

MIRATOI:

KRYETARI I BASHKISË

ARTUR BUSHI

PROJEKT ZBATIMI

PROJEKTUESI:

"ERALD G" shpk

OBJEKTI:

**“SISTEMIM-ASFALTIM I RRUGËVE LAGJA “KODER
BUBQ”,N.J.A.BUBQ, KRUIË.**

INVESTITORI:

BASHKIA KRUIË

KRUIË, 2022

RILEVIMI TOPOGRAFIK



REPUBLIKA E SHQIPERISE
BASHKIA KRUJE

"ERALD G" shpk

PROJEKT ZBATIMI
"SISTEMIM-ASFALTIM I RRUJËVE LAGJA "KODER BUBQ"
,NJA.BUBQ, KRUIË.

RILEVIMI TOPOGRAFIK

PROJEKTUES : "ERALD G" sh.p.k.

SHKALLA

1 : __

FLETA 02

2022

PLANIMETRIA E RRUGES



REPUBLIKA E SHQIPERISE BASHKIA KRUJE	PROJEKT ZBATIMI "SISTEMIM-ASFALTIM I RRUGËVE LAGJA "KODER BUBQ" ,NJA.BUBQ, KRUIJË.	PLANIMETRIA E RRUGES	PROJEKTUES : "ERALD G" sh.p.k.	FLETA 03
"ERALD G" shpk			SHKALLA 1 : __	2022

PLANIMETRIA E RRUGES



REPUBLIKA E SHQIPERISE
BASHKIA KRUJE

PROJEKT ZBATIMI

“SISTEMIM-ASFALTIM I RRUGËVE LAGJA “KODER BUBQ”
 ,NJA.BUBQ, KRUIË.

PLANIMETRIA E RRUGES

PROJEKTUES : "ERALD G" sh.p.k.

FLETA 04



"ERALD G" shpk

SHKALLA

1: __

2022

PLANIMETRIA E RRUGES

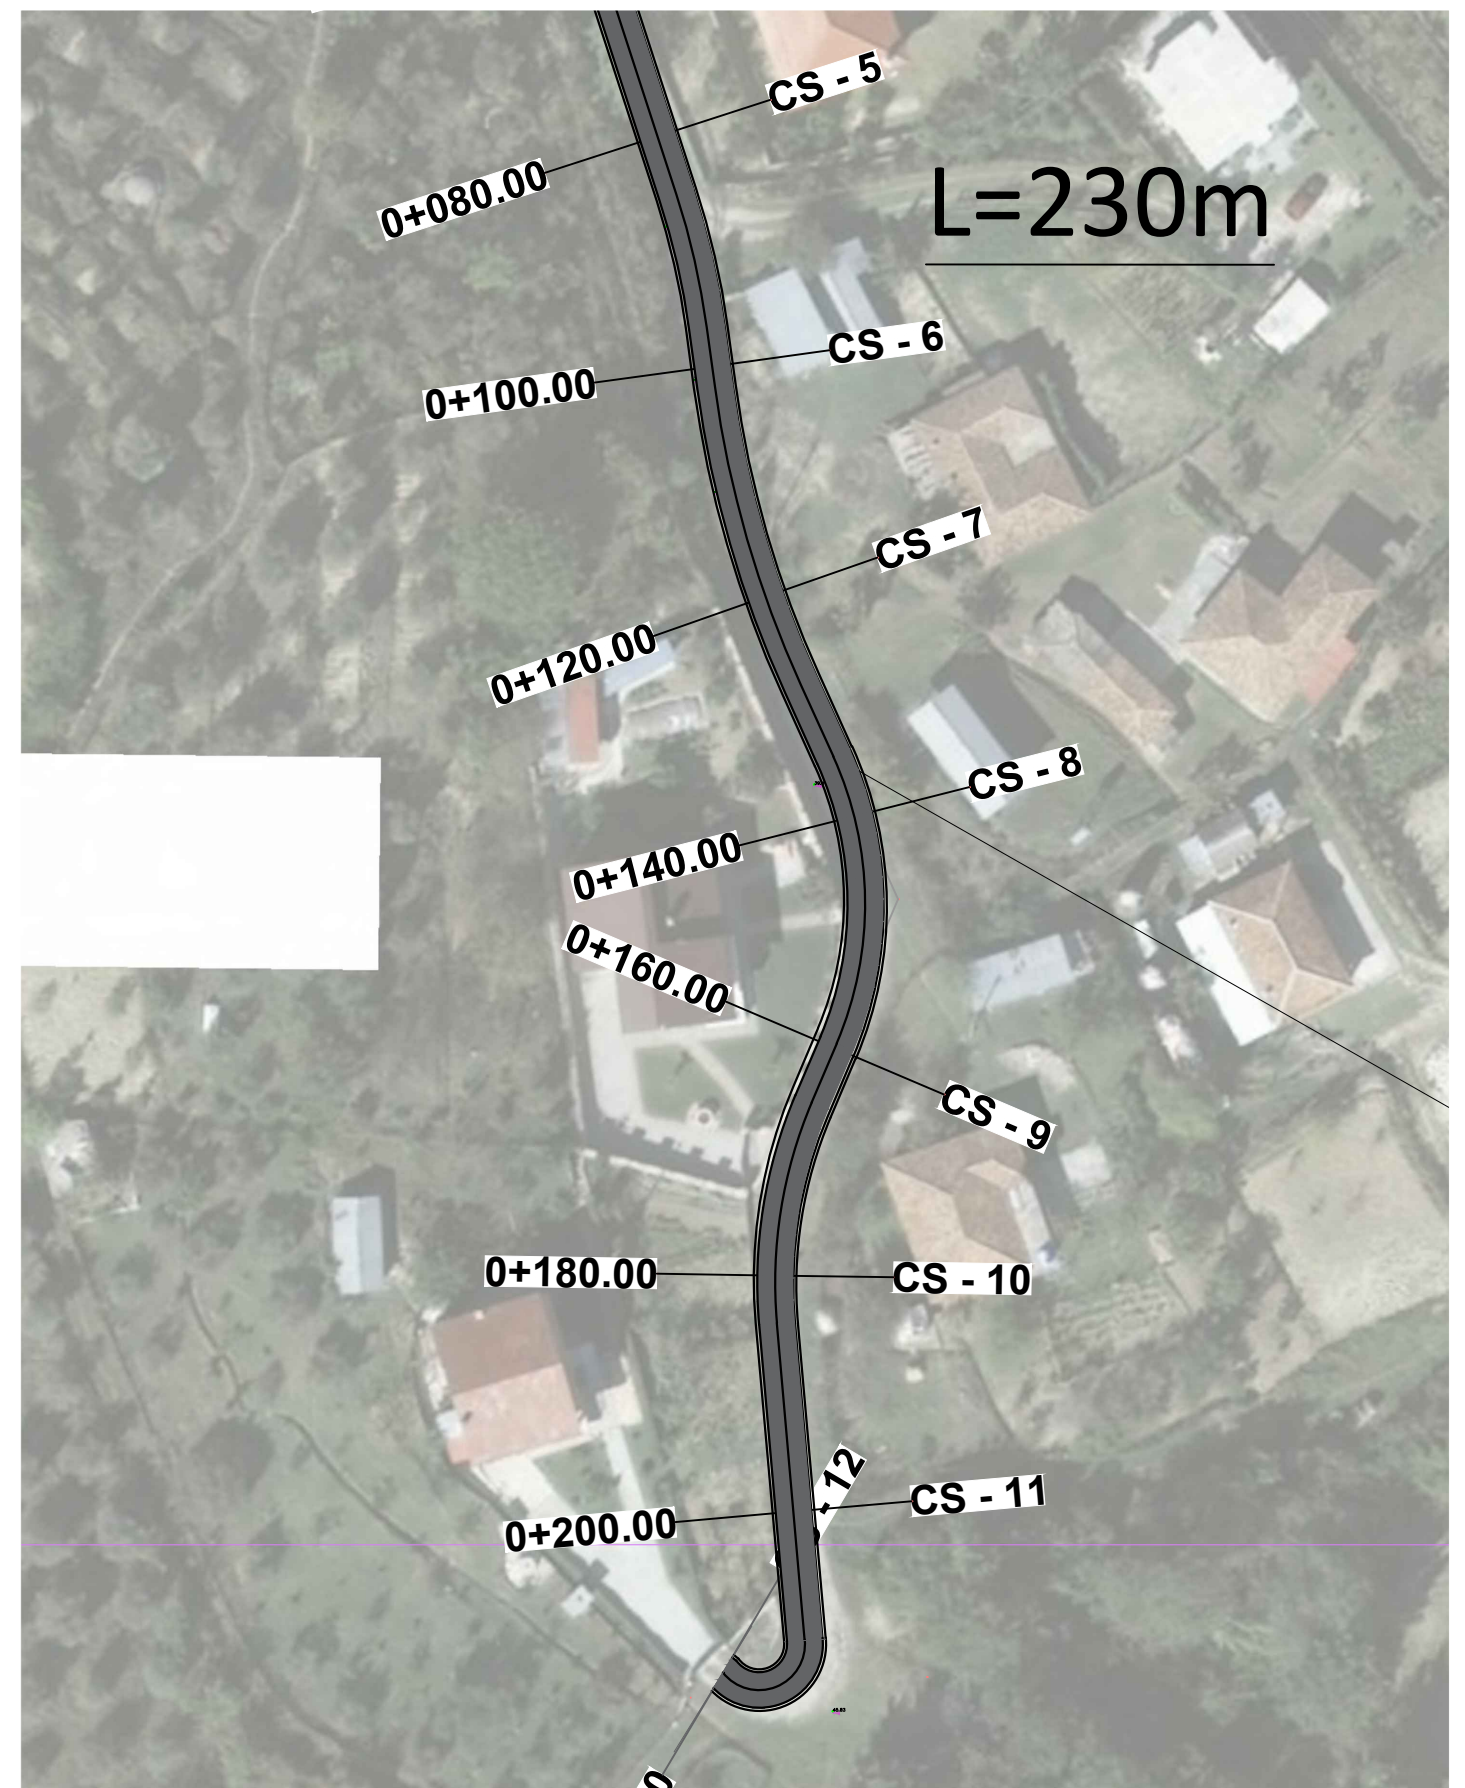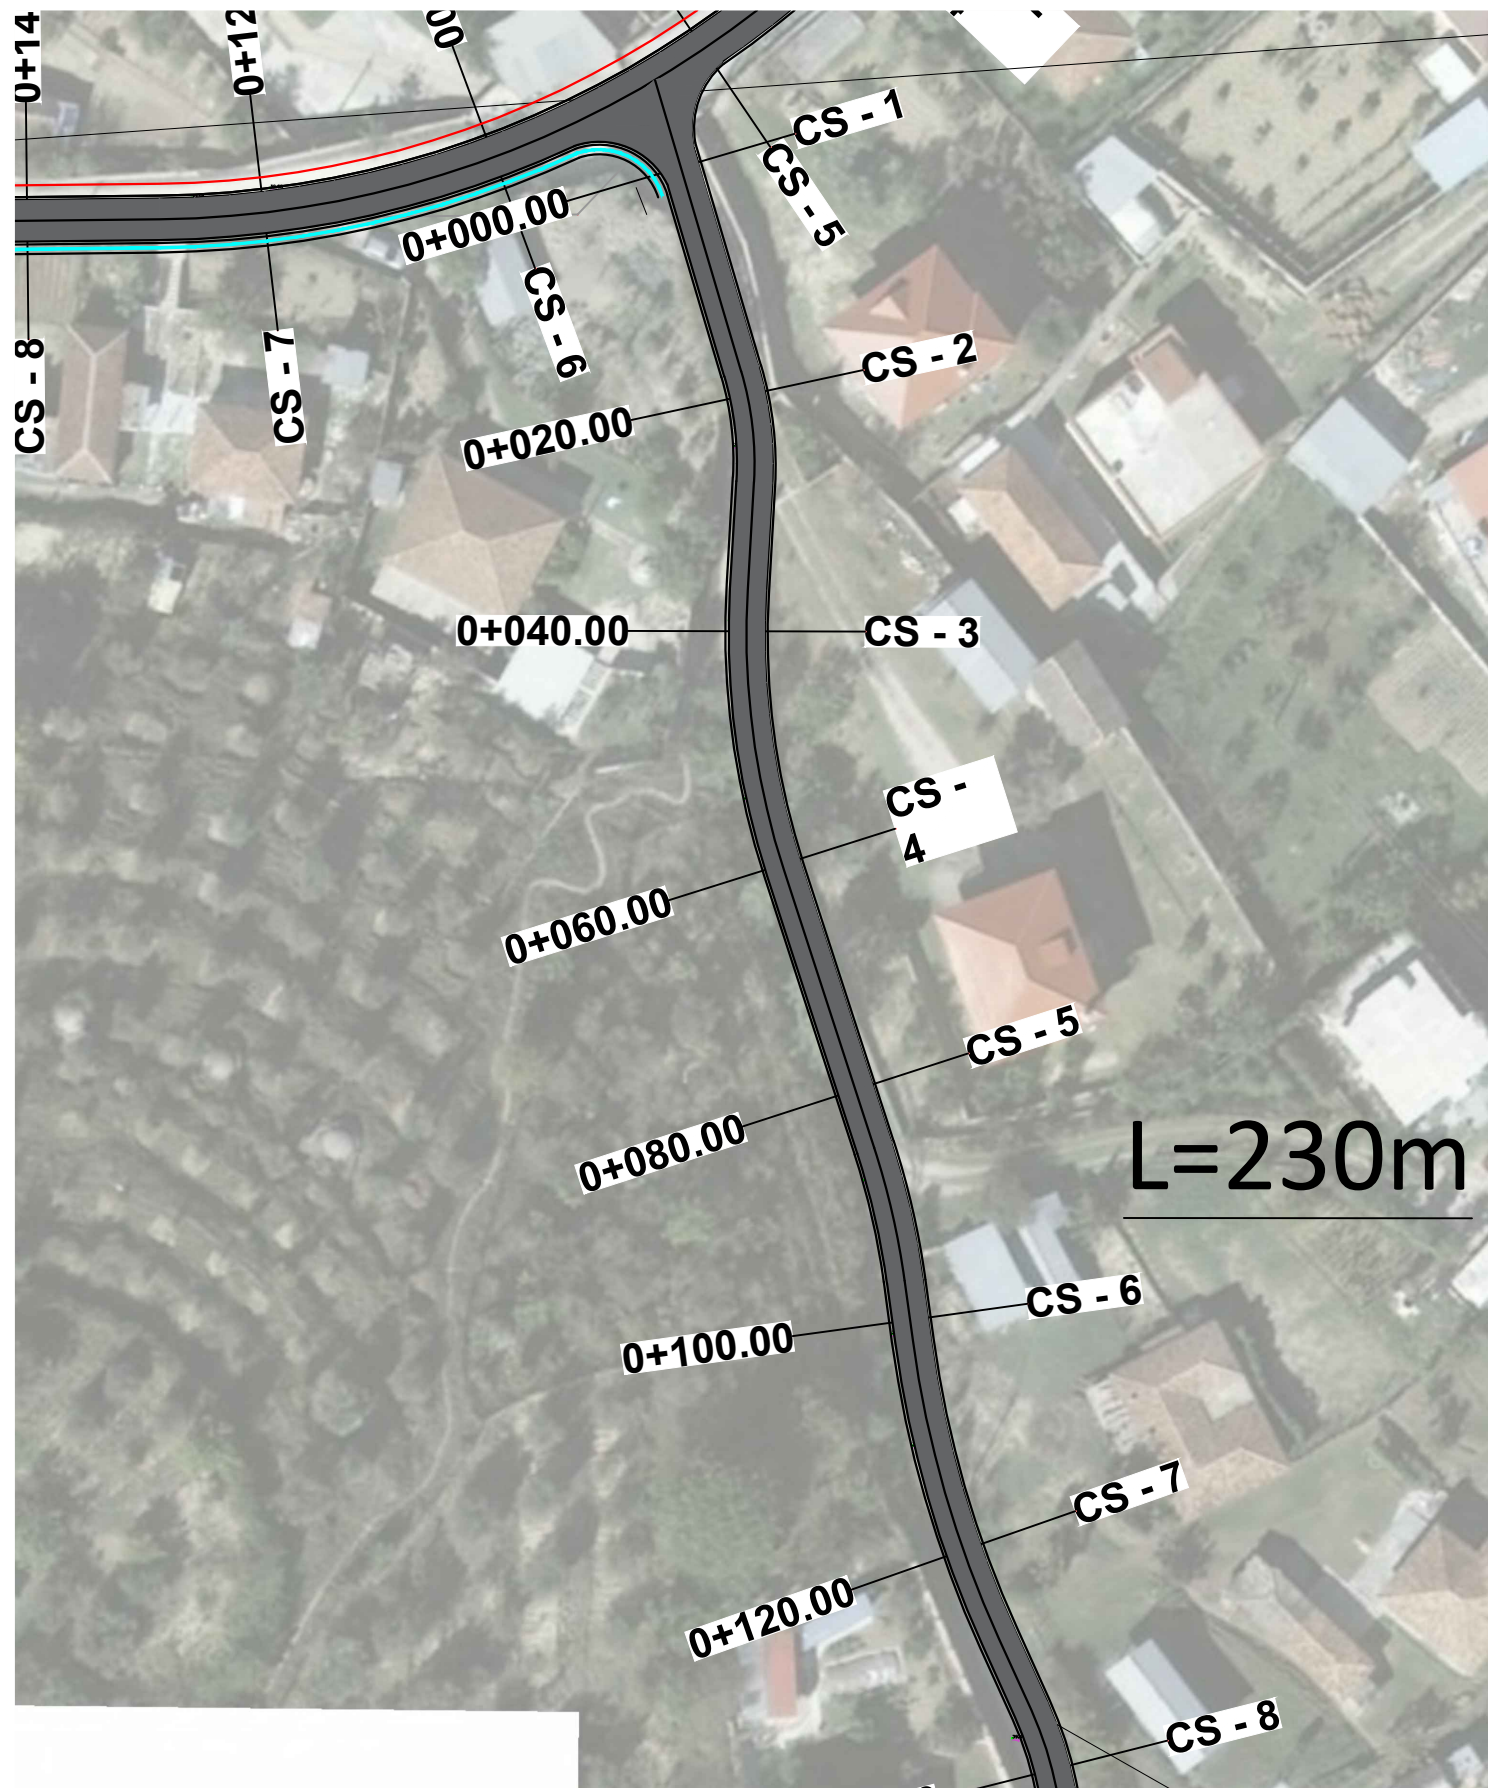

REPUBLIKA E SHQIPERISE
BASHKIA KRUJE

"ERALD G" shpk

PROJEKT ZBATIMI

"SISTEMIM-ASFALTIM I RRUGËVE LAGJA "KODER BUBQ"
,N.J.A.BUBQ, KRUIË.

PLANIMETRIA E RRUGES

PROJEKTUES : "ERALD G" sh.p.k.


SHKALLA

1: __

FLETA 05

2022

PLANIMETRIA E RRUGES

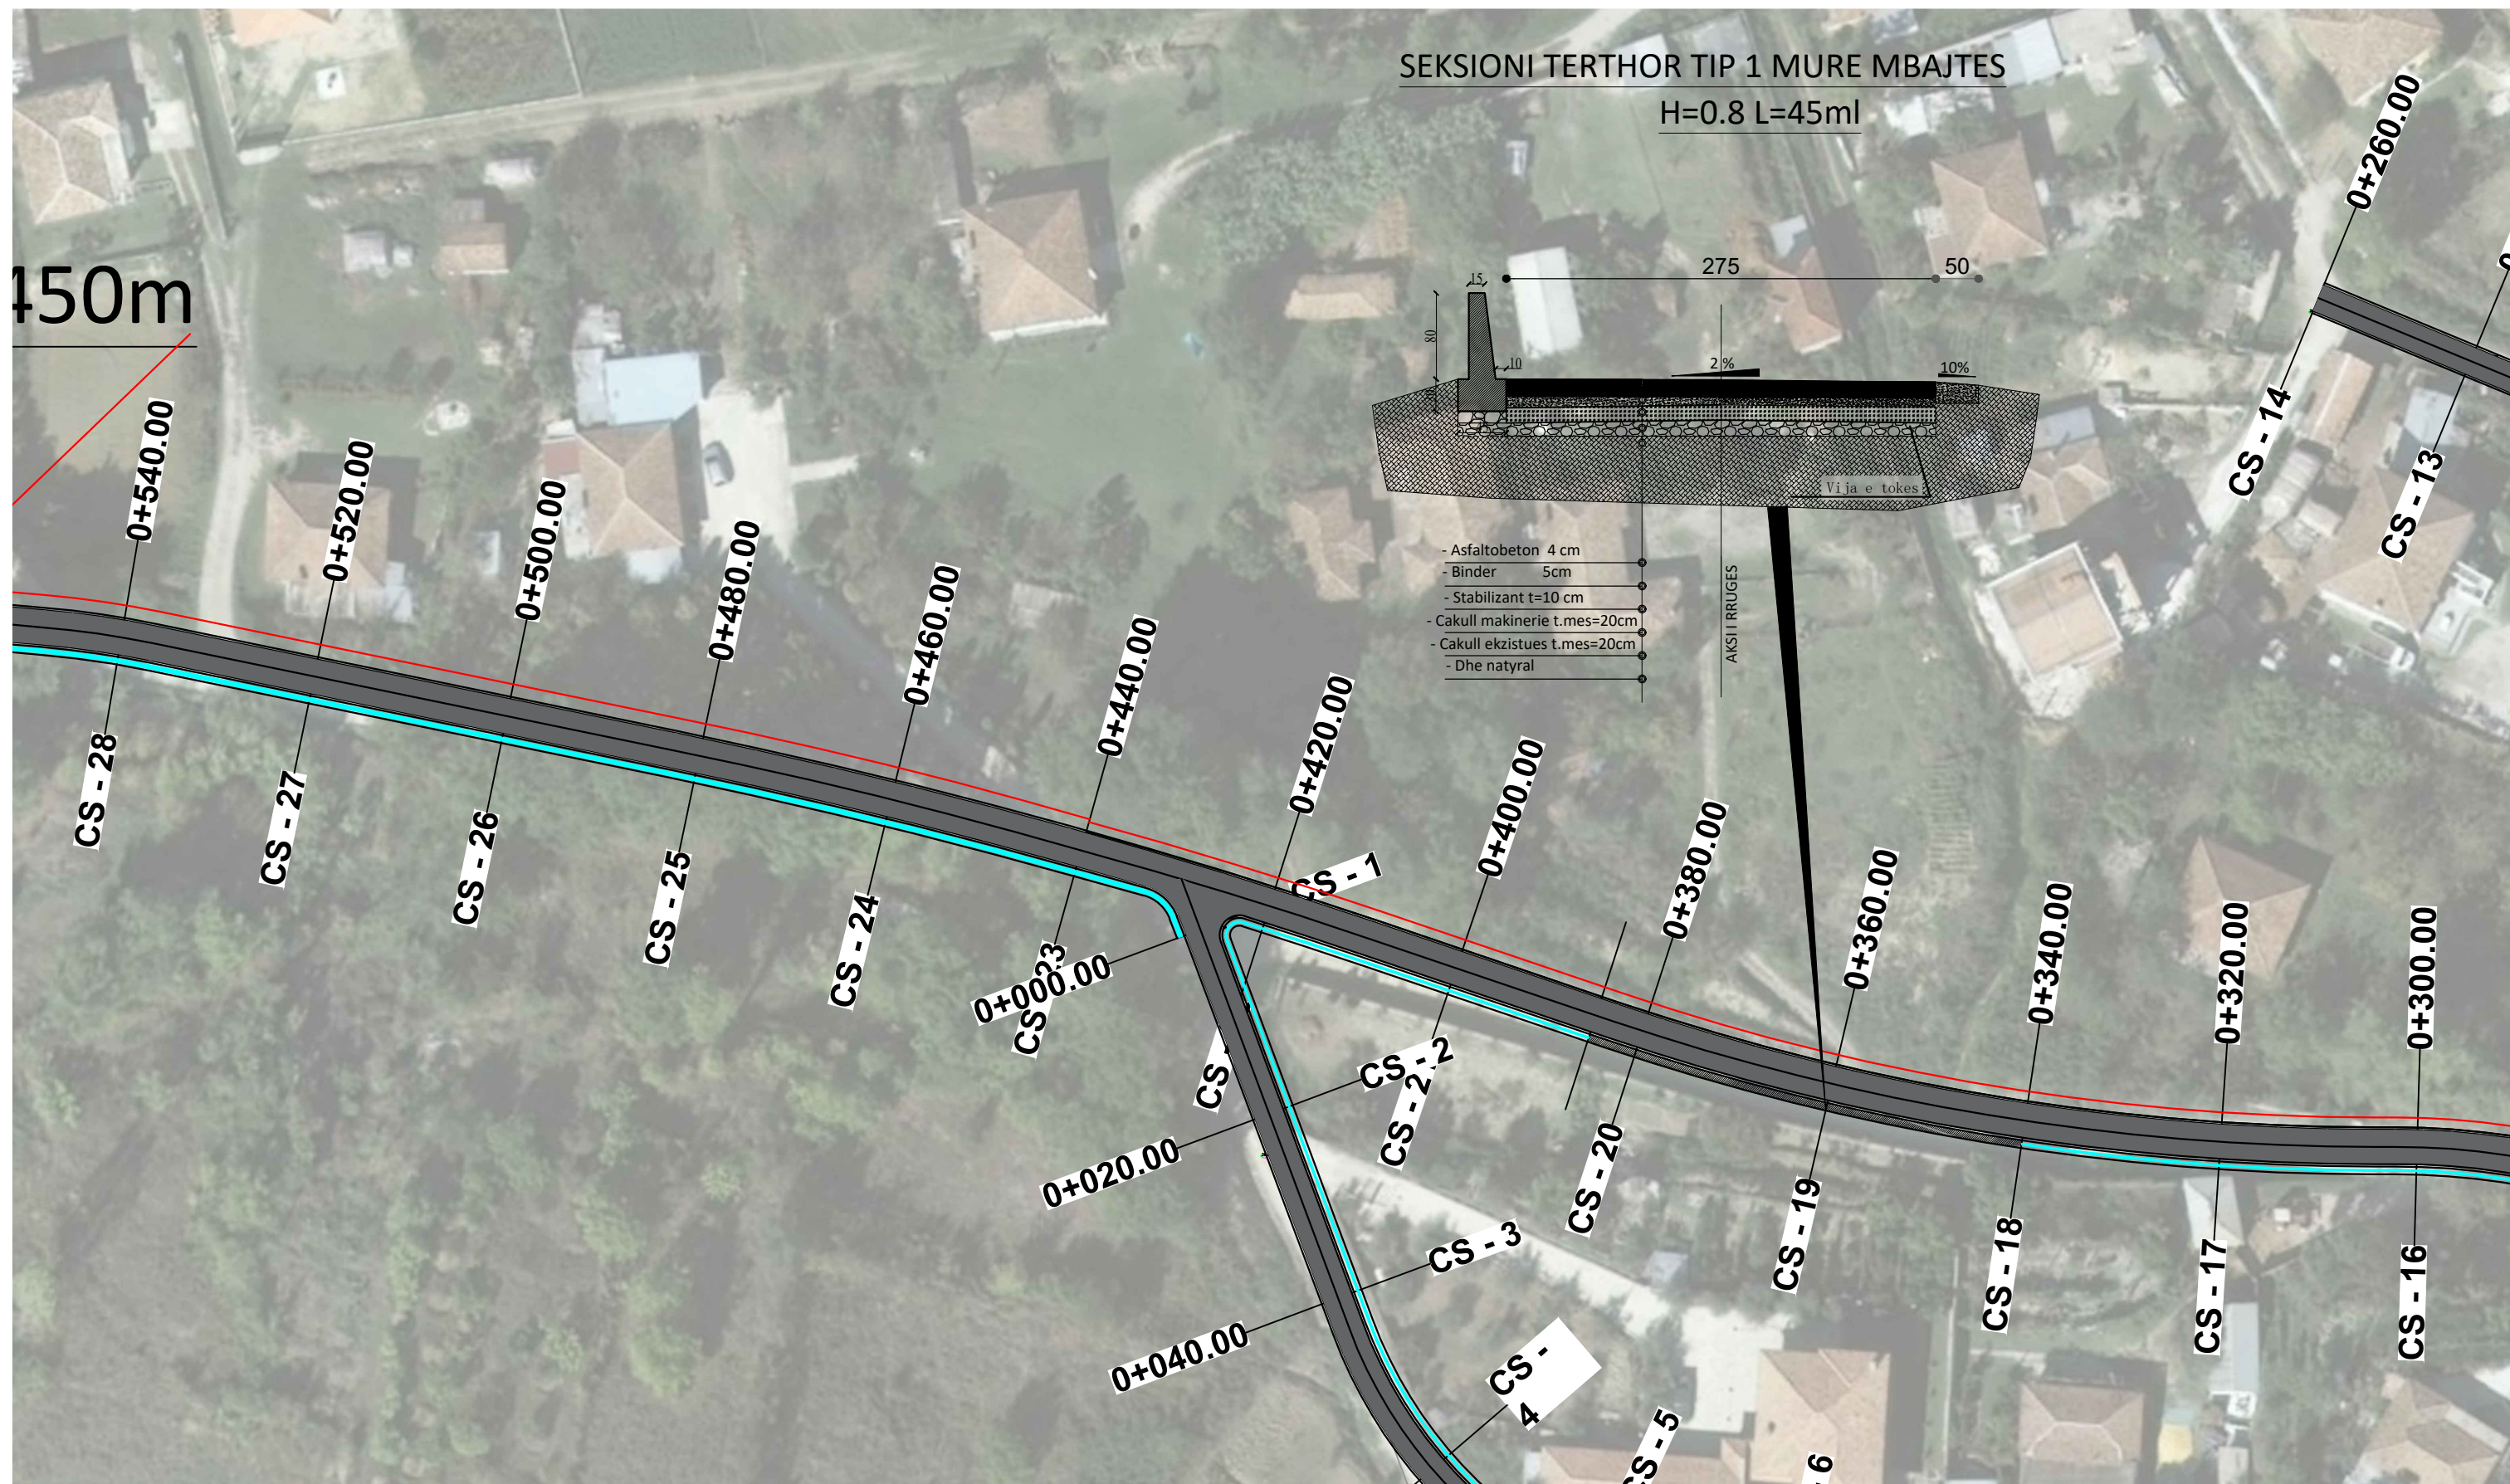

SEKSIONI TERTHOR TIP 1 MURE MBAJTES
H=0.8 L=45ml

450m

- Asfaltobeton 4 cm
- Binder 5cm
- Stabilizant t=10 cm
- Cakull makinerie t.mes=20cm
- Cakull ekzistues t.mes=20cm
- Dhe natyral

AKSII RRUGES

REPUBLIKA E SHQIPERISE
BASHKIA KRUIJE

PROJEKT ZBATIMI

“SISTEMIM-ASFALTIM I RRUGËVE LAGJA “KODER BUBQ”
NJ.A.BUBQ, KRUIJË.

PLANIMETRIA E RRUGES

PROJEKTUES : "ERALD G" sh.p.k.

FLETA 06


"ERALD G" shpk

SHKALLA

1: __

2022

PLANIMETRIA E RRUGES

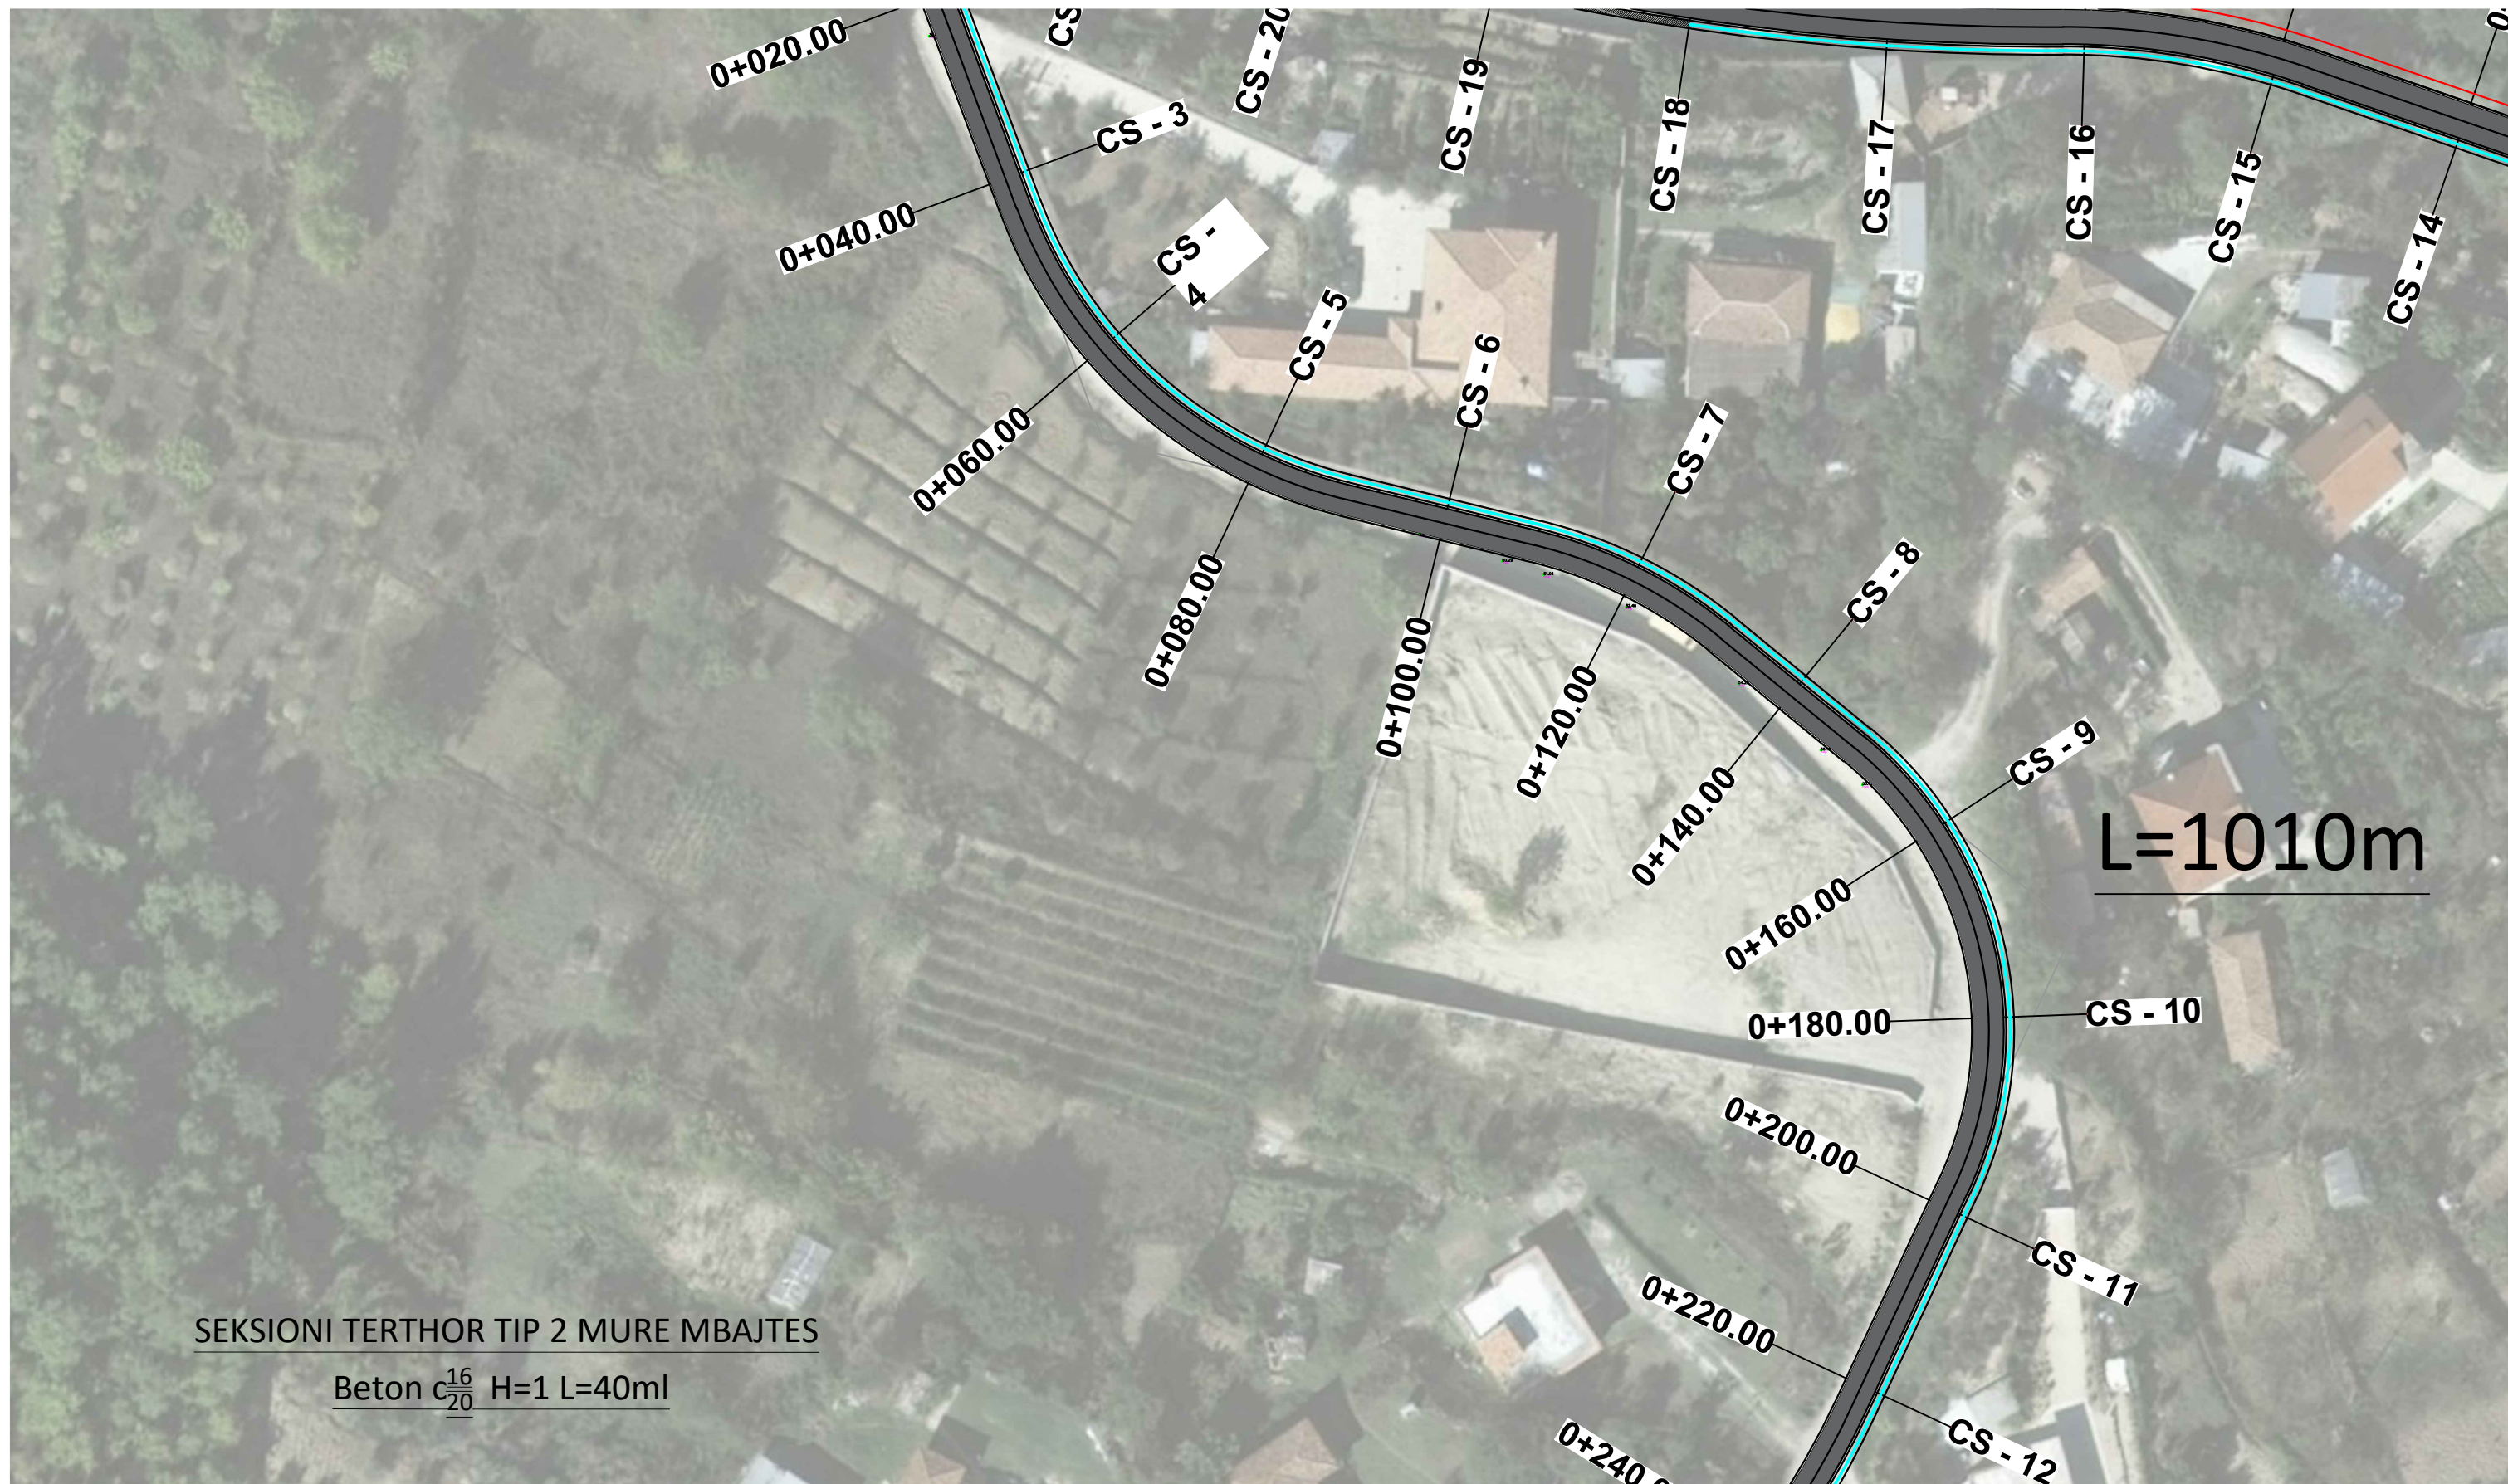

SEKSIONI TERTHOR TIP 2 MURE MBAJTES

Beton $c_{\frac{16}{20}}$ H=1 L=40ml

REPUBLIKA E SHQIPERISE
BASHKIA KRUJE

PROJEKT ZBATIMI

“SISTEMIM-ASFALTIM I RRUGËVE LAGJA “KODER BUBQ”
„NJ.A.BUBQ, KRUIË.”

PLANIMETRIA E RRUGES

PROJEKTUES : "ERALD G" sh.p.k.

FLETA 07


"ERALD G" shpk

SHKALLA

1 : __


2022

PLANIMETRIA E RRUGES

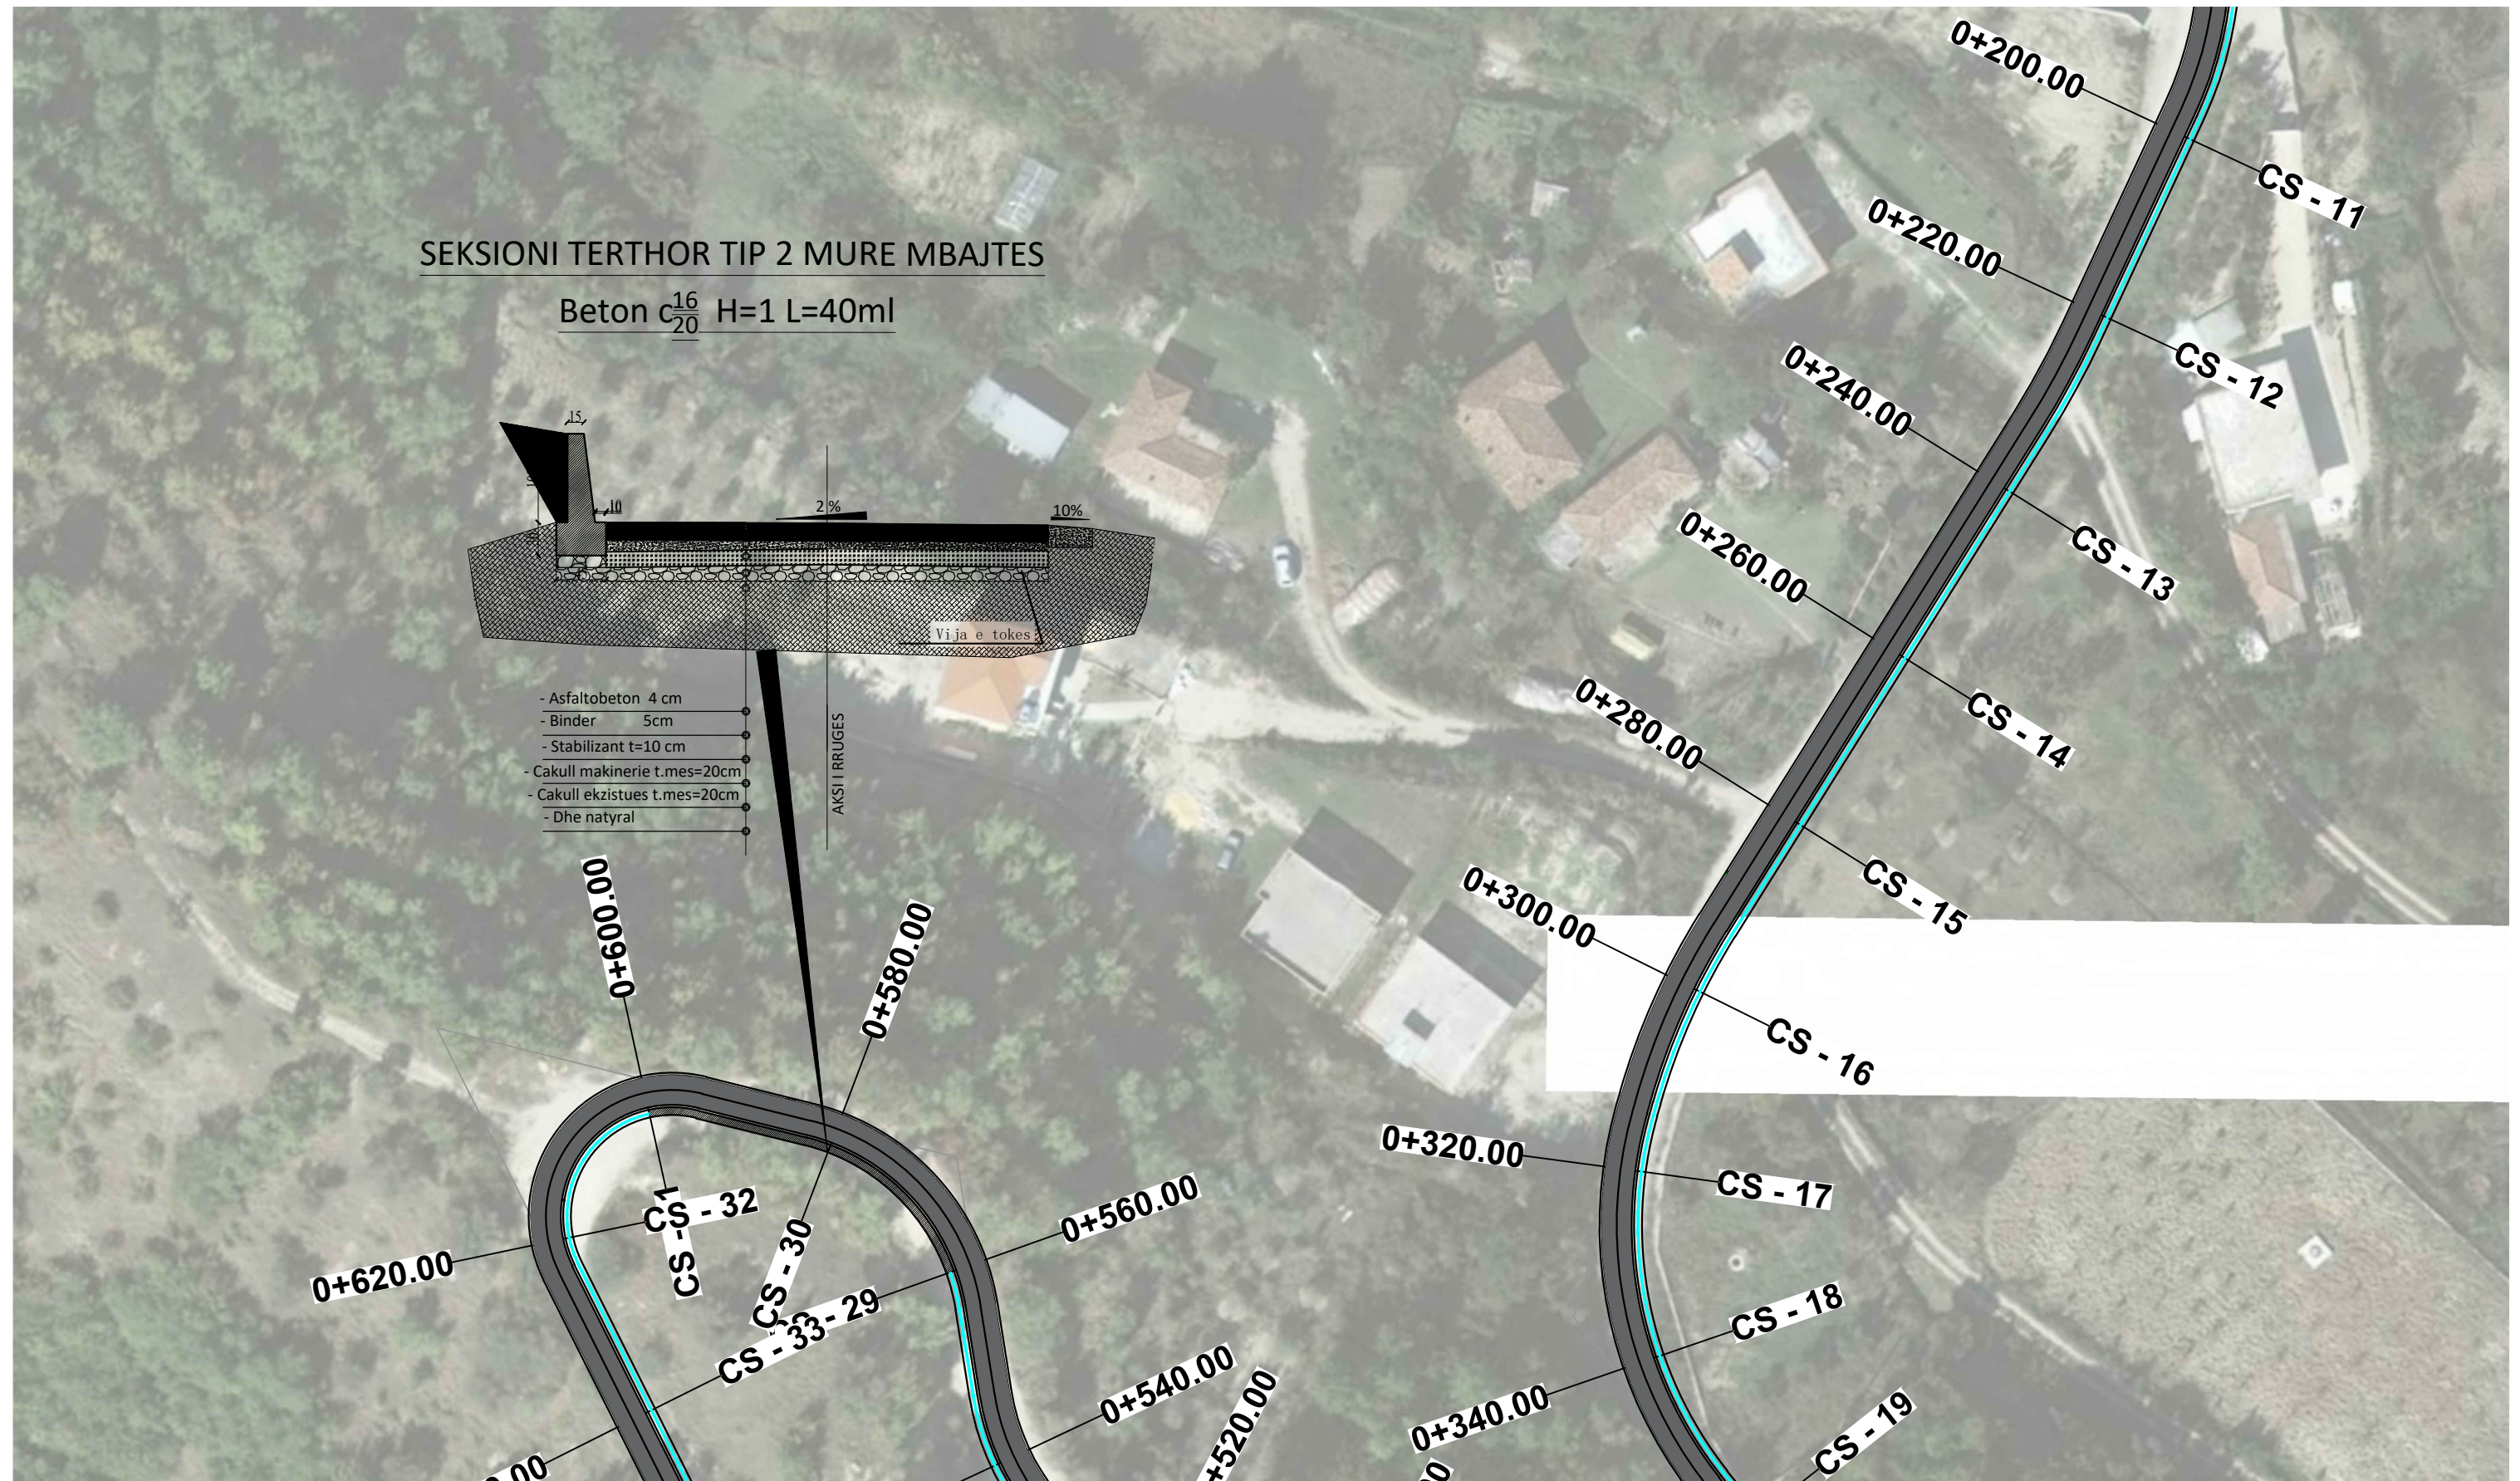

REPUBLIKA E SHQIPERISE BASHKIA KRUIJE	PROJEKT ZBATIMI "SISTEMIM-ASFALTIM I RRUGËVE LAGJA "KODER BUBQ" ,NJA.BUBQ, KRUIJË.	PLANIMETRIA E RRUGES	PROJEKTUES : "ERALD G" sh.p.k. SHKALLA 1 : __	FLETA 08 2022
"ERALD G" shpk				

PLANIMETRIA E RRUGES

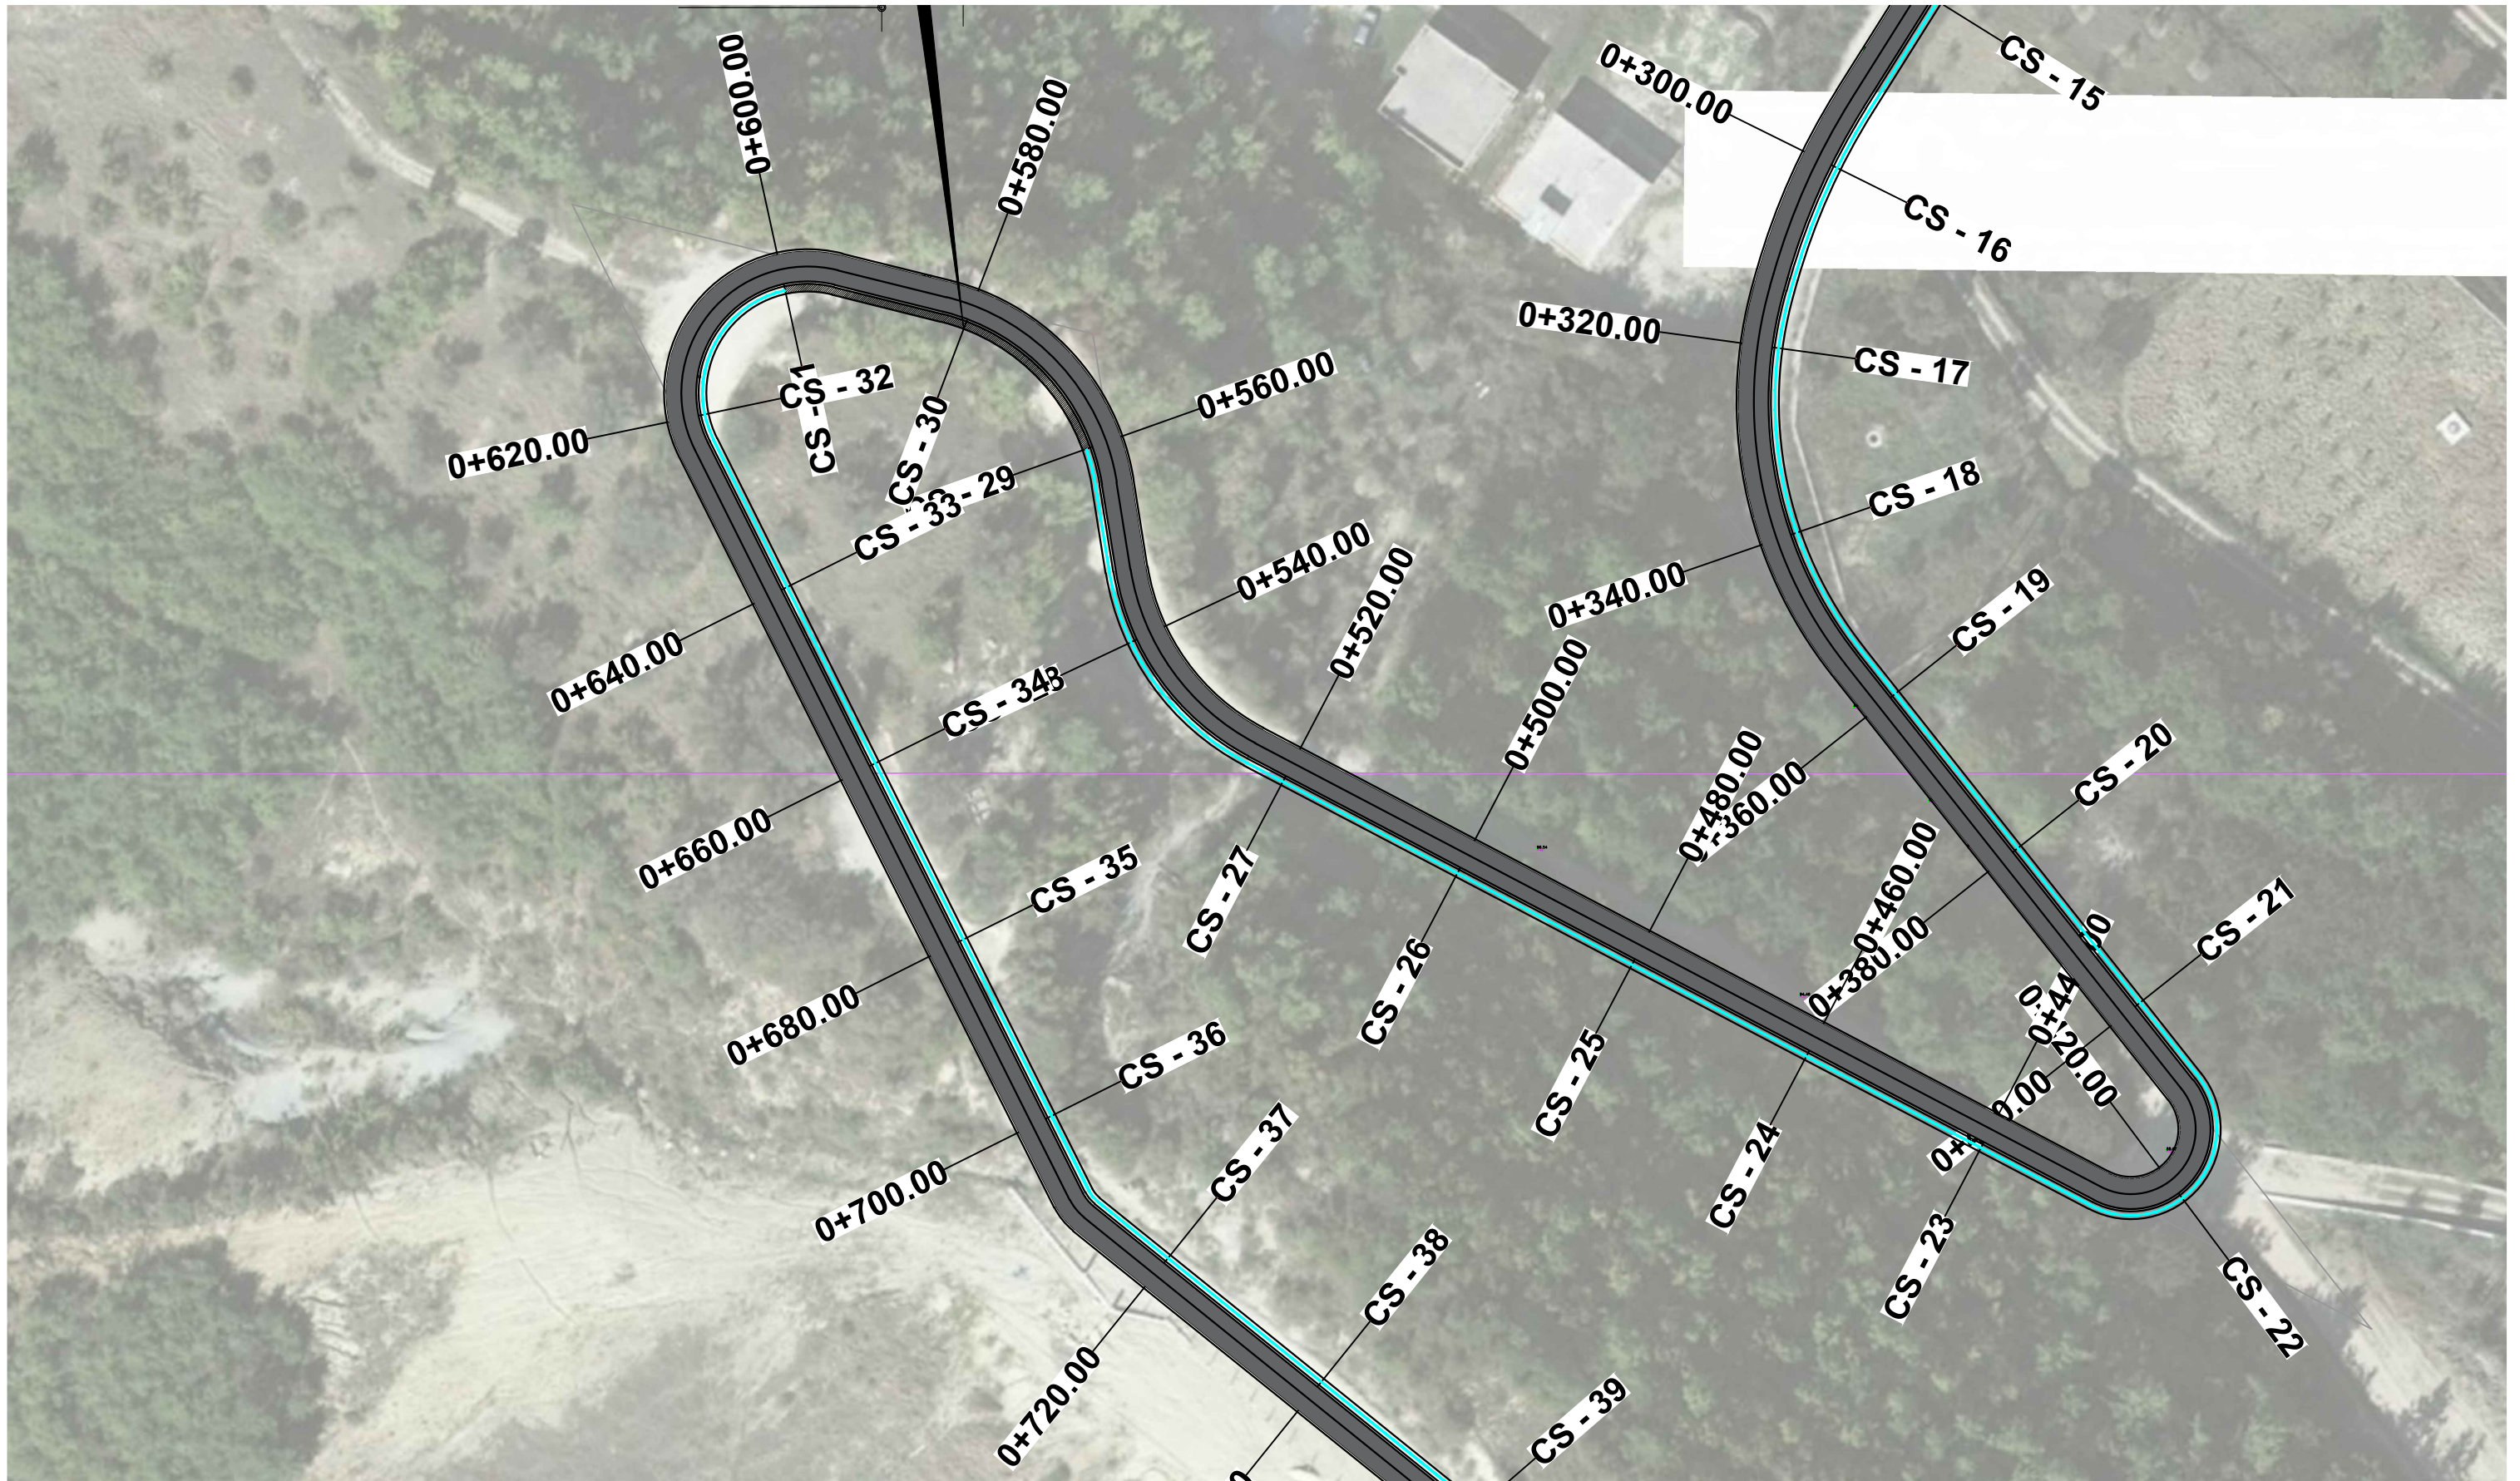

REPUBLIKA E SHQIPERISE BASHKIA KRUJE	PROJEKT ZBATIMI "SISTEMIM-ASFALTIM I RRUGËVE LAGJA "KODER BUBQ" ,NJ.A.BUBQ, KRUIJË.	PLANIMETRIA E RRUGES	PROJEKTUES : "ERALD G" sh.p.k.	FLETA 09
"ERALD G" shpk			SHKALLA 1: __	2022

PLANIMETRIA E RRUGES



REPUBLIKA E SHQIPERISE
BASHKIA KRUJE

PROJEKT ZBATIMI

“SISTEMIM-ASFALTIM I RRUGËVE LAGJA “KODER BUBQ”
„NJ.A.BUBQ, KRUIË.”

PLANIMETRIA E RRUGES

PROJEKTUES : "ERALD G" sh.p.k.

FLETA 10

"ERALD G" shpk

SHKALLA

1 : __

2022