

OBJEKTI: Riveshje asfaltike ne rrugën "Ibrahim Sino" .

GJENDJA EKZISTUESE



TITULLI I OBJEKTIT

Rivestje asfaltike ne rrugën "Ibrahim Sino"

SHKALLA

Gjendja egzistuese e rruges

GRUPI I PROJEKTIMIT

Ing. **Aleksander PESHA**

Ing. **Farold MENE**


Ark. **Enaida Xhuvani**

INVESTITOR **BASHKIA GJIROKASTER**

A - 01




PLANIMETRIA E RRUGES

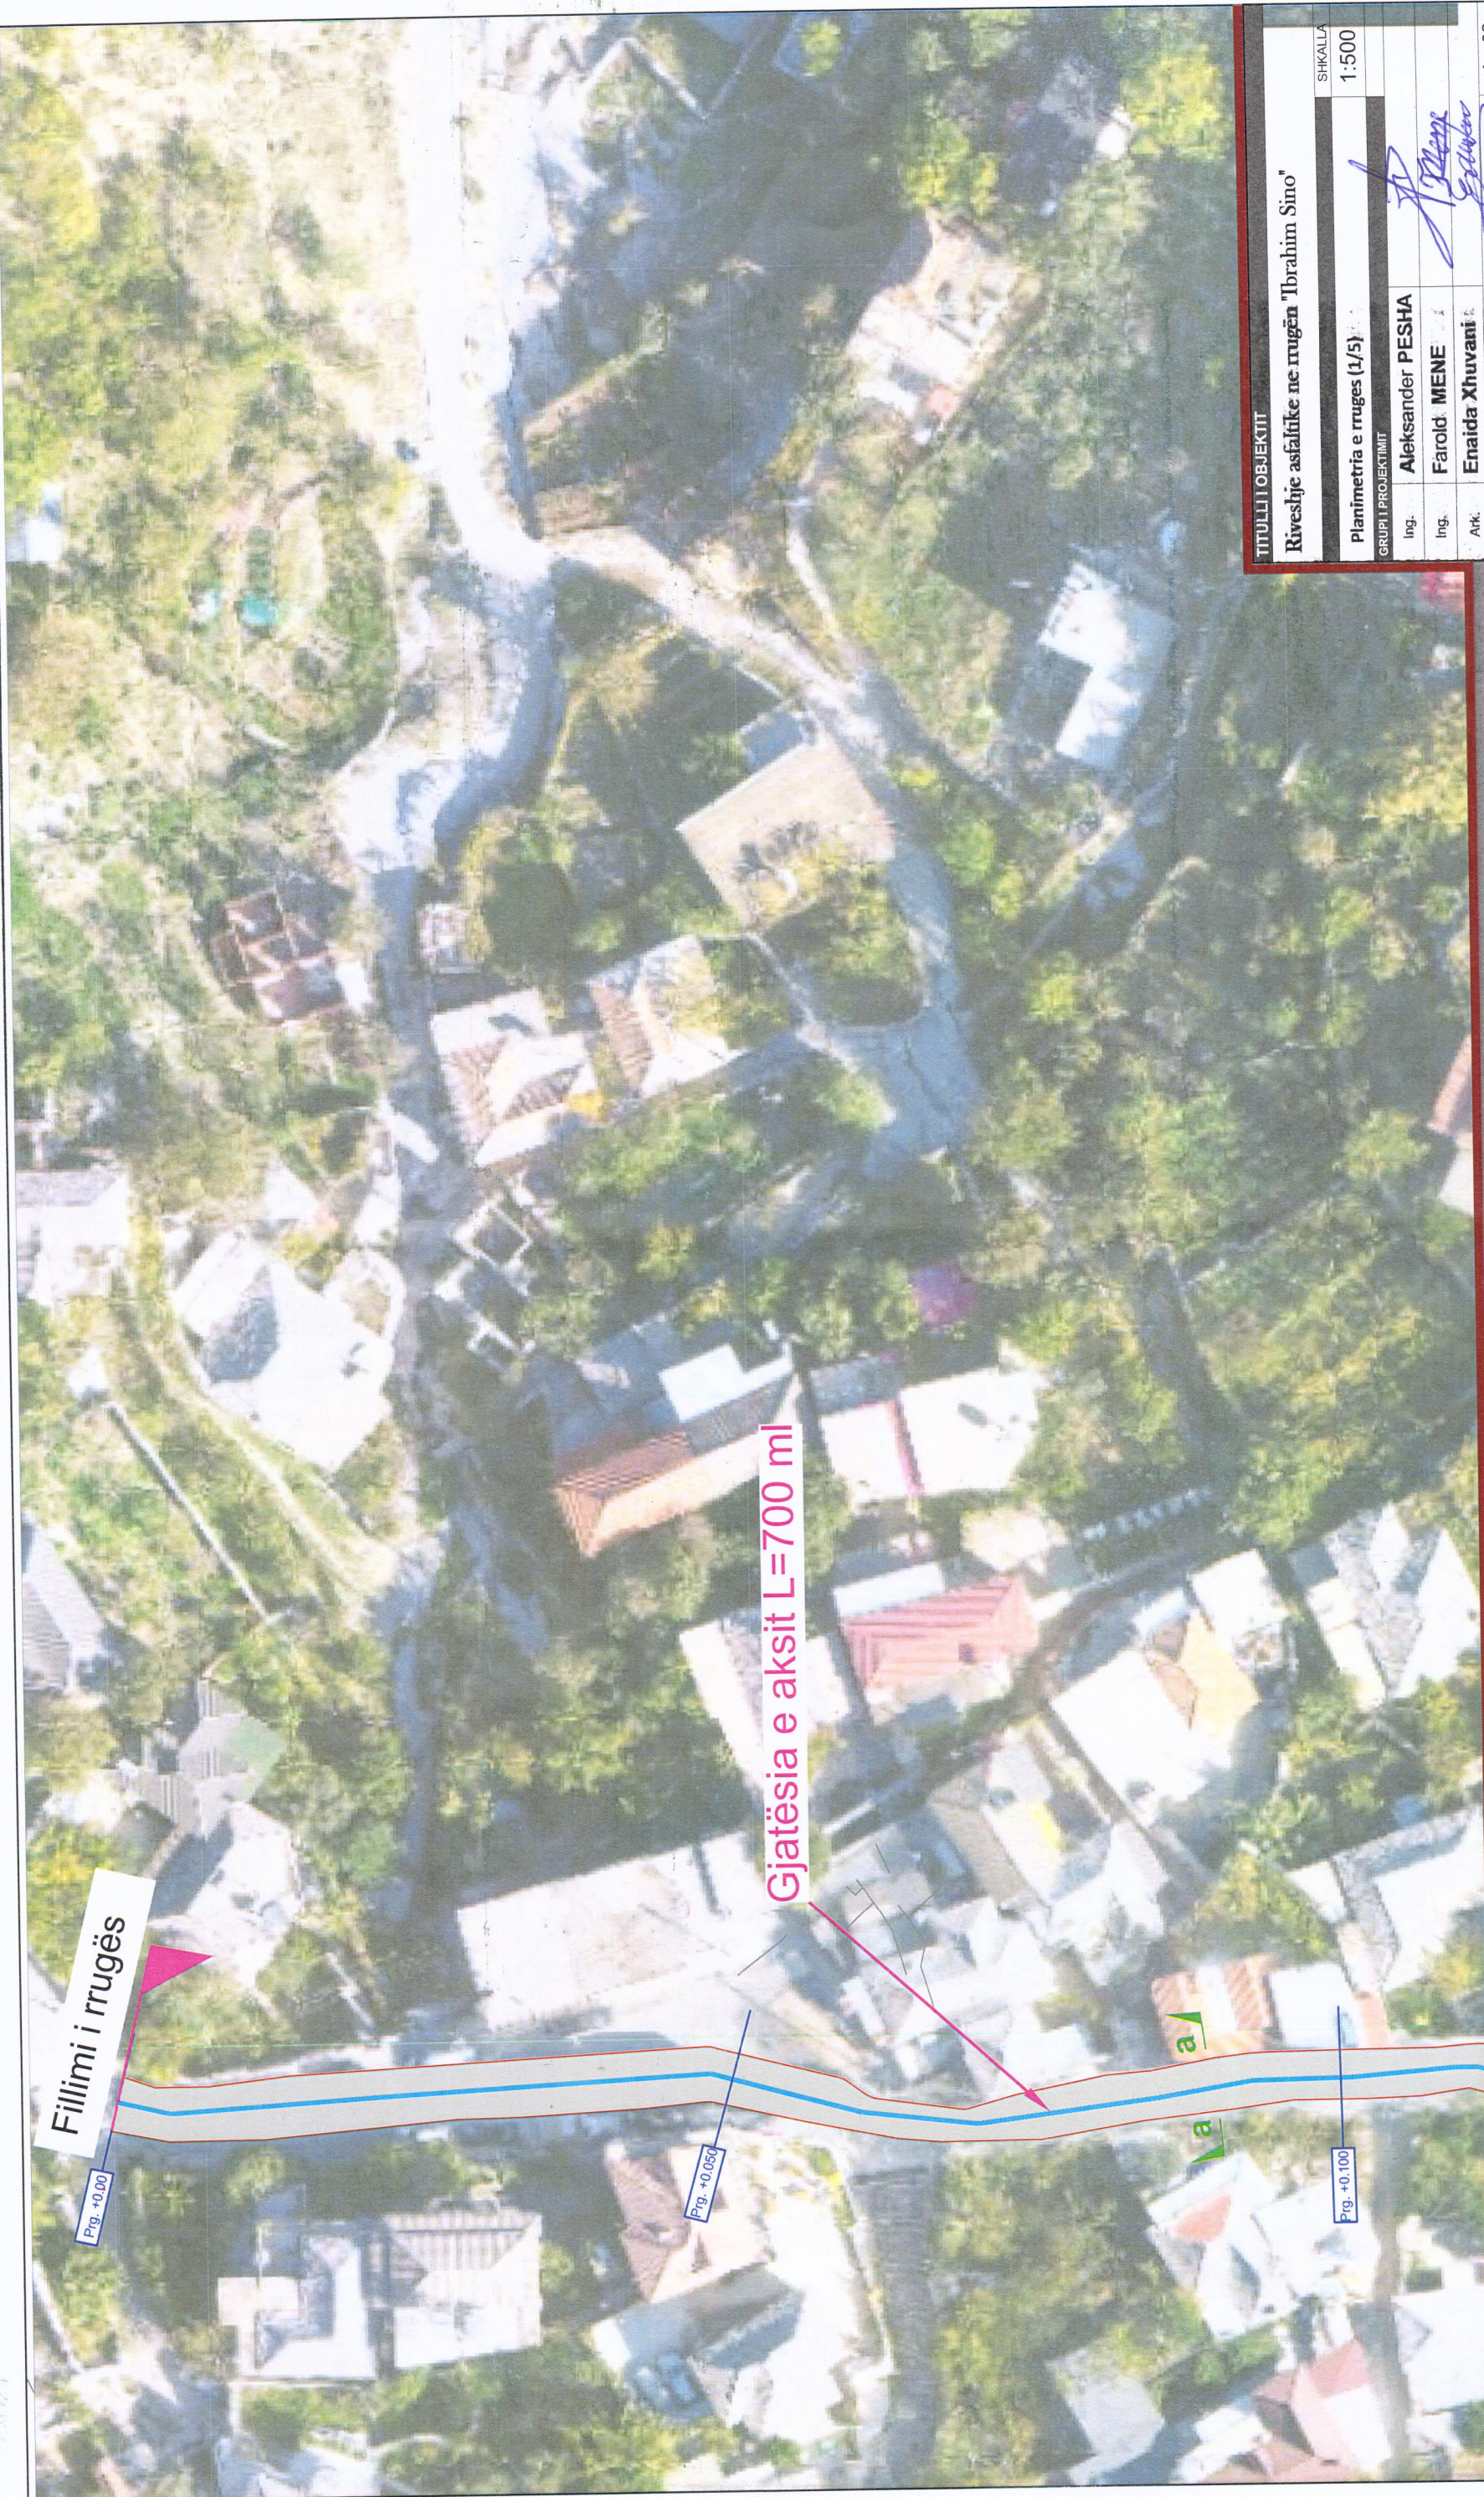

TITULLI I OBJEKTIT	
Rivestje asfaltike ne rrugën "Ibrahim Sino"	
SHKALLA	
1:500	
Planimetria e rruges (1/5)	
GRUPI I PROJEKTIMIT	
Ing.	Aleksander PESHA
Ing.	Farold MENE
Ark.	Enaida Xhuvani
INVESTITOR	BASHKIA GJIROKASTER
	A - 02

PLANIMETRIA E RRUGES

PLANIMETRIA

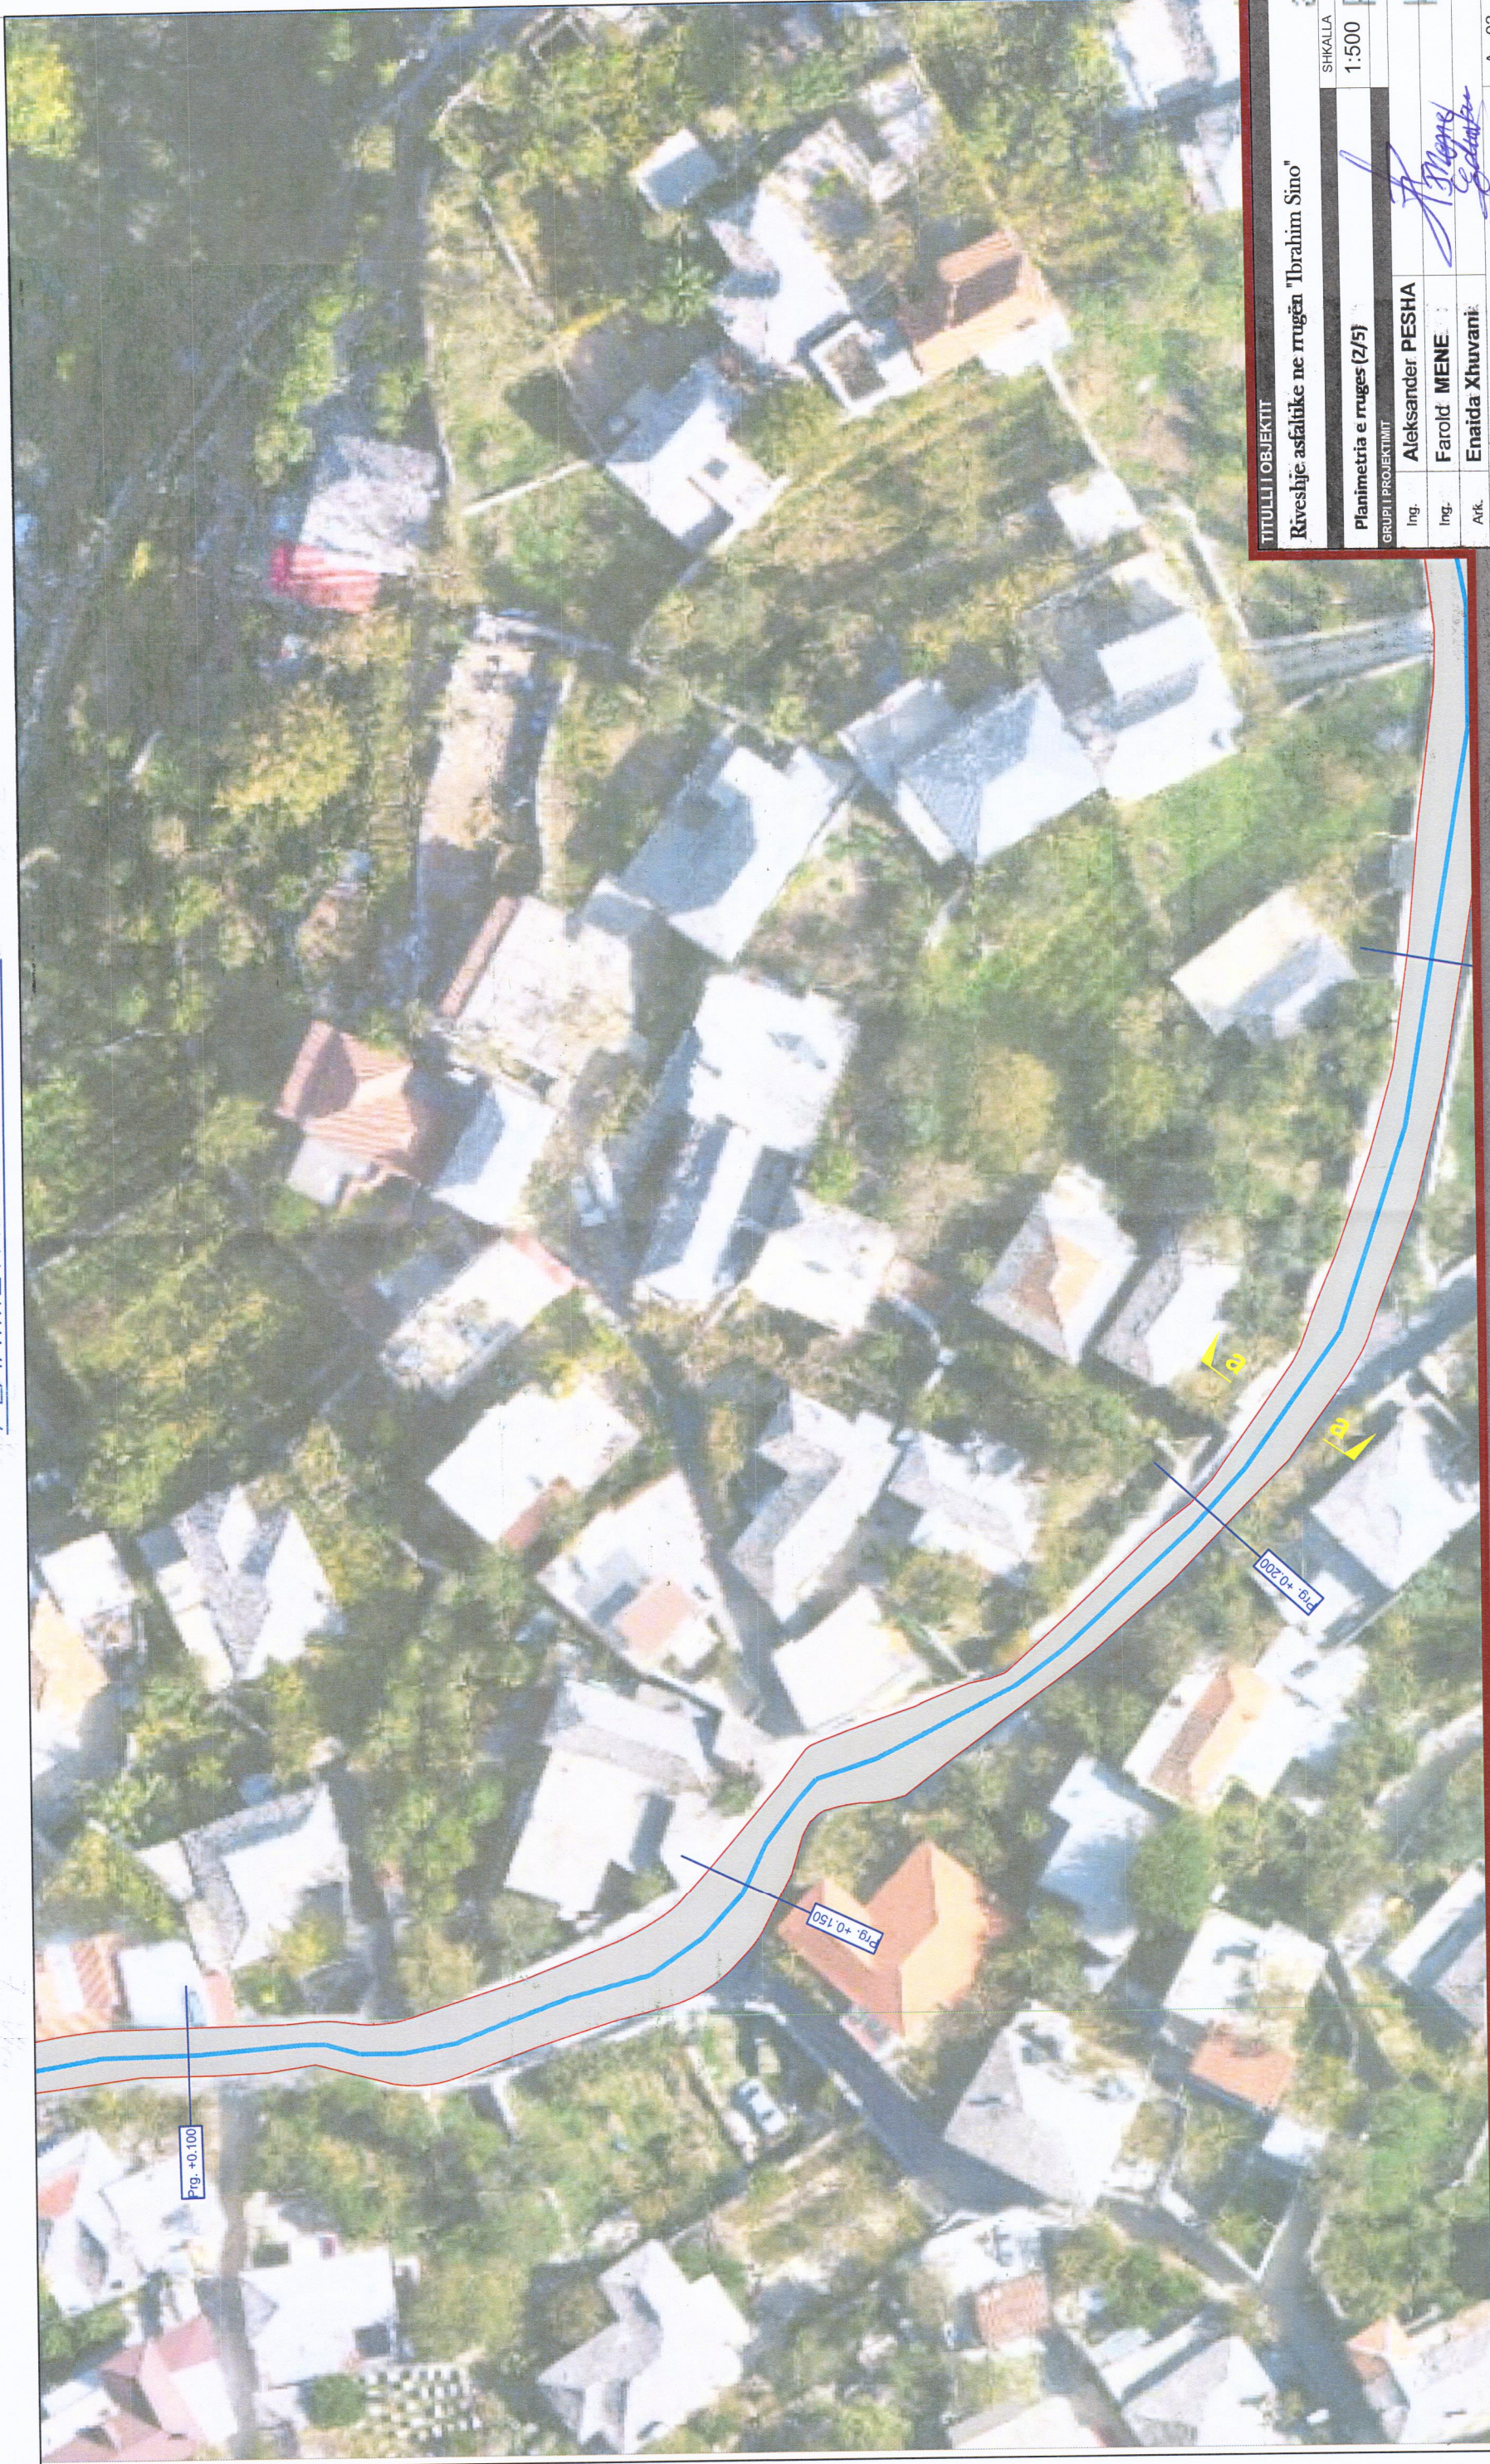

TITULLI I OBJEKTIT

Rivestje asfaltike ne rrugën "Ibrahim Sino"

SHKALLA
1:500

Planimetria e rruges (2/5)

GRUPI I PROJEKTIMIT

Ing. Aleksander PESHA

Ing. Farold MENE

Ark. Enaïda Xhuvani

INVESTITOR

BASHKIA GJIROKASTER

A - 03

