

PROJEKTI ARKITEKTONIK

OBJEKTI: "RIKONSTRUKSIONI I PALESTRES SE SHKOLLES 9- VJEÇARE "QYBRA SOKOLI"", QYTETI PRRENJAS

*KONSULENT / CONSULTANT
PF ENEA MANOKU*


POROSITESI / CLIENT

BASHKIA PRRENJAS



Tiranë 2023

FOTO TE GJENDJES EKZISTUESE

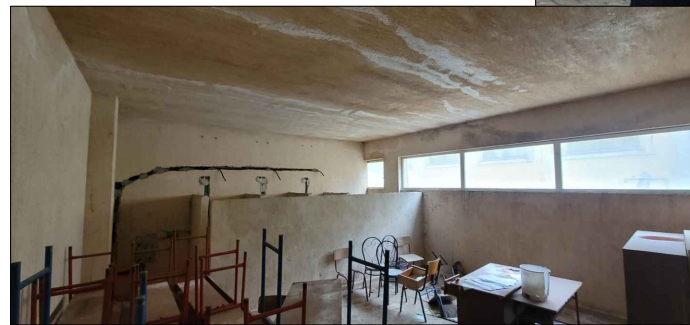

POROSITESI / CLIENT

BASHKIA PRRENJAS



KONSULENT / CONSULTANT

SHENIME TEKNIKE / TECHNICAL NOTES

SHENIME TEKNIKE

ZONA / LOCATION

BASHKIA PRRENJAS

OBJEKTI / PROJECT NAME

"RIKONSTRUKSIONI I PALESTRES SE SHKOLLES 9- VJEÇARE
"QYBRA SOKOL" QYTETI MPRRENJAS

FAZA E PROJEKTIT / PROJECT PHASE

PROJEKT ZBATIMI
IMPLEMENTATION DESIGN

PROJEKTI ARKITEKTONIK / ARCHITECTURAL DESIGN

PF ENEA MANOKU

PROJEKTI KONSTRUKTIV / STRUCTURAL DESIGN

STUDIMI GJEOLGEOGJ-INGJINIERIK

PROJEKTI HIDROSANITAR / MUNICIPAL DESIGN

PROJEKTI ELEKTRIK / ELECTRICAL DESIGN

EMERTIMI I FLETES / TITLE OF DESIGN

FASADA TE OBJEKTIT NE GJENDJEN EKZISTUESE

SHKALLA: 1:___

NR.FLETES / DRAWING No.

Shkurt 2023

A-01

VULA / STAMP

PLANI I SISTEMIMIT EKZISTUES

POROSITESI / CLIENT

BASHKIA PPRENJAS



KONSULENT / CONSULTANT

SHENIME TEKNIKE / TECHNICAL NOTES

SHENIME TEKNIKE

ZONA / LOCATION

BASHKIA PPRENJAS

OBJEKTI / PROJECT NAME

"RIKONSTRUKSIONI I PALESTRES SE SHKOLLES 9- VJEÇARE
"QYBRA SOKOL" QYTETI MPRENJAS

FAZA E PROJEKTIT / PROJECT PHASE

PROJEKT ZBATIMI
IMPLEMENTATION DESIGN

PROJEKTI ARKITEKTONIK / ARCHITECTURAL DESIGN

PF ENEA MANOKU

PROJEKTI KONSTRUKTIV / STRUCTURAL DESIGN

STUDIMI GJEOLGEOGJ-INGJINIERIK

PROJEKTI HIDROSANITAR / MUNICIPAL DESIGN

PROJEKTI ELEKTRIK / ELECTRICAL DESIGN

EMERTIMI I FLETES / TITLE OF DESIGN

PLANI I SISTEMIMIT EKZISTUES

SHKALLA: 1:___


NR.FLETES / DRAWING No.

Shkurt 2023

A-02

VULA / STAMP

RRUGE EKZISTUESE

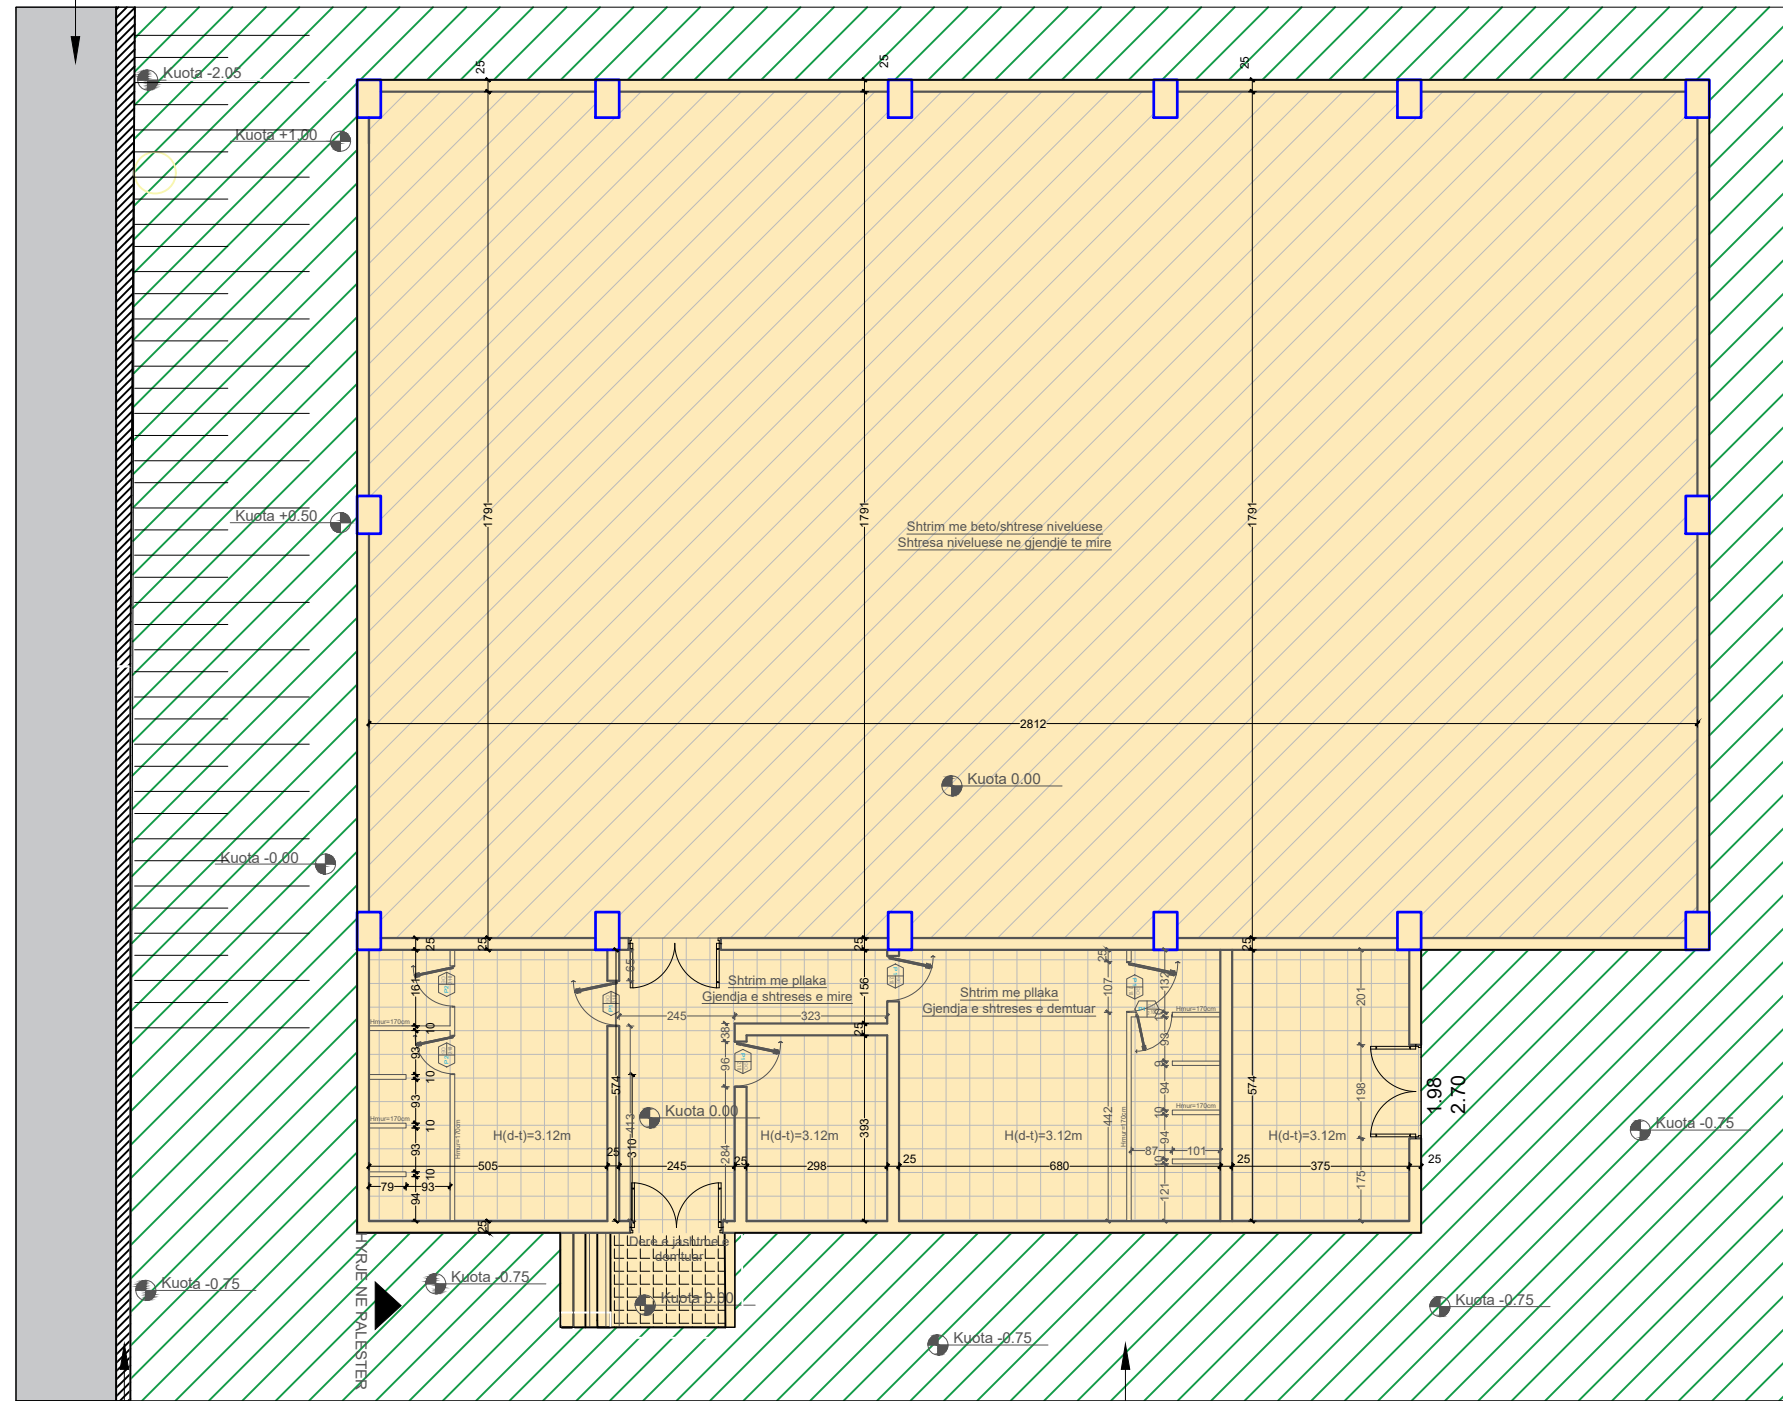

BORDURE EKZISTUESE

TOKE NATYRALE

LEGJENDE

- PALESTRA EKZISUESE
- TOKE NATYRALE
- RRUGE EKZISTUESE

FASADA TE OBJEKTIT NE GJENDJEN EKZISTUESE

POROSITESI / CLIENT

BASHKIA PRRNJAS



KONSULENT / CONSULTANT

SHENIME TEKNIKE / TECHNICAL NOTES

SHENIME TEKNIKE

ZONA / LOCATION

BASHKIA PRRNJAS

OBJEKTI / PROJECT NAME

"RIKONSTRUKSIONI I PALESTRES SE SHKOLLES 9- VJEÇARE
"QYBRA SOKOLI" QYTETI MPRRNJAS

FAZA E PROJEKTIT / PROJECT PHASE

PROJEKT ZBATIMI
IMPLEMENTATION DESIGN

PROJEKTI ARKITEKTONIK / ARCHITECTURAL DESIGN

PF ENEA MANOKU

PROJEKTI KONSTRUKTIV / STRUCTURAL DESIGN

STUDIMI GJEOLONGO-INXHINIERIK

PROJEKTI HIDROSANITAR / MUNICIPAL DESIGN

PROJEKTI ELEKTRIK / ELECTRICAL DESIGN

EMERTIMI I FLETES / TITLE OF DESIGN

FASADA TE OBJEKTIT NE GJENDJEN EKZISTUESE


SHKALLA: 1:100

NR.FLETES / DRAWING No.

Shkurt 2023


A-03

VULA / STAMP

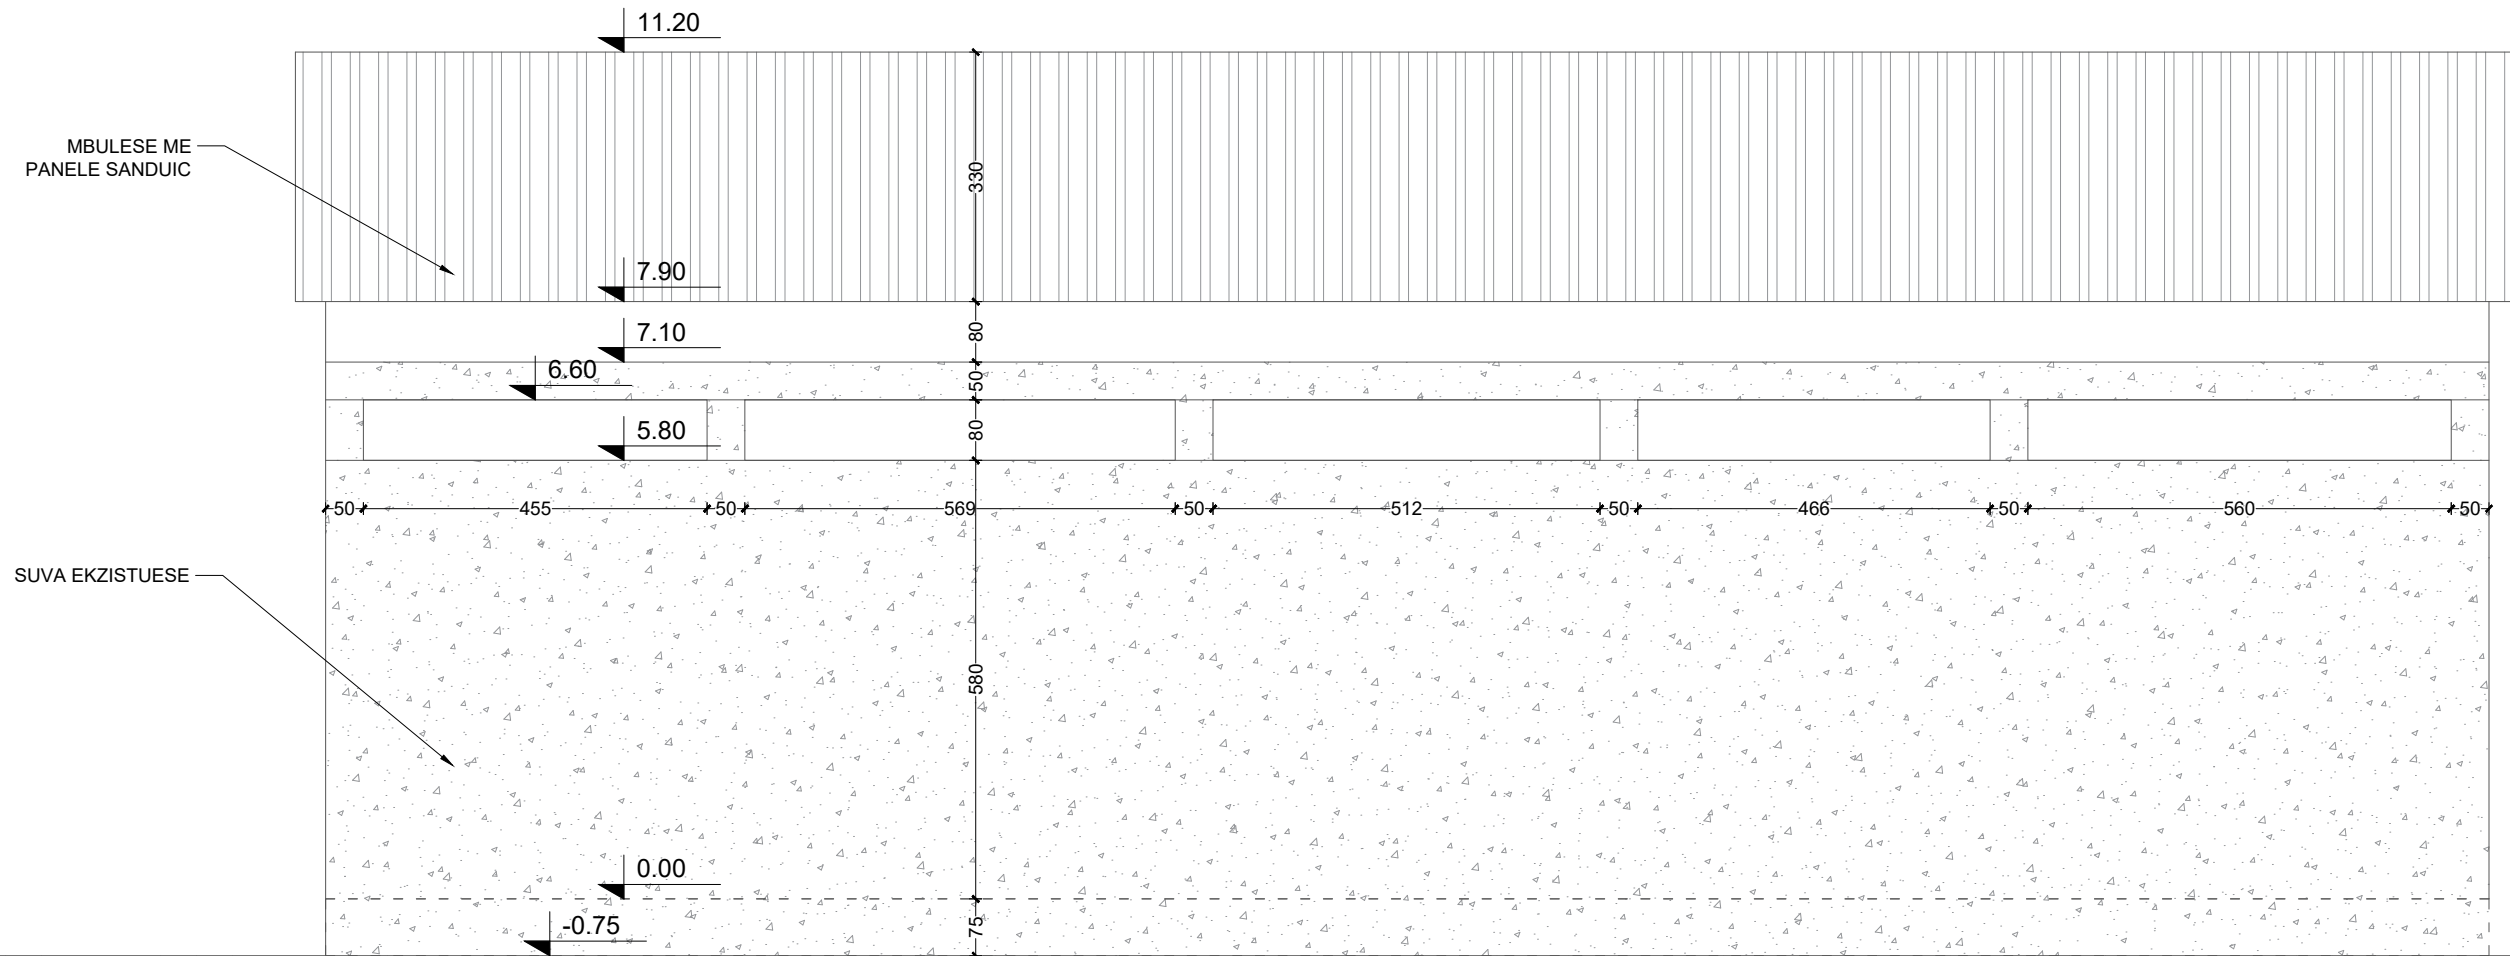

MBULESE ME
PANELE SANDUIC

SUVA EKZISTUESE

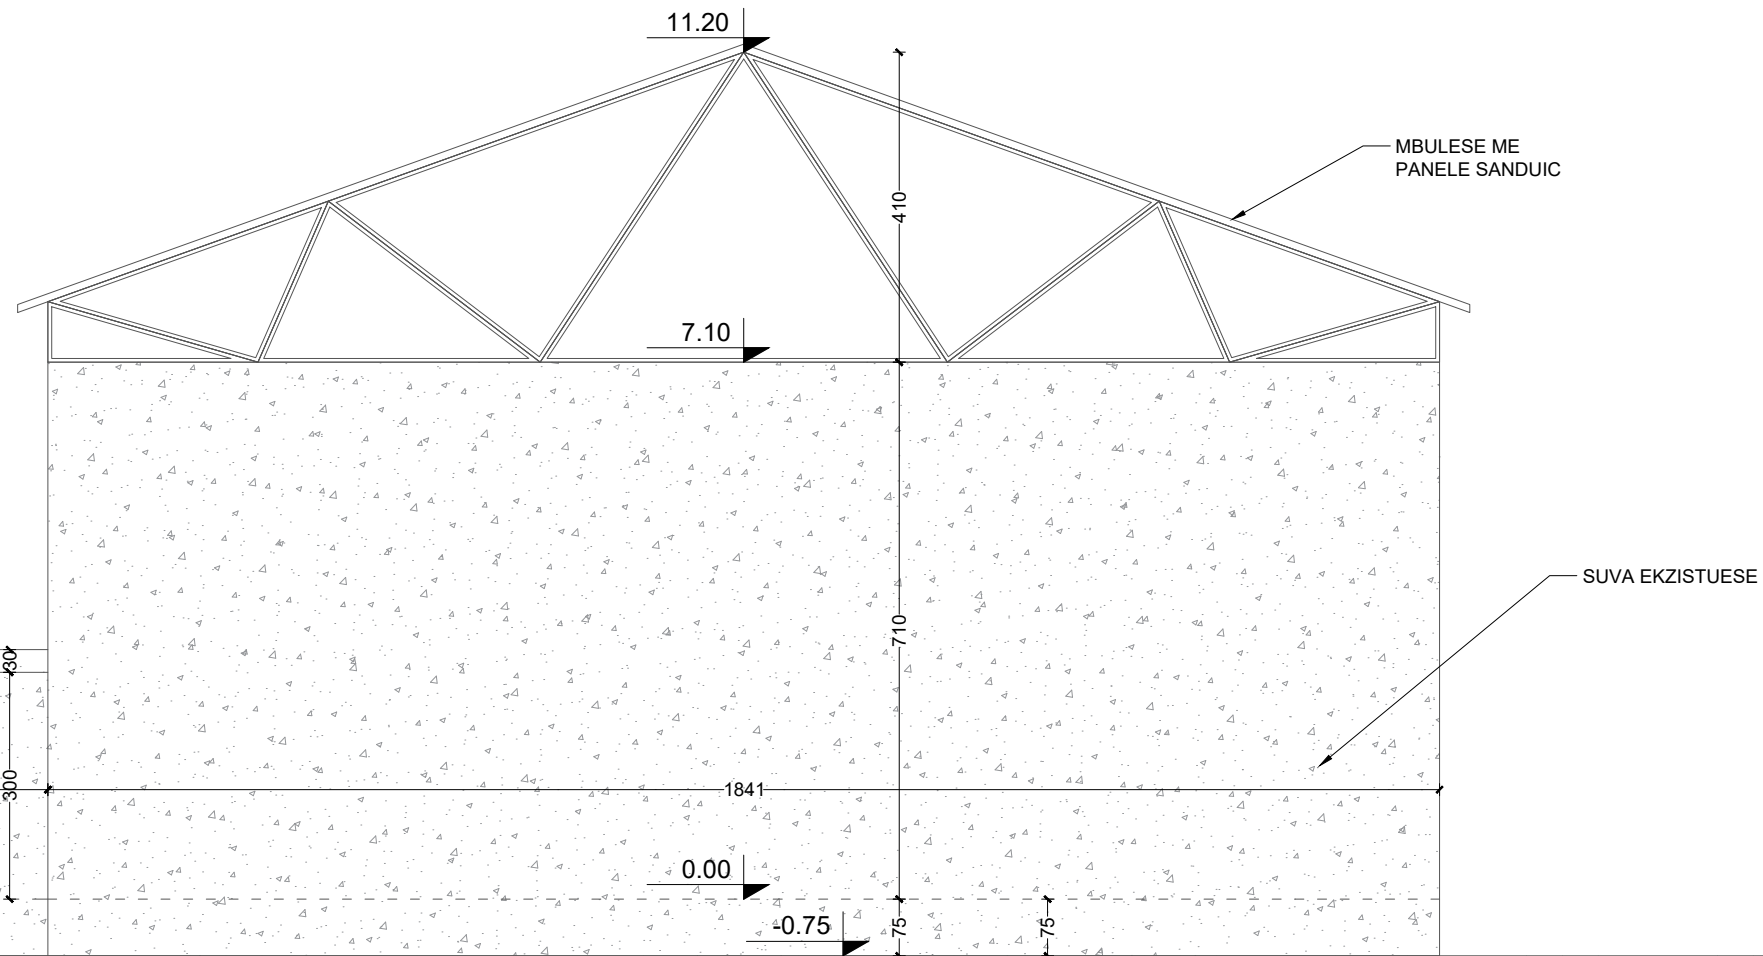

MBULESE ME
PANELE SANDUIC

SUVA EKZISTUESE

FASADA TE OBJEKTIT NE GJENDJEN EKZISTUESE

POROSITESI / CLIENT

BASHKIA PRRNJAS



KONSULENT / CONSULTANT

SHENIME TEKNIKE / TECHNICAL NOTES

SHENIME TEKNIKE

ZONA / LOCATION

BASHKIA PRRNJAS

OBJEKTI / PROJECT NAME

"RIKONSTRUKSIONI I PALESTRES SE SHKOLLES 9- VJEÇARE
"QYBRA SOKOLI" QYTETI MPRNJAS

FAZA E PROJEKTIT / PROJECT PHASE

PROJEKT ZBATIMI
IMPLEMENTATION DESIGN

PROJEKTI ARKITEKTONIK / ARCHITECTURAL DESIGN

PF ENEA MANOKU

PROJEKTI KONSTRUKTIV / STRUCTURAL DESIGN

STUDIMI GJEOLOGO-INXHINIERIK

PROJEKTI HIDROSANITAR / MUNICIPAL DESIGN

PROJEKTI ELEKTRIK / ELECTRICAL DESIGN

EMERTIMI I FLETES / TITLE OF DESIGN

FASADA TE OBJEKTIT NE GJENDJEN EKZISTUESE



SHKALLA: 1:100

NR.FLETES / DRAWING No.

Shkurt 2023

A-04

VULA / STAMP

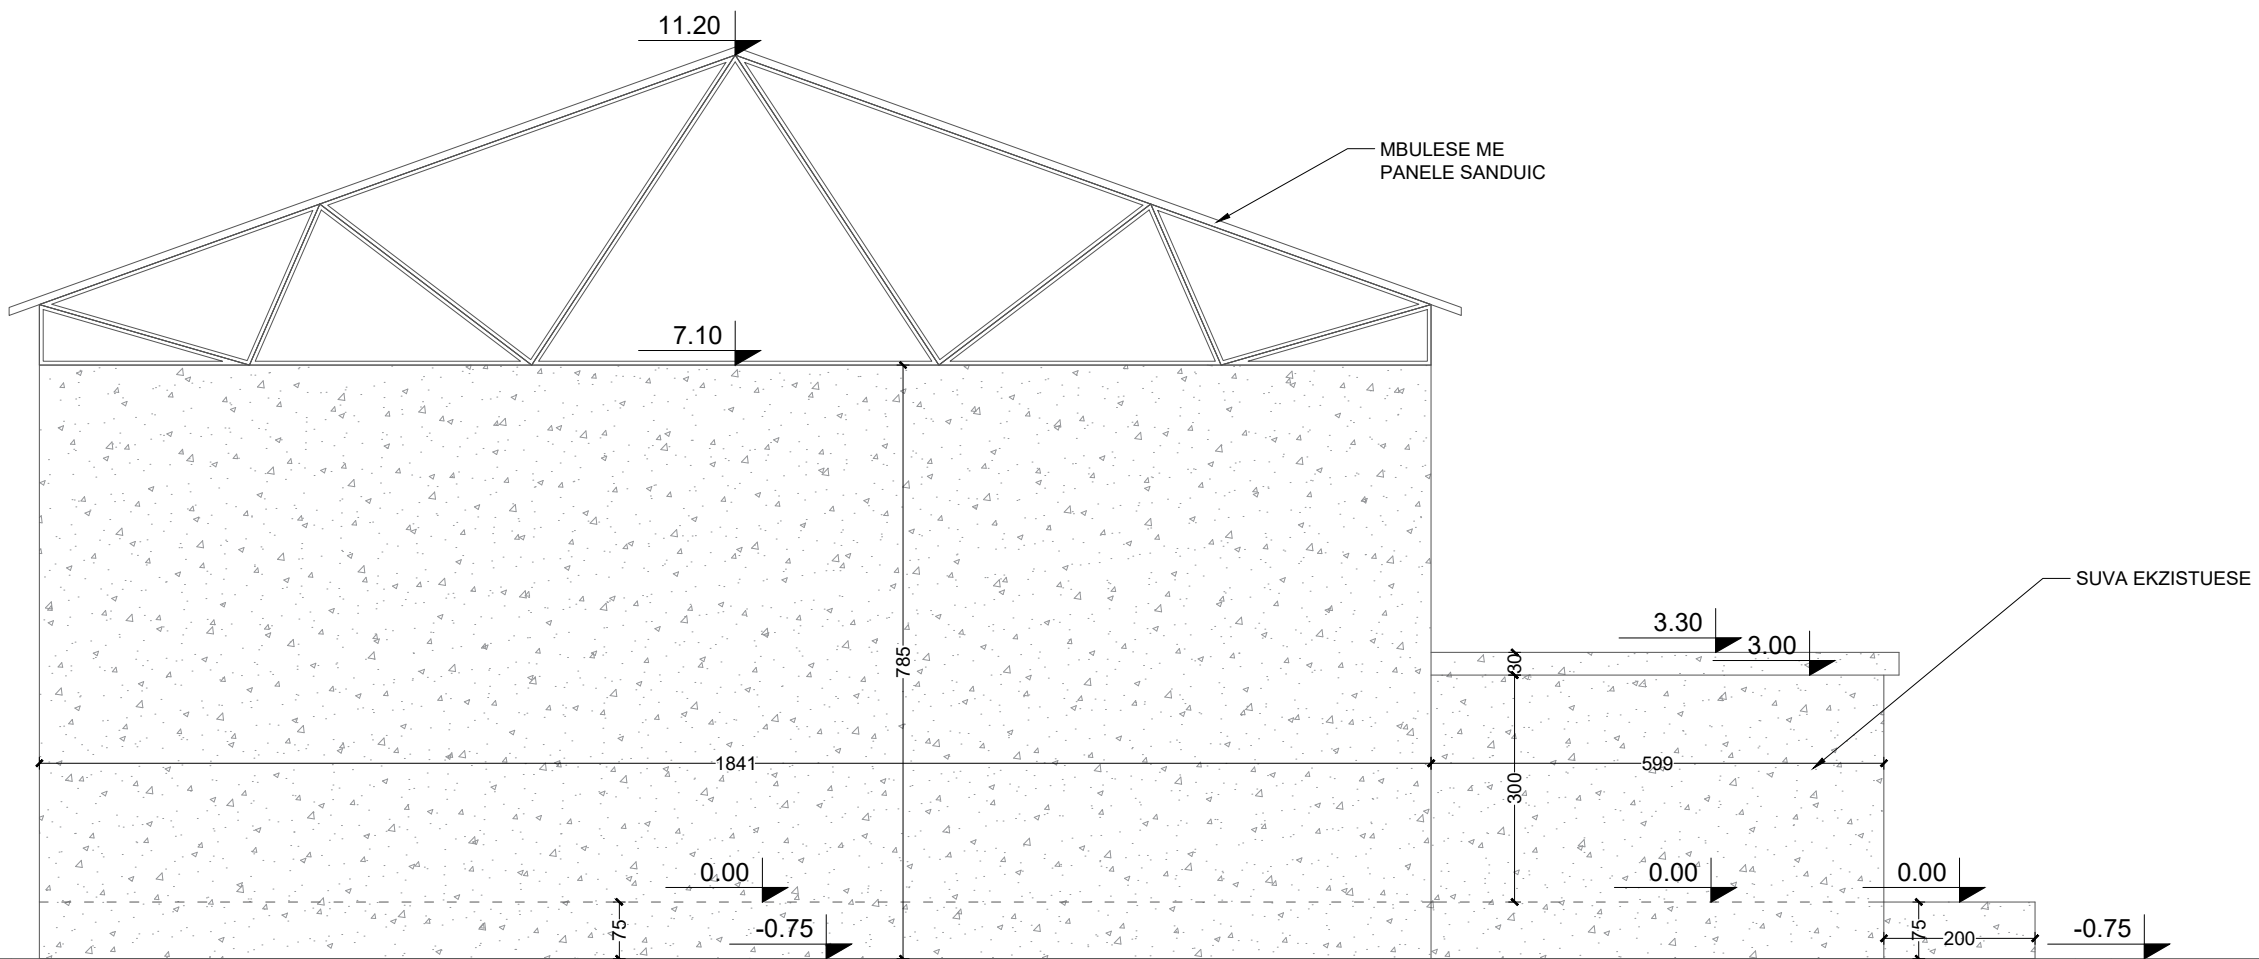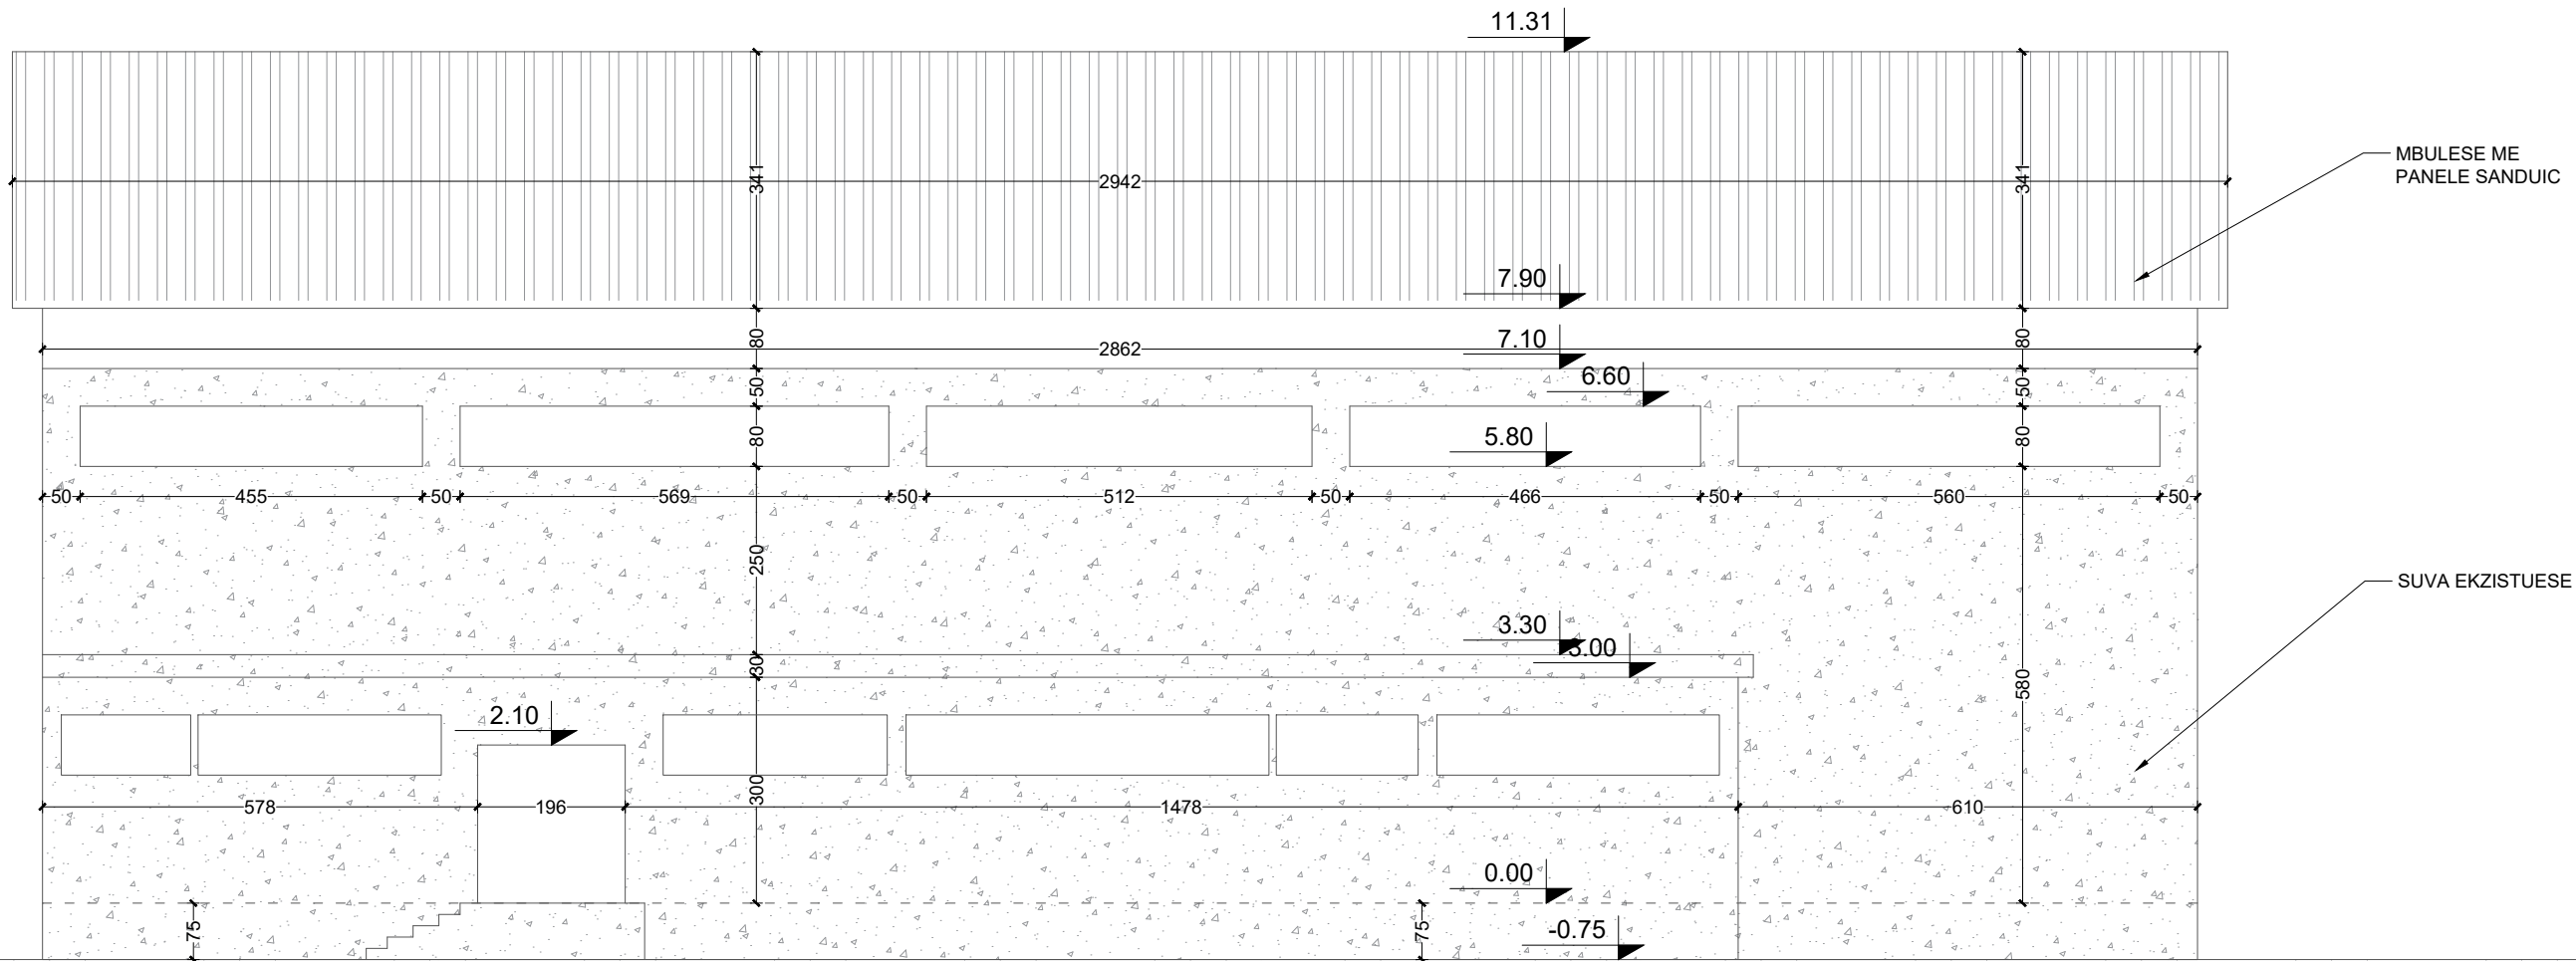

PLANIMETRIA E GJENDJES EKZISTUESE KUOTA 0.00

POROSITESI / CLIENT

BASHKIA PRRNJAS



KONSULENT / CONSULTANT

SHENIME TEKNIKE / TECHNICAL NOTES

SHENIME TEKNIKE

ZONA / LOCATION

BASHKIA PRRNJAS

OBJEKTI / PROJECT NAME

"RIKONSTRUKSIONI I PALESTRES SE SHKOLLES 9- VJEÇARE
"QYBRA SOKOL" QYTETI MPRNJAS

FAZA E PROJEKTIT / PROJECT PHASE

PROJEKT ZBATIMI
IMPLEMENTATION DESIGN

PROJEKTI ARKITEKTONIK / ARCHITECTURAL DESIGN

PF ENEA MANOKU

PROJEKTI KONSTRUKTIV / STRUCTURAL DESIGN

STUDIMI GJEOLIGO-INXHINIERIK

PROJEKTI HIDROSANITAR / MUNICIPAL DESIGN

PROJEKTI ELEKTRIK / ELECTRICAL DESIGN

EMERTIMI I FLETES / TITLE OF DESIGN

PLANIMETRIA E GJENDJES EKZISTUESE KUOTA 0.00


SHKALLA: 1:100

NR.FLETES / DRAWING No.

Shkurt 2023

A-05

VULA / STAMP

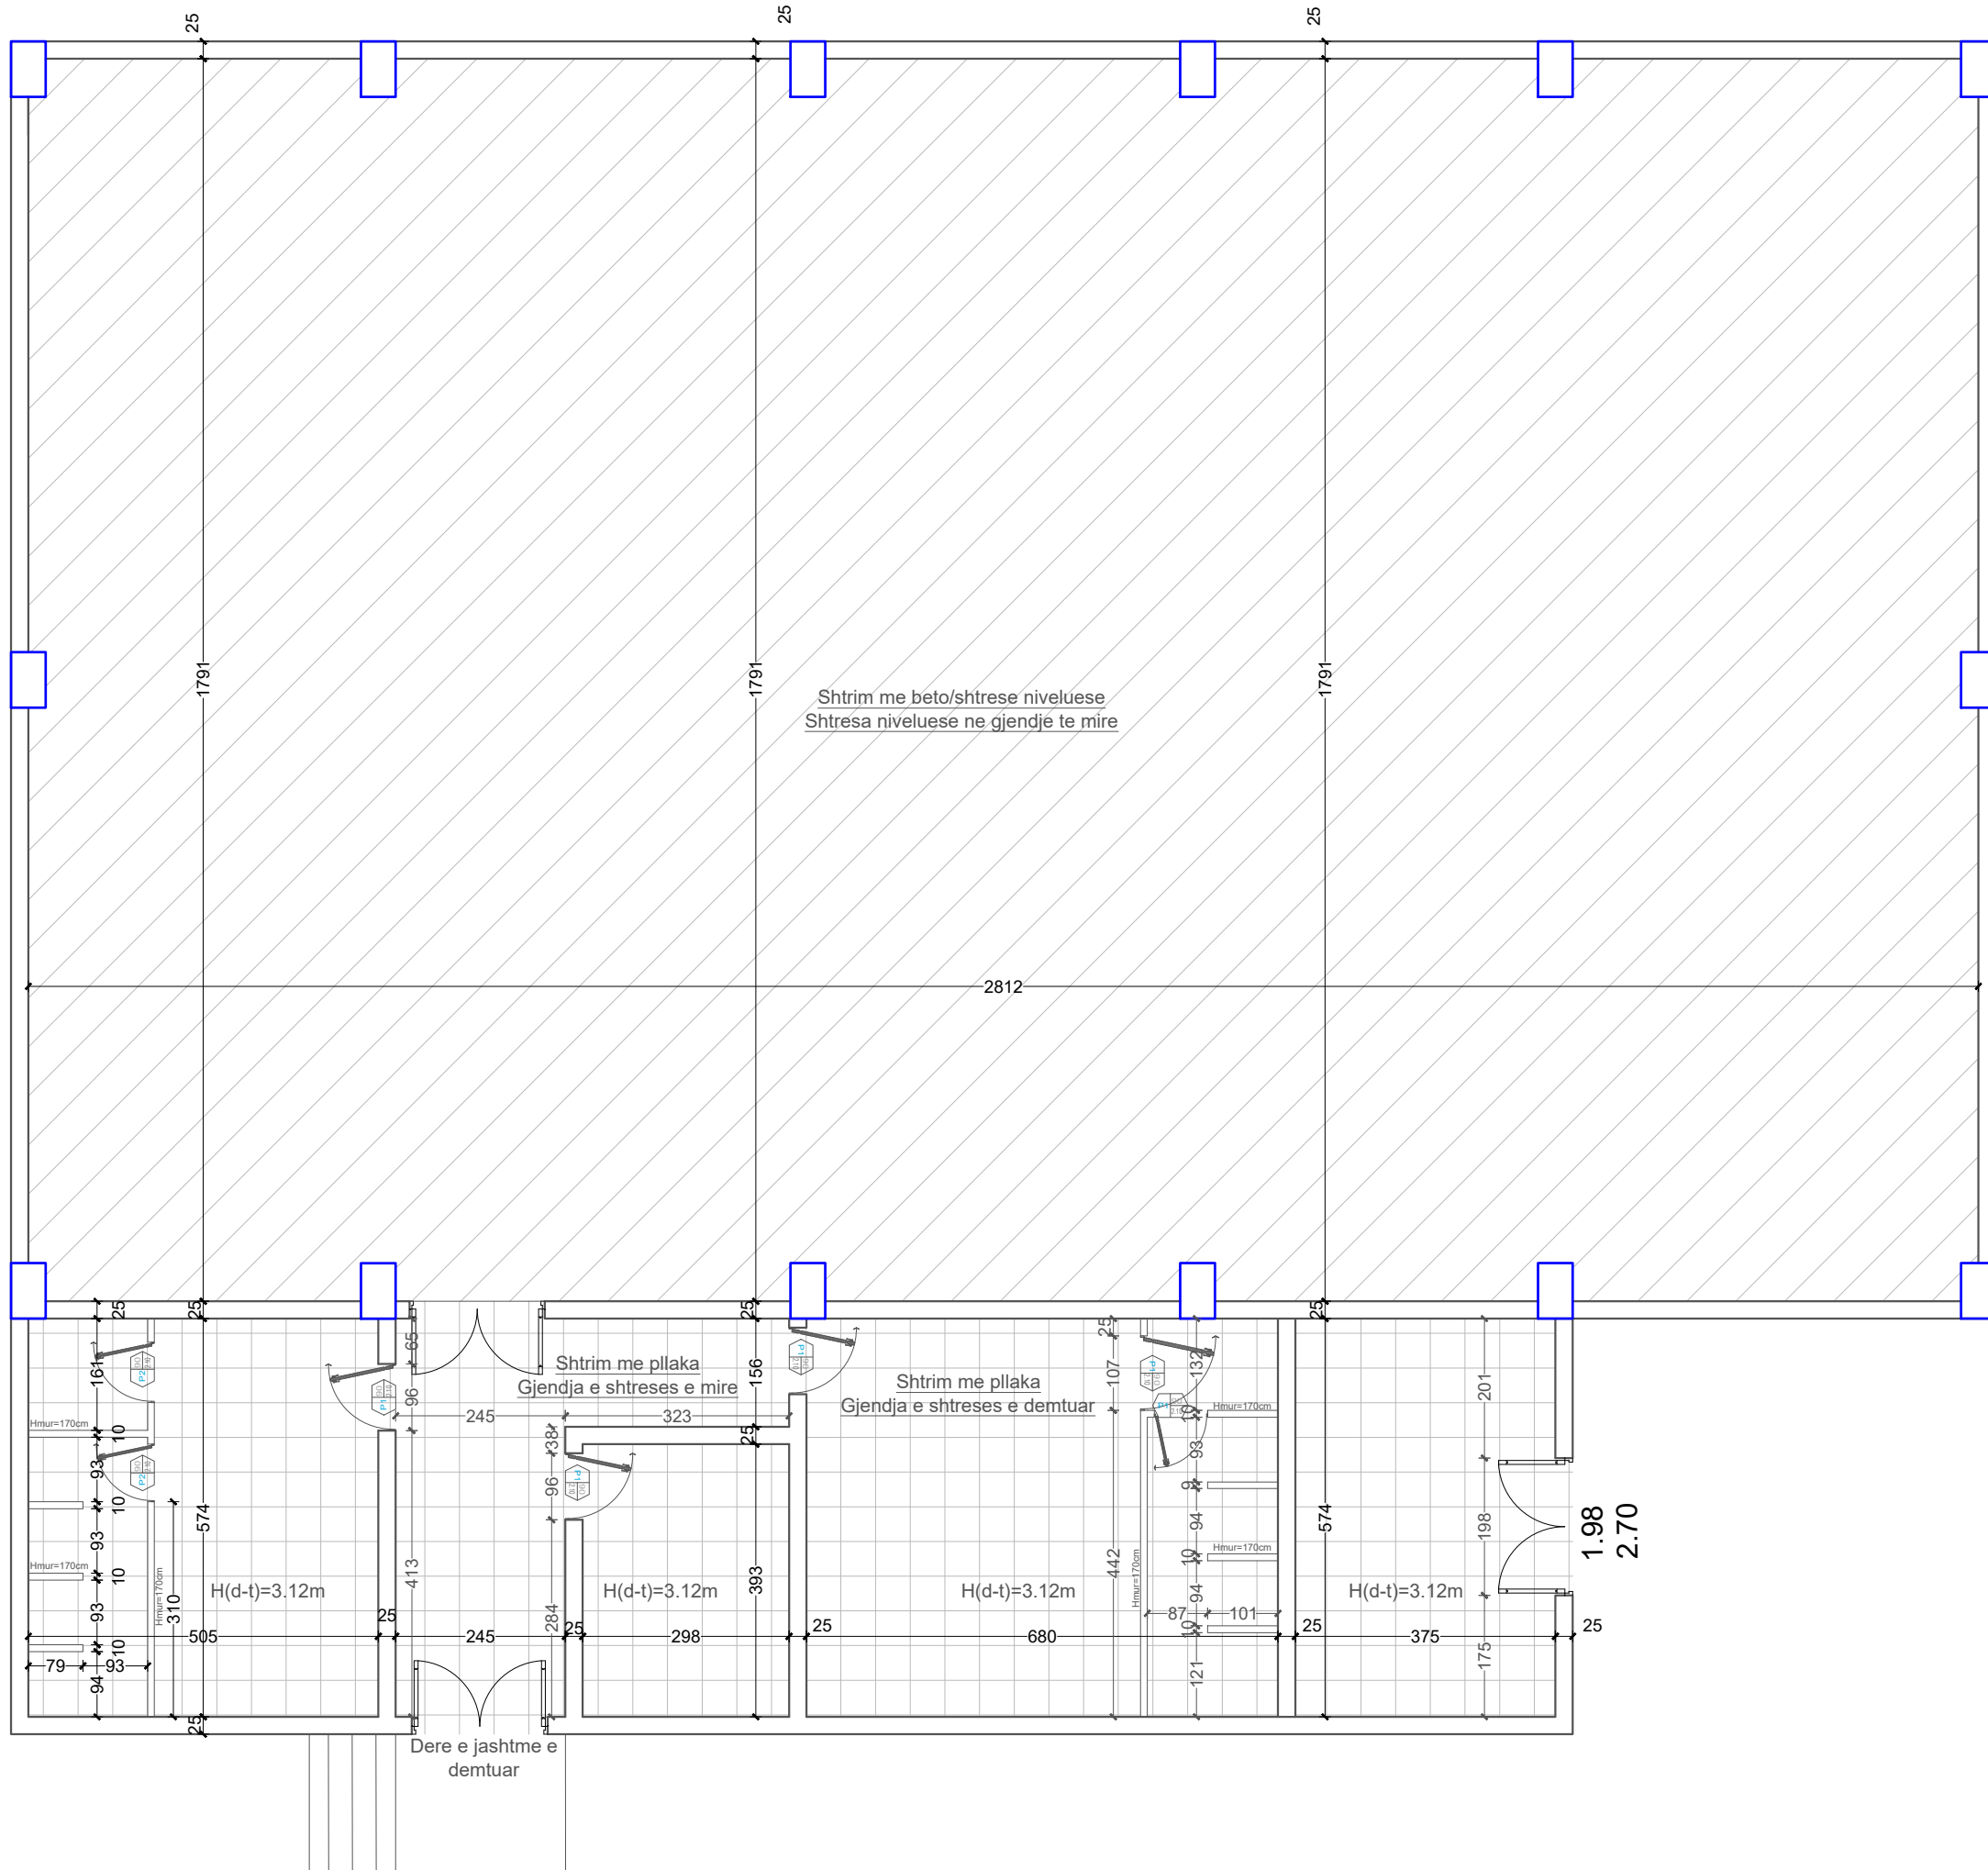

PLANIMETRIA E GJENDJES EKZISTUESE KUOTA +3.50

POROSITESI / CLIENT

BASHKIA PRRNJAS



KONSULENT / CONSULTANT

SHENIME TEKNIKE / TECHNICAL NOTES

SHENIME TEKNIKE

ZONA / LOCATION

BASHKIA PRRNJAS

OBJEKTI / PROJECT NAME

"RIKONSTRUKSIONI I PALESTRES SE SHKOLLES 9- VJEÇARE
"QYBRA SOKOL" QYTETI I PRRNJAS

FAZA E PROJEKTIT / PROJECT PHASE

PROJEKT ZBATIMI
IMPLEMENTATION DESIGN

PROJEKTI ARKITEKTONIK / ARCHITECTURAL DESIGN

PF ENEA MANOKU

PROJEKTI KONSTRUKTIV / STRUCTURAL DESIGN

STUDIMI GJEOLGEOLOGO-INXHINIERIK

PROJEKTI HIDROSANITAR / MUNICIPAL DESIGN

PROJEKTI ELEKTRIK / ELECTRICAL DESIGN

EMERTIMI I FLETES / TITLE OF DESIGN

PLANIMETRIA E GJENDJES EKZISTUESE KUOTA +3.50


SHKALLA: 1:100

NR.FLETES / DRAWING No.

Shkurt 2023

A-06

VULA / STAMP

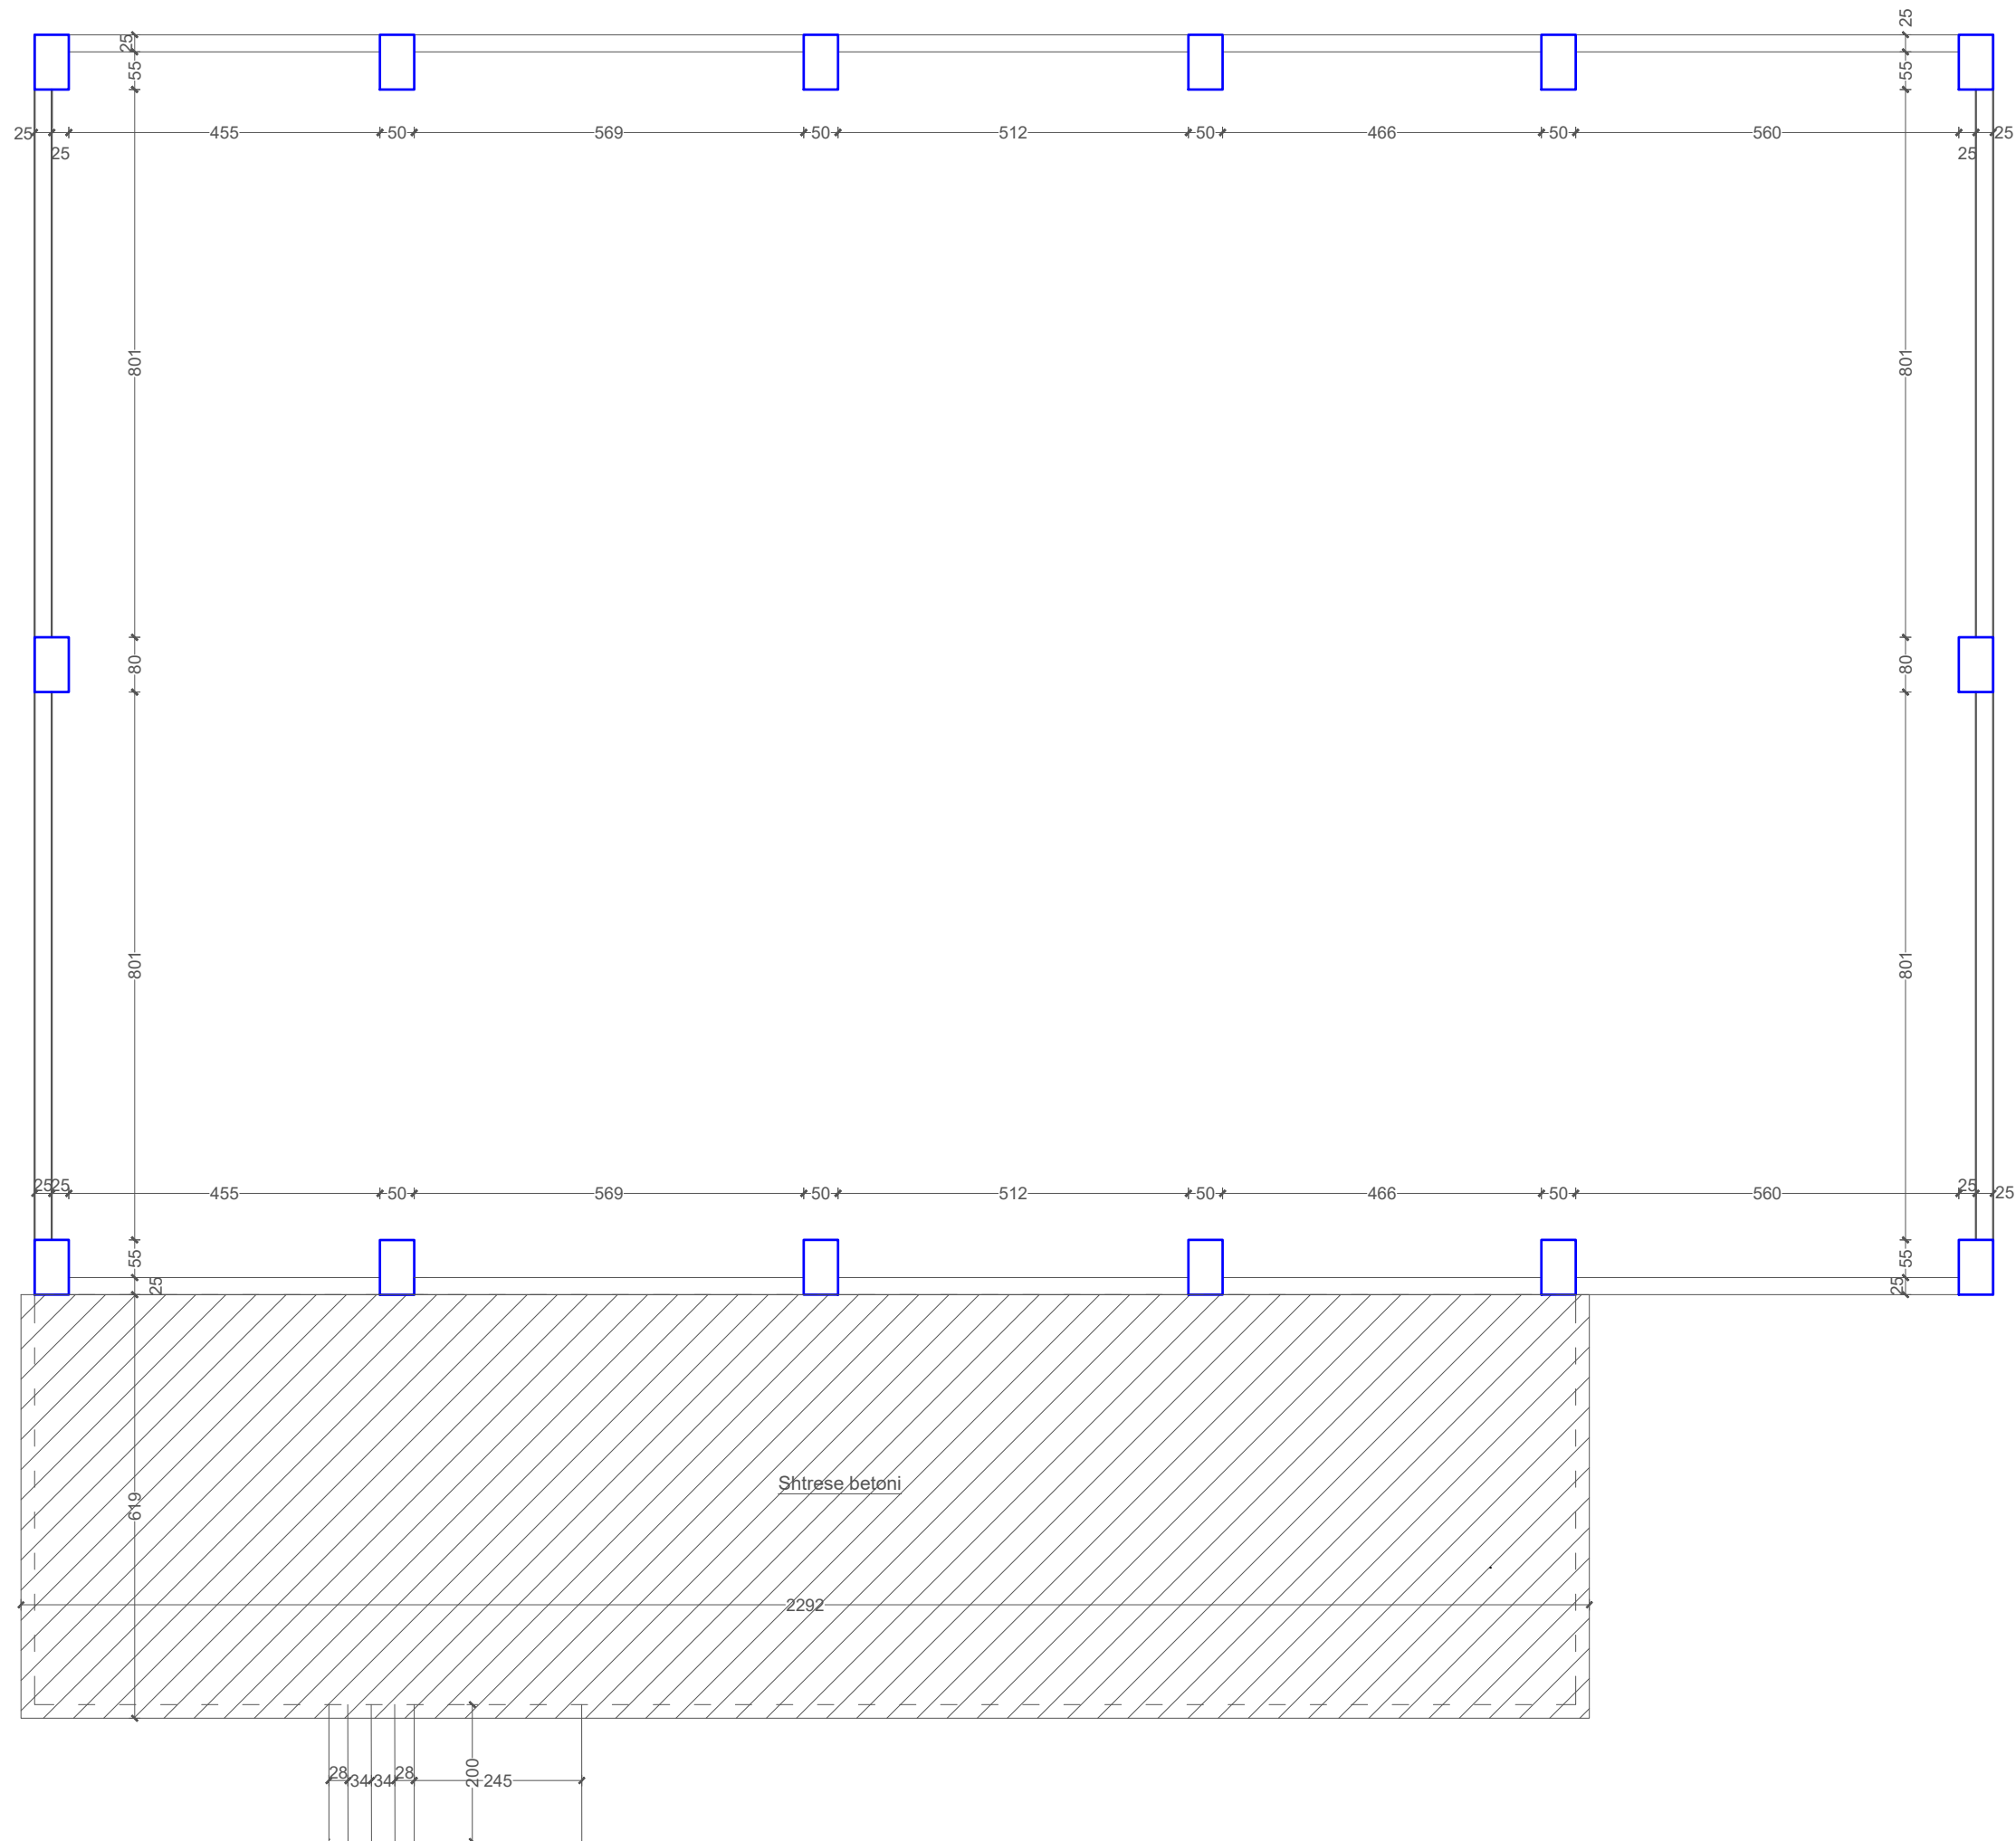

PLANI I TARACES EKZISTUES

POROSITESI / CLIENT

BASHKIA PRRNJAS



KONSULENT / CONSULTANT

SHENIME TEKNIKE / TECHNICAL NOTES

SHENIME TEKNIKE

ZONA / LOCATION

BASHKIA PRRNJAS

OBJEKTI / PROJECT NAME

"RIKONSTRUKSIONI I PALESTRES SE SHKOLLES 9- VJEÇARE
"QYBRA SOKOL" QYTETI I PRRNJAS

FAZA E PROJEKTIT / PROJECT PHASE

PROJEKT ZBATIMI
IMPLEMENTATION DESIGN

PROJEKTI ARKITEKTONIK / ARCHITECTURAL DESIGN

PF ENEA MANOKU

PROJEKTI KONSTRUKTIV / STRUCTURAL DESIGN

STUDIMI GJEOLIGO-INGJINIERIK

PROJEKTI HIDROSANITAR / MUNICIPAL DESIGN

PROJEKTI ELEKTRIK / ELECTRICAL DESIGN

EMERTIMI I FLETES / TITLE OF DESIGN

PLANI I TARACES EKZISTUES


SHKALLA: 1:100

NR.FLETES / DRAWING No.

Shkurt 2023

A-07

VULA / STAMP

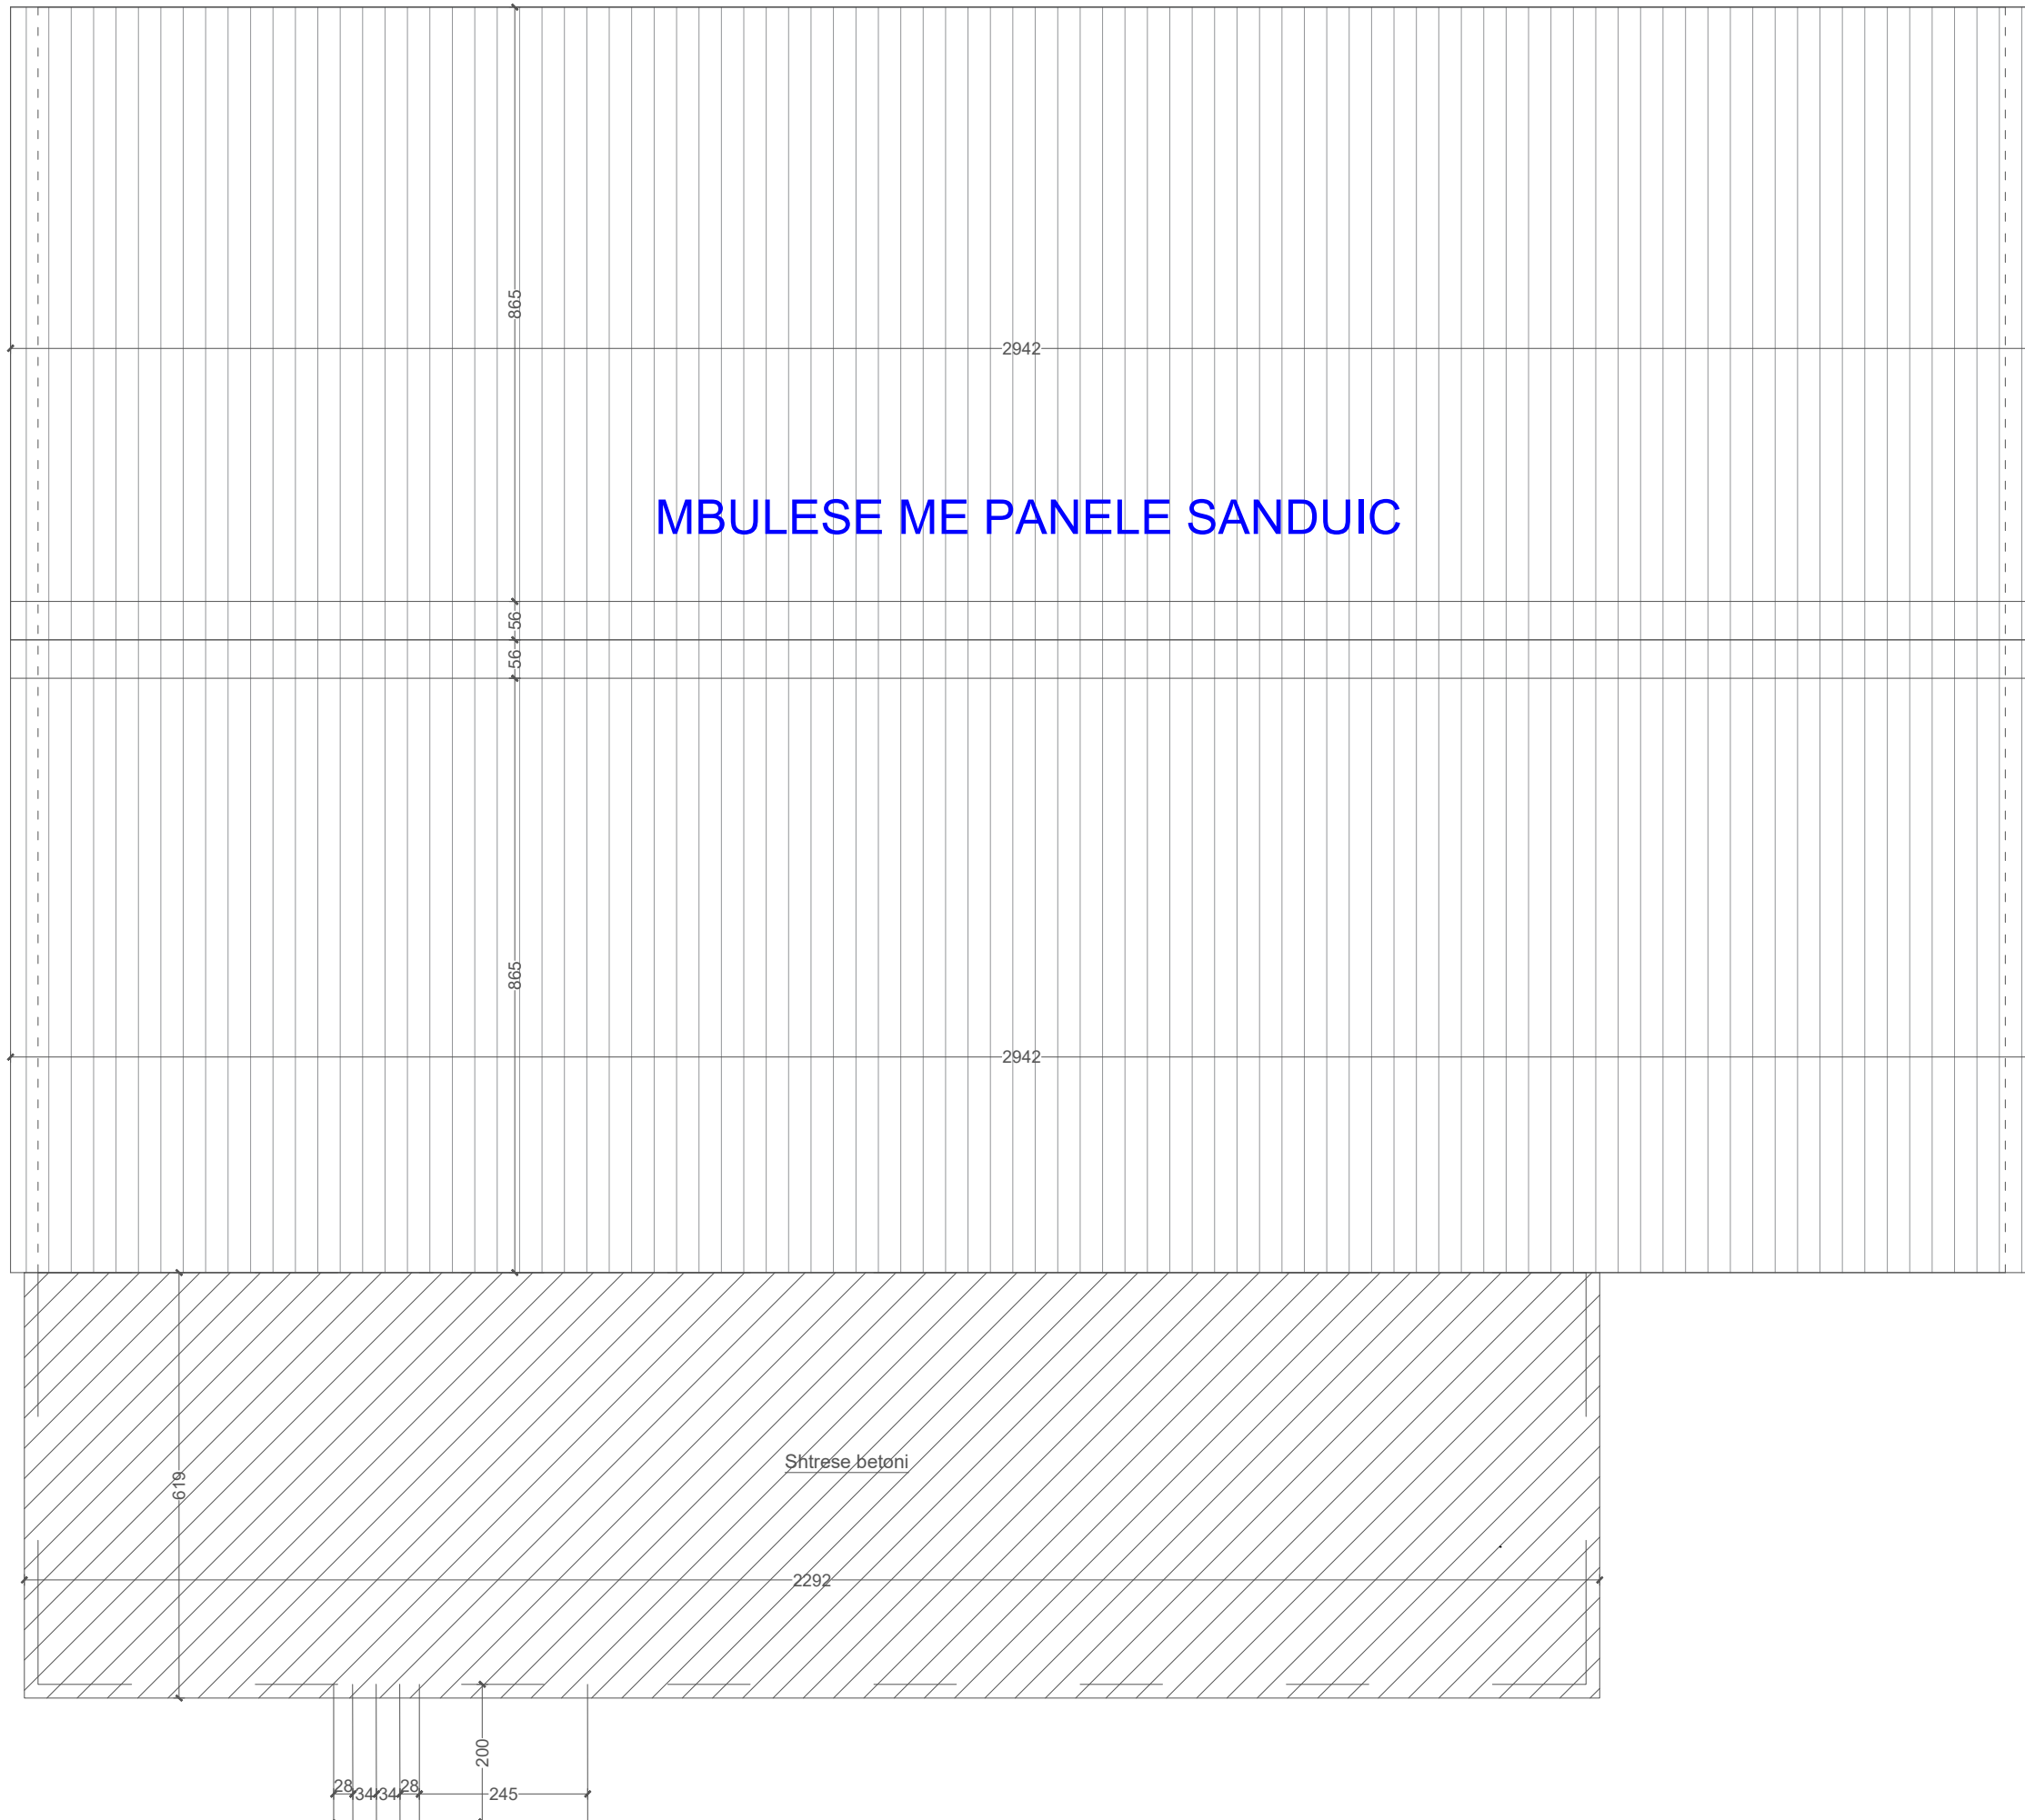

PLANIMETRIA ME MOBILIM NE KUOTEN 0.00

POROSITESI / CLIENT

BASHKIA PRRNJAS



KONSULENT / CONSULTANT

SHENIME TEKNIKE / TECHNICAL NOTES

SHENIME TEKNIKE

ZONA / LOCATION

BASHKIA PRRNJAS

OBJEKTI / PROJECT NAME

"RIKONSTRUKSIONI I PALESTRES SE SHKOLLES 9- VJEÇARE
"QYBRA SOKOL" QYTETI MPRRNJAS

FAZA E PROJEKTIT / PROJECT PHASE

PROJEKT ZBATIMI
IMPLEMENTATION DESIGN

PROJEKTI ARKITEKTONIK / ARCHITECTURAL DESIGN

PF ENEA MANOKU

PROJEKTI KONSTRUKTIV / STRUCTURAL DESIGN

STUDIMI GJEOLGEOGJ-INGJINIERIK

PROJEKTI HIDROSANITAR / MUNICIPAL DESIGN

PROJEKTI ELEKTRIK / ELECTRICAL DESIGN

EMERTIMI I FLETES / TITLE OF DESIGN

PLANIMETRIA ME MOBILIM NE KUOTEN 0.00


SHKALLA: 1:100

NR.FLETES / DRAWING No.

Shkurt 2023

A-08

VULA / STAMP

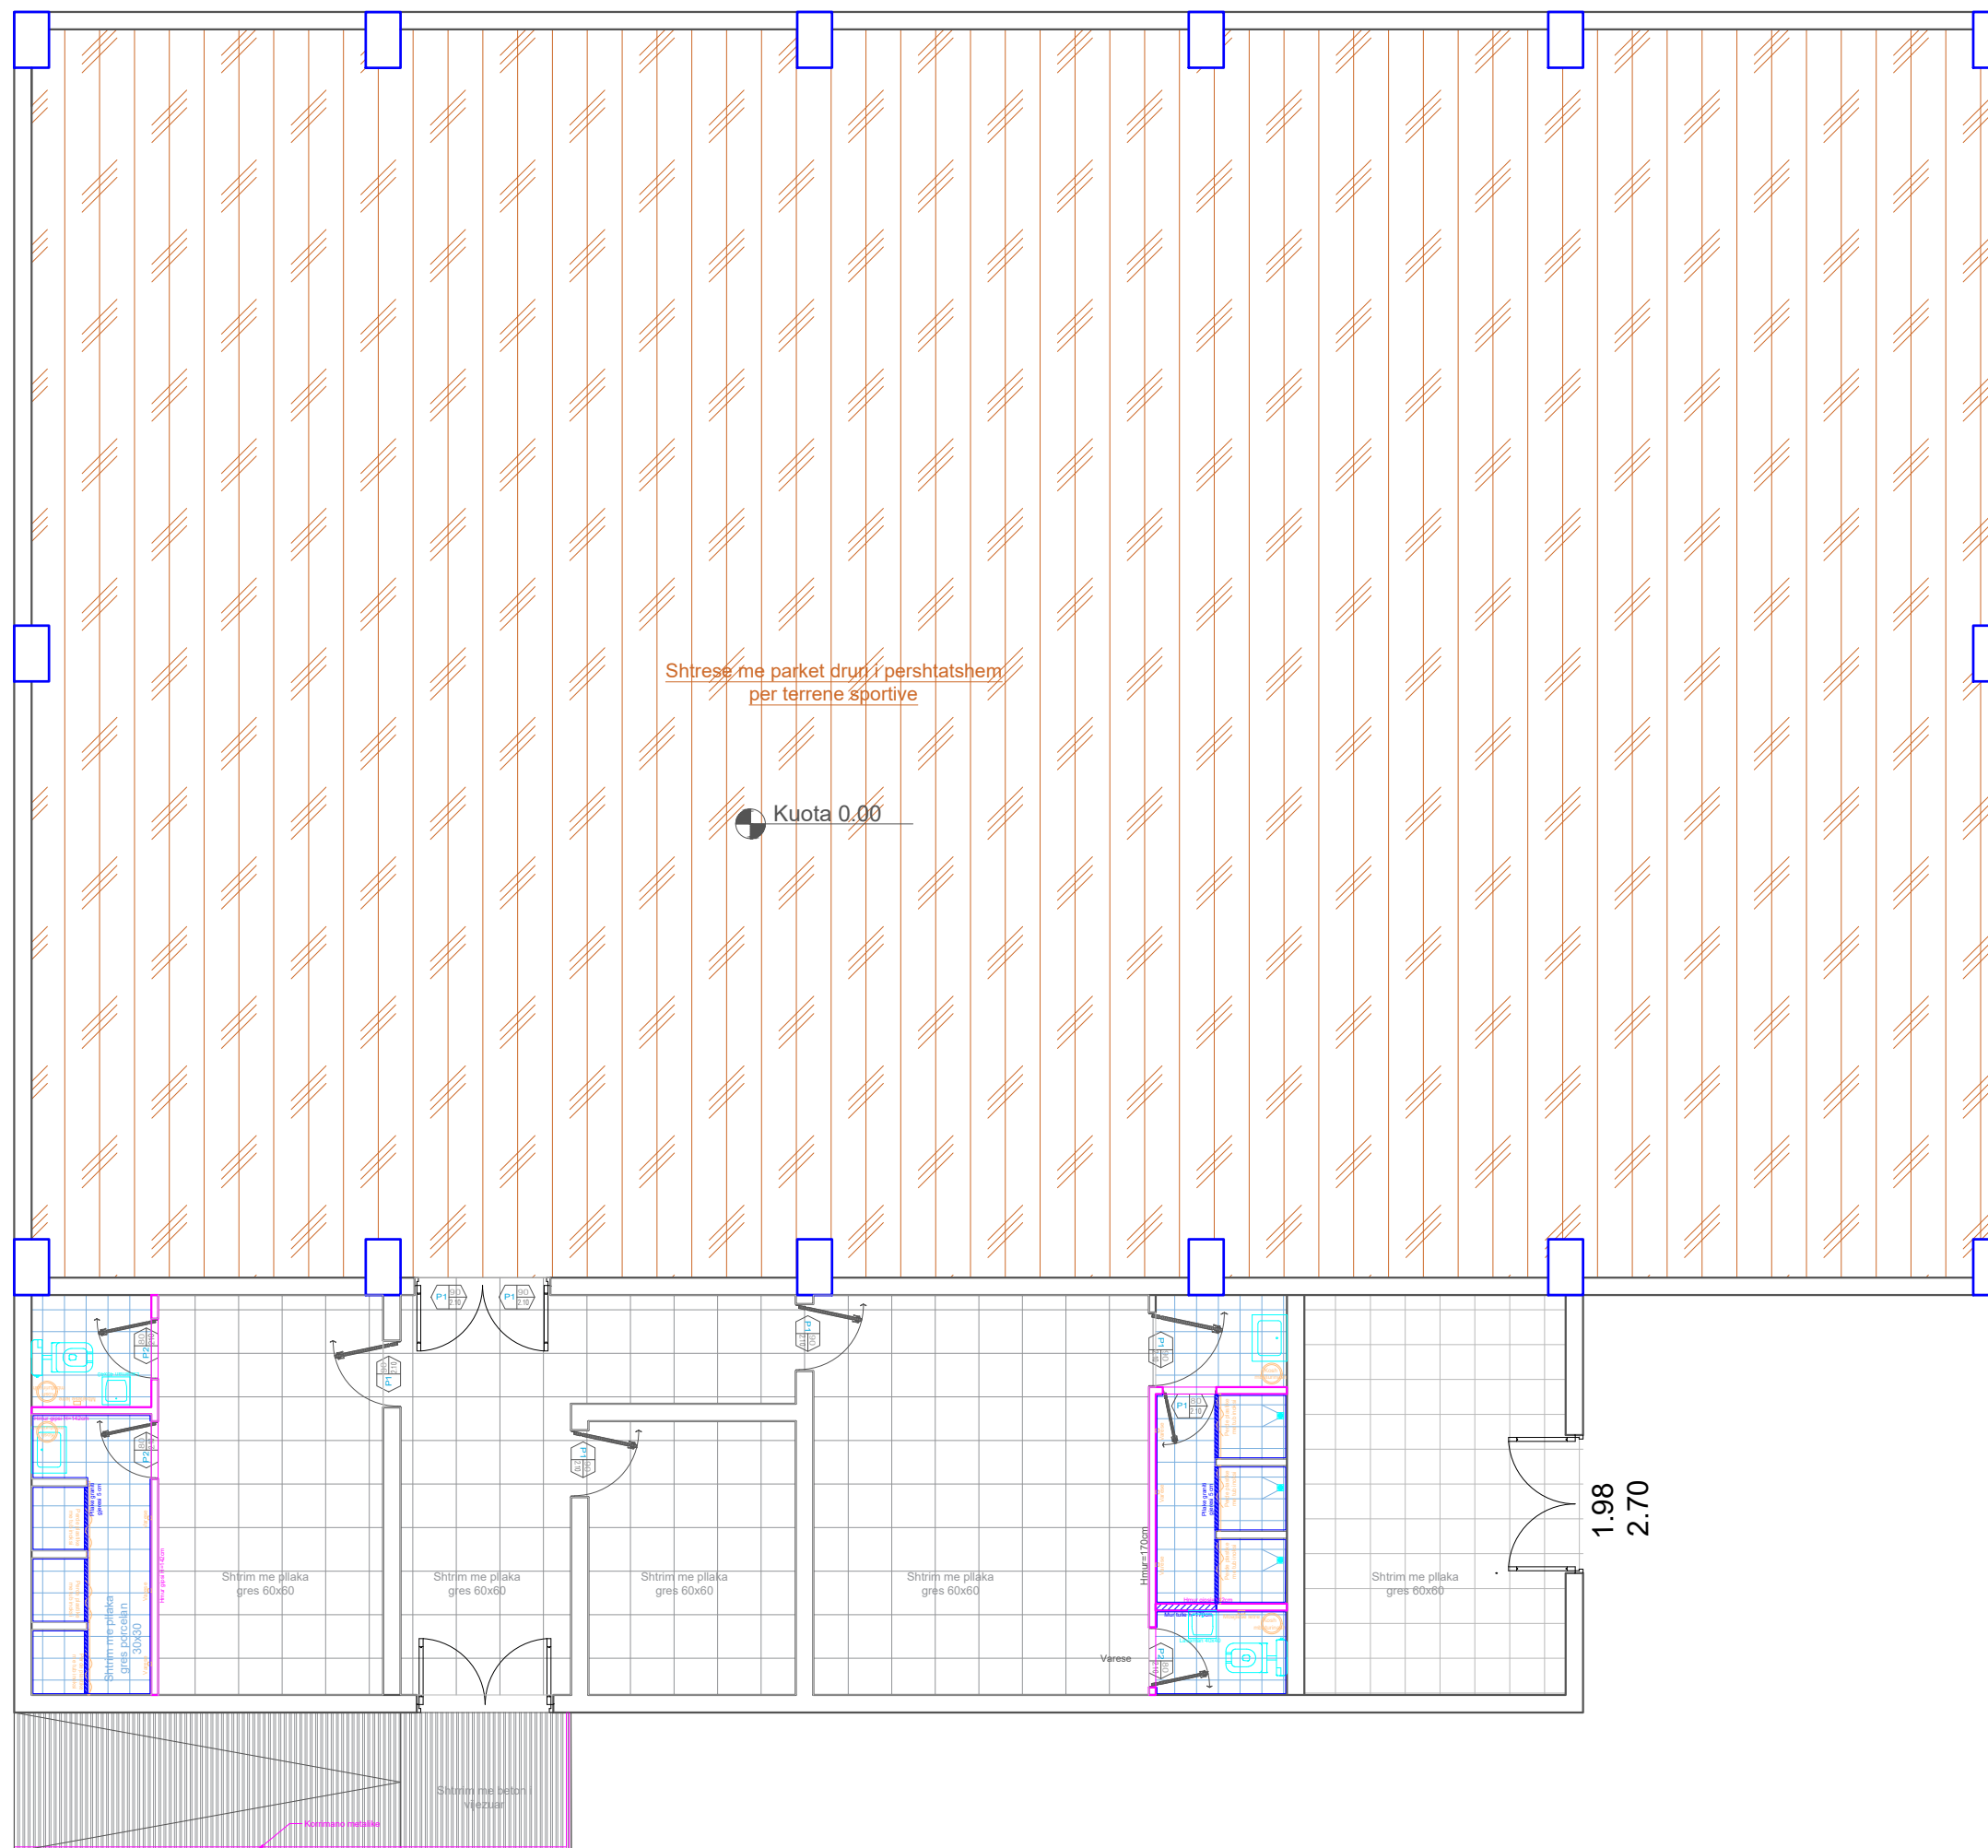

PLANI I SHTRIMIT NE KUOTEN 0.00

POROSITESI / CLIENT

BASHKIA PRRNJAS



KONSULENT / CONSULTANT

SHENIME TEKNIKE / TECHNICAL NOTES

SHENIME TEKNIKE

ZONA / LOCATION

BASHKIA PRRNJAS

OBJEKTI / PROJECT NAME

"RIKONSTRUKSIONI I PALESTRES SE SHKOLLES 9- VJEÇARE
"QYBRA SOKOL" QYTETI MPRNJAS

FAZA E PROJEKTIIT / PROJECT PHASE

PROJEKT ZBATIMI
IMPLEMENTATION DESIGN

PROJEKTI ARKITEKTONIK / ARCHITECTURAL DESIGN

PF ENEA MANOKU

PROJEKTI KONSTRUKTIV / STRUCTURAL DESIGN

STUDIMI GJEOLONGO-INXHINIERIK

PROJEKTI HIDROSANITAR / MUNICIPAL DESIGN

PROJEKTI ELEKTRIK / ELECTRICAL DESIGN

EMERTIMI I FLETES / TITLE OF DESIGN

PLANI I SHTRIMIT NE KUOTEN 0.00


SHKALLA: 1:100

NR.FLETES / DRAWING No.


Shkurt 2023

A-09

VULA / STAMP

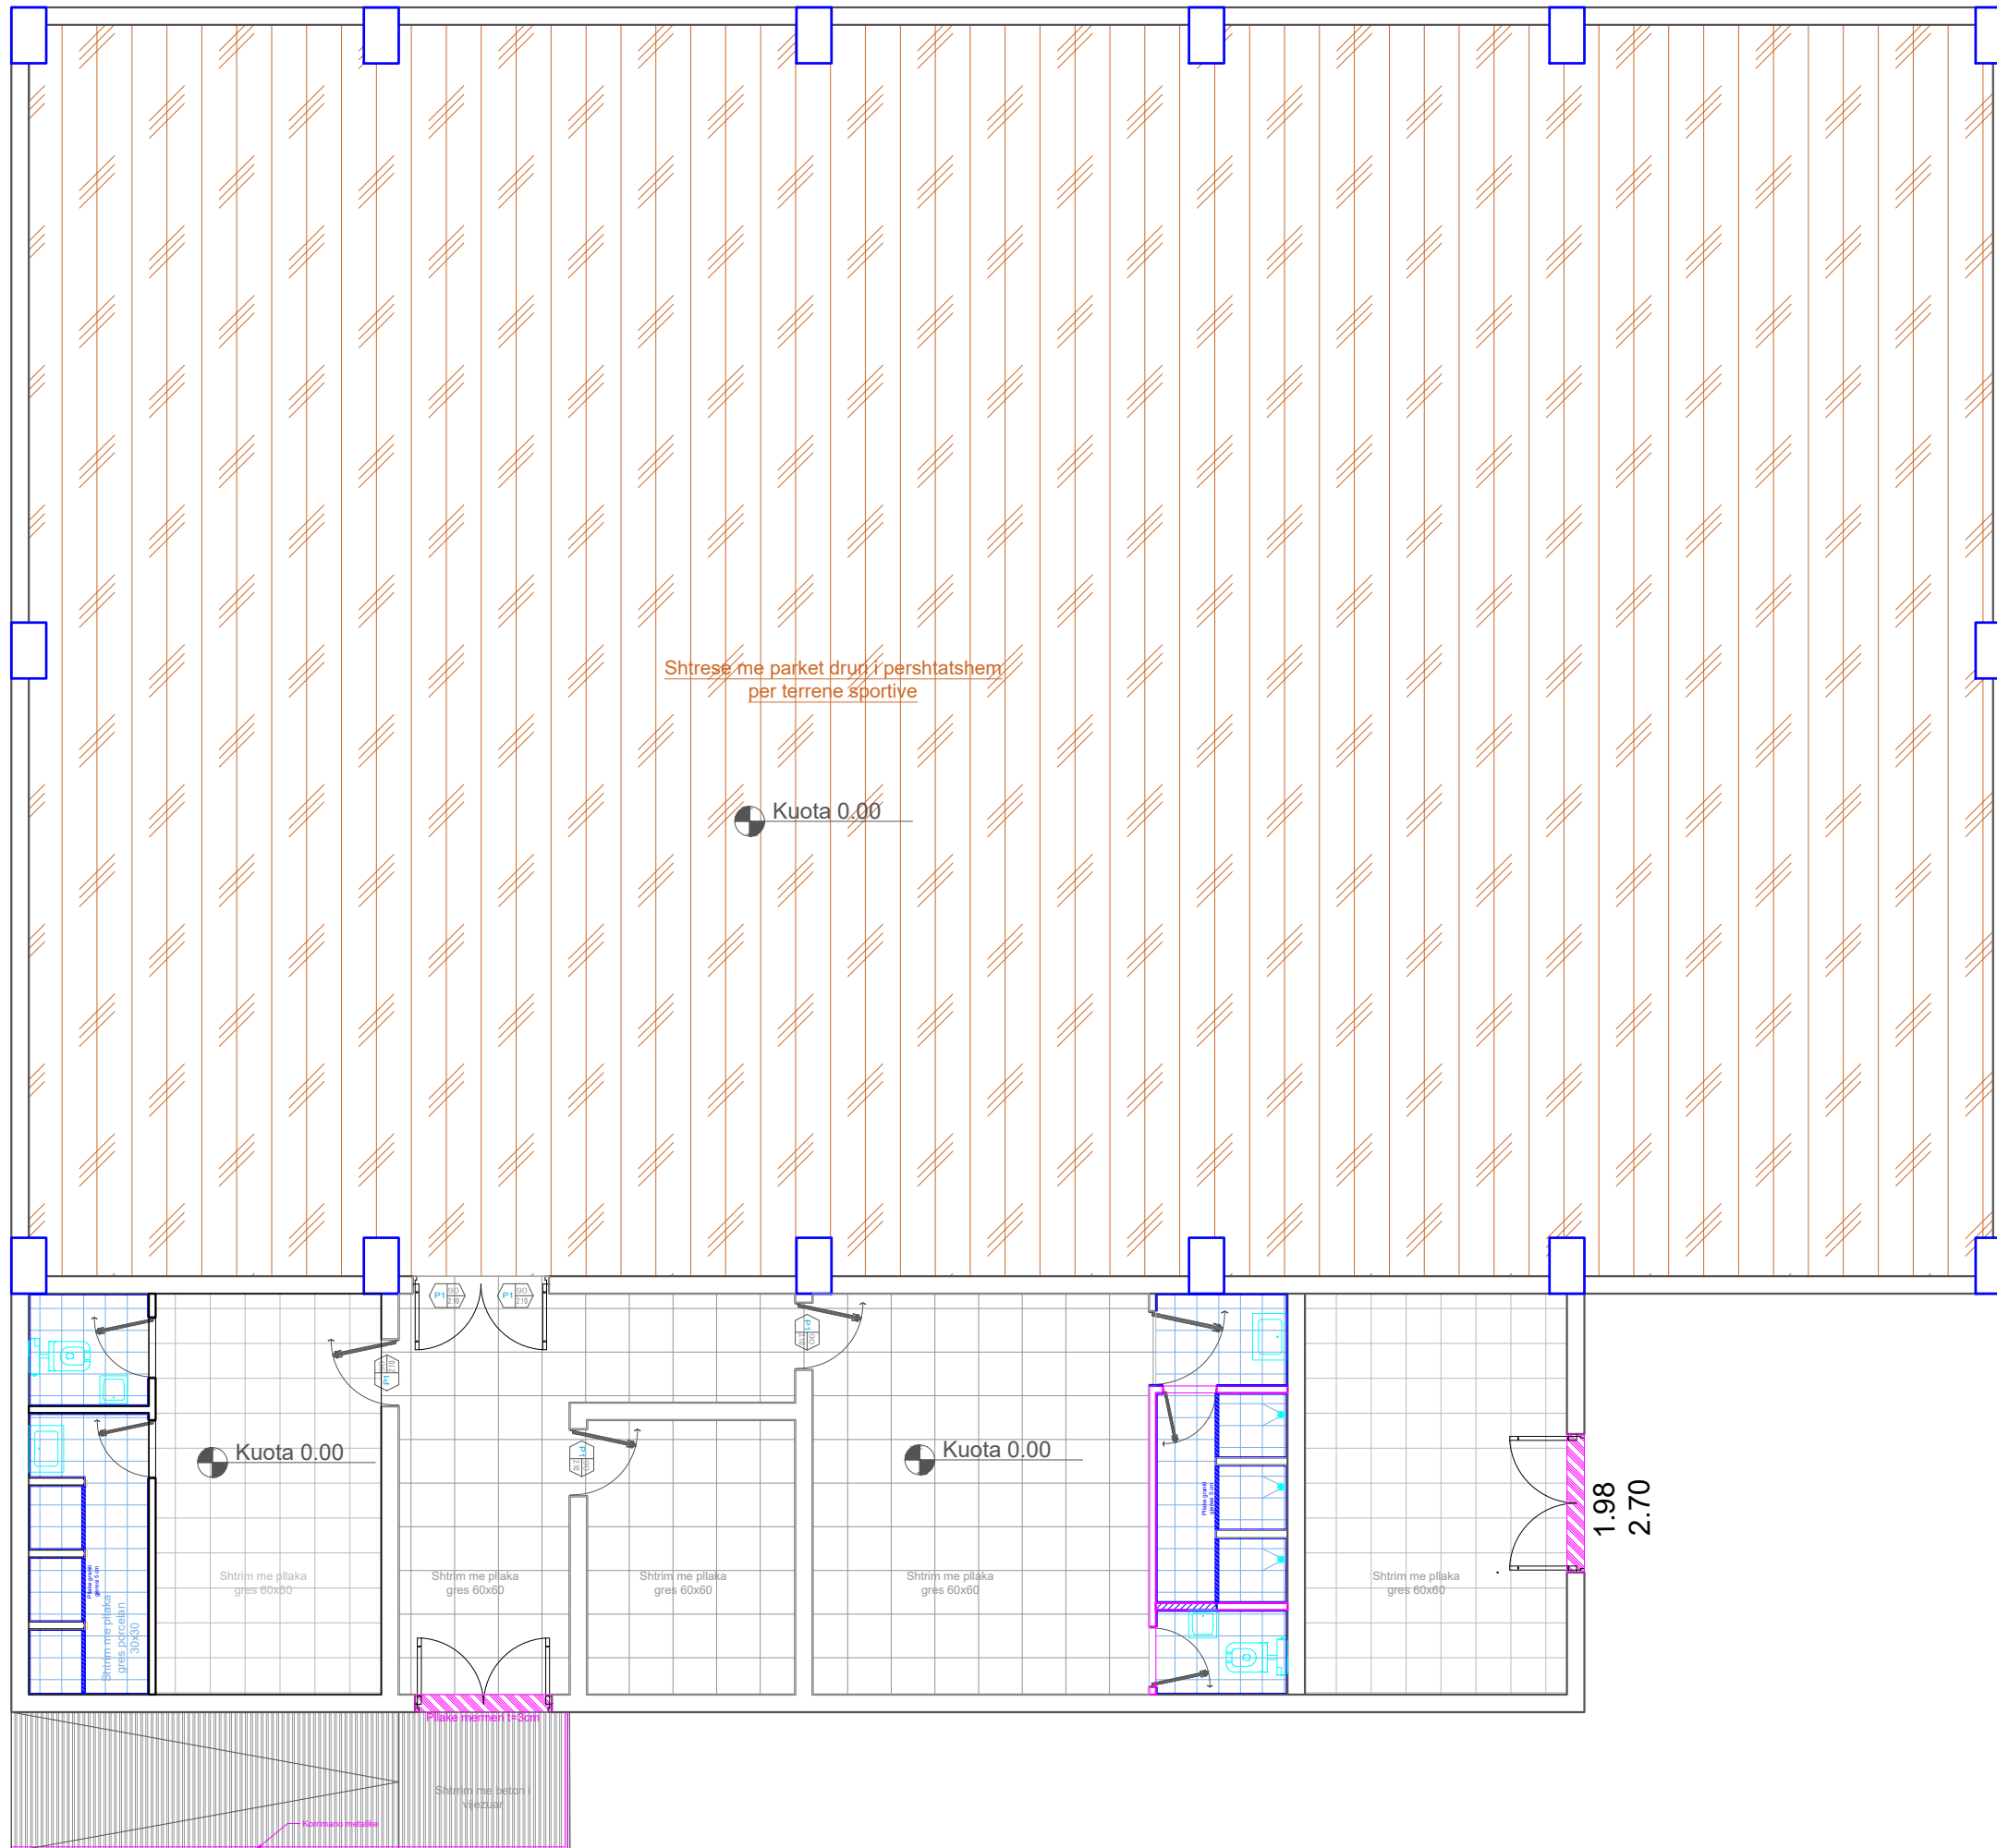

PLANI I SHTRIMIT NE KUOTEN +3.50

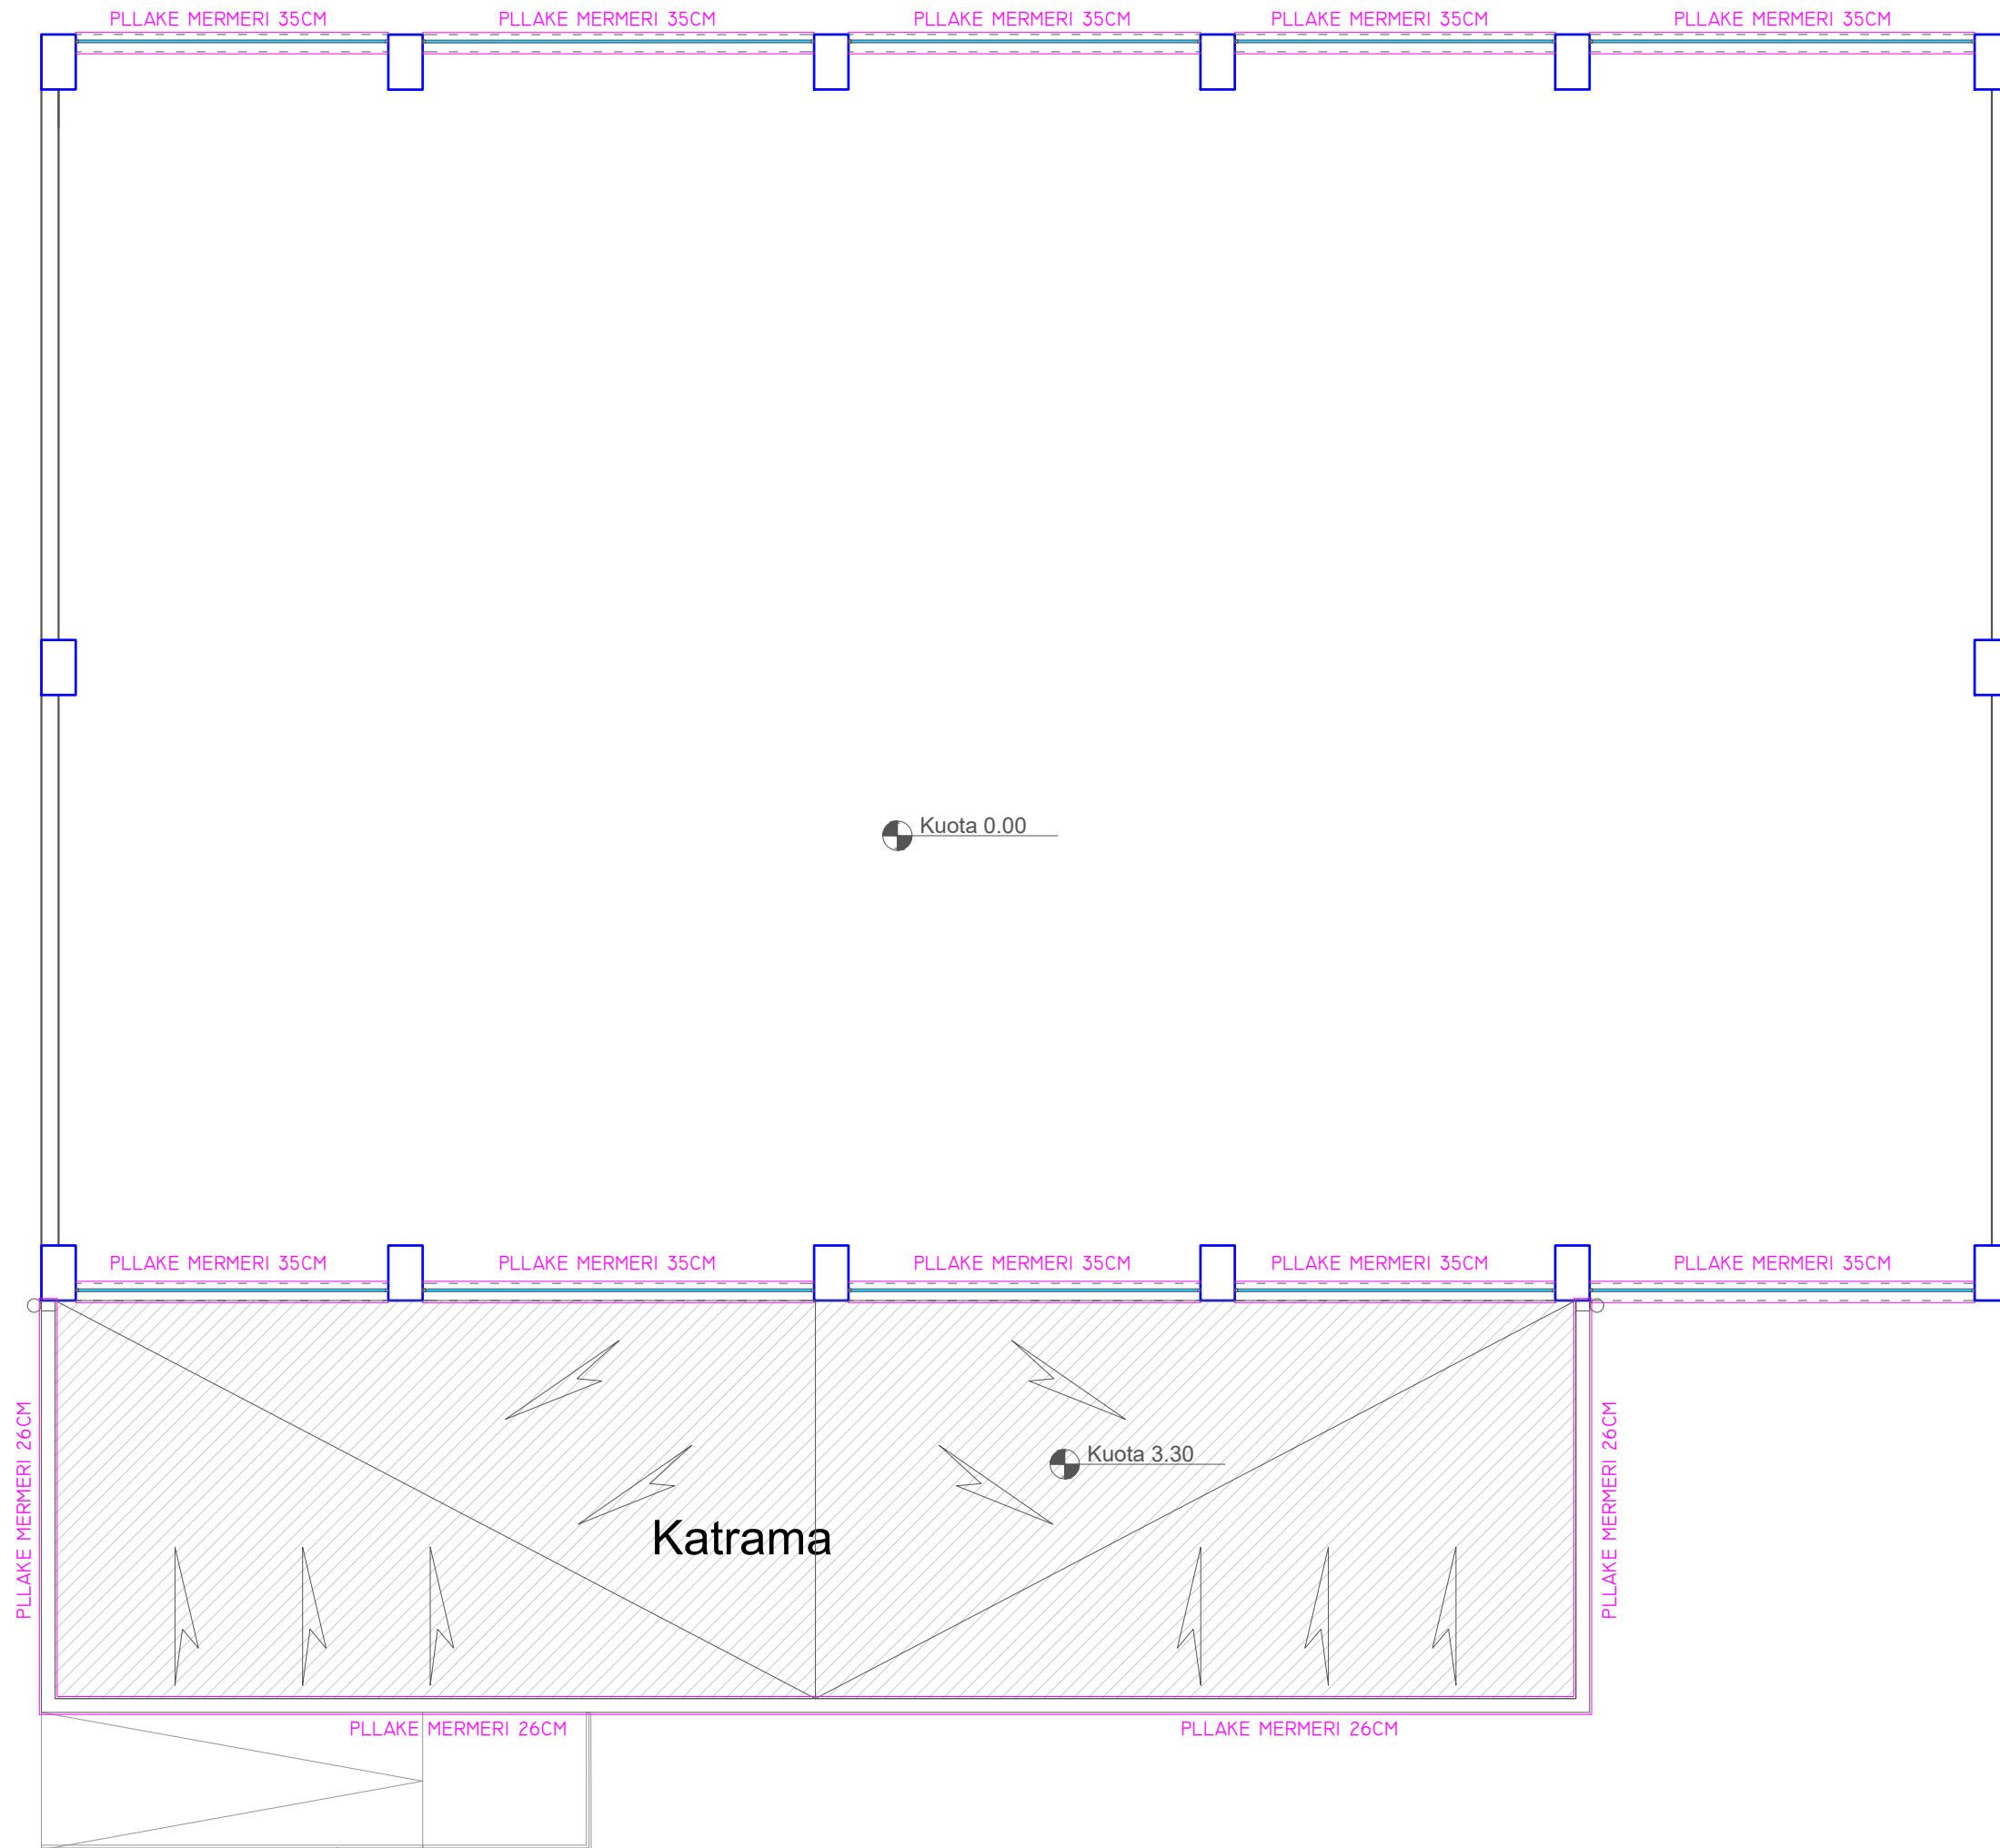

POROSITESI / CLIENT

BASHKIA PRRNJAS



KONSULENT / CONSULTANT

SHENIME TEKNIKE / TECHNICAL NOTES

SHENIME TEKNIKE

ZONA / LOCATION

BASHKIA PRRNJAS

OBJEKTI / PROJECT NAME

"RIKONSTRUKSIONI I PALESTRES SE SHKOLLES 9- VJEÇARE
"QYBRA SOKOL" QYTETI MPRRNJAS

FAZA E PROJEKTIT / PROJECT PHASE

PROJEKT ZBATIMI
IMPLEMENTATION DESIGN

PROJEKTI ARKITEKTONIK / ARCHITECTURAL DESIGN

PF ENEA MANOKU

PROJEKTI KONSTRUKTIV / STRUCTURAL DESIGN

STUDIMI GJEOLOGO-INXHINIERIK

PROJEKTI HIDROSANITAR / MUNICIPAL DESIGN

PROJEKTI ELEKTRIK / ELECTRICAL DESIGN

EMERTIMI I FLETES / TITLE OF DESIGN

PLANI I SHTRIMIT NE KUOTEN +3.50

SHKALLA: 1:100


NR.FLETES / DRAWING No.

Shkurt 2023

A-10

VULA / STAMP

PLANI I DYERVE DHE DRITAREVE NE KUOTEN 0.00

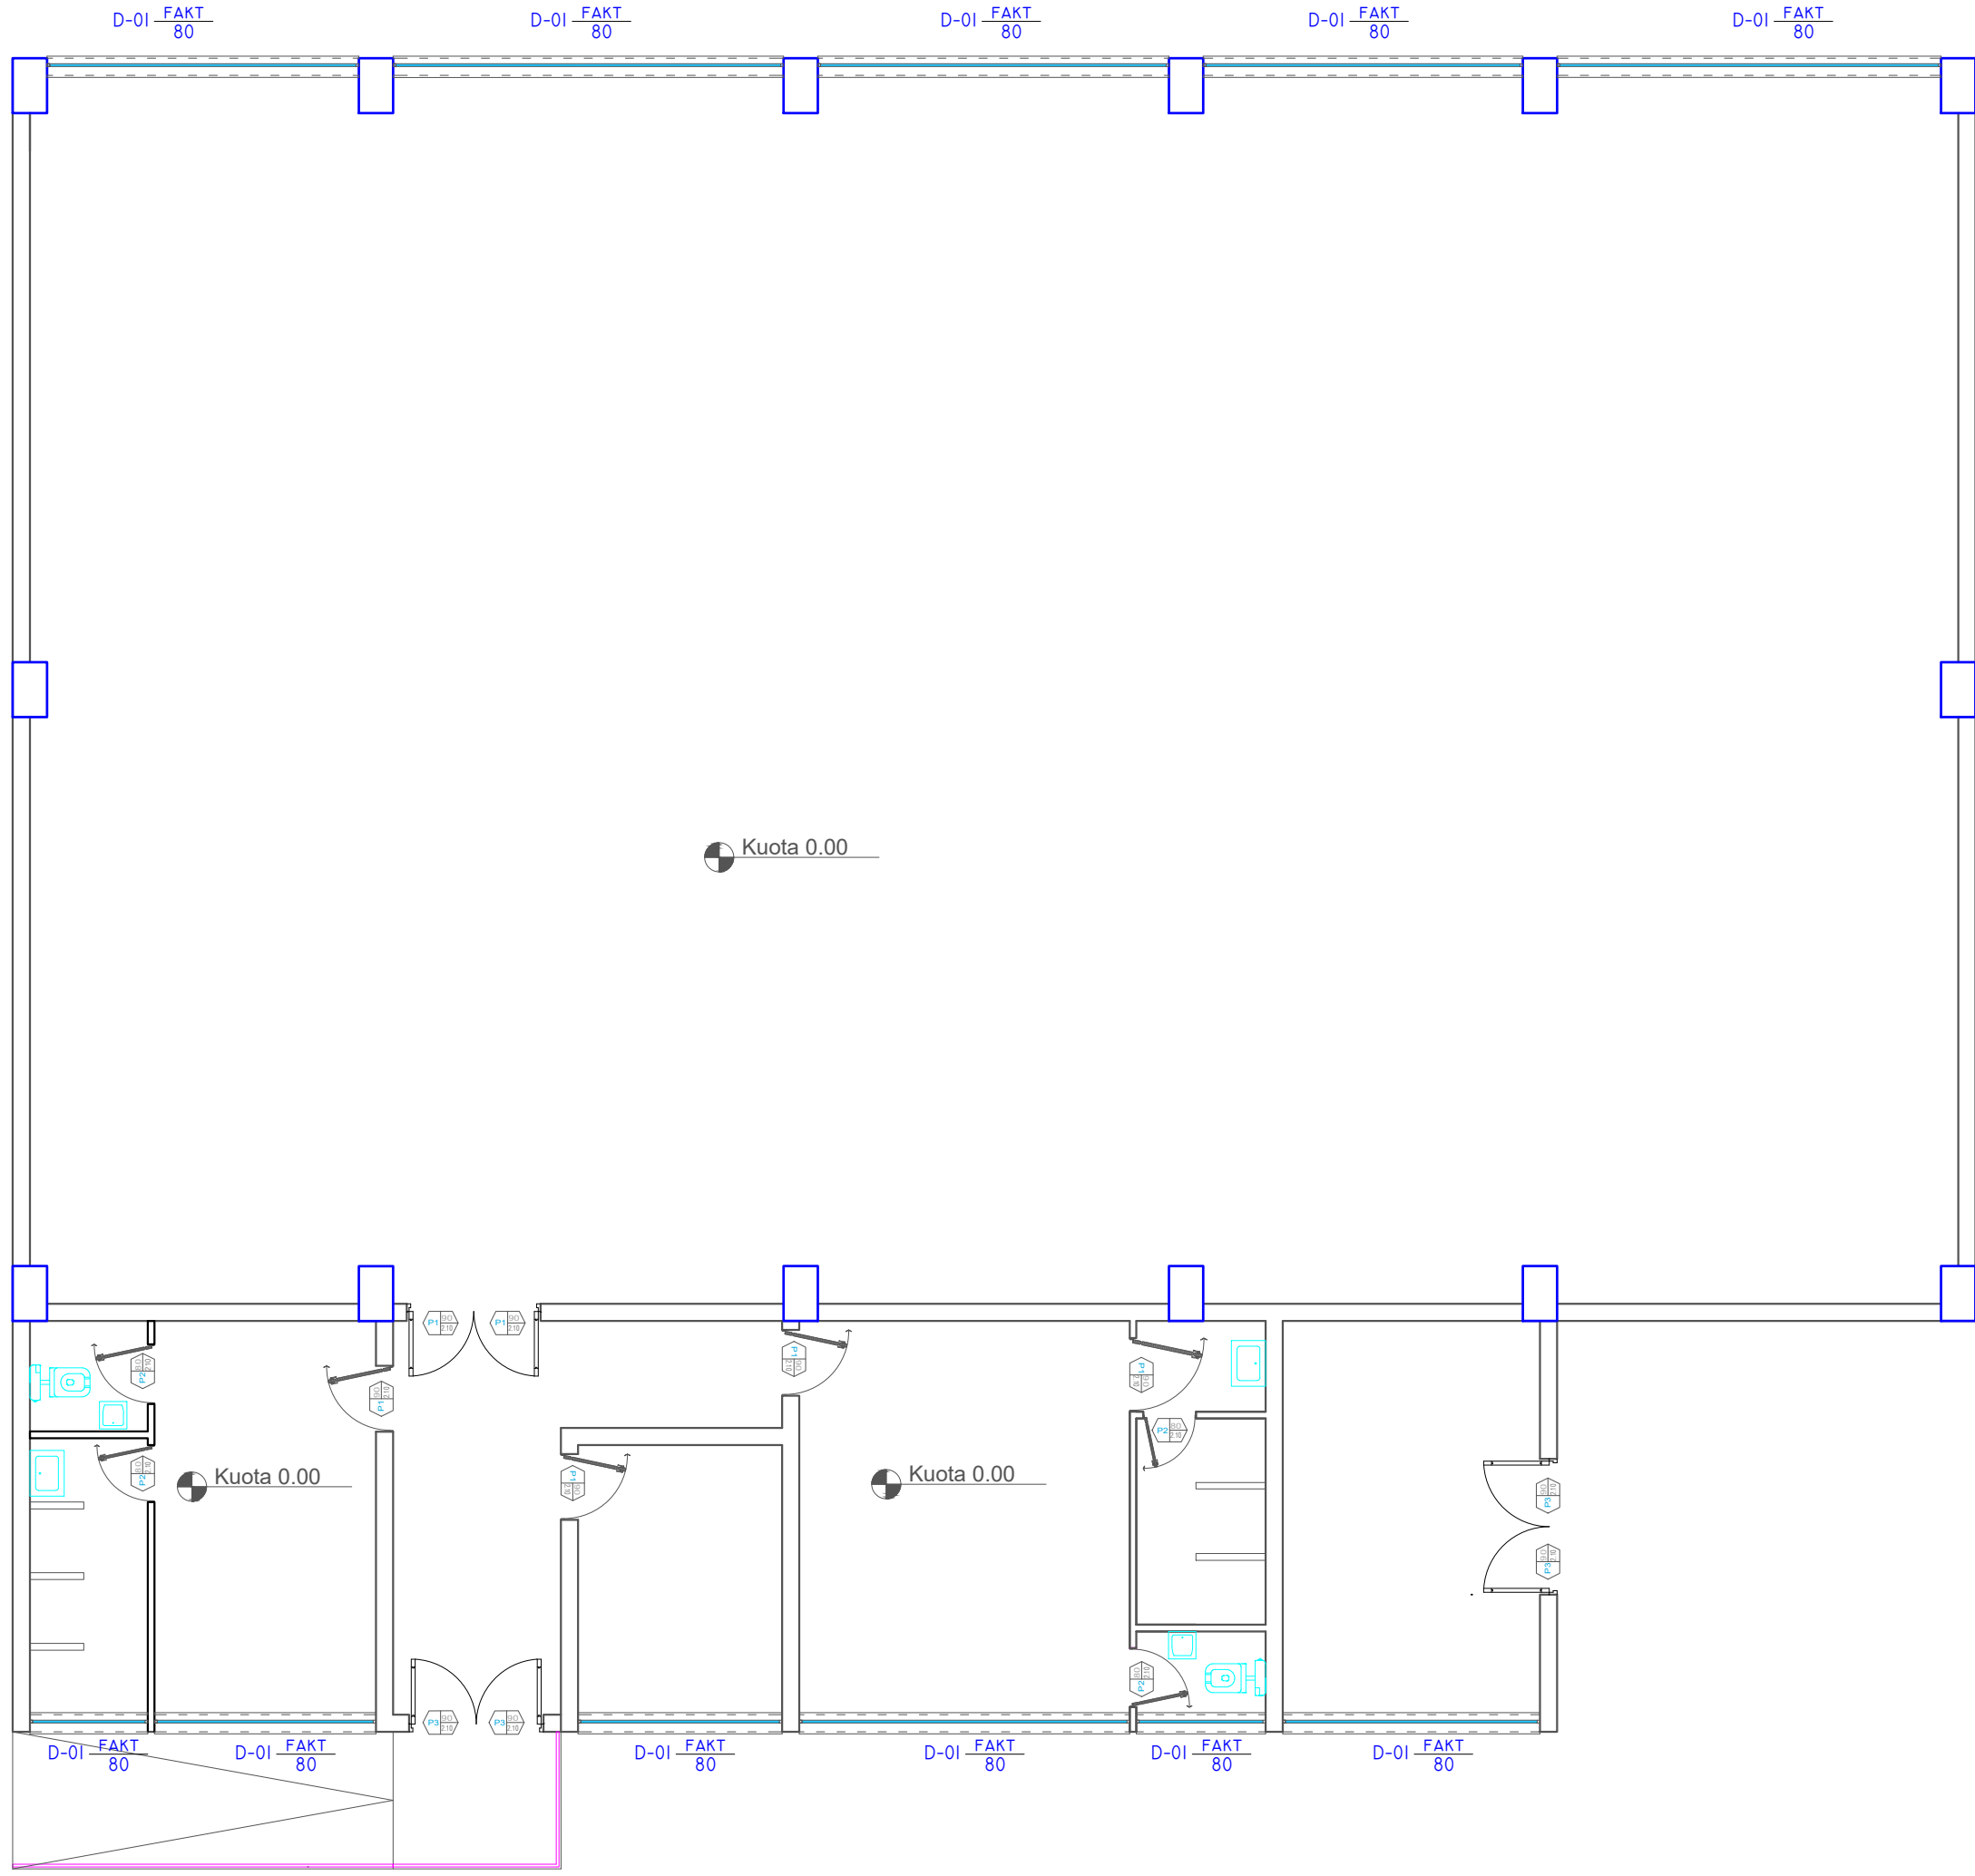

POROSITESI / CLIENT
BASHKIA PPRENJAS



KONSULENT / CONSULTANT

SHENIME TEKNIKE / TECHNICAL NOTES

SHENIME TEKNIKE

ZONA / LOCATION
BASHKIA PPRENJAS

OBJEKTI / PROJECT NAME
"RIKONSTRUKSIONI I PALESTRES SE SHKOLLES 9- VJEÇARE
"QYBRA SOKOL" QYTETI MPRENJAS

FAZA E PROJEKTIT / PROJECT PHASE
**PROJEKT ZBATIMI
IMPLEMENTATION DESIGN**

PROJEKTI ARKITEKTONIK / ARCHITECTURAL DESIGN
PF ENEA MANOKU

PROJEKTI KONSTRUKTIV / STRUCTURAL DESIGN

STUDIMI GJEOLGEOGJ-INGJINIERIK

PROJEKTI HIDROSANITAR / MUNICIPAL DESIGN

PROJEKTI ELEKTRIK / ELECTRICAL DESIGN


EMERTIMI I FLETES / TITLE OF DESIGN
PLANI I DYERVE DHE DRITAREVE NE KUOTEN 0.00

SHKALLA: 1:100
Shkurt 2023

NR.FLETES / DRAWING No.
A-11

VULA / STAMP

PLANI I DYERVE DHE DRITAREVE NE KUOTEN 3.50

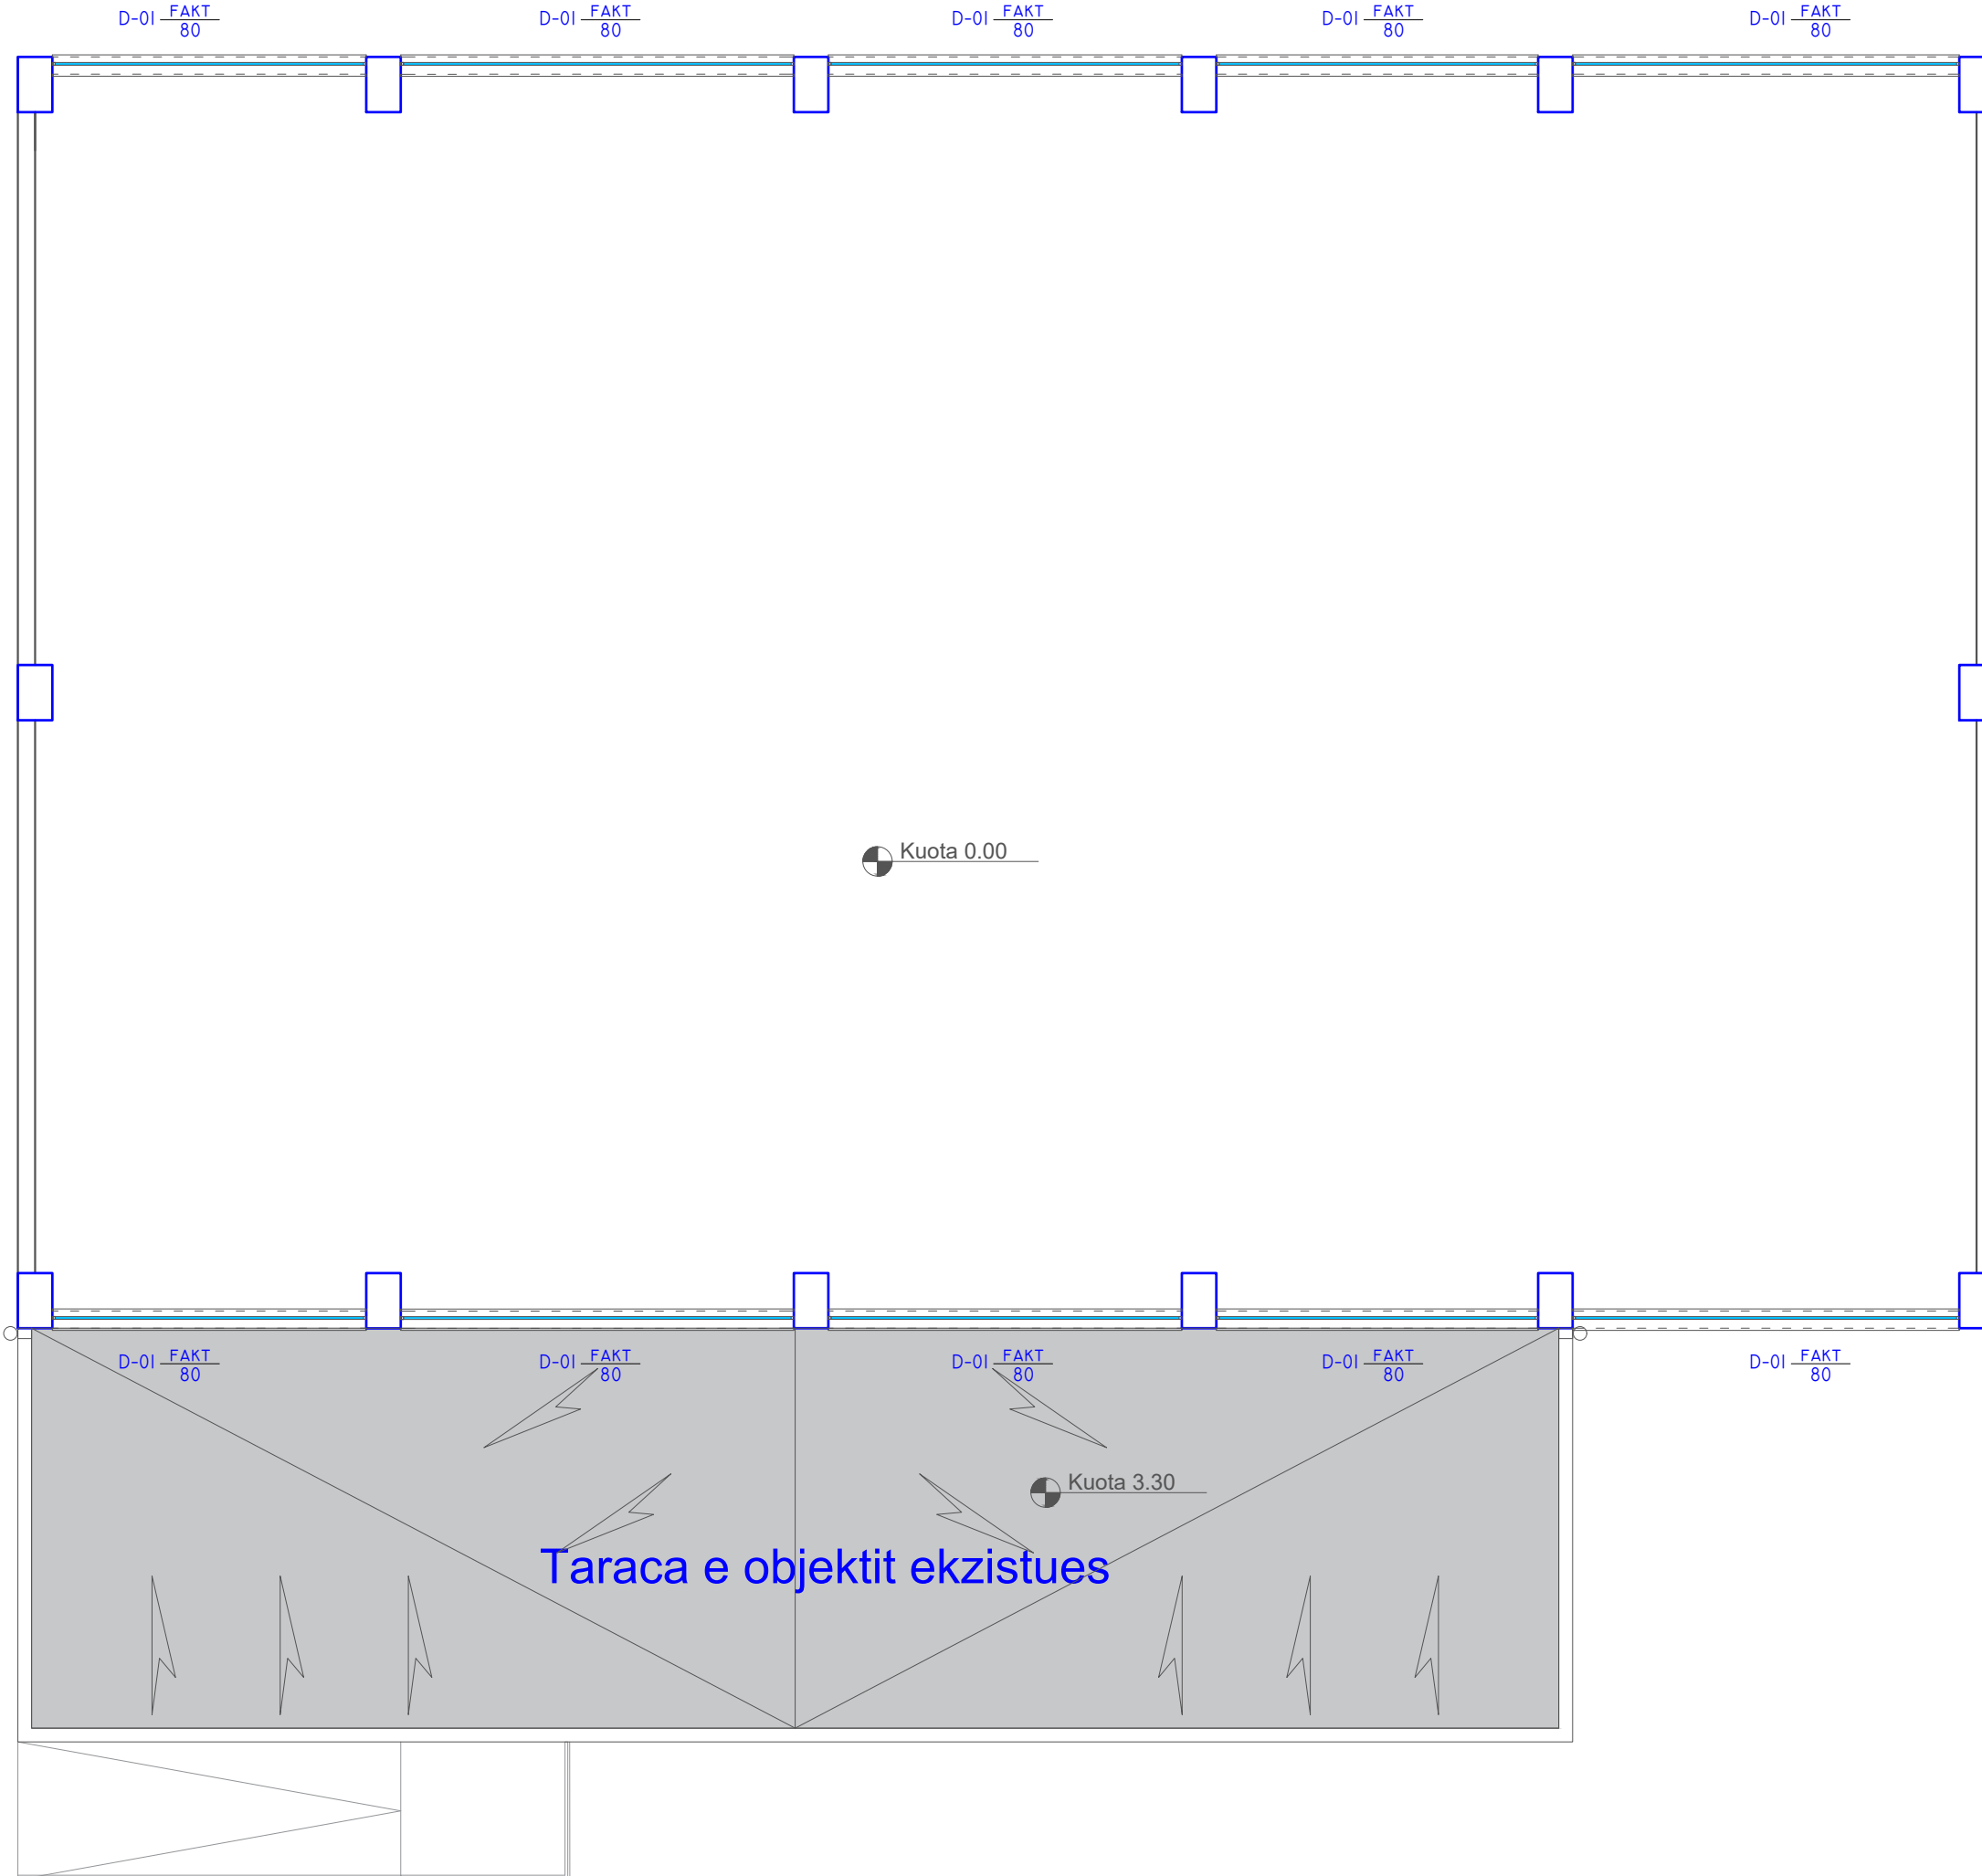

POROSITESI / CLIENT

BASHKIA PPRENJAS



KONSULENTI / CONSULTANT

SHENIME TEKNIKE / TECHNICAL NOTES

SHENIME TEKNIKE

ZONA / LOCATION

BASHKIA PPRENJAS

OBJEKTI / PROJECT NAME

"RIKONSTRUKSIONI I PALESTRES SE SHKOLLES 9- VJEÇARE
"QYBRA SOKOL" QYTETI MPRENJAS

FAZA E PROJEKTI / PROJECT PHASE

PROJEKT ZBATIMI
IMPLEMENTATION DESIGN

PROJEKTI ARKITEKTONIK / ARCHITECTURAL DESIGN

PF ENEA MANOKU

PROJEKTI KONSTRUKTIV / STRUCTURAL DESIGN

STUDIMI GJEOLGEOG-INGJINIERIK

PROJEKTI HIDROSANITAR / MUNICIPAL DESIGN

PROJEKTI ELEKTRIK / ELECTRICAL DESIGN

EMERTIMI I FLETES / TITLE OF DESIGN

PLANI I DYERVE DHE DRITAREVE NE KUOTEN 3.50

SHKALLA: 1:100

NR.FLETES / DRAWING No.

Shkurt 2023

A-12

VULA / STAMP

PLANI I MBULESES

POROSITESI / CLIENT

BASHKIA PRRENJAS



KONSULENT / CONSULTANT

SHENIME TEKNIKE / TECHNICAL NOTES

SHENIME TEKNIKE

ZONA / LOCATION

BASHKIA PRRENJAS

OBJEKTI / PROJECT NAME

"RIKONSTRUKSIONI I PALESTRES SE SHKOLLES 9- VJEÇARE
"QYBRA SOKOL" QYTETI MPRRENJAS

FAZA E PROJEKTIT / PROJECT PHASE

PROJEKT ZBATIMI
IMPLEMENTATION DESIGN

PROJEKTI ARKITEKTONIK / ARCHITECTURAL DESIGN

PF ENEA MANOKU

PROJEKTI KONSTRUKTIV / STRUCTURAL DESIGN

STUDIMI GJEOLIGO-INXHINIERIK

PROJEKTI HIDROSANITAR / MUNICIPAL DESIGN

PROJEKTI ELEKTRIK / ELECTRICAL DESIGN

EMERTIMI I FLETES / TITLE OF DESIGN

PLANI I MBULESES


SHKALLA: 1:100

NR.FLETES / DRAWING No.

Shkurt 2023

A-13

VULA / STAMP

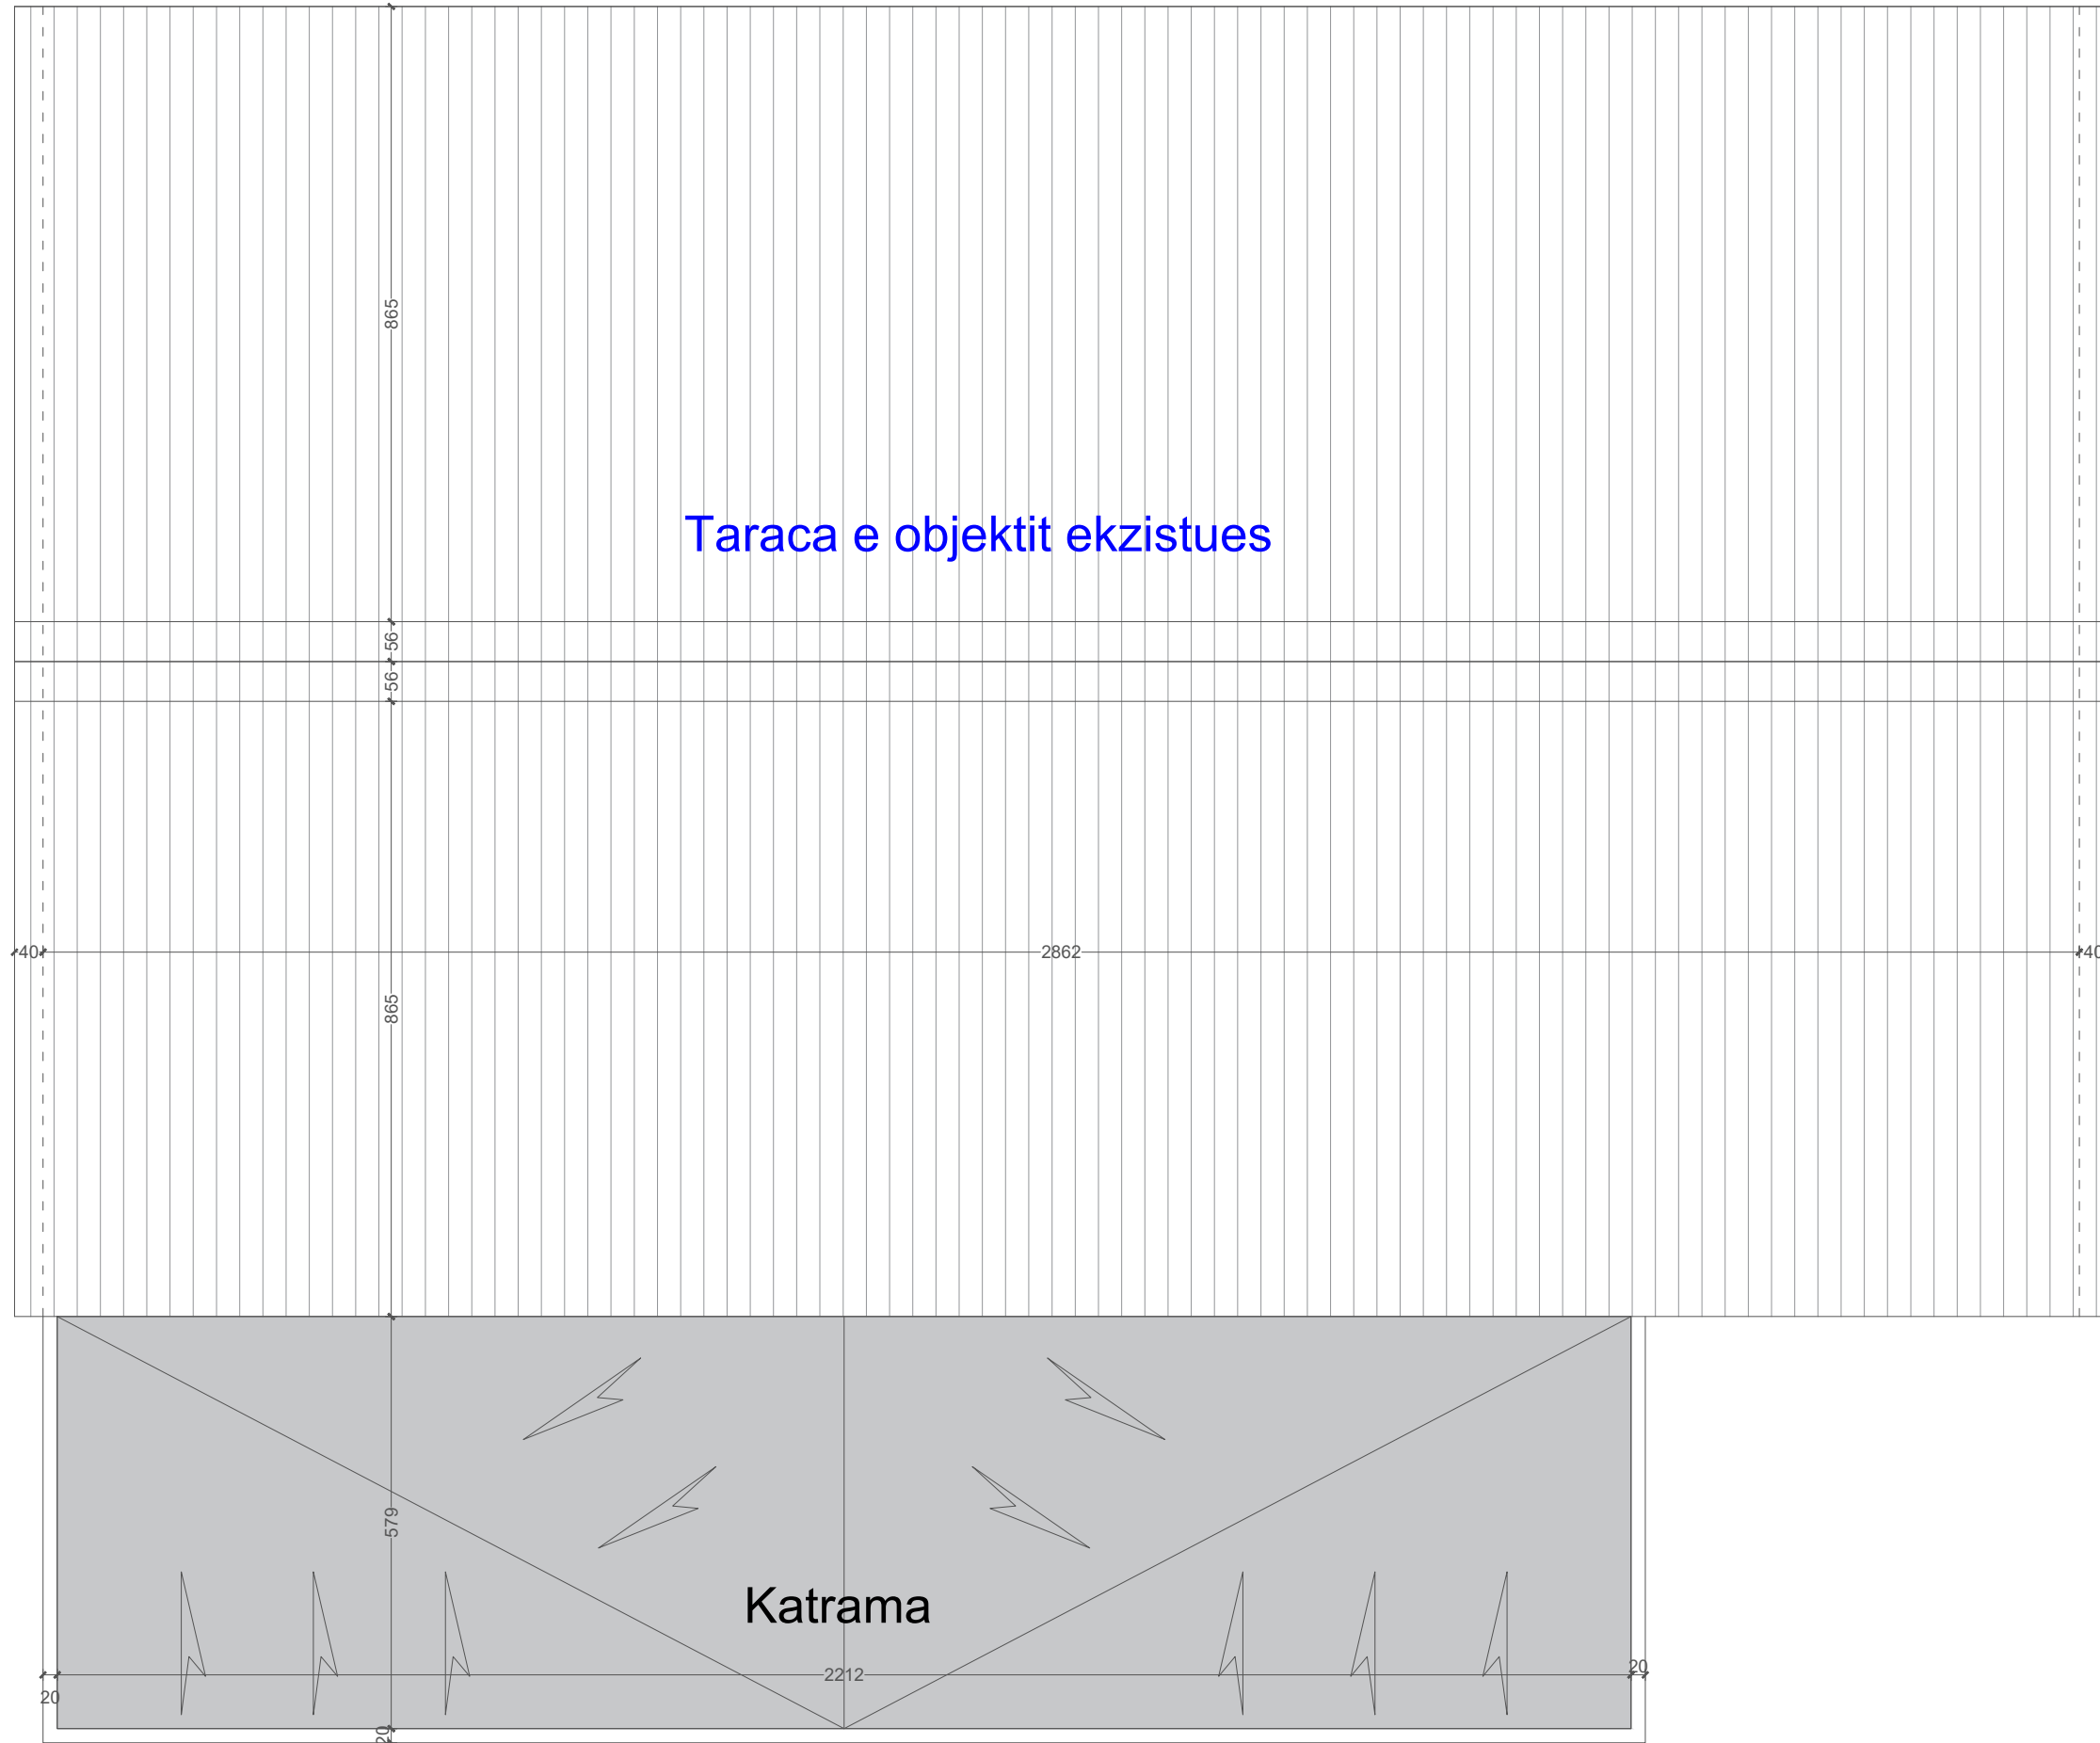

FASADA TE OBJEKTIT TE PROPOZUARA

POROSITESI / CLIENT

BASHKIA PRRENJAS



KONSULENT / CONSULTANT

SHENIME TEKNIKE / TECHNICAL NOTES

SHENIME TEKNIKE

ZONA / LOCATION

BASHKIA PRRENJAS

OBJEKTI / PROJECT NAME

"RIKONSTRUKSIONI I PALESTRES SE SHKOLLES 9- VJEÇARE
"QYBRA SOKOLI" QYTETI I PRRENJAS

FAZA E PROJEKTIT / PROJECT PHASE

PROJEKT ZBATIMI
IMPLEMENTATION DESIGN

PROJEKTI ARKITEKTONIK / ARCHITECTURAL DESIGN

PF ENEA MANOKU

PROJEKTI KONSTRUKTIV / STRUCTURAL DESIGN

STUDIMI GJEOLIGO-INXHINIERIK

PROJEKTI HIDROSANITAR / MUNICIPAL DESIGN

PROJEKTI ELEKTRIK / ELECTRICAL DESIGN

EMERTIMI I FLETES / TITLE OF DESIGN

FASADA TE OBJEKTIT TE PROPOZUARA



SHKALLA: 1:100

NR.FLETES / DRAWING No.

Shkurt 2023

A-14

VULA / STAMP

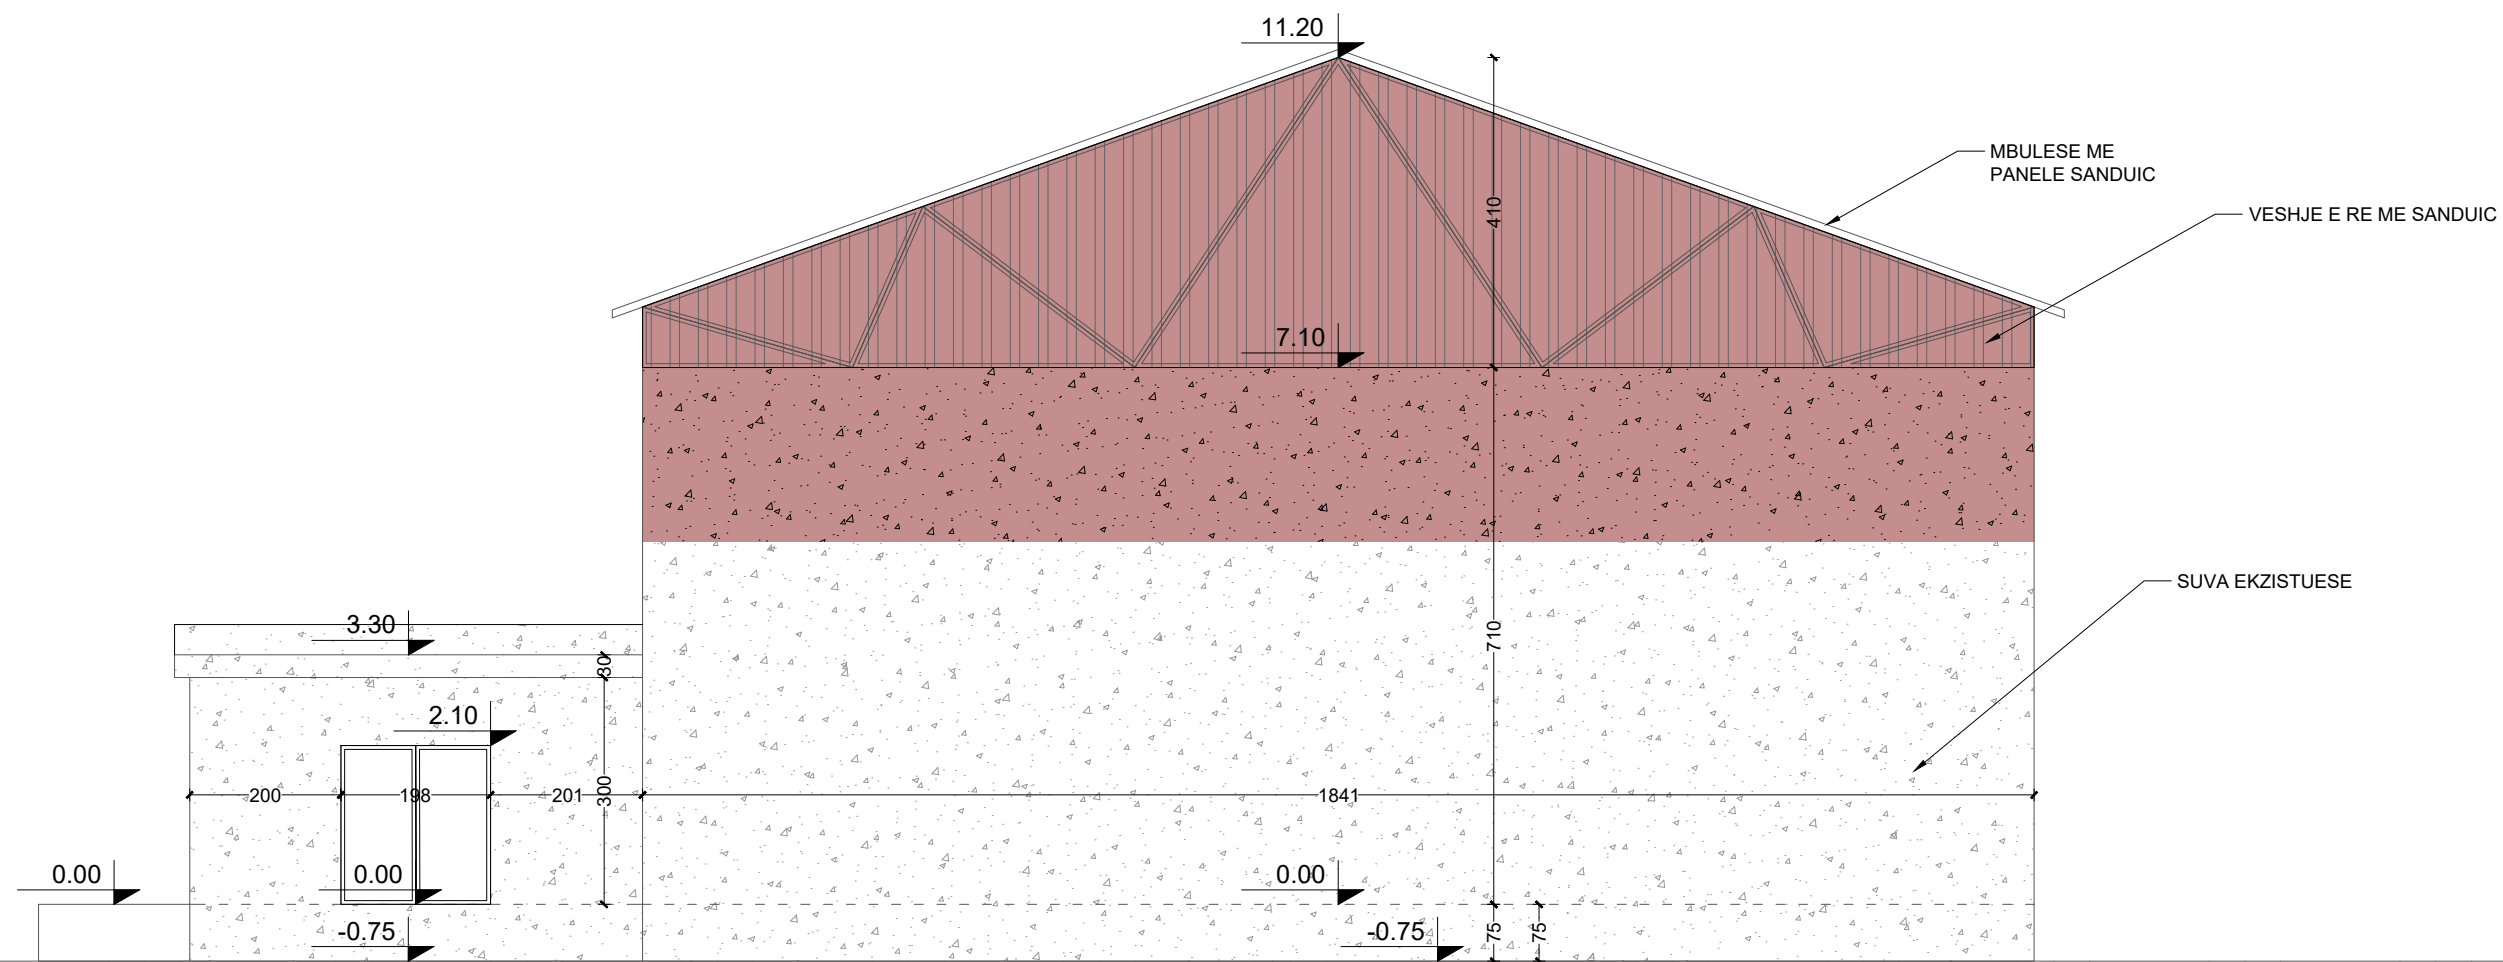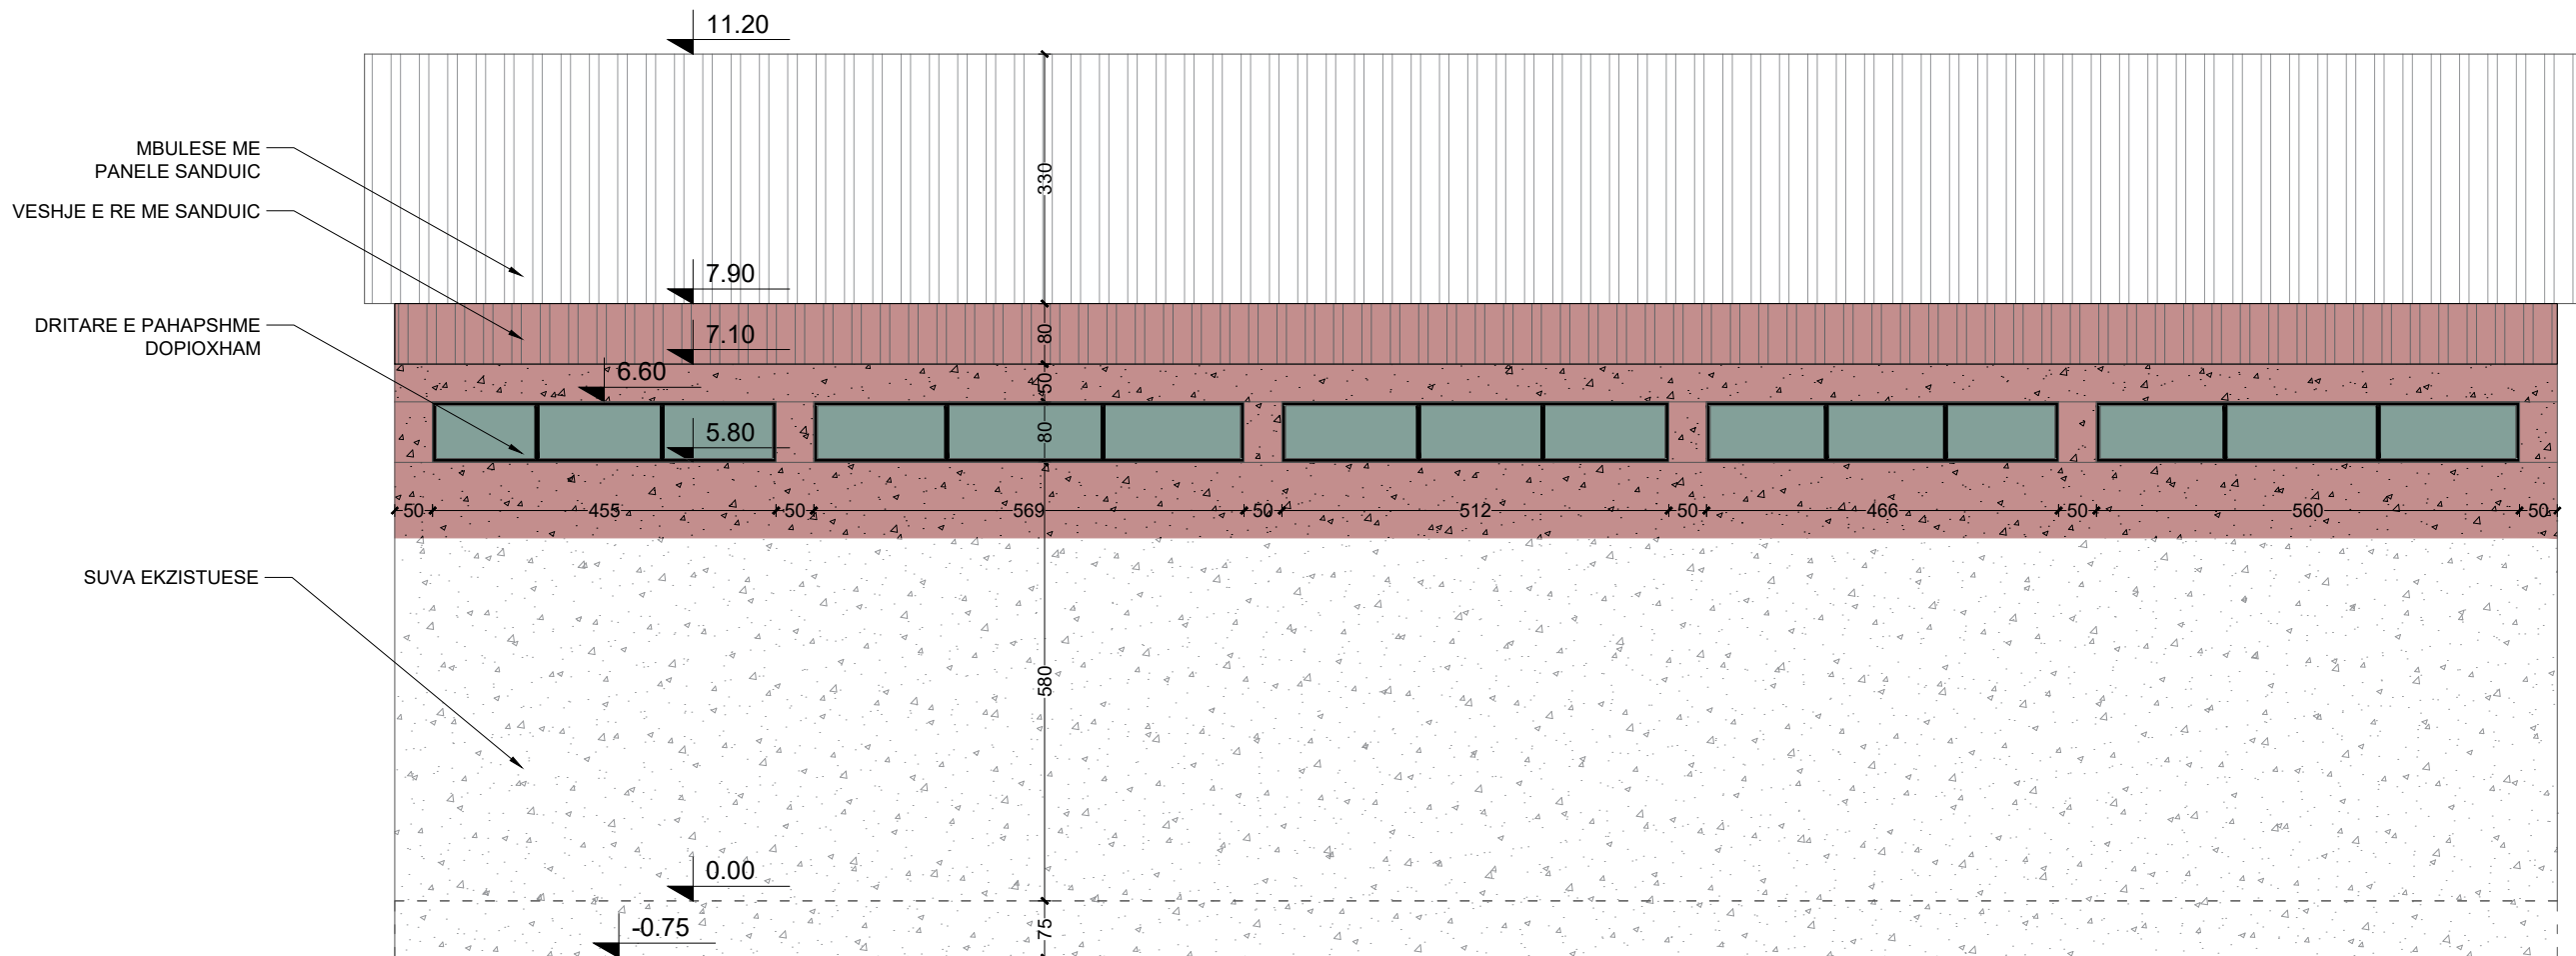

FASADA TE OBJEKTIT NE GJENDJEN EKZISTUESE

POROSITESI / CLIENT
BASHKIA PRRNJAS



KONSULENT / CONSULTANT

SHENIME TEKNIKE / TECHNICAL NOTES

SHENIME TEKNIKE

ZONA / LOCATION
BASHKIA PRRNJAS

OBJEKTI / PROJECT NAME
 *RIKONSTRUKSIONI I PALESTRES SE SHKOLLES 9- VJEÇARE
 "QYBRA SOKOLI" QYTETI MPRRNJAS

FAZA E PROJEKTIT / PROJECT PHASE
**PROJEKT ZBATIMI
 IMPLEMENTATION DESIGN**

PROJEKTI ARKITEKTONIK / ARCHITECTURAL DESIGN
PF ENEA MANOKU

PROJEKTI KONSTRUKTIV / STRUCTURAL DESIGN

STUDIMI GJEOLONGO-INXHINIERIK

PROJEKTI HIDROSANITAR / MUNICIPAL DESIGN

PROJEKTI ELEKTRIK / ELECTRICAL DESIGN



EMERTIMI I FLETES / TITLE OF DESIGN
 FASADA TE OBJEKTIT NE GJENDJEN EKZISTUESE

SHKALLA: 1:100

NR.FLETES / DRAWING No.
A-15

Shkurt 2023

VULA / STAMP

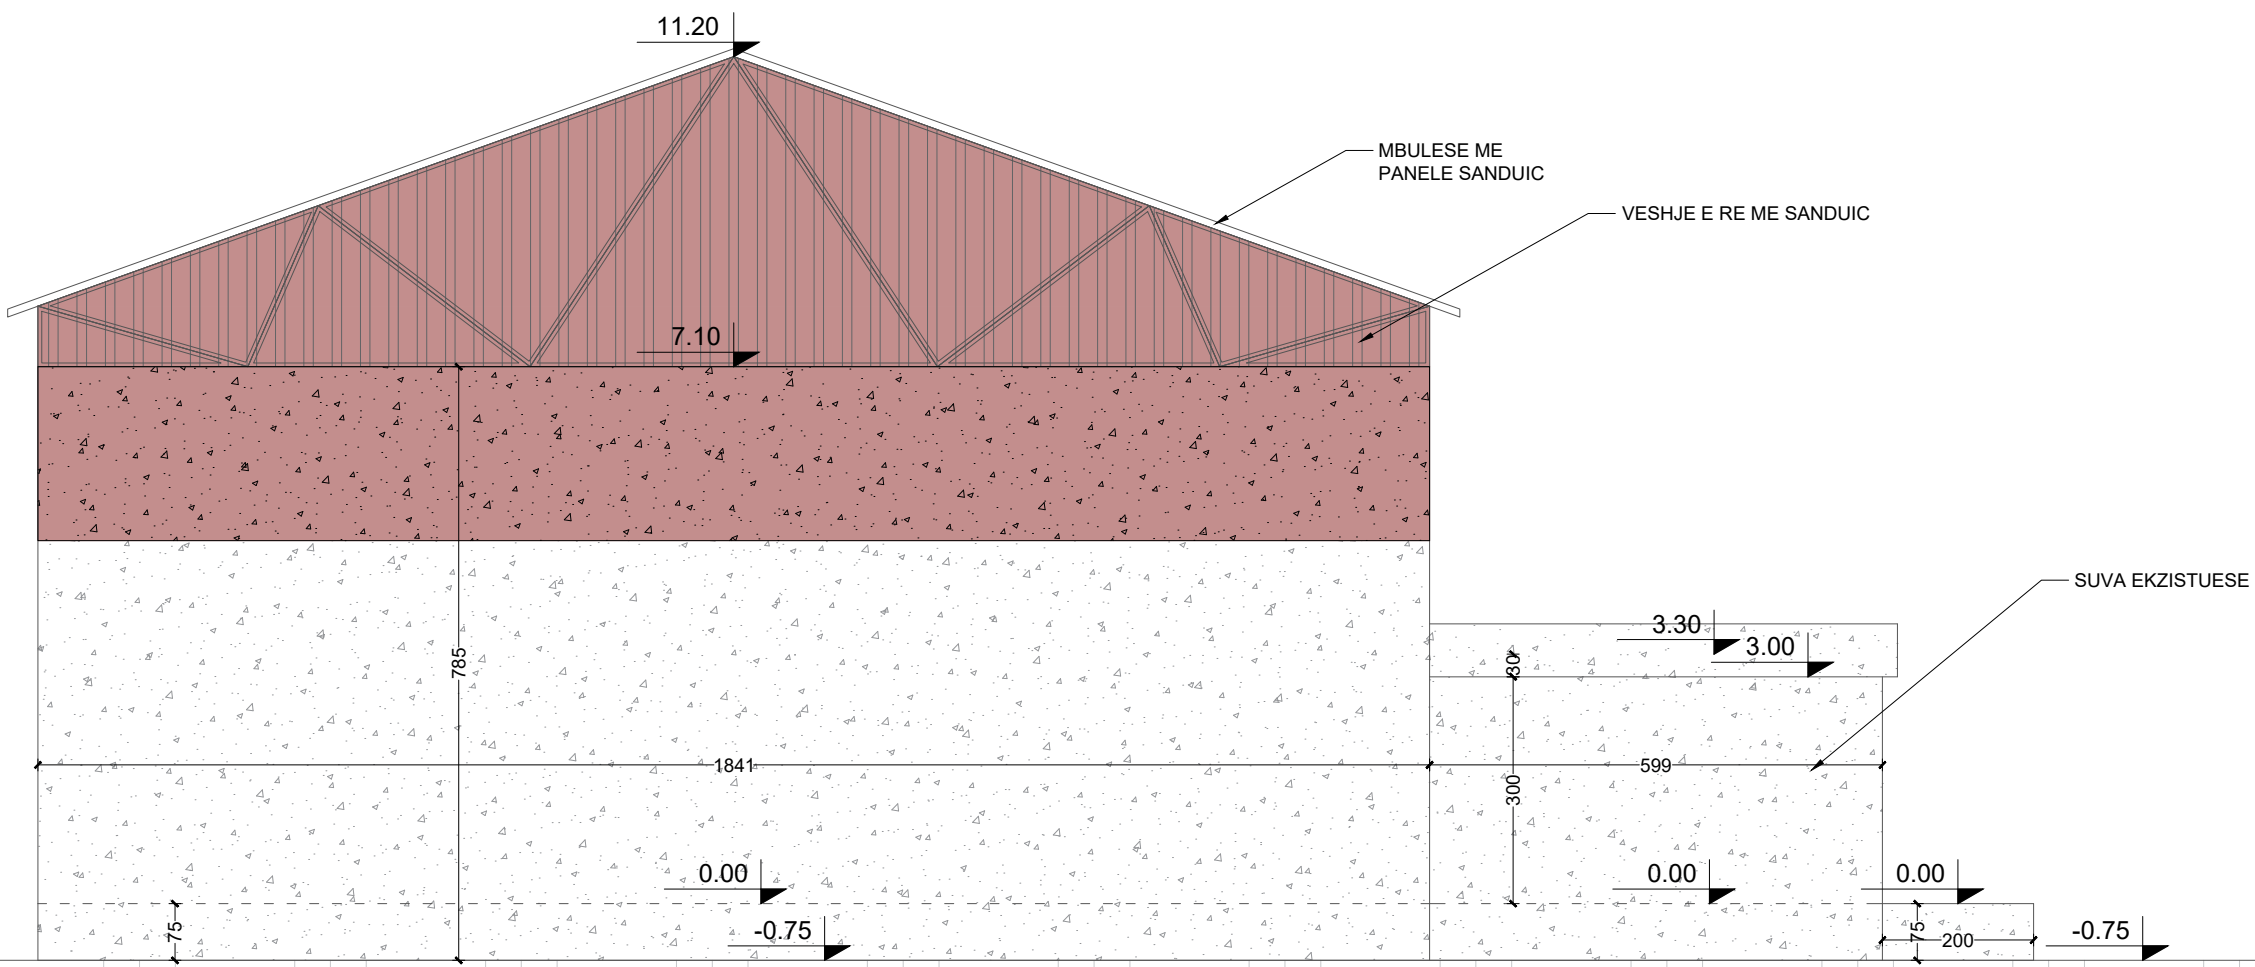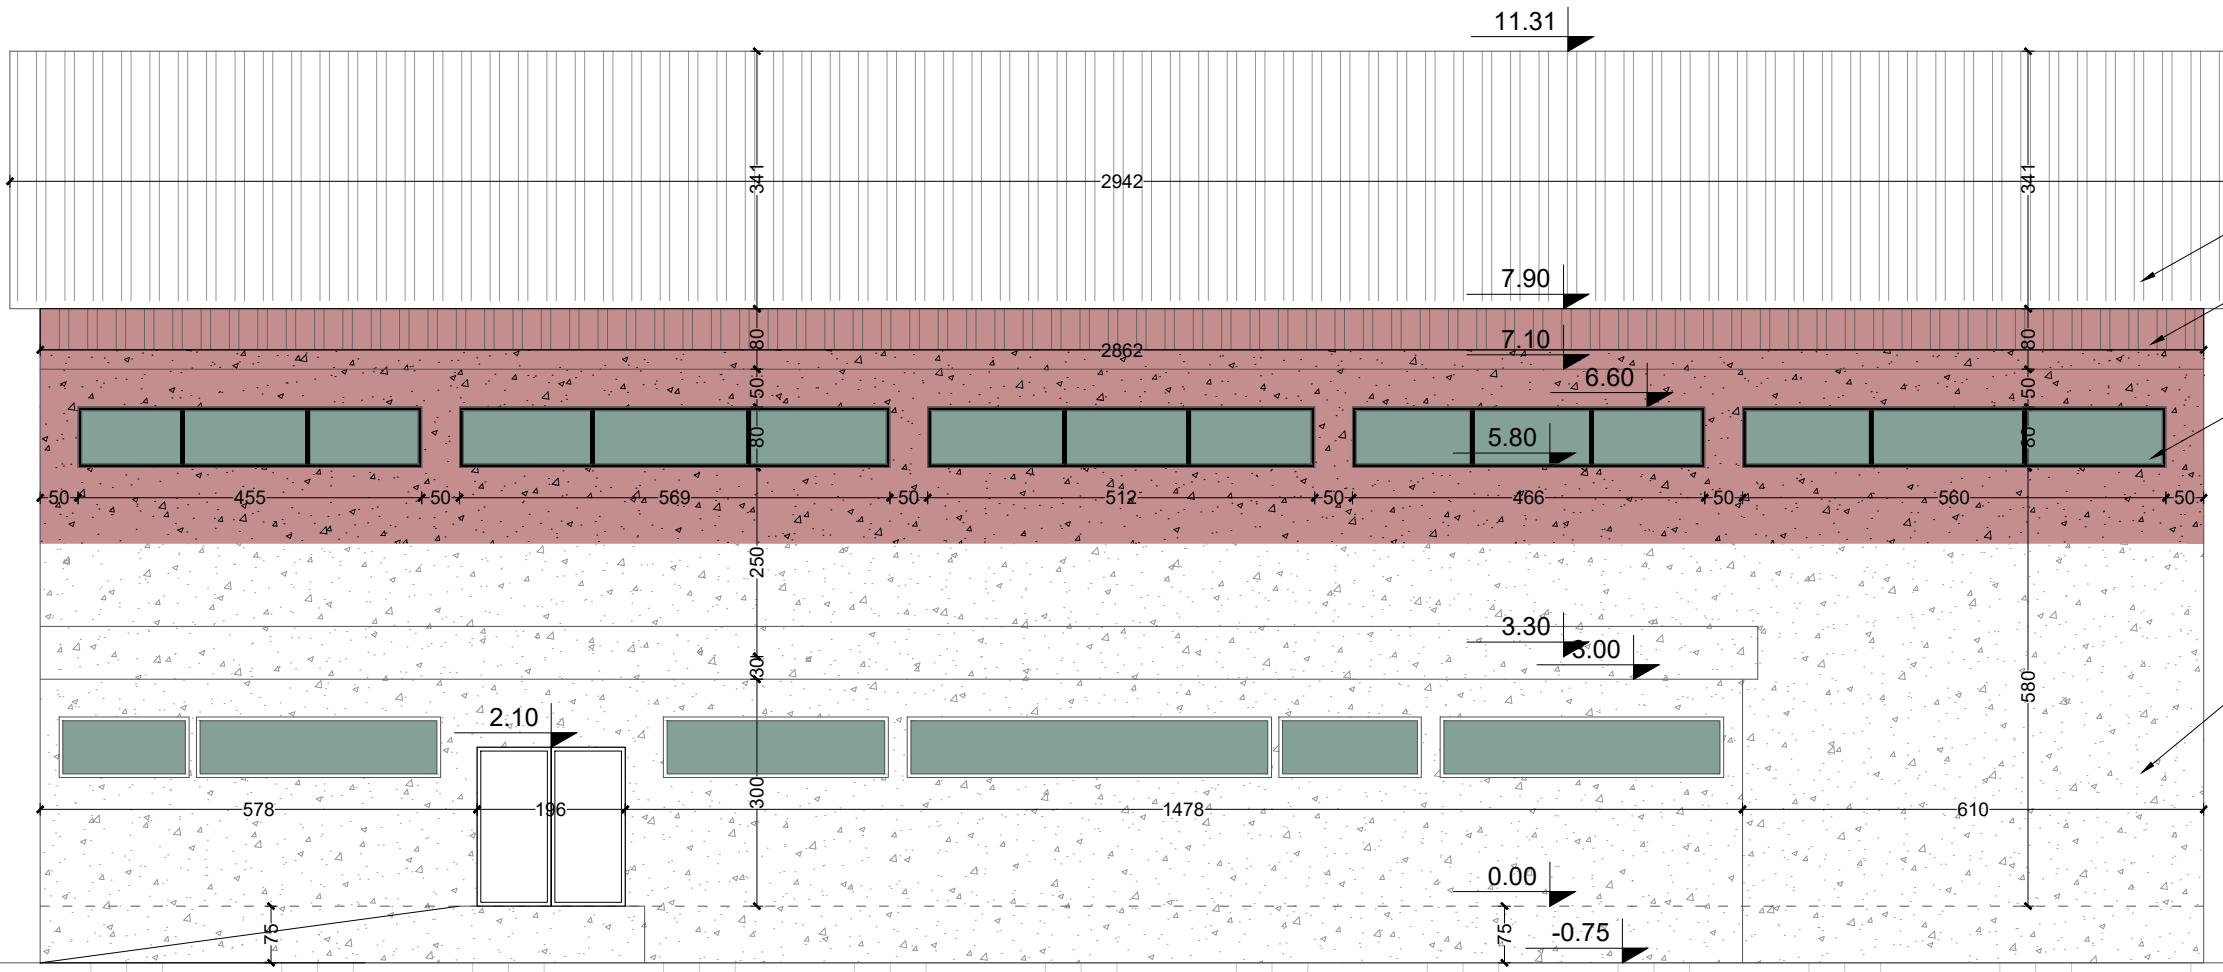

PLANI I SISTEMIMIT I PROPOZUAR

POROSITESI / CLIENT

BASHKIA PRRENJAS



KONSULENT / CONSULTANT

SHENIME TEKNIKE / TECHNICAL NOTES

SHENIME TEKNIKE

ZONA / LOCATION

BASHKIA PRRENJAS

OBJEKTI / PROJECT NAME

"RIKONSTRUKSIONI I PALESTRES SE SHKOLLES 9- VJEÇARE
"QYBRA SOKOL" QYTETI MPRRENJAS

FAZA E PROJEKTTIT / PROJECT PHASE

PROJEKT ZBATIMI
IMPLEMENTATION DESIGN

PROJEKTI ARKITEKTONIK / ARCHITECTURAL DESIGN

PF ENEA MANOKU

PROJEKTI KONSTRUKTIV / STRUCTURAL DESIGN

STUDIMI GJEOLOGO-INXHINIERIK

PROJEKTI HIDROSANITAR / MUNICIPAL DESIGN

PROJEKTI ELEKTRIK / ELECTRICAL DESIGN

EMERTIMI I FLETES / TITLE OF DESIGN

PLANI I MBULESES

SHKALLA: 1:100


NR.FLETES / DRAWING No.

Shkurt 2023

A-16

VULA / STAMP

RRUGE EKZISTUESE

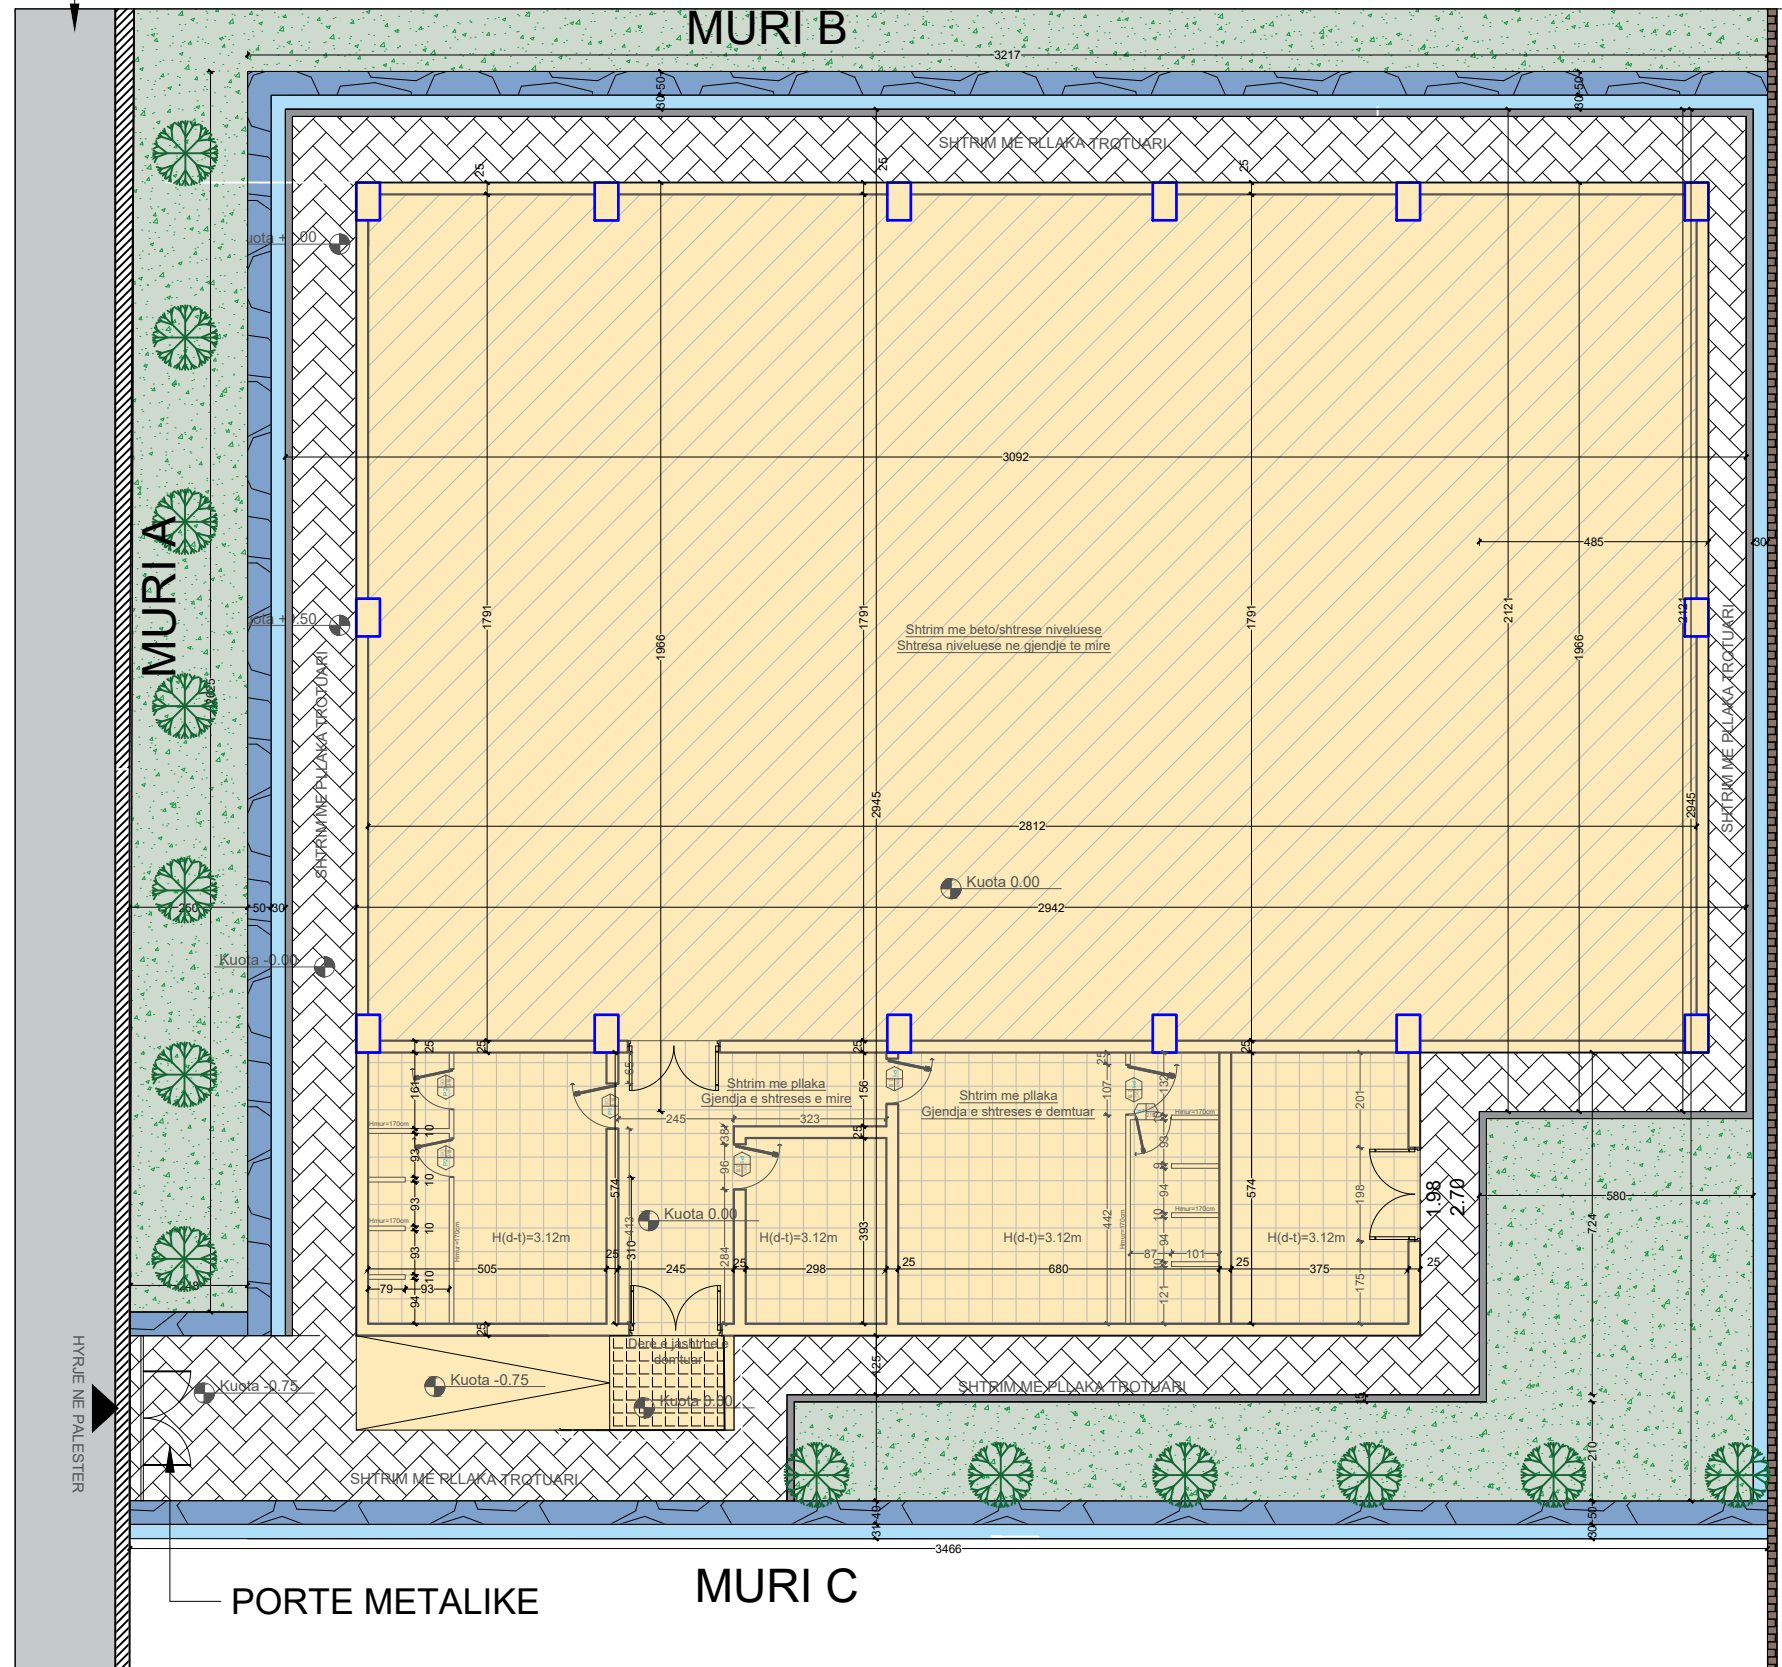

PORTE METALIKE

MURI C

PRERJE TE MUREVE TE RRETHIMIT

POROSITESI / CLIENT

BASHKIA PPRENJAS



KONSULENT / CONSULTANT

SHENIME TEKNIKE / TECHNICAL NOTES

SHENIME TEKNIKE

ZONA / LOCATION

BASHKIA PPRENJAS

OBJEKTI / PROJECT NAME

"RIKONSTRUKSIONI I PALESTRES SE SHKOLLES 9- VJEÇARE
"QYBRA SOKOL" QYTETI MPRENJAS

FAZA E PROJEKTIT / PROJECT PHASE

PROJEKT ZBATIMI
IMPLEMENTATION DESIGN

PROJEKTI ARKITEKTONIK / ARCHITECTURAL DESIGN

PF ENEA MANOKU

PROJEKTI KONSTRUKTIV / STRUCTURAL DESIGN

STUDIMI GJEOLGEOGJ-INGJINIERIK

PROJEKTI HIDROSANITAR / MUNICIPAL DESIGN

PROJEKTI ELEKTRIK / ELECTRICAL DESIGN

EMERTIMI I FLETES / TITLE OF DESIGN

PRERJE TE MUREVE TE RRETHIMIT

SHKALLA: 1:100

NR.FLETES / DRAWING No.

Shkurt 2023


A-17

VULA / STAMP

PRERA GJATESORE E E MURIT


A

PRERA TERTHOIRE E MURIT A--A

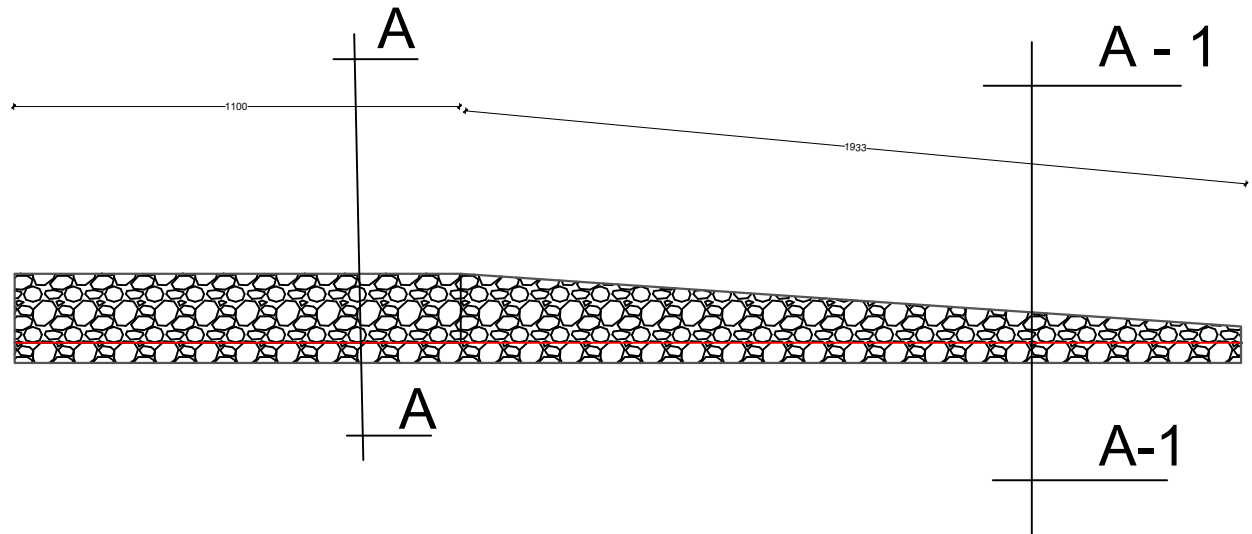


VOLUMI 58 M³ MUR GURI

PRERJA TERTHOIRE A-1 E MURIT

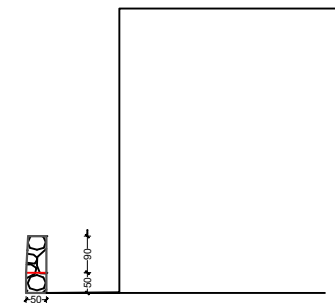


PRERA GJATESORE E E MURIT

B

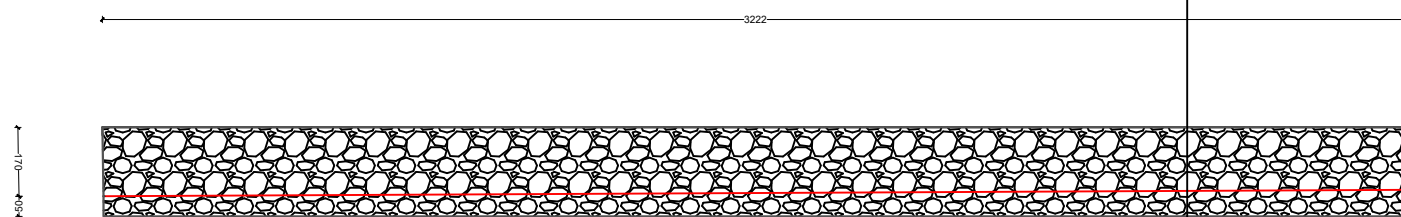


VOLUMI 48 M³ MUR GURI

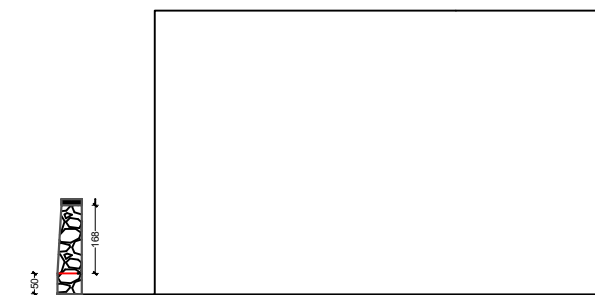


PRERA GJATESORE E E MURIT

C

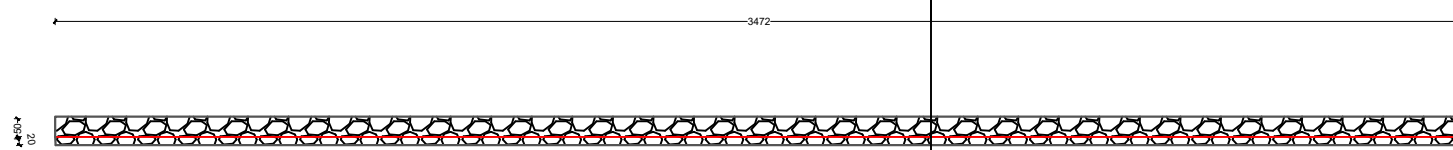

VOLUMI 9 M³ MUR GURI

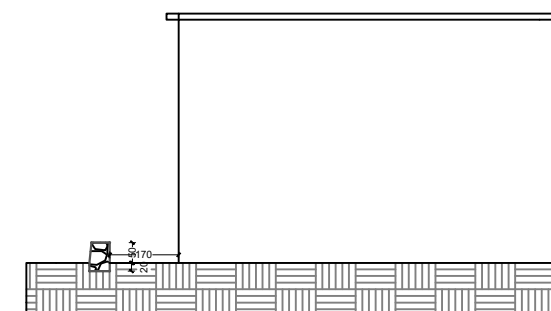

PLANI ELEKTRIK

POROSITESI / CLIENT

BASHKIA PRRENJAS



KONSULENT / CONSULTANT

SHENIME TEKNIKE / TECHNICAL NOTES

SHENIME TEKNIKE

ZONA / LOCATION

BASHKIA PRRENJAS

OBJEKTI / PROJECT NAME

"RIKONSTRUKSIONI I PALESTRES SE SHKOLLES 9- VJEÇARE
"QYBRA SOKOLI" QYTETI MPRRENJAS

FAZA E PROJEKTIT / PROJECT PHASE

PROJEKT ZBATIMI
IMPLEMENTATION DESIGN

PROJEKTI ARKITEKTONIK / ARCHITECTURAL DESIGN

PF ENEA MANOKU

PROJEKTI KONSTRUKTIV / STRUCTURAL DESIGN

STUDIMI GJEOLOGO-INXHINIERIK

PROJEKTI HIDROSANITAR / MUNICIPAL DESIGN

PROJEKTI ELEKTRIK / ELECTRICAL DESIGN

EMERTIMI I FLETES / TITLE OF DESIGN

PLANI ELEKTRIK


SHKALLA: 1:100

NR.FLETES / DRAWING No.

Shkurt 2023

A-18

VULA / STAMP

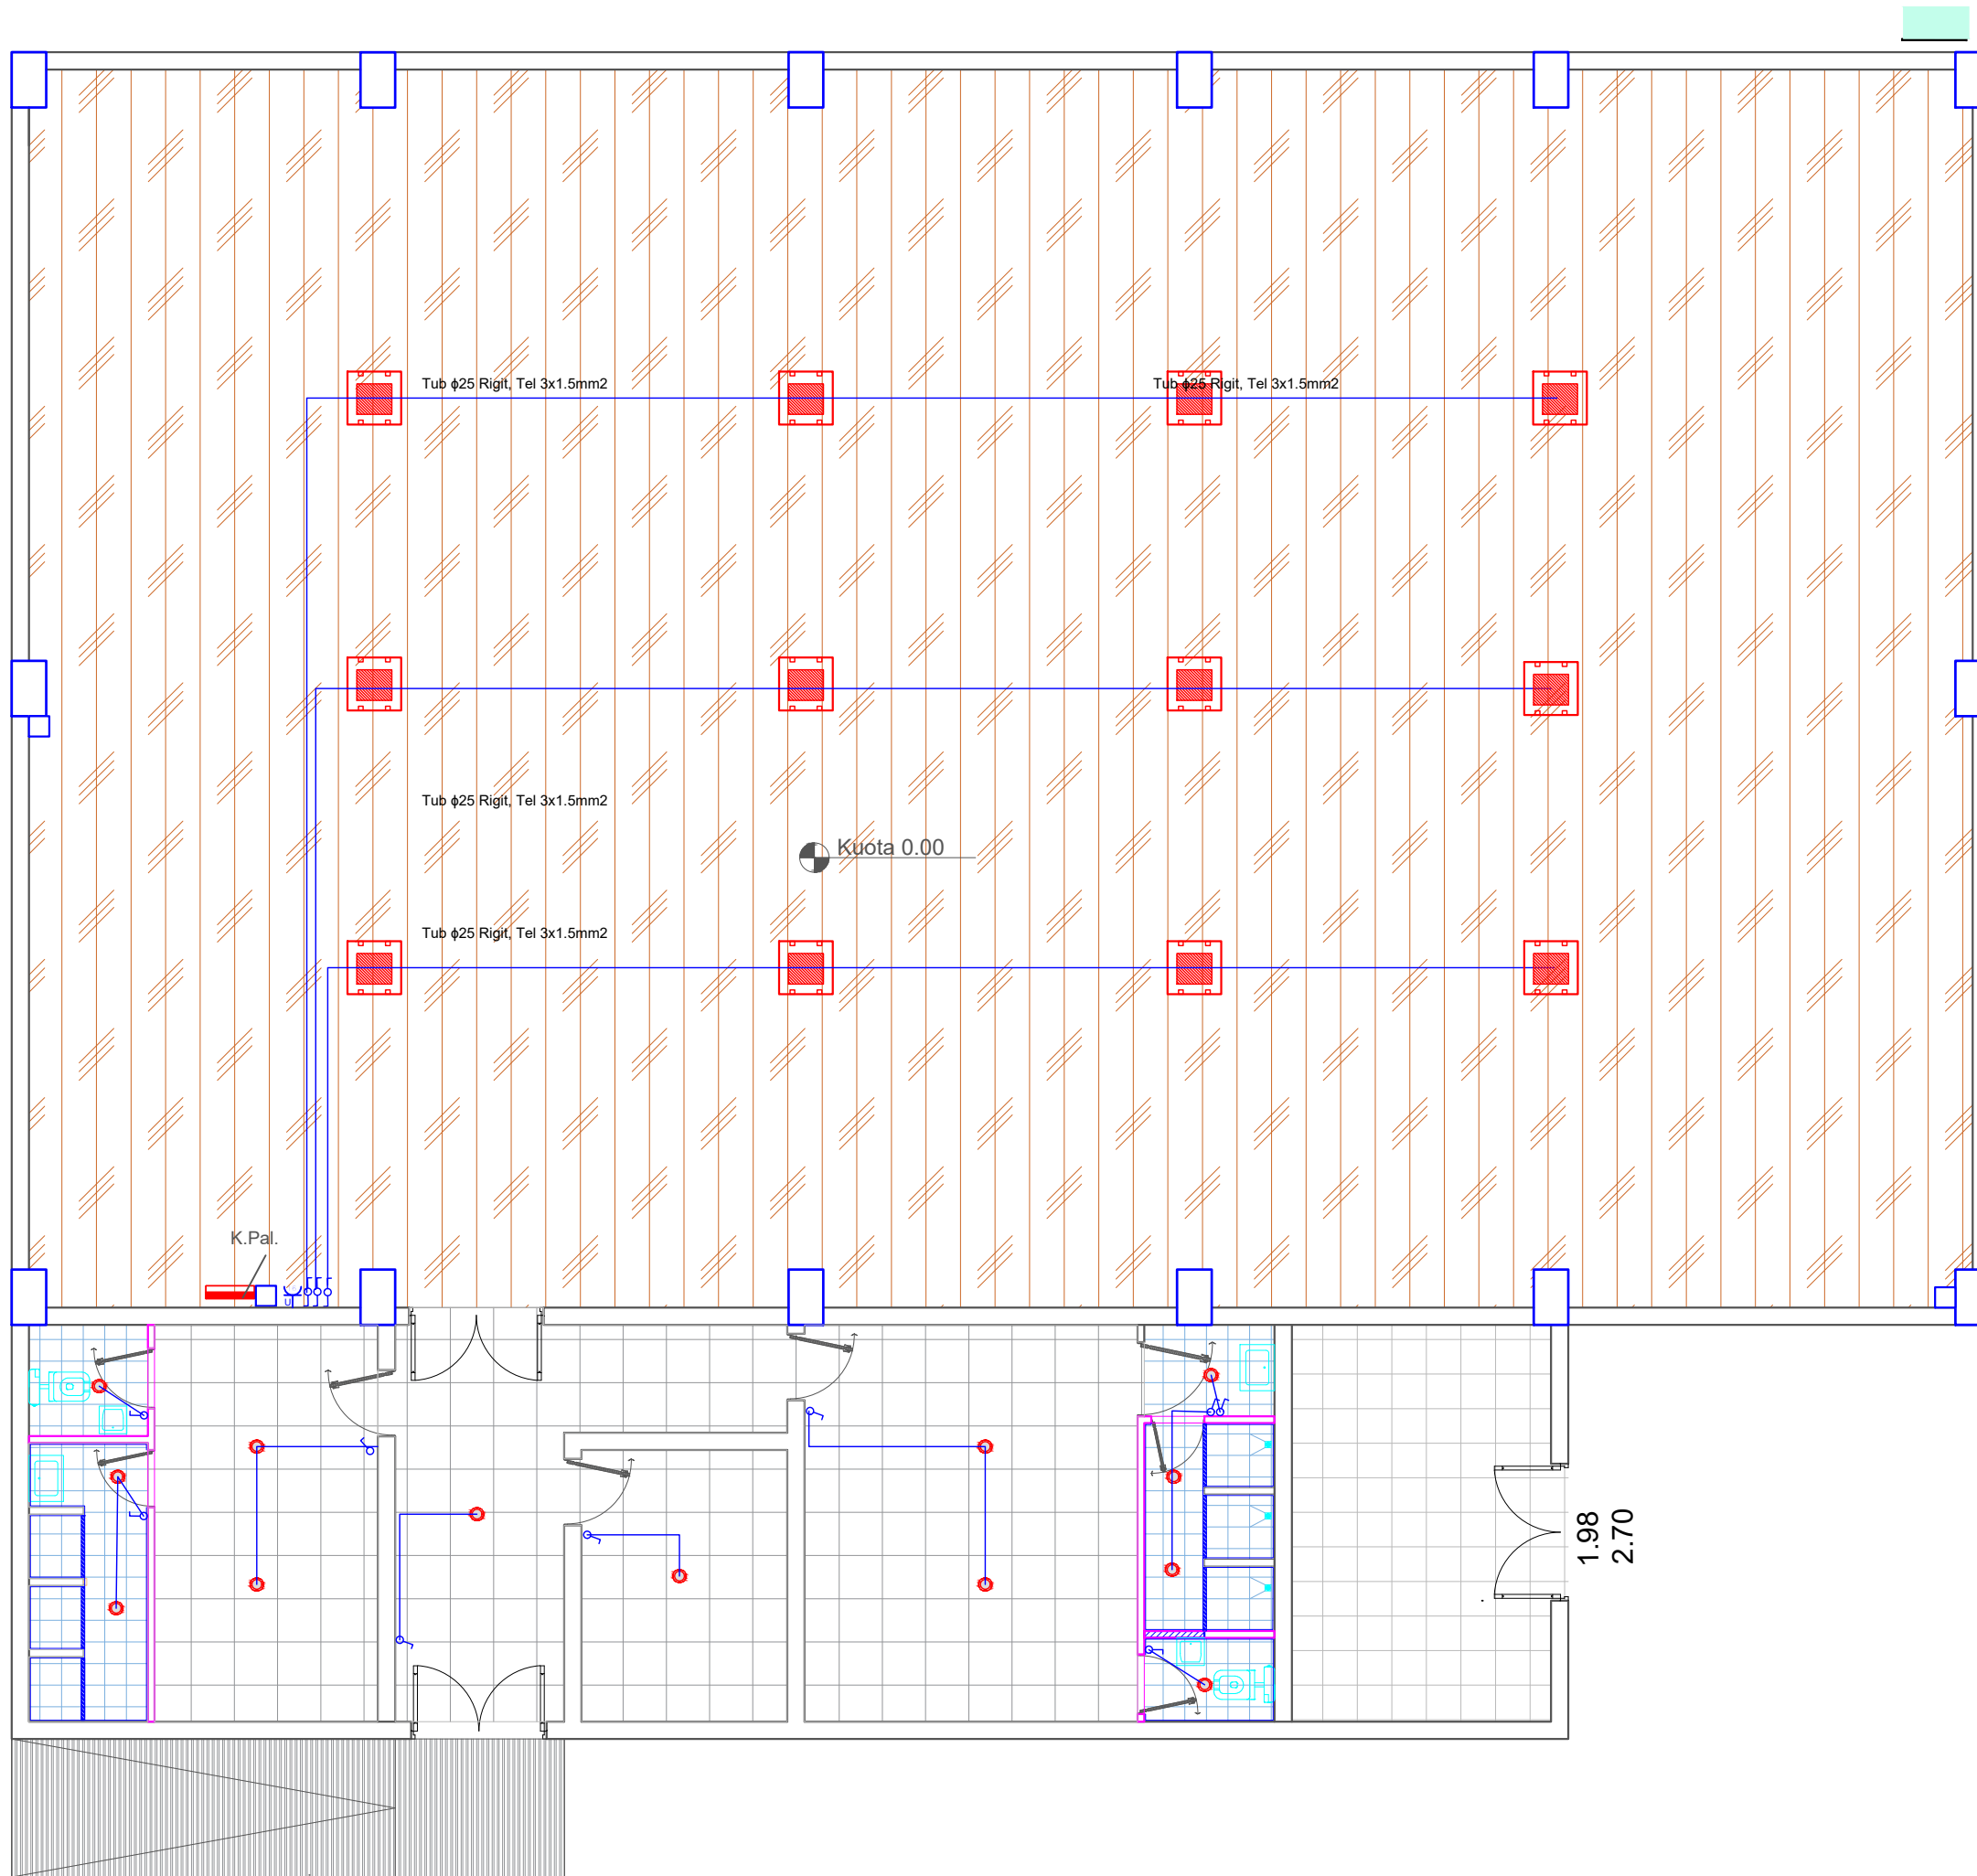

RENDERA TE OBJEKTIT



POROSITESI / CLIENT
BASHKIA PPRENJAS



KONSULENT / CONSULTANT

SHENIME TEKNIKE / TECHNICAL NOTES

SHENIME TEKNIKE

ZONA / LOCATION
BASHKIA PPRENJAS

OBJEKTI / PROJECT NAME
 "RIKONSTRUKSIONI I PALESTRES SE SHKOLLES 9- VJEÇARE
 "QYBRA SOKOL" QYTETI MPRENJAS

FAZA E PROJEKTIT / PROJECT PHASE
**PROJEKT ZBATIMI
 IMPLEMENTATION DESIGN**

PROJEKTI ARKITEKTONIK / ARCHITECTURAL DESIGN
PF ENEA MANOKU

PROJEKTI KONSTRUKTIV / STRUCTURAL DESIGN

STUDIMI GJEOLGEOG-INGJINIERIK

PROJEKTI HIDROSANITAR / MUNICIPAL DESIGN

PROJEKTI ELEKTRIK / ELECTRICAL DESIGN

EMERTIMI I FLETES / TITLE OF DESIGN
RENDERA TE OBJEKTIT

SHKALLA: 1:___	NR.FLETES / DRAWING No.
Shkurt 2023	A-19

VULA / STAMP

RENDERA TE OBJEKTIT



POROSITESI / CLIENT
BASHKIA PPRENJAS



KONSULENT / CONSULTANT

SHENIME TEKNIKE / TECHNICAL NOTES

SHENIME TEKNIKE

ZONA / LOCATION
BASHKIA PPRENJAS

OBJEKTI / PROJECT NAME
 "RIKONSTRUKSIONI I PALESTRES SE SHKOLLES 9- VJEÇARE
 "QYBRA SOKOL" QYTETI MPRENJAS

FAZA E PROJEKTIT / PROJECT PHASE
**PROJEKT ZBATIMI
 IMPLEMENTATION DESIGN**

PROJEKTI ARKITEKTONIK / ARCHITECTURAL DESIGN
PF ENEA MANOKU

PROJEKTI KONSTRUKTIV / STRUCTURAL DESIGN

STUDIMI GJEOLGEOG-INGHINIERIK

PROJEKTI HIDROSANITAR / MUNICIPAL DESIGN

PROJEKTI ELEKTRIK / ELECTRICAL DESIGN

EMERTIMI I FLETES / TITLE OF DESIGN
RENDERA TE OBJEKTIT

SHKALLA: 1:___
 Shkurt 2023

NR.FLETES / DRAWING No.
A-20

VULA / STAMP