

**MIRATOHET  
DRITAN LELI  
KRYETAR**


**PROJEKT: RIKONSTRUKSION I RRUGEVE TE BRENDESHME  
NE NJESINE ADMINISTRATIVE ORIKUM**



**BASHKIA VLORË**

DREJTORIA E  
URBANISTKES

PRILL 2023

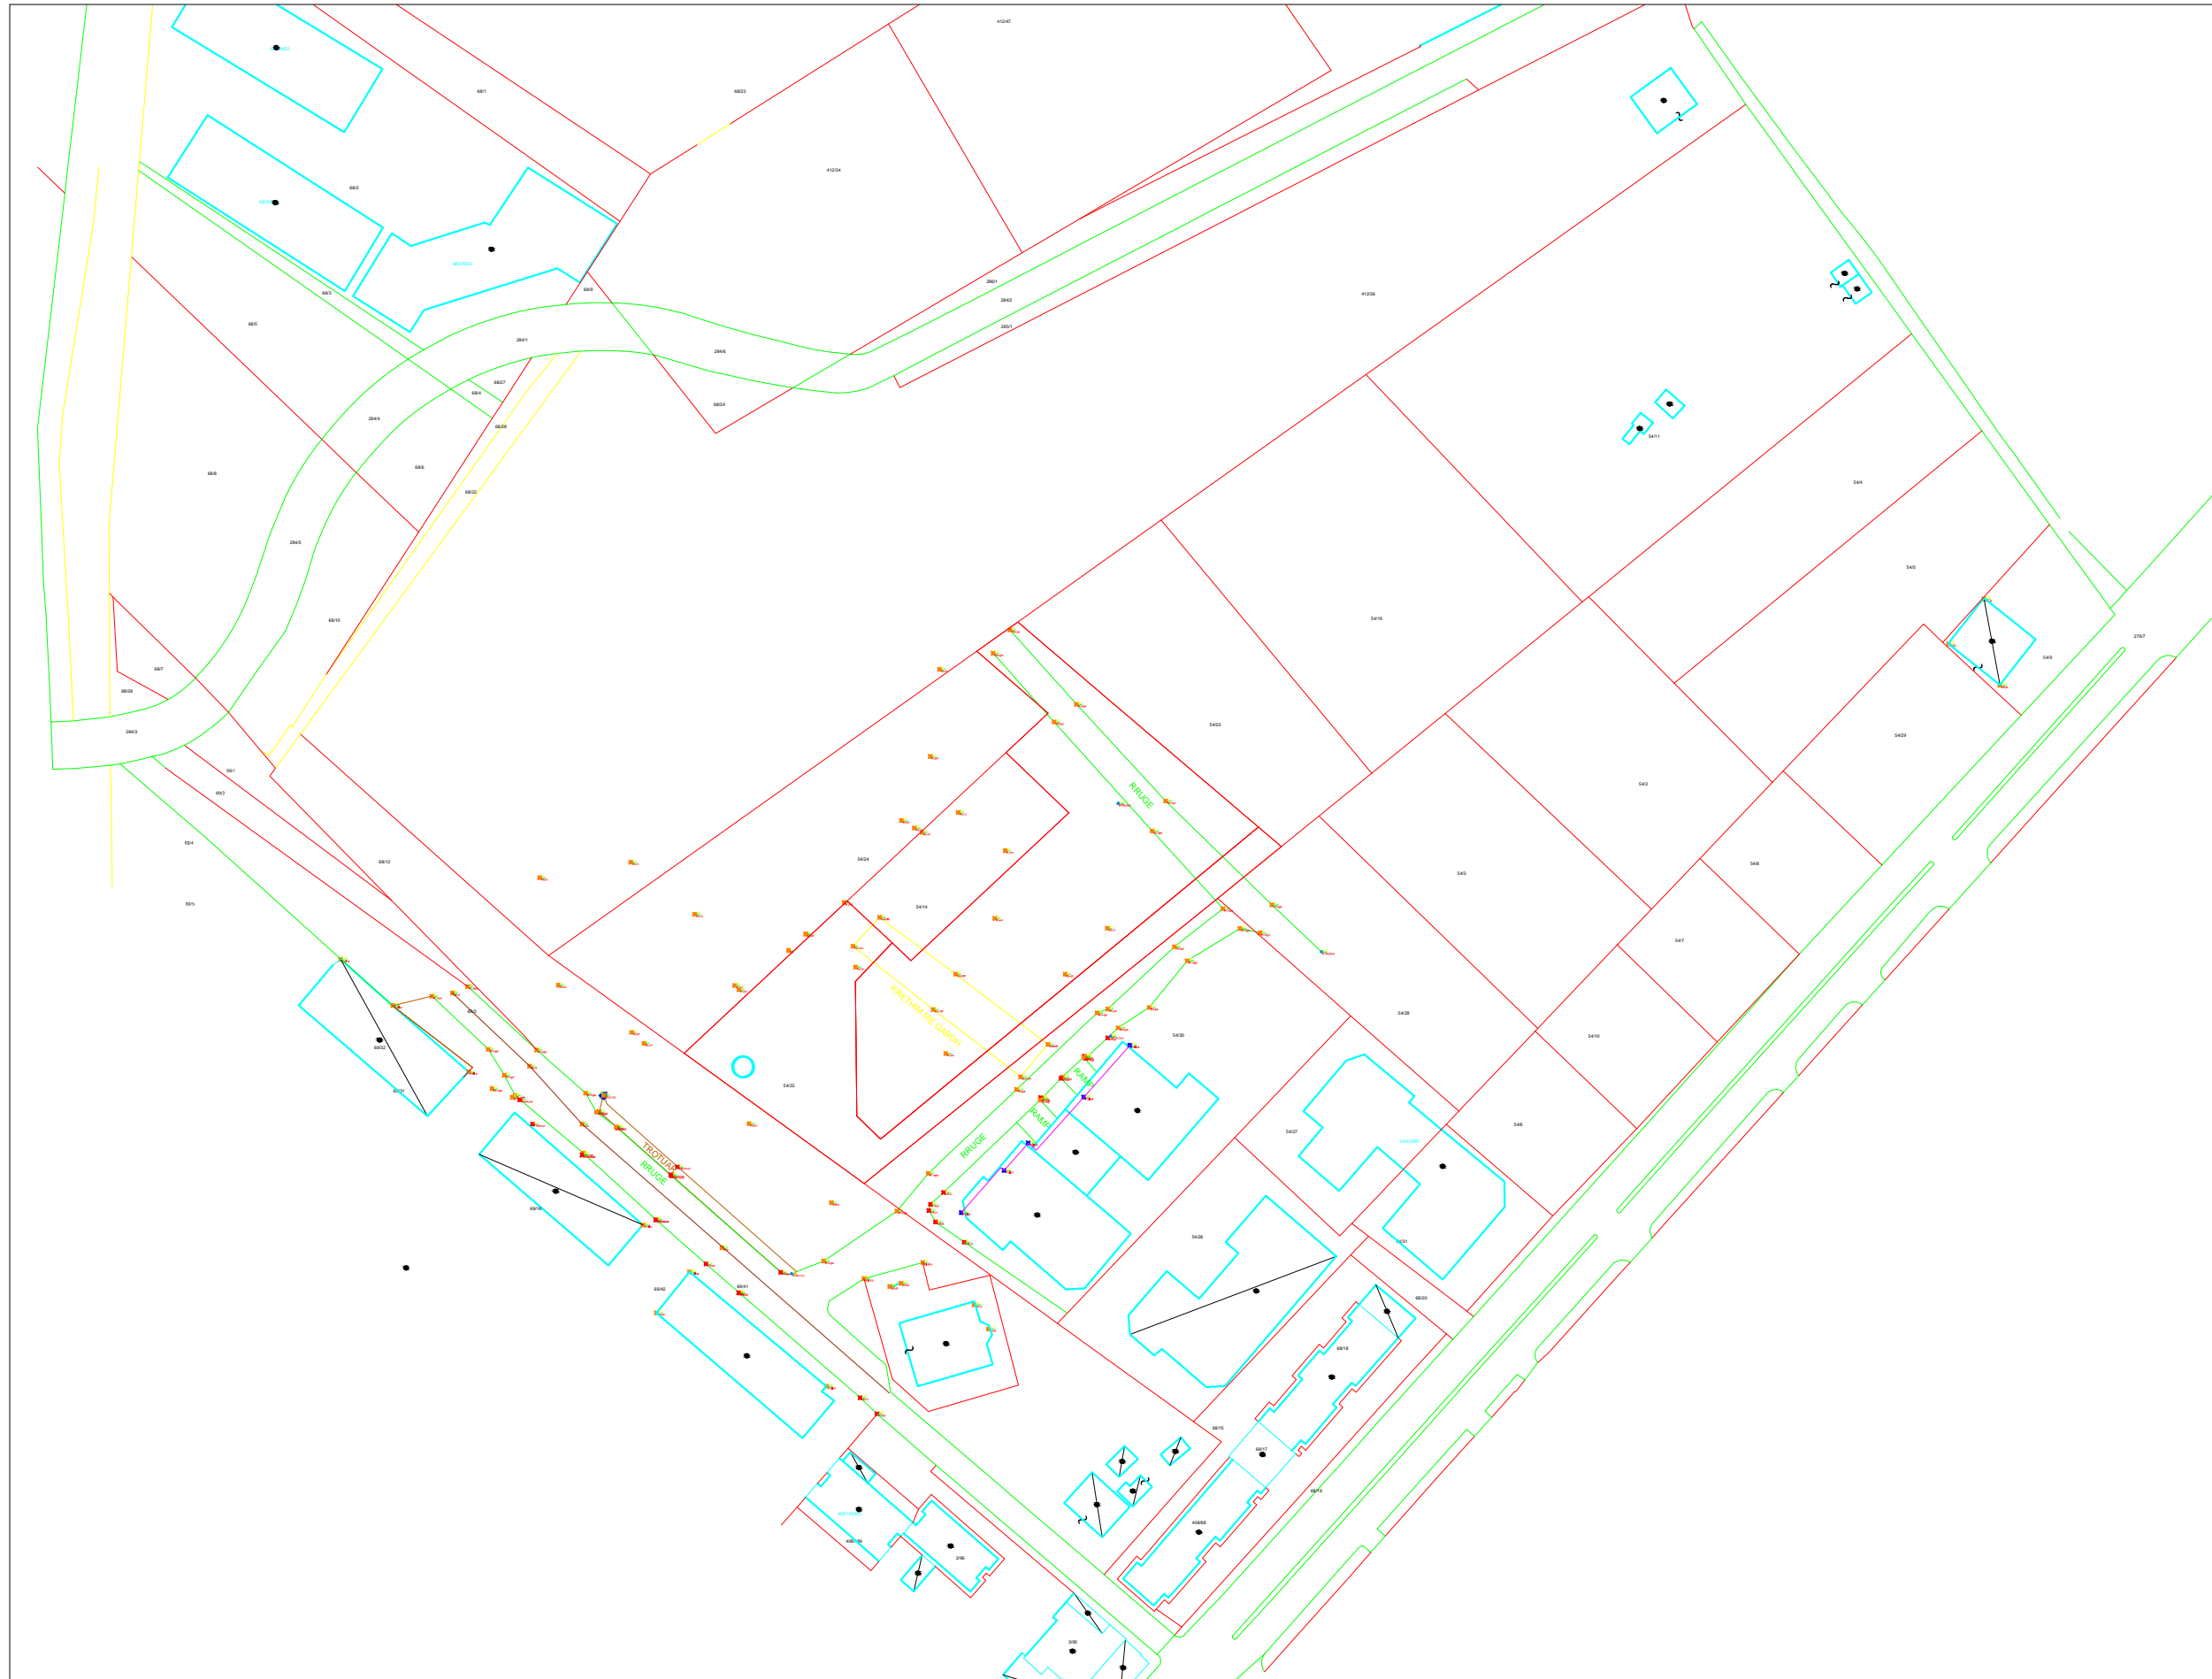


**BASHKIA VLORË**

DREJTORIA E  
URBANISTIKES

**PROJEKT: RIKONSTRUKSION I RRUGEVE TE BRENDESHME NE NJESINE ADMINISTRATIVE ORIKUM**


PRILL 2023

01

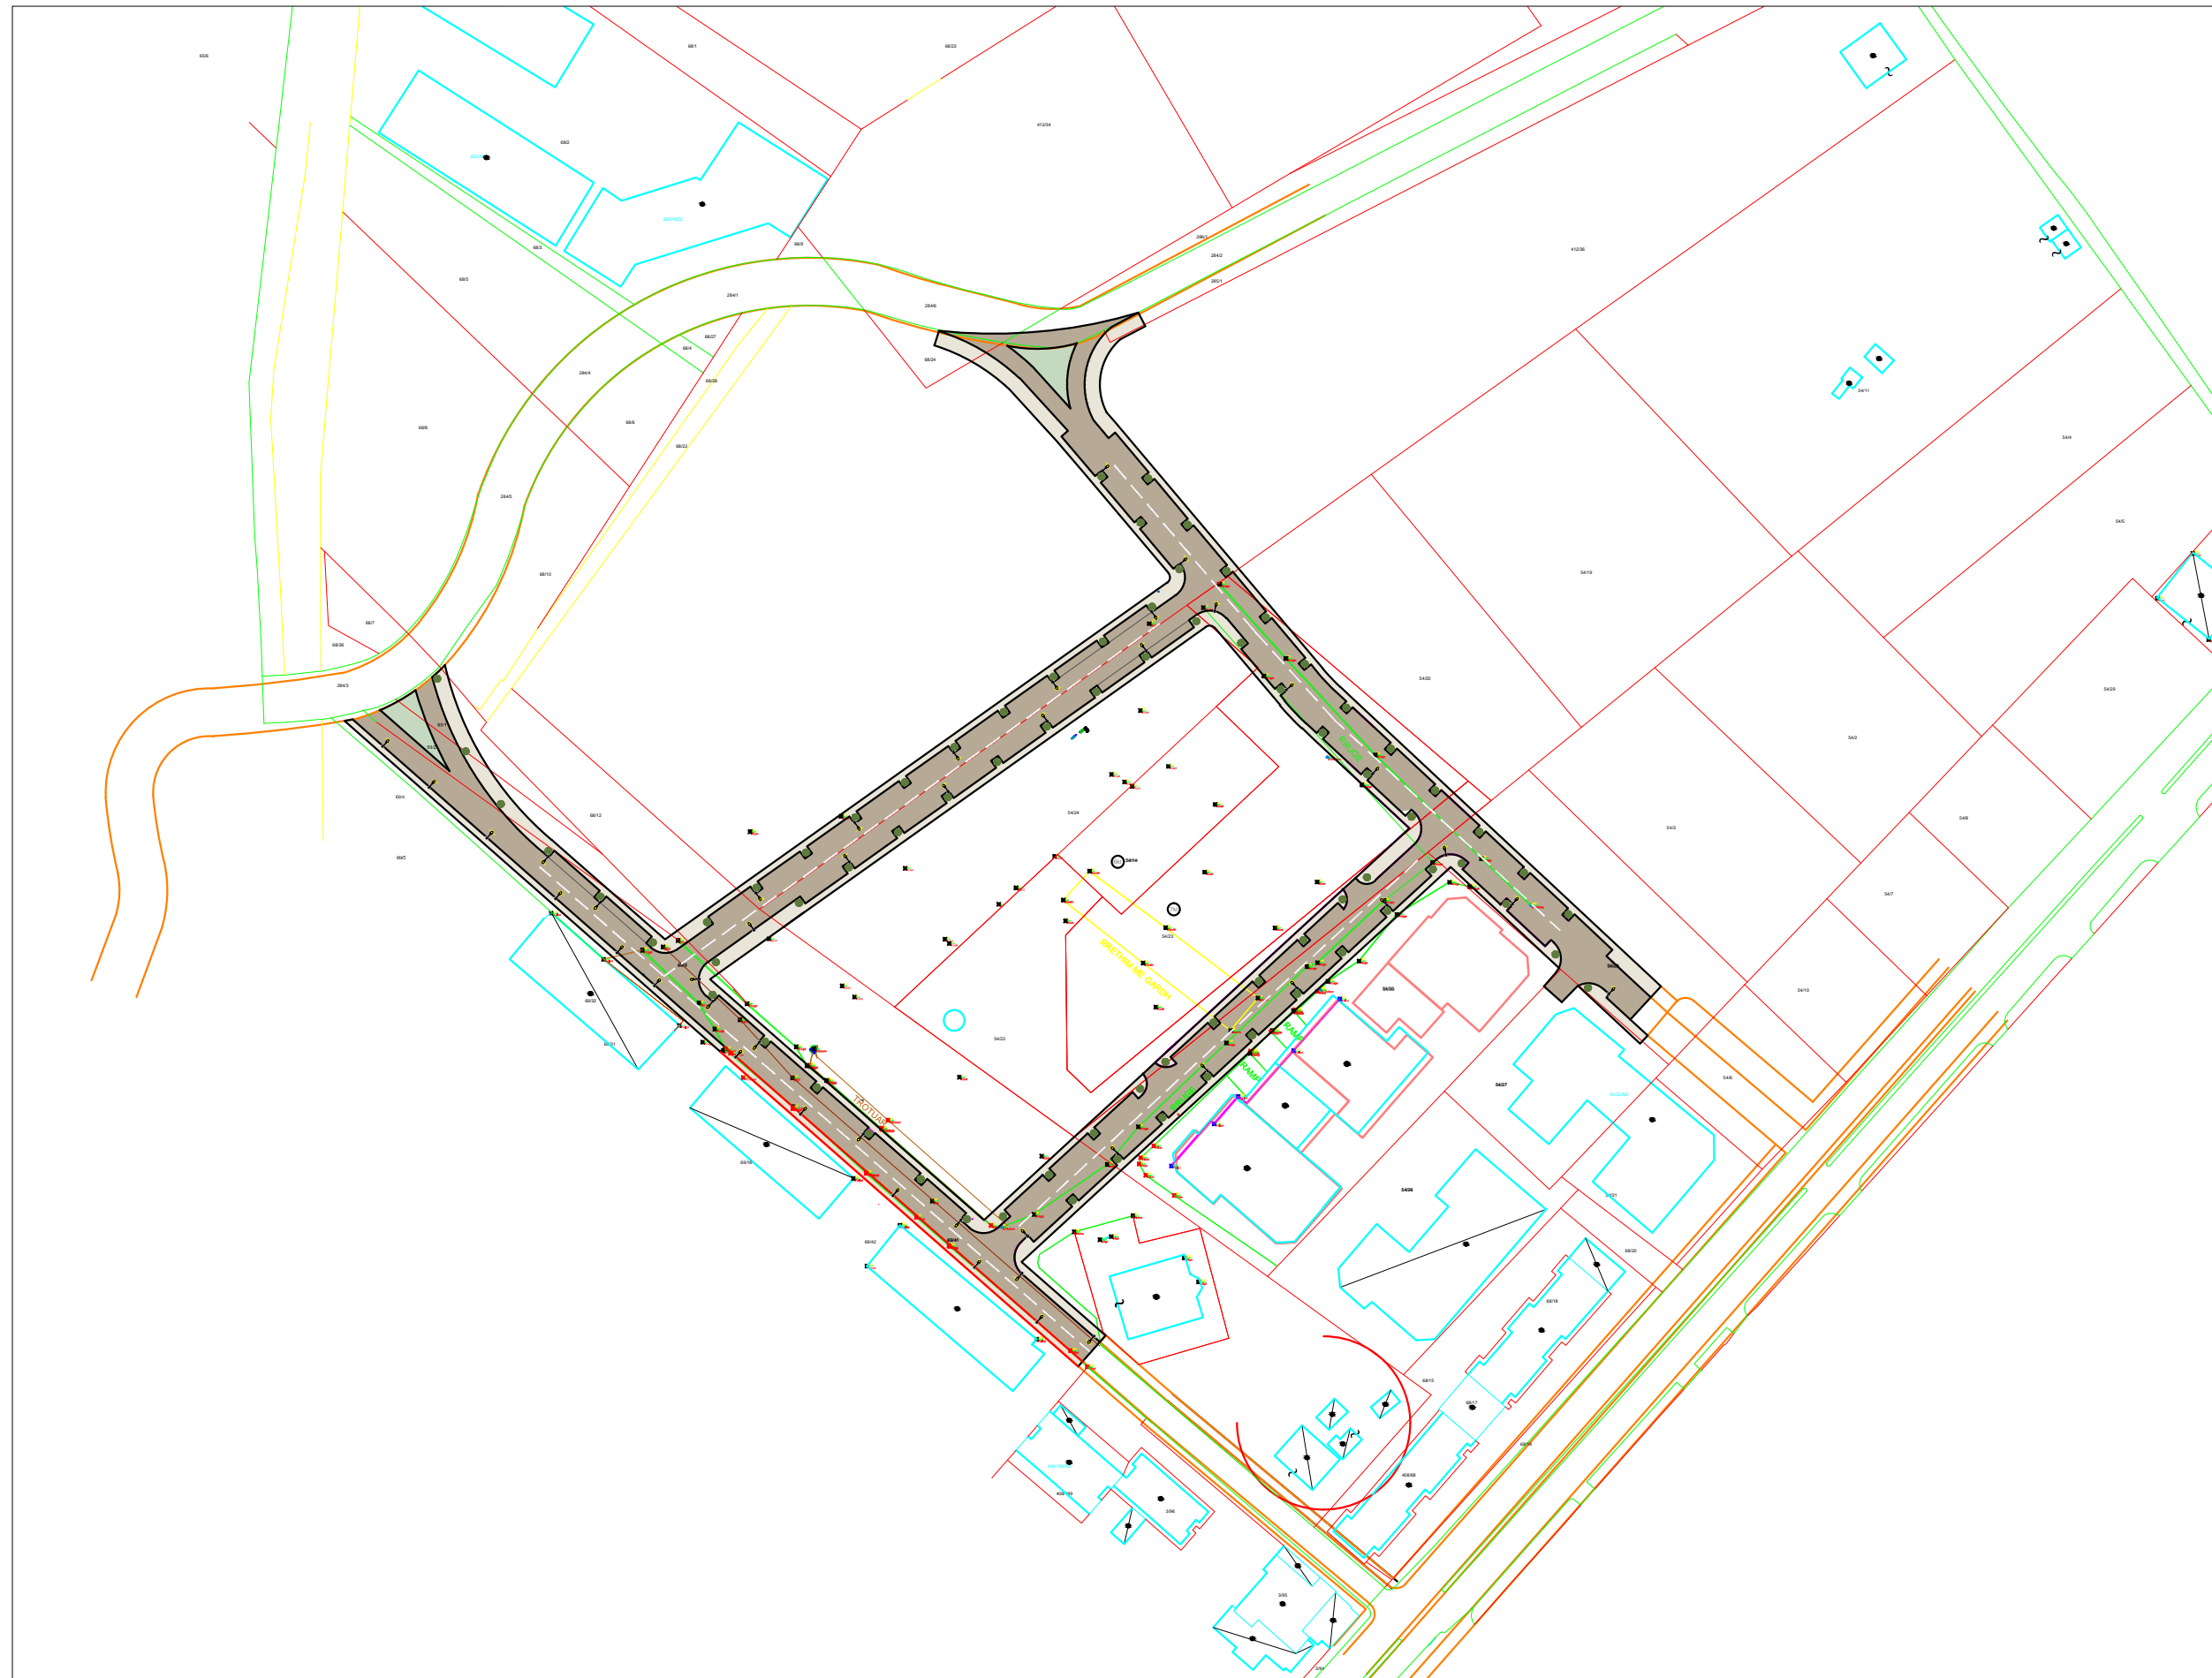

**BASHKIA VLORË**


DREJTORIA E  
URBANISTIKES

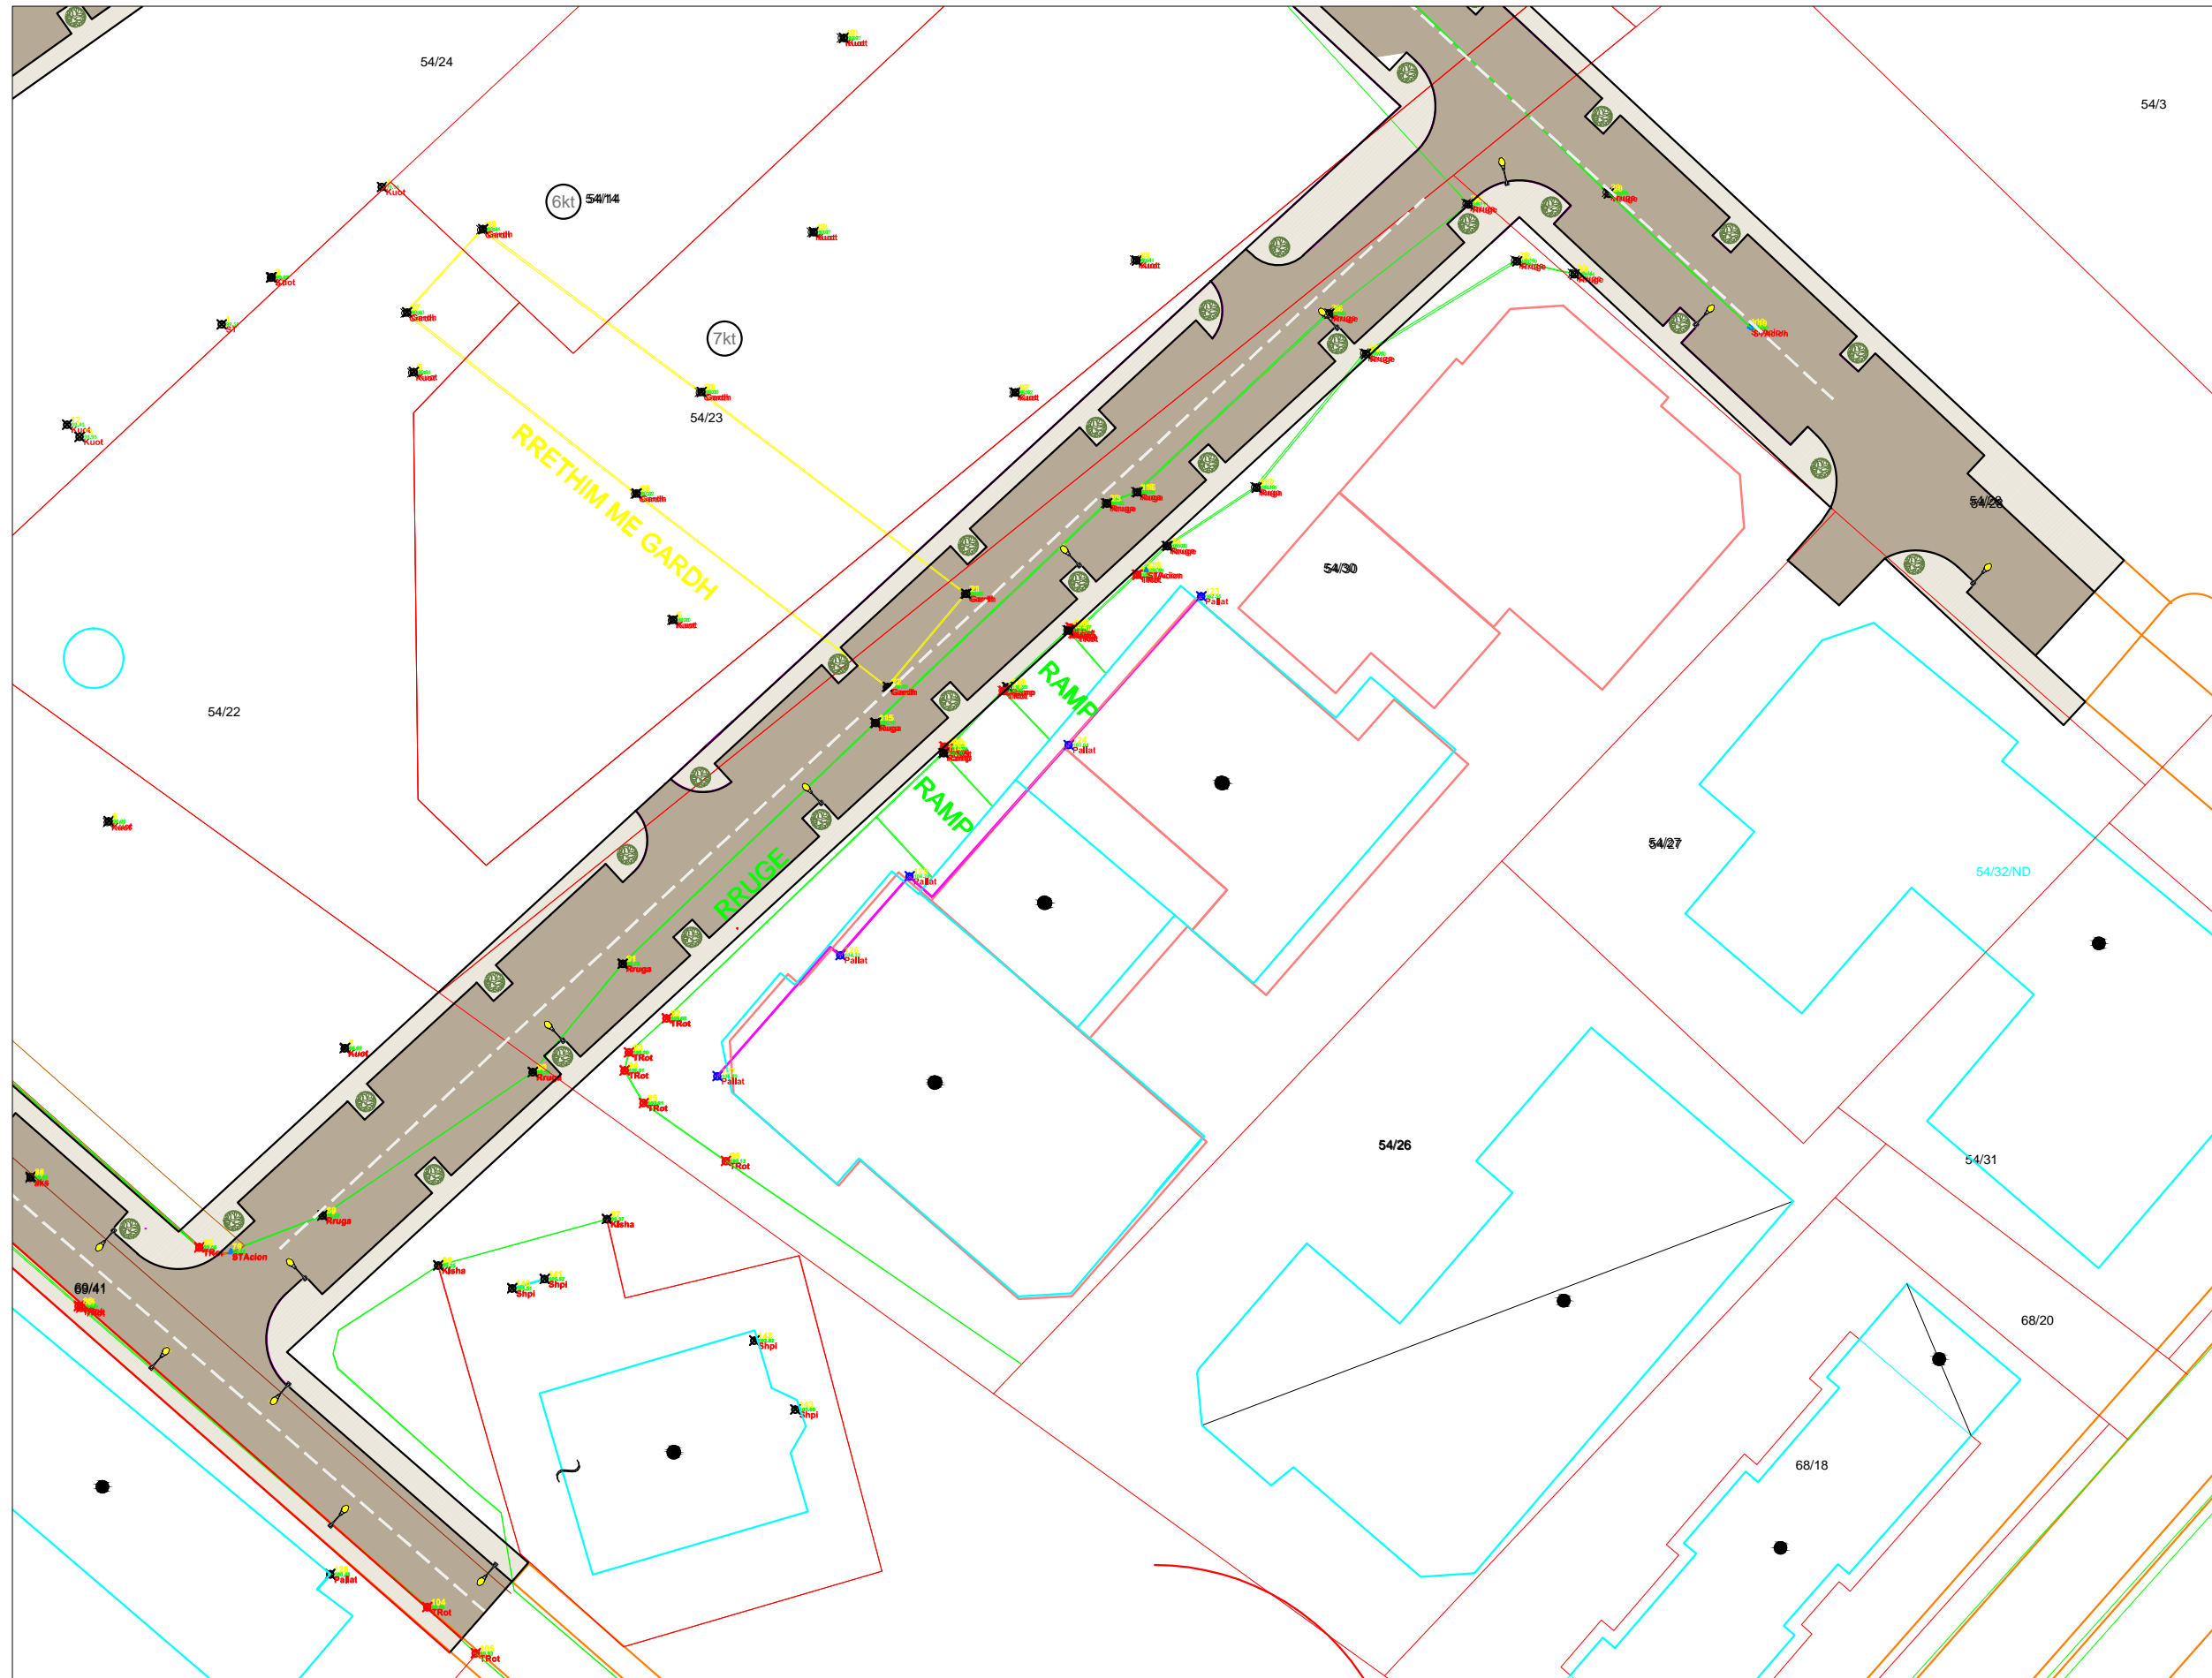

**BASHKIA VLORË**

DREJTORIA E  
URBANISTIKES



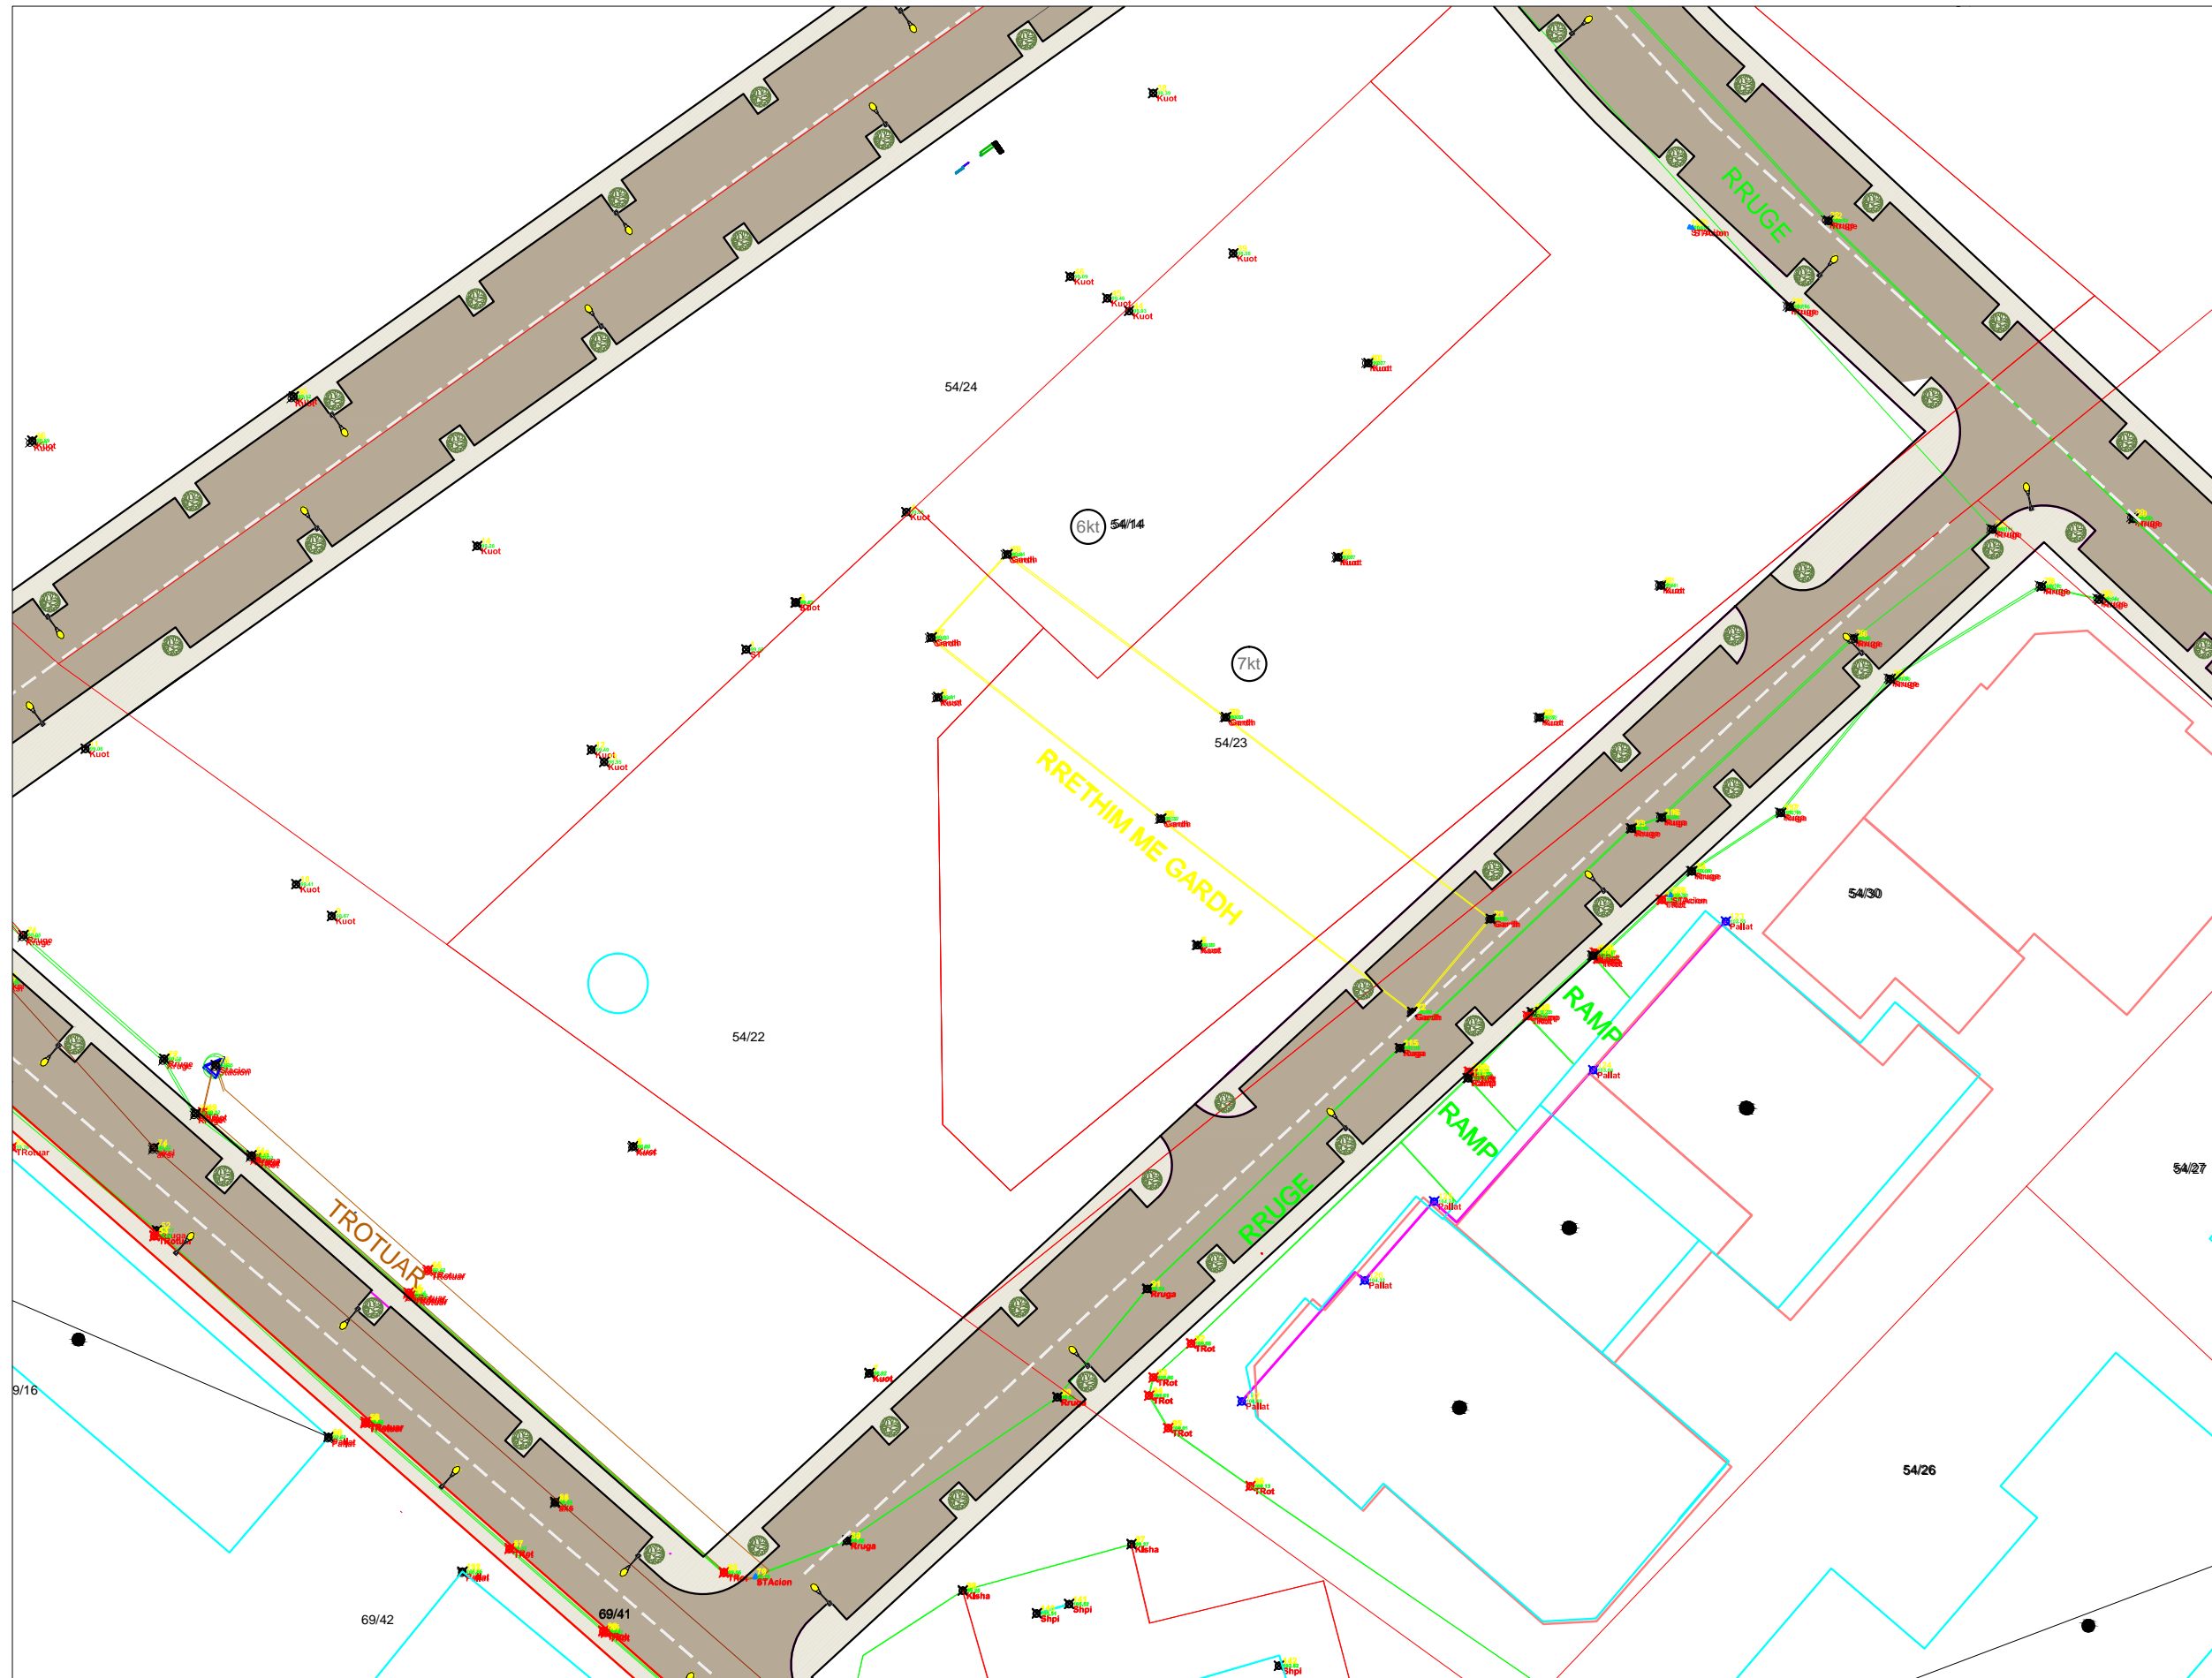


**BASHKIA VLORË**

DREJTORIA E  
URBANISTIKES

**PROJEKT: RIKONSTRUKSION I RRUGEVE TE BRENDESHME NE NJESINE ADMINISTRATIVE ORIKUM**


PRILL 2023

**04**

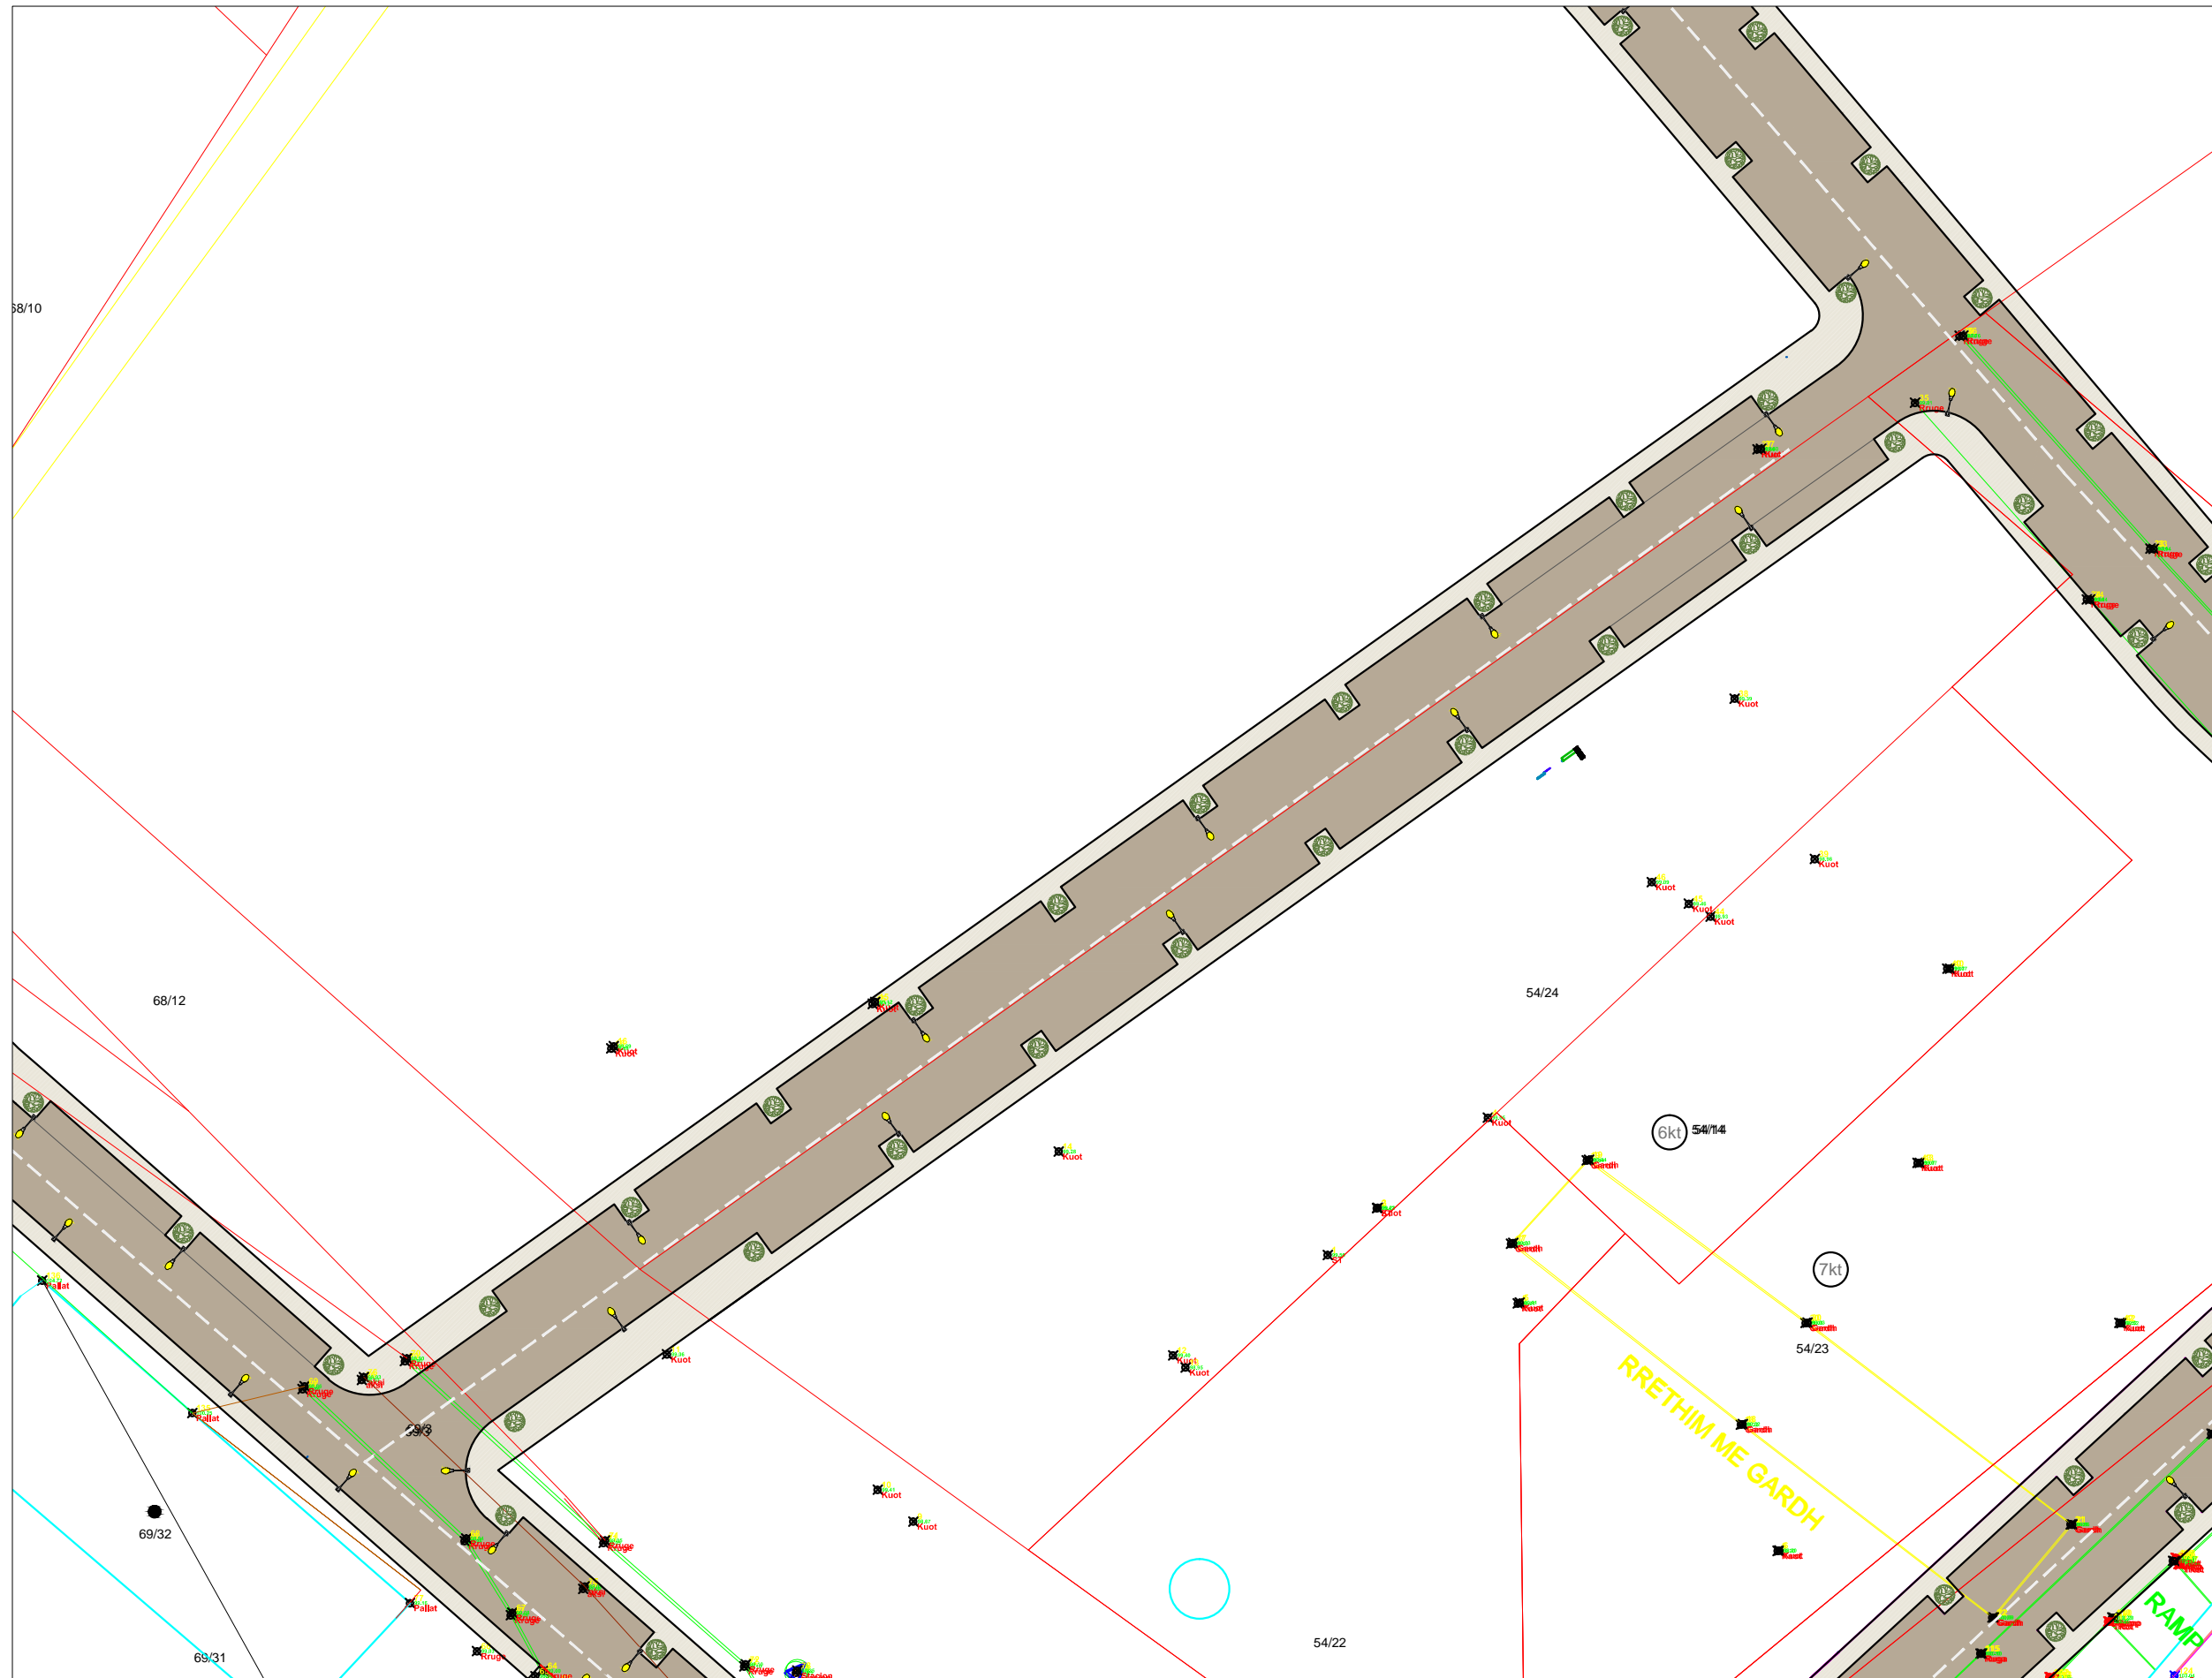

**BASHKIA VLORË**

DREJTORIA E  
URBANISTIKES

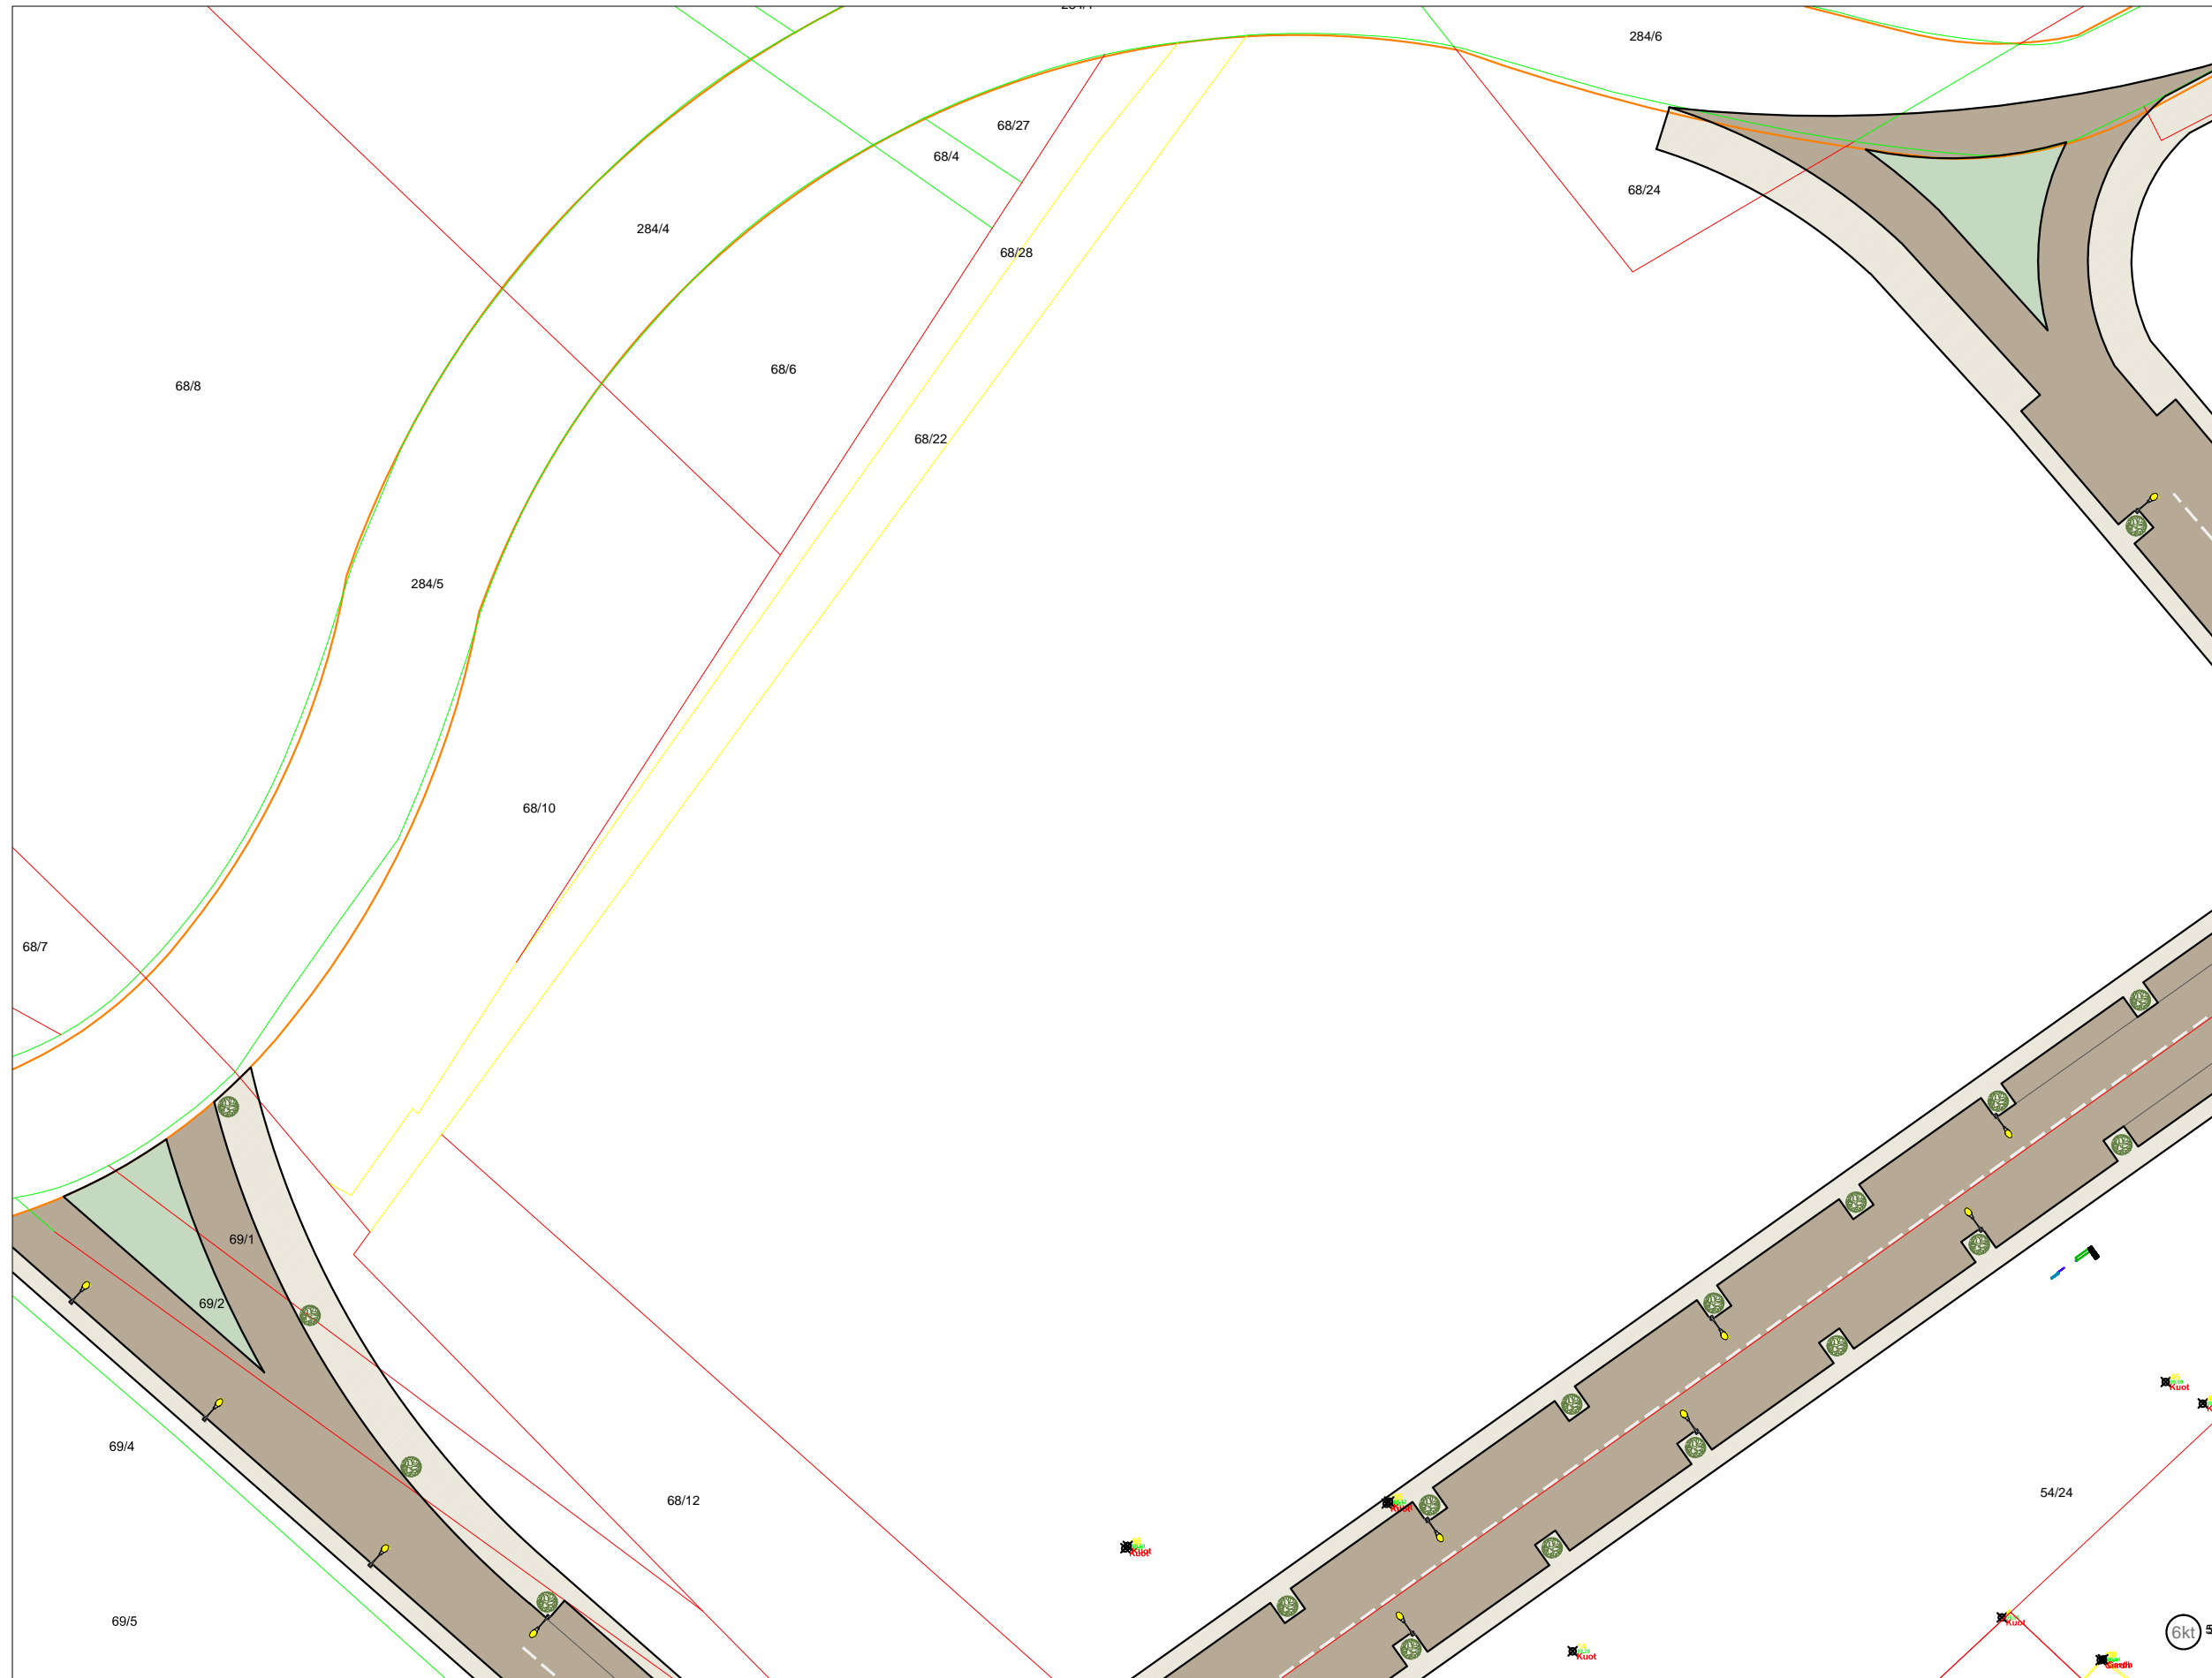

**BASHKIA VLORË**

DREJTORIA E  
URBANISTIKES


**PROJEKT: RIKONSTRUKSION I RRUGEVE TE BRENDESHME NE NJESINE ADMINISTRATIVE ORIKUM**

PRILL 2023

**06**





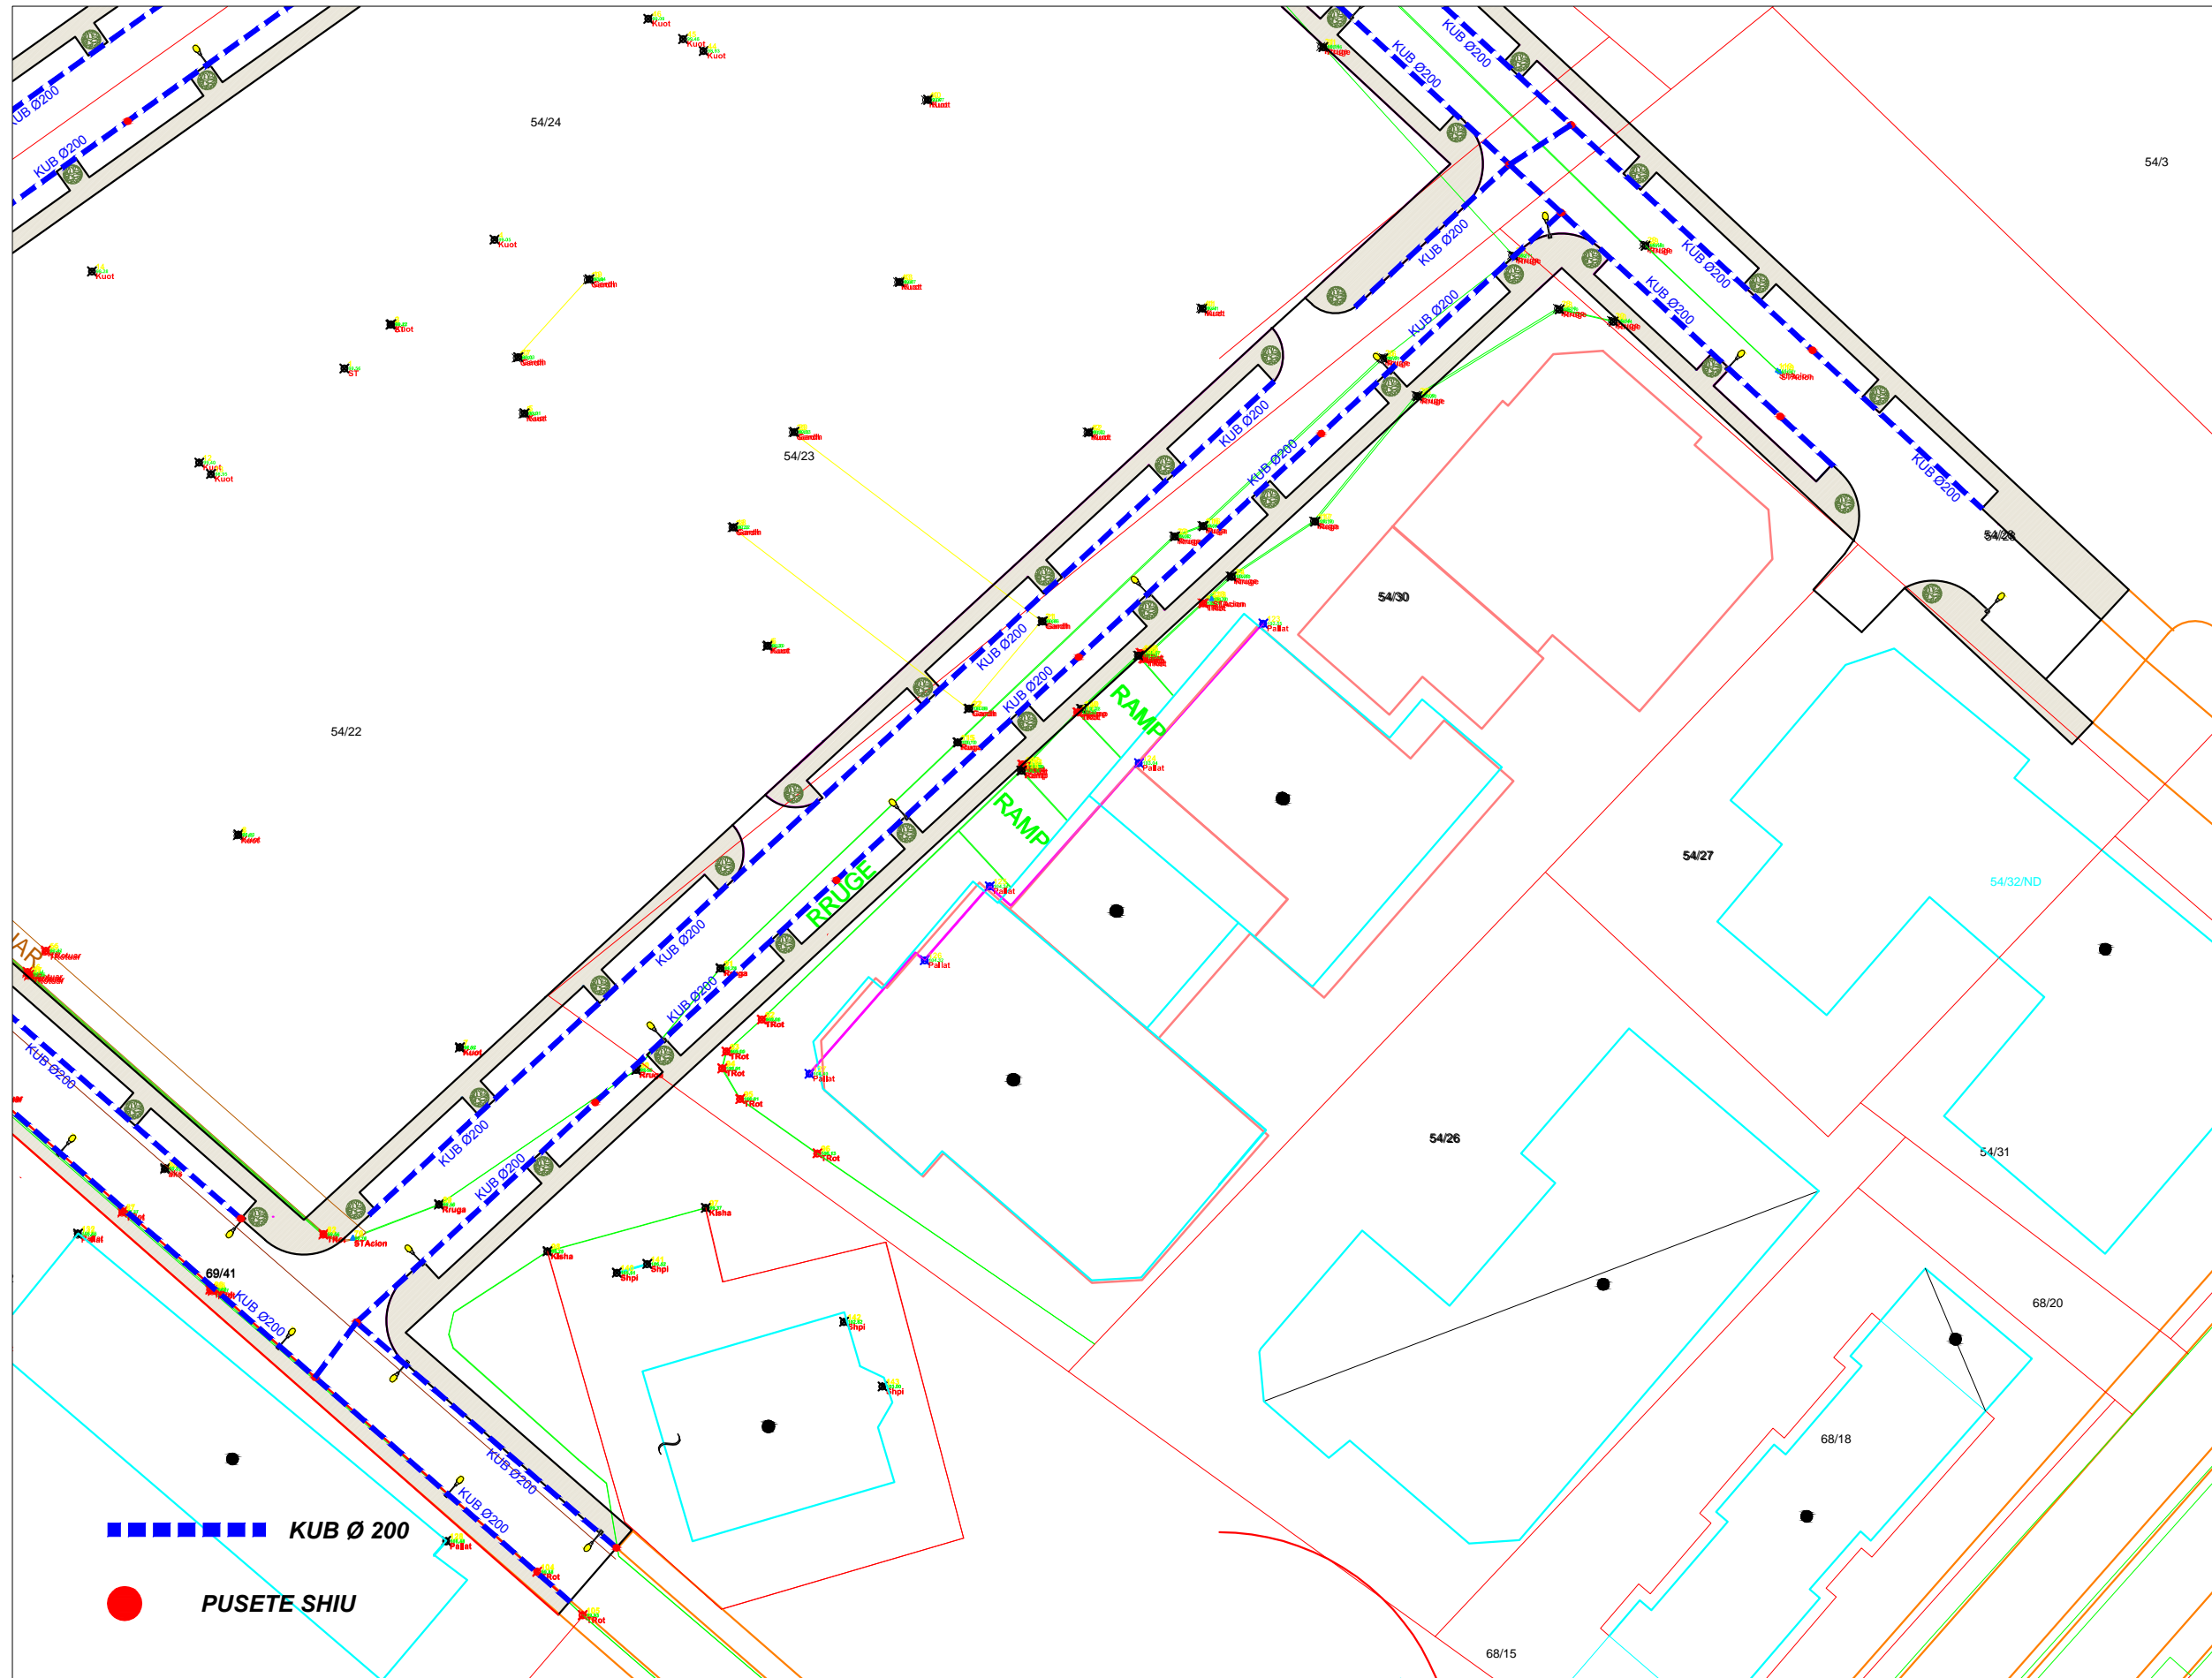


**BASHKIA VLORË**

DREJTORIA E  
URBANISTIKES

**PROJEKT: RIKONSTRUKSION I RRUGEVE TE BRENDESHME NE NJESINE ADMINISTRATIVE ORIKUM**

PRILL 2023



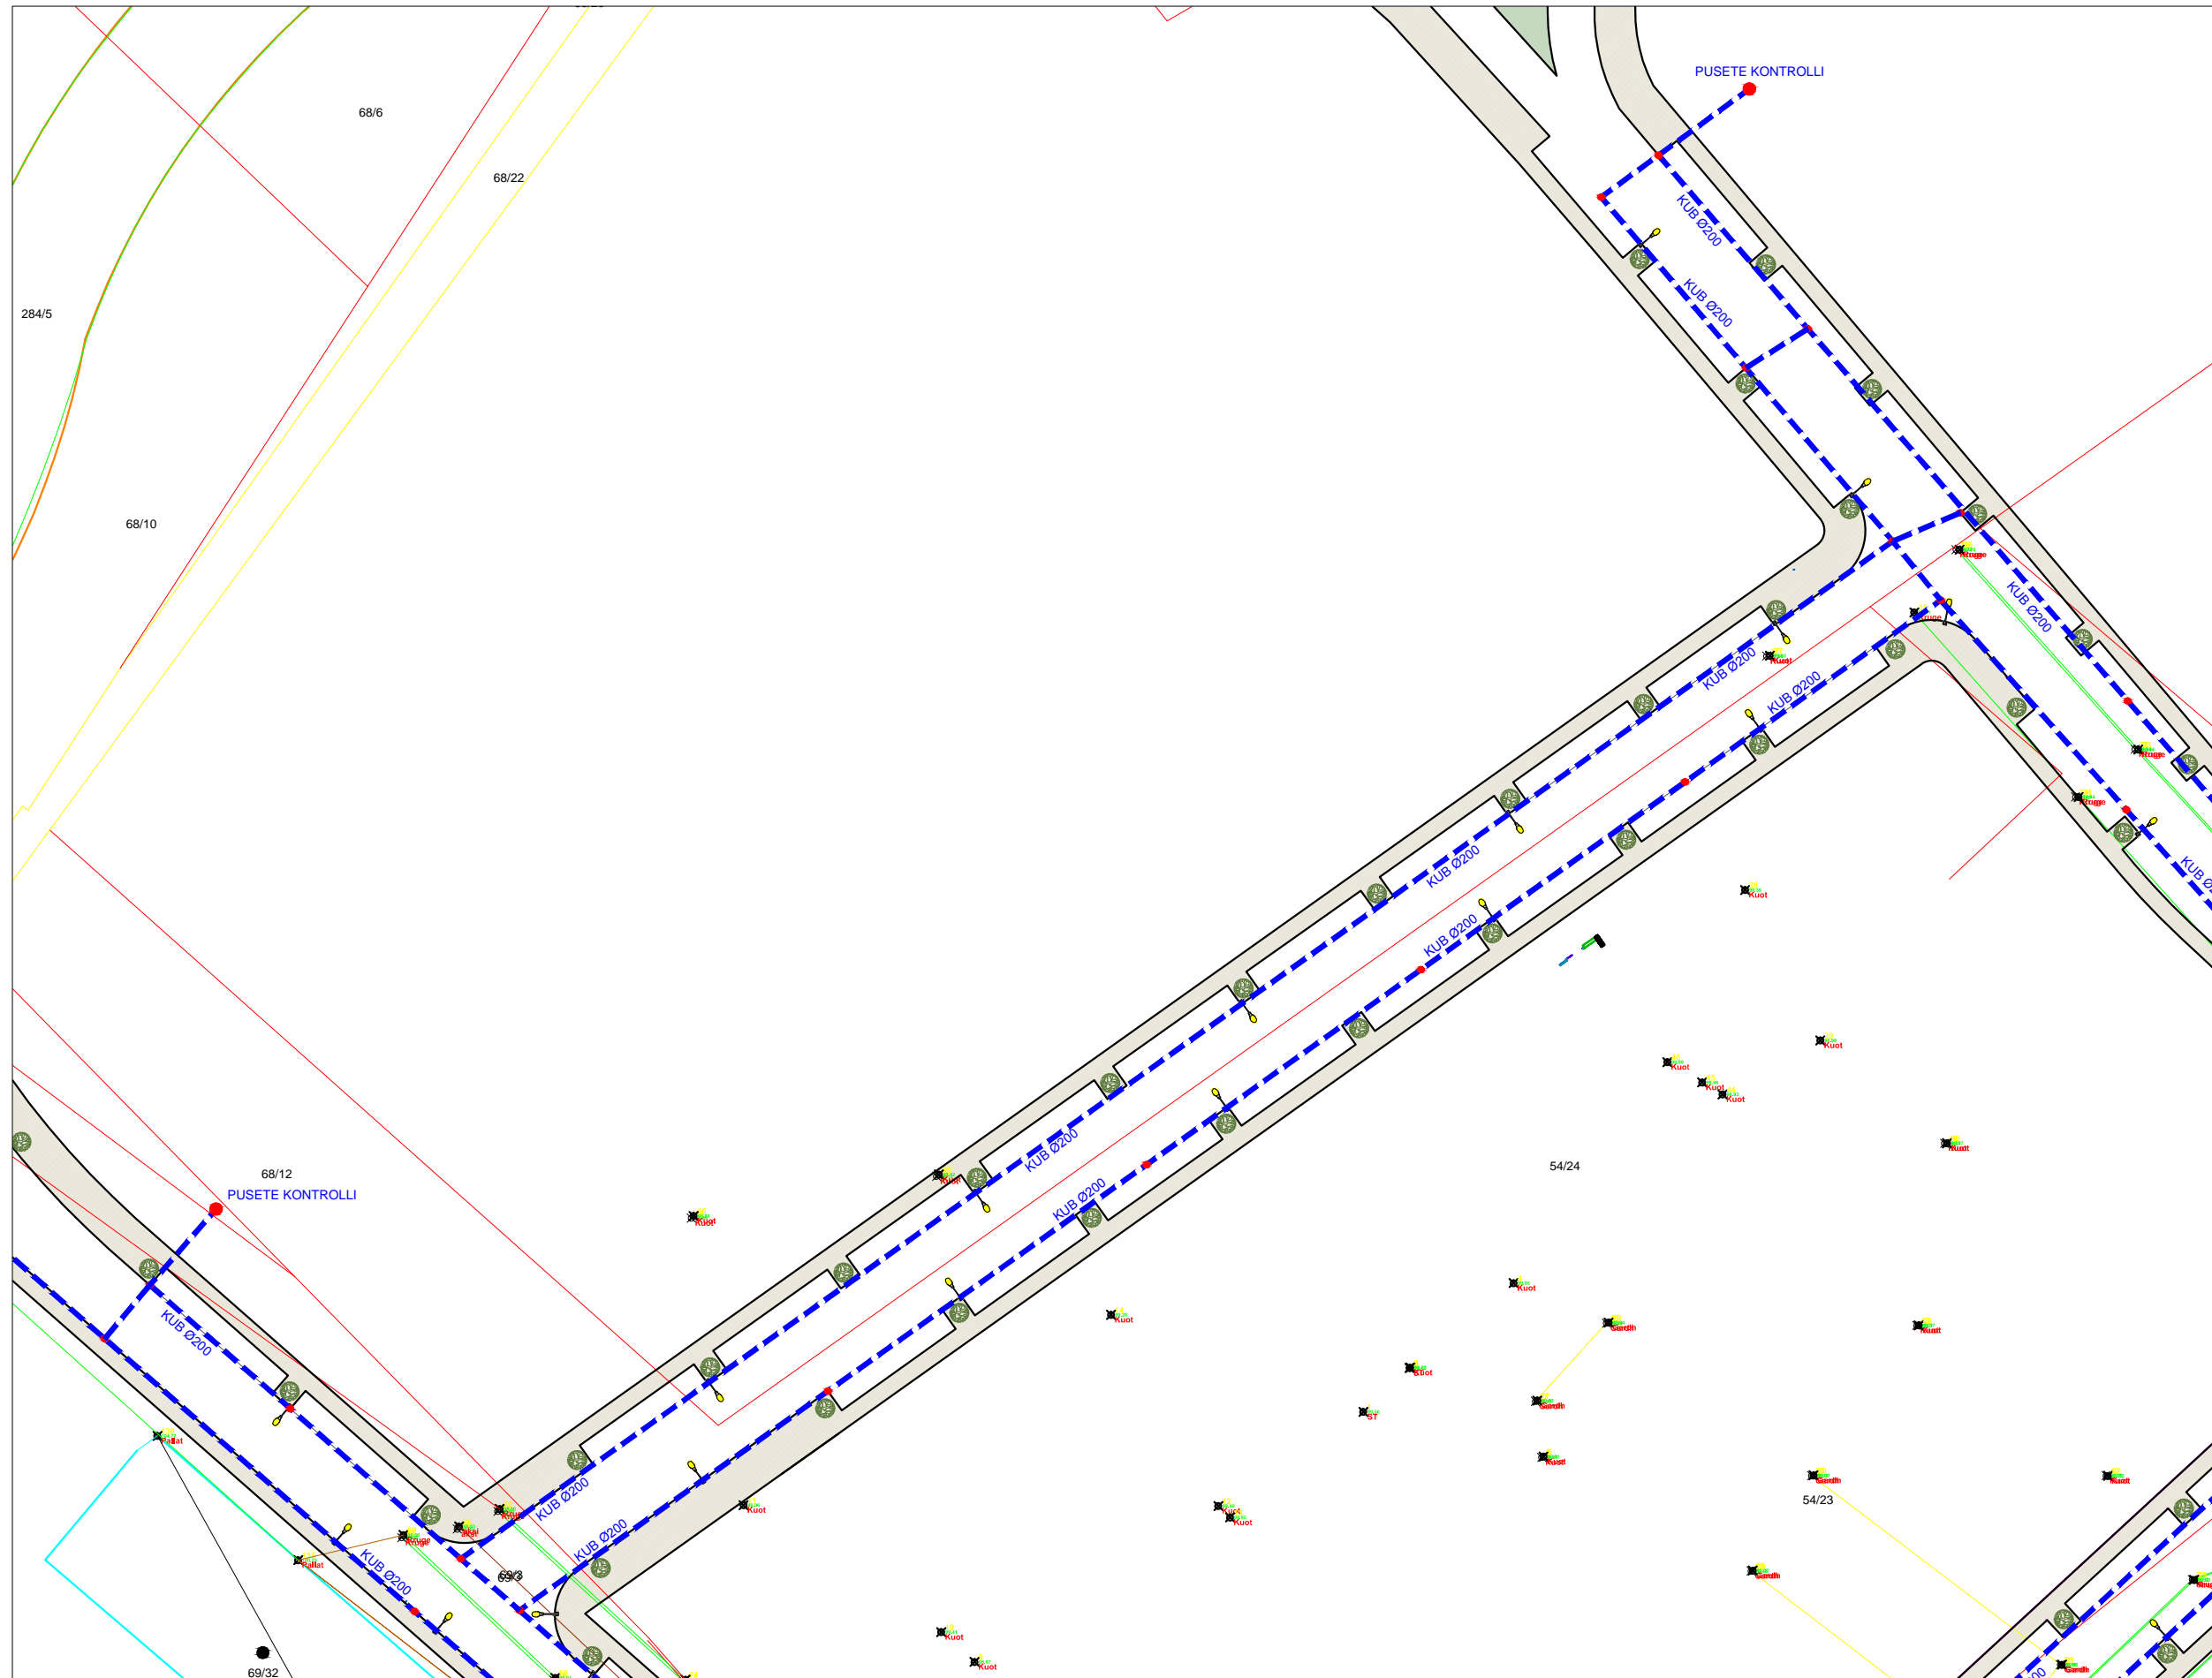


**BASHKIA VLORË**

DREJTORIA E  
URBANISTIKES

**PROJEKT: RIKONSTRUKSION I RRUGEVE TE BRENDESHME NE NJESINE ADMINISTRATIVE ORIKUM**

PRILL 2023

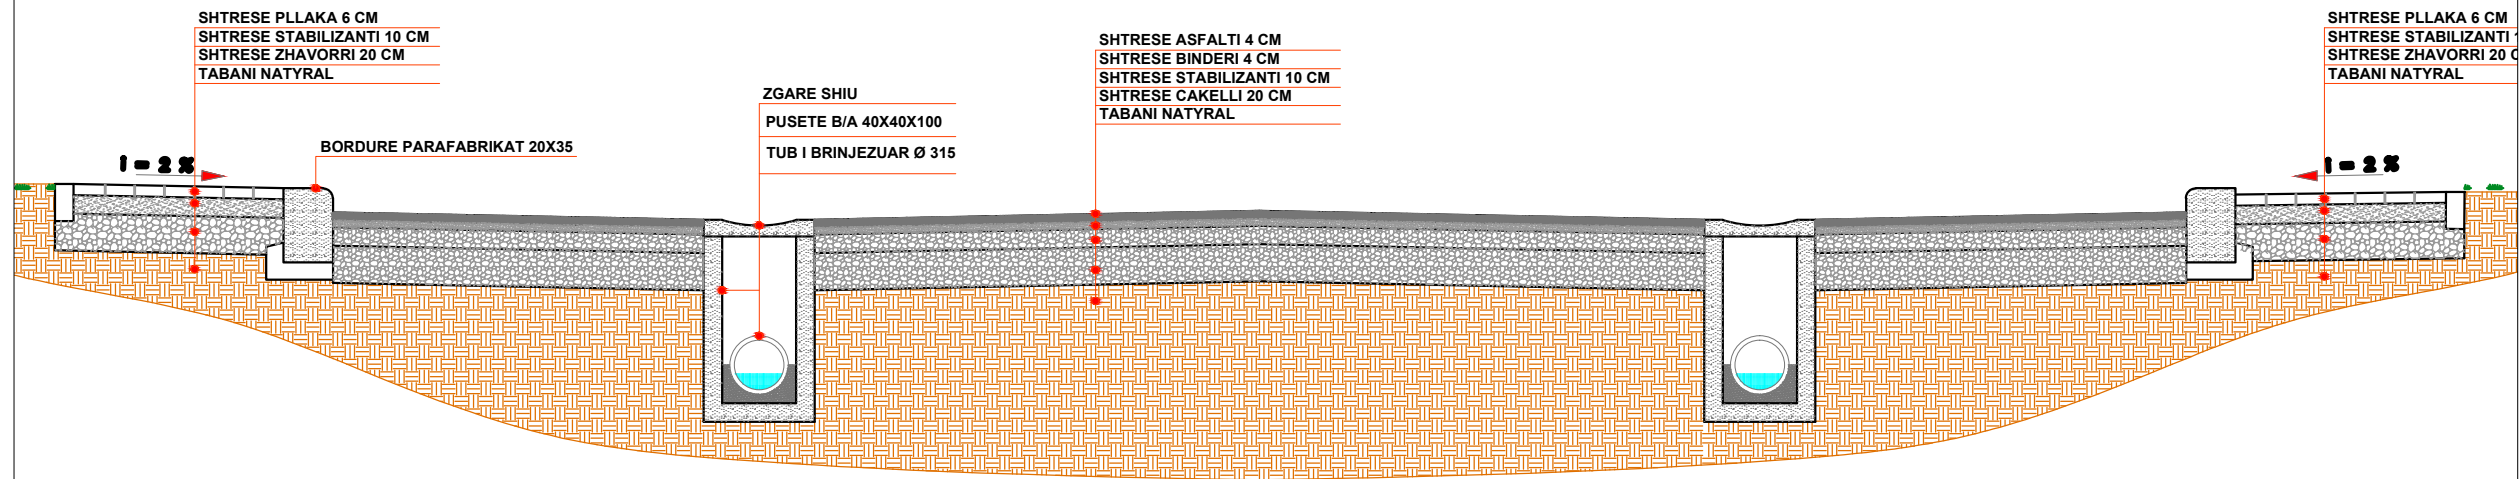


SHTRESE PLLAKA 6 CM  
SHTRESE STABILIZANTI 10 CM  
SHTRESE ZHAVORRI 20 CM  
TABANI NATYRAL

BORDURE PARAFABRIKAT 20X35

ZGARE SHIU  
PUSETE B/A 40X40X100  
TUB I BRINJEUAR Ø 315

SHTRESE ASFALTI 4 CM  
SHTRESE BINDERI 4 CM  
SHTRESE STABILIZANTI 10 CM  
SHTRESE ÇAKELLI 20 CM  
TABANI NATYRAL


SHTRESE PLLAKA 6 CM  
SHTRESE STABILIZANTI 10 CM  
SHTRESE ZHAVORRI 20 CM  
TABANI NATYRAL

 

**BASHKIA VLORË**

DREJTORIA E  
URBANISTIKES



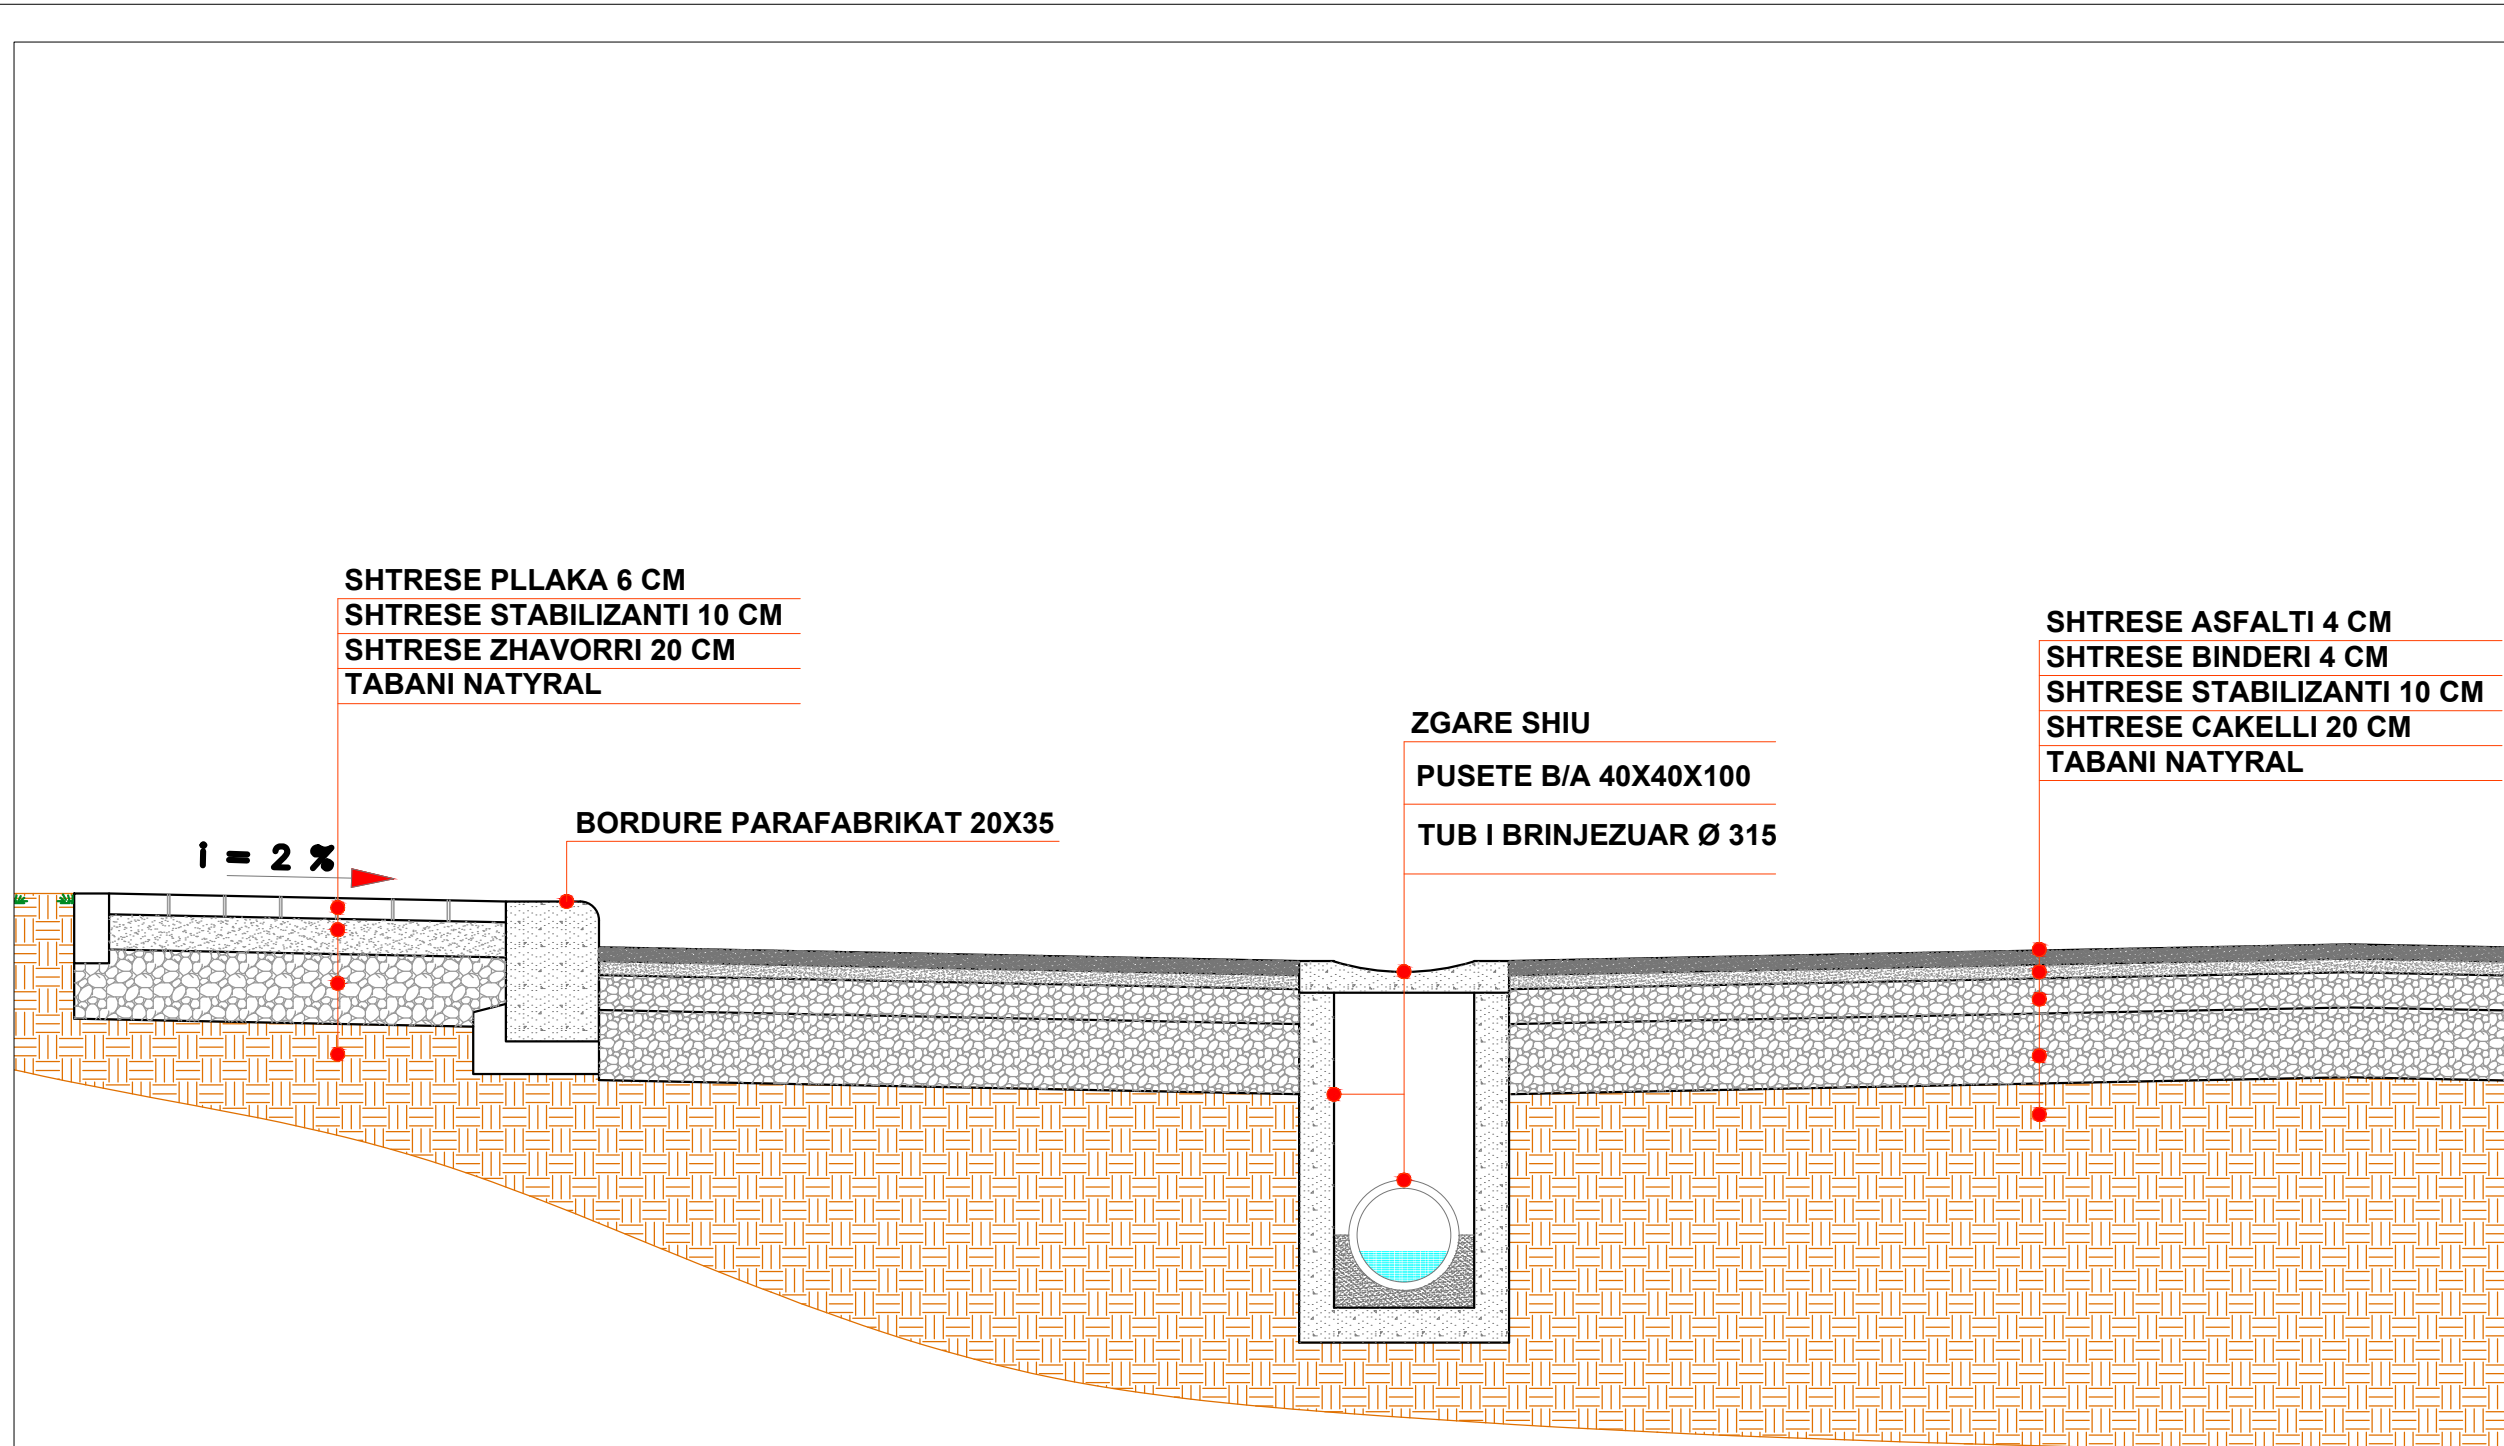


SHTRESE PLLAKA 6 CM  
 SHTRESE STABILIZANTI 10 CM  
 SHTRESE ZHAVORRI 20 CM  
 TABANI NATYRAL

SHTRESE ASFALTI 4 CM  
 SHTRESE BINDERI 4 CM  
 SHTRESE STABILIZANTI 10 CM  
 SHTRESE ÇAKELLI 20 CM  
 TABANI NATYRAL

ZGARE SHIU  
 PUSETE B/A 40X40X100  
 TUB I BRINJEUAR Ø 315

BORDURE PARAFABRIKAT 20X35

$i = 2 ‰$

 

**BASHKIA VLORË**

DREJTORIA E  
 URBANISTKES