

PROJEKT ZBATIMI

Ndertim i kompleksit sportiv rajonal Borsh


Loti 2



MIRATOHET:


Jorgo Goro

KRYETAR

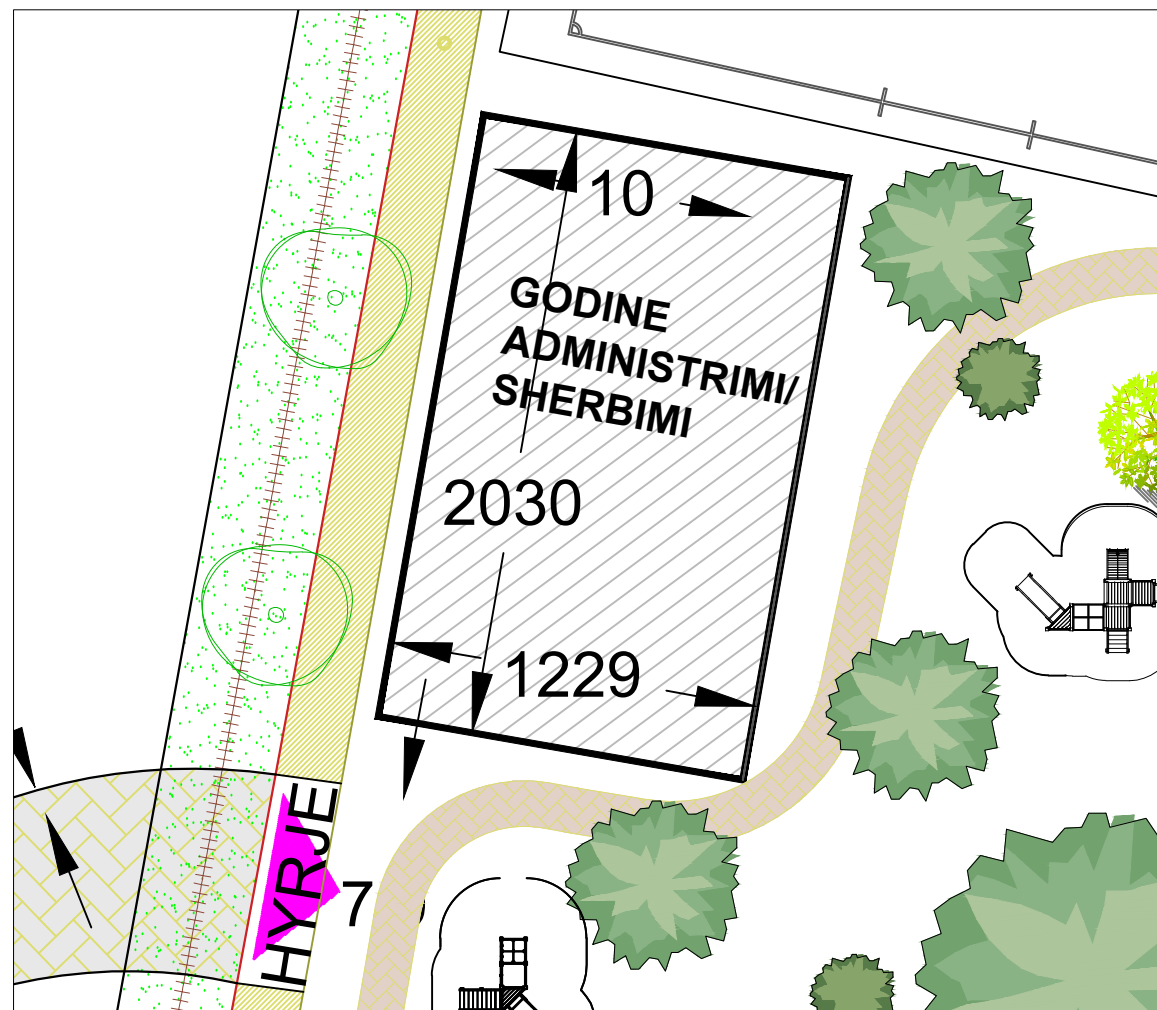


Titulli i Projektit:			
"Ndertim i kompleksit sportiv rajonal Borsh, Loti 2"			
Fleta	P.1	Data:	
Shkalla		Nr. Vizatimit	
BASHKIA HIMARE	Grupi i projektimit	Nr. Licences	Firma
	Ing. Sokrat Kreku		
	Ing. Shyqyri Celosallaj		
Vendodhja e objektit	Faza: Projekt Zbatimi		
BORSH, HIMARE			

PAMJE NGA PERENDIMI

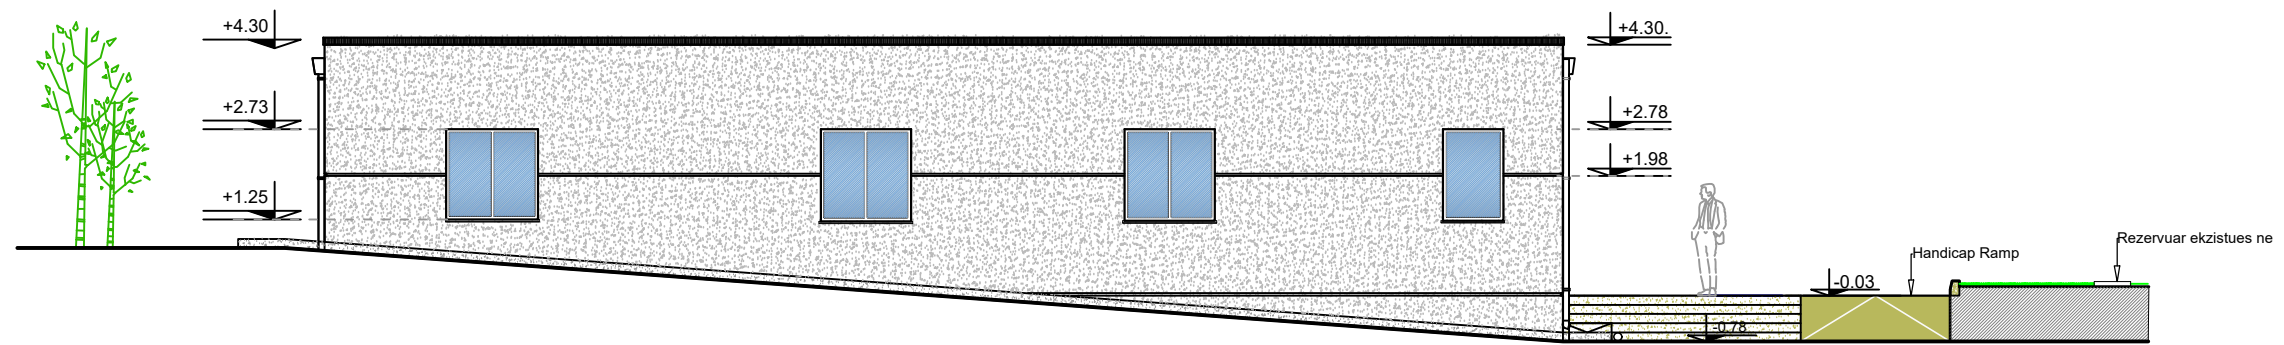

PAMJE NGA JUGU

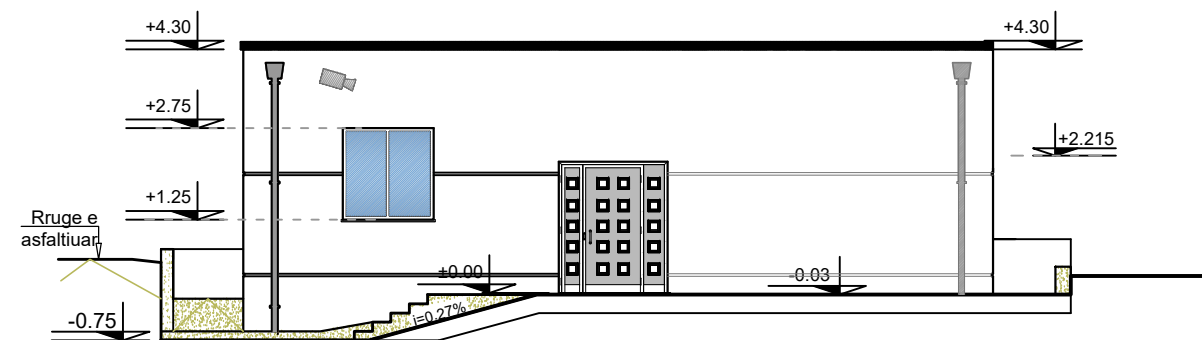

Titulli i Projektit:



**"Ndertim i kompleksit sportiv rajonal
Borsh, Loti 2"**

BASHKIA HIMARE

Data:

Nr. Vizatimit

Grupi i projektimit

Nr. Licences

Firma


Ing. Sokrat Kreku

Ing. Shyqyri Celolaj


Vendodhja e objektit
BORSH, HIMARE

Faza: Projekt Zbatimi

PAMJE NGA LINDJA

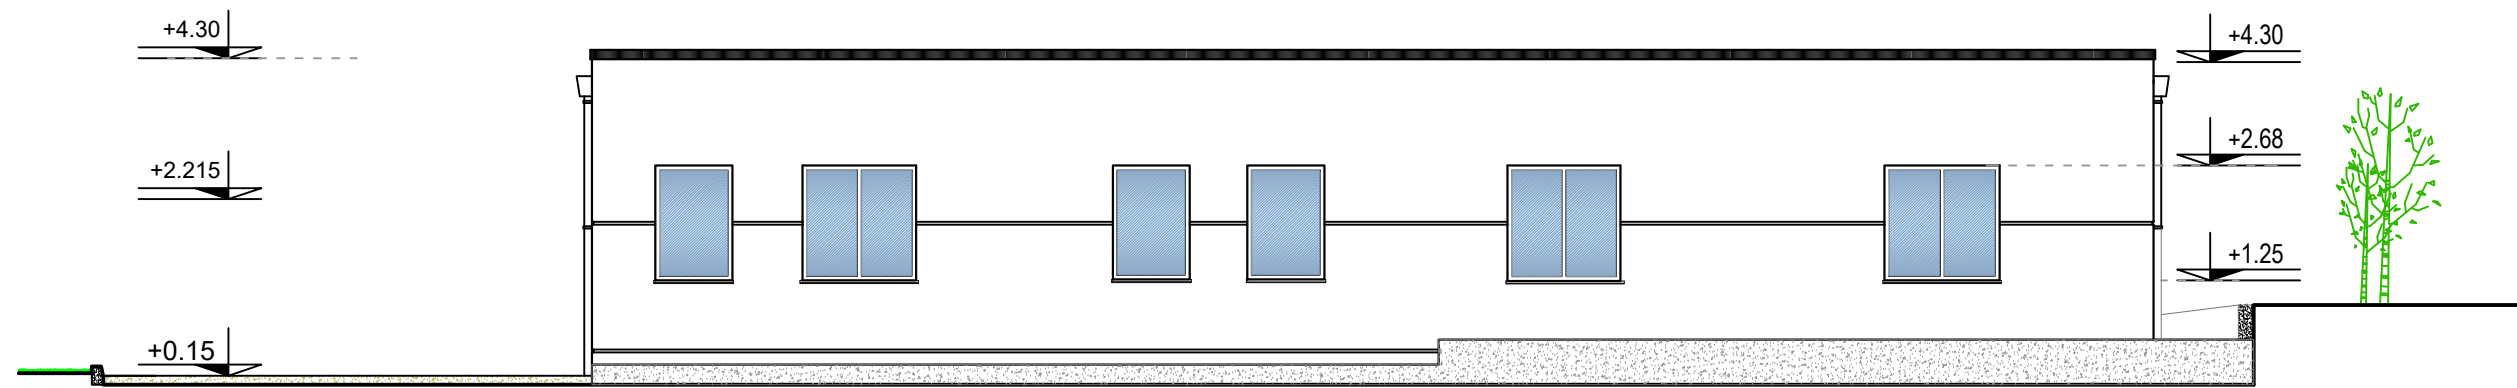


PAMJE NGA VERIU

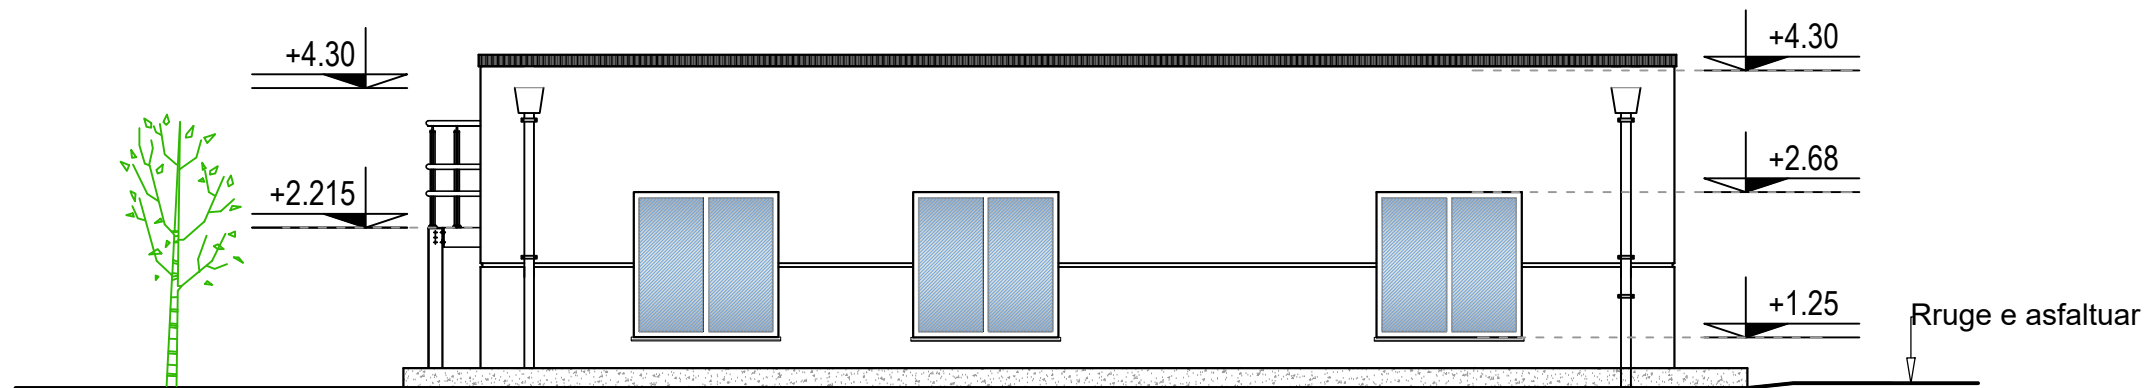


Titulli i Projektit:		
"Ndertim i kompleksit sportiv rajonal Borsh, Loti 2"		
BASHKIA HIMARE		Data:
		Nr. Vizatimit
Grupi i projektimit	Nr. Licences	Firma
Ing. Sokrat Kreku		
Ing. Shyqyri Celolaj		
Vendodhja e objektit BORSH, HIMARE	Faza: Projekt Zbatimi	

PRERJA A-A

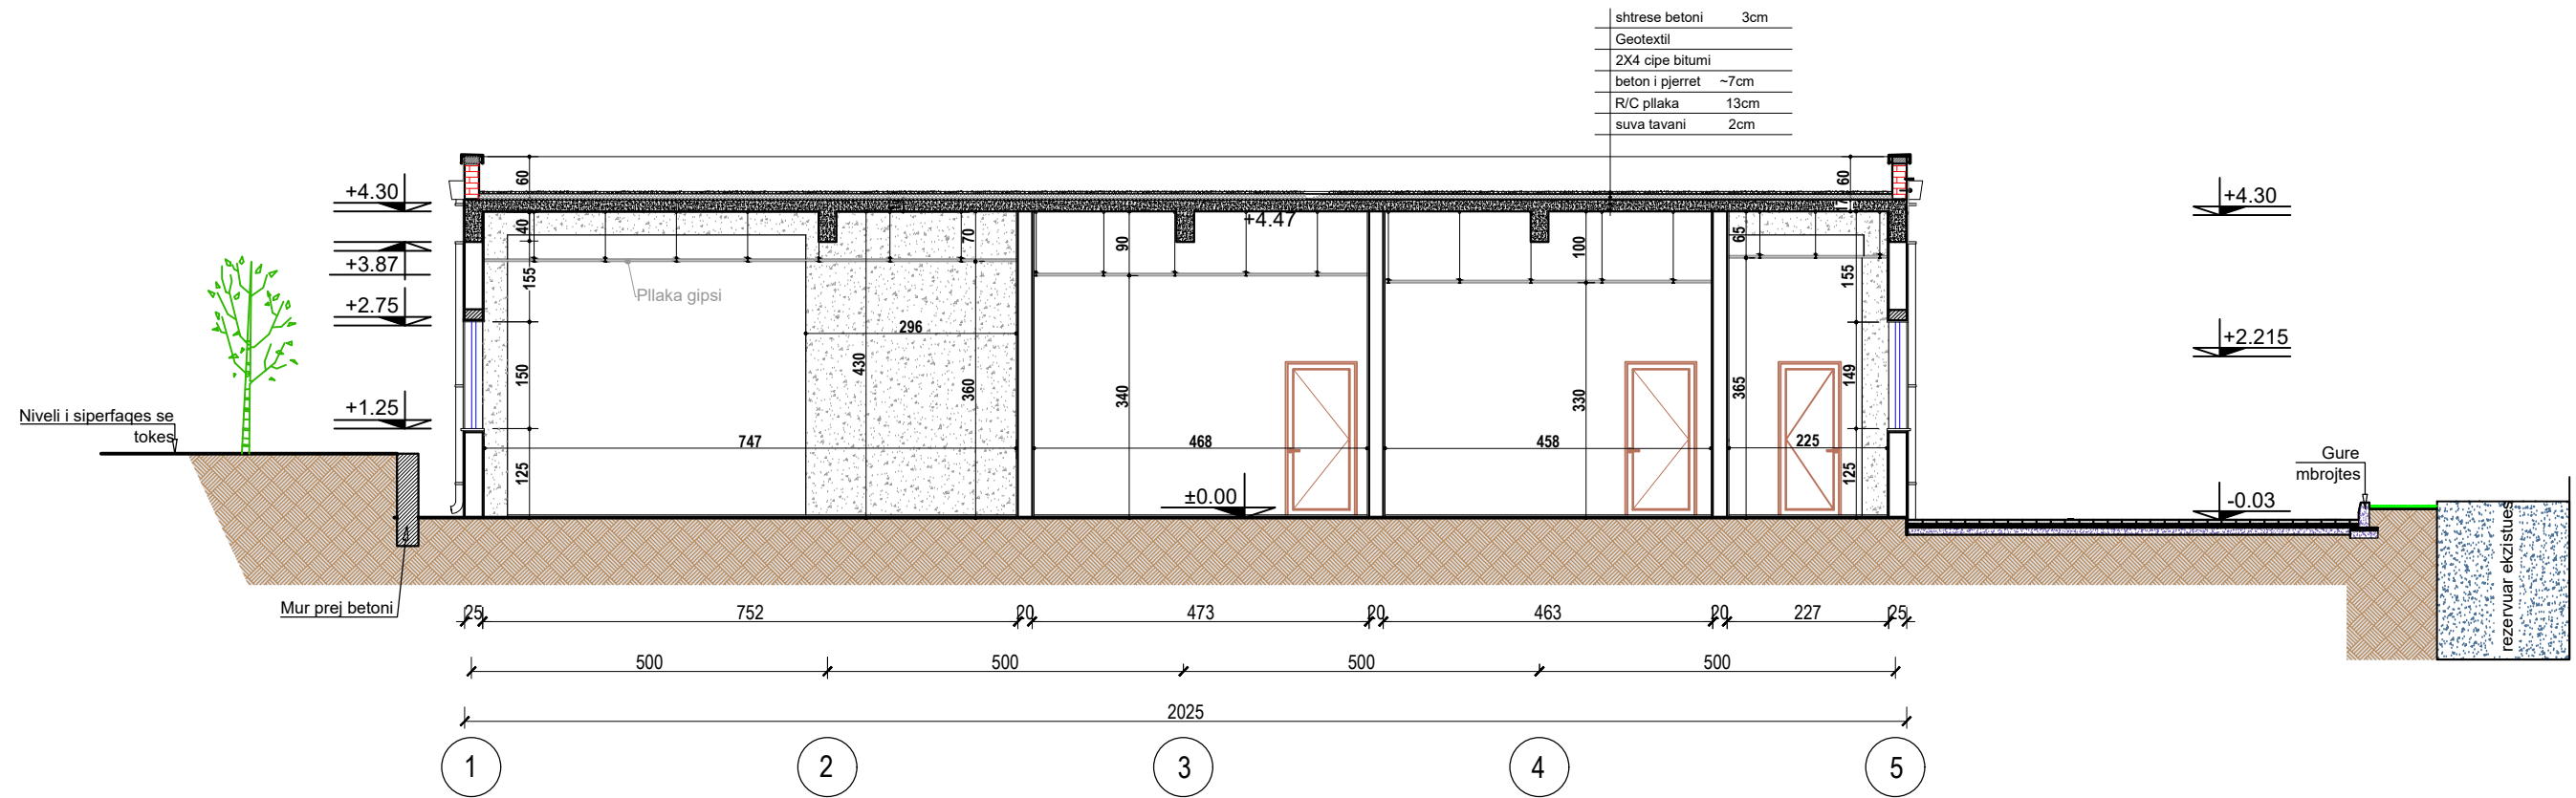


DETAJAT E SUVASE SE MURIT SH. 1:15

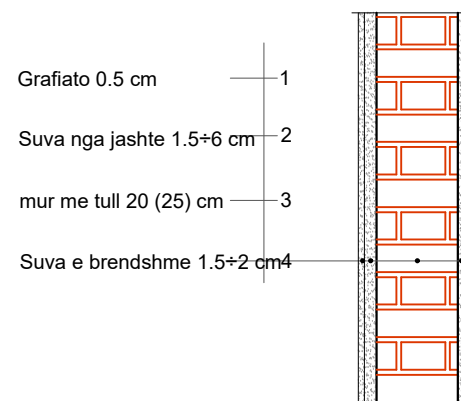


Titulli i Projektit:		
		
"Ndertim i kompleksit sportiv rajonal Borsh, Loti 2"		
BASHKIA HIMARE		Data:
		Nr. Vizatimit
Grupi i projektimit	Nr. Licences	Firma
Ing. Sokrat Kreku		
Ing. Shyqyri Celolliaj		
Vendodhja e objektit BORSH, HIMARE	Faza: Projekt Zbatimi	

DETAJAT E SUVASE SE MURIT
SH. 1:15

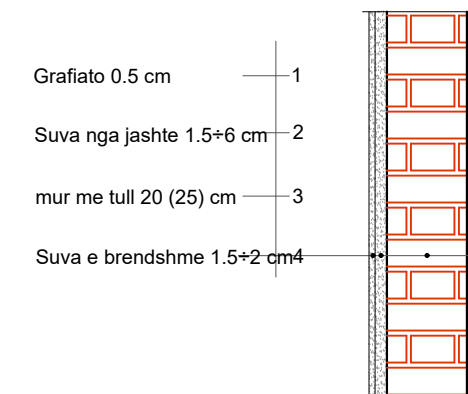


PRERJA B-B

shtrese betoni	3cm
Geotextil	
2X4 cipe bitumi	
beton i pjerret	~7cm
R/C pllaka	13cm
suva tavani	2cm

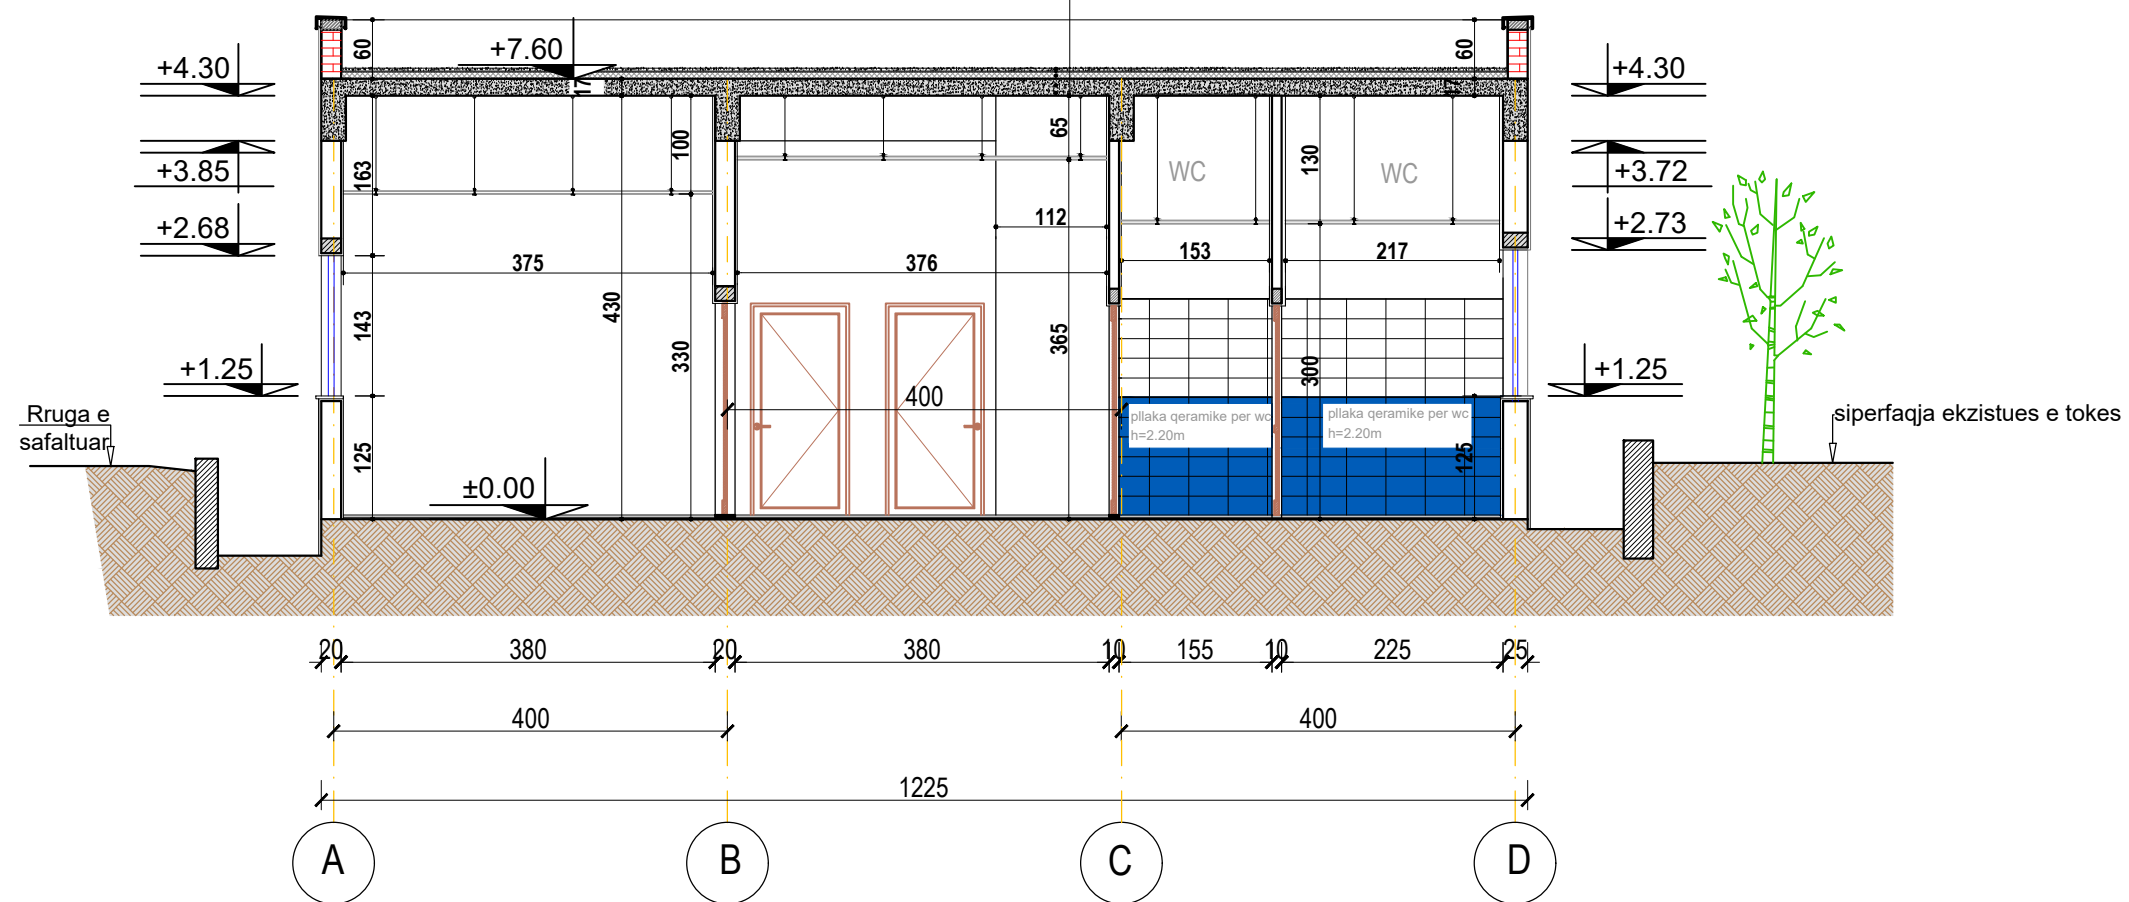


Titulli i Projektit:			
"Ndertim i kompleksit sportiv rajonal Borsh, Loti 2"			
BASHKIA HIMARE		Data:	
		Nr. Vizatimit	
Grupi i projektimit	Nr. Licences	Firma	
Ing. Sokrat Kreku			
Ing. Shyqyri Celolaj			
Vendodhja e objektit BORSH, HIMARE	Faza: Projekt Zbatimi		

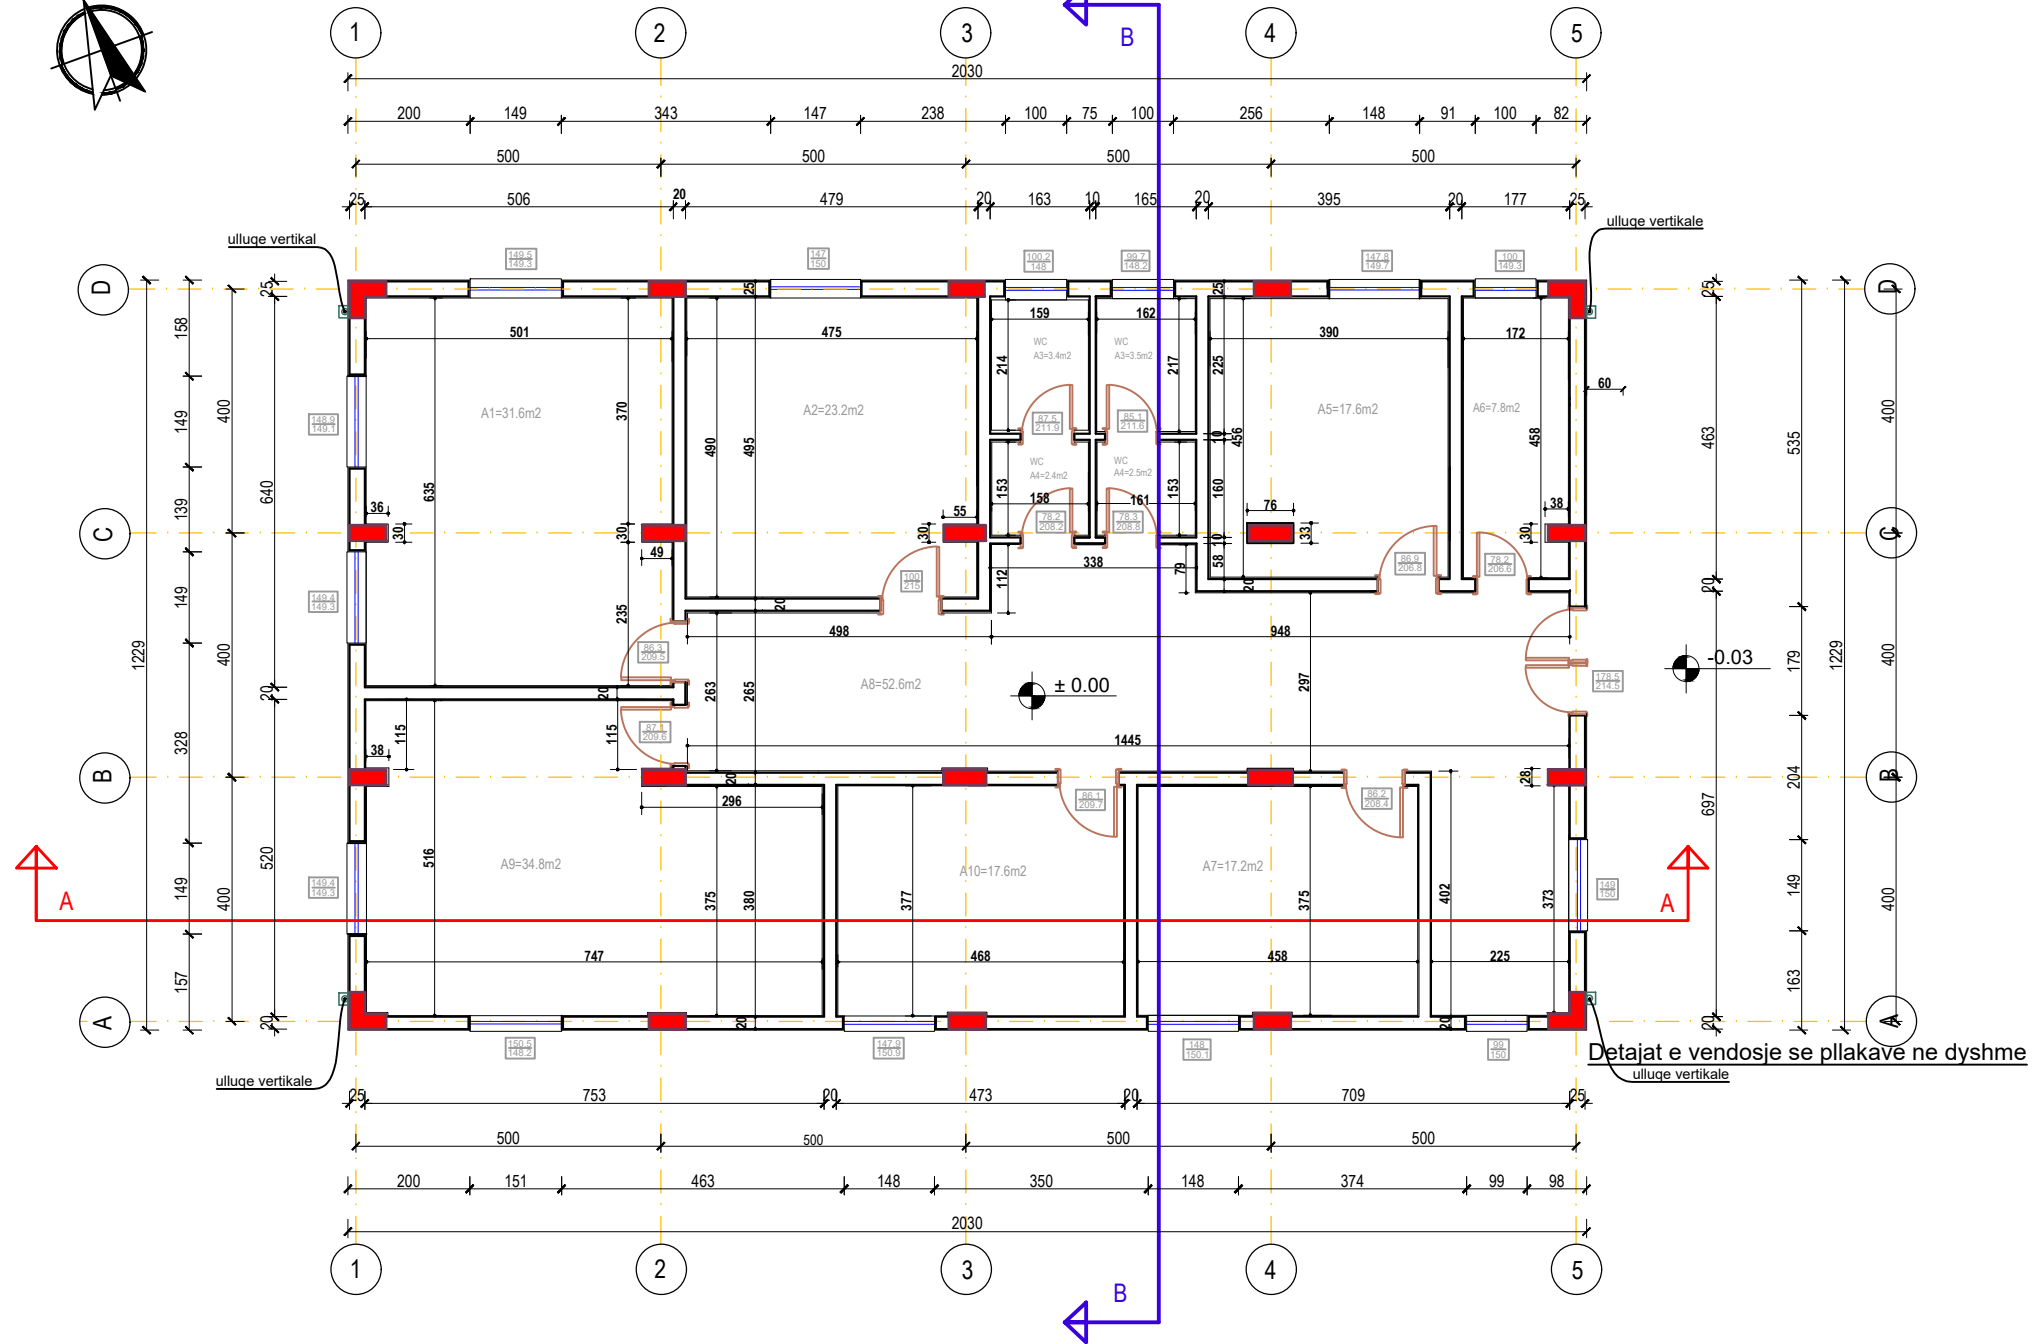


Titulli i Projektit:			
"Ndertim i kompleksit sportiv rajonal Borsh, Loti 2"			
BASHKIA HIMARE		Data:	
		Nr. Vizatimit	
Grupi i projektimit	Nr. Licences	Firma	
Ing. Sokrat Kreku			
Ing. Shyqyri Celolaj			
Vendodhja e objektit BORSH, HIMARE	Faza: Projekt Zbatimi		


PLANIMETRIA E KATIT TE PARE, TAVANI ME GIPS

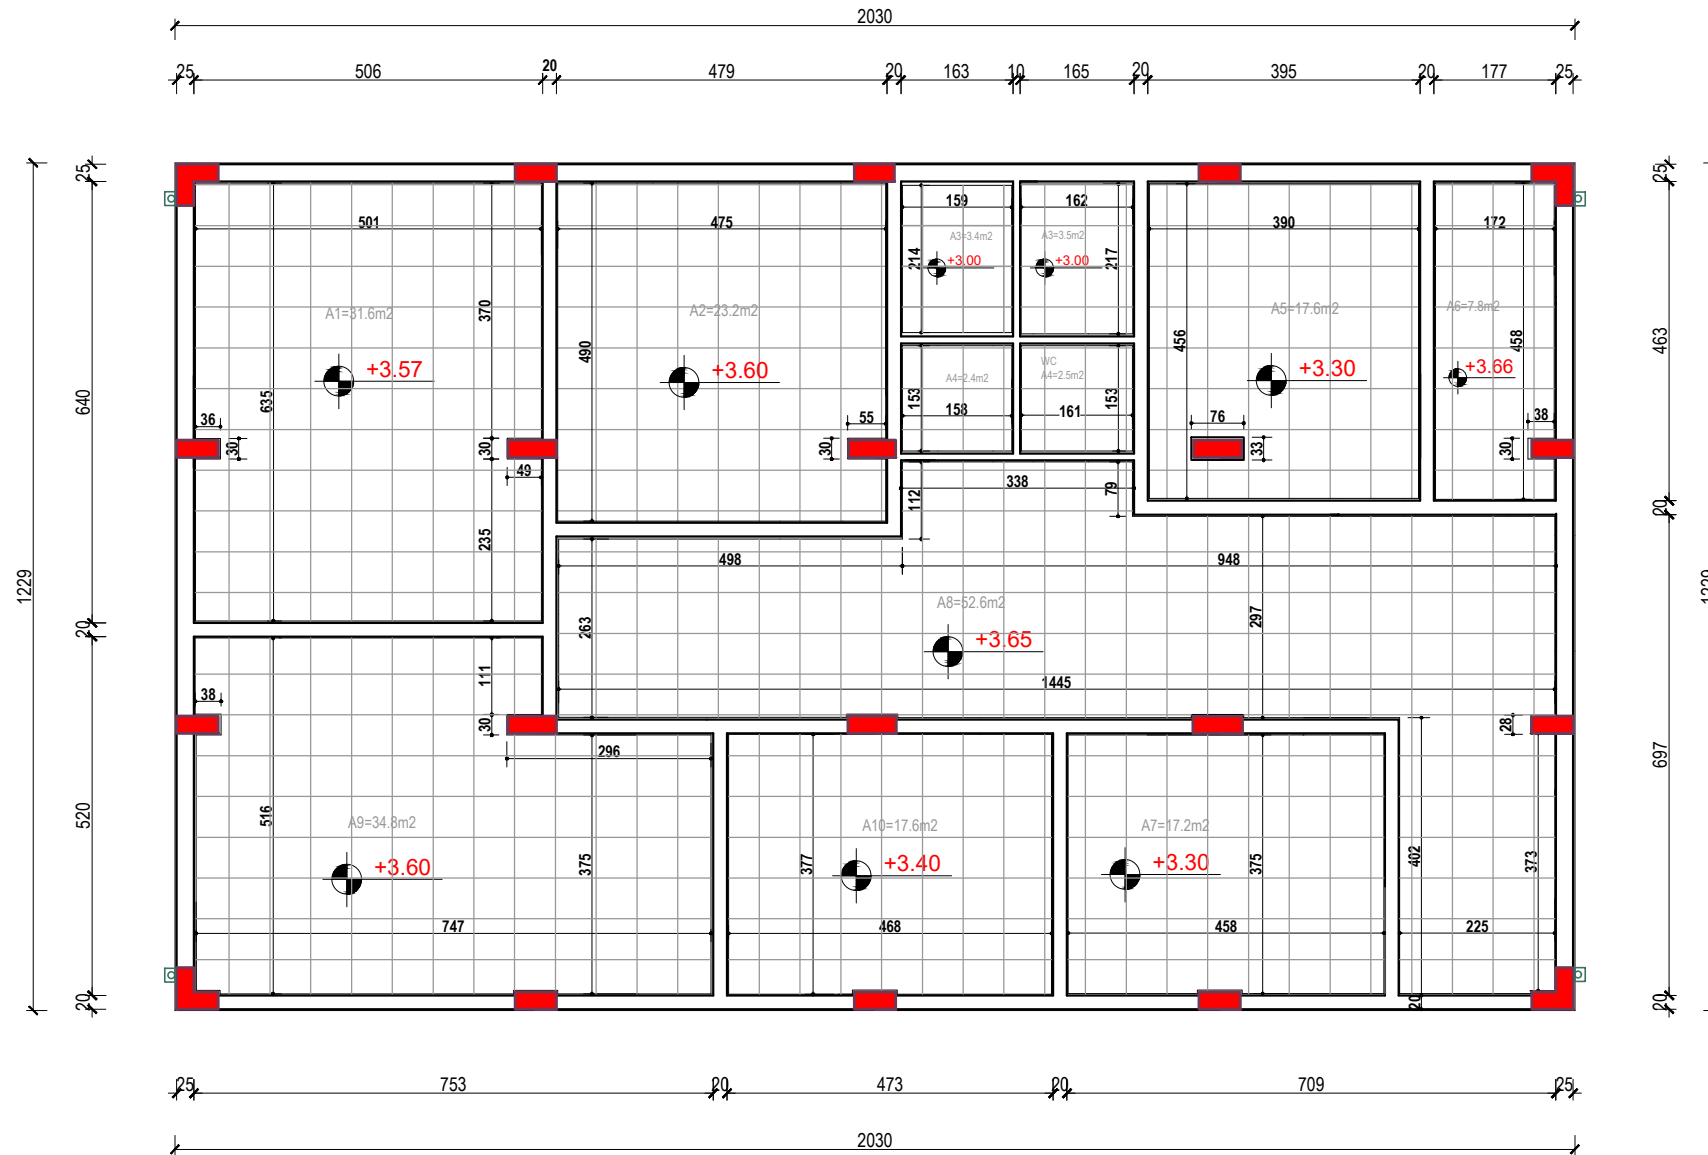




DETAJAT E TAVANIT ME GIPS
Sc 1:20

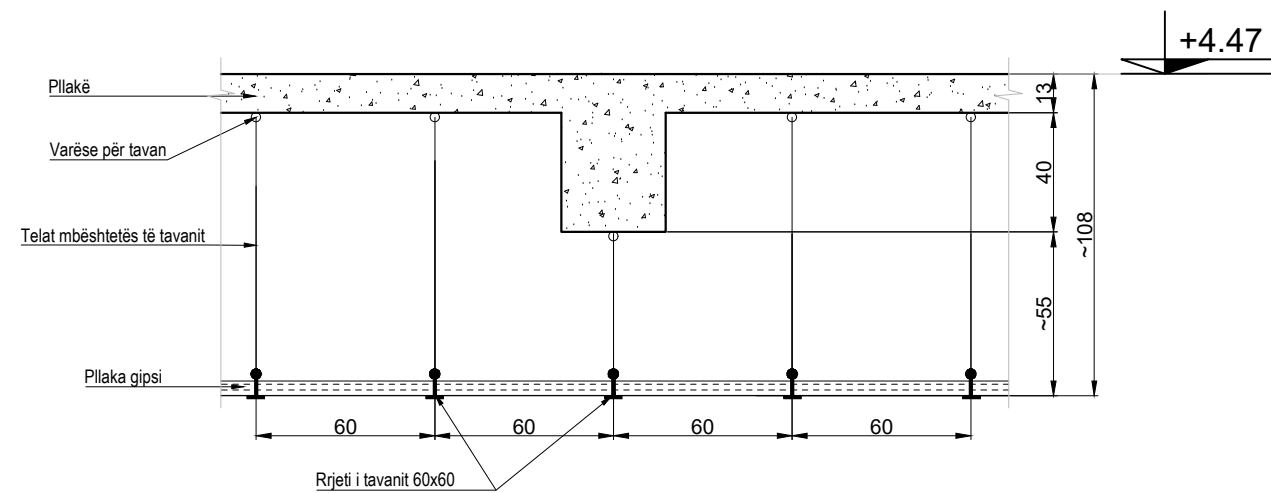


Titulli i Projektit:			
"Ndertim i kompleksit sportiv rajonal Borsh, Loti 2"			
BASHKIA HIMARE		Data:	
		Nr. Vizatimit	
Grupi i projektimit	Nr. Licences	Firma	
Ing. Sokrat Kreku			
Ing. Shyqyri Celolaj			
Vendodhja e objektit BORSH, HIMARE	Faza: Projekt Zbatimi		

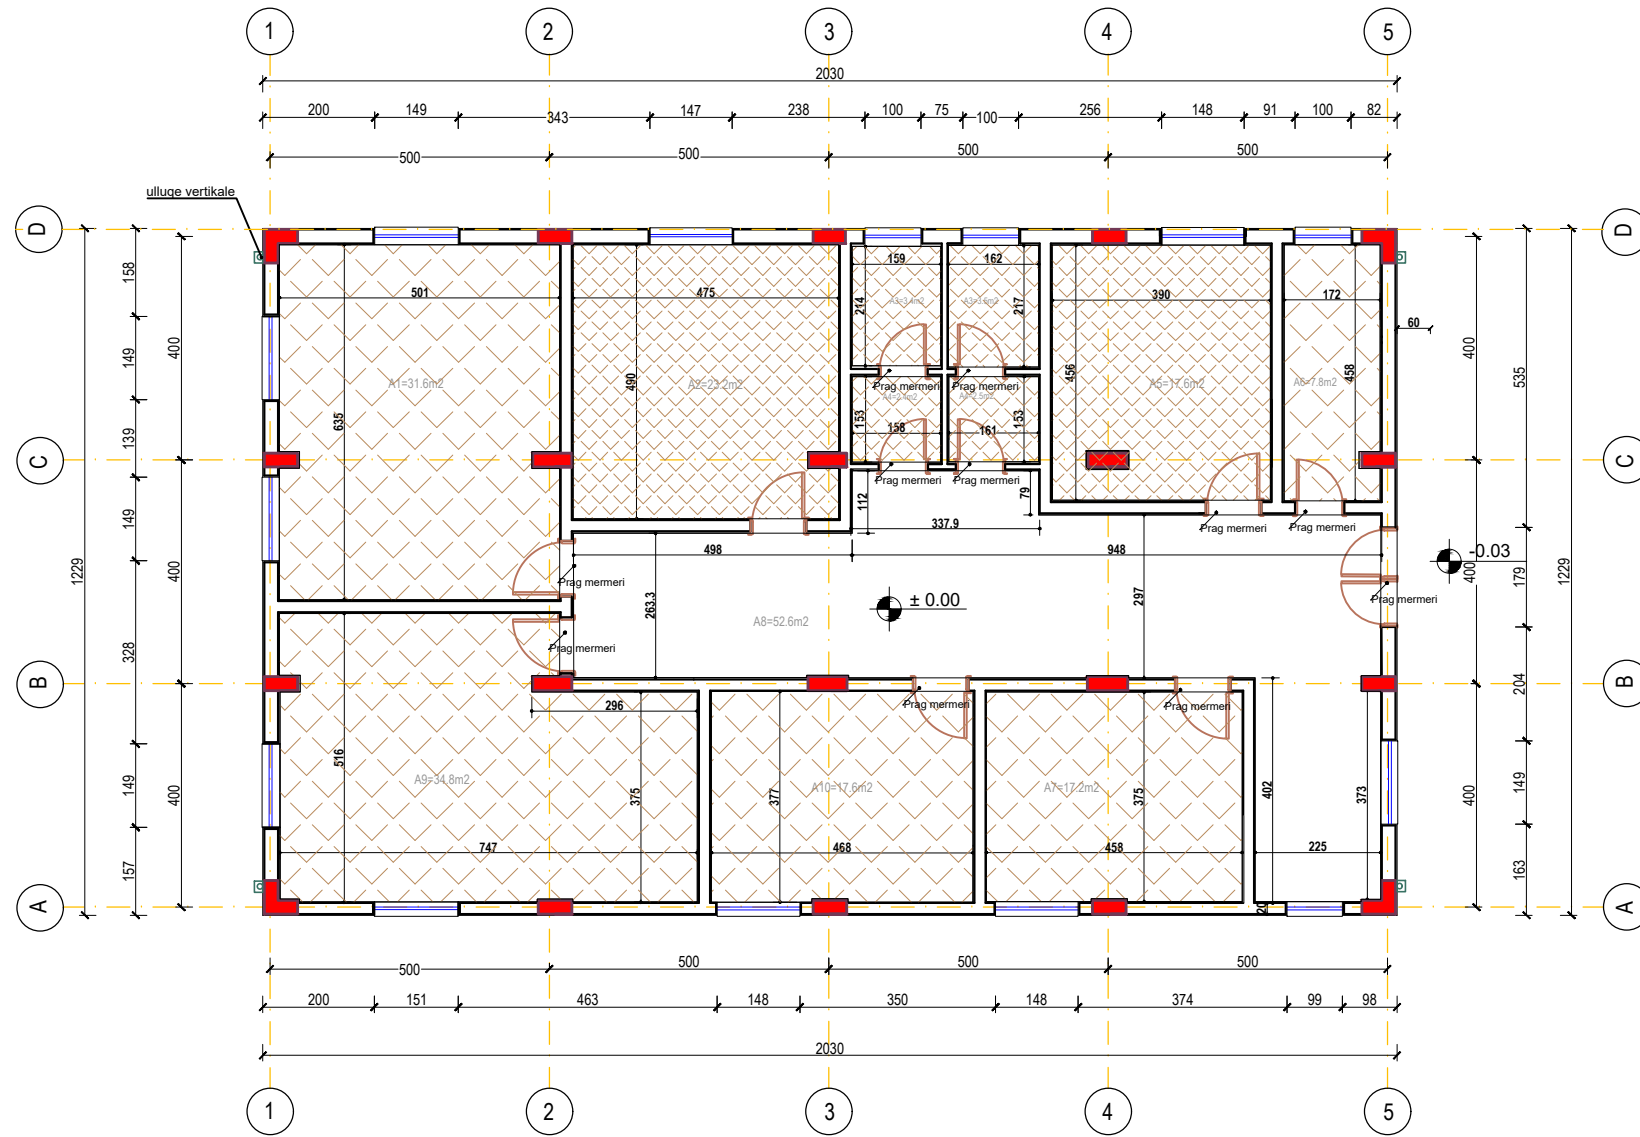


Detajat e vendosje se pllakave ne dyshme

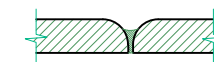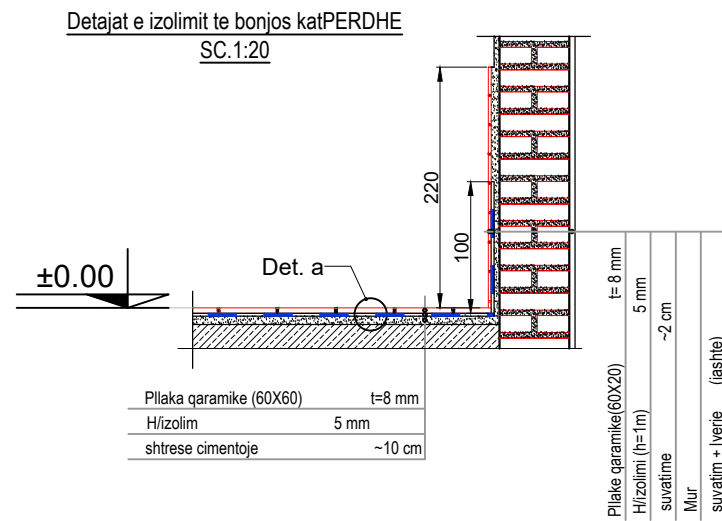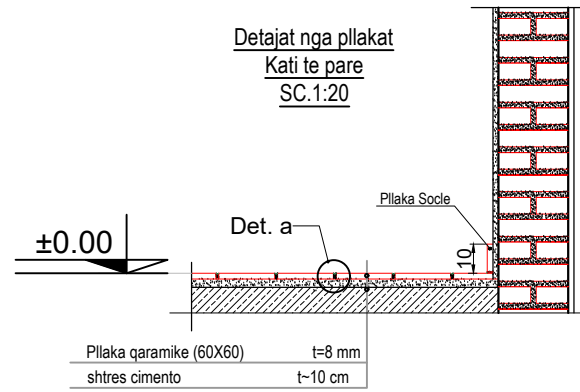




Detajat e vendosjes se pllakave ne mure

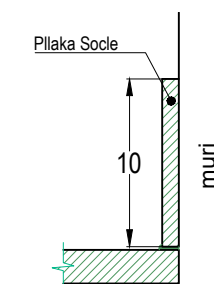

Titulli i Projektit:			
"Ndertim i kompleksit sportiv rajonal Borsh, Loti 2"			
BASHKIA HIMARE		Data:	
		Nr. Vizatimit	
Grupi i projektimit	Nr. Licences	Firma	
Ing. Sokrat Kreku			
Ing. Shyqyri Celolaj			
Vendodhja e objektit BORSH, HIMARE	Faza: Projekt Zbatimi		

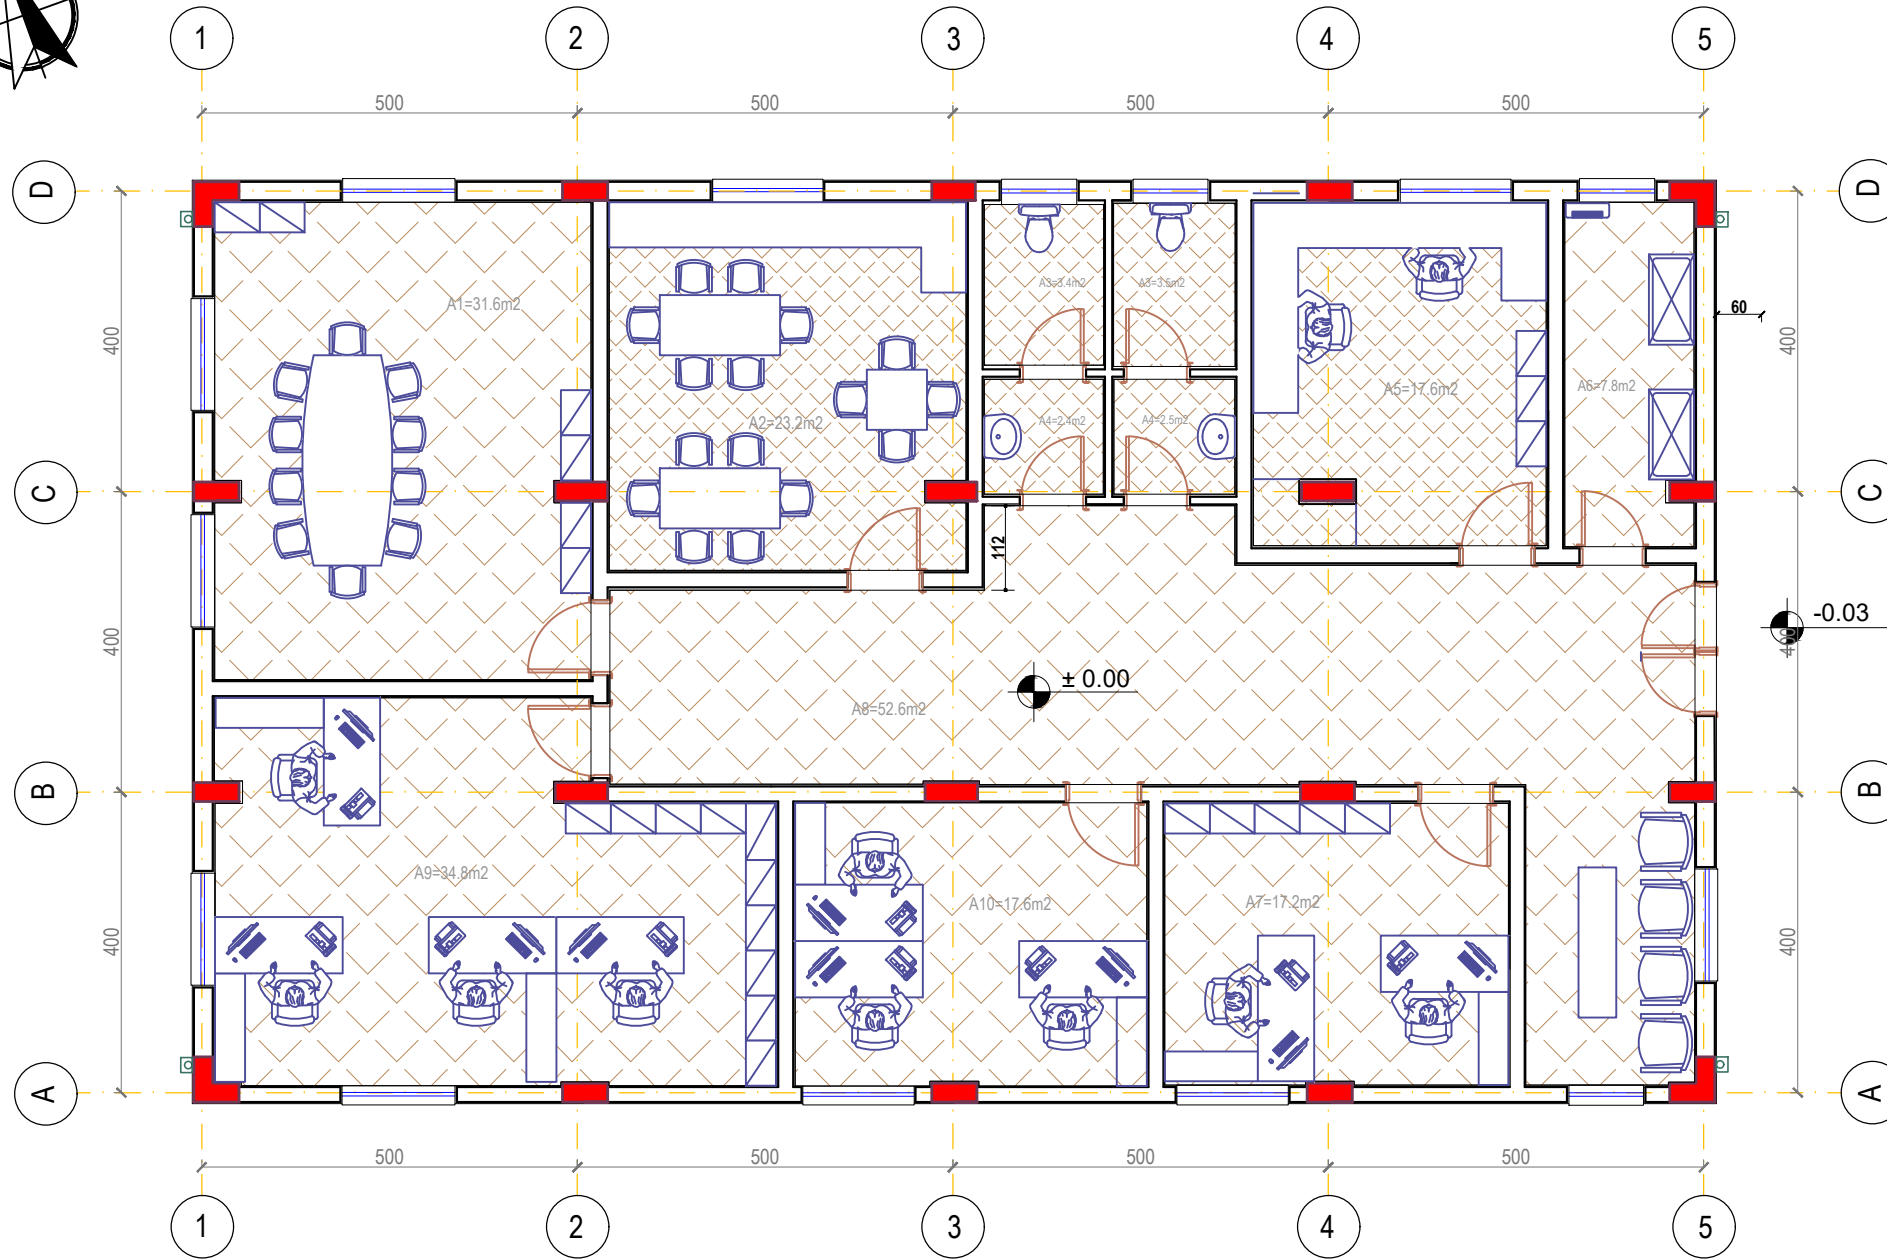

Titulli i Projektit:		
		
"Ndertim i kompleksit sportiv rajonal Borsh, Loti 2"		
BASHKIA HIMARE		Data:
		Nr. Vizatimit
Grupi i projektimit	Nr. Licences	Firma
Ing. Sokrat Kreku		
Ing. Shyqyri Celolaj		
Vendodhja e objektit BORSH, HIMARE	Faza: Projekt Zbatimi	

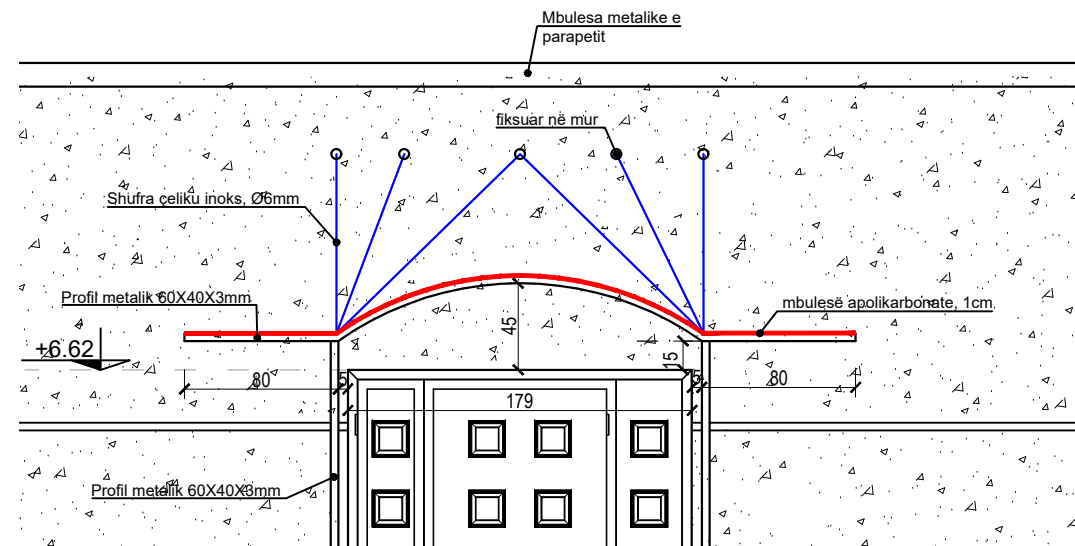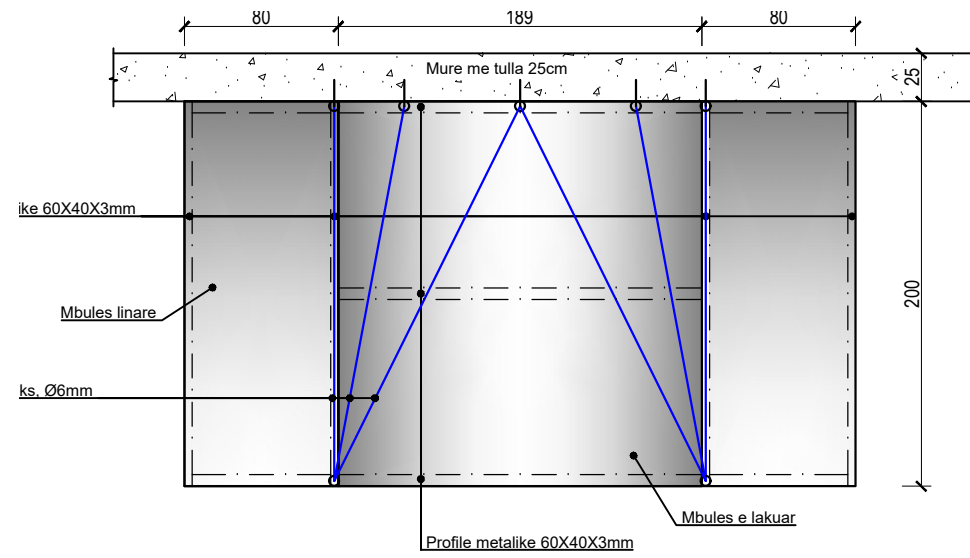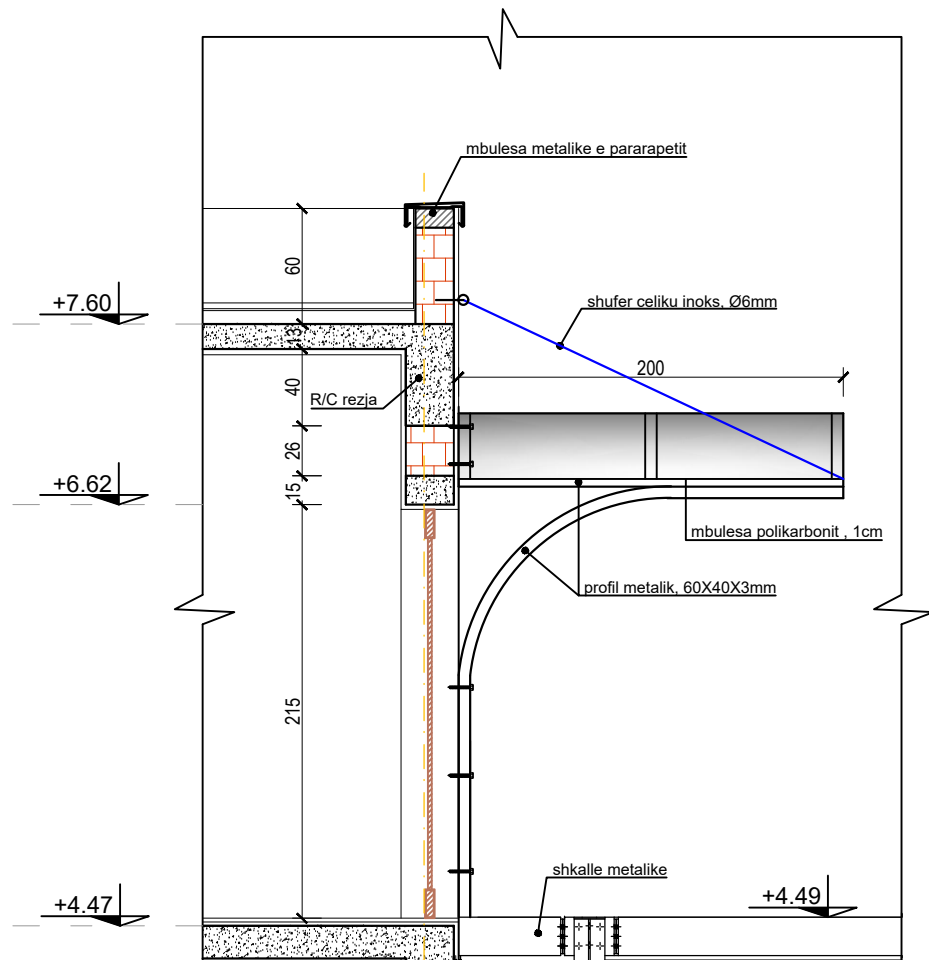

Titulli i Projektit:



**"Ndertim i kompleksit sportiv rajonal
Borsh, Loti 2"**




BASHKIA HIMARE		Data:
		Nr. Vizatimit
Grupi i projektimit	Nr. Licences	Firma
Ing. Sokrat Kreku		
Ing. Shyqyri Celbalaj		
Vendodhja e objektit BORSH, HIMARE	Faza: Projekt Zbatimi	

Puseta prej betoni


CORRUGATED PE DN 200

CORRUGATED PE DN 200


CORRUGATED PE DN 200

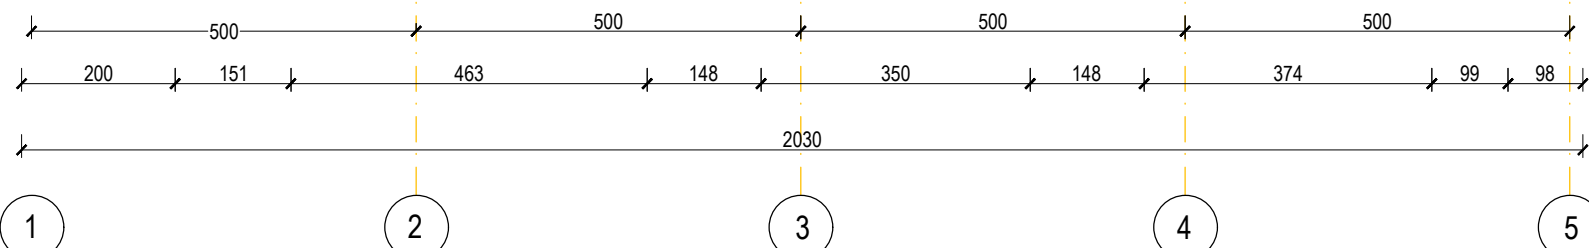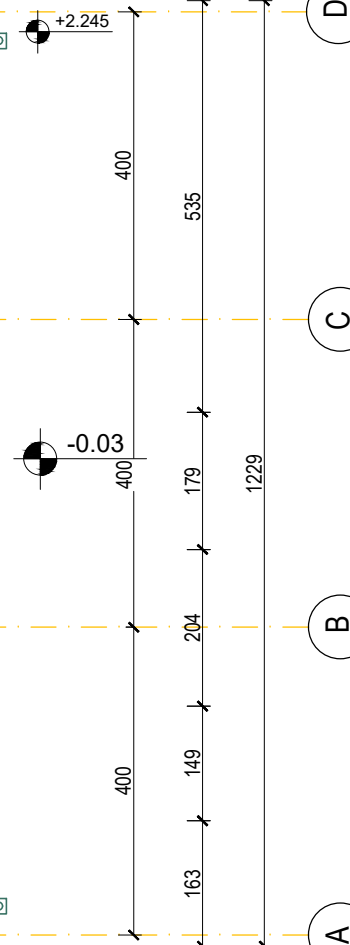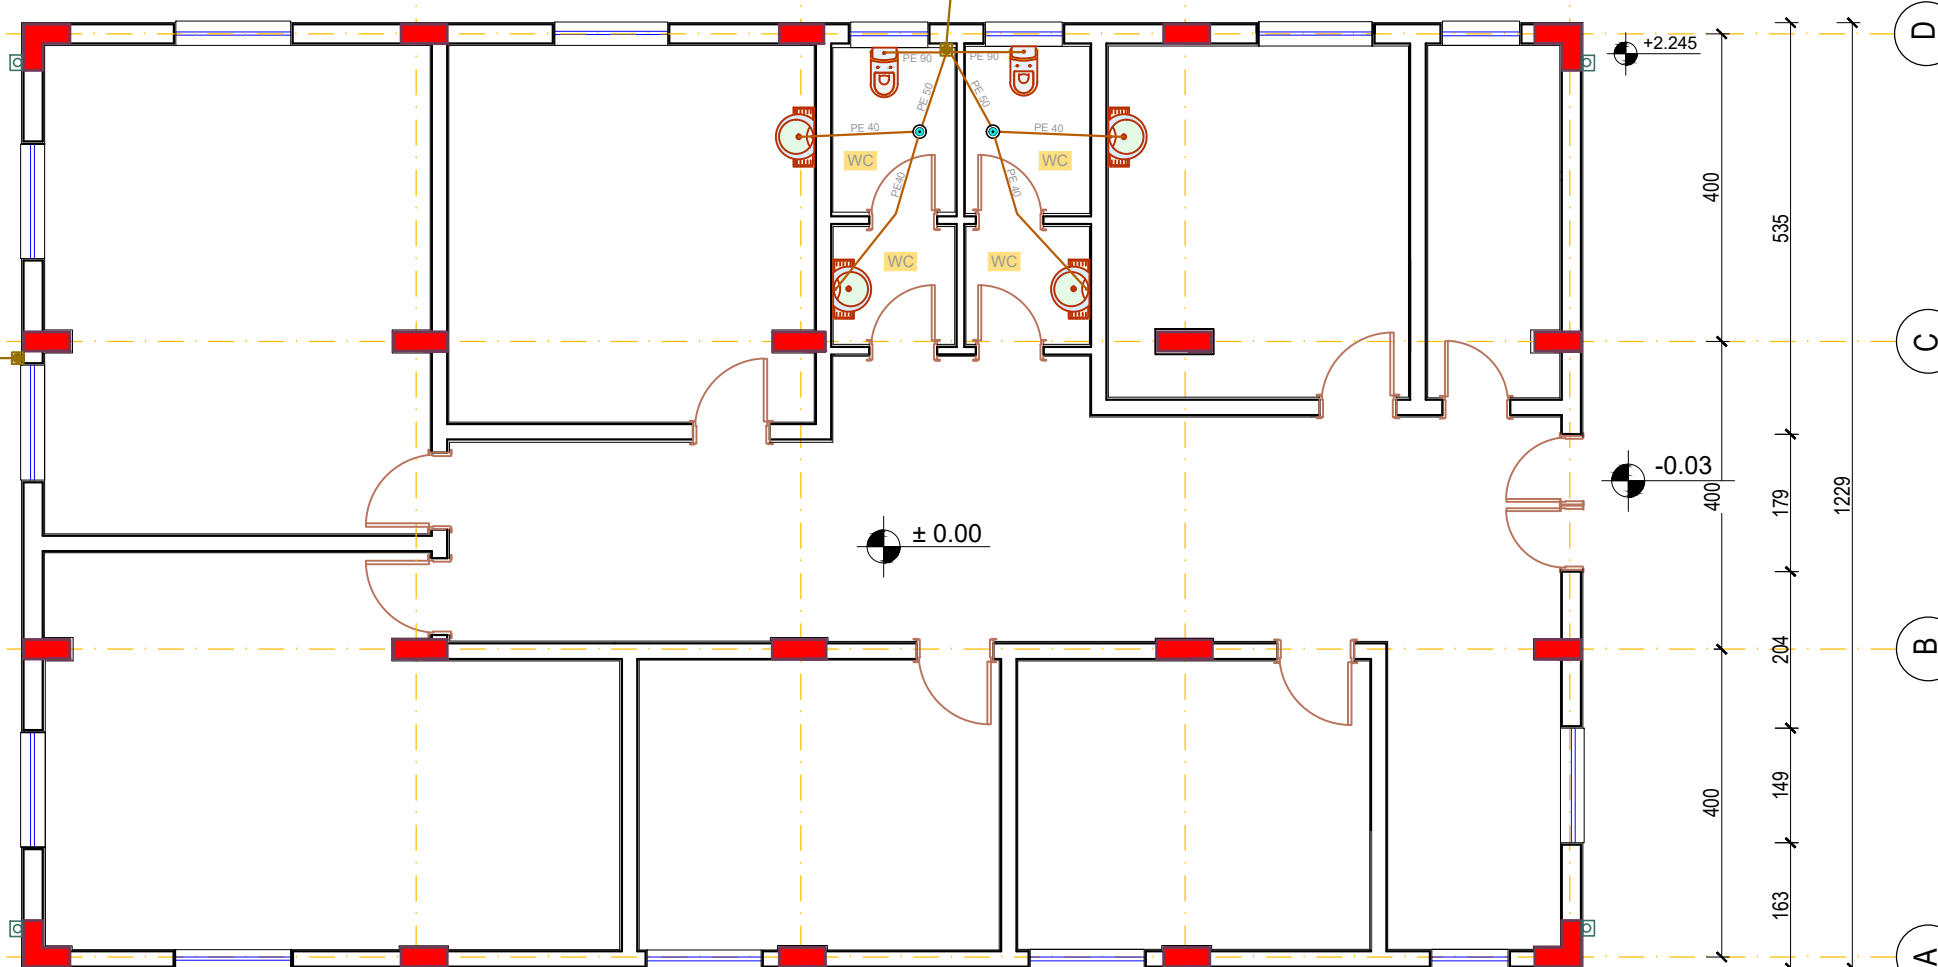

Titulli i Projektit:		
		
"Ndertim i kompleksit sportiv rajonal Borsh, Loti 2"		
BASHKIA HIMARE		Data:
		Nr. Vizatimit
Grupi i projektimit	Nr. Licences	Firma
Ing. Sokrat Kreku		
Ing. Shyqyri Celolaj		
Vendodhja e objektit BORSH, HIMARE	Faza: Projekt Zbatimi	

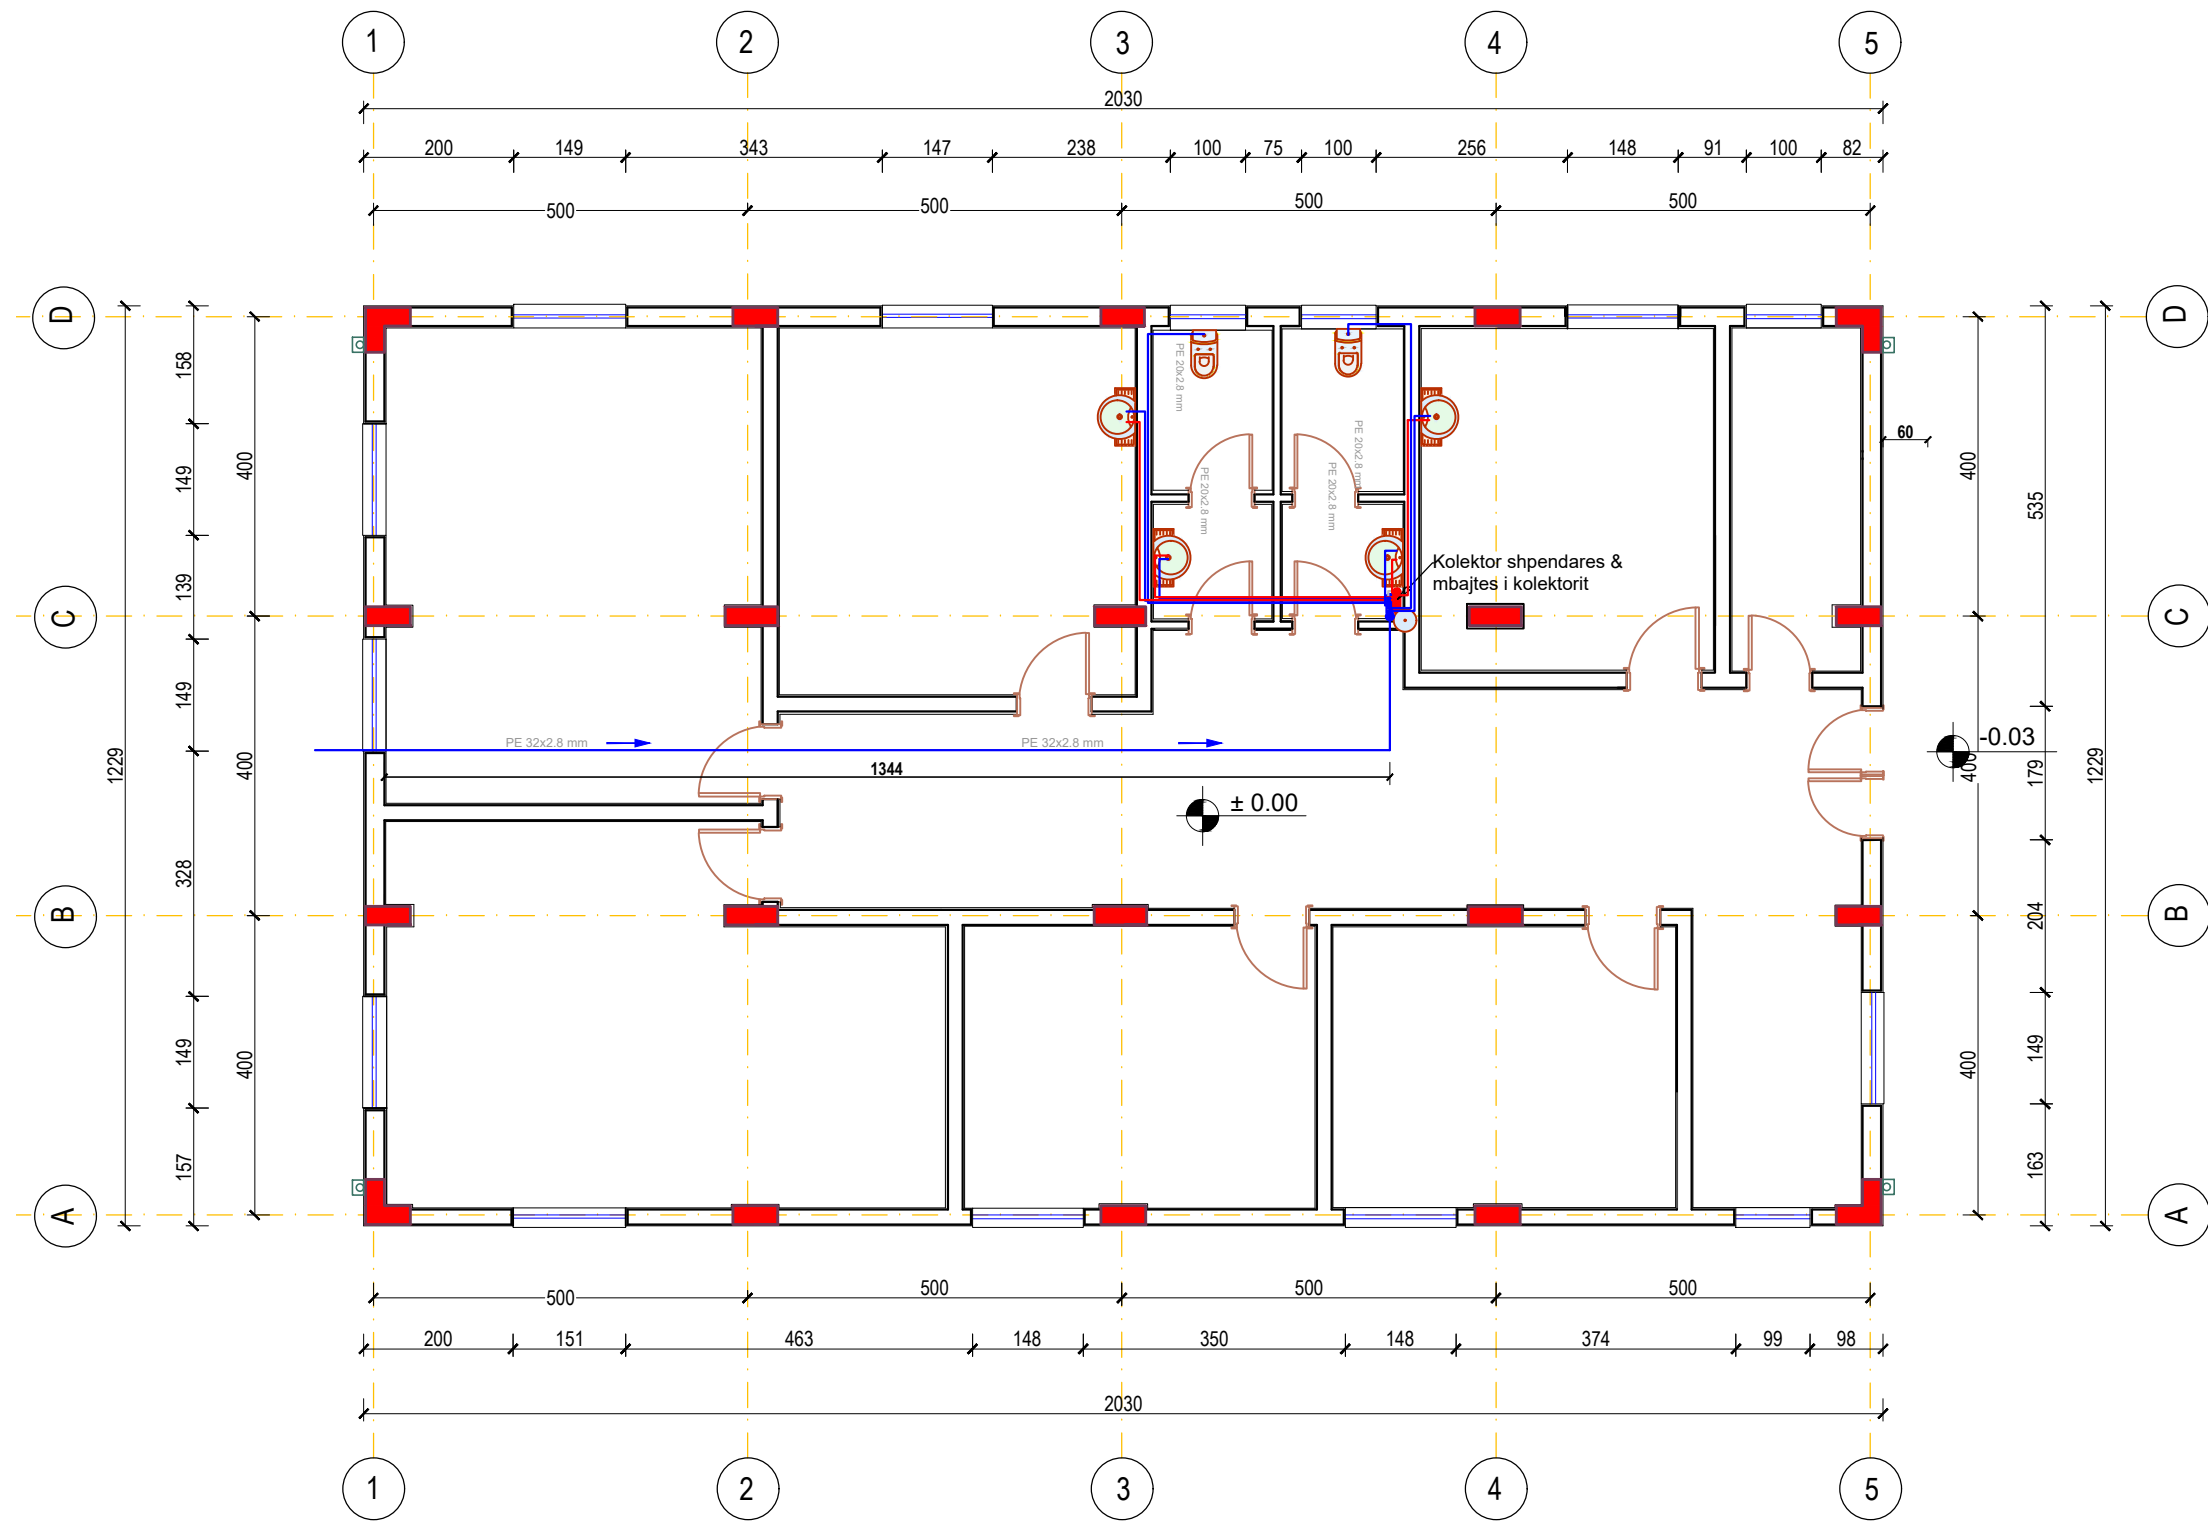


Titulli i Projektit:		
		
"Ndertim i kompleksit sportiv rajonal Borsh, Loti 2"		
BASHKIA HIMARE		Data:
		Nr. Vizatimit
Grupi i projektimit	Nr. Licences	Firma
Ing. Sokrat Kreku		
Ing. Shyqyri Celolaj		
Vendodhja e objektit BORSH, HIMARE	Faza: Projekt Zbatimi	

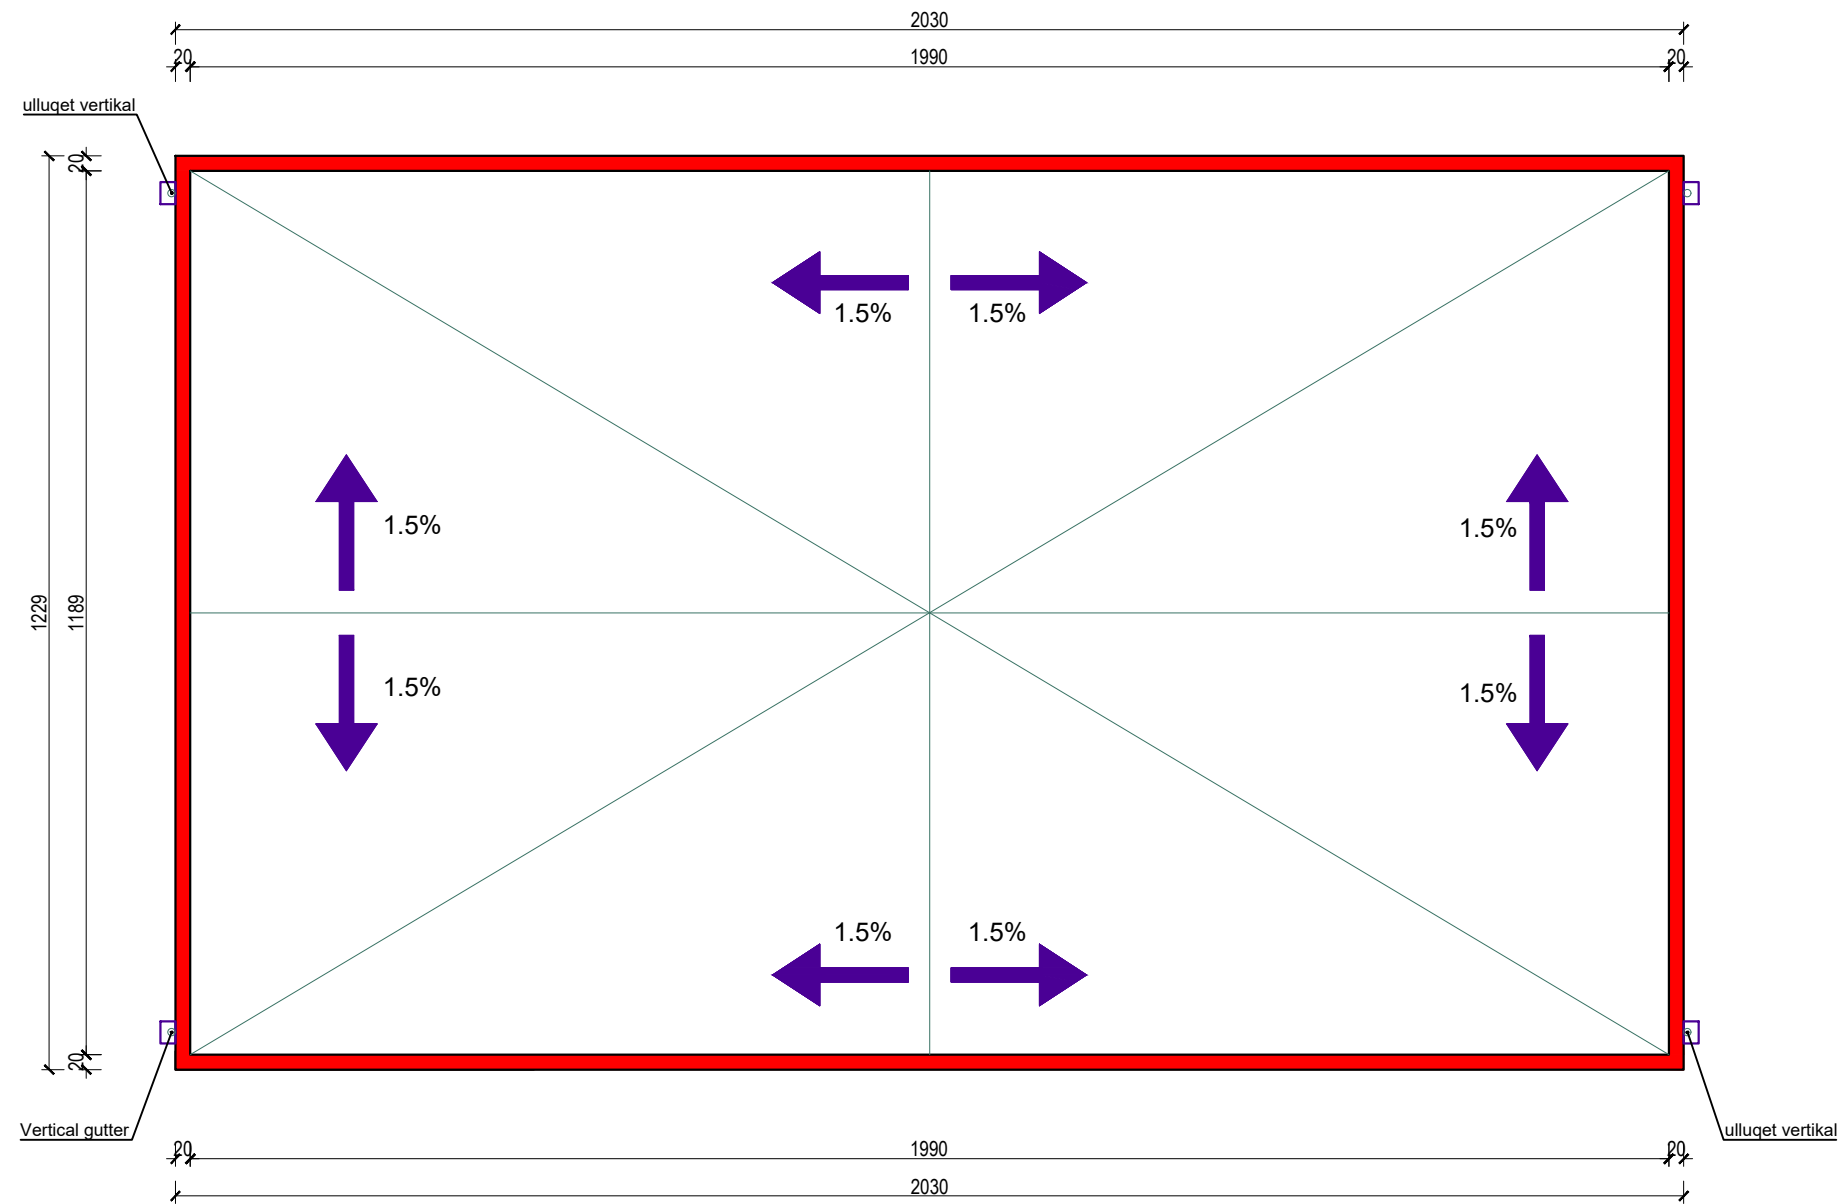


HOLLËSI E HIDROIZOLIMIT NE TARRACE

HOLLËSI E HIDROIZOLIMIT NE TARRACE

Mbules ne mure me ndryshim

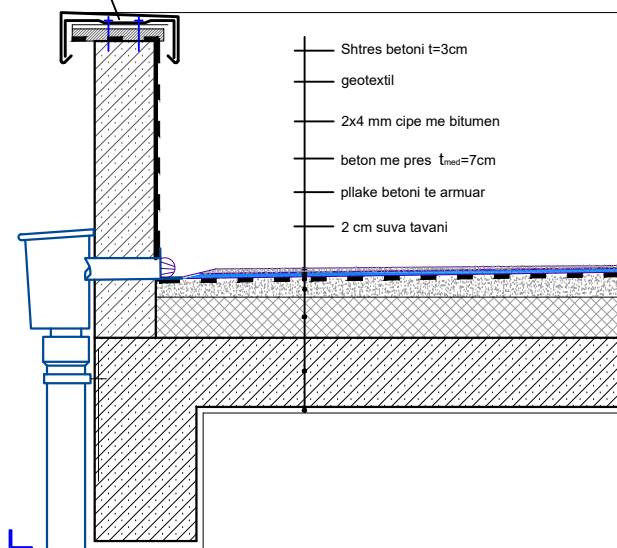

Mbules ne mure me ndryshim

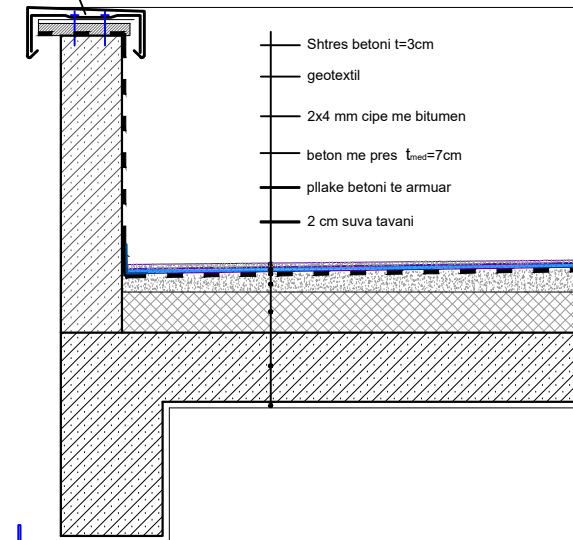

Titulli i Projektit:



"Ndertim i kompleksit sportiv rajonal
Borsh, Loti 2"

BASHKIA HIMARE

Data:

Nr. Vizatimit

Grupi i projektimit

Nr. Licences

Firma

Ing. Sokrat Kreku

Ing. Shyqyri Celolaj

Vendodhja e objektit
BORSH, HIMARE

Faza: Projekt Zbatimi