

**MIRATOI  
KRYESTARE BASHKISE  
ERISELDA SEFA**



## **PROJEKT ZBATIMI**

**Mure me pilota ne rrugen "Vellezerit Frasheri"  
LAGJIA "KONGRESI I LUSHNJES"**

**DREJTORIA PLANIFIKIMIT  
MIMOZA HAXHIU**


A blue ink signature of Mimoza Haxhiu, the Director of Planning, written below her name.



Objekti :Mure me pilota ne rrugen "Vellezerit Frasheri"

Planvendosja E SISTEMIMIT TE UJRAVE


SHK.1.200

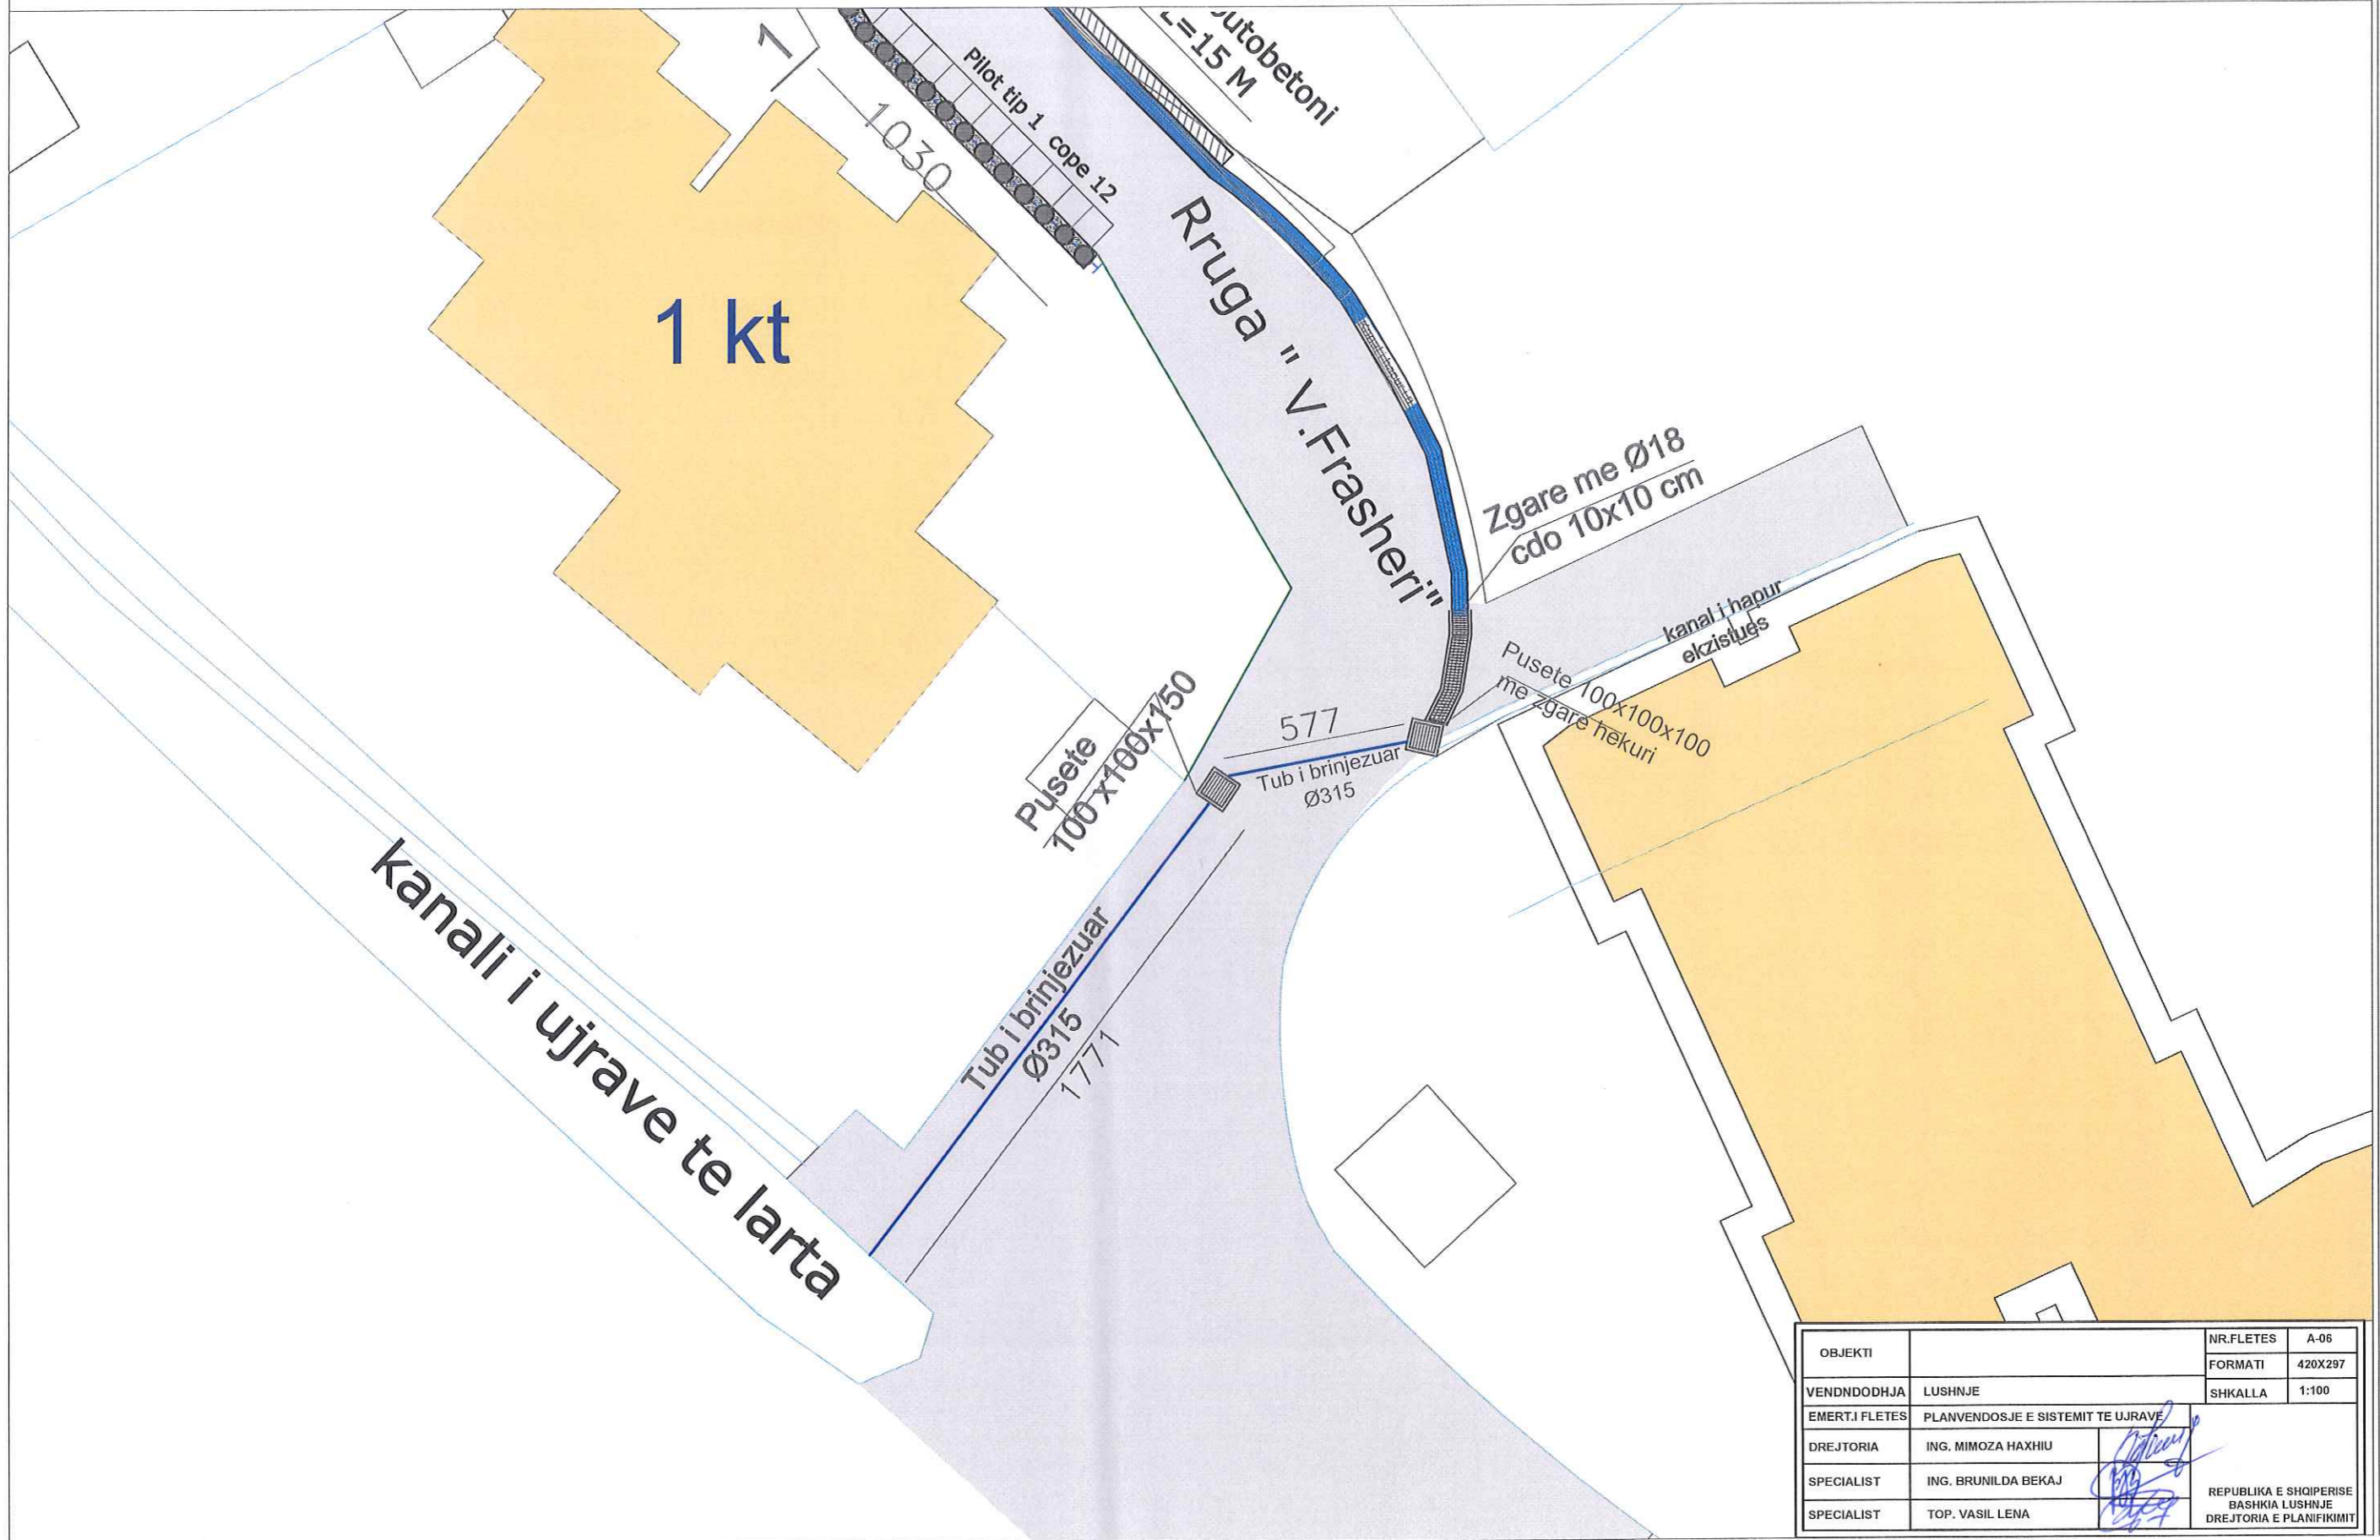

OBJEKTI		NR.FLETES	A-06
VENDNDODHJA	LUSHNJE	FORMATI	420X297
EMERT.I FLETES	PLANVENDOSJE E SISTEMIT TE UJRAVE	SHKALLA	1:100
DREJTORIA	ING. MIMOZA HAXHIU		REPUBLIKA E SHQIPERISE BASHKIA LUSHNJE DREJTORIA E PLANIFIKIMIT
SPECIALIST	ING. BRUNILDA BEKAJ		
SPECIALIST	TOP. VASIL LENA		

# Objekti :Mure me pilota ne rrugen "Vellezerit Frasheri"

## Planvendosja e pilotave mbajtese

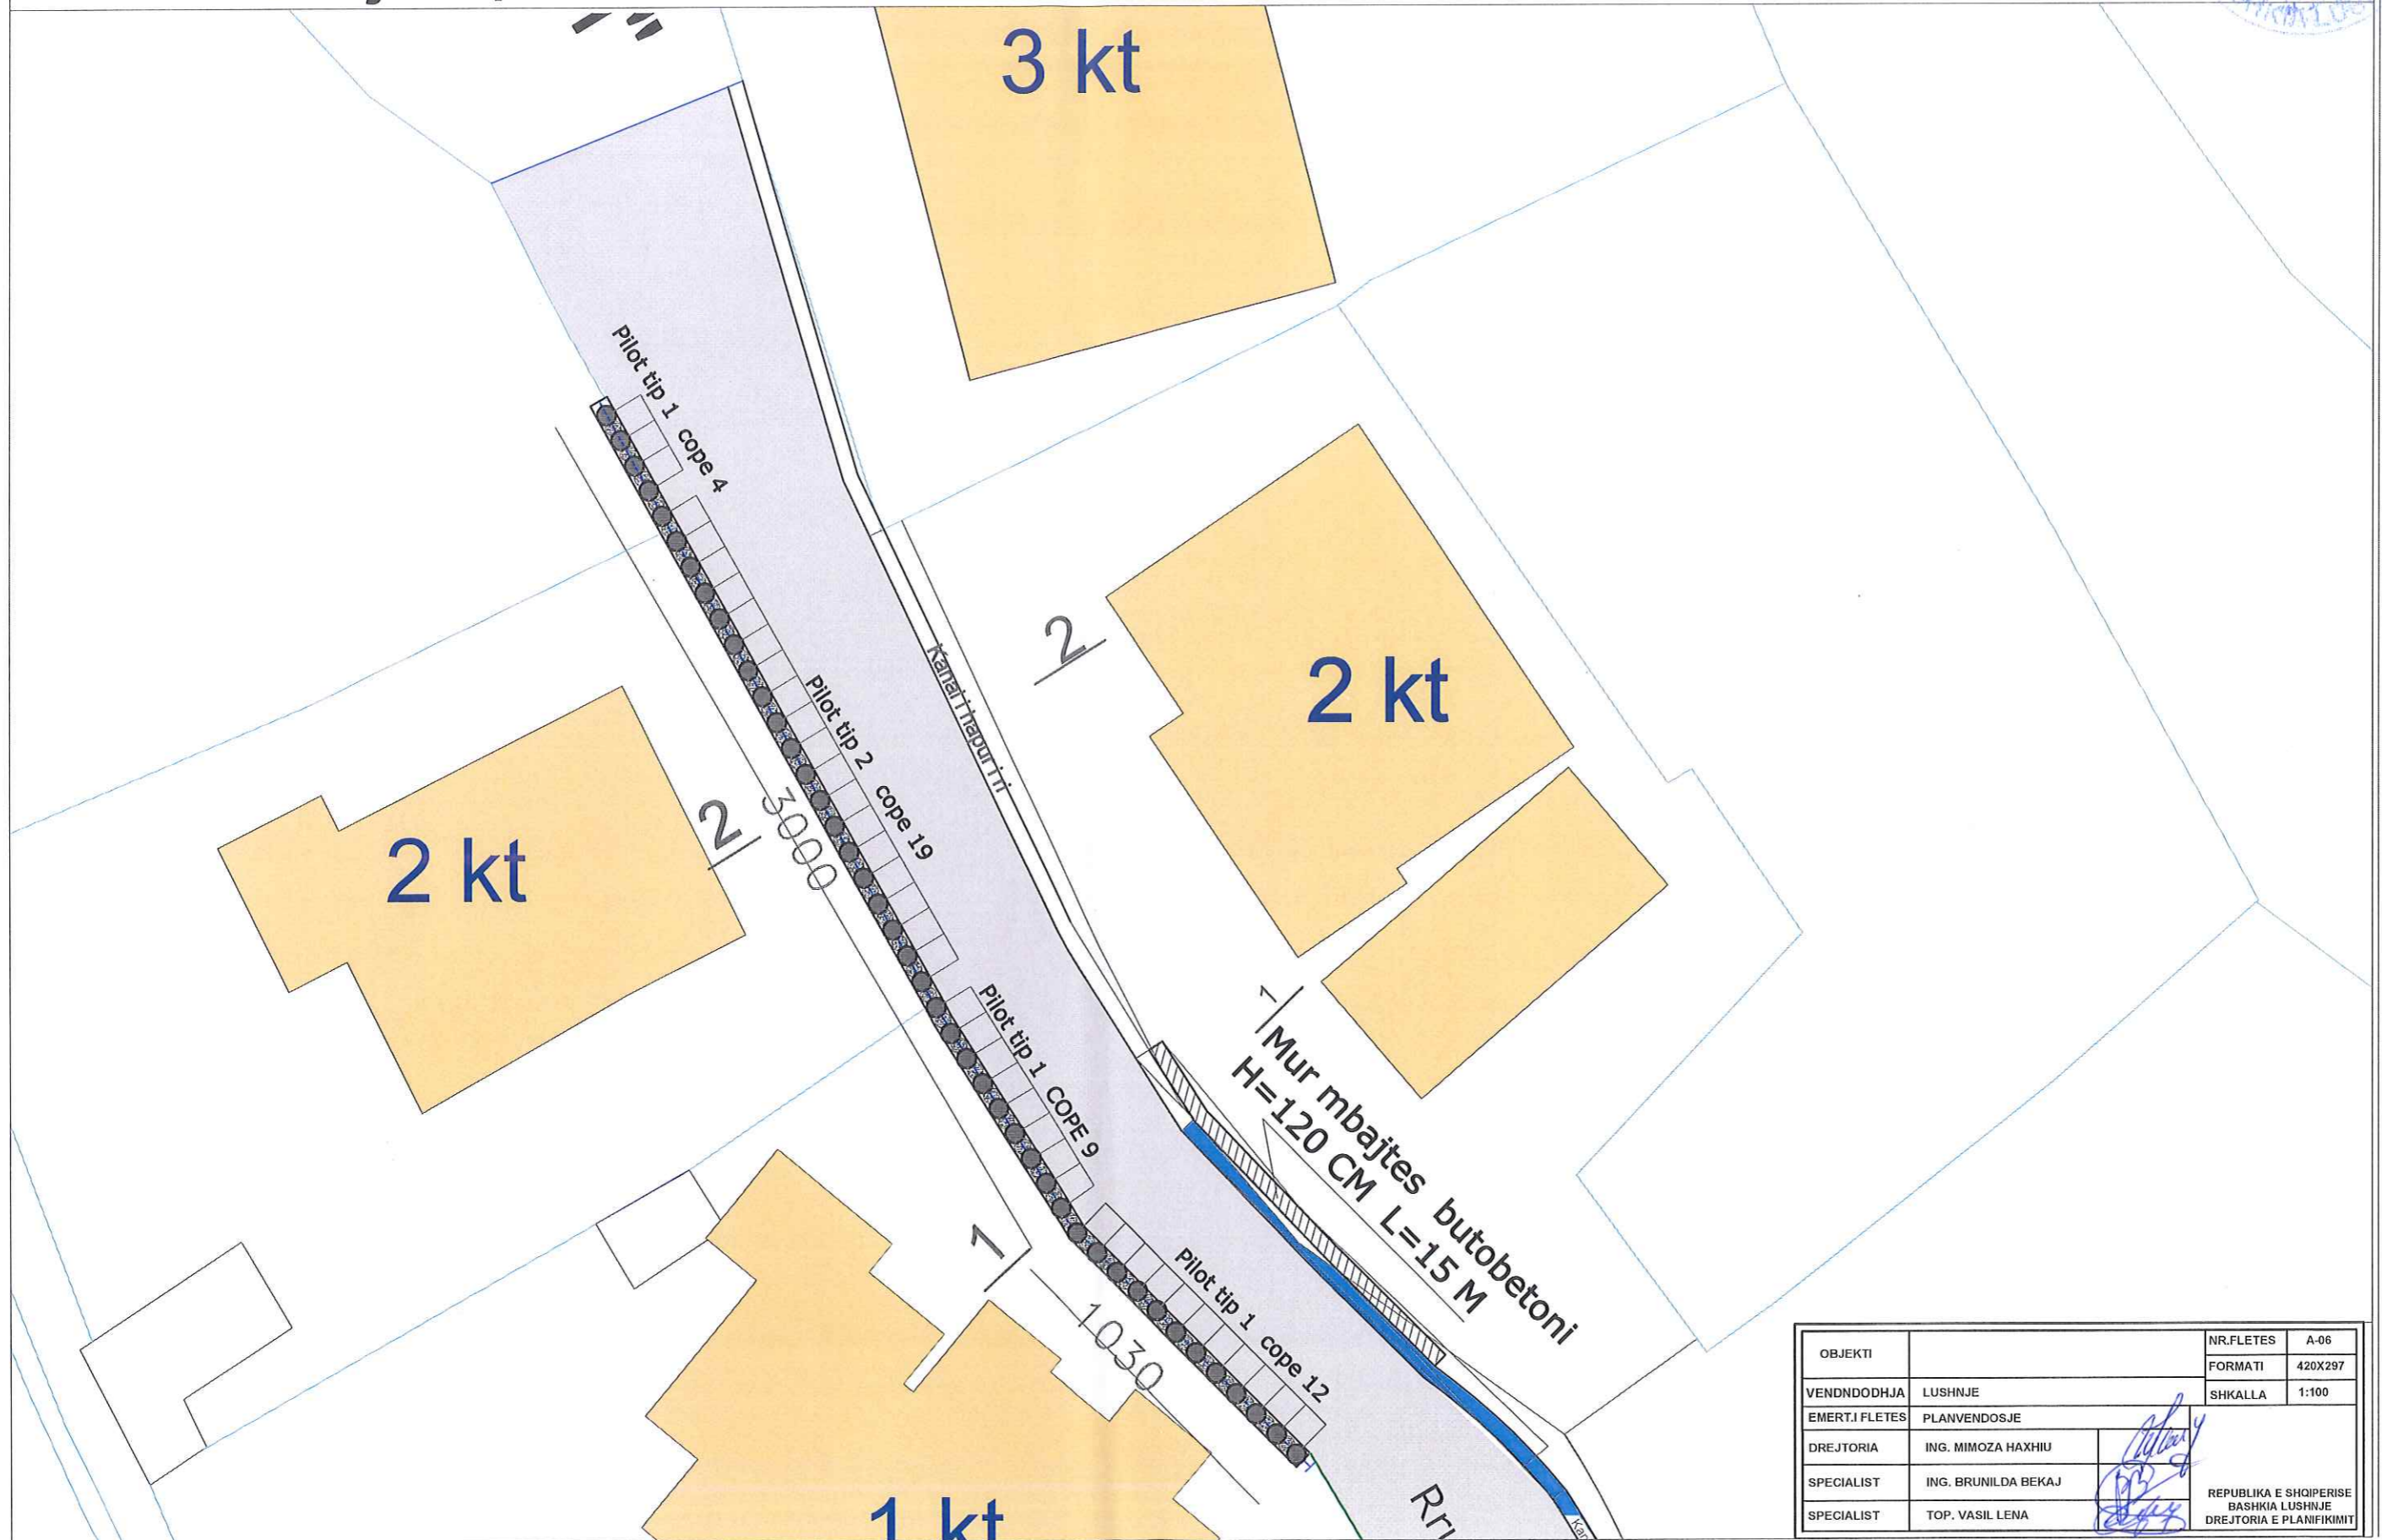


OBJEKTI		NR.FLETES	A-06
VENDNDODHJA	LUSHNJE	FORMATI	420X297
EMERT.I FLETES	PLANVENDOSJE	SHKALLA	1:100
DREJTORIA	ING. MIMOZA HAXHIU		
SPECIALIST	ING. BRUNILDA BEKAJ		
SPECIALIST	TOP. VASIL LENA		
		REPUBLIKA E SHQIPERISE BASHKIA LUSHNJE DREJTORIA E PLANFIKIMIT	

# Objekti :Mure me pilota ne rrugen "Vellezerit Frasheri"

Prerje e pilotes tipi 1

SHK.1.50

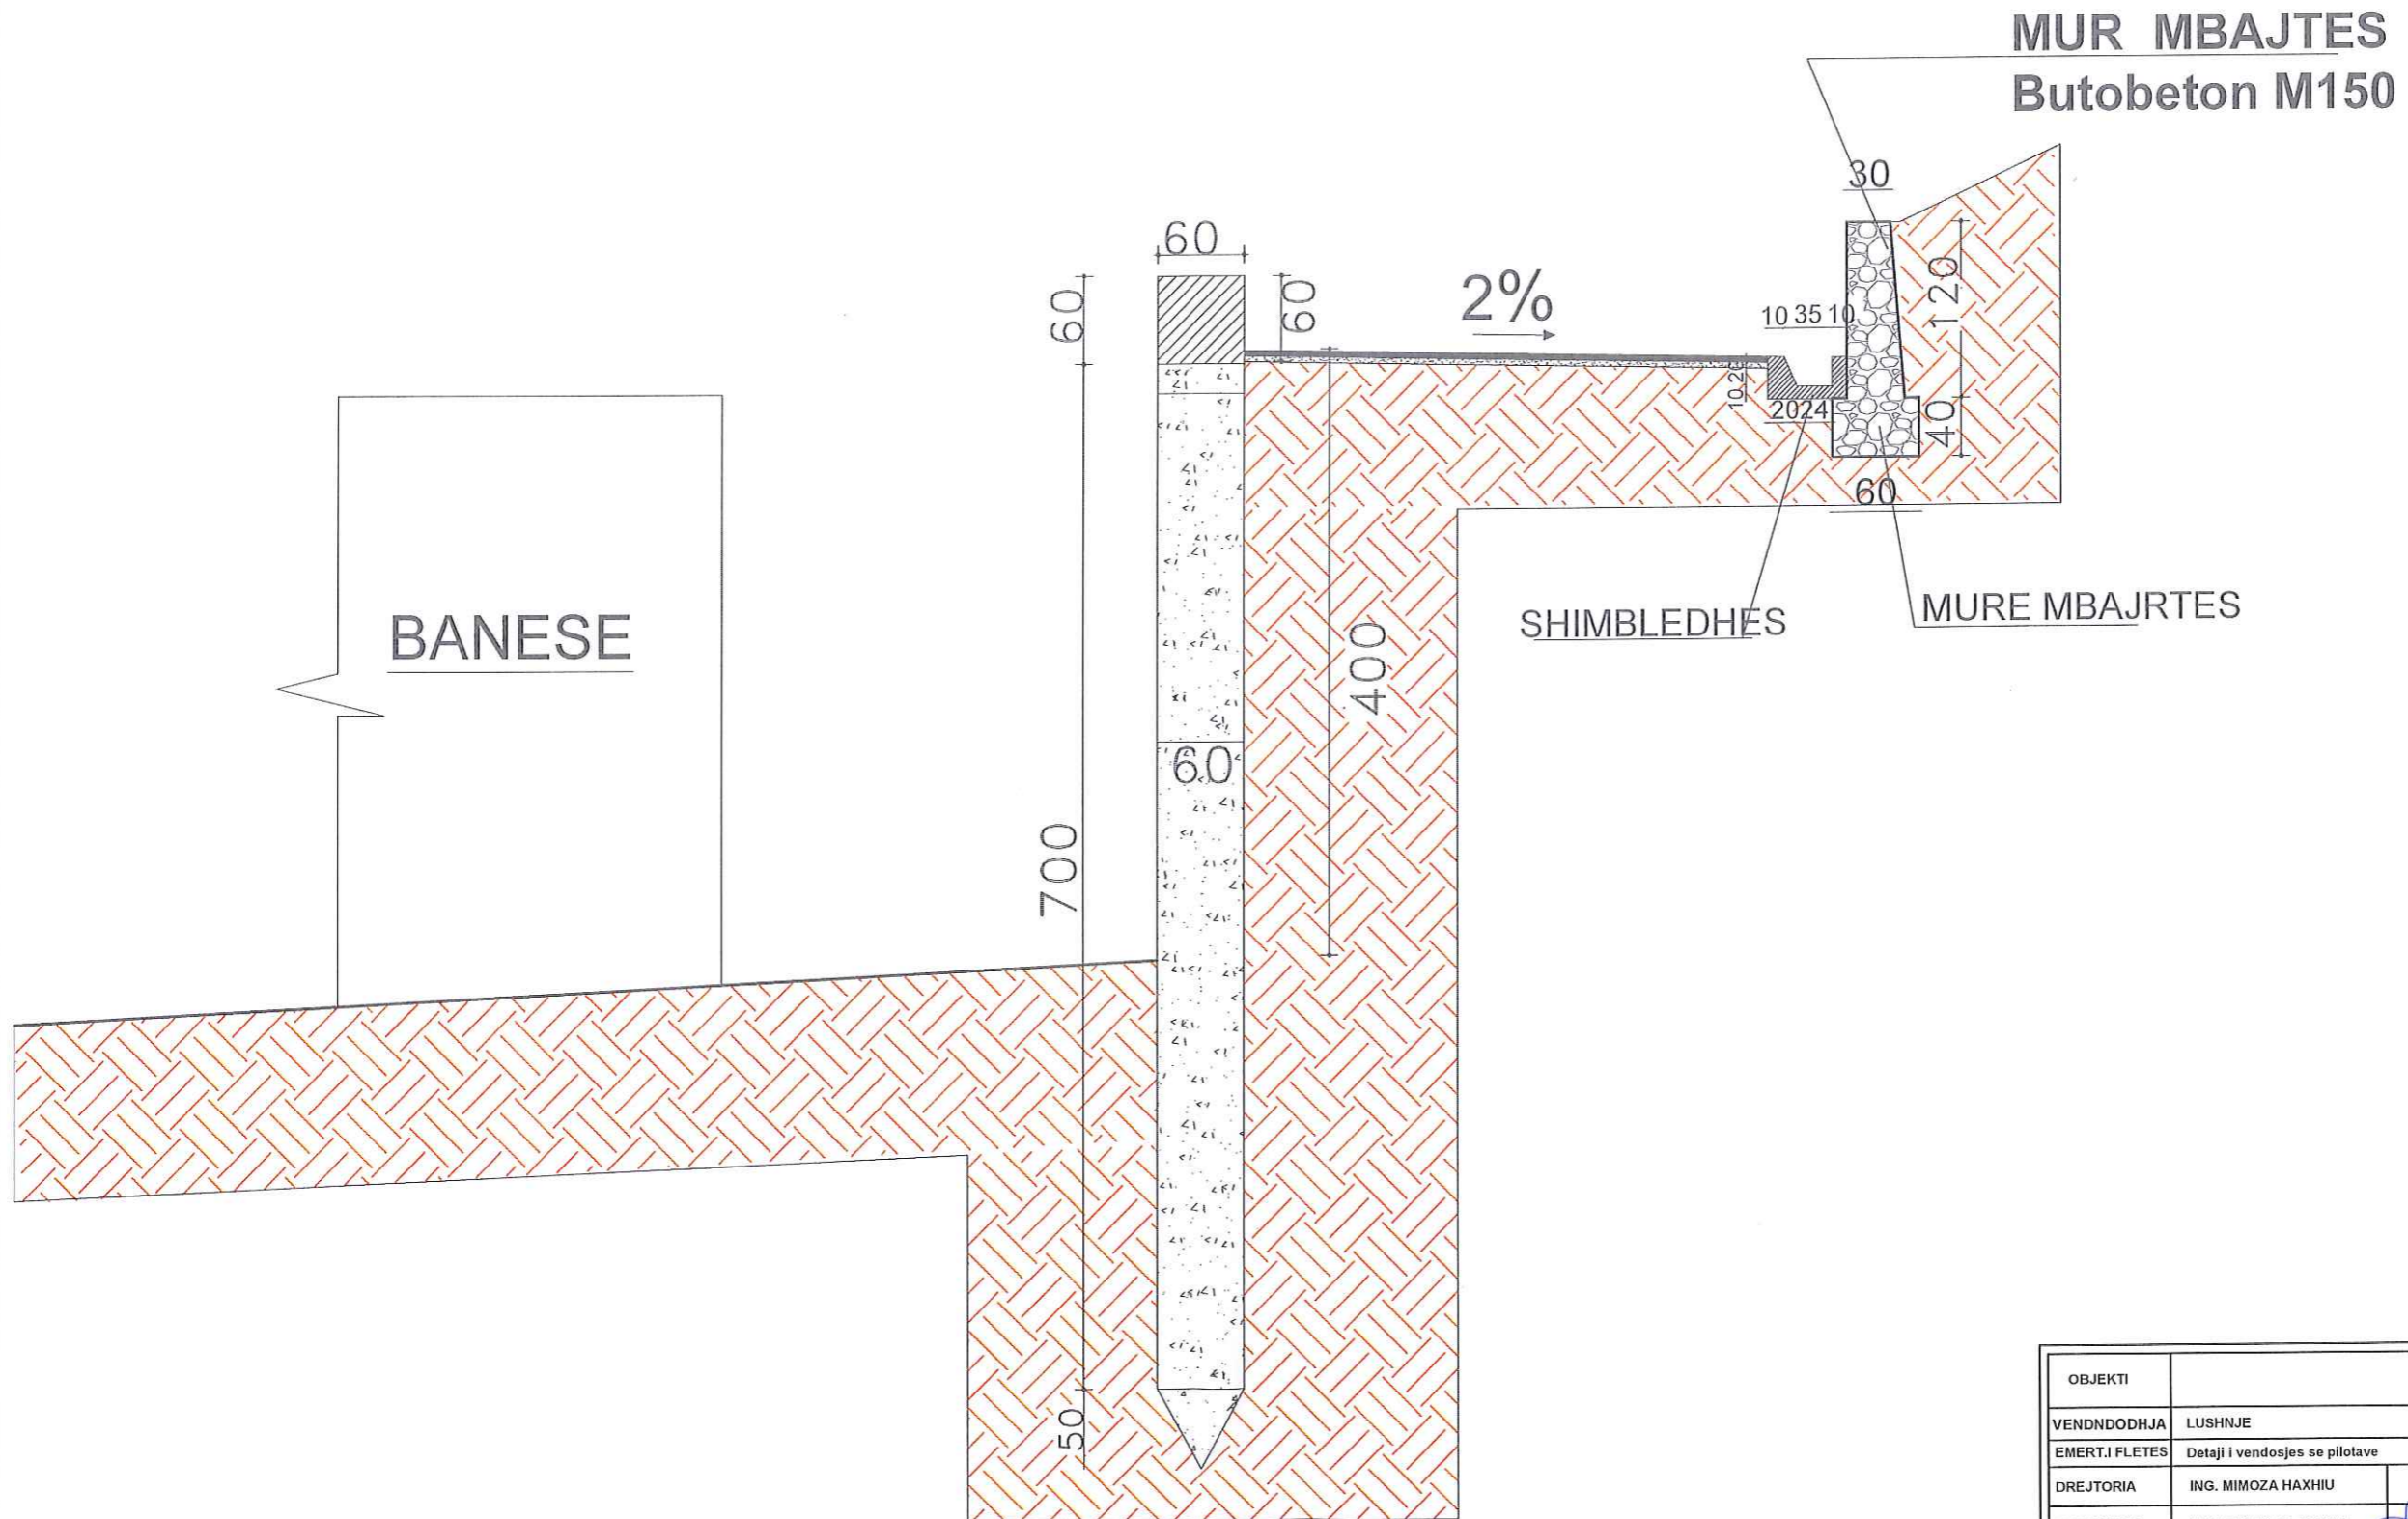


OBJEKTI		NR.FLETES	A-06
VENDNDODHJA	LUSHNJE	FORMATI	420X297
EMERT.I FLETES	Detaji i vendosjes se pilotave	SHKALLA	1:100
DREJTORIA	ING. MIMOZA HAXHIU	 REPUBLIKA E SHQIPERISE BASHKIA LUSHNJE DREJTORIA E PLANIFIKIMIT	
SPECIALIST	ING. BRUNILDA BEKAJ		
SPECIALIST	TOP. VASIL LENA		

# Objekti :Mure me pilota ne rrugen "Vellezerit Frasheri"

## Prerje e pilotes tipi 2

SHK.1.50

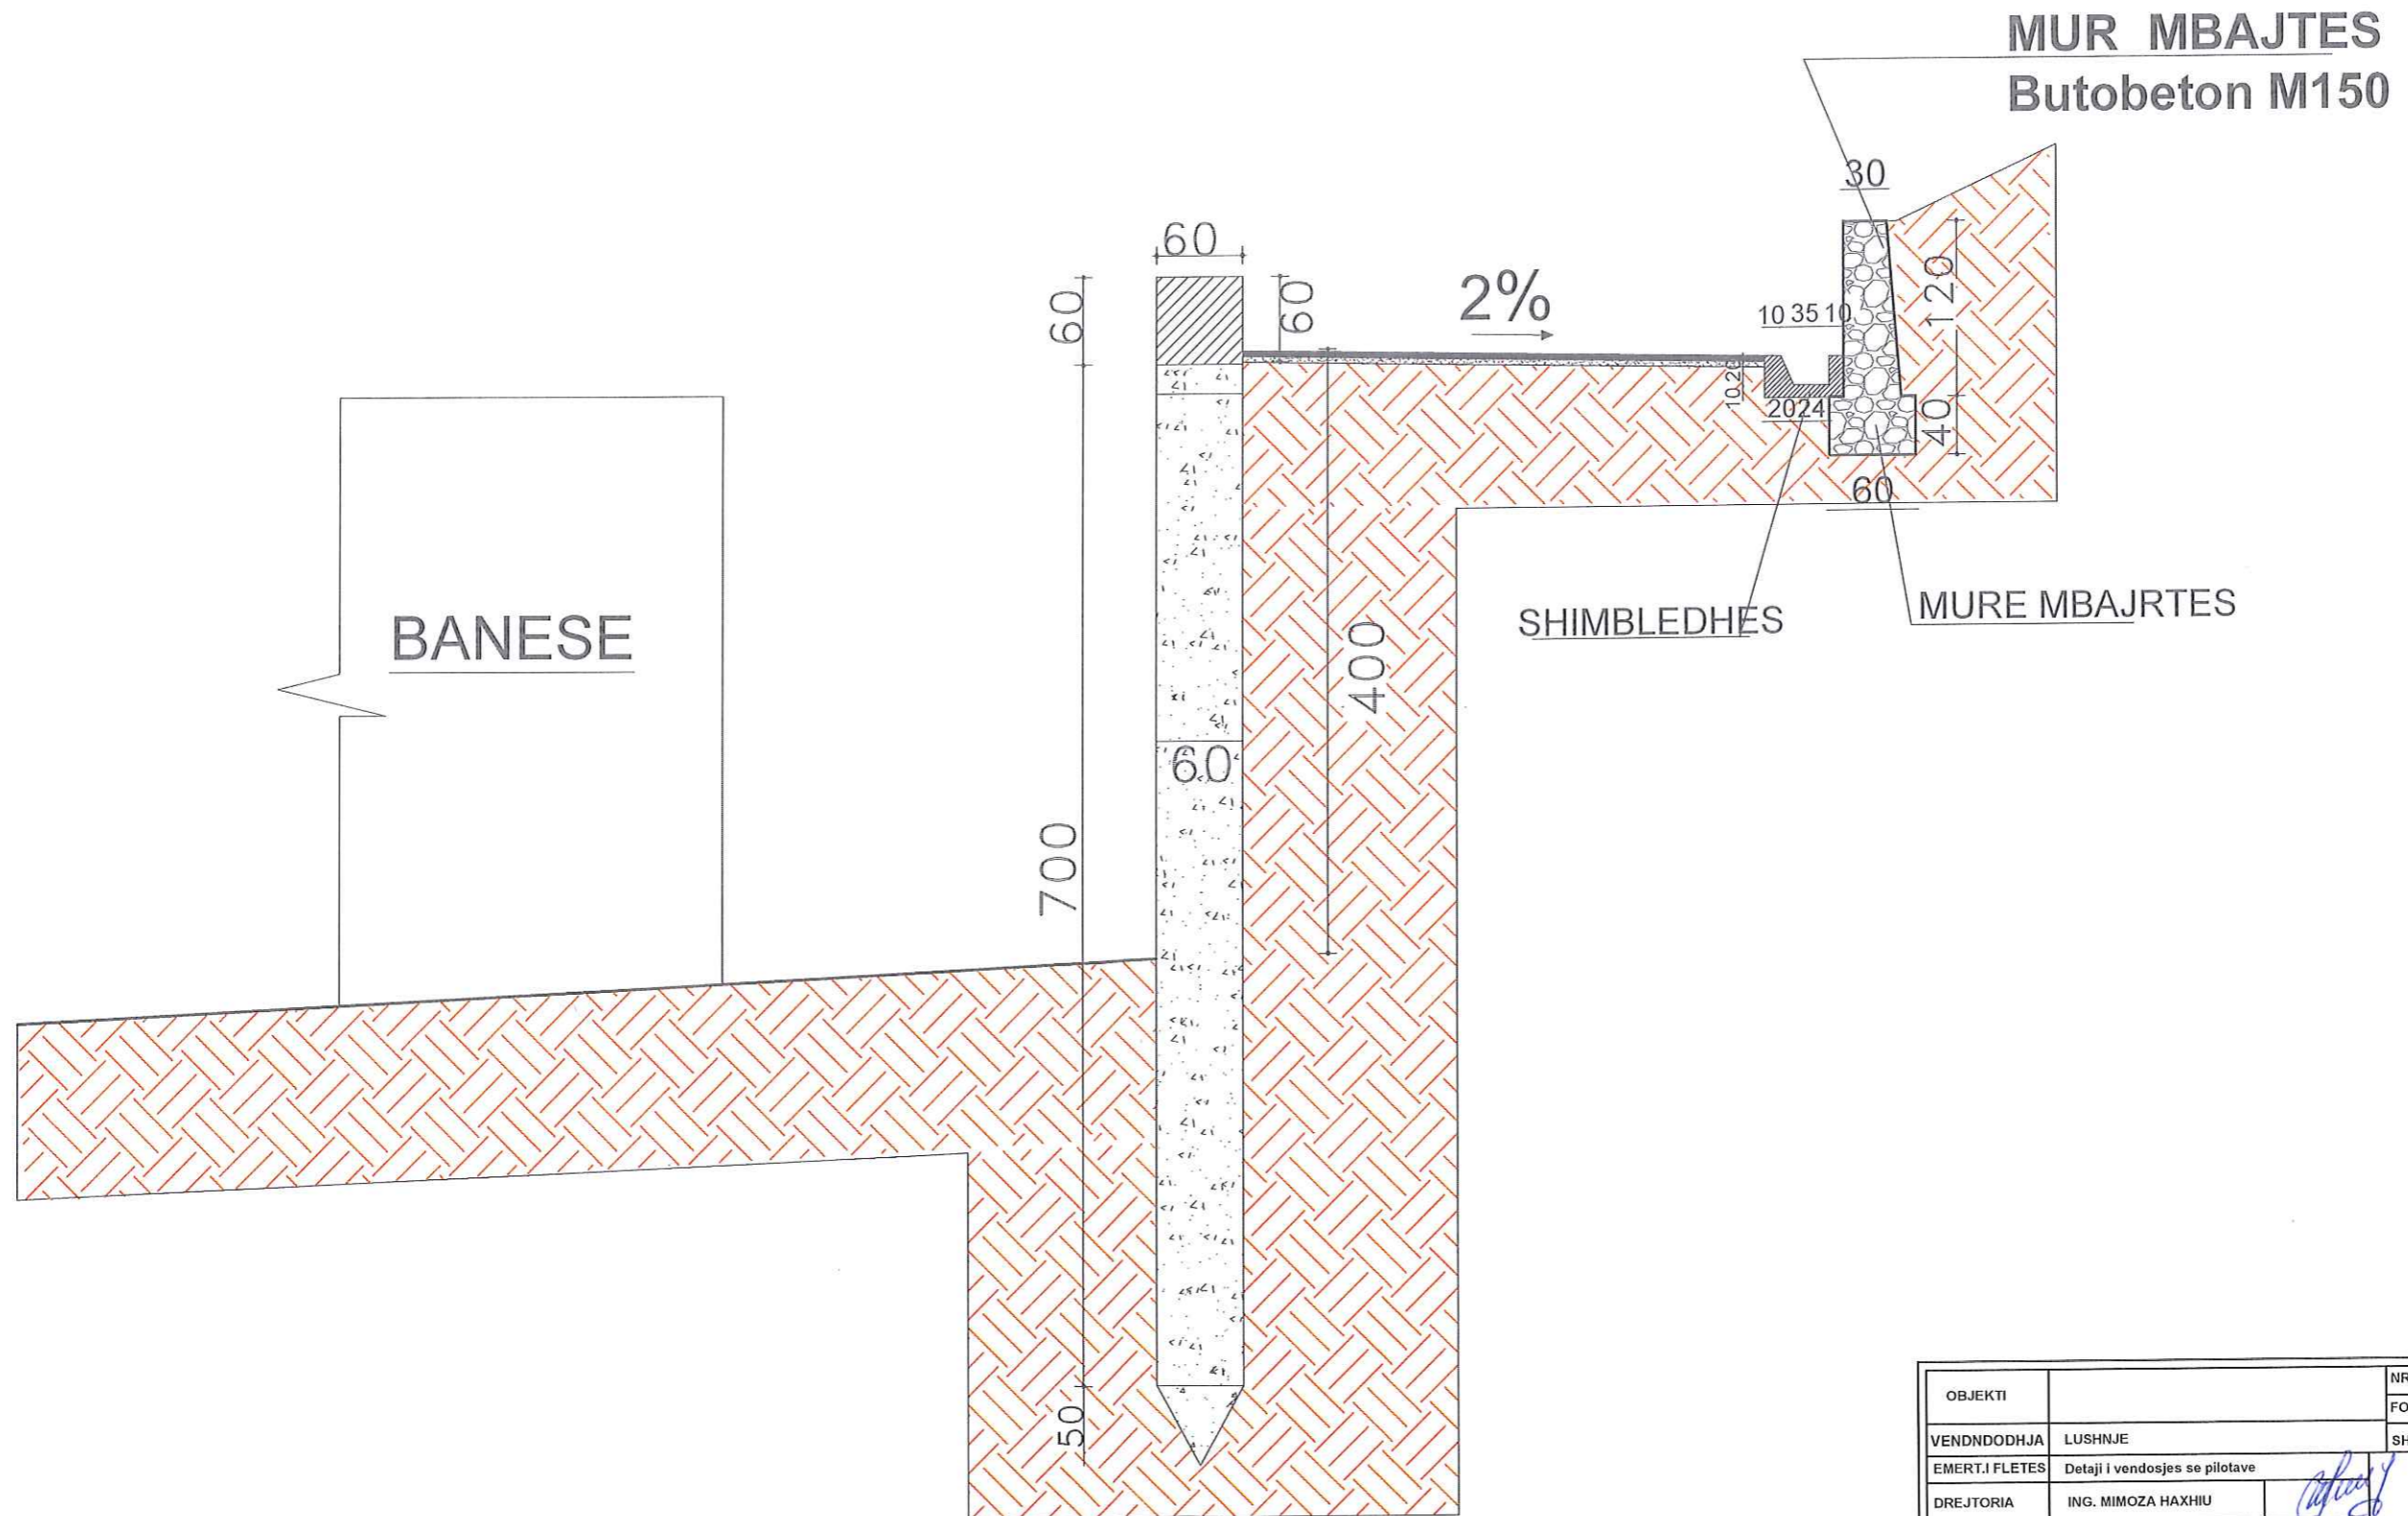


OBJEKTI		NR.FLETES	A-06
VENDNDODHJA	LUSHNJE	FORMATI	420X297
EMERT.I FLETES	Detaji i vendosjes se pilotave	SHKALLA	1:100
DREJTORIA	ING. MIMOZA HAXHIU		
SPECIALIST	ING. BRUNILDA BEKAJ		
SPECIALIST	TOP. VASIL LENA		
			REPUBLIKA E SHQIPERISE BASHKIA LUSHNJE DREJTORIA E PLANIFIKIMIT

# Objekti :Mure me pilota ne rrugen "Vellezerit Frasherit"

## PAMJE E VENDOSJES SE PILOTAVE

SH.K .1.20

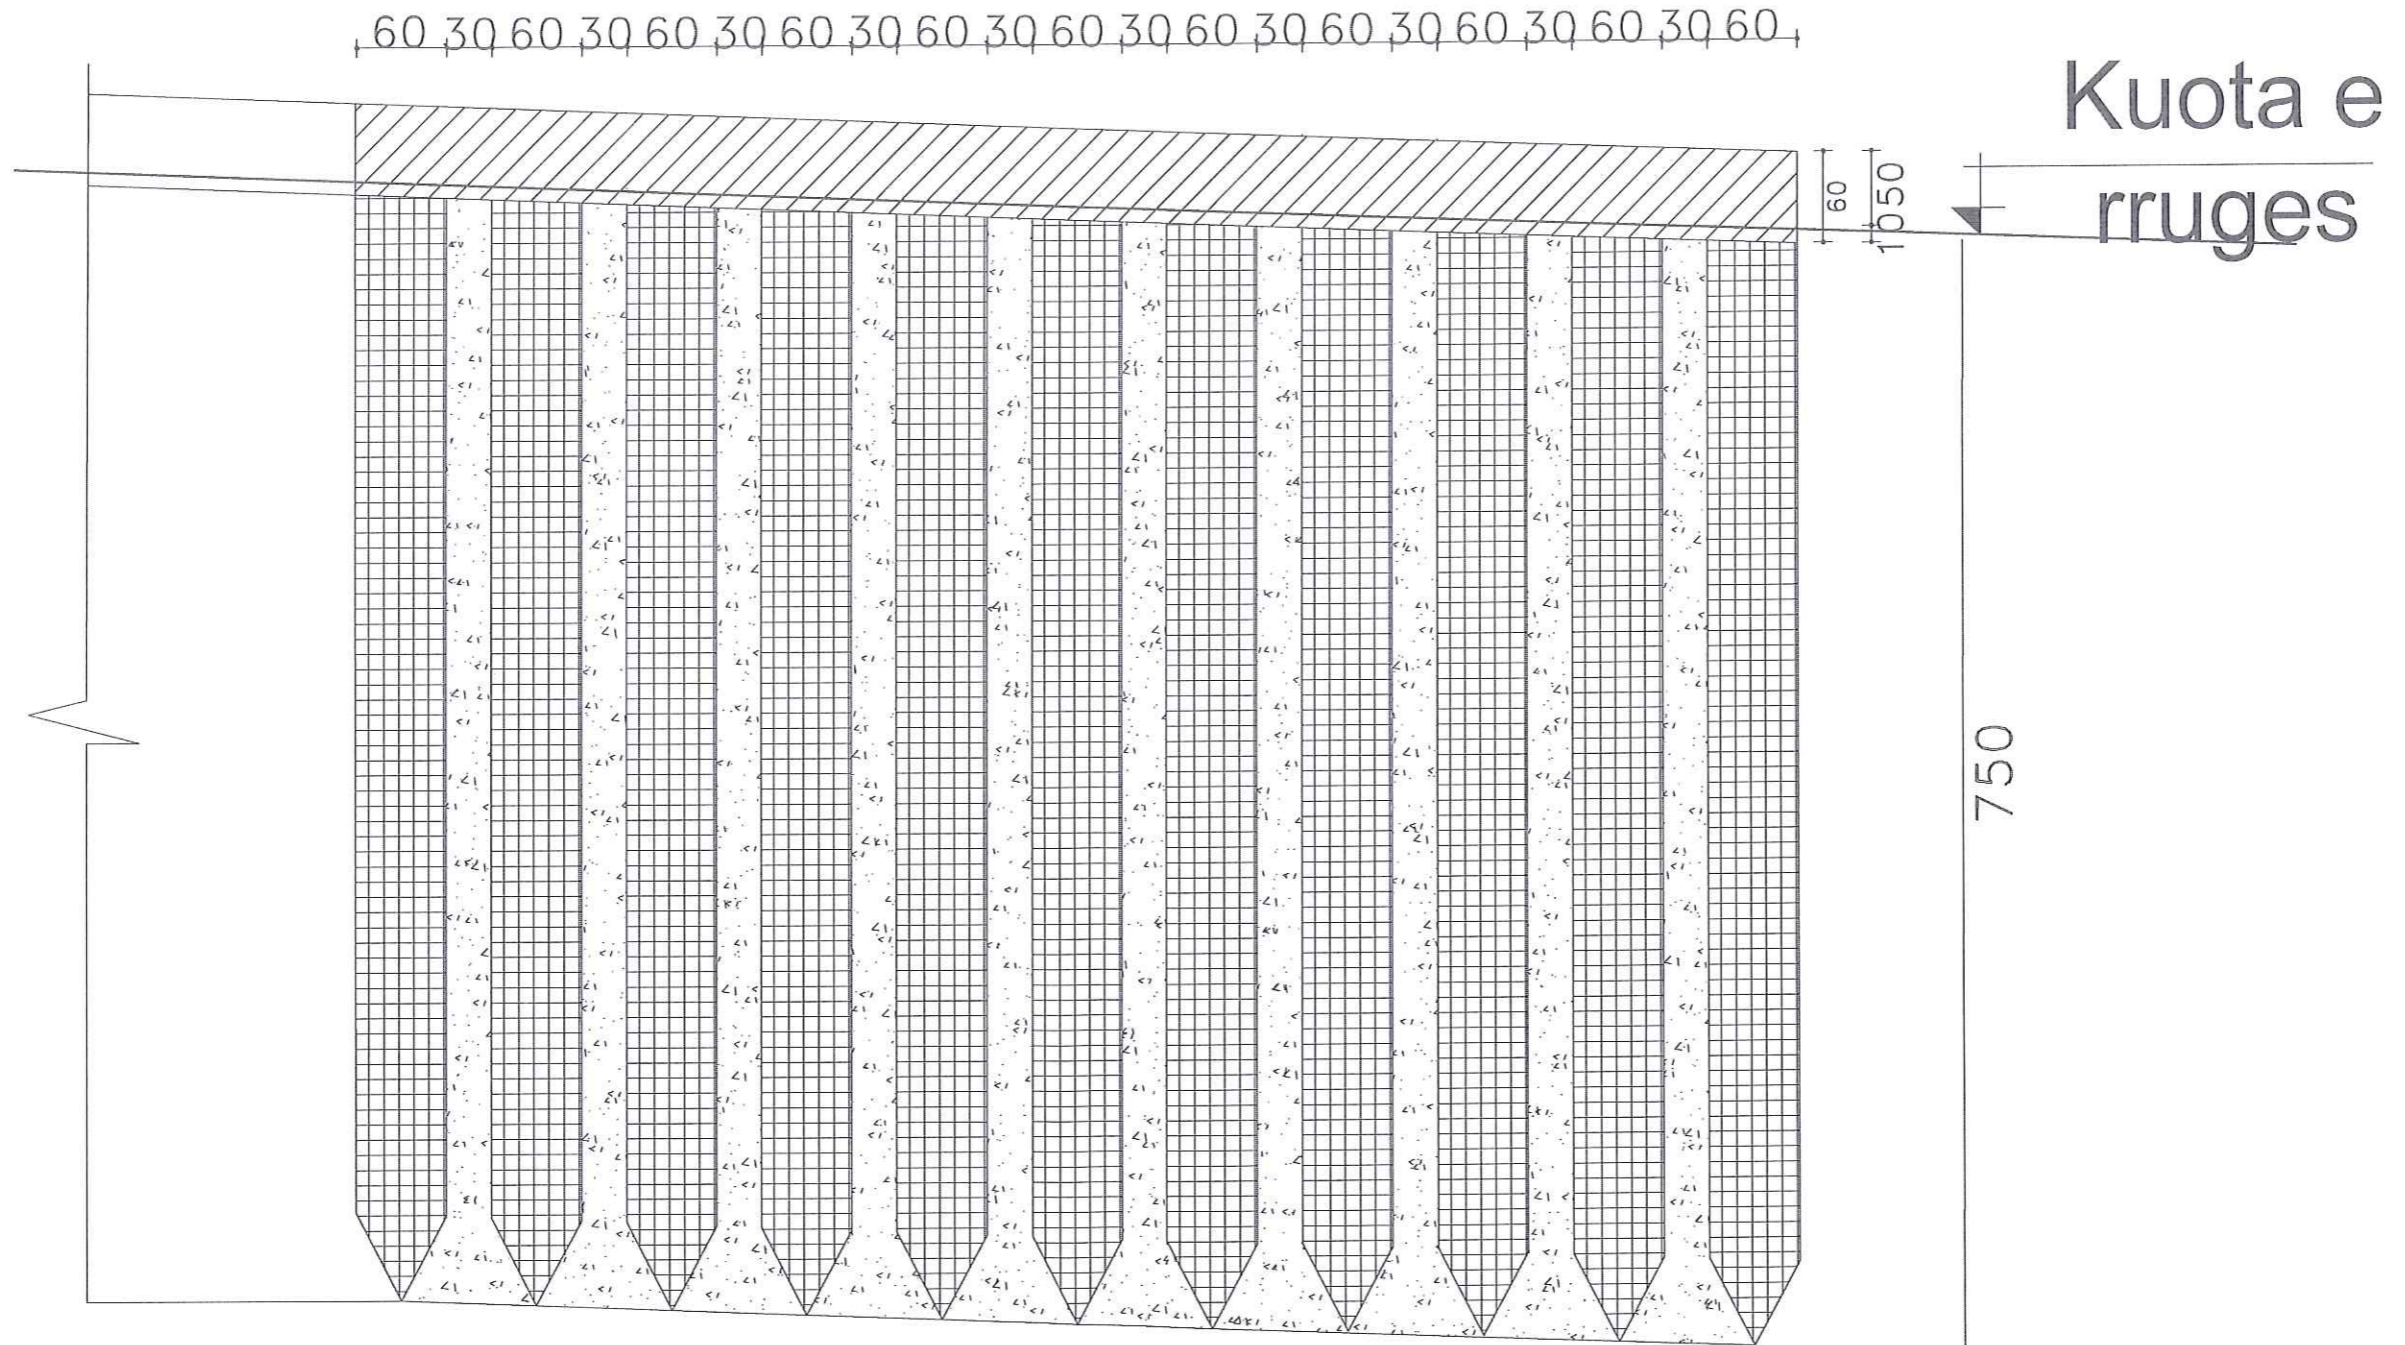


OBJEKTI		NR.FLETES	A-06
VENDNDODHJA	LUSHNJE	FORMATI	420X297
EMERT.I FLETES	PLANVENDOSJE	SHKALLA	1:100
DREJTORIA	ING. MIMOZA HAXHIU		REPUBLIKA E SHOIPERISE BASHKIA LUSHNJE DREJTORIA E PLANFIKIMIT
SPECIALIST	ING. BRUNILDA BEKAJ		
SPECIALIST	TOP. VASIL LENA		

# Objekti :Mure me pilota ne rrugen "Vellezerit Frasheri"

## Detaj i vendosjes se pilotave

SHK.1.20

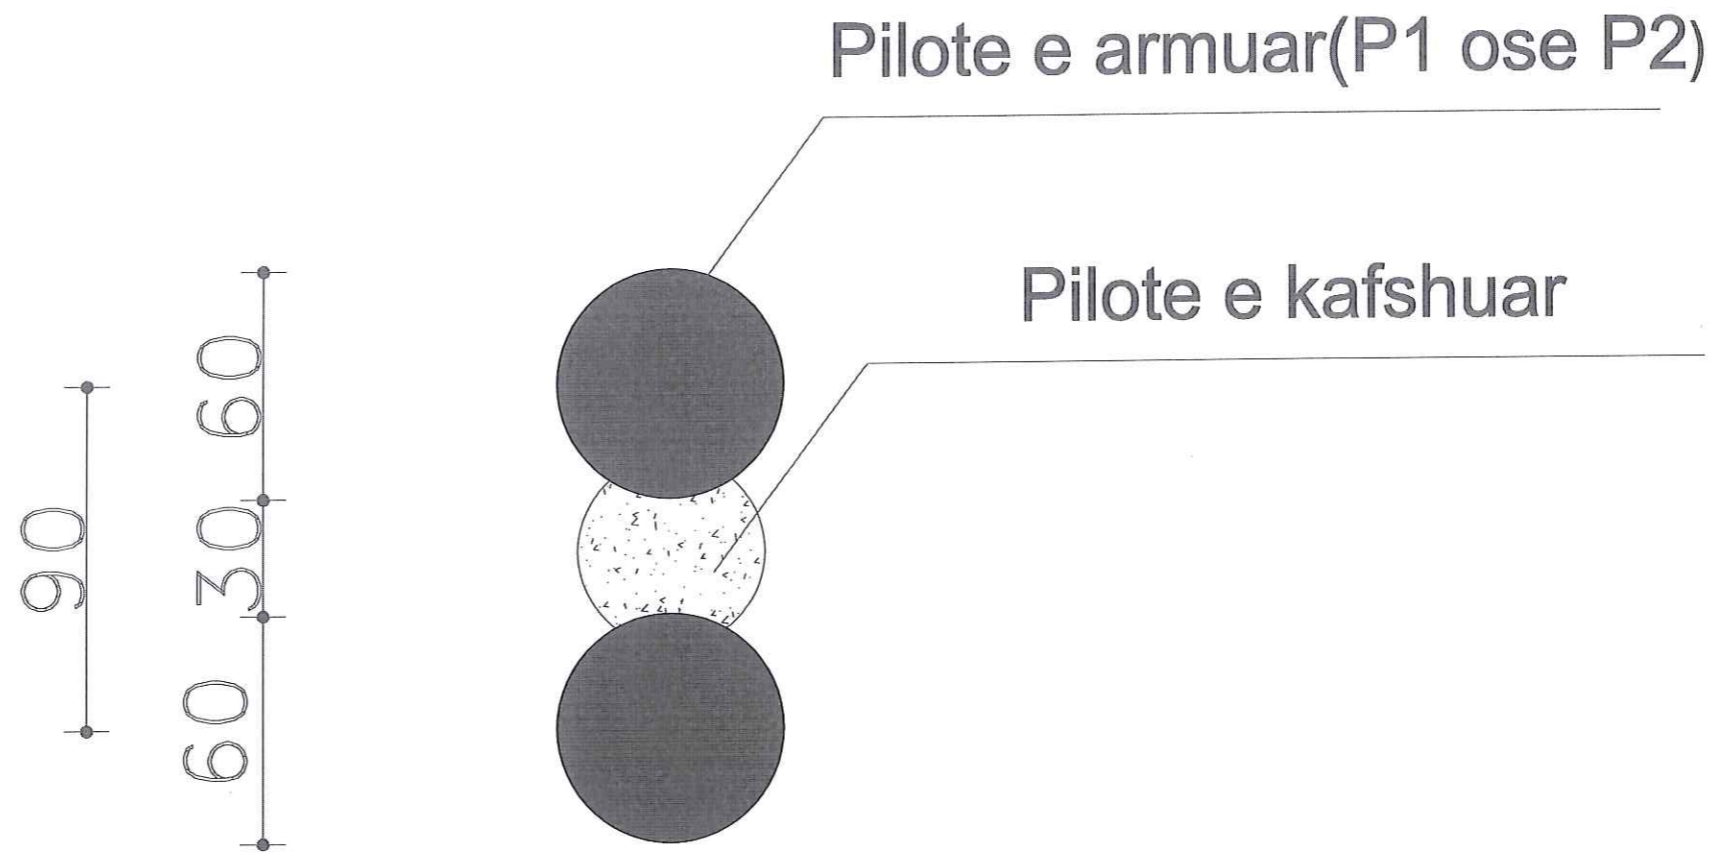


OBJEKTI		NR.FLETES	A-06
VENDNDODHJA	LUSHNJE	FORMATI	420X297
EMERT.I FLETES	Detaji i vendosjes se pilotave	SHKALLA	1:100
DREJTORIA	ING. MIMOZA HAXHIU		
SPECIALIST	ING. BRUNILDA BEKAJ		
SPECIALIST	TOP. VASIL LENA		REPUBLIKA E SHQIPERISE BASHKIA LUSHNJE DREJTORIA E PLANIFIKIMIT





# Objekti :Mure me pilota ne rrugen "Vellezerit Frasherit"

## Armimi i pilotes tipi1

### SHK.1.50

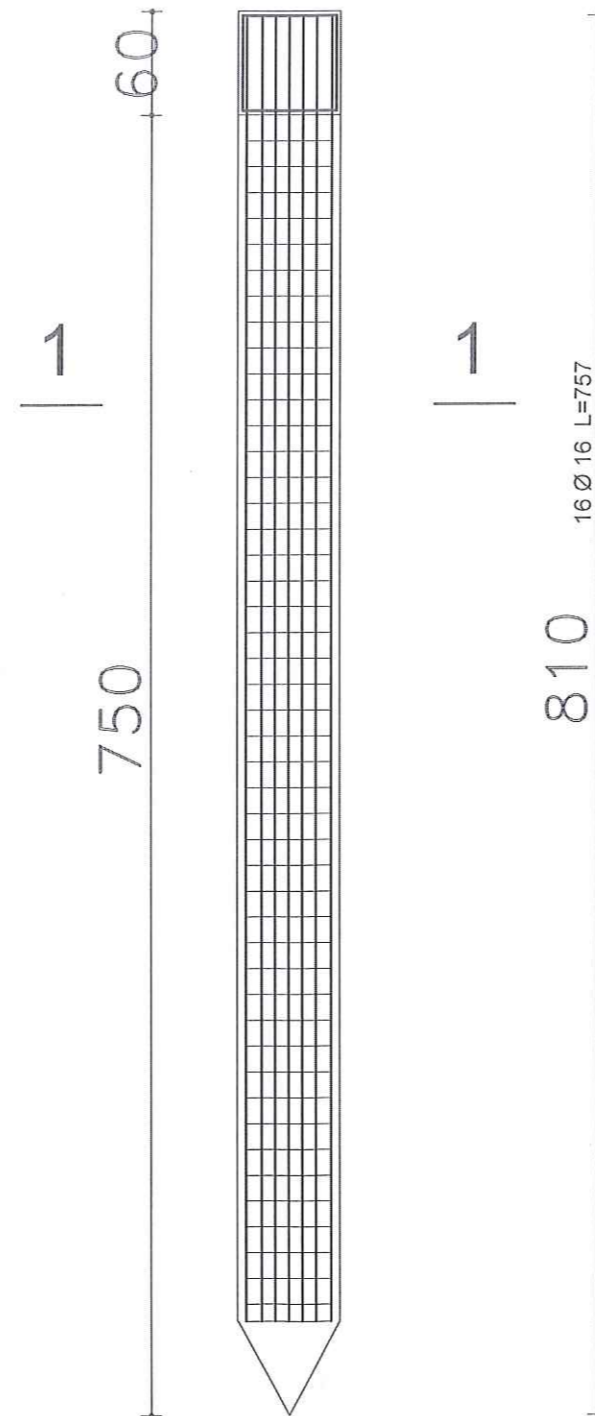

1-1 E P-1

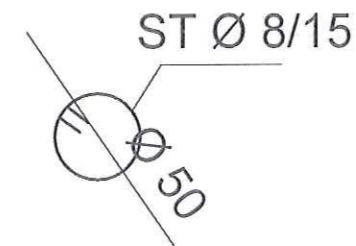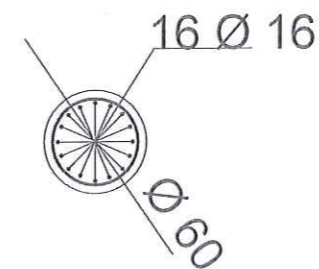


OBJEKTI		NR.FLETES	A-06
VENDNDODHJA	LUSHNJE	FORMATI	420X297
EMERT.I FLETES	Armimi i pilotes	SHKALLA	1:100
DREJTORIA	ING. MIMOZA HAXHIU		
SPECIALIST	ING. BRUNILDA BEKAJ		
SPECIALIST	TOP. VASIL LENA		
			REPUBLIKA E SHQIPERISE BASHKIA LUSHNJE DREJTORIA E PLANIFIKIMIT



# Objekti :Mure me pilota ne rrugen "Vellezerit Frasherit"

## Armimi i pilotes tipi1

SHK.1.50

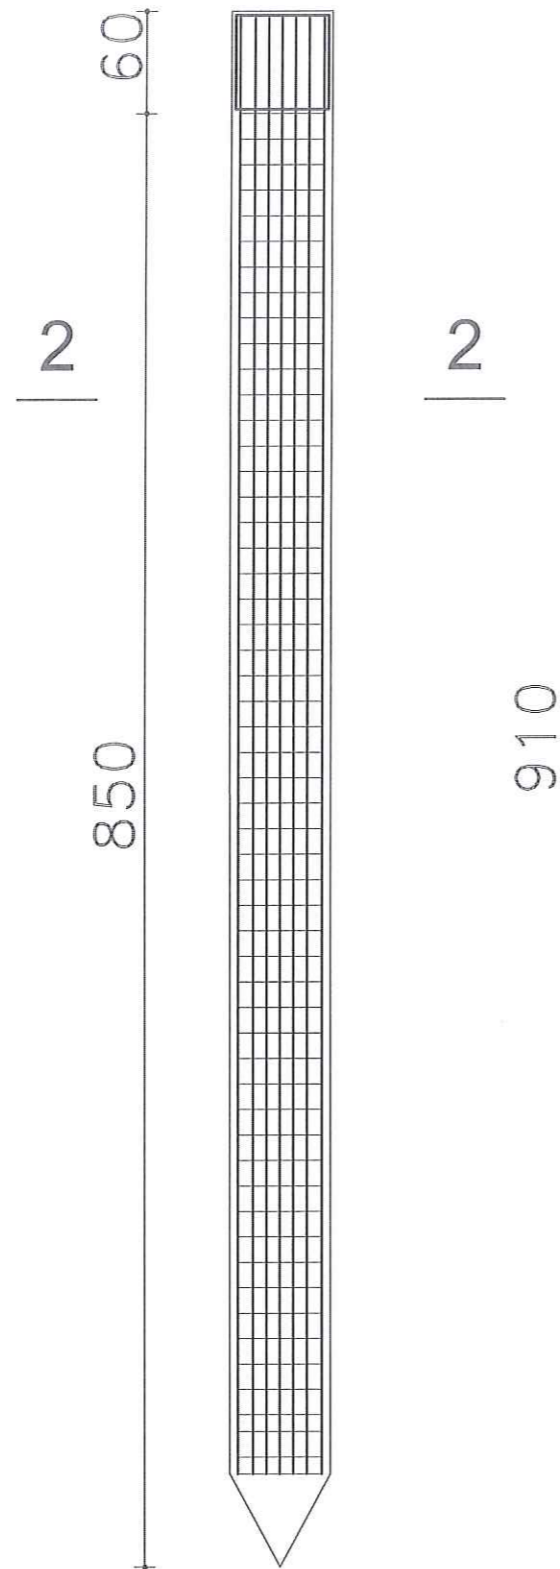

1-1 E P-2

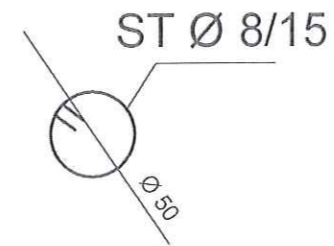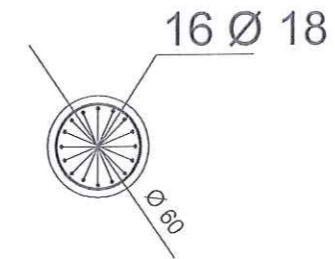


OBJEKTI		NR.FLETES	A-06
VENDNDODHJA	LUSHNJE	FORMATI	420X297
EMERT.I FLETES	Detaji i vendosjes se pilotave	SHKALLA	1:100
DREJTORIA	ING. MIMOZA HAXHIU		
SPECIALIST	ING. BRUNILDA BEKAJ		
SPECIALIST	TOP. VASIL LENA		
			REPUBLIKA E SHQIPERISE BASHKIA LUSHNJE DREJTORIA E PLANIFIKIMIT

# Objekti :Mure me pilota ne rrugen "Vellezerit Frasherit"

## Armimi i traut te pilotave

SHK.1.50

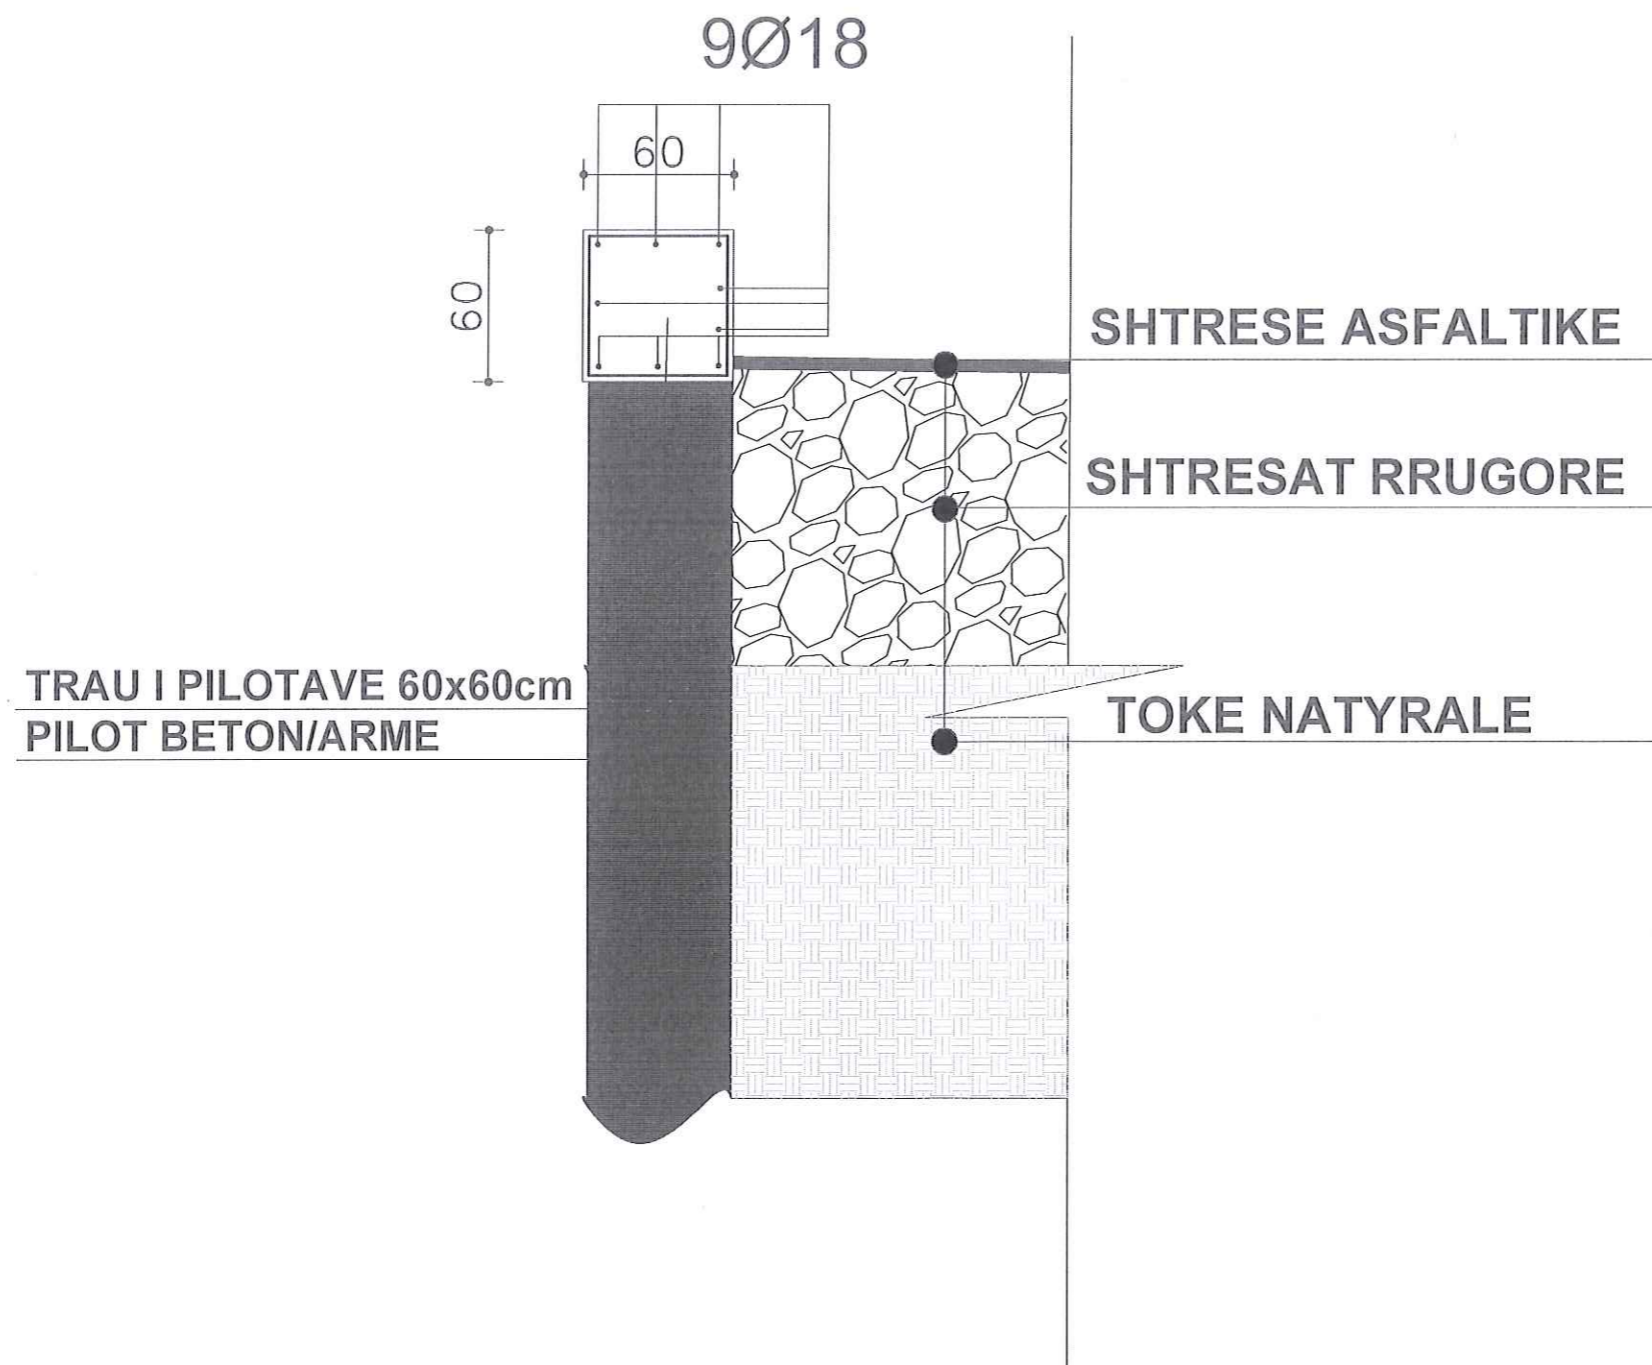


OBJEKTI		NR.FLETES	A-06
VENDNDODHJA	LUSHNJE	FORMATI	420X297
EMERT.I FLETES	Armim trau	SHKALLA	1:100
DREJTORIA	ING. MIMOZA HAXHIU		
SPECIALIST	ING. BRUNILDA BEKAJ		
SPECIALIST	TOP. VASIL LENA		
			REPUBLIKA E SHQIPERISE BASHKIA LUSHNJE DREJTORIA E PLANIFIKIMIT

# OBJEKTI: MURË ME PILOTA NE RRUGEN "VELLEZERIT FRASHERI"

Prerje e pilotes tipi 1

SHK.1.50

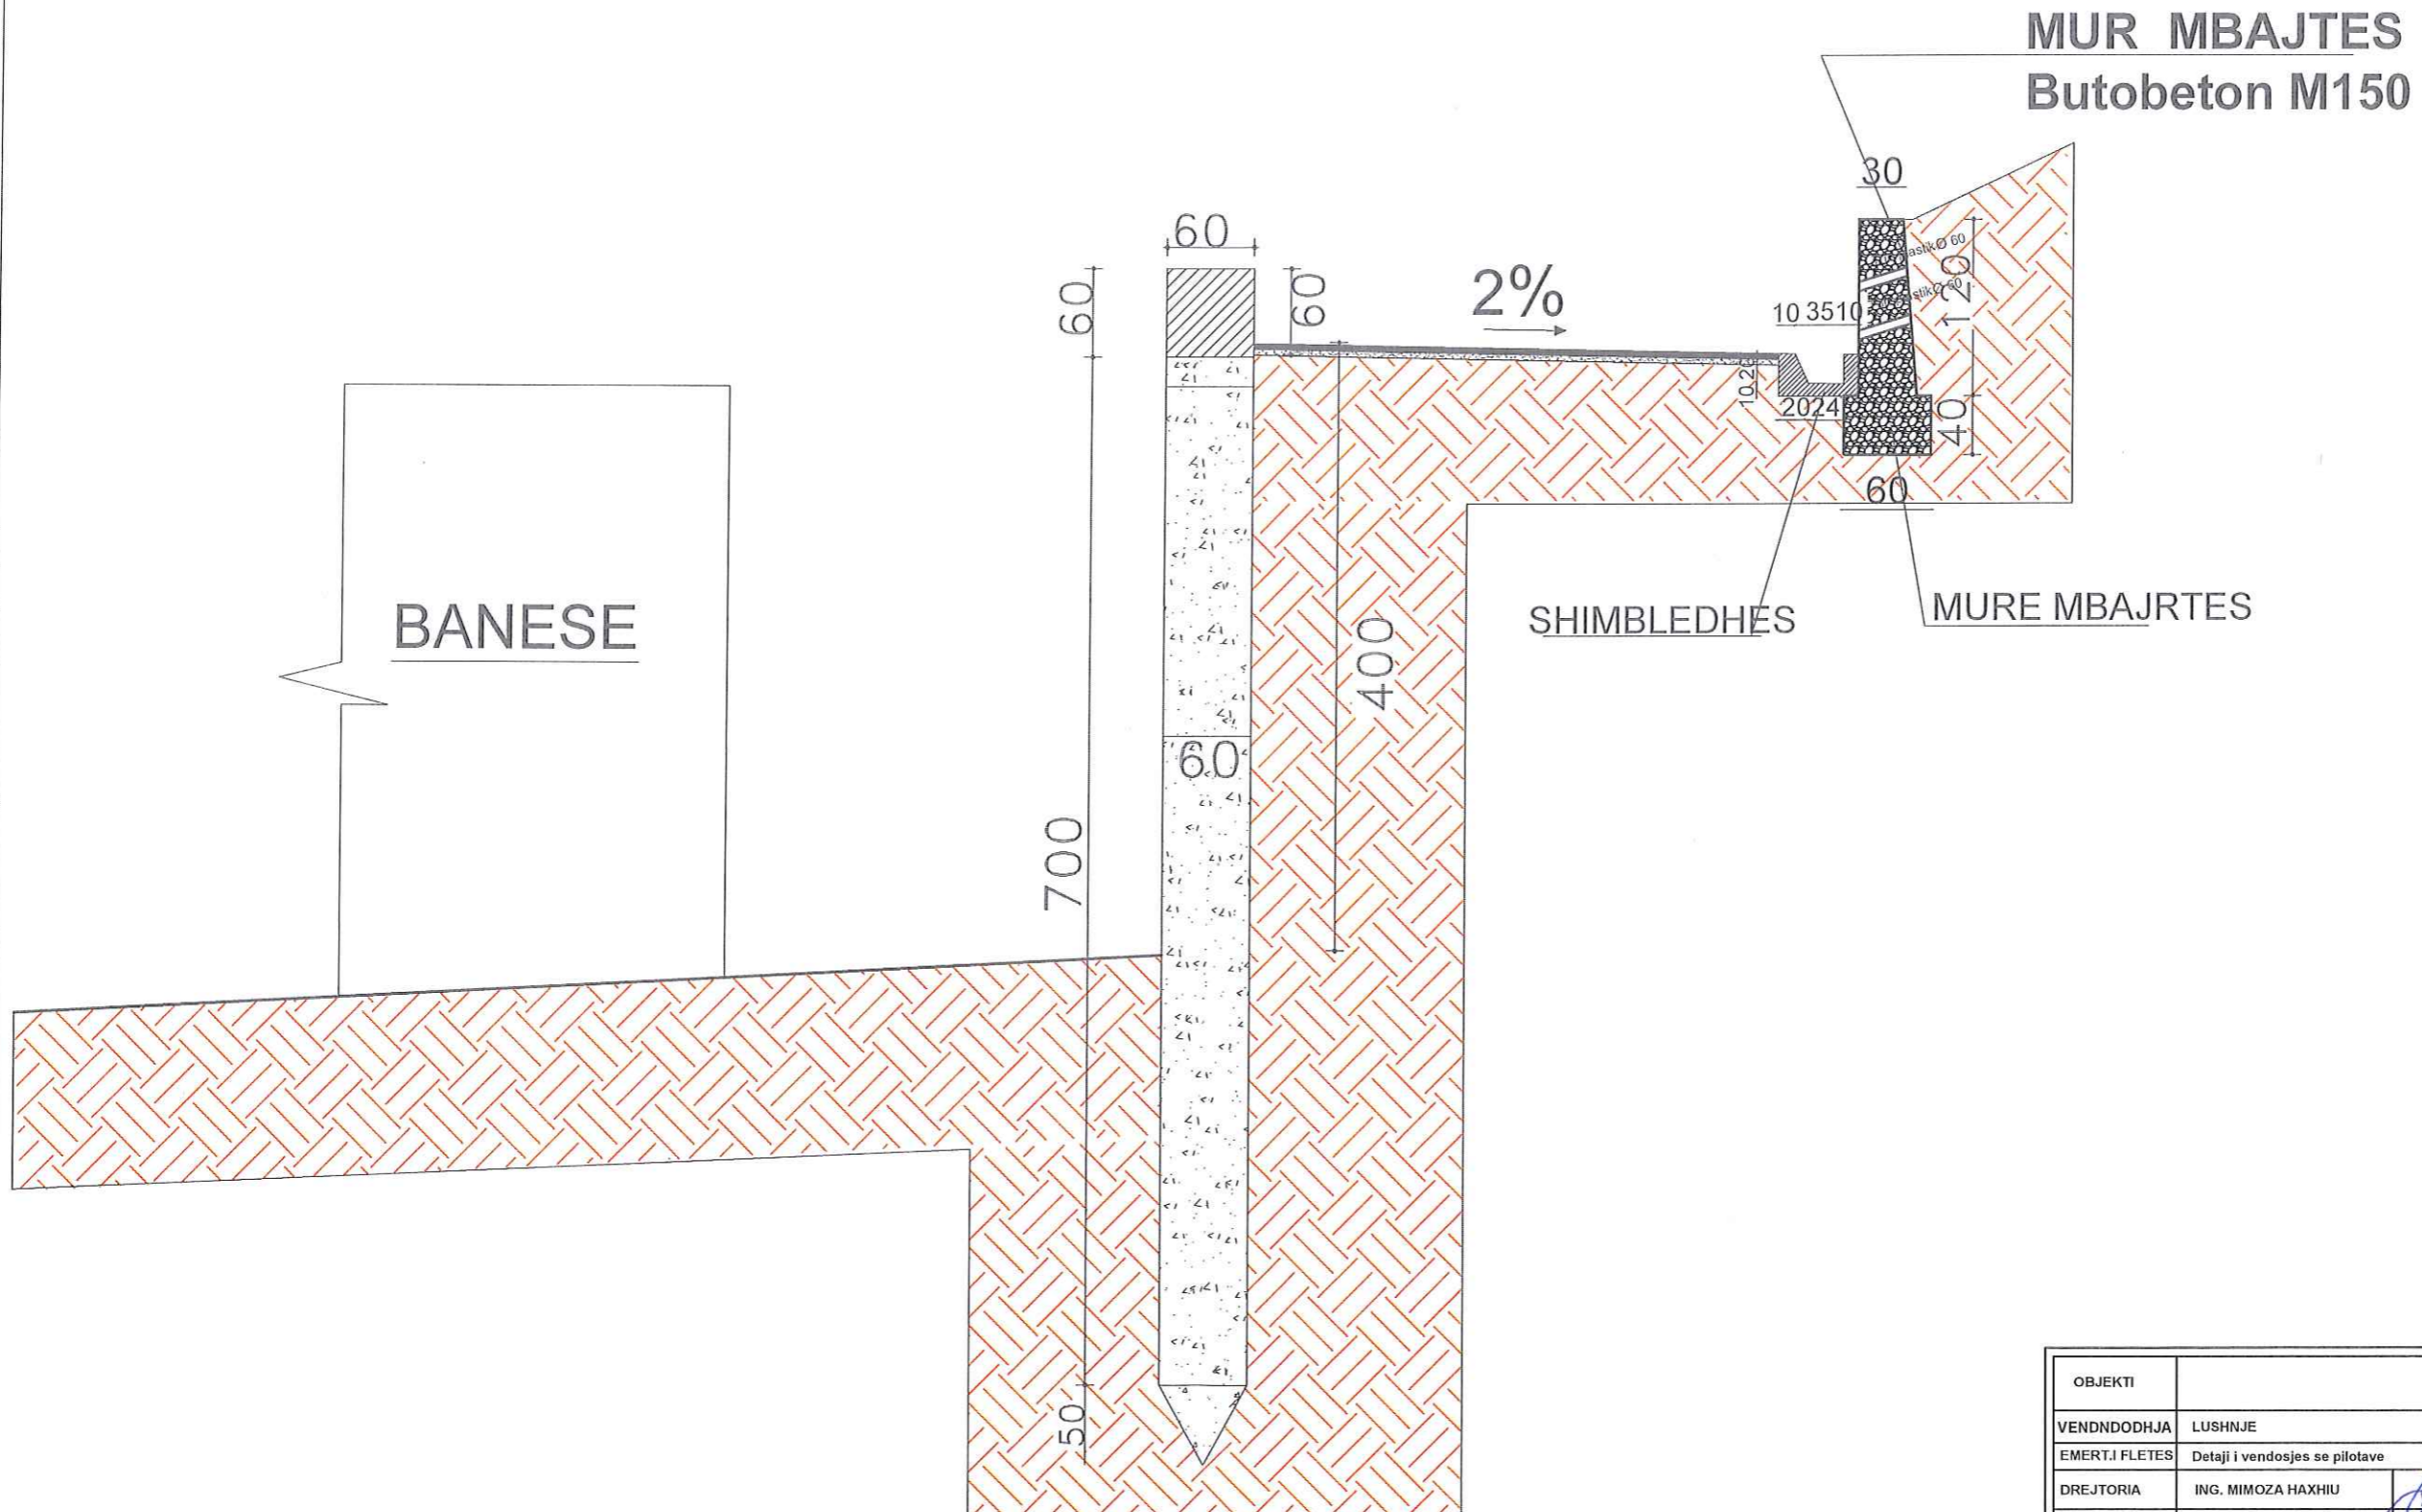

MUR MBAJTES  
Butobeton M150

BANESE

SHIMBLEDHES

MURE MBAJRTES

OBJEKTI		NR.FLETES	A-06
VENDNDODHJA	LUSHNJE	FORMATI	420X297
EMERT.I FLETES	Detaji i vendosjes se pilotave	SHKALLA	1:100
DREJTORIA	ING. MIMOZA HAXHIU	 REPUBLIKA E SHQIPERISE BASHKIA LUSHNJE DREJTORIA E PLANIFIKIMIT	
SPECIALIST	ING. BRUNILDA BEKAJ		
SPECIALIST	TOP. VASIL LENA		