




# PROJEKTI

## Ndertimi I rruges ``13 Birbilenjt`` , Sarande

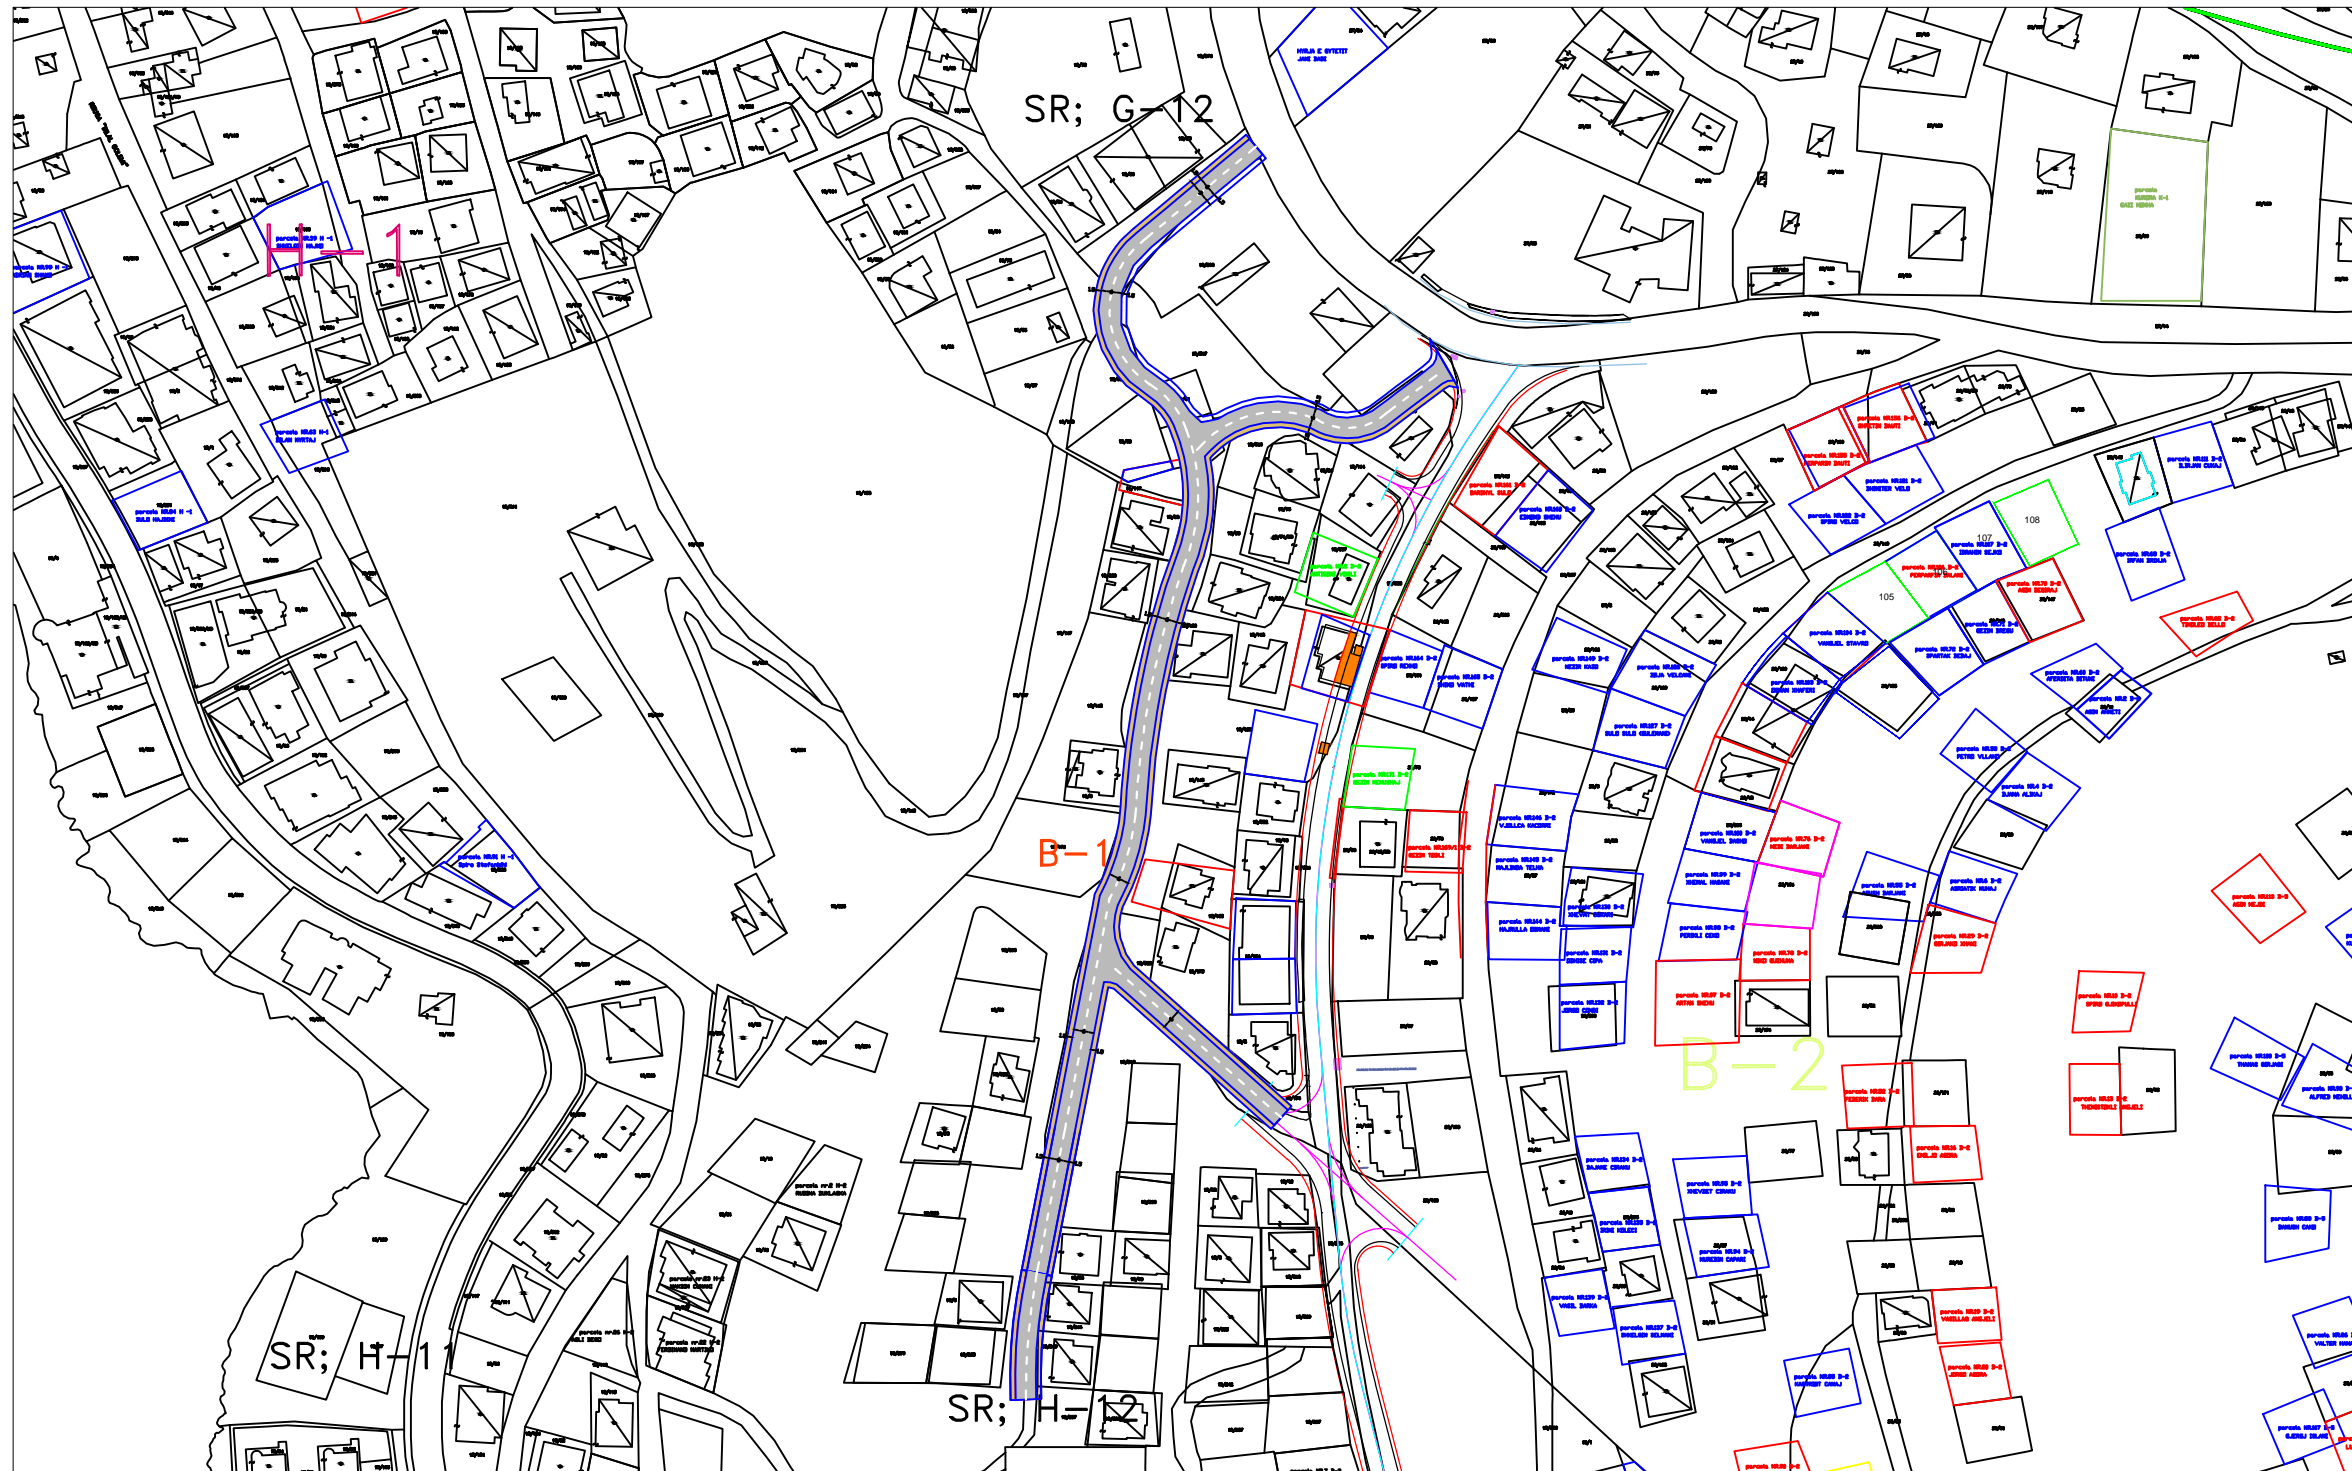

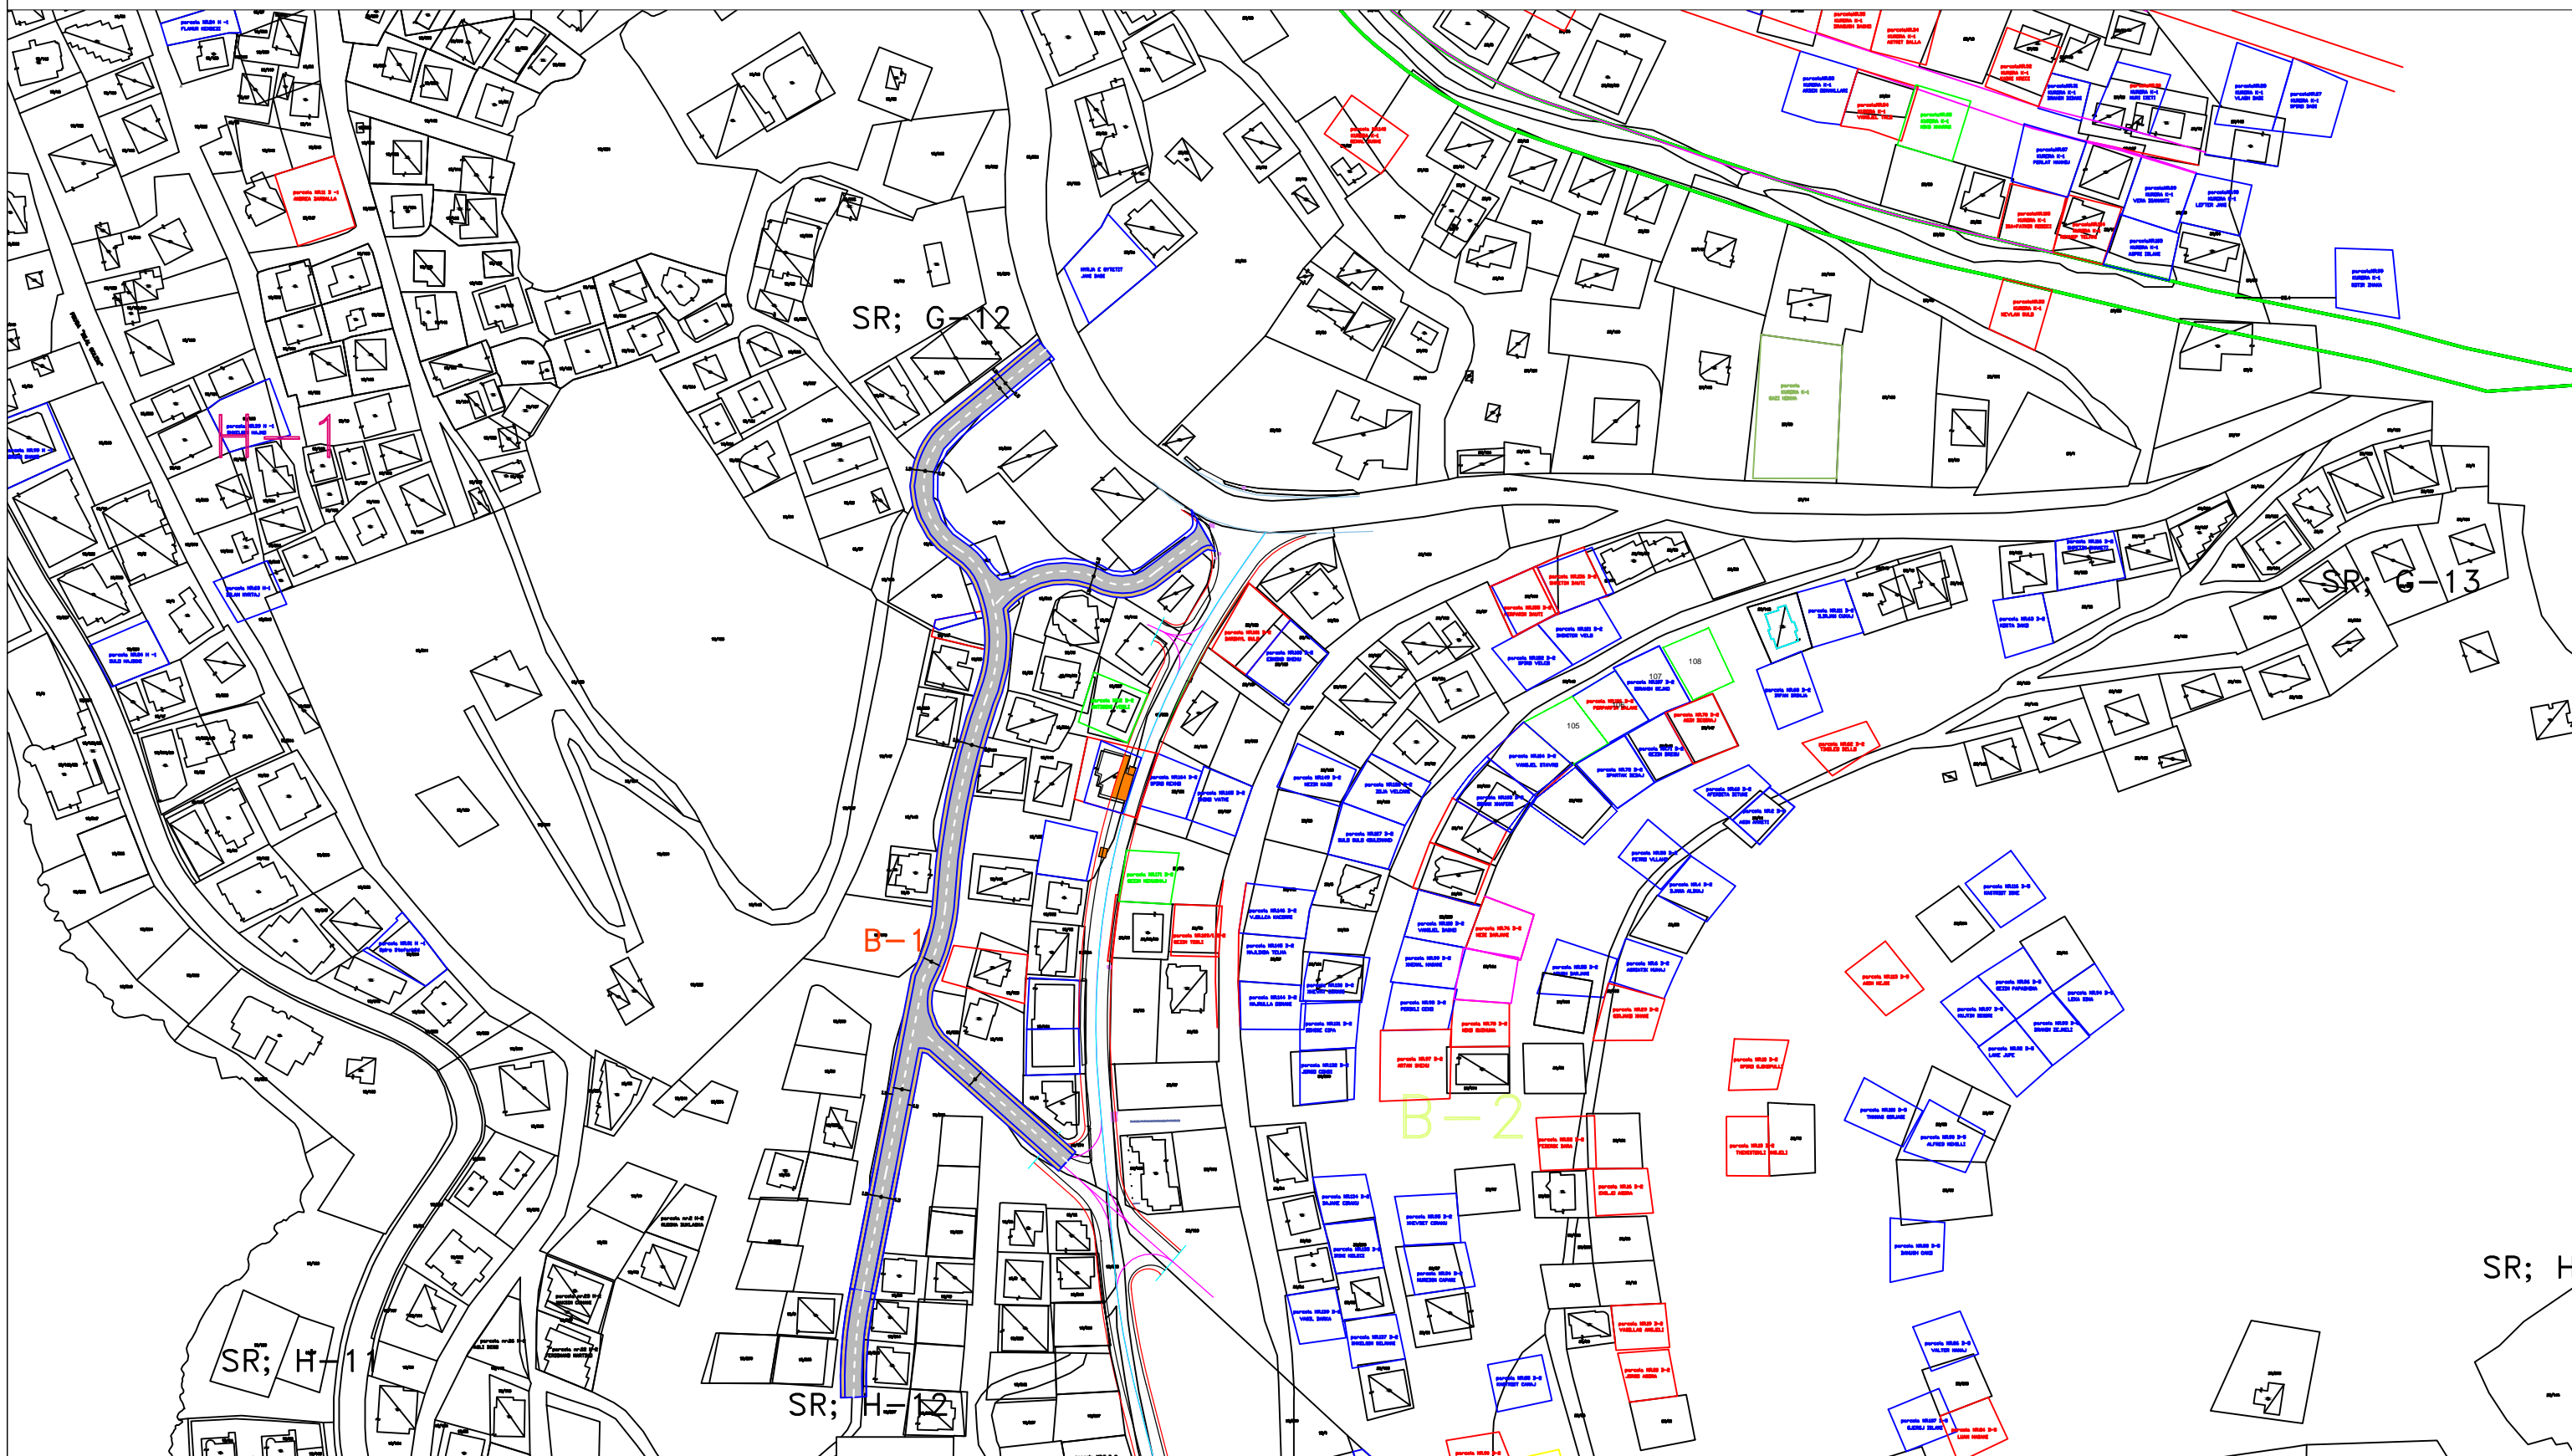

BASHKIA SARANDE	P.ZYRES URBANISTIKES	<b>OBJEKTI</b> Ndertimi I rruges ``13 Birbilenjt`` , Sarande		<b>Grupi Projektimit</b>	
		EMERTIMI I FLETES		Projektoi	
		BASHKIA SARANDE		Projektoi	

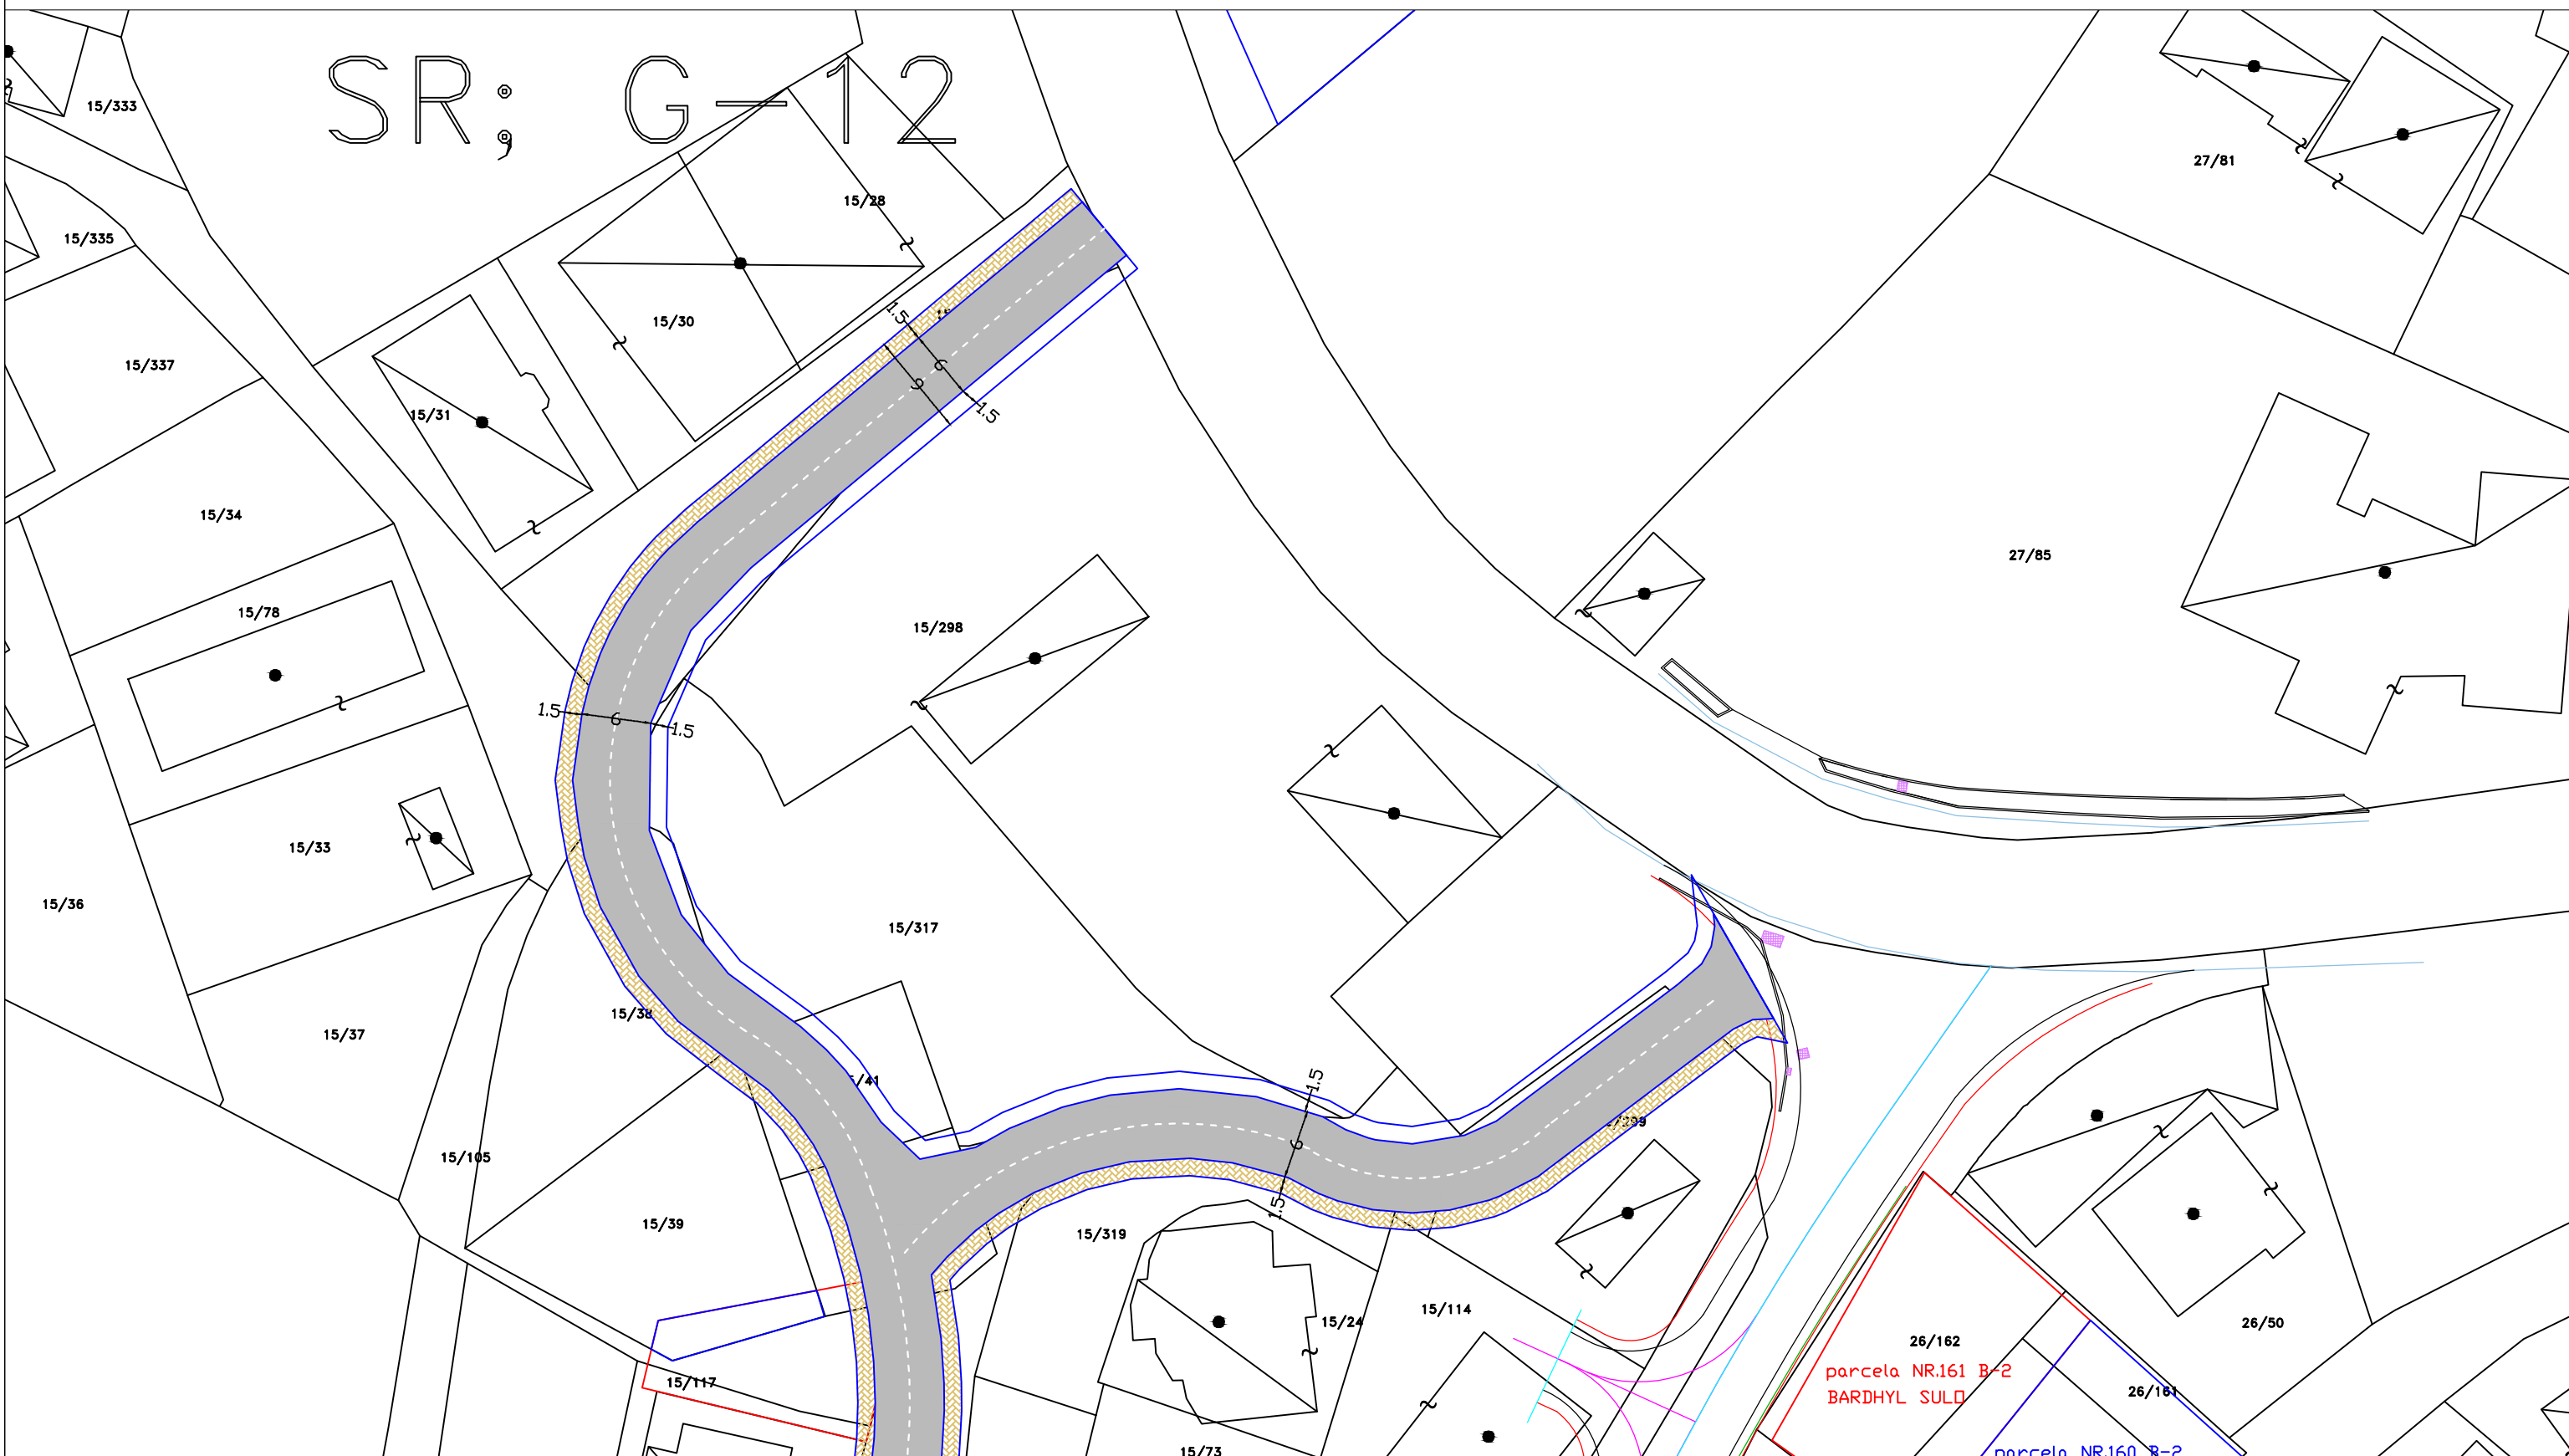

BASHKIA  
SARANDE

P.ZYRES  
URBANISTIKES

**OBJEKTI**

EMERTIMI I FLETES

Ndertimi I rruges ``13 Birbilenjt`` , Sarande

BASHKIA SARANDE


**Grupi Projektimit**

**Projektoi**

**Projektoi**



	BASHKIA	P.ZYRES	Ndertimi I rruges ``13 Birbilenjt`` , Sarande	Grupi Projektimit		
	SARANDE	URBANISTIKES				
				OBJEKTI	Projekttoi	
			EMERTIMI I FLETES	Projekttoi		
			BASHKIA SARANDE			

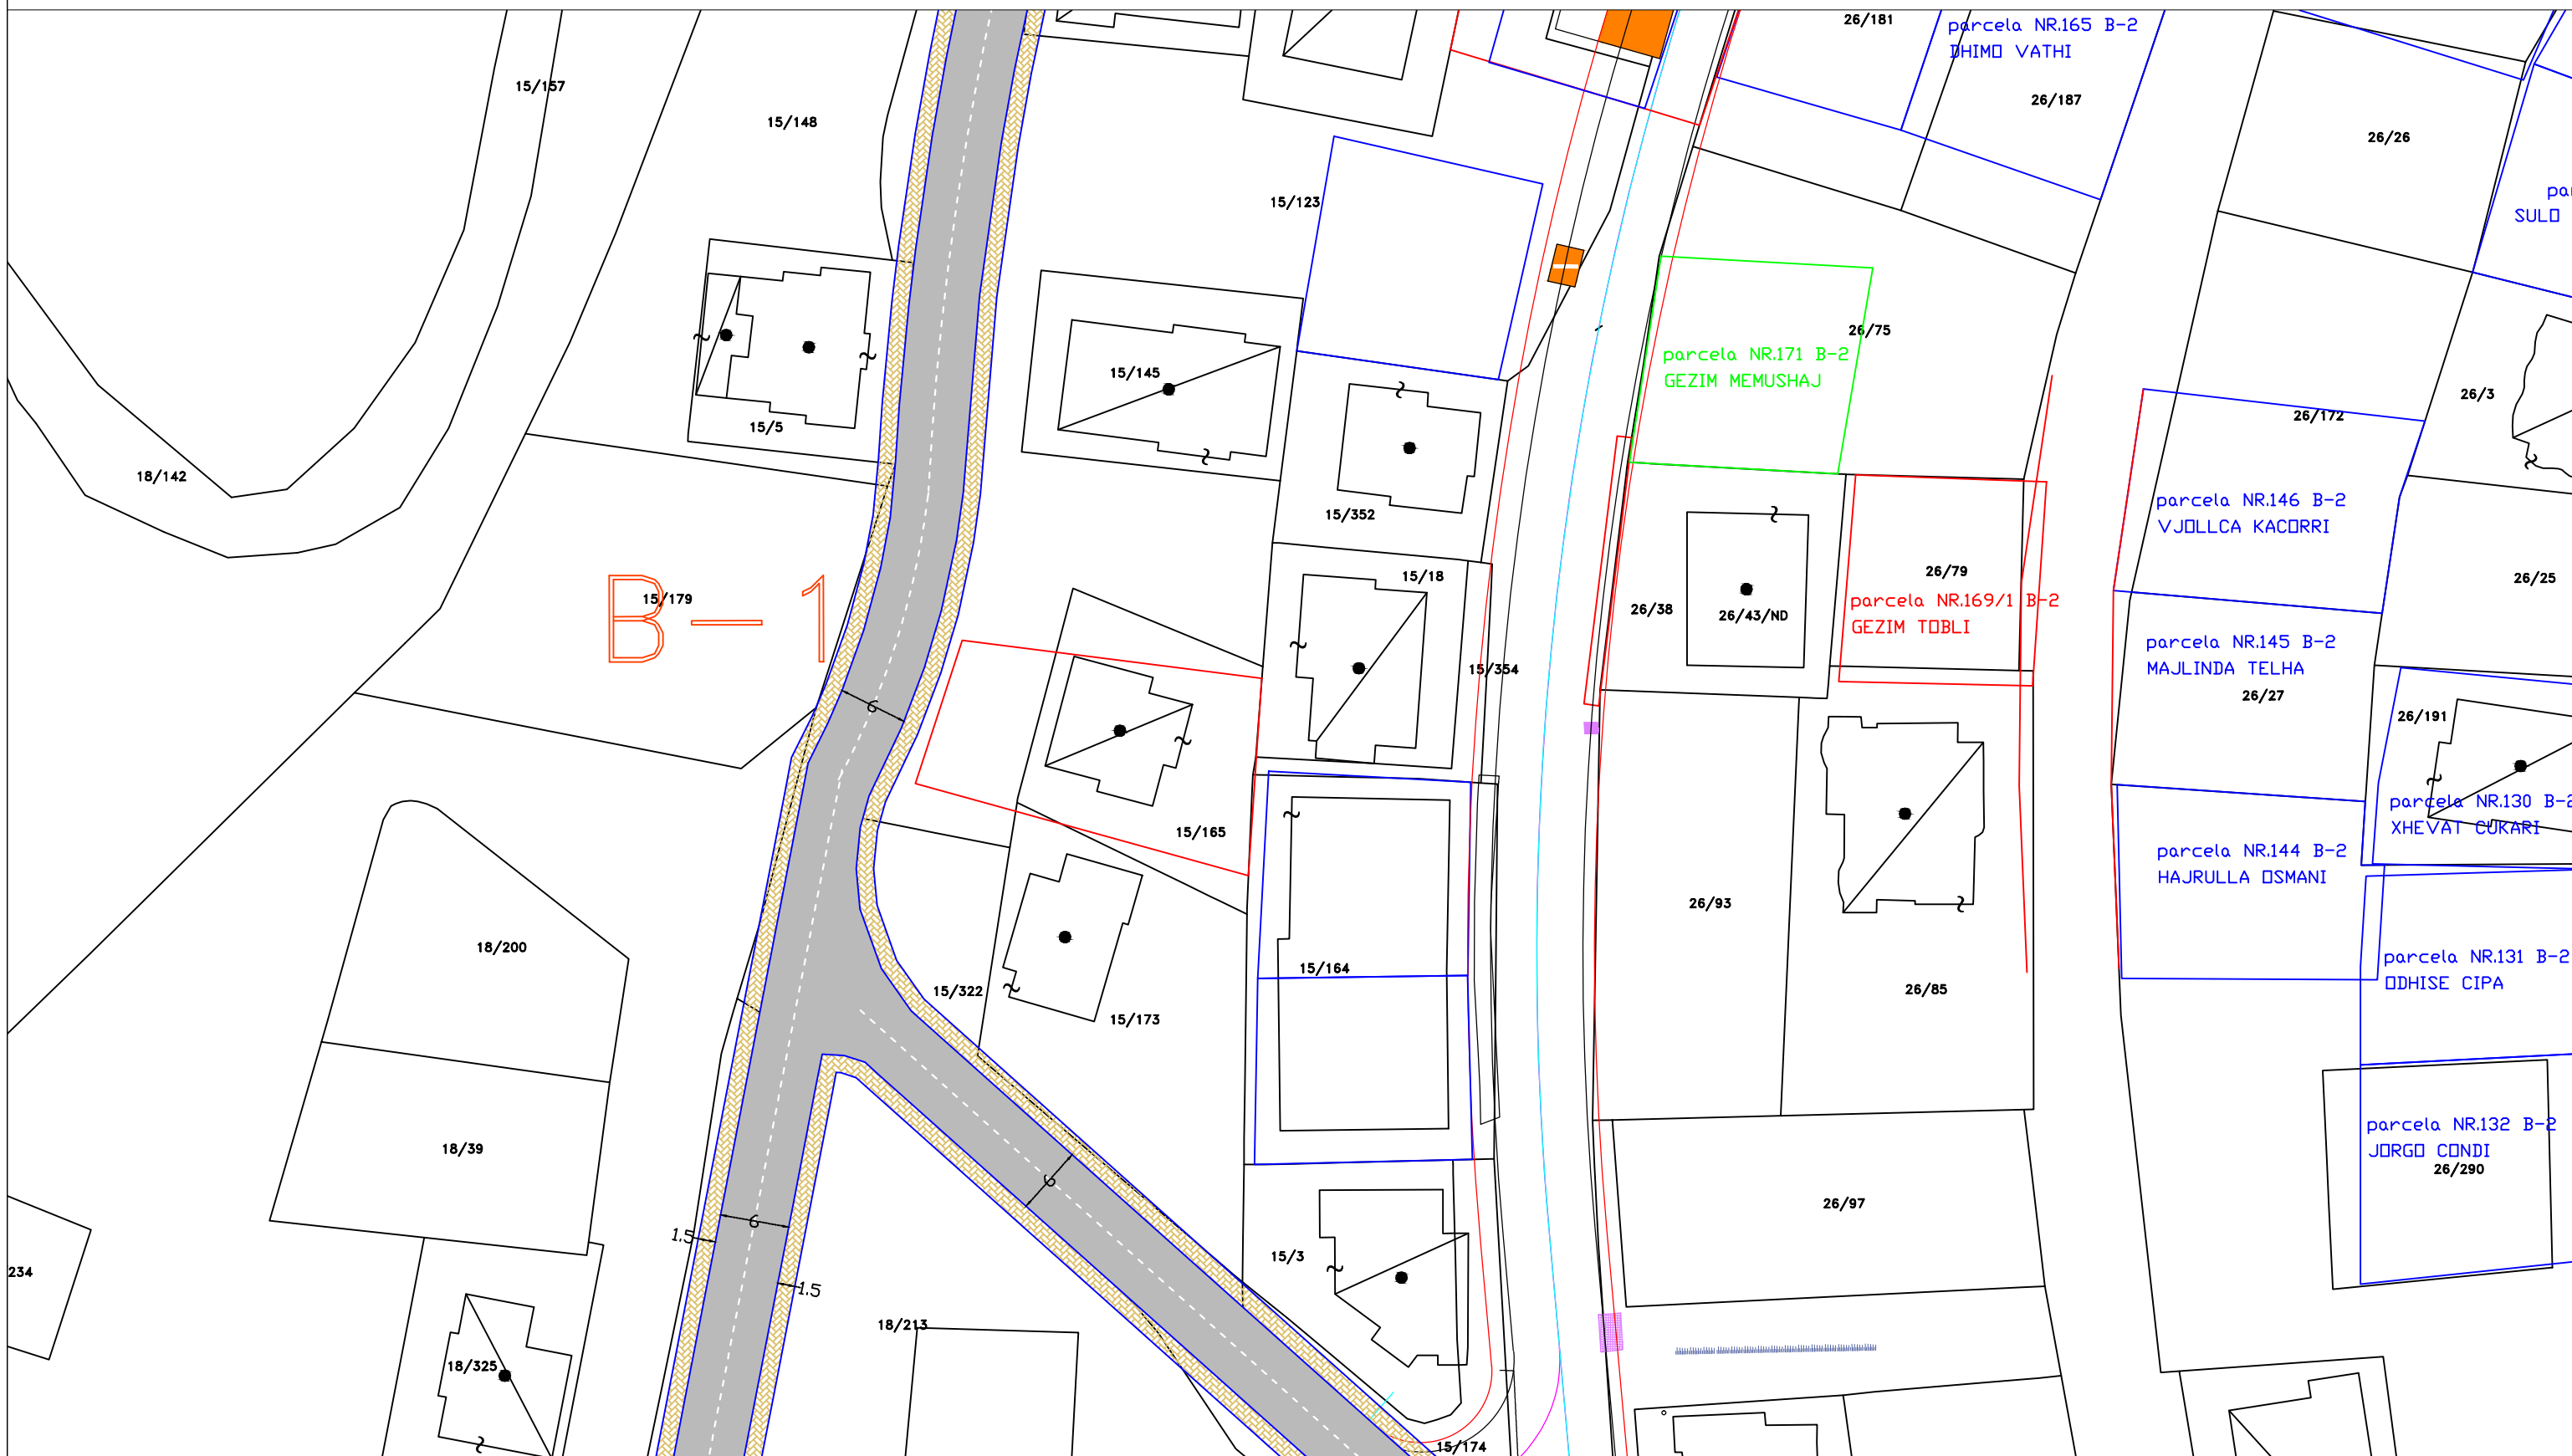

BASHKIA SARANDE	P.ZYRES URBANISTIKES	<b>OBJEKTI</b>	Ndertimi I rruges ``13 Birbilenjt`` , Sarande	
		EMERTIMI I FLETES	BASHKIA SARANDE	<b>Grupi Projektimit</b>
			<b>Projektoi</b>	
			<b>Projektoi</b>	

Ndertimi I rruges ``13 Birbilenjt`` , Sarande

SHKALLA 1:10000




BASHKIA SARANDE	P.ZYRES URBANISTIKES	<b>OBJEKTI</b> Ndertimi I rruges ``13 Birbilenjt`` , Sarande		<b>Grupi Projektimit</b>	
		EMERTIMI I FLETES		<b>Projektoi</b>	
		BASHKIA SARANDE		<b>Projektoi</b>	

Ndertimi I rruges ``13 Birbilenjt`` , Sarande

SHKALLA 1:10000



BASHKIA SARANDE	P.ZYRES URBANISTIKES	Ndertimi I rruges ``13 Birbilenjt`` , Sarande			
		<b>OBJEKTI</b>		<b>Grupi Projektimit</b>	
		EMERTIMI I FLETES		<b>Projektoi</b>	
		BASHKIA SARANDE		<b>Projektoi</b>	

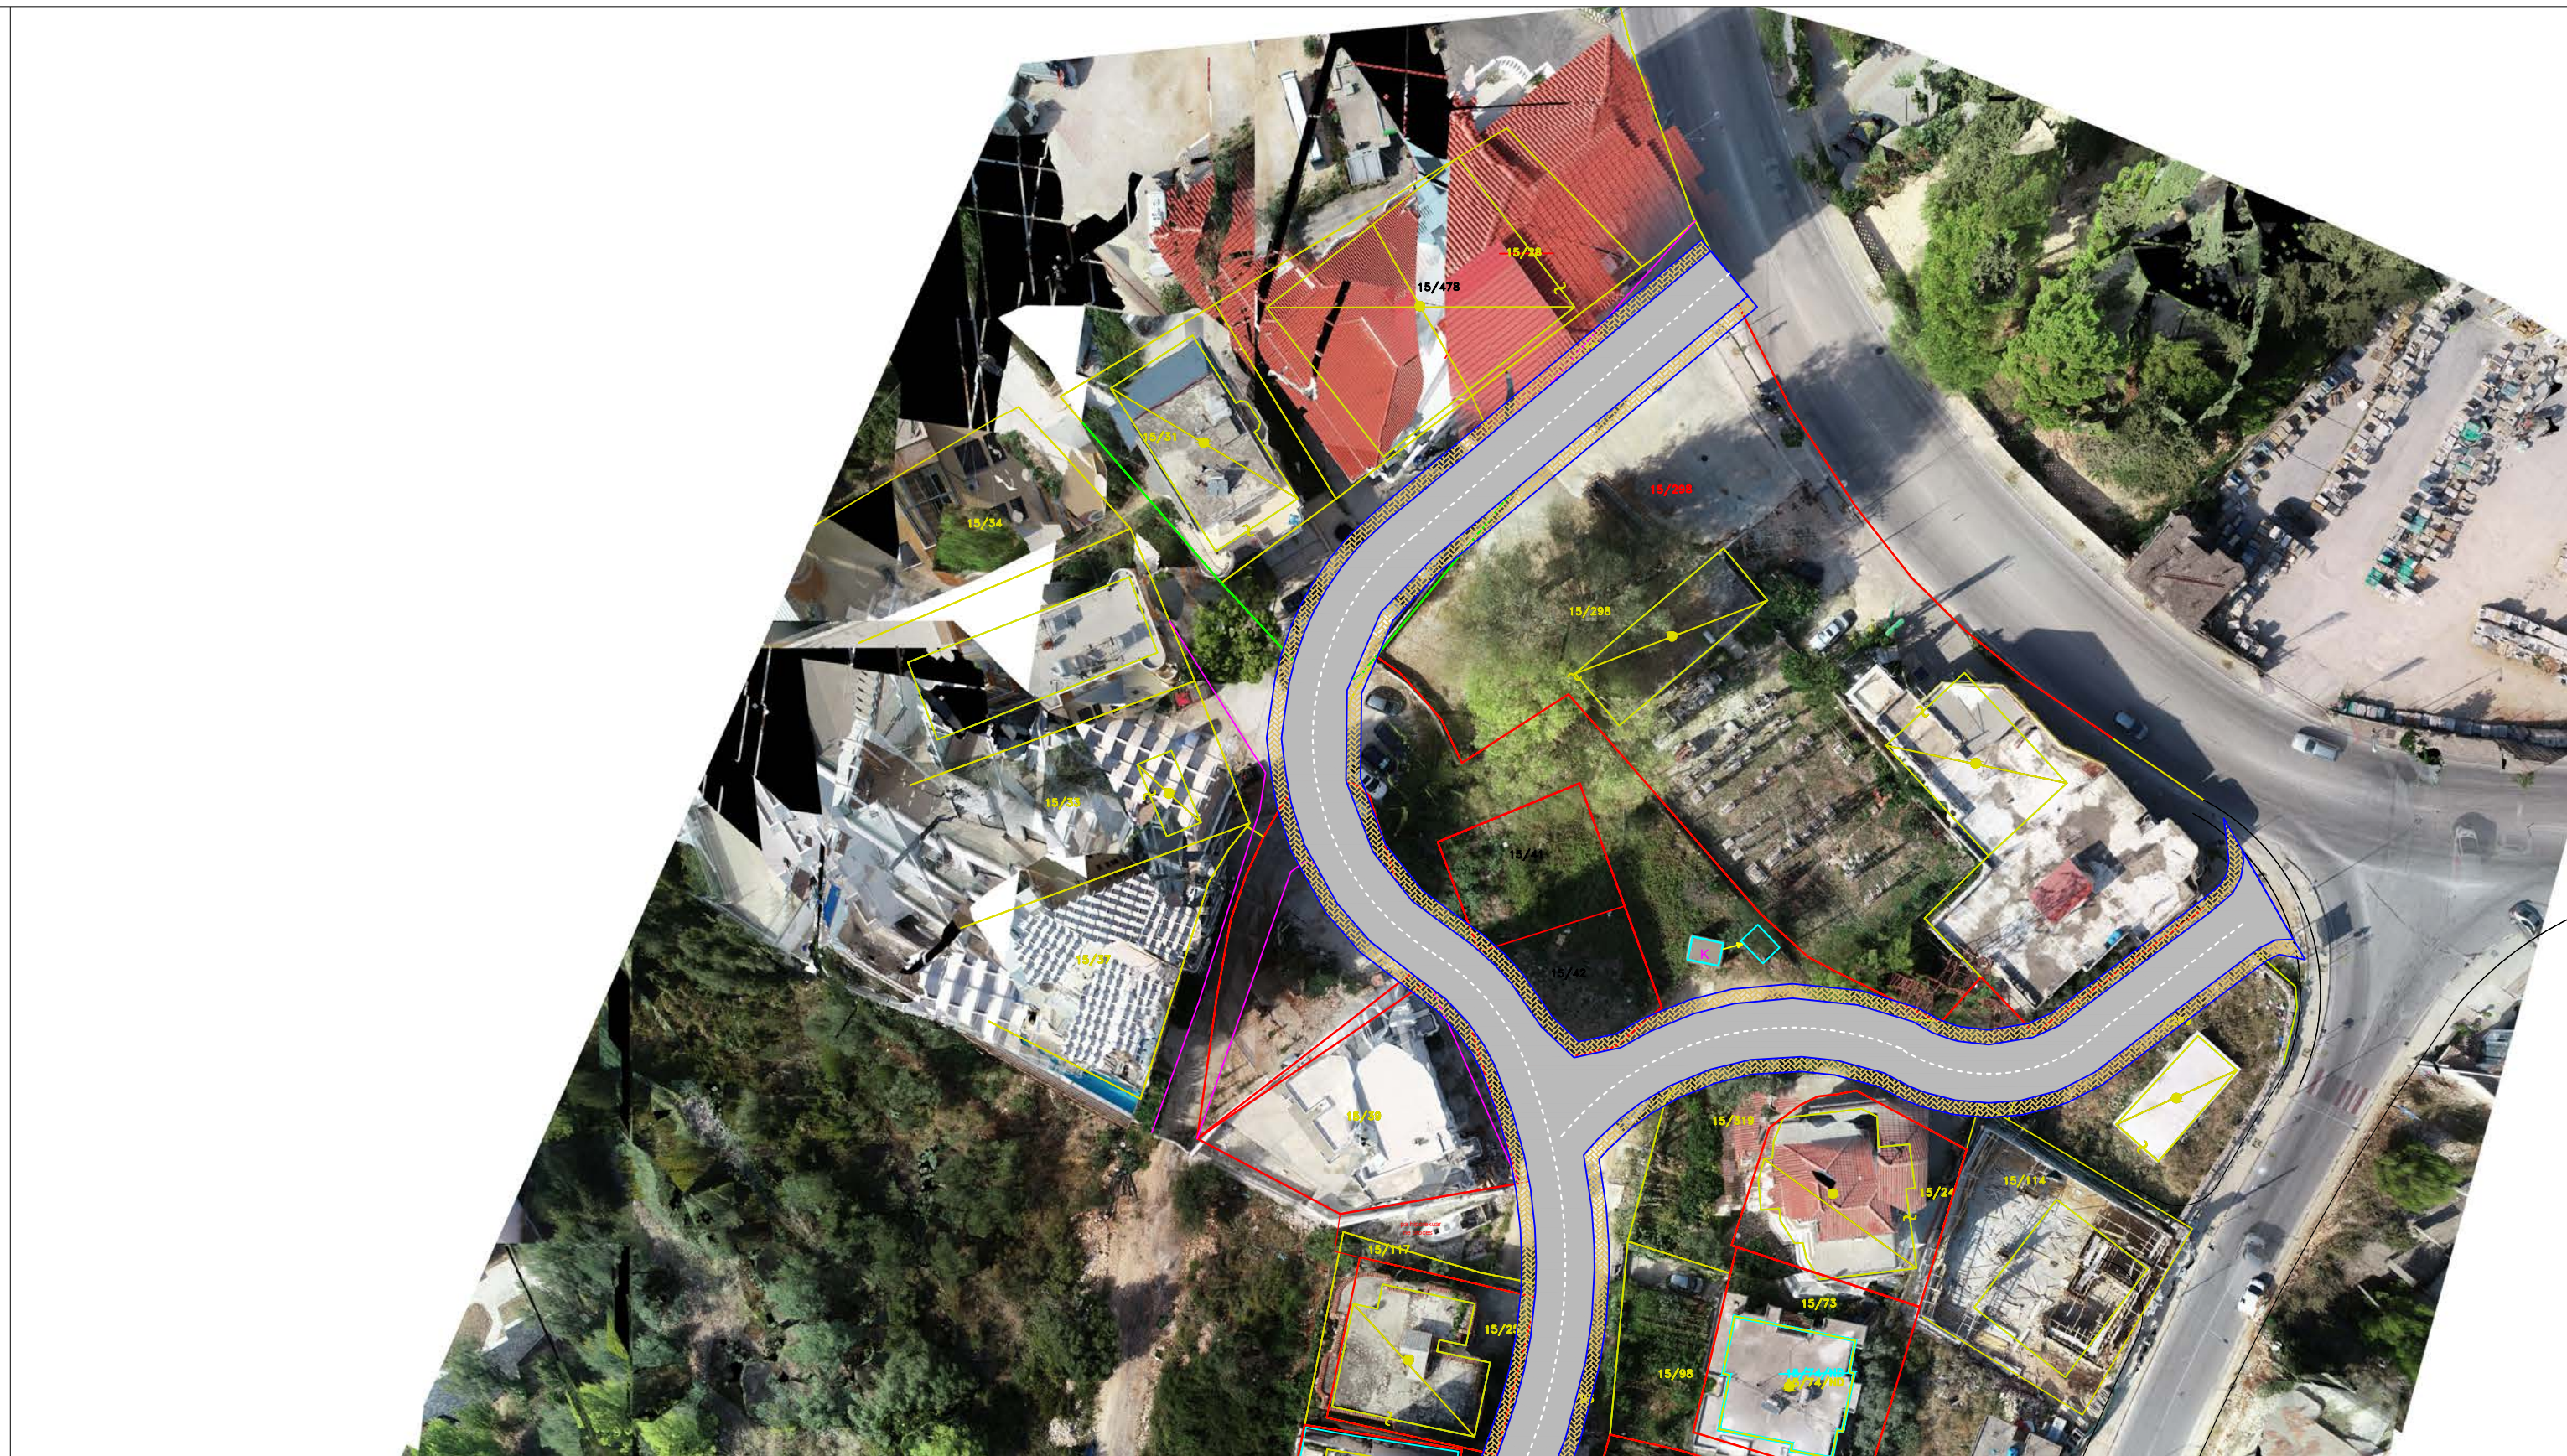

	<b>BASHKIA</b>	<b>P.ZYRES</b>	<b>OBJEKTI</b>	Ndertimi I rruges ``13 Birbilenjt`` , Sarande			
	<b>SARANDE</b>	<b>URBANISTIKES</b>		<b>EMERTIMI I FLETES</b>			
				BASHKIA SARANDE	<b>Grupi Projektimit</b>		
				<b>Projektoi</b>			
				<b>Projektoi</b>			







BASHKIA  
SARANDE

P.ZYRES  
URBANISTIKES

**OBJEKTI**

EMERTIMI I FLETES

Ndertimi I rruges ``13 Birbilenjt`` , Sarande

BASHKIA SARANDE

**Grupi Projektimit**

**Projektoi**

**Projektoi**

SHKALLA 1:10000



**BASHKIA**  
**SARANDE**

*P.ZYRES*  
*URBANISTIKES*

**OBJEKTI**  
**EMERTIMI I FLETES**

Ndertimi I rruges ``13 Birbilenjt`` , Sarande

BASHKIA SARANDE

**Grupi Projektimit**

**Projektoi**  
**Projektoi**