


RIKONSTRUKSIONI I RRUGES DED GJON LULI



BASHKIA VLORE

DREJTORIA
E
URBANISTIKËS

VLORE 2023

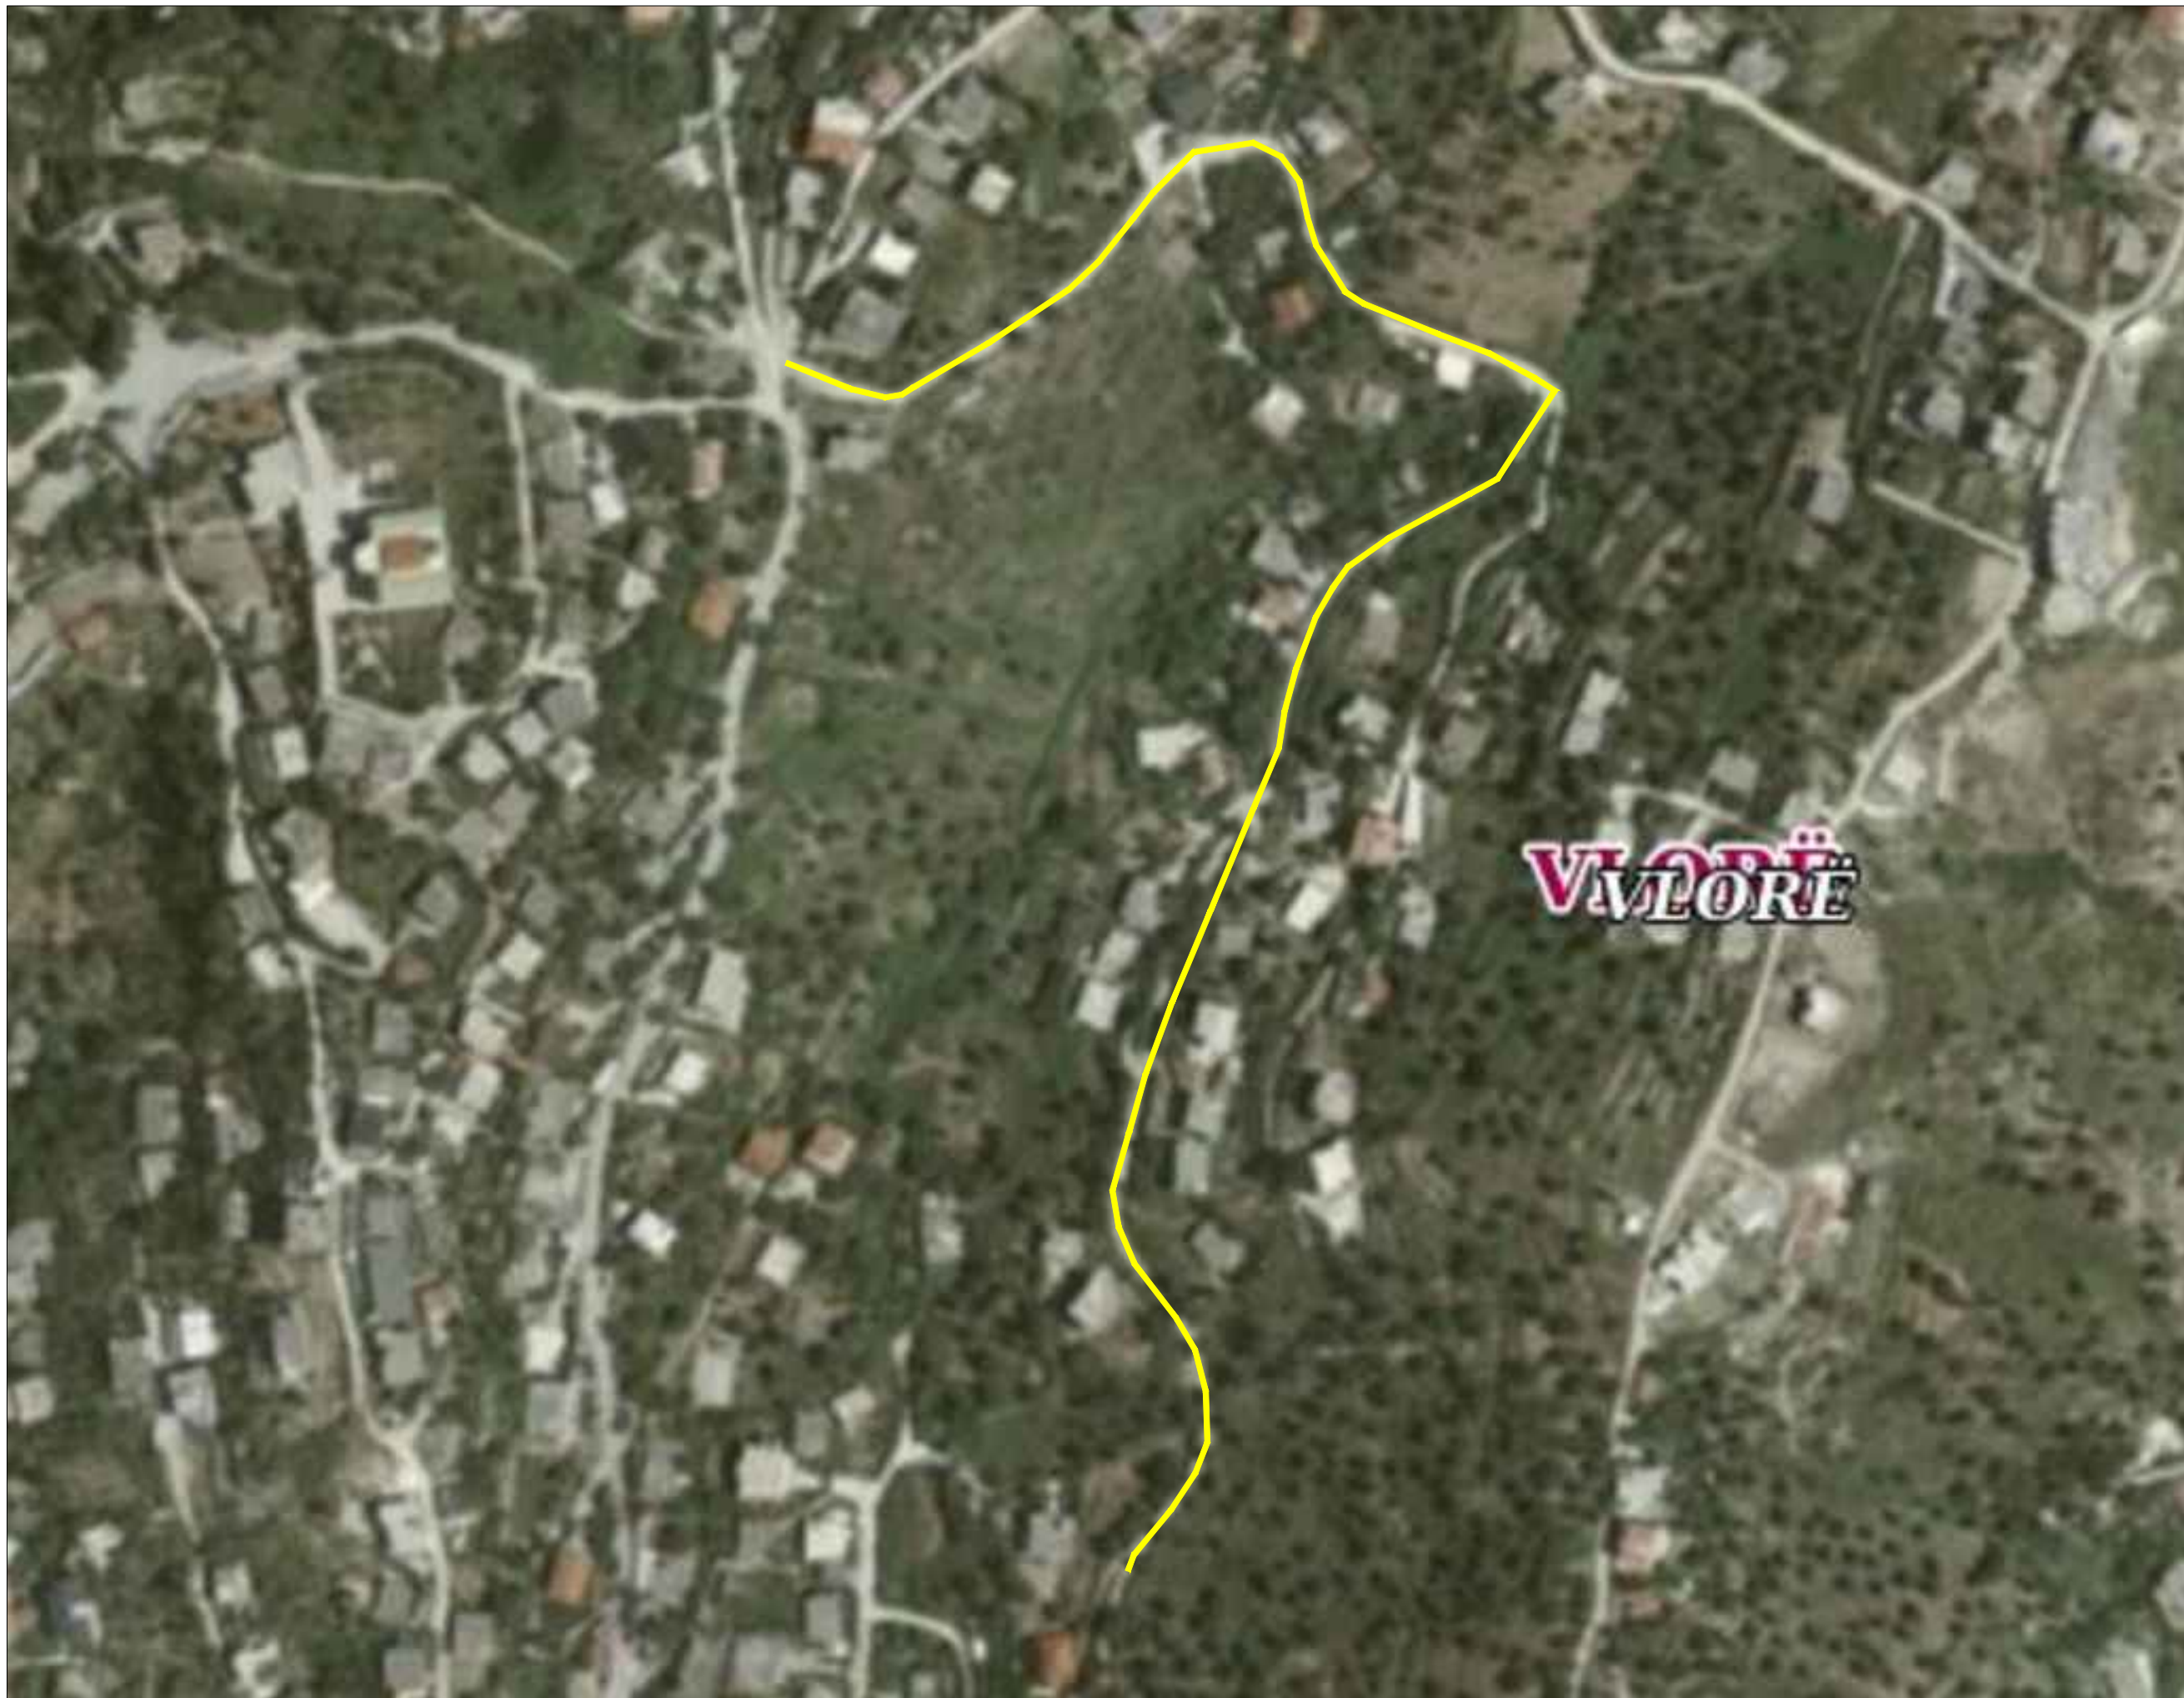

BASHKIA VLORE


DREJTORIA
E
URBANISTIKËS

RIKONSTRUKSIONI I RRUGES DED GJON LULI

PLANIMETRI E RRUGES SE PROPOZUAR

VLORE 2024

01

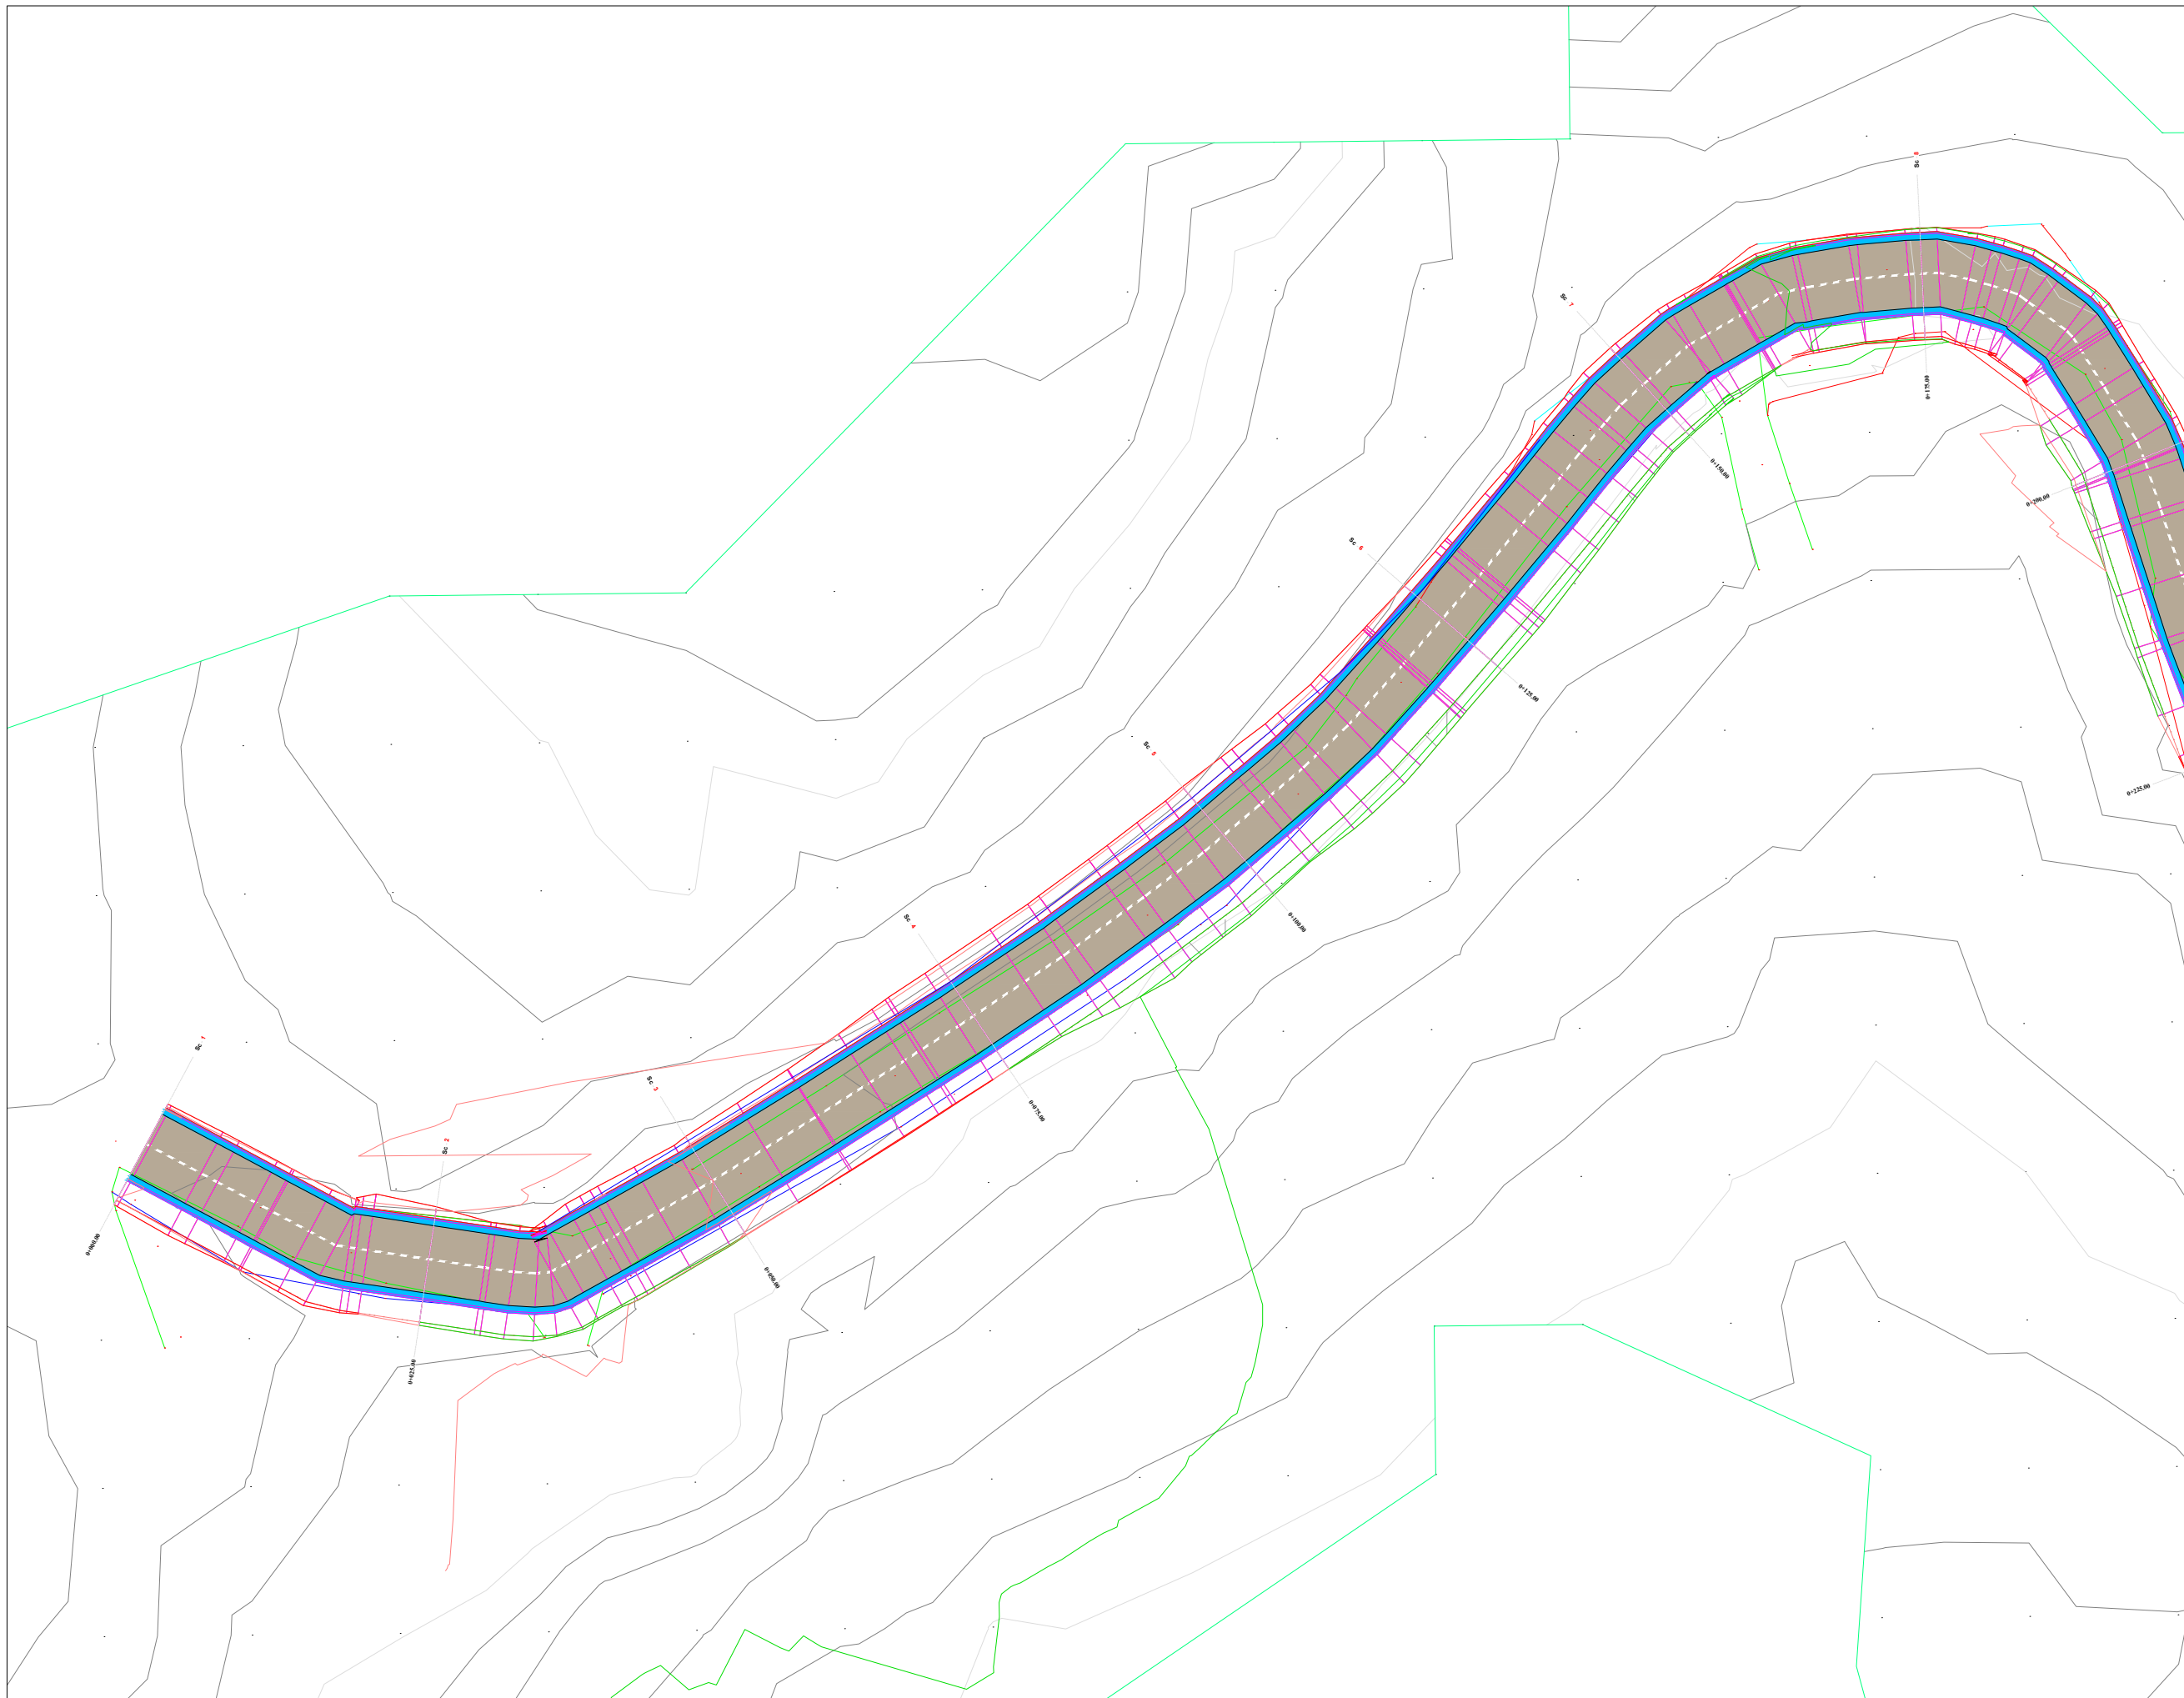

BASHKIA VLORE

DREJTORIA
E
URBANISTIKËS



BASHKIA VLORE

DREJTORIA
E
URBANISTIKËS

RIKONSTRUKSIONI I RRUGES DED GJON LULI

PLANIMETRI E RRUGES SE PROPOZUAR

VLORE 2024

03



BASHKIA VLORE


DREJTORIA
E
URBANISTIKËS

RIKONSTRUKSIONI I RRUGES DED GJON LULI

PLANIMETRI E RRUGES SE PROPOZUAR


VLORE 2024

04

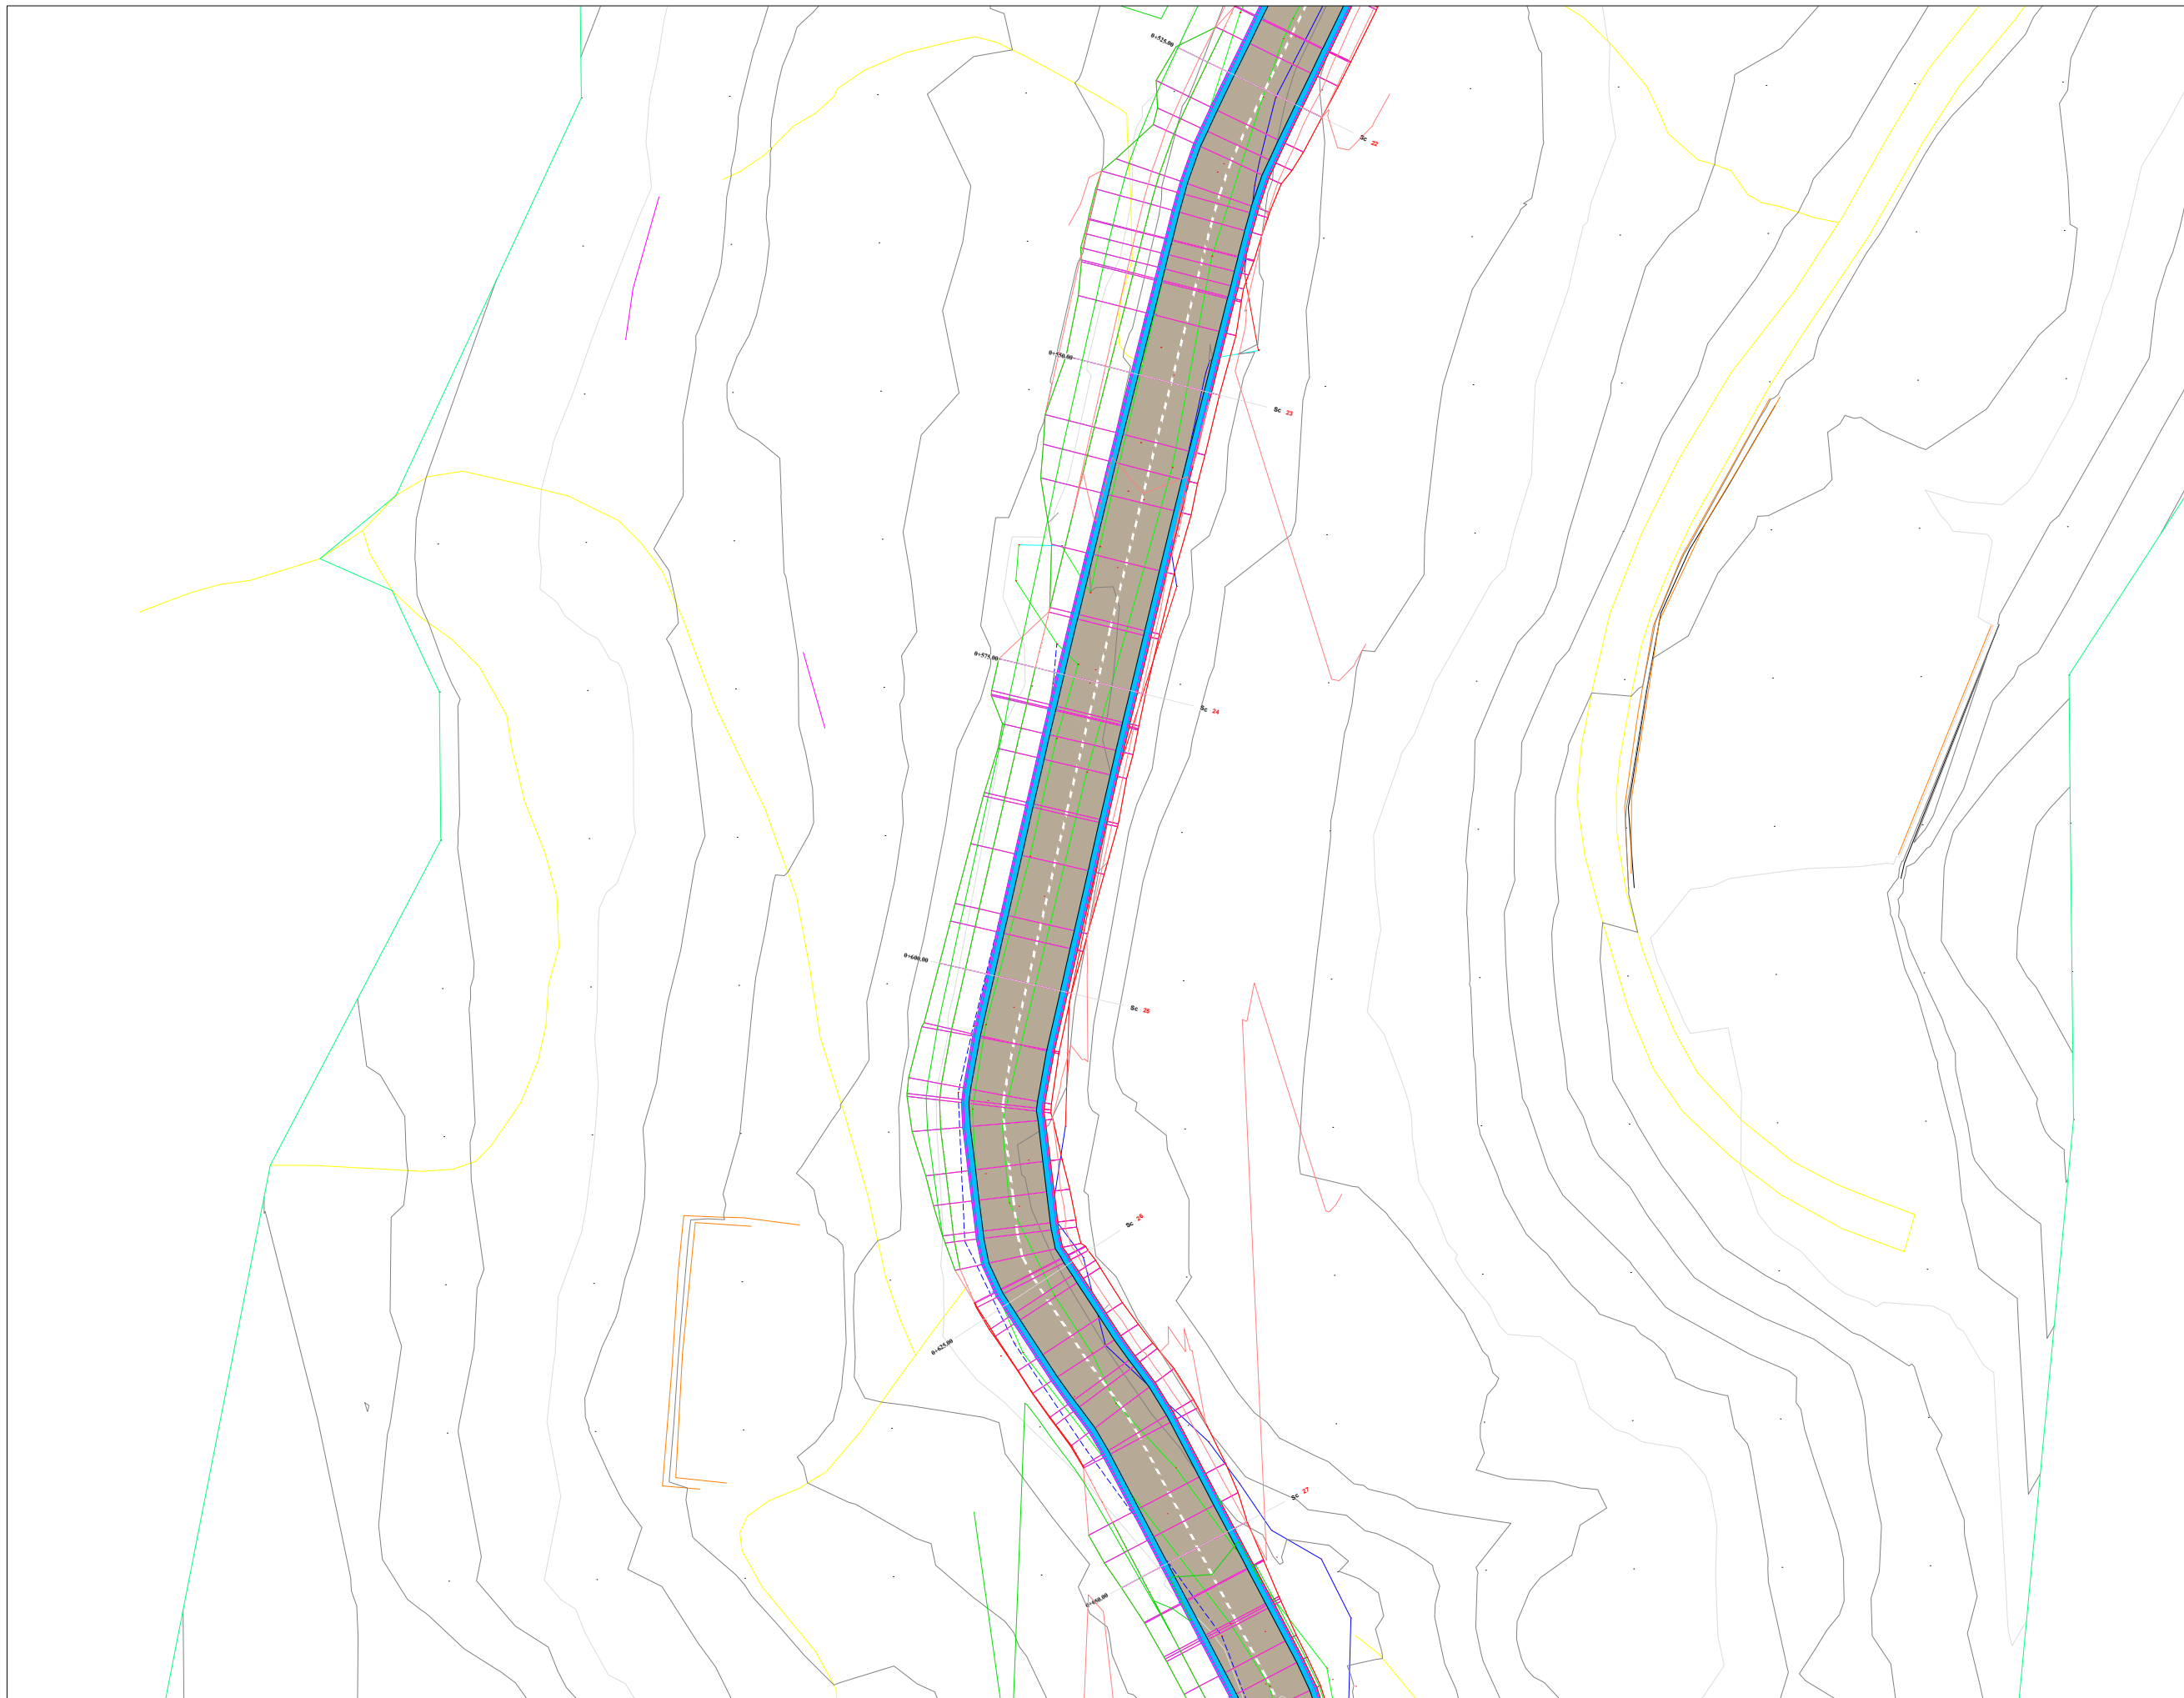

BASHKIA VLORE

DREJTORIA
E
URBANISTIKËS

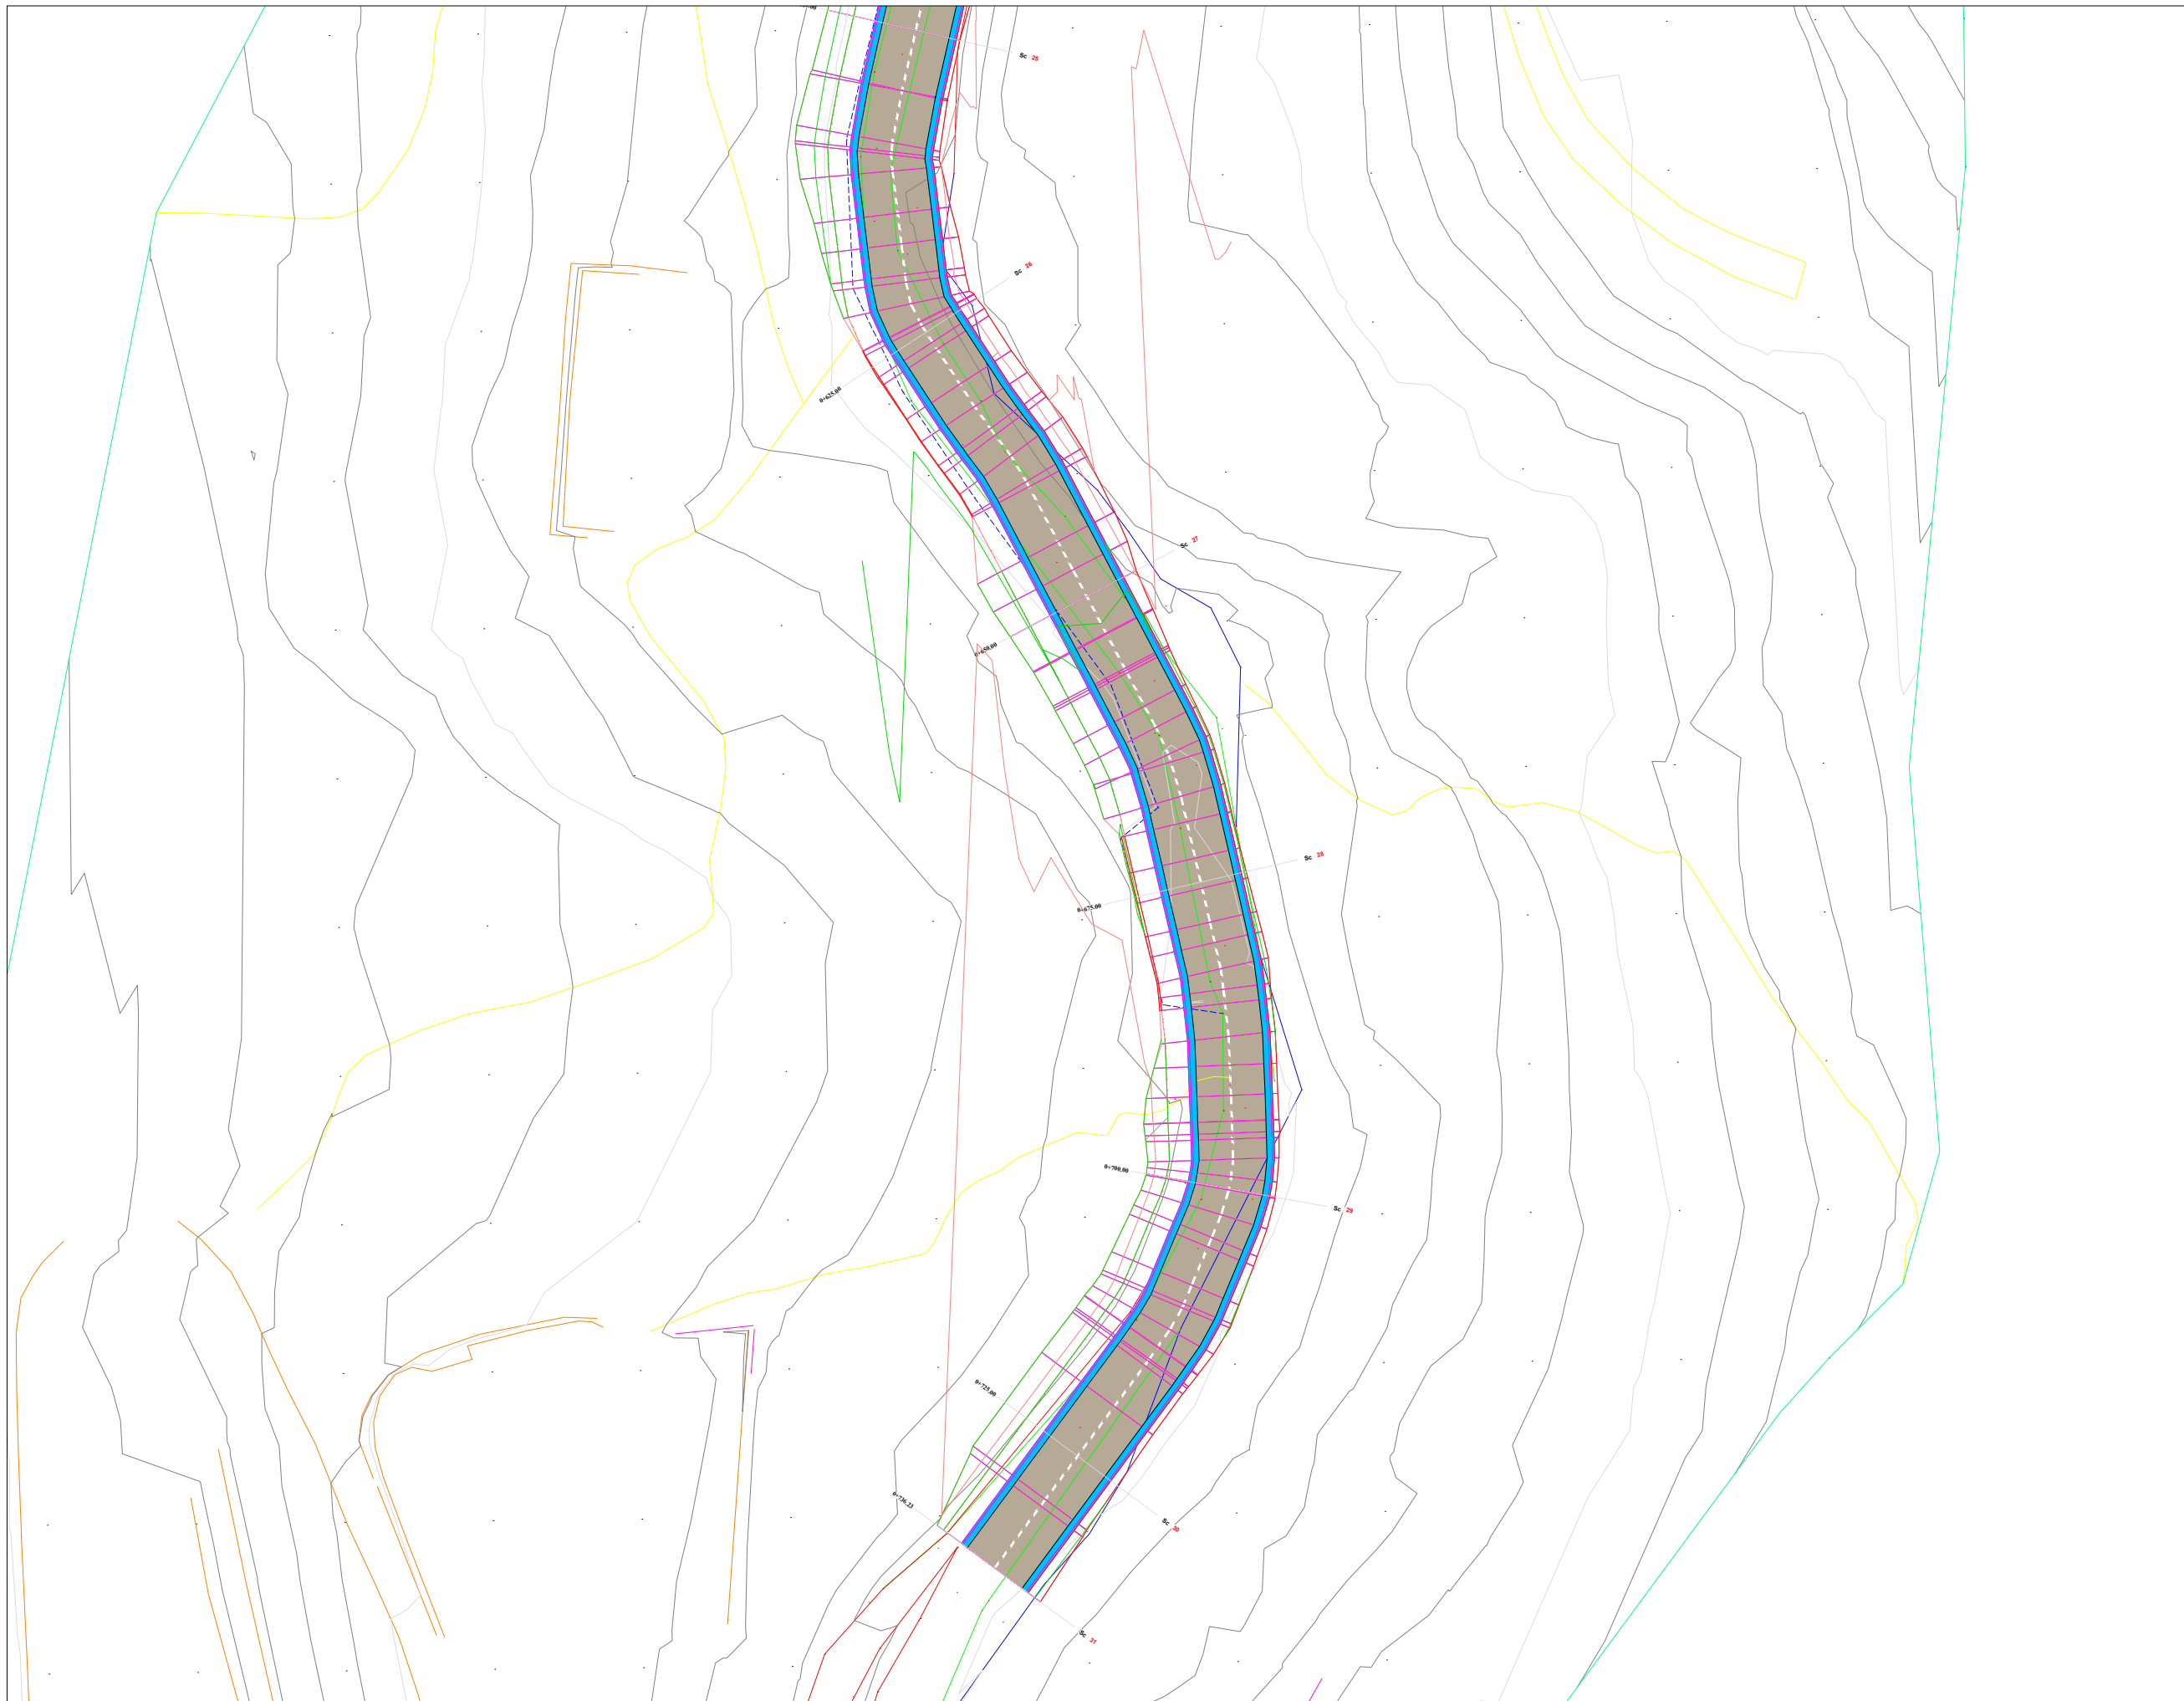

BASHKIA VLORE

DREJTORIA
E
URBANISTIKËS

5.50 m

2.5 %

2.5 %

Asfaltobeton 4 cm

Binder 4 cm

Stabilizant 10 cm

Cakell 20 cm



BASHKIA VLORE

DREJTORIA
E
URBANISTIKËS