

MIRATOHET
ERMAL DREDHA
KRYETAR





Projekti:
Rikonstruksion i rruges Petro Marko ne lagjen Uji i Ftohte, Vlore

Punoi:

Dr. Klaudio Mehmetaj
Ing. Ana Celaj
Ing. Darjan Hudhra


BASHKIA VLORE

DREJTORIA E
URBANISTIKES

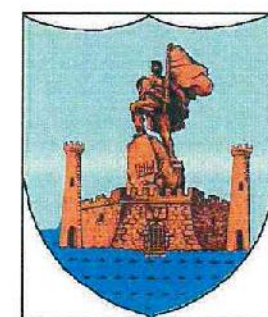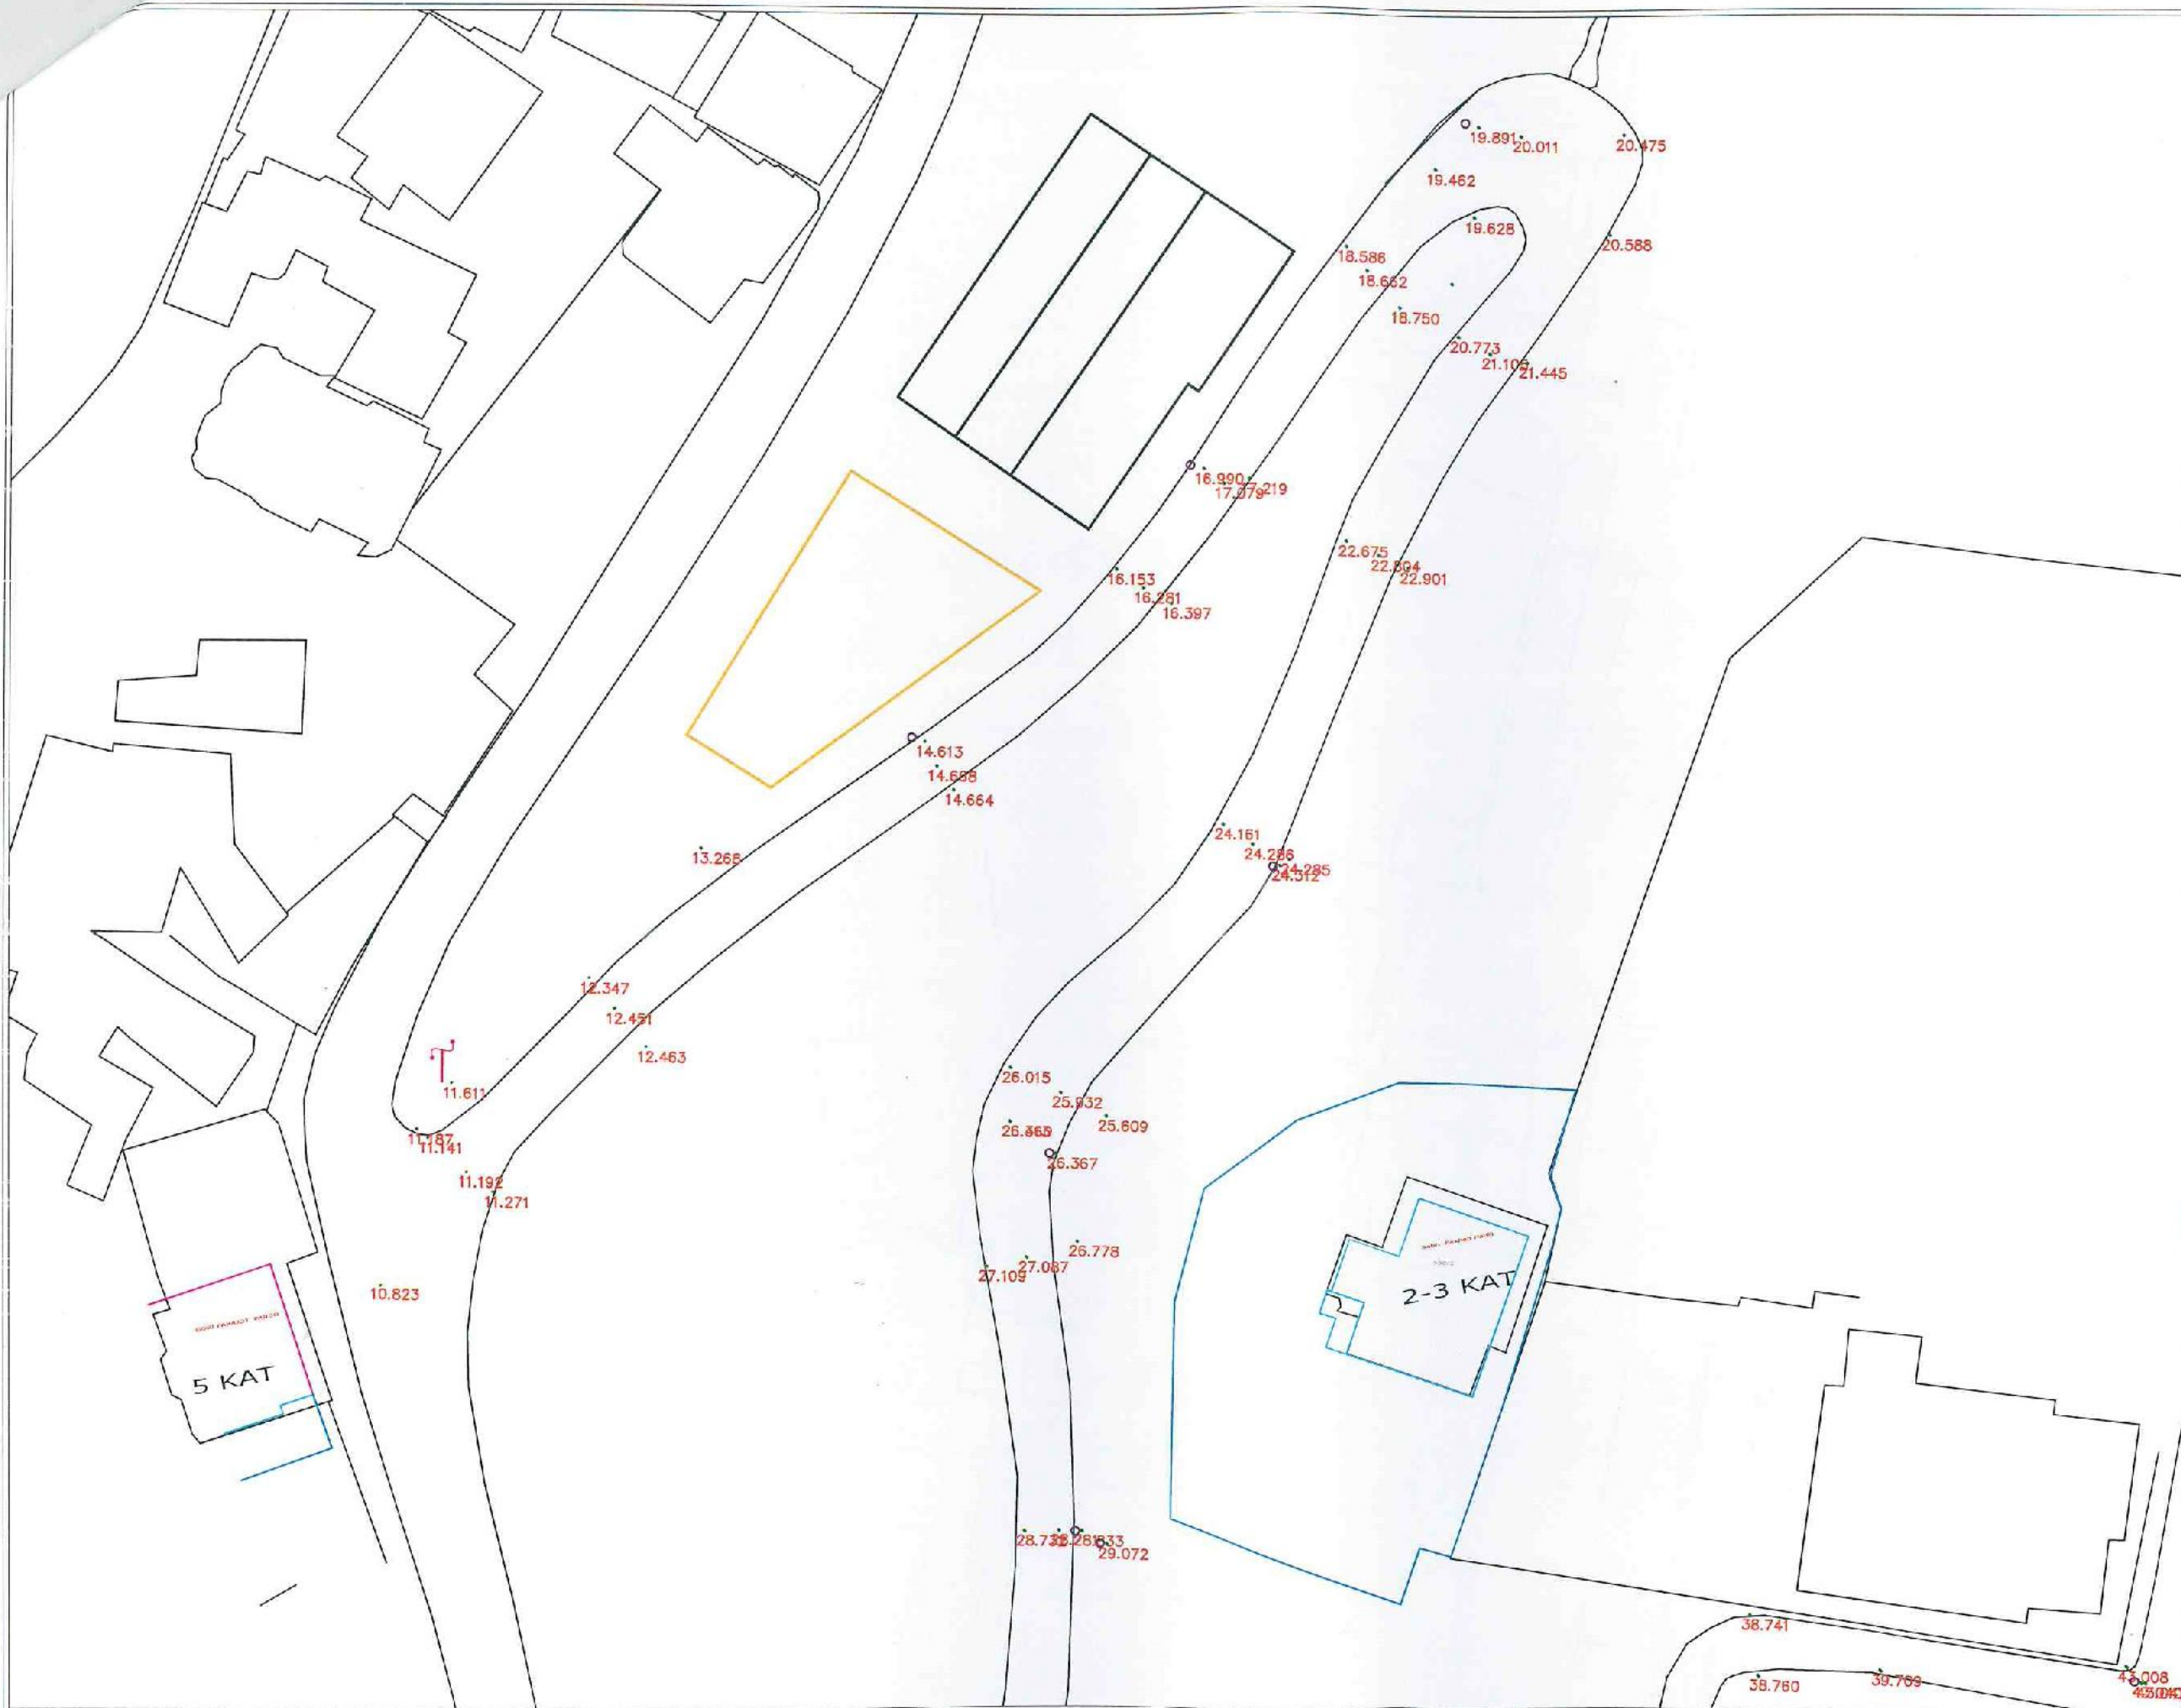

BASHKIA VLORE

[Signature]
DREJTORIA E URBANISTIKES
[Signature]

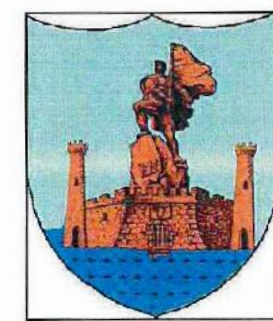

BASHKIA VLORE

DREJTORIA E
URBANISTIKES

[Handwritten signature]



BASHKIA VLORE

DREJTORIA E
URBANISTIKES

42/306

42/402


Kanali i Hapur

Ekstioni

4.5
0.5

Kanali i Hapur

Kanali i Hapur

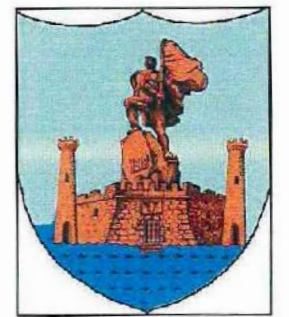

BASHKIA VLORË

DREJTORIA E
URBANISTIKËS

BASHKIA VLORË 2024

Shk. 1:150

PLANIMETRIA E RRUGES

A-04

42/306

42/402

Kanali i Hapur

Ekstioni

4.5
0.5

Kanali i Hapur



BASHKIA VLORE


DREJTORIA E
URBANISTIKËS

BASHKIA VLORE 2024

Shk. 1:150


PLANIMETRIA E RRUGES

A-04

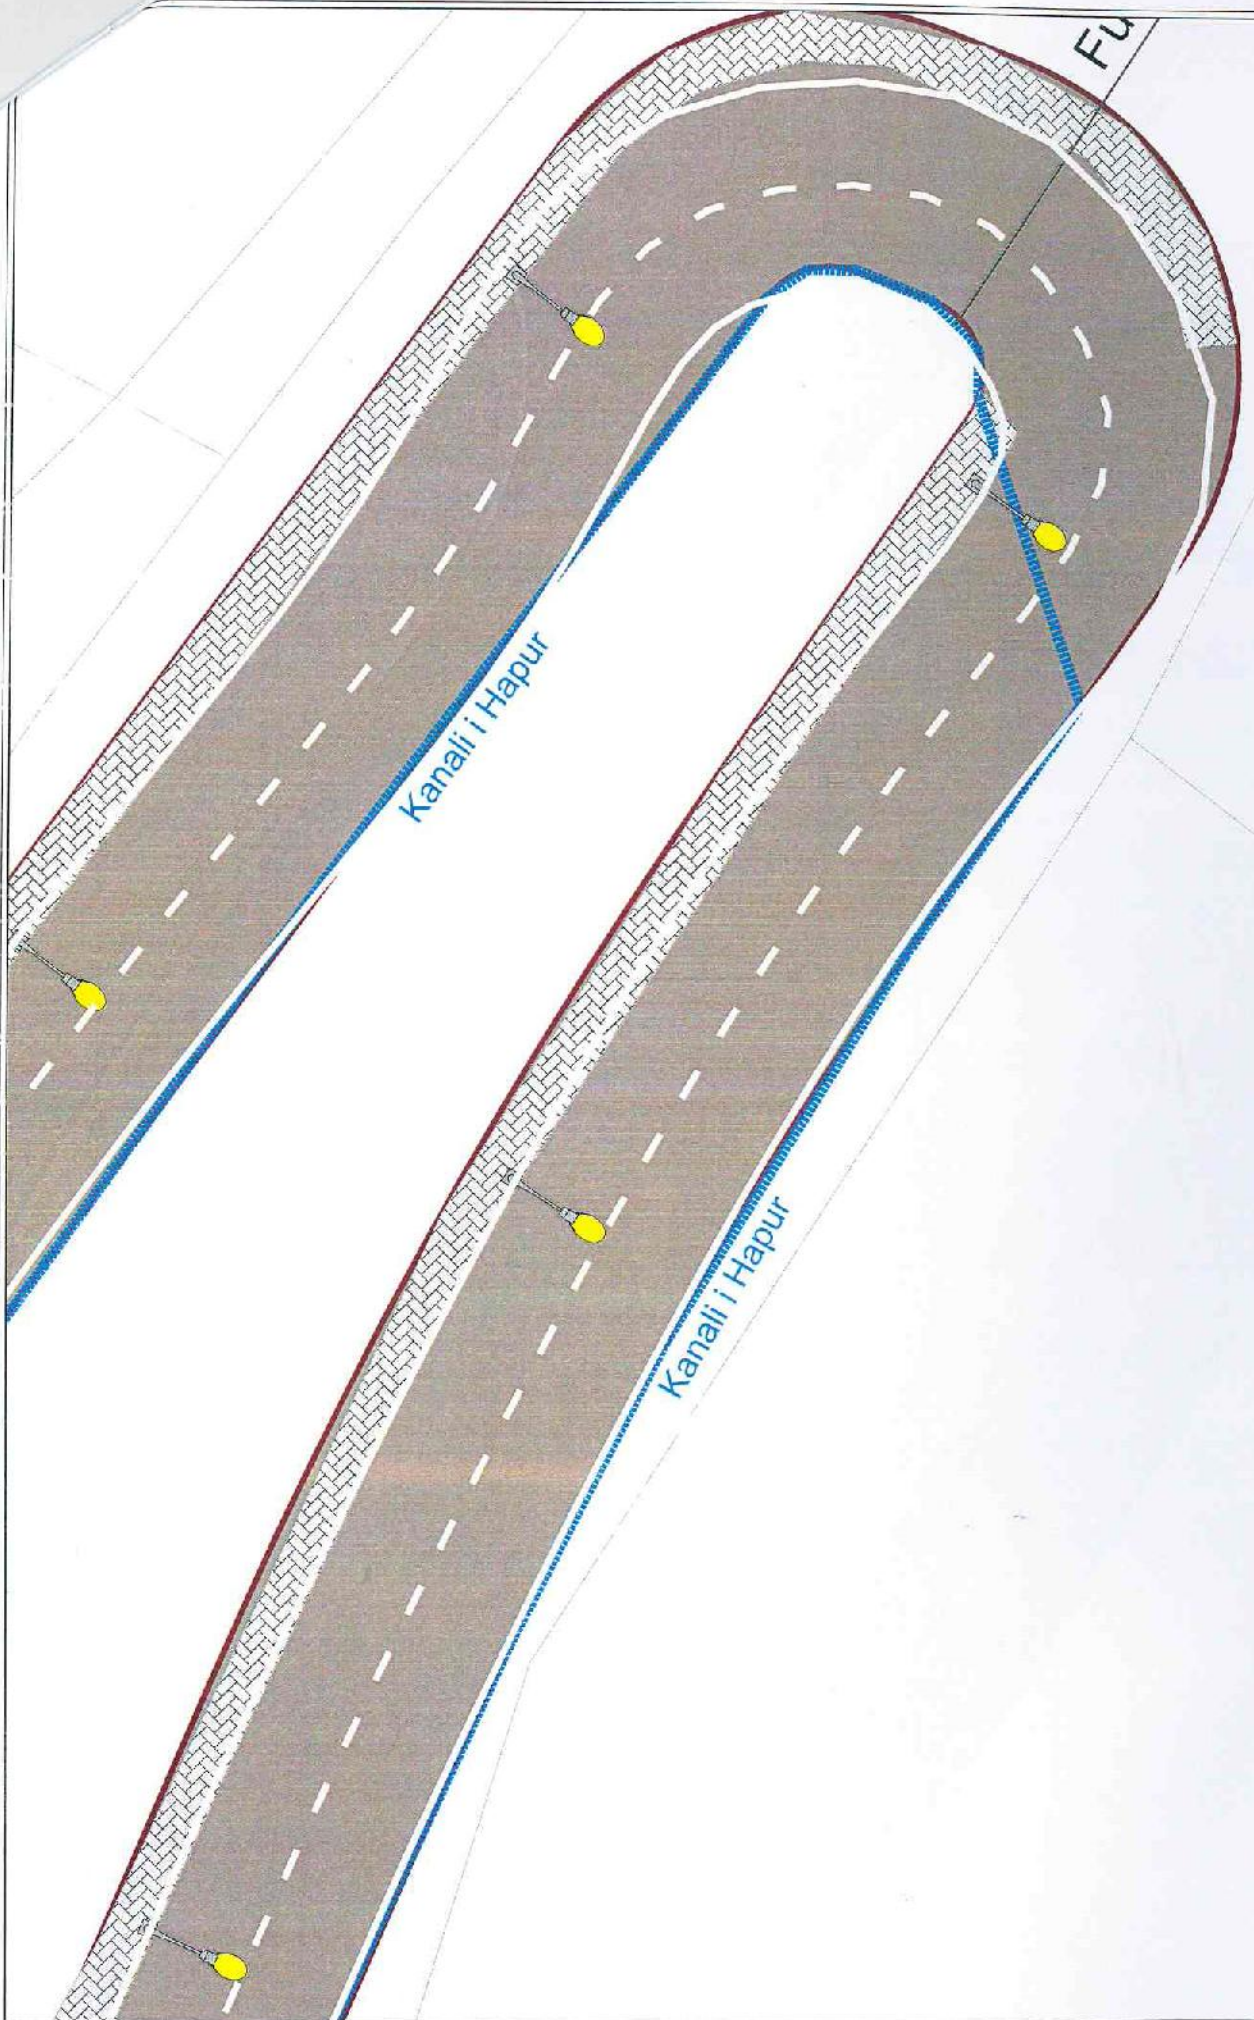


Fu

42/236

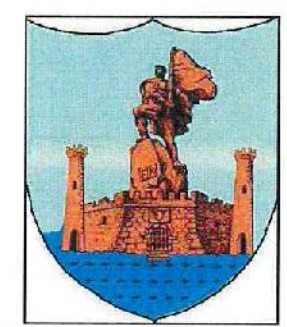

BASHKIA VLORE

DREJTORIA E
URBANISTIKËS

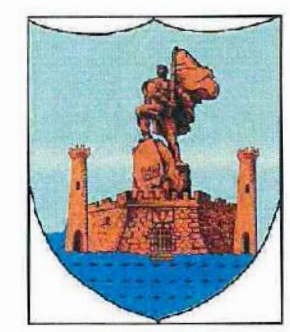


BASHKIA VLORE

DREJTORIA E
URBANISTIKËS

42/239

Rruga PETRO MARKO

Seksioni 2

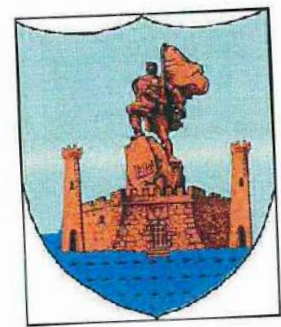


BASHKIA VLORE

DREJTORIA E
URBANISTIKËS

BASHKIA VLORE 2024


PLANIMETRIA E RRUGES

A-07

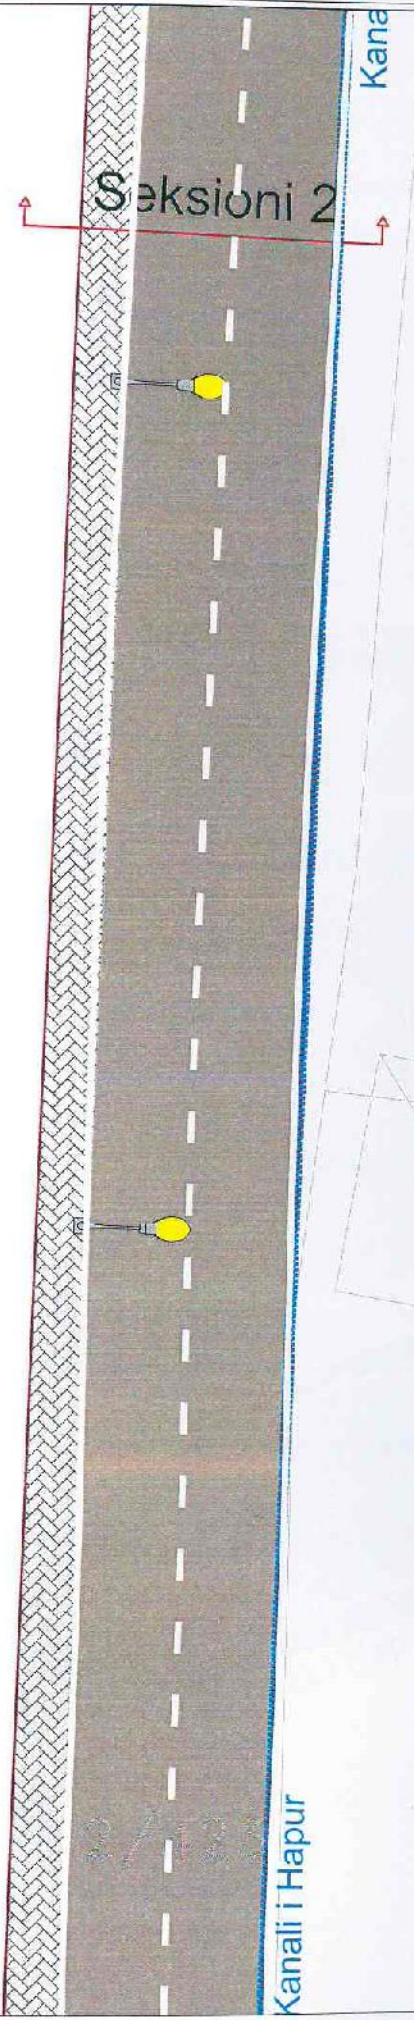

Shk. 1:150

PLANIMETRIA E RRUGES

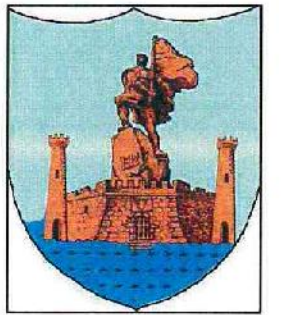


BASHKIA VLORE

DREJTORIA E
URBANISTIKËS


BASHKIA VLORE 2024

A-08

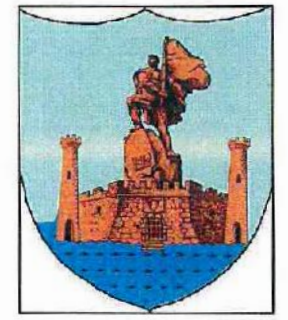

BASHKIA VLORE

DREJTORIA E
URBANISTIKËS

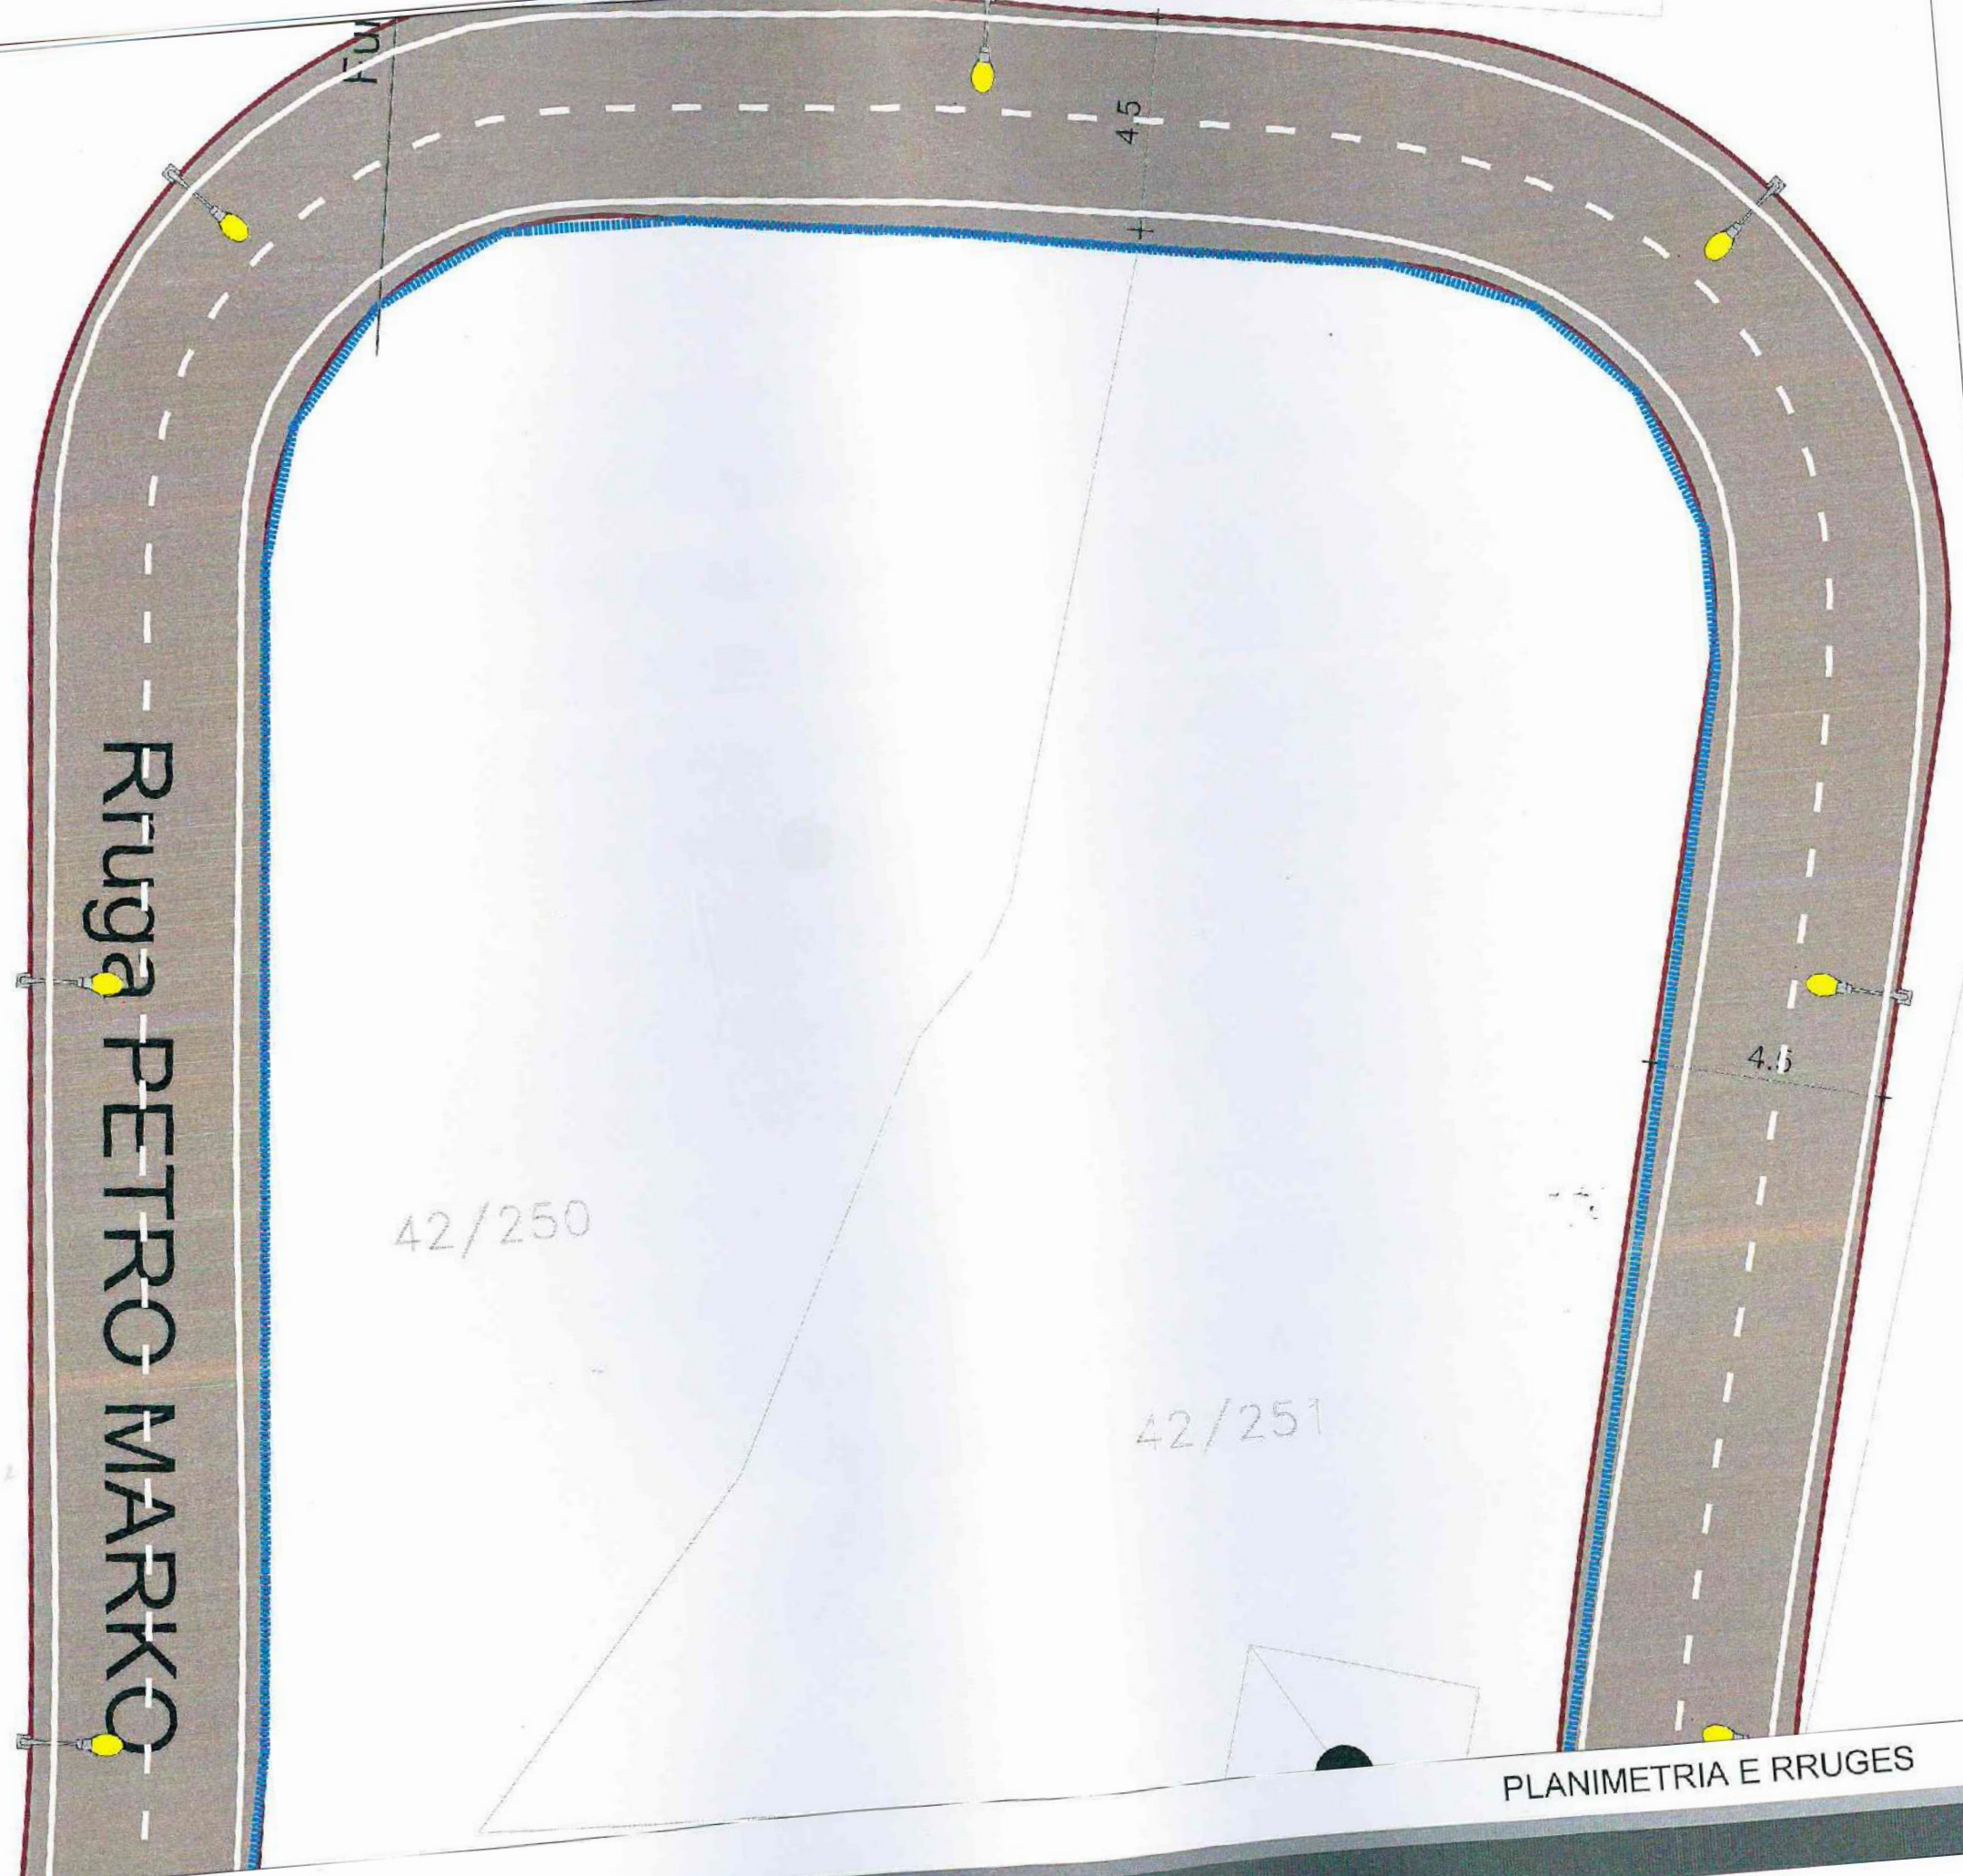


Rruga PETRO MARKO

42/250

42/251

4.5

4.5

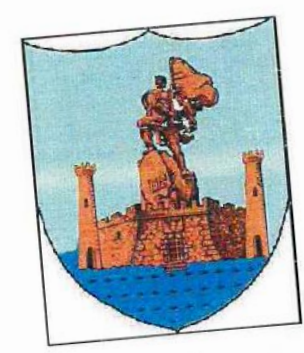



BASHKIA VLORE

DREJTORIA E
URBANISTIKES

BASHKIA VLORE 2024

PLANIMETRIA E RRUGES

A-10

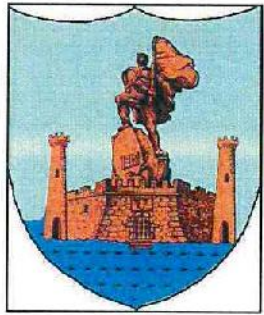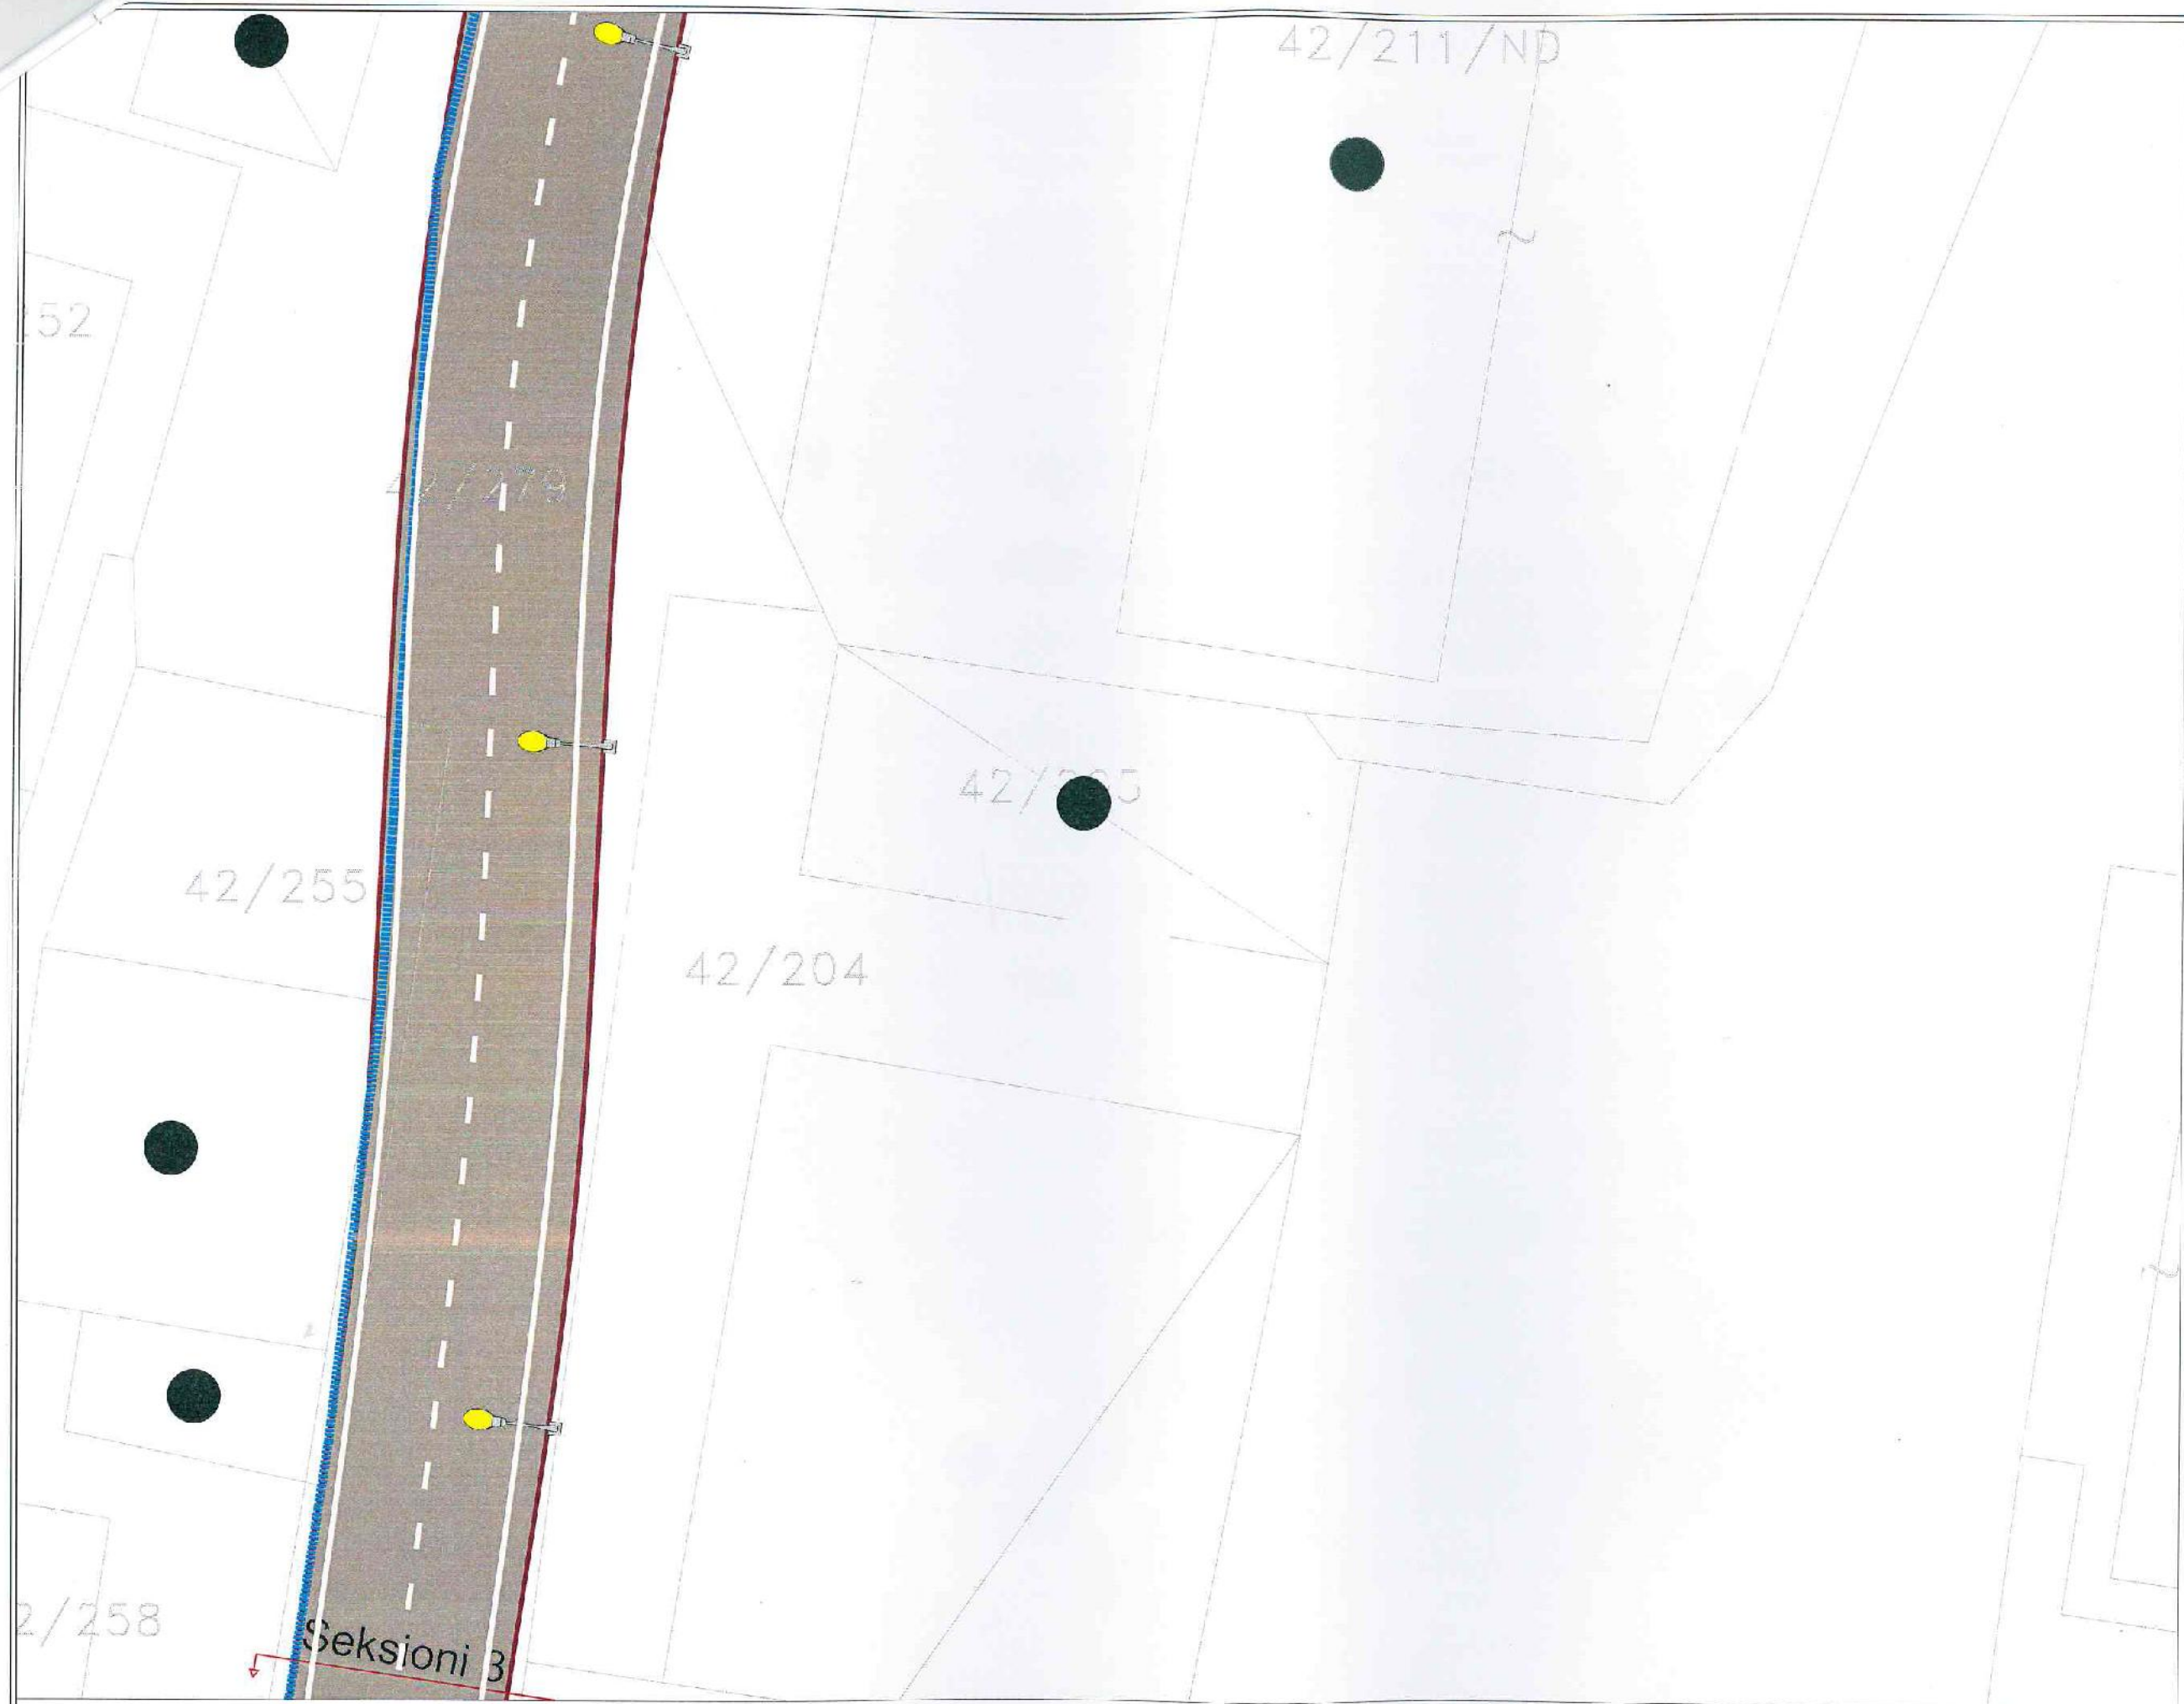

BASHKIA VLORE

DREJTORIA E
URBANISTIKËS

BASHKIA VLORE 2024

RRUGA PETRO MARKO

42/281

42/


260

42/189

/261

42/187

42/188

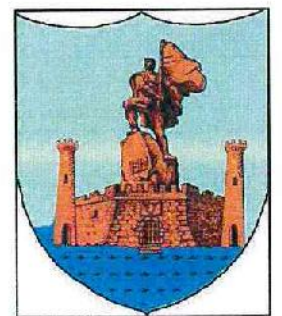

BASHKIA VLORE

DREJTORIA E
URBANISTIKËS

BASHKIA VLORE 2024

42/187

42/185

Rruga Petro Marko

4.5



42/192



BASHKIA VLORE





DREJTORIA E
URBANISTIKËS

BASHKIA VLORE 2024

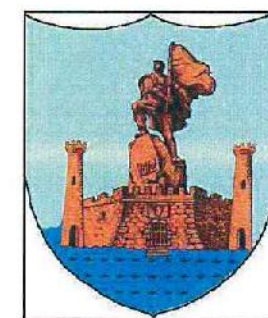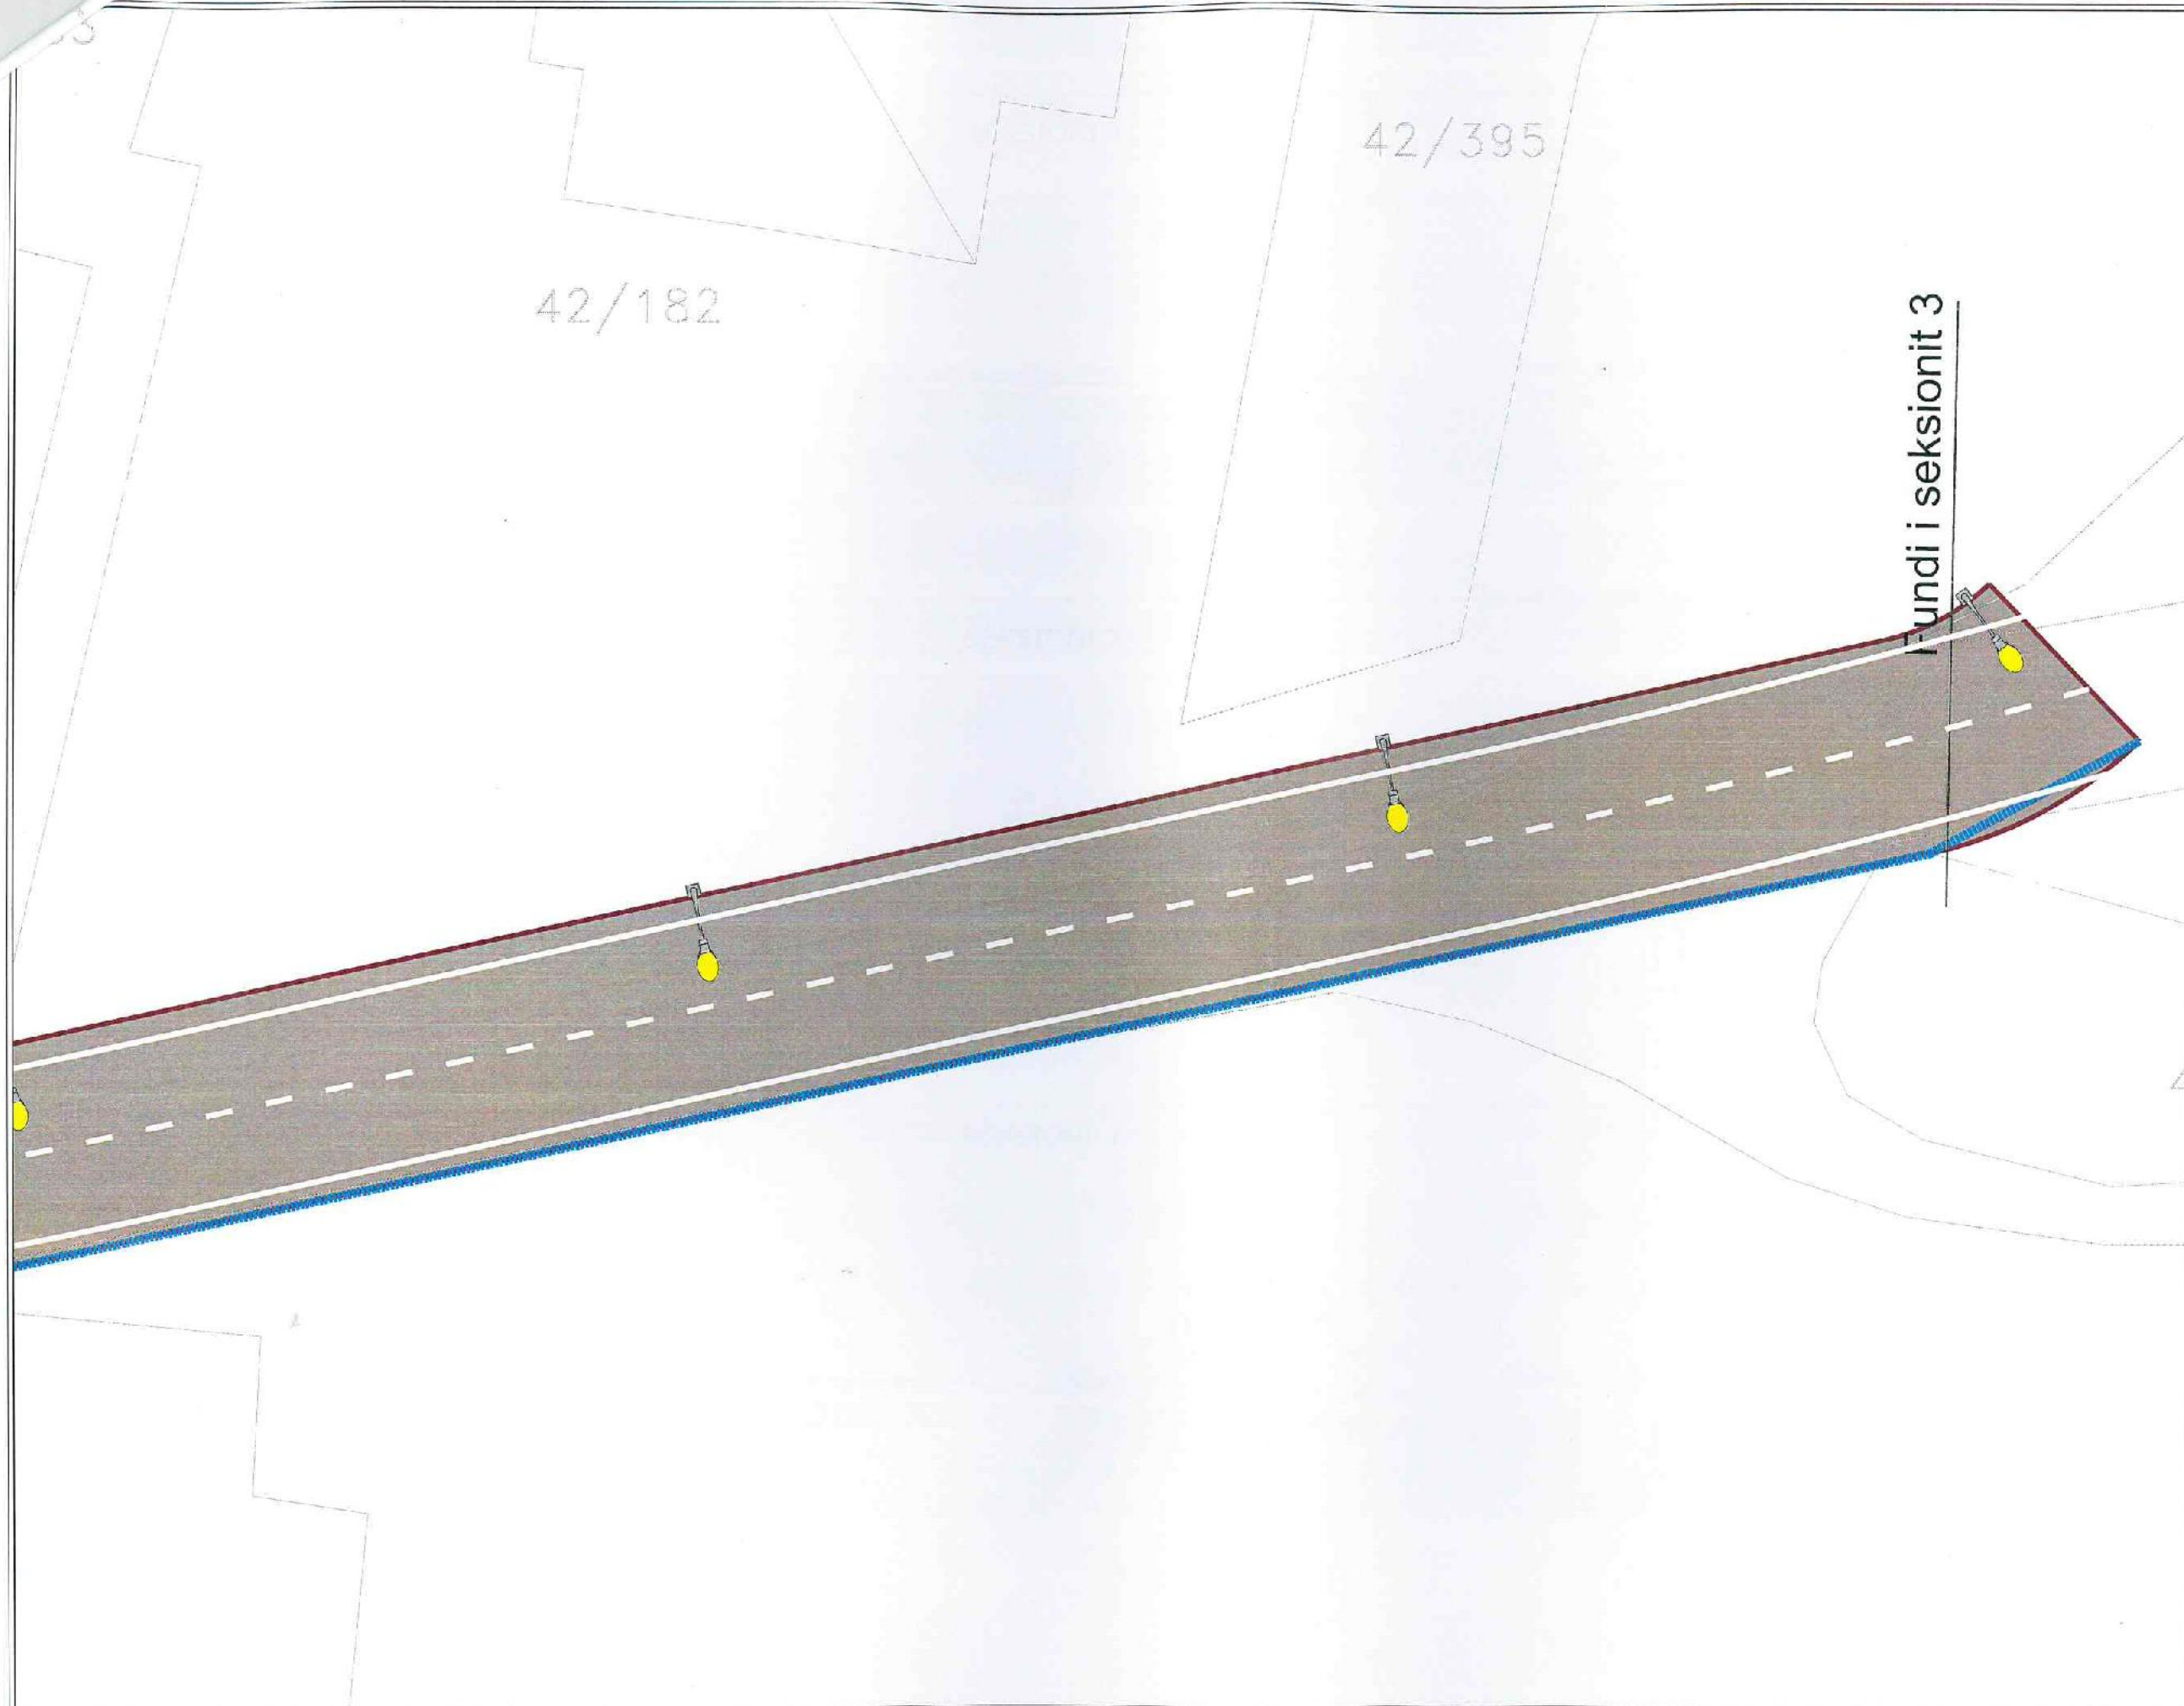

BASHKIA VLORË

DREJTORIA E
URBANISTIKËS

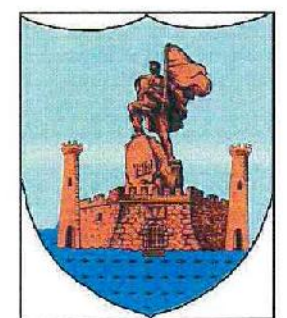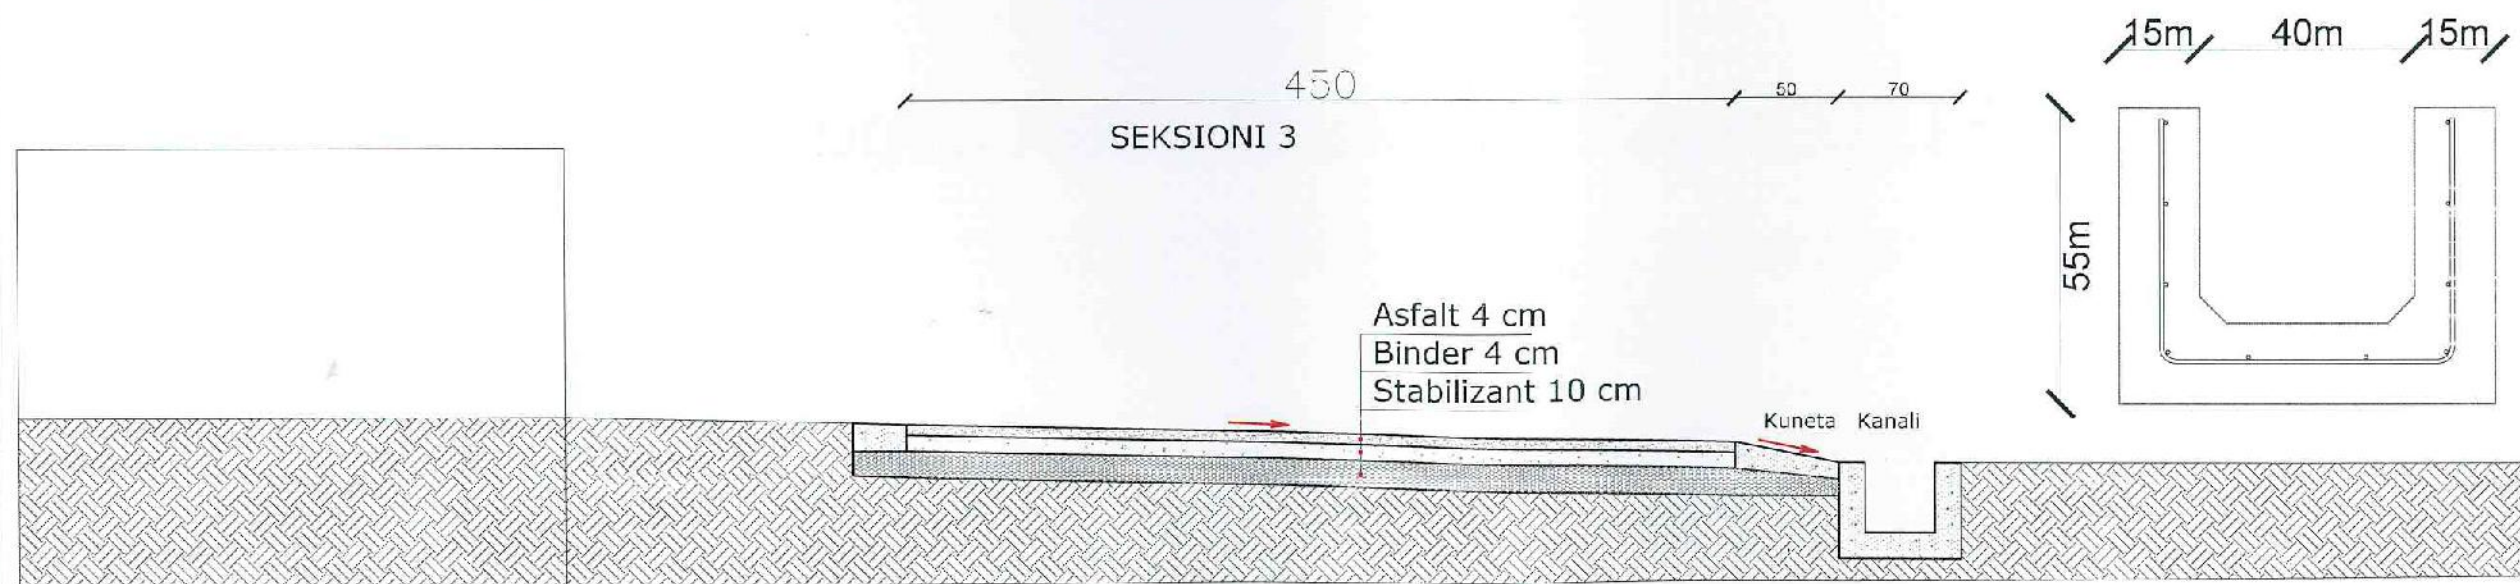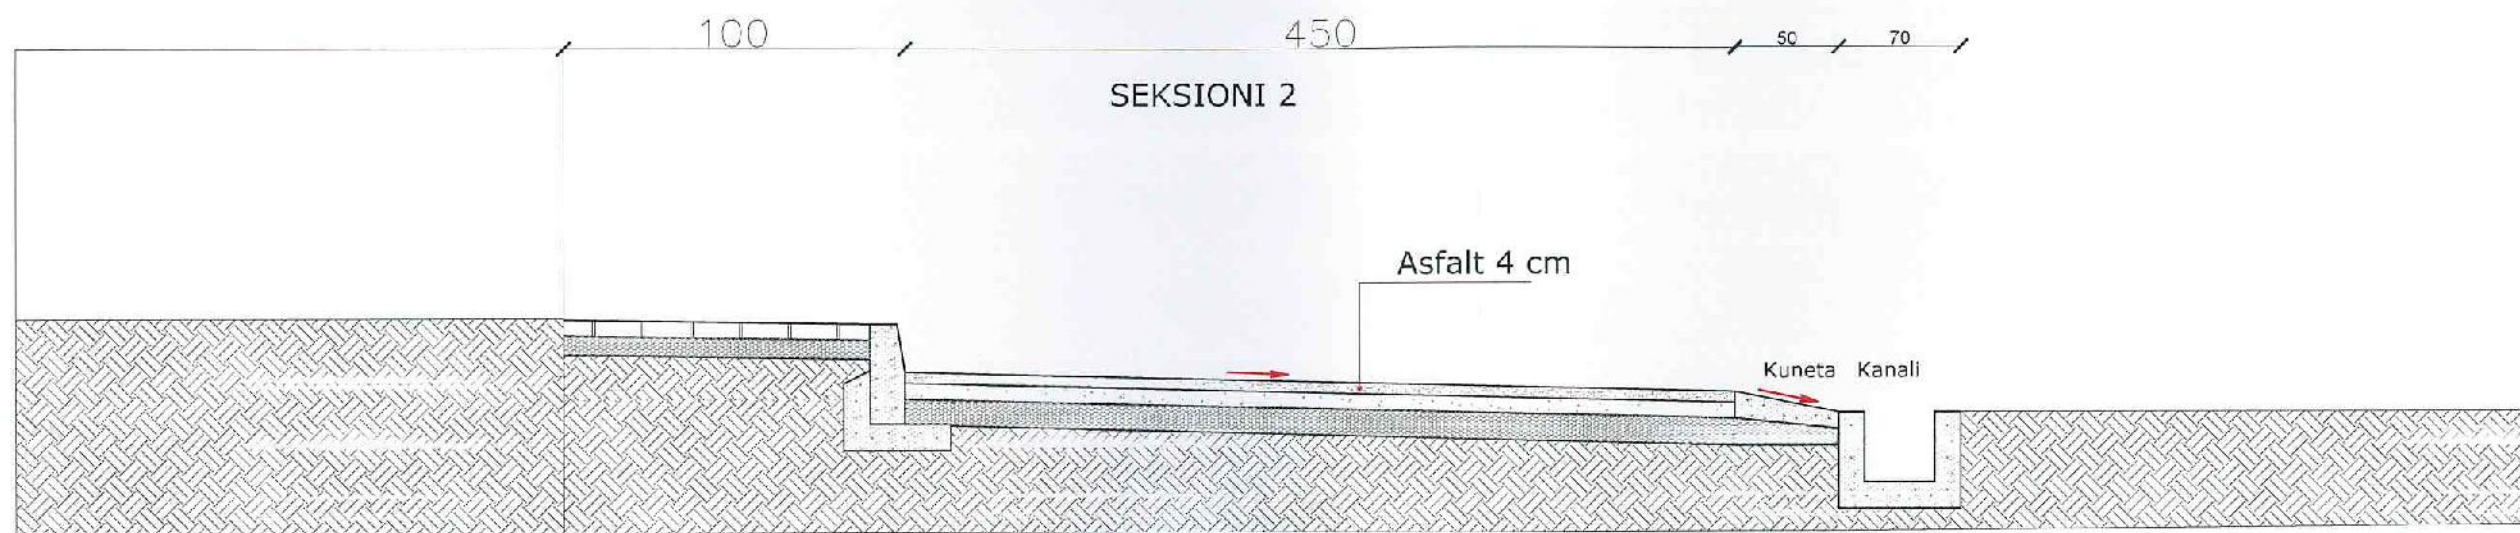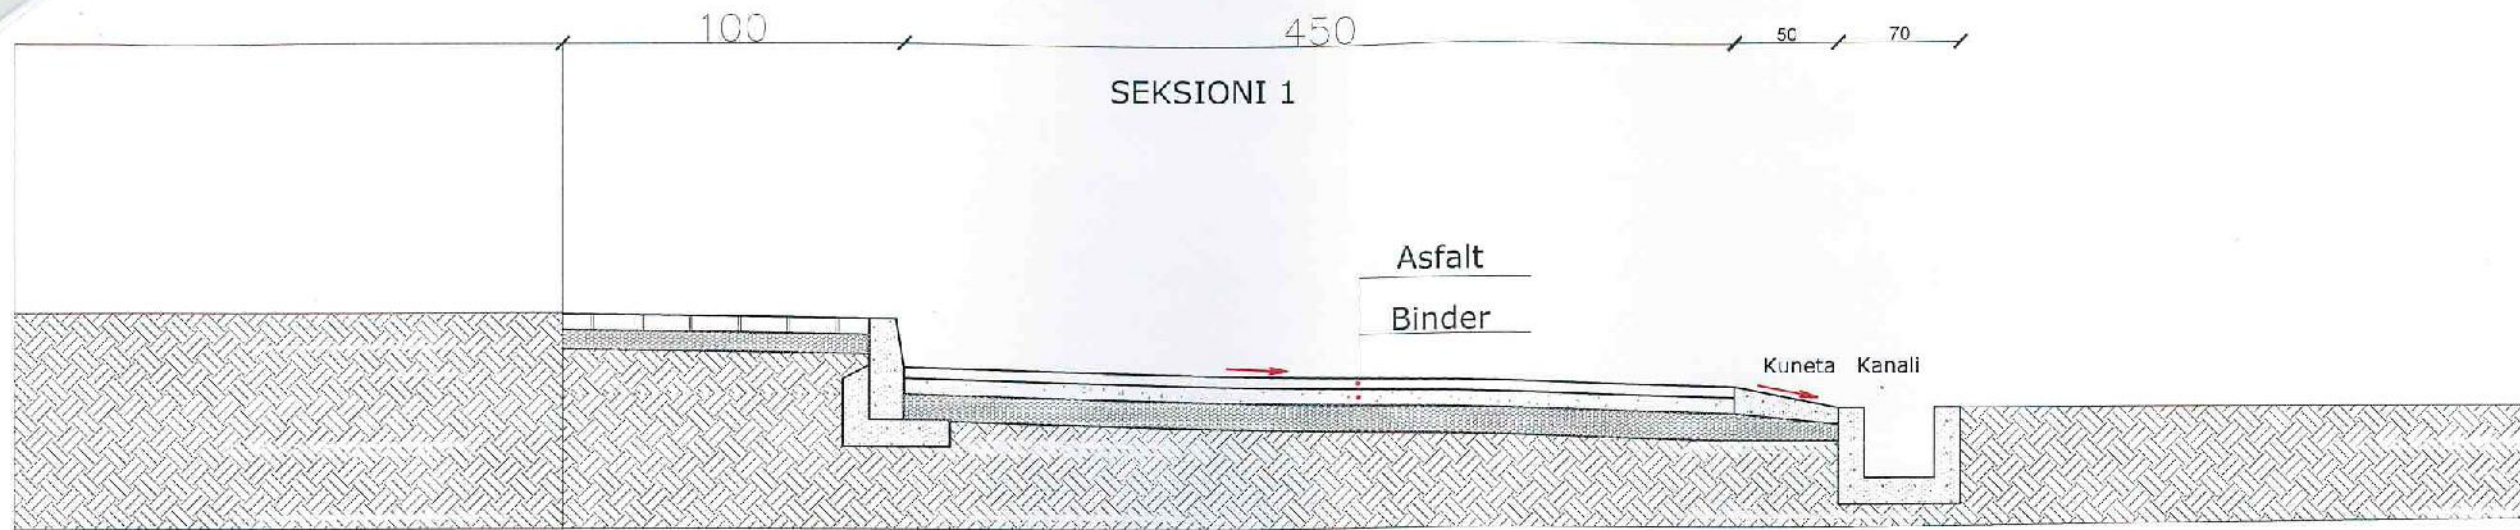

BASHKIA VLORE

DREJTORIA E
URBANISTIKËS

BASHKIA VLORE 2024