



MIRATOI:

KRYETARI I BASHKISE ELBASAN

Z. GLEDIAN LLATJA



DREJTORI I D.P.T.P

ING. ARIOLA MUHAMETAJ



PROJEKT ZBATIMI

Emertimi i Veprës : "Ndertim muri prites ne rrugen Hysen Ali Kopili,
lagjen 5 Maji, lagjje Nr.6 per mbrojtjen e dy banesave nga rreshqitja, Bashkia Elbasan

POROSITI :
BASHKIA ELBASAN

MIRATOI :
BASHKIA ELBASAN

PROJEKTOI:
DREJTORIA E EMERGJENCAVE CIVILE
BASHKIA ELBASAN


Grupi i Projektimit
ing. Arian Baku
ark. Klajd Haxhihyseni



R.1800/2

MARS 2024

PLANVENDOSJE E OBJEKTIT "NDERTIM I MURIT PRITES PER RRUGEN HYSEN ALI KOPILI, LAGJA 5 MAJ, Z.K 8527 , ELBASAN
SH. 1 :500

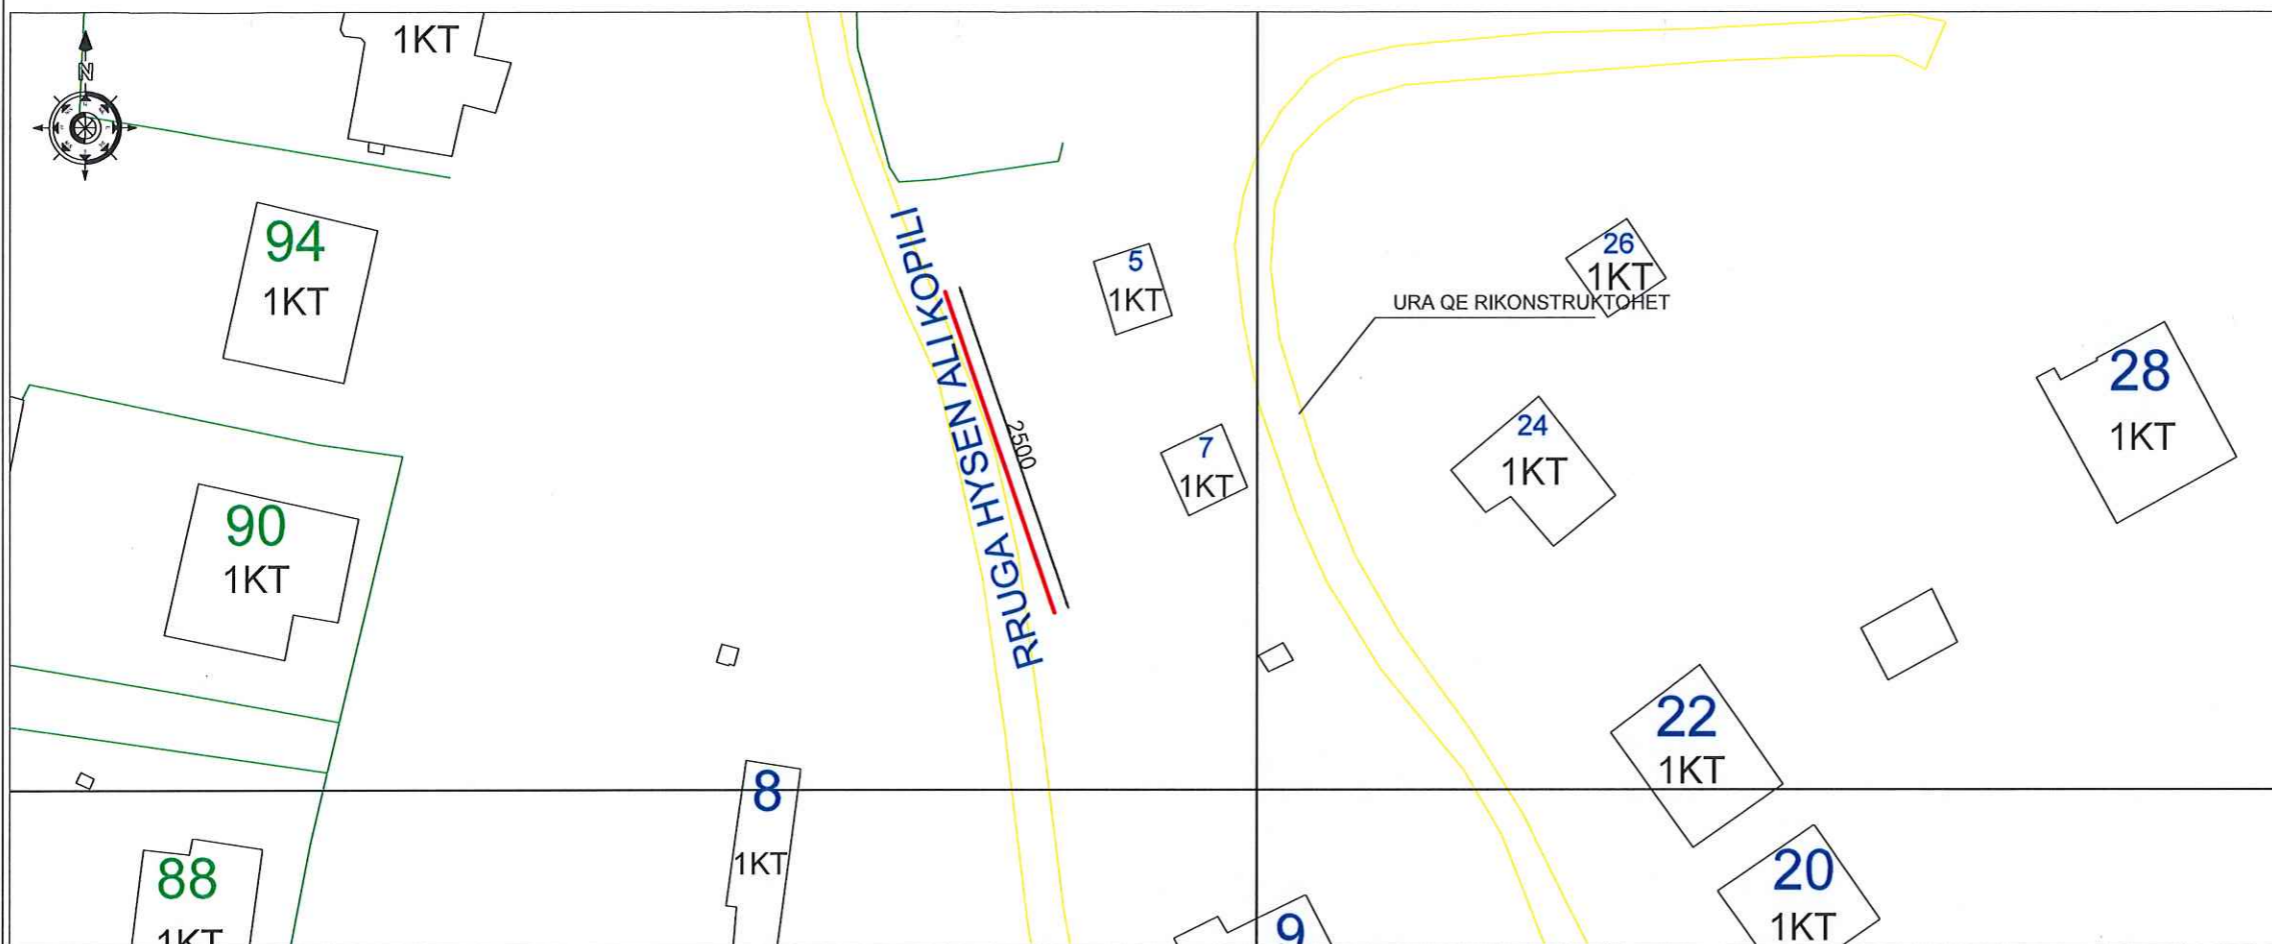

ORTOFOTO

SH. 1:1000



SHENIME TEKNIKE



MIRATOI:

KRYETARI I BASHKISE ELBASAN

Z.GLEDIAN LLATJA

DREJTORI I D.P.T.P

ING.ARIOLA MUHAMETAJ

ADRESA: LAGJA 5 MAJ, ELBASAN

PLANVENDOSJE E OBJEKTIT "NDERTIM I MURIT PRITES PER RRUGEN HYSEN ALI KOPILI, LAGJA 5 MAJ, Z.K 8527 , ELBASAN

GJATESIA LINEARE 25 ML.
LARTESIA 2.5 M

RISHI PERSHKRIMI

NGA DATA:

FAZA E PROJEKTIT:

PROJEKTI ZBATIMIT (ARKITEKTONIK)



BASHKIA ELBASAN

Rruga "Qemal Stafa"
Lagja "Brig 17 Sulmuese"
+35554400152
email: bashkiaelbasan@elbasani.gov.al
web: www.elbasani.gov.al

INVESTITOR:

BASHKIA ELBASAN

DREJTORIA:

DREJTORIA EMERGJENCAVE CIVILE
Drejtore
ing. NDRICIM SINANI

Komisioni

Firma


ing. Arian Baku	Anetar	
ark. KLAJD HAXHIHYSENI	Anetar	
	Anetar	
	Anetar	

PROJEKTI:
PLANVENDOSJE E OBJEKTIT "NDERTIM I MURIT PRITES PER RRUGEN HYSEN ALI KOPILI, LAGJA 5 MAJ, Z.K 8527 , ELBASAN

EMERTIMI I FLETES:

PLANVENDOSJA E STRUKTURES

SHKALLA A3: 1:100	DATA:	VIZATOI: Sektori Projektimit	KONTROLLOI: Sektori Projektimit
PROJEKTI NR: 1	FLETA NR: NR: A3 / P 01	RISHIKIMI:	0

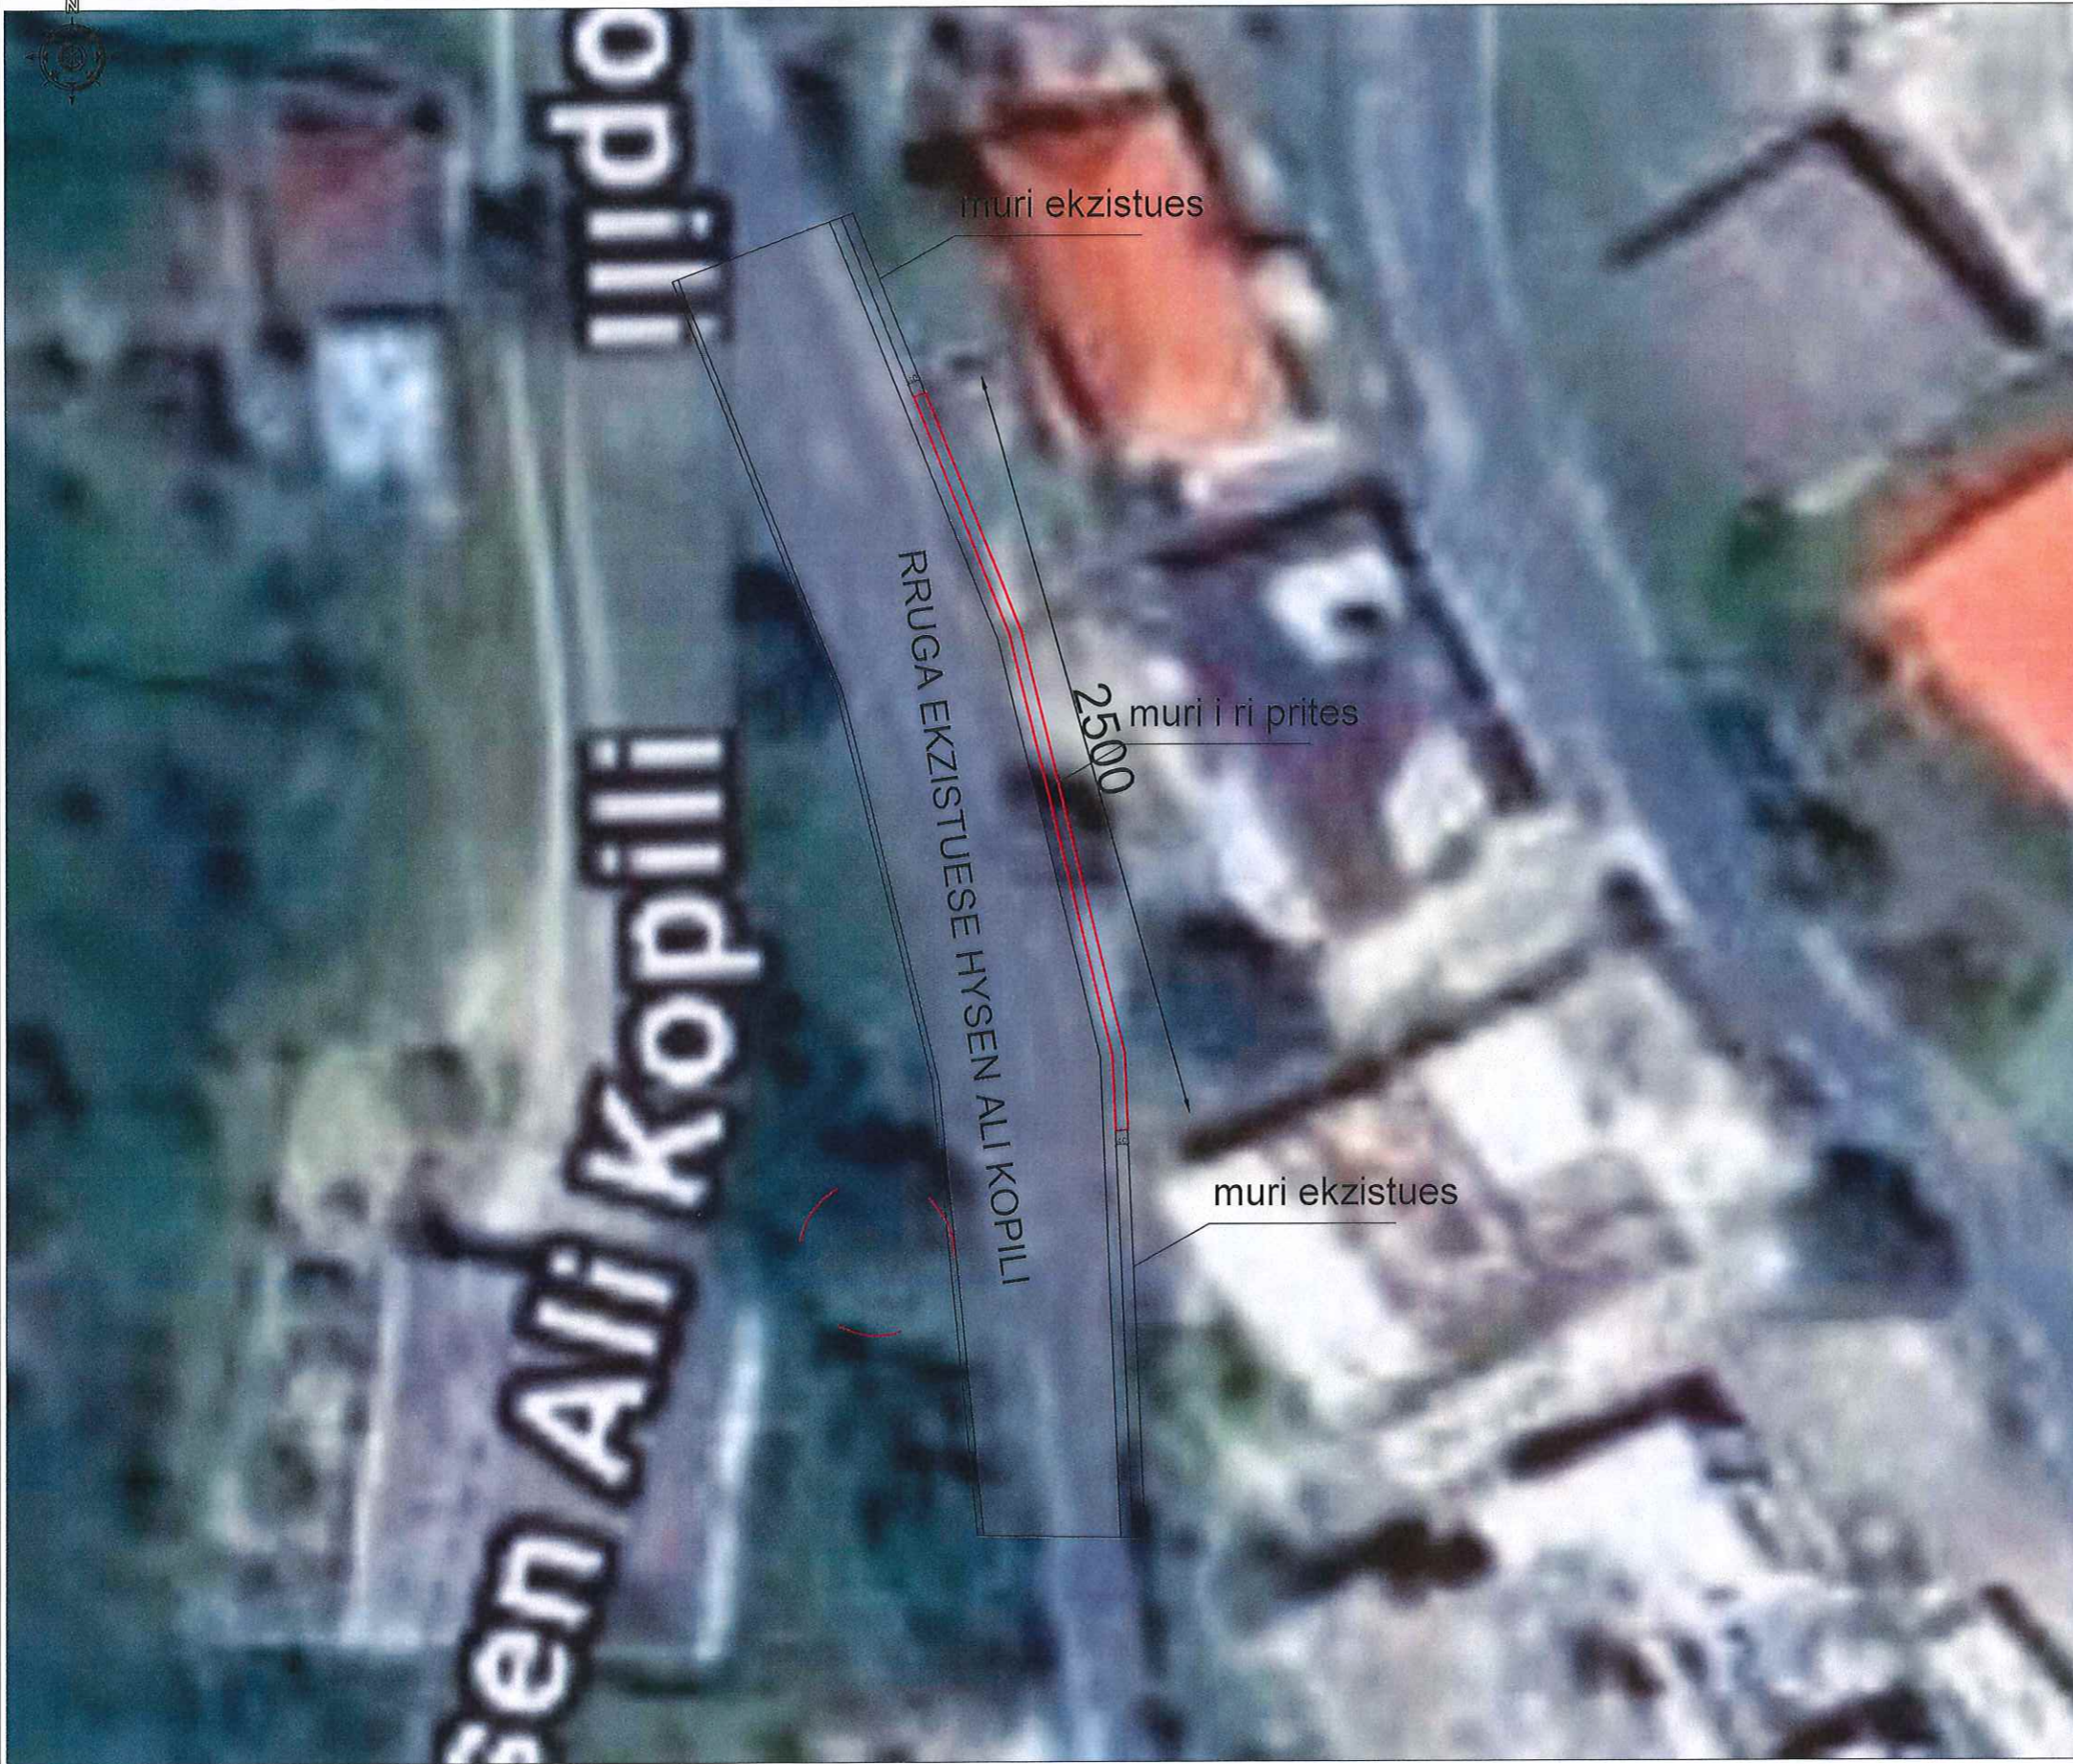

SHENIME TEKNIKE



MIRATOI:

KRYETARI I BASHKISE ELBASAN

Z.GLEDIAN LLATJA

DREJTORI I D.P.T.P

ING.ARIOLA MUHAMETAJ

ADRESA: LAGJA 5 MAJ, ELBASAN

*NDERTIM I MURIT PRITES PER RRUGEN HYSEN ALI KOPILI, LAGJA 5 MAJ, Z.K 8527 , ELBASAN

GJATESIA LINEARE 25 ML
LARTESIA 2,5 M

RISHI/PERSHKRIMI

NGA/DATE:

FAZA E PROJEKTTIT:

PROJEKTI ZBATIMIT (ARKITEKTONIK)



BASHKIA ELBASAN

Rruga "Qemal Stafa"

Lagja "Brig 17 Sulmuese"

+35554400152

email: bashkiaelbasan@elbasani.gov.al

web: www.elbasani.gov.al

INVESTITOR:

BASHKIA ELBASAN

DREJTORIA:

DREJTORIA EMERGJENCAVE CIVILE

Drejtor

ing.NDRICIM SINANI

Komisioni

Firma

ing. Arian Baku

ark. KLAJD HAXHIHYSENI

Anetar

Anetar

PROJEKTI:

*NDERTIM I MURIT PRITES PER RRUGEN HYSEN ALI KOPILI, LAGJA 5 MAJ, Z.K 8527 , ELBASAN

EMERTIMI I FLETES:

PLANIEMTRIA E RRUGES HYSEN ALI KOPILI

SHKALLA A3: DATA: VIZATOI: KONTROLLOI:

1:200


PROJEKTI NR: 1

FLETA NR: A3 / P 01

RISHIKIMI: 0

"NDERTIM I MURIT PRITES PER RRUGEN HYSEN ALI KOPILI, LAGJA 5 MAJ, Z.K 8527 , ELBASAN

PROFILI TIP I SEKSIONIT TE RRUGES KU DO TE NDERTOHEH MURI PRITES SH 1: 50

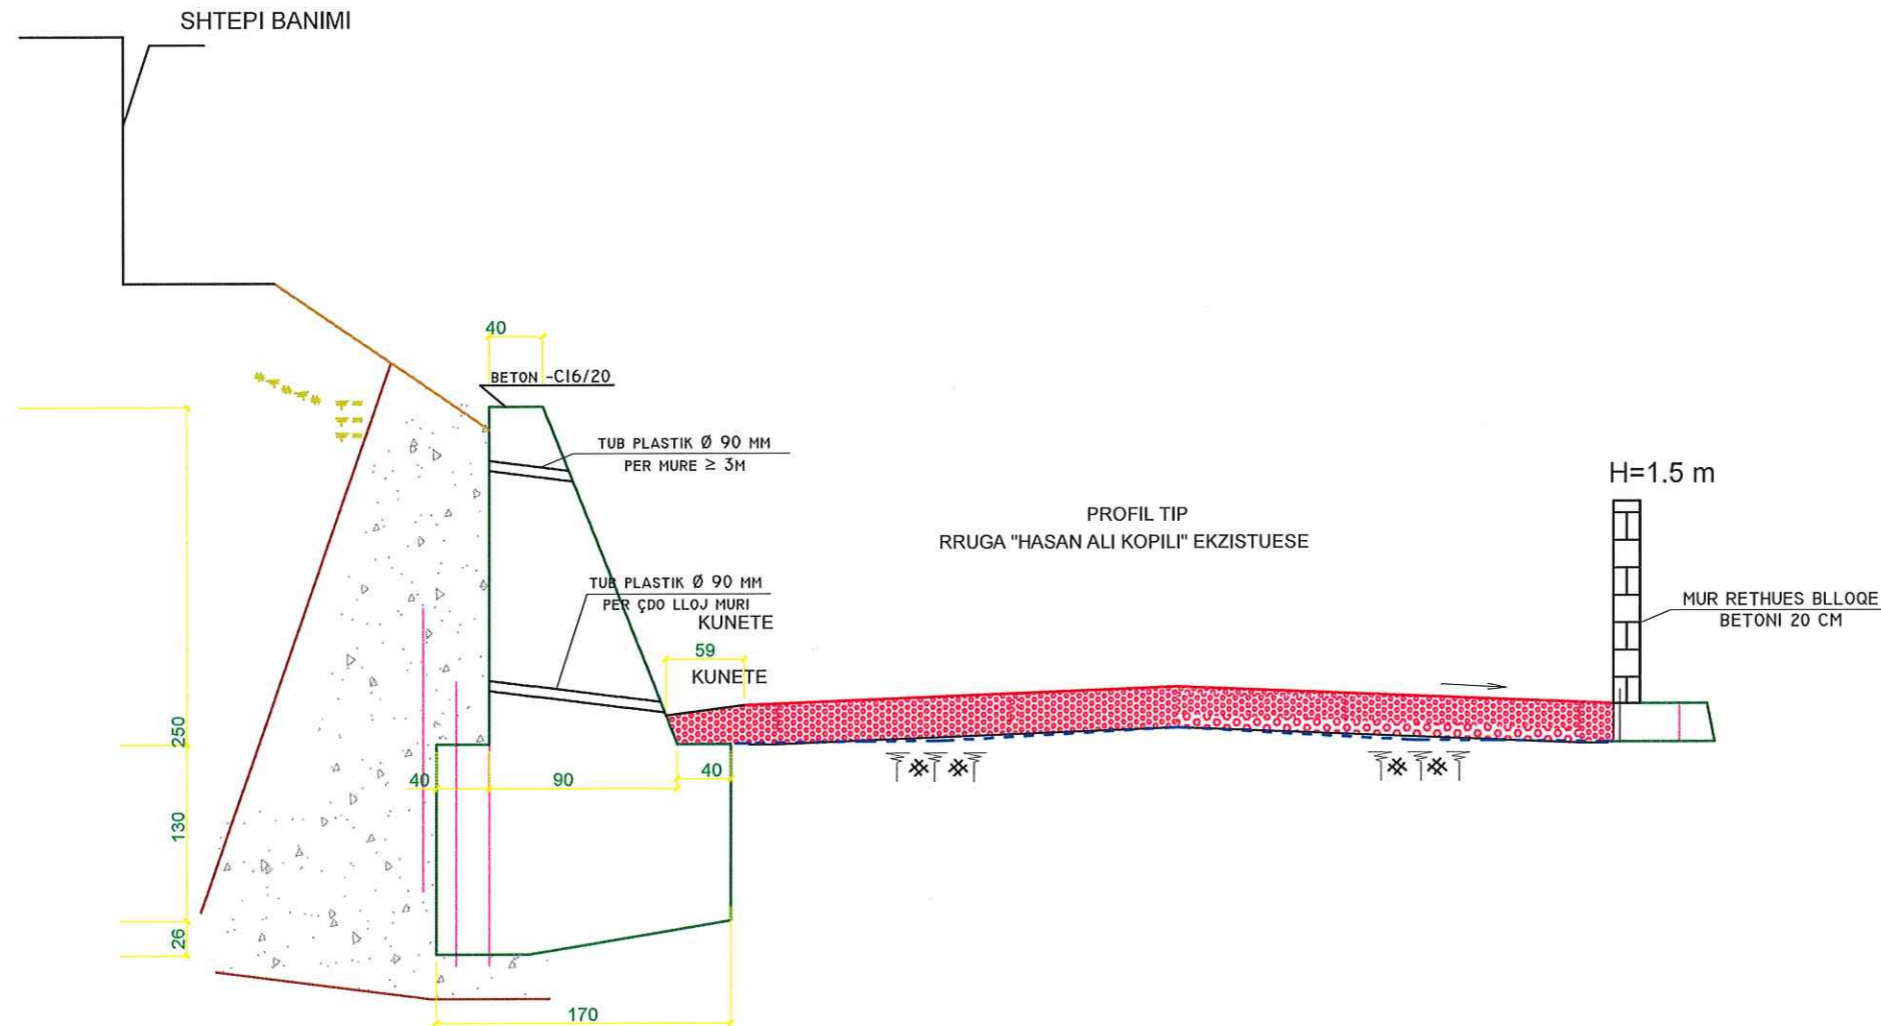

SHENIME TEKNIKE



MIRATOI:

KRYETARI I BASHKISE ELBASAN

Z.GLEDIAN LLATJA

DREJTORI I D.P.T.P

ING.ARIOLA MUHAMETAJ

ADRESA: LAGJA 5 MAJ, ELBASAN

PLANVENDOSJE E OBJEKTIT "NDERTIM I MURIT PRITES PER RRUGEN HYSEN ALI KOPILI, LAGJA 5 MAJ, Z.K 8527 , ELBASAN

GJATESIA LINEARE 25 ML
LARTESIA 2.5 M

RISHI PERSHKRIMI

NGA/ DATA:

FAZA E PROJEKTYT:

PROJEKTI ZBATIMIT (ARKITEKTONIK)



BASHKIA ELBASAN

Rruga "Qemal Stafa"
Lagja "Brig 17 Sulmuese"
+35554400152
email: bashkiaelbasan@elbasani.gov.al
web: www.elbasani.gov.al

INVESTITOR:

BASHKIA ELBASAN

DREJTORIA:

DREJTORIA EMERGJENCAVE CIVILE
Drejtor
ing.NDRICIM SINANI

Komisioni

Firma

ing. Arian Baku

Anetar

ark. KLAJD HAXHIHYSENI

Anetar

PROJEKTI:

PLANVENDOSJE E OBJEKTIT "NDERTIM I MURIT PRITES PER RRUGEN HYSEN ALI KOPILI, LAGJA 5 MAJ, Z.K 8527 , ELBASAN

EMERTIMI I FLETES:

PROFILI TIP I SEKSIONIT TE RRUGES KU DO TE NDERTOHEH MURI PRITES

SHKALLA A3:

1:100

DATA:

FLETA NR:

NR:

A3 / P 01

VIZATOI:

RISHIKIMI:


0

PROJEKTI NR:

1

"NDERTIM I MURIT PRITES PER RRUGEN HYSEN ALI KOPILI, LAGJA 5 MAJ, Z.K 8527 , ELBASAN

MODELI TIP I MURIT PRITES SH 1: 25

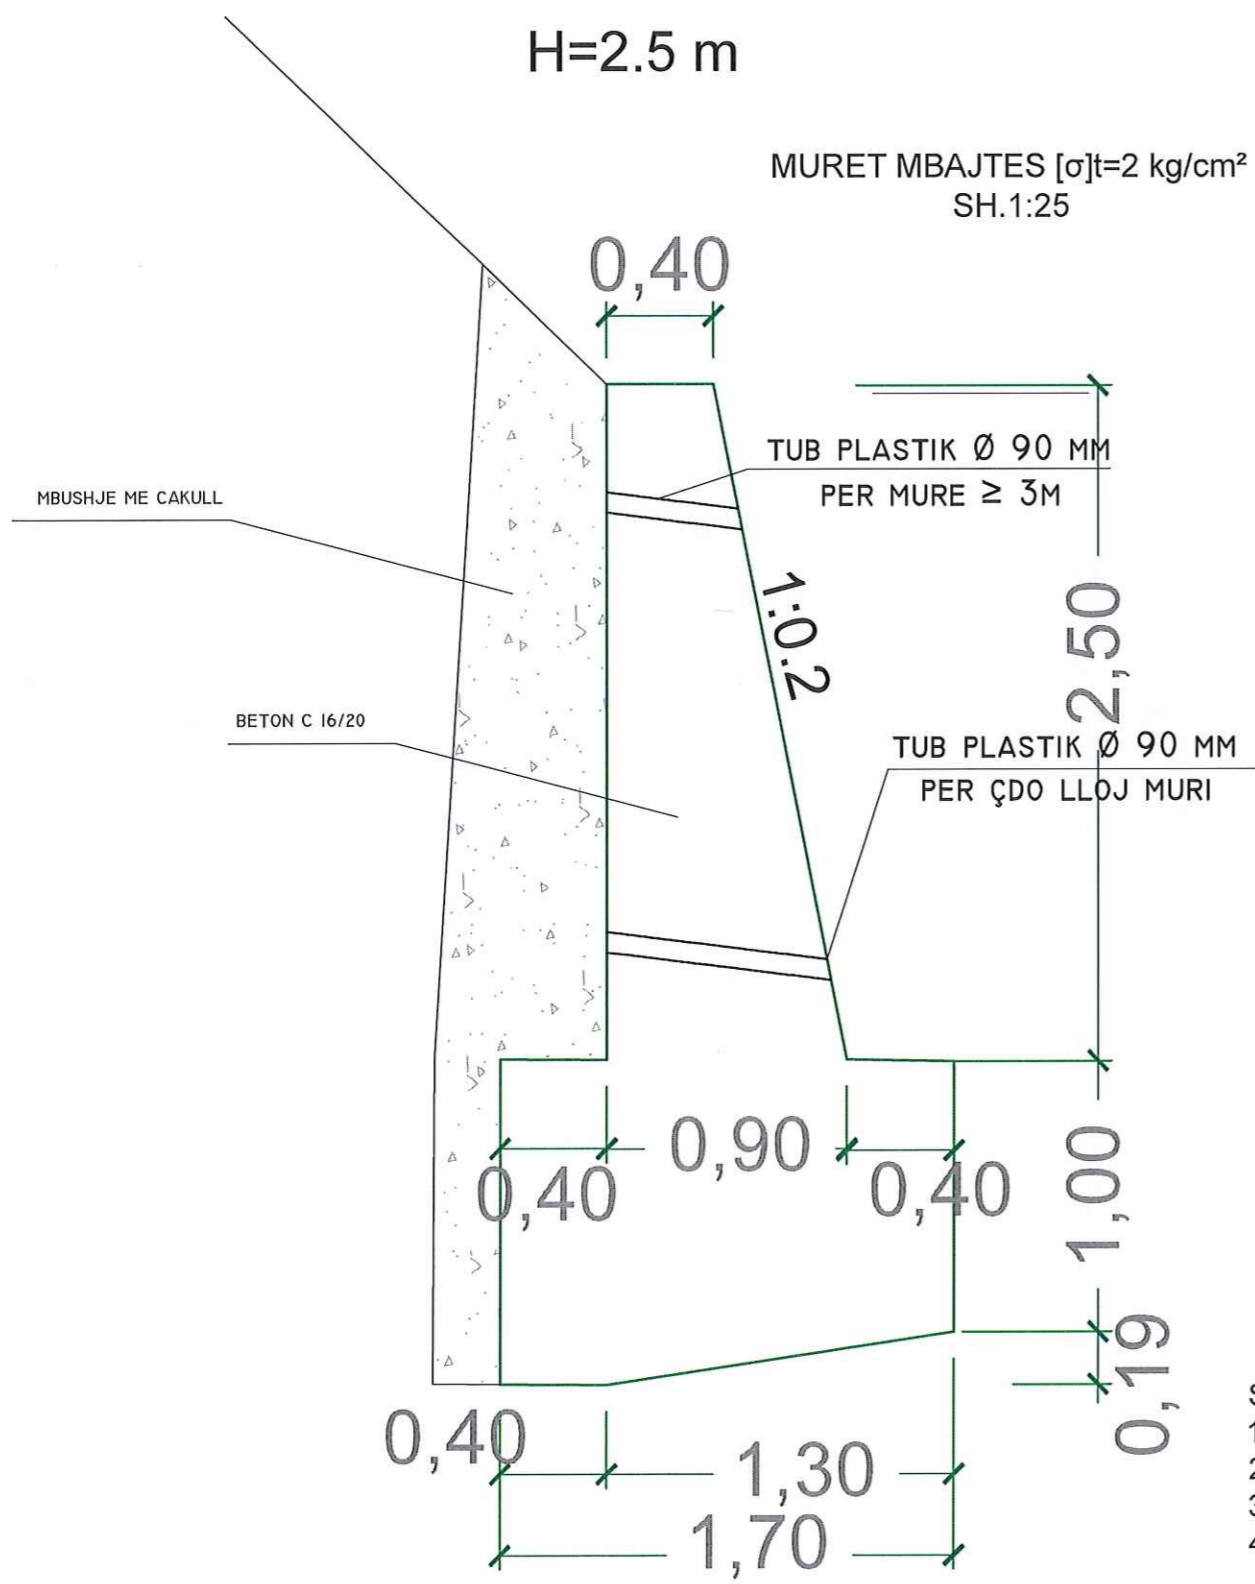

MURET MBAJTES $[\sigma]t=2 \text{ kg/cm}^2$
SH.1:25

SHENIM:

1. GERMIM DHEU THEMELE
2. BETONIM THEMELE $1.9 \text{ m}^3/\text{ml}$
3. BETONIM MURI $1.625 \text{ m}^3/\text{ml}$
4. VENDOSJE TUBA PLASTIKE Ø 90 mm PER KULLIM UJRASH
L=140 cm
5. MBUSHJE ME CAKULL PAS MURIT $1.9 \text{ m}^3/\text{ml}$
6. TRANSPORT DHERASH $3.8 \text{ m}^3/\text{ml}$

SHENIME TEKNIKE



MIRATOI:

KRYETARI I BASHKISE ELBASAN

Z.GLEDIAN LLATJA

DREJTORI I D.P.T.P

ING.ARIOLA MUHAMETAJ

ADRESA-LAGJA 5 MAJ, ELBASAN

PLANVENDOSJE E OBJEKTIT "NDERTIM I MURIT PRITES PER RRUGEN HYSEN ALI KOPILI, LAGJA 5 MAJ, Z.K 8527 , ELBASAN

GJATESIA LINEARE 25 ML
LARTESIA 2.5 M

RISHI PERSHKRIMI
FAZA E PROJEKTIT: **PROJEKTI ZBATIMIT (ARKITEKTONIK)**

BASHKIA ELBASAN
Rruga "Qemal Stafa"
Lagja "Brig 17 Sullmuese"
+35554400152
email: bashkiaelbasan@elbasani.gov.al
web: www.elbasani.gov.al

INVESTITOR: **BASHKIA ELBASAN**

DREJTORIA: **DREJTORIA EMERGJENCAVE CIVILE**
Drejtor
ing.NDRICIM SINANI


Komisioni		Firma	
ing. Arian Baku	Anetar		
ark. KLAJD HAXHIHYSENI	Anetar		

PROJEKTI:
PLANVENDOSJE E OBJEKTIT "NDERTIM I MURIT PRITES PER RRUGEN HYSEN ALI KOPILI, LAGJA 5 MAJ, Z.K 8527 , ELBASAN

EMERTIMI I FLETES:
MODELI TIP I MURIT PRITES

SHKALLA A3:	DATA:	VIZATOI:	KONTROLLOI:
1:100		Sektori Projektimit	Sektori Projektimit
PROJEKTI NR:	FLETA NR:	Projekti	RISHIKIMI:
1	NR: A3 / P 01		0

FOTOT TE GJENDJES EKZISTUESE TE OBJEKTIT "NDERTIM I MURIT PRITES PER RRUGEN HYSEN ALI KOPILI, LAGJA 5 MAJ, Z.K 8527 , ELBASAN

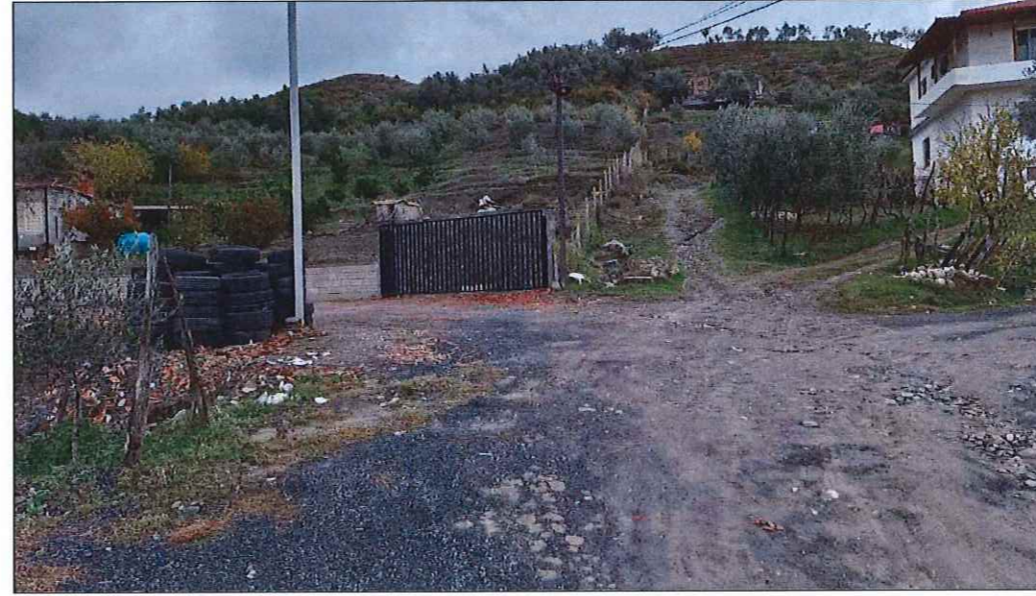

MIRATOI:

KRYETARI I BASHKISE ELBASAN

Z.GLEDIAN LLATJA

DREJTORI I D.P.T.P

ING.ARIOLA MUHAMETAJ

ADRESA LAGJA 5 MAJ, ELBASAN

PLANVENDOSJE E OBJEKTIT "NDERTIM I MURIT PRITES PER RRUGEN HYSEN ALI KOPILI, LAGJA 5 MAJ, Z.K 8527 , ELBASAN

GJATESIA LINEARE 25 ML.
LARTESIA 2.5 M

RISHI PERSHKRIMI: _____ NGA/DATE: _____

FAZA E PROJEKTI: **PROJEKTI ZBATIMIT (ARKITEKTONIK)**



BASHKIA ELBASAN
Rruga "Qemal Stafa"
Lagja "Brig 17 Sulmuese"
+35554400152
email: bashkiaelbasan@elbasani.gov.al
web: www.elbasani.gov.al

INVESTITOR: **BASHKIA ELBASAN**

DREJTORIA: **DREJTORIA EMERGJENCAVE CIVILE**
Drejtor
ing.NDRICIM SINANI

Firma		
ing. Arian Baku	Anetar	
ark. KLAJD HAXHIHYSENI	Anetar	

PROJEKTI:
Ndertim muri prites ne rrugen Hysen Ali Kopili, I agjen 5 Maji, lagje Nr.6 per mbrojtjen e dy banesave nga rreshqitja, Bashkia Elbasan

EMERTIMI I FLETES:
FOTOT TE GJENDJES EKZISTUESE

SHKALLA A3:	DATA:	VIZATOI:	KONTROLLOI:
		Sektori Projektimit	Sektori Projektimit
PROJEKTI NR:	FLETA NR:	RISHIKIMI:	
1	NR A3 / P 01	0	