

BASHKIA MALËSI E MADHE



MIRATOHET  
KRYETARI I BASHKISË  
Z. TONIN MARINAJ

PROJEKT ZBATIMI  
SISTEMIM ASFALTIM RRUGA E VIRIT KOSAN

TIRANË 2024


PROJEKTUESI: **LENI-ING.sh.p.k**  
Liqensë N. 2969/12



Copyright information

© This Design is the property of Architectural Studio  
Please note that disclosing, copying, any form of distribution or taking any illegal action in reliance on the contents of this information is strictly prohibited. This design must not be distributed or made available without our prior permission. For any questions relating to the use of this design please email: [leni.ing@hotmail.com](mailto:leni.ing@hotmail.com)

LEGJENDA:  
SHËNIME SHPJËRUESE

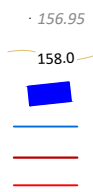


Pike detaje  
Izohipse  
Objekt  
Kanal Natyral  
Rrethim  
Mur Rrethues



PROJEKTUESI:  
**LENI-ING.sh.p.k**  
Licensë N. 2969/12  
TEAM LEADER: **Ing.Nikoll PALUCA** Nr.lic.K.0001/9  
Adresa: Rr. Uran Pano, Pallati 12 kat. Kati 2  
Mobile: 0682042270 Email: [leni-ing@hotmail.com](mailto:leni-ing@hotmail.com)

OBJEKTI: **SISTEMIM ASFALTIM RRUĐA E VIRIT KOSAN**  
FAZA: **PROJEKT - ZBATIMI**  
EMËRTIMI I FLETËS:  
**HOĐROGRAFA E RRUĐËS**  
SHKALLA: **1 : 5000**  
TIRANË 2024  
**H**

# TOPOGRAFIA E RRUGËS AKSI 1

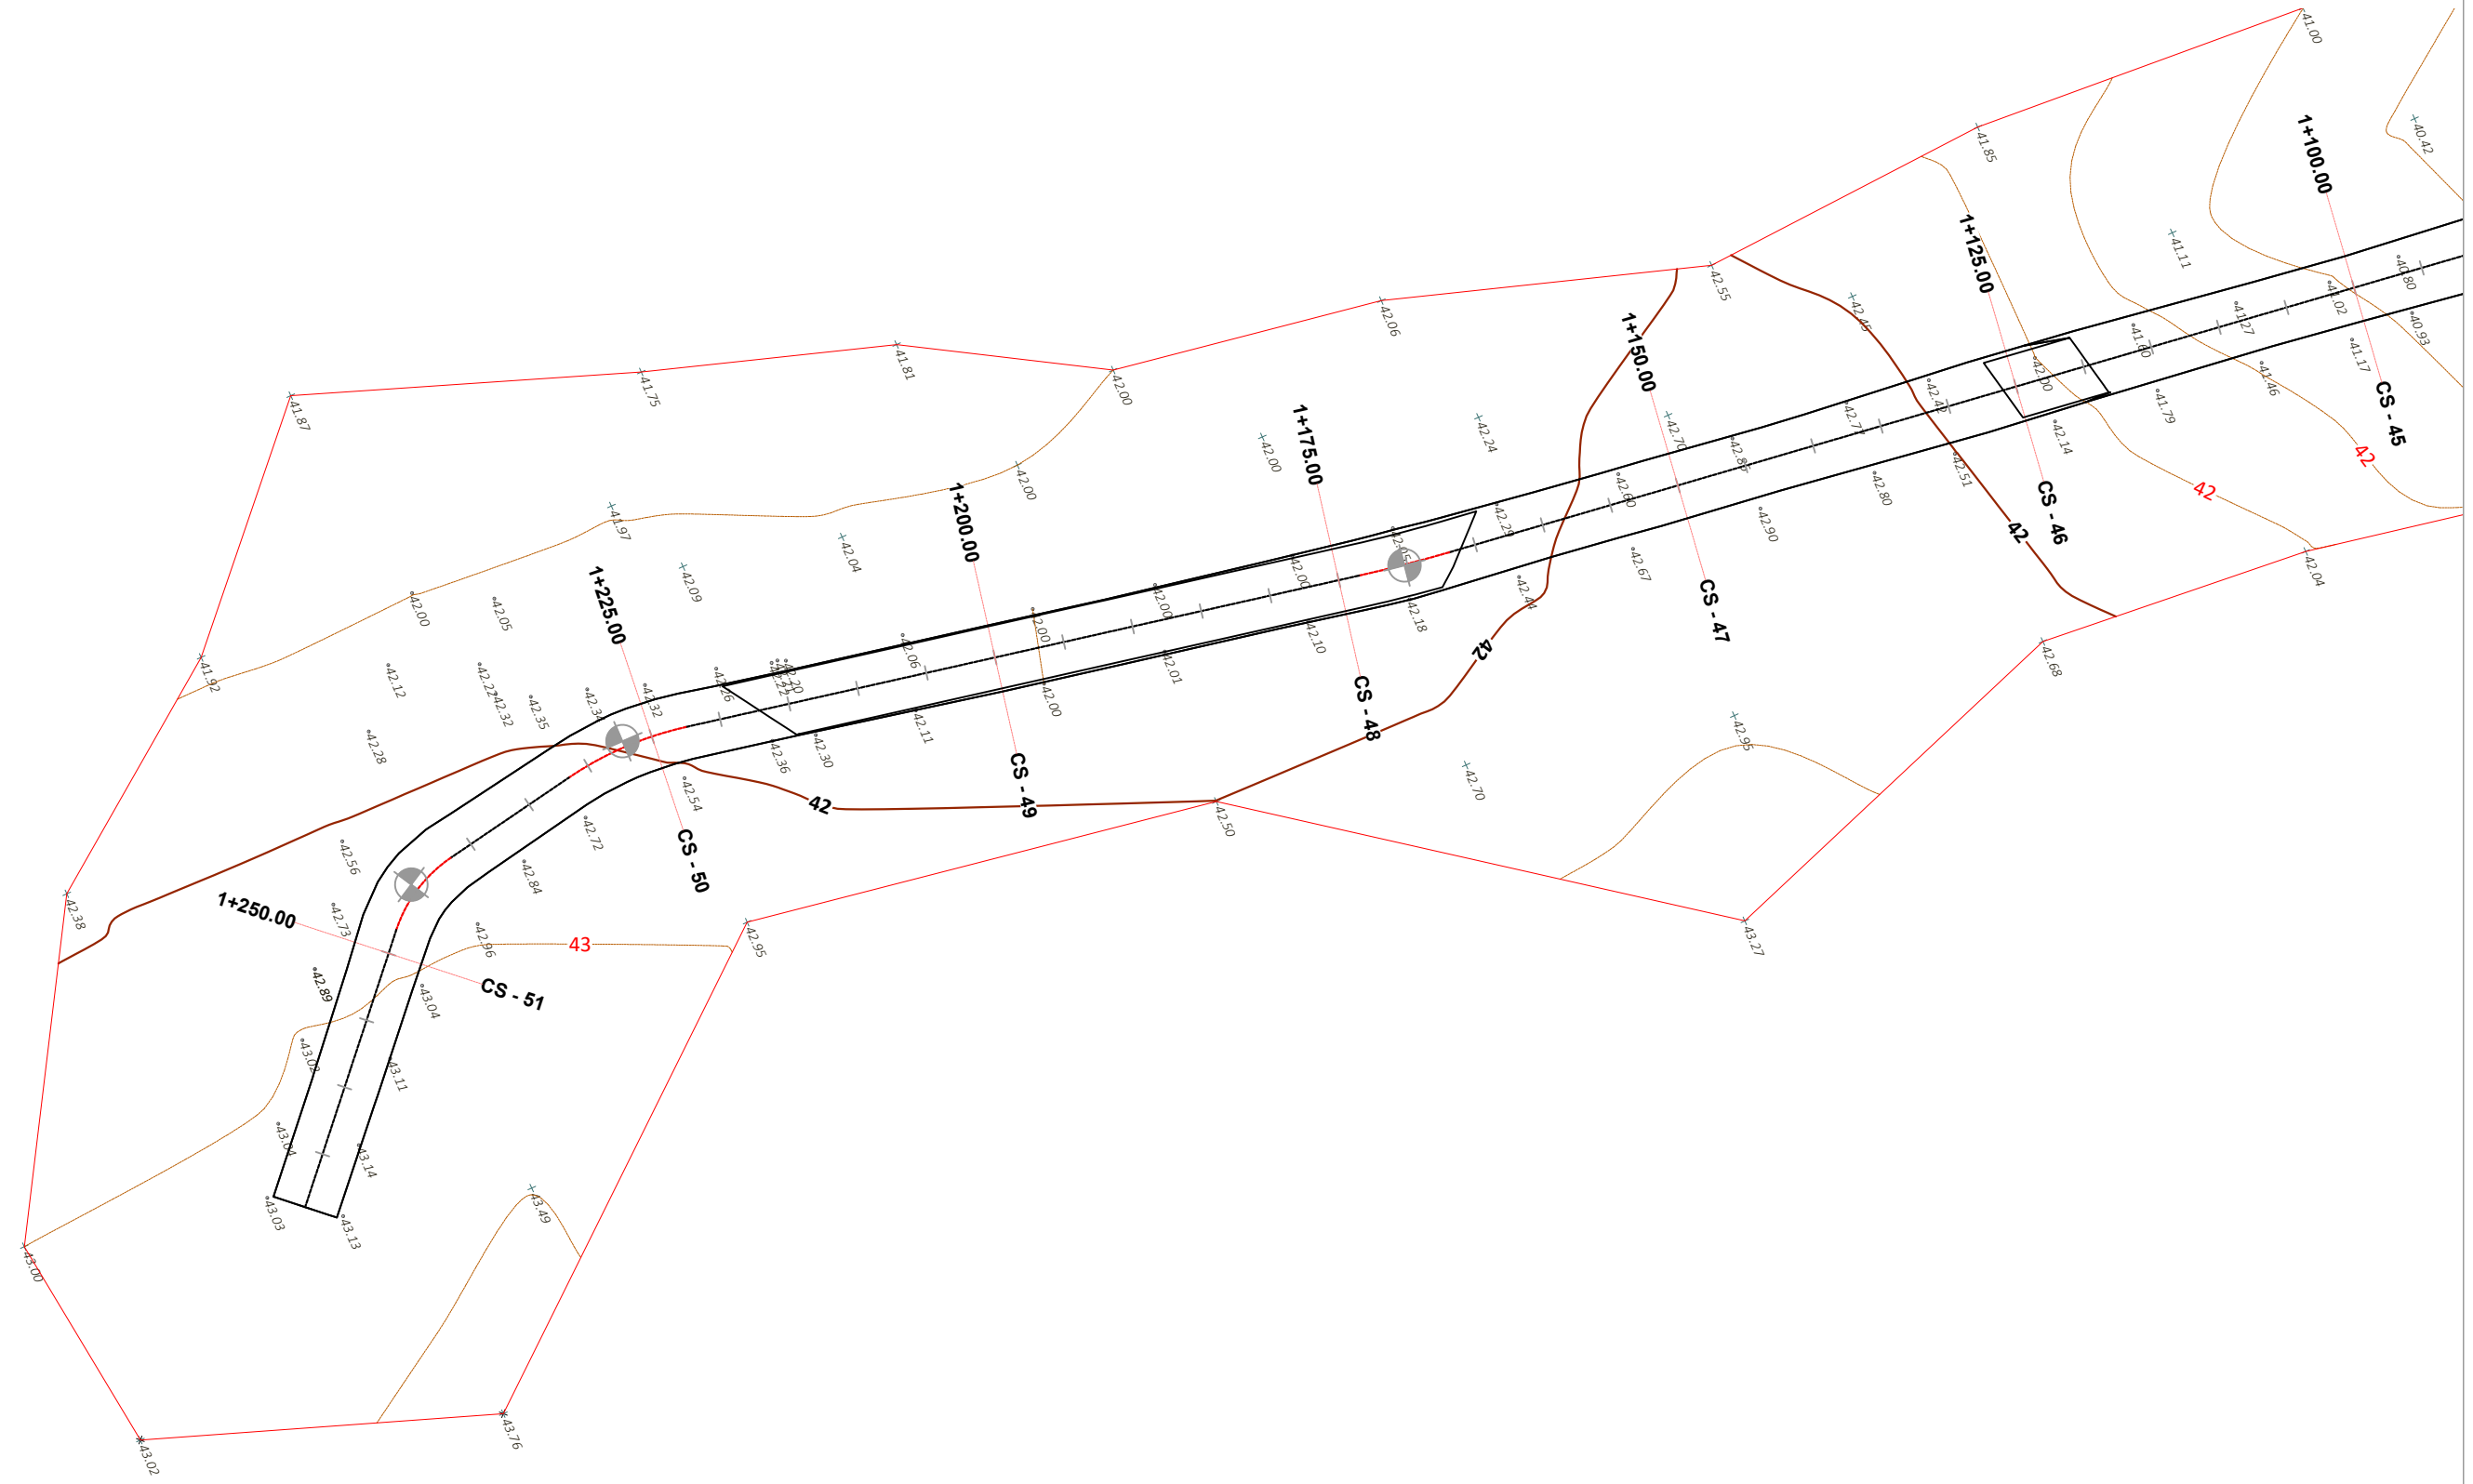

Copyright information

© This Design is the property of Architectural Studio  
Please note that disclosing, copying, any form of distribution or taking any illegal action in reliance on the contents of this information is strictly prohibited. This design must not be distributed or made available without our prior permission. For any questions relating to the use of this design please email: [leni.ing@hotmail.com](mailto:leni.ing@hotmail.com)

LEGJENDA:  
SHËNIME SHPJEGJUES


- 156.95 Pike detaje
- 158.0 Izohipse
- Objekt
- Kanal Natyral
- Rrethim
- Mur Rrethues



PROJEKTUESI:  
**LENI-ING.sh.p.k**  
Licensë N. 2969/12  
  
TEAM LEADER: **Ing.Nikoll PALUCA** Nr.lic.K.0001/9  
Adresa: Rr. Uran Pano, Pallati 12 kat. Kati 2  
Mobile: 0682042270 Email: [leni-ing@hotmail.com](mailto:leni-ing@hotmail.com)

OBJEKTI : SISTEMIM ASFALTIM RRUGA E VIRIT KOSAN	
FAZA : PROJEKT - ZBATIMI	
EMËRTIMI I FLETËS : TOPOGRAFIA E RRUGËS	SHKALLA : SH. 1 : 500
TIRANË 2024	
TP(1)	

# TOPOGRAFIA E Rrugës AKSI 1

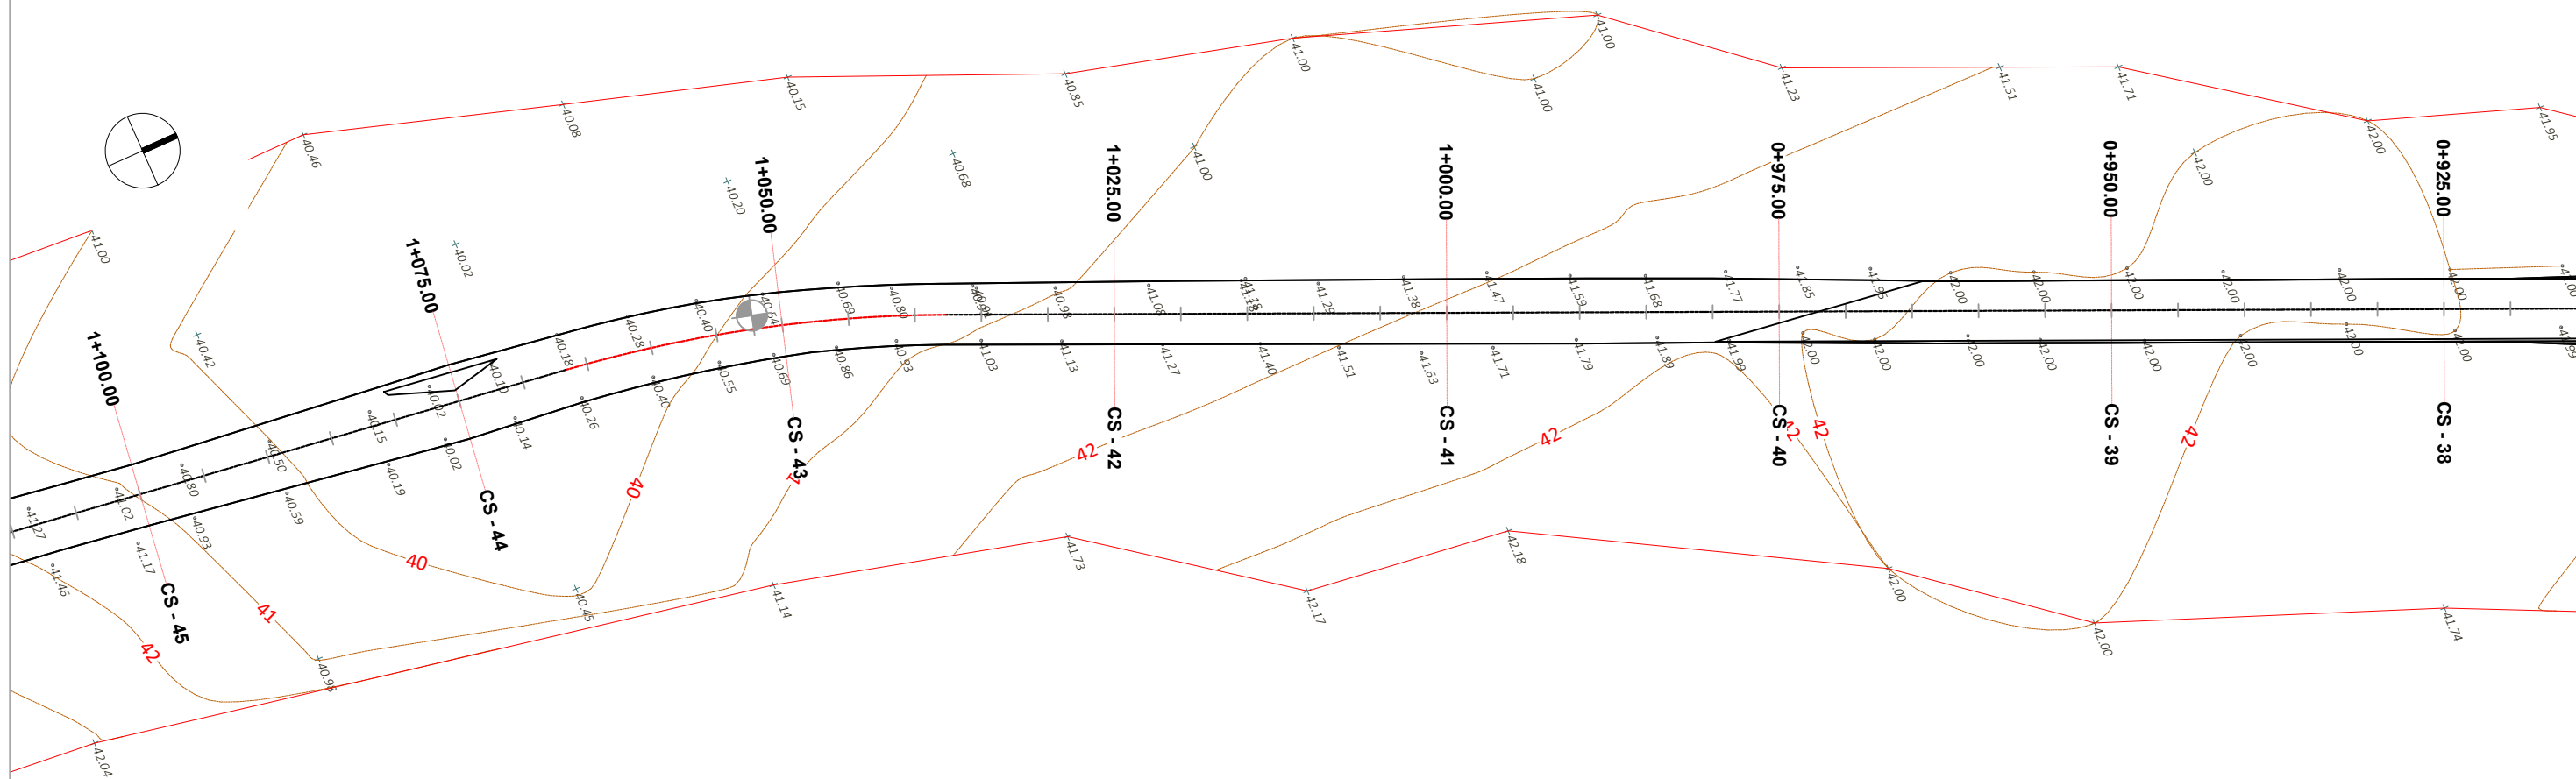

Copyright information

© This Design is the property of Architectural Studio  
Please note that disclosing, copying, any form of distribution or taking any illegal action in reliance on the contents of this information is strictly prohibited. This design must not be distributed or made available without our prior permission. For any questions relating to the use of this design please email: [leni.ing@hotmail.com](mailto:leni.ing@hotmail.com)

LEGJENDA:  
SHËNIME SHPJEGJUESE

- 156.95
- 158.0
- 
- 
- 
- 

Pike detaje  
Izohipse  
Objekt  
Kanal Natyral  
Rrethim  
Mur Rrethues



PROJEKTUESI:  
**LENI-ING.sh.p.k**  
Licensë N. 2969/12

TEAM LEADER: **Ing.Nikoll PALUCA** Nr.lic: K.0001/9  
Adresa: Rr. Uran Pano, Pallati 12 kat. Kati 2  
Mobile: 0682042270 Email: [leni-ing@hotmail.com](mailto:leni-ing@hotmail.com)

OBJEKTI: **SISTEMIM ASFALTIM RRUGA E VIRIT KOSAN**

FAZA: **PROJEKT - ZBATIMI**


EMËRTIMI I FLETËS:  
**TOPOGRAFIA E Rrugës**

SHKALLA:  
**SH. 1 : 500**

TIRANË 2024

TP(2)

# TOPOGRAFIA E RRUGËS AKSI 1

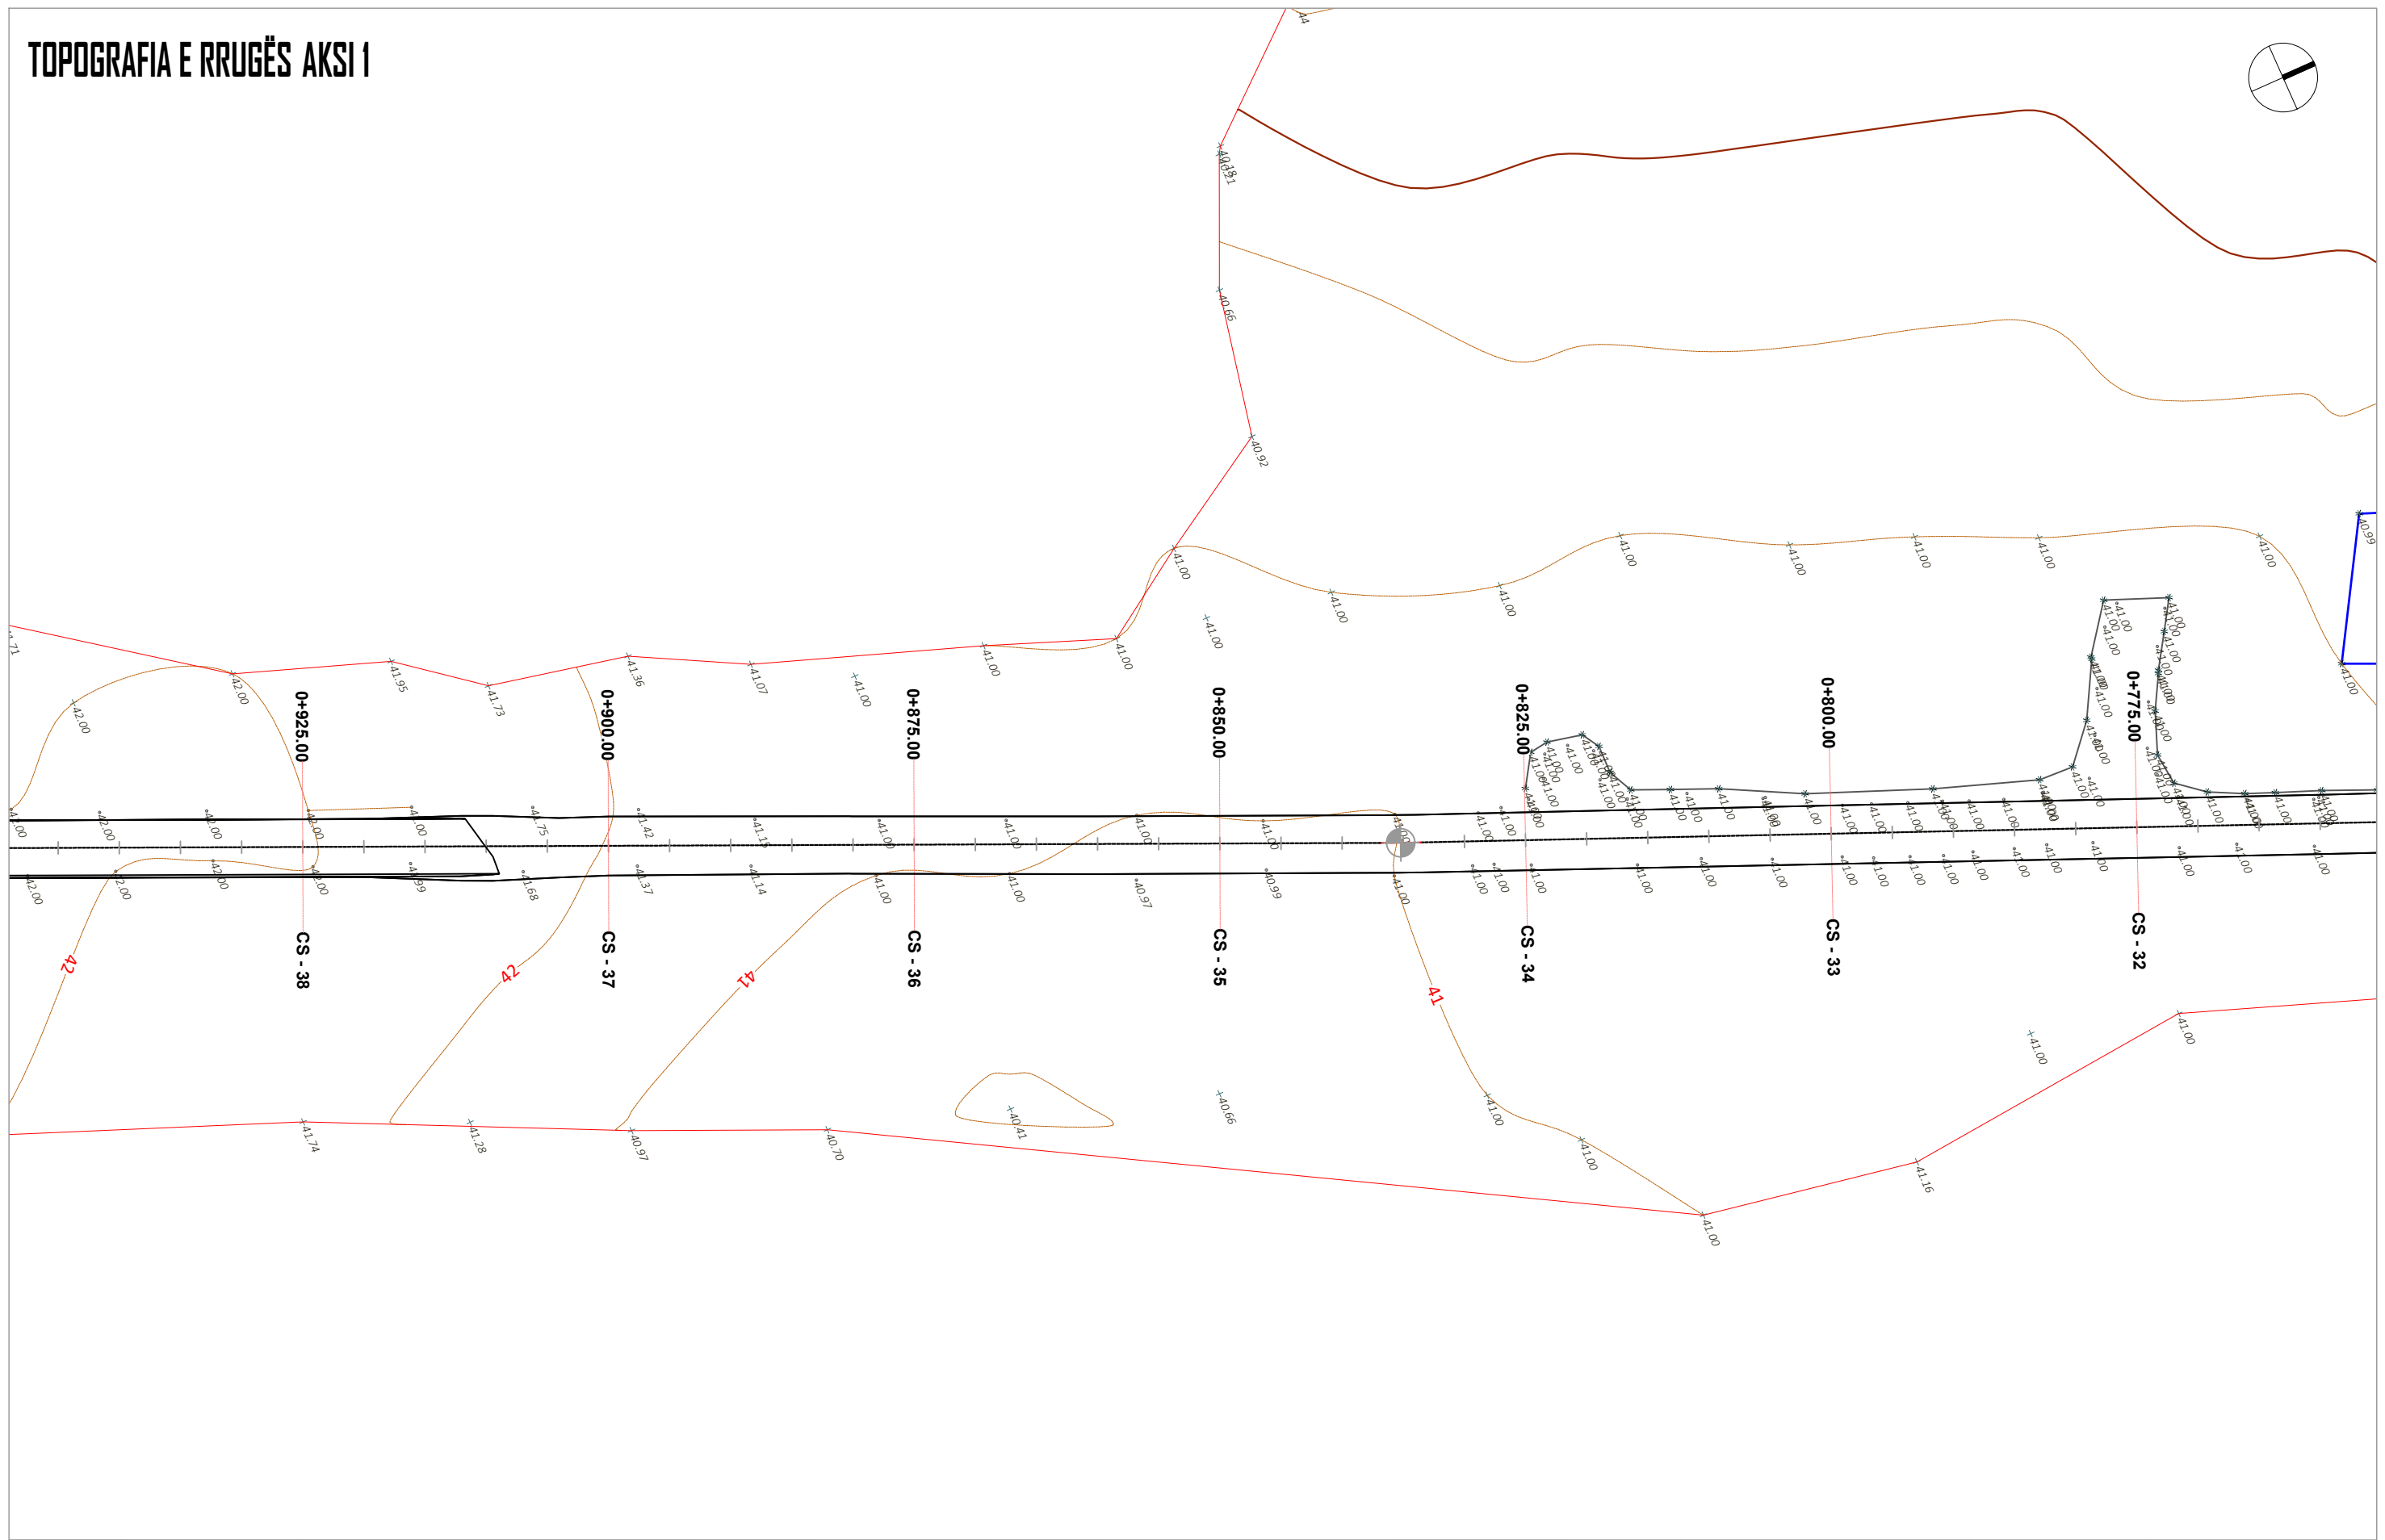

Copyright information

© This Design is the property of Architectural Studio  
Please note that disclosing, copying, any form of distribution or taking any illegal action in reliance on the contents of this information is strictly prohibited. This design must not be distributed or made available without our prior permission.  
For any questions relating to the use of this design please email: [leni.ing@hotmail.com](mailto:leni.ing@hotmail.com)

LEGJENDA:  
SHËNIME SHPJEGJUESE

- 156.95 Pike detaje
- 158.0 Izohipse
- Objekt
- Kanal Natyral
- Rrethim
- Mur Rrethues

POROSITI:  
BASHKIA MALËSI E MADHE



PROJEKTUESI:  
**LENI-ING.sh.p.k**

Licensë N. 2969/12

TEAM LEADER: **Ing.Nikoll PALUCA** Nr.lic: K.0001/9

Adresa: Rr. Uran Pano, Pallati 12 kat, Kati 2  
Mobile: 0682042270 Email: [leni-ing@hotmail.com](mailto:leni-ing@hotmail.com)

OBJEKTI: **SISTEMIM ASFALTIM RRUGA E VIRIT KOSAN**

FAZA: **PROJEKT - ZBATIMI**


EMËRTIMI I FLETËS:  
**TOPOGRAFIA E RRUGËS**

SHKALLA:  
**SH. 1 : 500**

TIRANË 2024

TP(3)

# TOPOGRAFIA E RRUGËS AKSI 1

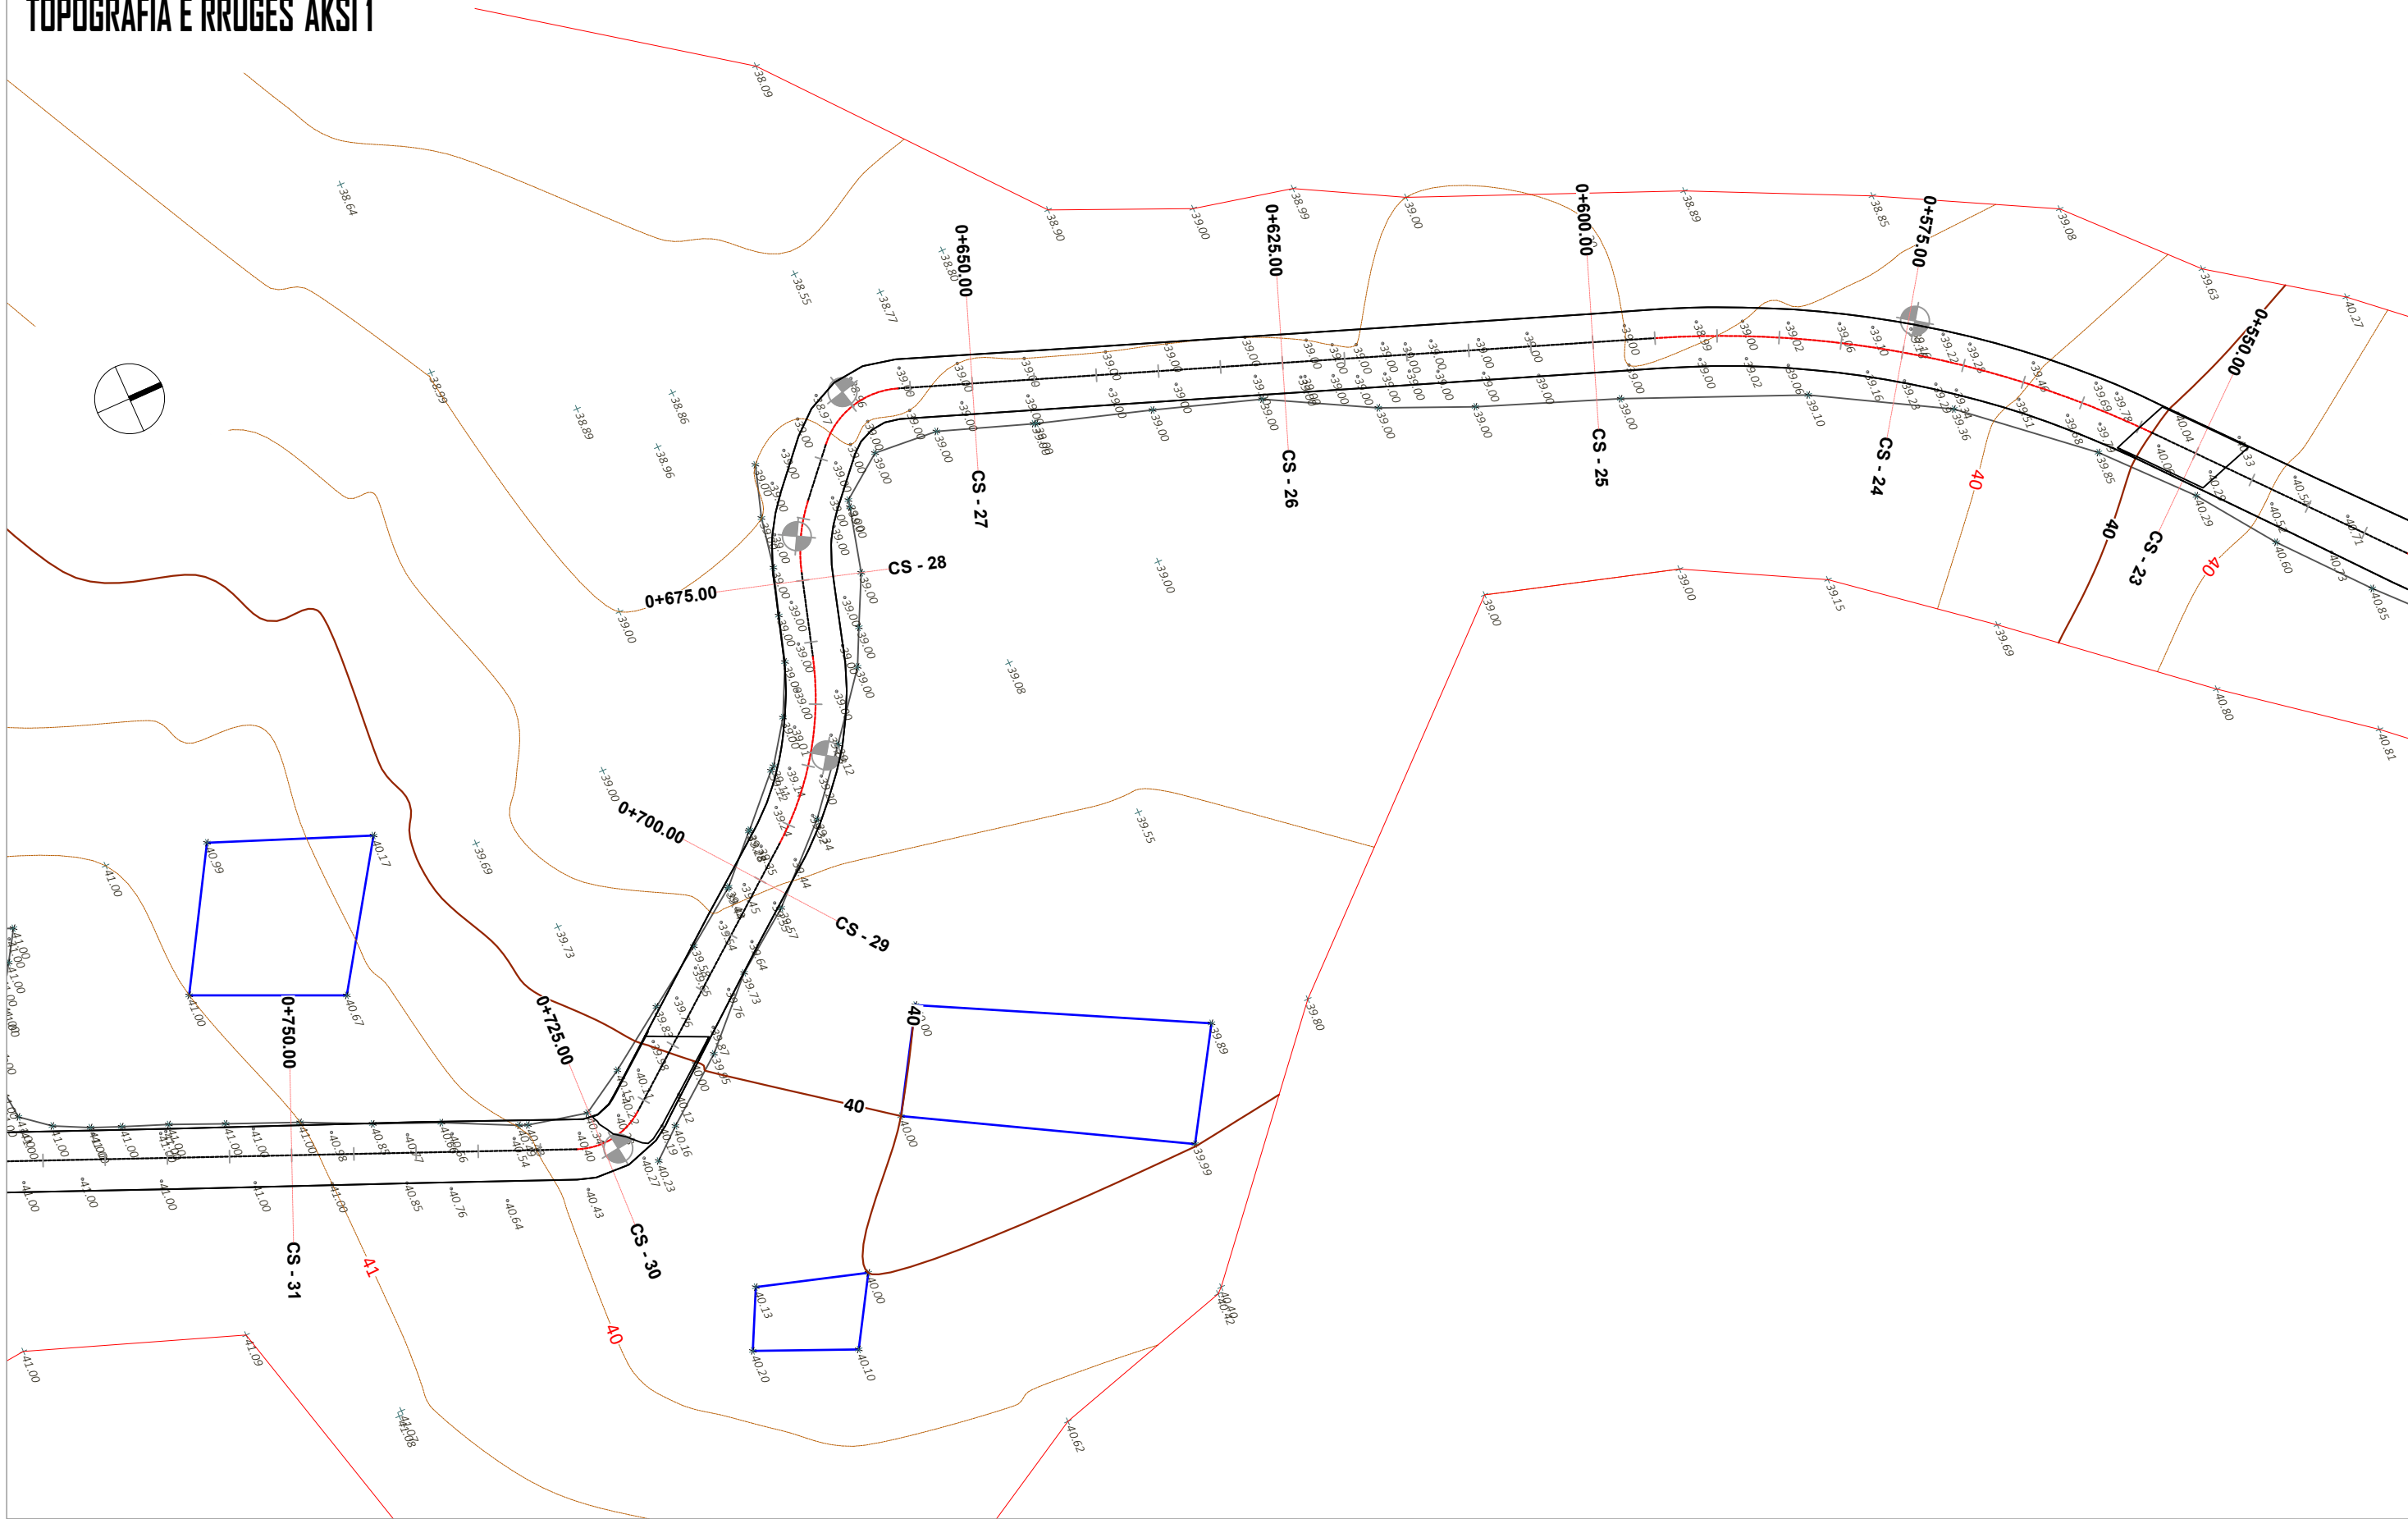

Copyright information  
 © This Design is the property of Architectural Studio  
 Please note that disclosing, copying, any form of distribution or taking any illegal action in reliance on the contents of this information is strictly prohibited. This design must not be distributed or made available without our prior permission.  
 For any questions relating to the use of this design please email: [leni.ing@hotmail.com](mailto:leni.ing@hotmail.com)


- LEGJENDA:**  
 SHËNIME SHPJEGJUESE
- 156.95 Pike detaje
  - 158.0 Izohipse
  - Objekt
  - Kanal Natyral
  - Rrethim
  - Mur Rrethues



PROJEKTUESI:  
**LENI-ING.sh.p.k**  
 Licensë N. 2969/12  
 TEAM LEADER: **Ing.Nikoll PALUCA** Nr.lic.K.0001/9  
 Adresa: Rr. Uran Pano, Pallati I2 kat. Kati 2  
 Mobile: 0682042270 Email: [leni-ing@hotmail.com](mailto:leni-ing@hotmail.com)

OBJEKTI:	SISTEMIM ASFAITIM RRUGA E VIRIT KOSAN		
FAZA:	PROJEKT - ZBATIMI		
EMËRTIMI I FLETËS:	SHKALLA:	TIRANË 2024	
TOPOGRAFIA E RRUGËS	SH. 1 : 500	TP(4)	

# TOPOGRAFIA E RREGËS AKSI 1

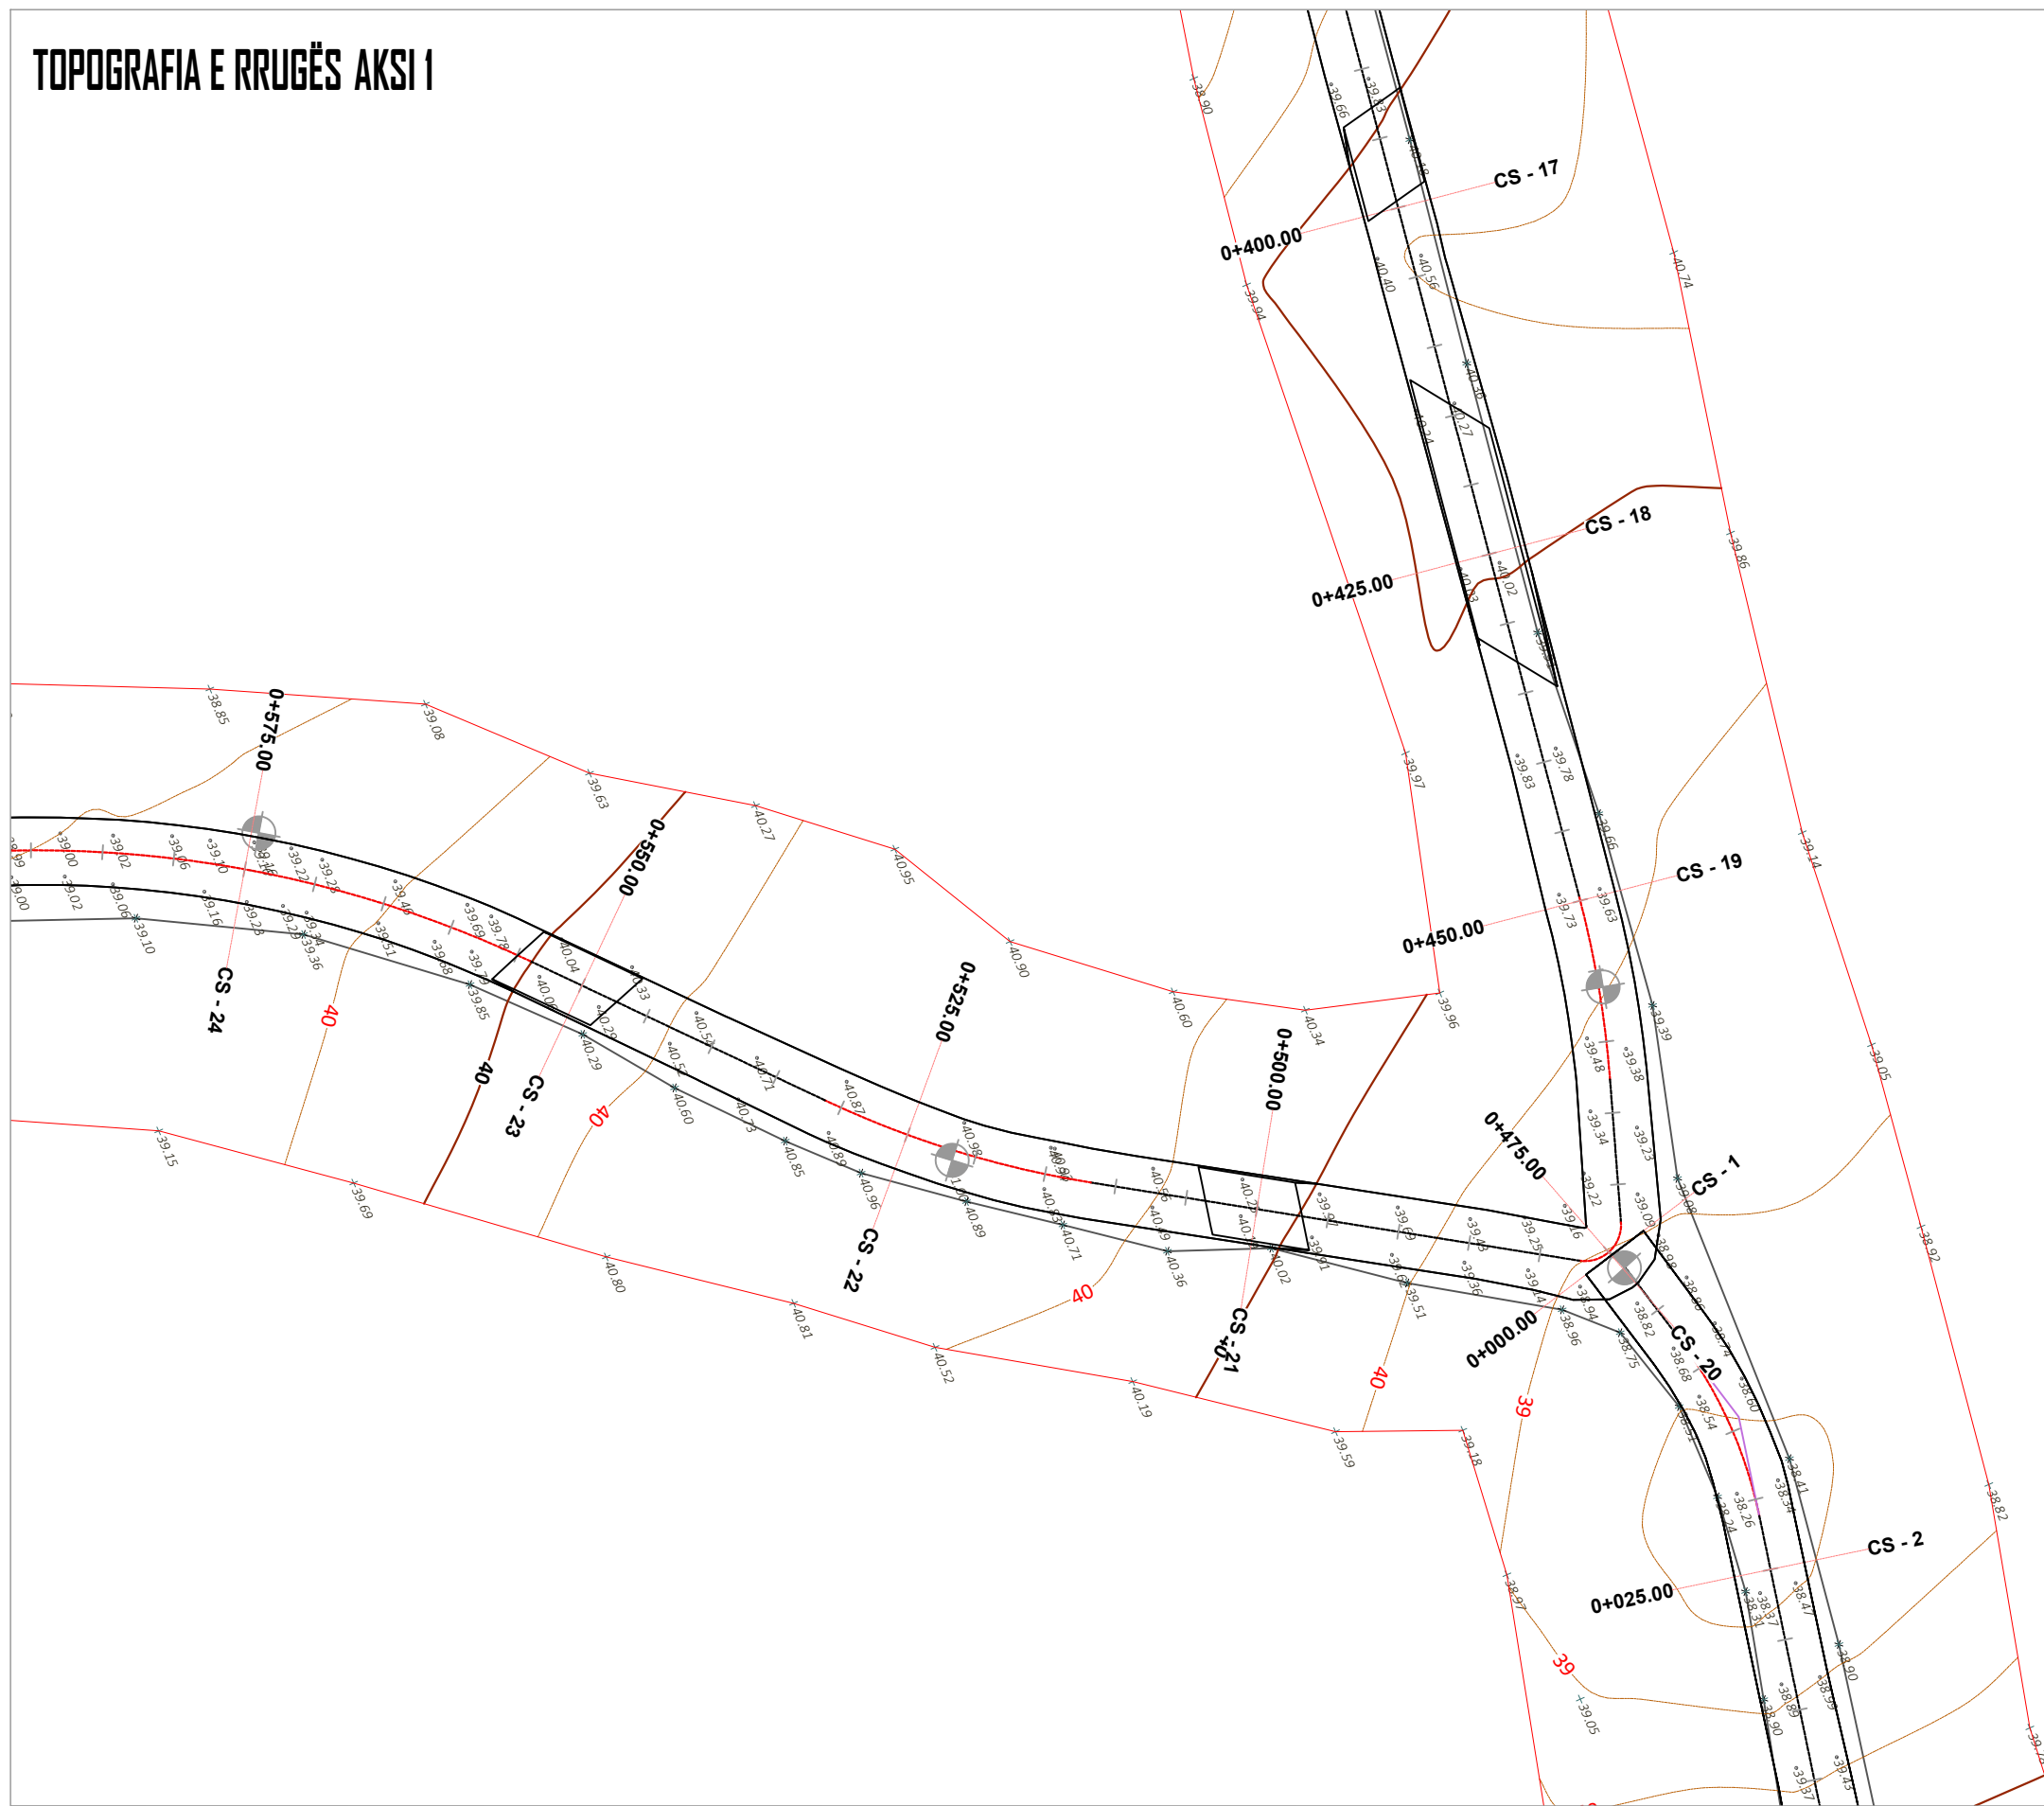

Copyright information

© This Design is the property of Architectural Studio  
Please note that disclosing, copying, any form of distribution or taking any illegal action in reliance on the contents of this information is strictly prohibited. This design must not be distributed or made available without our prior permission. For any questions relating to the use of this design please email: [leni.ing@hotmail.com](mailto:leni.ing@hotmail.com)

LEGJENDA:  
SHËNIME SHPJEGJEUSE

- 156.95 Pike detaje
- 158.0 Izohipse
- Objekt
- Kanal Natyral
- Rrethim
- Mur Rrethues



PROJEKTUESI:  
**LENI-ING.sh.p.k**  
Licensë N. 2969/12  
  
TEAM LEADER: **Ing.Nikoll PALUCA** Nr.lic: K.0001/9  
Adresa: Rr. Uran Pano, Pallati 12 kat, Kati 2  
Mobile: 0682042270 Email: [leni-ing@hotmail.com](mailto:leni-ing@hotmail.com)

OBJEKTI: SISTEMIM ASFALTIM RRUGA E VIRIT KOSAN

FAZA: PROJEKT - ZBATIMI

EMËRTIMI I FLETËS:  
TOPOGRAFIA E RREGËS

SHKALLA:  
SH. 1 : 500

TIRANË 2024

TP(5)

# TOPOGRAFIA E RRUGËS AKSI 1



Copyright information

© This Design is the property of Architectural Studio  
Please note that disclosing, copying, any form of distribution or taking any illegal action in reliance on the contents of this information is strictly prohibited. This design must not be distributed or made available without our prior permission. For any questions relating to the use of this design please email: [leni.ing@hotmail.com](mailto:leni.ing@hotmail.com)

LEGJENDA:  
SHËNIME SHPJEGJUESE

- 156.95 Pike detaje
- 158.0 Izohipse
- Objekt
- Kanal Natyral
- Rrethim
- Mur Rrethues



PROJEKTUESI:  
**LENI-ING.sh.p.k**  
Licensë N. 2969/12

TEAM LEADER: **Ing.Nikoll PALUCA** Nr.lic: K.0001/9  
Adresa: Rr. Uran Pano, Pallati 12 kat. Kati 2  
Mobile: 0682042270 Email: [leni-ing@hotmail.com](mailto:leni-ing@hotmail.com)

OBJEKTI: SISTEMIM ASFALTIM RRUGA E VIRIT KOSAN

FAZA: PROJEKT - ZBATIMI

EMËRTIMI I FLETËS:  
TOPOGRAFIA E RRUGËS


SHKALLA:  
SH. 1 : 500

TIRANË 2024

TP(6)




# TOPOGRAFIA E RRUGËS AKSI 1

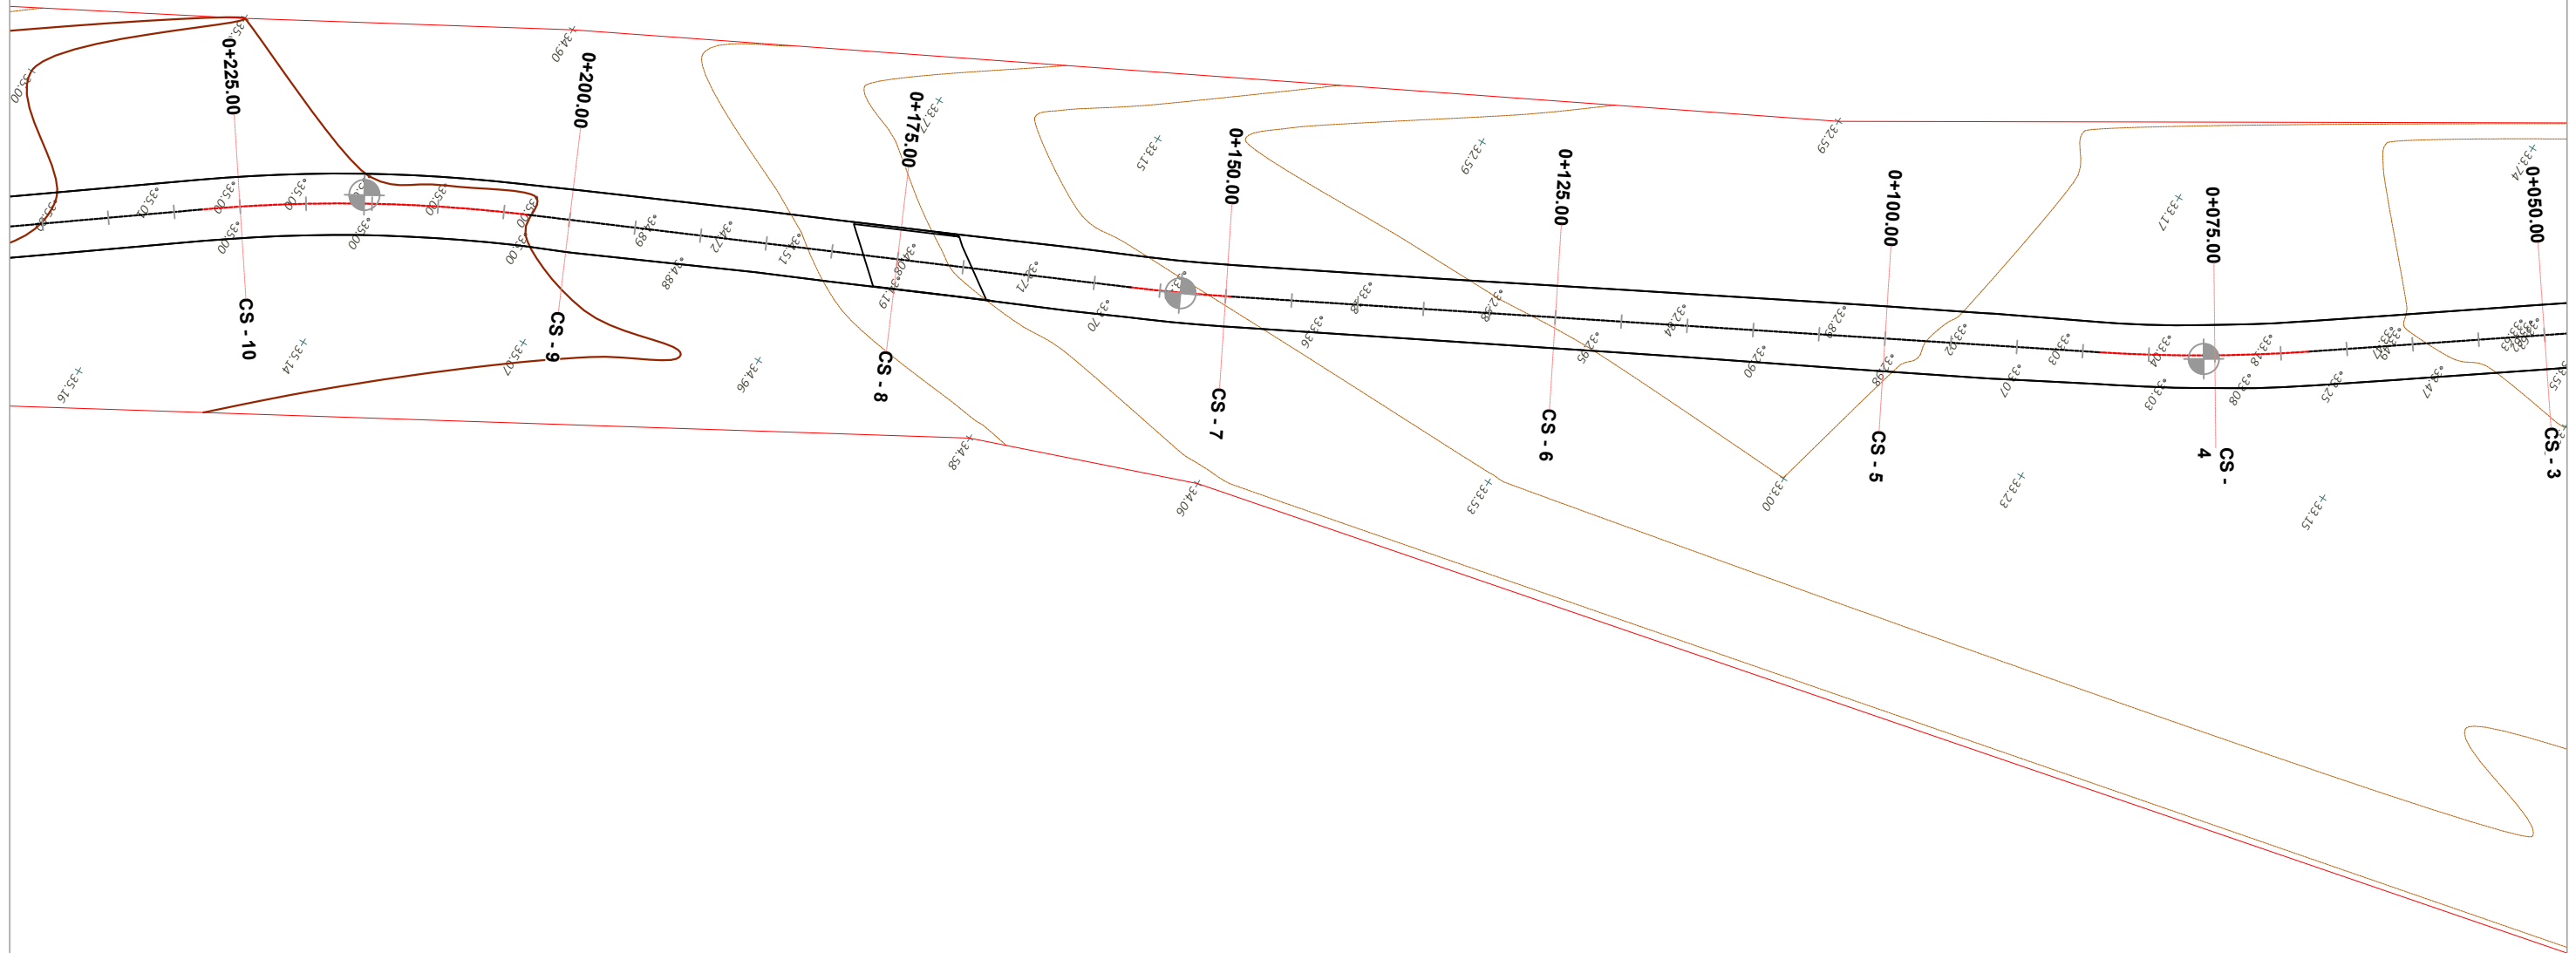

Copyright information

© This Design is the property of Architectural Studio  
Please note that disclosing, copying, any form of distribution or taking any illegal action in reliance on the contents of this information is strictly prohibited. This design must not be distributed or made available without our prior permission.  
For any questions relating to the use of this design please email: [leni.ing@hotmail.com](mailto:leni.ing@hotmail.com)

LEGJENDA:  
SHËNIME SHPJEGJUESE

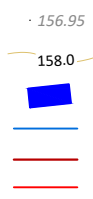


156.95 Pike detaje  
158.0 Izohipse  
Objekt  
Kanal Natyral  
Rrethim  
Mur Rrethues



PROJEKTUESI:  
**LENI-ING.sh.p.k**  
Licensë N. 2969/12  
TEAM LEADER: **Ing.Nikoll PALUCA** Nr.lic: K.0001/9  
Adresa: Rr. Uran Pano, Pallati 12 kat. Kati 2  
Mobile: 0682042270 Email: [leni-ing@hotmail.com](mailto:leni-ing@hotmail.com)

OBJEKTI: **SISTEMIM ASFALTIM RRUGA E VIRIT KOSAN**  
FAZA: **PROJEKT - ZBATIMI**  
EMËRTIMI I FLETËS:  
**TOPOGRAFIA E RRUGËS**  
SHKALLA:  
**SH. 1 : 500**  
TIRANË 2024  
**TP(7)**

# TOPOGRAFIA E Rrugës AKSI 1

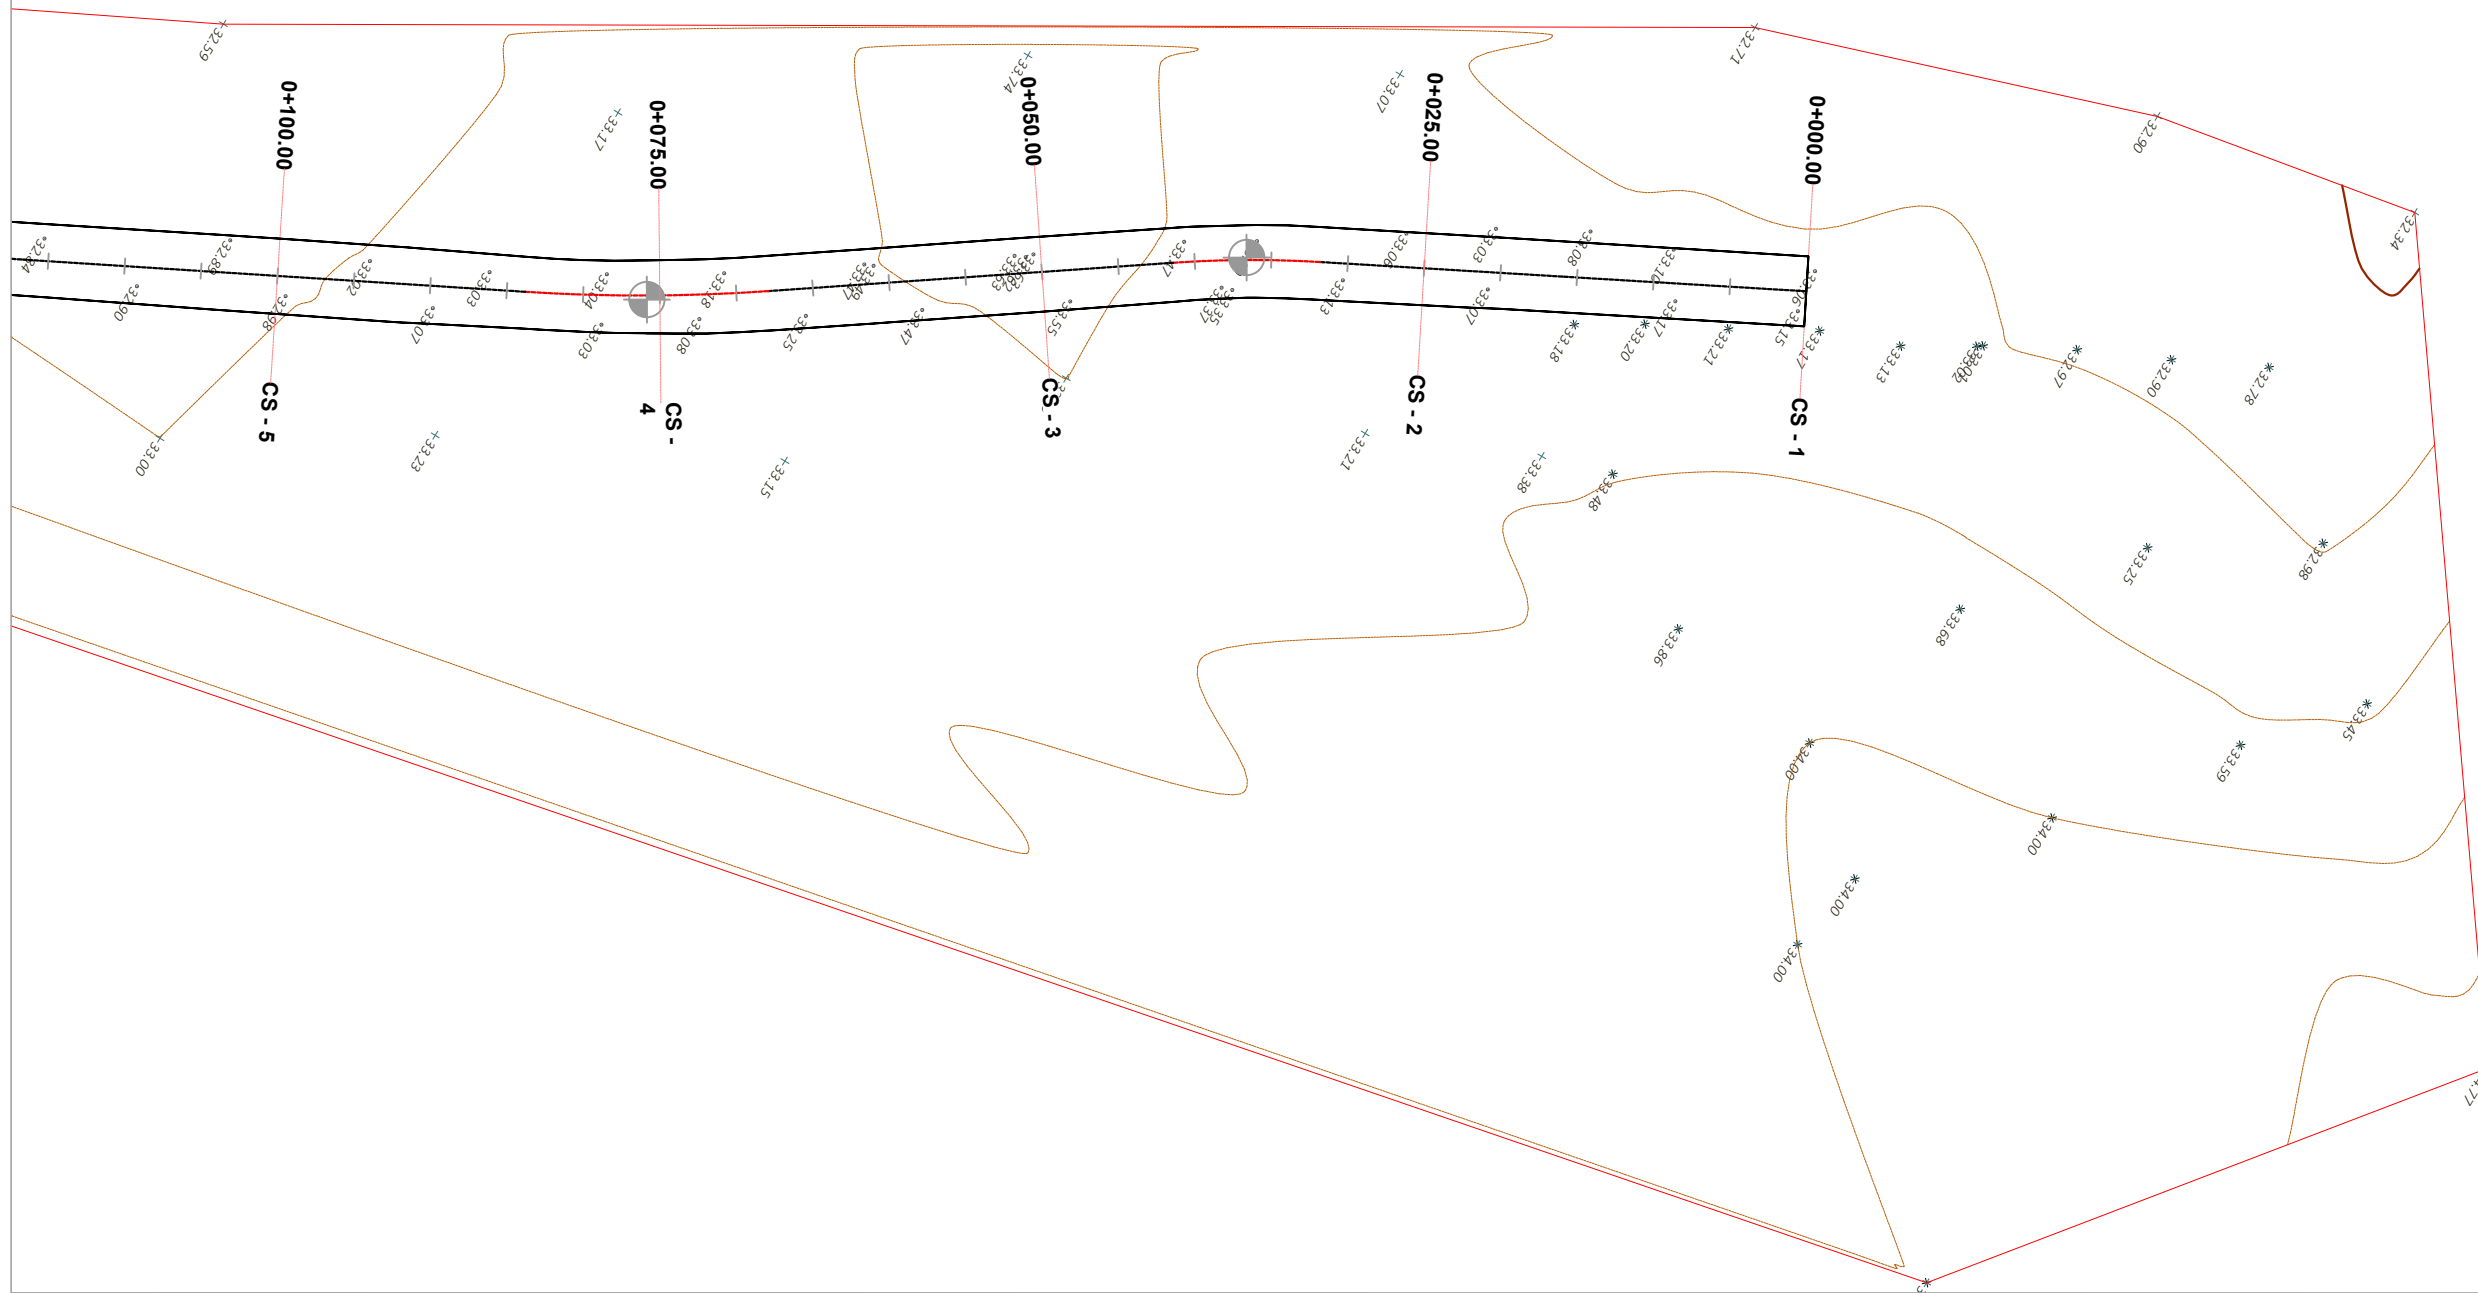

Copyright information

© This Design is the property of Architectural Studio  
Please note that disclosing, copying, any form of distribution or taking any illegal action in reliance on the contents of this information is strictly prohibited. This design must not be distributed or made available without our prior permission.  
For any questions relating to the use of this design please email: [leni.ing@hotmail.com](mailto:leni.ing@hotmail.com)

LEGJENDA:  
SHËNIME SHPJEBUESE

- 156.95 Pike detaje
- 158.0 Izohipse
- Objekt
- Kanal Natyral
- Rrethim
- Mur Rrethues



PROJEKTUESI:  
**LENI-ING.sh.p.k**  
Licensë N. 2969/12

TEAM LEADER: **Ing.Nikoll PALUCA** Nr.lic: K.0001/9  
Adresa: Rr. Uran Pano, Pallati 12 kat. Kati 2  
Mobile: 0682042270 Email: [leni-ing@hotmail.com](mailto:leni-ing@hotmail.com)

OBJEKTI: **SISTEMIM ASFALTIM RRUGA E VIRIT KOSAN**

FAZA: **PROJEKT - ZBATIMI**


EMËRTIMI I FLETËS:  
**TOPOGRAFIA E Rrugës**

SHKALLA:  
**SH. 1 : 500**

TIRANË 2024

TP(8)

# TOPOGRAFIA E RRUGËS AKSI 2

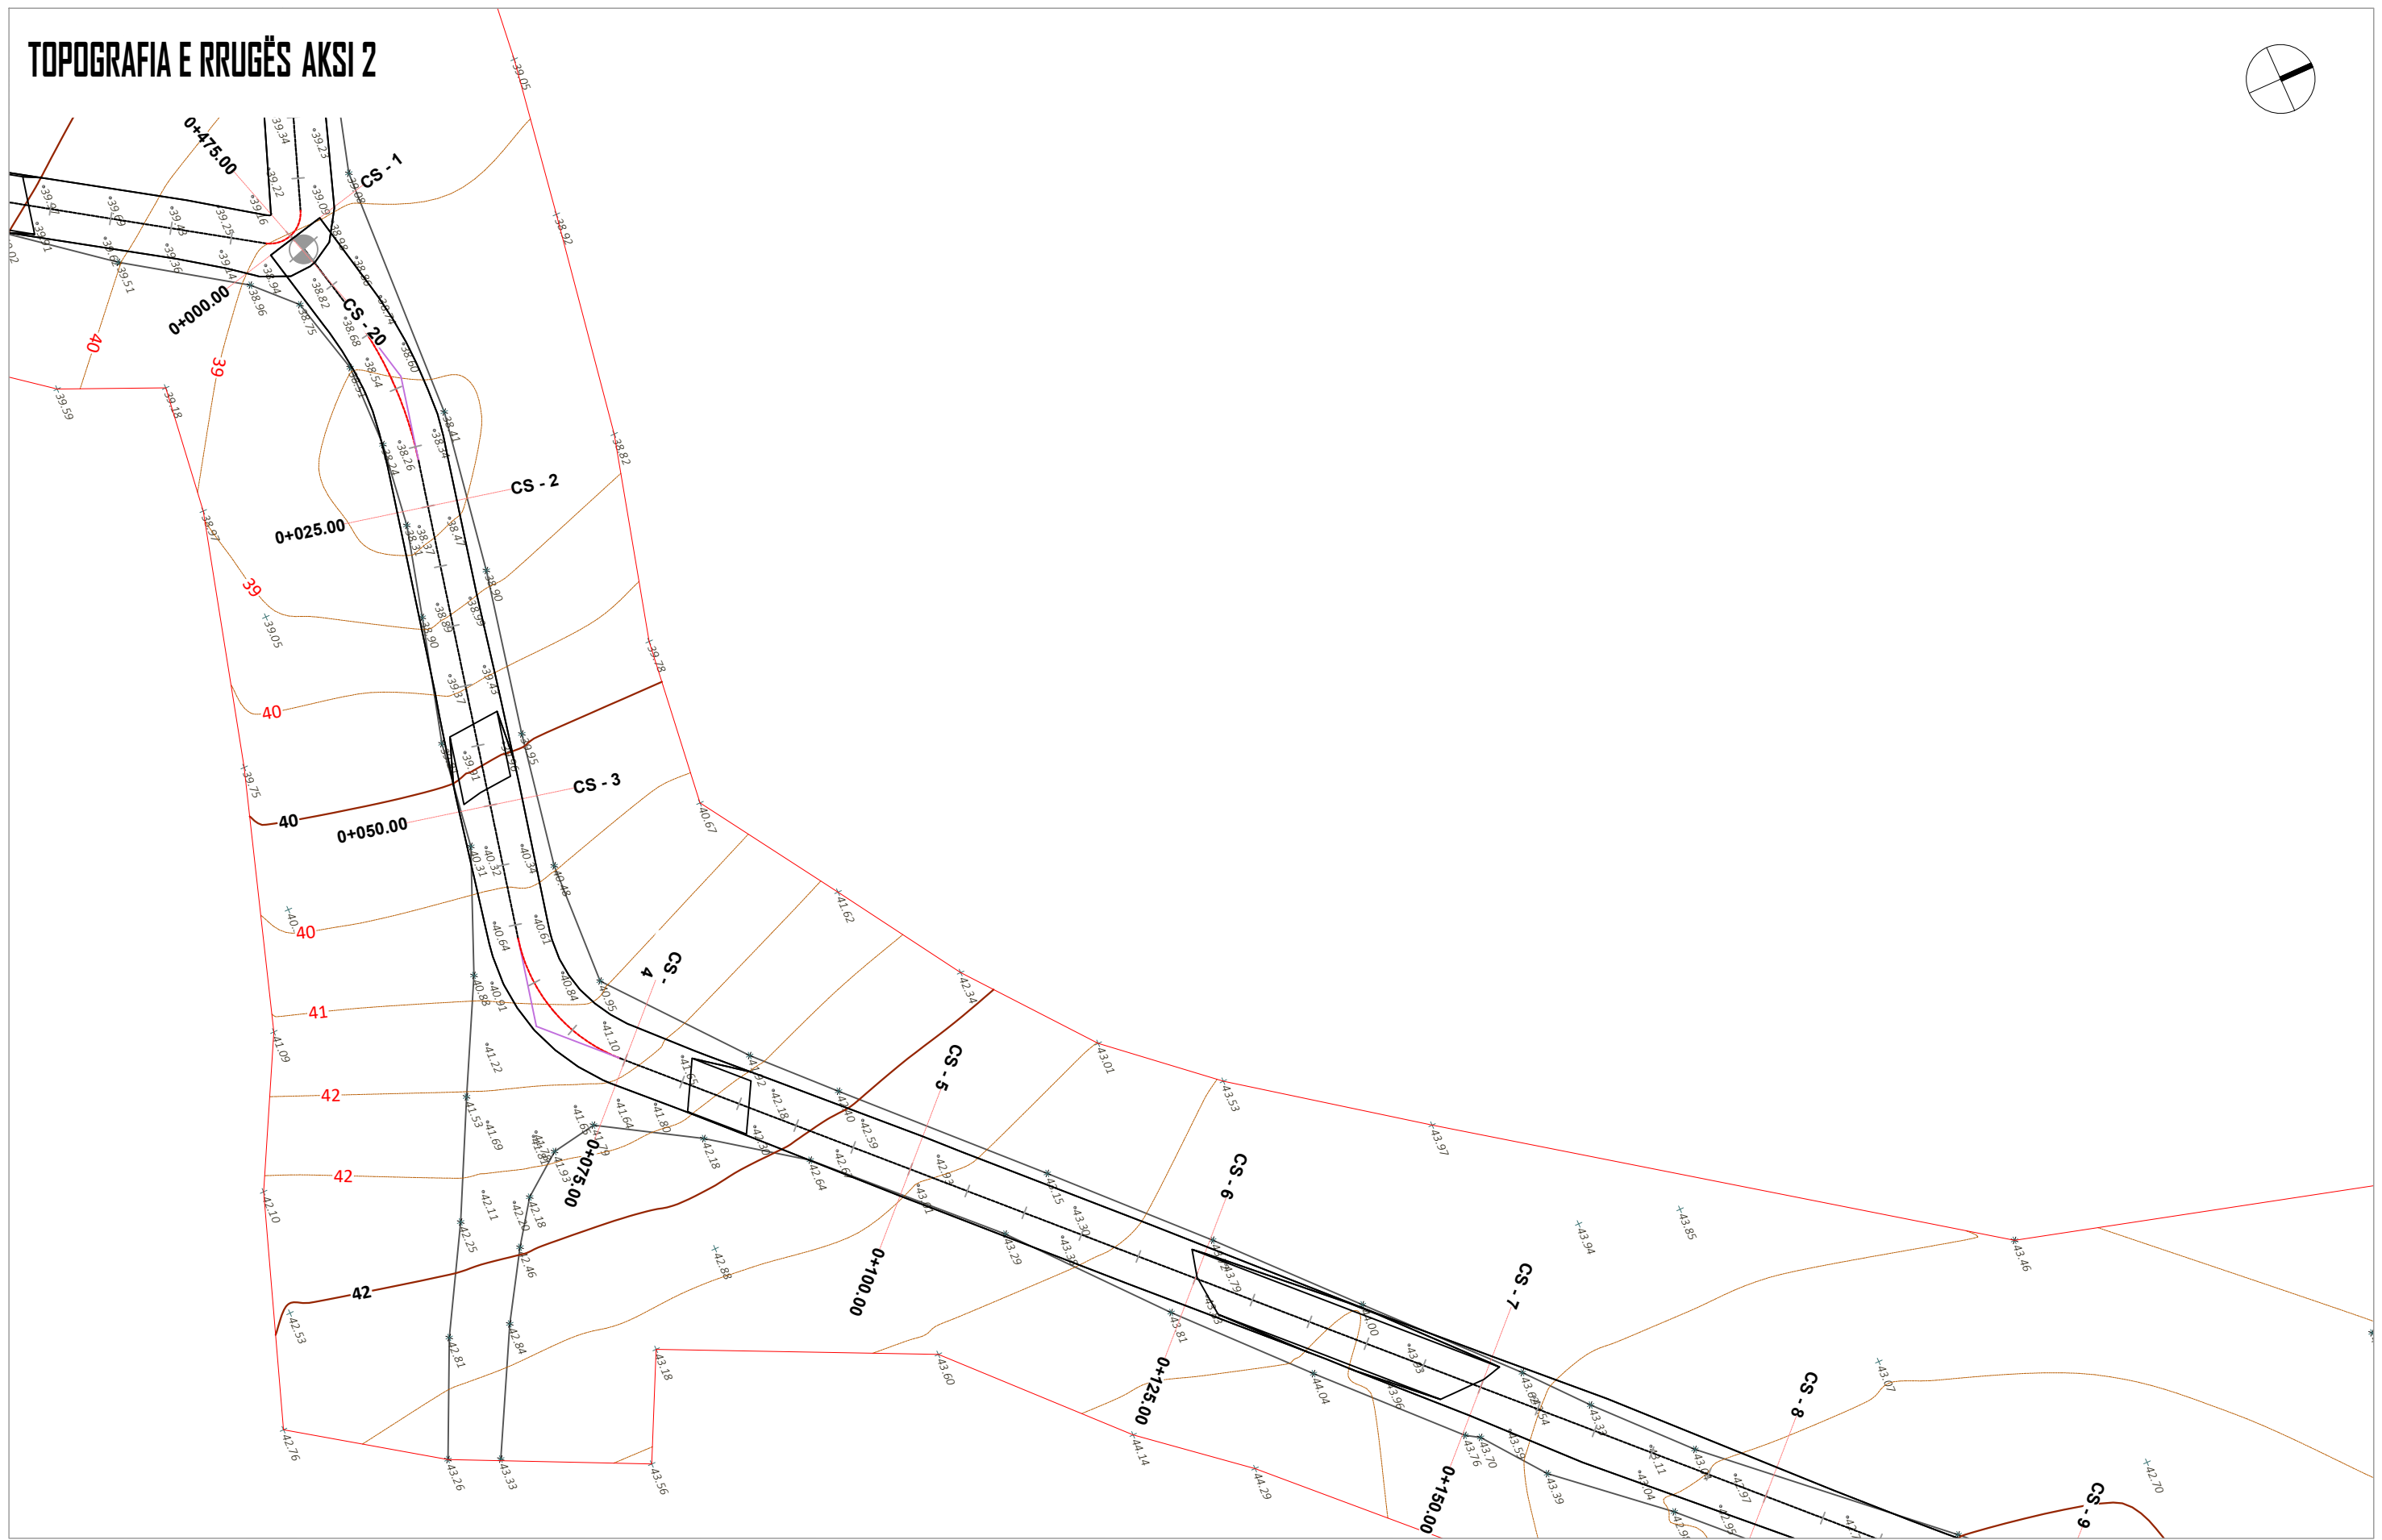

Copyright information

© This Design is the property of Architectural Studio  
Please note that disclosing, copying, any form of distribution or taking any illegal action in reliance on the contents of this information is strictly prohibited. This design must not be distributed or made available without our prior permission. For any questions relating to the use of this design please email: [leni.ing@hotmail.com](mailto:leni.ing@hotmail.com)

LEGJENDA:  
SHËNIME SHIPJEUJESË


- 156.95 Pike detaje
- 158.0 Izohipse
- Objekt
- Kanal Natyral
- Rrethim
- Mur Rrethues



PROJEKTUESI: **LENI-ING.sh.p.k**  
Licensë N. 2969/12  
TEAM LEADER: **Ing.Nikoll PALUCA** Nr.lic.K.0001/9  
Adresa: Rr. Uran Pano, Pallati 12 kat. Kati 2  
Mobile: 0682042270 Email: [leni-ing@hotmail.com](mailto:leni-ing@hotmail.com)

OBJEKTI: **SISTEMIM ASFALTIM RRUGA E VIRIT KOSAN**  
FAZA: **PROJEKT - ZBATIMI**  
EMËRTIMI I FLETËS:  
**TOPOGRAFIA E RRUGËS**  
SHKALLA: **SH. 1 : 500**  
TIRANË 2024  
TP(9)

# TOPOGRAFIA E RRUGËS AKSI 2

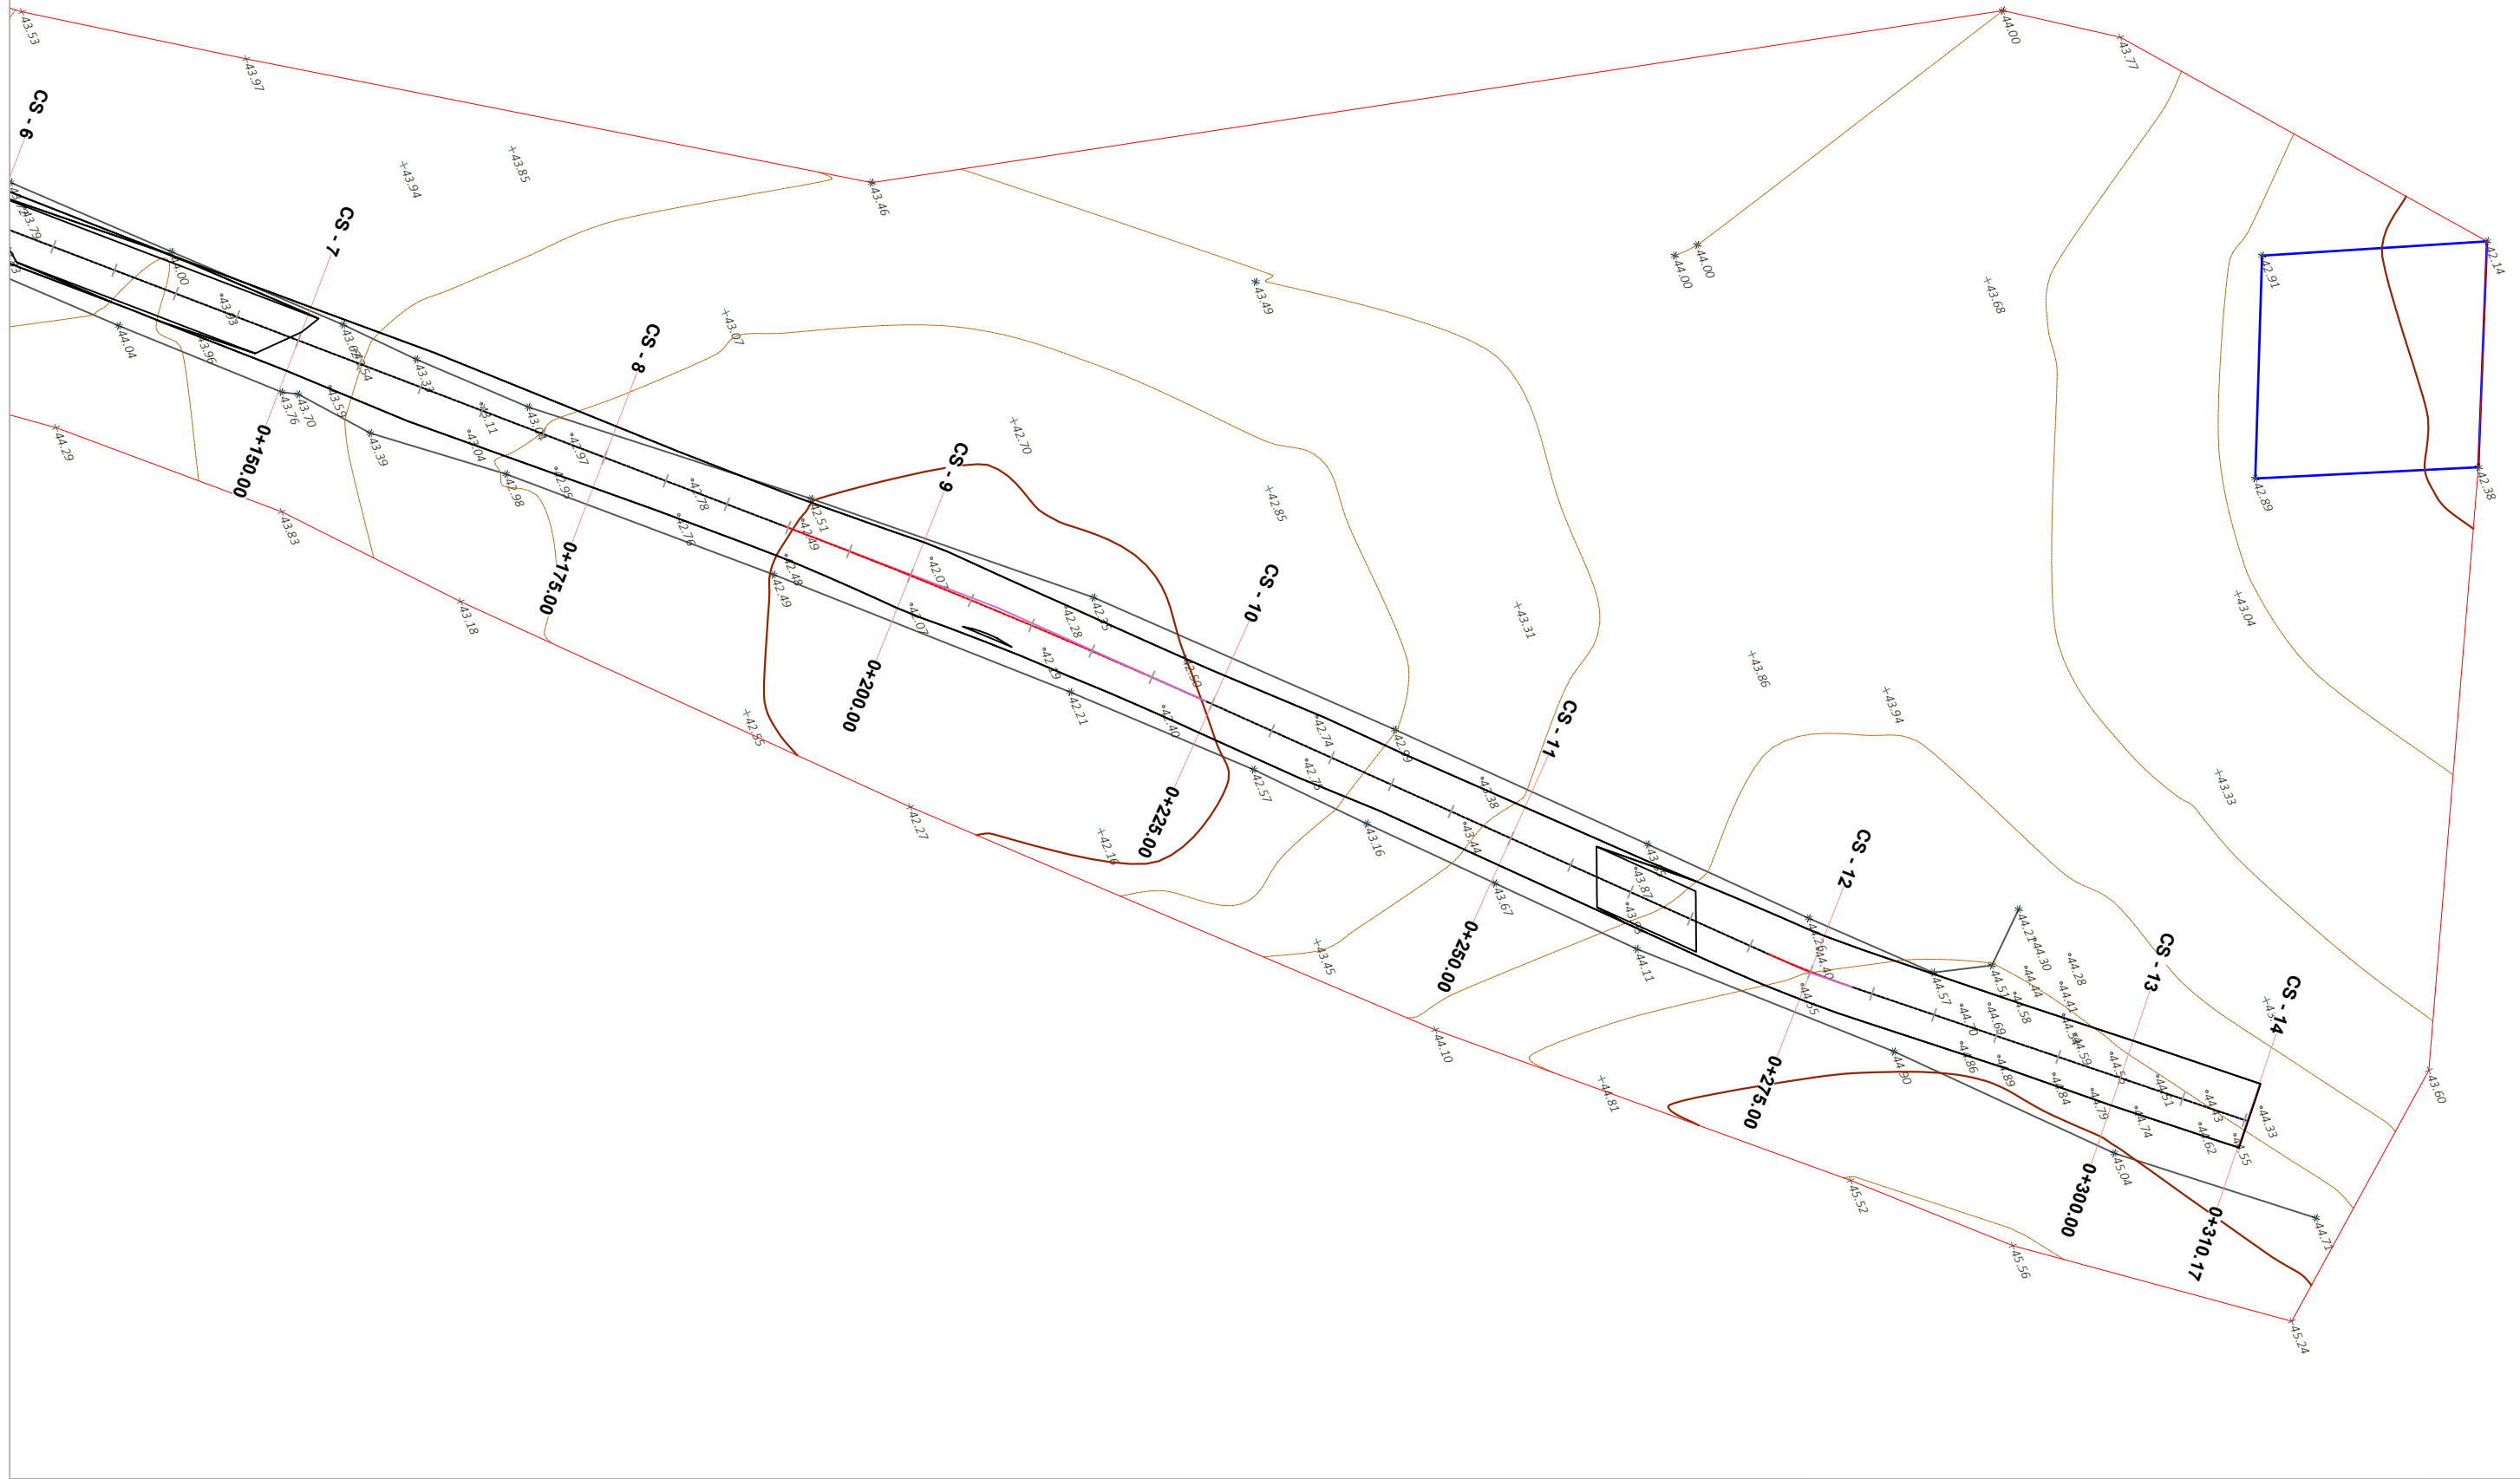

Copyright information

© This Design is the property of Architectural Studio. Please note that disclosing, copying, any form of distribution or taking any illegal action in reliance on the contents of this information is strictly prohibited. This design must not be distributed or made available without our prior permission. For any questions relating to the use of this design please email: [leni.ing@hotmail.com](mailto:leni.ing@hotmail.com)

LEGJENDA:  
SHËNIME SHPJEJUESE


- 156.95 Pike detaje
- 158.0 Izohipse
- Objekt
- Kanal Natyral
- Rrethim
- Mur Rrethues



PROJEKTUESI:  
**LENI-ING.sh.p.k**  
Licensë N. 2969/12  
TEAM LEADER: **Ing.Nikoll PALUCA** Nr.lic: K.0001/9  
Adresa: Rr. Uran Pano, Pallati 12 kat. Kati 2  
Mobile: 0682042270 Email: [leni-ing@hotmail.com](mailto:leni-ing@hotmail.com)

OBJEKTI: **SISTEMIM ASFALTIM RRUGA E VIRIT KOSAN**  
FAZA: **PROJEKT - ZBATIMI**  
EMËRTIMI I FLETËS:  
**TOPOGRAFIA E RRUGËS**  
SHKALLA: **SH. 1 : 500**  
TIRANË 2024  
TP(10)

# PLANIMETRIA E RRUGËS AKSI I

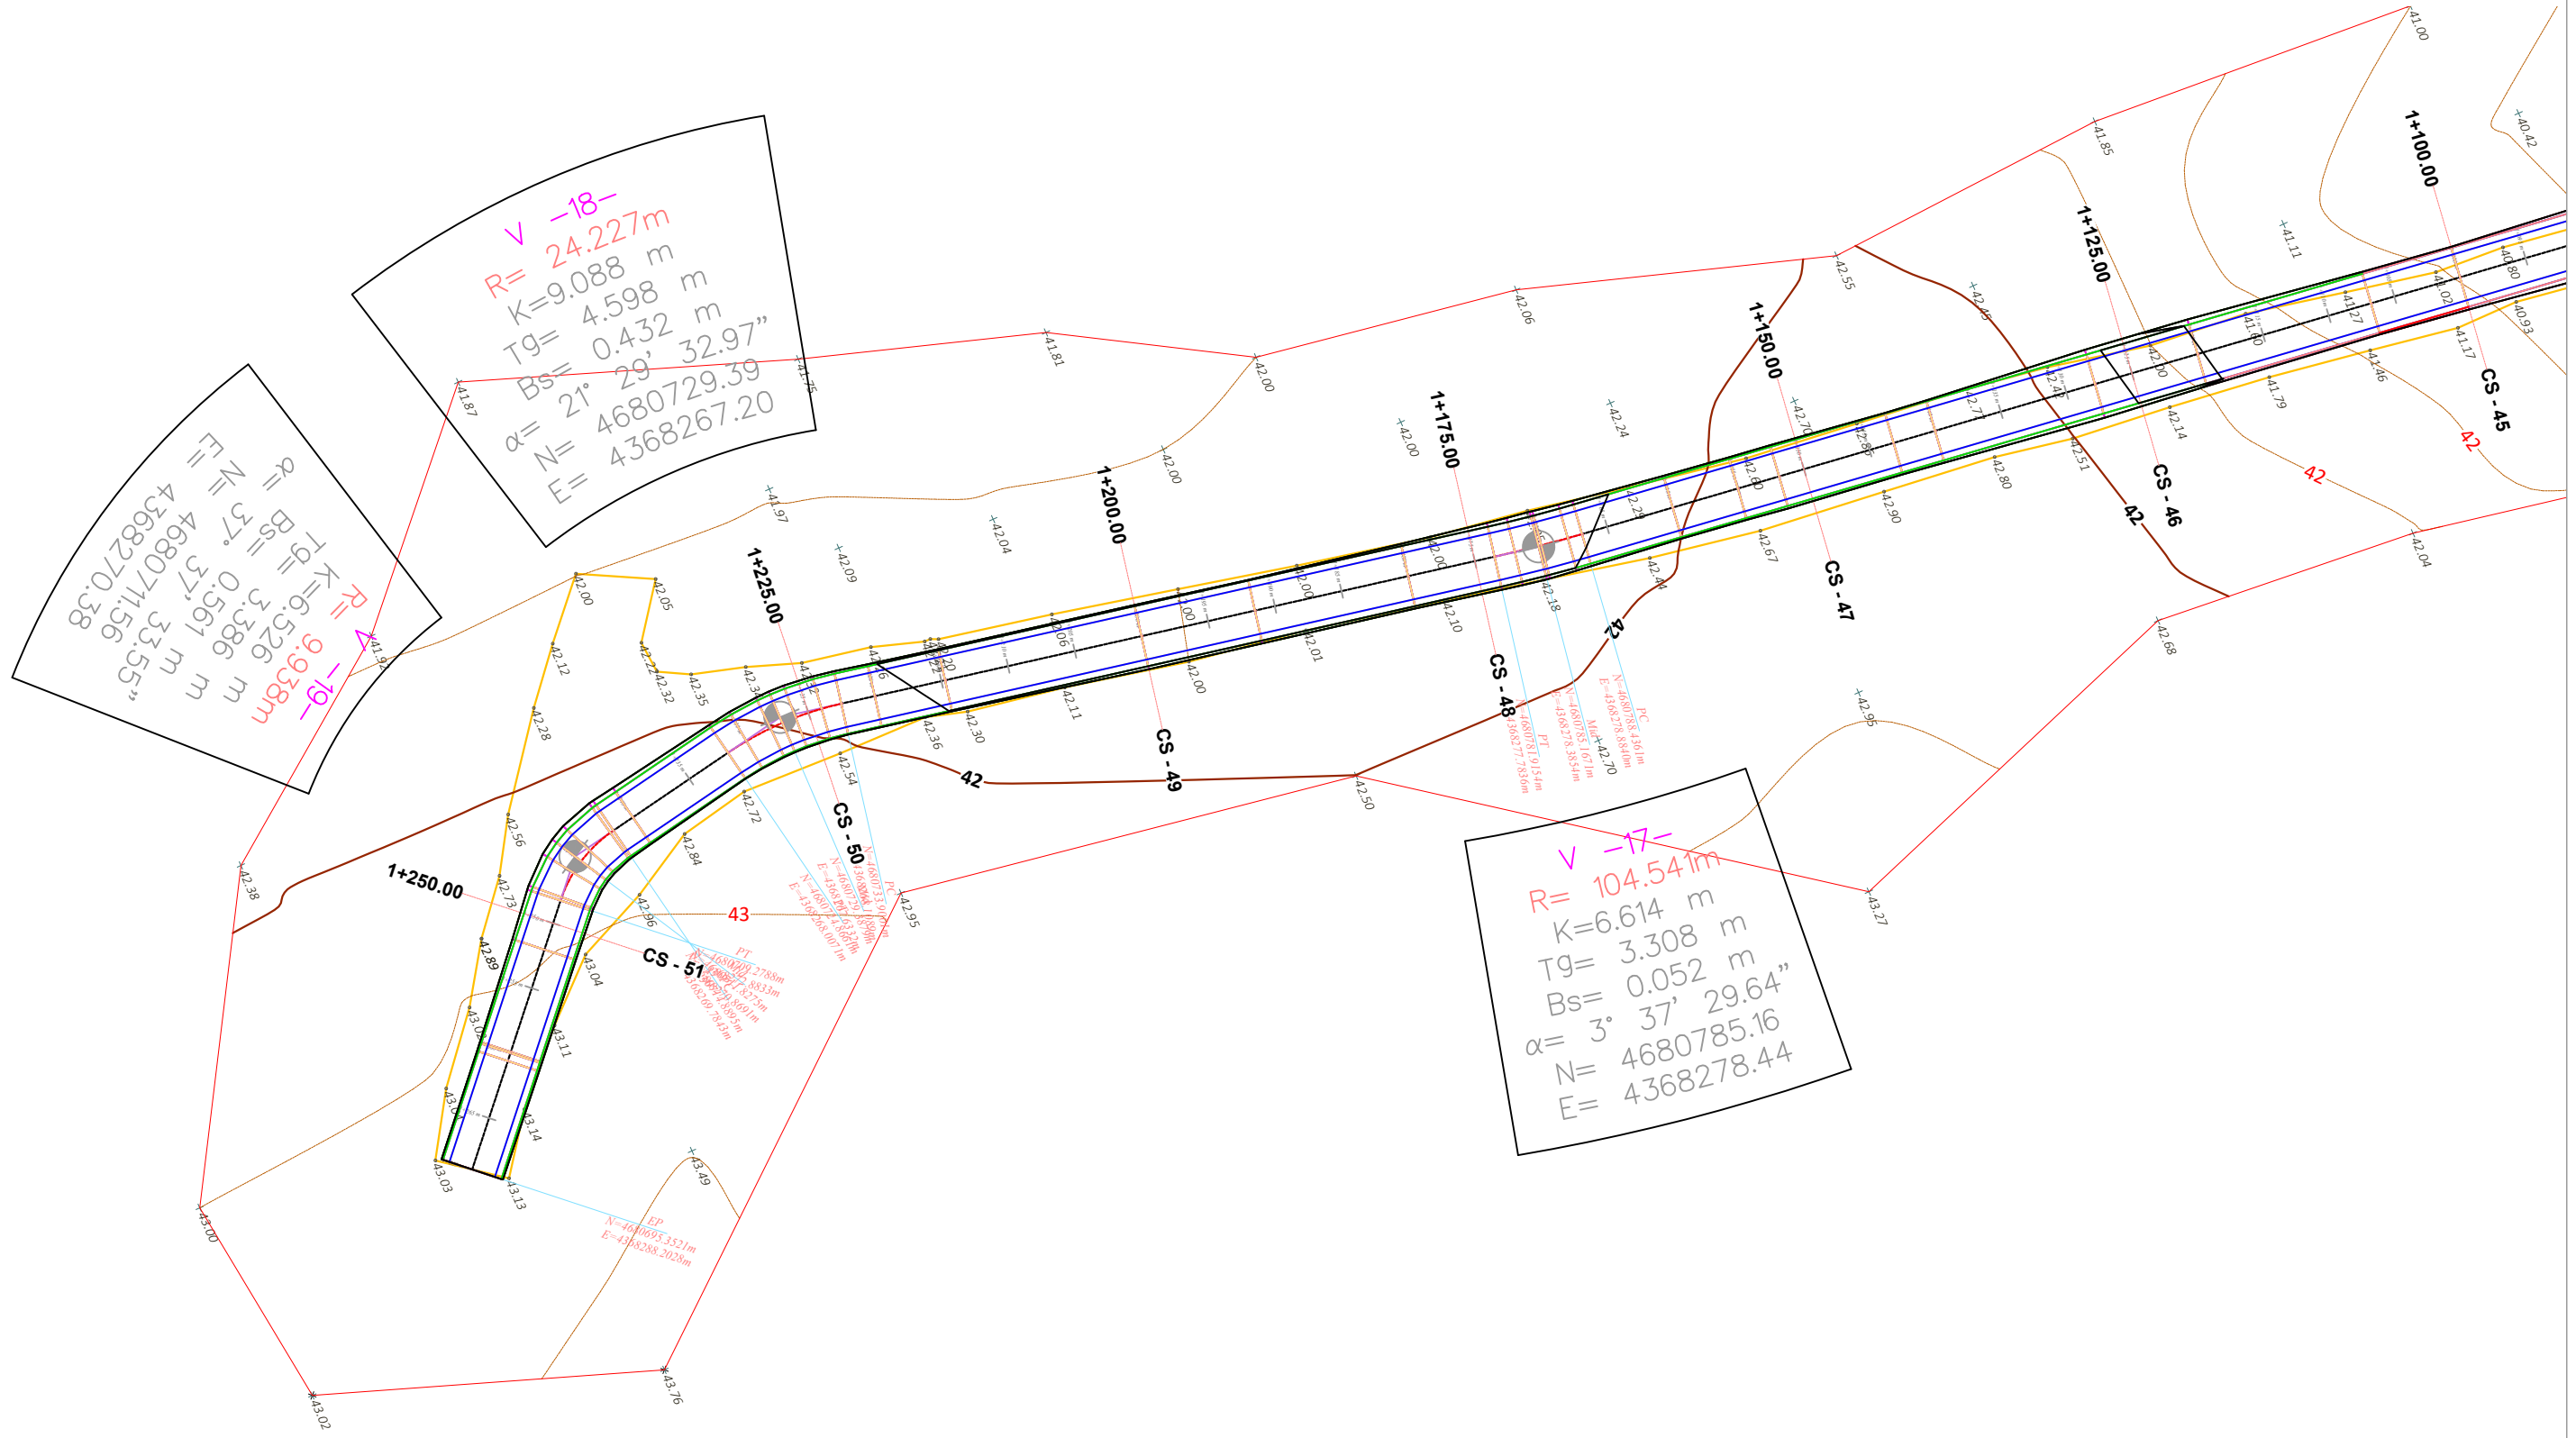

**V -18-**  
 $R=24.227\text{m}$   
 $K=9.088\text{m}$   
 $Tg=4.598\text{m}$   
 $Bs=0.432\text{m}$   
 $\alpha=21^\circ 29' 32.97''$   
 $N=4680729.39$   
 $E=4368267.20$

**V -19-**  
 $R=9.938\text{m}$   
 $K=6.526\text{m}$   
 $Tg=3.386\text{m}$   
 $Bs=0.561\text{m}$   
 $\alpha=37^\circ 57' 33.55''$   
 $N=4680711.56$   
 $E=4368270.38$

**V -17-**  
 $R=104.541\text{m}$   
 $K=6.614\text{m}$   
 $Tg=3.308\text{m}$   
 $Bs=0.052\text{m}$   
 $\alpha=3^\circ 37' 29.64''$   
 $N=4680785.16$   
 $E=4368278.44$

Copyright information  
 © This Design is the property of Architectural Studio  
 Please note that disclosing, copying, any form of distribution or taking any illegal action in reliance on the contents of this information is strictly prohibited. This design must not be distributed or made available without our prior permission. For any questions relating to the use of this design please email: leni.ing@hotmail.com

**LEGJENDA:**

SHËNIME SHPJEBUESE	156.95	Pike detaje
	158.0	Izohipse
		Objekt
		Kanal Natyral
		Rrethim
		Mur Rrethues





PROJEKTUESI: **LENI-ING.sh.p.k**  
 Licensë N. 2969/12  
 TEAM LEADER: **Ing.Nikoll PALUCA** Nr.lic.K.0001/9  
 Adresa: Rr. Uran Pano, Pallati I2 kat, Kati 2  
 Mobile: 0682042270 Email: leni-ing@hotmail.com

OBJEKTI:	SISTEMIM ASFALTIM RRUGA E VIRIT KOSAN	
FAZA:	PROJEKT - ZBATIMI	
EMËRTIMI I FLETËS:	SHKALLA:	TIRANË 2024
PLANIMETRIA E RRUGËS	SH. 1 : 500	PL(1)

# PLANIMETRIA E RRUGËS AKSI 1

V -16-  
 R= 103.212m  
 K=28.973 m  
 Tg= 14.582 m  
 Bs= 1.025 m  
 $\alpha = 16^\circ 05' 01.03''$   
 N= 4680902.23  
 E= 4368294.40

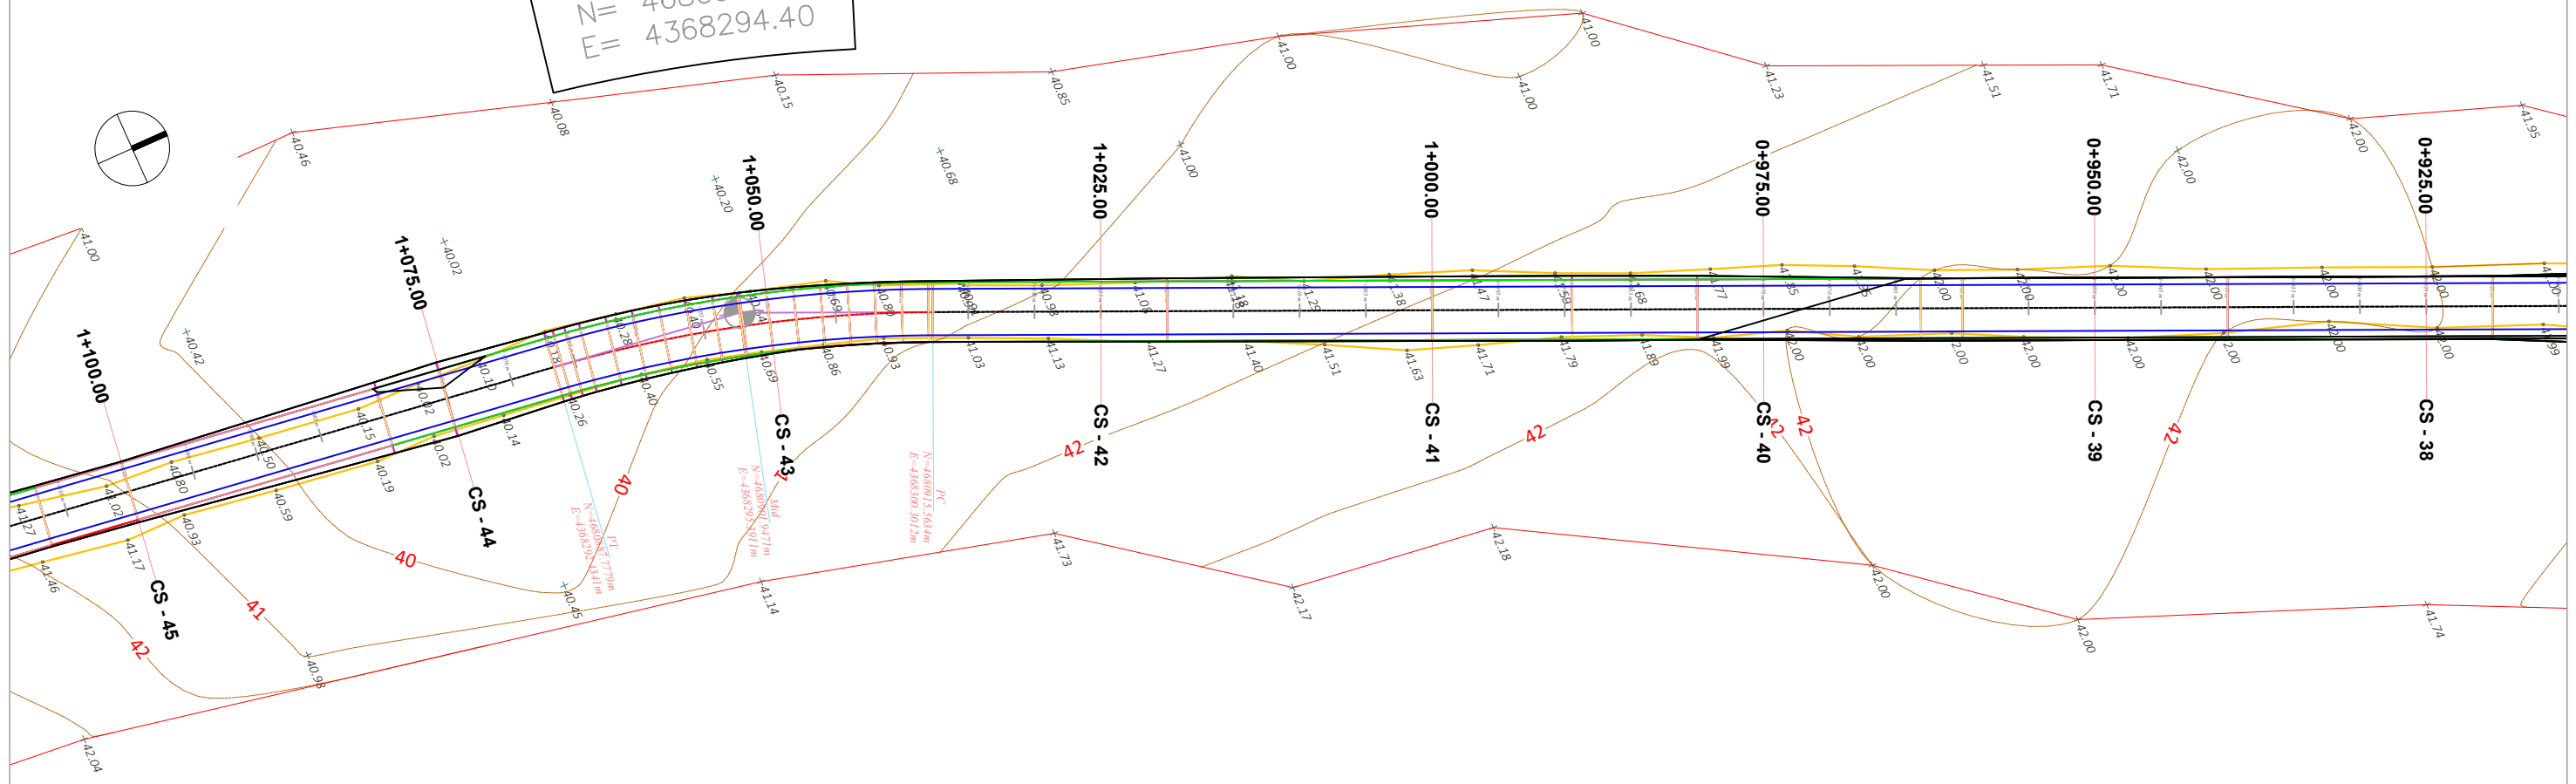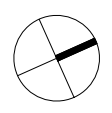

Copyright information

© This Design is the property of Architectural Studio  
 Please note that disclosing, copying, any form of distribution or taking any illegal action in reliance on the contents of this information is strictly prohibited. This design must not be distributed or made available without our prior permission.  
 For any questions relating to the use of this design please email: leni.ing@hotmail.com


LEGJENDA:	SHËNIME SHPJEGJUESE		
	156.95		Pike detaje
	158.0		Izohipse
			Objekt
			Kanal Natyral
			Rrethim
			Mur Rrethues



PROJEKTUESI: **LENI-ING.sh.p.k**  
 Licensë N. 2969/12  
 TEAM LEADER: **Ing. Nikoll PALUCA** Nr. lic. K.0001/9  
 Adresa: Rr. Uran Pano, Pallati 12 kat. Kati 2  
 Mobile: 0682042270 Email: leni-ing@hotmail.com





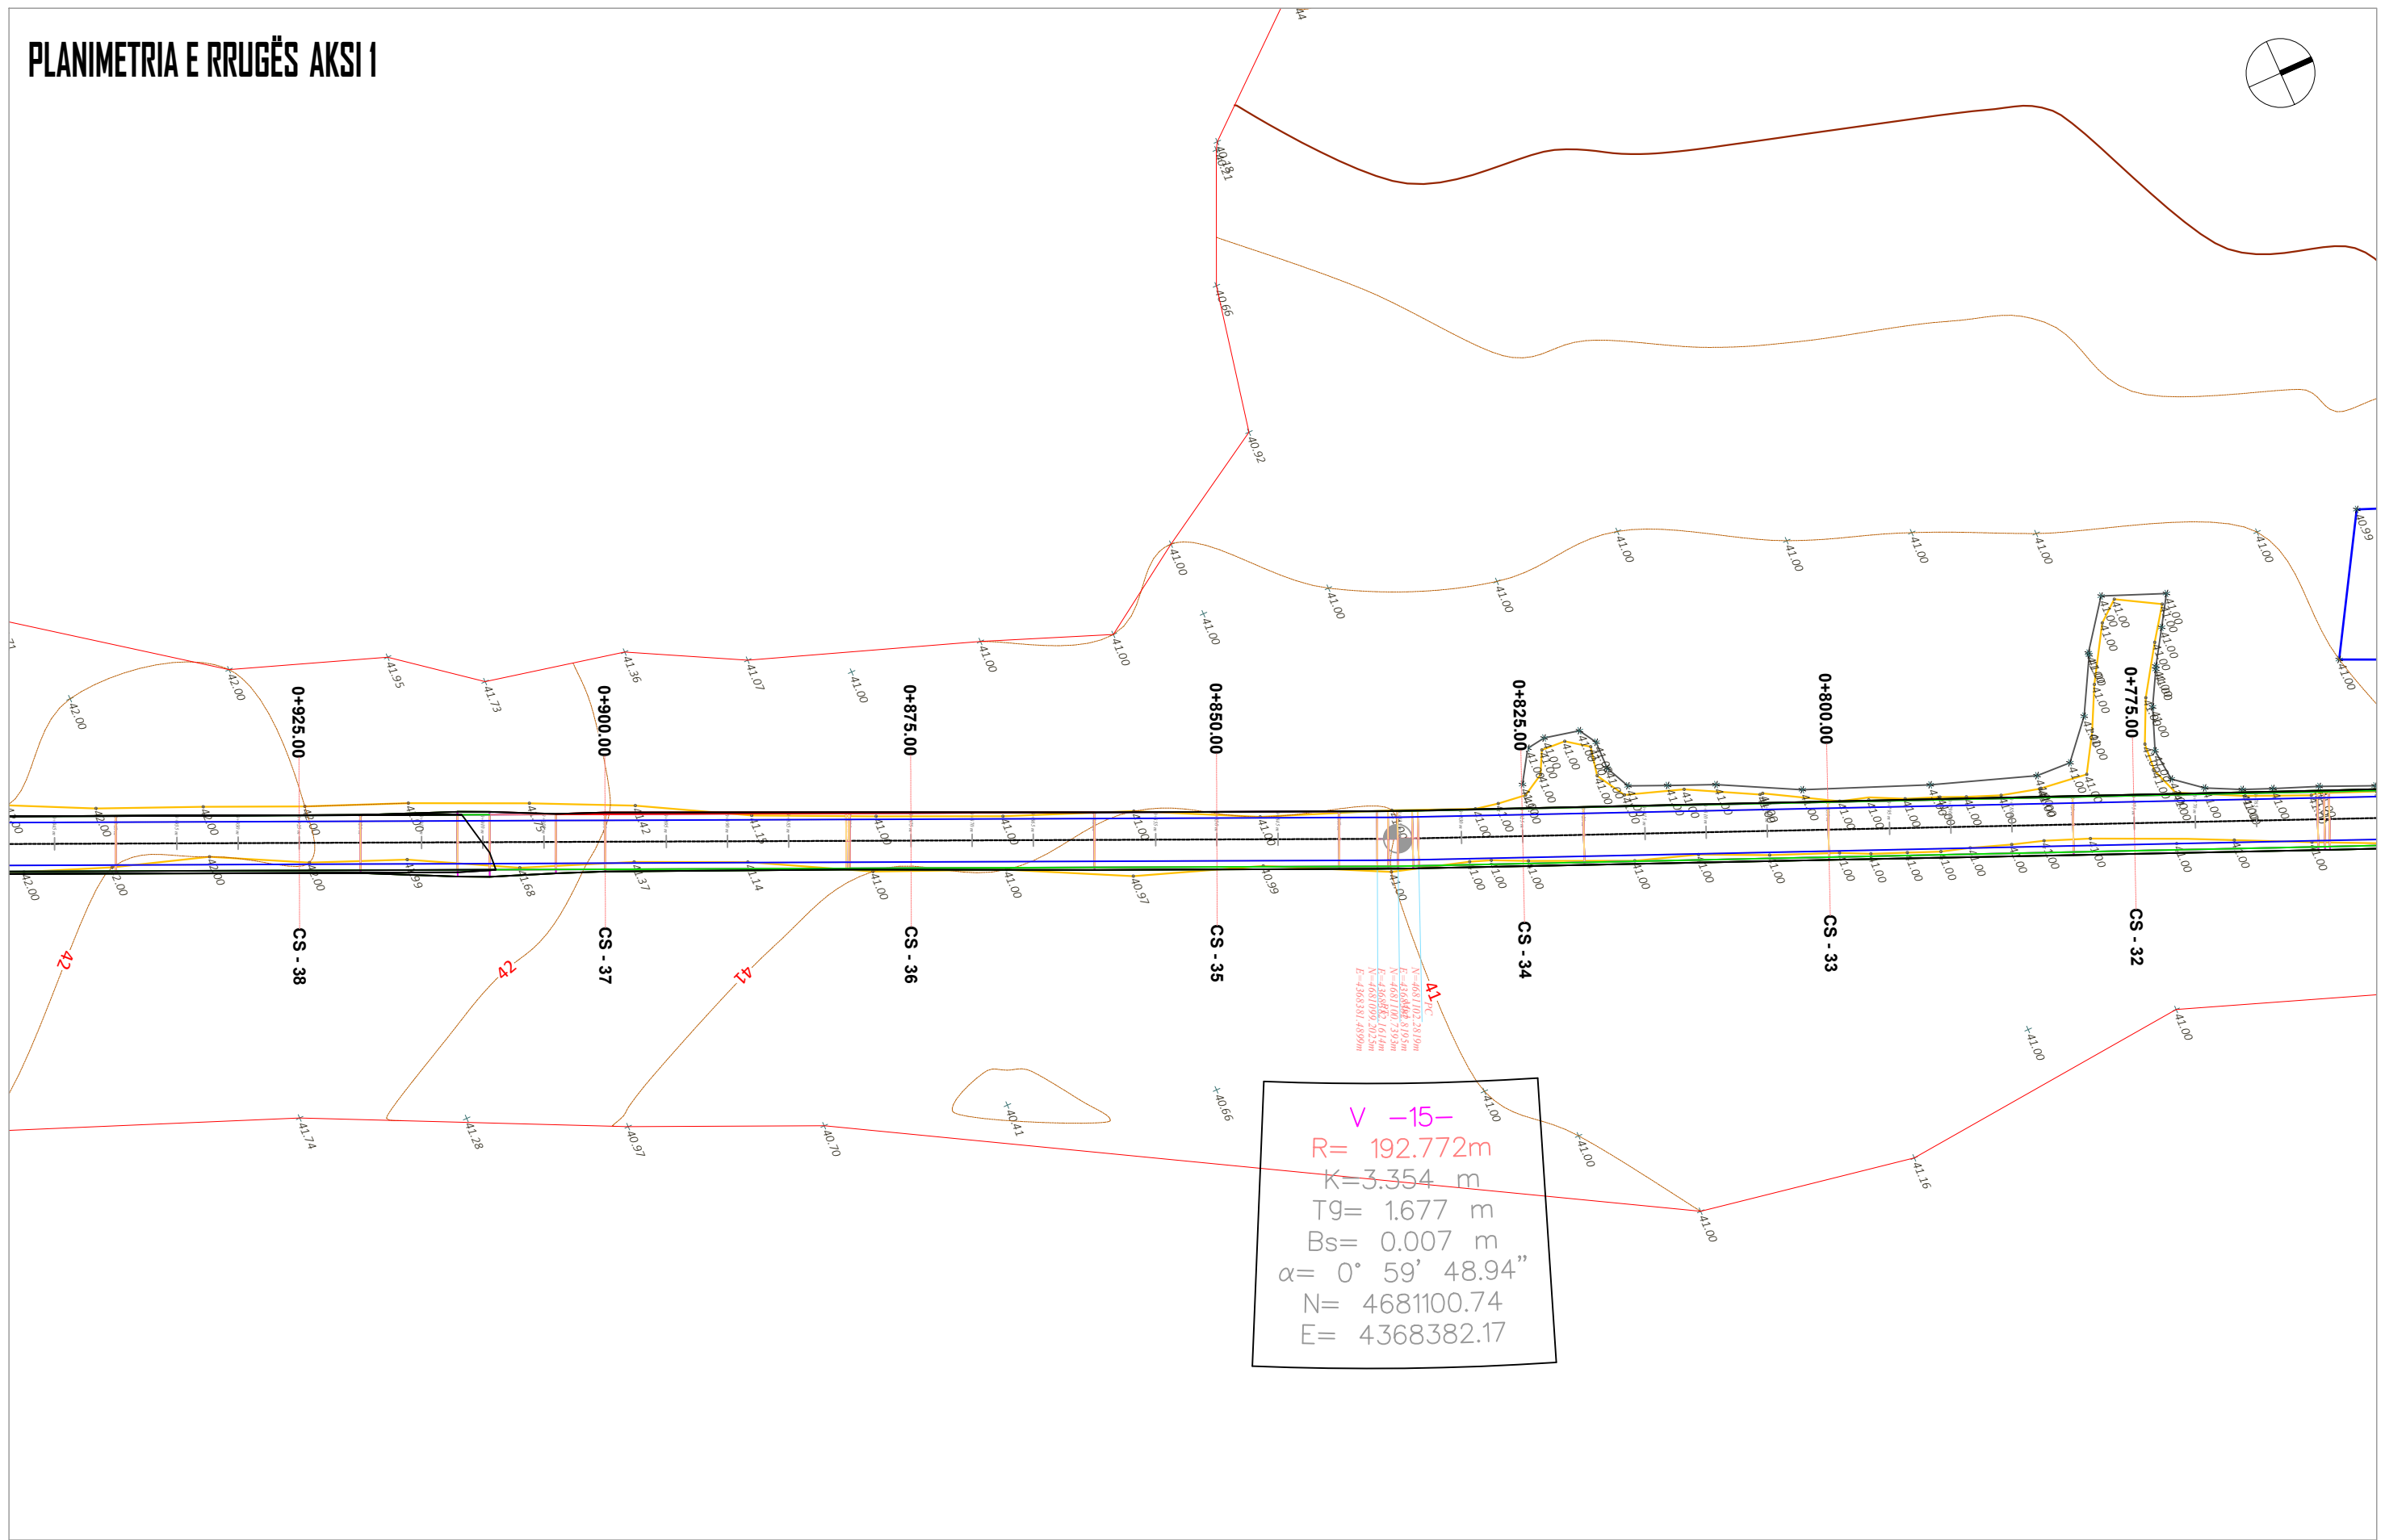

OBJEKTI:	SISTEMIM ASFALTIM RRUGA E VIRIT KOSAN		
FAZA:	PROJEKT - ZBATIMI		
EMËRTIMI I FLETËS:	SHKALLA:	TIRANË 2024	
PLANIMETRIA E RRUGËS	SH. 1 : 500	PL(2)	


# PLANIMETRIA E RRUGËS AKSI 1



Copyright information  
 © This Design is the property of Architectural Studio  
 Please note that disclosing, copying, any form of distribution or taking any illegal action in reliance on the contents of this information is strictly prohibited. This design must not be distributed or made available without our prior permission. For any questions relating to the use of this design please email: leni.ing@hotmail.com

**LEGJENDA:**  
SHËNIME SHPJEGJUESE

	156.95	Pike detaje
	158.0	Izohipse
		Objekt
		Kanal Natyral
		Rrethim
		Mur Rrethues


POROSITI:  
**BASHKIA MALËSI E MADHE**  


PROJEKTUESI:  
**LENI-ING.sh.p.k**  
 Licensë N. 2969/12  
 TEAM LEADER: **Ing.Nikoll PALUCA** Nr.lic.K.0001/9  
 Adresa: Rr. Uran Pano, Pallati 12 kat. Kati 2  
 Mobile: 0682042270 Email: leni-ing@hotmail.com


OBJEKTI:	SISTEMIM ASFALTIM RRUGA E VIRIT KOSAN		
FAZA:	PROJEKT - ZBATIMI		
EMËRTIMI I FLETËS:	SHKALLA:	TIRANË 2024	
PLANIMETRIA E RRUGËS	SH. 1 : 500	PL(3)	

# PLANIMETRIA E RRUGËS AKSI I

$Bs = 2.670 \text{ m}$   
 $\alpha = 29^\circ 03' 54.27''$   
 $N = 4681325.75$   
 $E = 4368407.26$

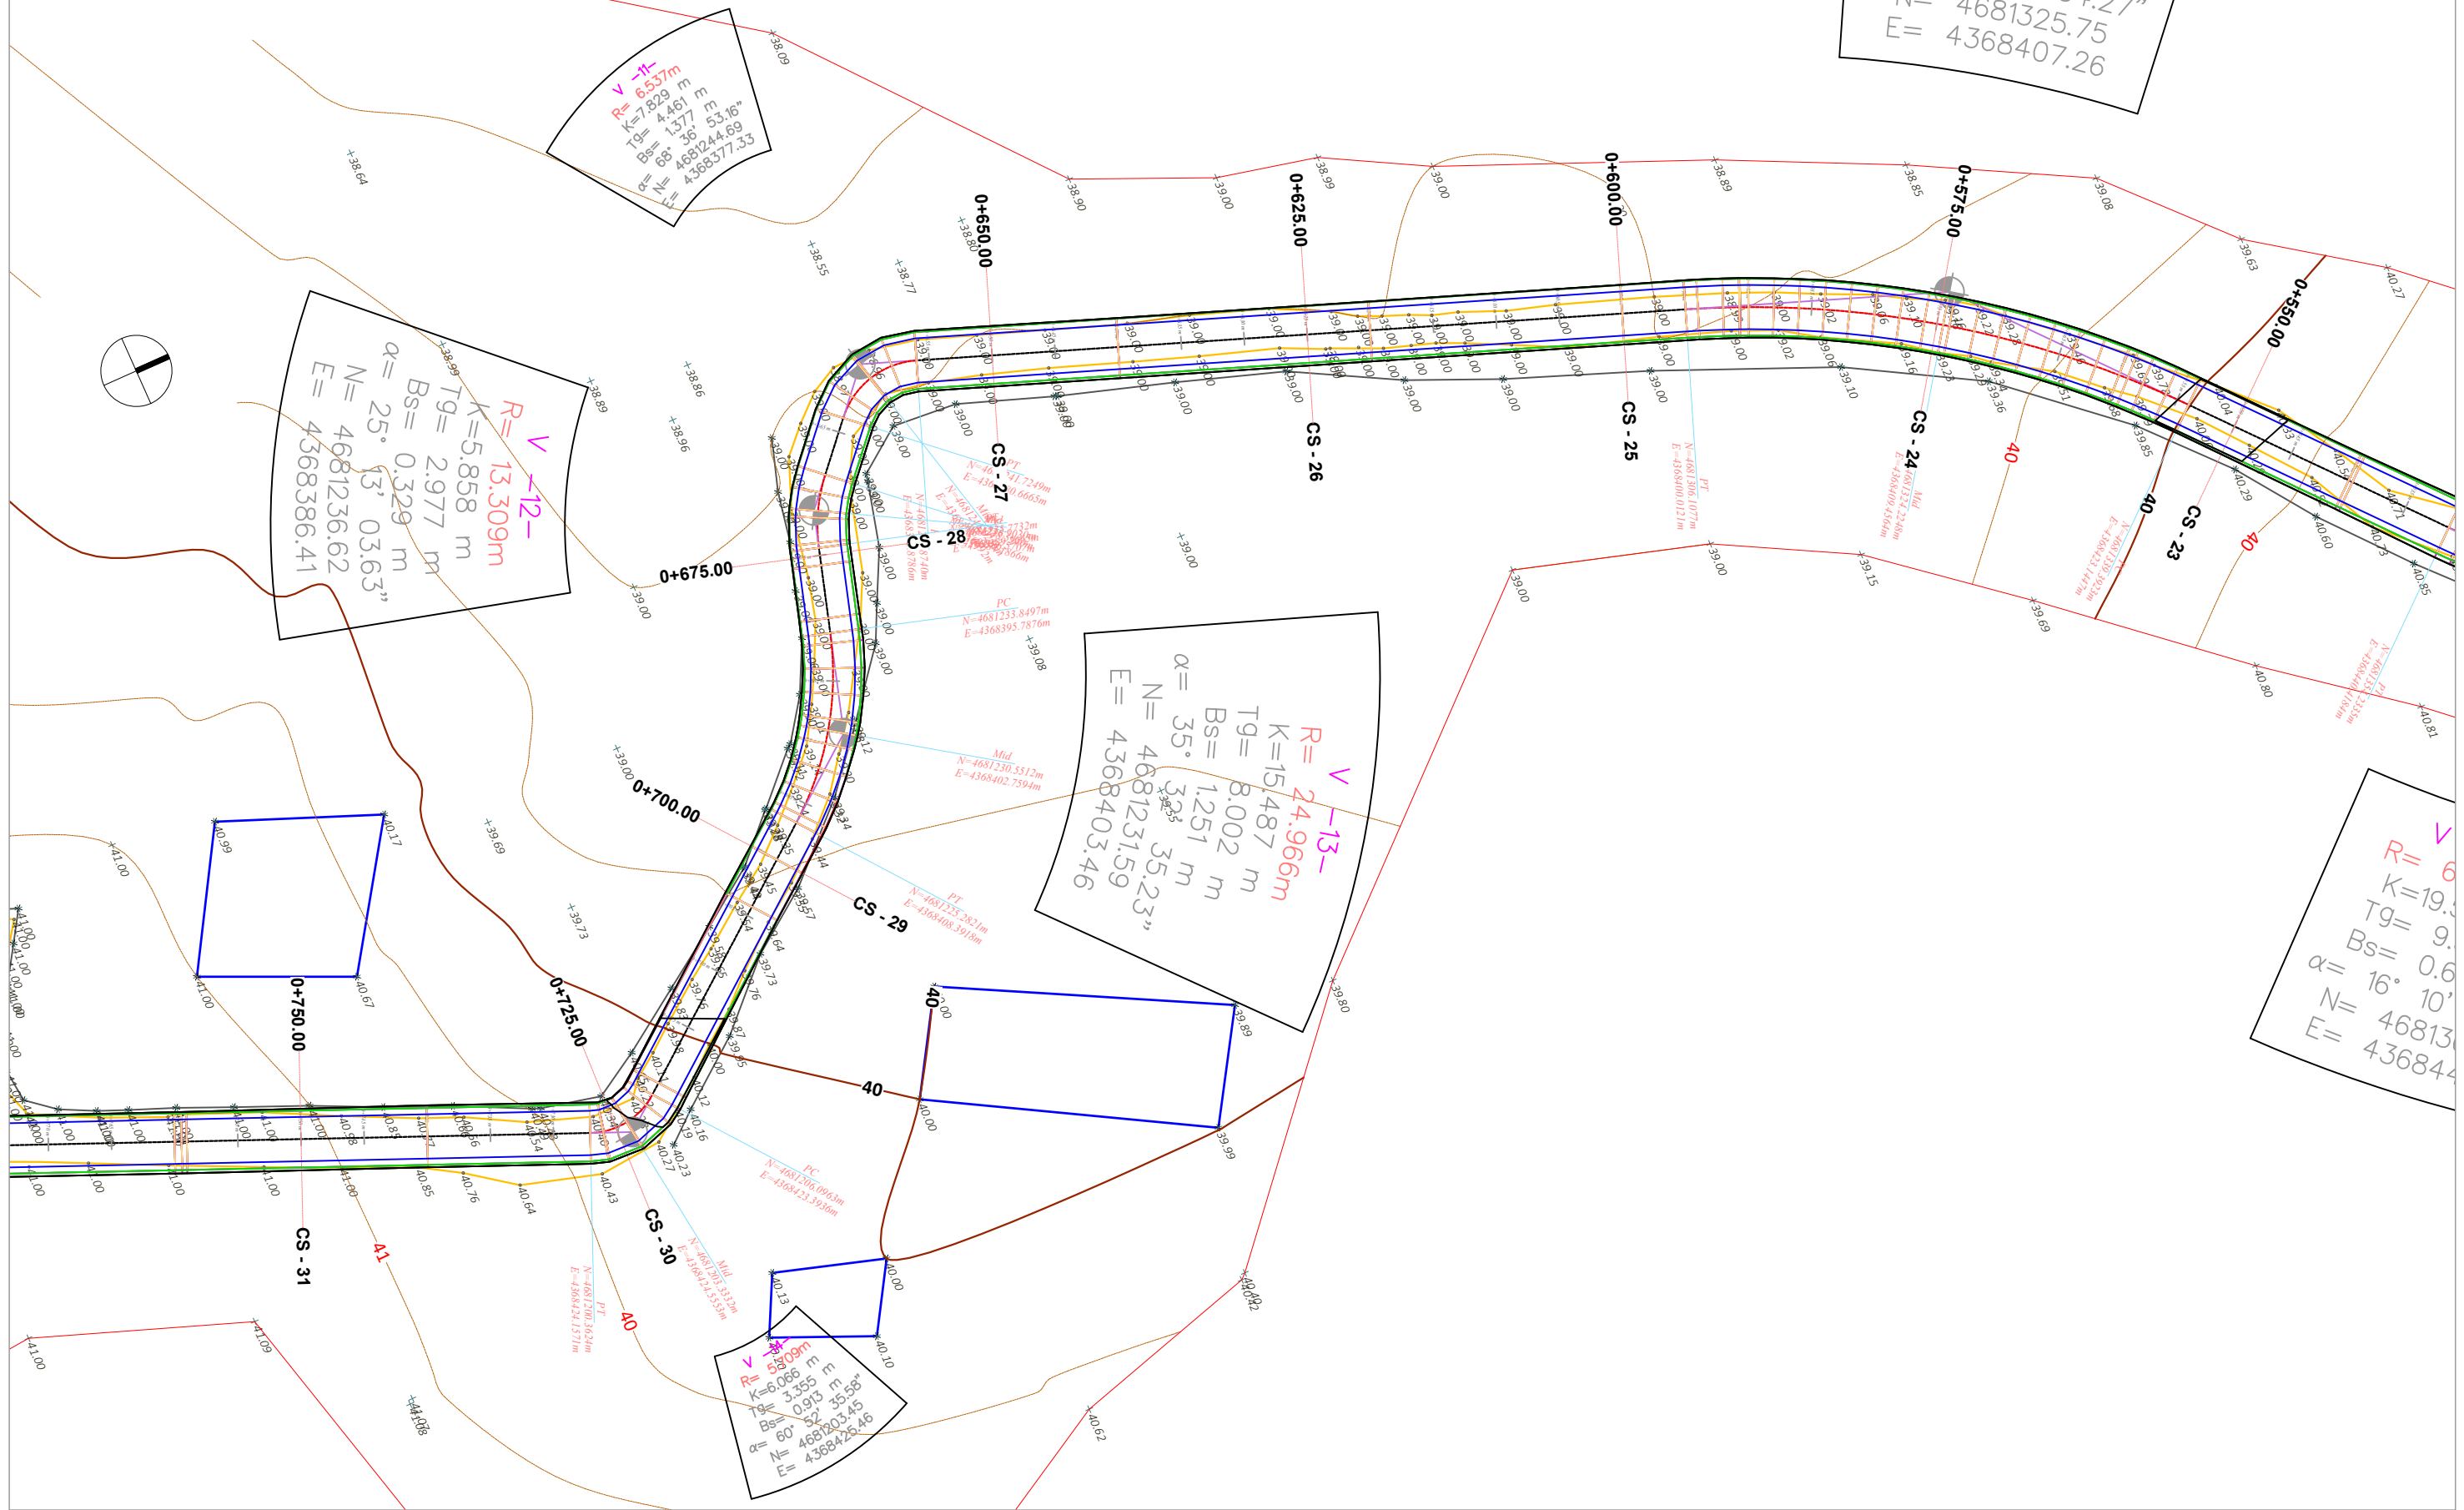

$R = 6$   
 $K = 19$   
 $Tg = 9$   
 $Bs = 0.6$   
 $\alpha = 16^\circ 10'$   
 $N = 46813$   
 $E = 43684$

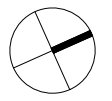

Copyright information  
 © This Design is the property of Architectural Studio  
 Please note that disclosing, copying, any form of distribution or taking any illegal action in reliance on the contents of this information is strictly prohibited. This design must not be distributed or made available without our prior permission. For any questions relating to the use of this design please email: leni.ing@hotmail.com

- LEGJENDA:**
- 156.95 Pike detaje
  - 158.0 Izohipse
  - Objekt
  - Kanal Natyral
  - Rrethim
  - Mur Rrethues



PROJEKTUESI:  
**LENI-ING.sh.p.k**  
 Licensë N. 2969/12  
 TEAM LEADER: Ing.Nikoll PALUCA Nr.lic.K.0001/9  
 Adresa: Rr. Uran Pano, Pallati 12 kat. Kati 2  
 Mobile: 0682042270 Email: leni-ing@hotmail.com

OBJEKTI:	SISTEMIM ASFALTIM RRUGA E VIRIT KOSAN		
FAZA:	PROJEKT - ZBATIMI		
EMËRTIMI I FLETËS:	SHKALLA:	TIRANË 2024	
PLANIMETRIA E RRUGËS	SH. 1 : 500	PL(4)	



# PLANIMETRIA E RRUGËS AKSI I




V -10-  
 R= 80.767m  
 K=40.972 m  
 Tg= 20.937 m  
 Bs= 2.670 m  
 $\alpha = 29^\circ 03' 54.27''$   
 N= 4681325.75  
 E= 4368407.26

V -7-  
 R= 71.271m  
 K=12.898 m  
 Tg= 6.467 m  
 Bs= 0.293 m  
 $\alpha = 10^\circ 22' 07.07''$   
 N= 4681407.06  
 E= 4368455.35

V -9-  
 R= 69.045m  
 K=19.501 m  
 Tg= 9.816 m  
 Bs= 0.694 m  
 $\alpha = 16^\circ 10' 55.94''$   
 N= 4681360.63  
 E= 4368447.86

V -8-  
 R= 25.19m  
 K=4.17 m  
 Tg= 3.192 m  
 Bs= 1.547 m  
 $\alpha = 103^\circ 27' 13.75''$   
 N= 4681400.44  
 E= 4368473.86

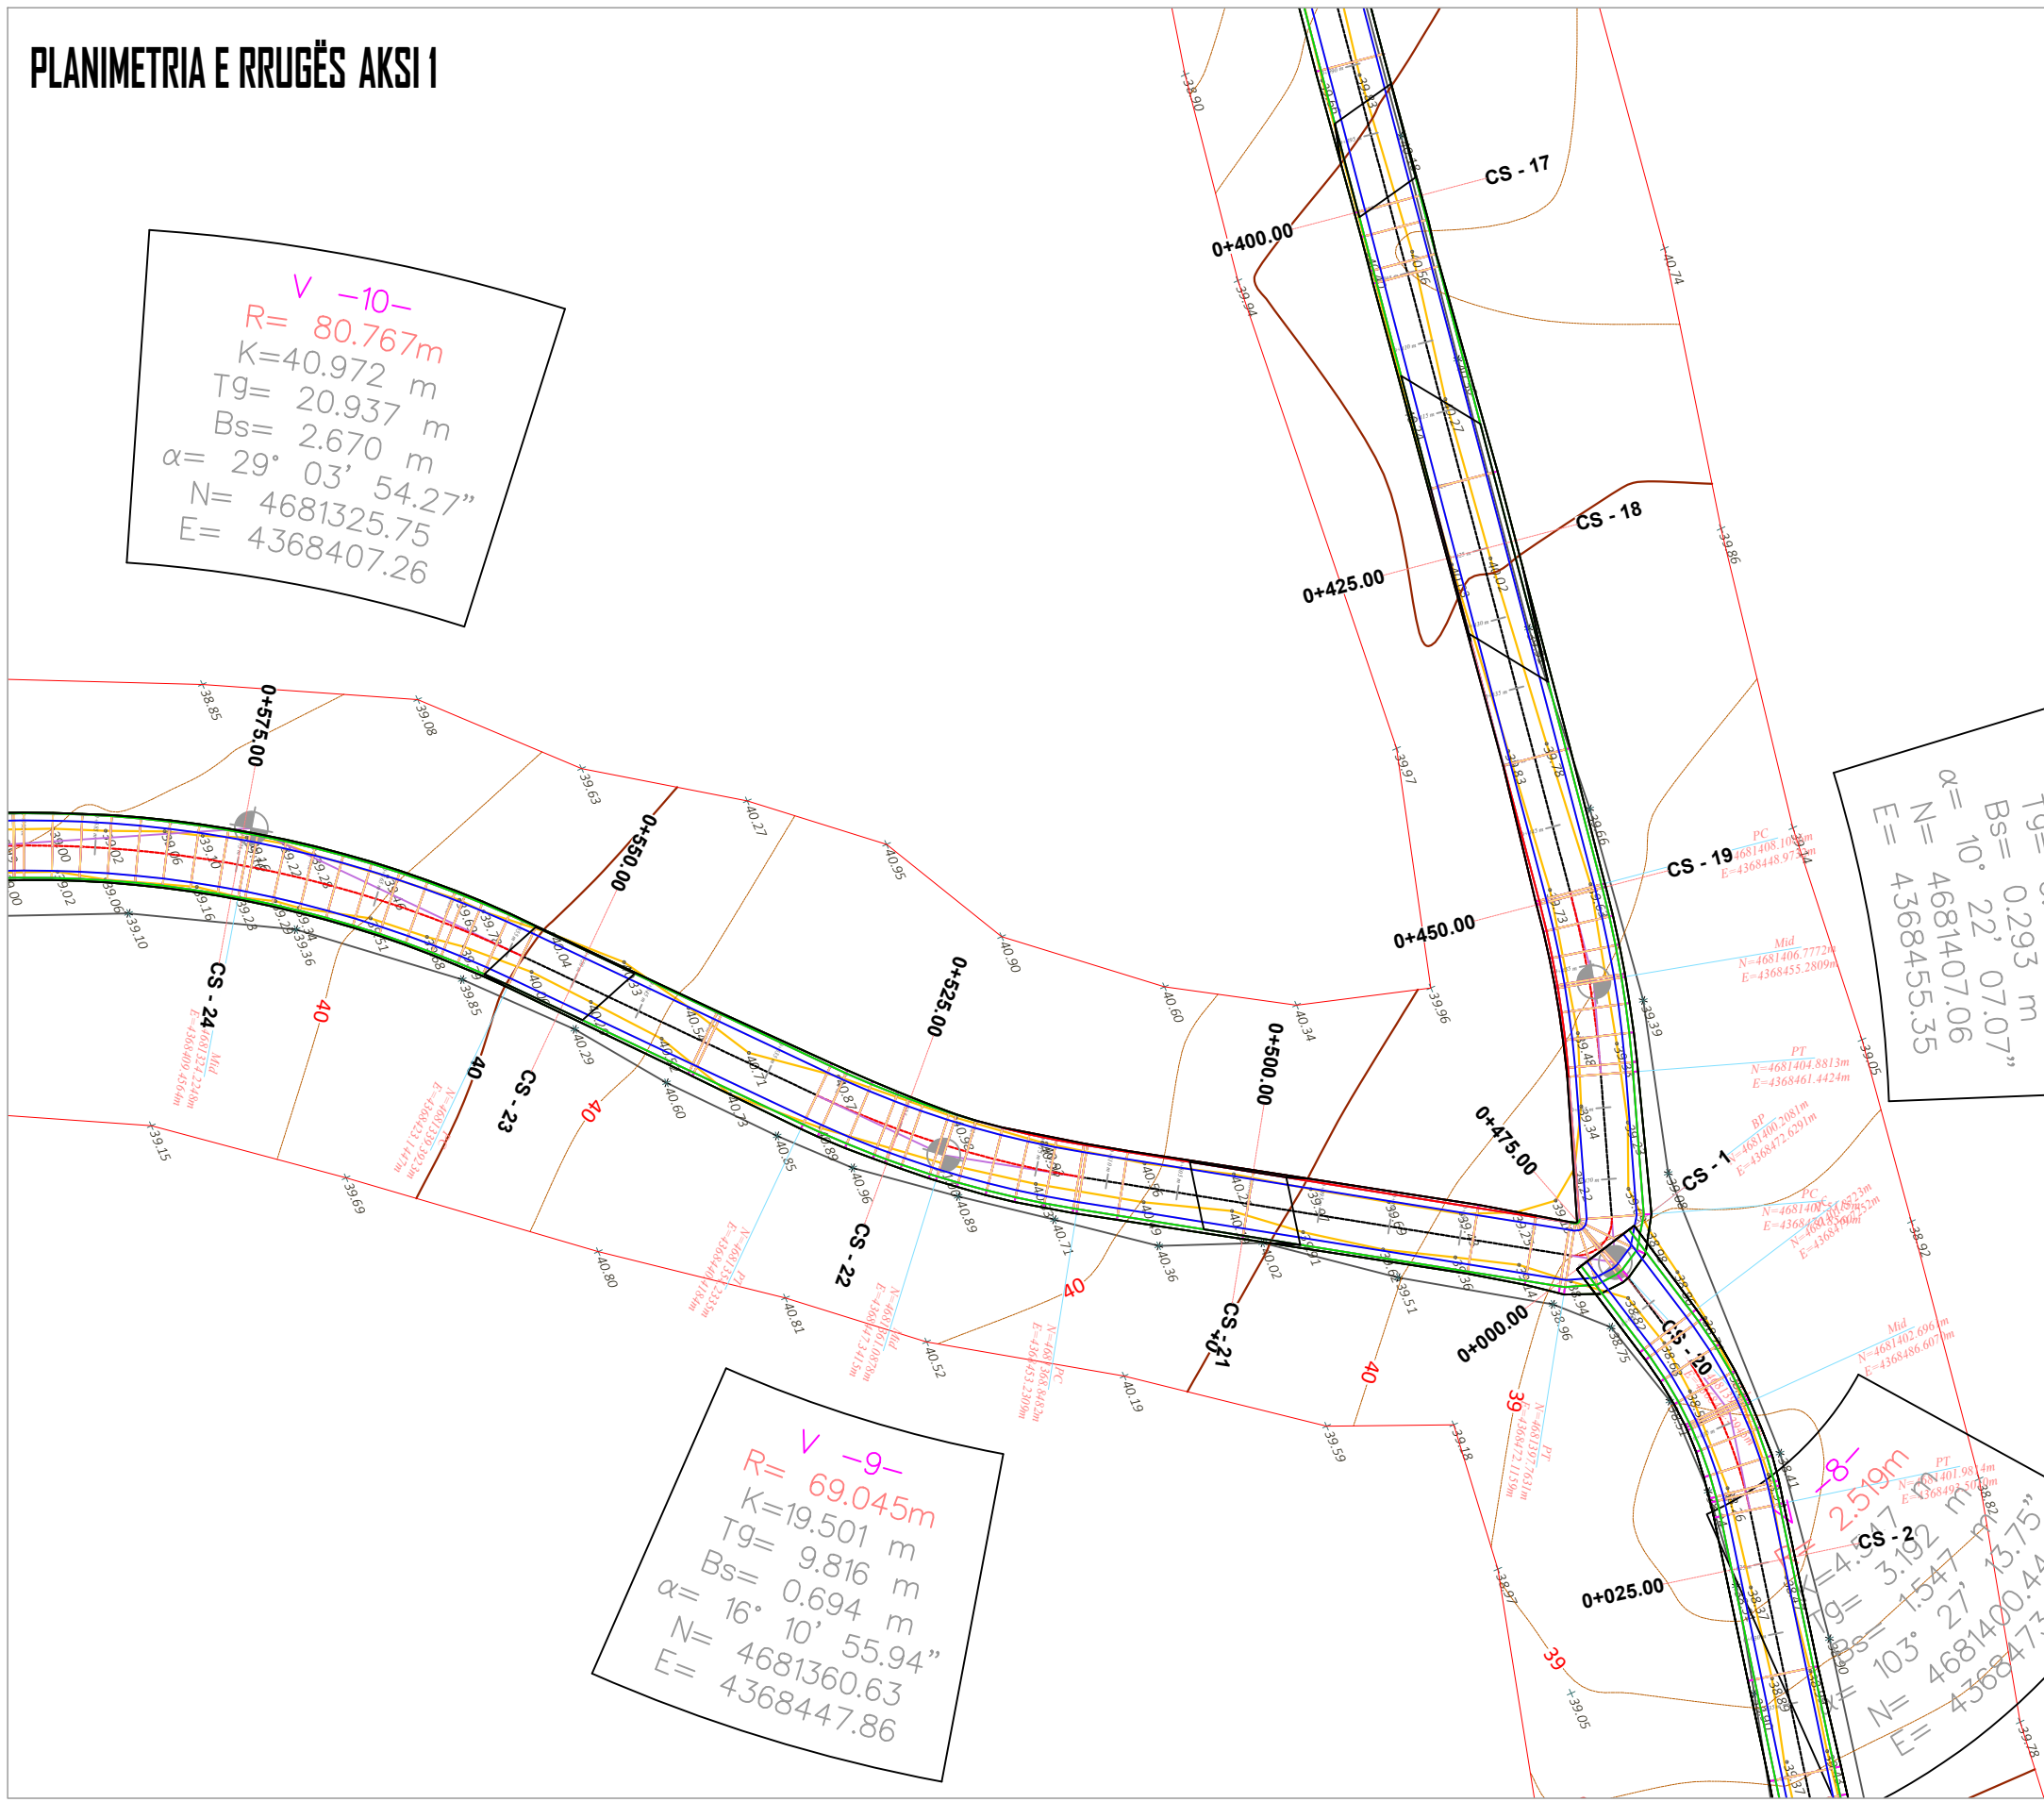

Copyright information  
 © This Design is the property of Architectural Studio  
 Please note that disclosing, copying, any form of distribution or taking any illegal action in reliance on the contents of this information is strictly prohibited. This design must not be distributed or made available without our prior permission.  
 For any questions relating to the use of this design please email: leni.ing@hotmail.com

**LEGJENDA:**  
 SHËNIME SHPJEGJUESHE

- 156.95 Pike detaje
- 158.0 Izohipse
- Objekt
- Kanal Natyral
- Rrethim
- Mur Rrethues

POROSITI:  
**BASHKIA MALËSI E MADHE**

PROJEKTUESI:  
**LENI-ING.sh.p.k**  
 Licënsë N. 2969/12

TEAM LEADER: **Ing.Nikoll PALUCA** Nr.lic.K.0001/9  
 Adresa: Rr. Uran Pano, Pallati I2 kat. Kati 2  
 Mobile: 0682042270 Email: leni-ing@hotmail.com

OBJEKTI: **SISTEMIM ASFALTIM RRUGA E VIRIT KOSAN**

FAZA: **PROJEKT - ZBATIMI**

EMËRTIMI I FLETËS:  
**PLANIMETRIA E RRUGËS**


SHKALLA: **SH. 1 : 500**

TIRANË 2024  
**PL(5)**

# PLANIMETRIA E RRUGËS AKSI I



$V - 6 -$   
 $R = 28.584m$   
 $K = 29.068 m$   
 $Tg = 15.931 m$   
 $Bs = 4.140 m$   
 $\alpha = 58' 15'' 55.66''$   
 $N = 4681424.62$   
 $E = 4368348.42$

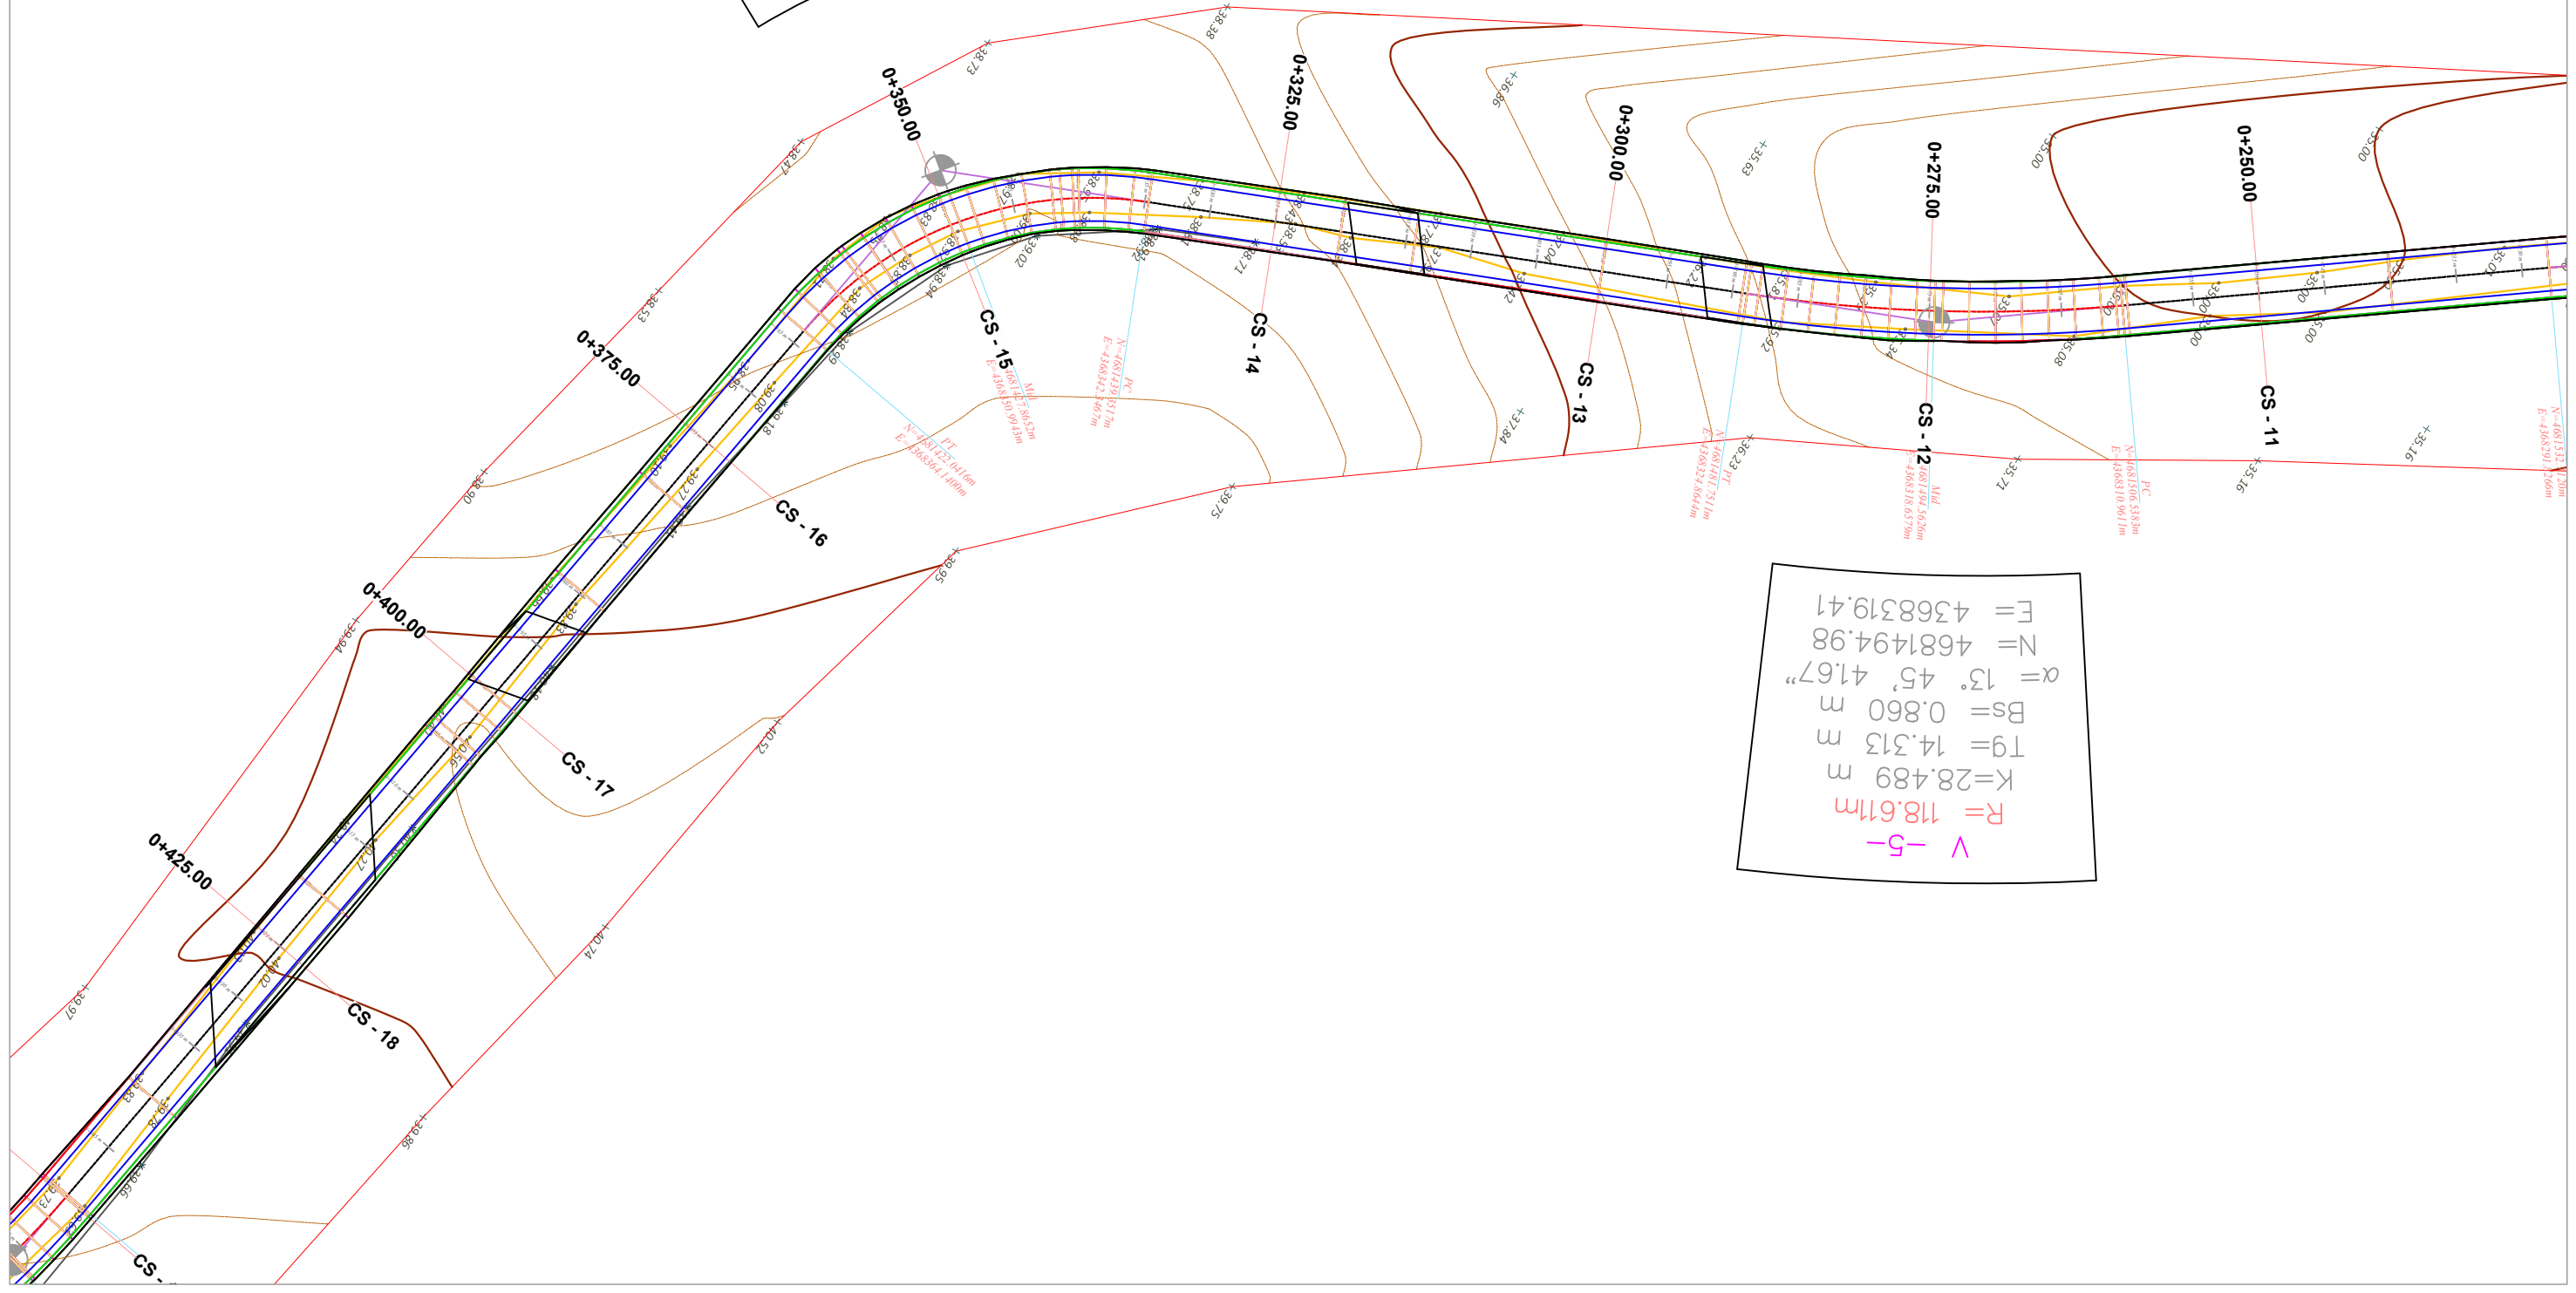

$V - 5 -$   
 $R = 118.611m$   
 $K = 28.489 m$   
 $Tg = 14.313 m$   
 $Bs = 0.860 m$   
 $\alpha = 13' 45'' 41.67''$   
 $N = 4681494.98$   
 $E = 4368319.41$

Copyright information  
 © This Design is the property of Architectural Studio  
 Please note that disclosing, copying, any form of distribution or taking any illegal action in reliance on the contents of this information is strictly prohibited. This design must not be distributed or made available without our prior permission. For any questions relating to the use of this design please email: leni.ing@hotmail.com

LEGJENDA:	SHËNIME SHPJEBJEUËSE	
	156.95	Pike detaje
	158.0	Izohipse
		Objekt
		Kanal Natyral
		Rrethim
		Mur Rrethues

POROSITI:  
**BASHKIA MALËSI E MADHE**


PROJEKTUESI:  
**LENI-ING.sh.p.k**  
 Licensë N. 2969/12  
 TEAM LEADER: **Ing. Nikoll PALUCA** Nr. lic. K.0001/9  
 Adresa: Rr. Uran Pano, Pallati 12 kat. Kati 2  
 Mobile: 0682042270 Email: leni-ing@hotmail.com

OBJEKTI:	SISTEMIM ASFALTIM RRUGA E VIRIT KOSAN
FAZA:	PROJEKT - ZBATIMI
EMËRTIMI I FLETËS:	PLANIMETRIA E RRUGËS
SHKALLA:	SH. 1 : 500
TIRANË 2024	PL(6)

# PLANIMETRIA E RRUGËS AKSI I



$R = 118.61m$   
 $K = 24.703 m$   
 $Tg = 12.396 m$   
 $Bs = 0.646 m$   
 $\alpha = 11^\circ 55' 58.62''$   
 $N = 4681542.72$   
**V -4-**

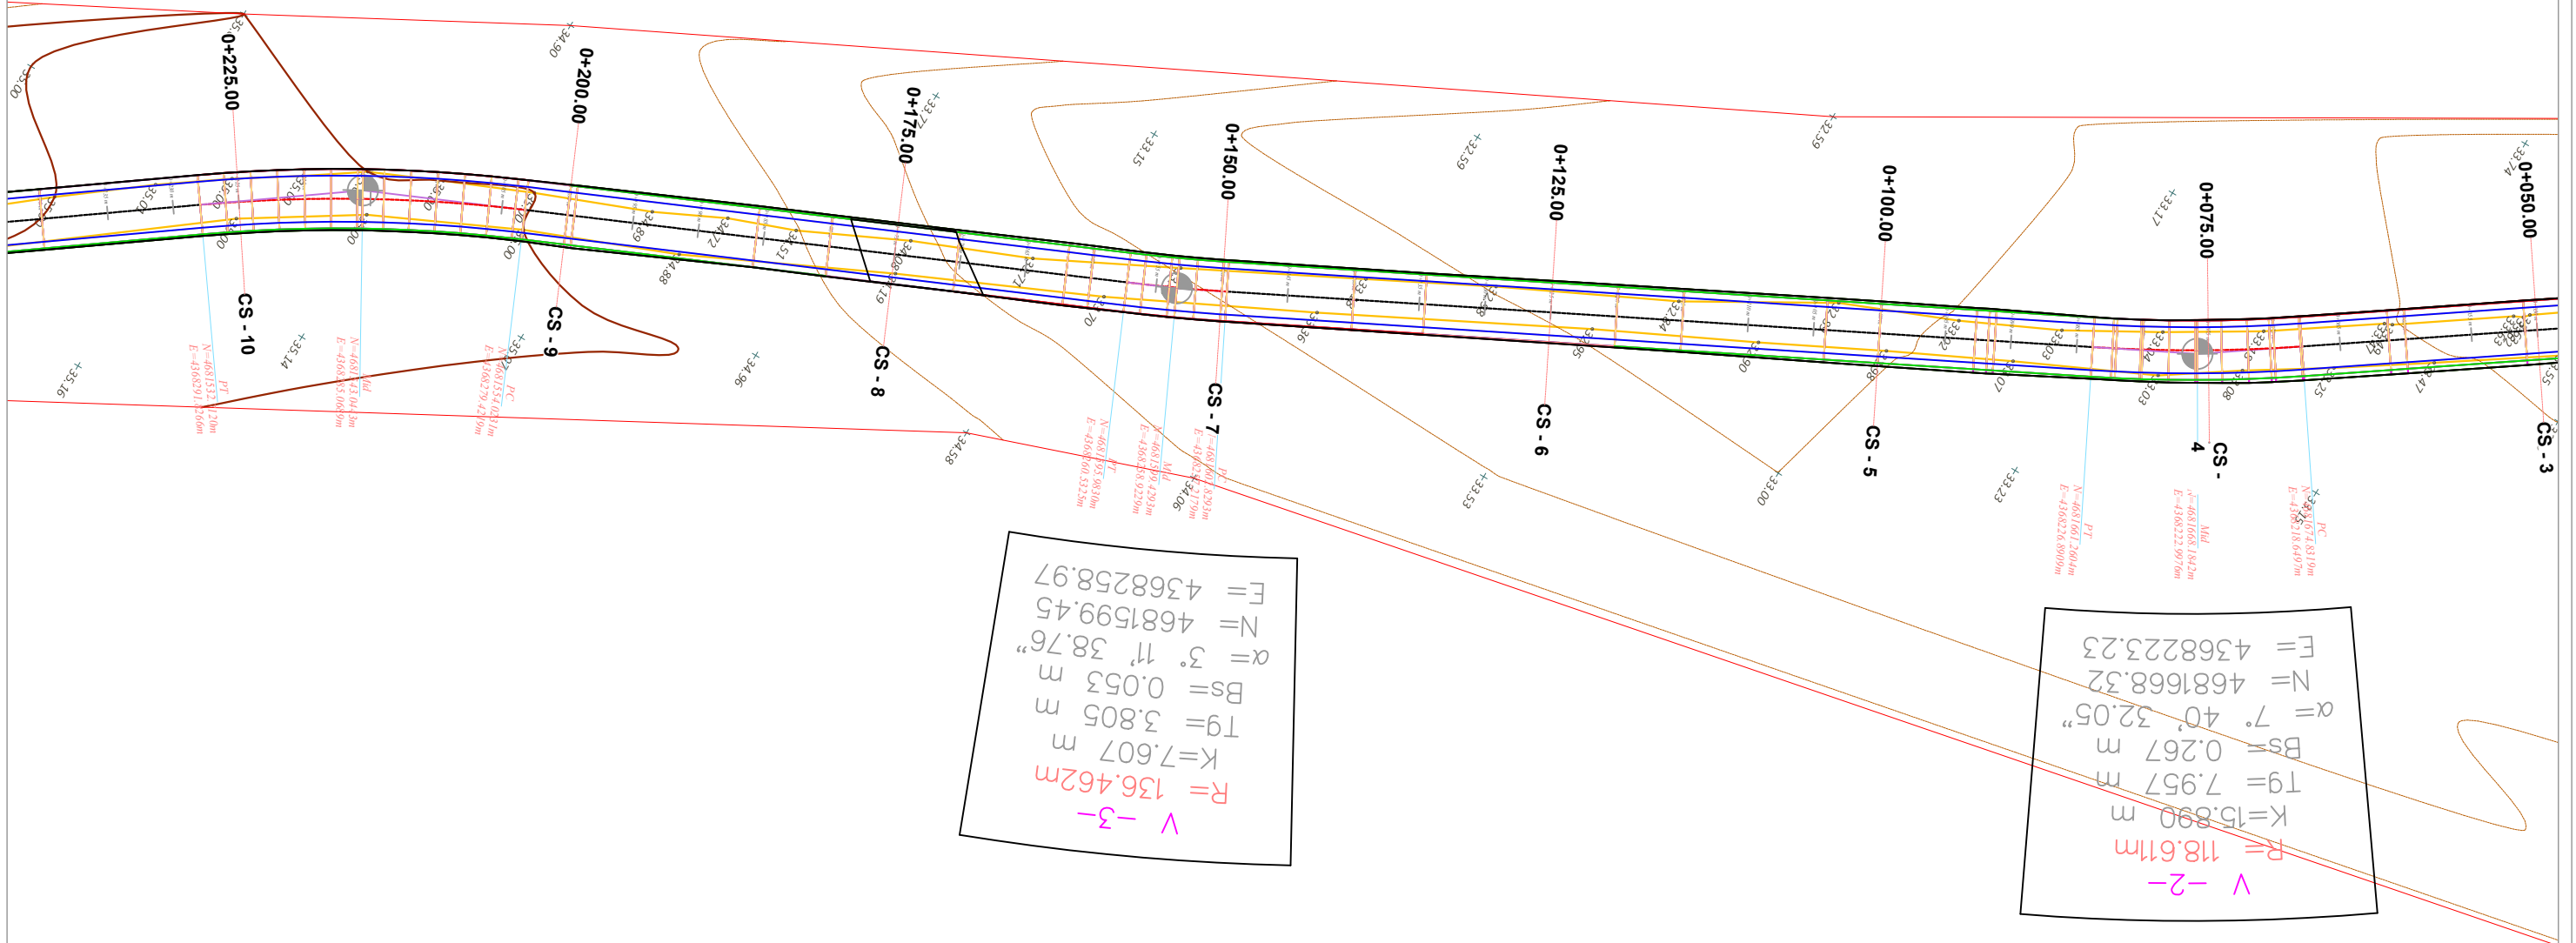

$R = 136.462m$   
 $K = 7.607 m$   
 $Tg = 3.805 m$   
 $Bs = 0.053 m$   
 $\alpha = 3^\circ 11' 38.76''$   
 $N = 4681599.45$   
 $E = 4368258.97$   
**V -3-**

$R = 118.61m$   
 $K = 15.890 m$   
 $Tg = 7.957 m$   
 $Bs = 0.267 m$   
 $\alpha = 7^\circ 40' 32.05''$   
 $N = 4681668.32$   
 $E = 4368223.23$   
**V -2-**

Copyright information  
 © This Design is the property of Architectural Studio  
 Please note that disclosing, copying, any form of distribution or taking any illegal action in reliance on the contents of this information is strictly prohibited. This design must not be distributed or made available without our prior permission.  
 For any questions relating to the use of this design please email: [leni.ing@hotmail.com](mailto:leni.ing@hotmail.com)

**LEGJENDA:**  
 SHËNIME SHPJEBUESE

- 156.95 Pike detaje
- 158.0 Izohipse
- Objekt
- Kanal Natyral
- Rrethim
- Mur Rrethues

POROSITI:  
**BASHKIA MALËSI E MADHE**

PROJEKTUESI: **LENI-ING.sh.p.k**  
 Licensë N. 2969/12

TEAM LEADER: **Ing.Nikoll PALUCA** Nr.lic. K.0001/9  
 Adresa: Rr. Uran Pano, Pallati I2 kat. Kati 2  
 Mobile: 0682042270 Email: [leni-ing@hotmail.com](mailto:leni-ing@hotmail.com)

OBJEKTI: **SISTEMIM ASFALTIM RRUGA E VIRIT KOSAN**

FAZA: **PROJEKT - ZBATIMI**

EMËRTIMI I FLETËS: **PLANIMETRIA E RRUGËS**

SHKALLA: **SH. 1 : 500**


TIRANË 2024

**PL(7)**

# PLANIMETRIA E RRUGËS AKSI 1



$R = 73.787m$   
 $K = 9.595 m$   
 $Tg = 4.804 m$   
 $Bs = 0.156 m$   
 $\alpha = 7^\circ 27' 02.82''$   
 $N = 4681700.44$   
 $E = 4368200.65$   
**V -1-**

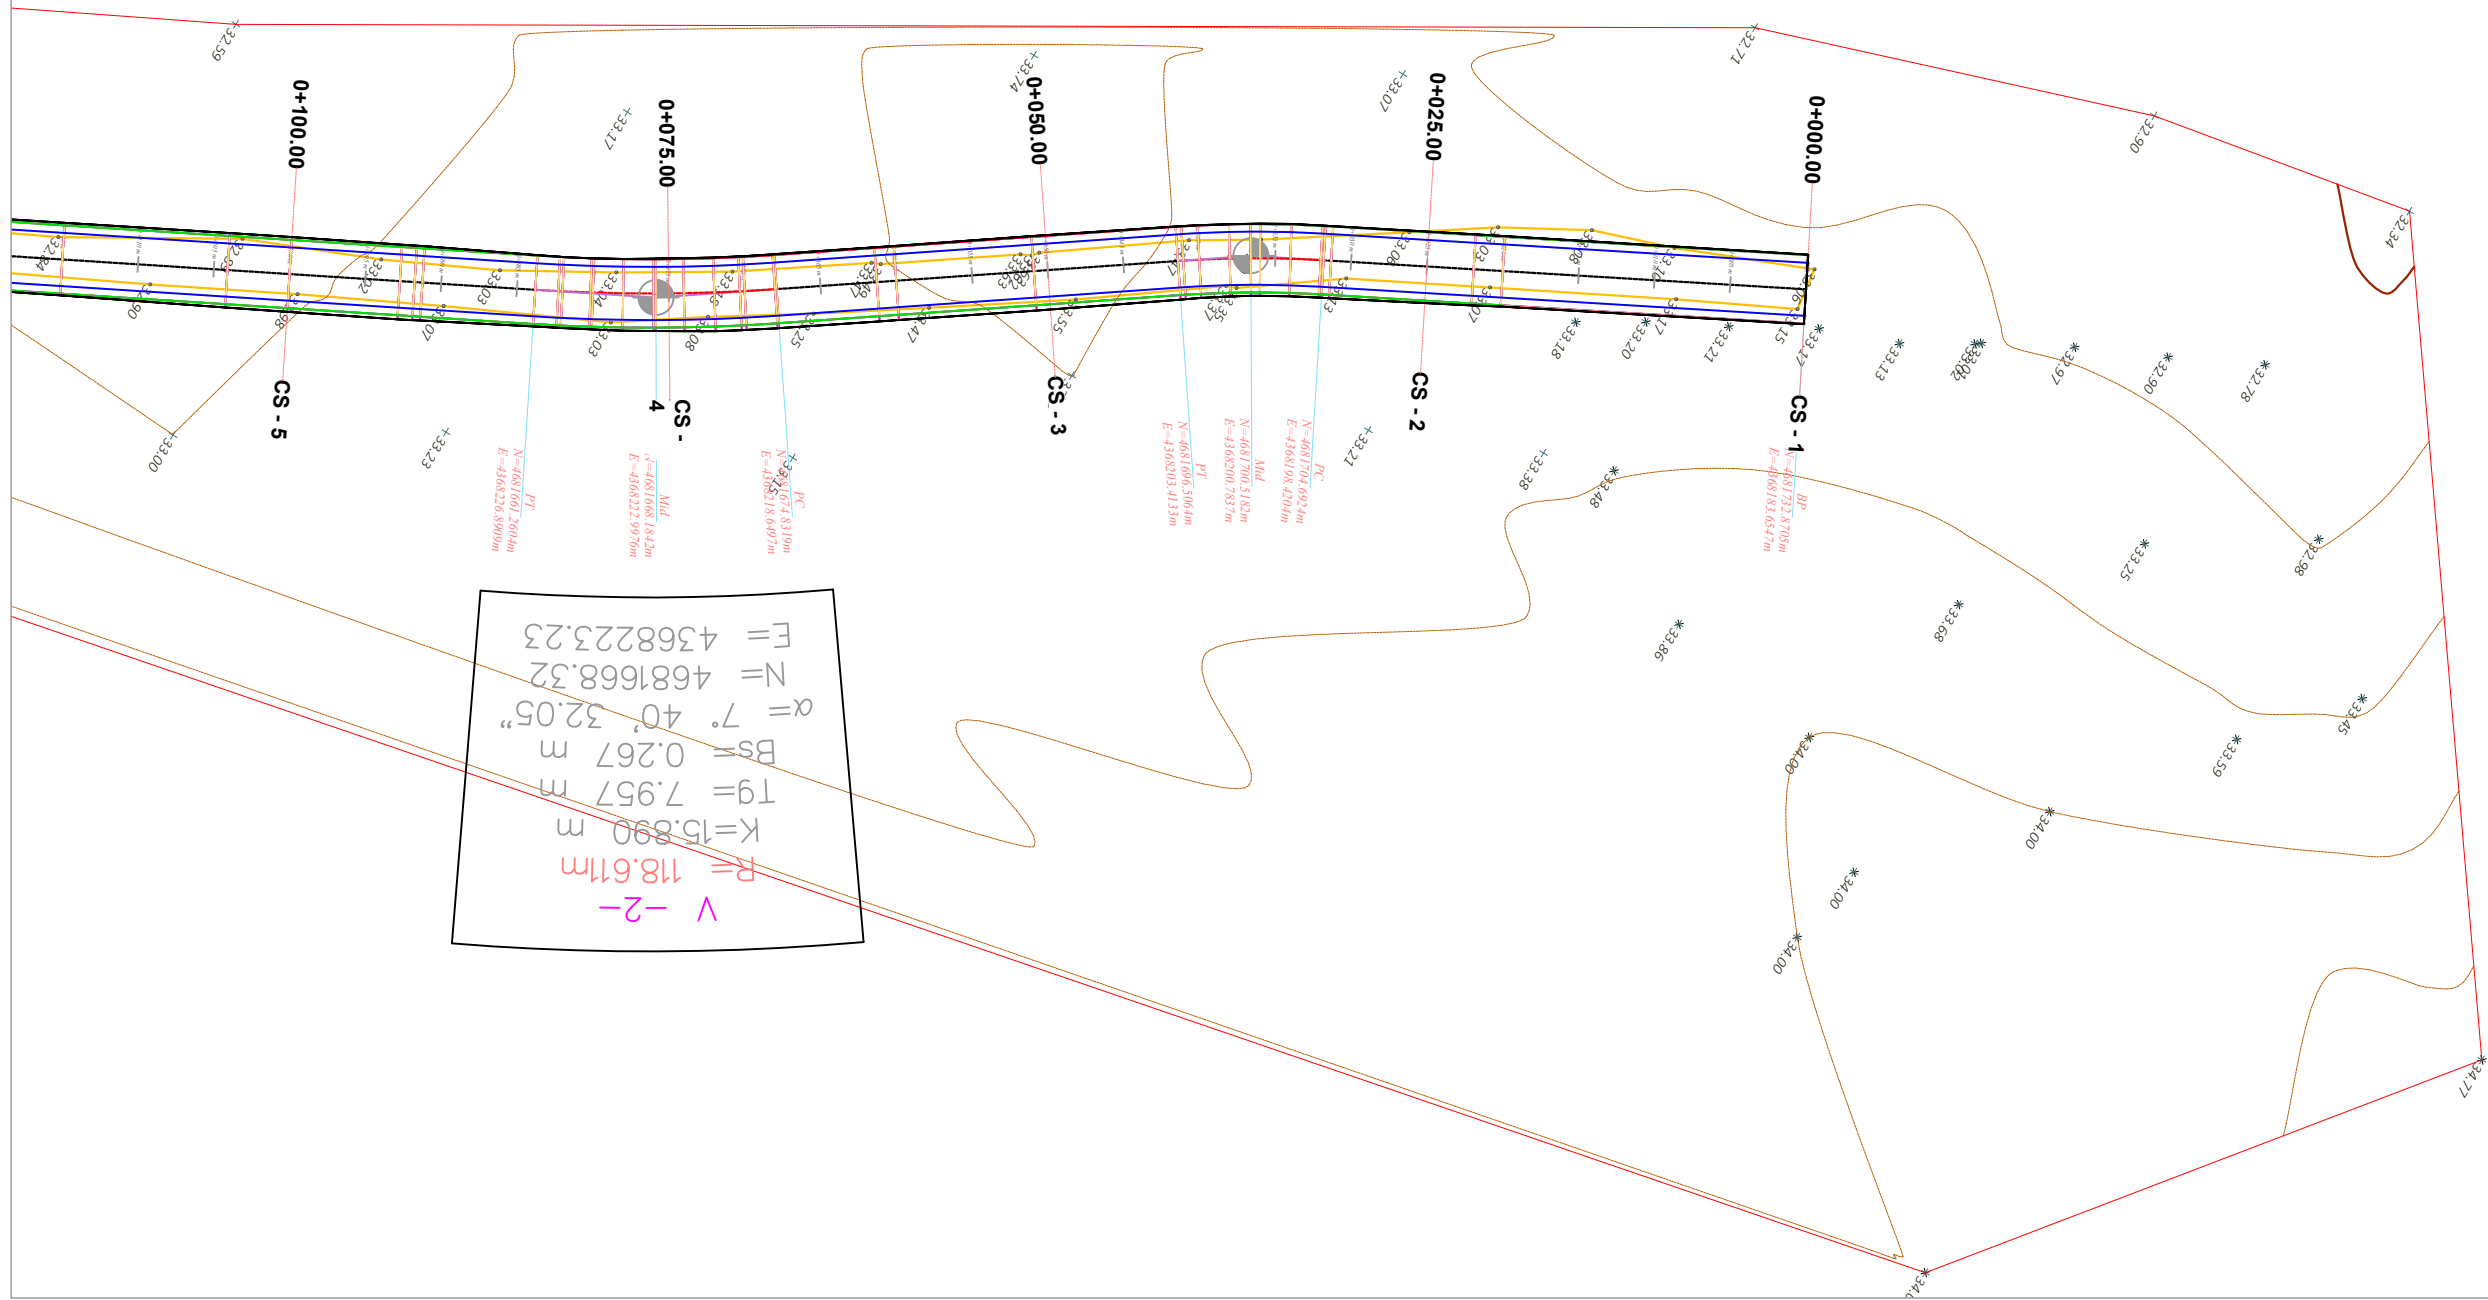

$R = 118.611m$   
 $K = 15.890 m$   
 $Tg = 7.957 m$   
 $Bs = 0.267 m$   
 $\alpha = 7^\circ 40' 32.05''$   
 $N = 4681668.32$   
 $E = 4368223.23$   
**V -2-**

Copyright information

© This Design is the property of Architectural Studio. Please note that disclosing, copying, any form of distribution or taking any illegal action in reliance on the contents of this information is strictly prohibited. This design must not be distributed or made available without our prior permission. For any questions relating to the use of this design please email: [leni.ing@hotmail.com](mailto:leni.ing@hotmail.com)

LEGJENDA:  
SHËNIME SHPJEBUESE

- 156.95 Pike detaje
- 158.0 Izohipse
- Objekt
- Kanal Natyral
- Rrethim
- Mur Rrethues



PROJEKTUESI: **LENI-ING.sh.p.k**  
 Licensë N. 2969/12  
 TEAM LEADER: **Ing. Nikoll PALUCA** Nr. lic. K.0001/9  
 Adresa: Rr. Uran Pano, Pallati 12 kat. Kati 2  
 Mobile: 0682042270 Email: [leni-ing@hotmail.com](mailto:leni-ing@hotmail.com)

OBJEKTI: **SISTEMIM ASFALTIM RRUGA E VIRIT KOSAN**

FAZA: **PROJEKT - ZBATIMI**

EMËRTIMI I FLETËS:  
**PLANIMETRIA E RRUGËS**

SHKALLA: **SH. 1 : 500**

TIRANË 2024

**PL(8)**

# PLANIMETRIA E RRUGËS AKSI 2



Copyright information  
 © This Design is the property of Architectural Studio  
 Please note that disclosing, copying, any form of distribution or taking any illegal action in reliance on the contents of this information is strictly prohibited. This design must not be distributed or made available without our prior permission.  
 For any questions relating to the use of this design please email: [leni.ing@hotmail.com](mailto:leni.ing@hotmail.com)


- LEGJENDA:**
- SHËNIME SHPJEBJEUSE
  - 156.95 Pike detaje
  - 158.0 Izohipse
  - Objekt
  - Kanal Natyral
  - Rrethim
  - Mur Rrethues

**PROJEKTESI:**  
**LENI-ING.sh.p.k**  
 Licensë N. 2969/12  
**TEAM LEADER:** Ing.Nikoll PALUCA Nr.lic.K.0001/9  
 Adresa: Rr. Uran Pano, Pallati 12 kat. Kati 2  
 Mobile: 0682042270 Email: leni-ing@hotmail.com



**OBJEKTI:** SISTEMIM ASFALTIM RRUGA E VIRIT KOSAN  
**FAZA:** PROJEKT - ZBATIMI  
**EMËRTIMI I FLETËS:** PLANIMETRIA E RRUGËS  
**SHKALLA:** SH. 1 : 500  
**TIRANË 2024**  
**PL(9)**

# PLANIMETRIA E RRUGËS AKSI 2

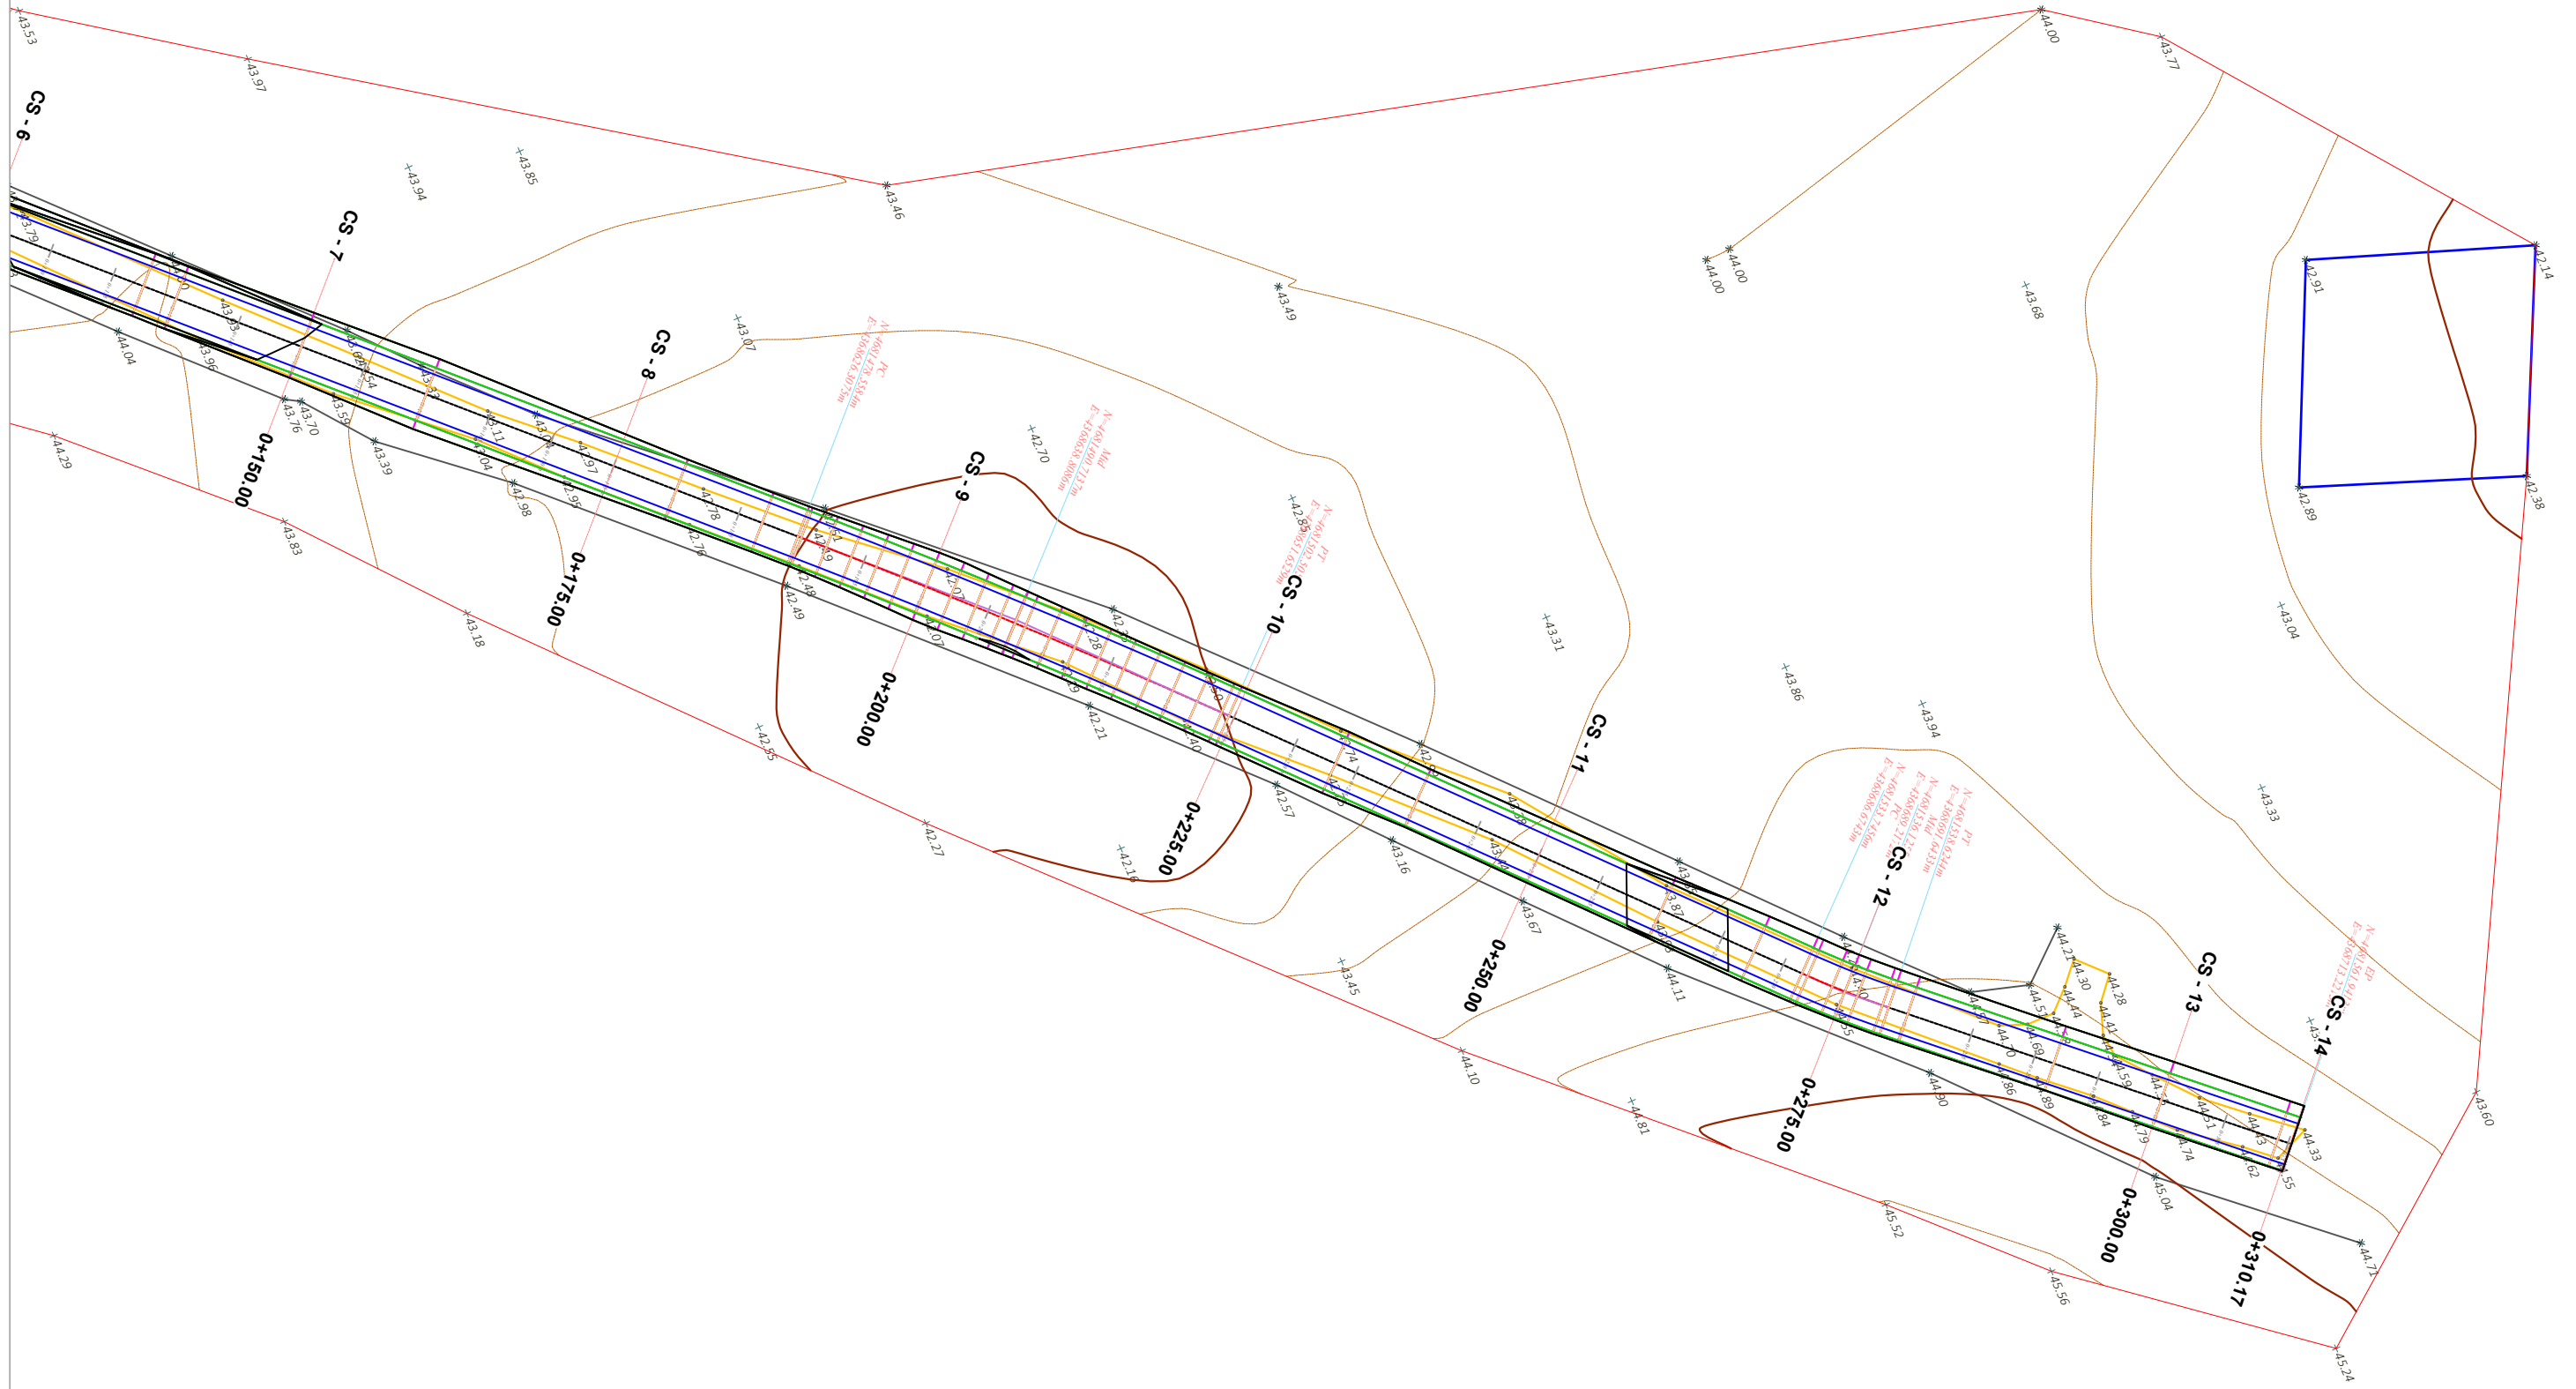

Copyright information

© This Design is the property of Architectural Studio  
Please note that disclosing, copying, any form of distribution or taking any illegal action in reliance on the contents of this information is strictly prohibited. This design must not be distributed or made available without our prior permission. For any questions relating to the use of this design please email: [leni.ing@hotmail.com](mailto:leni.ing@hotmail.com)

LEGJENDA:  
SHËNIME SHPJEGJUESE

- 156.95 Pike detaje
- 158.0 Izohipse
- Objekt
- Kanal Natyral
- Rrethim
- Mur Rrethues





PROJEKTUESI: **LENI-ING.sh.p.k**  
Licensë N. 2969/12  
TEAM LEADER: **Ing.Nikoll PALUCA** Nr.lic: K.0001/9  
Adresa: Rr. Uran Pano, Pallati 12 kat. Kati 2  
Mobile: 0682042270 Email: [leni-ing@hotmail.com](mailto:leni-ing@hotmail.com)

OBJEKTI:	SISTEMIM ASFAITIM RRUGA E VIRIT KOSAN		
FAZA:	PROJEKT - ZBATIMI		
EMËRTIMI I FLETËS:	SHKALLA:	TIRANË 2024	
PLANIMETRIA E RRUGËS	SH. 1 : 500	PL(10)	

# PROFILI GJATËSOR AKSI 1

PROFILI GJATËSOR  
AKSI 1  
SH.H = 1:1000  
SH.V = 1:100

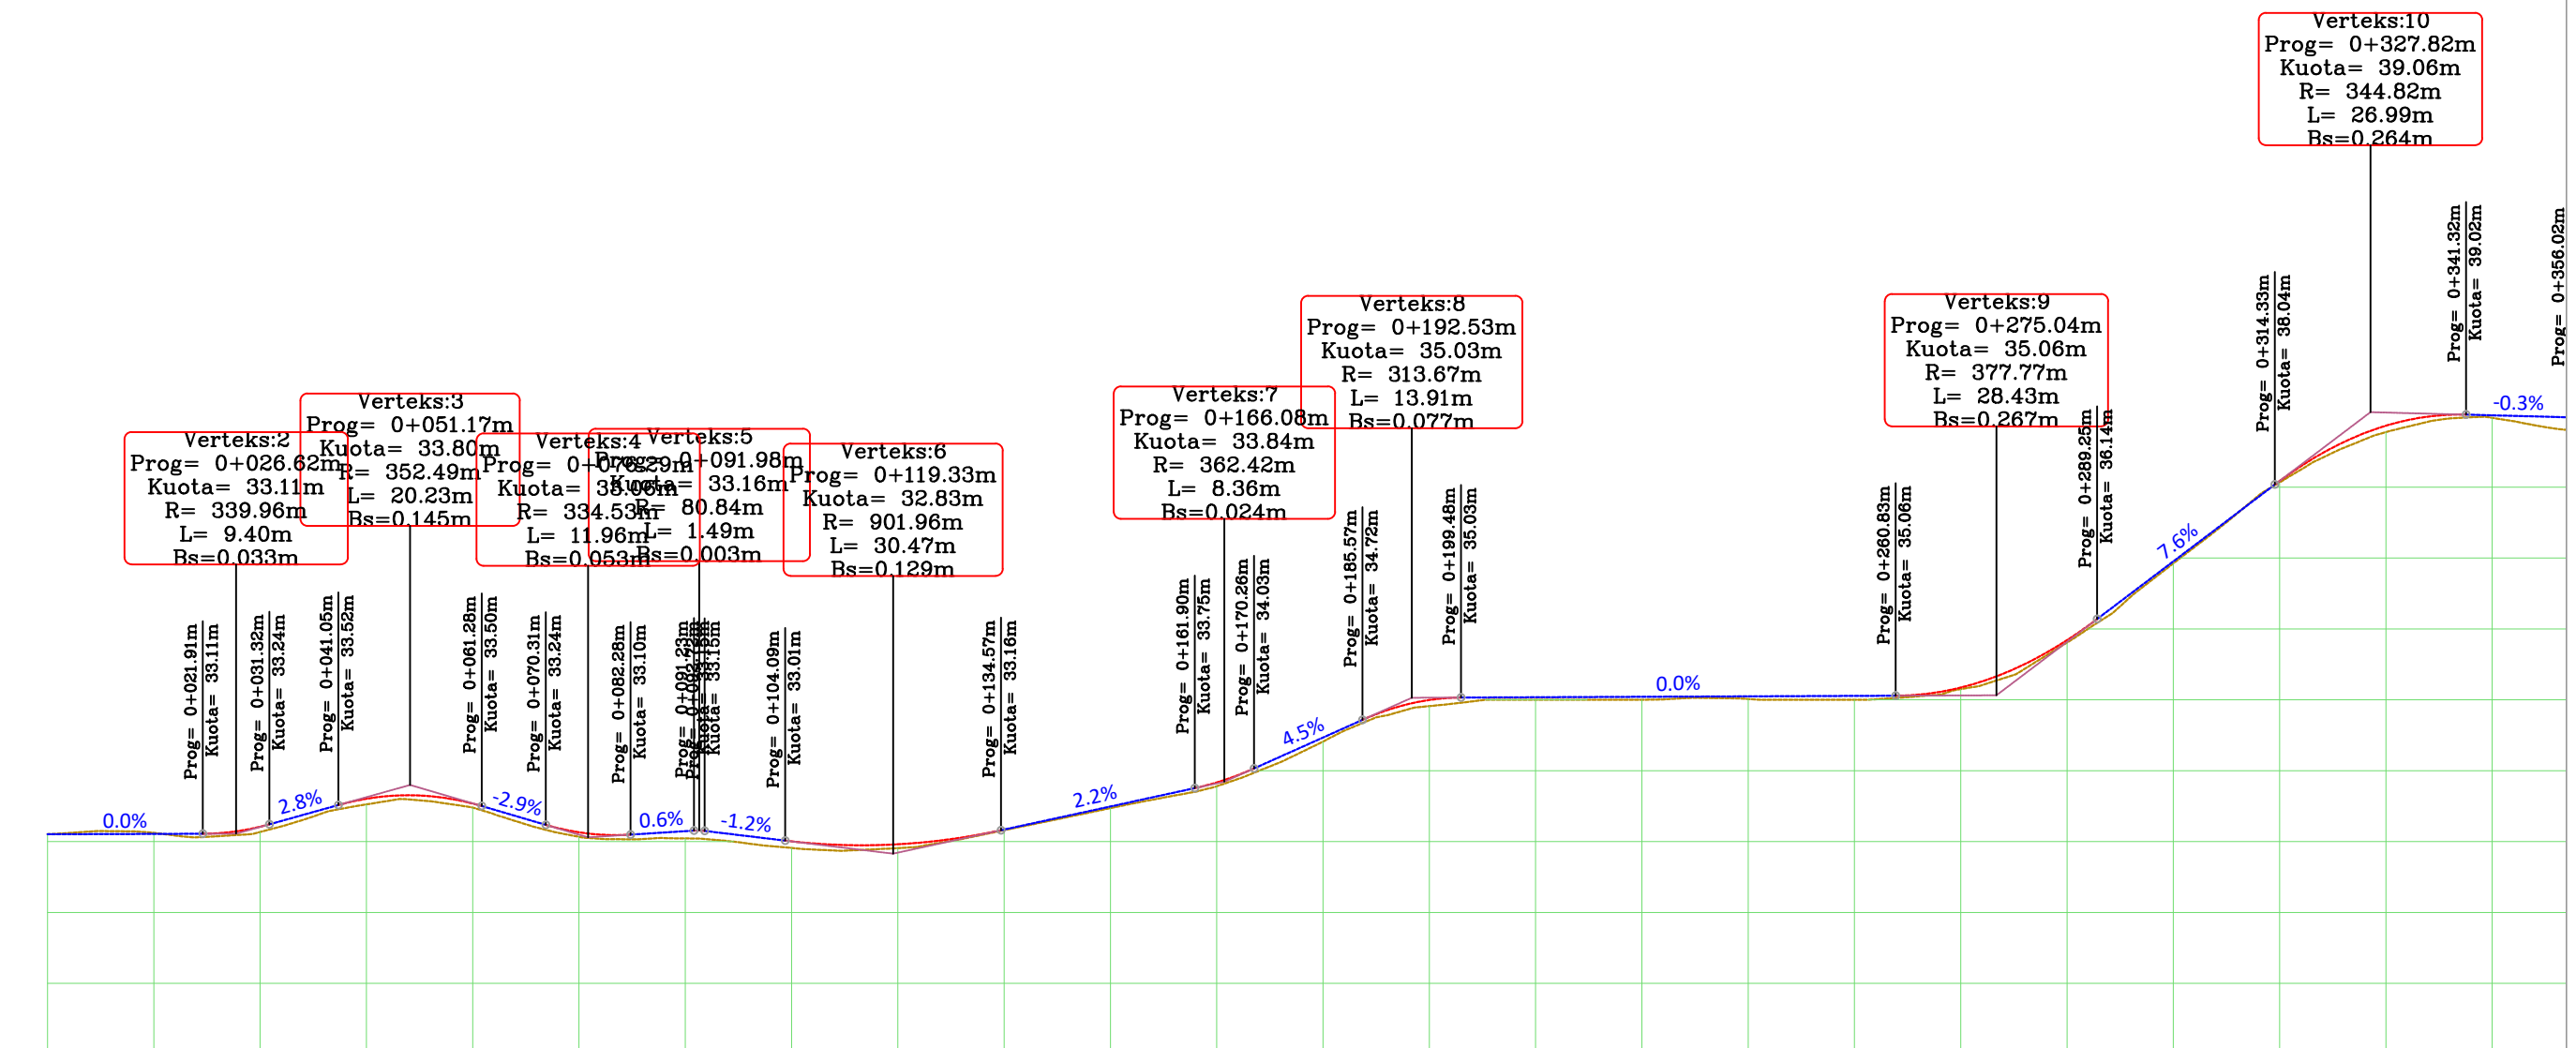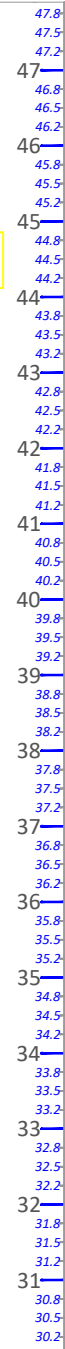

NR I PRERJES	CS - 1	CS - 2	CS - 3	CS - 4	CS - 5	CS - 6	CS - 7	CS - 8	CS - 9	CS - 10	CS - 11	CS - 12	CS - 13	CS - 14	CS - 15									
DIST. PJESORE	25.0 m		25.0 m		25.0 m		25.0 m		25.0 m		25.0 m		25.0 m		25.0 m									
DIST. PROGRESIVE	0+000	0+025	0+050	0+075	0+100	0+125	0+150	0+175	0+200	0+225	0+250	0+275	0+300	0+325	0+350									
KUOTA TOKES	33.10	33.08	33.60	33.07	32.96	32.97	33.47	34.17	34.97	35.00	35.00	35.27	36.92	38.59	38.89									
KUOTA PROJEKTTIT	33.10	33.13	33.65	33.13	33.06	33.00	33.50	34.24	35.03	35.04	35.05	35.33	36.95	38.60	39.00									
KUOTA PUNES	0.00	0.04	0.05	0.06	0.10	0.04	0.02	0.08	0.07	0.04	0.05	0.06	0.03	0.09	0.11									
GJEO. VERTIKALE	L=21.91 i=0.03%		R=339.96 K=9.40 L=9.73 i=2.80%		R=352.49 K=20.23 L=9.04 i=-2.34%		R=334.53 K=11.96 L=8.96 i=0.00%		R=901.96 K=30.47 L=11.22 i=-1.22%		R=362.42 K=8.36 L=15.31 i=4.48%		R=313.67 K=13.91 L=61.34 i=0.04%		R=377.77 K=28.43 L=25.08 i=7.57%		R=344.82 K=26.99 L=14.30 i=-0.26%							
GJEO. HORIZONTALE	L=31.81		φ = 7°27'03" L=9.60 R=73.79		L=26.49		φ = 7°40'32" L=15.89 R=118.61		L=65.83		φ = 3°11'39" L=7.61 R=186.46		L=46.02		φ = 11°55'59" L=24.70 R=118.61		L=32.42		φ = 13°45'42" L=28.49 R=118.61		L=45.86		φ = 58°15'56" L=29.07 R=28.58	
KILOMETRAZHI	-0.01		0.10		0.20		0.30		0.40		0.50		0.60		0.70									

Copyright information  
© This Design is the property of Architectural Studio  
Please note that disclosing, copying, any form of distribution or taking any illegal action in reliance on the contents of this information is strictly prohibited. This design must not be distributed or made available without our prior permission. For any questions relating to the use of this design please email: leni.ing@hotmail.com

**LEGJENDA:**  
SHËNIME SHPJEBJEUJSE

- 156.95 Pike detaje
- 158.0 Izohipse
- Objekt
- Kanal Natyral
- Rrethim
- Mur Rrethues




PROJEKTUESI: **LENI-ING.sh.p.k**  
Licensë N. 2969/12  
TEAM LEADER: Ing.Nikoll PALUCA Nr.lic.K000/9  
Adresa: Rr. Uran Pano, Pallati I2 kat. Kati 2  
Mobile: 0682042270 Email: leni-ing@hotmail.com

OBJEKTI: **SISTEMIM ASFALTIM RRUGA E VIRIT KOSAN**  
FAZA: **PROJEKT - ZBATIMI**  
EMËRTIMI I FLETËS: **PROFILI GJATËSOR**  
SHKALLA: **SH.H I: 1000  
SH.V I: 250**  
TIRANË 2024  
**P&J(I)**

# PROFILI GJATËSOR AKSI I

PROFILI GJATËSOR  
AKSI I  
SH.H.: 1:1000  
SH.V.: 1:100

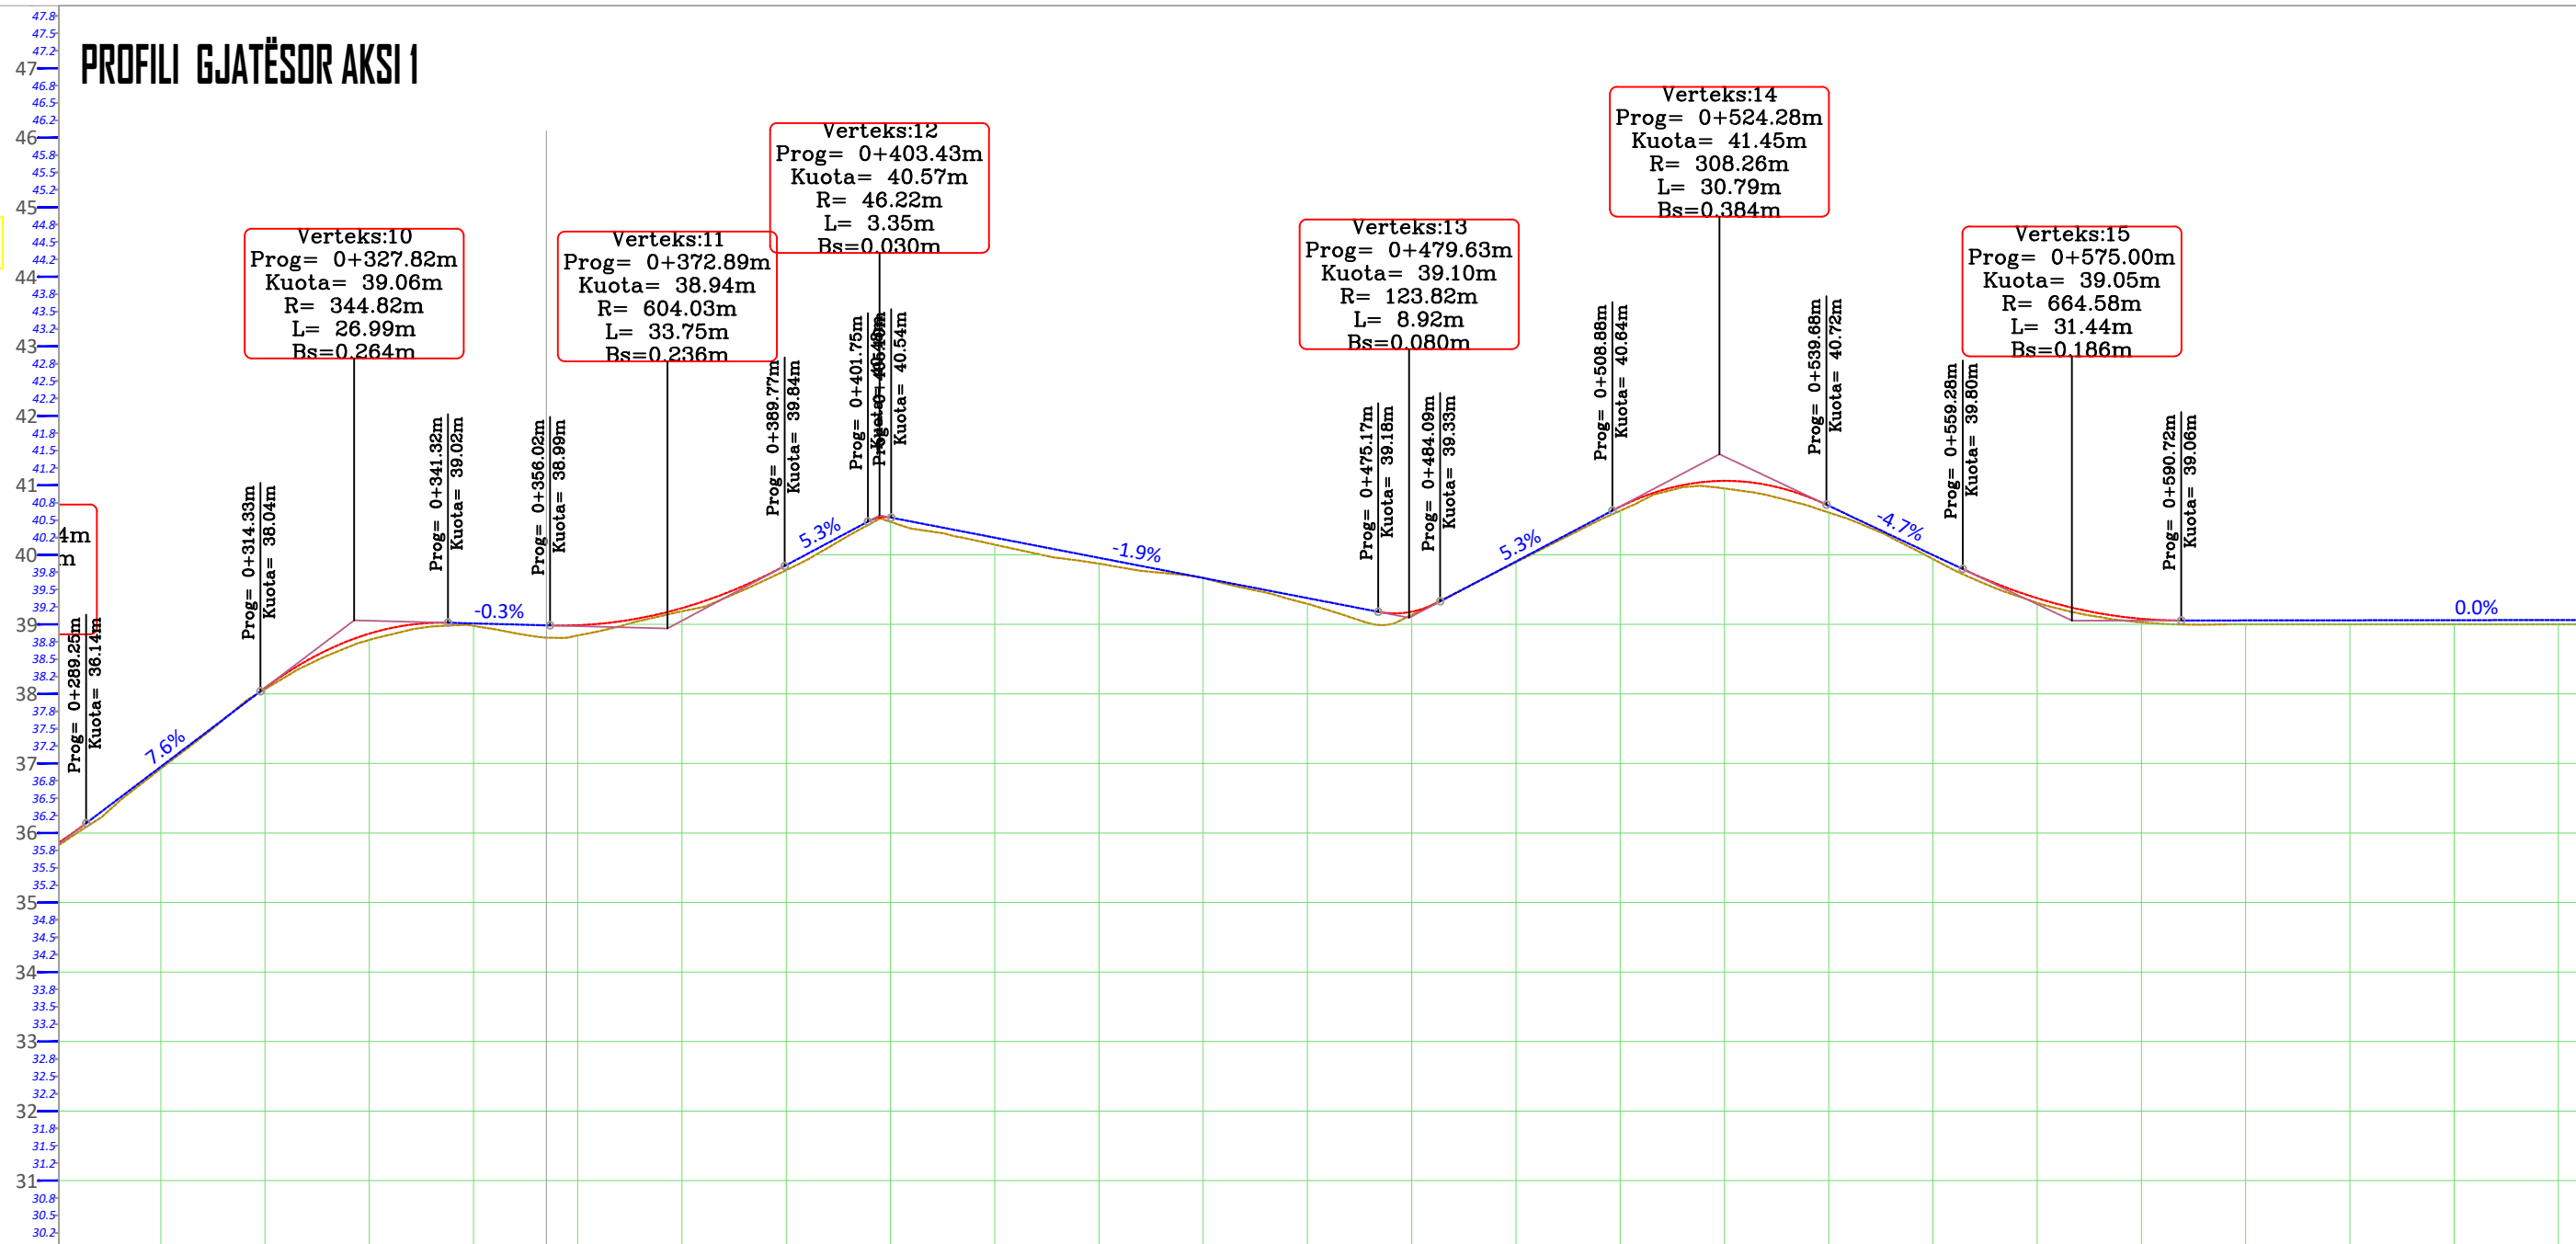

NR I PRERJES		CS-13	CS-14	CS-15	CS-16	CS-17	CS-18	CS-19	CS-20	CS-21	CS-22	CS-23	CS-24	CS-25	CS-26
DIST. PJESORE	5.0 m	25.0 m	25.0 m	25.0 m	25.0 m	25.0 m	25.0 m	25.0 m	25.0 m	25.0 m	25.0 m	25.0 m	25.0 m	25.0 m	25.0 m
DIST. PROGRESIVE		0+300	0+325	0+350	0+375	0+400	0+425	0+450	0+475	0+500	0+525	0+550	0+575	0+600	0+625
KUOTA TOKES		36.92	38.59	38.89	39.19	40.33	40.04	39.67	38.99	40.15	40.96	40.20	39.18	39.00	39.00
KUOTA PROJEKTTIT		36.95	38.68	39.00	39.23	40.38	40.15	39.67	39.18	40.17	41.00	40.23	39.28	39.06	39.06
KUOTA PUNES		0.03	0.09	0.11	0.05	0.05	0.11	0.00	0.19	0.02	0.11	0.04	0.06	0.06	0.06
GJEO. VERTIKALE		L=25.08 i=7.57%	R=344.82 K=26.99	L=14.70 i=-0.26%	R=604.03 K=33.75	L=11.95 i=5.33%	R=46.22 K=3.85	L=70.07 i=-1.93%	R=123.82 K=8.92	L=24.79 i=5.27%	R=308.26 K=30.79	L=19.64 i=-4.72%	R=664.58 K=31.44	L=85.06 i=0.01%	
GJEO. HORIZONTALE		L=45.86	φ = 58°15'56" L=29.07 R=28.58	L=85.97	φ = 10°22'07" L=12.90 R=71.27	φ = 103°27'14" L=10.00 R=1.92	L=34.54	φ = 16°10'56" L=19.50 R=69.05	L=22.77	φ = 29°03'54" L=40.97 R=80.77	L=61.01				
KILOMETRAZHI	0	0.50	1.00	1.50	2.00	2.50	3.00	3.50	4.00	4.50	5.00	5.50	6.00	6.50	7.00

Copyright information  
© This Design is the property of Architectural Studio  
Please note that disclosing, copying, any form of distribution or taking any illegal action in reliance on the contents of this information is strictly prohibited. This design must not be distributed or made available without our prior permission. For any questions relating to the use of this design please email: leni.ing@hotmail.com

**LEGJENDA:**  
SHËNIME SH.PJEBJEUJE

- 156.95 Pike detaje
- 158.0 Izohipse
- Objekt
- Kanal Natyral
- Rrethim
- Mur Rrethues





PROJEKTUESI:  
**LENI-ING.sh.p.k**  
Licensë N. 2969/12  
TEAM LEADER: Ing.Nikoll PALUCA Nr.lic.K0001/9  
Adresa: Rr. Uran Pano, Pallati I2 kat. Kati 2  
Mobile: 0882042720 Email: leni-ing@hotmail.com

OBJEKTI: SISTEMIM ASFALTIM RRUGA E VIRIT KOSAN  
FAZA: PROJEKT - ZBATIMI  
EMËRTIMI I FLETËS: PROFILI GJATËSOR  
SHKALLA: SH.H I: 1000 SH.V I: 250  
TIRANË 2024  
PGJ(2)



# PROFILI GJATËSOR AKSI 1

PROFILI GJATËSOR  
AKSI 1  
SH.H: 1:1000  
SH.V: 1:100

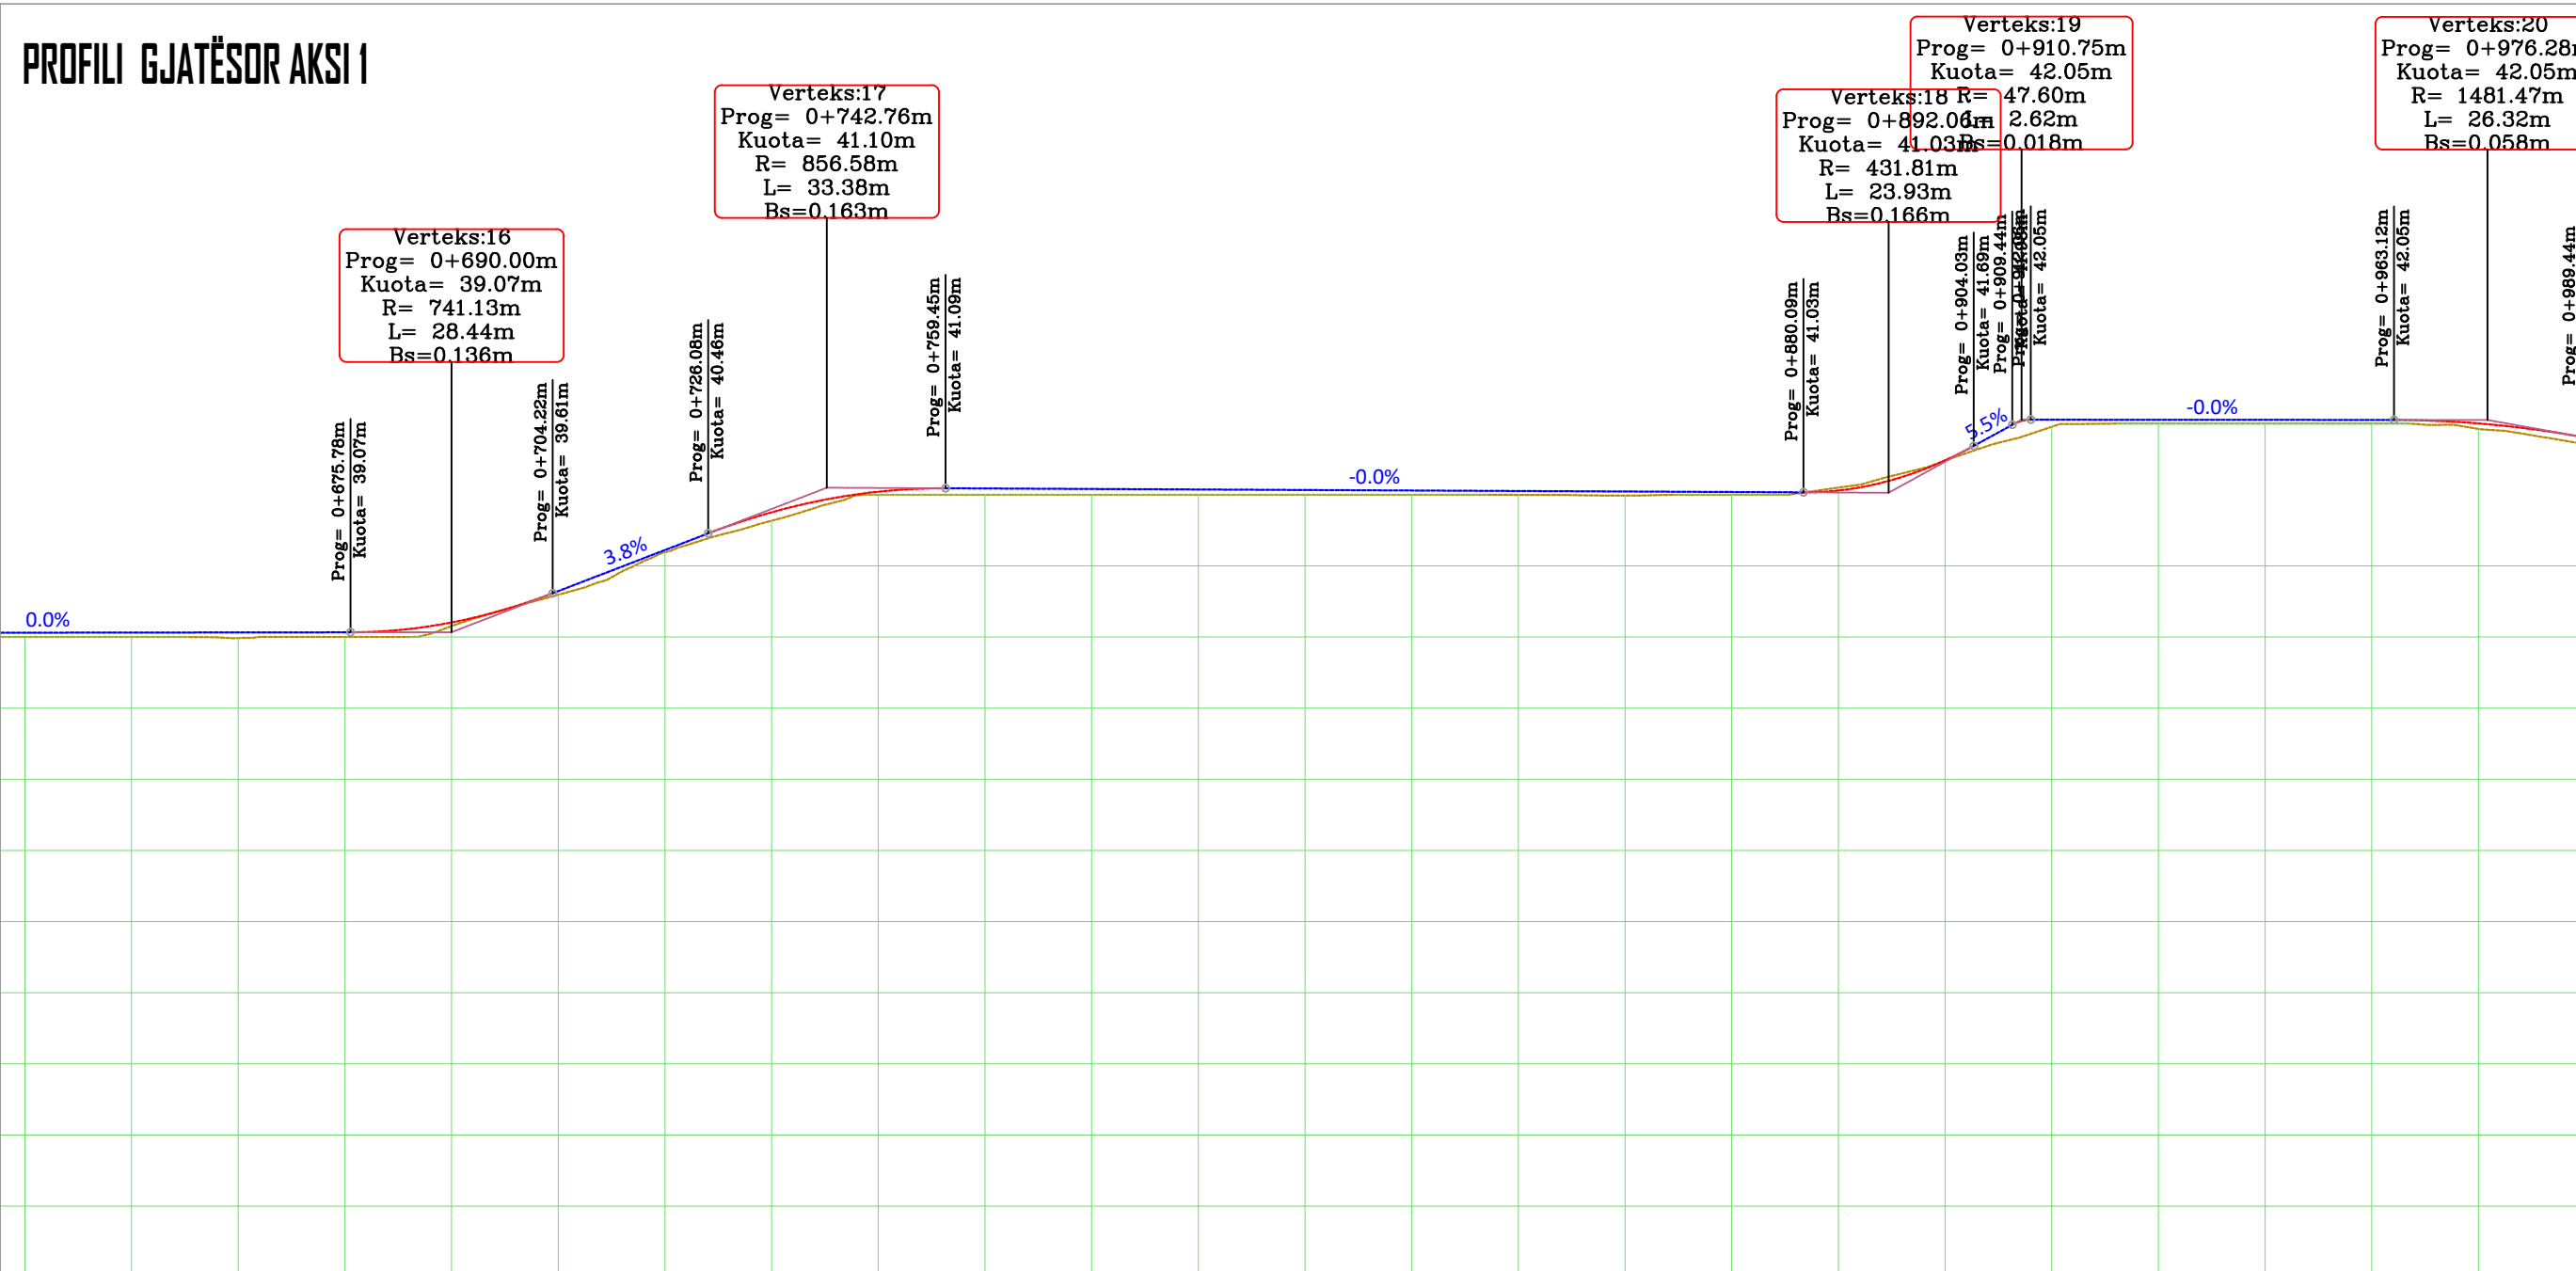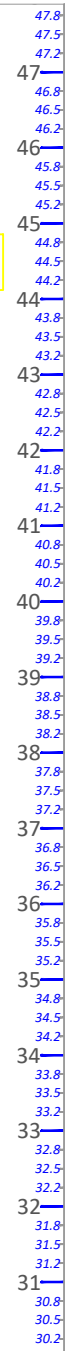

**Verteks:16**  
Prog= 0+690.00m  
Kuota= 39.07m  
R= 741.13m  
L= 28.44m  
Bs=0.136m

**Verteks:17**  
Prog= 0+742.76m  
Kuota= 41.10m  
R= 856.58m  
L= 33.38m  
Bs=0.163m

**Verteks:18**  
Prog= 0+892.06m  
Kuota= 41.03m  
R= 431.81m  
L= 23.93m  
Bs=0.166m

**Verteks:19**  
Prog= 0+910.75m  
Kuota= 42.05m  
R= 47.60m  
L= 2.62m  
Bs=0.018m

**Verteks:20**  
Prog= 0+976.28m  
Kuota= 42.05m  
R= 1481.47m  
L= 26.32m  
Bs=0.058m

NR I PRERJES	CS-27	CS-28	CS-29	CS-30	CS-31	CS-32	CS-33	CS-34	CS-35	CS-36	CS-37	CS-38	CS-39	CS-40
DIST. PJESORE	25.0 m	25.0 m	25.0 m	25.0 m	25.0 m	25.0 m	25.0 m	25.0 m	25.0 m	25.0 m	25.0 m	25.0 m	25.0 m	25.0 m
DIST. PROGRESIVE	0+650	0+675	0+700	0+725	0+750	0+775	0+800	0+825	0+850	0+875	0+900	0+925	0+950	0+975
KUOTA TOKES	39.00	39.00	39.46	40.35	41.00	41.00	41.00	41.00	40.99	41.00	41.48	42.00	42.00	41.92
KUOTA PROJEKTTIT	39.06	39.07	39.46	40.41	41.04	41.08	41.07	41.06	41.05	41.04	41.48	42.05	42.05	42.00
KUOTA PUNES	0.06	0.07	0.01	0.06	0.04	0.08	0.07	0.06	0.06	0.04	0.00	0.05	0.05	0.08
GJEO. VERTIKALE	L = 85.06 i = 0.01%		R = 741.13 K = 28.44		L = 21.86 i = 3.85%		R = 856.58 K = 33.38		L = 120.64 i = -0.05%		R = 431.81 K = 23.93		L = 51.06 i = -0.01%	
GJEO. HORIZONTALE	φ = 68°36'30" = 1197.78" L = 7.83 R = 6.54		φ = 25°13'04" = 441.71" L = 1.80 R = 13.31		φ = 35°32'35" = 630.56" L = 15.49 R = 24.97		L = 24.35 φ = 60°52'36" = 1073.76" L = 6.07 R = 5.71		L = 106.44 φ = 0°58'49" = 105.81" L = 3.85 R = 192.77		L = 200.79 φ = 34°17'60" = 602.62" L = 2.62 R = 2.62		L = 200.79 φ = 34°17'60" = 602.62" L = 2.62 R = 2.62	
KILOMETRAZHI	0.70		0.80		0.90		0.90		0.90		0.90		0.90	

Copyright information  
© This Design is the property of Architectural Studio  
Please note that disclosing, copying, any form of distribution or taking any illegal action in reliance on the contents of this information is strictly prohibited. This design must not be distributed or made available without our prior permission. For any questions relating to the use of this design please email: leni.ing@hotmail.com

**LEGJENDA:**  
SHËNIME SHPJEBJEUJSE

- 156.95 Pike detaje
- 158.0 Izohipse
- Objekt
- Kanal Natyral
- Rrethim
- Mur Rrethues




PROJEKTUESI: **LENI-ING.sh.p.k**  
Licensë N. 2969/12  
TEAM LEADER: Ing.Nikoll PALUCA Nr.lic.K000/9  
Adresa: Rr. Uran Pano, Pallati I2 kat. Kati 2  
Mobile: 0882042270 Email: leni-ing@hotmail.com

OBJEKTI: SISTEMIM ASFALTIM RRUGA E VIRIT KOSAN  
FAZA: PROJEKT - ZBATIMI  
EMËRTIMI I FLETËS: PROFILI GJATËSOR  
SHKALLA: SH.H I: 1000  
SH.V I: 250  
TIRANË 2024  
PGJ(3)

# PROFILI GJATËSOR AKSI 1

PROFILI GJATËSOR  
AKSI 1  
SH\_H: 1:1000  
SH\_V: 1:100

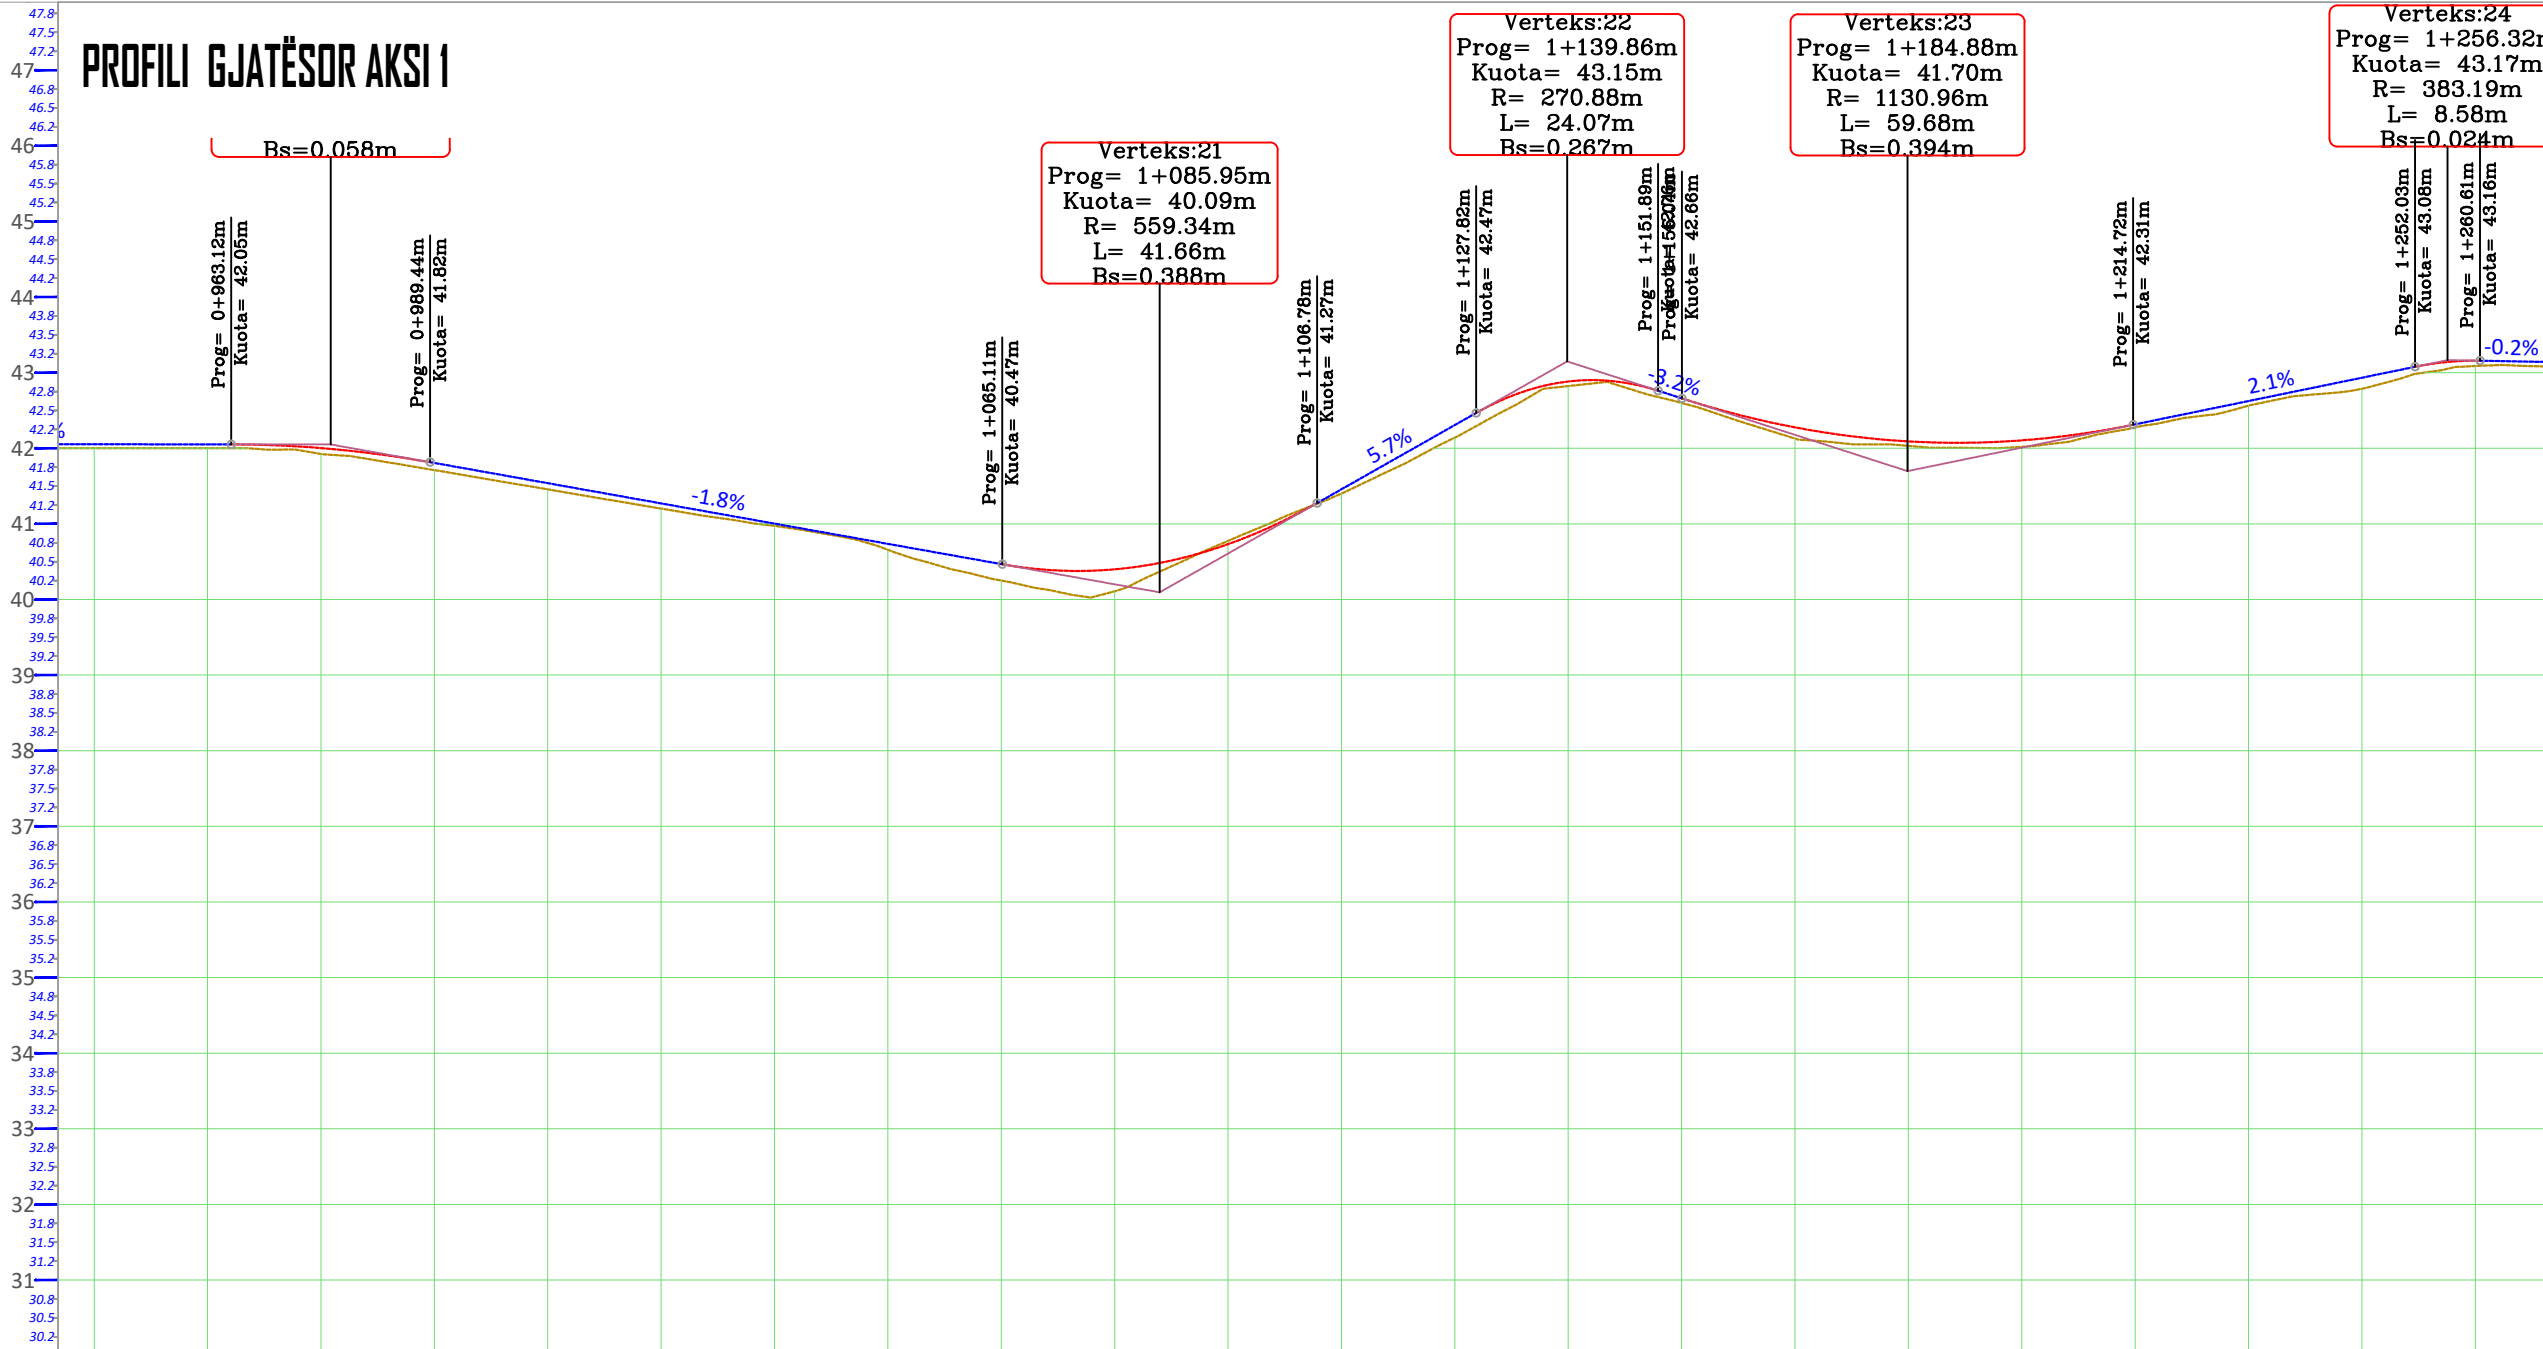

NR I PRERJES	CS-39	CS-40	CS-41	CS-42	CS-43	CS-44	CS-45	CS-46	CS-47	CS-48	CS-49	CS-50	CS-51														
DIST. PJESORE	25.0 m	25.0 m	25.0 m	25.0 m	25.0 m	25.0 m	25.0 m	25.0 m	25.0 m	25.0 m	25.0 m	25.0 m	25.0 m														
DIST. PROGRESIVE	0+950	0+975	1+000	1+025	1+050	1+075	1+100	1+125	1+150	1+175	1+200	1+225	1+250														
KUOTA TOKES	42.00	41.92	41.54	41.12	40.66	40.05	40.98	42.14	42.73	42.08	42.02	42.44	42.92														
KUOTA PROJEKTTIT	42.05	42.00	41.63	41.18	40.74	40.38	40.93	42.31	42.81	42.10	42.10	42.52	43.04														
KUOTA PUNES	0.05	0.08	0.09	0.06	0.08	0.32	-0.05	0.17	0.09	0.11	0.09	0.08	0.12														
GJEO. VERTIKALE	R = 1481.47 K = 26.32		L = 75.68 i = -1.78%			R = 559.34 K = 41.66		L = 21.04 i = 5.66%		R = 270.88 K = 24.07 i = -3.22%		R = 1130.96 K = 59.68		L = 37.31 i = 2.05%		R = 383.19 K = 8.58 i = -0.28%											
GJEO. HORIZONTALE				φ = 16°05'01" L = 28.97 R = 103.21			L = 100.26			φ = 3°37'30" L = 6.64 R = 104.34			L = 48.98		φ = 21°29'33" L = 9.09 R = 24.23		φ = 37°37'34" L = 10.13 R = 5.53		L = 20.70								
KILOMETRAZHI	0												1.00	1.00												1.20	1.28

Copyright information  
© This Design is the property of Architectural Studio  
Please note that disclosing, copying, any form of distribution or taking any illegal action in reliance on the contents of this information is strictly prohibited. This design must not be distributed or made available without our prior permission. For any questions relating to the use of this design please email: leni.ing@hotmail.com

**LEGJENDA:**  
SHËNIME SHPJEBUESE

- 156.95 Pike detaje
- 158.0 Izohipse
- Objekt
- Kanal Natyral
- Rrethim
- Mur Rrethues



PROJEKTUESI:  
**LENI-ING.sh.p.k**  
Licensë N. 2969/12

TEAM LEADER: Ing.Nikoll PALUCA Nr.lic.K000/9  
Adresa: Rr. Uran Pano, Pallati I2 kat. Kati 2  
Mobile: 068204270 Email: leni-ing@hotmail.com

OBJEKTI: SISTEMIM ASFALTIM RRUGA E VIRIT KOSAN  
FAZA: PROJEKT - ZBATIMI


EMËRTIMI I FLETËS:  
PROFILI GJATËSOR

SHKALLA:  
SH.H I: 1000  
SH.V I: 250

TIRANË 2024  
PGJ(4)

# PROFILI GJATËSOR AKSI 2

PROFILI GJATËSOR  
Aksi 2  
SH\_H - 1:1000  
SH\_V - 1:100

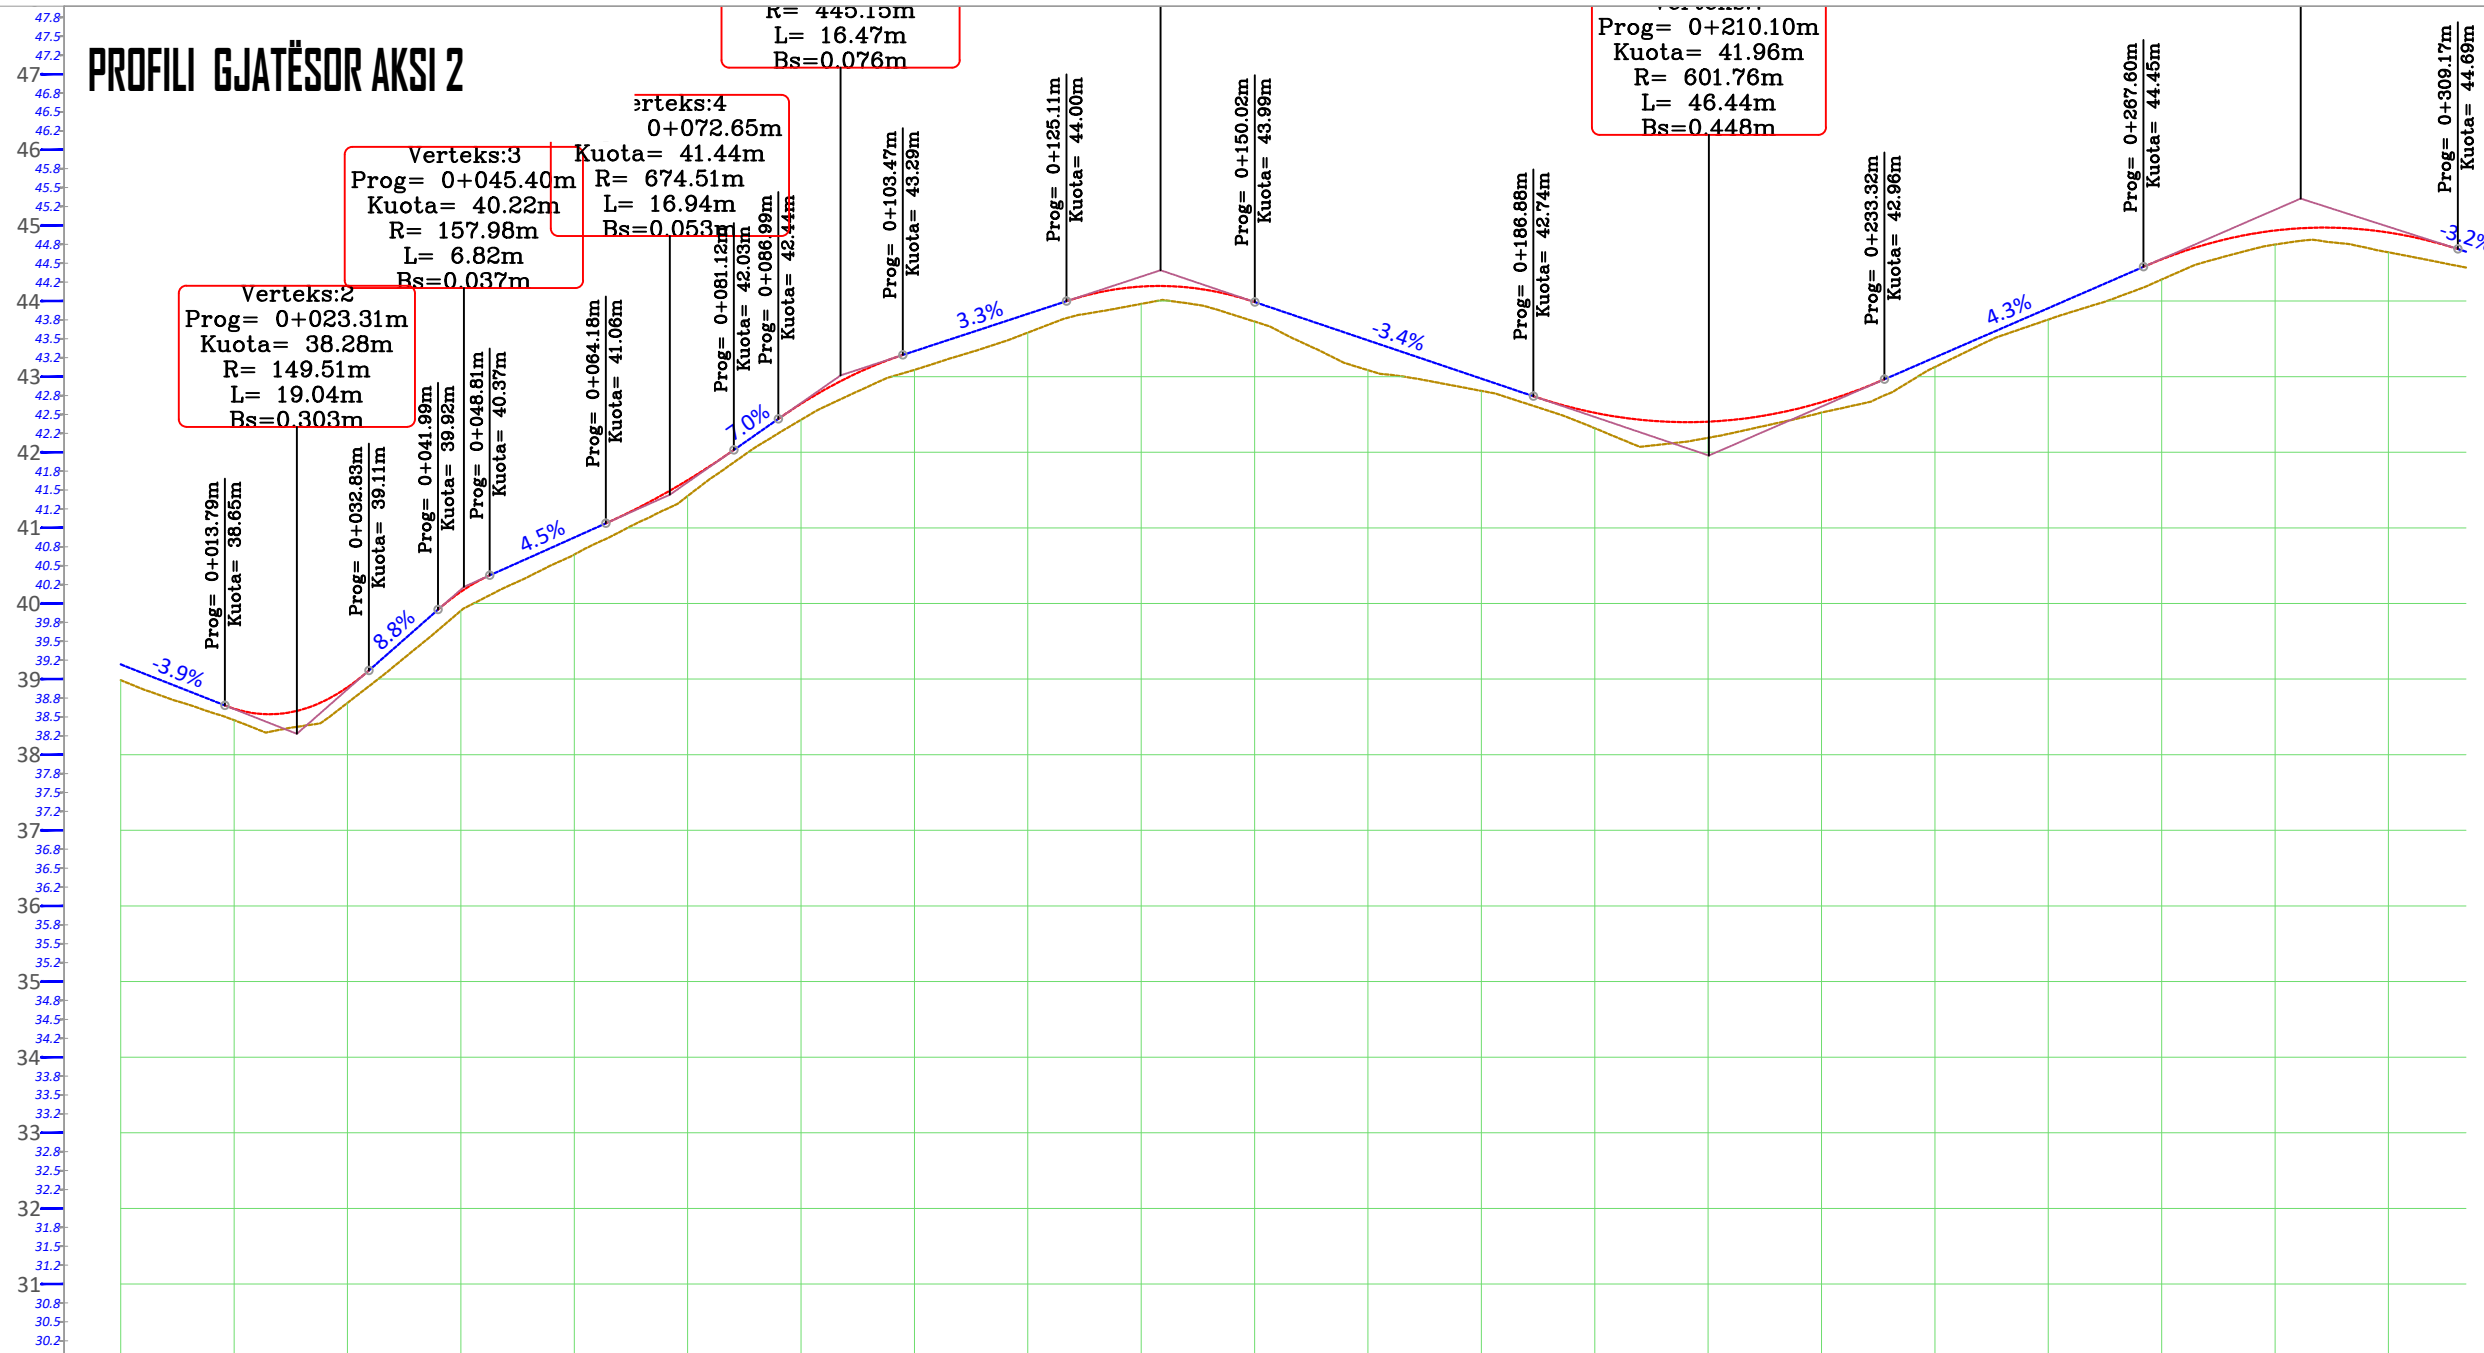

NR I PRERJES	CS - 1	CS - 2	CS - 3	CS - 4	CS - 5	CS - 6	CS - 7	CS - 8	CS - 9	CS - 10	CS - 11	CS - 12	CS - 13	CS - 14
DIST. PJESORE	25.0 m	25.0 m	25.0 m	25.0 m	25.0 m	25.0 m	25.0 m	25.0 m	25.0 m	25.0 m	25.0 m	25.0 m	25.0 m	10.2 m
DIST. PROGRESIVE	0+000	0+025	0+050	0+075	0+100	0+125	0+150	0+175	0+200	0+225	0+250	0+275	0+300	0+310
KUOTA TOKES	38.99	38.39	40.17	41.42	42.92	43.77	43.73	42.91	42.11	42.52	43.58	44.49	44.64	44.44
KUOTA PROJEKTTIT	39.20	38.63	40.42	41.63	43.16	43.99	43.99	43.14	42.44	42.66	43.69	44.72	44.91	44.66
KUOTA PUNES	0.21	0.24	0.25	0.21	0.24	0.22	0.26	0.24	0.33	0.14	0.11	0.23	0.26	0.21
GJEO. VERTIKALE	$L=13.79$ $i=-3.9\%$	$R=149.51$ $K=19.04$	$L=9.16$ $i=8.79\%$	$L=15.37$ $i=4.47\%$	$R=674.51$ $K=16.94$	$R=445.15$ $K=16.47$	$L=21.64$ $i=3.29\%$	$R=373.86$ $K=24.91$	$L=36.86$ $i=-3.38\%$	$R=601.76$ $K=46.44$	$L=34.28$ $i=4.34\%$	$R=550.99$ $K=41.57$	$i=-3.01\%$	$i=0.21\%$
GJEO. HORIZONTALE	$L=7.29$ $\phi=25^{\circ}29'28''$ $L=13.89$ $R=31.22$	$L=39.94$	$\phi=57^{\circ}18'35''$ $L=13.46$ $R=13.46$	$L=115.14$	$\phi=3^{\circ}17'03''$ $L=34.87$ $R=608.41$	$L=46.93$	$\phi=5^{\circ}29'03''$ $L=6.97$ $R=72.78$	$L=31.77$						
KILOMETRAZHI	-0.01			0.10			0.20					0.30		0.32

Copyright information

© This Design is the property of Architectural Studio. Please note that disclosing, copying, any form of distribution or taking any illegal action in reliance on the contents of this information is strictly prohibited. This design must not be distributed or made available without our prior permission. For any questions relating to the use of this design please email: leni.ing@hotmail.com

**LEGJENDA:**

SHËNIME SHPJEBJEUJE

- 156.95 Pike detaje
- 158.0 Izohipse
- Objekt
- Kanal Natyral
- Rrethim
- Mur Rrethues

POROSITI:

BASHKIA MALËSI E MADHE



PROJEKTUESI:

**LENI-ING.sh.p.k**

Licensë N. 2969/12

TEAM LEADER: Ing.Nikoll PALUCA Nr.lic.K000/9

Adresa: Rr. Uran Pano, Pallati I2 kat. Kati 2

Mobile: 0682042270 Email: leni-ing@hotmail.com

OBJEKTI: SISTEMIM ASFALTIM RRUGA E VIRIT KOSAN










FAZA: PROJEKT - ZBATIMI

EMËRTIMI I FLETËS: PROFILI GJATËSOR

SHKALLA: SH.H I : 1000  
SH.V I : 250

TIRANË 2024

PGJ(5)

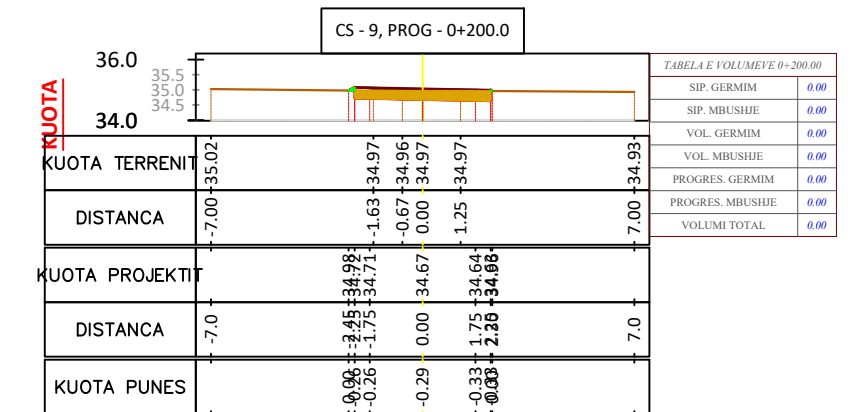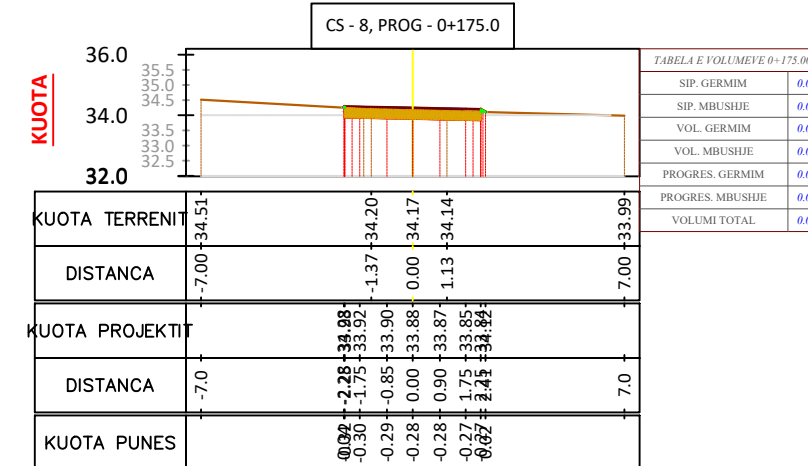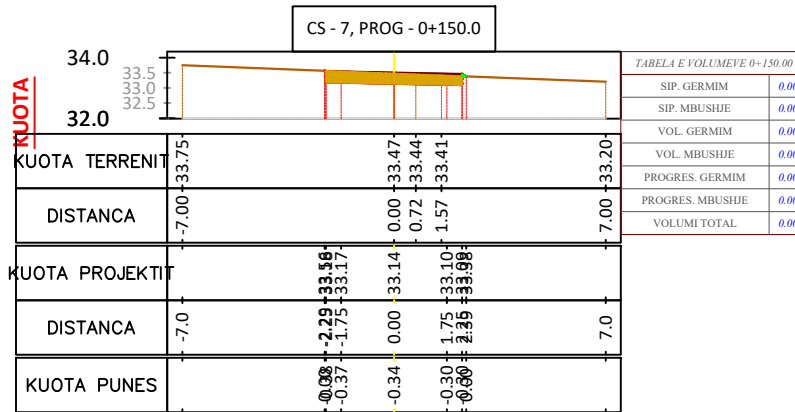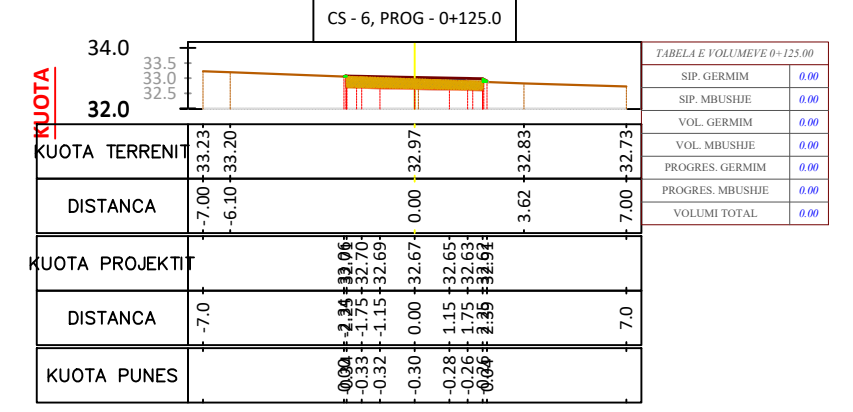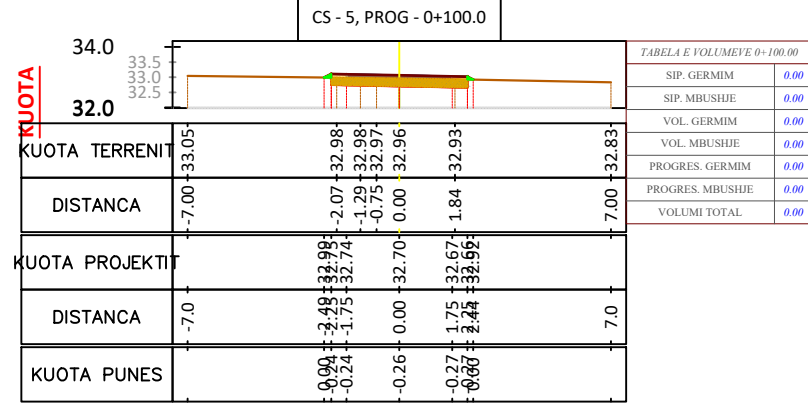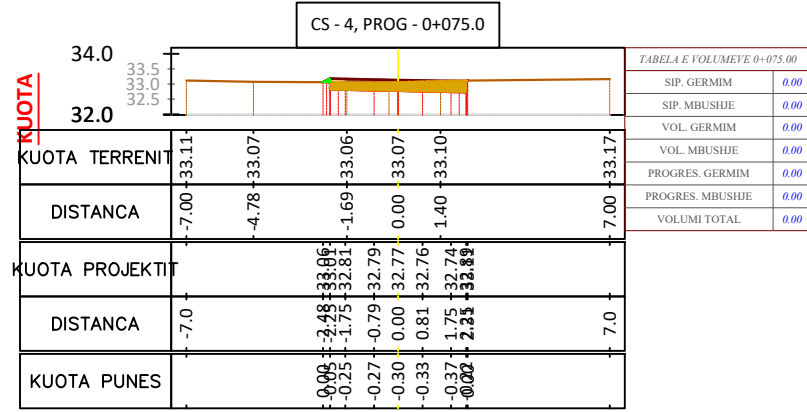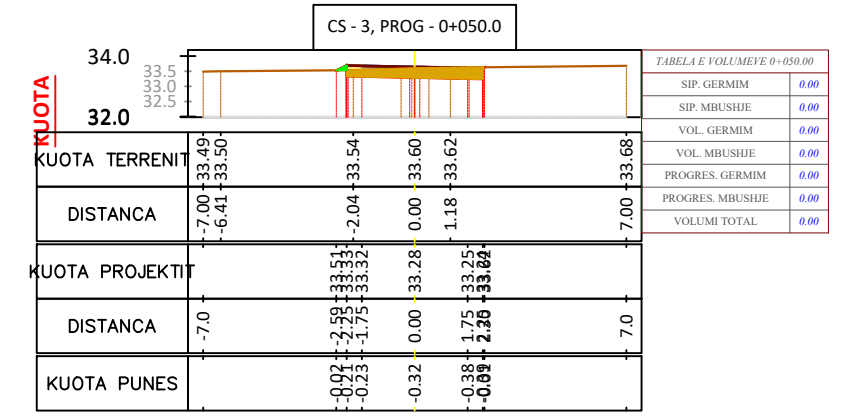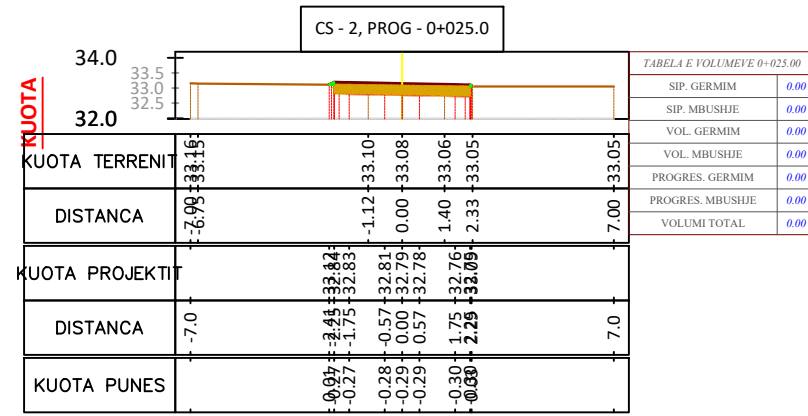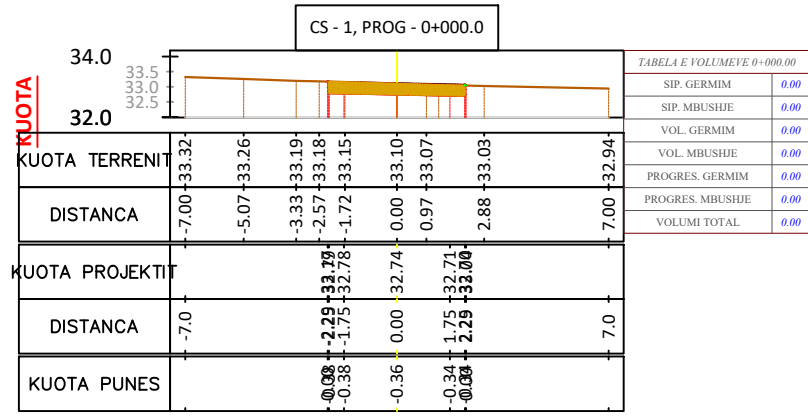

Copyright information










© This Design is the property of Architectural Studio  
Please note that disclosing, copying, any form of distribution or taking any illegal action in reliance on the contents of this information is strictly prohibited. This design must not be distributed or made available without our prior permission. For any questions relating to the use of this design please email: leni.ing@hotmail.com

LEGJENDA:  
SHENIME SHPJEGJUESE



PROJEKTUESI:  
**LENI-ING.sh.p.k**  
Licensë N. 2969/12  
TEAM LEADER: Ing.Nikoll PALUCA Nr.lic.K0001/9  
Adresa: Rr. Uran Pano, Pallati I2 kat. Kati 2  
Mobile: 0682042270 Email: leni-ing@hotmail.com

OBJEKTI: SISTEMIM ASFALTIM RRUGA E VIRIT KOSAN  
FAZA: PROJEKT - ZBATIM  
EMËRTIMI I FLETËS: PROFILAT TERTHORE AKSI I  
SHKALLA: 1: 250  
TIRANË 2024  
PTH()

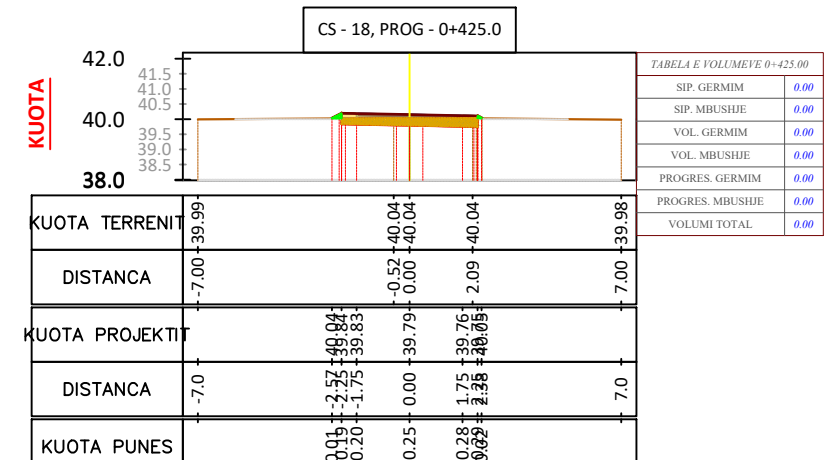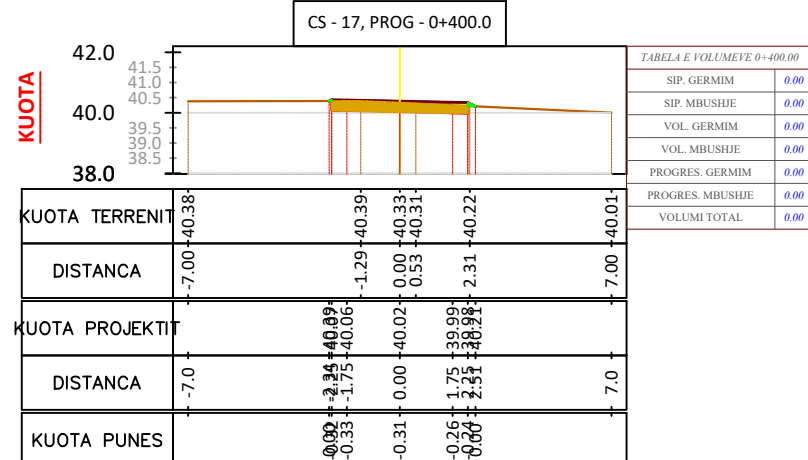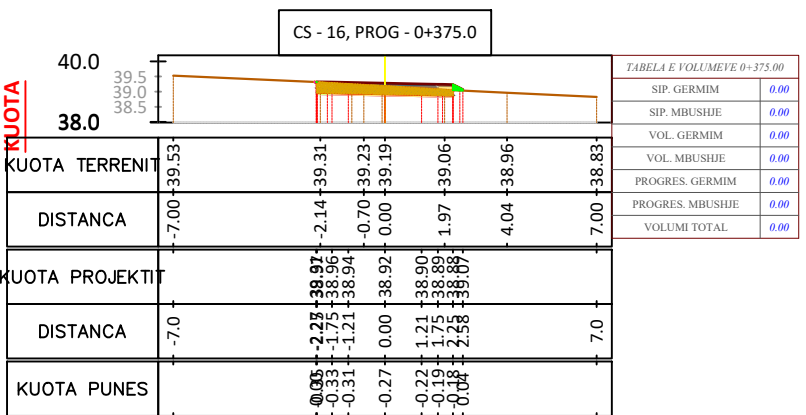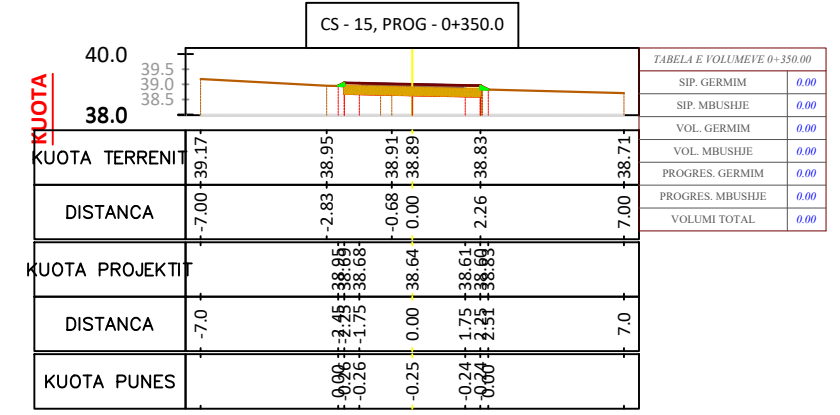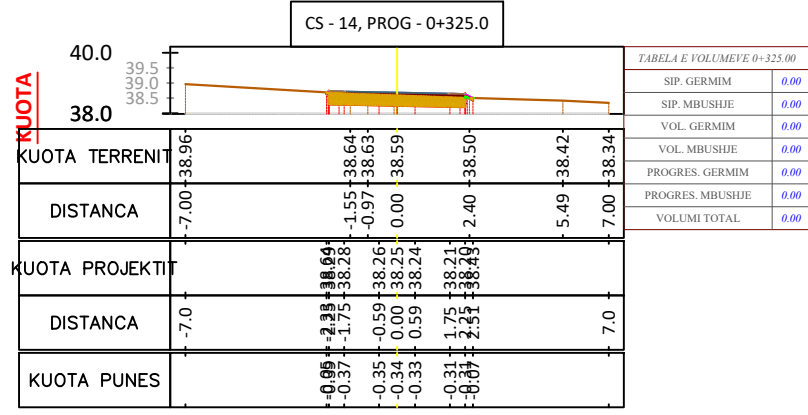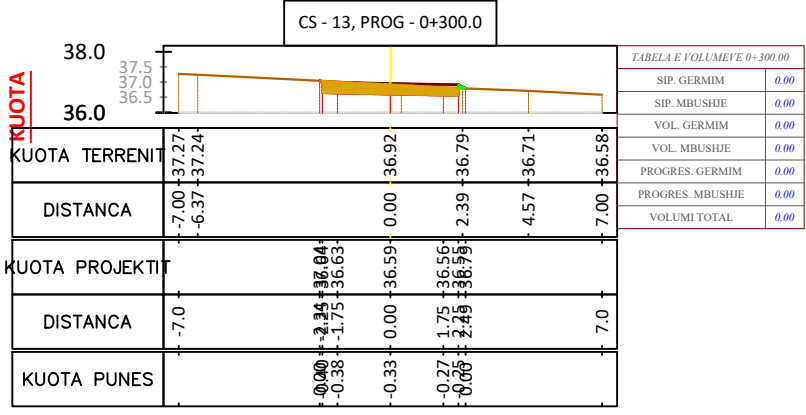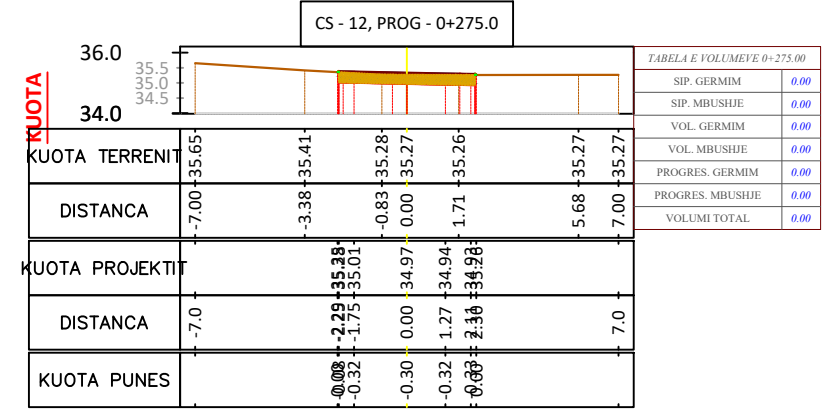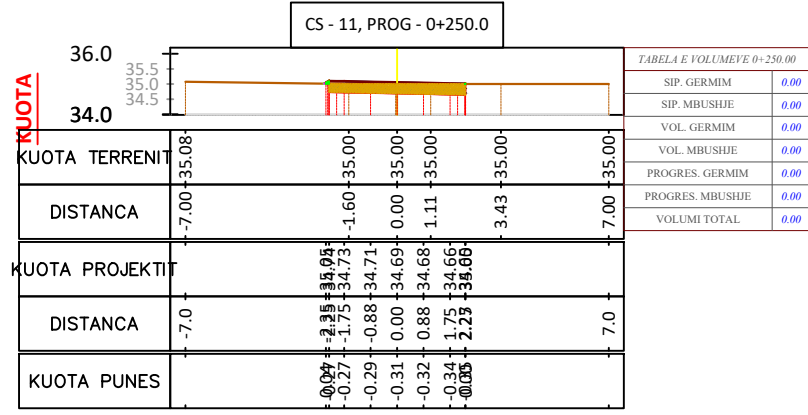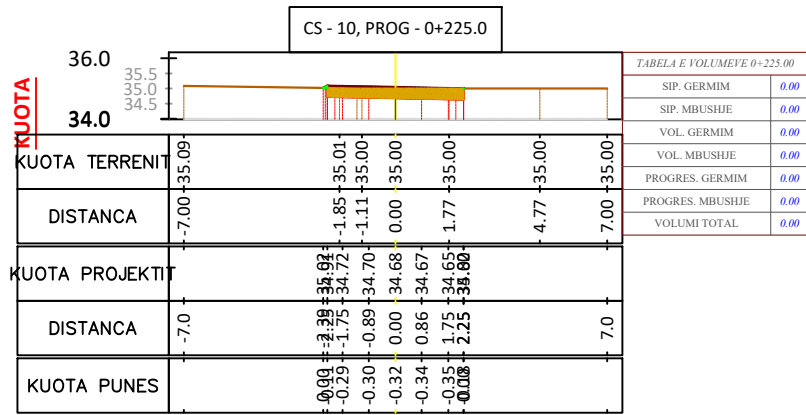










Copyright information  
 © This Design is the property of Architectural Studio  
 Please note that disclosing, copying, any form of distribution or taking any illegal action in reliance on the contents of this information is strictly prohibited. This design must not be distributed or made available without our prior permission. For any questions relating to the use of this design please email: leni.ing@hotmail.com

LEGJENDA:  
 SHENIME SHPJEGJUSE



PROJEKTUESI:  
**LENI-ING.sh.p.k**  
 Licensë N. 2969/12  
 TEAM LEADER: Ing.Nikoll PALUCA Nr.lic.K.0001/9  
 Adresa: Rr. Uran Pano, Pallati 12 kat. Kati 2  
 Mobile: 0682042270 Email: leni-ing@hotmail.com

OBJEKTI: **SISTEMIM ASFALTIM RRUGA E VIRIT KOSAN**  
 FAZA: **PROJEKT - ZBATIMI**  
 EMËRTIMI I FLETËS: **PROFILAT TERTHORE AKSI I**  
 SHKALLA: **1: 250**  
 TIRANË 2024  
 PTH(2)

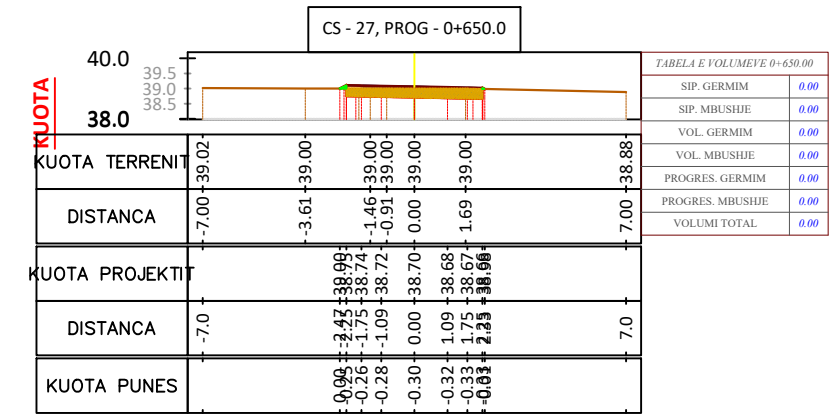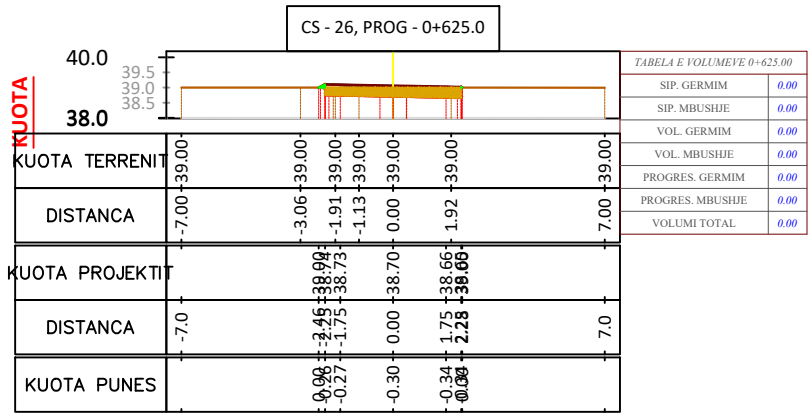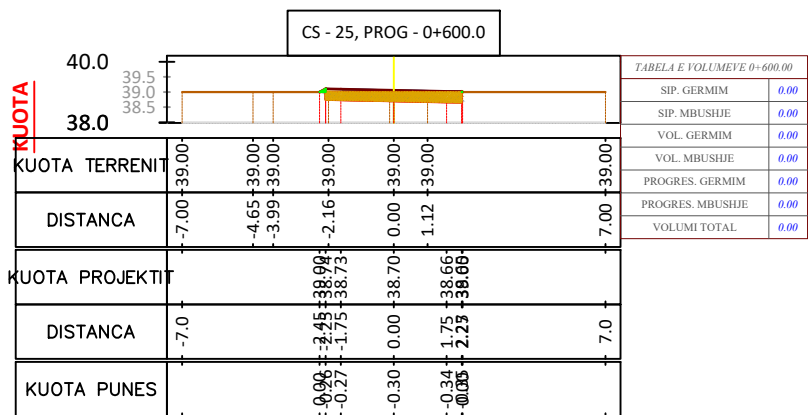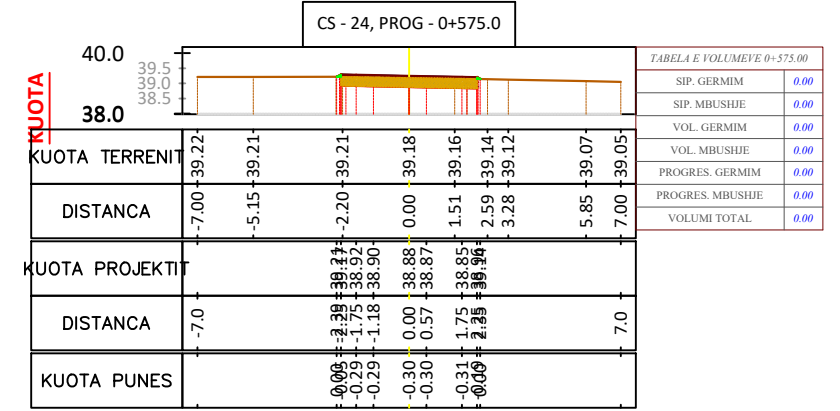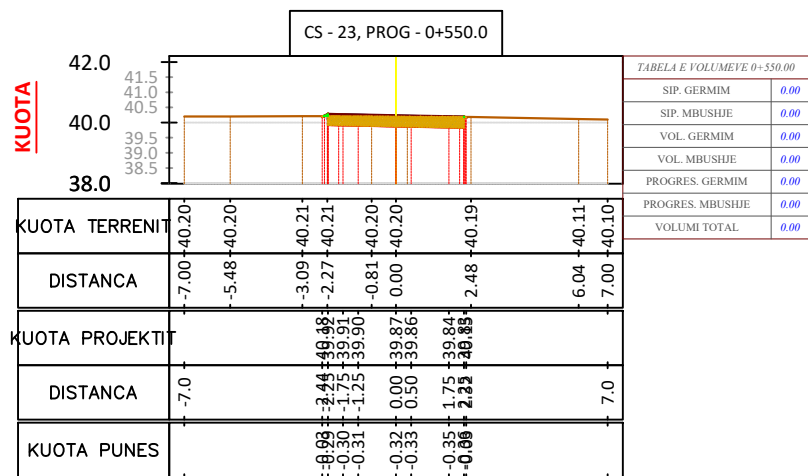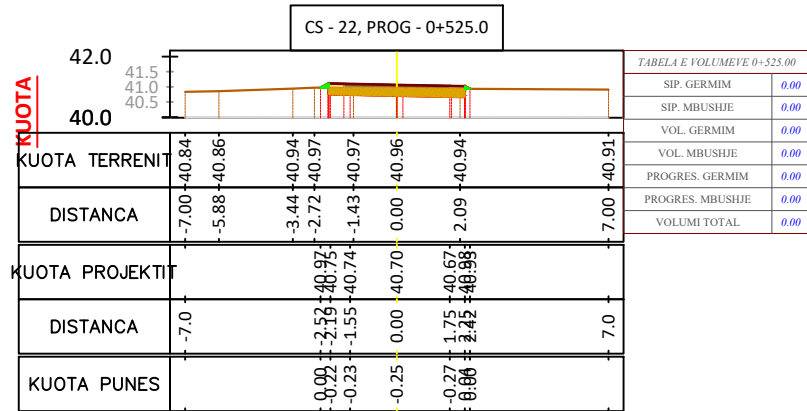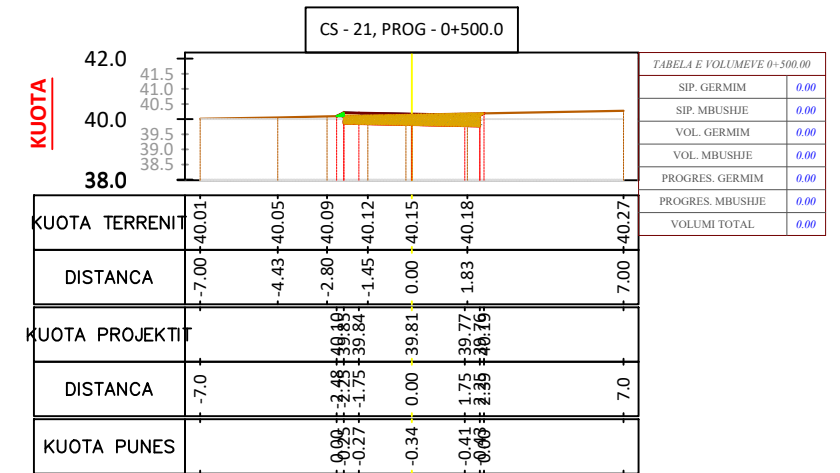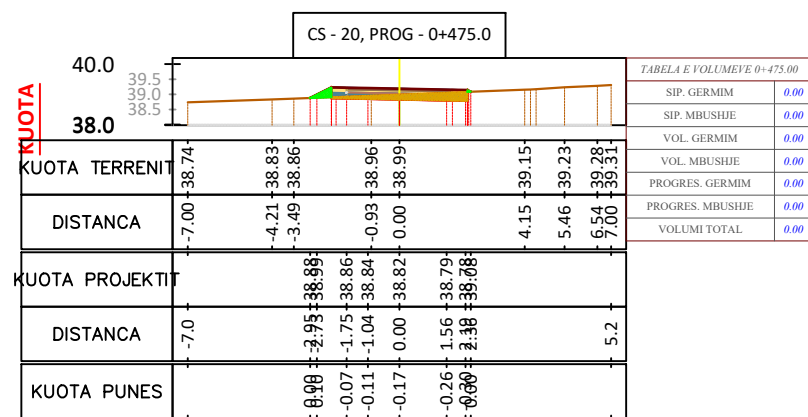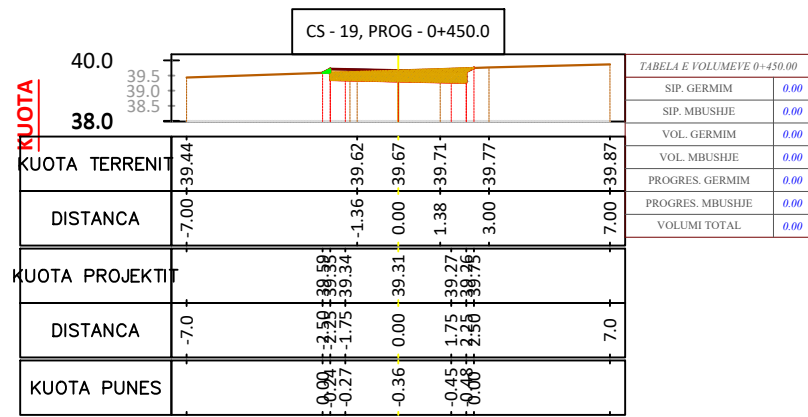

Copyright information

© This Design is the property of Architectural Studio  
Please note that disclosing, copying, any form of distribution or taking any illegal action in reliance on the contents of this information is strictly prohibited. This design must not be distributed or made available without our prior permission. For any questions relating to the use of this design please email: leni.ing@hotmail.com

LEGJENDA:  
SHENIME SHPJEGJISE

POROSITI:  
BASHKIA MALËSI E MADHE



PROJEKTUESI:

**LENI-ING.sh.p.k**

Licensë N. 2969/12

TEAM LEADER: Ing.Nikoll PALUCA Nr.lic.K.0001/9

Adresa: Rr. Uran Pano, Pallati I2 kat. Kati 2  
Mobile: 0682042270 Email: leni-ing@hotmail.com

OBJEKTI: SISTEMIM ASFALTIM RRUGA E VIRIT KOSAN










FAZA: PROJEKT - ZBATIMI

EMËRTIMI I FLETËS:  
PROFILAT TERTRHORE  
AKSI I

SHKALLA:  
1: 250

TIRANË 2024

PTH(3)

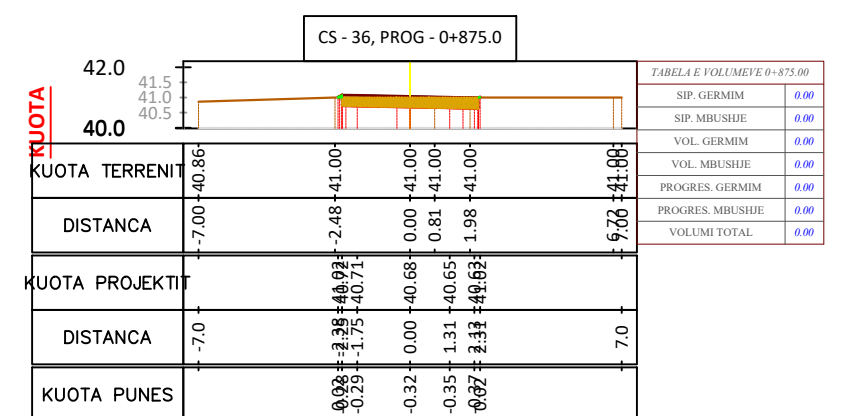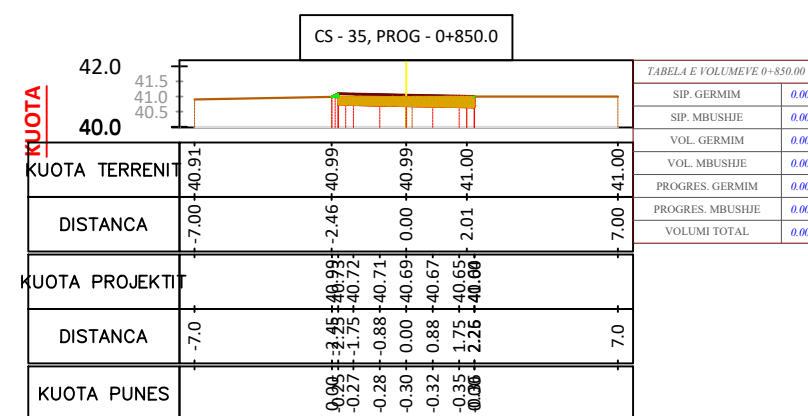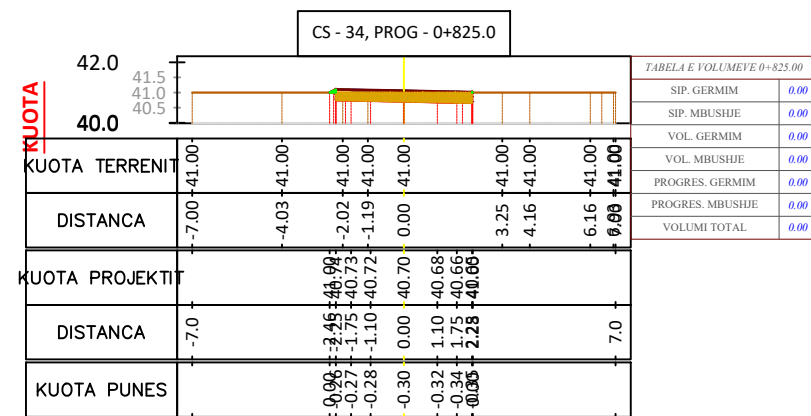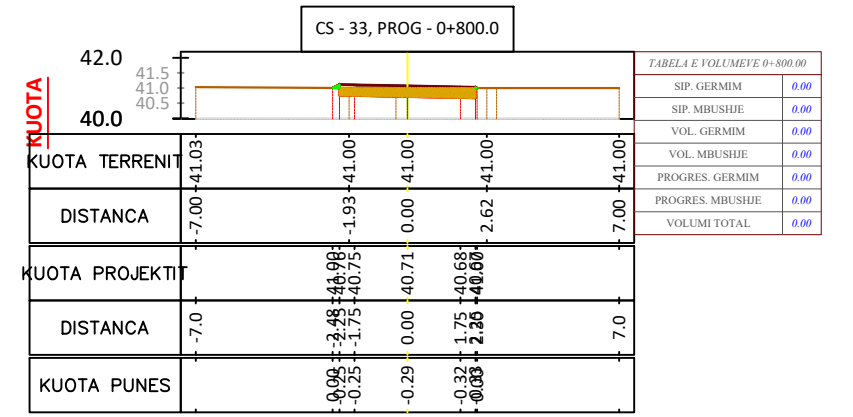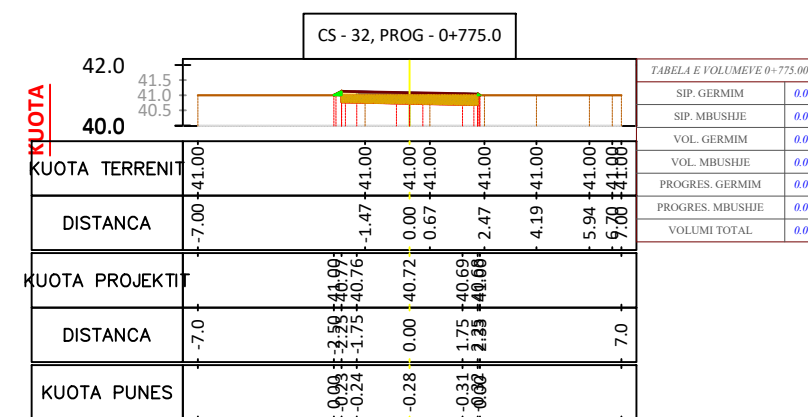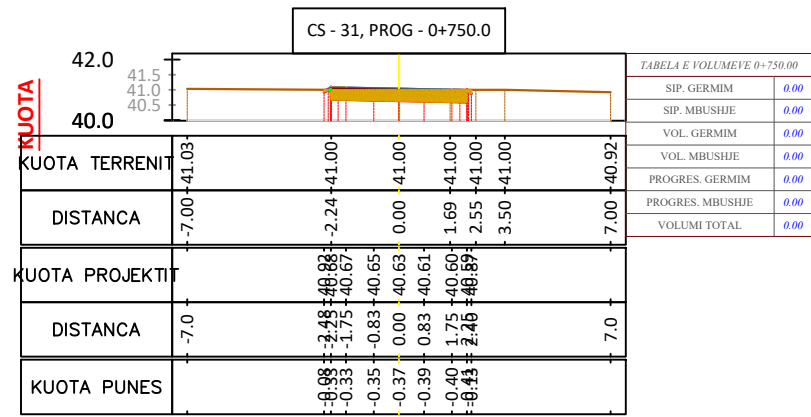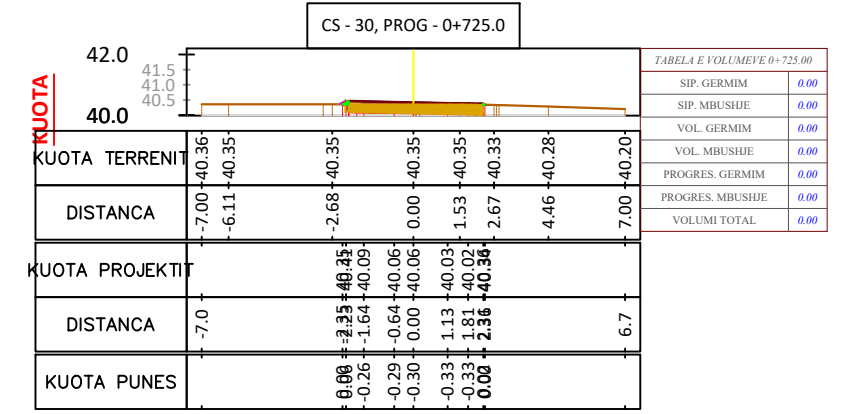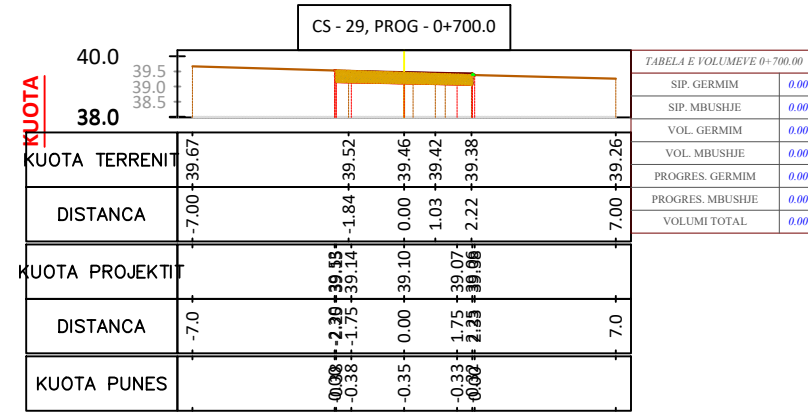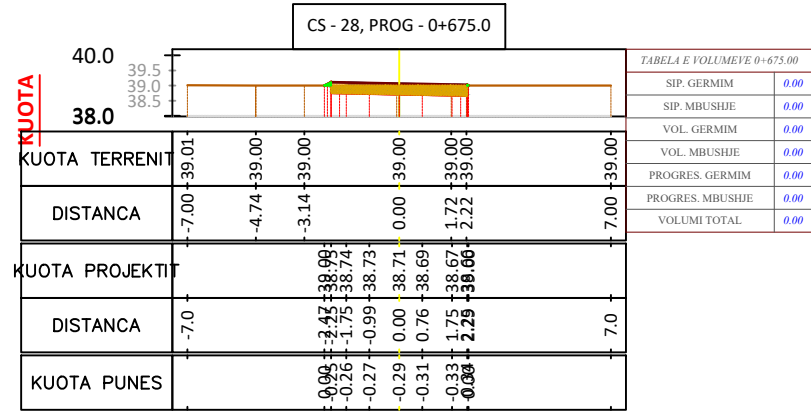

Copyright information










© This Design is the property of Architectural Studio  
Please note that disclosing, copying, any form of distribution or taking any illegal action in reliance on the contents of this information is strictly prohibited. This design must not be distributed or made available without our prior permission. For any questions relating to the use of this design please email: leni.ing@hotmail.com

**LEGJENDA:**  
SHËNIME SHPJËRUESE



PROJEKTUESI:  
**LENI-ING.sh.p.k**  
Licensë N. 2969/12  
TEAM LEADER: Ing.Nikoll PALUCA Nr.lic.K.0001/9  
Adresa: Rr. Uran Pano, Pallati 12 kat. Kati 2  
Mobile: 0682042270 Email: leni-ing@hotmail.com

OBJEKTI: **SISTEMIM ASFALTIM RRUGA E VIRIT KOSAN**  
FAZA: **PROJEKT - ZBATIM**  
EMËRTIMI I FLETËS: **PROFILAT TERTHORE AKSI I**  
SHKALLA: **1: 250**  
TIRANË 2024  
PTH(4)

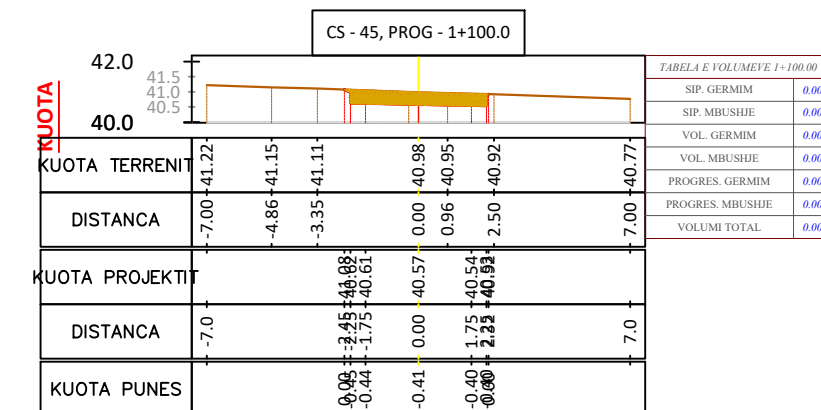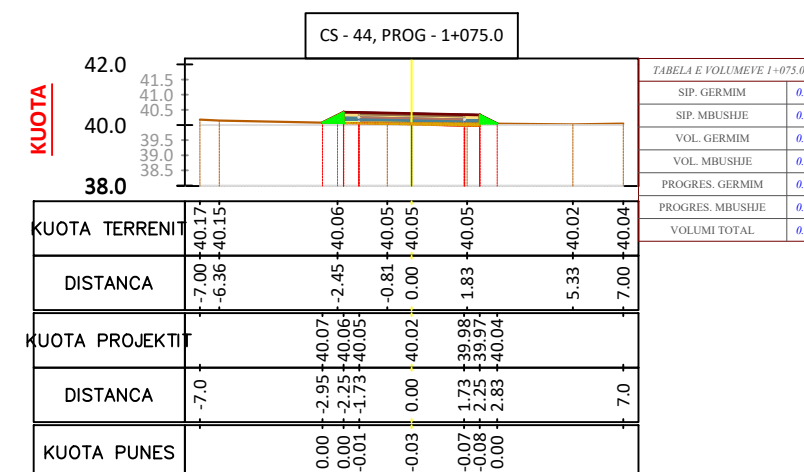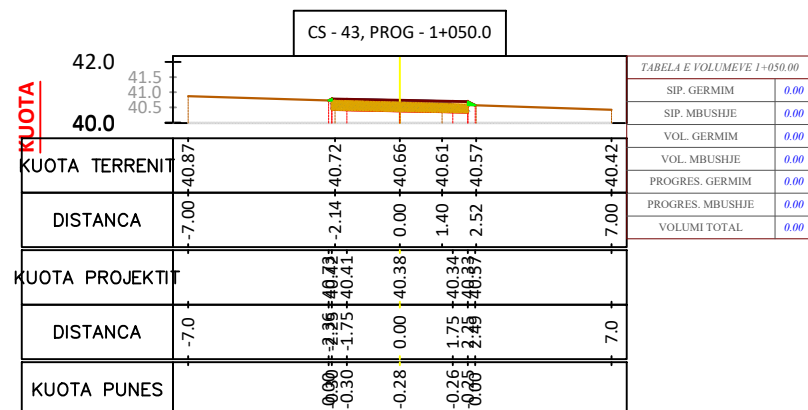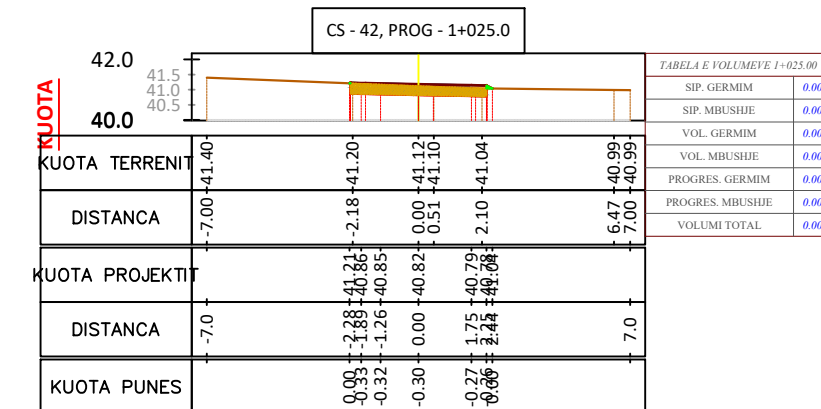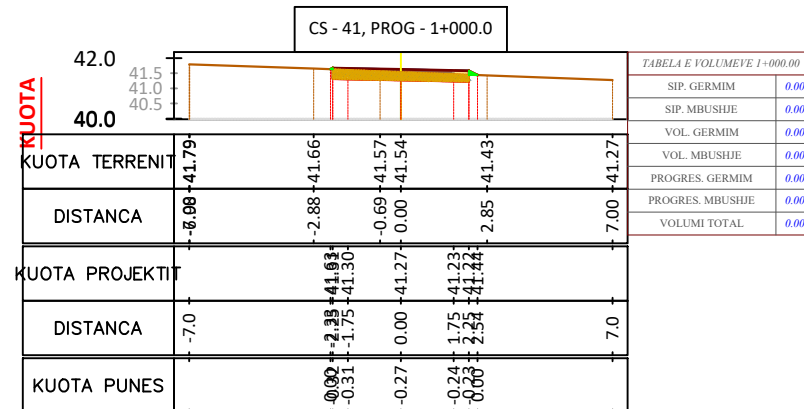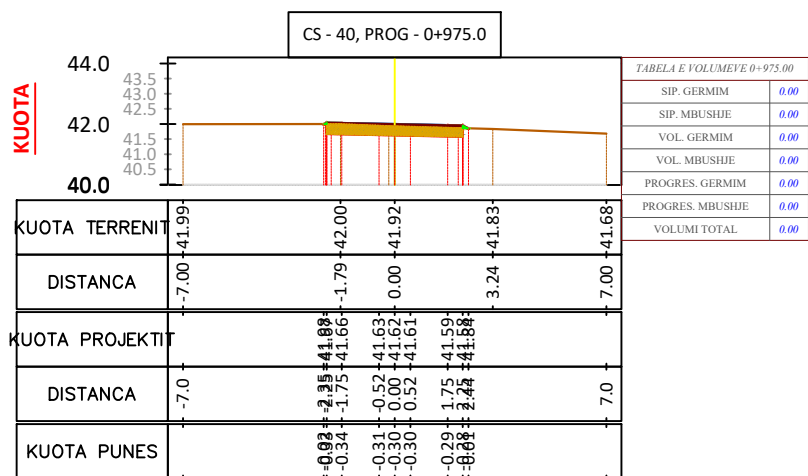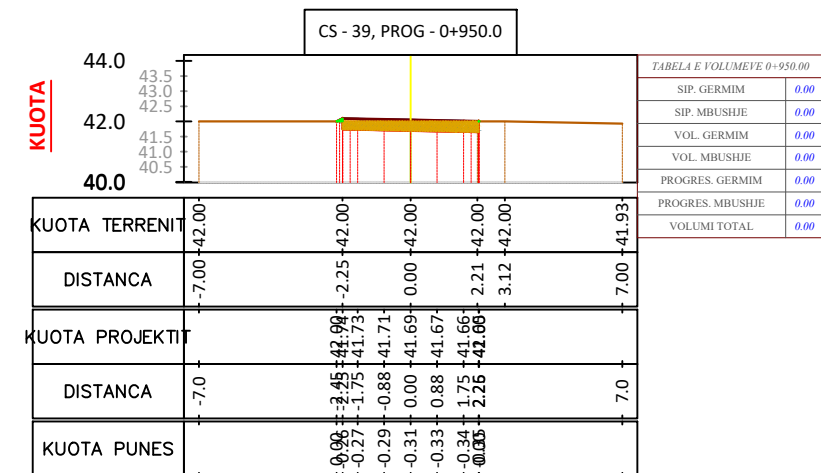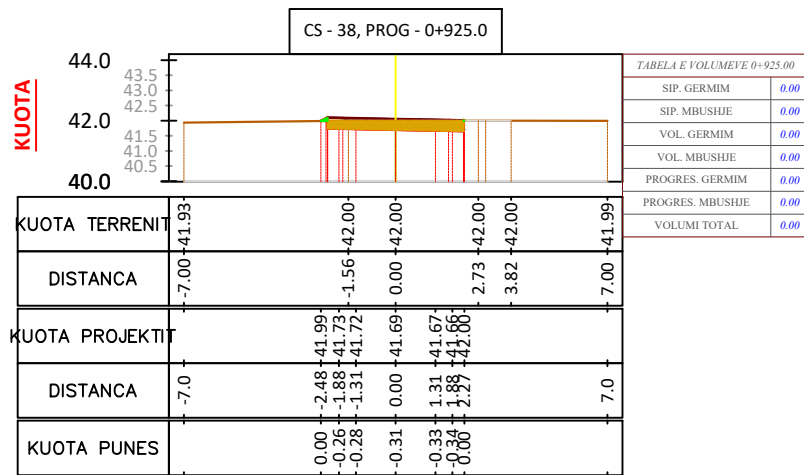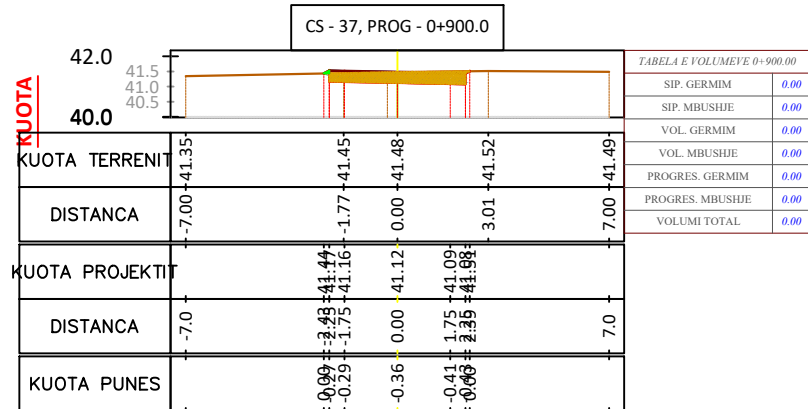

Copyright information

© This Design is the property of Architectural Studio  
Please note that disclosing, copying, any form of distribution or taking any illegal action in reliance on the contents of this information is strictly prohibited. This design must not be distributed or made available without our prior permission. For any questions relating to the use of this design please email: leni.ing@hotmail.com

LEGJENDA:  
SHENIME SHPJEBUESJE

POROSITI:  
BASHKIA MALËSI E MADHE



PROJEKTUESI:

**LENI-ING.sh.p.k**

Licensë N. 2969/12

TEAM LEADER: Ing.Nikoll PALUCA Nr.lic: K.0001/9

Adresa: Rr. Uran Pano, Pallati I2 kat. Kati 2  
Mobile: 0682042270 Email: leni-ing@hotmail.com

OBJEKTI: SISTEMIM ASFALTIM RRUGA E VIRIT KOSAN

FAZA: PROJEKT - ZBATIMI







EMËRTIMI I FLETËS:  
PROFILAT TËRTHORE  
AKSI I

SHKALLA:  
1: 250

TIRANË 2024

PTH(5)



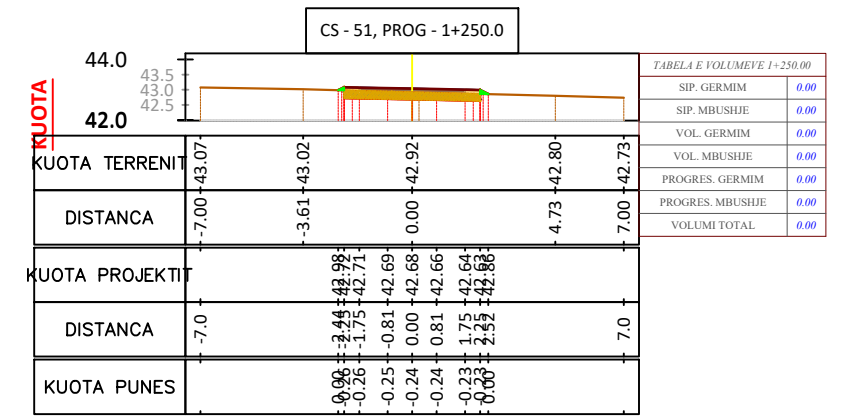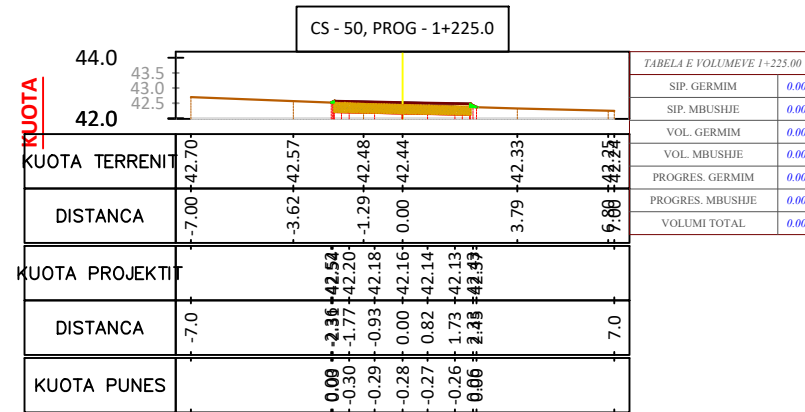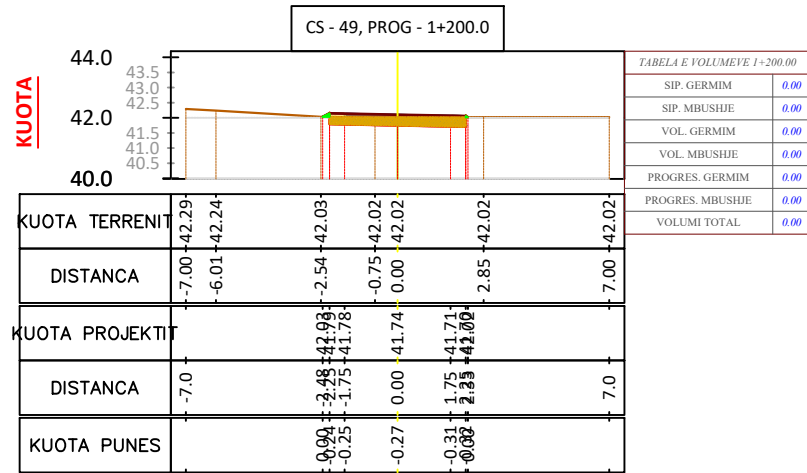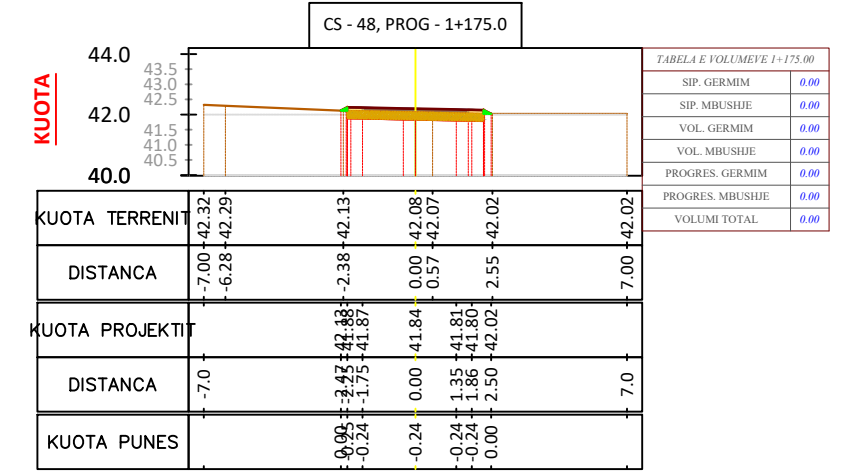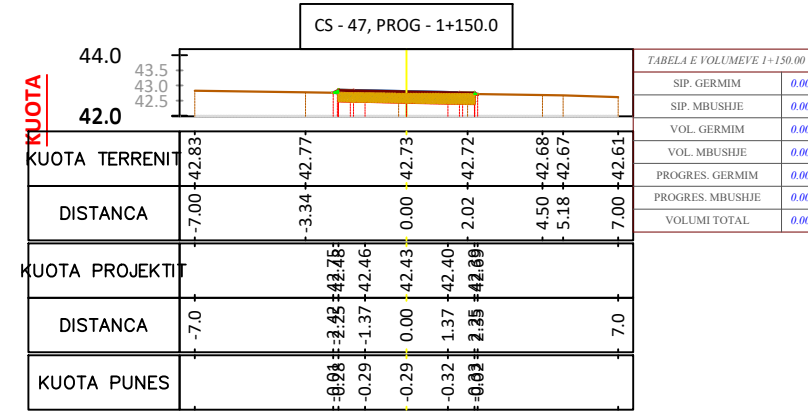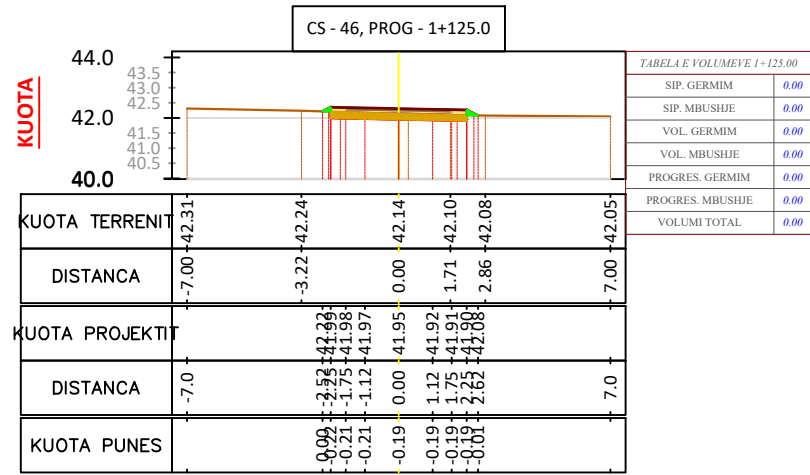

Copyright information

© This Design is the property of Architectural Studio  
Please note that disclosing, copying, any form of distribution or taking any illegal action in reliance on the contents of this information is strictly prohibited. This design must not be distributed or made available without our prior permission. For any questions relating to the use of this design please email: leni.ing@hotmail.com

LEGJENDA:  
SHENIME SHPJEUJESE

POROSITI:  
BASHKIA MALËSI E MADHE



PROJEKTUESI:

**LENI-ING.sh.p.k**

Licënsë N. 2969/12

TEAM LEADER: Ing.Nikoll PALUCA Nr.lic.K.0001/9

Adresa: Rr. Uran Pano, Pallati I2 kat, Kati 2  
Mobile: 0682042270 Email: leni-ing@hotmail.com

OBJEKTI: SISTEMIM ASFALTIM RRUGA E VIRIT KOSAN

FAZA: PROJEKT - ZBATIMI

EMËRTIMI I FLETËS:  
PROFILAT TERTHORE  
AKSI I

SHKALLA:  
1: 250

TIRANË 2024

PTH(B)

# TABELA E VOLUMEVE AKSI I


TABELA VOLUMEVE							
PROGRESIVA	SIP. GERMIM	SIP. MBUSHJE	VOL. GERMIM	VOL. MBUSHJE	G. PROGRESIV	M. PROGRESIV	G-M
0+00.00	1.62	0.00	0.00	0.00	0.00	0.00	<b>0.00</b>
0+25.00	1.29	0.01	36.42	0.13	36.42	0.13	<b>36.30</b>
0+50.00	1.40	0.02	33.70	0.42	70.13	0.55	<b>69.58</b>
0+75.00	1.37	0.01	34.69	0.46	104.81	1.00	<b>103.81</b>
1+00.00	1.15	0.02	31.51	0.46	136.32	1.46	<b>134.86</b>
1+25.00	1.33	0.01	31.04	0.44	167.36	1.90	<b>165.46</b>
1+50.00	1.52	0.00	35.66	0.20	203.03	2.10	<b>200.93</b>
1+75.00	1.28	0.01	35.03	0.17	238.06	2.27	<b>235.79</b>
2+00.00	1.33	0.01	32.62	0.25	270.68	2.52	<b>268.16</b>
2+25.00	1.44	0.00	34.59	0.19	305.27	2.72	<b>302.55</b>
2+50.00	1.38	0.01	35.30	0.14	340.57	2.86	<b>337.71</b>
2+75.00	1.40	0.00	34.82	0.09	375.39	2.95	<b>372.44</b>
3+00.00	1.48	0.01	36.08	0.17	411.47	3.13	<b>408.34</b>
3+25.00	1.56	0.00	37.98	0.20	449.45	3.32	<b>446.13</b>
3+50.00	1.13	0.03	33.50	0.37	482.95	3.69	<b>479.26</b>
3+75.00	1.19	0.04	28.94	0.78	511.89	4.48	<b>507.41</b>
4+00.00	1.36	0.02	31.81	0.66	543.70	5.14	<b>538.56</b>
4+25.00	1.10	0.04	30.70	0.66	574.41	5.80	<b>568.61</b>
4+50.00	1.63	0.01	34.13	0.63	608.54	6.43	<b>602.11</b>
4+75.00	0.76	0.12	29.86	1.65	638.40	8.08	<b>630.32</b>
5+00.00	1.53	0.01	28.60	1.63	667.01	9.71	<b>657.29</b>
5+25.00	1.13	0.03	33.21	0.49	700.21	10.20	<b>690.01</b>
5+50.00	1.46	0.00	32.32	0.38	732.54	10.58	<b>721.96</b>
5+75.00	1.35	0.01	35.07	0.15	767.60	10.73	<b>756.87</b>
6+00.00	1.36	0.01	33.88	0.23	801.48	10.96	<b>790.52</b>
6+25.00	1.35	0.01	33.92	0.27	835.40	11.23	<b>824.17</b>
6+50.00	1.33	0.01	33.55	0.30	868.95	11.53	<b>857.42</b>
6+75.00	1.32	0.01	33.22	0.32	902.16	11.85	<b>890.32</b>
7+00.00	1.59	0.00	36.38	0.18	938.54	12.02	<b>926.51</b>
7+25.00	1.33	0.01	36.43	0.17	974.97	12.20	<b>962.77</b>

TABELA VOLUMEVE							
PROGRESIVA	SIP. GERMIM	SIP. MBUSHJE	VOL. GERMIM	VOL. MBUSHJE	G. PROGRESIV	M. PROGRESIV	G-M
7+50.00	1.68	0.00	37.66	0.17	1012.63	12.36	<b>1000.27</b>
7+75.00	1.25	0.02	36.63	0.24	1049.27	12.60	<b>1036.67</b>
8+00.00	1.30	0.01	31.82	0.39	1081.09	12.99	<b>1068.10</b>
8+25.00	1.35	0.01	33.16	0.31	1114.25	13.30	<b>1100.95</b>
8+50.00	1.37	0.01	34.04	0.28	1148.29	13.58	<b>1134.71</b>
8+75.00	1.46	0.01	35.38	0.22	1183.66	13.80	<b>1169.86</b>
9+00.00	1.60	0.01	38.26	0.19	1221.93	13.99	<b>1207.94</b>
9+25.00	1.38	0.01	37.21	0.25	1259.14	14.24	<b>1244.90</b>
9+50.00	1.39	0.01	34.51	0.27	1293.65	14.50	<b>1279.14</b>
9+75.00	1.38	0.01	34.59	0.21	1328.23	14.71	<b>1313.52</b>
10+00.00	1.23	0.02	32.64	0.35	1360.87	15.06	<b>1345.81</b>
10+25.00	1.34	0.01	32.15	0.38	1393.02	15.44	<b>1377.58</b>
10+50.00	1.26	0.02	32.55	0.32	1425.57	15.76	<b>1409.80</b>
10+75.00	0.16	0.21	17.79	2.81	1443.36	18.57	<b>1424.78</b>
11+00.00	1.88	0.00	25.58	2.61	1468.94	21.18	<b>1447.76</b>
11+25.00	0.89	0.05	34.70	0.62	1503.64	21.80	<b>1481.84</b>
11+50.00	1.35	0.01	28.04	0.71	1531.68	22.51	<b>1509.17</b>
11+75.00	1.09	0.03	30.54	0.45	1562.21	22.96	<b>1539.26</b>
12+00.00	1.25	0.01	29.22	0.55	1591.44	23.50	<b>1567.93</b>
12+25.00	1.27	0.01	31.39	0.35	1622.83	23.86	<b>1598.97</b>
12+50.00	1.10	0.03	29.54	0.51	1652.37	24.36	<b>1628.00</b>

Copyright information

© This Design is the property of Architectural Studio  
Please note that disclosing, copying, any form of distribution or taking any illegal action in reliance on the contents of this information is strictly prohibited. This design must not be distributed or made available without our prior permission. For any questions relating to the use of this design please email: leni.ing@hotmail.com

LEGJENDA:  
SHËNIME SHPJEGJUESE

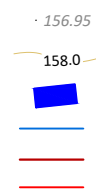

156.95 Pike detaje  
158.0 Izohipse  
Objekt  
Kanal Natyral  
Rrethim  
Mur Rrethues



POROSITI:  
BASHKIA MALËSI E MADHE

PROJEKTUESI:  
**LENI-ING.sh.p.k**  
Licensë N. 2969/12

TEAM LEADER: Ing.Nikoll PALUCA Nr.lic: K0001/9  
Adresa: Rr. Uran Pano, Pallati 12 kat, Kati 2  
Mobile: 0882042270 Email: leni-ing@hotmail.com

OBJEKTI: SISTEMIM ASFALTIM RRUGA E VIRIT KOSAN


FAZA: PROJEKT - ZBATIMI

EMËRTIMI I FLETËS:  
TABELA E VOLUMEVE AKSI I


SHKALLA:

TIRANË 2024


TI (I)

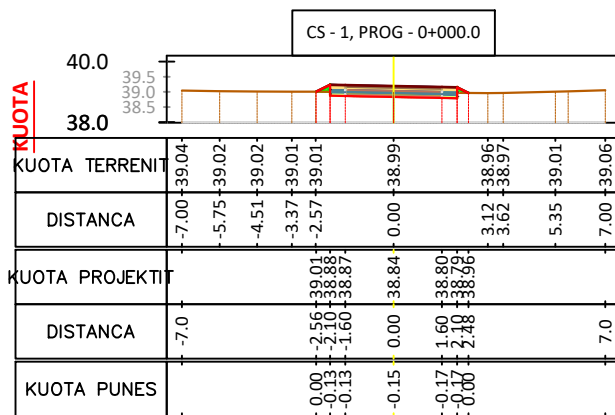


SIP. GERMIM	0.63
SIP. MBUSHJE	0.09
VOL. GERMIM	0.00
VOL. MBUSHJE	0.00
PROGRES. GERMIM	0.00
PROGRES. MBUSHJE	0.00
VOLUMI TOTAL	0.00

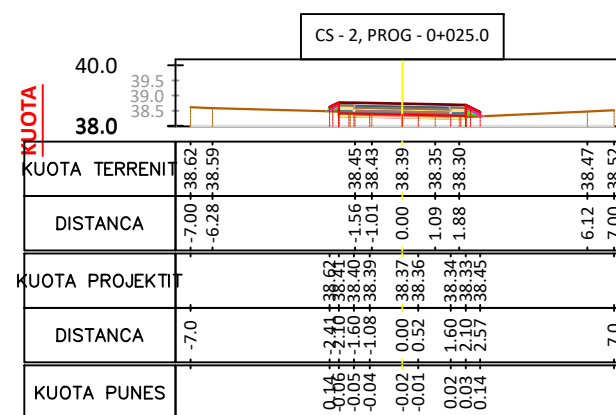


SIP. GERMIM	0.10
SIP. MBUSHJE	0.21
VOL. GERMIM	9.18
VOL. MBUSHJE	3.76
PROGRES. GERMIM	9.18
PROGRES. MBUSHJE	3.76
VOLUMI TOTAL	5.42

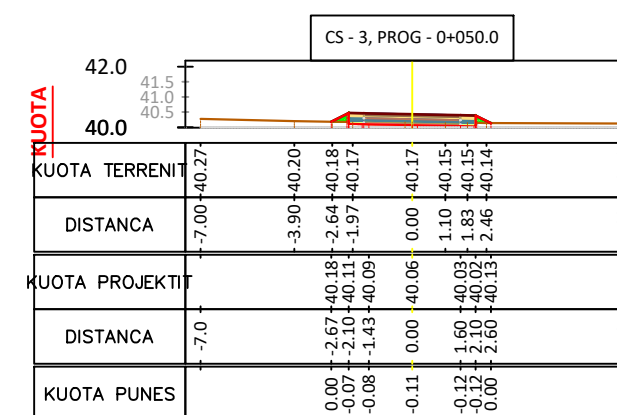


SIP. GERMIM	0.42
SIP. MBUSHJE	0.14
VOL. GERMIM	6.59
VOL. MBUSHJE	4.44
PROGRES. GERMIM	15.77
PROGRES. MBUSHJE	8.20
VOLUMI TOTAL	7.58

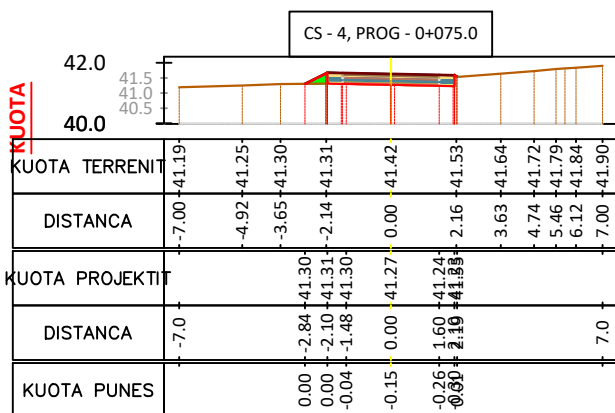


SIP. GERMIM	0.63
SIP. MBUSHJE	0.14
VOL. GERMIM	13.11
VOL. MBUSHJE	3.49
PROGRES. GERMIM	28.89
PROGRES. MBUSHJE	11.69
VOLUMI TOTAL	17.20

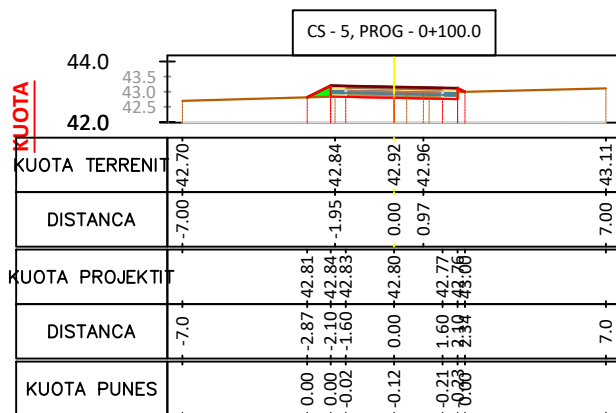


SIP. GERMIM	0.50
SIP. MBUSHJE	0.16
VOL. GERMIM	14.09
VOL. MBUSHJE	3.66
PROGRES. GERMIM	42.98
PROGRES. MBUSHJE	15.34
VOLUMI TOTAL	27.63

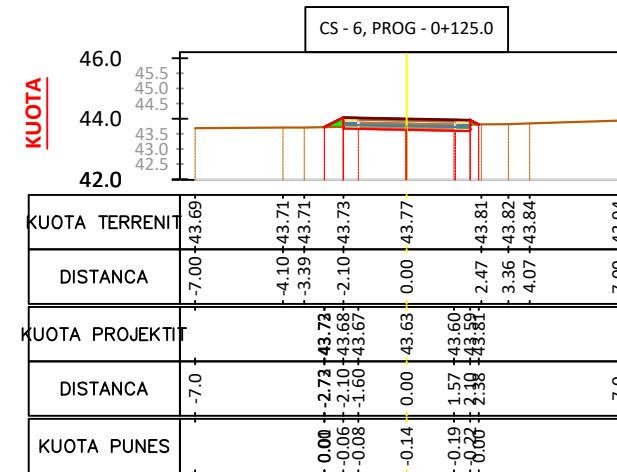


SIP. GERMIM	0.57
SIP. MBUSHJE	0.12
VOL. GERMIM	13.41
VOL. MBUSHJE	3.40
PROGRES. GERMIM	56.39
PROGRES. MBUSHJE	18.74
VOLUMI TOTAL	37.64

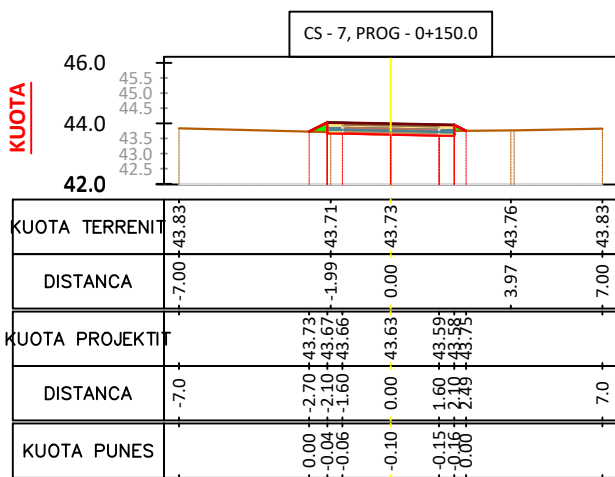

SIP. GERMIM	0.43
SIP. MBUSHJE	0.13
VOL. GERMIM	12.99
VOL. MBUSHJE	3.11
PROGRES. GERMIM	68.88
PROGRES. MBUSHJE	21.85
VOLUMI TOTAL	47.03

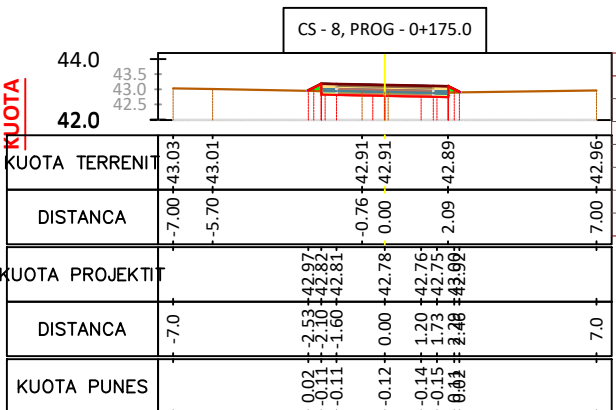

SIP. GERMIM	0.53
SIP. MBUSHJE	0.10
VOL. GERMIM	12.00
VOL. MBUSHJE	2.91
PROGRES. GERMIM	80.88
PROGRES. MBUSHJE	24.76
VOLUMI TOTAL	56.12

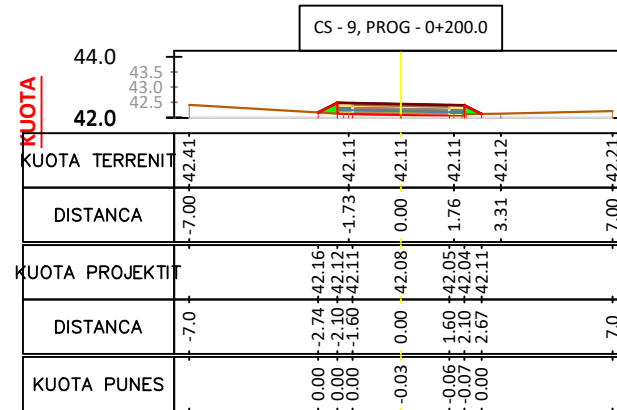

SIP. GERMIM	0.13
SIP. MBUSHJE	0.20
VOL. GERMIM	8.26
VOL. MBUSHJE	3.72
PROGRES. GERMIM	89.14
PROGRES. MBUSHJE	28.48
VOLUMI TOTAL	60.63

Copyright information  
 © This Design is the property of Architectural Studio  
 Please note that disclosing, copying, any form of distribution or taking any illegal action in reliance on the contents of this information is strictly prohibited. This design must not be distributed or made available without our prior permission.  
 For any questions relating to the use of this design please email: leni.ing@hotmail.com

LEGJENDA:  
 SHENIME SHPJEUJSE



POROSITI:  
 BASHKIA MALËSI E MADHE

PROJEKTUESI:  
**LENI-ING.sh.p.k**  
 Licensë N. 2969/12

TEAM LEADER: Ing.Nikoll PALUCA Nr.lic: K.0001/9  
 Adresa: Rr. Uran Pano, Pallati I2 kat. Kati 2  
 Mobile: 0682042270 Email: leni-ing@hotmail.com

OBJEKTI: **SISTEMIM ASFALTIM RRUGA E VIRIT KOSAN**

FAZA: **PROJEKT - ZBATIMI**

EMËRTIMI I FLETËS:  
**PROFILAT TERTHORE AKSI 2**

SHKALLA:  
**1: 250**

IRANË 2024  
**PTH(7)**





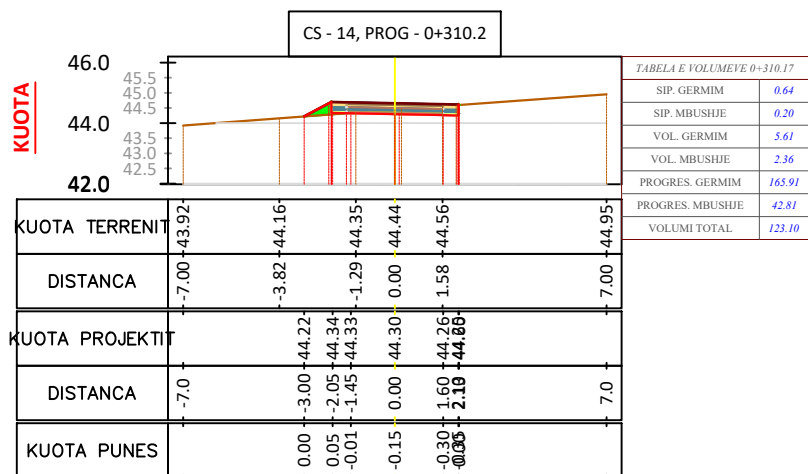


TABELA VOLUMEVE							
PROGRESIVA	SIP. GERMIM	SIP. MBUSHJE	VOL. GERMIM	VOL. MBUSHJE	G. PROGRESIV	M. PROGRESIV	G-M
0+00.00	0.63	0.09	0.00	0.00	0.00	0.00	0.00
0+25.00	0.10	0.21	9.18	3.76	9.18	3.76	5.42
0+50.00	0.42	0.14	6.59	4.44	15.77	8.20	7.58
0+75.00	0.63	0.14	13.11	3.49	28.89	11.69	17.20
1+00.00	0.50	0.16	14.09	3.66	42.98	15.34	27.63
1+25.00	0.57	0.12	13.41	3.40	56.39	18.74	37.64
1+50.00	0.43	0.13	12.49	3.11	68.88	21.85	47.03
1+75.00	0.53	0.10	12.00	2.91	80.88	24.76	56.12
2+00.00	0.13	0.20	8.26	3.72	89.14	28.48	60.65
2+25.00	0.92	0.04	13.07	3.00	102.20	31.48	70.72
2+50.00	1.08	0.04	24.90	1.01	127.11	32.49	94.61
2+75.00	0.56	0.17	20.40	2.56	147.50	35.06	112.45
3+00.00	0.47	0.27	12.79	5.39	160.30	40.45	119.85
3+10.17	0.64	0.20	5.61	2.36	165.91	42.81	123.10

Copyright information

© This Design is the property of Architectural Studio  
Please note that disclosing, copying, any form of distribution or taking any illegal action in reliance on the contents of this information is strictly prohibited. This design must not be distributed or made available without our prior permission. For any questions relating to the use of this design please email: leni.ing@hotmail.com

LEGJENDA:  
SHENIME SHPJEGUESJE

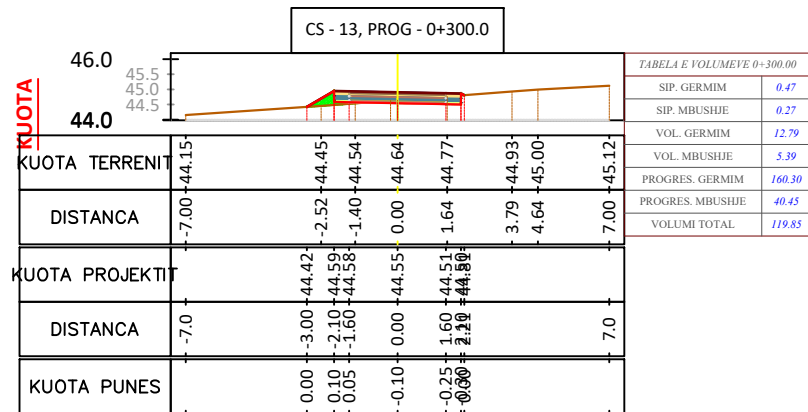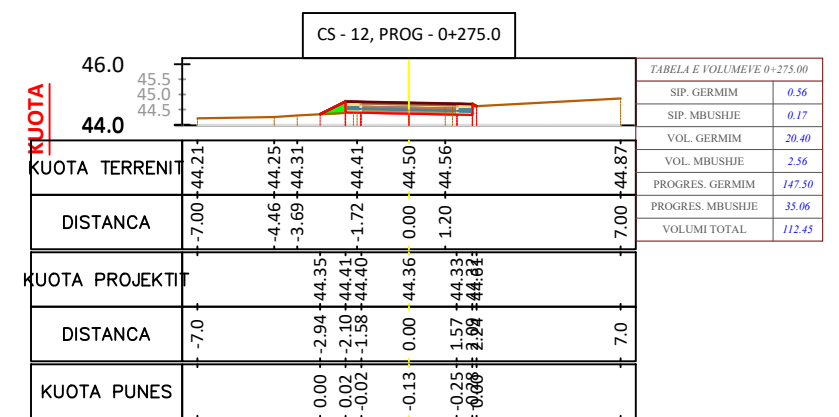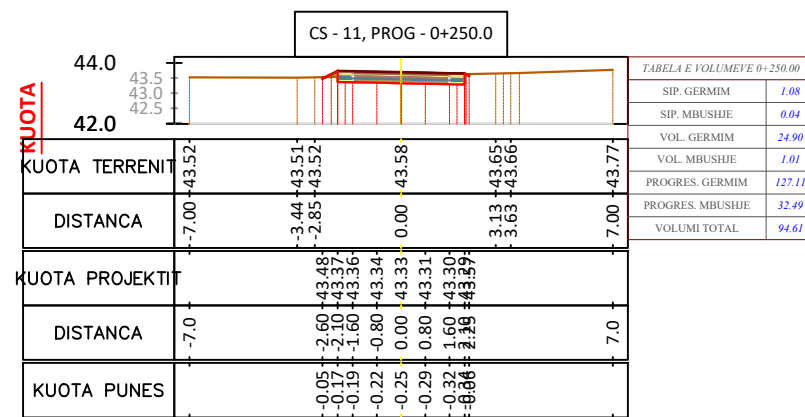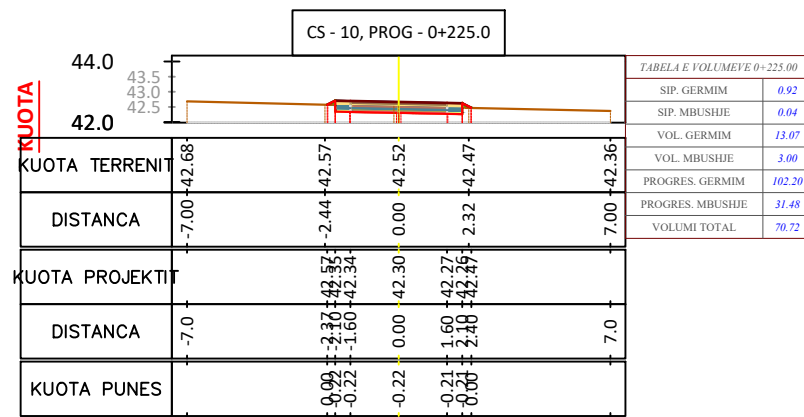

POROSITI:  
BASHKIA MALËSI E MADHE

PROJEKTUESI:  
**LENI-ING.sh.p.k**  
Licensë N. 2969/12

TEAM LEADER: Ing. Nikoll PALUCA Nr. lic. K.0001/9  
Adresa: Rr. Uran Pano, Pallati 12 kat. Kati 2  
Mobile: 0682042270 Email: leni-ing@hotmail.com

OBJEKTI: SISTEMIM ASFALTIM RRUGA E VIRIT KOSAN


FAZA: PROJEKT - ZBATIMI

EMËRTIMI I FLETËS:  
PROFILAT TËRTHORE  
AKSI 2+ TABELA E VOLUMEVE

SHKALLA: 1:250

TIRANË 2024  
PTH(B)

# PROFILI TËRTHOR TIP AKSI 2

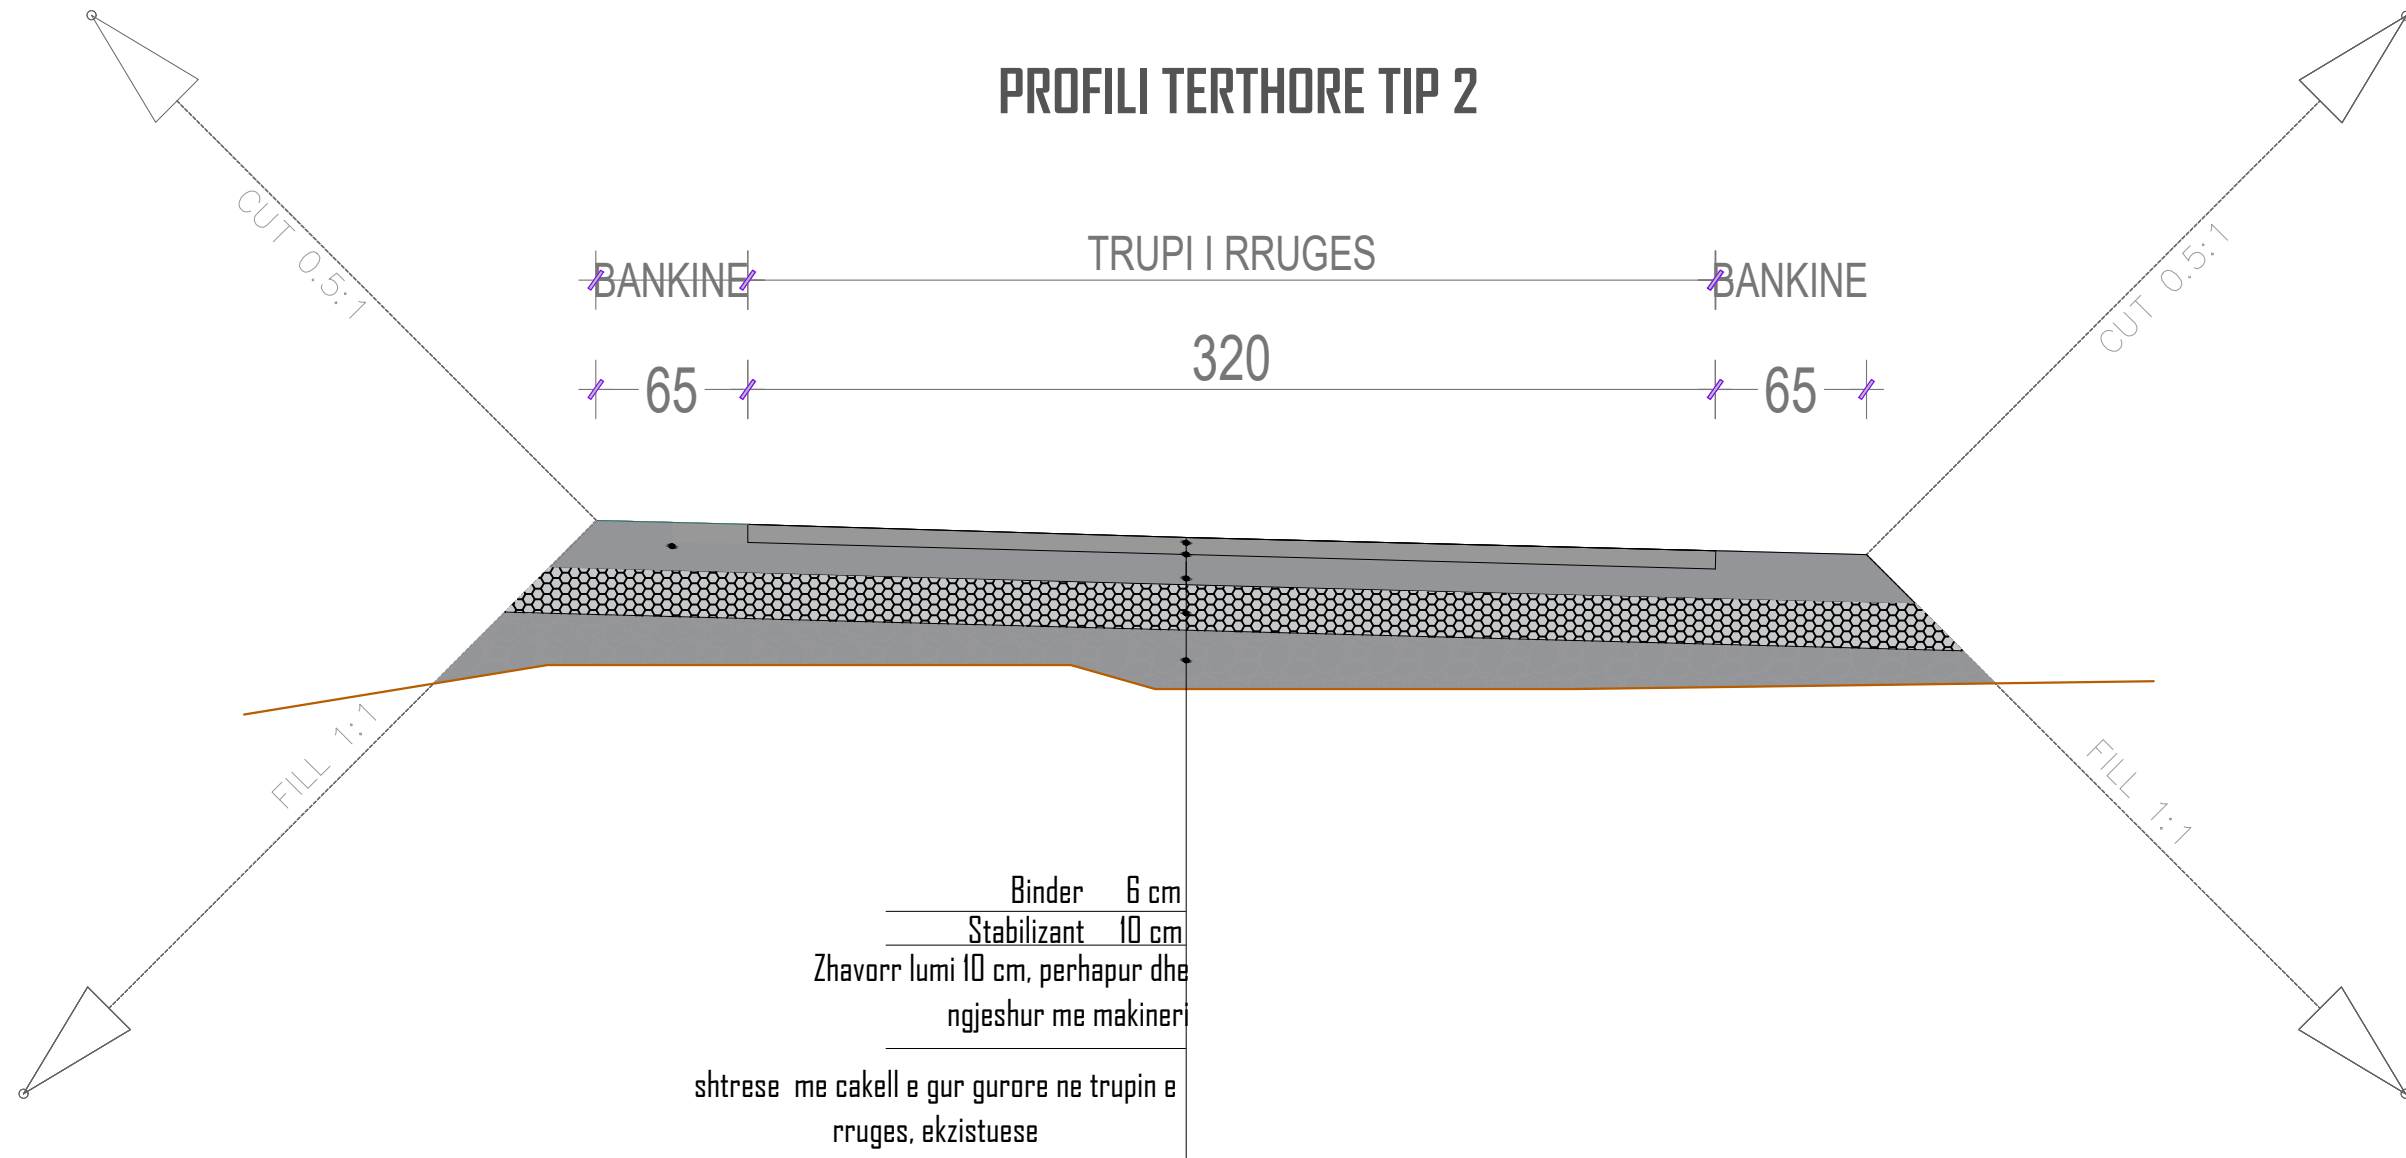

Copyright information

© This Design is the property of Architectural Studio  
Please note that disclosing, copying, any form of distribution or taking any illegal action in reliance on the contents of this information is strictly prohibited. This design must not be distributed or made available without our prior permission. For any questions relating to the use of this design please email: [leni.ing@hotmail.com](mailto:leni.ing@hotmail.com)

**LEGJENDA:**  
SHËNIME SHPJEGJUESE



PROJEKTUESI: **LENI-ING.sh.p.k**  
Licensë N. 2969/12

TEAM LEADER: **Ing.Nikoll PALUCA** Nr.lic. K.0001/9

Adresa: Rr. Uran Pano, Pallati 12 kat, Kati 2  
Mobile: 0682042270 Email: [leni-ing@hotmail.com](mailto:leni-ing@hotmail.com)

OBJEKTI: **SISTEMIM ASFALTIM RRUGA E VIRIT KOSAN**

FAZA: **PROJEKT - ZBATIMI**

EMËRTIMI I FLETËS:  
**PROFILI TËRTHOR TIP AKSI 1**

SHKALLA:  
1:25

TIRANË 2024

**P-TIP**  
2