

# PROJEKT ZBATIMI

OBJEKTI: " PUNIME PER NDERTIMIN, RIPARIMIN, RITJEN E SIGURISE SE DIGES DHE PASTRIMIN E KANALIT TE SHKARKIMIT (VADITES) "



## O B J E K T I

" PUNIME PER NDERTIMIN, RIPARIMIN, RITJEN E SIGURISE SE DIGES DHE PASTRIMIN E KANALIT TE SHKARKIMIT (VADITES) "

POROSITESI : Bashkia Belsh

PROJEKTUES : "HYDRO-ENG CONSULTING" sh.p.k  
LIC. Nr. 7049/3



### GRUPI PROJEKTIMIT

Ing. Ndertimi	Jani TATI Nr. Licence K.2752/1
Ing. Topograf	Maksim GEGA Nr. Licence T.0455/4
Ing. Gjeolog	Asllan BASHA Nr. Licence GJ.0686
Ing. Mekanik	Kristaq PRIFTI Nr. Licence E.0431/1
Ing. Elektrik	Ing.Lindita Zeka Nr. Licence E.1269/2
Drejtues Ligjor	Ing.Evis QYRKU Nr. Licence N7049/3

### VULA/ FIRMA

### TE DHENAT TEKNIKE

NR.PROJEKTI	1
FAZA E PROJEKTIT	Projektim
TIPI I FLETES	PLANIMETRI E PERGJITHSHME GJATESIA E PERGJITHSHME 134 m
EMERTIMI I FLETES	Planimetria e Pergjithshme SH 1 : 2500

Nr. i fletes

**P-01**

# PLANIMETRIA



## O B J E K T I

" PUNIME PER NDERTIMIN, RIPARIMIN, RITJEN E SIGURISE SE DIGES DHE PASTRIMIN E KANALIT TE SHKARKIMIT (VADITES) "

POROSITESI : Bashkia Belsh

PROJEKTUES : "HYDRO-ENG CONSULTING" sh.p.k  
LIC. Nr. 7049/3



### GRUPI PROJEKTIMIT

Ing. Ndertimi	Jani TATI Nr. Licence K.2752/1
Ing. Topograf	Maksim GEGA Nr. Licence T.0455/4
Ing. Gjeolog	Asllan BASHA Nr. Licence GJ.0686
Ing. Mekanik	Kristaq PRIFTI Nr. Licence E.0431/1
Ing. Elektrik	Ing.Lindita Zeka Nr. Licence E.1269/2
Drejtues Ligjor	Ing.Evis QYRKU Nr. Licence N7049/3

### VULA/ FIRMA


### TE DHENAT TEKNIKE

NR.PROJEKTI	1
FAZA E PROJEKTIT	Projektim
TIPI I FLETES	PLANIMETRI E PERGJITHSHME GJATESIA E PERGJITHSHME 134 m
EMERTIMI I FLETES	Planimetria e Pergjithshme SH 1 : 2000

Nr. i fletes

**P-02**

# PLANIMETRIA

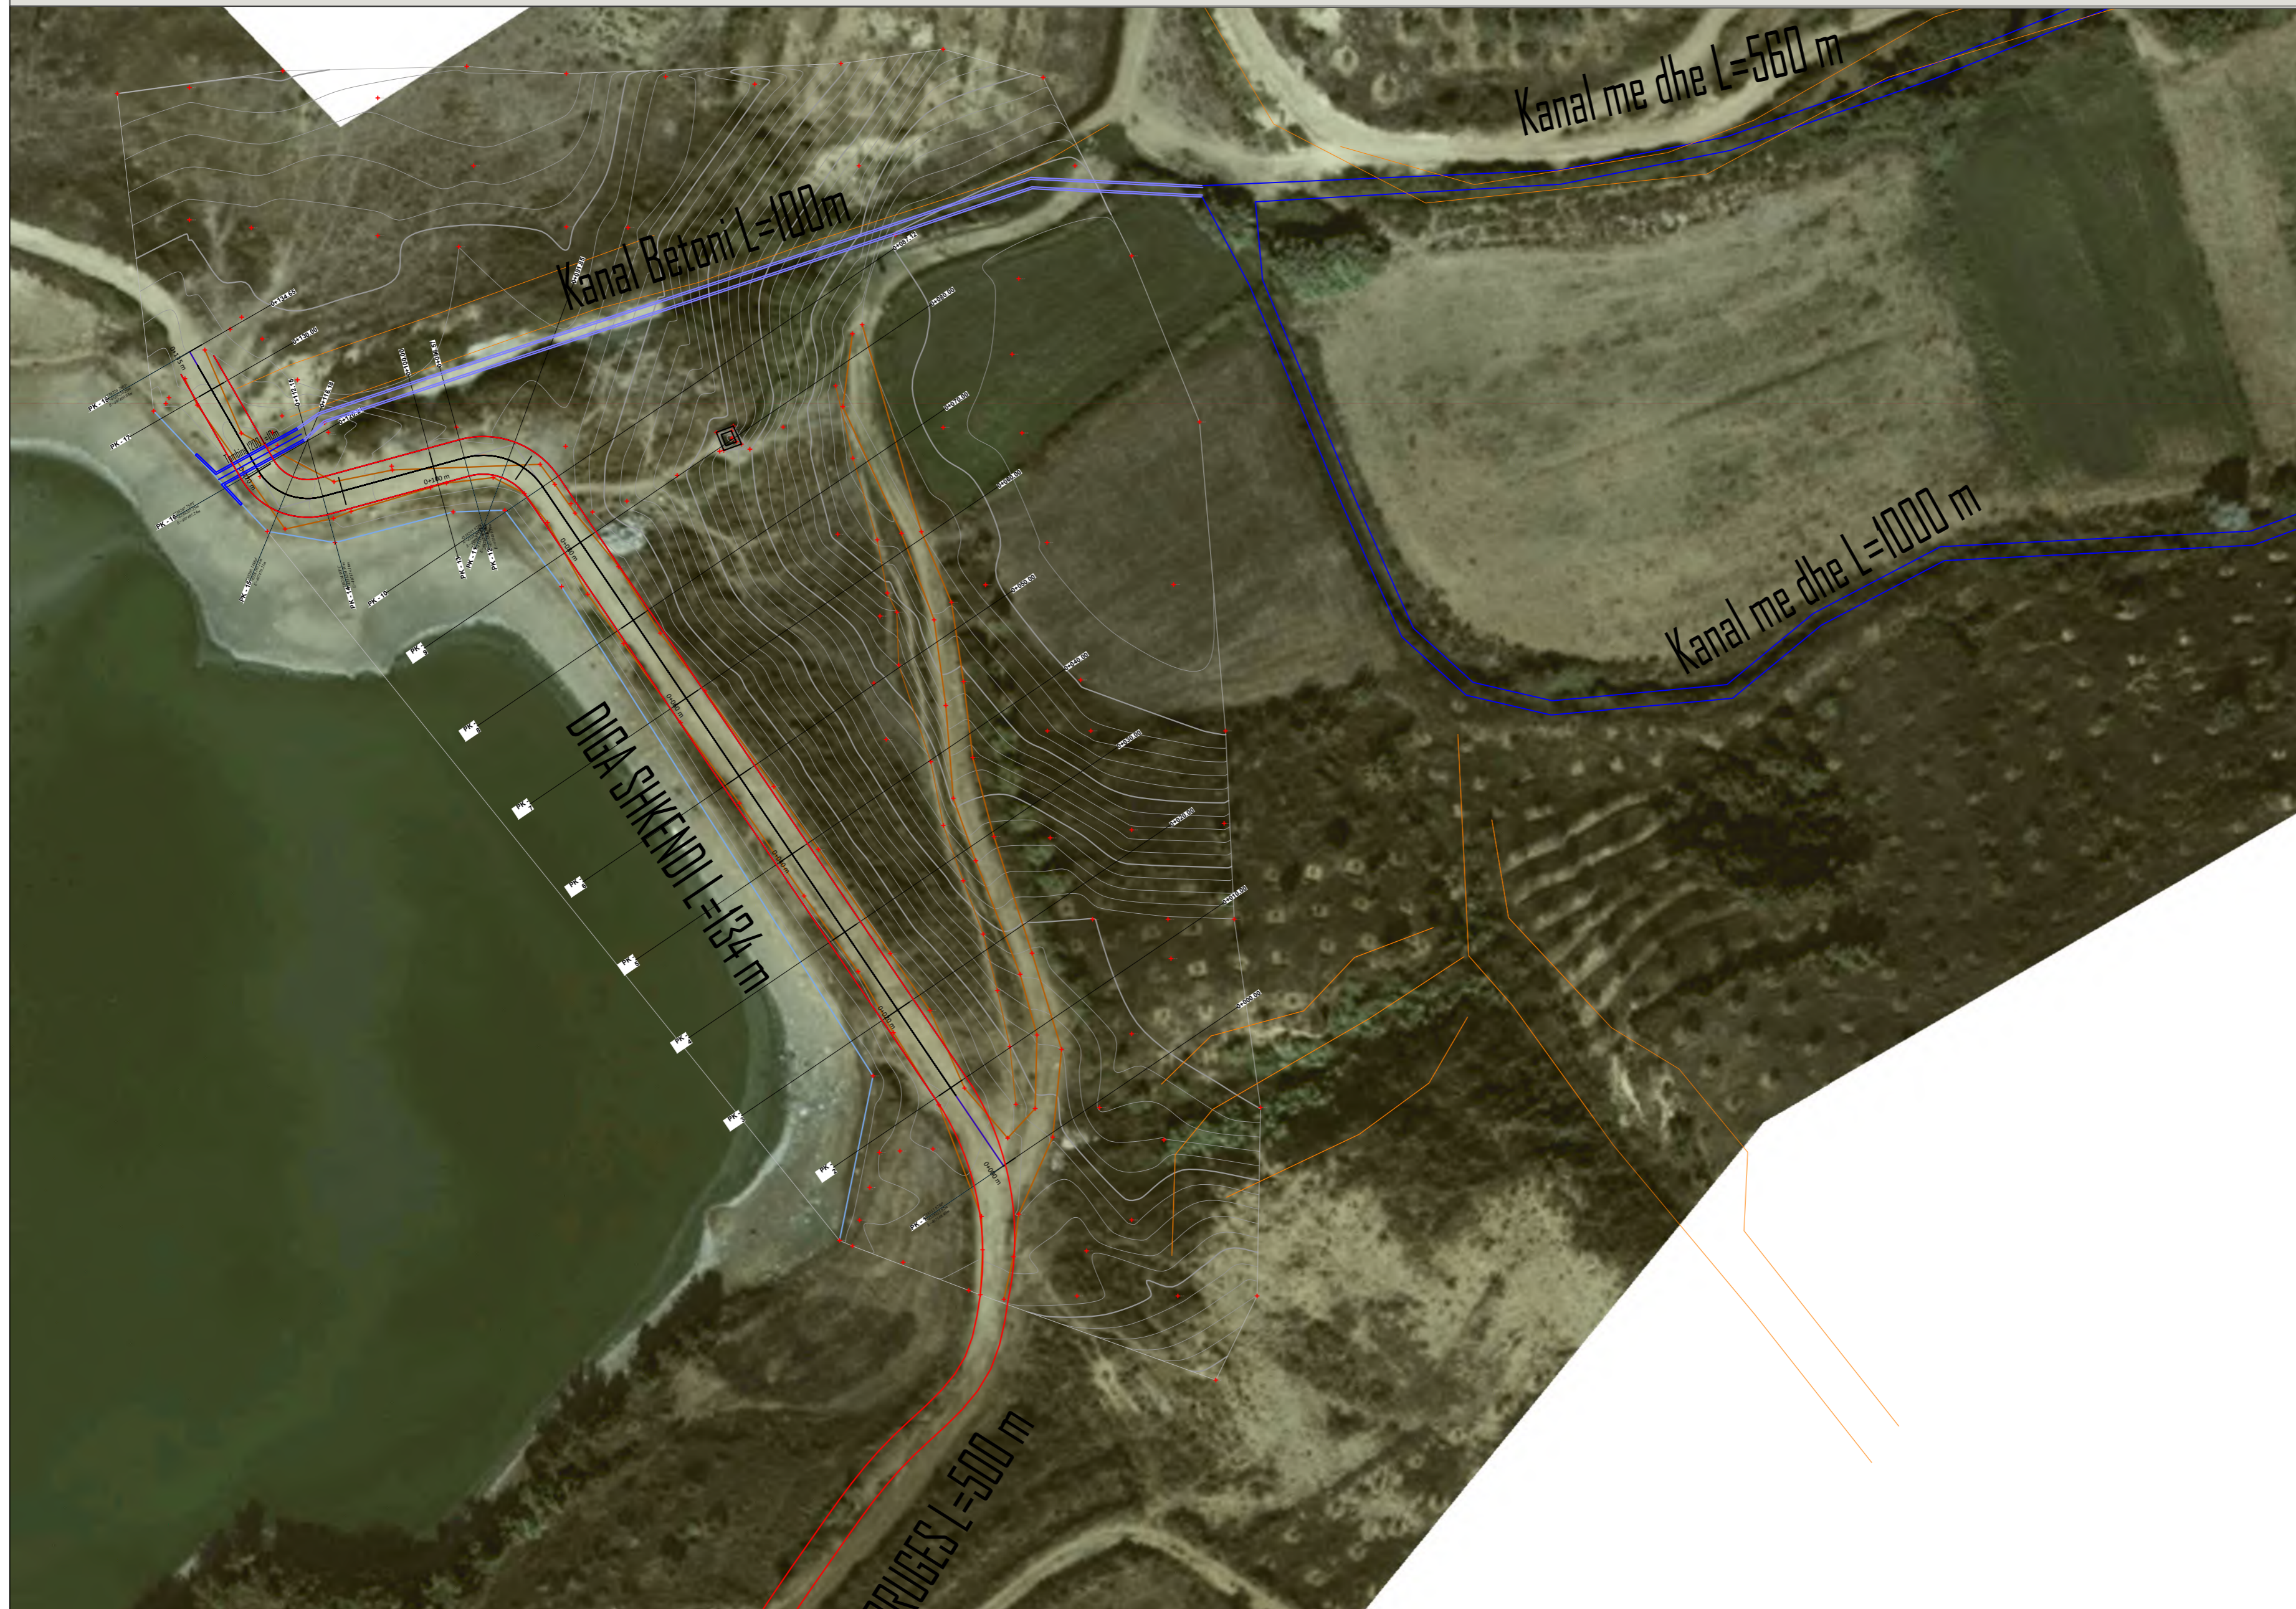

## O B J E K T I

" PUNIME PER NDERTIMIN, RIPARIMIN, RITJEN E SIGURISE SE DIGES DHE PASTRIMIN E KANALIT TE SHKARKIMIT (VADITES) "

POROSITESI : Bashkia Belsh

PROJEKTUES : "HYDRO-ENG CONSULTING" sh.p.k  
LIC. Nr. 7049/3



### GRUPI PROJEKTIMIT

Ing. Ndertimi	Jani TATI Nr. Licence K.2752/1
Ing. Topograf	Maksim GEGA Nr. Licence T.0455/4
Ing. Gjeolog	Asllan BASHA Nr. Licence GJ.0686
Ing. Mekanik	Kristaq PRIFTI Nr. Licence E.0431/1
Ing. Elektrik	Ing.Lindita Zeka Nr. Licence E.1269/2
Drejtuues Ligjor	Ing.Evis QYRKU Nr. Licence N7049/3


### VULA/ FIRMA

### TE DHENAT TEKNIKE

NR.PROJEKTI	1
FAZA E PROJEKTIT	Projektim
TIPI I FLETES	PLANIMETRI E PERGJITHSHME GJATESIA E PERGJITHSHME 134 m
EMERTIMI I FLETES	Planimetria e Pergjithshme SH 1 : 500

Nr. i fletes **P-03**

# PLANIMETRIA

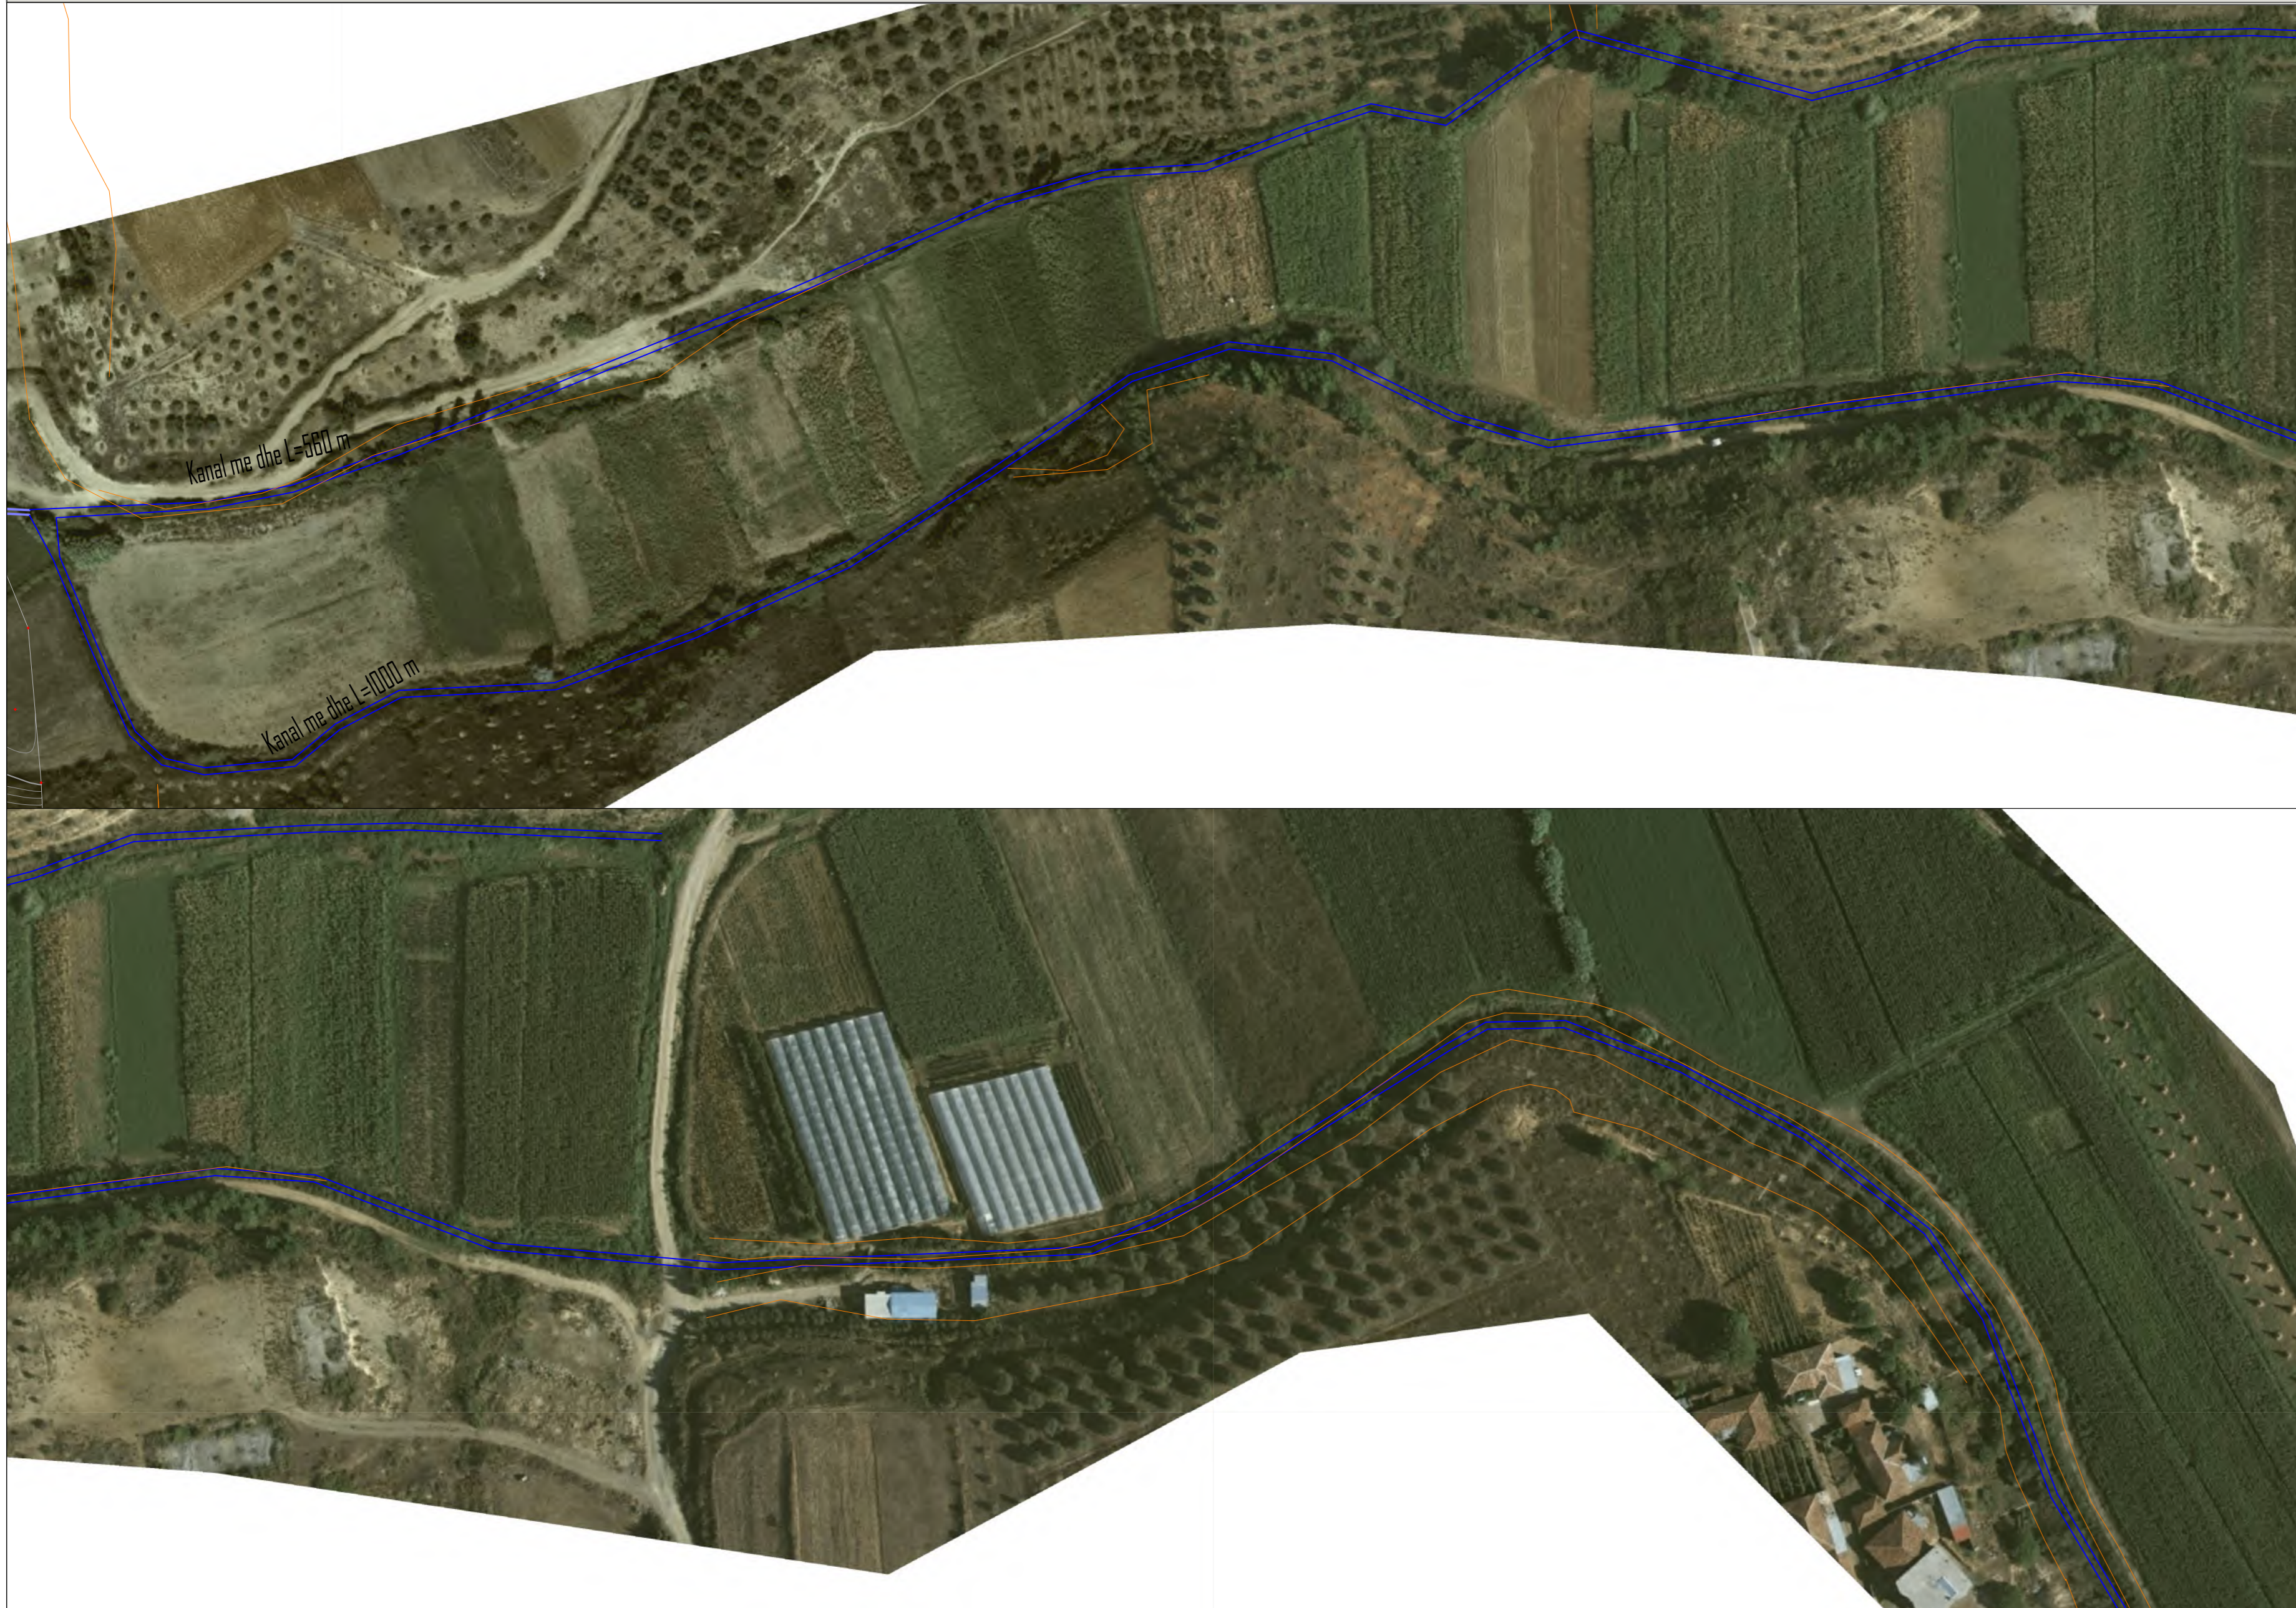

## O B J E K T I

" PUNIME PER NDERTIMIN, RIPARIMIN, RITJEN E SIGURISE SE DIGES DHE PASTRIMIN E KANALIT TE SHKARKIMIT (VADITES) "

POROSITESI : Bashkia Belsh

PROJEKTUES : "HYDRO-ENG CONSULTING" sh.p.k  
LIC. Nr. 7049/3



### GRUPI PROJEKTIMIT

Ing. Ndertimi	Jani TATI Nr. Licence K.2752/1
Ing. Topograf	Maksim GEGA Nr. Licence T.0455/4
Ing. Gjeolog	Asllan BASHA Nr. Licence GJ.0686
Ing. Mekanik	Kristaq PRIFTI Nr. Licence E.0431/1
Ing. Elektrik	Ing.Lindita Zeka Nr. Licence E.1269/2
Drejtes Ligjor	Ing.Evis QYRKU Nr. Licence N7049/3

### VULA/ FIRMA

### TE DHENAT TEKNIKE

NR.PROJEKTI	1
FAZA E PROJEKTIT	Projektim
TIPI I FLETES	PLANIMETRI E PERGJITHSHME GJATESIA E PERGJITHSHME 134 m
EMERTIMI I FLETES	Planimetria e Pergjithshme SH 1 : 500

Nr. i fletes

**P-04**

# PLANIMETRIA

## O B J E K T I

" PUNIME PER NDERTIMIN,  
RIPARIMIN, RITJEN E  
SIGURISE SE DIGES DHE  
PASTRIMIN E KANALIT TE  
SHKARKIMIT (VADITES) "

POROSITESI : Bashkia Belsh

PROJEKTUES : "HYDRO-ENG CONSULTING" sh.p.k  
LIC. Nr. 7049/3



### GRUPI PROJEKTIMIT

Ing. Ndertimi	Jani TATI Nr. Licence K.2752/1
Ing. Topograf	Maksim GEGA Nr. Licence T.0455/4
Ing. Gjeolog	Asllan BASHA Nr. Licence GJ.0686
Ing. Mekanik	Kristaq PRIFTI Nr. Licence E.0431/1
Ing. Elektrik	Ing.Lindita Zeka Nr. Licence E.1269/2
Drejtuues Ligjor	Ing.Evis QYRKU Nr. Licence N7049/3

### VULA/ FIRMA

### TE DHENAT TEKNIKE

NR.PROJEKTI	1
FAZA E PROJEKTIT	Projektim
TIPI I FLETES	PLANIMETRI E PERGJITHSHME GJATESIA E PERGJITHSHME 134 m
EMERTIMI I FLETES	Planimetria e Pergjithshme SH 1 : 750

Nr. i fletes

**P-05**



# PROFILI GJATESOR

## O B J E K T I

" PUNIME PER NDERTIMIN, RIPARIMIN, RITJEN E SIGURISE SE DIGES DHE PASTRIMIN E KANALIT TE SHKARKIMIT (VADITES) "

POROSITESI : Bashkia Belsh

PROJEKTUES : "HYDRO-ENG CONSULTING" sh.p.k  
LIC. Nr. 7049/3



### GRUPI PROJEKTIMIT


Ing. Ndertimi	Jani TATI Nr. Licence K.2752/1
Ing. Topograf	Maksim GEGA Nr. Licence T.0455/4
Ing. Gjeolog	Asllan BASHA Nr. Licence GJ.0686
Ing. Mekanik	Kristaq PRIFTI Nr. Licence E.0431/1
Ing. Elektrik	Ing.Lindita Zeka Nr. Licence E.1269/2
Drejtes Ligjor	Ing.Evis QYRKU Nr. Licence N7049/3

### VULA/ FIRMA

### TE DHENAT TEKNIKE

NR.PROJEKTI	1
FAZA E PROJEKTIT	Projektim
TIPI I FLETES	Profili gjatesor GJATESIA E PERGJITHSHE 134 m
EMERTIMI I FLETES	Profili gjatesor SH 1 : 500

Nr. i fletes **P-6**

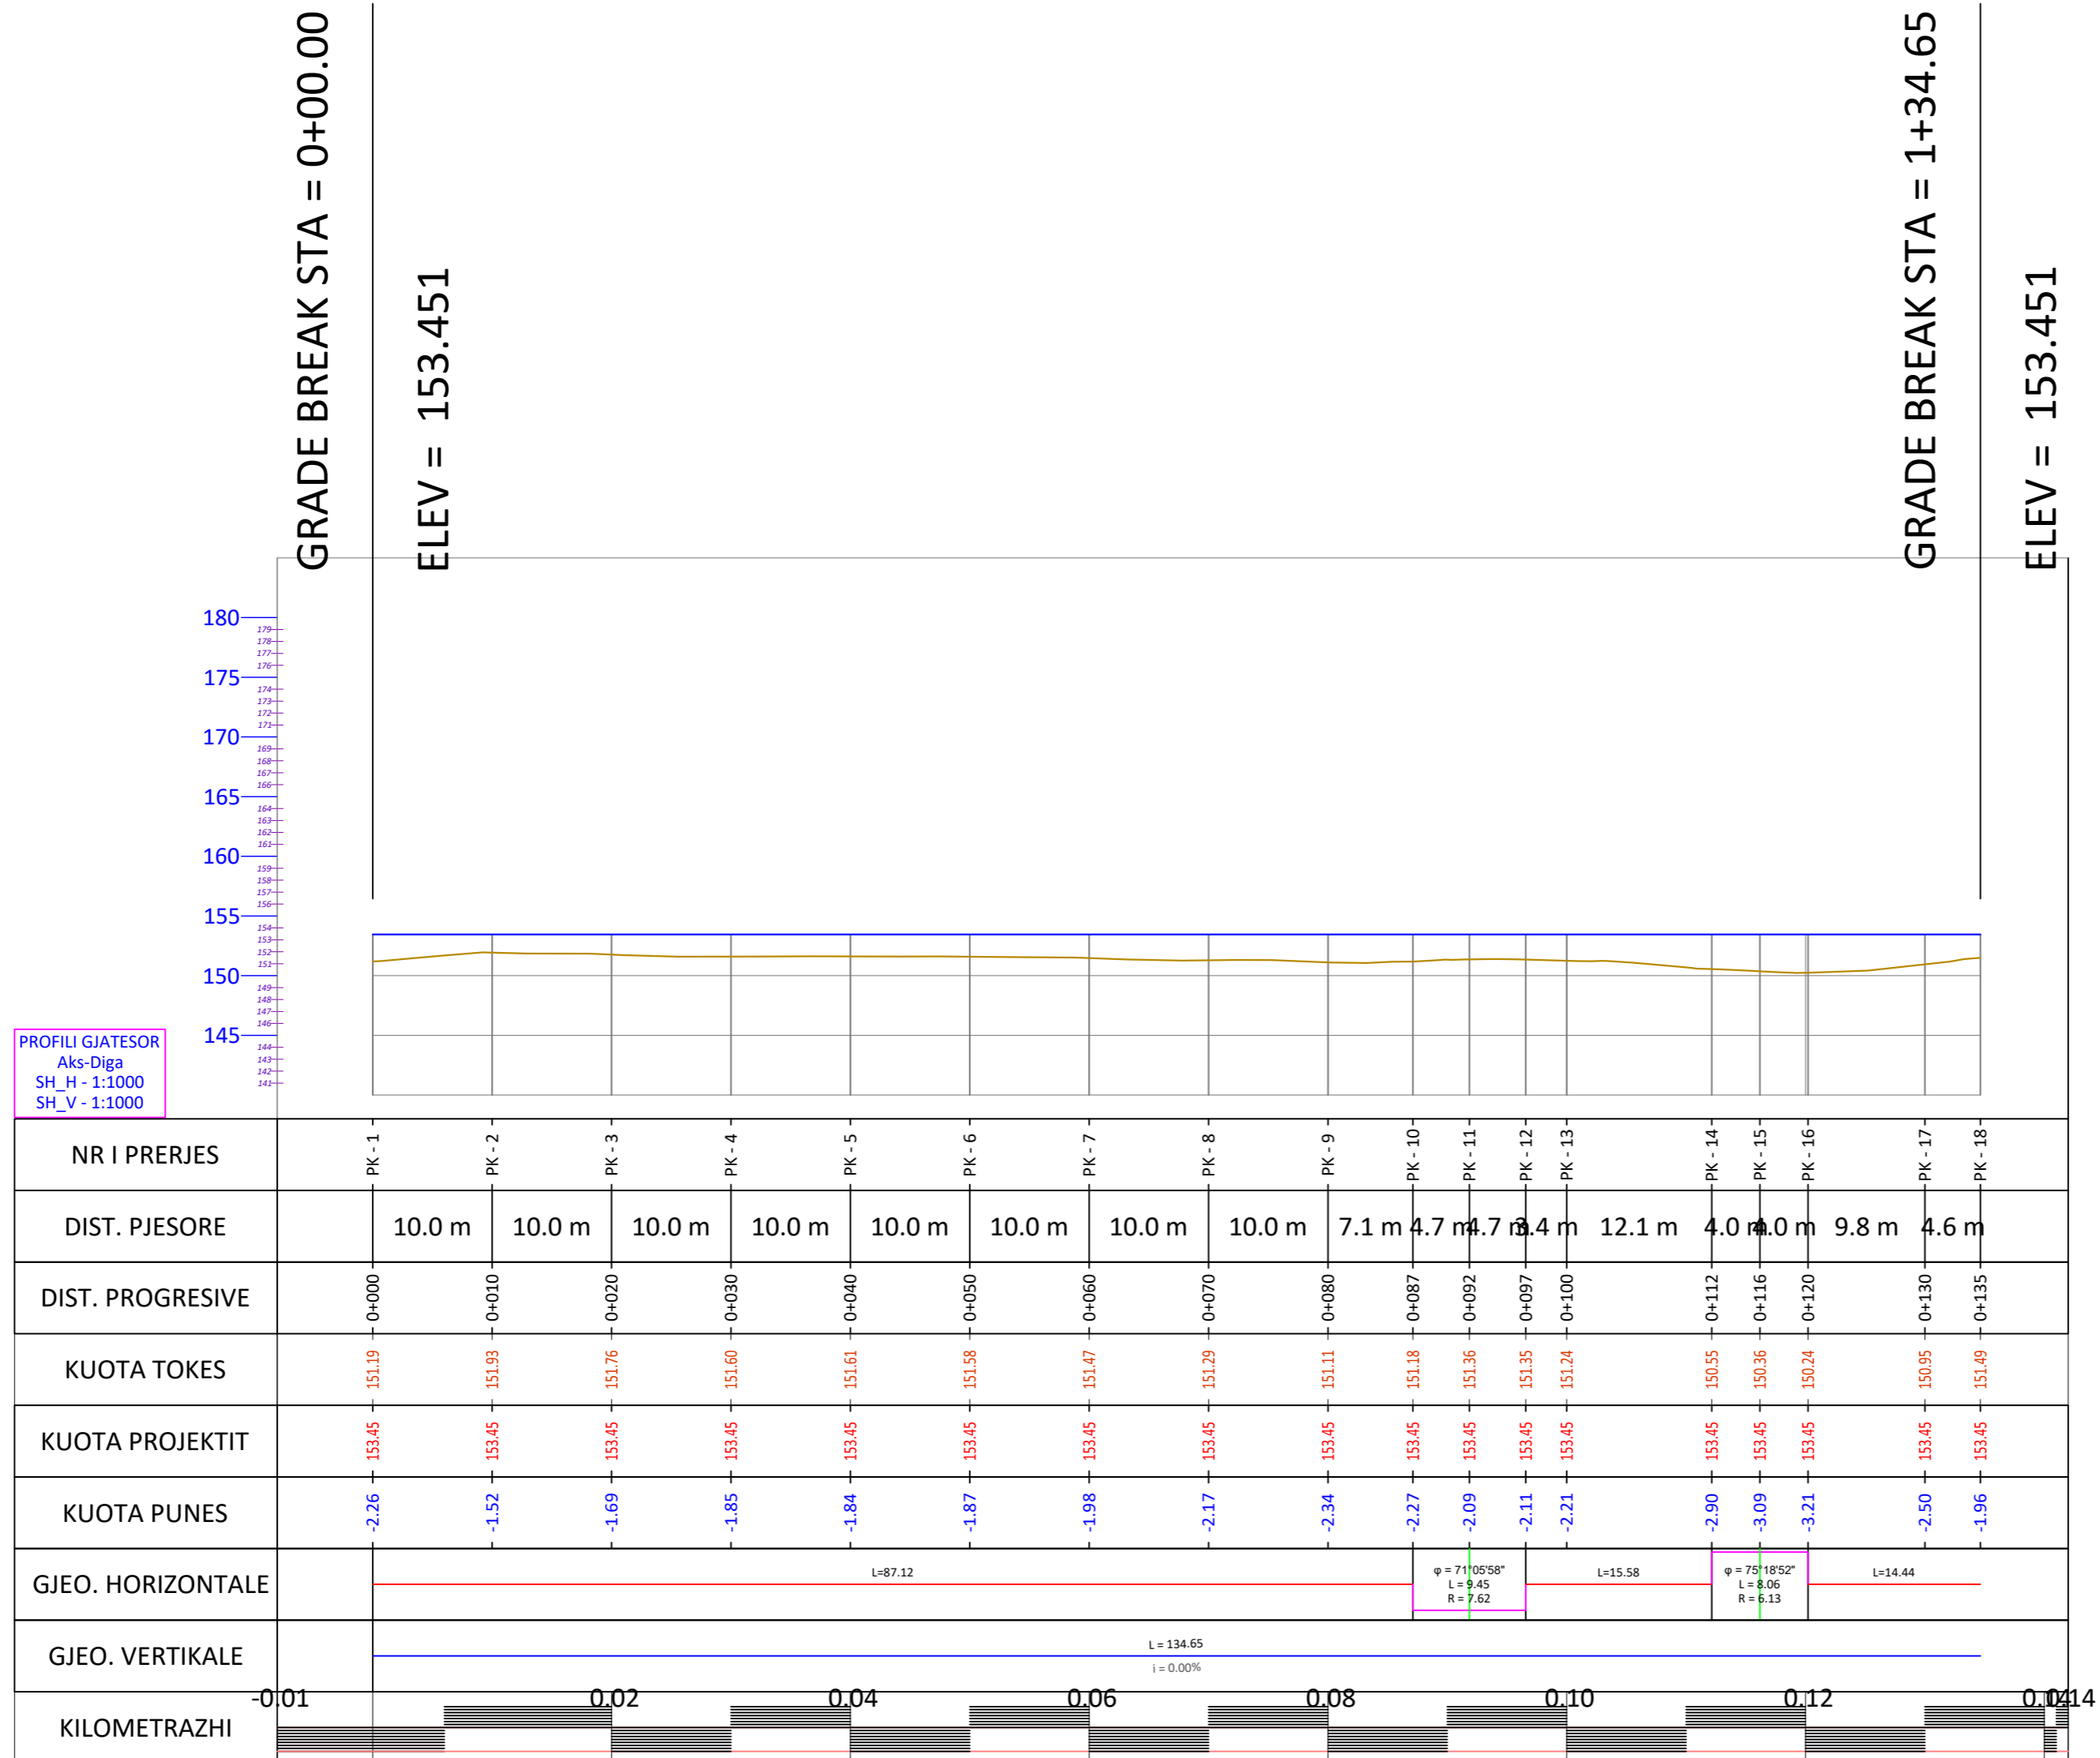

# PROFILI TERTHOR

## O B J E K T I

" PUNIME PER NDERTIMIN, RIPARIMIN, RITJEN E SIGURISE SE DIGES DHE PASTRIMIN E KANALIT TE SHKARKIMIT (VADITES) "

POROSITESI : Bashkia Belsh

PROJEKTUES : "HYDRO-ENG CONSULTING" sh.p.k  
LIC. Nr. 7049/3



### GRUPI PROJEKTIMIT

Ing. Ndertimi	Jani TATI Nr. Licence K.2752/1
Ing. Topograf	Maksim GEGA Nr. Licence T.0455/4
Ing. Gjeolog	Asllan BASHA Nr. Licence GJ.0686
Ing. Mekanik	Kristaq PRIFTI Nr. Licence E.0431/1
Ing. Elektrik	Ing.Lindita Zeka Nr. Licence E.1269/2
Drejtes Ligjor	Ing.Evis QYRKU Nr. Licence N7049/3

### VULA/ FIRMA

### TE DHENAT TEKNIKE

NR.PROJEKTI	1
FAZA E PROJEKTIT	Projektim
TIPI I FLETES	Profili terthor GJATESIA E PERGJITHSHME 134 m
EMERTIMI I FLETES	Profili Terthor SH 1 : 200

Nr. i fletes **P-7**

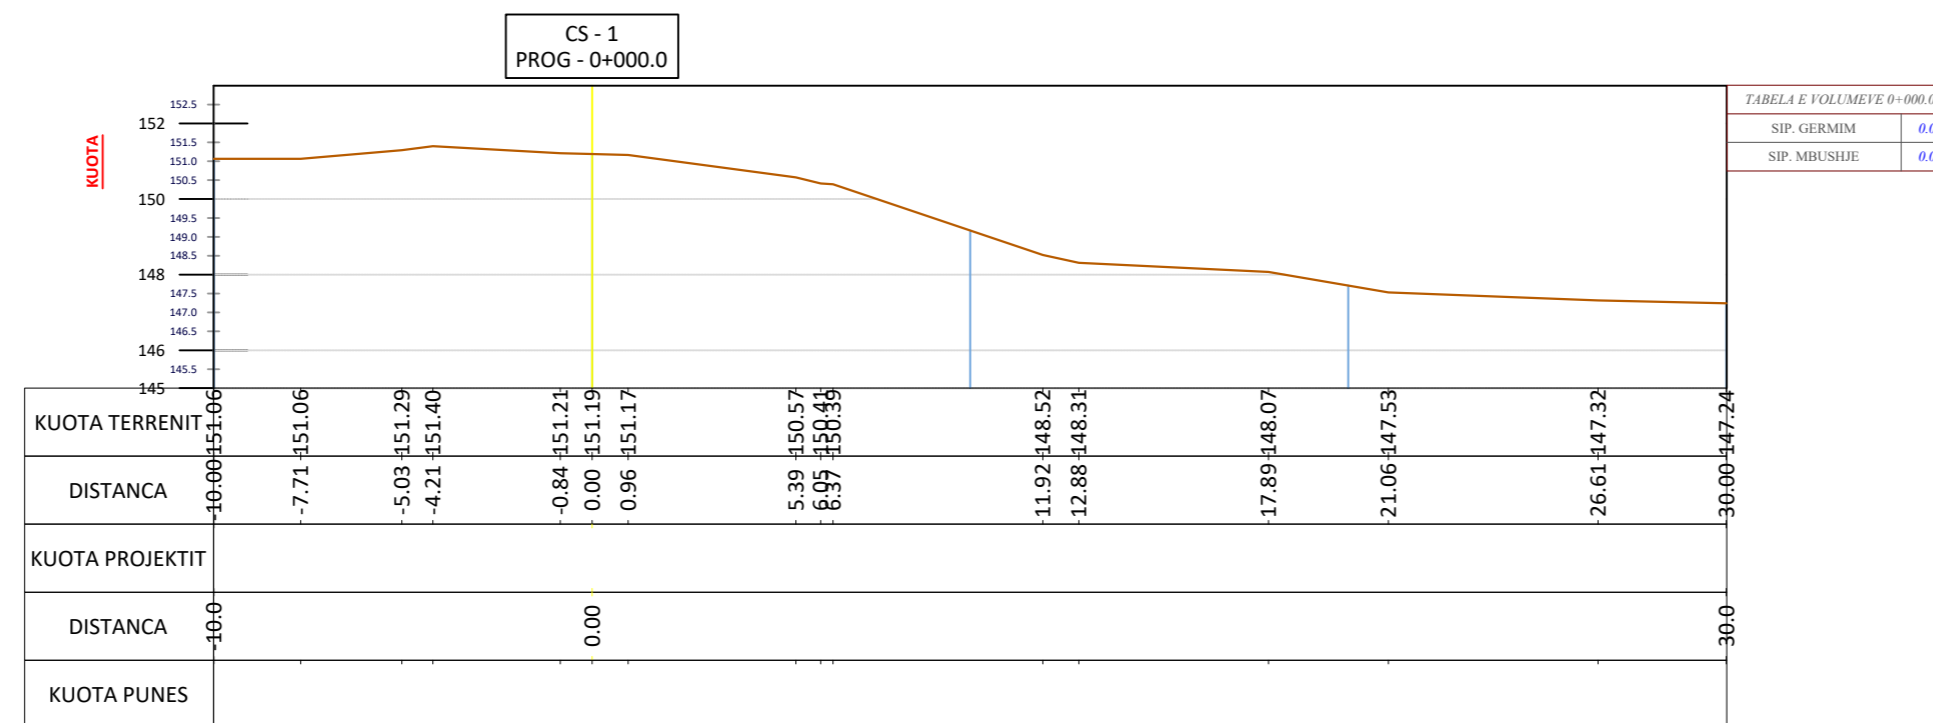


TABELA E VOLUMEVE 0+000.00

SIP. GERMIM	0.00
SIP. MBUSHJE	0.00

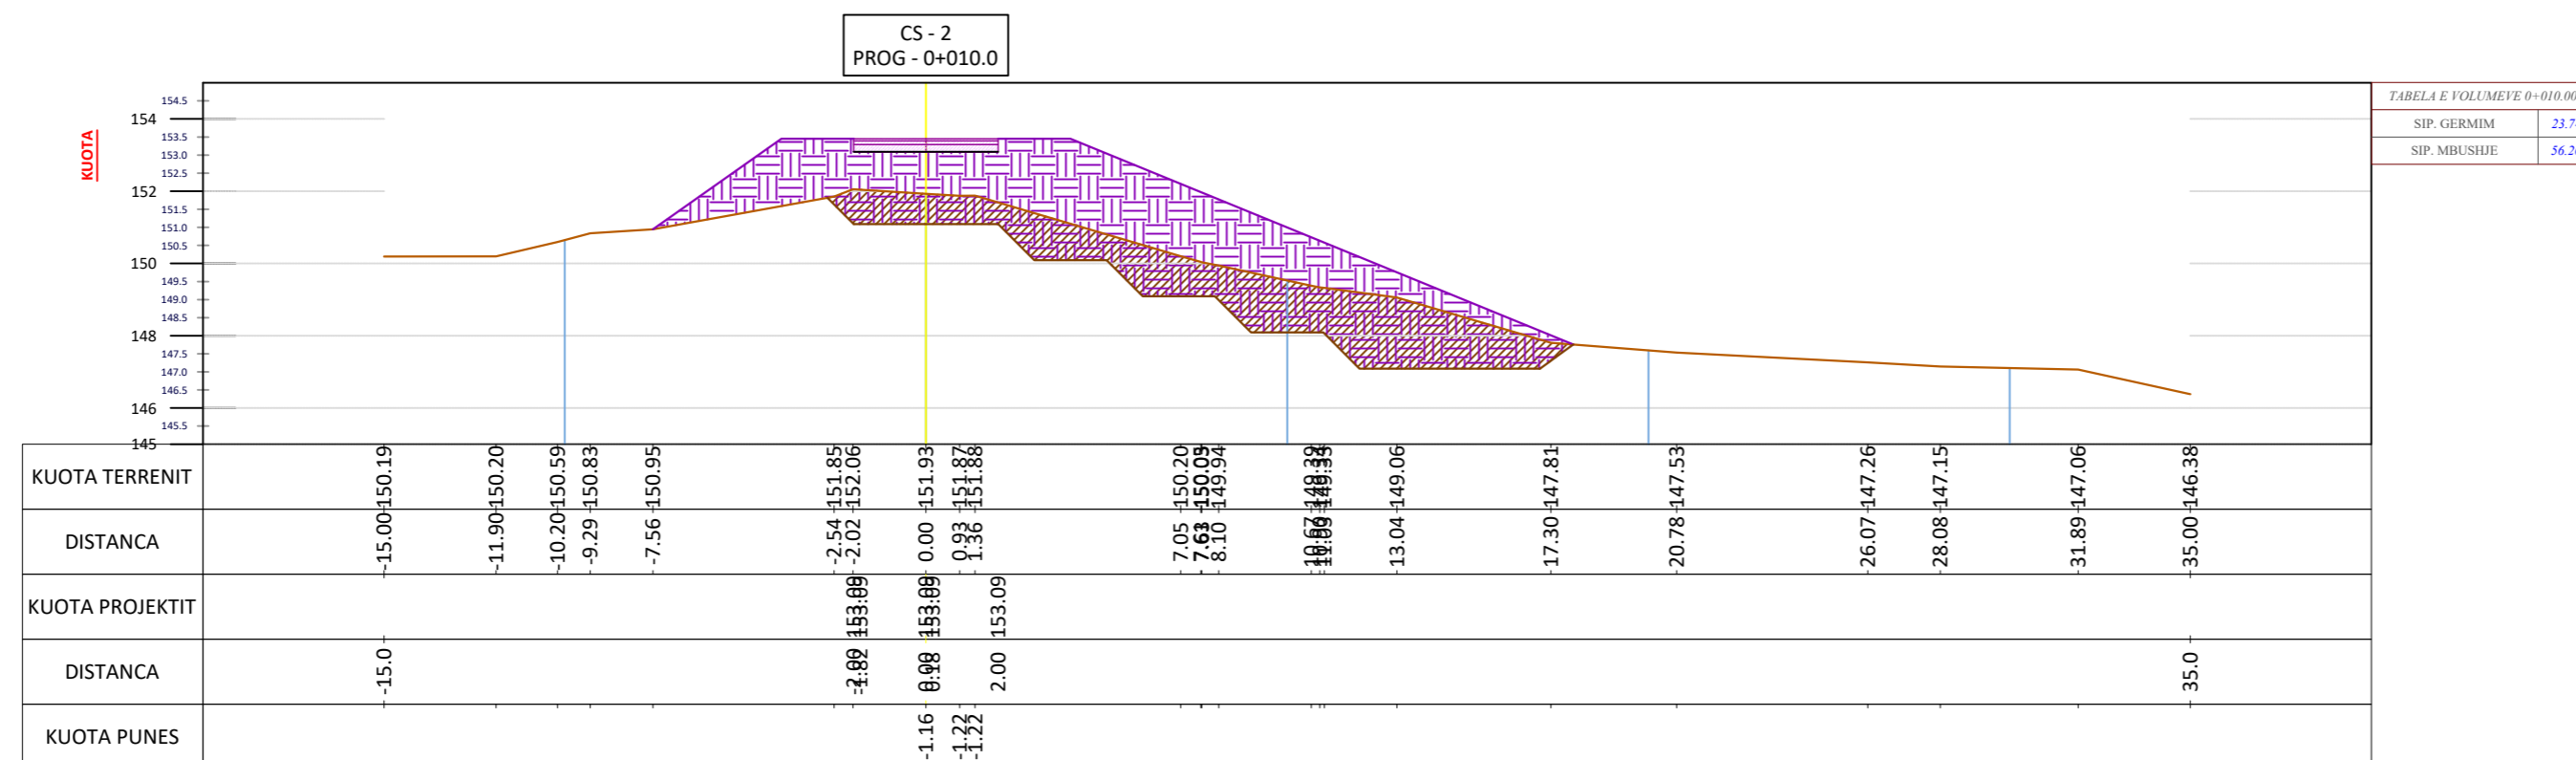


TABELA E VOLUMEVE 0+010.00

SIP. GERMIM	23.74
SIP. MBUSHJE	56.26

# PROFILI TERTHOR

## O B J E K T I

" PUNIME PER NDERTIMIN, RIPARIMIN, RITJEN E SIGURISE SE DIGES DHE PASTRIMIN E KANALIT TE SHKARKIMIT (VADITES) "

POROSITESI : Bashkia Belsh

PROJEKTUES : "HYDRO-ENG CONSULTING" sh.p.k  
LIC. Nr. 7049/3



### GRUPI PROJEKTIMIT



Ing. Ndertimi	Jani TATI Nr. Licence K.2752/1
Ing. Topograf	Maksim GEGA Nr. Licence T.0455/4
Ing. Gjeolog	Asllan BASHA Nr. Licence GJ.0686
Ing. Mekanik	Kristaq PRIFTI Nr. Licence E.0431/1
Ing. Elektrik	Ing.Lindita Zeka Nr. Licence E.1269/2
Drejtes Ligjor	Ing.Evis QYRKU Nr. Licence N7049/3

### VULA/ FIRMA

### TE DHENAT TEKNIKE

NR.PROJEKTI	1
FAZA E PROJEKTIT	Projektim
TIPI I FLETES	Profili terthor GJATESIA E PERGJITHSHME 134 m
EMERTIMI I FLETES	Profili Terthor SH 1 : 200

Nr. i fletes **P-8**

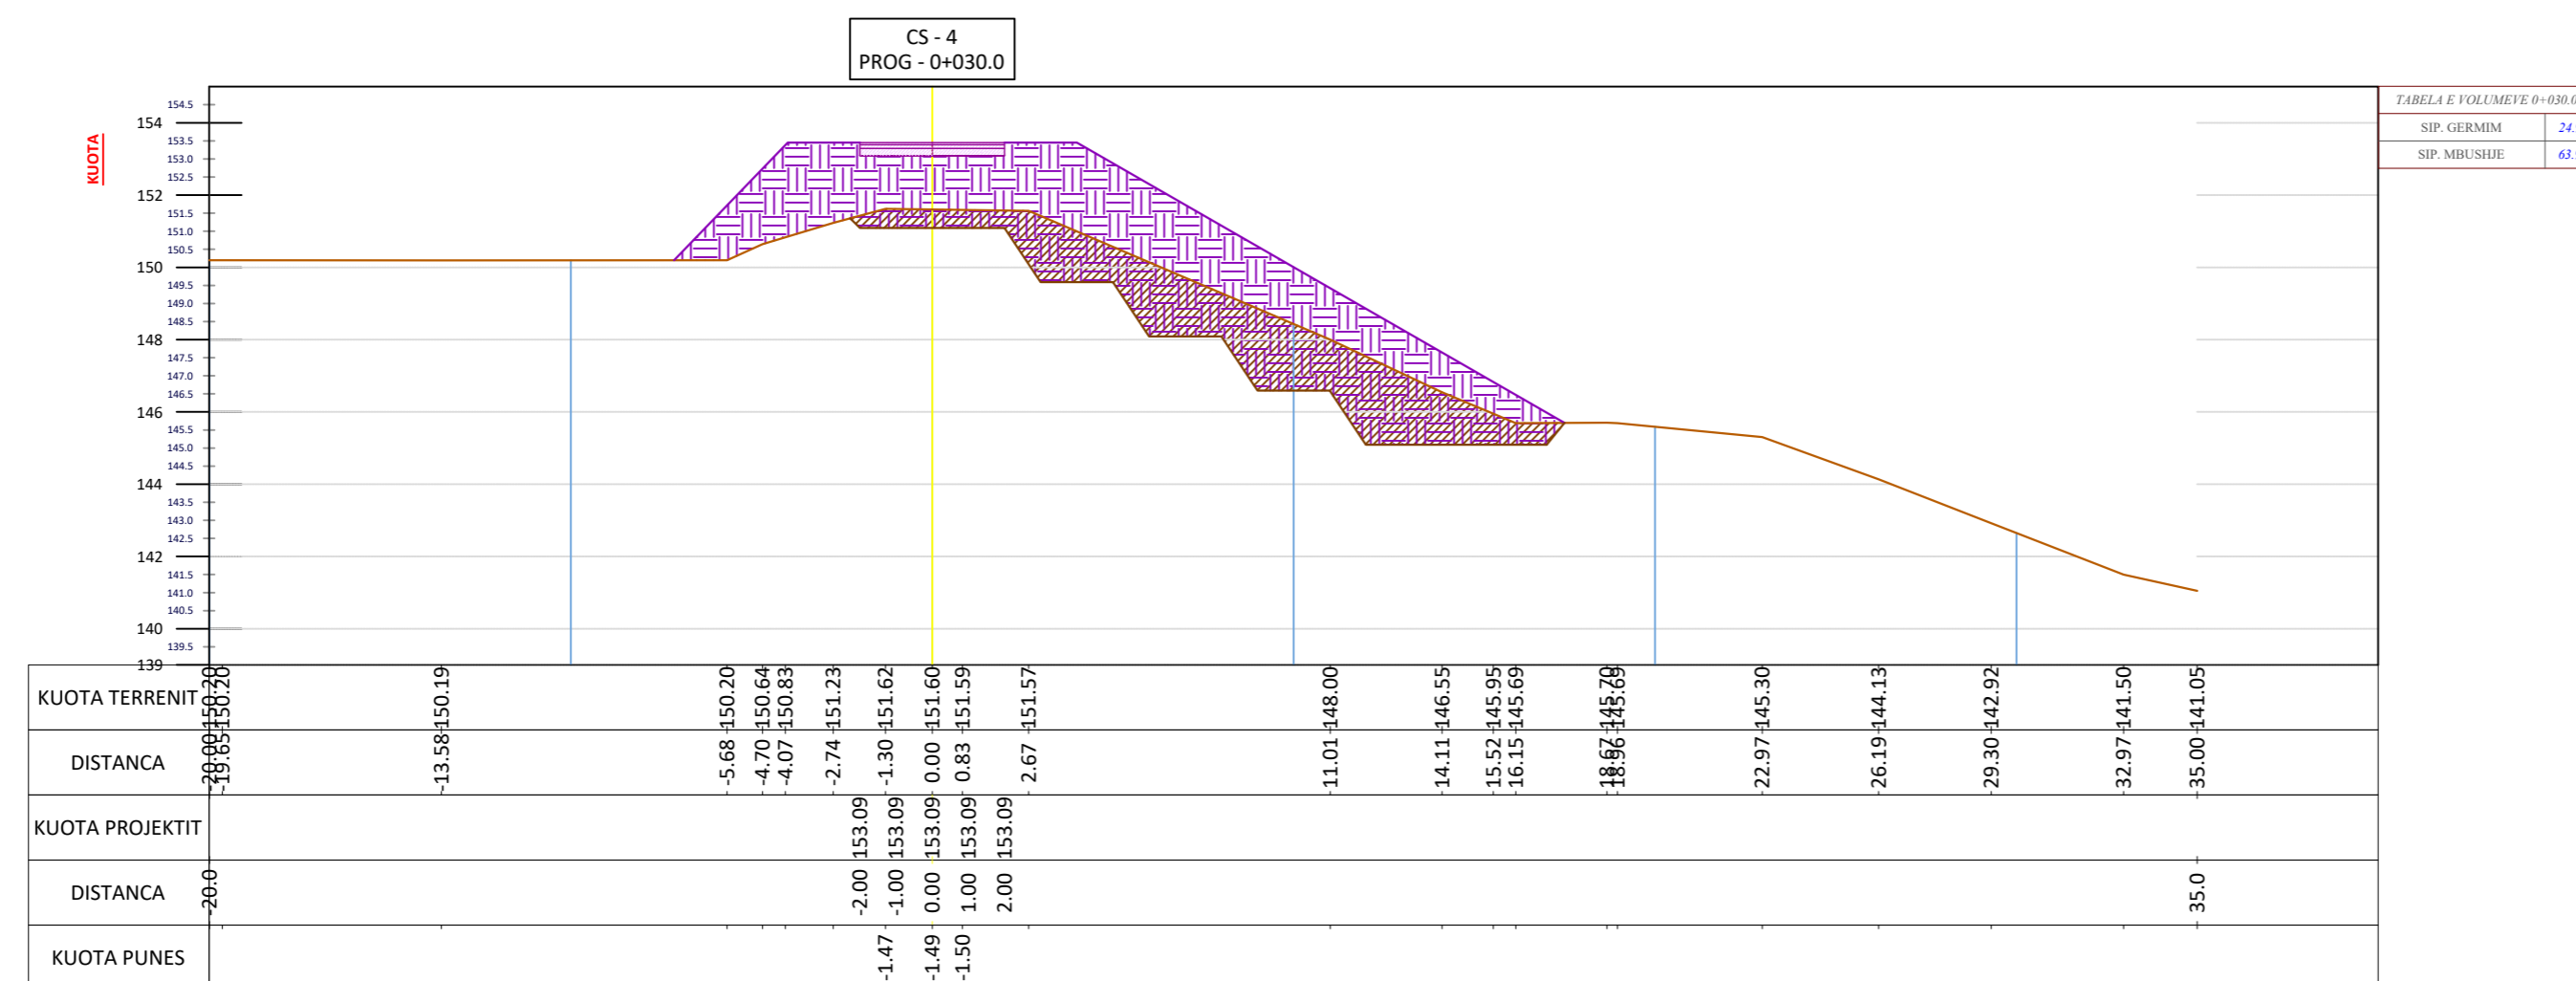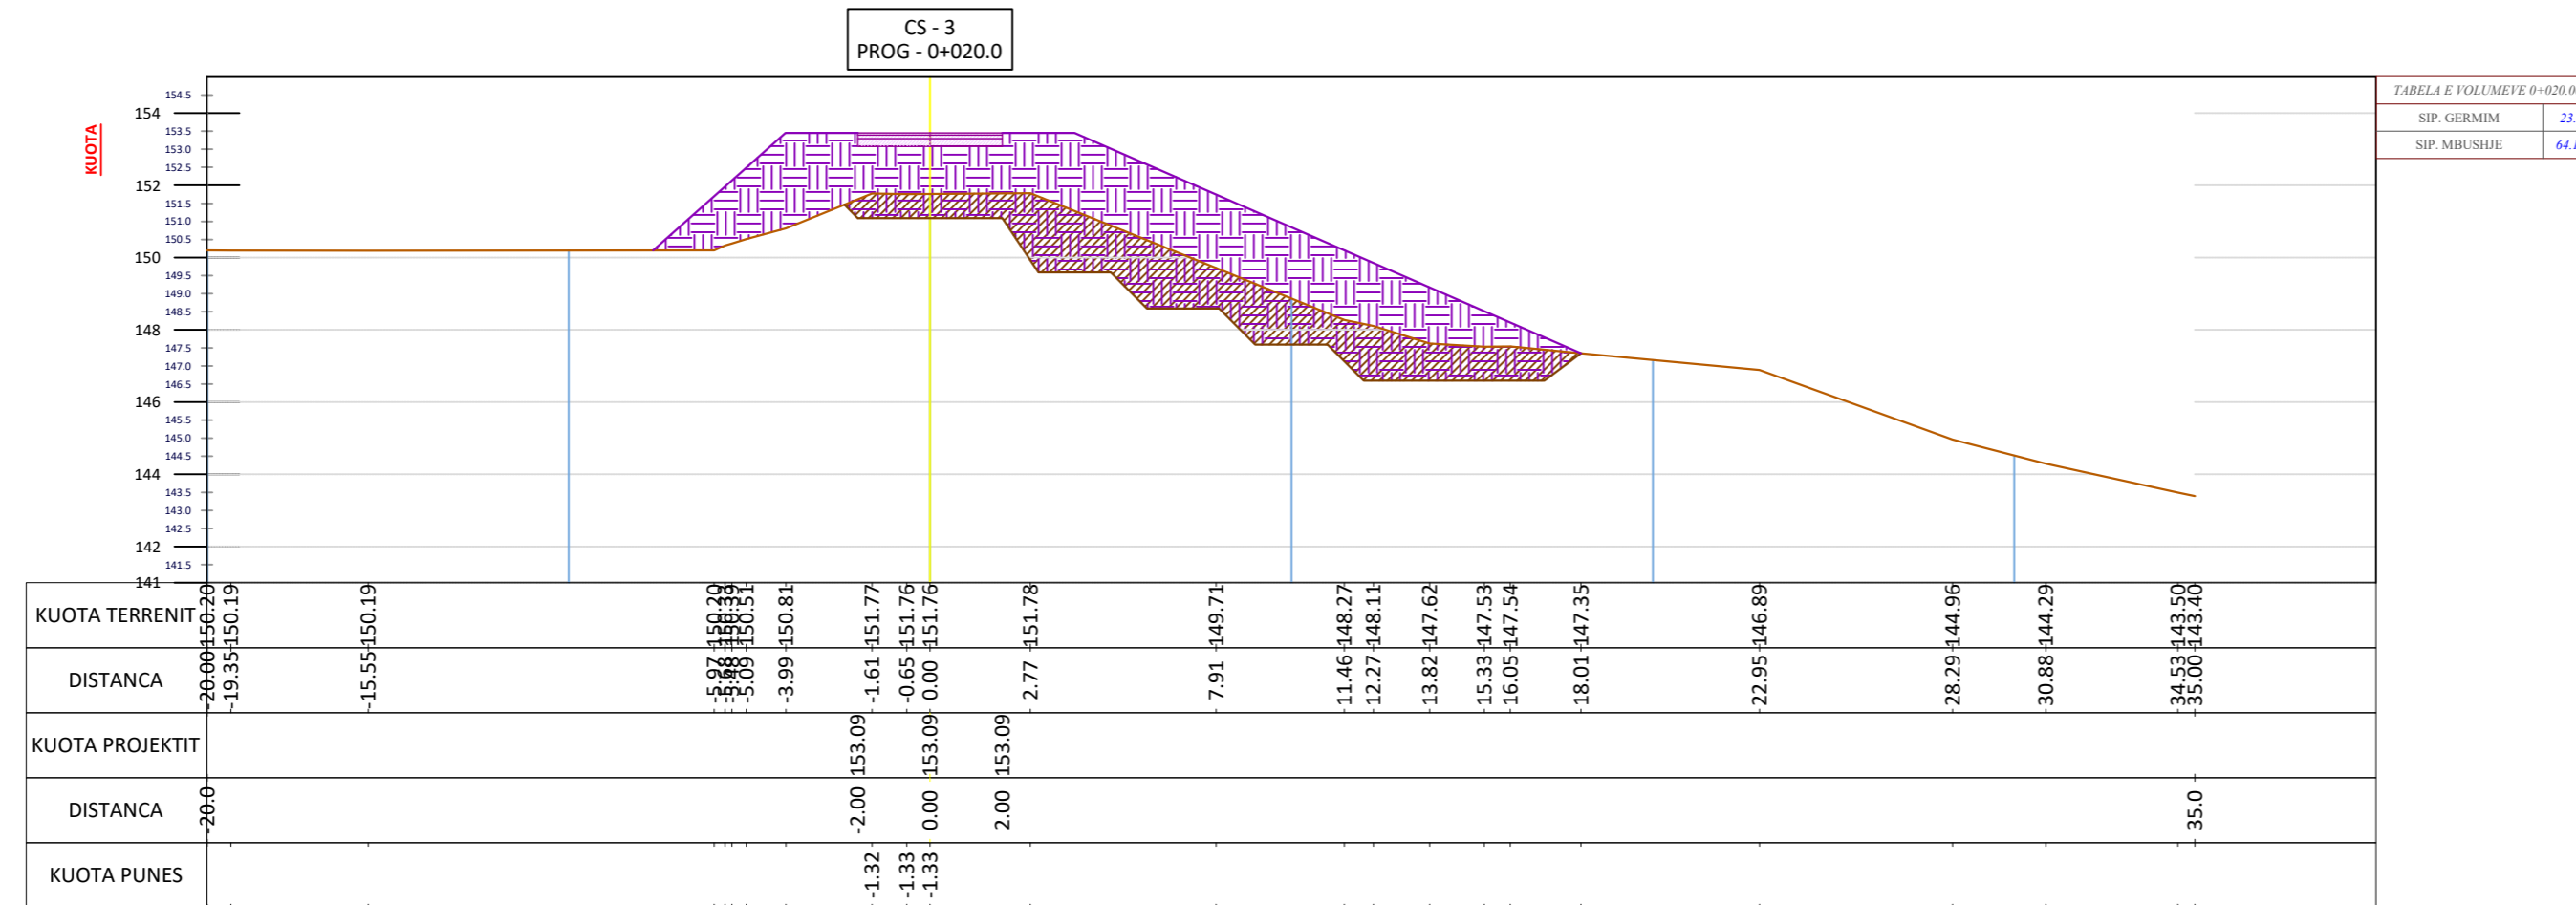







# PROFILI TERTHOR

# O B J E K T I

" PUNIME PER NDERTIMIN, RIPARIMIN, RITJEN E SIGURISE SE DIGES DHE PASTRIMIN E KANALIT TE SHKARKIMIT (VADITES) "

POROSITESI : Bashkia Belsh

PROJEKTUES : "HYDRO-ENG CONSULTING" sh.p.k  
LIC. Nr. 7049/3



## GRUPI PROJEKTIMIT



Ing. Ndertimi	Jani TATI Nr. Licence K.2752/1
Ing. Topograf	Maksim GEGA Nr. Licence T.0455/4
Ing. Gjeolog	Asllan BASHA Nr. Licence GJ.0686
Ing. Mekanik	Kristaq PRIFTI Nr. Licence E.0431/1
Ing. Elektrik	Ing.Lindita Zeka Nr. Licence E.1269/2
Drejtes Ligjor	Ing.Evis QYRKU Nr. Licence N7049/3

## VULA/ FIRMA

## TE DHENAT TEKNIKE

NR.PROJEKTI	1
FAZA E PROJEKTIT	Projektim
TIPI I FLETES	Profili terthor GJATESIA E PERGJITHSHME 134 m
EMERTIMI I FLETES	Profili Terthor SH 1 : 200

Nr. i fletes **P-11**

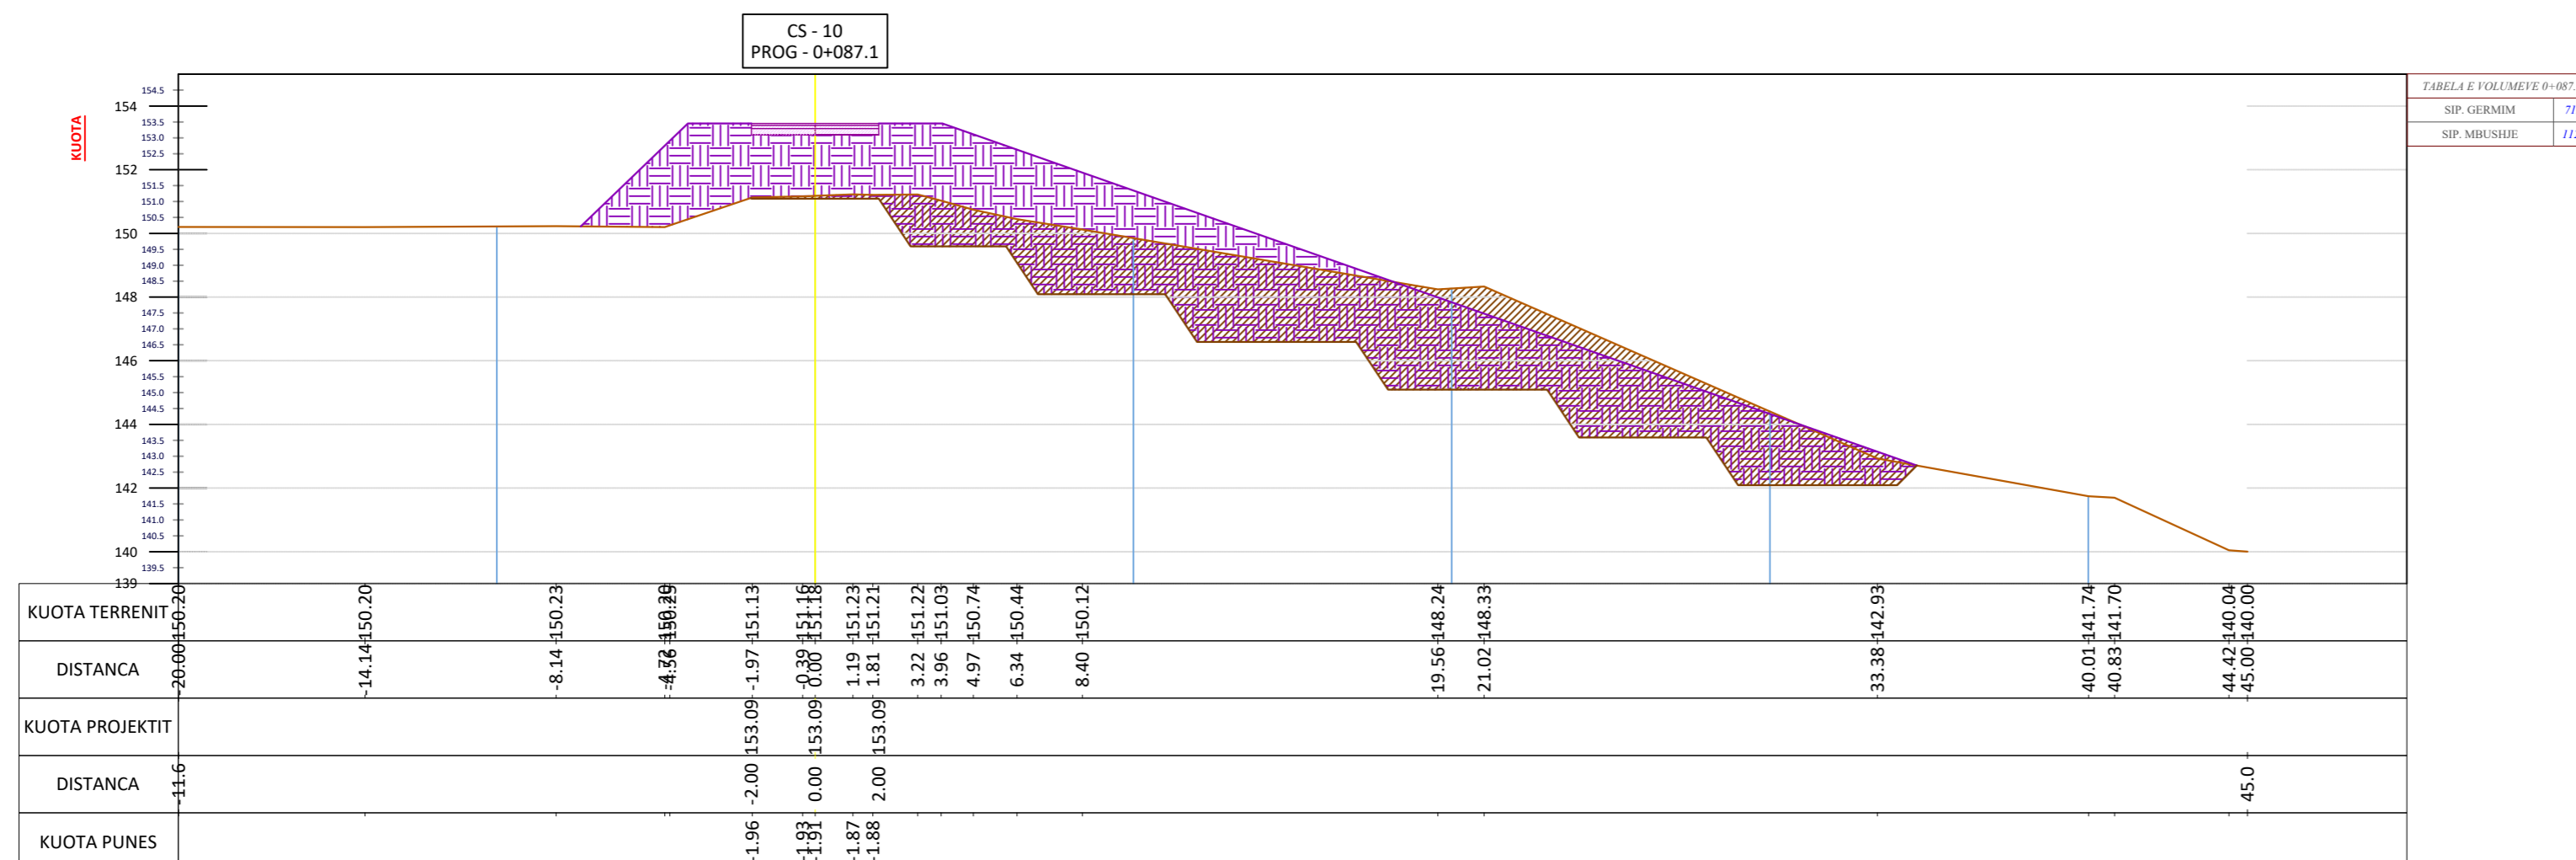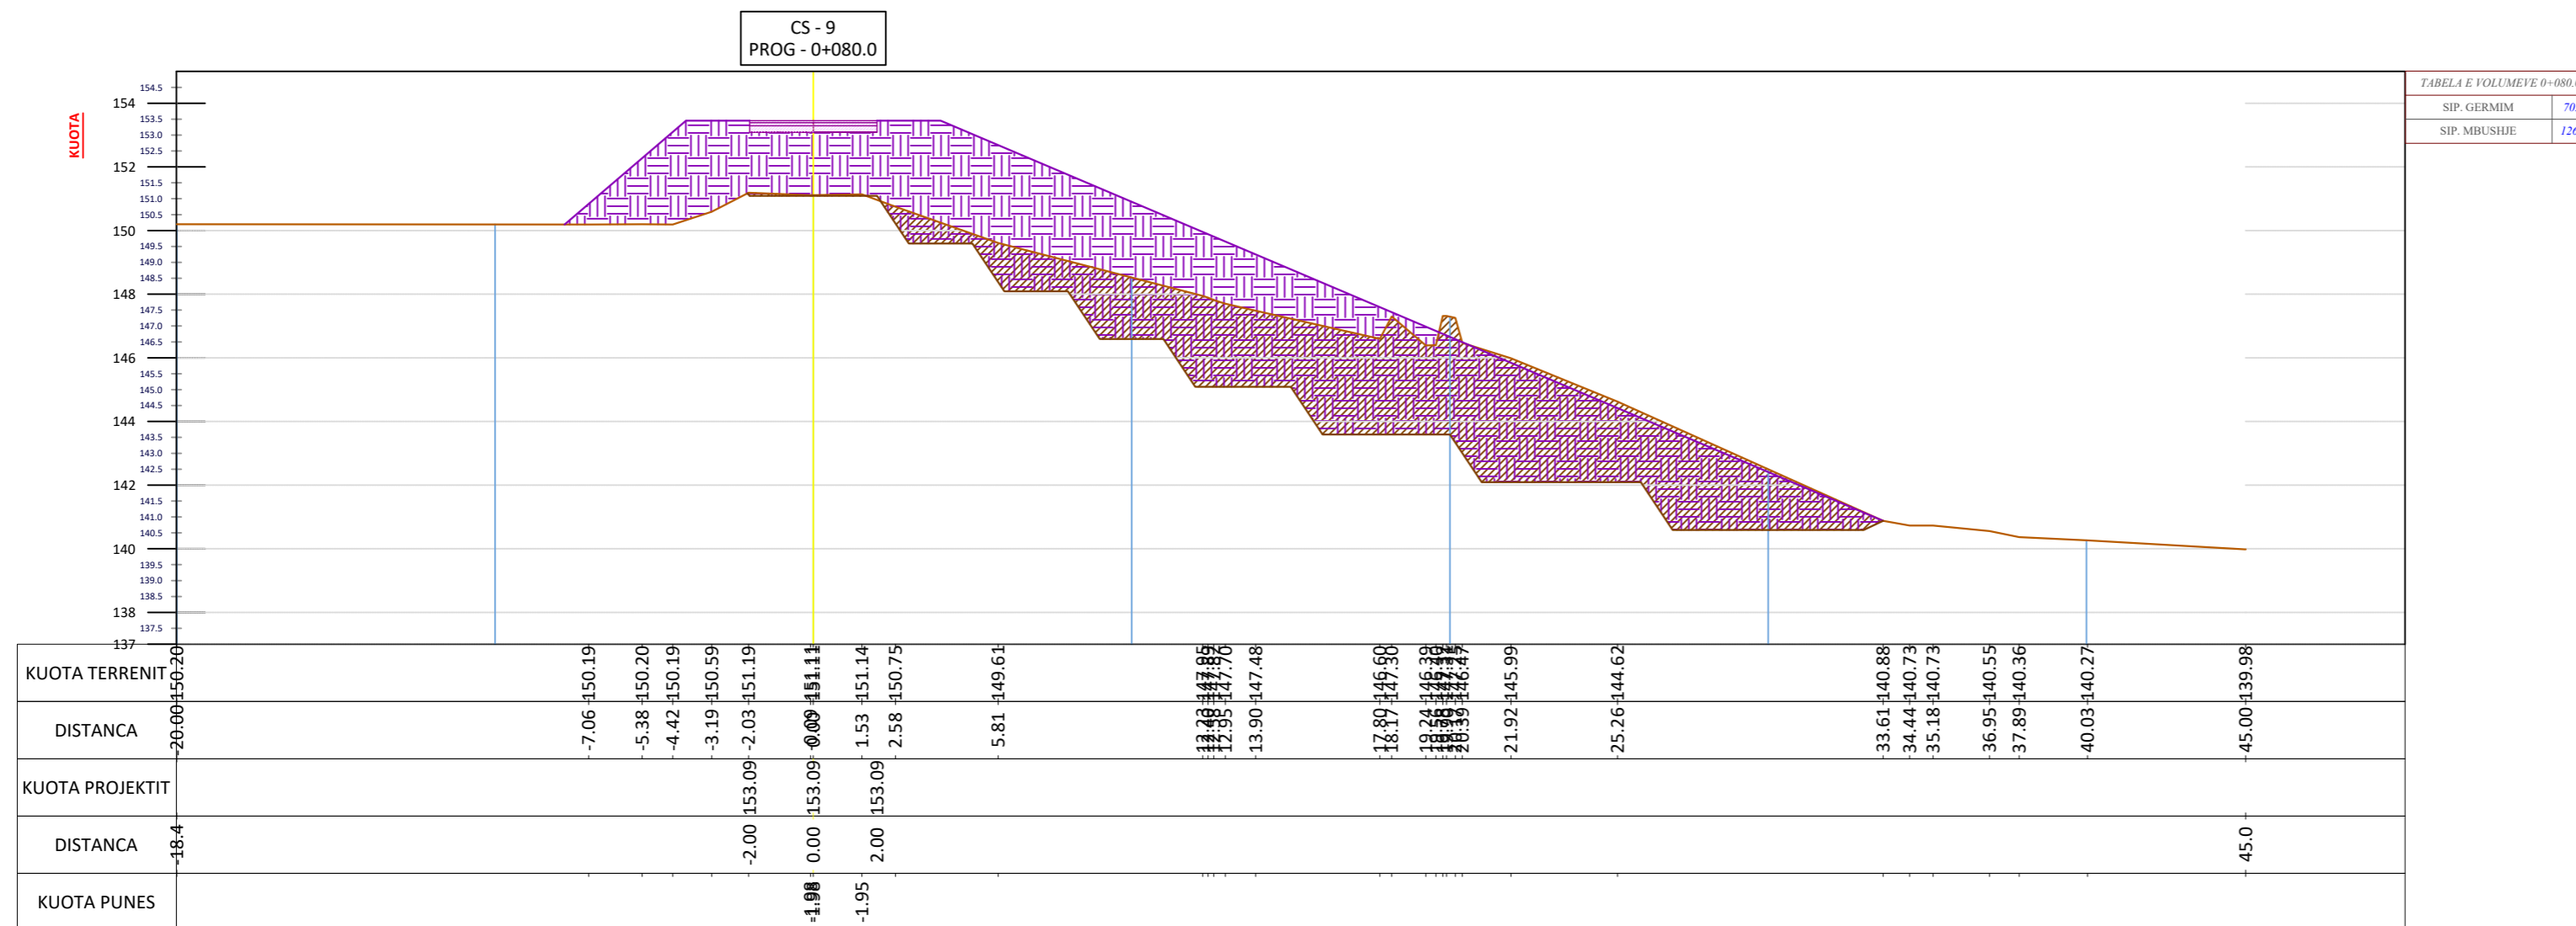

# PROFILI TERTHOR

## O B J E K T I

" PUNIME PER NDERTIMIN, RIPARIMIN, RITJEN E SIGURISE SE DIGES DHE PASTRIMIN E KANALIT TE SHKARKIMIT (VADITES) "

POROSITESI : Bashkia Belsh

PROJEKTUES : "HYDRO-ENG CONSULTING" sh.p.k  
LIC. Nr. 7049/3



### GRUPI PROJEKTIMIT

Ing. Ndertimi	Jani TATI Nr. Licence K.2752/1
Ing. Topograf	Maksim GEGA Nr. Licence T.0455/4
Ing. Gjeolog	Asllan BASHA Nr. Licence GJ.0686
Ing. Mekanik	Kristaq PRIFTI Nr. Licence E.0431/1
Ing. Elektrik	Ing.Lindita Zeka Nr. Licence E.1269/2
Drejtes Ligjor	Ing.Evis QYRKU Nr. Licence N7049/3

### VULA/ FIRMA

### TE DHENAT TEKNIKE

NR.PROJEKTI	1
FAZA E PROJEKTIT	Projektim
TIPI I FLETES	Profili terthor GJATESIA E PERGJITHSHME 134 m
EMERTIMI I FLETES	Profili Terthor SH 1 : 200

Nr. i fletes **P-12**

