


BASHKIA DURRËS

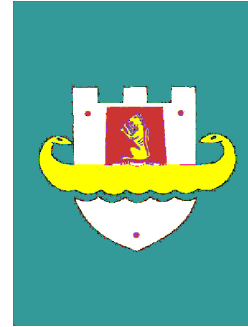

BASHKIA DURRËS

PROJEKT ZBATIMI

RIKONSTRUKSION FASADE TE
PALLATEVE NE LAGJEN NR. 1

DURRËS, 2024

RIKONSTRUKSION I FASADAVE, LAGJIA 1, OBJEKTET GIS 27861 & 27863

O B J E K T I

RIKONSTRUKSION I
FASADAVE

POROSITESI :
BASHKIA DURRËS



PROJEKTUES :

"DREJTORIA E PROJEKTEVE
DHE INFRASTRUKTURES PUBLIKE

GRUPI PROJEKTUES

Ing. Lorenc Facja
Ark. Jorida Muço
Ark. Xhesika Kulla
Ing. Eni Turkeshi

FIRMA/VULA



SHENIME

TE DHENA TEKNIKE


FAZA E PROJEKMIT	PROJEKT ZBATIM
TIPI I FLETES	A3
EMERTIMI I FLETES	FASADAT, LAGJIA 1

Nr. i fletes A-01



SHKALLA

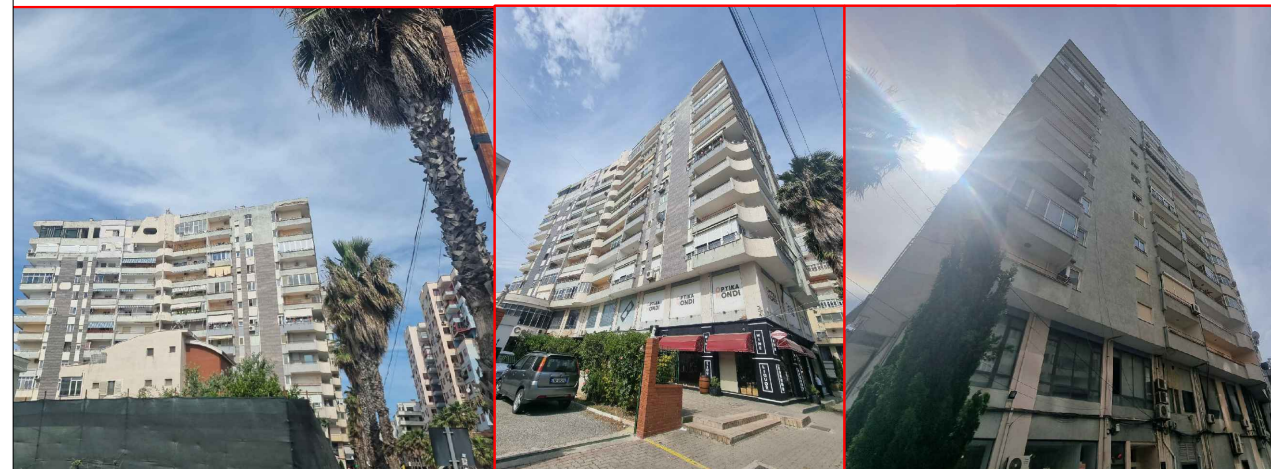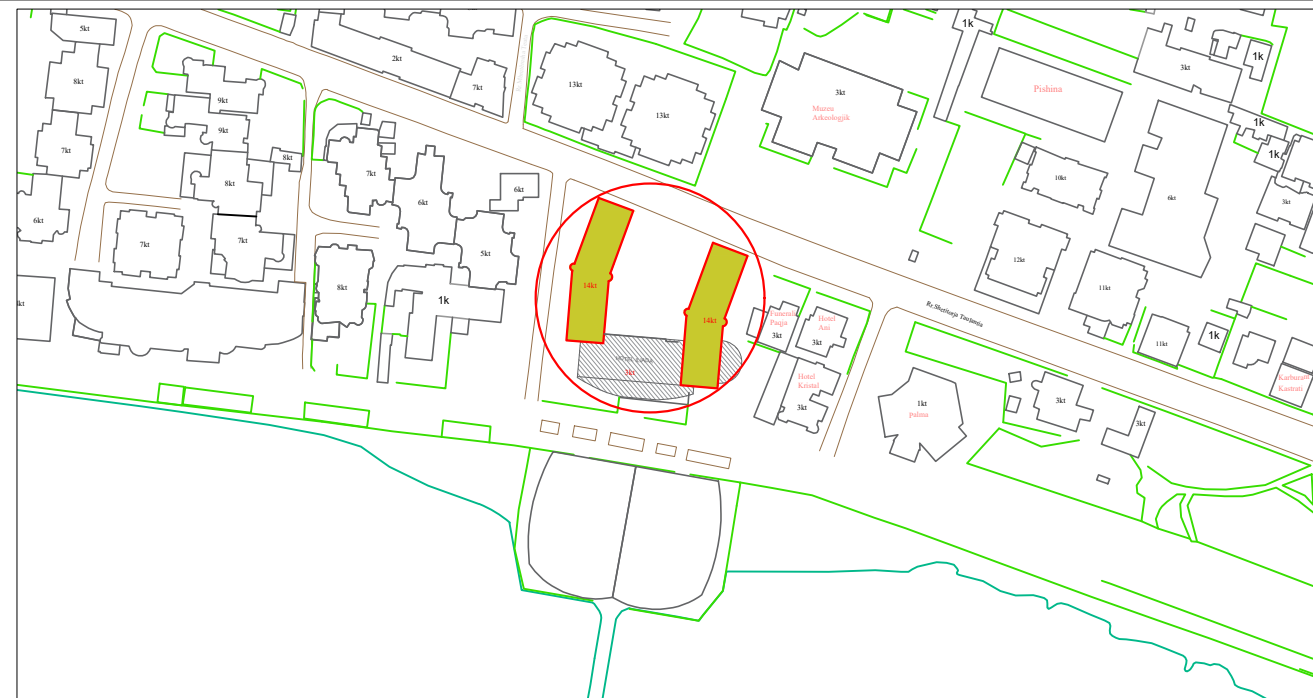


PLANIMETRI KATI 2 - 6

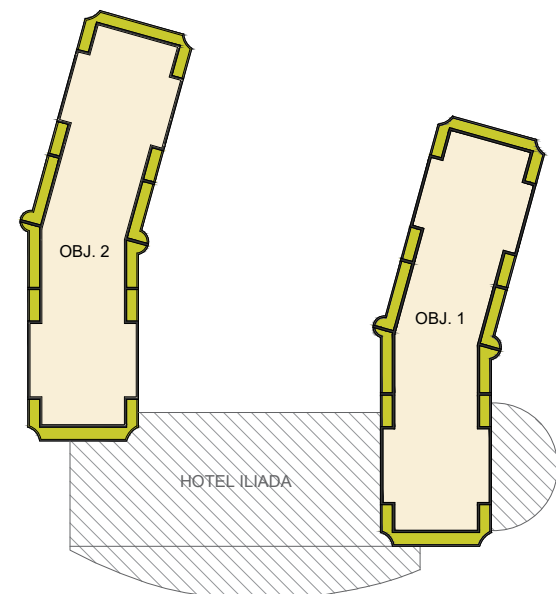



PLANIMETRI KATI 7 - 10

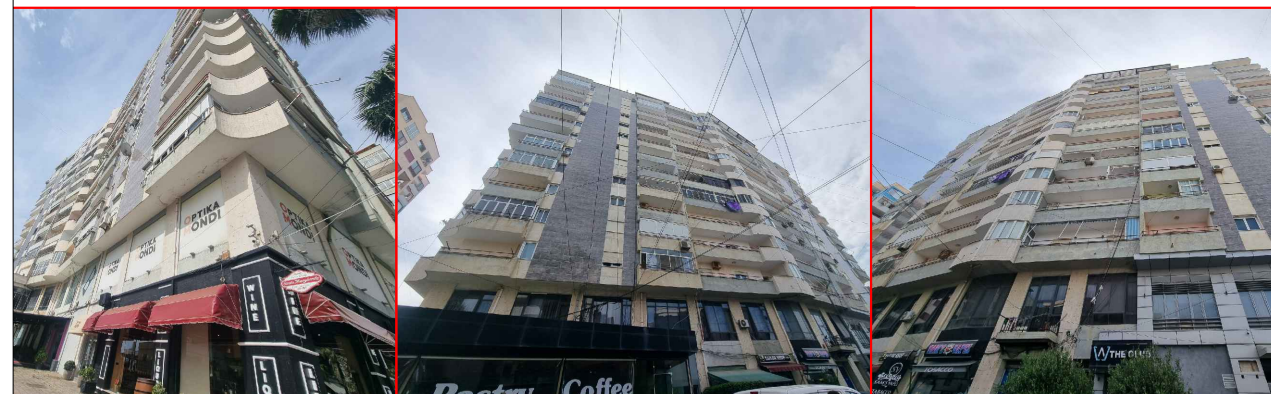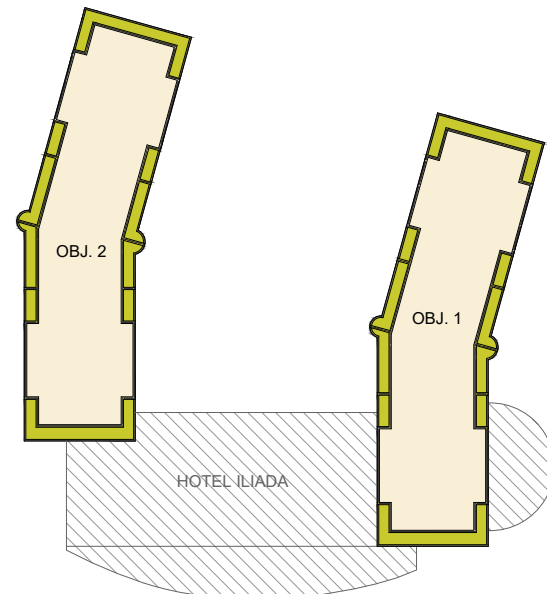

PLANIMETRI KATI 11

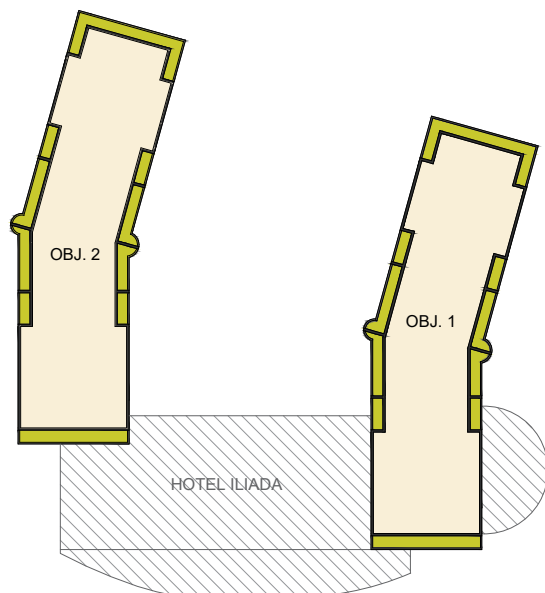


PLANIMETRI KATI 12

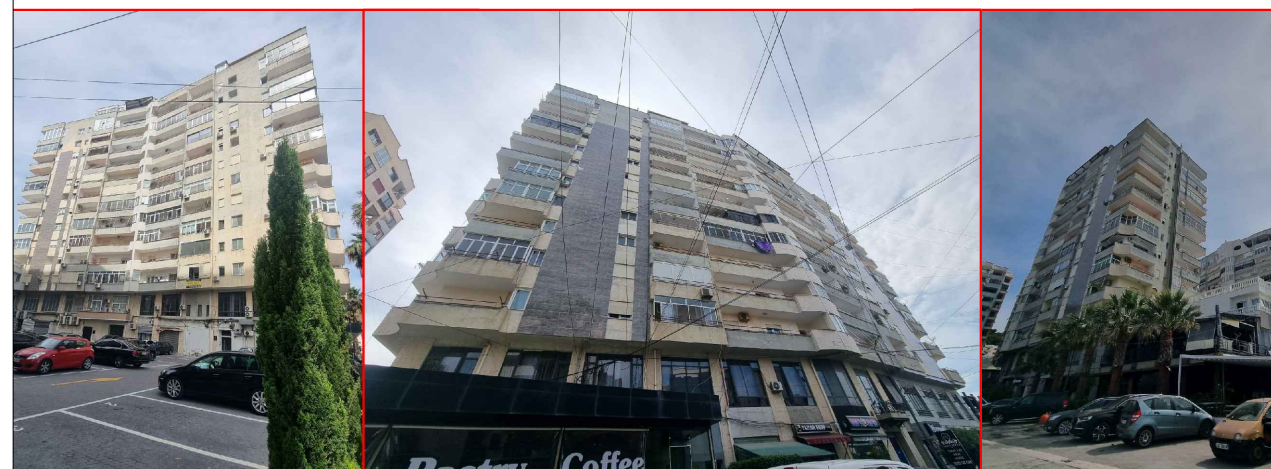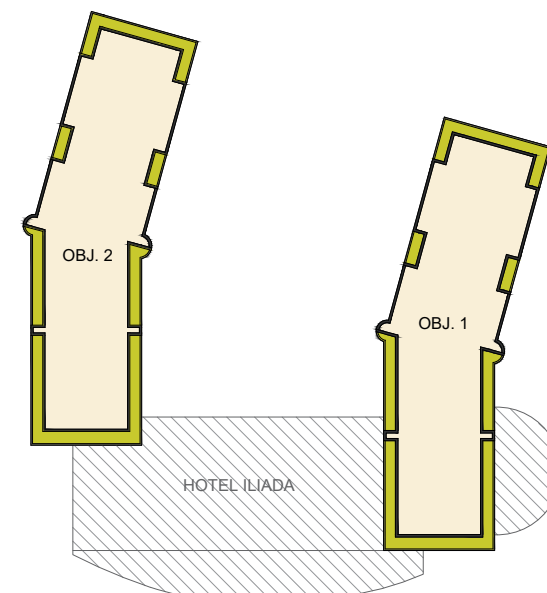





Ing. Lorenc Facja
Ark. Jorida Muço
Ark. Xhesika Kulla
Ing. Eni Turkeshi

FAZA E PROJEKSTIT	PROJEKT ZBATIM
TIPI I FLETES	A3
EMERTIMI I FLETES	FASADAT, LAGJIA 1

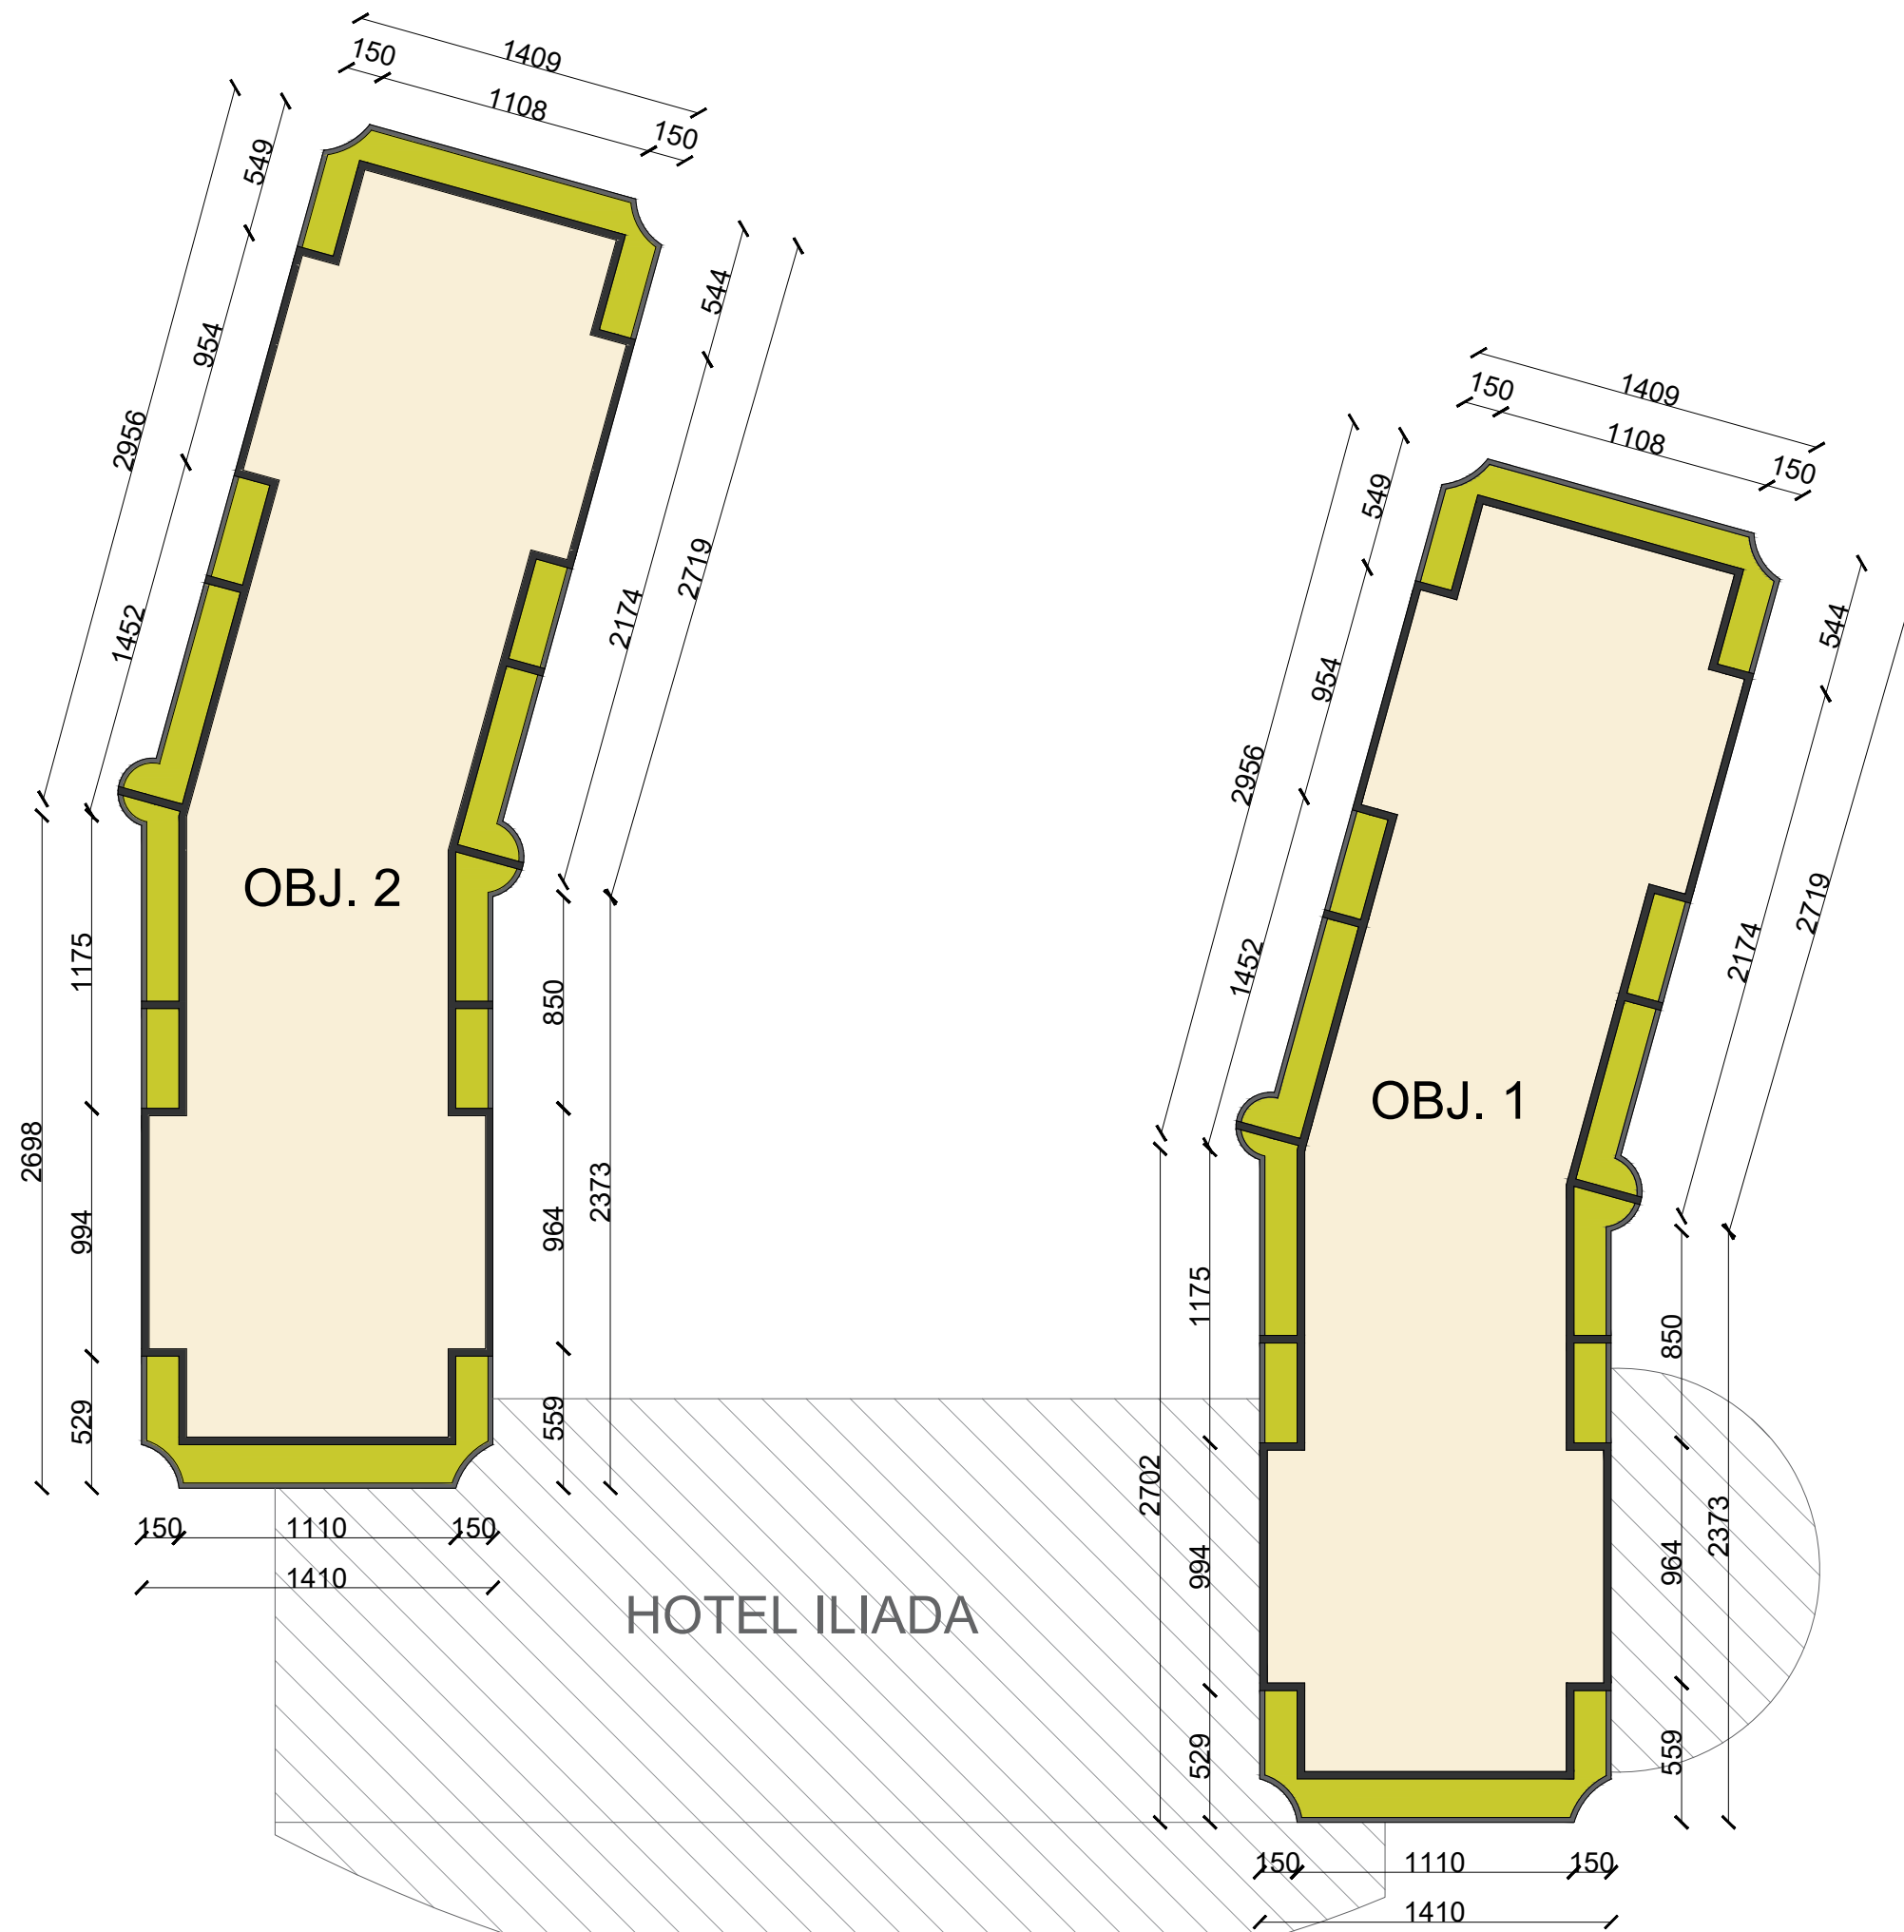



FAZA E PROJEKTIT	PROJEKT ZBATIM
TIPI I FLETES	A3
EMERTIMI I FLETES	FASADAT, LAGJIA 1

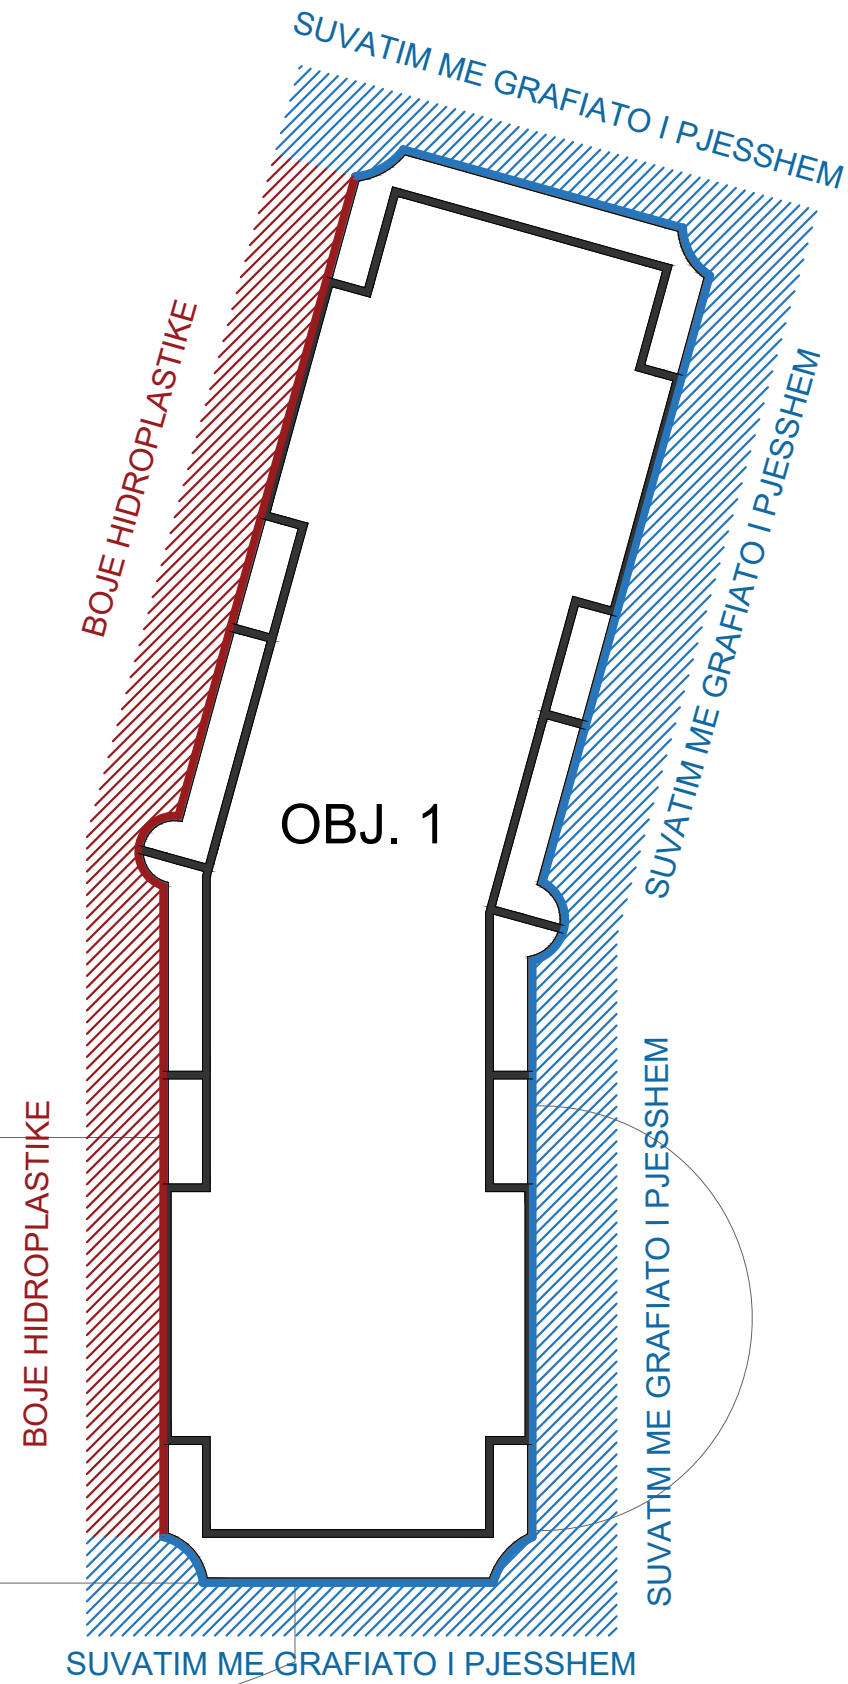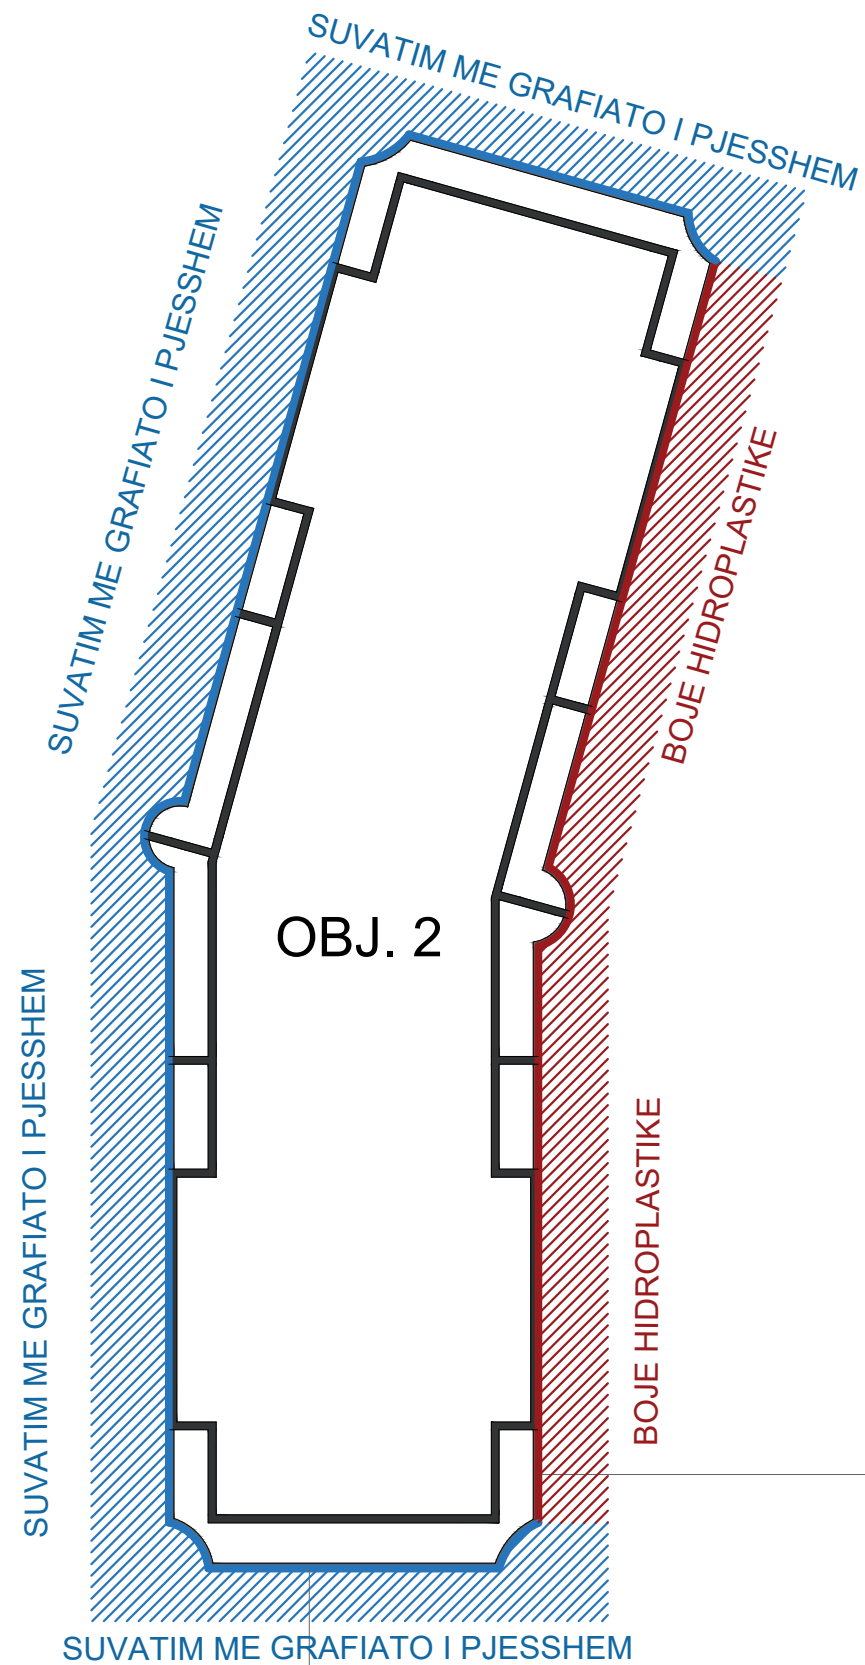



Ing. Lorenc Facja
Ark. Jorida Muço
Ark. Xhesika Kulla
Ing. Eni Turkeshi

FAZA E PROJEKTIT	PROJEKT ZBATIM
TIPI I FLETES	A3
EMERTIMI I FLETES	FASADAT, LAGJIA 1


Nr. i fletes **A-04**

SHKALLA **1:300**

FASADE LINDORE (OBJEKTI 1)
SUVATIM ME GRAFIATO



FASADE VERIORE (OBJEKTI 1)
SUVATIM ME GRAFIATO

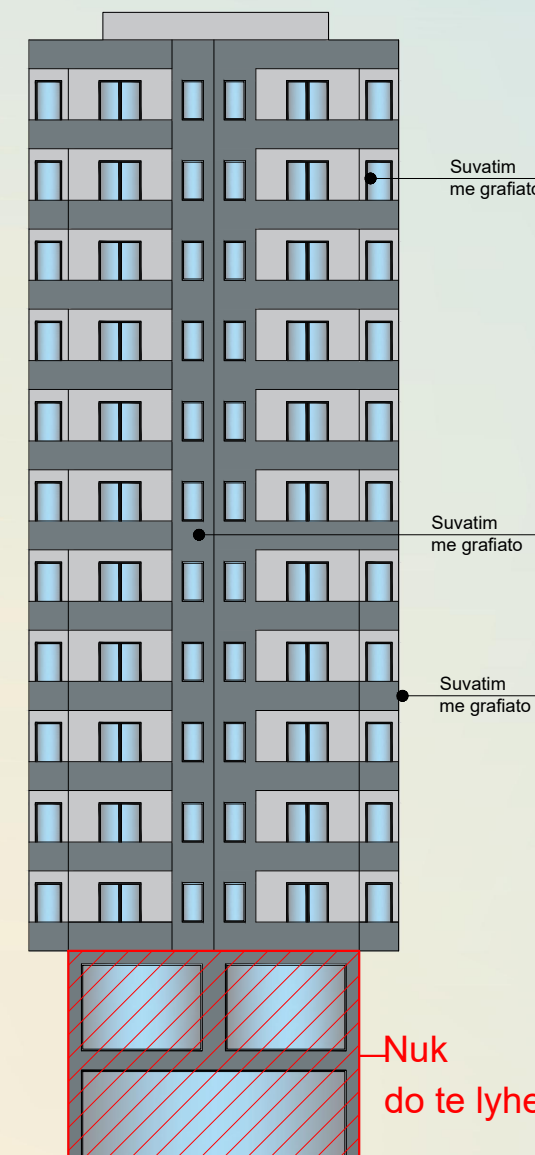




Ing. Lorenc Facja
Ark. Jorida Muço
Ark. Xhesika Kulla
Ing. Eni Turkeshi

FAZA E PROJEKTIT	PROJEKT ZBATIM
TIPI I FLETES	A3
EMERTIMI I FLETES	FASADAT, LAGJIA 1


Nr. i fletes A-05

SHKALLA 1:300

FASADE PERENDIMORE (OBJEKTI 1)
BOJE HIDROPLASTIKE

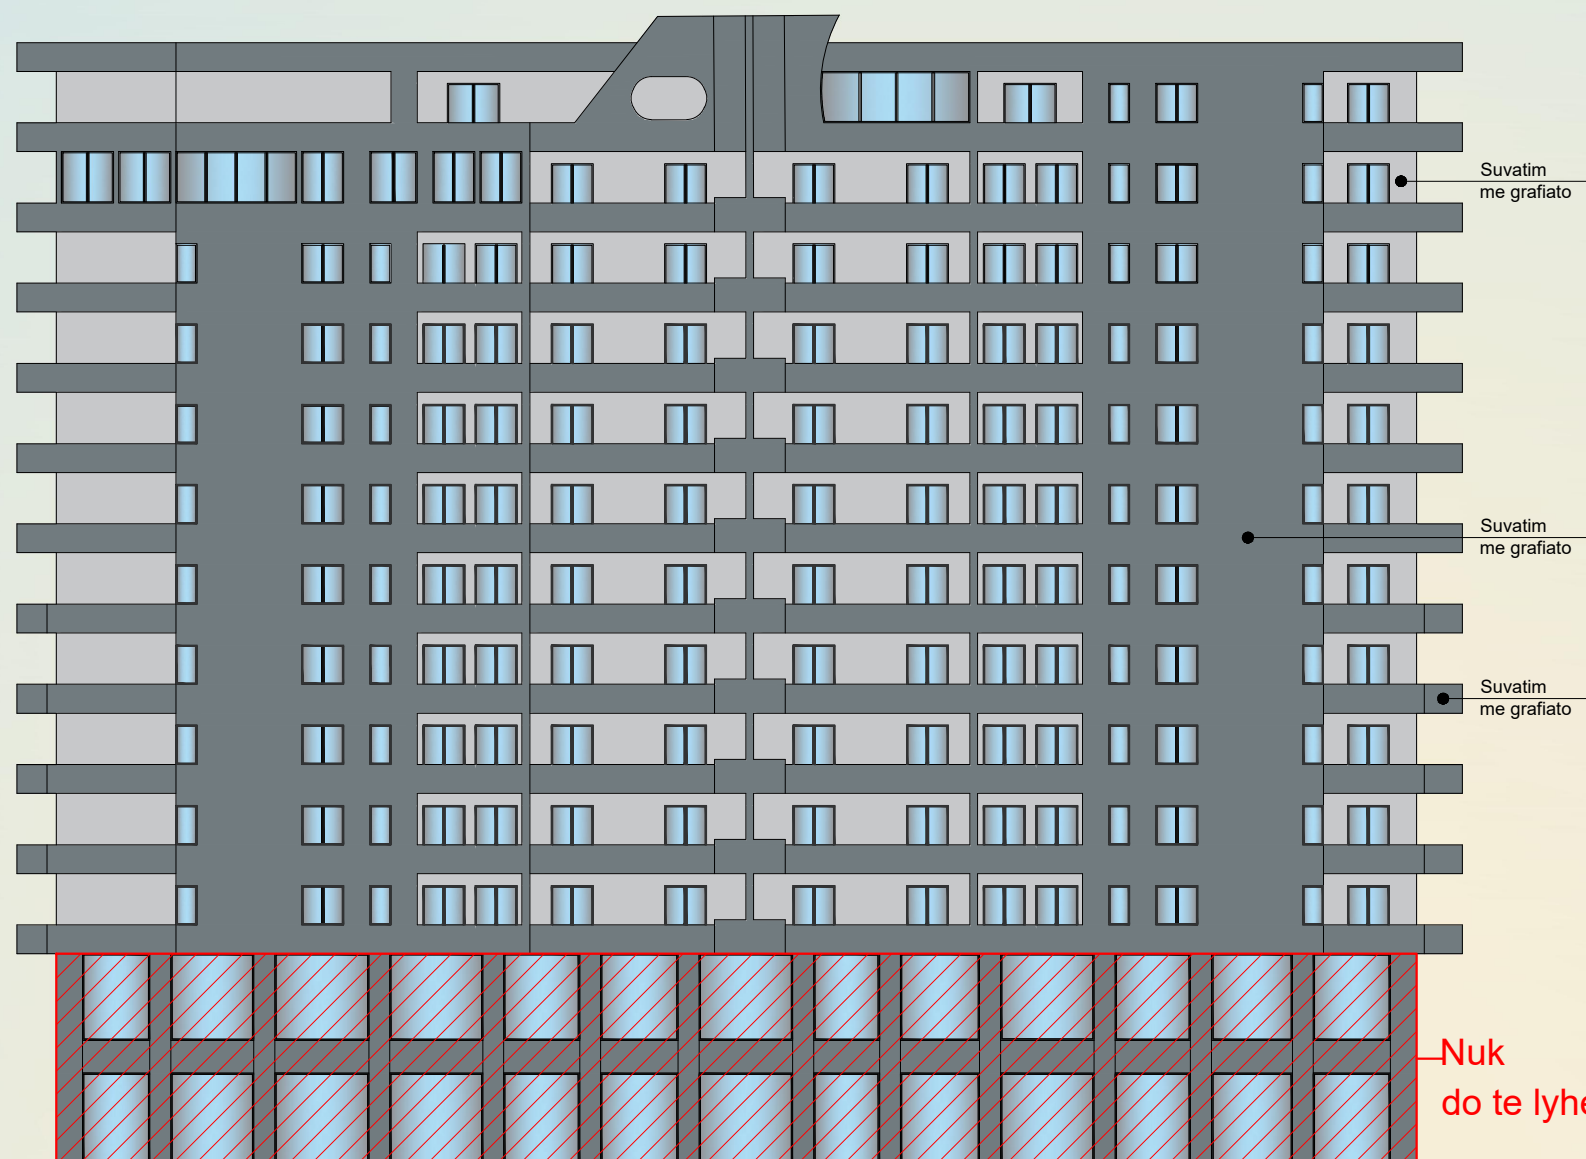

FASADE JUGORE (OBJEKTI 1)
SUVATIM ME GRAFIATO

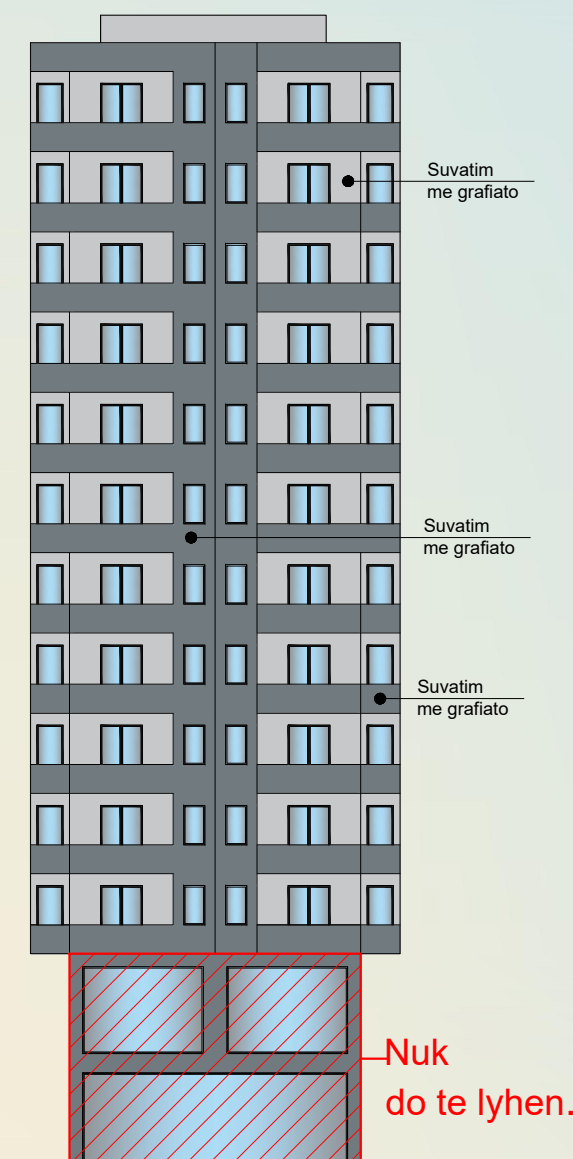




Ing. Lorenc Facja
Ark. Jorida Muço
Ark. Xhesika Kulla
Ing. Eni Turkeshi

FAZA E PROJEKTIT	PROJEKT ZBATIM
TIPI I FLETES	A3
EMERTIMI I FLETES	FASADAT, LAGJIA 1


Nr. i fletes A-06

SHKALLA 1:300

FASADE LINDORE (OBJEKTI 2)
BOJE HIDROPLASTIKE

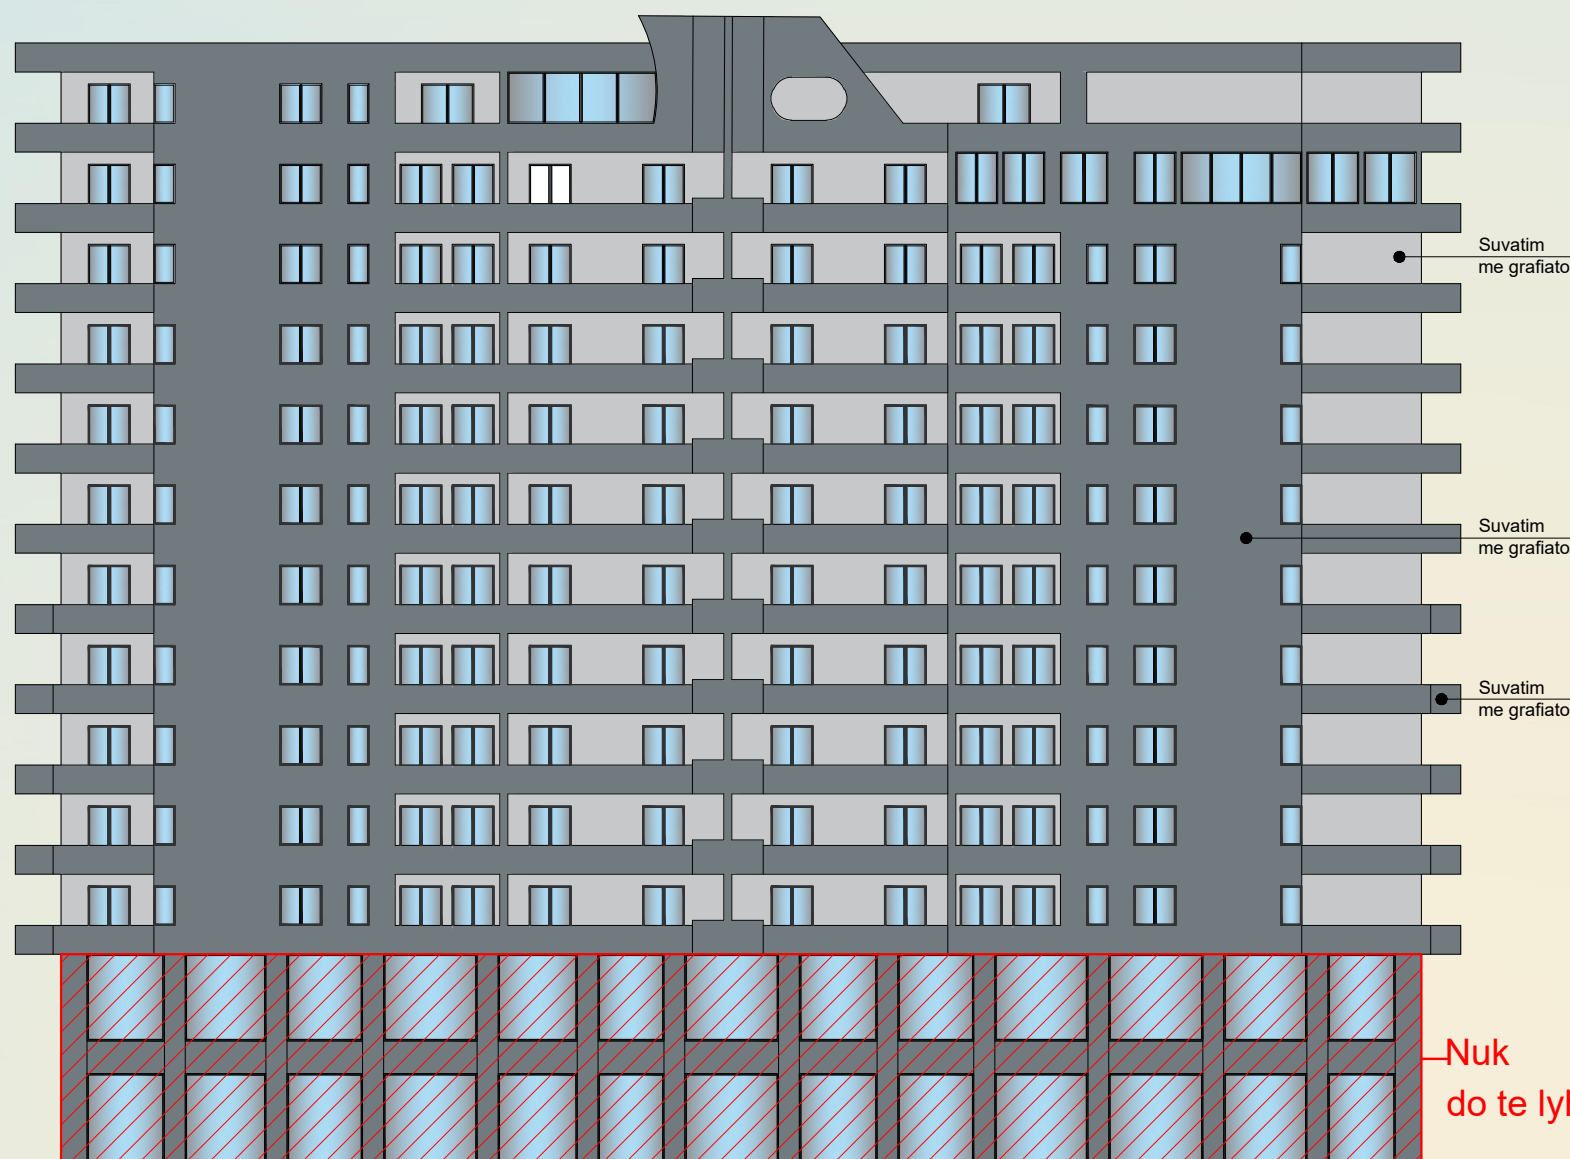

FASADE JUGORE (OBJEKTI 2)
SUVATIM ME GRAFIATO

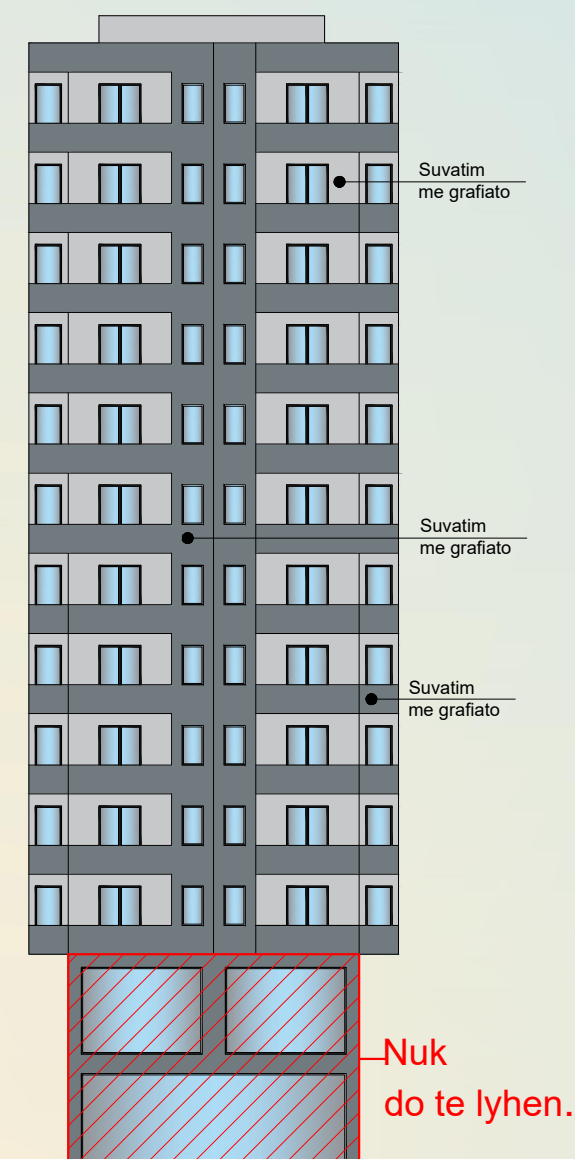



Ing. Lorenc Facja
Ark. Jorida Muço
Ark. Xhesika Kulla
Ing. Eni Turkeshi

FAZA E PROJEKTIT	PROJEKT ZBATIM
TIPI I FLETES	A3
EMERTIMI I FLETES	FASADAT, LAGJIA 1


Nr. i fletes **A-07**

SHKALLA **1:300**

FASADE PERENDIMORE (OBJEKTI 2)
SUVATIM ME GRAFIATO





FASADE VERIORE (OBJEKTI 2)
SUVATIM ME GRAFIATO

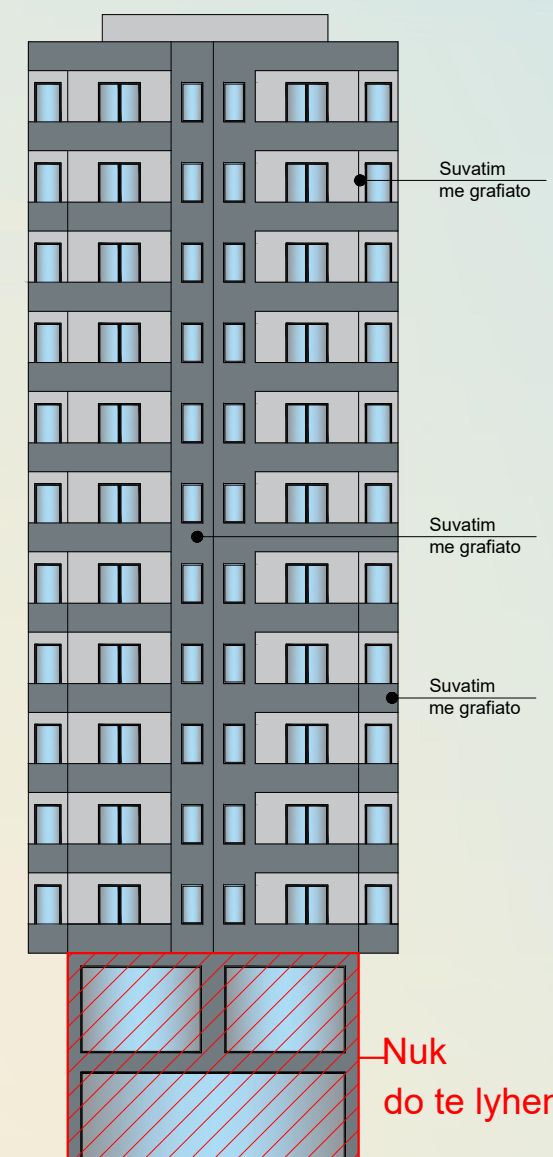

RIKONSTRUKSION I FASADAVE, LAGJIA 1, OBJEKT GIS 27495

O B J E K T I

RIKONSTRUKSION I FASADAVE

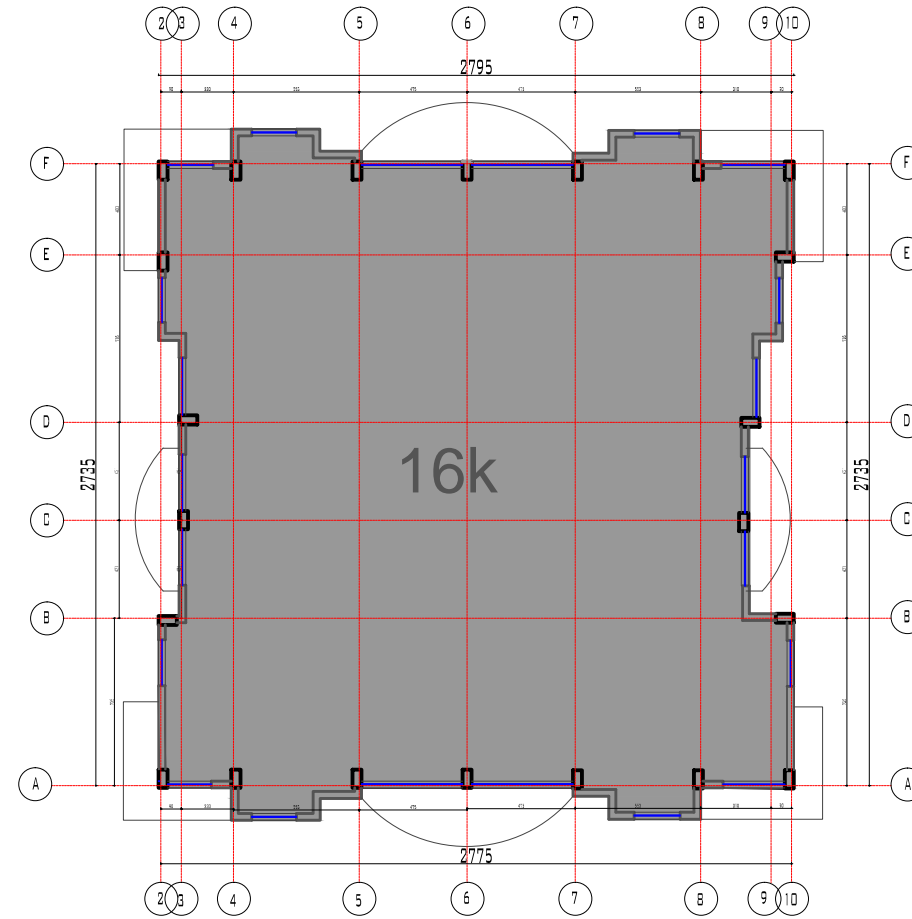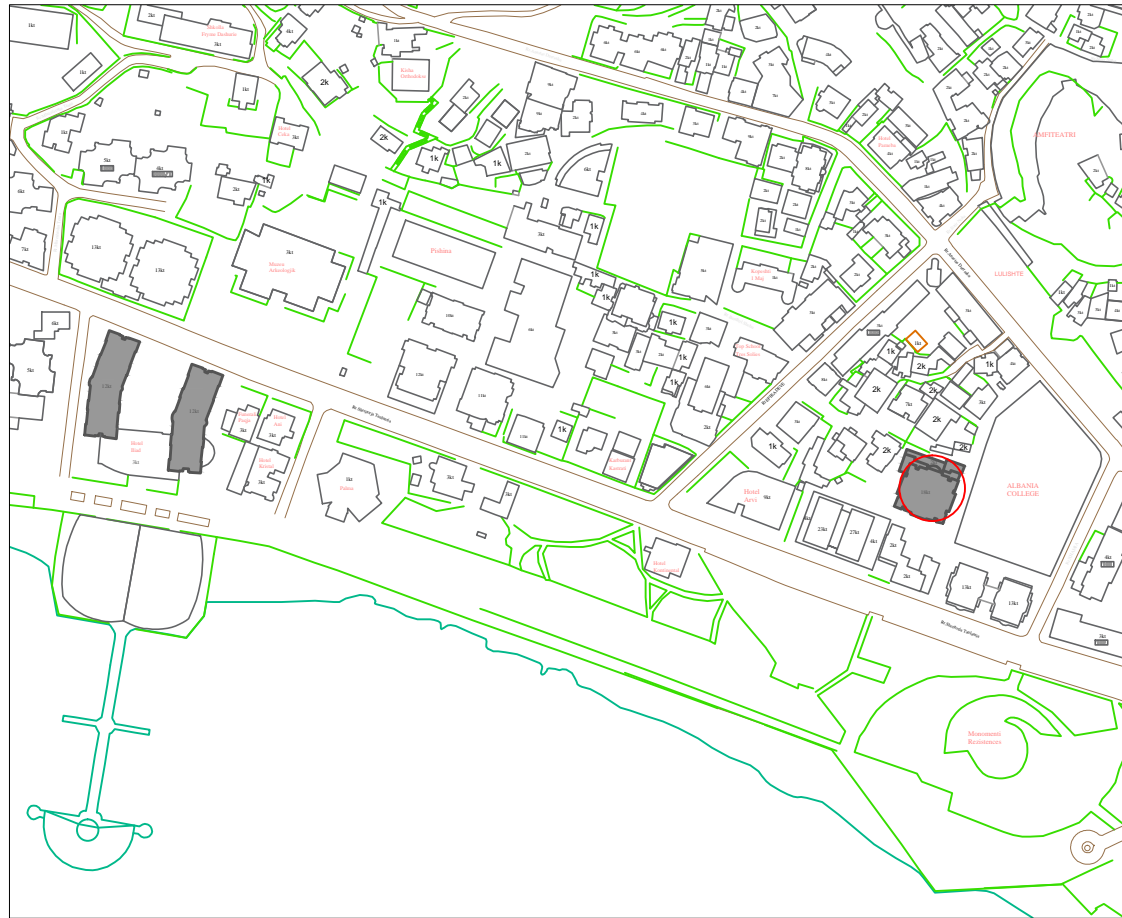

PROJESHTESI :
BASHKIA DURRËS



PROJEKTUES :

"DREJTORIA E PROJEKTEVE
DHE INFRASTRUKTURES PUBLIKE

GRUPI PROJEKTUES

Ing. Lorenc Facja
Ark. Jorida Muço
Ark. Xhesika Kulla
Ing.-Eni-Turkeshi

FIRMA/VULA




SHENIME

TE DHENA TEKNIKE


FAZA E PROJEKSTIT	PROJEKT ZBATIM
TIPI I FLETES	A3
EMERTIMI I FLETES	FASADAT, LAGJIA 1

Nr. i fletes **A-08**


SHKALLA **1:300**

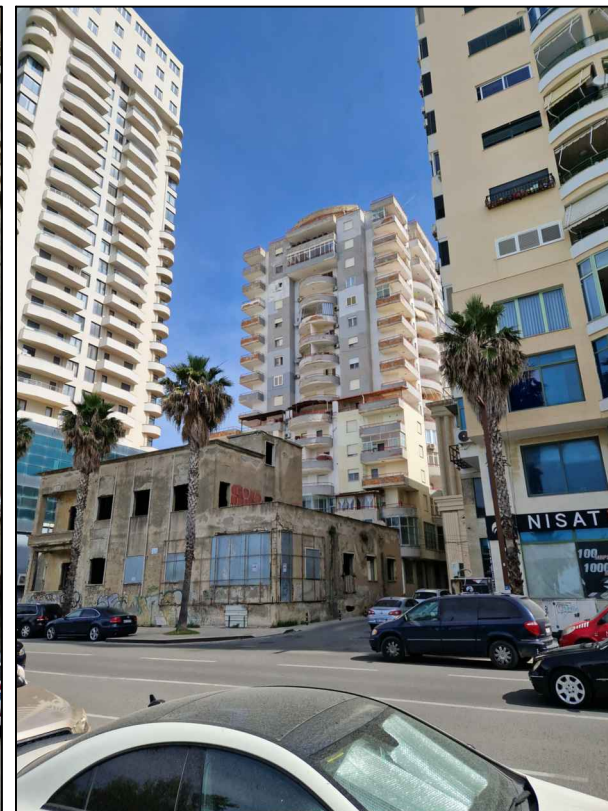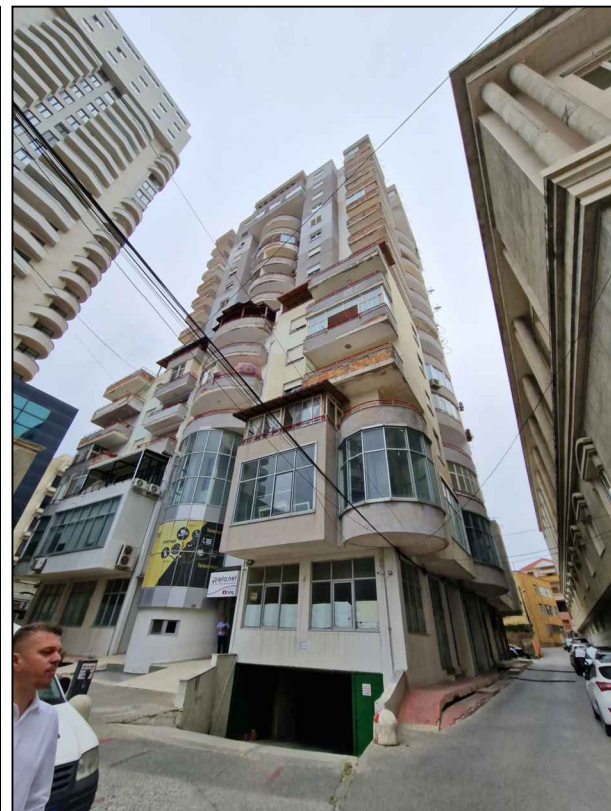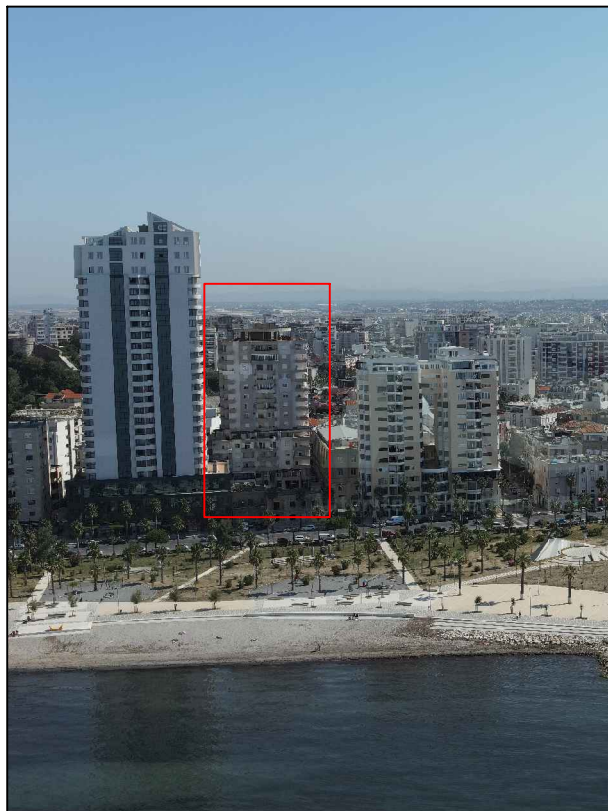


Planimetri tip kati 2-5

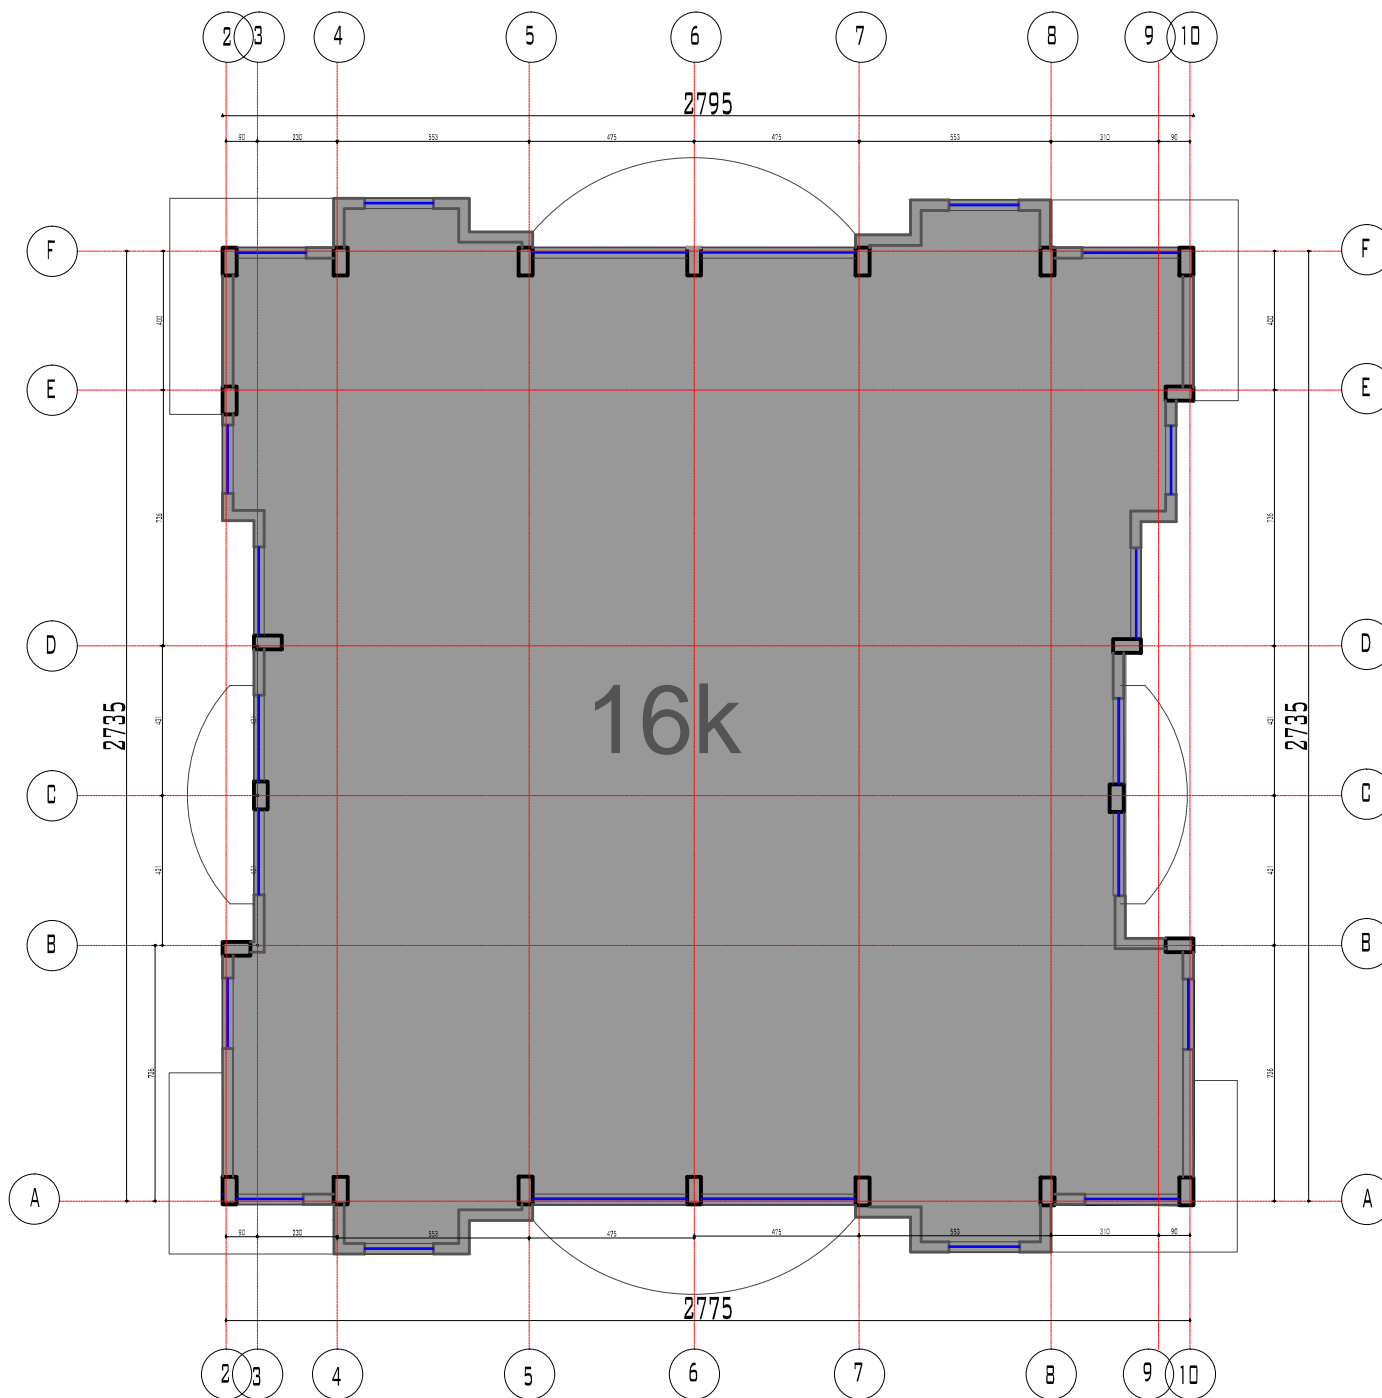

Planimetri tip kati Perdhe - kati 2

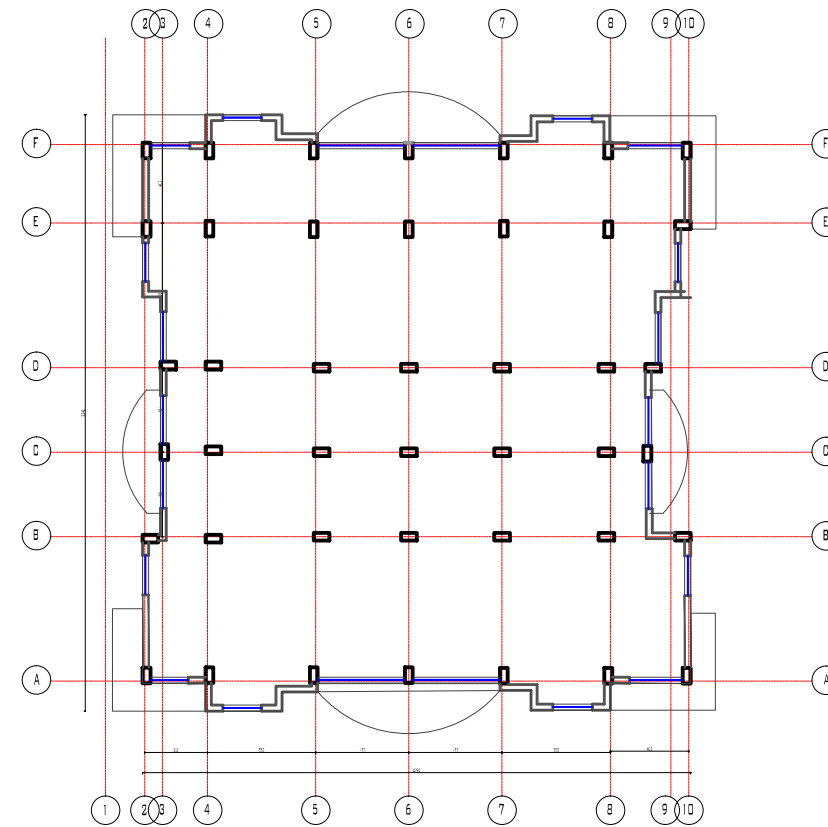

Planimetri tip kati 6-14

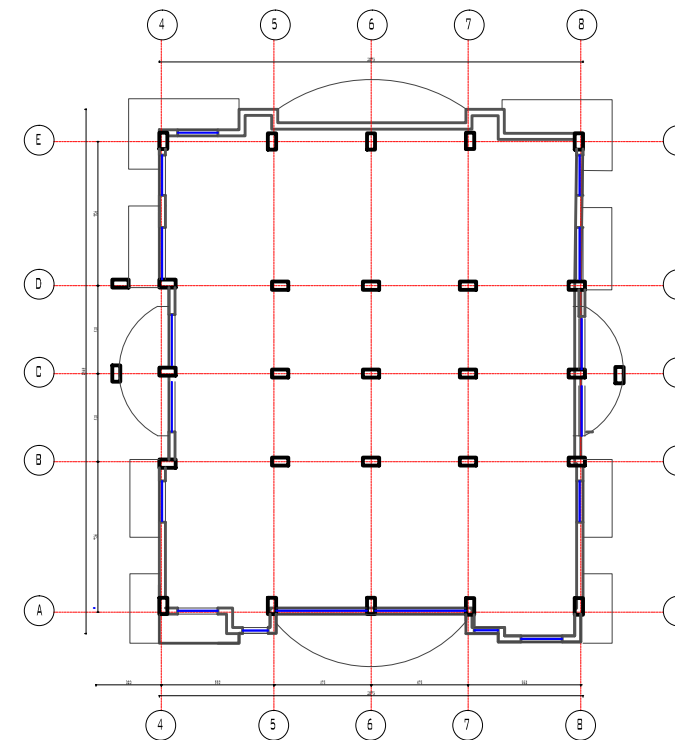

PROJEKTUES :

"DREJTORIA E PROJEKTEVE
DHE INFRASTRUKTURES PUBLIKE

GRUPI PROJEKTUES

Ing. Lorenc Facja
Ark. Jorida Muço
Ark. Xhesika Kulla
Ing. Eni Turkeshi

FIRMA/VULA

SHENIME

TE DHENA TEKNIKE

FAZA E PROJEKTIT	PROJEKT ZBATIM
TIPI I FLETES	A3
EMERTIMI I FLETES	FASADAT, LAGJIA 1

Nr. i fletes A-09

SHKALLA 1:300



PROJEKTUES :

"DREJTORIA E PROJEKTEVE
DHE INFRASTRUKTURES PUBLIKE

GRUPI PROJEKTUES

Ing. Lorenc Facja
Ark. Jorida Muço
Ark. Xhesika Kulla
Ing. Eni Turkeshi

FIRMA/VULA

SHENIME

TE DHENA TEKNIKE

FAZA E PROJEKTIT	PROJEKT ZBATIM
TIPI I FLETES	A3
EMERTIMI I FLETES	FASADAT, LAGJIA 1

Nr. i fletes A-10

SHKALLA 1:300

Fasada Kryesore

2662



Fasada Sekondare

2433

