

**MIRATOI:**

**KRYETARI I BASHKISË  
ARTUR BUSHI**

# **PROJEKT ZBATIMI**

**OBJEKTI:**

" SISTEMIM ASFALTIM I RRUGES SE "BALLAQEVCI" E  
"XHAMIJA"DERVEN,NJA THUMANE,KRUJE.

**PROJEKTUESI:**

**"ERALD G" shpk**


**INVESTITORI:**

**BASHKIA KRUE**

KRUJE, 2024



# PLANIMETRIA E RRUGES

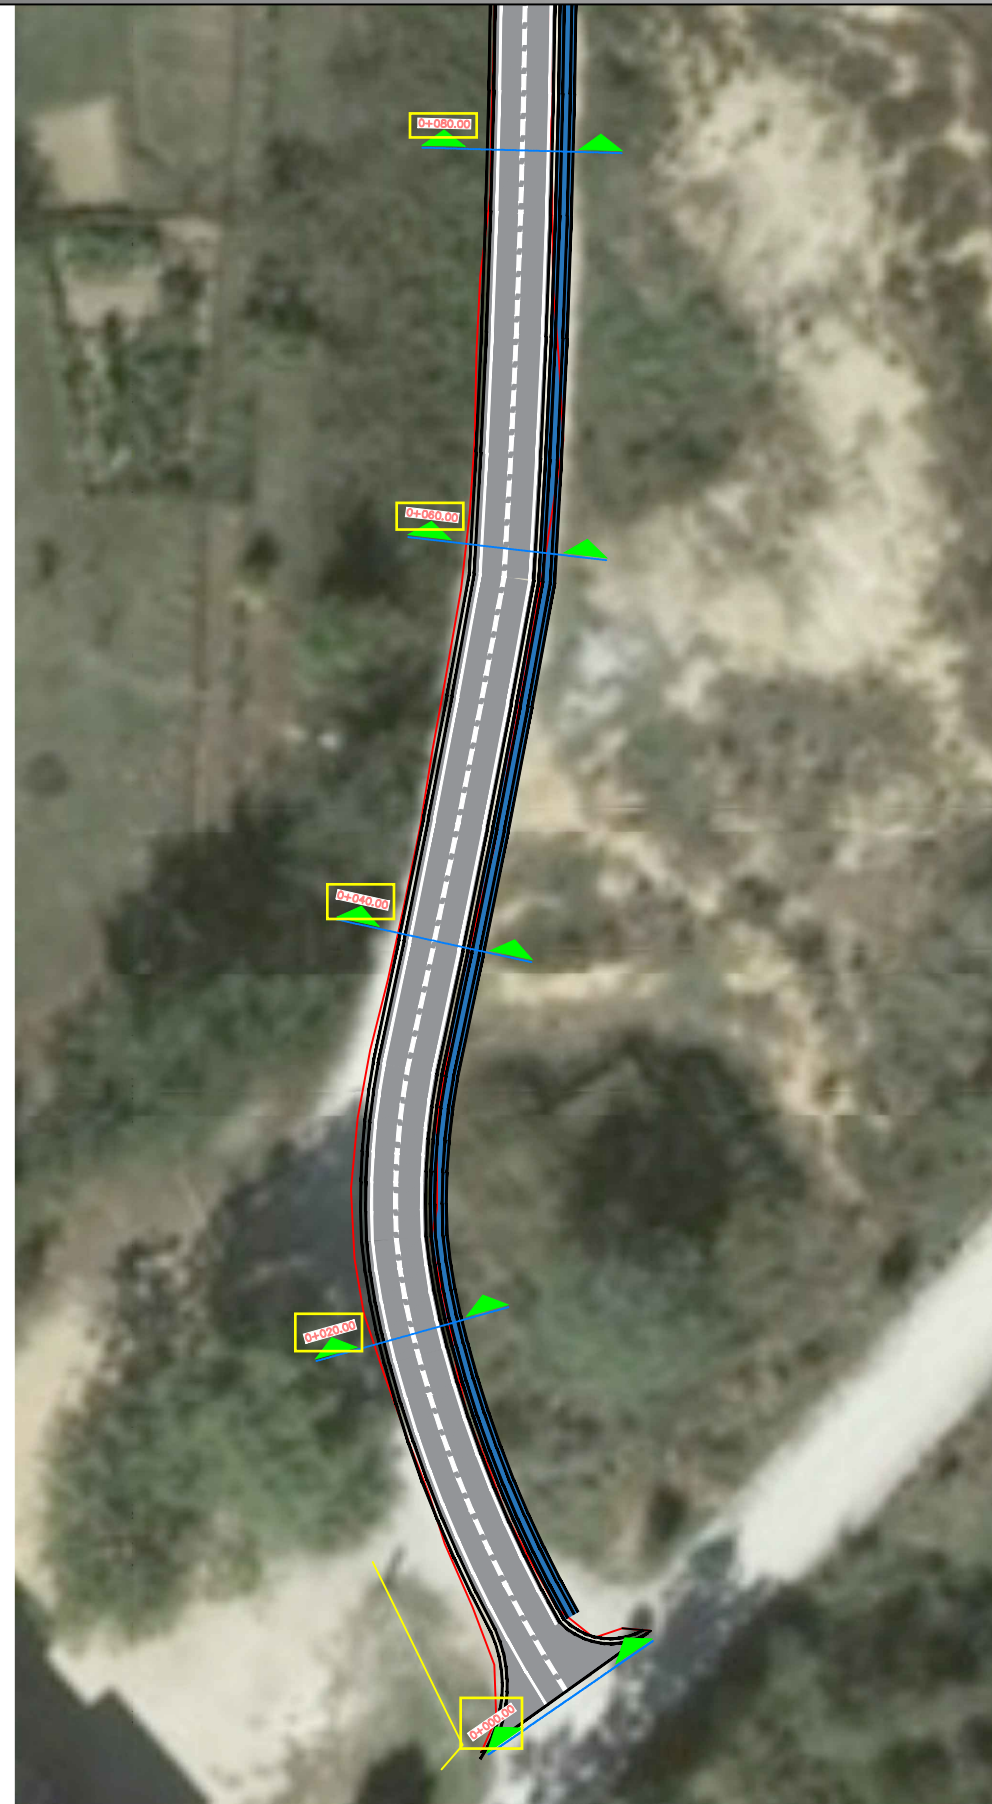


REPUBLIKA E SHQIPERISE BASHKIA KRUJE	PROJEKT ZBATIMI " SISTEMIM ASFALTIM I RRUGES SE "BALLAQEVCI" E "XHAMIJA"DERVEN,NJA THUMANE,KRUJE.	PLANIMETRIA E PERGJITHSHME	PROJEKTUES : " ERALD G " SHPK	FLETA 02
" ERALD G " SHPK			SHKALLA 1 : __	202_

# PLANIMETRIA E RRUGES




REPUBLICA E SHQIPERISE BASHKIA KRUJE	PROJEKT ZBATIMI " SISTEMIM ASFALTIM I RRUGES SE "BALLAQEVCI" E "XHAMIJA"DERVEN,NJA THUMANE,KRUJE.	PLANIMETRIA E PERGJITHSHME	PROJEKTUES :	" ERALD G " SHPK	FLETA 03
			SHKALLA	1 : __	202_

# PLANIMETRIA E RRUGES

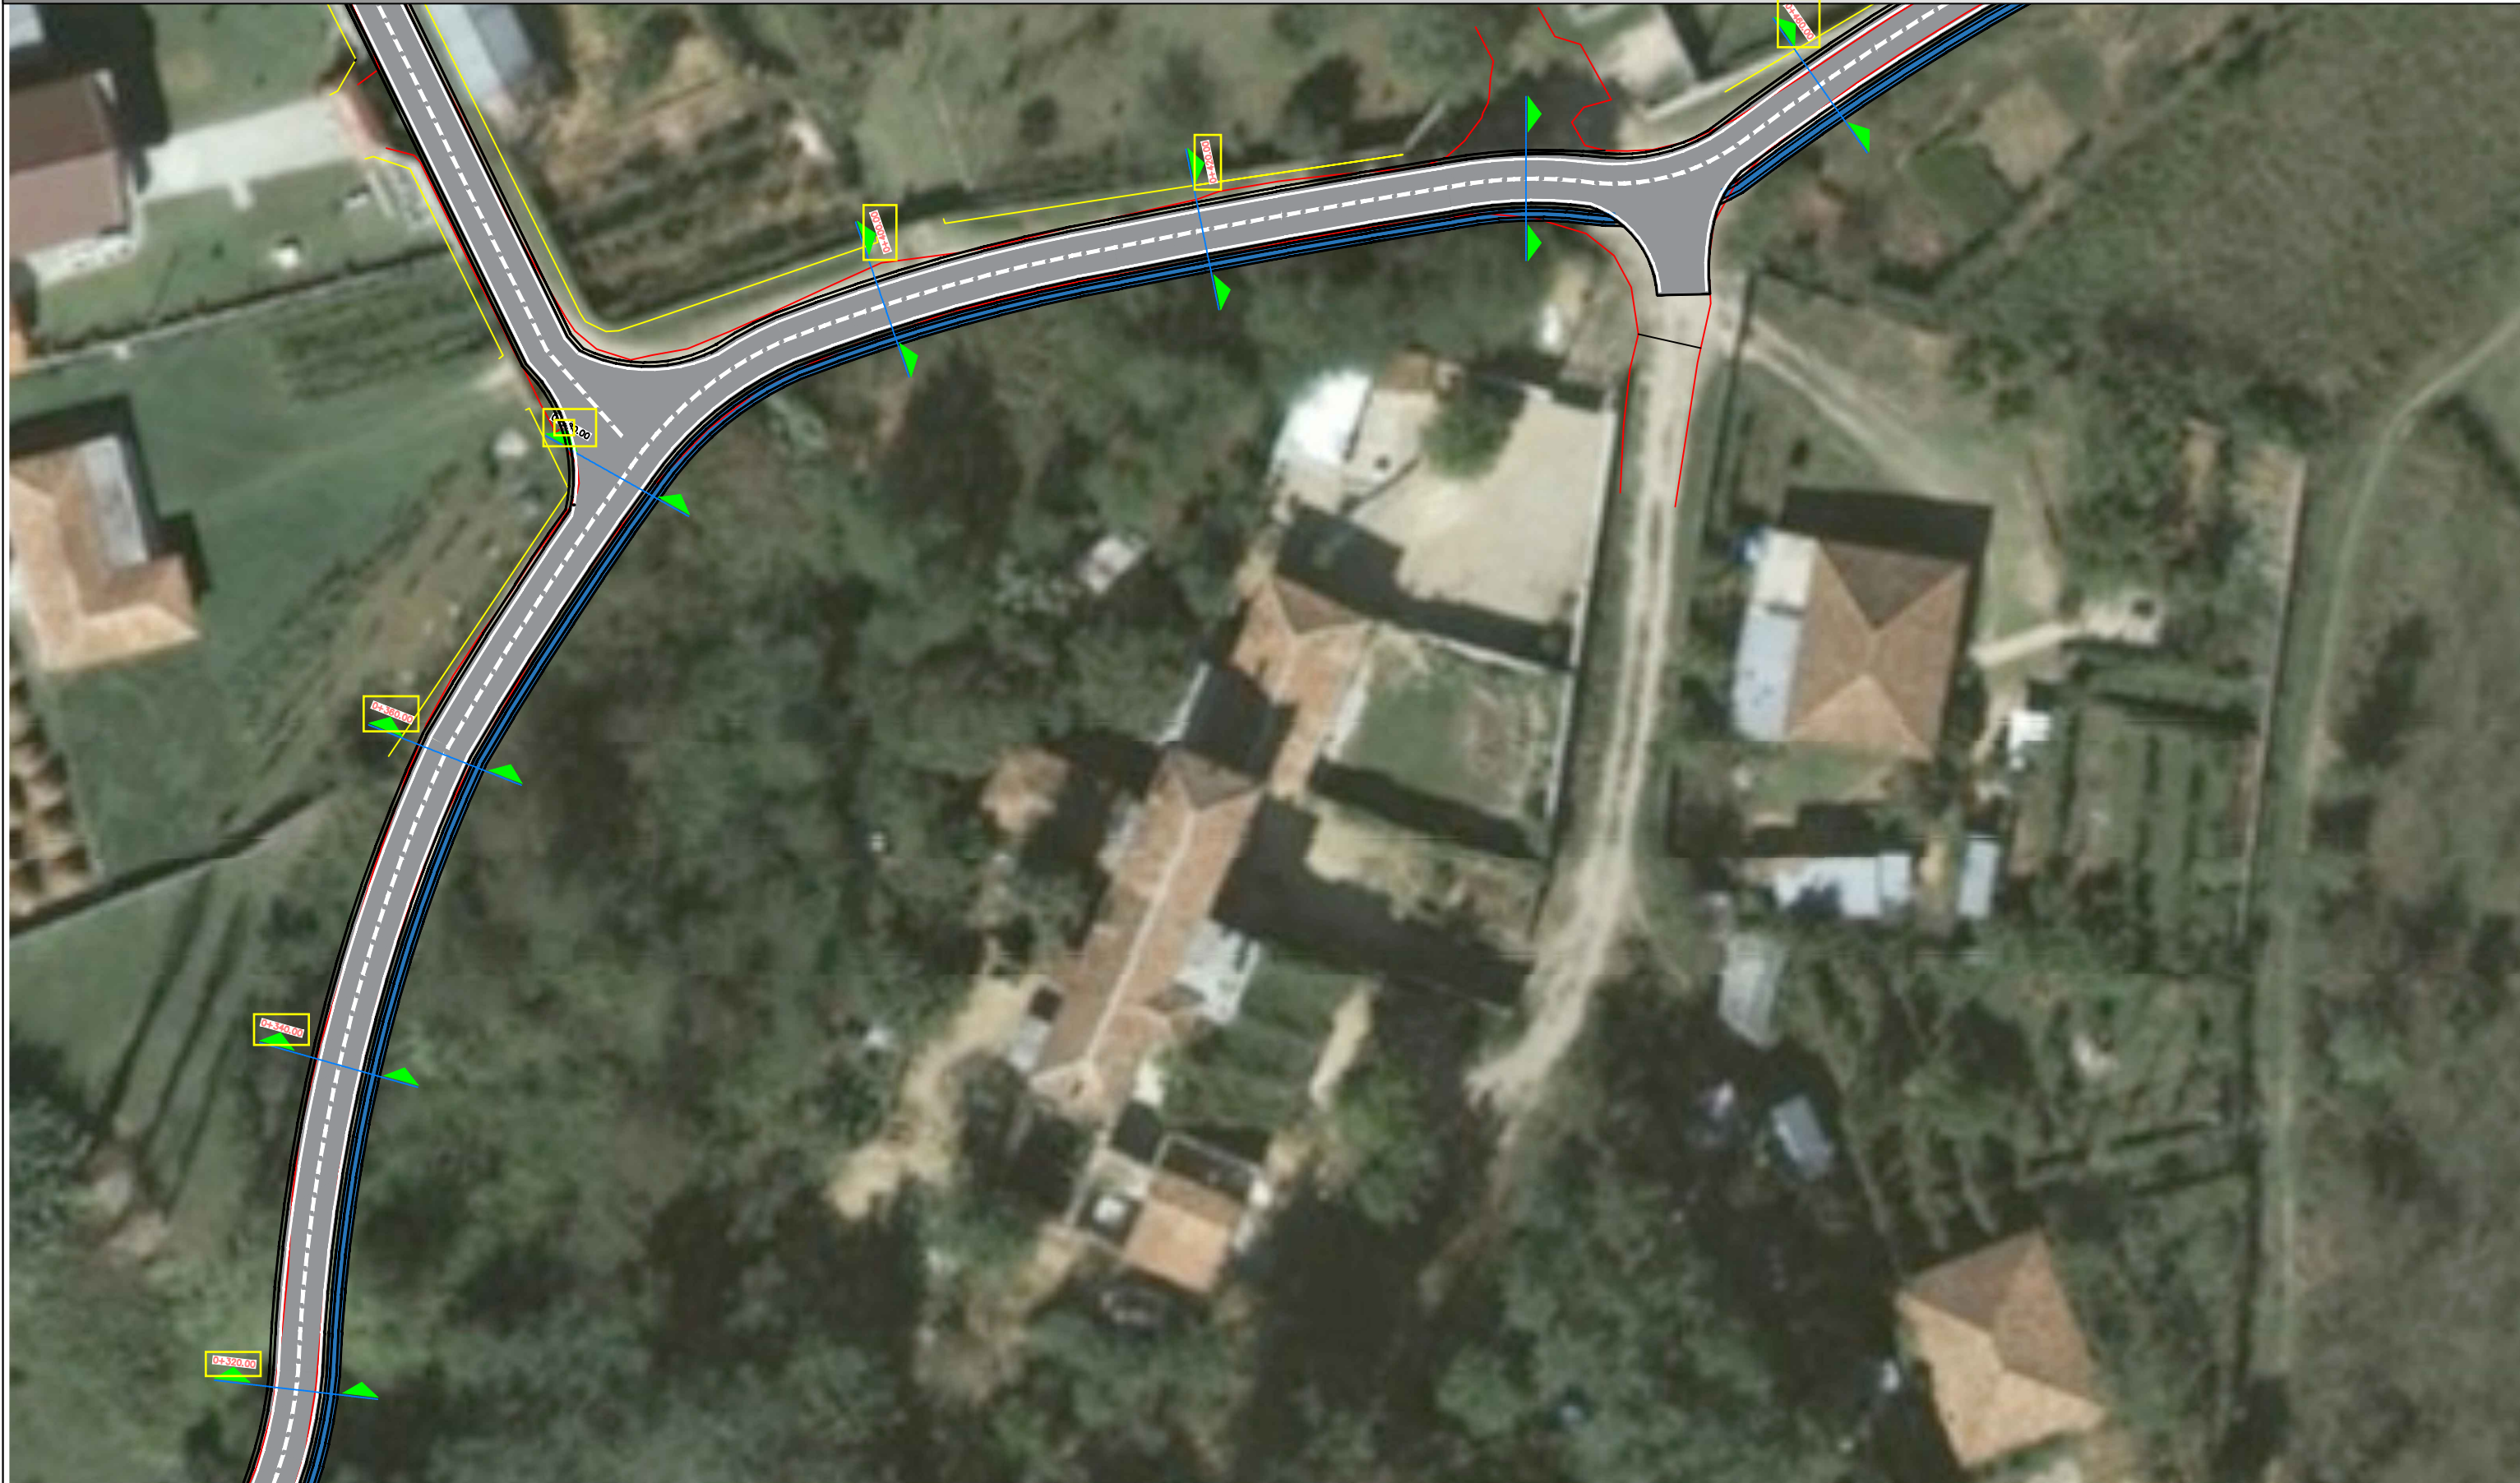

	REPUBLIKA E SHQIPERISE BASHKIA KRUJE	PROJEKT ZBATIMI  " SISTEMIM ASFALTIM I RRUGES SE "BALLAQEVCI" E "XHAMIJA"DERVEN,NJA THUMANE,KRUJE.	PLANIMETRIA E PERGJITHSHME	PROJEKTUES : " ERALD G " SHPK	FLETA 04
" ERALD G " SHPK	SHKALLA 1 : __			202_	

# PLANIMETRIA E RRUGES

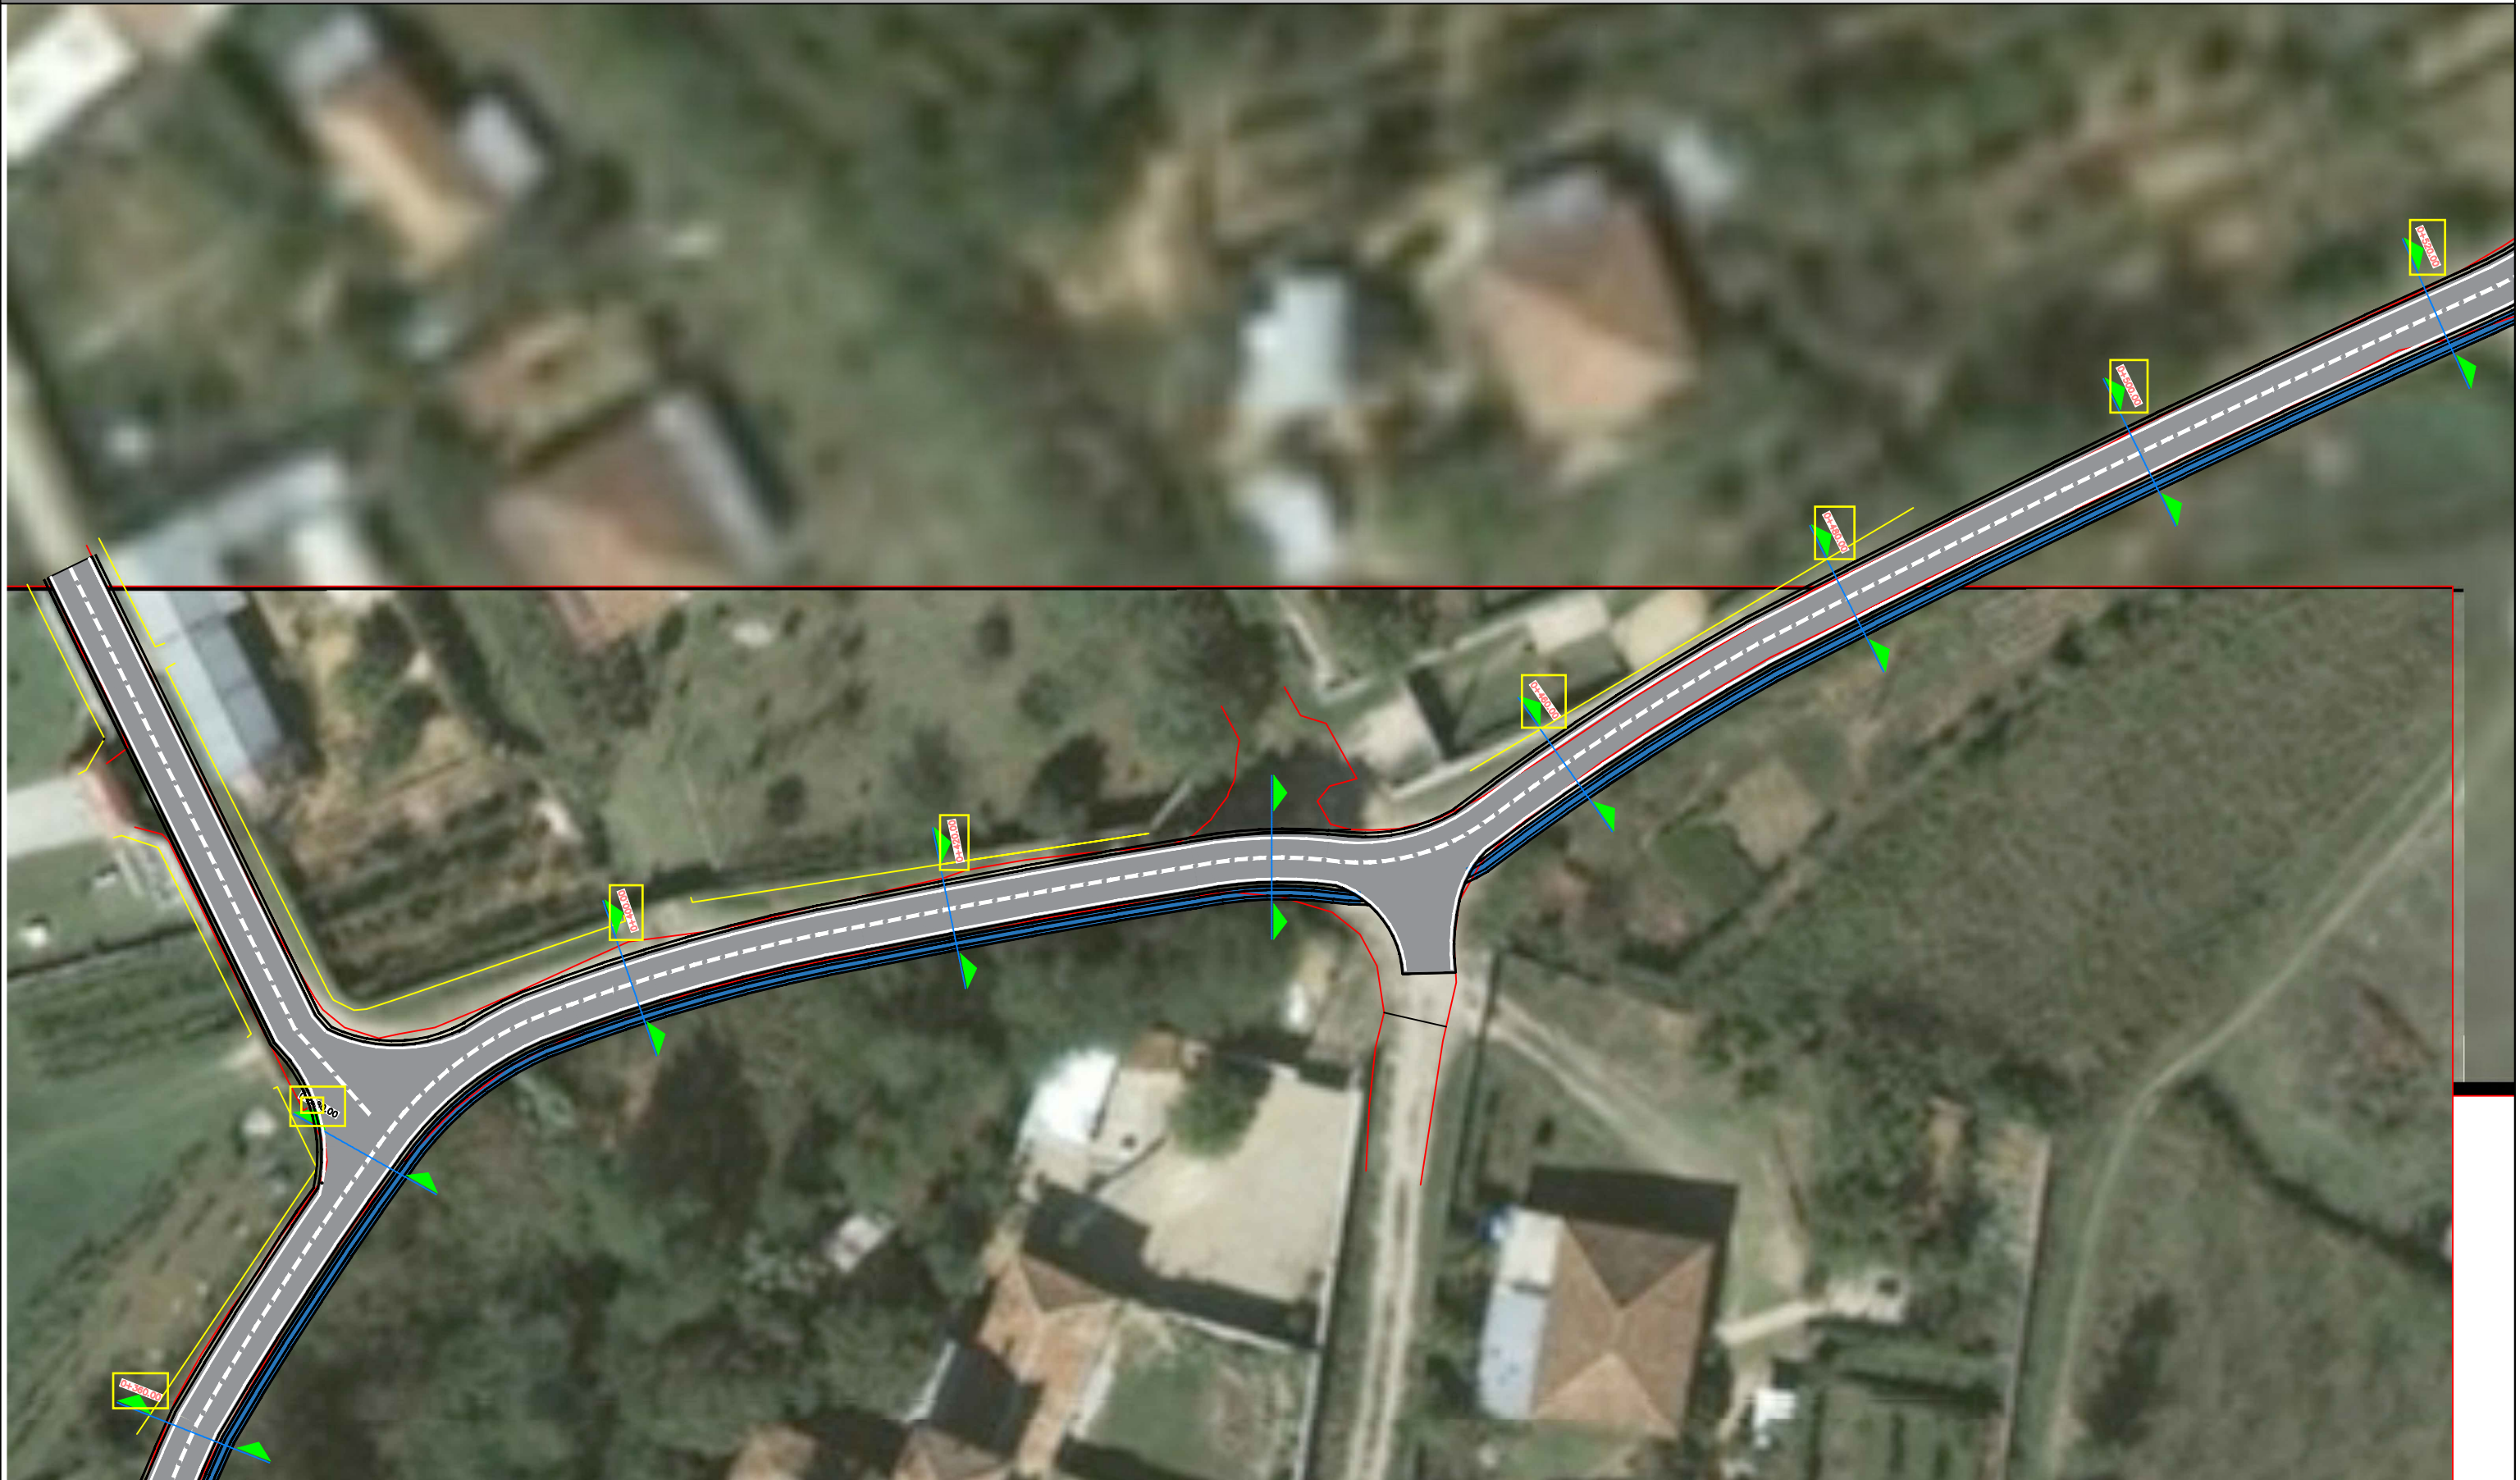

REPUBLIKA E SHQIPERISE  
BASHKIA KRUJE

PROJEKT ZBATIMI

PLANIMETRIA E PERGJITHSHME

PROJEKTUES : "ERALD G" SHPK

FLETA 05

"ERALD G" SHPK


"SISTEMIM ASFALTIM I RRUGES SE "BALLAQEVCI" E  
"XHAMIJA"DERVEN,NJA THUMANE,KRUJE.

SHKALLA

1: \_\_

202\_

# PLANIMETRIA E RRUGES

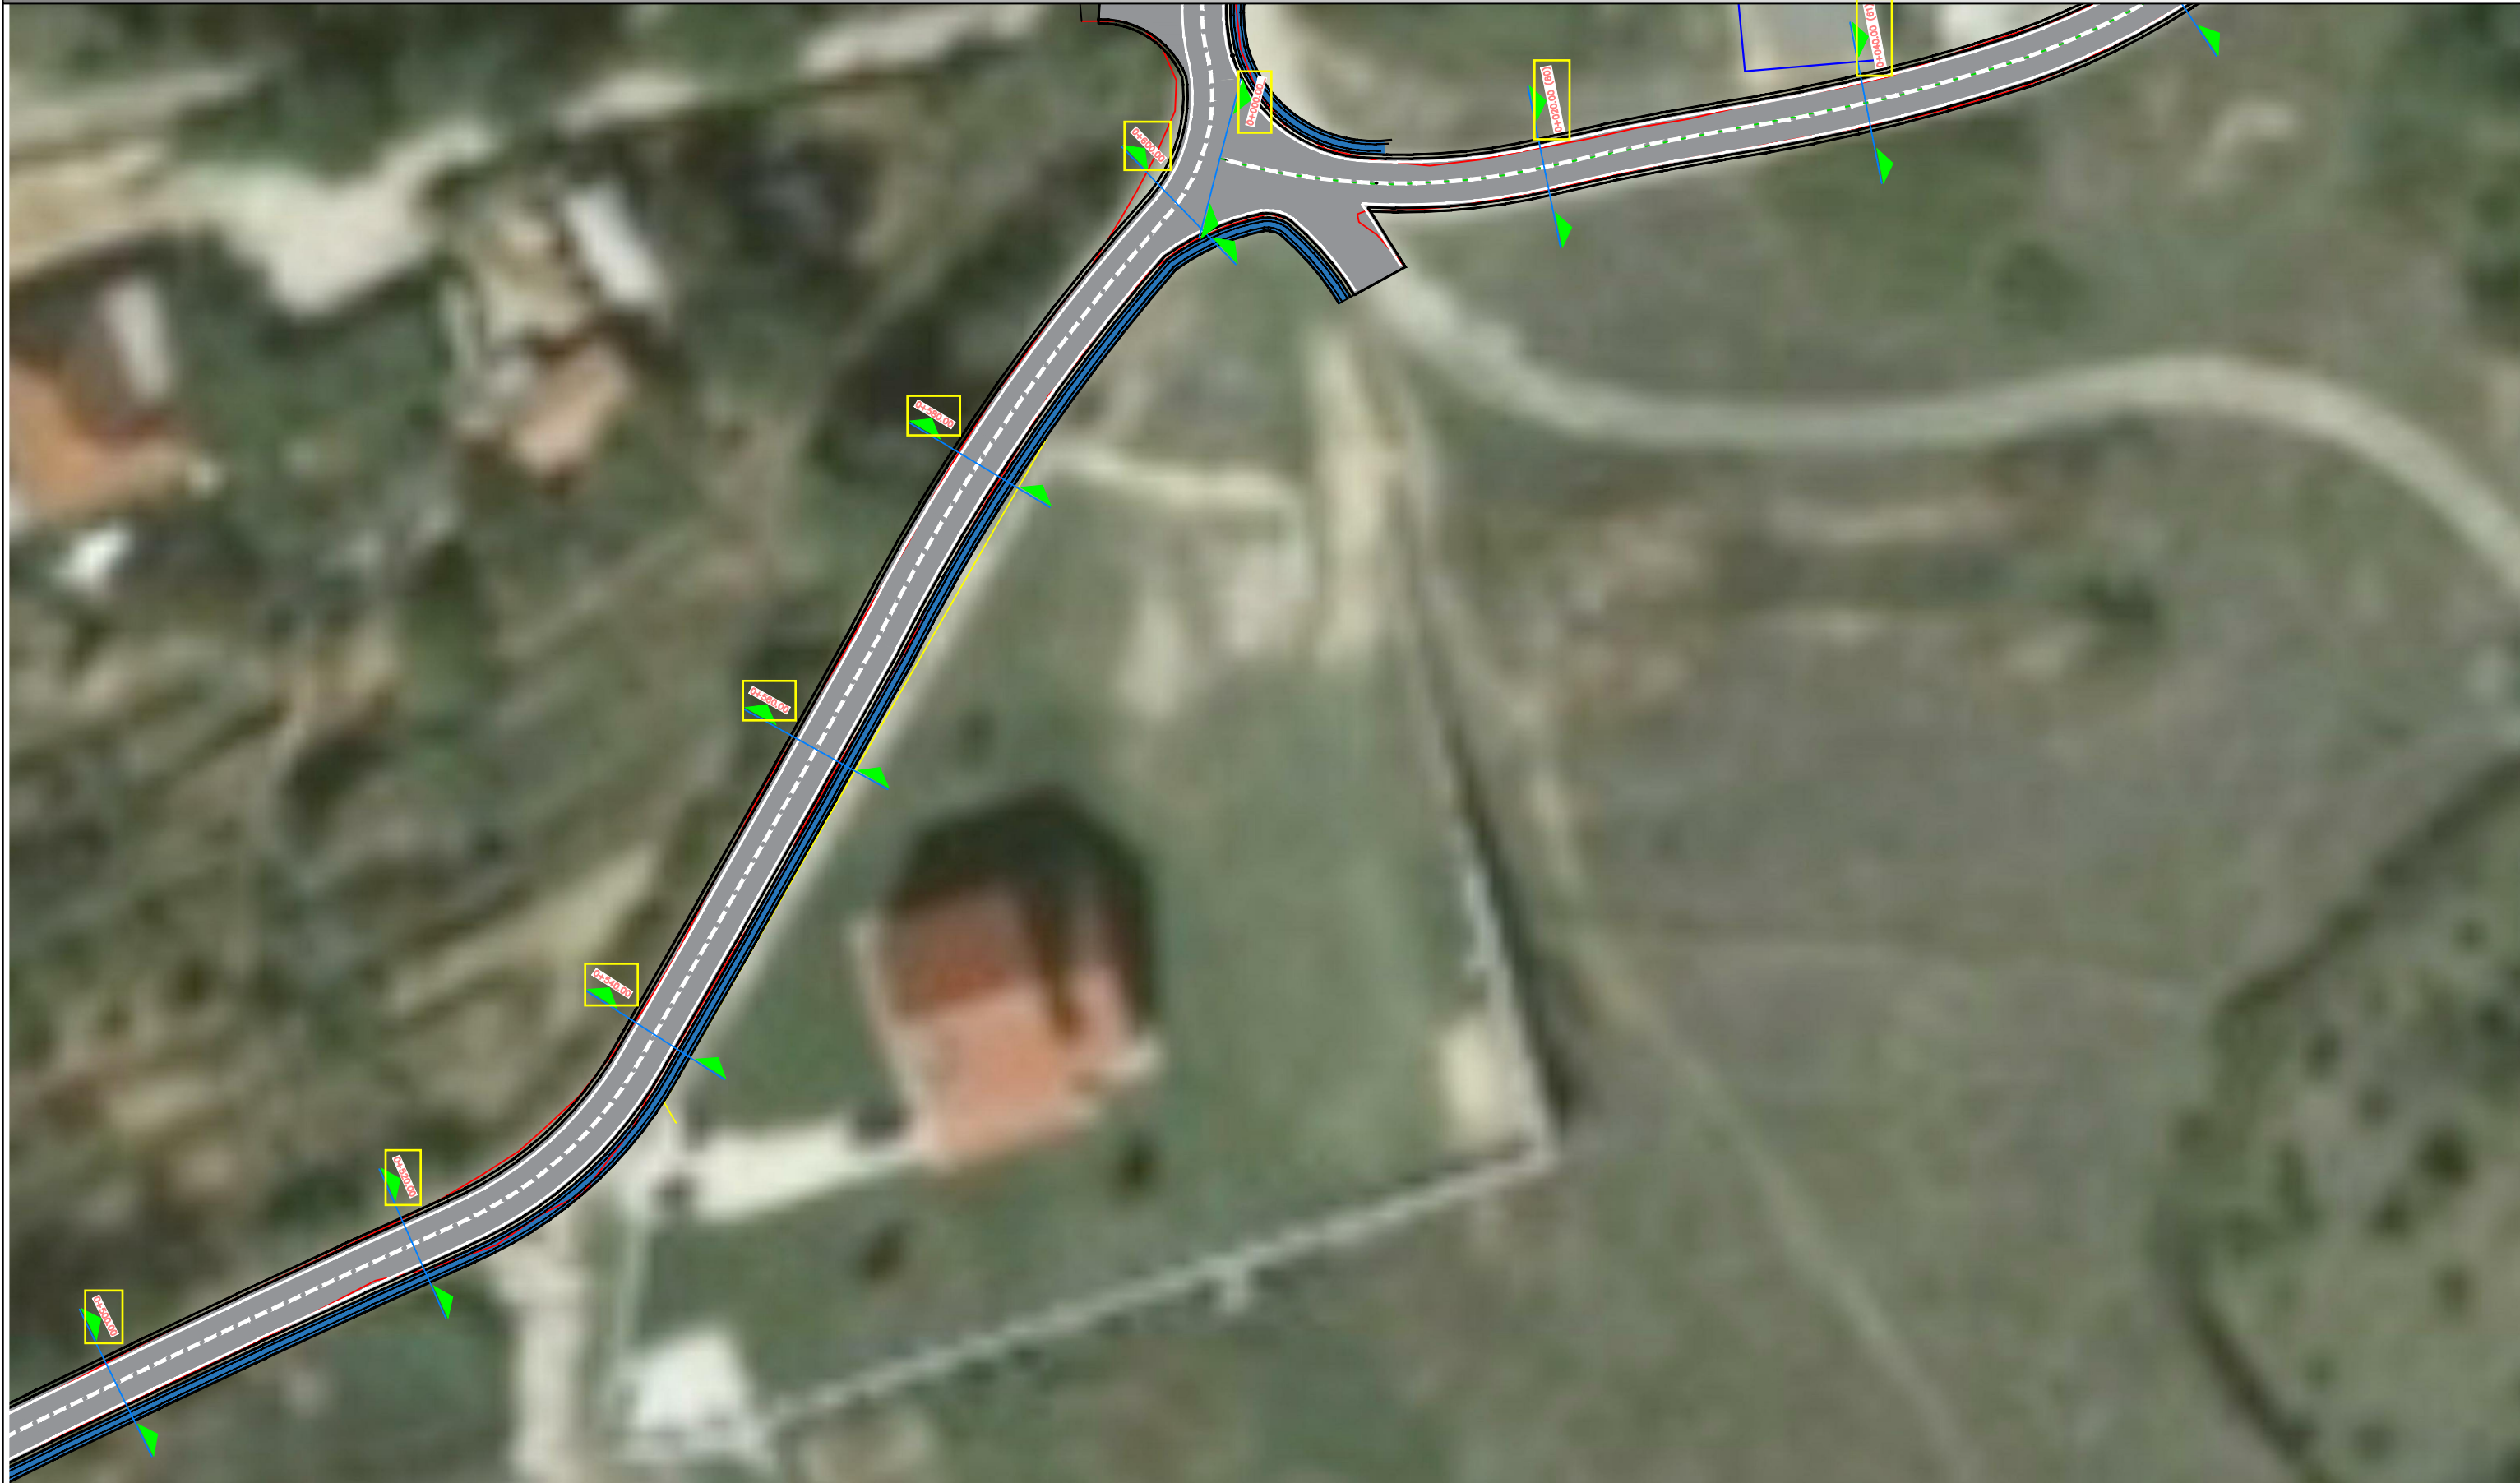

REPUBLIKA E SHQIPERISE  
BASHKIA KRUJE

PROJEKT ZBATIMI

PLANIMETRIA E PERGJITHSHME

PROJEKTUES : "ERALD G" SHPK

FLETA 06


"ERALD G" SHPK

"SISTEMIM ASFALTIM I RRUGES SE "BALLAQEVCI" E  
"XHAMIJA"DERVEN,NJA THUMANE,KRUJE.

SHKALLA 1: \_\_

202\_

# PLANIMETRIA E RRUGES

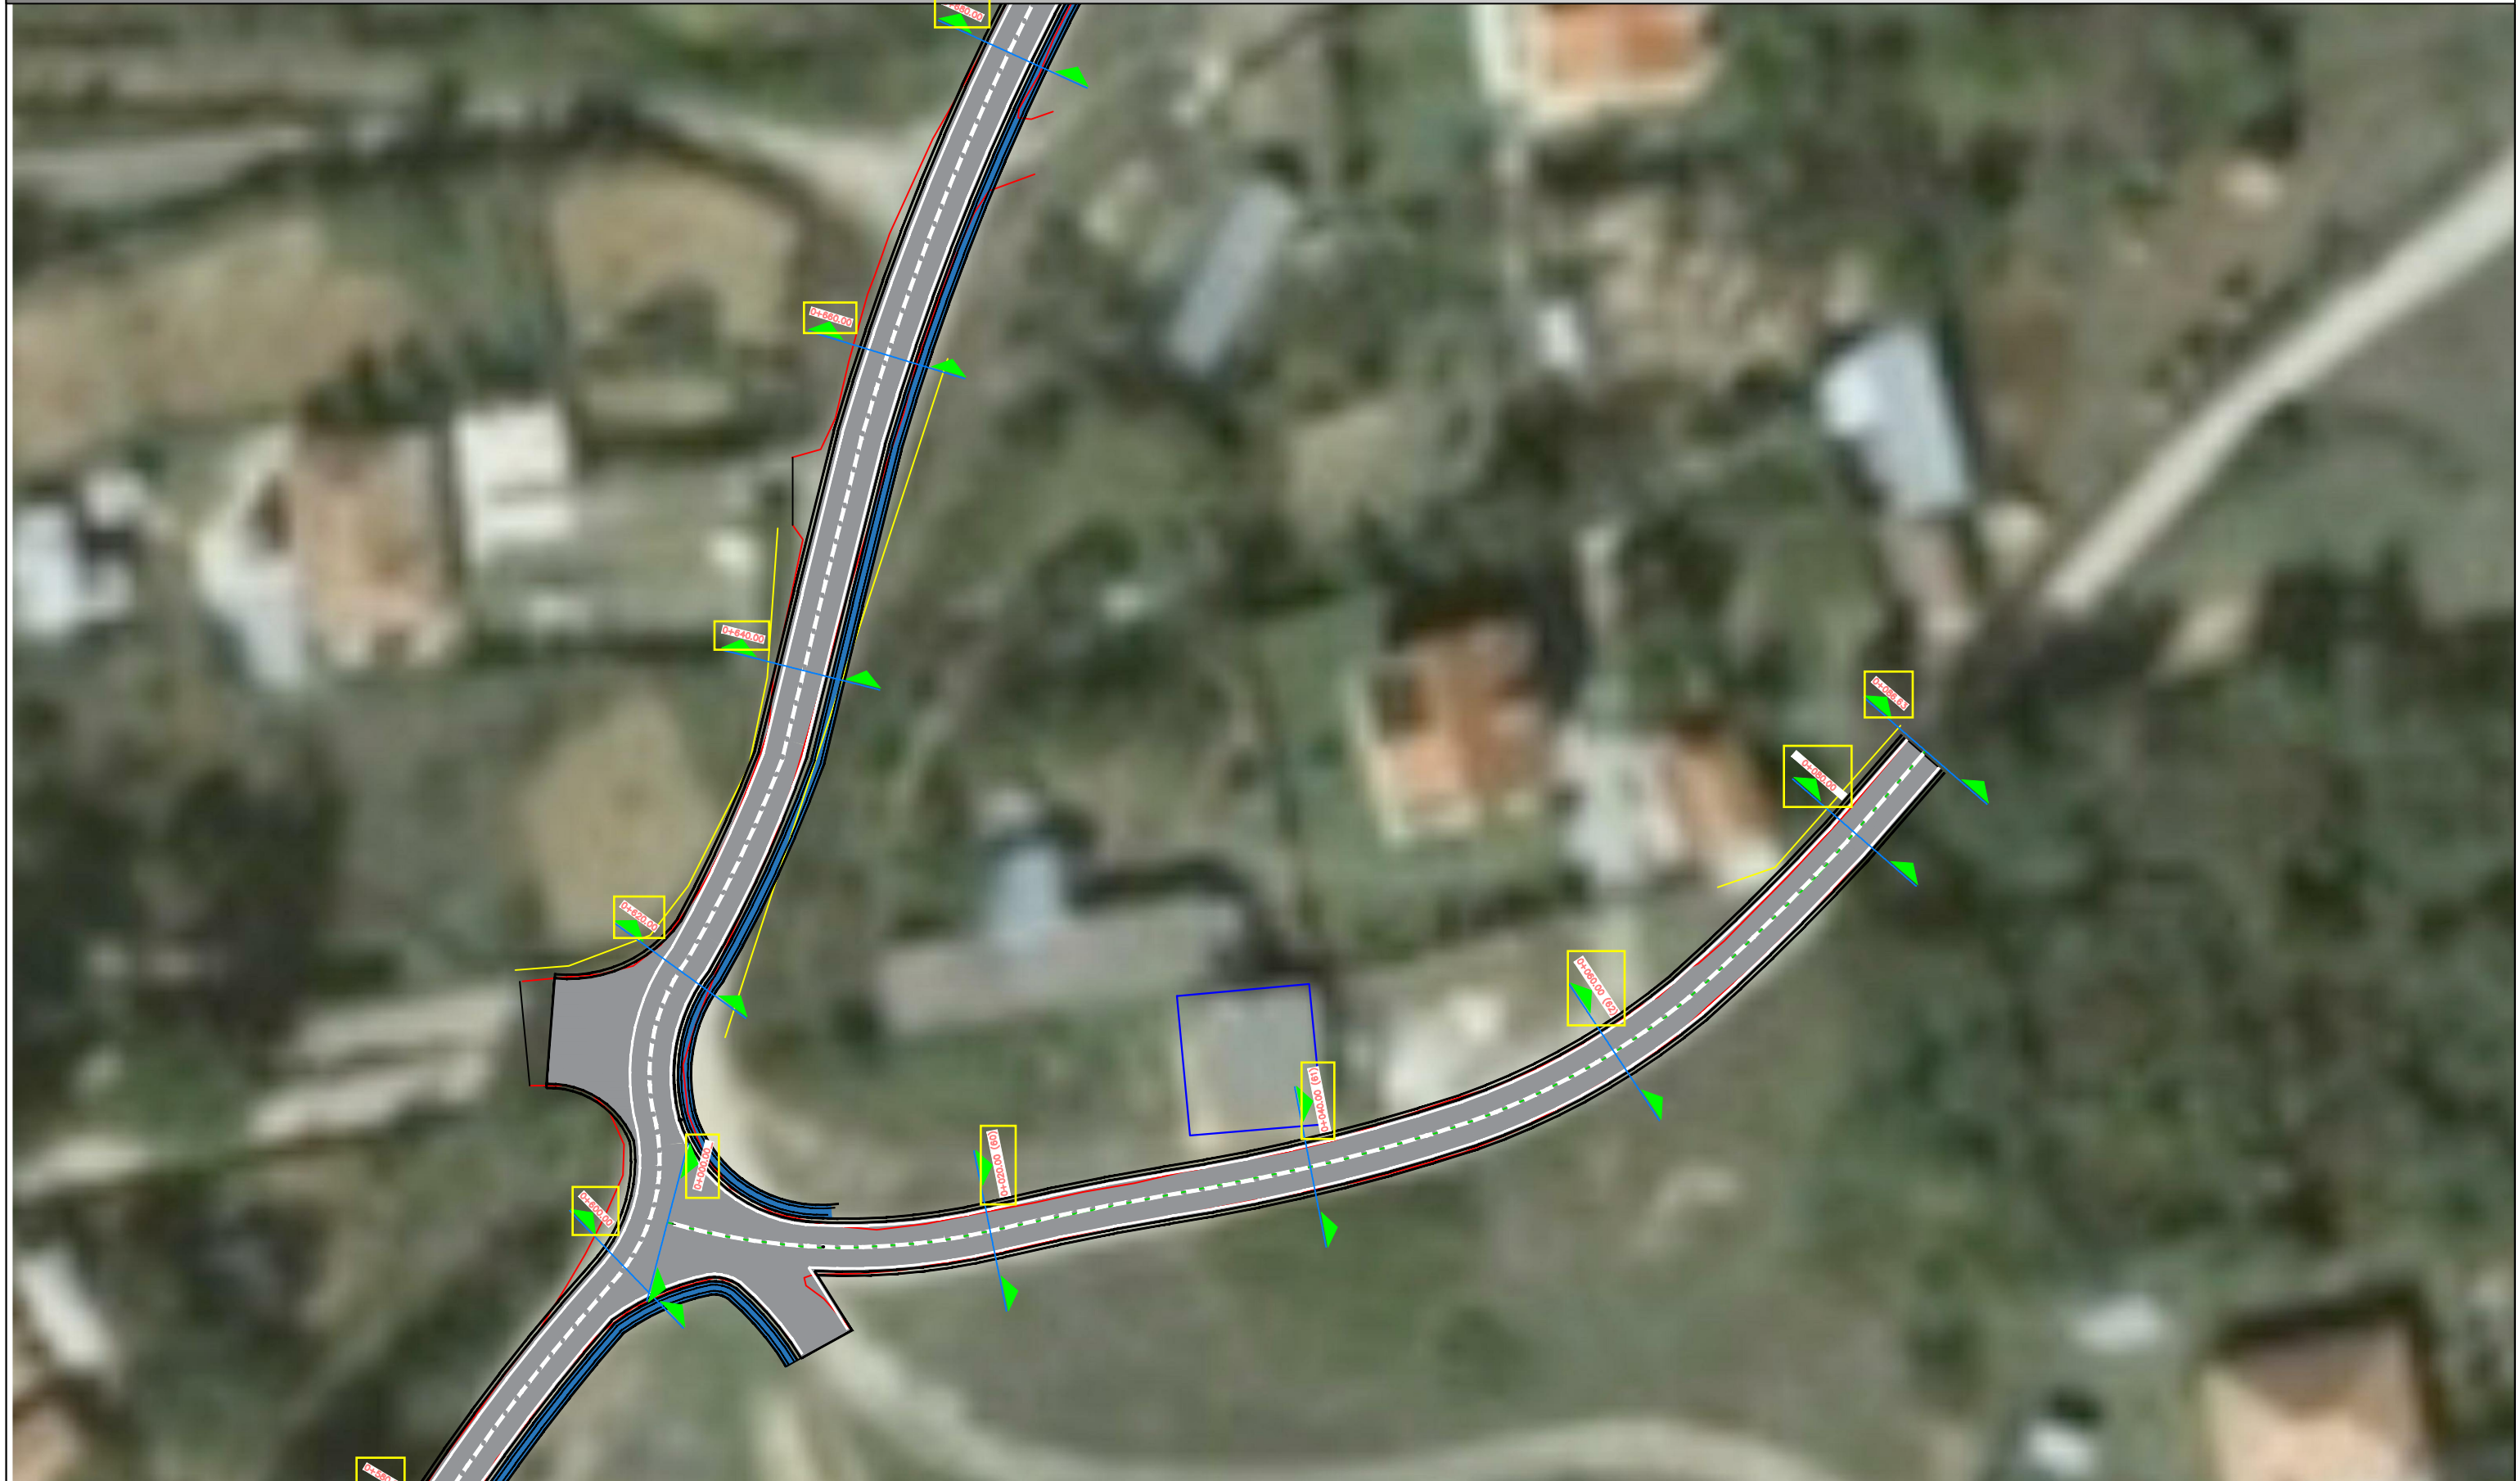

REPubliKA E SHqIPERISE BASHKIA KRUJE	PROJEKT ZBATIMI	PLANIMETRIA E PERGJITHSHME	PROJEKTUES :	" ERALD G " SHPK	FLETA 07
			SHKALLA	1 : __	202_
" ERALD G " SHPK	" SISTEMIM ASFALTIM I RRUGES SE "BALLAQEVCI" E "XHAMIJA"DERVEN,NJA THUMANE,KRUJE.				





# PLANIMETRIA E RRUGES





	REPUBLIKA E SHQIPERISE BASHKIA KRUJE	PROJEKT ZBATIMI  " SISTEMIM ASFALTIM I RRUGES SE "BALLAQEVCI" E "XHAMIJA"DERVEN,NJA THUMANE,KRUJE.	PLANIMETRIA E PERGJITHSHME	PROJEKTUES : " ERALD G " SHPK	FLETA 08
" ERALD G " SHPK	SHKALLA 1 : __			202_	

# PLANIMETRIA E RRUGES

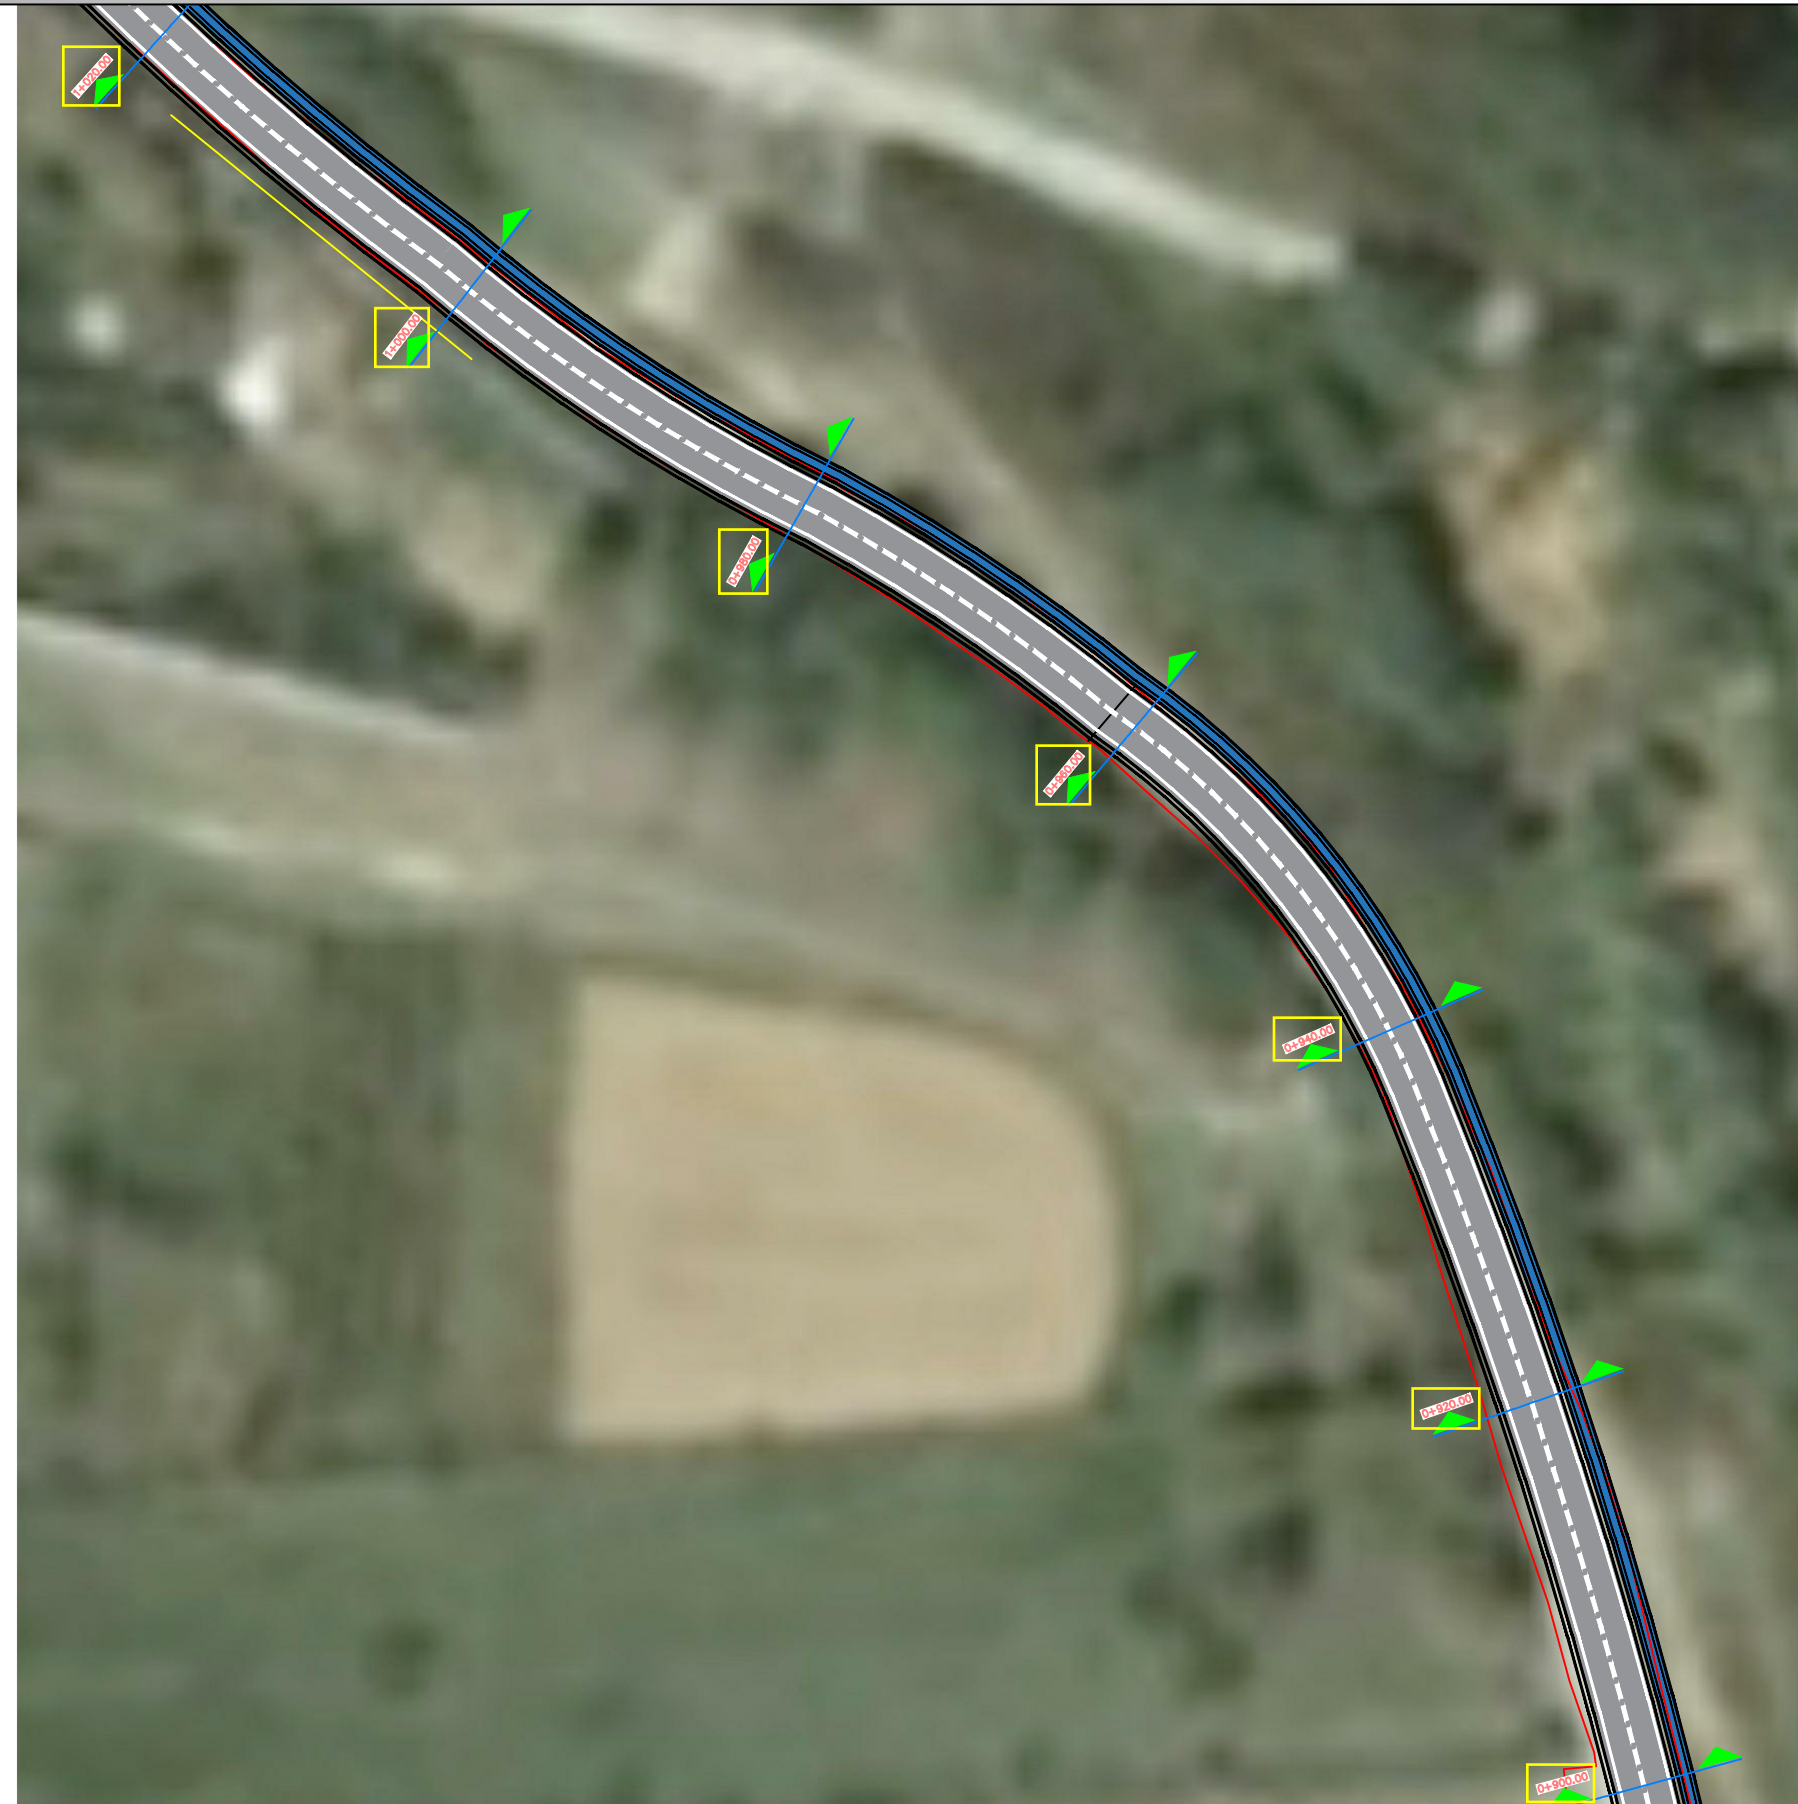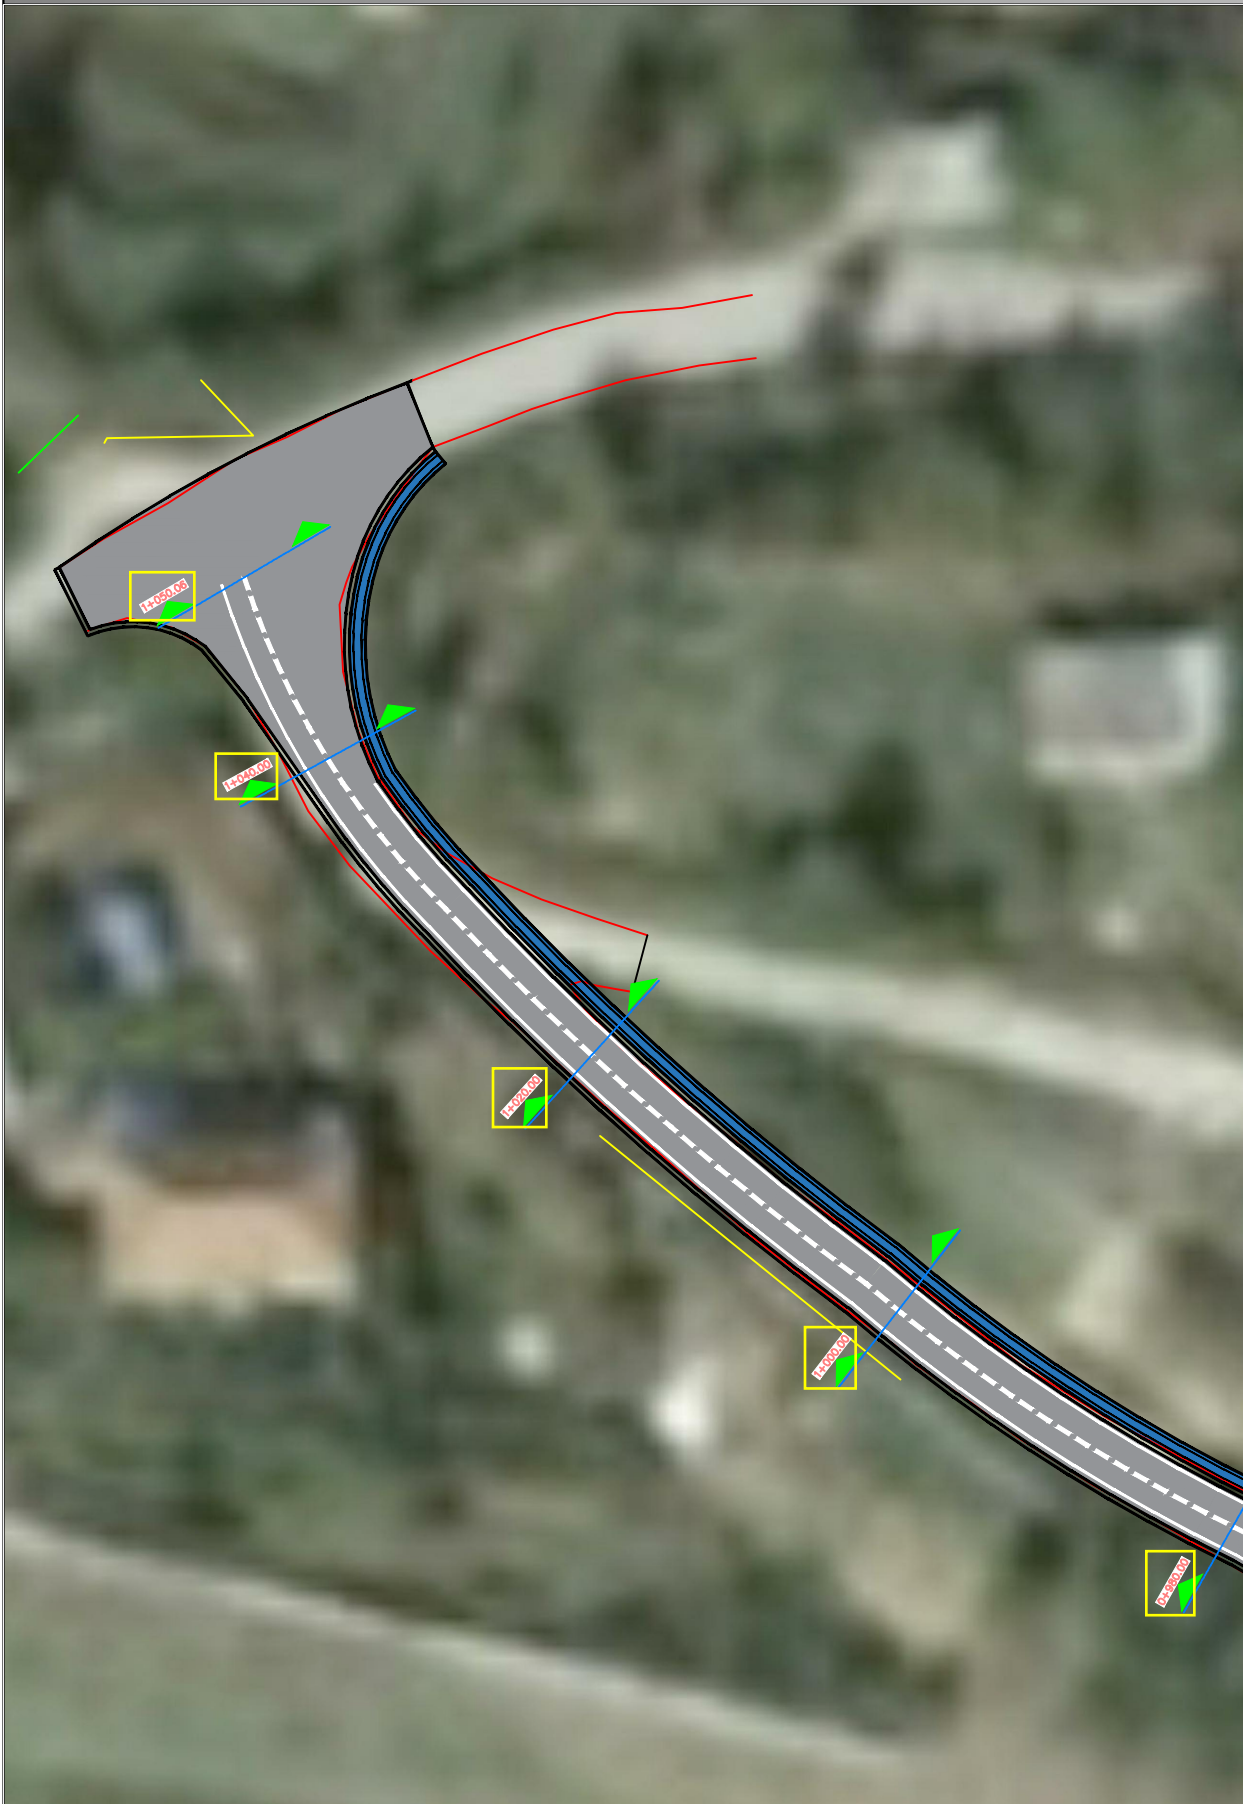


	REPUBLIKA E SHQIPERISE BASHKIA KRUJE	PROJEKT ZBATIMI " SISTEMIM ASFALTIM I RRUGES SE "BALLAQEVCI" E "XHAMIJA"DERVEN,NJA THUMANE,KRUJE.	PLANIMETRIA E PERGJITHSHME	PROJEKTUES : " ERALD G " SHPK	FLETA 09
" ERALD G " SHPK	SHKALLA 1 : __			202_	

# PROFILI GJATESOR




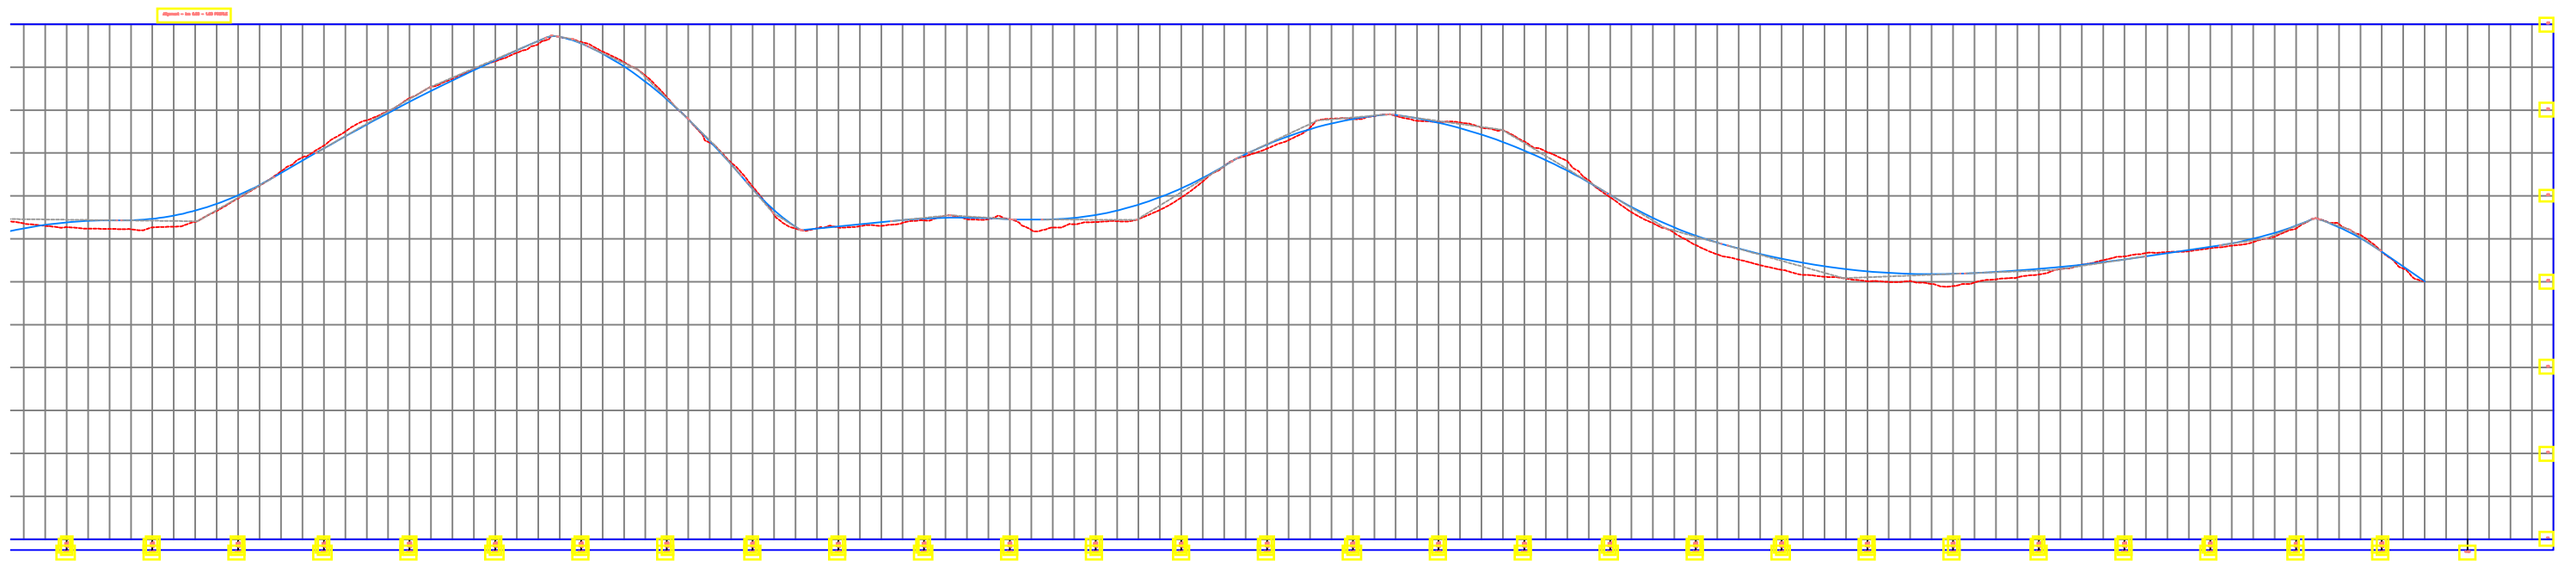
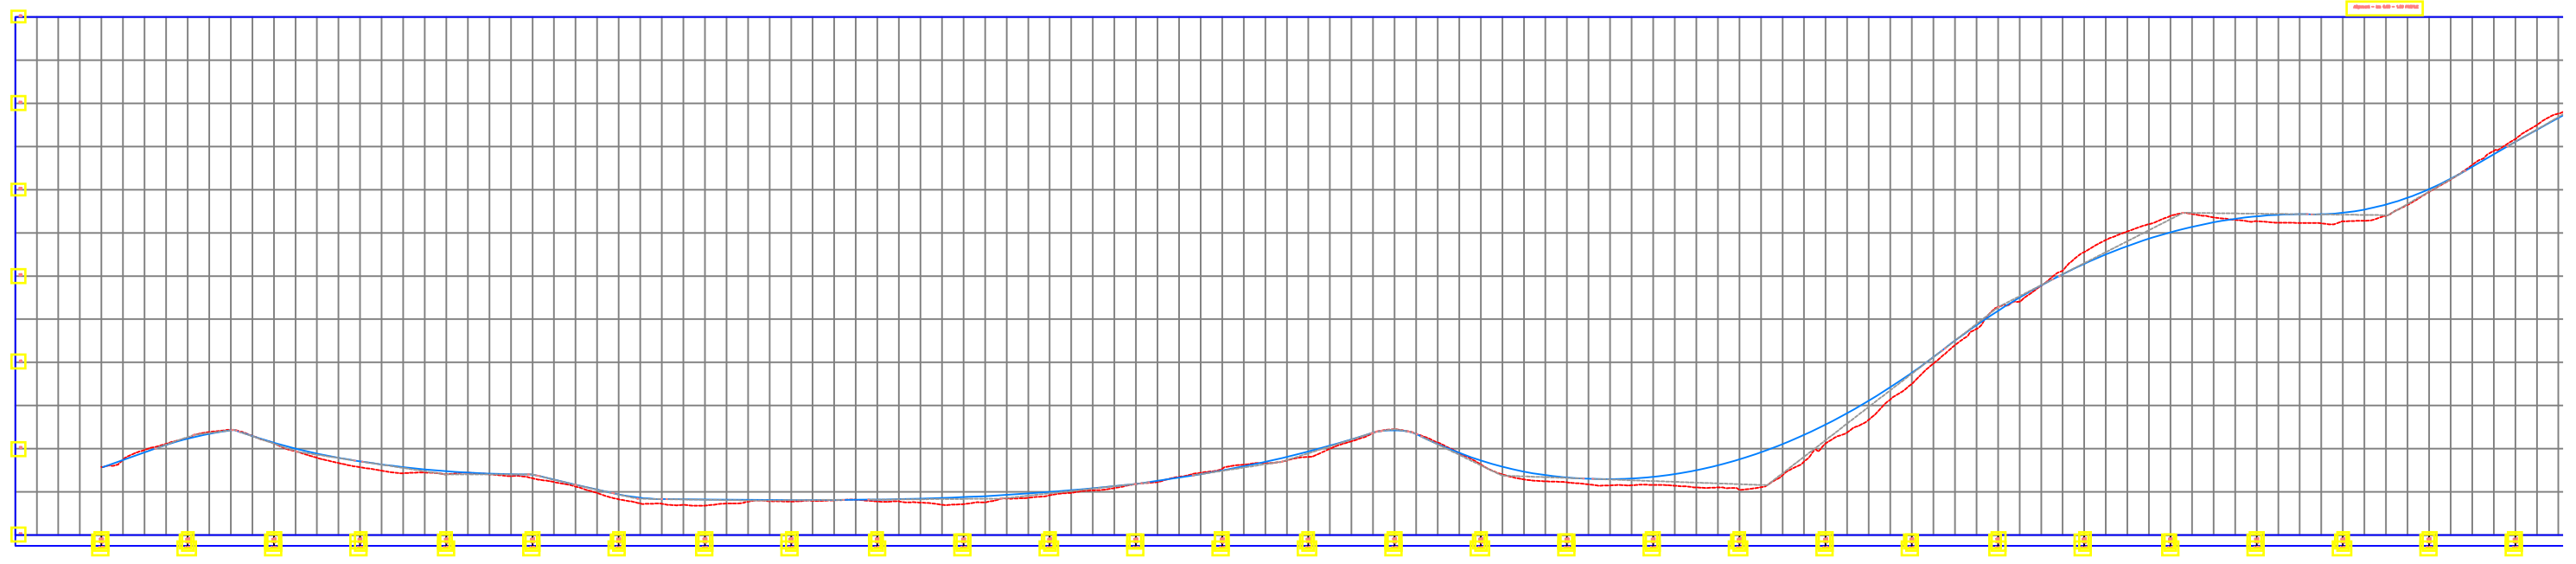


	REPUBLIKA E SHQIPERISE BASHKIA KRUJE	PROJEKT ZBATIMI  " SISTEMIM ASFALTIM I RRUGES SE "BALLAQEVCI" E "XHAMIJA"DERVEN,NJA THUMANE,KRUJE.	PROFILI GJATESOR	PROJEKTUES : " ERALD G " SHPK	FLETA 11
	" ERALD G " SHPK			SHKALLA 1 : __	202_






# PROFILI TERTHORE TIP 1

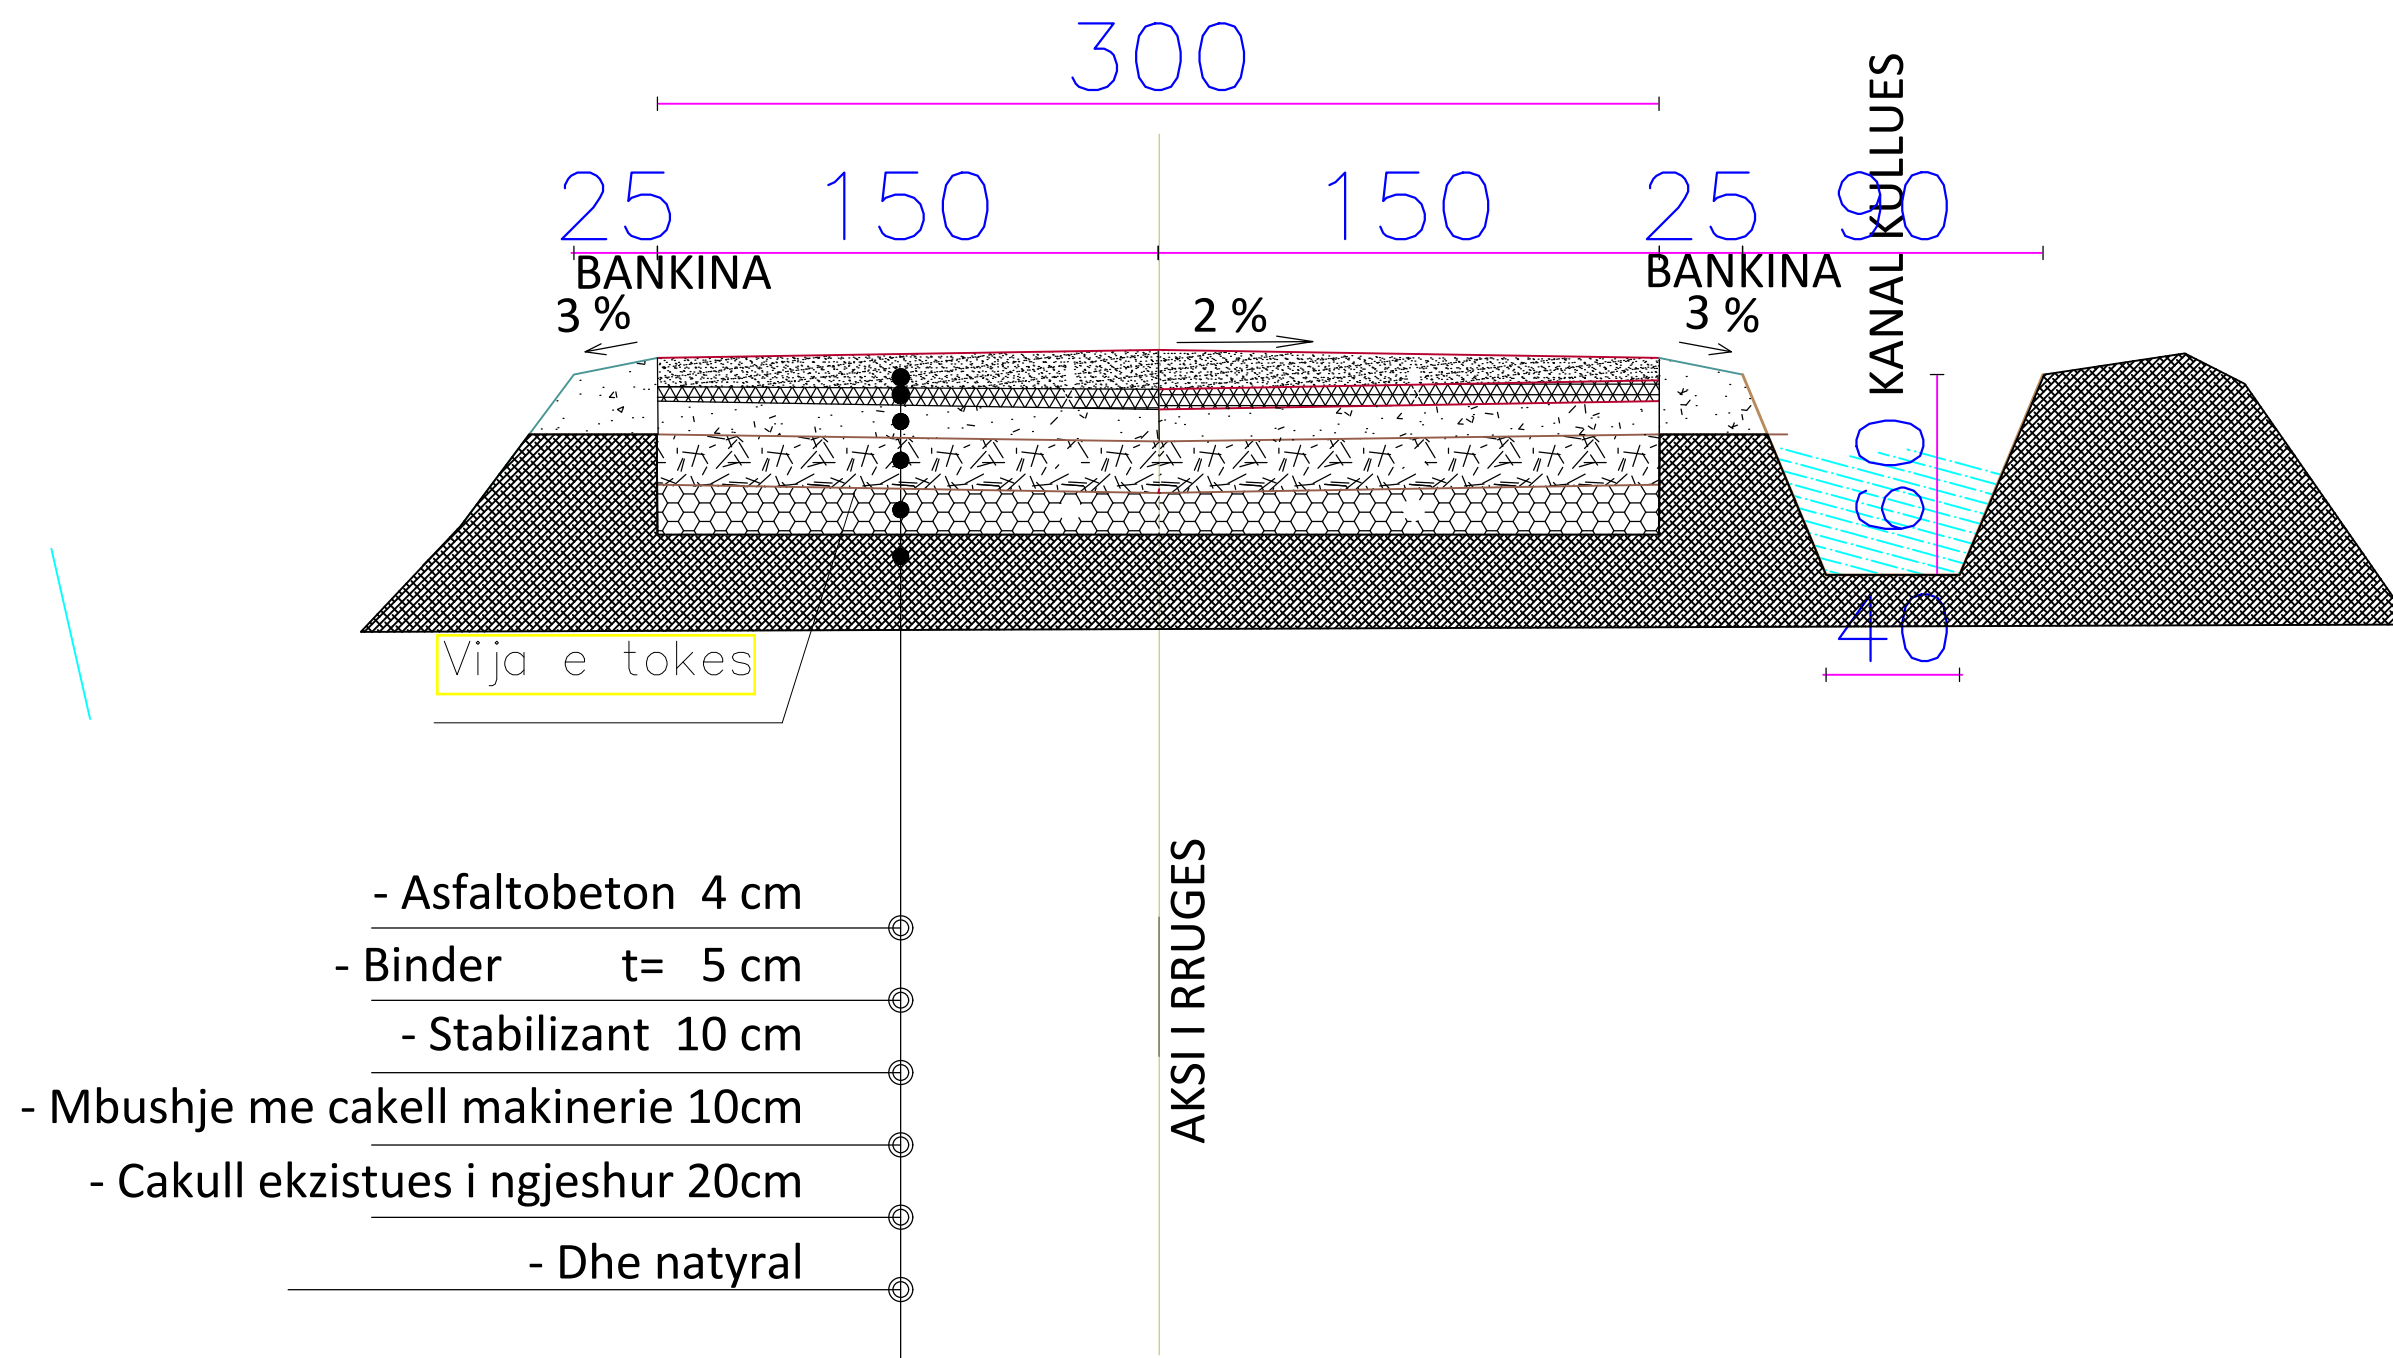


REPUBLICA E SHQIPERISE BASHKIA KRUJE	PROJEKT ZBATIMI	DETAJE	PROJEKTUES :	"ERALD G" SHPK	FLETA 10
			SHKALLA	1 : __	202_
"ERALD G" SHPK	"SISTEMIM ASFALTIM I RRUGES SE "BALLAQEVCI" E "XHAMIJA" DERVEREN, NJA THUMANE, KRUJE.				

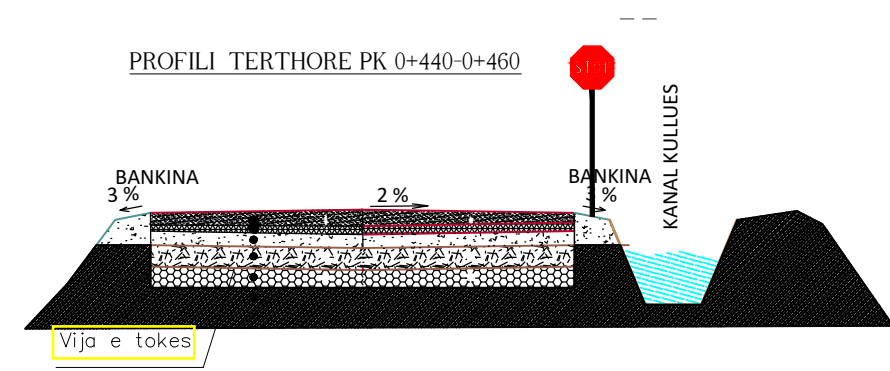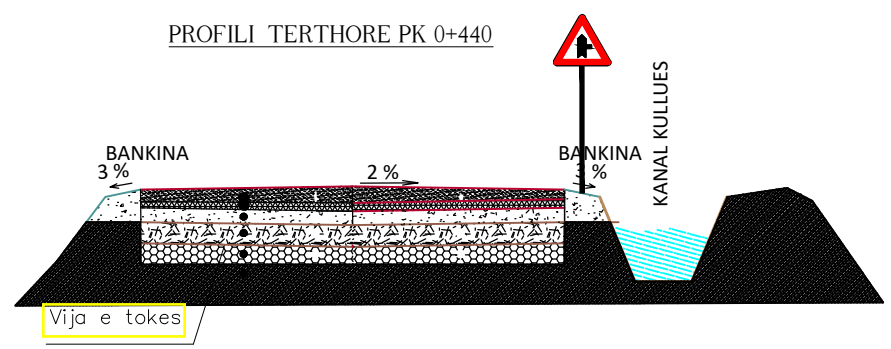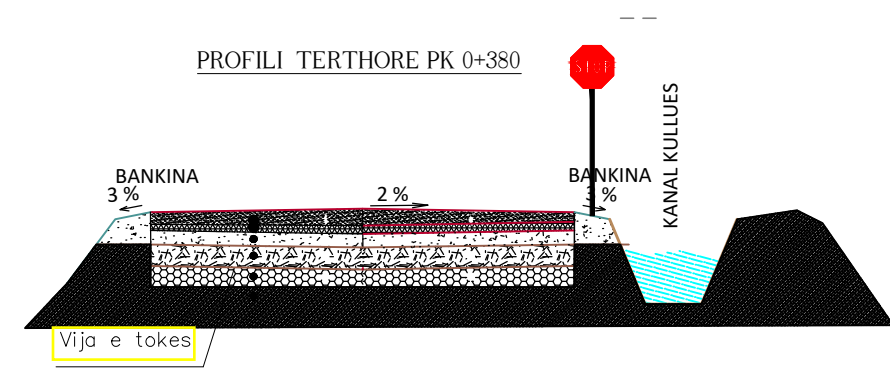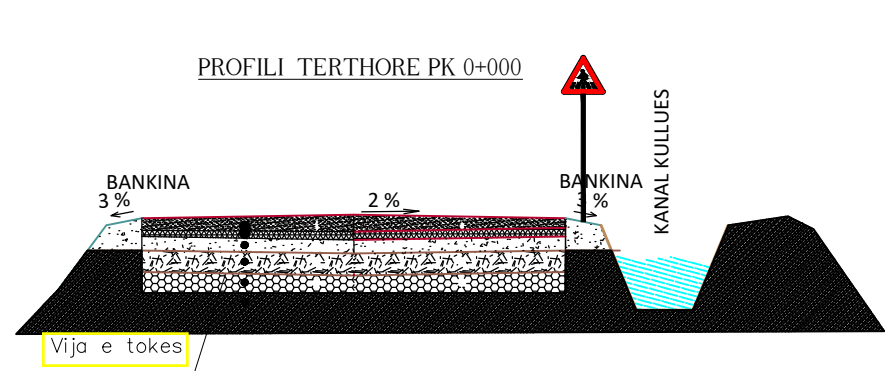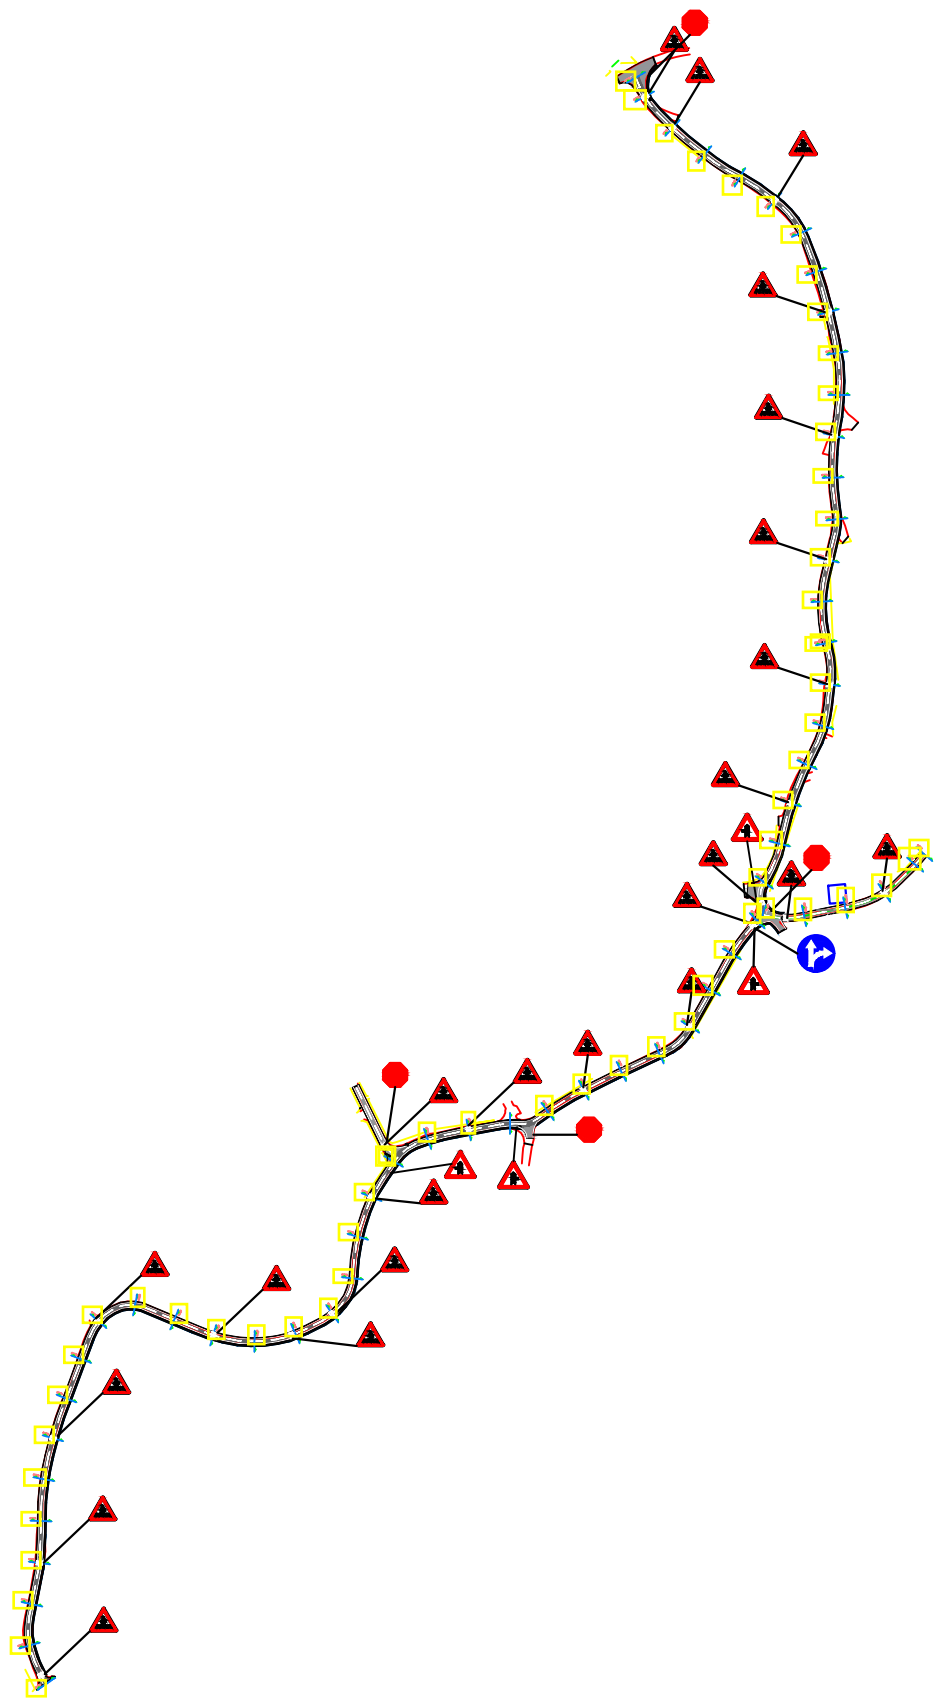


REPUBLICA E SHQIPERISE BASHKIA KRUJE	PROJEKT ZBATIMI	SINJALISTIKA	PROJEKTUES :	"ERALD G" SHPK	FLETA 14
			SHKALLA	1 : __	202_
"ERALD G" SHPK	"SISTEMIM ASFALTIM I RRUGES SE "BALLAQEVCI" E "XHAMIJA" D'ERVEN, NJA THUMANE, KRUJE.				

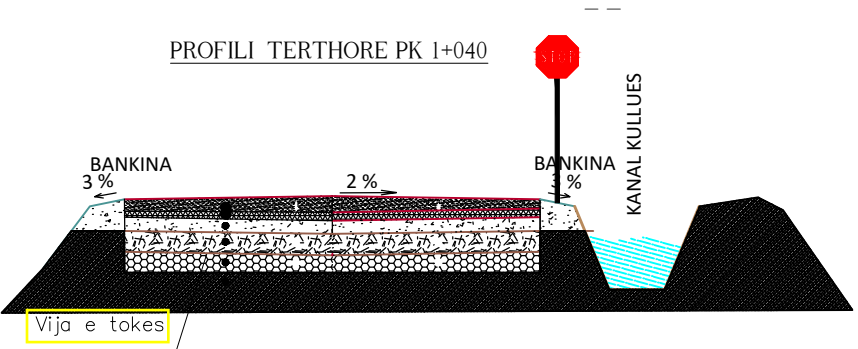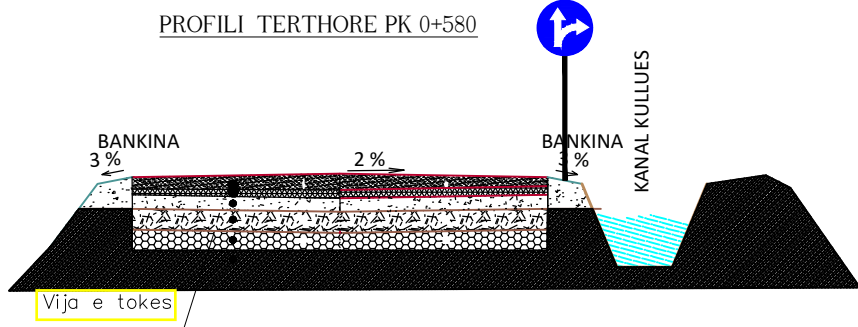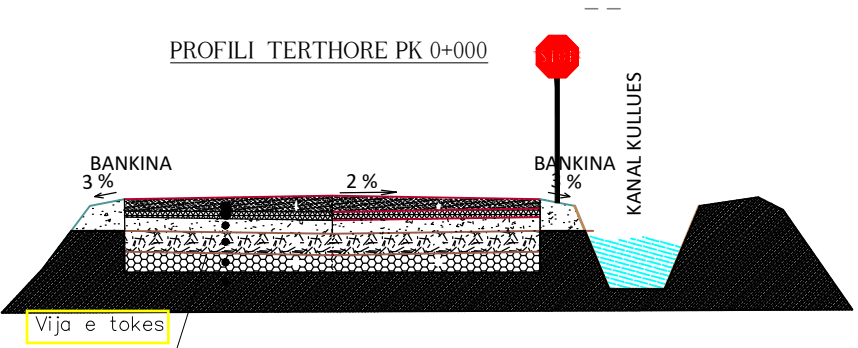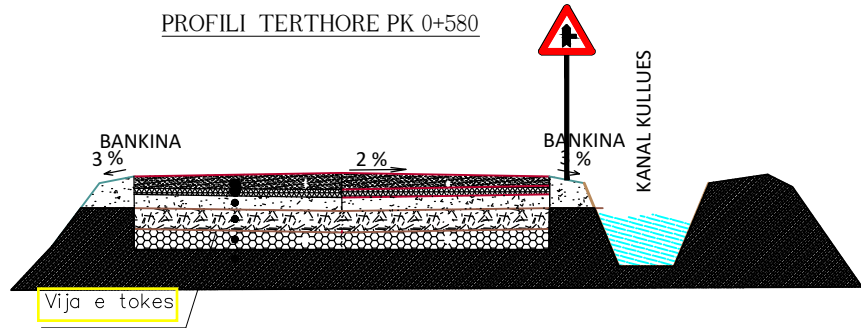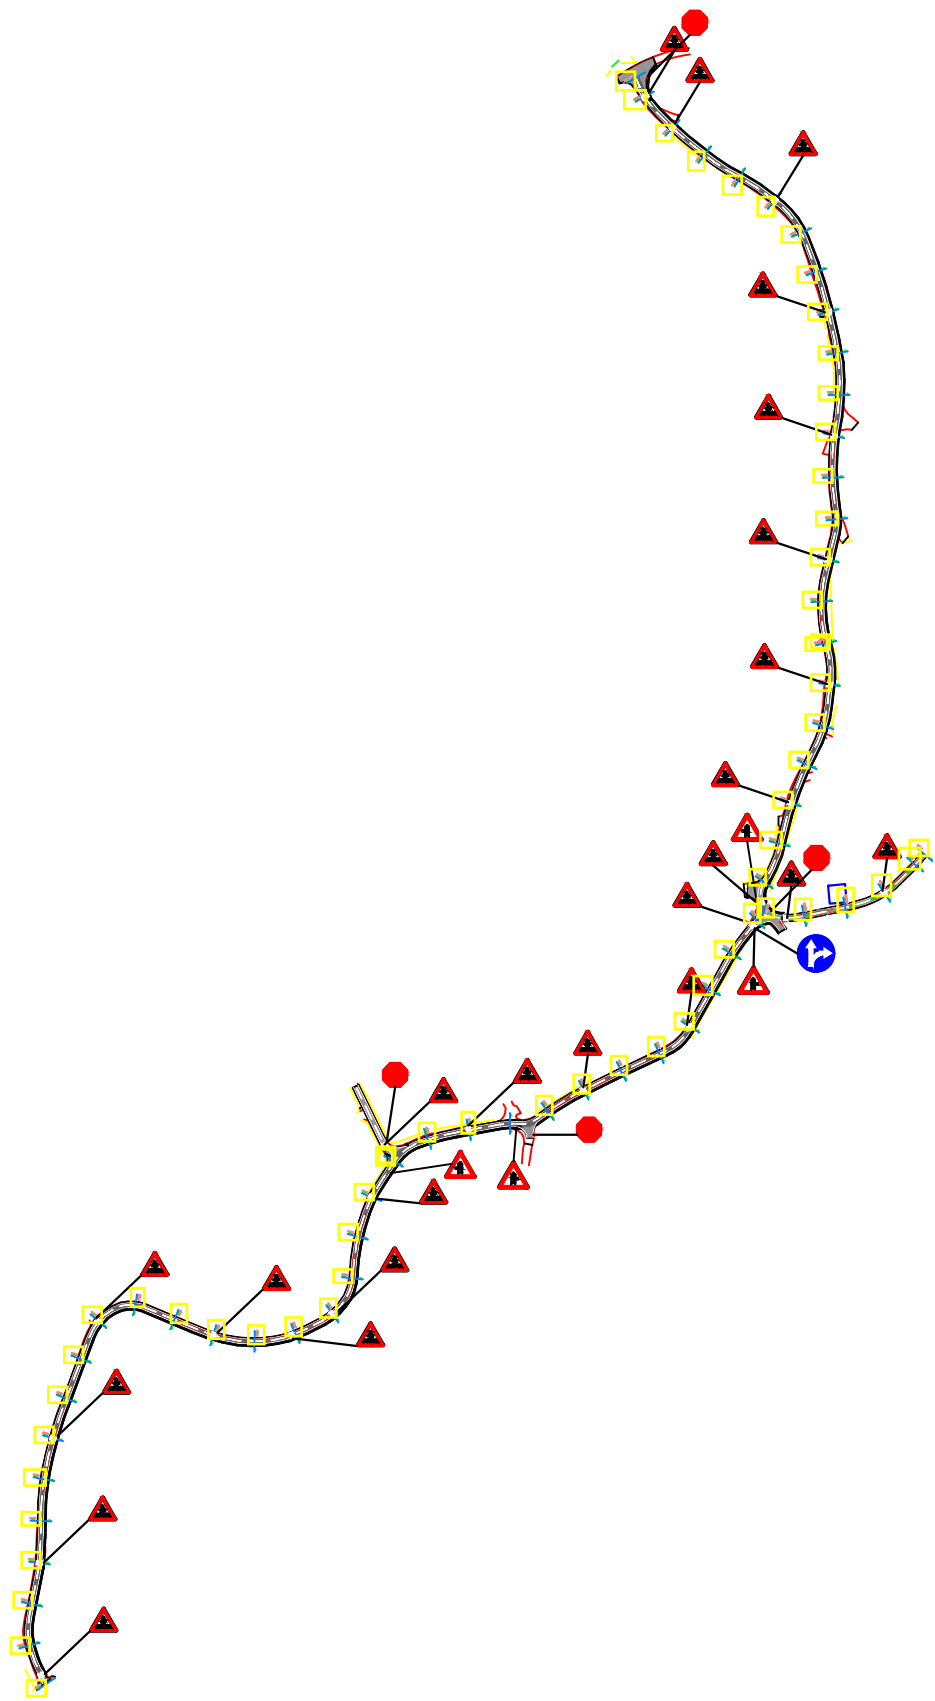


REPUBLICA E SHQIPERISE BASHKIA KRUJE	PROJEKT ZBATIMI	SINJALISTIKA	PROJEKTUES :	" ERALD G " SHPK	FLETA 14
			SHKALLA	1 : __	202_
" ERALD G " SHPK	" SISTEMIM ASFALTIM I RRUGES SE "BALLAQEVCI" E "XHAMIJA" DENVEN, NJA THUMANE, KRUJE.				

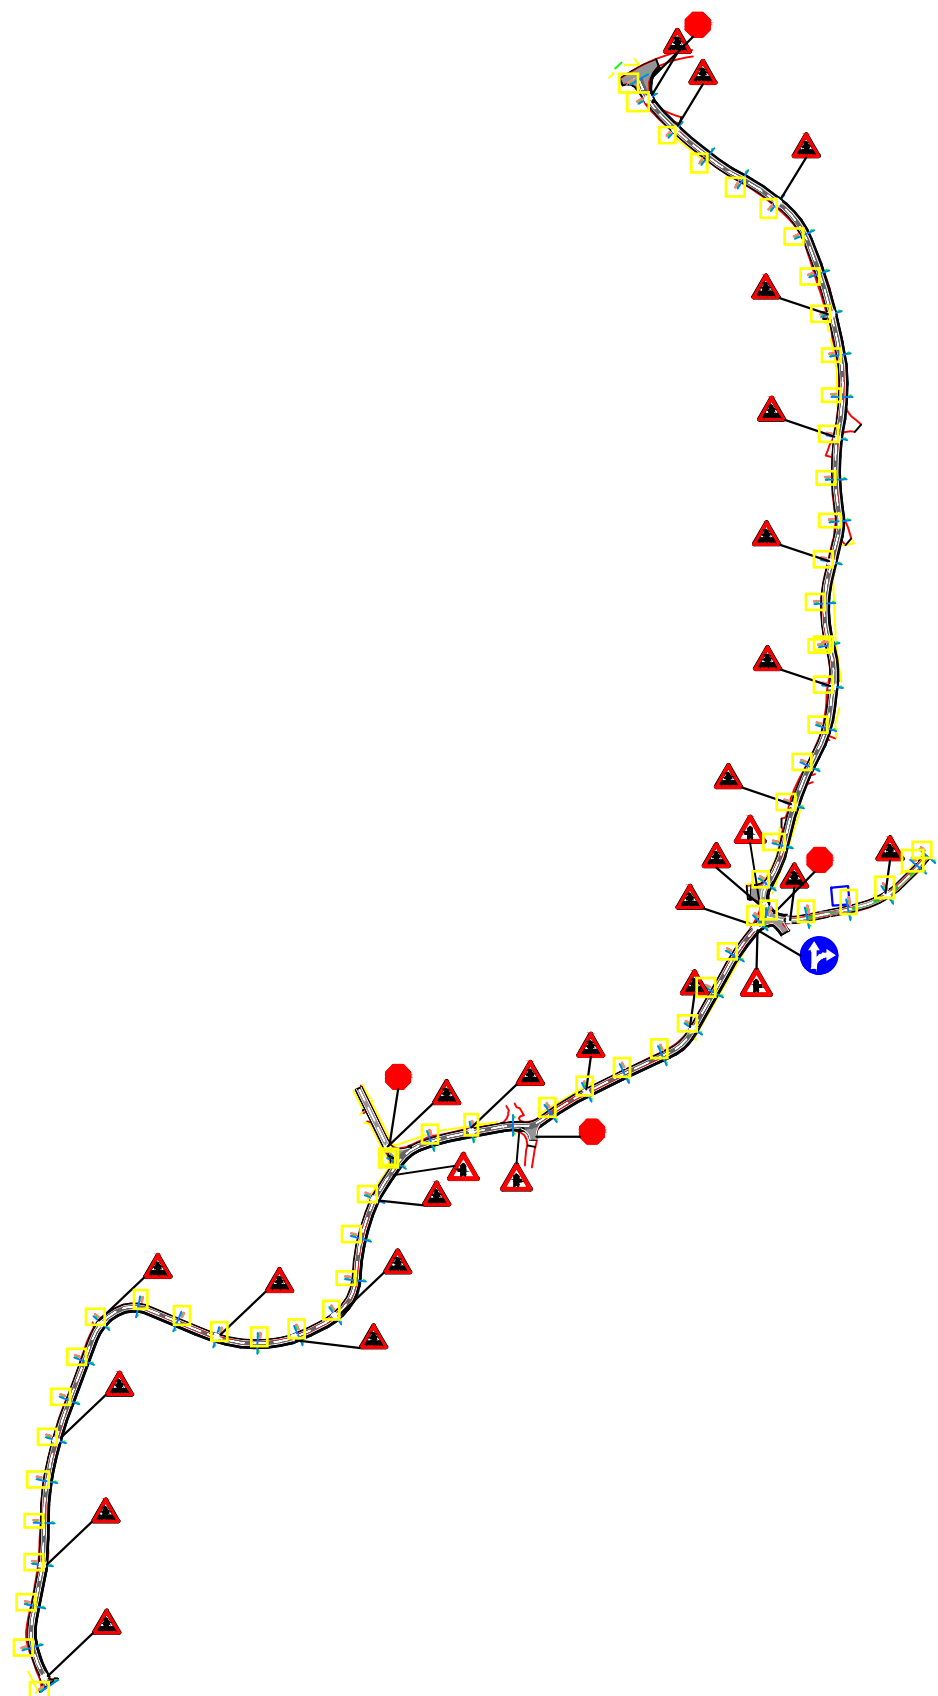

PROFILI TERTHORE PK 0+380









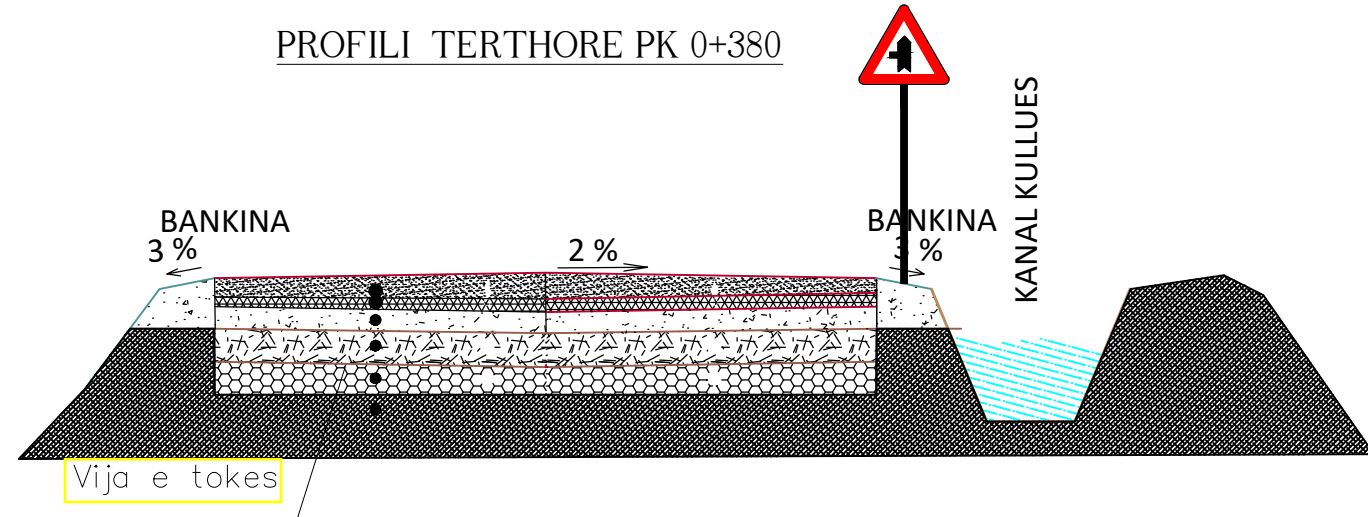


PROFILI TERTHORE PK 0+600

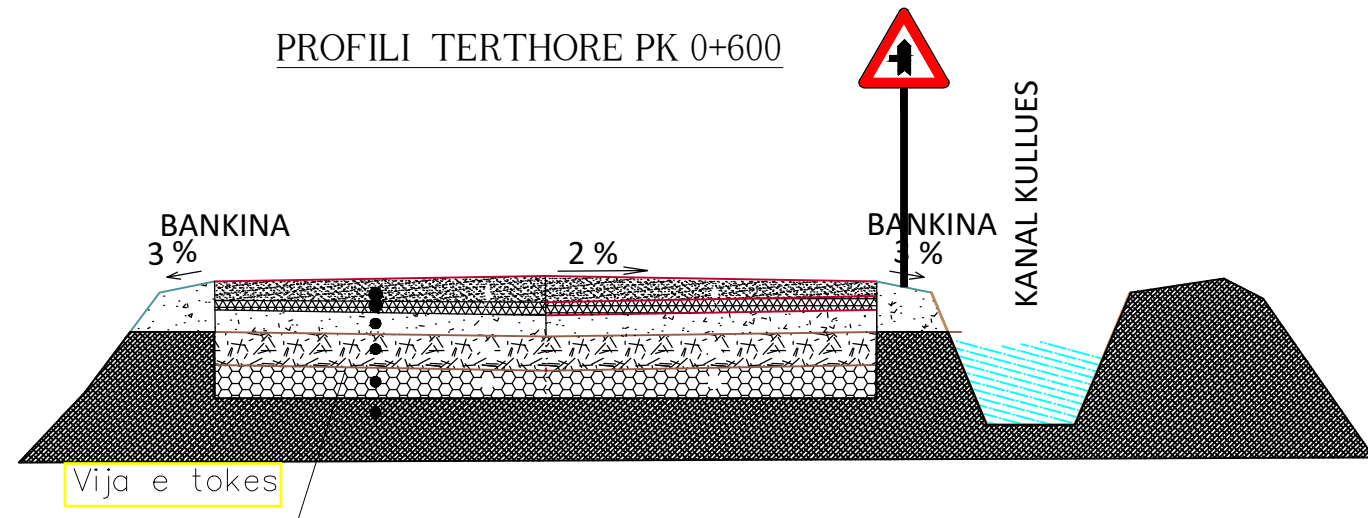

REPUBLIKA E SHQIPERISE BASHKIA KRUJE	PROJEKT ZBATIMI " SISTEMIM ASFALTIM I RRUGES SE "BALLAQEVCI" E "XHAMIJA"DERVEN,NJA THUMANE,KRUJE.	SINJALISTIKA	PROJEKTUES : " ERALD G " SHPK	FLETA 14
			SHKALLA 1 : __	202_

## PROFILI TERTHORE

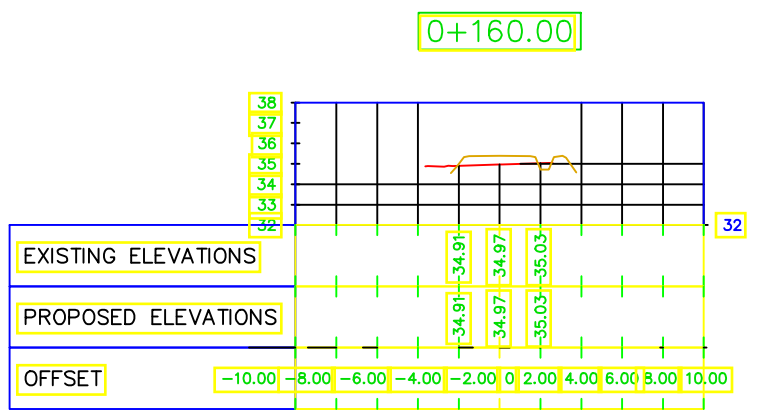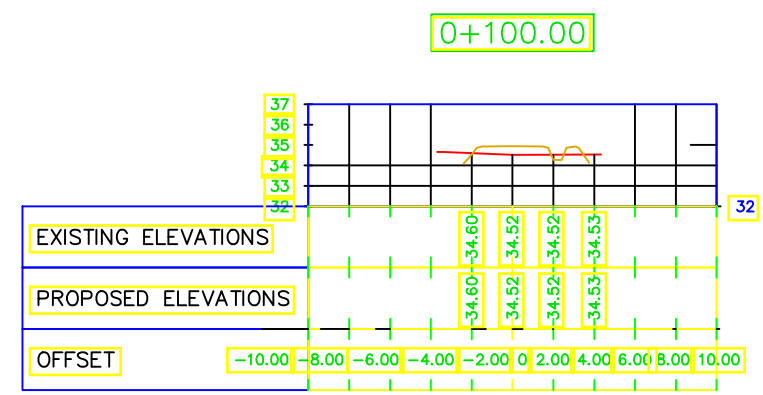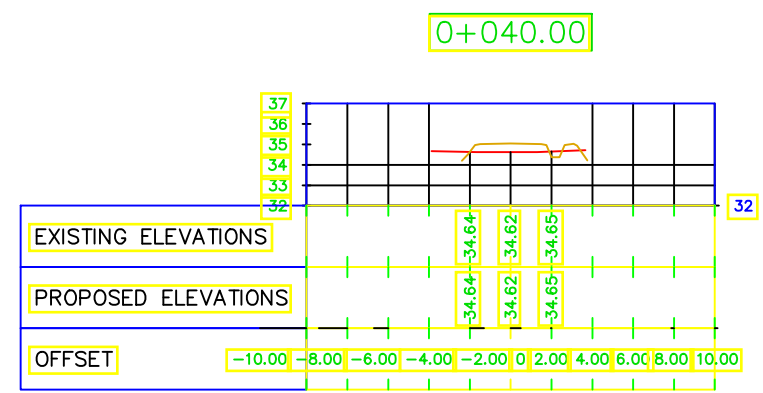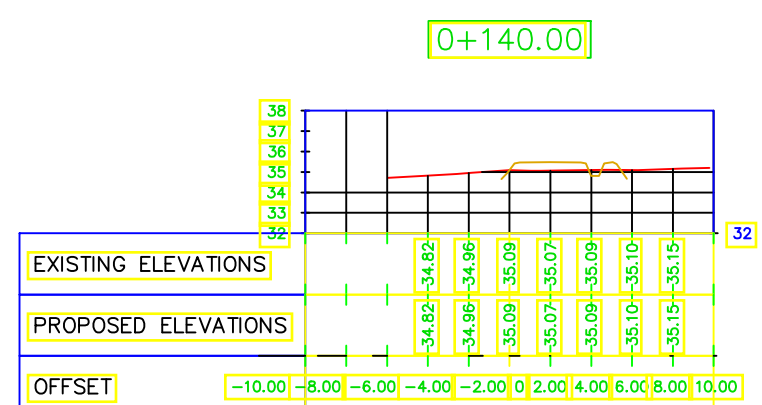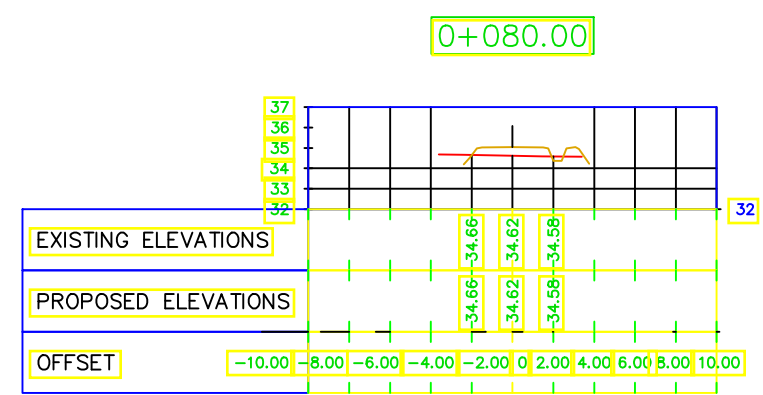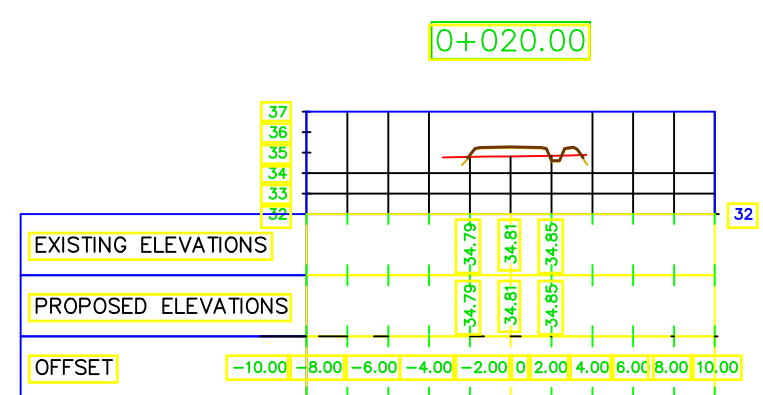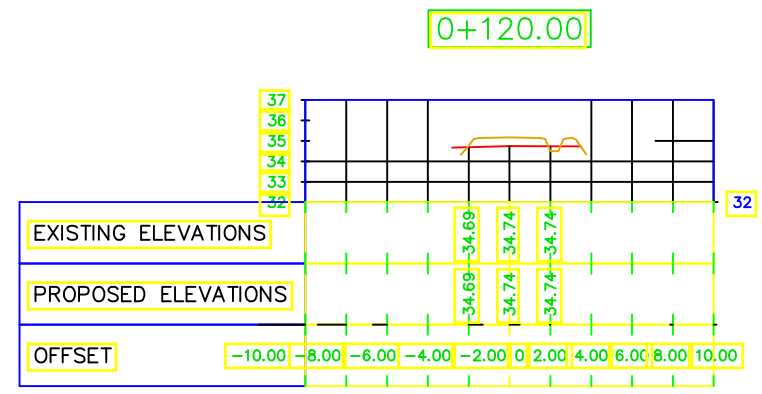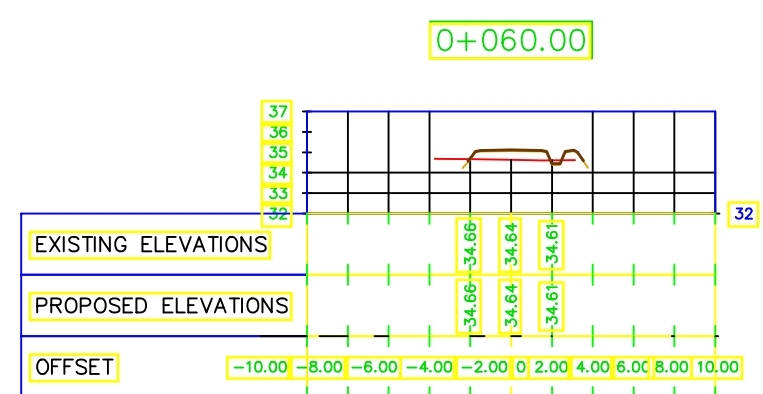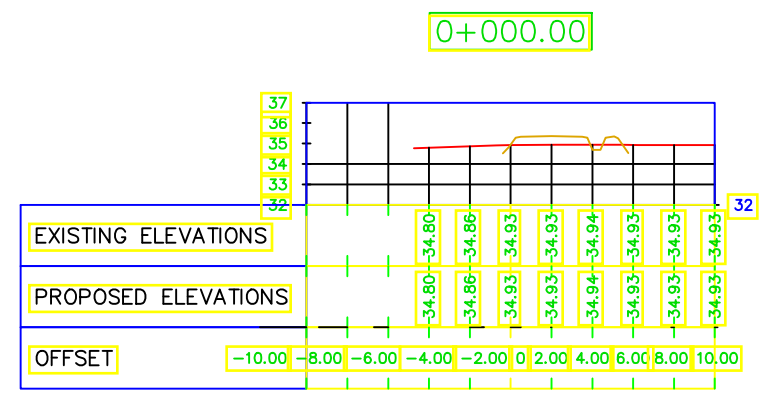







# PROFILAT TERTHORE


0+360.00

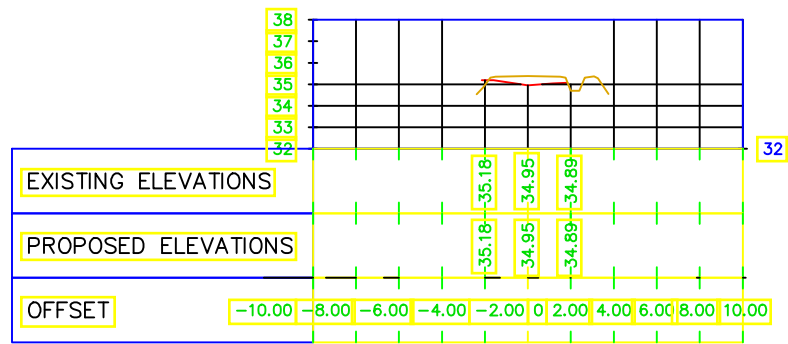


0+420.00

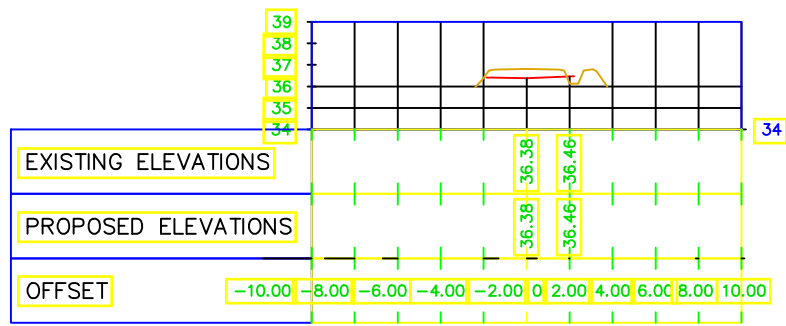


0+480.00

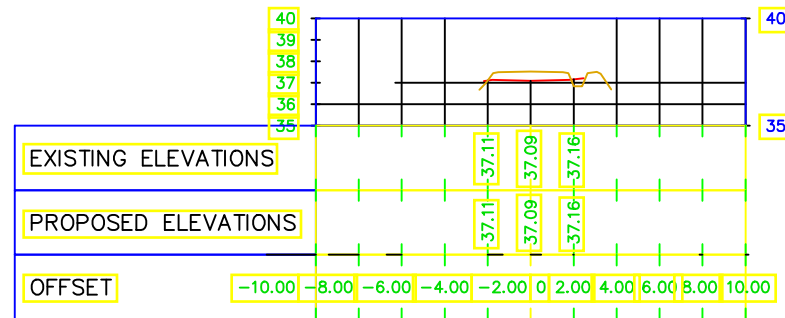


0+380.00

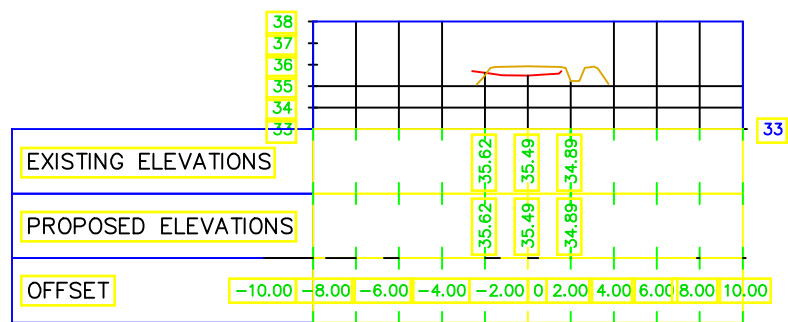


0+440.00

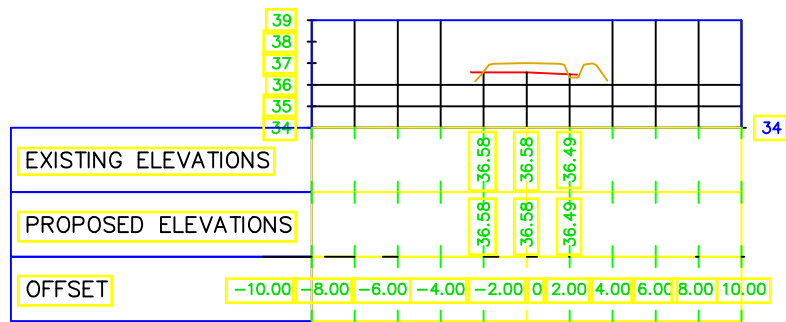


0+500.00

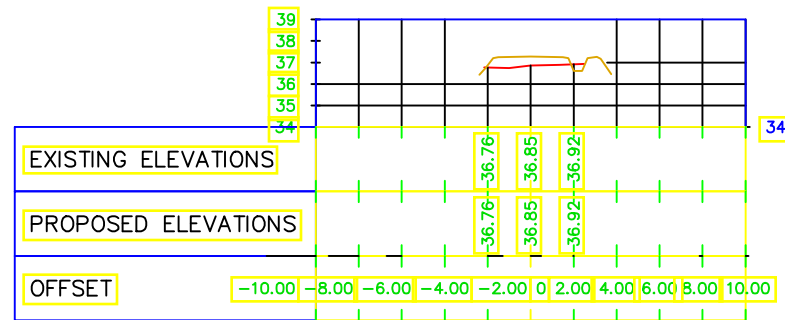


0+400.00

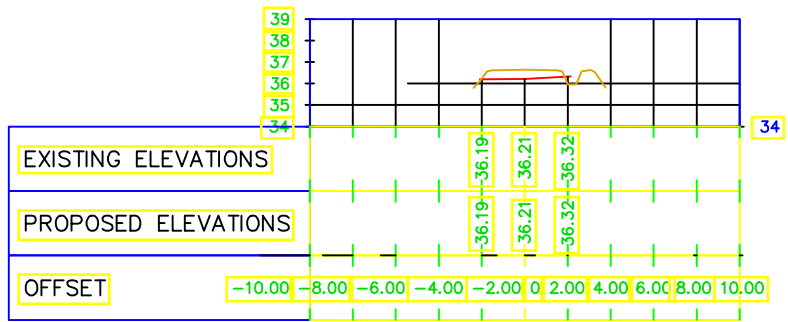

0+460.00

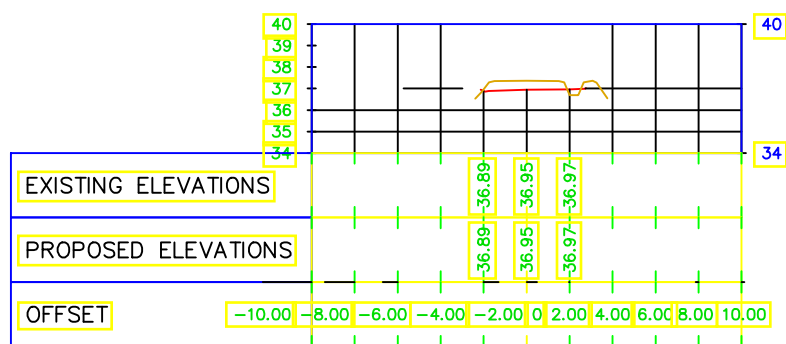

0+520.00

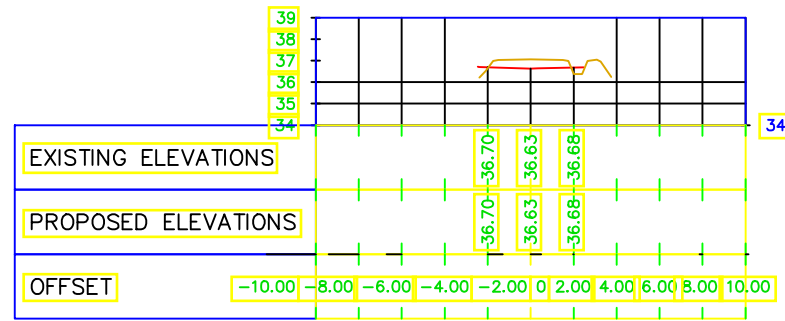

REPUBLIKA E SHQIPERISE  
BASHKIA KRUJE

"ERALD G" SHPK

PROJEKT ZBATIMI

"SISTEMIM ASFALTIM I RRUGES SE "BALLAQEVCI" E  
"XHAMIJA" D'ERVEN, NJA THUMANE, KRUJE.

PROFILAT TERTHOR

PROJEKTUES : "ERALD G" SHPK










SHKALLA

1 : \_\_

FLETA 14


202\_

## PROFILI TERTHORE

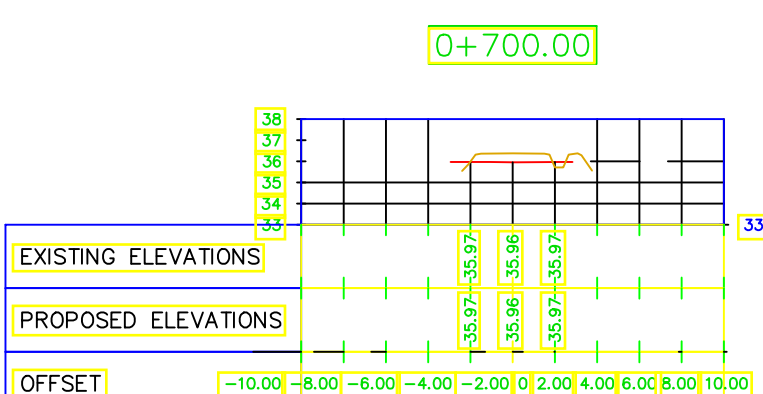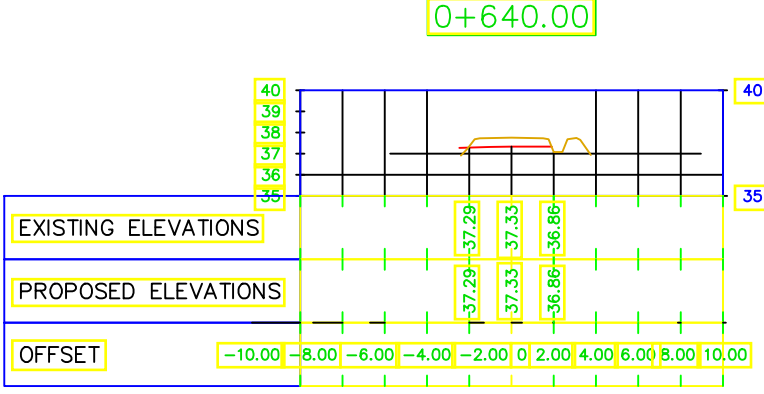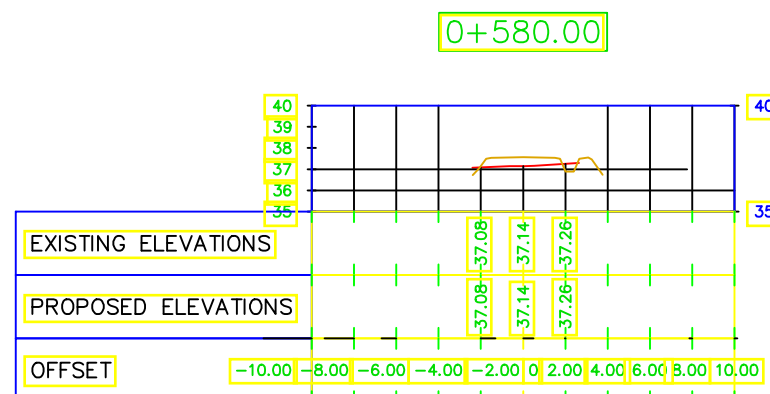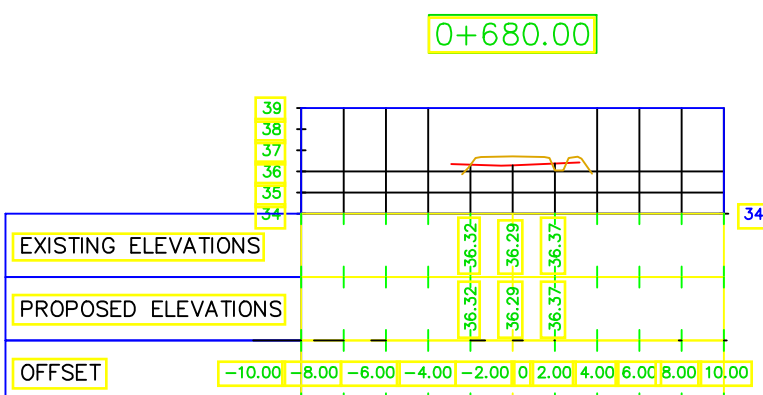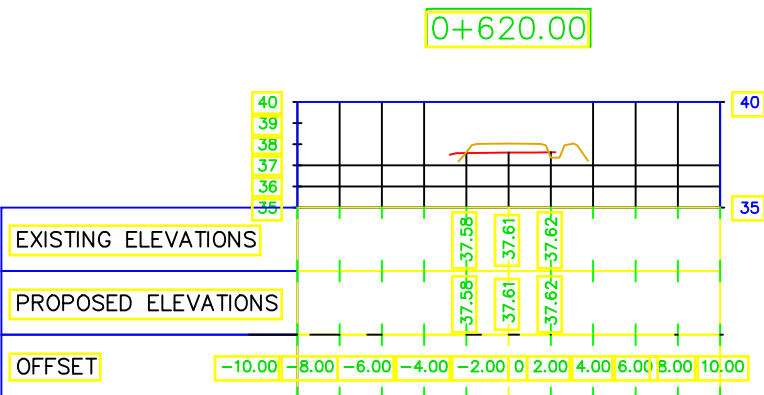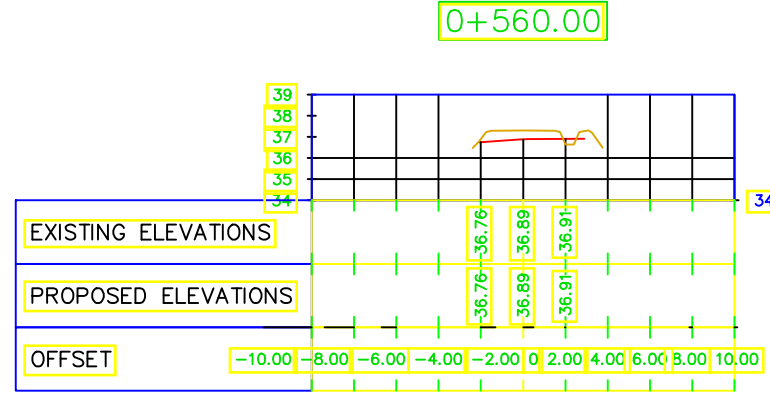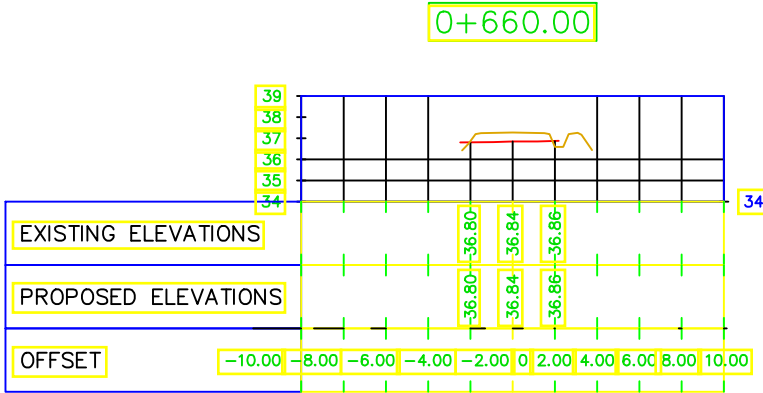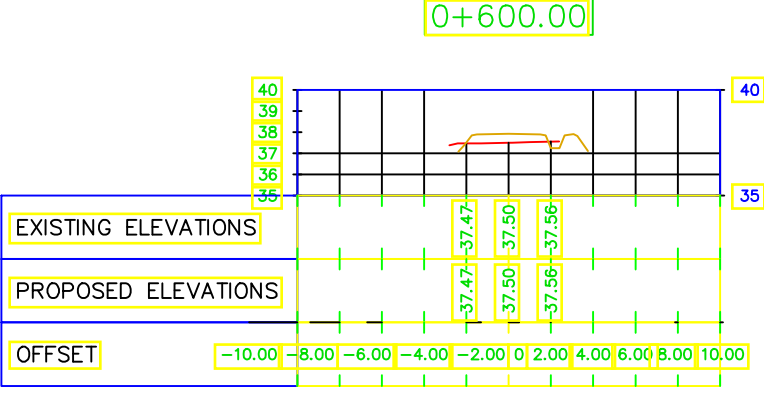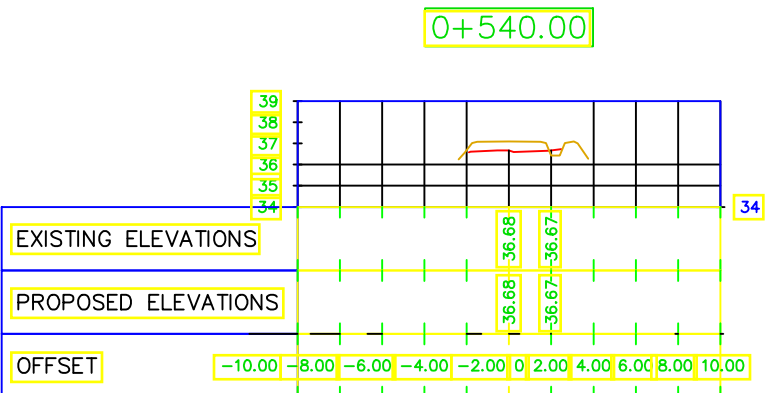


## PROFILI TERTHORE


0+720.00

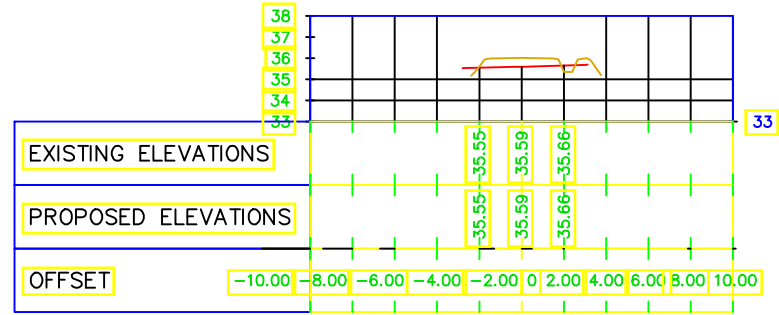


0+780.00

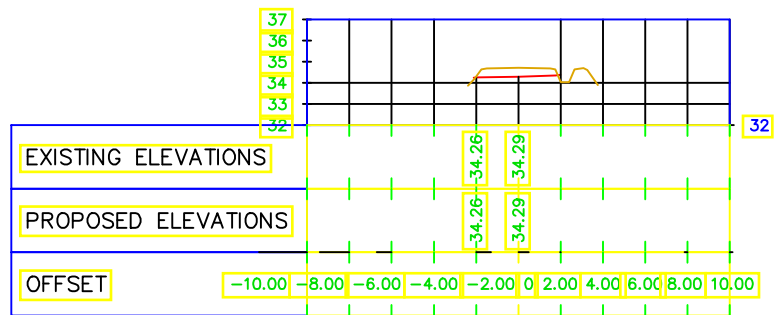


0+840.00

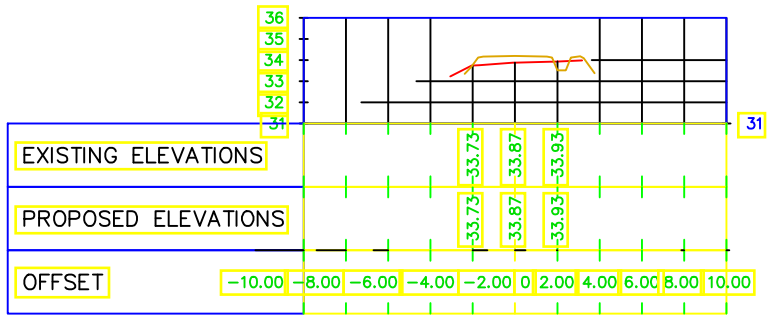


0+740.00

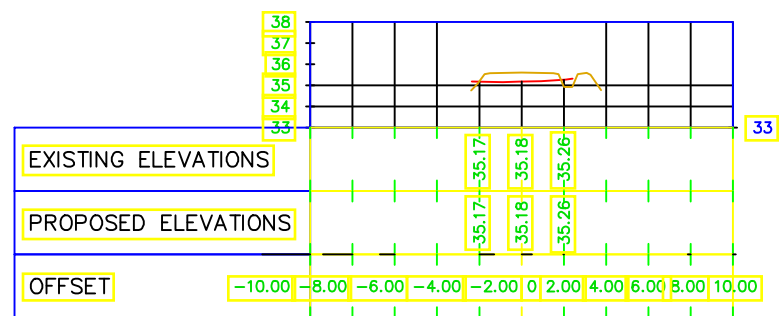


0+800.00

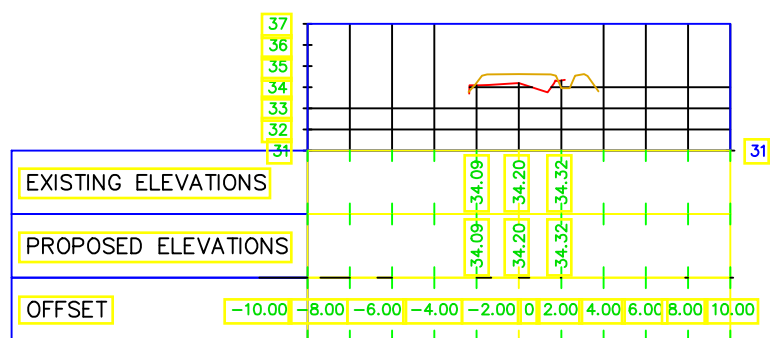


0+860.00

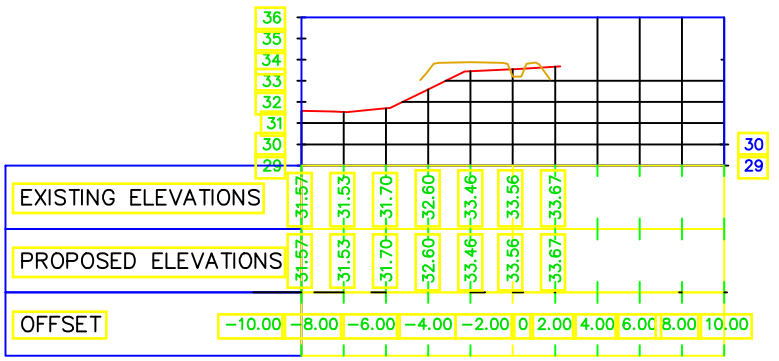


0+760.00

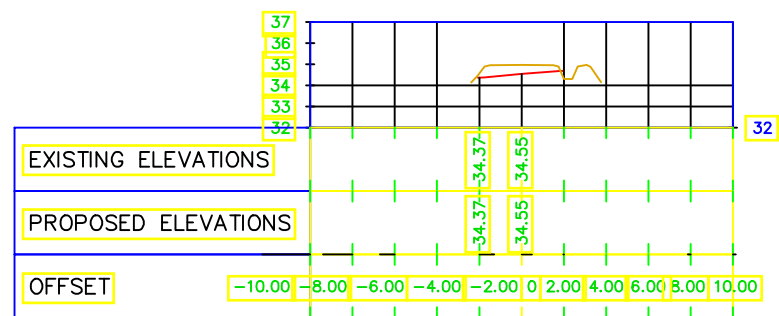

0+820.00









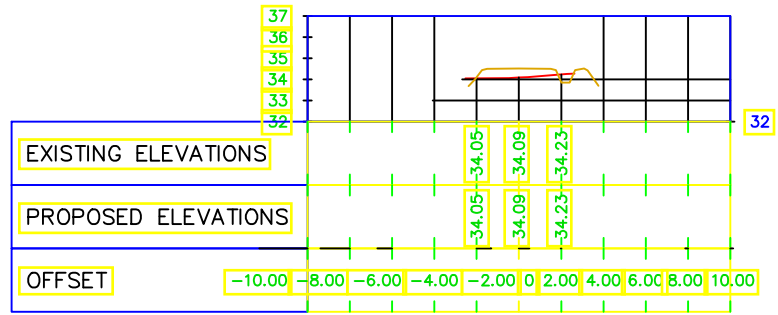


0+880.00

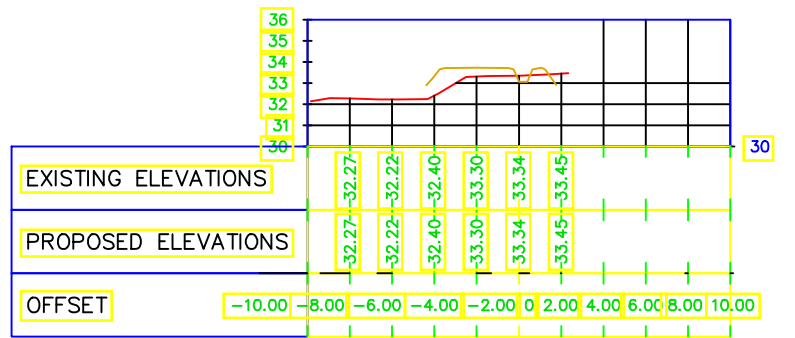

REPUBLIKA E SHQIPERISE BASHKIA KRUJE	PROJEKT ZBATIMI " SISTEMIM ASFALTIM I RRUGES SE "BALLAQEVCI" E "XHAMIJA"DERVEN,NJA THUMANE,KRUJE.	PROFILAT TERTHOR	PROJEKTUES : " ERALD G " SHPK	FLETA 16
			SHKALLA 1 : __	

## PROFILI TERTHORE

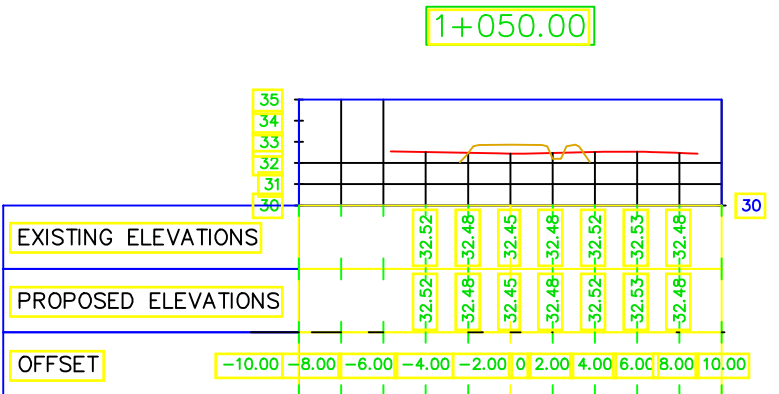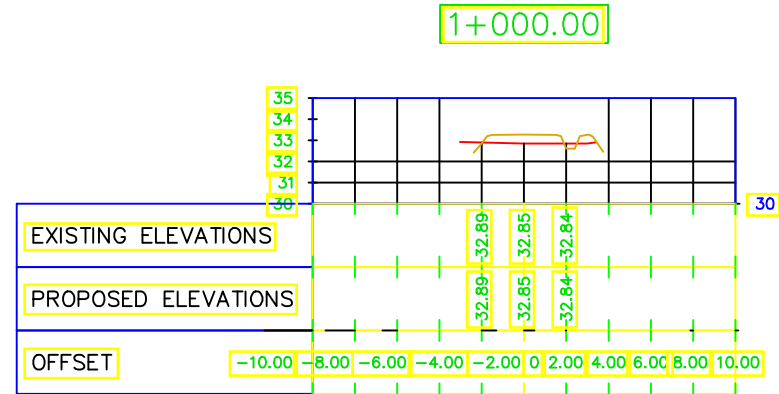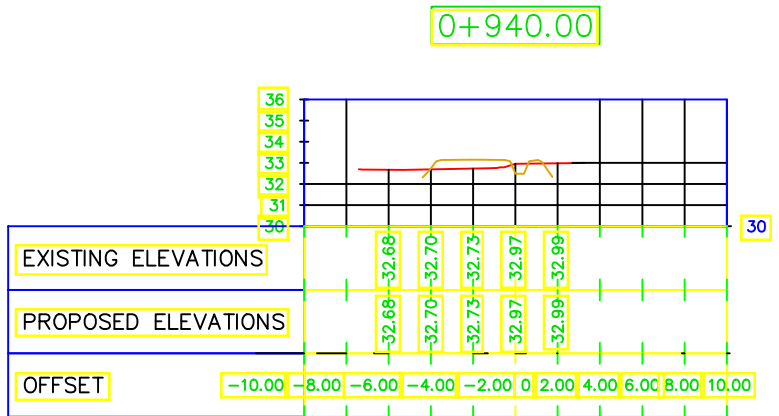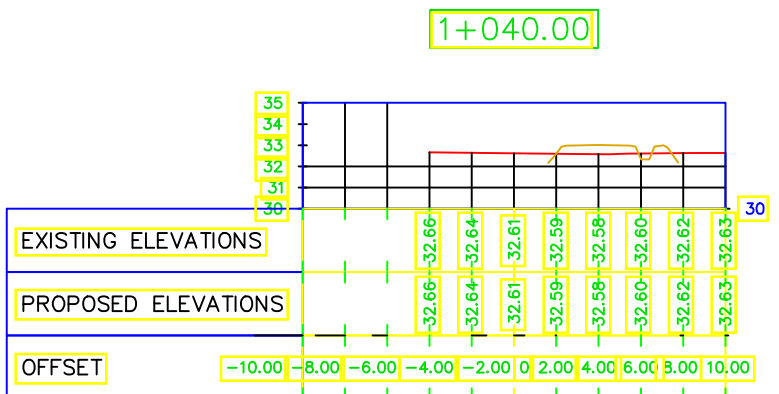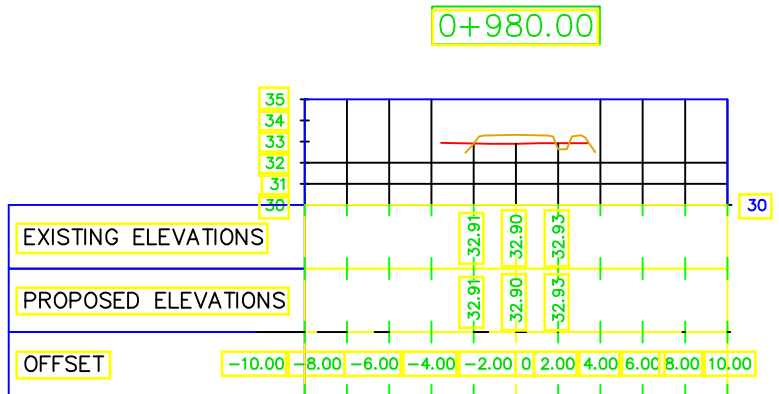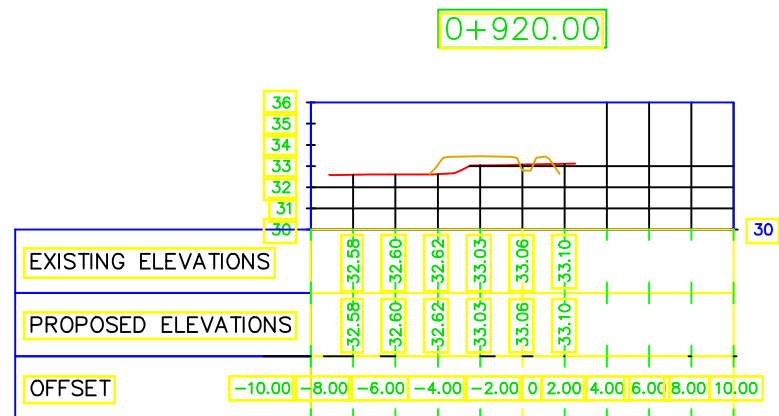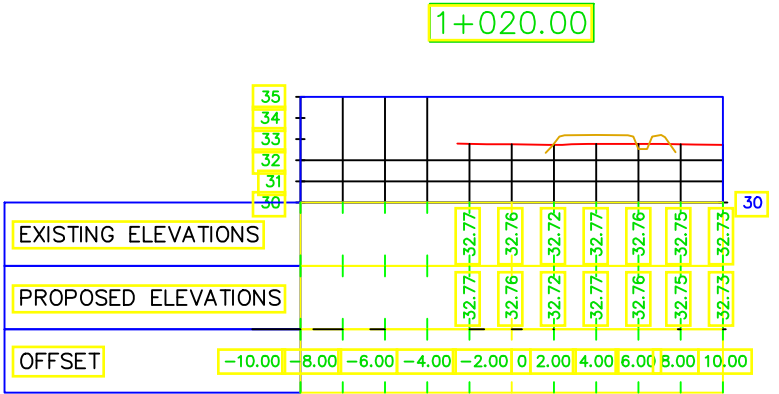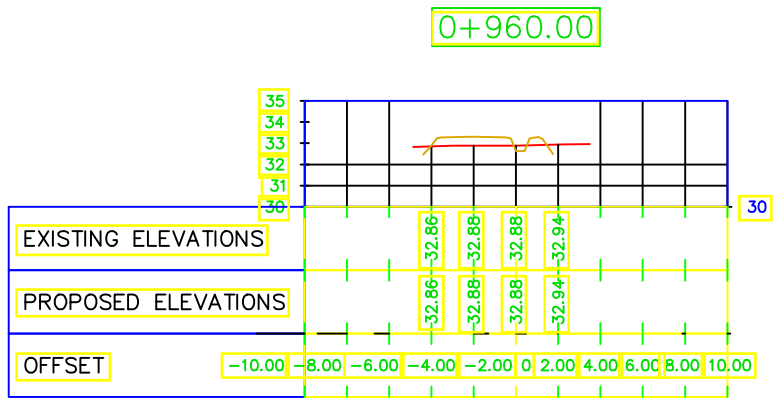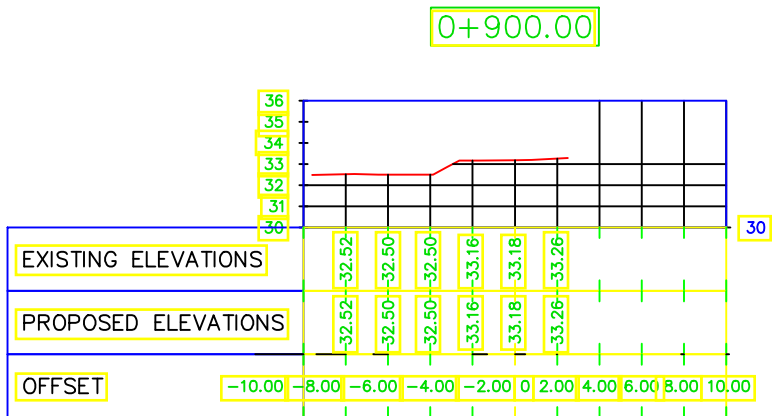

PROFILI TERTHORE SEGMENTI 2

