



BASHKIA KRUIË

MIRATOI:
KRYETARI I BASHKISË
ARTUR BUSHI

PROJEKT ZBATIMI

OBJEKTI: "NDËRTIM K.U.Z LAGJA "DERVINA", FSHATI ARRAMERAS, NJ.A.FUSHE KRUIË"

PROJEKTUESI:

"HMK CONSULTING" SH.P.K

INVESTITORI:

BASHKIA KRUIË

PLANI I RILEVIMIT SH 1:1000



 REPUBLIKA E SHQIPERISE BASHKIA KRUJE	PROJEKT ZBATIMI "NDËRTIM K.U.Z LAGJA "DERVINA", ARRAMERAS, NJ.A.FUSHE KRUJË"	PLANI I RILEVIMIT	PROJEKTUES : " HMK CONSULTING" sh.p.k.	FLETA P-01
			SHKALLA 1 : 1000	
" HMK CONSULTING " shpk				2023



REPUBLIKA E SHQIPERISE
BASHKIA KRUJE

PROJEKT ZBATIMI
"NDËRTIM K.U.Z LAGJA "DERVINA", ARRAMERAS, NJ.A.FUSHE KRUJË"

PLANI I RILEVIMIT

PROJEKTUES : " HMK CONSULTING" sh.p.k.

FLETA P-01

" HMK CONSULTING " shpk

SHKALLA 1 : 1000

2023



	REPUBLIKA E SHQIPERISE BASHKIA KRUJE	PROJEKT ZBATIMI "NDËRTIM K.U.Z LAGJA "DERVINA", ARRAMERAS, NJ.A.FUSHE KRUJË"	PROJEKTUES : " HMK CONSULTING" sh.p.k.	FLETA P-01
	" HMK CONSULTING " shpk		SHKALLA : 1 : 1000	2023



REPUBLIKA E SHQIPERISE
BASHKIA KRUJE

PROJEKT ZBATIMI

"NDËRTIM K.U.Z LAGJA "DERVINA", ARRAMERAS, NJ.A.FUSHE KRUJË"

PROJEKTUES : " HMK CONSULTING" sh.p.k.

FLETA P-01

" HMK CONSULTING " shpk

SHKALLA 1 : 1000

2023



REPUBLIKA E SHQIPERISE
BASHKIA KRUJE

PROJEKT ZBATIMI

"NDËRTIM K.U.Z LAGJA "DERVINA", ARRAMERAS, NJ.A.FUSHE KRUJË"


" HMK CONSULTING " shpk

PROJEKTUES : " HMK CONSULTING" sh.p.k.

FLETA P-01

SHKALLA 1 : 1000

2023

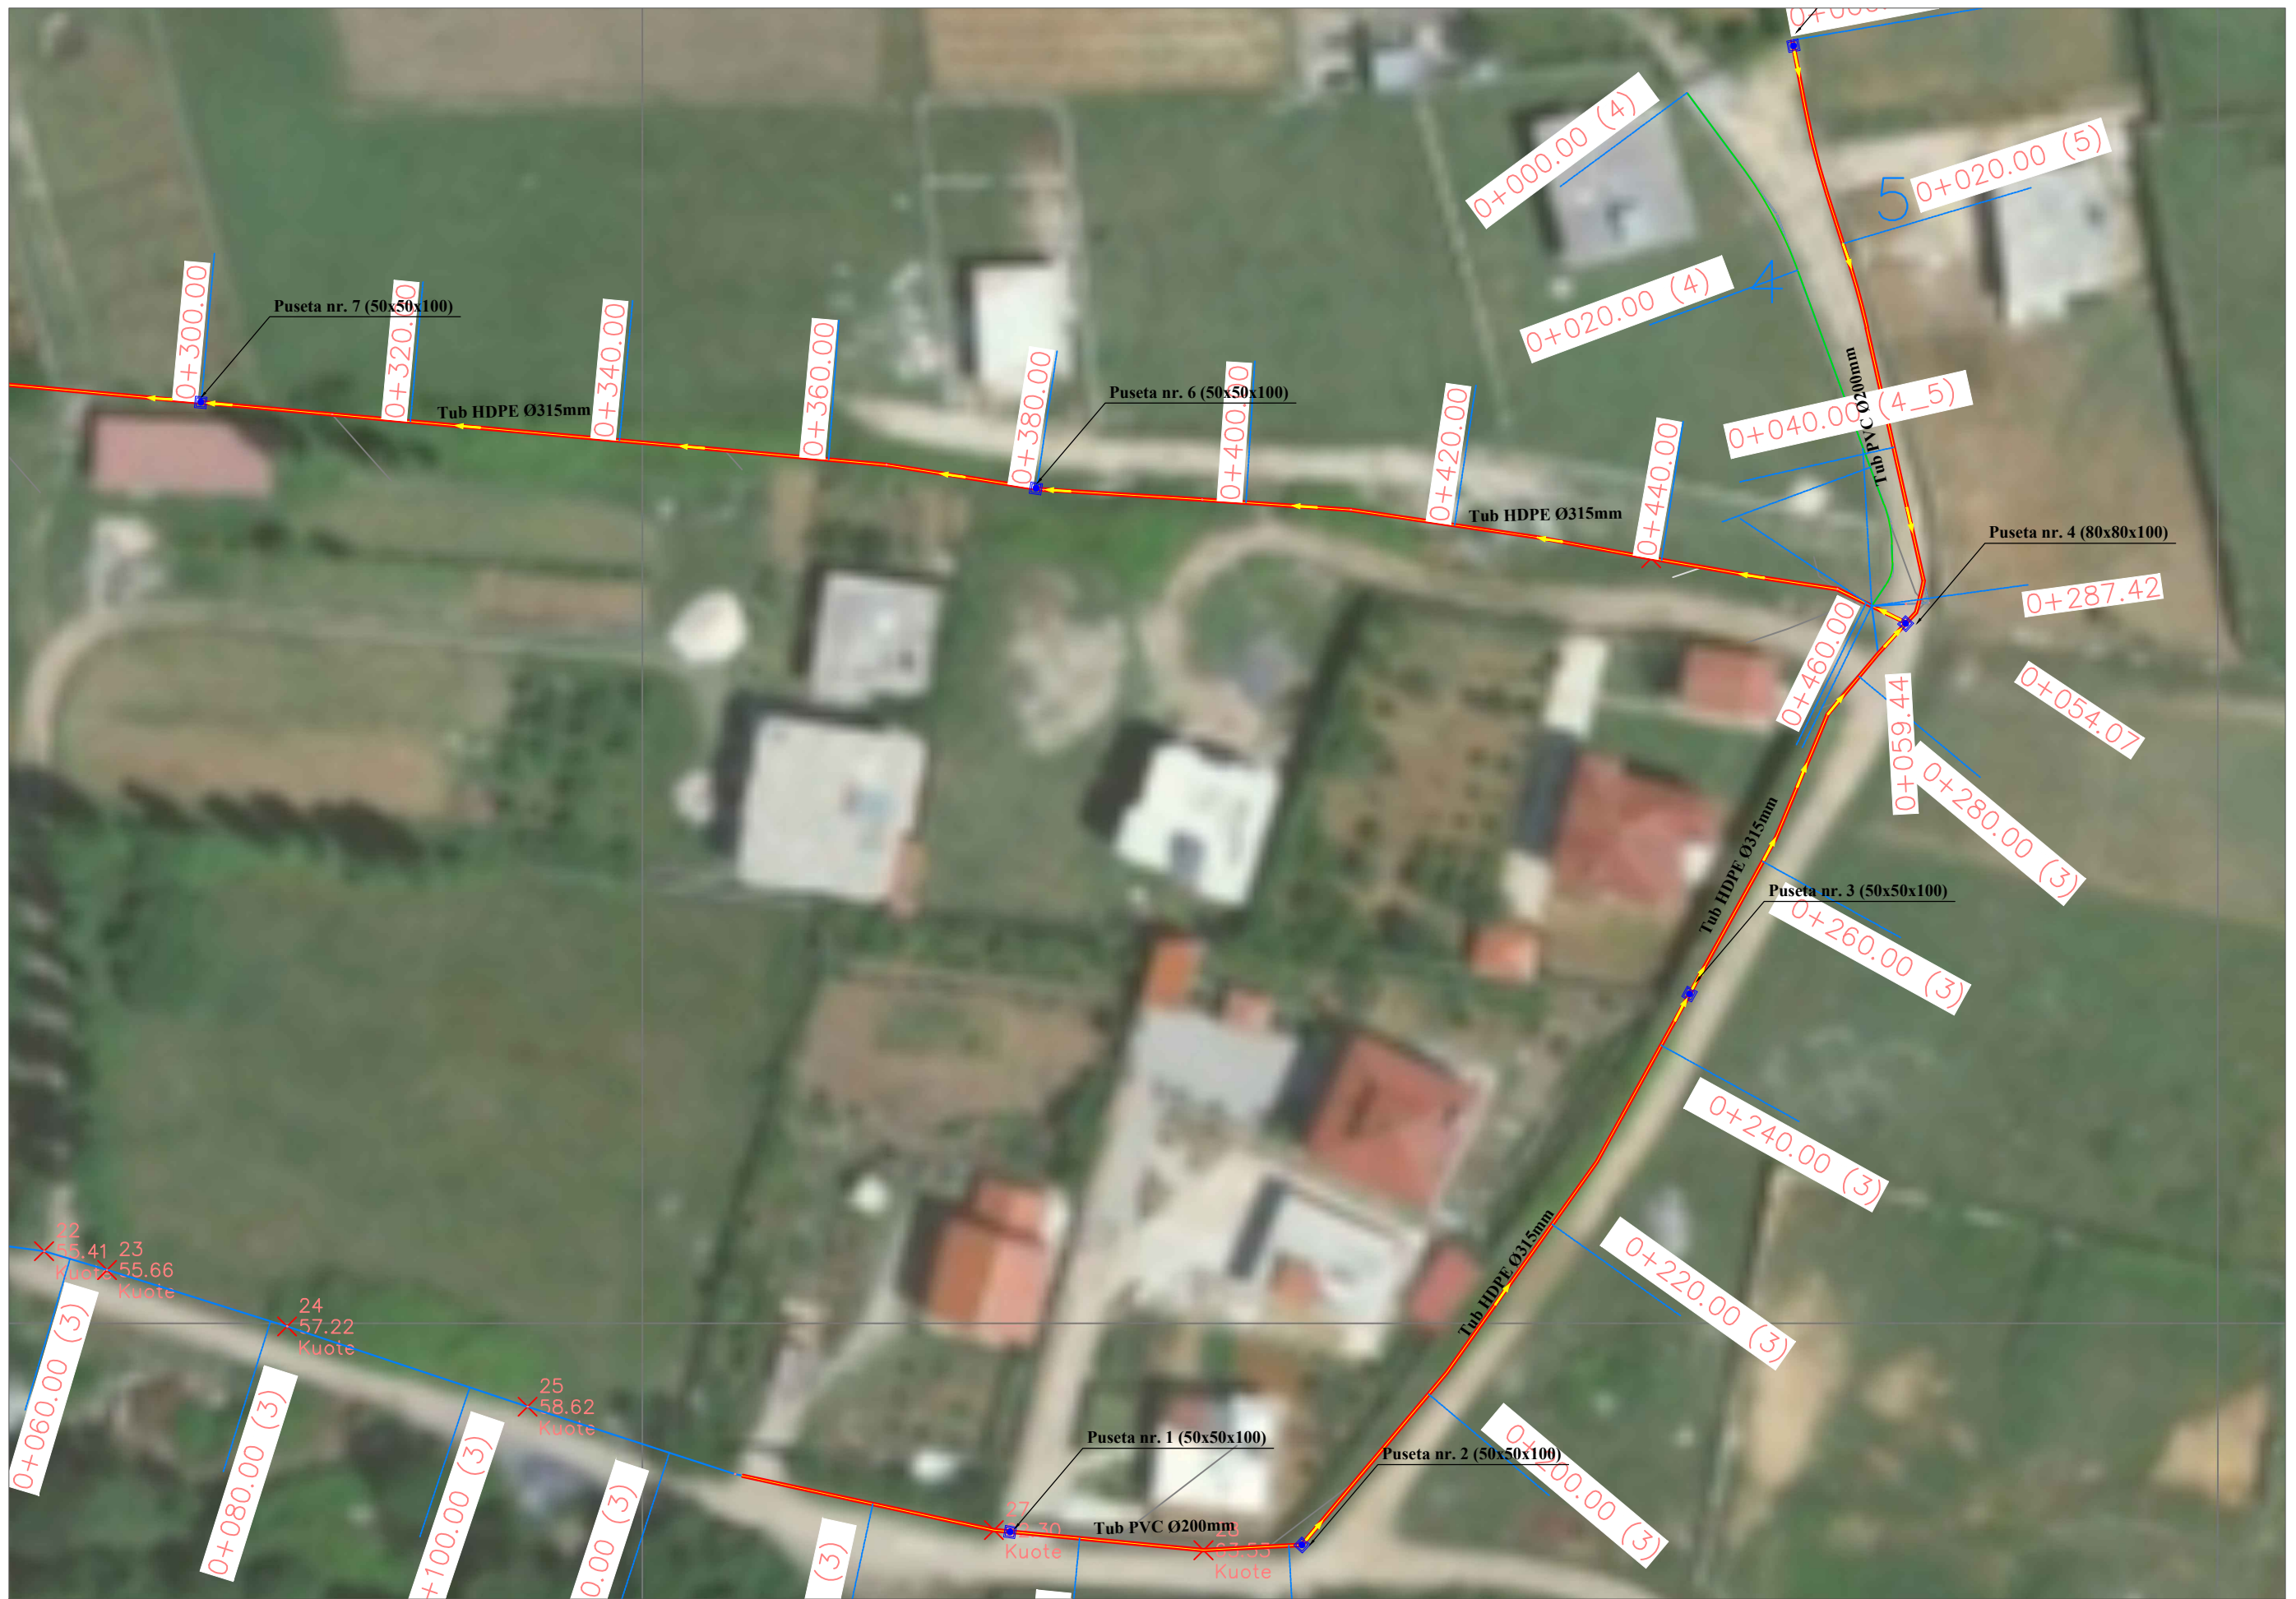

REPUBLIKA E SHQIPERISE
BASHKIA KRUJE

PROJEKT ZBATIMI

"NDËRTIM K.U.Z LAGJA "DERVINA", ARRAMERAS, NJ.A.FUSHE KRUJË"

" HMK CONSULTING " shpk


PROJEKTUES : " HMK CONSULTING" sh.p.k.

FLETA P-01


SHKALLA 1 : 1000

2023

PROFILI GJATËSOR 1

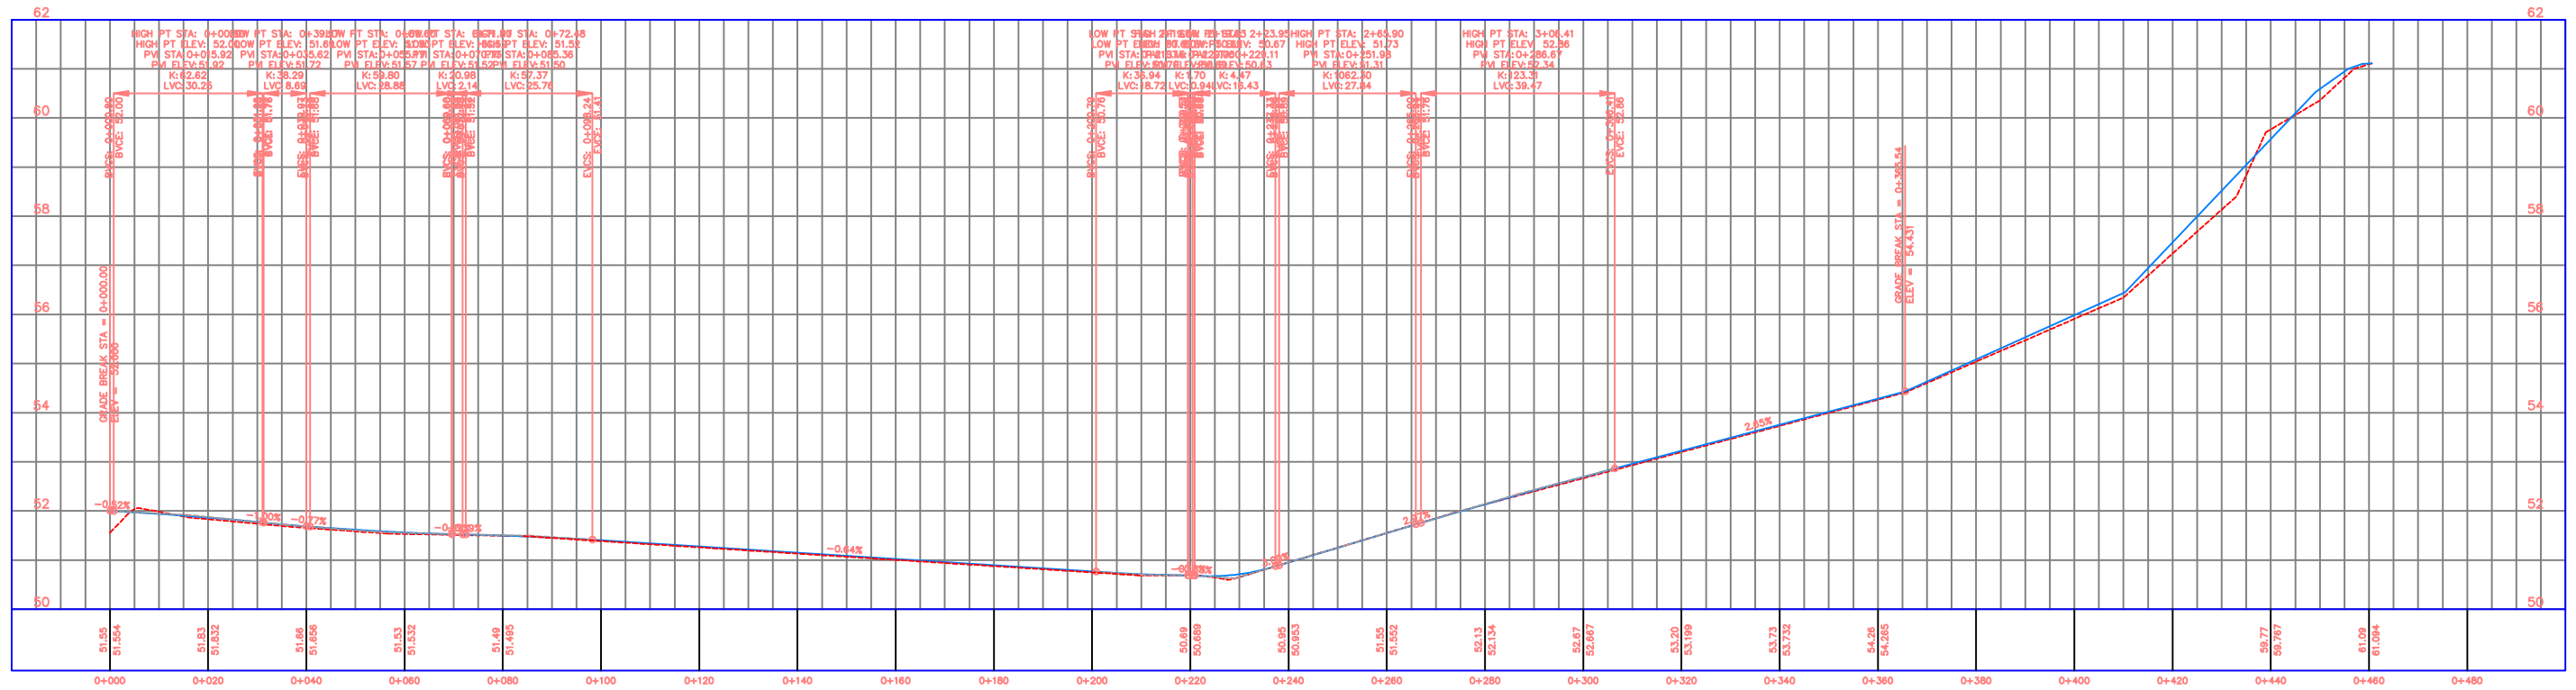

PROFILI GJATËSOR 2

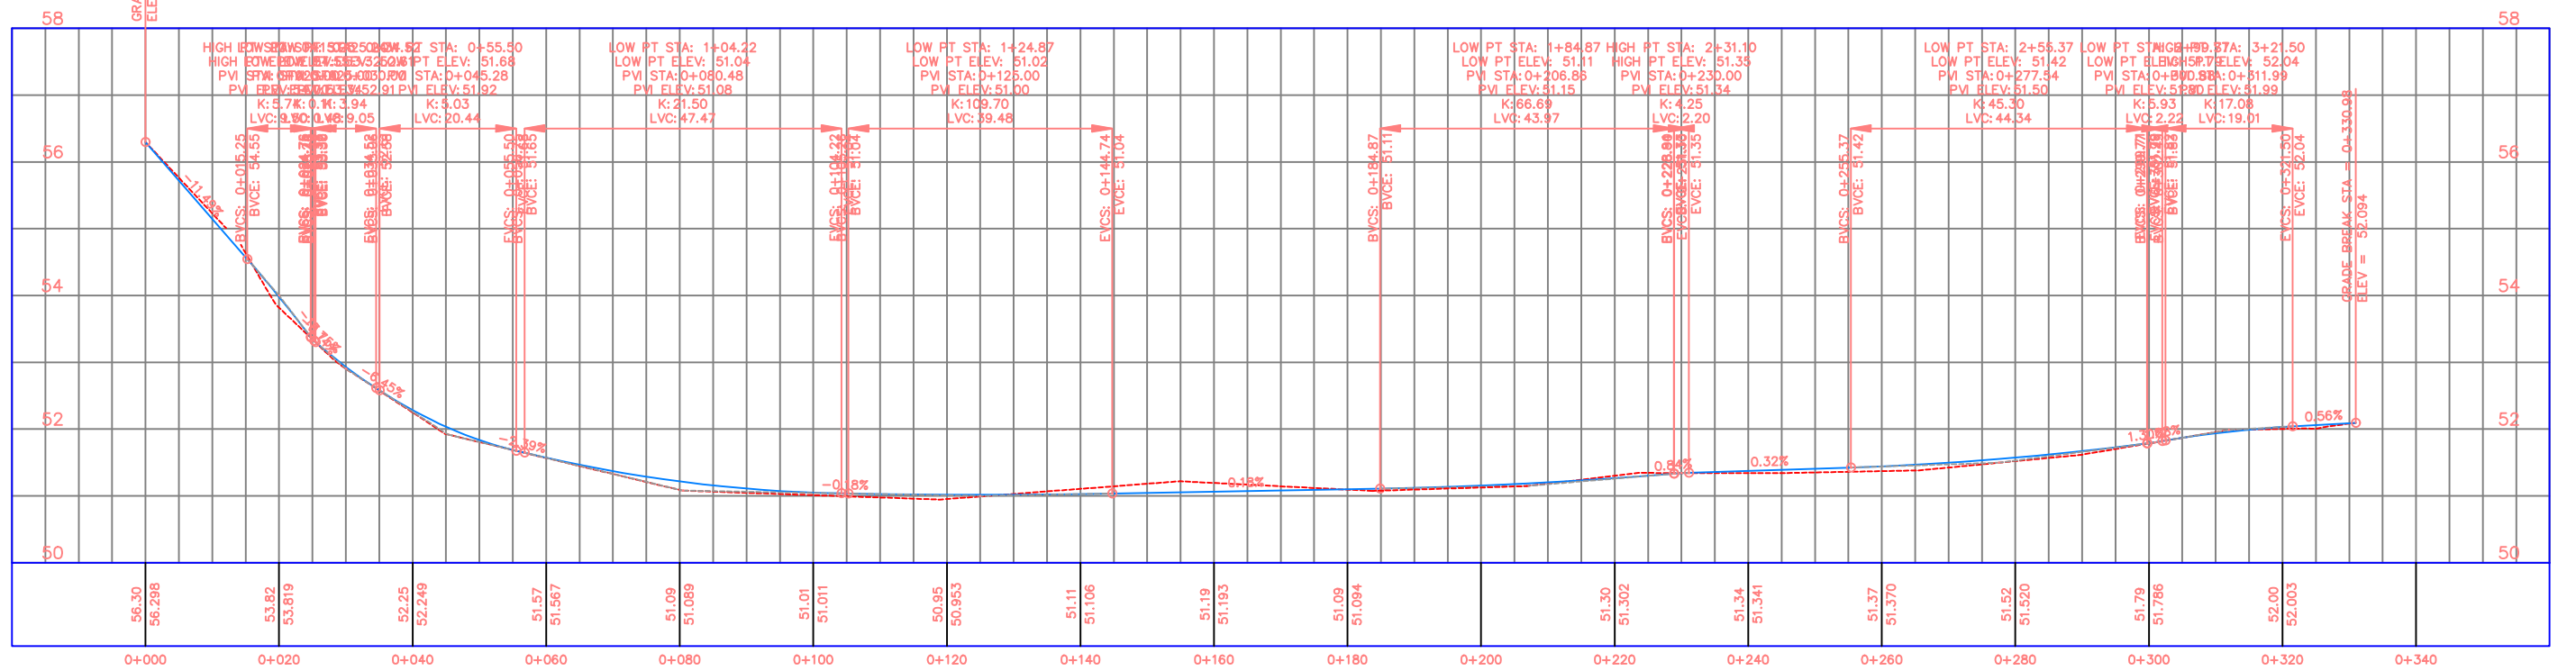

REPUBLIKA E SHQIPERISE
BASHKIA KRUEJE

PROJEKT ZBATIMI

"NDËRTIM K.U.Z LAGJA "DERVINA", ARRAMERAS, NJ.A.FUSHE KRUEJE"




" HMK CONSULTING " shpk

PROJEKTUES : " HMK CONSULTING" sh.p.k.


FLETA P-01

SHKALLA 1 : 1000


2023

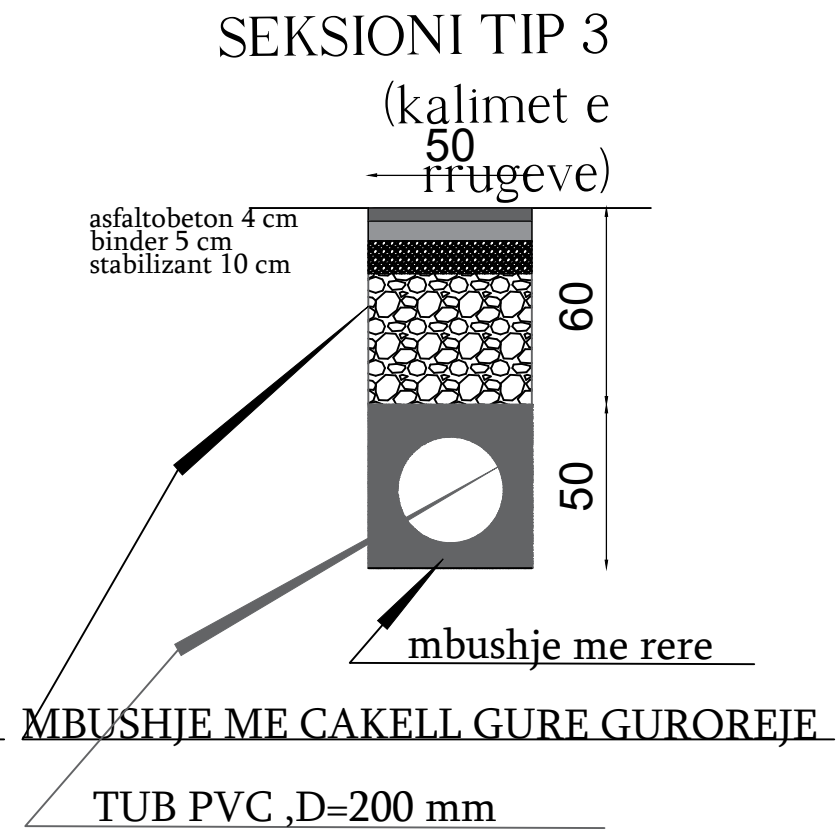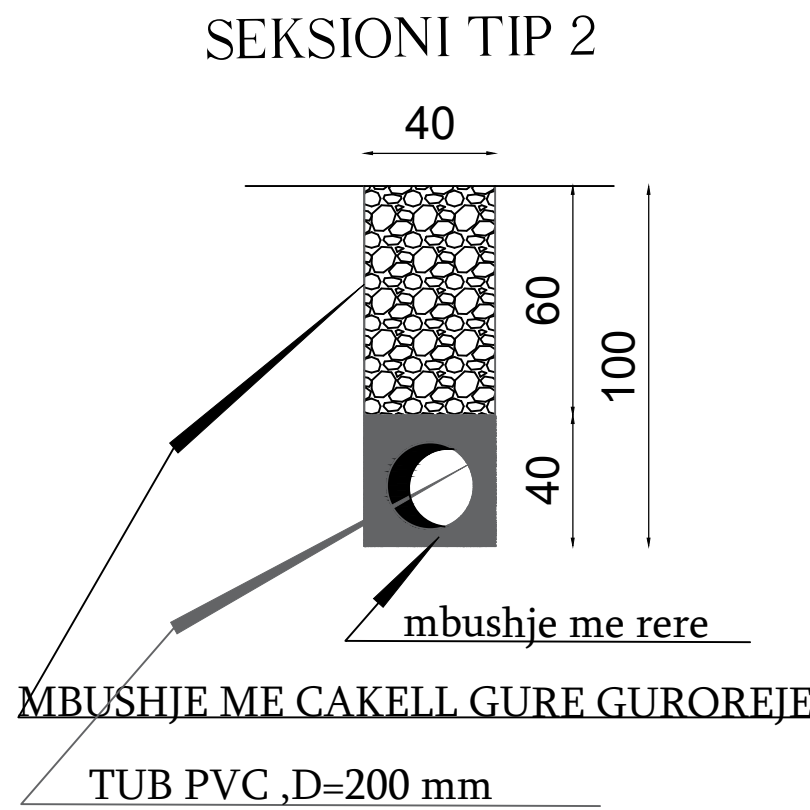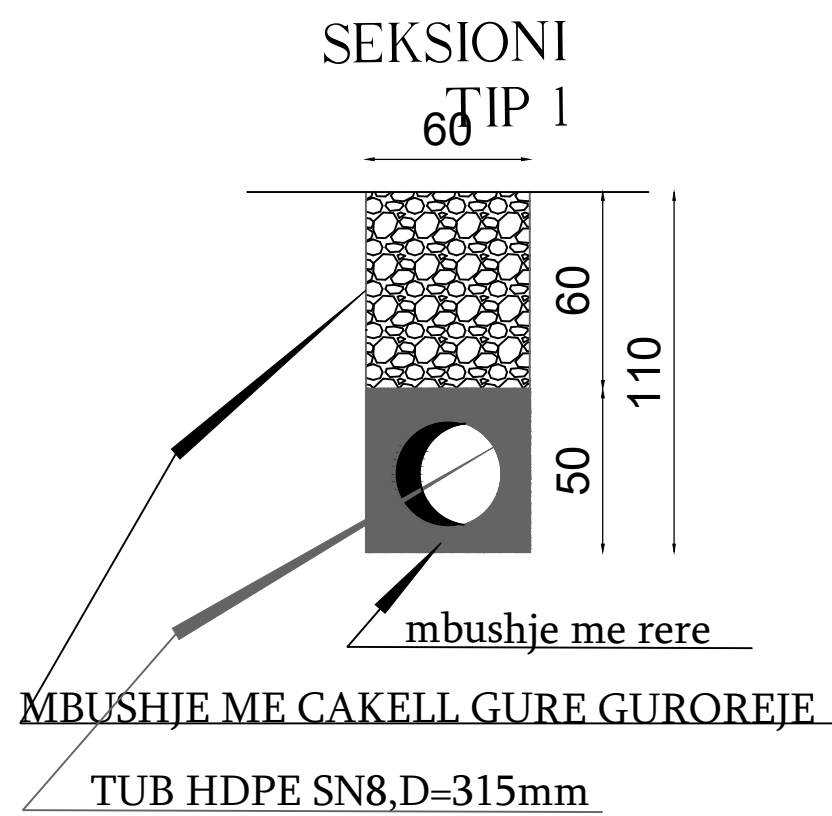


Pusete kontrolli SH. 1:25
Prerja a-a

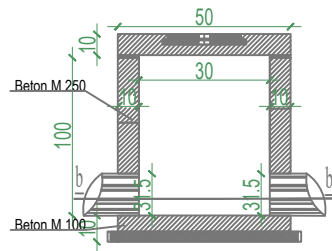


Pusete kontrolli SH. 1:25
Kapaku

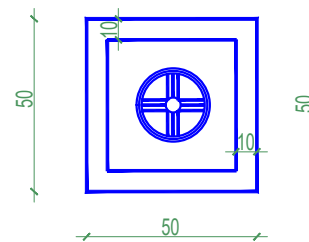


Pusete kontrolli SH. 1:25
Prerja b-b

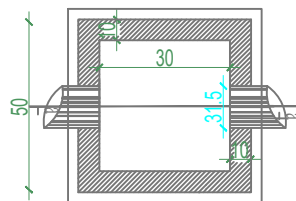


Pusete kontrolli SH. 1:25
Prerja a-a

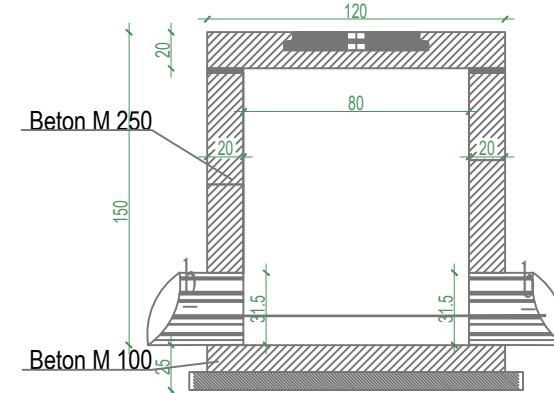

Pusete kontrolli SH. 1:25
Kapaku

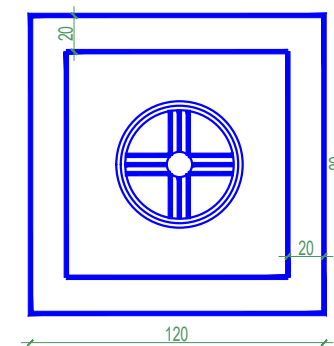

Pusete kontrolli SH. 1:25
Prerja b-b

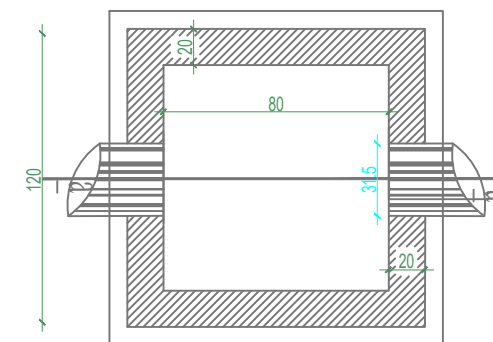

REPUBLIKA E SHQIPERISE
BASHKIA KRUJE

PROJEKT ZBATIMI

"NDËRTIM K.U.Z LAGJA "DERVINA", ARRAMERAS, NJ.A.FUSHE KRUJË"

" HMK CONSULTING " shpk


PROJEKTUES : " HMK CONSULTING" sh.p.k.

FLETA P-01


SHKALLA 1 : 1000

2023


PROFILI GJATËSOR 3

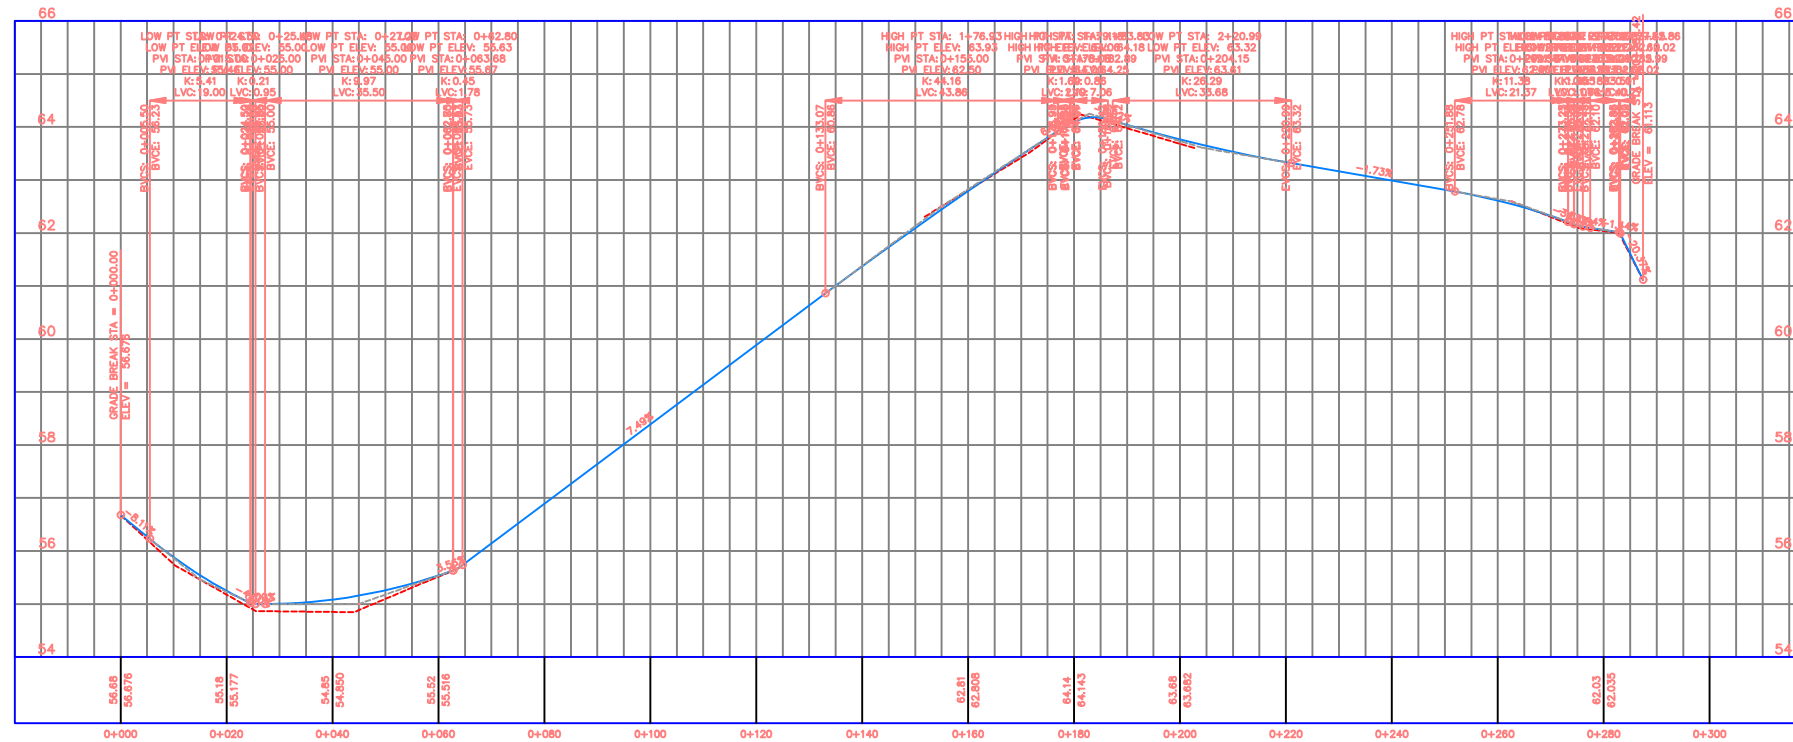

PROFILI GJATËSOR 4

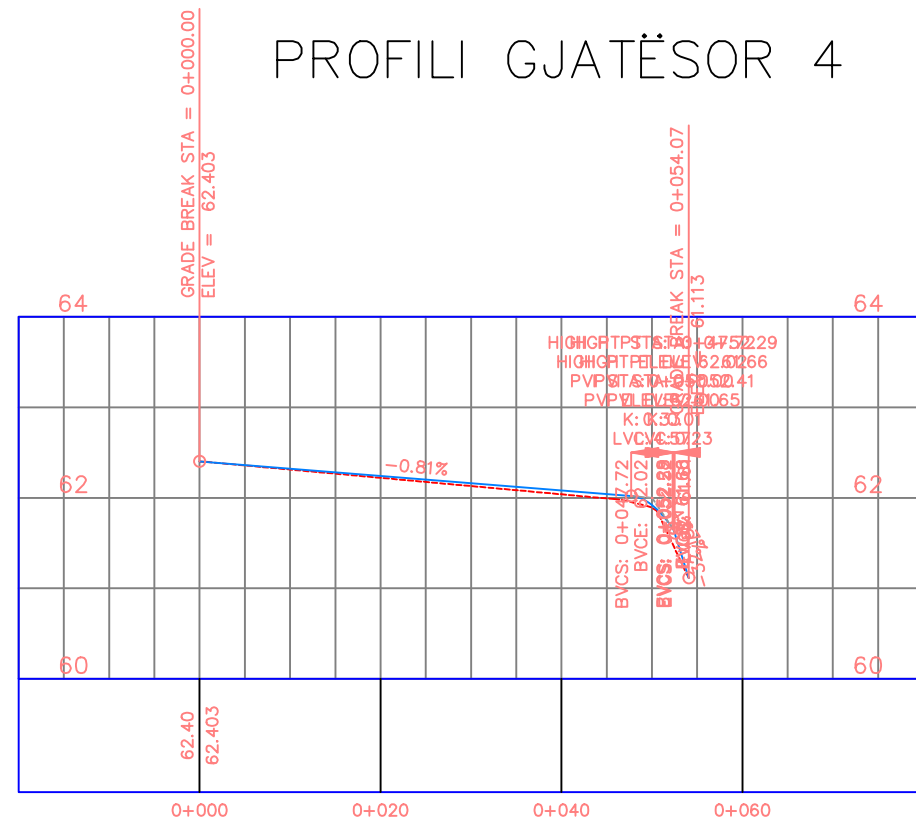

PROFILI GJATËSOR 5

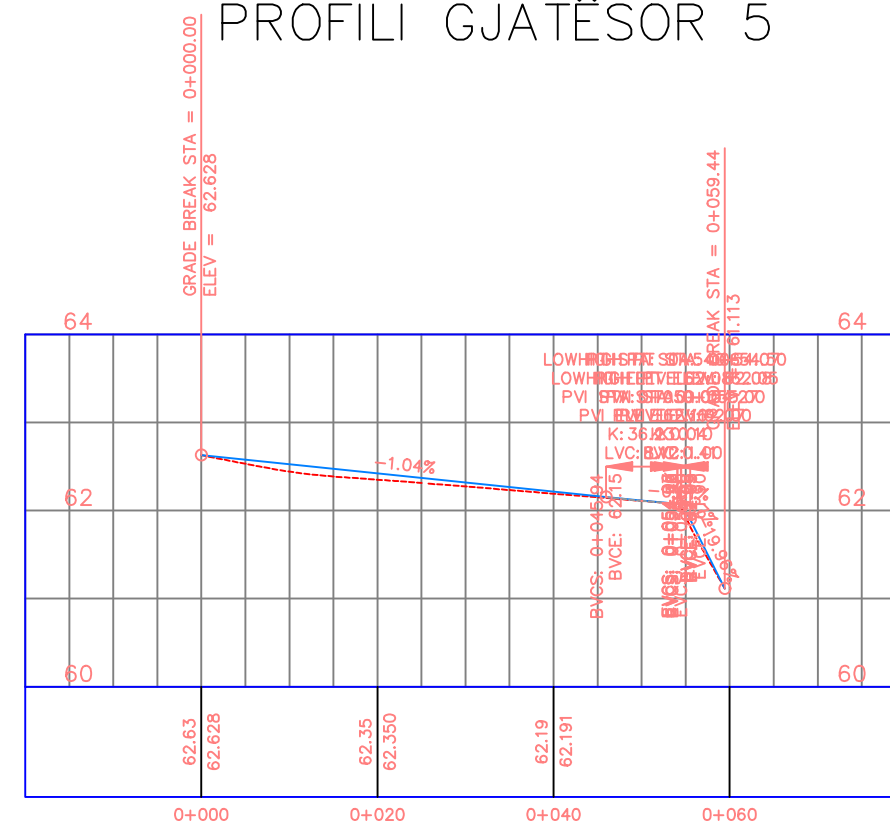

REPUBLIKA E SHQIPERISE
BASHKIA KRUIJE

PROJEKT ZBATIMI

"NDËRTIM K.U.Z LAGJA "DERVINA", ARRAMERAS, NJ.A.FUSHE KRUIJË"

" HMK CONSULTING " shpk

PROJEKTUES : " HMK CONSULTING" sh.p.k.

FLETA P-01

SHKALLA 1 : 1000

2023