

MIRATOI:

**KRYETARI I BASHKISË
ARTUR BUSHI**

PROJEKT ZBATIMI

OBJEKTI:

**SISTEMIM ASFALTIM I RRUGES "BILAJ
(LLINXHA)-MURQINE" NJA BUBQ.**

PROJEKTUESI:

"ERALD G" shpk

INVESTITORI:

BASHKIA KRUE

KRUE, 2024



REPUBLIKA E SHQIPERISE
BASHKIA KRUJE

"ERALD G" SHPK

PROJEKT ZBATIMI
SISTEMIM ASFALTIM I RRUGES "BILAJ
(LLINXHA)-MURQINE" NJA BUBQ.

RILEVIMI

PROJEKTUES : "ERALD G" SHPK


Inxh. Gezim ISLAMI

SHKALLA

1 : __

FLETA 00

202_

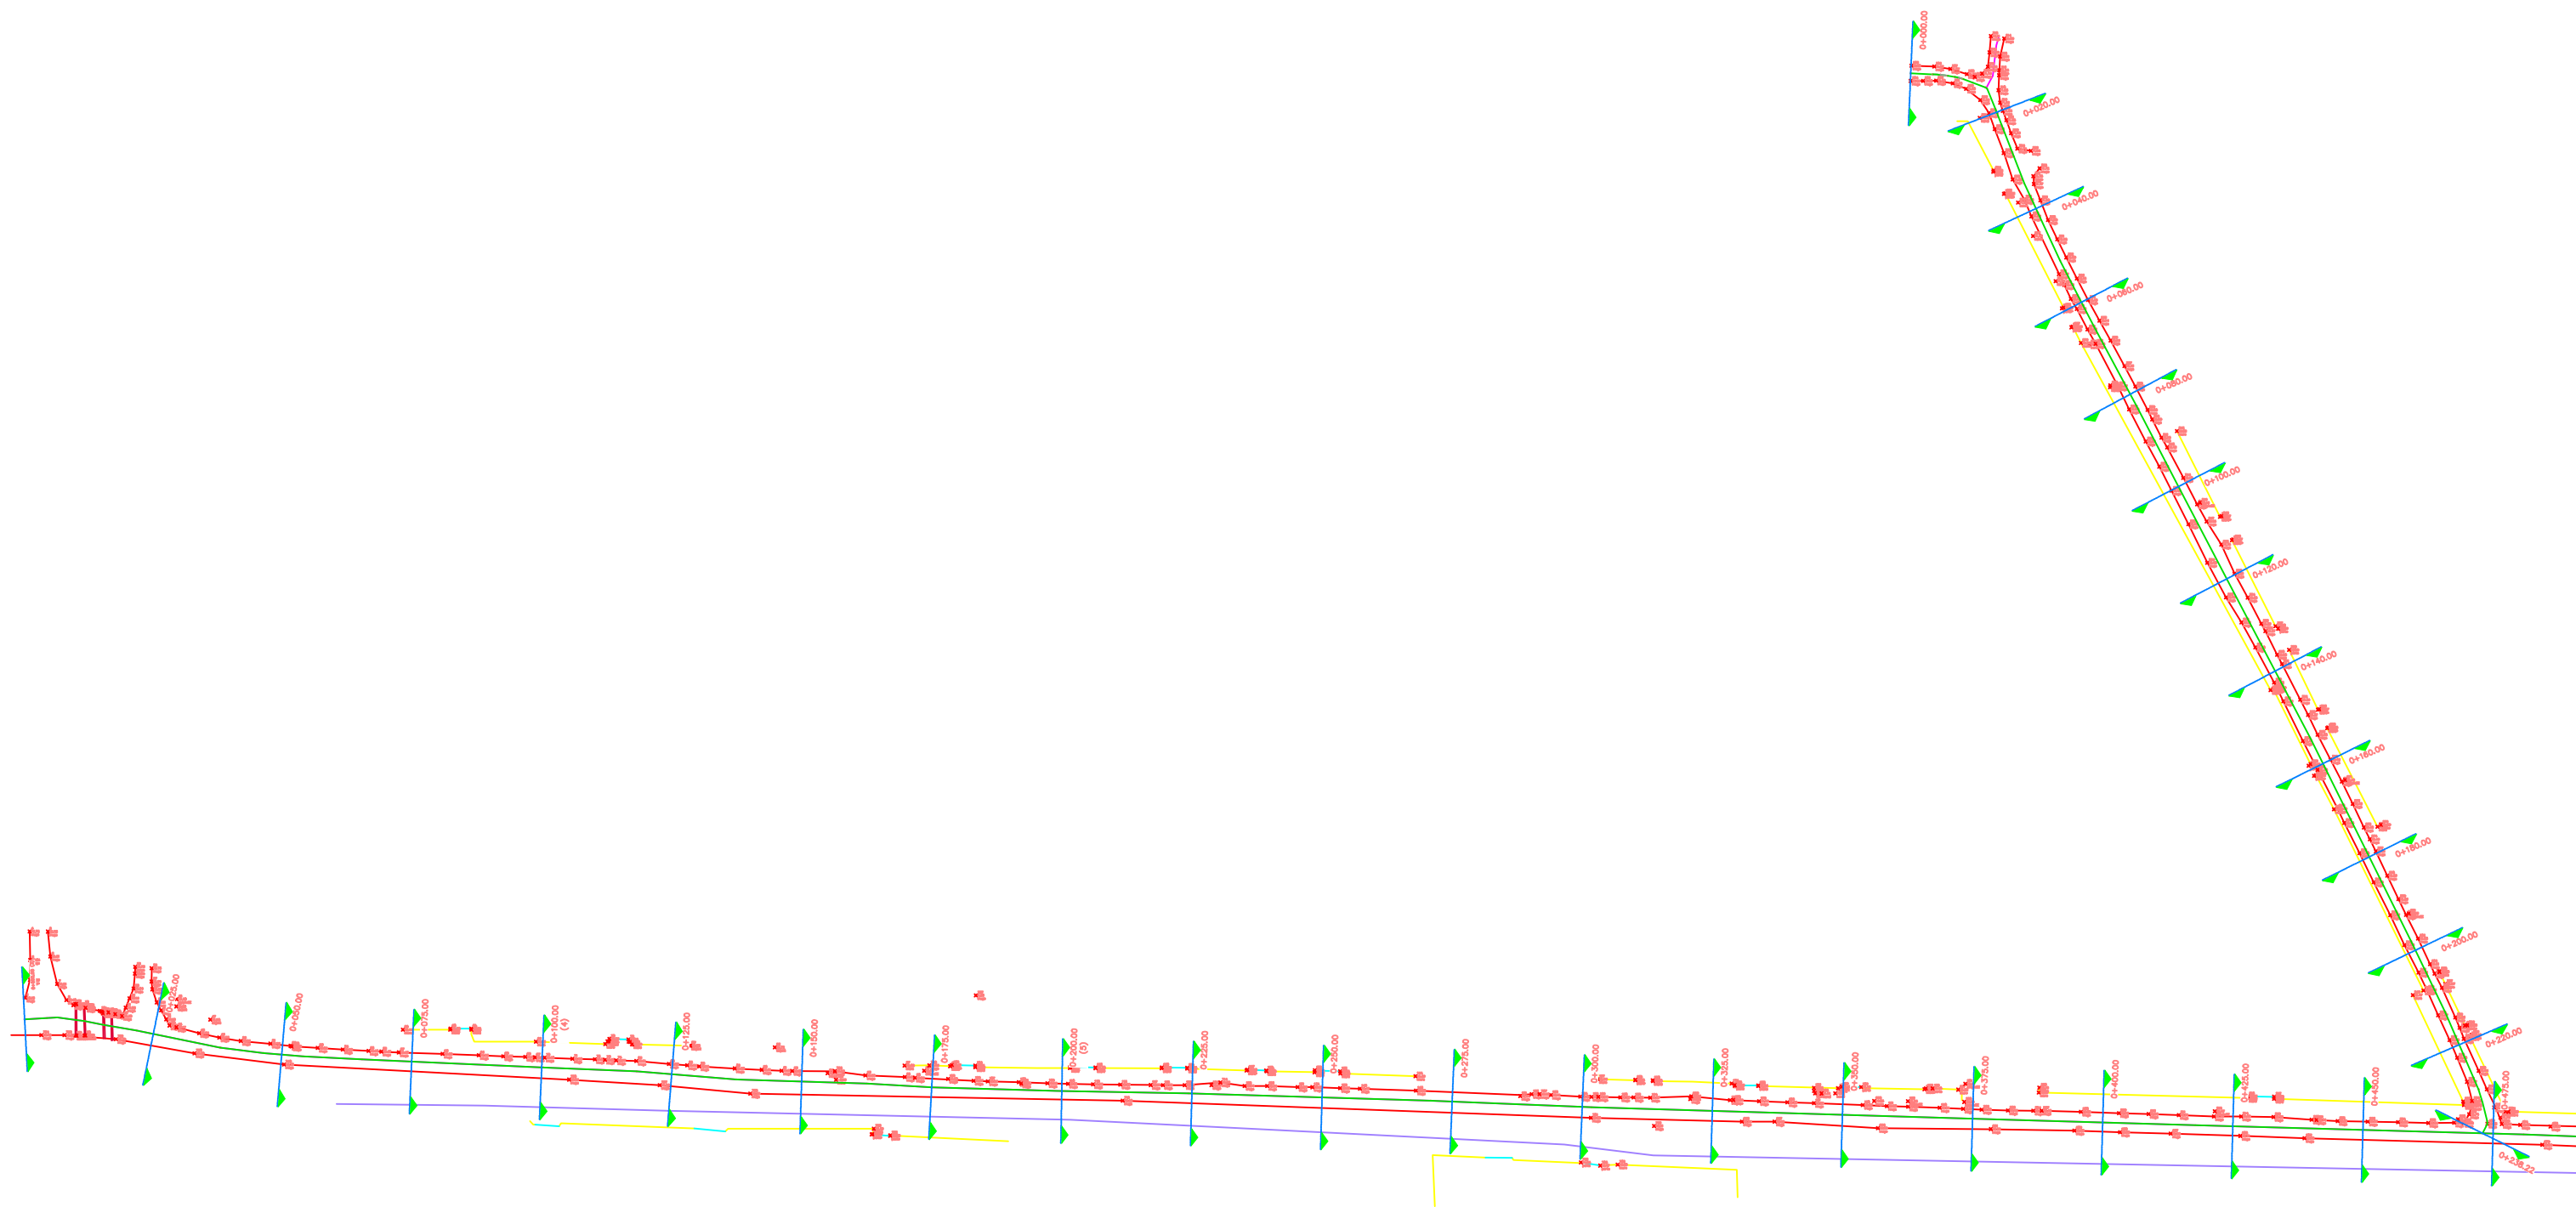

REPUBLIKA E SHQIPERISE
BASHKIA KRUJE

"ERALD G" SHPK

PROJEKT ZBATIMI
SISTEMIM ASFALTIM I RRUGES "BILAJ
(LLINXHA)-MURQINE" NJA BUBQ.

RILEVIMI

PROJEKTUES : "ERALD G" SHPK


Inxh. Gezim ISLAMI

SHKALLA

1 : __

FLETA 00

202_

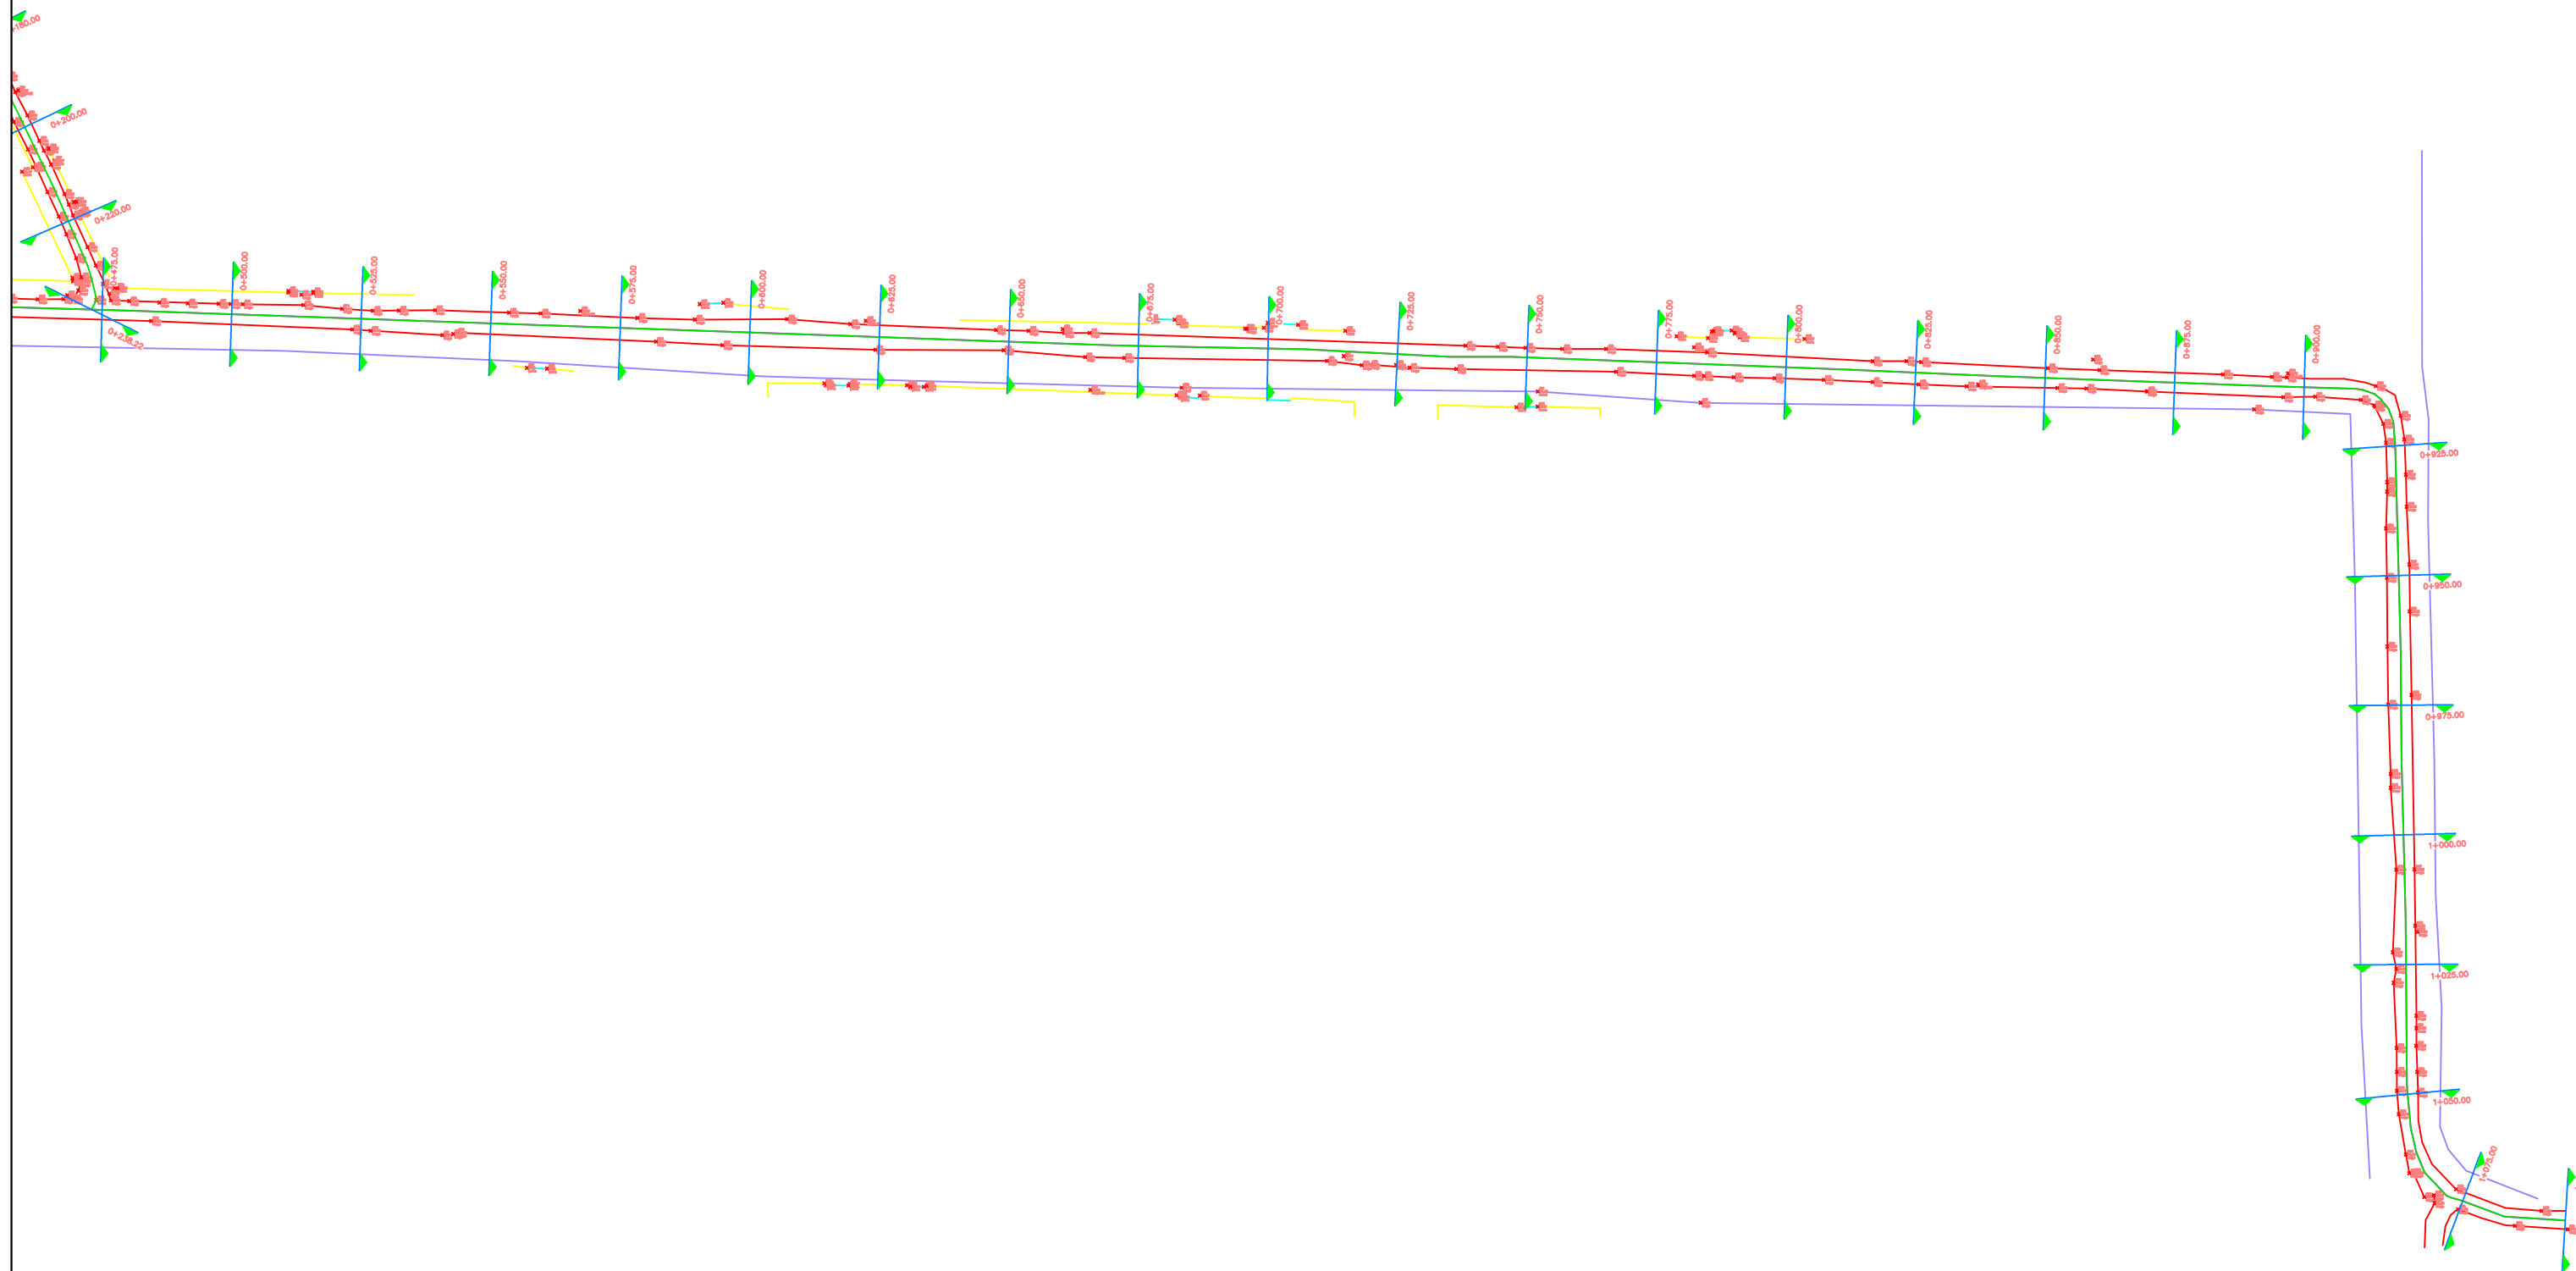

REPUBLIKA E SHQIPERISE
BASHKIA KRUJE

"ERALD G" SHPK

PROJEKT ZBATIMI
SISTEMIM ASFALTIM I RRUGES "BILAJ
(LLINXHA)-MURQINE" NJA BUBQ.

RILEVIMI

PROJEKTUES : "ERALD G" SHPK

Inxh. Gezim ISLAMI

SHKALLA


1 : __

FLETA 00


202_

PROFILI GJATESOR

Alignment - (3) PROFILE

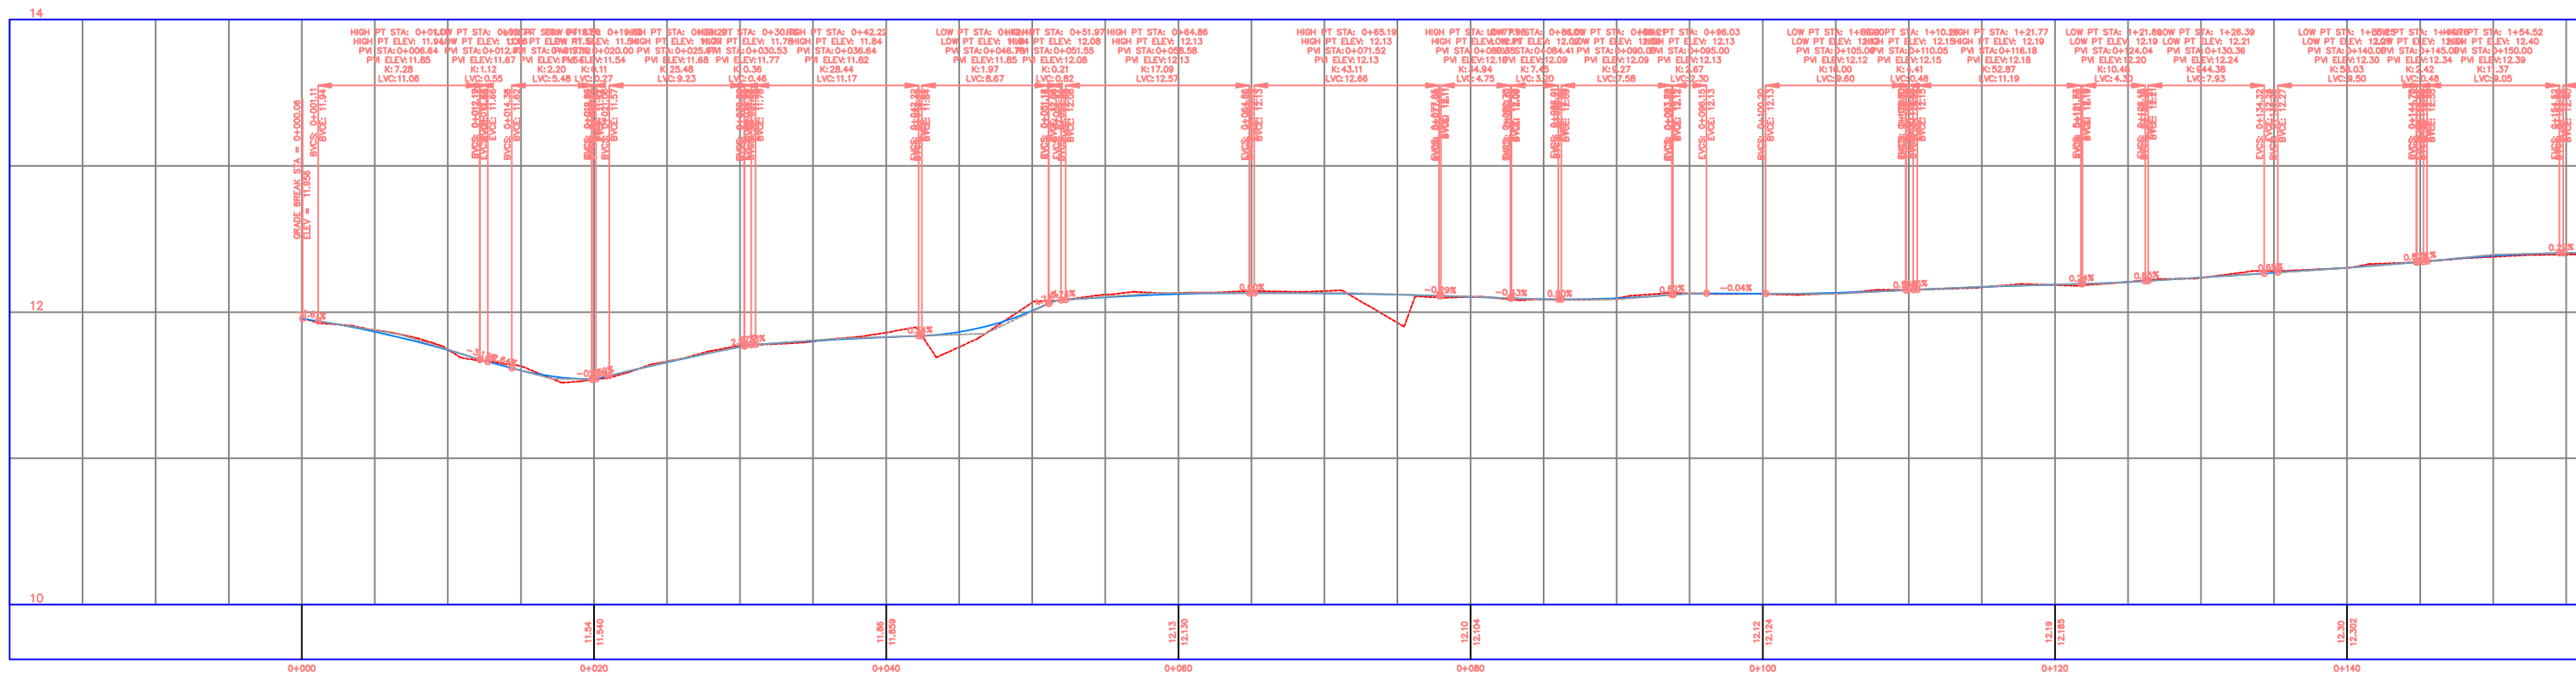

Alignment - (3) PROFILE

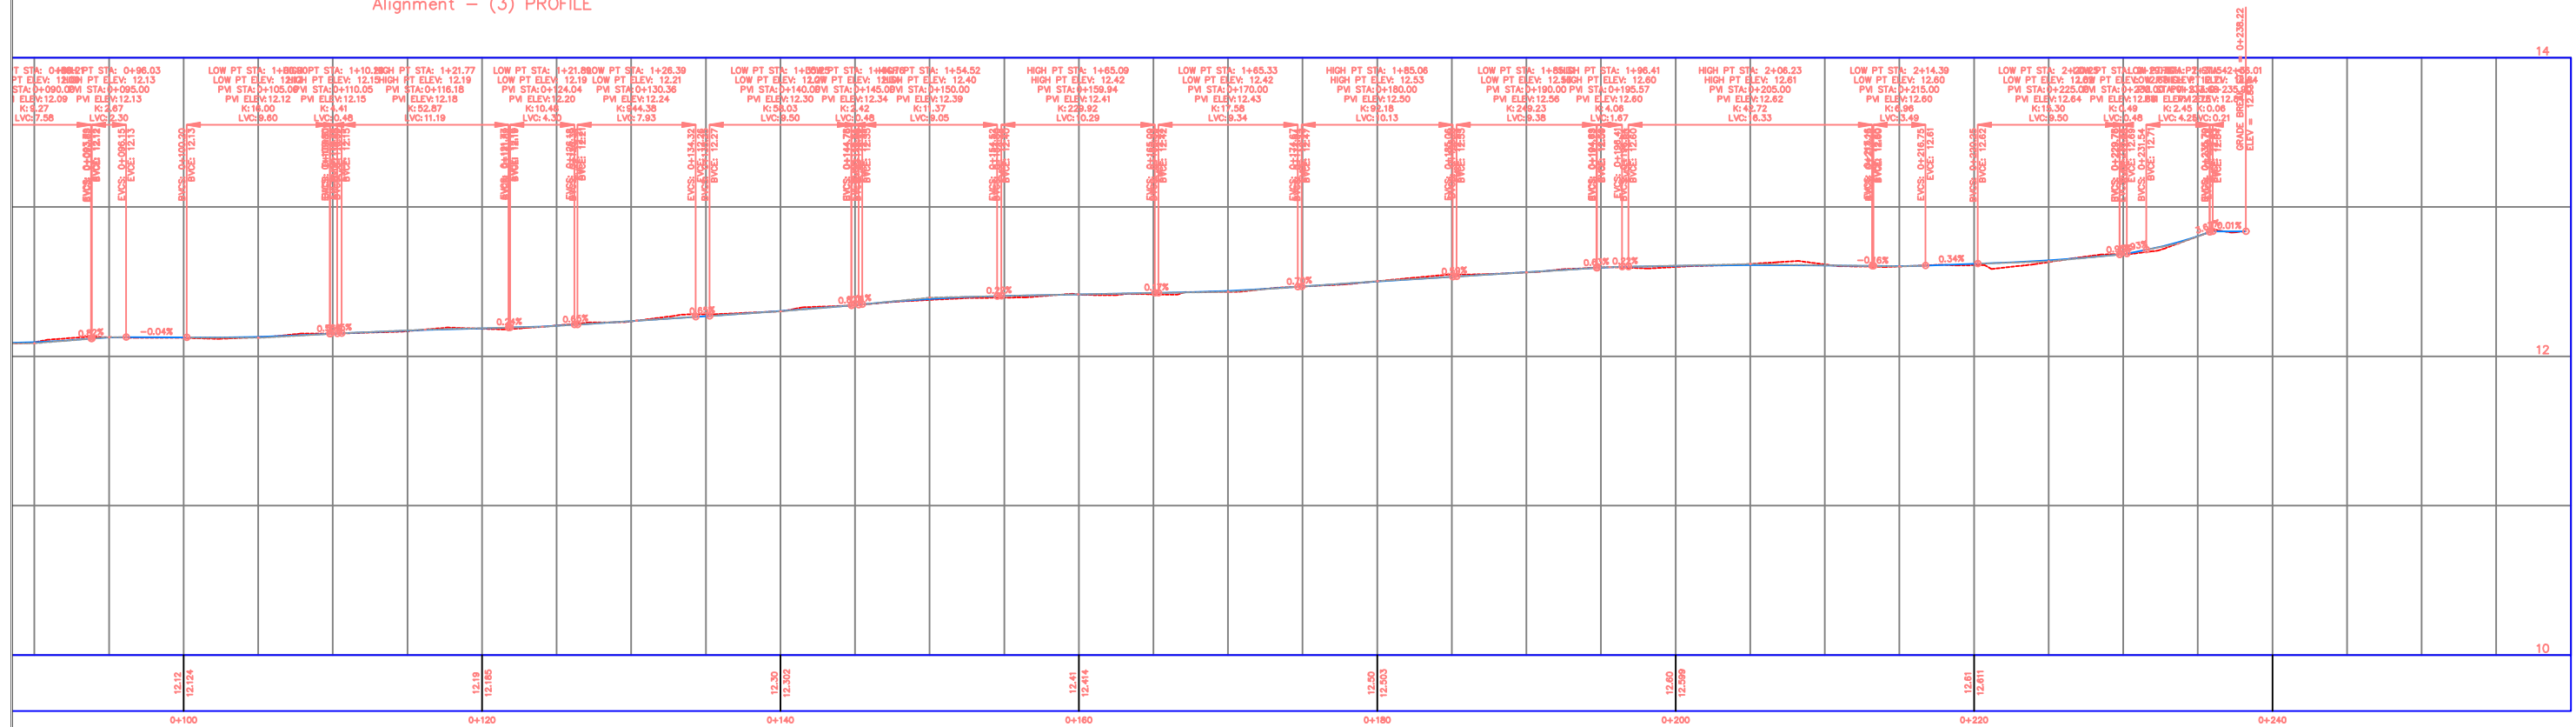

REPUBLIKA E SHQIPERISE
BASHKIA KRUIJE

"ERALD G" SHPK

PROJEKT ZBATIMI
SISTEMIM ASFALTIM I RRUGES "BILAJ
(LLINXHA)-MURQINE" NJA BUBQ.

PROFILI GJATESOR

PROJEKTUES : "ERALD G" SHPK

SHKALLA

1 : __

FLETA 00


202_

PLANIMETRIA E RRUGES





	REPUBLIKA E SHQIPERISE BASHKIA KRUJE	PROJEKT ZBATIMI SISTEMIM ASFALTIM I RRUGES "BILAJ (LLINXHA)-MURQINE" NJA BUBQ.	PLANIMETRIA E RRUGES	PROJEKTUES : "ERALD G" SHPK	FLETA 00
	"ERALD G" SHPK			Inxh. Gezim ISLAMI	
				SHKALLA 1 : __	202_


PLANIMETRIA E RRUGES

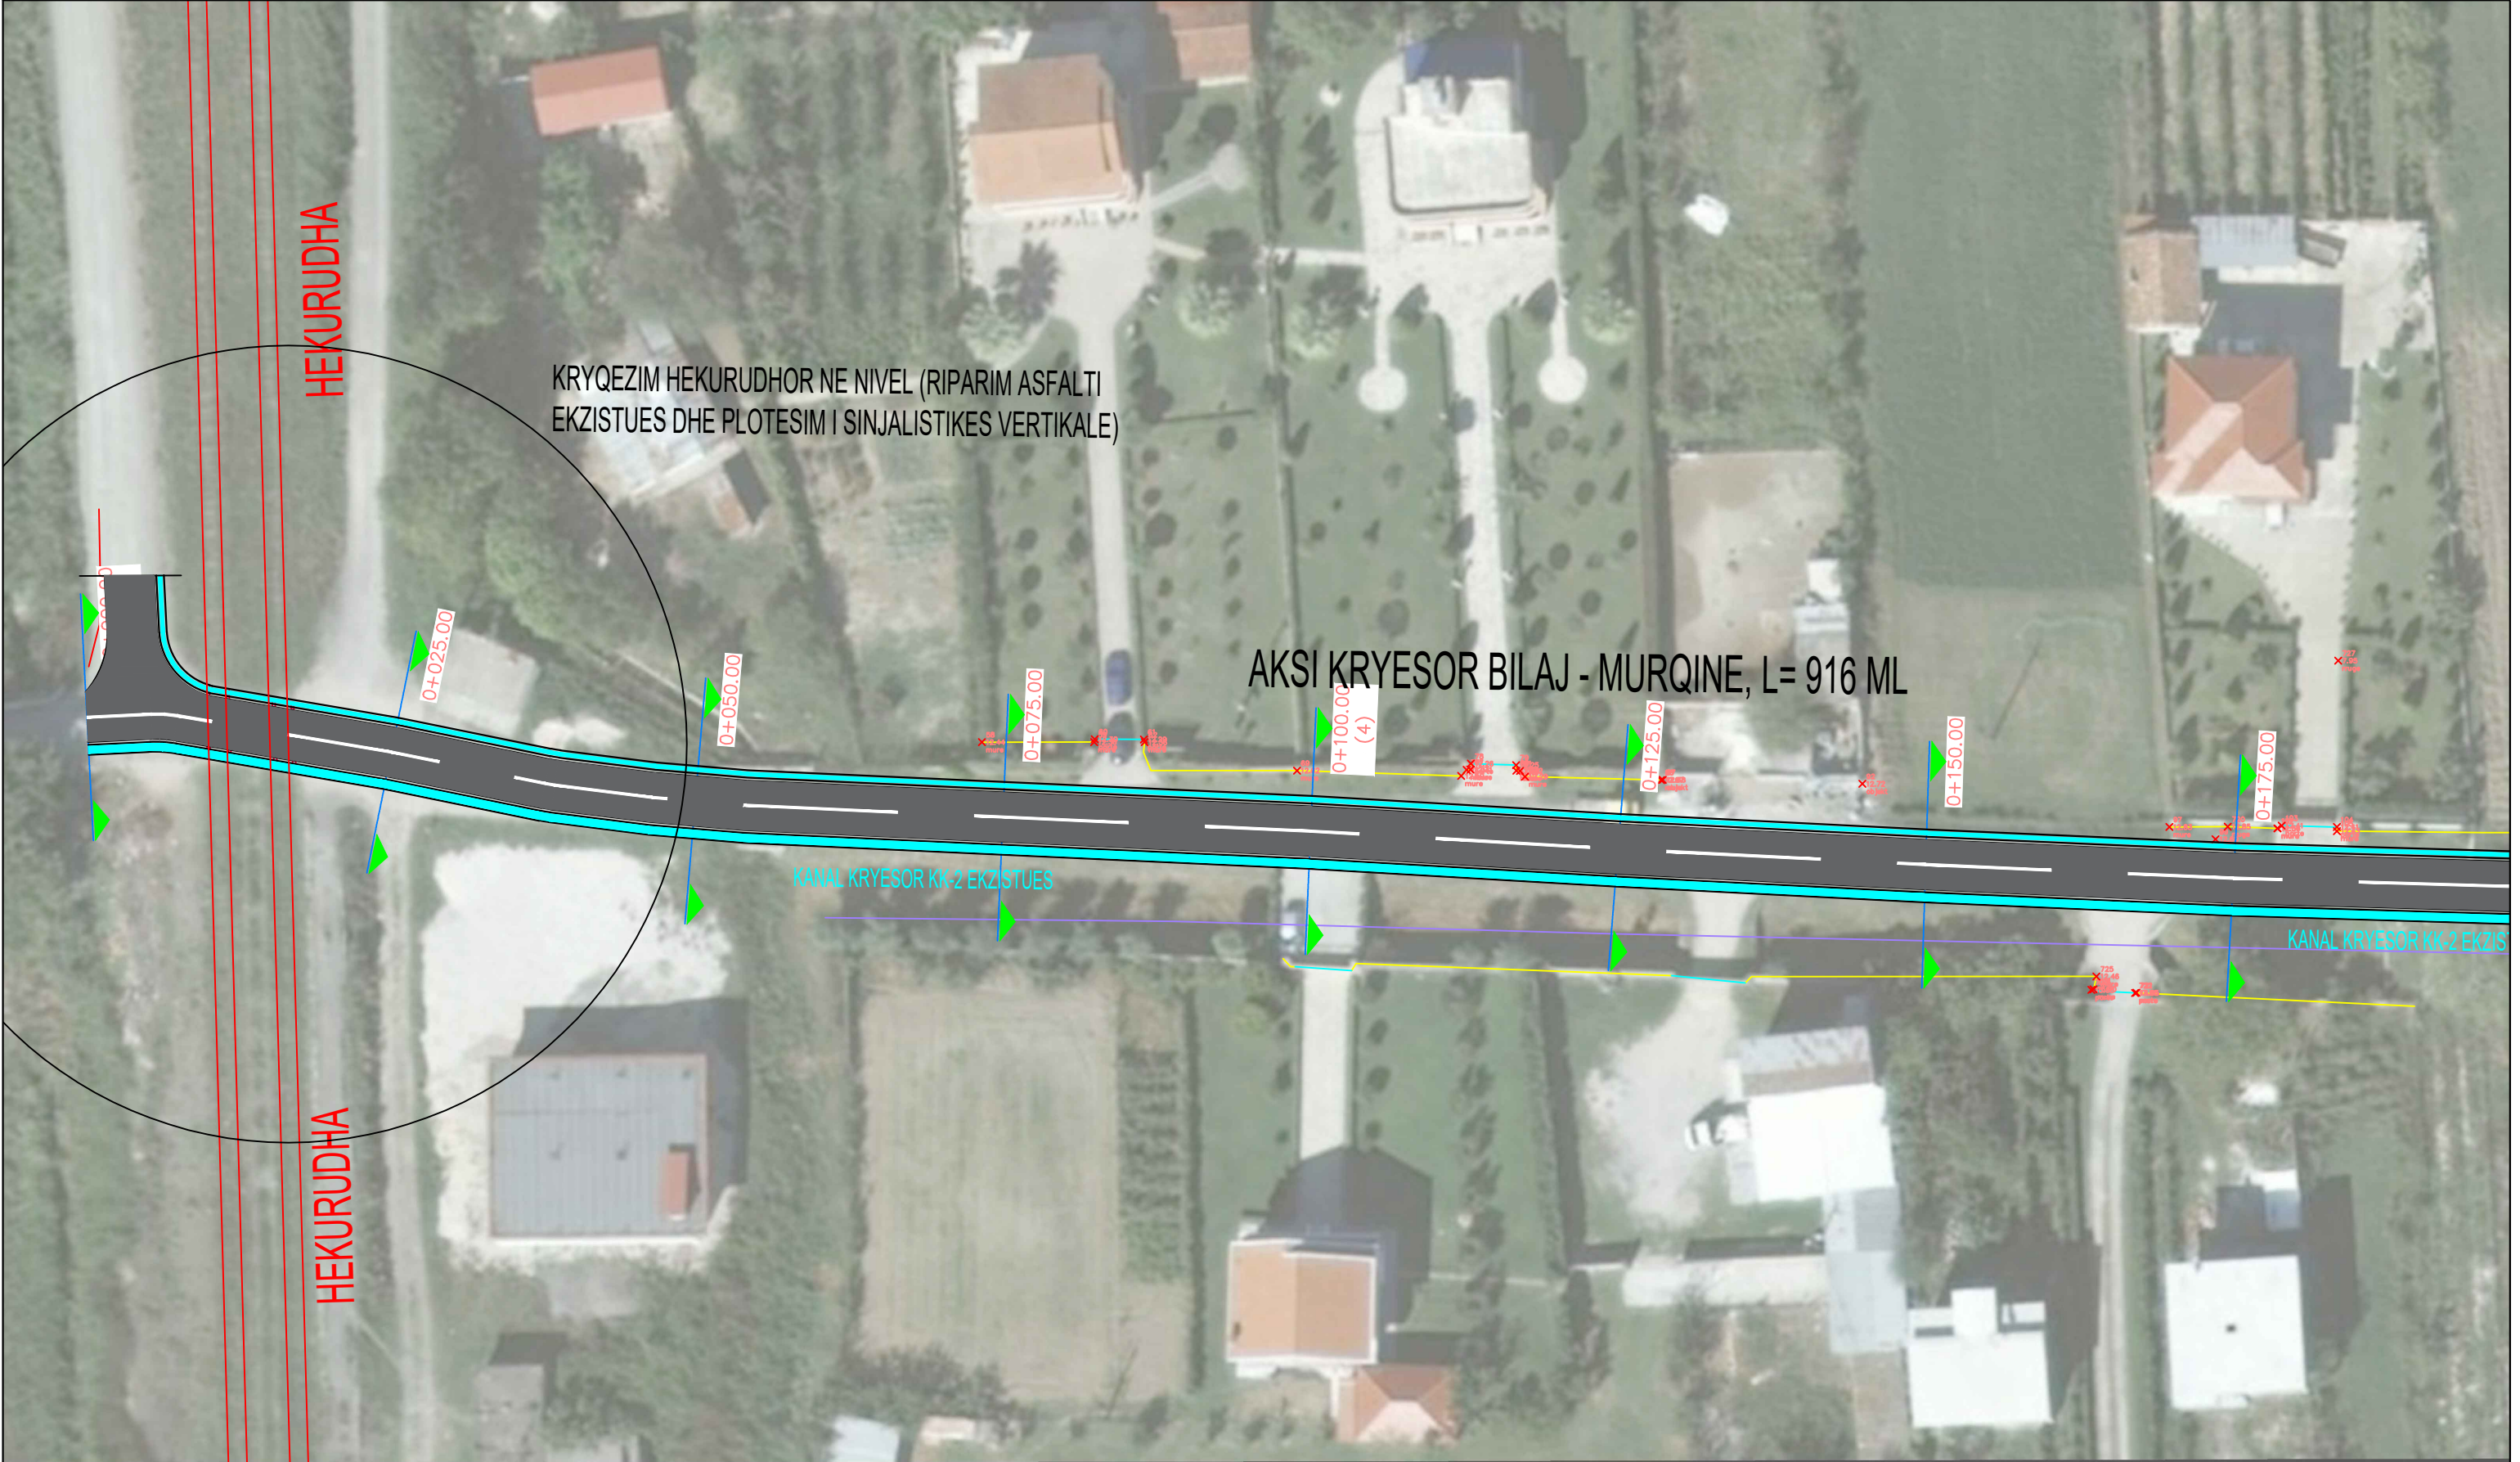

 REPUBLIKA E SHQIPERISE BASHKIA KRUJE	PROJEKT ZBATIMI SISTEMIM ASFALTIM I RRUGES "BILAJ (LLINXHA)-MURQINE" NJA BUBQ.	PLANIMETRIA E RRUGES	PROJEKTUES : "ERALD G" SHPK	FLETA 00
			Inxh. Gezim ISLAMI	
"ERALD G" SHPK	202_	SHKALLA	1 : __	202_

PLANIMETRIA E RRUGES

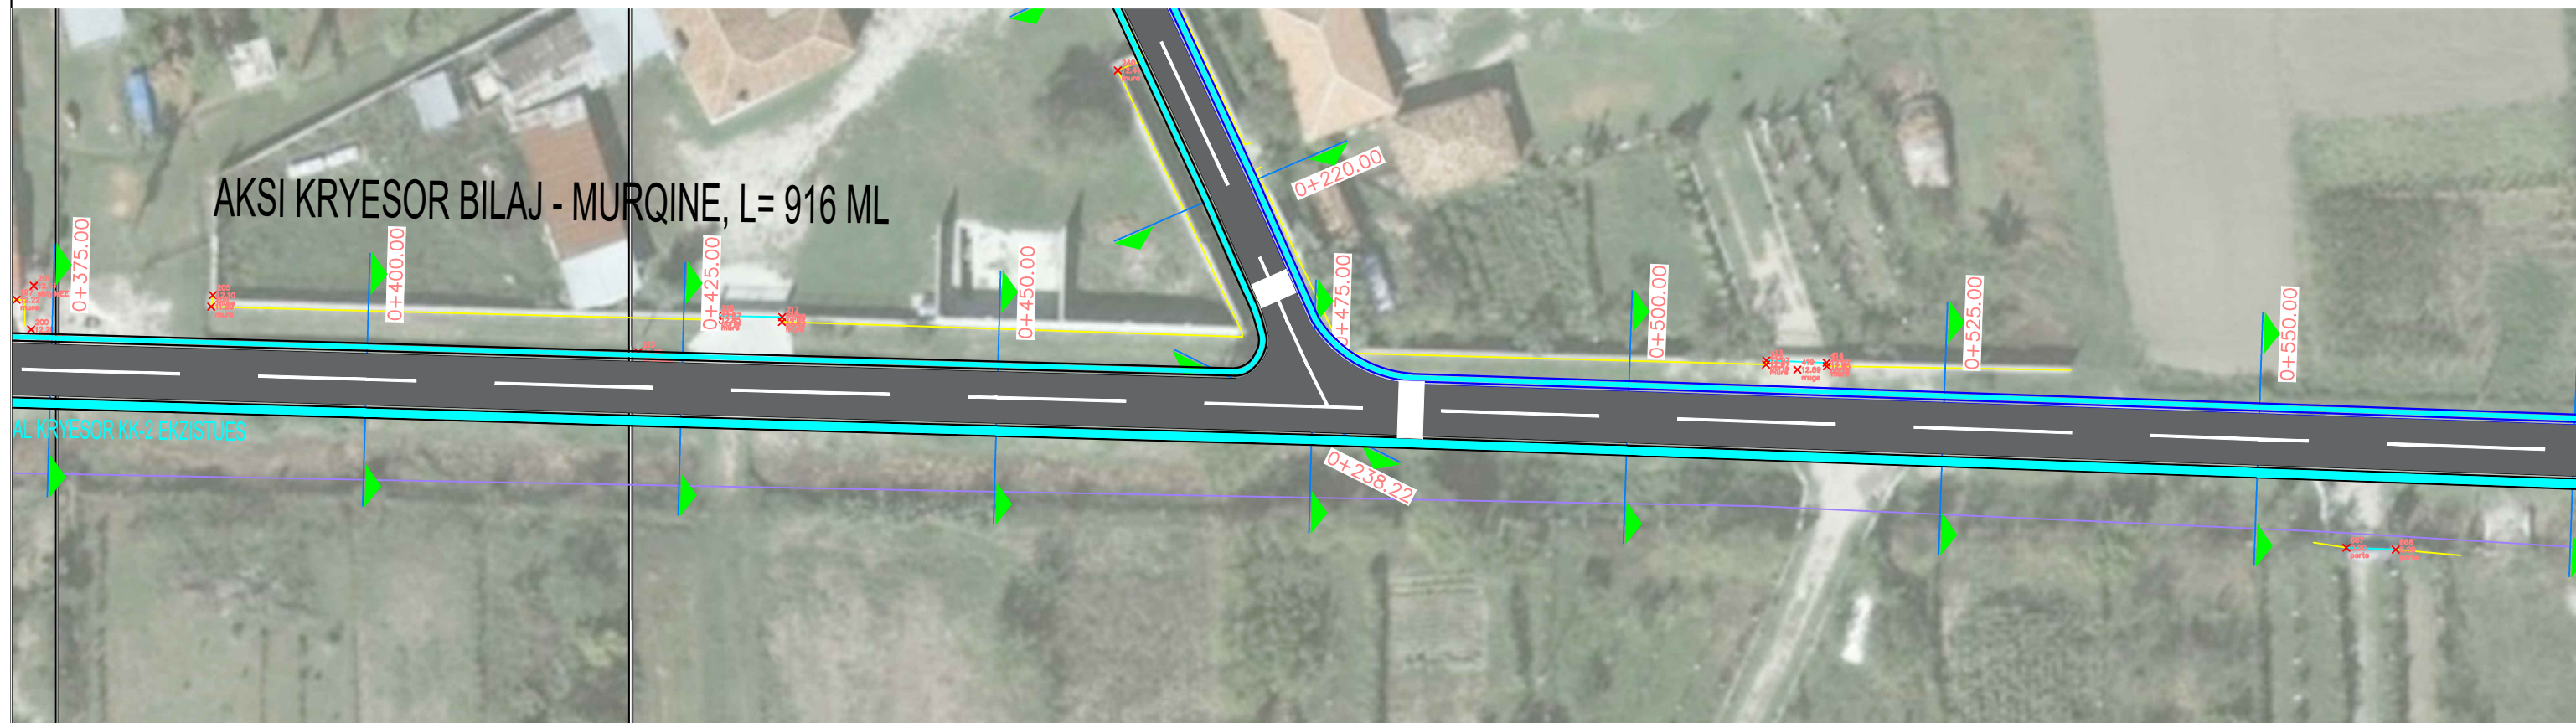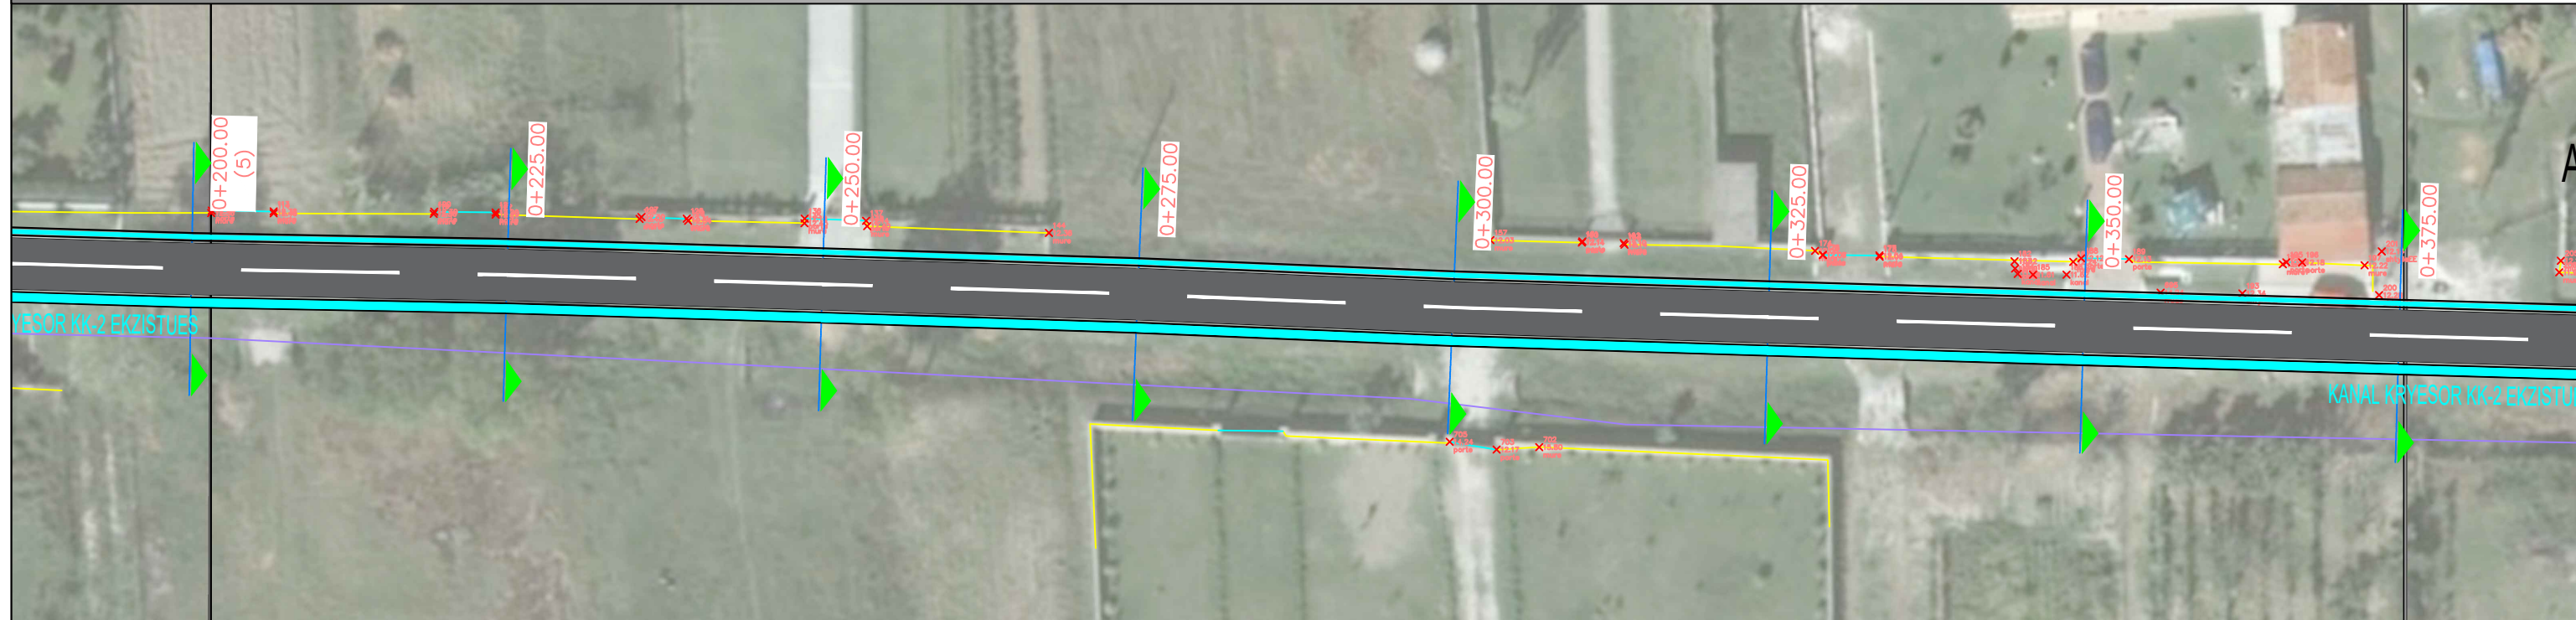


 REPUBLIKA E SHQIPERISE BASHKIA KRUJE	PROJEKT ZBATIMI SISTEMIM ASFALTIM I RRUGES "BILAJ (LLINXHA)-MURQINE" NJA BUBQ.	PLANIMETRIA E RRUGES	PROJEKTUES : "ERALD G" SHPK	FLETA 00
			Inxh. Gezim ISLAMI	
"ERALD G" SHPK			SHKALLA 1 : __	202_

PLANIMETRIA E RRUGES




 REPUBLIKA E SHQIPERISE BASHKIA KRUJE	PROJEKT ZBATIMI SISTEMIM ASFALTIM I RRUGES "BILAJ (LLINXHA)-MURQINE" NJA BUBQ.	PLANIMETRIA E RRUGES	PROJEKTUES :	"ERALD G" SHPK	FLETA 00
				Inxh. Gezim ISLAMI	
"ERALD G" SHPK			SHKALLA	1 : __	202_

PLANIMETRIA E RRUGES

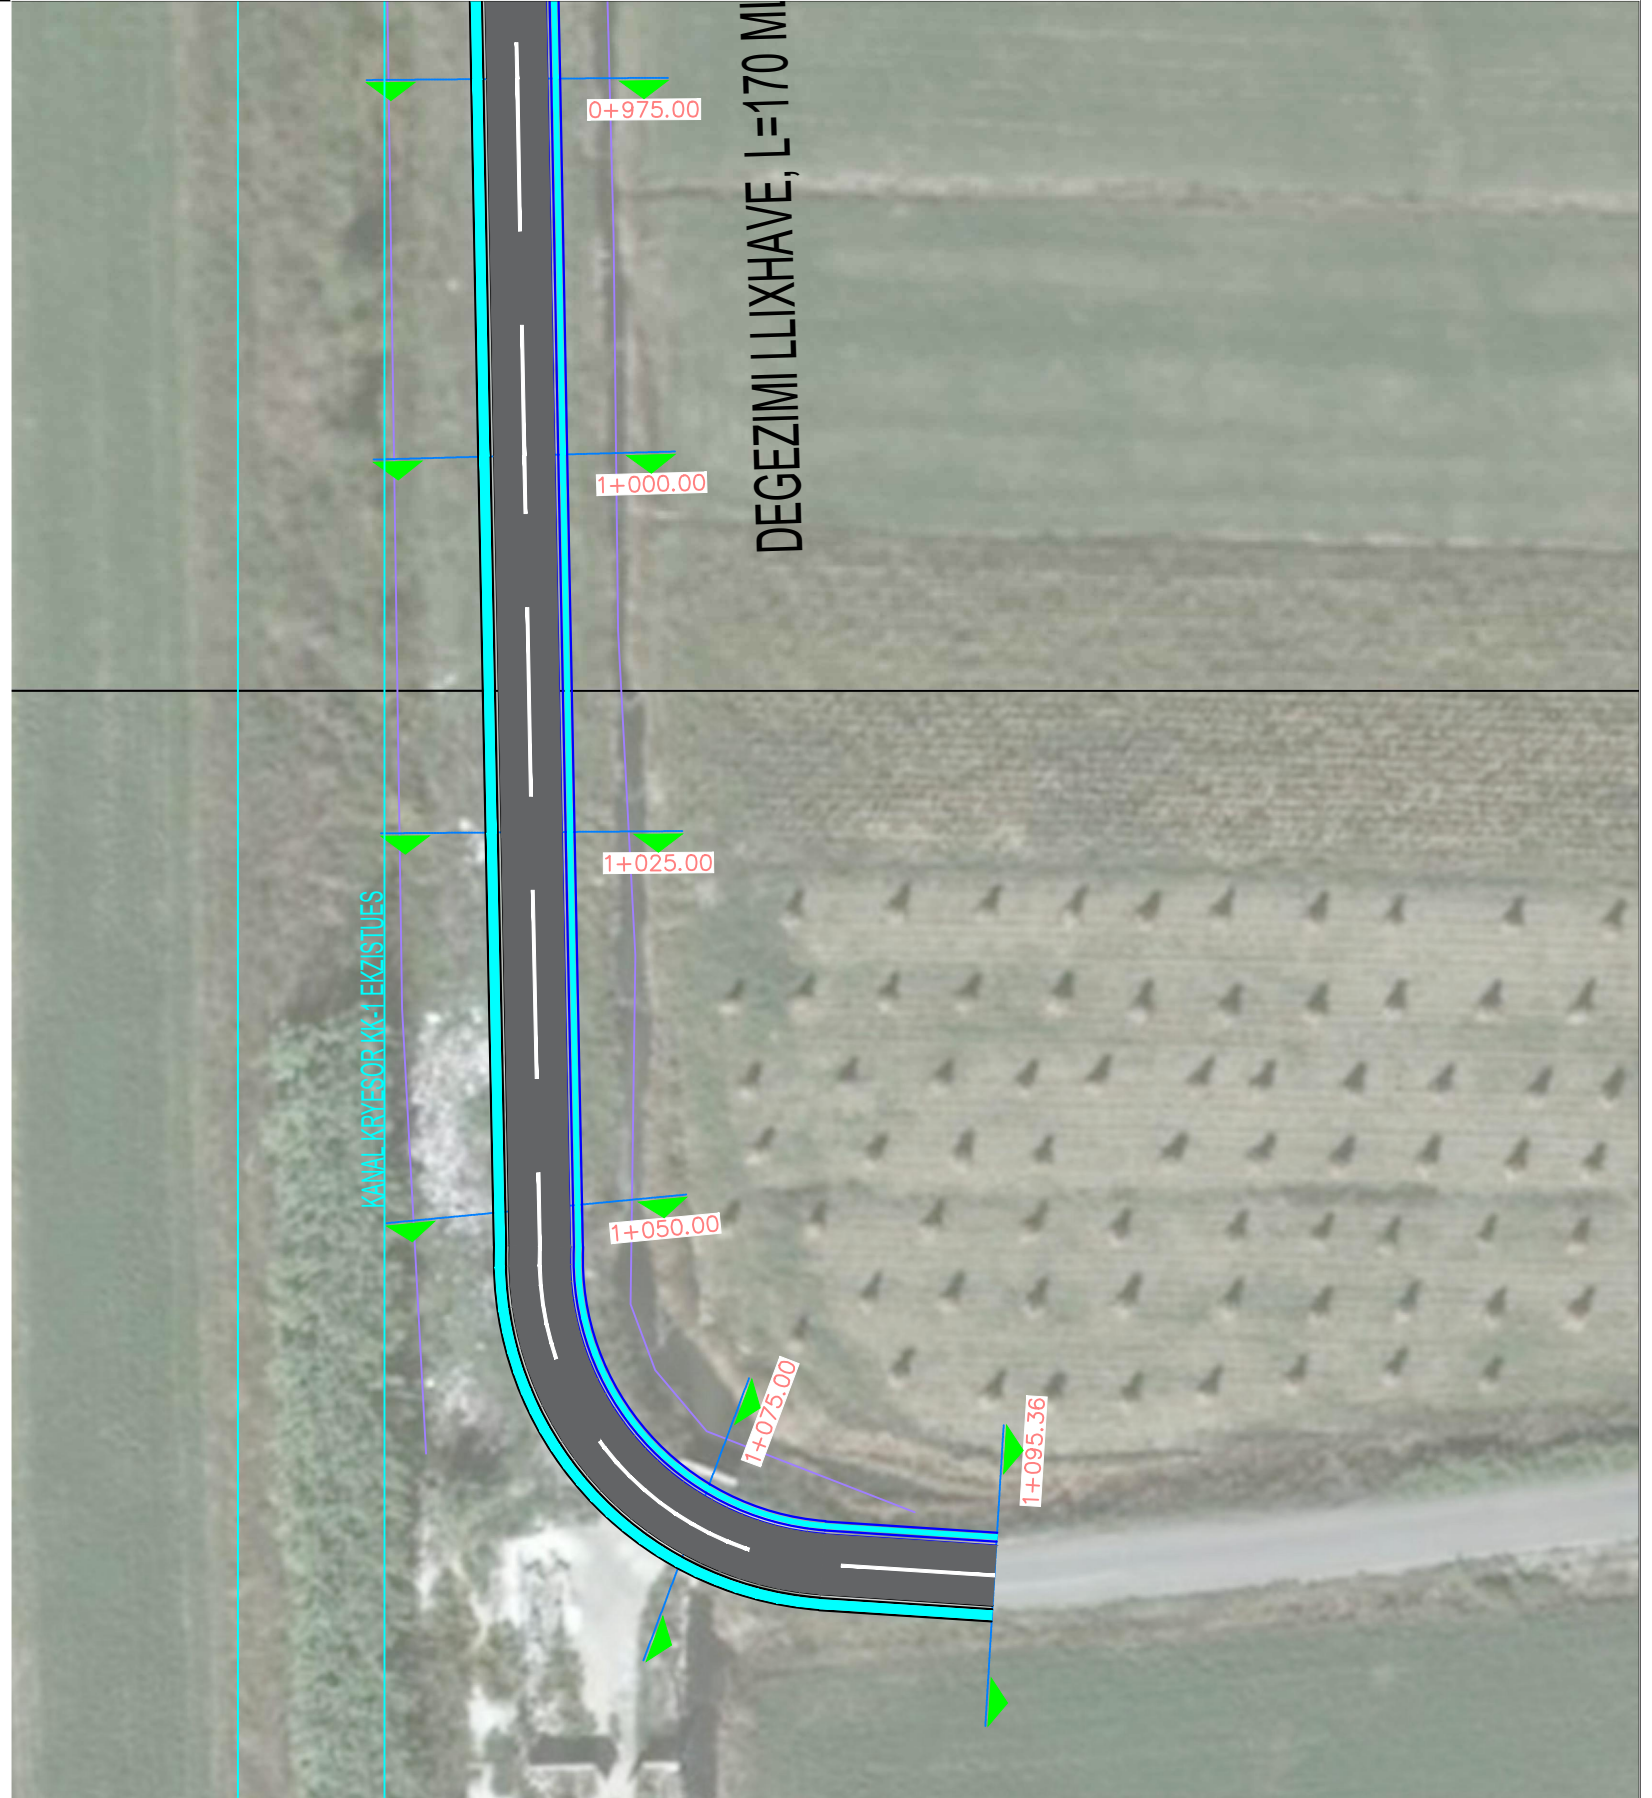


PLANIMETRIA E RRUGES

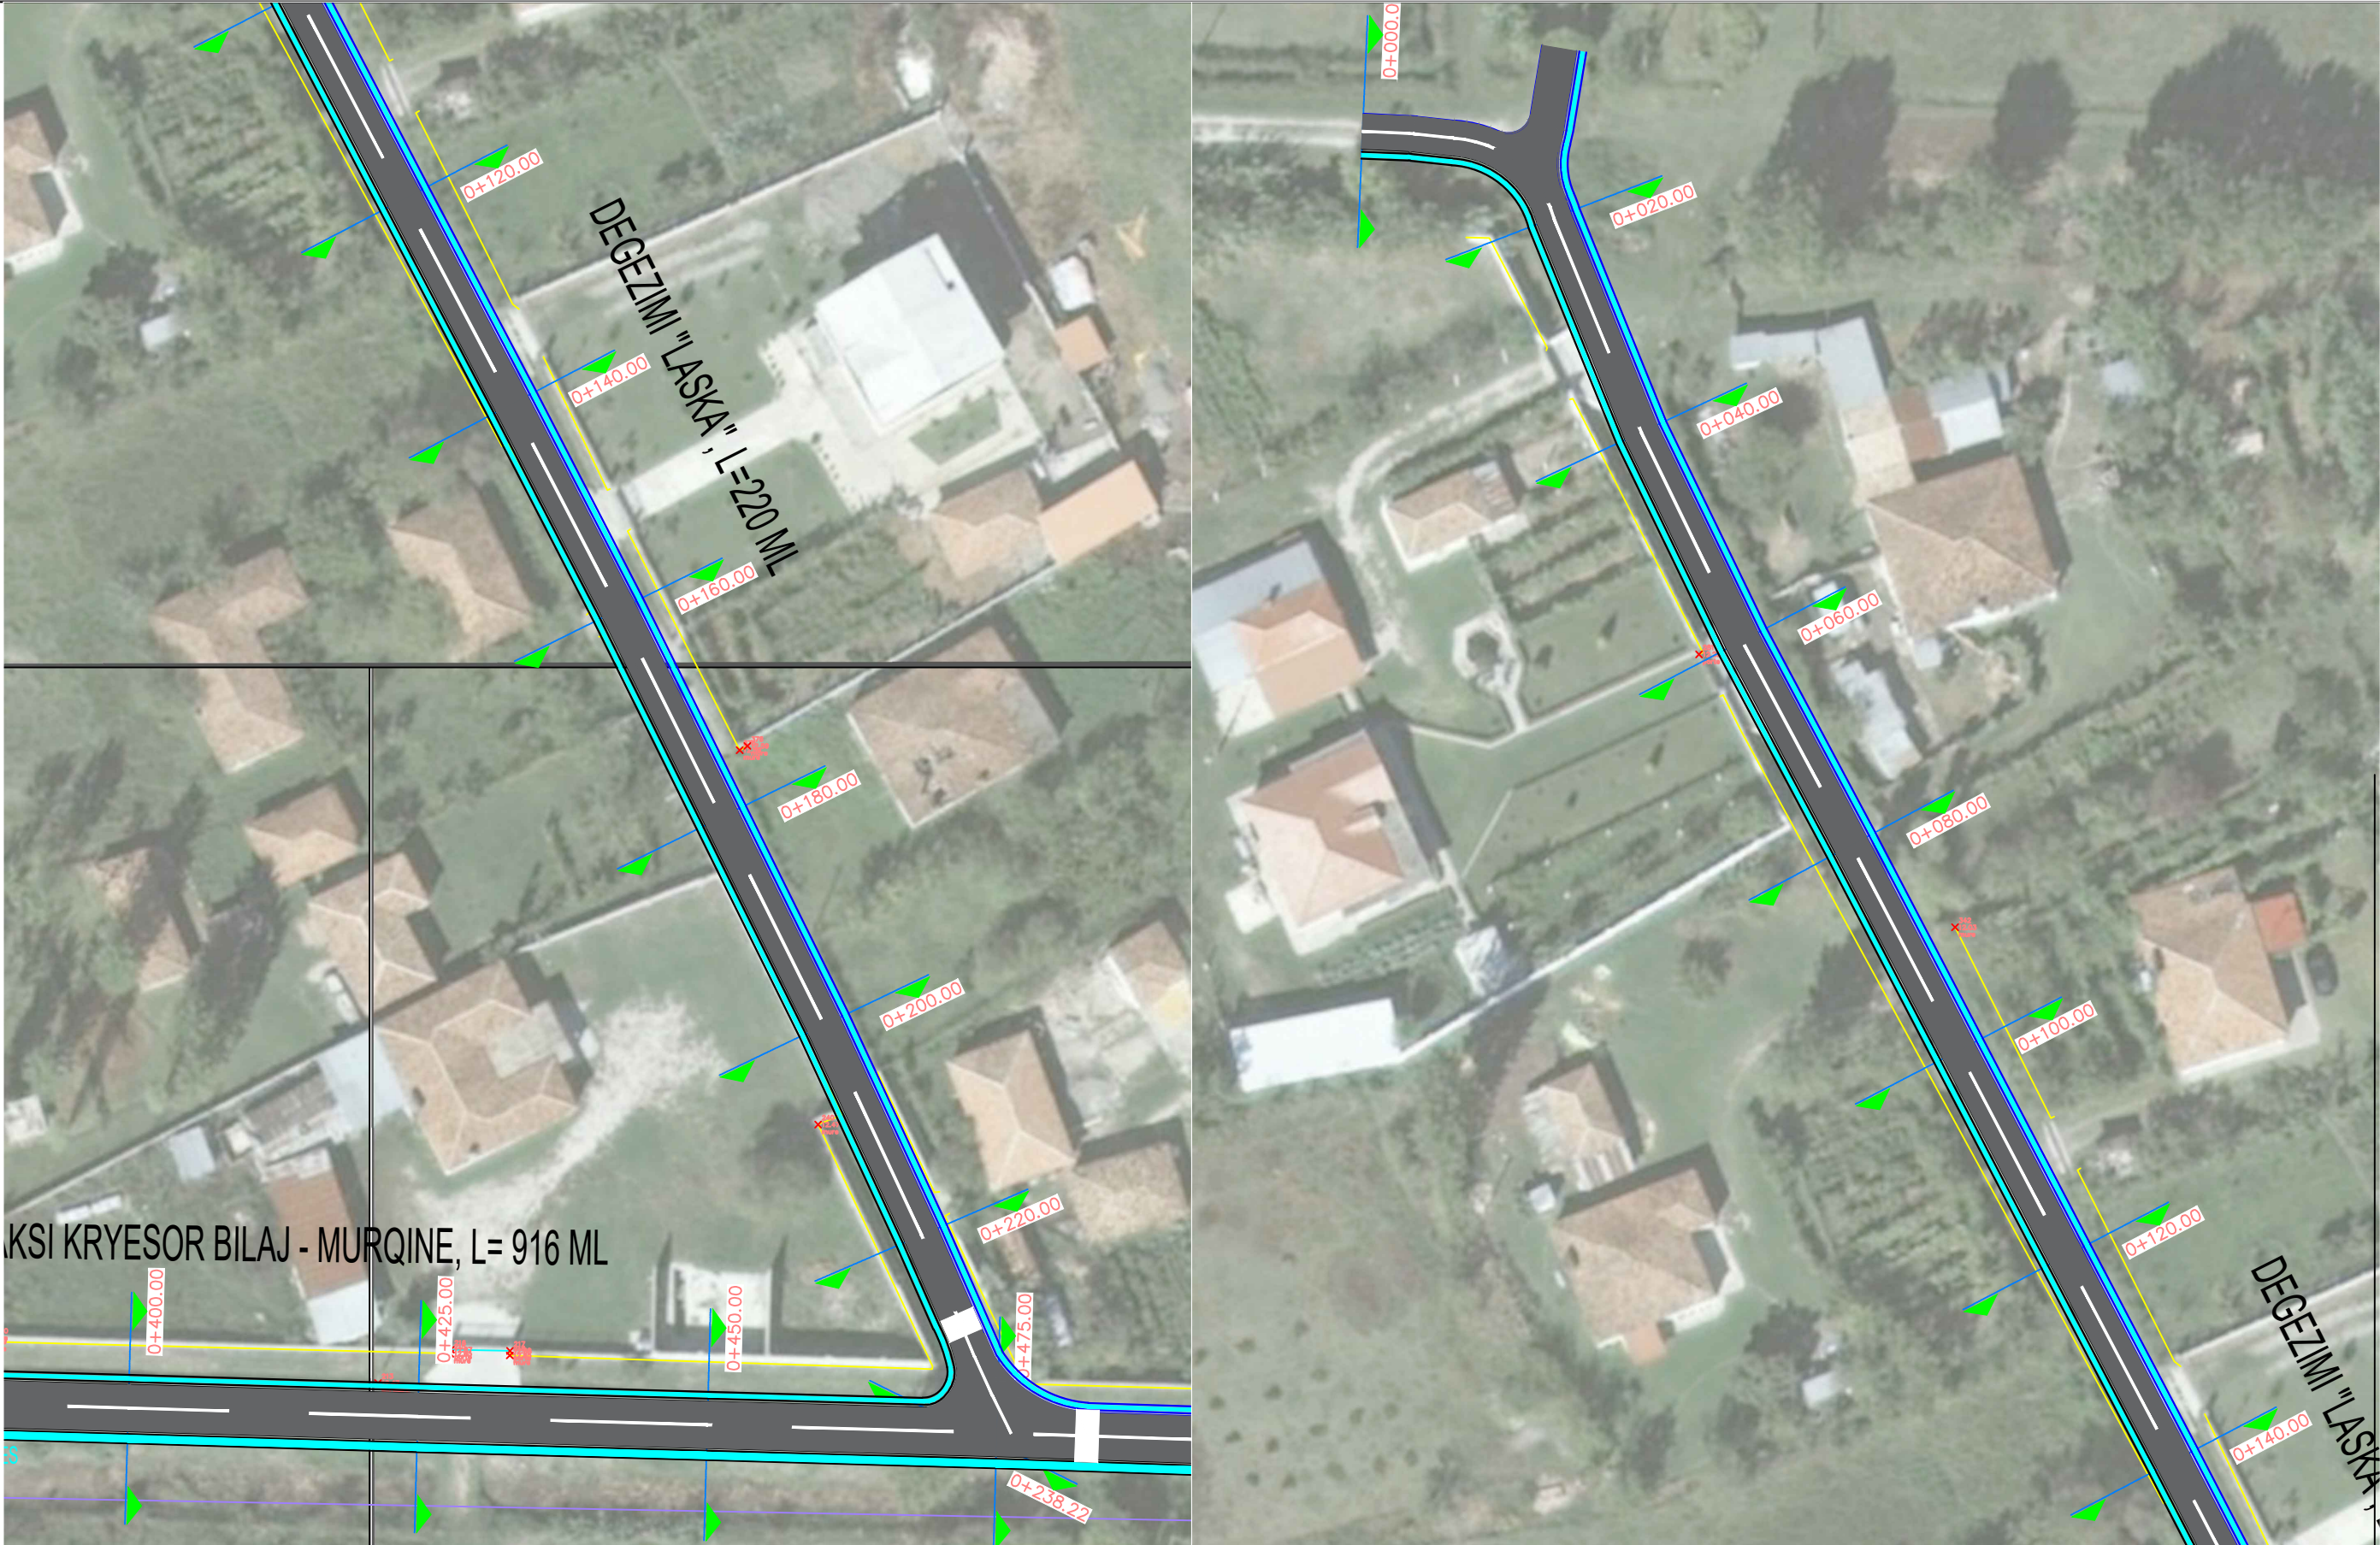


 REPUBLIKA E SHQIPERISE BASHKIA KRUJE	PROJEKT ZBATIMI SISTEMIM ASFALTIM I RRUGES "BILAJ (LLINXHA)-MURQINE" NJA BUBQ.	PLANIMETRIA E RRUGES	PROJEKTUES : "ERALD G" SHPK	FLETA 00
			SHKALLA 1 : __	202_

SEKSIONI TERTHORE TIP

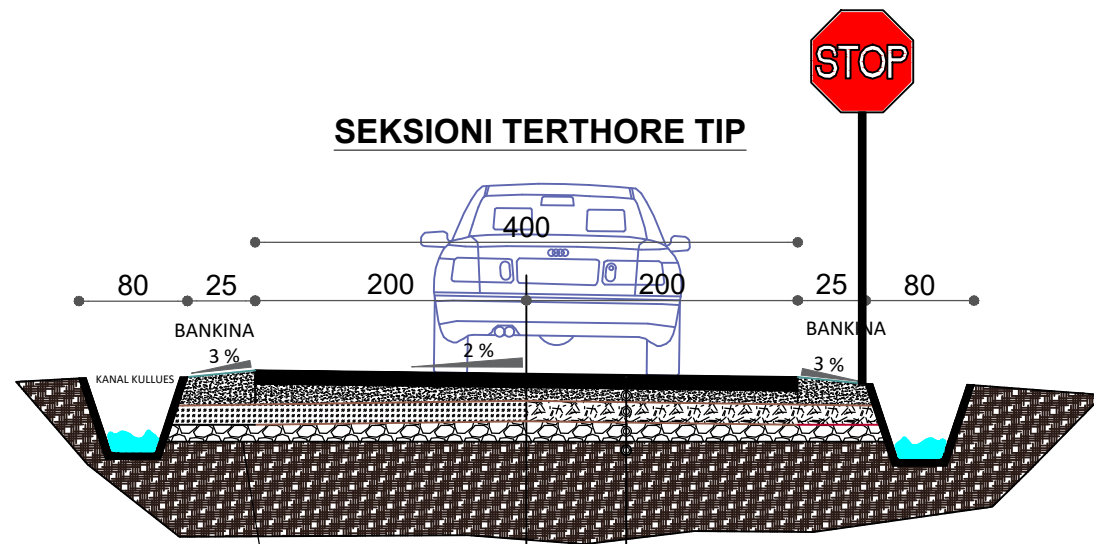

- Asfaltobeton i ri 4 cm e re
- Asfaltobeton ekzistues i demtuar pjeserisht qe riparohet
- Binder i ri 5 cm
- Stabilizant t=10 cm
- Cakull t mes=10cm
- Cakull ekzistues t mes=20cm
- Dhe natyral

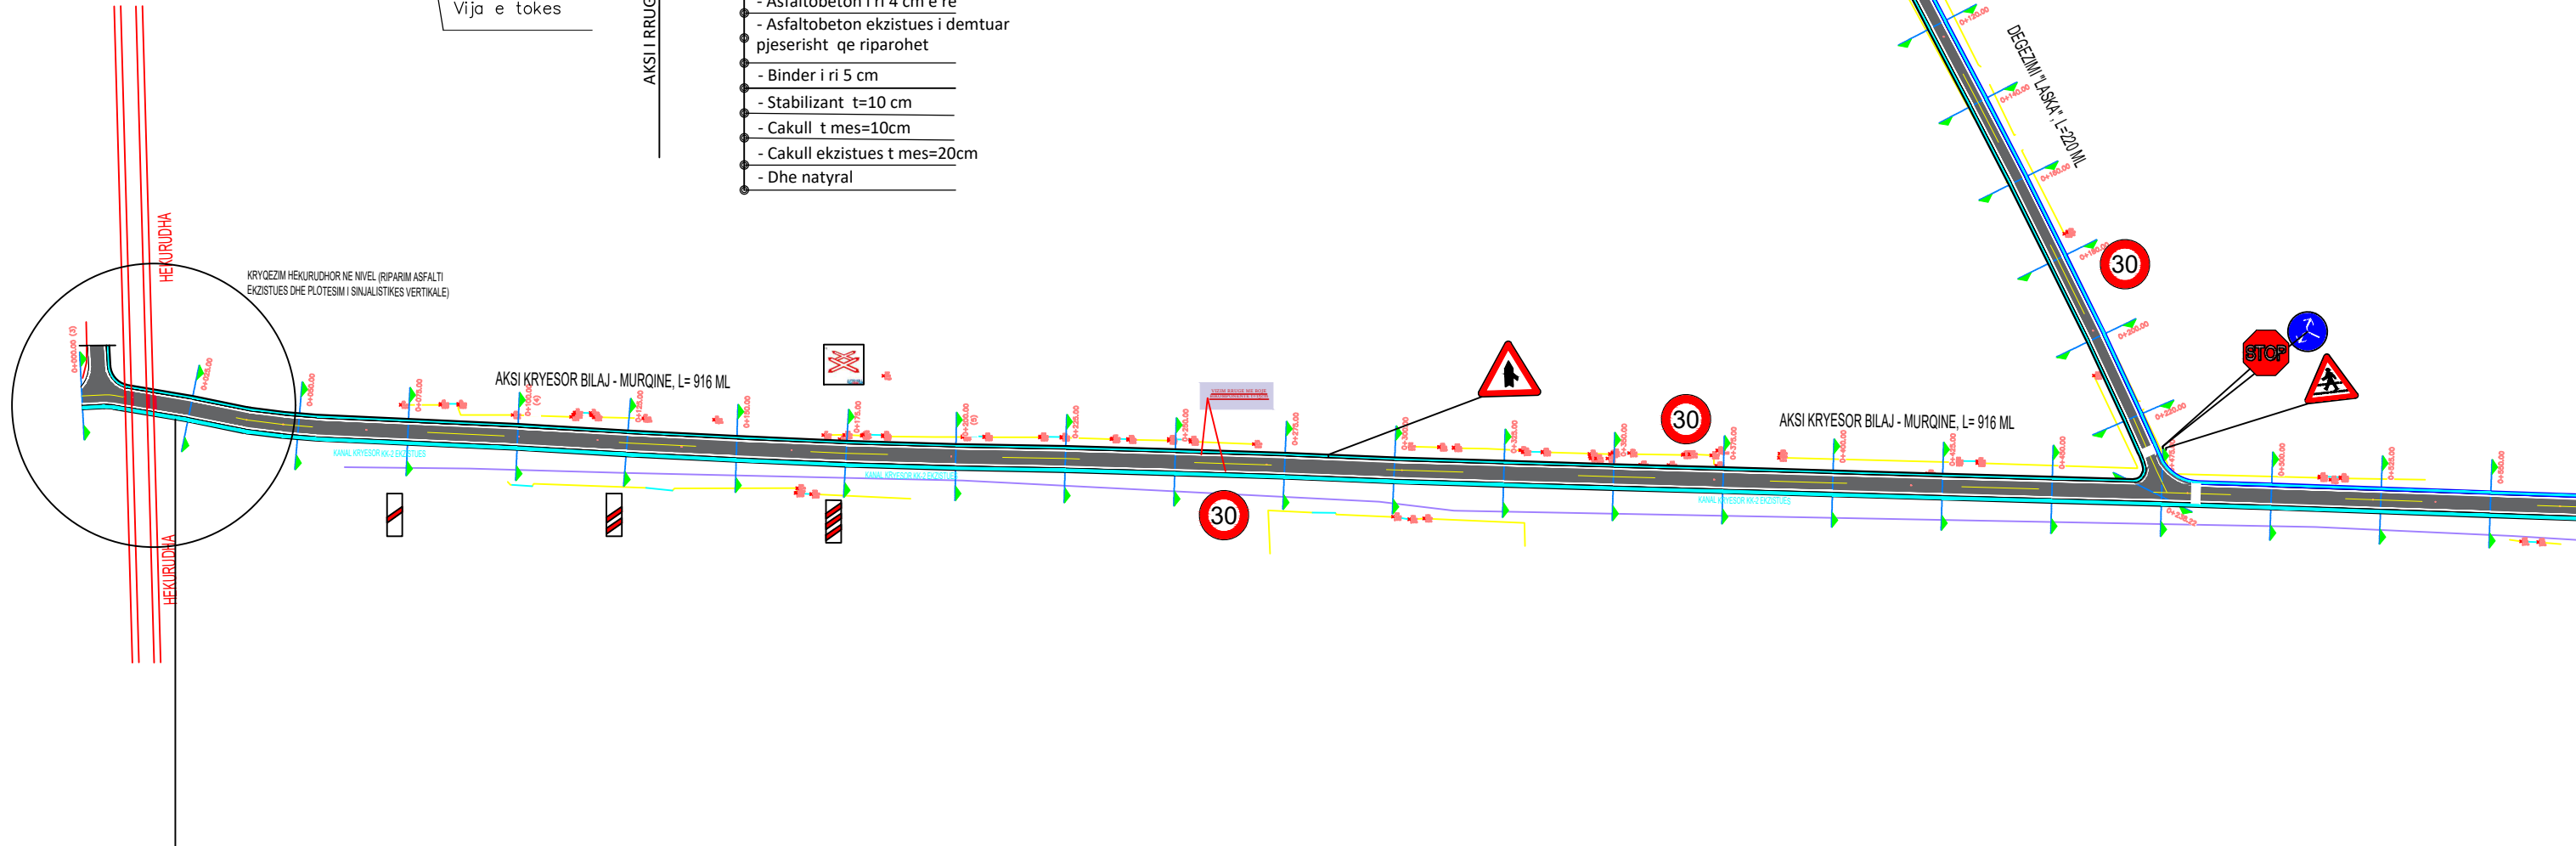

REPUBLIKA E SHQIPERISE
BASHKIA KRUJE

"ERALD G" SHPK

PROJEKT ZBATIMI
SISTEMIM ASFALTIM I RRUGES "BILAJ
(LLINXHA)-MURQINE" NJA BUBQ.

SINJALISTIKA

PROJEKTUES : "ERALD G" SHPK


Inxh. Gezim ISLAMI

SHKALLA

1 : __

FLETA 00

202_

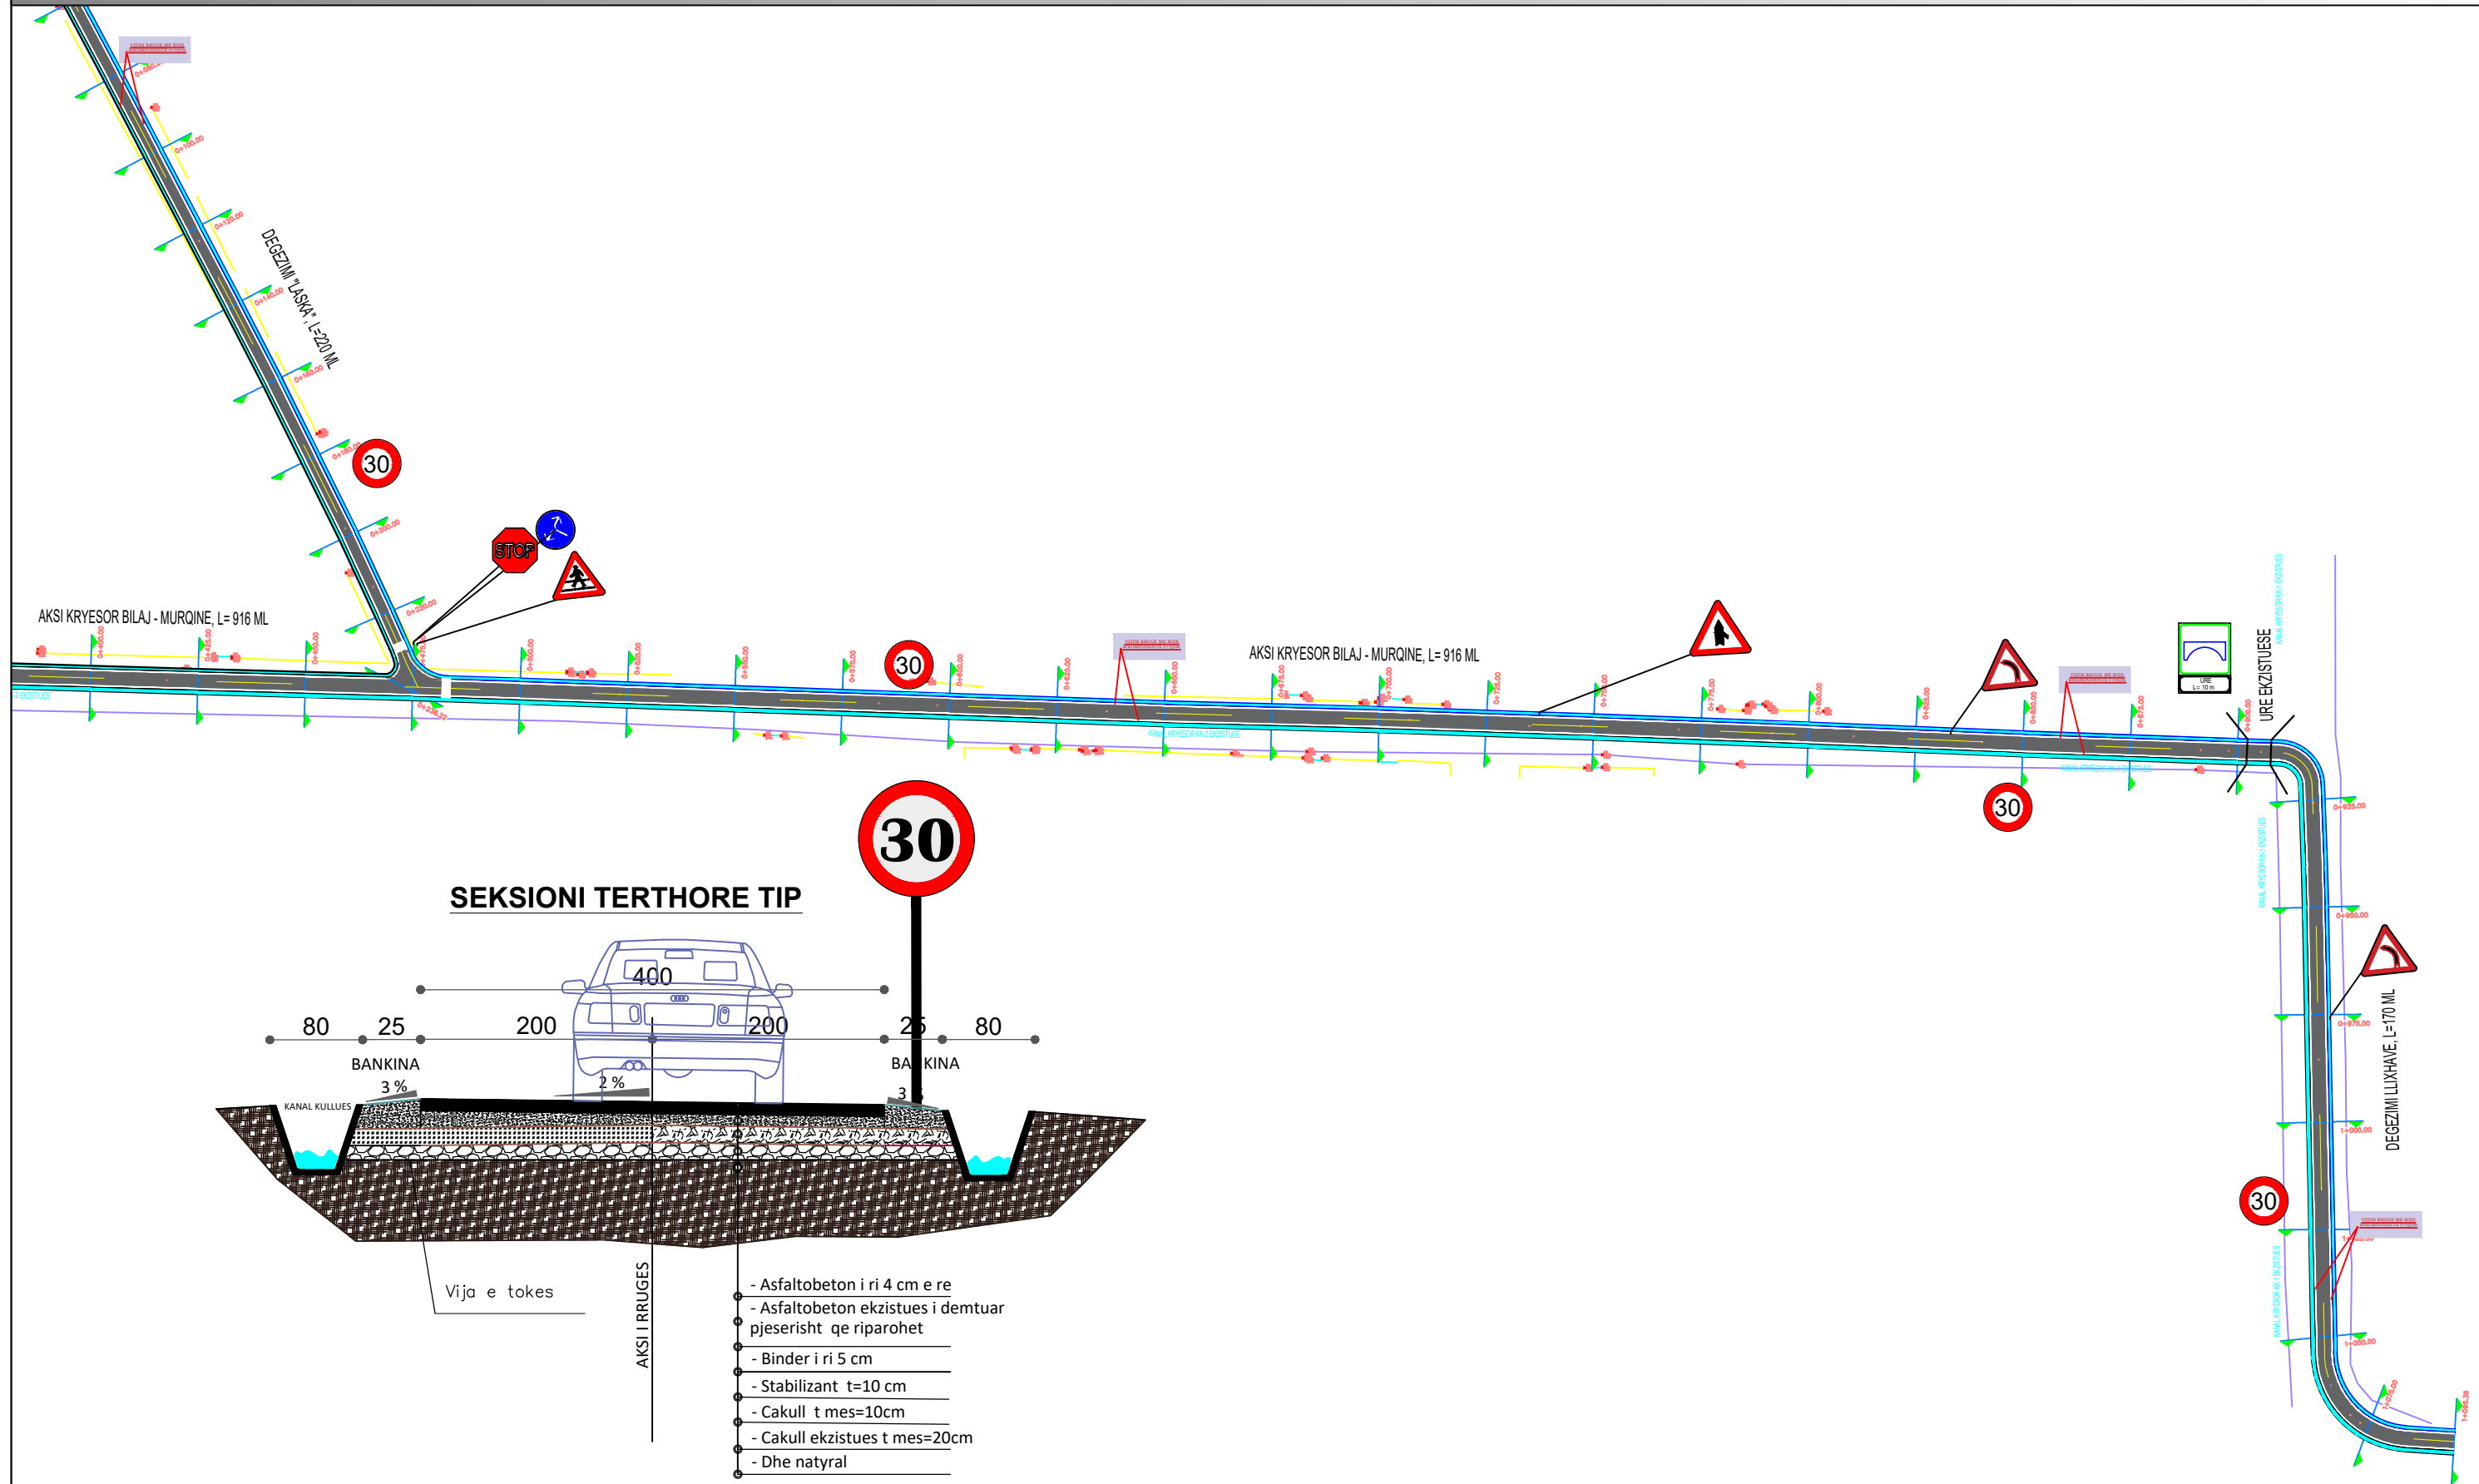

REPUBLIKA E SHQIPERISE
BASHKIA KRUJE

"ERALD G" SHPK

PROJEKT ZBATIMI
SISTEMIM ASFALTIM I RRUGES "BILAJ
(LLINXHA)-MURQINE" NJA BUBQ.

SINJALISTIKA

PROJEKTUES : "ERALD G" SHPK

Inxh. Gezim ISLAMI

SHKALLA



1 : __

FLETA 00

202_


PROHIBIT SIGN SHENJJA PARANDALUES

Limit shpejtësie Ndalim parakalimi Overtake prohibit
 Rreth: e kuqe reflektive Speed limit sign Cepi & sfondi: e bardhe reflektive Edge & background: white reflective
 Simboli: e zeze reflektive Sign: black reflective Simboli: e zeze dhe kuqe reflektive Circle: red reflective Rrethi: e kuqe reflektive Circle: red reflective
 Simboli: e zeze dhe kuqe reflektive Sign: black & red reflective Simboli: e zeze dhe kuqe reflektive Circle: black & red reflective

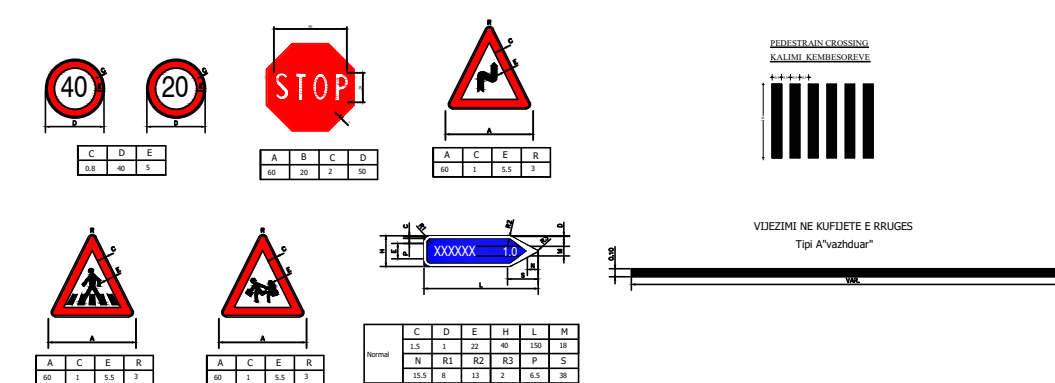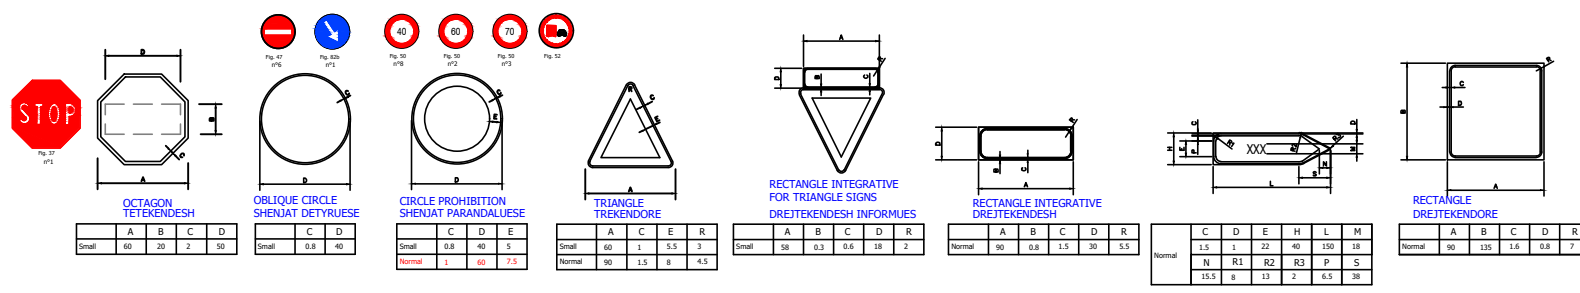


WARNING SIGN


Triangle: red reflective
 Background: red reflective
 Symbol: black
 SHENJAT PARANDALUESE
 Trekëndeshi: e kuqe reflektive
 Sfondi: e kuqe reflektive
 Simboli: zeze

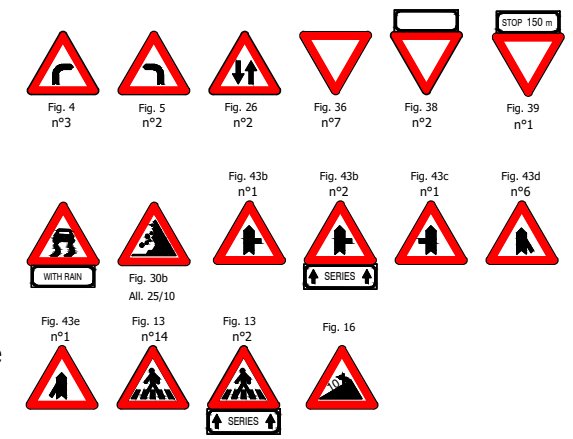



INFORMATION SIGN TABELAT INFORMUESE

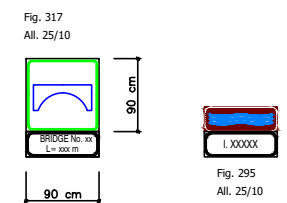

STANDARD SIGN SHENJAT STANDARDE

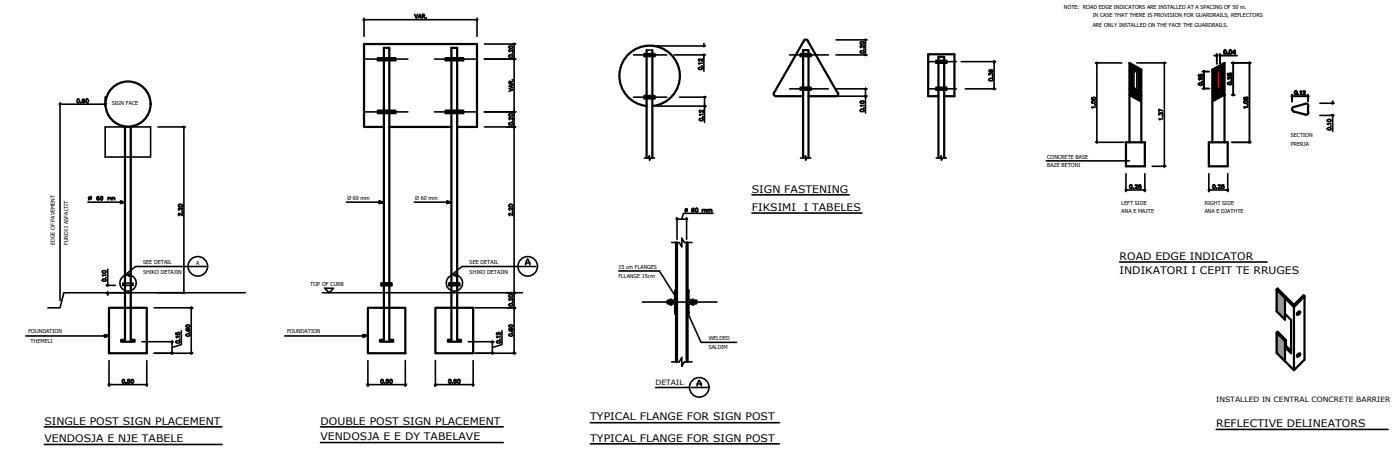


STRIP OF MARGIN OF THE ROAD VIJEZIMI NE KUFIJETE E RRUGES

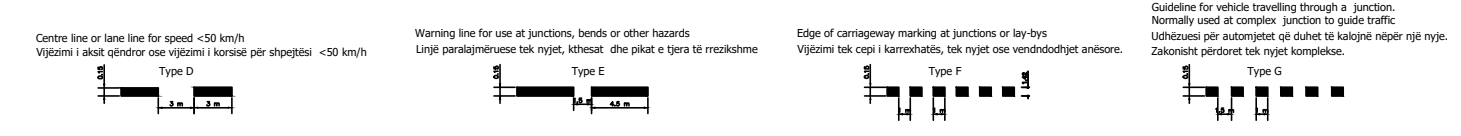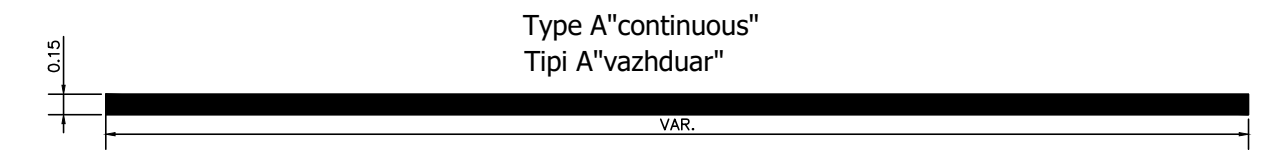


COMPLEMENTARY SIGN TABELAT PLOTESUESE

Sign: white reflective
 Background: black
 Tabela: e bardhe reflektive
 Sfondi: e zeze

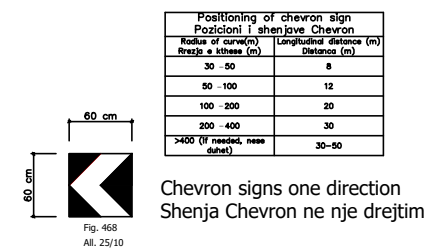


ADDITIONAL PANEL TABELAT SHITESE

Background: white reflective
 Sfondi: e bardhe reflektive

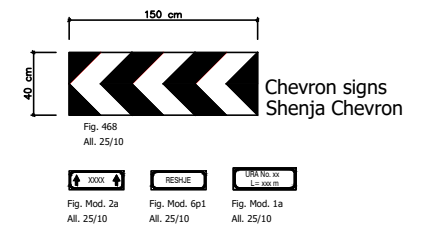


ARROW SIGN TABELAT SHIGJETE


Background: green reflective
 Letter: black
 Sfondi: jeshile reflektive
 Teksti: e zeze

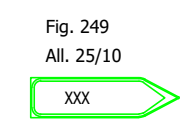



SEKSIONI TERTHOR TIP 1 L=916ml

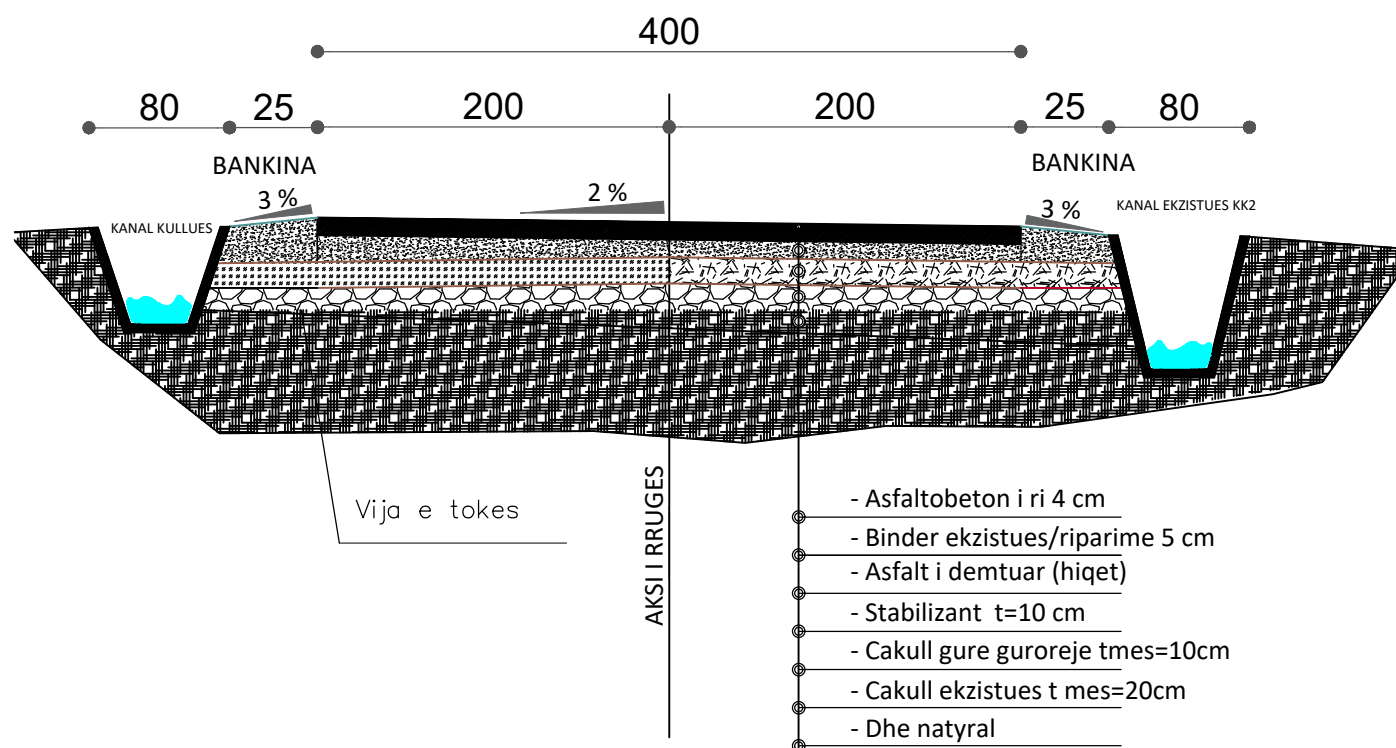

SEKSIONI TERTHOR TIP 3, L= 220 ml

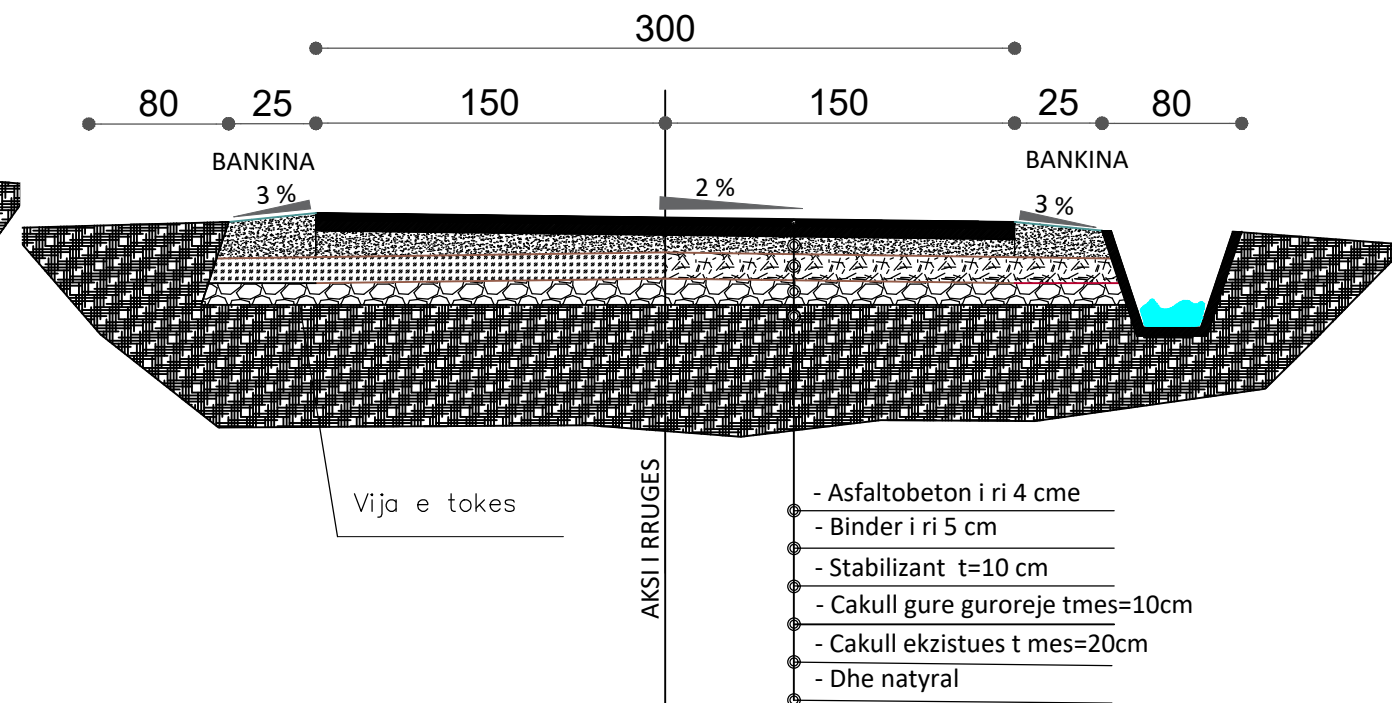

SEKSIONI TERTHOR TIP 2 L=170ml (Bas=4m vetem tapet dhe riparim gropash)

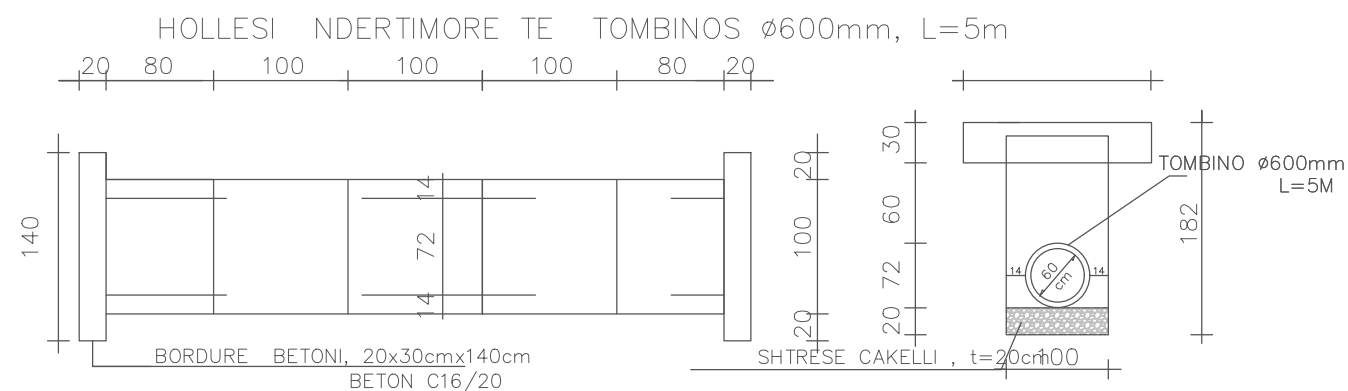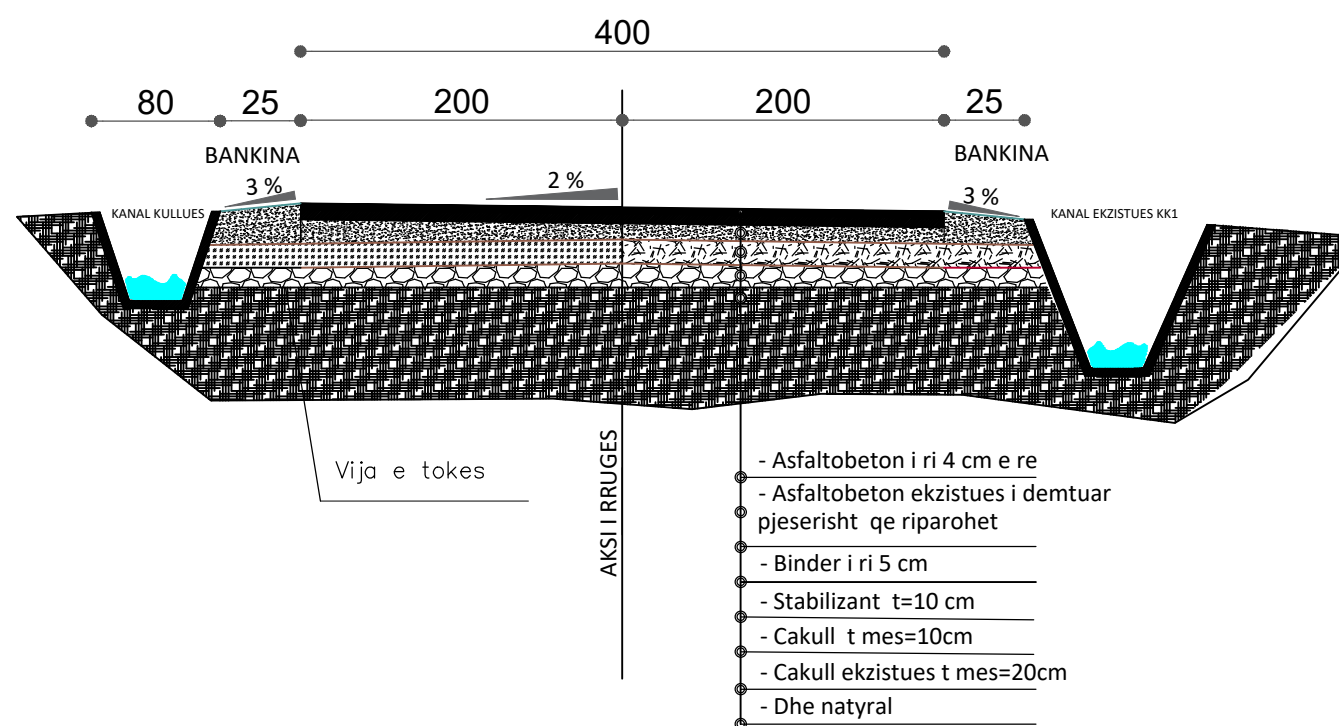

REPUBLIKA E SHQIPERISE
BASHKIA KRUIJE

"ERALD G" SHPK

PROJEKT ZBATIMI
SISTEMIM ASFALTIM I RRUGES "BILAJ
(LLINXHA)-MURQINE" NJA BUBQ.

DETAJE

PROJEKTUES : "ERALD G" SHPK

SHKALLA


1 : __

FLETA 00


202_

PROFILAT TERTHOR


0+225.00

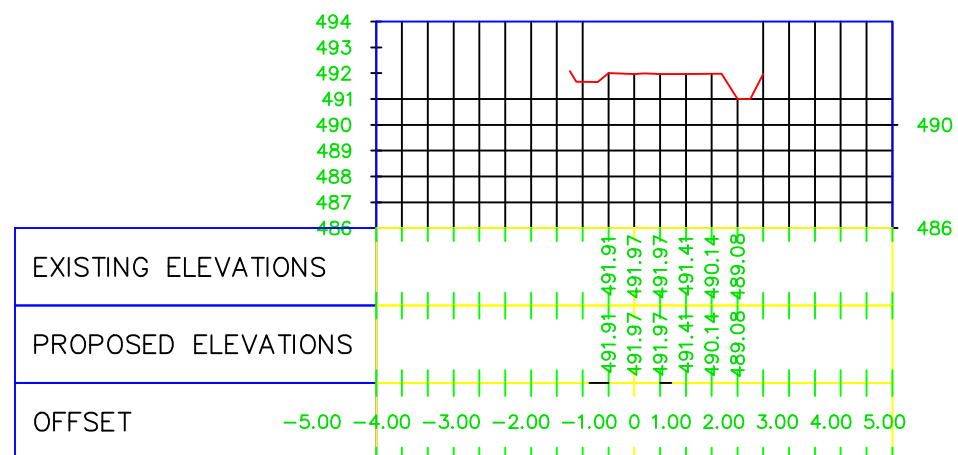


0+300.00

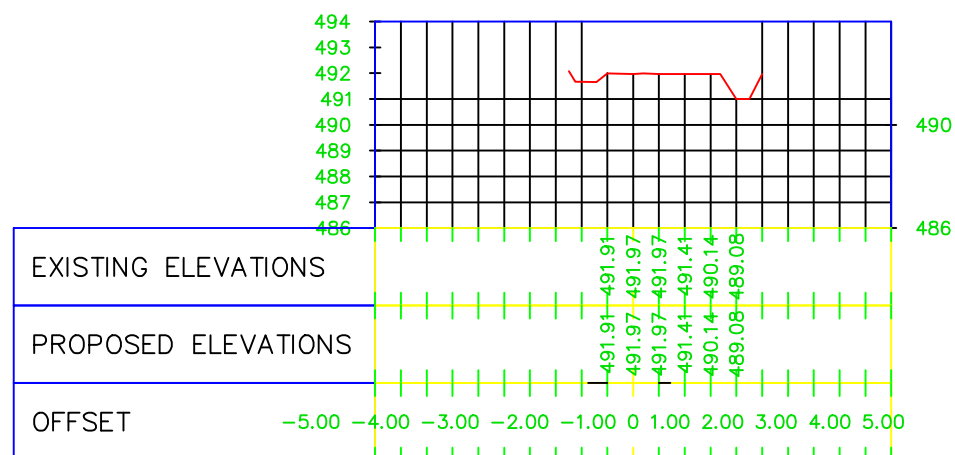


0+375.00

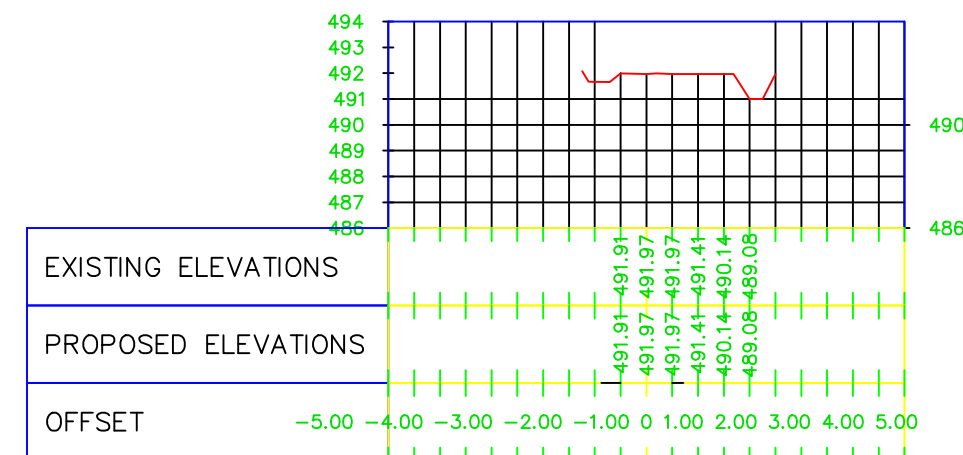


0+250.00

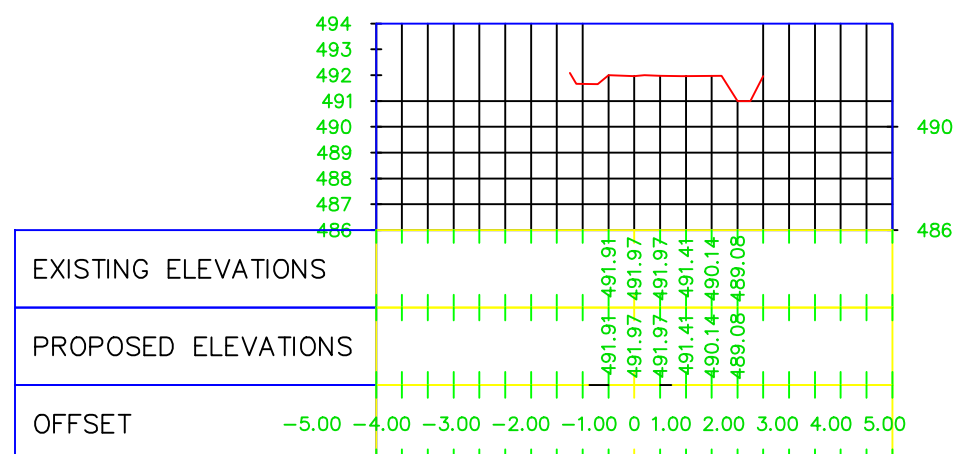


0+325.00

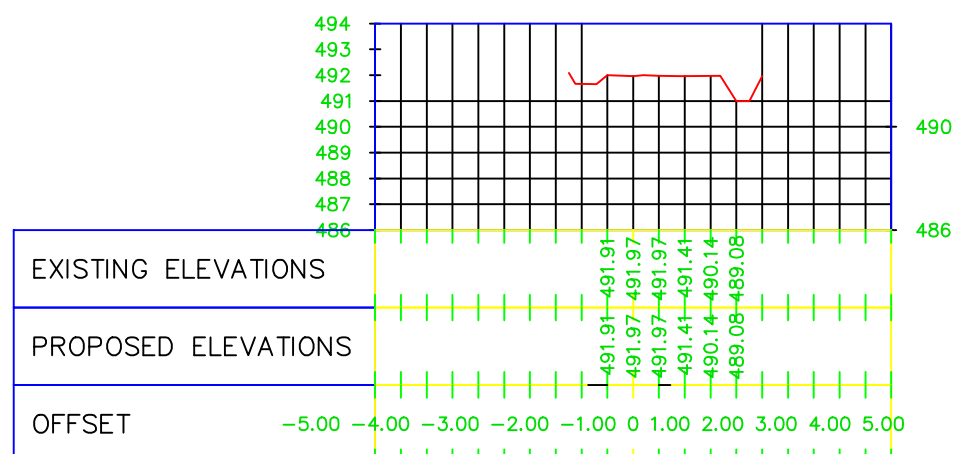


0+400.00

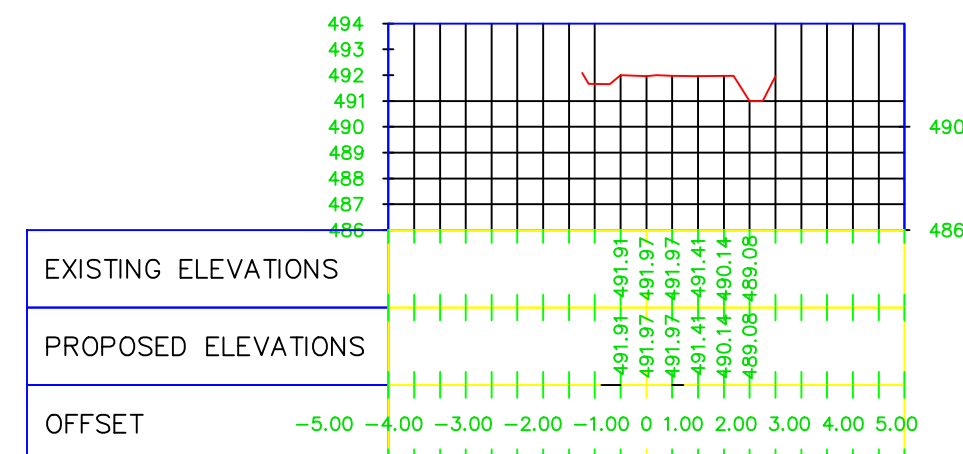


0+275.00

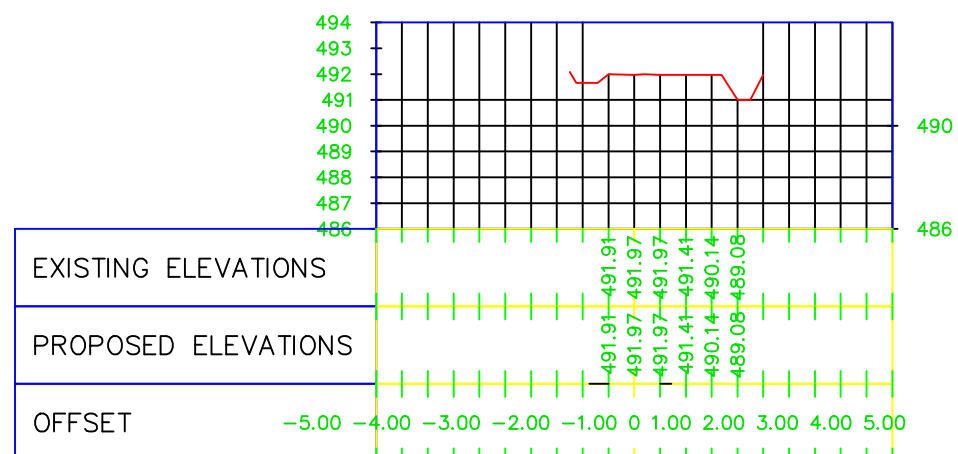

0+350.00

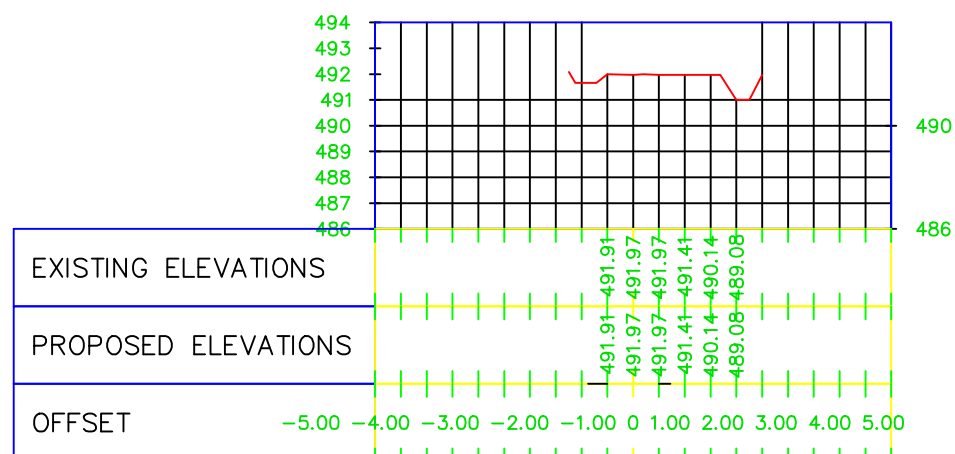

0+425.00

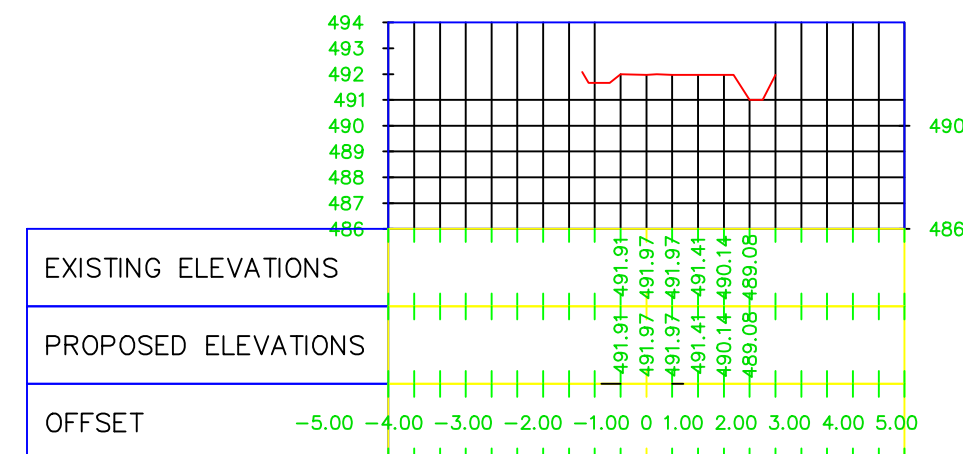

REPUBLIKA E SHQIPERISE
BASHKIA KRUJE

"ERALD G" SHPK

PROJEKT ZBATIMI
SISTEMIM ASFALTIM I RRUGES "BILAJ
(LLINXHA)-MURQINE" NJA BUBQ.

SINJALISTIKA

PROJEKTUES : "ERALD G" SHPK

Inxh. Gezim ISLAMI

SHKALLA


1: __

FLETA 00


202_

PROFILAT TERTHOR


0+450.00

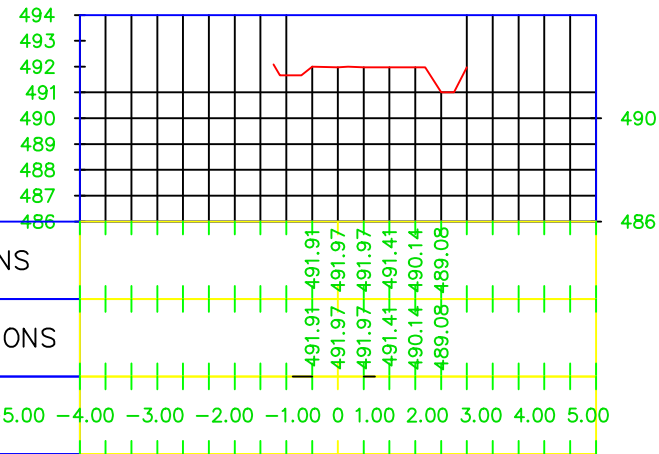


0+525.00

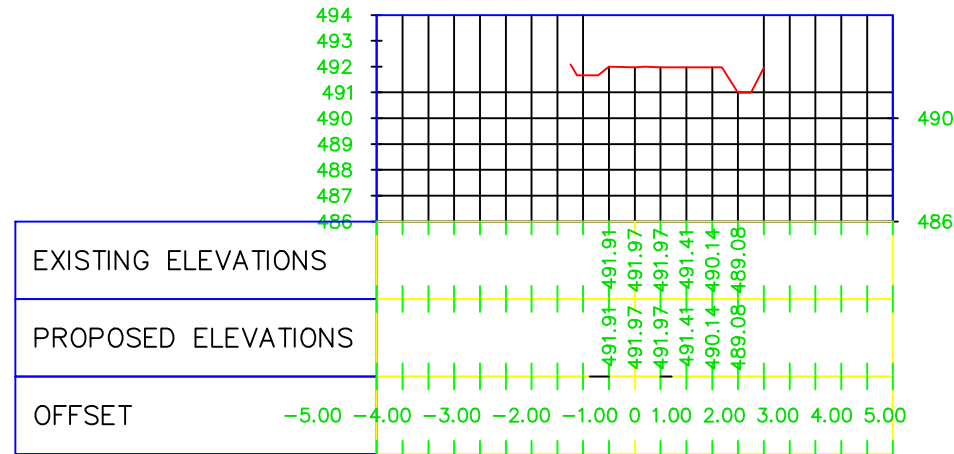


0+600.00

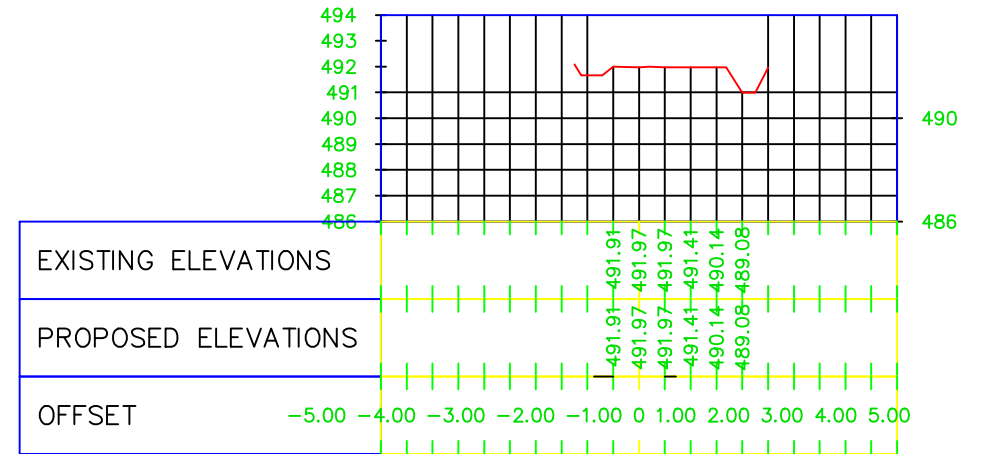


0+475.00

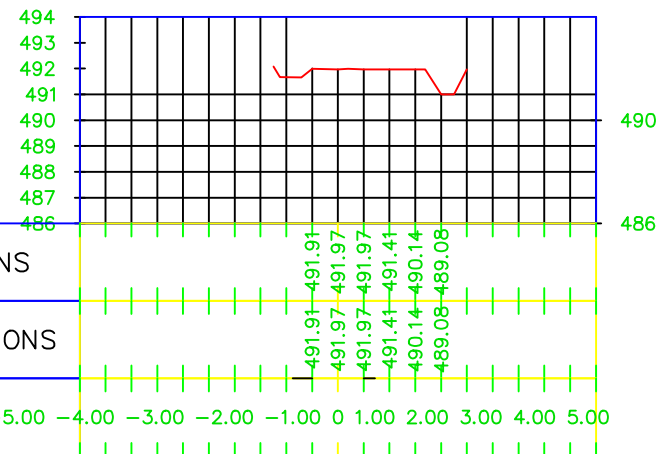


0+550.00

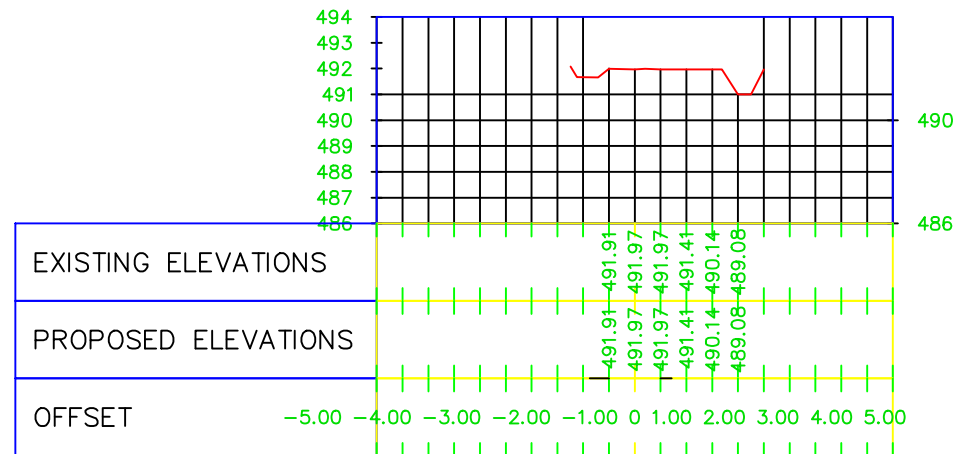


0+625.00

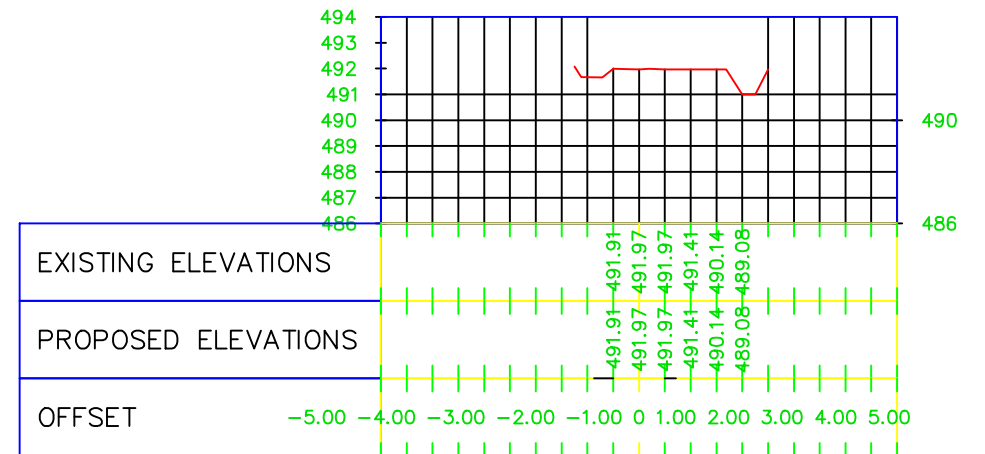


0+500.00

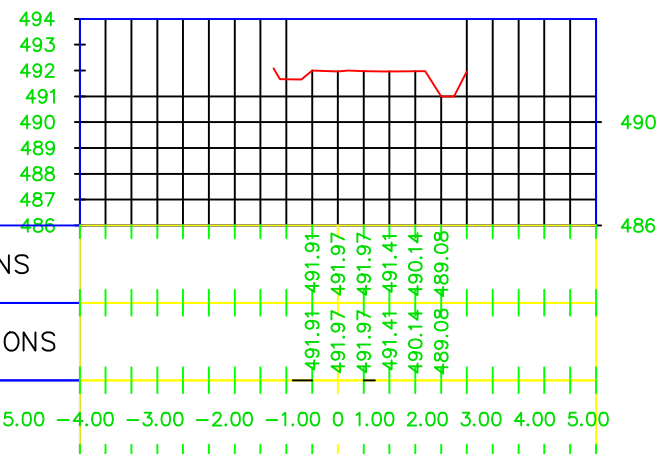

0+575.00

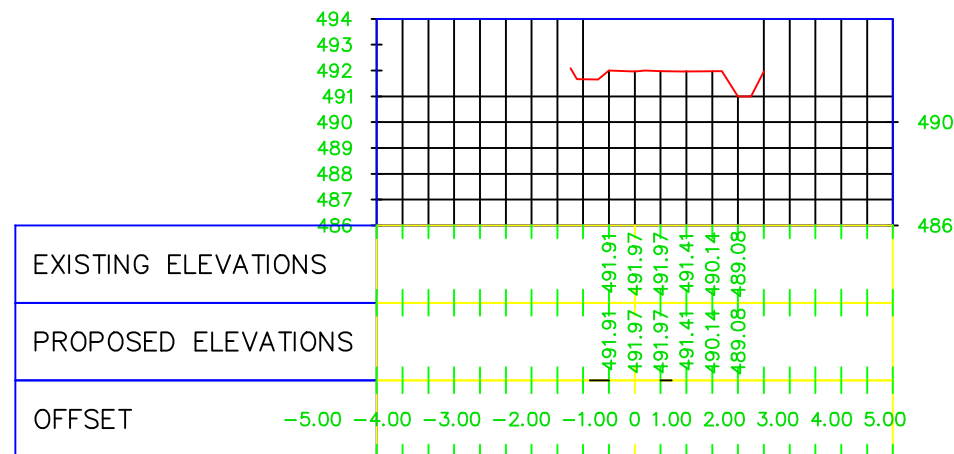

0+650.00

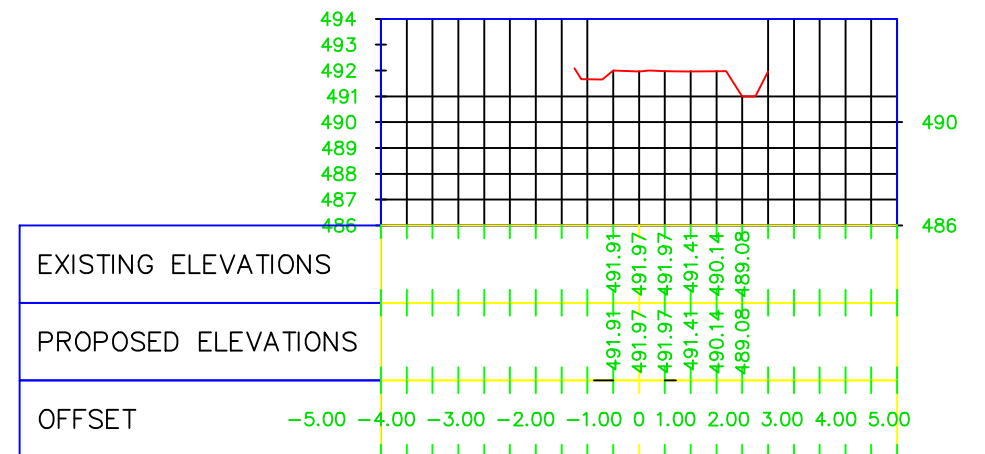

REPUBLIKA E SHQIPERISE
BASHKIA KRUJE

"ERALD G" SHPK

PROJEKT ZBATIMI

SISTEMIM ASFALTIM I RRUGES "BILAJ
(LLINXHA)-MURQINE" NJA BUBQ.

SINJALISTIKA

PROJEKTUES : "ERALD G" SHPK

Inxh. Gezim ISLAMI

SHKALLA


1 : __

FLETA 00


202_

PROFILAT TERTHOR


0+675.00

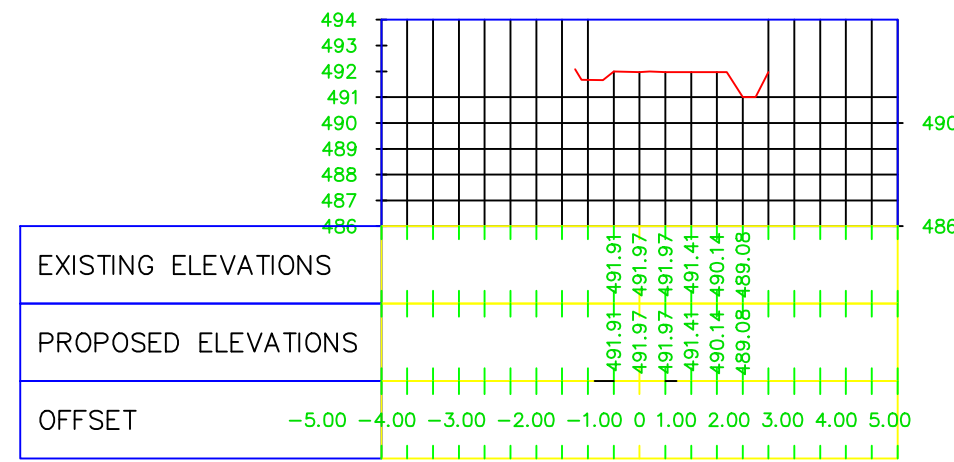


0+750.00

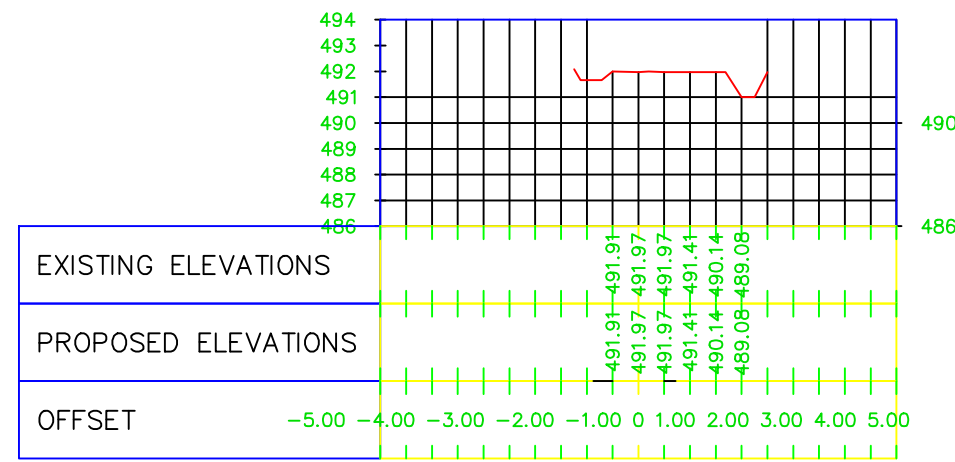


0+825.00

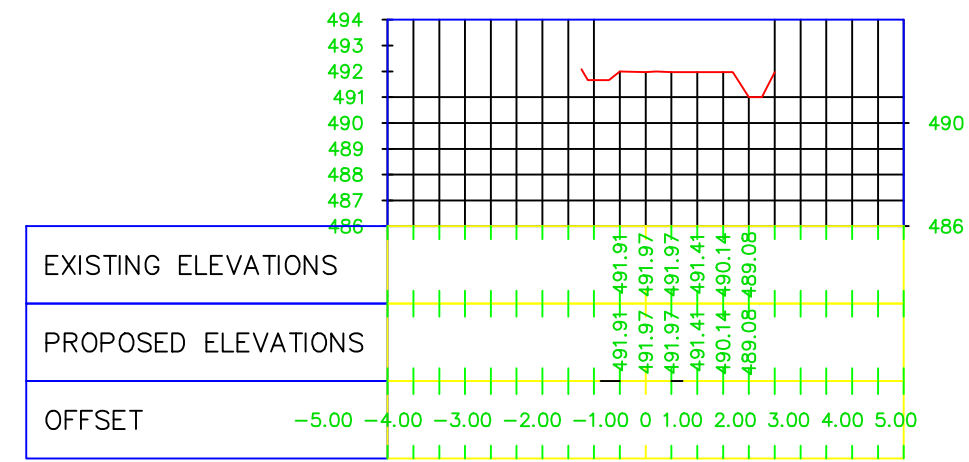


0+700.00

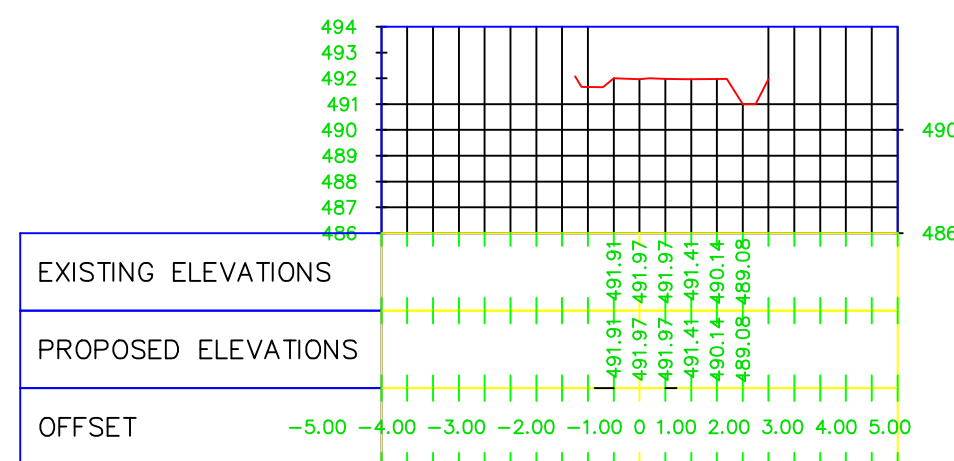


0+775.00

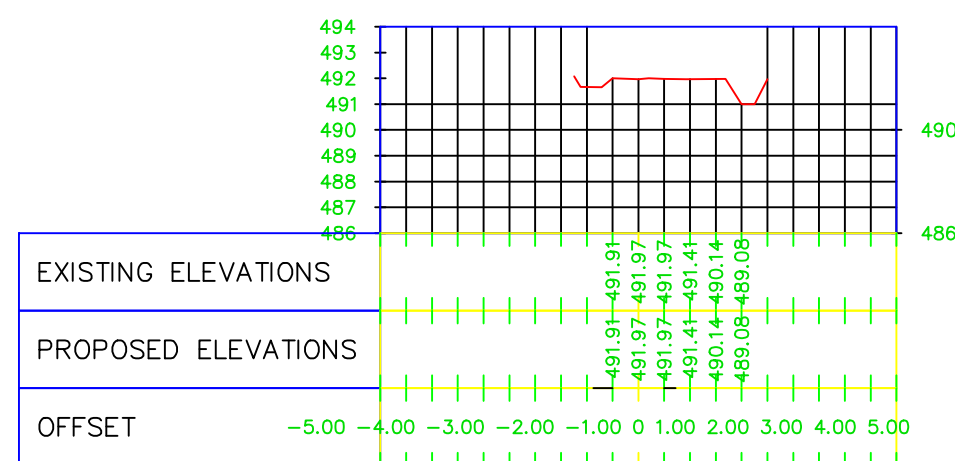


0+850.00

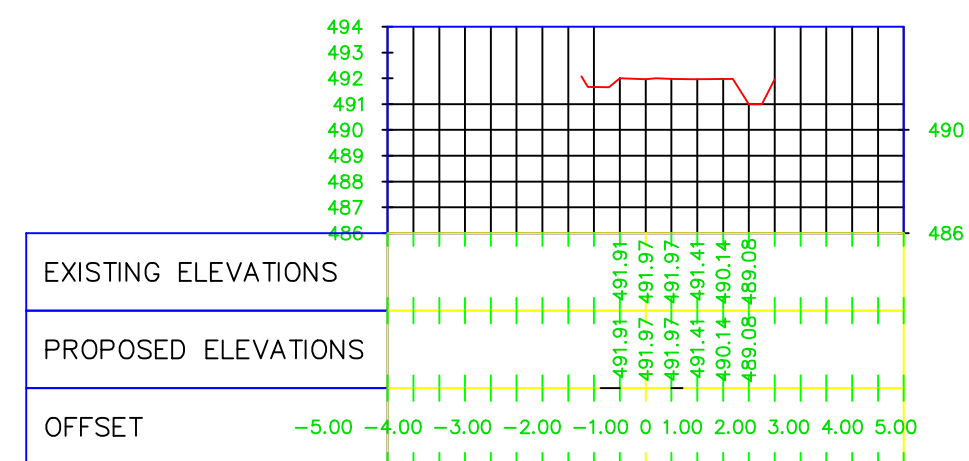


0+725.00

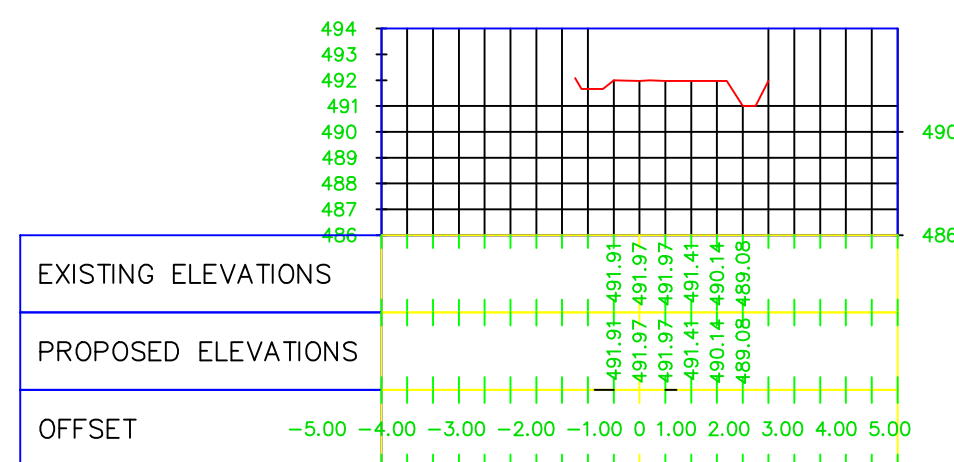

0+800.00

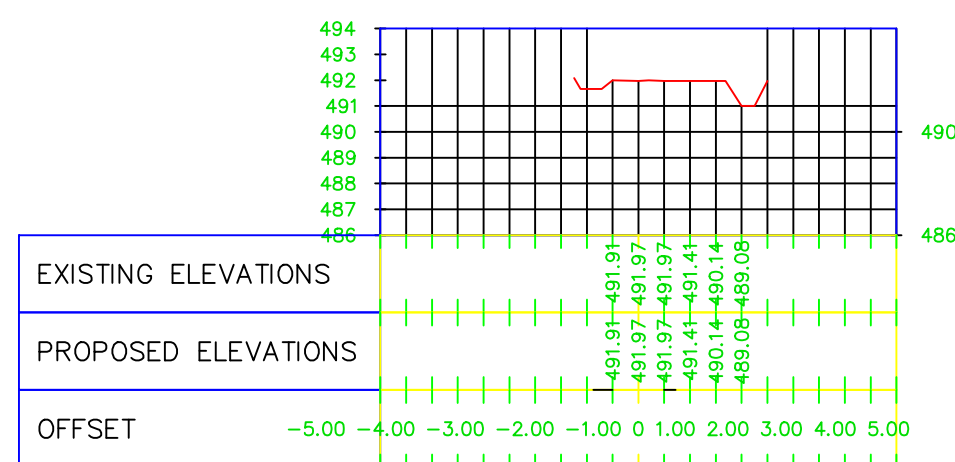


0+875.00

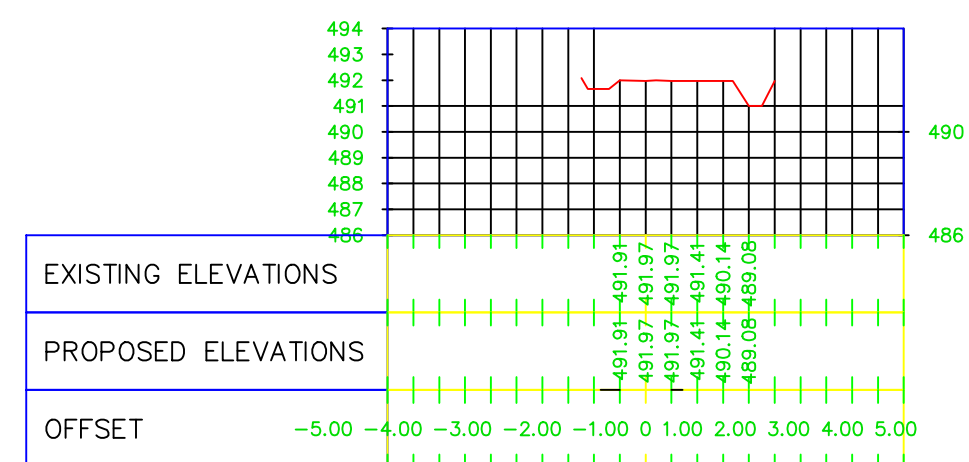

PROFILAT TERTHOR


0+900.00

URE EKZISTUESE MBI KK1

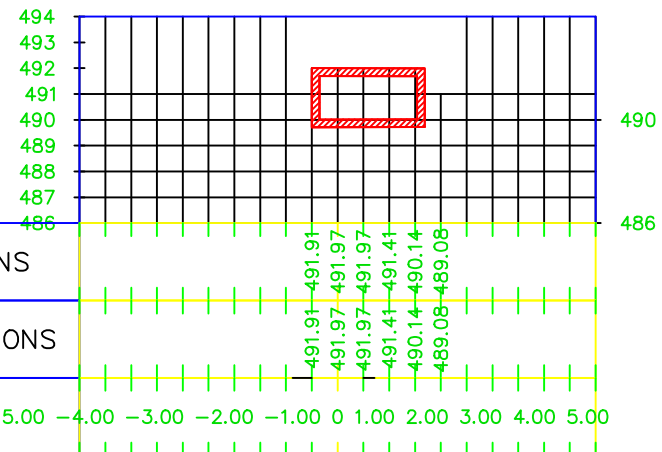


0+975.00

SEGMENTI I LLIXHAVE
L = 170 ML

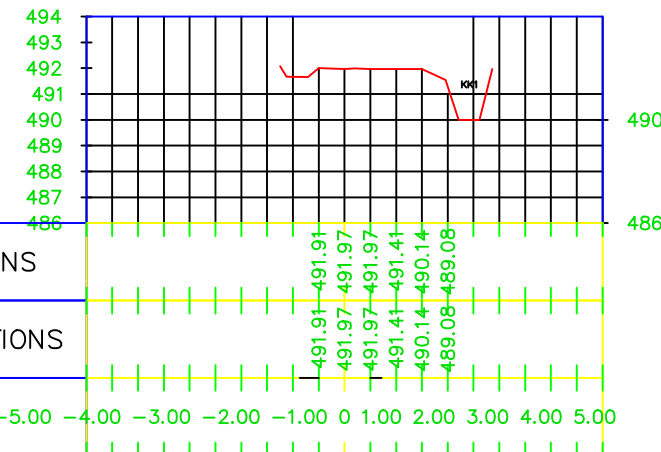


1+050.00

SEGMENTI I LLIXHAVE
L = 170 ML

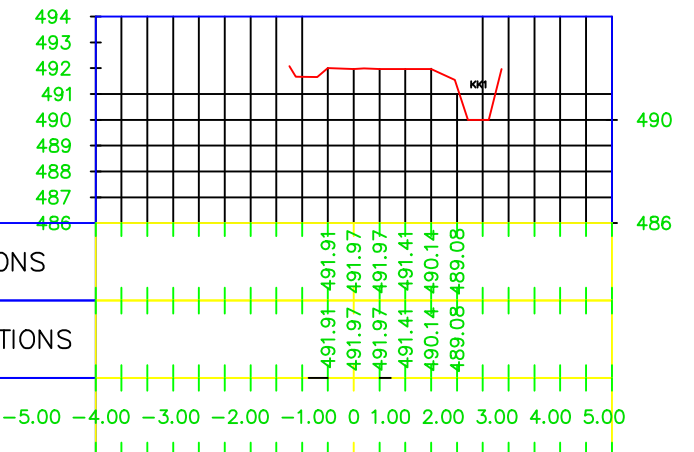


0+925.00

SEGMENTI I LLIXHAVE
L = 170 ML

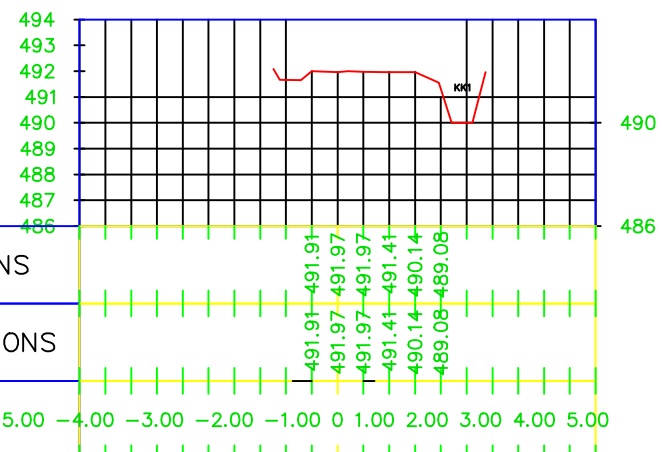


1+000.00

SEGMENTI I LLIXHAVE
L = 170 ML

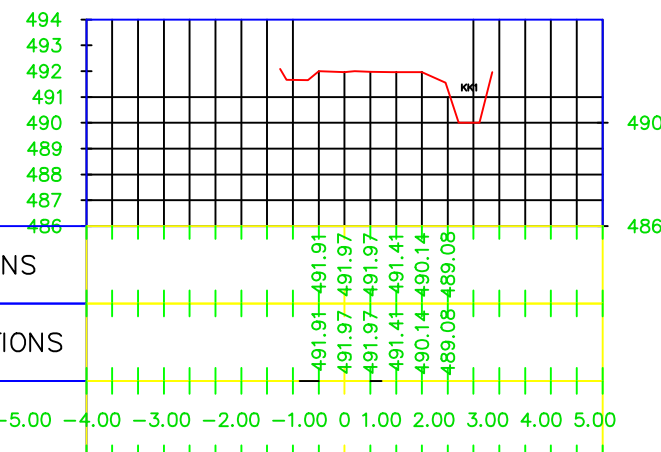


1+075.00

SEGMENTI I LLIXHAVE
L = 170 ML

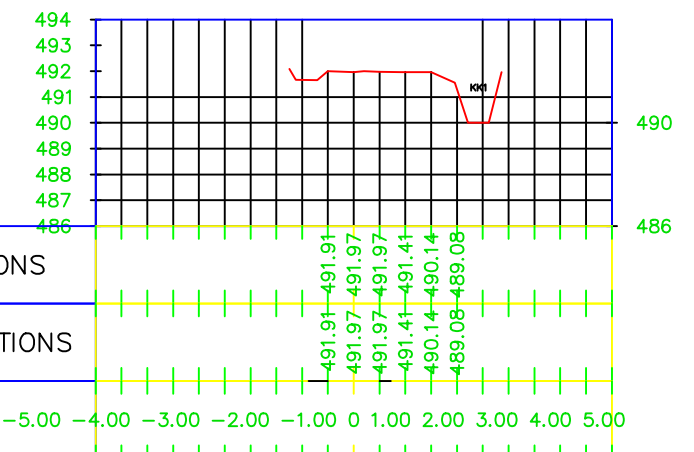


0+950.00

SEGMENTI I LLIXHAVE
L = 170 ML

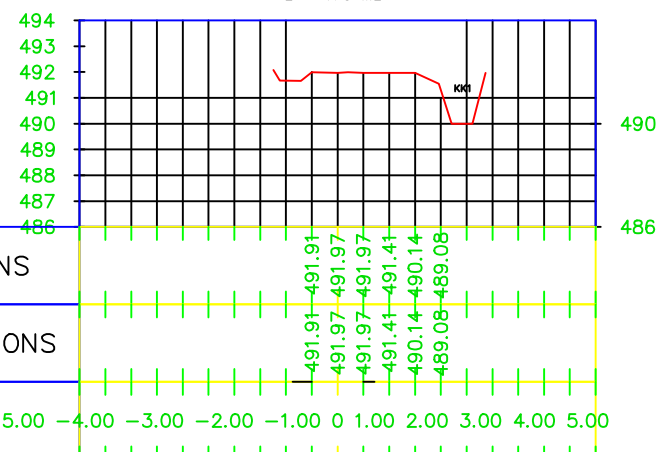


1+025.00

SEGMENTI I LLIXHAVE
L = 170 ML

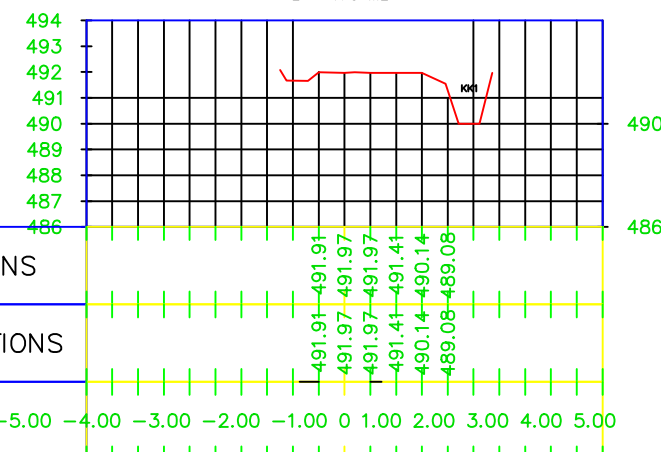

1+086.00

SEGMENTI I LLIXHAVE
L = 170 ML

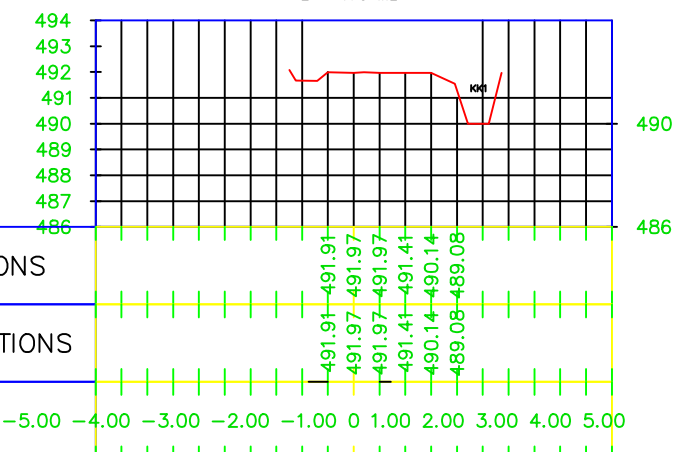

REPUBLIKA E SHQIPERISE
BASHKIA KRUIJE

"ERALD G" SHPK

PROJEKT ZBATIMI

SISTEMIM ASFALTIM I RRUGES "BILAJ
(LLINXHA)-MURQINE" NJA BUBQ.

SINJALISTIKA

PROJEKTUES : "ERALD G" SHPK

Inxh. Gezim ISLAMI

SHKALLA

1 : __


FLETA 00

202_

PROFILAT TERTHOR


0+000.00

SEGMENTI "LASKA"
L = 220 ML

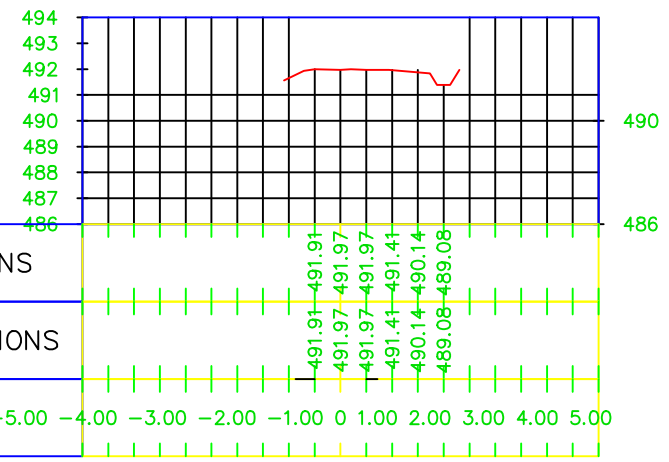


0+060.00

SEGMENTI "LASKA"
L = 220 ML

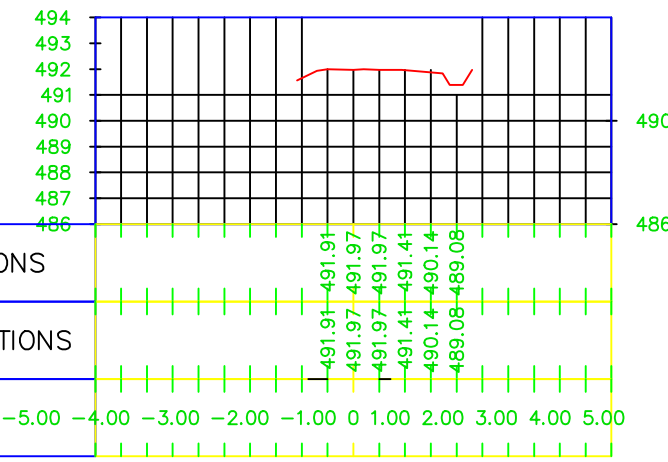


0+120.00

SEGMENTI "LASKA"
L = 220 ML

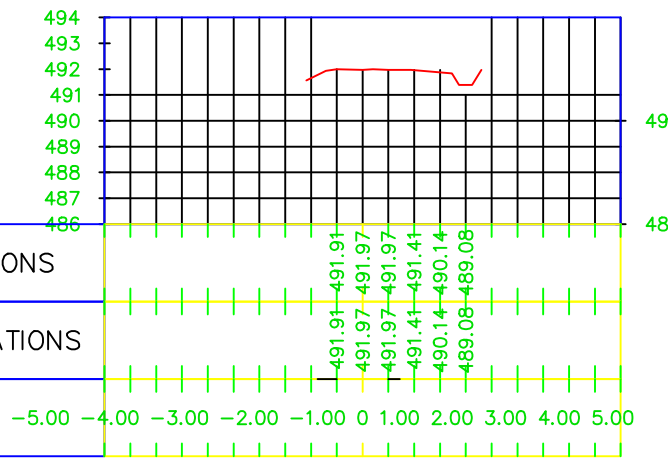


0+020.00

SEGMENTI "LASKA"
L = 220 ML

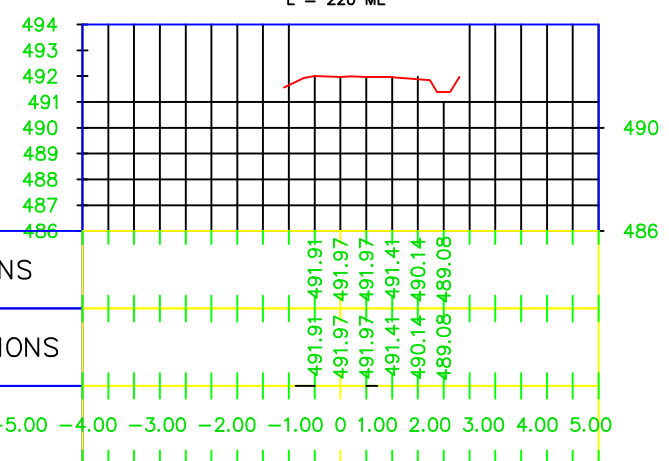


0+080.00

SEGMENTI "LASKA"
L = 220 ML

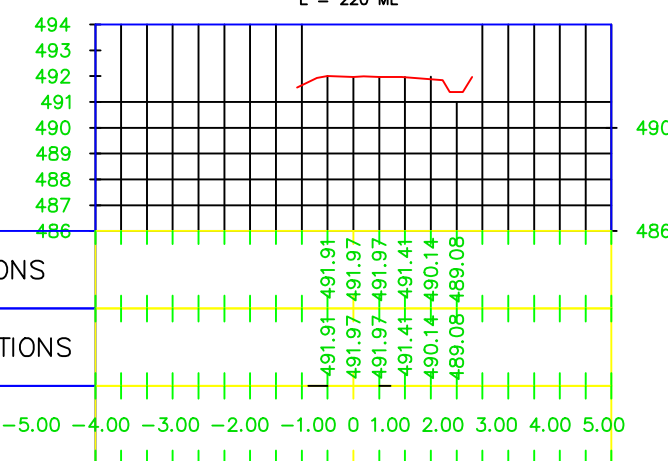


0+140.00

SEGMENTI "LASKA"
L = 220 ML

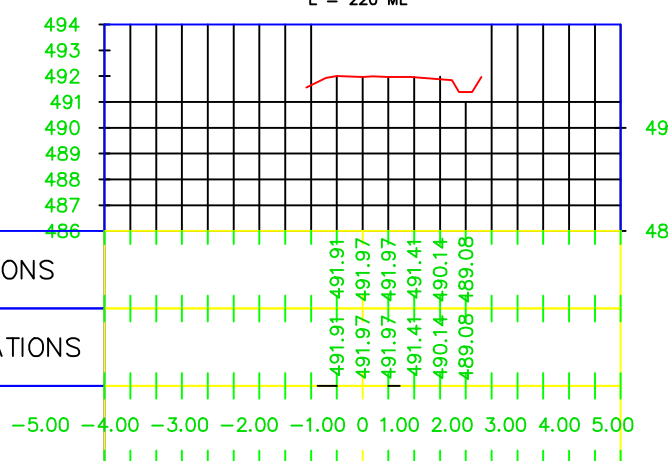


0+040.00

SEGMENTI "LASKA"
L = 220 ML

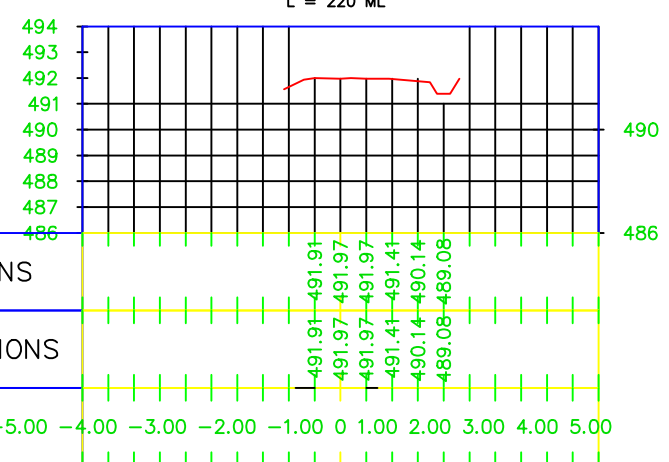


0+100.00

SEGMENTI "LASKA"
L = 220 ML

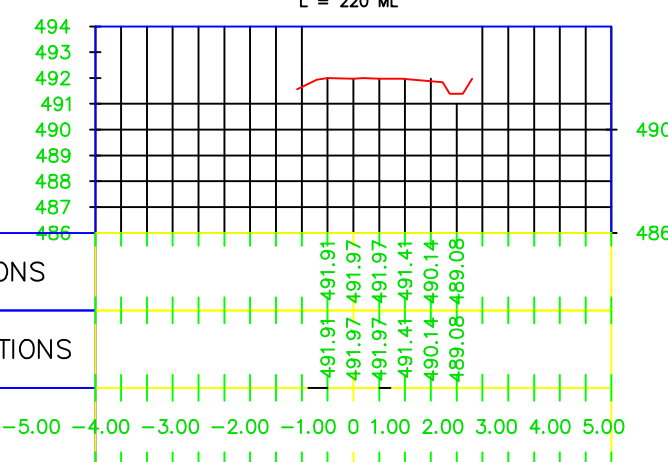

0+160.00


SEGMENTI "LASKA"
L = 220 ML

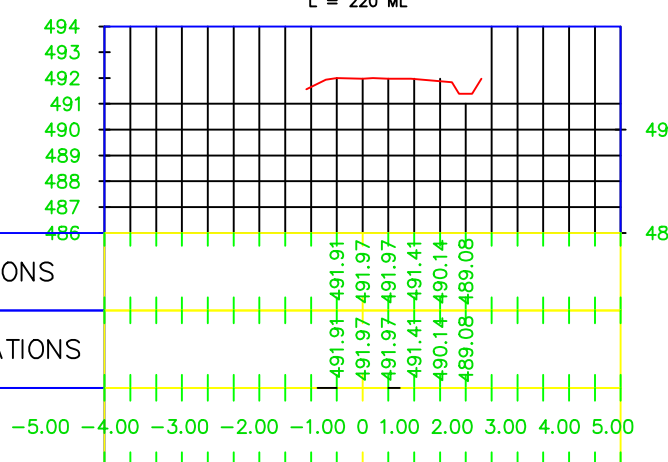

PROFILAT TERTHOR

0+180.00

SEGMENTI "LASKA"
L = 220 ML

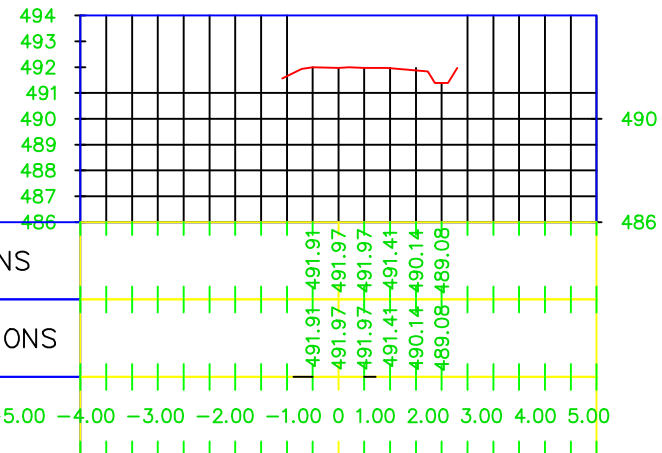


EXISTING ELEVATIONS

PROPOSED ELEVATIONS

OFFSET

0+200.00

SEGMENTI "LASKA"
L = 220 ML

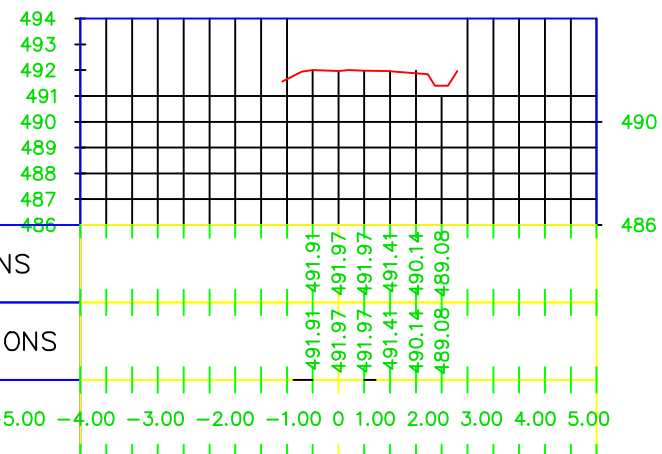


EXISTING ELEVATIONS

PROPOSED ELEVATIONS

OFFSET

0+220.00

SEGMENTI "LASKA"
L = 220 ML

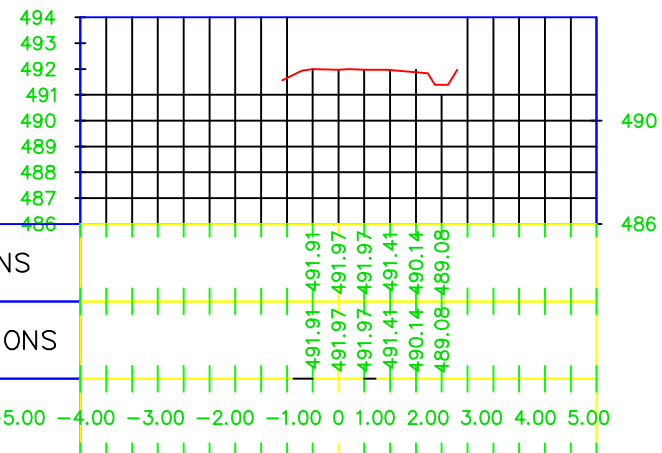

EXISTING ELEVATIONS

PROPOSED ELEVATIONS

OFFSET



REPUBLIKA E SHQIPERISE
BASHKIA KRUJE

"ERALD G" SHPK

PROJEKT ZBATIMI

SISTEMIM ASFALTIM I RRUGES "BILAJ
(LLINXHA)-MURQINE" NJA BUBQ.

SINJALISTIKA

PROJEKTUES : "ERALD G" SHPK

Inxh. Gezim ISLAMI

SHKALLA

1 : __

FLETA 00

202_