

MIRATOI:

**KRYETARI I BASHKISË
ARTUR BUSHI**

PROJEKT ZBATIMI

OBJEKTI:

**" SISTEMIM ASFALTIM I RRUGES "KATUND NUAJ"FAZA II,
NJA CUDHI,BASHKIA KRUIJE.**

PROJEKTUESI:

"ERALD G" shpk

INVESTITORI:

BASHKIA KRUIJE


KRUIJE, 2024




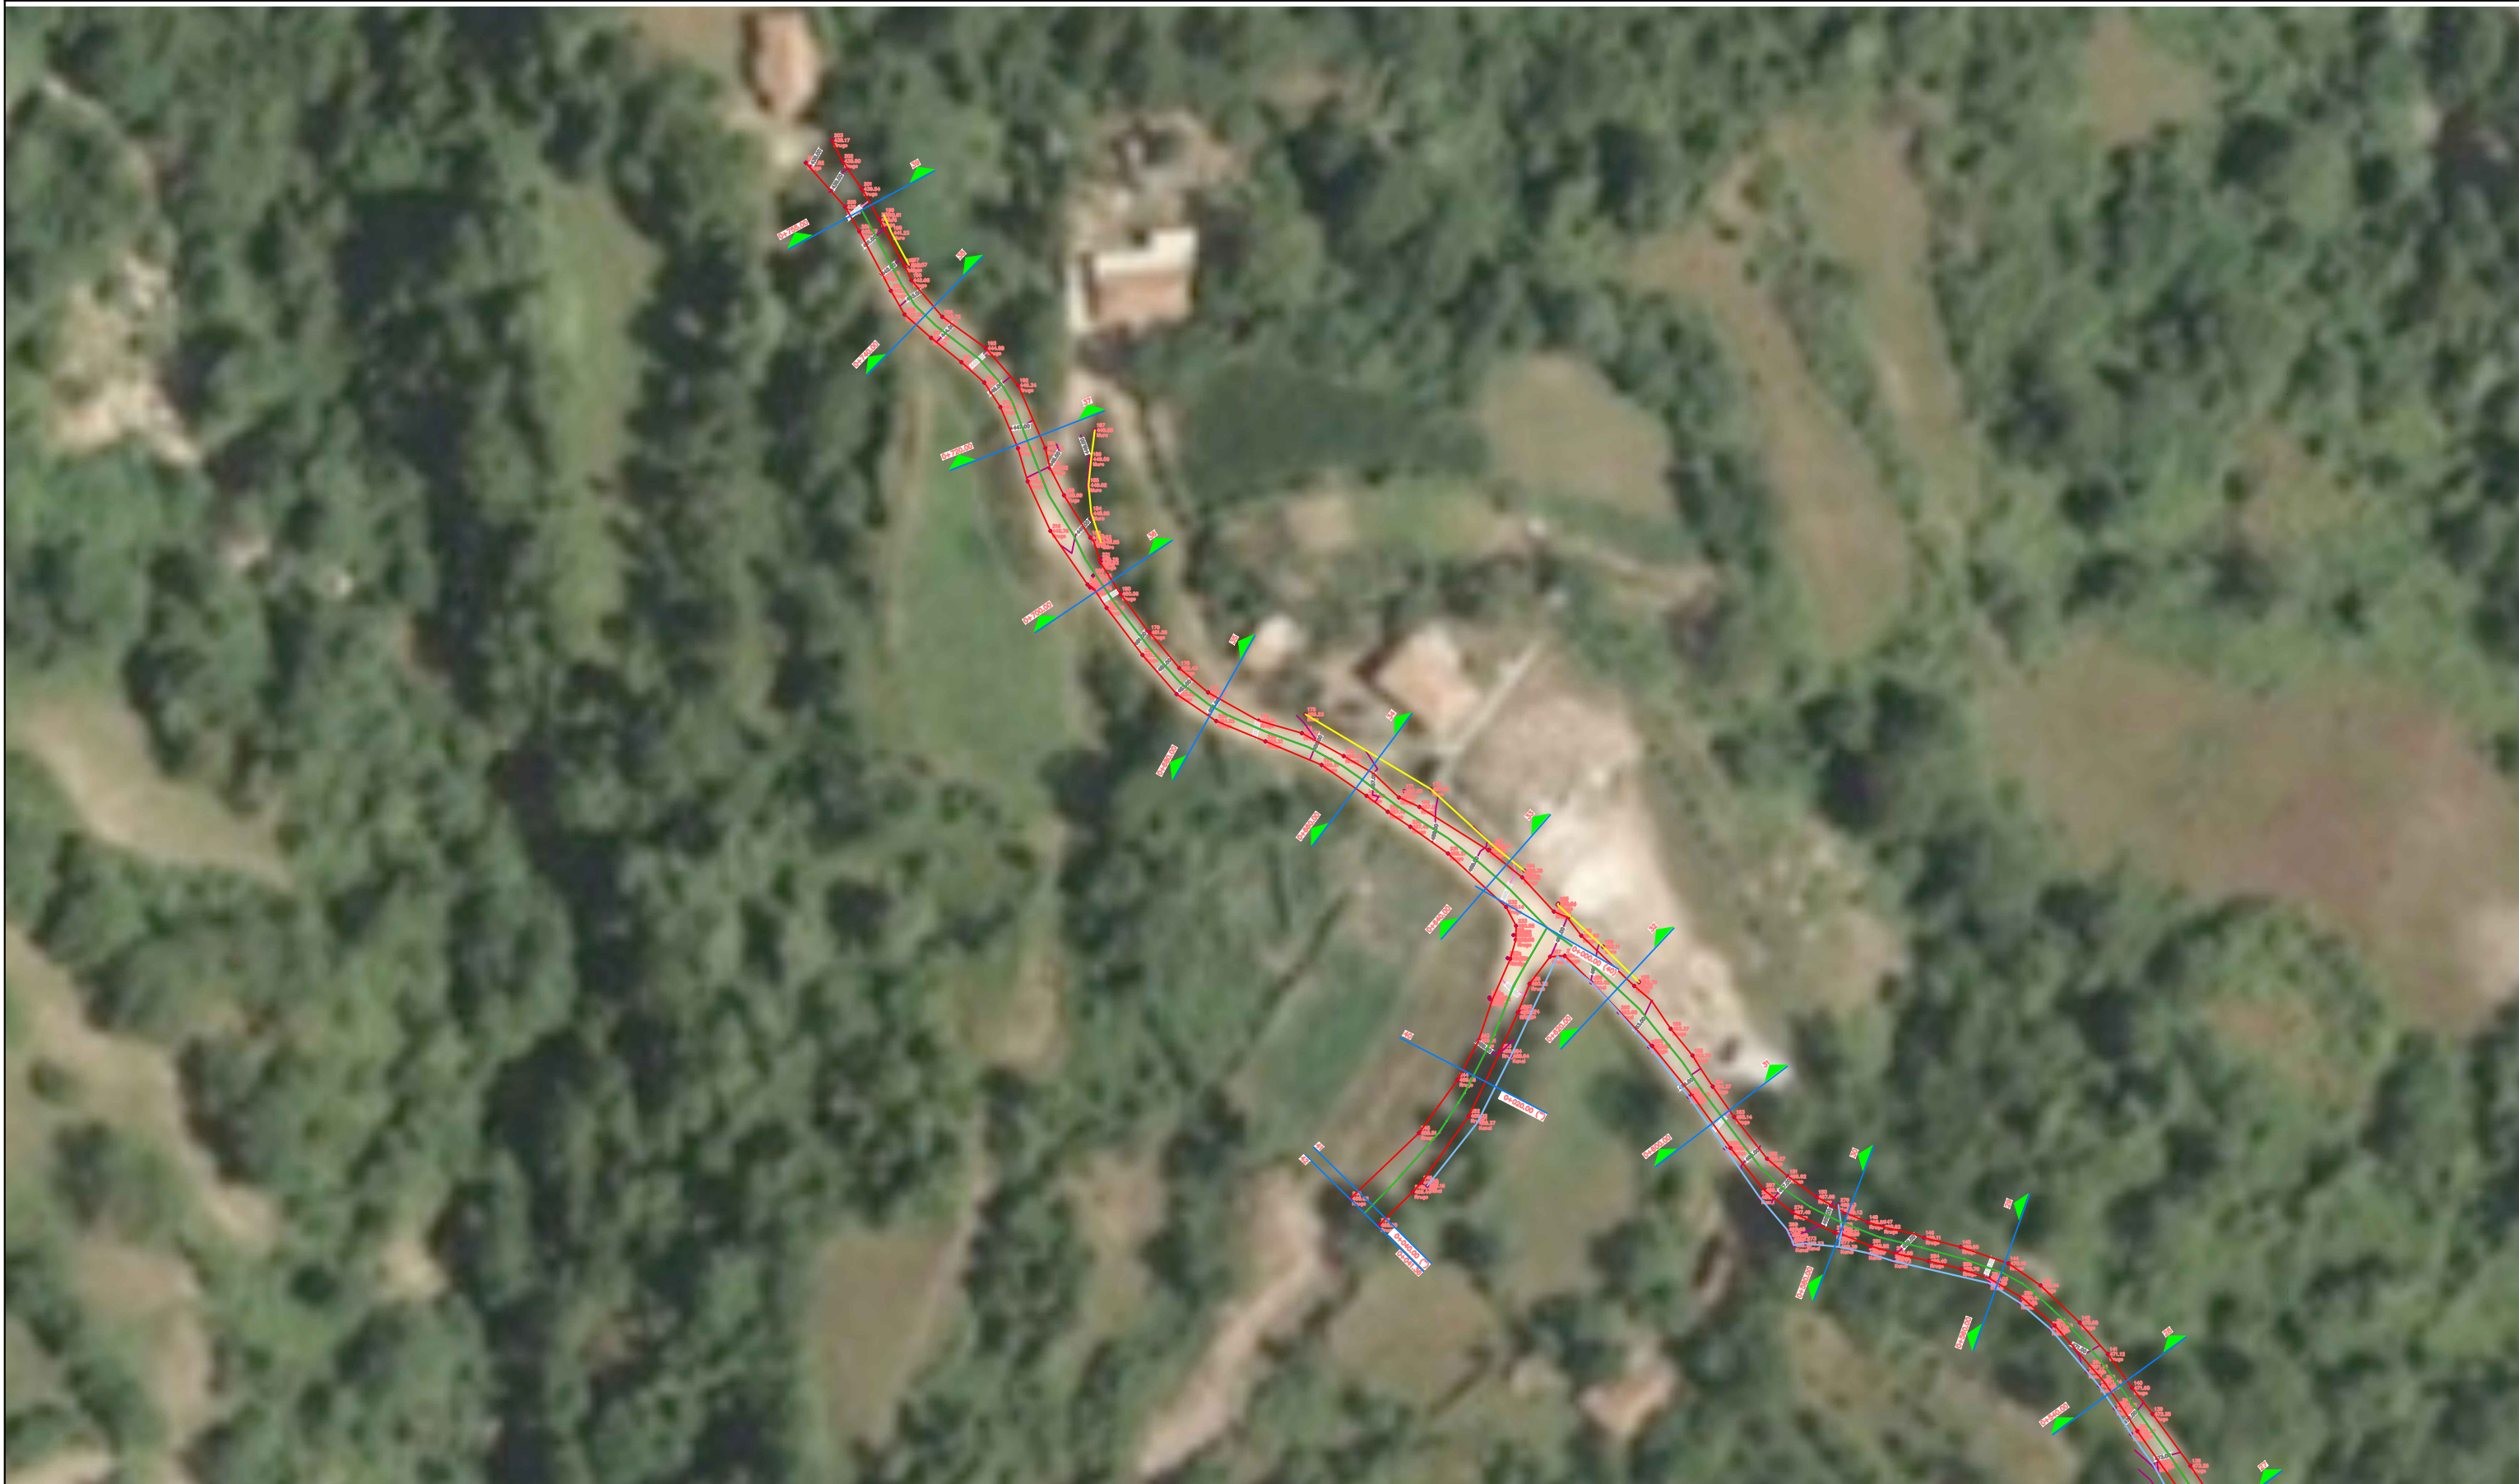
REPUBLICA E SHQIPERISE BASHKIA KRUJE	PROJEKT ZBATIMI " SISTEMIM ASFALTIM I RRUGES "KATUND NUAJ"FAZA II, NJA CUDHI,BASHKIA KRUJE.	RILEVIMI	PROJEKTUES :	" ERALD G " SHPK	FLETA 01
			SHKALLA	1 : __	202_




	REPUBLIKA E SHQIPERISE BASHKIA KRUJE	PROJEKT ZBATIMI " SISTEMIM ASFALTIM I RRUGES "KATUND NUAJ"FAZA II, NJA CUDHI,BASHKIA KRUJE.	RILEVIMI	PROJEKTUES : " ERALD G " SHPK	FLETA 01
	" ERALD G" SHPK			SHKALLA 1 : __	202_

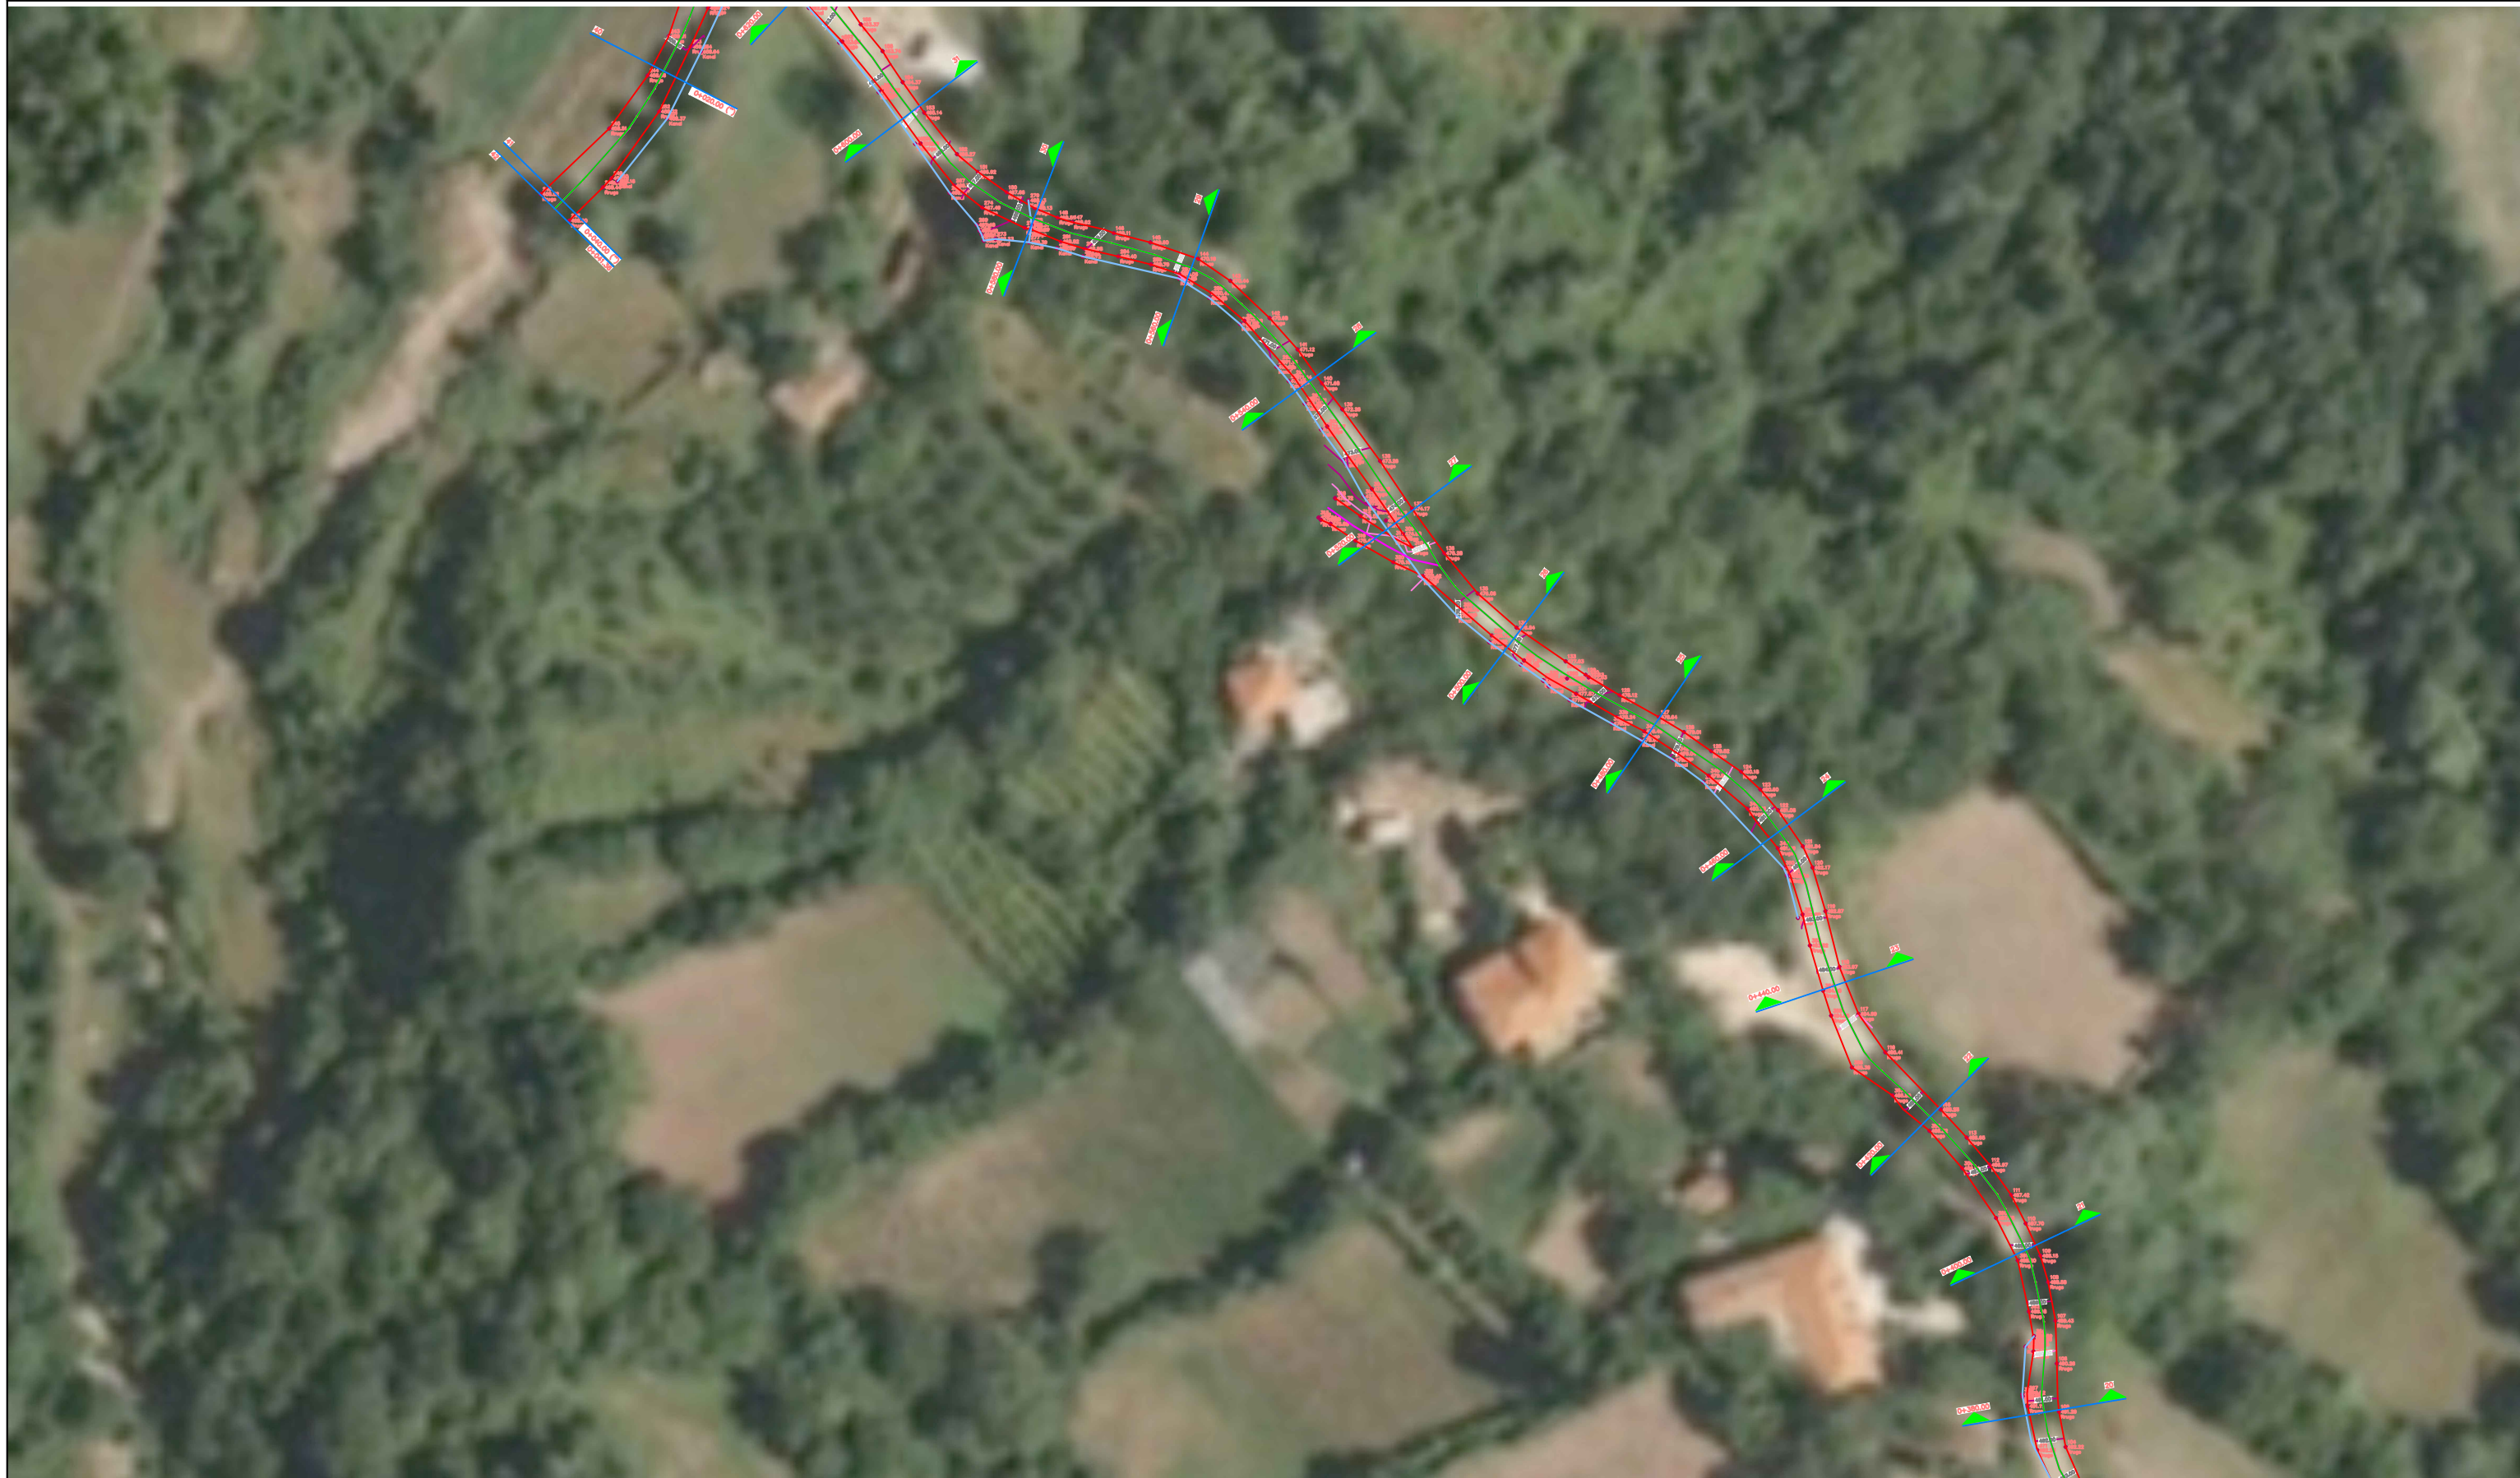


	REPUBLIKA E SHQIPERISE BASHKIA KRUJE	PROJEKT ZBATIMI " SISTEMIM ASFALTIM I RRUGES "KATUND NUAJ"FAZA II, NJA CUDHI,BASHKIA KRUJE.	RILEVIMI	PROJEKTUES : " ERALD G " SHPK	FLETA 01
	" ERALD G" SHPK			SHKALLA 1 : __	202_



	REPUBLIKA E SHQIPERISE BASHKIA KRUJE	PROJEKT ZBATIMI " SISTEMIM ASFALTIM I RRUGES "KATUND NUAJ"FAZA II, NJA CUDHI,BASHKIA KRUJE.	RILEVIMI	PROJEKTUES : " ERALD G " SHPK	FLETA 01
	" ERALD G" SHPK			SHKALLA 1 : __	202_

PLANIMETRIA E RRUGES





	REPUBLIKA E SHQIPERISE BASHKIA KRUJE	PROJEKT ZBATIMI "SISTEMIM ASFALTIM I RRUGES "KATUND NUAJ"FAZA II, NJA CUDHI,BASHKIA KRUJE.	PLANIMETRIA E RRUGES	PROJEKTUES : "ERALD G" SHPK	FLETA 01
	"ERALD G" SHPK			SHKALLA 1 : __	

PLANIMETRIA E RRUGES




A

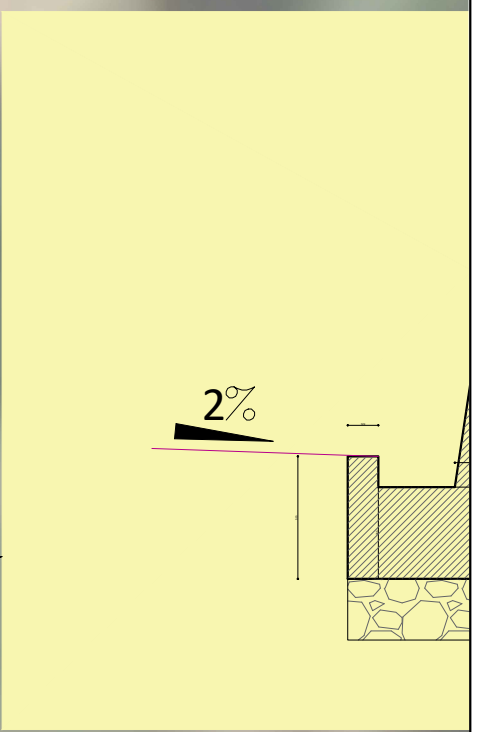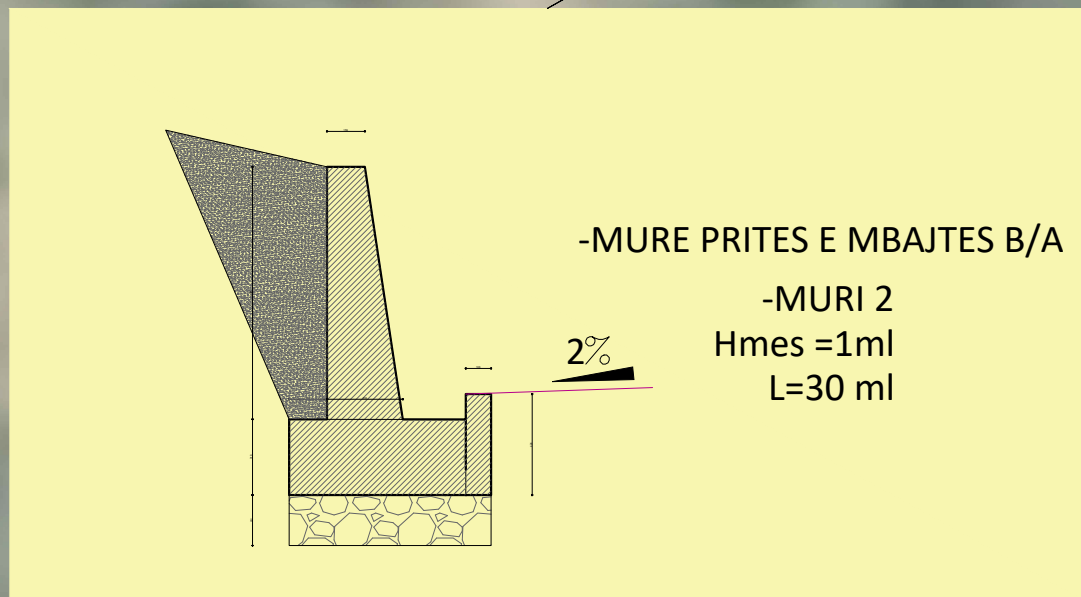


REPUBLIKA E SHQIPERISE BASHKIA KRUJE	PROJEKT ZBATIMI " SISTEMIM ASFALTIM I RRUGES "KATUND NUAJ"FAZA II, NJA CUDHI,BASHKIA KRUJE.	PLANIMETRIA E RRUGES	PROJEKTUES : " ERALD G " SHPK	FLETA 01
			SHKALLA 1 : __	202_
" ERALD G " SHPK				

PLANIMETRIA E RRUGES

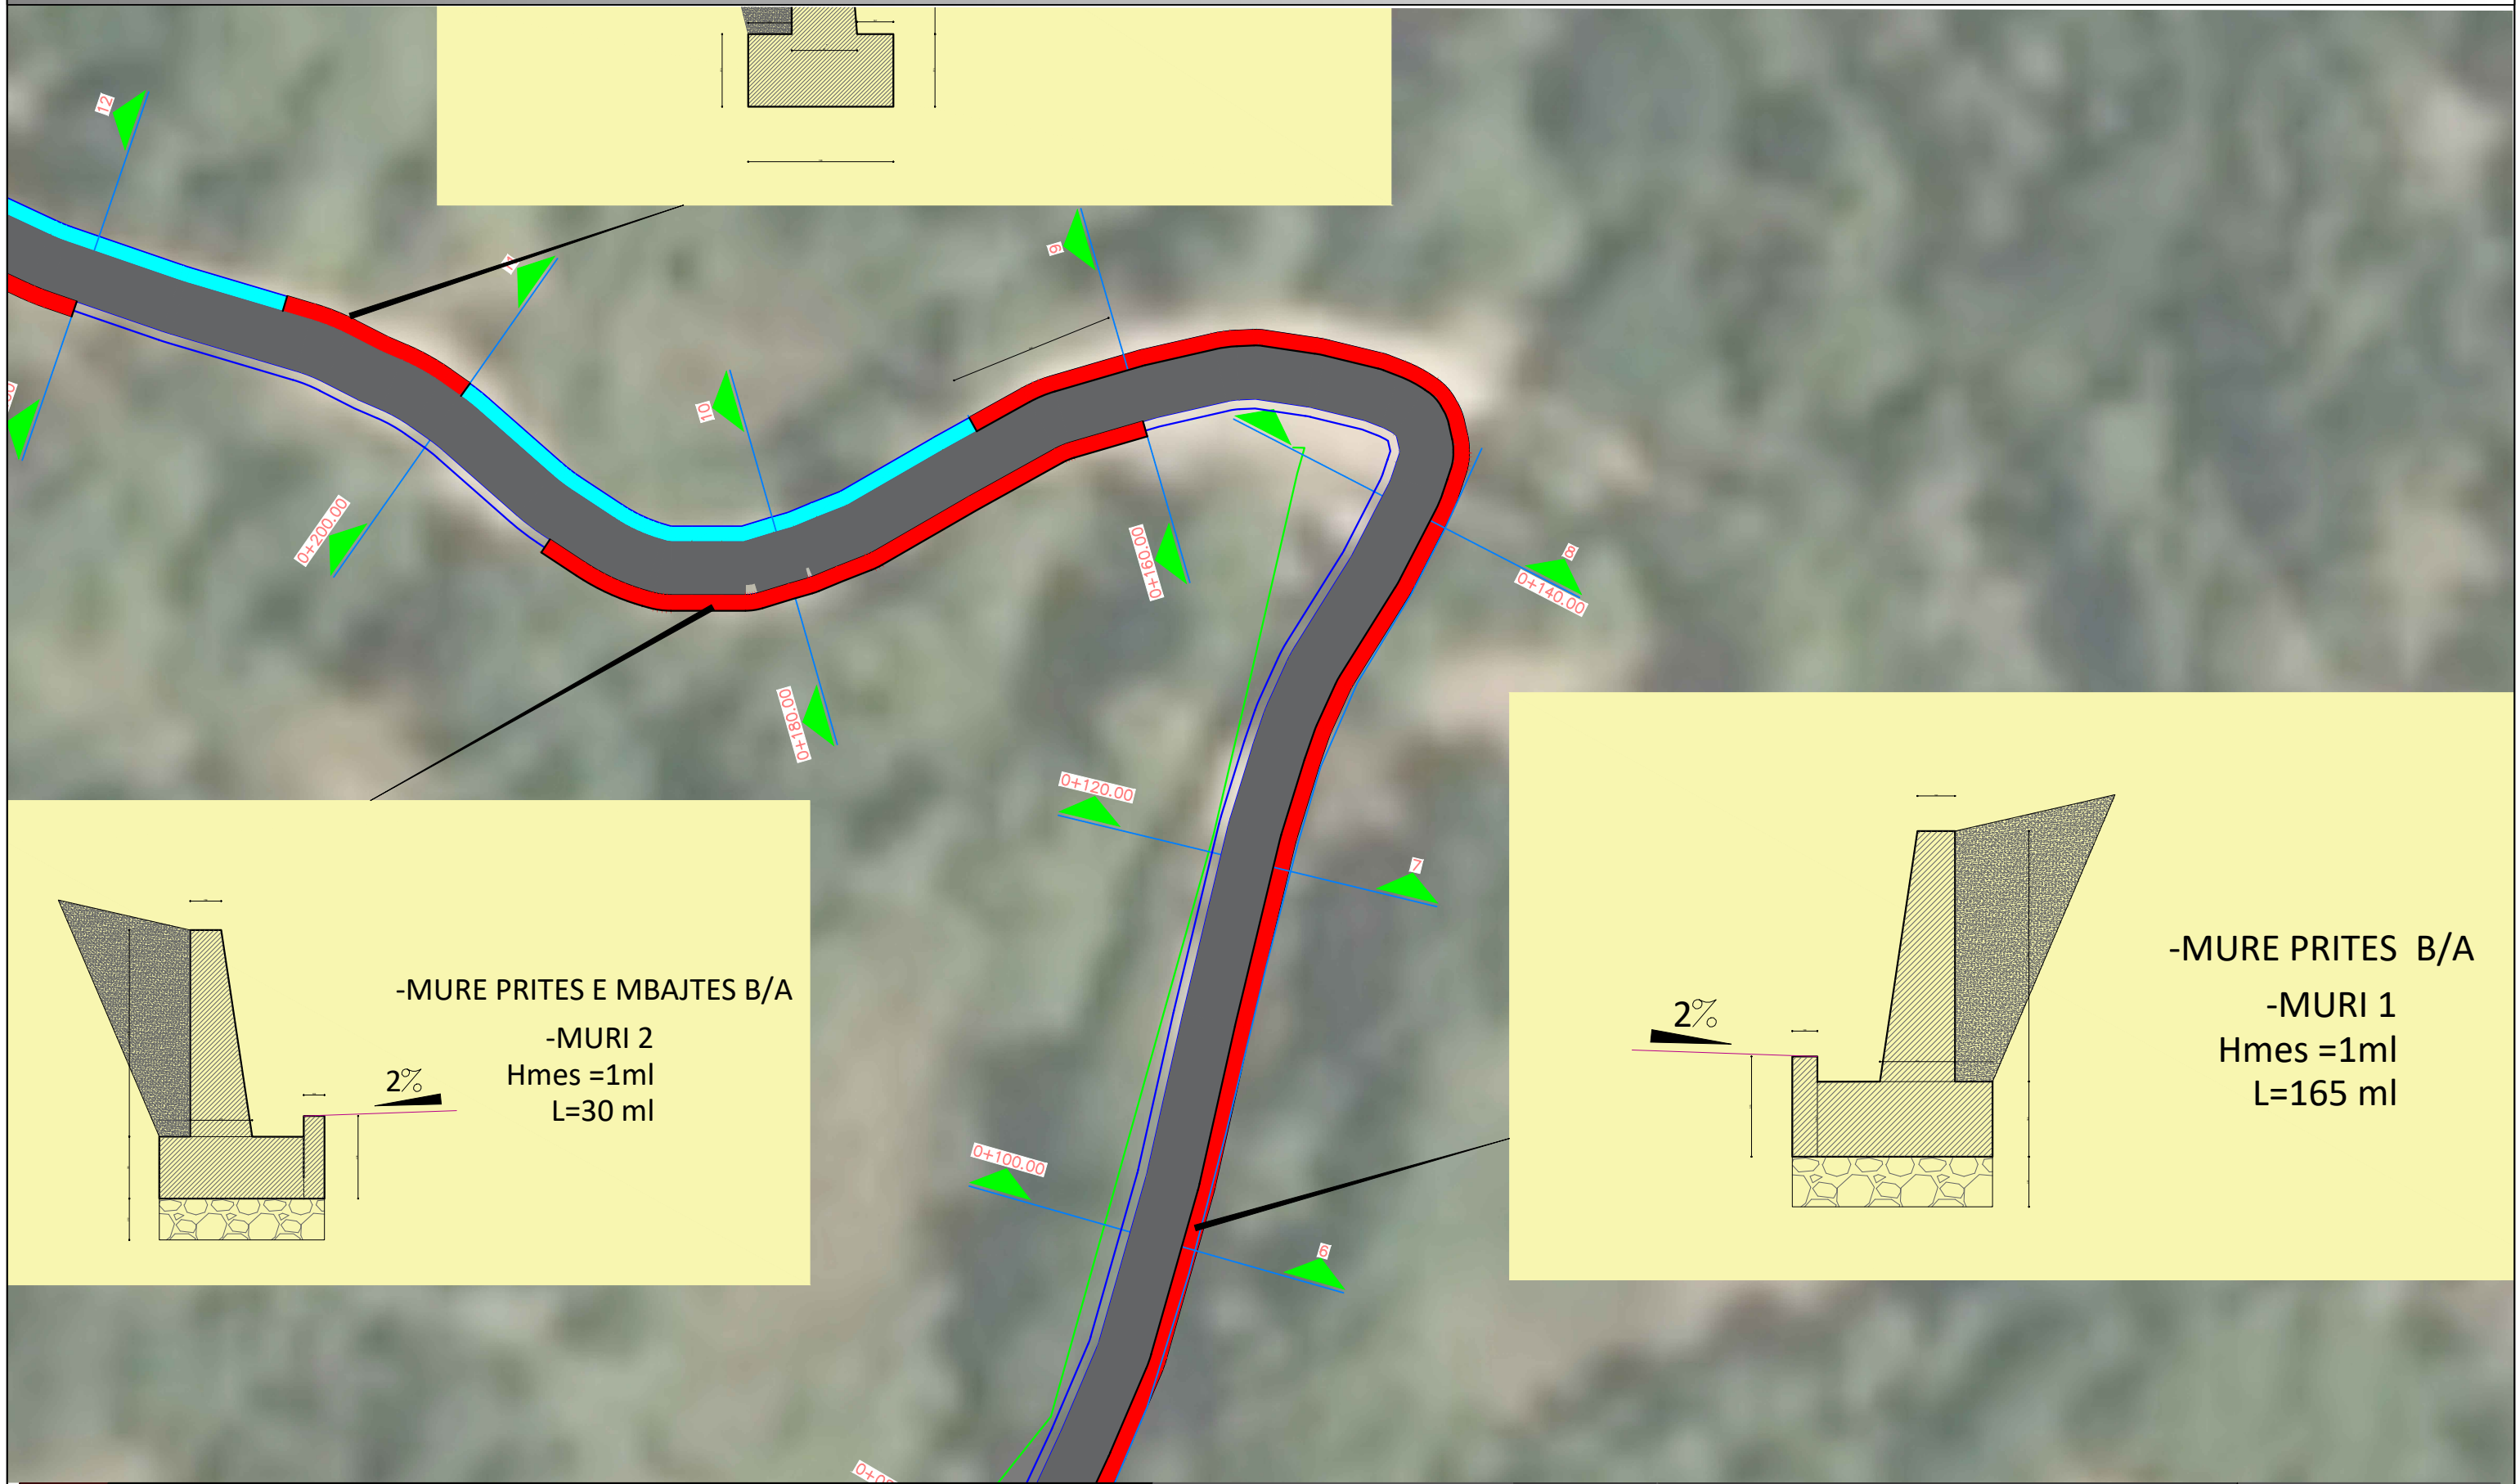




REPUBLIKA E SHQIPERISE BASHKIA KRUJE	PROJEKT ZBATIMI " SISTEMIM ASFALTIM I RRUGES "KATUND NUAJ"FAZA II, NJA CUDHI, BASHKIA KRUJE.	PLANIMETRIA E RRUGES	PROJEKTUES :	" ERALD G " SHPK	FLETA 01
			SHKALLA	1 : __	202_

PLANIMETRIA E RRUGES

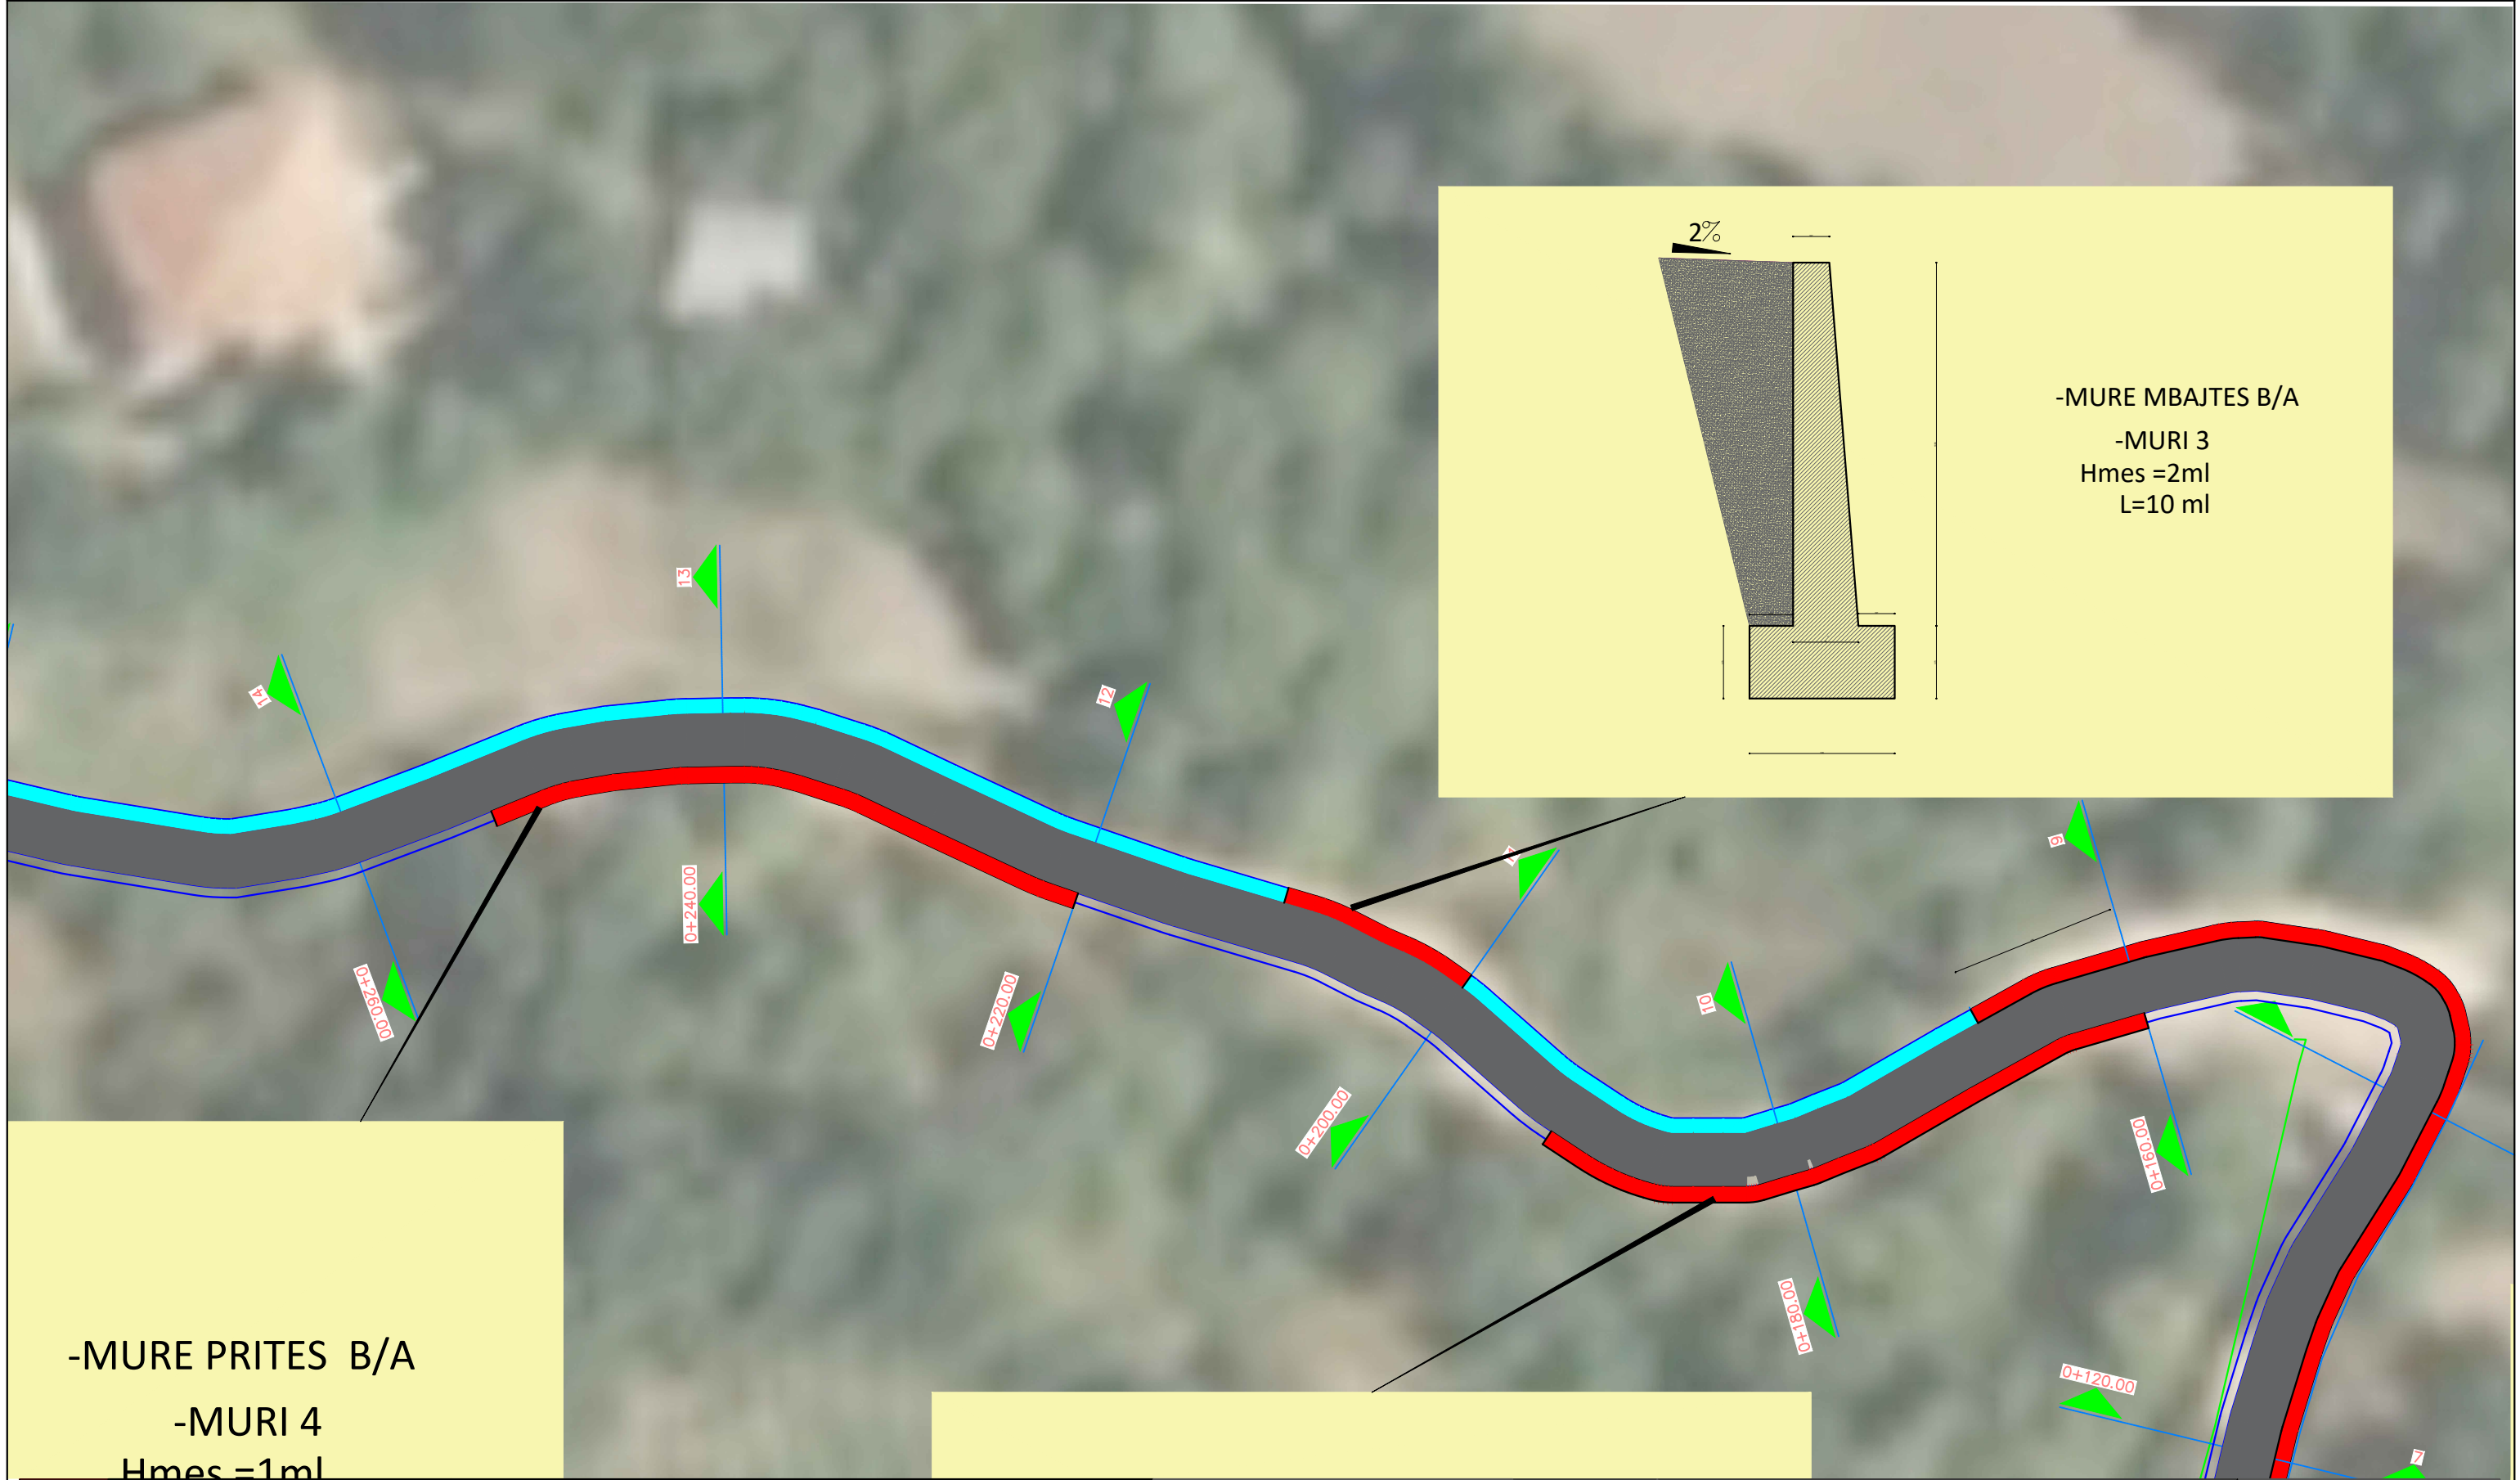


REPUBLIKA E SHQIPERISE BASHKIA KRUJE	PROJEKT ZBATIMI "SISTEMIM ASFALTIM I RRUGES "KATUND NUAJ"FAZA II, NJA CUDHI, BASHKIA KRUJE.	PLANIMETRIA E RRUGES	PROJEKTUES :	"ERALD G" SHPK	FLETA 01
			SHKALLA	1: __	202_

PLANIMETRIA E RRUGES

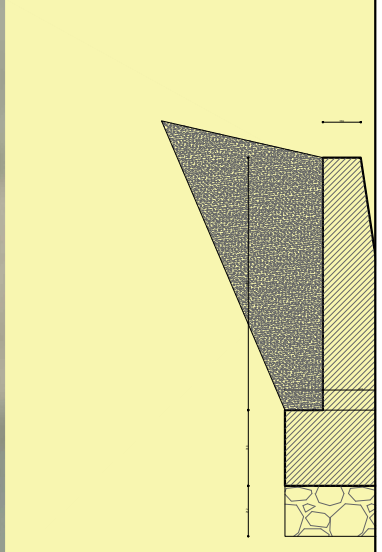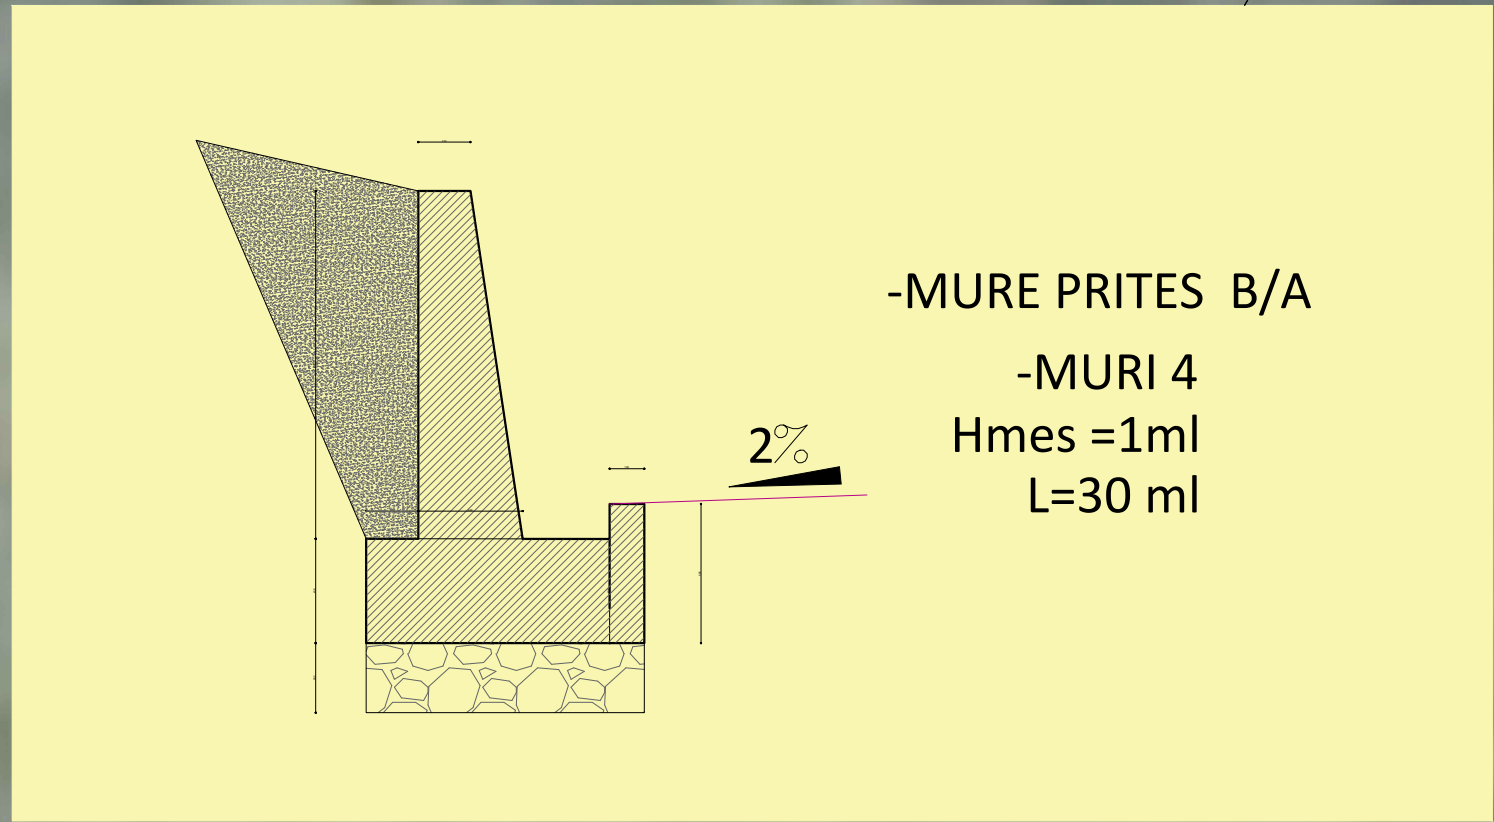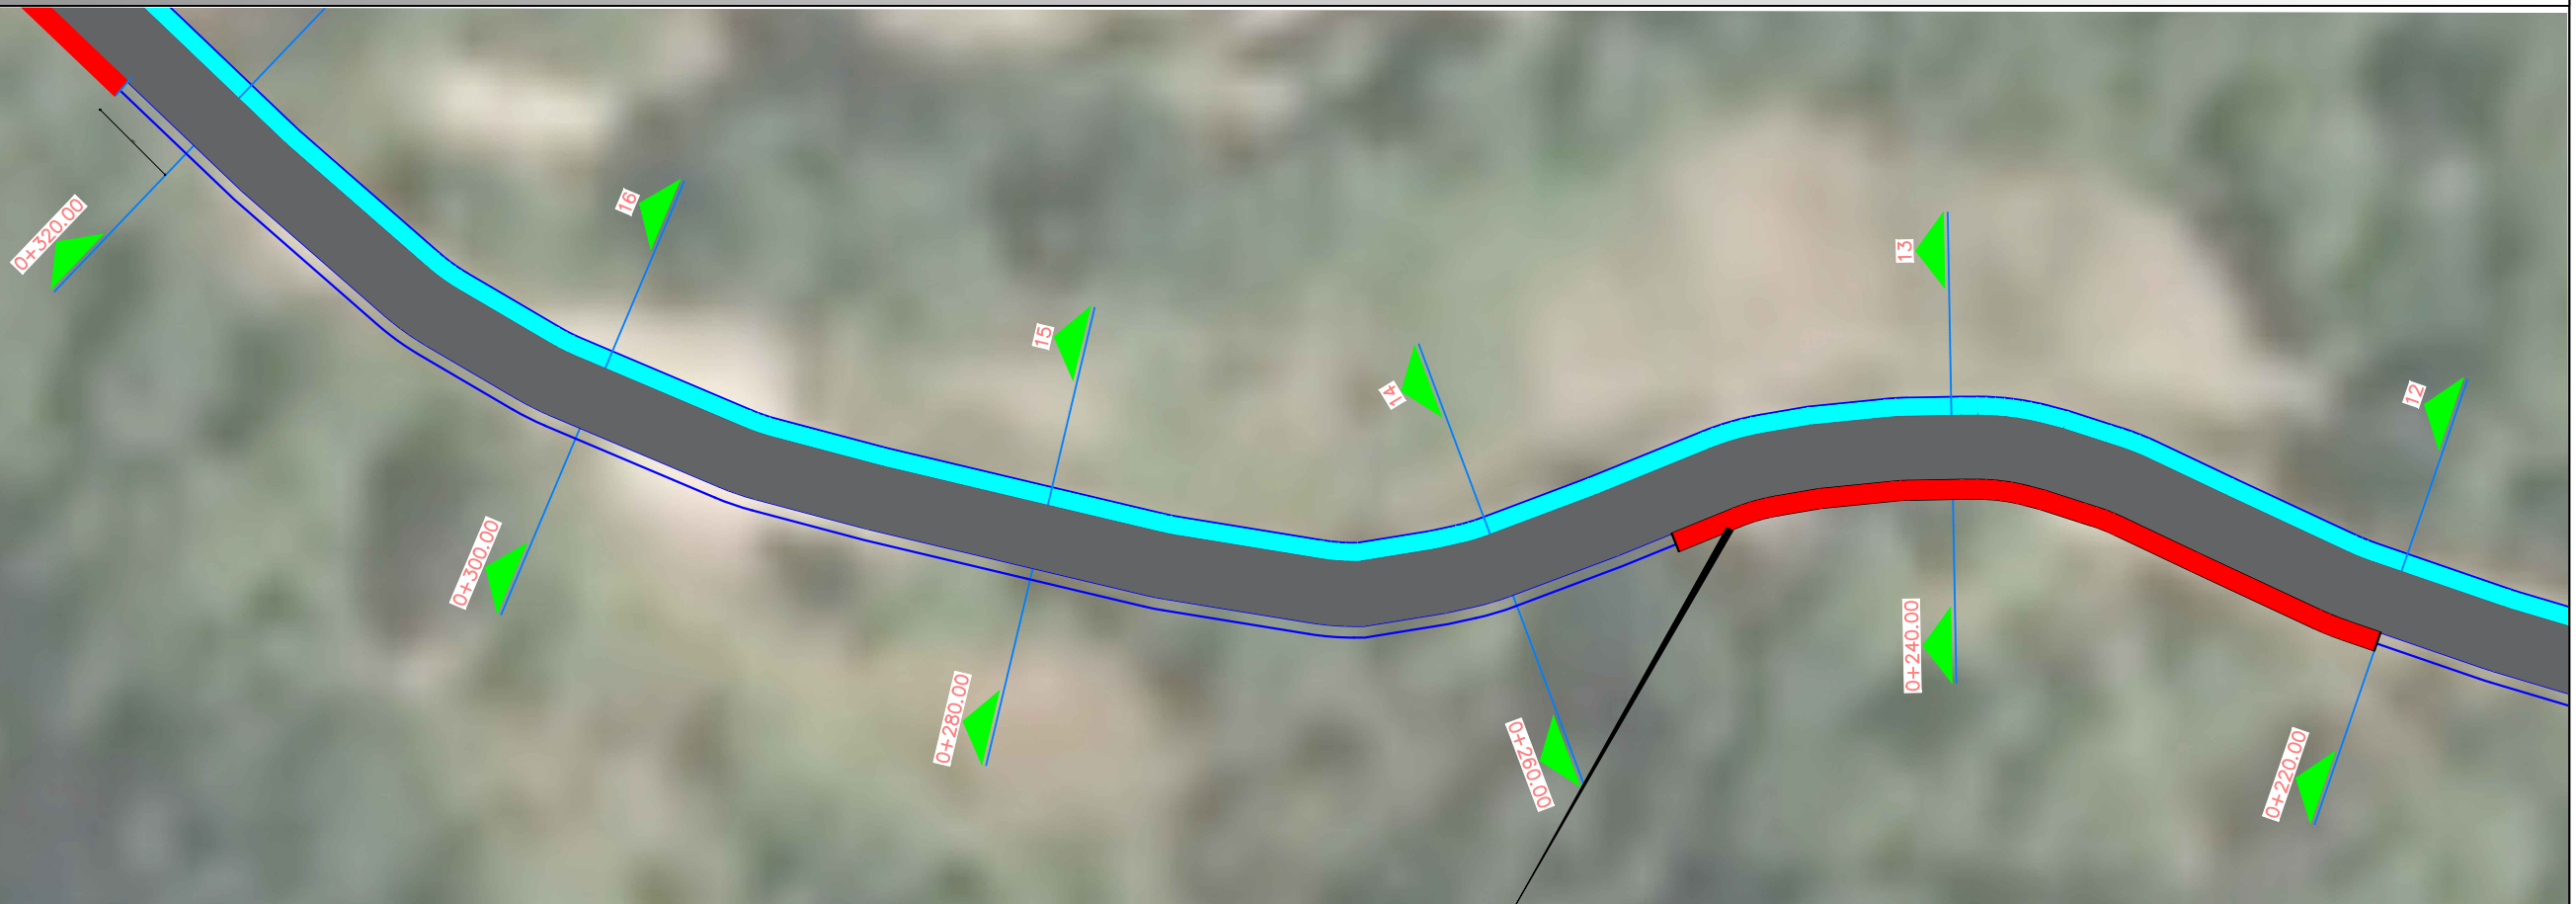

	REPUBLIKA E SHQIPERISE BASHKIA KRUJE	PROJEKT ZBATIMI " SISTEMIM ASFALTIM I RRUGES "KATUND NUAJ"FAZA II, NJA CUDHI,BASHKIA KRUJE.	PLANIMETRIA E RRUGES	PROJEKTUES : " ERALD G " SHPK	FLETA 01
	" ERALD G" SHPK			SHKALLA 1: __	

PLANIMETRIA E RRUGES

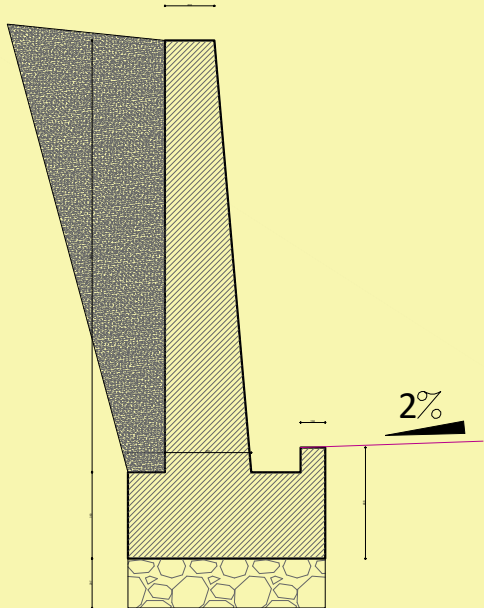

-MURE PRITES B/A
-MURI 5
Hmes =1.75ml
L=60 ml

	REPUBLICA E SHQIPERISE BASHKIA KRUJE	PROJEKT ZBATIMI " SISTEMIM ASFALTIM I RRUGES "KATUND NUAJ"FAZA II, NJA CUDHI,BASHKIA KRUJE.	PLANIMETRIA E RRUGES	PROJEKTUES : "ERALD G" SHPK	FLETA 01
	"ERALD G" SHPK				
				SHKALLA 1: __	

PLANIMETRIA E RRUGES




	REPUBLIKA E SHQIPERISE BASHKIA KRUJE	PROJEKT ZBATIMI " SISTEMIM ASFALTIM I RRUGES "KATUND NUAJ"FAZA II, NJA CUDHI,BASHKIA KRUJE.	PLANIMETRIA E RRUGES	PROJEKTUES : " ERALD G " SHPK	FLETA 01
	" ERALD G " SHPK			SHKALLA 1 : __	

PLANIMETRIA E RRUGES





REPUBLICA E SHQIPERISE BASHKIA KRUJE	PROJEKT ZBATIMI " SISTEMIM ASFALTIM I RRUGES "KATUND NUAJ"FAZA II, NJA CUDHI,BASHKIA KRUJE.	PLANIMETRIA E RRUGES	PROJEKTUES :	" ERALD G " SHPK	FLETA 01
			SHKALLA	1 : __	202_

PLANIMETRIA E RRUGES

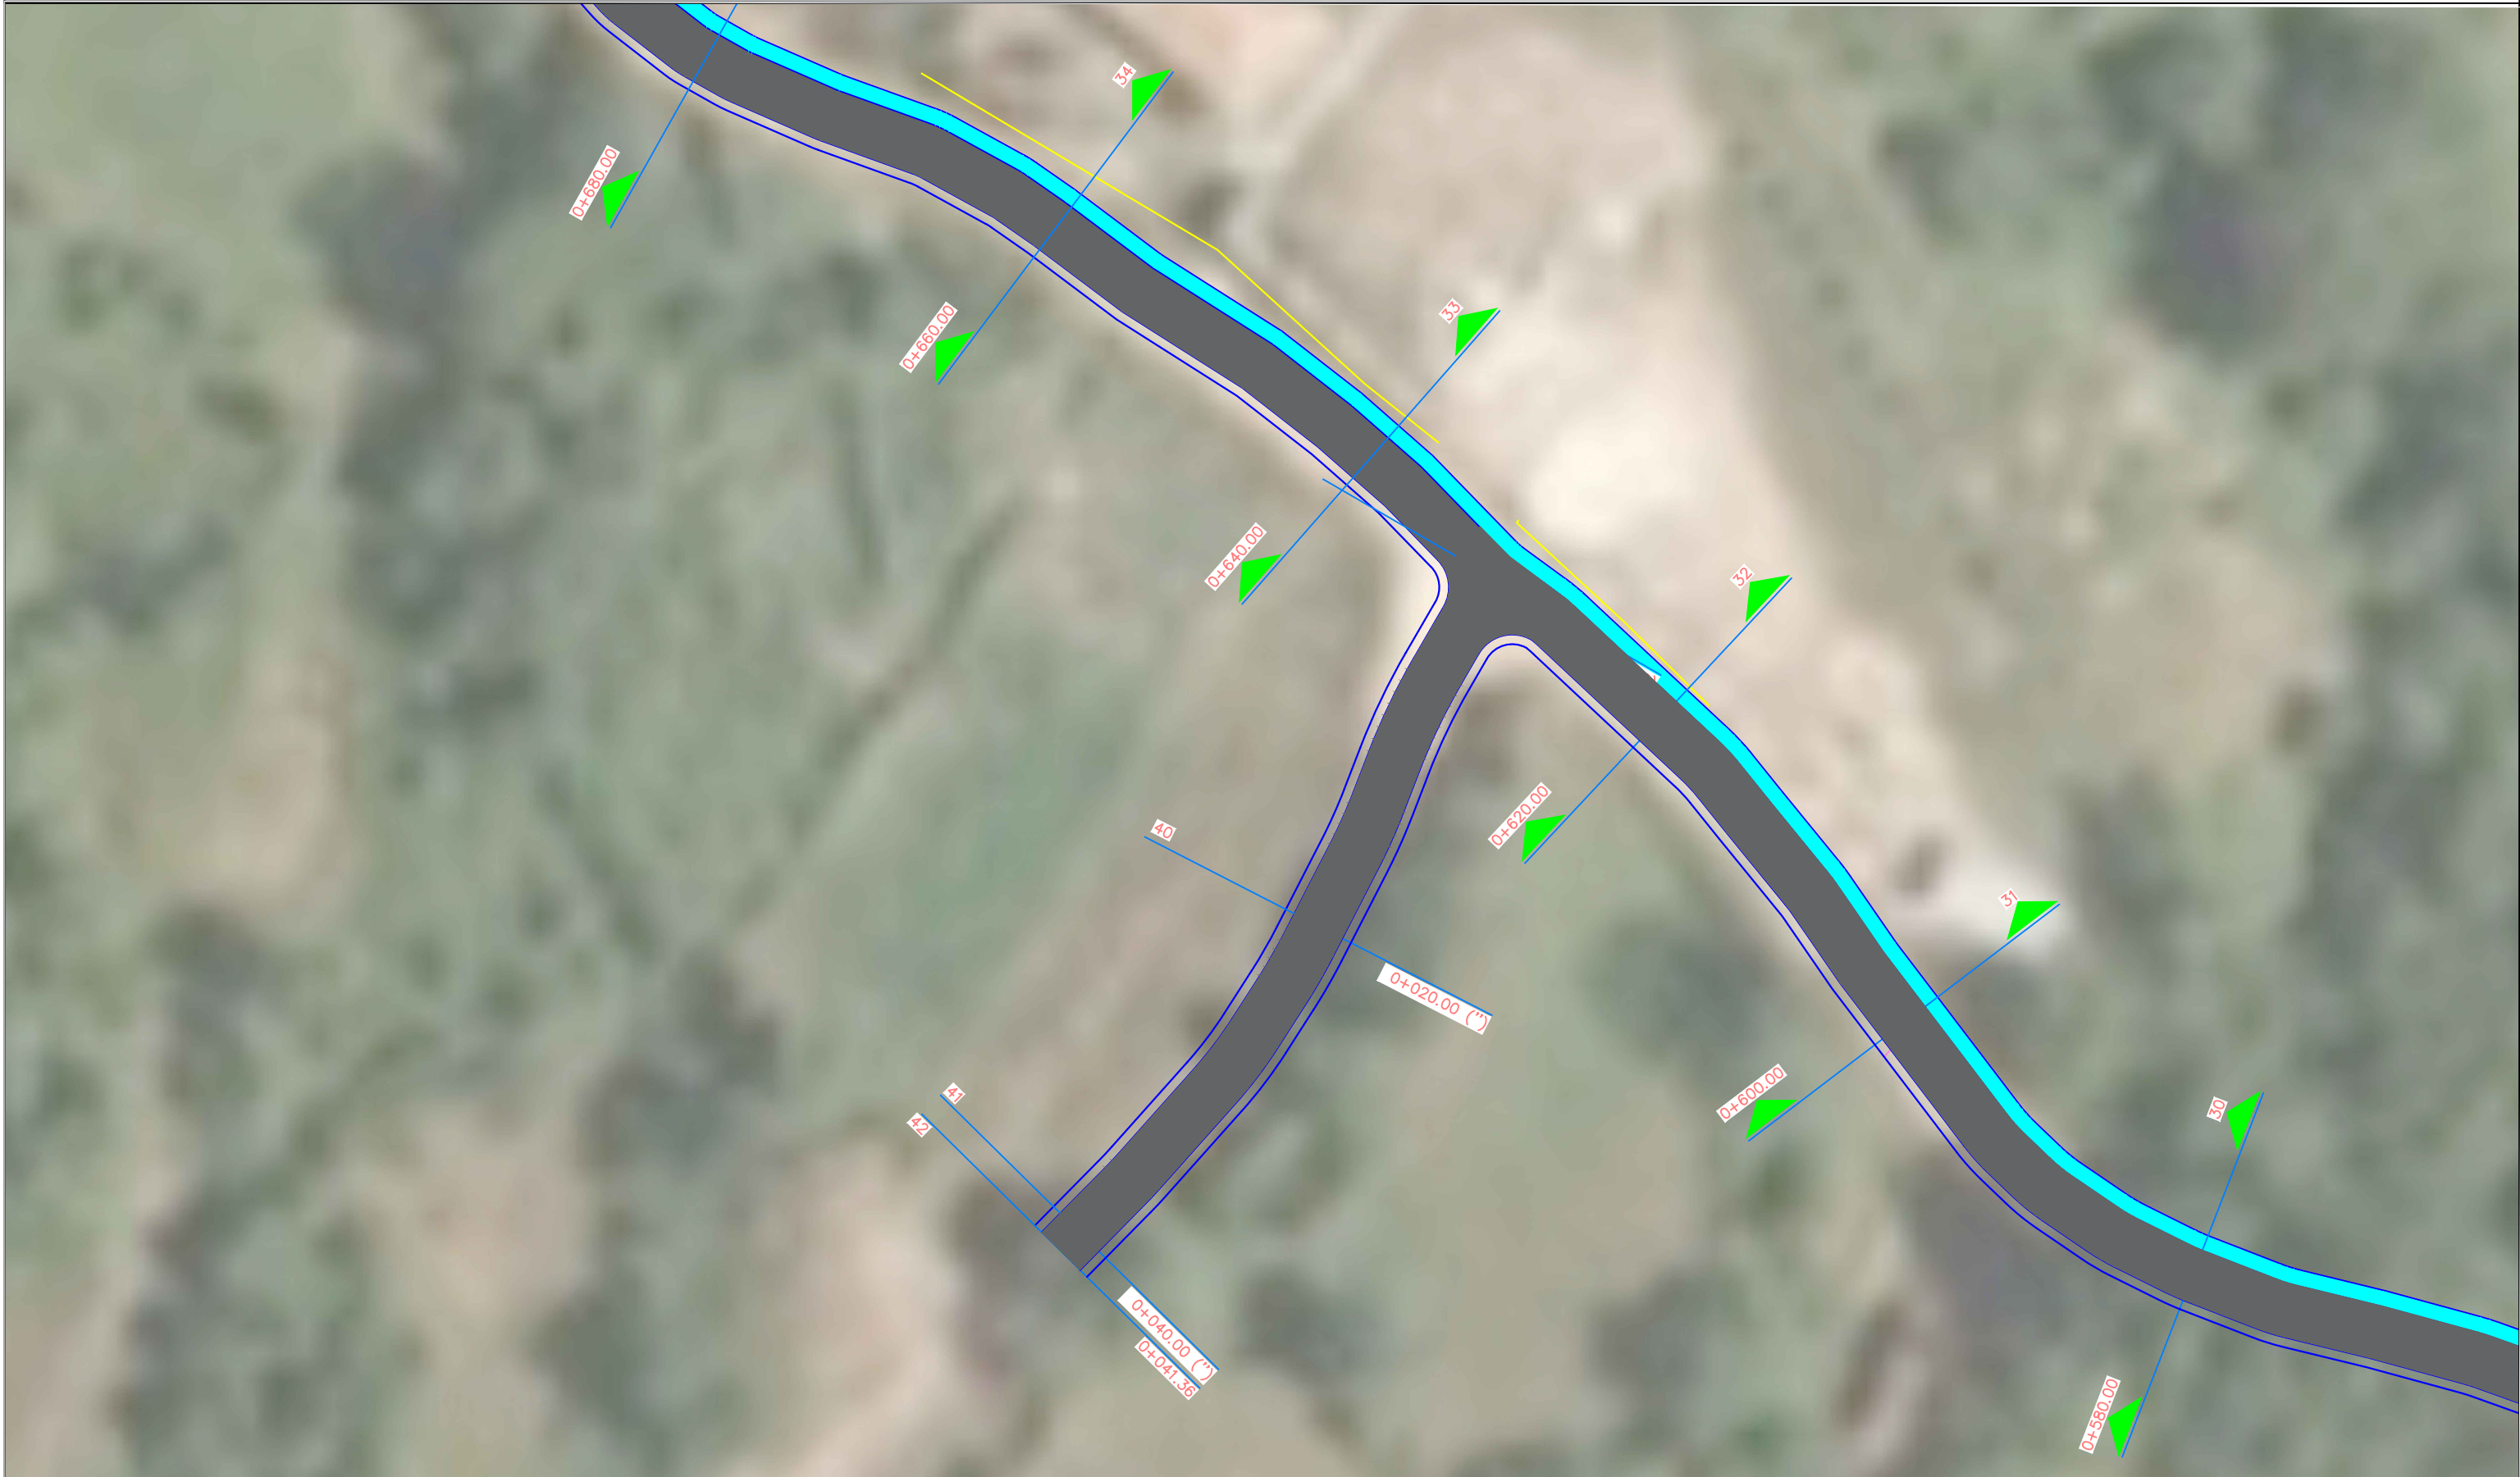

REPUBLIKA E SHQIPERISE BASHKIA KRUJE	PROJEKT ZBATIMI " SISTEMIM ASFALTIM I RRUGES "KATUND NUAJ"FAZA II, NJA CUDHI,BASHKIA KRUJE.	PLANIMETRIA E RRUGES	PROJEKTUES : " ERALD G " SHPK	FLETA 01
			SHKALLA 1 : __	202_

PLANIMETRIA E RRUGES

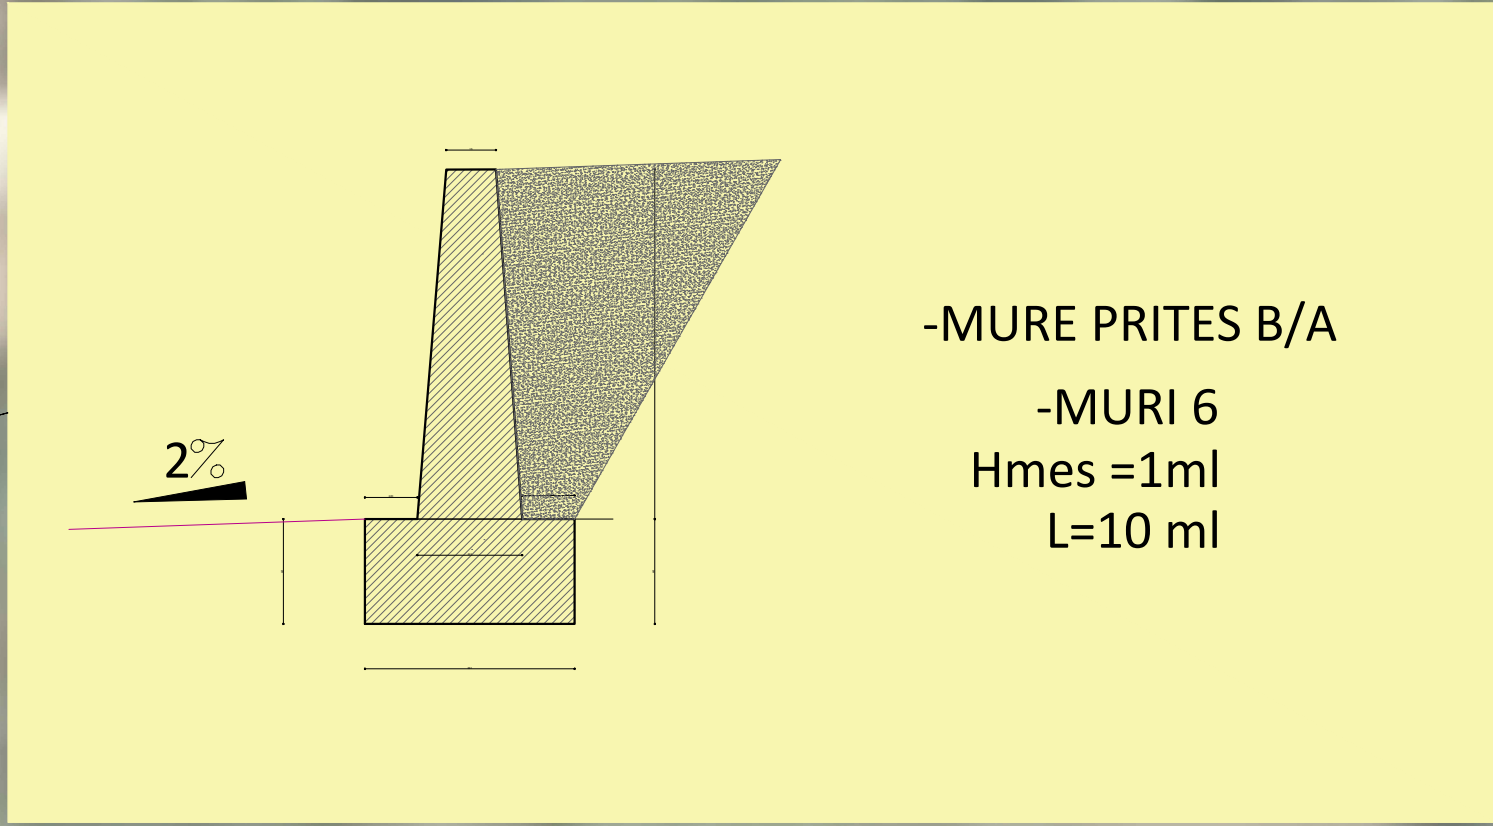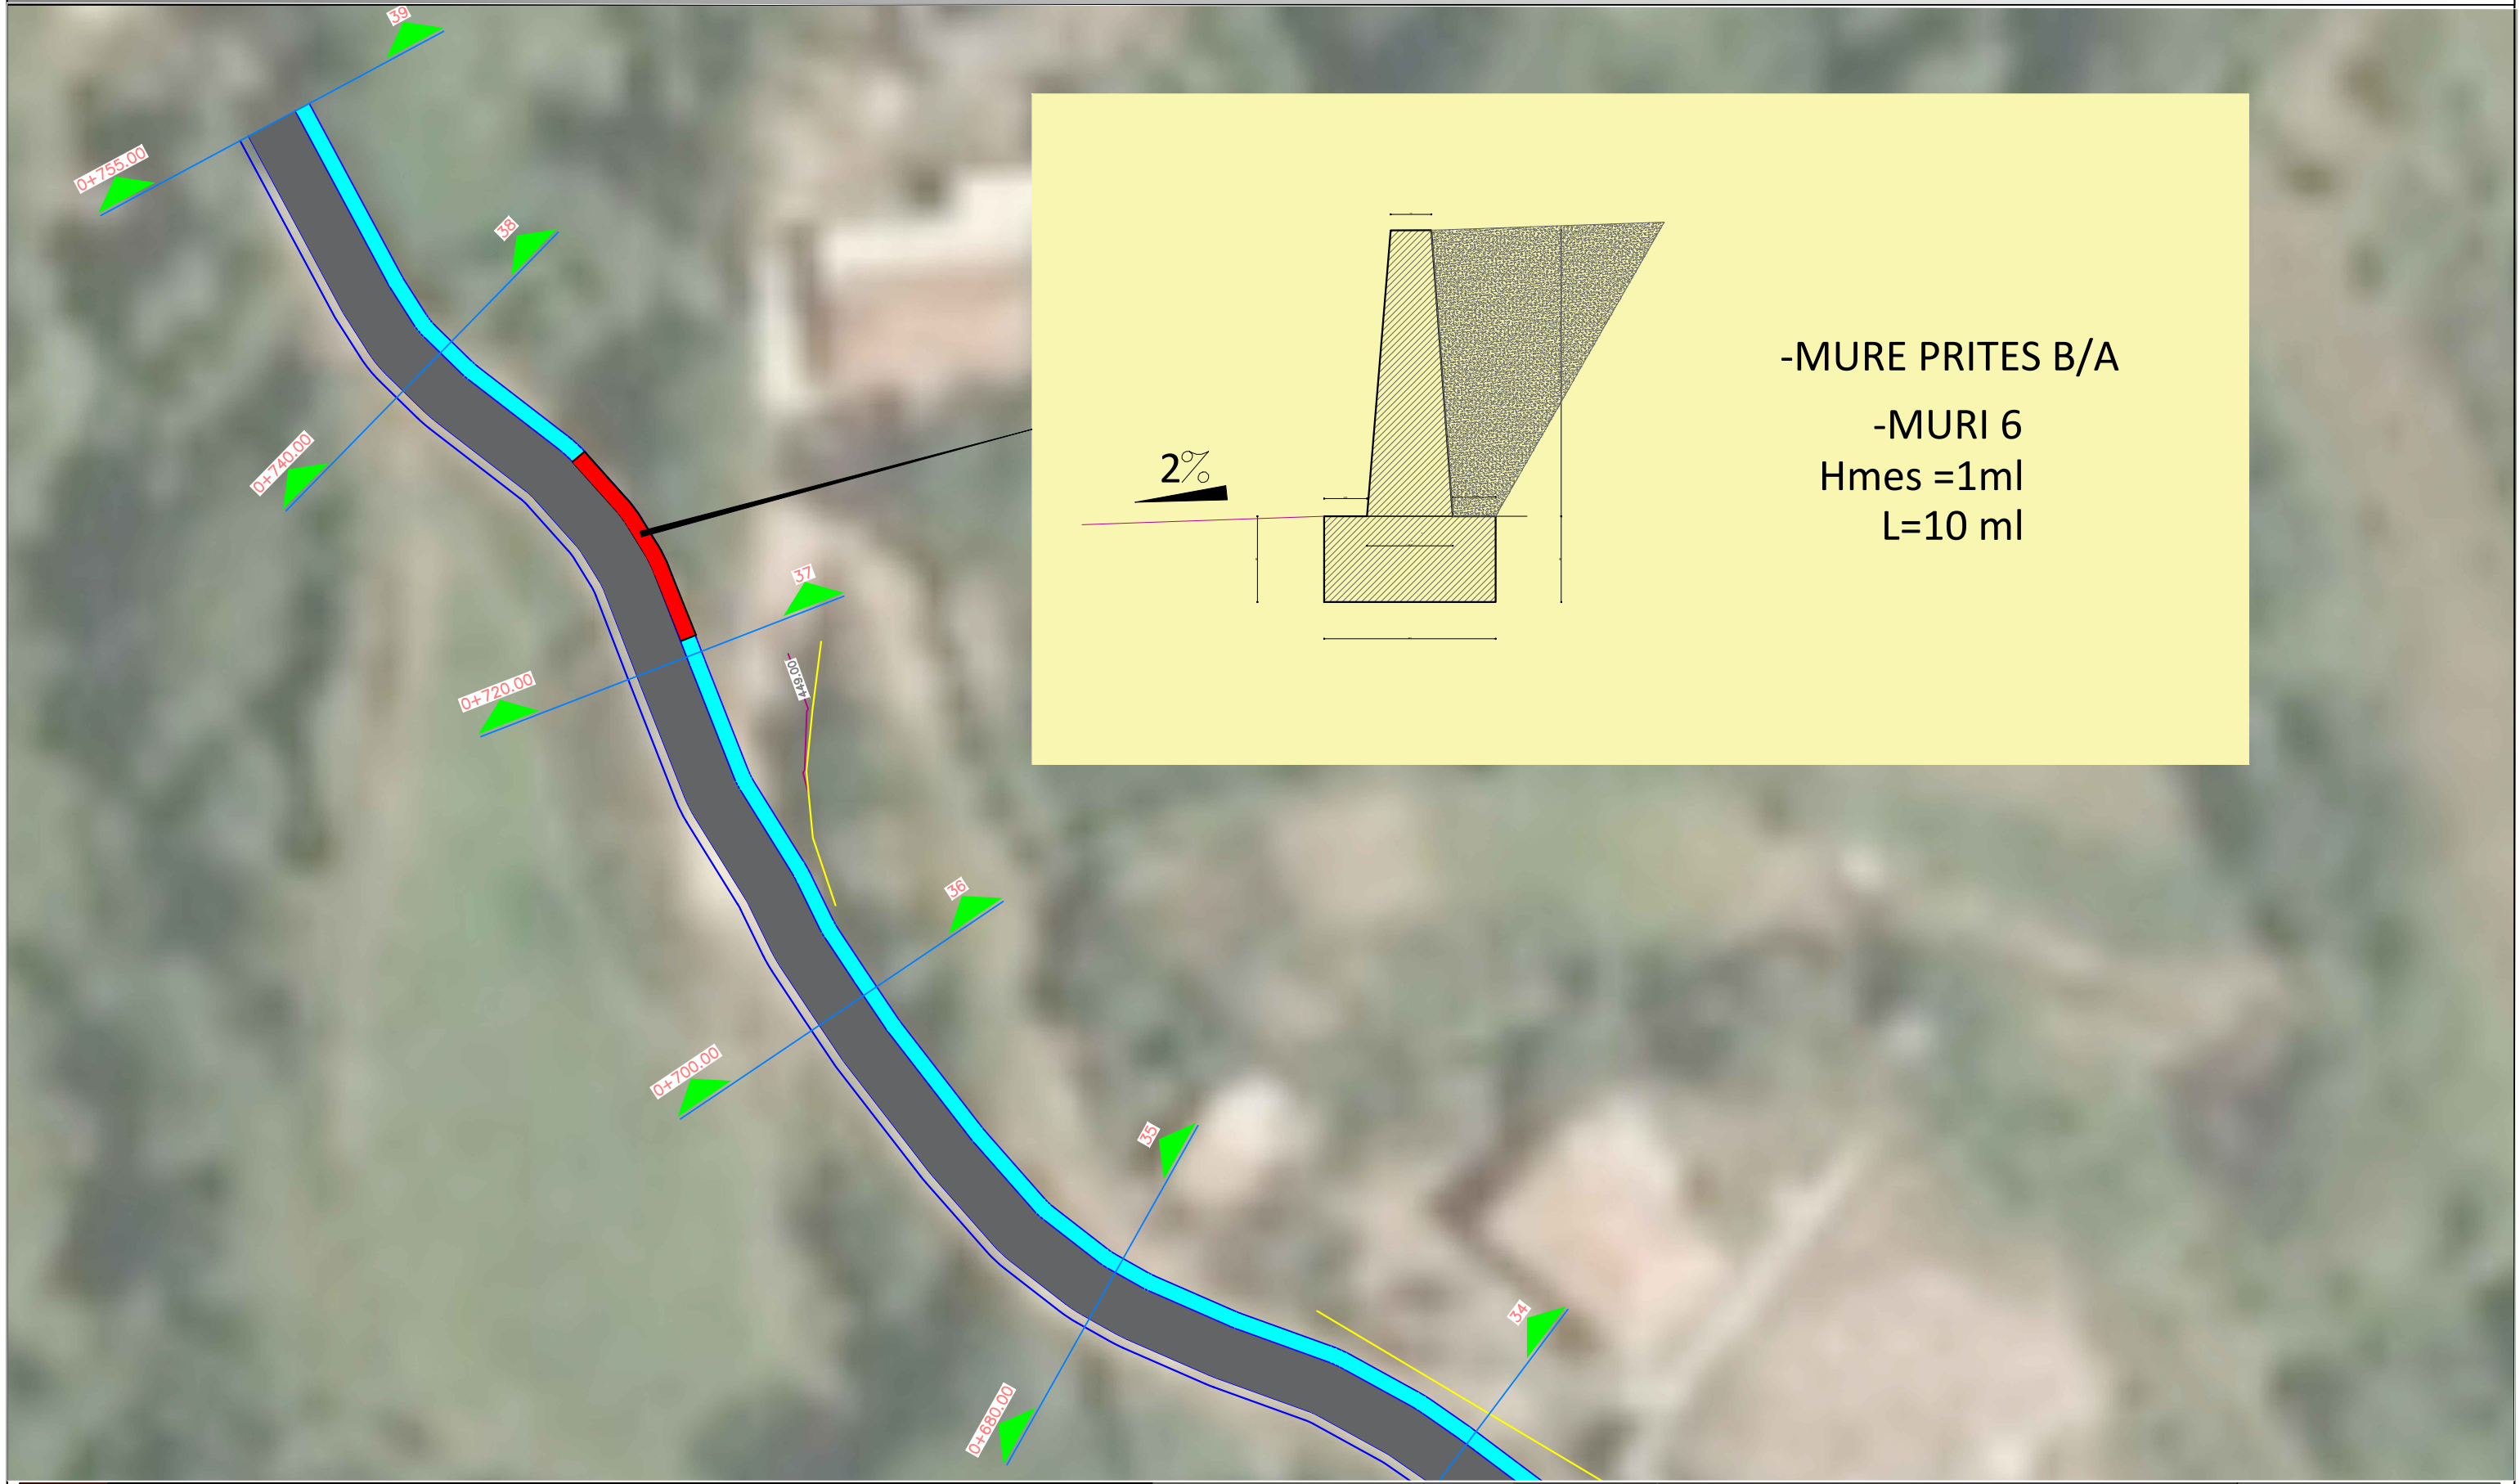

	REPUBLIKA E SHQIPERISE BASHKIA KRUJE	PROJEKT ZBATIMI " SISTEMIM ASFALTIM I RRUGES "KATUND NUAJ"FAZA II, NJA CUDHI,BASHKIA KRUJE.	PLANIMETRIA E RRUGES	PROJEKTUES : " ERALD G " SHPK	FLETA 01
	" ERALD G" SHPK			SHKALLA 1: __	

PROFILI GJATESOR



REPUBLIKA E SHQIPERISE
BASHKIA KRUJE

"ERALD G" SHPK

PROJEKT ZBATIMI

"SISTEMIM ASFALTIM I RRUGES "KATUND NUAJ"FAZA
II, NJA CUDHI,BASHKIA KRUJE.

PROFILI GJATESOR

PROJEKTUES : "ERALD G" SHPK

SHKALLA 1: __

FLETA 01

202_