

MIRATOI:

**KRYETARI I BASHKISË
ARTUR BUSHI**

PROJEKT ZBATIMI

OBJEKTI:

**" SISTEMIM ASFALTIM I RRUGES SE "MASHEVE", FSHATI
MAZHE E VOGEL, NJA BUBQ**

PROJEKTUESI:


"HMK CONSULTING" shpk


INVESTITORI:

BASHKIA KRUIË

KRUIË, 2024



	REPUBLIKA E SHQIPERISE BASHKIA KRUJE	PROJEKT ZBATIMI " SISTEMIM ASFALTIM I RRUGES SE "MASHEVE",FSHATI MAZHE E VOGEL,NJA BUBQ	RILEVIMI	PROJEKTUES : " HMK CONSULTING " SHPK	FLETA 01
	" HMK CONSULTING " SHPK			SHKALLA 1 : __	202_

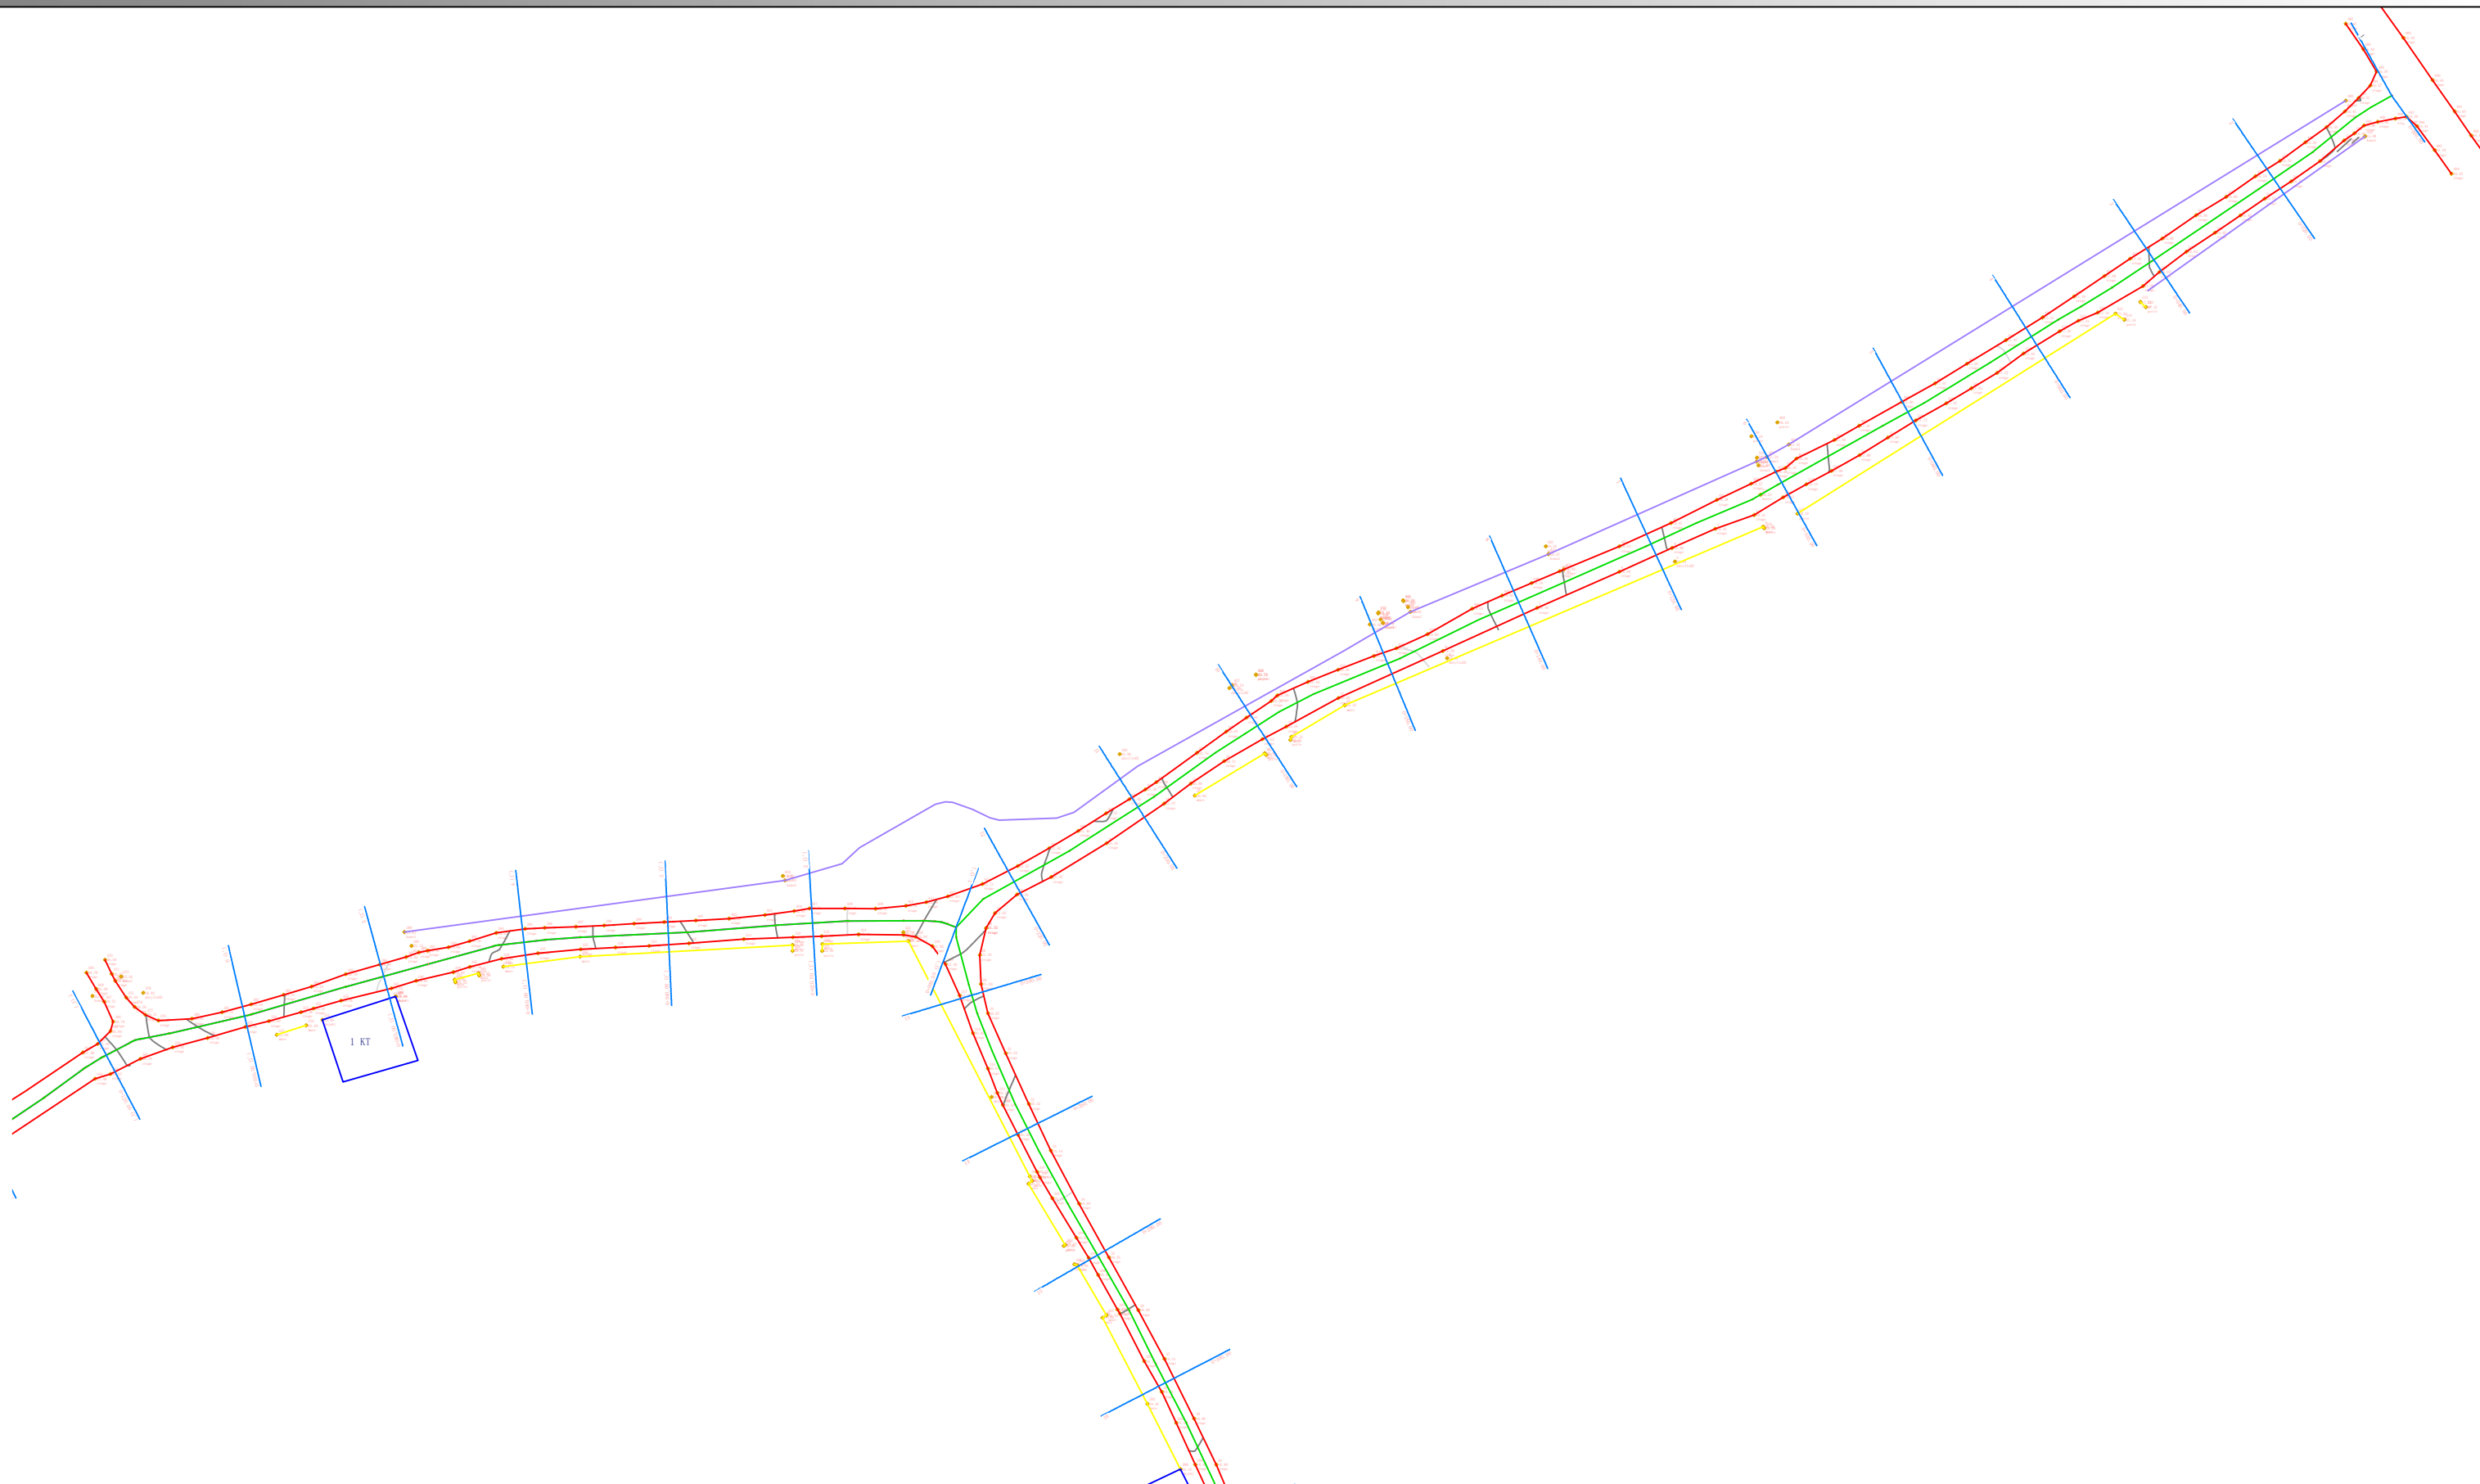

REPUBLIKA E SHQIPERISE
BASHKIA KRUJE

"HMK CONSULTING" SHPK

PROJEKT ZBATIMI

"SISTEMIM ASFALTIM I RRUGES SE
"MASHEVE",FSHATI MAZHE E VOGEL,NJA BUBQ

RILEVIMI


PROJEKTUES : "HMK CONSULTING" SHPK

SHKALLA

1 : __

FLETA 01

202_

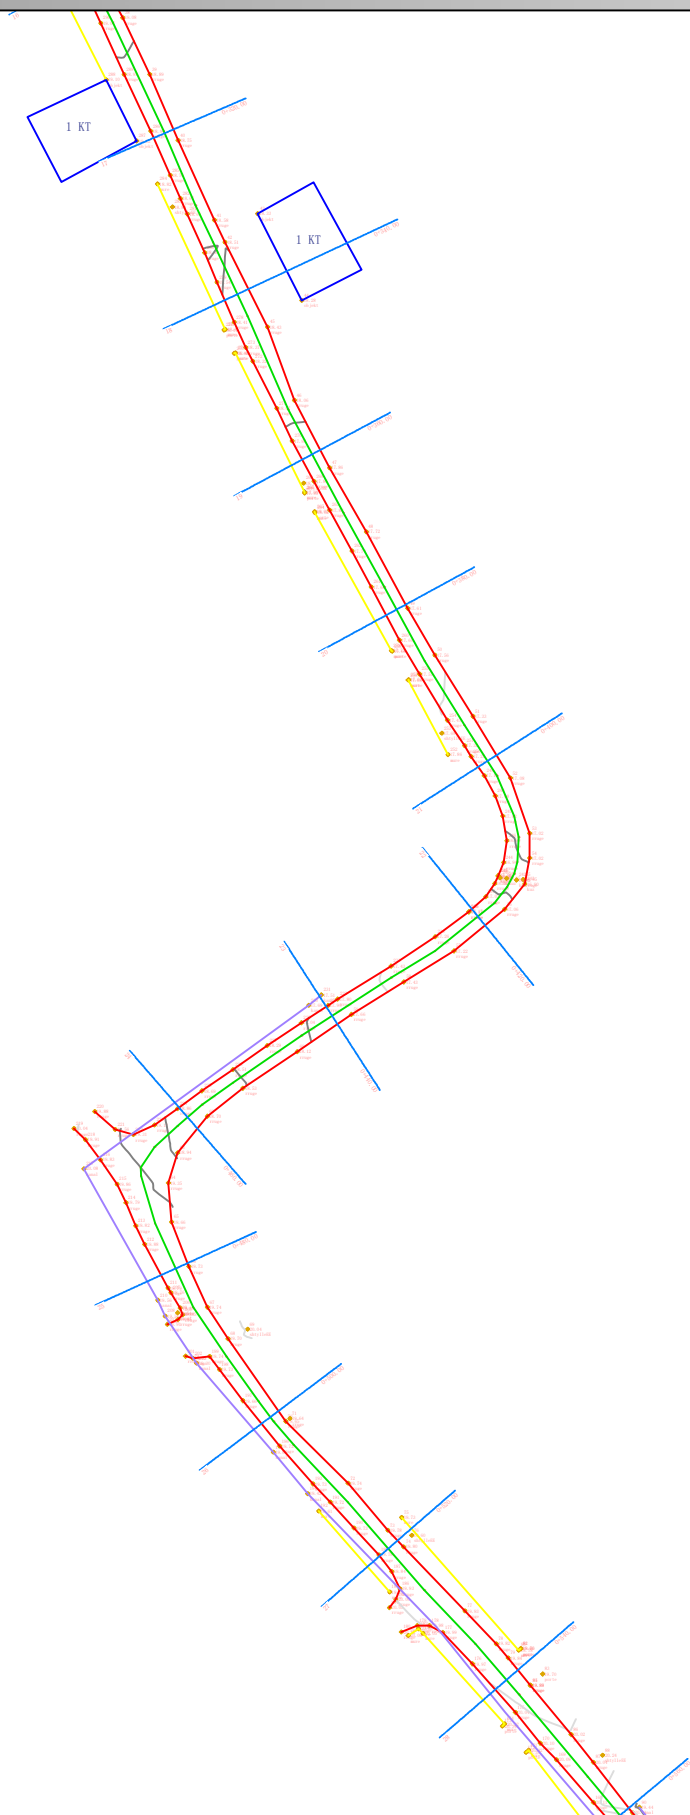

REPUBLIKA E SHQIPERISE
BASHKIA KRUJE

"HMK CONSULTING" SHPK

PROJEKT ZBATIMI

"SISTEMIM ASFALTIM I RRUGES SE
"MASHEVE",FSHATI MAZHE E VOGEL,NJA BUBQ

RILEVIMI

PROJEKTUES :

"HMK CONSULTING" SHPK


SHKALLA

1 : __


FLETA 01

202_

PROFILI GJATESOR

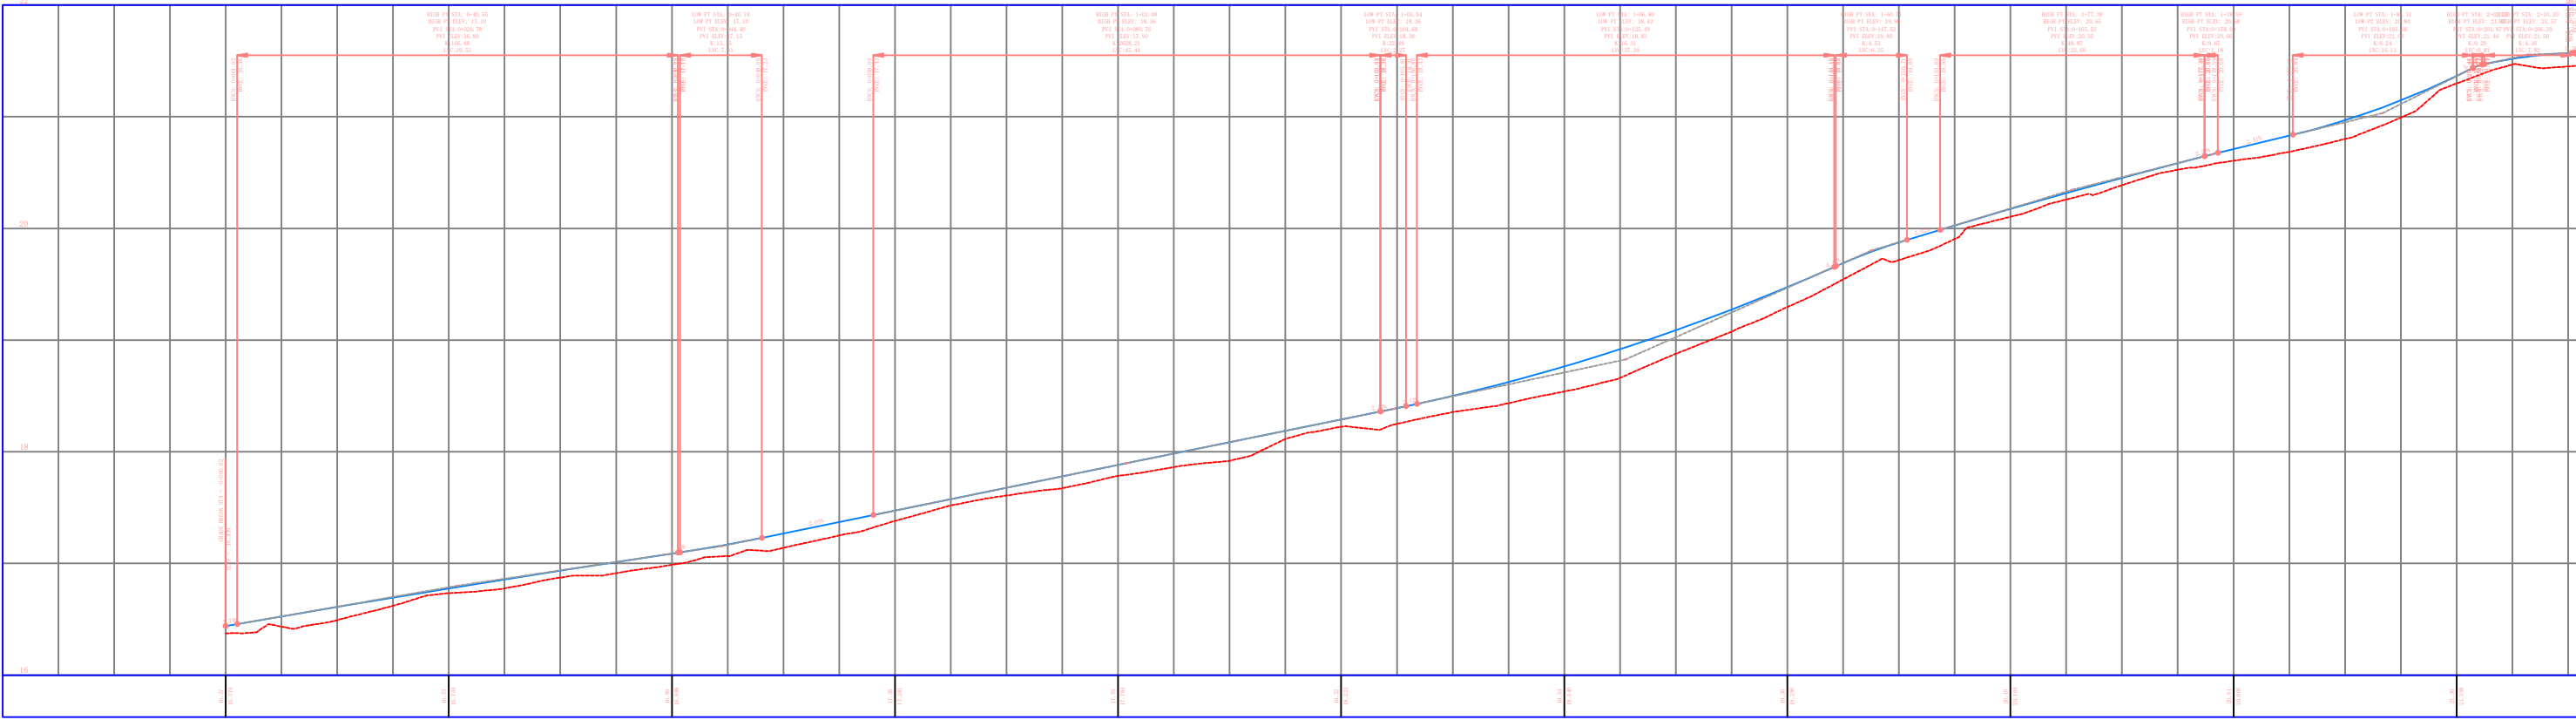

PROFILI GJATESOR 1

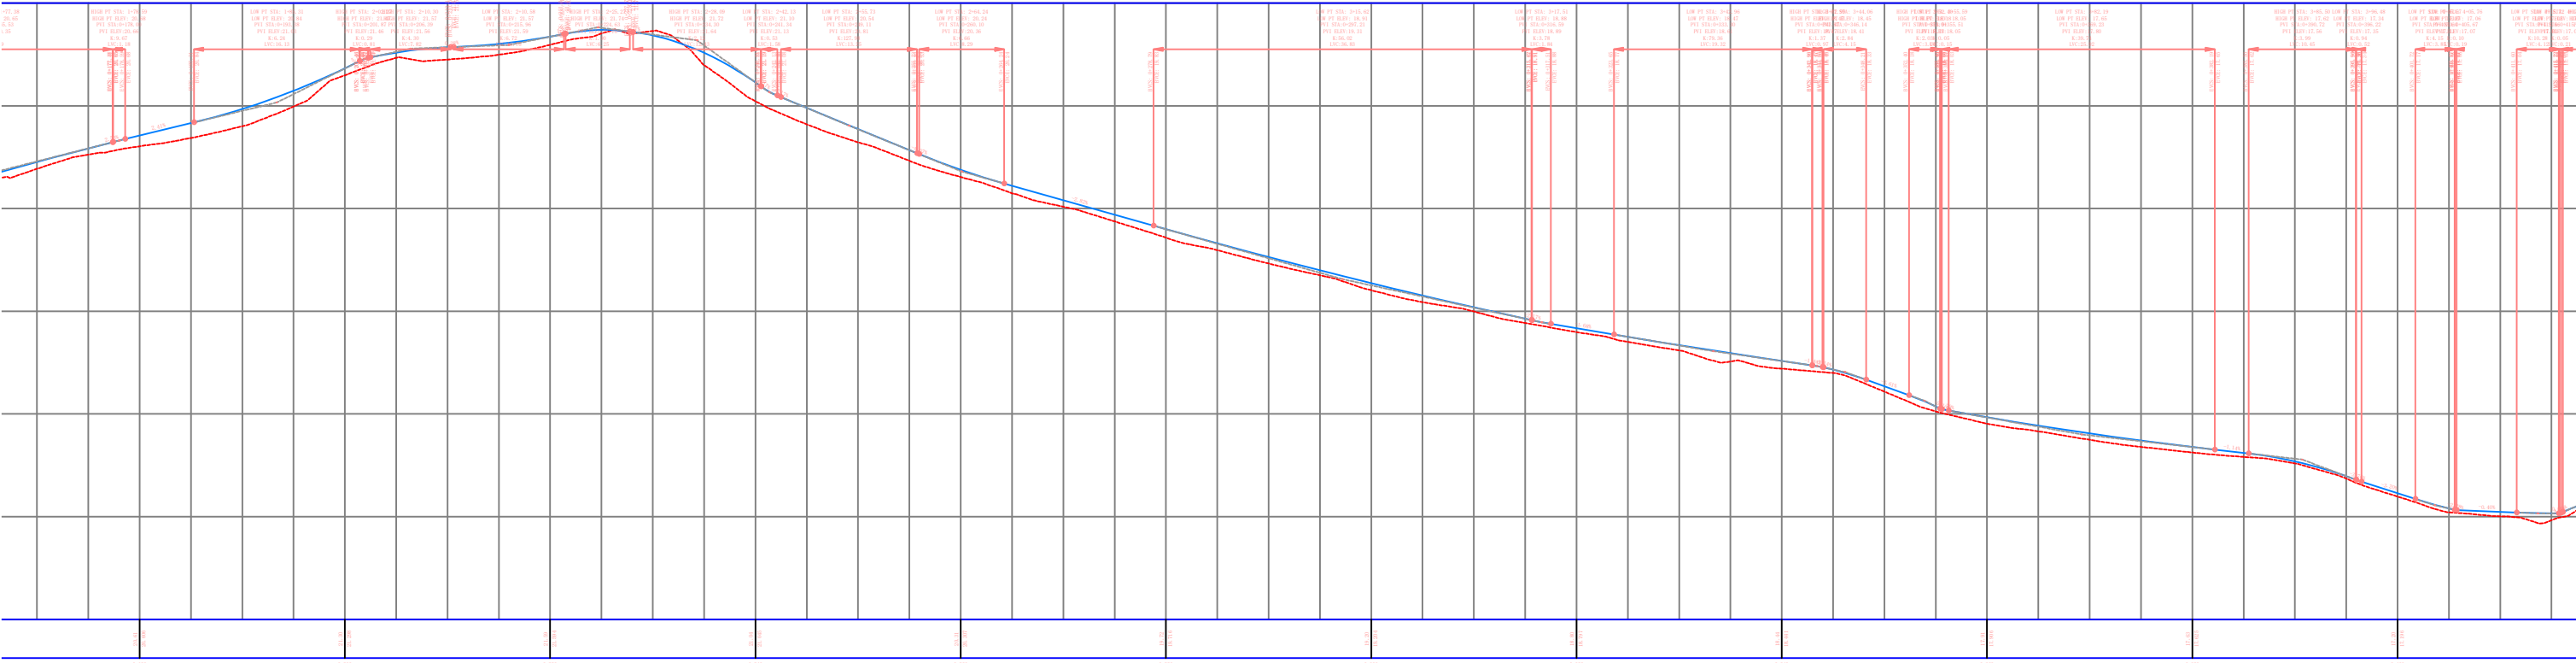

REPUBLIKA E SHQIPERISE
BASHKIA KRUJE

"HMK CONSULTING" SHPK

PROJEKT ZBATIMI

"SISTEMIM ASFALTIM I RRUGES SE
"MASHEVE", FSHATI MAZHE E VOGEL, NJA BUBQ

PROFILI GJATESOR

PROJEKTUES :


SHKALLA

1 : __


FLETA 09

202_

PROFILI GJATESOR

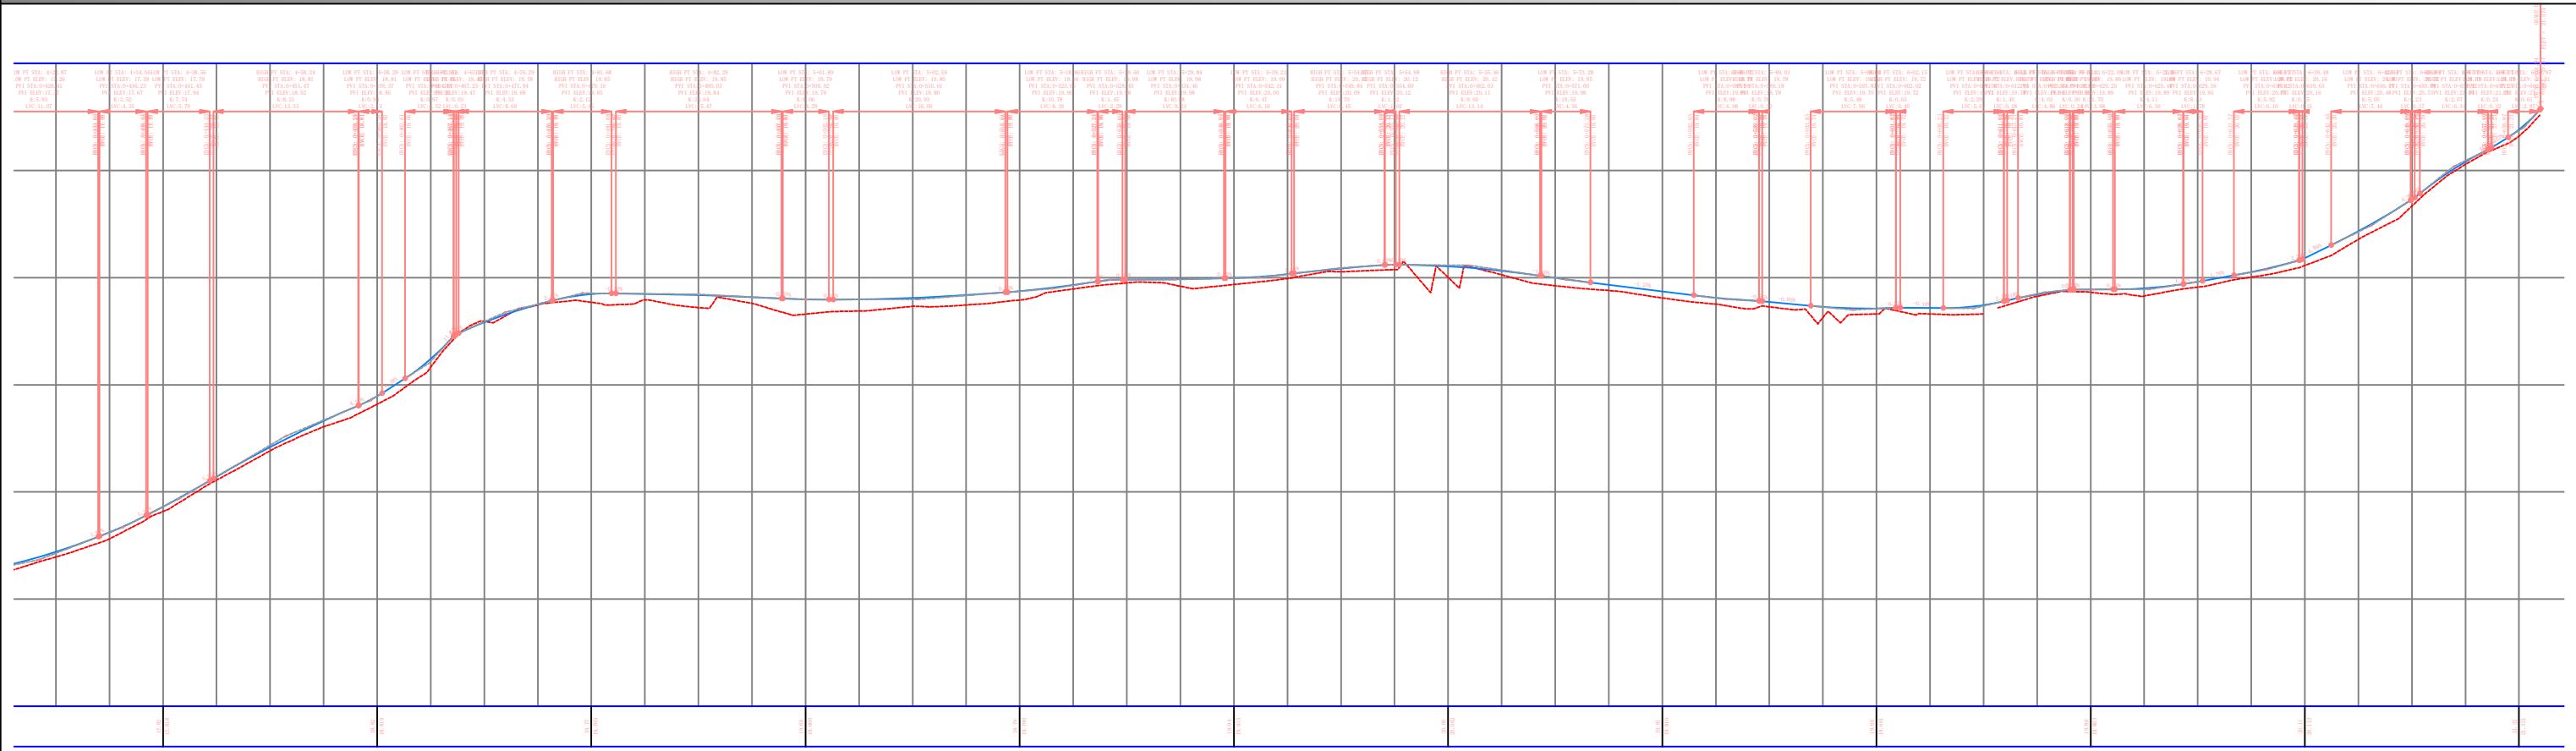

PROFILI GJATËSOR 1'

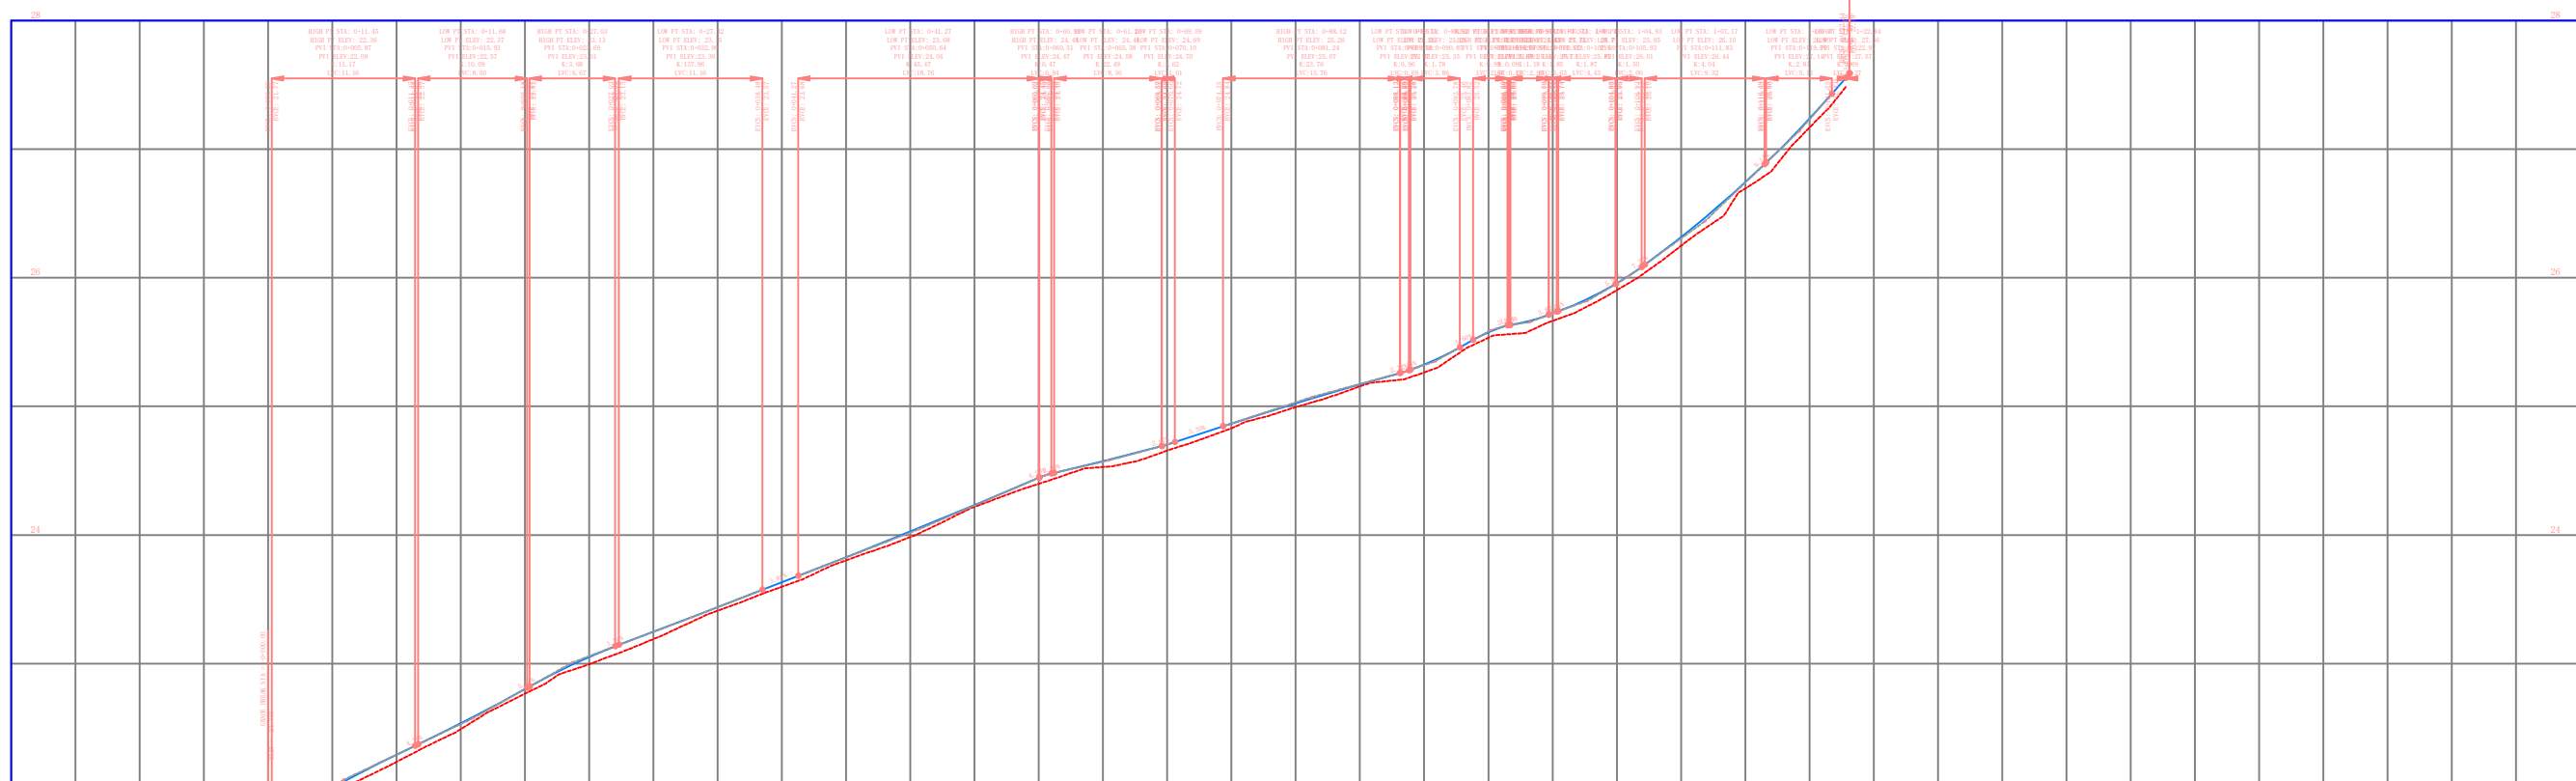

PLANIMETRIA E PERGJITHSHME



REPUBLIKA E SHQIPERISE
BASHKIA KRUJE

PROJEKT ZBATIMI
" SISTEMIM ASFALTIM I RRUGES SE
"MASHEVE",FSHATI MAZHE E VOGEL,NJA BUBQ

RILEVIMI

PROJEKTUES : " HMK CONSULTING " SHPK

FLETA 02


" HMK CONSULTING " SHPK

SHKALLA

1 : __

202_

PLANIMETRIA E PERGJITHSHME

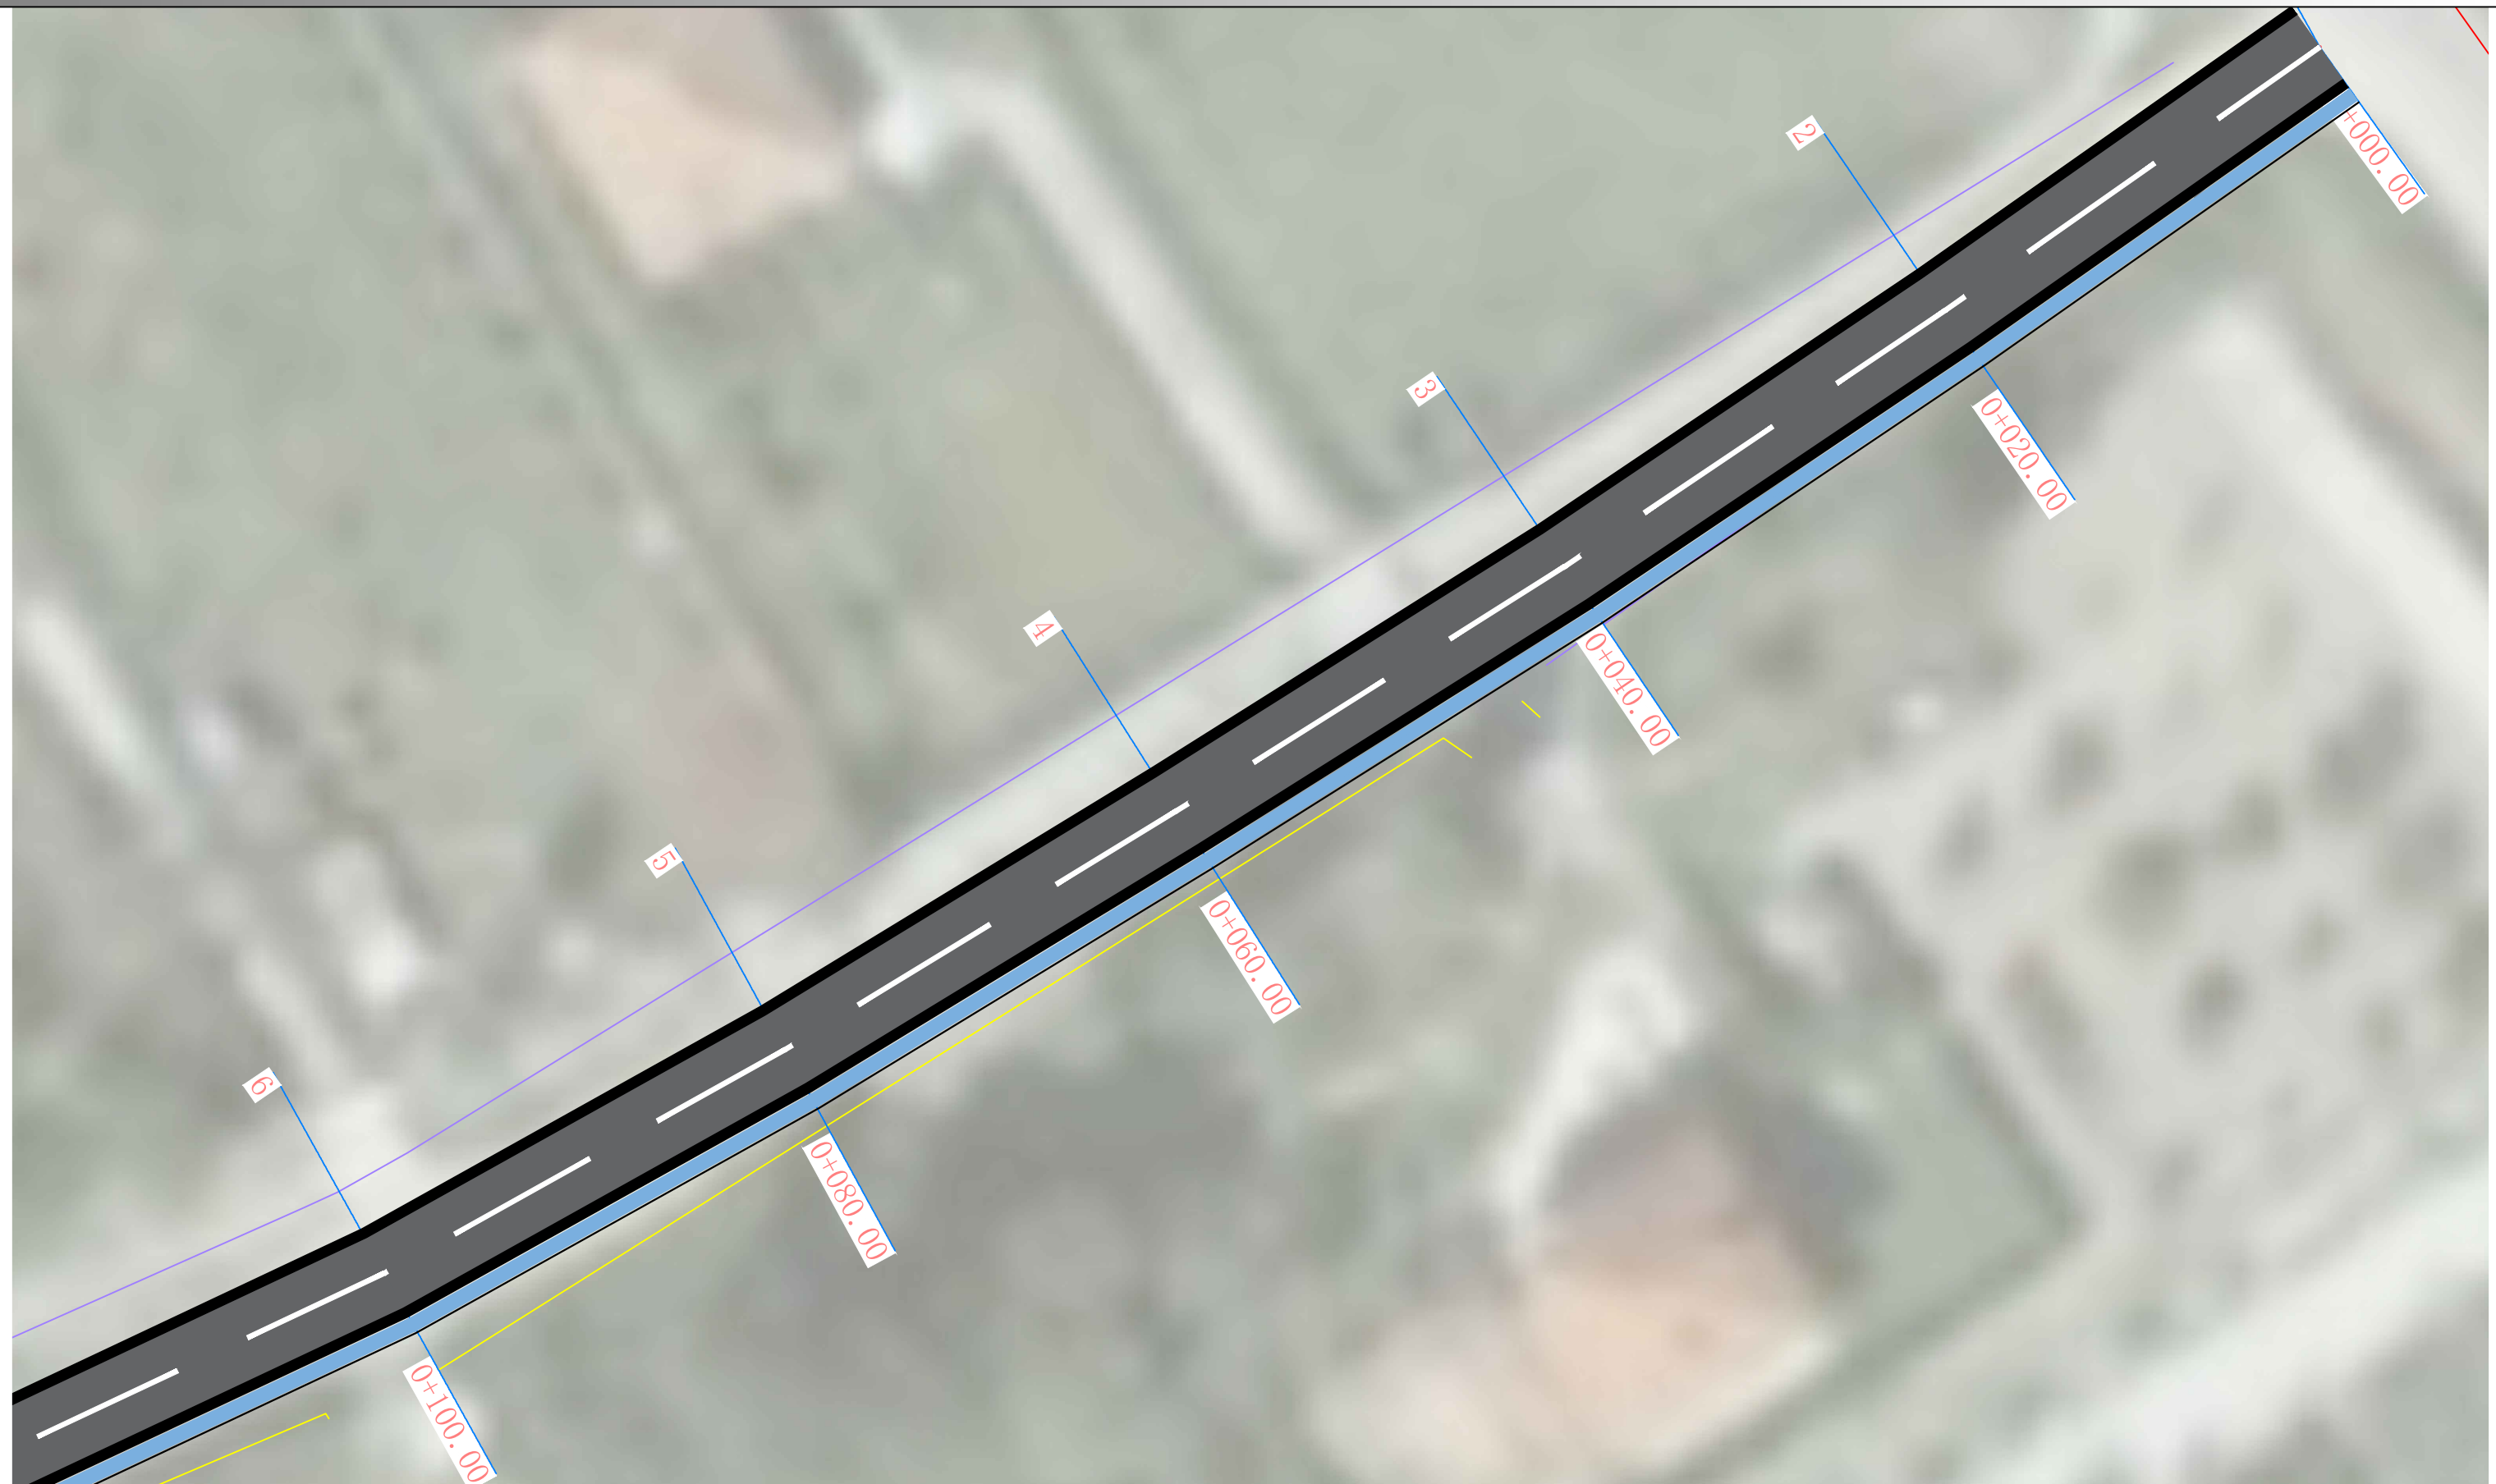

REPUBLIKA E SHQIPERISE
BASHKIA KRUJE

PROJEKT ZBATIMI

" SISTEMIM ASFALTIM I RRUGES SE
"MASHEVE",FSHATI MAZHE E VOGEL,NJA BUBQ

RILEVIMI

PROJEKTUES : " HMK CONSULTING " SHPK


FLETA 01

" HMK CONSULTING " SHPK

SHKALLA 1 : __

202_

PLANIMETRIA E PERGJITHSHME

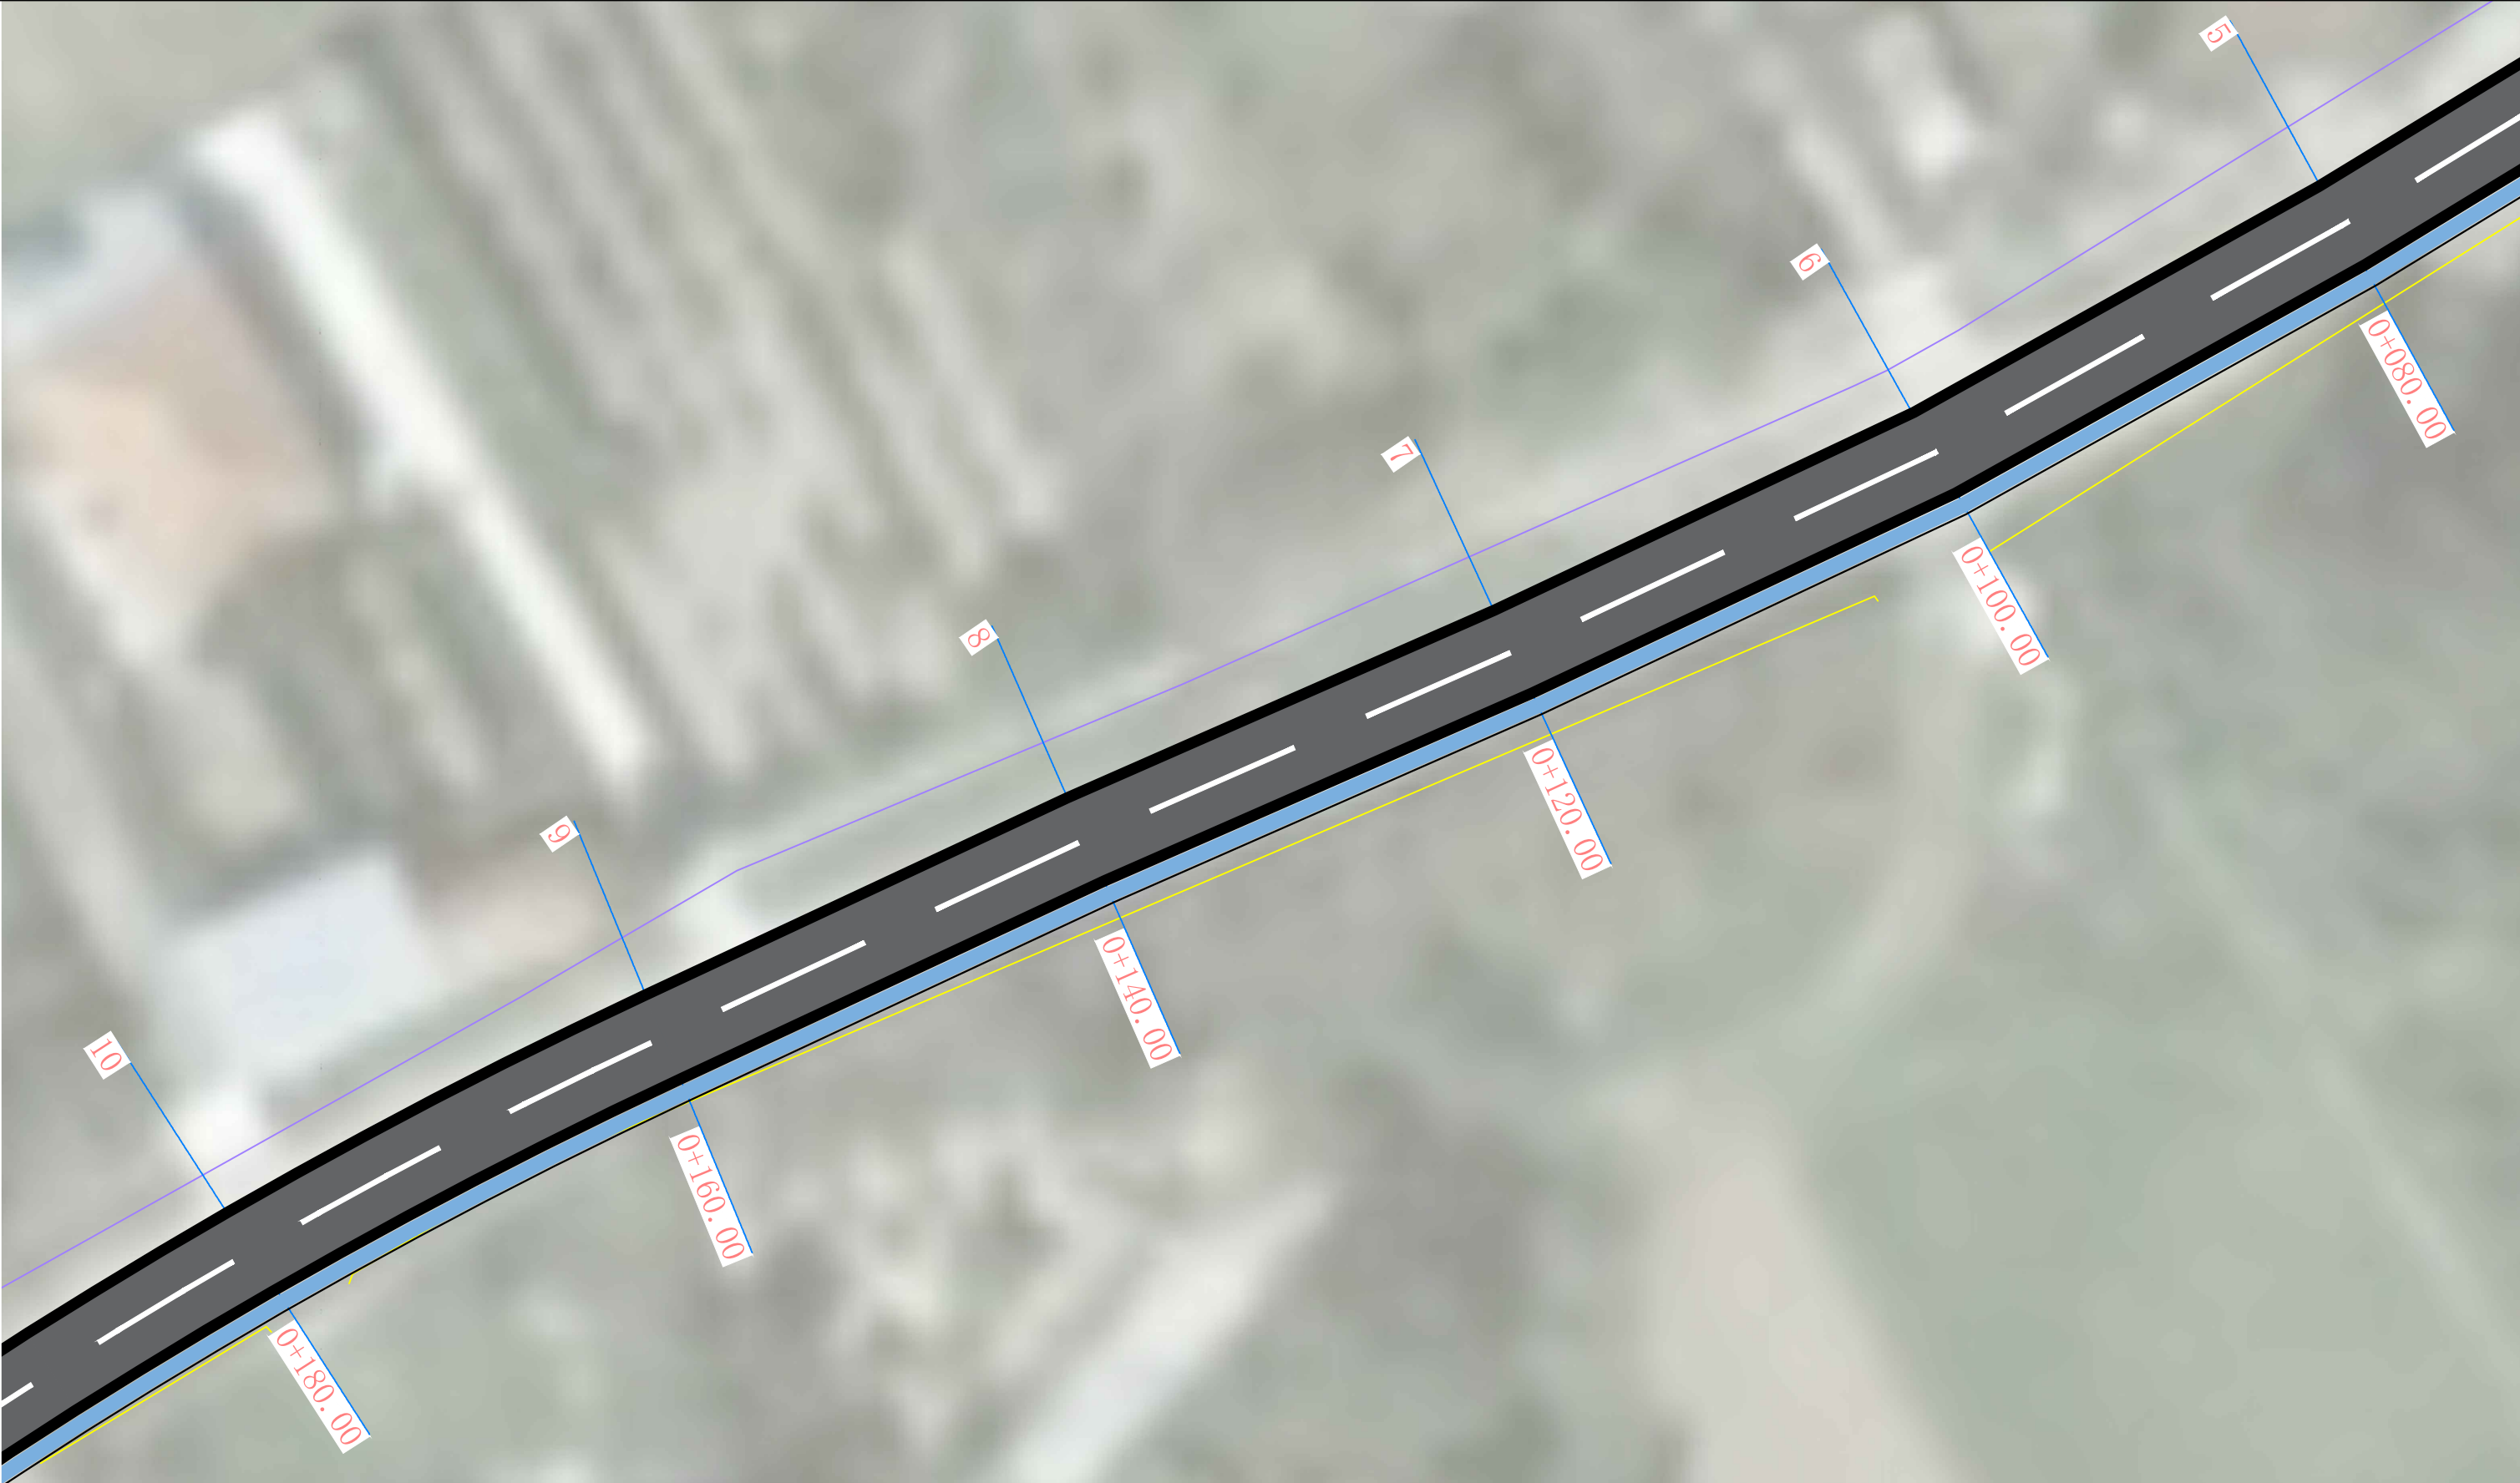

REPUBLIKA E SHQIPERISE
BASHKIA KRUJE

PROJEKT ZBATIMI
" SISTEMIM ASFALTIM I RRUGES SE
"MASHEVE",FSHATI MAZHE E VOGEL,NJA BUBQ

RILEVIMI

PROJEKTUES : " HMK CONSULTING " SHPK

FLETA 02

" HMK CONSULTING " SHPK

SHKALLA 1 : __

202_

PLANIMETRIA E PERGJITHSHME



 REPUBLIKA E SHQIPERISE BASHKIA KRUJE	PROJEKT ZBATIMI " SISTEMIM ASFALTIM I RRUGES SE "MASHEVE",FSHATI MAZHE E VOGEL,NJA BUBQ	RILEVIMI	PROJEKTUES : " HMK CONSULTING " SHPK	FLETA 03
			SHKALLA 1 : __	202_
" HMK CONSULTING " SHPK				

PLANIMETRIA E PERGJITHSHME



REPUBLIKA E SHQIPERISE
BASHKIA KRUJE

PROJEKT ZBATIMI

" SISTEMIM ASFALTIM I RRUGES SE
"MASHEVE",FSHATI MAZHE E VOGEL,NJA BUBQ

RILEVIMI

PROJEKTUES : " HMK CONSULTING " SHPK

FLETA 04

" HMK CONSULTING " SHPK

SHKALLA 1 : __

202_

PLANIMETRIA E PERGJITHSHME



 REPUBLIKA E SHQIPERISE BASHKIA KRUJE	PROJEKT ZBATIMI " SISTEMIM ASFALTIM I RRUGES SE "MASHEVE",FSHATI MAZHE E VOGEL,NJA BUBQ	RILEVIMI	PROJEKTUES : " HMK CONSULTING " SHPK	FLETA 05
			SHKALLA 1 : __	202_

PLANIMETRIA E PERGJITHSHME



REPUBLIKA E SHQIPERISE
BASHKIA KRUJE

PROJEKT ZBATIMI

" SISTEMIM ASFALTIM I RRUGES SE
"MASHEVE",FSHATI MAZHE E VOGEL,NJA BUBQ

RILEVIMI

PROJEKTUES : " HMK CONSULTING " SHPK

FLETA 06

" HMK CONSULTING " SHPK

SHKALLA 1 : __

202_

PLANIMETRIA E PERGJITHSHME




 REPUBLIKA E SHQIPERISE BASHKIA KRUJE	PROJEKT ZBATIMI " SISTEMIM ASFALTIM I RRUGES SE "MASHEVE",FSHATI MAZHE E VOGEL,NJA BUBQ	RILEVIMI	PROJEKTUES : " HMK CONSULTING " SHPK	FLETA 07
			SHKALLA 1 : __	202_
" HMK CONSULTING " SHPK				


PLANIMETRIA E PERGJITHSHME



	REPUBLIKA E SHQIPERISE BASHKIA KRUJE	PROJEKT ZBATIMI " SISTEMIM ASFALTIM I RRUGES SE "MASHEVE",FSHATI MAZHE E VOGEL,NJA BUBQ	PROJEKTUES :	" HMK CONSULTING " SHPK	FLETA 08
	" HMK CONSULTING " SHPK		SHKALLA	1 : __	202_

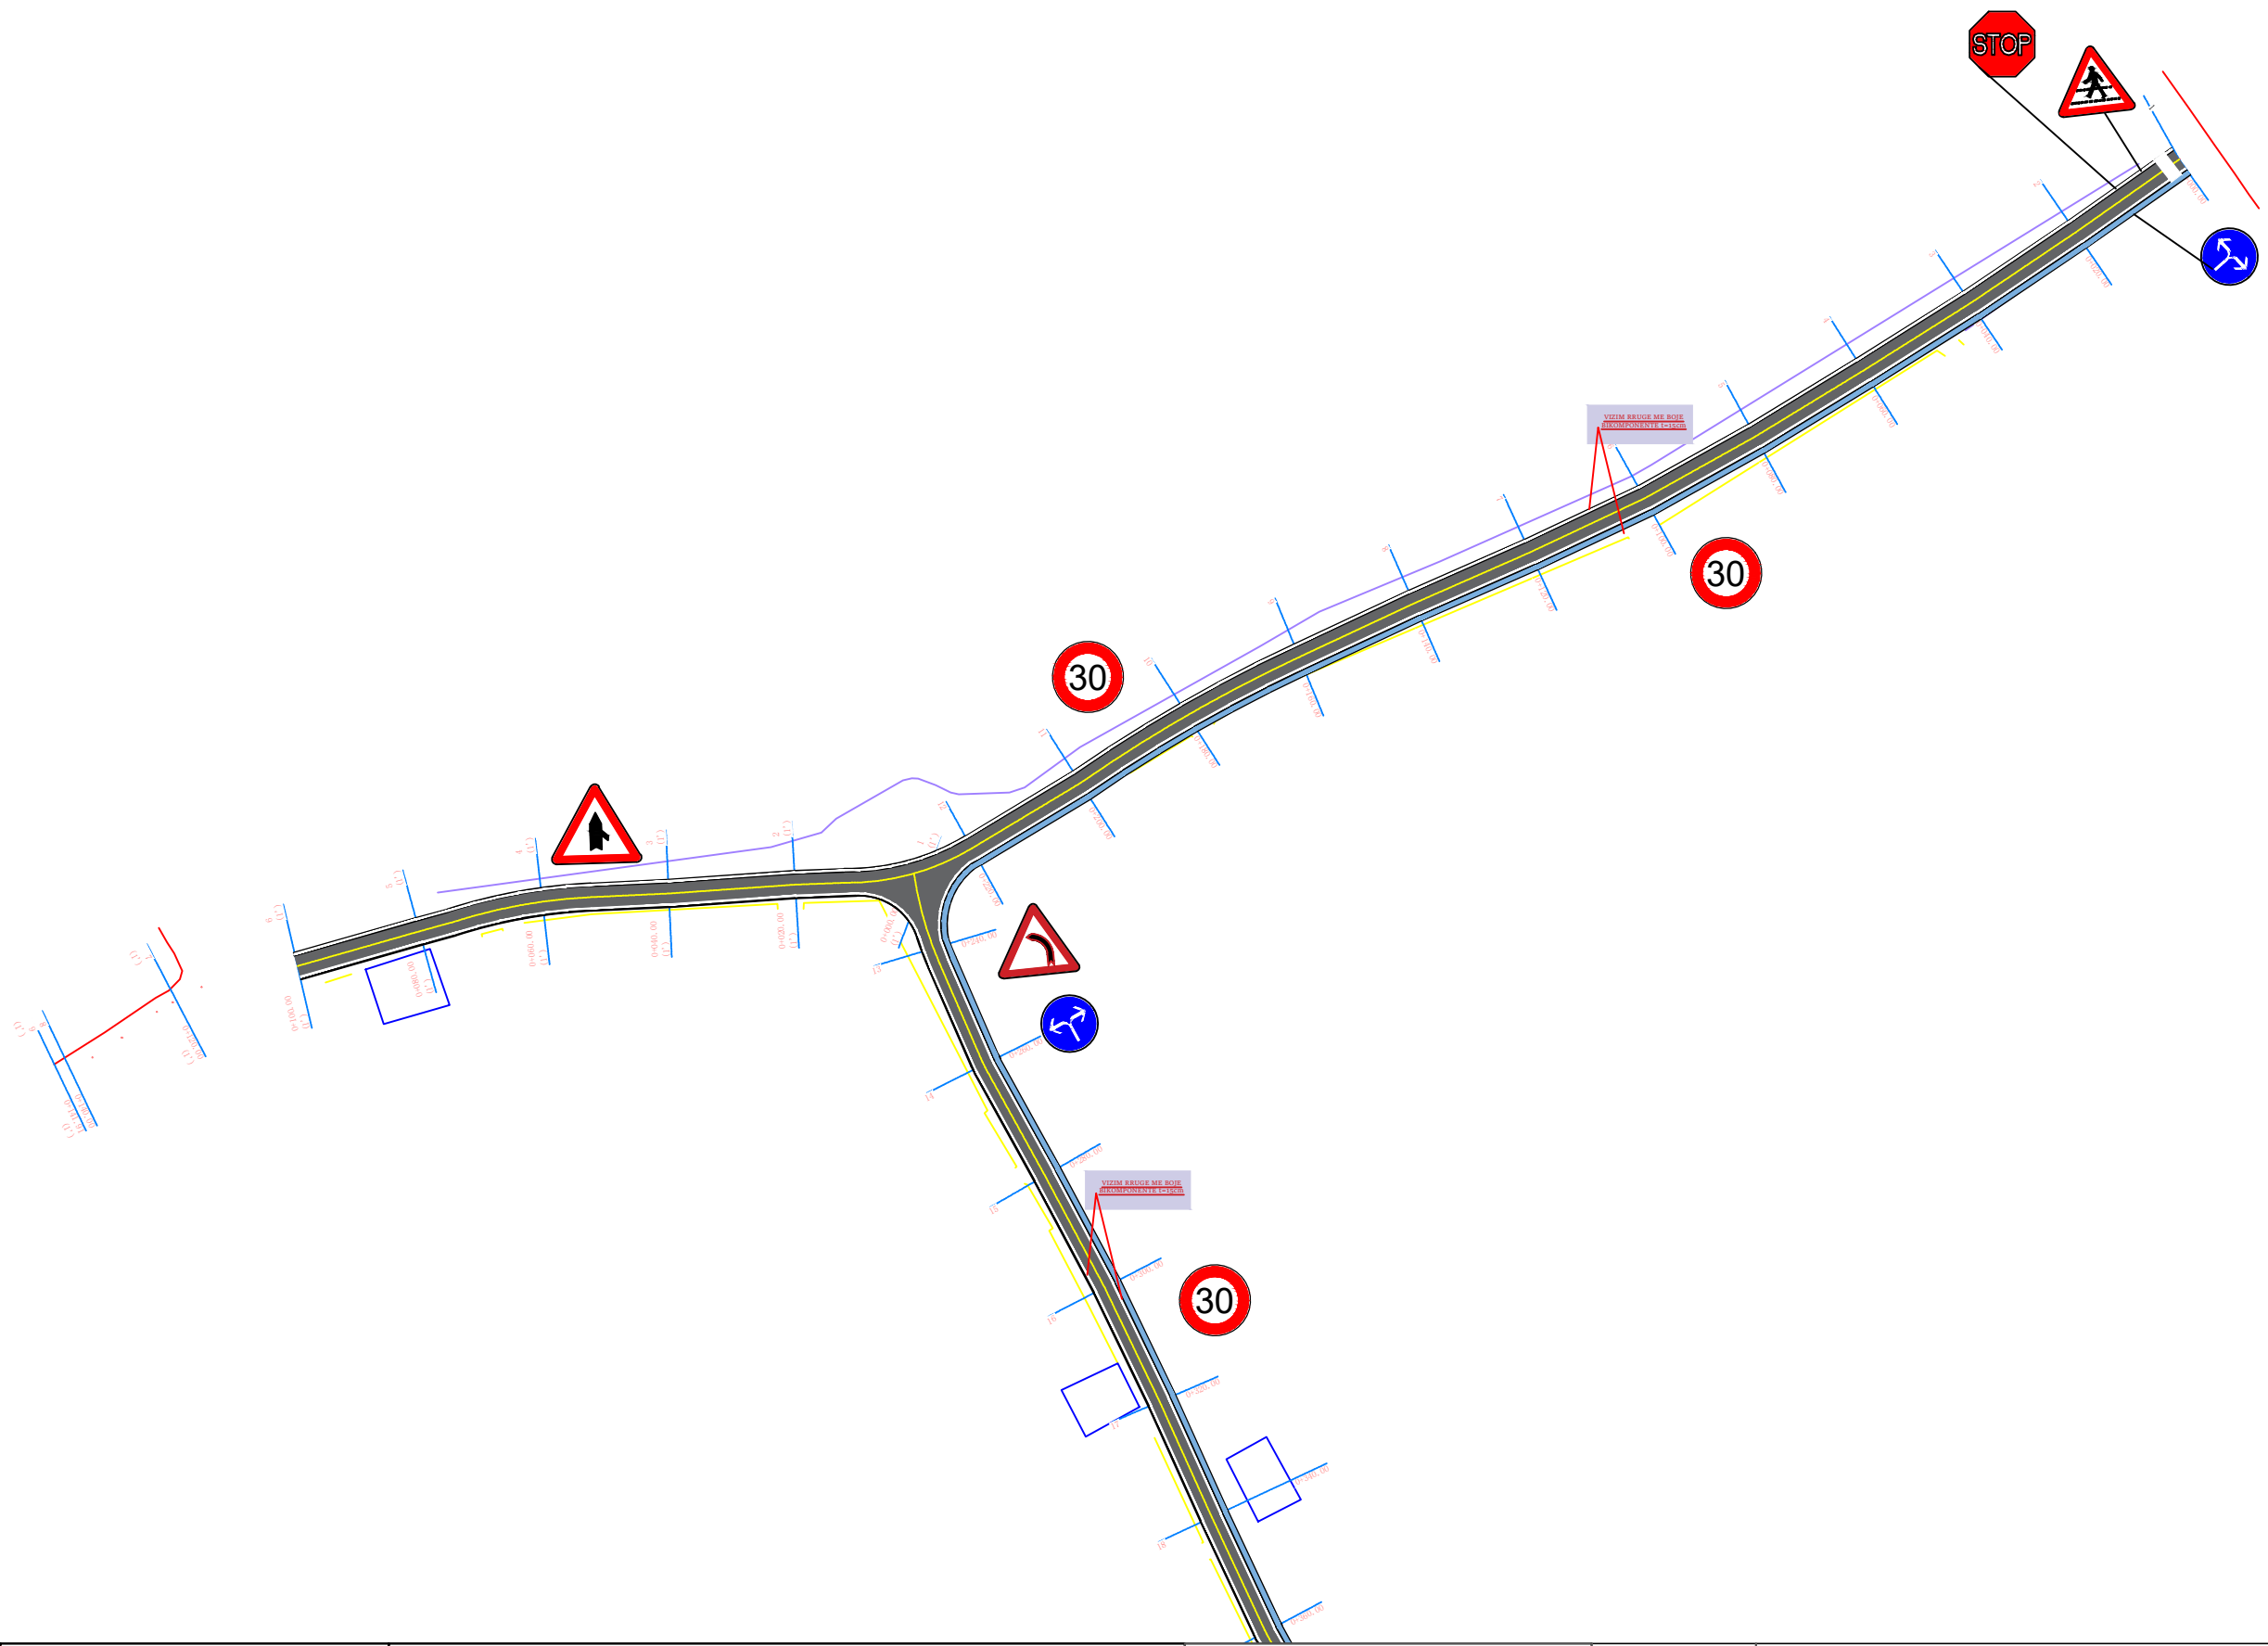

 REPUBLIKA E SHQIPERISE BASHKIA KRUJE	PROJEKT ZBATIMI " SISTEMIM ASFALTIM I RRUGES SE "MASHEVE",FSHATI MAZHE E VOGEL,NJA BUBQ	SINJALISTIKA	PROJEKTUES : " HMK CONSULTING " SHPK	FLETA 02
			SHKALLA 1 : __	202_

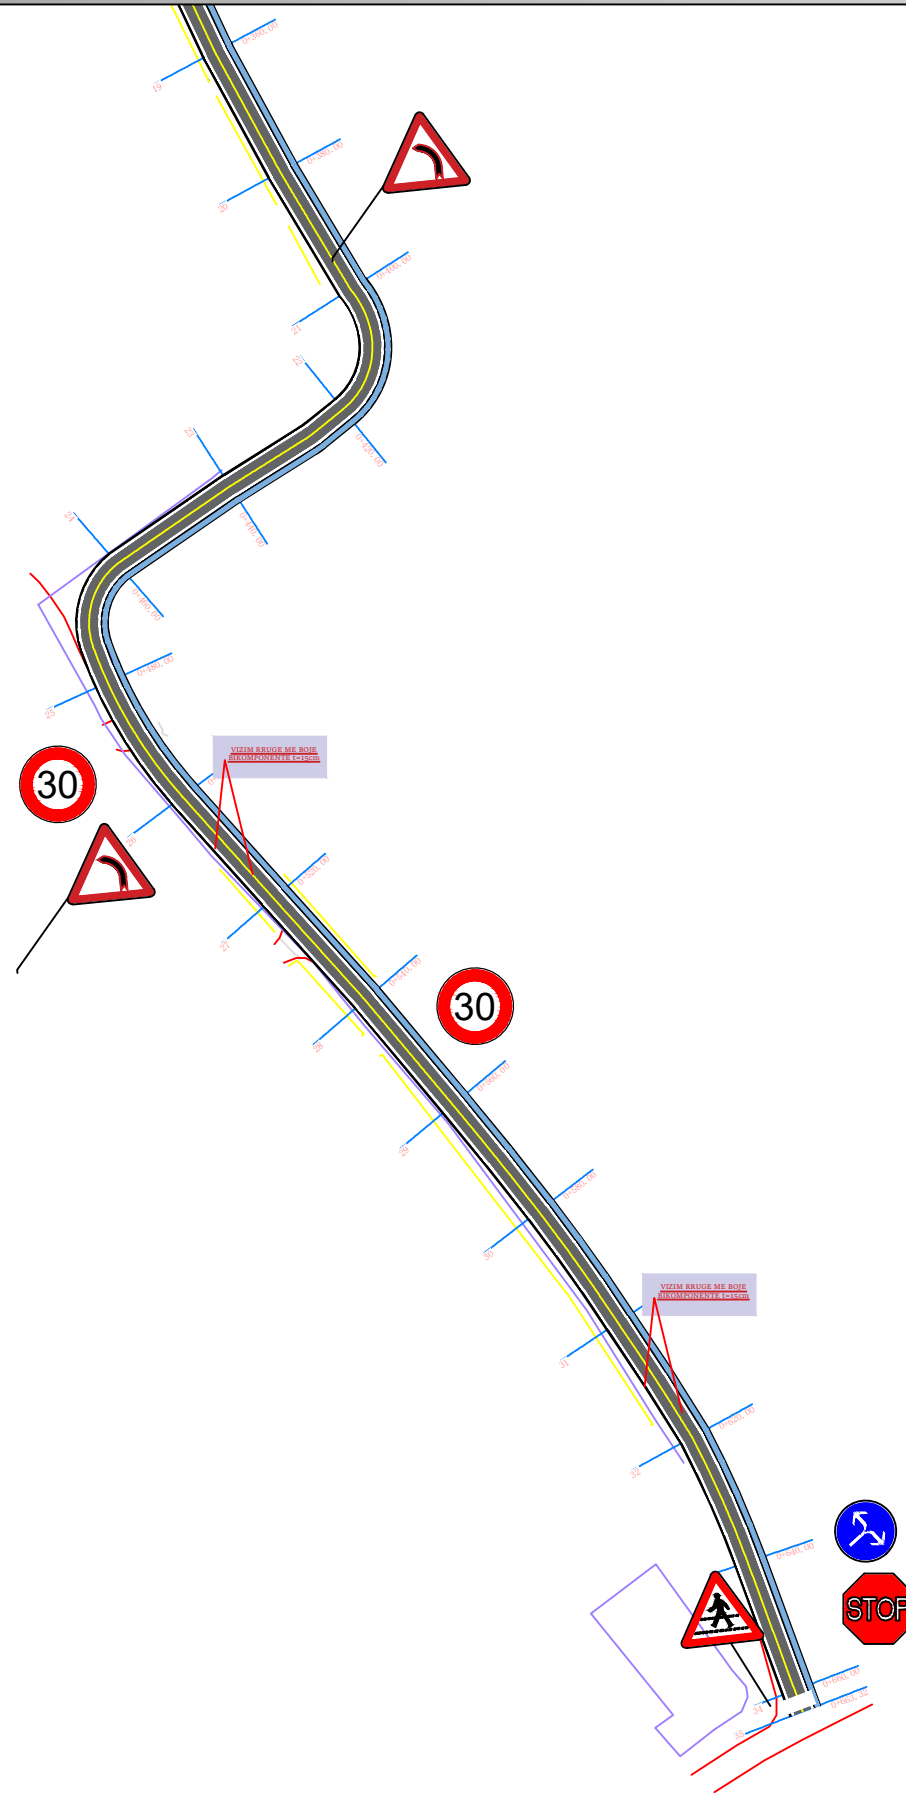

REPUBLIKA E SHQIPERISE
BASHKIA KRUJE

"HMK CONSULTING" SHPK

PROJEKT ZBATIMI

"SISTEMIM ASFALTIM I RRUGES SE
"MASHEVE", FSHATI MAZHE E VOGEL, NJA BUBQ

SINJALISTIKA

PROJEKTUES : "HMK CONSULTING" SHPK

SHKALLA

1 : __

FLETA 02

202_




PROHIBIT SIGN SHENJJA PARANDALUES

Limit shpejtësie
Rreth: e kuqe reflektive
Simboli: e zeze reflektive

Speed limit sign
Circle: red reflective
Sign: black reflective

Ndalim parakalimi
Cepi & sfondi: e bardhe reflektive
Rrethi: e kuqe reflektive
Simboli: e zeze dhe kuqe reflektive


Overtake prohibit
Edge & background: white reflective
Circle: red reflective
Sign: black & red reflective

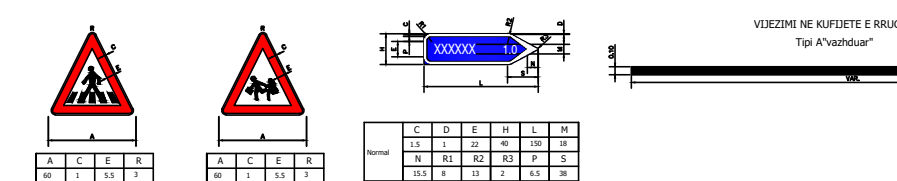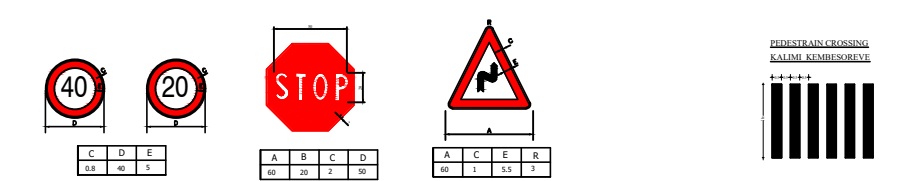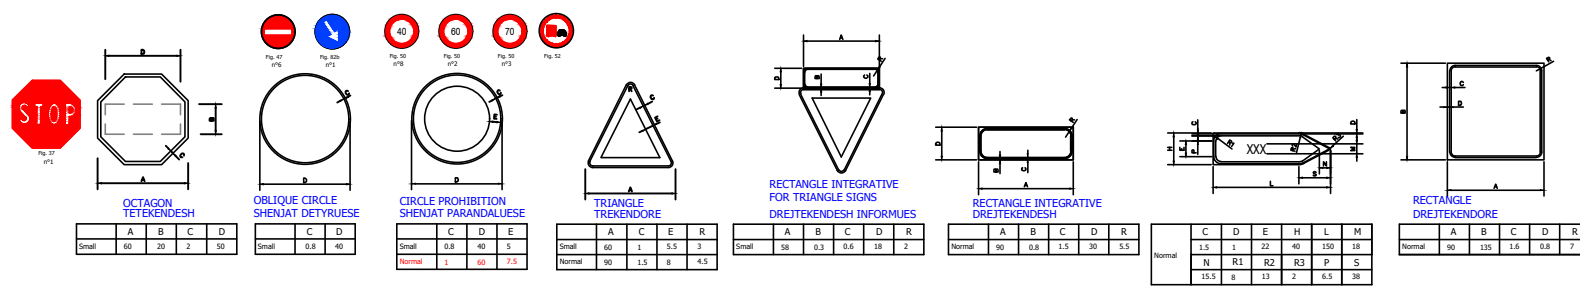


WARNING SIGN

Triangle: red reflective
Background: red reflective
Symbol: black


SHENJAT PARANDALUESE
Trekëndeshi: e kuqe reflektive
Sfondi: e kuqe reflektive
Simboli: zeze

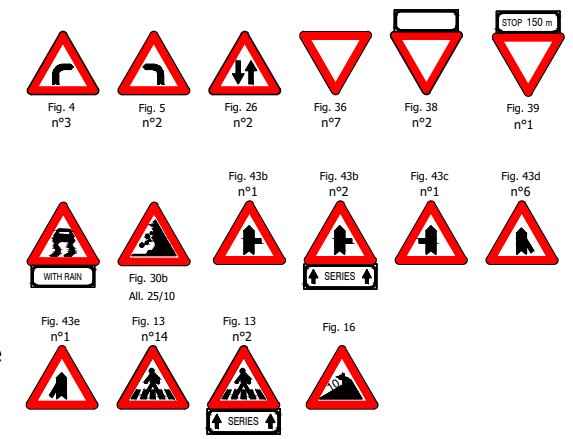



INFORMATION SIGN TABELAT INFORMUESE

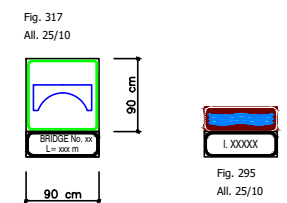

STANDARD SIGN SHENJAT STANDARDE

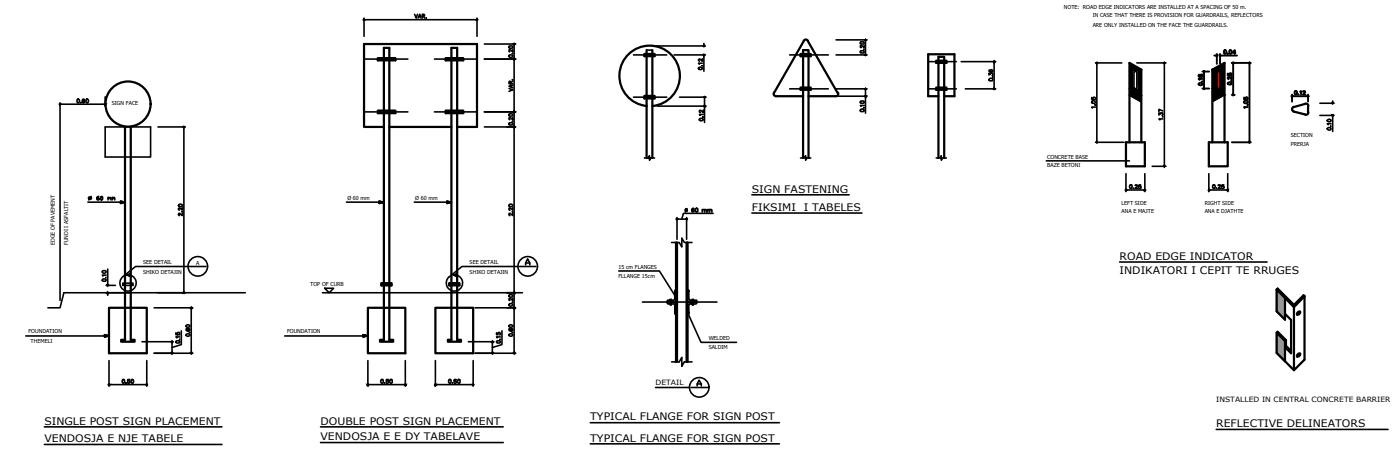


STRIP OF MARGIN OF THE ROAD VIJEZIMI NE KUFIJETE E RRUGES

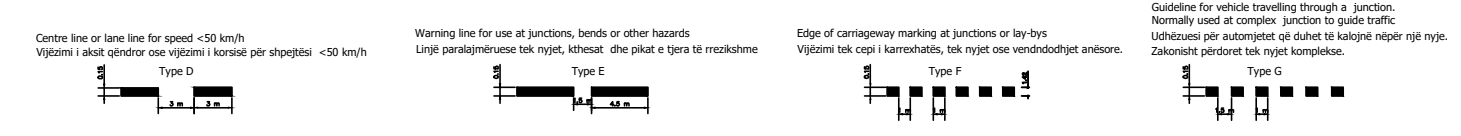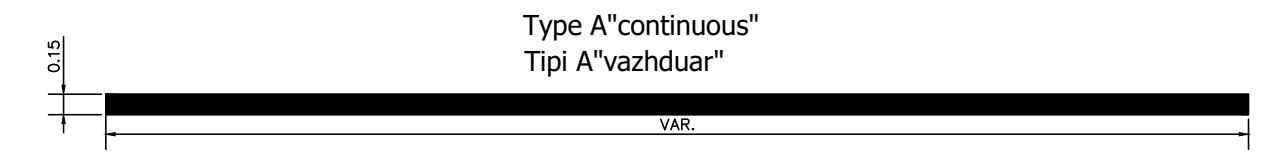


COMPLEMENTARY SIGN TABELAT PLOTESUESE

Sign: white reflective
Background: black
Tabela: e bardhe reflektive
Sfondi: e zeze

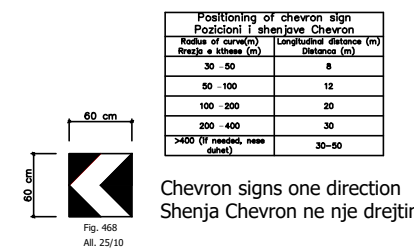


ADDITIONAL PANEL TABELAT SHITESE

Background: white reflective
Sfondi: e bardhe reflektive

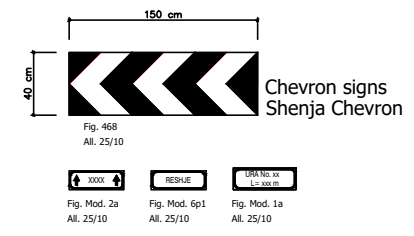


ARROW SIGN TABELAT SHIGJETE

Background: green reflective
Letter: black
Sfondi: jeshile reflektive
Teksti: e zeze

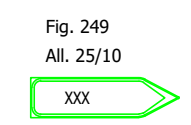


PROFILA TERTHOR


0+000.00

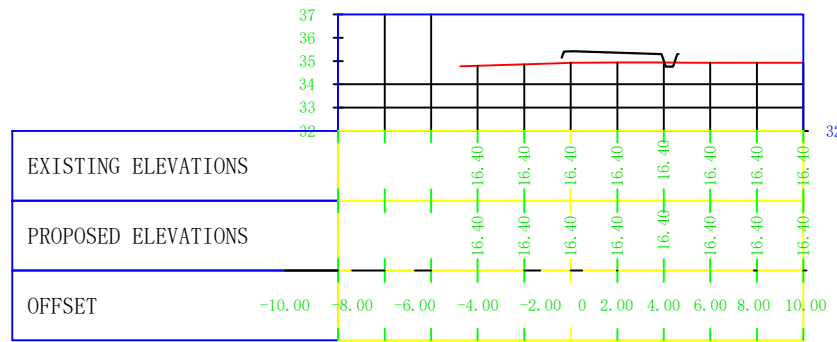


0+060.00

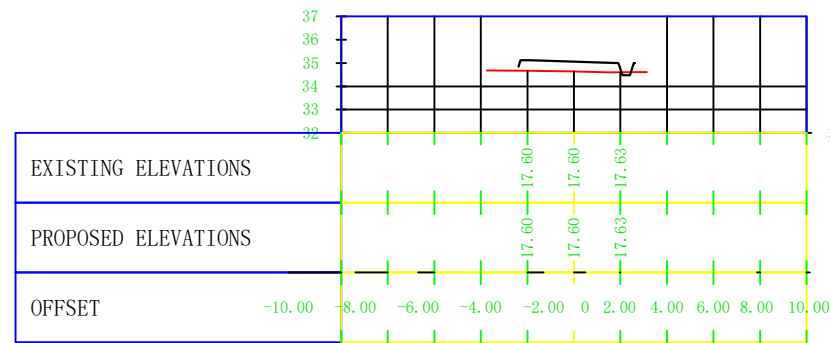


0+120.00

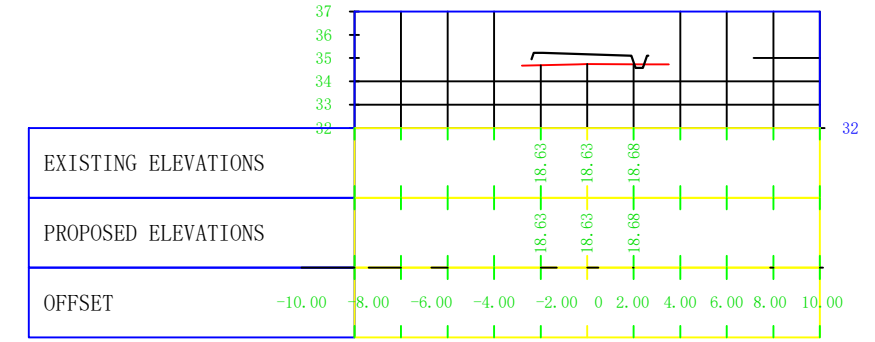


0+020.00

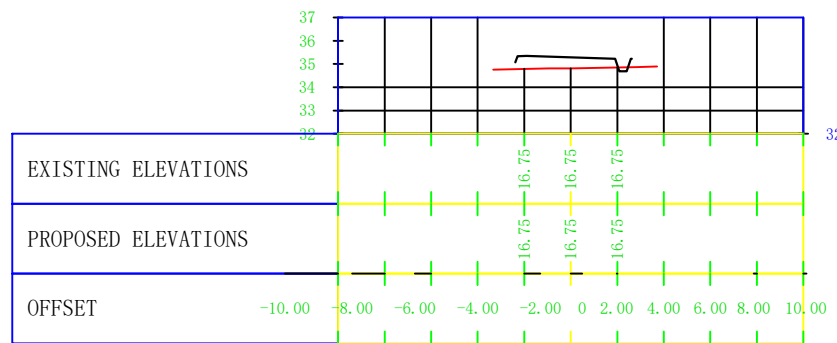


0+080.00

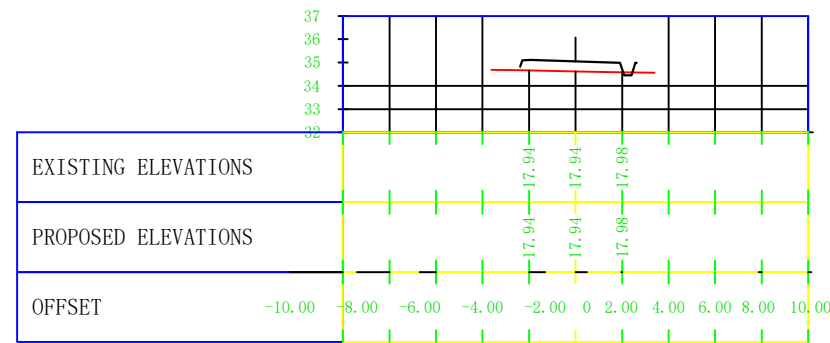


0+140.00

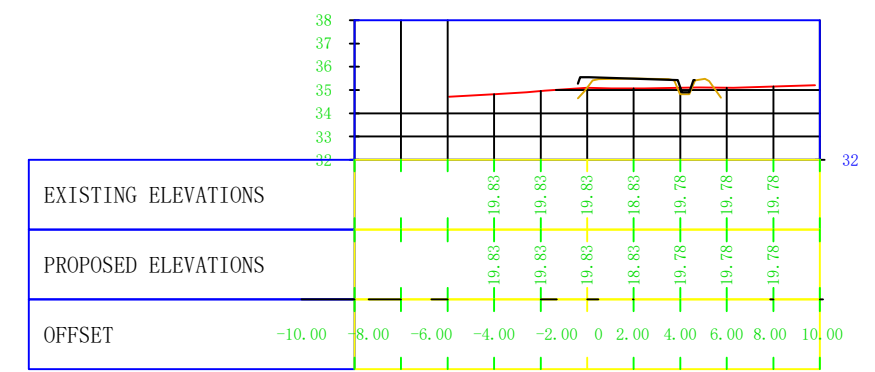


0+040.00

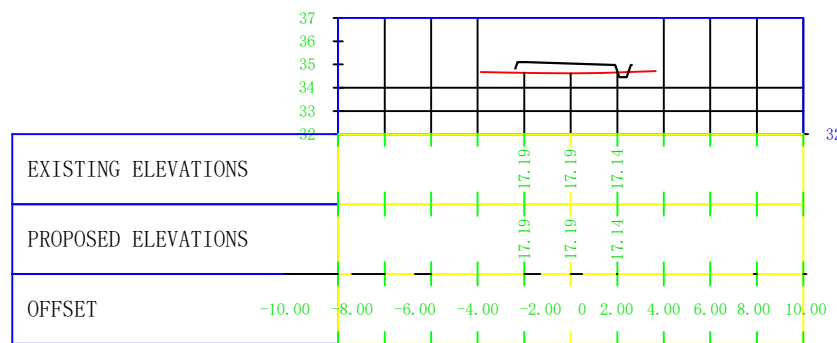

0+100.00

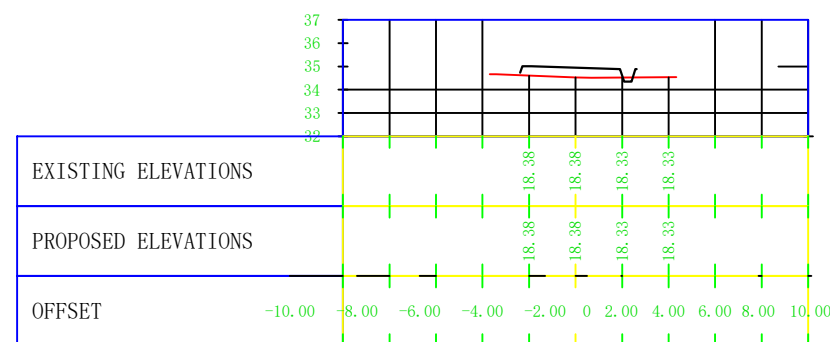

0+160.00

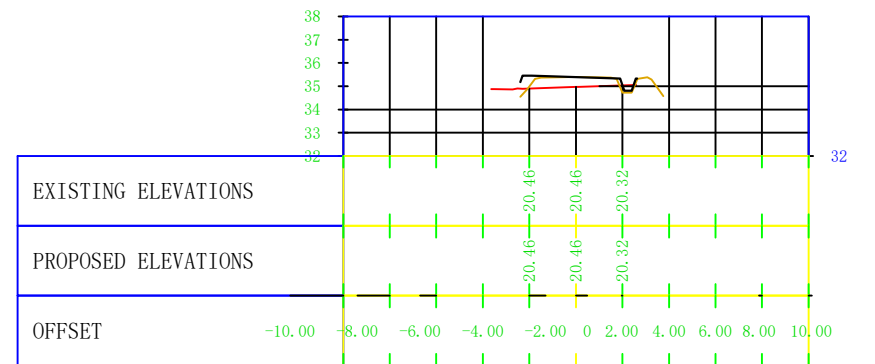

REPUBLIKA E SHQIPERISE
BASHKIA KRUJE

"HMK CONSULTING" SHPK

PROJEKT ZBATIMI

"SISTEMIM ASFALTIM I RRUGES SE
"MASHEVE", FSHATI MAZHE E VOGEL, NJA BUBQ

PROFILA TERTHOR

PROJEKTUES : "HMK CONSULTING" SHPK

SHKALLA


1 : __

FLETA 13


202_

PROFILA TERTHOR


0+240.00

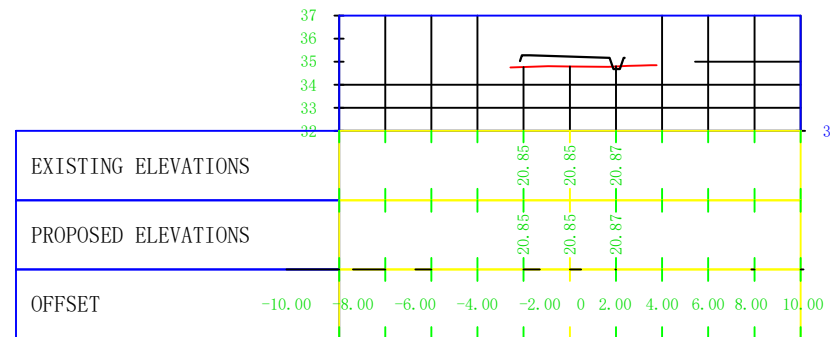


0+300.00

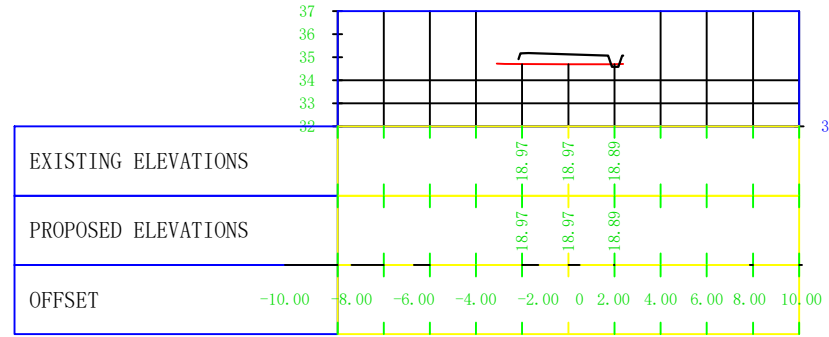


0+360.00

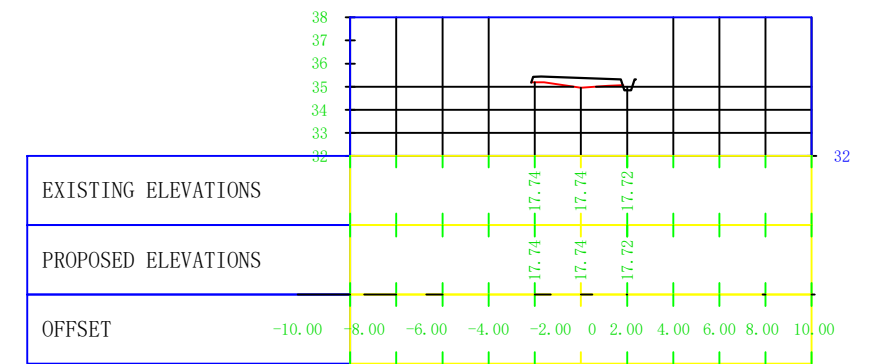


0+260.00

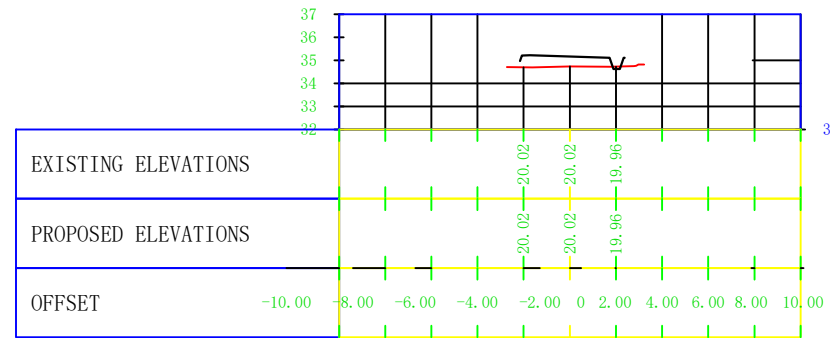


0+320.00

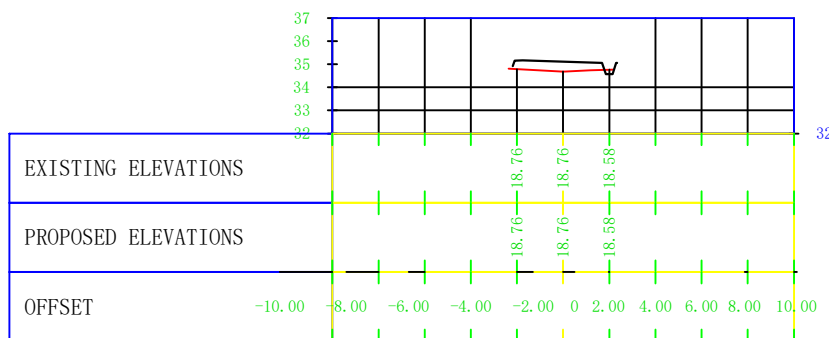


0+380.00

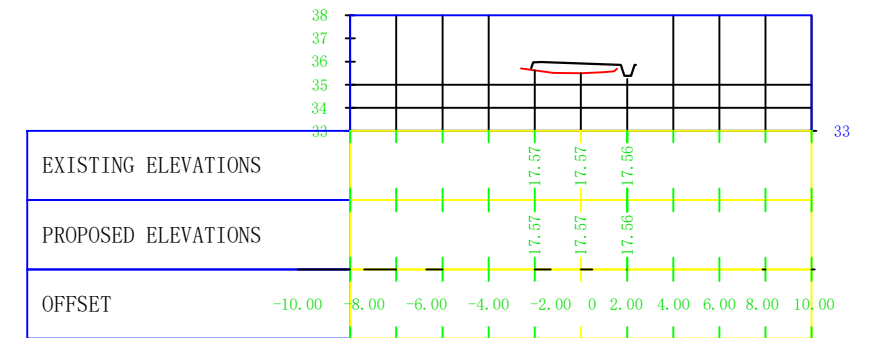


0+280.00

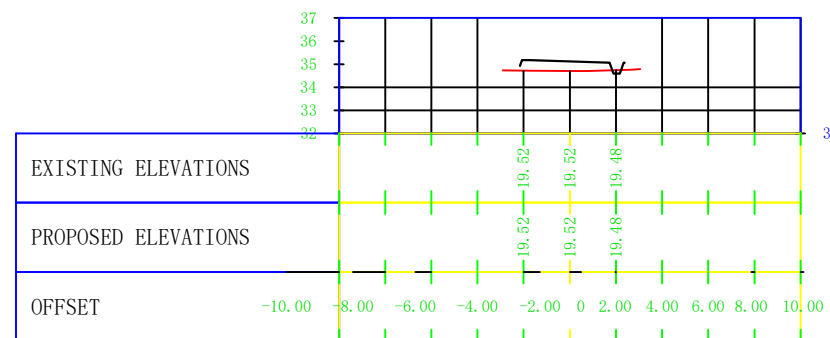

0+340.00

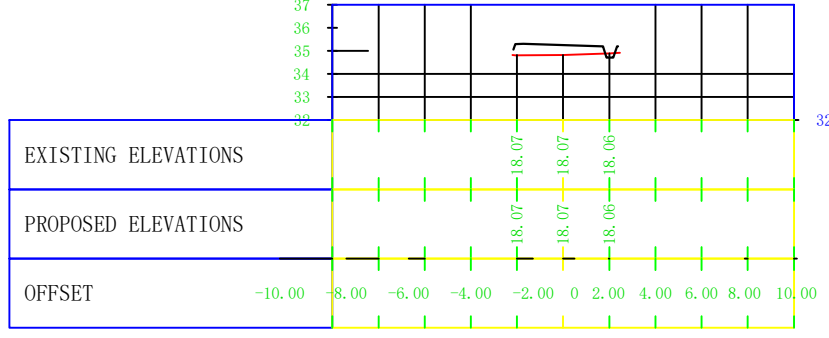

0+400.00

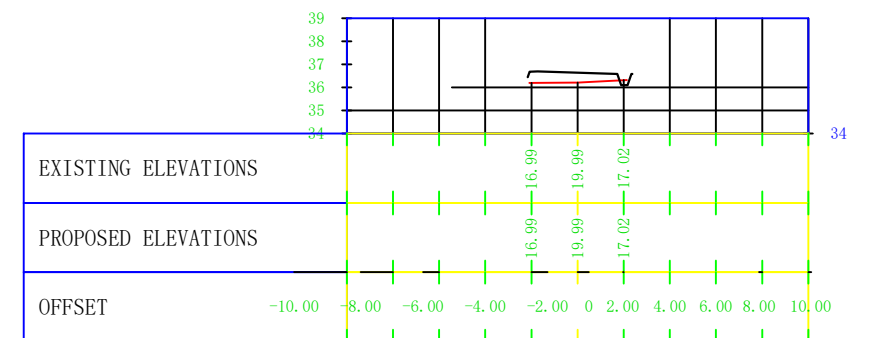

REPUBLIKA E SHQIPERISE
BASHKIA KRUGE

PROJEKT ZBATIMI

" SISTEMIM ASFALTIM I RRUGES SE
"MASHEVE", FSHATI MAZHE E VOGEL, NJA BUBQ

PROFILA TERTHOR

PROJEKTUES : "HMK CONSULTING" SHPK

FLETA 15


"HMK CONSULTING" SHPK

202_


SHKALLA 1 : _

PROFILA TERTHOR


0+180.00

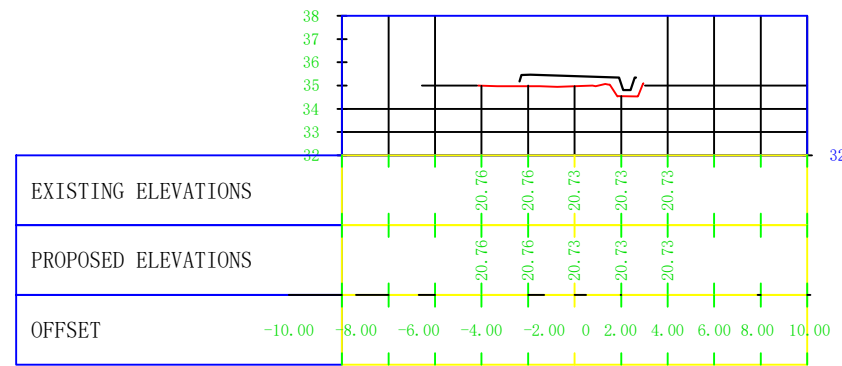


0+000.00

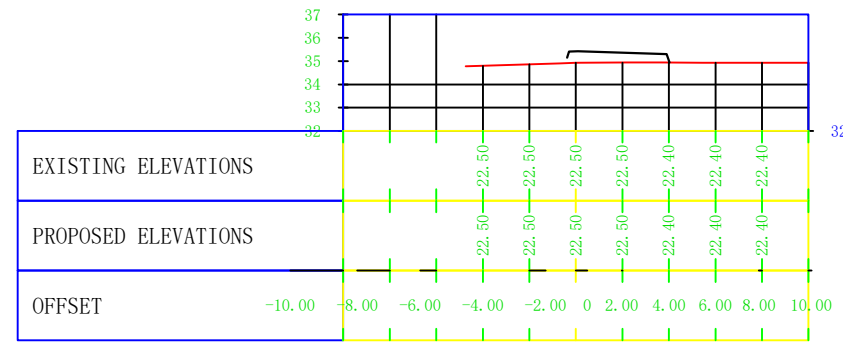


0+060.00

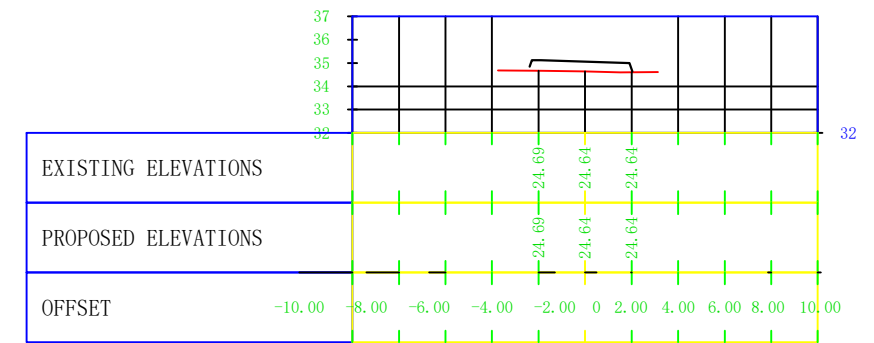


0+200.00

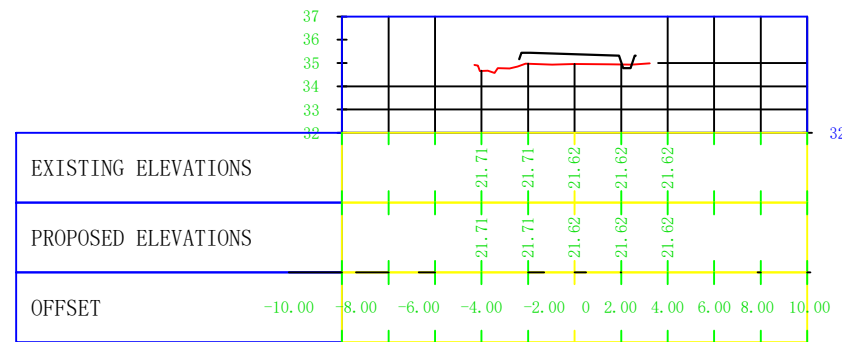


0+020.00

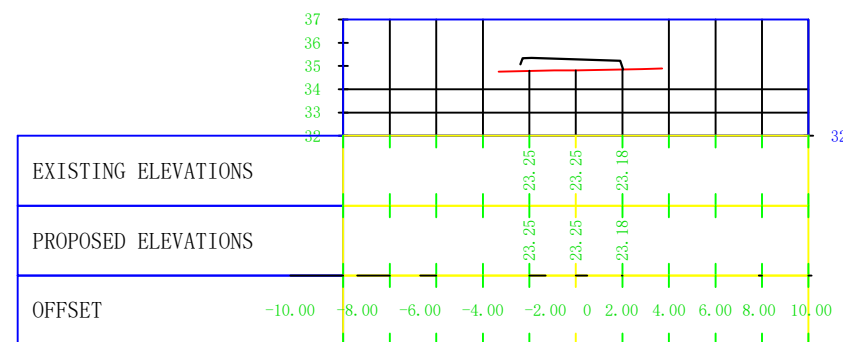


0+080.00

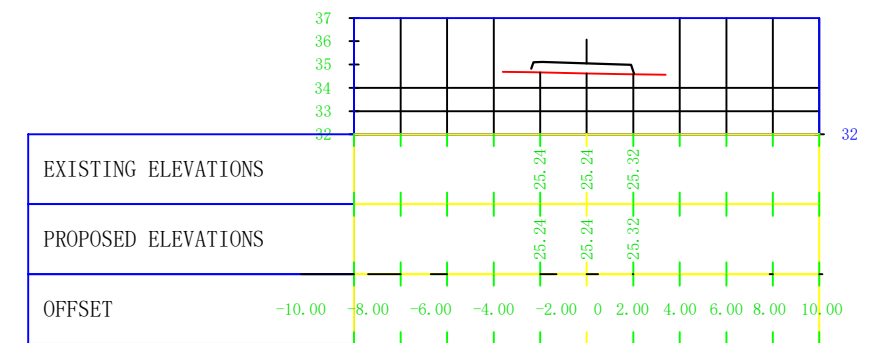


0+220.00

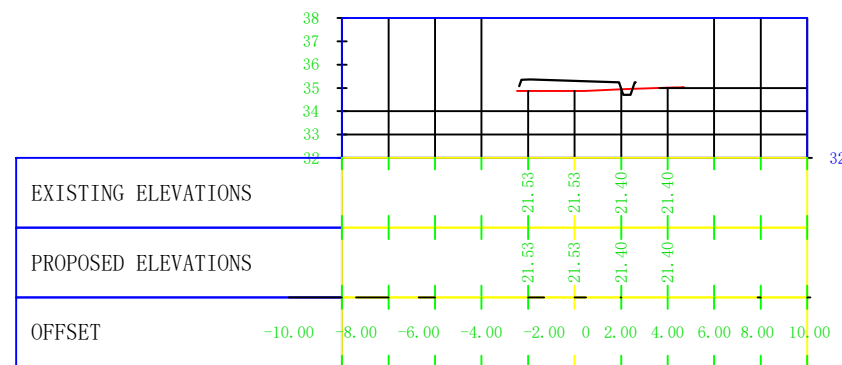

0+040.00

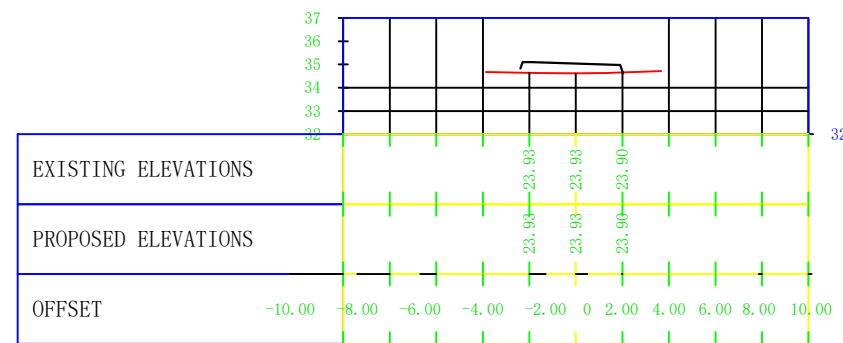

0+100.00

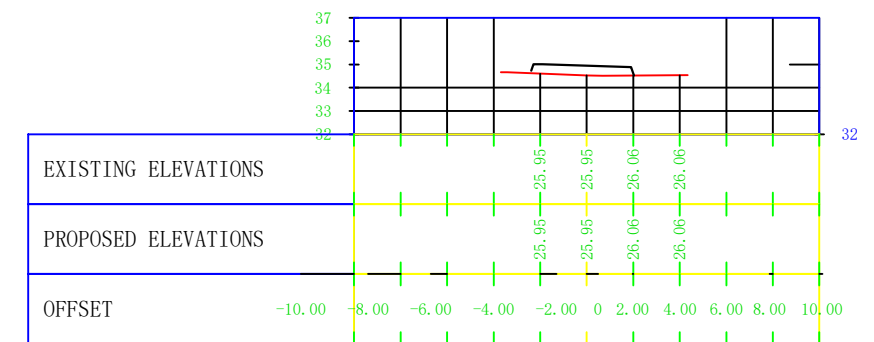

REPUBLIKA E SHQIPERISE
BASHKIA KRUJE

PROJEKT ZBATIMI

" SISTEMIM ASFALTIM I RRUGES SE
"MASHEVE",FSHATI MAZHE E VOGEL,NJA BUBQ

PROFILA TERTHOR

PROJEKTUES : " HMK CONSULTING " SHPK

SHKALLA

1 : __


FLETA 14

202_


" HMK CONSULTING " SHPK

PROFILA TERTHOR


0+420.00

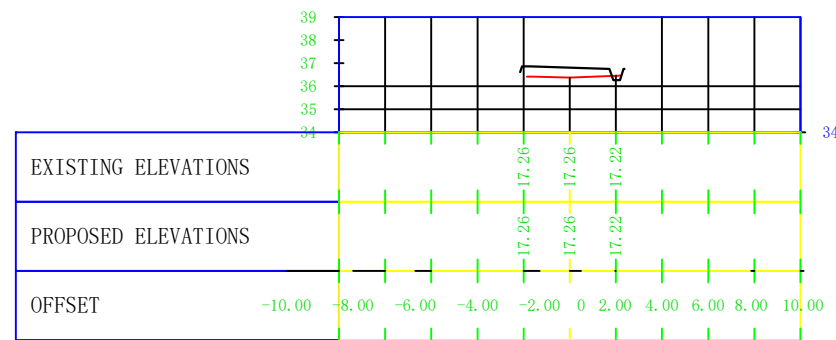


0+480.00

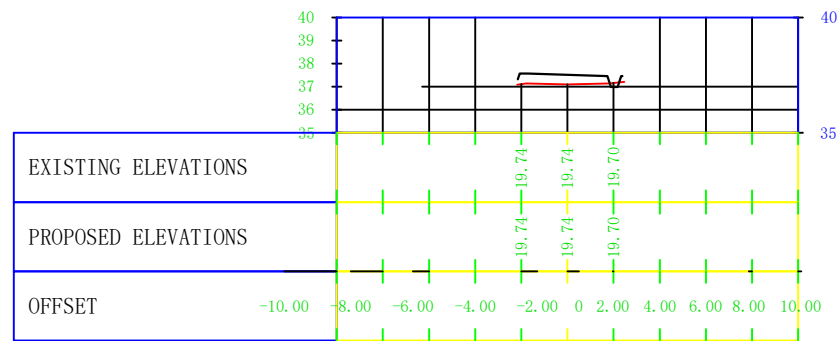


0+540.00

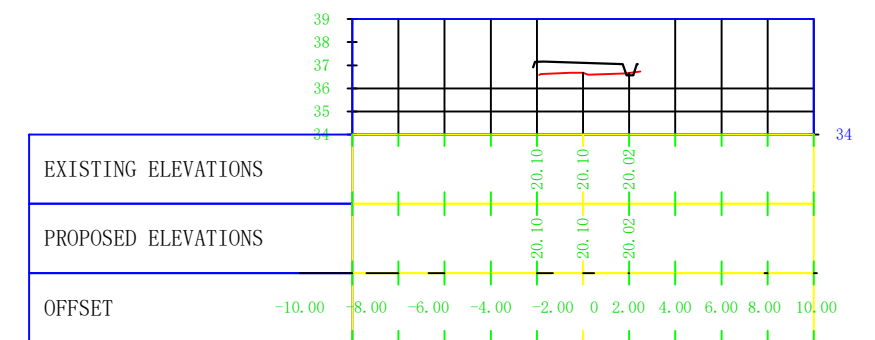


0+440.00

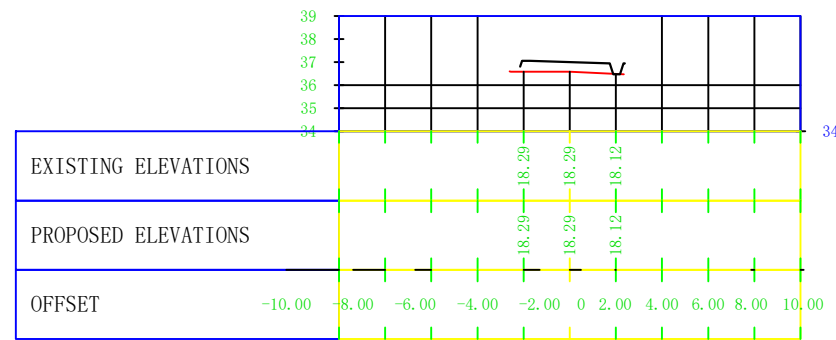


0+500.00

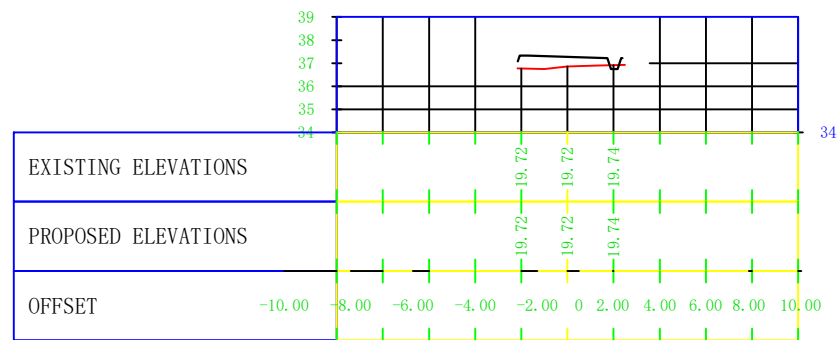


0+560.00

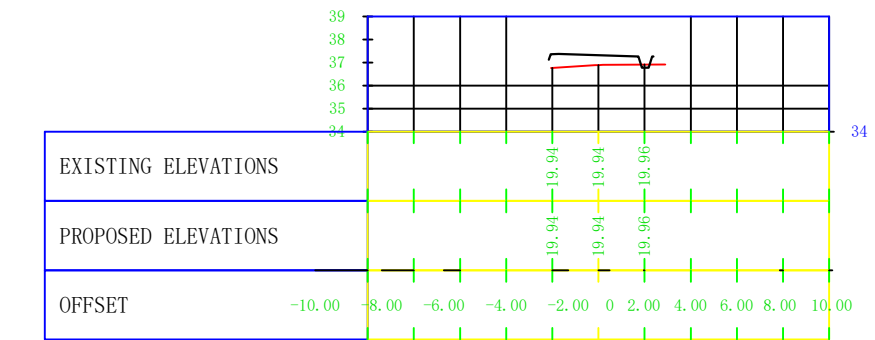


0+460.00

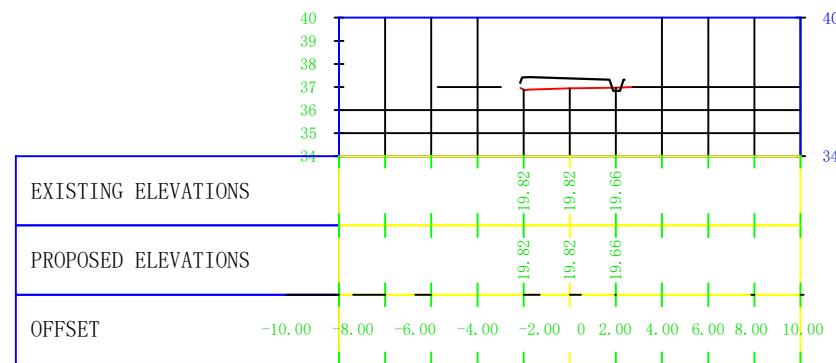

0+520.00

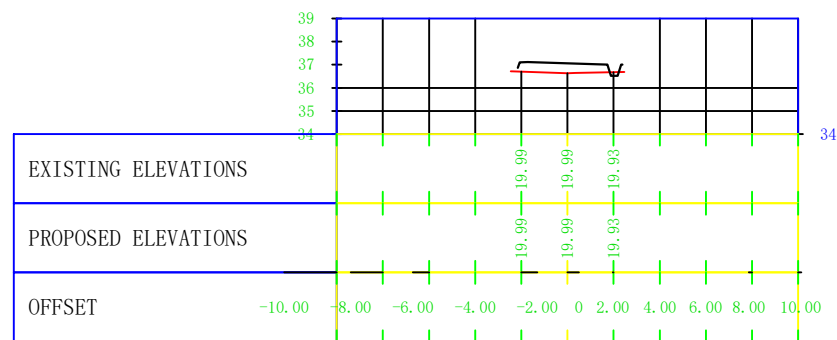

0+580.00

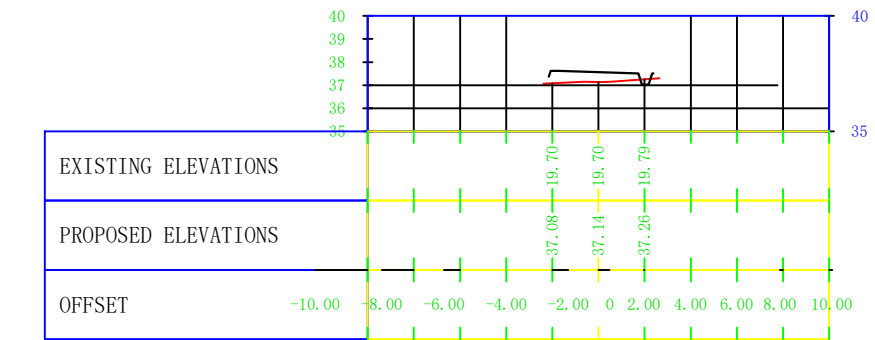

REPUBLIKA E SHQIPERISE
BASHKIA KRUJE

"HMK CONSULTING" SHPK

PROJEKT ZBATIMI

"SISTEMIM ASFALTIM I RRUGES SE
"MASHEVE", FSHATI MAZHE E VOGEL, NJA BUBQ

PROFILA TERTHOR

PROJEKTUES : "HMK CONSULTING" SHPK


SHKALLA 1 : __

FLETA 16


202_

PROFILA TERTHOR


0+600.00

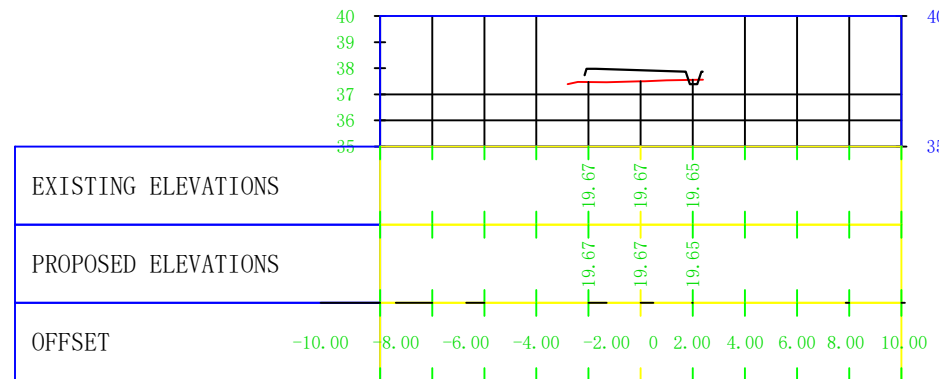


0+660.00

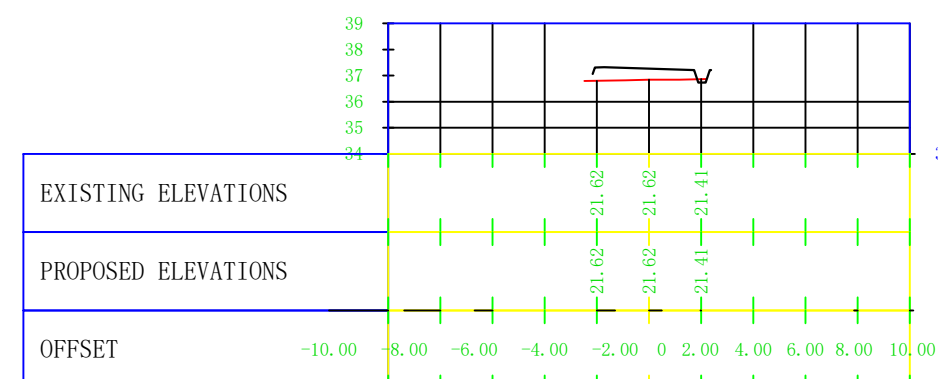

0+620.00

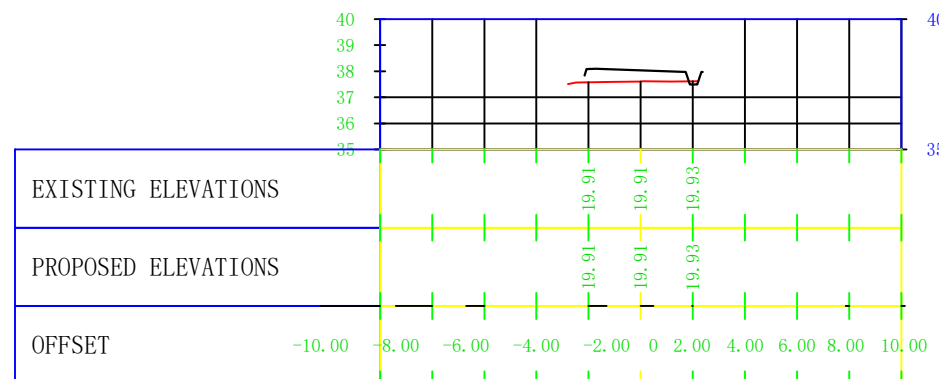

0+640.00

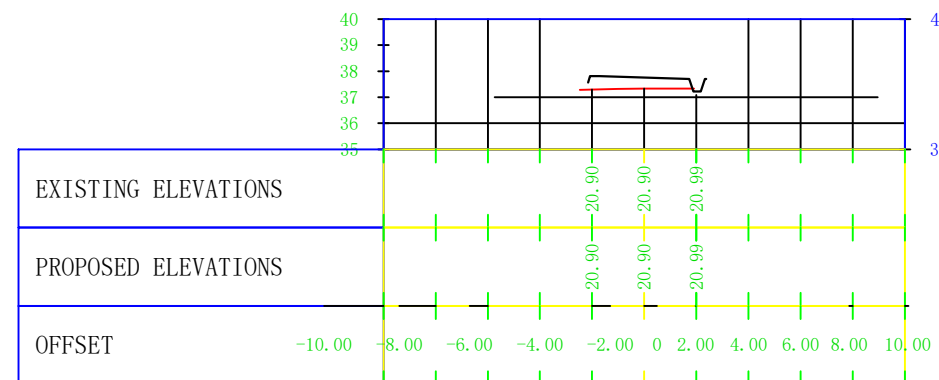

REPUBLIKA E SHQIPERISE
BASHKIA KRUJE

"HMK CONSULTING" SHPK

PROJEKT ZBATIMI

"SISTEMIM ASFALTIM I RRUGES SE
"MASHEVE", FSHATI MAZHE E VOGEL, NJA BUBQ

PROFILA TERTHOR

PROJEKTUES : "HMK CONSULTING" SHPK

SHKALLA

1 : __

FLETA 16

202_