

MIRATOI:

**KRYETARI I BASHKISË
ARTUR BUSHI**

PROJEKT ZBATIMI

OBJEKTI:

**" SISTEMIM ASFALTIM I RRUGES "KARAJ"FSHATI NIKEL,
NJA NIKEL,BASHKIA KRUIJE.**

PROJEKTUESI:


"ERALD G" shpk

INVESTITORI:

BASHKIA KRUIJË

KRUIJË, 2024



	REPUBLIKA E SHQIPERISE BASHKIA KRUJE	PROJEKT ZBATIMI " SISTEMIM ASFALTIM I RRUGES "KARAJ"FSHATI NIKEL, NJA NIKEL,BASHKIA KRUJE.	RILEVIMI	PROJEKTUES : " ERALD G " SHPK	FLETA 01
" ERALD G " SHPK	SHKALLA 1 : __			202_	



	REPUBLIKA E SHQIPERISE BASHKIA KRUJE	PROJEKT ZBATIMI " SISTEMIM ASFALTIM I RRUGES "KARAJ"FSHATI NIKEL, NJA NIKEL,BASHKIA KRUJE.	RILEVIMI	PROJEKTUES : " ERALD G " SHPK	FLETA 01
	" ERALD G " SHPK			SHKALLA 1 : __	202_




	REPUBLIKA E SHQIPERISE BASHKIA KRUJE	PROJEKT ZBATIMI " SISTEMIM ASFALTIM I RRUGES "KARAJ"FSHATI NIKEL, NJA NIKEL,BASHKIA KRUJE.	RILEVIMI	PROJEKTUES : " ERALD G " SHPK	FLETA 01
" ERALD G " SHPK	SHKALLA 1 : __			202_	


PLANIMETRIA E RRUGES



 REPUBLIKA E SHQIPERISE BASHKIA KRUJE	PROJEKT ZBATIMI " SISTEMIM ASFALTIM I RRUGES "KARAJ"FSHATI NIKEL, NJA NIKEL,BASHKIA KRUJE.	PLANIMETRIA E RRUGES	PROJEKTUES : " ERALD G " SHPK	FLETA 01
			SHKALLA 1 : __	202_
" ERALD G " SHPK				


PLANIMETRIA E RRUGES

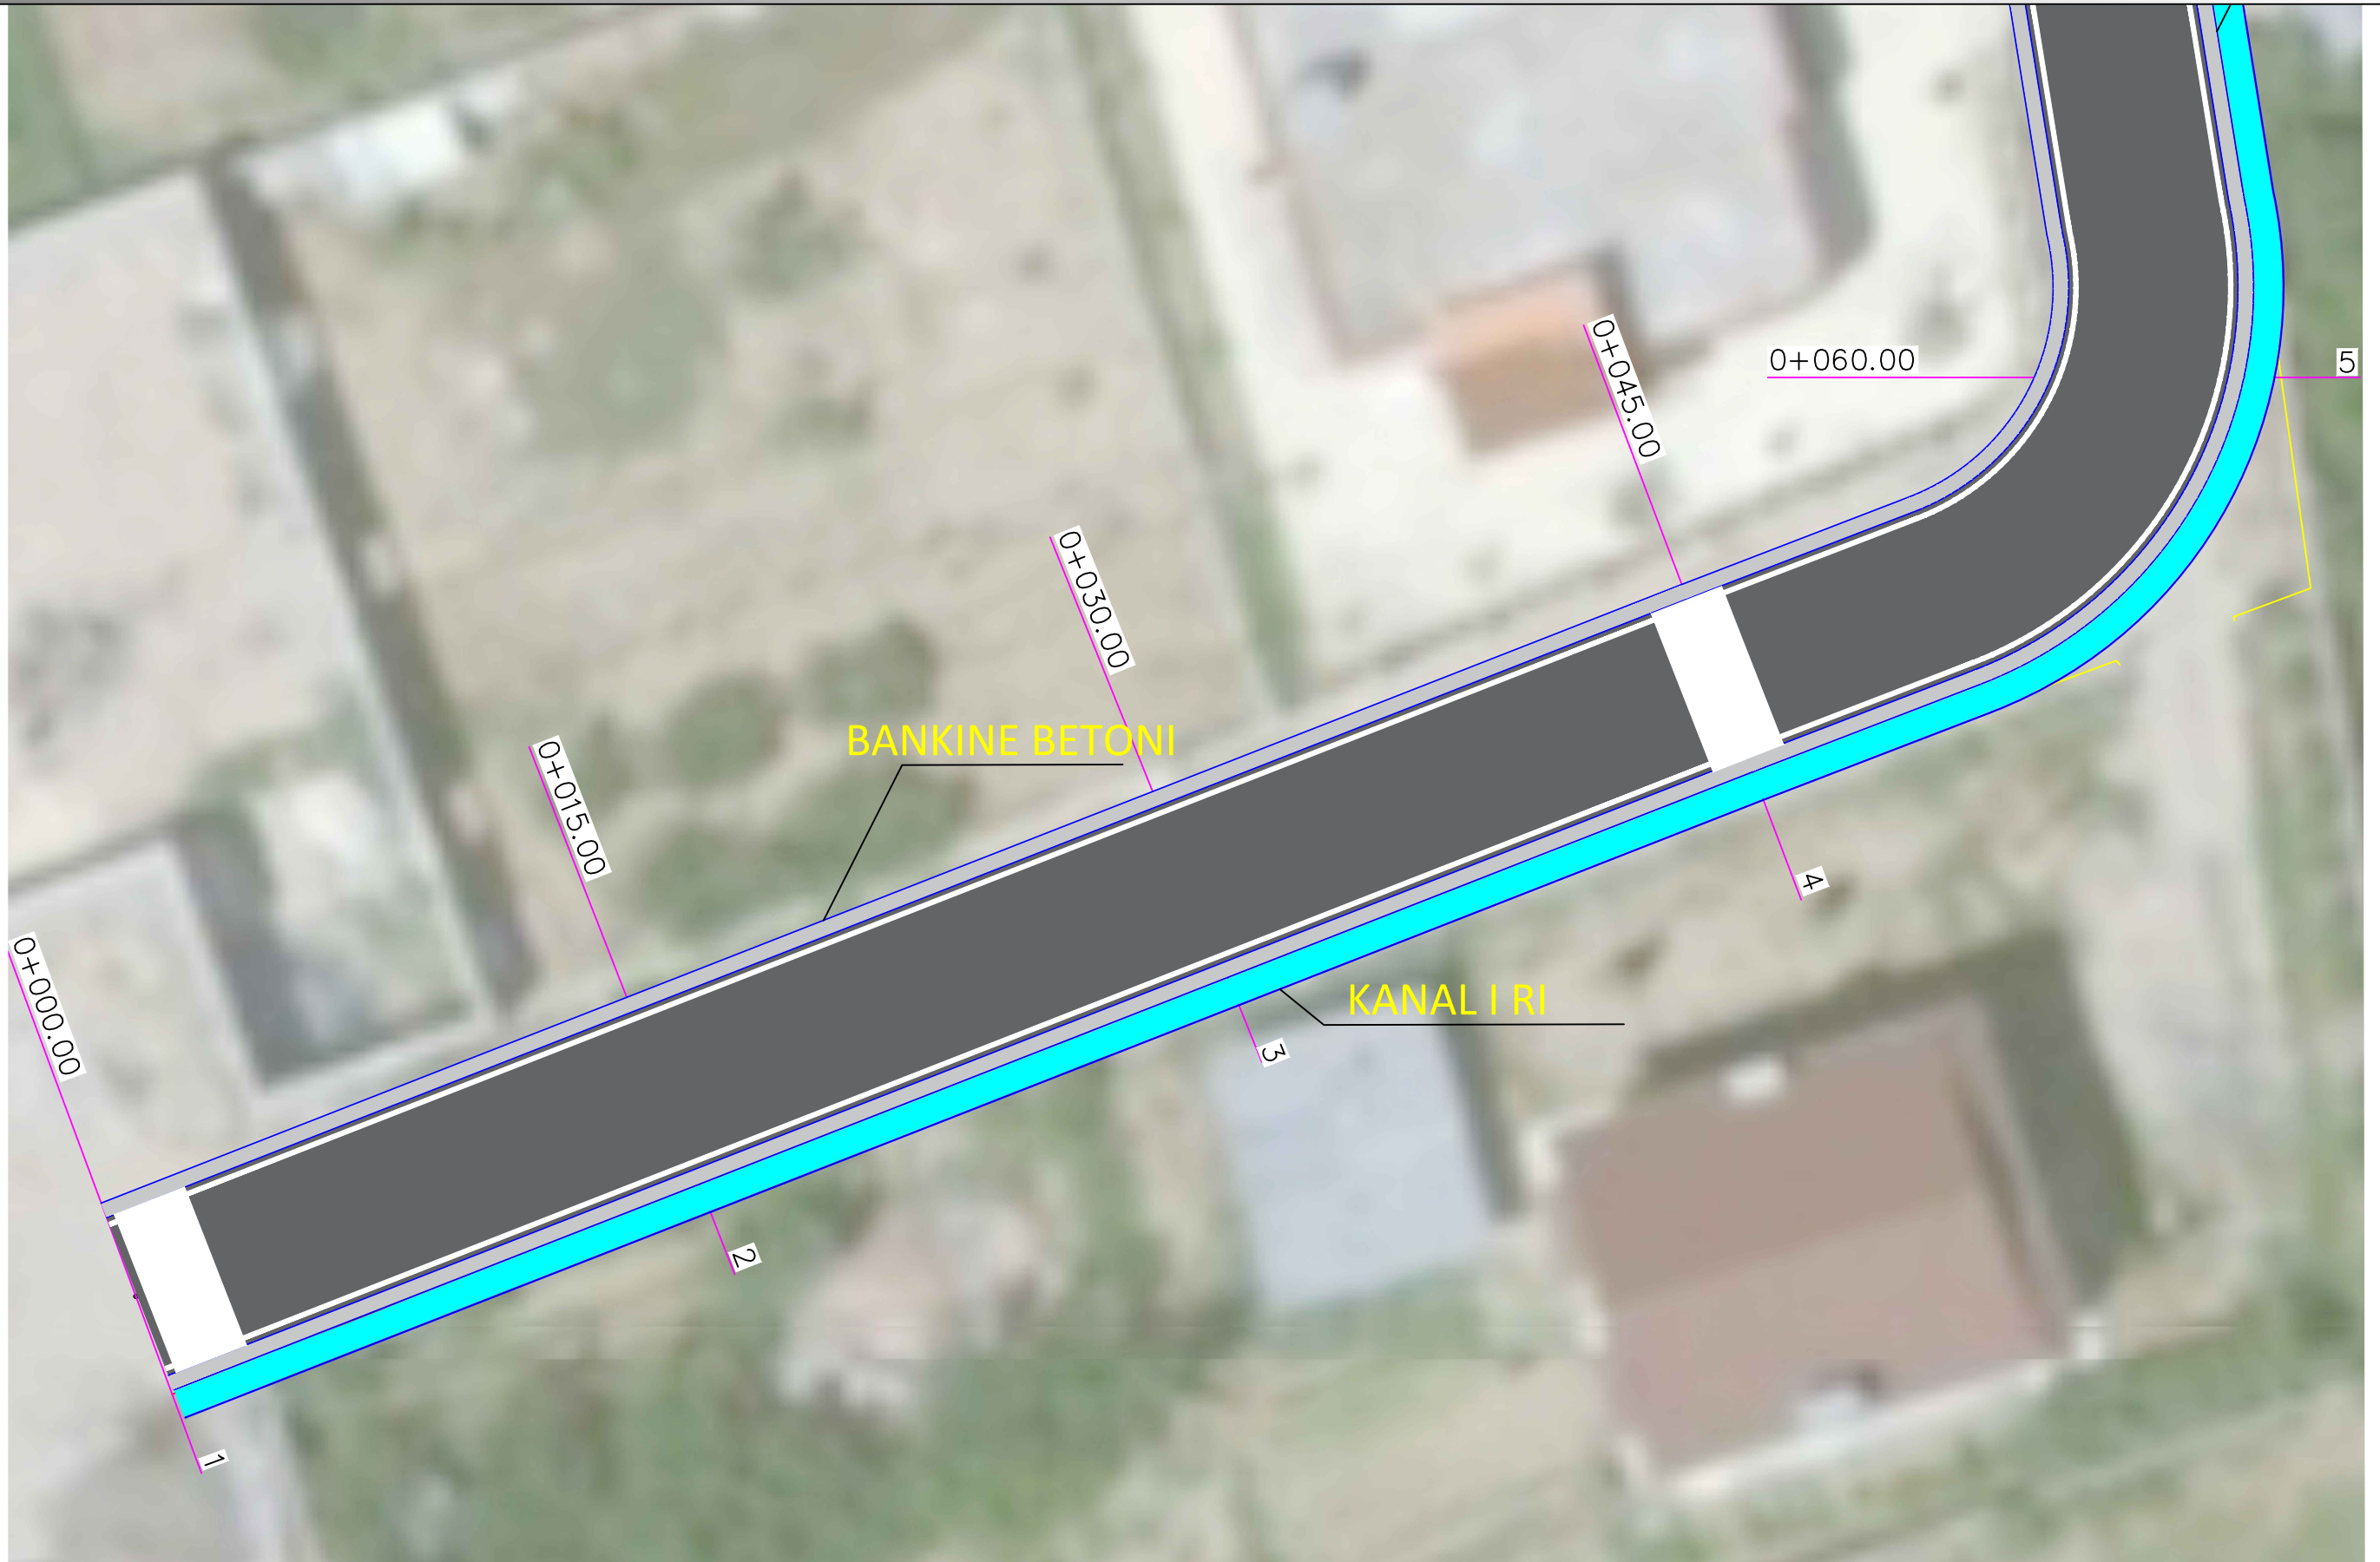

 REPUBLIKA E SHQIPERISE BASHKIA KRUJE	PROJEKT ZBATIMI	PLANIMETRIA E RRUGES	PROJEKTUES :	"ERALD G" SHPK	FLETA 01
	"ERALD G" SHPK		" SISTEMIM ASFALTIM I RRUGES "KARAJ"FSHATI NIKEL, NJA NIKEL,BASHKIA KRUJE.	SHKALLA	1: __


PLANIMETRIA E RRUGES




 REPUBLIKA E SHQIPERISE BASHKIA KRUJE	PROJEKT ZBATIMI "SISTEMIM ASFALTIM I RRUGES "KARAJ"FSHATI NIKEL, NJA NIKEL,BASHKIA KRUJE.	PLANIMETRIA E RRUGES	PROJEKTUES : "ERALD G" SHPK	FLETA 01
			SHKALLA 1: __	
"ERALD G" SHPK				

PLANIMETRIA E RRUGES



 REPUBLIKA E SHQIPERISE BASHKIA KRUJE	PROJEKT ZBATIMI	PLANIMETRIA E RRUGES	PROJEKTUES :	"ERALD G" SHPK	FLETA 01
	"ERALD G" SHPK		"SISTEMIM ASFALTIM I RRUGES "KARAJ"FSHATI NIKEL, NJA NIKEL,BASHKIA KRUJE.	SHKALLA	1: __


PLANIMETRIA E RRUGES

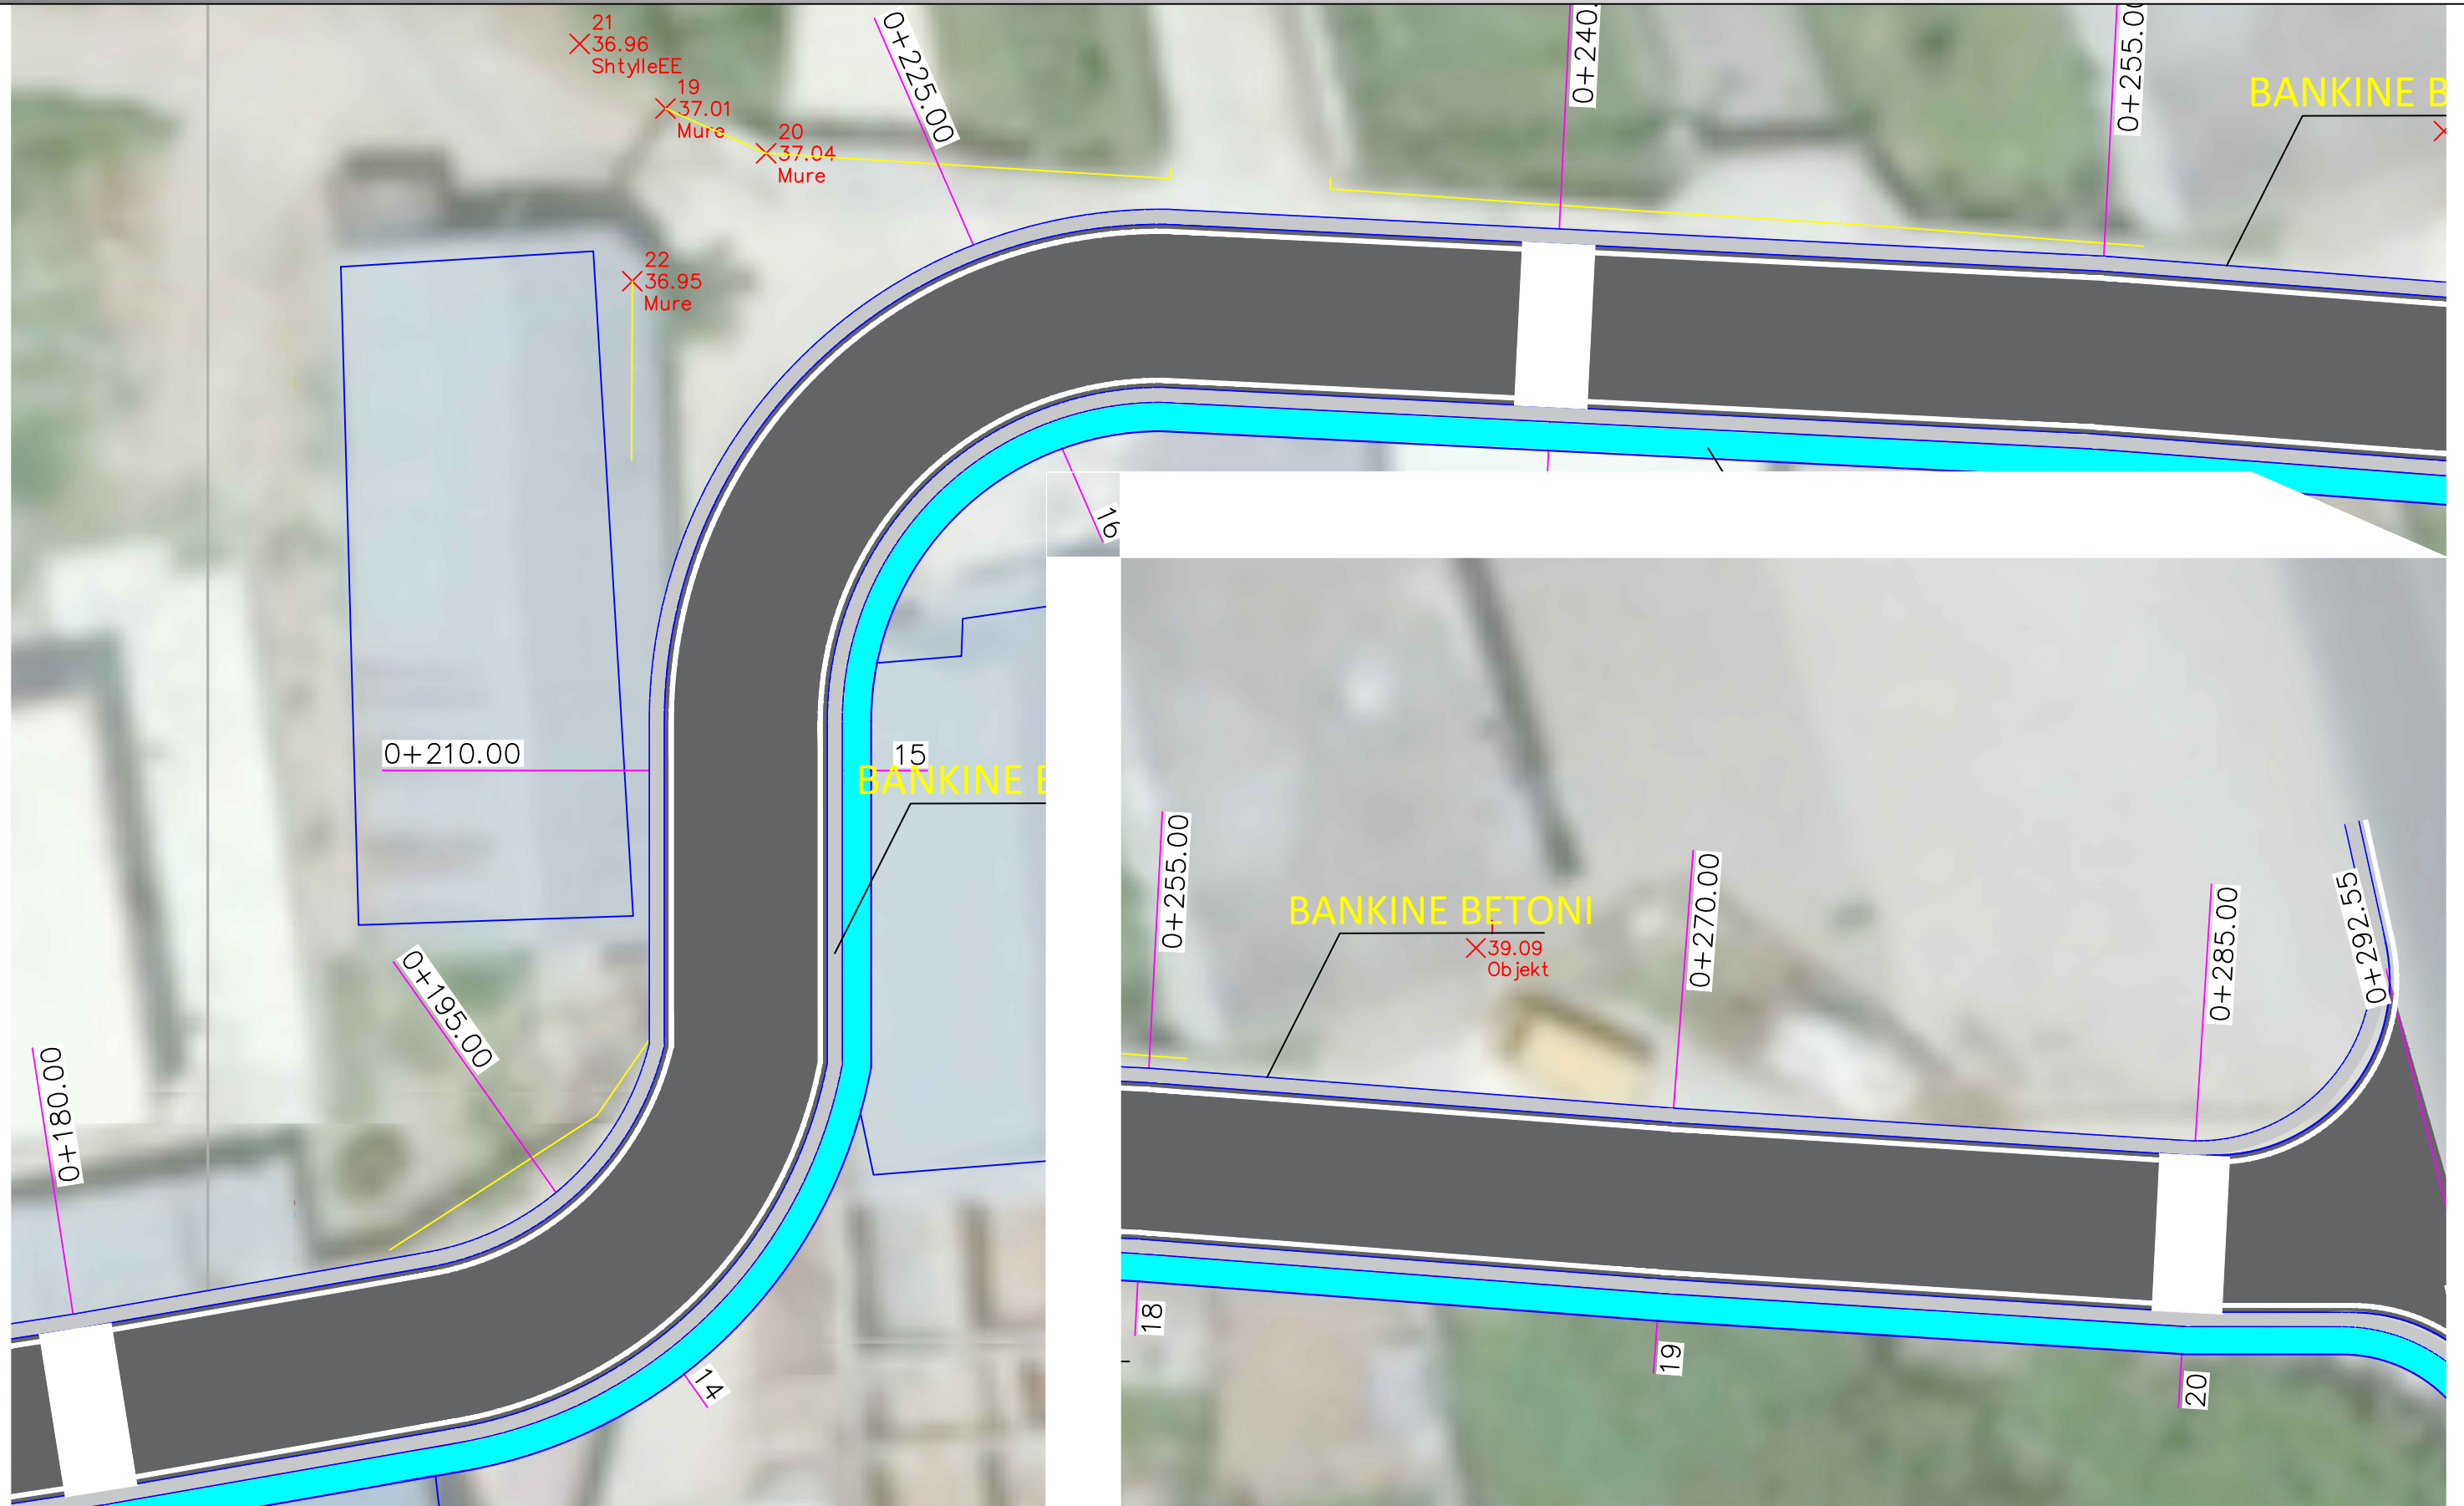

	REPUBLIKA E SHQIPERISE BASHKIA KRUJE	PROJEKT ZBATIMI " SISTEMIM ASFALTIM I RRUGES "KARAJ"FSHATI NIKEL, NJA NIKEL,BASHKIA KRUJE.	PLANIMETRIA E RRUGES	PROJEKTUES : " ERALD G " SHPK	FLETA 01
" ERALD G " SHPK				SHKALLA 1: __	202_

PROFILI GJATESOR


Alignment - (1) PROFILE

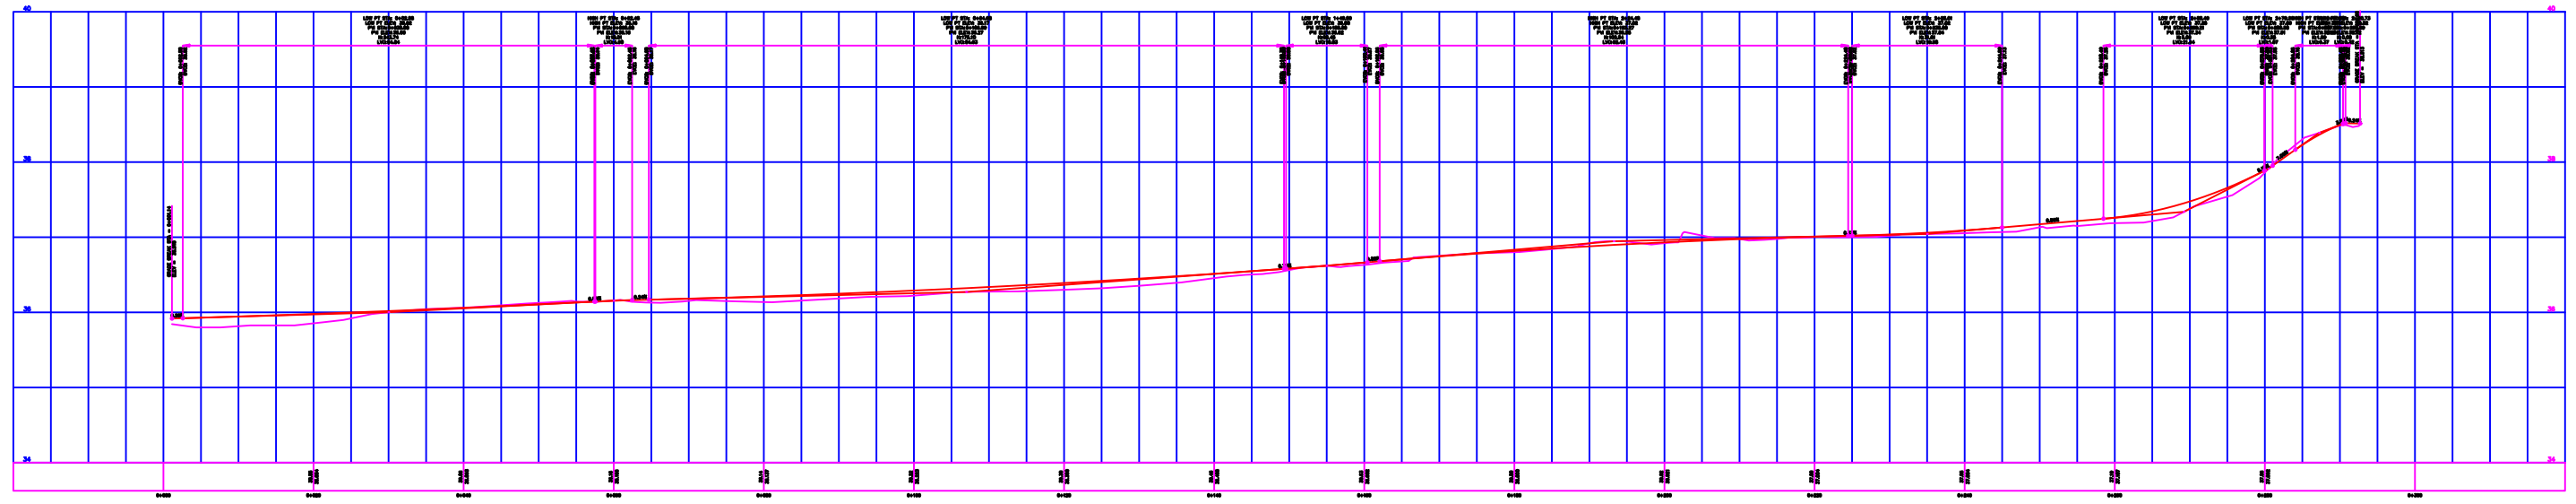


	REPUBLIKA E SHQIPERISE BASHKIA KRUJE	PROJEKT ZBATIMI " SISTEMIM ASFALTIM I RRUGES "KARAJ"FSHATI NIKEL, NJA NIKEL,BASHKIA KRUJE.	PROFILI GJATESOR	PROJEKTUES : "ERALD G" SHPK	FLETA 01
	"ERALD G" SHPK			SHKALLA 1: __	

PROFILI TERTHOR


0+000.00

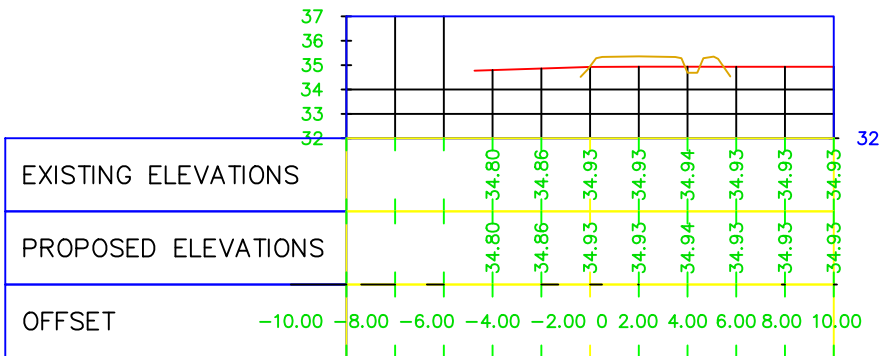


0+045.00

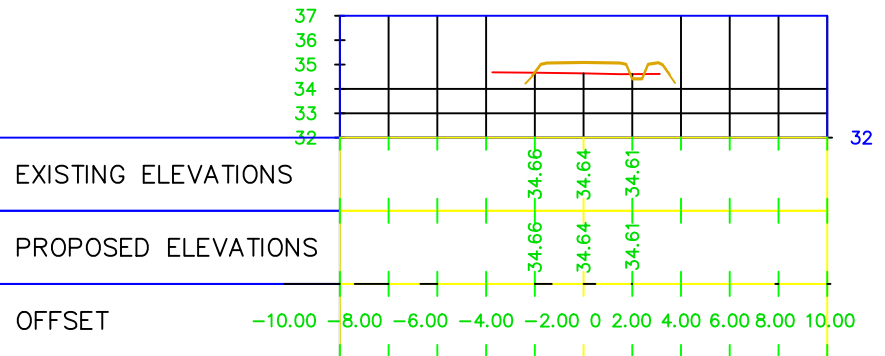


0+090.00

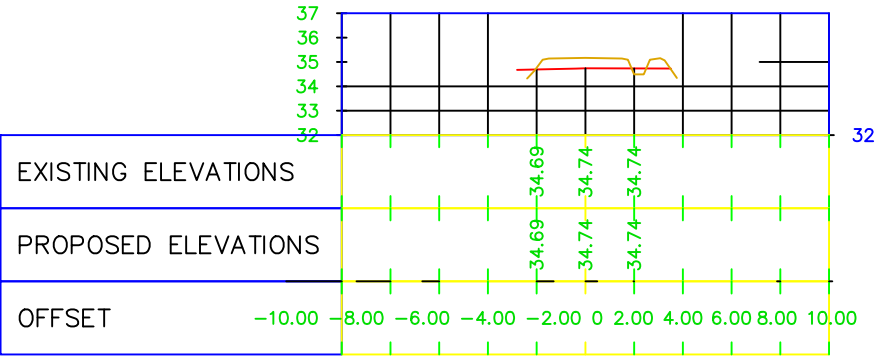


0+015.00

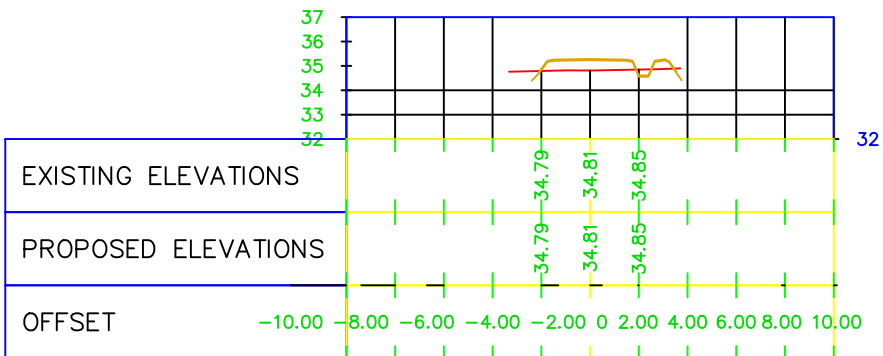


0+060.00

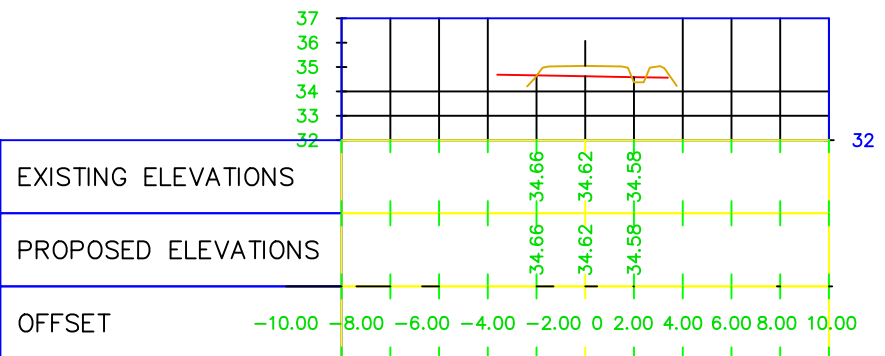


0+105.00

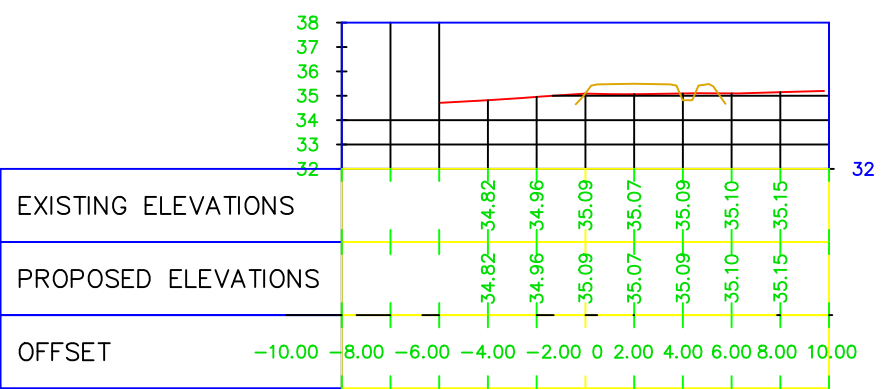


0+030.00

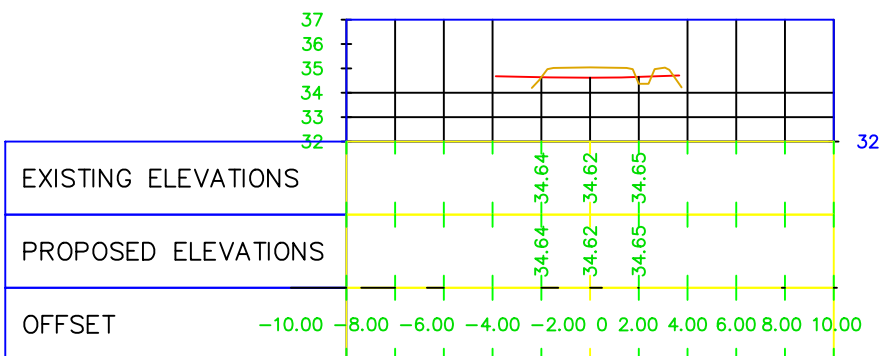

0+075.00

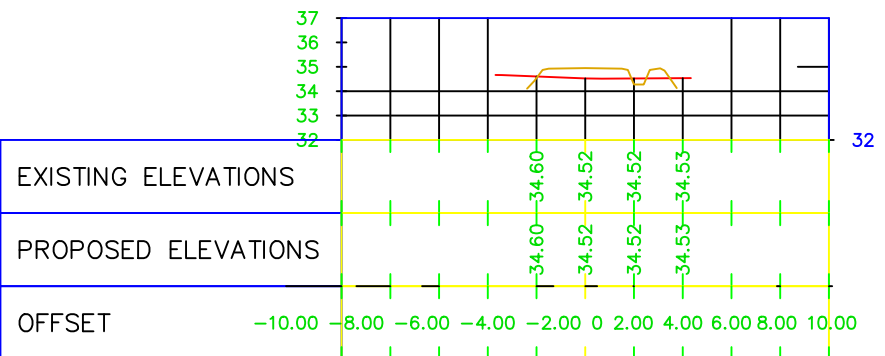


0+120.00

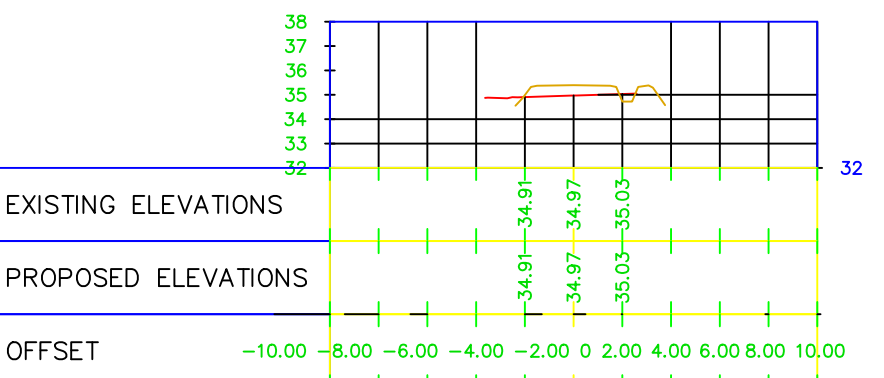


REPUBLIKA E SHQIPERISE BASHKIA KRUJE	PROJEKT ZBATIMI " SISTEMIM ASFALTIM I RRUGES "KARAJ"FSHATI NIKEL, NJA NIKEL,BASHKIA KRUJE.	PROFILI GJATESOR	PROJEKTUES : " ERALD G " SHPK	FLETA 01
" ERALD G " SHPK			SHKALLA 1: __	202_

PROFILI TERTHOR


0+135.00

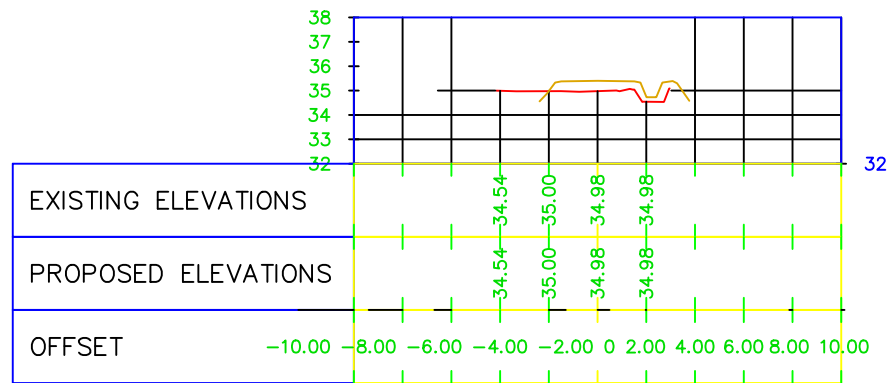


0+180.00

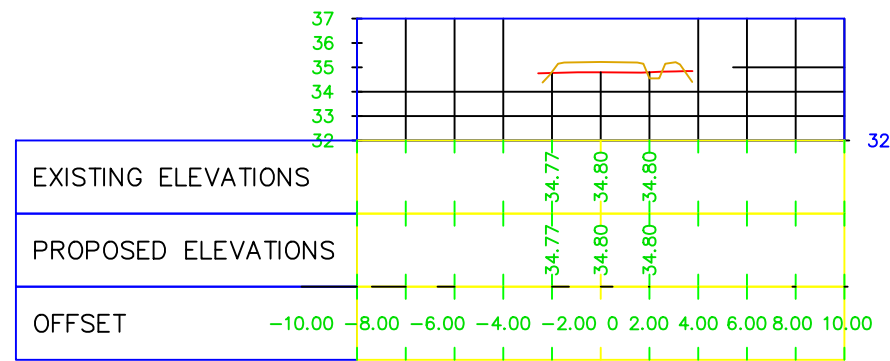


0+225.00

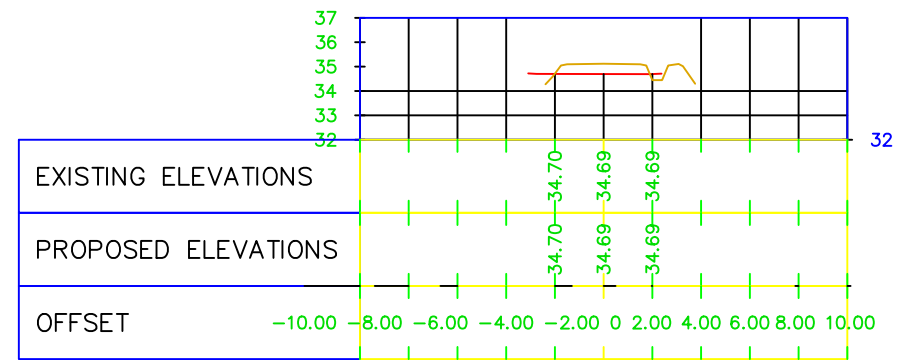


0+150.00

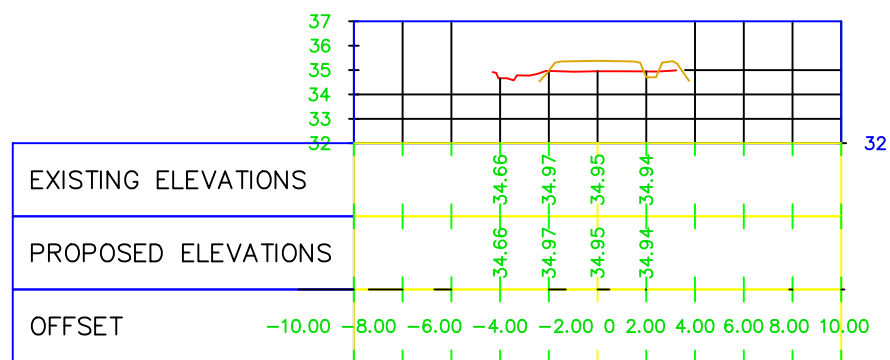


0+195.00

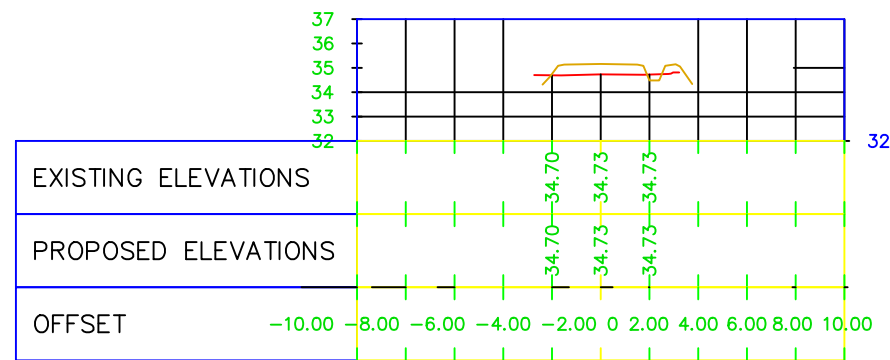


0+240.00

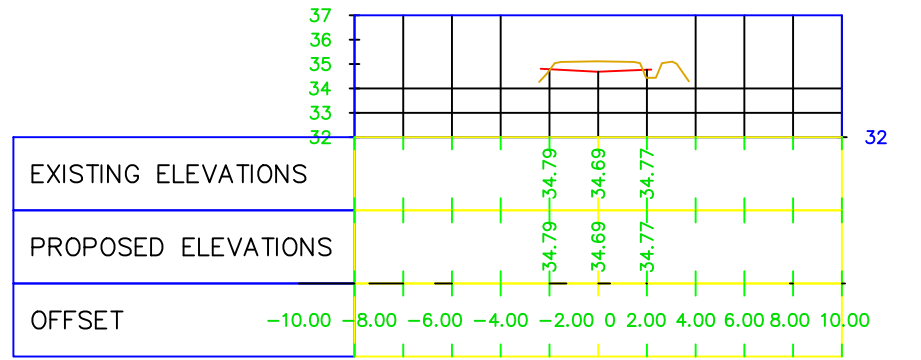


0+165.00

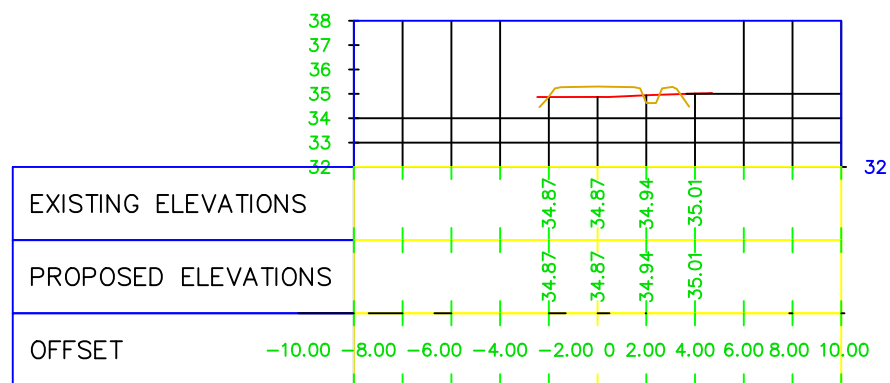

0+210.00

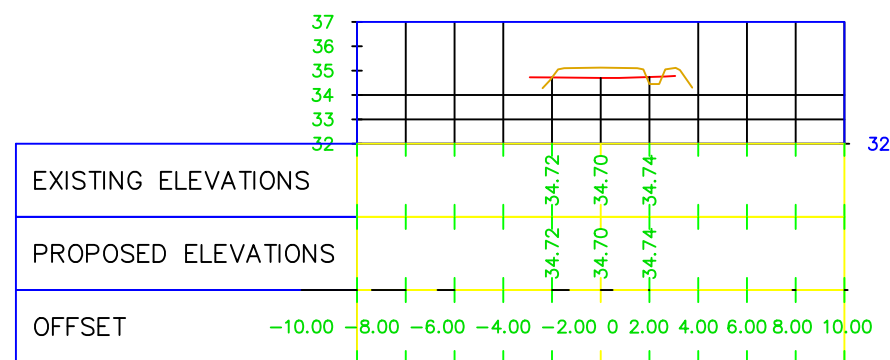


0+255.00

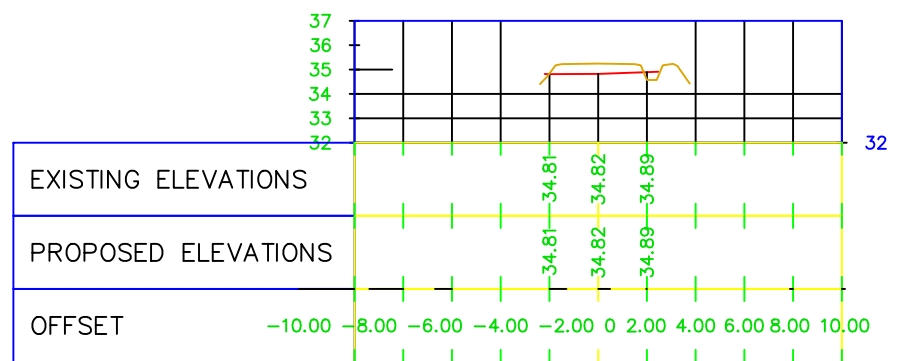


PROFILI TERTHOR


0+270.00

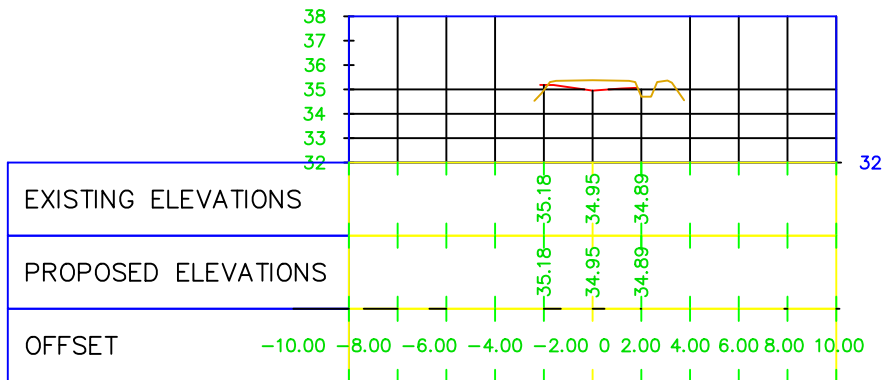

0+285.00

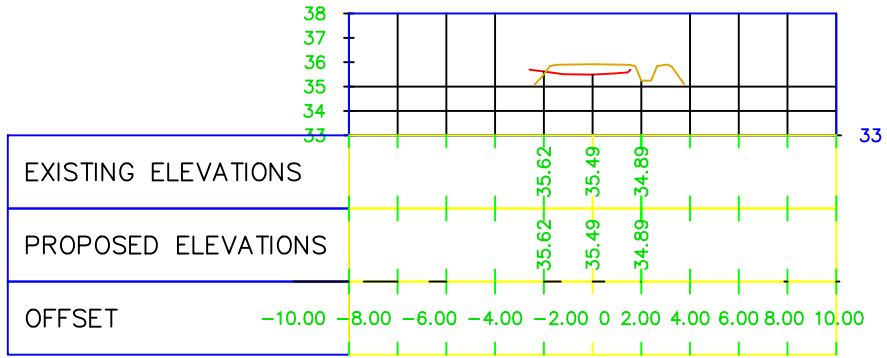


0+292.00

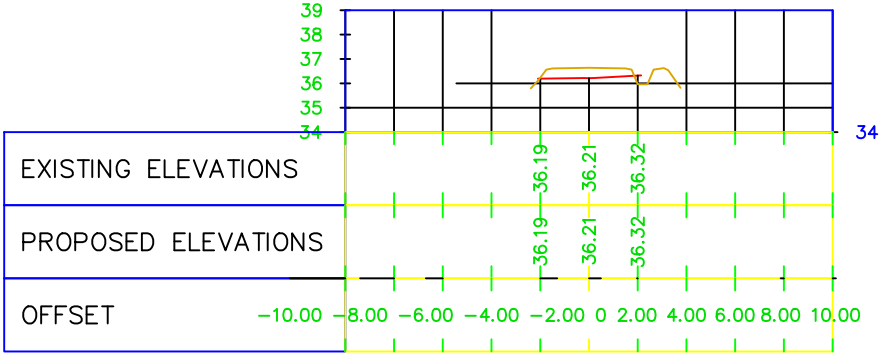


	REPUBLICA E SHQIPERISE BASHKIA KRUJE	PROJEKT ZBATIMI " SISTEMIM ASFALTIM I RRUGES "KARAJ"FSHATI NIKEL, NJA NIKEL,BASHKIA KRUJE.	PROFILI GJATESOR	PROJEKTUES : " ERALD G " SHPK	FLETA 01
	" ERALD G " SHPK			SHKALLA 1: __	202_


SEKSIONI TERTHOR TIP

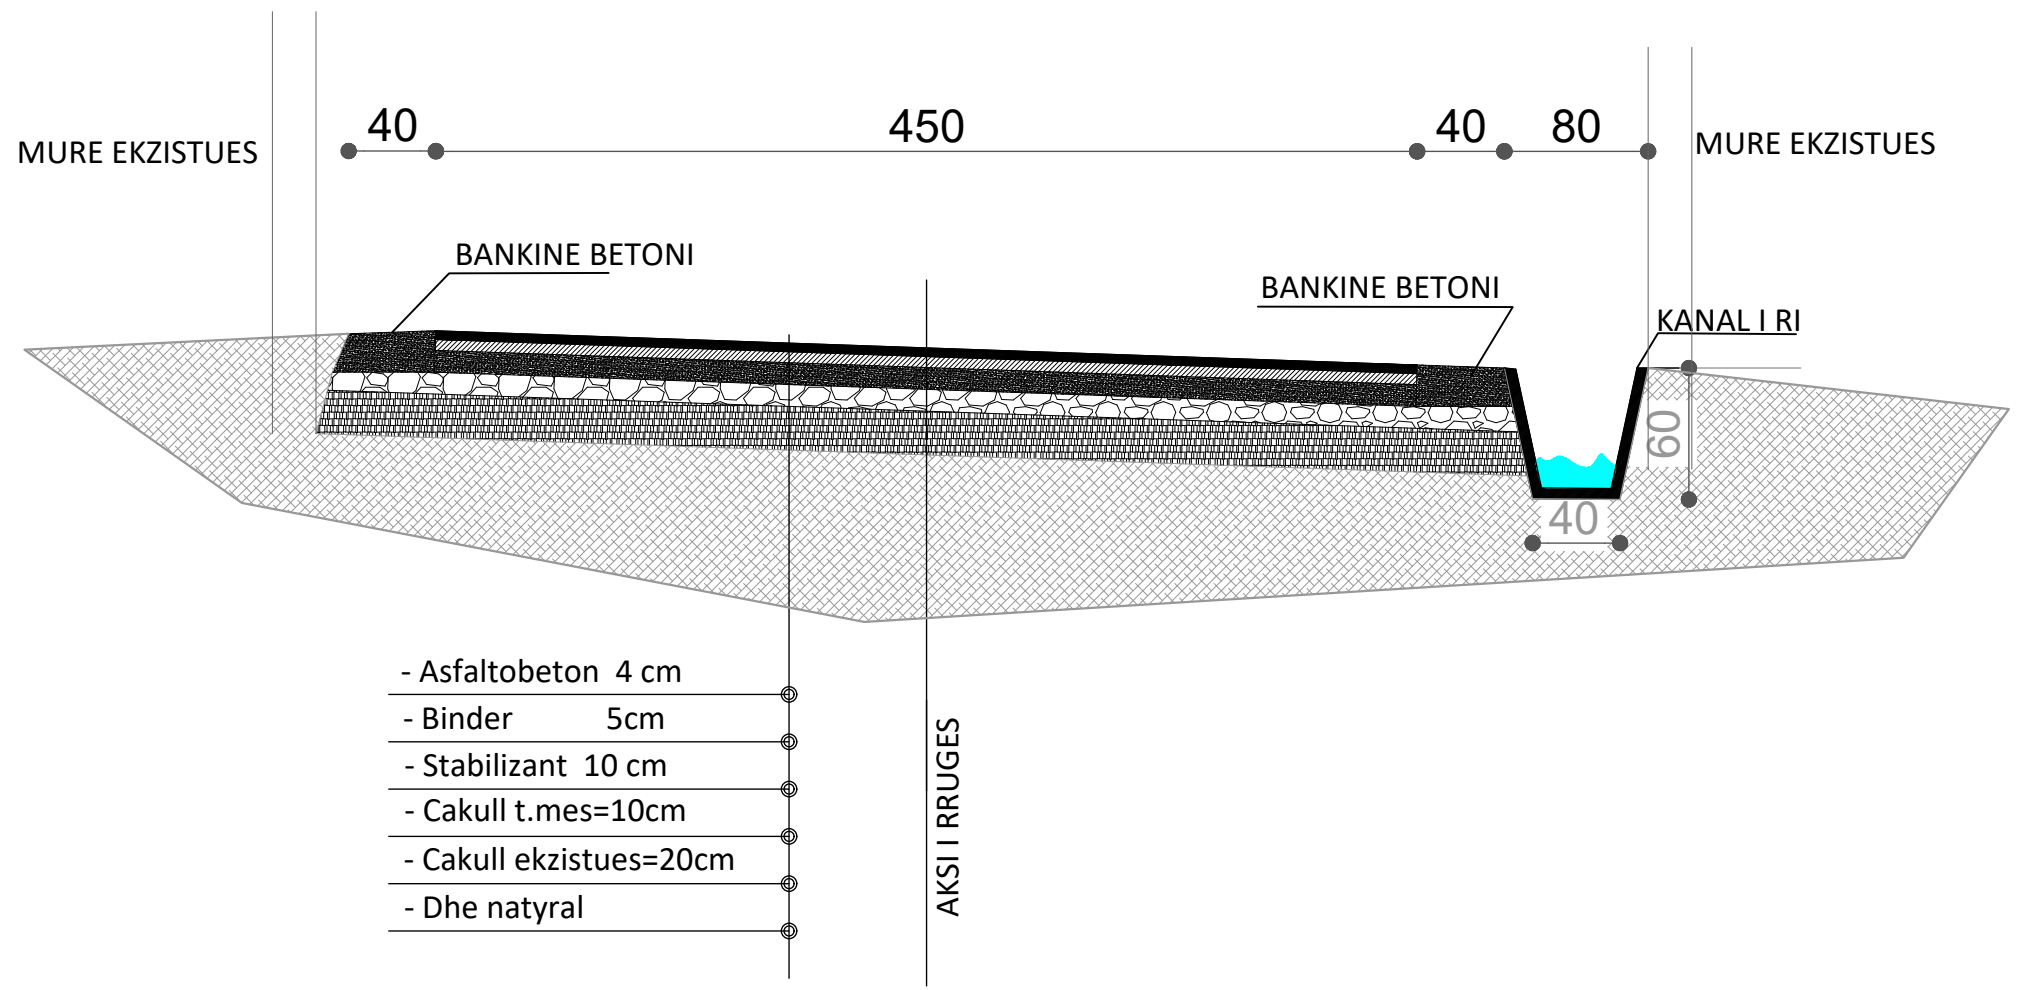


HOLLESI NDERTIMORE TE TOMBINOS Ø600mm, L=5m

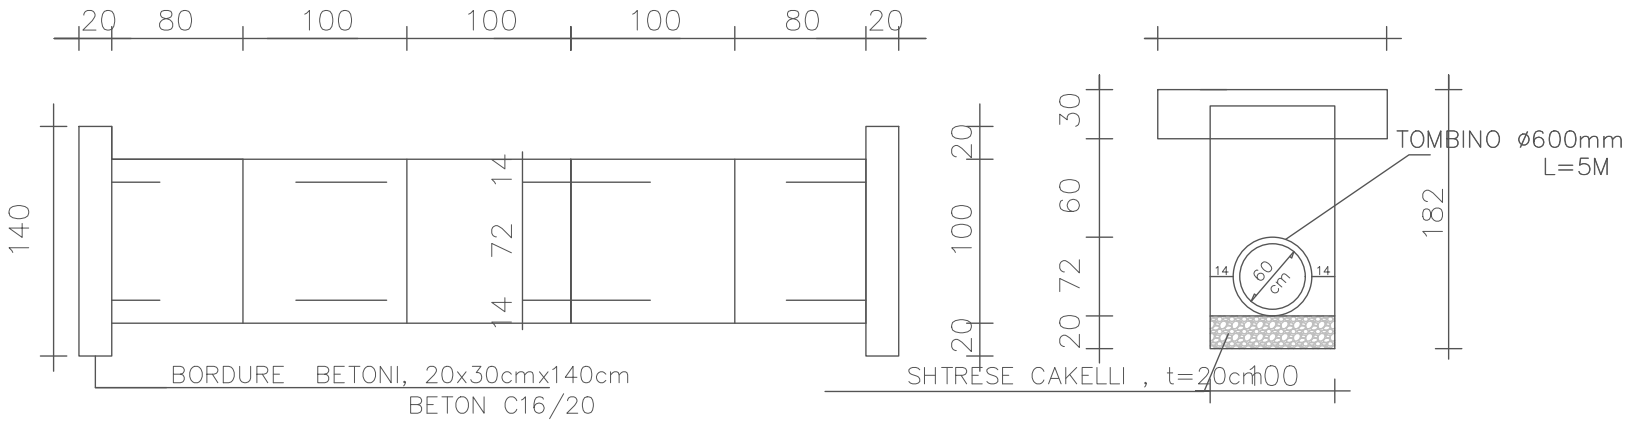


REPUBLIKA E SHQIPERISE BASHKIA KRUJE	PROJEKT ZBATIMI	DETAJE	PROJEKTUES:	"ERALD G" SHPK	FLETA 01
	"ERLALD G" SHPK		"SISTEMIM ASFALTIM I RRUGES "KARAJ"FSHATI NIKEL, NJA NIKEL,BASHKIA KRUJE.	SHKALLA	1: _

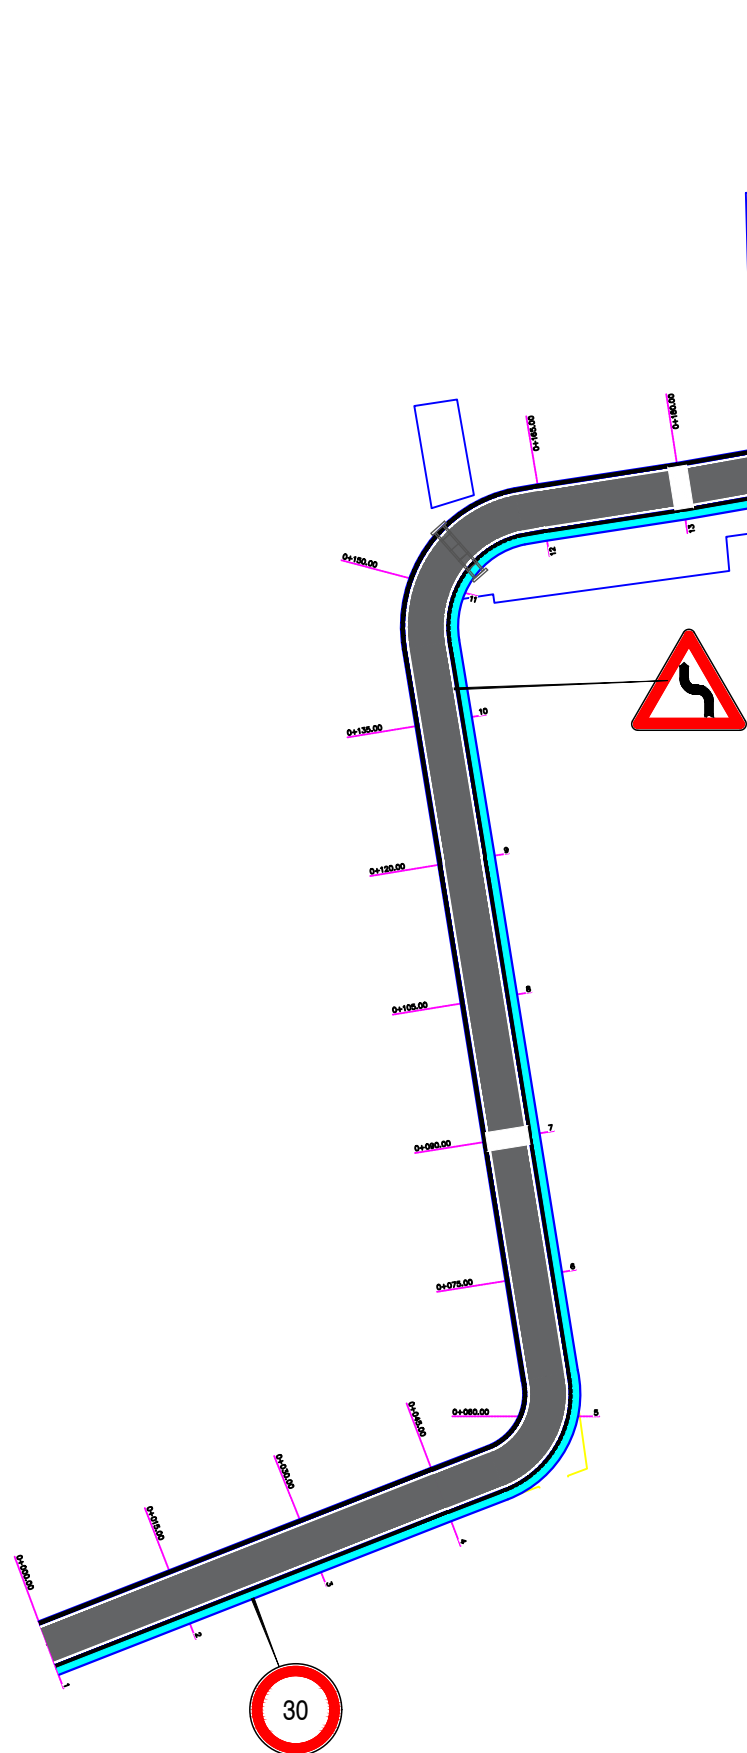


SEKSIONI TERTHOR 0+285

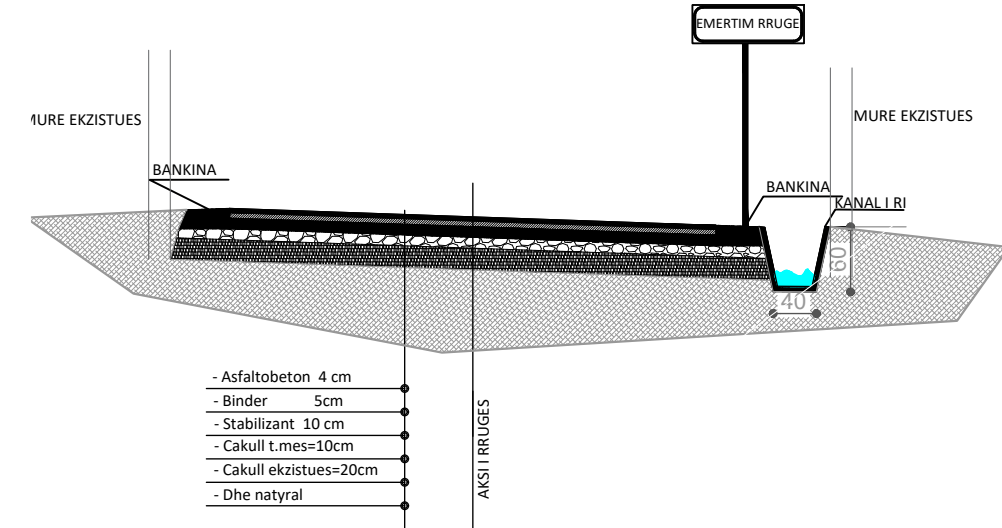


SEKSIONI TERTHOR 0+015;0+255

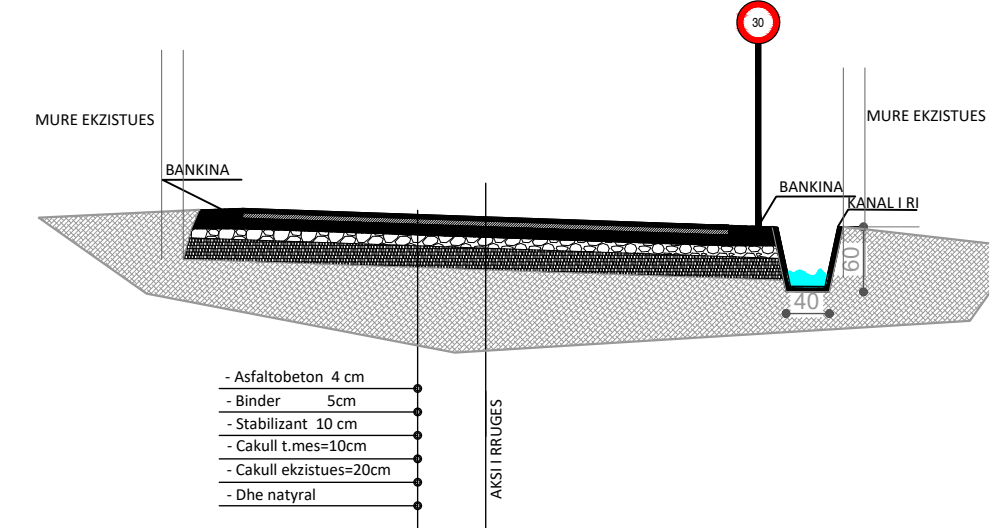

SEKSIONI TERTHOR 0.285

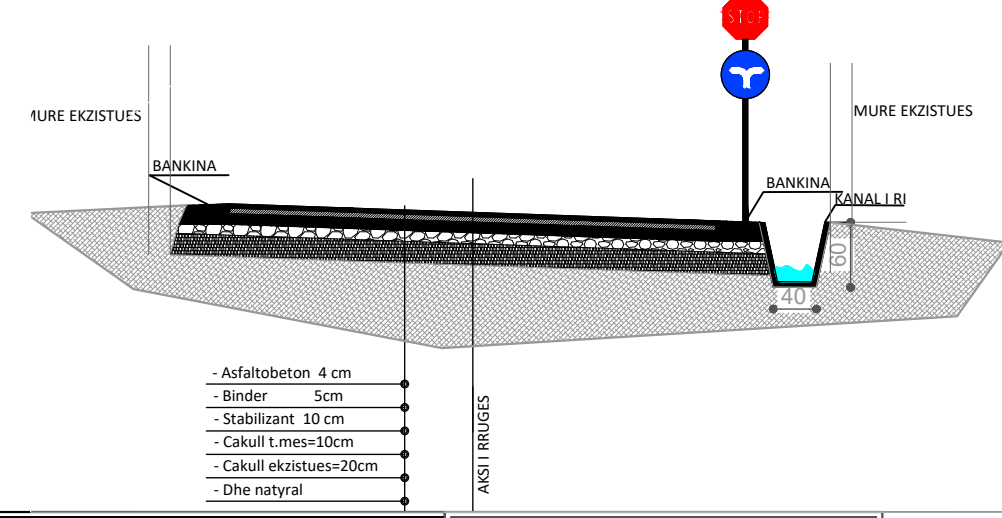

SEKSIONI TERTHOR 0+135; 0+255

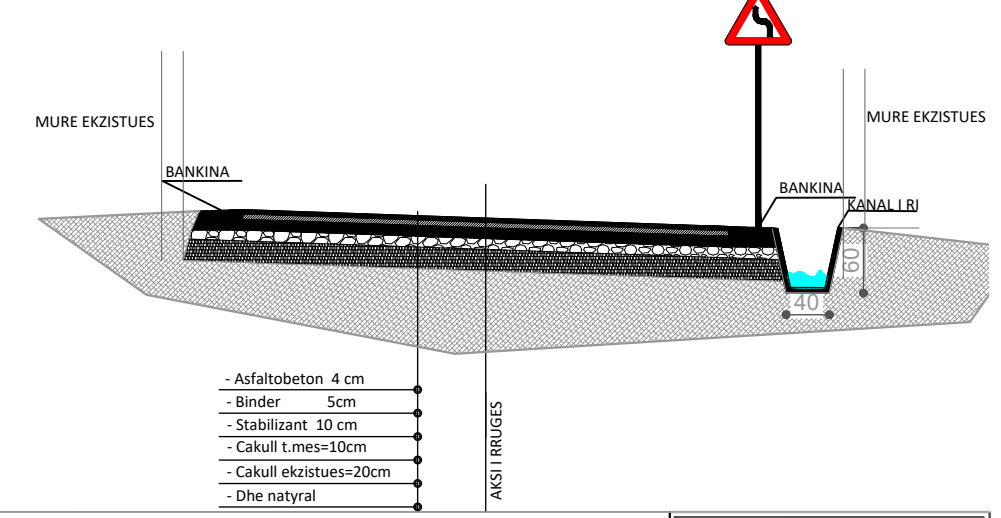

REPUBLICA E SHQIPERISE BASHKIA KRUJE	PROJEKT ZBATIMI " SISTEMIM ASFALTIM I RRUGES "KARAJ"FSHATI NIKEL, NJA NIKEL,BASHKIA KRUJE.	SINJALISTIKA	PROJEKTUES :	" ERALD G " SHPK	FLETA 01
			SHKALLA	1 : _	



PROHIBIT SIGN SHENJA PARANDALUES

Limit shpejtesie
Rreth: e kuqe reflektive
Simboli: e zeze reflektive


Speed limit sign
Circle: red reflective
Sign: black reflective

Ndajim parakalimi
Cepi & sfondi: e bardhe reflektive
Rrethi: e kuqe reflektive
Simboli: e zeze dhe kuqe reflektive


Overtrake prohibit
Edge & background: white reflective
Circle: red reflective
Sign: black & red reflective

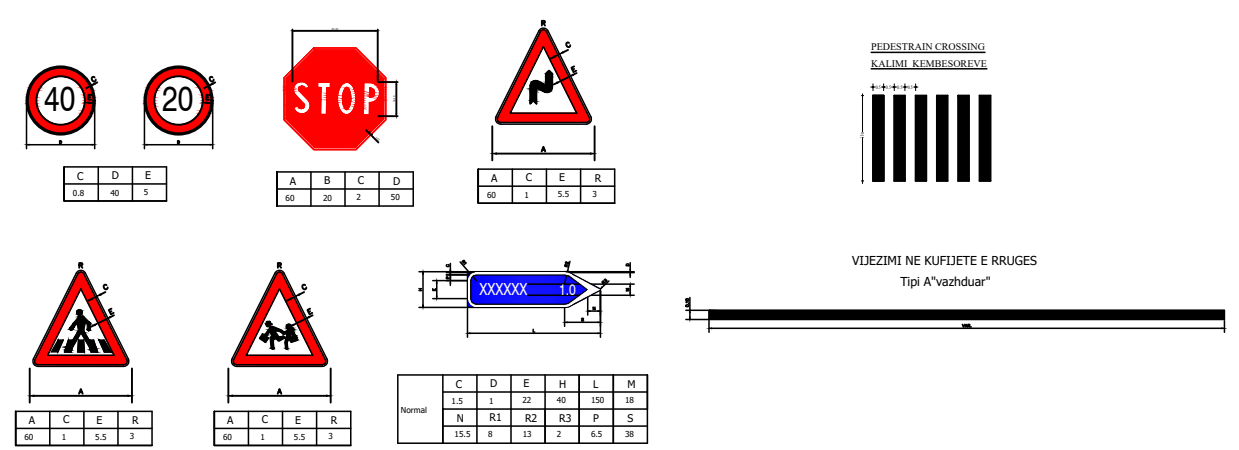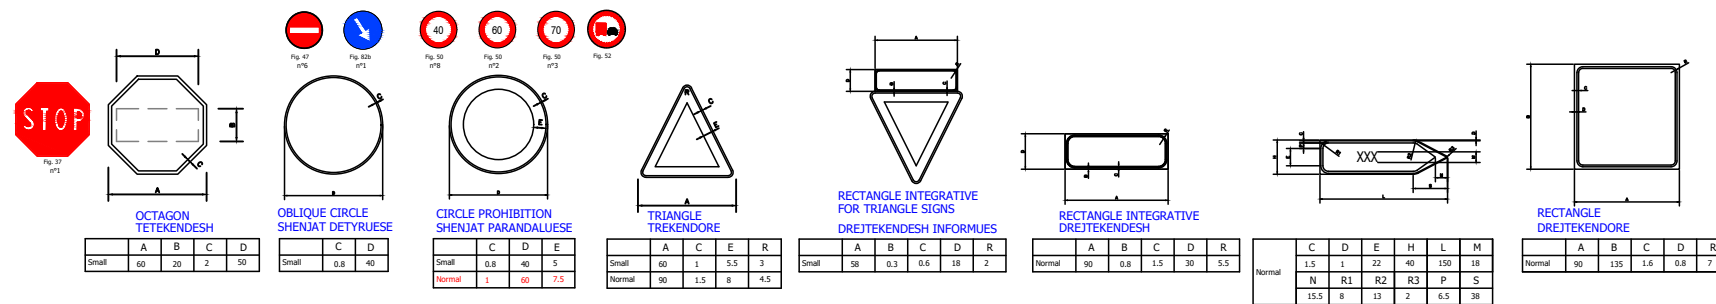


ROAD MARKING ACCORDING ARDM 6 VIJEZIMI I RRUGEVE SIPAS ARDM 6

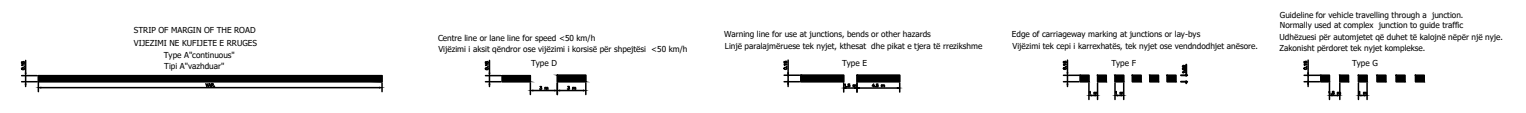


STANDARD SIGN SHENJAT STANDARDE

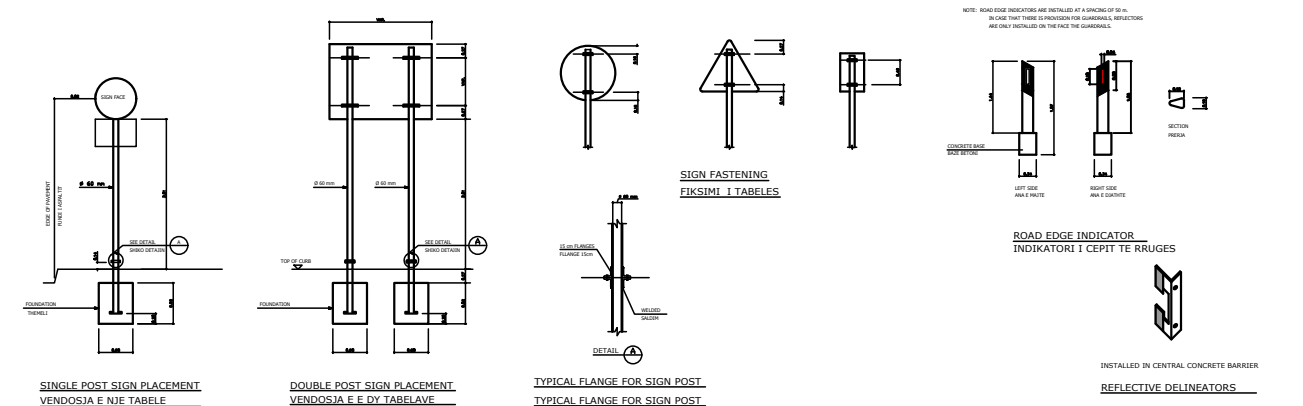


WARNING SIGN

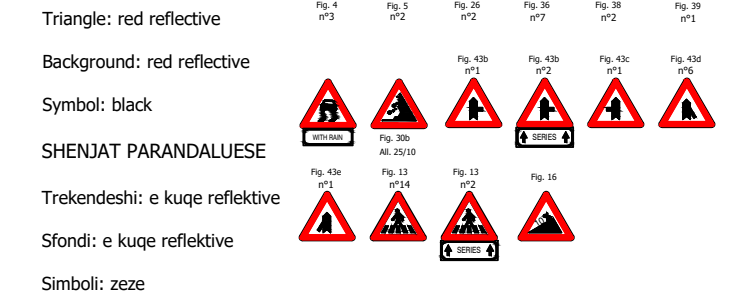

INFORMATION SIGN TABELAT INFORMUESE

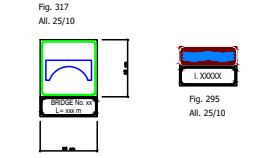


COMPLEMENTARY SIGN TABELAT PLOTESUESE

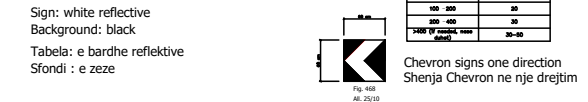


ADDITIONAL PANEL TABELAT SHITESE



ARROW SIGN TABELAT SHIGJETE

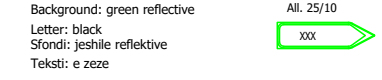

HORIZONTAL SIGN SINJALE HORIZONTALE

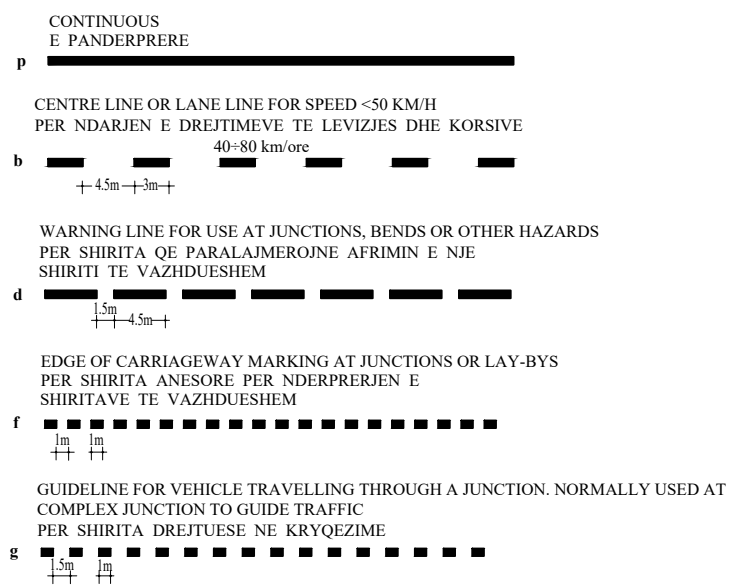

REPUBLIKA E SHQIPERISE BASHKIA KRUJE	PROJEKT ZBATIMI	PROJEKTUES :	"ERALD G" SHPK	FLETA 01
"ERALD G" SHPK	"SISTEMIM ASFALTIM I RRUGES "KARAJ"FSHATI NIKEL, NJA NIKEL,BASHKIA KRUJE.	SINJALISTIKA		202_
		SHKALLA	1: __	