

MIRATOI:

**KRYETARI I BASHKISË
ARTUR BUSHI**

PROJEKT ZBATIMI

OBJEKTI:

" SISTEMIM ASFALTIM I RRUGES "SUTE", BASHKIA KRUIJE.

PROJEKTUESI:

"HMK CONSULTING" shpk

INVESTITORI:

BASHKIA KRUIJË

KRUIJË, 2024




REPUBLIKA E SHQIPERISE BASHKIA KRUJE	PROJEKT ZBATIMI " SISTEMIM ASFALTIM I RRUGES "SUTE", BASHKIA KRUJE.	RILEVIMI	PROJEKTUES : " HMK CONSULTING " SHPK	FLETA 01
" HMK CONSULTING " SHPK			SHKALLA 1 : __	202_

PLANIMETRIA E PERGJITHSHME




REPUBLICA E SHQIPERISE BASHKIA KRUJE	PROJEKT ZBATIMI " SISTEMIM ASFALTIM I RRUGES "SUTE", BASHKIA KRUJE.	PLANIMETRIA E PERGJITHSHME	PROJEKTUES :	" HMK CONSULTING " SHPK	FLETA 02
			SHKALLA	1 : __	202_

PLANIMETRIA E PERGJITHSHME

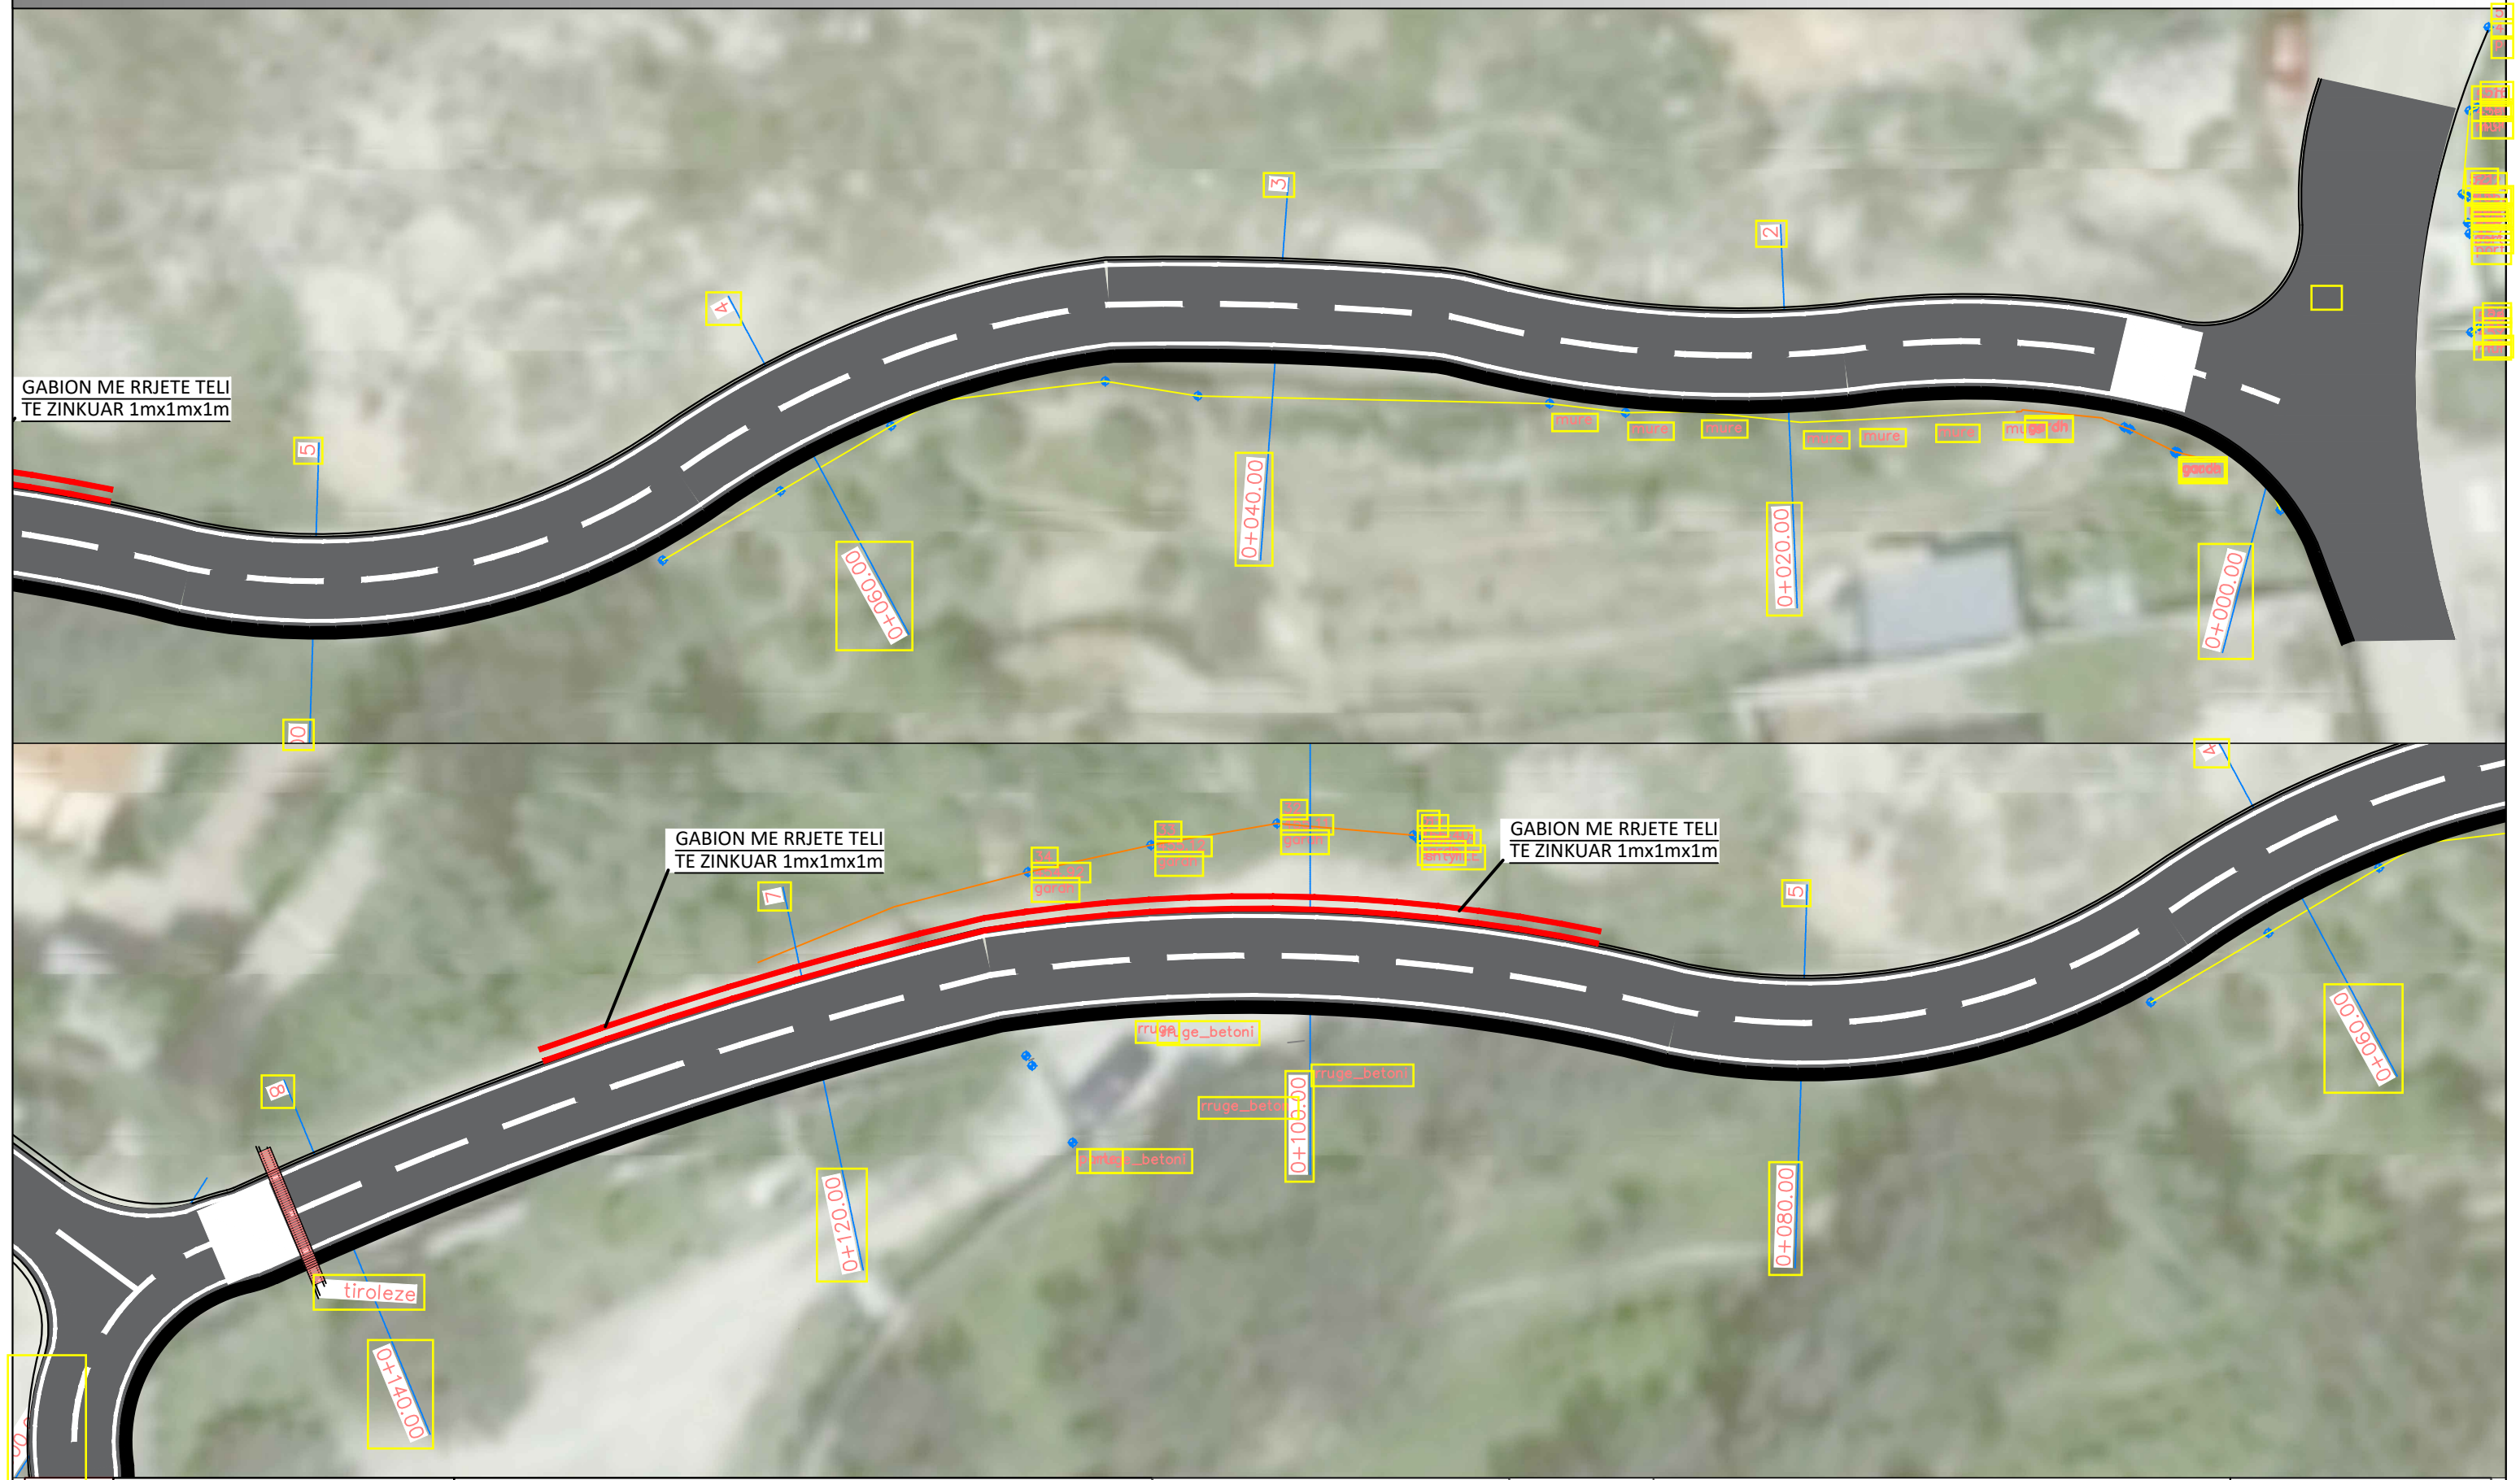

REPUBLIKA E SHQIPERISE BASHKIA KRUJE	PROJEKT ZBATIMI " SISTEMIM ASFALTIM I RRUGES "SUTE", BASHKIA KRUJE.	PLANIMETRIA E PERGJITHSHME	PROJEKTUES : " HMK CONSULTING " SHPK	FLETA 03
" HMK CONSULTING " SHPK			SHKALLA	202_
			1 : __	

PLANIMETRIA E PERGJITHSHME

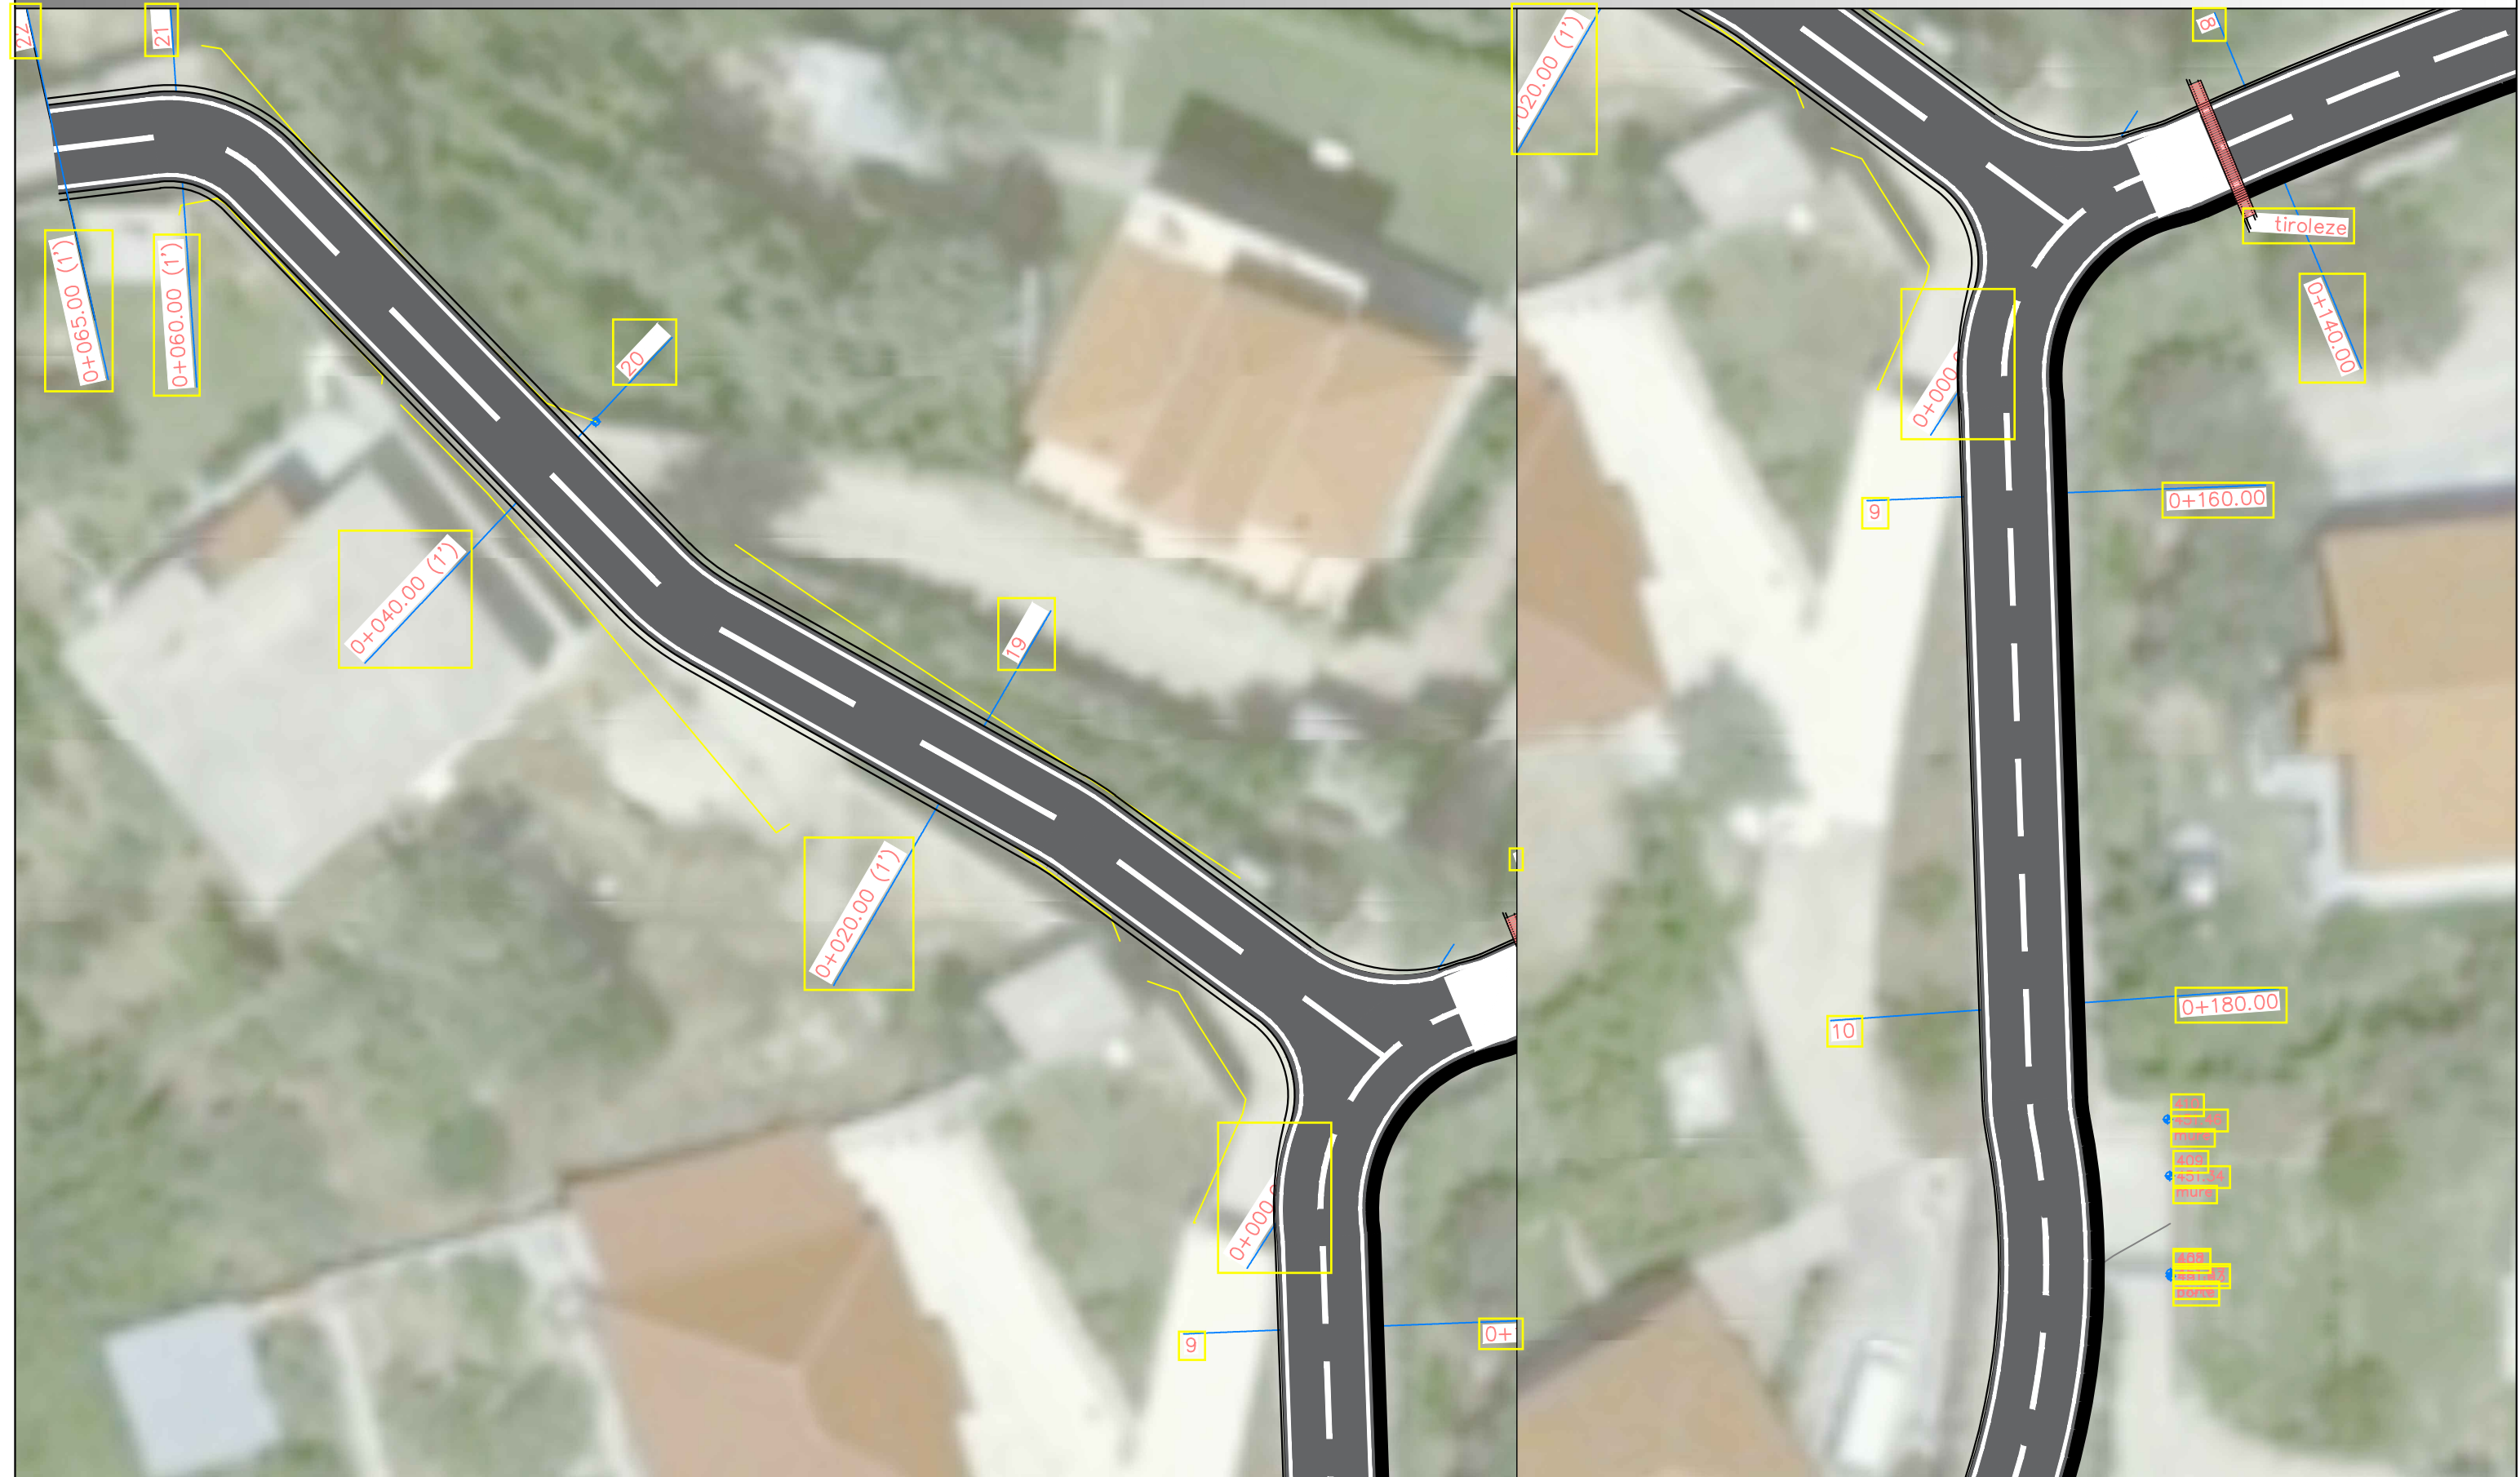


	REPUBLIKA E SHQIPERISE BASHKIA KRUJE	PROJEKT ZBATIMI "SISTEMIM ASFALTIM I RRUGES "SUTE", BASHKIA KRUJE.	PLANIMETRIA E PERGJITHSHME	PROJEKTUES : " HMK CONSULTING " SHPK	FLETA 04
	" HMK CONSULTING" SHPK			SHKALLA 1 : __	

PLANIMETRIA E PERGJITHSHME





	REPUBLIKA E SHQIPERISE BASHKIA KRUJE	PROJEKT ZBATIMI "SISTEMIM ASFALTIM I RRUGES "SUTE", BASHKIA KRUJE.	PLANIMETRIA E PERGJITHSHME	PROJEKTUES : "HMK CONSULTING" SHPK	FLETA 05
"HMK CONSULTING" SHPK				SHKALLA 1 : __	202_

PROFILI GJATESOR 1'

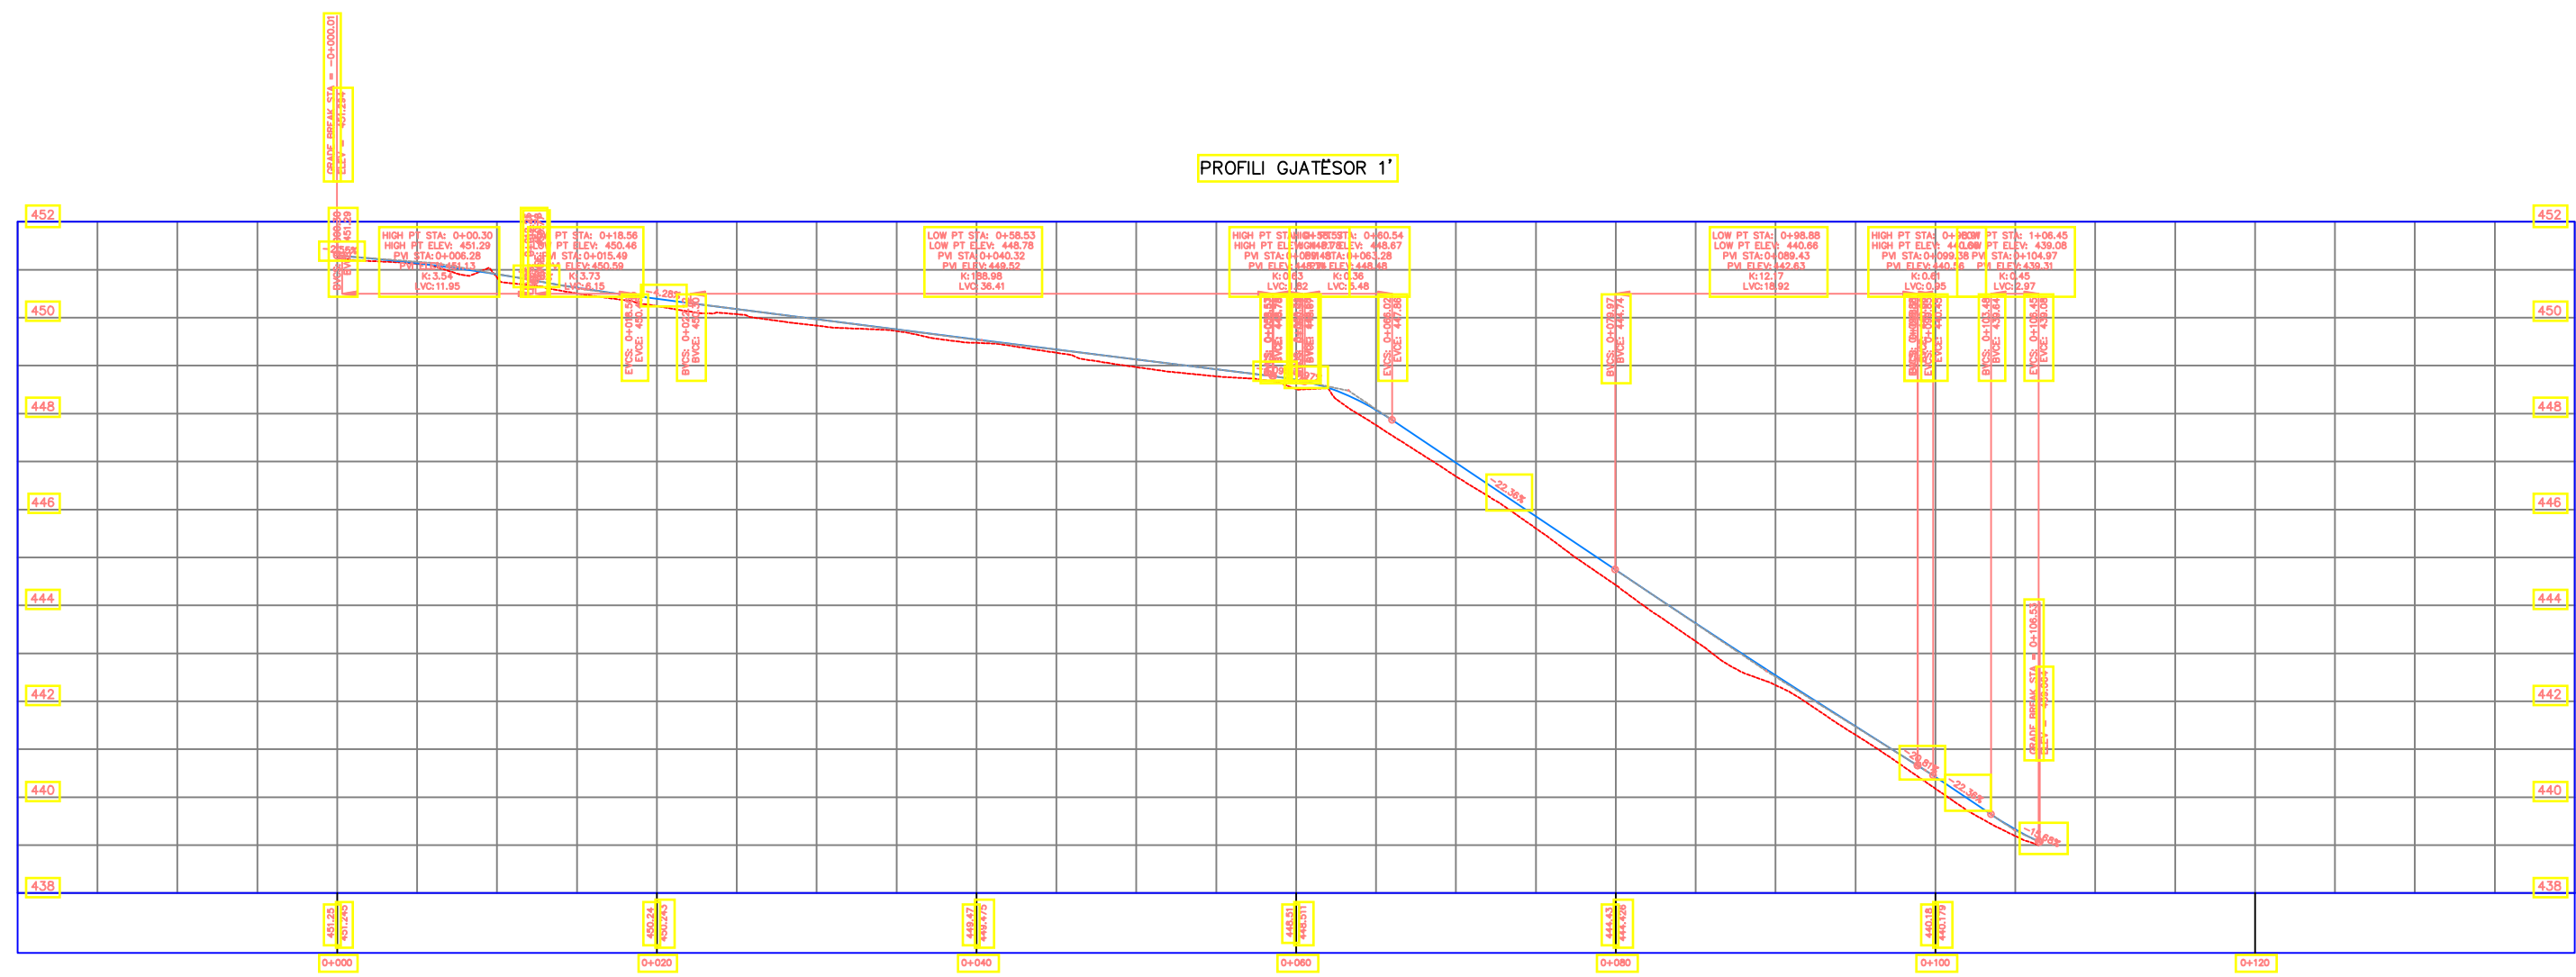


REPUBLIKA E SHQIPERISE BASHKIA KRUJE	PROJEKT ZBATIMI "SISTEMIM ASFALTIM I RRUGES "SUTE", BASHKIA KRUJE.	PROFILA GJATESOR	PROJEKTUES : " HMK CONSULTING " SHPK	FLETA 06
			SHKALLA 1 : __	
" HMK CONSULTING " SHPK				202_

PROFILA GJATESOR

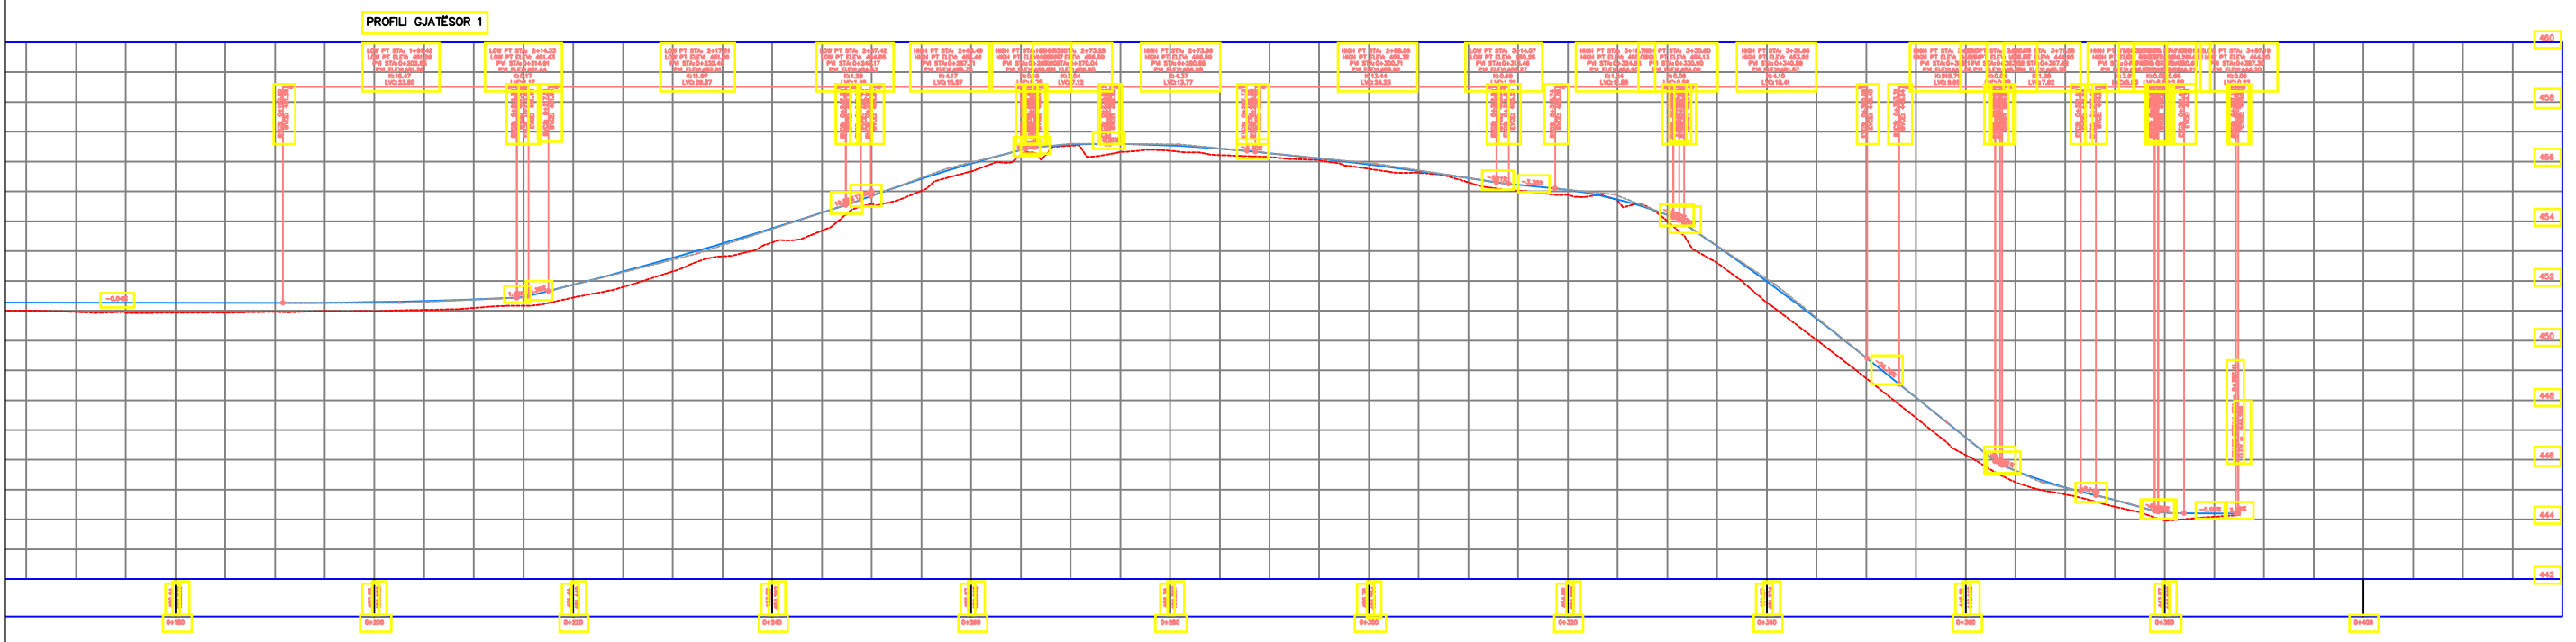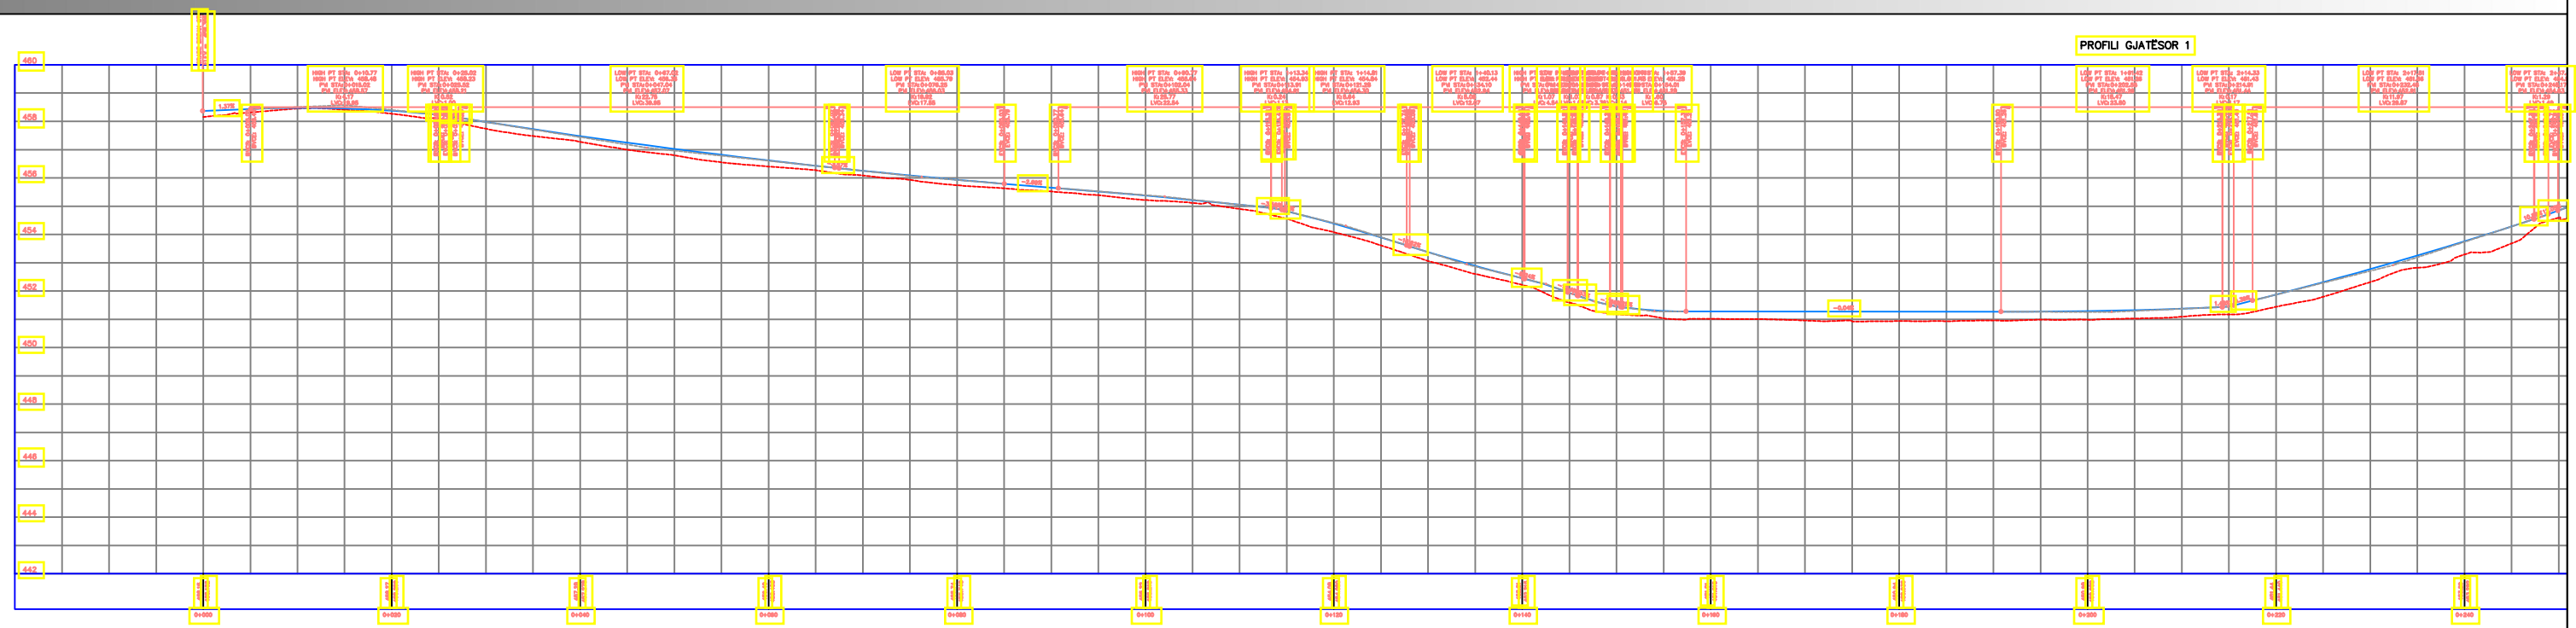

REPUBLIKA E SHQIPERISE BASHKIA KRUIJE "HMK CONSULTING" SHPK	PROJEKT ZBATIMI "SISTEMIM ASFALTIM I RRUGES "SUTE", BASHKIA KRUIJE.	PROFILA GJATESOR	PROJEKTUES : "HMK CONSULTING" SHPK	FLETA 07 202_
			SHKALLA 1 : __	



PRERJE TERTHOR TIP

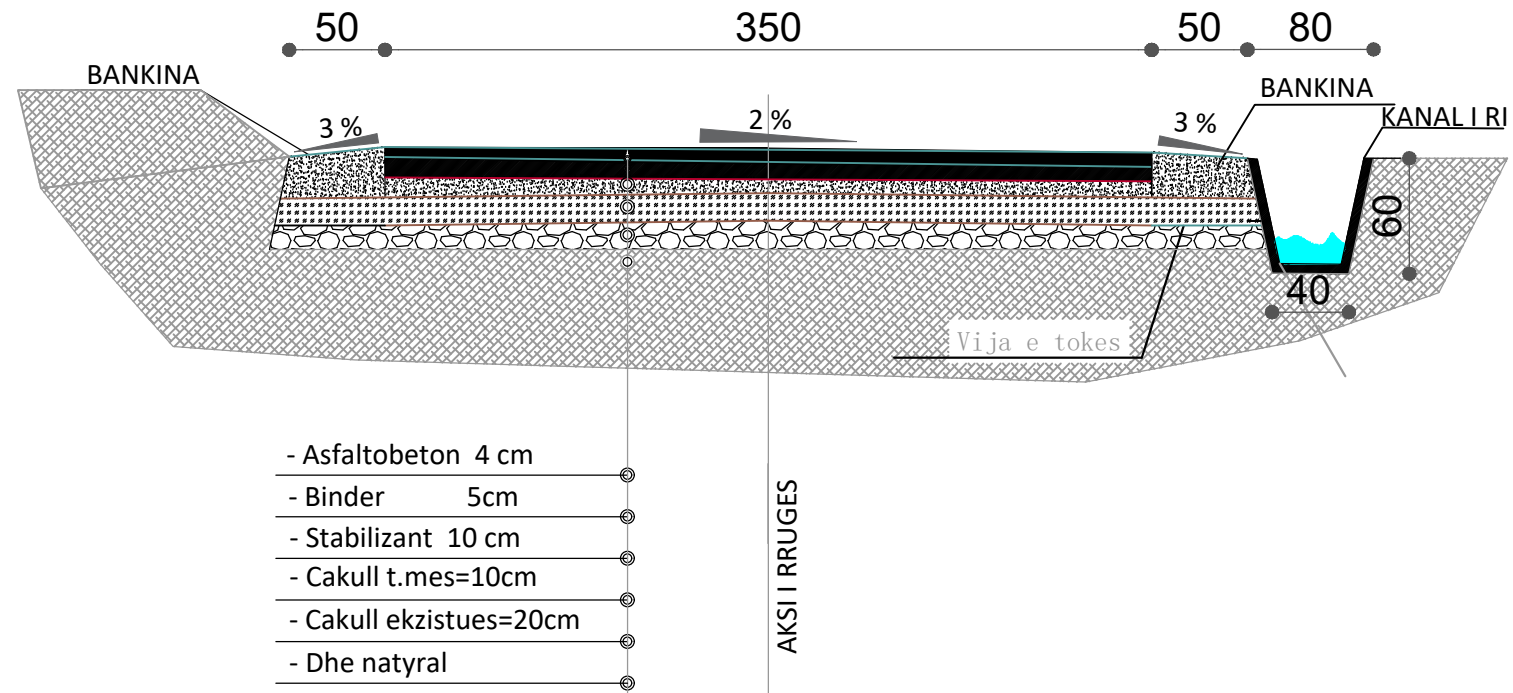

- Asfaltobeton 4 cm
- Binder 5cm
- Stabilizant 10 cm
- Cakull t.mes=10cm
- Cakull ekzistues=20cm
- Dhe natyral










GABION
TE ZINKU

GABION ME RRJETE TELI
TE ZINKUAR 1mx1mx1m = 20 ml

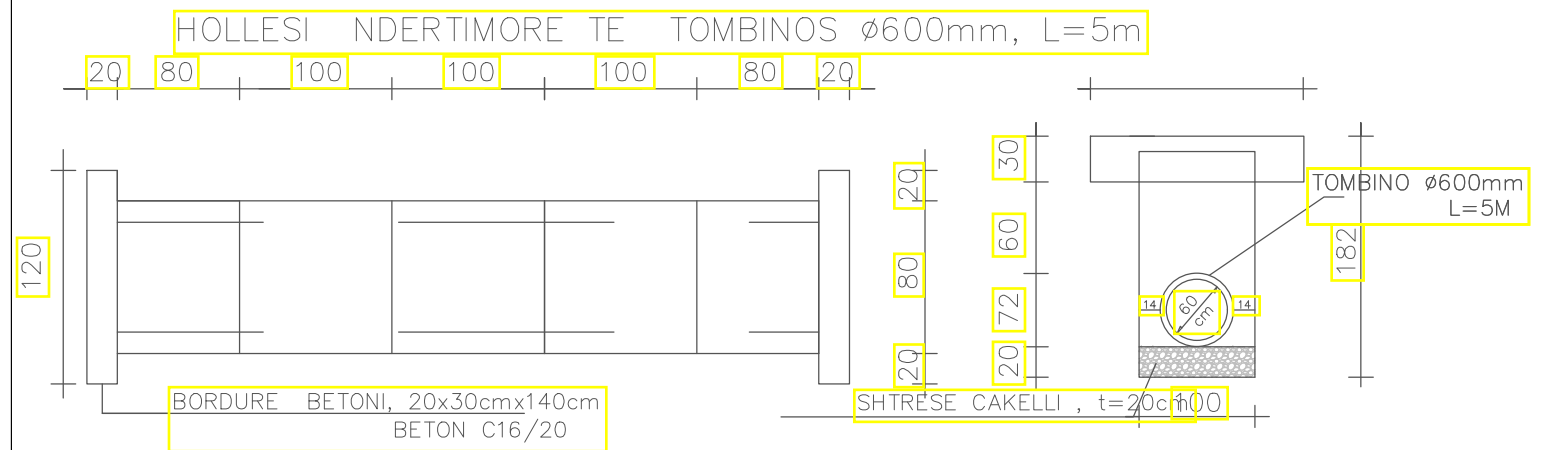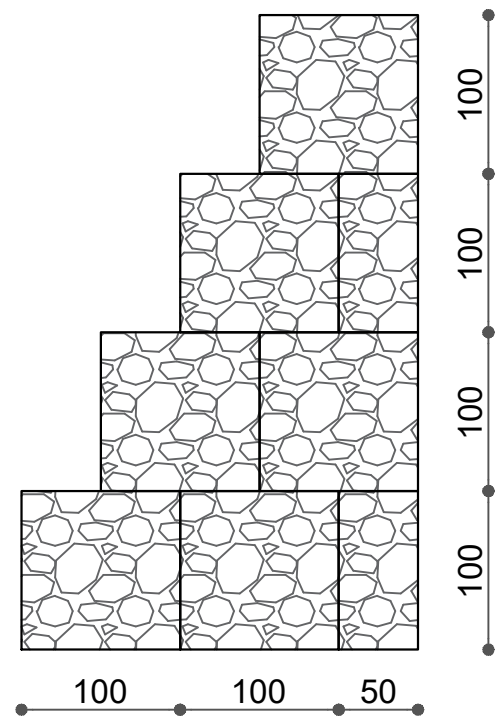

REPublika e Shqipërisë Bashkia e Krujës	PROJEKT ZBATIMI "SISTEMIM ASFALTIM I RRUGES "SUTE", BASHKIA KRUEJË.	DETAJE	PROJEKTUES :	"HMK CONSULTING" SHPK	FLETA 08
			SHKALLA	1 : __	202_
"HMK CONSULTING" SHPK					

PROFILAT TERTHORE

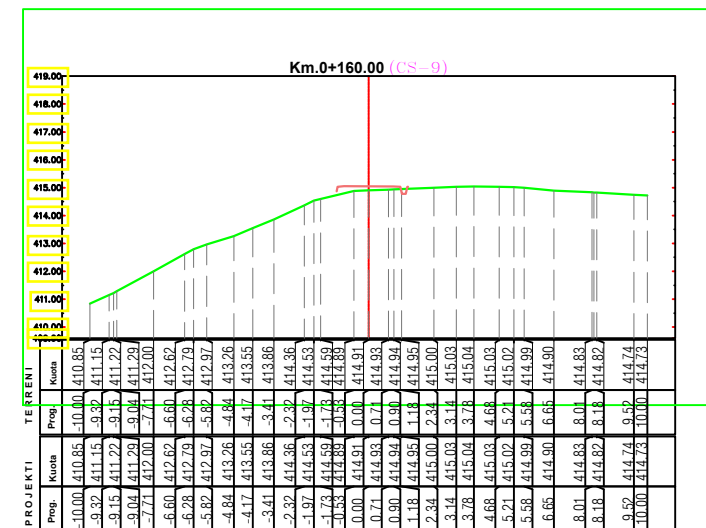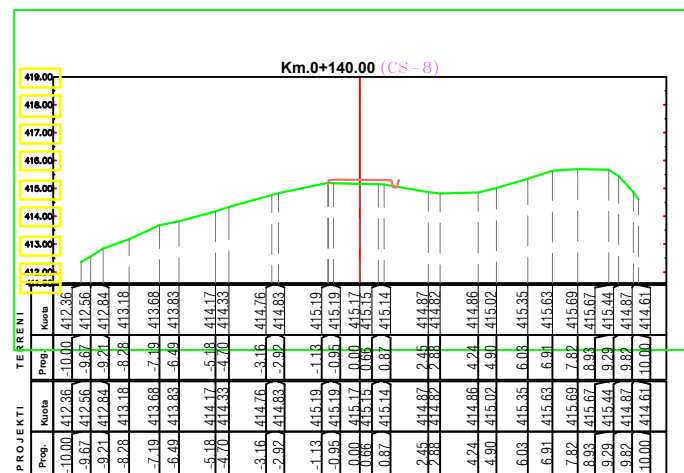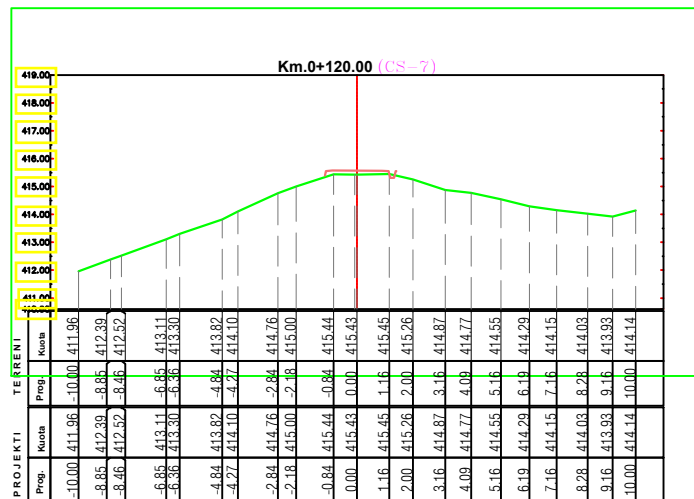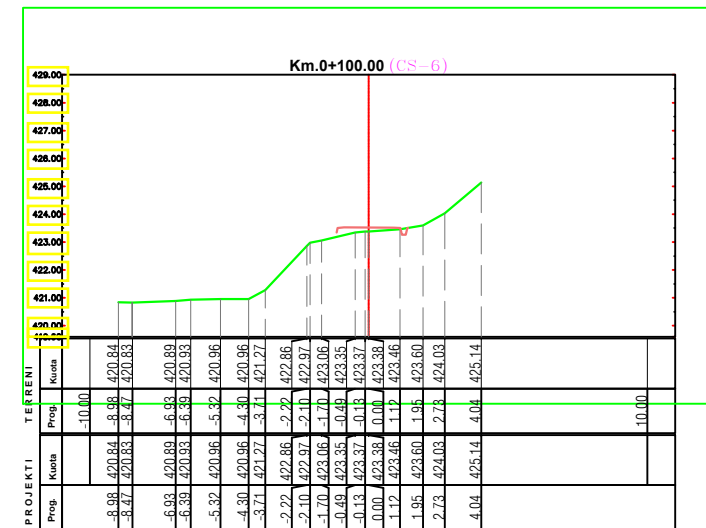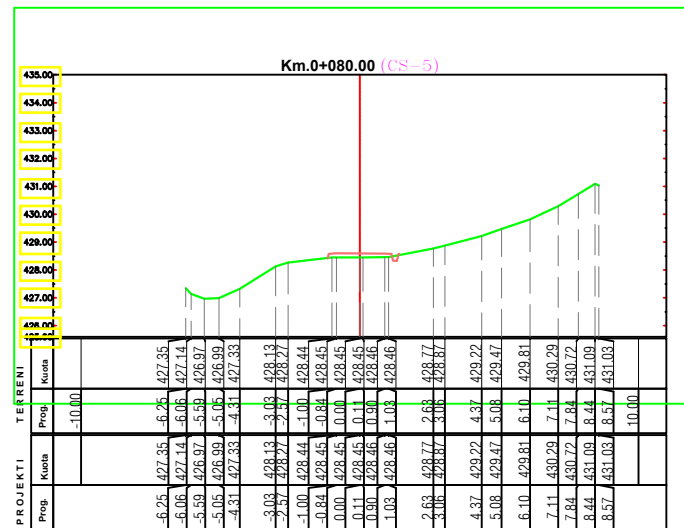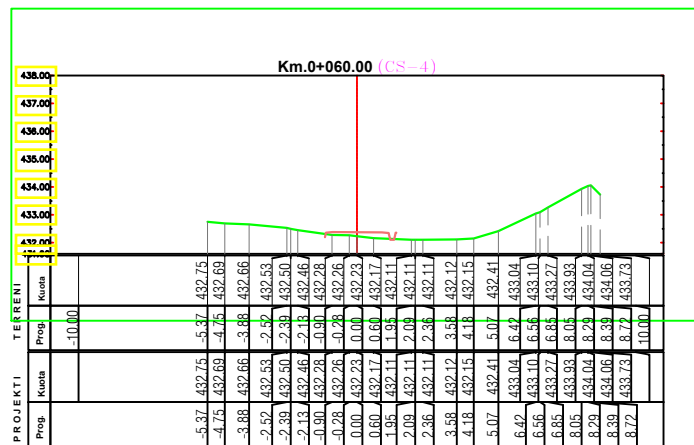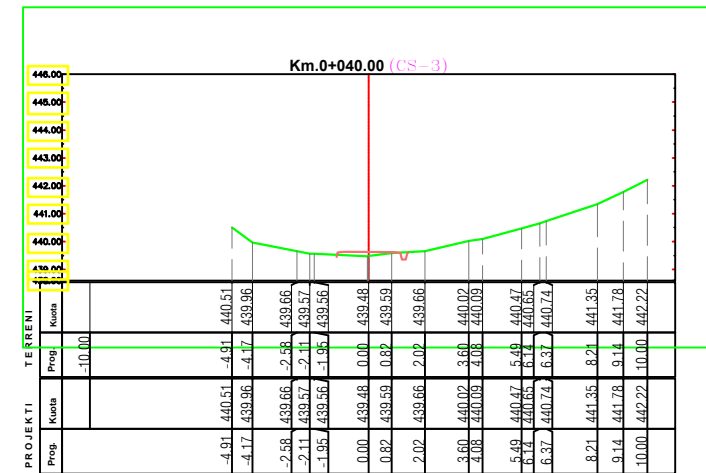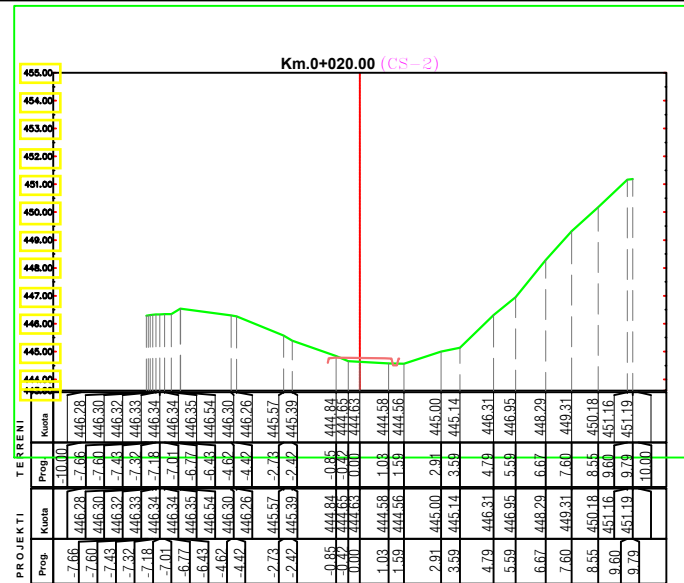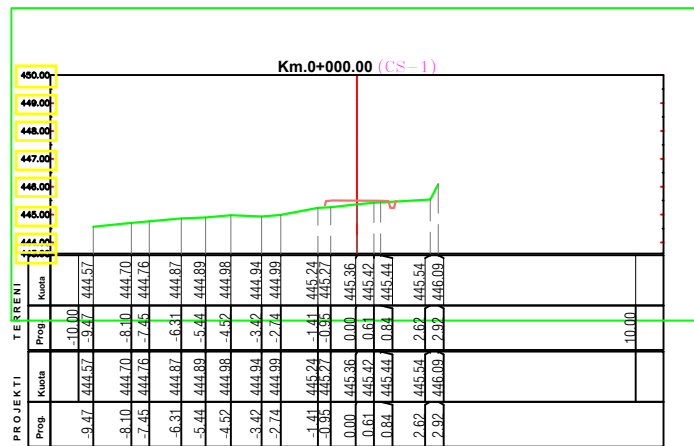

REPUBLIKA E SHQIPERISE
BASHKIA KRUIJE

"HMK CONSULTING" SHPK

PROJEKT ZBATIMI

"SISTEMIM ASFALTIM I RRUGES "SUTE", BASHKIA KRUIJE.

PROFILA GJATESOR

PROJEKTUES : "HMK CONSULTING" SHPK










SHKALLA

1: __

FLETA 10

202_

PROFILAT TERTHORE

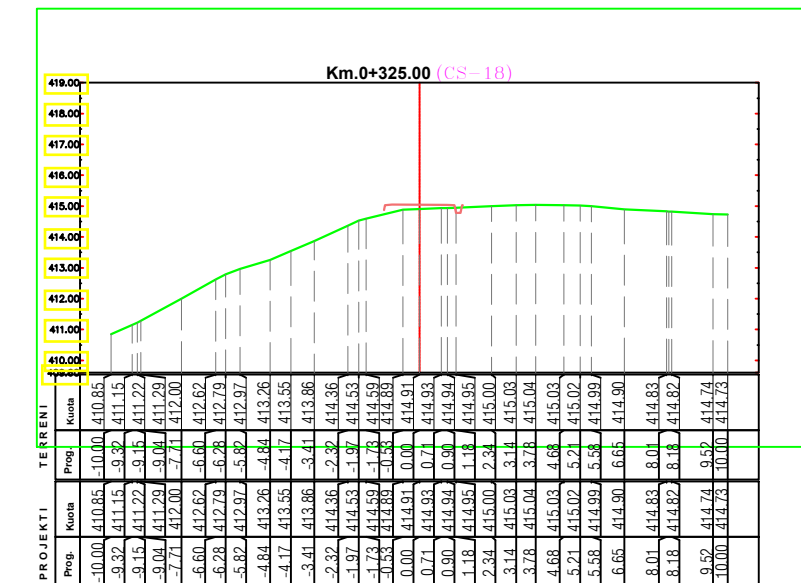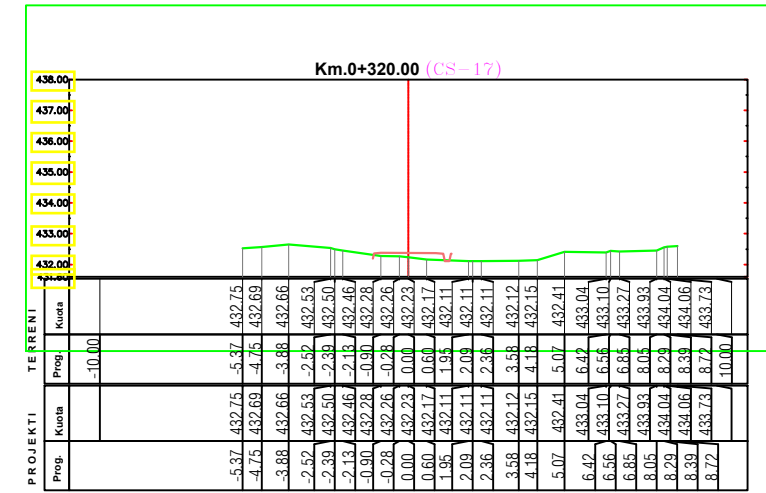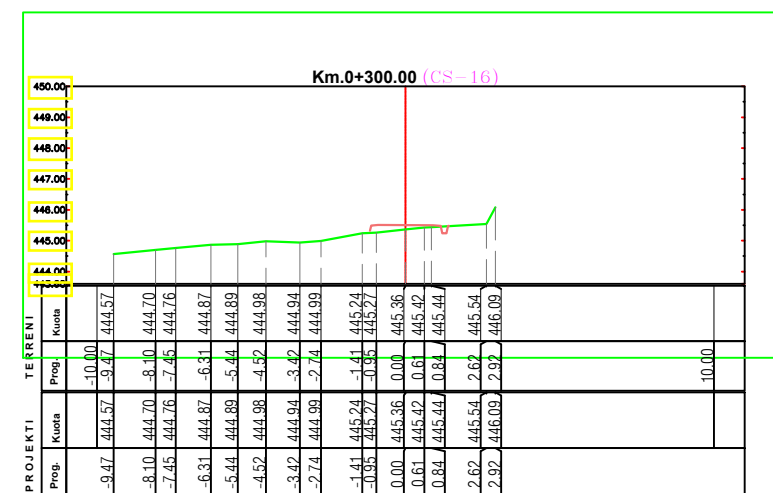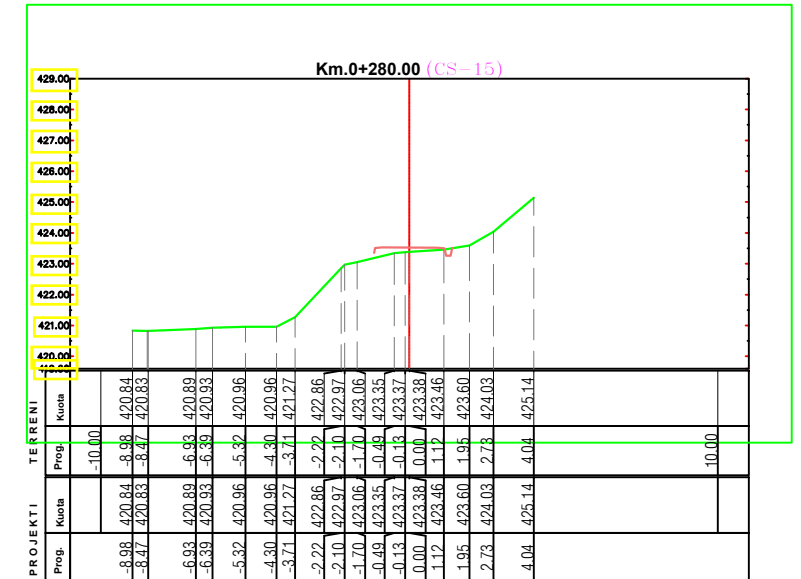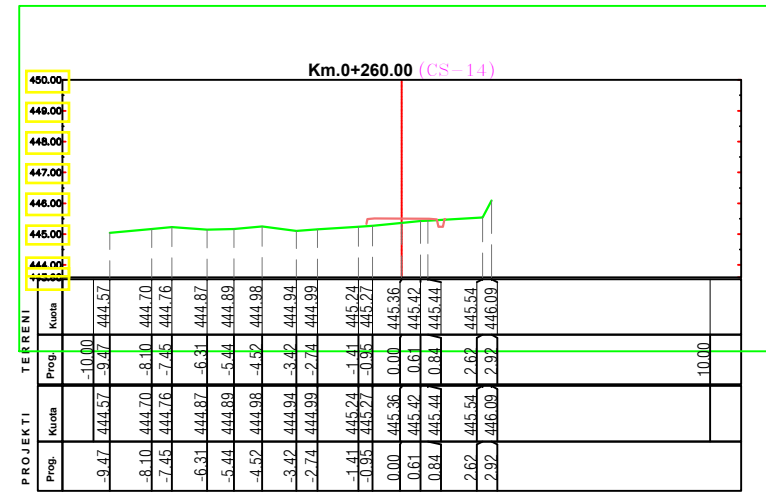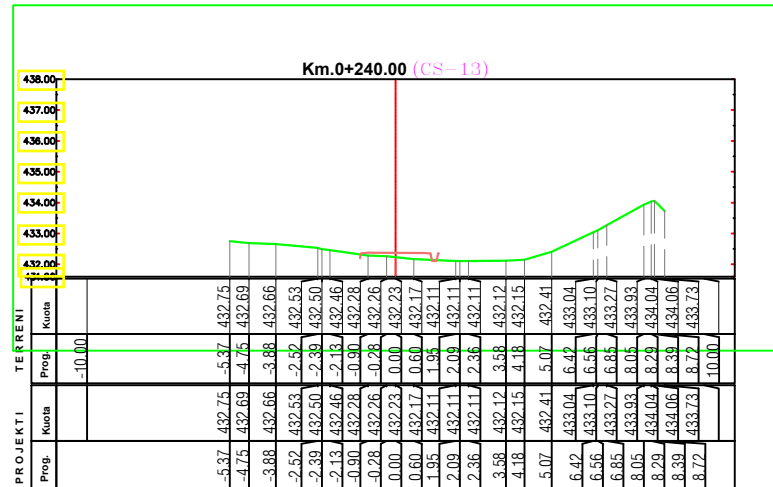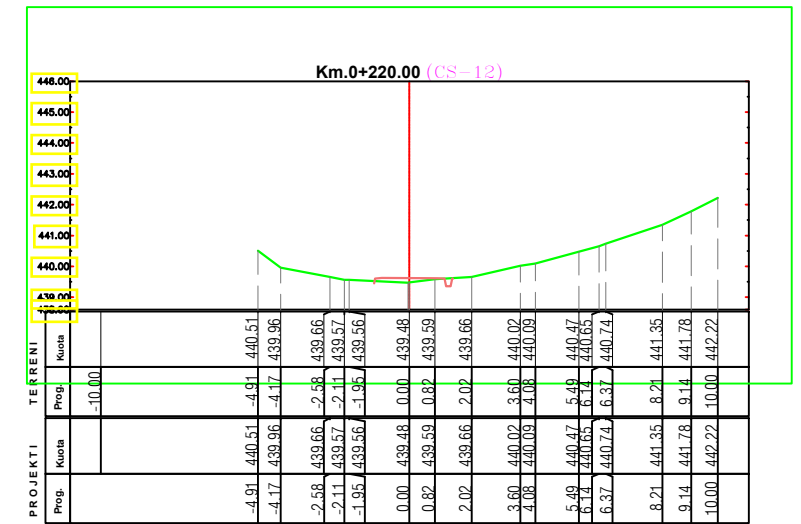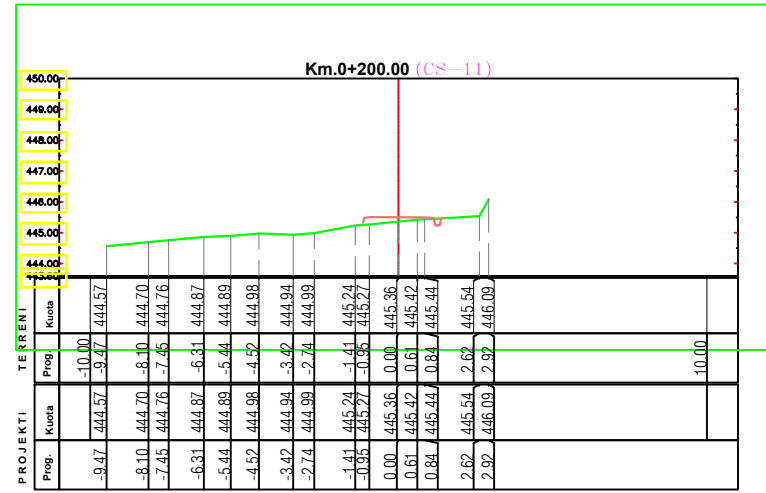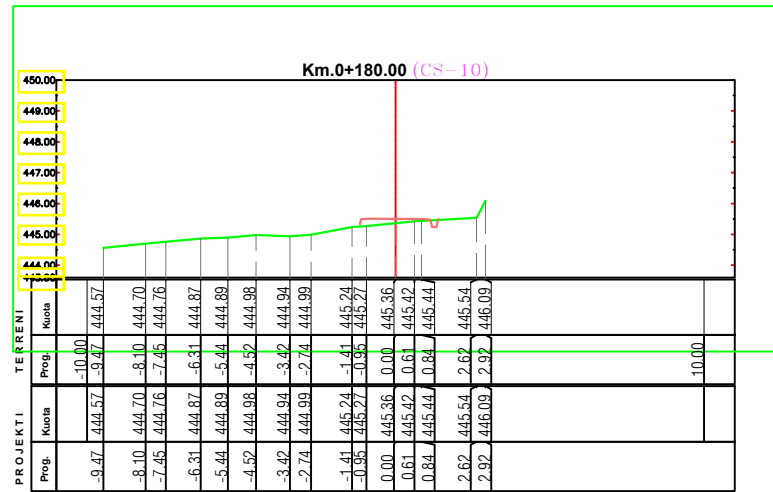

REPUBLIKA E SHQIPERISE
BASHKIA KRUIJE

PROJEKT ZBATIMI

"SISTEMIM ASFALTIM I RRUGES "SUTE", BASHKIA KRUIJE.

"HMK CONSULTING" SHPK

PROFILA GJATESOR

PROJEKTUES : "HMK CONSULTING" SHPK





FLETA 11



SHKALLA

1 : _

202_

PROFILAT TERTHORE

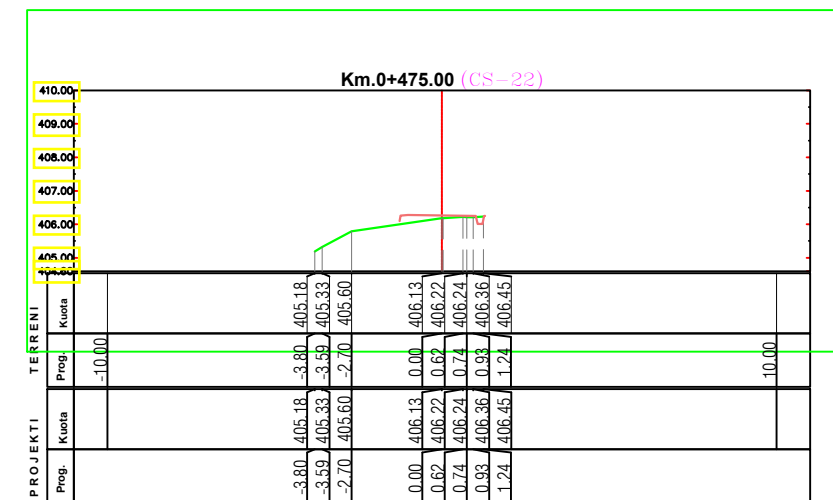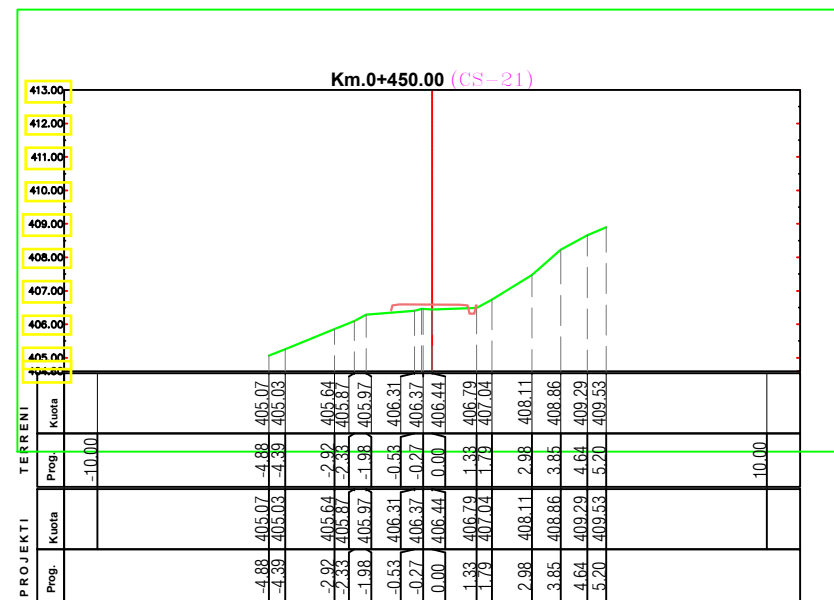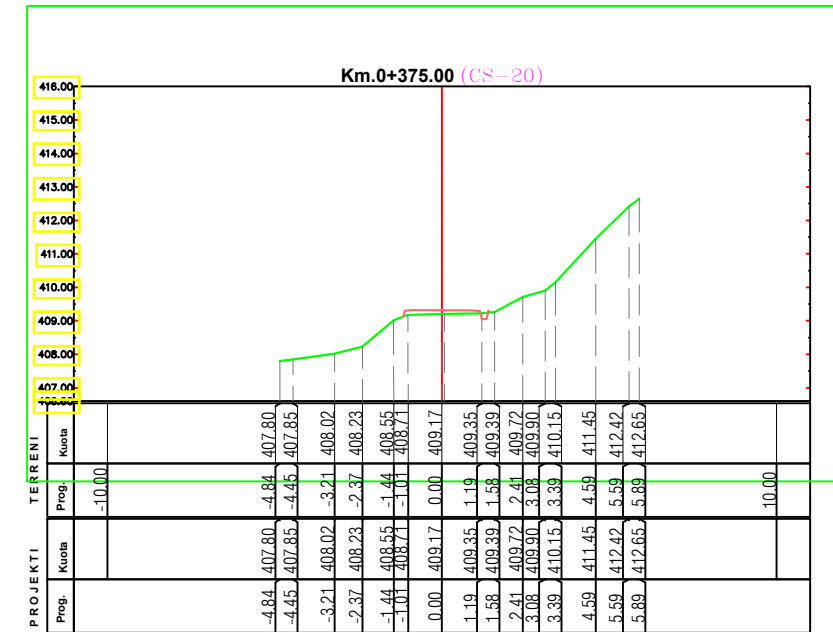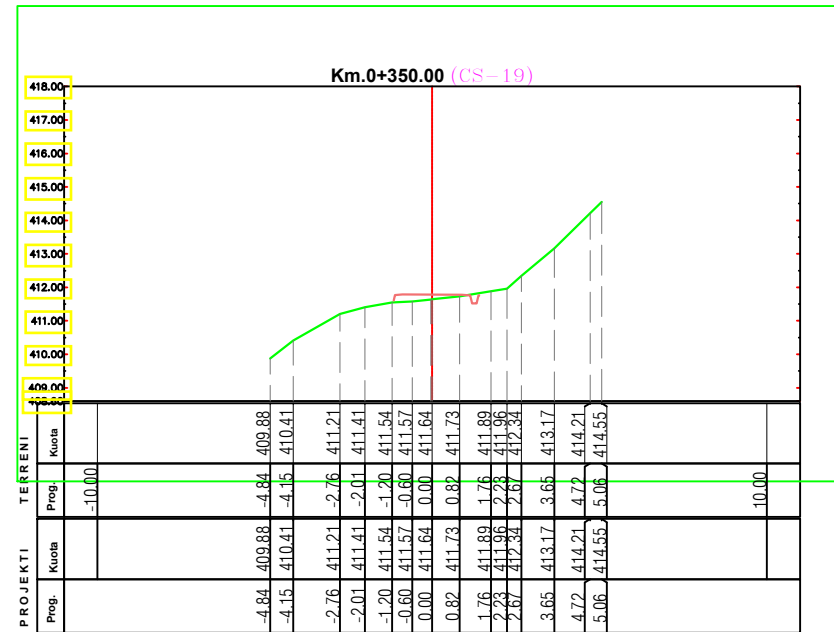

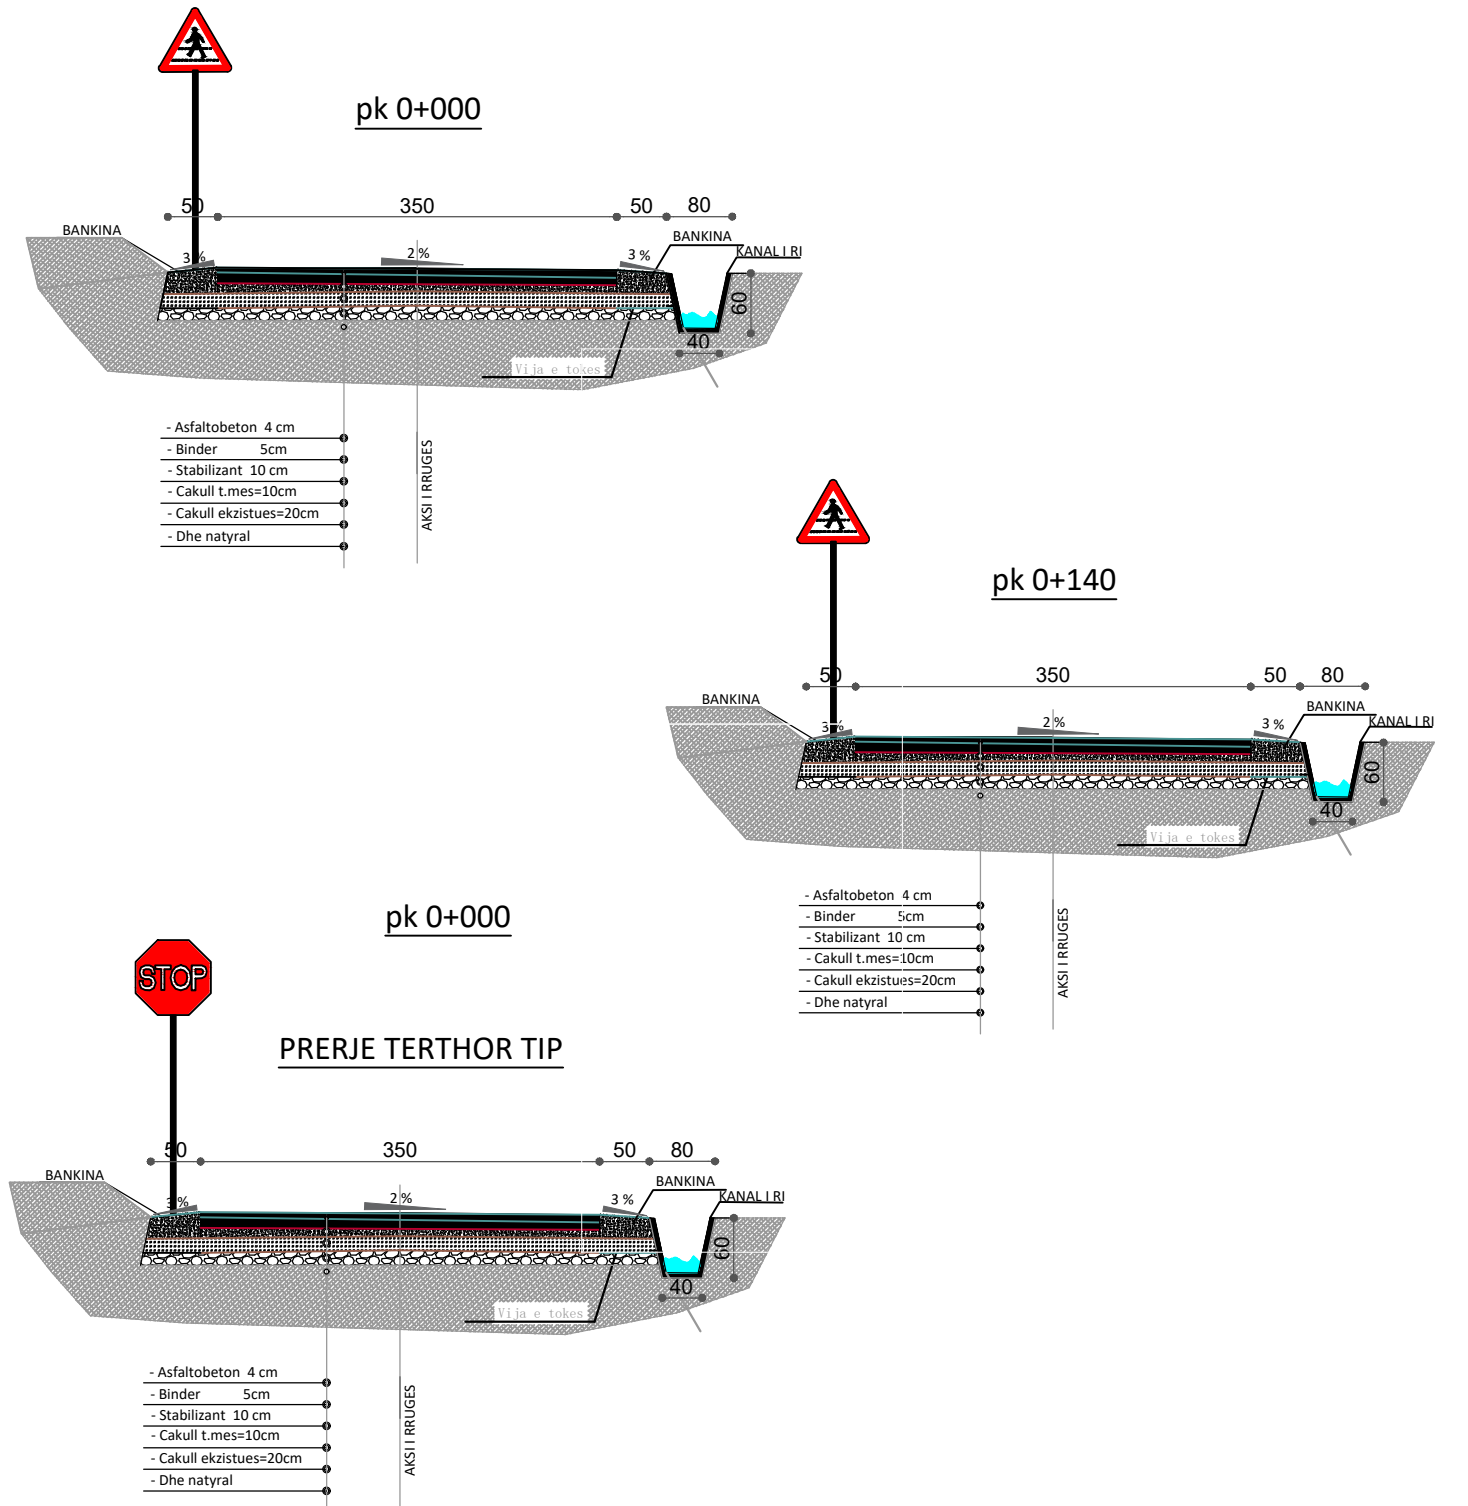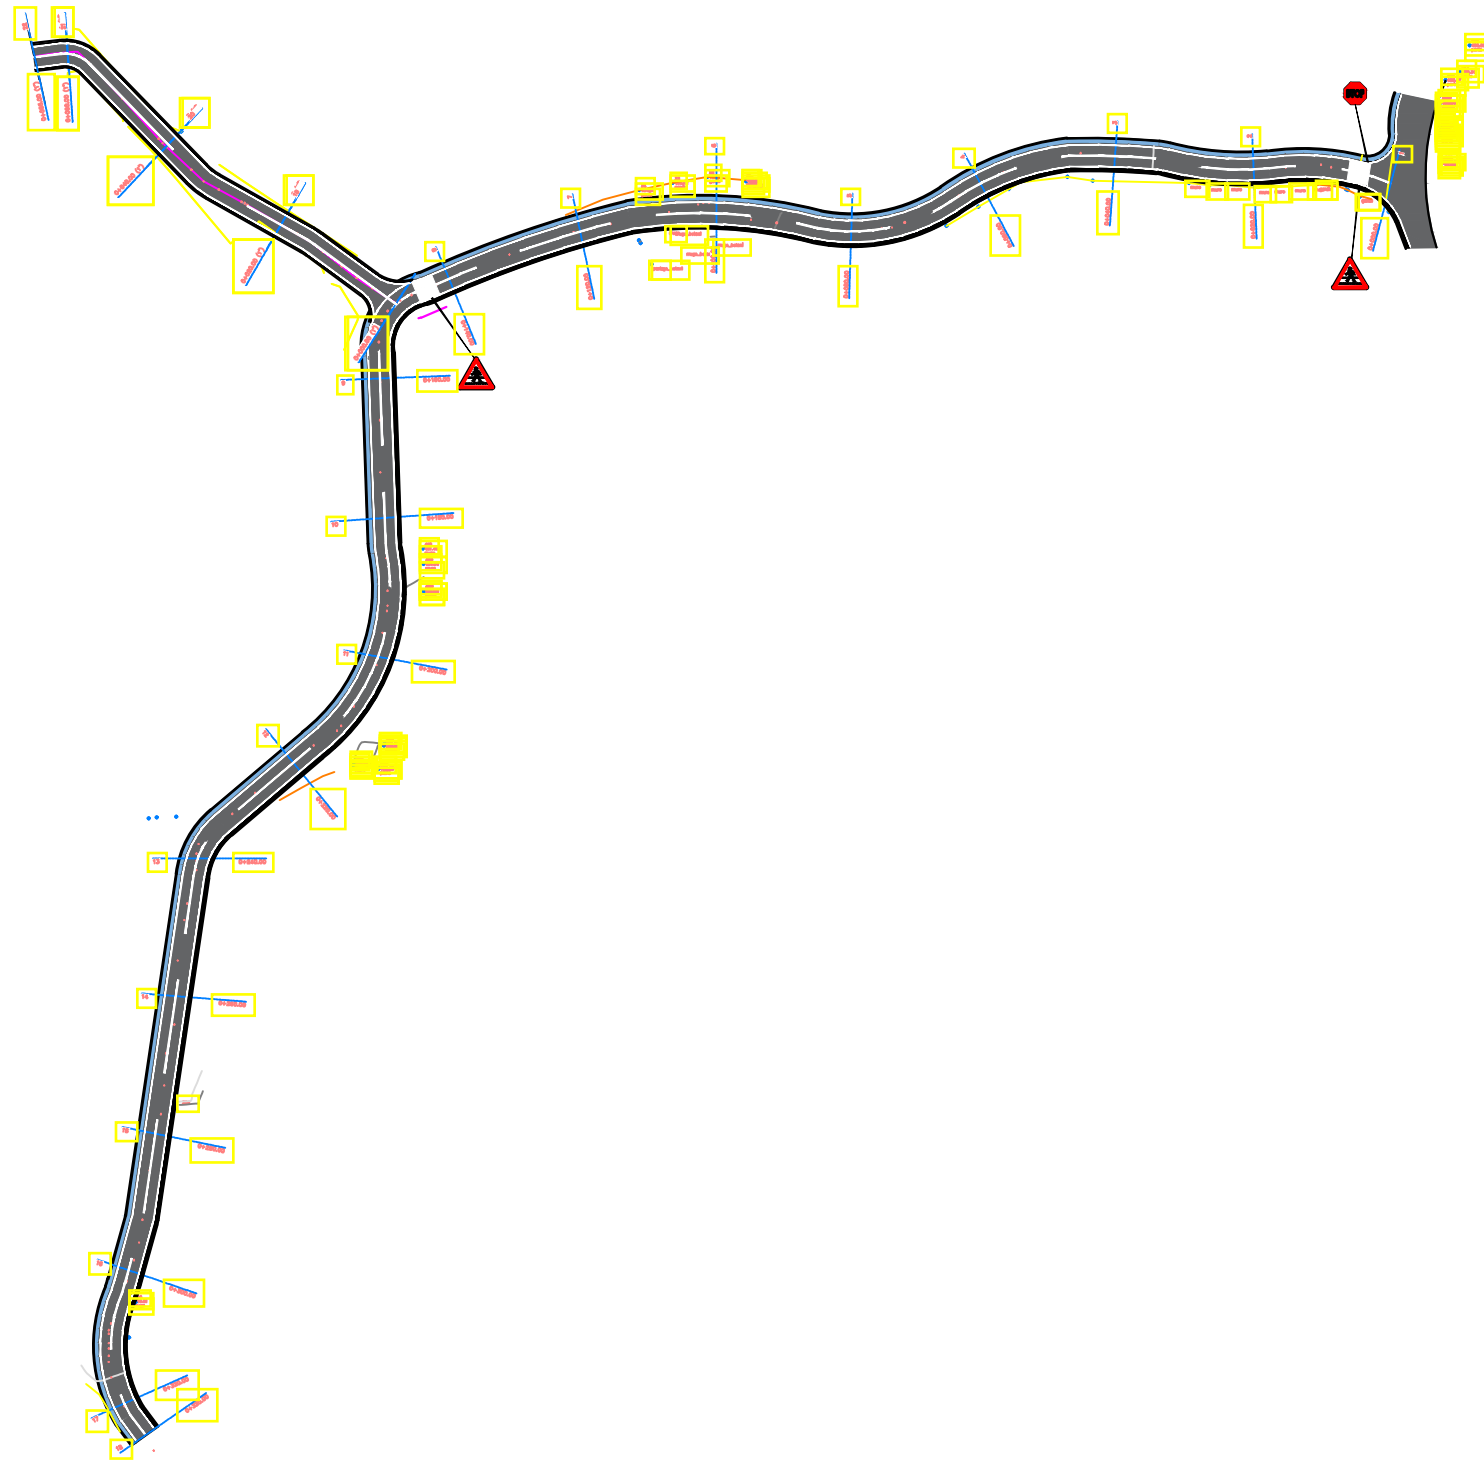

REPUBLIKA E SHQIPERISE
BASHKIA KRUJE

" HMK CONSULTING " SHPK

PROJEKT ZBATIMI

" SISTEMIM ASFALTIM I RRUGES "SUTE", BASHKIA KRUJE.

SINJALISTIKA

PROJEKTUES : " HMK CONSULTING " SHPK

SHKALLA 1 : __

FLETA 09

202_