



NDERTIM RRUGA: "KORABI"

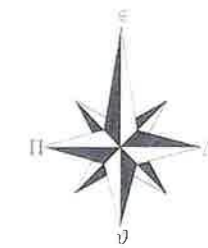

LEGJENDA

- RRUGE EKZISTUESE
- OBJEKTE
- RRETHIME
- NDARJE PARCELASH

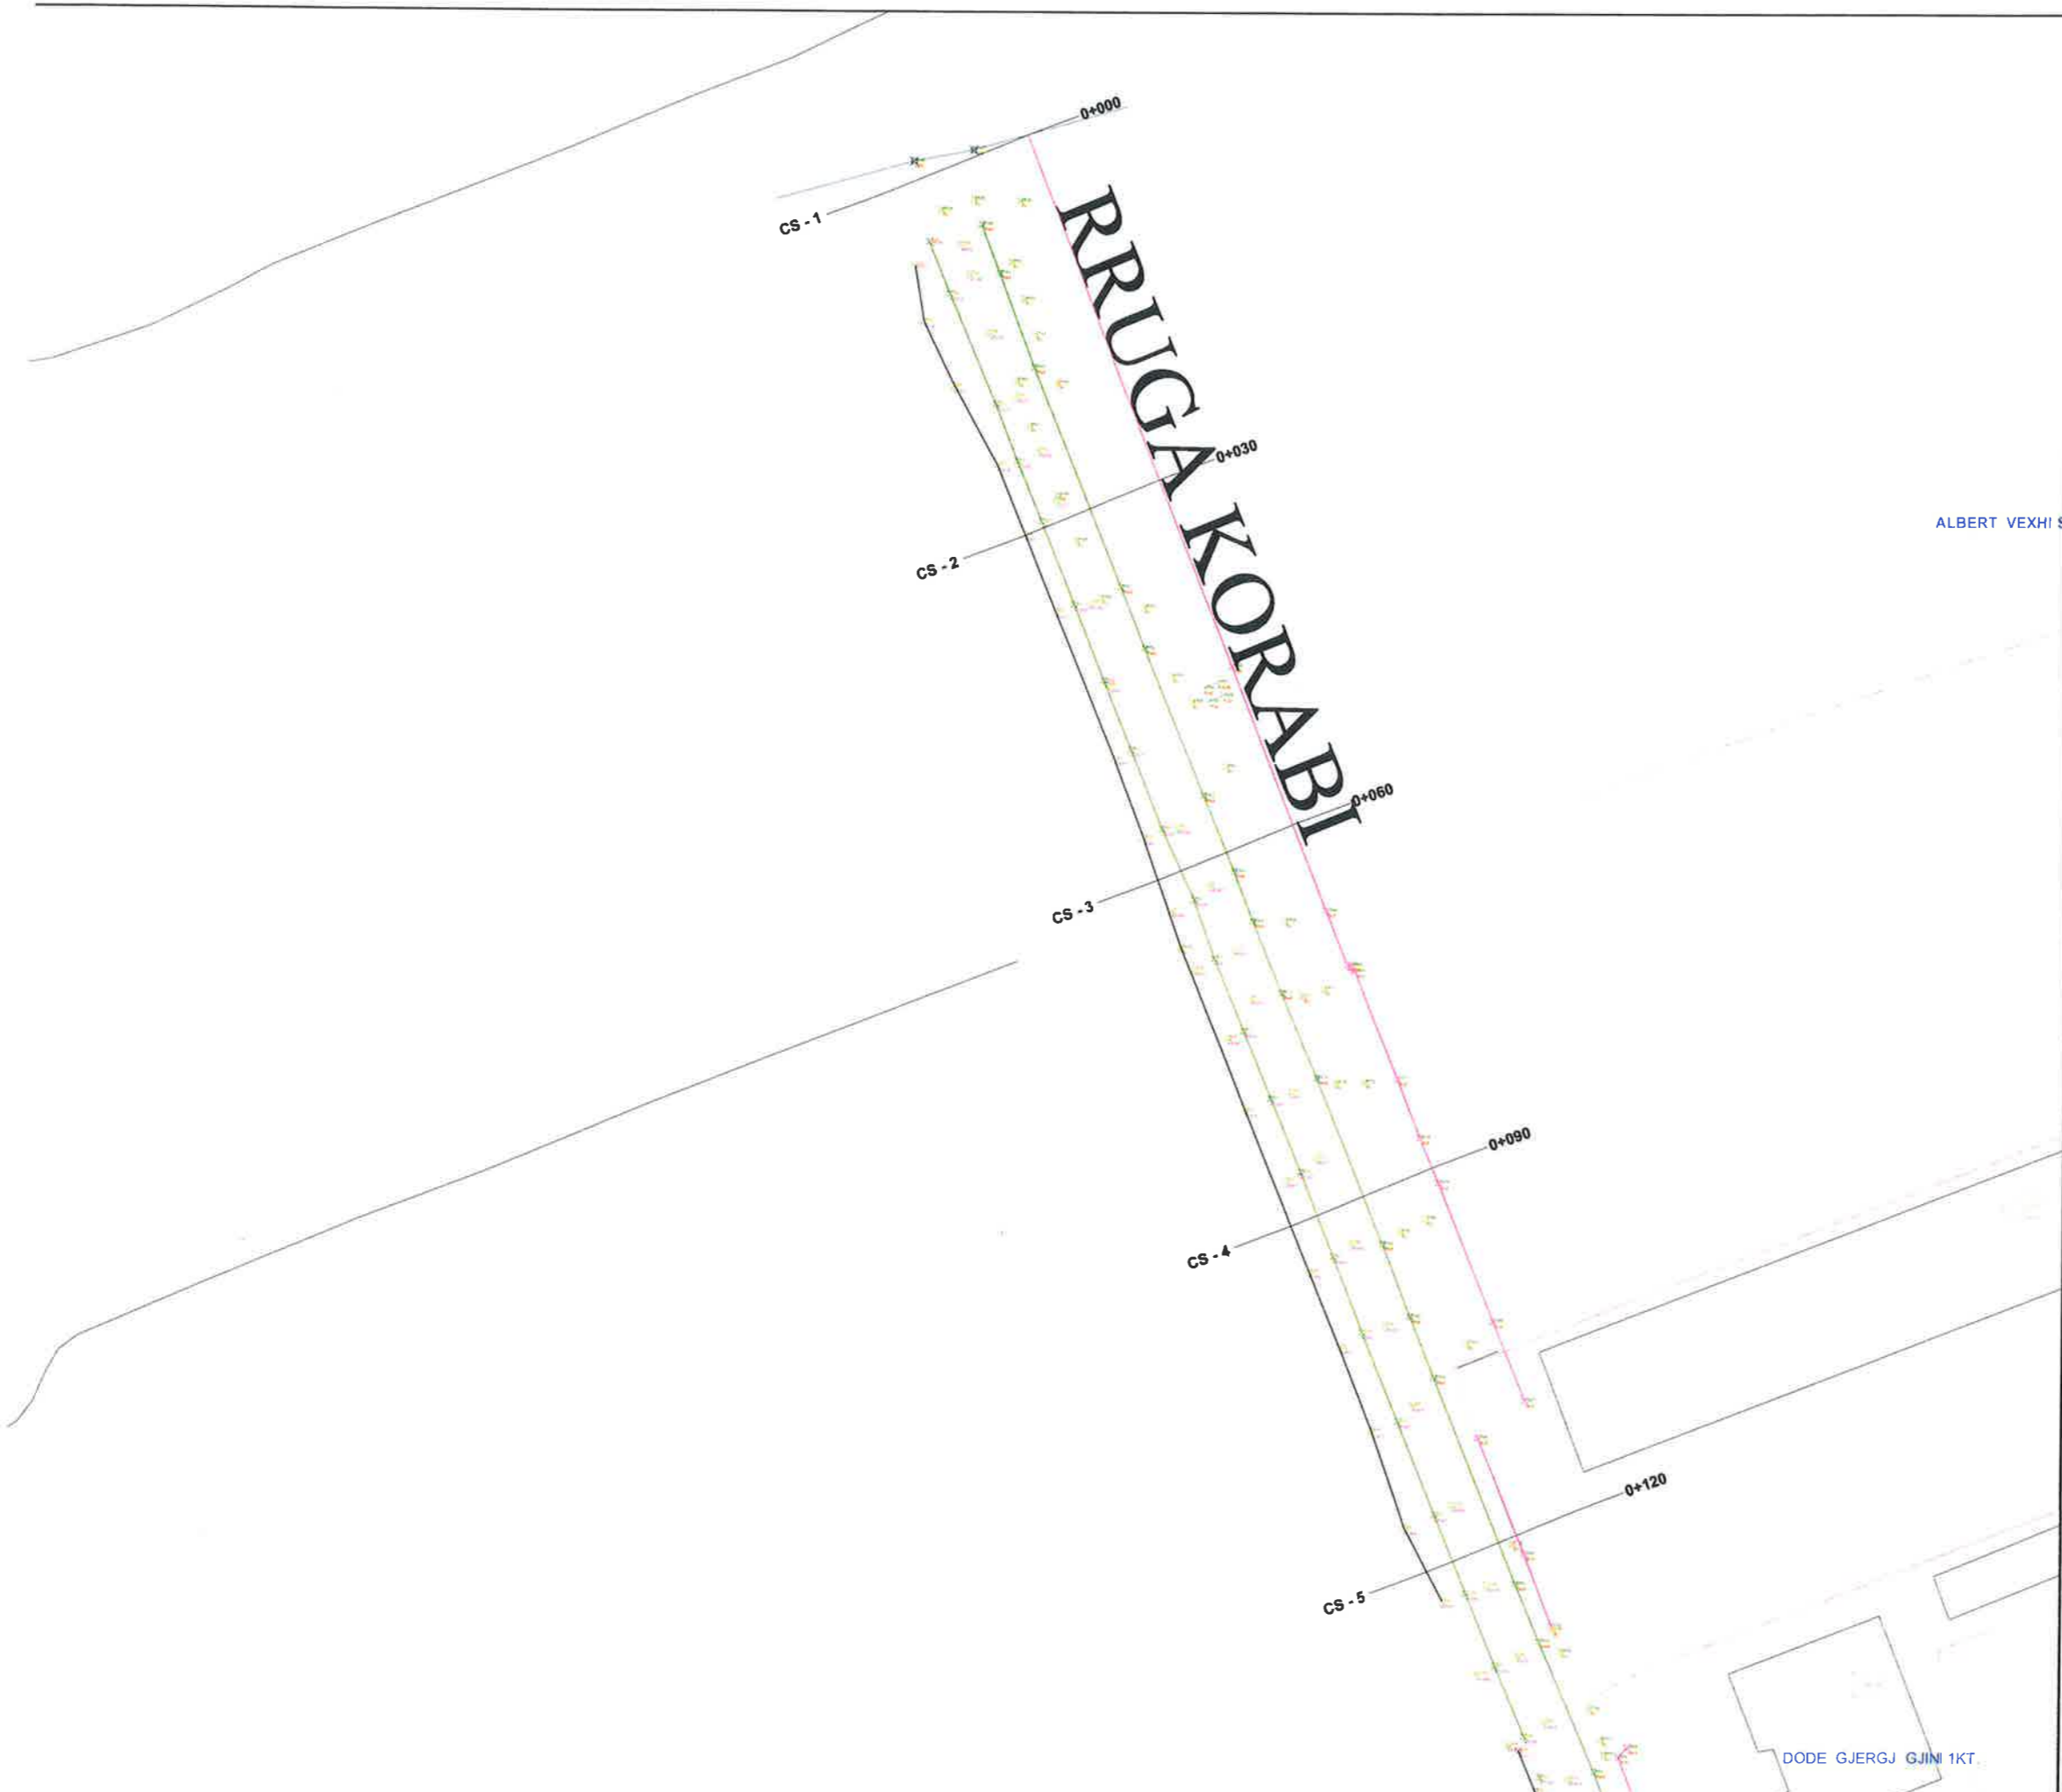

BASHKIA KAMËZ



DREJTORIA E PROJEKTEVE DHE INVESTIMEVE
DEPARTAMENTI I PROJEKTEVE

Dr. e Projekteve e Investimeve FLORA MUCA *[Signature]*




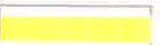
STAFI TEKNIK PROJEKTES	Ing.	ERBLIN LALA	<i>[Signatures]</i>
	Ing.	ARJOLA KURTI	
	Ing.	DENIS PRENÇI	
	Ing.	EGLANTINA DISHA	
	Ing.	RAMADAN HYSA	

Titulli i Projektit NDERTIM RRUGA "KORABI"		Faza e Projektit PROJEKT ZBATIMI	
Emertimi i Flotes TOPOGRAFIA		Data e Implementimit :	
		Shkalla e Vizatimit	
		Flota Nr. A-01	

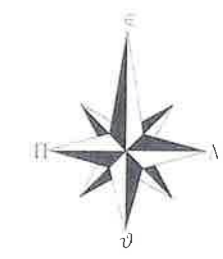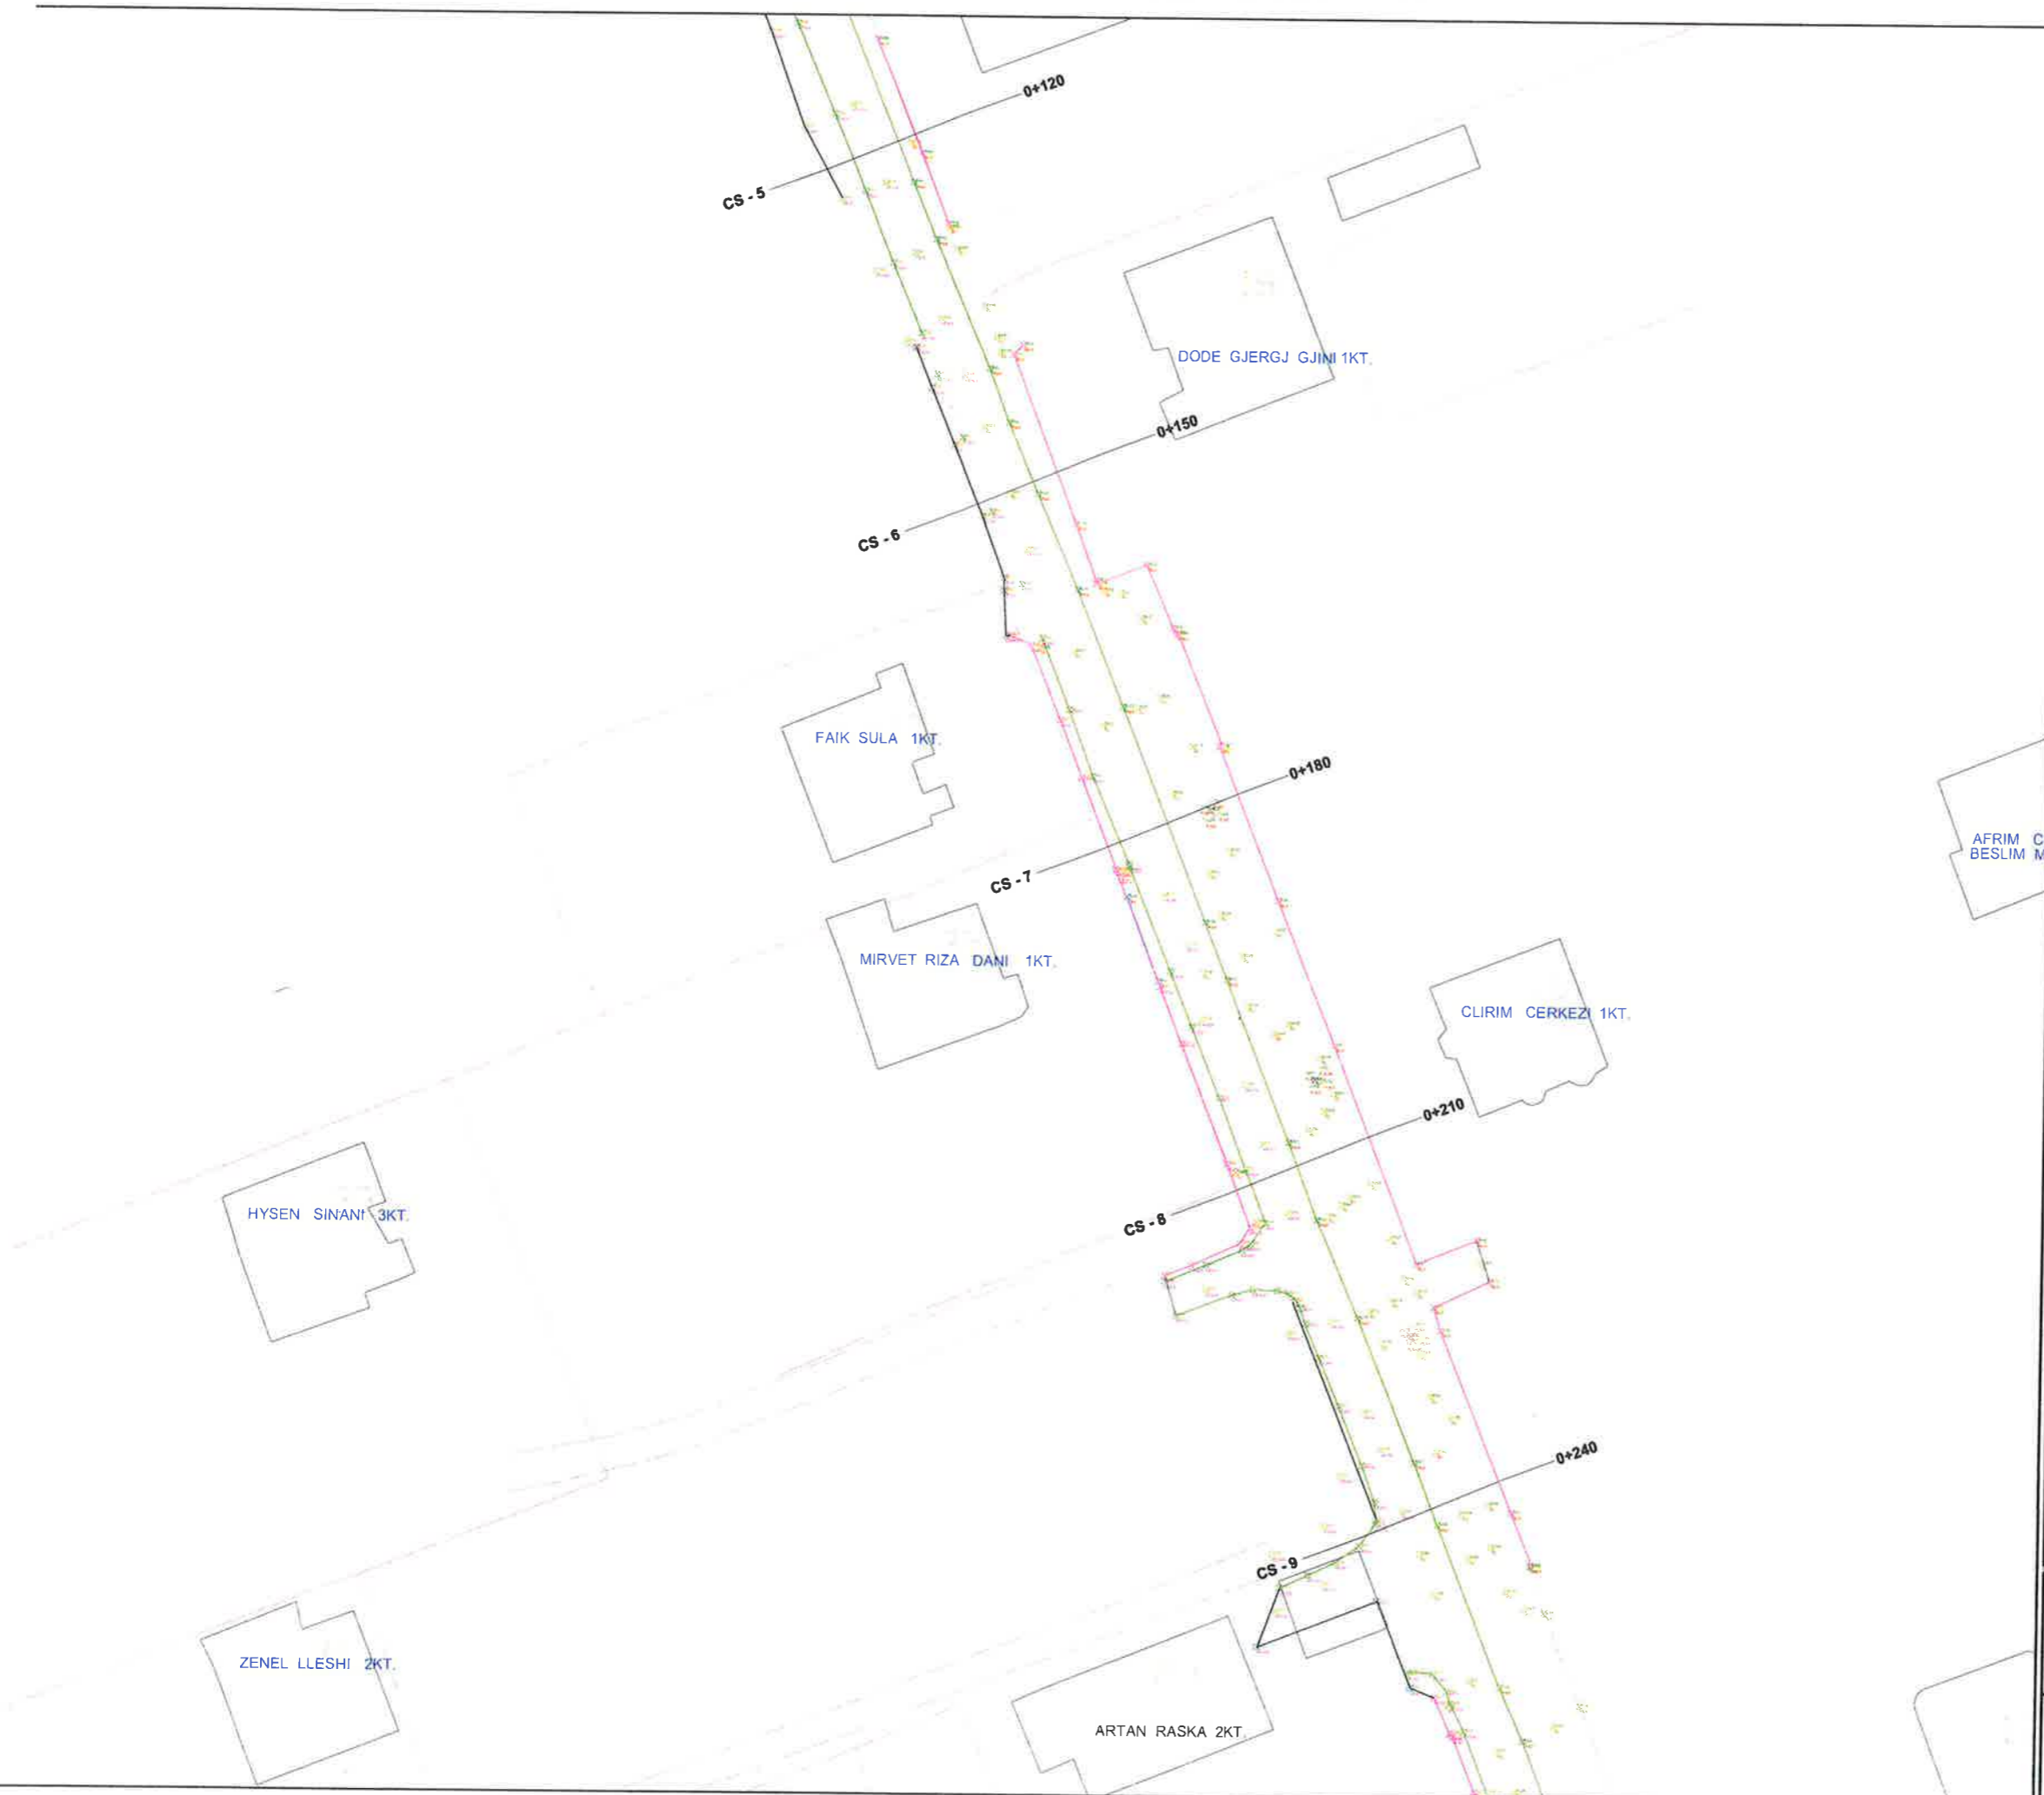NDERTIM RRUGA: "KORABI"



LEGJENDA

-  RRUGE EKZISTUESE
-  OBJEKTE
-  RRETHIME
-  NDARJE PARCELASH



BASHKIA KAMËZ

DREJTORIA E PROJEKTEVE DHE INVESTIMEVE
DEPARTAMENTI I PROJEKTEVE

Dr. e Projekteve e Investimeve FLORA MUCA *FM*

STAFI TEKNIK PROJEKTES	Ing.	ERBLIN LALA	<i>[Signatures]</i>
	Ing.	ARJOLA KURTI	
	Ing.	DENIS PRENÇI	
	Ing.	EGLANTINA DISHA	
	Ing.	RAMADAN HYSA	

Titulli i Projektit
NDERTIM RRUGA "KORABI"



Faza e Projektit
PROJEKT ZBATIMI
Data e Implementimit:

Emertimi i Flotes
TOPOGRAFIA





Shkalla e Vizatimit
Flota Nr.

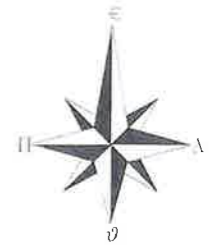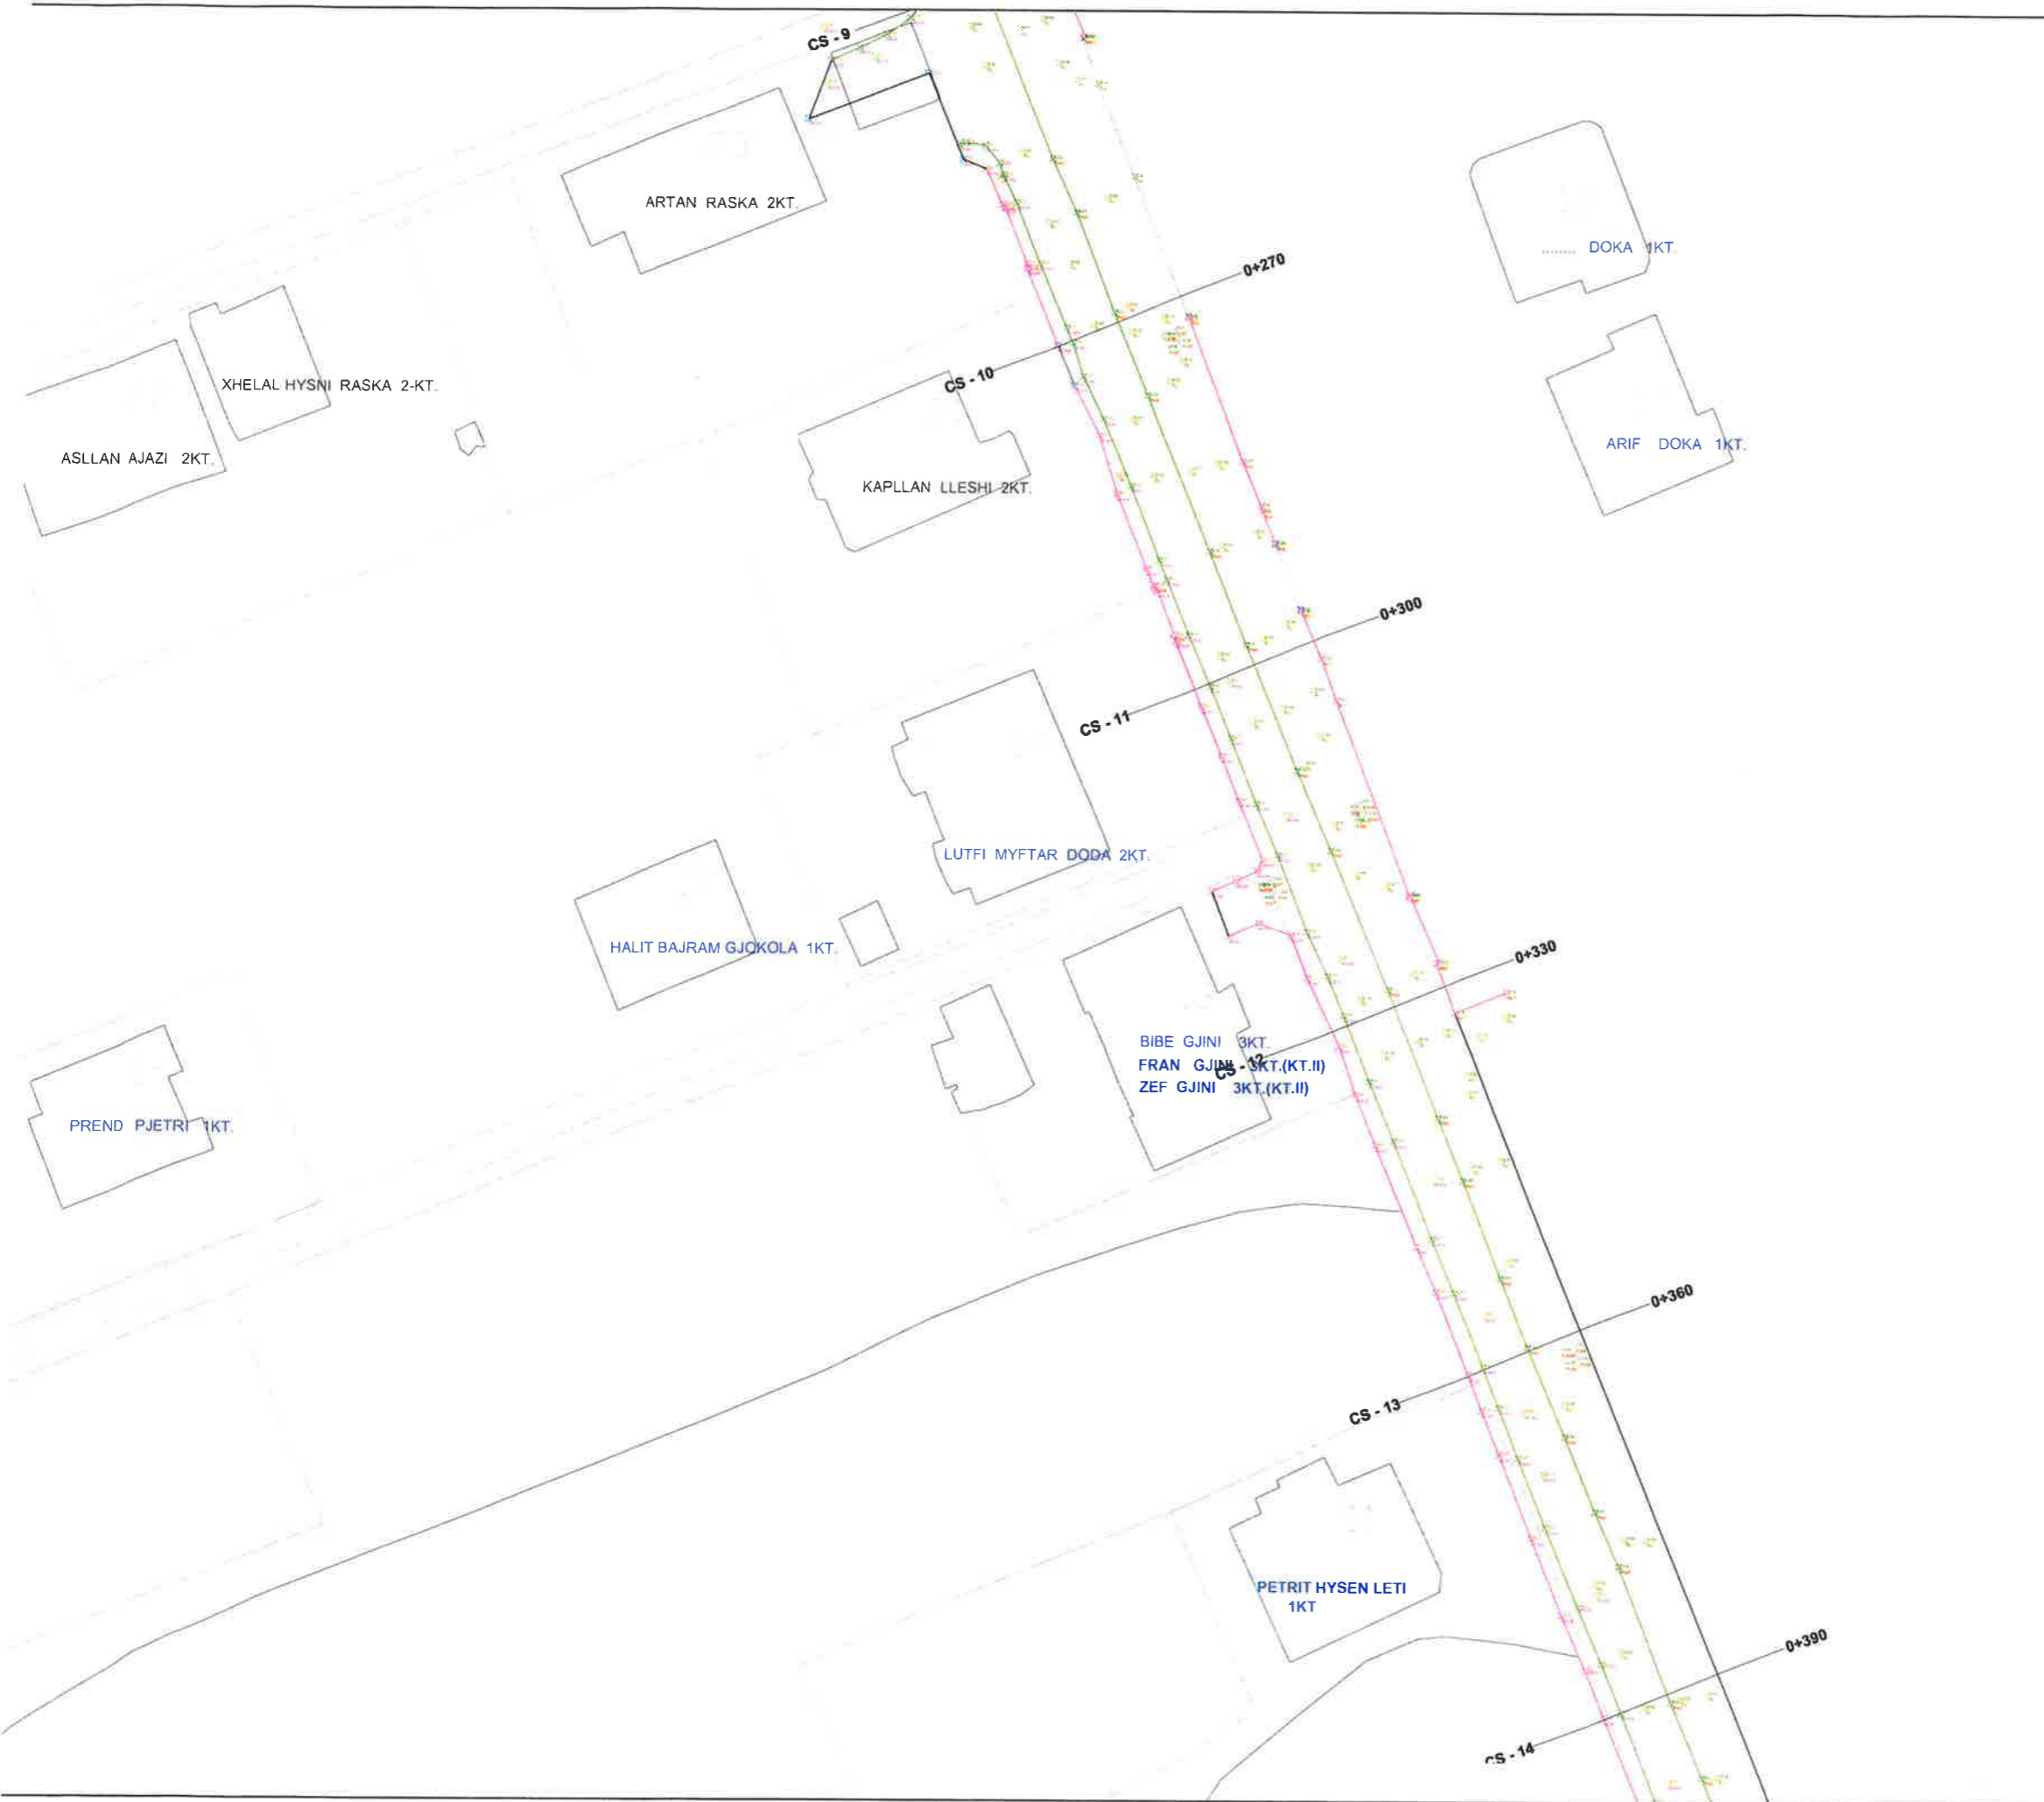A-02

NDERTIM RRUGA: "KORABI"



LEGJENDA

-  RRUGE EKZISTUESE
-  OBJEKTE
-  RRETHIME
-  NDARJE PARCELASH



BASHKIA KAMËZ



DREJTORIA E PROJEKTEVE DHE INVESTIMEVE
DEPARTAMENTI I PROJEKTEVE

Dr. e Projekteve e Investimeve FLORA MUCA *B*




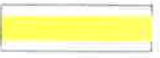
STAFI TEKNIK PROJEKTUES	Ing.	ERBLIN LALA	<i>[Signatures]</i>
	Ing.	ARJOLA KURTI	
	Ing.	DENIS PRENÇI	
	Ing.	EGLANTINA DISHA	
	Ing.	RAMADAN HYSA	

Titulli i Projektit NDERTIM RRUGA "KORABI"		Faza e Projektit PROJEKT ZBATIMI	
Emertimi i Fletes TOPOGRAFIA		Data e Implementimit:	
		Shkalla e Vizatimit	
		Fleta Nr. A-03	

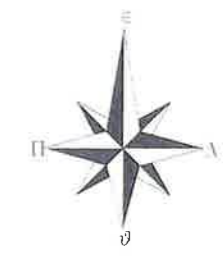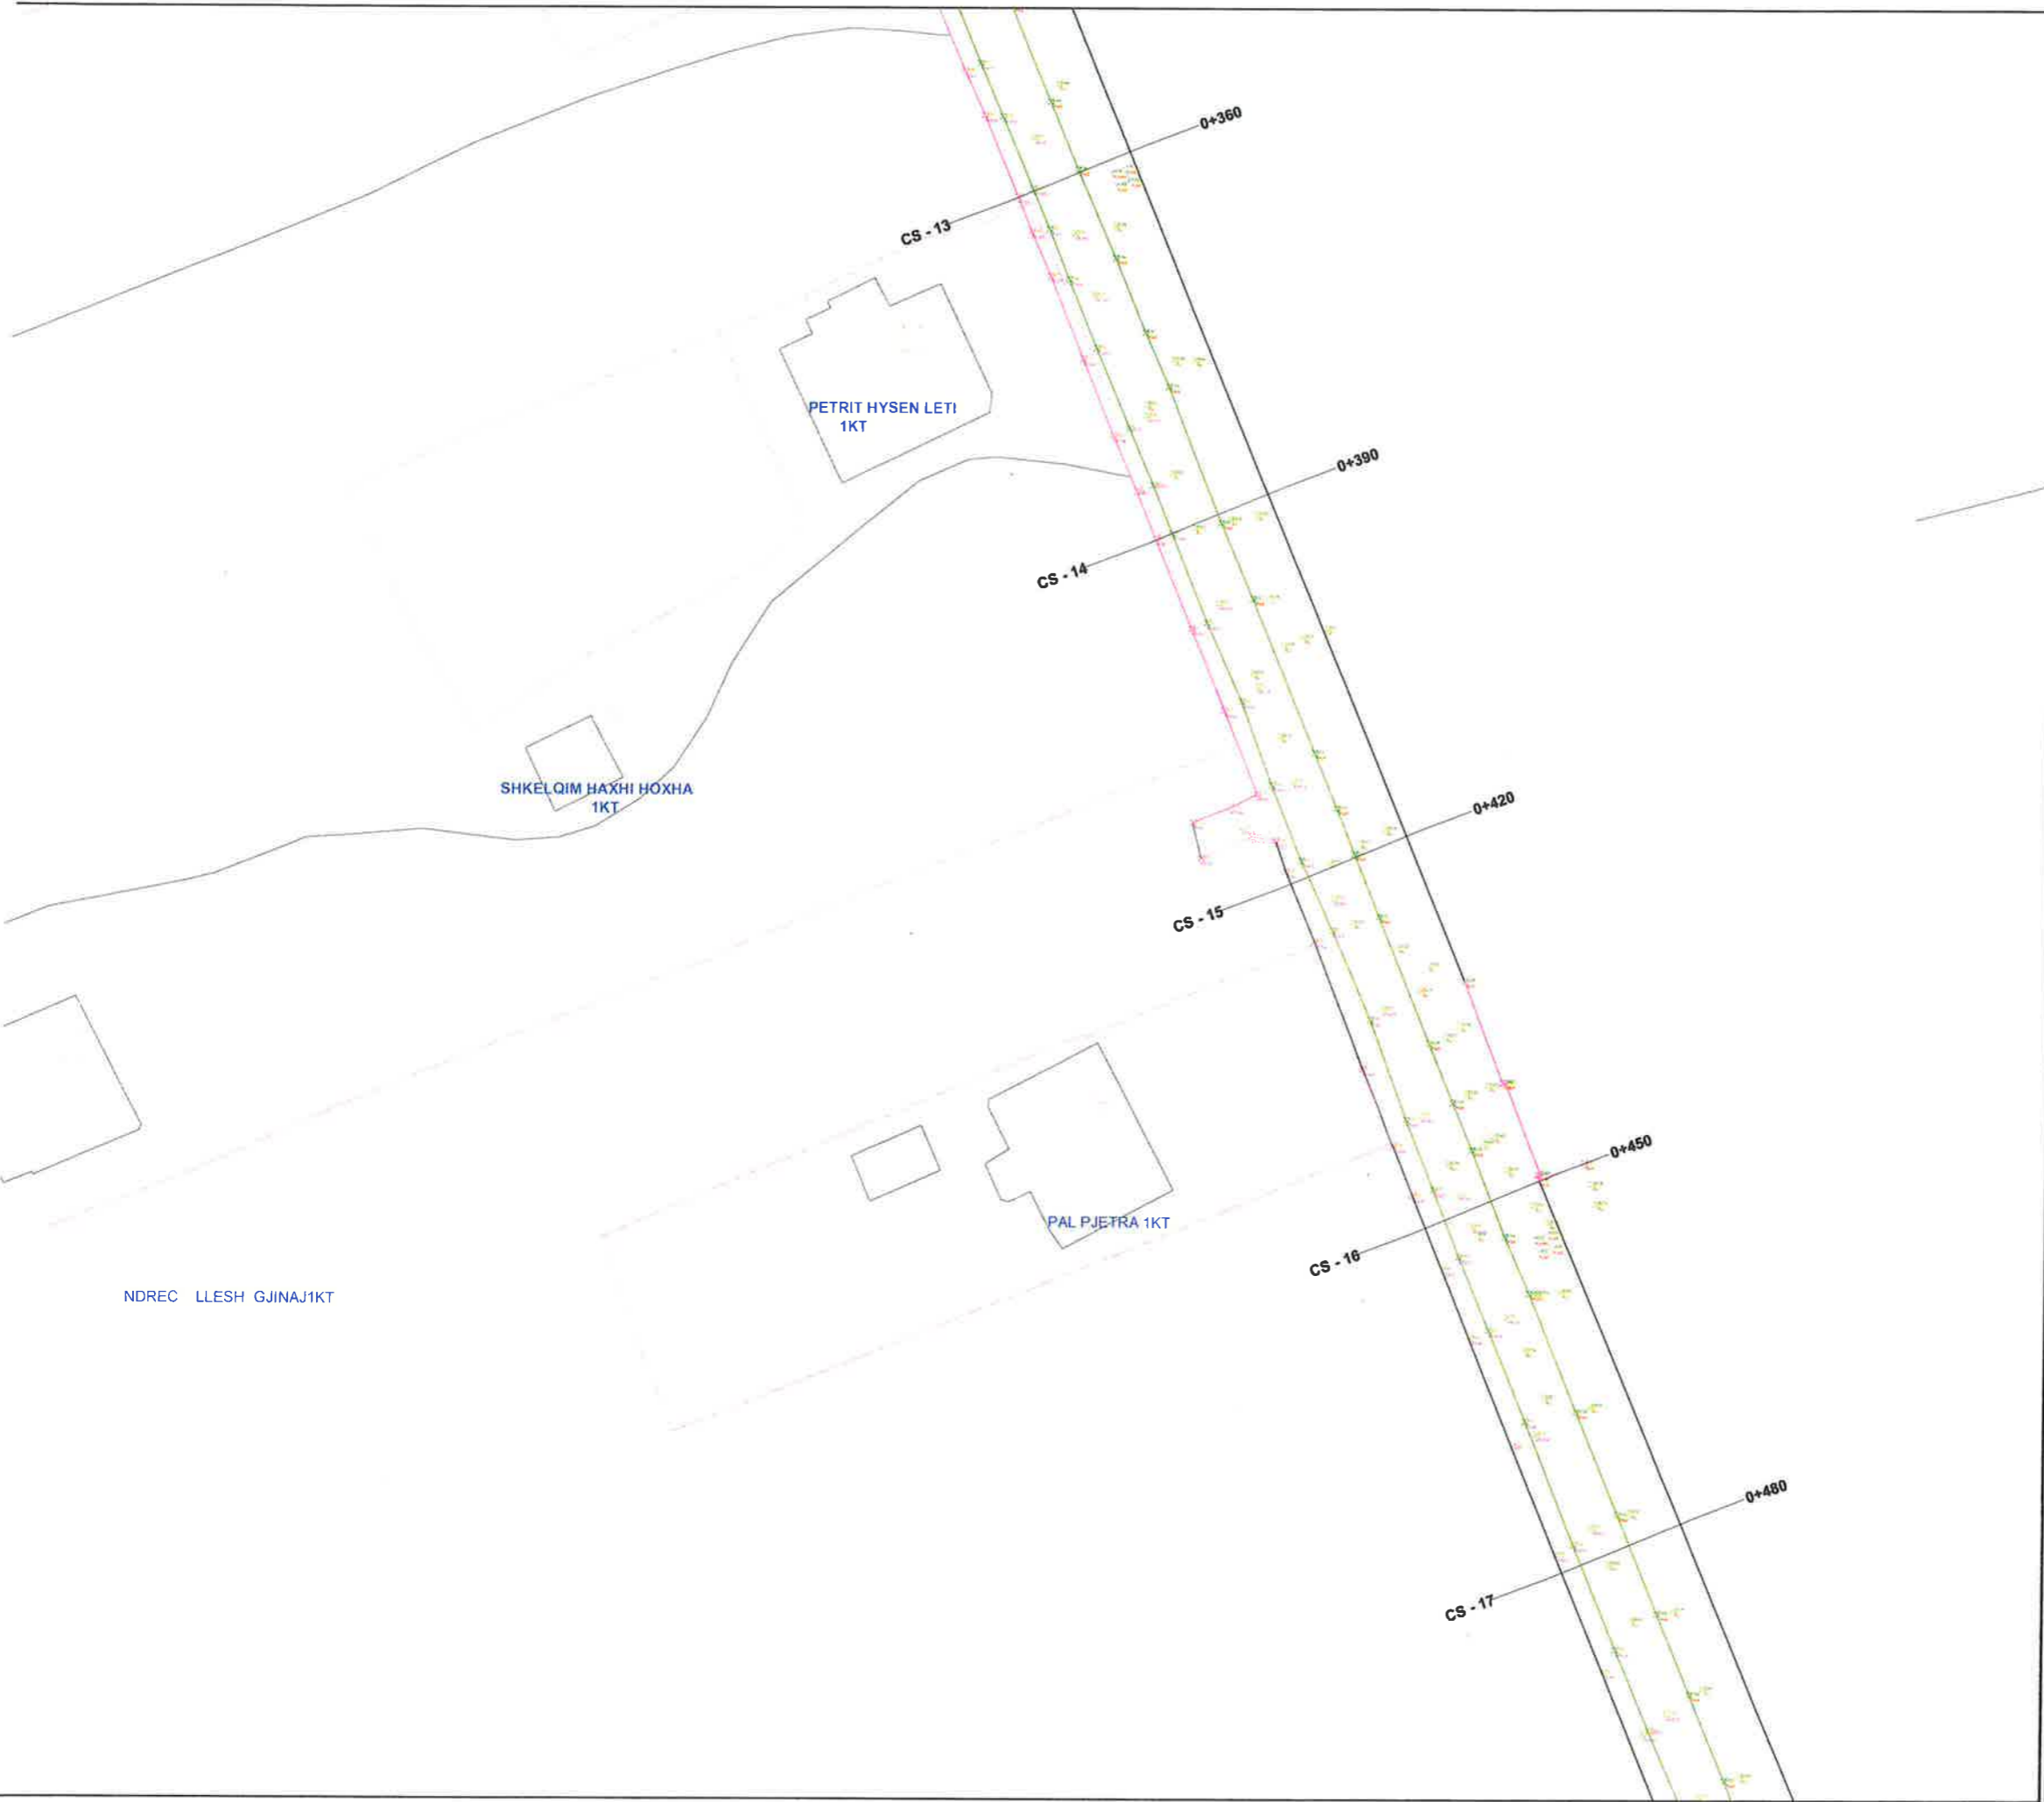NDERTIM RRUGA: "KORABI"



LEGJENDA

-  RRUGE EKZISTUESE
-  OBJEKTE
-  RRETHIME
-  NDARJE PARCELASH




BASHKIA KAMËZ

DREJTORIA E PROJEKTEVE DHE INVESTIMEVE
DEPARTAMENTI I PROJEKTEVE





Dr. e Projekteve e Investimeve		FLORA MUCA	
STAFI TEKNIK PROJEKTUES	Ing.	ERBLIN LALA	
	Ing.	ARJOLA KURTI	
	Ing.	DENIS PRENÇI	
	Ing.	EGLANTINA DISHA	
	Ing.	RAMADAN HYSA	

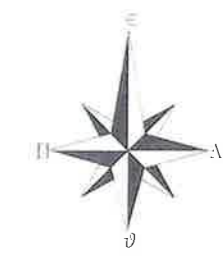Titulli i Projektit NDERTIM RRUGA "KORABI"		Faza e Projektit PROJEKT ZBATIMI
Emertimi i Fletes TOPOGRAFIA		Data e Implementimit: Shkalla e Vizatimit: Fleta Nr. A-04

NDERTIM RRUGA: "KORABI"



LEGJENDA

-  RRUGE EKZISTUESE
-  OBJEKTE
-  RRETHIME
-  NDARJE PARCELASH



BASHKIA KAMËZ
DREJTORIA E PROJEKTEVE DHE INVESTIMEVE
DEPARTAMENTI I PROJEKTEVE

Dr. e Projekteve e Investimeve FLORA MUCA *FM*

STAFI TEKNIK PROJEKTUES	Ing.	ERBLIN LALA	<i>[Signatures]</i>
	Ing.	ARJOLA KURTI	
	Ing.	DENIS PRENÇI	
	Ing.	EGLANTINA DISHA	
	Ing.	RAMADAN HYSA	

Titulli i Projektit
NDERTIM RRUGA "KORABI"

Faza e Projektit
PROJEKT ZBATIMI


Data e Implementimit:

Emertimi i Fletës
TOPOGRAFIA




Shkalla e Vizatimit

Fleta Nr.
A-05

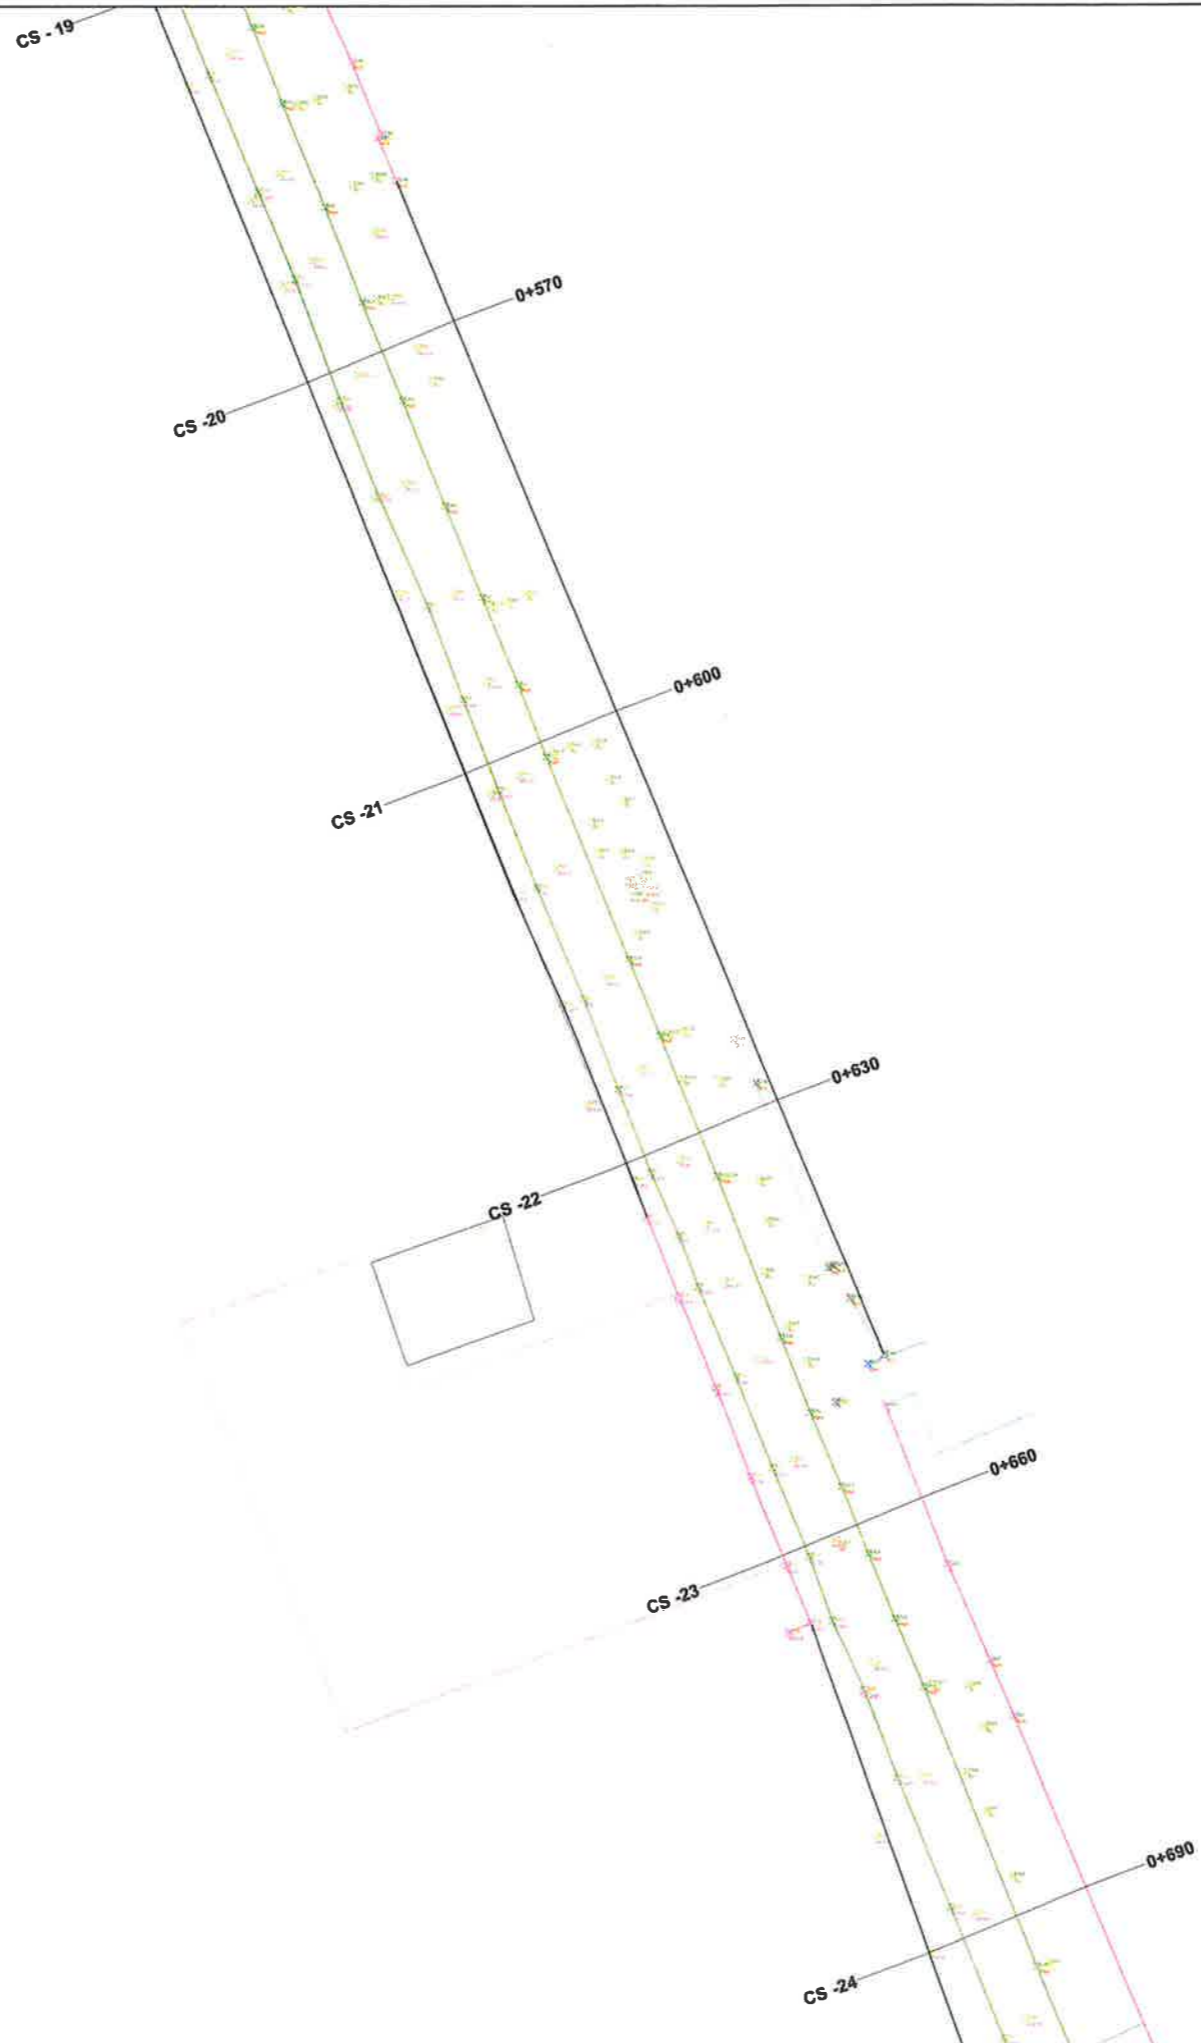NDERTIM RRUGA: "KORABI"



LEGJENDA

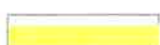-  RRUGE EKZISTUESE
-  OBJEKTE
-  RRETHIME
-  NDARJE PARCELASH



BASHKIA KAMËZ



DREJTORIA E PROJEKTEVE DHE INVESTIMEVE
DEPARTAMENTI I PROJEKTEVE

Dr. e Projekteve e Investimeve FLORA MUCA 

STAFI TEKNIK PROJEKTUES	Ing.	ERBLIN LALA	
	Ing.	ARJOLA KURTI	
	Ing.	DENIS PRENÇI	
	Ing.	EGLANTINA DISHA	
	Ing.	RAMADAN HYSA	

Titulli i Projektit NDERTIM RRUGA "KORABI"		Faza e Projektit PROJEKT ZBATIMI
Emertimi i Flotës TOPOGRAFIA		Data e Implementimit:
		Shkalla e Vizatimit
		Flota Nr. A-06

NDERTIM RRUGA: "KORABI"

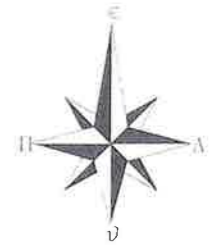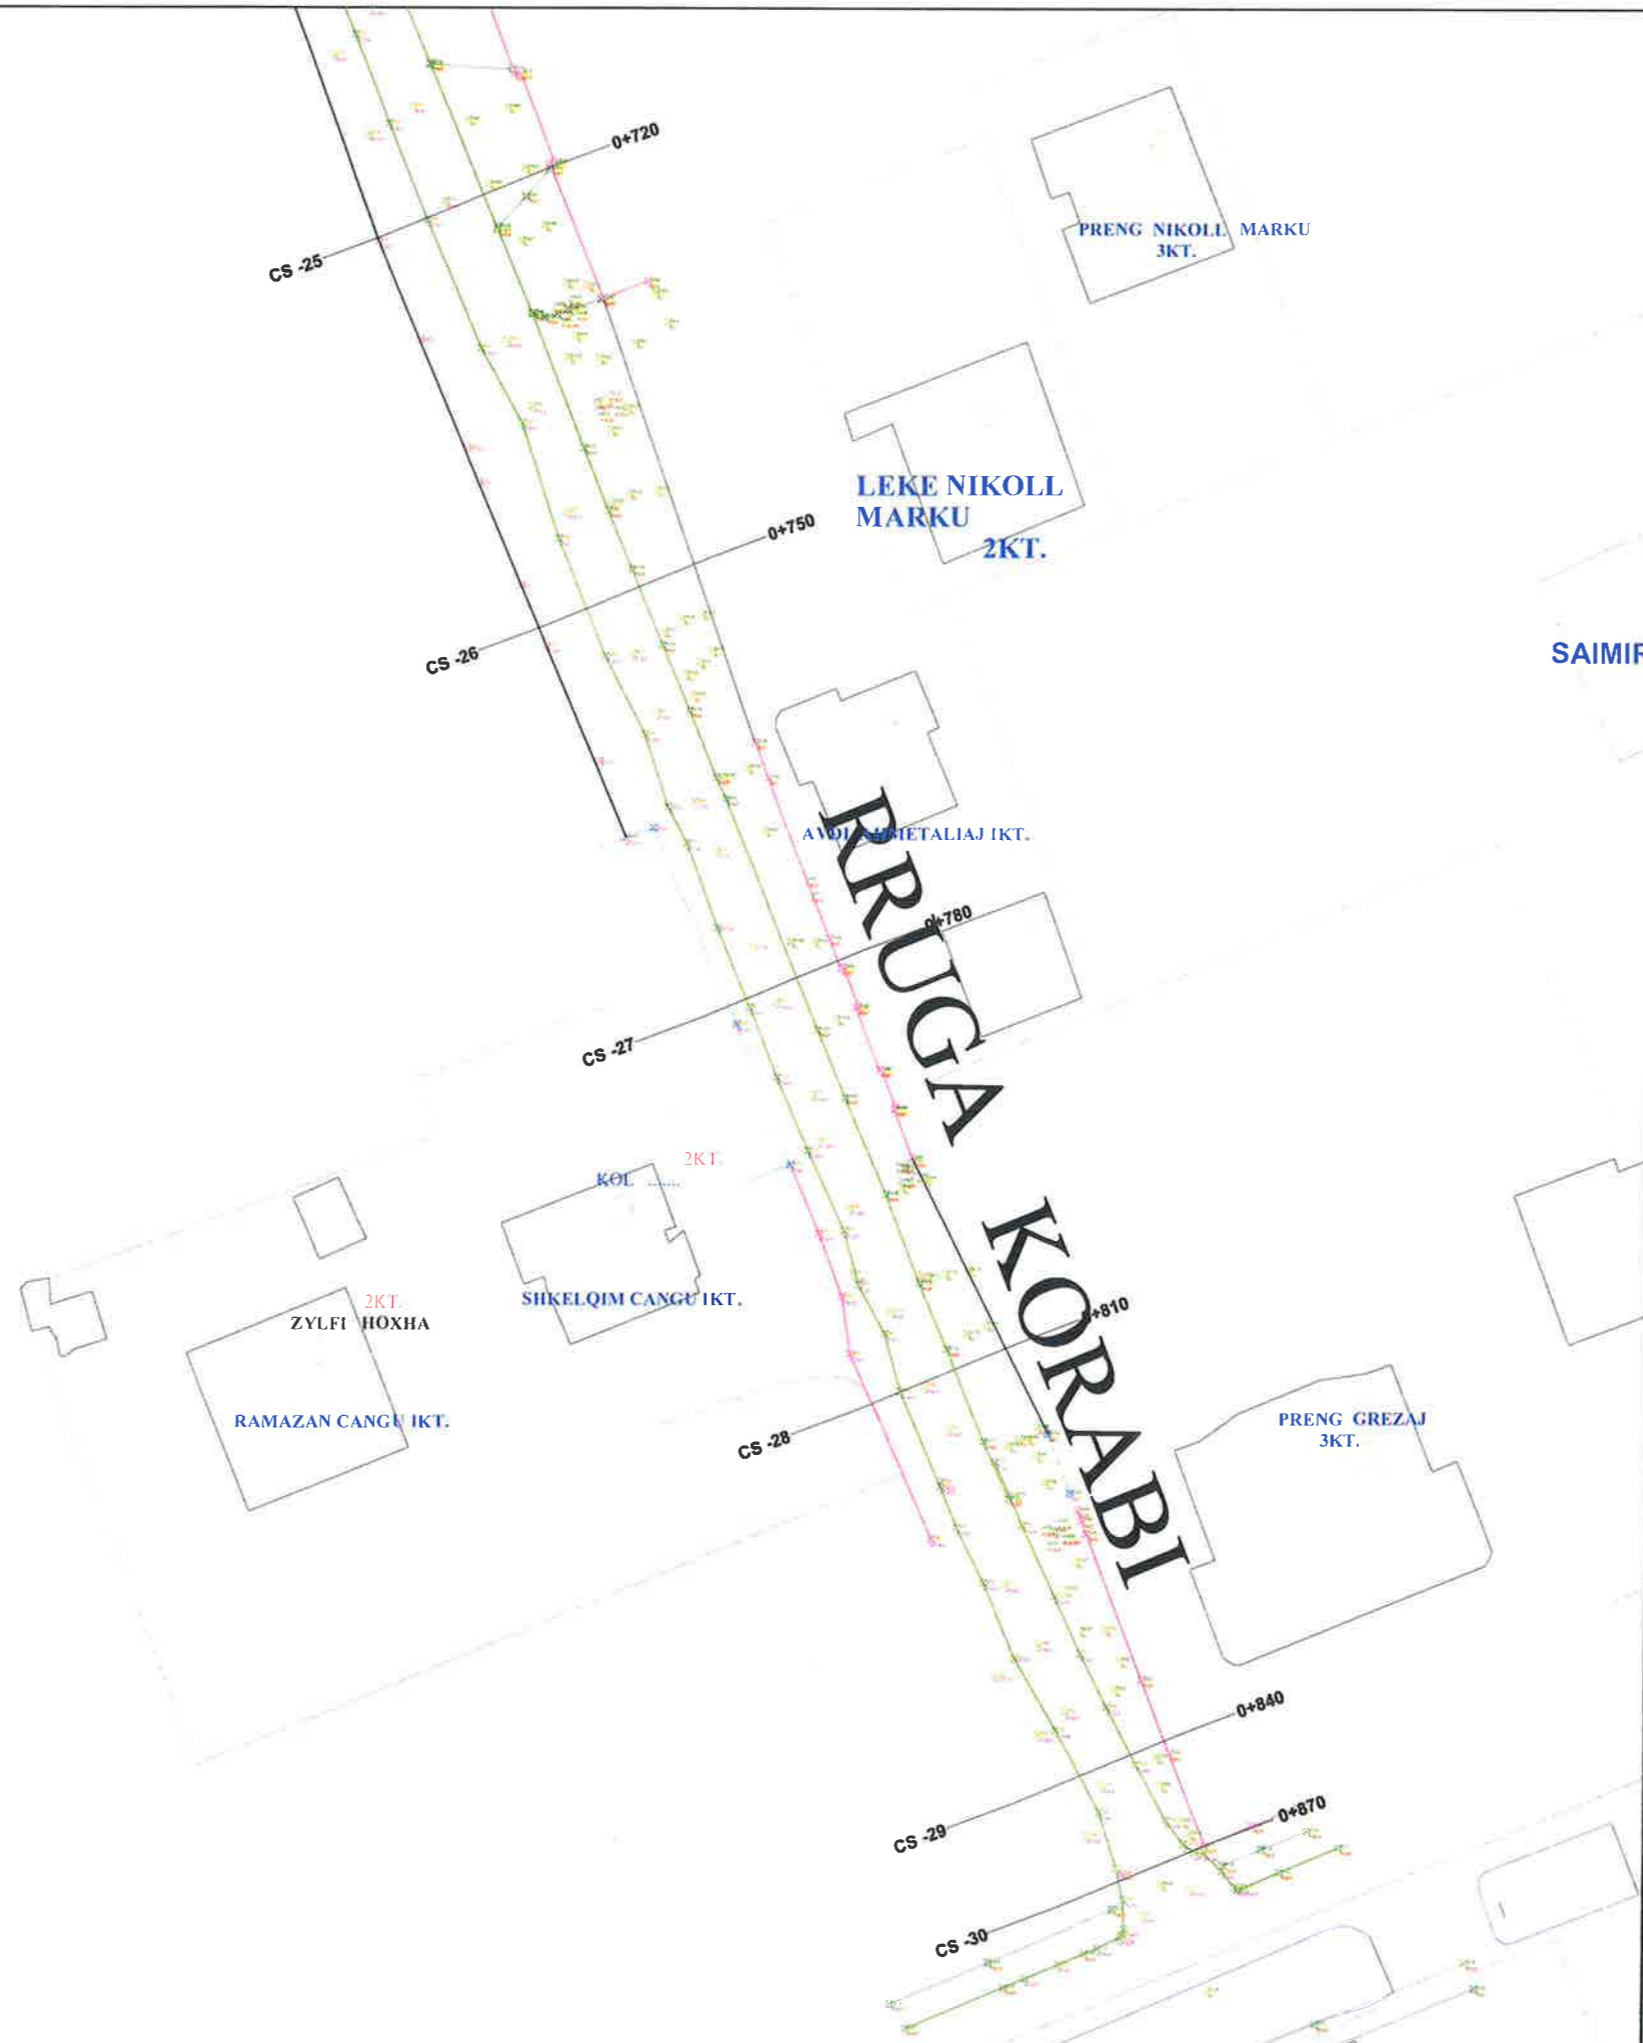

LEGJENDA

-  RRUGE EKZISTUESE
-  OBJEKTE
-  RRETHIME
-  NDARJE PARCELASH



BASHKIA KAMËZ


DREJTORIA E PROJEKTEVE DHE INVESTIMEVE
DEPARTAMENTI I PROJEKTEVE

Dr. e Projekteve e Investimeve: FLORA MUCA 

STAFI TEKNIK PROJEKTES	Ing.	ERBLIN LALA	
	Ing.	ARJOLA KURTI	
	Ing.	DENIS PRENÇI	
	Ing.	EGLANTINA DISHA	
	Ing.	RAMADAN HYSA	

Titulli i Projektit	Faza e Projektit
NDERTIM RRUGA "KORABI"	PROJEKT ZBATIMI
Emertimi i Fletes	Data e Implementimit:
TOPOGRAFIA	Shkalla e Vizatimit:
	Fleta Nr.
	A-07

PLANIMETRI ASFALTI RRUGA: "KORABI"

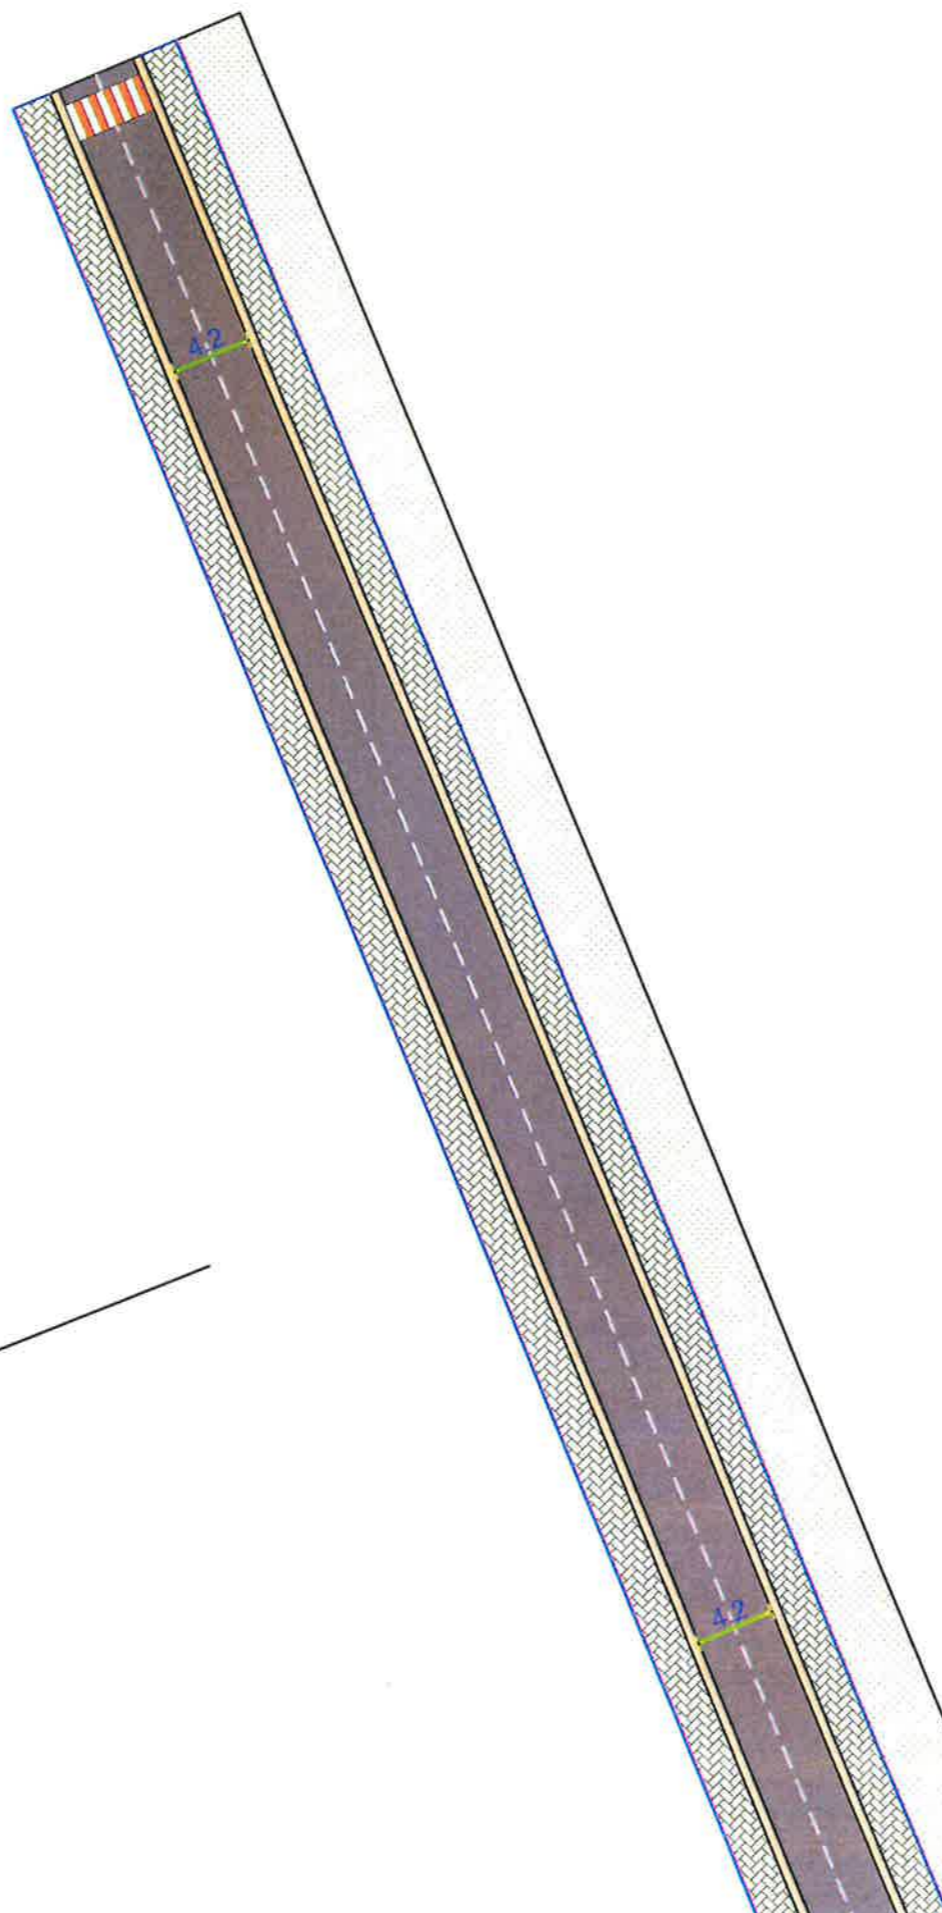

LEGJENDA

-  GJURME ASFALTI
-  OBJEKTE
-  GJELBERIM
-  KONTURI I RRUGES



BASHKIA KAMËZ

DREJTORIA E PROJEKTEVE DHE INVESTIMEVE
DEPARTAMENTI I PROJEKTEVE

Dr. e Projekteve e Investimeve FLORA MUCA

STAFI TEKNIK
PROJEKTES

Ing.	ERBLIN LALA
Ing.	ARJOLA KURTI
Ing.	DENIS PRENÇI
Ing.	EGLANTINA DISHA
Ing.	RAMADAN HYSA

Titulli i Projektit
NDERTIM RRUGA "KORABI"

Emertimi i Pletes
PLANIMETRI ASFALTI

Faza e Projektit
PROJEKT ZBATIMI


Data e Implementimit :

Shkalla e Vizatimit

Fleta Nr.


A-8

PLANIMETRI ASFALTI RRUGA: "KORABI"

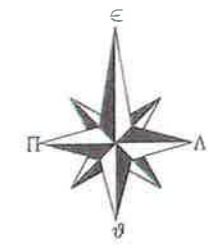

LEGJENDA

-  GJURME ASFALTI
-  OBJEKTE
-  GJELBERIM
-  KONTURI I RRUGES

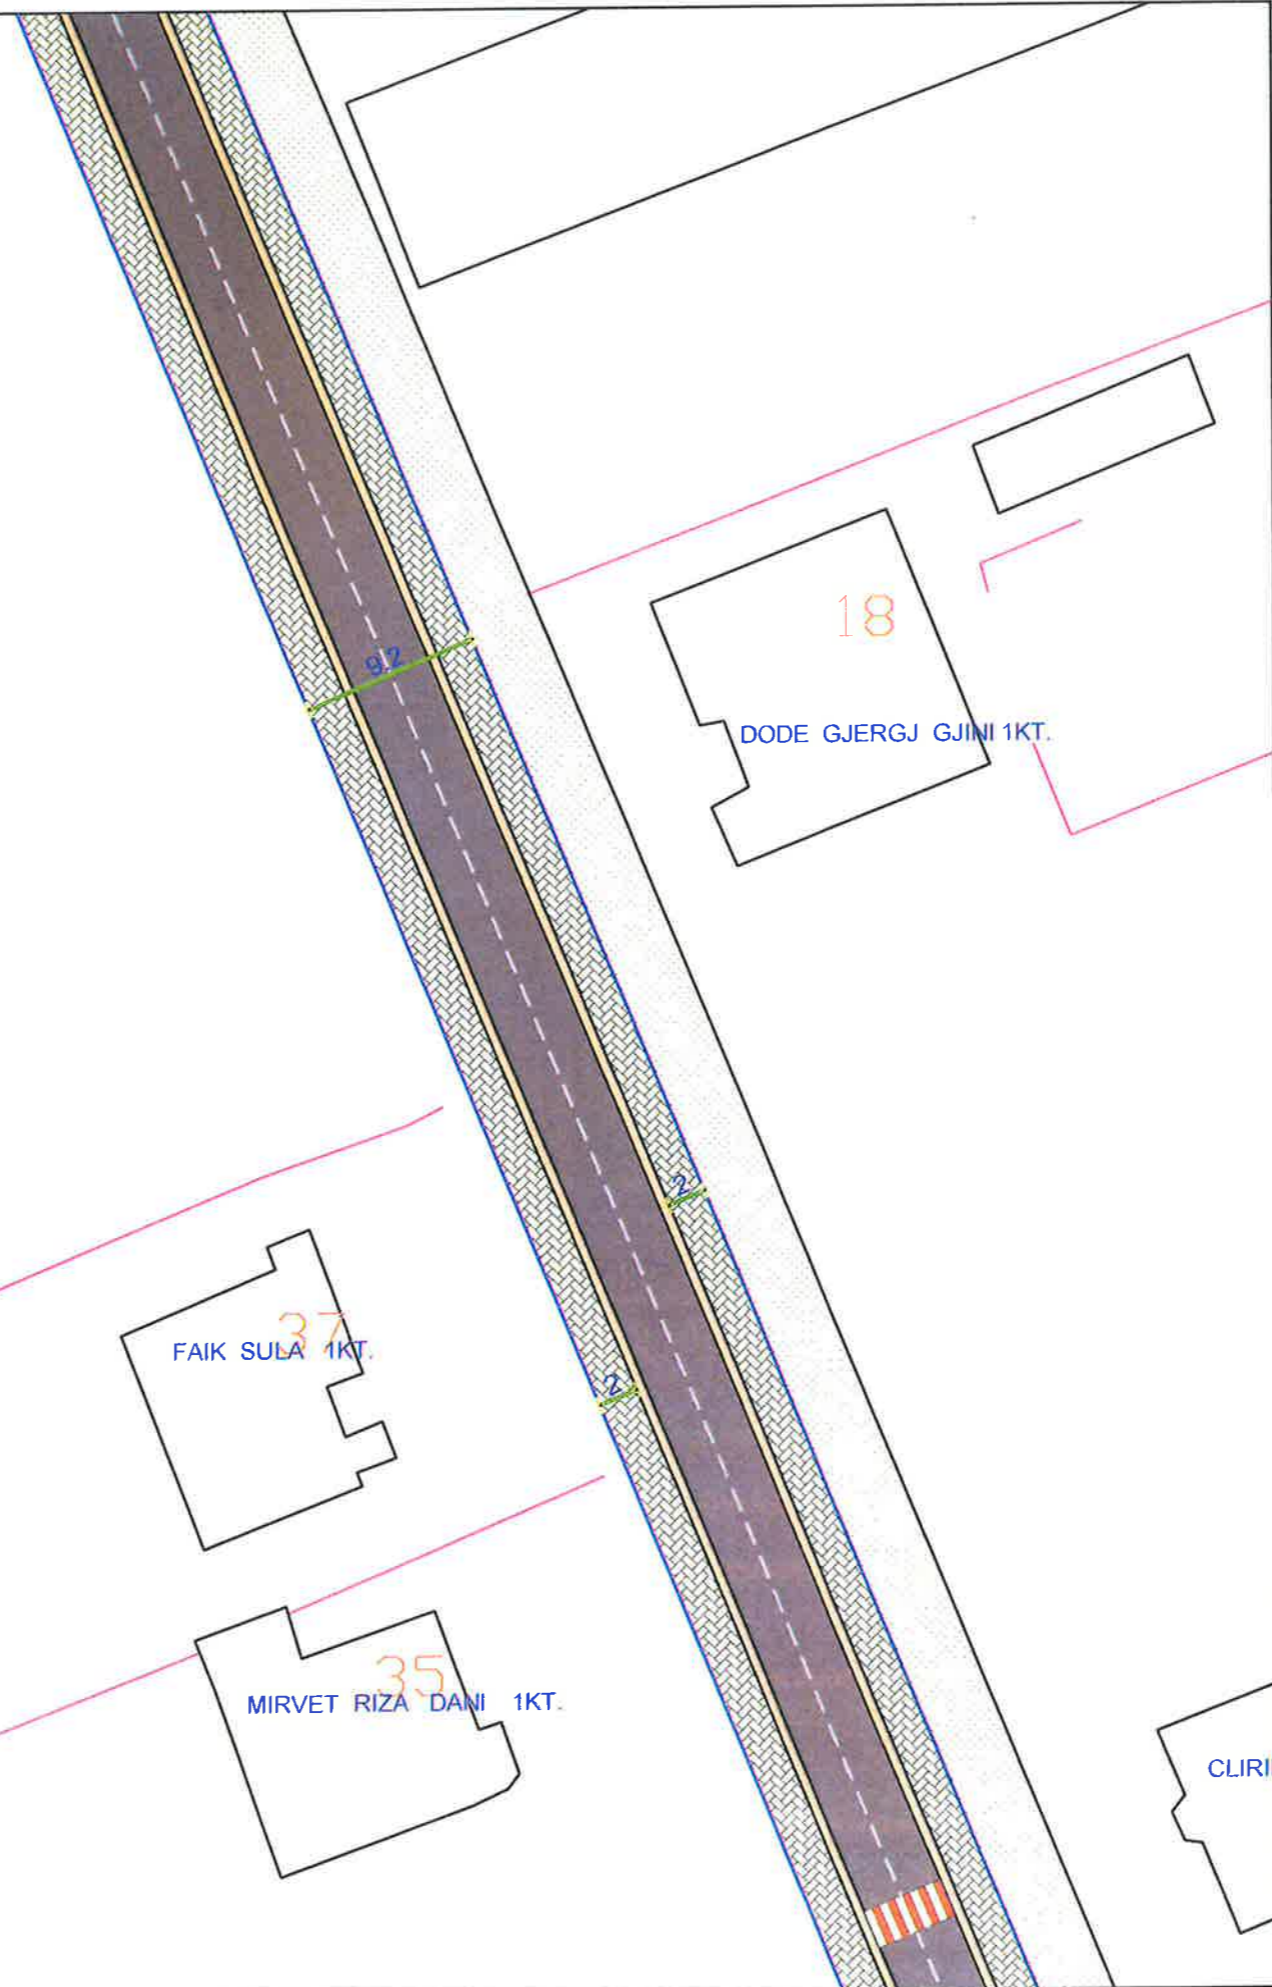

BASHKIA KAMËZ

DREJTORIA E PROJEKTEVE DHE INVESTIMEVE
DEPARTAMENTI I PROJEKTEVE





Dr. e Projekteve e Investimeve		FLORA MUCA	
STAFI TEKNIK PROJEKTUES	Ing.	ERBLIN LALA	
	Ing.	ARJOLA KURTI	
	Ing.	DENIS PRENÇI	
	Ing.	EGLANTINA DISHA	
	Ing.	RAMADAN HYSA	

Titulli i Projektit		Faza e Projektit
CLIRIM NDERTIM RRUGA "KORABI"		PROJEKT ZBATIMI
Emertimi i Fletes		Data e Implementimit:
PLANIMETRI ASFALTI		Shkalla e Vizatimit
		Fleta Nr.
		A-9


PLANIMETRI ASFALTI RRUGA: "KORABI"



LEGJENDA



-  GJURME ASFALTI
-  OBJEKTE
-  GJELBERIM
-  KONTURI I RRUGES

 **BASHKIA KAMËZ**
 DREJTORIA E PROJEKTEVE DHE INVESTIMEVE
 DEPARTAMENTI I PROJEKTEVE

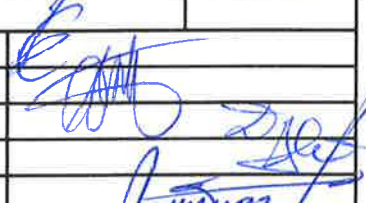Dr. e Projekteve e Investimeve		FLORA MUCA	
STAFI TEKNIK PROJEKTUES	Ing.	ERBLIN LALA	
	Ing.	ARJOLA KURTI	
	Ing.	DENIS PRENÇI	
	Ing.	EGLANTINA DISHA	
	Ing.	RAMADAN HYSA	

Titulli i Projektit		Faza e Projektit
NDERTIM RRUGA "KORABI"		PROJEKT ZBATIMI
Emertimi i Fletes		Shkalla e Vizatimit
PLANIMETRI ASFALTI		Fleta Nr.
		A-10

PLANIMETRI ASFALTI RRUGA: "KORABI"

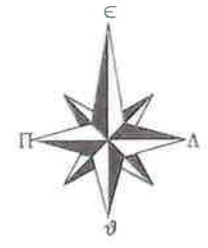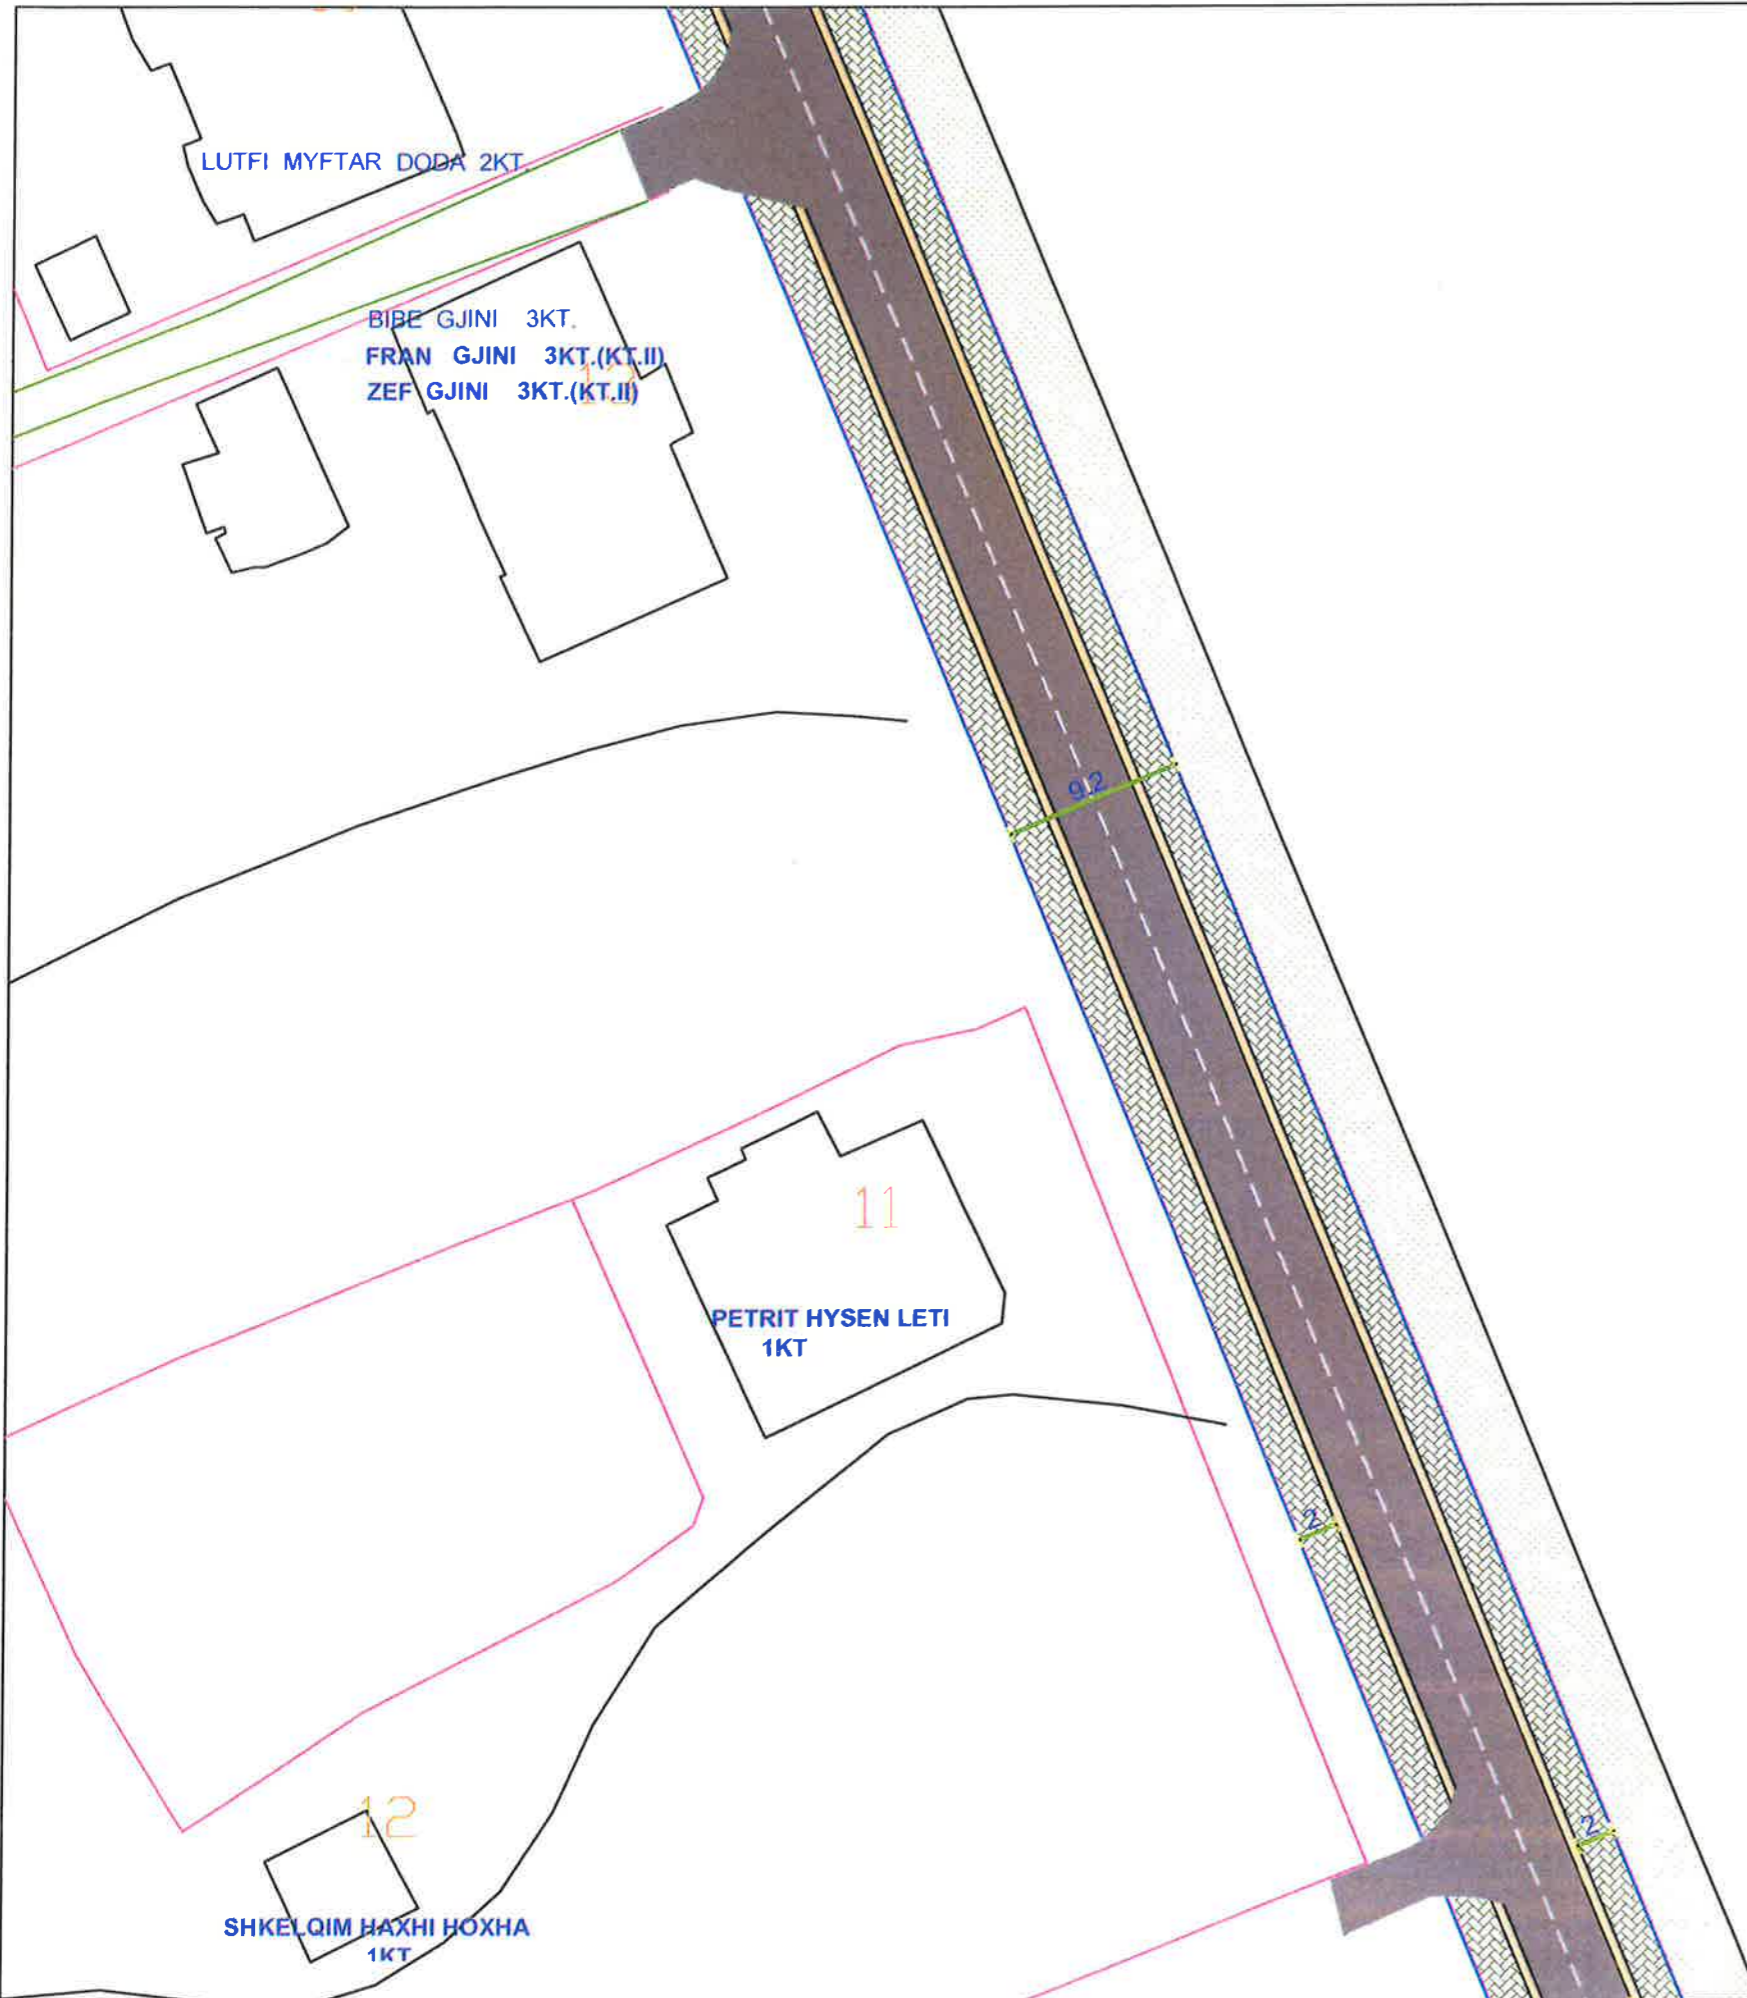

LEGJENDA

-  GJURME ASFALTI
-  OBJEKTE
-  GJELBERIM
-  KONTURI I RRUGES




BASHKIA KAMËZ

DREJTORIA E PROJEKTEVE DHE INVESTIMEVE
DEPARTAMENTI I PROJEKTEVE

Dr. e Projekteve e Investimeve	FLORA MUCA	
STAFI TEKNIK PROJEKTES	Ing. ERBLIN LALA	
	Ing. ARJOLA KURTI	
	Ing. DENIS PRENÇI	
	Ing. EGLANTINA DISHA	
	Ing. RAMADAN HYSA	

Titulli i Projektit	NDERTIM RRUGA "KORABI"	Faza e Projektit	PROJEKT ZBATIMI
Emertimi i Fletes	PLANIMETRI ASFALTI	Data e Implementimit:	
		Shkalla e Vizatimit	
		Fleta Nr.	A-11

PLANIMETRI ASFALTI RRUGA: "KORABI"

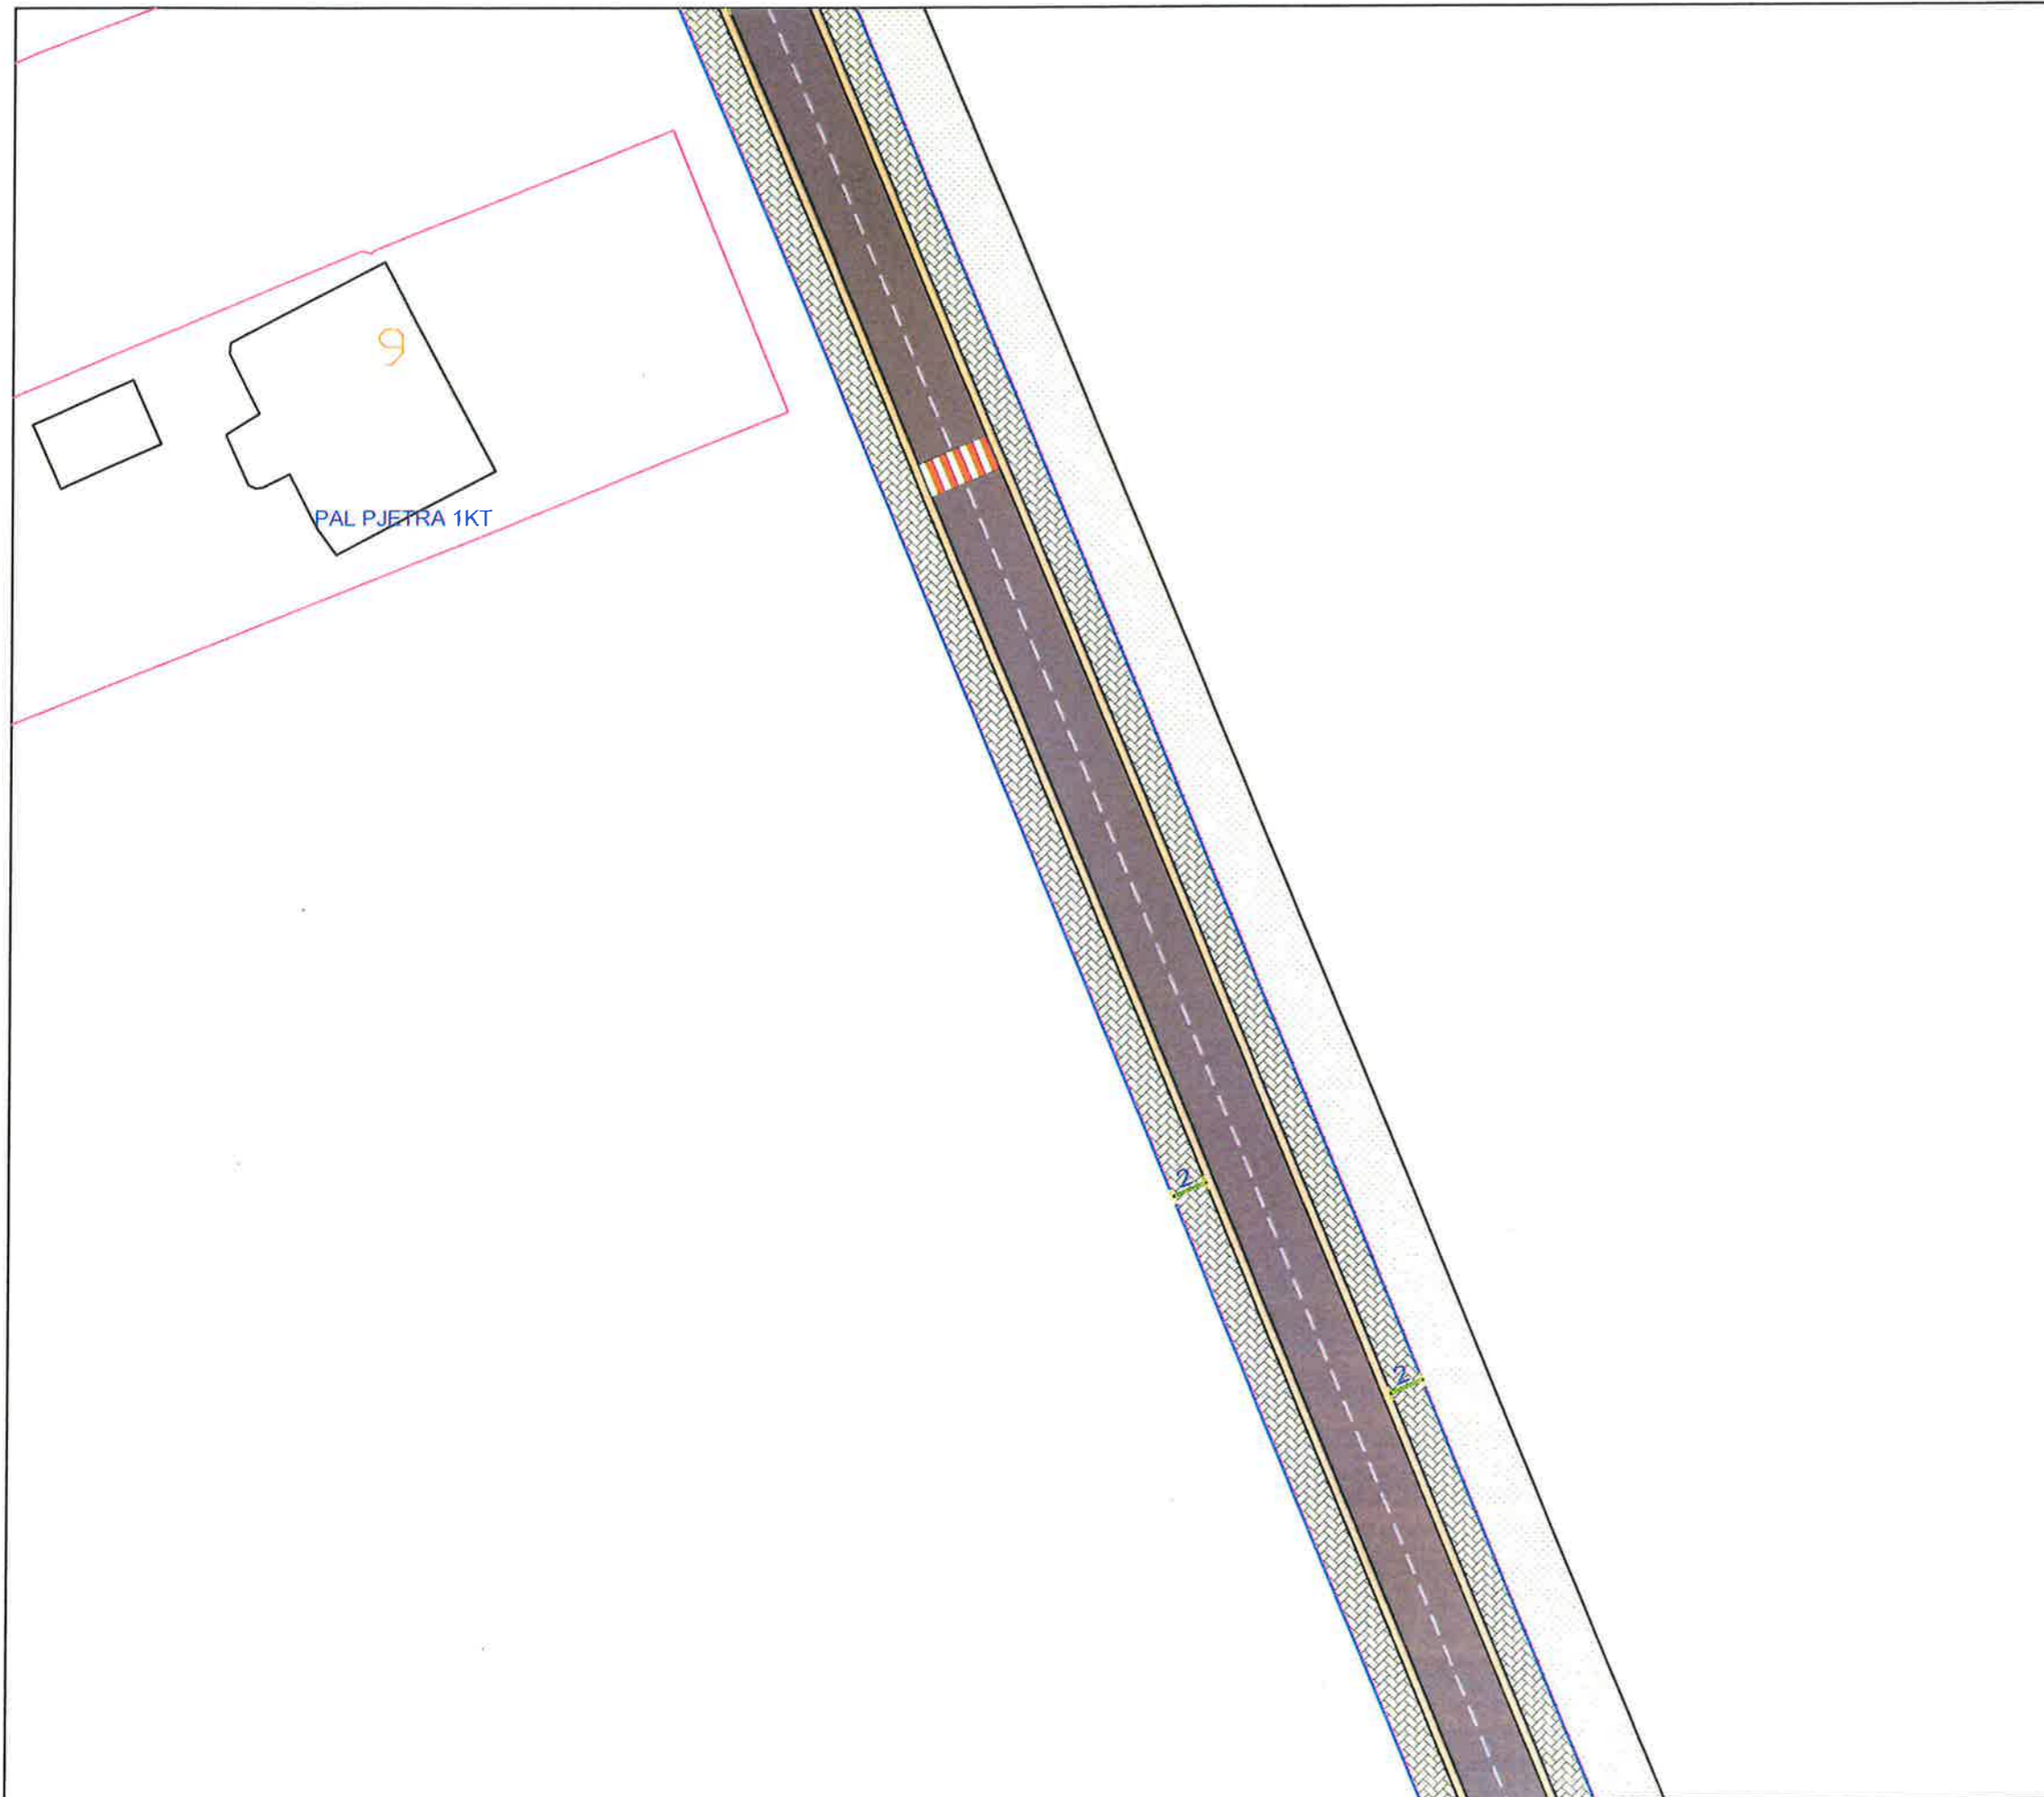

LEGJENDA

-  GJURME ASFALTI
-  OBJEKTE
-  GJELBERIM
-  KONTURI I RRUGES



BASHKIA KAMËZ

DREJTORIA E PROJEKTEVE DHE INVESTIMEVE
DEPARTAMENTI I PROJEKTEVE

Dr. e Projekteve e Investimeve FLORA MUCA

STAFI TEKNIK
PROJEKTES

Ing.	ERBLIN LALA
Ing.	ARJOLA KURTI
Ing.	DENIS PRENÇI
Ing.	EGLANTINA DISHA
Ing.	RAMADAN HYSA

Titulli i Projektit
NDERTIM RRUGA "KORABI"

Emertimi i Planos
PLANIMETRI ASFALTI

Faza e Projektit
PROJEKT ZBATIMI


Data e Implementimit:

Shkalla e Vizimitit

Fiota Nr.

A-12

PLANIMETRI ASFALTI RRUGA: "KORABI"

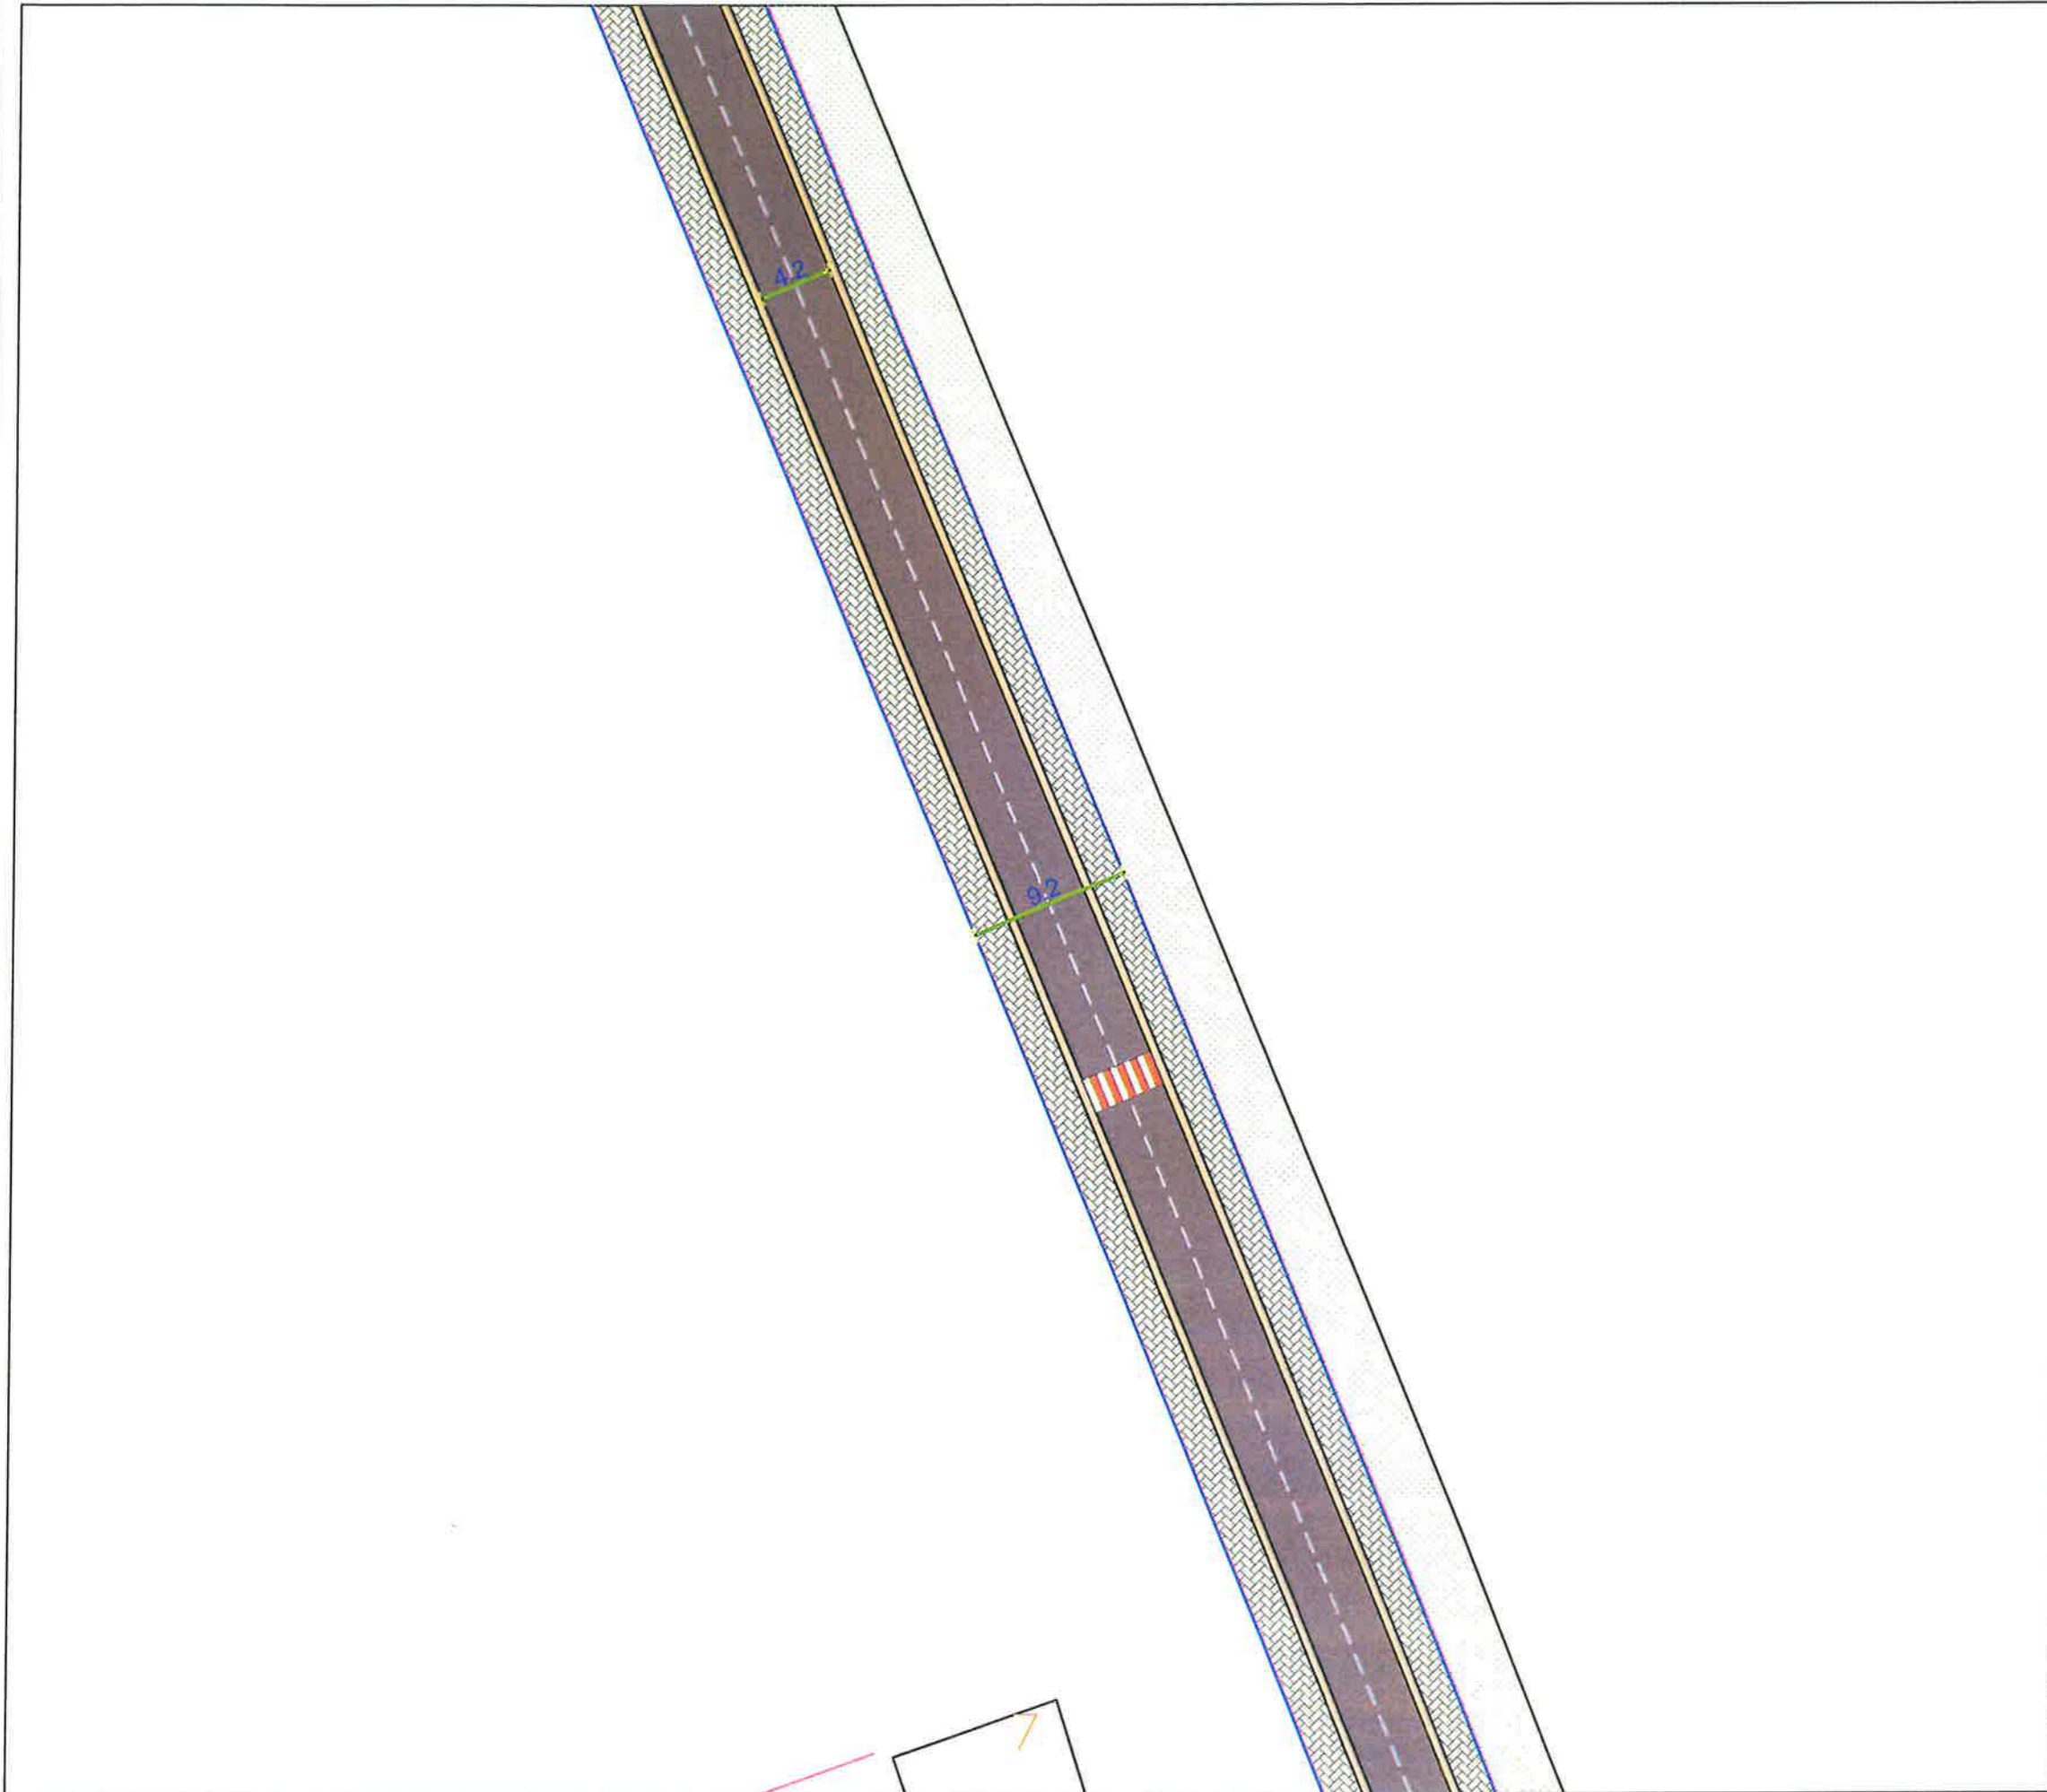

LEGJENDA

-  GJURME ASFALTI
-  OBJEKTE
-  GJELBERIM
-  KONTURI I RRUGES



BASHKIA KAMËZ


DREJTORIA E PROJEKTEVE DHE INVESTIMEVE
DEPARTAMENTI I PROJEKTEVE

Dr. e Projekteve e Investimeve FLORA MUCA


STAFI TEKNIK PROJEKTUES	Ing.	ERBLIN LALA	
	Ing.	ARJOLA KURTI	
	Ing.	DENIS PRENÇI	
	Ing.	EGLANTINA DISHA	
	Ing.	RAMADAN HYSA	

Titulli i Projektit NDERTIM RRUGA "KORABI"		Faza e Projektit PROJEKT ZBATIMI	
Emertimi i Fletes PLANIMETRI ASFALTI		Data e Implementimit :	
		Shkalla e Vizatimit	
		Fleta Nr. A-13	

PLANIMETRI ASFALTI RRUGA: "KORABI"

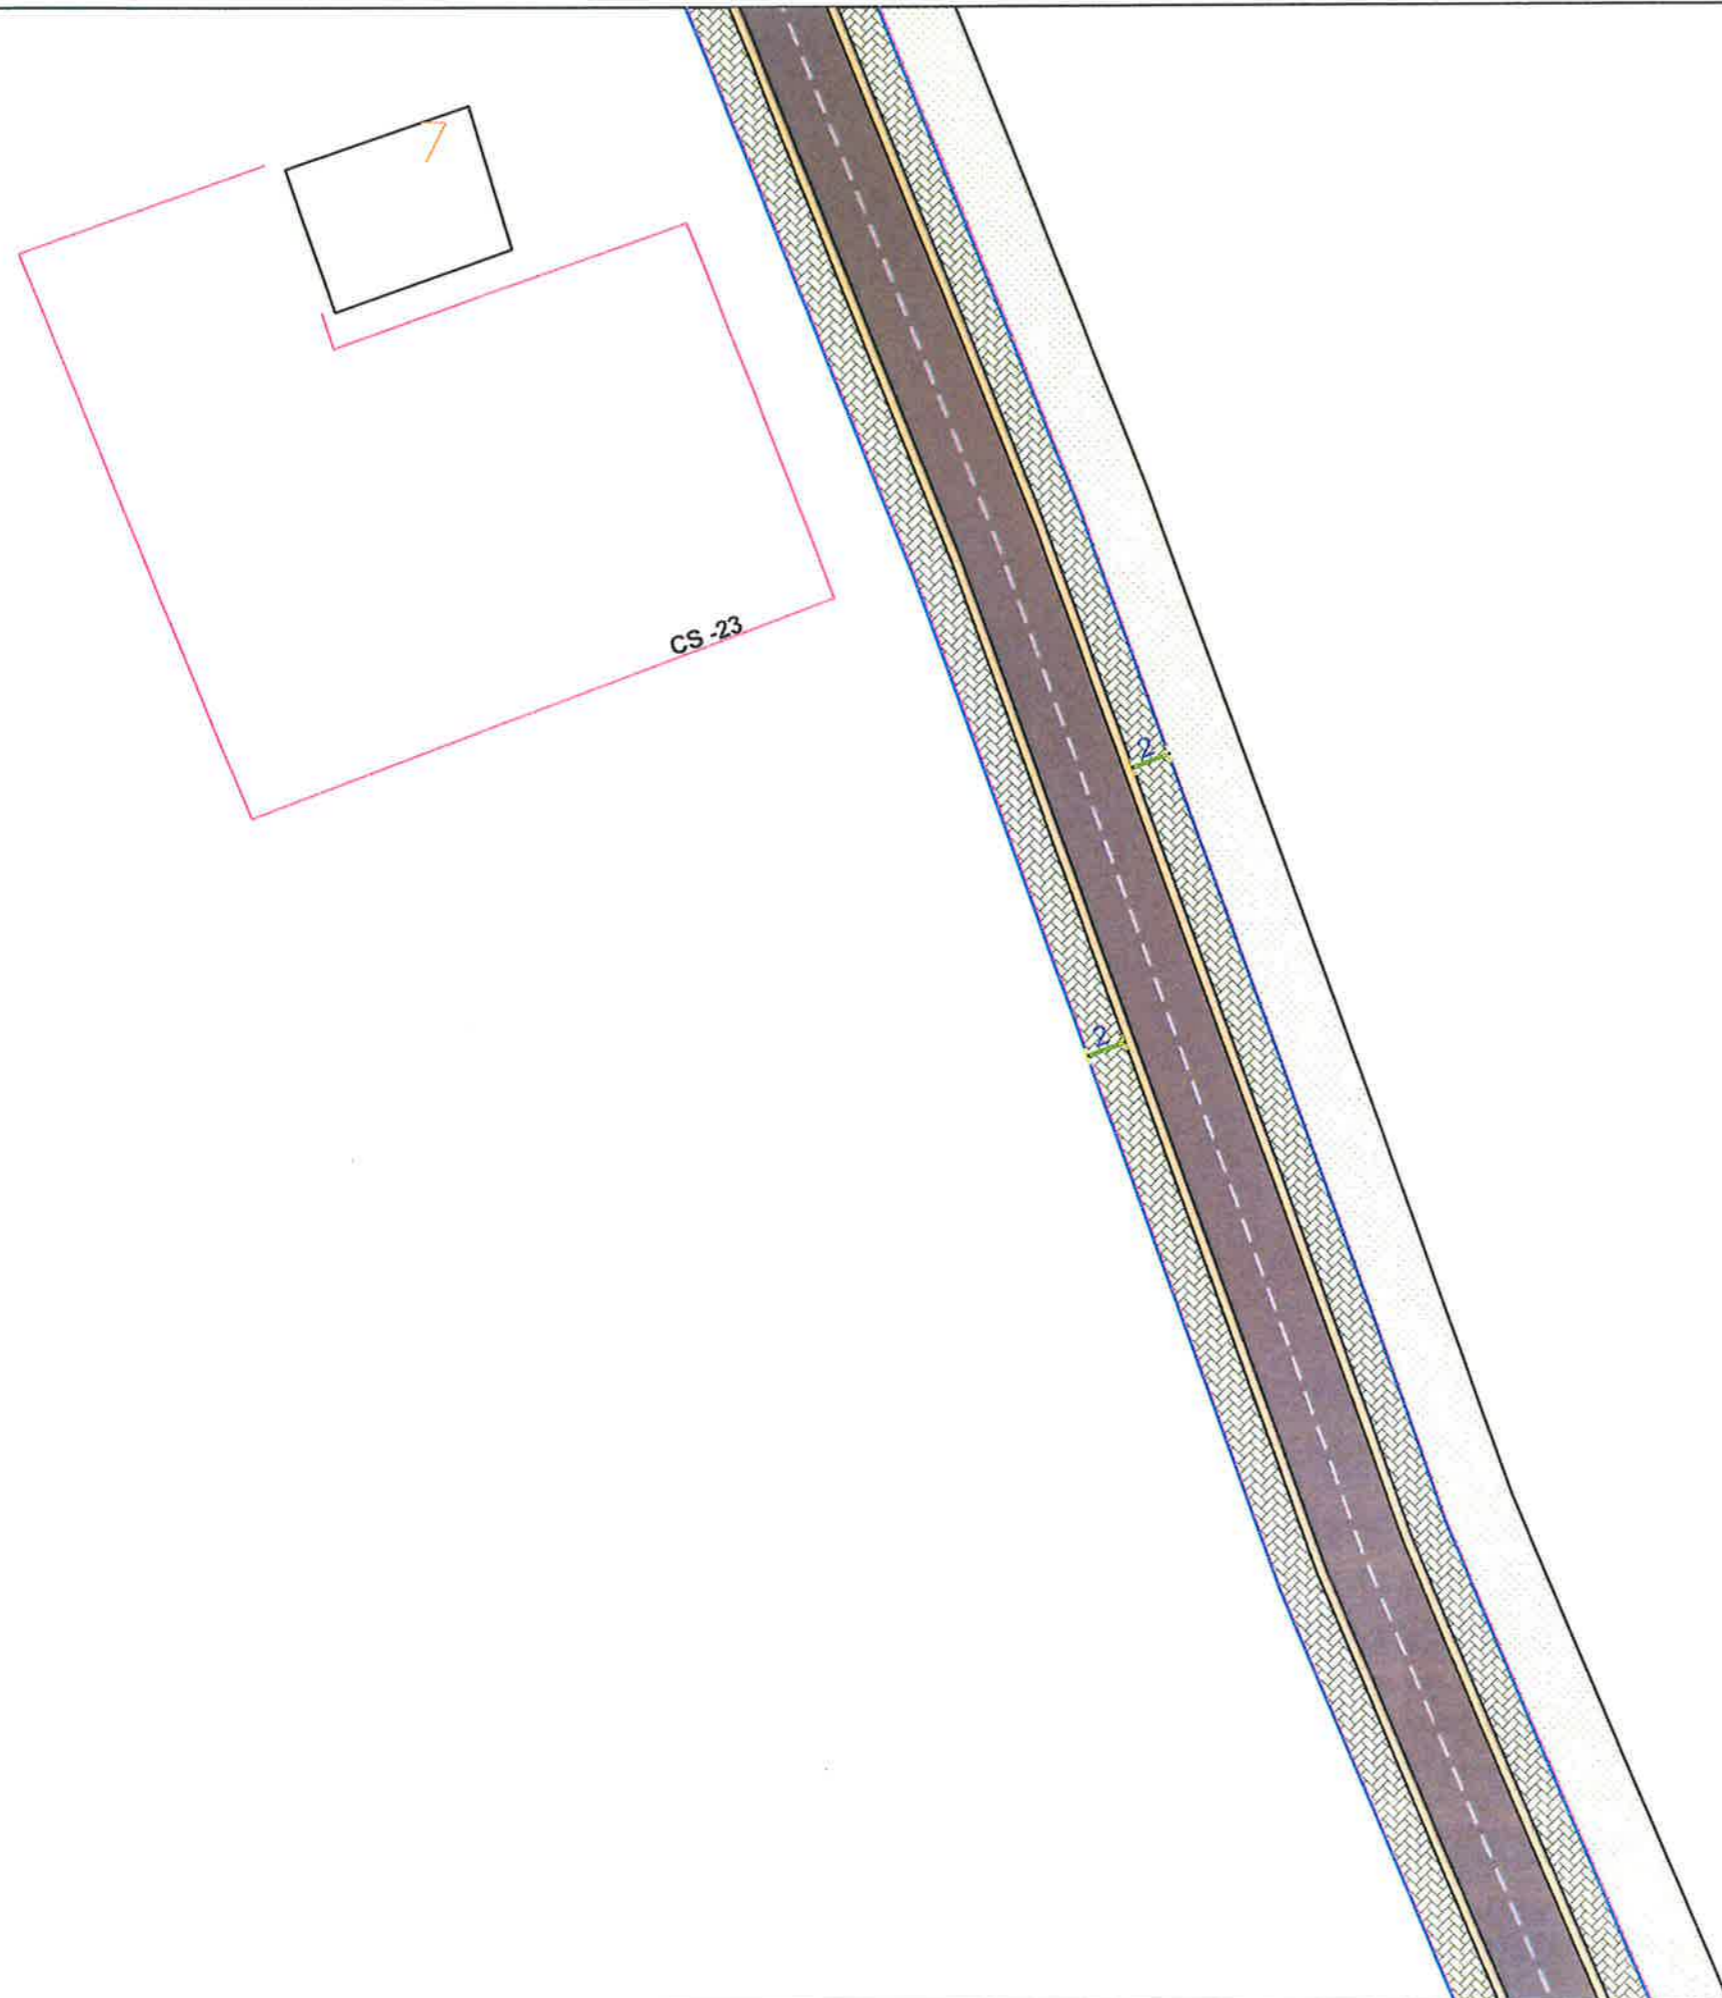

LEGJENDA

-  GJURME ASFALTI
-  OBJEKTE
-  GJELBERIM
-  KONTURI I RRUGES



BASHKIA KAMËZ



DREJTORIA E PROJEKTEVE DHE INVESTIMEVE
DEPARTAMENTI I PROJEKTEVE

Dr. e Projekteve e Investimeve	FLORA MUCA	
STAFI TEKNIK PROJEKTES	Ing. ERBLIN LALA	
	Ing. ARJOLA KURTI	
	Ing. DENIS PRENÇI	
	Ing. EGLANTINA DISHA	
	Ing. RAMADAN HYSA	

Titulli i Projektit NDERTIM RRUGA "KORABI"	Faza e Projektit PROJEKT ZBATIMI
Emertimi i Fletas PLANIMETRI ASFALTI	Data e Implementimit:
	Shkalla e Vizatimit:
	Fleta Nr. A-14

PLANIMETRI ASFALTI RRUGA: "KORABI"

MARKU

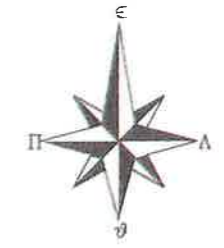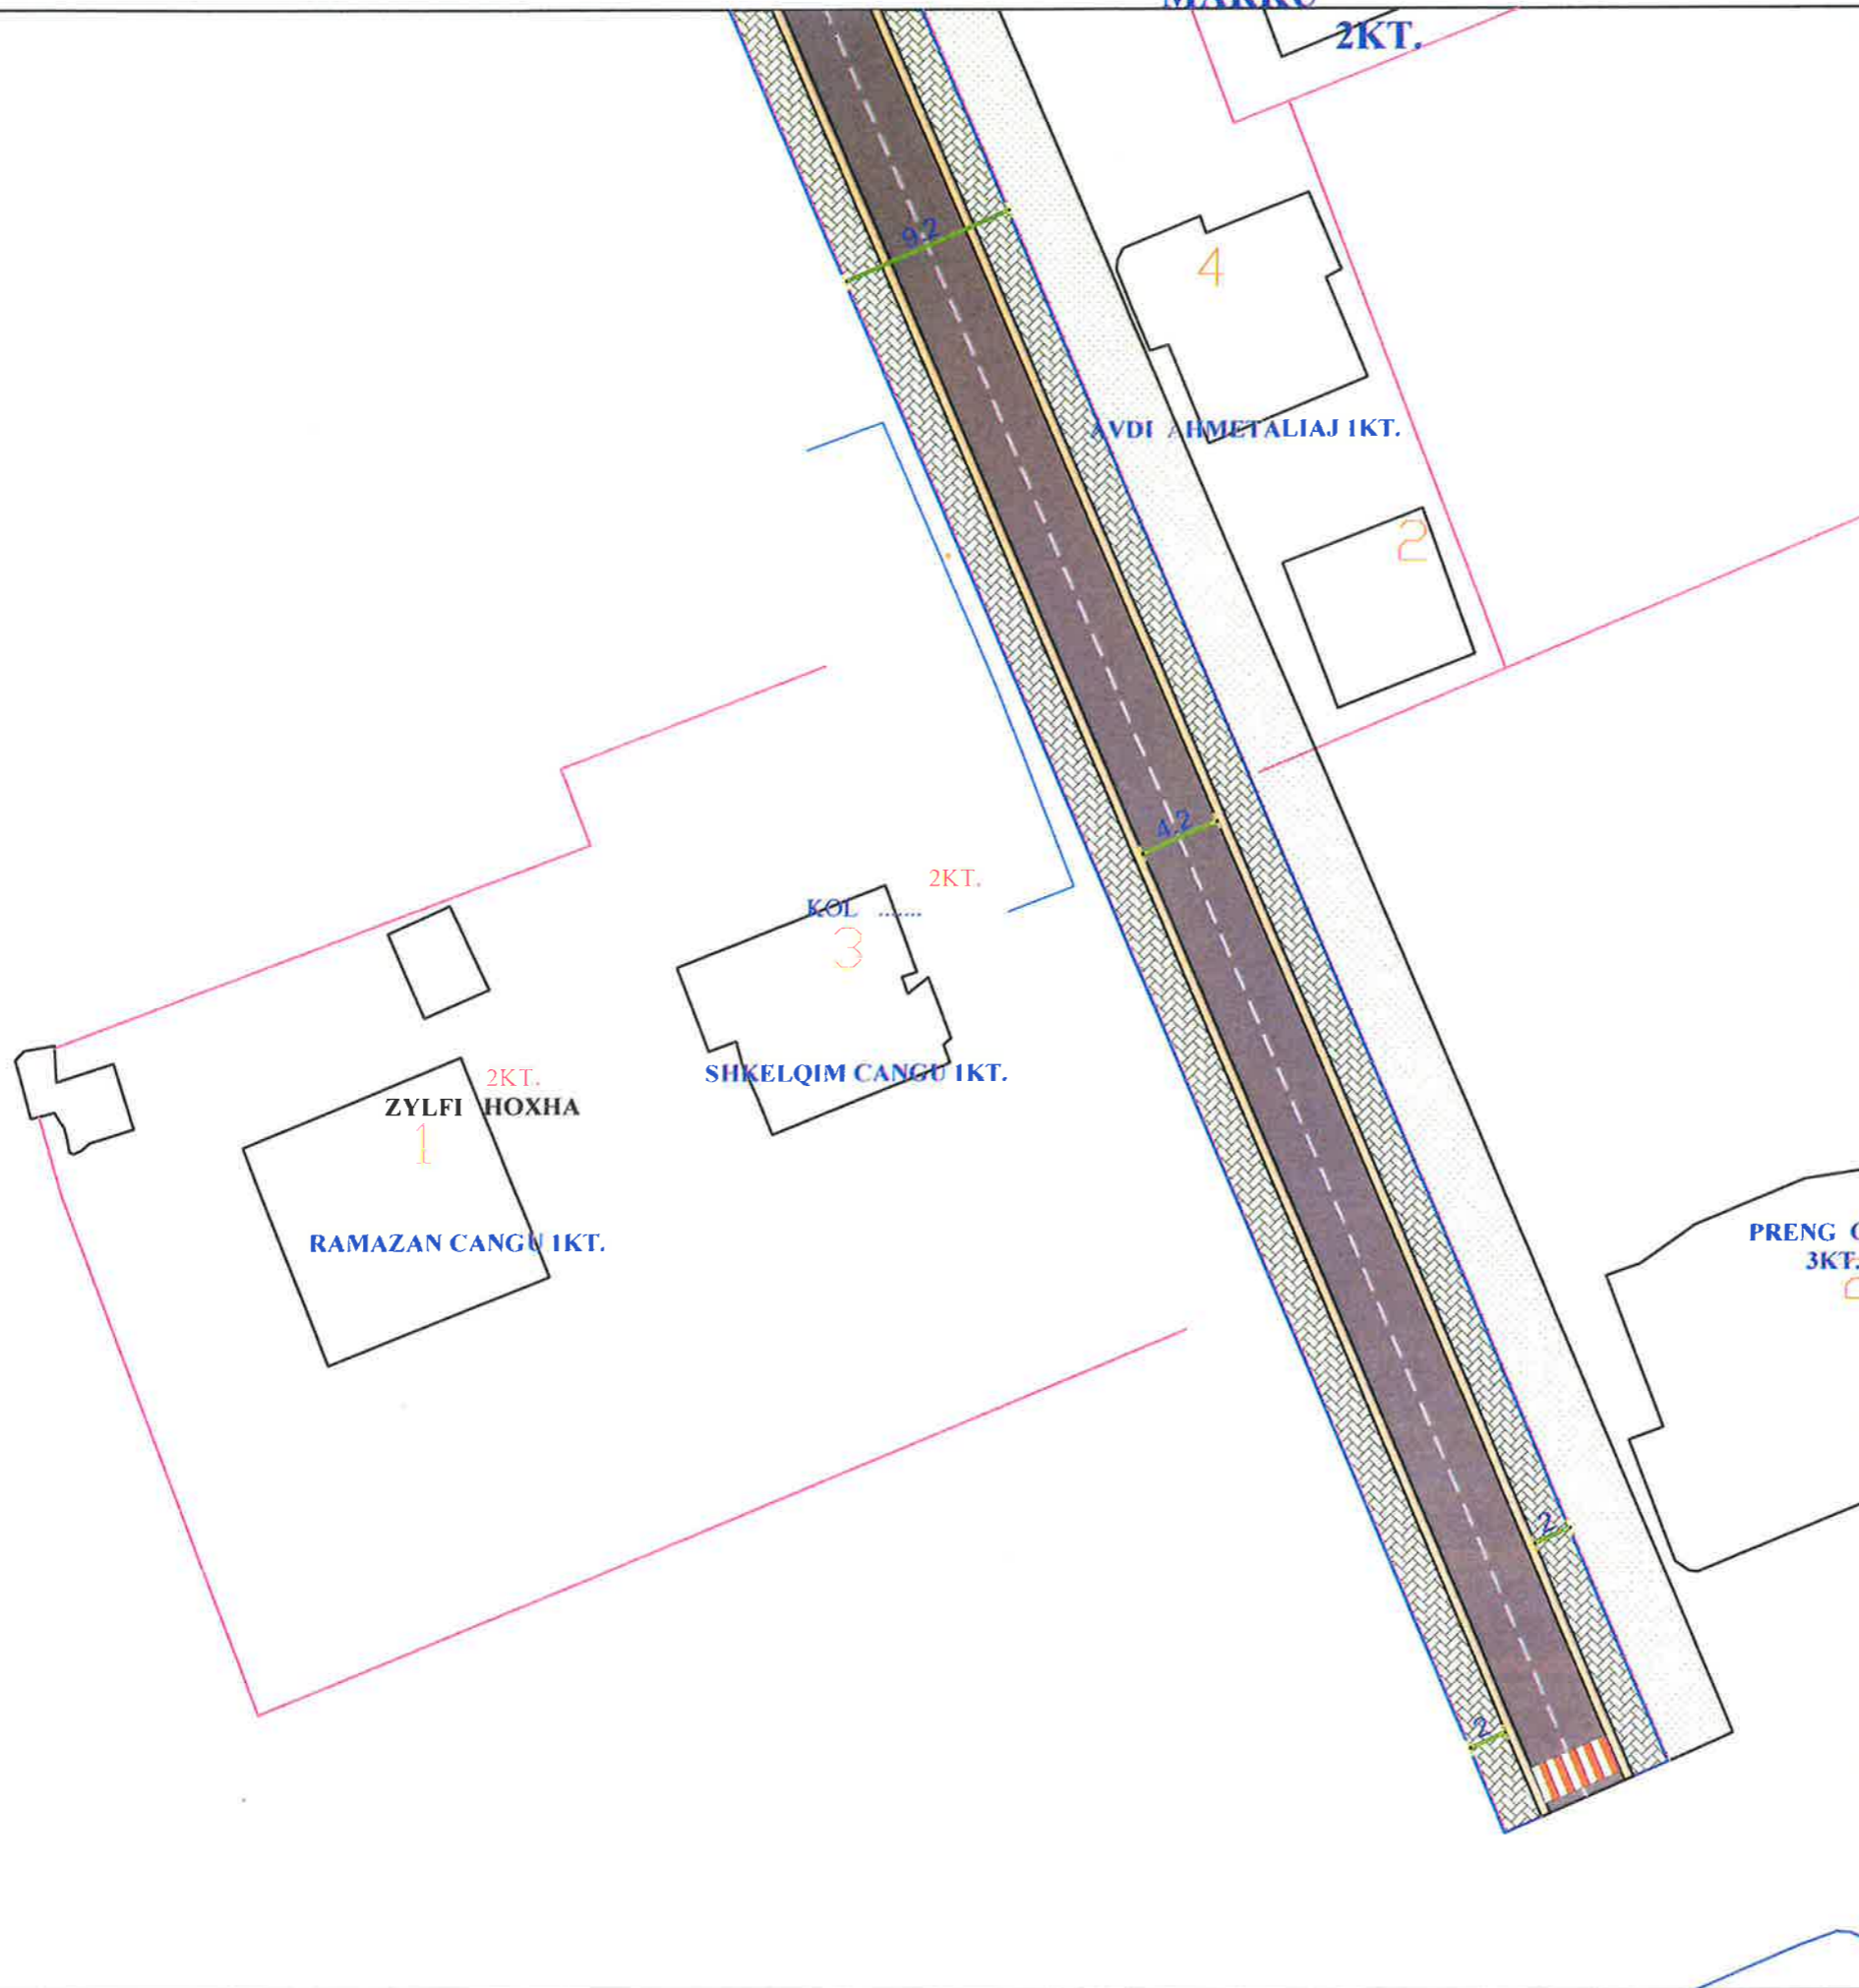


LEGJENDA

-  GJURME ASFALTI
-  OBJEKTE
-  GJELBERIM
-  KONTURI I RRUGES



BASHKIA KAMËZ


DREJTORIA E PROJEKTEVE DHE INVESTIMEVE
DEPARTAMENTI I PROJEKTEVE

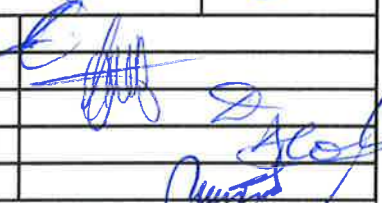Dr. e Projekteve e Investimeve		FLORA MUCA	
STAFI TEKNIK PROJEKTES	Ing.	ERBLIN LALA	
	Ing.	ARJOLA KURTI	
	Ing.	DENIS PRENÇI	
	Ing.	EGLANTINA DISHA	
	Ing.	RAMADAN HYSA	

Titulli i Projektit		Faza e Projektit
NDERTIM RRUGA "KORABI"		PROJEKT ZBATIMI
Emertimi i Flotes		Data e Implementimit :
PLANIMETRI ASFALTI		Shkalla e Vizatimit
		Fieta Nr.
		A-15

PROFIL TIP RRUGA: "KORABI"

PROFIL TERTHOR TIP "KORABI"

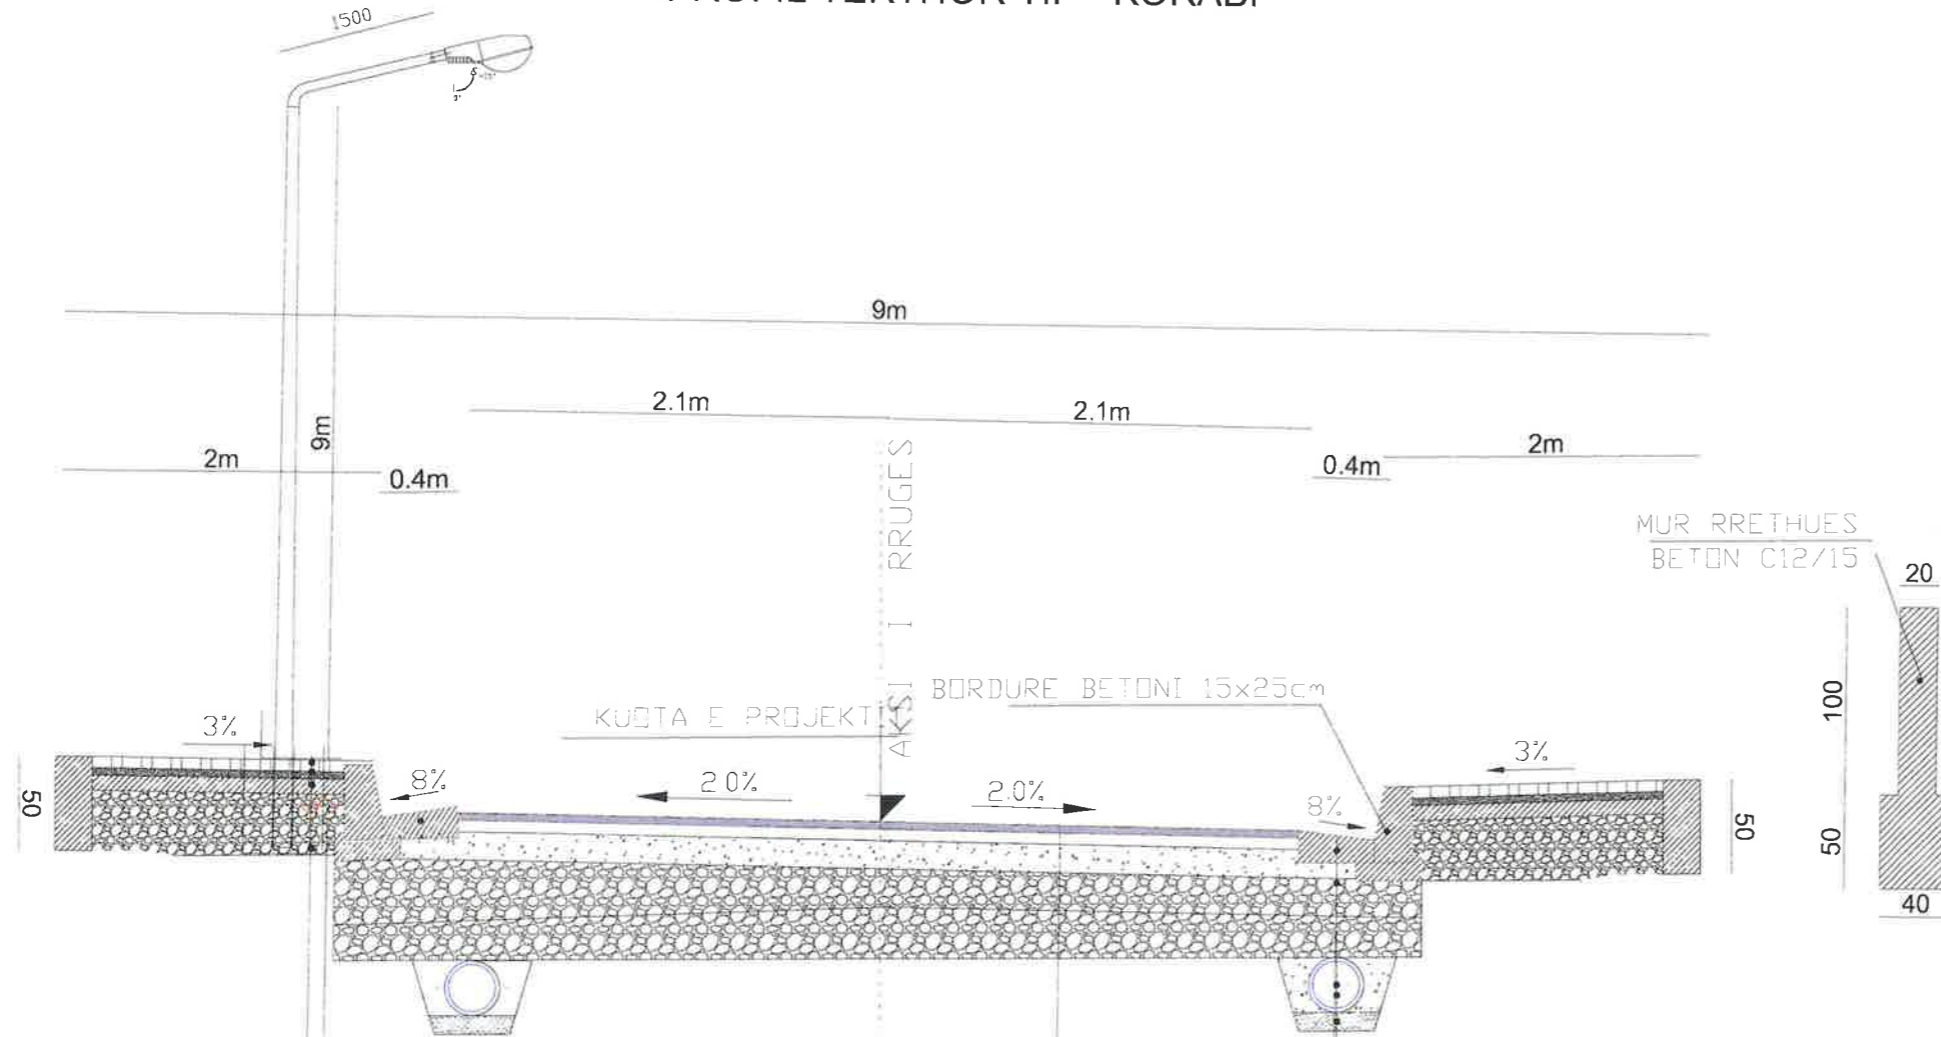

SHTRESE BETONI	10cm
SHTRESE STABILIZANT	10cm
SHTRESE ÇAKELLI	10cm
MBUSHJE ME ÇAKELL	10cm
TUB Ø 80 P.V.C PER NDRICIM	
TUB Ø 80 P.V.C PER TELEFONI	

SHTRESE ASFALTBETONI	4cm
SHTRESE BINDERI	6cm
SHTRESE STABILIZANTI	10cm
ÇAKELL MAKINERIE	20cm
MBUSHJE ÇAKELL GUR KAVE	

KUNETE BETONI C 16/20
ÇAKELL
TUB Ø 315 PER KUB.
MBUSHJE ME ÇAKELL
JASTEK RERE 10cm



LEGJENDA

- GJURME ASFALTI
- OBJEKTE
- GJELBERIM
- KONTURI I RRUGES



BASHKIA KAMËZ


DREJTORIA E PROJEKTEVE DHE INVESTIMEVE
DEPARTAMENTI I PROJEKTEVE

Dr. e Projekteve e Investimeve FLORA MUCA


STAFI TEKNIK PROJEKTORES	Ing.	ERBLIN LALA
	Ing.	ARJOLA KURTI
	Ing.	DENIS PRENÇI
	Ing.	EGLANTINA DISHA
	Ing.	RAMADAN HYSA

Titulli i Projektit NDERTIM RRUGA "KORABI"		Faza e Projektit PROJEKT ZBATIMI
Emertimi i Fletes PROFIL TIP		Data e Implementimit :
		Shkalla e Vizatimit
		Fleta Nr. A-

PLANIMETRI K.U.B RRUGA: "KORABI"

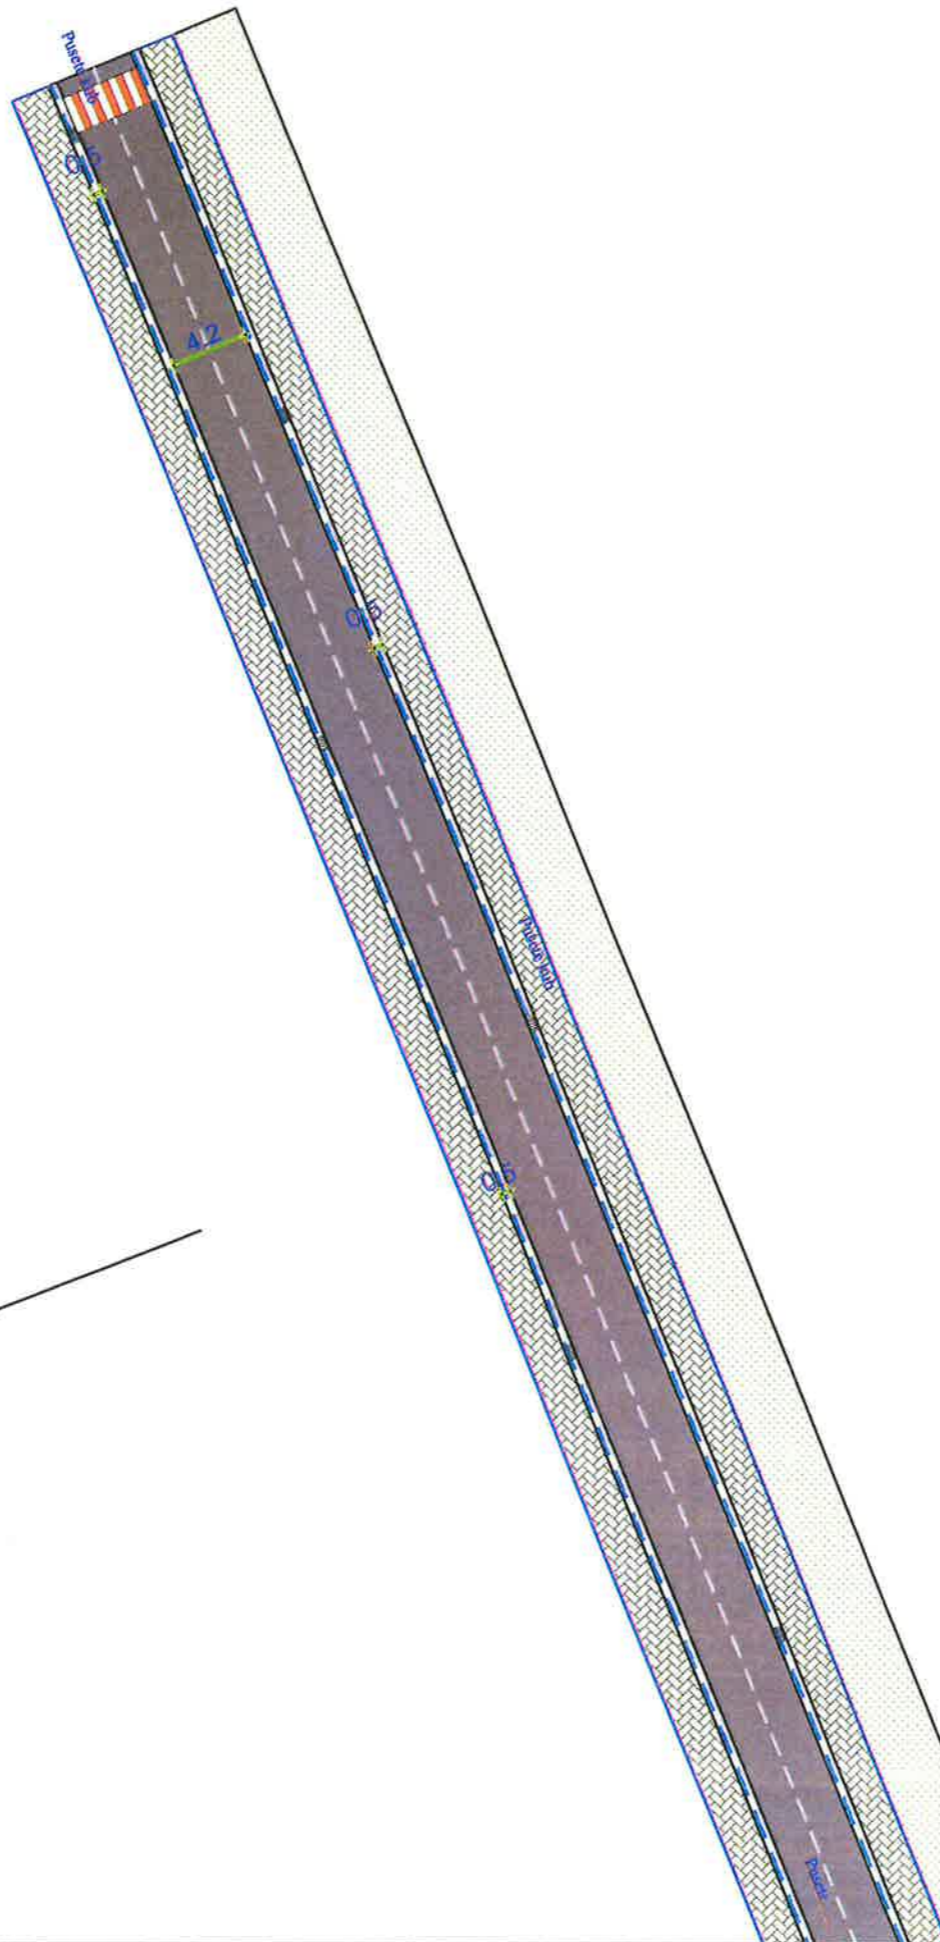

LEGJENDA

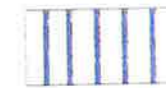

DETAJE K.U.B



TUB I BRINJEZUAR Ø 315



OBJEKTE



GJELBERIM



KONTURI I RRUGES



BASHKIA KAMËZ

DREJTORIA E PROJEKTEVE DHE INVESTIMEVE
DEPARTAMENTI I PROJEKTEVE

Dr. e Projekteve e Investimeve FLORA MUCA

STAFI TEKNIK PROJEKTUES	Ing.	ERBLIN LALA	
	Ing.	ARJOLA KURTI	
	Ing.	DENIS PRENÇI	
	Ing.	EGLANTINA DISHA	
	Ing.	RAMADAN HYSA	

Titulli i Projektit
NDERTIM RRUGA "KORABI"

Faza e Projektit
PROJEKT ZBATIMI

Emertimi i Fletës
PLANIMETRI K.U.B



Data e Implementimit

Shkalla e Vizimit

Fleta Nr.

A-16

PLANIMETRI K.U.B RRUGA: "KORABI"

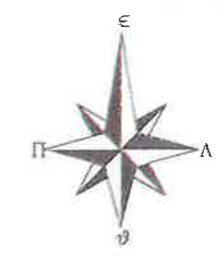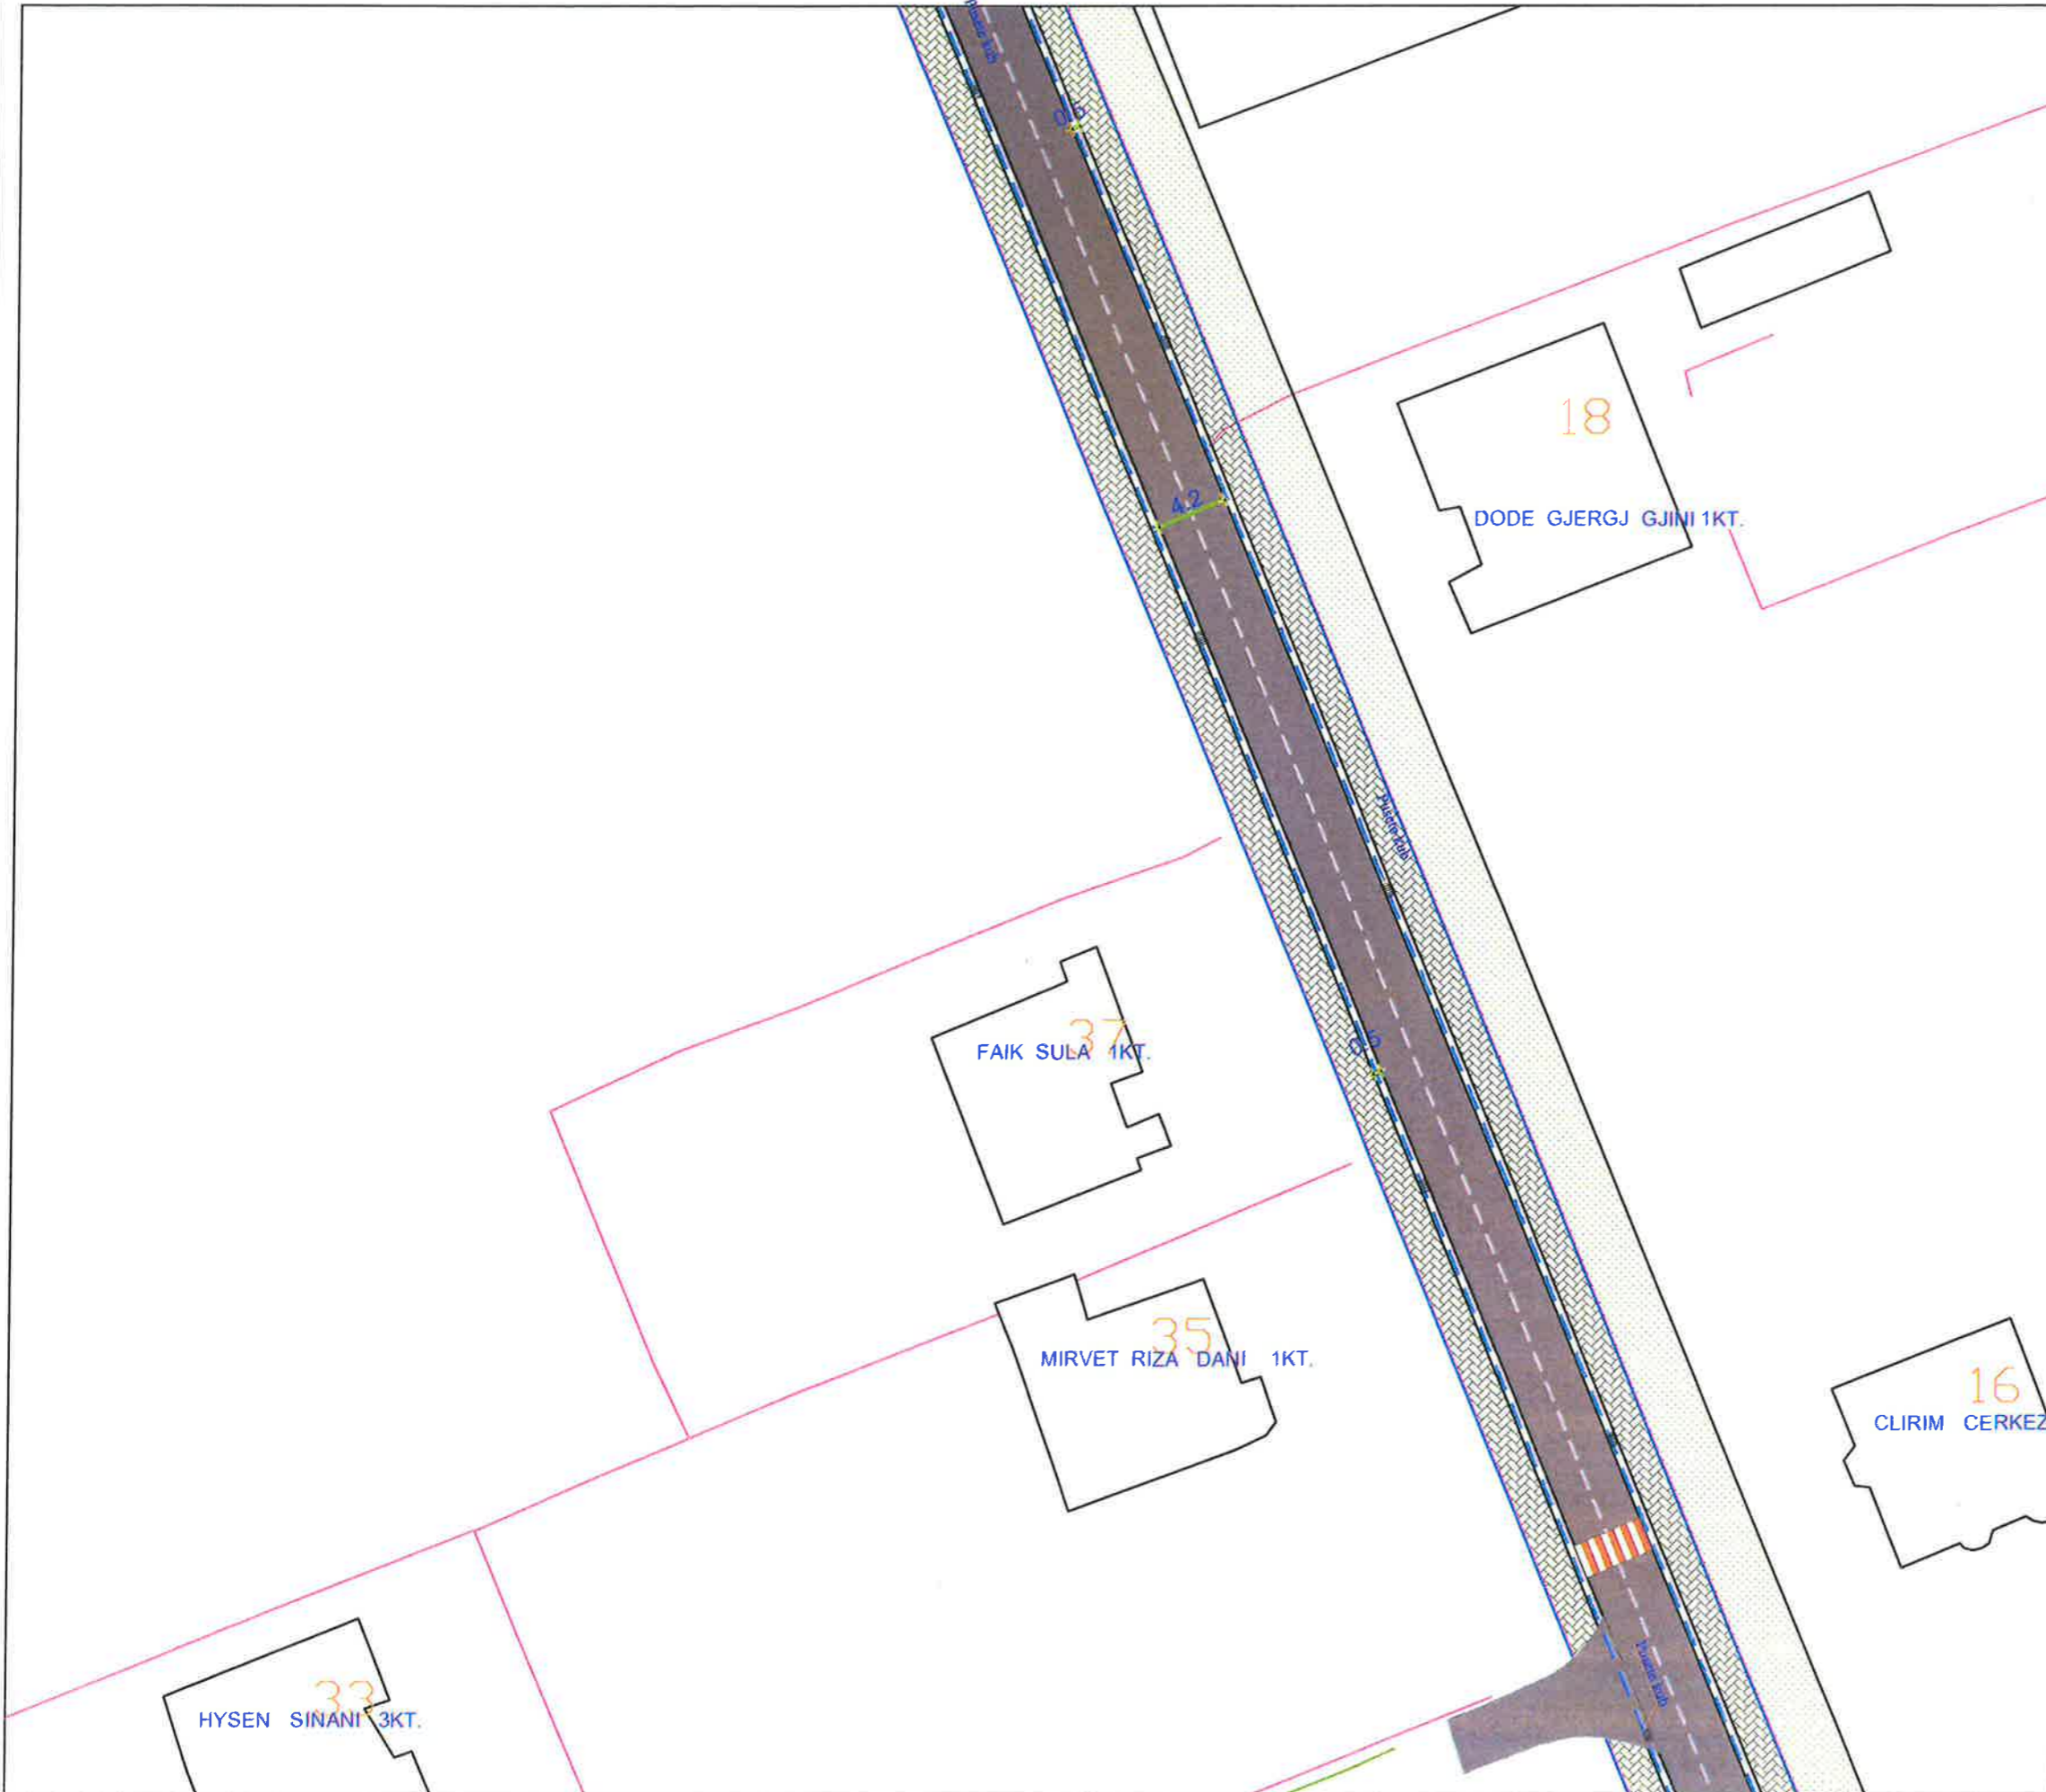

LEGJENDA

-  DETAJE K.U.B
-  TUB I BRINJEUAR Ø 315
-  OBJEKTE
-  GJELBERIM
-  KONTURI I RRUGES



BASHKIA KAMËZ

DREJTORIA E PROJEKTEVE DHE INVESTIMEVE
DEPARTAMENTI I PROJEKTEVE

Dr. e Projekteve e Investimeve	FLORA MUCA	
STAFI TEKNIK PROJEKTUES	Ing. ERBLIN LALA	
	Ing. ARJOLA KURTI	
	Ing. DENIS PRENÇI	
	Ing. EGLANTINA DISHA	
	Ing. RAMADAN HYSA	

Titulli i Projektit	NDERTIM RRUGA "KORABI"	Faza e Projektit	PROJEKT ZBATIMI
Emeritimi / Fletos	PLANIMETRI K.U.B	Data e Implementimit:	
		Shkalla e Vizatimit	
		Fleta Nr.	A-17

PLANIMETRI K.U.B RRUGA: "KORABI"



LEGJENDA

-  DETAJE K.U.B
-  TUB I BRINJEZUAR Ø 315
-  OBJEKTE
-  GJELBERIM
-  KONTURI I RRUGES



BASHKIA KAMËZ

DREJTORIA E PROJEKTEVE DHE INVESTIMEVE
DEPARTAMENTI I PROJEKTEVE

Dr. e Projekteve e Investimeve FLORA MUCA

STAFI TEKNIK PROJEKTUES	Ing.	ERBLIN LALA
	Ing.	ARJOLA KURTI
	Ing.	DENIS PRENÇI
	Ing.	EGLANTINA DISHA
	Ing.	RAMADAN HYSA

Titulli i Projektit
NDERTIM RRUGA "KORABI"

Faza e Projektit
PROJEKT ZBATIMI

Data e Implementimit:


Shkalla e Vizatimit

Emertimi i Fletës
PLANIMETRI K.U.B

Fleta Nr.

A-18

PLANIMETRI K.U.B RRUGA: "KORABI"

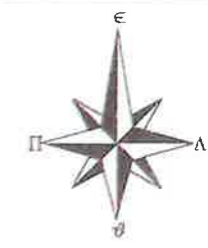

LEGJENDA

-  DETAJE K.U.B
-  TUB I BRINJEUAR Ø 315
-  OBJEKTE
-  GJELBERIM
-  KONTURI I RRUGES




BASHKIA KAMËZ
DREJTORIA E PROJEKTEVE DHE INVESTIMEVE
DEPARTAMENTI I PROJEKTEVE


Dr. e Projekteve e Investimeve		FLORA MUCA	
STAFI TEKNIK PROJEKTUES	Ing.	ERBLIN LALA	
	Ing.	ARJOLA KURTI	
	Ing.	DENIS PRENÇI	
	Ing.	EGLANTINA DISHA	
	Ing.	RAMADAN HYSA	

Titulli i Projektit		Faza e Projektit	
NDERTIM RRUGA "KORABI"		PROJEKT ZBATIMI	
Emertimi i Fletes		Data e Implementimit :	
PLANIMETRI K.U.B		Shkalla e Vizimit	
		Fleta Nr.	
		A-19	

PLANIMETRI K.U.B RRUGA: "KORABI"

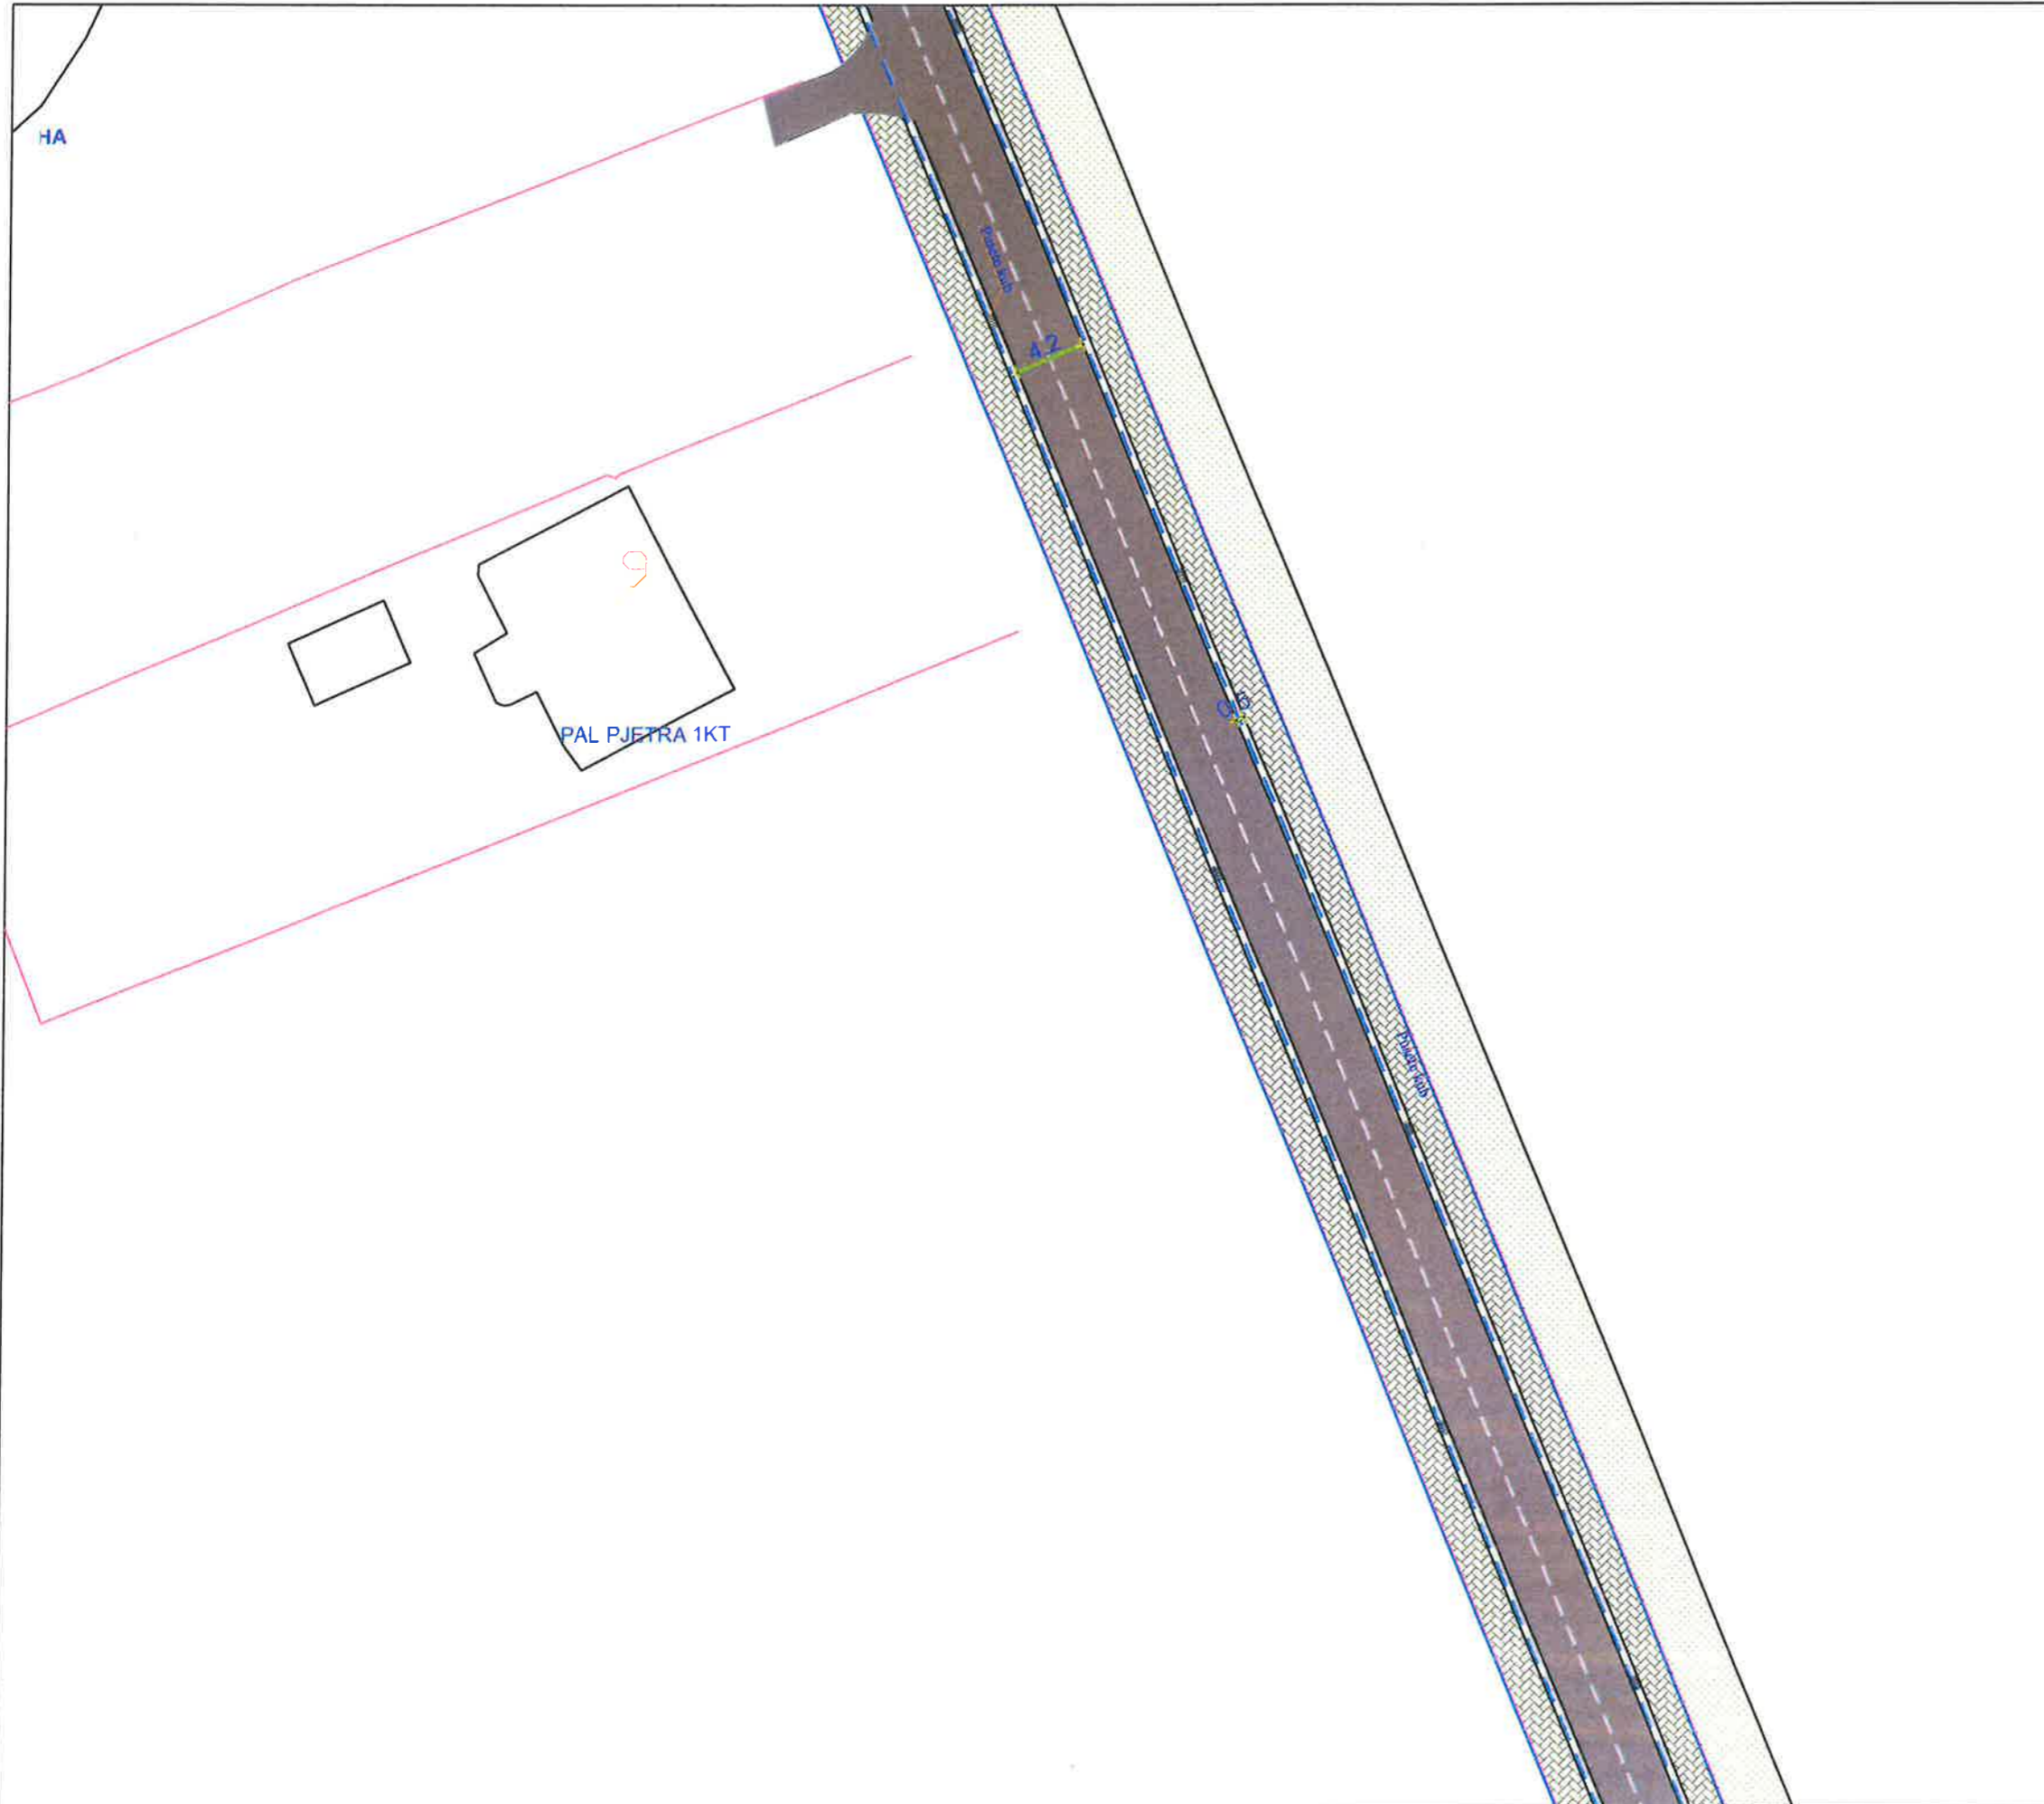

LEGJENDA

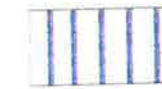

DETAJE K.U.B



TUB I BRINJEZUAR Ø 315



OBJEKTE



GJELBERIM



KONTURI I RRUGES



BASHKIA KAMËZ

DREJTORIA E PROJEKTEVE DHE INVESTIMEVE
DEPARTAMENTI I PROJEKTEVE

Dr. e Projekteve e Investimeve FLORA MUCA

STAFI TEKNIK PROJEKTES	Ing.	ERBLIN LALA	<i>[Signatures]</i>
	Ing.	ARJOLA KURTI	
	Ing.	DENIS PRENÇI	
	Ing.	EGLANTINA DISHA	
	Ing.	RAMADAN HYSA	

Titulli i Projektit
NDERTIM RRUGA "KORABI"

Faza e Projektit
PROJEKT ZBATIMI

Data e Implementimit:

Shkalla e Vizatimit

Emertimi i Fletes
PLANIMETRI K.U.B

Fleta Nr.
A-20