



BASHKIA KRUIË

MIRATOI:
KRYETARI I BASHKISË
ARTUR BUSHI

PROJEKT ZBATIMI

OBJEKTI: "NDËRTIM K.U.Z LAGJIA PALOKA,(ZGJATIM LINJE),FSHATI LUZ I POSHTEM,NJA FUSHE KRUIË.

PROJEKTUESI:

"HMK CONSULTING" SH.P.K

INVESTITORI:


BASHKIA KRUIË

PLANI I RILEVIMIT



 REPUBLIKA E SHQIPERISE BASHKIA KRUJE	PROJEKT ZBATIMI "NDËRTIM K.U.Z PALOKA,(ZGJATIM LINJE),FSHATI LUZ I POSHTEM,NJA FUSHE KRUJE	PLANI I RILEVIMIT	PROJEKTUES : " HMK CONSULTING" sh.p.k.	FLETA P-01
			SHKALLA 1 : 1000	
" HMK CONSULTING " shpk				2023

PLANI I RILEVIMIT

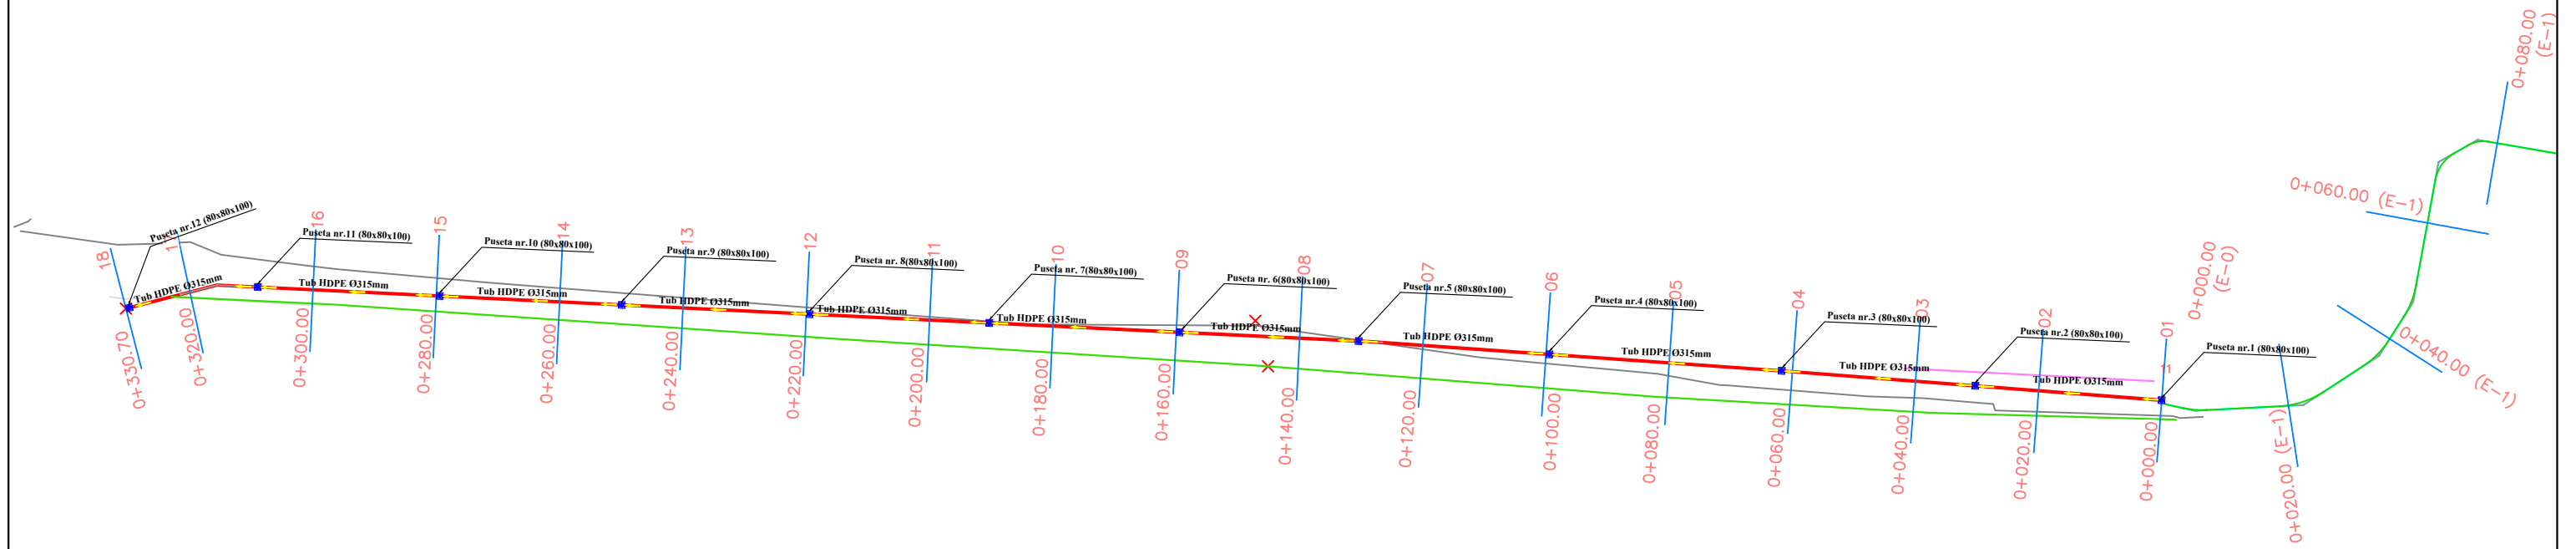

REPUBLIKA E SHQIPERISE
BASHKIA KRUJE

" HMK CONSULTING " shpk

PROJEKT ZBATIMI

"NDËRTIM K.U.Z PALOKA,(ZGJATIM LINJE),FSHATI LUZ I POSHTEM,NJA FUSHE
KRUJE

PLANI I RILEVIMIT



PROJEKTUES : " HMK CONSULTING" sh.p.k.

SHKALLA 1 : 1000

FLETA P-01

2023

PLANI I RILEVIMIT

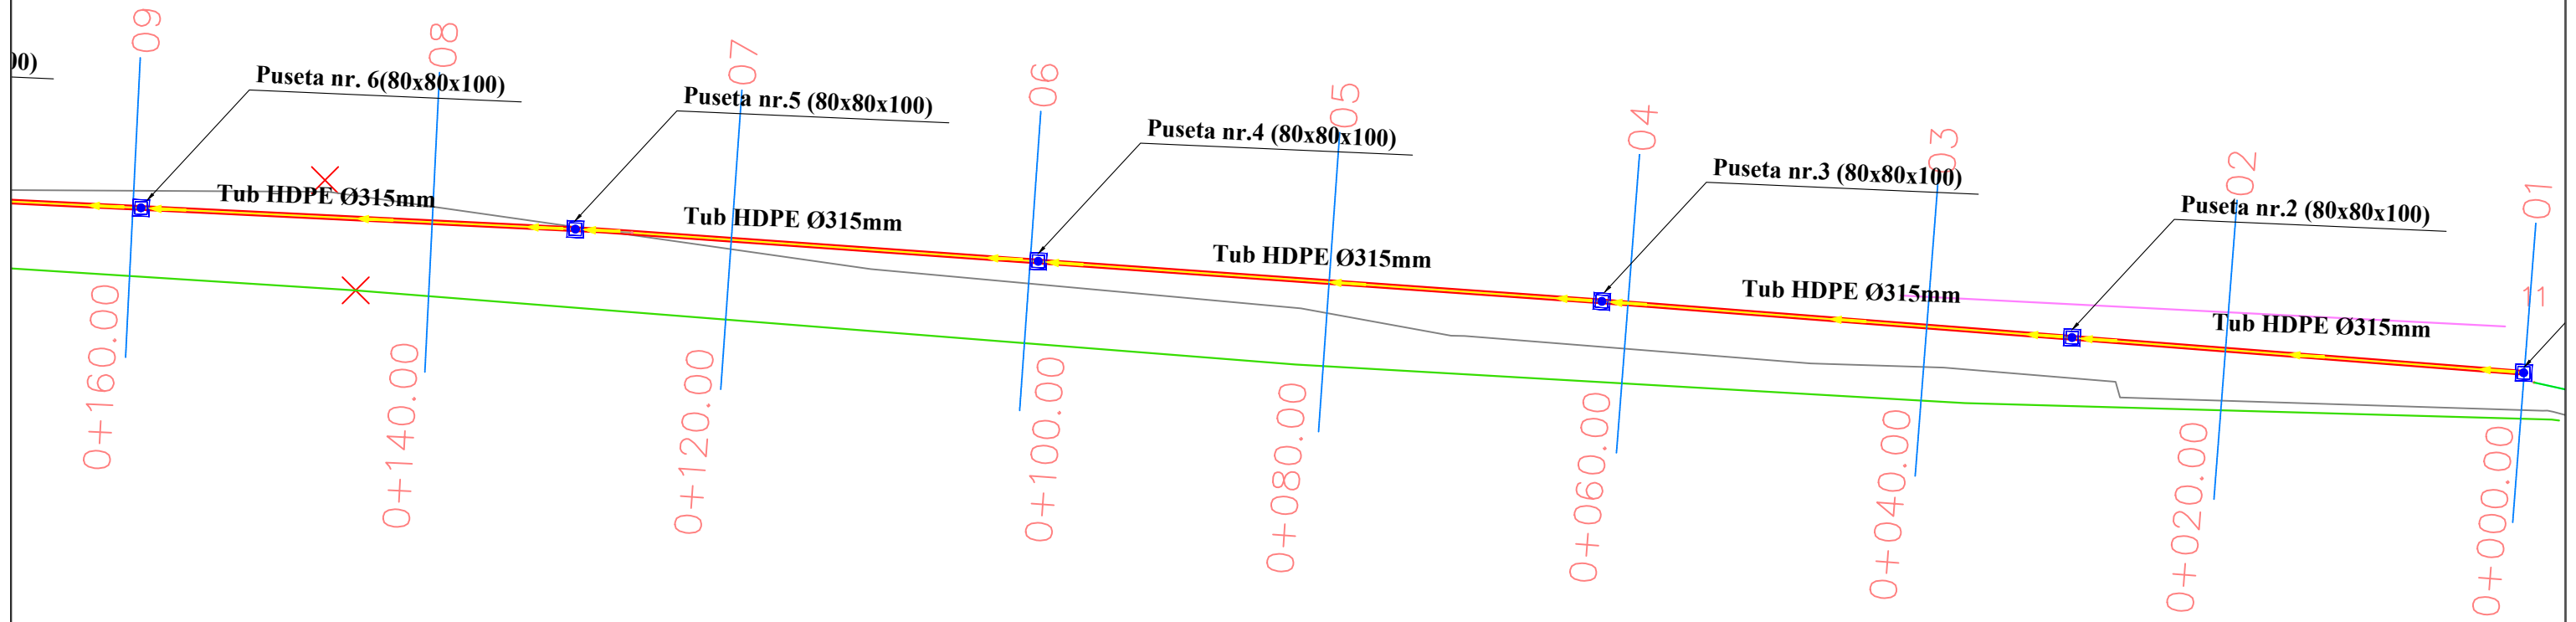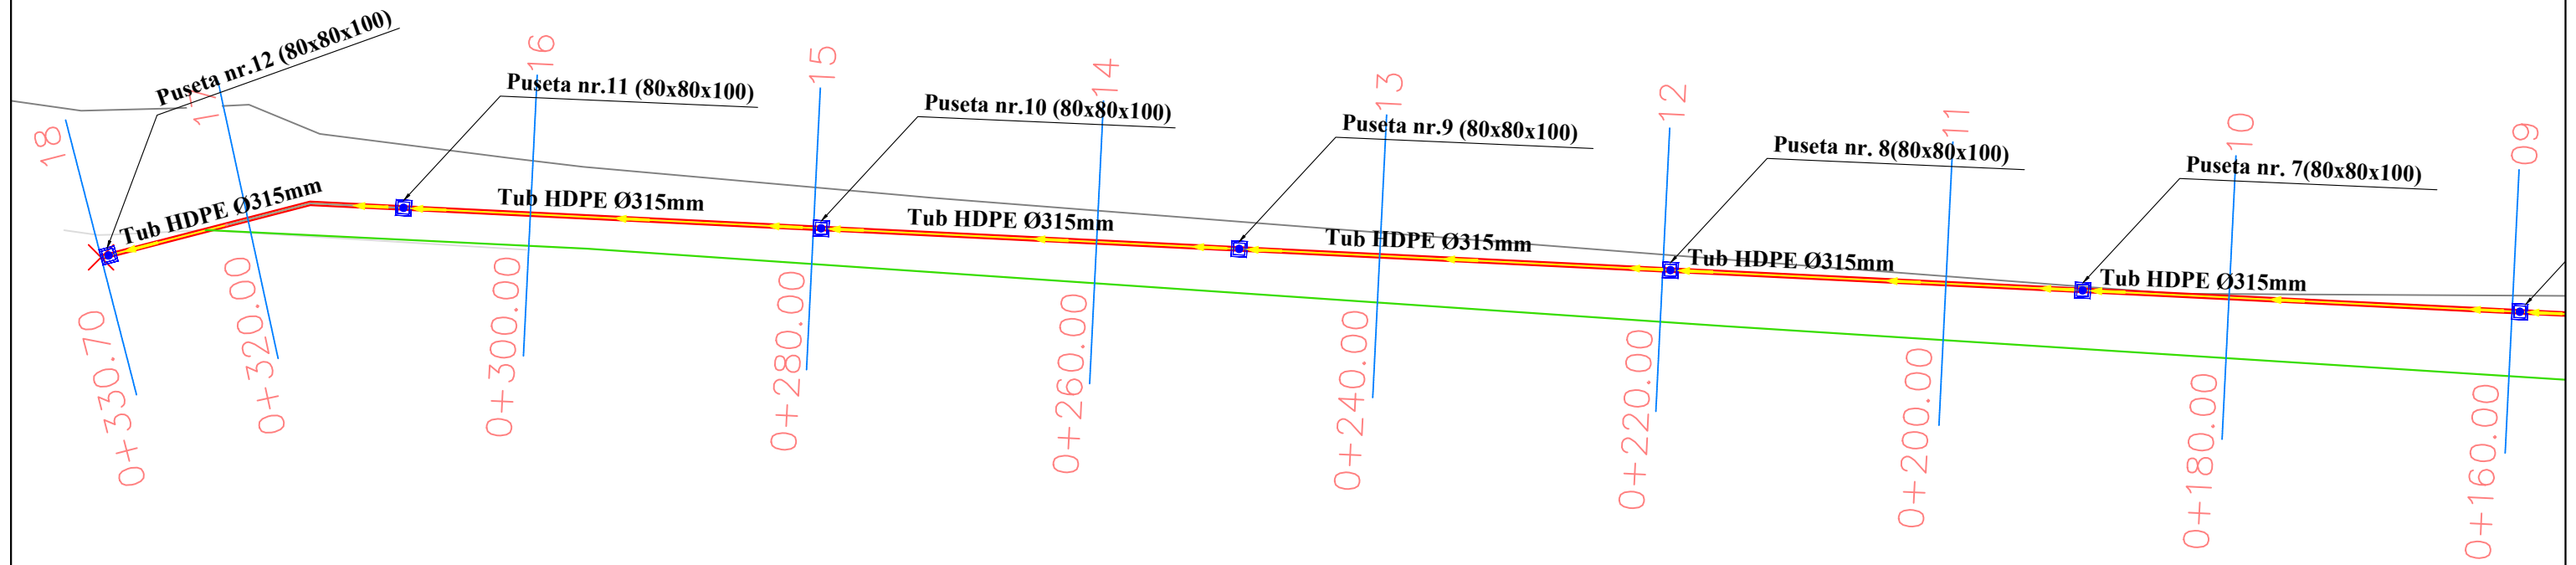

REPUBLIKA E SHQIPERISE
BASHKIA KRUJE

" HMK CONSULTING " shpk

PROJEKT ZBATIMI

"NDËRTIM K.U.Z PALOKA,(ZGJATIM LINJE),FSHATI LUZ I POSHEM,NJA FUSHE KRUJE

PLANI I RILEVIMIT

PROJEKTUES : " HMK CONSULTING" sh.p.k.


SHKALLA 1 : 1000

FLETA P-01


2023

DETAJE TE PUSSETAVE


SEKSIONI
TIP 1

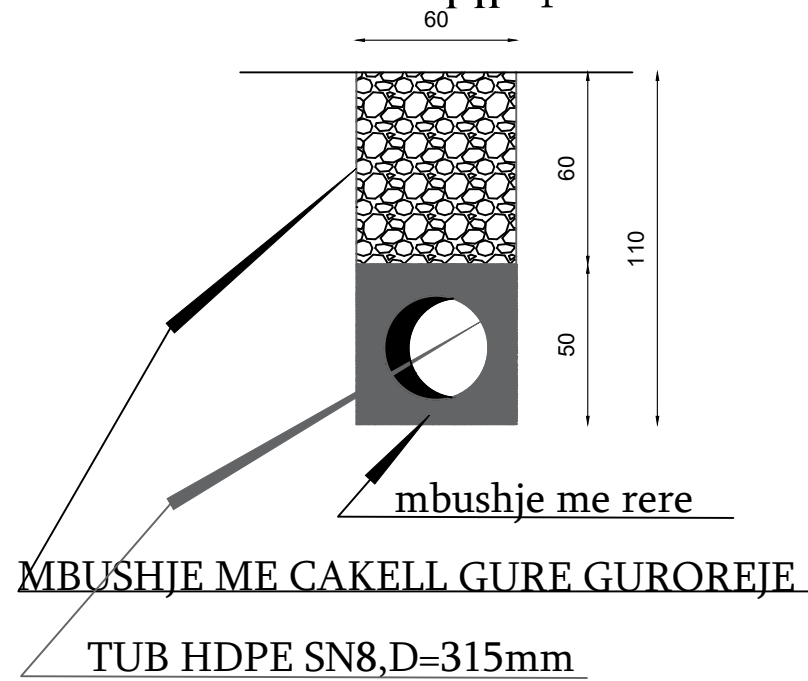


SEKSIONI TIP 2

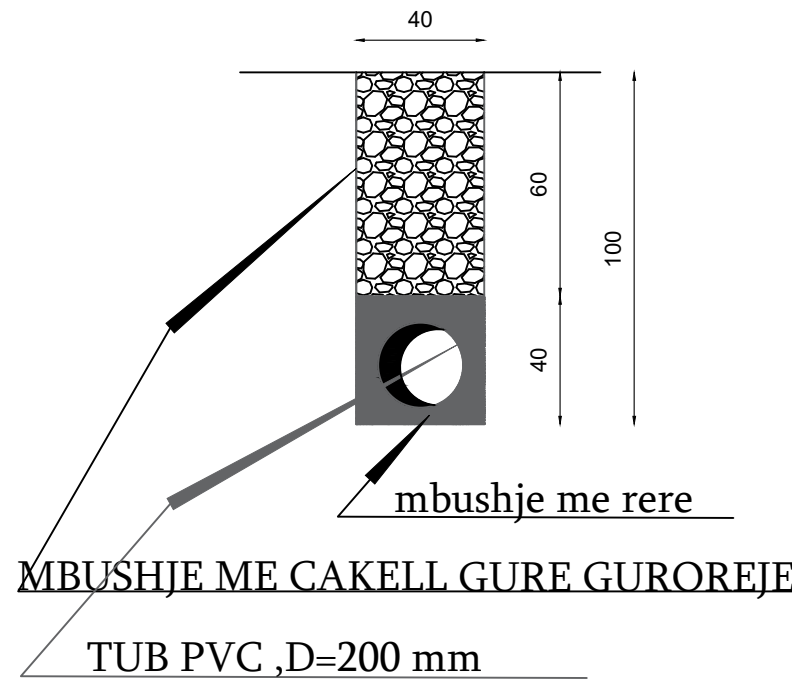


SEKSIONI TIP 3
(kalimet e rrugeve)

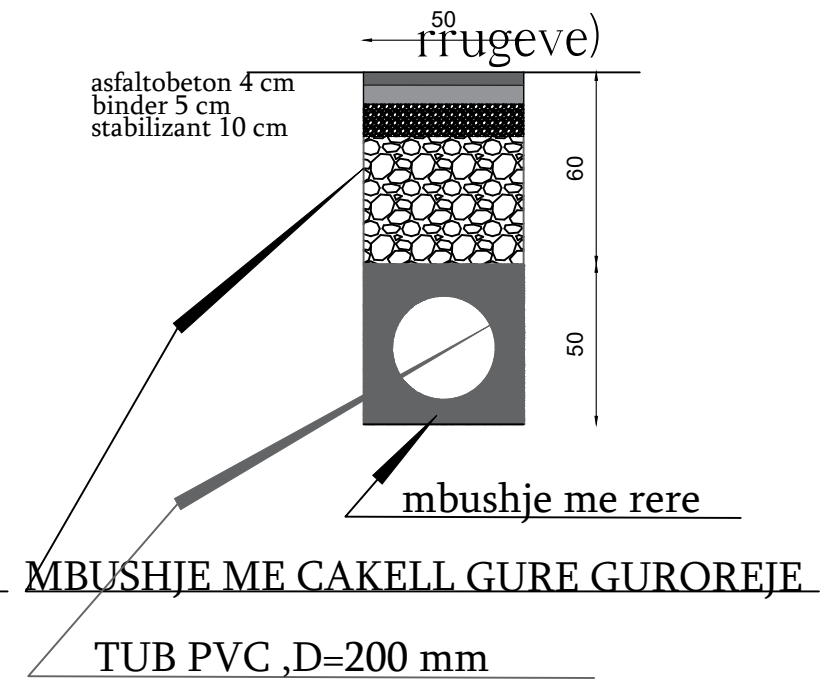


Pusete kontrolli SH. 1:25
Prerja a-a

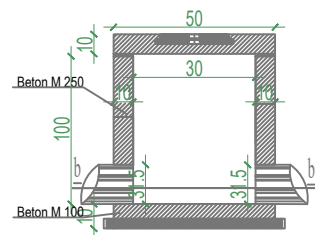


Pusete kontrolli SH. 1:25
Kapaku

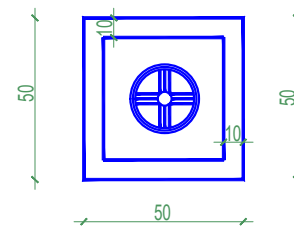


Pusete kontrolli SH. 1:25
Prerja b-b

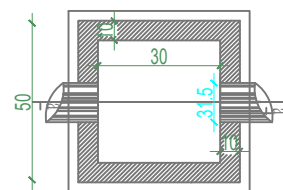


Pusete kontrolli SH. 1:25
Prerja a-a

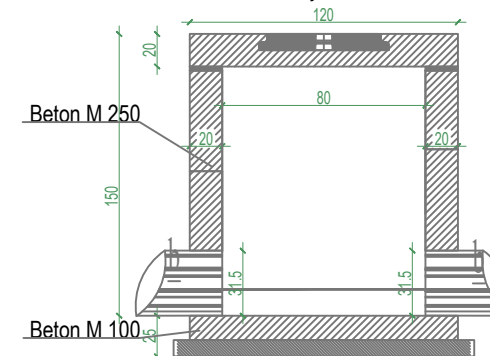

Pusete kontrolli SH. 1:25
Kapaku

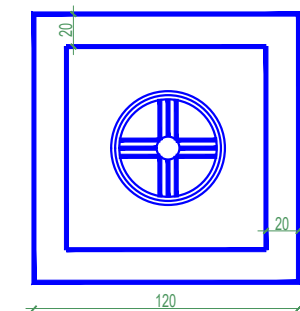

Pusete kontrolli SH. 1:25
Prerja b-b

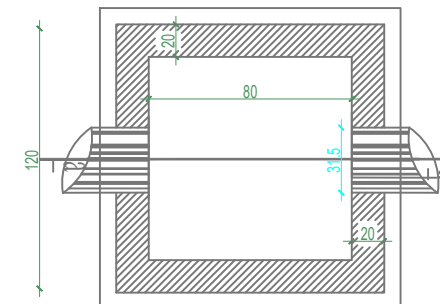

REPUBLIKA E SHQIPERISE
BASHKIA KRUIJE

"HMK CONSULTING" shpk

PROJEKT ZBATIMI

"NDËRTIM K.U.Z PALOKA, (ZGJATIM LINJE), FSHATI LUZ I POSHTEM, NJA FUSHE
KRUIJE

DETAJE TE PUSSETAVE

PROJEKTUES : "HMK CONSULTING" sh.p.k.


SHKALLA 1 : 1000

FLETA P-01


2023

PROFILI GJATESOR

Alignment – (1) PROFILE

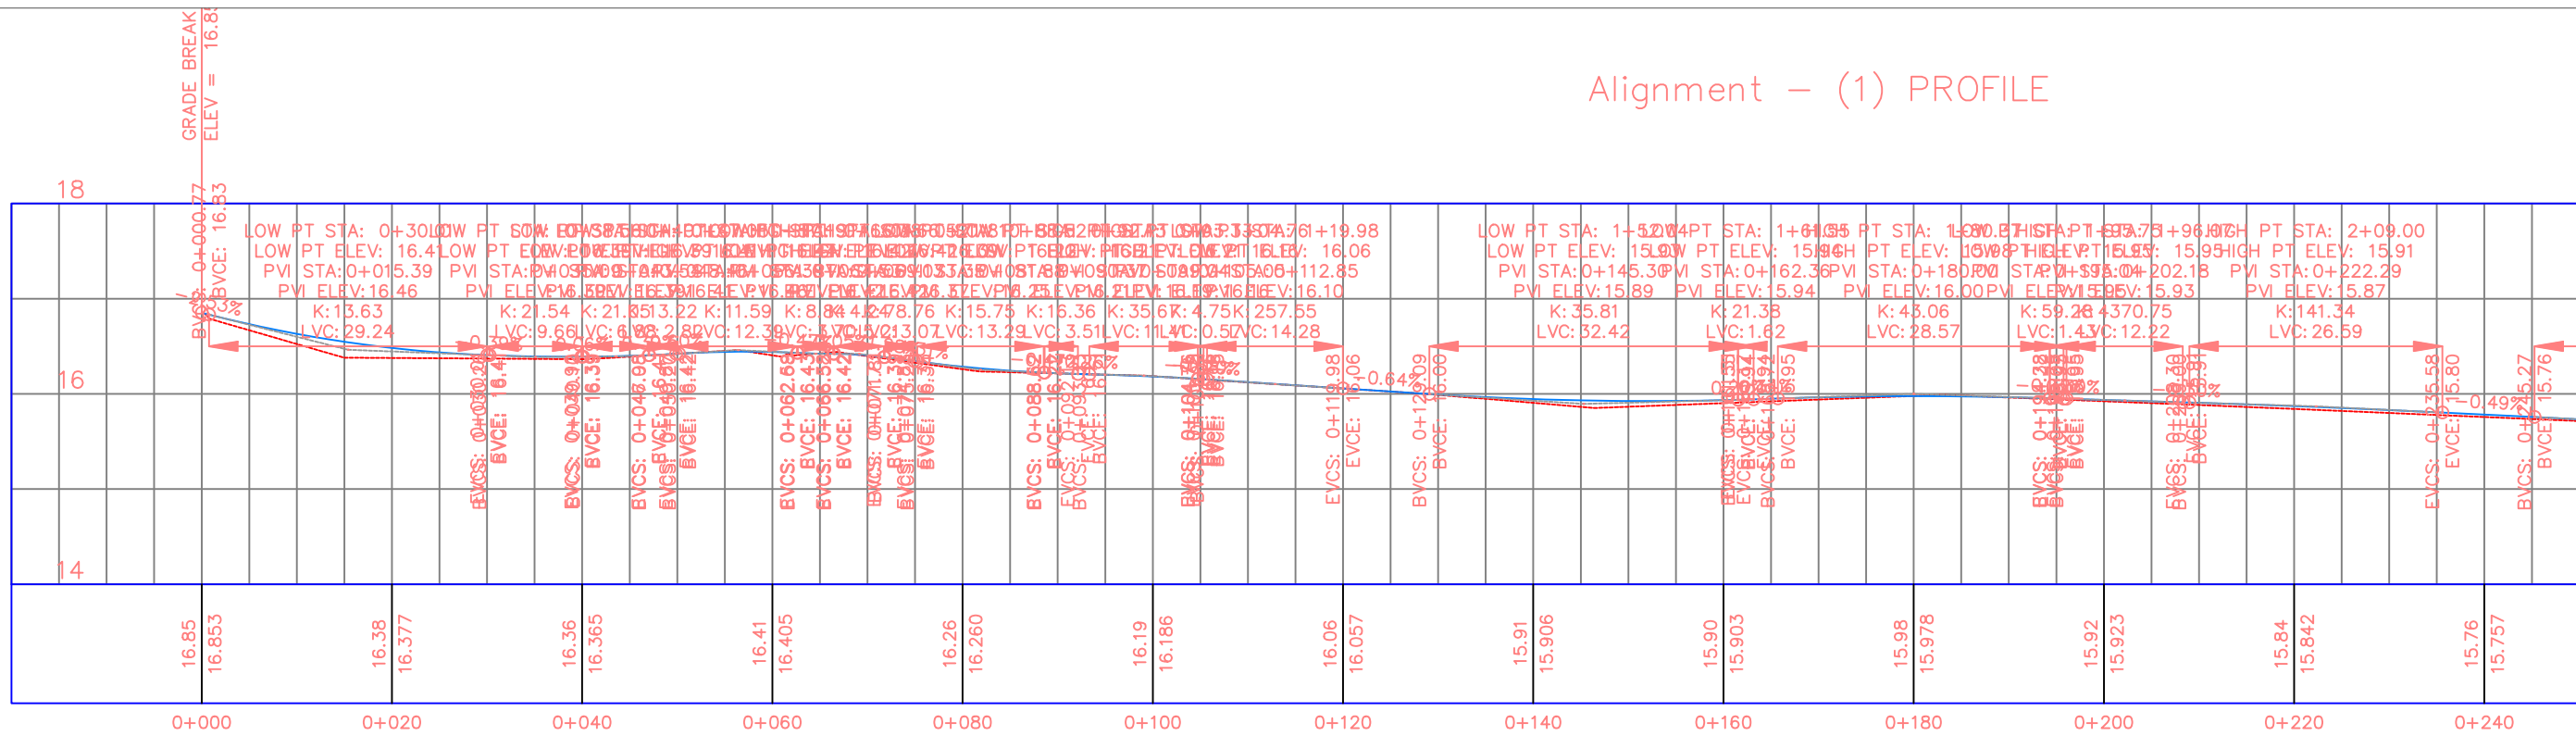

Alignment – (1) PROFILE

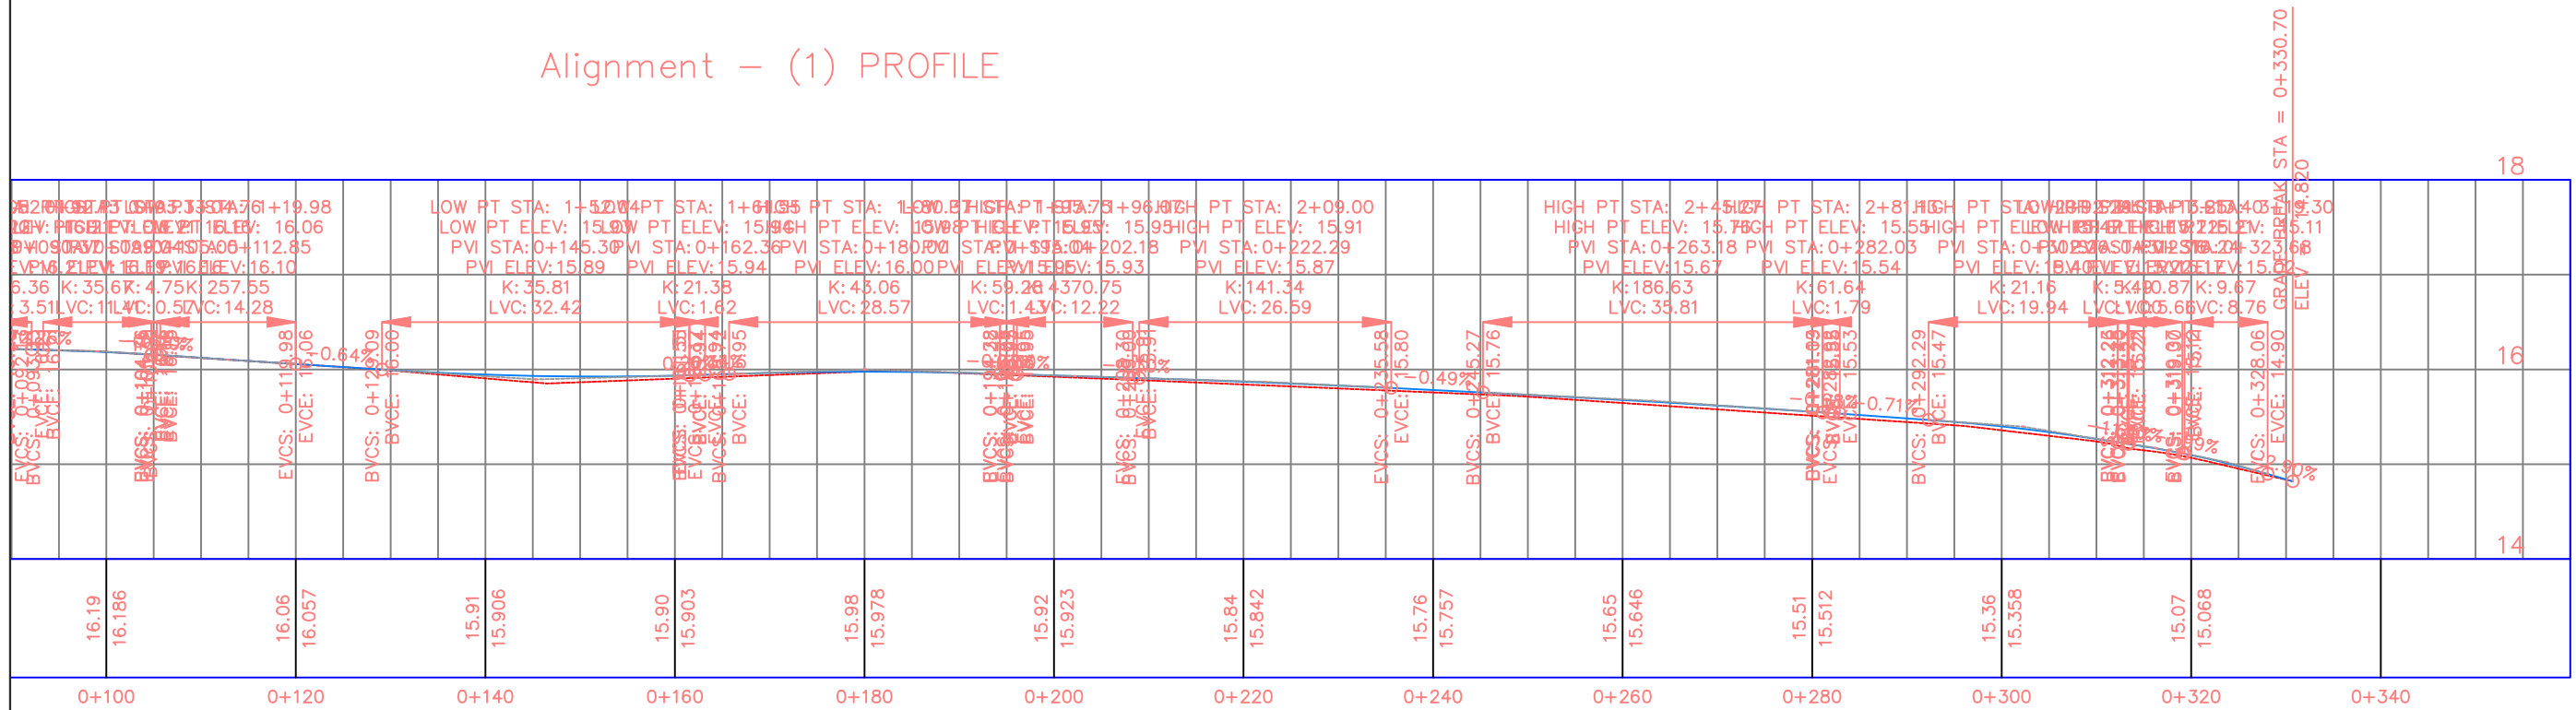

REPUBLIKA E SHQIPERISE
BASHKIA KRUJE

" HMK CONSULTING " shpk

PROJEKT ZBATIMI

"NDËRTIM K.U.Z PALOKA,(ZGJATIM LINJE),FSHATI LUZ I POSHEM,NJA FUSHE
KRUJE

PROFILI GJATESOR

PROJEKTUES : " HMK CONSULTING" sh.p.k.

FLETA P-01

SHKALLA 1 : 1000

2023