


PARKIMET ME PAGESE "SHETITORJA TAULANTIA"

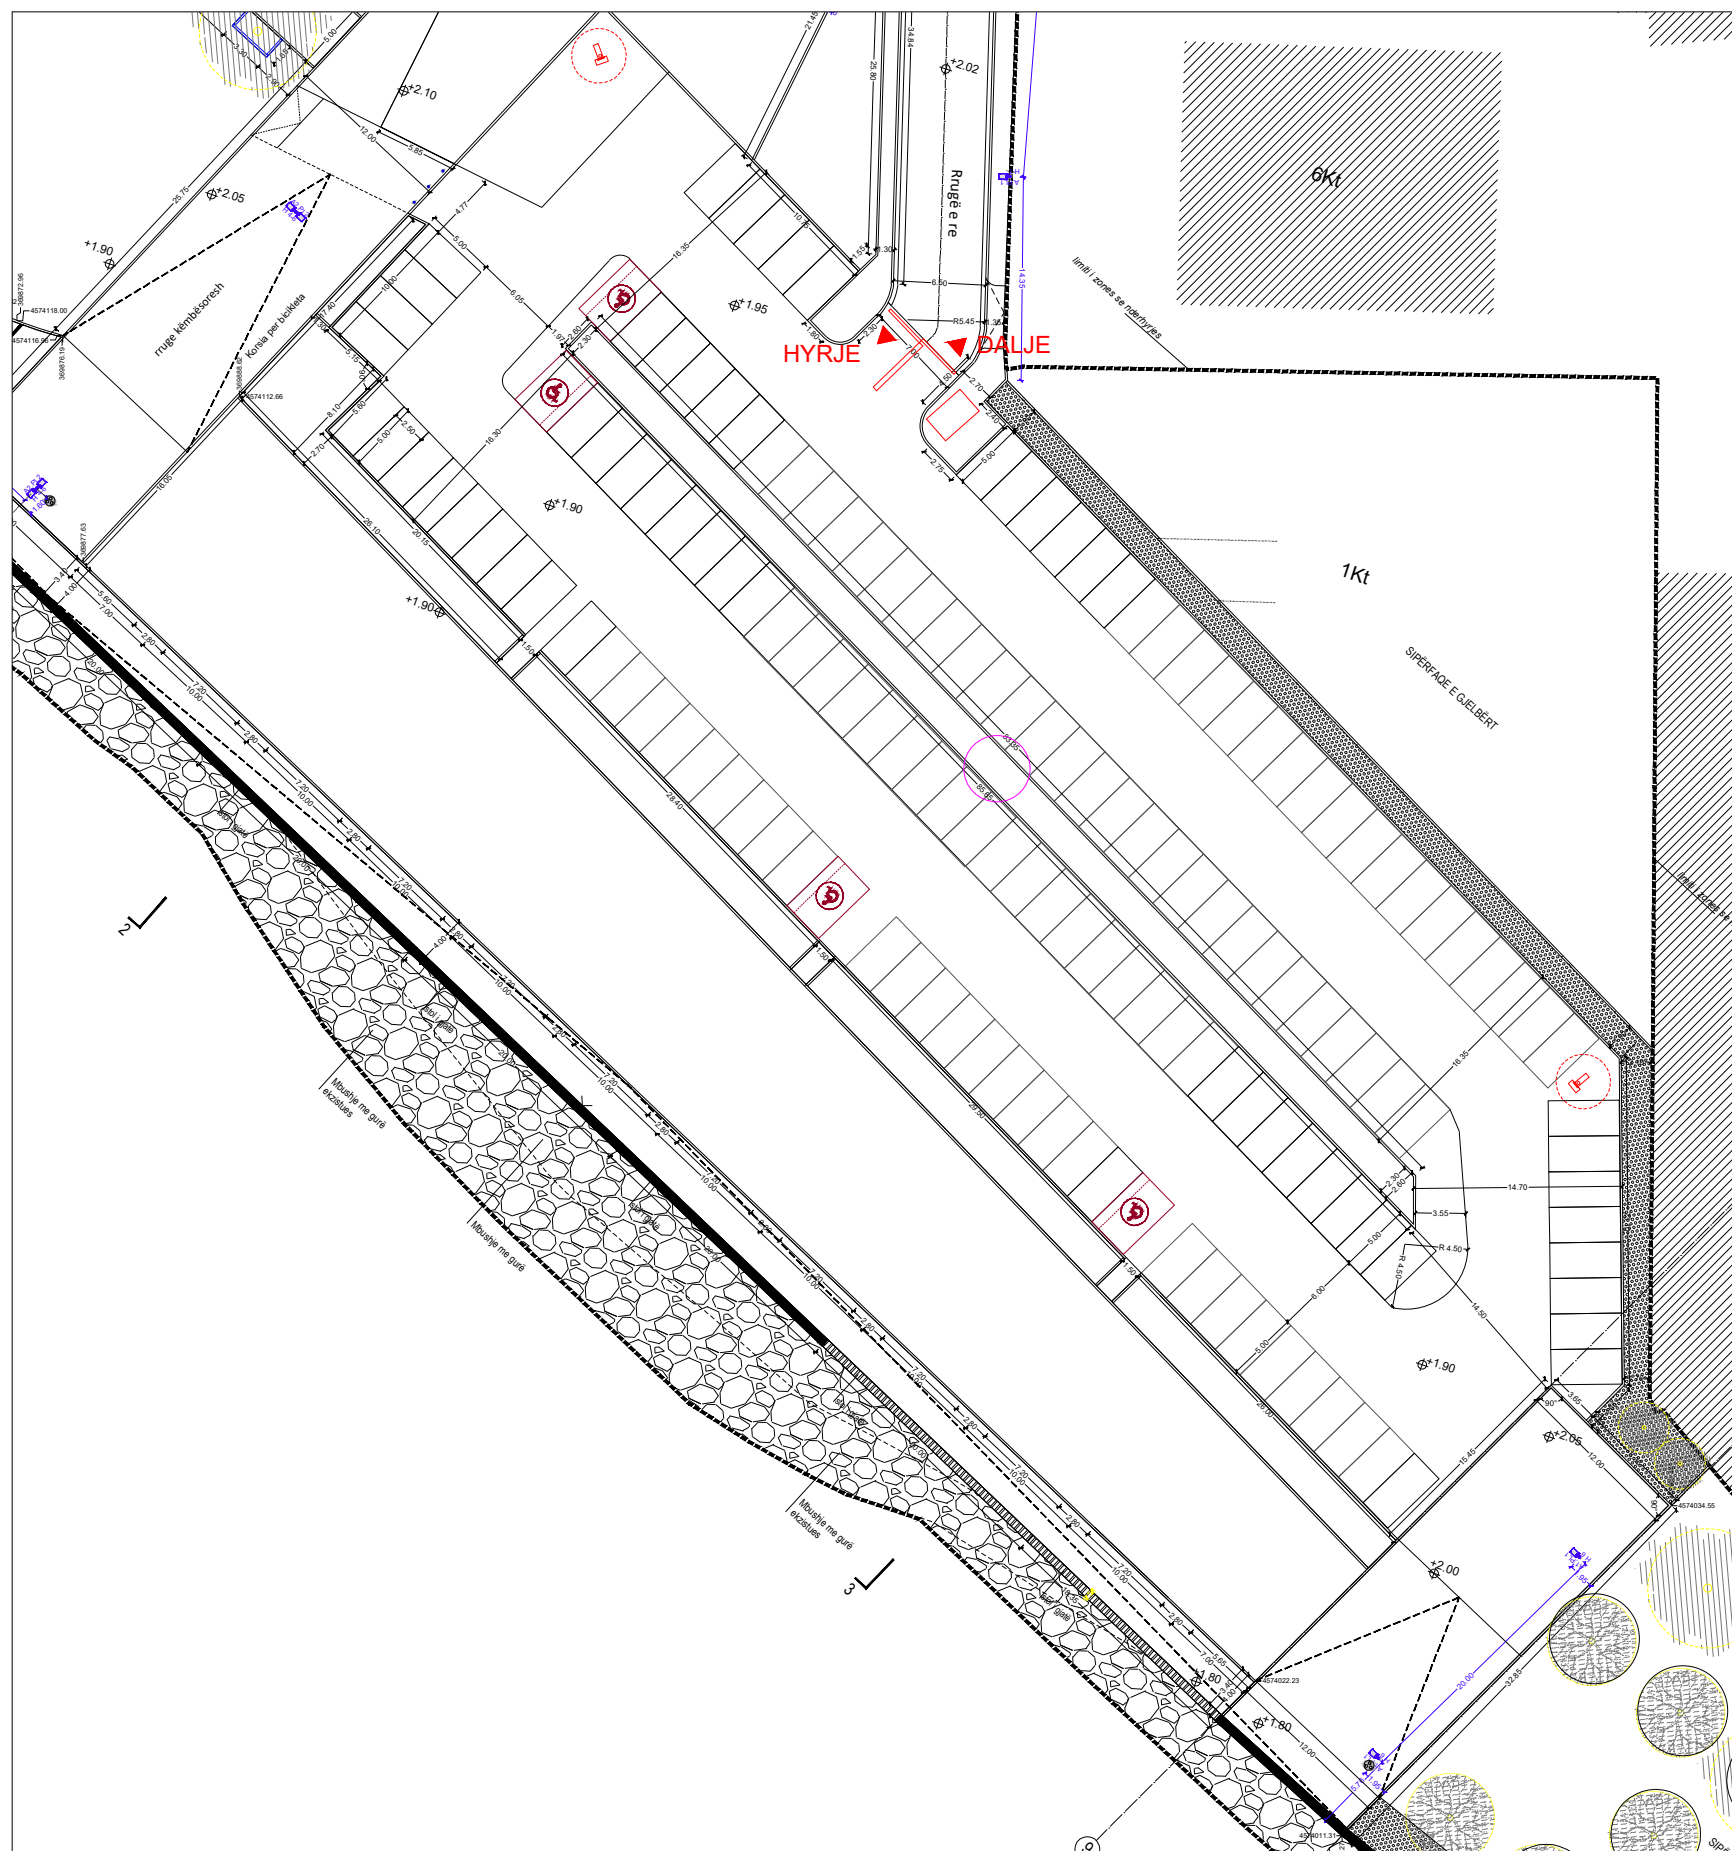

O B J E K T I

PARKIMET ME PAGESE

POROSITESI :
BASHKIA DURRËS



PROJEKTUES :

"DREJTORIA E PROJEKTEVE
DHE INFRASTRUKTURES PUBLIKE


GRUPI PROJEKTUES

FIRMA/VULA

SHENIME

- Legjende

- Hyrje
- Dalje
- Trra
- Kamera

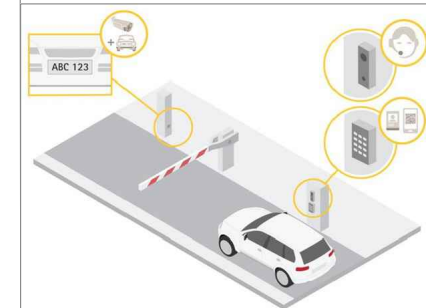

TE DHENA TEKNIKE

FAZA E PROJEKTIT	PROJEKT ZBATIM
TIPI I FLETES	A3
EMERTIMI I FLETES	RILEVIM FOTOGRAFIK (P.JESA 1)

Nr. i fletes A-01

SHKALLA 1:300