



BASHKIA KAMEZ

# **PROJEKT ZBATIMI**

**OBJEKTI:**

**NDERTIMI I RRUGES "NENE TEREZA" BASHKIA KAMEZ**

**4.PLANI I SINJALISTIKES.**



PLANI I SINJALISTIKES




**BASHKIA KAMEZ**  
 DREJTORIA E PROJEKTEVE DHE INVESTIMEVE  
 DEPARTAMENTI I PROJEKTEVE

Dr. e Projekteve e Investimeve	FLORA MUÇA	
Pergj. Sektori i Projekteve	EMANUELA MEZIU	
STAFI TEKNIK PROJEKTES	Ing. Topograf	RAMADAN HYSA
	Ing. Konstruktor	EGLANTINA DISHA
	Ing. Konstruktor	DENIS PRENCI
	Ing. Gjeoinformatik	ERBLIN LALA

Titulli i Projektit	Faza e Projektit
RIKONSTRUKSION I RRUGES NENE TEREZA LOTI II	PROJEKT ZBATIMI
Emertimi i Fletes	Data e implementimit:
PLANIMETRI SINJALISTIKE	Shkalla e Vizatimit: 1:500
	Fleta Nr. 01



# PLANI I SINJALISTIKES

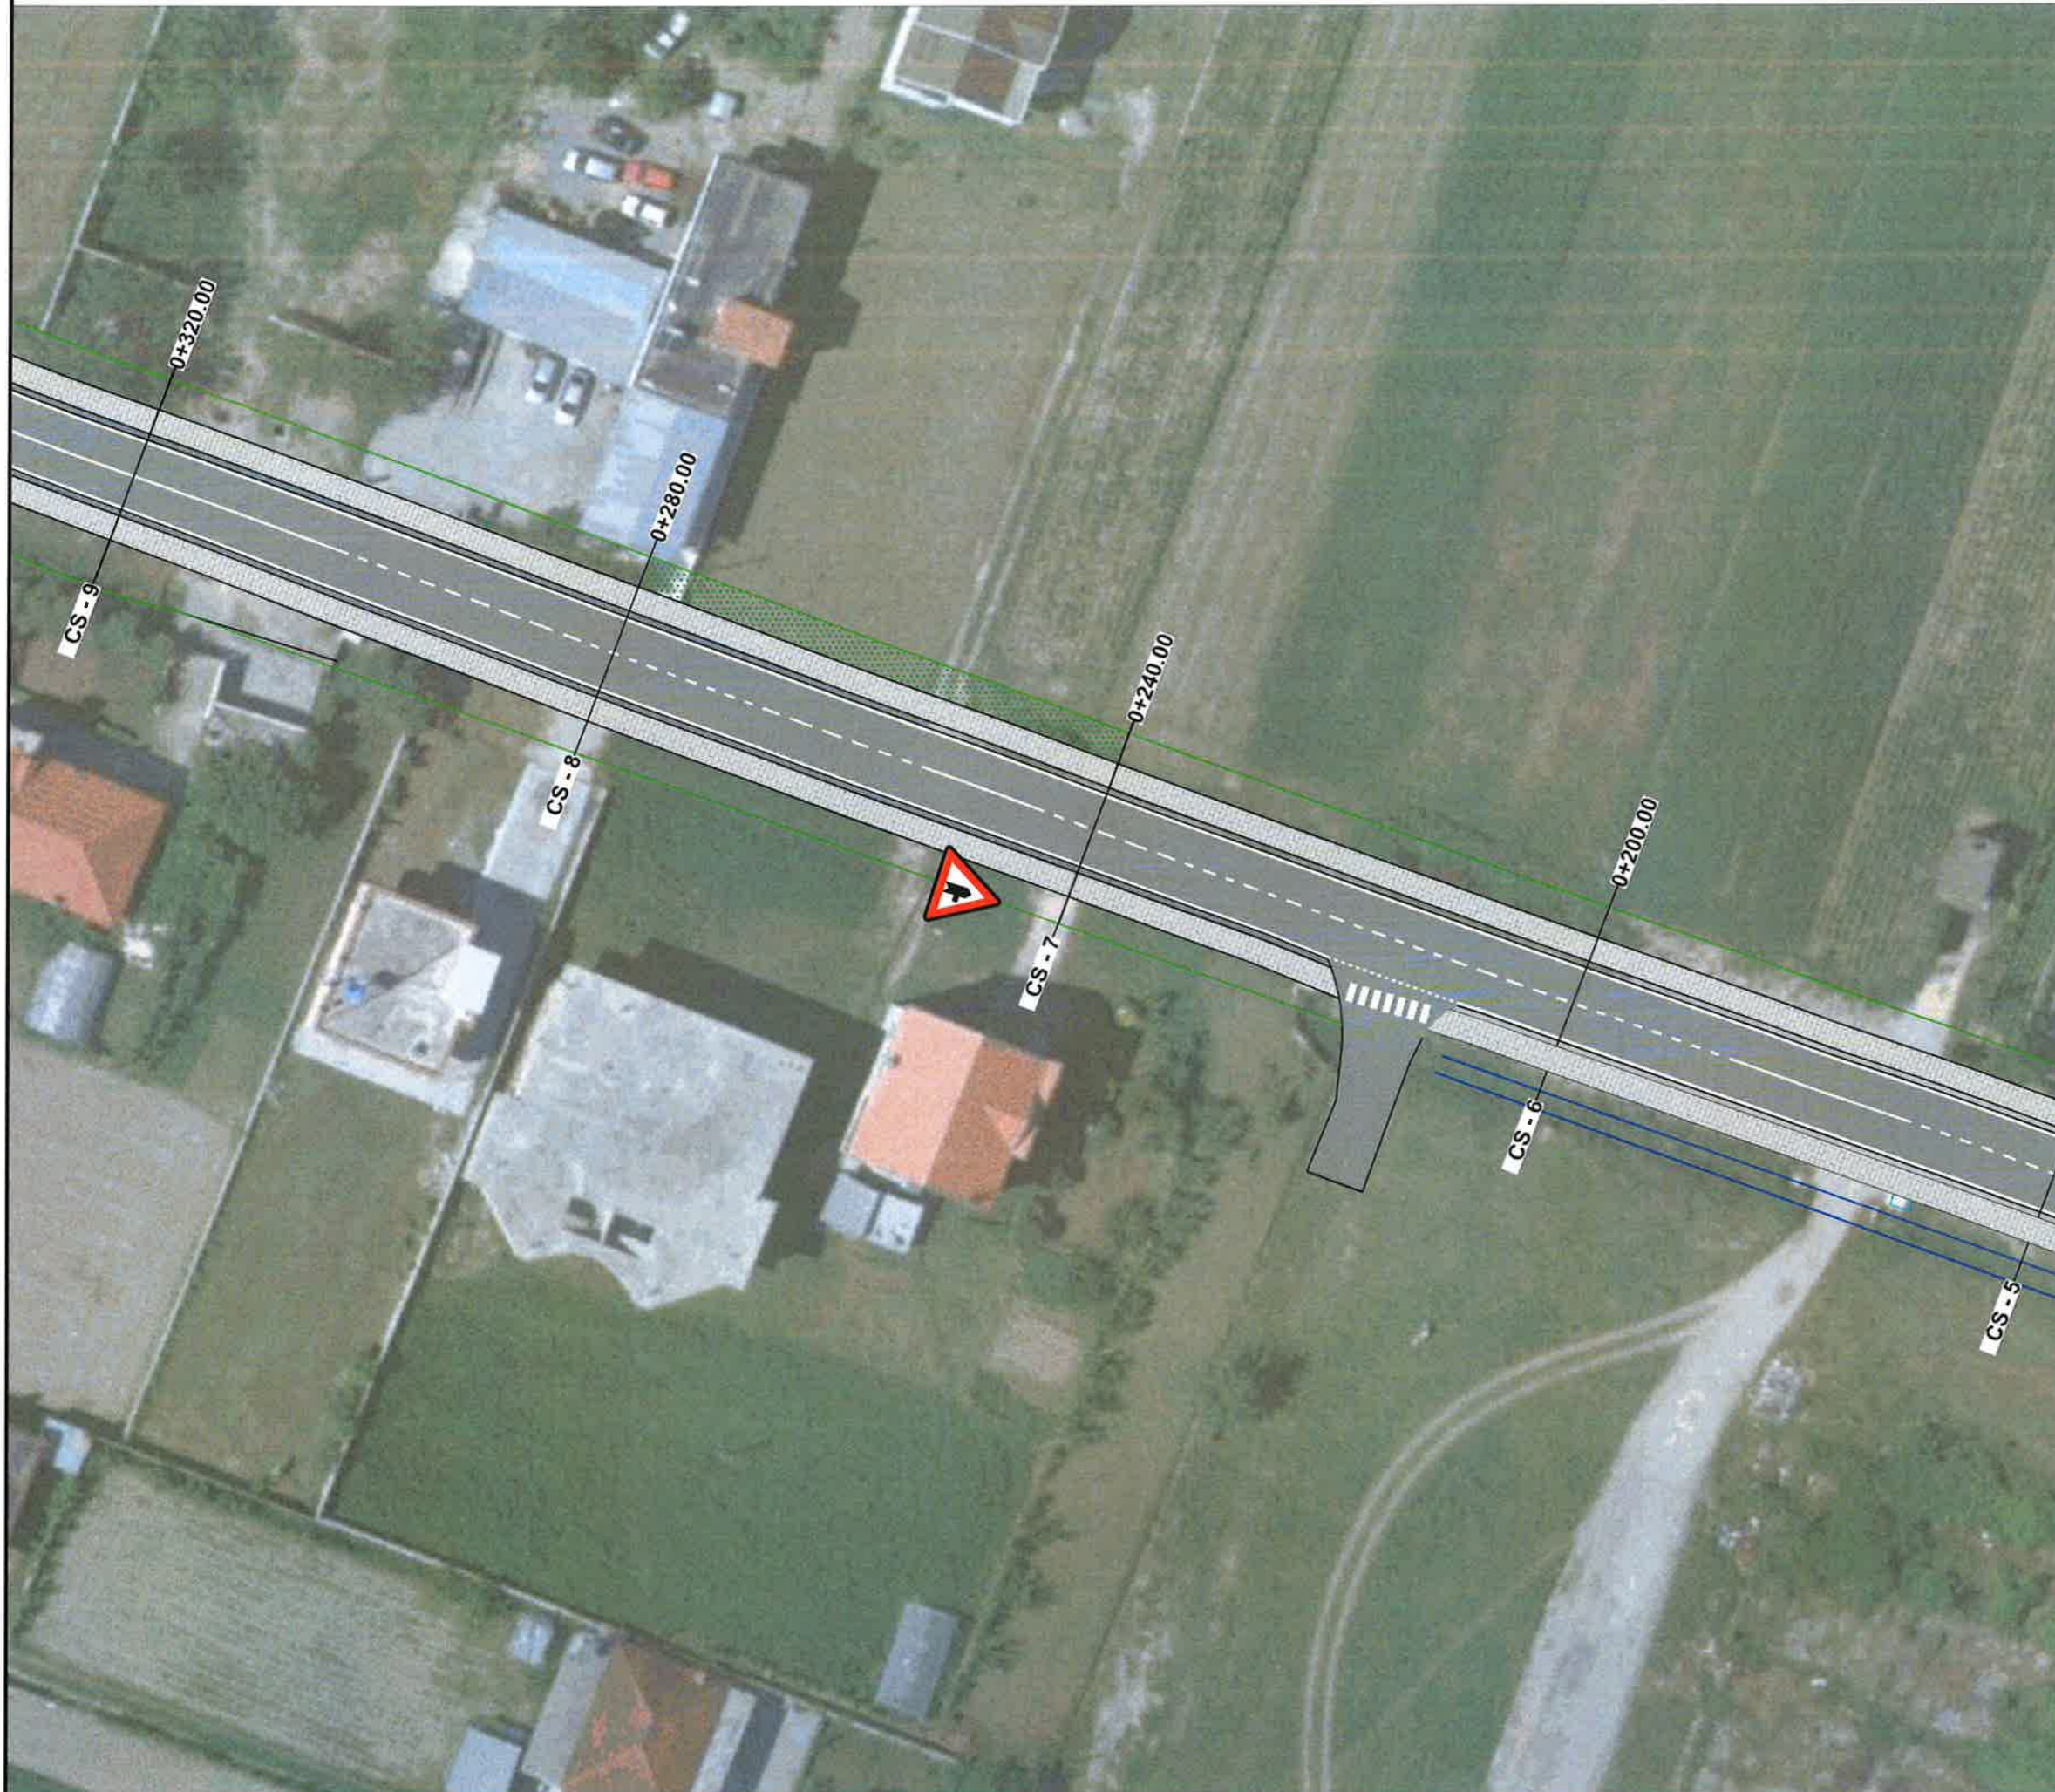

**BASHKIA KAMEZ**

DREJTORIA E PROJEKTEVE DHE INVESTIMEVE  
DEPARTAMENTI I PROJEKTEVE

Dr. e Projekteve e Investimeve	FLORA MUÇA	
Pergj. Sektori i Projekteve	EMANUELA MEZIU	
STAFI TEKNIK PROJEKTUES	Ing. Topograf RAMADAN HYSA	
	Ing. Konstruktor EGLANTINA DISHA	
	Ing. Konstruktor DENIS PRENCI	
	Ing. Gjeoinformatik ERBLIN LALA	
Titulli i Projektit		Faza e Projektit
RIKONSTRUKSION I RRUGES NENE TEREZA LOTI II		PROJEKT ZBATIMI
Emertimi i Fletes		Data e Implementimit :
PLANIMETRI SINJALISTIKE		Shkalla e Vizatimit 1:500
		Fleta Nr. 02



# PLANI I SINJALISTIKES



**BASHKIA KAMEZ**

DREJTORIA E PROJEKTEVE DHE INVESTIMEVE  
DEPARTAMENTI I PROJEKTEVE

Dr. e Projekteve e Investimeve	FLORA MUÇA	<i>[Signature]</i>
Pergj. Sektori i Projekteve	EMANUELA MEZIU	<i>[Signature]</i>
STAFI TEKNIK PROJEKTES	Ing. Topograf	RAMADAN HYSA
	Ing. Konstruktor	EGLANTINA DISHA
	Ing. Konstruktor	DENIS PRENCI
	Ing. Gjeoinformatik	ERBLIN LALA

Titulli i Projektit	Faza e Projektit
RIKONSTRUKSION I RRUGES NENE TEREZA LOTI II	PROJEKT ZBATIMI
Emertimi i Fletes	Data e Implementimit :
PLANIMETRI SINJALISTIKE	Shkalla e Vizatimit 1:500
	Fleta Nr. 03



PLANI I SINJALISTIKES



**BASHKIA KAMEZ**  
 DREJTORIA E PROJEKTEVE DHE INVESTIMEVE  
 DEPARTAMENTI I PROJEKTEVE

Dr. e Projekteve e Investimeve	FLORA MUÇA	<i>[Signature]</i>
Pergj. Sektori i Projekteve	EMANUELA MEZIU	<i>[Signature]</i>
STAFI TEKNIK PROJEKTES	Ing. Topograf	RAMADAN HYSA
	Ing. Konstruktor	EGLANTINA DISHA
	Ing. Konstruktor	DENIS PRENCI
	Ing. Gjeoinformatik	ERBLIN LALA

Titulli i Projektit		Faza e Projektit
RIKOSNTRUKSION I RRUGES NENE TEREZA LOTI II		PROJEKT ZBATIMI
Emertimi i Flotes		Data e Implementimit :
PLANIMETRI SINJALISTIKE		Shkalla e Vizatimit
		1:500
		Fieta Nr.
		04



PLANI I SINJALISTIKES



**BASHKIA KAMEZ**  
 DREJTORIA E PROJEKTEVE DHE INVESTIMEVE  
 DEPARTAMENTI I PROJEKTEVE

Dr. e Projekteve e Investimeve	FLORA MUÇA	
Pergj. Sektori i Projekteve	EMANUELA MEZIU	
STAFI TEKNIK PROJEKTUES	Ing. Topograf RAMADAN HYSA	
	Ing. Konstruktor EGLANTINA DISHA	
	Ing. Konstruktor DENIS PRENCI	
	Ing. Gjeoinformatik ERBLIN LALA	
Titulli i Projektit		Faza e Projektit
RIKONSTRUKSION I RRUGES NENE TEREZA LOTI II		PROJEKT ZBATIMI
Emertimi i Fletes		Data e Implementimit :
PLANIMETRI SINJALISTIKE		Shkalla e Vizatimit 1:500
		Fleta Nr. 05



# PLANI I SINJALISTIKES



## BASHKIA KAMEZ

DREJTORIA E PROJEKTEVE DHE INVESTIMEVE  
DEPARTAMENTI I PROJEKTEVE

Dr. e Projekteve e Investimeve: FLORA MUÇA  
Pergj. Sektori i Projekteve: EMANUELA MEZIU

STAFI TEKNIK PROJEKTES	Ing. Topograf	RAMADAN HYSA	<i>[Handwritten signature]</i>
	Ing. Konstruktor	EGLANTINA DISHA	
	Ing. Konstruktor	DENIS PRENCI	
	Ing. Gjeoinformatik	ERBLIN LALA	

Titulli i Projektit		FAZA E PROJEKTI
RIKONSTRUKSION I RRUGES NENE TEREZA LOTI II		PROJEKT ZBATIMI
Emertimi i Fletes		Data e Implementimit:
PLANIMETRI SINJALISTIKE		Shkalla e Vizatimit: 1:500
		Fleta Nr. 06



# PLANI I SINJALISTIKES



**BASHKIA KAMEZ**

DREJTORIA E PROJEKTEVE DHE INVESTIMEVE  
DEPARTAMENTI I PROJEKTEVE

Dr. e Projekteve e Investimeve	FLORA MUÇA	
Pergj. Sektori i Projekteve	EMANUELA MEZIU	

STAFI TEKNIK PROJEKTUES	Ing. Topograf	RAMADAN HYSA	
	Ing. Konstruktor	EGLANTINA DISHA	
	Ing. Konstruktor	DENIS PRENCI	
	Ing. Gjeoinformatik	ERBLIN LALA	

Titulli i Projektit		Faza e Projektit
RIKONSTRUKSION I RRUGES NENE TEREZA LOTI II		PROJEKT ZBATIMI
Emertimi i Fletes		Data e Implementimit :
PLANIMETRI SINJALISTIKE		Shkalla e Vizatimit 1:500
		Fleta Nr. 07



# PLANI I SINJALISTIKES



**BASHKIA KAMEZ**  
 DREJTORIA E PROJEKTEVE DHE INVESTIMEVE  
 DEPARTAMENTI I PROJEKTEVE

Dr. e Projekteve e Investimeve	FLORA MUÇA	
Pergj. Sektori i Projekteve	EMANUELA MEZIU	
STAFI TEKNIK PROJEKTES	Ing. Topograf	RAMADAN HYSA
	Ing. Konstruktor	EGLANTINA DISHA
	Ing. Konstruktor	DENIS PRENCI
	Ing. Gjeoinformatik	ERBLIN LALA
Titulli i Projektit		Faza e Projektit
RIKONSTRUKSION I RRUGES NENE TEREZA LOTI II		PROJEKT ZBATIMI
Emertimi i Fletes		Data e Implementimit :
PLANIMETRI SINJALISTIKE		Shkalla e Vizatimit
		1:500
		Fleta Nr.
		08



# PLANI I SINJALISTIKES



**BASHKIA KAMEZ**  
 DREJTORIA E PROJEKTEVE DHE INVESTIMEVE  
 DEPARTAMENTI I PROJEKTEVE

Dr. e Projekteve e Investimeve	FLORA MUÇA	
Pergj. Sektori i Projekteve	EMANUELA MEZIU	
STAFI TEKNIK PROJEKTES	Ing. Topograf	RAMADAN HYSA
	Ing. Konstruktor	EGLANTINA DISHA
	Ing. Konstruktor	DENIS PRENCI
	Ing. Gjeoinformatik	ERBLIN LALA

Titulli i Projektit	FAZA e Projektit
RIKONSTRUKSION I RRUGES NENE TEREZA LOTI II	PROJEKT ZBATIMI
Emertimi i Fletes	Data e Implementimit :
PLANIMETRI SINJALISTIKE	Shkalla e Vizatimit 1:500
	Fleta Nr. 09



PLANI I SINJALISTIKES



**BASHKIA KAMEZ**  
 DREJTORIA E PROJEKTEVE DHE INVESTIMEVE  
 DEPARTAMENTI I PROJEKTEVE

Dr. e Projekteve e Investimeve	FLORA MUÇA	<i>[Signature]</i>
Pergj. Sektori I Projekteve	EMANUELA MEZIU	<i>[Signature]</i>
STAFI TEKNIK PROJEKTUES	Ing. Topograf	RAMADAN HYSA
	Ing. Konstruktor	EGLANTINA DISHA
	Ing. Konstruktor	DENIS PRENCI
	Ing. Gjeoinformatik	ERBLIN LALA

Titulli i Projektit	Faza e Projektit
RIKONSTRUKSION I RRUGES NENE TEREZA LOTI II	PROJEKT ZBATIMI
Emertimi i Fletes	Data e Implementimit :
PLANIMETRI SINJALISTIKE	Shkalla e Vizatimit 1:500
	Fleta Nr. 10



# PLANI I SINJALISTIKES



**BASHKIA KAMEZ**

DREJTORIA E PROJEKTEVE DHE INVESTIMEVE  
DEPARTAMENTI I PROJEKTEVE

Dr. e Projekteve e Investimeve	FLORA MUÇA	
Pergj. Sektori i Projekteve	EMANUELA MEZIU	

STAFI TEKNIK PROJEKTUES	Ing. Topograf	RAMADAN HYSA	
	Ing. Konstruktor	EGLANTINA DISHA	
	Ing. Konstruktor	DENIS PRENCI	
	Ing. Gjeoinformatik	ERBLIN LALA	

Titulli i Projektit		Faza e Projektit
RIKONSTRUKSION I RRUGES NENE TEREZA LOTI II		PROJEKT ZBATIMI
Emerenti i Fletes		Data e Implementimit :
PLANIMETRI SINJALISTIKE		Shkalla e Vizatimit 1:500
		Fleta Nr. 11





BASHKIA KAMEZ

# **PROJEKT ZBATIMI**


**OBJEKTI:**

**RIKONSTRUKSIONI I RRUGES "NENE TEREZA" (LOTI II)**

**5.PLANI I LINJAVE REZERVE DHE TELEFONISE**



PLANI I LINJAVE REZERVE + TELEFONI

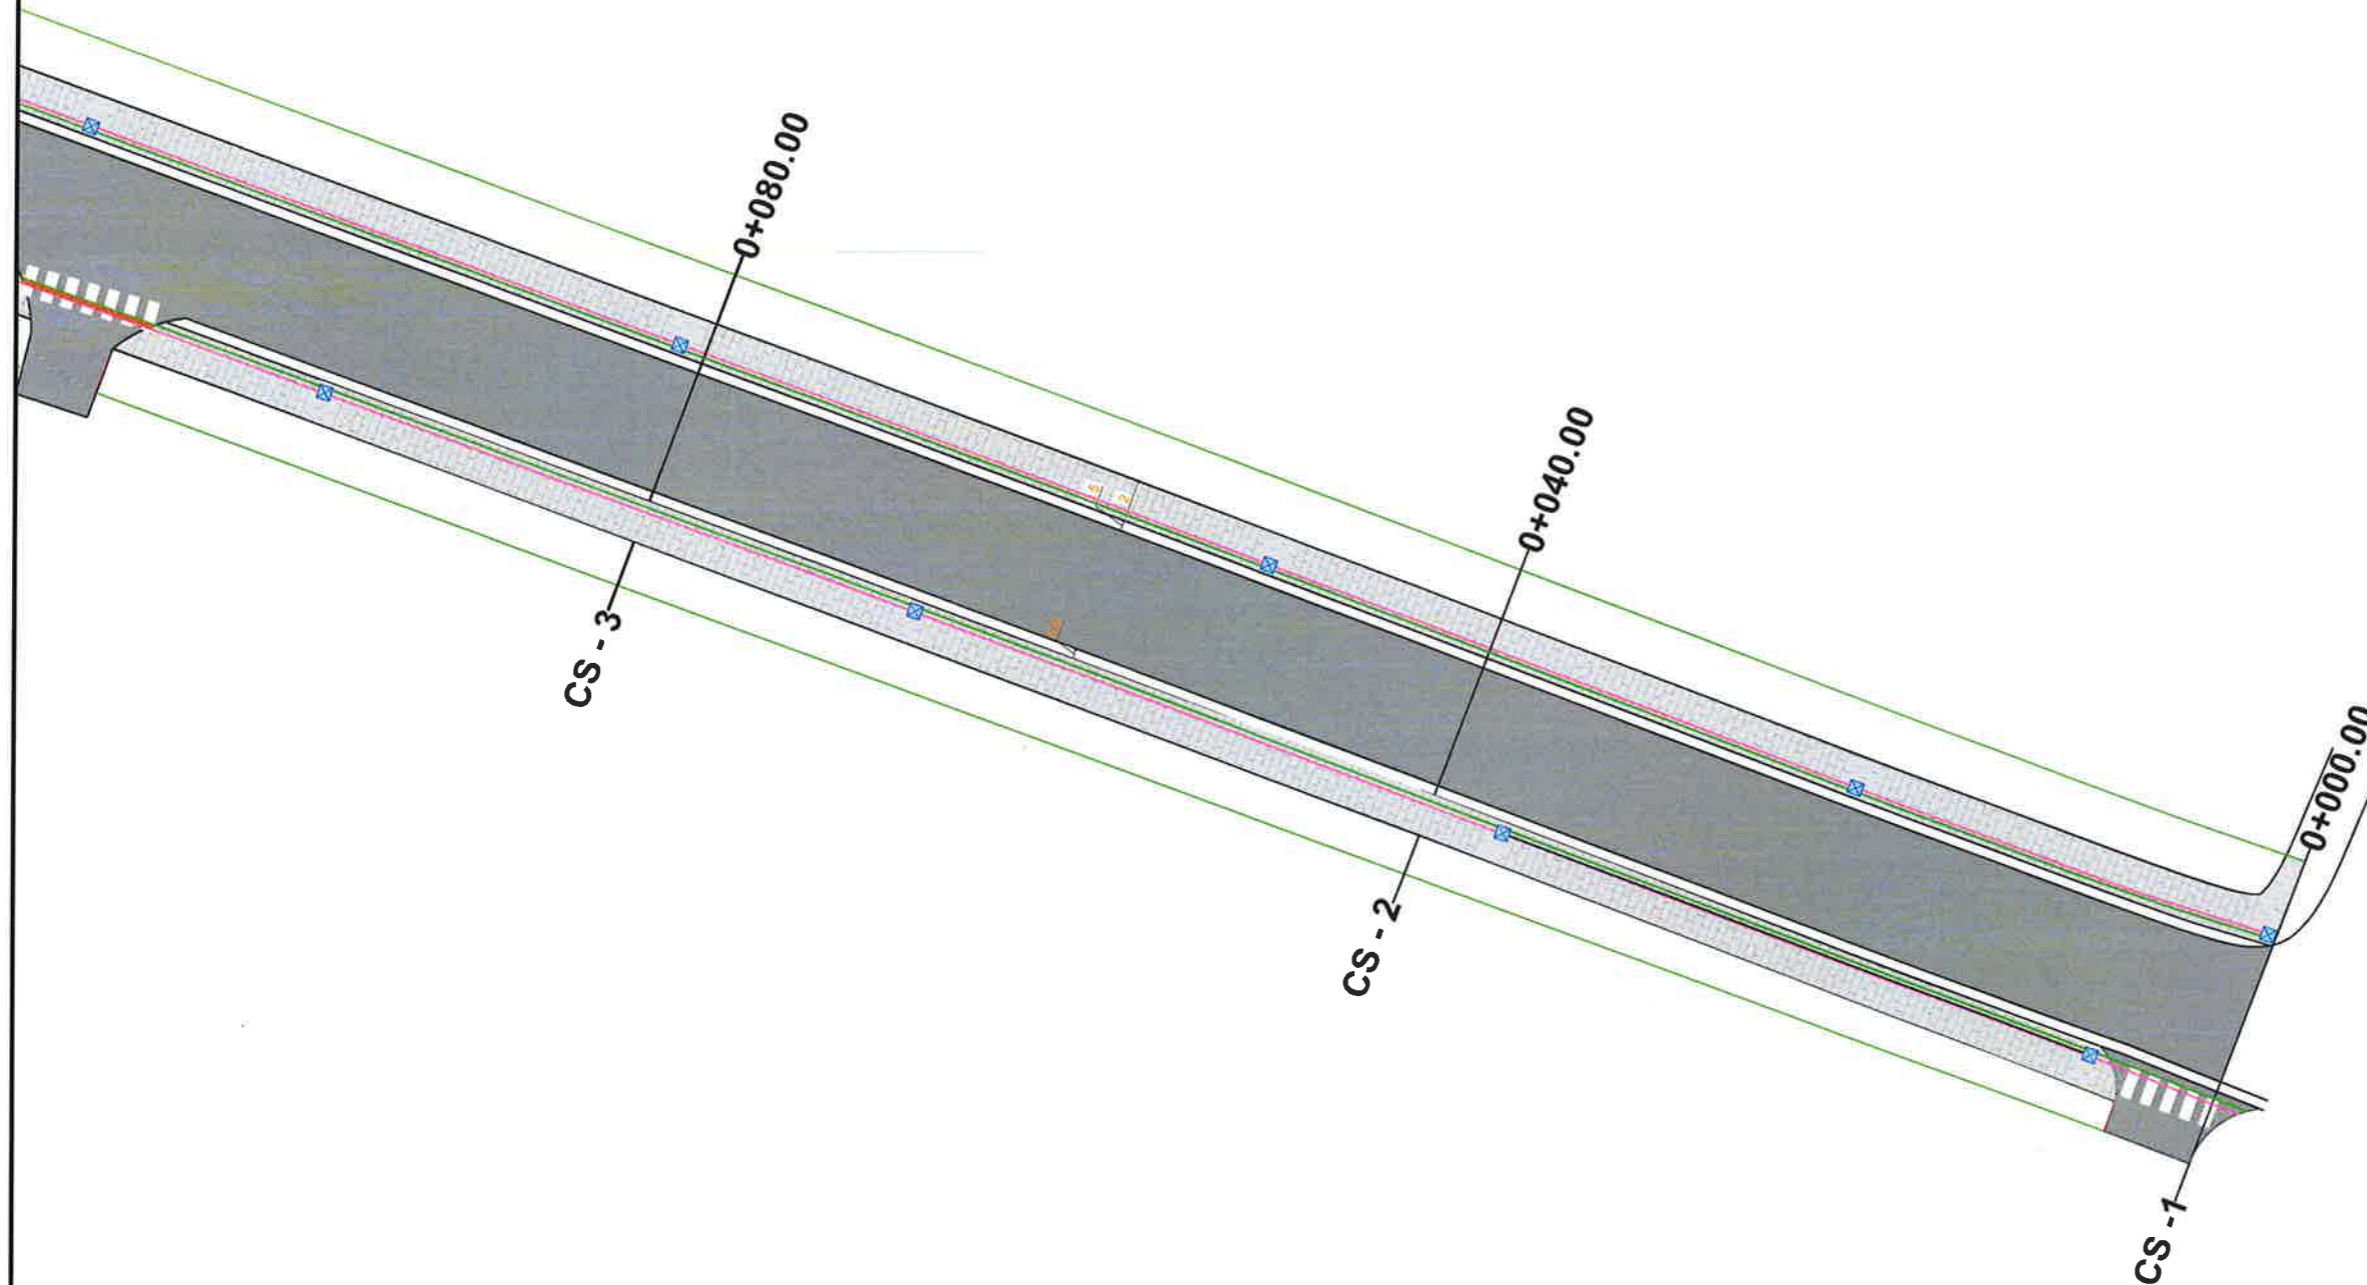

LEGJENDA :

- Linje rezerve/  
Tub fleksibel PVC te korruguar, Ø80 mm
- Linja telefonie dhe fibre optike/  
tuba fleksibel PVC te korruguar, Ø 80 mm
- Pusete plastike 40x40x40cm
- Tub metalik Ø110mm



**BASHKIA KAMEZ**

DREJTORIA E PROJEKTEVE DHE INVESTIMEVE  
DEPARTAMENTI I PROJEKTEVE


Dr. e Projekteve e Investimeve	FLORA MUÇA
Pergj. Sektori i Projekteve	EMANUELA MEZIU

STAFI TEKNIK PROJEKTUES	Ing. Topograf	RAMADAN HYSA	
	Ing. Konstruktor	EGLANTINA DISHA	
	Ing. Konstruktor	DENIS PRENCI	
	Ing. Gjeoinformatik	ERBLIN LALA	

Titulli i Projektit	Paza e Projektit
RIKOSNTRUKSION I RRUGES NENE TEREZA LOTI II	PROJEKT ZBATIMI
Emeritimi i Fletes	Data e Implementimit :
PLANI I LINJAVE REZERVE + TELEFONI	Shkalla e Vizatimit
	1:350
	Fleta Nr.
	01



PLANI I LINJAVE REZERVE + TELEFONI

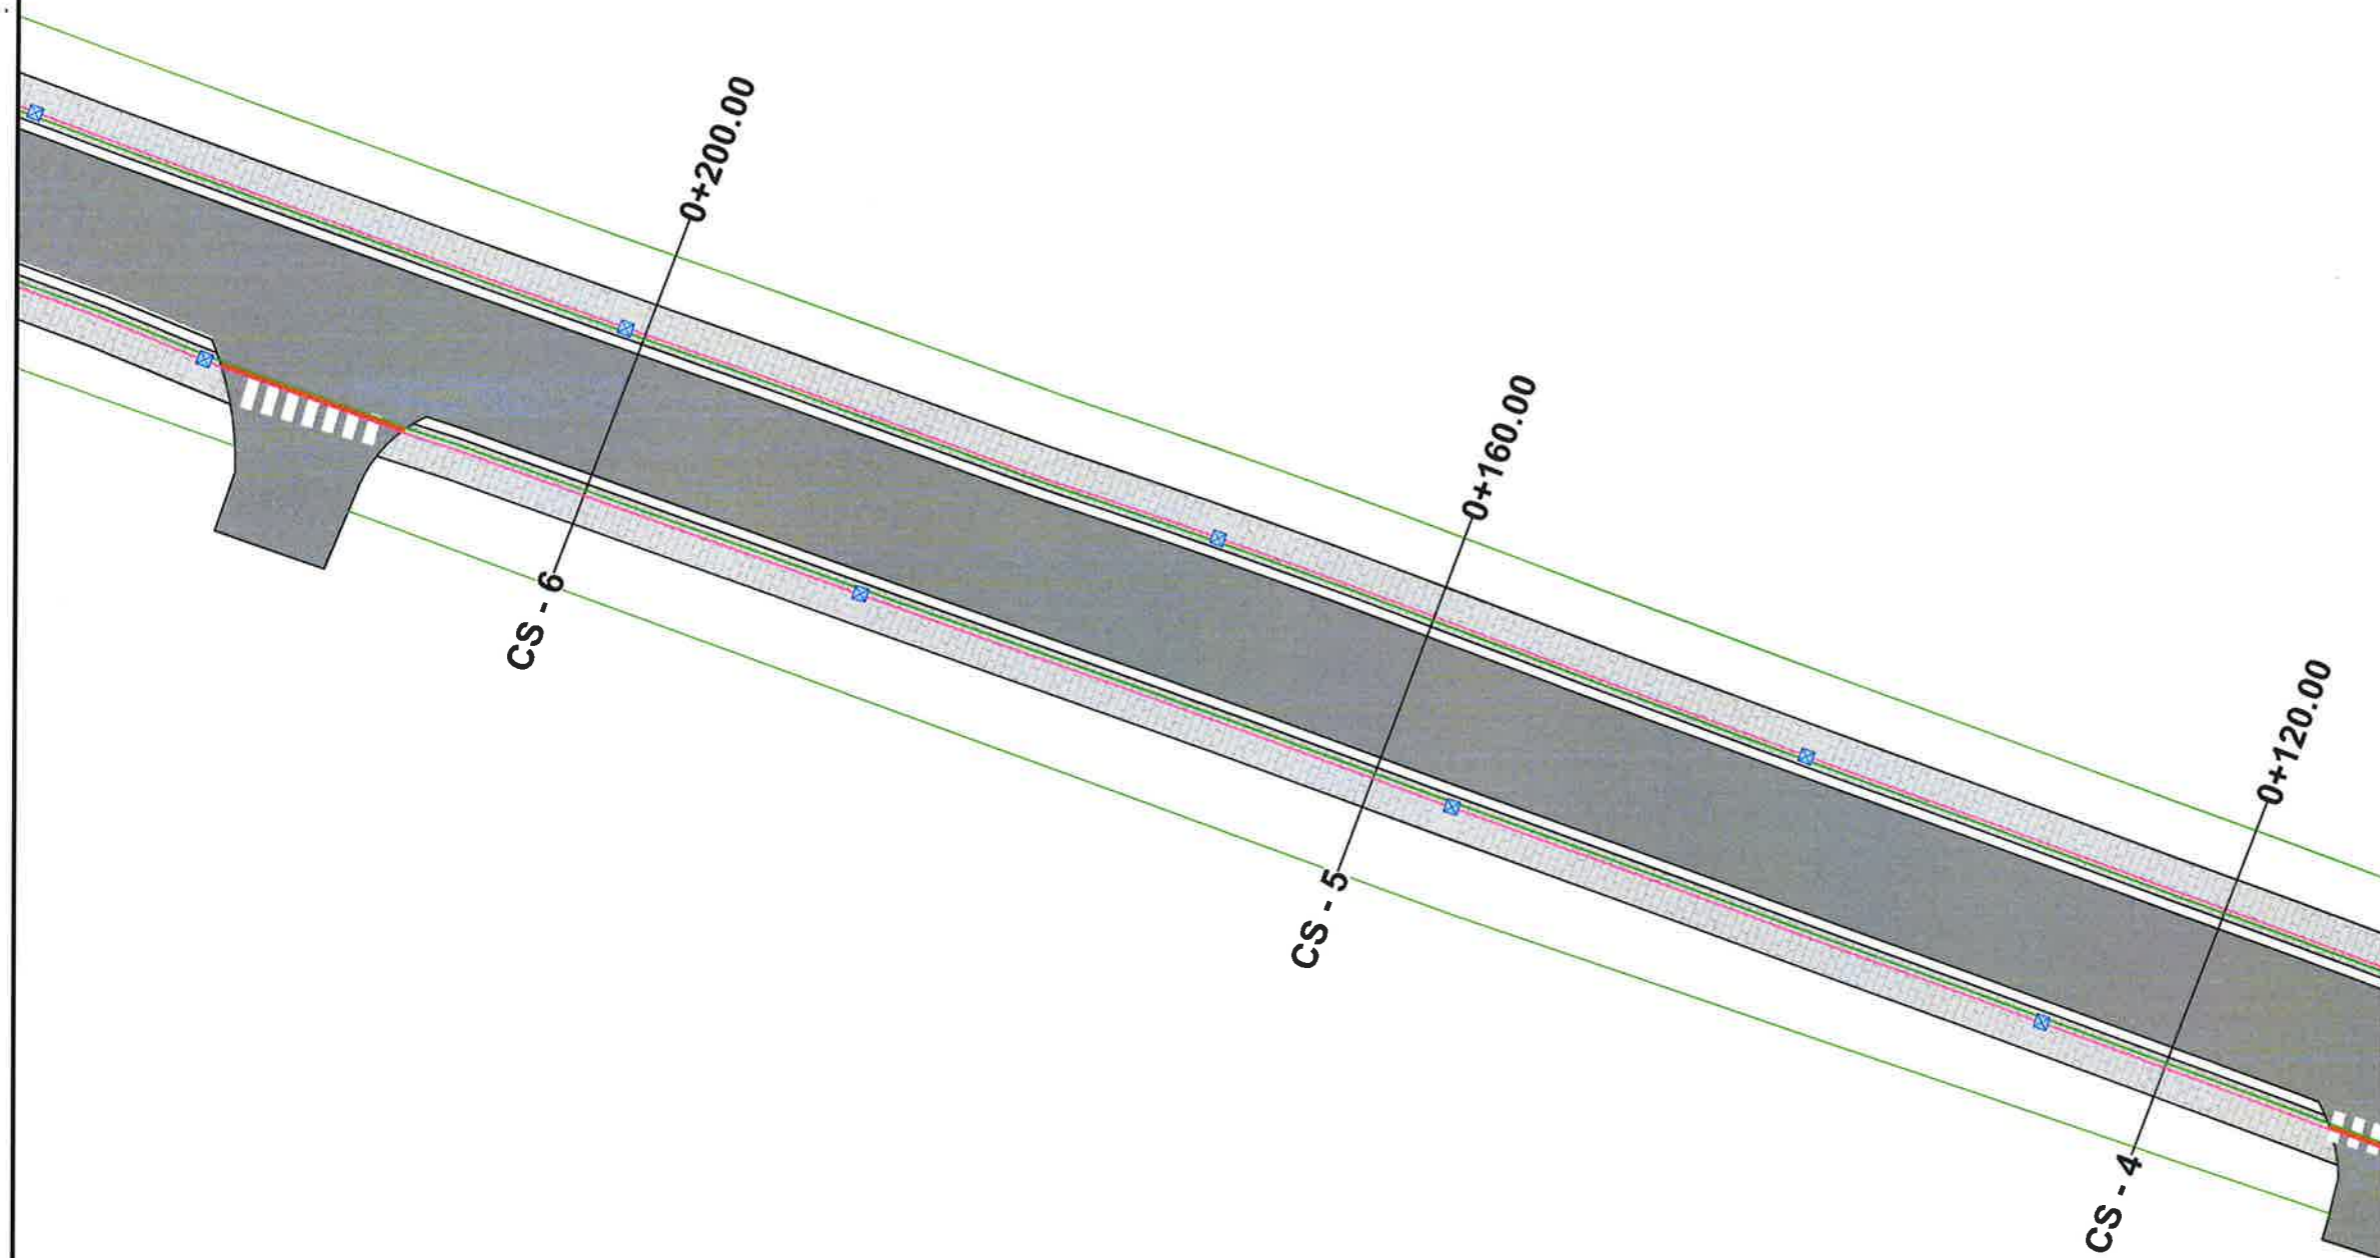

LEGJENDA :

- Linje rezerve/  
Tub fleksibel PVC te korruguar, Ø80 mm
- Linja telefonice dhe fibre optike/  
tuba fleksibel PVC te korruguar, Ø 80 mm
- Pusete plastike 40x40x40cm
- Tub metalik Ø110mm



**BASHKIA KAMEZ**

DREJTORIA E PROJEKTEVE DHE INVESTIMEVE  
DEPARTAMENTI I PROJEKTEVE


Dr. e Projekteve e Investimeve	FLORA MUÇA
Pergj. Sektori i Projekteve	EMANUELA MEZIU

STAFI TEKNIK PROJEKTES	Ing. Topograf	RAMADAN HYSA
	Ing. Konstruktor	EGLANTINA DISHA
	Ing. Konstruktor	DENIS PRENCI
	Ing. Gjeoinformatik	ERBLIN LALA

Titulli i Projektit		Faza e Projektit
RIKOSNTRUKSION I RRUGES NENE TEREZA LOTI II		PROJEKT ZBATIMI
Emertimi i Fletes		Data e Implementimit :
PLANI I LINJAVE REZERVE + TELEFONI		Shkalla e Vizatimit
		1:350
		Fleta Nr.
		02



PLANI I LINJAVE REZERVE + TELEFONI

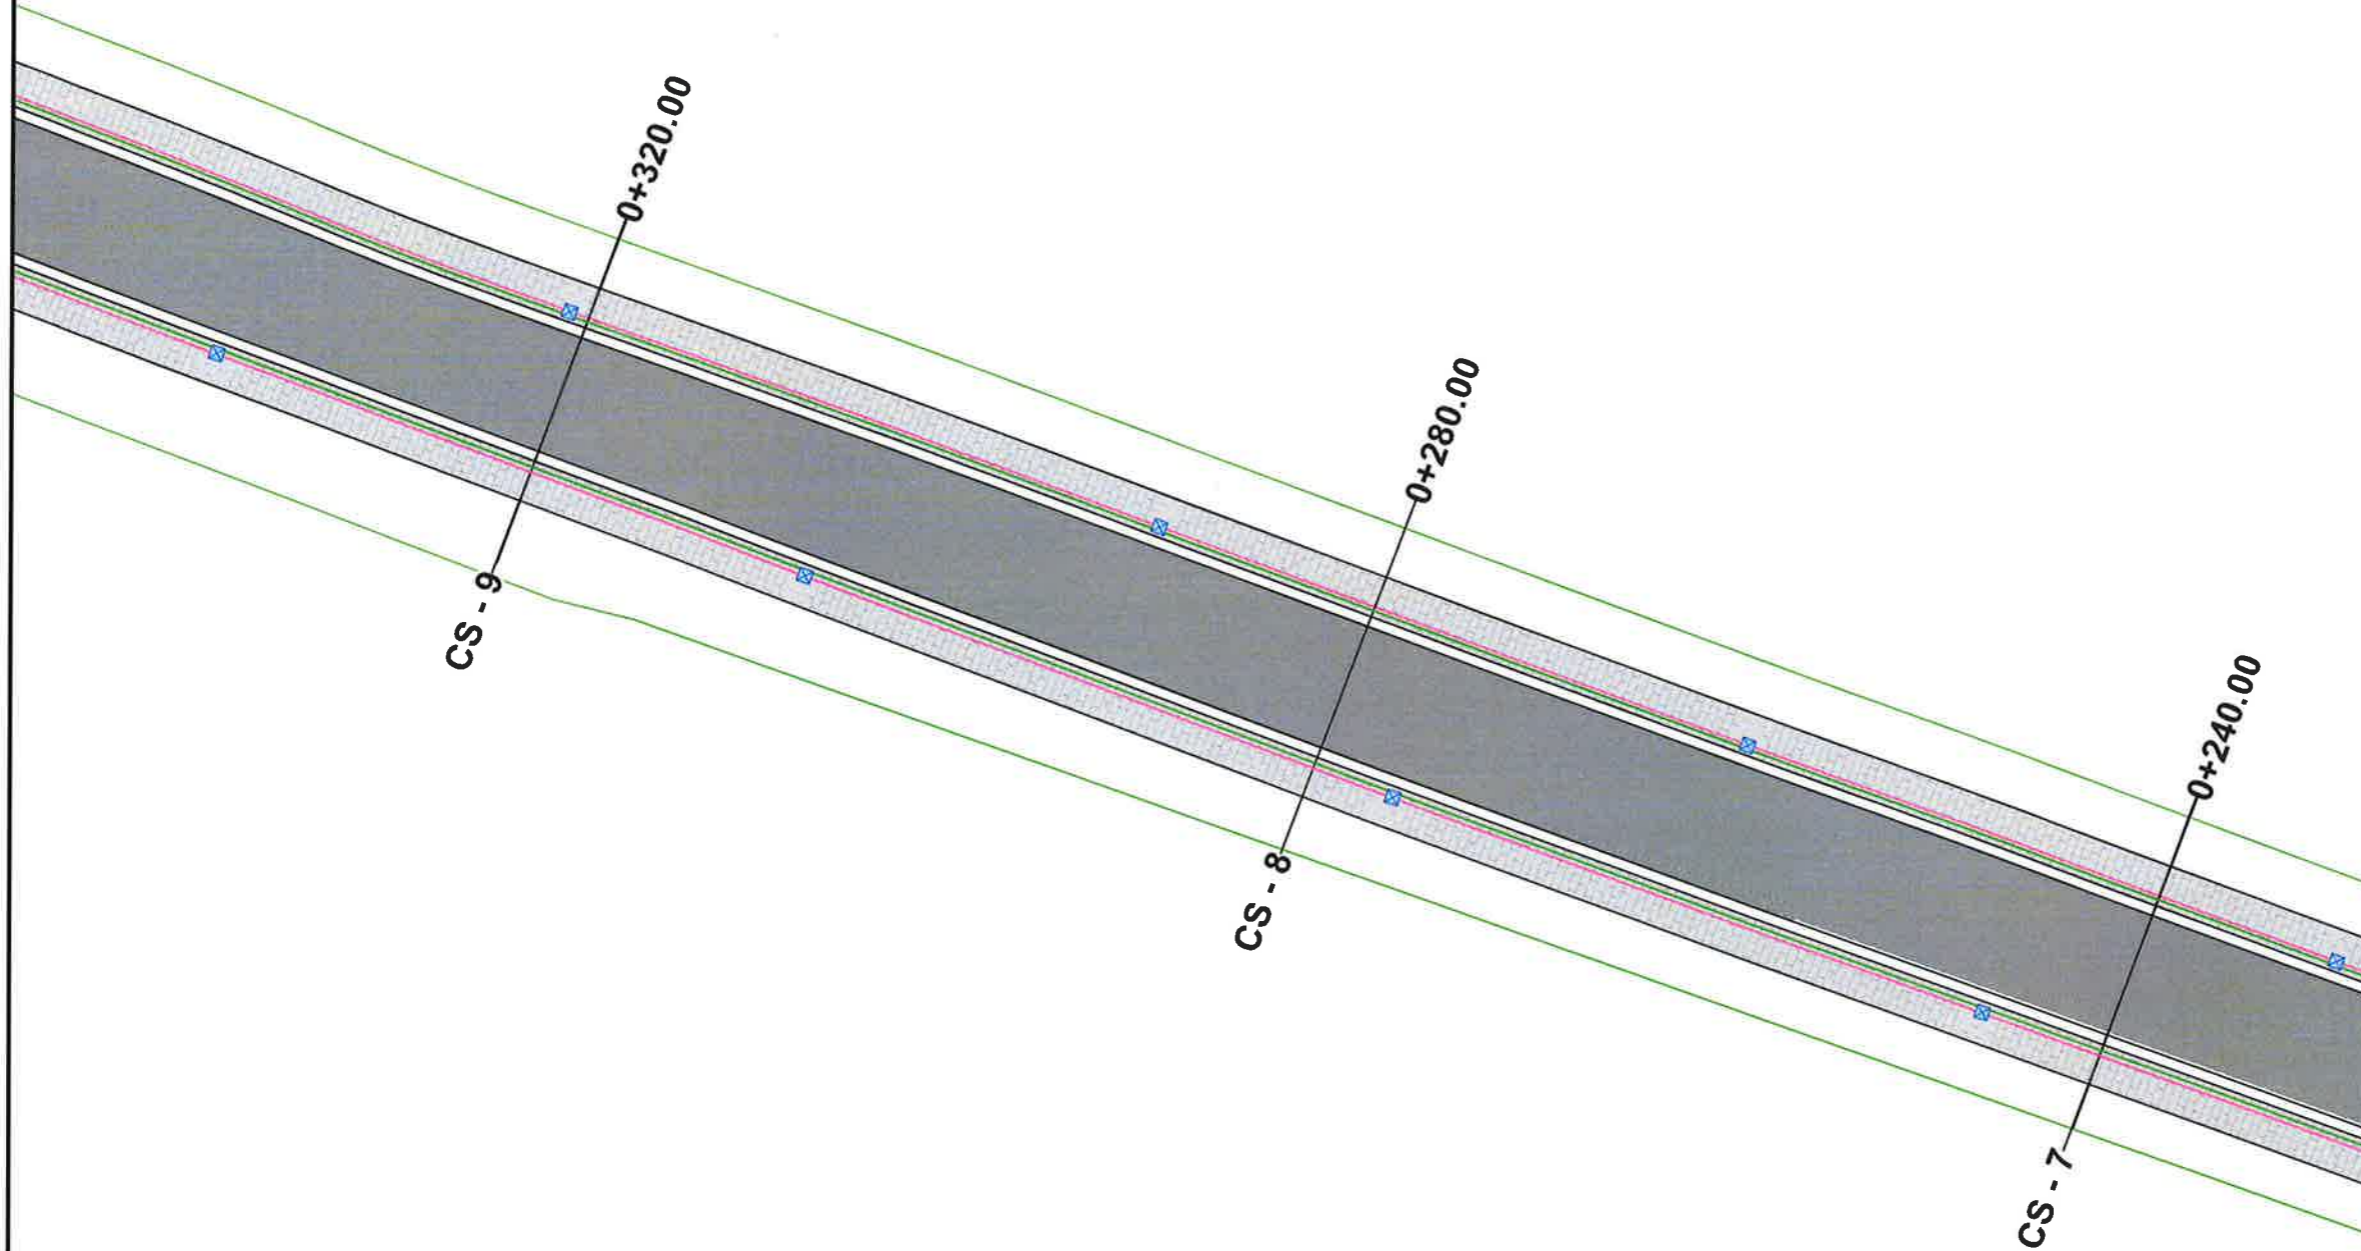

LEGJENDA :

- Linje rezerve/  
Tub fleksibel PVC te korruguar, Ø80 mm
- Linja telefonie dhe fibre optike/  
tuba fleksibel PVC te korruguar, Ø 80 mm
- Pusete plastike 40x40x40cm
- Tub metalik Ø110mm



**BASHKIA KAMEZ**

DREJTORIA E PROJEKTEVE DHE INVESTIMEVE  
DEPARTAMENTI I PROJEKTEVE


Dr. e Projekteve e Investimeve	FLORA MUÇA	
Pergj. Sektori i Projekteve	EMANUELA MEZIU	

STAFI TEKNIK PROJEKTUES	Ing. Topograf	RAMADAN HYSA	
	Ing. Konstruktor	EGLANTINA DISHA	
	Ing. Konstruktor	DENIS PRENCI	
	Ing. Gjeoinformatik	ERBLIN LALA	

Titulli i Projektit	Faza e Projektit
RIKONSTRUKSION I RRUGES NENE TEREZA LOTI II	PROJEKT ZBATIMI
Emerenti i Fletes	Data e implementimit :
PLANI I LINJAVE REZERVE + TELEFONI	Shkalla e Vizimit
	1:350
	Fleta Nr.
	03



PLANI I LINJAVE REZERVE + TELEFONI

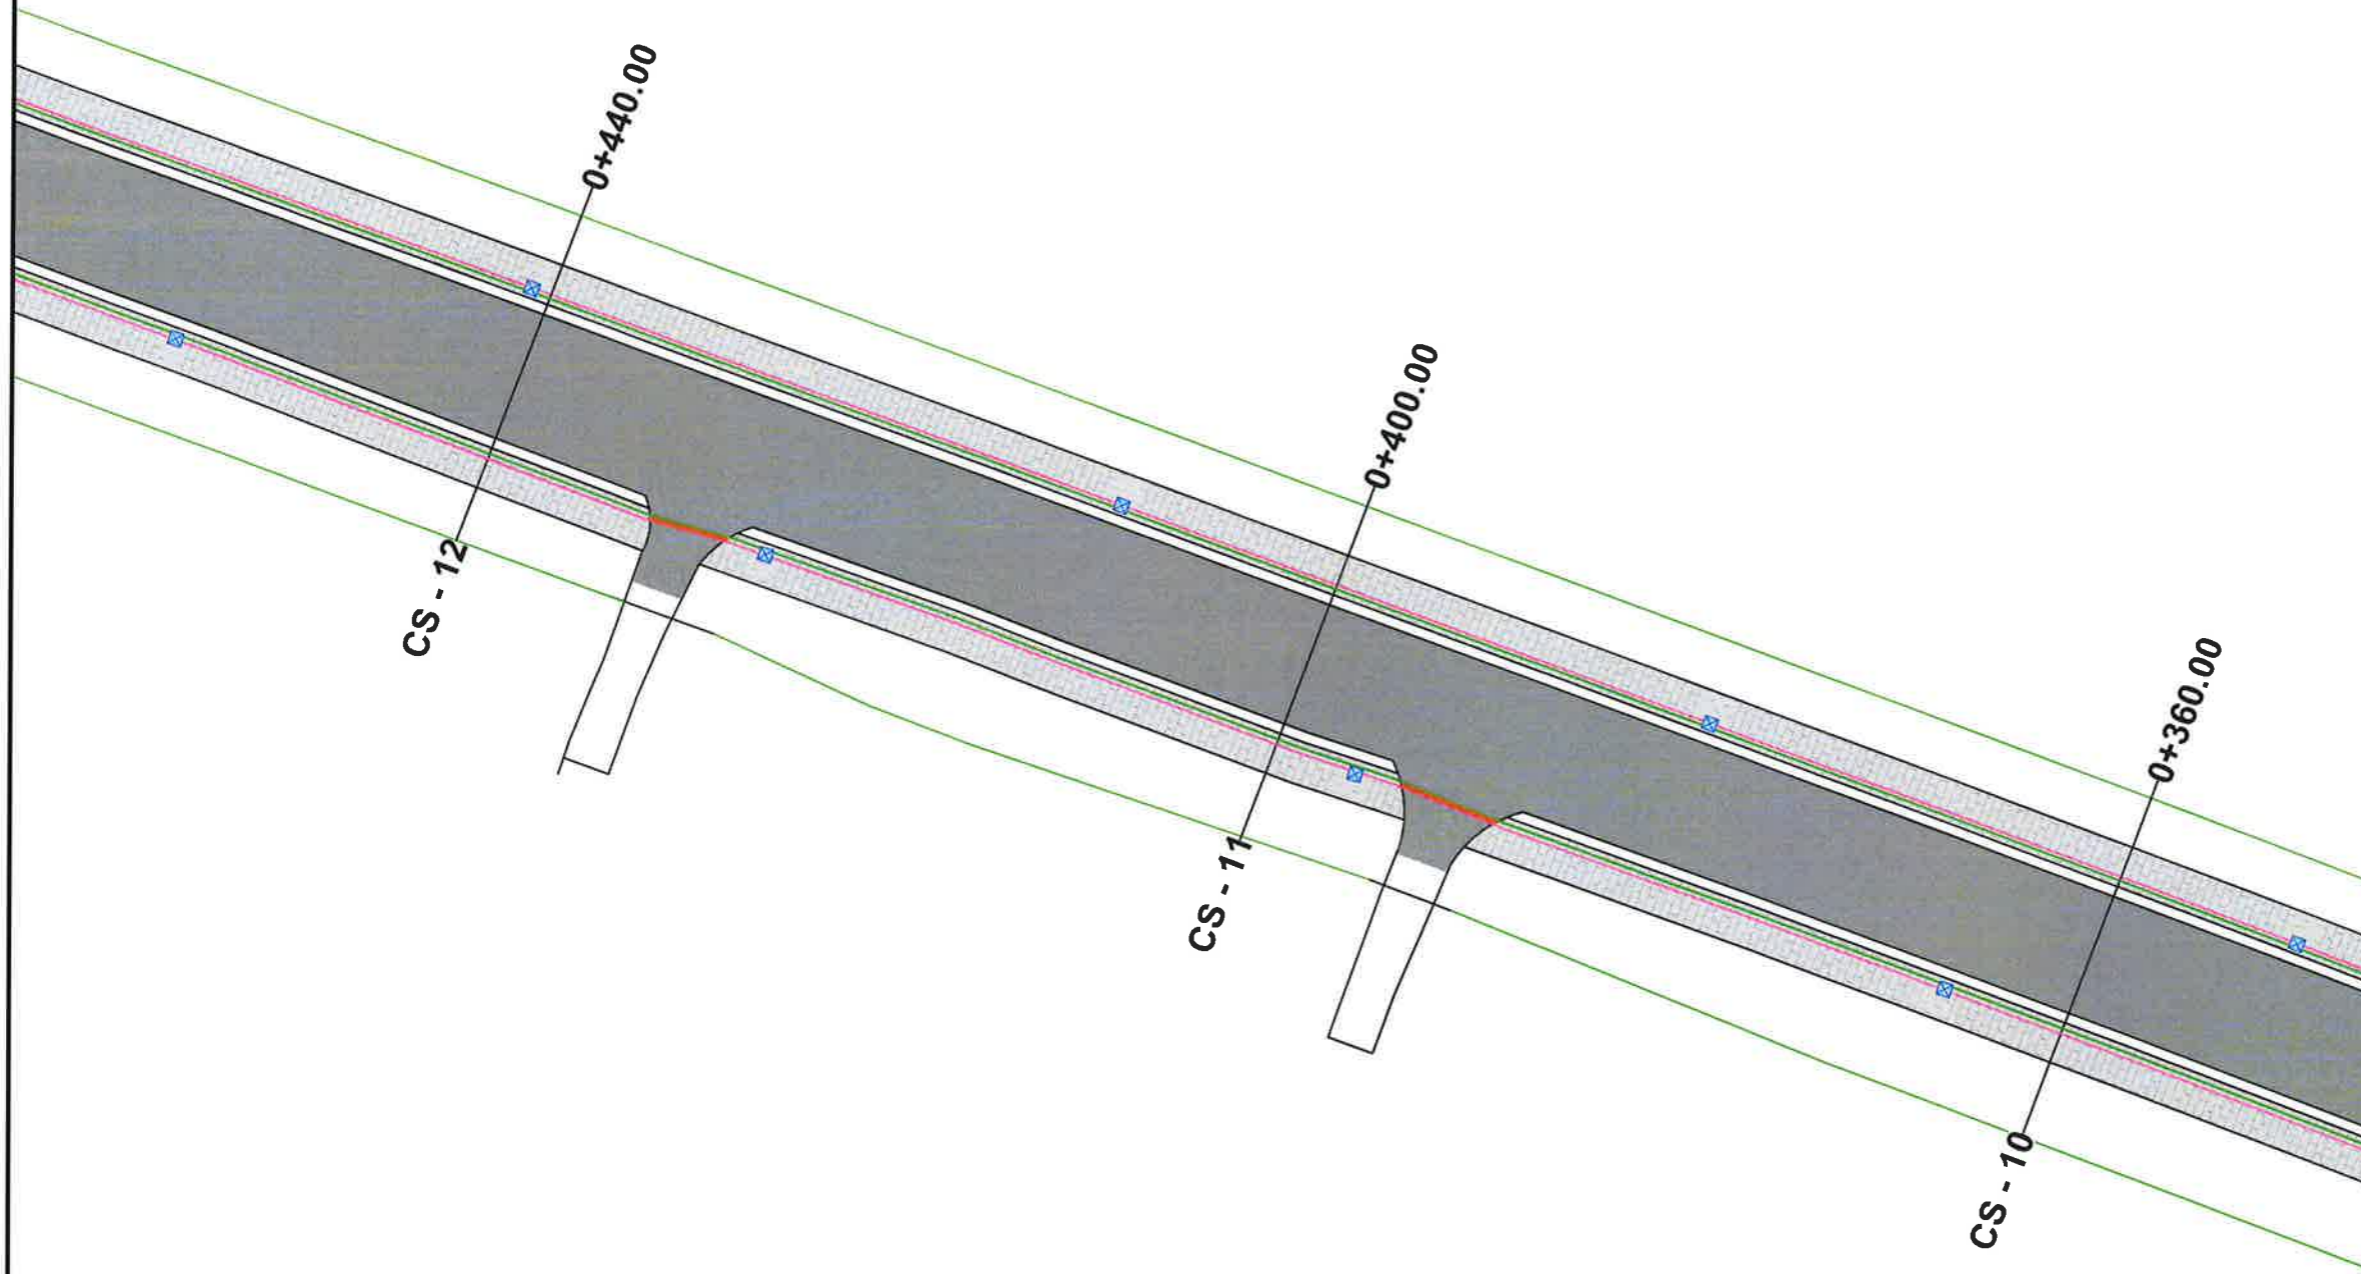

LEGJENDA :

- Linje rezerve/  
Tub fleksibel PVC te korruguar, Ø80 mm
- Linja telefonie dhe fibre optike/  
tuba fleksibel PVC te korruguar, Ø 80 mm
- Pusete plastike 40x40x40cm
- Tub metalik Ø110mm



**BASHKIA KAMEZ**


DREJTORIA E PROJEKTEVE DHE INVESTIMEVE  
DEPARTAMENTI I PROJEKTEVE

Dr. e Projekteve e Investimeve	FLORA MUÇA		
Pergj. Sektori i Projekteve	EMANUELA MEZIU		
STAFI TEKNIK PROJEKTES	Ing. Topograf	RAMADAN HYSA	
	Ing. Konstruktor	EGLANTINA DISHA	
	Ing. Konstruktor	DENIS PRENCI	
	Ing. Gjeoinformatik	ERBLIN LALA	

Titulli i Projektit	Faza e Projektit
RIKOSNTRUKSION I RRUGES NENE TEREZA LOTI II	PROJEKT ZBATIMI
Emeritimi i Fietes	Data e Implementimit :
PLANI I LINJAVE REZERVE + TELEFONI	Shkalla e Vizatimit
	1:350
	Fleta Nr.
	04



PLANI I LINJAVE REZERVE + TELEFONI

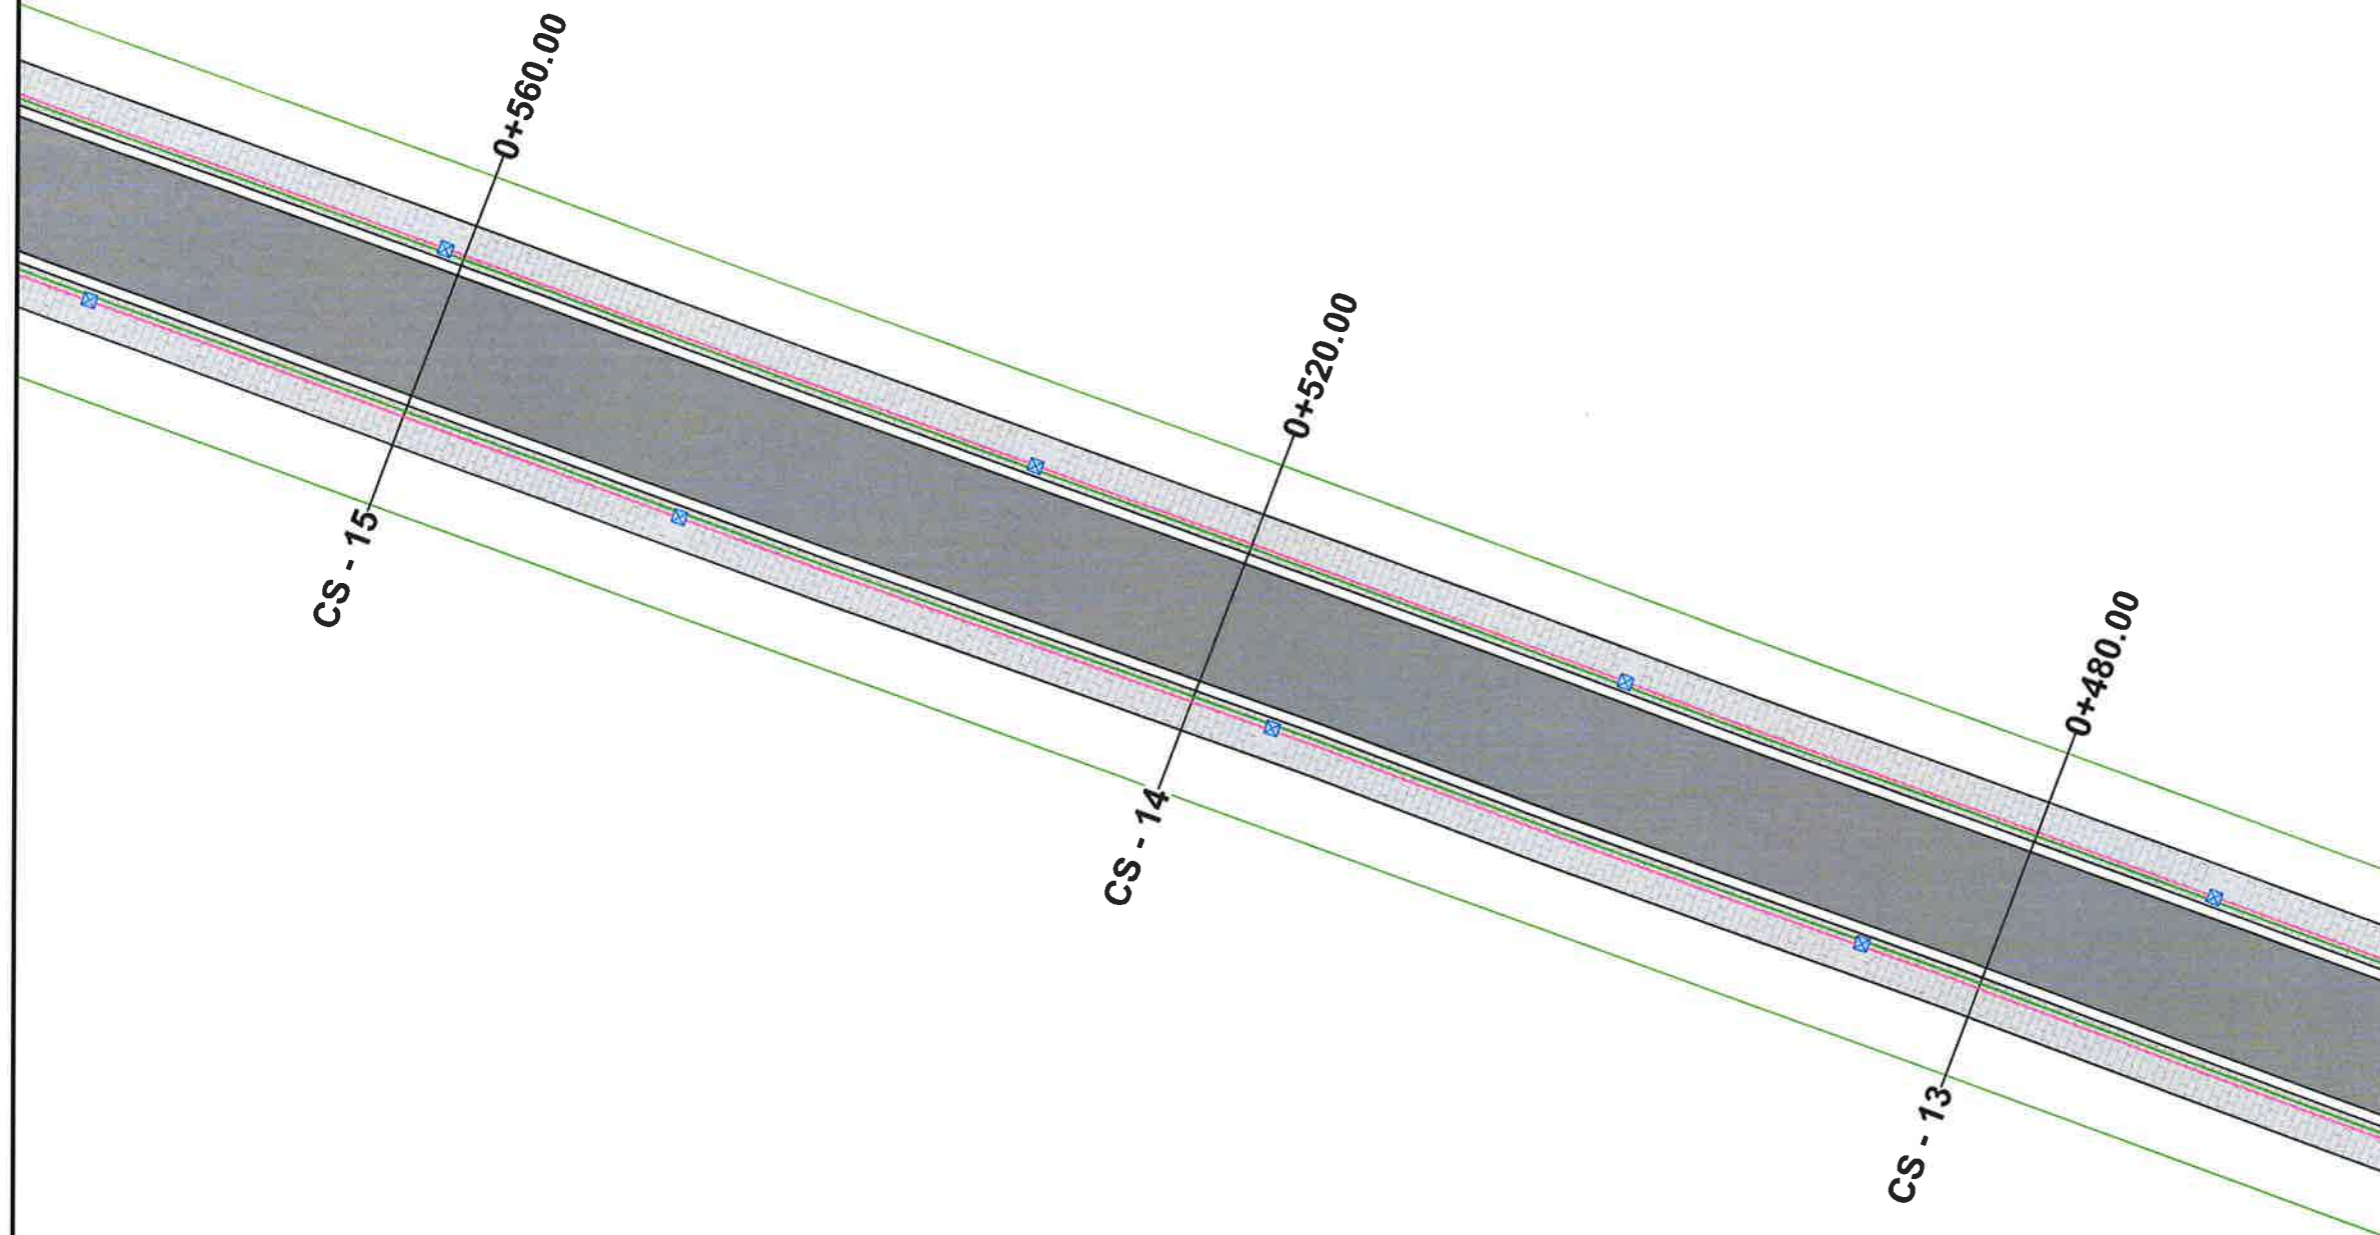

LEGJENDA :

- Linje rezerve/  
Tub fleksibel PVC te korruguar, Ø80 mm
- Linja telefonie dhe fibre optike/  
tuba fleksibel PVC te korruguar, Ø 80 mm
- Pusete plastike 40x40x40cm
- Tub metalik Ø110mm



**BASHKIA KAMEZ**

DREJTORIA E PROJEKTEVE DHE INVESTIMEVE  
DEPARTAMENTI I PROJEKTEVE

Dr. e Projekteve e Investimeve	FLORA MUÇA
Pergj. Sektori i Projekteve	EMANUELA MEZIU


STAFI TEKNIK PROJEKTES	Ing. Topograf	RAMADAN HYSA
	Ing. Konstruktor	EGLANTINA DISHA
	Ing. Konstruktor	DENIS PRENCI
	Ing. Gjeoinformatik	ERBLIN LALA

Titulli i Projektit	Faza e Projektit
RIKOSNTRUKSION I RRUGES NENE TEREZA LOTI II	PROJEKT ZBATIMI
Emertimi i Fletes	Data e Implementimit :
	Shkalla e Vizatimit

Emertimi i Fletes	1:350
PLANI I LINJAVE REZERVE + TELEFONI	Fleta Nr.



PLANI I LINJAVE REZERVE + TELEFONI

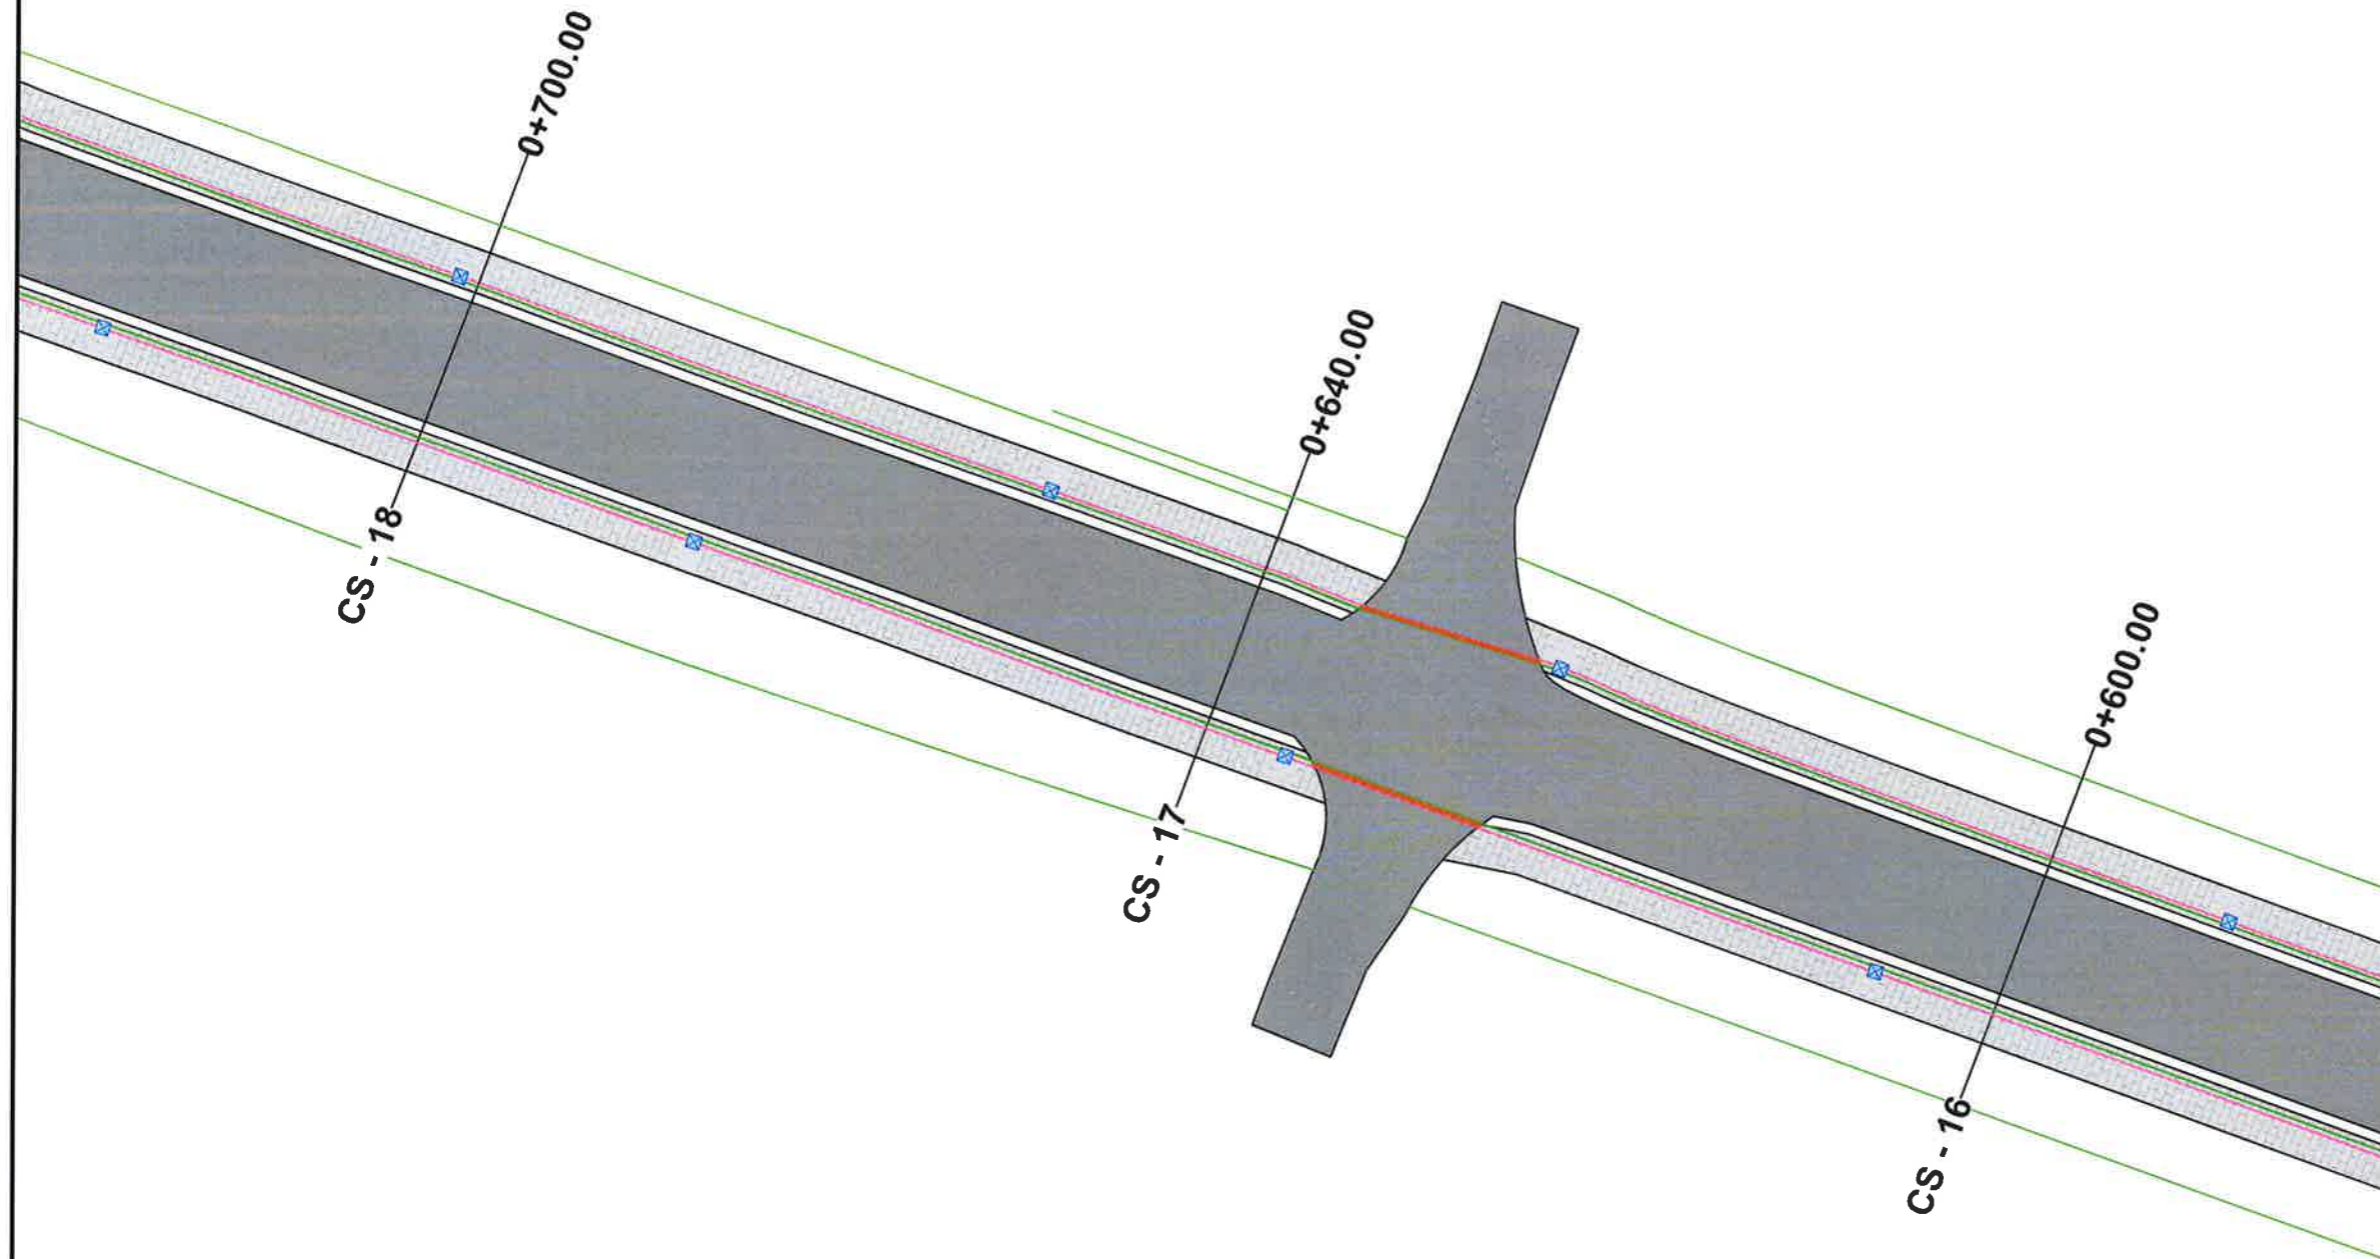

LEGJENDA :

- Linje rezerve/  
Tub fleksibel PVC te korruguar, Ø80 mm
- Linja telefonie dhe fibre optike/  
tuba fleksibel PVC te korruguar, Ø 80 mm
- Pusete plastike 40x40x40cm
- Tub metalik Ø110mm



**BASHKIA KAMEZ**

DREJTORIA E PROJEKTEVE DHE INVESTIMEVE  
DEPARTAMENTI I PROJEKTEVE



Dr. e Projekteve e Investimeve	FLORA MUÇA
Pergj. Sektori i Projekteve	EMANUELA MEZIU

STAFI TEKNIK PROJEKTUES	Ing. Topograf	RAMADAN HYSA
	Ing. Konstruktor	EGLANTINA DISHA
	Ing. Konstruktor	DENIS PRENCI
	Ing. Gjeoinformatik	ERBLIN LALA





Titulli i Projektit	Faza e Projektit
RIKOSNTRUKSION I RRUGES NENE TEREZA LOTI II	PROJEKT ZBATIMI
Emertimi i Fletes	Data e Implementimit :
PLANI I LINJAVE REZERVE + TELEFONI	Shkalla e Vizatimit
	1:350
	Fleta Nr.
	06

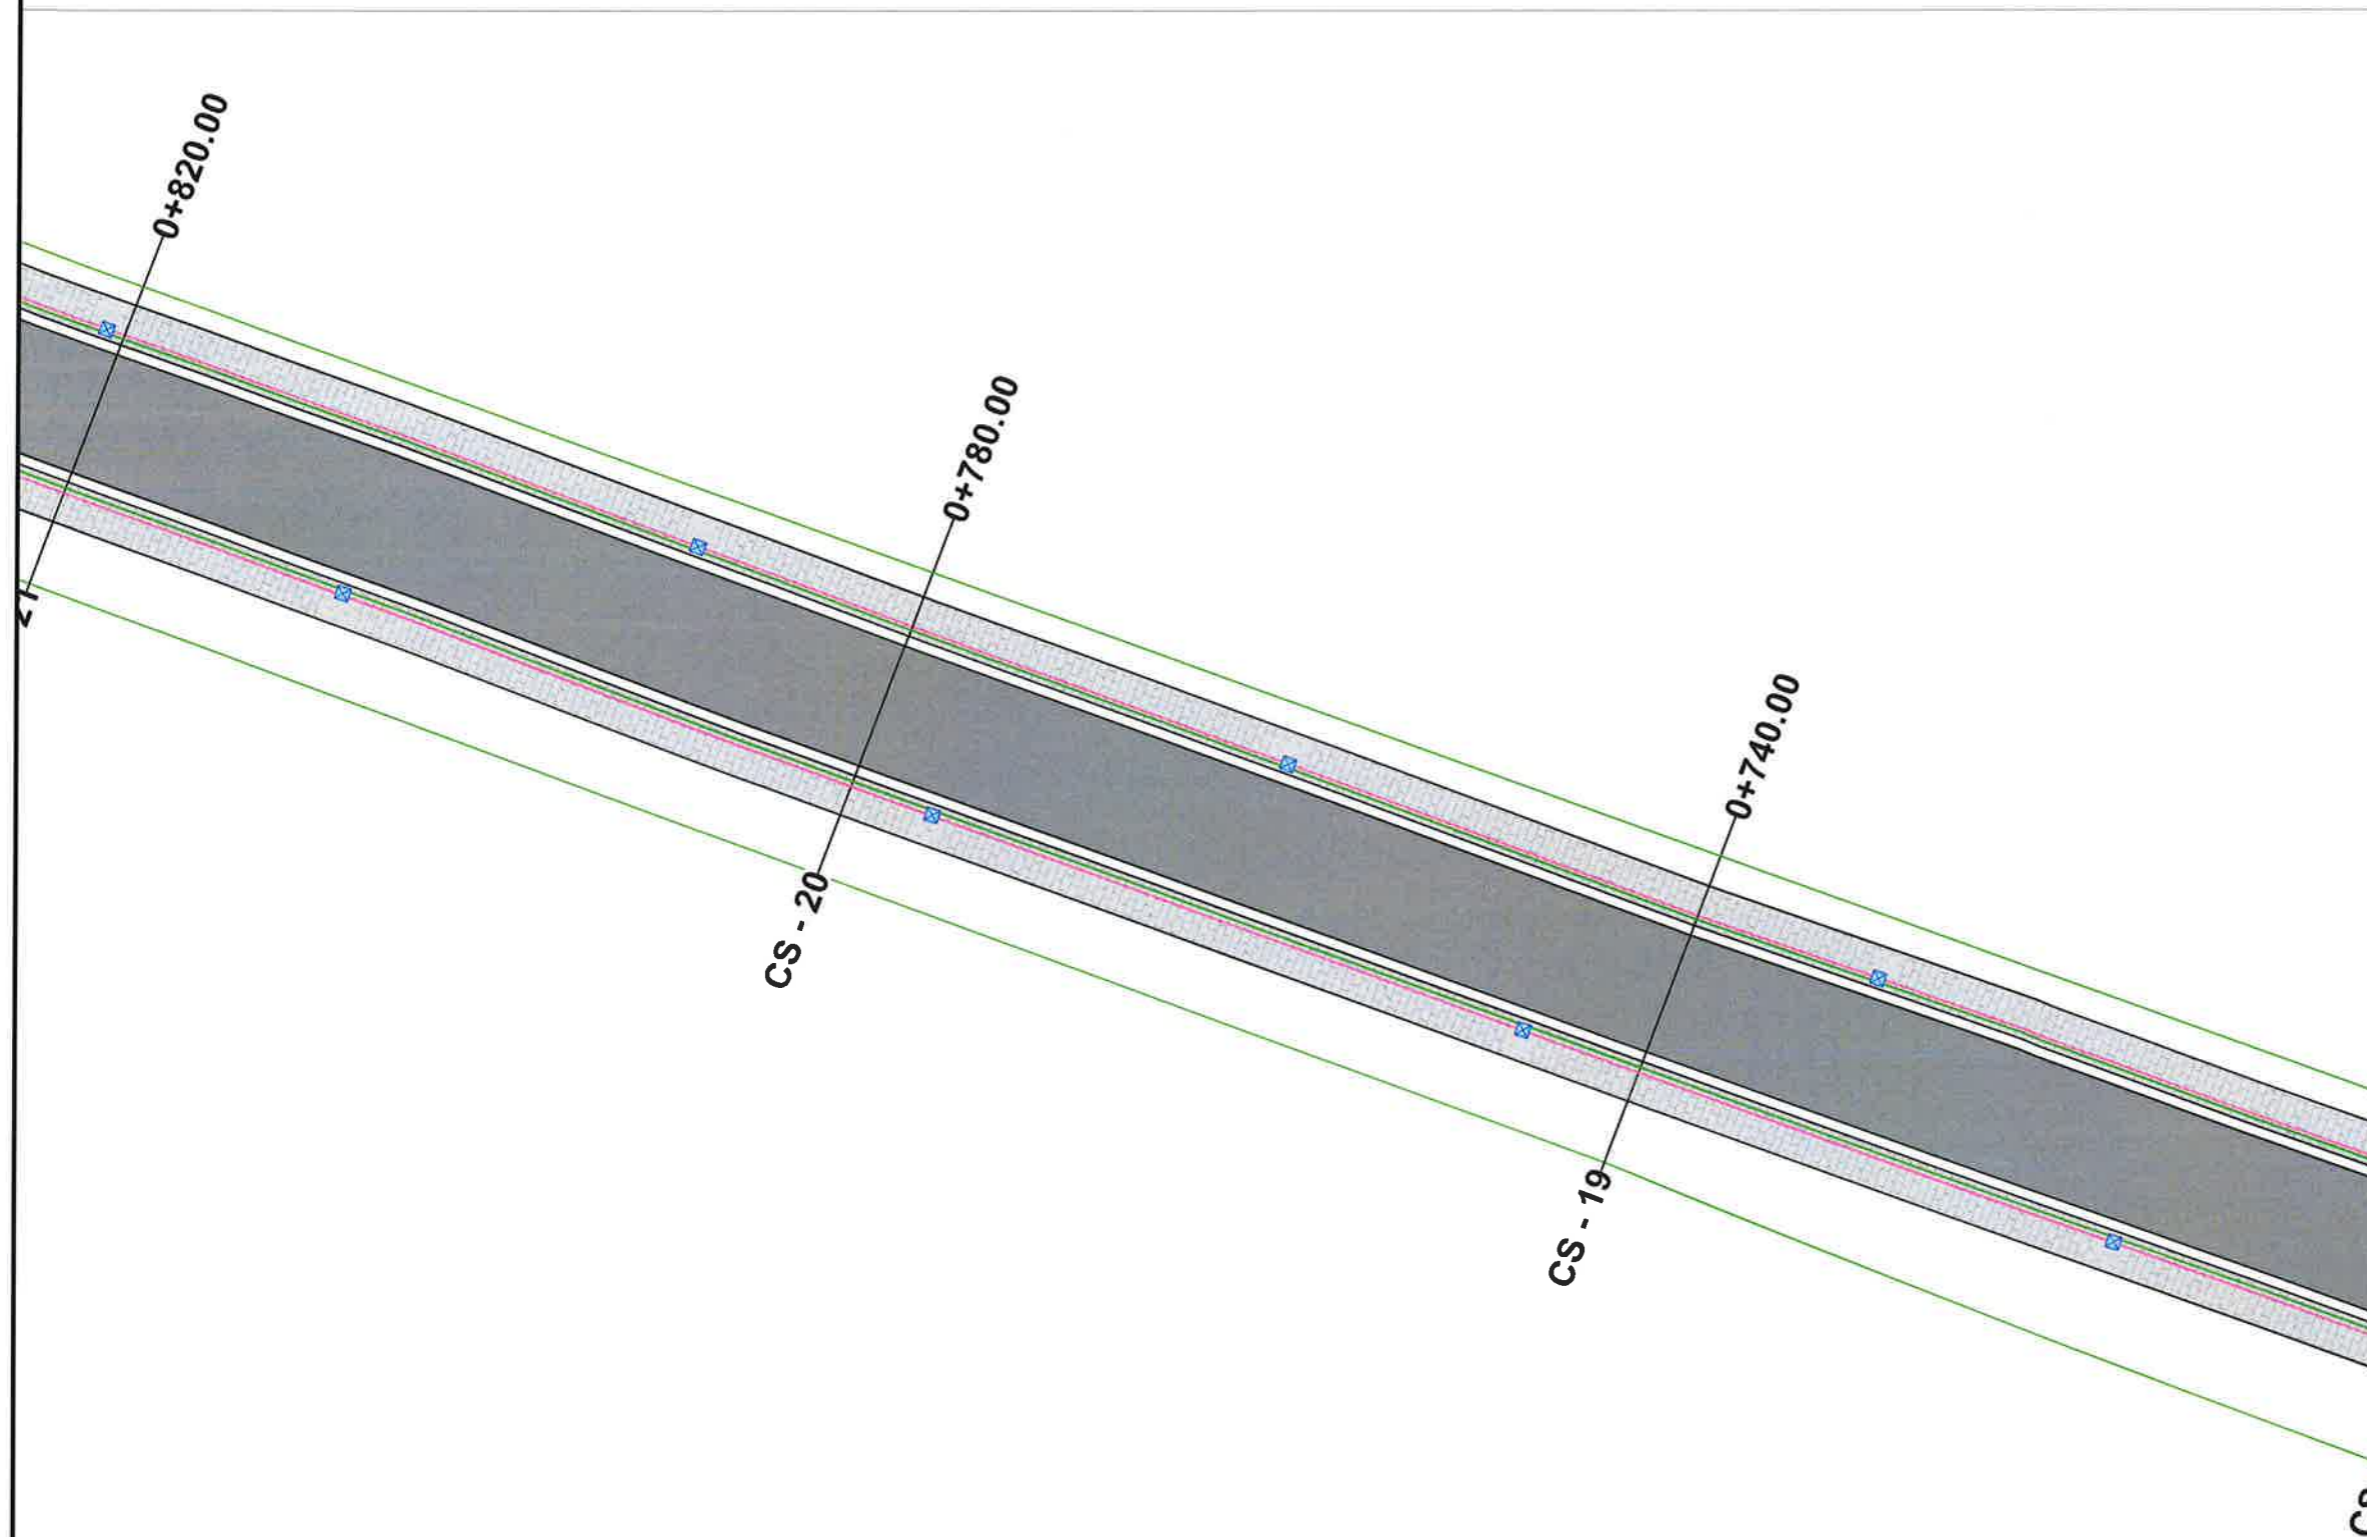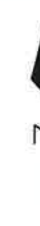

PLANI I LINJAVE REZERVE + TELEFONI



LEGJENDA :

-  Linje rezerve/  
Tub fleksibel PVC te korruguar, Ø80 mm
-  Linja telefonie dhe fibre optike/  
tuba fleksibel PVC te korruguar, Ø 80 mm
-  Pusete plastike 40x40x40cm
-  Tub metalik Ø110mm



**BASHKIA KAMEZ**

DREJTORIA E PROJEKTEVE DHE INVESTIMEVE  
DEPARTAMENTI I PROJEKTEVE

Dr. e Projekteve e Investimeve	FLORA MUÇA
Pergj. Sektori i Projekteve	EMANUELA MEZIU

STAFI TEKNIK PROJEKTUES	Ing. Topograf	RAMADAN HYSA
	Ing. Konstruktor	EGLANTINA DISHA
	Ing. Konstruktor	DENIS PRENCI
	Ing. Gjeoinformatik	ERBLIN LALA


Titulli i Projektit	Faza e Projektit
RIKONSTRUKSION I RRUGES NENE TEREZA LOTI II	PROJEKT ZBATIMI
Emertimi i Fletes	Data e implementimit :
	Shkalla e Vizatimit
	1:350
	Fleta Nr.
	07

Emertimi i Fletes	1:350
-------------------	-------

PLANI I LINJAVE REZERVE + TELEFONI	Fleta Nr.
	07



PLANI I LINJAVE REZERVE + TELEFONI

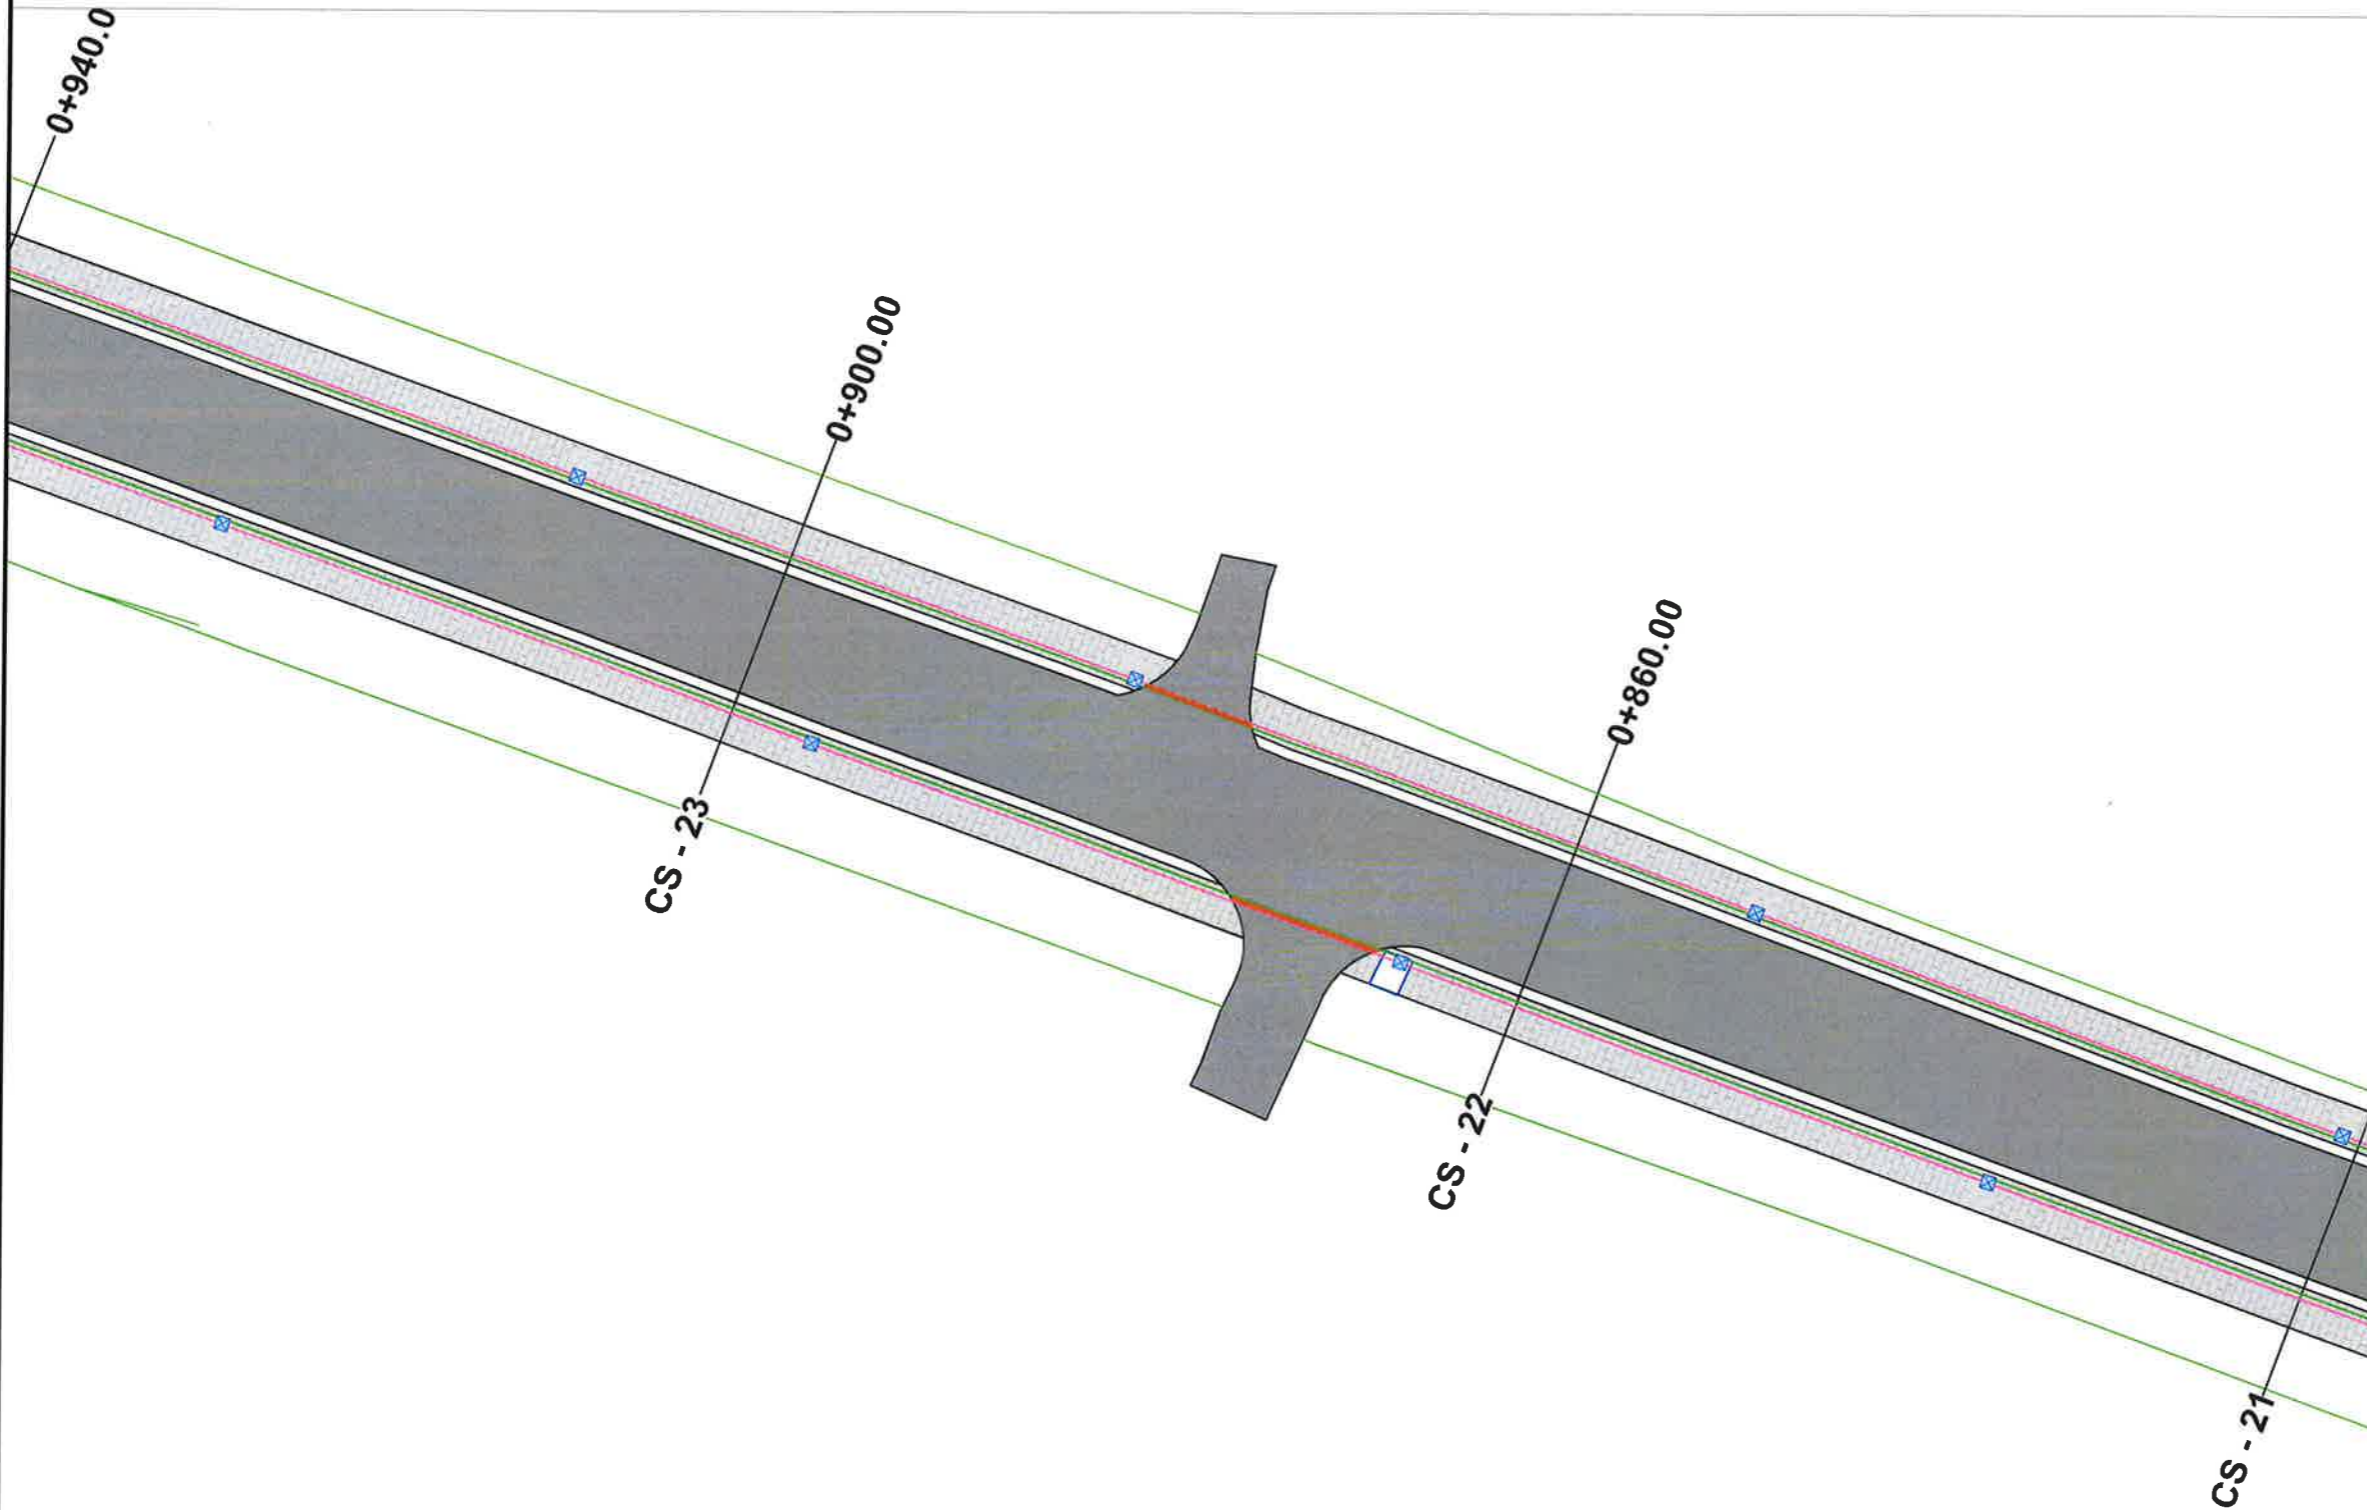

LEGJENDA :

- Linje rezerve/  
Tub fleksibel PVC te korruguar, Ø80 mm
- Linja telefonie dhe fibre optike/  
tuba fleksibel PVC te korruguar, Ø 80 mm
- Pusete plastike 40x40x40cm
- Tub metalik Ø110mm


**BASHKIA KAMEZ**  
DREJTORIA E PROJEKTEVE DHE INVESTIMEVE  
DEPARTAMENTI I PROJEKTEVE

Dr. e Projekteve e Investimeve	FLORA MUÇA	
Pergj. Sektori i Projekteve	EMANUELA MEZIU	
STAFI TEKNIK PROJEKTORES	Ing. Topograf	RAMADAN HYSA
	Ing. Konstruktor	EGLANTINA DISHA
	Ing. Konstruktor	DENIS PRENCI
	Ing. Gjeoinformatik	ERBLIN LALA


 


<b>Titulli i Projektit</b>	<b>Faza e Projektit</b>
RIKOSNTRUKSION I RRUGES NENE TEREZA LOTI II	PROJEKT ZBATIMI
<b>Emertimi i Fletes</b>	<b>Data e Implementimit :</b>
PLANI I LINJAVE REZERVE + TELEFONI	
	<b>Shkalla e Vizatimit</b>
	1:350
	<b>Fleta Nr.</b>
	08

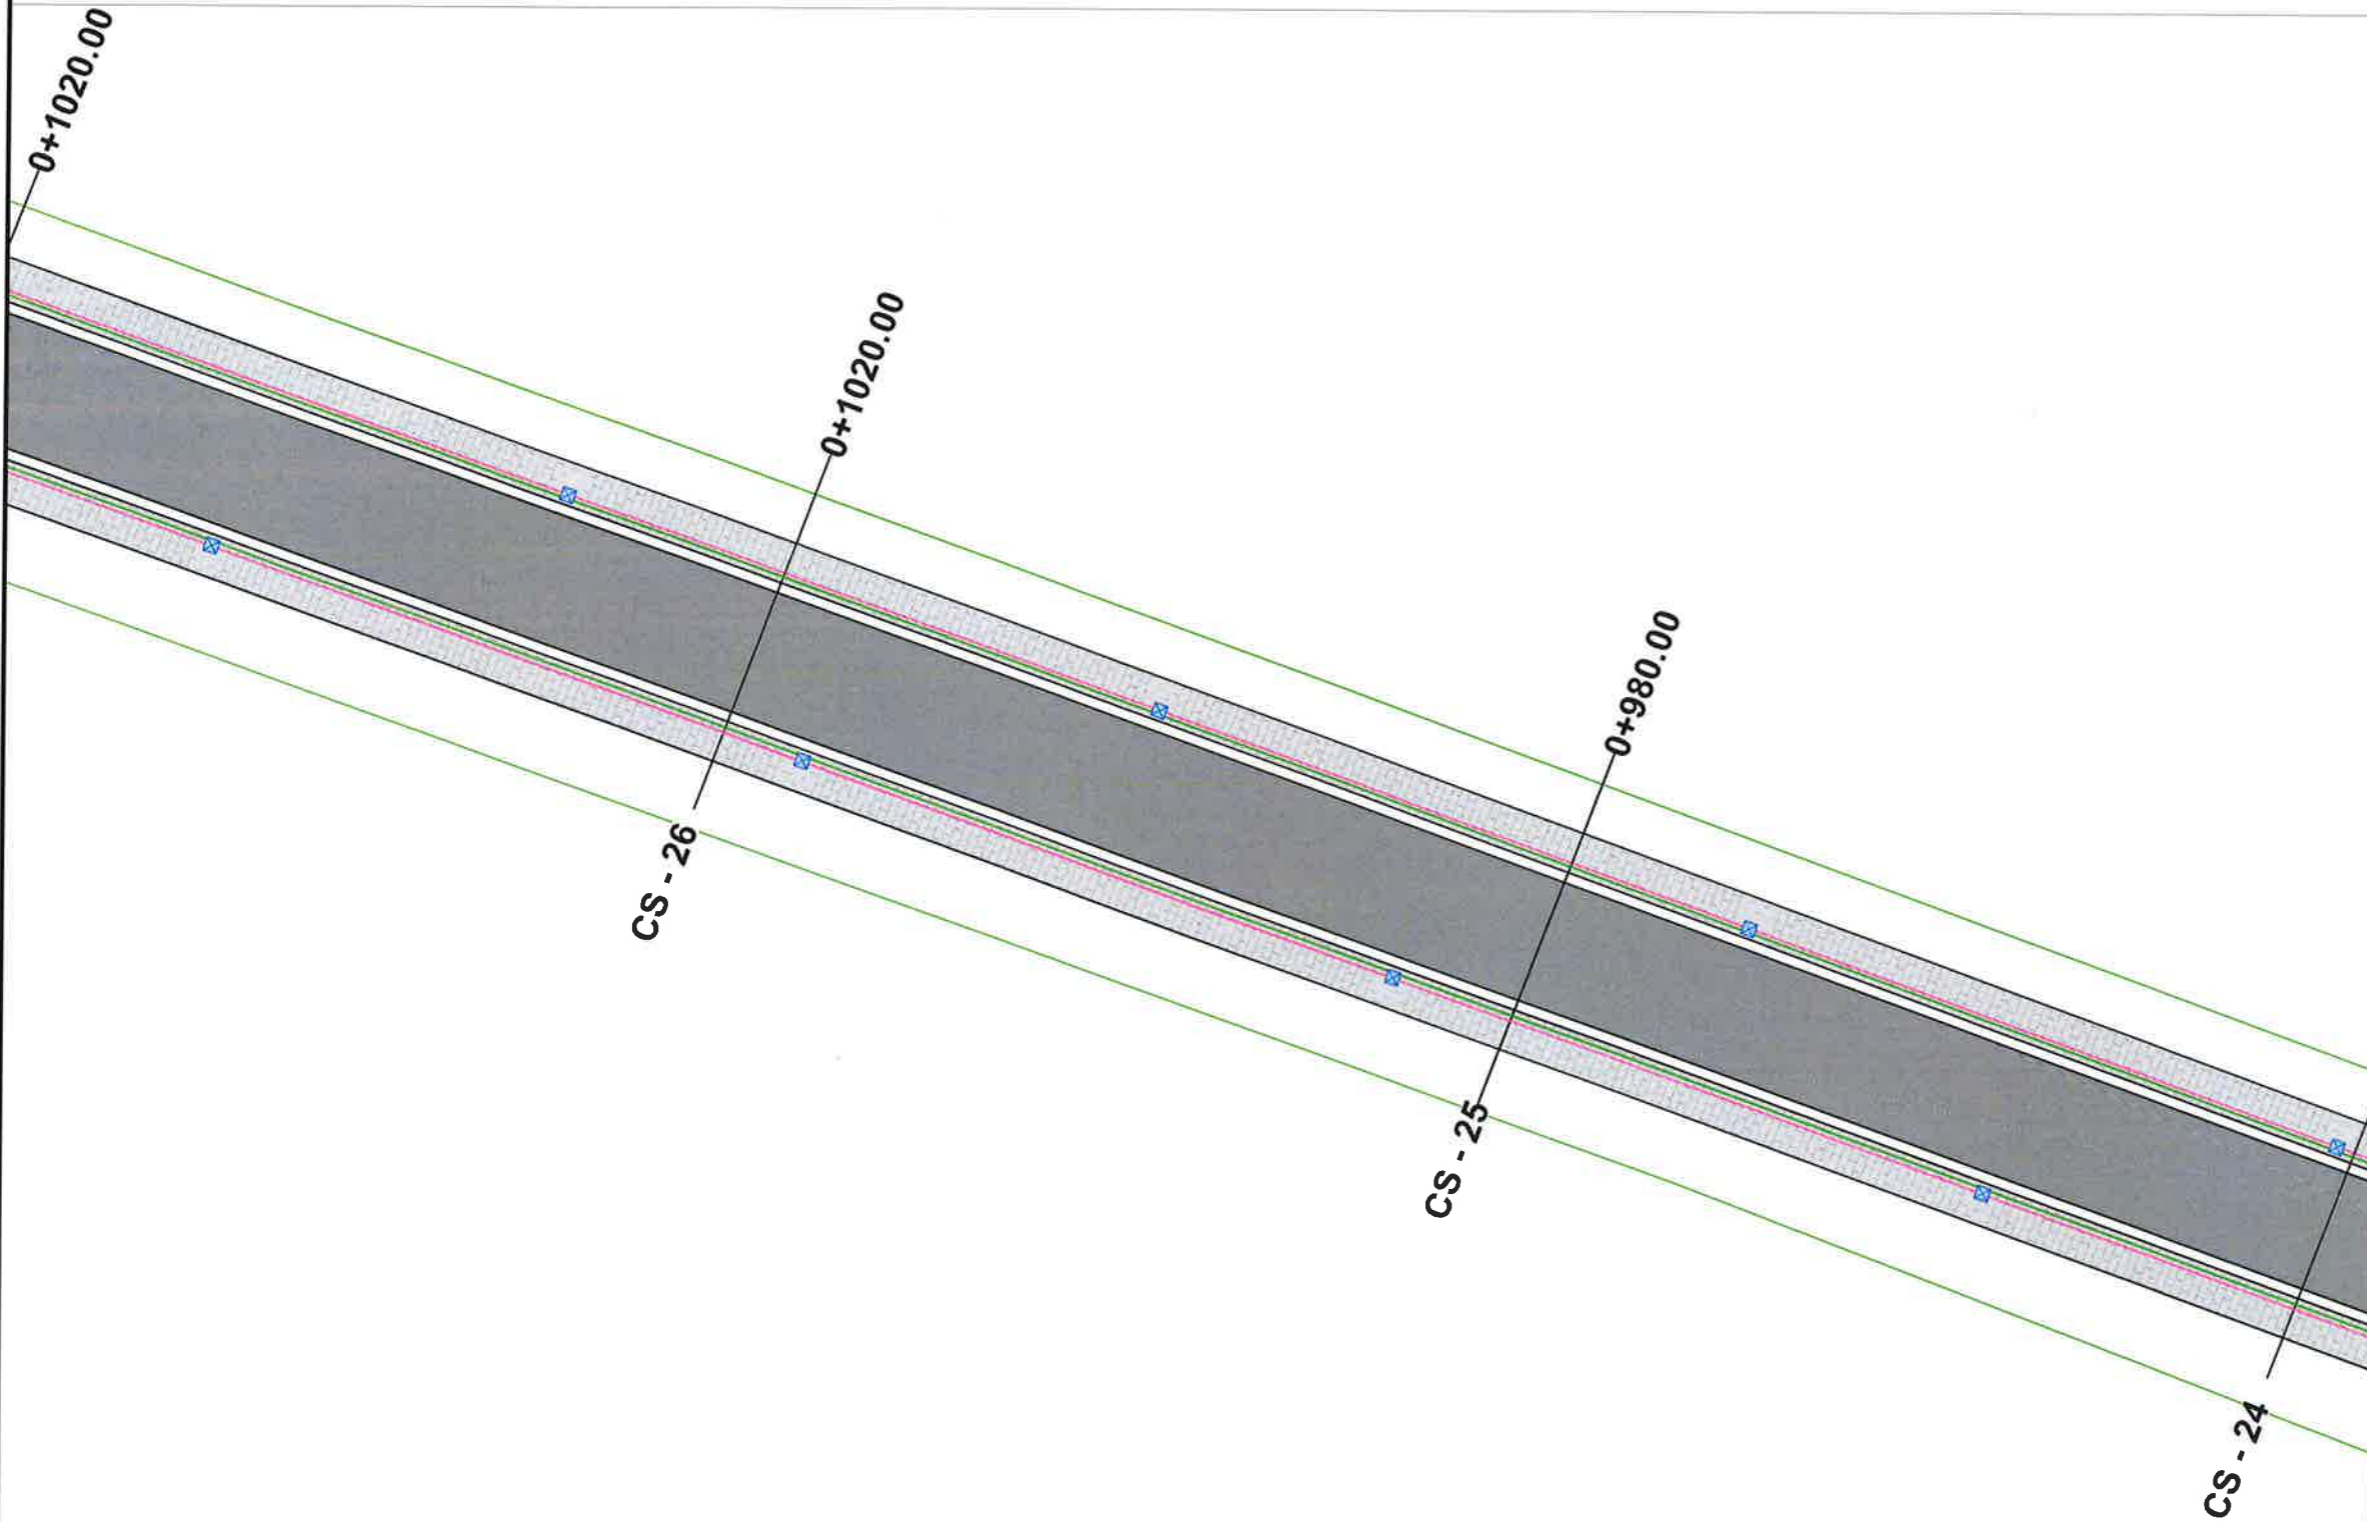

PLANI I LINJAVE REZERVE + TELEFONI



LEGJENDA :

-  Linje rezerve/  
Tub fleksibel PVC te korruguar, Ø80 mm
-  Linja telefonie dhe fibre optike/  
tuba fleksibel PVC te korruguar, Ø 80 mm
-  Pusete plastike 40x40x40cm
-  Tub metalik Ø110mm



BASHKIA KAMEZ


DREJTORIA E PROJEKTEVE DHE INVESTIMEVE  
DEPARTAMENTI I PROJEKTEVE

Dr. e Projekteve e Investimeve	FLORA MUÇA	
Pergj. Sektori i Projekteve	EMANUELA MEZIU	
STAFI TEKNIK PROJEKTES	Ing. Topograf	RAMADAN HYSA
	Ing. Konstruktor	EGLANTINA DISHA
	Ing. Konstruktor	DENIS PRENCI
	Ing. Gjeoinformatik	ERBLIN LALA





Titulli i Projektit	Faza e Projektit
RIKOSNTRUKSION I RRUGES NENE TEREZA LOTI II	PROJEKT ZBATIMI
Emertimi i Fletes	Data e Implementimit :
PLANI I LINJAVE REZERVE + TELEFONI	Shkalla e Vizatimit 1:350
	Fleta Nr. 09

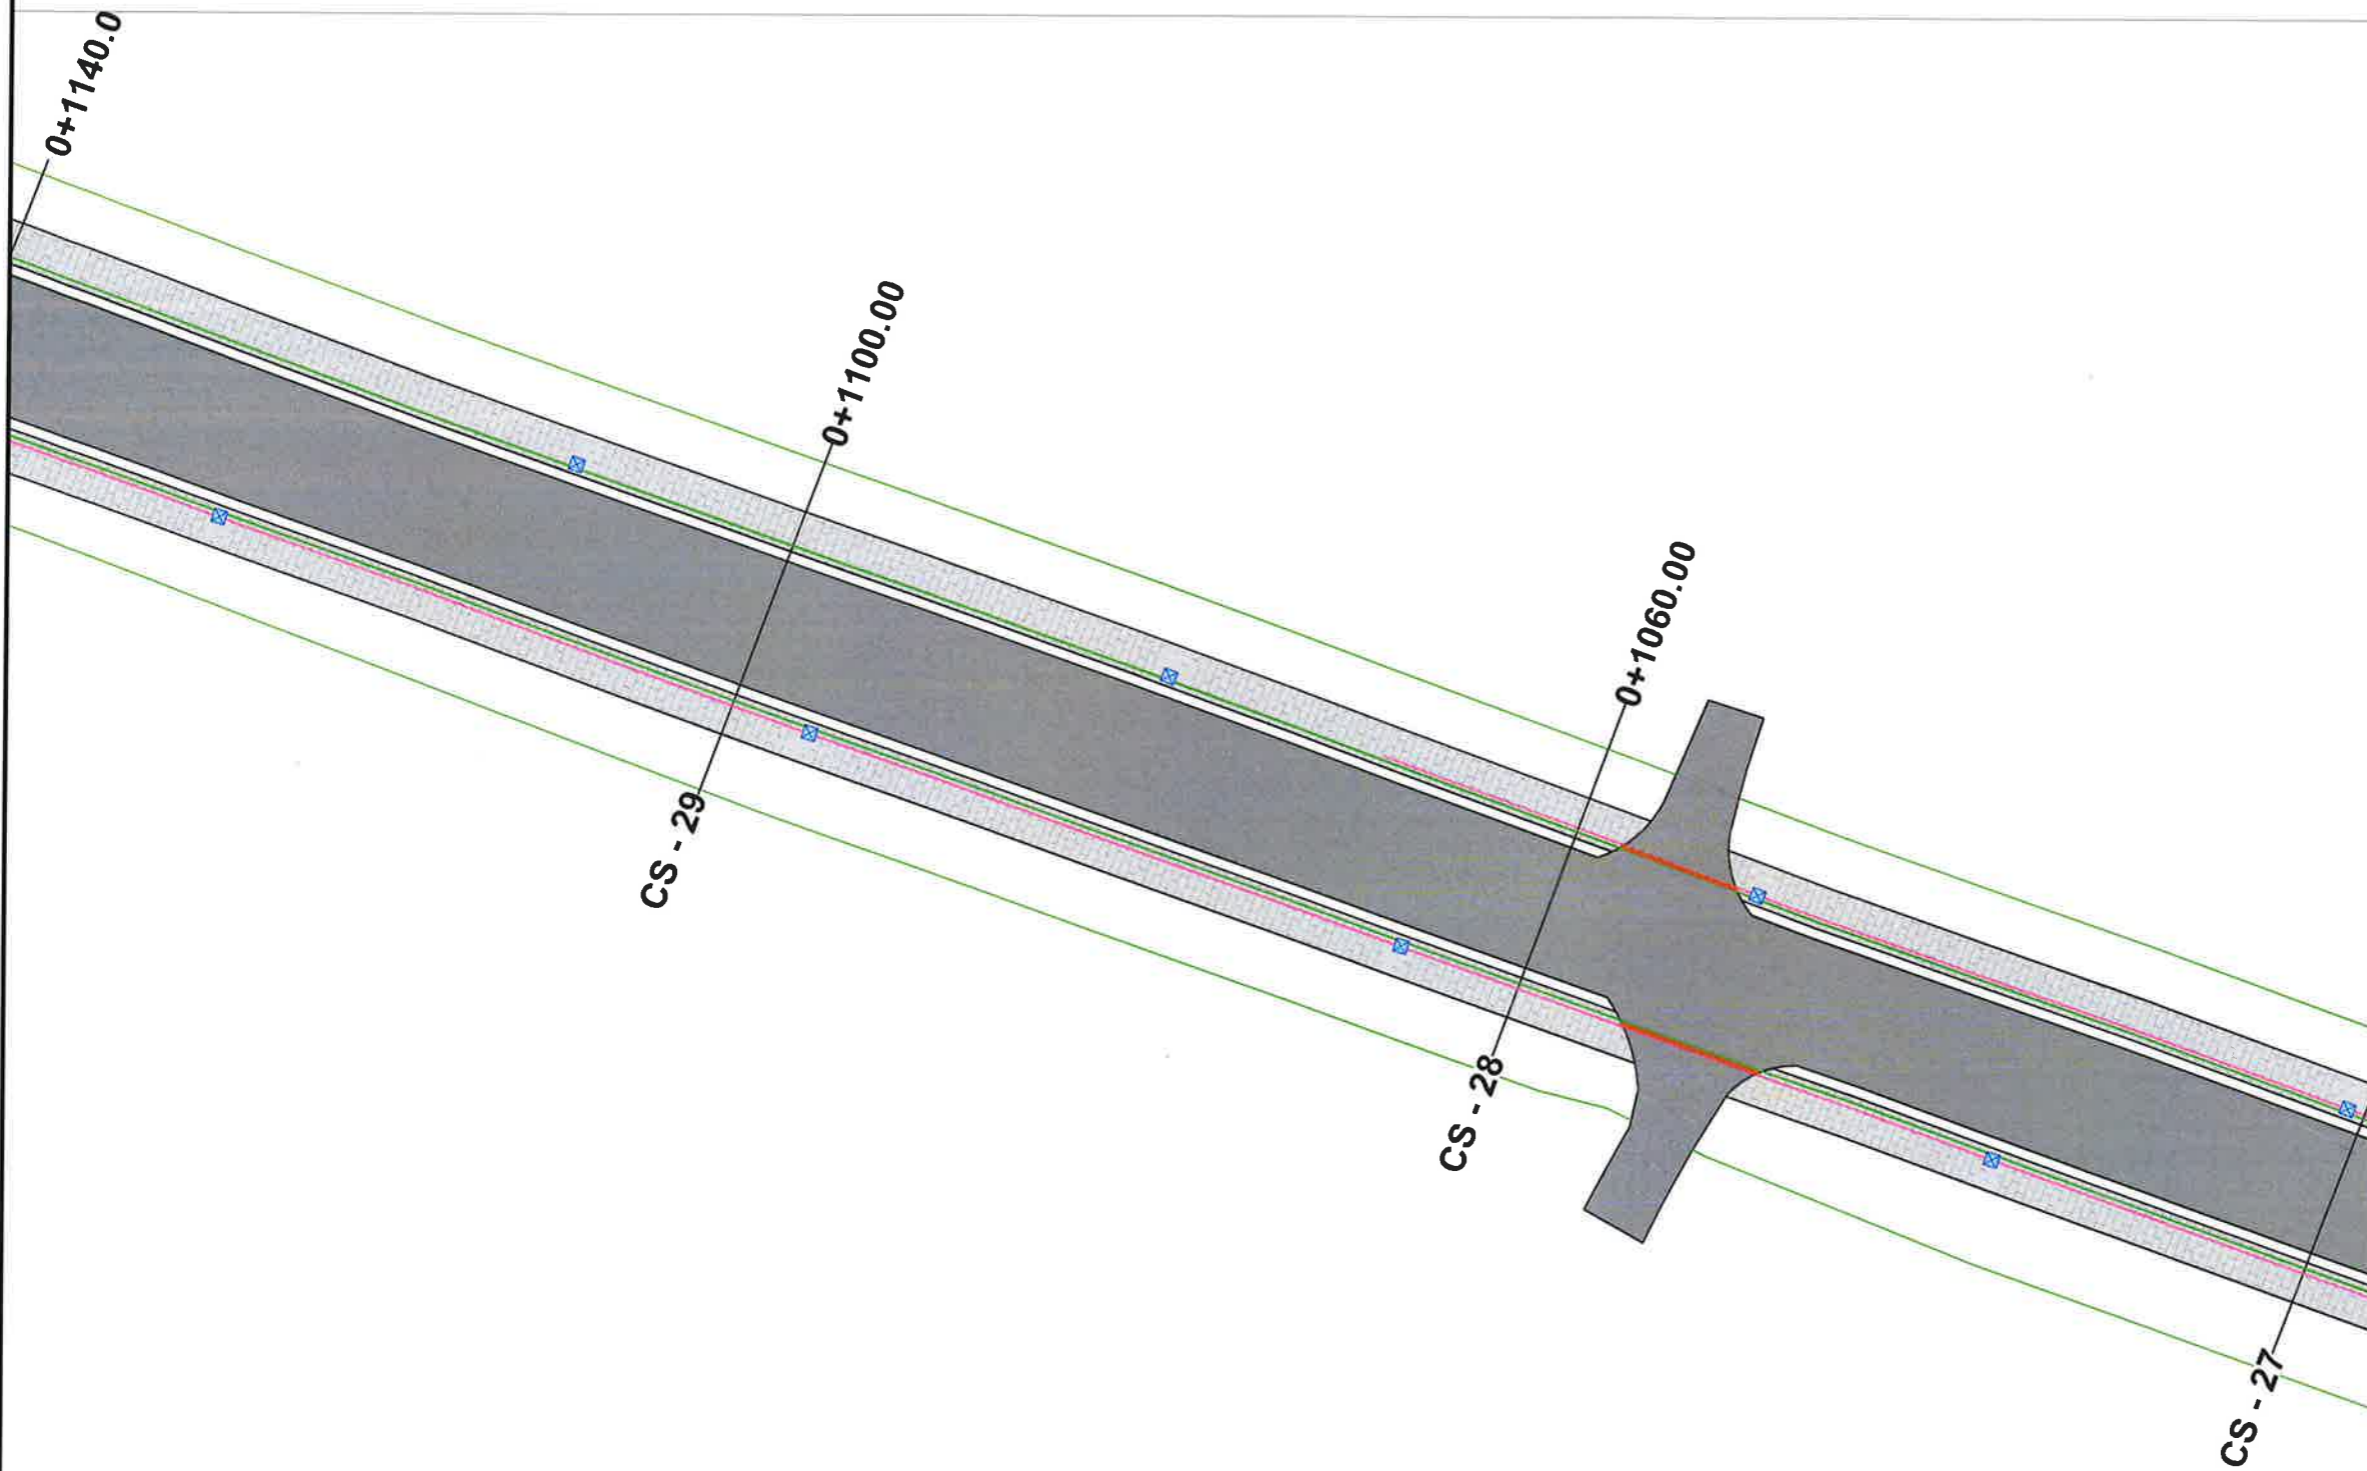

PLANI I LINJAVE REZERVE + TELEFONI



LEGJENDA :

-  Linje rezerve/  
Tub fleksibel PVC te korruguar, Ø80 mm
-  Linja telefonie dhe fibre optike/  
tuba fleksibel PVC te korruguar, Ø 80 mm
-  Pusete plastike 40x40x40cm
-  Tub metalik Ø110mm


 **BASHKIA KAMEZ**  
DREJTORIA E PROJEKTEVE DHE INVESTIMEVE  
DEPARTAMENTI I PROJEKTEVE

Dr. e Projekteve e Investimeve	FLORA MUÇA	
Pergj. Sektori i Projekteve	EMANUELA MEZIU	
STAFI TEKNIK PROJEKTIUES	Ing. Topograf	RAMADAN HYSA
	Ing. Konstruktor	EGLANTINA DISHA
	Ing. Konstruktor	DENIS PRENCI
	Ing. Gjeoinformatik	ERBLIN LALA





Titulli i Projektit	RIKOSNTRUKSION I RRUGES NENE TEREZA LOTI II	Faza e Projektit PROJEKT ZBATIMI
Emertimi i Fletes	PLANI I LINJAVE REZERVE + TELEFONI	Data e Implementimit : Shkalla e Vizatimit 1:350 Fleta Nr. 10

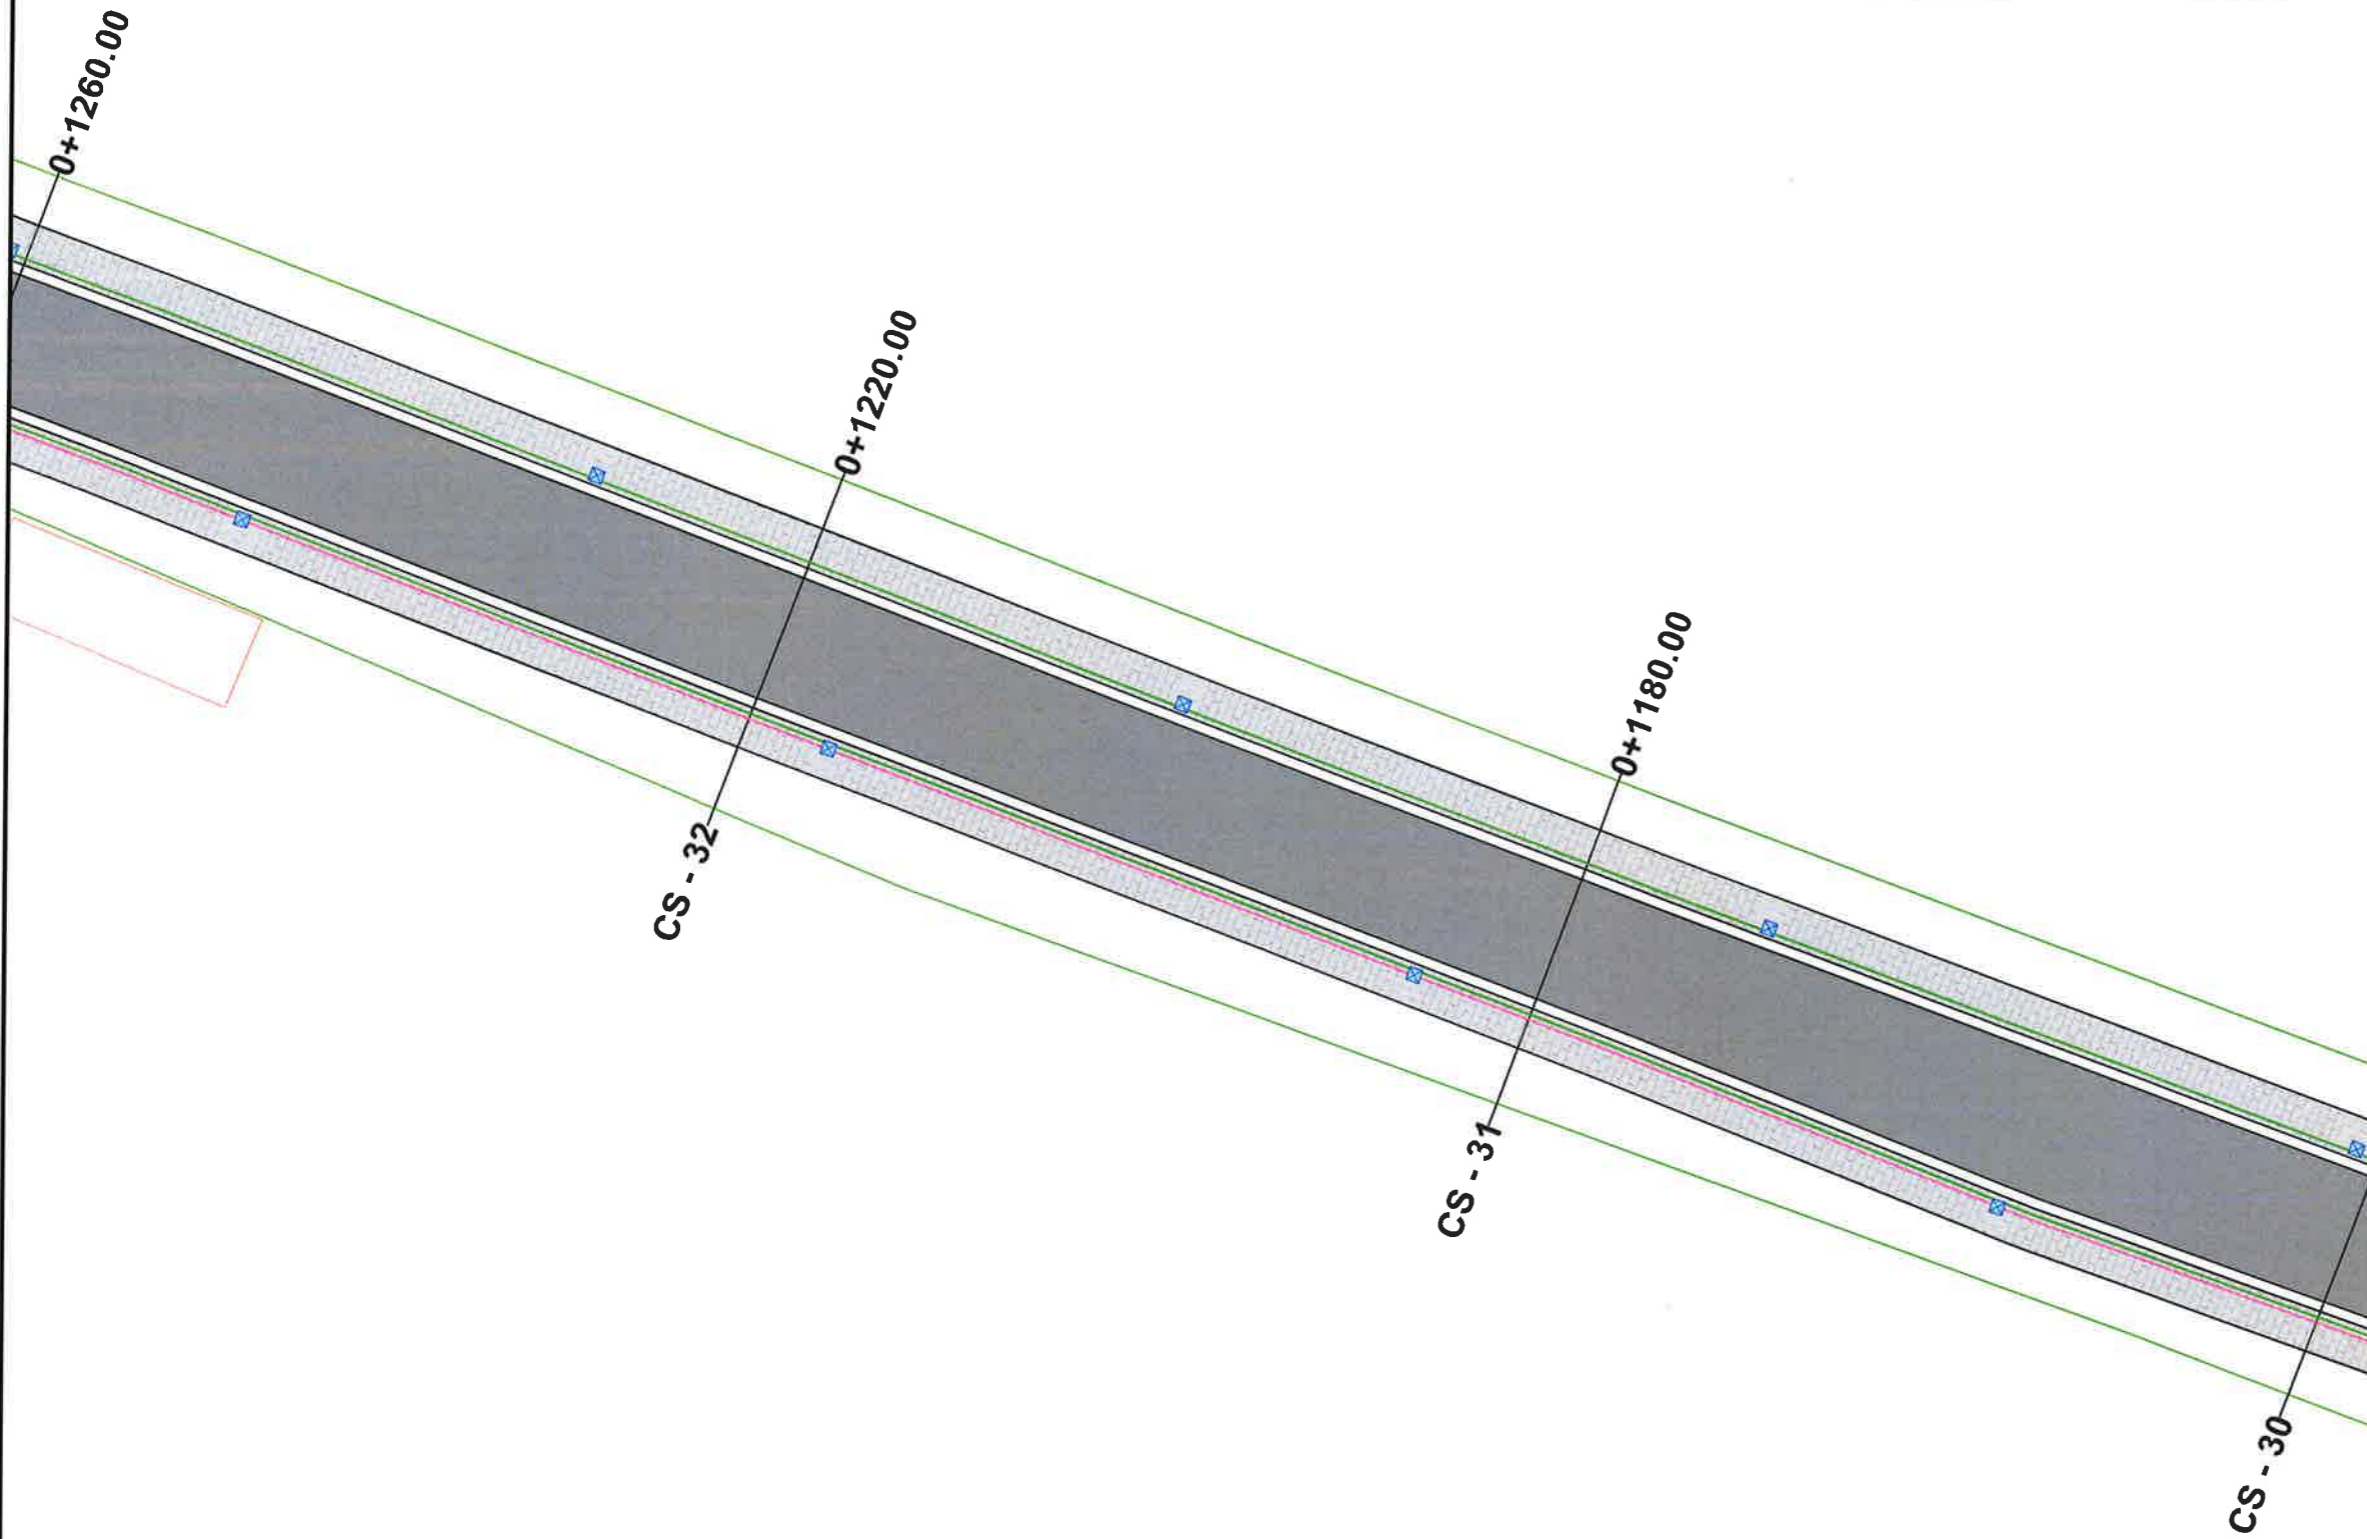

PLANI I LINJAVE REZERVE + TELEFONI



LEGJENDA :

-  Linje rezerve/  
Tub fleksibel PVC te korruguar, Ø80 mm
-  Linja telefonie dhe fibre optike/  
tuba fleksibel PVC te korruguar, Ø 80 mm
-  Pusete plastike 40x40x40cm
-  Tub metalik Ø110mm



**BASHKIA KAMEZ**

DREJTORIA E PROJEKTEVE DHE INVESTIMEVE  
DEPARTAMENTI I PROJEKTEVE

Dr. e Projekteve e Investimeve FLORA MUÇA

Pergj. Sektori i Projekteve EMANUELA MEZIU

STAFI TEKNIK PROJEKTES	Ing. Topograf	RAMADAN HYSA	
	Ing. Konstruktor	EGLANTINA DISHA	
	Ing. Konstruktor	DENIS PRENCI	
	Ing. Gjeoinformatik	ERBLIN LALA	

Titulli i Projektit  
RIKOSNTRUKSION I RRUGES NENE  
TEREZA LOTI II

Faza e Projektit  
PROJEKT ZBATIMI


Emertimi i Fletes  
PLANI I LINJAVE REZERVE + TELEFONI

Data e Implementimit :  
Shkalla e Vizatimit  
1:350





Fleta Nr.  
11

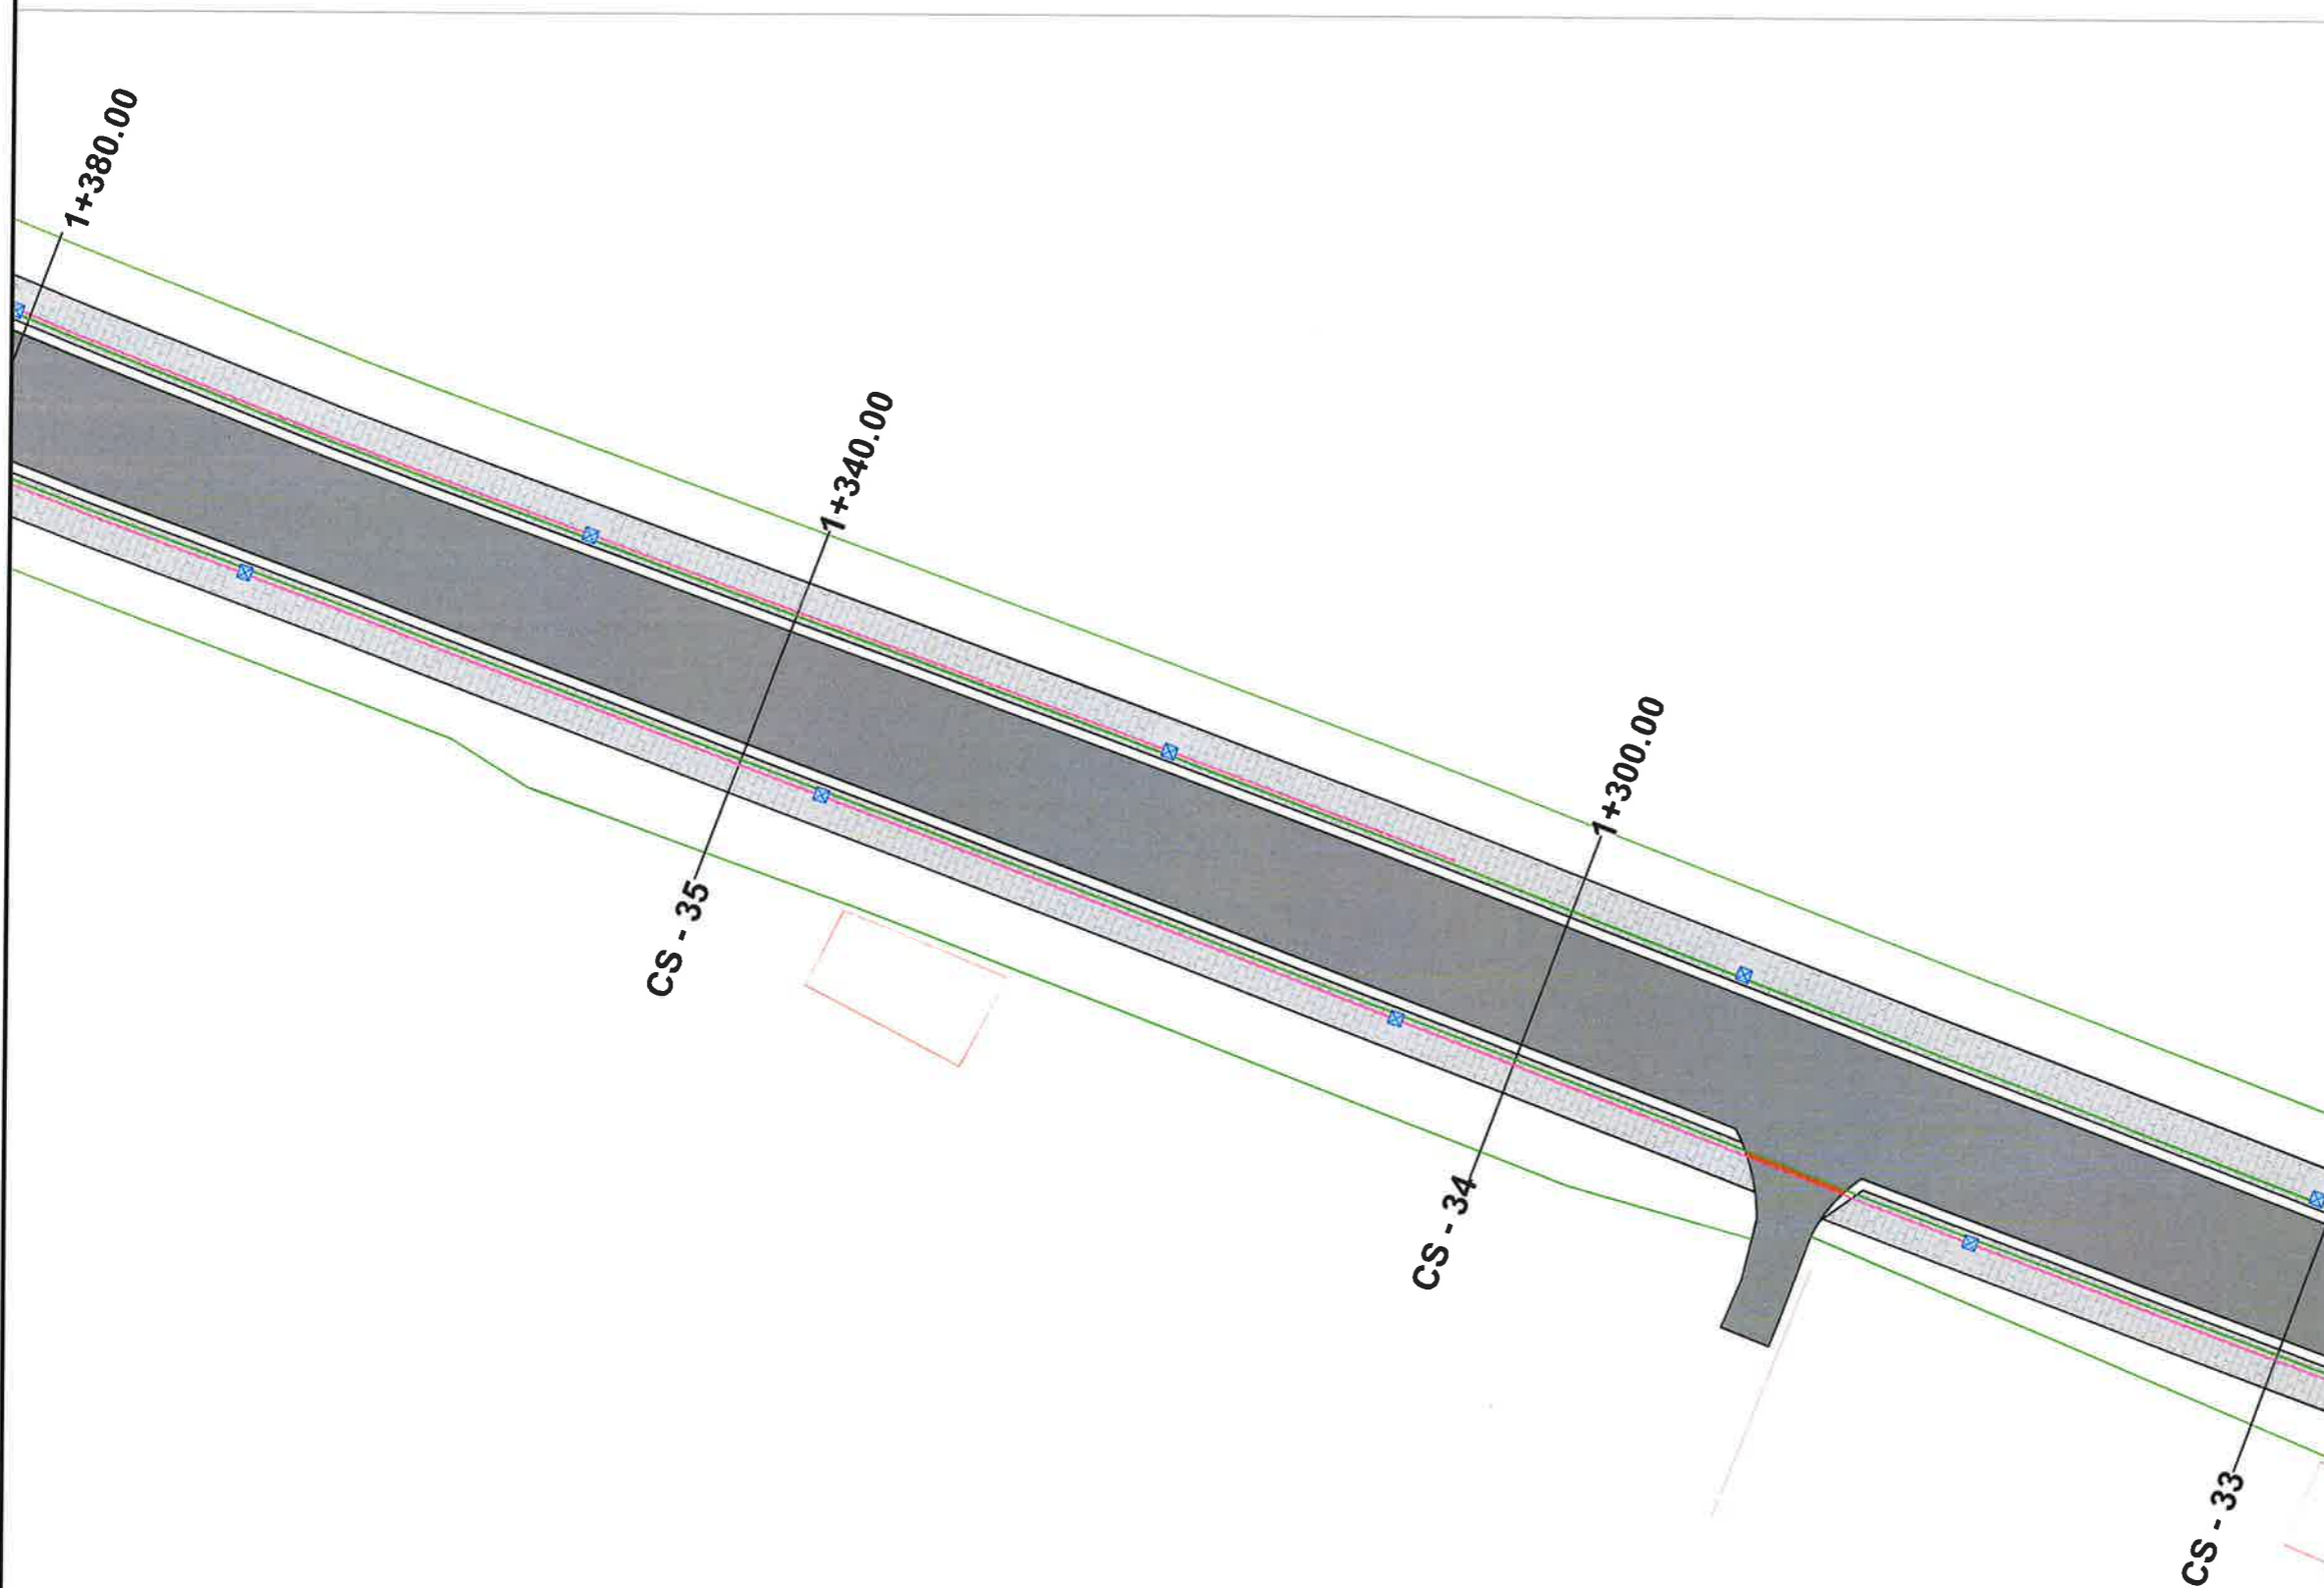

# PLANI I LINJAVE REZERVE + TELEFONI



## LEGJENDA :

-  Linje rezerve/  
Tub fleksibel PVC te korruguar, Ø80 mm
-  Linja telefonie dhe fibre optike/  
tuba fleksibel PVC te korruguar, Ø 80 mm
-  Pusete plastike 40x40x40cm
-  Tub metalik Ø110mm


 **BASHKIA KAMEZ**  
DREJTORIA E PROJEKTEVE DHE INVESTIMEVE  
DEPARTAMENTI I PROJEKTEVE

Dr. e Projekteve e Investimeve	FLORA MUÇA	
Pergj. Sektori i Projekteve	EMANUELA MEZIU	
STAFI TEKNIK PROJEKTUES	Ing. Topograf	RAMADAN HYSA
	Ing. Konstruktor	EGLANTINA DISHA
	Ing. Konstruktor	DENIS PRENCI
	Ing. Gjeoinformatik	ERBLIN LALA

Titulli i Projektit	RIKOSNTRUKSION I RRUGES NENE TEREZA LOTI II	Faza e Projektit: PROJEKT ZBATIMI
Emertimi i Fletes	PLANI I LINJAVE REZERVE + TELEFONI	Data e Implementimit : Shkalla e Vizatimit : 1:350 Fleta Nr. 12



PLANI I LINJAVE REZERVE + TELEFONI

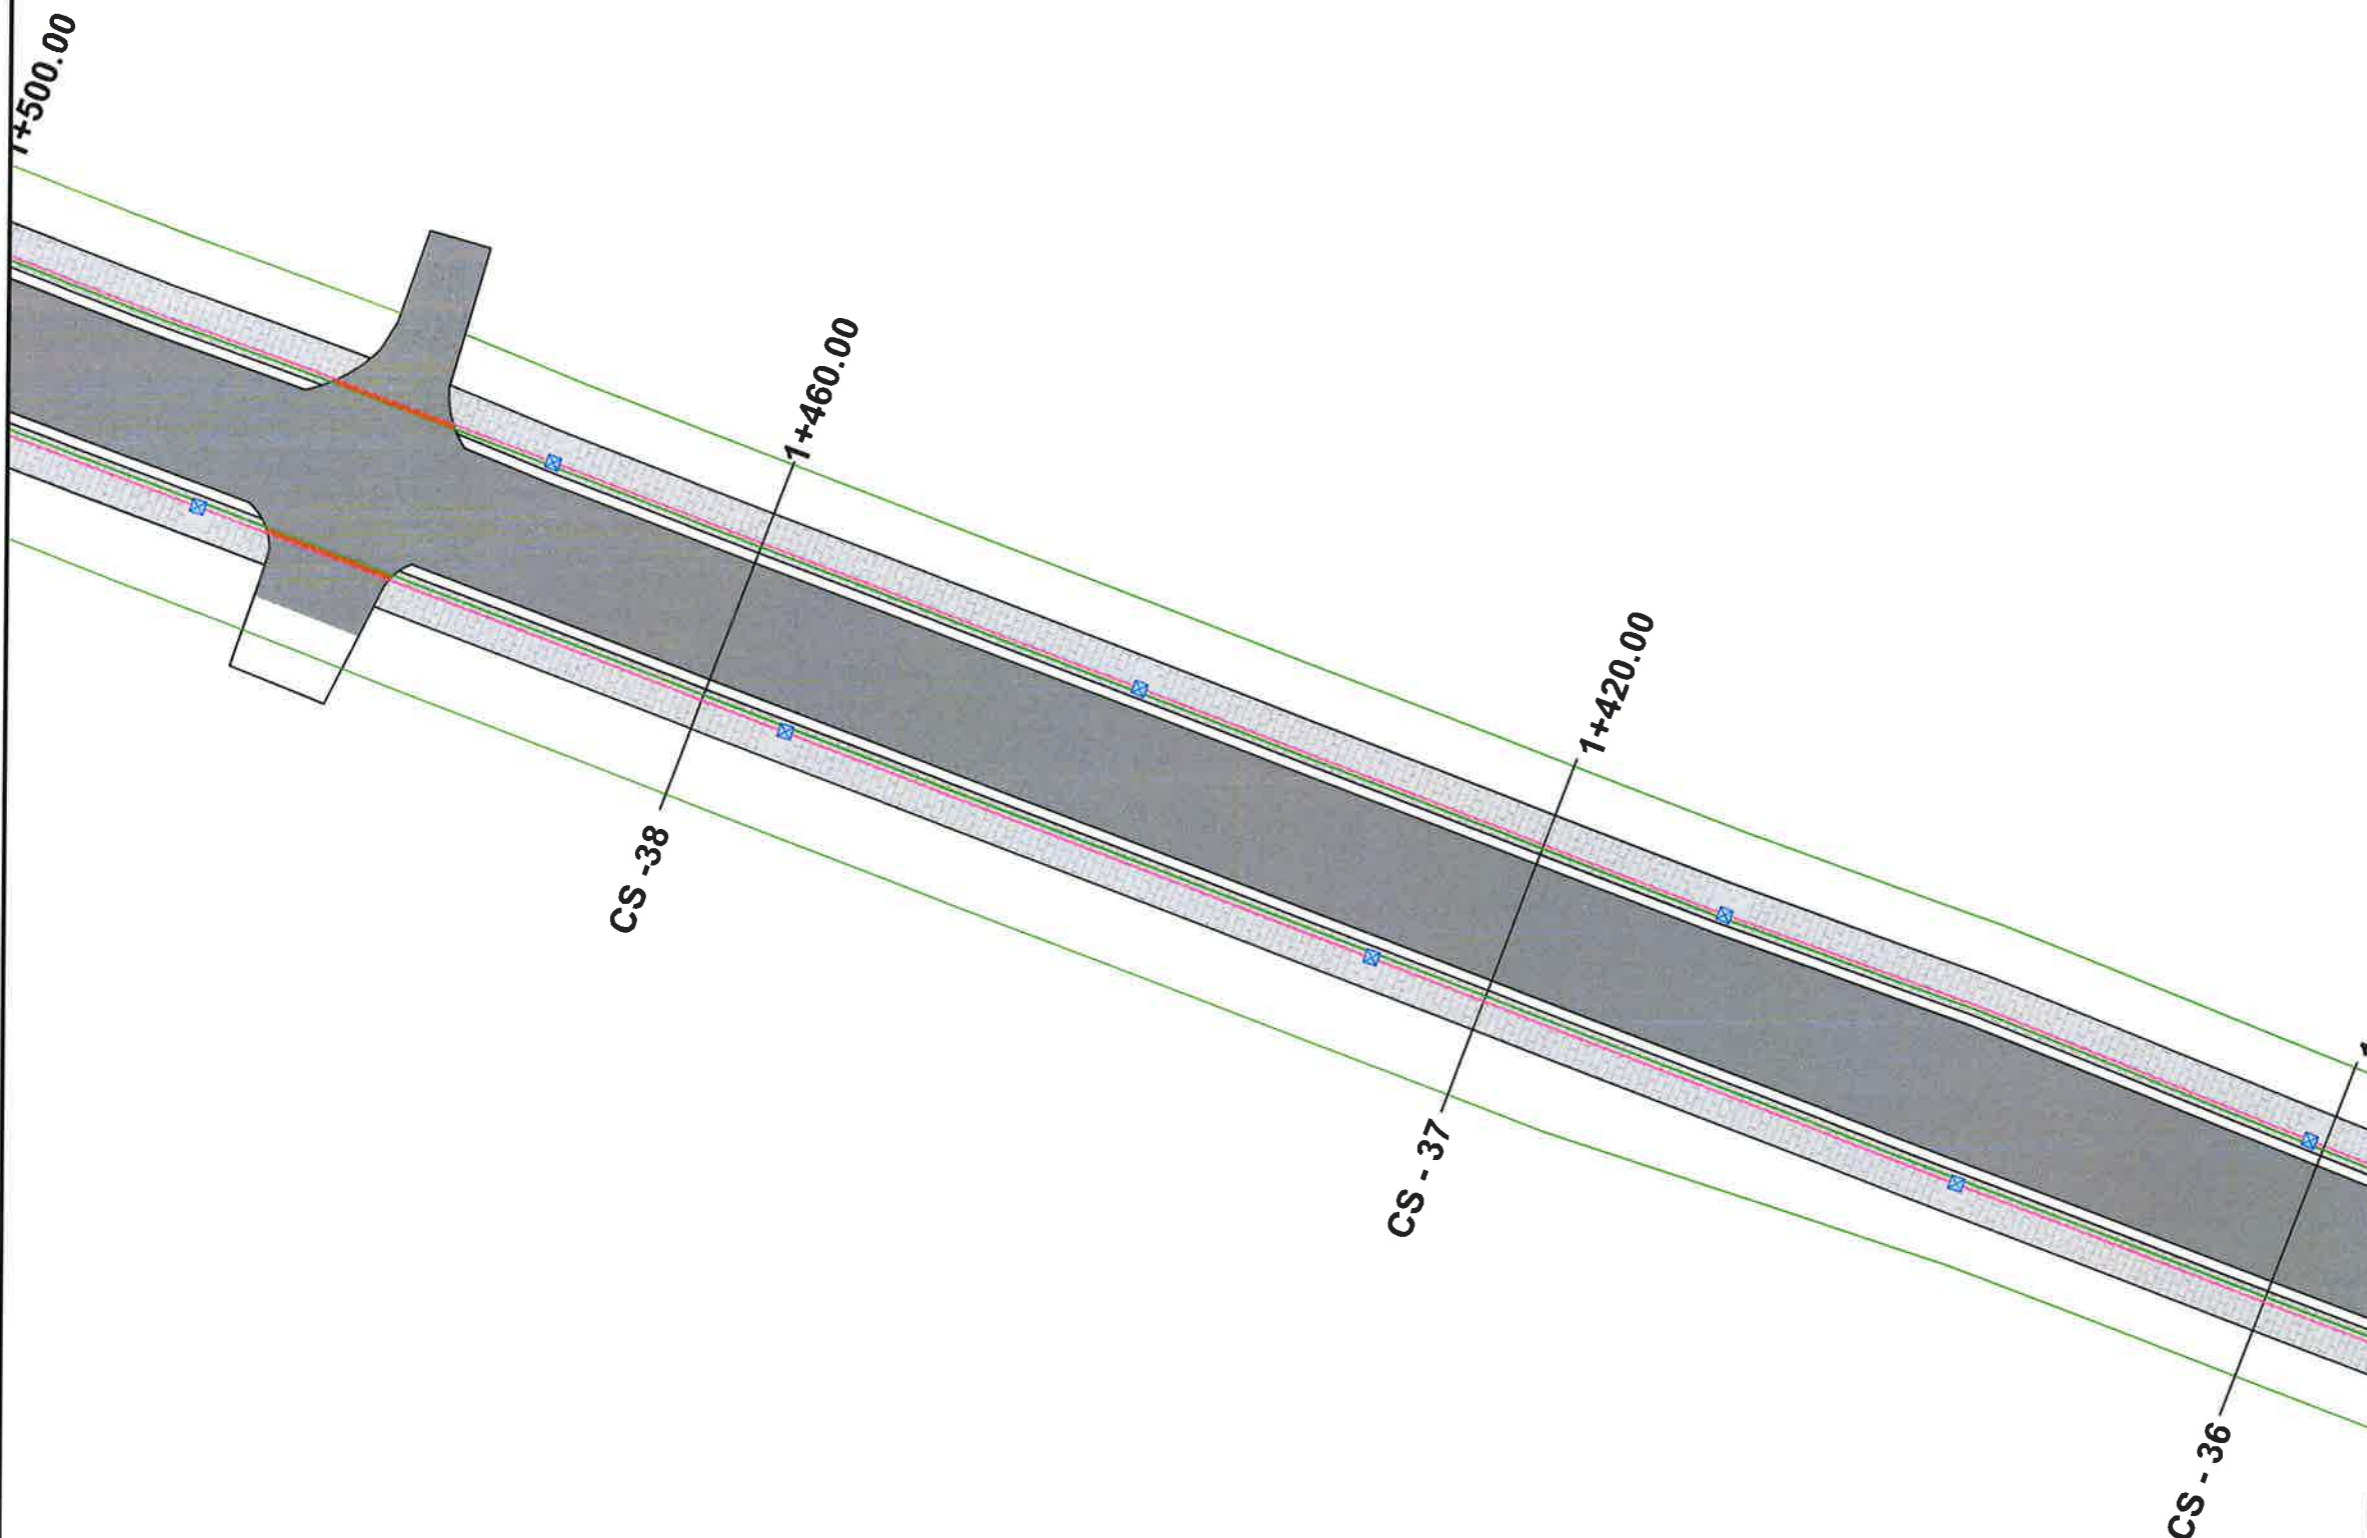

LEGJENDA :

- Linje rezerve/  
Tub fleksibel PVC te korruguar, Ø80 mm
- Linja telefonie dhe fibre optike/  
tuba fleksibel PVC te korruguar, Ø 80 mm
- Pusete plastike 40x40x40cm
- Tub metalik Ø110mm


**BASHKIA KAMEZ**  
DREJTORIA E PROJEKTEVE DHE INVESTIMEVE  
DEPARTAMENTI I PROJEKTEVE

Dr. e Projekteve e Investimeve	FLORA MUÇA	
Pergj. Sektori i Projekteve	EMANUELA MEZIU	
STAFI TEKNIK PROJEKTES	Ing. Topograf	RAMADAN HYSA
	Ing. Konstruktor	EGLANTINA DISHA
	Ing. Konstruktor	DENIS PRENCI
	Ing. Gjeoinformatik	ERBLIN LALA





Titulli i Projektit	RIKONSTRUKSION I RRUGES NENE TEREZA LOTI II	Partë e Projektit PROJEKT ZBATIMI
Emertimi i Fletes	PLANI I LINJAVE REZERVE + TELEFONI	Data e Implementimit :
		Shkalla e Vizatimit 1:350
		Fleta Nr. 13

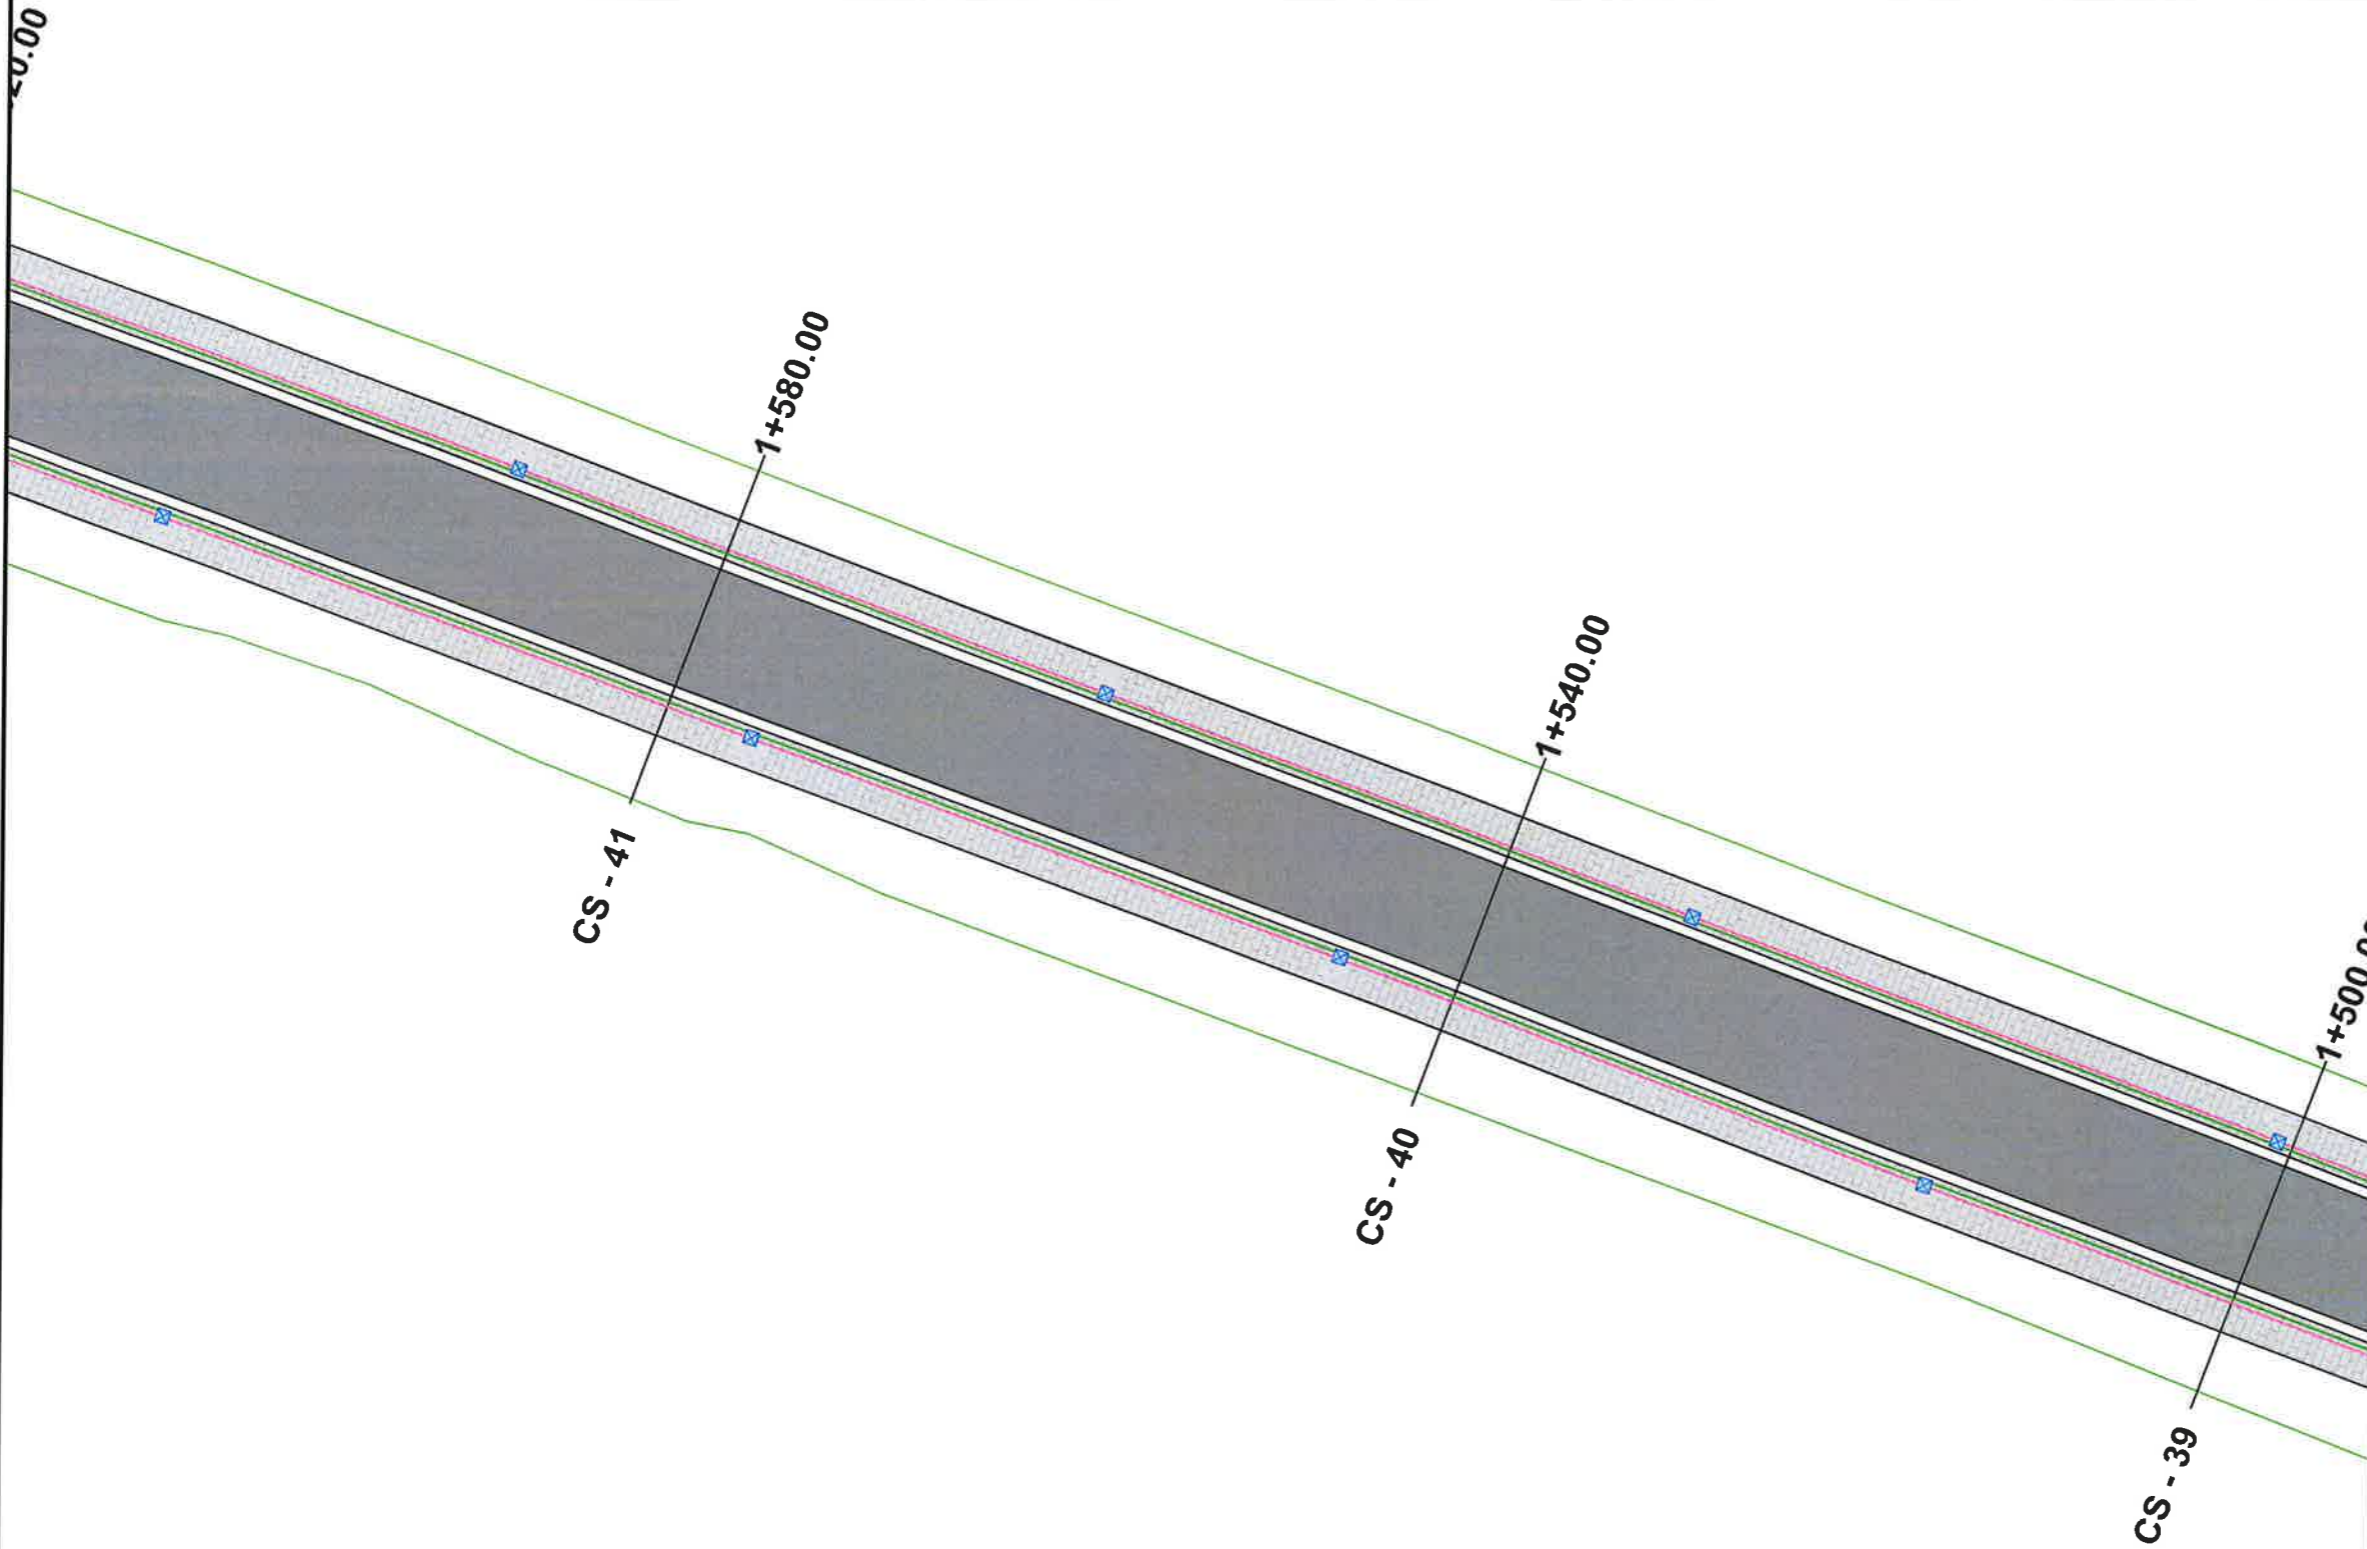

PLANI I LINJAVE REZERVE + TELEFONI



LEGJENDA :

-  Linje rezerve/  
Tub fleksibel PVC te korruguar, Ø80 mm
-  Linja telefonie dhe fibre optike/  
tuba fleksibel PVC te korruguar, Ø 80 mm
-  Pusete plastike 40x40x40cm
-  Tub metalik Ø110mm


 **BASHKIA KAMEZ**  
DREJTORIA E PROJEKTEVE DHE INVESTIMEVE  
DEPARTAMENTI I PROJEKTEVE

Dr. e Projekteve e Investimeve	FLORA MUÇA	
Pergj. Sektori i Projekteve	EMANUELA MEZIU	
STAFI TEKNIK PROJEKTES	Ing. Topograf	RAMADAN HYSA
	Ing. Konstruktor	EGLANTINA DISHA
	Ing. Konstruktor	DENIS PRENCI
	Ing. Gjeoinformatik	ERBLIN LALA





Titulli i Projektit	Faza e Projektit
RIKOSNTRUKSION I RRUGES NENE TEREZA LOTI II	PROJEKT ZBATIMI
Emertimi i Fletes	Data e Implementimit :
PLANI I LINJAVE REZERVE + TELEFONI	Shkalla e Vizatimit
	1:350
	Fleta Nr.
	14

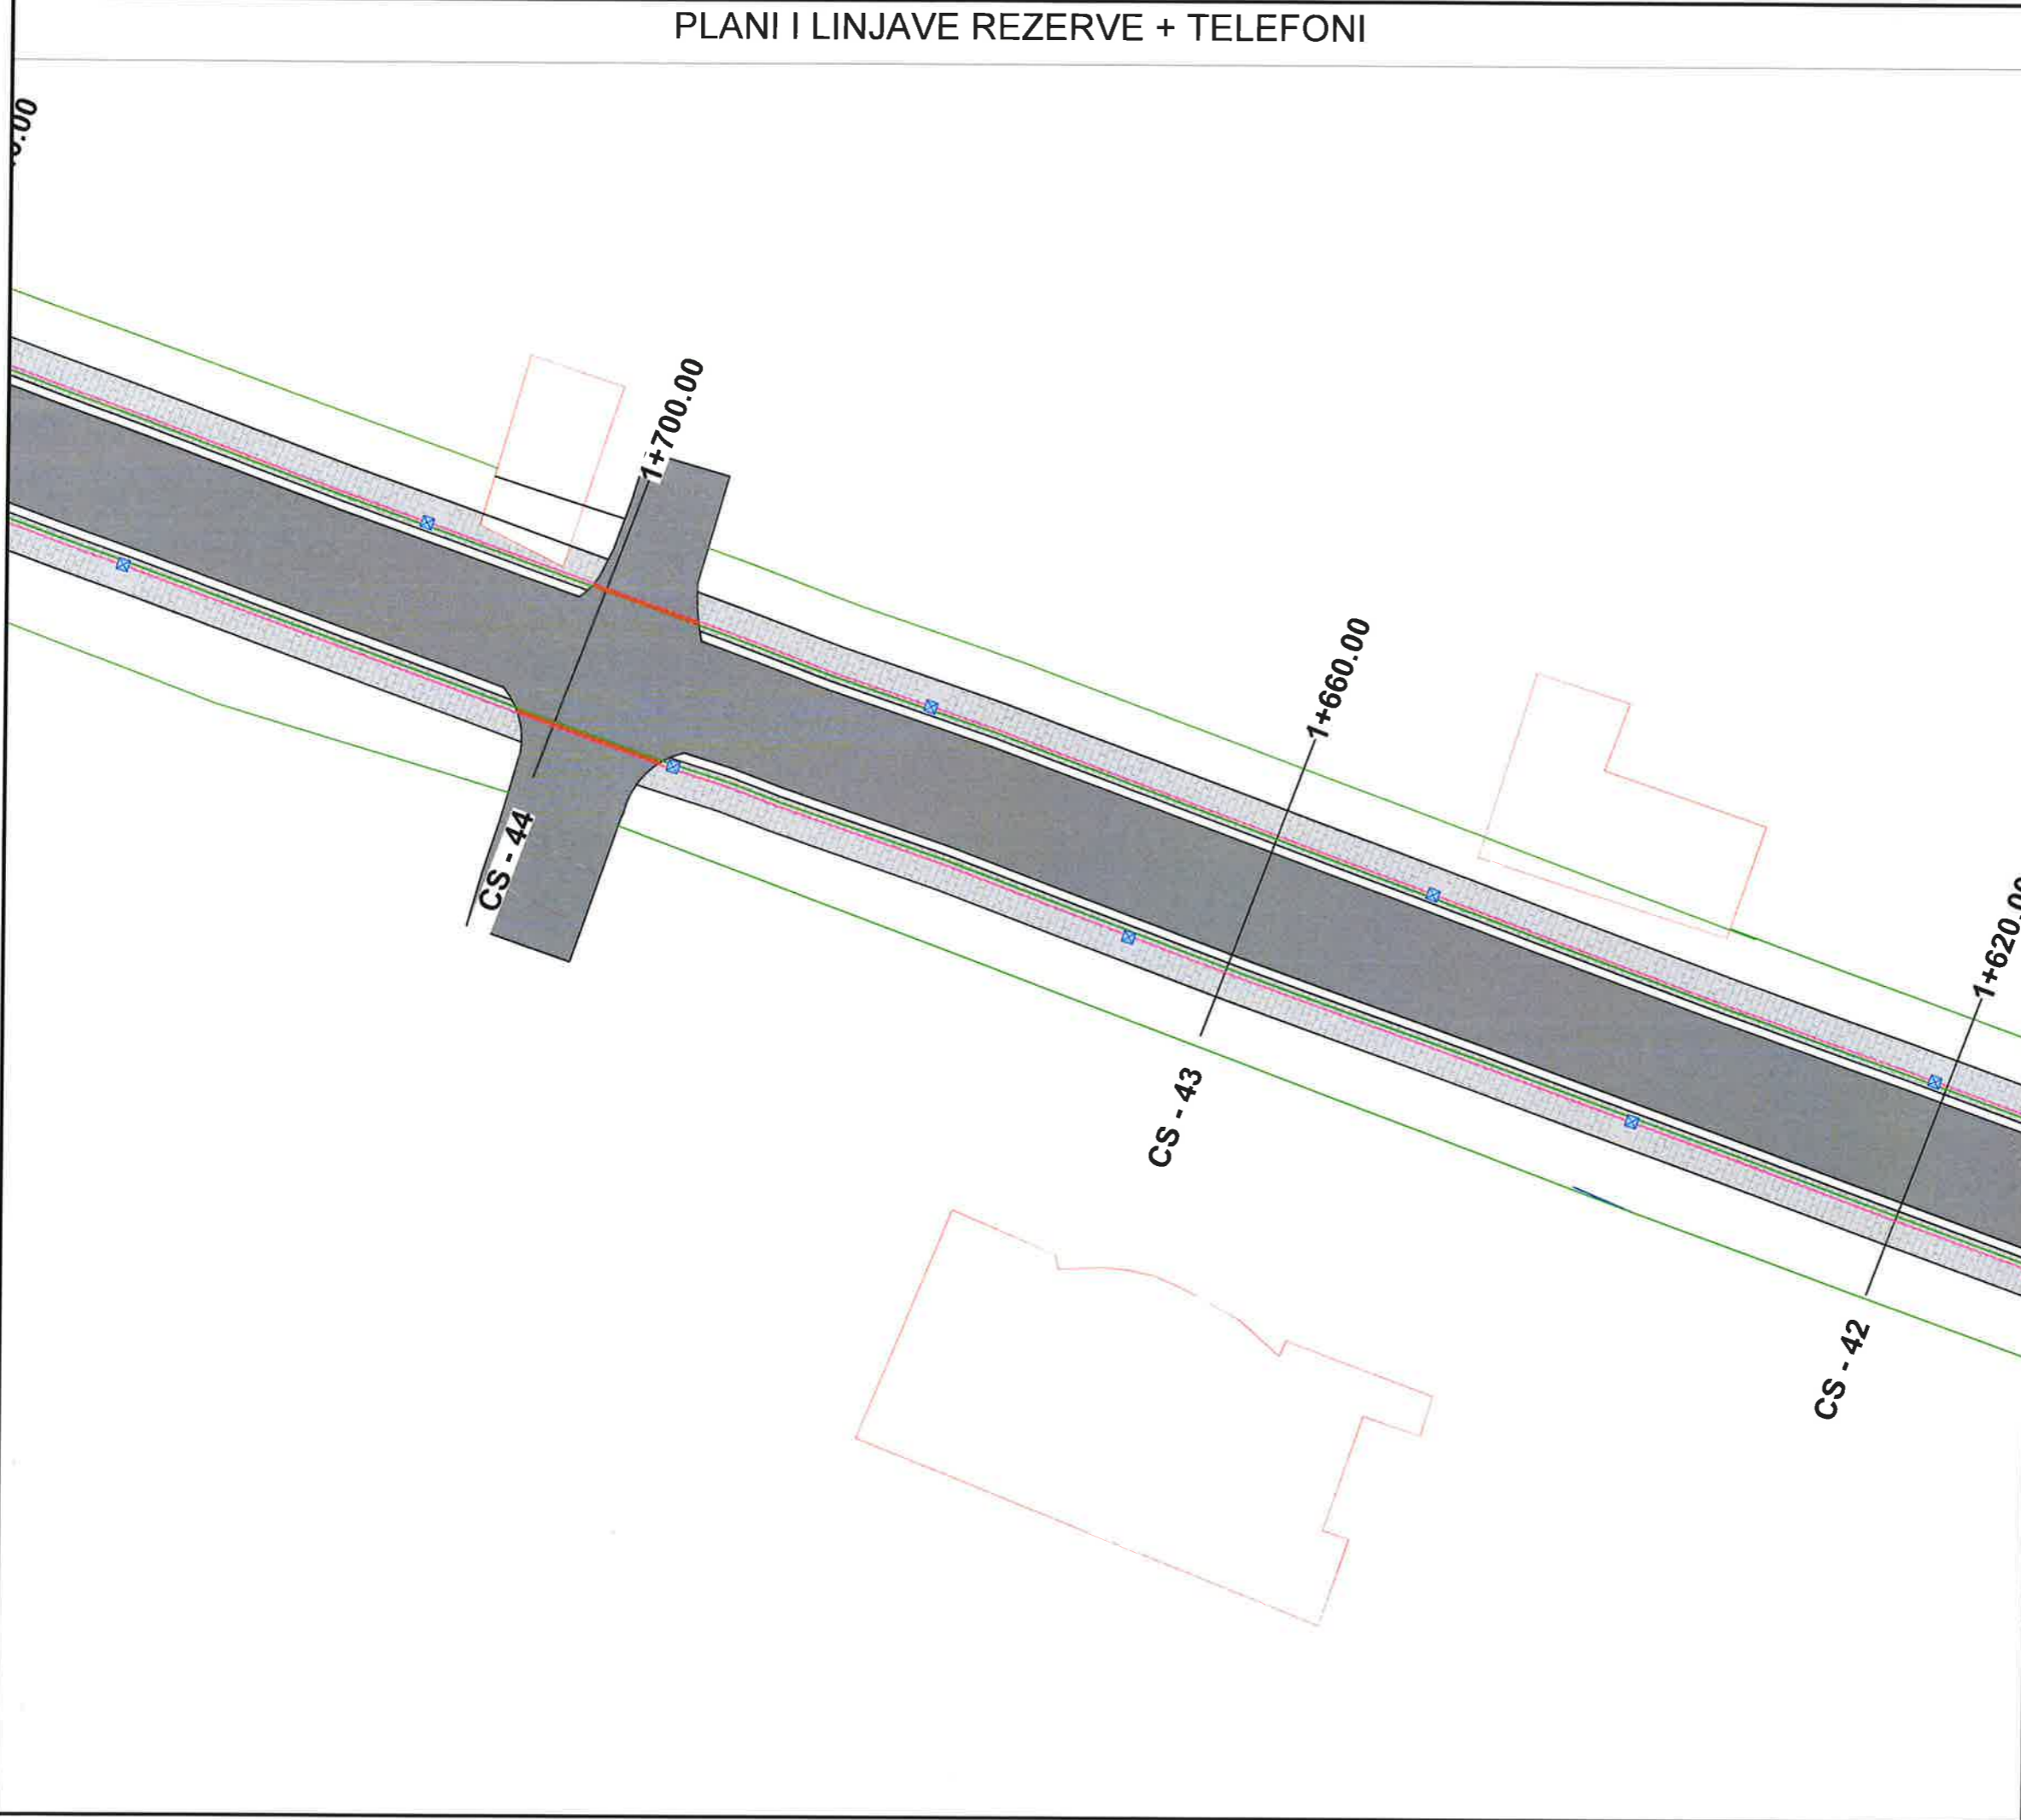

PLANI I LINJAVE REZERVE + TELEFONI



LEGJENDA :

-  Linje rezerve/  
Tub fleksibel PVC te korruguar, Ø80 mm
-  Linja telefonie dhe fibre optike/  
tuba fleksibel PVC te korruguar, Ø 80 mm
-  Pusete plastike 40x40x40cm
-  Tub metalik Ø110mm



**BASHKIA KAMEZ**

DREJTORIA E PROJEKTEVE DHE INVESTIMEVE  
DEPARTAMENTI I PROJEKTEVE

Dr. e Projekteve e Investimeve	FLORA MUÇA		
Pergj. Sektori i Projekteve	EMANUELA MEZIU		
STAFI TEKNIK PROJEKTES	Ing. Topograf	RAMADAN HYSA	
	Ing. Konstruktor	EGLANTINA DISHA	
	Ing. Konstruktor	DENIS PRENCI	
	Ing. Gjeoinformatik	ERBLIN LALA	

Titulli i Projektit	RIKONSTRUKSION I RRUGES NENE TEREZA LOTI II	Faza e Projektit PROJEKT ZBATIMI
Emertimi i Fletes	PLANI I LINJAVE REZERVE + TELEFONI	Data e Implementimit
		Shkalla e Vizatimit 1:350
		Fleta Nr. 15





BASHKIA KAMEZ

# **PROJEKT ZBATIMI**

**OBJEKTI:**

**NDERTIMI I RRUGES "NENE TEREZA" BASHKIA KAMEZ**

**6.PLANI KUB & KUZ DHE DETAJE  
PROFILA GJATESOR DHE TERTHOR KUZ Ø1500**



PLANI K.U.B Ø315 + K.U.Z Ø1500 + K.U.Z Ø700



PUSETE K.U.Z 2.8 X 3.2 PER TOMBINOT Ø1500



PUSETE K.U.Z 1x1x1.5 PER TUBAT KORREGATO Ø700



PUSETE K.U.B 70X40 PER TUBAT KORREGATO Ø315

DREJTIMI I RRJEDHJES K.U.Z Ø1500



DREJTIMI I RRJEDHJES K.U.Z Ø700



DREJTIMI I RRJEDHJES K.U.B Ø315



**BASHKIA KAMEZ**

DREJTORIA E PROJEKTEVE DHE INVESTIMEVE  
DEPARTAMENTI I PROJEKTEVE


Dr. e Projekteve e Investimeve	FLORA MUÇA
Pergj. Sektori i Projekteve	EMANUELA MEZIU

STAFI TEKNIK PROJEKTES	Ing. Topograf	RAMADAN HYSA	
	Ing. Konstruktor	EGLANTINA DISHA	
	Ing. Konstruktor	DENIS PRENCI	
	Ing. Gjeoinformatik	ERBLIN LALA	

Titulli i Projektit		Faza e Projektit
RIKONSTRUKSION I RRUGES NENE TEREZA LOTI II		PROJEKT ZBATIMI
Emertimi i Fletes		Data e Implementimit :
PLANI K.U.SH		Shkalla e Vizatimit 1:250
		Fleta Nr. 01



PLANI K.U.B Ø315 + K.U.Z Ø1500 + K.U.Z Ø700

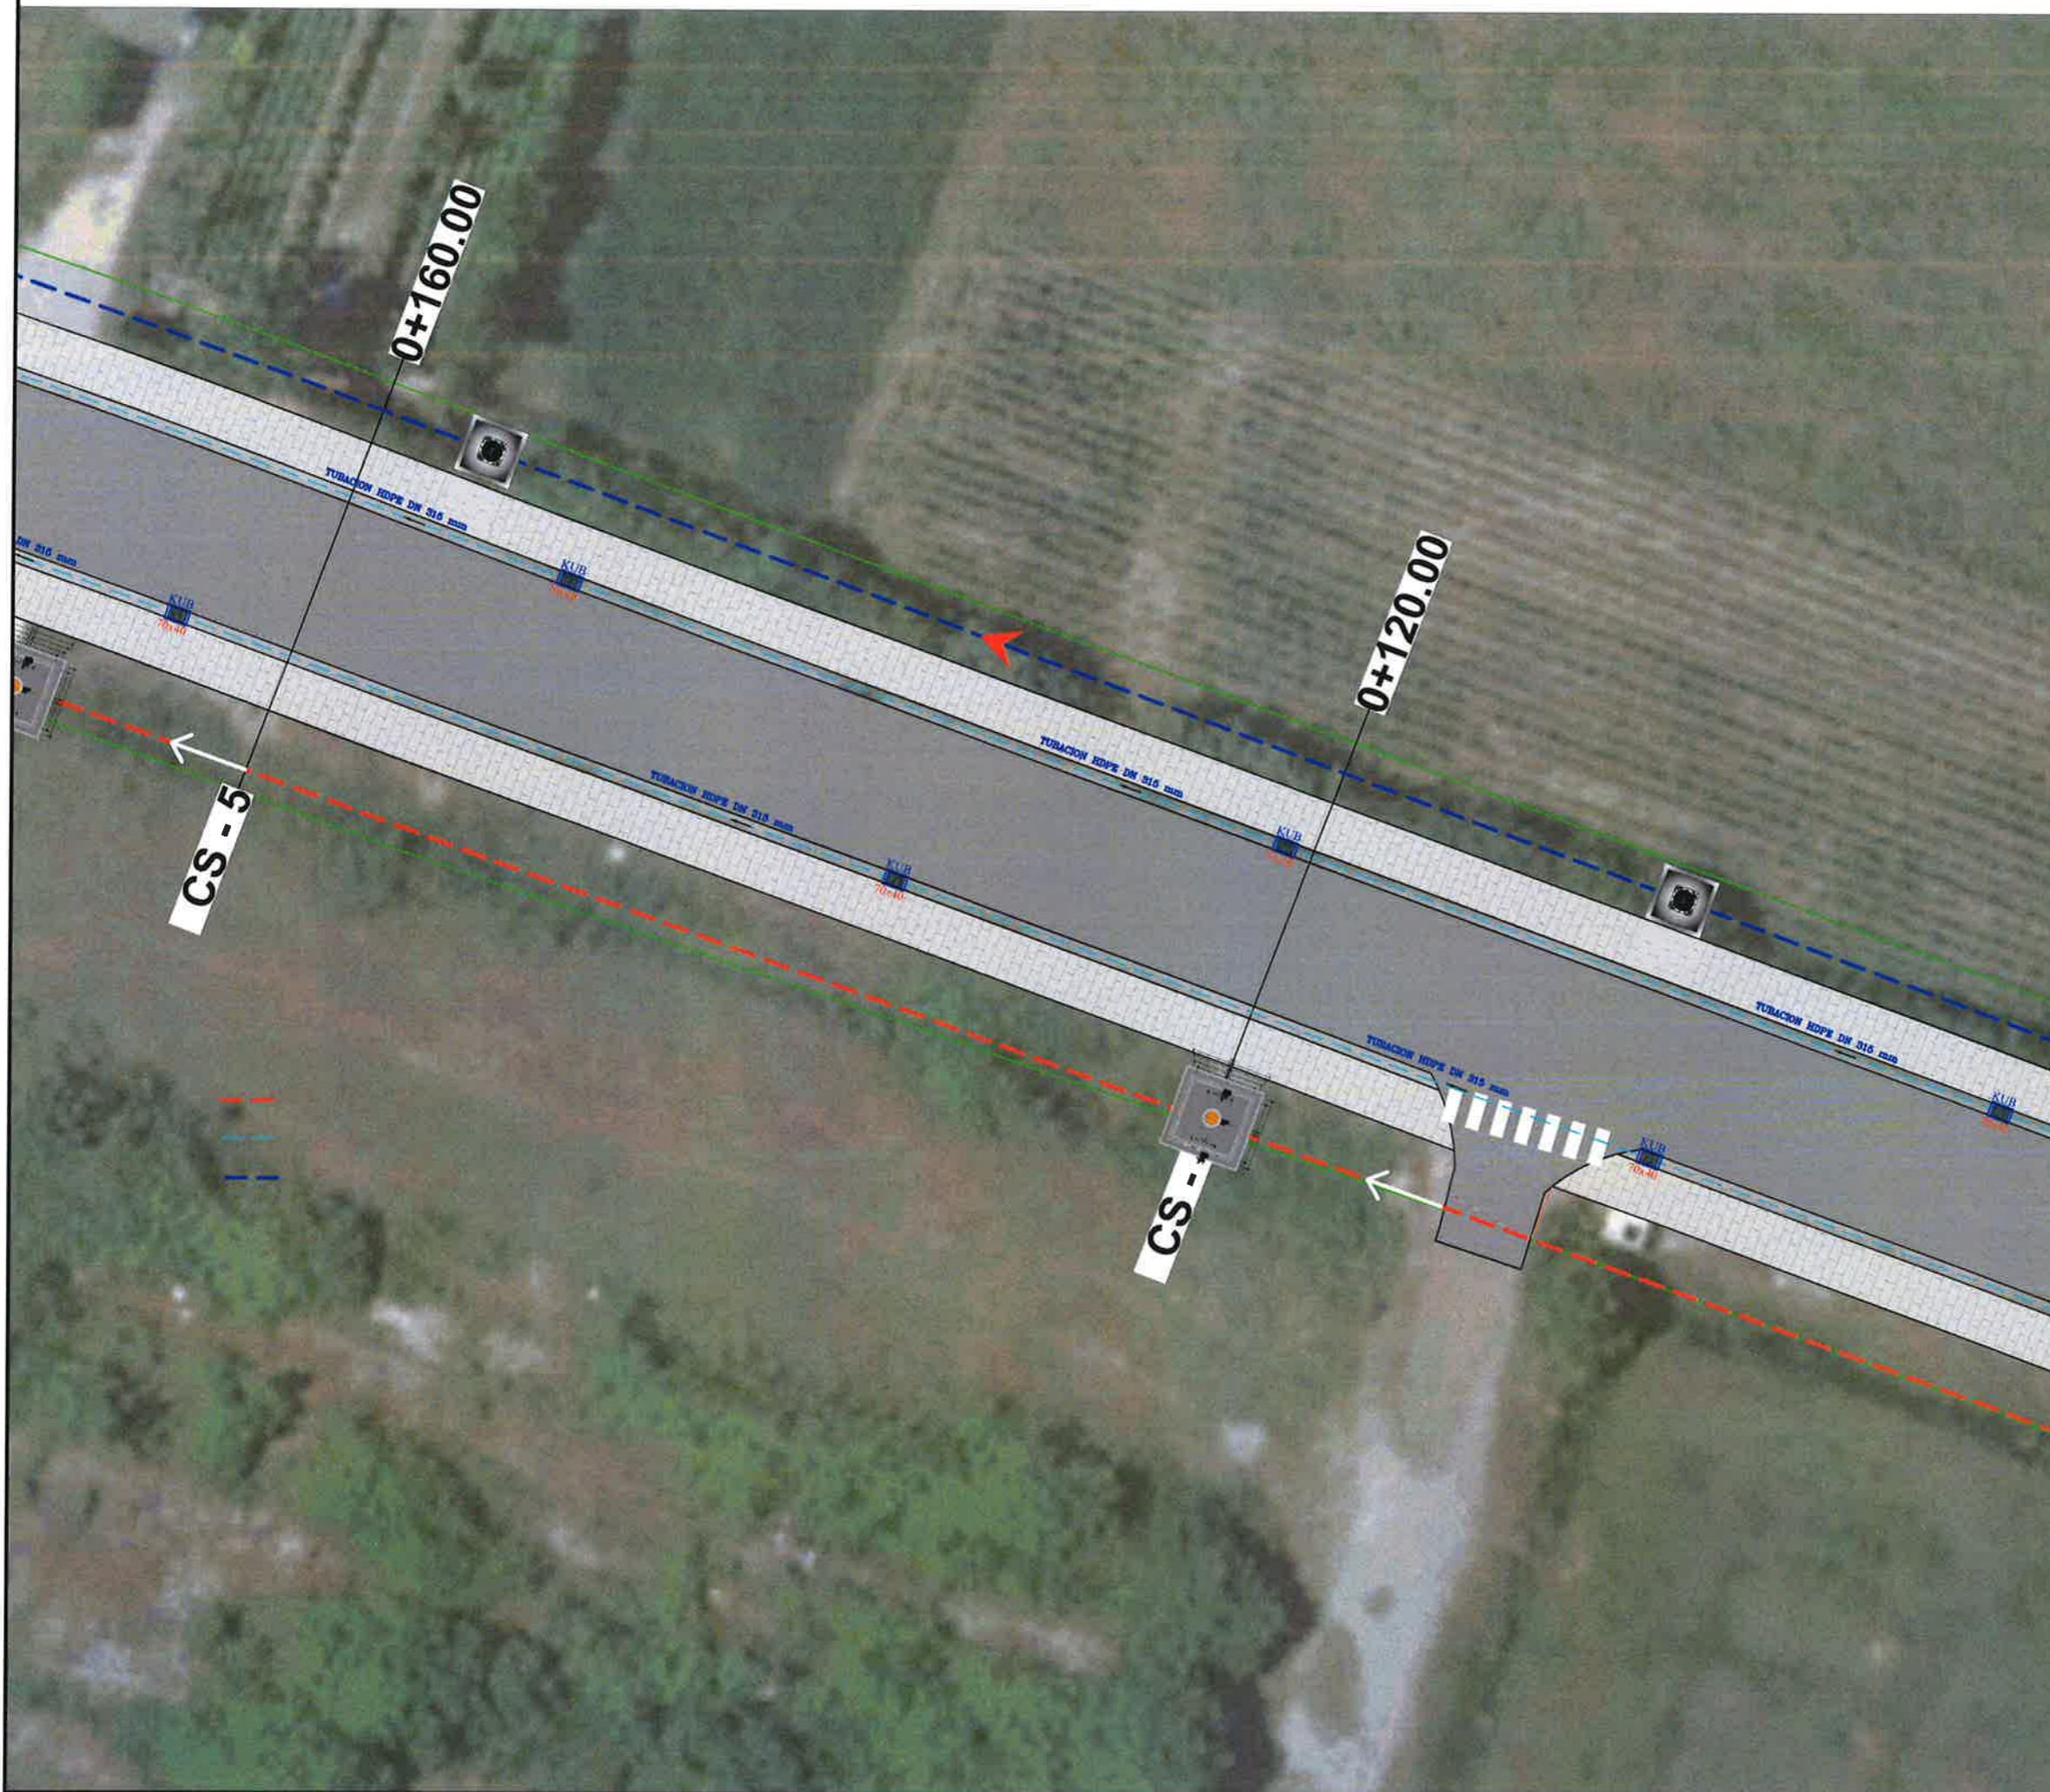

PUSETE K.U.Z 2.8 X 3.2 PER  
TOMBINOT Ø1500



PUSETE K.U.Z 1x1x1.5 PER  
TUBAT KORREGATO Ø700



PUSETE K.U.B 70X40 PER TUBAT  
KORREGATO Ø315

DREJTIMI I RRJEDHJES K.U.Z Ø1500



DREJTIMI I RRJEDHJES K.U.Z Ø700



DREJTIMI I RRJEDHJES K.U.B Ø315



BASHKIA KAMEZ


DREJTORIA E PROJEKTEVE DHE INVESTIMEVE  
DEPARTAMENTI I PROJEKTEVE

Dr. e Projekteve e Investimeve	FLORA MUÇA		
Pergj. Sektori i Projekteve	EMANUELA MEZIU		
STAFI TEKNIK PROJEKTES	Ing. Topograf	RAMADAN HYSA	
	Ing. Konstruktor	EGLANTINA DISHA	
	Ing. Konstruktor	DENIS PRENCI	
	Ing. Gjeoinformatik	ERBLIN LALA	

Titulli i Projektit	Faza e Projektit
RIKONSTRUKSION I RRUGES NENE TEREZA LOTI II	PROJEKT ZBATIMI
Emertimi i Fletes	Data e Implementimit :
PLANI K.U.SH	Shkalla e Vizatimit 1:250
	Fleta Nr. 02



PLANI K.U.B Ø315 + K.U.Z Ø1500 + K.U.Z Ø700

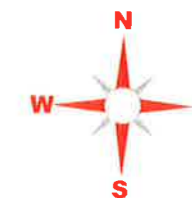

**LEGJENDA**



PUSETE K.U.Z 2.8 X 3.2 PER  
TOMBINOT Ø1500



PUSETE K.U.Z 1x1x1.5 PER  
TUBAT KORREGATO Ø700



PUSETE K.U.B 70X40 PER TUBAT  
KORREGATO Ø315

DREJTIMI I RRJEDHJES K.U.Z Ø1500



DREJTIMI I RRJEDHJES K.U.Z Ø700



DREJTIMI I RRJEDHJES K.U.B Ø315




**BASHKIA KAMEZ**

DREJTORIA E PROJEKTEVE DHE INVESTIMEVE  
DEPARTAMENTI I PROJEKTEVE

Dr. e Projekteve e Investimeve	FLORA MUÇA	
Pergj. Sektori i Projekteve	EMANUELA MEZIU	
STAFI TEKNIK PROJEKTES	Ing. Topograf	RAMADAN HYSA
	Ing. Konstruktor	EGLANTINA DISHA
	Ing. Konstruktor	DENIS PRENCI
	Ing. Gjeoinformatik	ERBLIN LALA

Titulli i Projektit	Faza e Projektit
RIKONSTRUKSION I RRUGES NENE TEREZA LOTI II	PROJEKT ZBATIMI
Emertimi i Fletes	Data e Implementimit:
PLANI K.U.SH	Shkalla e Vizatimit
	1:250
	Fleta Nr.
	03



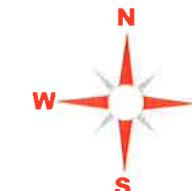

**LEGJENDA**



PUSETE K.U.Z 2.8 X 3.2 PER TOMBINOT Ø1500



PUSETE K.U.Z 1x1.5 PER TUBAT KORREGATO Ø700



PUSETE K.U.B 70X40 PER TUBAT KORREGATO Ø315

DREJTIMI I RRJEDHJES K.U.Z Ø1500



DREJTIMI I RRJEDHJES K.U.Z Ø700



DREJTIMI I RRJEDHJES K.U.B Ø315



**BASHKIA KAMEZ**

DREJTORIA E PROJEKTEVE DHE INVESTIMEVE  
DEPARTAMENTI I PROJEKTEVE

Dr. e Projekteve e Investimeve	FLORA MUÇA	
Pergj. Sektori i Projekteve	EMANUELA MEZIU	

STAFI TEKNIK PROJEKTUES	Ing. Topograf	RAMADAN HYSA	
	Ing. Konstruktor	EGLANTINA DISHA	
	Ing. Konstruktor	DENIS PRENCI	
	Ing. Gjeoinformatik	ERBLIN LALA	

Titulli i Projektit		Faza e Projektit
RIKONSTRUKSION I RRUGES NENE TEREZA LOTI II		PROJEKT ZBATIMI
Emertimi i Fletes		Data e Implementimit:
PLANI K.U.SH		Shkalla e Vizatimit
		1:250
		Fleta Nr.
		04



PLANI K.U.B Ø315 + K.U.Z Ø1500 + K.U.Z Ø700



**LEGJENDA**



PUSETE K.U.Z 2.8 X 3.2 PER  
TOMBINOT Ø1500



PUSETE K.U.Z 1x1x1.5 PER  
TUBAT KORREGATO Ø700



PUSETE K.U.B 70X40 PER TUBAT  
KORREGATO Ø315

DREJTIMI I RRJEDHJES K.U.Z Ø1500



DREJTIMI I RRJEDHJES K.U.Z Ø700



DREJTIMI I RRJEDHJES K.U.B Ø315



**BASHKIA KAMEZ**

DREJTORIA E PROJEKTEVE DHE INVESTIMEVE  
DEPARTAMENTI I PROJEKTEVE

Dr. e Projekteve e Investimeve	FLORA MUÇA		
Pergj. Sektori i Projekteve	EMANUELA MEZIU		
STAFI TEKNIK PROJEKTES	Ing. Topograf	RAMADAN HYSA	
	Ing. Konstruktor	EGLANTINA DISHA	
	Ing. Konstruktor	DENIS PRENCI	
	Ing. Gjeoinformatik	ERBLIN LALA	

Titulli i Projektit	Faza e Projektit
RIKONSTRUKSION I RRUGES NENE TEREZA LOTI II	PROJEKT ZBATIMI
Emertimi i Fletes	Data e Implementimit :
PLANI K.U.SH	Shkalla e Vizatimit
	1:250
	Fleta Nr.
	05