

PROJEKT - ZBATIMI

OBJEKTI : "HARTIM PROJEKTESH PER RRUGE DHE RRJETE"
(RIPARIMI I SHTRESAVE SIPERFAQESORE TE RRUGEVE NE QYTETIN ROSKOVEC)

POROSITES:

BASHKIA ROSKOVEC

PROJEKTUES:

"ANGERBA" SH.P.K & "GRAMA" SH.P.K



TETOR 2024

PLANIMETRIA E SISTEMIM ASFALTIM TE RRUGEVE QYTETI ROSKOVEC, SH 1:2000



- 1. GERAJ ROSKOVEC 300m
- 2. KANALIT ROSKOVEC 205m
- 3. GEMAL JANO ROSKOVEC 315m
- 4. MAZEVE ROSKOVEC 115m
- 5. SADIK NAZE ROSKOVEC 115m
- 6. IDAJET ZOTO ROSKOVEC 115m
- 7. SPIRO KOLA ROSKOVEC 140m
- 8. DYLI ÇEPELE ROSKOVEC 50m
- 9. REFAT ÇEPELE ROSKOVEC 50m
- 10. NAUN KOLA ROSKOVEC 125m
- 11. ELMAZ ÇEPELE ROSKOVEC 140m
- 12. CENO ÇEPELE ROSKOVEC 140m
- 13. HAJDAR ÇEPELE ROSKOVEC 140m
- 14. RAMAJ ROSKOVEC 180m
- 15. FILO BORIÇI ROSKOVEC 120m
- 16. FAIK SADIKU ROSKOVEC 80m

1. SISTEMI I KOORDINATAVE
 UTM, WGS 84,
 Projektion UTM
 Meridiani qendror $\lambda=21^{\circ}$
 Spasimi i aks Veri 0 m
 Spasimi i aks Horiz. 500 000m

2. SISTEMI I LARTESIVE
 Kusur: 5GM 2008

- Legjende**
- Asfalt Ekzistues
 - Rruge Ekzistuese
 - Gardhe Ekzistues
 - Mure Rrethues Ekzistues
 - Rruge ne Projekt
 - Ndertesa Ekzistuese
 - Kanal Anesor ekzistues

POROSITESI
BASHKIA ROSKOVEC

BOE"ANGERBA" shpk & "GRAMA" shpk
 Adresa: Rr. "Yrfan Tomini" Tiranë.
 Cel: 099 20 95 952
 E-mail: burhanhafizi@gmail.com

VENDOSJA
 Bashkia Roskovec

TITULLI I PROJEKTI
HARTIM PROJEKTESH PER RRUGE DHE ERJETE (RIPARIMI I SHITESAVE SIPERFAQSORE TE RRUGEVE NE QYTETIN ROSKOVEC)

FAZA E PROJEKTIMIT
PROJEKT ZBATIMI

TITULLI I VIZATIMIT
SKEMA E PERGJITHSHME E RRUGEVE NE QYTETIN ROSKOVEC

Grupi i Projektimit
 Ing. Burhan HAFIZI
 Ing. Arjola MAZARI
 Ing. Servet VERÇANI
 Ing. Gerti HAFIZI

Shkalla 1:2000
 Data: Tetor 2024
 FLETA Nr.2



PLANIMETRIA E SISTEMIM ASFALTIM TE RRUGEVE QYTETI ROSKOVEC ,SH 1:2000



- 1. GERAJ ROSKOVEC 300m
- 2. KANALIT ROSKOVEC 205m
- 3. QEMAL JANO ROSKOVEC 315m
- 4. NAZEVE ROSKOVEC 115m
- 5. SADIK NAZE ROSKOVEC 115m
- 6. IDAJET ZOTO ROSKOVEC 115m
- 7. SPIRO KOLA ROSKOVEC 140m
- 8. DYLI ÇEPELE ROSKOVEC 50m
- 9. REFAT ÇEPELE ROSKOVEC 50m
- 10. NAUN KOLA ROSKOVEC 125m
- 11. ELMAZ ÇEPELE ROSKOVEC 140m
- 12. CENO ÇEPELE ROSKOVEC 140m
- 13. HAJDAR ÇEPELE ROSKOVEC 140m
- 14. RAMAJ ROSKOVEC 190m
- 15. FILO BORIÇI ROSKOVEC 120m
- 16. FAIK SADIKU ROSKOVEC 90m

1. SISTEMI I KOORDINATAVE
 UTM, WGS 84
 Projektioni UTM
 Meridiani qendror 21°
 Spasimi Jale Veri 0 m
 Spasimi Jale Andor 500 000m
 2. SISTEMI I LANYESIVE
 Kuotit : 0.00 2008

Legjende

- Asfalt Ekzistues
- Rruge Ekzistuese
- Gardhe Ekzistues
- Mure Rrethues Ekzistues
- Rruge ne Projekt
- Ndertesa Ekzistuese
- Kanal Anesor ekzistues

POROSITESI

BOE"ANGERBA" shpk & "GRAMA" shpk

VENDODHJA
 Bashkia Roskovec

FAZA E PROJEKTIMIT:
 PROJEKT ZBATIMI

Grupi i Projektimit :

BASHKIA ROSKOVEC



Adresa: Rr. "Irfan Tomini" Tirane.
 Col: 069 20 95 862
 E-mail: burhanhafizi@gmail.com

TITULLI I PROJEKTIT
 HARTIM PROJEKTESH PER RRUGE DHE RRJETE
 (RIPARIMI I SHITESAVE SIPERFAQSORE
 TE RRUGEVE NE QYTETIN ROSKOVEC)

TITULLI I VEZATIMIT:
 SKEMA E PERGJITHSHME E RRUGEVE NE
 QYTETIN ROSKOVEC

Ing. Burhan HAFIZI
 Ing. Arojola MAZARI
 Ing. Servet VERÇANI
 Ing. Gerti HAFIZI

Skalla 1:2000
 Data Tetor 2024
 ELIETA Nr.3




PLANIMETRIA E PERGJITHSHME



<p>POROSITESI</p>	<p>BOE "ANGERBA" shpk & "GRAMA" shpk</p>	<p>VENDODHJA Bashkia Roskovec</p>	<p>FAZA E PROJEKTIMIT: PROJEKT ZBATIMI</p>	<p>Grupi i Projektimit: Ing. Burhan HAFIZI Ing. Arjola MAZARI Ing. Servet VERÇANI Ing. Gerti HAFIZI</p>
<p>BASHKIA ROSKOVEC</p>	<p>Adresa: Rr. "Irfan Tomini" Tirane. Cel: 069 20 95 862 E-mail: burhanhafizi@gmail.com</p>	<p>TITULLI I PROJEKTIT HARTIM PROJEKTESH PER RRUGE DHE RRJETE (RIPARIMI I SHITESAVE SIFERFAQSORE TE RRUGEVE NE QYTETIN ROSKOVEC)</p>	<p>TITULLI I VIZATIMIT: PLANIMETRIA E PERGJITHSHME RRUGA GERAJ, ROSKOVEC</p>	<p>Skala 1:500 Data: Tetor 2024 FLETA Nr.4</p>

PROFILI GJATESOR

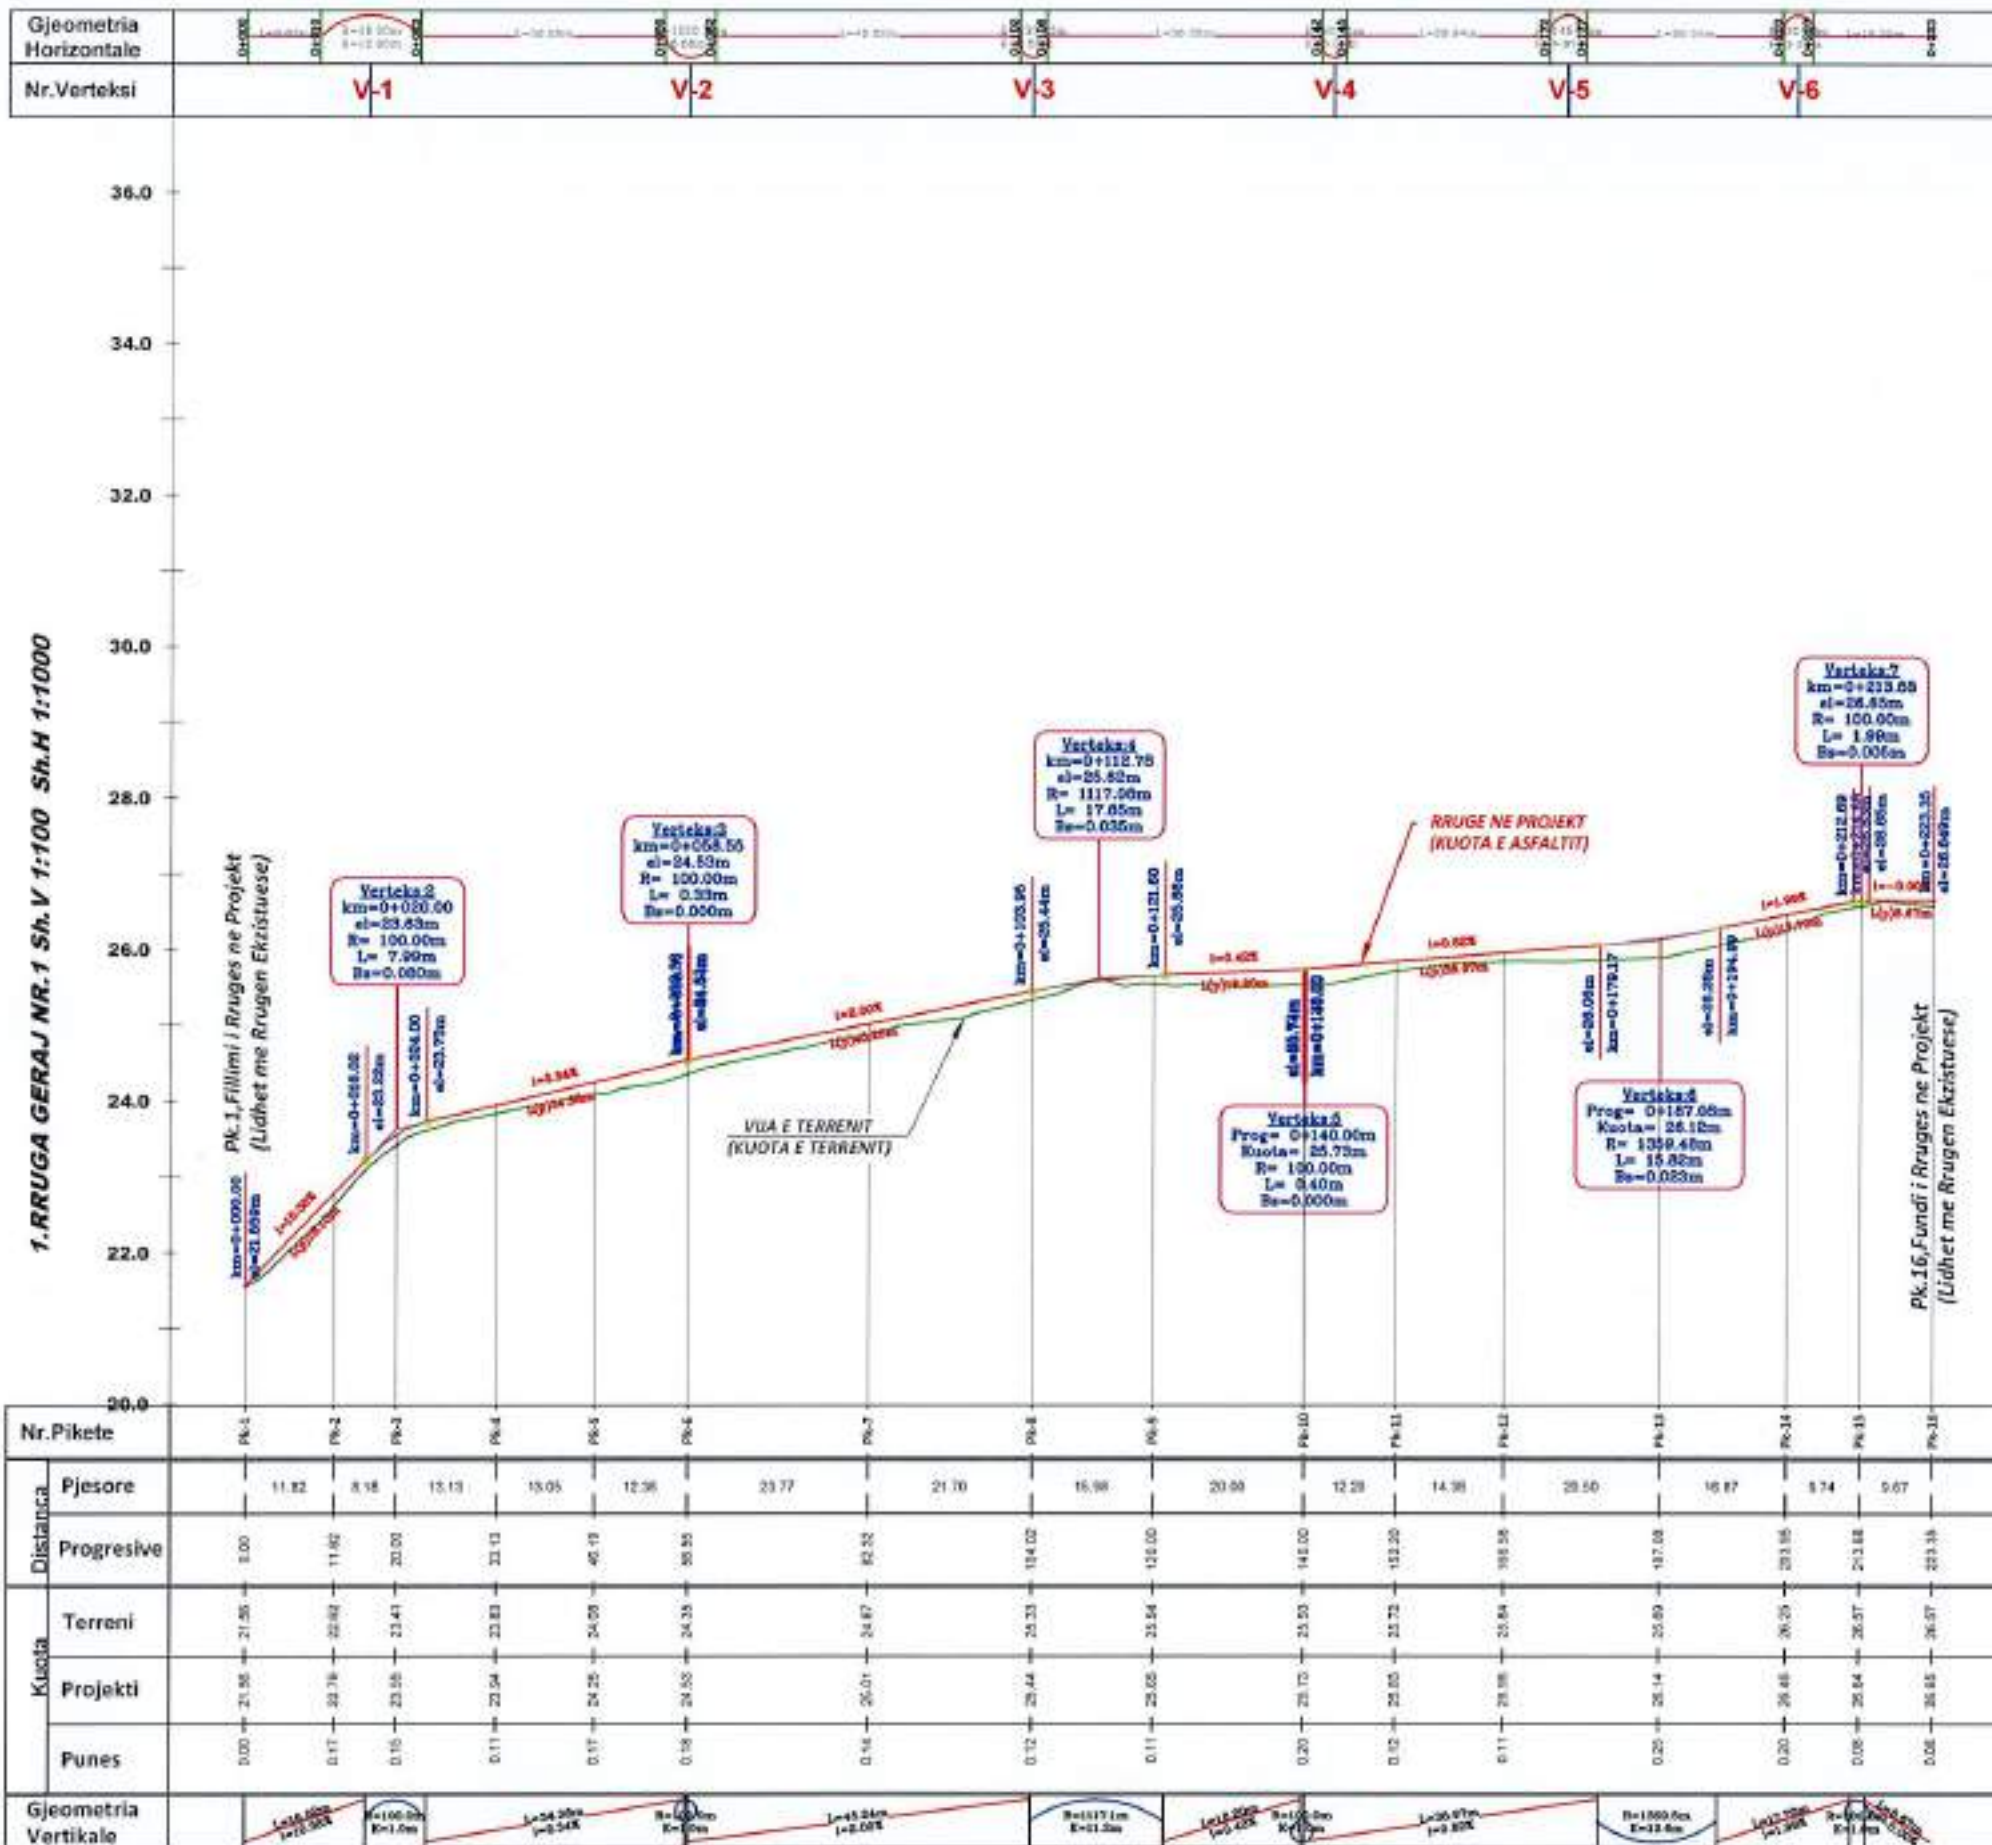

POROSITESI

BASHKIA ROSKOVEC

BOE"ANGERBA" shpk & "GRAMA" shpk



Adresa: Rr. "Irfan Tomini" Tirane.
Cel: 069 20 95 862
E-mail: burhanhafizi@gmail.com

VENDOHJA
Bashkia Roskovec

TITULLI I PROJEKTI
HARTIM PROJEKTESH PER RRUGE DHE RRJETE
(RIPARIMI I SHITESAVE SIPERFAQSORE
TE RRUGEVE NE OYTETIN ROSKOVEC)

FAZA E PROJEKTIMIT
PROJEKT ZBATIMI

TITULLI I VIZATIMIT
PROFILI GJATESOR
RRUGA GERAJ NR.1, ROSKOVEC

Grupi i Projektimit
Ing. Burhan HAFIZI
Ing. Arjola MAZARI
Ing. Servet VERÇANI
Ing. Gerti HAFIZI







Shkalla 1:100,1000

Data: Tetor 2024

FLETA Nr.5

PROFILE TERTHORE

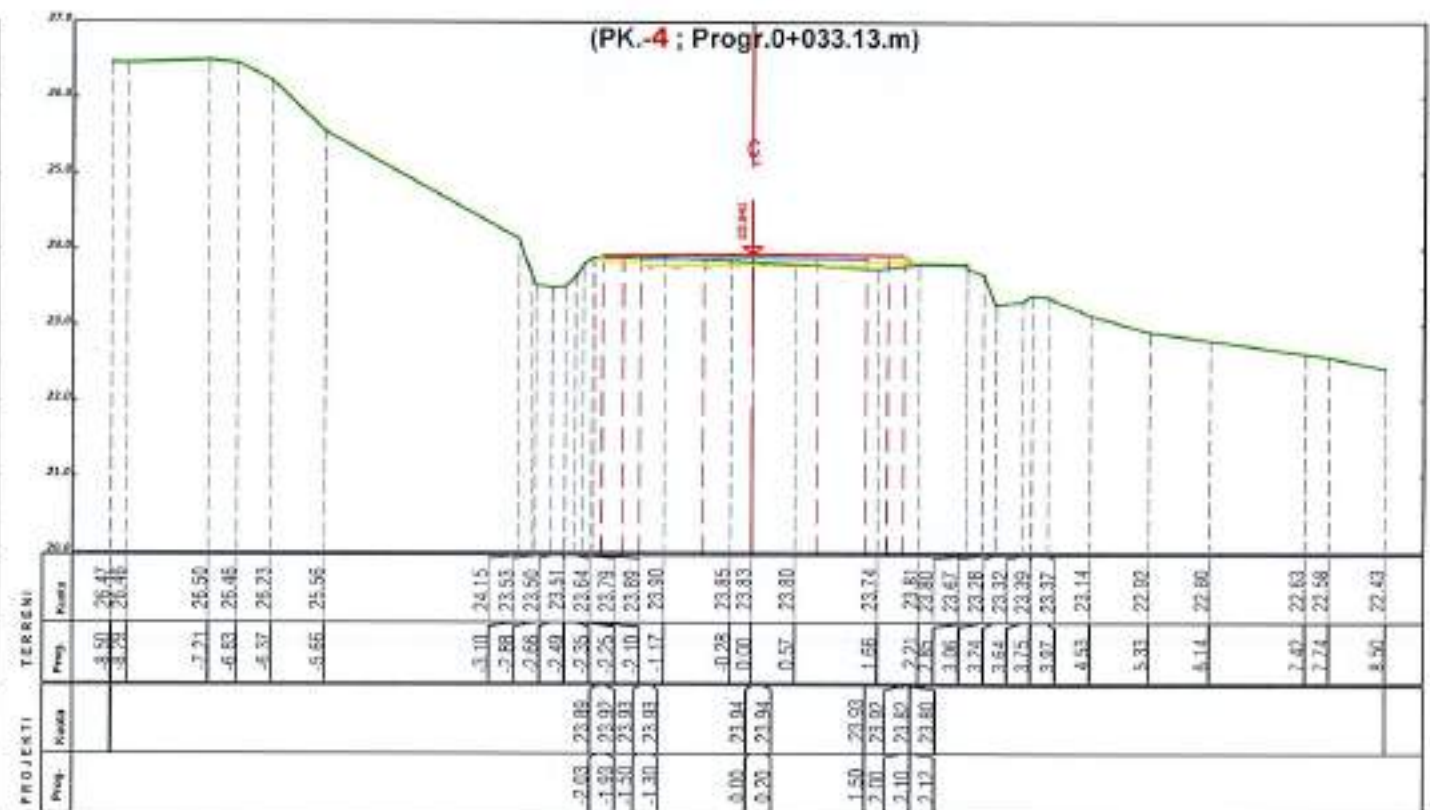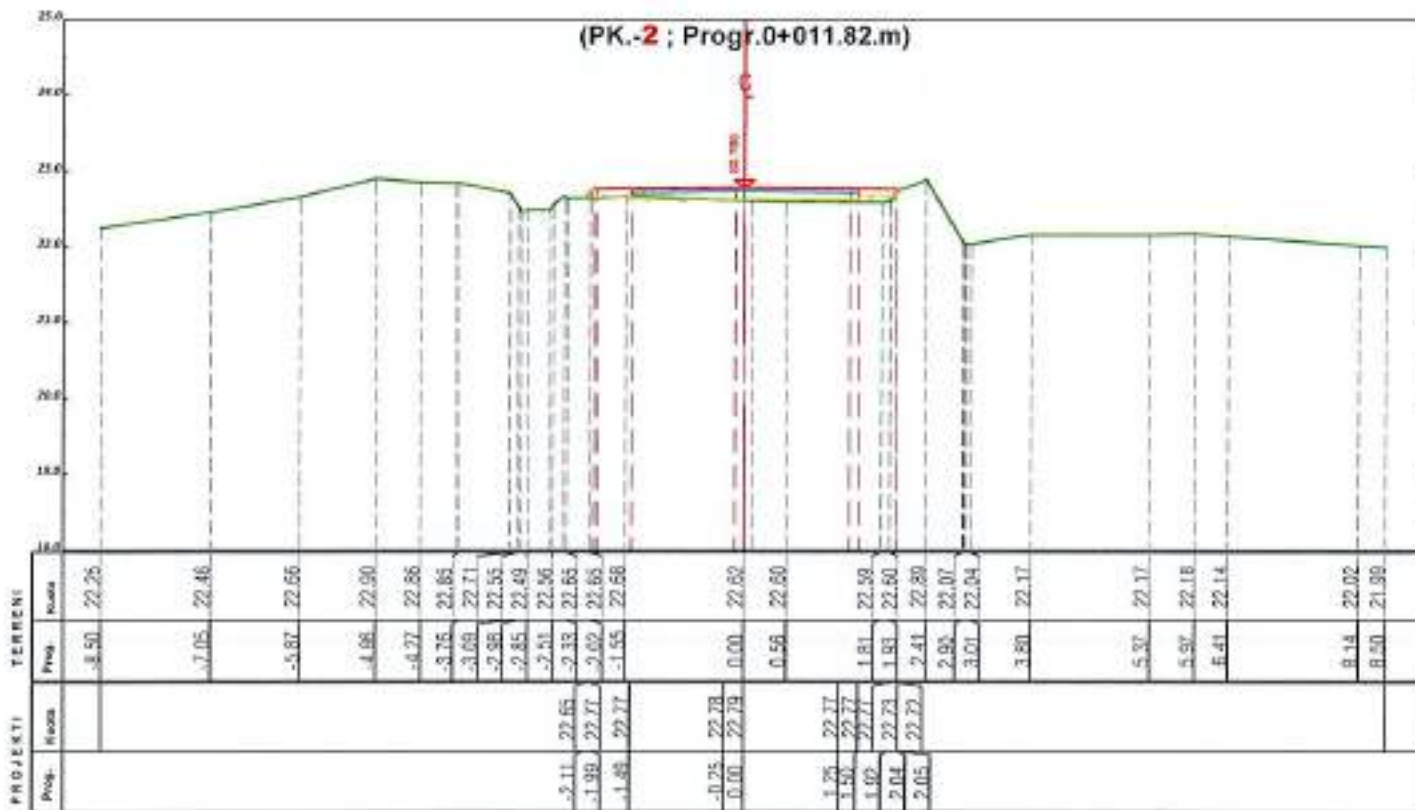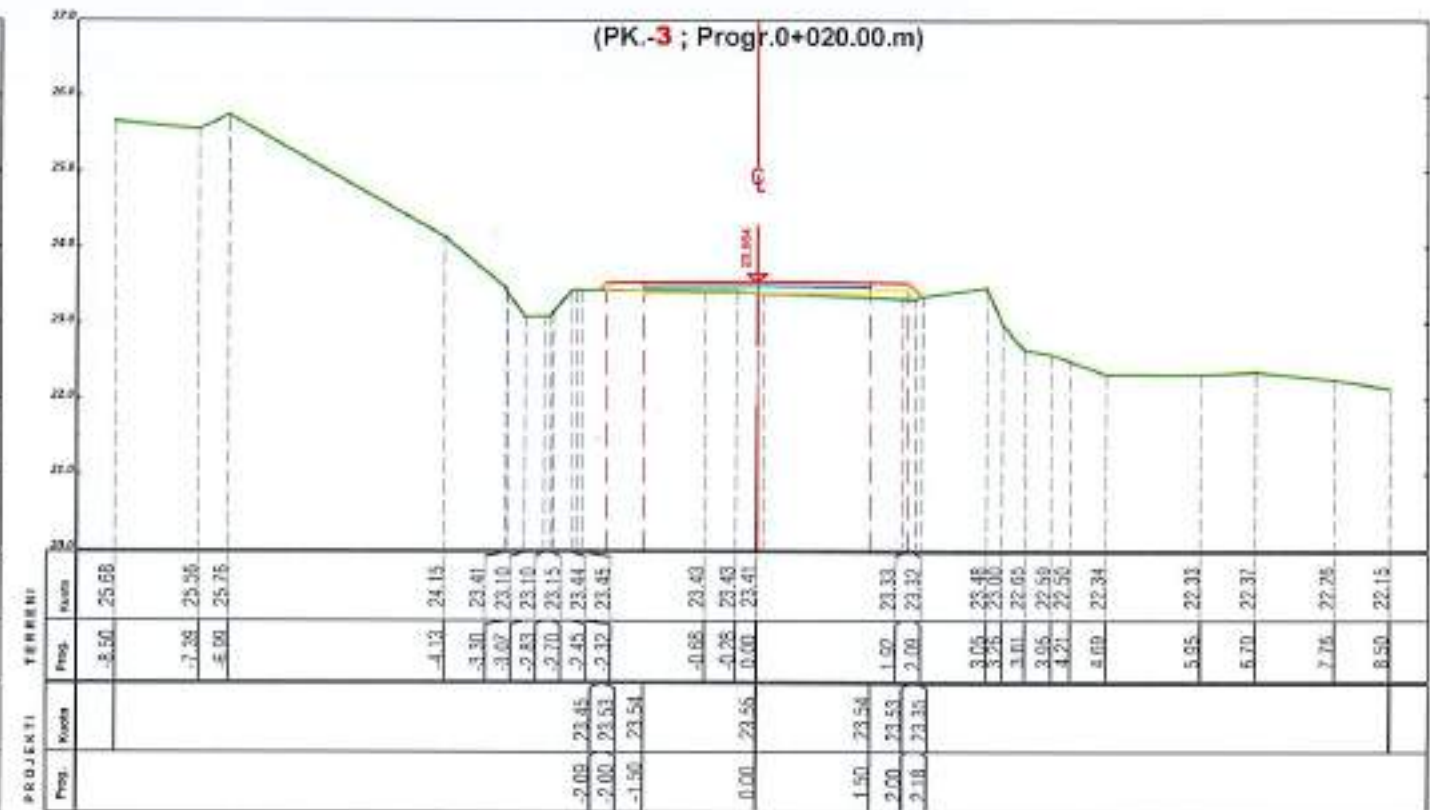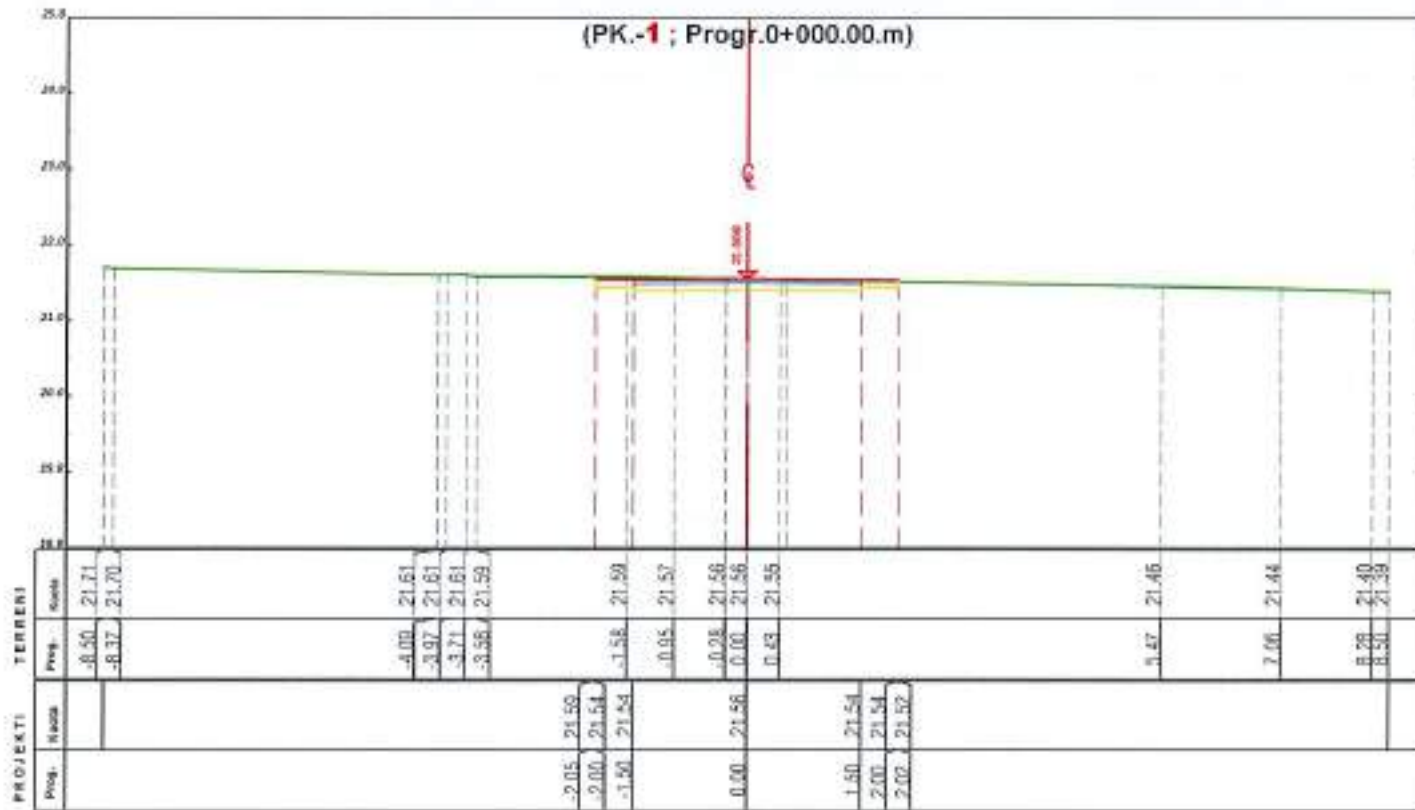

POROSITESI

BOE"ANGERBA" shpk & "GRAMA" shpk

VENDOSHA
Bashkia Roskovec

FAZA E PROJEKTIMIT :
PROJEKT ZBATIMI

Grupi i Projektimit :

BASHKIA ROSKOVEC



Adresa: Rr. "Yfan Termini" Tirane.
Cel: 069 20 95 862
E-mail: burhanhafizi@gmail.com

TITULLI I PROJEKTTI
HARTIM PROJEKTESH PER RRUGE DHE RRJETE
(RIPARIMI I SHYRESAVE SIPERFAQSORE
TE RRUGEVE NE OJTETIN ROSKOVEC)





TITULLI I VIZATIMIT :
PROFILE TERTHORE
GERAJ NR.1, ROSKOVEC

Ing. Burhan HAFIZI
Ing. Arjola MAZARI
Ing. Servet VERÇANI
Ing. Gerti HAFIZI

Shkalla 1:100
Data Tetor 2024
PLETA Nr.6



PROFILE TERTHORE

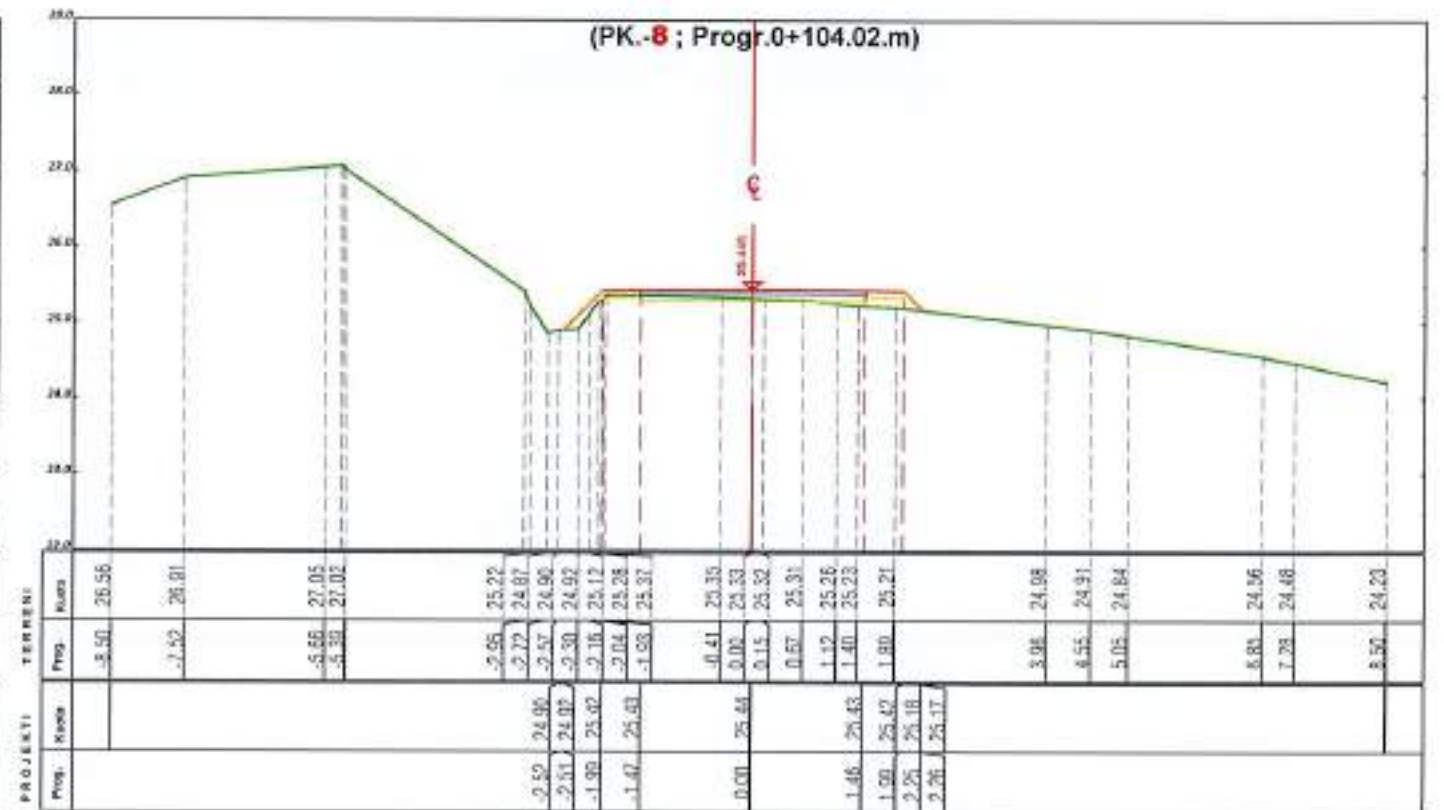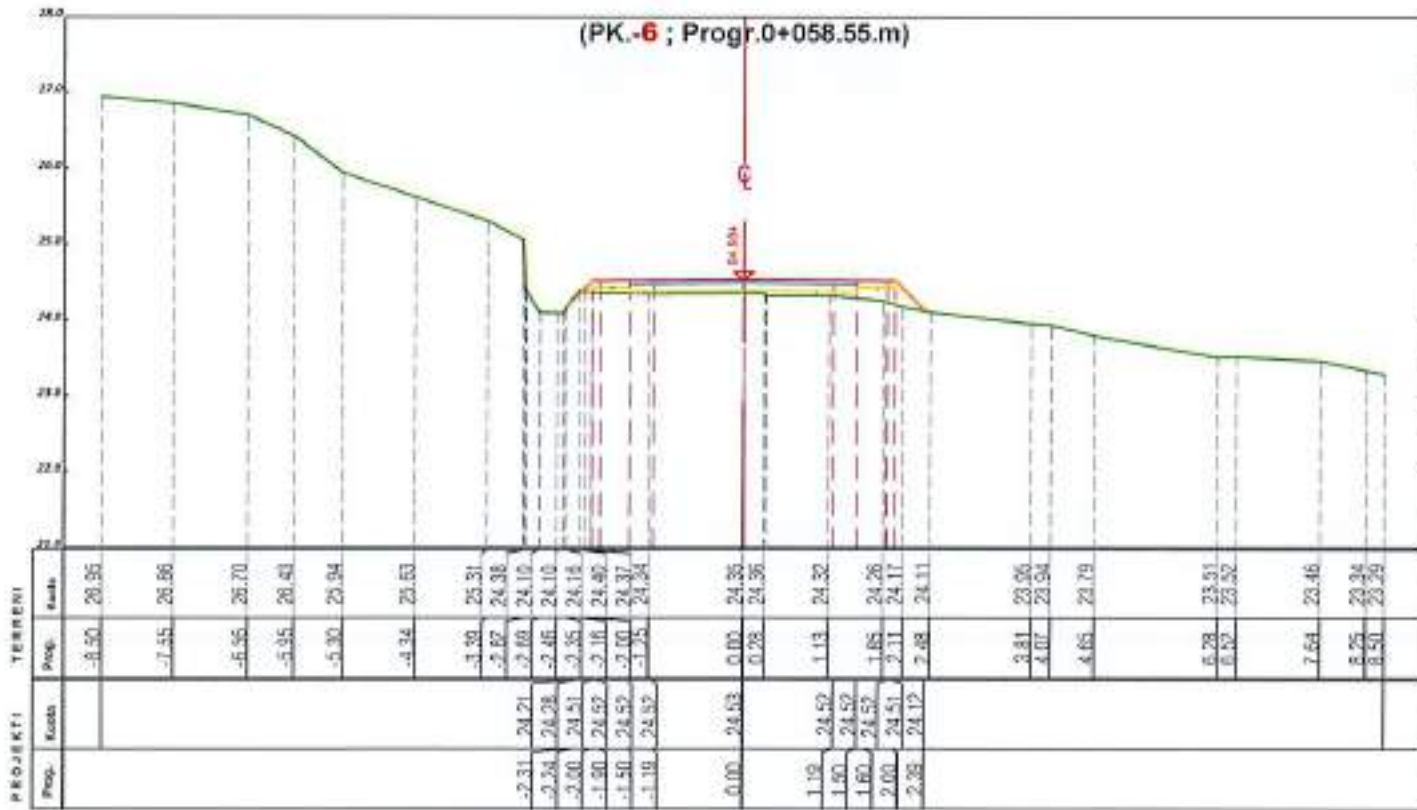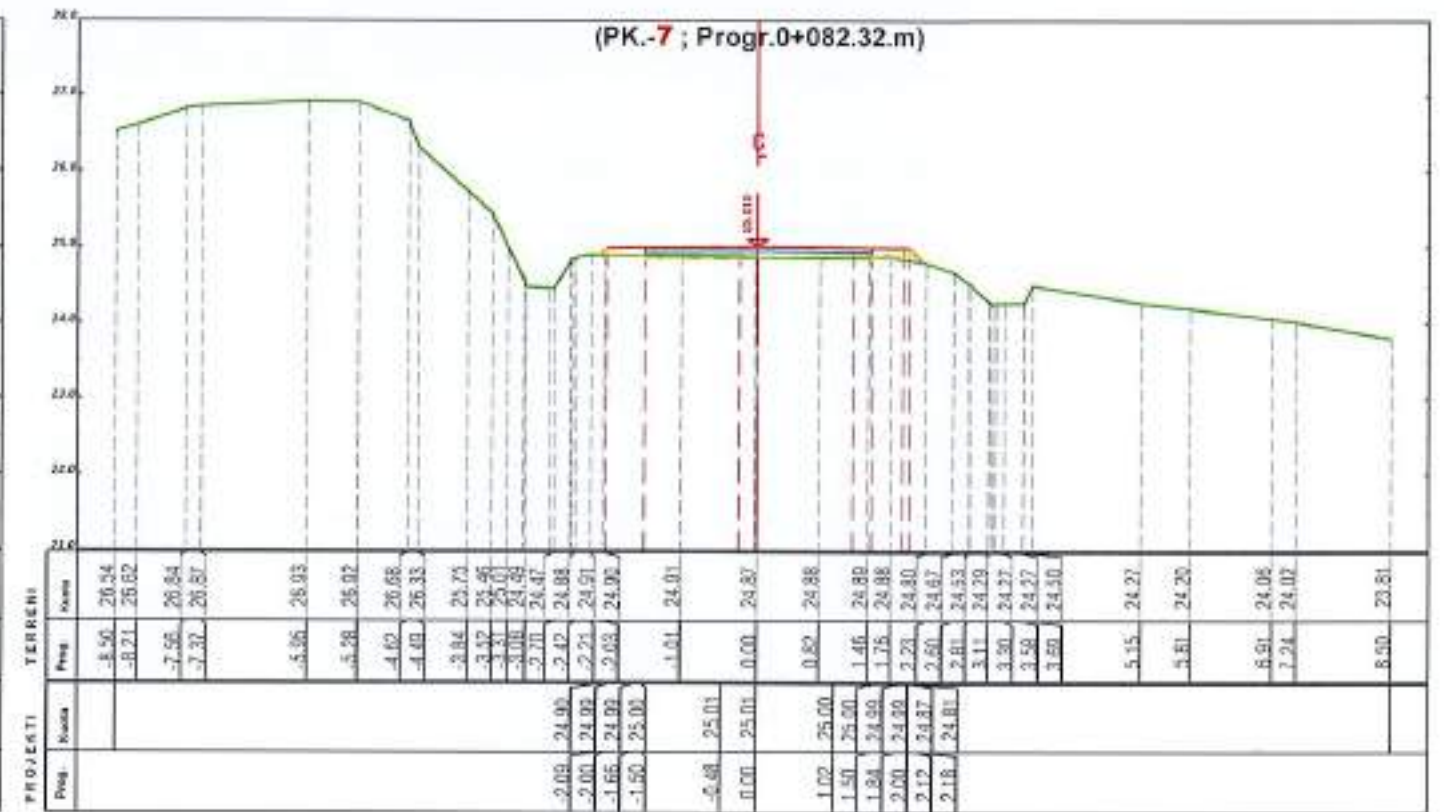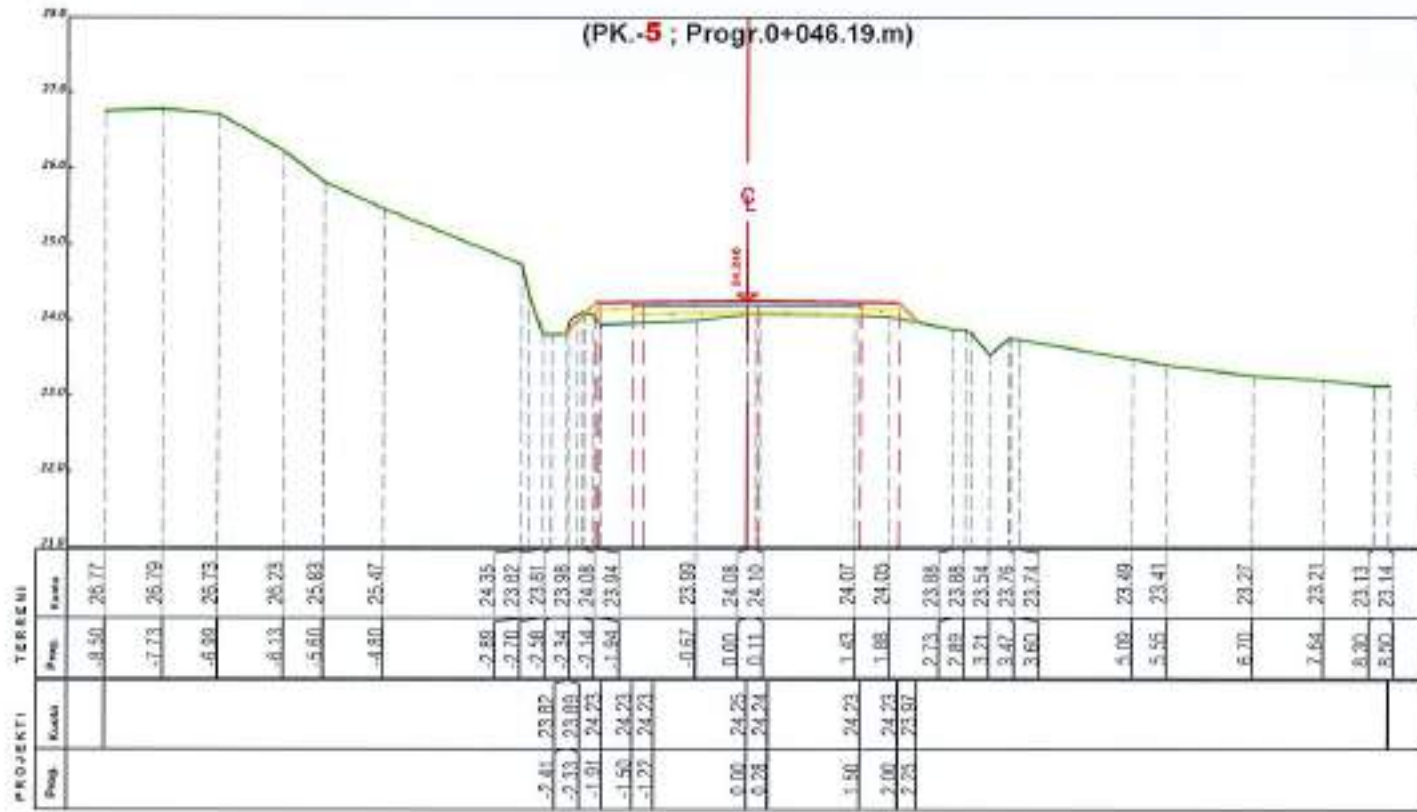

POROSITESI

BOE"ANGERBA" shpk & "GRAMA" shpk

VENDODHJA
Bashkia Roskovec

FAZA E PROJEKTIMIT :
PROJEKT ZBATIMI

Grupi i Projektimit :

BASHKIA ROSKOVEC



Adresa: Rr. "Mfan Tomini" Tirane,
Cel: 069 20 95 882
E-mail: burhanhafizi@gmail.com

VITULLI I PROJEKTI
HARTIM PROJEKTESH PER RRUGE DHE RRJETE
(RIPARIMI I SHITESAVE SIPERFAQSORE
TE RRUGEVE NE OYTETIN ROSKOVEC)





TITULLI I VIZATIMIT :
PROFILE TERTHORE
GERAJ NR.1, ROSKOVEC

Ing. Burhan HAFIZI
Ing. Arjola MAZARI
Ing. Servet VERÇANI
Ing. Gerti HAFIZI

Shkalla 1:100
Data Tetor 2024
PLETA Nr.7



PROFILE TERTHORE

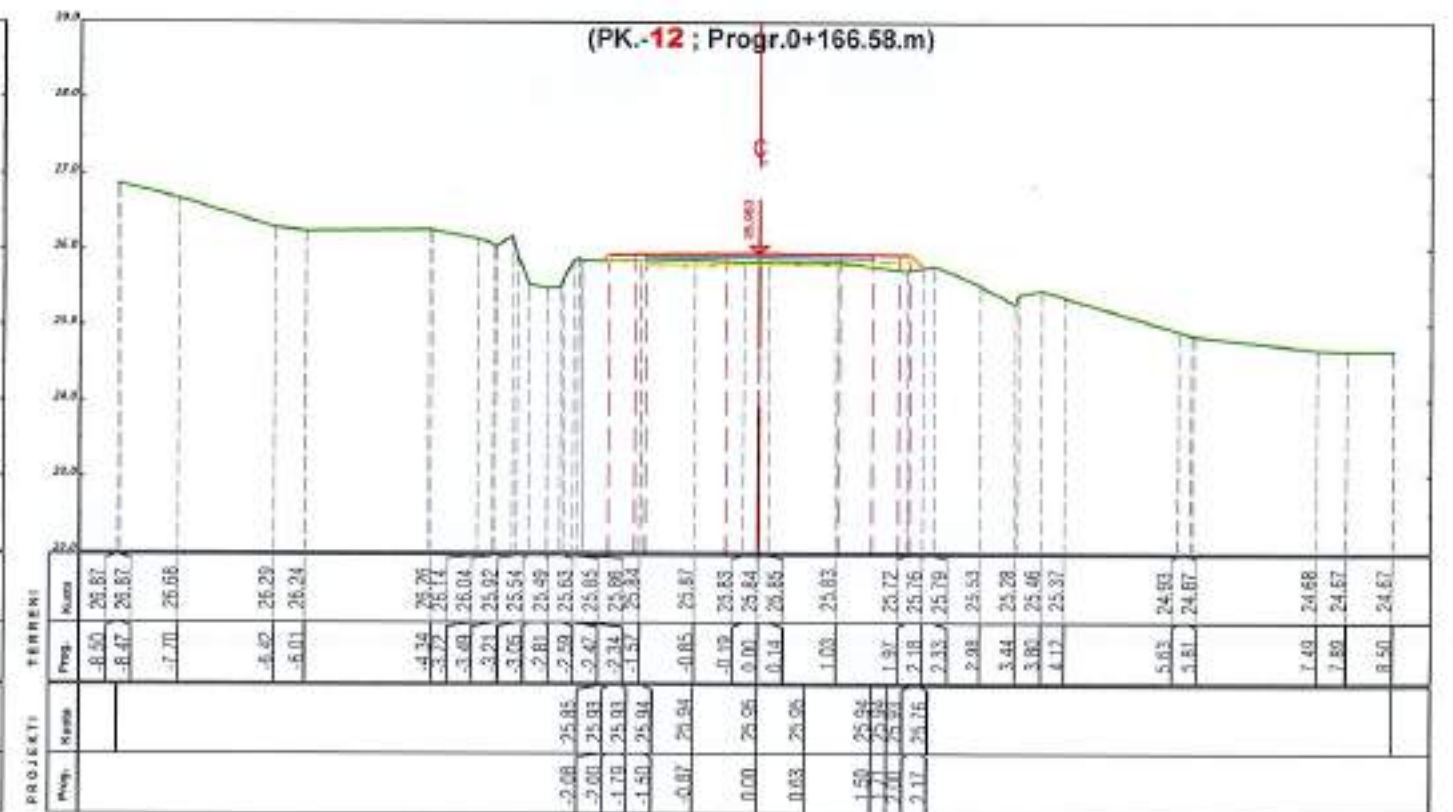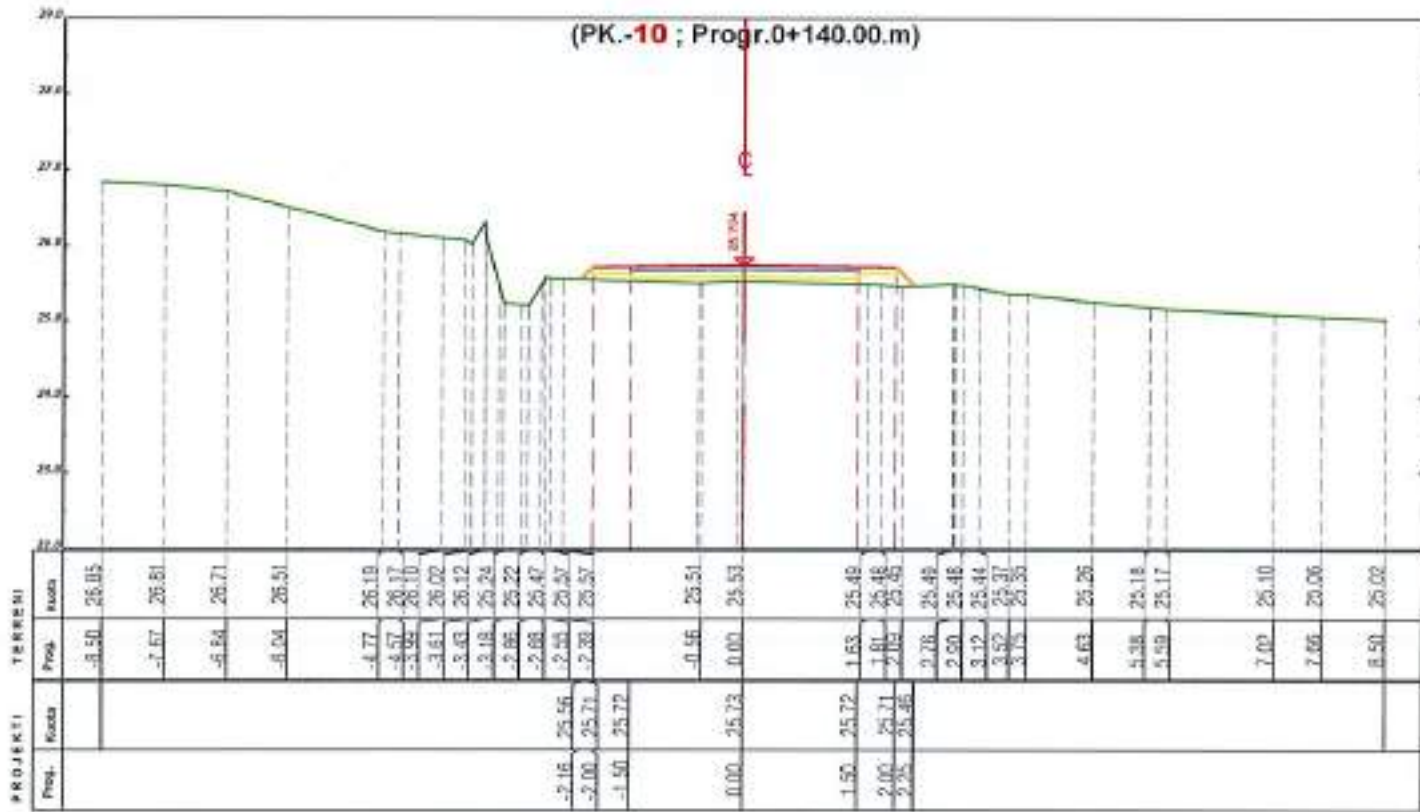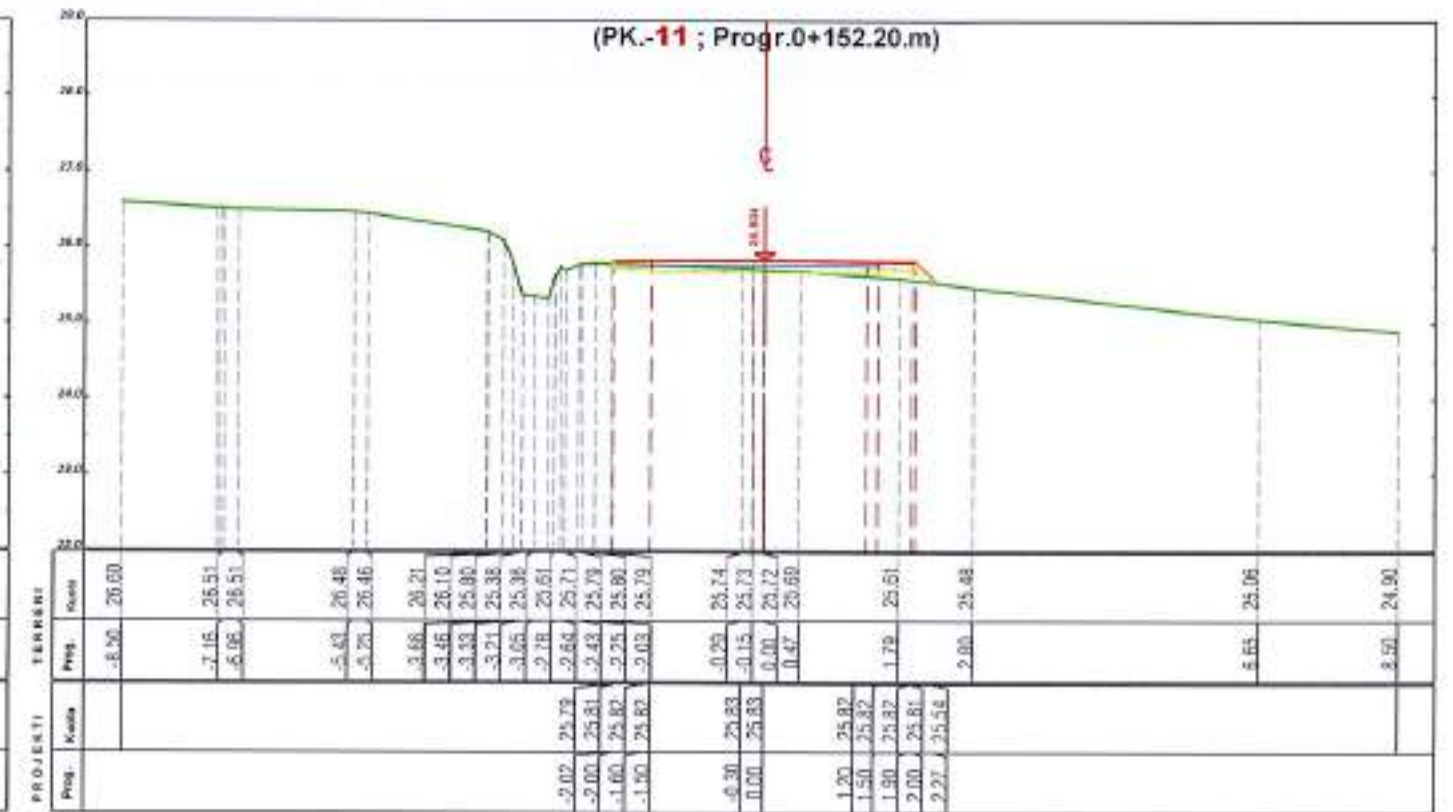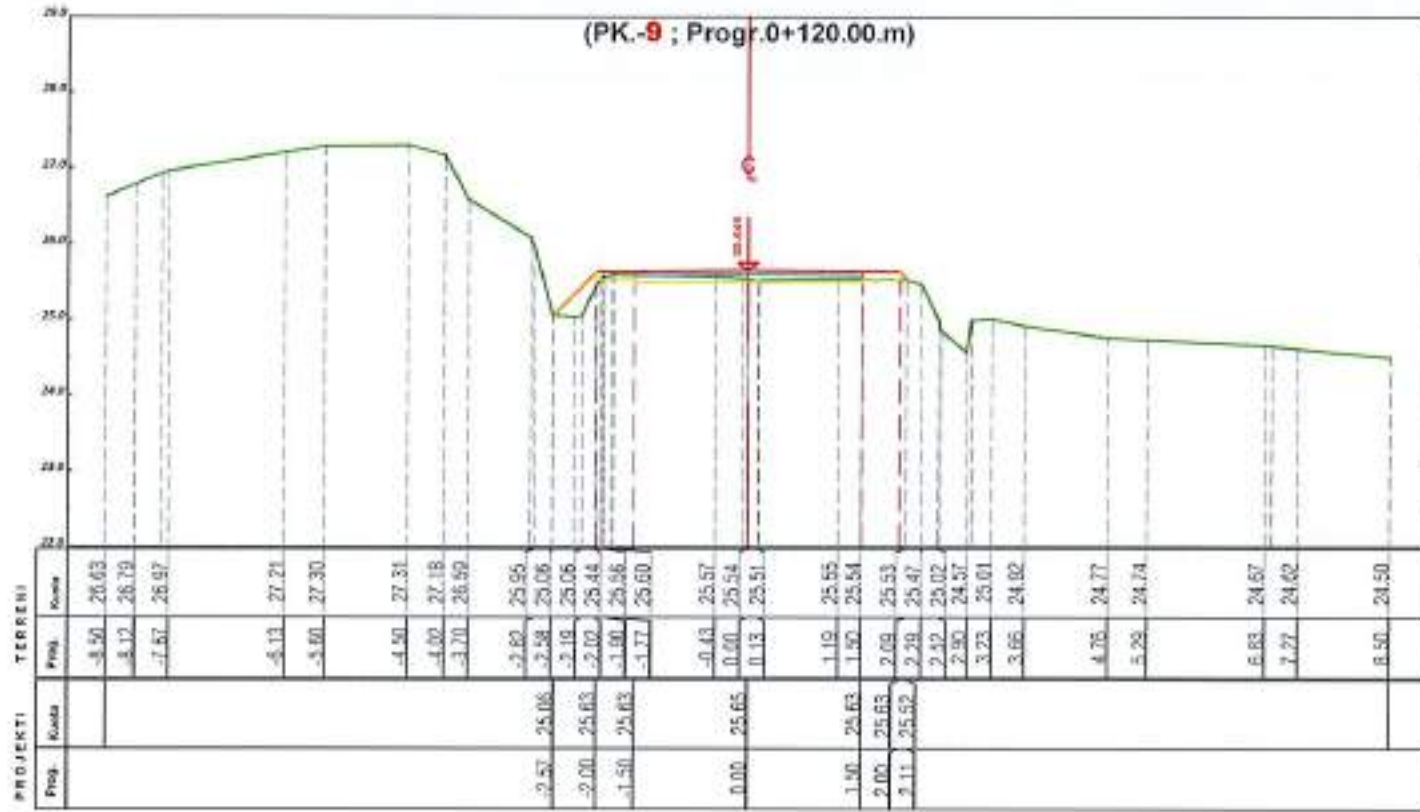

POROSITESI

BOE"ANGERBA" shpk & "GRAMA" shpk

VENDODHJA
Bashkia Roskovec

FAZA E PROJEKTIMIT :
PROJEKT ZBATIMI

Grupi i Projektimit

BASHKIA ROSKOVEC



Adresa: Rr. "Irfan Tomini" Tiranë.
Cel: 069 20 95 882
E-mail: burhanhafizi@gmail.com

TITULLI I PROJEKTI
HARTIM PROJEKTESH PER RRUGE DHE RRJETE
(RIPARIMI I SHITESAVE SIPERFAQSORE
TE RRUGEVE NE OYTETIN ROSKOVEC)





TITULLI I VIZATIMIT :
PROFILE TERTHORE
GERAJ NR.1, ROSKOVEC

Ing. Burhan HAFIZI
Ing. Arjola MAZARI
Ing. Servet VERÇANI
Ing. Gerti HAFIZI

Shkalla 1:100
Data: Tetor 2024
BETA Nr.8



PROFILE TERTHORE

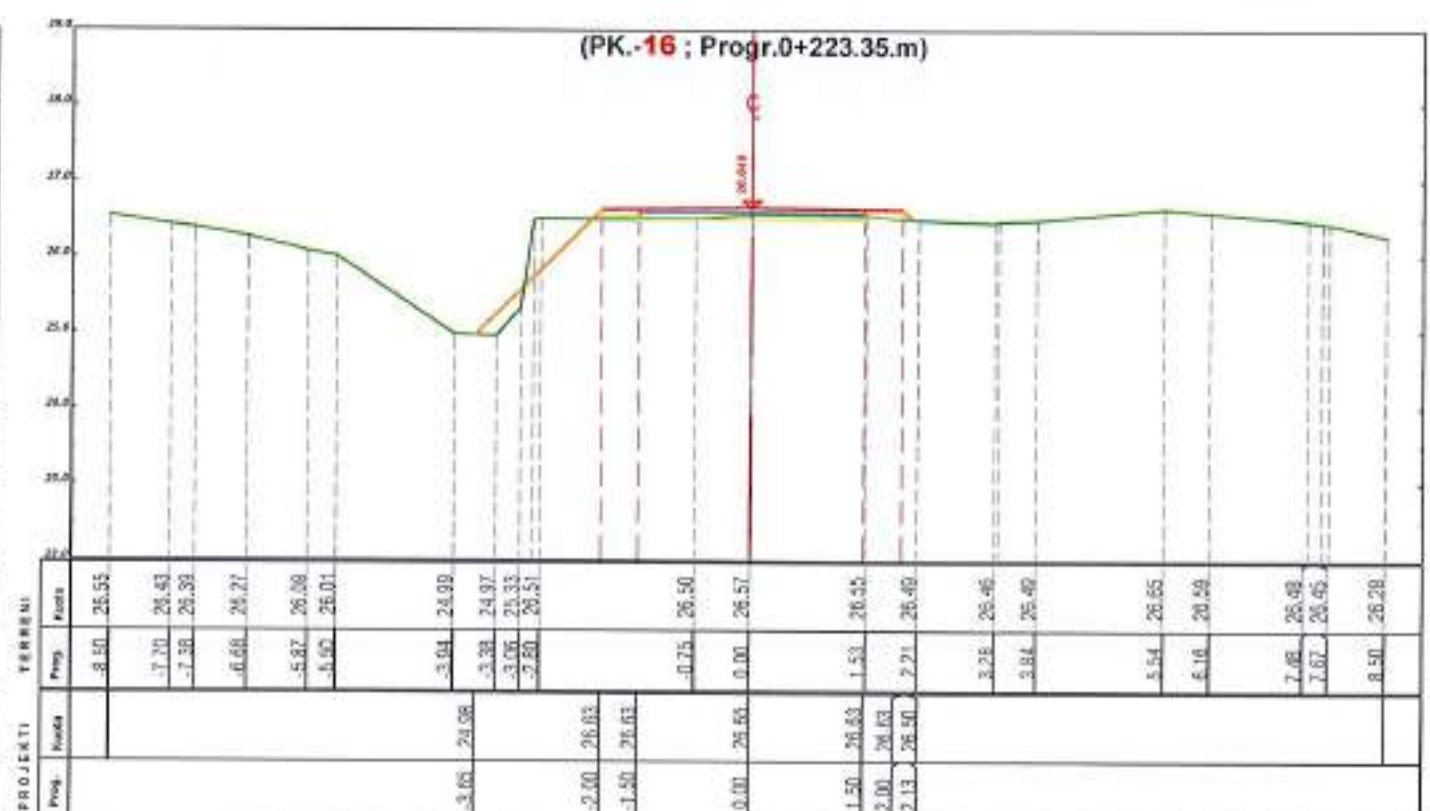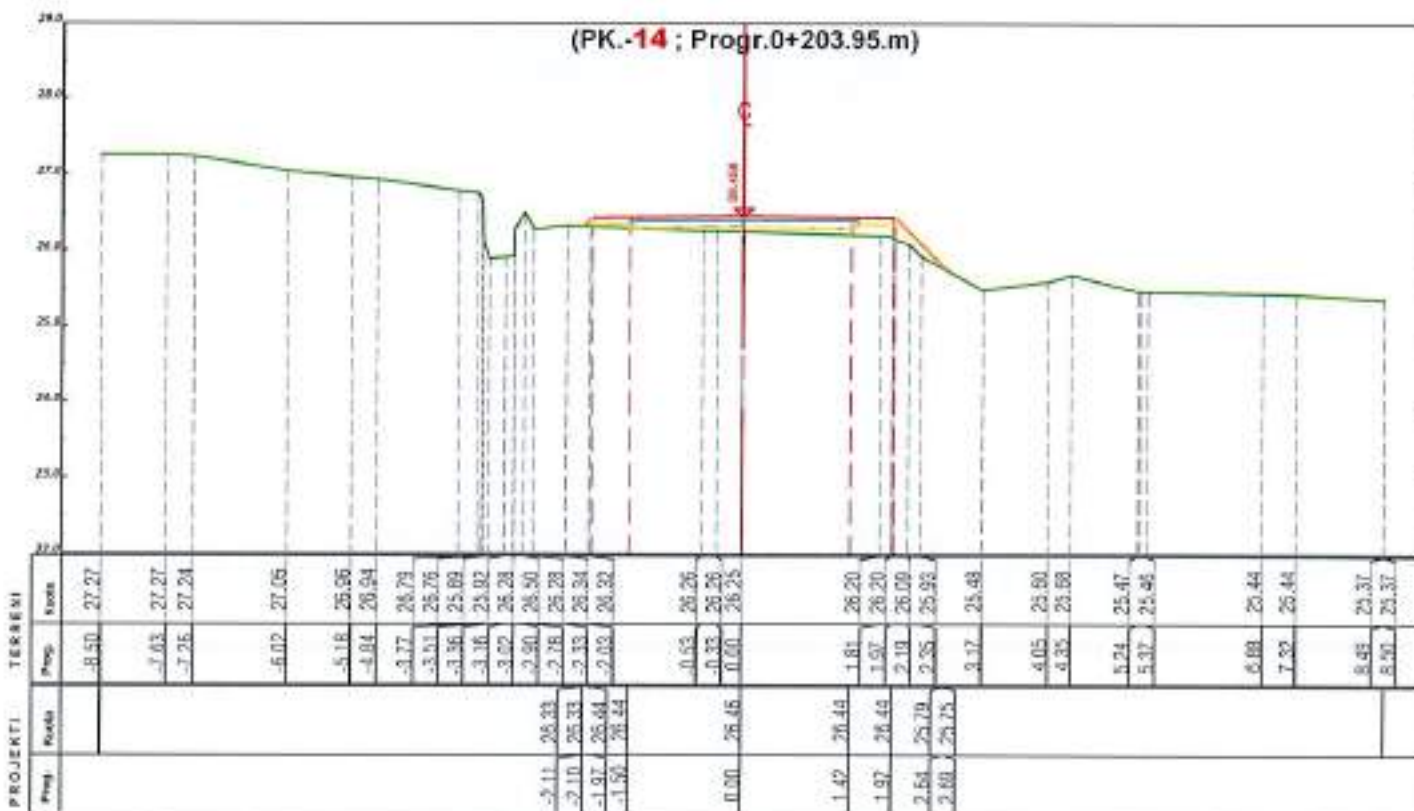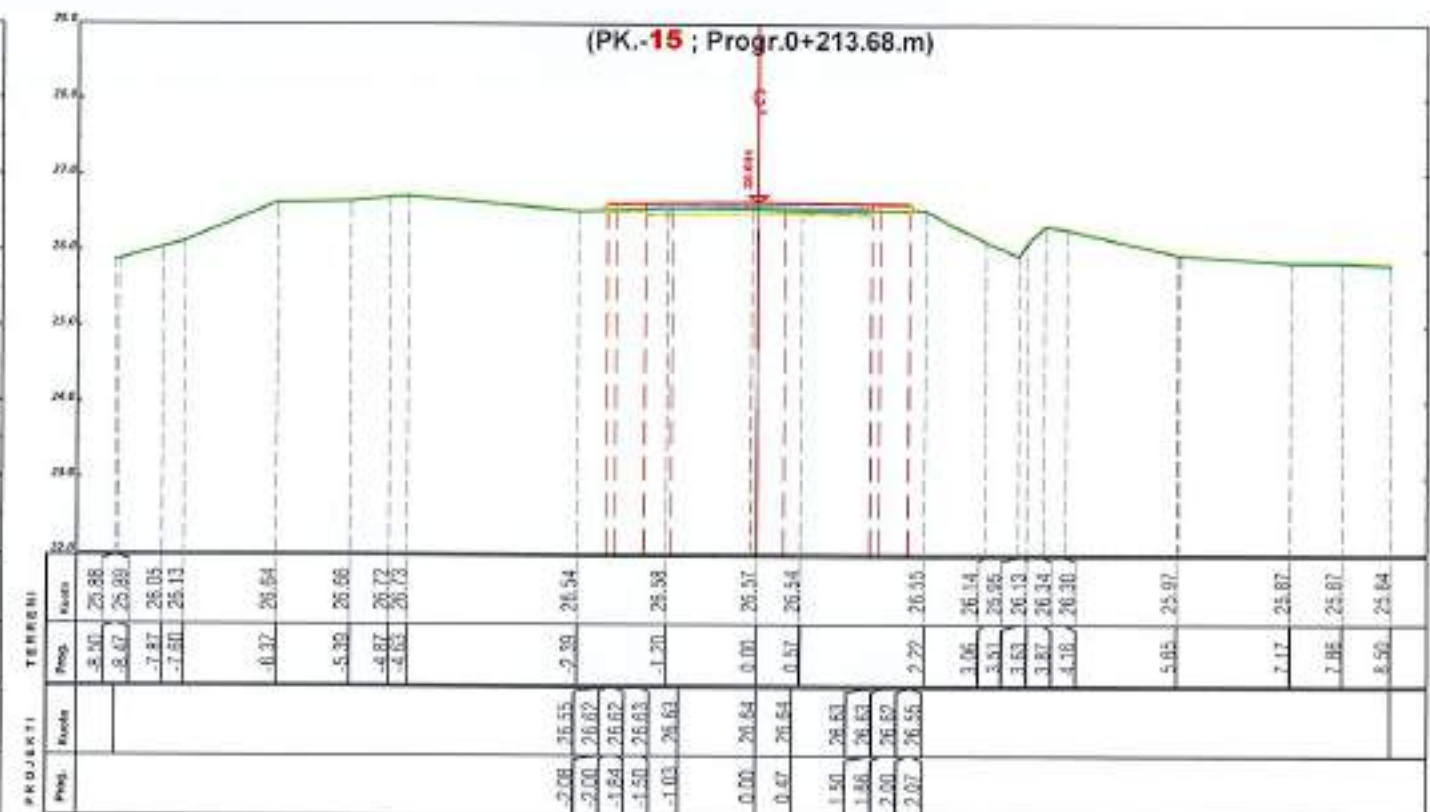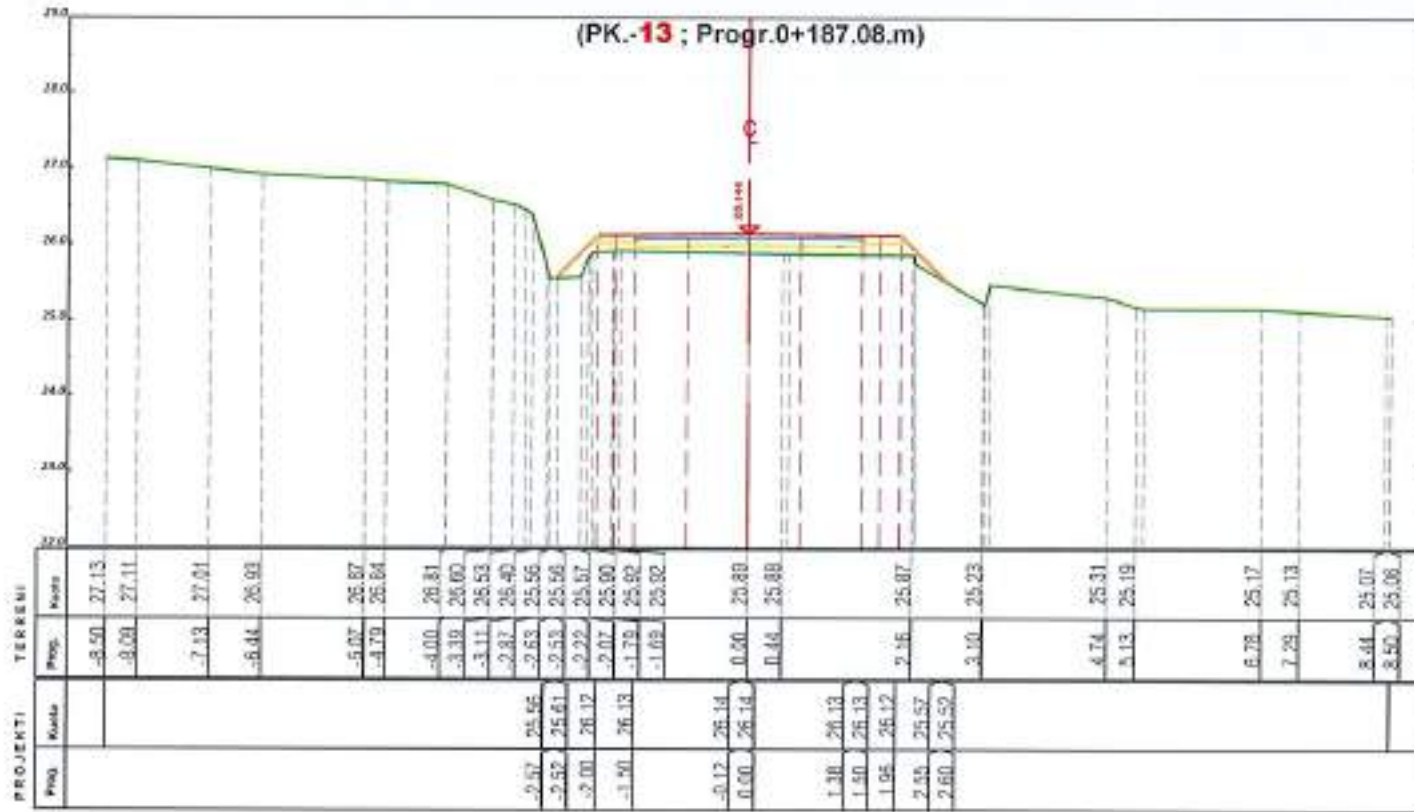

POROSITESI

BASHKIA ROSKOVEC

BOE"ANGERBA" shpk & "GRAMA" shpk



Adresa: Rr. "Irfan Tomini" Tiranë.
 Col: 069 20 95 882
 E-mail: burhanhafizi@gmail.com

VENDOSHA
 Bashkia Roskovec

TITULLI I PROJEKTI
 HARTIM PROJEKTESH PER RRUGE DHE RRJETE
 (RIPARIMI I SHITESAVE SIPERFAQSORE
 TE RRUGEVE NE OYTETIN ROSKOVEC)

FAZA E PROJEKTIMIT:
 PROJEKT ZBATIMI

TITULLI I VIZATIMIT:
 PROFILE TERTHORE
 GERAJ NR.1, ROSKOVEC

Grupi i Projektimit :

Ing. Burhan HAFIZI
 Ing. Arjola MAZARI
 Ing. Servet VERÇANI
 Ing. Gerti HAFIZI




Shkalla 1:100

Data: Tetor 2024

El.ETA Nr.9

PROFILI GJATESOR

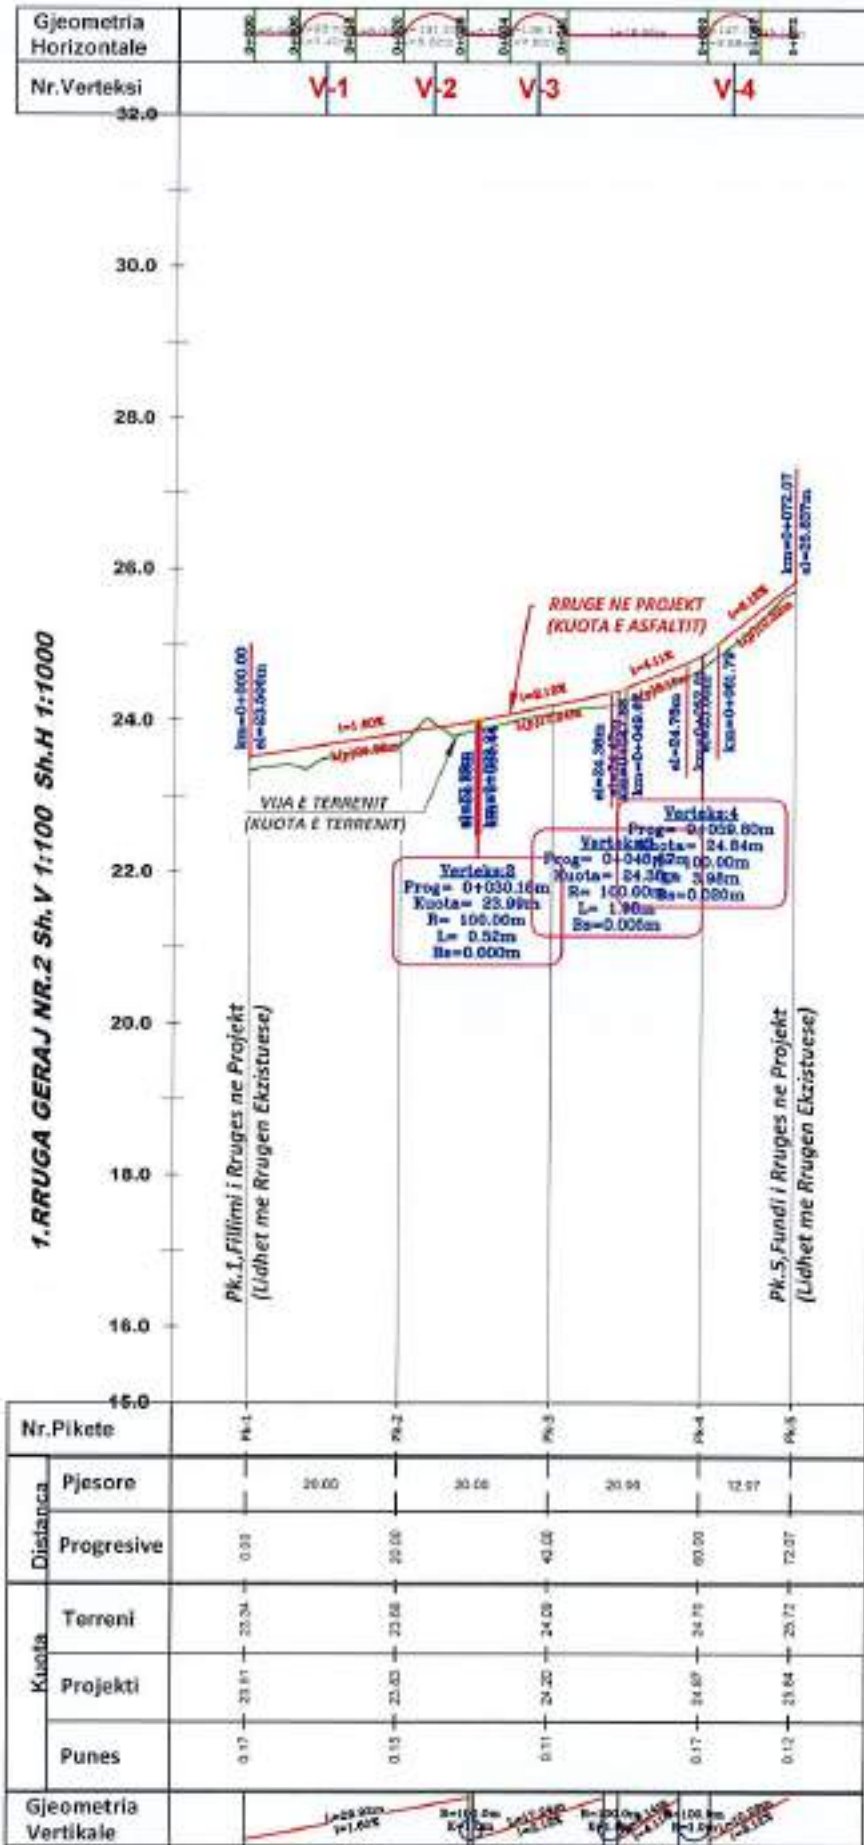

POROSITESI

BASHKIA ROSKOVEC

BOE" ANGERBA" shpk & "GRAMA" shpk



Adresa: Rr. "Yrfan Tomini" Tirane.
Cel: 069 20 95 862
E-mail: burhanhafizi@gmail.com

VENDODHJA
Bashkia Roskovec

TITULLI I PROJEKTI
PARTIM PROJEKTESH PER RRUGE DHE RRJETE
(RIPARIMI I SHITESAVE SIPERFAQSORE
TE RRUGEVE NE QYTETIN ROSKOVEC)

FAZA E PROJEKTIMIT:
PROJEKT ZBATIMI

TITULLI I VEZATIMIT:
PROFILI GJATESOR
RRUGA GERAJ NR.2, ROSKOVEC





Grupi i Projektimit :

Ing. Burhan HAFIZI
Ing. Arjola MAZARI
Ing. Servet VERÇANI
Ing. Gerti HAFIZI



Skala 1:100,1000
Data Tetor 2024
FLETJA Nr.10

PROFILE TERTHORE

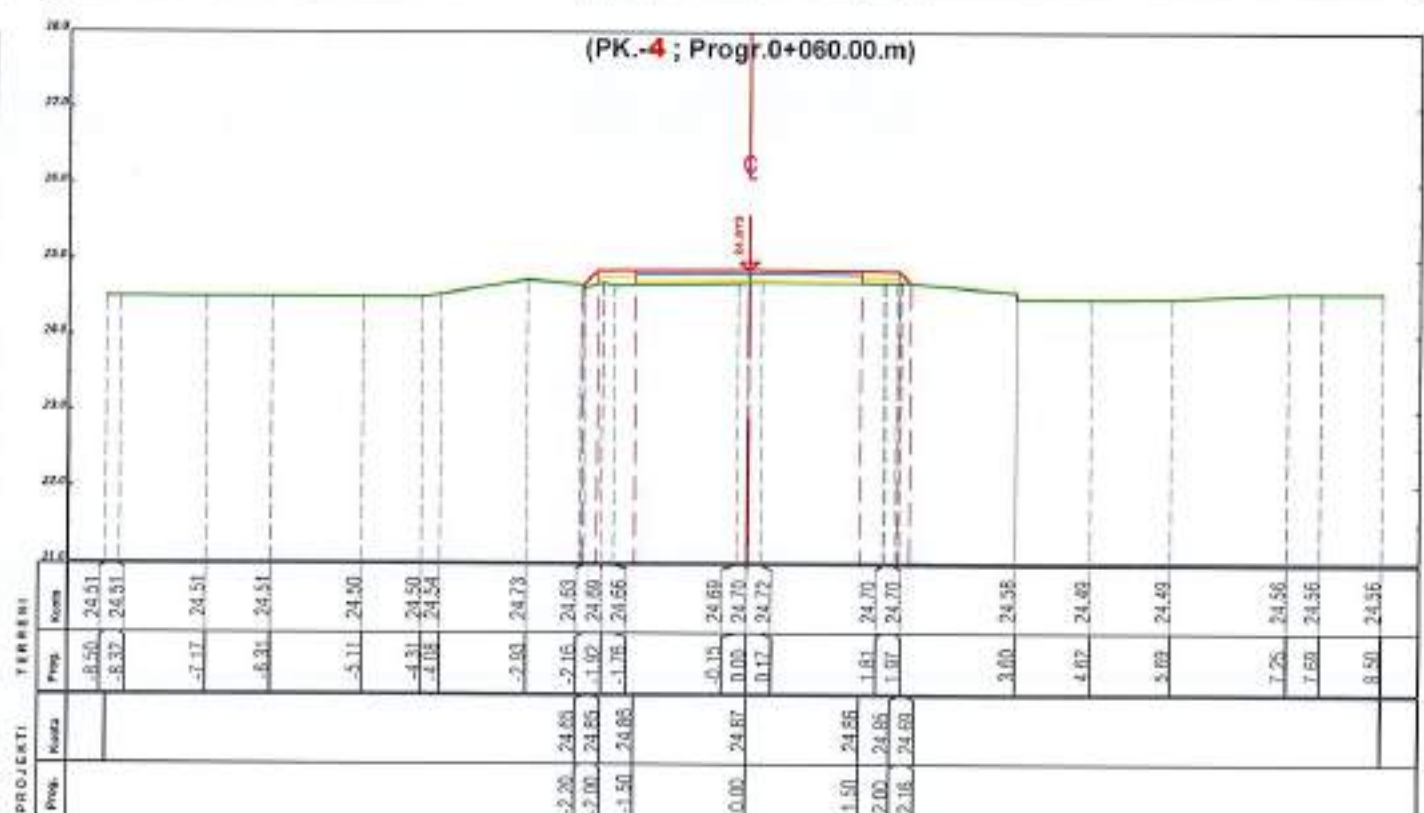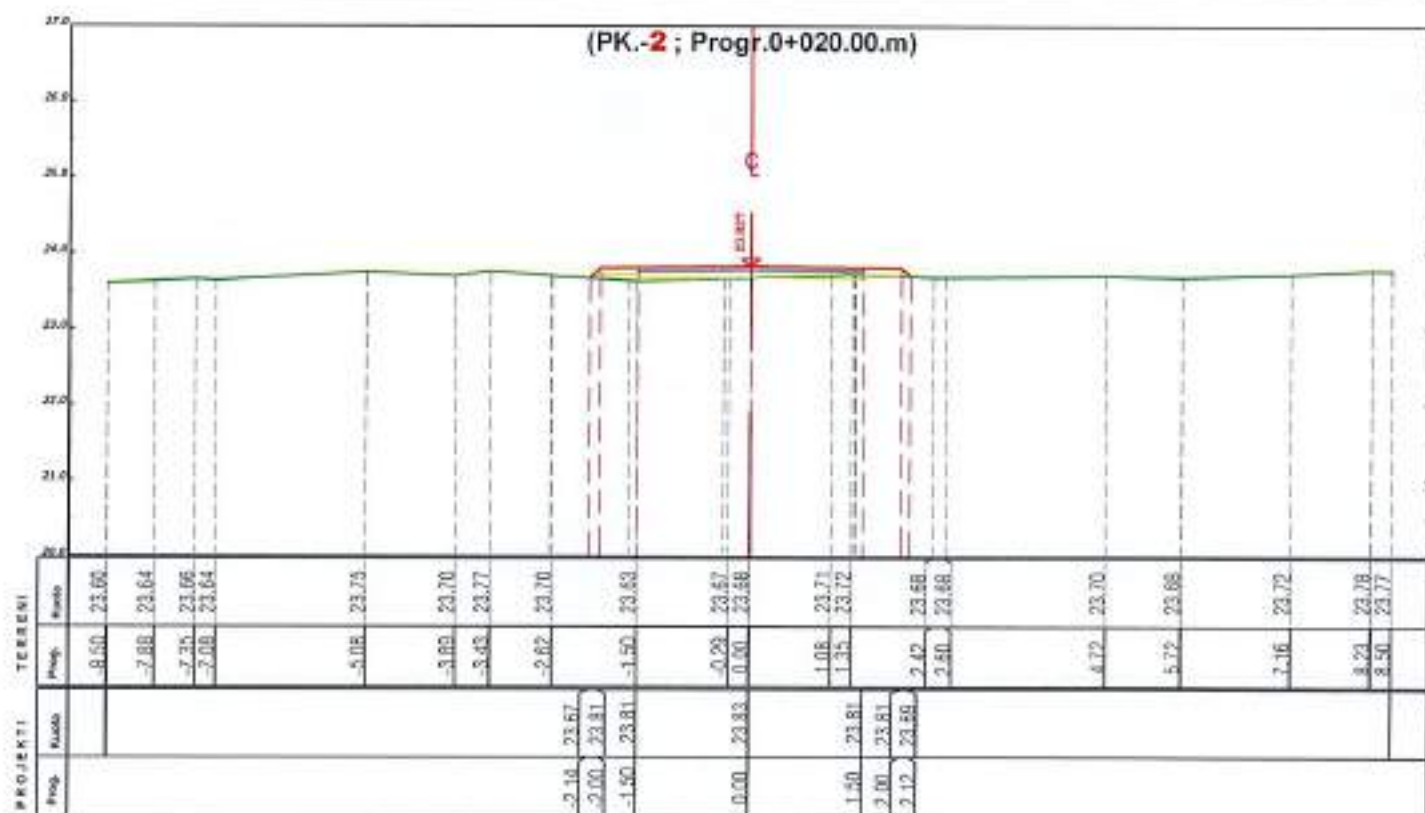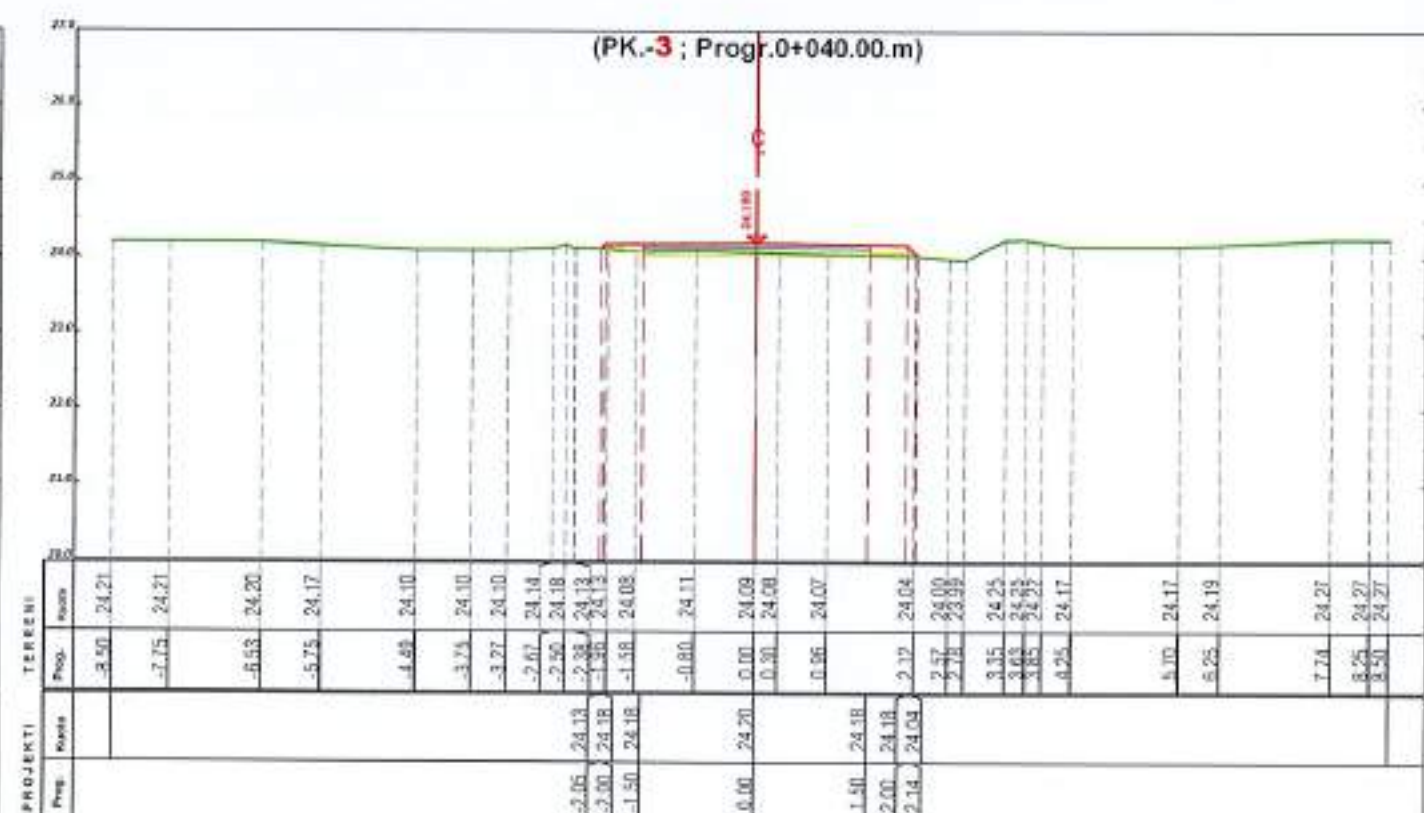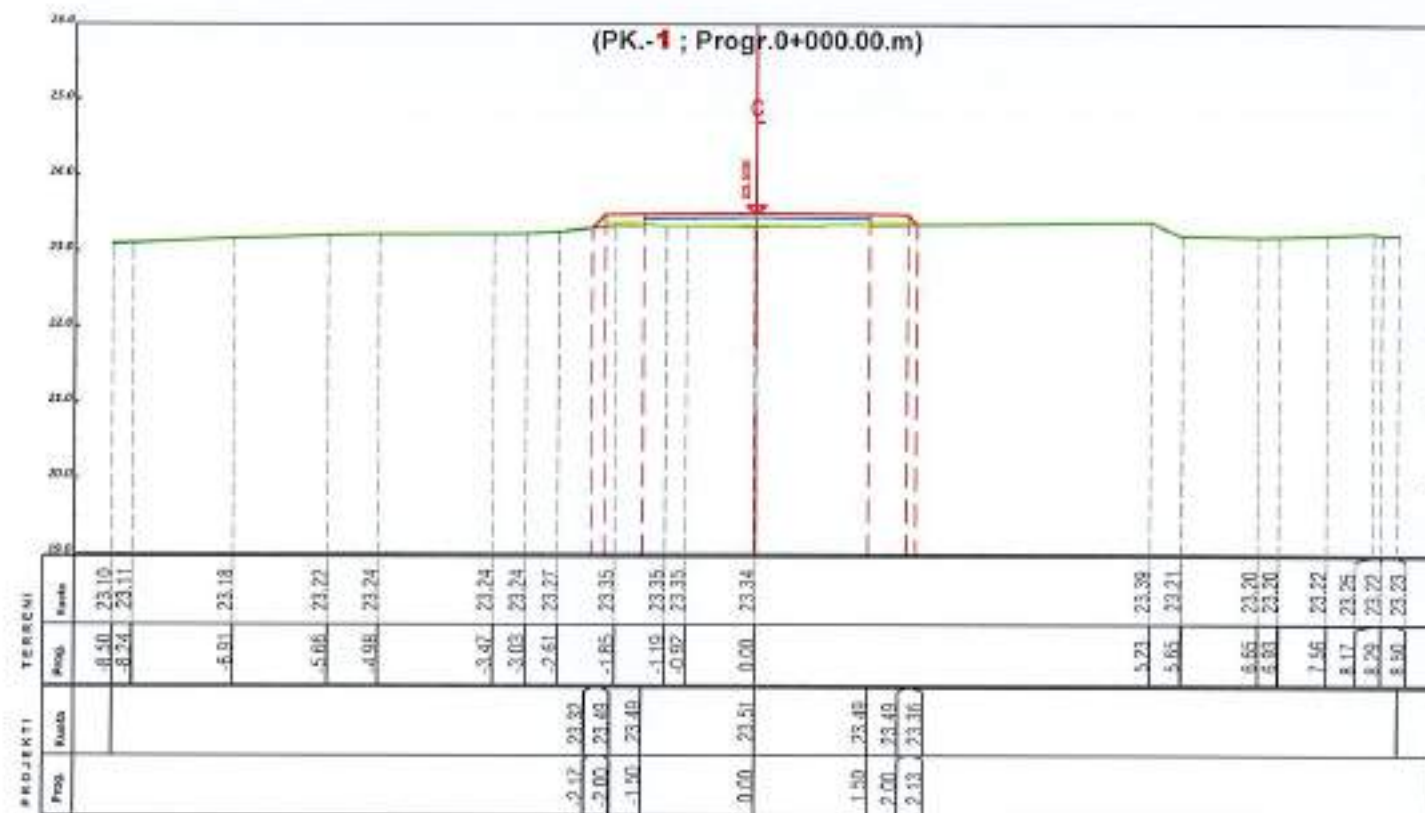

POROSITESI

BOE"ANGERBA" shpk & "GRAMA" shpk

VENDOSJA
Bashkia Roskovec

FAZA E PROJEKTIMIT:
PROJEKT ZBATIMI

Grupi i Projektimit

BASHKIA ROSKOVEC



Adresa: Rr. "Irfan Tomini" Tirane,
Cel: 069 20 95 862
E-mail: burhanhafizi@gmail.com


TITULLI I PROJEKTIT
HARTIM PROJEKTESH PER RRUGE DHE RRJETE
(RIPARIMI I SHITESAVE SIPERFAQSORE
TE RRUGEVE NE QYTETIN ROSKOVEC)

TITULLI I VIZATIMIT:
PROFILE TERTHORE
GERAJ NR.2, ROSKOVEC

Ing. Burhan HAFIZI
Ing. Arjola MAZARI
Ing. Servet VERÇANI
Ing. Gerti HAFIZI
Shkalla 1:100
Data: Tetor 2024
FLETA Nr.11



PROFILE TERTHORE

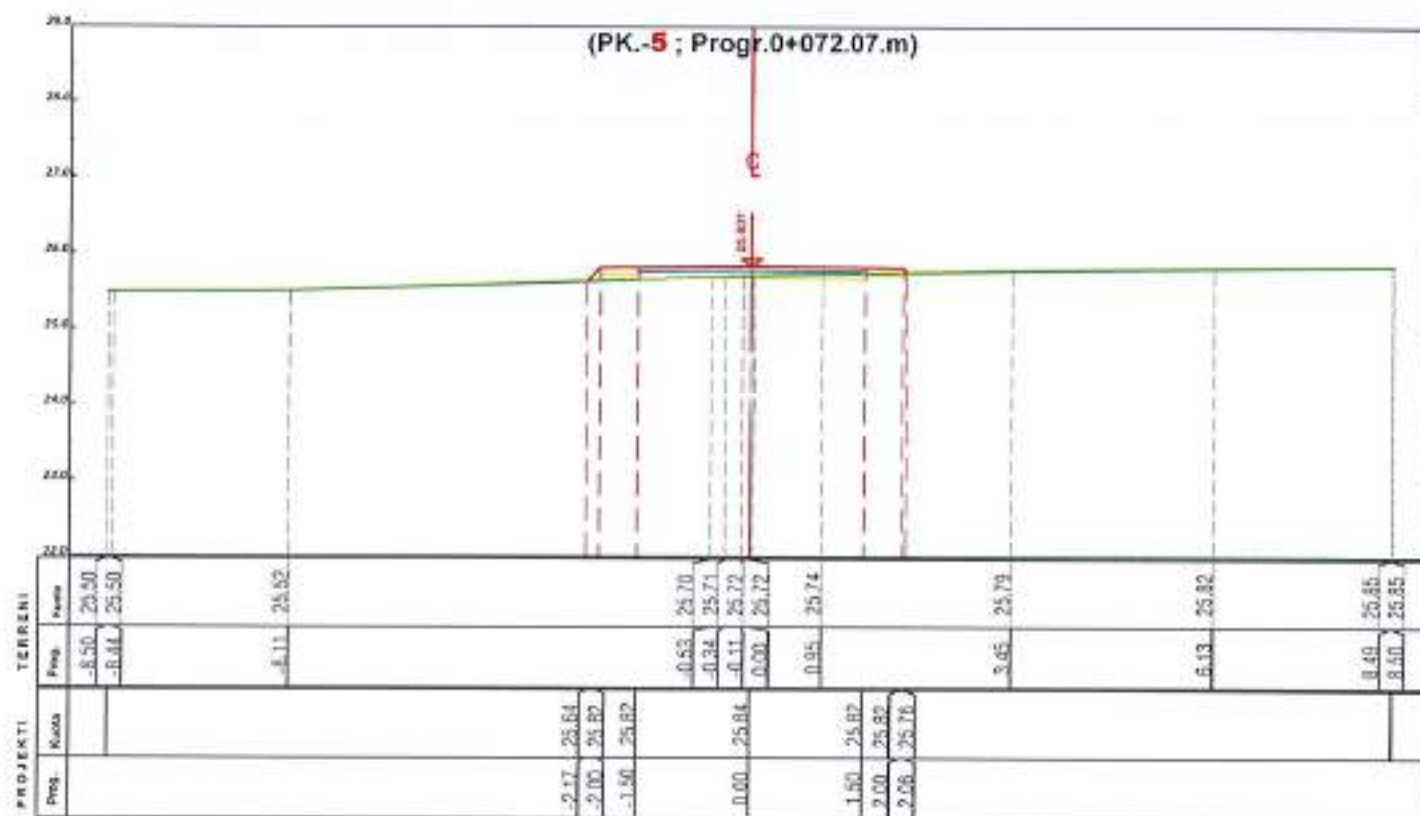

POROSITESI

BASHKIA ROSKOVEC

BOE"ANGERBA" shpk & "GRAMA" shpk



Adresa: Rr. "Irfan Tomini" Tirane.
 Col: 069 20 95 862
 E-mail: burhanhafizi@gmail.com

VENDOSHA
 Bashkia Roskovec

TITULLI I PROJEKTI
 HARTIM PROJEKTESH PER RRUGE DHE RRJETE
 (RIPARIMI I SHITESAVE SIPERFAQSORE
 TE RRUGEVE NE QYTETIN ROSKOVEC)

FAZA E PROJEKTIMIT:
 PROJEKT ZBATIMI


TITULLI I VIZATIMIT:
 PROFILE TERTHORE
 GERAJ NR.2, ROSKOVEC

Grupi i Projektimit :
 Ing. Burhan HAFIZI
 Ing. Arjola MAZARI
 Ing. Servet VERÇANI
 Ing. Gerti HAFIZI

Shkalla 1:100
 Data Tetor 2024
 Fleta Nr.12



PLANIMETRIA E PERGJITHSHME

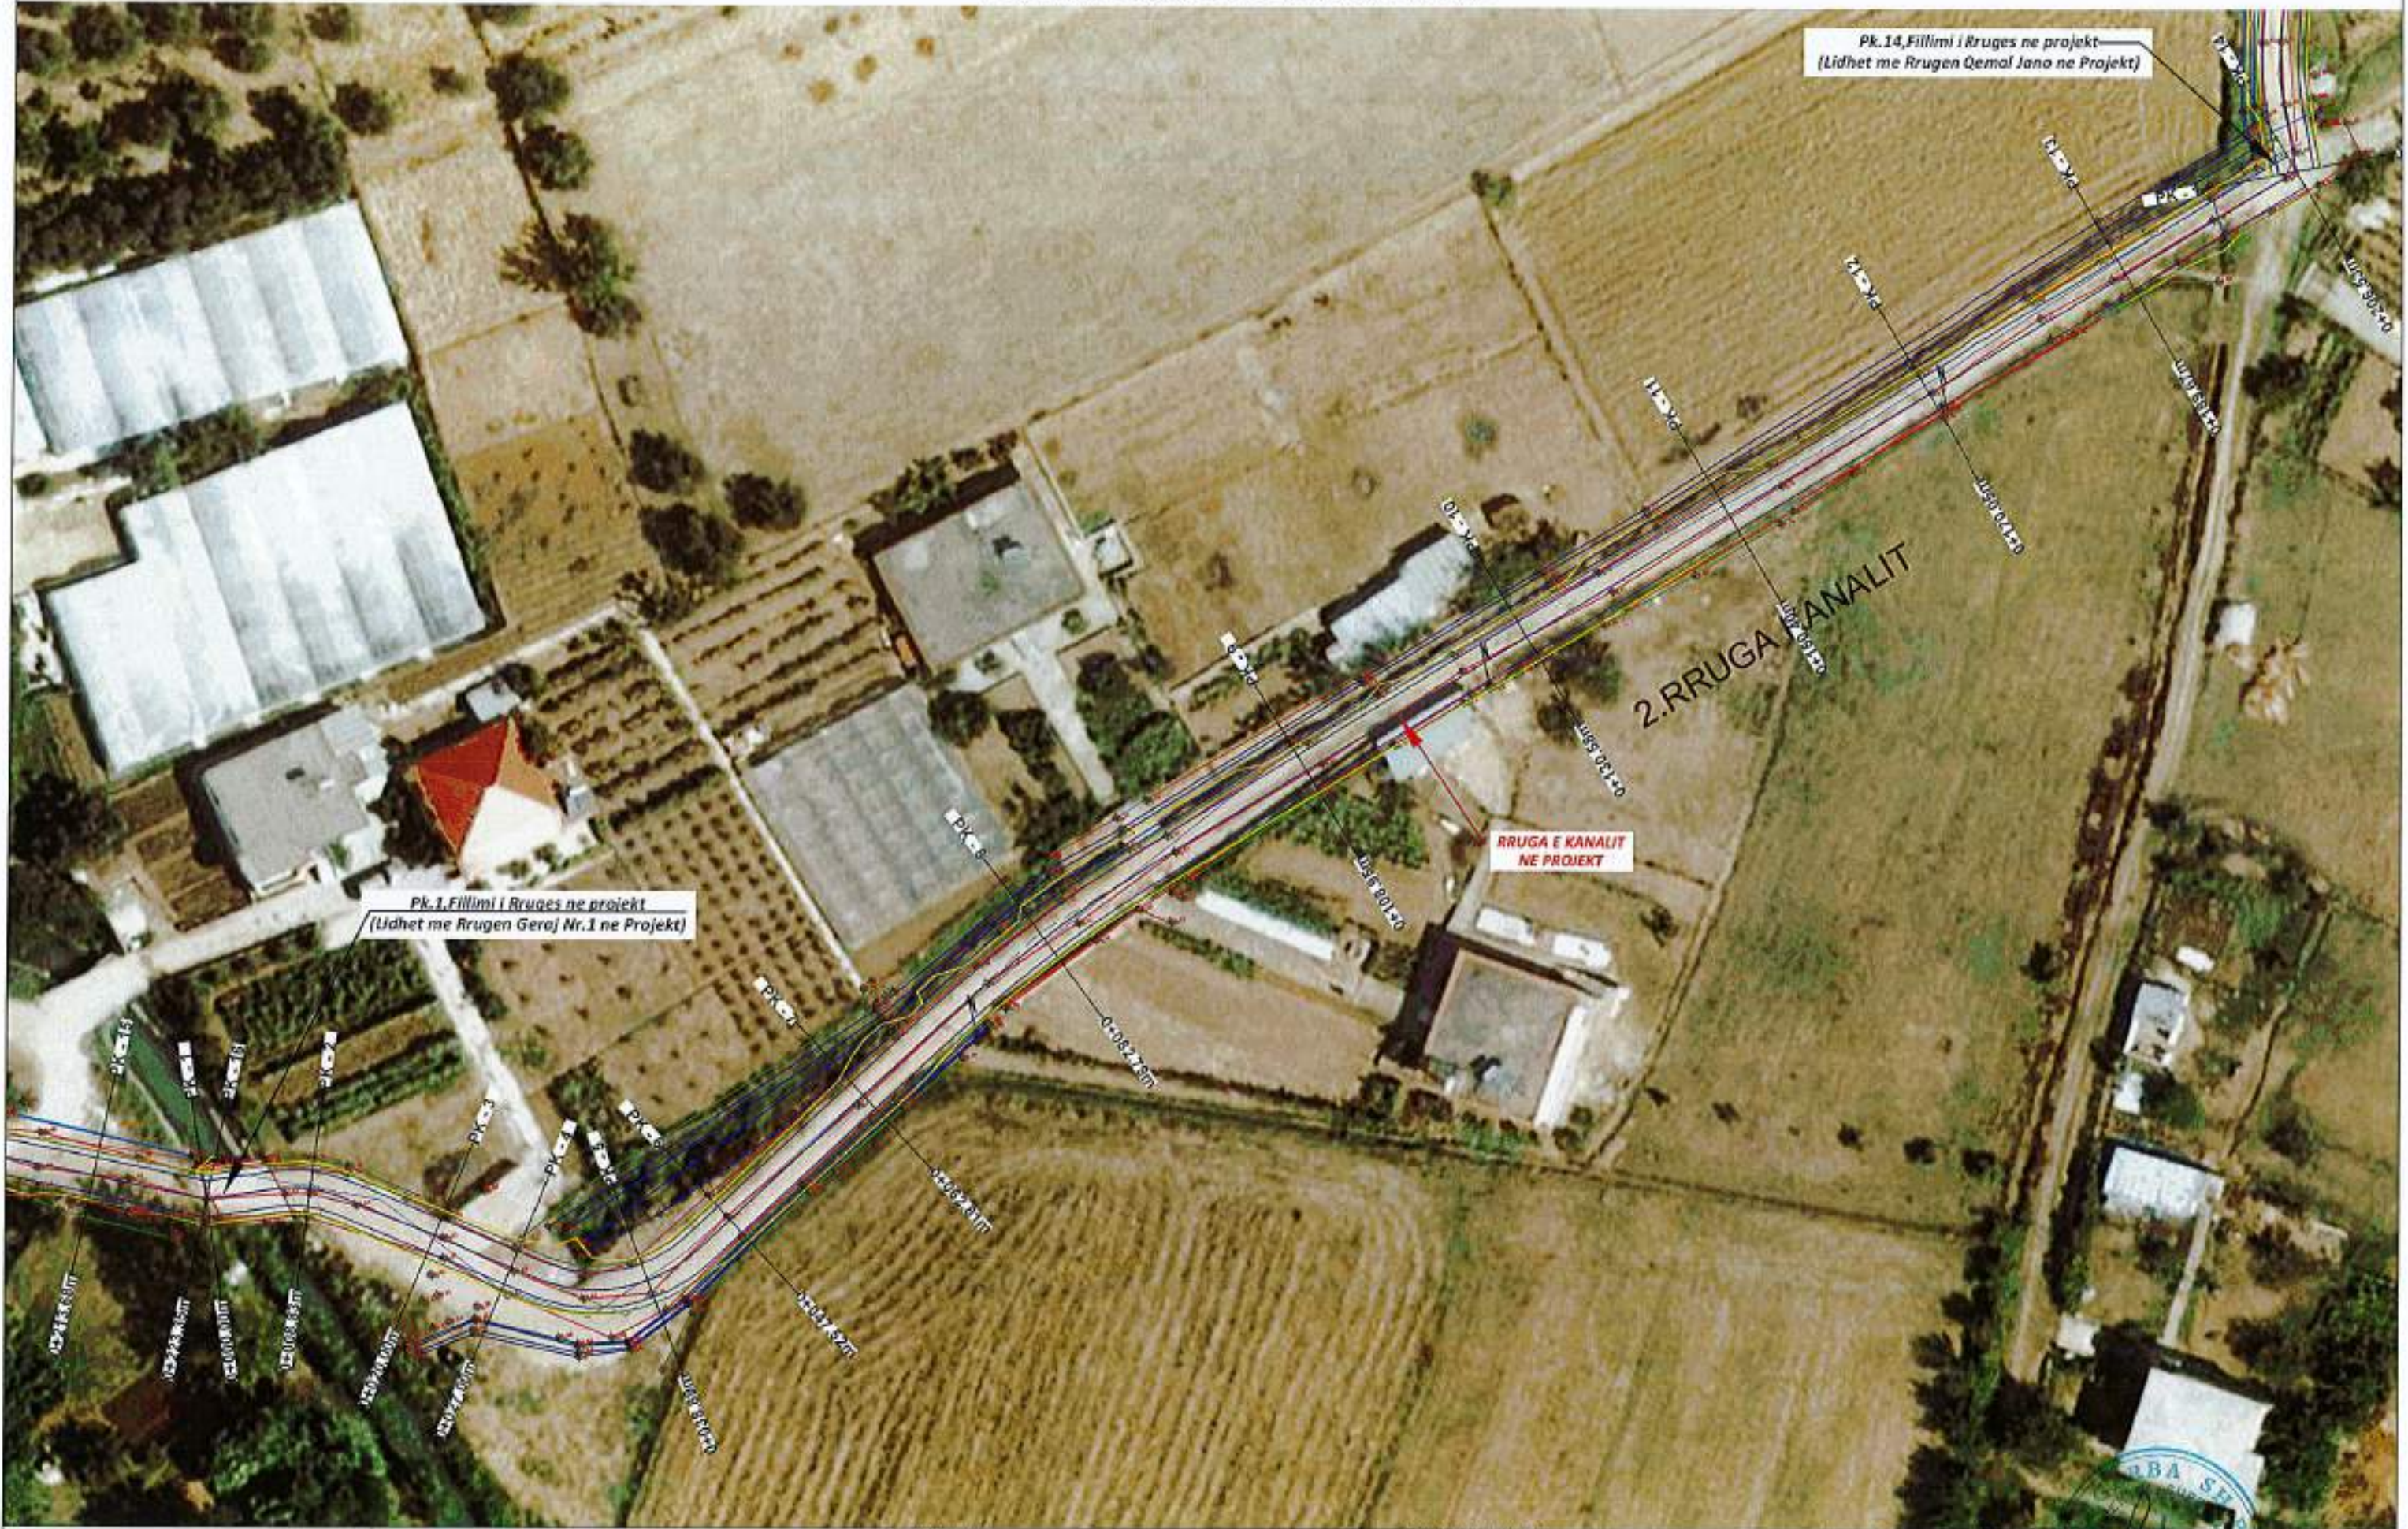

POROSITESI

BASHKIA ROSKOVEC

BOE "ANGERBA" shpk & "GRAMA" shpk



Adresa: Rr. "Irfan Tomini" Tirane,
Cel: 089 20 95 862
E-mail: burhanhafizi@gmail.com

VENDODHJA
Bashkia Roskovec

TITULLI I PROJEKTI
HARTIM PROJEKTESH PER RRUGE DHE RRJETE
(RIPARIMI I SHITESAVE SI PERFAQSORE
TE RRUGEVE NE QYTETIN ROSKOVEC)

FAZA E PROJEKTIMIT:
PROJEKT ZBATIMI

TITULLI I VIZATIMIT:
PLANIMETRIA E PERGJITHSHME
RRUGA E KANALIT, ROSKOVEC

Grupi i Projektimit:

Ing. Burhan HAFIZI
Ing. Arjola MAZARI
Ing. Servet VERÇANI
Ing. Gerti HAFIZI




Skala 1:500

Data: Tetor 2024

PLETA Nr.13

PROFILI GJATESOR

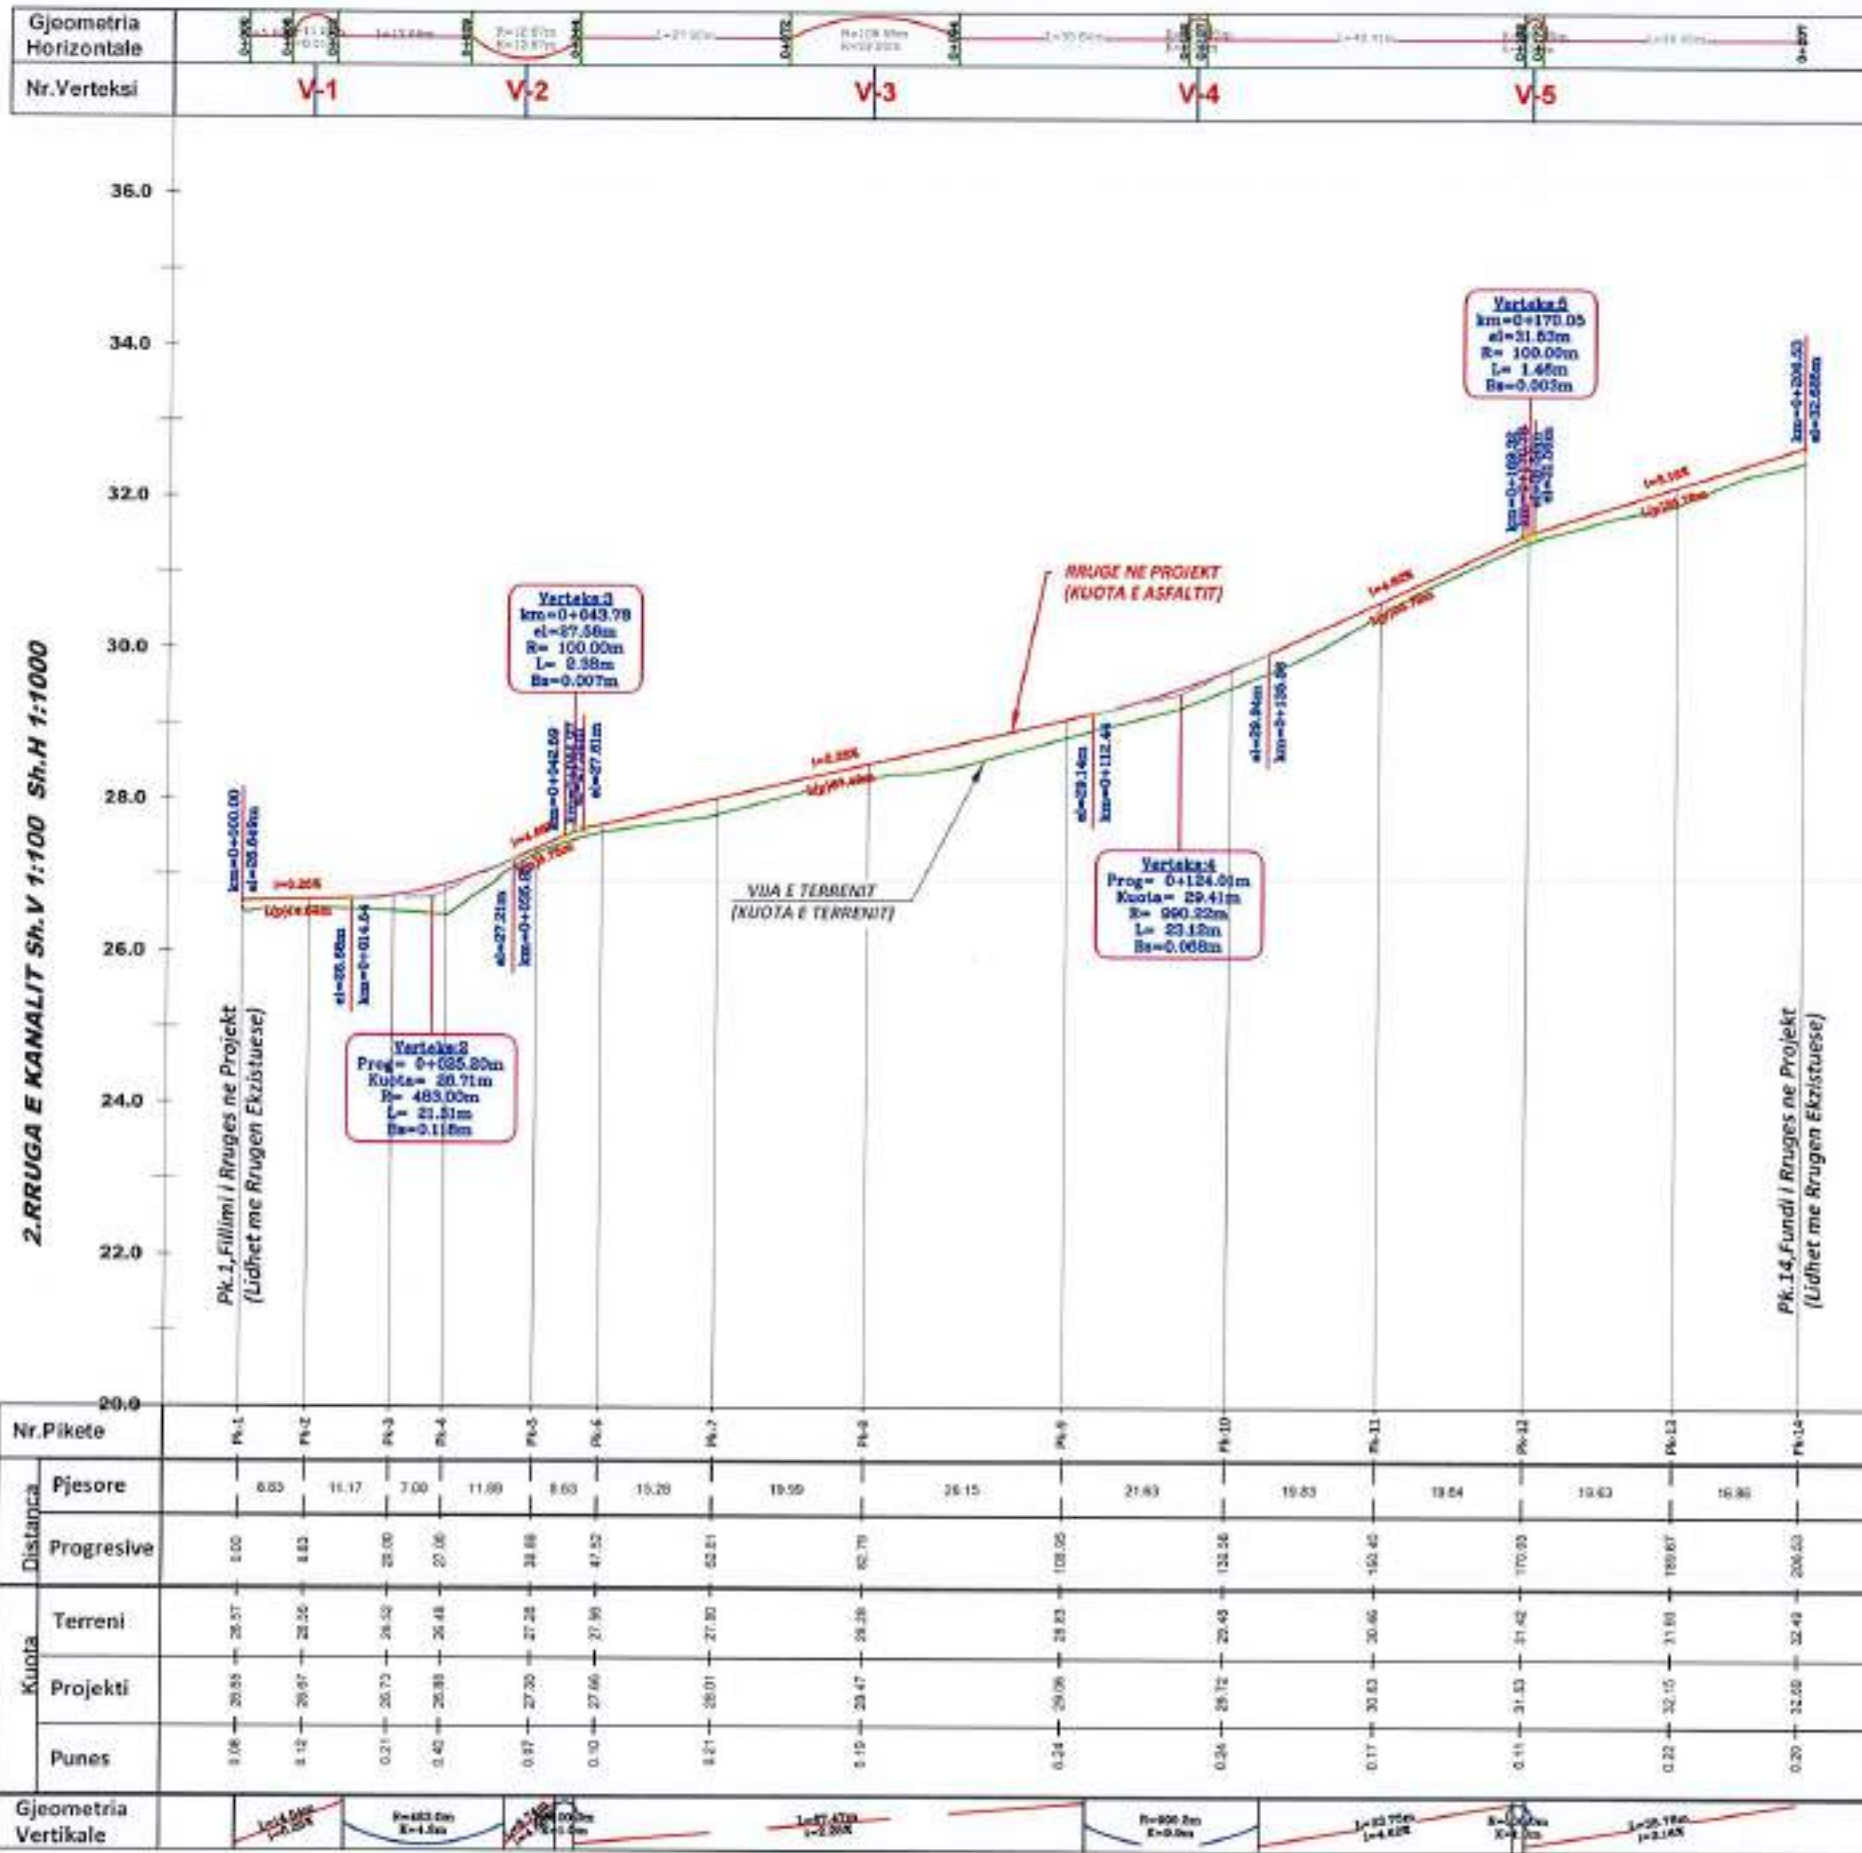

Nr. Pikete	Pk-1	Pk-2	Pk-3	Pk-4	Pk-5	Pk-6	Pk-7	Pk-8	Pk-9	Pk-10	Pk-11	Pk-12	Pk-13	Pk-14
Distanca Pjesore	0.00	6.03	11.17	7.00	11.89	8.63	10.20	10.50	26.15	21.63	19.03	19.54	10.43	16.90
Distanca Progressive	0.00	6.03	17.20	24.20	36.09	44.72	54.92	65.42	91.57	113.17	132.20	151.74	162.17	179.07
Kuota	Terreni	26.57	26.26	26.52	26.48	27.28	27.90	27.80	28.83	29.43	30.66	31.42	31.60	32.40
	Projekti	26.85	26.97	26.73	26.83	27.30	27.66	28.01	29.09	29.72	30.83	31.53	32.15	32.80
	Punes	0.08	0.12	0.21	0.42	0.87	0.10	0.21	0.24	0.26	0.17	0.11	0.22	0.20
Gjeometria Vertikale														

2. RRUGA E KANALIT Sh.V 1:100 Sh.H 1:1000

POROSITESI

BASHKIA ROSKOVEC

BOE"ANGERBA" shpk & "GRAMA" shpk



Adresa: Rr. "Irfan Tomina" Tirane,
 Cel: 069 20 95 862
 E-mail: burhanhafizi@gmail.com

VENDIMDHA
 Bashkia Roskovec

TITULLI I PROJEKTI
 HARTIM PROJEKTESH PER RRUGE DHE RRJETE
 (RIPARIMI I SHITESAVE SIPERFAQSORE
 TE RRUGEVE NE OYTETIN ROSKOVEC)

FAZA E PROJEKTIMIT:
 PROJEKT ZBATIMI

TITULLI I VIZATIMIT:
 PROFILI GJATESOR
 RRUGA E KANALIT, ROSKOVEC

Grupi i Projektimit
 Ing. Burhan HAFIZI
 Ing. Arjola MAZARI
 Ing. Servet VERÇANI
 Ing. Gerti HAFIZI





Skala 1:100,1000

Data: Tetor 2024

FLETA Nr.14



PROFILE TERTHORE

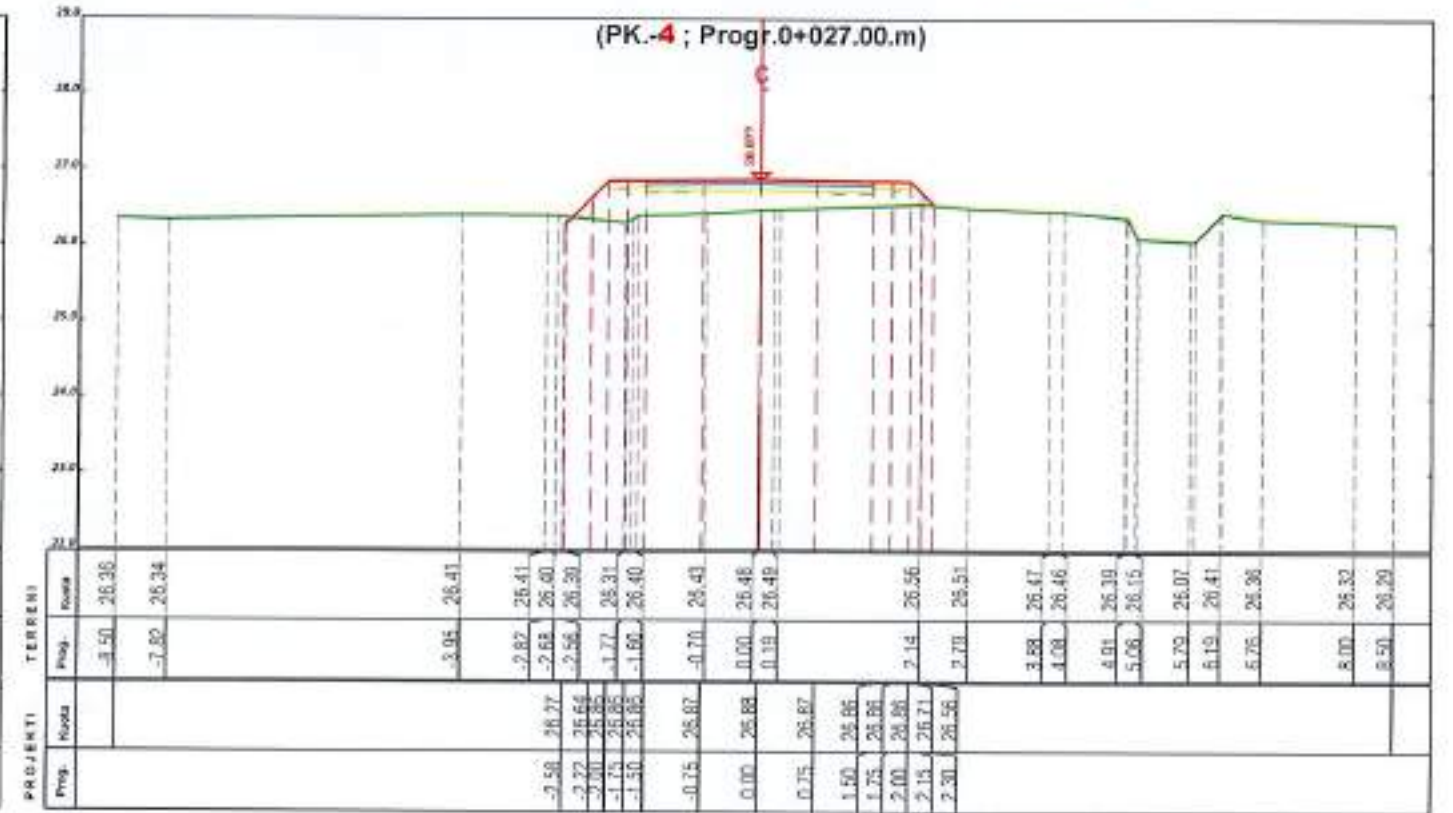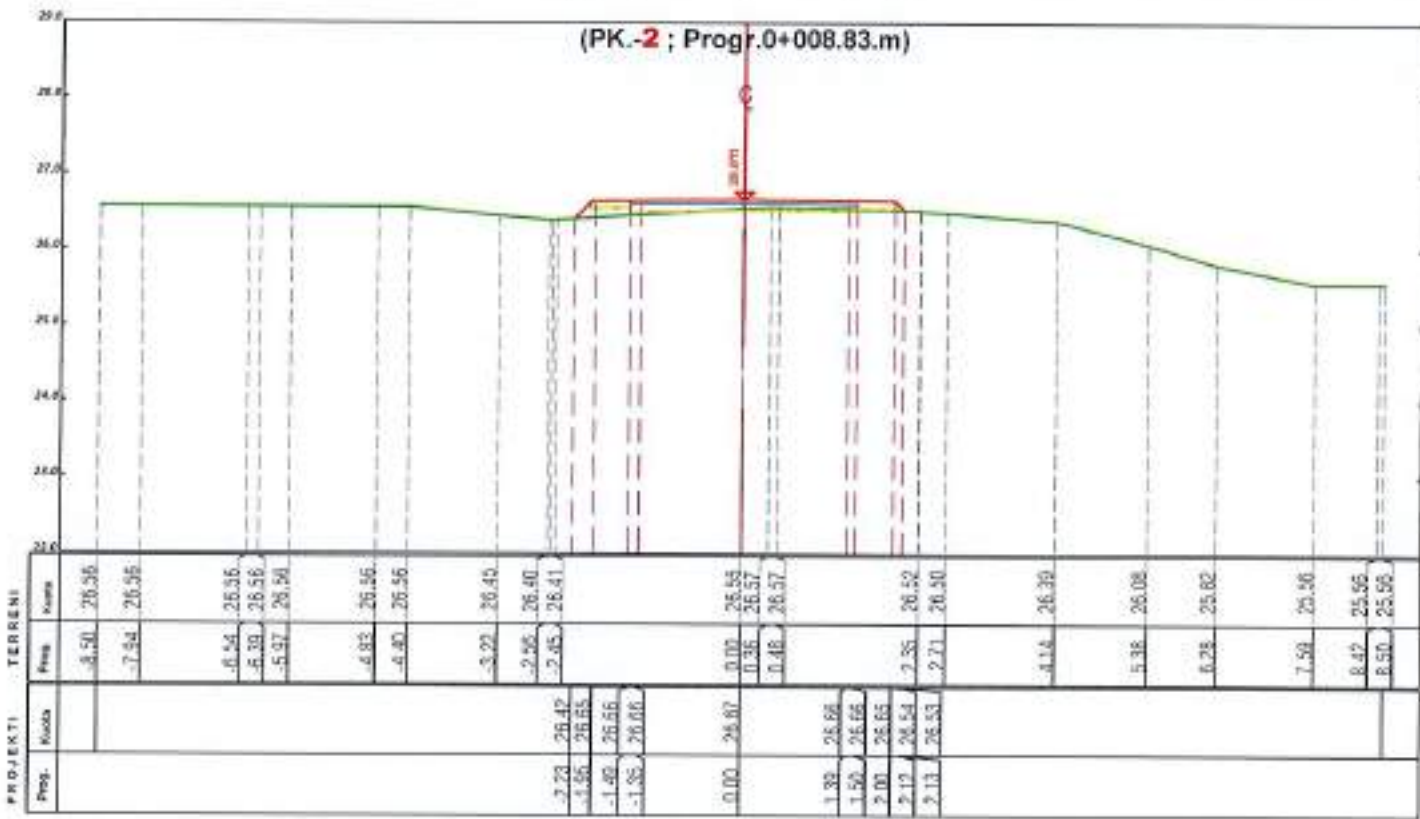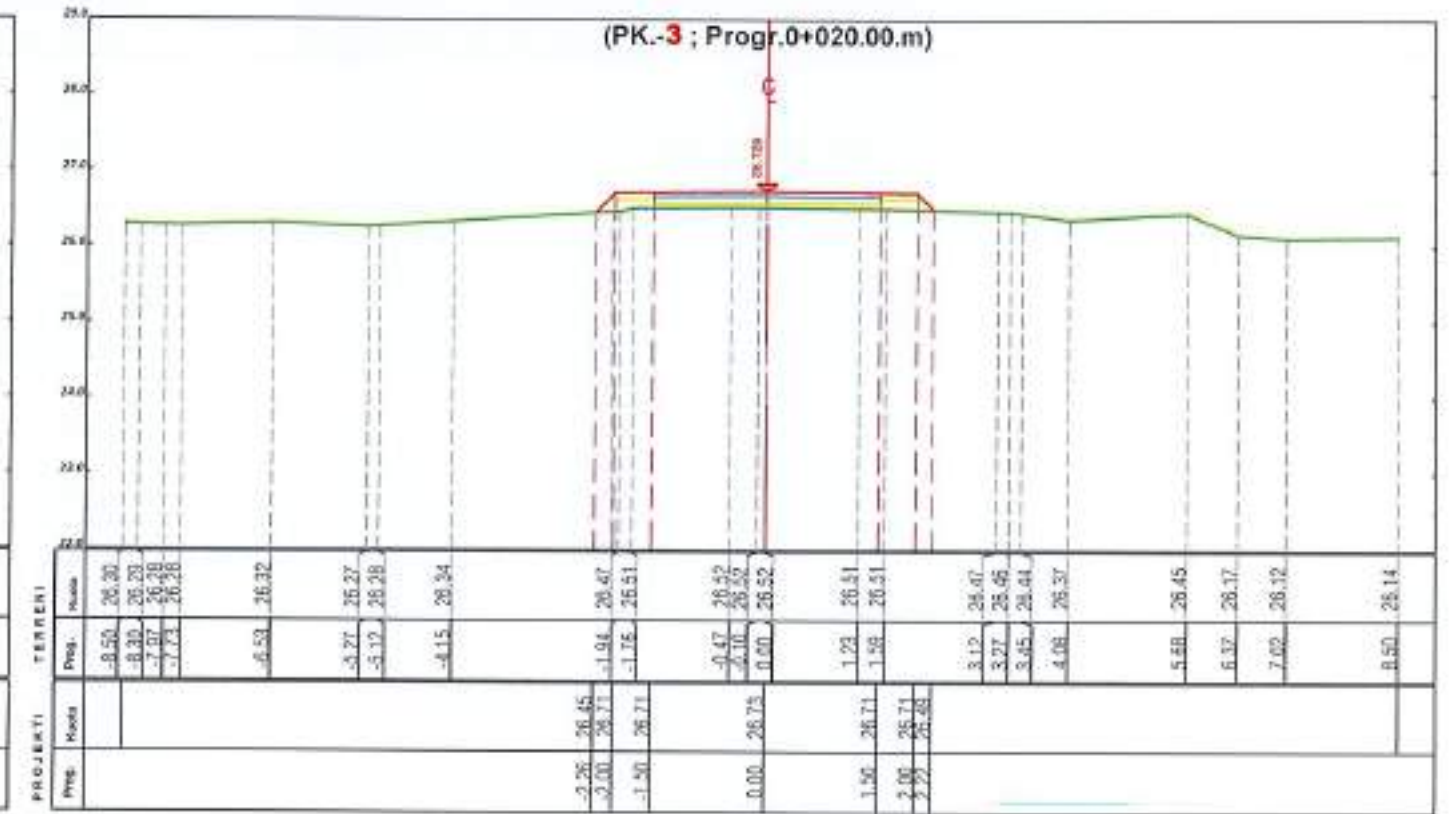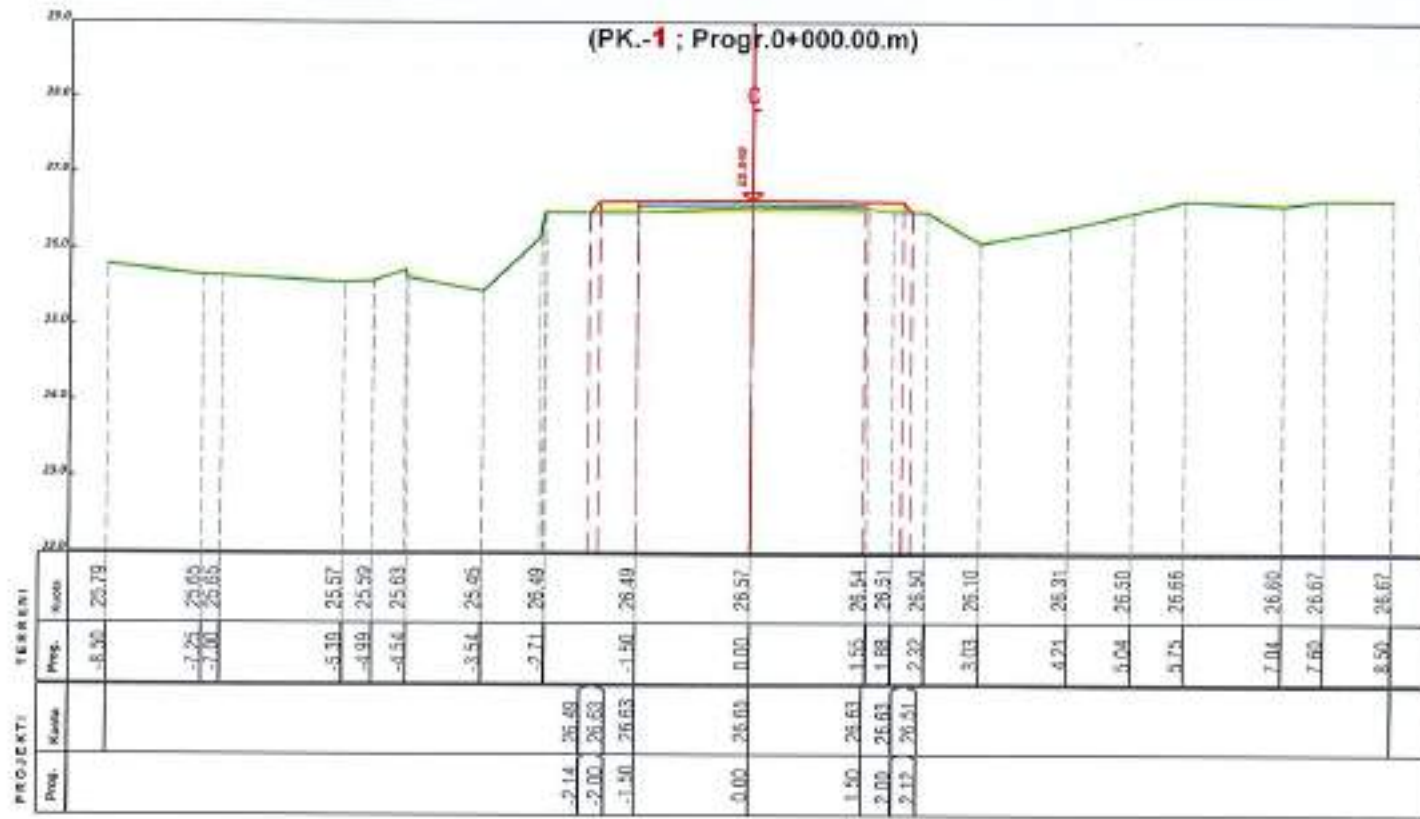

POROSITESI

BASHKIA ROSKOVEC

BOE "ANGERBA" shpk & "GRAMA" shpk



Adresa: Rr. "Irfan Tomini" Tirana.
 Cel: 099 20 95 862
 E-mail: burhanhafizi@gmail.com

VENDODHIA
 Bashkia Roskovec

TITULLI I PROJEKTI
 HARTIM PROJEKTESH PER RRUGE DHE RRJETE
 (RIPARIMI I SHITESIAJE SIPERFAQSORE
 TE RRUGEVE NE QYTETIN ROSKOVEC)

FAZA E PROJEKTIMIT:
 PROJEKT ZBATIMI





TITULLI I VIZATIMIT:
 PROFILE TERTHORE
 RRUGA E KANALIT, ROSKOVEC

Grupi i Projektimit:
 Ing. Burhan HAFIZI
 Ing. Arjola MAZARI
 Ing. Servet VERÇANI
 Ing. Gerti HAFIZI

Shkalla 1:100
 Data: Tetor 2024
 FLETA Nr.15



PROFILE TERTHORE

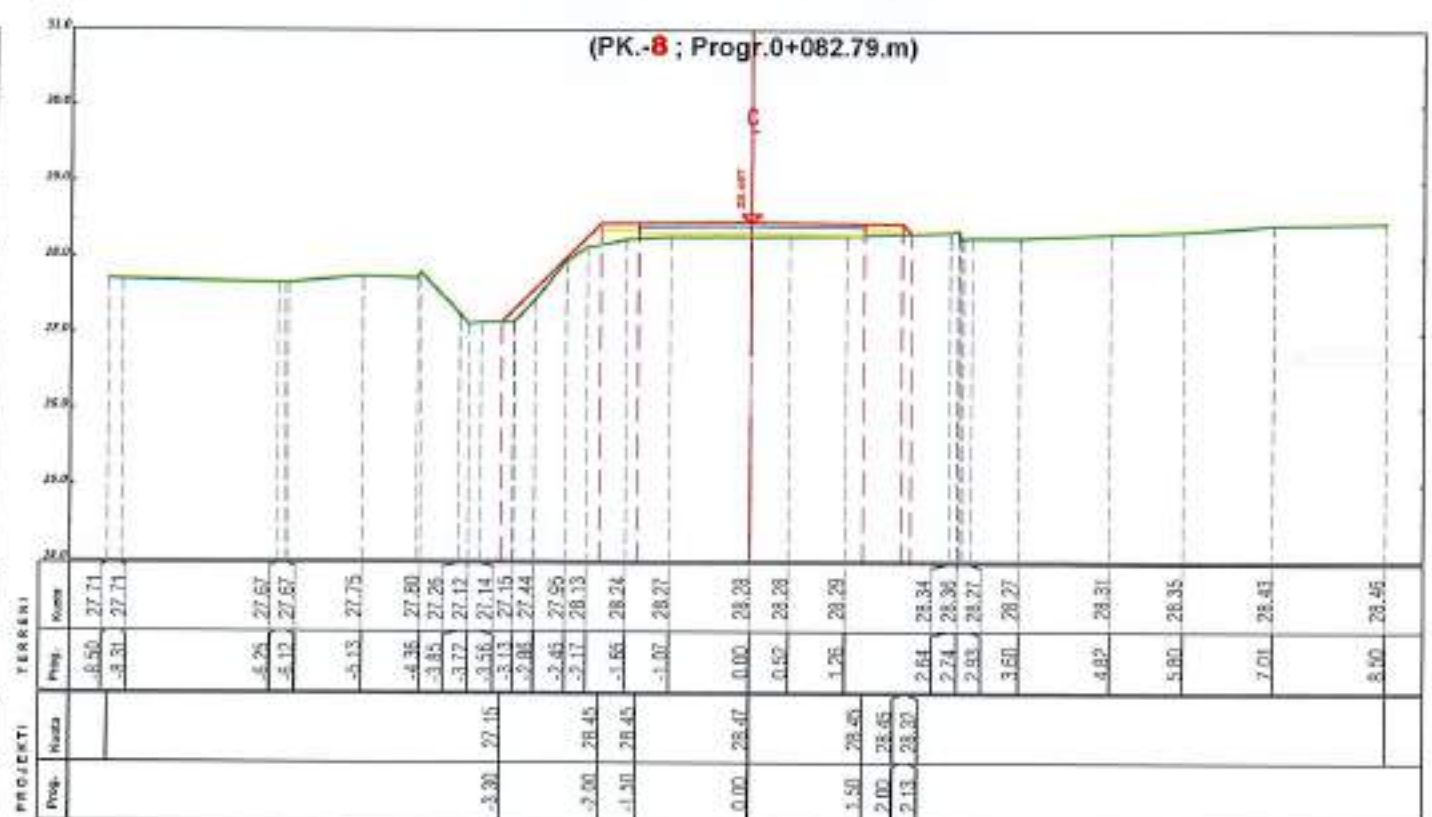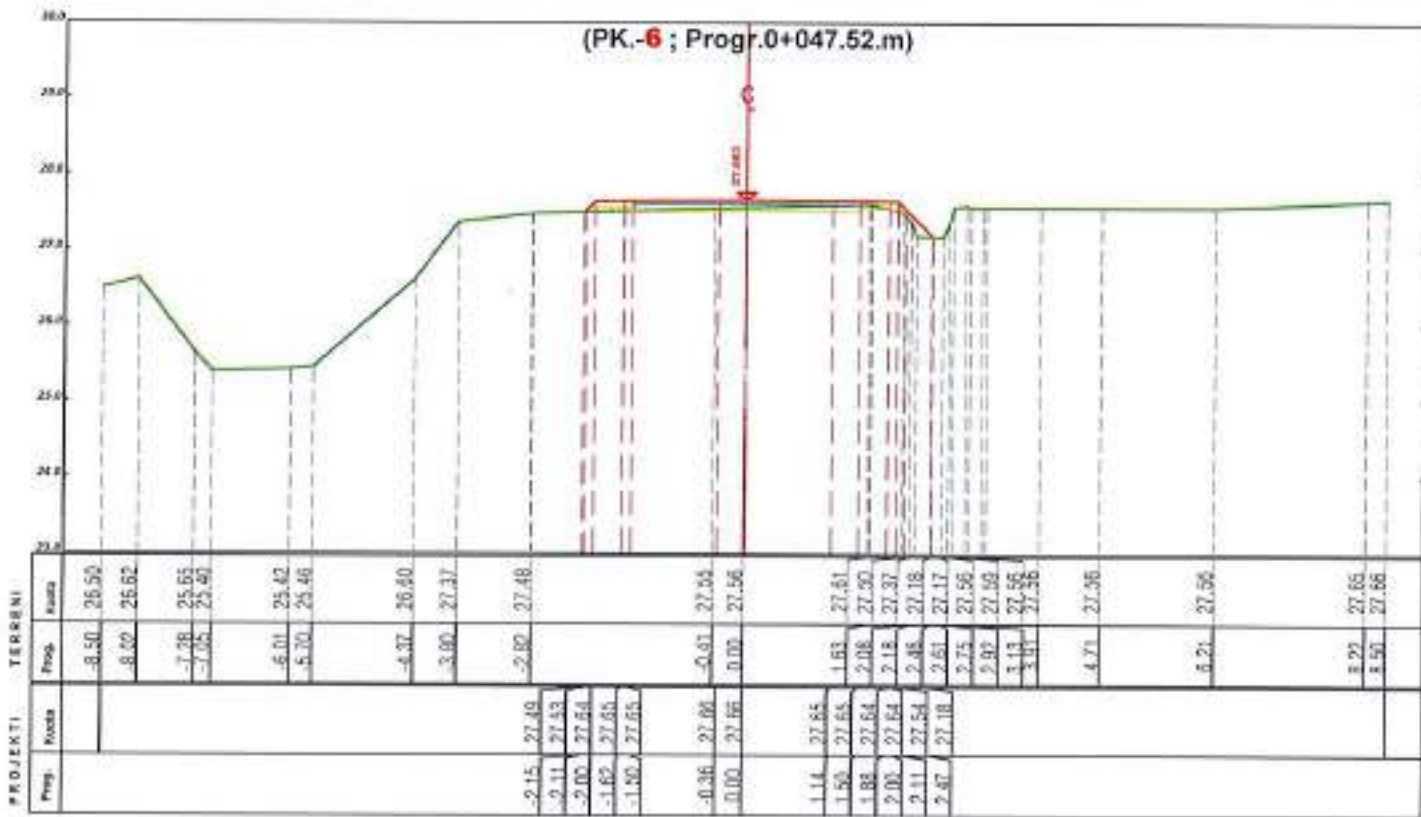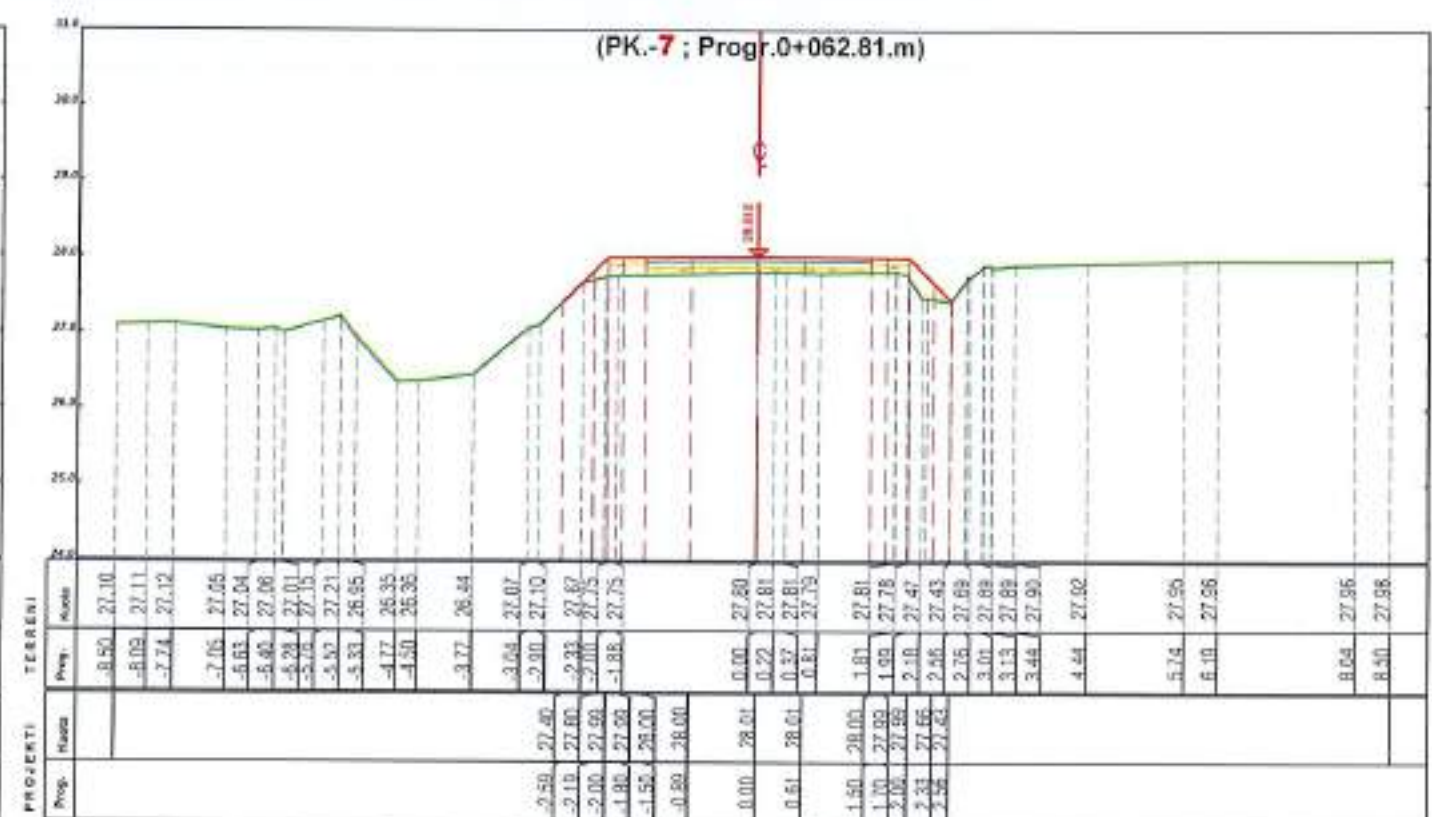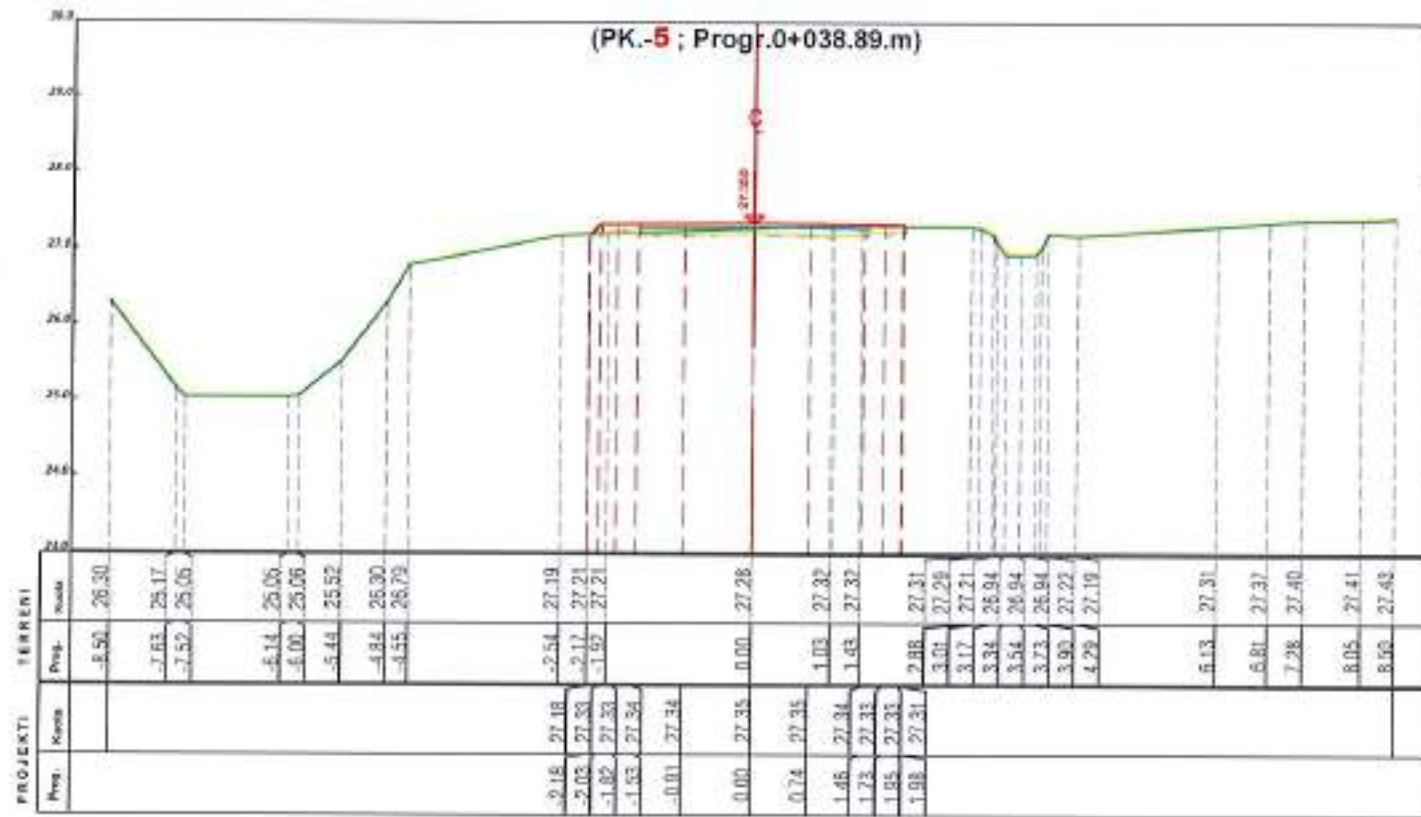

POROSITESI

BASHKIA ROSKOVEC

BOE "ANGERBA" shpk & "GRAMA" shpk



Adresa: Rr. "Irfan Tomini" Tiranë.
Cel: 069 20 95 662
E-mail: burhanhafizi@gmail.com

YENDËDHJA
Bashkia Roskovec

TITULLI I PROJEKTIT
HARTIM PROJEKTESH PER RRUGE DHE RRJETE
(RIPARIMI I SHITESAVE SIPERFAQSORE
TE RRUGEVE NE QYTETIN ROSKOVEC)

FAZA E PROJEKTIMIT :
PROJEKT ZBATIMI

TITULLI I VIZATIMIT :
PROFILE TERTHORE
RRUGA E KANALIT, ROSKOVEC

Grupi i Projektimit :
Ing. Burhan HAFIZI
Ing. Arjola MAZARI
Ing. Servet VERÇANI
Ing. Gerti HAFIZI





Shkallë 1:100

Data: Tetor 2024

FETA Nr.16



PROFILE TERTHORE

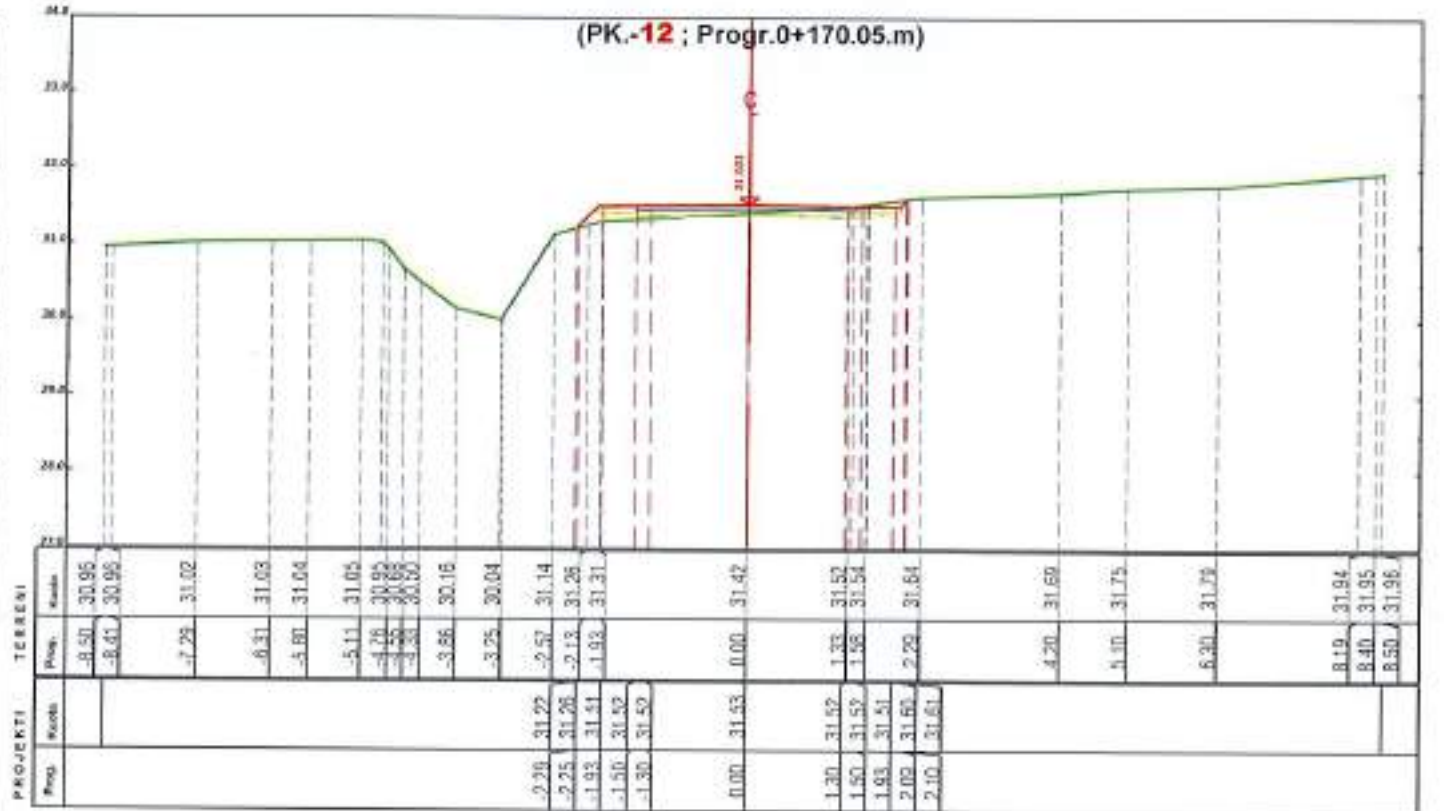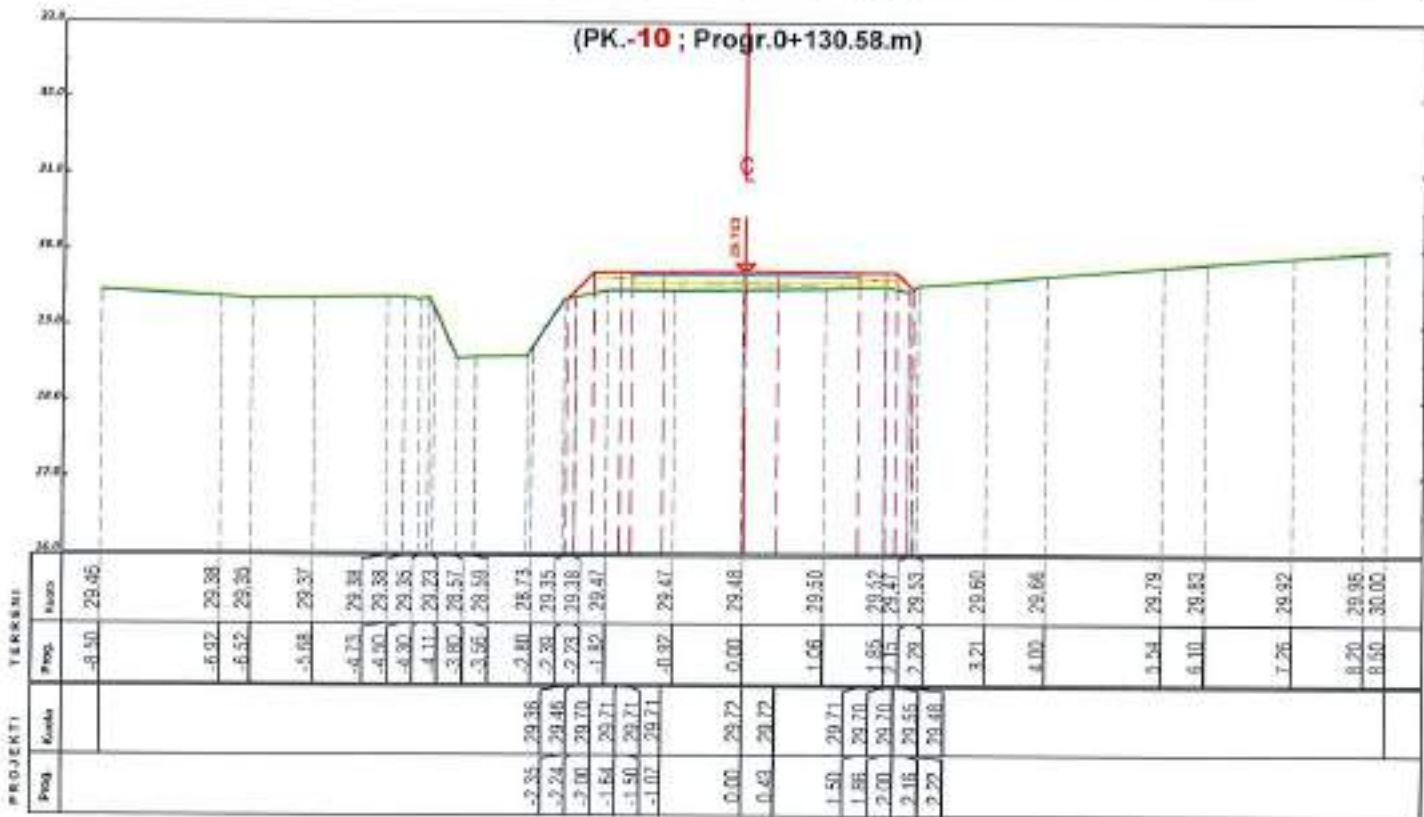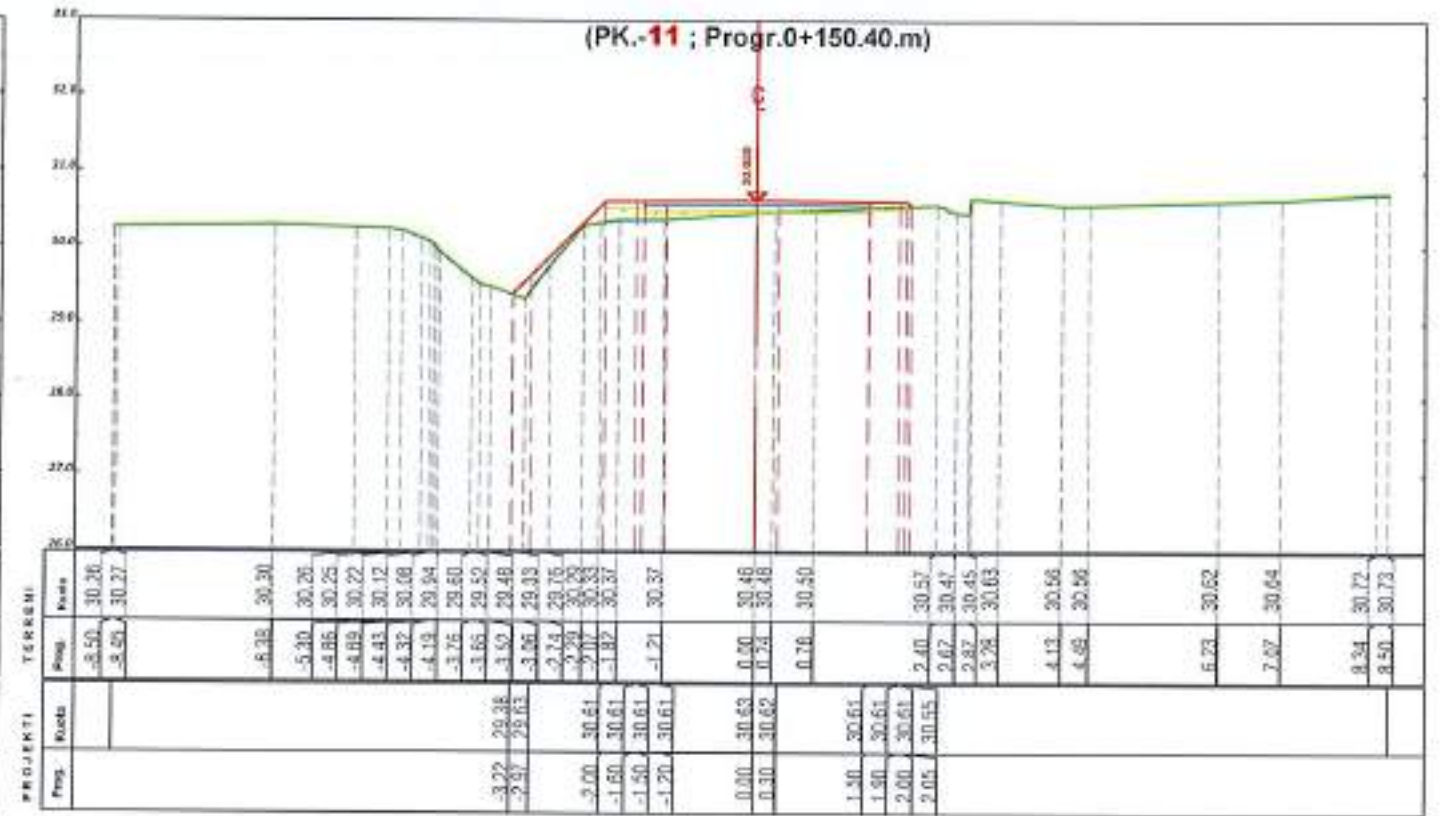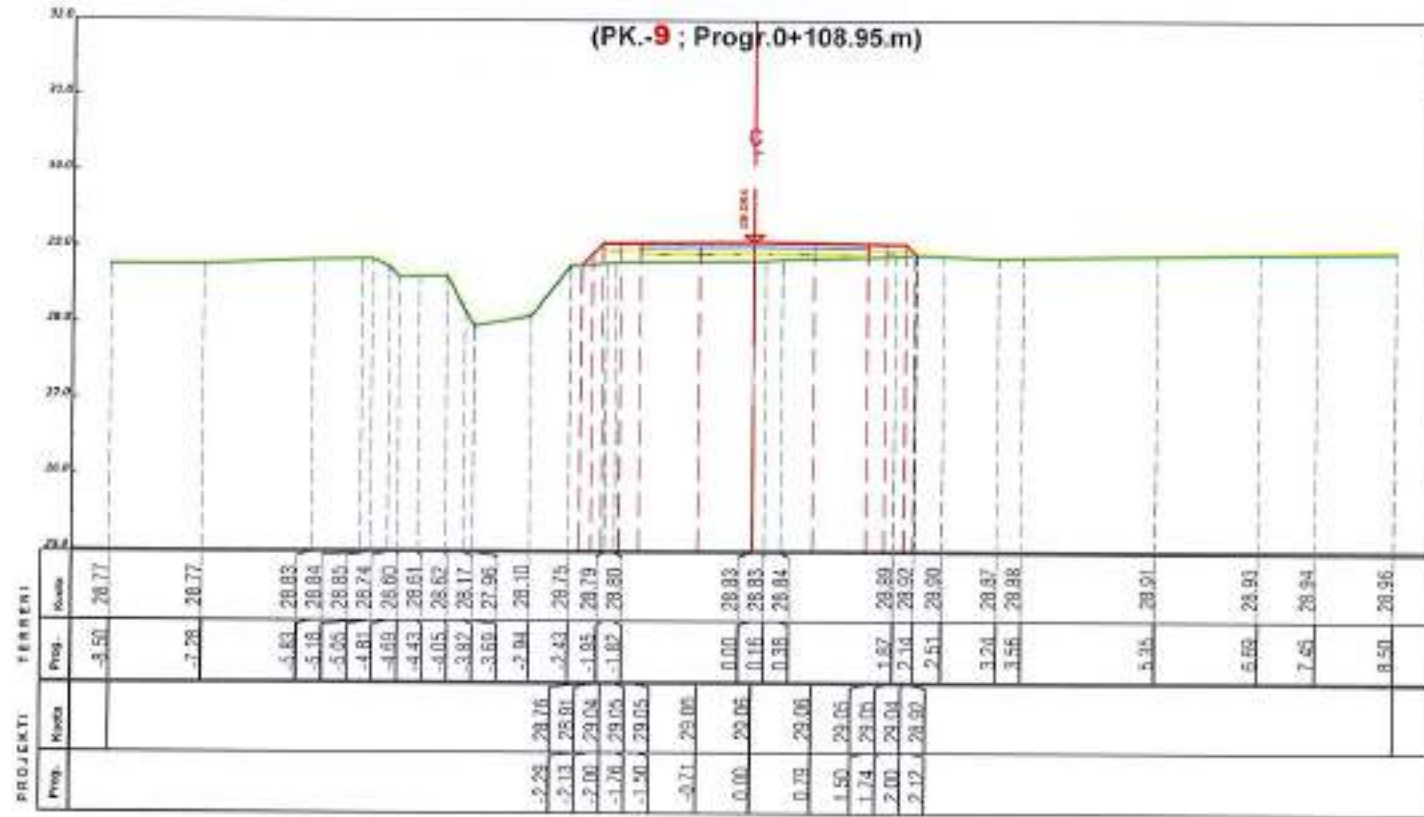

POROSITESI

BASHKIA ROSKOVEC

BOE "ANGERBA" shpk & "GRAMA" shpk



Adresa: Rr. "Urfan Tomini" Tiranë
Cel: 099 29 95 862
E-mail: burhanhafizi@gmail.com

VENDOBËJA
Bashkia Roskovec

TITULLI I PROJEKTIT
HARTIM PROJEKTESH PER RRUGE DHE RRJETE
(RIPARIMI I SHTRESAVE SIPERFAQSORE
TE RRUGEVE NE OYTETIN ROSKOVEC)

FAZA E PROJEKTIMIT :
PROJEKT ZBATIMI

TITULLI I VIZATIMIT :
PROFILE TERTHORE
RRUGA E KANALIT, ROSKOVEC

Grupi i Projektimit :
Ing. Burhan HAFIZI
Ing. Arjola MAZARI
Ing. Servet VERÇANI
Ing. Gerti HAFIZI



Shkalla : 100

Data : Tetor 2024

FLETA Nr.17



PROFILE TERTHORE

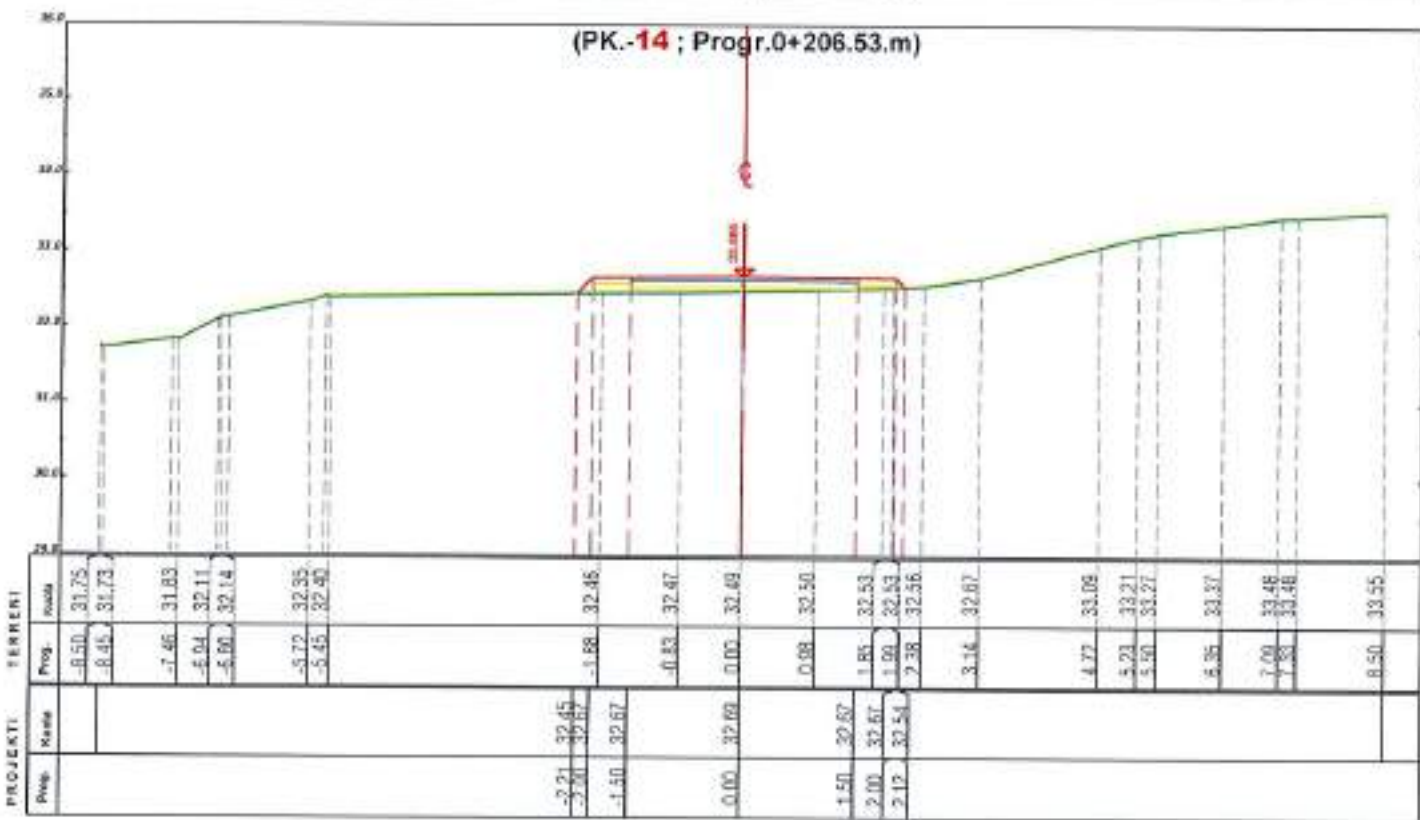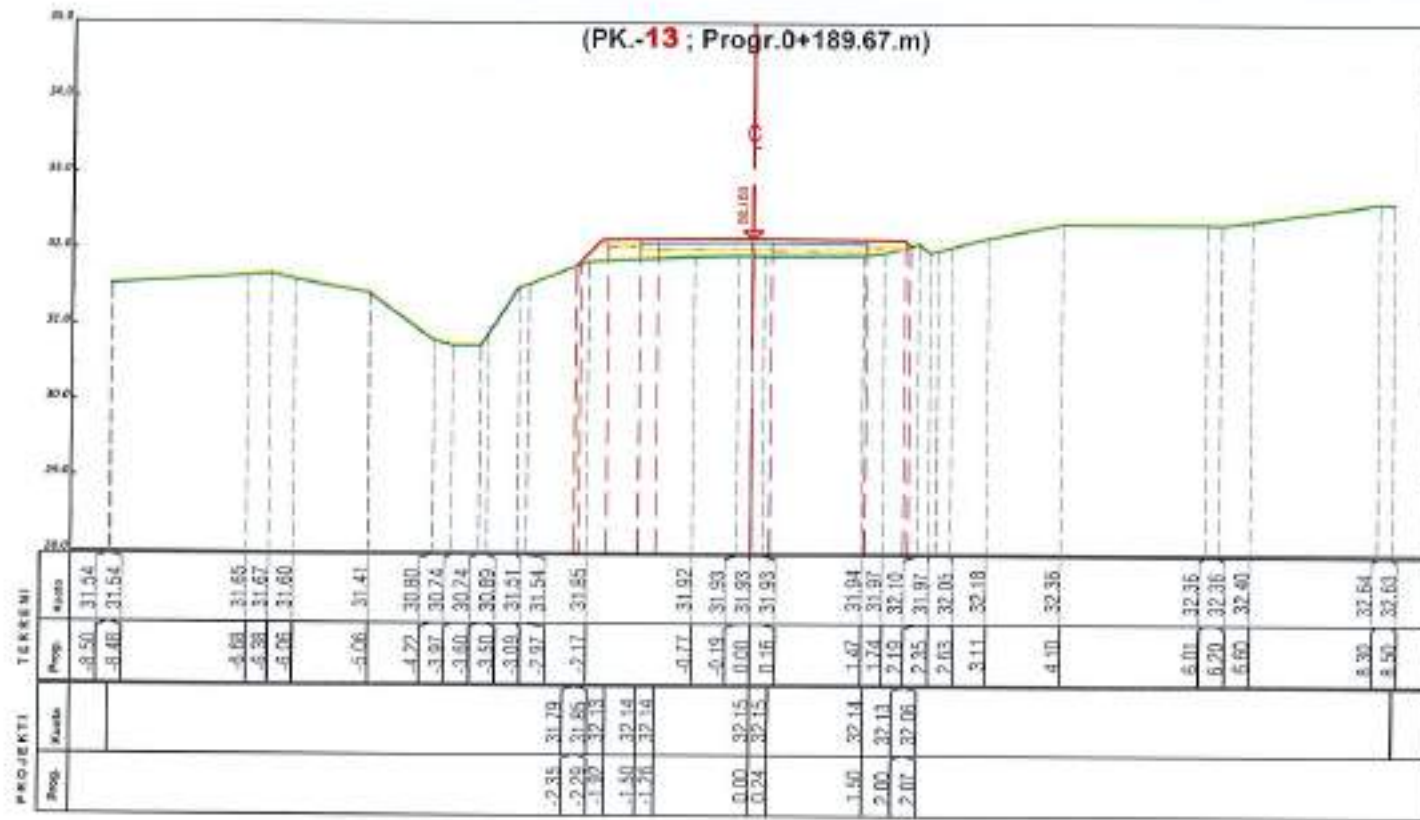

POROSITESI

BASHKIA ROSKOVEC

BOE "ANGERBA" shpk & "GRAMA" shpk



Adresa: Rr. "Irfan Tomini" Tirane,
Cel: 069 29 95 662
E-mail: burhanhafizi@gmail.com

VENDODHJA
Bashkia Roskovec

TITULLI I PROJEKTIT
HARTIM PROJEKTESH PER RRUGE DHE RRJETE
(RIPARIMI I SHITESAVE SUPERFAQSORE
TE RRUGEVE NE OYTETIN ROSKOVEC)

FAZA E PROJEKTIMIT:
PROJEKT ZBATIMI

TITULLI I VIZATIMIT:
PROFILE TERTHORE
RRUGA E KANALIT, ROSKOVEC

Grupi i Projektimit :

Ing. Burhan HAFIZI
Ing. Arjola MAZARI
Ing. Servet VERÇANI
Ing. Gerti HAFIZI

Shkalla : 1:100

Data: Tetor 2024

FL.ETA Nr.18







PLANIMETRIA E PERGJITHSHME

**Pk.19, Fundi i Rruges ne projekt
(Lidhet me Rrugen Ekzistuese)**


**Pk.1, Fillimi i Rruges ne projekt
(Lidhet me Rrugen e Kanalit ne Projekt)**

**RRUGA E KANALIT
NE PROJEKT**

**3 RRUGA QEMAL
JANO ROSKOVEC, 3.15m**

<p>POROSITESI</p>	<p>BOE"ANGERBA" shpk & "GRAMA" shpk</p>	<p>VENDOSHJA <i>Bashkia Roskovec</i></p>	<p>FAZA E PROJEKTIMIT PROJEKT ZBATIMI</p>	<p>Grupi i Projektimit Ing. Burhan HAFIZI Ing. Arjola MAZARI Ing. Servet VERÇANI Ing. Gerti HAFIZI</p>
<p>BASHKIA ROSKOVEC</p>	 <p>Adresa: Rr. "Irfan Tomini" Tirane. Cel: 069 20 95 862 E-mail: burhanhafizi@gmail.com</p>	<p>TITULLI I PROJEKTIT ILARTIM PROJEKTESH PER RRUGE DHE RRJETE (RIPARIMI I SHITESAVE SIPERFAQSORE TE KRUGEVE NE QYTETIN ROSKOVEC)</p>	<p>TITULLI I VIZATIMIT PLANIMETRIA E PERGJITHSHME RRUGA E QEMAL JANO, ROSKOVEC</p>	<p>Skalë 1:500 Data: Tetor 2024 FLETA Nr.19</p> 

PROFILI GJATESOR

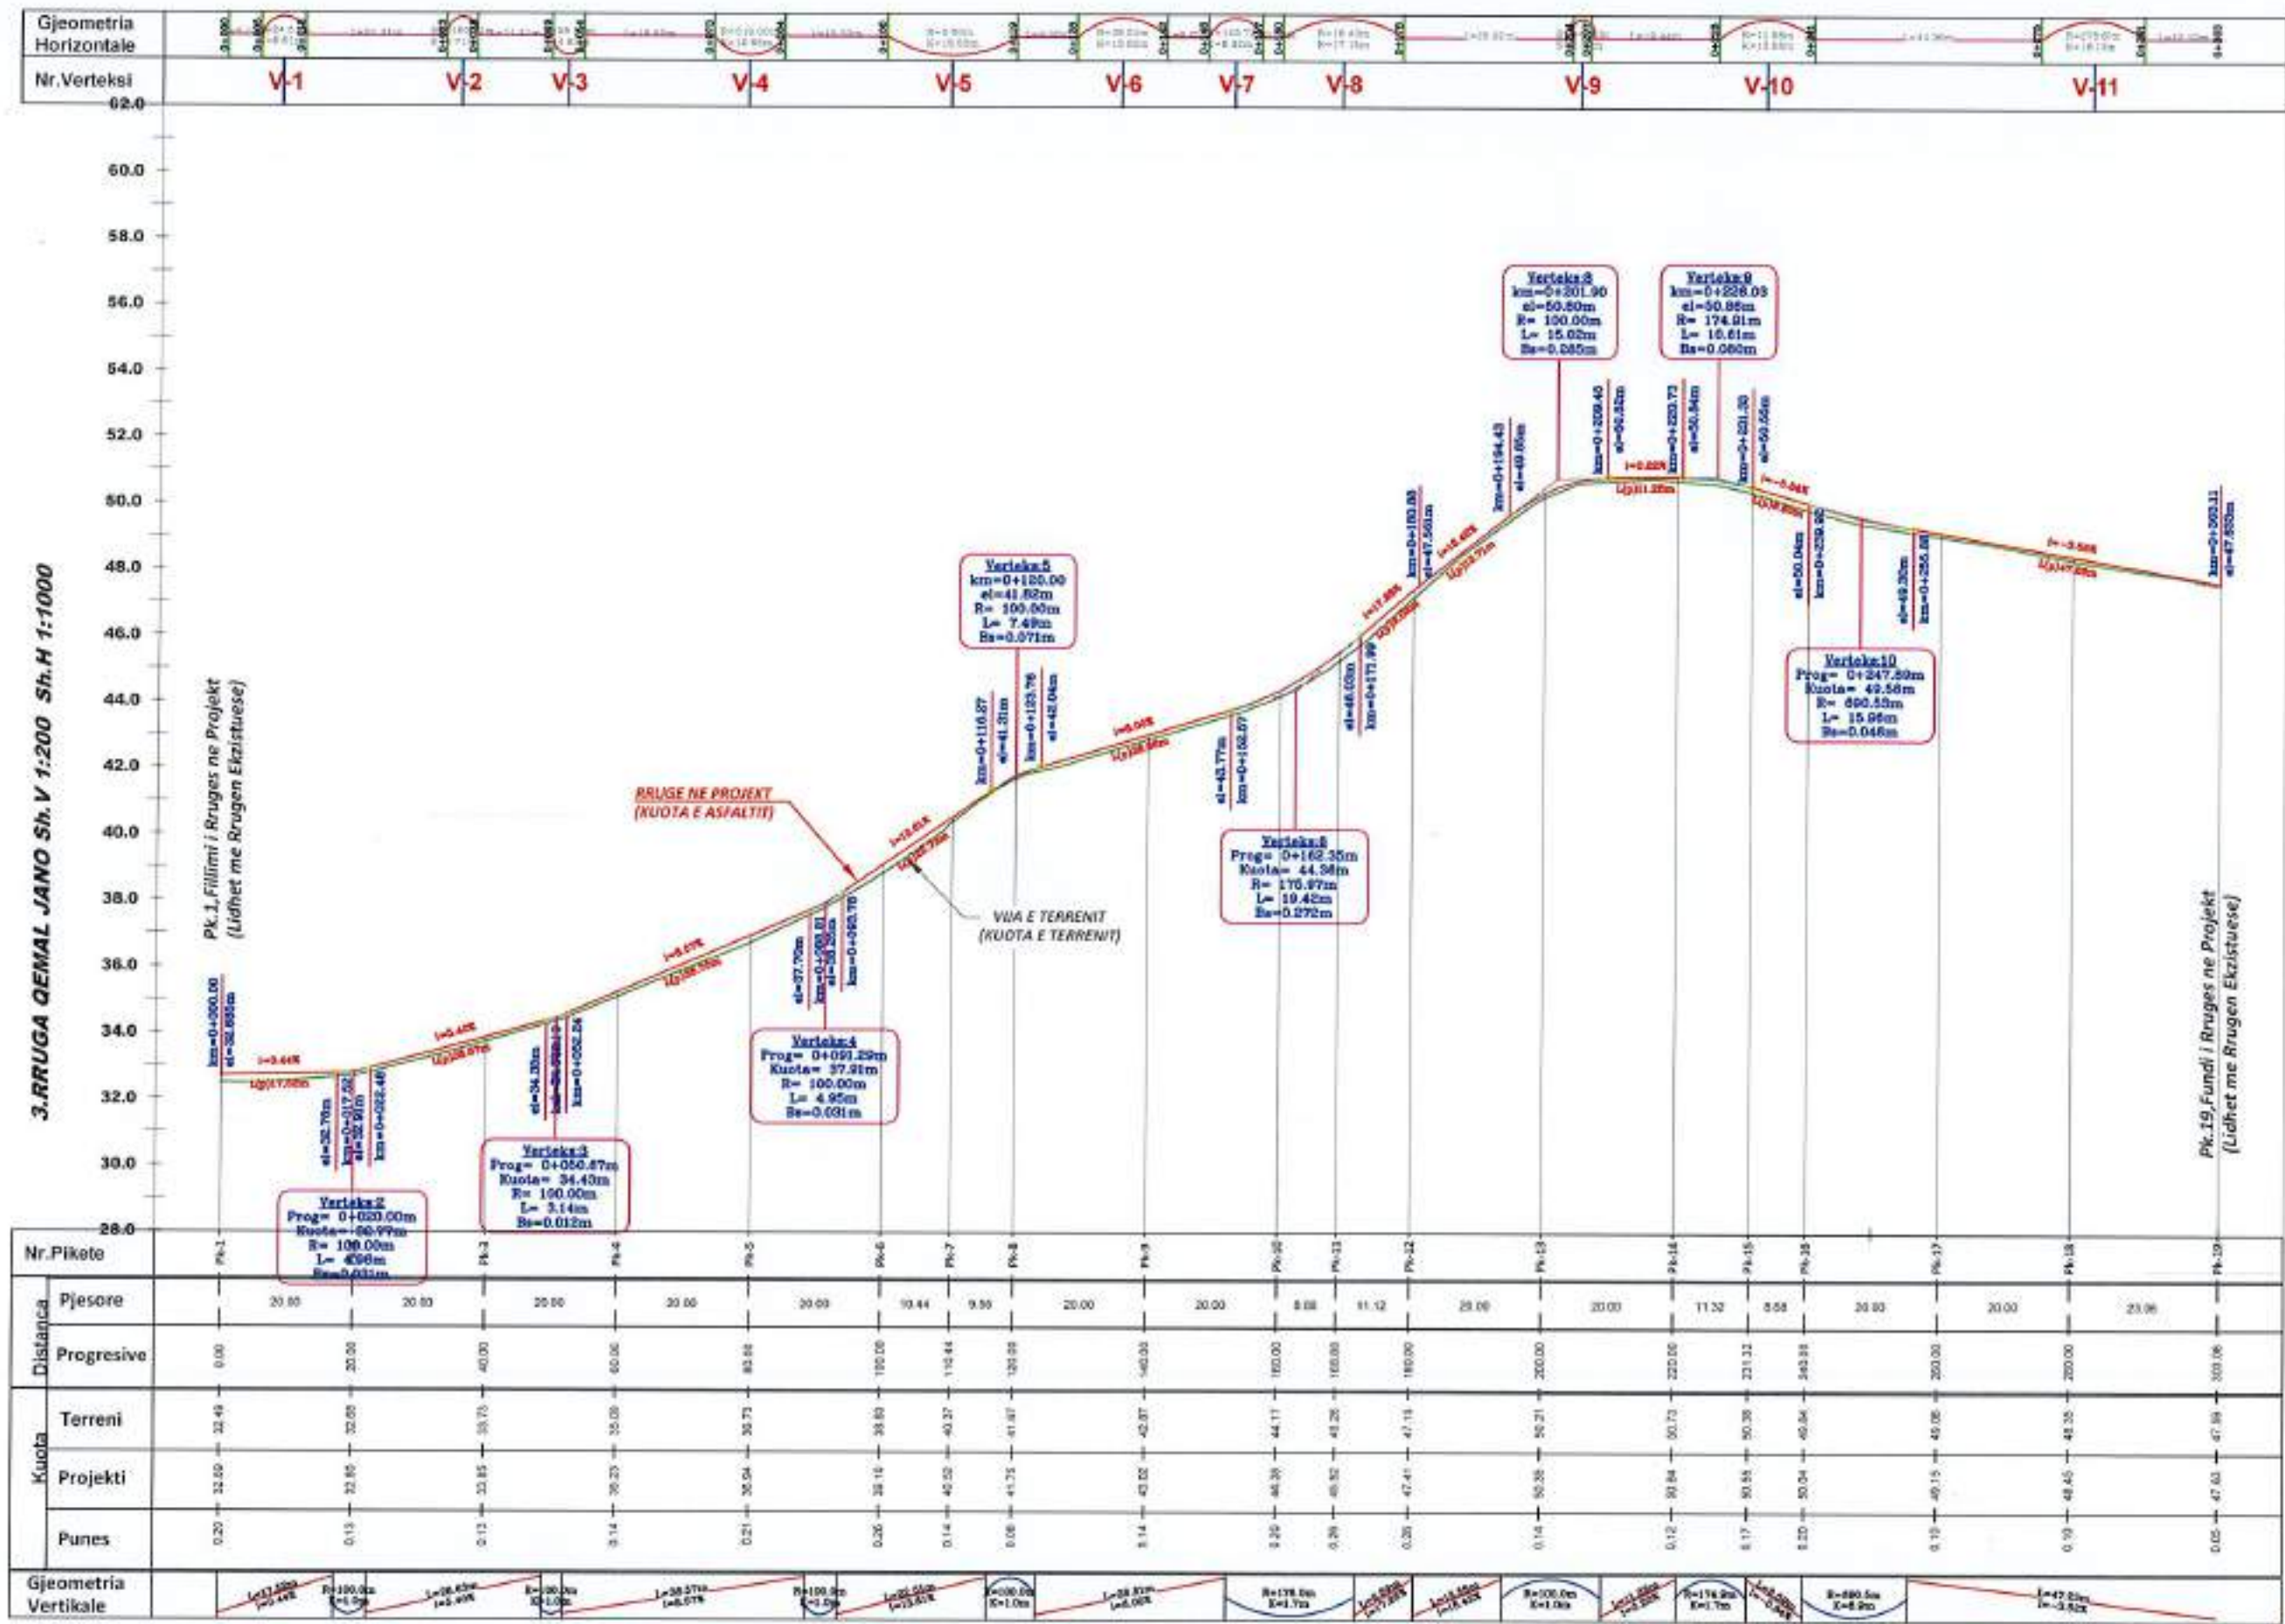

POROSITESI

BOE"ANGERBA" shpk & "GRAMA" shpk

VENDODHJA
Bashkia Roskovec

FAZA E PROJEKTIMIT :
PROJEKT ZBATIMI

Grupi i Projektimit :

BASHKIA ROSKOVEC



Adresa: Rr. "Irfan Tomini" Tirane,
Cel: 069 20 95 882
E-mail: burhanhafizi@gmail.com

THULLI I PROJEKTIT
HARTIM PROJEKTESH PER RRUGE DHE RRJETE
(RIPARIMI I SHITESAVE SIPERFAQSORE
TE RRUGJEVE NE QYTETIN ROSKOVEC)





THULLI I VIZATIMIT :
PROFILI GJATESOR
QEMAL JANO, ROSKOVEC

Ing. Burhan HAFIZI
Ing. Arjola MAZARI
Ing. Servet VERÇANI
Ing. Gerti HAFIZI

Shkallë: 1:100, 1:1000
Data: Tetor 2024
FETA Nr.20



PROFILE TERTHORE

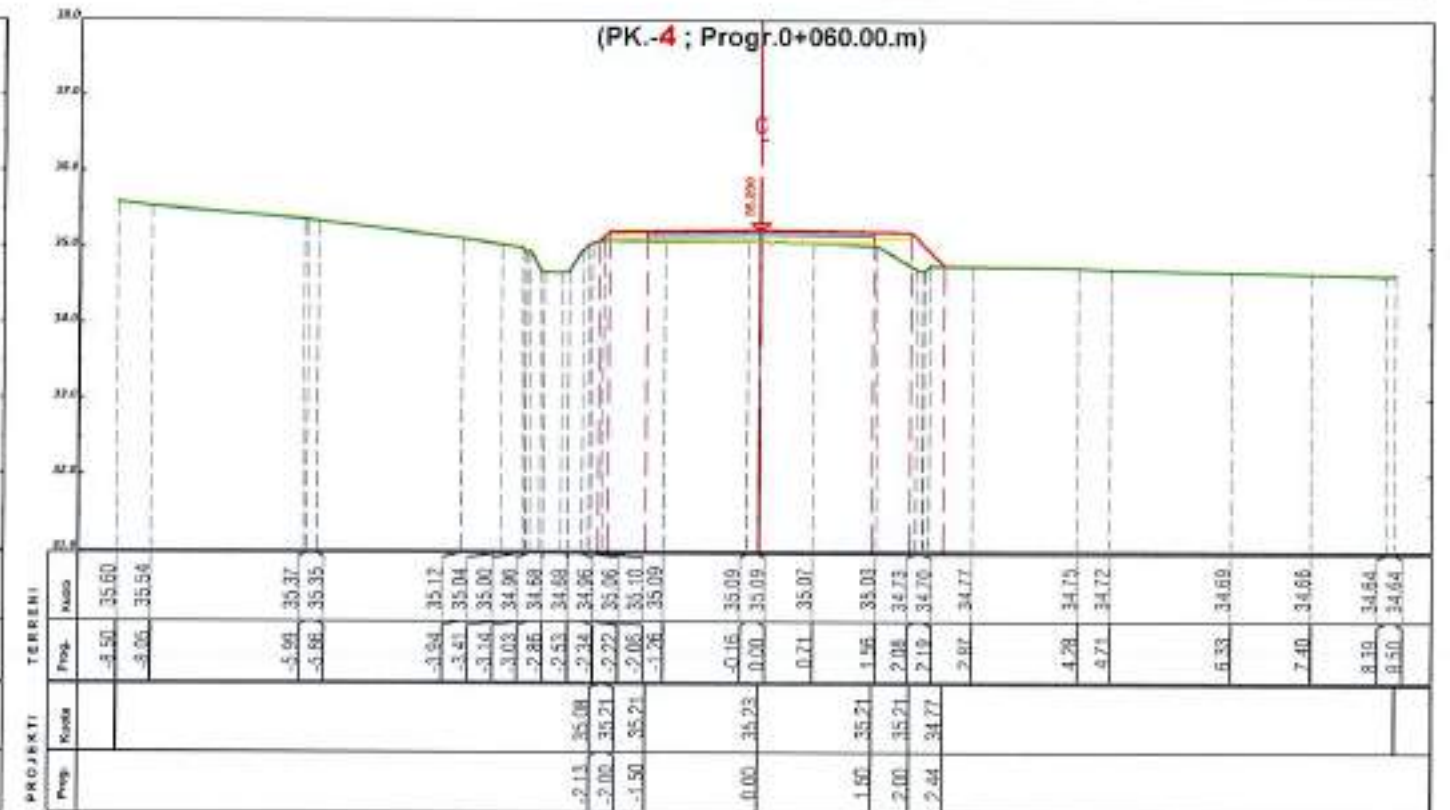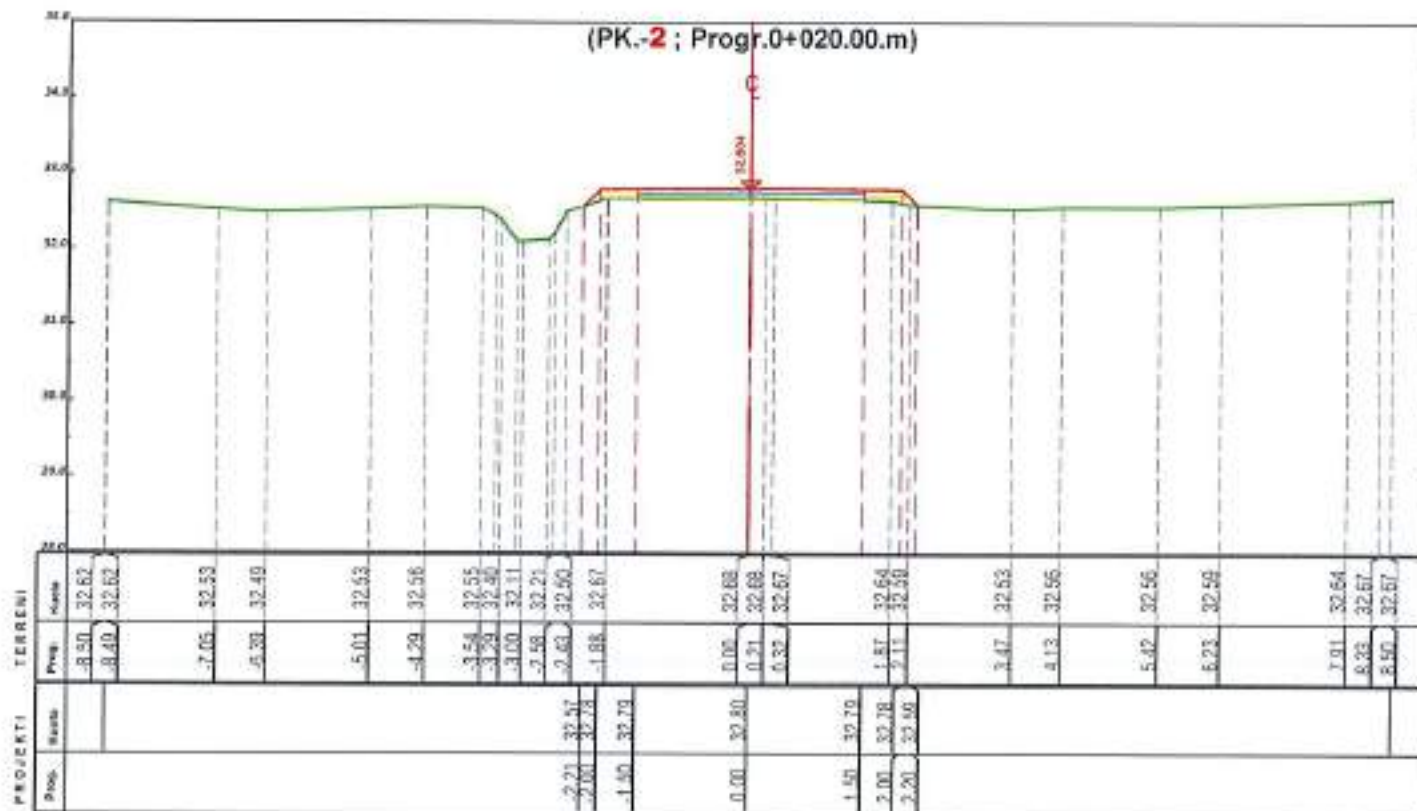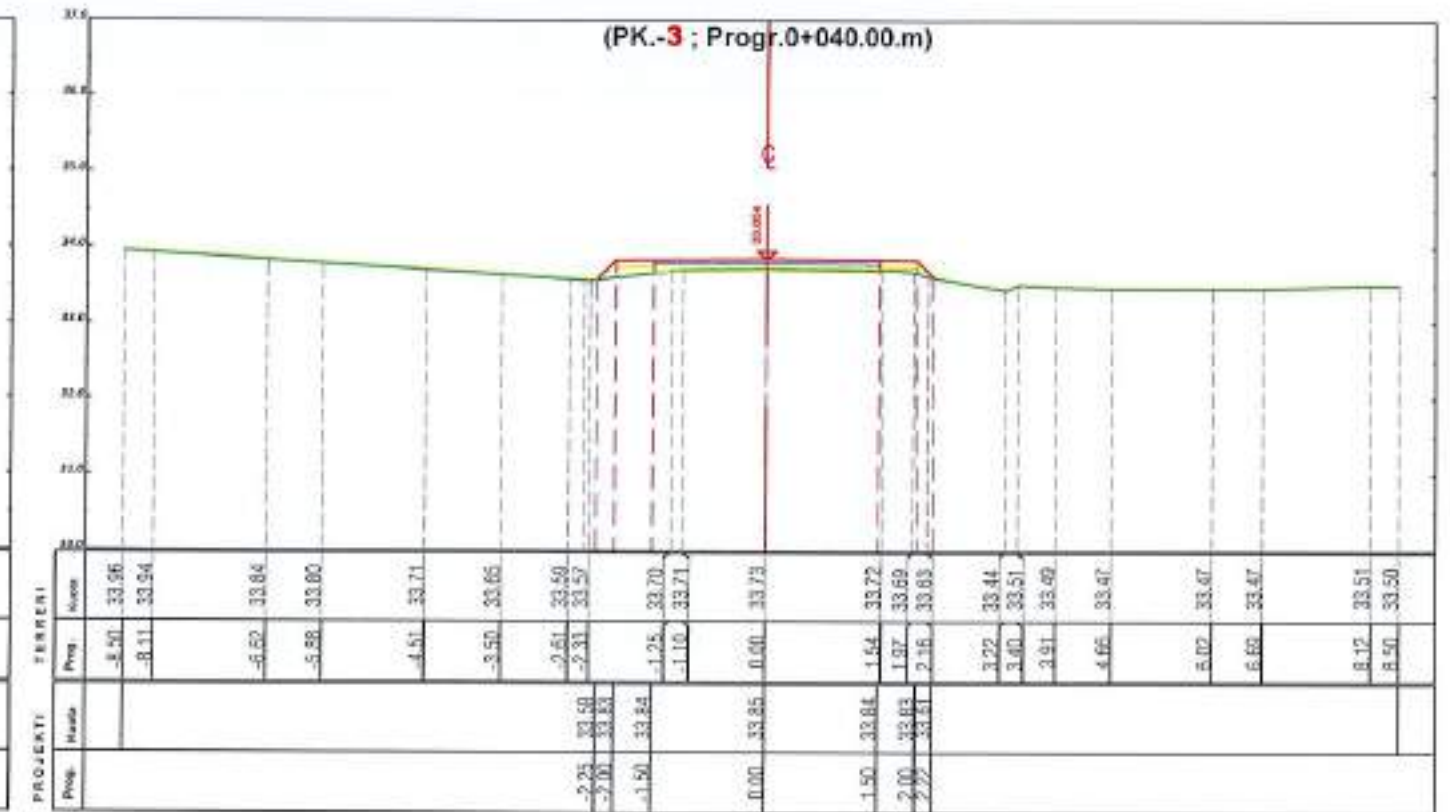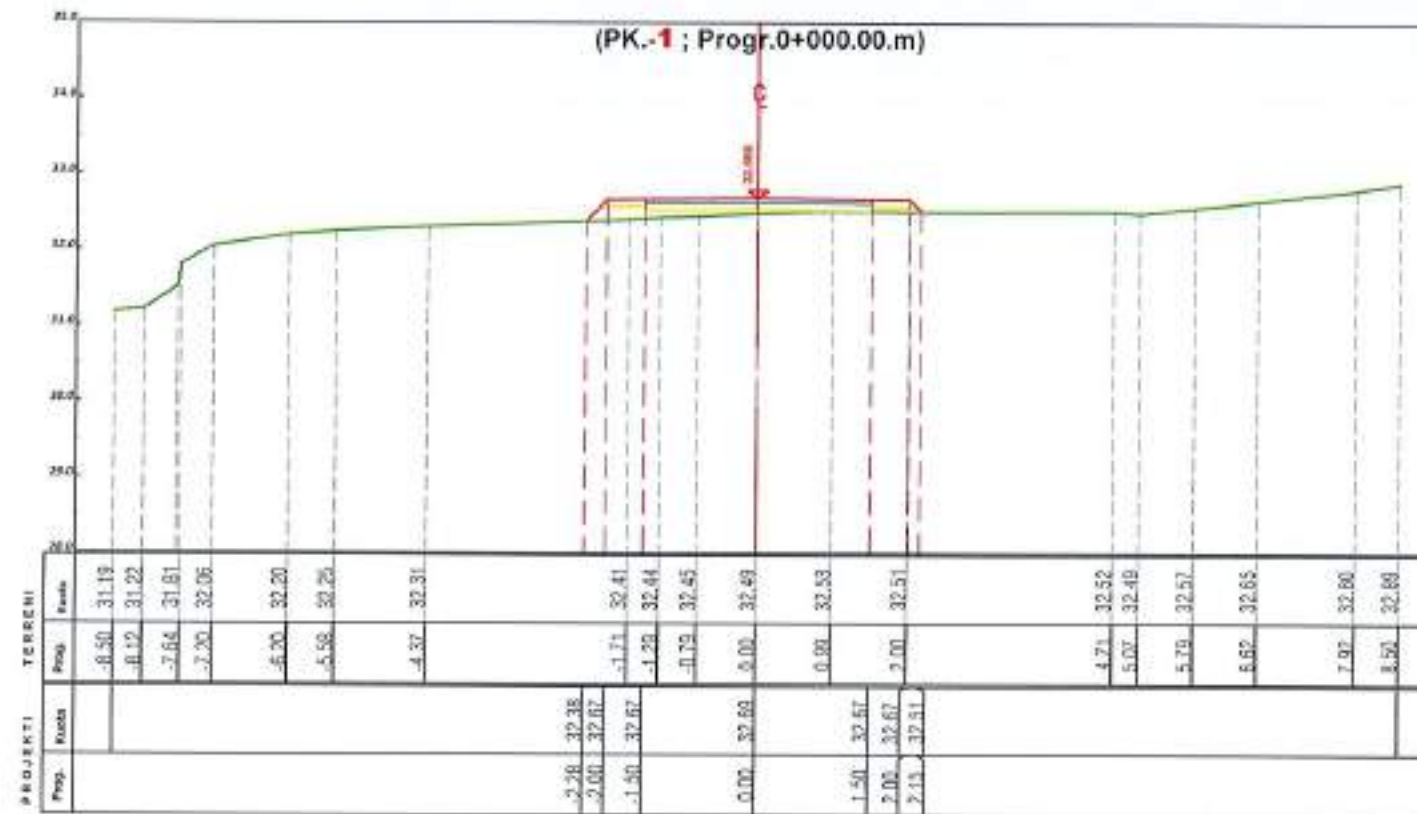

POROSITESI

BOE "ANGERBA" shpk & "GRAMA" shpk



Adresa: Rr. "Irfan Tomini" Tirane.
 Cel: 069 20 95 862
 E-mail: burhanhafizi@gmail.com

VENDODHIA
 Bashkia Roskovec

TITULLI I PROJEKTI
 HARTIM PROJEKTESH FER RRUGE DHE RRJETE
 (RIPARIMI I SHITESAVE SIPERFAQSORE
 TE RRUGEVE NE OYTETIN ROSKOVEC)

FAZA E PROJEKTIMIT:
 PROJEKT ZBATIMI

TITULLI I VIZATIMIT:
 PROFILE TERTHORE
 QEMAL JANO, ROSKOVEC

Grupi i Projektimit:





Ing. Burhan HAFIZI
 Ing. Arjola MAZARI
 Ing. Servet VERÇANI
 Ing. Gerti HAFIZI

Shkalla 1:100
 Data: Tetor 2024
 FLETA Nr.21



BASHKIA ROSKOVEC

PROFILE TERTHORE

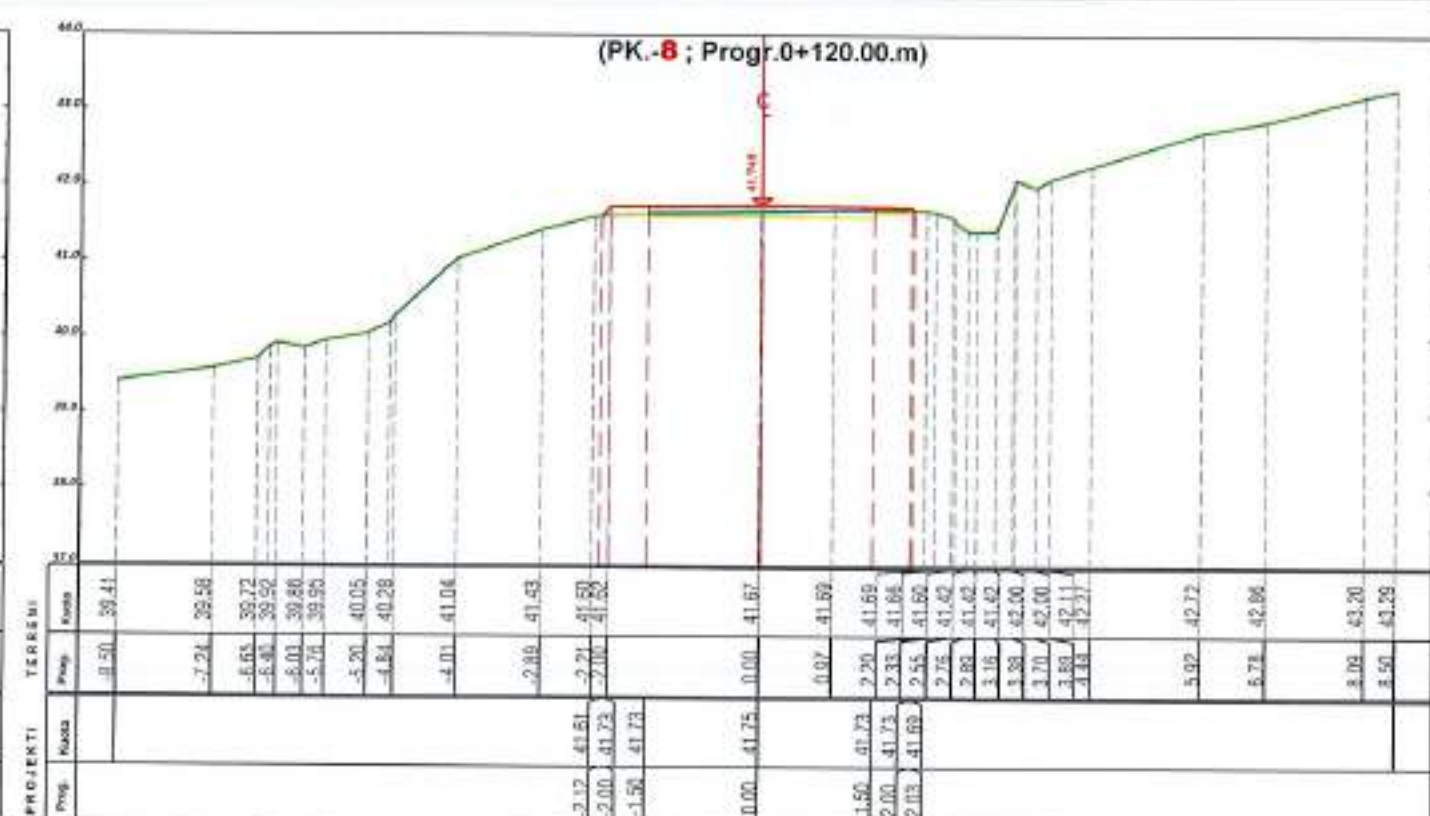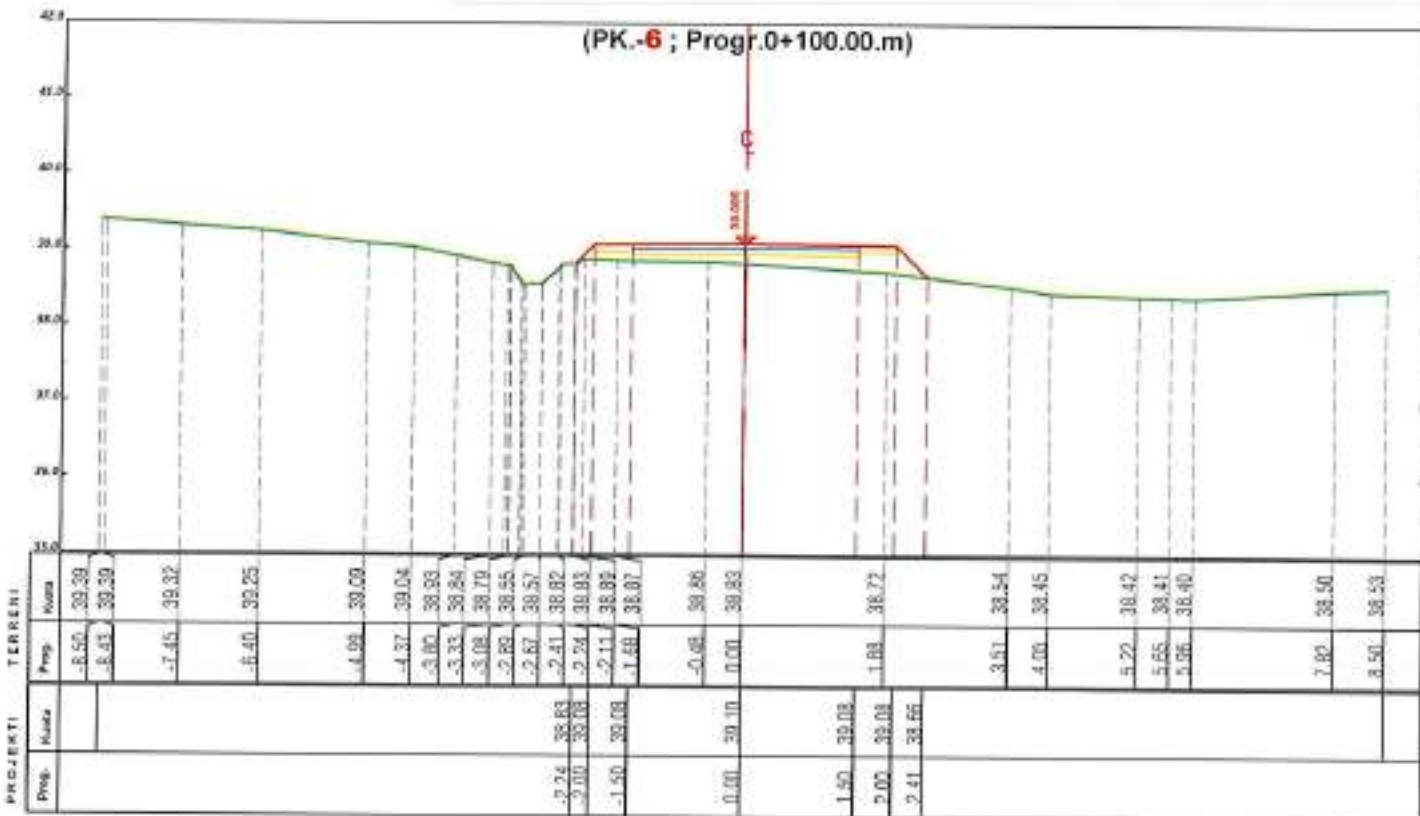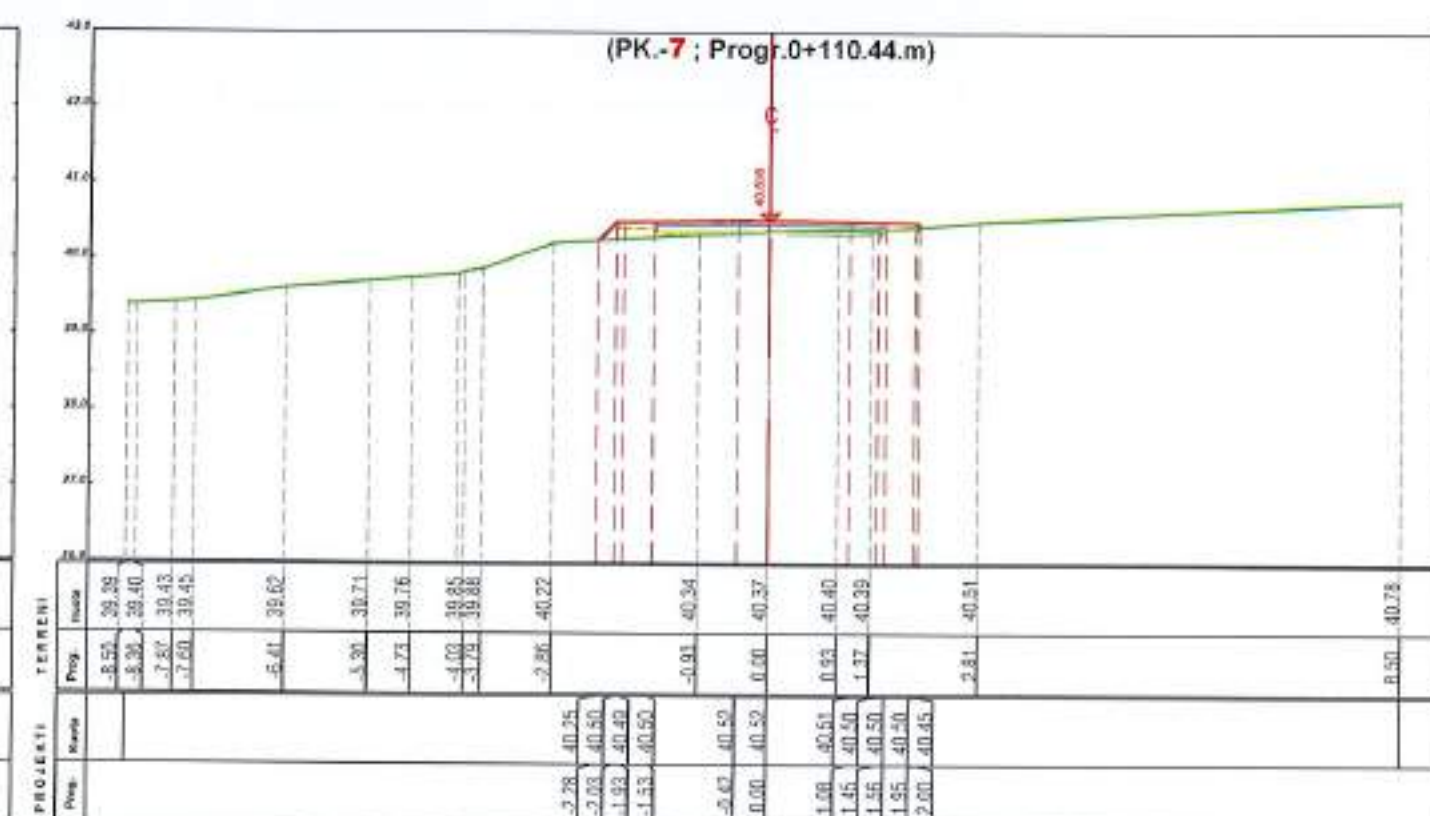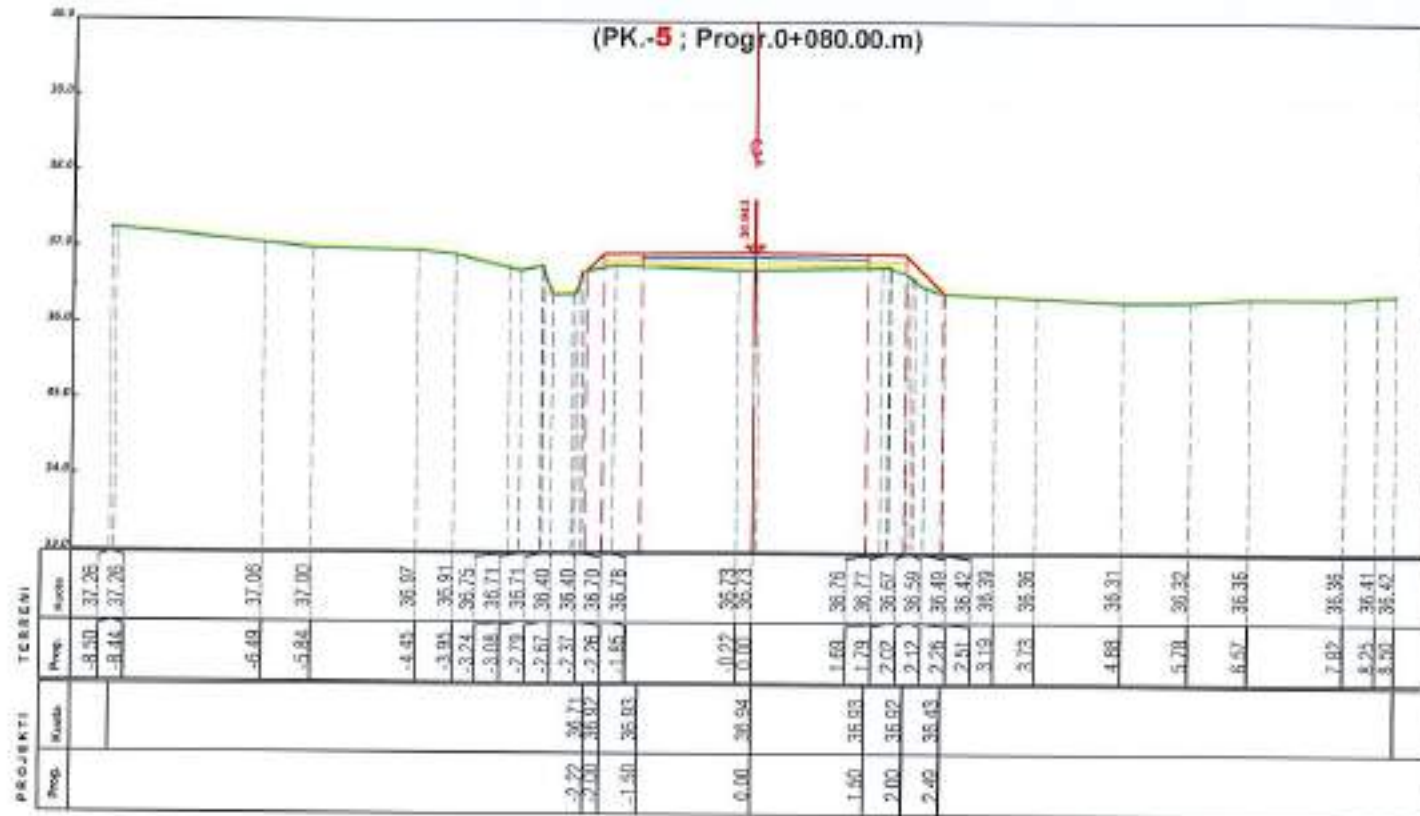

POROSITESI

BASHKIA ROSKOVEC

BOE "ANGERBA" shpk & "GRAMA" shpk



Adresa: Rr. "Yrfan Tomini" Tiranë.
Cel: 069 29 95 862
E-mail: burhanhafizi@gmail.com

VENDODHJA
Bashkia Roskovec

THULLI I PROJEKTIT
HARTIM PROJEKTESH PER RRUGE DHE RRIJETE
(RIPARIMI I SHITESAVE SUPERFAQSORE
TE RRUGEVE NE OYTETIN ROSKOVEC)

FAZA E PROJEKTIMIT:
PROJEKT ZBATIMI

THULLI I VIZATIMIT:
PROFILE TERTHORE
QEMAL JANO, ROSKOVEC

Grupi i Projektimit:

Ing. Burhan HAFIZI
Ing. Arjola MAZARI
Ing. Servet VERÇANI
Ing. Gerti HAFIZI





Shkalla 1:100

Data Tetor 2024

PLETA Nr.22



PROFILE TERTHORE

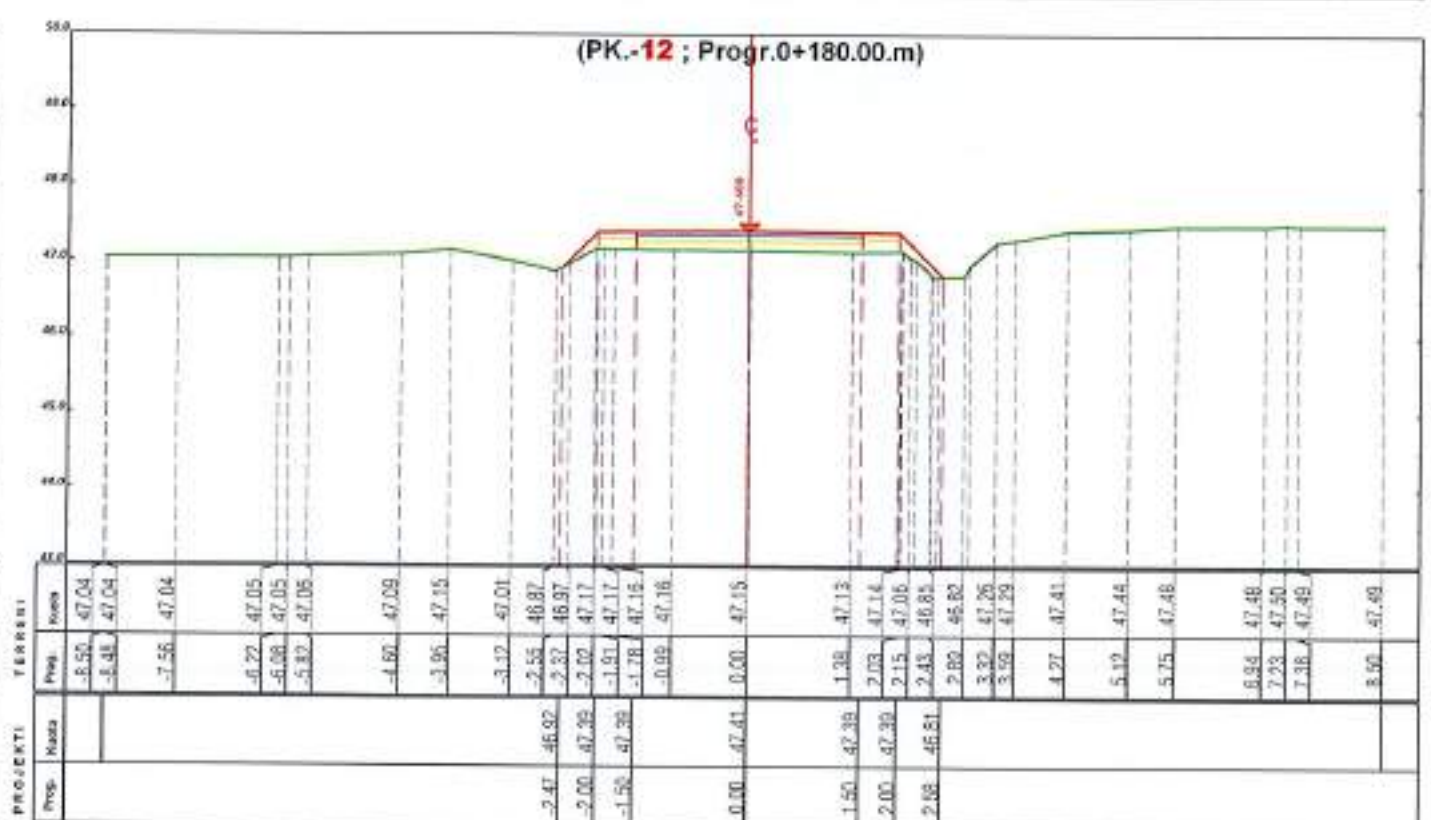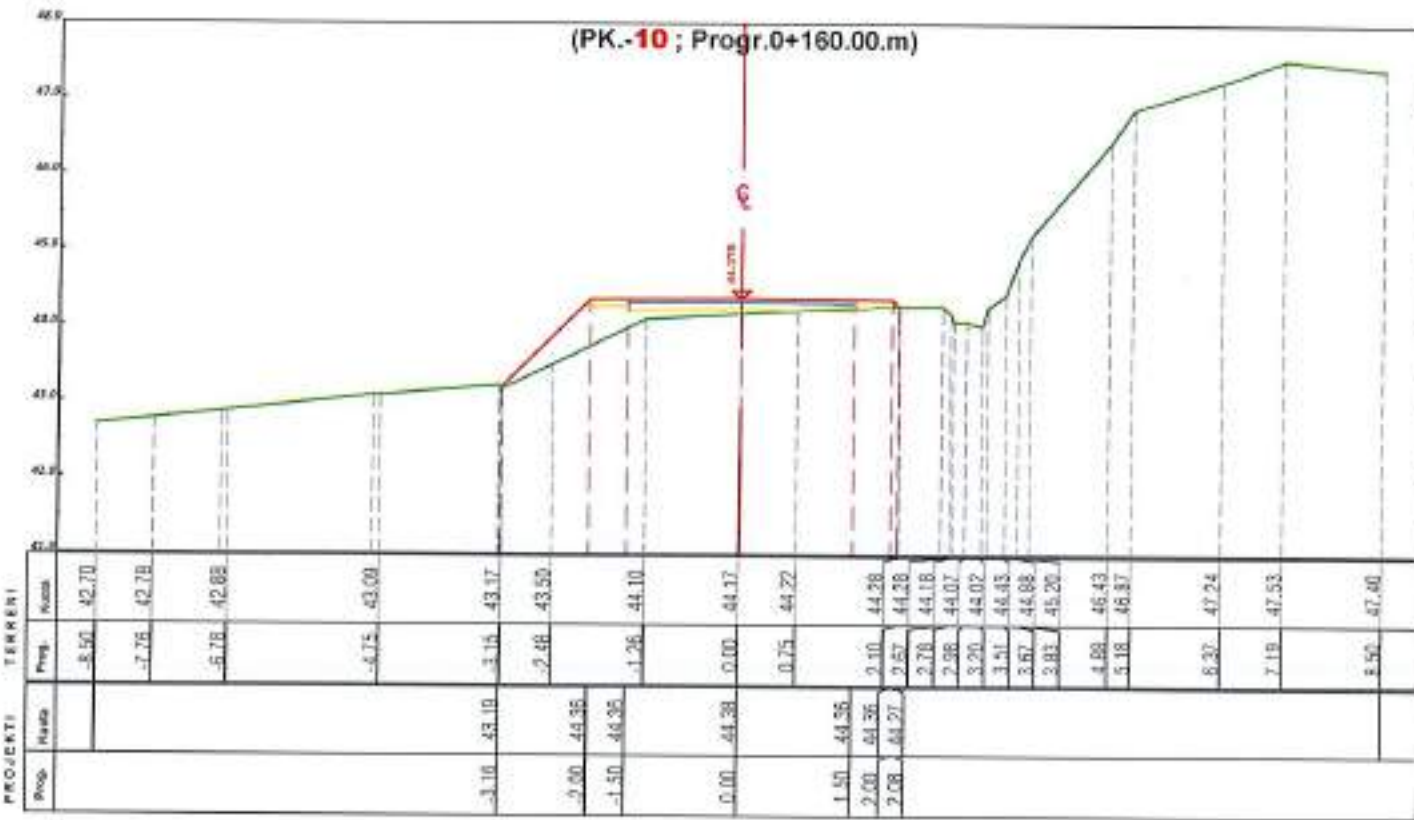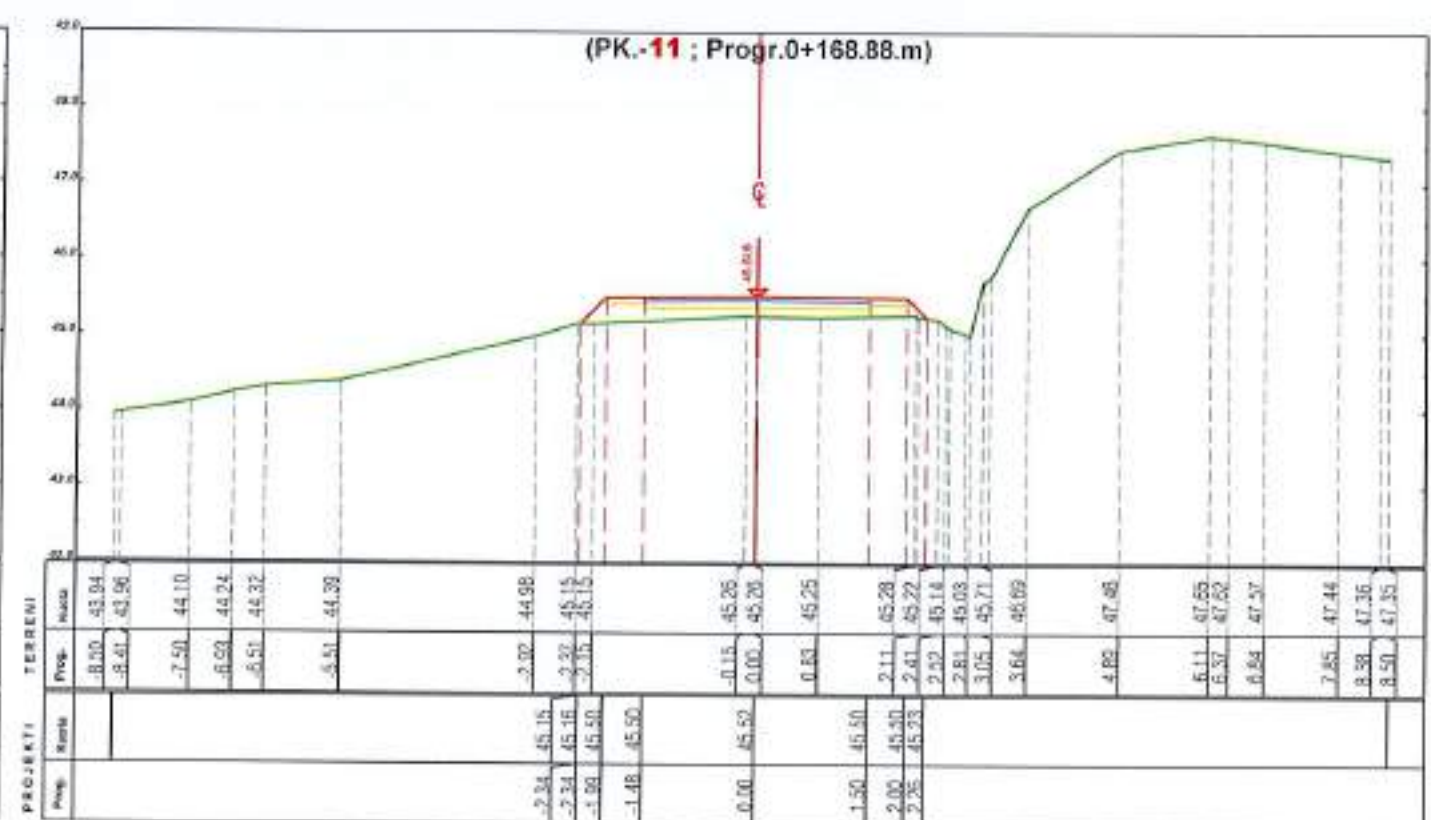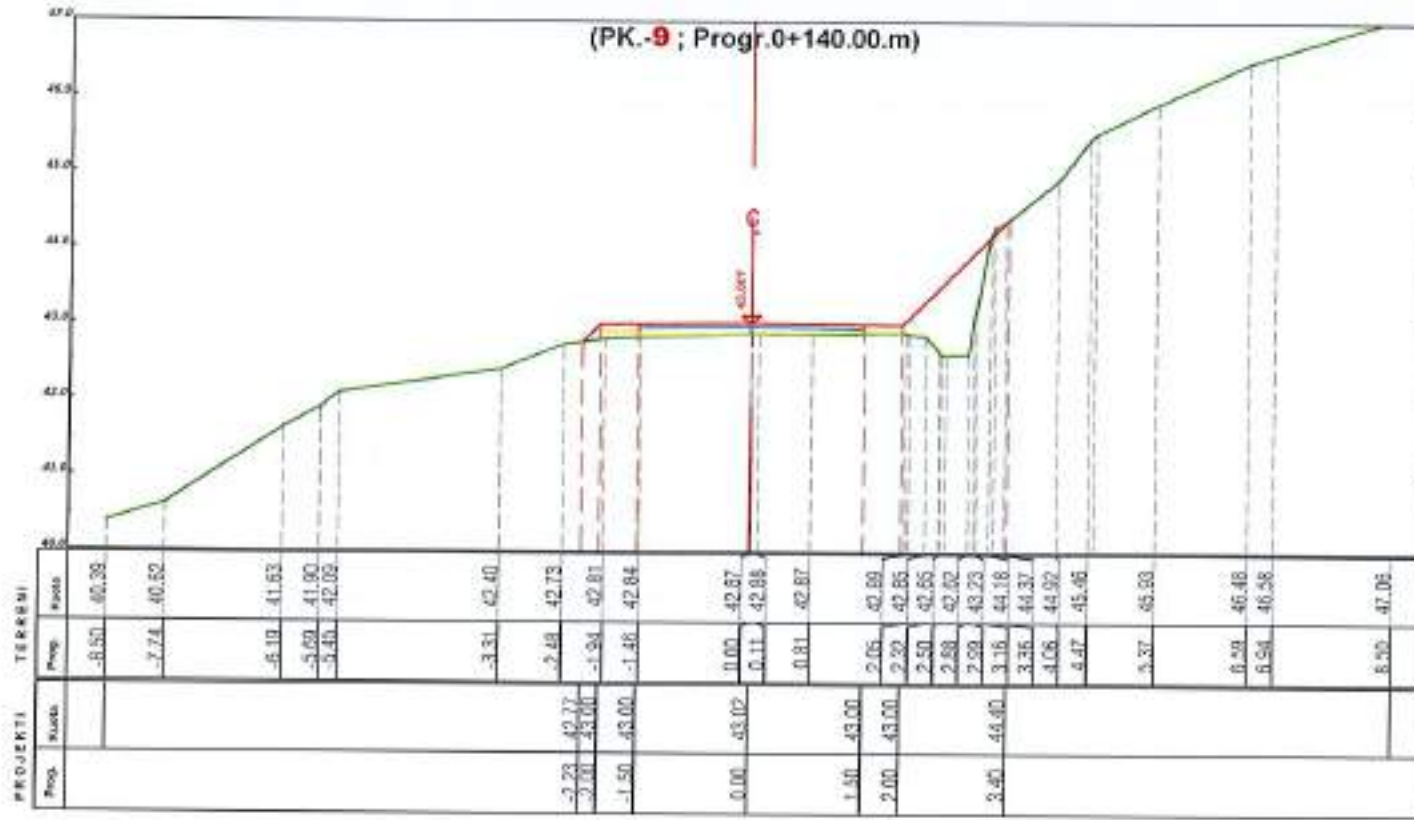

POROSITESI

BASHKIA ROSKOVEC

BOE "ANGERBA" shpk & "GRAMA" shpk



Adrese: Rr. "Irfan Tomini" Tirane.
Cel: 069 20 95 862
E-mail: burhanhafizi@gmail.com

VENDODHIA
Bashkia Roskovec

THULLI I PROJEKTIT
HARTIM PROJEKTESH PER RRUGE DHE RRJETE
(RIPARIMI I SHITESAVE SIPERFAQSORE
TE RRUGEVE NE QYTETIN ROSKOVEC)

FAZA E PROJEKTIMIT:
PROJEKT ZBATIMI





THULLI I VIZATIMIT:
PROFILE TERTHORE
QEMAL JANO, ROSKOVEC



Grupi i Projektimit:
Ing. Burhan HAFIZI
Ing. Arjola MAZARI
Ing. Servet VERÇANI
Ing. Gerti HAFIZI






Shkalla 1:100
Data: Tetor 2024
PLETA Nr.23

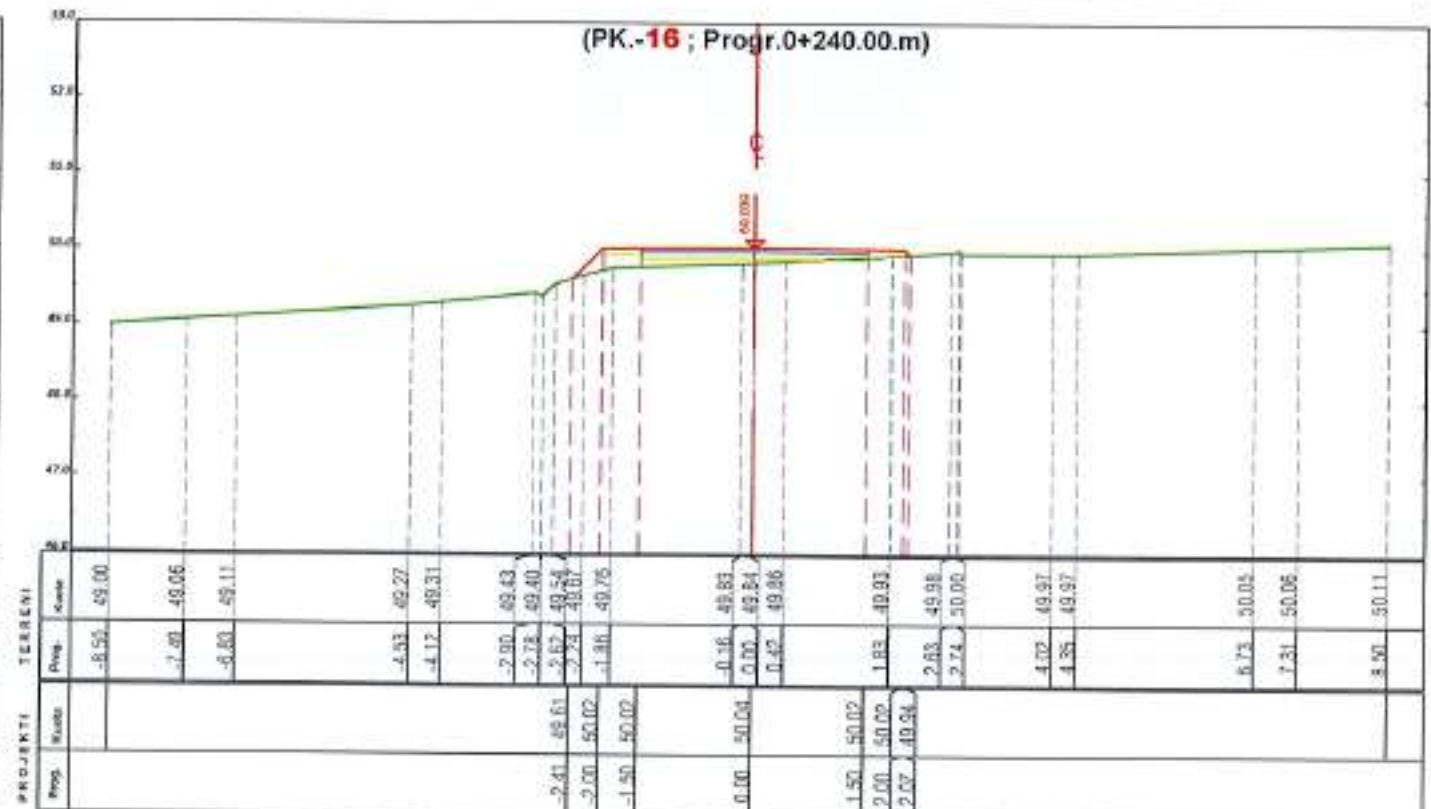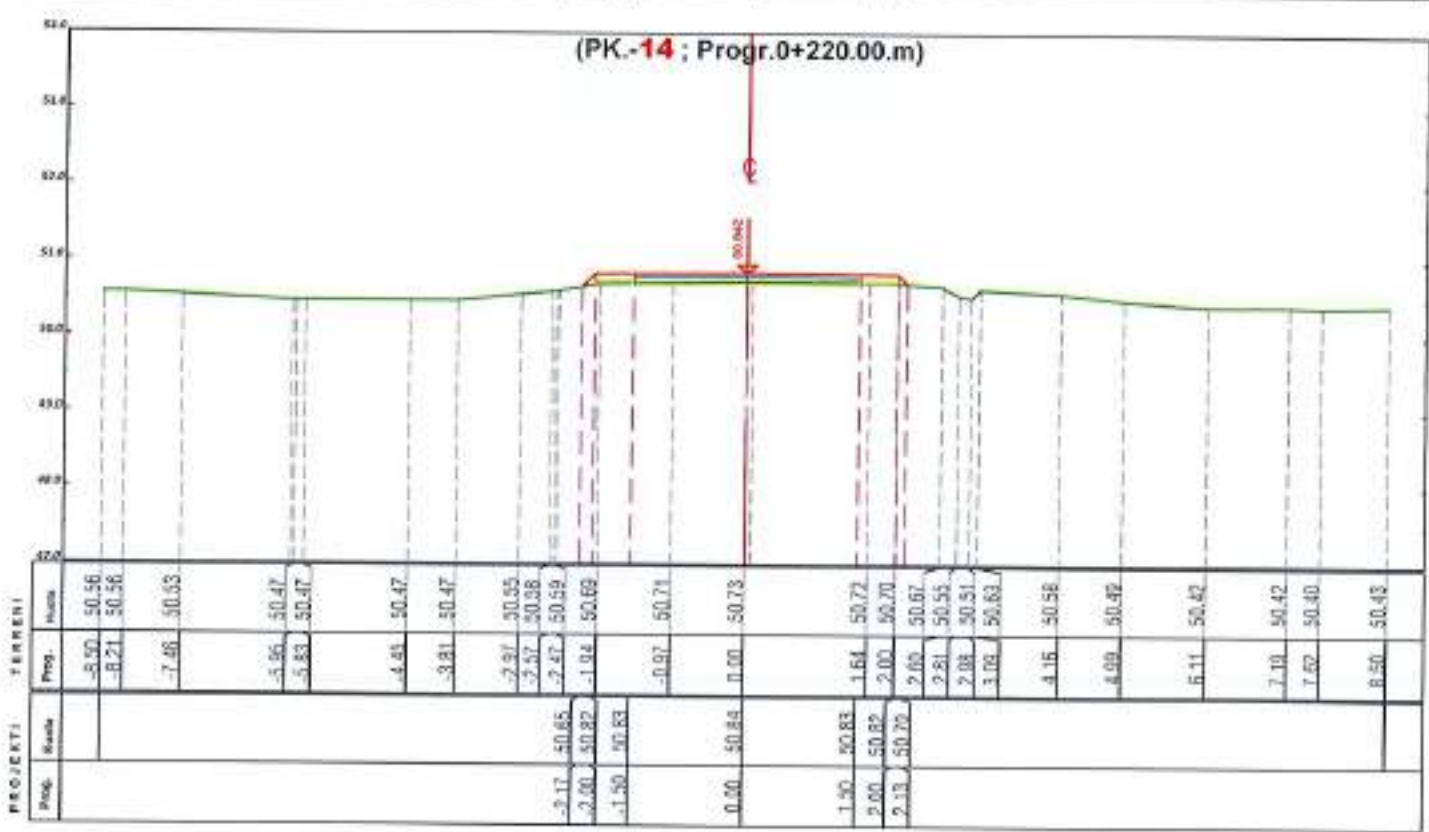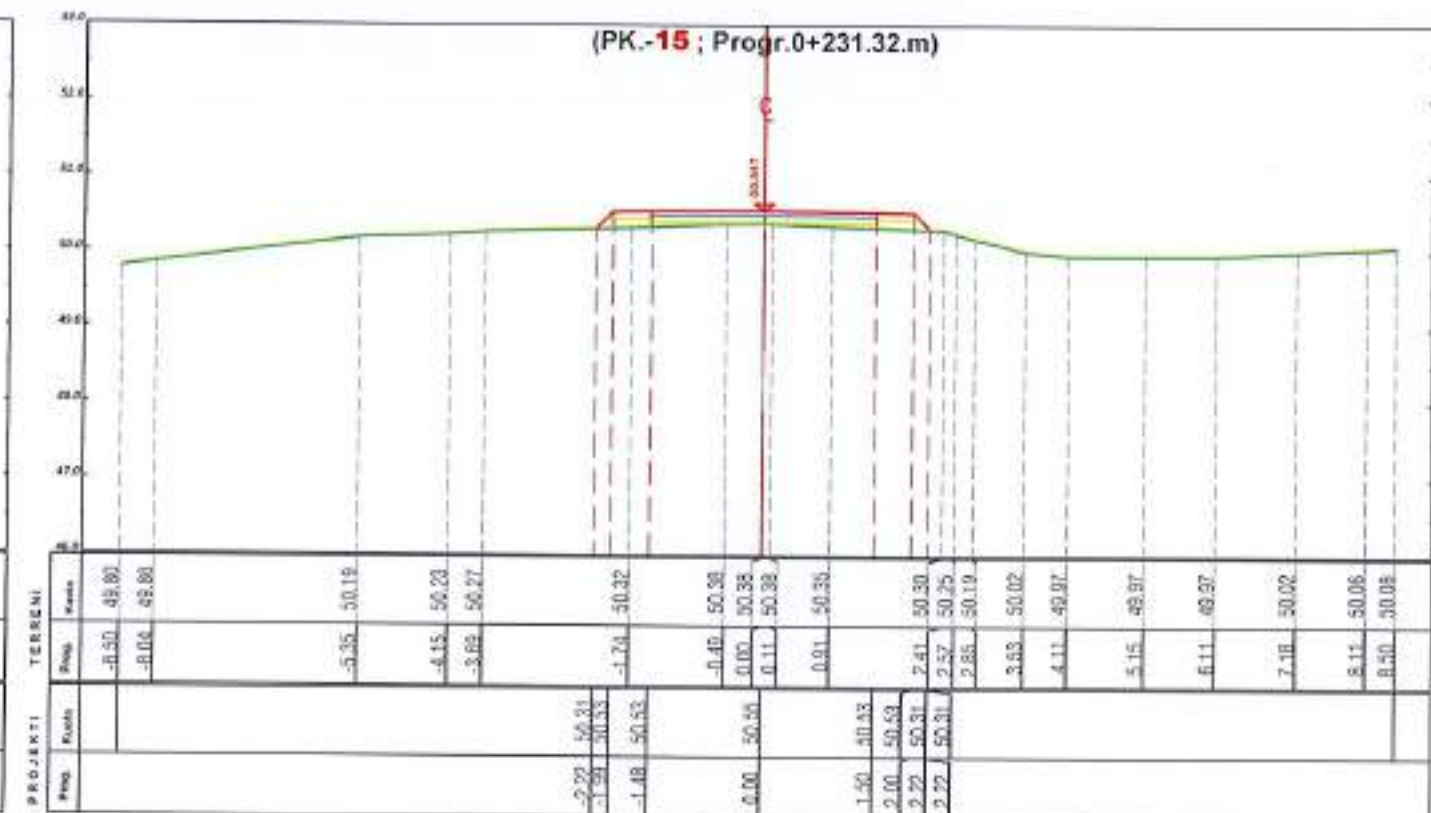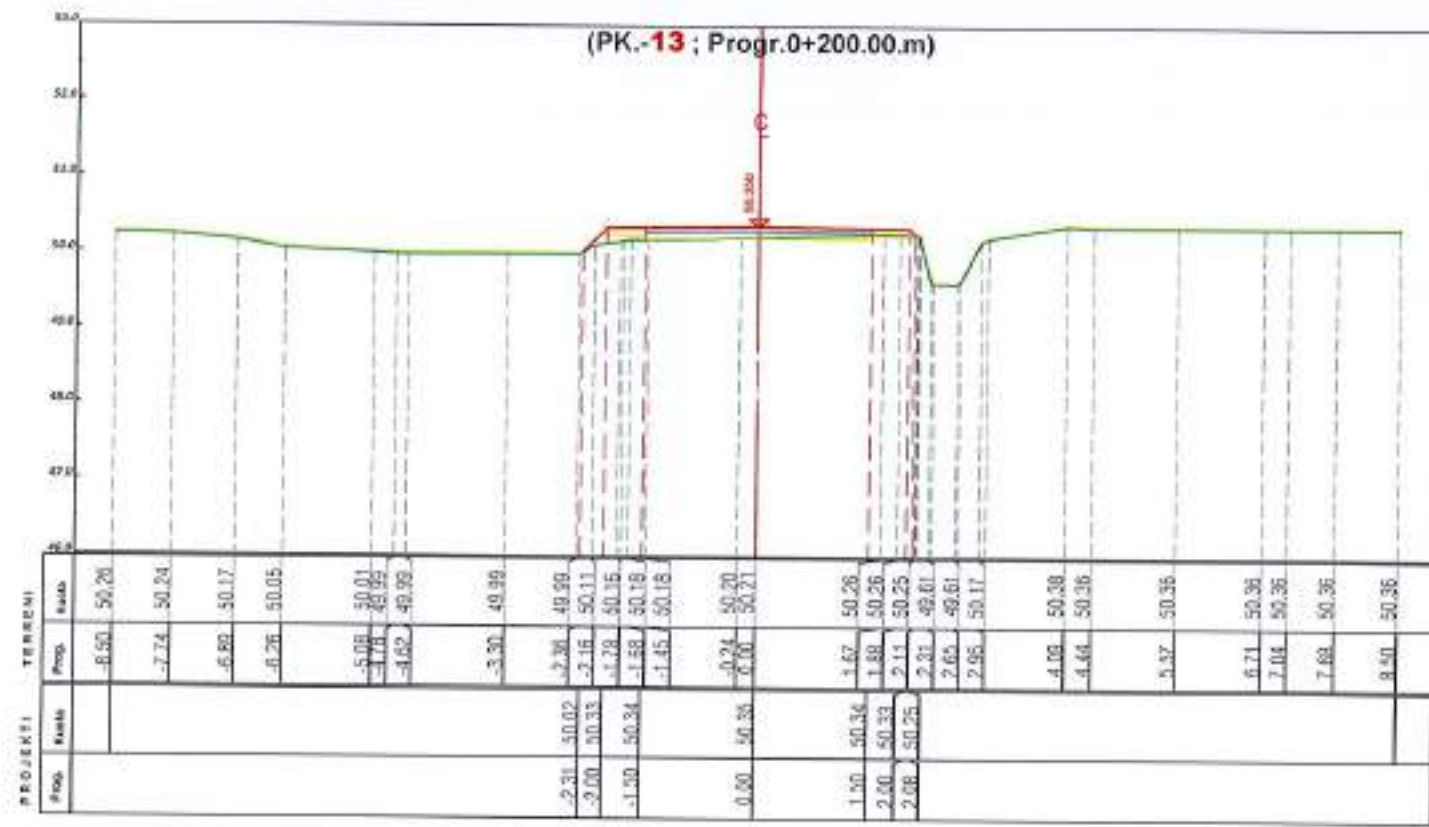PROFILE TERTHORE



<p>POROSITESI</p>	<p>BOE"ANGERBA" shpk & "GRAMA" shpk</p>	<p>VENDODHJA Bashkia Roskovec</p>	<p>FAZA E PROJEKTIMIT: PROJEKT ZBATIMI</p>	<p>Grupi i Projektimit: Ing. Burhan HAFIZI Ing. Arjola MAZARI Ing. Servet VERÇANI Ing. Gerti HAFIZI</p>
<p>BASHKIA ROSKOVEC</p>	 <p>Adresa:Rr. "Irfan Tomini" Tirane. Cel: 069 20 95 862 E-mail: burhanhafizi@gmail.com</p>	<p>TITULLI I PROJEKTIIT HARTIM PROJEKTESH PER RRUGE DHE RRJETE (RIPARIMI I SHITESAVE SIPERFAQSORE TE RRUGEVE NE QYTETIN ROSKOVEC)</p>	<p>TITULLI I VEZATIMIT: PROFILE TERTHORE QEMAL JANO, ROSKOVEC</p>	<p>Shkalla: 1:100 Data: Tetor 2024 FOLJA Nr.24</p> 

PROFILE TERTHORE

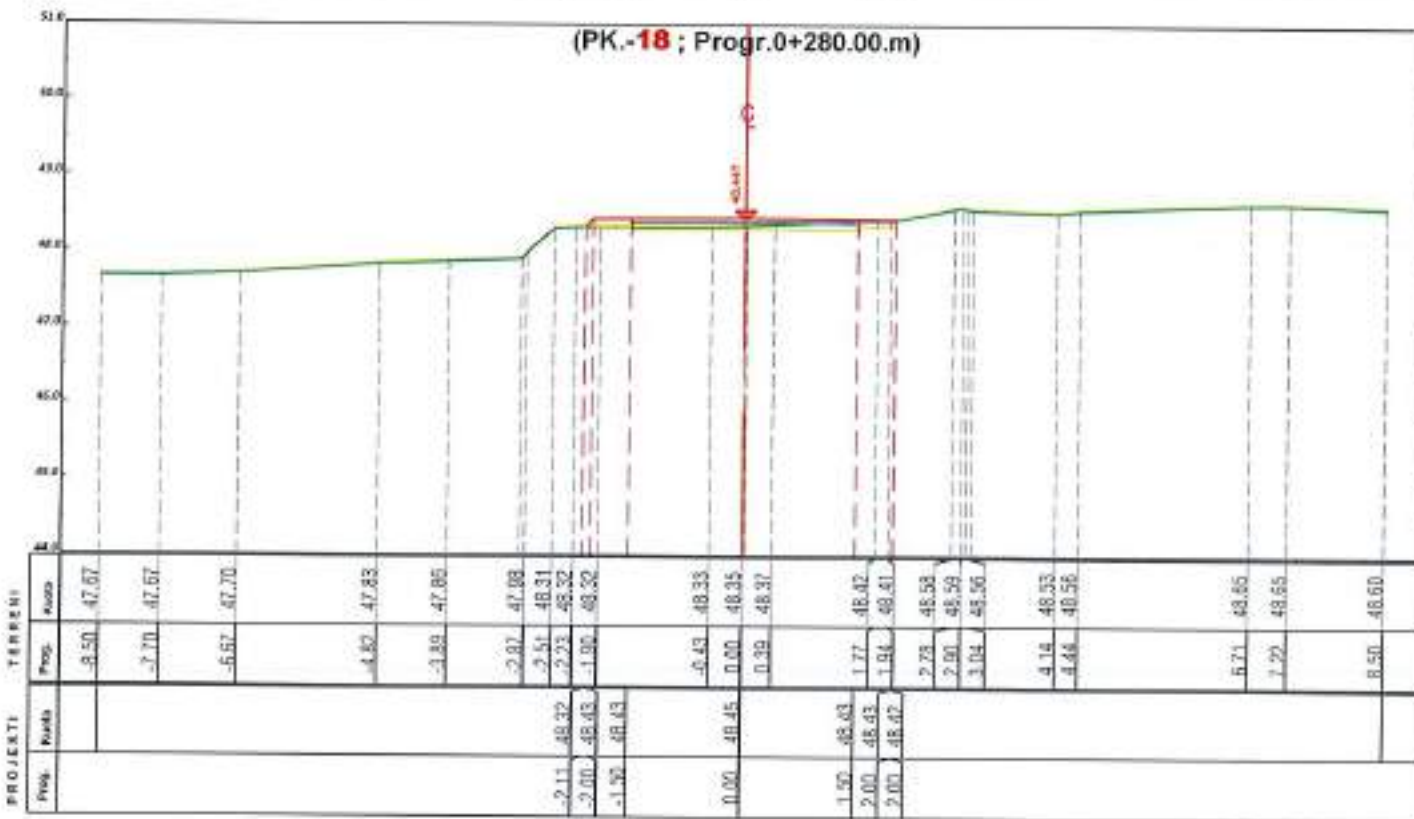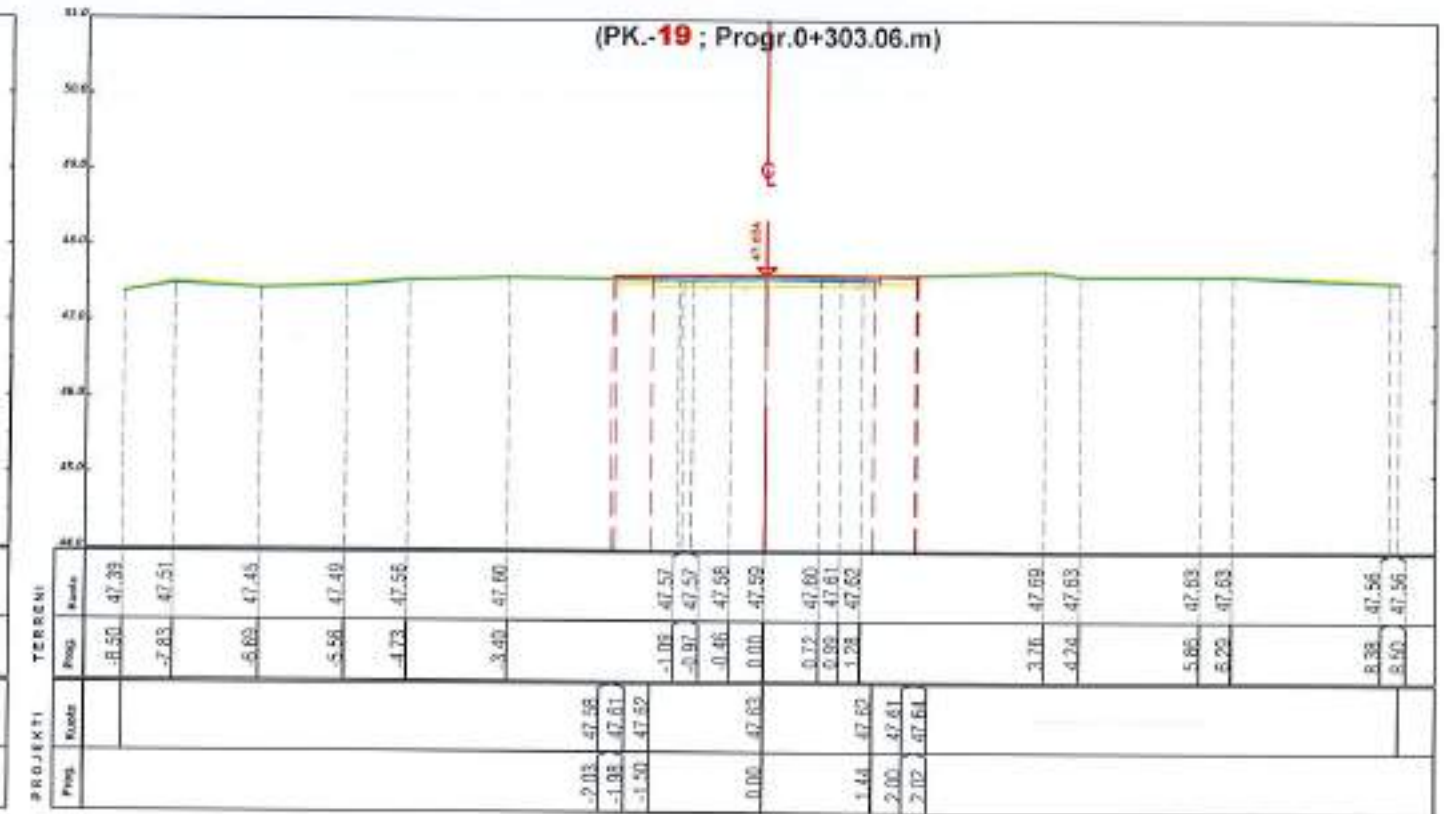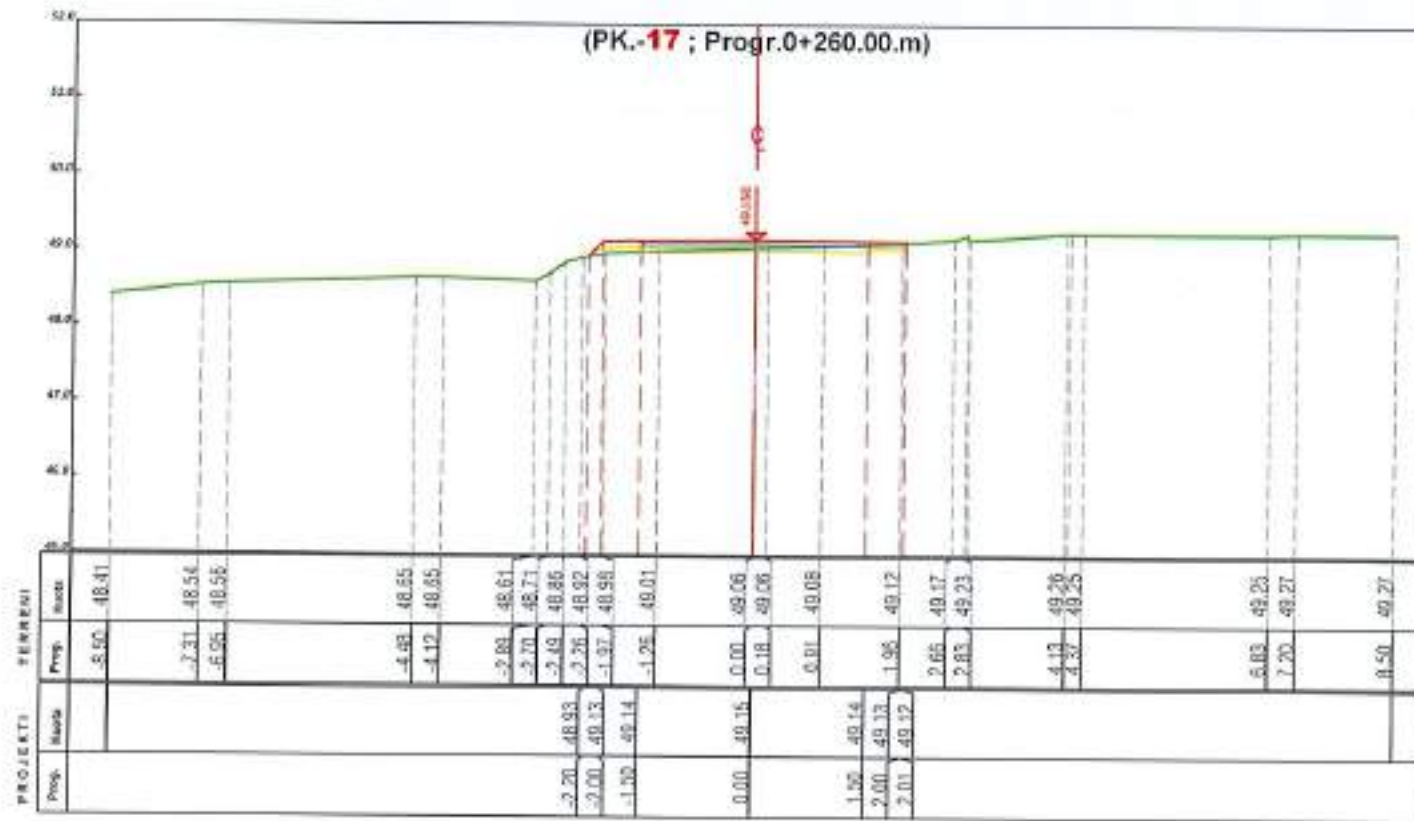

POROSITESI

BASHKIA ROSKOVEC

BOE "ANGERBA" shpk & "GRAMA" shpk



Adresa: Rr. "Irfan Tomini" Tirane.
Cel: 069 20 85 862
E-mail: burhanhafizi@gmail.com

VENDODHIA
Bashkia Roskovec

ITULLI I PROJEKTI
HARTIM PROJEKTESH PER RRUGE DHE RRJETE
(RIPARIMI I SHITESAVE SIPERFAQSORE
TE RRUGEVE NE QYTETIN ROSKOVEC)

FAZA E PROJEKTIMIT
PROJEKT ZBATIMI

ITULLI I VIZATIMIT
PROFILE TERTHORE
GEMAL JANO, ROSKOVEC

Grupi i Projektimit :

Ing. Burhan HAFIZI
Ing. Arjola MAZARI
Ing. Servet VERÇANI
Ing. Gerti HAFIZI




Shkala 1:100
Data Tetor 2024
FLETA Nr.25

PLANIMETRIA E PERGJITHSHME



<p>POROSITESI</p>	<p>BOE" ANGERBA" shpk & "GRAMA" shpk</p>	<p>VENDITOREJA Bashkia Roskovec</p>	<p>FAZA E PROJEKTIMIT: PROJEKT ZBATIMI</p>	<p>Grupi i Projektimit Ing. Burhan HAFIZI</p>
<p>BASHKIA ROSKOVEC</p>	 <p>Adresa: Rr. "Irfan Tomini" Tirana. Cel: 099 20 95 862 E-mail: burhanhafizi@gmail.com</p>	<p>TITULLI I PROJEKTIT II ARTIM PROJEKTESH PER BRUGE DHE RRIJETE (RIPARIMI I SHITESAVE SI PERFAQSORE TE RRUGEVE NE QYTETIN ROSKOVEC)</p>	<p>TITULLI I VEZATIMIT: PLANIMETRIA E PERGJITHSHME 4. RRUGA GEMAL JANO, ROSKOVEC 5. RRUGA NAZEVE, ROSKOVEC 6. RRUGA SADIK NAZE, ROSKOVEC</p>	<p>Skalla 1:500 Data: Tetor 2024 FLETA Nr.26</p> 

PROFILI GJATESOR

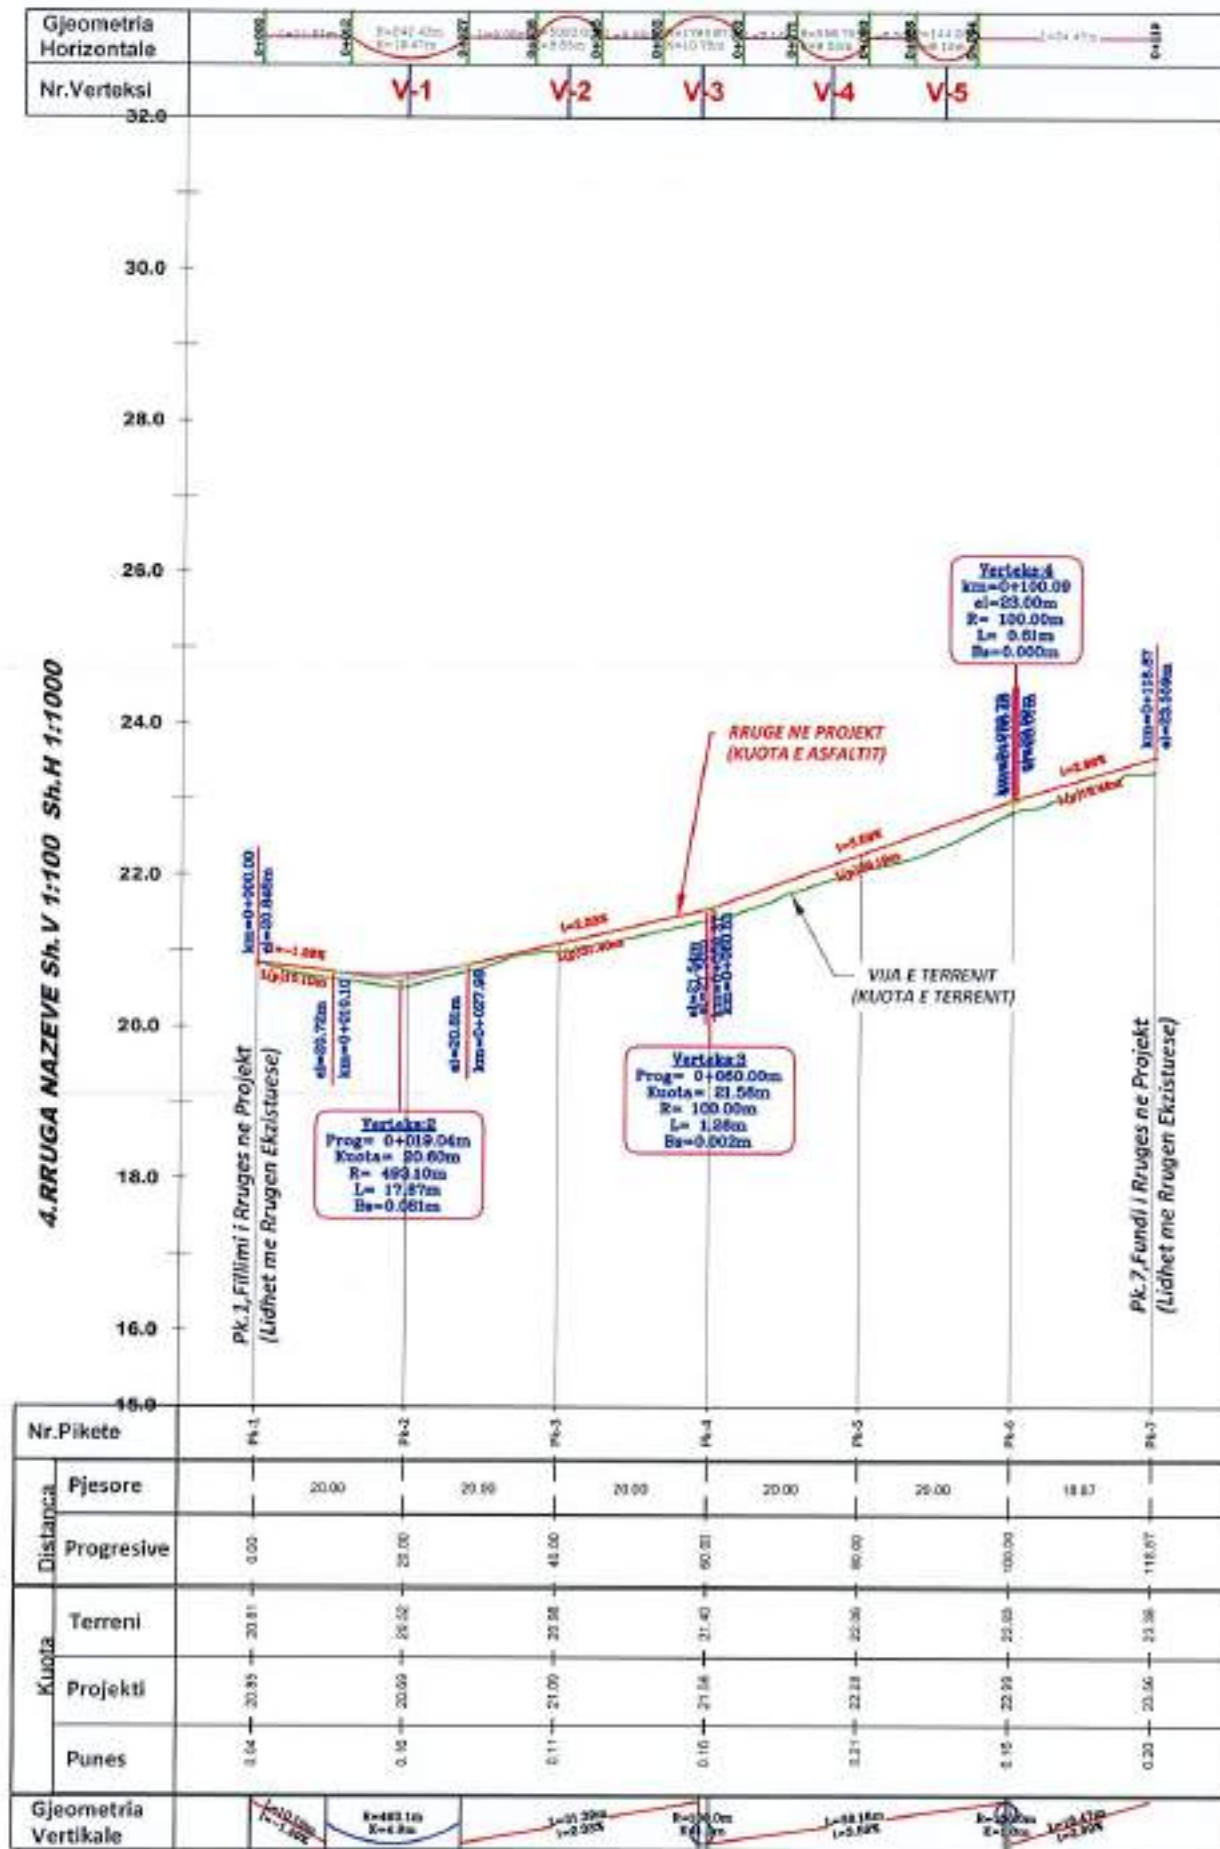

POROSITESI

BOE "ANGERBA" shpk & "GRAMA" shpk

YENDODHJA
Bashkia Roskovec

FAZA U PROJEKTIMIT :
PROJEKT ZBATIMI

Grupi i Projektimit :

BASHKIA ROSKOVEC



Adresa: Rr. "Yrfan Tomini" Tirane.
Cel: 069 20 95 862
E-mail: burhanhafizi@gmail.com

TEJLLI I PROJEKTTIT
HARTIM PROJEKTESH PER RRUGE DHE RRJETE
(RIPARIMI I SHITESAVE SI PERFAQSORE
TE RRUGEVE NE QYTETIN ROSKOVEC)


TEJLLI I VEZATIMIT:
PROFILI GJATESOR
RRUGA NAZEVE, ROSKOVEC

Ing. Burhan HAFIZI
Ing. Arjola MAZARI
Ing. Servet VERÇANI
Ing. Gerti HAFIZI

Shkalla 1:100,1000
Data: Tetor 2024
FETA Nr.27



PROFILE TERTHORE

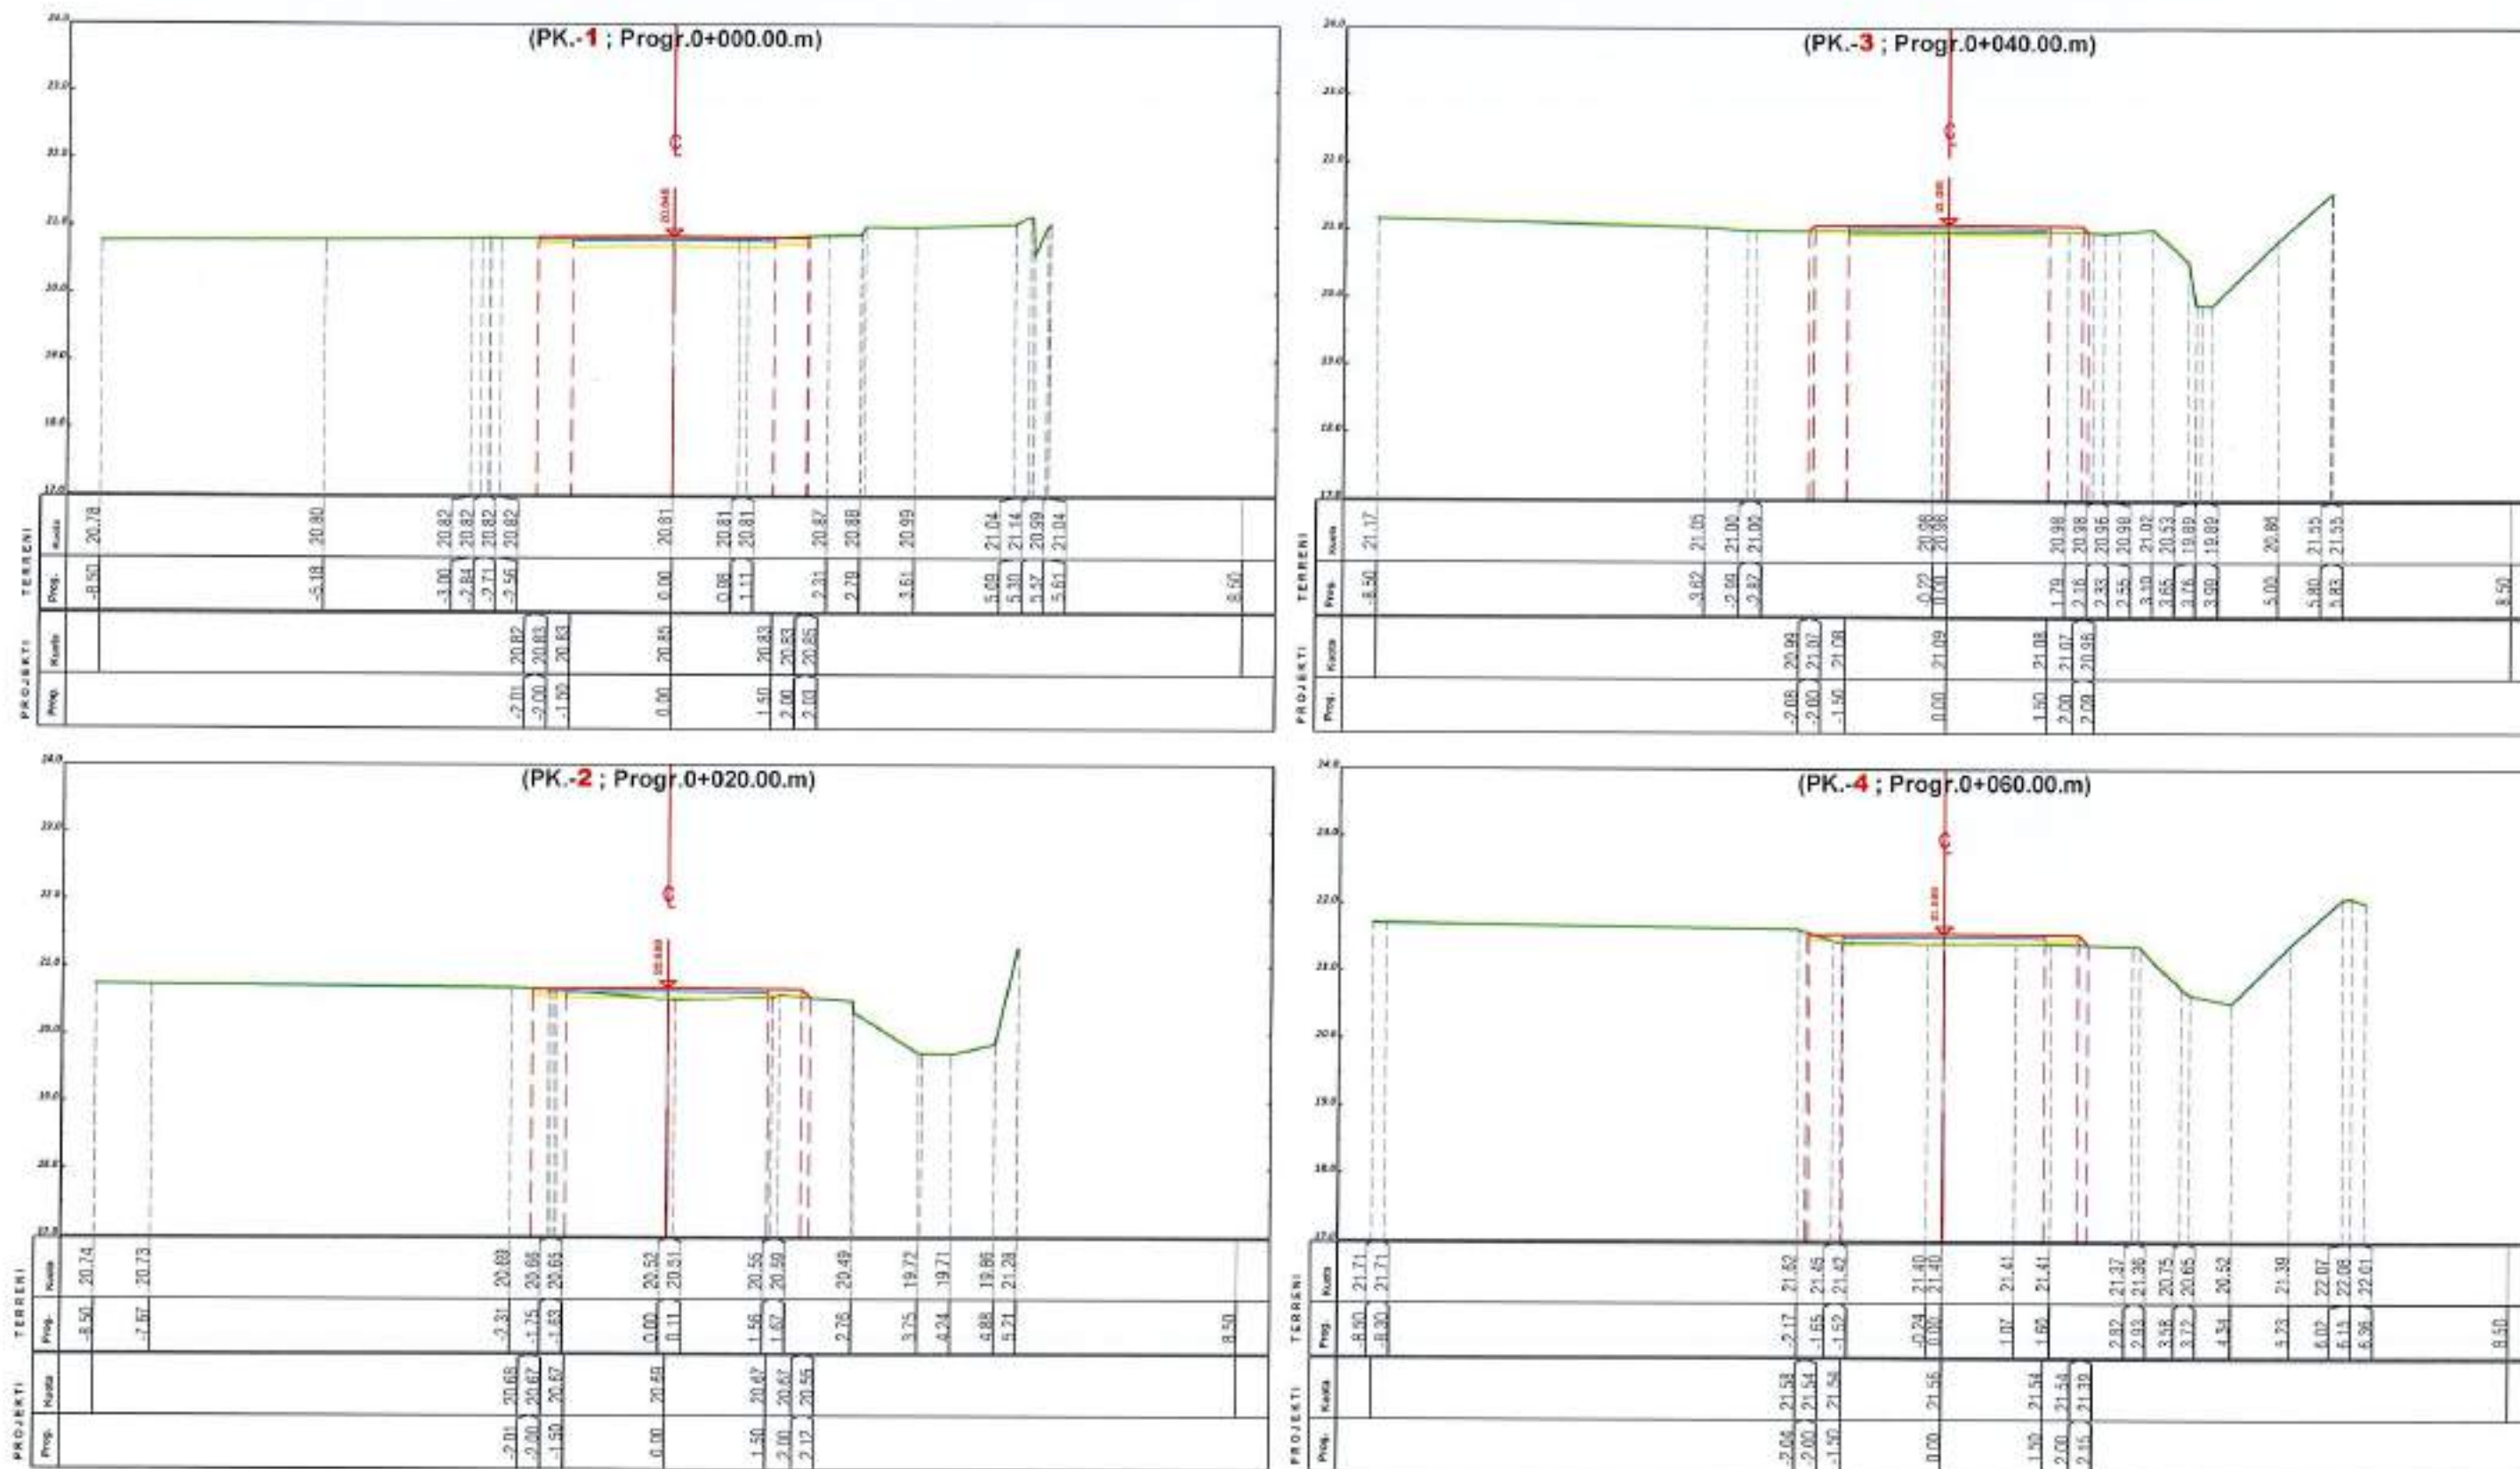

POROSITESI

BASHKIA ROSKOVEC

BOE "ANGERBA" shpk & "GRAMA" shpk



Adresa: Rr. "Irfan Tomini" Tiranë
 Cel: 069 20 95 862
 E-mail: burhanhafizi@gmail.com

VENDOEJËJA
 Bashkia Roskovec

TITULLI I PROJEKTI
 HARTIM PROJEKTESH PER RRUGE DHE RRJETE
 (RIPARIMI I SHITESAVE SIPERFAQSORE
 TE RRUGEVE NE QYTETIN ROSKOVEC)

FAZA E PROJEKTIMIT
 PROJEKT ZBATIMI

TITULLI I VIZATIMIT
 PROFILE TERTHORE
 RRUGA NAZEVE, ROSKOVEC

Grupi i Projektimit :
 Ing. Burhan HAFIZI
 Ing. Arjola MAZARI
 Ing. Servet VERÇANI
 Ing. Gerti HAFIZI




Shkalla 1:100

Data: Tetor 2024

LETA Nr.28



PROFILE TERTHORE

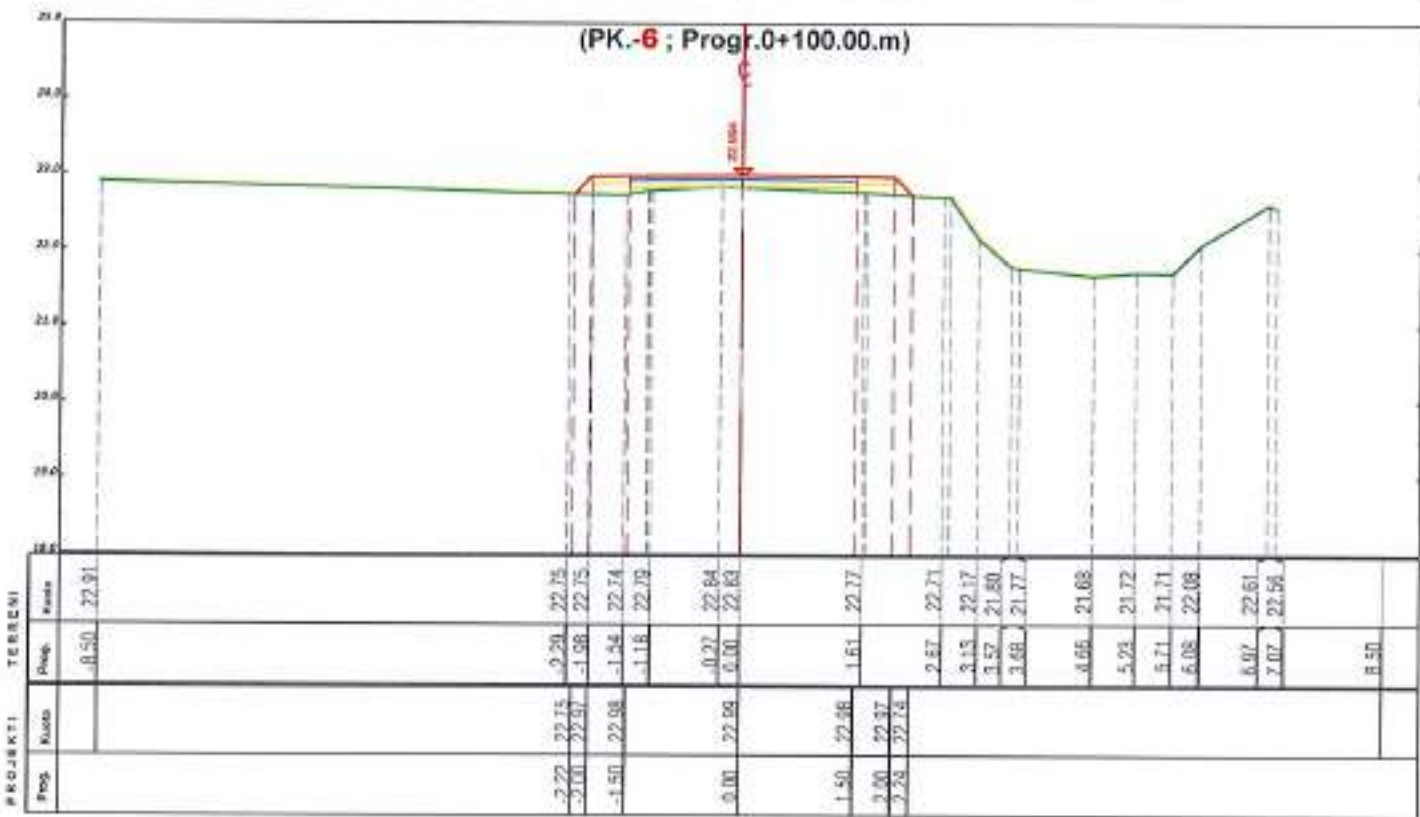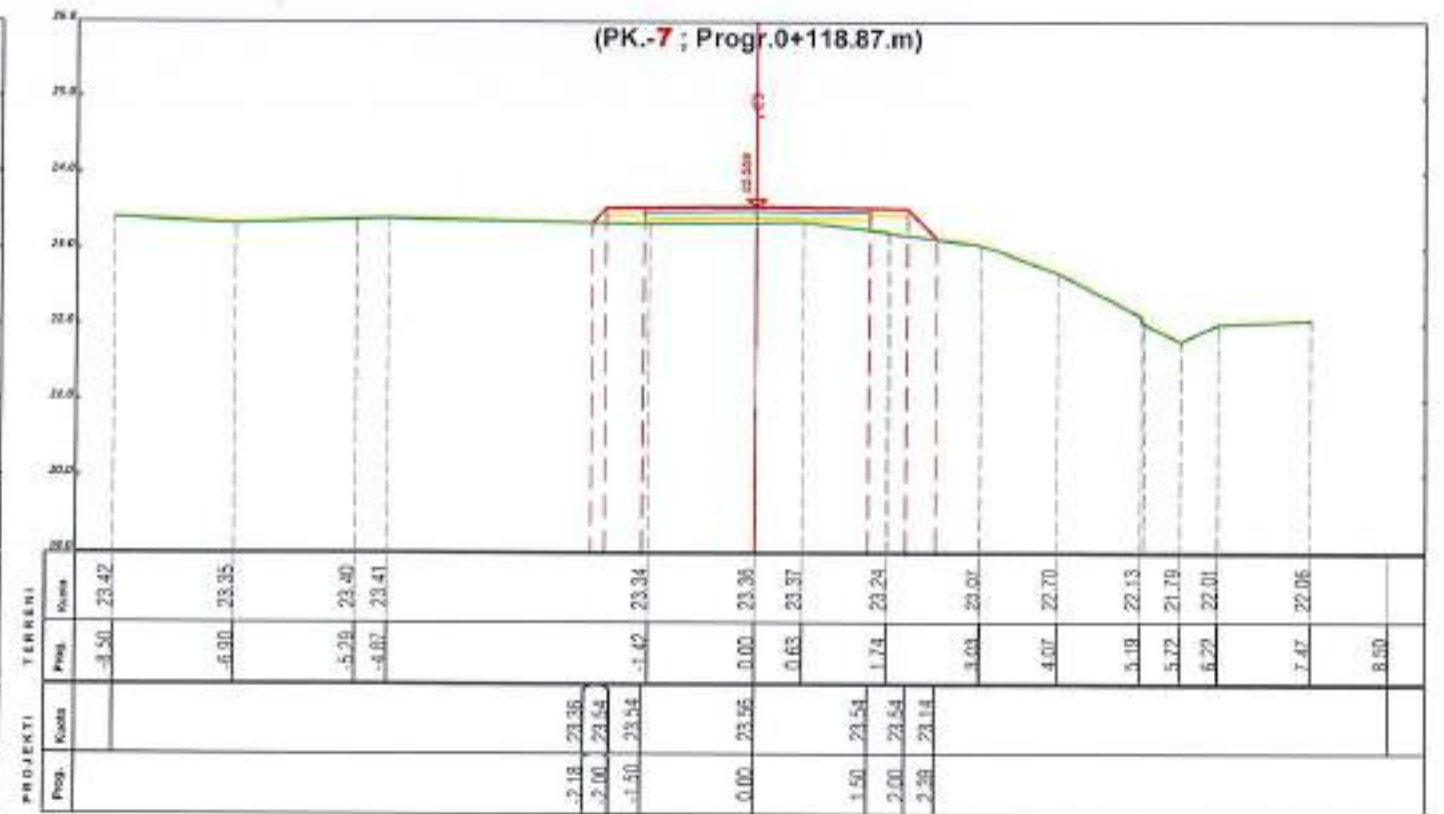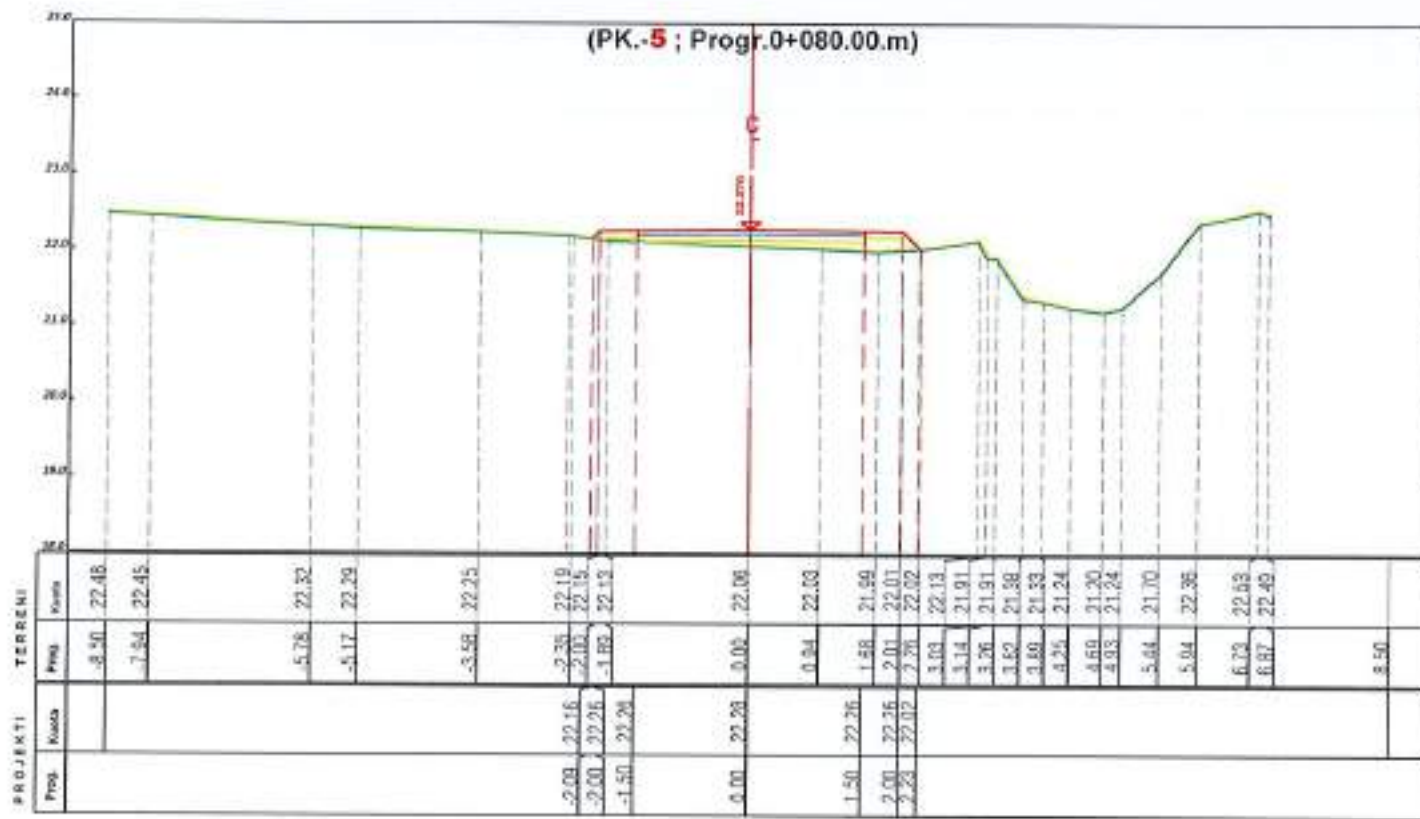

POROSITESI

BASHKIA ROSKOVEC

BOE "ANGERBA" shpk & "GRAMA" shpk



Adresa: Rr. "Yrfan Tomini" Tiranë.
Cel: 069 20 95 862
E-mail: burhanhafizi@gmail.com

VENDODHIA
Bashkia Roskovec

TITULLI I PROJEKTI
HARTIM PROJEKTESH PER RRUGE DHE RRJETE
(RIPARIMI I SHITESAVE SUPERFAQSORE
TE RRUGEVE NE QYTETIN ROSKOVEC)

FAZA E PROJEKTIMIT
PROJEKT ZBATIMI

TITULLI I VIZATIMIT
PROFILE TERTHORE
RRUGA NAZEVE, ROSKOVEC

Grupi i Projektimit :

Ing. Burhan HAFIZI
Ing. Arjola MAZARI
Ing. Servet VERÇANI
Ing. Gerti HAFIZI




Shkalla 1:100

Data Tetor 2024

FLETA Nr.29

PROFILI GJATESOR

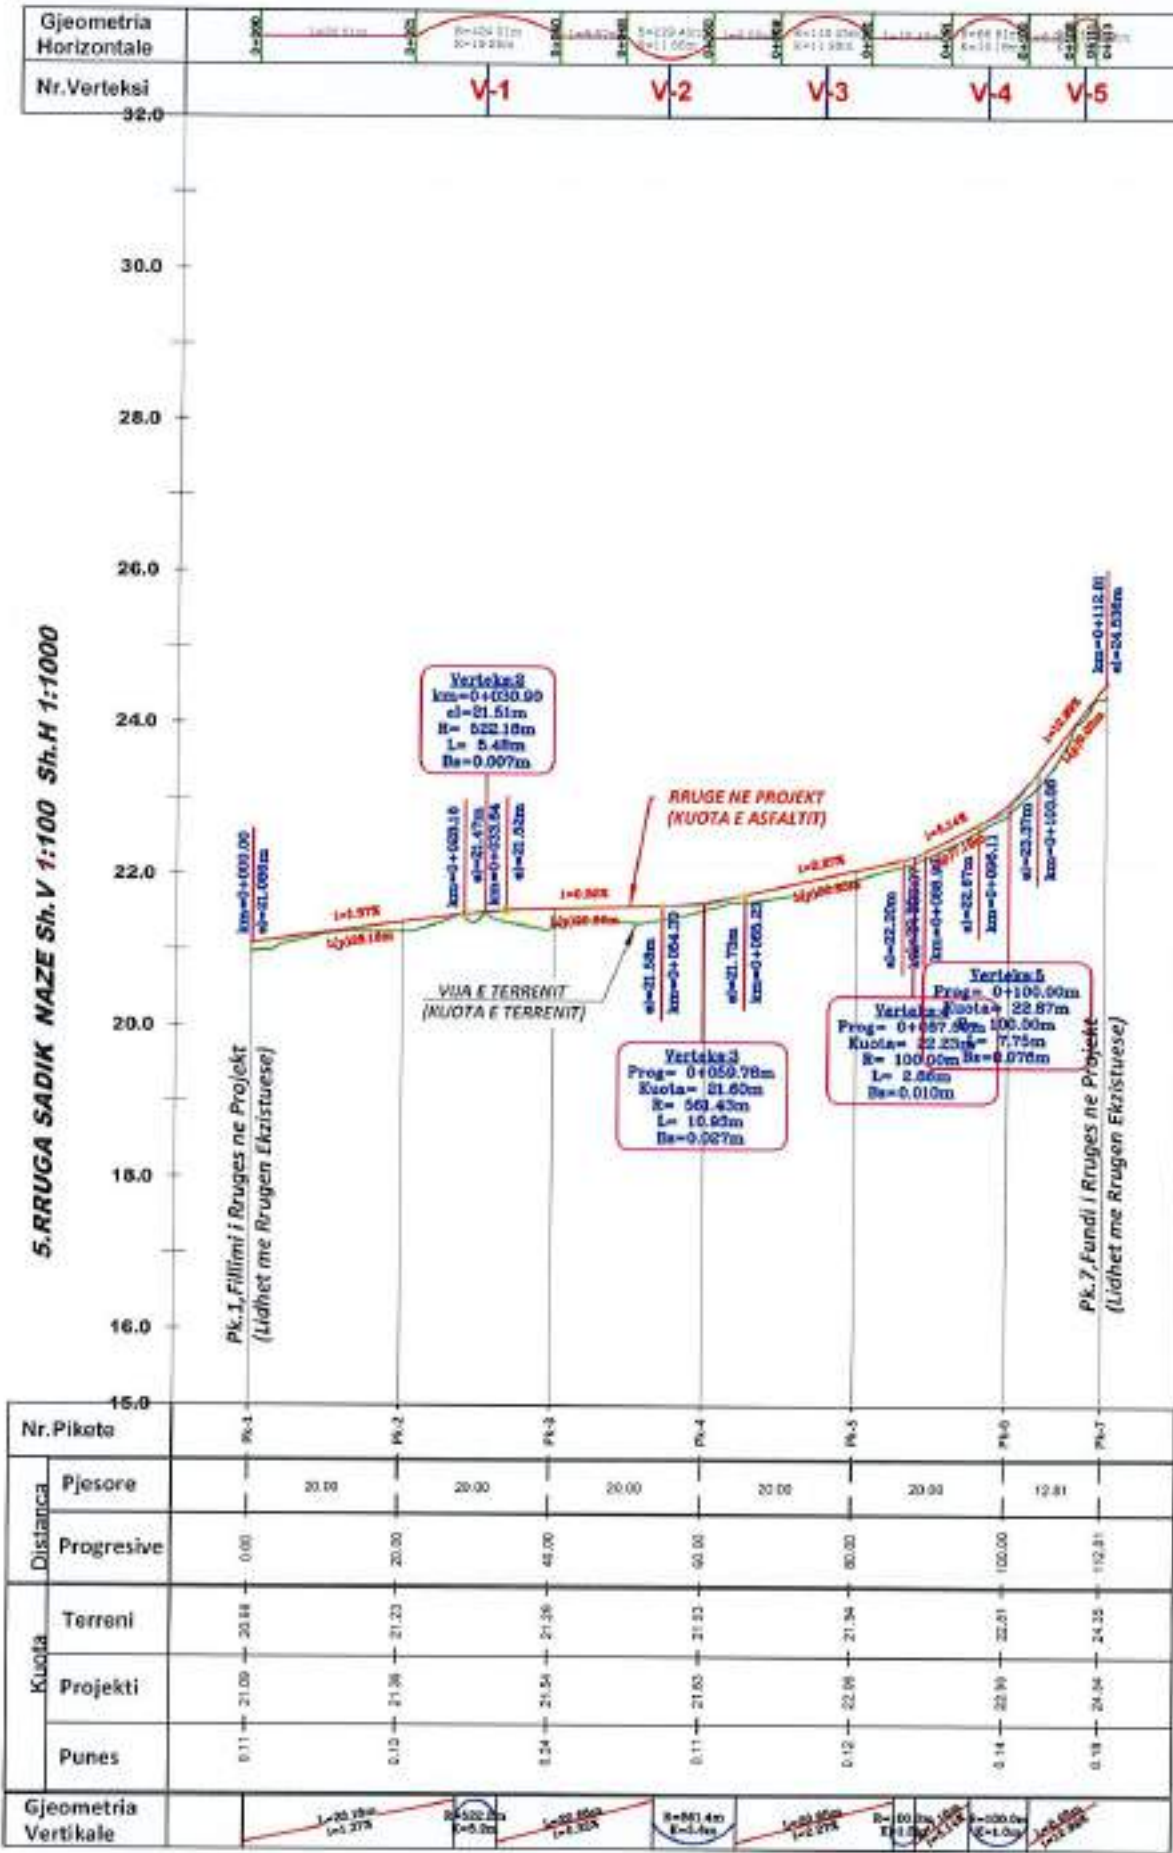

POROSITESI

BOE "ANGERBA" shpk & "GRAMA" shpk

VENDODHIA
Bashkia Roskovec

FAZA E PROJEKTIMIT:
PROJEKT ZBATIMI

Grupi i Projektimit :

BASHKIA ROSKOVEC



Adresa: Rr. "Irfan Tomini" Tirane.
Cel: 069 20 95 882
E-mail: burhanhafizi@gmail.com

TITULLI I PROJEKTIT
HARTIM PROJEKTESH PER RRUGE DHE RRJETE
(RIPARIMI I SHITESAVE SIPERFAQSORE
TE RRUGEVE NE QYTETIN ROSKOVEC)





TITULLI I VEZATIMIT:
PROFILI GJATESOR
RRUGA SADIK NAZE, ROSKOVEC

Ing. Burhan HAFIZI
Ing. Arjola MAZARI
Ing. Servet VERÇANI
Ing. Gerti HAFIZI

Shkalla: 1:100,1000
Data: Tetor 2024
FLETA Nr.30



PROFILE TERTHORE

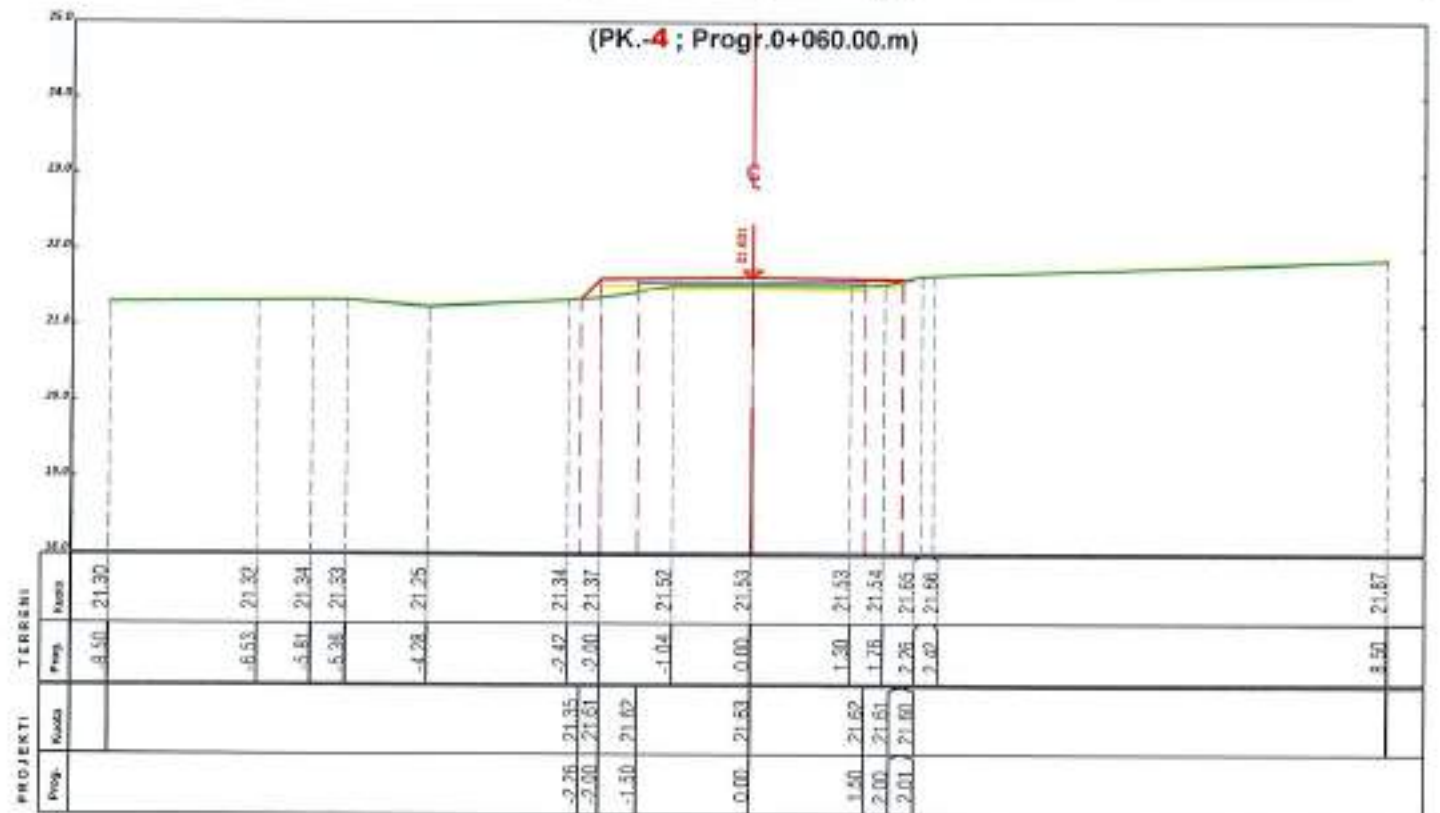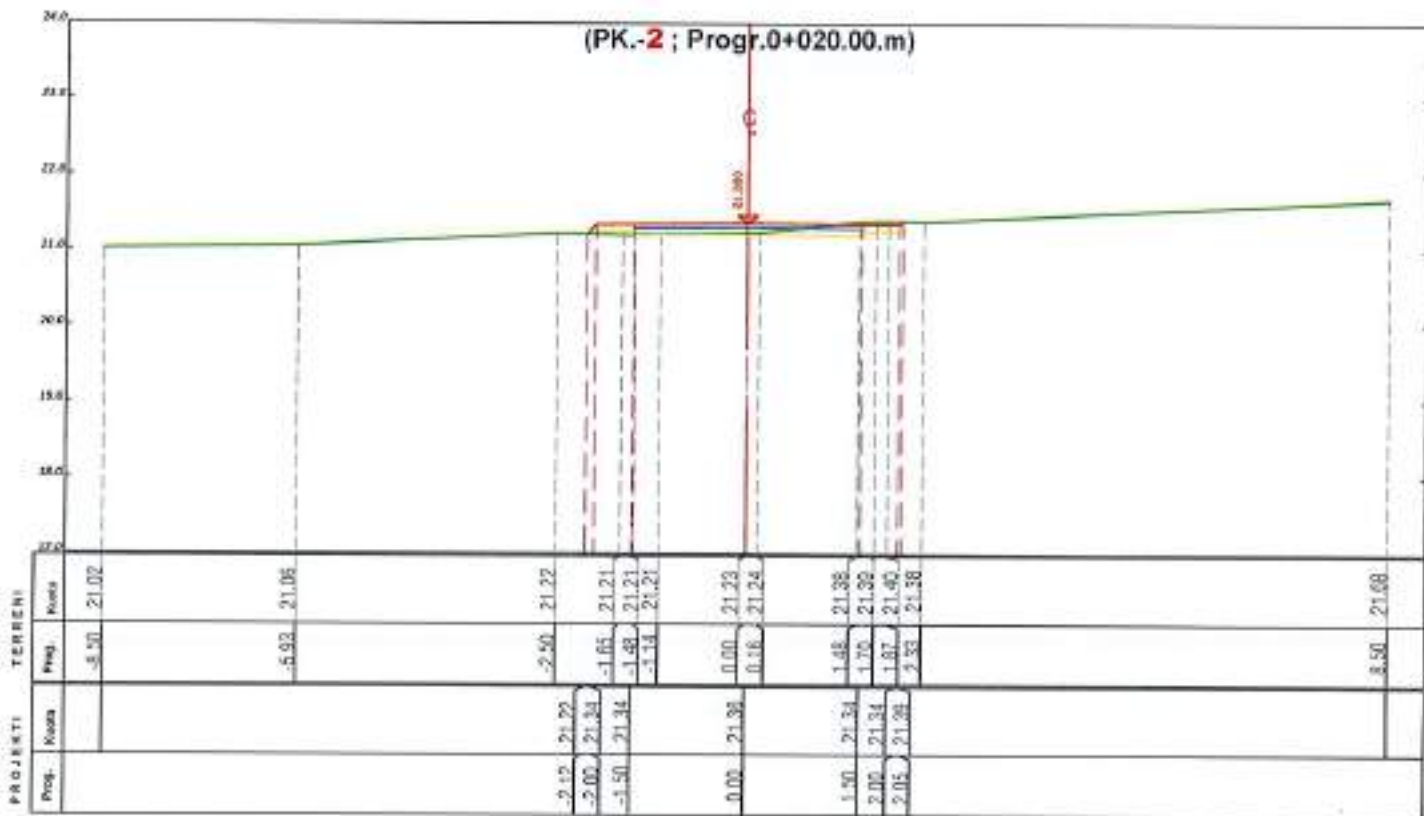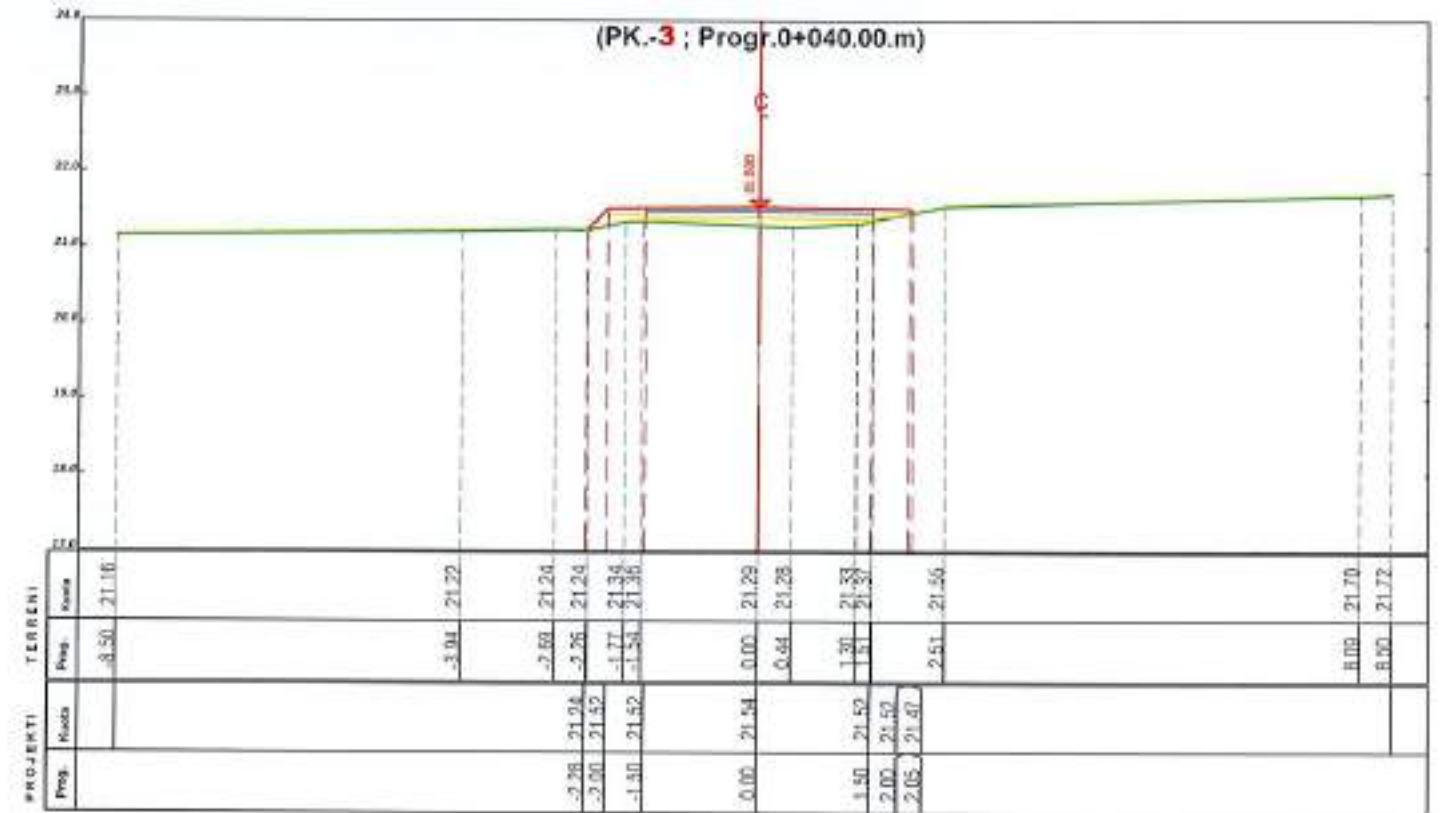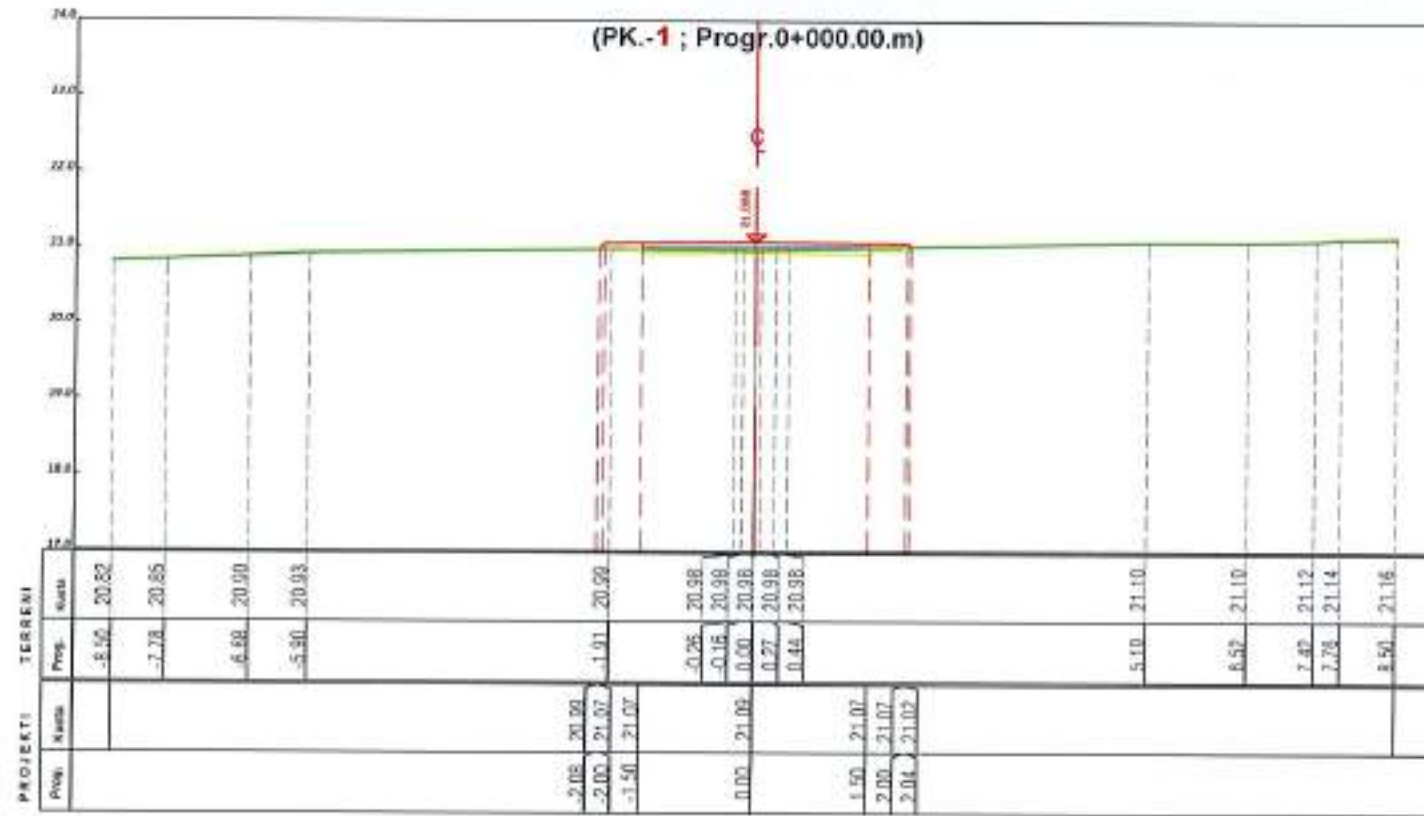

POROSITESI

BASHKIA ROSKOVEC

BOE "ANGERBA" shpk & "GRAMA" shpk



Adresa: Rr. "Irfan Tomini" Tiranë.
Cel: 069 20 95 862
E-mail: burhanhafizi@gmail.com

VENDODHIA
Bashkia Roskovec

TITULLI I PROJEKTIT
HARTIM PROJEKTESH PER RRUGE DHE RRJETE
(RIPARIMI I SHITESAVE SIPERFAQSORE
TE RRUGEVE NE OYTETIN ROSKOVEC)

FAZA E PROJEKTIMIT:
PROJEKT ZBATIMI




TITULLI I VIZATIMIT:
PROFILE TERTHORE
SADIK NAZE, ROSKOVEC

Grupi i Projektimit :

Ing. Burhan HAFIZI
Ing. Arjola MAZARI
Ing. Servet VERÇANI
Ing. Gerti HAFIZI



PROFILE TERTHORE

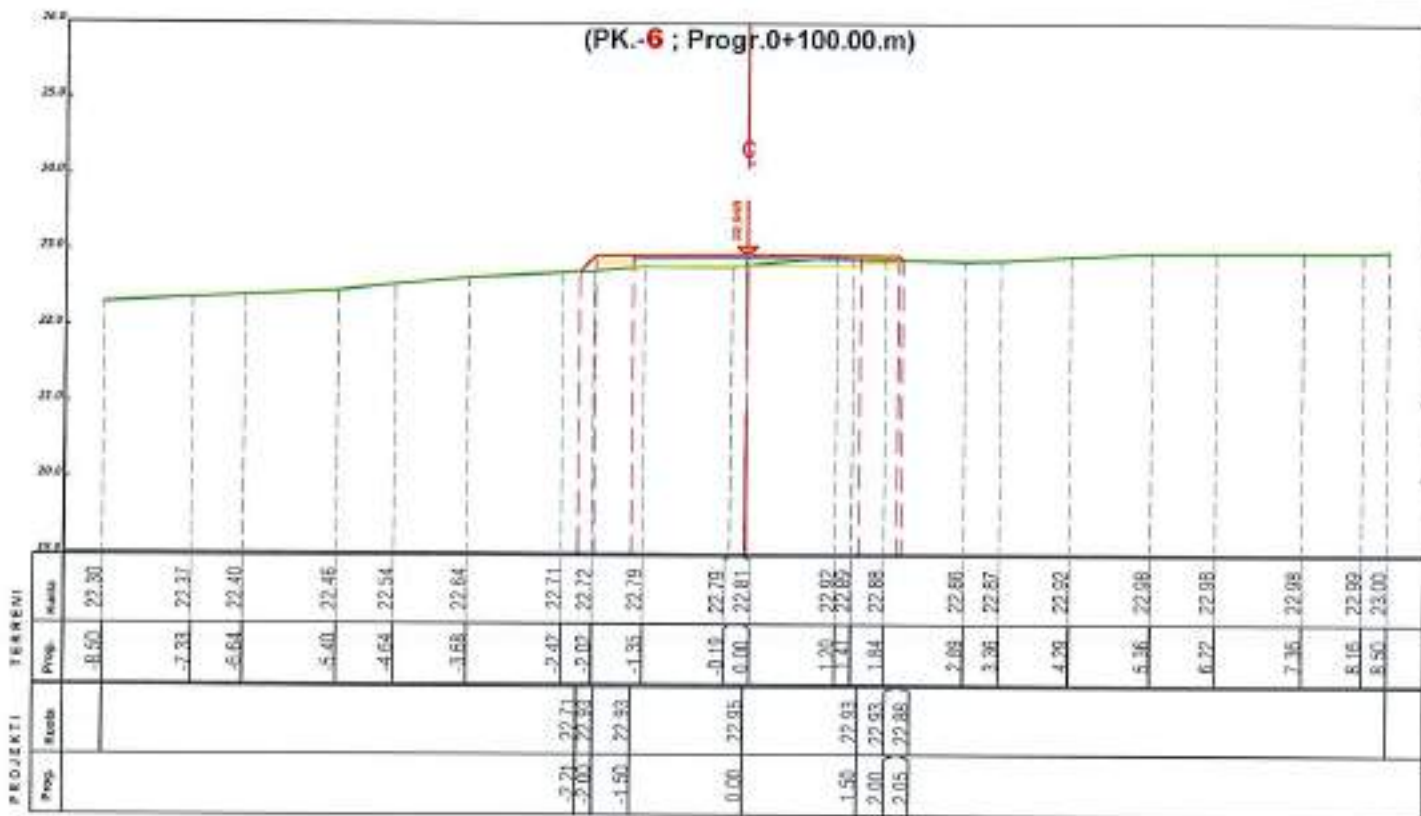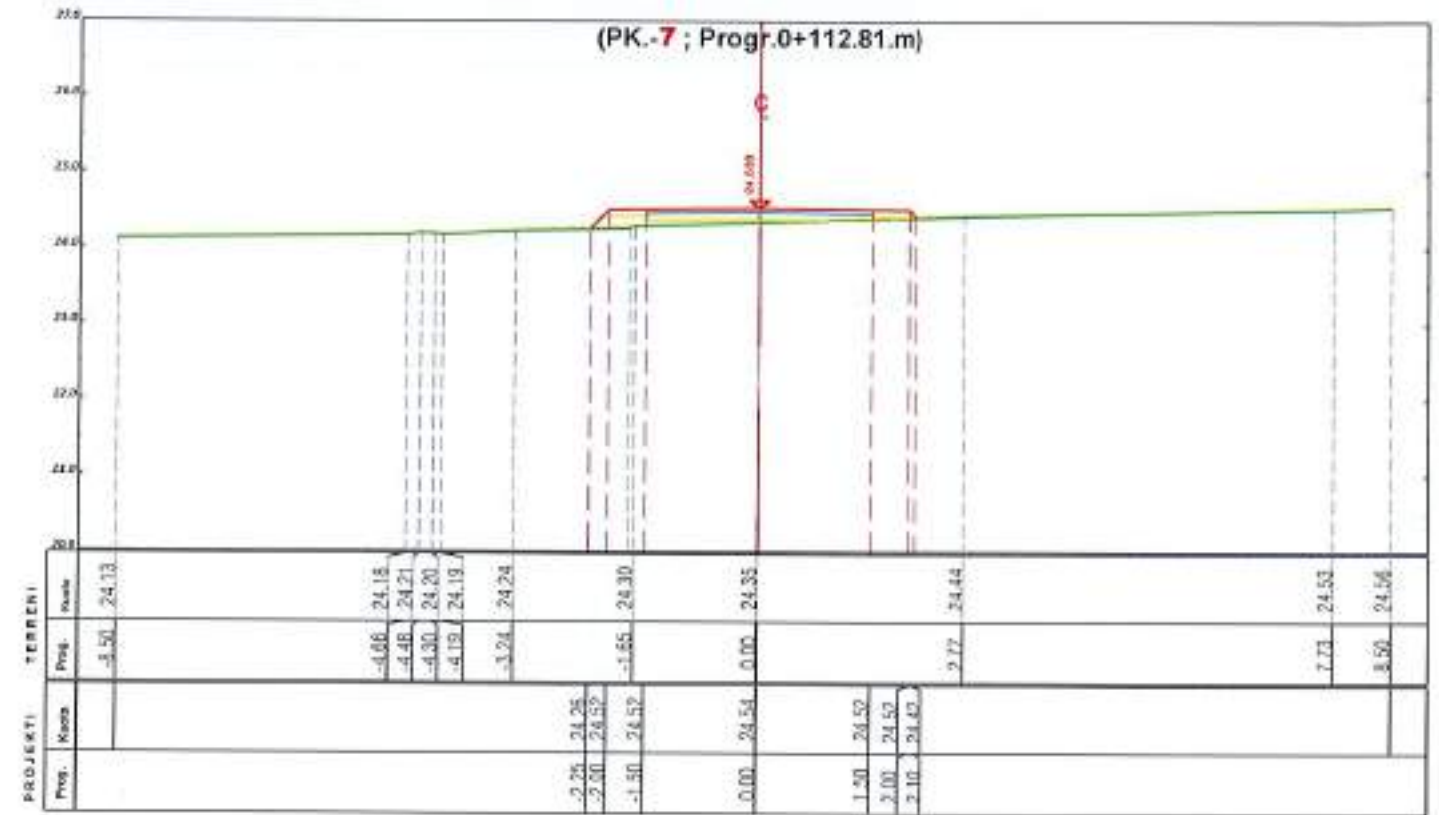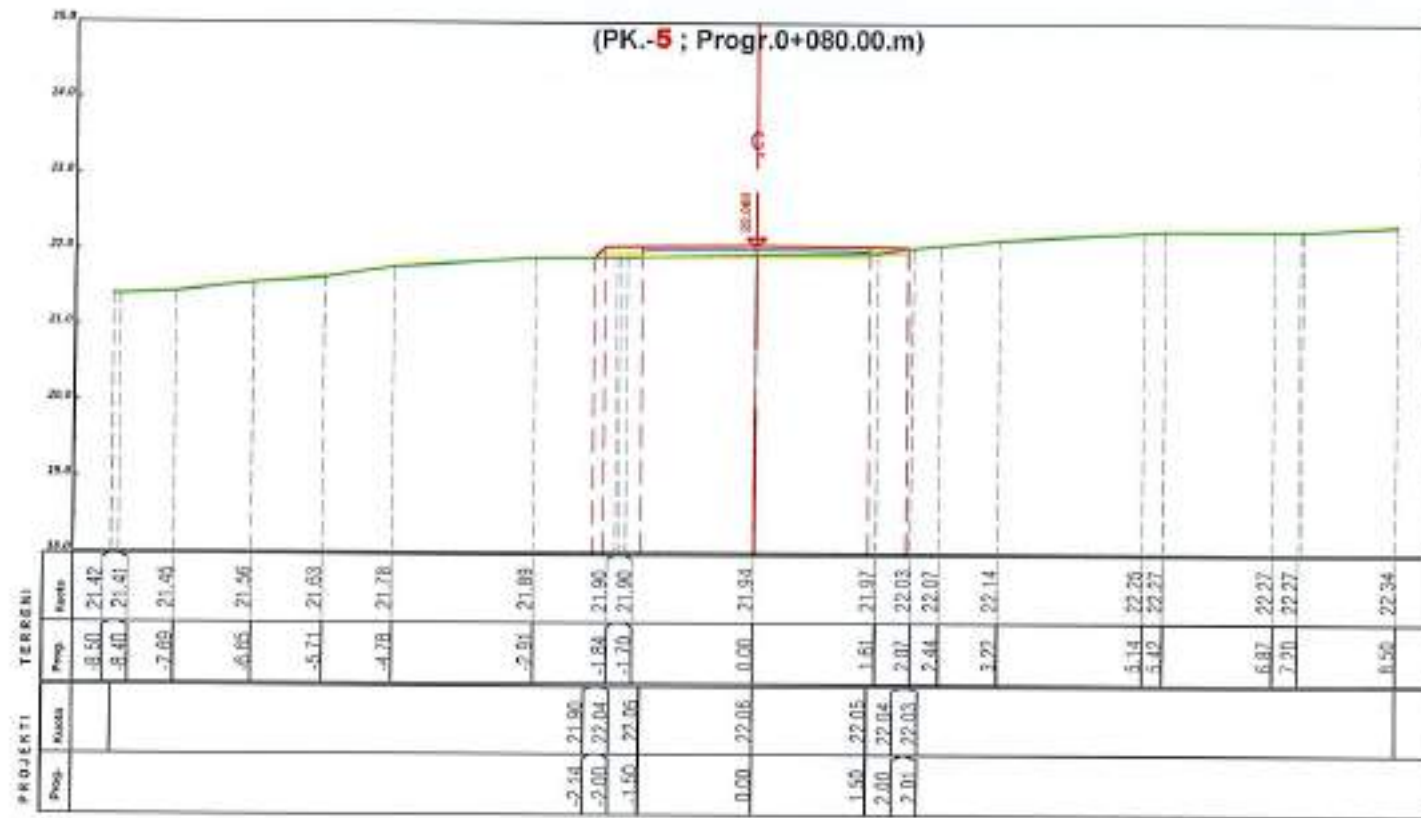

POROSITESI

BASHKIA ROSKOVEC

BOE"ANGERBA" shpk & "GRAMA" shpk



Adresa: Rr. "Irfan Tomini" Tiranë,
Cel: 069 20 95 862
E-mail: burhanhafizi@gmail.com

VENDOSËSIA
Bashkia Roskovec

TITULLI I PROJEKTIT
HARTIM PROJEKTYESH PER RRUGE DHE RRJETE
(RIPARIMI I SHITESAVE SIPERFAQSORE
TE RRUGEVE NE QYTETIN ROSKOVEC)

FAZA E PROJEKTIMIT:
PROJEKT ZBATIMI


TITULLI I VIZATIMIT:
PROFILE TERTHORE
SADIK NAZE, ROSKOVEC

Grupi i Projektimit:
Ing. Burhan HAFIZI
Ing. Arjola MAZARI
Ing. Servet VERÇANI
Ing. Genti HAFIZI



Skalla 1:100
Data Tetor 2024
FLETA Nr.32

PROFILI GJATESOR

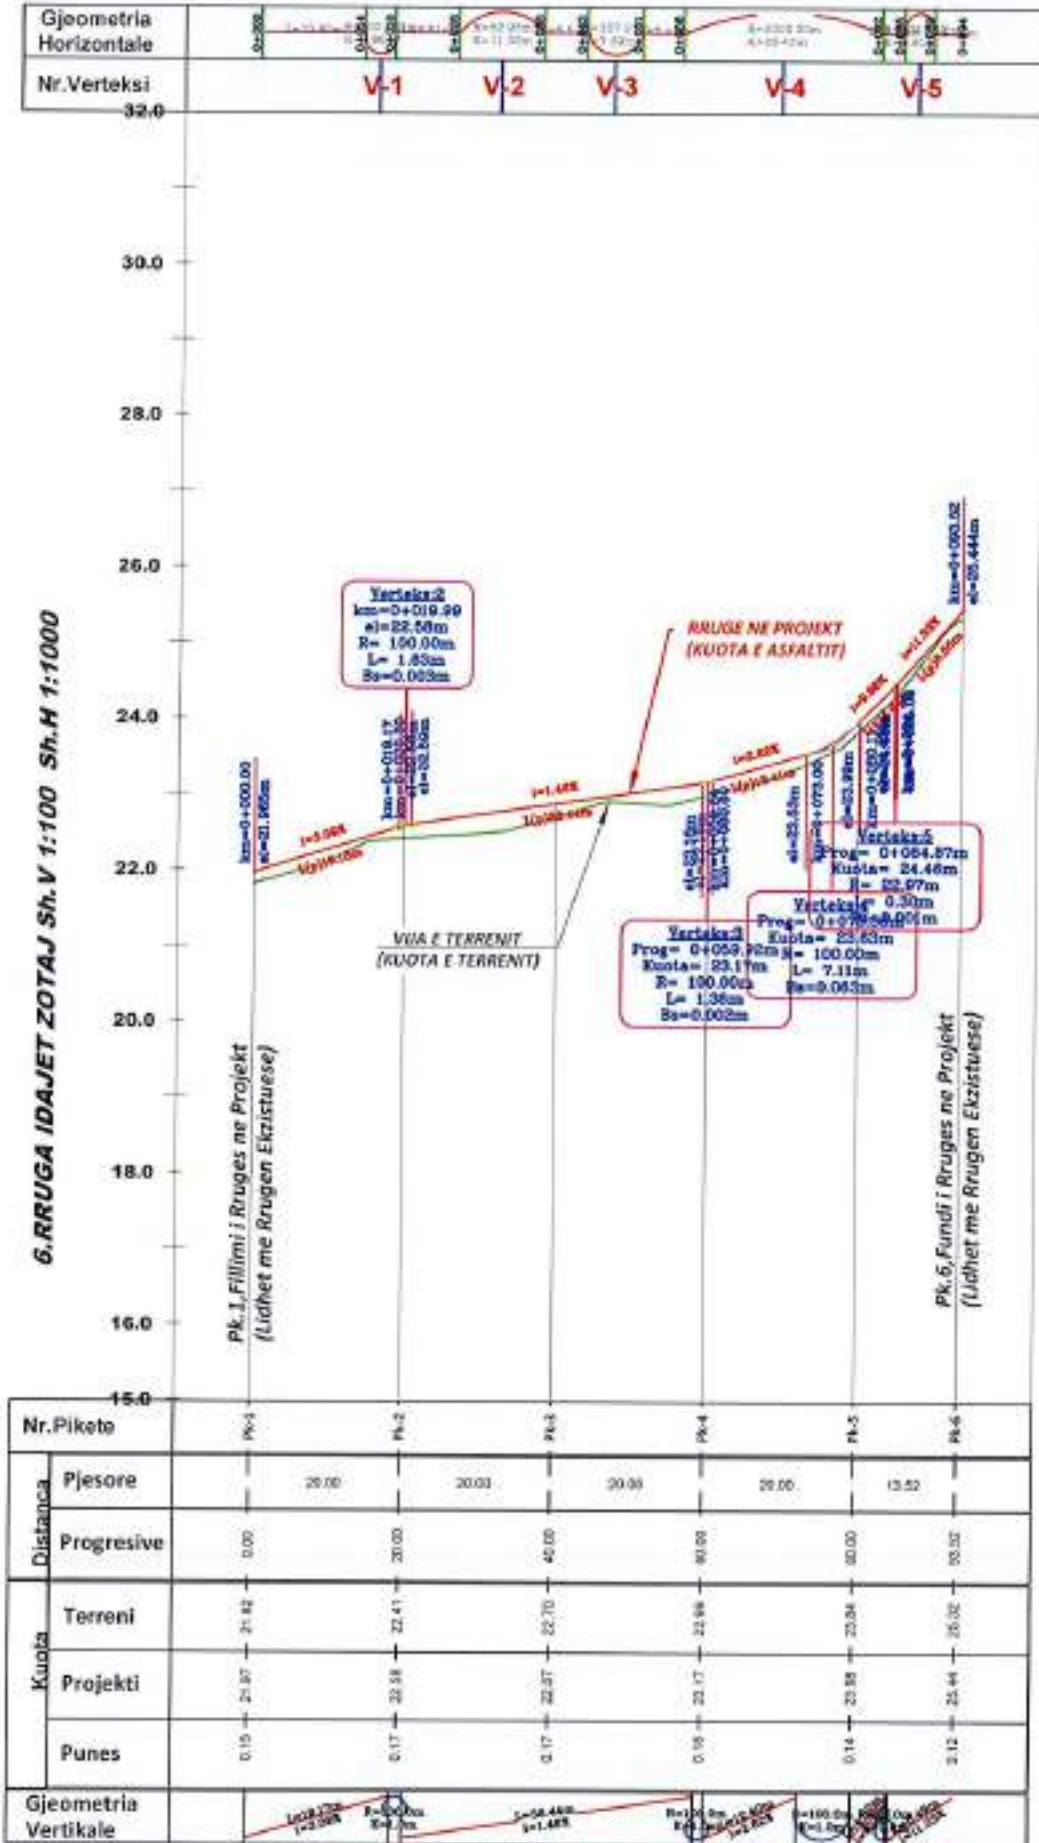

POROSITESI
BASHKIA ROSKOVEC

BOE "ANGERBA" shpk & "GRAMA" shpk

 Adresa: Rr. 'Irfan Tomini' Tirane.
 Cel: 089 20 93 862
 E-mail: burhanhafizi@gmail.com





VENDOSHA
Bashkia Roskovec
 ITULLI I PROJEKTI
HARTIM PROJEKTESH PER RRUGE DHE RRJETE (RIPARIMI I SHITESAVE SIPERFAQSORE TE RRUGEVE NE QYTETIN ROSKOVEC)

FAZA E PROJEKTIMIT:
PROJEKT ZBATIMI
 ITULLI I VIZATIMIT:
PROFILI GJATESOR RRUGA IDAJET ZOTAJ, ROSKOVEC

Grupi i Projektimit:
 Ing. Burhan HAFIZI
 Ing. Arjola MAZARI
 Ing. Servet VERÇANI
 Ing. Gerti HAFIZI
 Shkalla 1:100,1000
 Data: Tetor 2024
 FLETA Nr.33



PROFILE TERTHORE

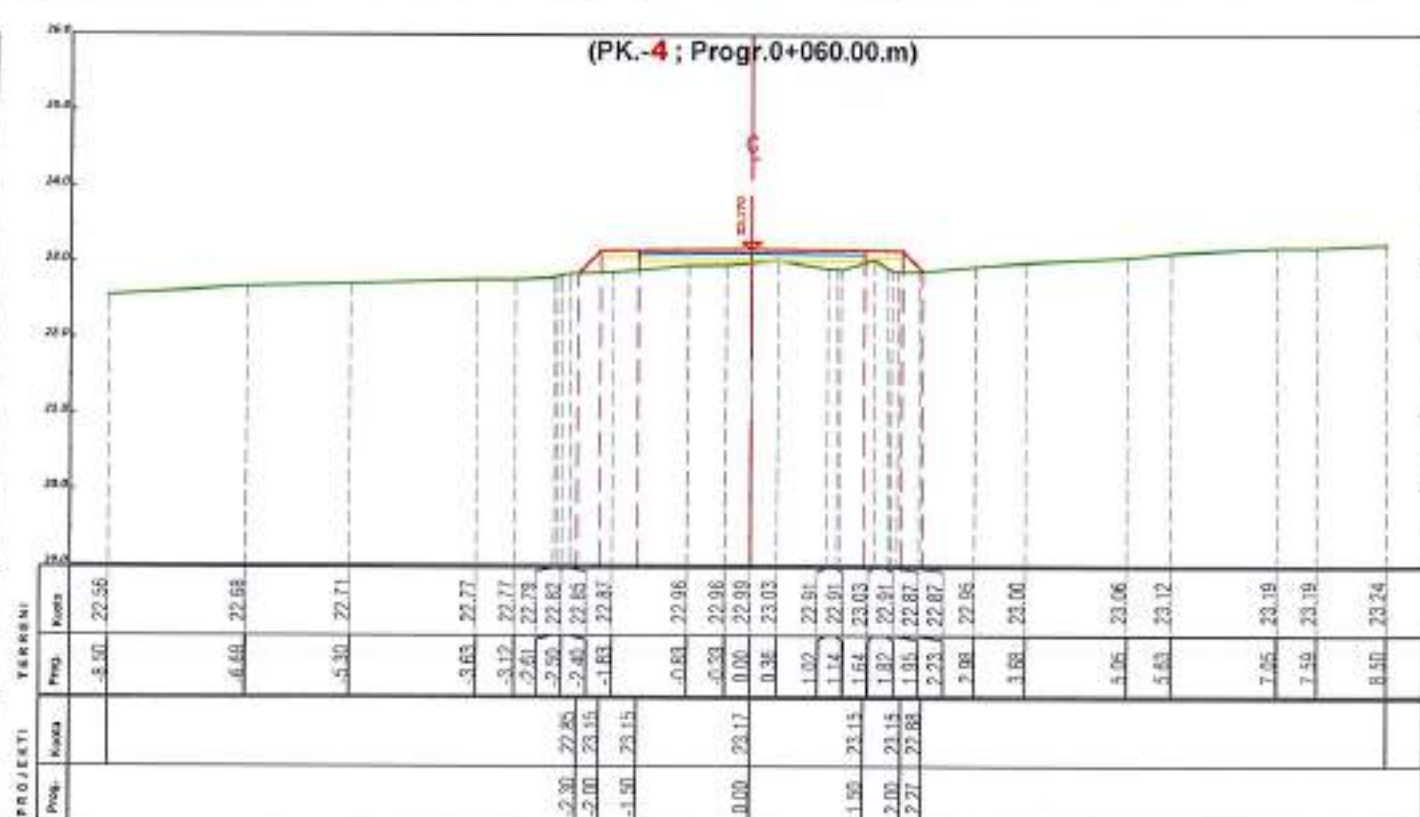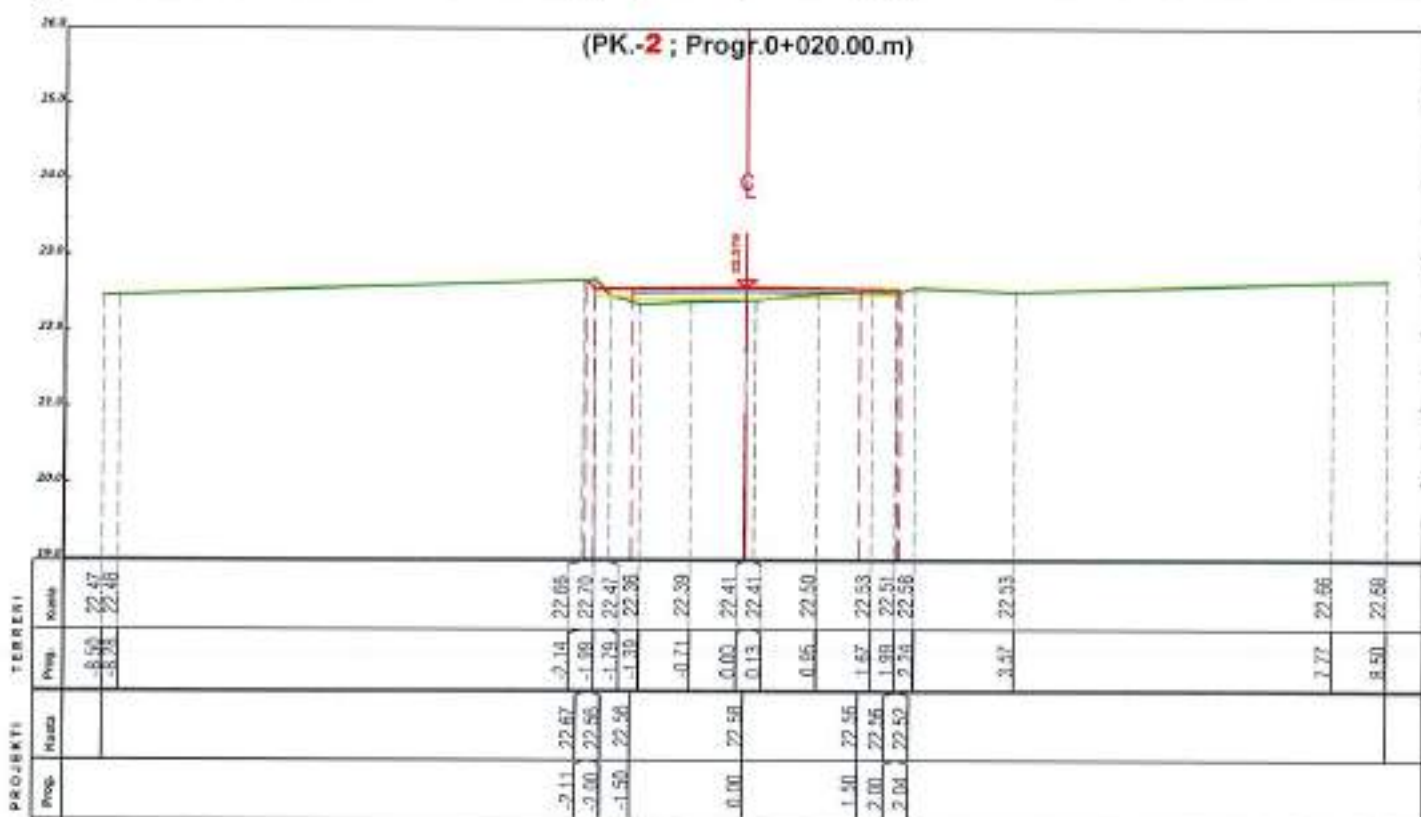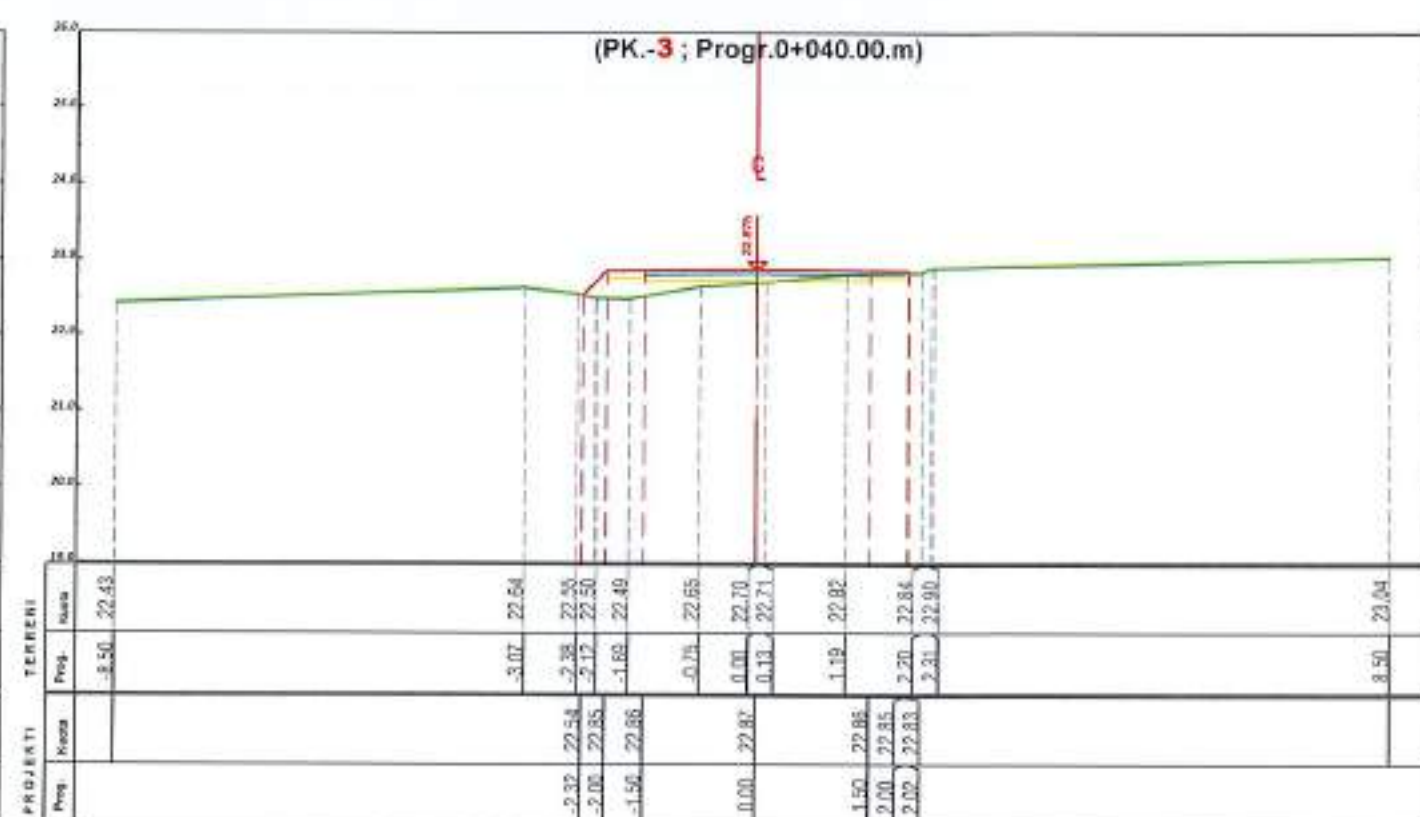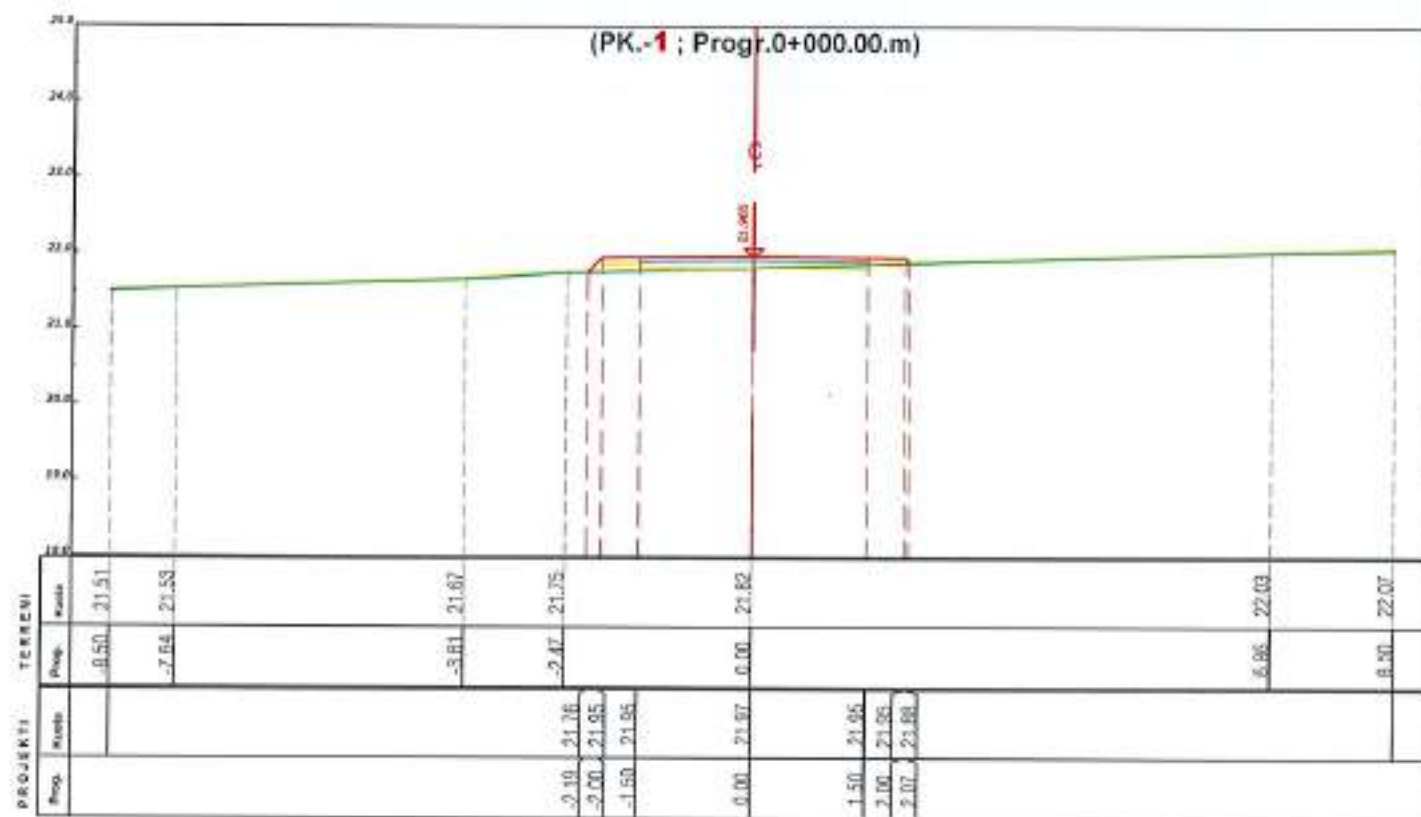

POROSITESI

BASHKIA ROSKOVEC

BOE"ANGERBA" shpk & "GRAMA" shpk



Adresa: Rr. "Irfan Tomini" Tiranë.
 Cel: 069 20 95 862
 E-mail: burhanhafizi@gmail.com

VENDIMEDIA
 Bashkia Roskovec

TITULLI I PROJEKTTI
 HARTIM PROJEKTESH PER RRUGE DHE RRJETE
 (RIPARIMI I SHITESAVE SIPERFAQSORE
 TE RRUGEVE NE QYTETIN ROSKOVEC)

FAZA E PROJEKTIMIT :
 PROJEKT ZBATIMI



TITULLI I VIZATIMIT :
 PROFILE TERTHORE
 IDAJET ZOTAJ, ROSKOVEC

Grupi i Projektimit :
 Ing. Burhan HAFIZI
 Ing. Arojola MAZARI
 Ing. Servet VERÇANI
 Ing. Gerti HAFIZI



Shkalla 1:100
 Data: Tetor 2024
 Fletë Nr.34

PROFILE TERTHORE

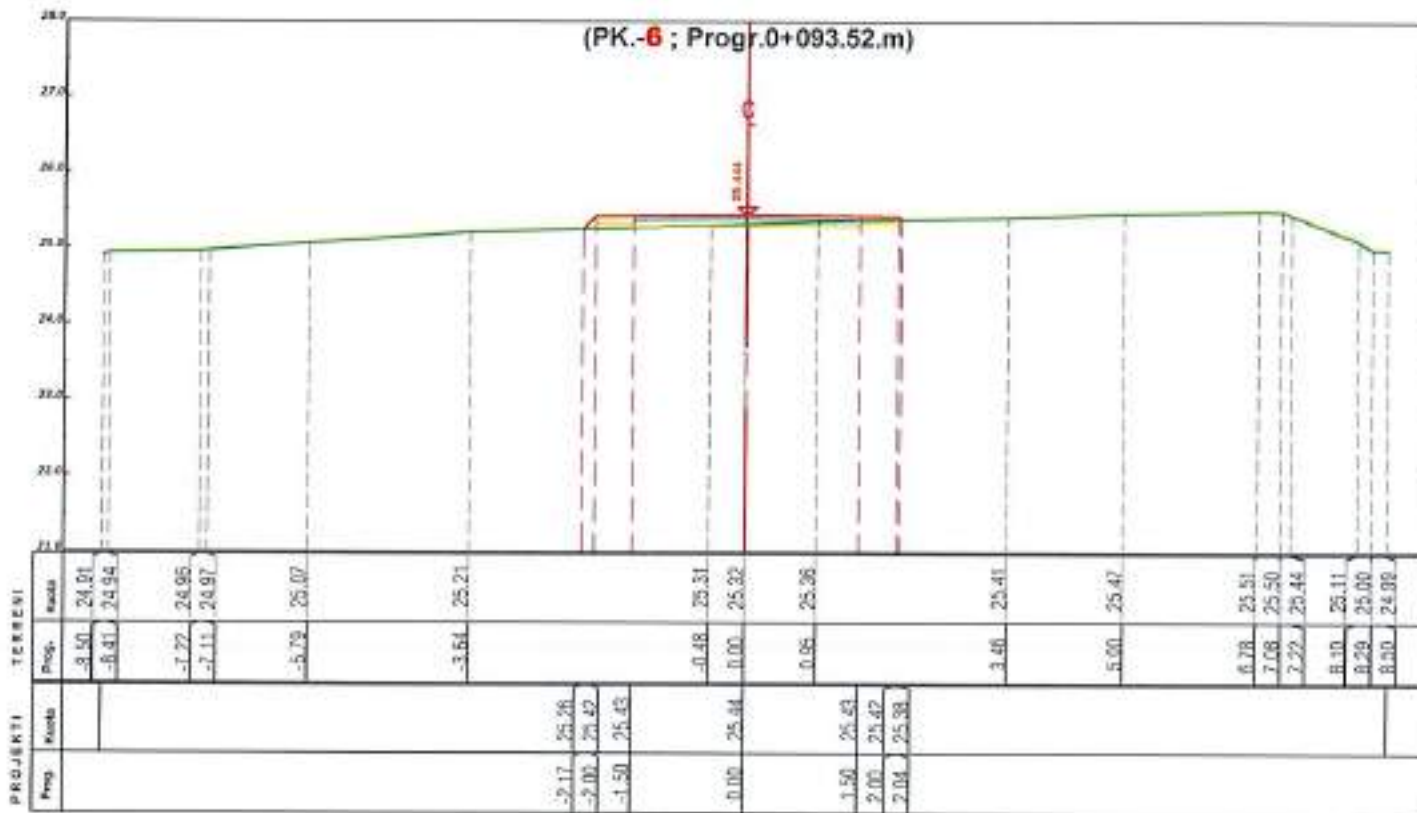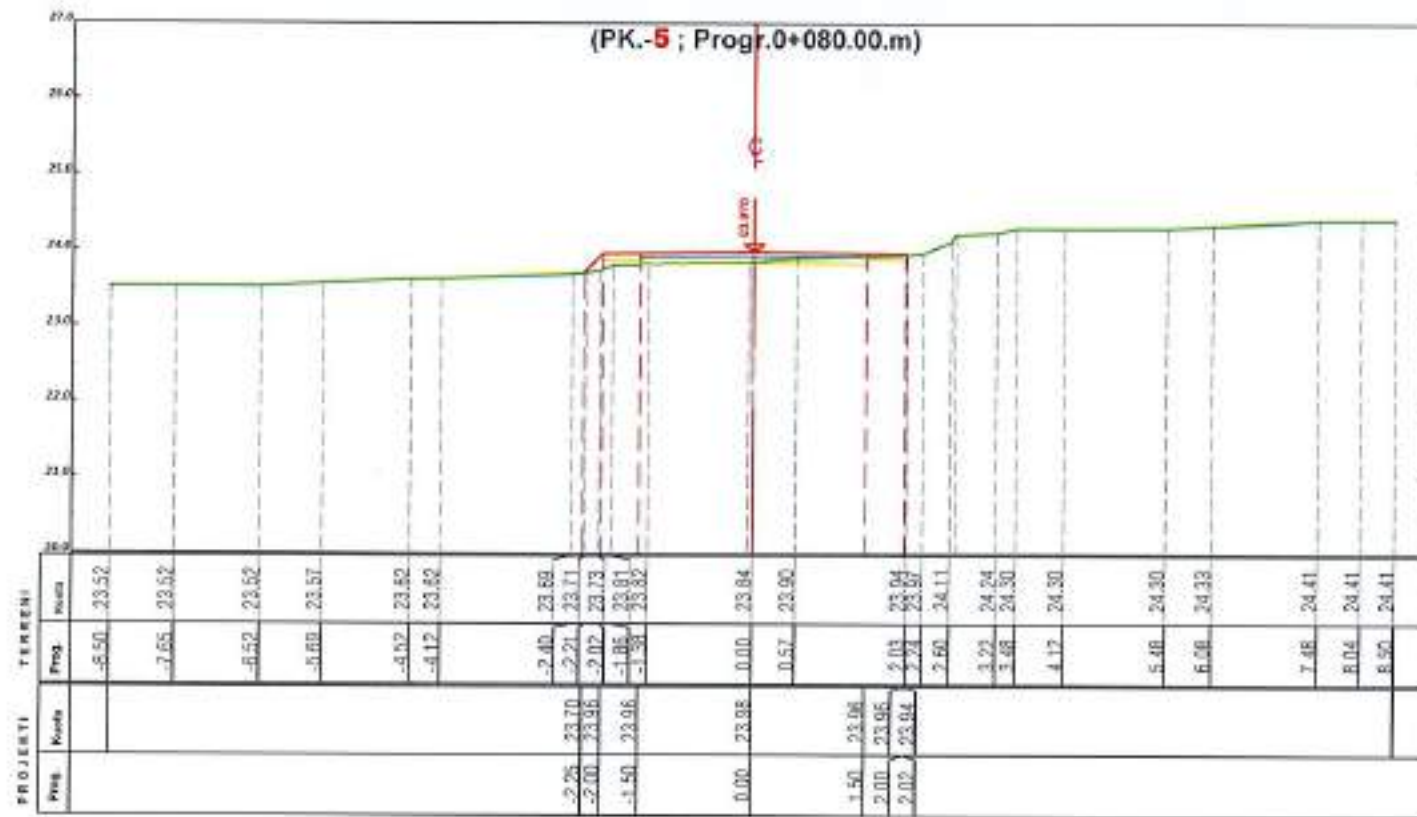

POROSITESI

BASHKIA ROSKOVEC

BOE"ANGERBA" shpk & "GRAMA" shpk



Adresa: Rr. "Yrfan Tomini" Tirane.
Cel: 069 20 95 862
E-mail: burhanhafizi@gmail.com

VENDOSHA
Bashkia Roskovec

TITULLI I PROJEKTI
HARTIM PROJEKTESH PER RRUGE DHE RRJETE
(RIPARIMI I SHITESAVE SPHEREAQSORE
TE RRUGEVE NE OYTETIN ROSKOVEC)

FAZA E PROJEKTIMIT
PROJEKT ZBATIMI

TITULLI I VIZATIMIT
PROFILE TERTHORE
IDAJET ZOTAJ, ROSKOVEC

Grupi i Projektimit
Ing. Burhan HAFIZI
Ing. Arjola MAZARI
Ing. Servet VERÇANI
Ing. Gerti HAFIZI



Shkalla 1:100
Data: Tetor 2024
FLETA Nr.35

PLANIMETRIA E PERGJITHSHME



Pk.1, Fillimi i Rruges ne projekt
(Lidhet me Rrugen Ekzistuese)

Pk.7, Fundi i Rruges ne projekt
(Lidhet me Rrugen Ekzistuese)

POROSITESI

BASHKIA ROSKOVEC

BOE "ANGERBA" shpk & "GRAMA" shpk



Adresa: Rr. "Irfan Tomini" Tirana.
Cel: 069 20 95 862
E-mail: burhanhafizi@gmail.com

VENDODHJA
Bashkia Roskovec

TITULLI I PROJEKTI
HARTIM PROJEKTESH PER RRUGE DHE RRIJTE
(RIPARIM I SHITESAVE SIPERFAQSORE
TE RRUGEVE NE QYTETIN ROSKOVEC)

FAZA E PROJEKTIMIT:
PROJEKT ZBATIMI

TITULLI I VIZATIMIT:
PLANIMETRIA E PERGJITHSHME
RRUGA SPIRO KOLA, ROSKOVEC

Grupi i Projektimit:

Ing. Burhan HAFIZI
Ing. Arjola MAZARI
Ing. Servet VERÇANI
Ing. Gerti HAFIZI




Shkalla 1:500

Data: Tetor 2024

FLETA Nr.36

PROFILI GJATESOR

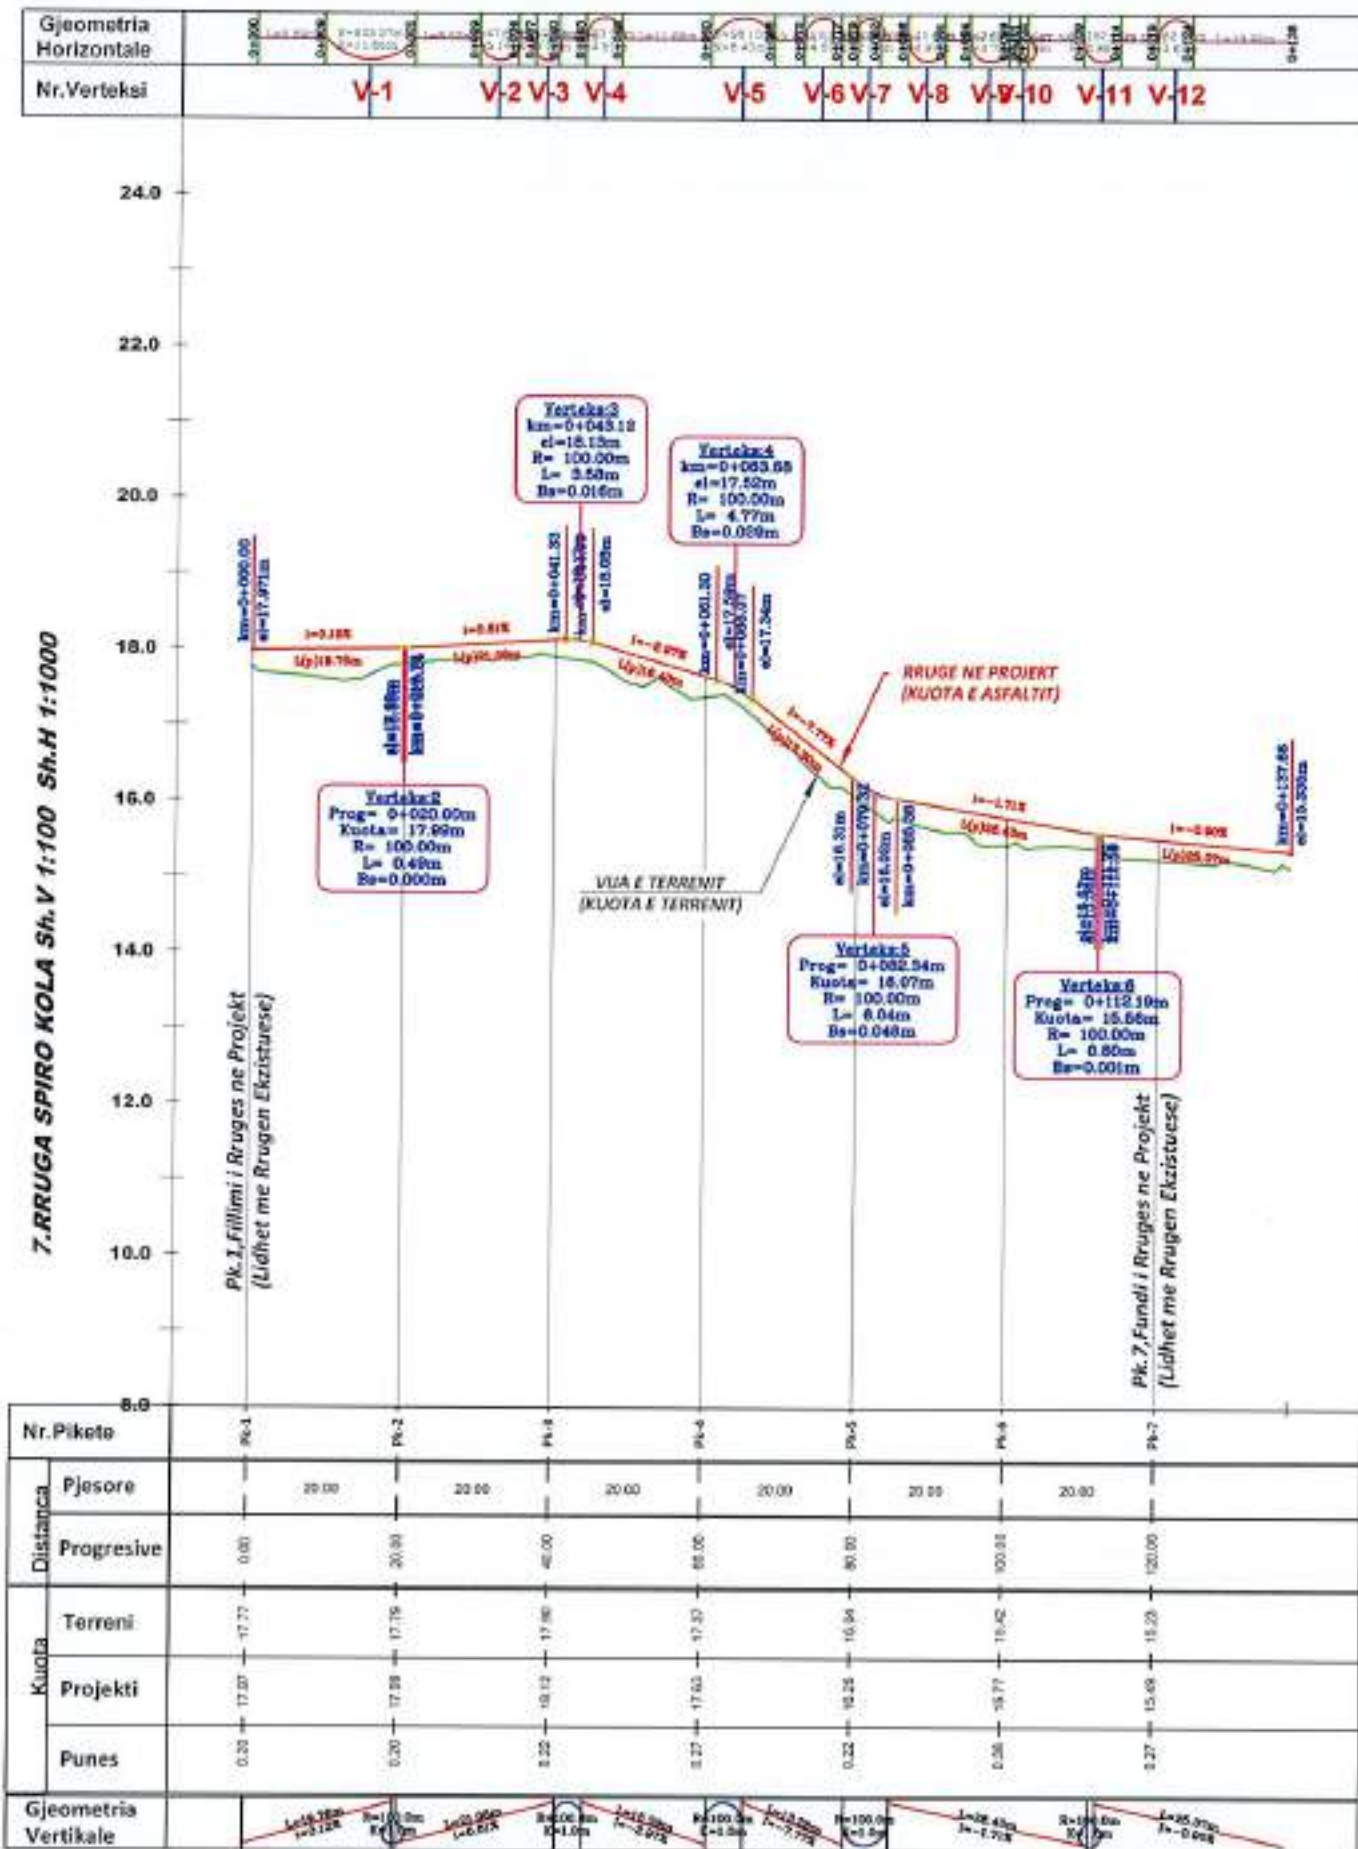

Nr. Piketo	Pk-1	Pk-2	Pk-3	Pk-4	Pk-5	Pk-6	Pk-7
Pjesore		20.00	20.00	20.00	20.00	20.00	20.00
Progresive	0.00	20.00	40.00	60.00	80.00	100.00	120.00
Kuota	Terreni	17.77	17.75	17.86	17.57	16.94	16.42
	Projekti	17.20	17.28	18.12	17.63	16.25	15.77
	Punes	0.20	0.20	0.22	0.27	0.22	0.26
Gjeometria Vertikale							

POROSITESI
BASHKIA ROSKOVEC

BOE "ANGERBA" shpk & "GRAMA" shpk

 Adresa: Rr. "Irfan Tomini" Tirane.
 Cel: 069 20 95 862
 E-mail: burhanhafizi@gmail.com





VENDORRJA
Bashkia Roskovec
 TITULLI I PROJEKTI
**PLANIMETRI I SHTRESAVE SIFERFAQSORE
 TE RRUGES NE QYTETIN ROSKOVEC**

FAZA E PROJEKTIMIT:
PROJEKT ZBATIMI
 TITULLI I VIZATIMIT:
**PROFILI GJATESOR
 RRUGA SPIRO KOLA , ROSKOVEC**

Grupi i Projektimit :
 Ing. Burhan HAFIZI
 Ing. Arjola MAZARI
 Ing. Servet VERCANI
 Ing. Gerti HAFIZI
 Skalla: 1:100,1000
 Data: Tetor 2024
 FETA Nr.37



PROFILE TERTHORE

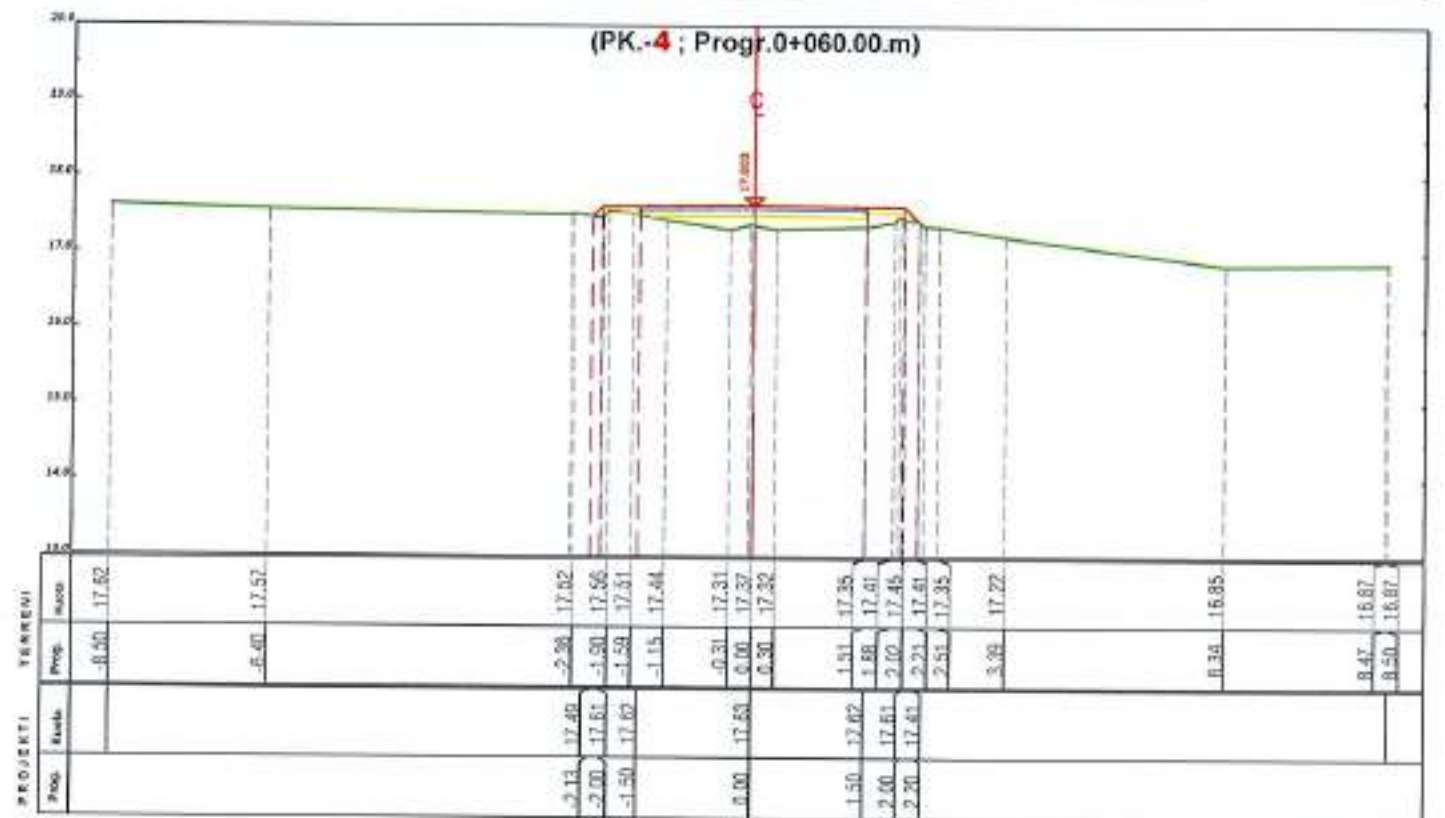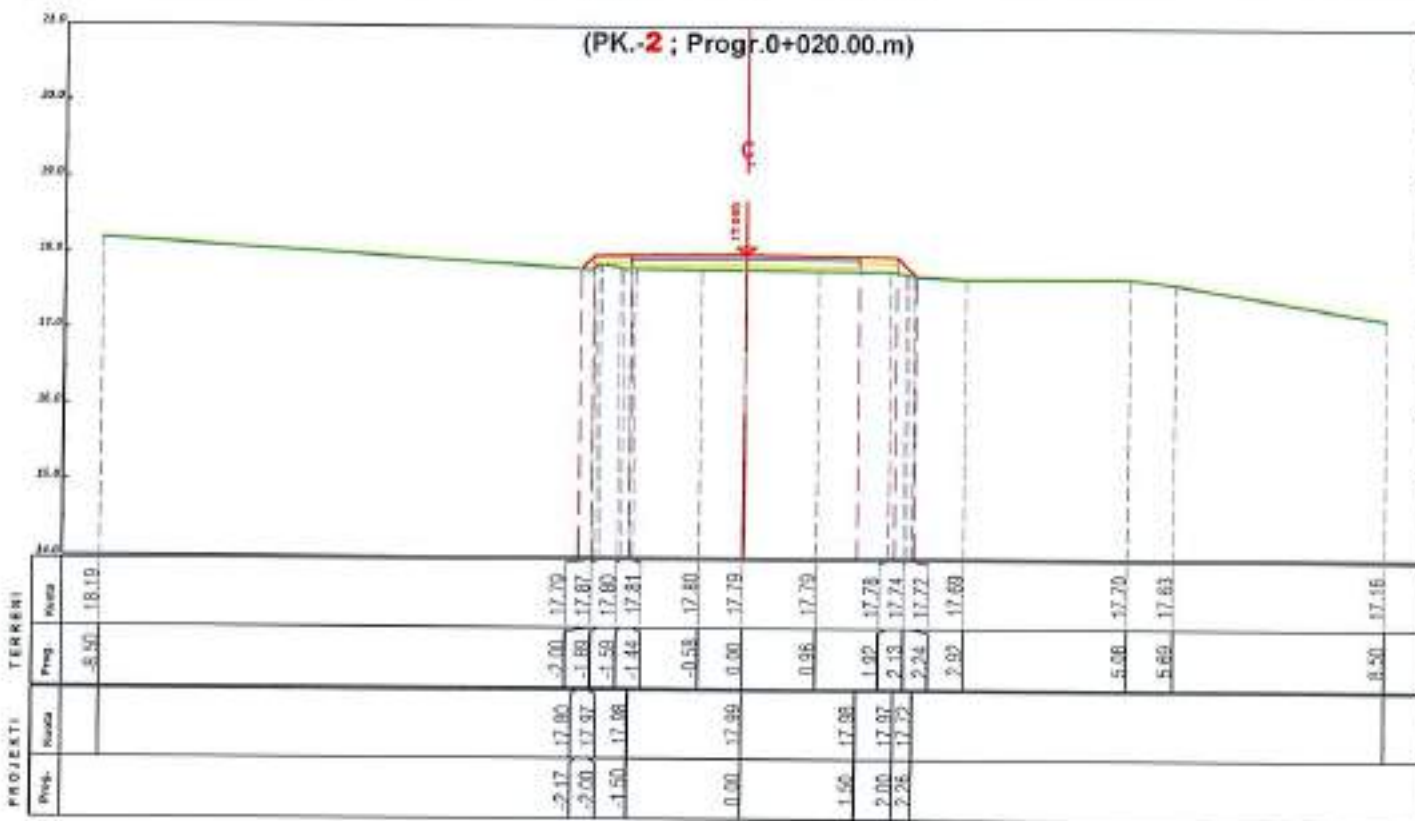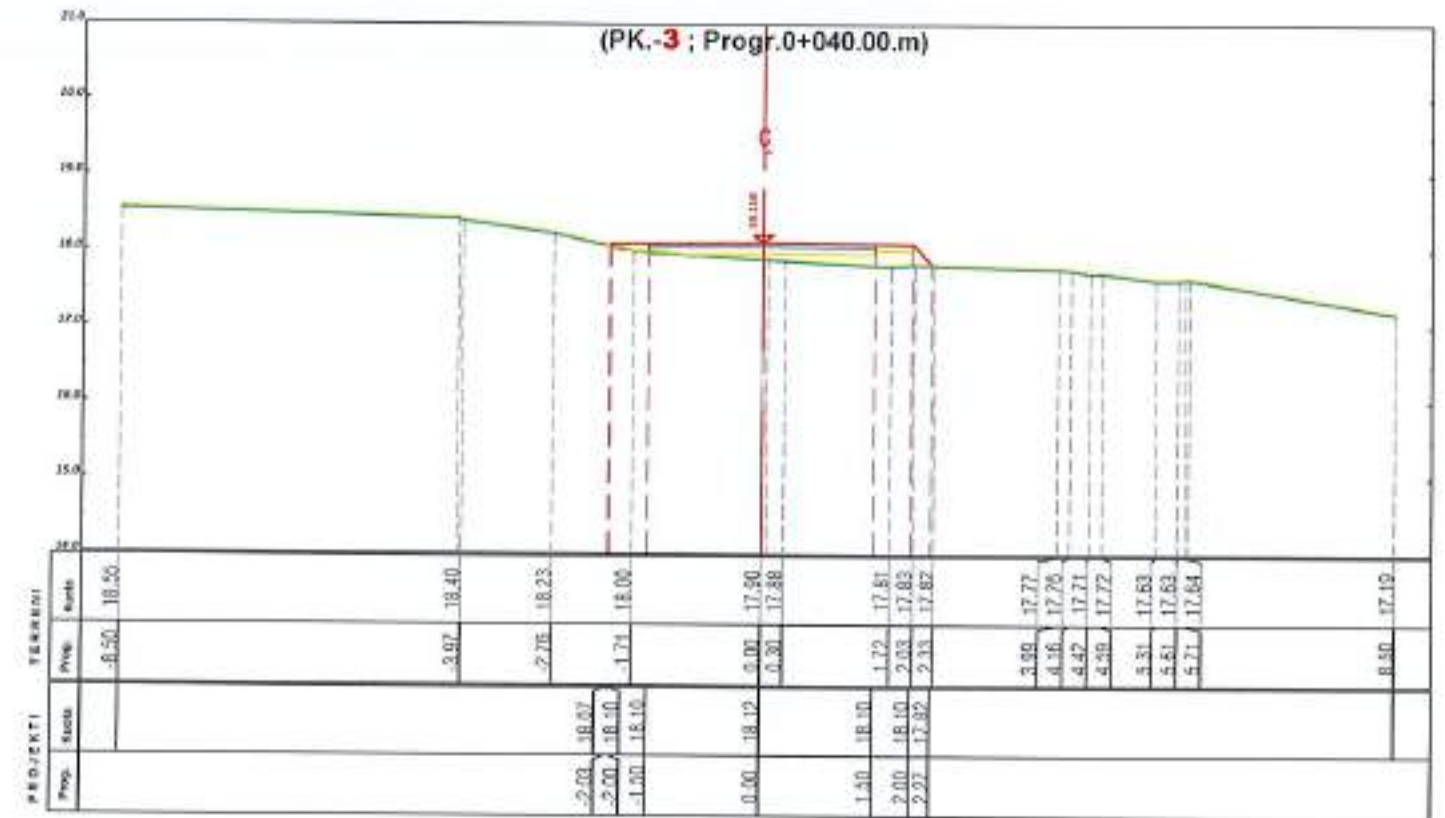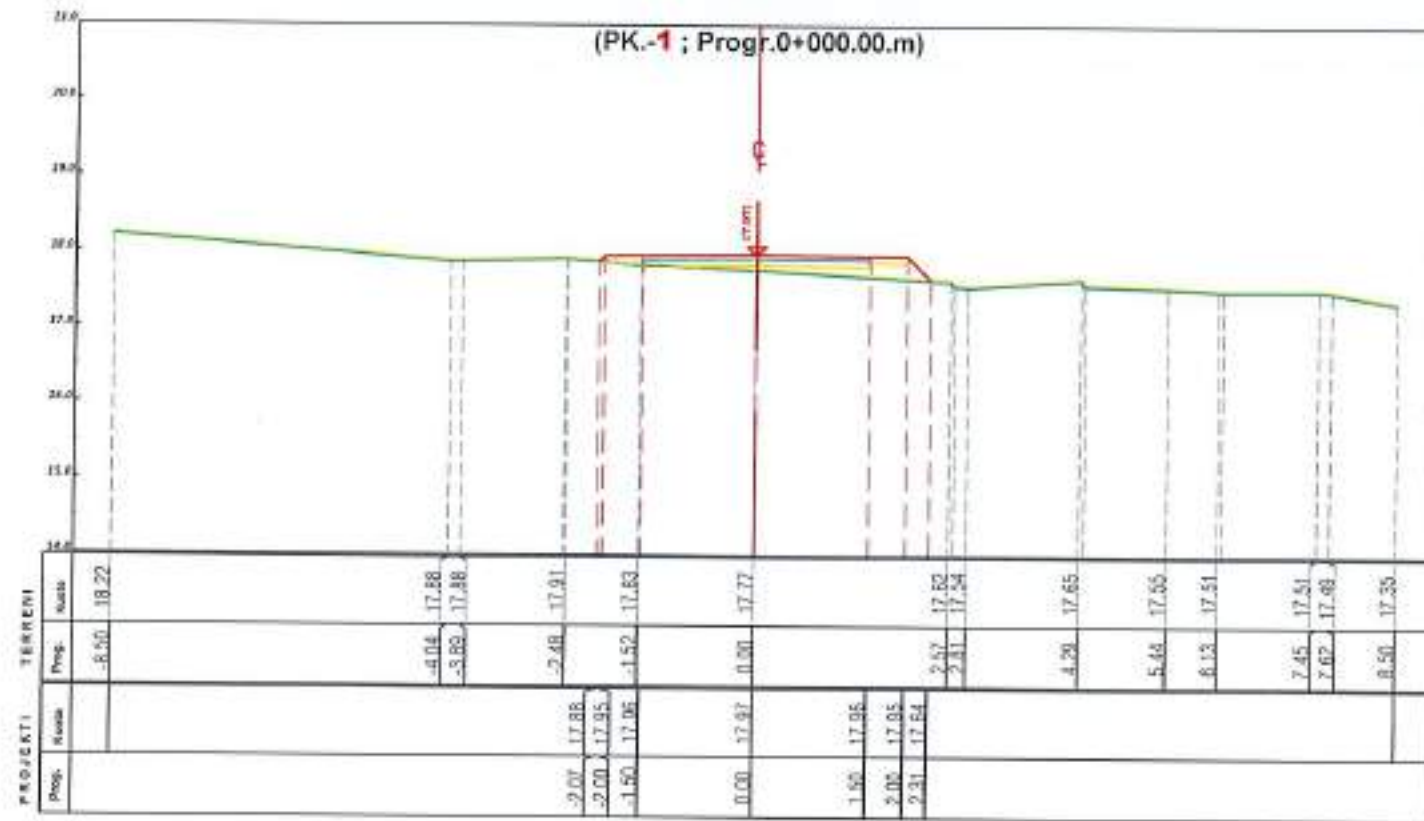

POROSITESI

BASHKIA ROSKOVEC

BOE "ANGERBA" shpk & "GRAMA" shpk



Adresa: Rr. "Irfan Tomini" Tirane.
Cel: 069 20 95 862
E-mail: burhanhafizi@gmail.com

VENDODHIA
Bashkia Roskovec

TITULLI I PROJEKTTIT
HARTIM PROJEKTESH PER RRUGE DHE RRJETE
(RIPARIMI I SHITESAVE SIPERFAQSORE
TE RRUGEVE NE QYTETIN ROSKOVEC)

FAZA E PROJEKTIMIT:
PROJEKT ZBATIMI

TITULLI I VIZATIMIT:
PROFILE TERTHORE
SPIRO KOLA, ROSKOVEC

Grupi i Projektimit:
Ing. Burhan HAFIZI
Ing. Arjola MAZARI
Ing. Servet VERÇANI
Ing. Gerti HAFIZI




Shkalla 1:100

Data: Tetor 2024

REUTA Nr.38



PROFILE TERTHORE

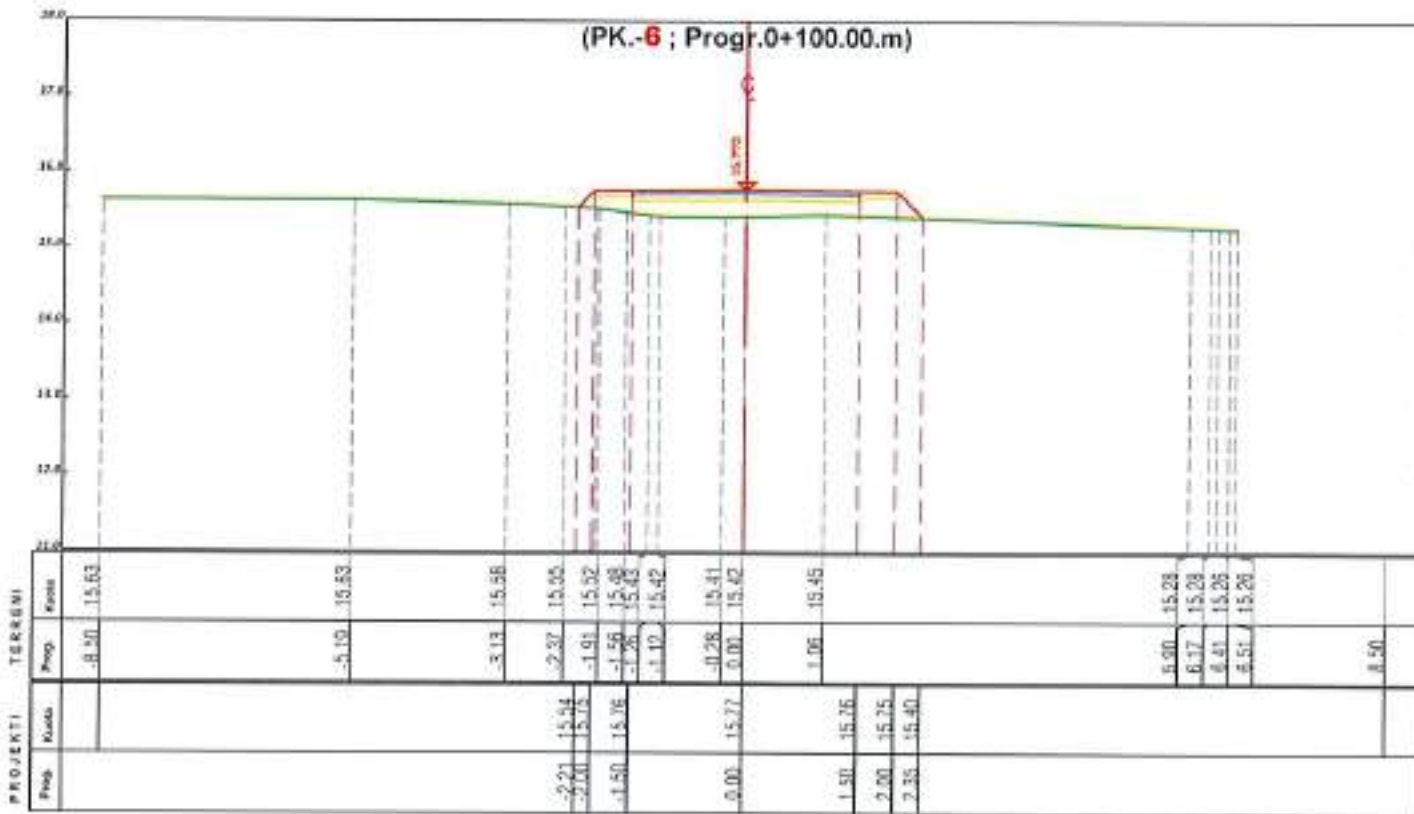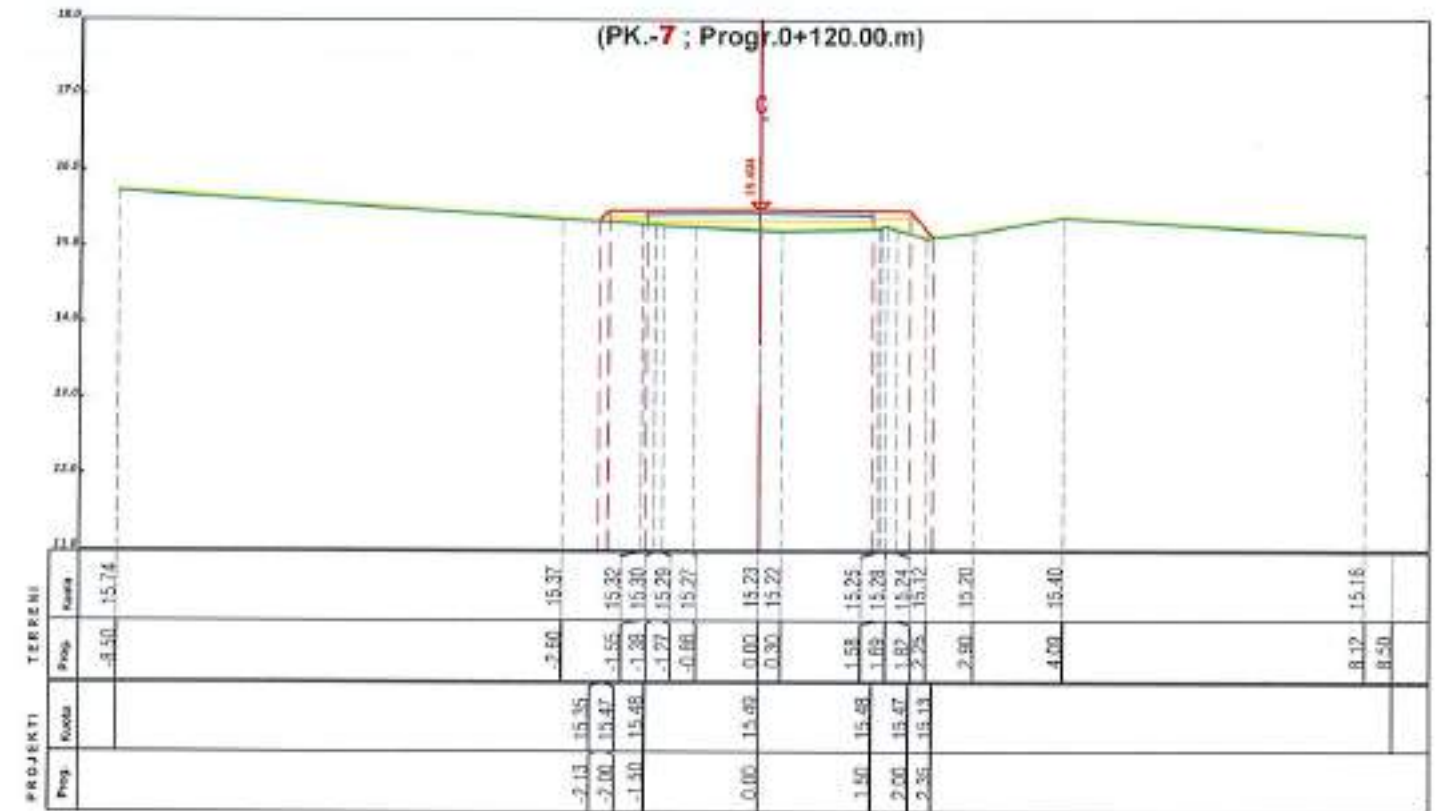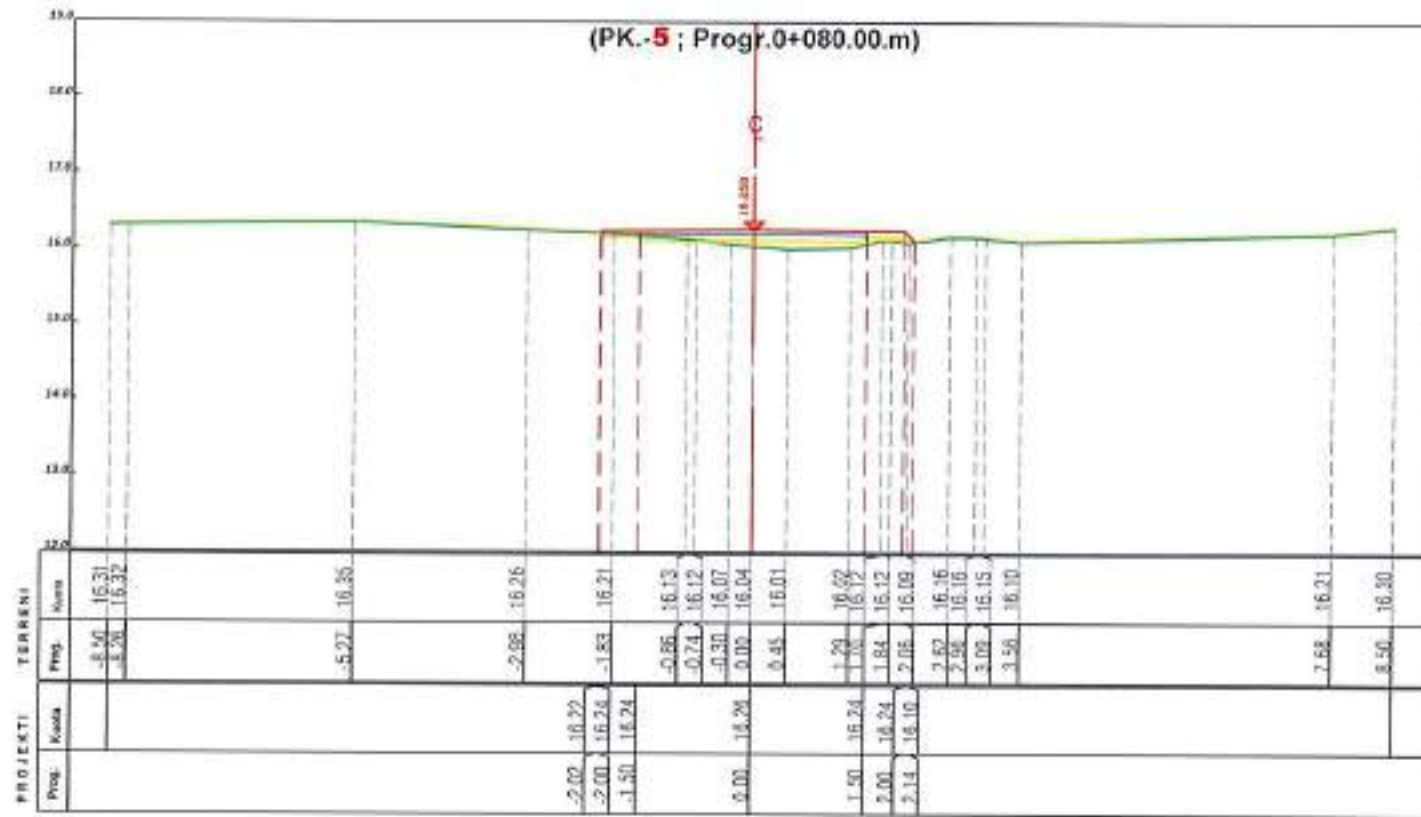

POROSITESI

BASHKIA ROSKOVEC

BOE"ANGERBA" shpk & "GRAMA" shpk



Adresa:Rr. "Irfan Tomini" Tivane,
Coi: 069 20 85 662
E-mail: burhanhafizi@gmail.com

VENDOSHA

Bashkia Roskovec

TITULLI I PROJEKTI

HARTIM PROJEKTESH PER RRUGE DHE RRJETE
(RIPARIMI I SHITESAVE SIPERFAQSORE
TE RRUGEVE NE QYTETIN ROSKOVEC)

FAZA E PROJEKTIMIT :

PROJEKT ZBATIMI

TITULLI I VIZATIMIT :

PROFILE TERTHORE
SPIRO KOLA, ROSKOVEC

Grupi i Projektimit :

Ing. Burhan HAFIZI
Ing. Arjola MAZARI
Ing. Servet VERÇANI
Ing. Gerti HAFIZI



Shkalla 1:100

Data: Tetor 2024

FLETA Nr.39

PLANIMETRIA E PERGJITHSHME



POROSITESI

BASHKIA ROSKOVEC

BOE"ANGERBA" shpk & "GRAMA" shpk



Adresa: Rr. "Irfan Tomini" Tirane.
Cel: 069 20 95 862
E-mail: burhanhafizi@gmail.com

VENËDHIJA
Bashkia Roskovec

TITULLI I PROJEKTIT
HARTIM PROJEKTESH PER RRUGE DHE RRJETE
(RIPARIMI I SHITESAVE SIPERFAQSORE
TE RRUGEVE NE QYTETIN ROSKOVEC)

FAZA E PROJEKTIMIT:
PROJEKT ZBATIMI

TITULLI I VIZATIMIT:
PLANIMETRIA E PERGJITHSHME
RRUGA DYLI ÇEPELE, ROSKOVEC

Grupi i Projektimit

Ing. Burhan HAFIZI
Ing. Arjola MAZARI
Ing. Servet VERÇANI
Ing. Gerti HAFIZI




Shkalla 1:500

Data: Tetor 2024

PLETA Nr.40

PROFILI GJATESOR

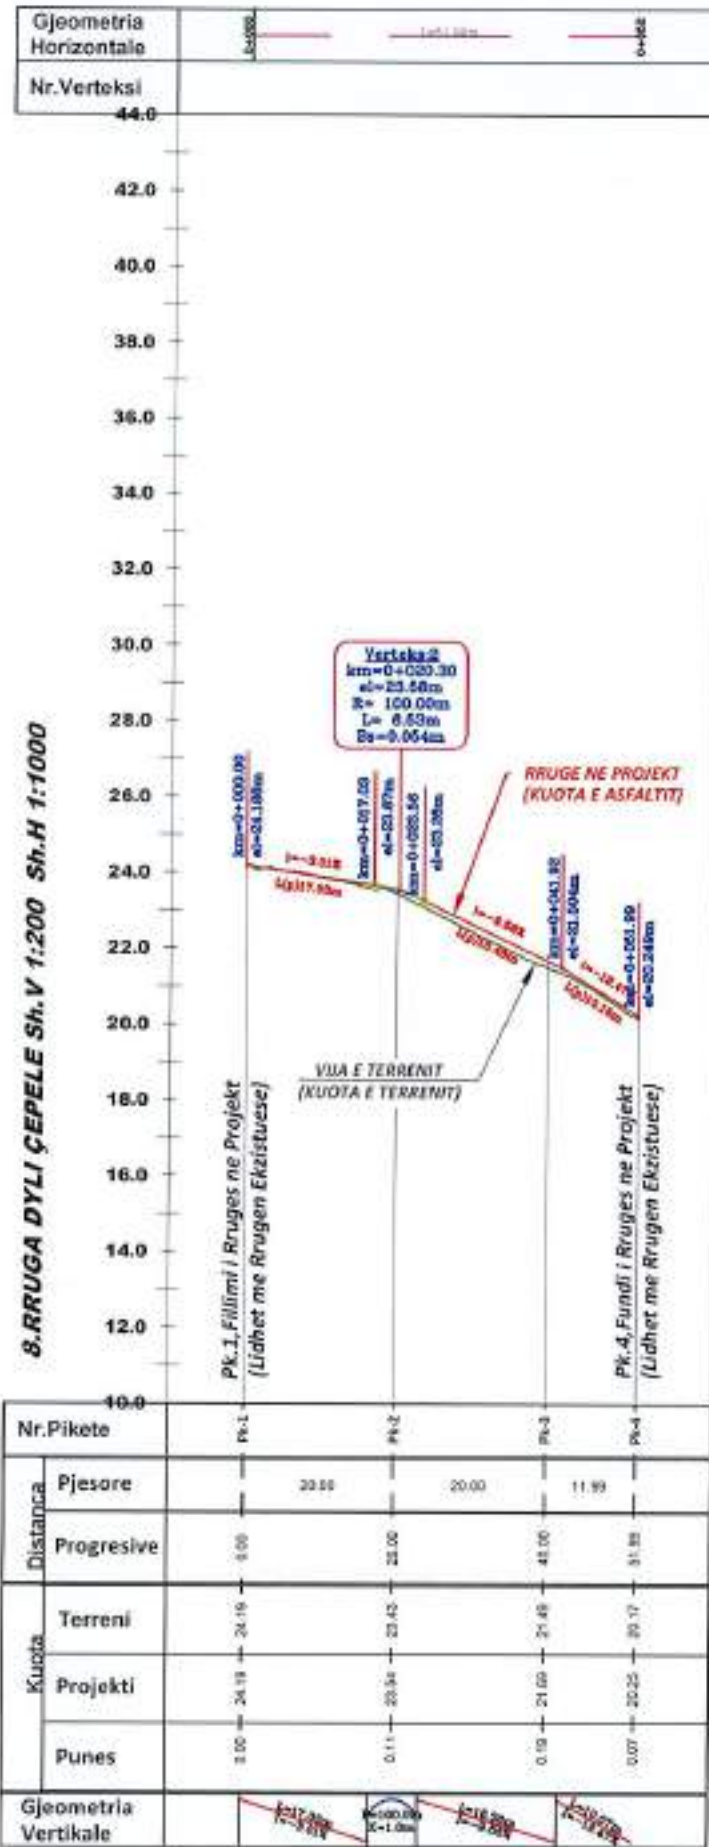

POROSITESI
BASHKIA ROSKOVEC

BOE"ANGERBA" shpk & "GRAMA" shpk

 Adresa: Rr. "Irfan Tomini" Tirane.
 Cel: 069 20 95 852
 E-mail: burhanhafizi@gmail.com

VENDODHJA
Bashkia Roskovec

TITULLI I PROJEKTI
**HARTIM PROJEKTESH PER RRUGE DHE RRJETE
 (RIPARIMI I SHITESAVE SIPERFAQSORE
 TE RRUGEVE NE QYTETIN ROSKOVEC)**





FAZA E PROJEKTIMIT
PROJEKT ZBATIMI

TITULLI I VIZATIMIT
**PROFILI GJATESOR
 RRUGA DYLI ÇEPELE, ROSKOVEC**

Grupi i Projektimit :
 Ing. Burhan HAFIZI
 Ing. Arjola MAZARI
 Ing. Servet VERÇANI
 Ing. Gerti HAFIZI

Shkalla 1:200,1000
 Data Tetor 2024
 FLETA Nr.41

PROFILE TERTHORE

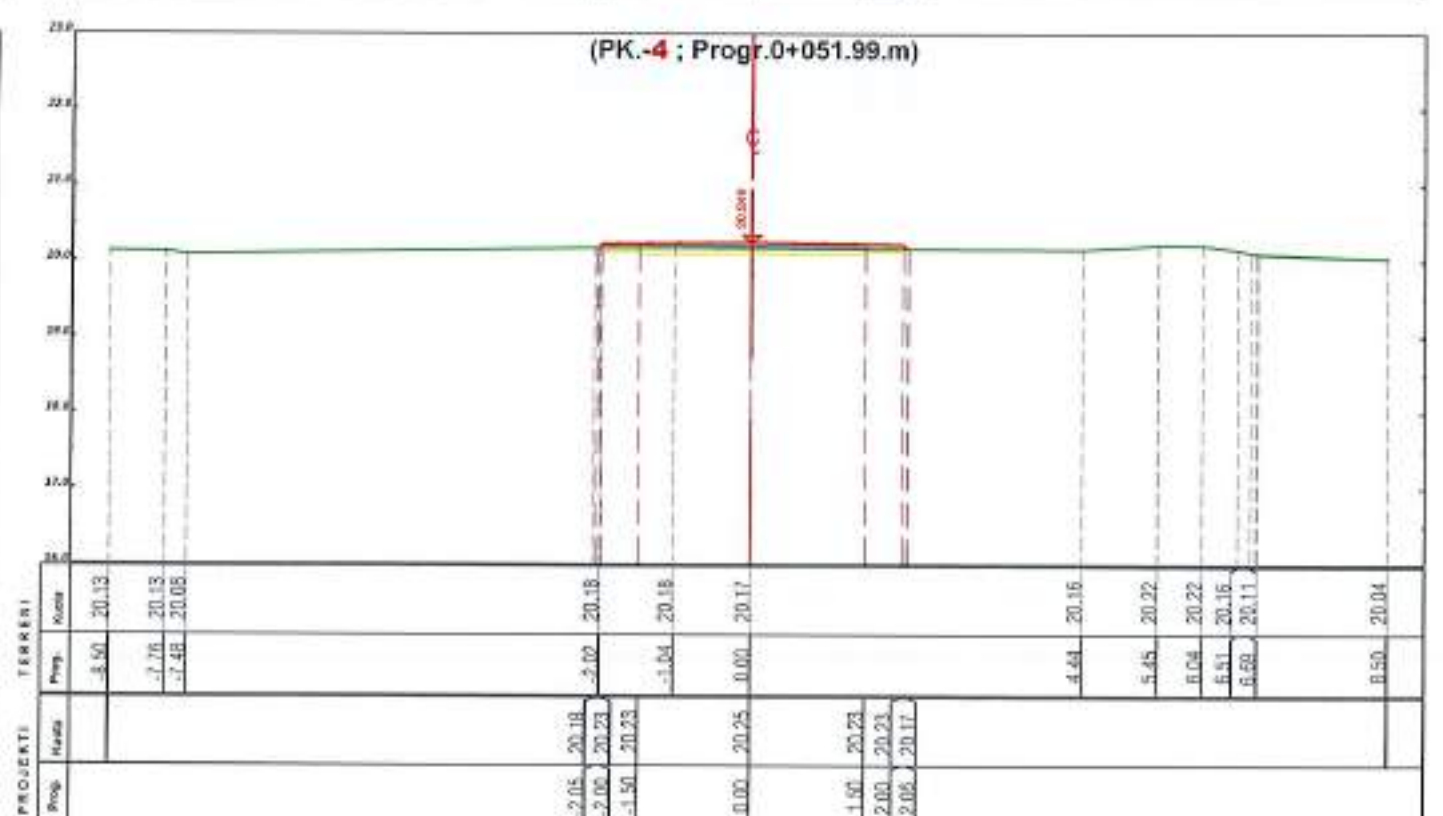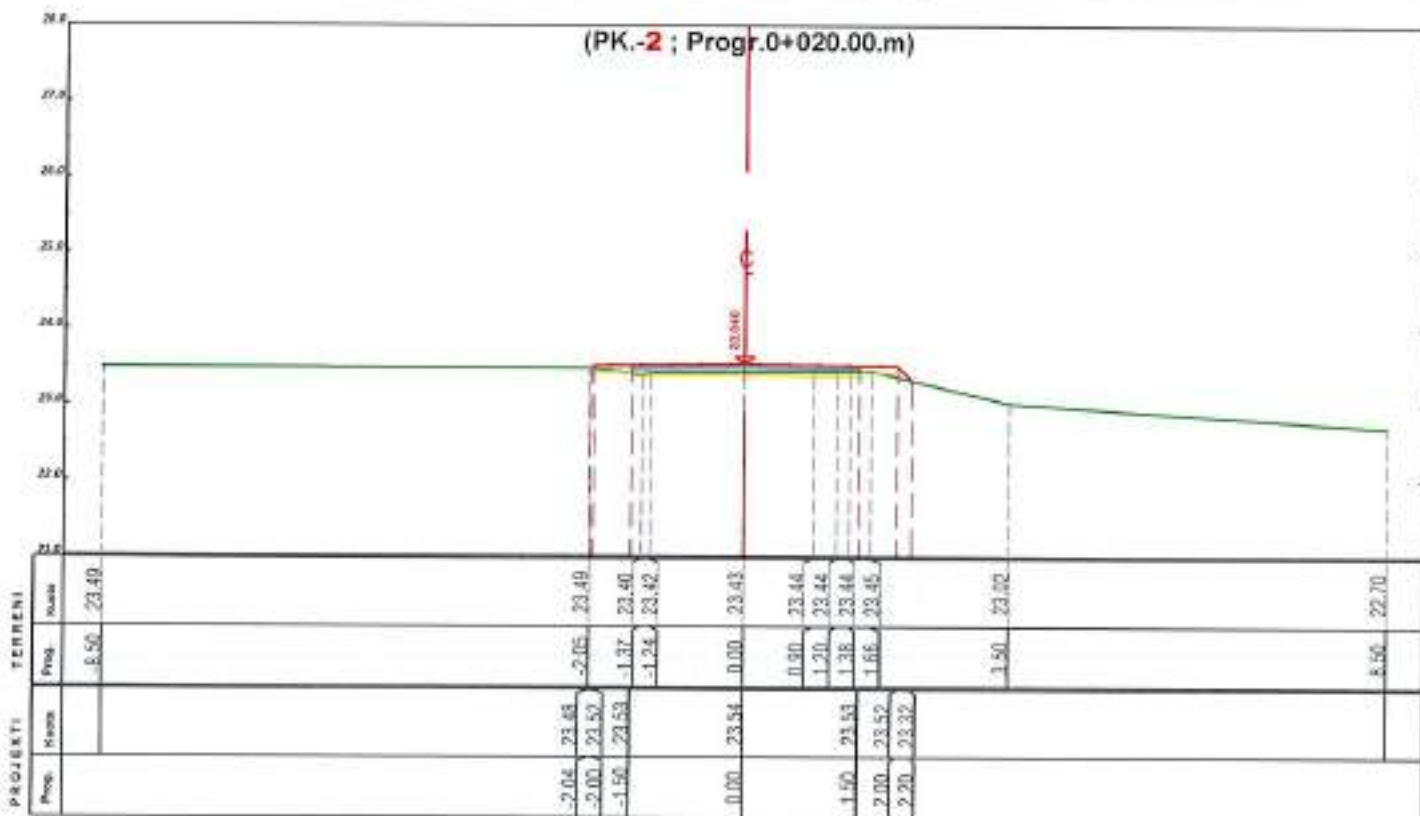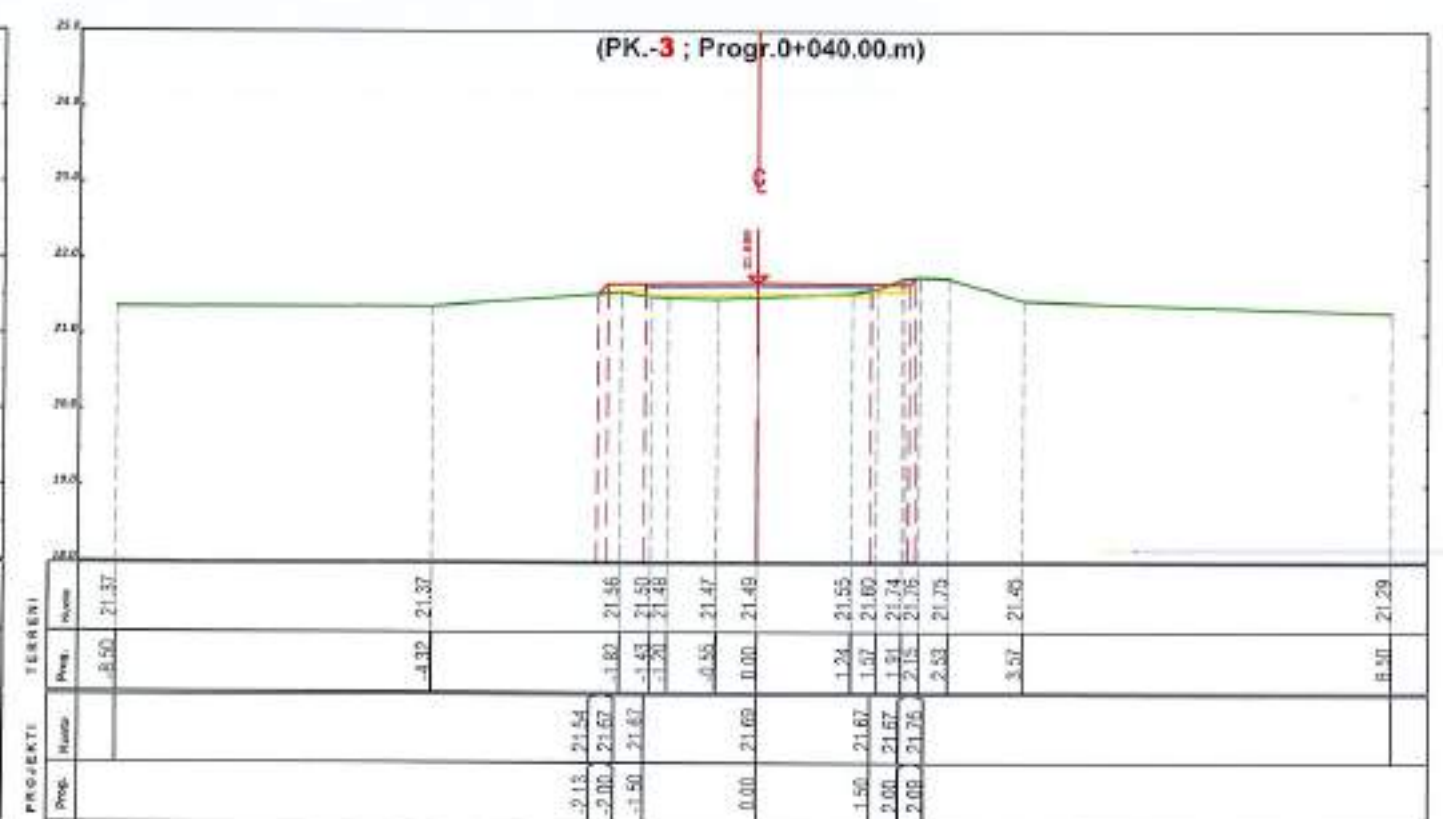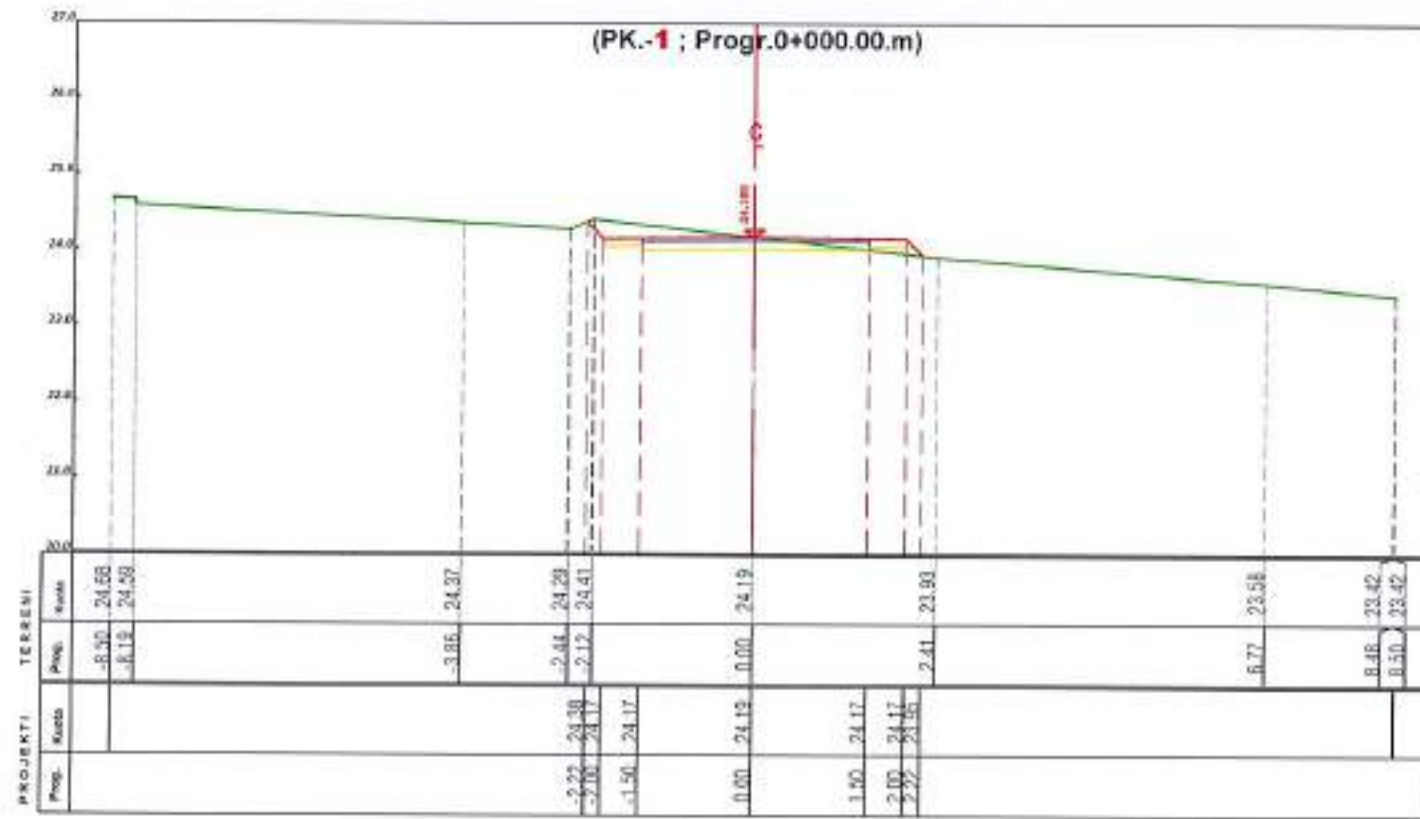

POROSITESI

BASHKIA ROSKOVEC

BOE"ANGERBA" shpk & "GRAMA" shpk



Adresa: Rr. "Yrfan Tomini" Tiranë.
Cel: 069 20 95 862
E-mail: burhanhafizi@gmail.com

VENDODHIA
Bashkia Roskovec

TITULLI I PROJEKTI
HARTIM PROJEKTESH PER RRUGE DHE RRJETE
(RIPARIMI I SHITESAVE SIPERFAQSORE
TE RRUGEVE NE OYTETIN ROSKOVEC)

FAZA E PROJEKTIMIT:
PROJEKT ZBATIMI

TITULLI I VIZATIMIT:
PROFILE TERTHORE
DYLI ÇEPELE, ROSKOVEC

Grupi i Projektimit
Ing. Burhan HAFIZI
Ing. Arjoleta MAZARI
Ing. Servet VERÇANI
Ing. Gerti HAFIZI



Shkalla 1:100
Data: Tetor 2024
FLETA Nr.42

PLANIMETRIA E PERGJITHSHME



Pk.1, Fillimi i Rruges ne projekt
(Lidhet me Rrugen Ekzistuese)

Pk.4, Fundi i Rruges ne projekt
(Lidhet me Rrugen Ekzistuese)

RRUGA REFAT ÇEPELE
NE PROJEKT

POROSITESI

BASHKIA ROSKOVEC

BOE "ANGERBA" shpk & "GRAMA" shpk



Adresa: Rr. "Irfan Tomini" Tirane,
Cel: 069 20 95 862
E-mail: burhanhafizi@gmail.com

VENDOSJA
Bashkia Roskovec

TITULLI I PROJEKTT
HARTIM PROJEKTESH PER RRUGE DHE RRJETE
(RIPARIMI I SHITESAVE SIPERFAQSORE
TE RRUGEVE NE QYTETIN ROSKOVEC)

FAZA E PROJEKTIMIT:
PROJEKT ZBATIMI

TITULLI I VEZATIMIT:
PLANIMETRIA E PERGJITHSHME
RRUGA REFAT ÇEPELE, ROSKOVEC

Grupi i Projektimit:

Ing. Burhan HAFIZI
Ing. Arjola MAZARI
Ing. Servet VERÇANI
Ing. Gerti HAFIZI


Shkalla 1:500

Data: Tetor 2024

PLETA Nr.43



PROFILI GJATESOR

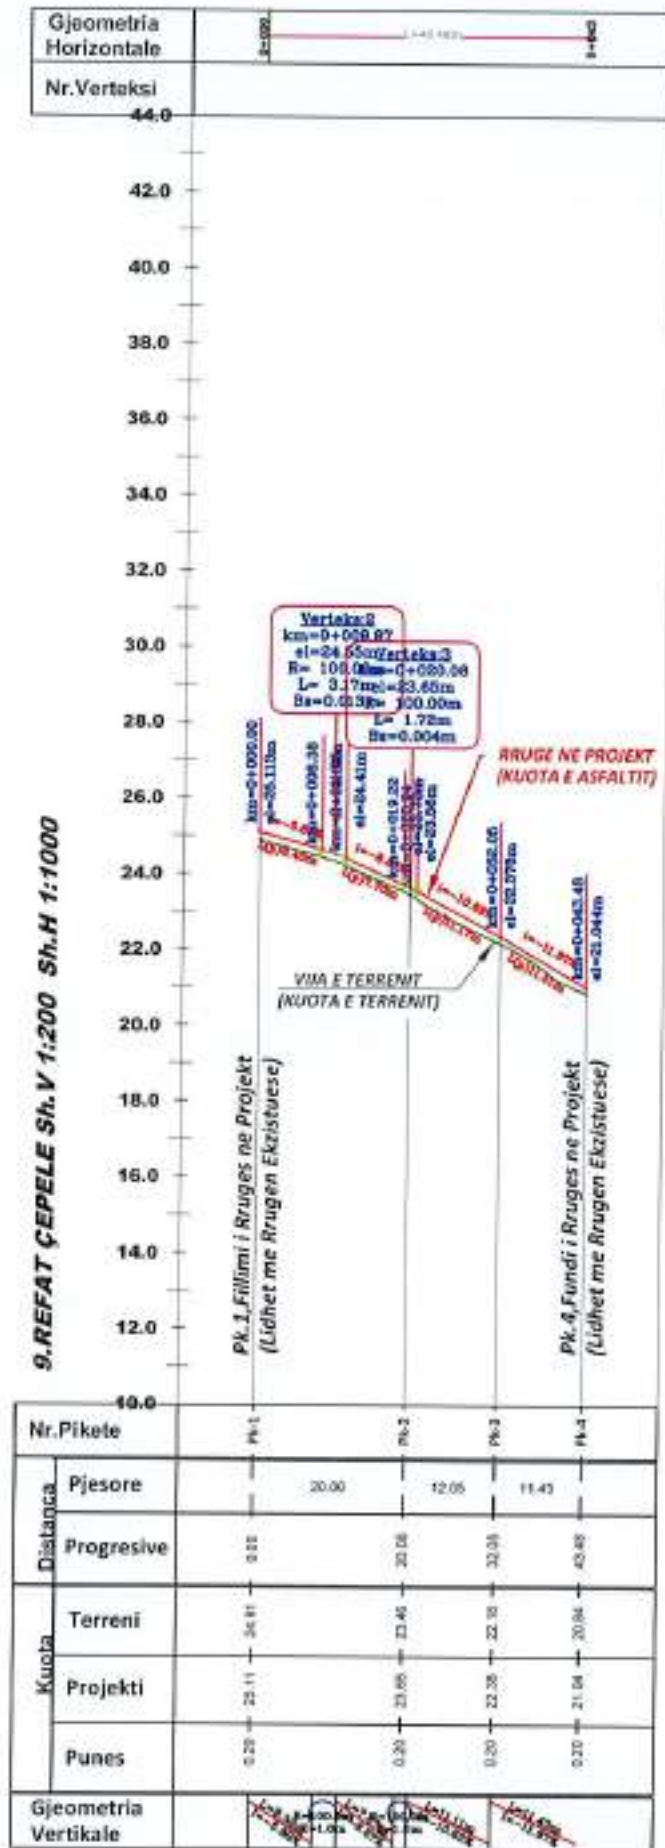

Nr. Pikele	Pk-1	Pk-2	Pk-3	Pk-4
Distança Pjesore		20.00	12.05	11.43
Distança Progresive	0.00	20.00	32.05	43.48
Kuota	Terreni	24.61	23.46	22.30
	Projekti	25.11	23.88	22.58
	Punes	0.20	0.20	0.20
Gjeometria Vertikale				

POROSITESI
BASHKIA ROSKOVEC

BOE "ANGERBA" shpk & "GRAMA" shpk

 Adresa: Rr. "Irfan Tomini" Tirane.
 Cel: 069 20 95 862
 E-mail: burhanhafizi@gmail.com





VENDORRJA
Bashkia Roskovec
 TITULLI I PROJEKTI
HAFTIM PROJEKTESH PER RRUGE DHE RRJETE (RIPARIMI I SHITESAVE SIPERFAQSORE TE RRUGEVE NE QYTETIN ROSKOVEC)

FAZA E PROJEKTIMIT:
PROJEKT ZBATIMI
 TITULLI I VIZATIMIT:
PROFILI GJATESOR RRUGA REFAT ÇEPELE, ROSKOVEC

Grupi i Projektimit:
 Ing. Burhan HAFIZI
 Ing. Arjola MAZARI
 Ing. Servet VERÇANI
 Ing. Gerti HAFIZI
 Shkalla 1:100,1000
 Data: Tetor 2024
 FLETA Nr.44



PROFILE TERTHORE

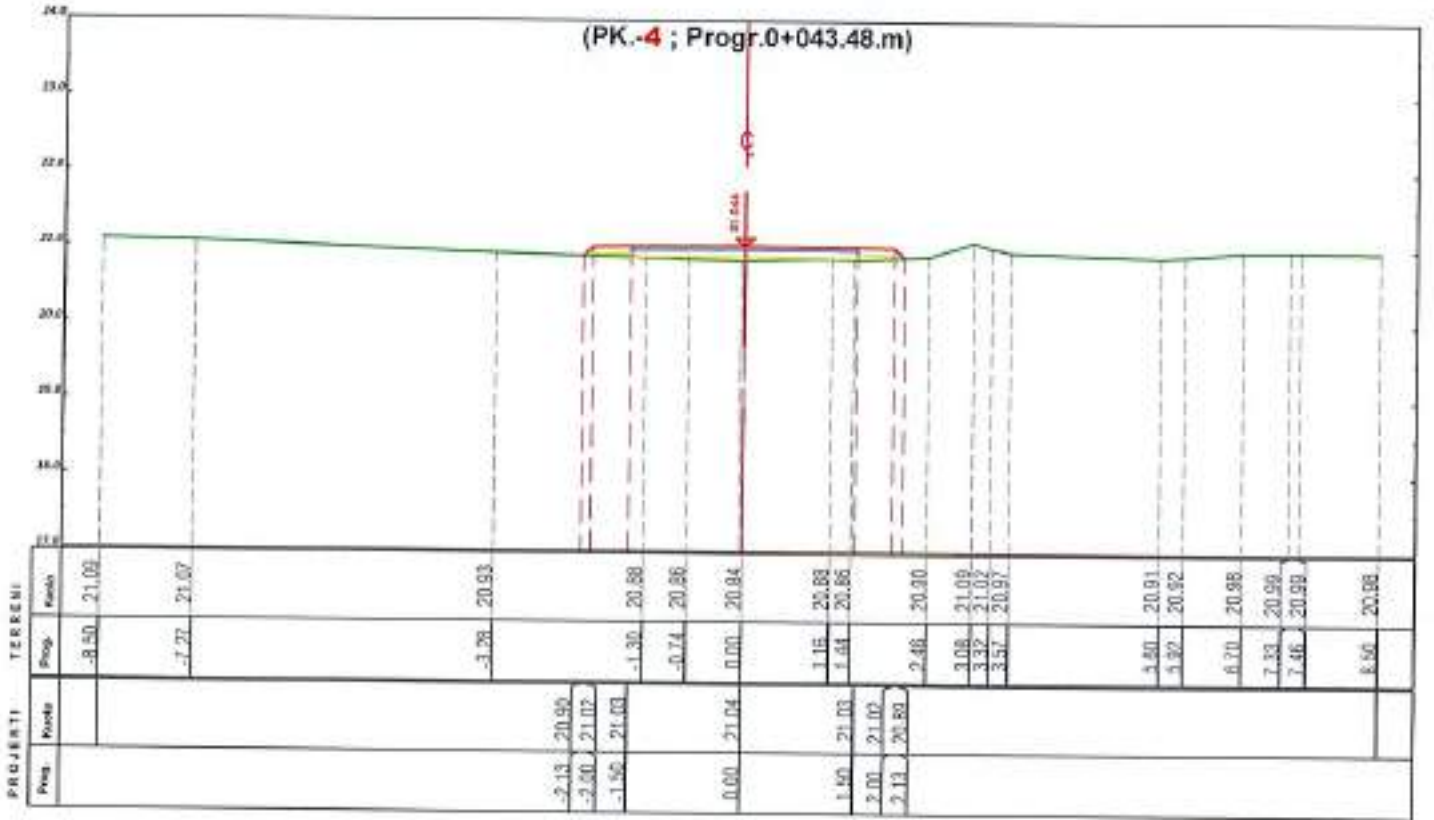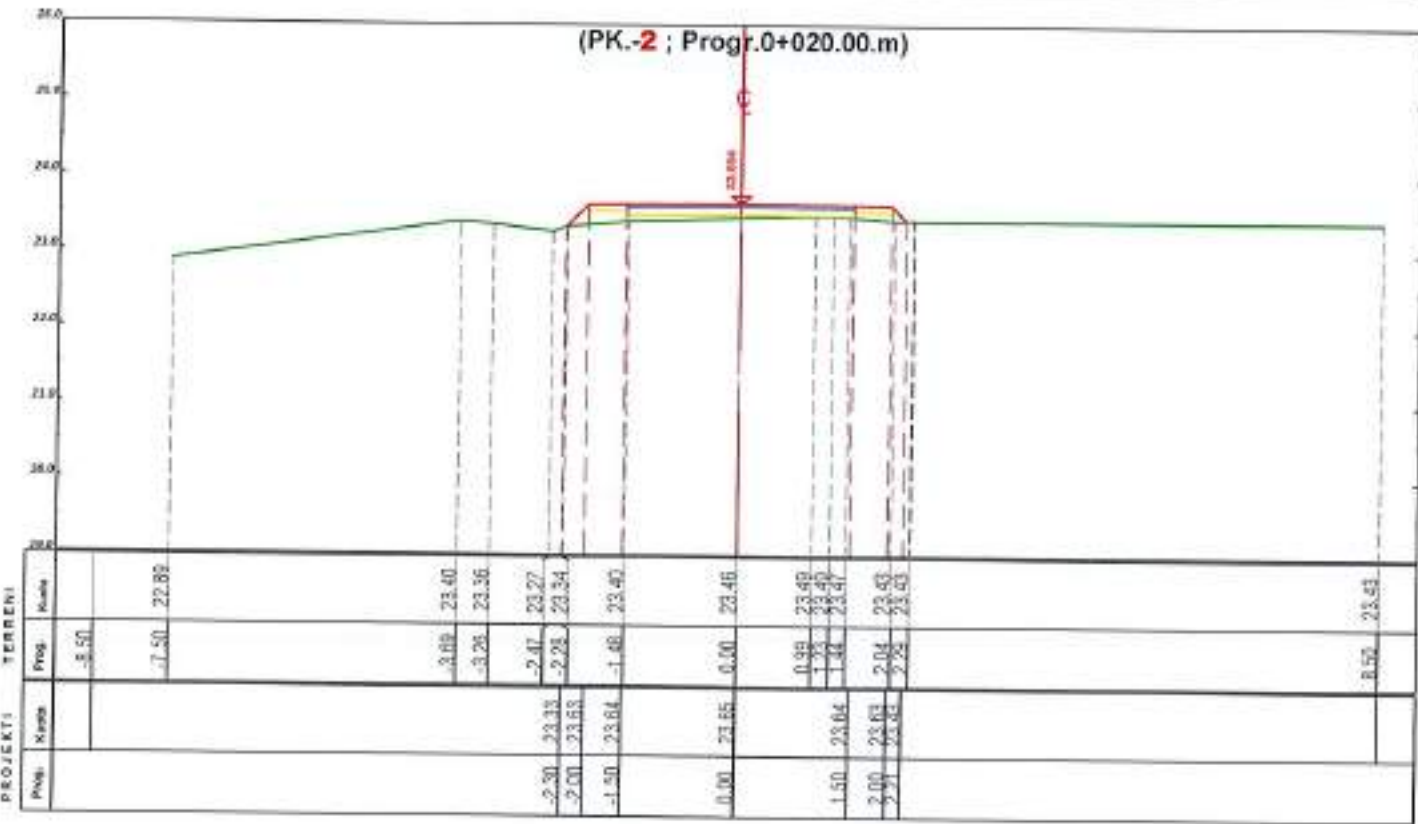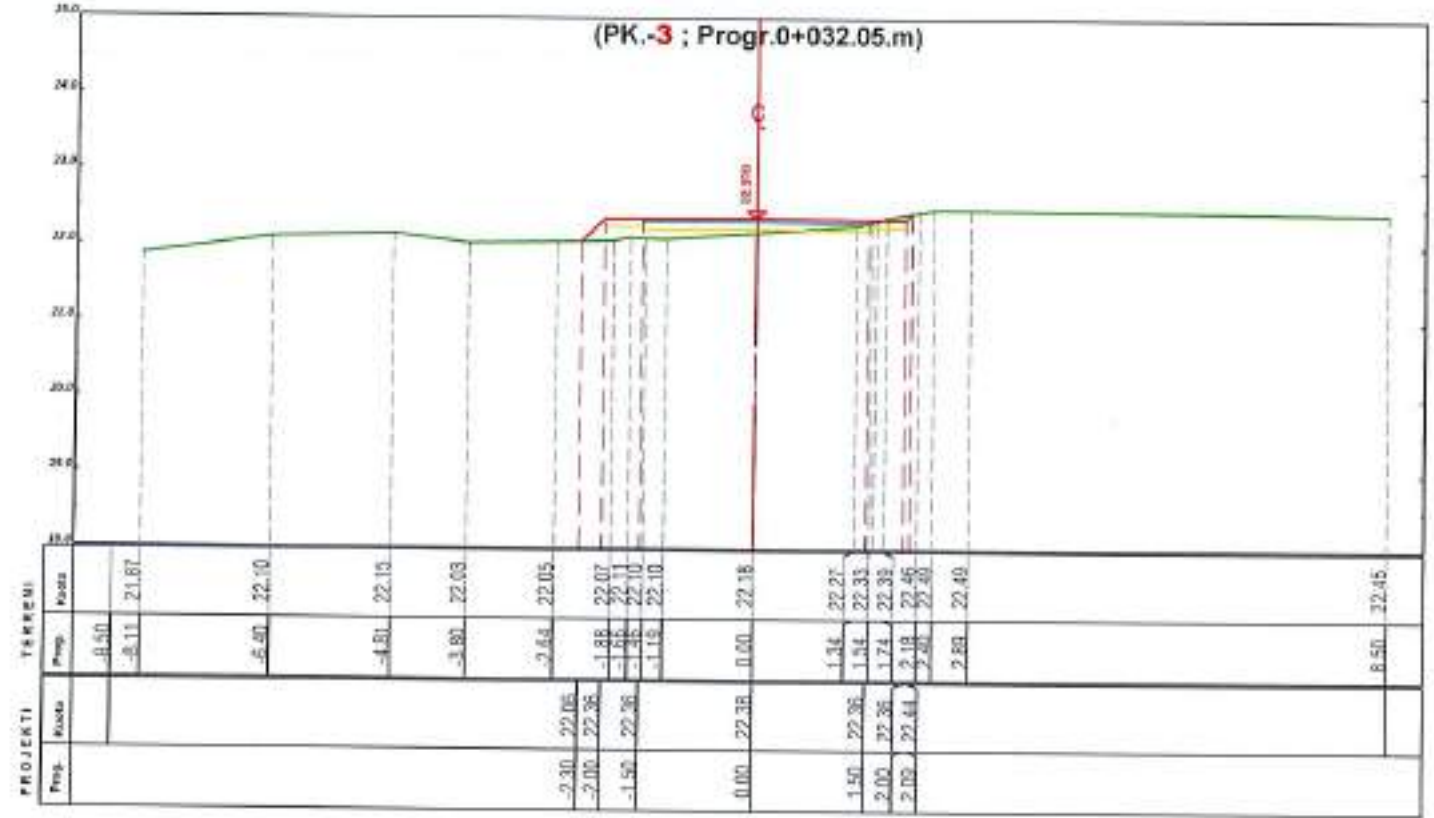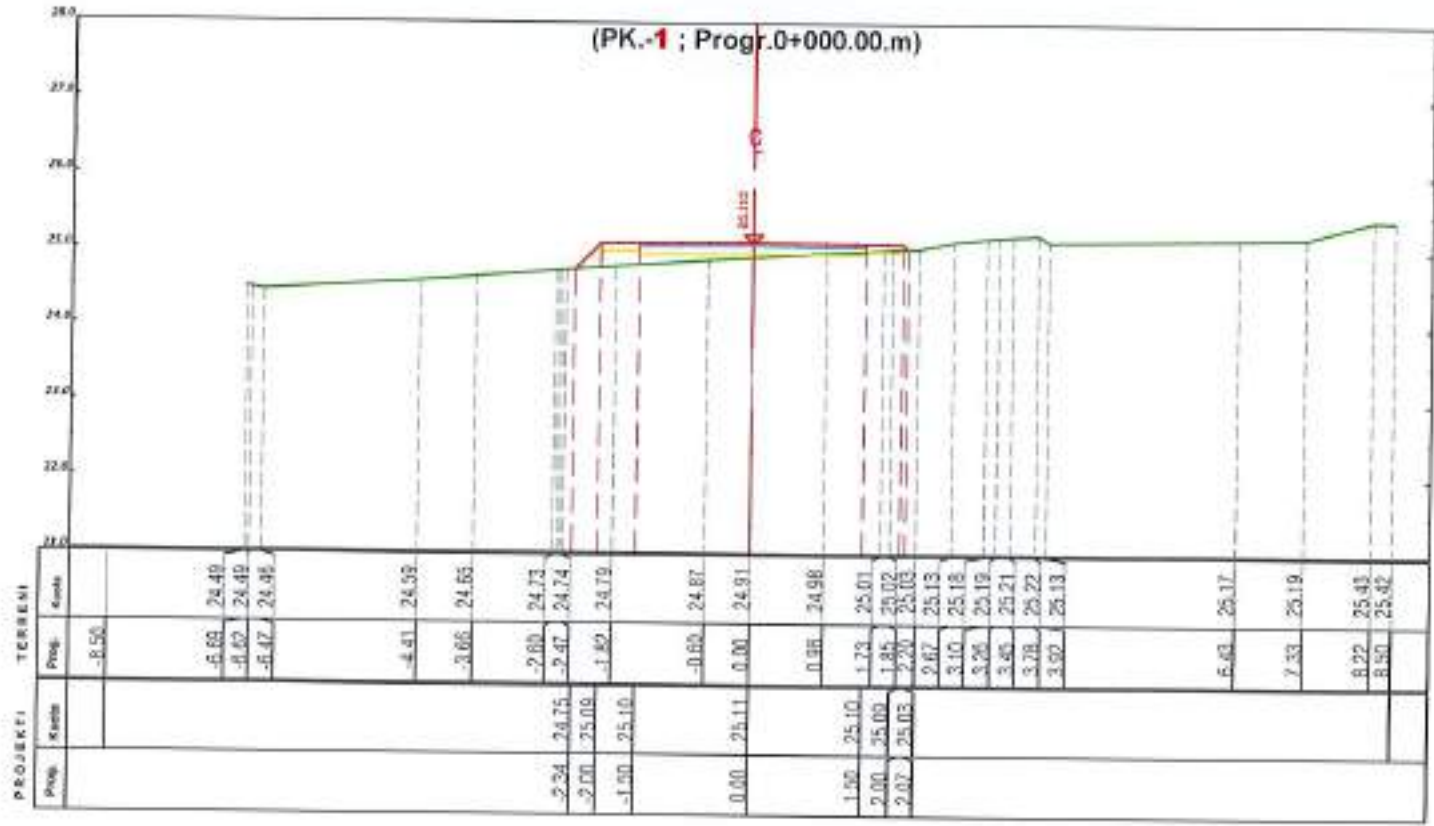

POROSITESI

BASHKIA ROSKOVEC

BOE "ANGERBA" shpk & "GRAMA" shpk



Adresa: Rr. "Yrfan Tomini" Tiranë.
Cel: 069 20 95 862
E-mail: burhanhafizi@gmail.com

YENDODHJA
Bashkia Roskovec

TITULLI I PROJEKTI
HARTIM PROJEKTESH PER RRUGE DHE RRJETE
(RIPARIMI I SHITESAVE SIPERFAQSORE
TE RRUGEVE NE OYTETIN ROSKOVEC)

FAZA E PROJEKTIMIT :
PROJEKT ZBATIMI

TITULLI I NIZATIMIT :

PROFILE TERTHORE
REFAT ÇEPELE, ROSKOVEC

Grupi i Projektimit :
Ing. Burhan HAFIZI
Ing. Arjola MAZARI
Ing. Servet VERÇANI
Ing. Gerti HAFIZI


Shkalla 1:100
Data Tetor 2024
FLETA Nr.45





<p>POROSITESI</p>	<p>BOE"ANGERBA" shpk & "GRAMA" shpk</p>	<p>VENDODHJA <i>Bashkia Roskovec</i></p>	<p>FAZA E PROJEKTIMIT: PROJEKT ZBATIMI</p>	<p>Grupi i Projektimit: Ing. Burhan HAFIZI Ing. Arjola MAZARI Ing. Servet VERÇANI Ing. Gerti HAFIZI</p>
<p>BASHKIA ROSKOVEC</p>	<p> Adresa: Rr. "Irfan Tomasi" Tirane. Cel: 069 20 95 862 E-mail: burhanhafizi@gmail.com</p>	<p>TITULLI I PROJEKTIT HARTIM PROJEKTESH PER RRUGE DHE RRJETE (RIPARIMI I SHITESAVE SIPERPAQSORE TE RRUGEVE NE QYTETIN ROSKOVEC)</p>	<p>TITULLI I VIZATIMIT: PLANIMETRIA E PERGJITHSHME RRUGA NAUN KOLA, ROSKOVEC</p>	<p> Shkalla 1:500 Data: Tetor 2024 FLETA Nr.46</p>

PROFILI GJATESOR

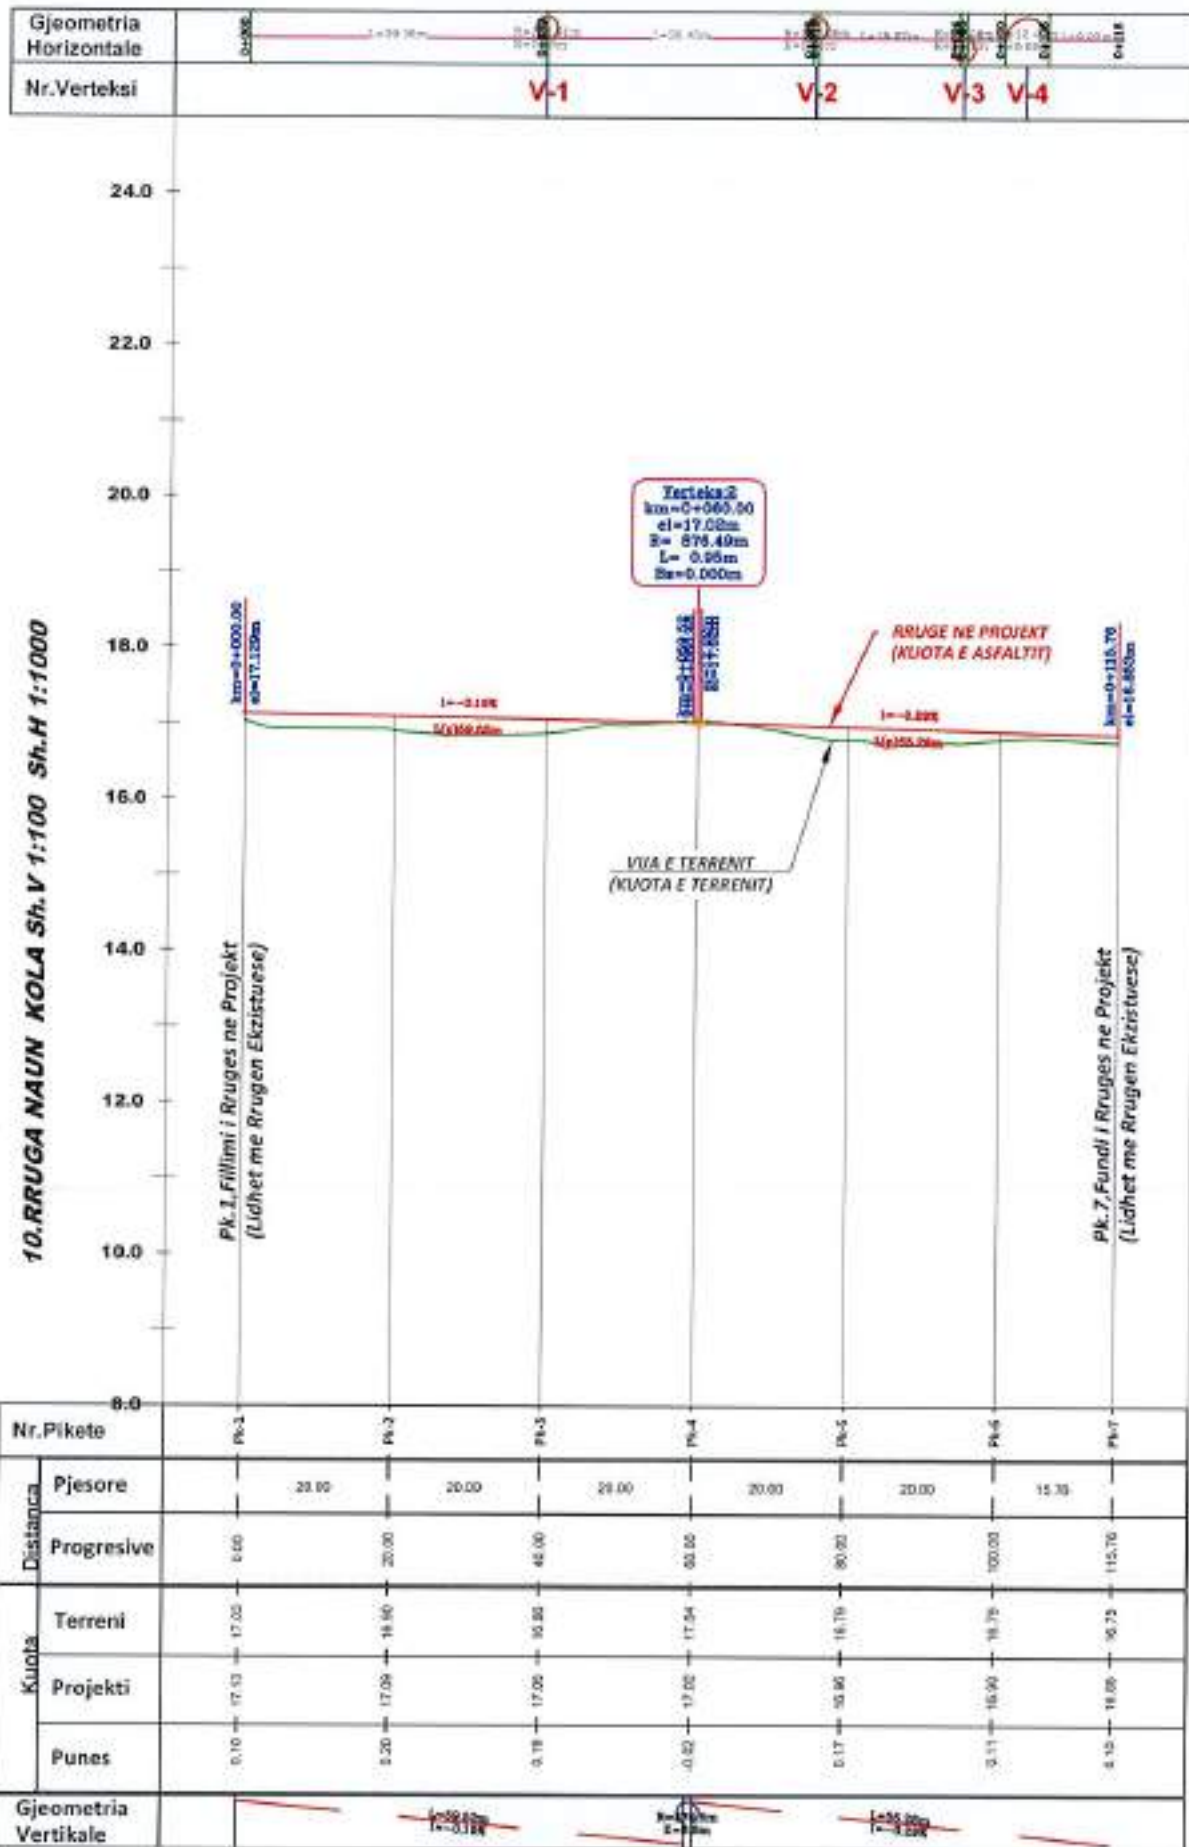

10. RRUGA NAUN KOLA Sh. V 1:100 Sh.H 1:1000

POROSITESI

BASHKIA ROSKOVEC

BOE" ANGERBA" shpk & "GRAMA" shpk



Adresa: Rr. "Yrfan Tomini" Tirane.
 Cel: 069 20 95 862
 E-mail: burhanhafizi@gmail.com

VENDOSHJA
 Bashkia Roskovec

TITULLI I PROJEKTI
 HARTIM PROJEKTESH PER RRUGE DHE RRIJETE
 (RIPARIMI I SHYRESAVE SIPERFAQSORE
 TE RRUGEVE NE QYTETIN ROSKOVEC)

FAZA E PROJEKTIMIT:
 PROJEKT ZBATIMI

TITULLI I VIZATIMIT:
 PROFILI GJATESOR
 RRUGA NAUN KOLA, ROSKOVEC





Grupi i Projektimit :

Ing. Burhan HAFIZI
 Ing. Arjola MAZARI
 Ing. Servet VERÇANI
 Ing. Gerti HAFIZI

Shkali: 100,1000
 Data: Tetor 2024
 FLETJA Nr.47



PROFILE TERTHORE

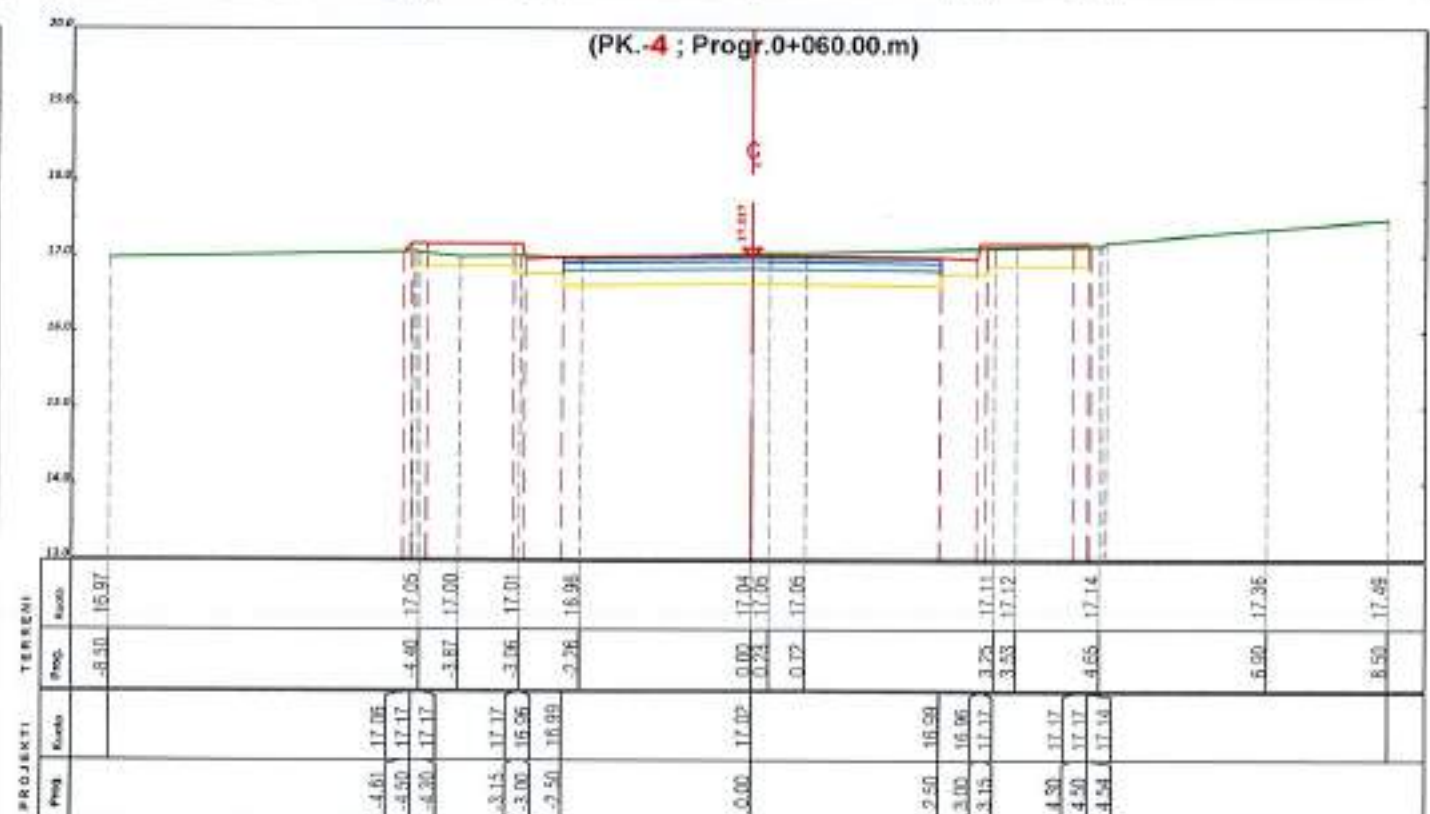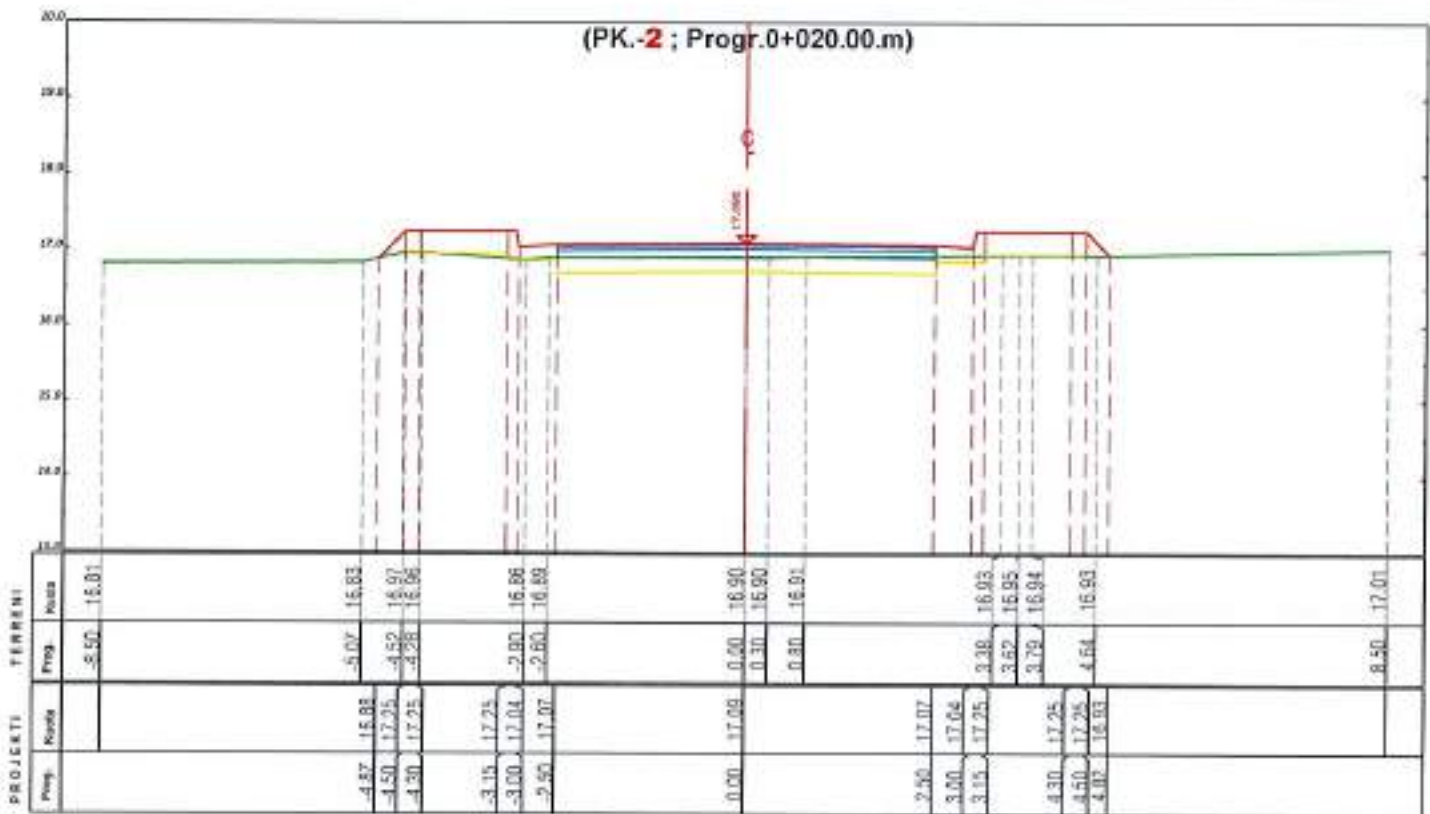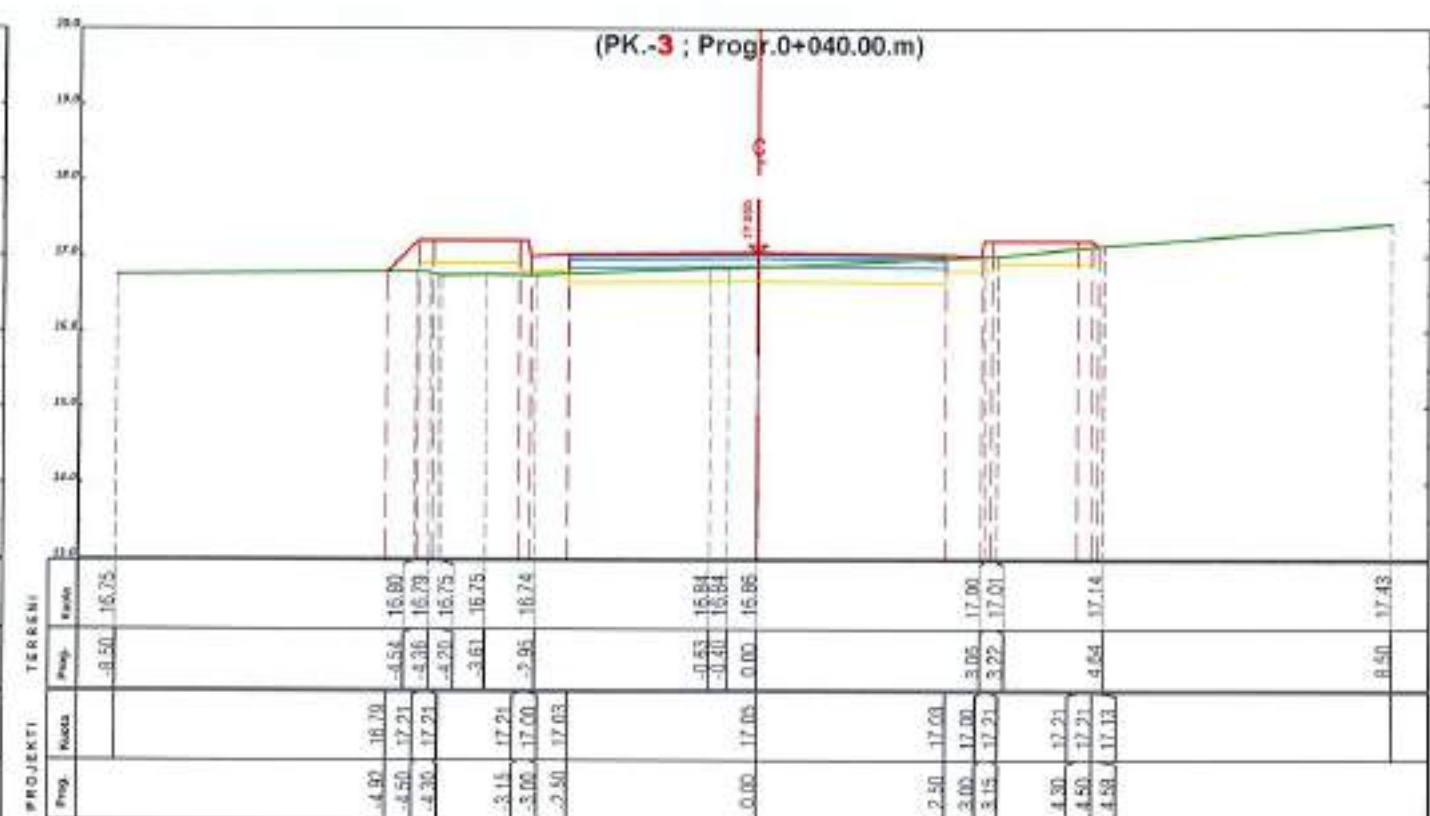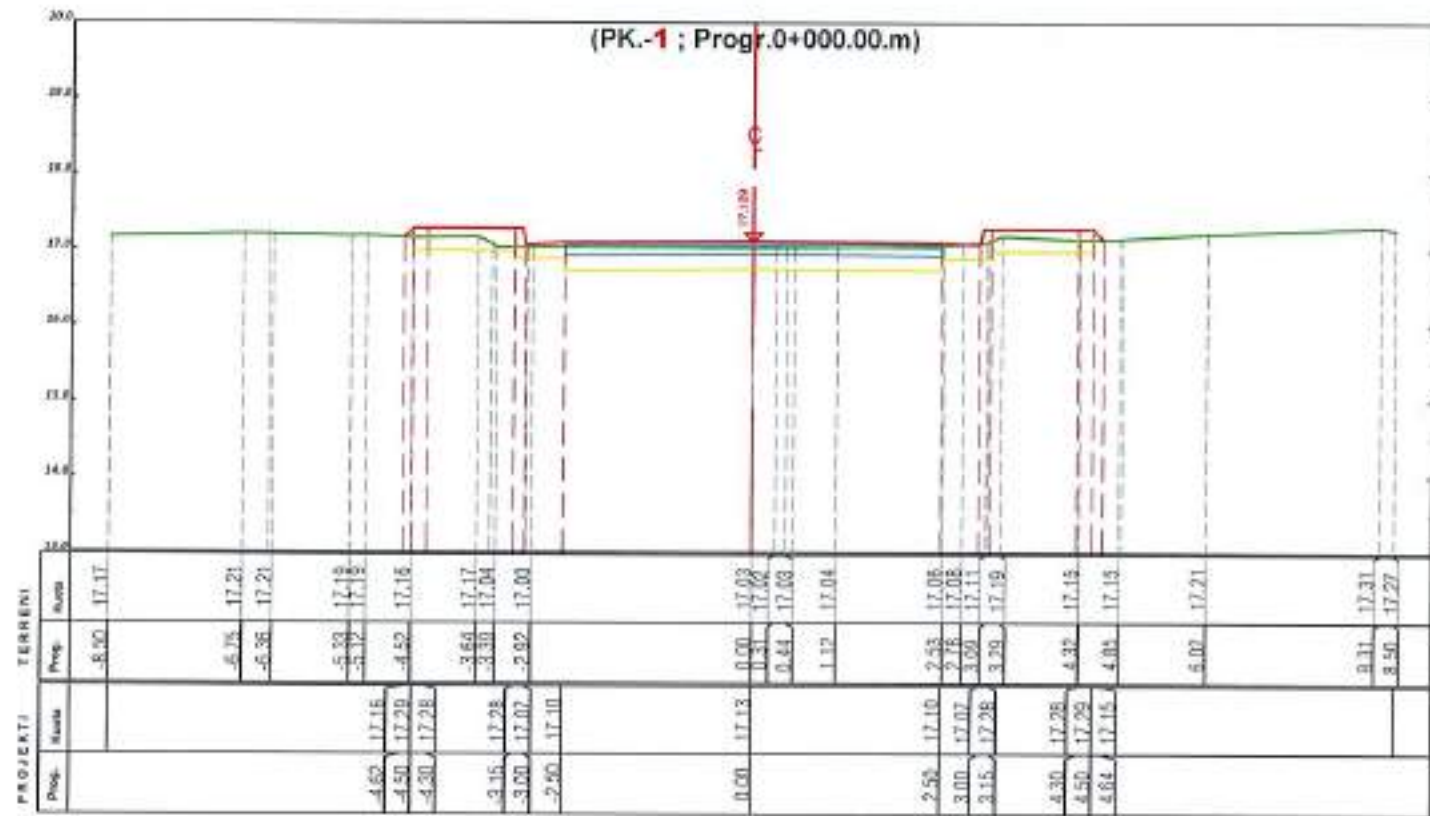

POROSITESI

BASHKIA ROSKOVEC

BOE"ANGERBA" shpk & "GRAMA" shpk



Adresa: Rr. "Yrfan Tomini" Tirane.
Cel: 069 20 95 862
E-mail: burhanhafizi@gmail.com

VENDORIDA
Bashkia Roskovec

TITULLI I PROJEKTI
HARTIM PROJEKTESH PER RRUGE DHE RRJETE
(RIPARIMI I SHITESAVE SIPERFAQSORE
TE RRUGEVE NE OJTETIN ROSKOVEC)

FAZA E PROJEKTIMIT:
PROJEKT ZBATIMI




TITULLI I VIZATIMIT:
PROFILE TERTHORE
NAUN KOLA, ROSKOVEC

Grupi i Projektimit:
Ing. Burhan HAFIZI
Ing. Arjola MAZARI
Ing. Servet VERÇANI
Ing. Gerti HAFIZI



Shkalla 1:100
Data: Tetor 2024
FLETA Nr.48

PROFILE TERTHORE

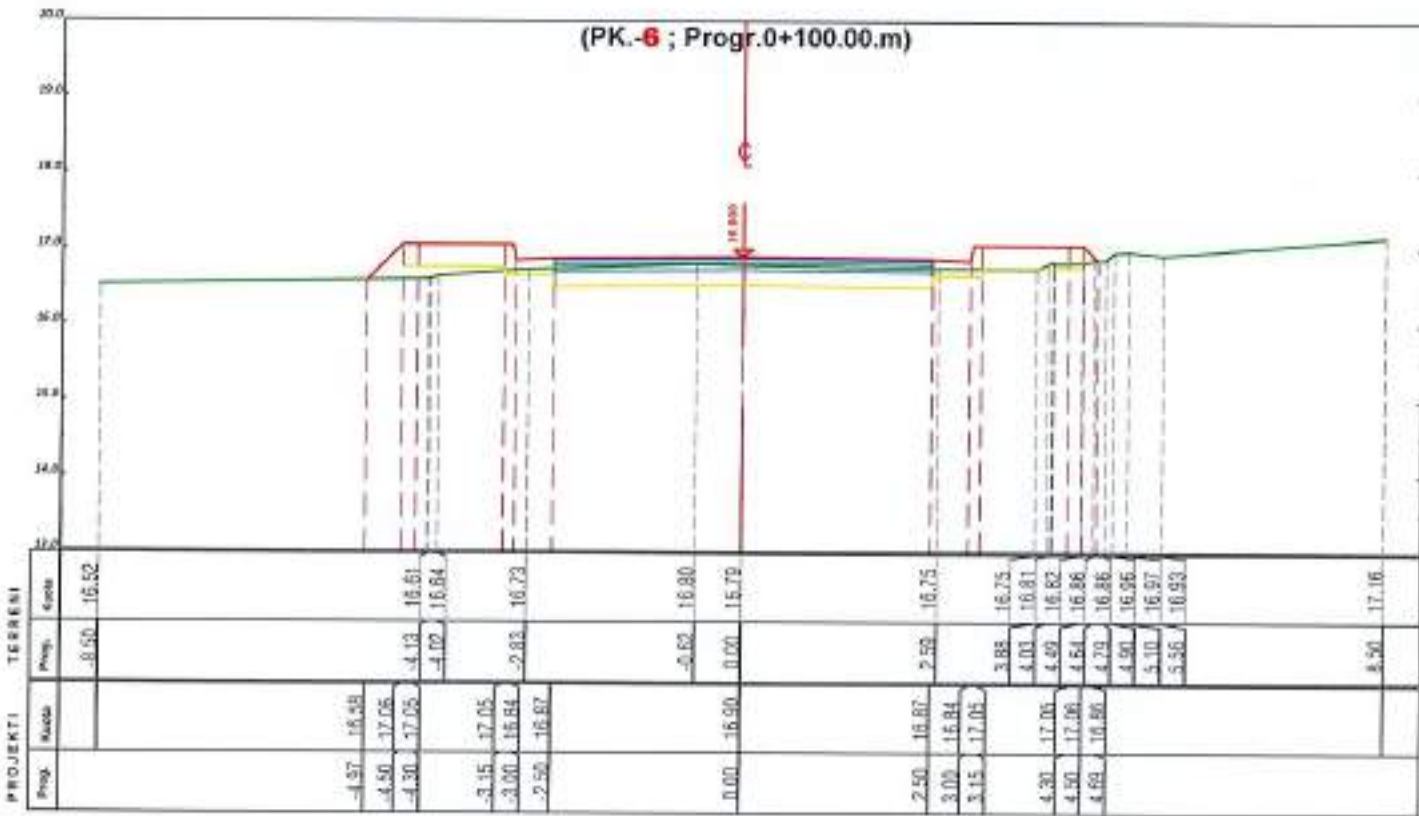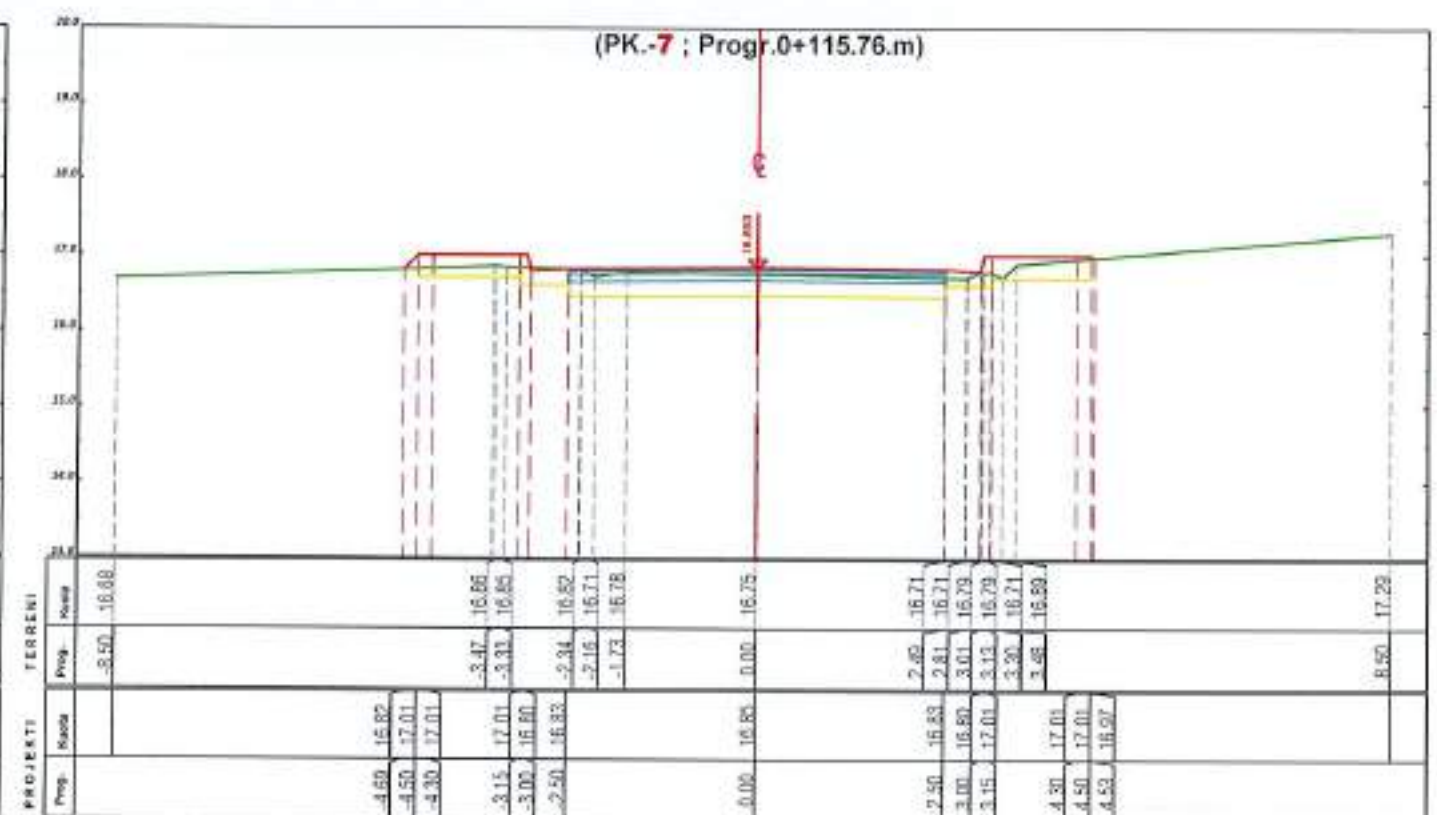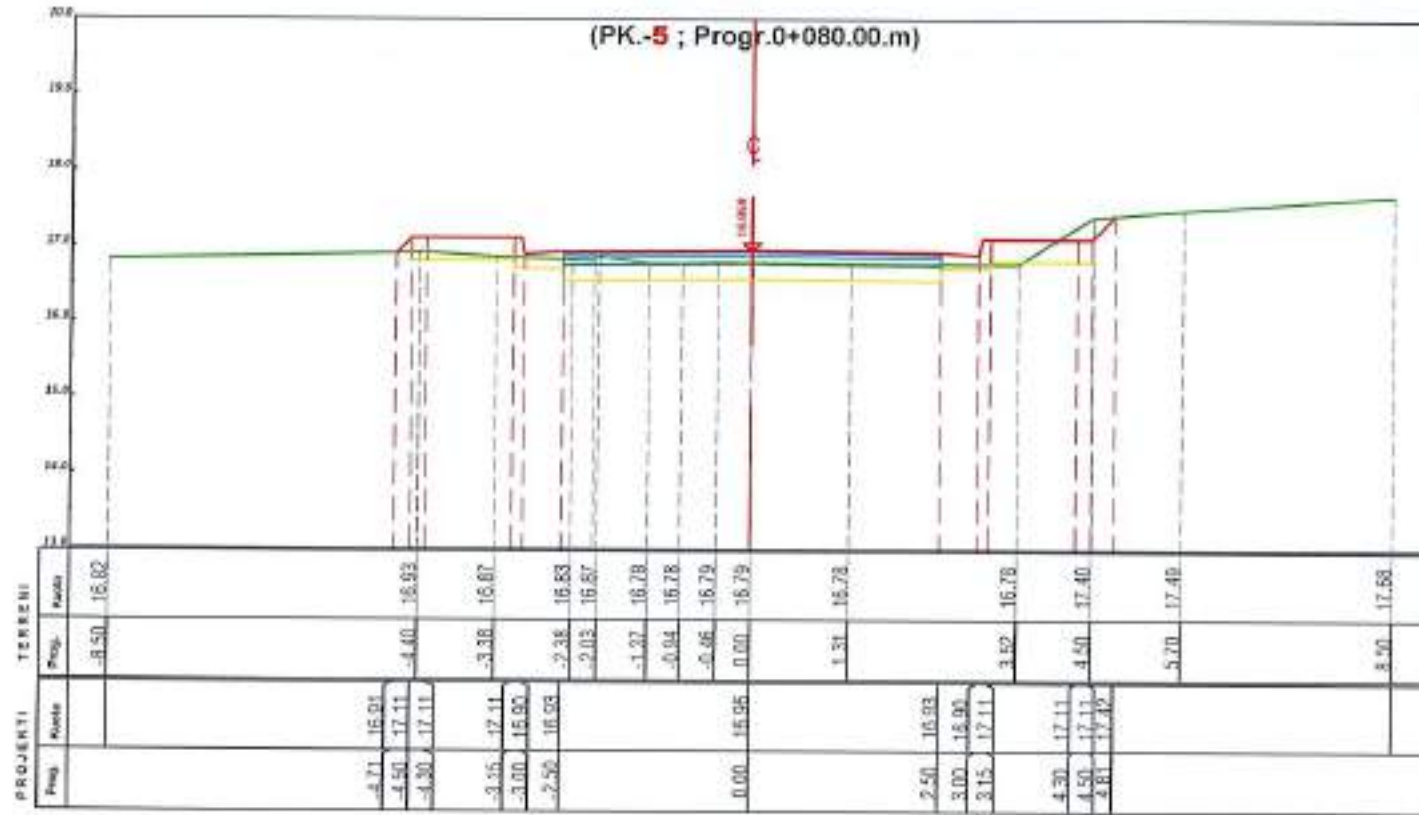

POROSITESI
BASHKIA ROSKOVEC

BOE"ANGERBA" shpk & "GRAMA" shpk

Adresa: Rr. "Yrfan Tomini" Tirane.
Cel: 069 20 95 882
E-mail: burhanhafizi@gmail.com

VENDODHJA
Bashkia Roskovec

TITULLI I PROJEKTI
**HARTIM PROJEKTESH PER RRUGE DHE RRJETE
(RIPARIMI I SHITESAVE SIPERFAQSORE
TE RRUGEVE NE OYTETIN ROSKOVEC)**

FAZA E PROJEKTIMIT :
PROJEKT ZBATIMI

TITULLI I VIZATIMIT :
**PROFILE TERTHORE
NAUN KOLA, ROSKOVEC**

Grupi i Projektimit :
Ing. Burhan HAFIZI
Ing. Arjola MAZARI
Ing. Servet VERÇANI
Ing. Gerti HAFIZI


Shkalla 1:100
Data: Tetor 2024
FLETA Nr.49





<p>POROSITESI</p>	<p>BOE "ANGERBA" shpk & "GRAMA" shpk</p>	<p>VENDODHJA <i>Bashkia Roskovec</i></p>	<p>FAZA E PROJEKTIMIT: PROJEKT ZBATIMI</p>	<p>Grupi i Projektimit Ing. Burhan HAFIZI Shkalla: 1:500</p>
<p>BASHKIA ROSKOVEC</p>	 <p>Adresa: Rr. "Irfan Tomini" Tiranë. Cel: 069 20 95 862 E-mail: burhanhafizi@gmail.com</p>	<p>TITULLI I PROJEKTI HARTIM PROJEKTESH PER RRUGE DHE RRIJETE (RIPARIMI I SHITESAVE SIPERFAQSORE TE RRUGEVE NE QYTETIN ROSKOVEC)</p>	<p>TITULLI I VEZATIMIT: PLANIMETRIA E PERGJITHSHME RRUGA ELMAZ ÇEPELE, ROSKOVEC</p>	<p>Data: Tetor 2024 Ing. Arjola MAZARI Ing. Servet VERÇANI Ing. Gerti HAFIZI Fletë Nr.50</p> 

PROFILI GJATESOR

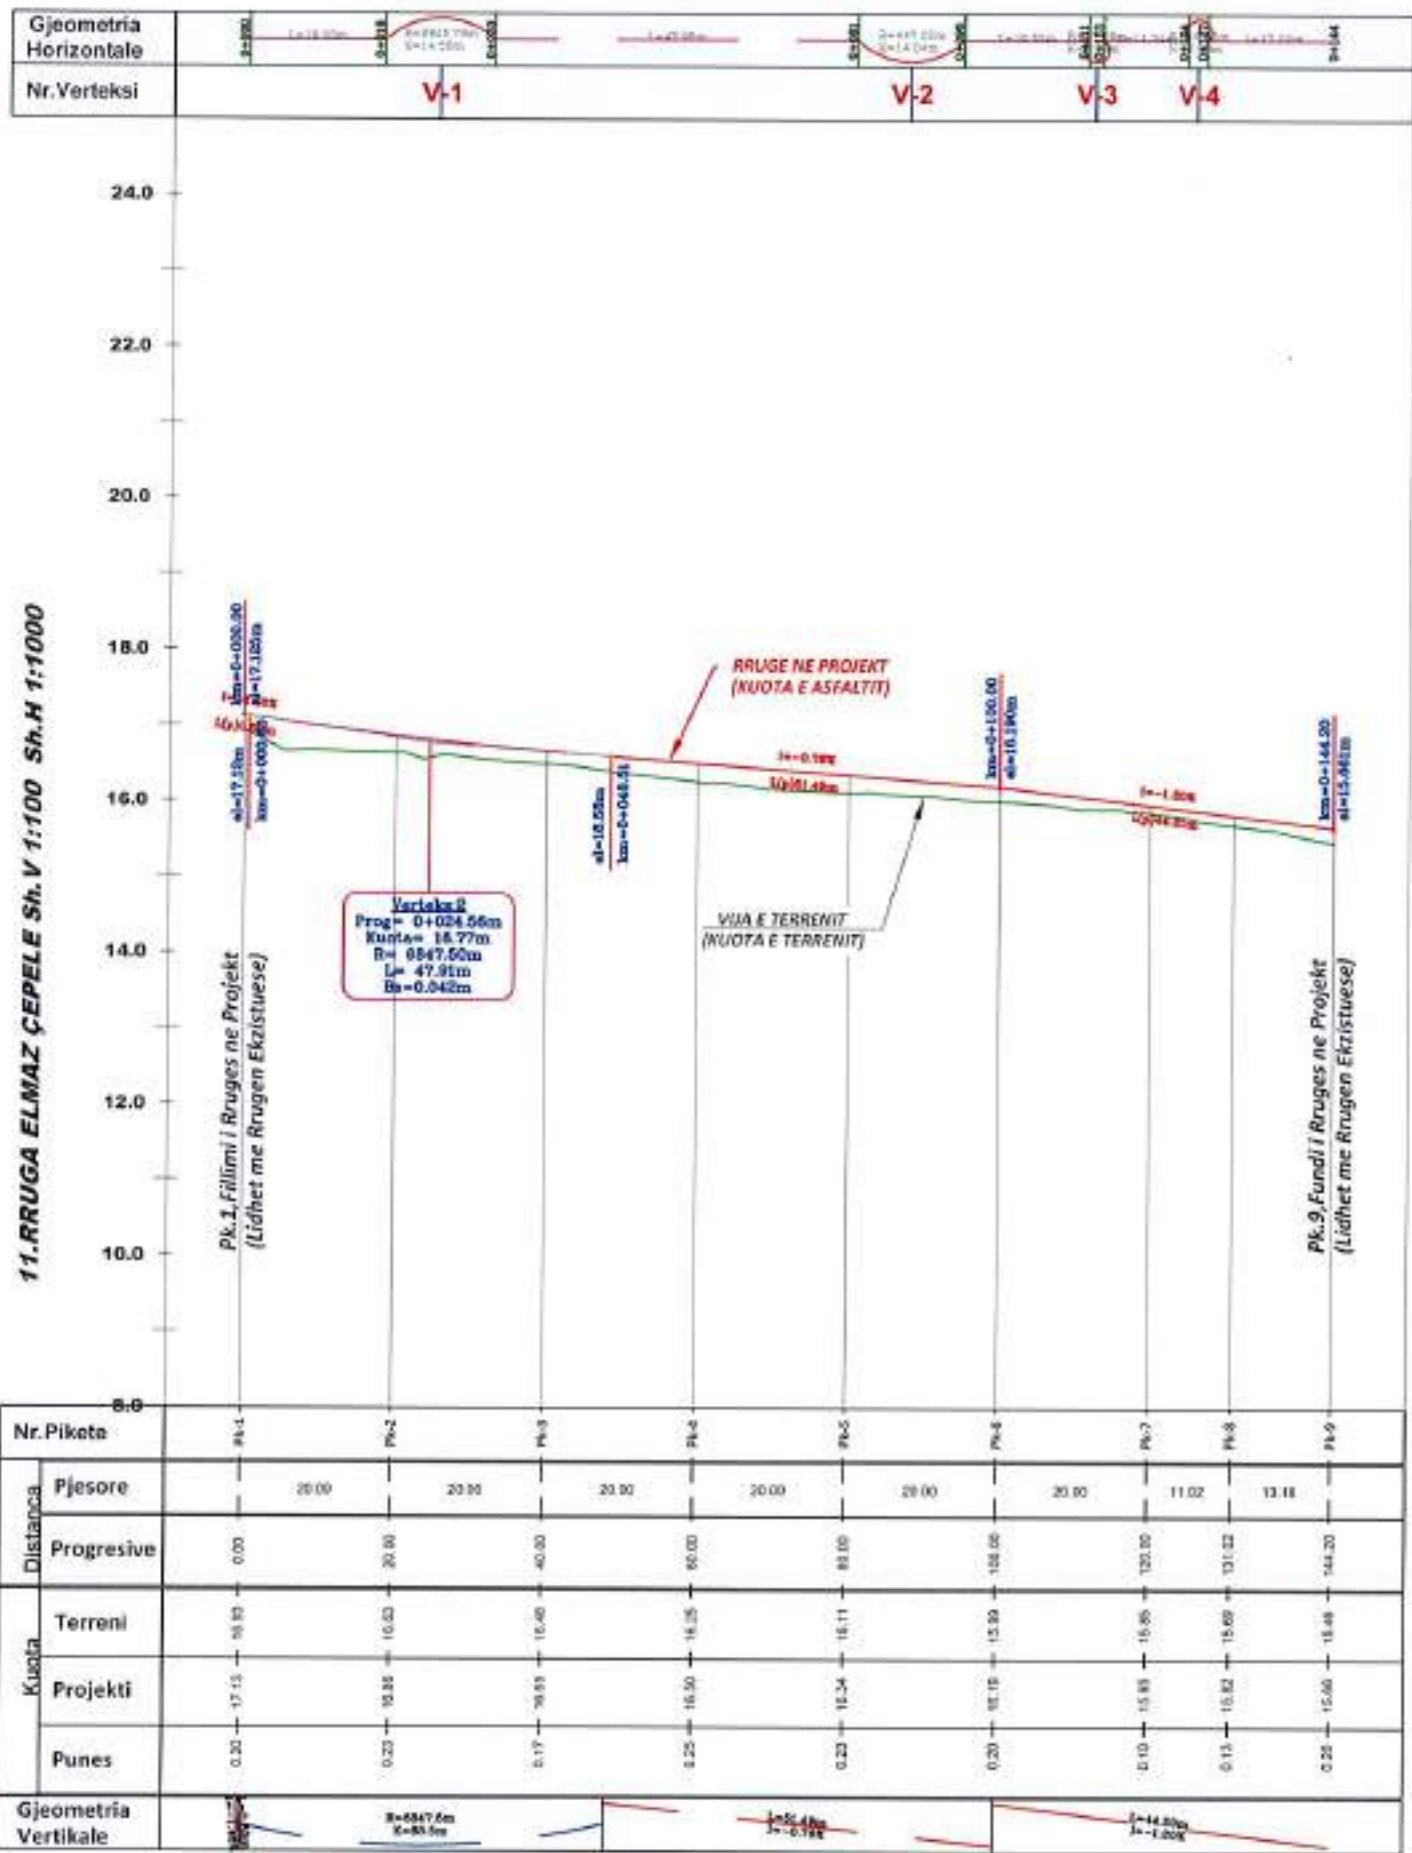

Nr. Pikete		Pk.1	Pk.2	Pk.3	Pk.4	Pk.5	Pk.6	Pk.7	Pk.8	Pk.9
Distanca	Pjesore		20.00	20.00	20.00	20.00	20.00	20.00	11.02	13.18
	Progresive	0.00	20.00	40.00	60.00	80.00	100.00	120.00	131.02	144.20
Kuota	Terreni	16.80	16.53	16.40	16.25	16.11	15.90	15.85	15.69	15.48
	Projekti	17.15	16.88	16.65	16.50	16.34	16.15	15.95	15.82	15.60
	Punes	0.30	0.23	0.17	0.25	0.23	0.20	0.10	0.13	0.25
Gjeometria Vertikale		R=6847.5m L=47.91m		R=6847.5m L=47.91m		R=6847.5m L=47.91m		R=6847.5m L=47.91m		

POROSITESI
BASHKIA ROSKOVEC

BOE"ANGERBA" shpk & "GRAMA" shpk
Adresa: Rr. "Yrfan Tomini" Tirane.
Cef: 069 20 95 862
E-mail: burhanhafizi@gmail.com





VENDODHJA
Bashkia Roskovec
TITULLI I PROJEKTIT
HARTIM PROJEKTYESH PER RRUGE DHE RRJETE
(RIPARIMI I SHYTRSAVE SIPERFAQSORE
TE RRUGEVE NE QYTETIN ROSKOVEC)

FAZA E PROJEKTIMIT:
PROJEKT ZBATIMI
TITULLI I VIZATIMIT:
PROFILI GJATESOR
RRUGA ELMAZ ÇEPELE, ROSKOVEC

Grupi i Projektimit:
Ing. Burhan HAFIZI
Ing. Arjola MAZARI
Ing. Servet VERÇANI
Ing. Gerti HAFIZI
Shkalla 1:100,1000
Data: Tetor 2024
FLETA Nr.51



PROFILE TERTHORE

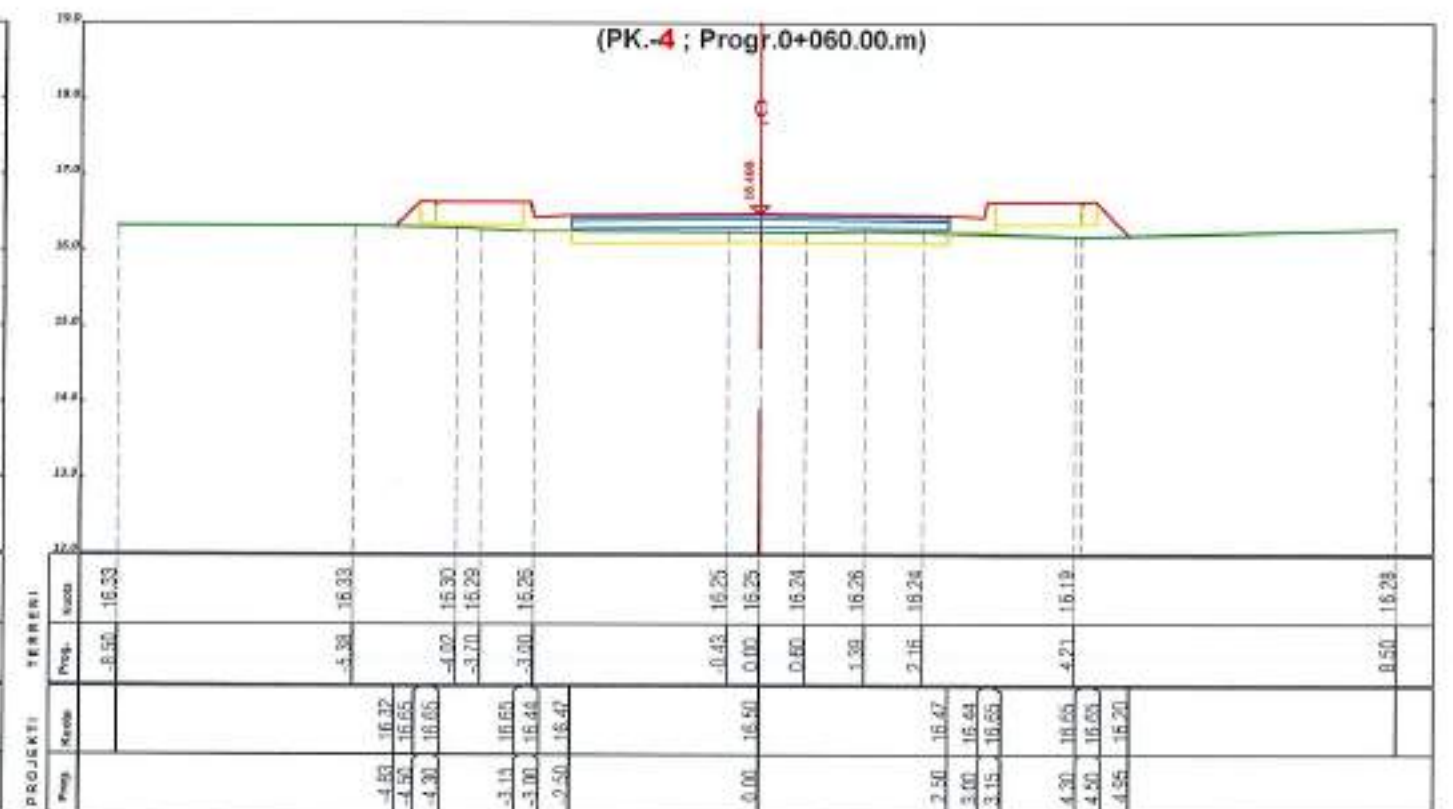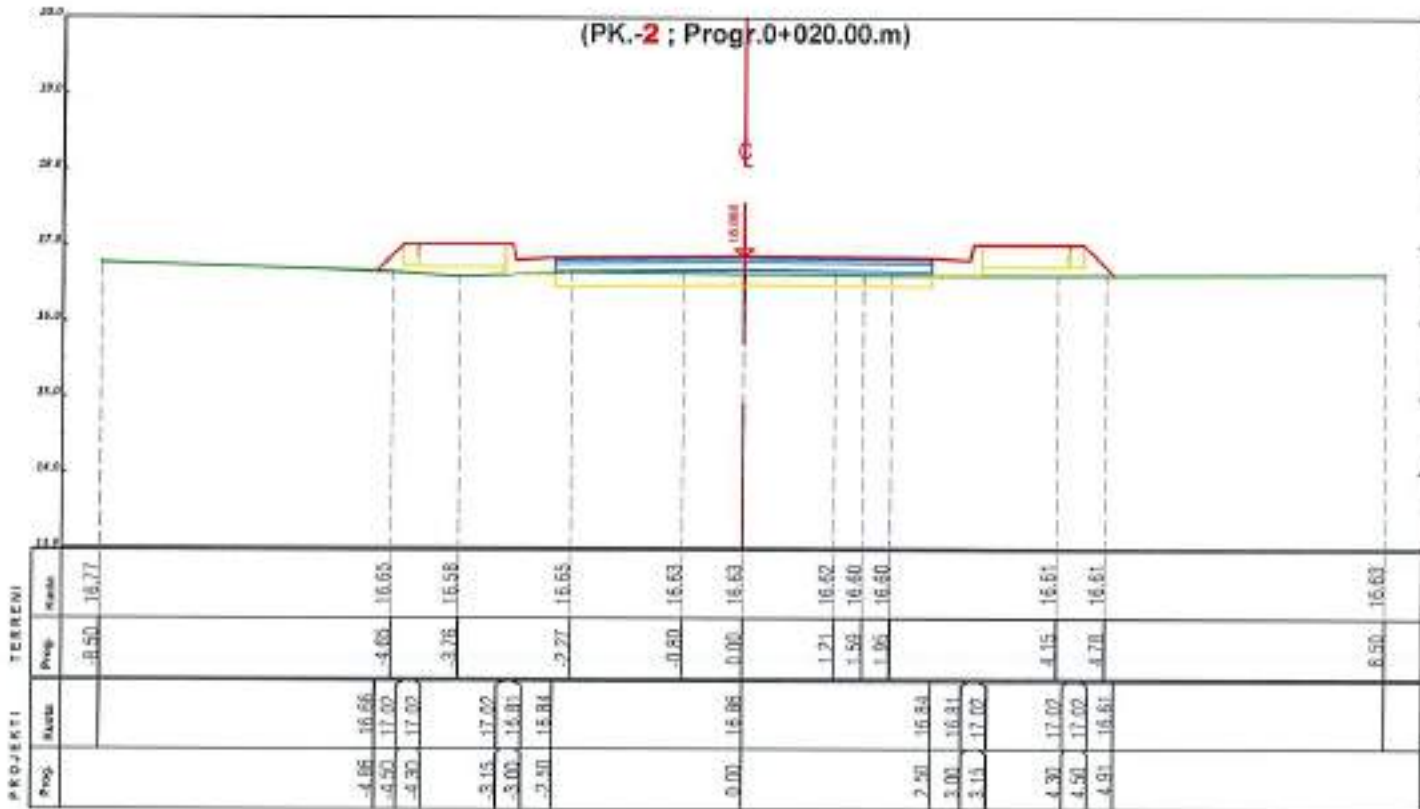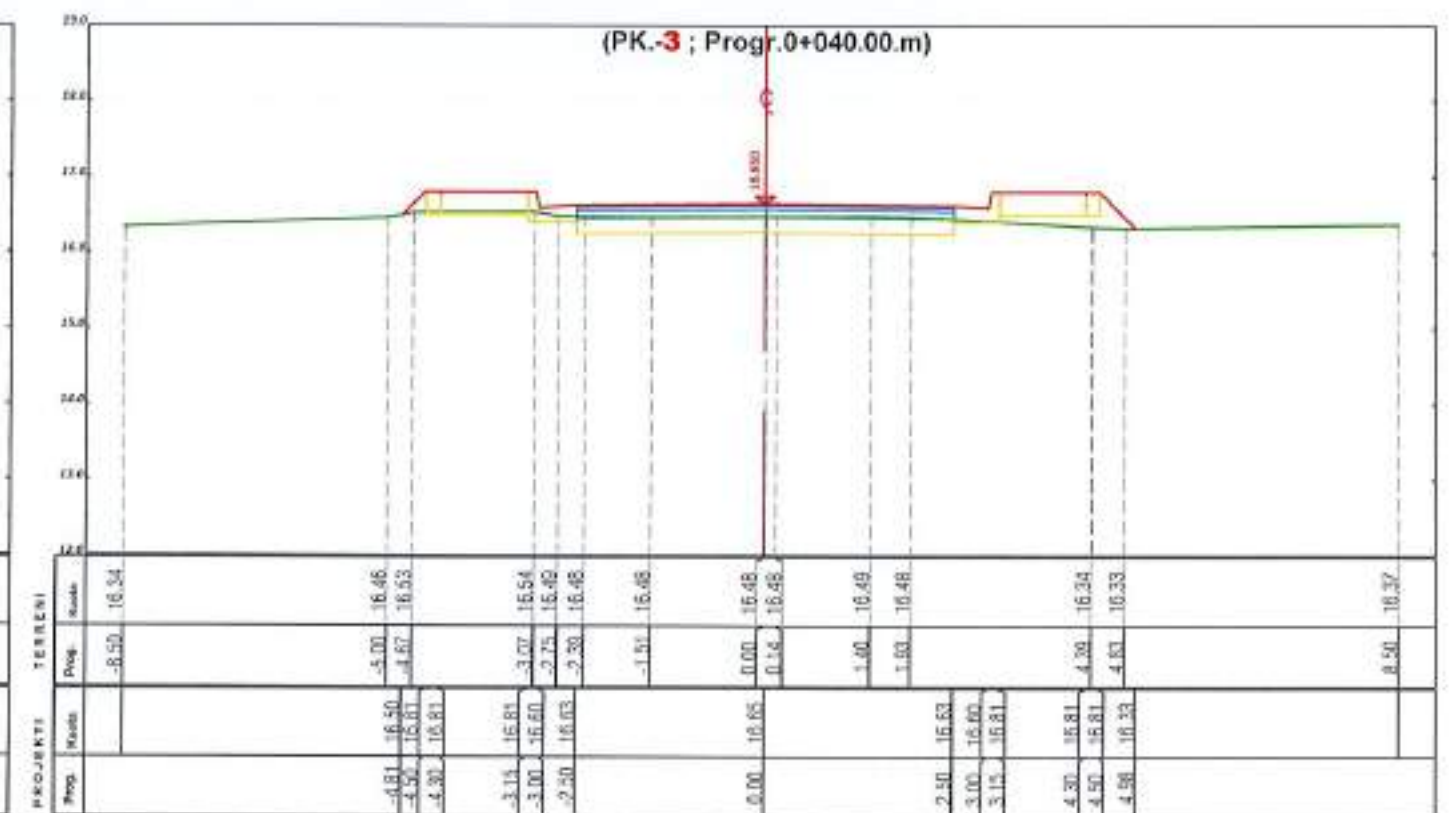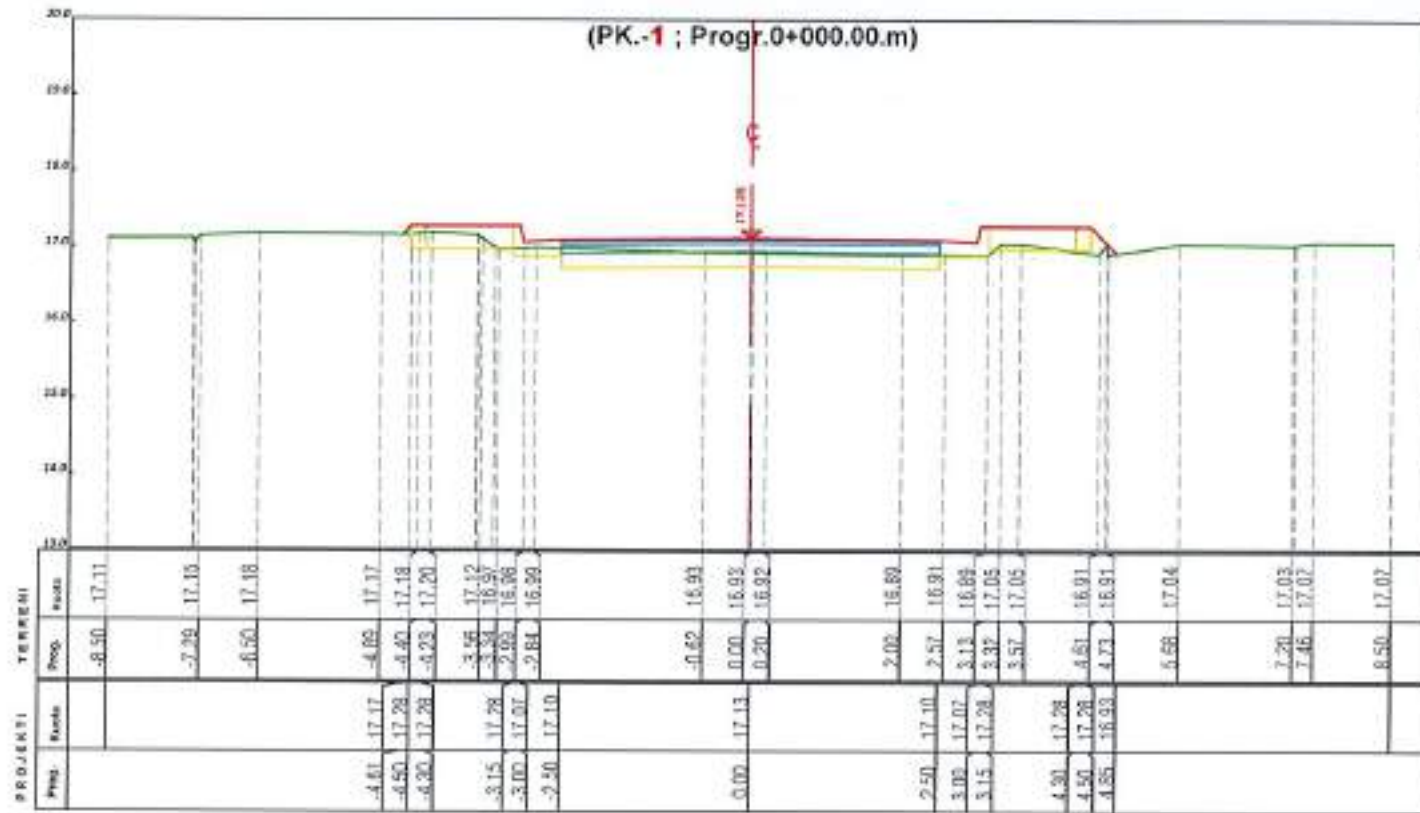

POROSITESI

BASHKIA ROSKOVEC

BOE"ANGERBA" shpk & "GRAMA" shpk



Adresa:Rr. "Irfan Tomini" Tirane.
Cel: 069 20 95 862
E-mail: burhanhafizi@gmail.com

VENDOBLLIA
Bashkia Roskovec

TITULLI I PROJEKTTIT
HARTIM PROJEKTESH PER RRUGE DHE RRJETE
(RIPARIMI I SHITESAVE SIPERFAQSORE
TE RRUGEVE NE OJTETIN ROSKOVEC)

FAZA E PROJEKTIMIT :
PROJEKT ZBATIMI

TITULLI I VIZATIMIT :
PROFILE TERTHORE
ELMAZ ÇEPELE, ROSKOVEC

Grupi i Projektimit :
Ing. Burhan HAFIZI
Ing. Arjola MAZARI
Ing. Servet VERÇANI
Ing. Gerti HAFIZI







Shifra 1:100

Data Tetor 2024

Fl. ETA Nr.52

PROFILE TERTHORE

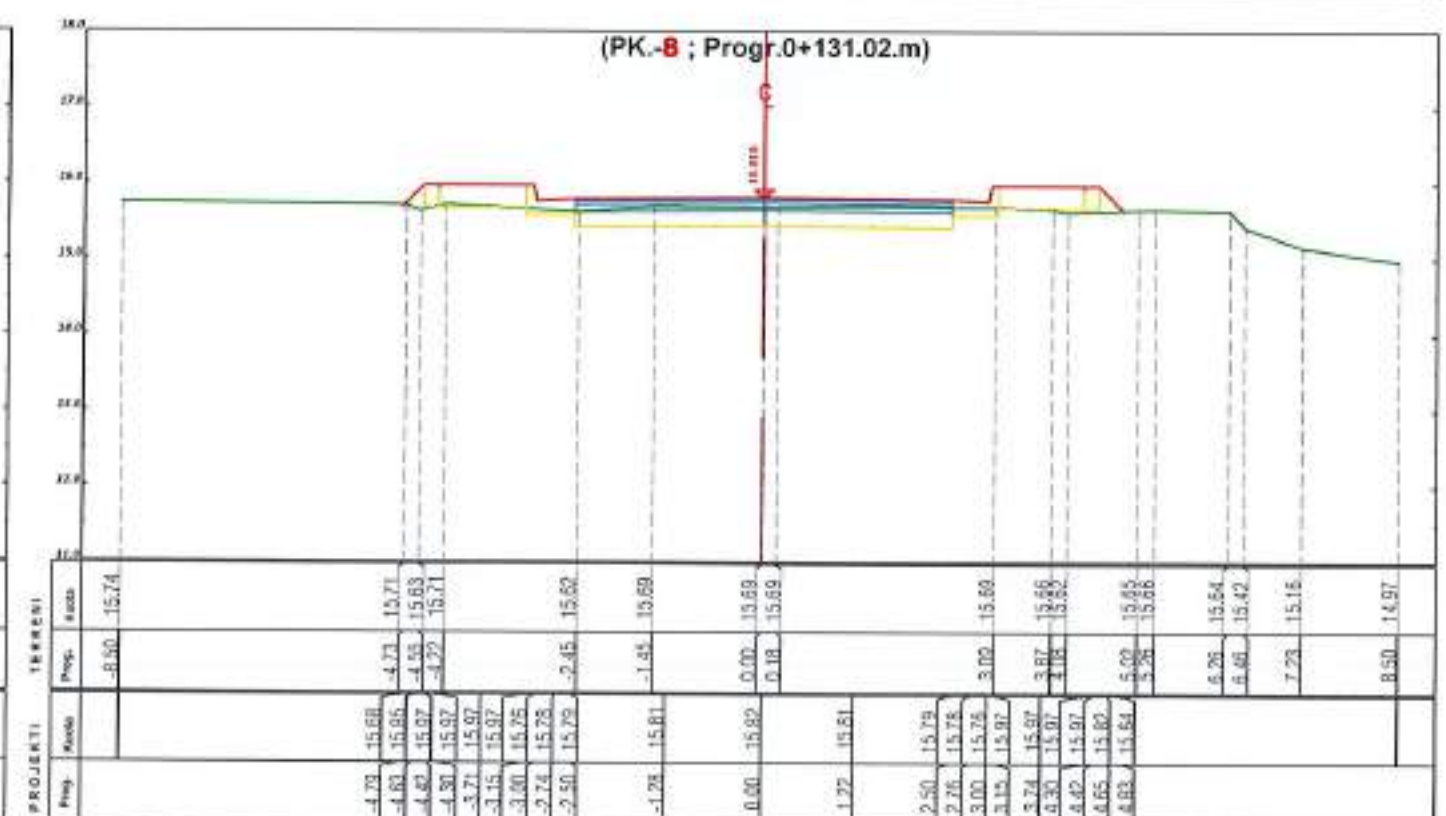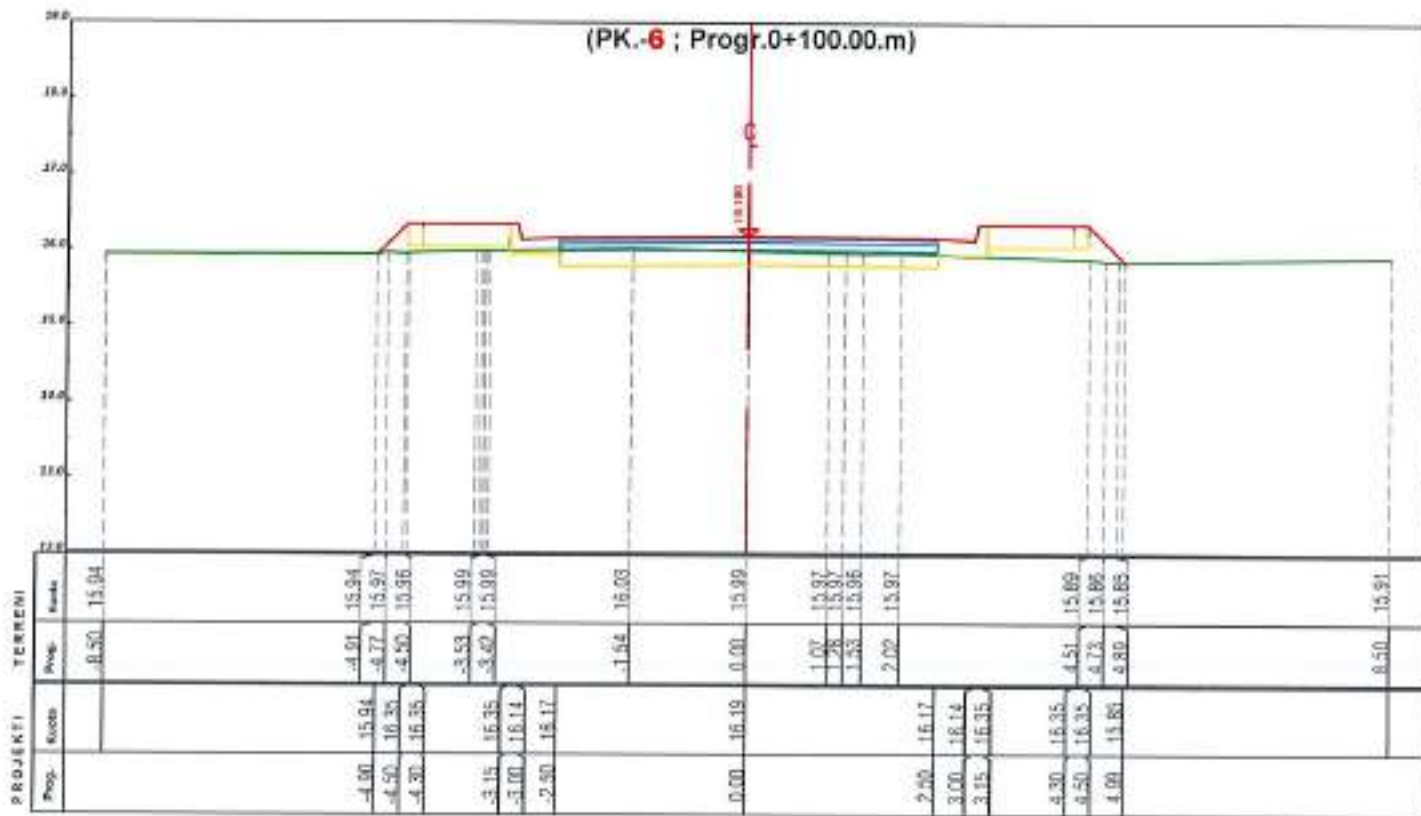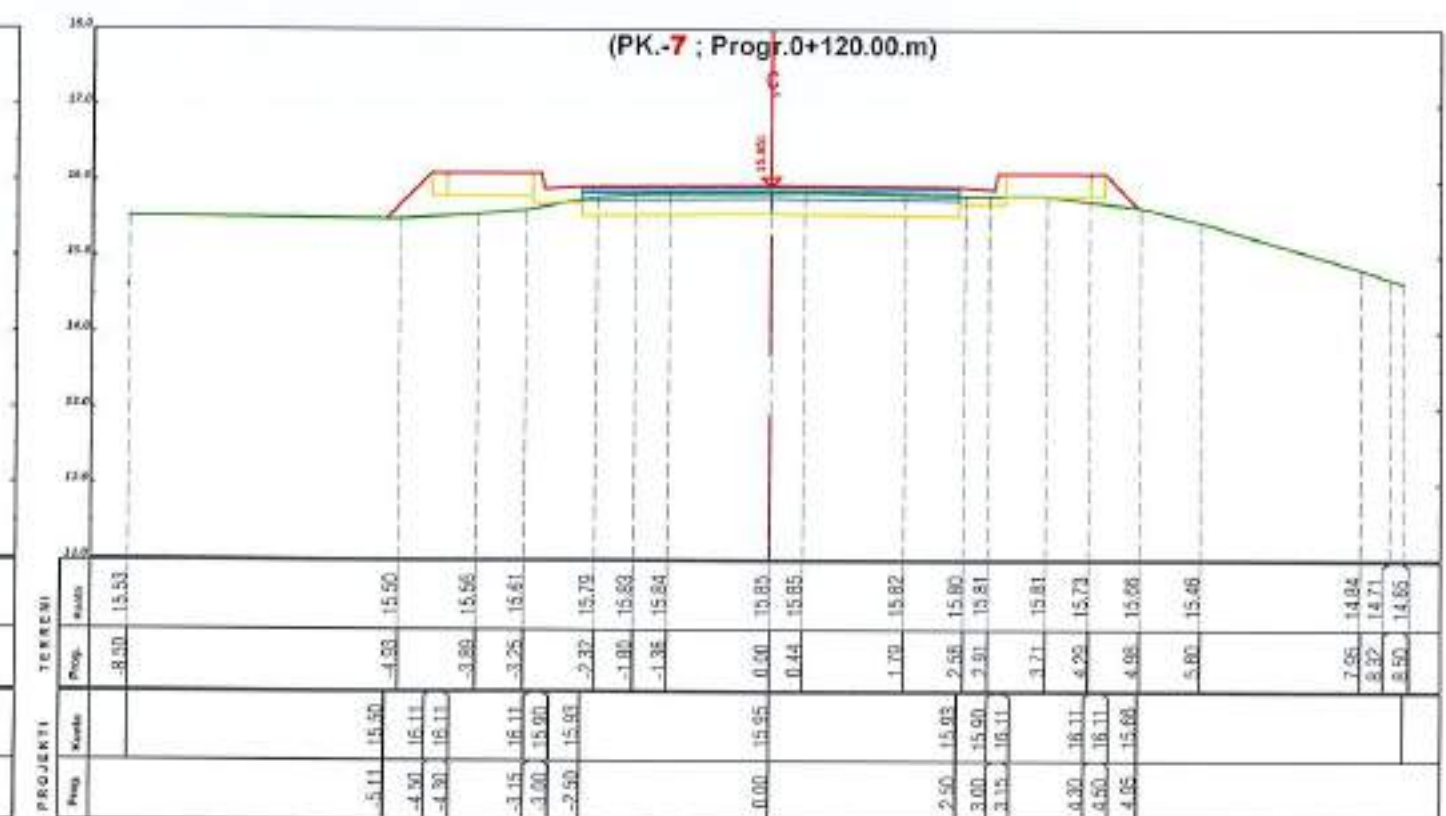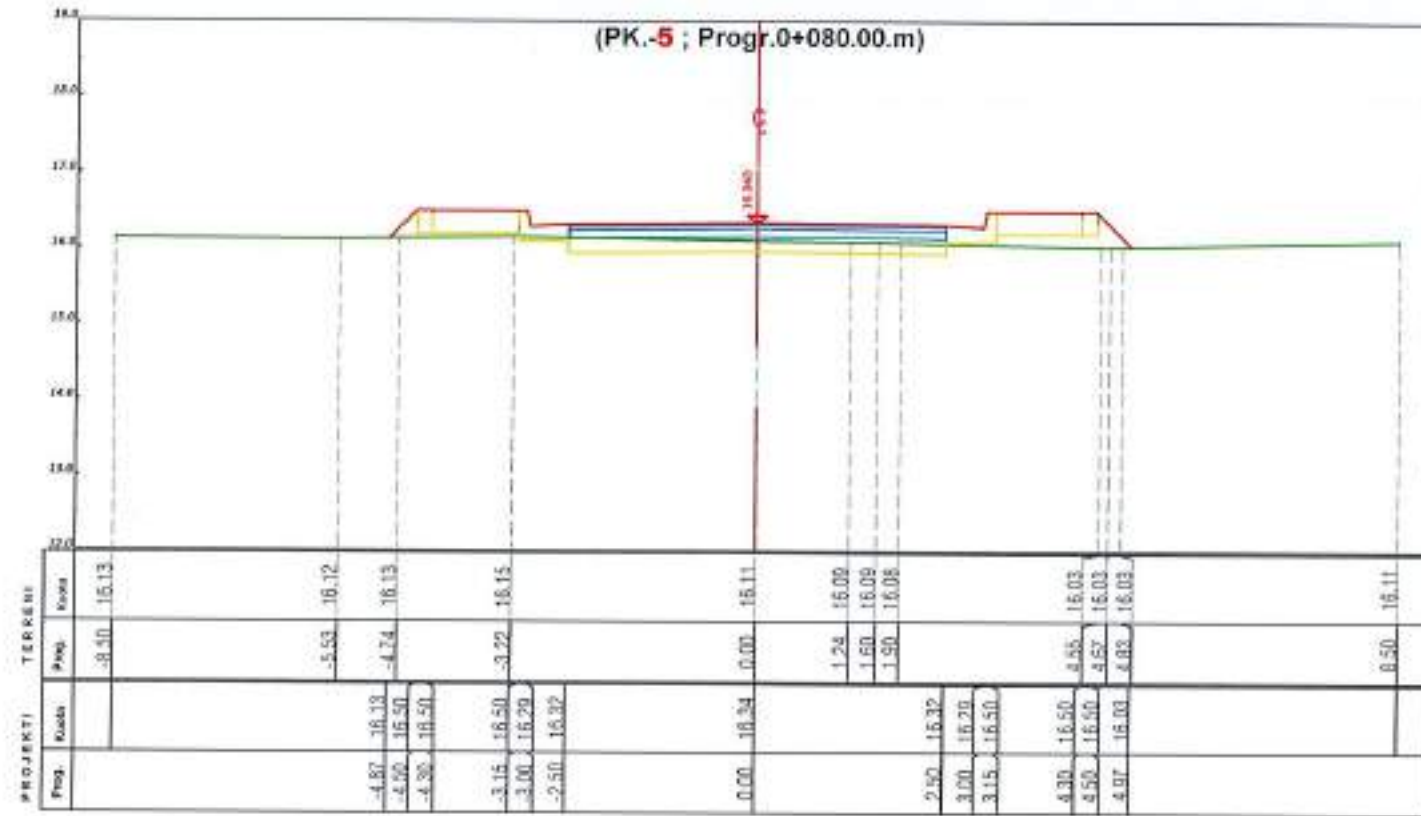

POROSITESI

BOE"ANGERBA" shpk & "GRAMA" shpk

VENDOSHJA
Bashkia Roskovec

FAZA E PROJEKTIMIT :
PROJEKT ZBATIMI

Grupi i Projektimit :

BASHKIA ROSKOVEC



Adresa: Rr. "Irfan Tomini" Tiranë,
Cel: 069 20 95 862
E-mail: burbanhafizi@gmail.com

TITULLI I PROJEKTE
HARTIM PROJEKTESH PER RRUGE DHE RRJETE
(RIPARIMI I SHITESAVE SIFERFAQSORE
TE RRUGEVE NE OJTETIN ROSKOVEC)


TITULLI I VIZATIMIT :
PROFILE TERTHORE
ELMAZ ÇEPELE, ROSKOVEC

Ing. Burhan HAFIZI
Ing. Arjola MAZARI
Ing. Servet VERÇANI
Ing. Gerti HAFIZI

Shkalla 1:100
Data: Tetor 2024
FLETA Nr.53



PROFILE TERTHORE

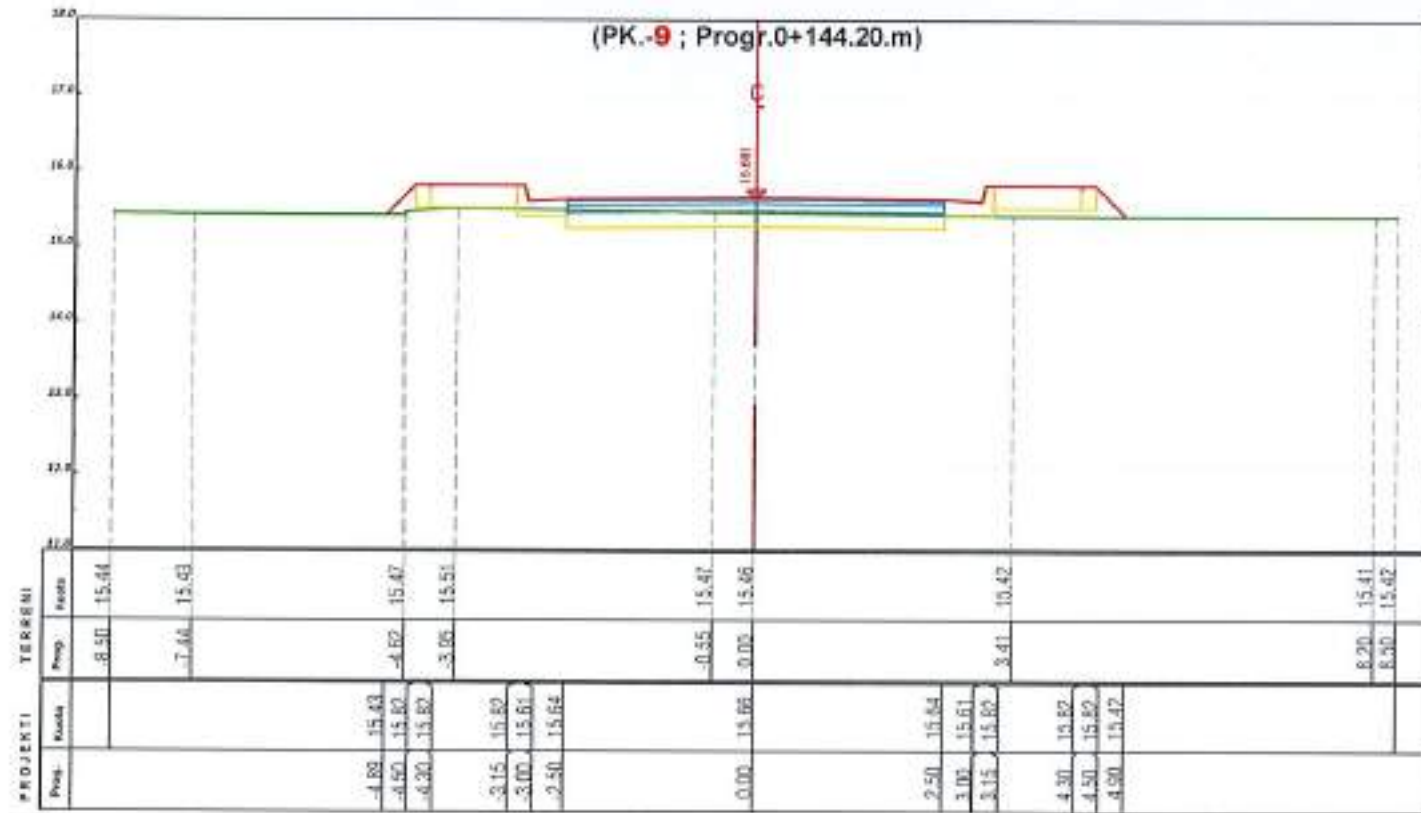

POROSITESI

BASHKIA ROSKOVEC

BOE"ANGERBA" shpk & "GRAMA" shpk



Adresa: Rr. "Yrfan Tomini" Tirane.
Cel: 069 20 95 882
E-mail: burhanhafizi@gmail.com

VENDOBRIA
Bashkia Roskovec

TITULLI I PROJEKTTI
HARTIM PROJEKTESH PER RRUGE DHE RRJETE
(RIPARIMI I SHITESAVE SIPERFAQSORE
TE RRUGEVE NE OYTETIN ROSKOVEC)

FAZA E PROJEKTIMIT :
PROJEKT ZBATIMI

TITULLI I VIZATIMIT :
PROFILE TERTHORE
ELMAZ ÇEPELE, ROSKOVEC

Grupi i Projektimit :
Ing. Burhan HAFIZI
Ing. Arjola MAZARI
Ing. Servet VERÇANI
Ing. Gerti HAFIZI

Shkallë 1:100

Data Tetor 2024


FLETA Nr.54





PROFILI GJATESOR

Gjeometria Horizontale	
Nr.Verteksi	V-1 V-2 V-3 V-4

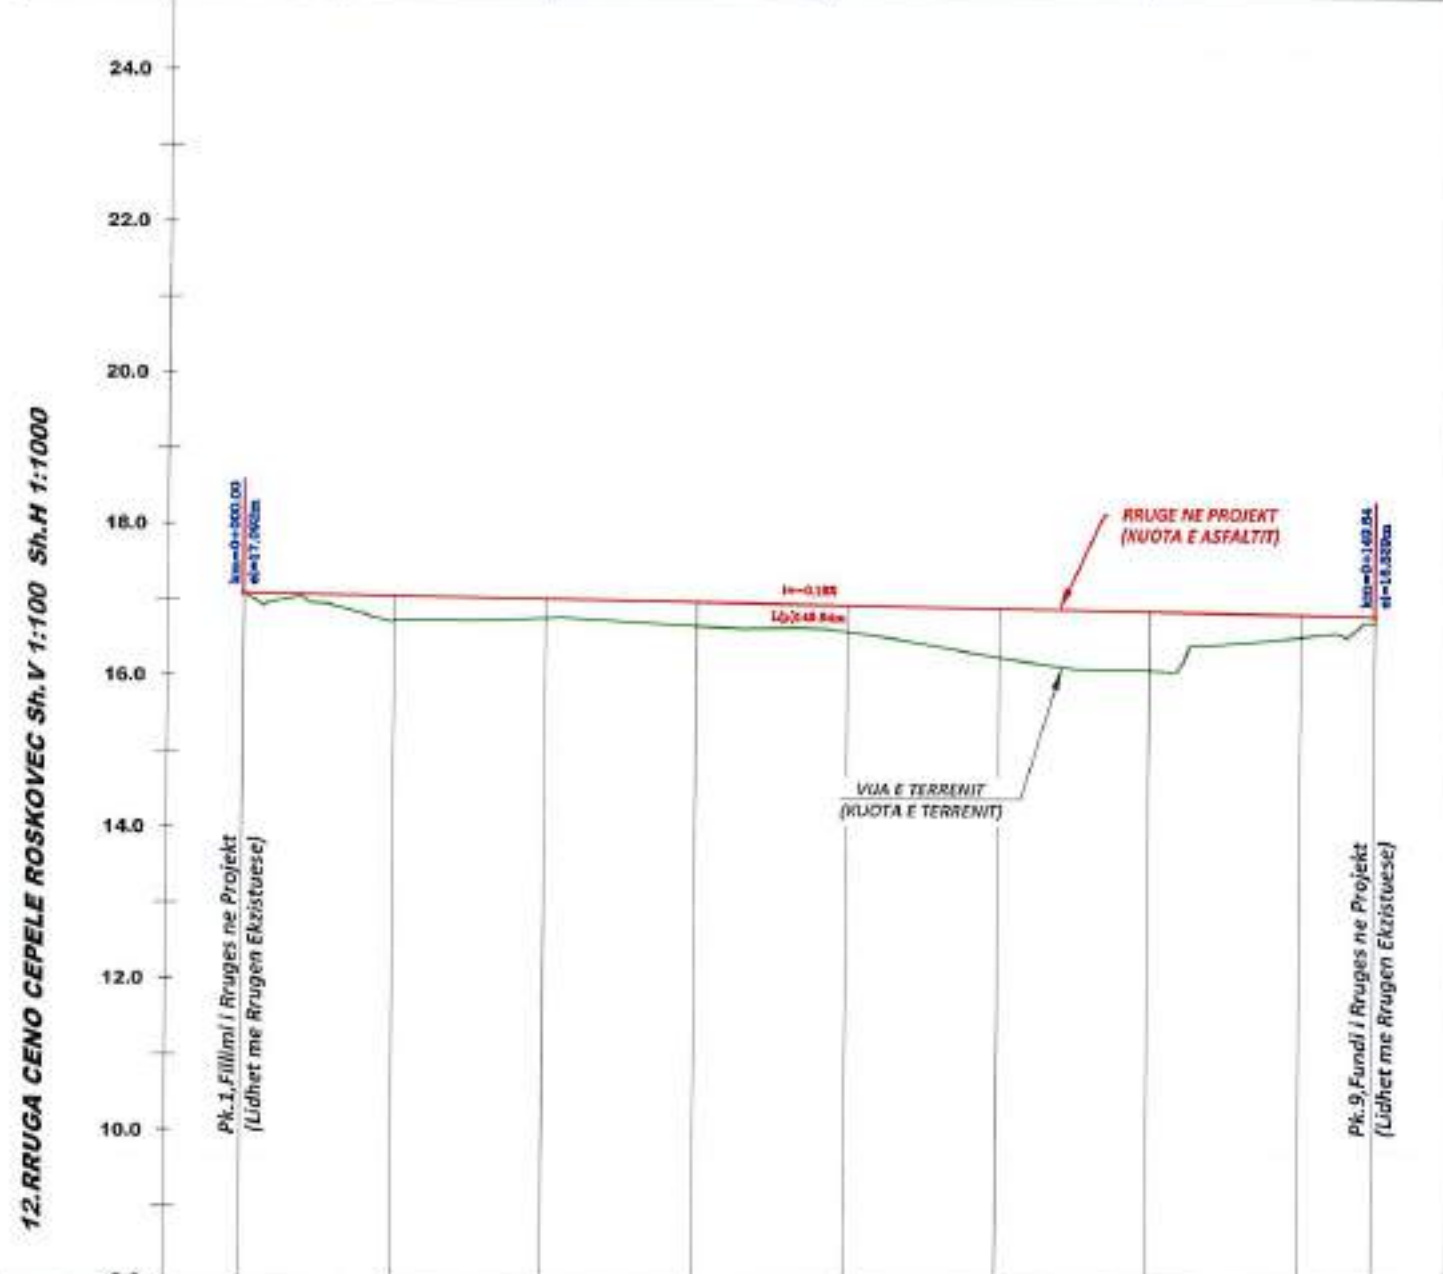

Nr.Pikete	Pk.1	Pk.2	Pk.3	Pk.4	Pk.5	Pk.6	Pk.7	Pk.8	Pk.9
Pjesore		20.00	20.00	20.00	20.00	20.00	20.00	20.00	0.04
Progresive	0.00	20.00	40.00	60.00	80.00	100.00	120.00	140.00	140.04
Kuota	Terreni	17.09	16.73	16.70	16.66	16.62	16.57	16.51	16.55
	Projekti	17.36	17.00	17.02	16.88	16.82	16.52	16.88	16.85
	Punes	0.00	0.33	0.26	0.22	0.25	0.05	0.37	0.30
Gjeometria Vertikale									

POROSITESI
BASHKIA ROSKOVEC

BOE "ANGERBA" shpk & "GRAMA" shpk

 Adresa: Rr. "Irfan Tomini" Tiranë.
 Cel: 069 20 95 862
 E-mail: burhanhafizi@gmail.com





VENDODHJA
Bashkia Roskovec
 TITULLI I PROJEKTI
**HARTIM PROJEKTESH PER RRUGE DHE RRJETE
 (RIPARIMI I SHITESAVE SIPERFAQSORE
 TE RRUGEVE NE QYTETIN ROSKOVEC)**

FAZA E PROJEKTIMIT :
PROJEKT ZBATIMI
 TITULLI I VEZATIMIT :
**PROFILI GJATESOR
 RRUGA CENO ÇEPELE, ROSKOVEC**

Grupi i Projektimit :
 Ing. Burhan HAFIZI
 Ing. Arjola MAZARI
 Ing. Servet VERÇANI
 Ing. Gerti HAFIZI
 Shkalla 1:100,1000
 Data: Tetor 2024
 FLETA Nr.56



PROFILE TERTHORE

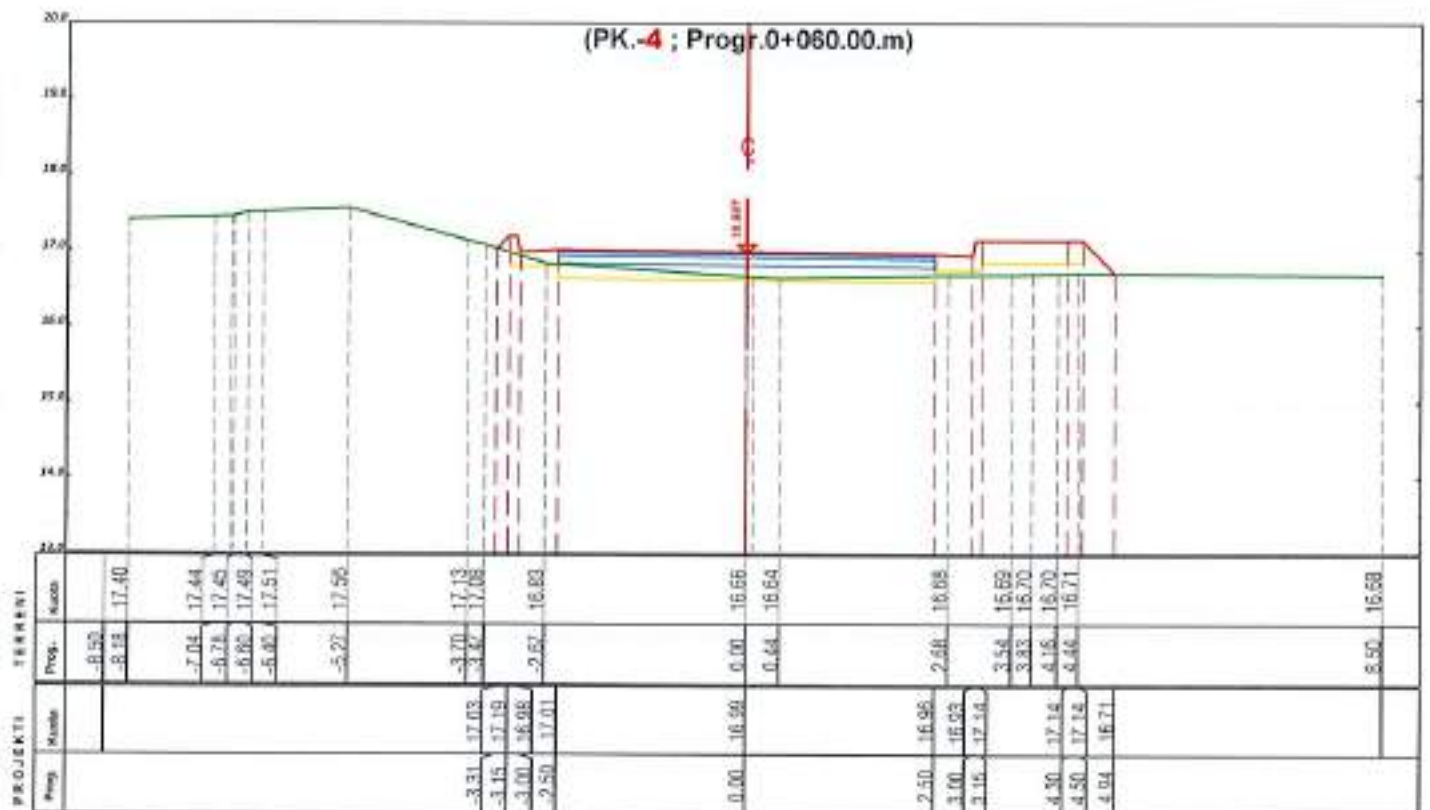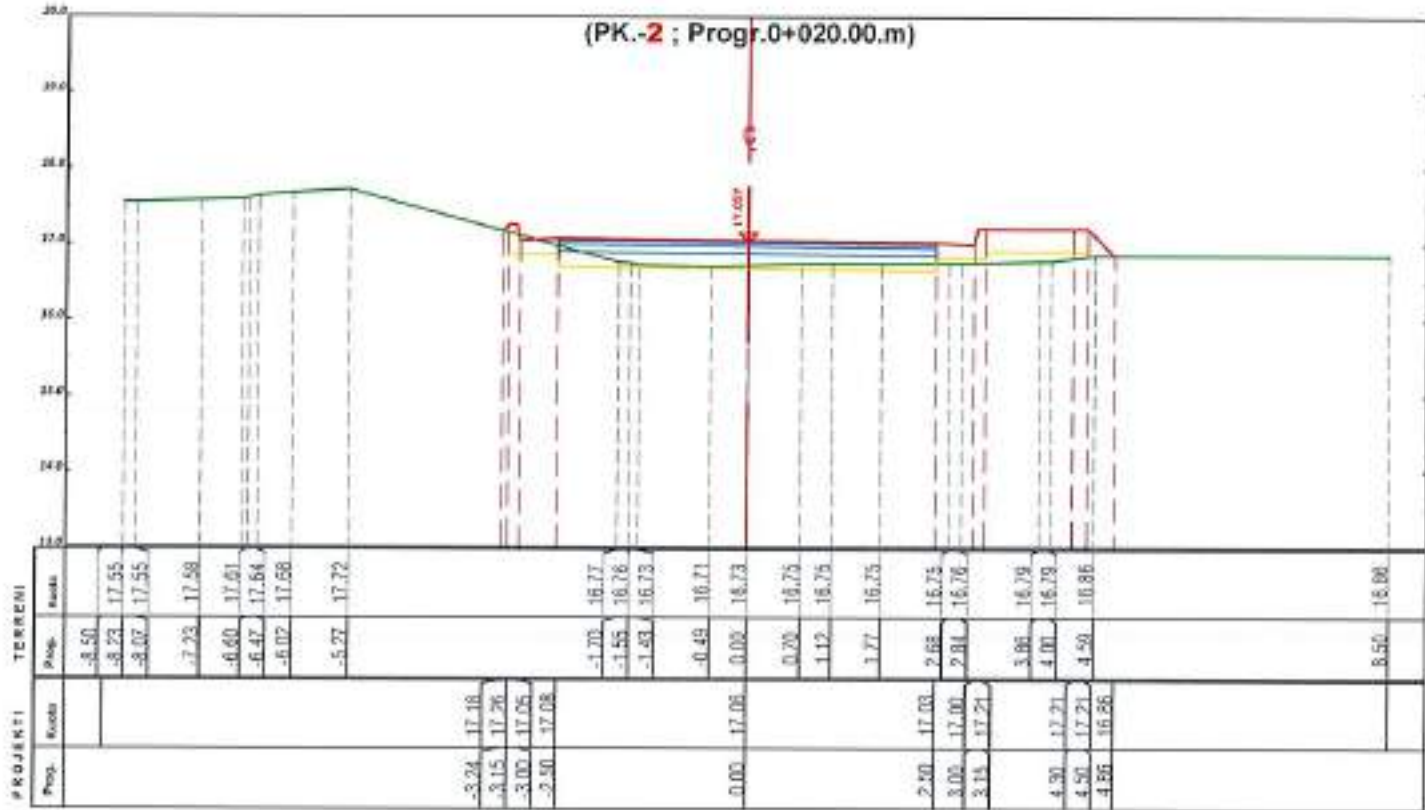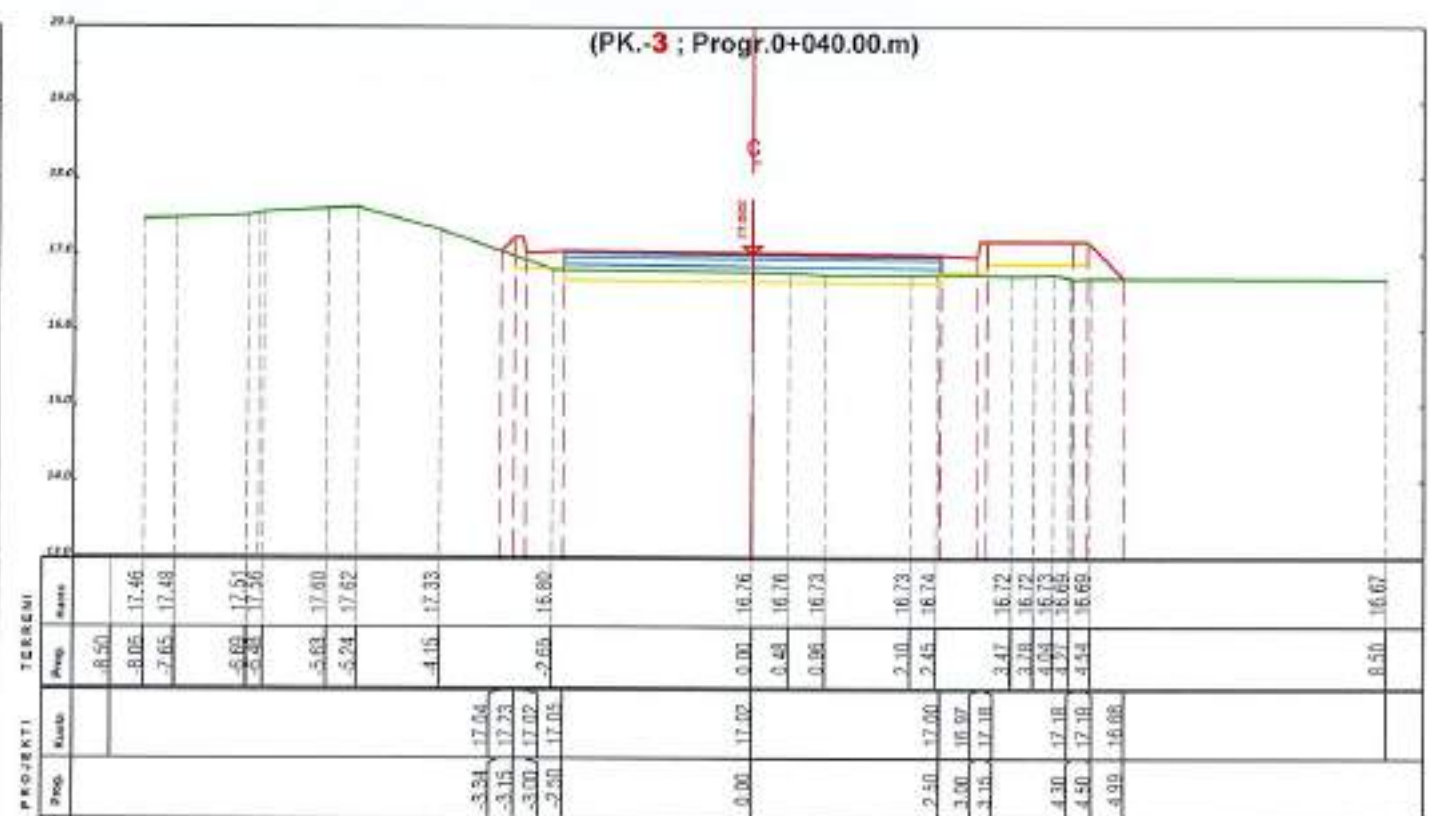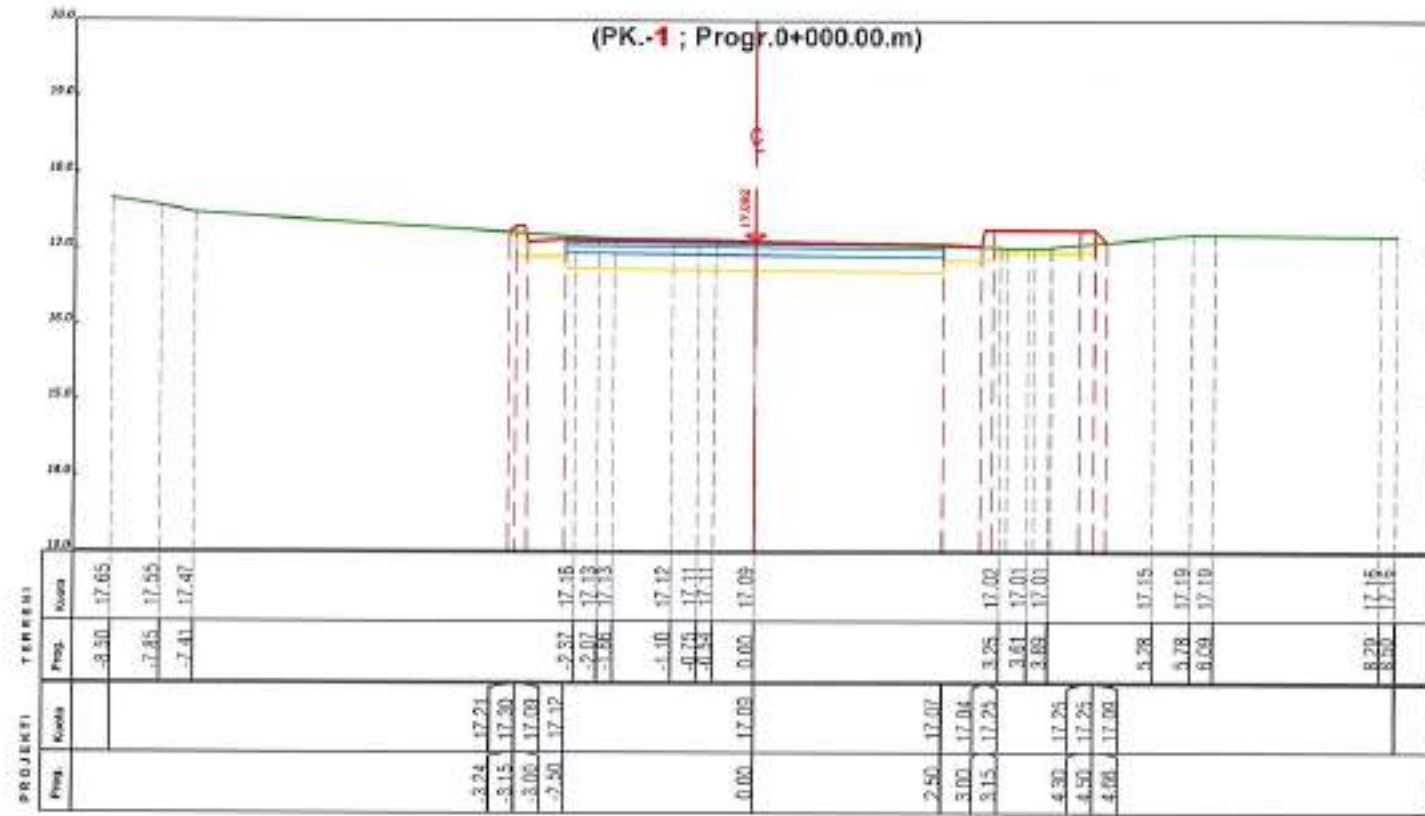

POROSITESI

BASHKIA ROSKOVEC

BOE"ANGERBA" shpk & "GRAMA" shpk



Adresa: Rr. "Irfan Tomini" Tirane,
Cel: 069 20 93 862
E-mail: burhanhafizi@gmail.com

VENDOSJA
Bashkia Roskovec

TITULLI I PROJEKTI
HARTIM PROJEKTESH PER RRUGE DHE RRJETE
(RIPARIMI I SHITESAVE SIFERFAQSORE
TE RRUGEVE NE QYTETIN ROSKOVEC)

FAZA E PROJEKTIMIT:
PROJEKT ZBATIMI

TITULLI I VIZATIMIT:
PROFILE TERTHORE
CENO ÇEPELE, ROSKOVEC

Grupi i Projektimit :

Ing. Burhan HAFIZI
Ing. Arjola MAZARI
Ing. Servet VERÇANI
Ing. Gerti HAFIZI





Shkalla 1:100

Data: Tetor 2024

FLETJA Nr.57



PROFILE TERTHORE

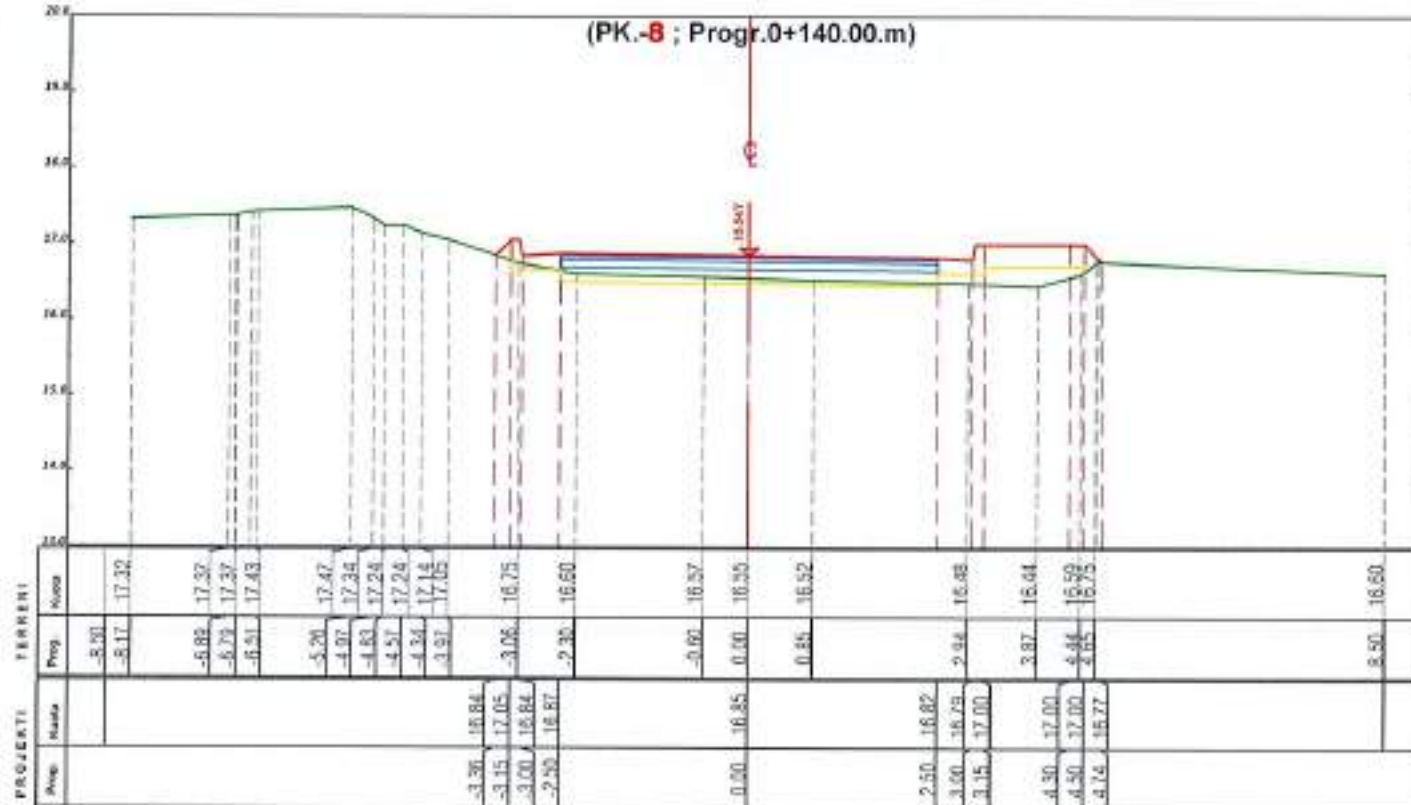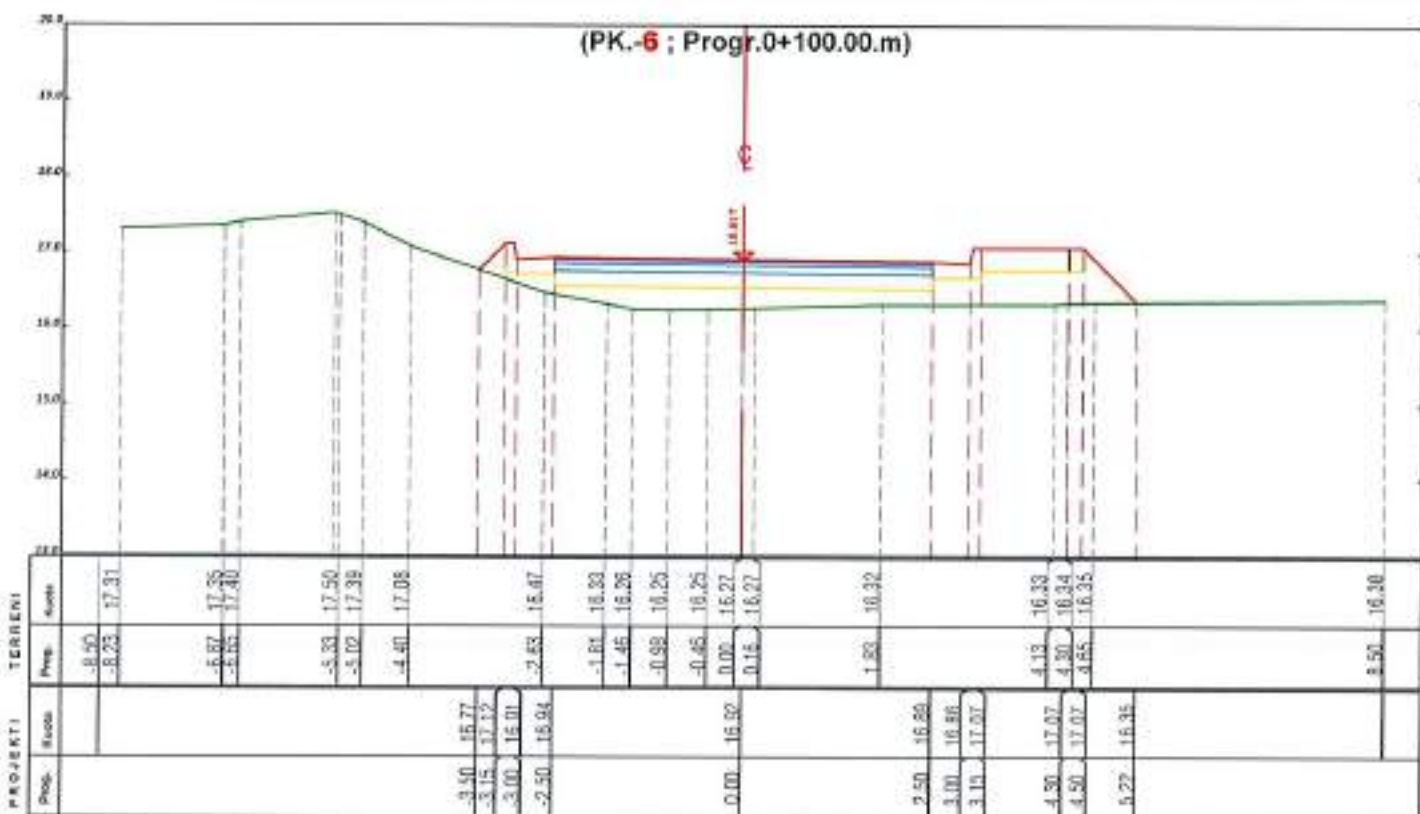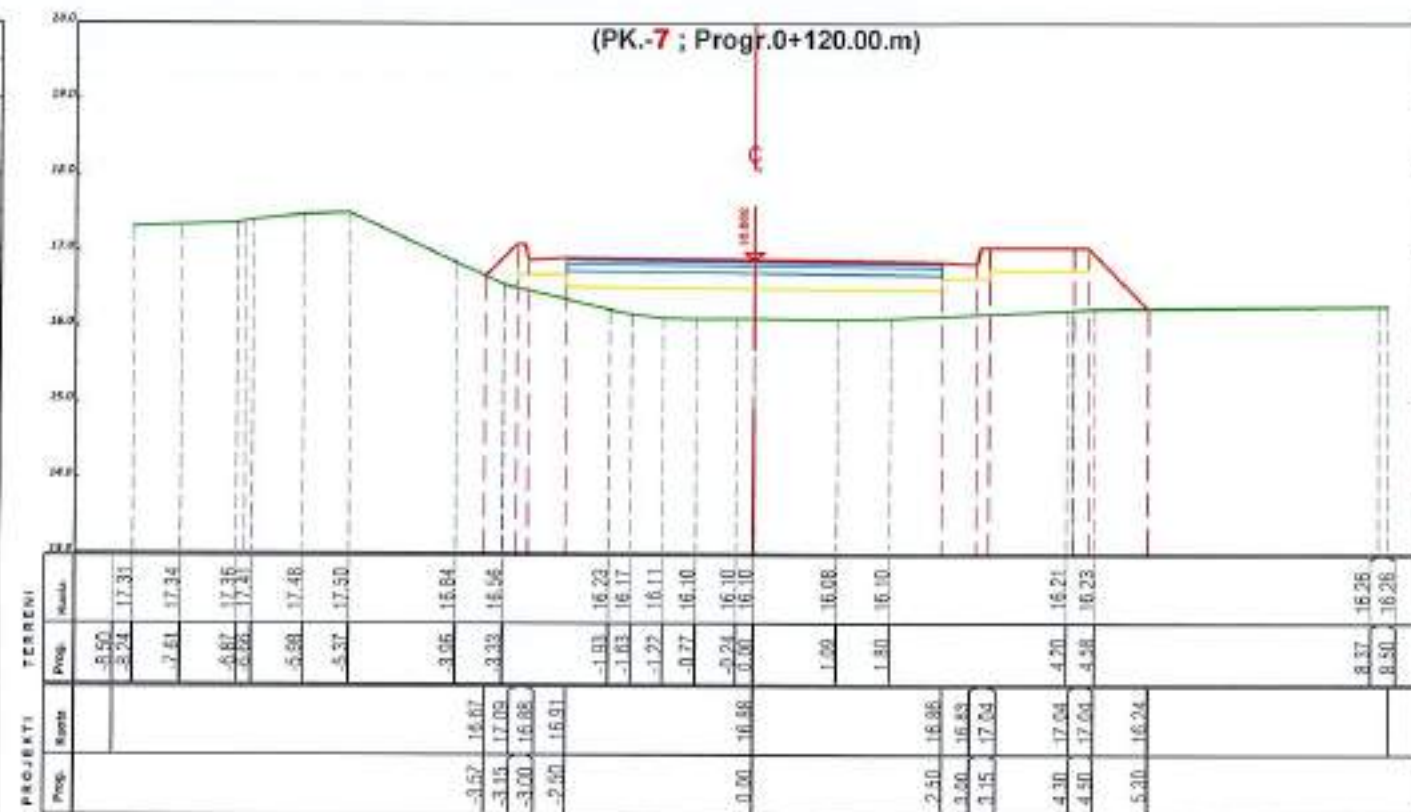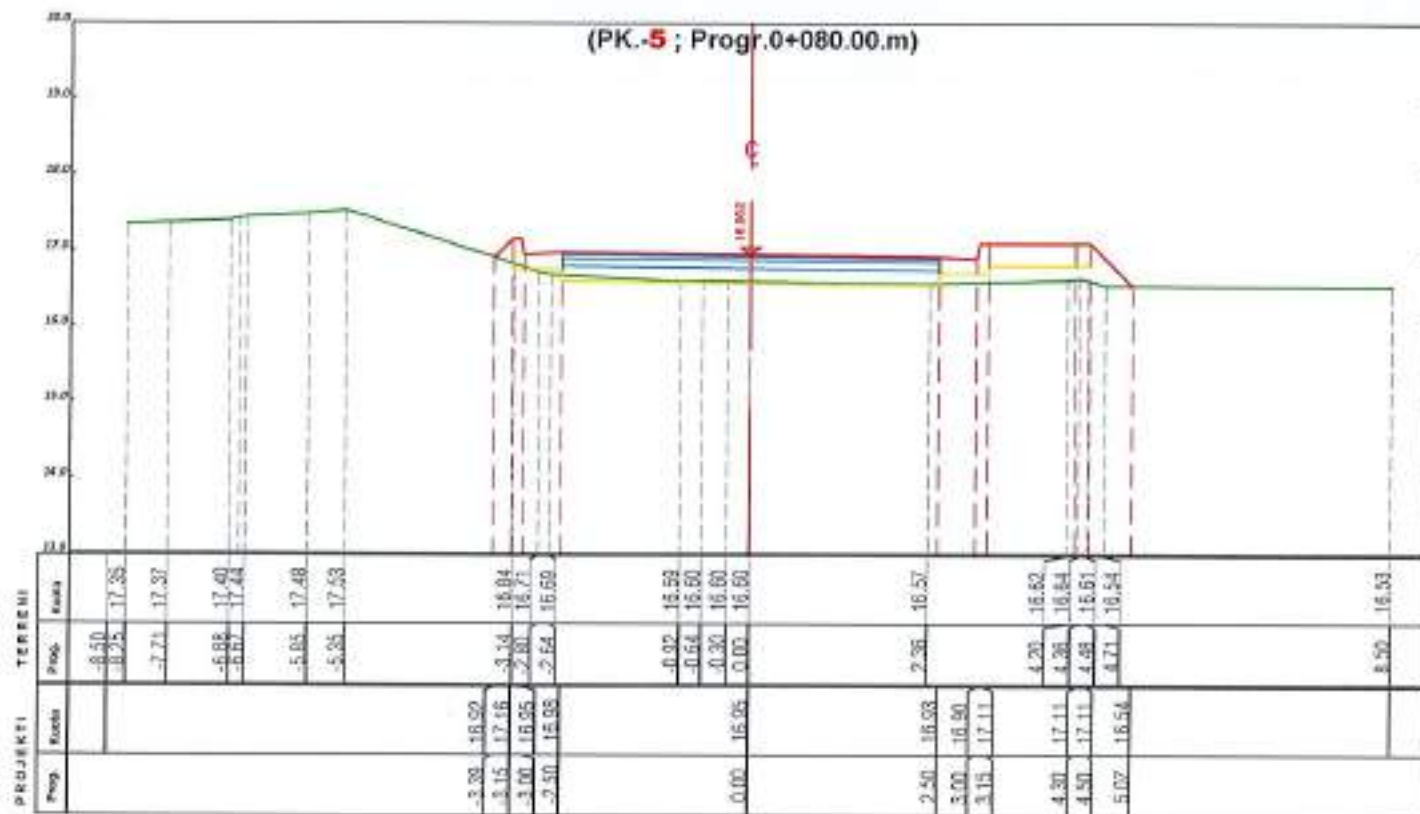

POROSITESI

BASHKIA ROSKOVEC

BOE"ANGERBA" shpk & "GRAMA" shpk



Adresa: Rr. "Irfan Tomini" Tirane,
Cel: 069 20 95 862
E-mail: burhanhafizi@gmail.com

VENDOSHA
Bashkia Roskovec

TITULLI I PROJEKTI
HARTIM PROJEKTYESH PER RRUGE DHE RRJETE
(RIPARIMI I SHITESAVE SIPERFAQSORE
TE RRUGEVE NE QYTETIN ROSKOVEC)

FAZA E PROJEKTIMIT :
PROJEKT ZBATIMI

TITULLI I VIZATIMIT :
PROFILE TERTHORE
CENO ÇEPELE, ROSKOVEC

Grupi i Projektimit :
Ing. Burhan HAFIZI
Ing. Arjola MAZARI
Ing. Servet VERÇANI
Ing. Gerti HAFIZI




Shkalla 1:100

Data Tetor 2024

LEJETA Nr.58

PROFILE TERTHORE

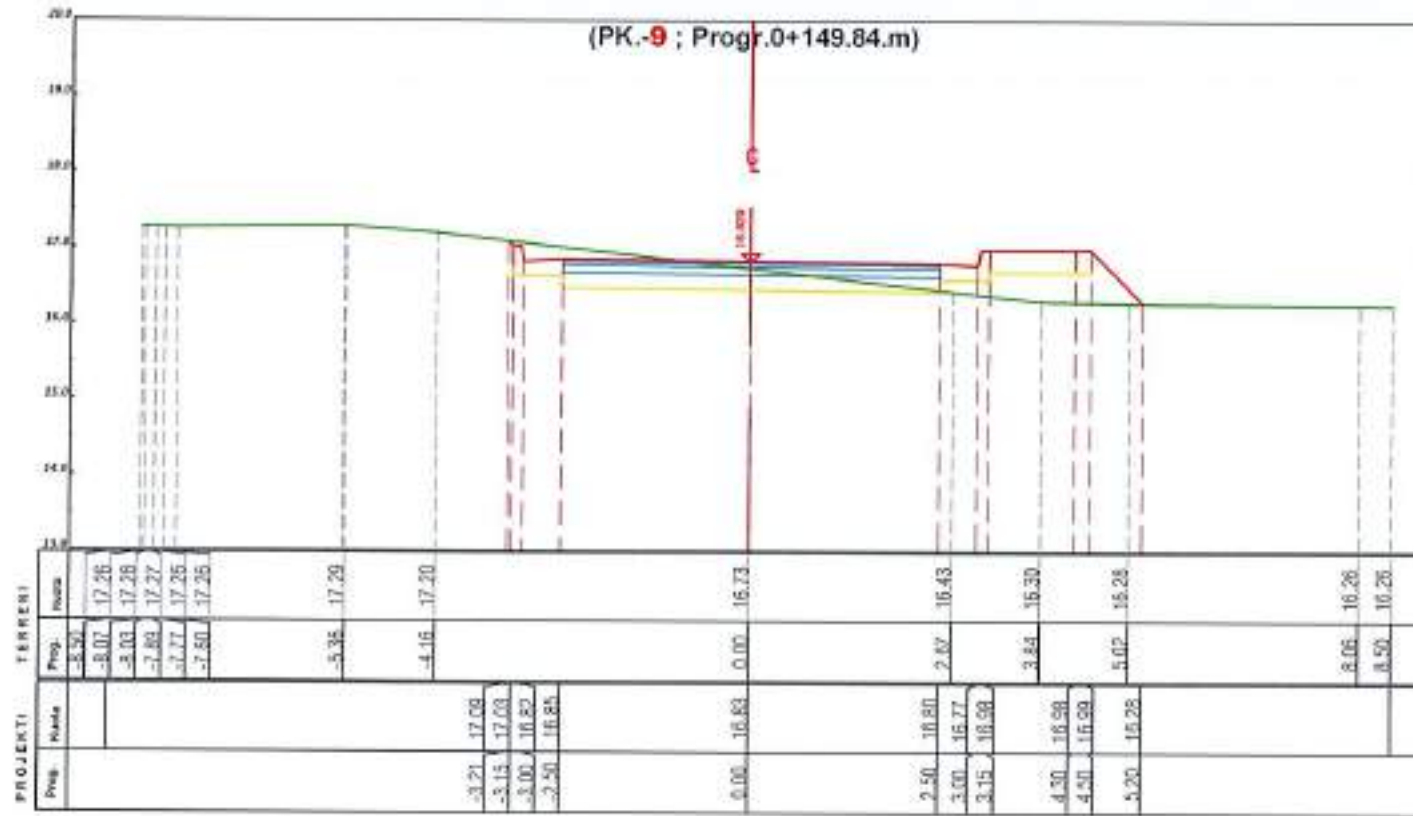

POROSITESI

BOE"ANGERBA" shpk & "GRAMA" shpk

VENDOSHJA
Bashkia Roskovec

FAZA E PROJEKTIMIT :
PROJEKT ZBATIMI

Grupi i Projektimit :

BASHKIA ROSKOVEC



Adresa: Rr. "Irfan Tomini" Tirane.
Cel: 069 20 95 862
E-mail: burhanhafizi@gmail.com

TITULLI I PROJEKTE
HARTIM PROJEKTESH PER RRUGE DHE RRJETE
(RIPARIMI I SHITESAVE SIPERFAQSORE
TE RRUGEVE NE QYTETIN ROSKOVEC)



TITULLI I VIZATIMIT :
PROFILE TERTHORE
CENO ÇEPELE, ROSKOVEC

Ing. Burhan HAFIZI
Ing. Arjola MAZARI
Ing. Servet VERÇANI
Ing. Gerti HAFIZI


Shkalla 1:100
Data: Tetor 2024
FLETETA Nr.59





<p>POROSITESI</p>	<p>BOE"ANGERBA" shpk & "GRAMA" shpk</p>	<p>VENDODHJA Bashkia Roskovec</p>	<p>FAZA E PROJEKTIMIT : PROJEKT ZBATIMI</p>	<p>Grupi i Projektimit : Ing. Burhan HAFIZI Shkalla 1:500</p>
<p>BASHKIA ROSKOVEC</p>	 <p>Adresa: Rr. "Yrfan Tomini" Tirane Cel: 069 20 95 862 E-mail: burhanhafizi@gmail.com</p>	<p>TITULLI I PROJEKTIT HARTIM PROJEKTESH PER RRUGE DHE RRJETE (RIPARIMI I SHITESAVE SIPERFAQSORE TE RRUGEVE NE QYTETIN ROSKOVEC)</p>	<p>TITULLI I VIZATIMIT : PLANIMETRIA E PERGJITHSHME RRUGA HAJDAR ÇEPELE, ROSKOVEC</p>	 <p>Data: Tetor 2024 PLETA Nr.60 Ing. Arjola MAZARI Ing. Servet VERÇANI Ing. Gerti HAFIZI</p>

PROFILI GJATESOR

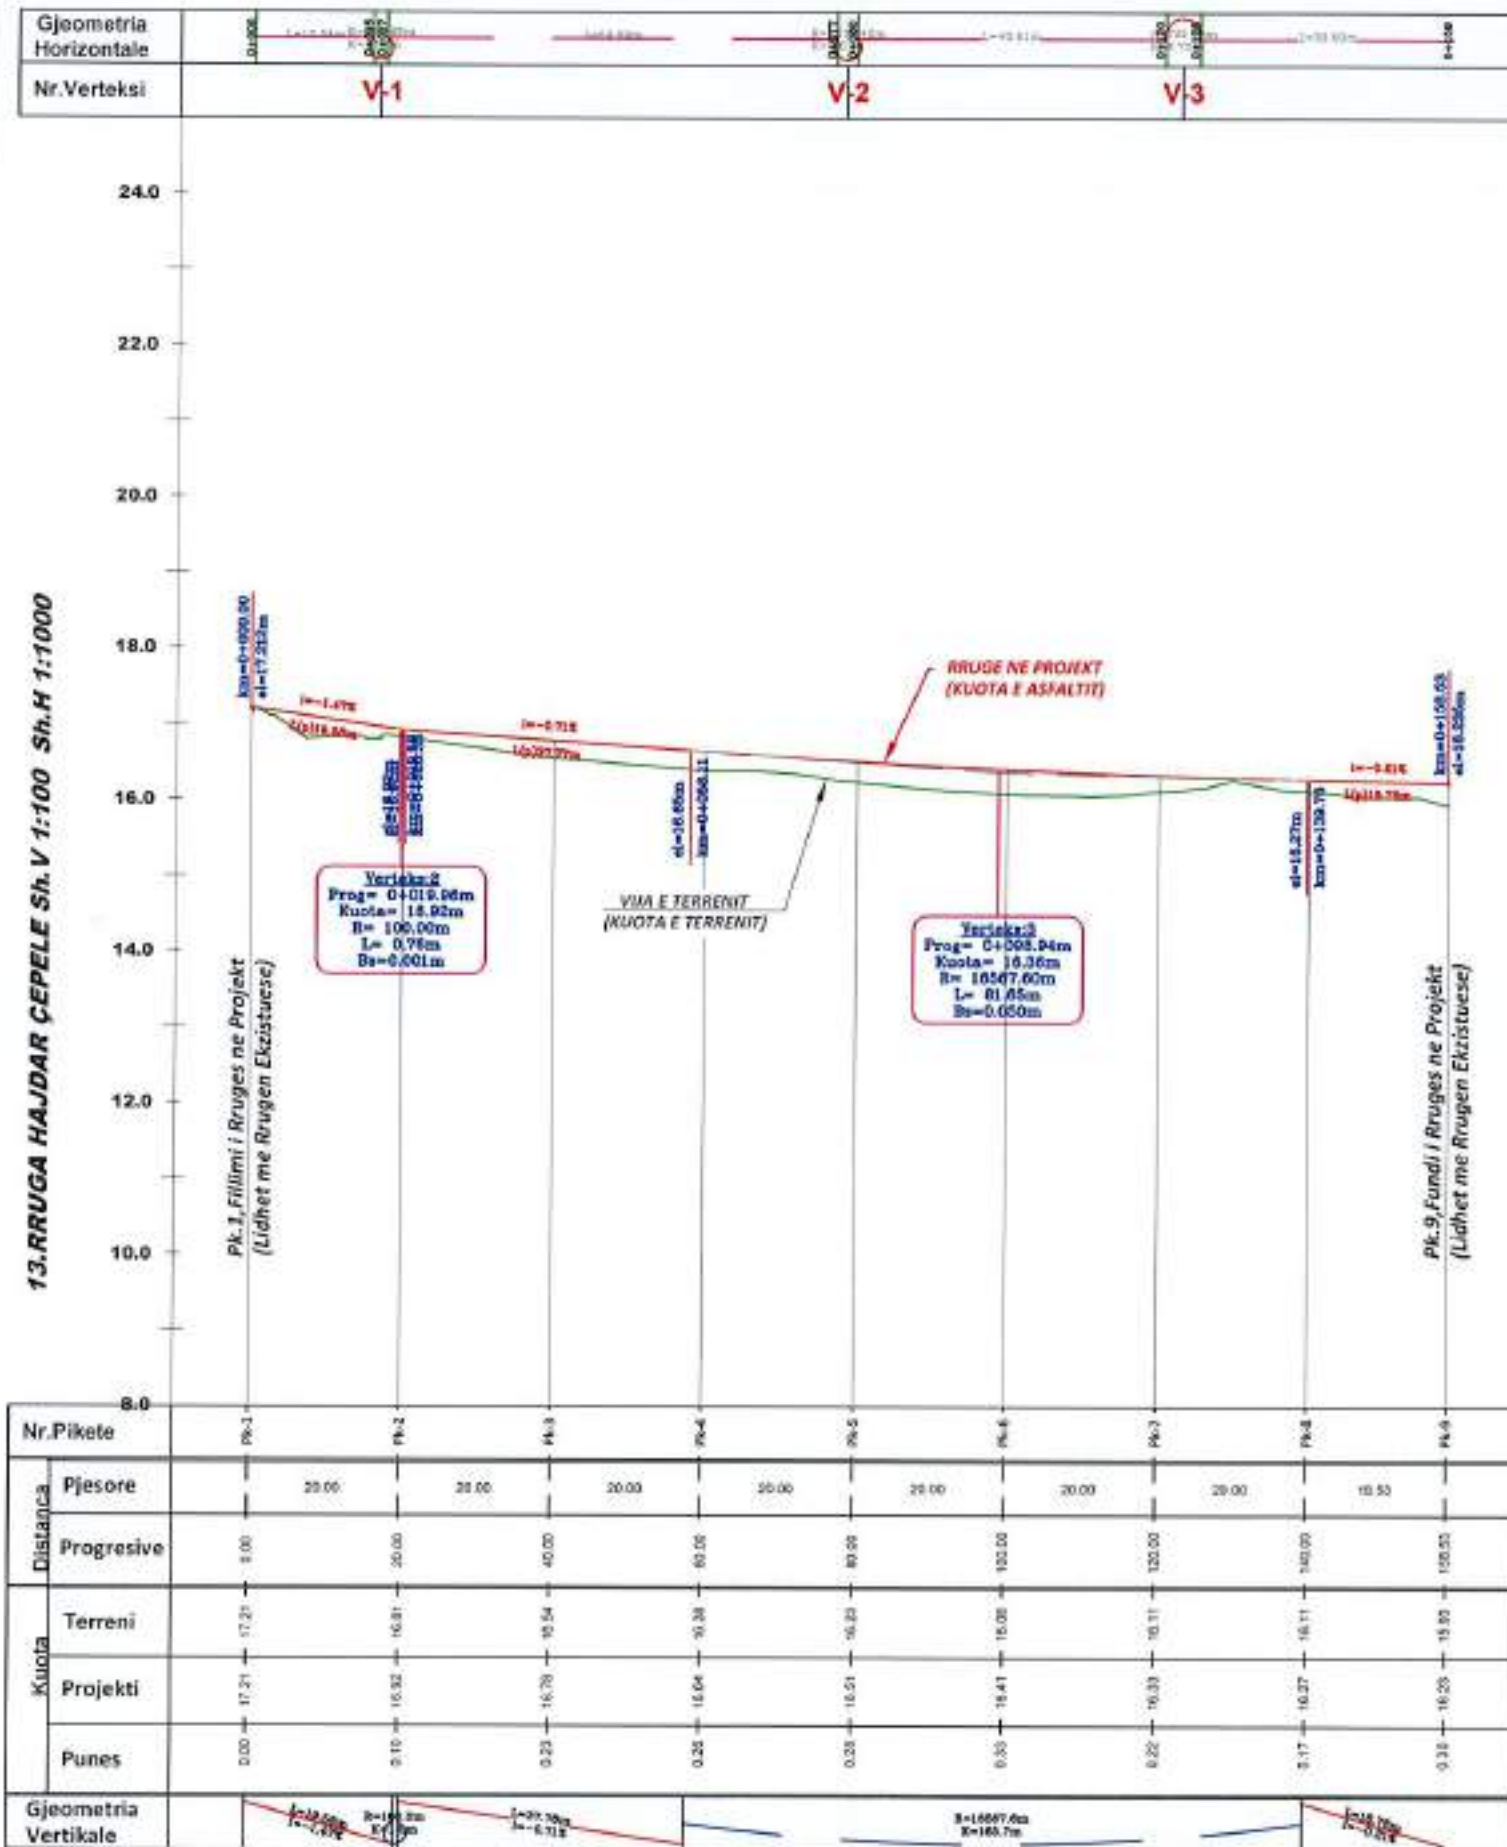

Nr. Pikete	13.RRUGA HAJDAR ÇEPELE Sh.H 1:1000									
	PK-1	PK-2	PK-3	PK-4	PK-5	PK-6	PK-7	PK-8	PK-9	
Distanca	Pjesore	20.00	20.00	20.00	20.00	20.00	20.00	20.00	10.50	
	Progresive	0.00	20.00	40.00	60.00	80.00	100.00	120.00	140.00	150.50
Kuota	Terreni	17.21	16.81	16.54	16.38	16.23	16.08	16.11	16.11	15.80
	Projekti	17.21	16.92	16.78	16.64	16.51	16.41	16.33	16.27	16.20
	Punes	0.00	0.10	0.23	0.25	0.23	0.33	0.22	0.17	0.31
Gjeometria Vertikale	I=-1.47%		I=-0.71%		R=100.00m L=0.76m		R=10547.60m L=0.05m		I=-0.21%	

POROSITESI
BASHKIA ROSKOVEC

BOE"ANGERBA" shpk & "GRAMA" shpk
 Adresa: Rr. "Irfan Tomini" Tirane.
 Cel: 069 20 95 882
 E-mail: burhanhafizi@gmail.com





VENDODHJA
Bashkia Roskovec
 TITULLI I PROJEKTI
**HARTIM PROJEKTESH PER RRUGE DHE RRJETE
 (RIPARDIM I SHITESAVE SUPERFAQSORE
 TE RRUGEVE NE QYTETIN ROSKOVEC)**

FAZA E PROJEKTIMIT:
PROJEKT ZBATIMI
 TITULLI I VEZATIMIT:
**PROFILI GJATESOR
 RRUGA HAJDAR ÇEPELE, ROSKOVEC**

Grupi i Projektimit:
 Ing. Burhan HAFIZI
 Ing. Arjola MAZARI
 Ing. Servet VERÇANI
 Ing. Gerti HAFIZI
 Shkalla 1:100,1000
 Data: Tetor 2024
 FLETA Nr.61



PROFILE TERTHORE

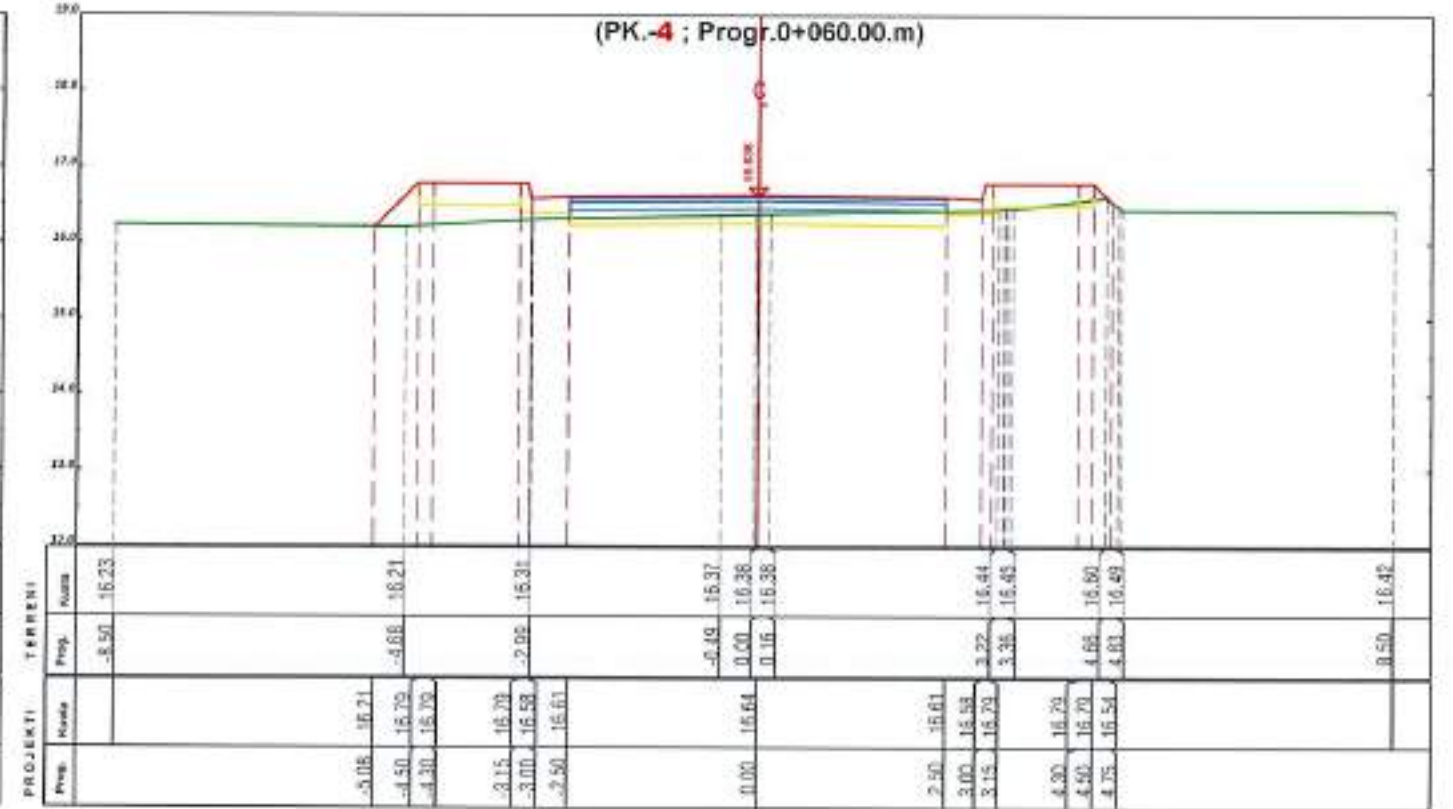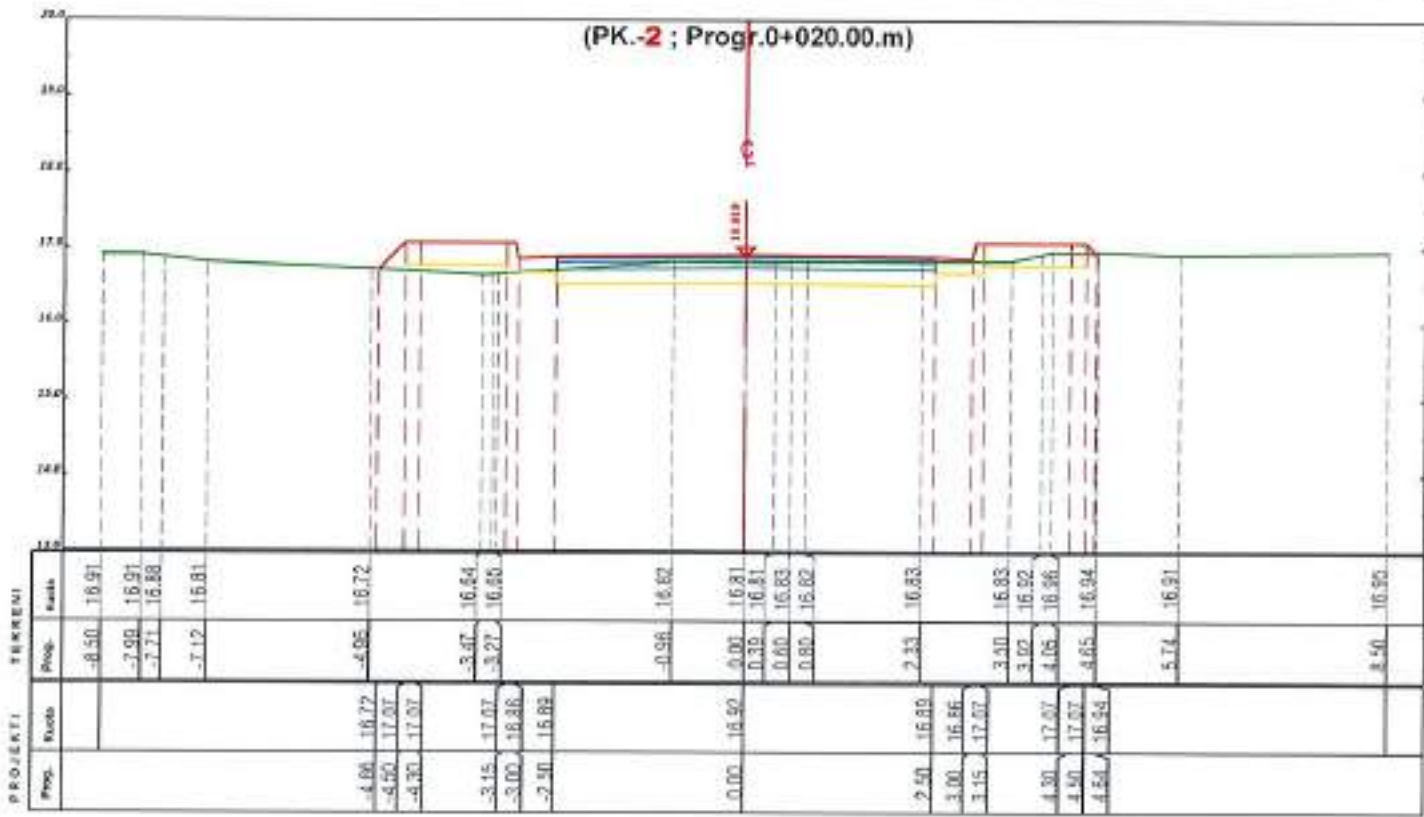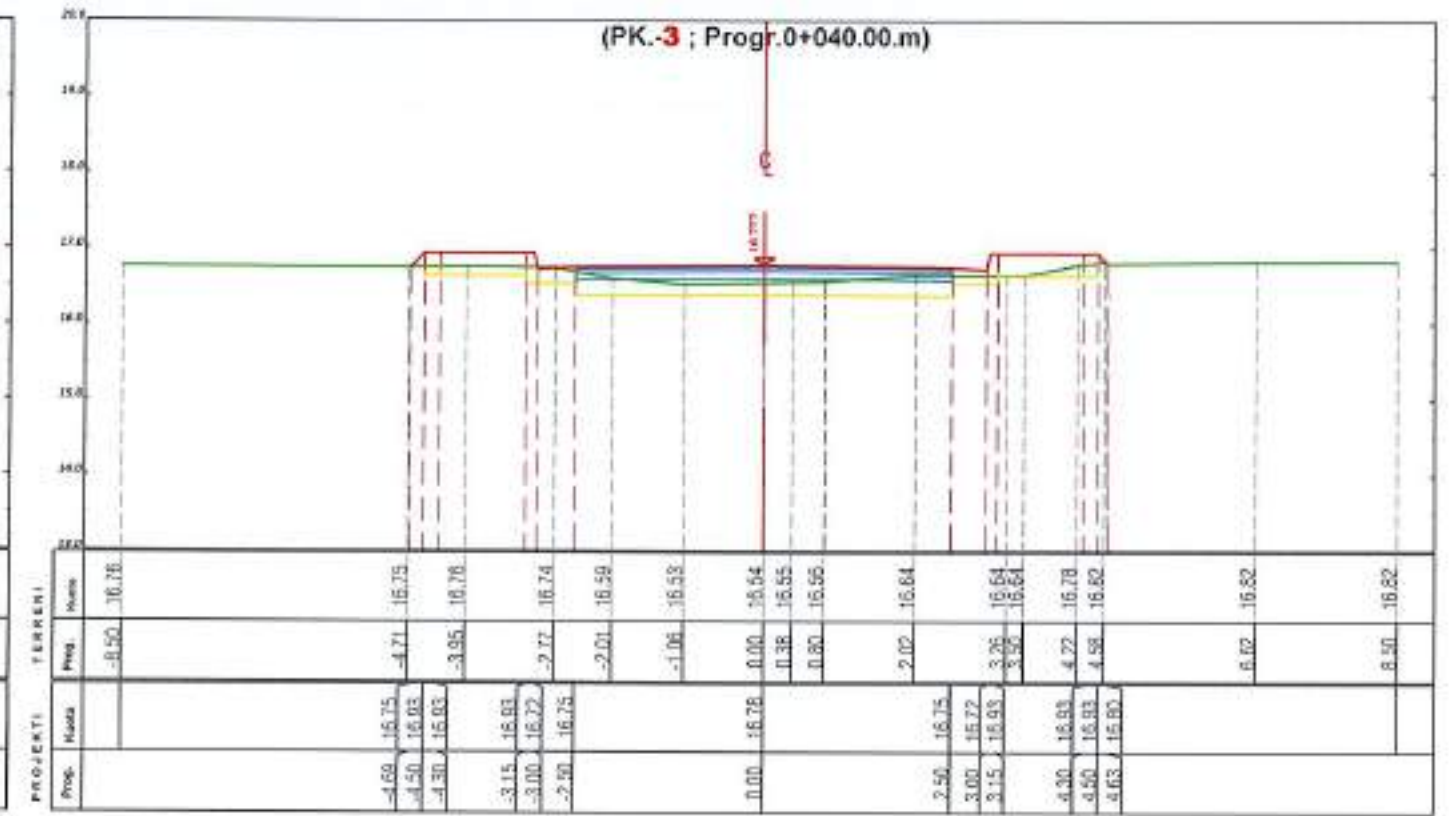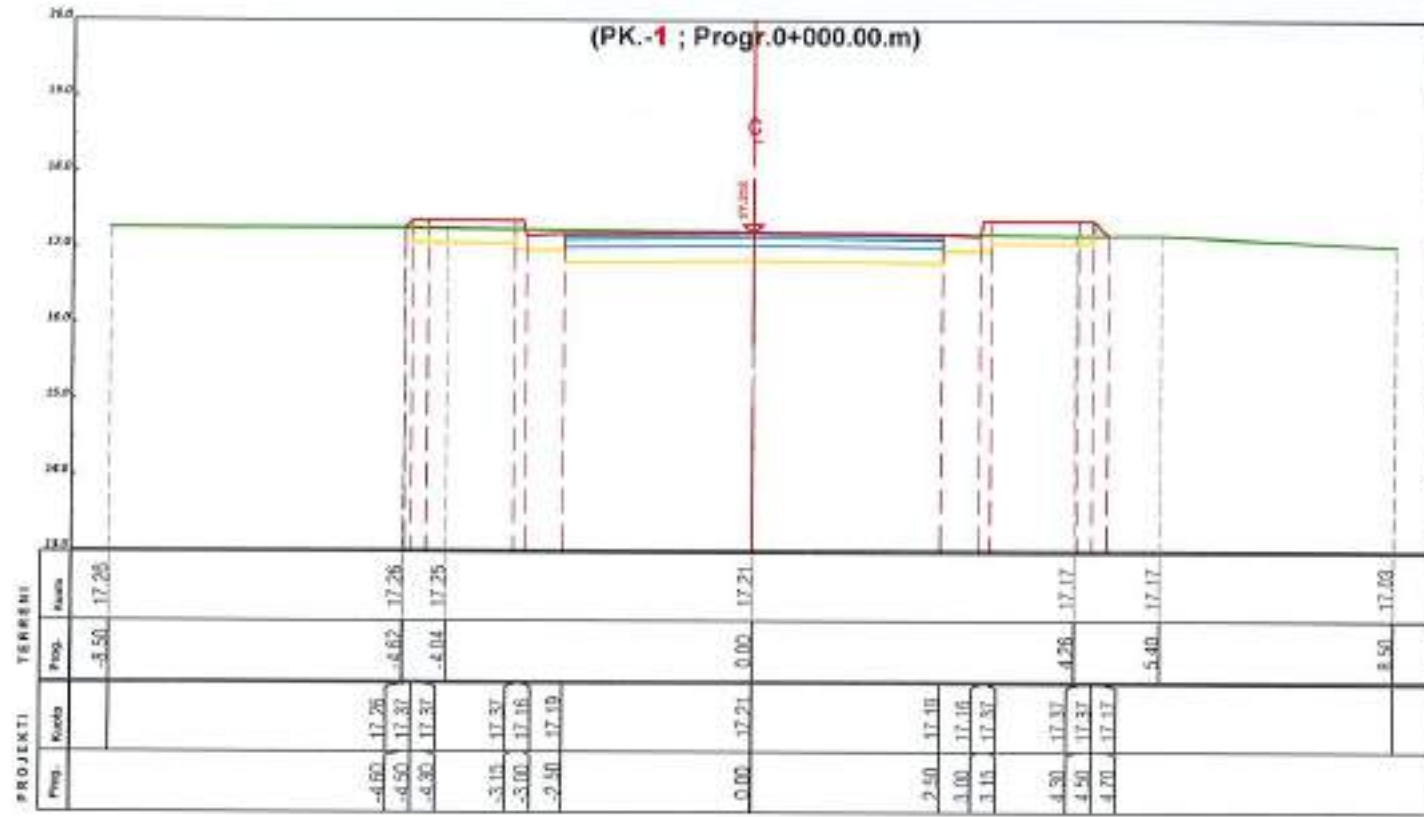

POROSITESI

BASHKIA ROSKOVEC

BOE"ANGERBA" shpk & "GRAMA" shpk



Adresa: Rr. "Yrfan Tomini" Tirane.
Cel: 069 20 95 862
E-mail: burhanhafiz@gmail.com

VENDOSHA
Bashkia Roskovec

TITULLI I PROJEKTI
HARTIM PROJEKTESH PER RRUGE DHE RRJETE
(RIPARIMI I SHITESAVE SIPERFAQSORE
TE RRUGEVE NE OYTETIN ROSKOVEC)

FAZA E PROJEKTIMIT :
PROJEKT ZBATIMI

TITULLI I VIZATIMIT :
PROFILE TERTHORE
HAJDAR ÇEPELE, ROSKOVEC

Grupi i Projektimit :
Ing. Burhan HAFIZI
Ing. Arjola MAZARI
Ing. Servet VERÇANI
Ing. Gerti HAFIZI







Shkallë 1:100

Data: Tetor 2024

FLETJA Nr.62

PROFILE TERTHORE

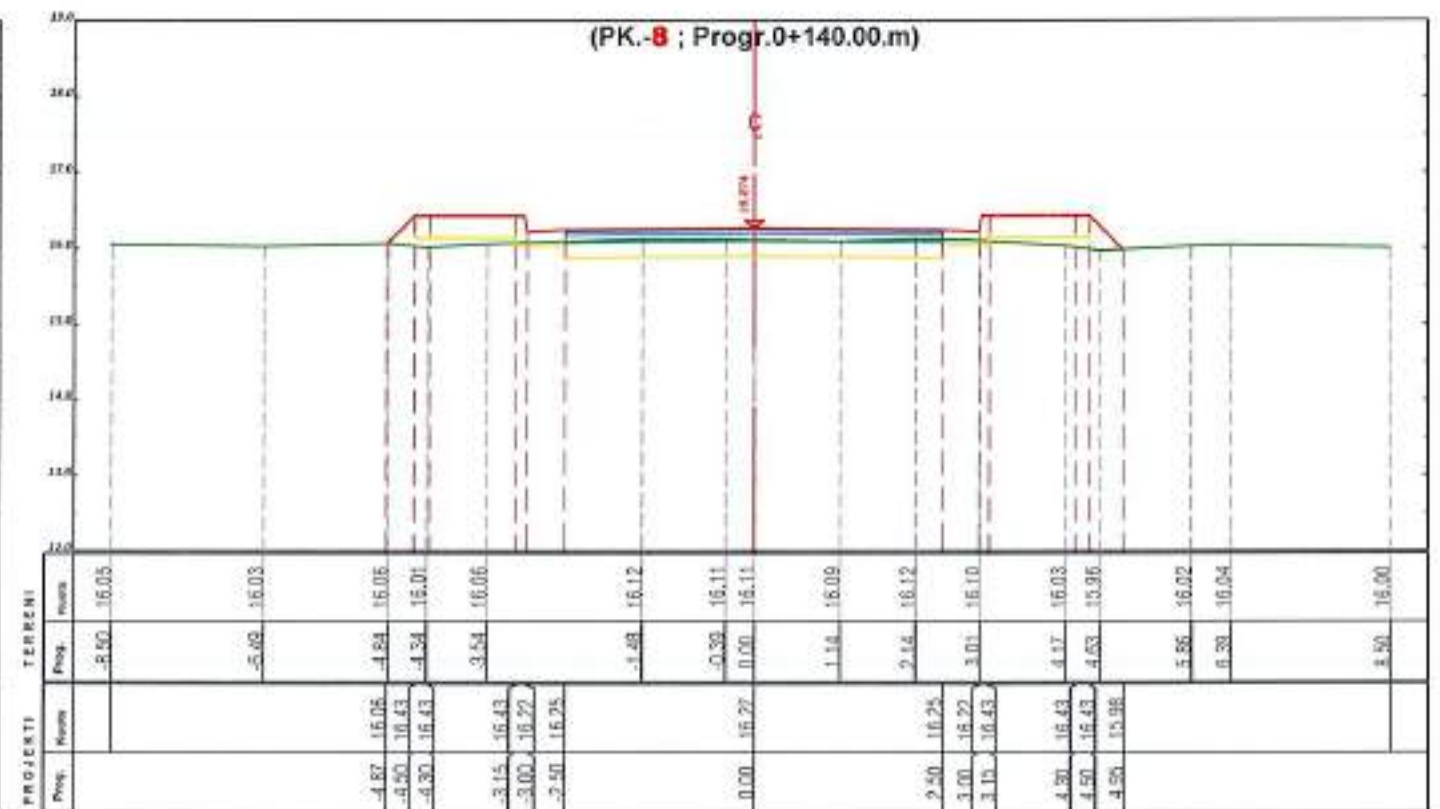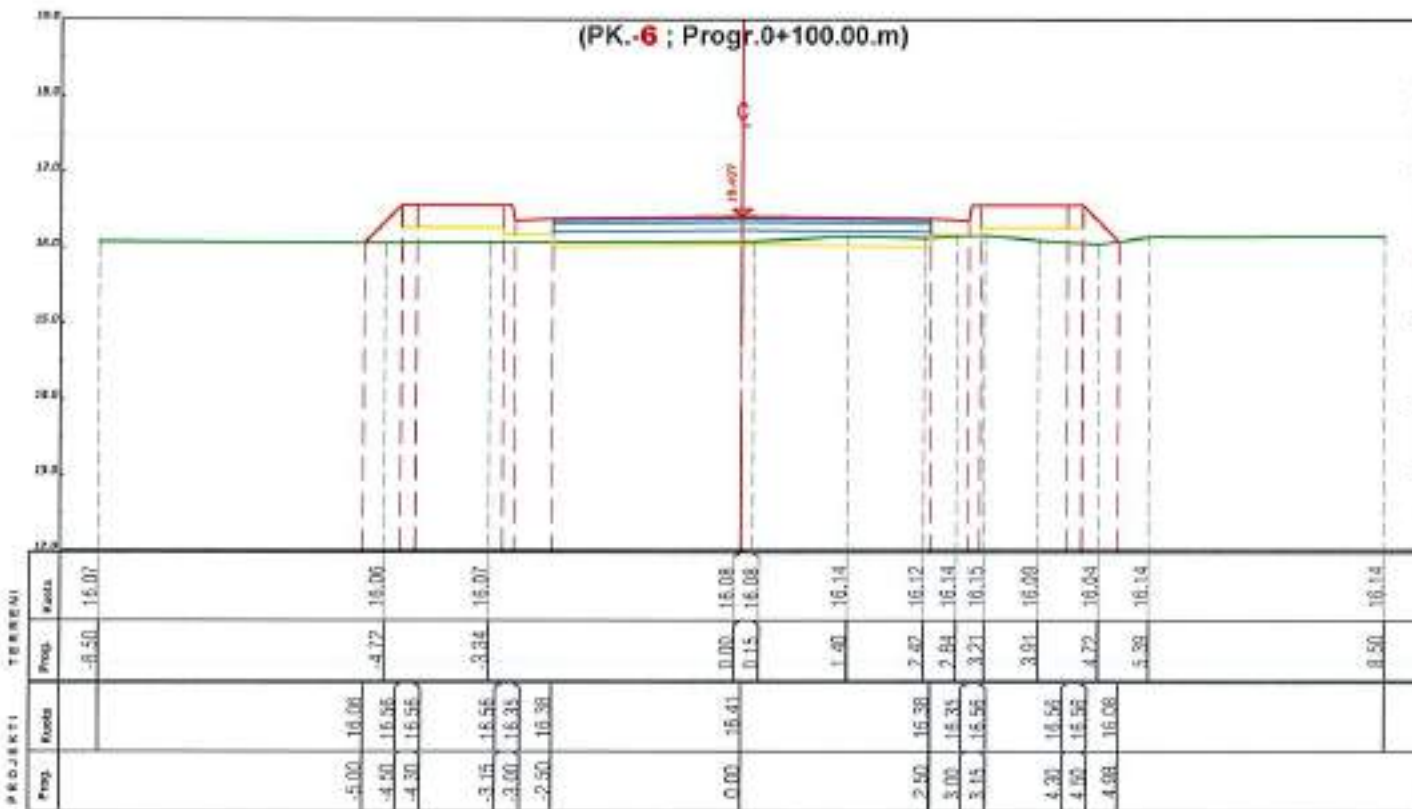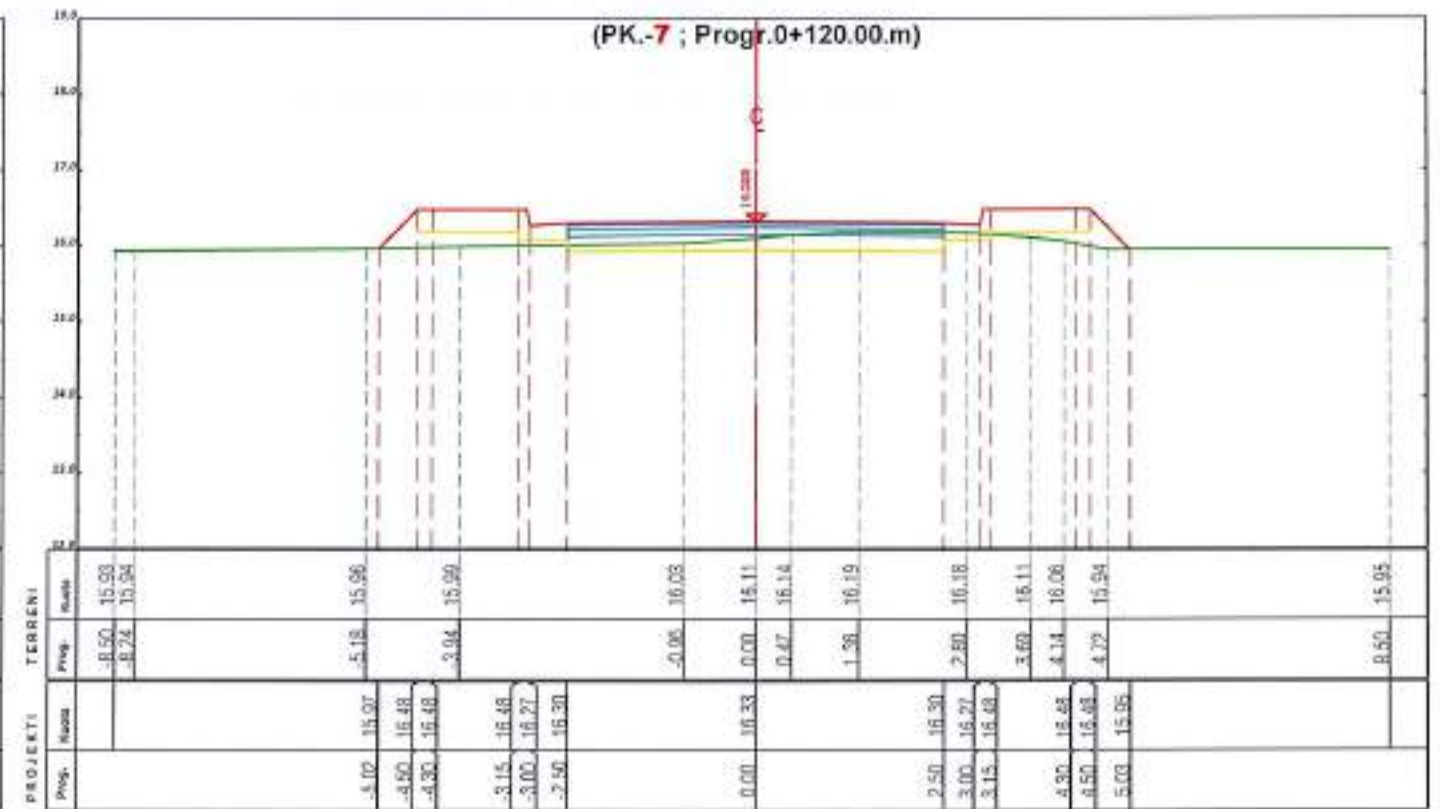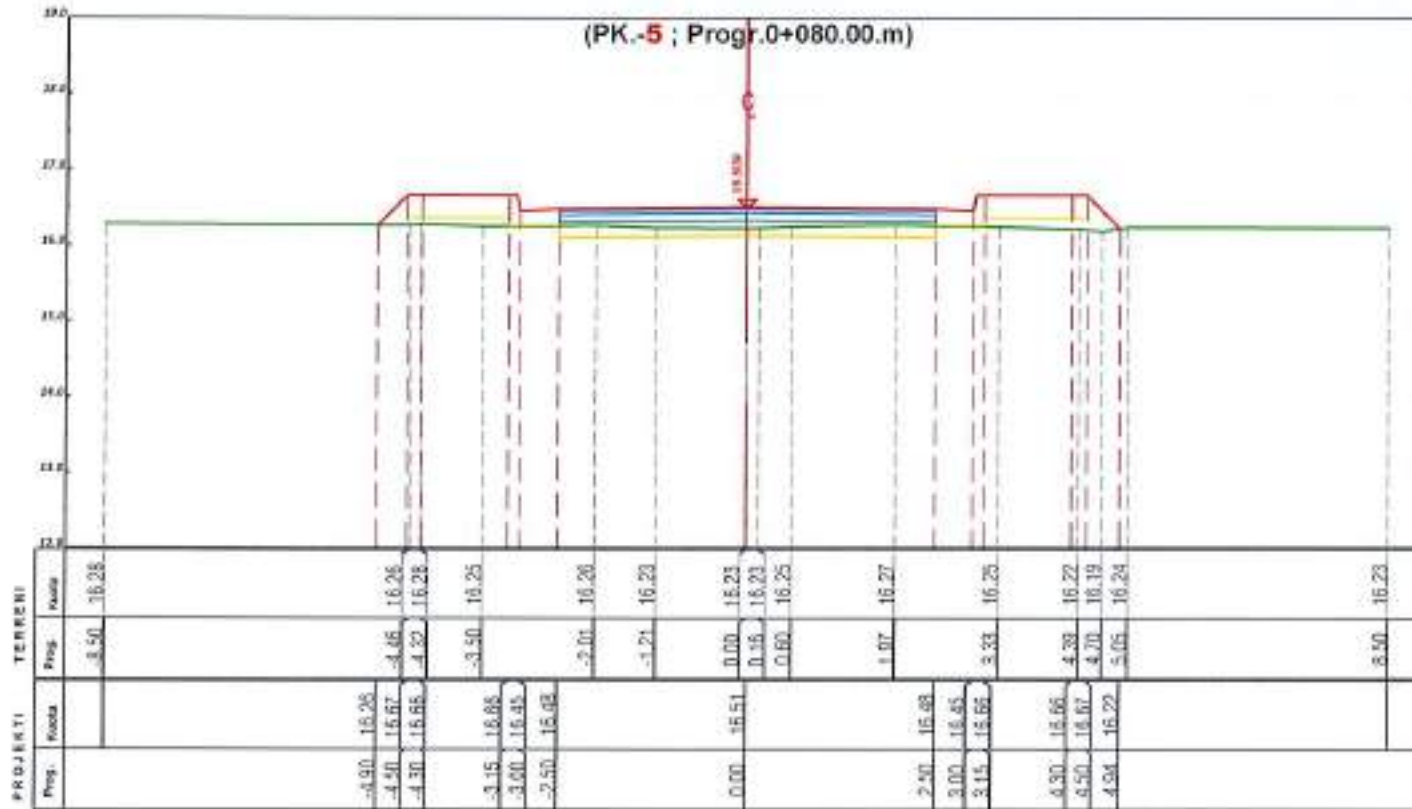

POROSITESI

BASHKIA ROSKOVEC

BOE"ANGERBA" shpk & "GRAMA" shpk



Adresa: Rr. "Irfan Tomini" Tiranë,
Cel: 069 20 95 862
E-mail: burhanhafizi@gmail.com

VENDOSHEA

Bashkia Roskovec

TITULLI I PROJEKTI

HARTIM PROJEKTESH PER RRUGE DHE RRJETE
(RIPARIMI I SHITESAVE SIPERFAQSORE
TE RRUGES NE OJTEJIN ROSKOVEC)

FAZA E PROJEKTIMIT:

PROJEKT ZBATIMI

TITULLI I VIZATIMIT:

PROFILE TERTHORE
HAJDAR ÇEPELE, ROSKOVEC

Grupi i Projektimit:

Ing. Burhan HAFIZI
Ing. Arjola MAZARI
Ing. Servet VERÇANI
Ing. Genti HAFIZI




Shkalla 1:100

Data: Tetor 2024

FLETA Nr.63

PROFILE TERTHORE

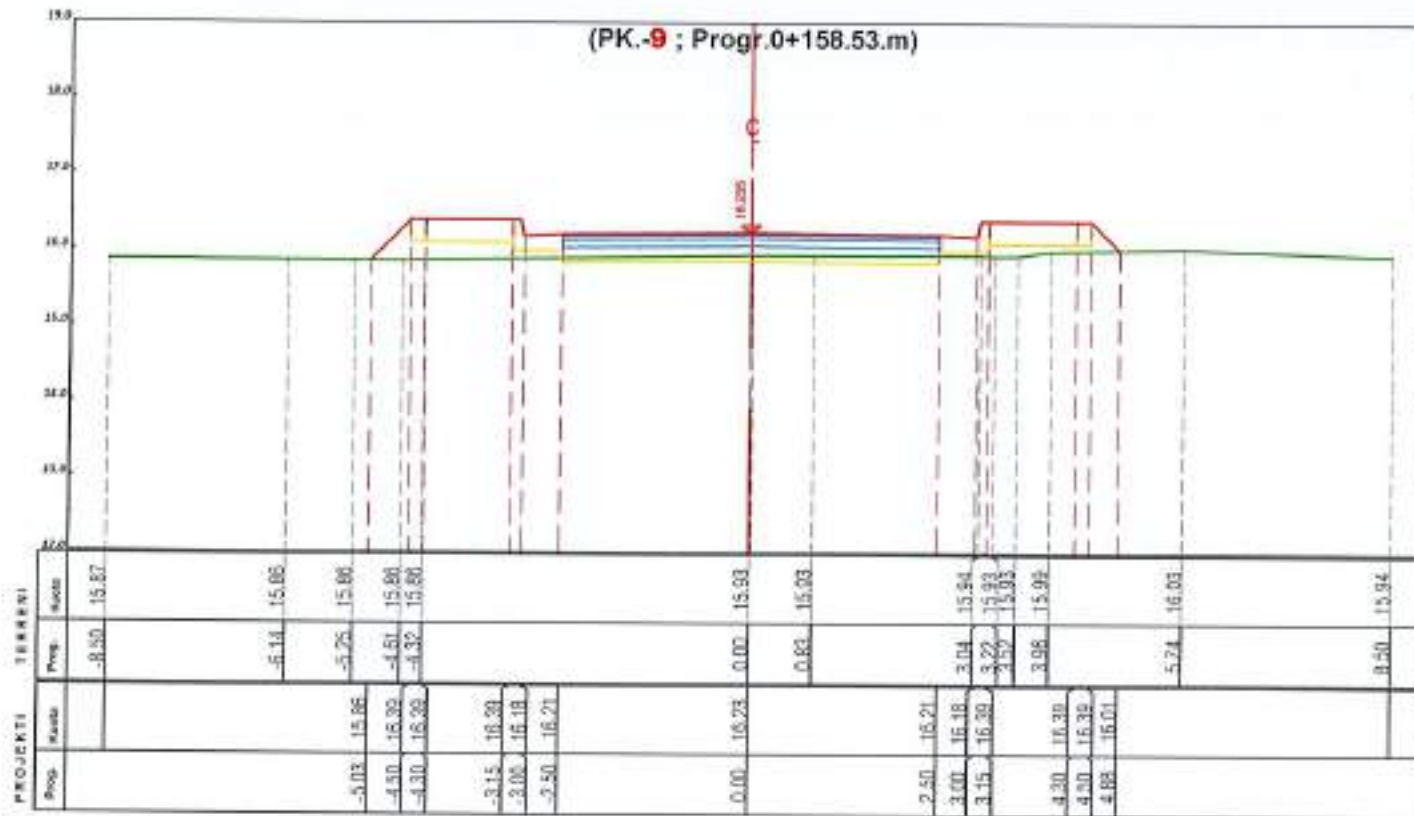

POROSITESI

BASHKIA ROSKOVEC

BOE "ANGERBA" shpk & "GRAMA" shpk



Adresa: Rr. "Irfan Tomini" Tiranë.
Cel: 069 20 95 862
E-mail: burhanhafizi@gmail.com

VENDODHJA

Bashkia Roskovec

ITULLI I PROJEKTTI

HARTIM PROJEKTESH PER RRUGE DHE RRJETE
(RIPARIMI I SHITESAVE SIPERFAQSORE
TE RRUGEVE NE QYTETIN ROSKOVEC)

FAZA E PROJEKTIMIT :

PROJEKT ZBATIMI

ITULLI I VIZATIMIT :

PROFILE TERTHORE
HAJDAR ÇEPELE, ROSKOVEC

Grupi i Projektimit :

Ing. Burhan HAFIZI

Ing. Arjola MAZARI

Ing. Servet VERÇANI

Ing. Gerti HAFIZI

Shkalla E:100

Data: Tetor 2024

PLETA Nr.64



PLANIMETRIA E PERGJITHSHME



POROSITESI
BASHKIA ROSKOVEC

BOE "ANGERBA" shpk & "GRAMA" shpk

 Adresa: Rr. "Yrfan Tomini" Tirana.
 Cel: 069 20 95 862
 E-mail: burhanhafizi@gmail.com


VENDOBIBIA
Bashkia Roskovec
 TITULLI I PROJEKTTIT
**PLANIMETRIA E PERGJITHSHME
 (RIPARIMI I SHITESAVE SIPERFAQSORE
 TE RRUGEVE NE QYTETIN ROSKOVEC)**

FAZA E PROJEKTIMIT:
PROJEKT ZBATIMI
 TITULLI I VIZATIMIT:
**PLANIMETRIA E PERGJITHSHME
 RRUGA RAMAJ, ROSKOVEC**

Grupi i Projektimit
 Ing. Burhan HAFIZI
 Ing. Arjola MAZARI
 Ing. Servet VERÇANI
 Ing. Gerti HAFIZI
 Skala 1:500
 Data: Tetor 2024
 FLETA Nr.65



PROFILI GJATESOR

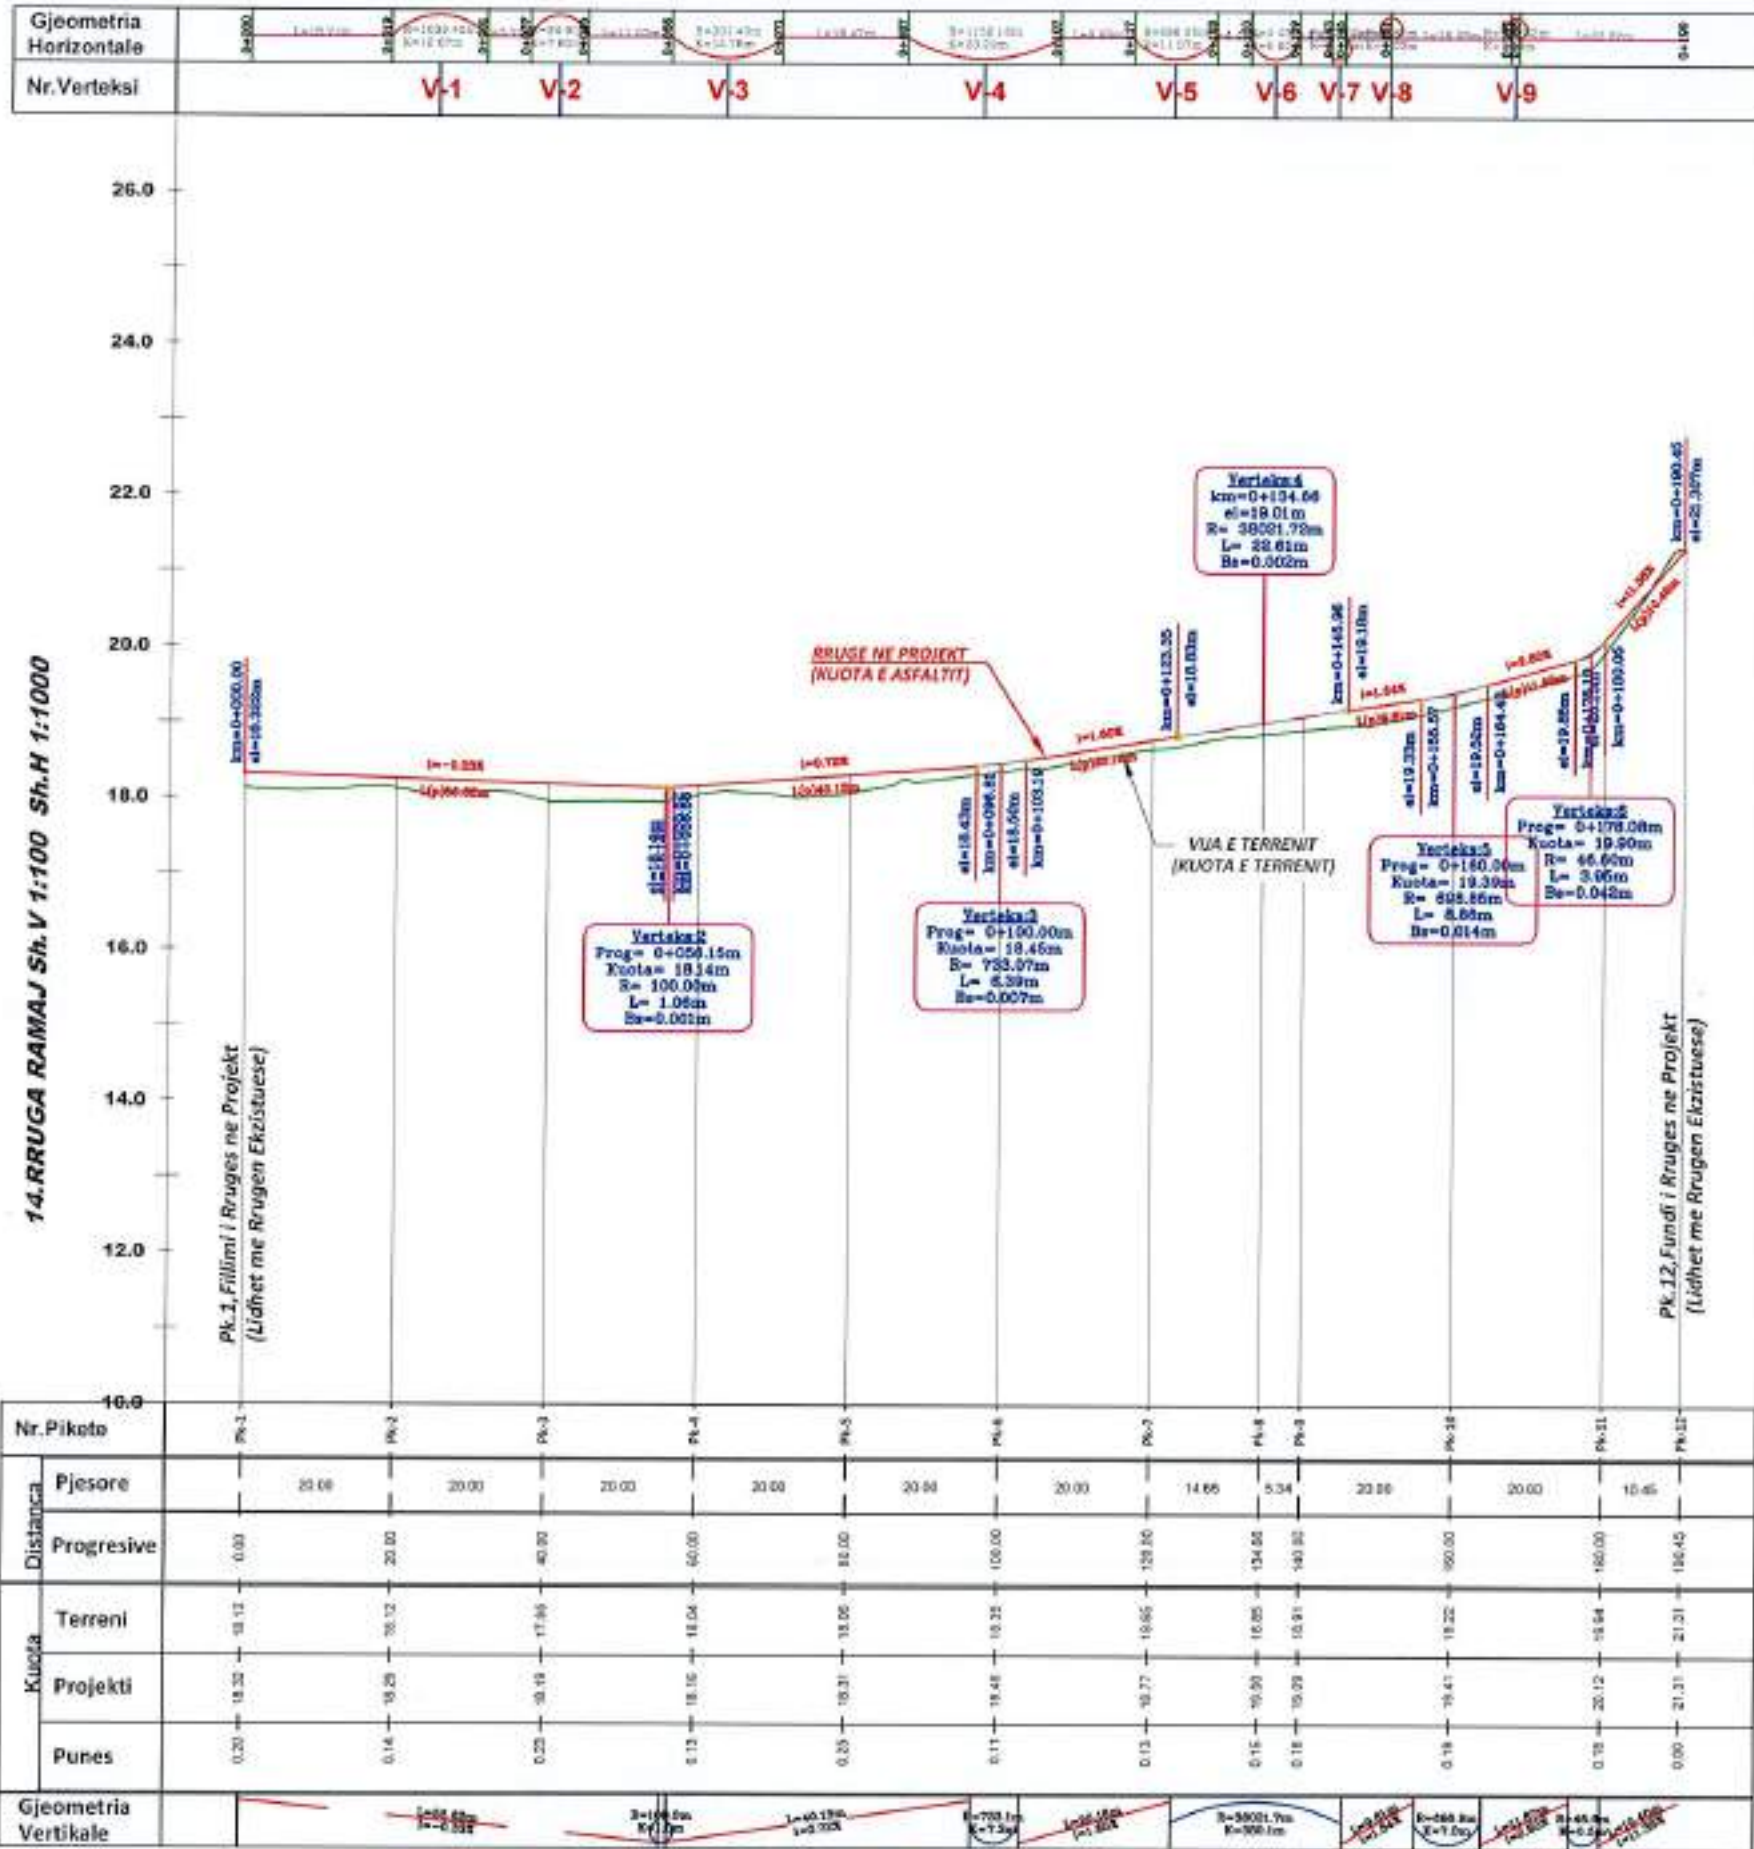

14. RRUGA RAMAJ Sh. V 1:100 Sh. H 1:1000

POROSITESI

BASHKIA ROSKOVEC

BOE"ANGERBA" shpk & "GRAMA" shpk



Adresa: Rr. "Irfan Tomini" Tirane
 Cel: 069 20 95 852
 E-mail: burhanhafizi@gmail.com

VENDODHJA
 Bashkia Roskovec

TITULLI I PROJEKTI
 HARTIM PROJEKTESH PER RRUGE DHE RRJETE
 (RIPARIMI I SHITESAVE SIPERFAQSORE
 TE RRUGEVE NE QYTETIN ROSKOVEC)

FAZA E PROJEKTIMIT
 PROJEKT ZBATIMI





TITULLI I VIZATIMIT
 PROFILI GJATESOR
 RRUGA RAMAJ, ROSKOVEC

Grupi i Projektimit :
 Ing. Burhan HAFIZI
 Ing. Arjola MAZARI
 Ing. Servet VERÇANI
 Ing. Gerti HAFIZI

Shkalla: 1:100, 1:1000
 Data: Tetor 2024
 FETA Nr.66



PROFILE TERTHORE

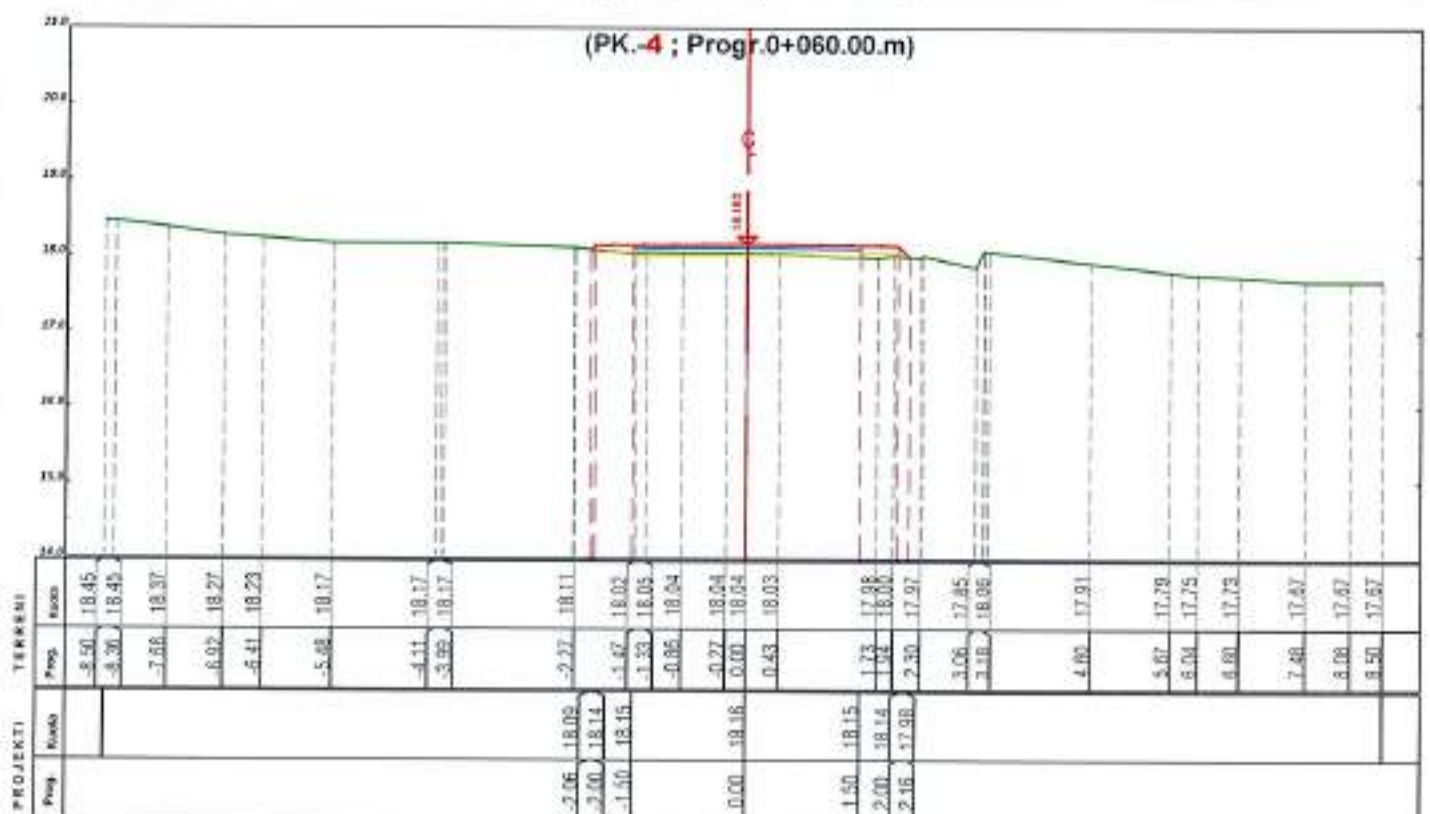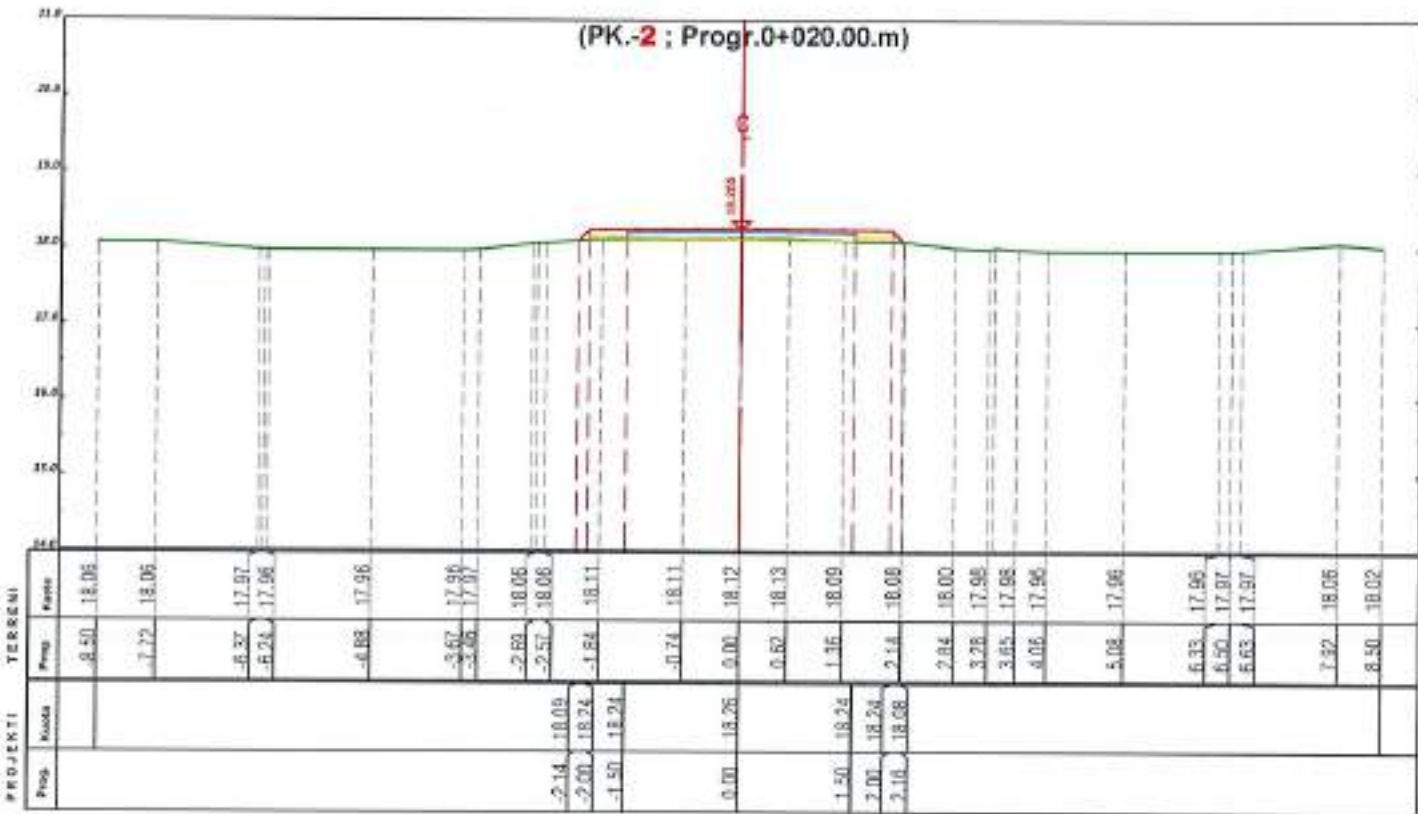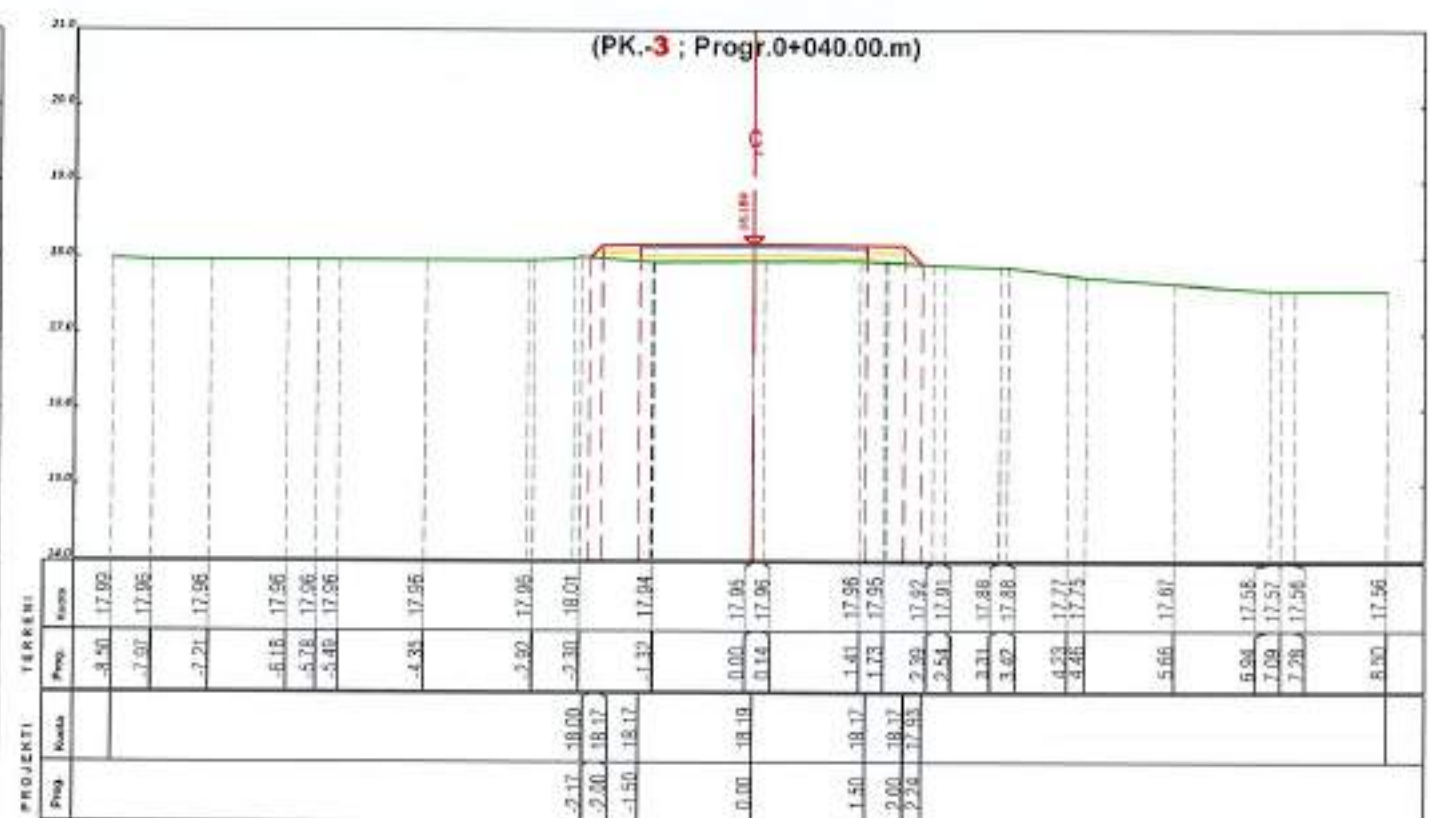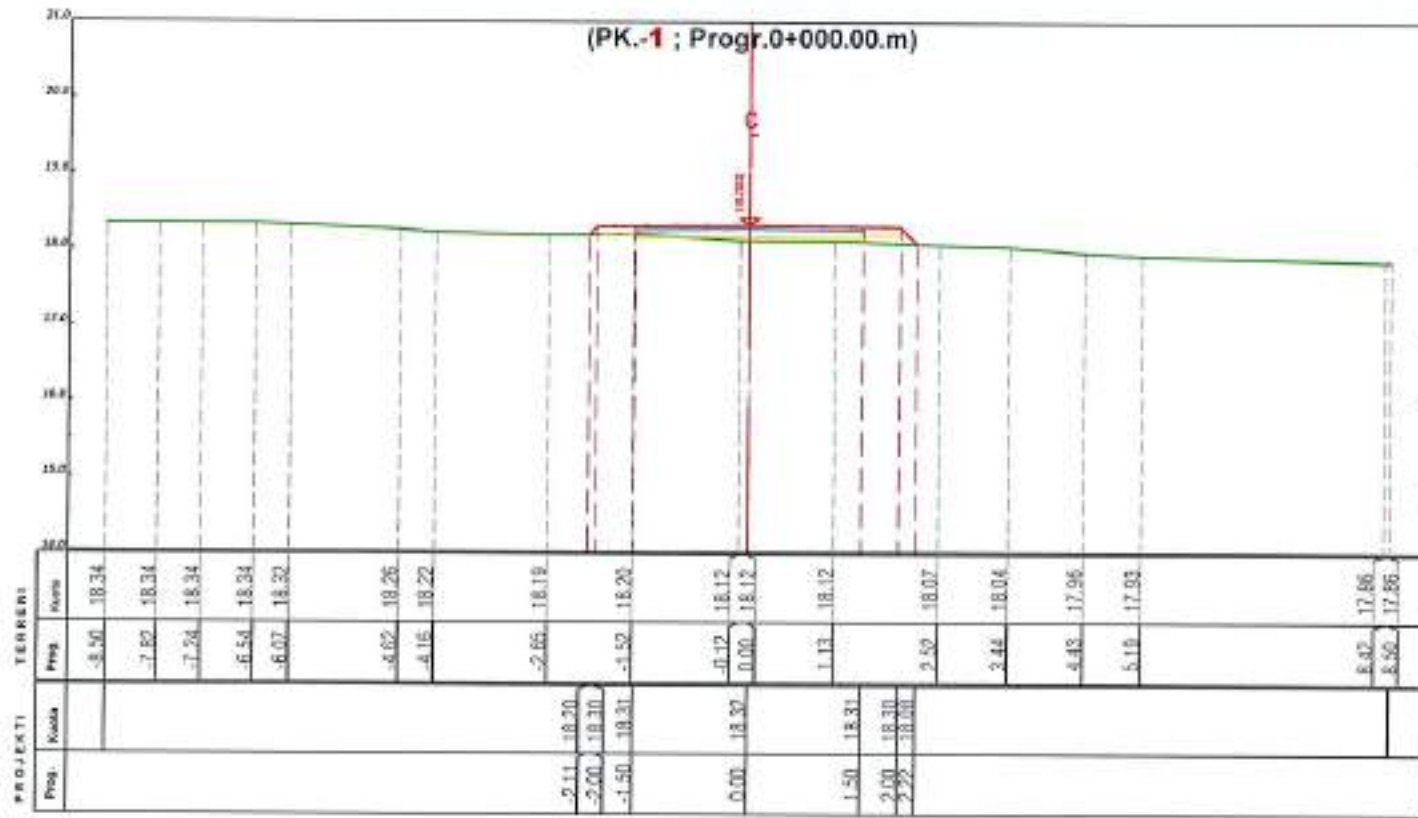

POROSITESI

BASHKIA ROSKOVEC

BOE "ANGERBA" shpk & "GRAMA" shpk



Adresa: Rr. "Irfan Tomini" Tiranë.
Cel: 069 20 95 862
E-mail: burhanhafizi@gmail.com

VENDODHJA
Bashkia Roskovec

THULLI I PROJEKTI
HARTIM I SHITESAVE SIPERFAQSORE
TE RRUGEVE NE QYTETIN ROSKOVEC

FAZA E PROJEKTIMIT :
PROJEKT ZBATIMI

THULLI I VIZATIMIT :
PROFILE TERTHORE
RRUGA RAMAJ, ROSKOVEC

Grupi i Projektimit :

Ing. Burhan HAFIZI
Ing. Arjola MAZARI
Ing. Servet VERÇANI
Ing. Gerti HAFIZI

Shkalla 1:100

Data: Tetor 2024

FUUTA Nr.67



PLANIMETRIA E PERGJITHSHME



Pk.6, Fundi i Rruges ne projekt
(Lidhet me Rrugen Ekzistuese)

RRUGA FAIK SADIKU
NE PROJEKT

Pk.8, Fundi i Rruges ne projekt
(Lidhet me Rrugen Ekzistuese)

Pk.1, Fillimi i Rruges ne projekt
(Lidhet me Rrugen Ekzistuese)

RRUGA FILO BORIÇI
NE PROJEKT

Pk.1, Fillimi i Rruges ne projekt
(Lidhet me Rrugen Ekzistuese)

POROSITESI

BOE "ANGERBA" shpk & "GRAMA" shpk

VENDODHJA
Bashkia Roskovec

FAZA E PROJEKTIMIT:
PROJEKT ZBATIMI

Grupi i Projektimit

BASHKIA ROSKOVEC



Adresa: Rr. "Irfan Tomini" Tirane.
Tel: 069 20 95 862
E-mail: burhanhafizi@gmail.com

TITULLI I PROJEKTIT
HARTIM PROJEKTESH PER RRUGE DHE RRJETE
(RIPARIMI I SHITESAVE SIPIERFAQSORE
TE RRUGEVE NE QYTETIN ROSKOVEC)


TITULLI I VIZATIMIT:
PLANIMETRIA E PERGJITHSHME
15.RRUGA FILO BORIÇI, ROSKOVEC
16.RRUGA FAIK SADIKU, ROSKOVEC

Ing. Burhan HAFIZI
Ing. Arjola MAZARI
Ing. Servet VERÇANI
Ing. Gerti HAFIZI



Skala 1:500
Data: Tetor 2024
FLETA Nr.70

PROFILI GJATESOR

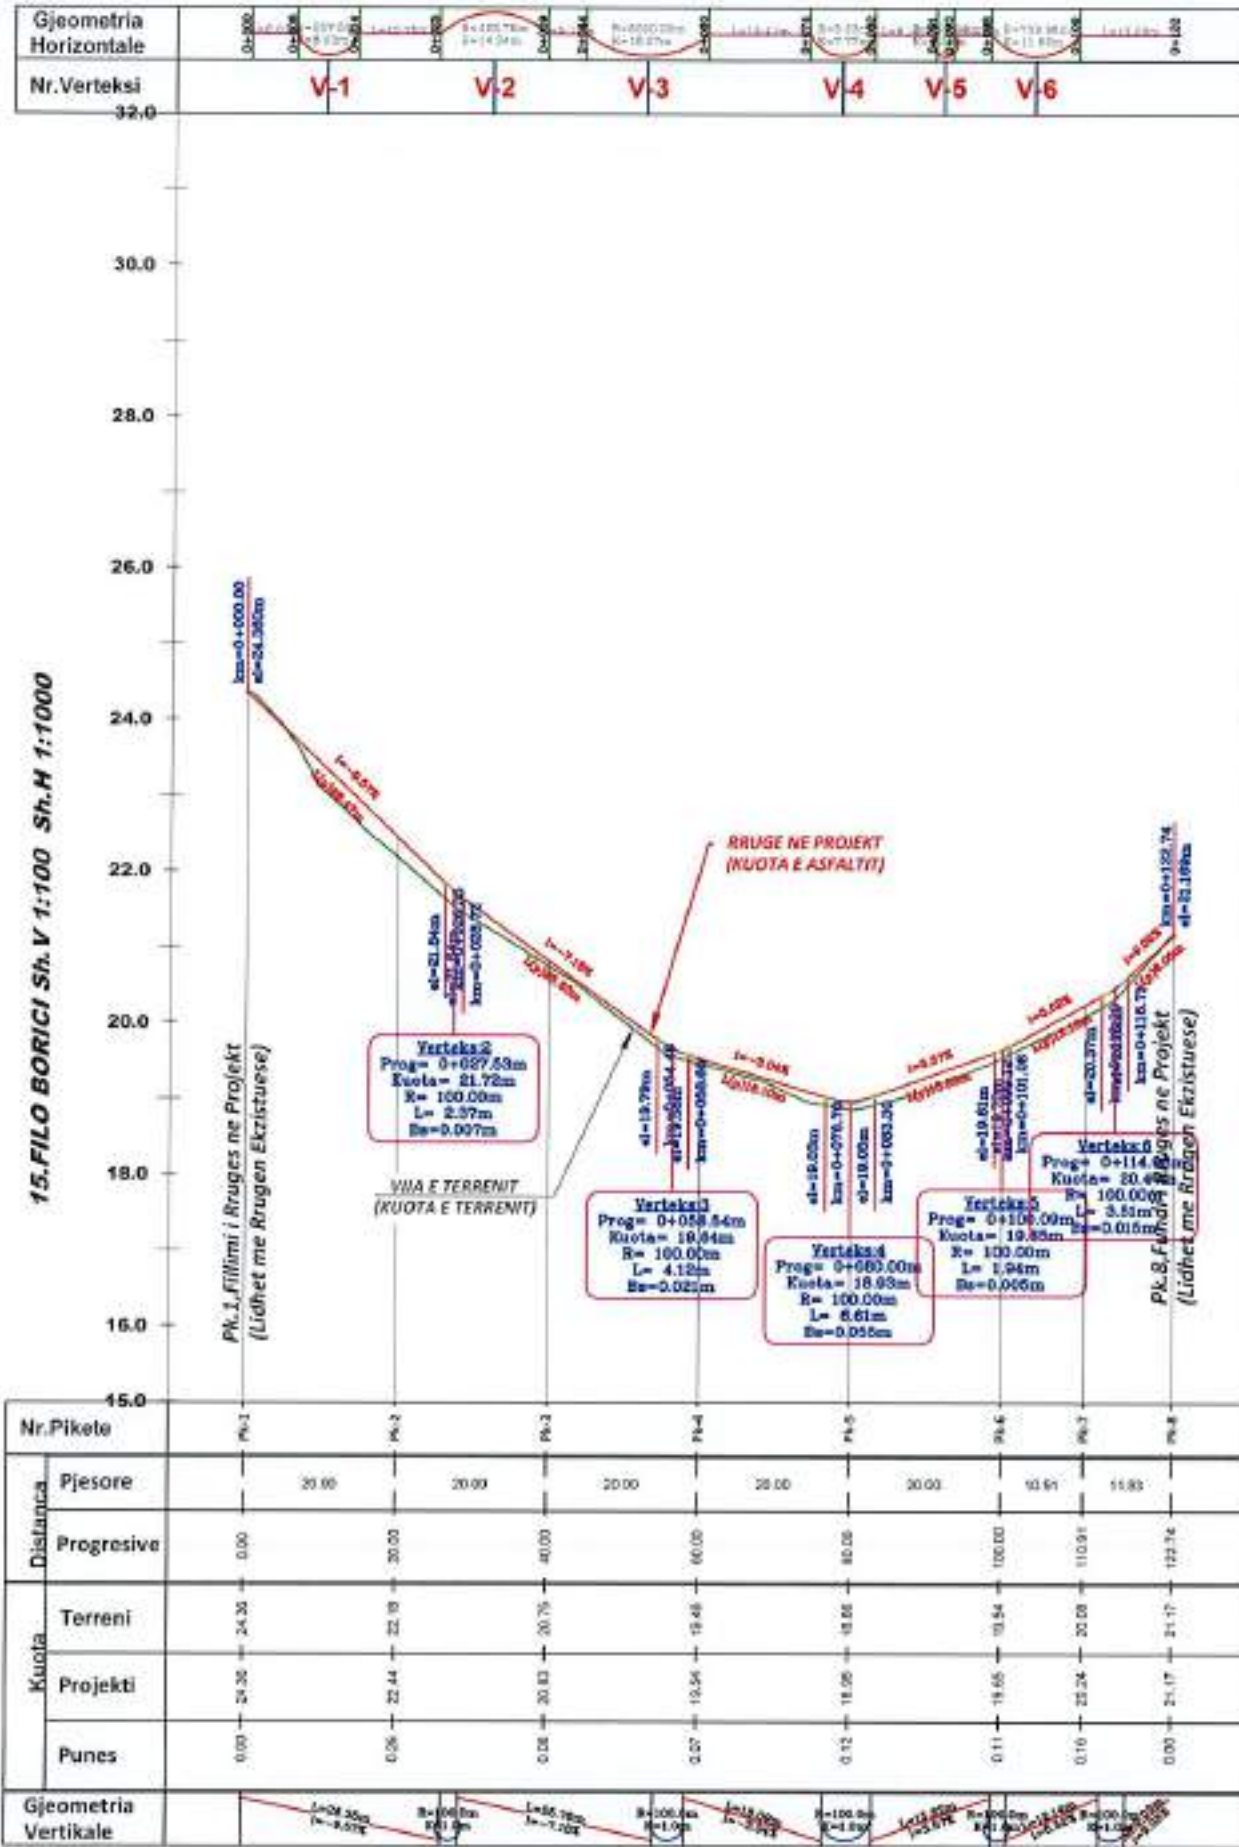

POROSITESI

BASHKIA ROSKOVEC

BOE"ANGERBA" shpk & "GRAMA" shpk



Adresa: Rr. "Irfan Tomini" Tirane.
 Cel: 069 20 95 862
 E-mail: burhanhafizi@gmail.com

YENDODHJA
 Bashkia Roskovec

TITULLI I PROJEKTI
 HARTIM PROJEKTESH PER RRUGE DHE RRJETE
 (RIPARIMI I SITRESAVE SIPERFAQSORE
 TE RRUGEVE NE QYTETIN ROSKOVEC)

FAZA E PROJEKTIMIT:
 PROJEKT ZBATIMI





TITULLI I VEZATIMIT:
 PROFILI GJATESOR
 RRUGA FILO BORIÇI, ROSKOVEC

Grupi i Projektimit :
 Ing. Burhan HAFIZI
 Ing. Arjola MAZARI
 Ing. Servet VERÇANI
 Ing. Gerti HAFIZI

Shkalla : 1:100,1000
 Data: Tetor 2024
 FLETA Nr. 71



PROFILE TERTHORE

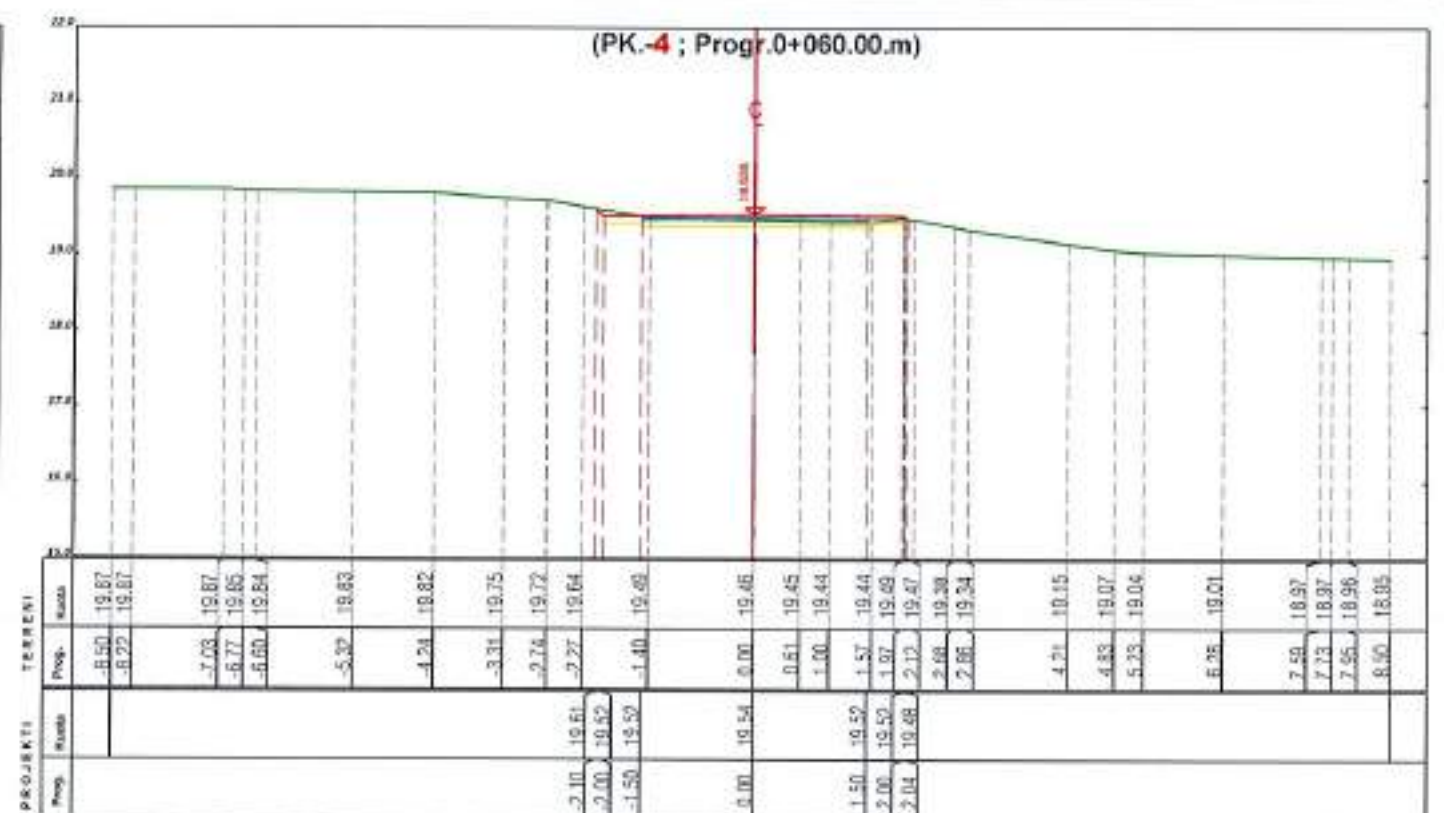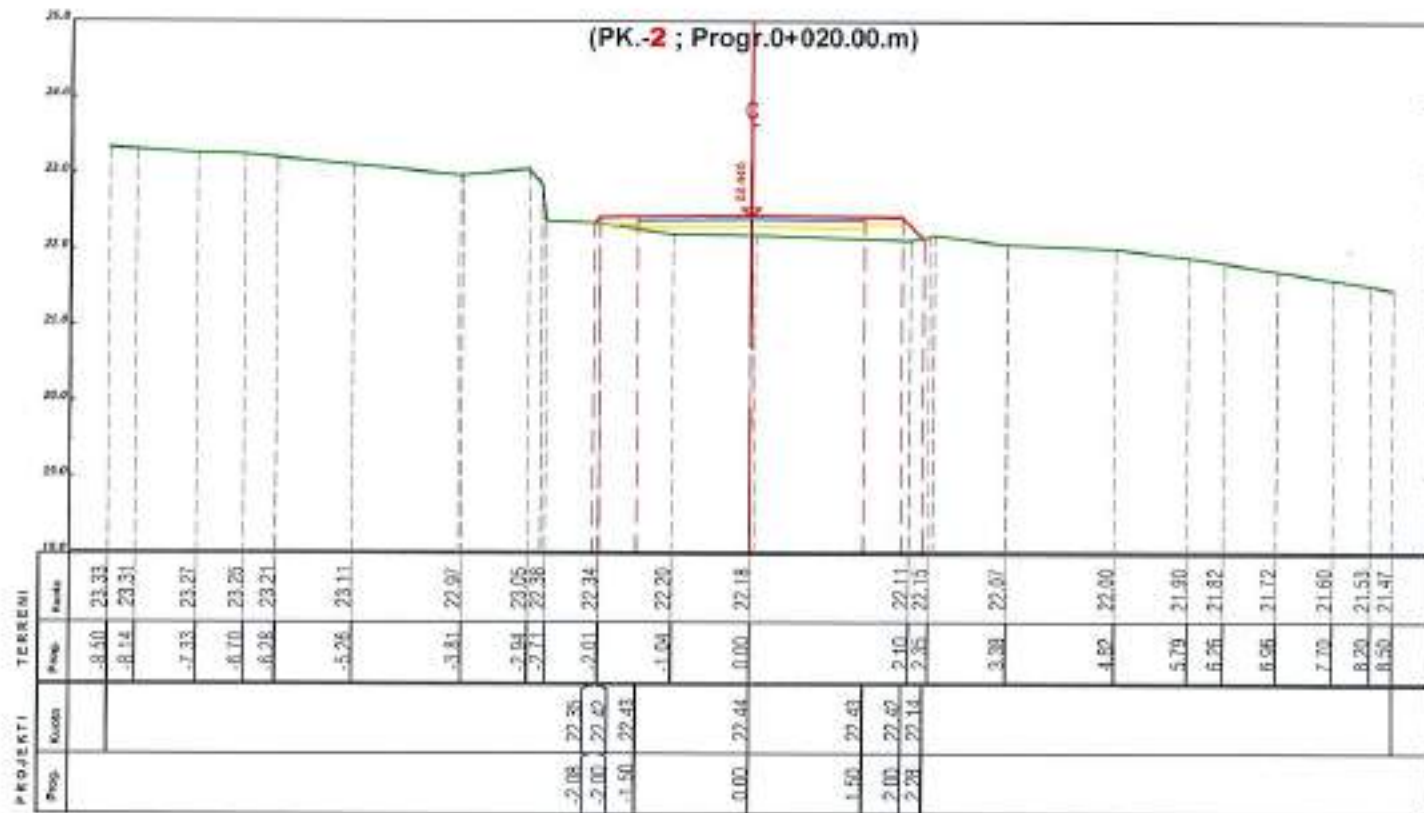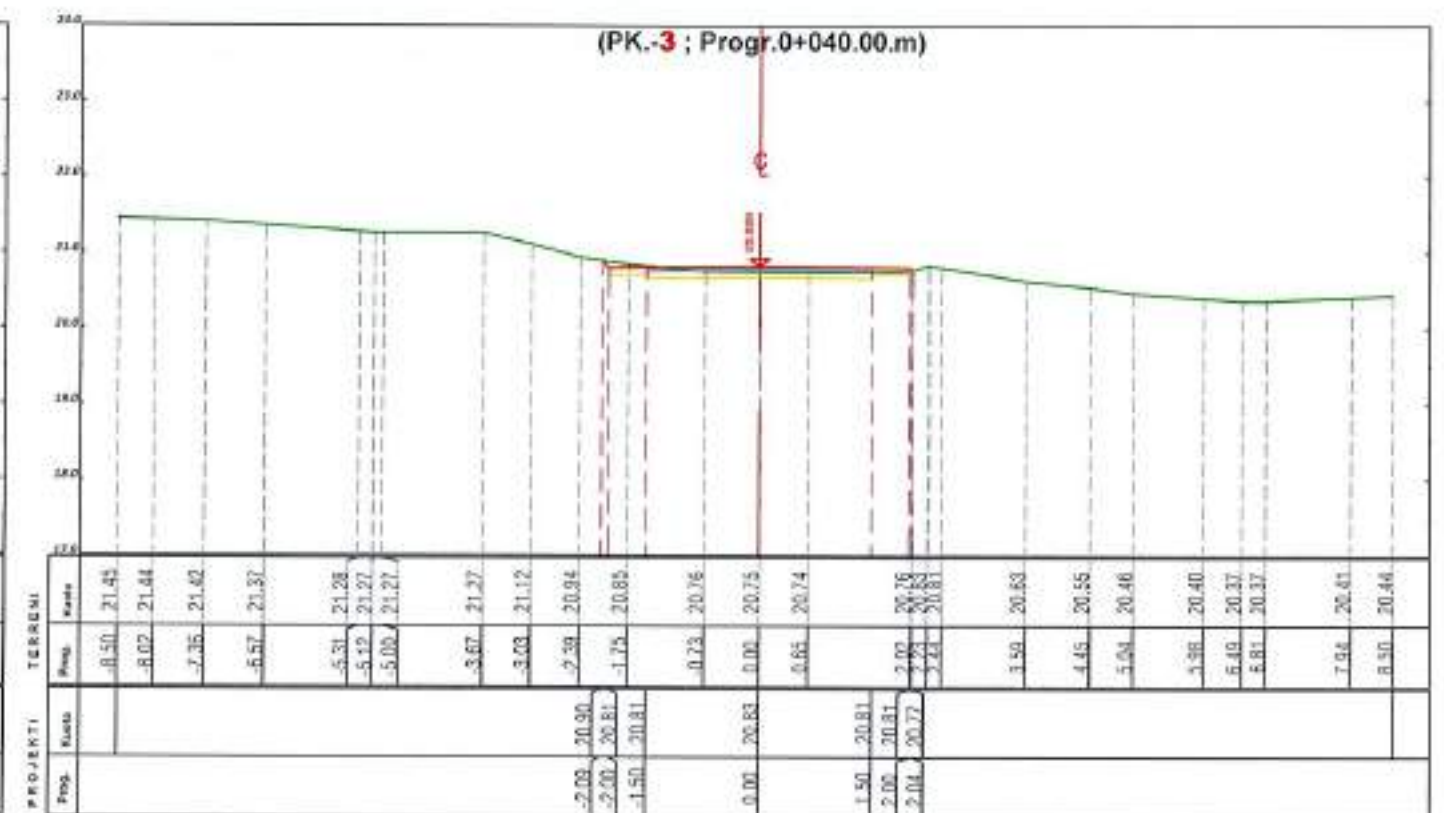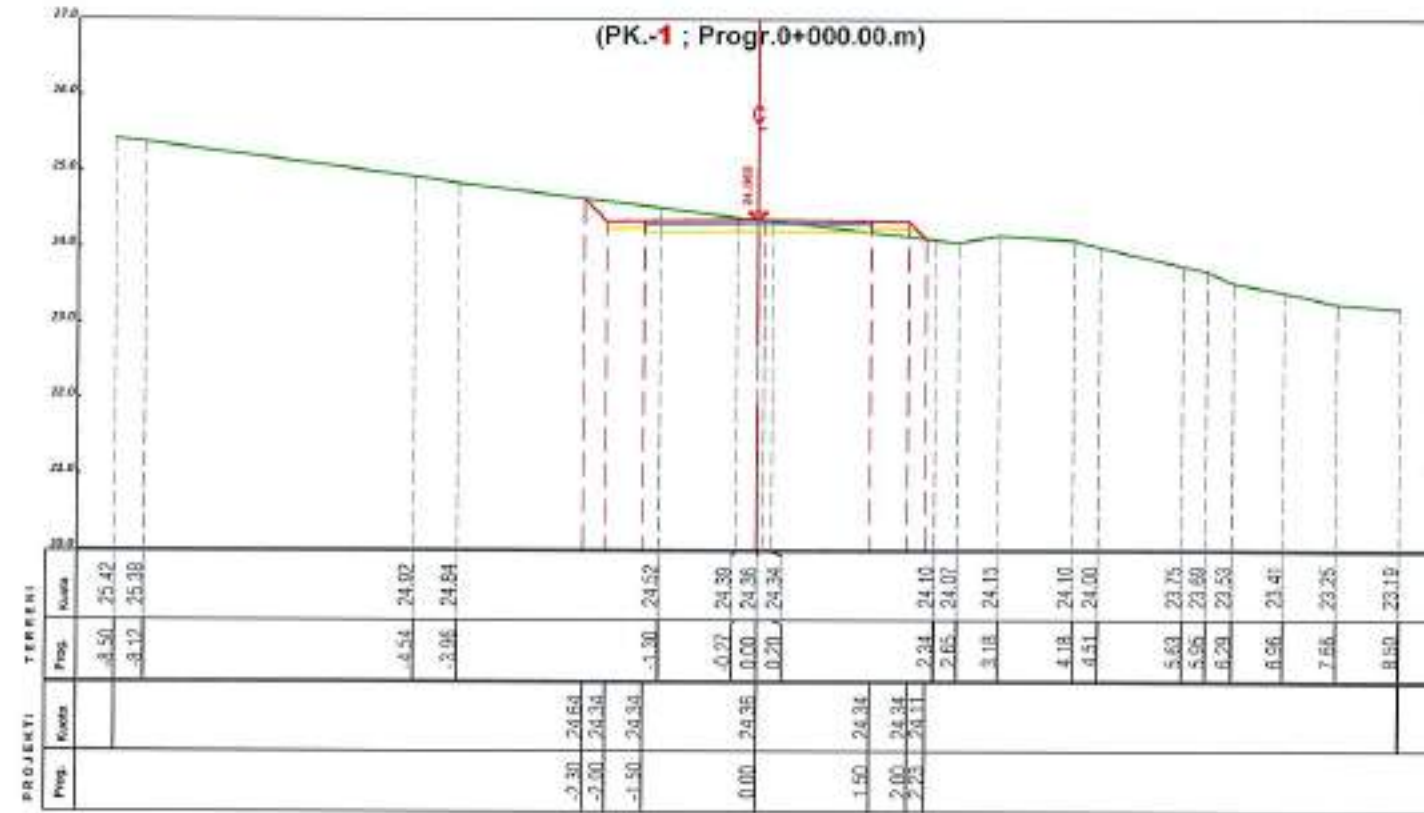

POROSITESI

BASHKIA ROSKOVEC

BOE"ANGERBA" shpk & "GRAMA" shpk



Adresa: Rr. "Irfan Tomini" Tirane.
Cel: 069 20 95 862
E-mail: burhanhafizi@gmail.com

VENDOSHA
Bashkia Roskovec

TITULLI I PROJEKTI
HARTIM PROJEKTESH PER RRUGE DHE RRJETE
(RIPARIMI I SHITESAVE SIPERFAQSORE
TE RRUGEVE NE QYTETIN ROSKOVEC)

FAZA E PROJEKTIMIT :
PROJEKT ZBATIMI

TITULLI I VIZATIMIT :
PROFILE TERTHORE
FILO BORIÇI, ROSKOVEC

Grupi i Projektimit :
Ing. Burhan HAFIZI
Ing. Arjola MAZARI
Ing. Servet VERÇANI
Ing. Gerti HAFIZI





Shkalla 1:100

Data Tetor 2024

Fletja Nr.72



PROFILE TERTHORE

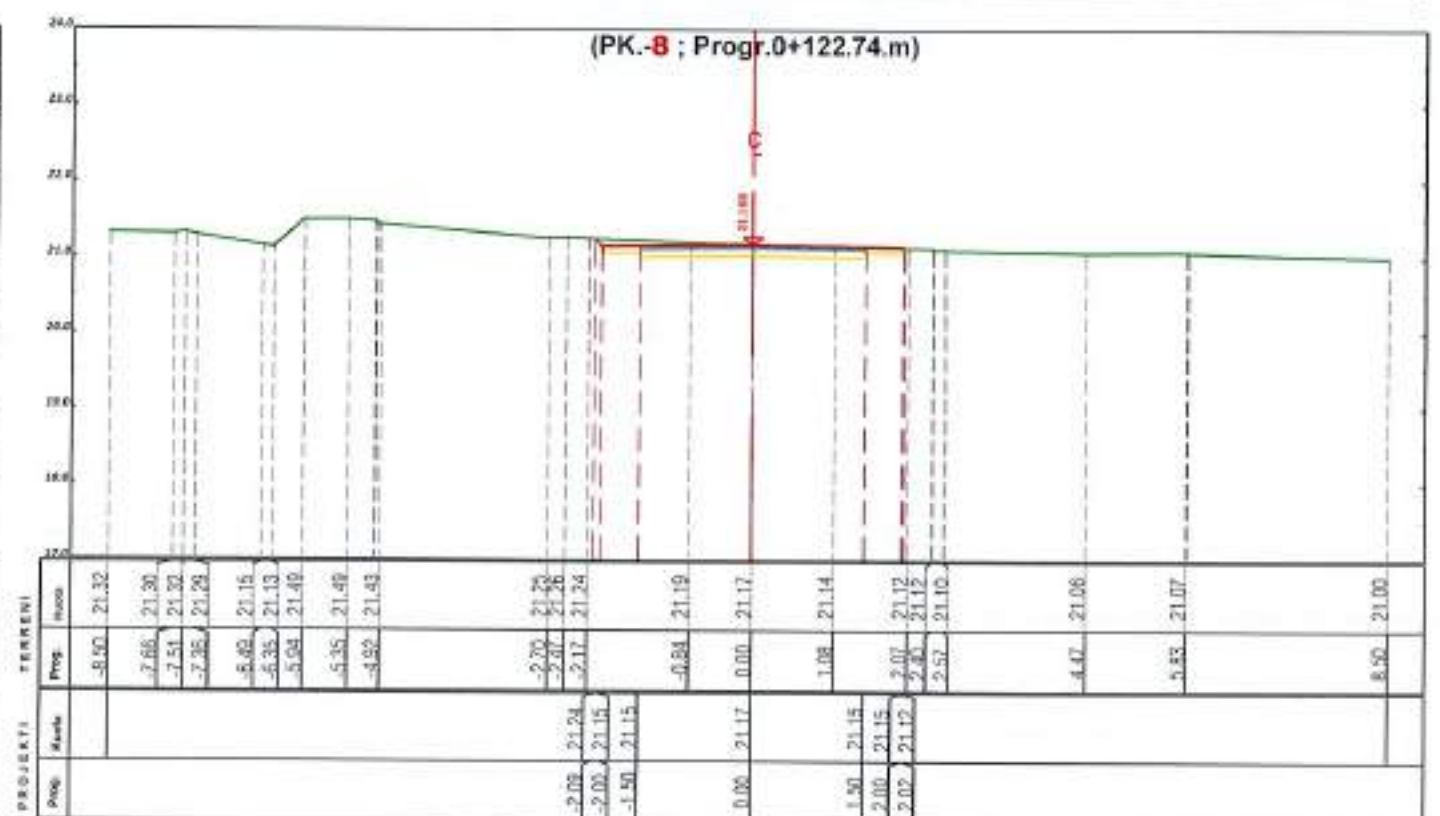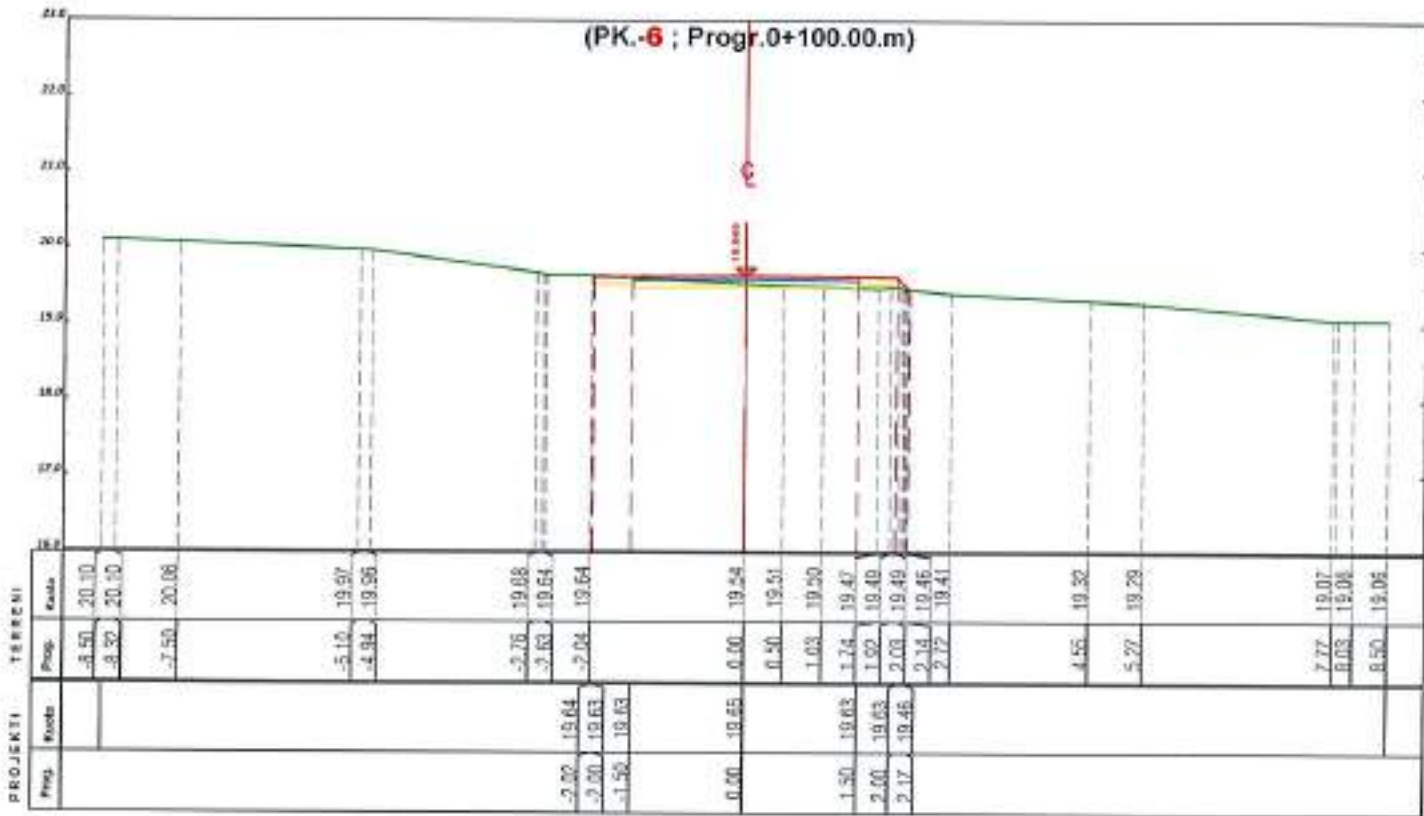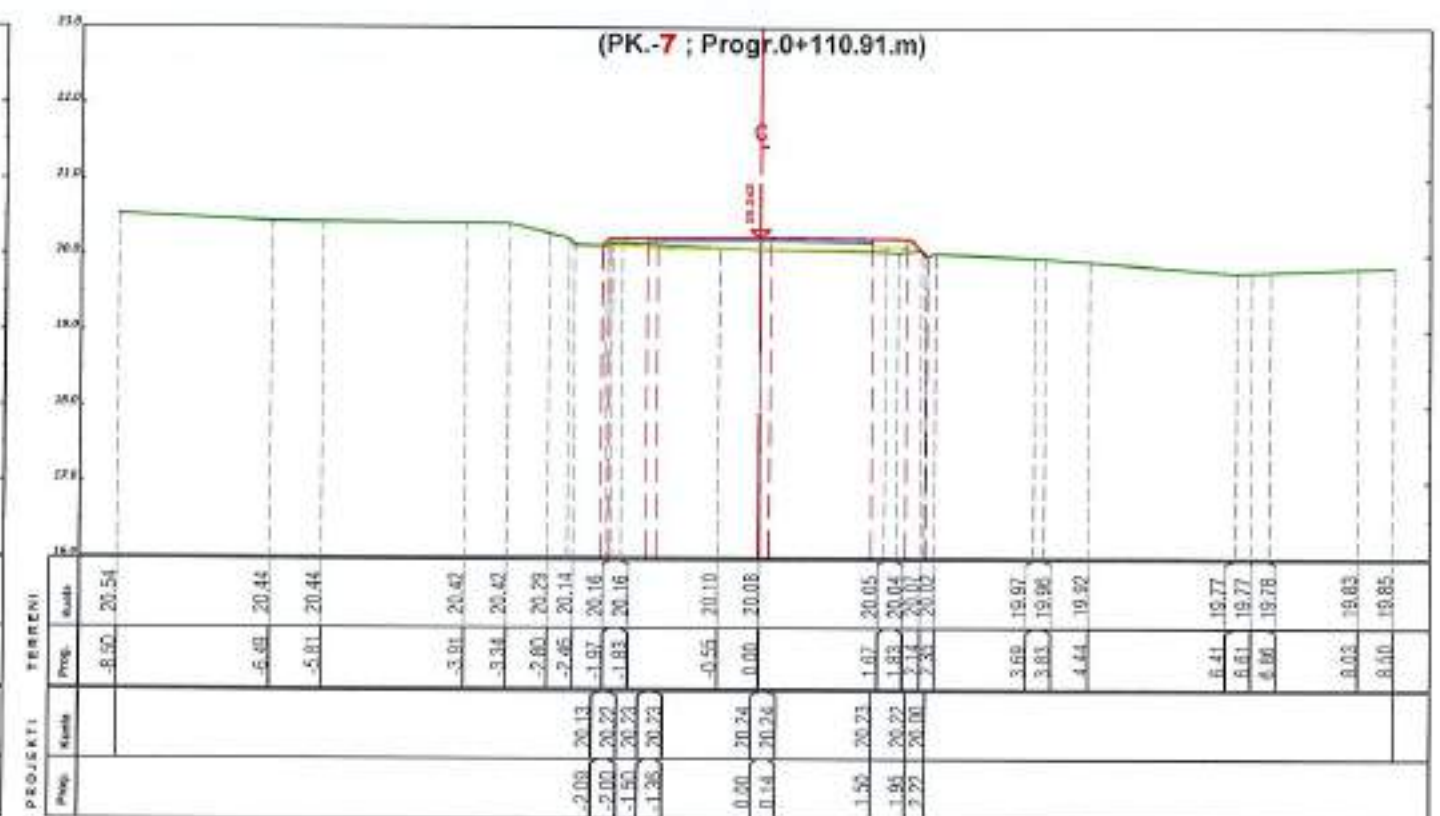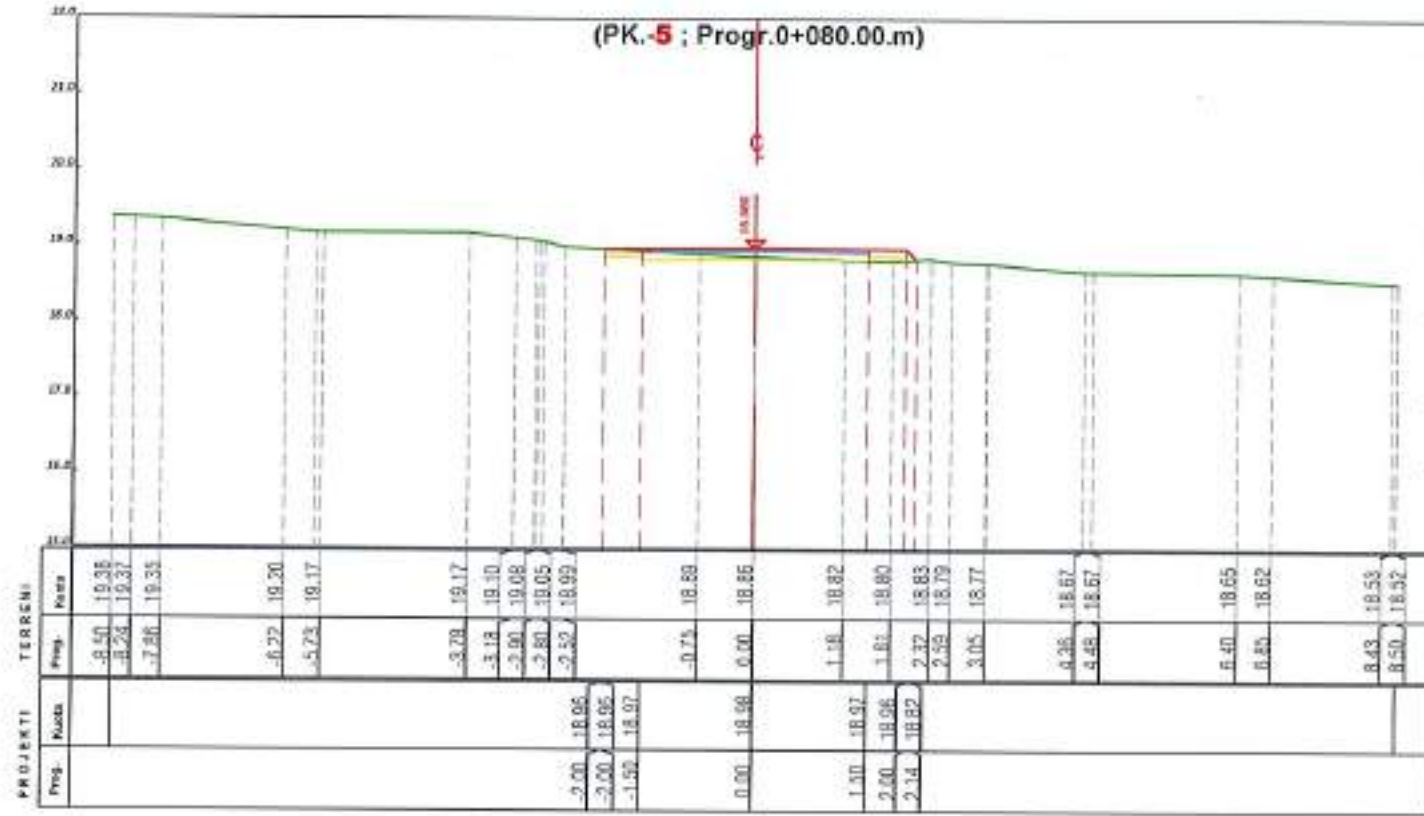

POROSITESI
BASHKIA ROSKOVEC

BOE "ANGERBA" shpk & "GRAMA" shpk

 Adresa: Rr. "Yrfan Tomlini" Tiranë.
 Cel: 069 20 95 862
 E-mail: burhanhafizi@gmail.com


VENDODHIA
Bashkia Roskovec
 TITULLI I PROJEKTI
**HARTIM PROJEKTESH PER RRUGE DHE RRJETE
 (RIPARIMI I SHITESAVE SIPERFAQSORE
 TE RRUGEVE NE OYTETIN ROSKOVEC)**

FAZA E PROJEKTIMIT:
PROJEKT ZBATIMI
 TITULLI I VIZATIMIT:
**PROFILE TERTHORE
 FILO BORIÇI, ROSKOVEC**

Grupi i Projektimit:
 Ing. Burhan HAFIZI
 Ing. Arjola MAZARI
 Ing. Servet VERÇANI
 Ing. Gerti HAFIZI
 Shkallë 1:100
 Data: 6 kor 2024
 FLE DA Nr.73



PROFILI GJATESOR

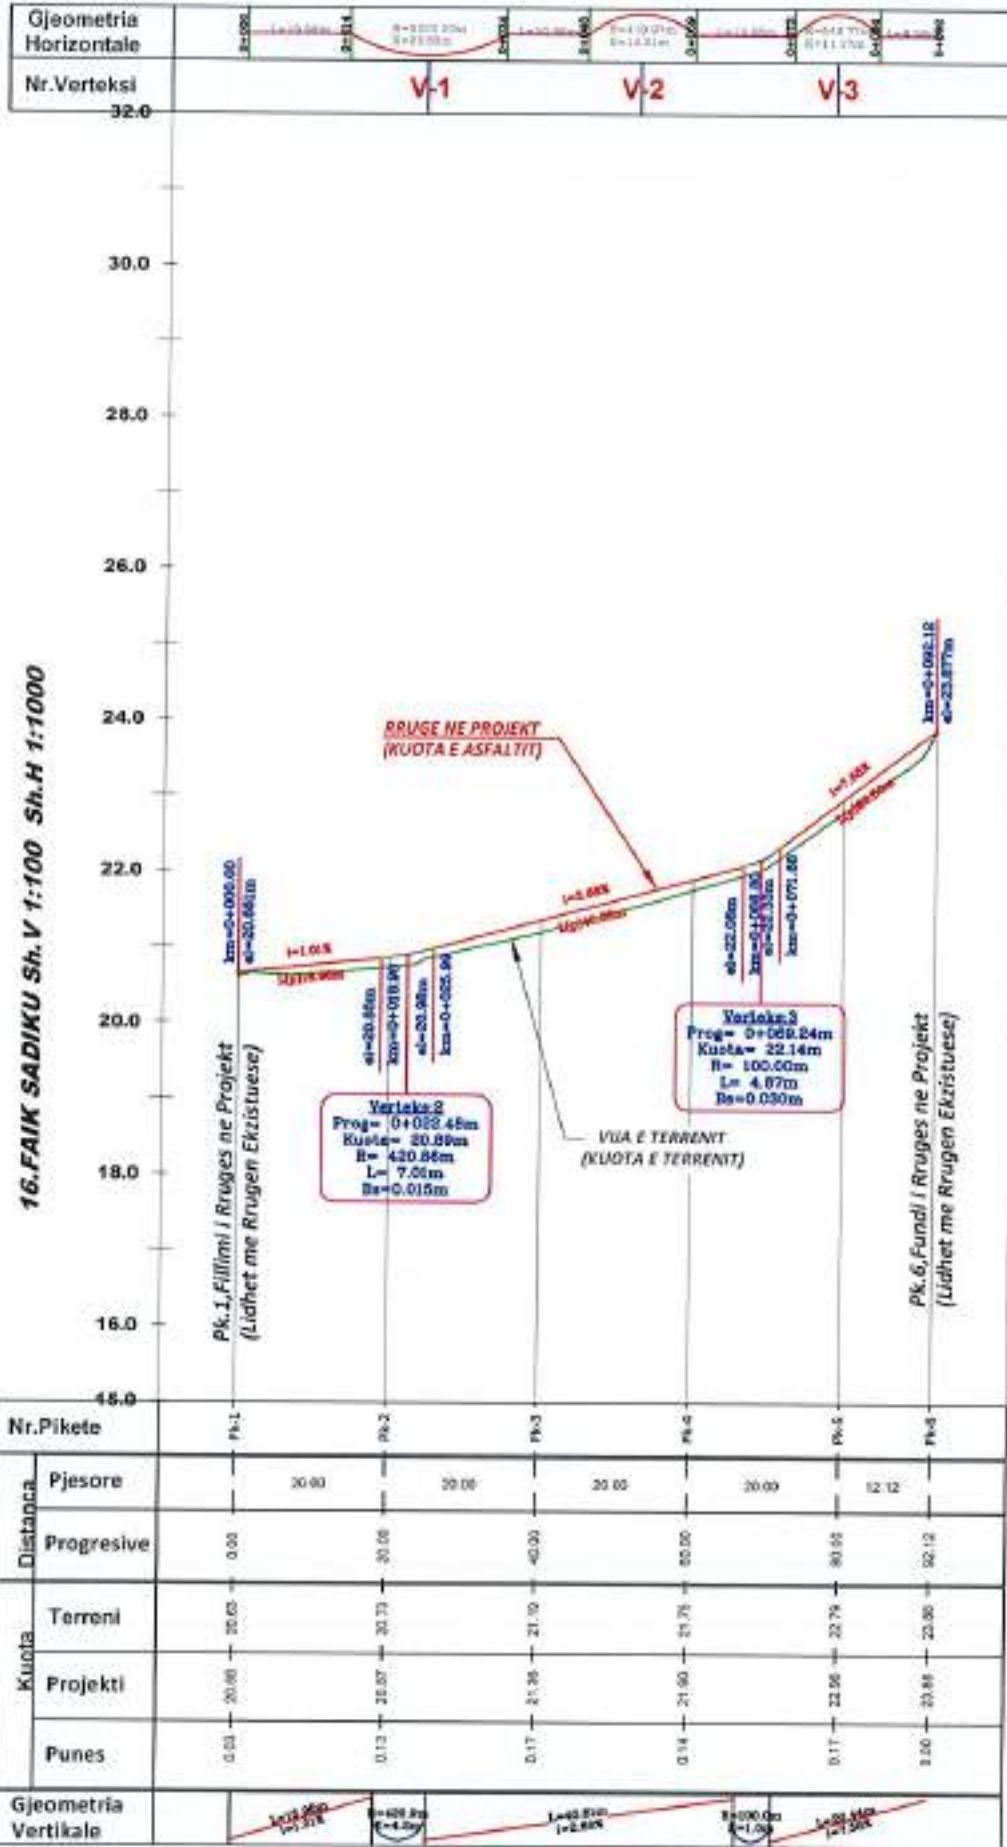

POROSITESI

BASHKIA ROSKOVEC

BOE "ANGERBA" shpk & "GRAMA" shpk



Adresa: Rr. "Irfan Tomini" Tirane.
 Cel: 069 20 95 852
 E-mail: burhanhafizi@gmail.com

VENDODHJA
 Bashkia Roskovec

TITULLI I PROJEKTI
 HARTIM PROJEKTESH PER RRUGE DHE RRJETE
 (RIPARIMI I SHITESAVE SIPERFAQSORE
 TE RRUGEVE NE QYTETIN ROSKOVEC)

FAZA E PROJEKTIMIT
 PROJEKT ZBATIMI

TITULLI I VIZATIMIT
 PROFILI GJATESOR
 RRUGA FAIK SADIKU, ROSKOVEC

Grupi i Projektimit :

Ing. Burhan HAFIZI
 Ing. Arjola MAZARI
 Ing. Servet VERÇANI
 Ing. Gerti HAFIZI





Shkalla: 1:100,1000

Data: Tetor 2024

FLETA Nr.74



PROFILE TERTHORE

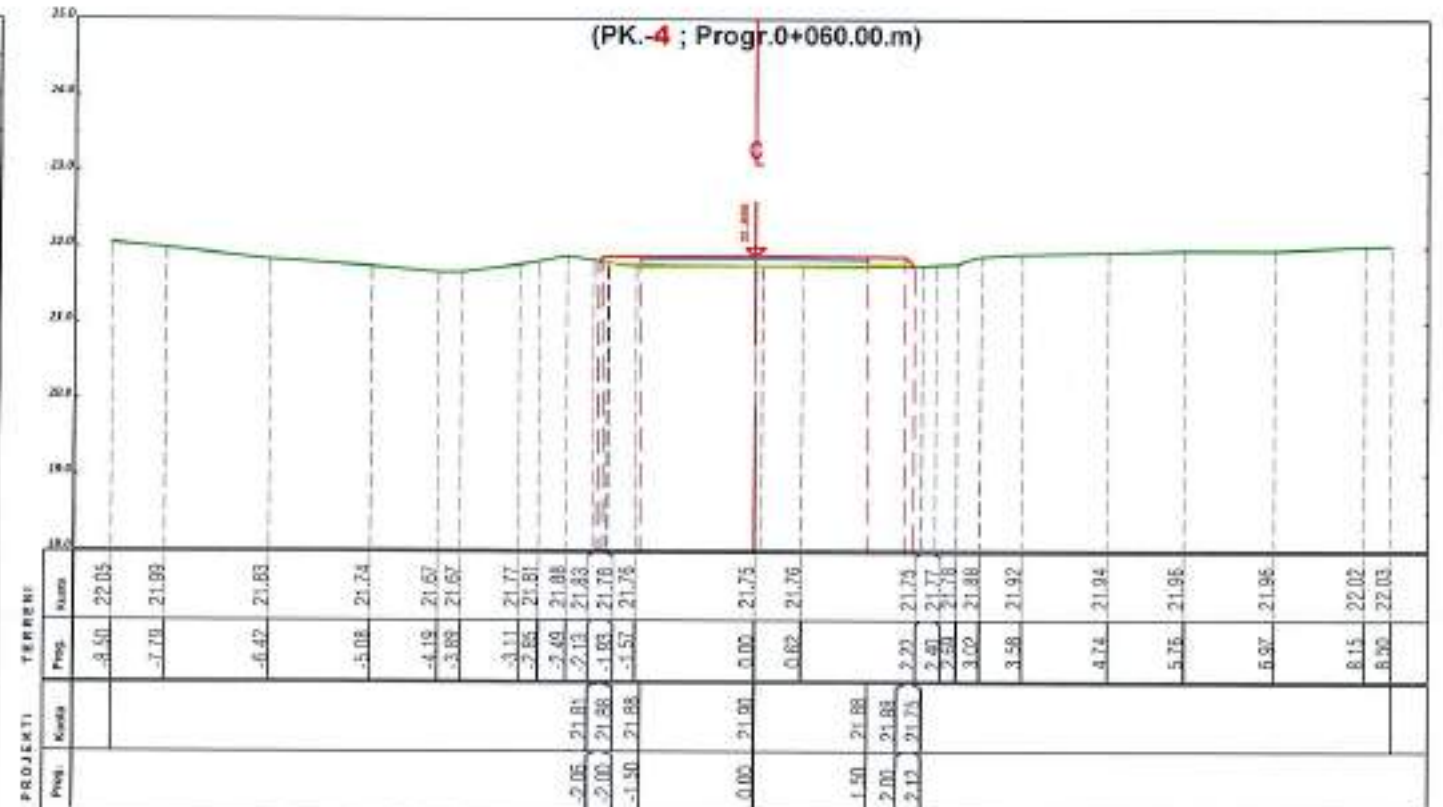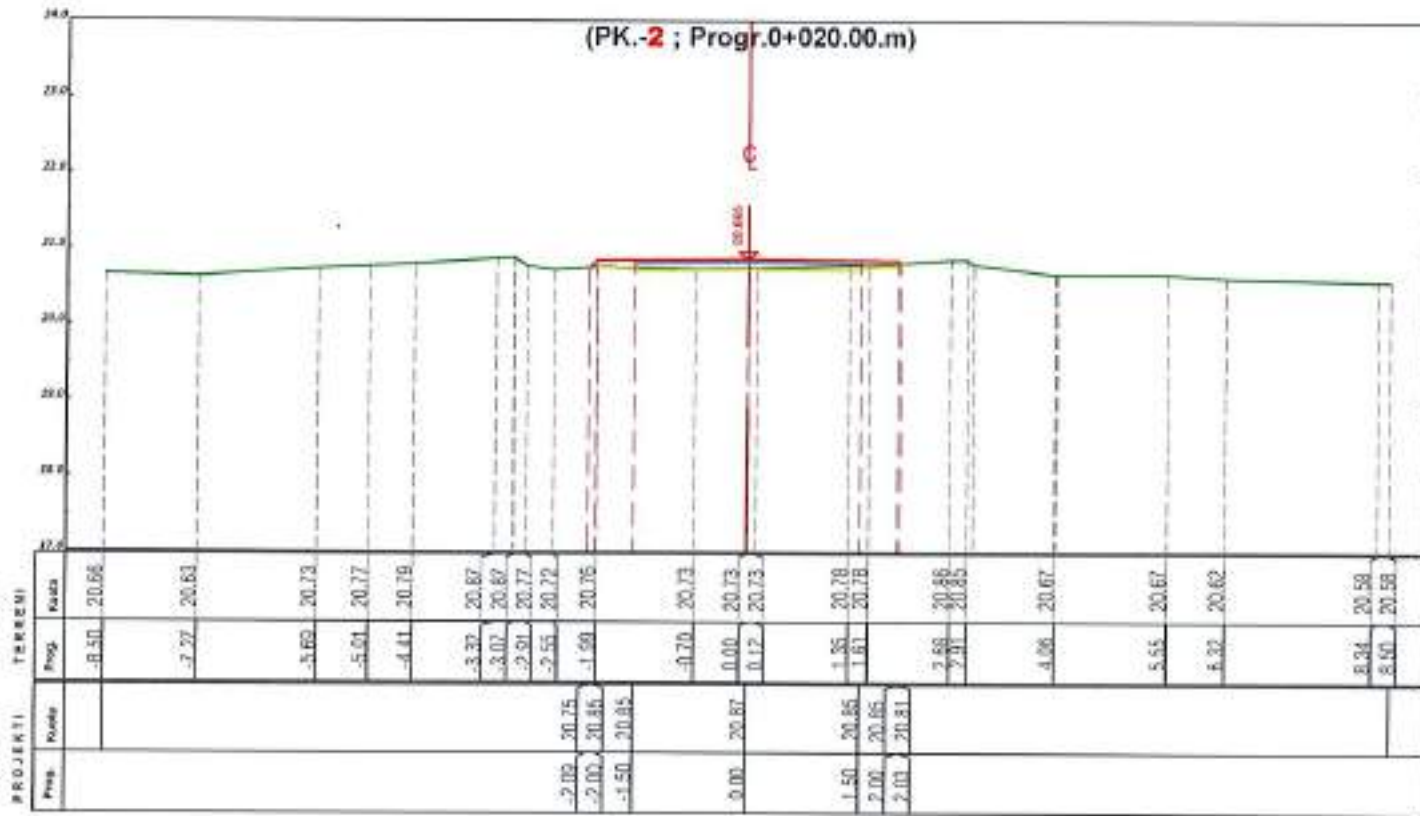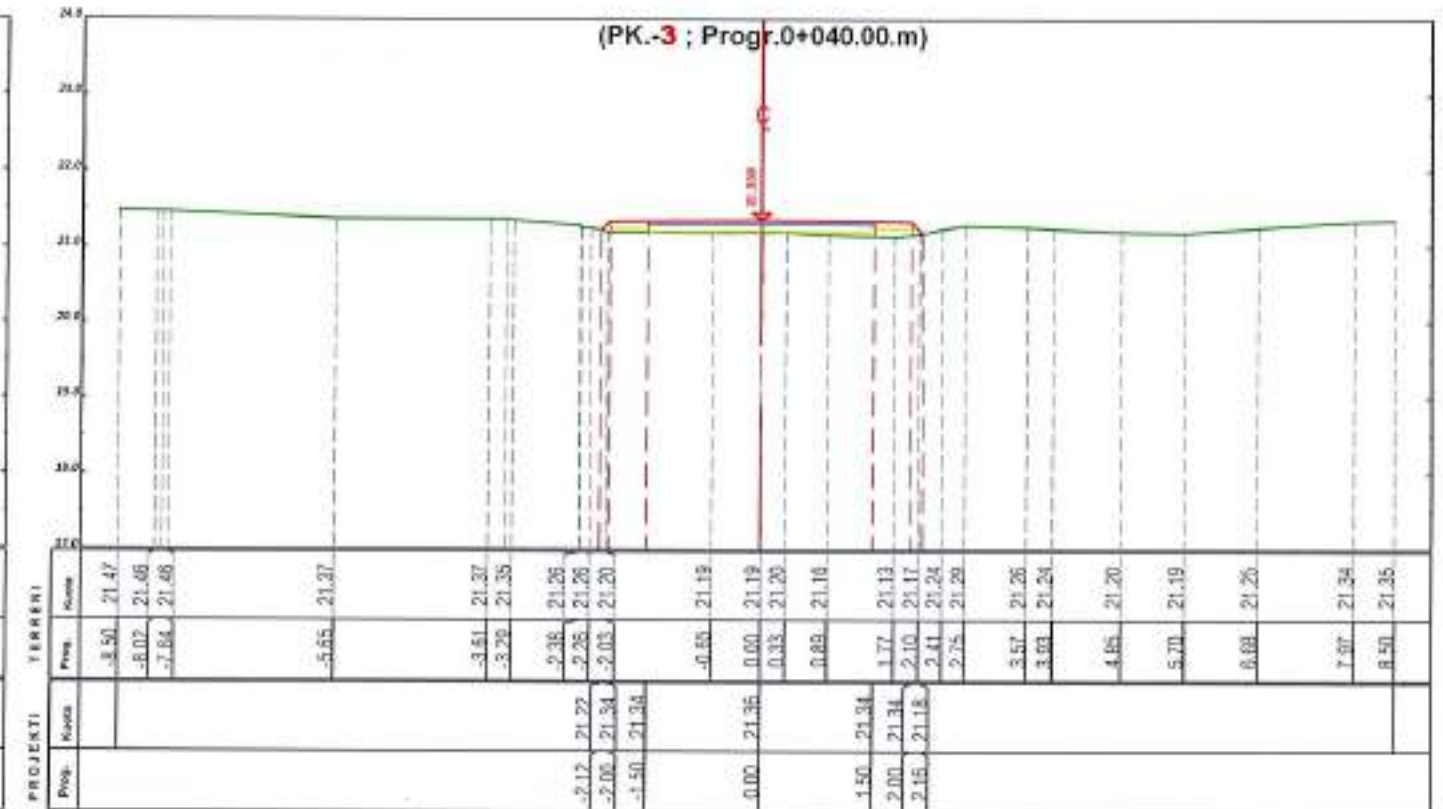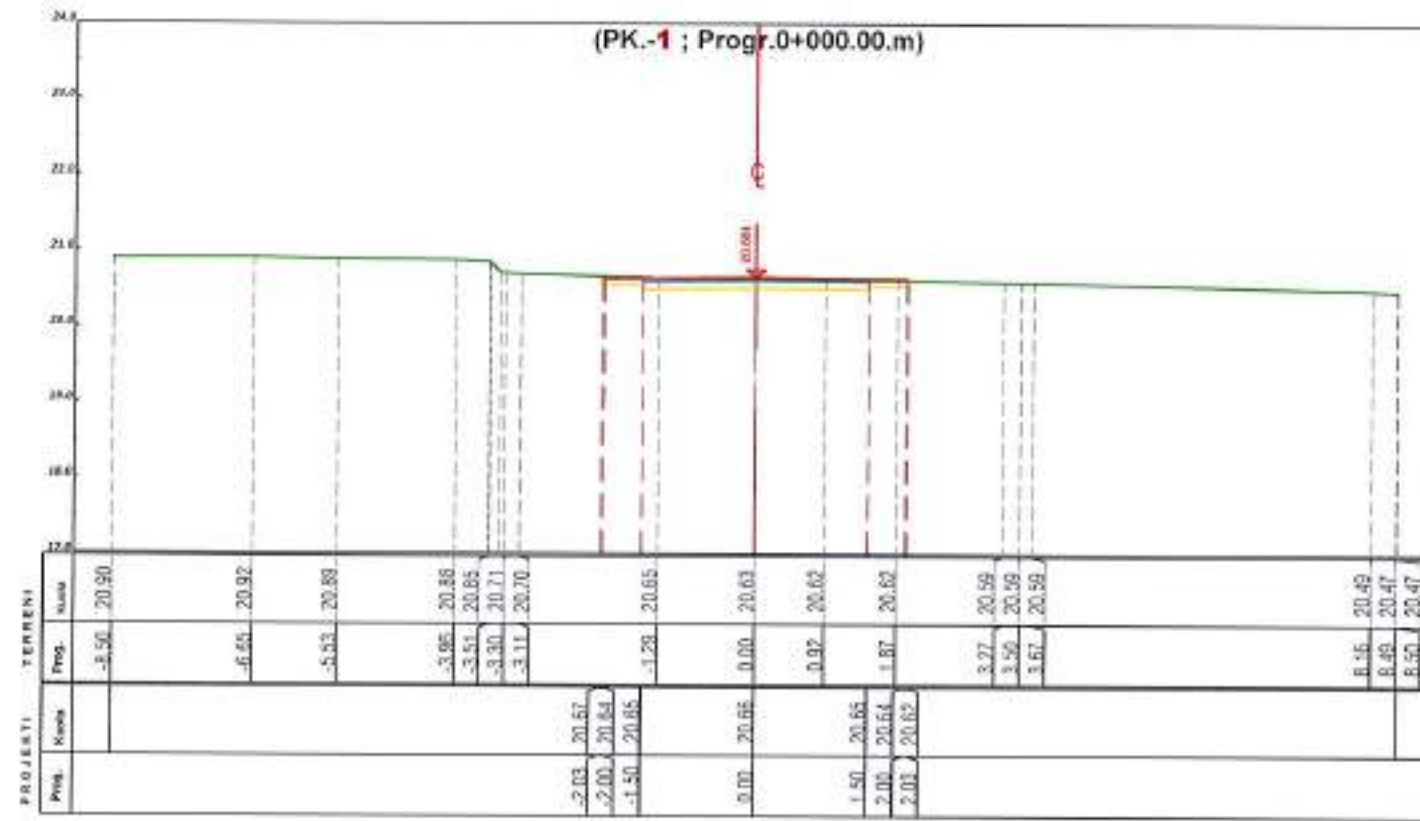

POROSITESI

BASHKIA ROSKOVEC

BOE"ANGERBA" shpk & "GRAMA" shpk



Adresa: Rr. "Irfan Tomini" Tirane.
 Cor: 069 20 95 862
 E-mail: burhanhafizi@gmail.com

VENDOSHA
 Bashkia Roskovec

TIULLI I PROJEKTTI
 HARTIM PROJEKTESH PER RRUGE DHE RRJETE
 (RIPARIMI I SHYRESAVE SIPERFAQSORE
 TE RRUGEVE NE QYTETIN ROSKOVEC)

FAZA E PROJEKTIMIT :
 PROJEKT ZBATIMI



TIULLI I VIZATIMIT :
 PROFILE TERTHORE
 FAIK SADIKU, ROSKOVEC

Grupi i Projektimit :
 Ing. Burhan HAFIZI
 Ing. Arjola MAZARI
 Ing. Servet VERÇANI
 Ing. Gerti HAFIZI



Shkalla 1:100
 Data: Tetor 2024
 FLETA Nr.75

PROFILE TERTHORE

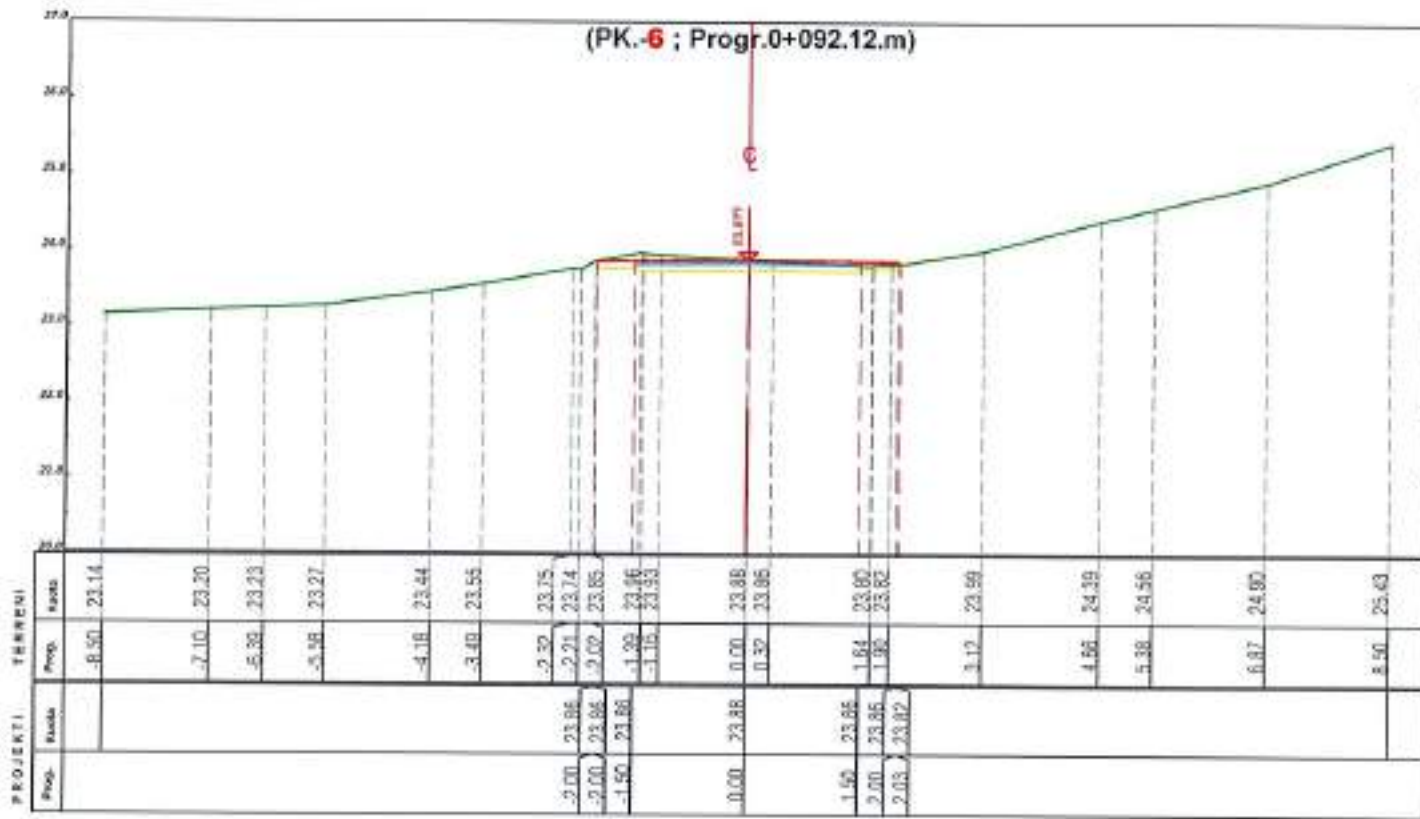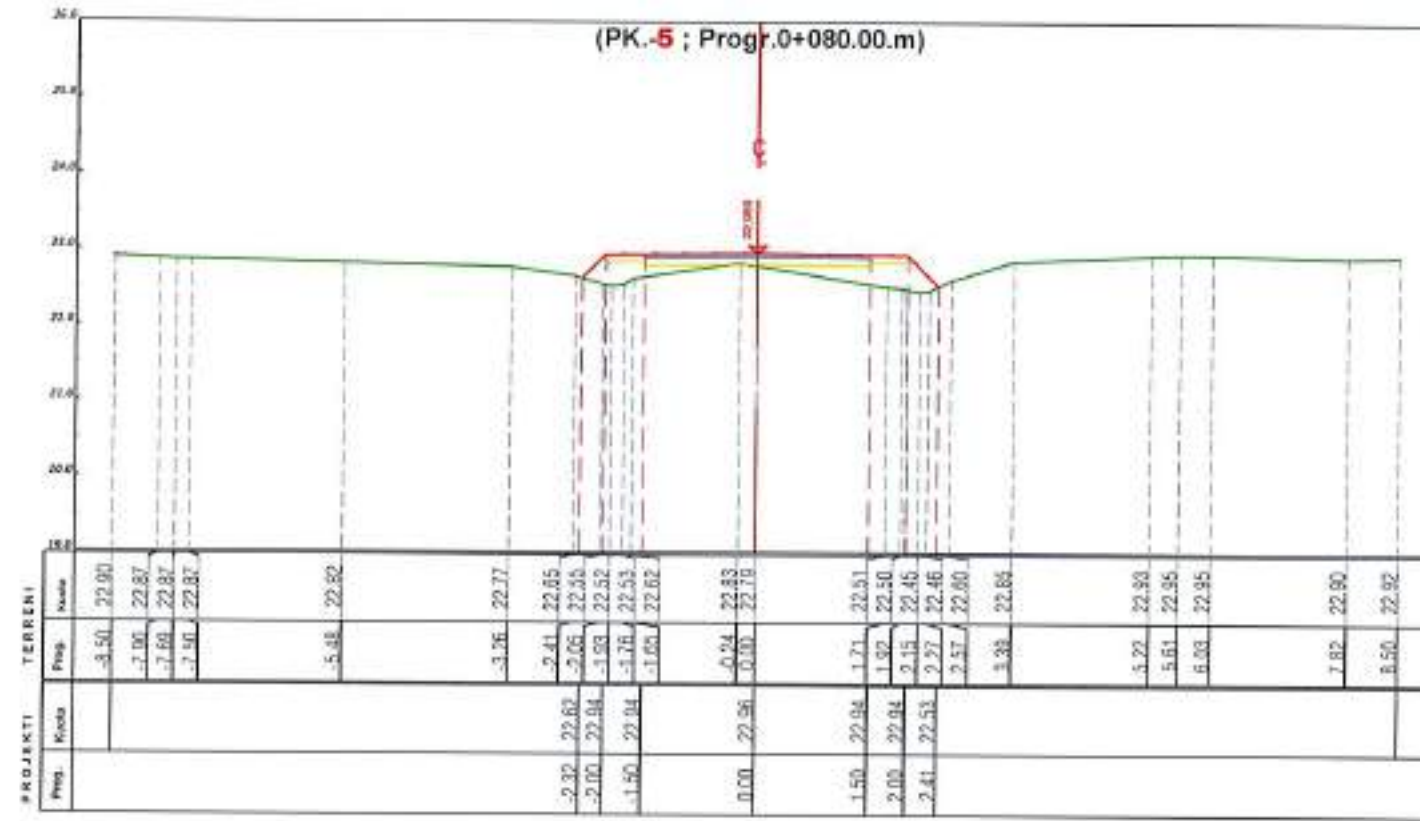

POROSITESI

BASHKIA ROSKOVEC

BOE "ANGERBA" shpk & "GRAMA" shpk



Adresa: Rr. "Irfan Tomini" Tiranë,
Cel: 069 20 95 862
E-mail: burhanhafizi@gmail.com

VENDODHJA
Bashkia Roskovec

TITULLI I PROJEKTIT
HARTIM PROJEKTESH PER RRUGE DHE RRJETE
(RIPARIMI I SHITESAVE SIFERFAQSORE
TE RRUGEVE NE QYTETIN ROSKOVEC)

FAZA E PROJEKTIMIT:
PROJEKT ZBATIMI

TITULLI I VIZATIMIT:
PROFILE TERTHORE
FAIK SADIKU, ROSKOVEC


Grupi i Projektimit:
Ing. Burhan HAFIZI
Ing. Arjola MAZARI
Ing. Servet VERÇANI
Ing. Gerti HAFIZI




Shkalla 1:100
Data: Tetor 2024
FLETA Nr.76

PRERJE TIP E RRUGES
SH. 1:50


PROFIL TIP 1
SH. 1:50

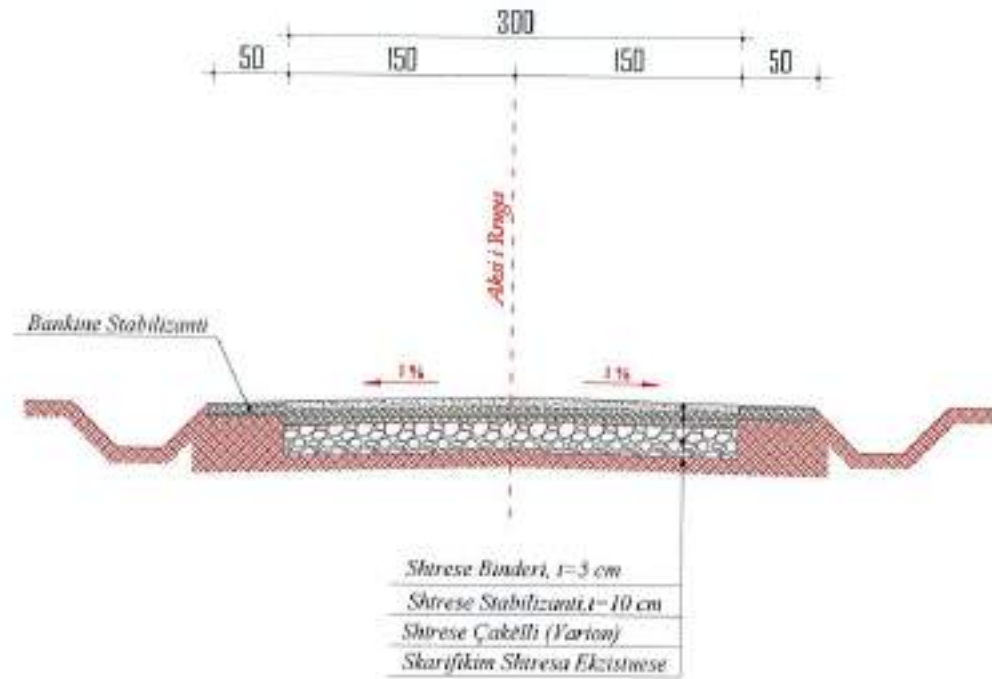

PROFIL TIP 2
SH. 1:50

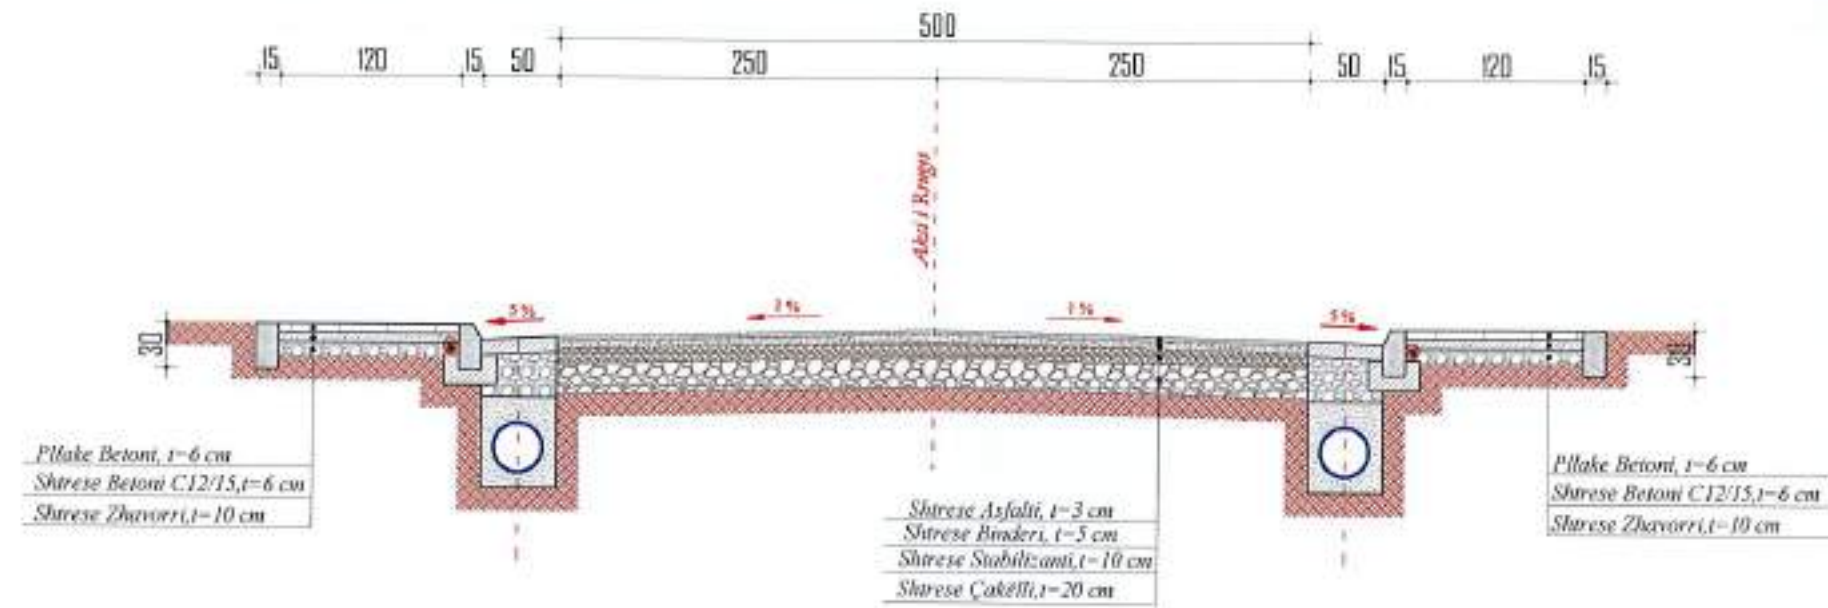

PROFIL TIP 3
SH. 1:50

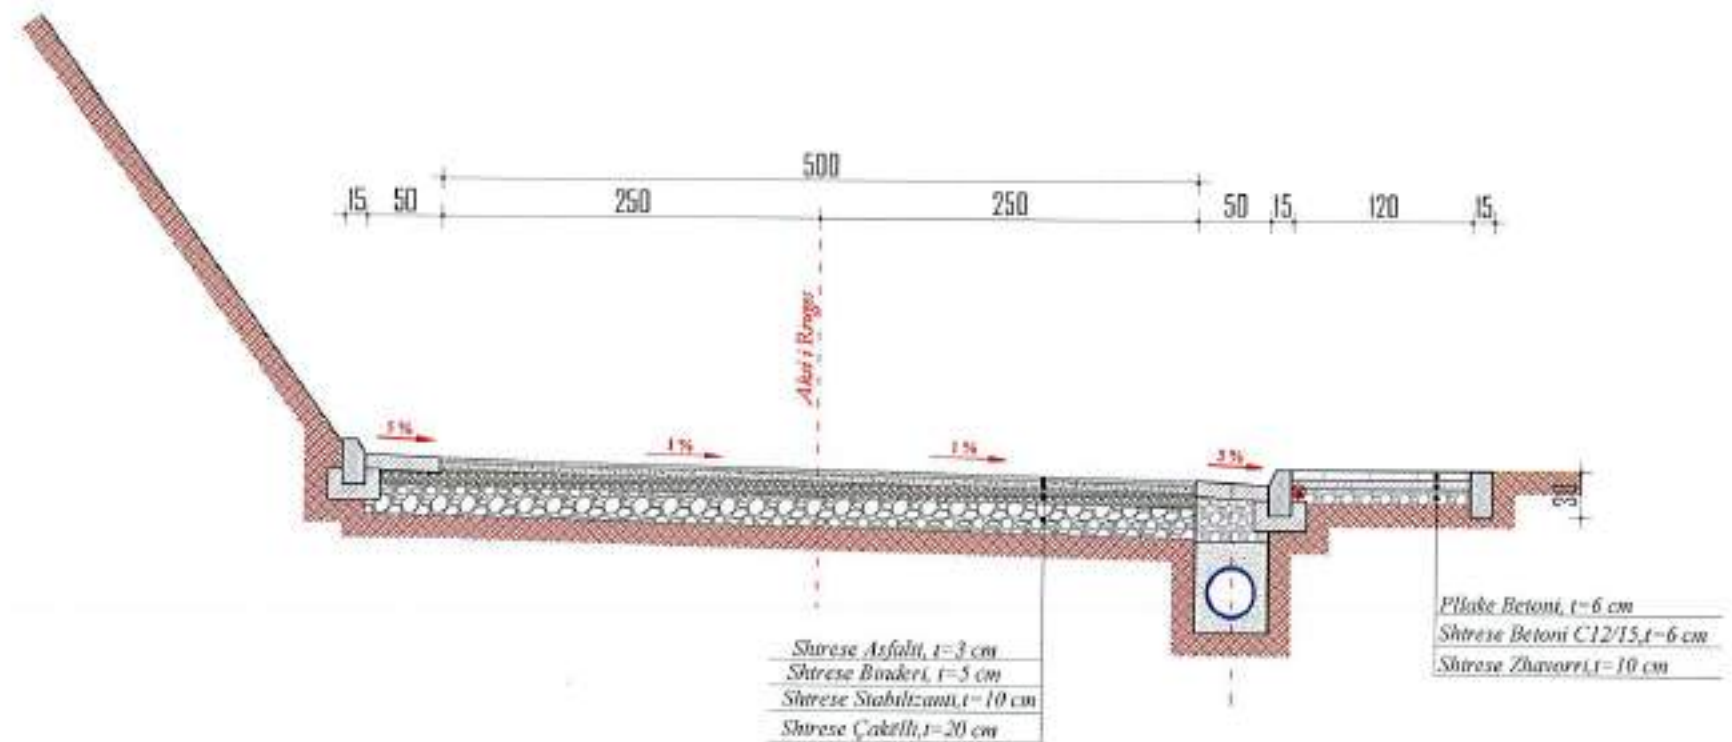

POROSITESI

BOE"ANGERBA" shpk & "GRAMA" shpk

VENDOSËDA
Bashkia Roskovec

FAZA E PROJEKTIMIT:
PROJEKT ZBATIMI

Grupi i Projektimit:

BASHKIA ROSKOVEC



Adresa: Rr. "Vfan Tomini" Tiranë,
Cel: 069 20 95 862
E-mail: burhanhafizi@gmail.com

ITULLI I PROJEKTI
HAKTİM PROJEKTESH PER RRUGE DHE KRIETE
(RIPARIMI I SHITESAVE SIPERFAQSORE
TE RRUGEVE NE QYTETIN ROSKOVEC)

ITULLI I VIZATIMIT:

PROFLET TIP

Ing. Burhan HAFIZI
Ing. Arjola MAZARI
Ing. Servet VERÇANI
Ing. Gerti HAFIZI

Shkalla 1:50
Data: Tetor 2024
PLETA Nr.77

