


PROJEKTI


RIKUALIFIKIM I RRUGEVE TE BRENDASHME NE LAGJEN 3 , SARANDE

BASHKIA SARANDE

ZV.KRYETAR
FLORJAN SALI

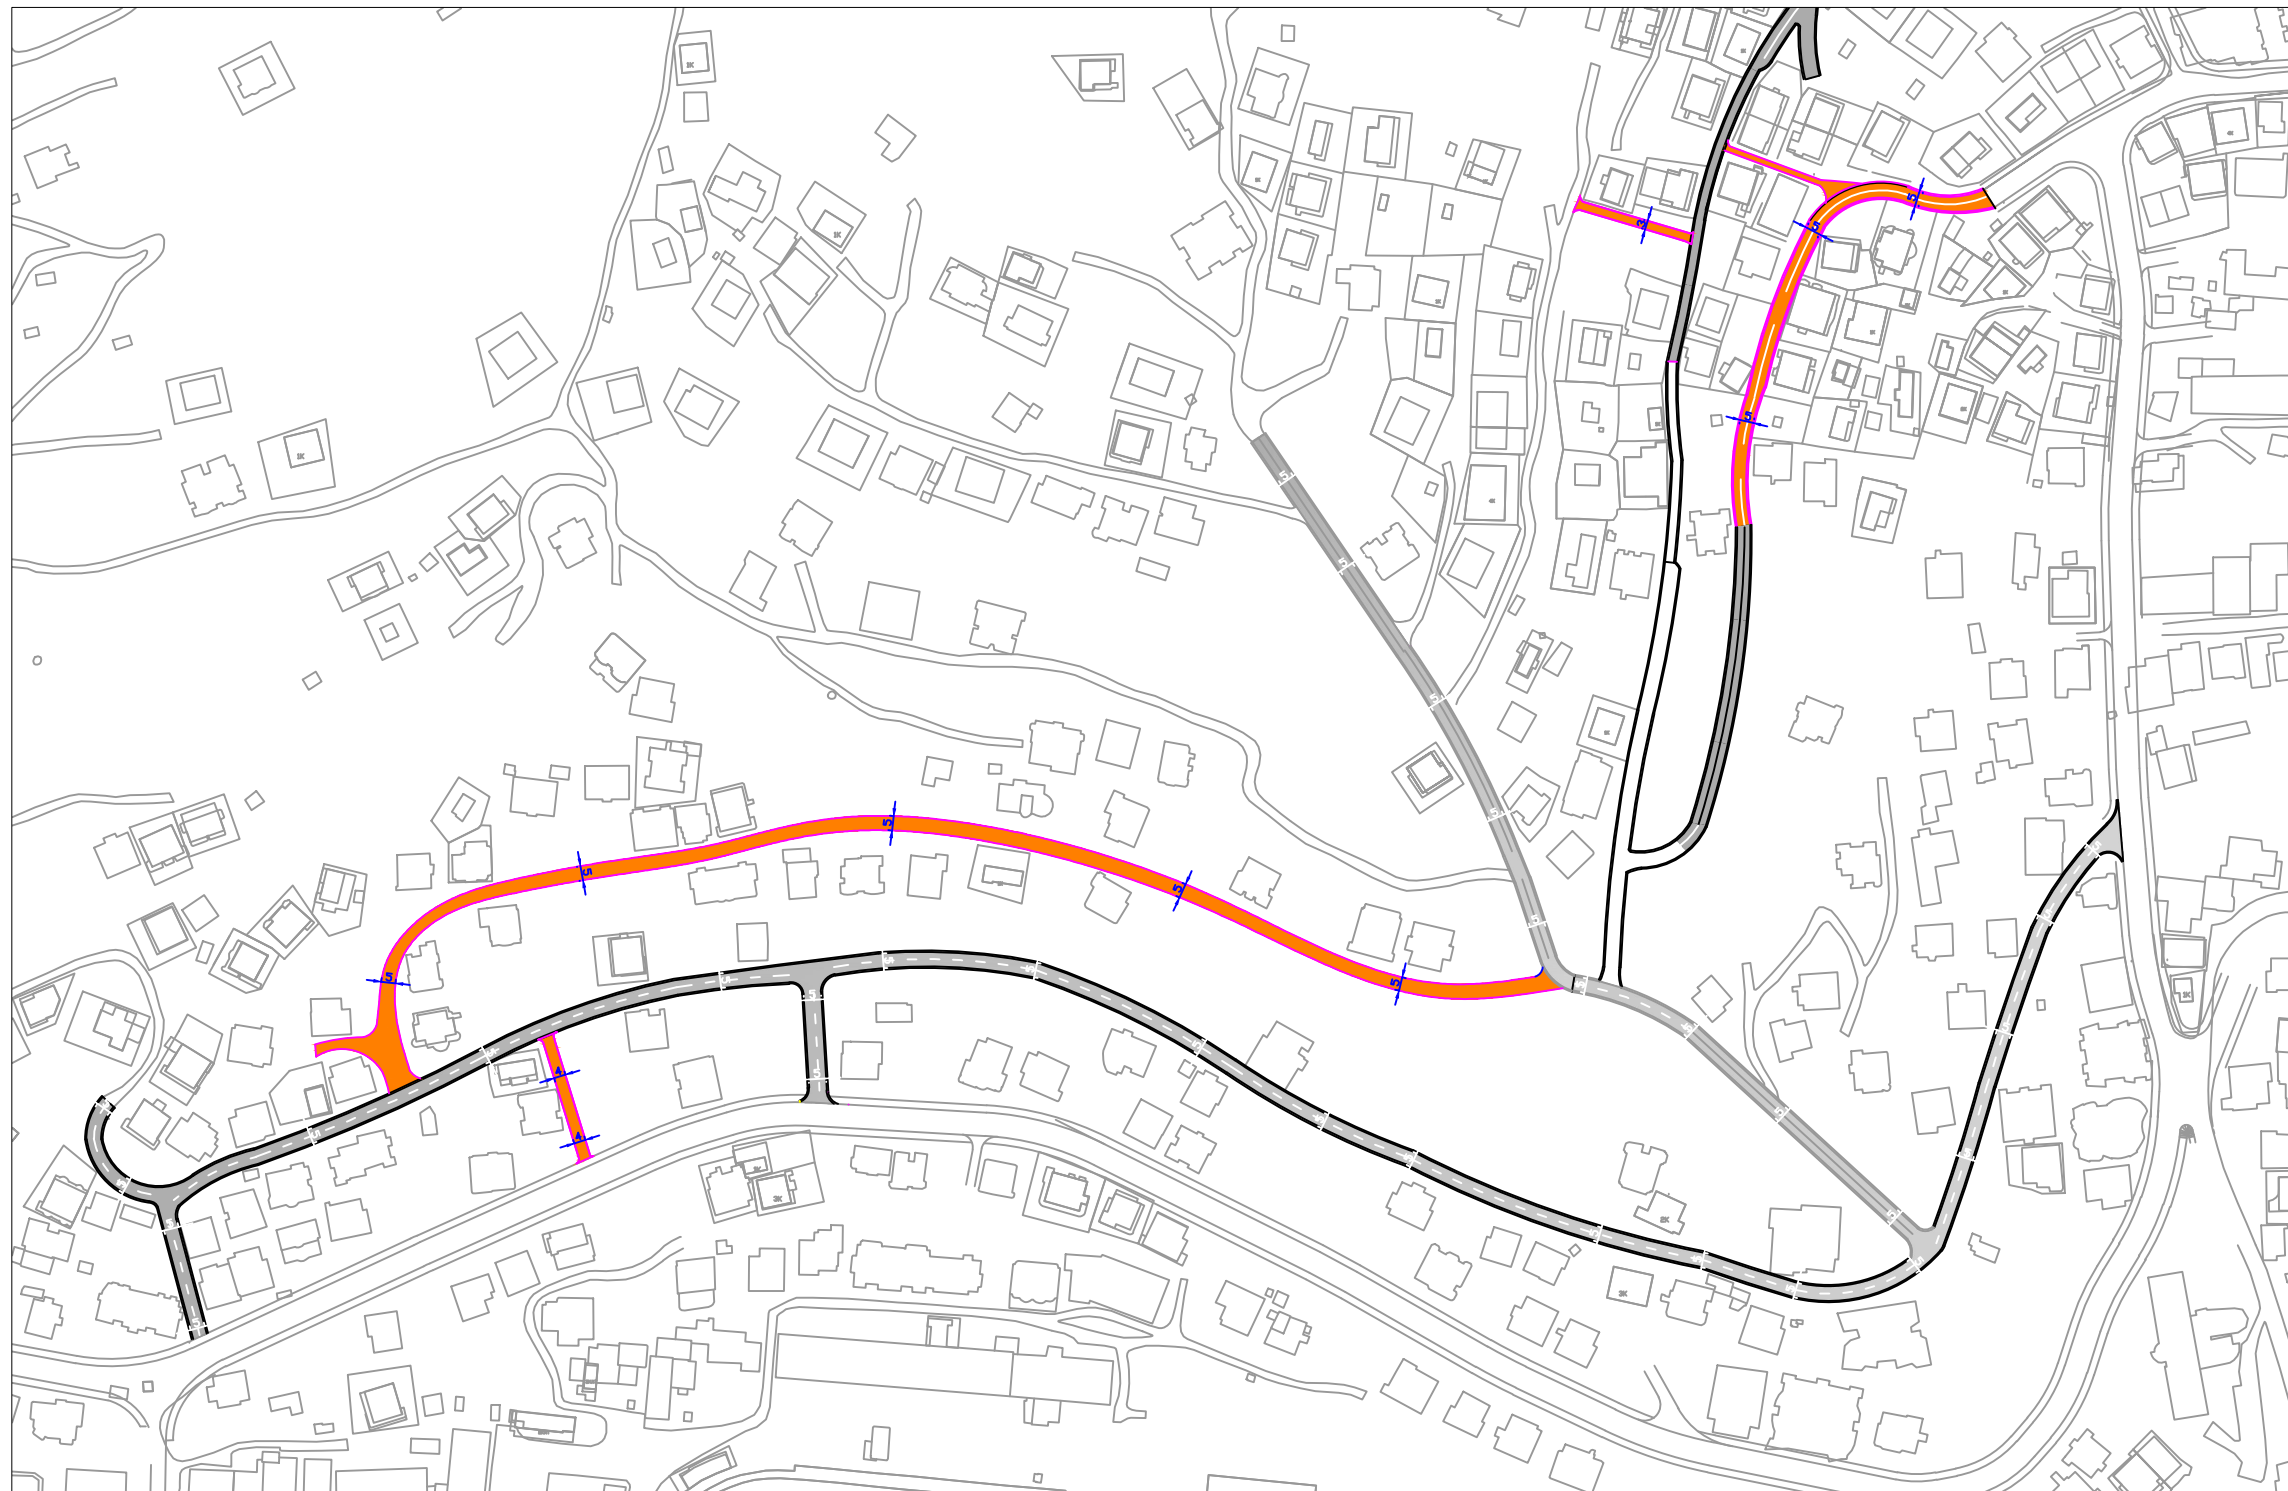

RIKUALIFIKIM I RRUGEVE TE BRENDSHME NE LAGJEN 3 , SARANDE

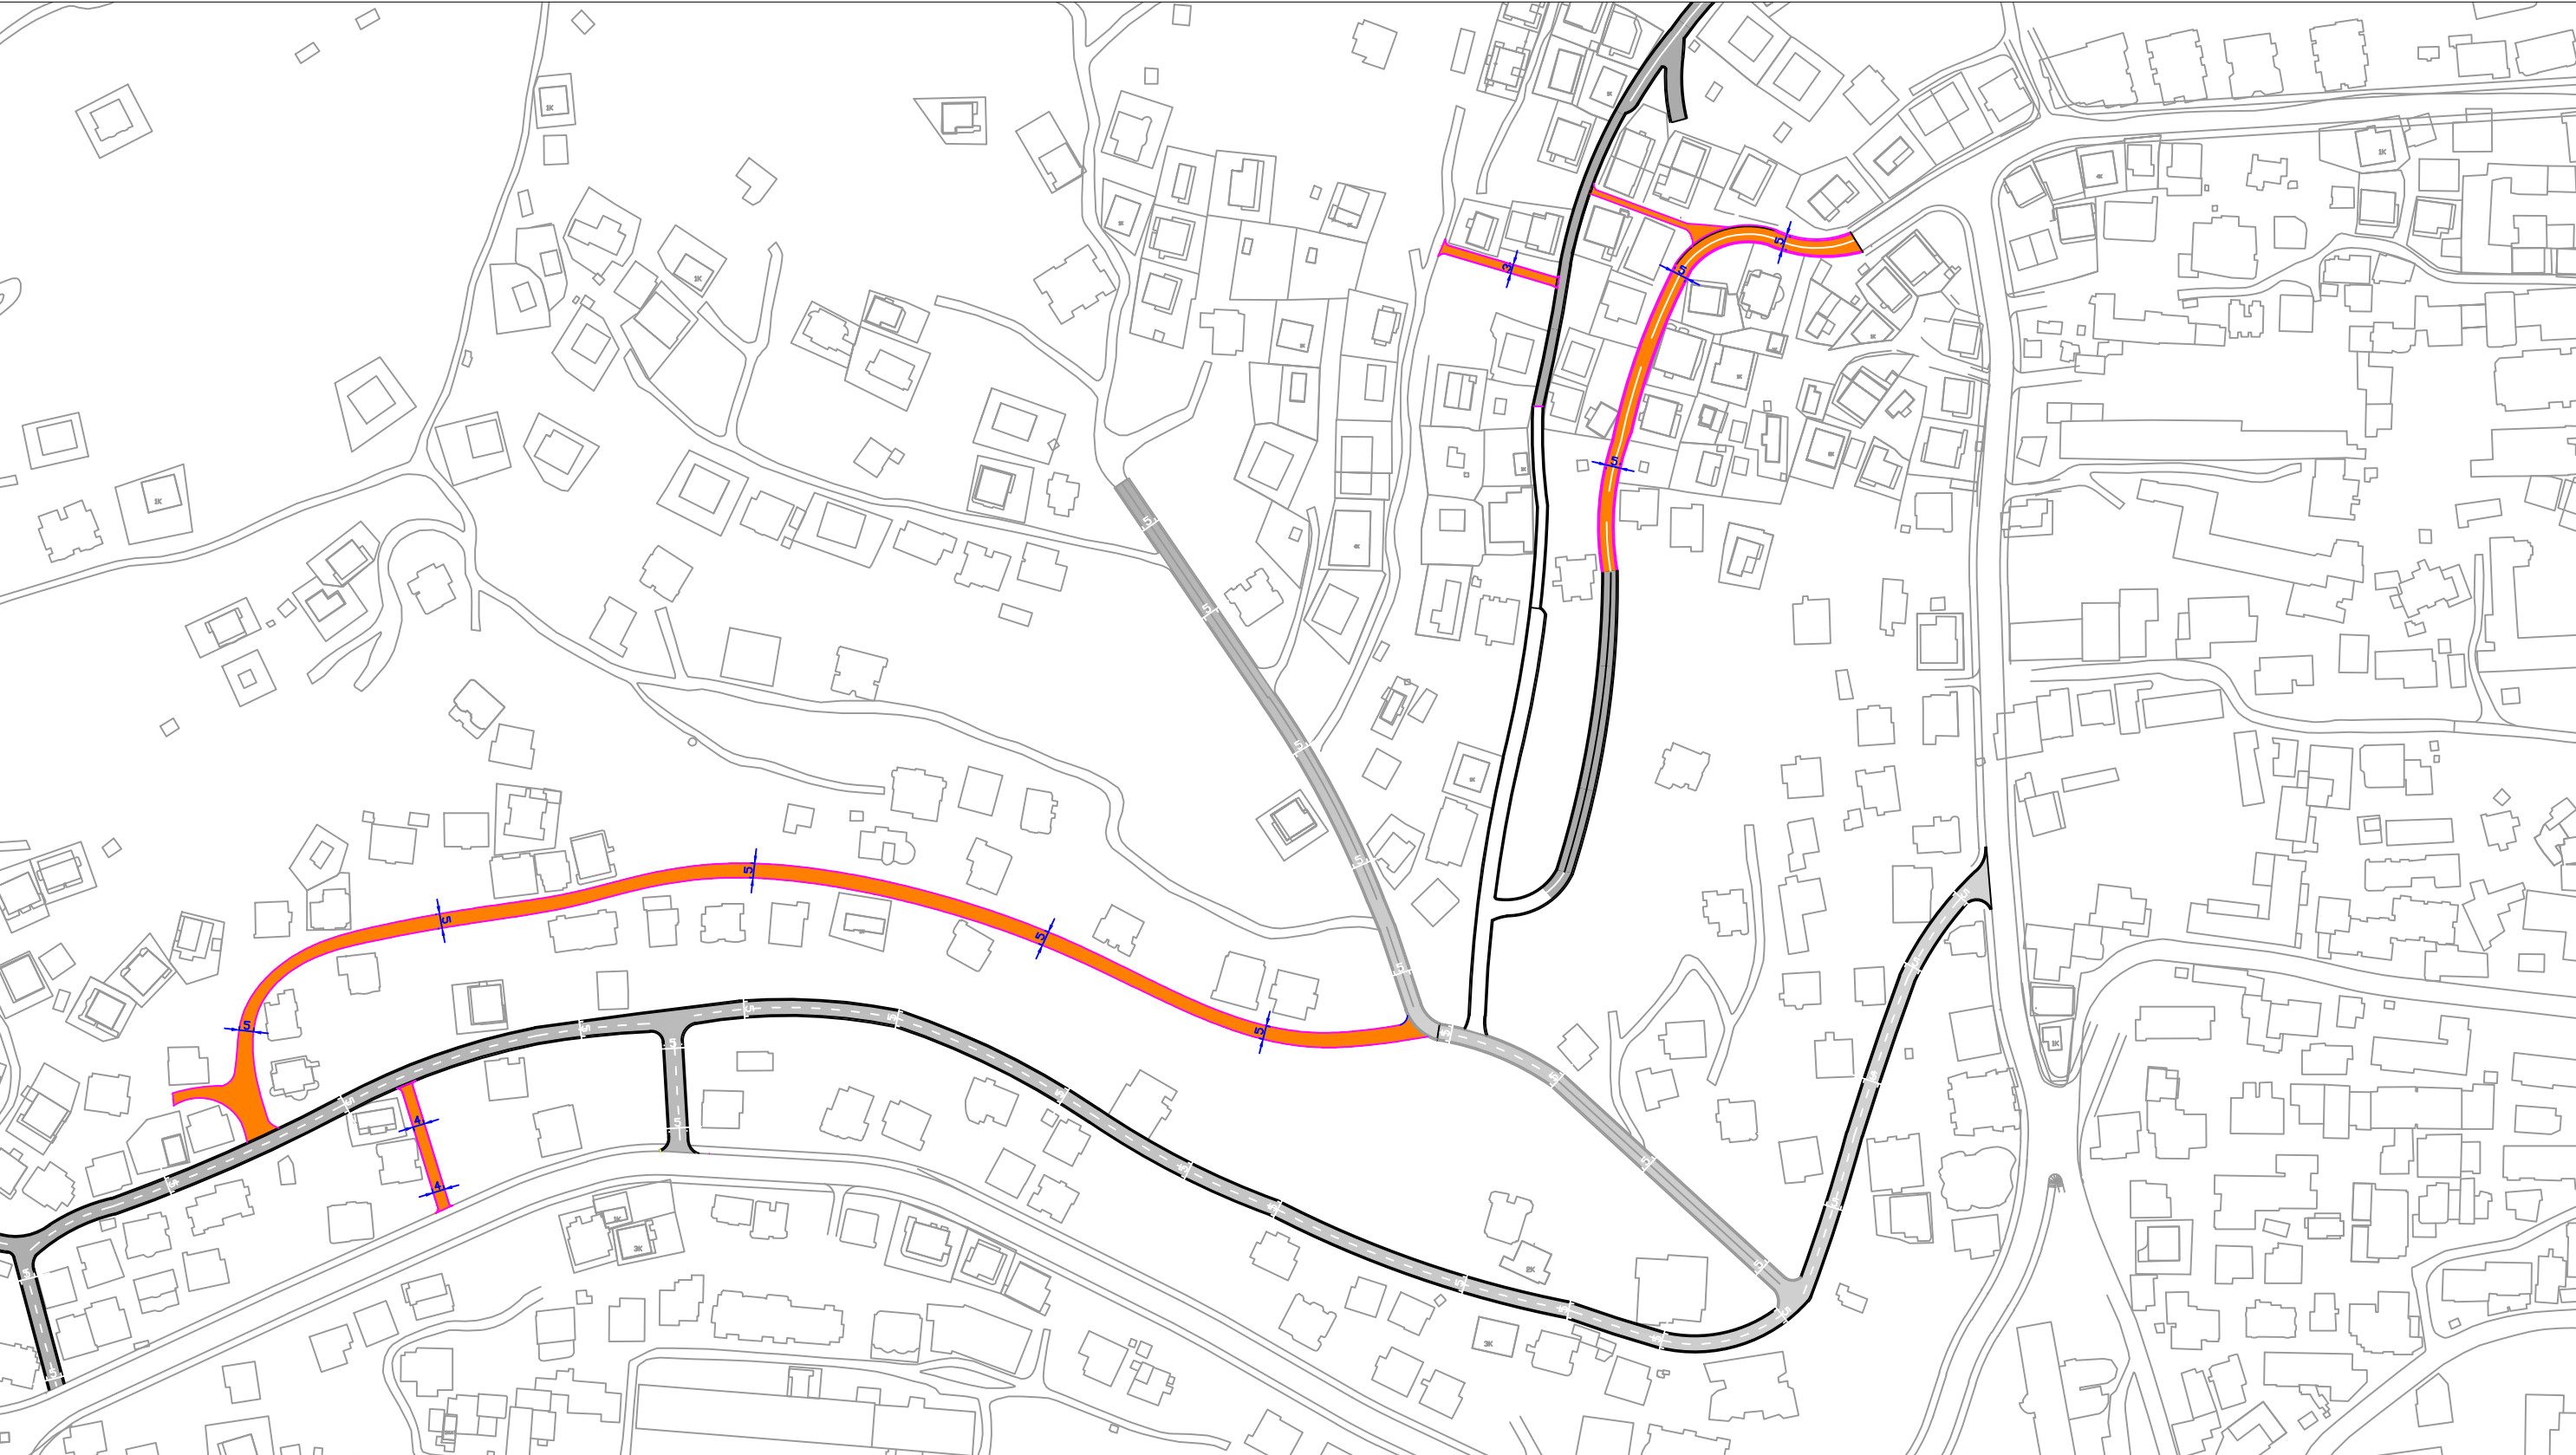


Planimetria e rruges	BASHKIA SARANDE		OBJEKTI	RIKUALIFIKIM I RRUGEVE TE BRENDSHME NE LAGJEN 3 , SARANDE	PLANIMETRIA E RRUGES	
				DREJTORIA E PROJEKTEVE ING MARTION ZHUPA	Projektoi	




Planimetria e rruges	BASHKIA SARANDE	OBJEKTI	RIKUALIFIKIM I RRUGEVE TE BRENDSHME NE LAGJEN 3 , SARANDE		PLANIMETRIA E RRUGES	
			DREJTORIA E PROJEKTEVE ING MARTION ZHUPA		Projektoi	

RIKUALIFIKIM I RRUGEVE TE BRENDSHME NE LAGJEN 3 , SARANDE

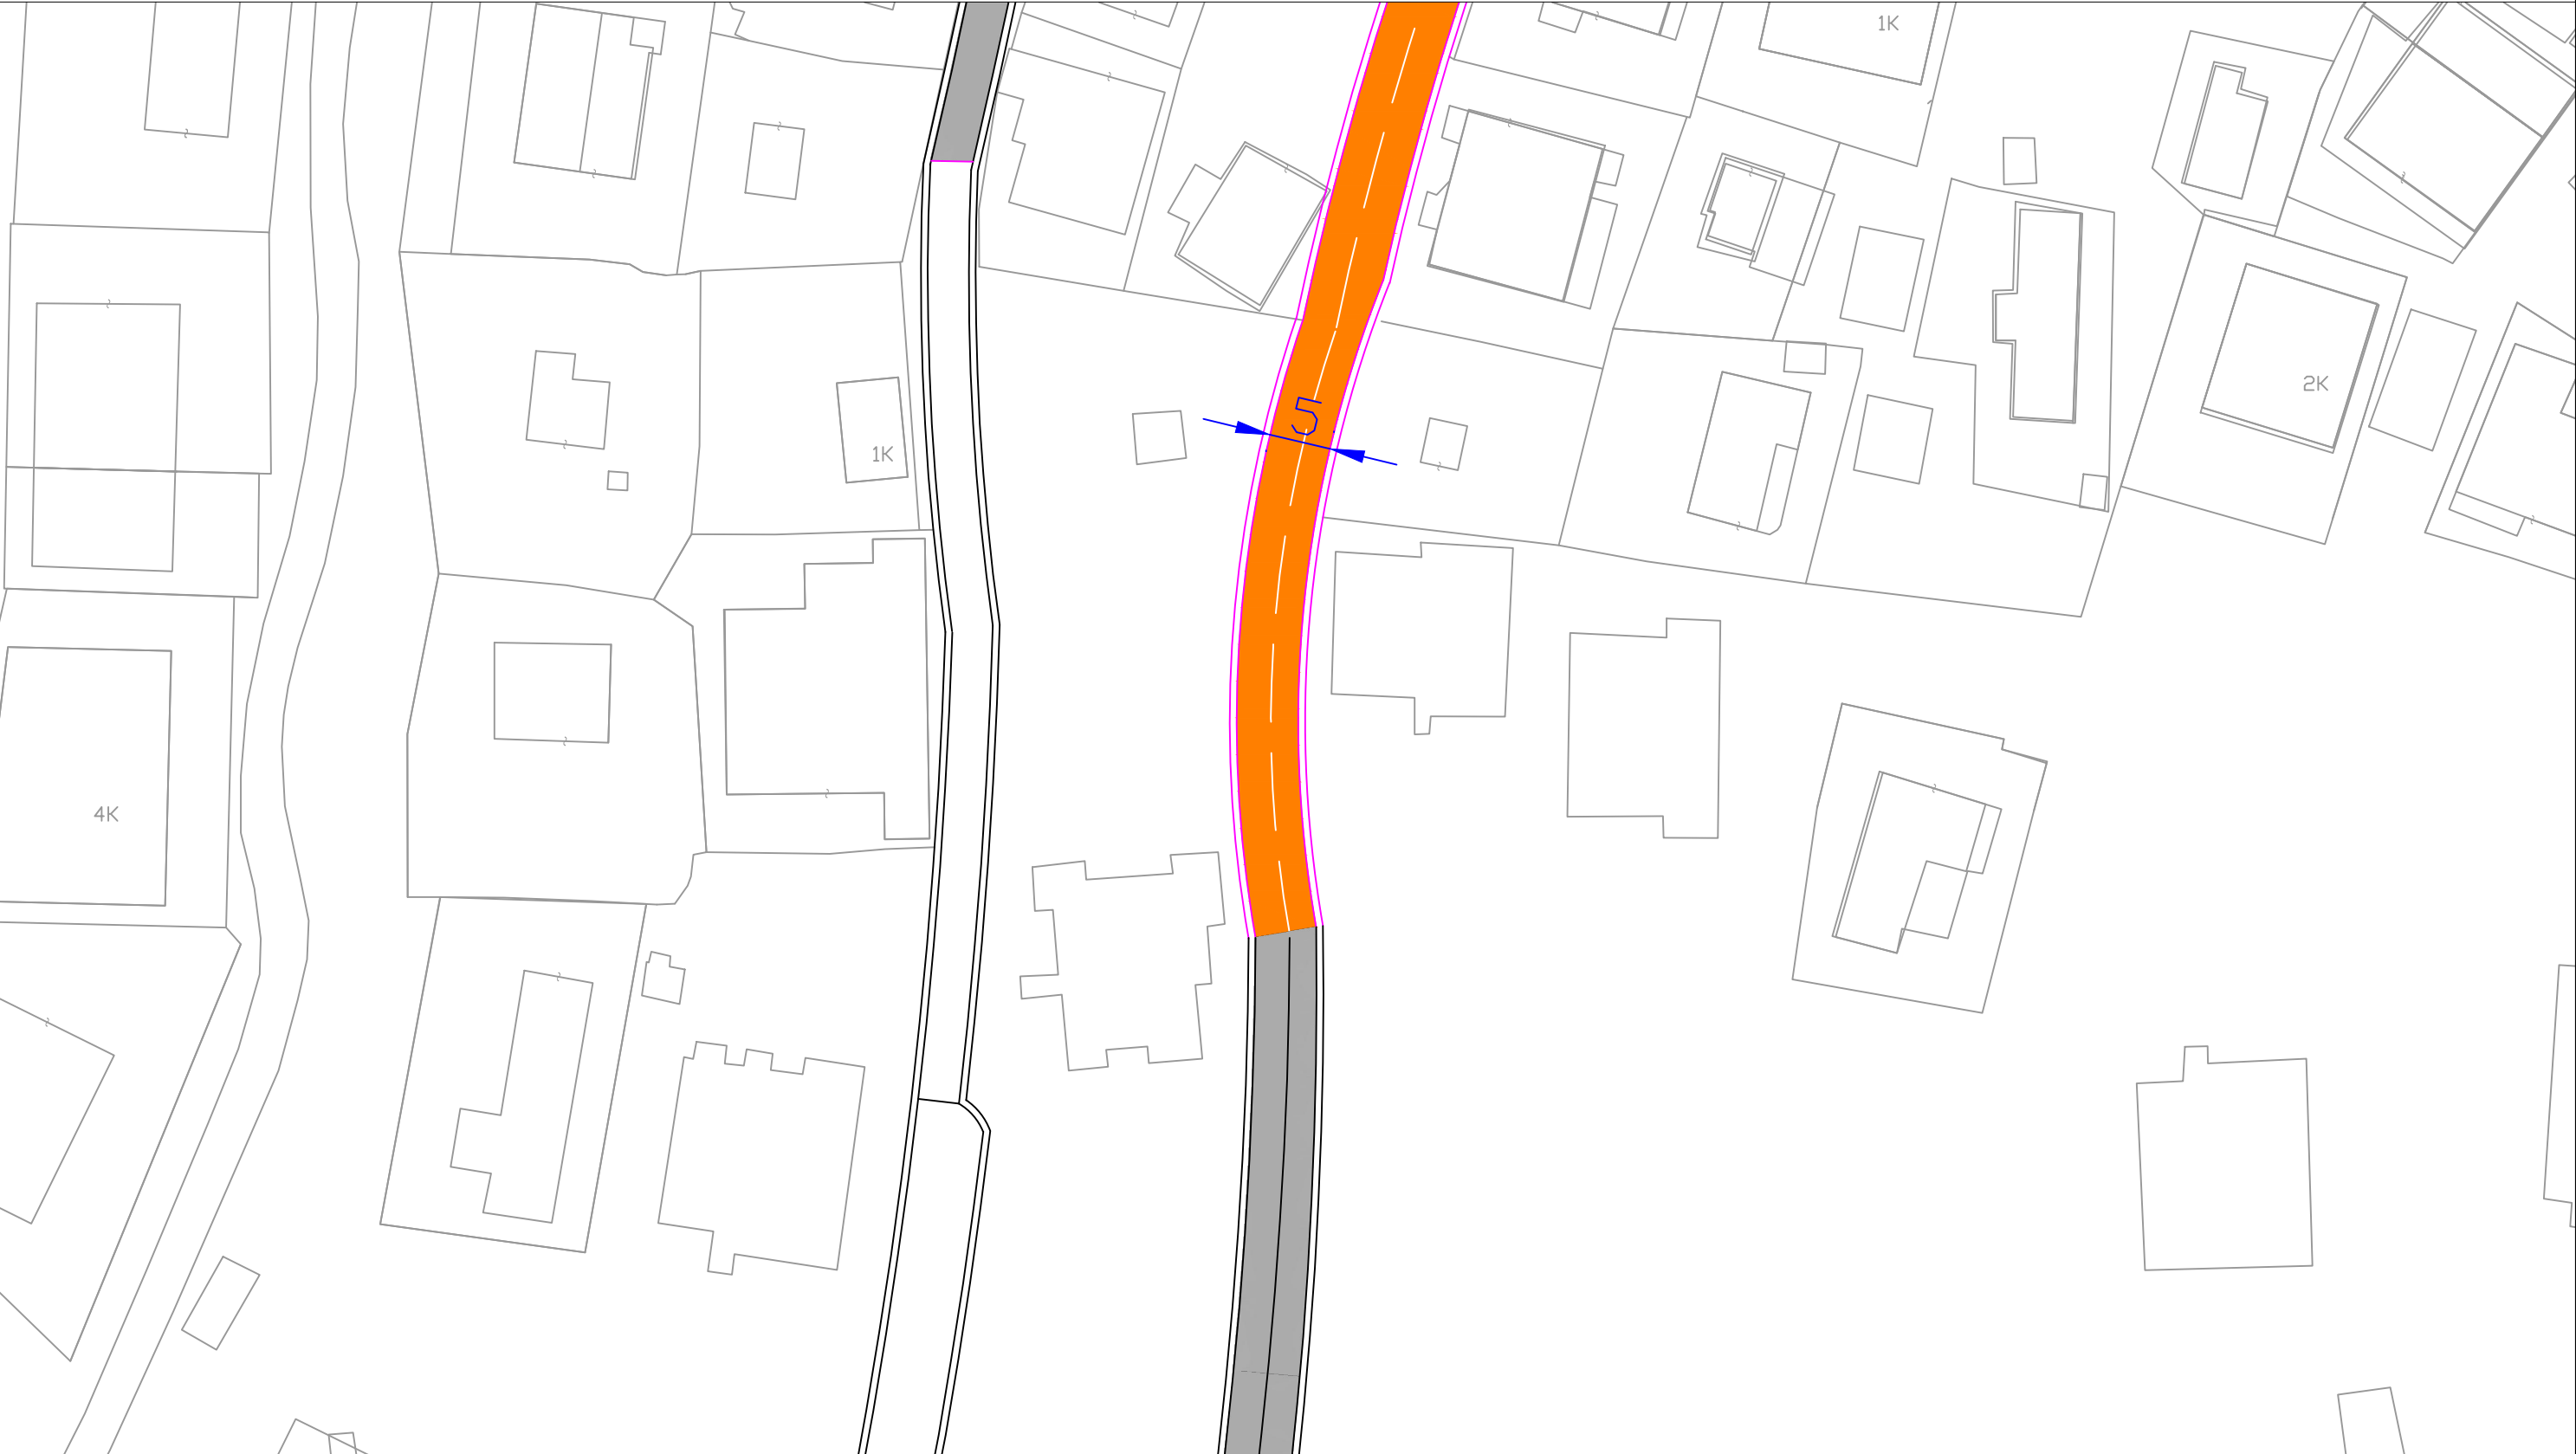


Planimetria e rruges	BASHKIA SARANDE		OBJEKTI	RIKUALIFIKIM I RRUGEVE TE BRENDSHME NE LAGJEN 3 , SARANDE	PLANIMETRIA E RRUGES	
				DREJTORIA E PROJEKTEVE ING MARTION ZHUPA	Projektoi	

RIKUALIFIKIM I RRUGEVE TE BRENDSHME NE LAGJEN 3 , SARANDE

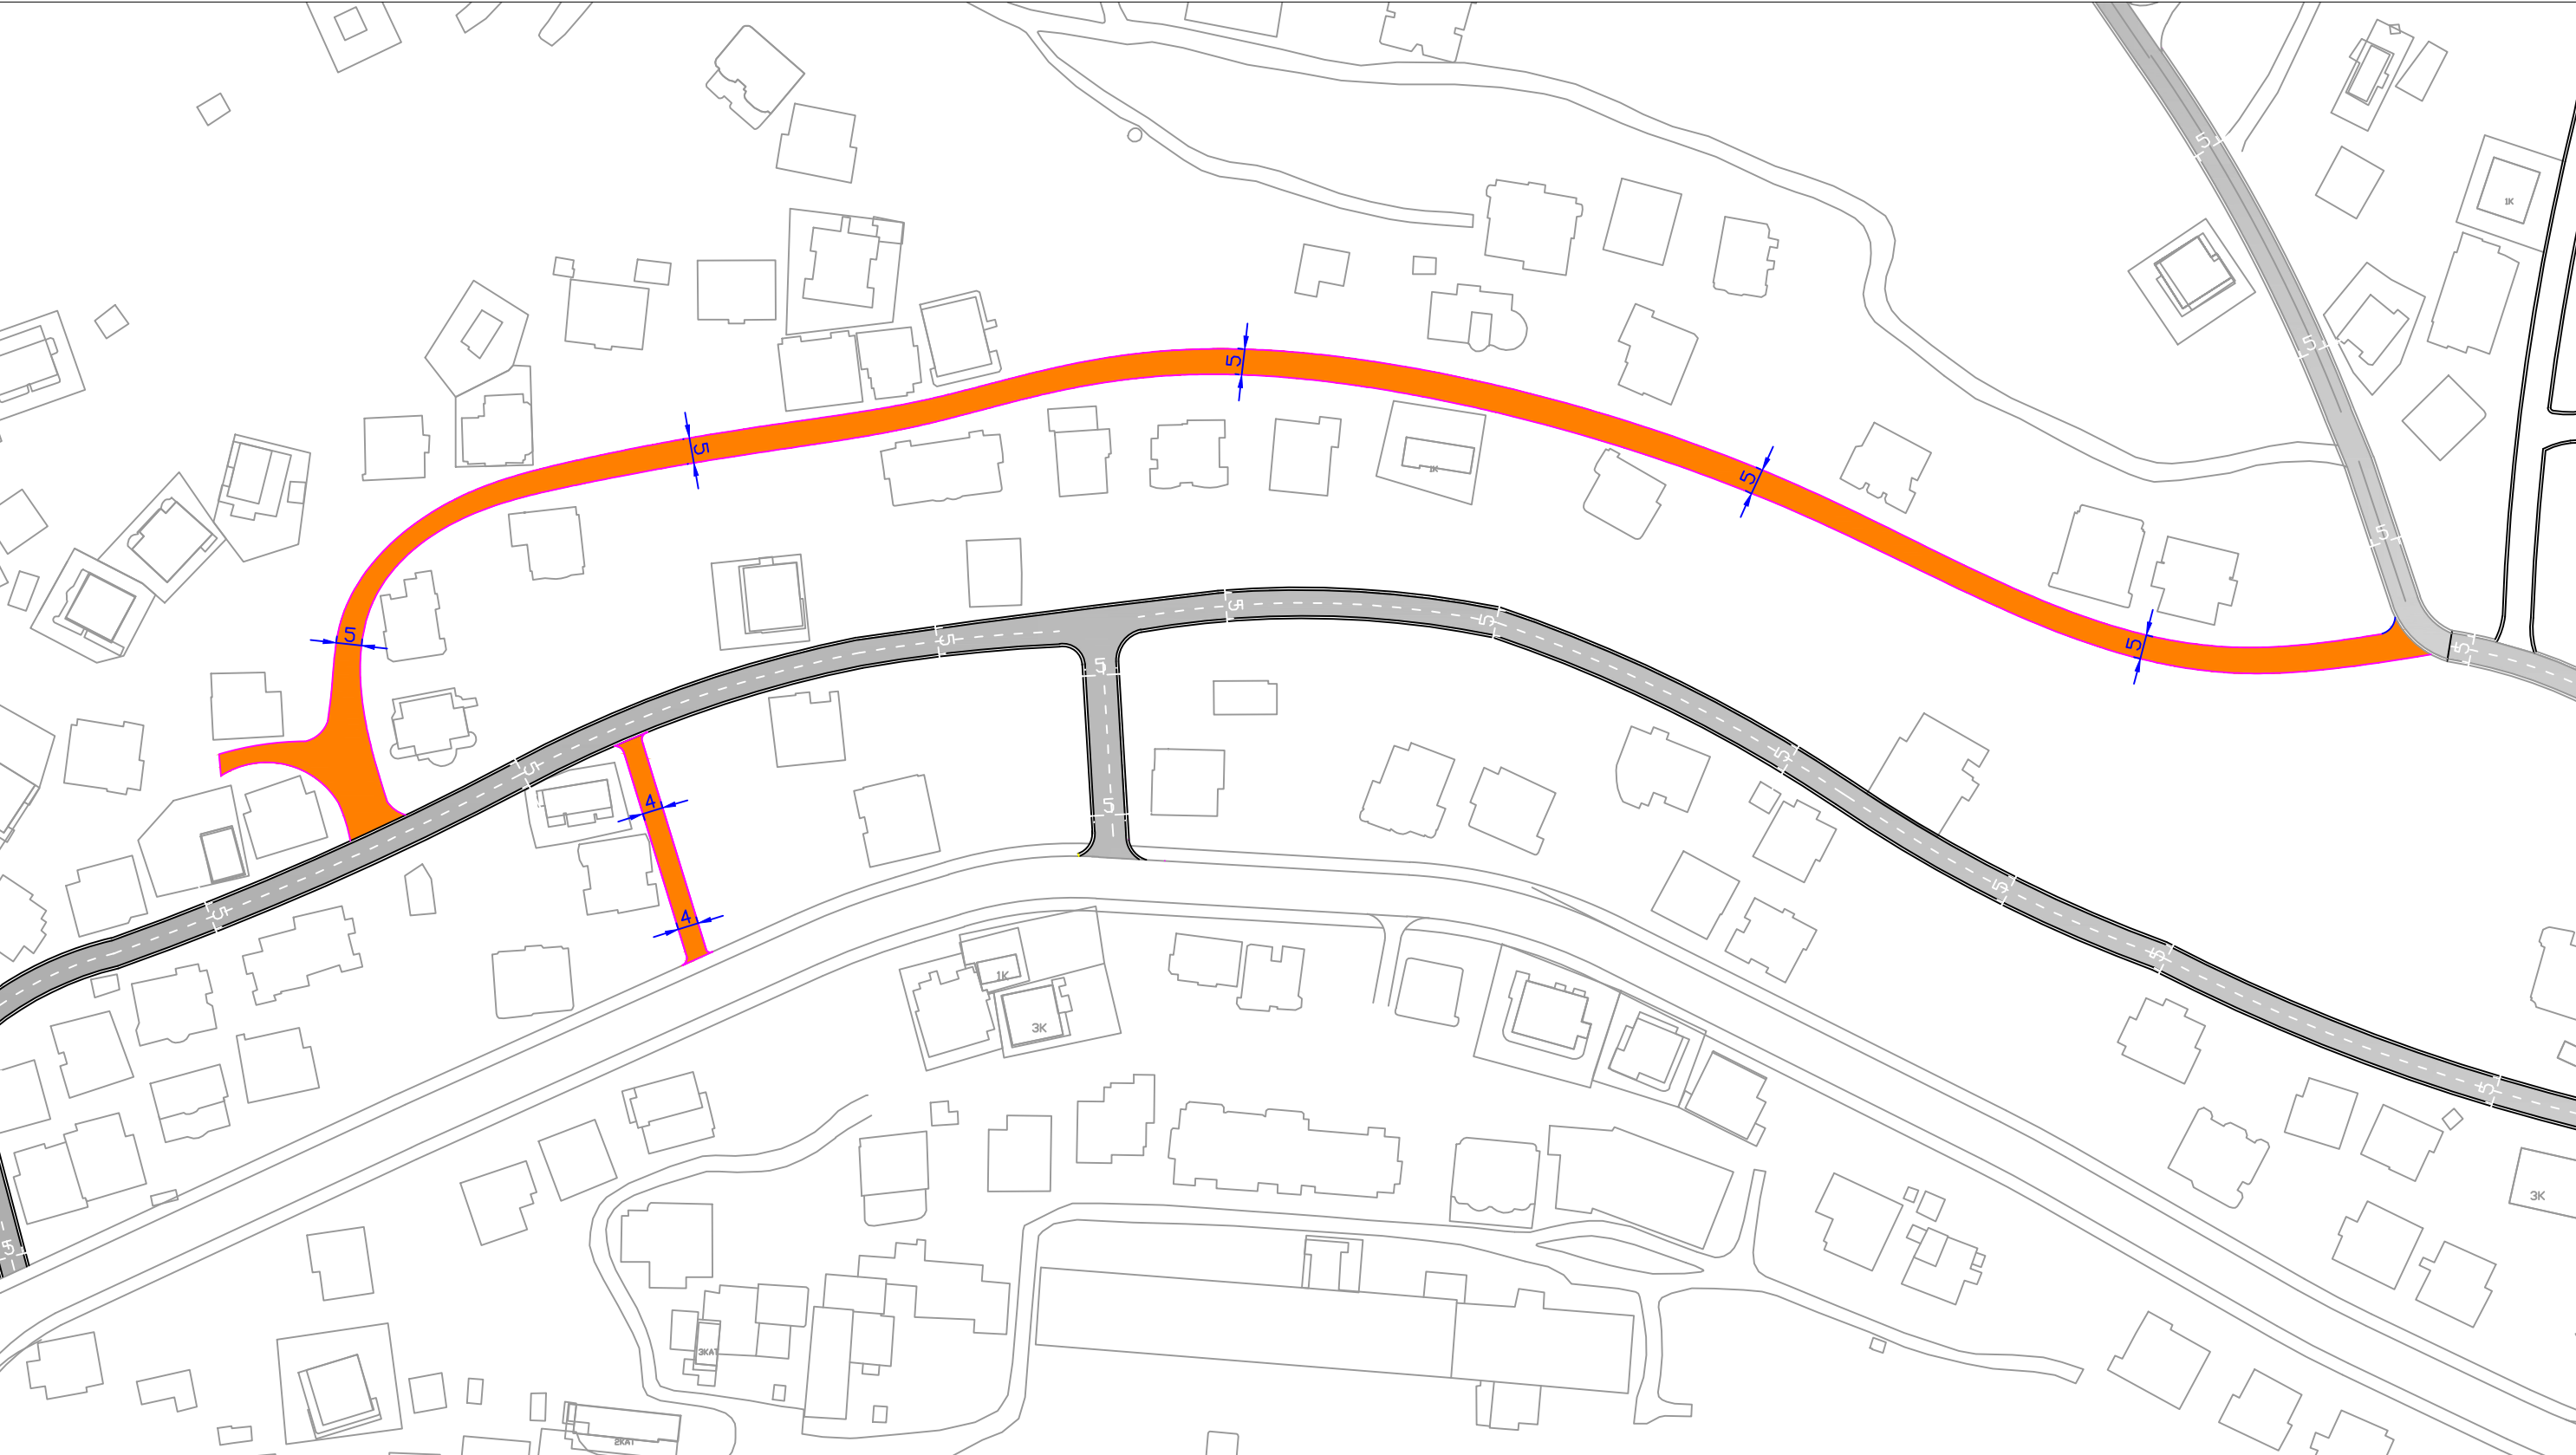


Planimetria e rruges	BASHKIA SARANDE	OBJEKTI	RIKUALIFIKIM I RRUGEVE TE BRENDSHME NE LAGJEN 3 , SARANDE		PLANIMETRIA E RRUGES	
			DREJTORIA E PROJEKTEVE ING MARTION ZHUPA		Projektoi	

RIKUALIFIKIM I RRUGEVE TE BRENDSHME NE LAGJEN 3 , SARANDE

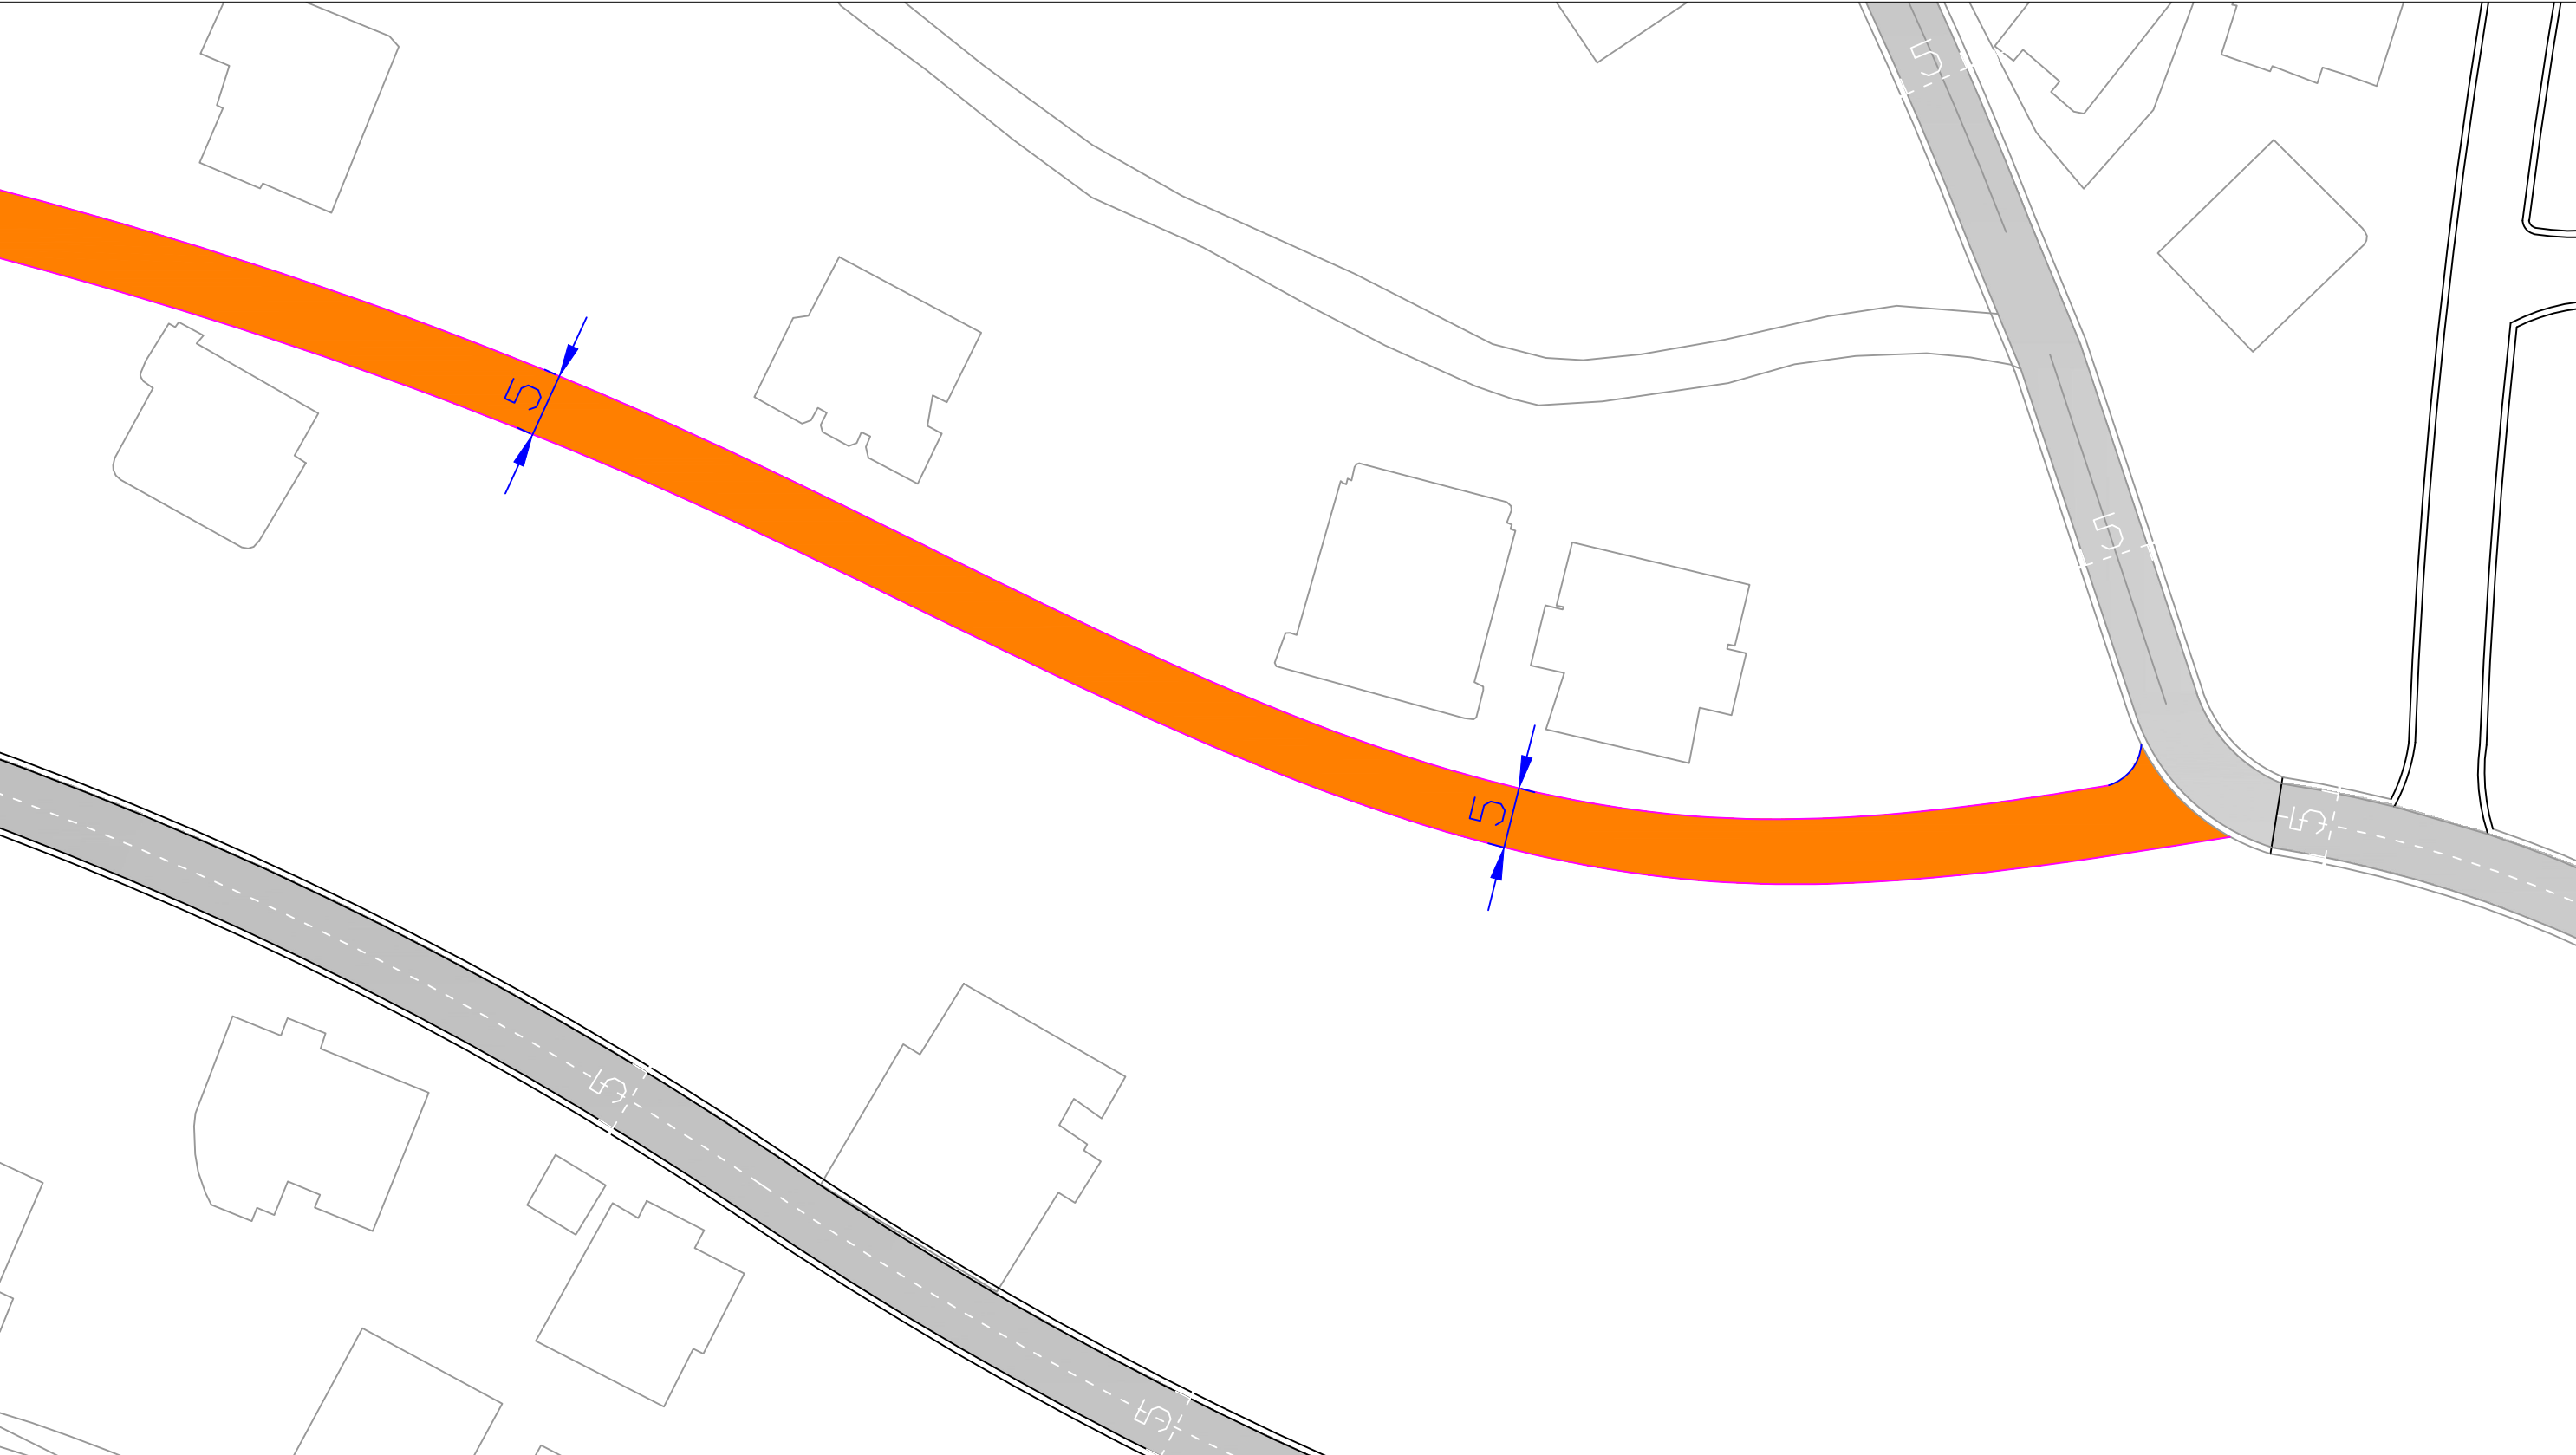

Planimetria e rruges	BASHKIA SARANDE		OBJEKTI	RIKUALIFIKIM I RRUGEVE TE BRENDSHME NE LAGJEN 3 , SARANDE	PLANIMETRIA E RRUGES	
				DREJTORIA E PROJEKTEVE ING MARTION ZHUPA	Projektoi	

RIKUALIFIKIM I RRUGEVE TE BRENDSHME NE LAGJEN 3 , SARANDE

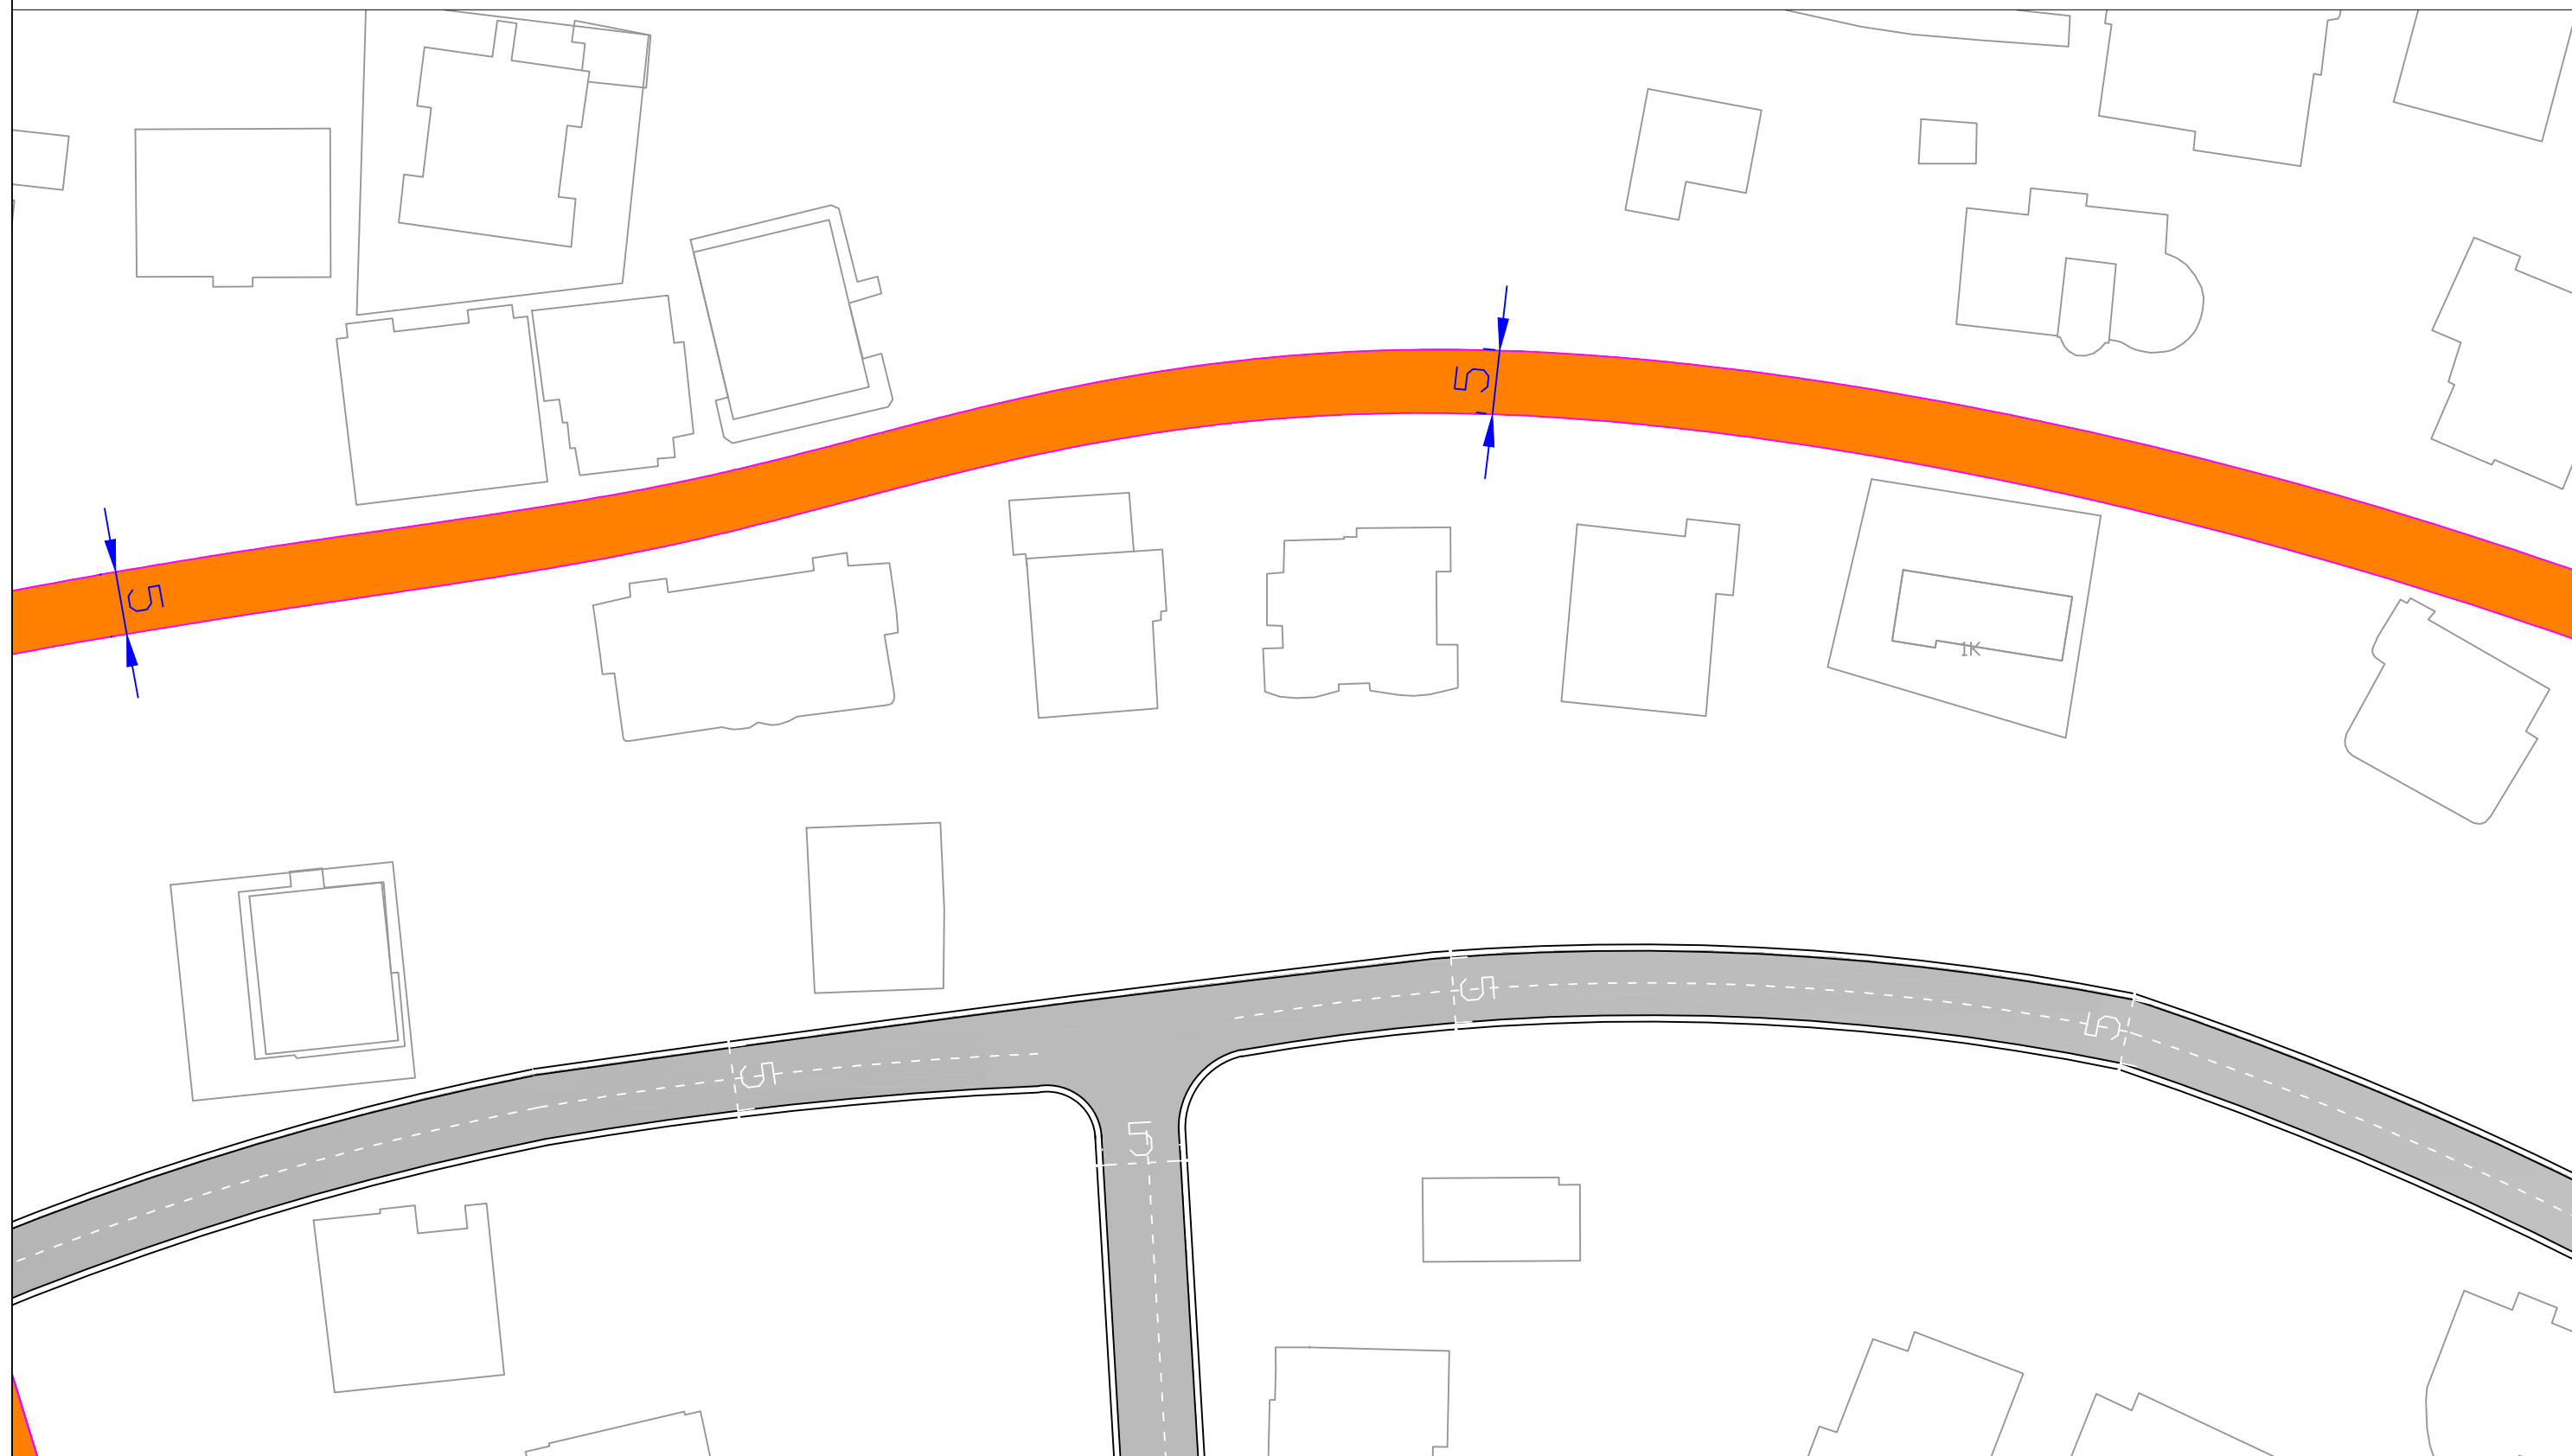

Planimetria e rruges

BASHKIA
SARANDE

OBJEKTI


RIKUALIFIKIM I RRUGEVE TE BREND SHME
NE LAGJEN 3 , SARANDE

DREJTORIA E PROJEKTEVE
ING MARTION ZHUPA

PLANIMETRIA E RRUGES


Projektoi

RIKUALIFIKIM I RRUGEVE TE BREND SHME NE LAGJEN 3 , SARANDE

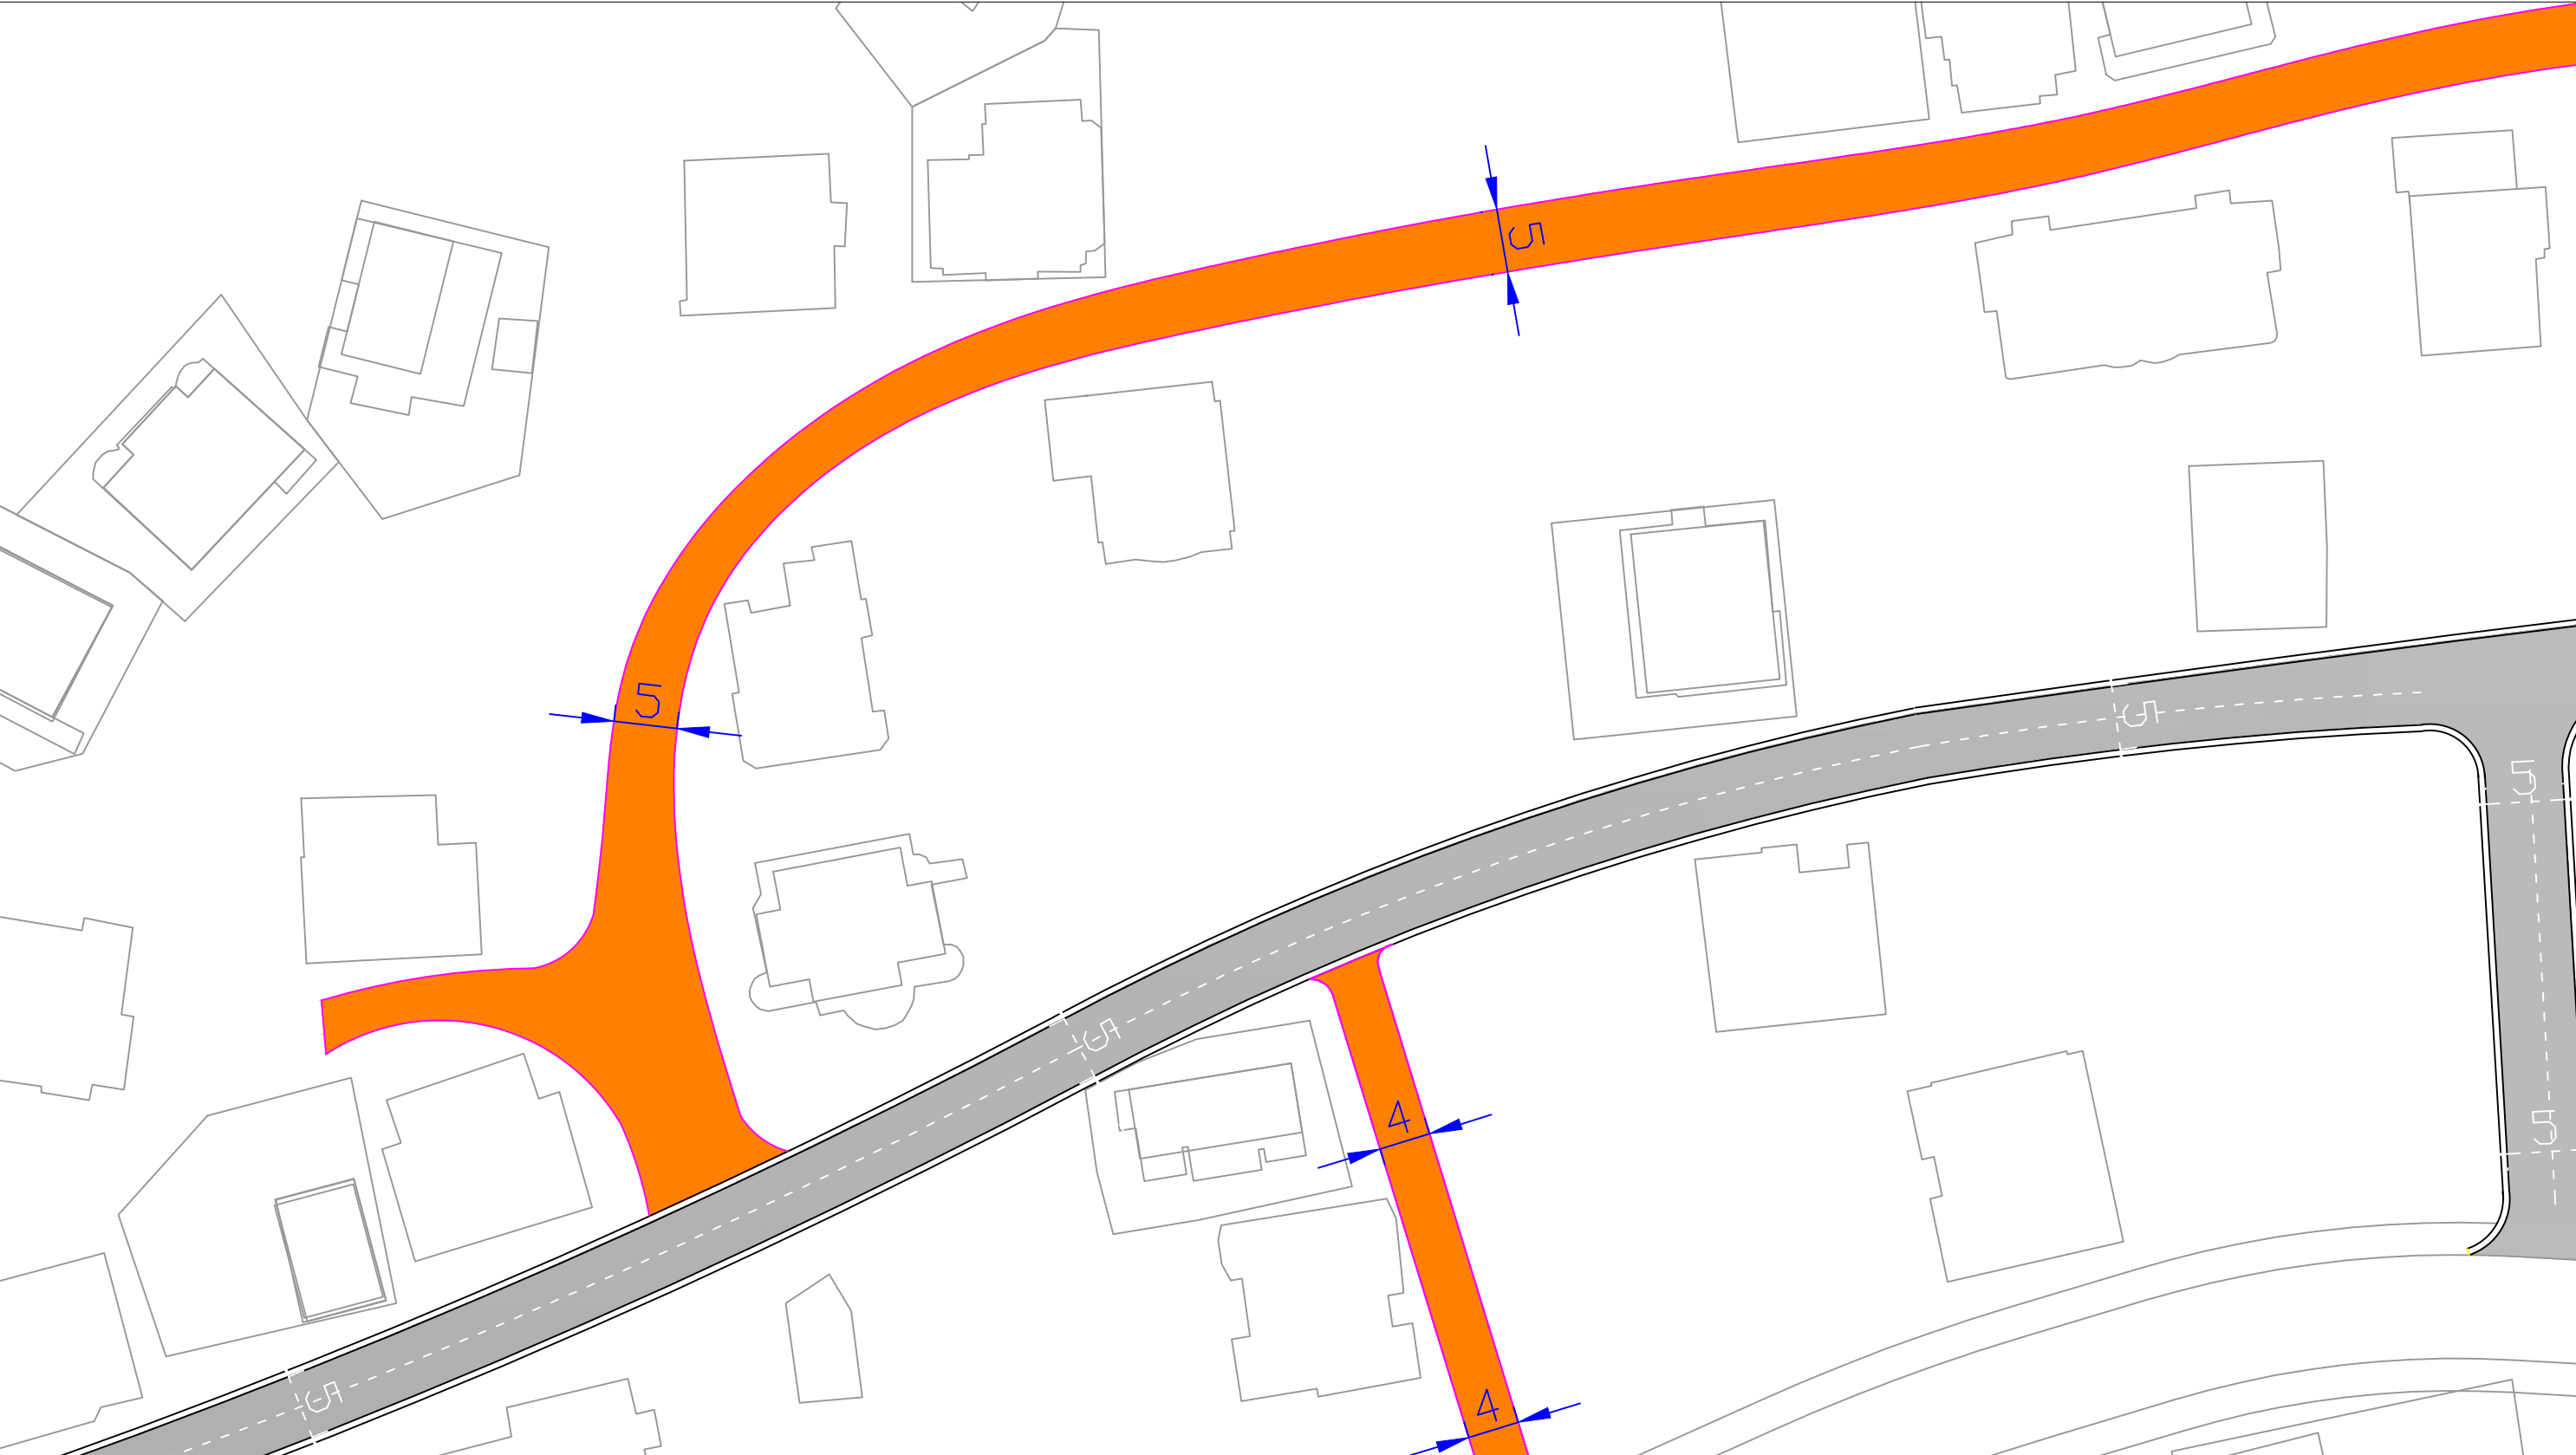


Planimetria e rruges	BASHKIA SARANDE		OBJEKTI	RIKUALIFIKIM I RRUGEVE TE BREND SHME NE LAGJEN 3 , SARANDE	PLANIMETRIA E RRUGES	
				DREJTORIA E PROJEKTEVE ING MARTION ZHUPA	Projektoi	

RIKUALIFIKIM I RRUGEVE TE BRENDSHME NE LAGJEN 3 , SARANDE

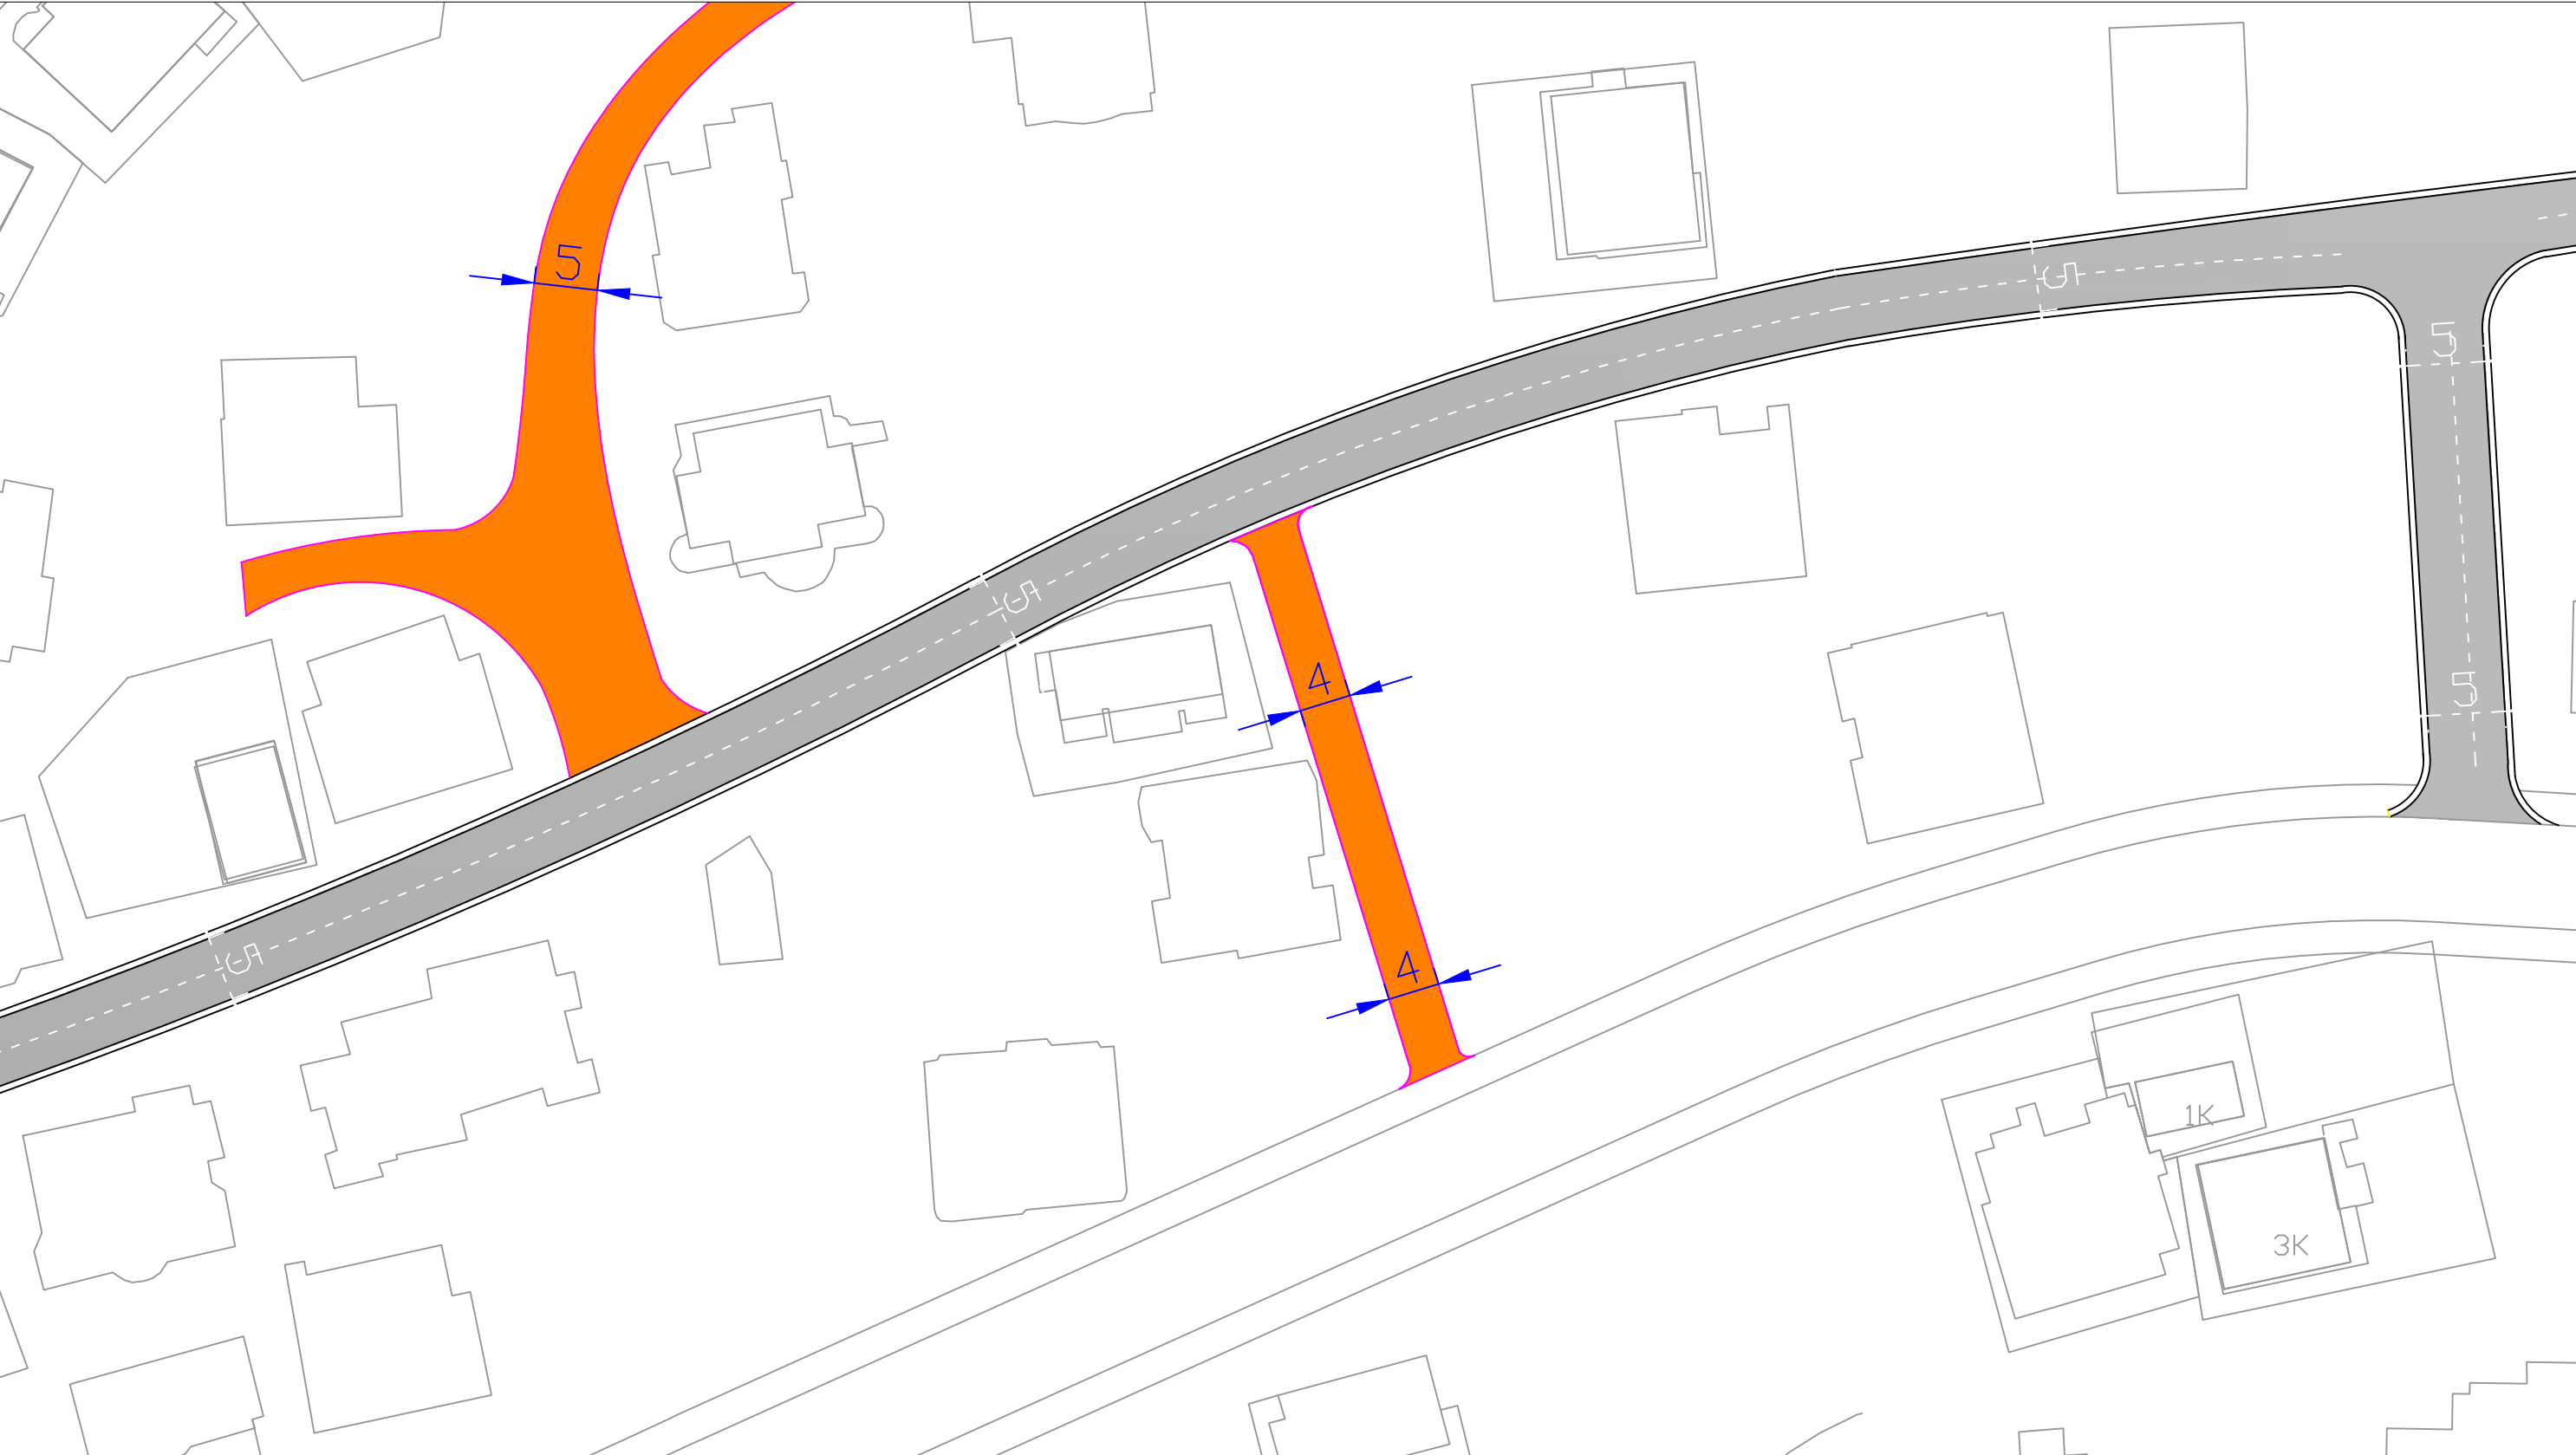

Planimetria e rruges	BASHKIA SARANDE	OBJEKTI	RIKUALIFIKIM I RRUGEVE TE BRENDSHME NE LAGJEN 3 , SARANDE		PLANIMETRIA E RRUGES	
			DREJTORIA E PROJEKTEVE ING MARTION ZHUPA		Projektoi	

RIKUALIFIKIM I RRUGEVE TE BRENDSHME NE LAGJEN 3 , SARANDE

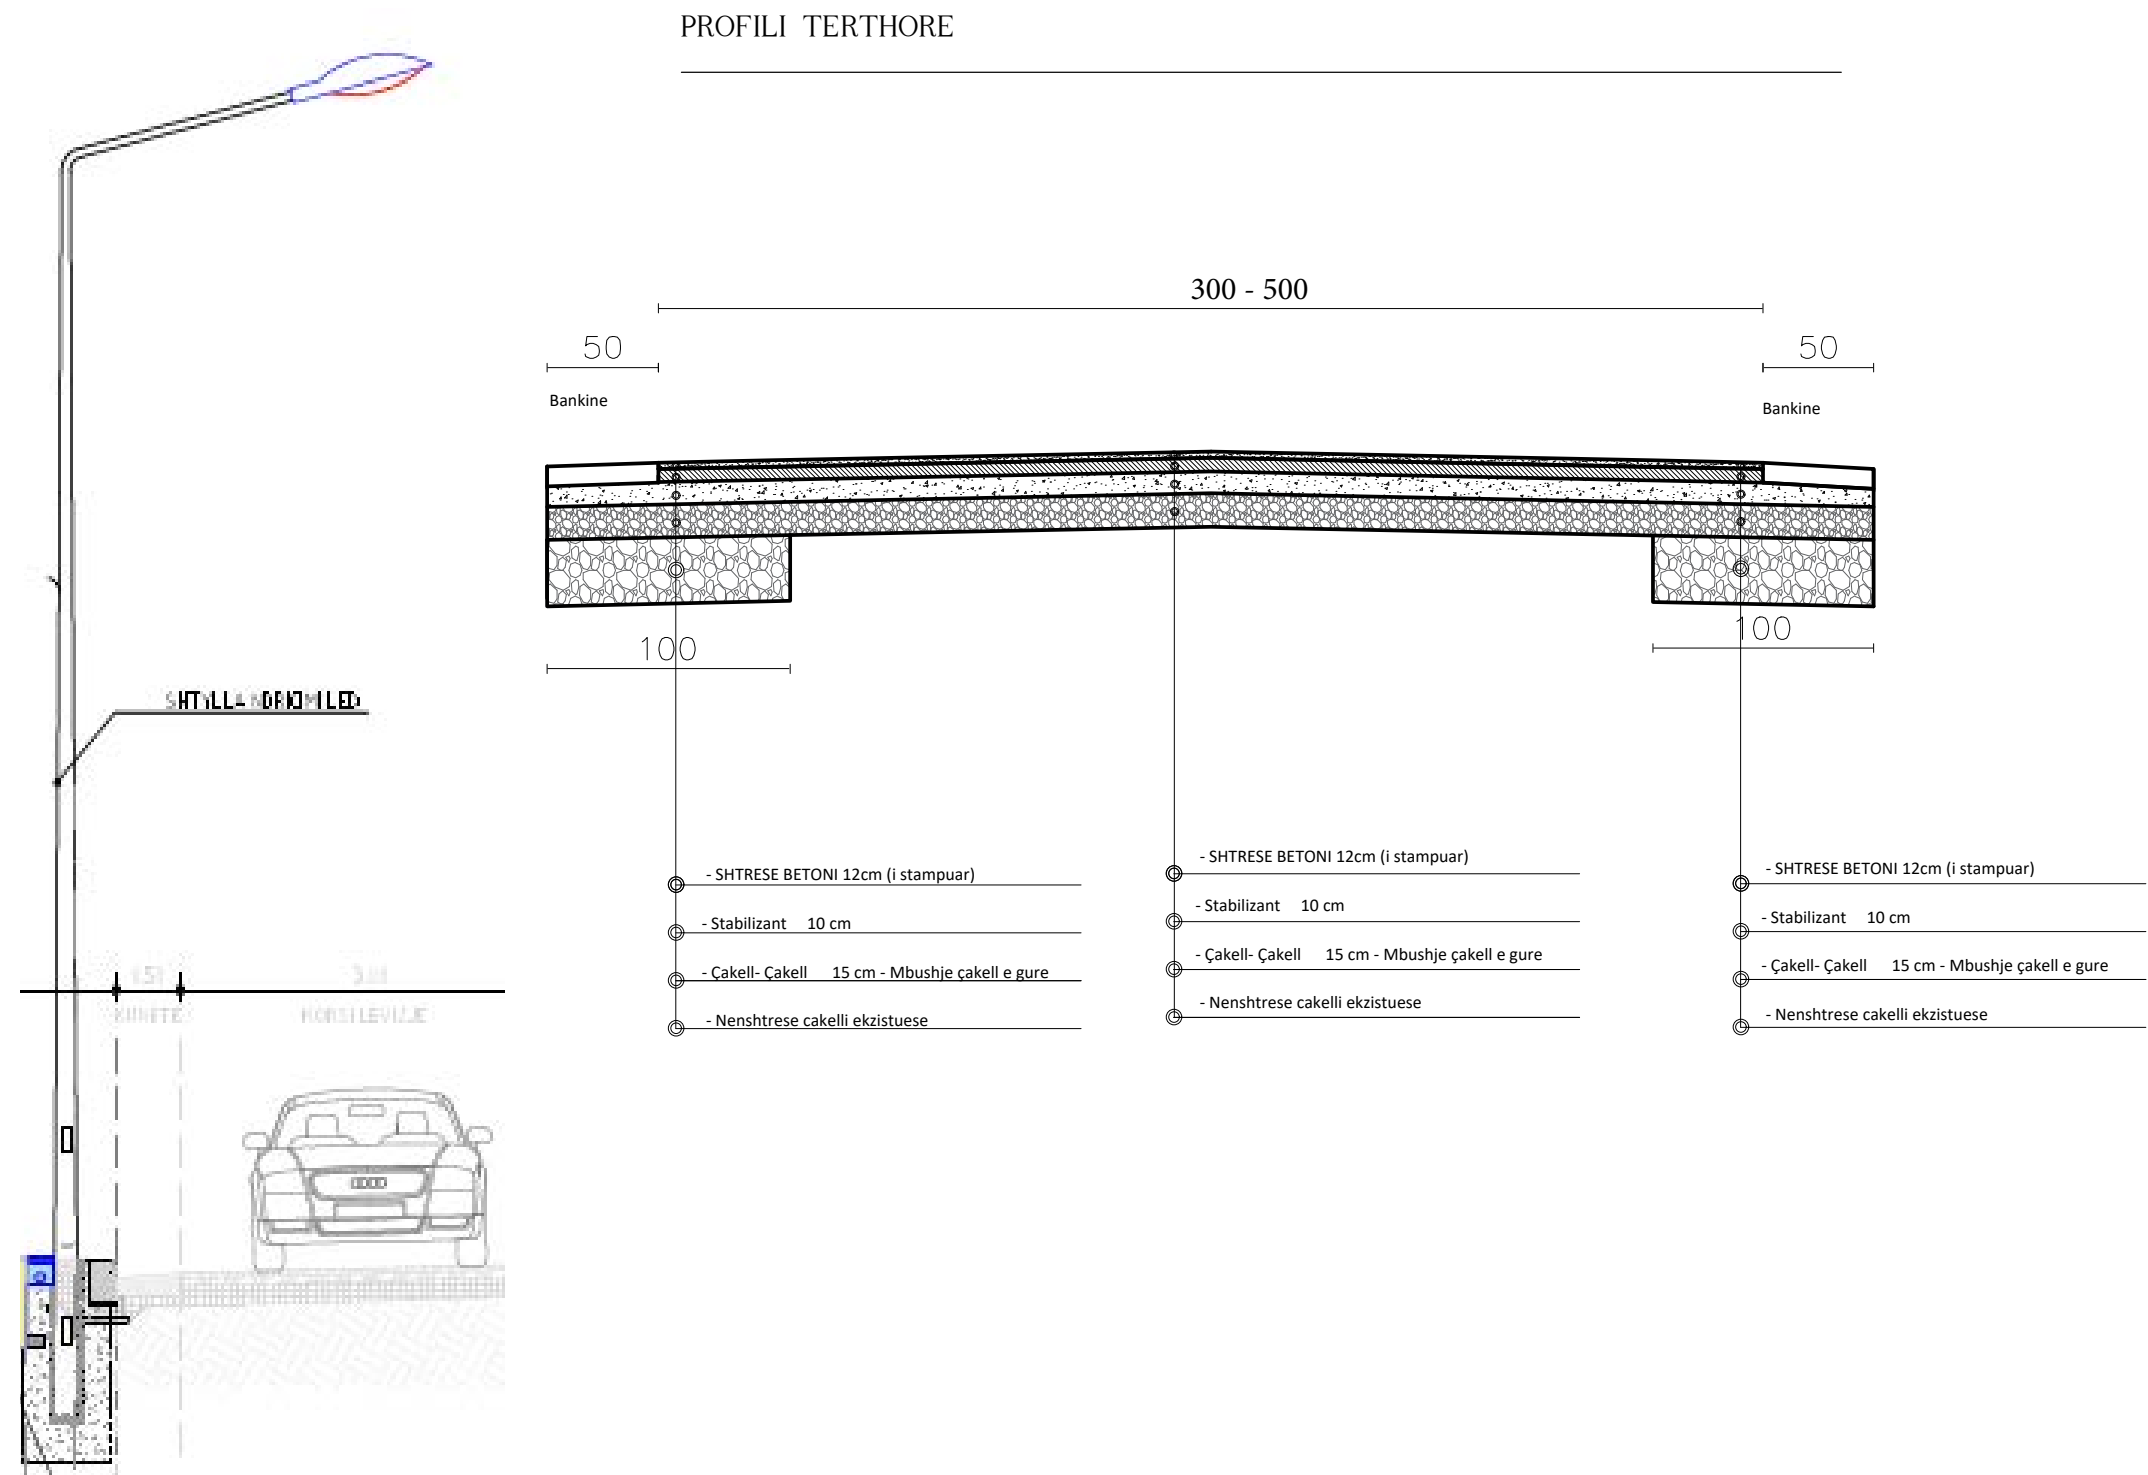

- SHTRESE BETONI 12 cm I STAMPUAR ME SHTRESE KUARCI



Detaje

BASHKIA
SARANDE

OBJEKTI


RIKUALIFIKIM I RRUGEVE TE BRENDSHME
NE LAGJEN 3 SARANDE

DREJTORIA E PROJEKTEVE

PLANIMETRIA E RRUGES

RIKUALIFIKIM I RRUGEVE TE BREND SHME NE LAGJEN 3 , SARANDE

PROFILI TER THORE

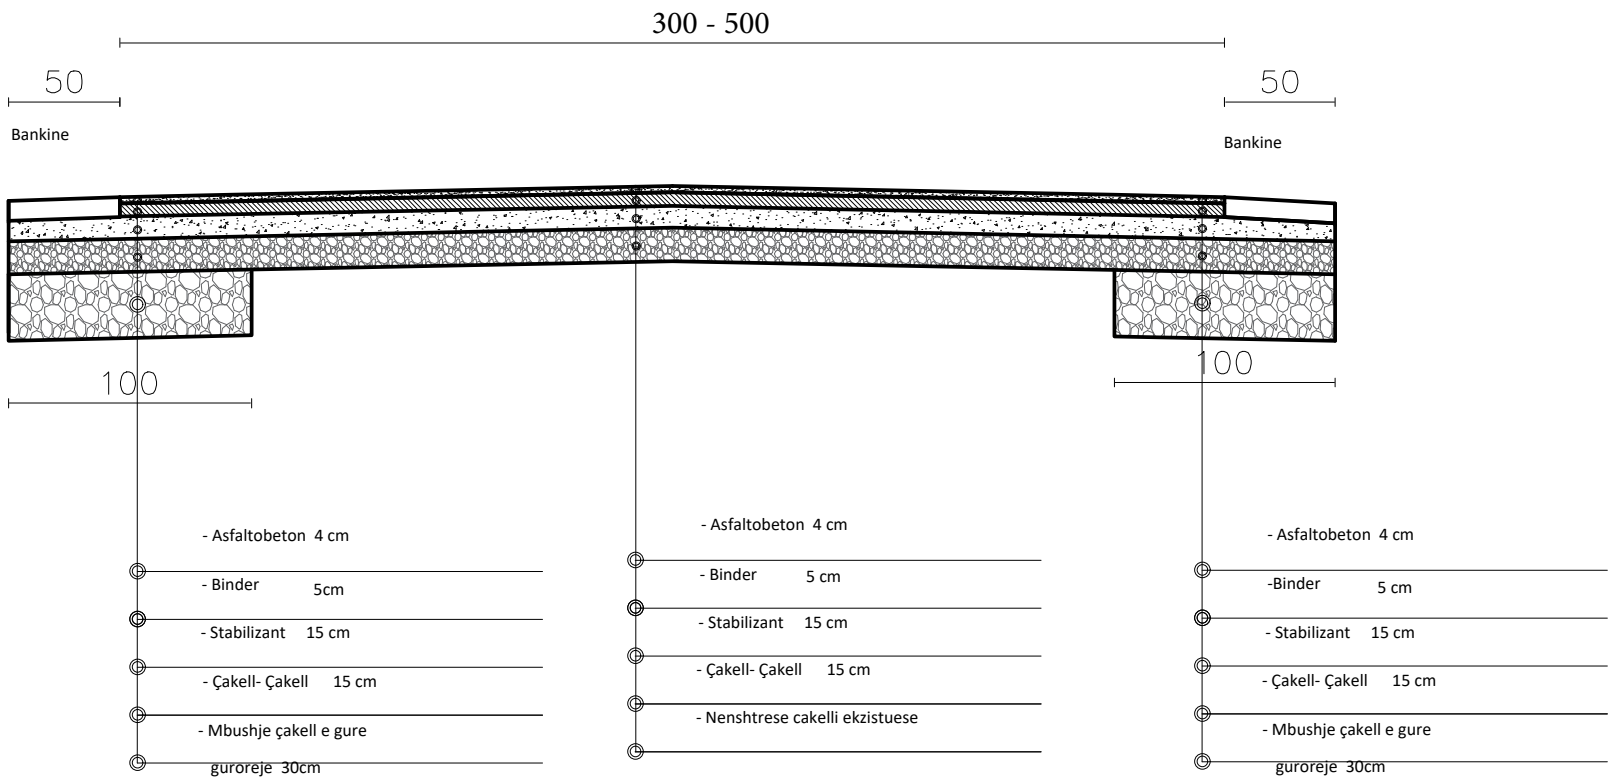

Profil Tip

BASHKIA
SARANDE

OBJEKTI

RIKUALIFIKIM I RRUGEVE TE
BREND SHME NE LAGJEN 3 , SARANDE

DREJTORIA E PROJEKTEVE

PLANIMETRIA E RRUGES

Projektoi