

BASHKIA DURRËS




PROJEKT ZBATIMI

"PERMIRESIMI I INFRASTRUKTURES SE VARREZAVE, NJESIA
ADMINISTRATIVE RRASHBULL"

DURRËS, 2025

PERMIRESIMI I INFRASTRUKTURES SE VARREZAVE, NJESIA ADMINISTRATIVE RRASHBULL
 PLANIMETRI SH: 1:500

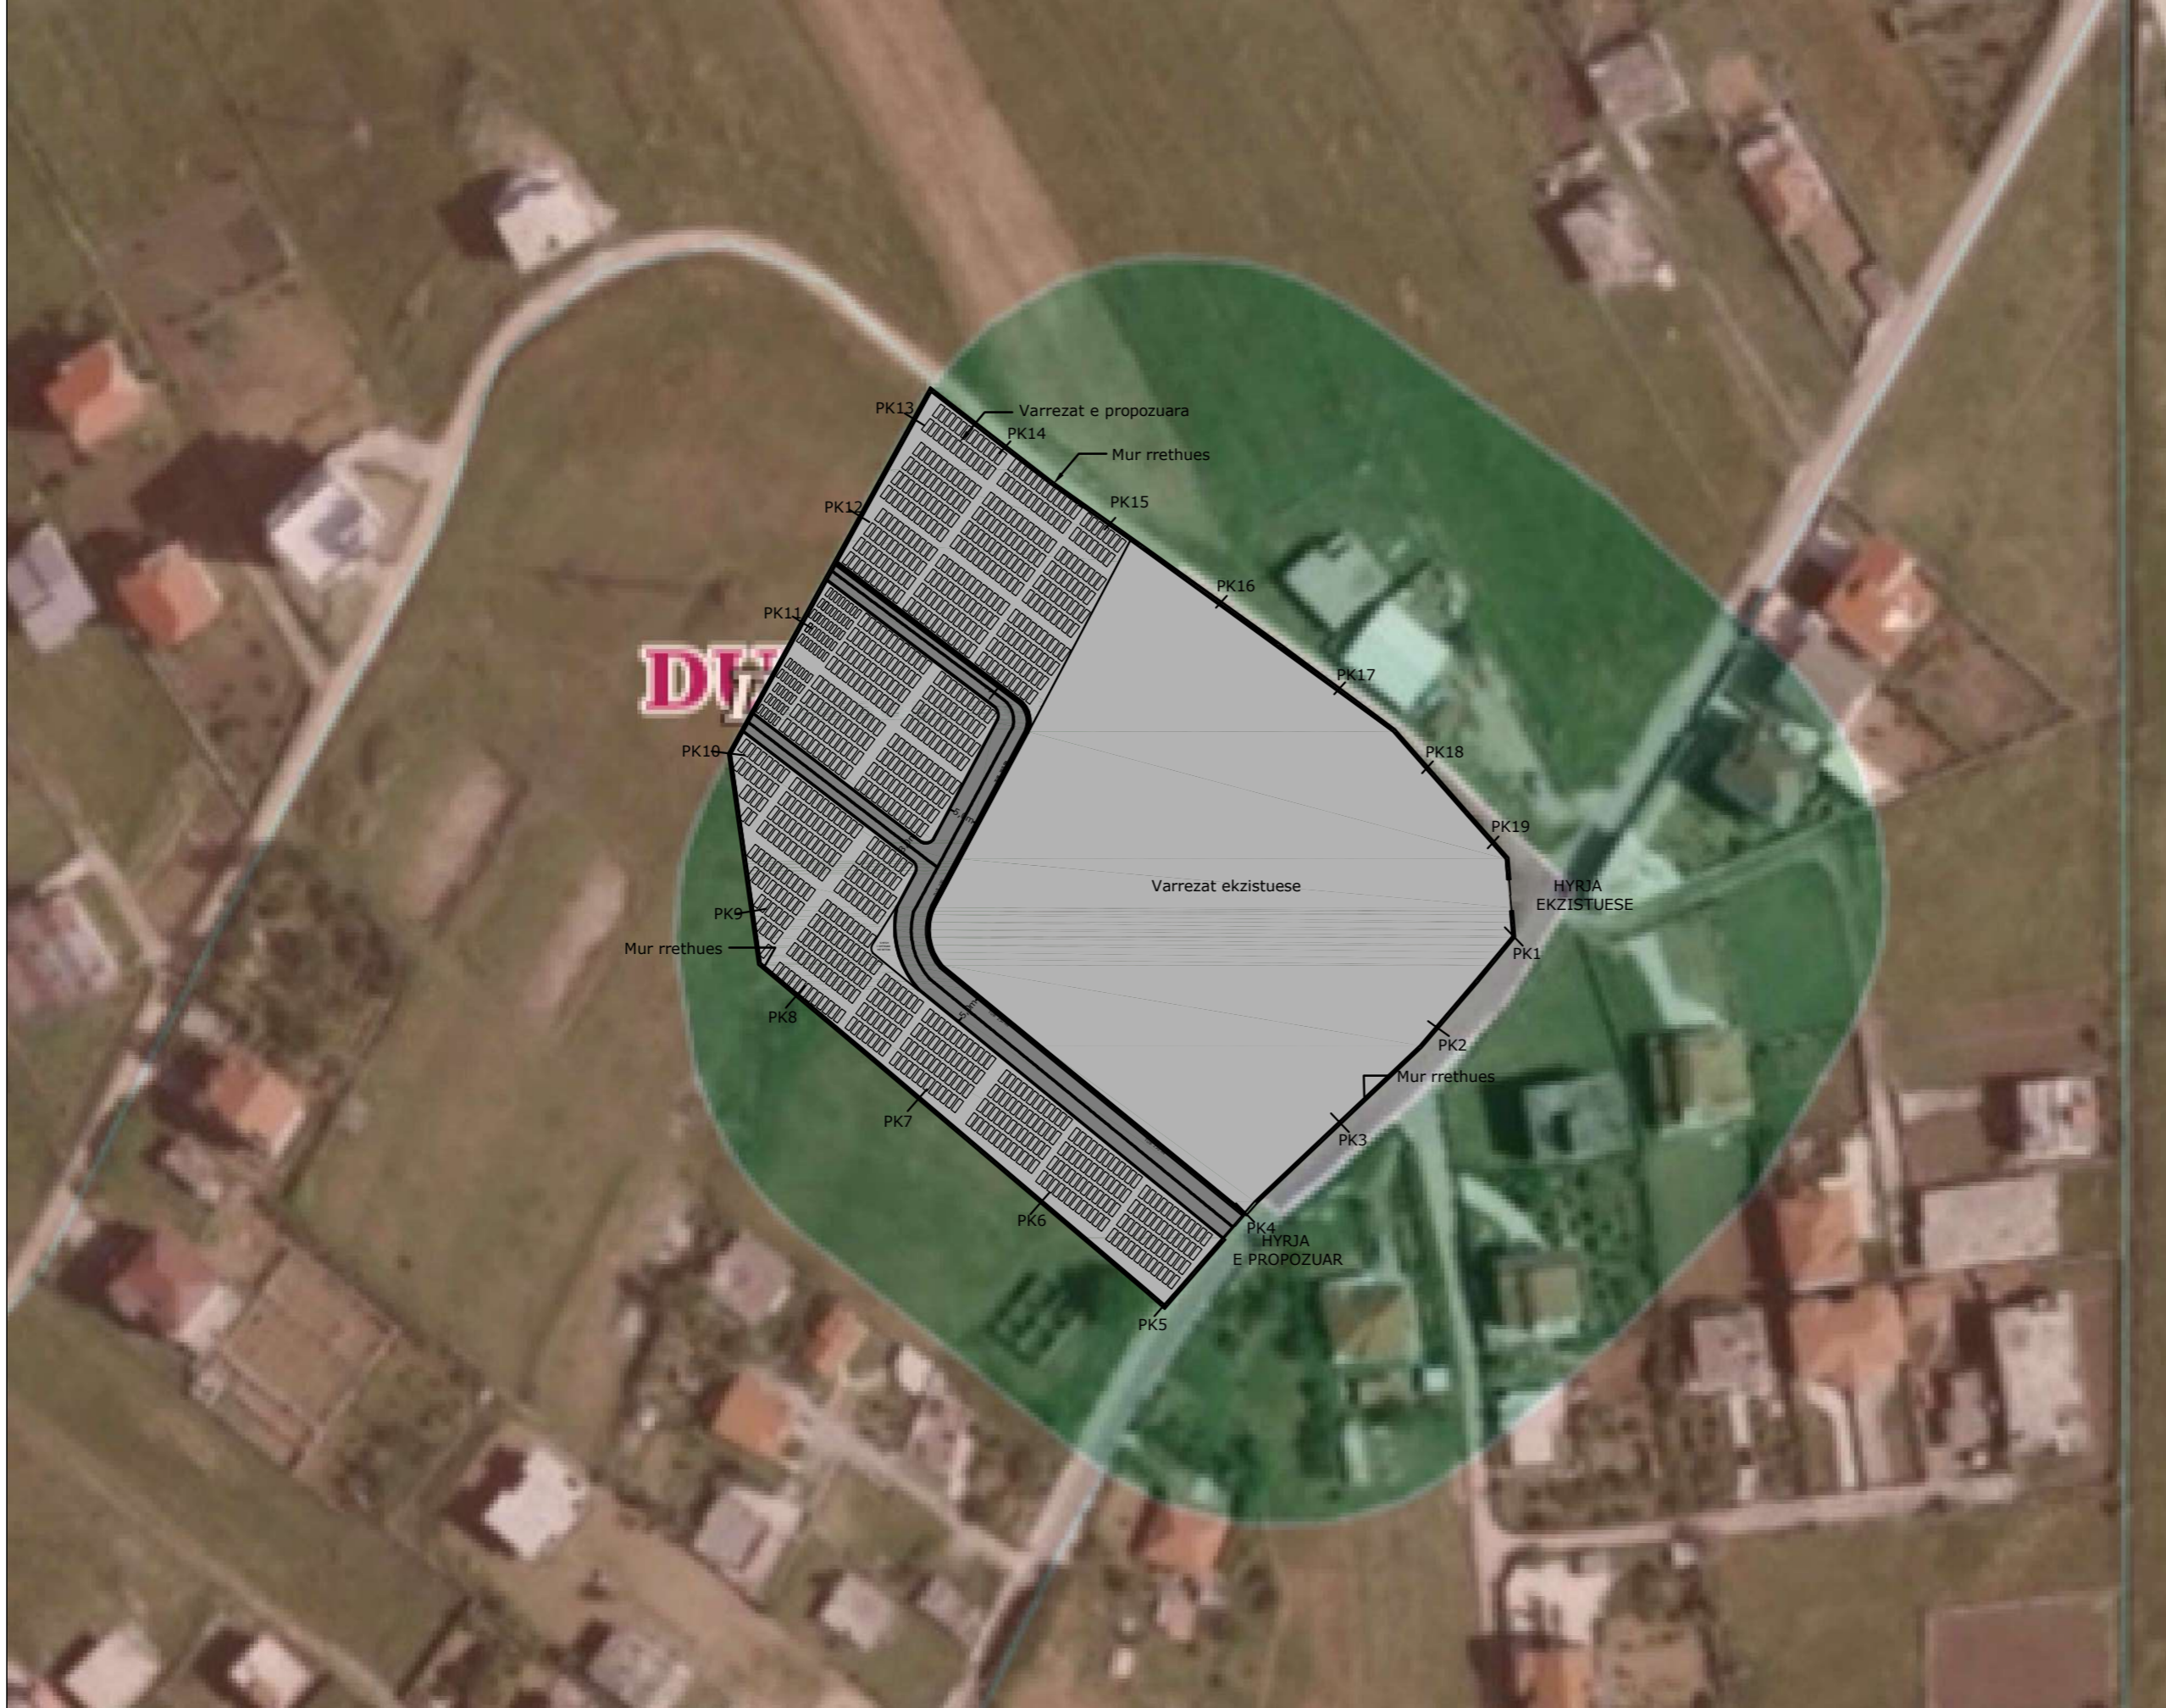

O B J E K T I

POROSITESI :
 BASHKIA DURRËS



PROJEKTUES :

"DREJTORIA E PROJEKTEVE
 DHE INFRASTRUKTURES PUBLIKE

GRUPI PROJEKTUES

Ing. Lorenc Facja	
Ark. Bianka Madhi	
Ark. Jorida Muco	
Ing. Jetmir Kurti	
Urb. Erald Dervishi	
Ing. Gjeod. Fatjon Zeqiri	

FIRMA/VULA

SHENIME

TE DHENA TEKNIKE

FAZA E PROJEKTIT	PROJEKT ZBATIM
TIPI I FLETES	A3
EMERTIMI I FLETES	PLANIMETRI

Nr. i fletes **A-01**

SHKALLA **1:500**

PERMIRESIMI I INFRASTRUKTURES SE VARREZAVE, NJESIA ADMINISTRATIVE RRASHBULL
 PLANIMETRI SH: 1:1000

O B J E K T I

POROSITESI :
 BASHKIA DURRËS



PROJEKTUES :

"DREJTORIA E PROJEKTEVE
 DHE INFRASTRUKTURES PUBLIKE

GRUPI PROJEKTUES

Ing. Lorenc Facja
 Ark. Bianka Madhi
 Ark. Jorida Muco
 Ing. Jetmir Kurti
 Urb. Erald Dervishi
 Ing. Gjeod. Fatjon Zeqiri

FIRMA/VULA

SHENIME

TE DHENA TEKNIKE


FAZA E PROJEKTIT: PROJEKT ZBATIM

TIPI I FLETES: A3

EMERTIMI I FLETES: PLANIMETRI

Nr. i fletes: **A-02**

SHKALLA: **1:1000**

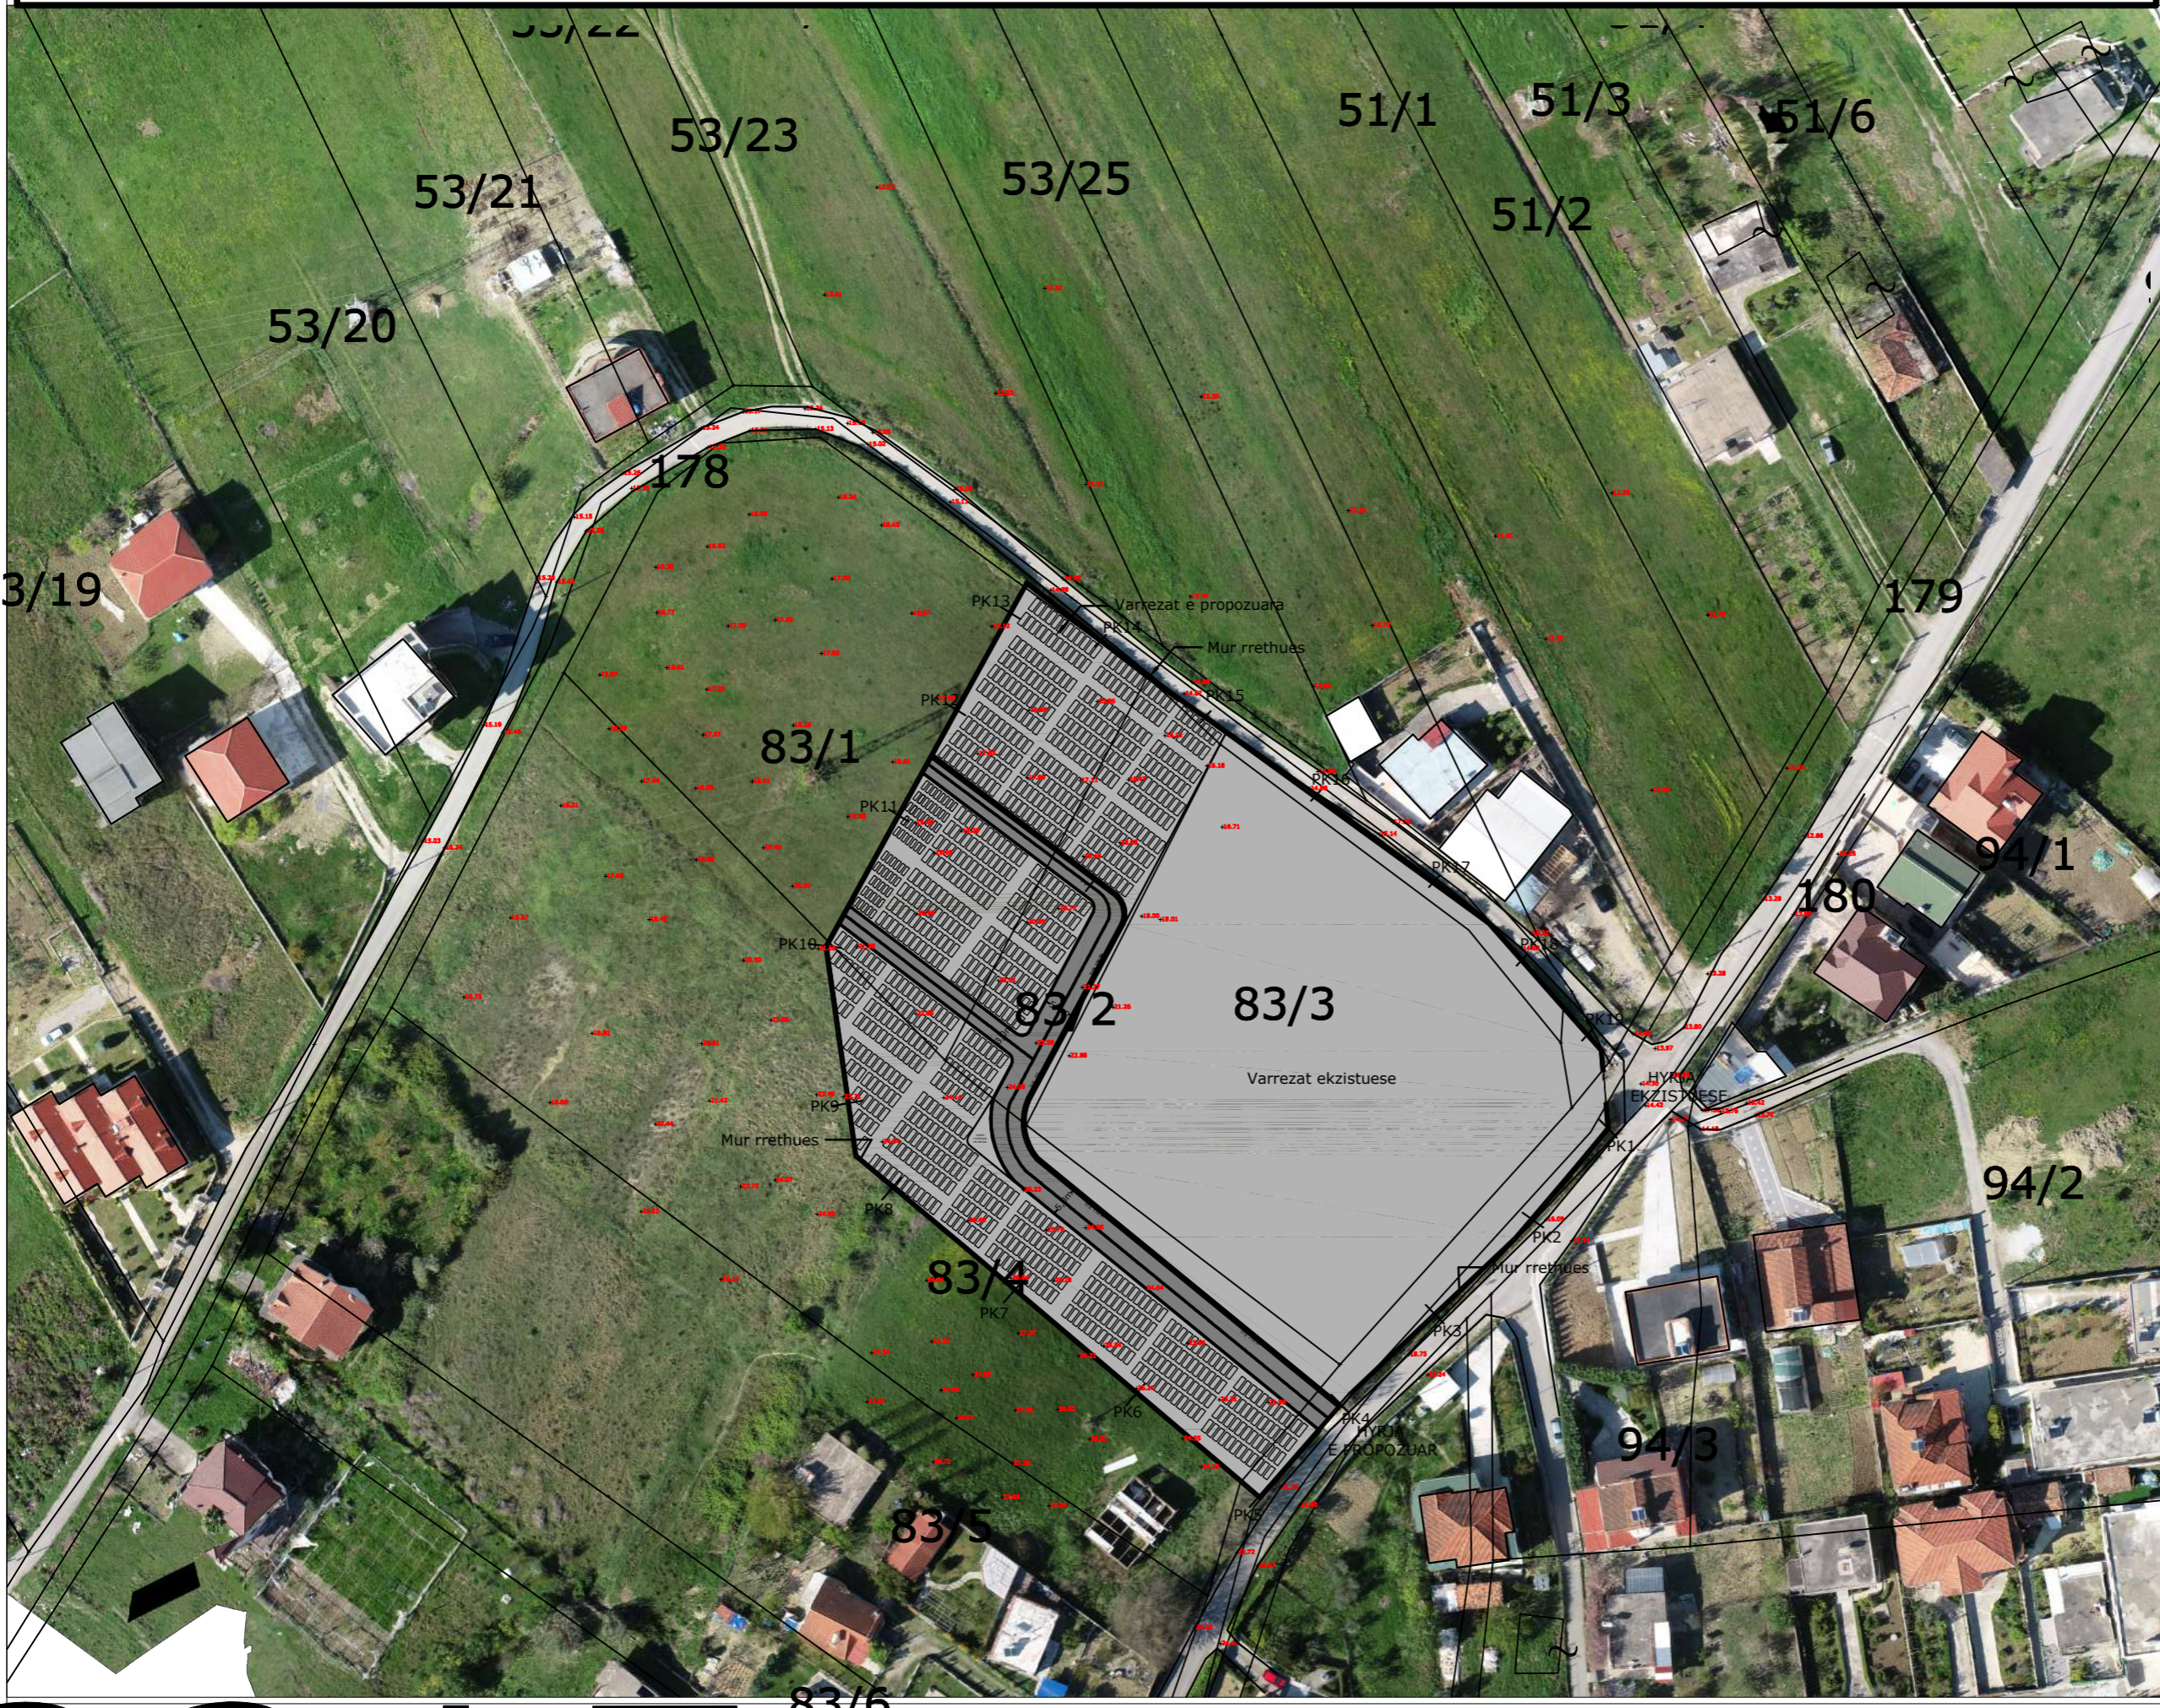

PERMIRESIMI I INFRASTRUKTURES SE VARREZAVE, NJESIA ADMINISTRATIVE RRASHBULL
PLANIMETRI SH: 1:1000



O B J E K T I

POROSITESI :
BASHKIA DURRËS



PROJEKTUES :

"DREJTORIA E PROJEKTEVE
 DHE INFRASTRUKTURES PUBLIKE

GRUPI PROJEKTUES

- Ing. Lorenc Facja
- Ark. Bianka Madhi
- Ark. Jorida Muco
- Ing. Jetmir Kurti
- Urb. Erald Dervishi
- Ing. Gjeod. Fatjon Zeqiri

FIRMA/VULA

SHENIME

TE DHENA TEKNIKE


FAZA E PROJEKTIT	PROJEKT ZBATIM
TIPI I FLETES	A3
EMERTIMI I FLETES	PLANIMETRI

Nr. i fletes **A-03**

SHKALLA **1:1000**

PERMIRESIMI I INFRASTRUKTURES SE VARREZAVE, NJESIA ADMINISTRATIVE RRASHBULL
FRAGMENT RELIEVI SH: 1:1000

O B J E K T I

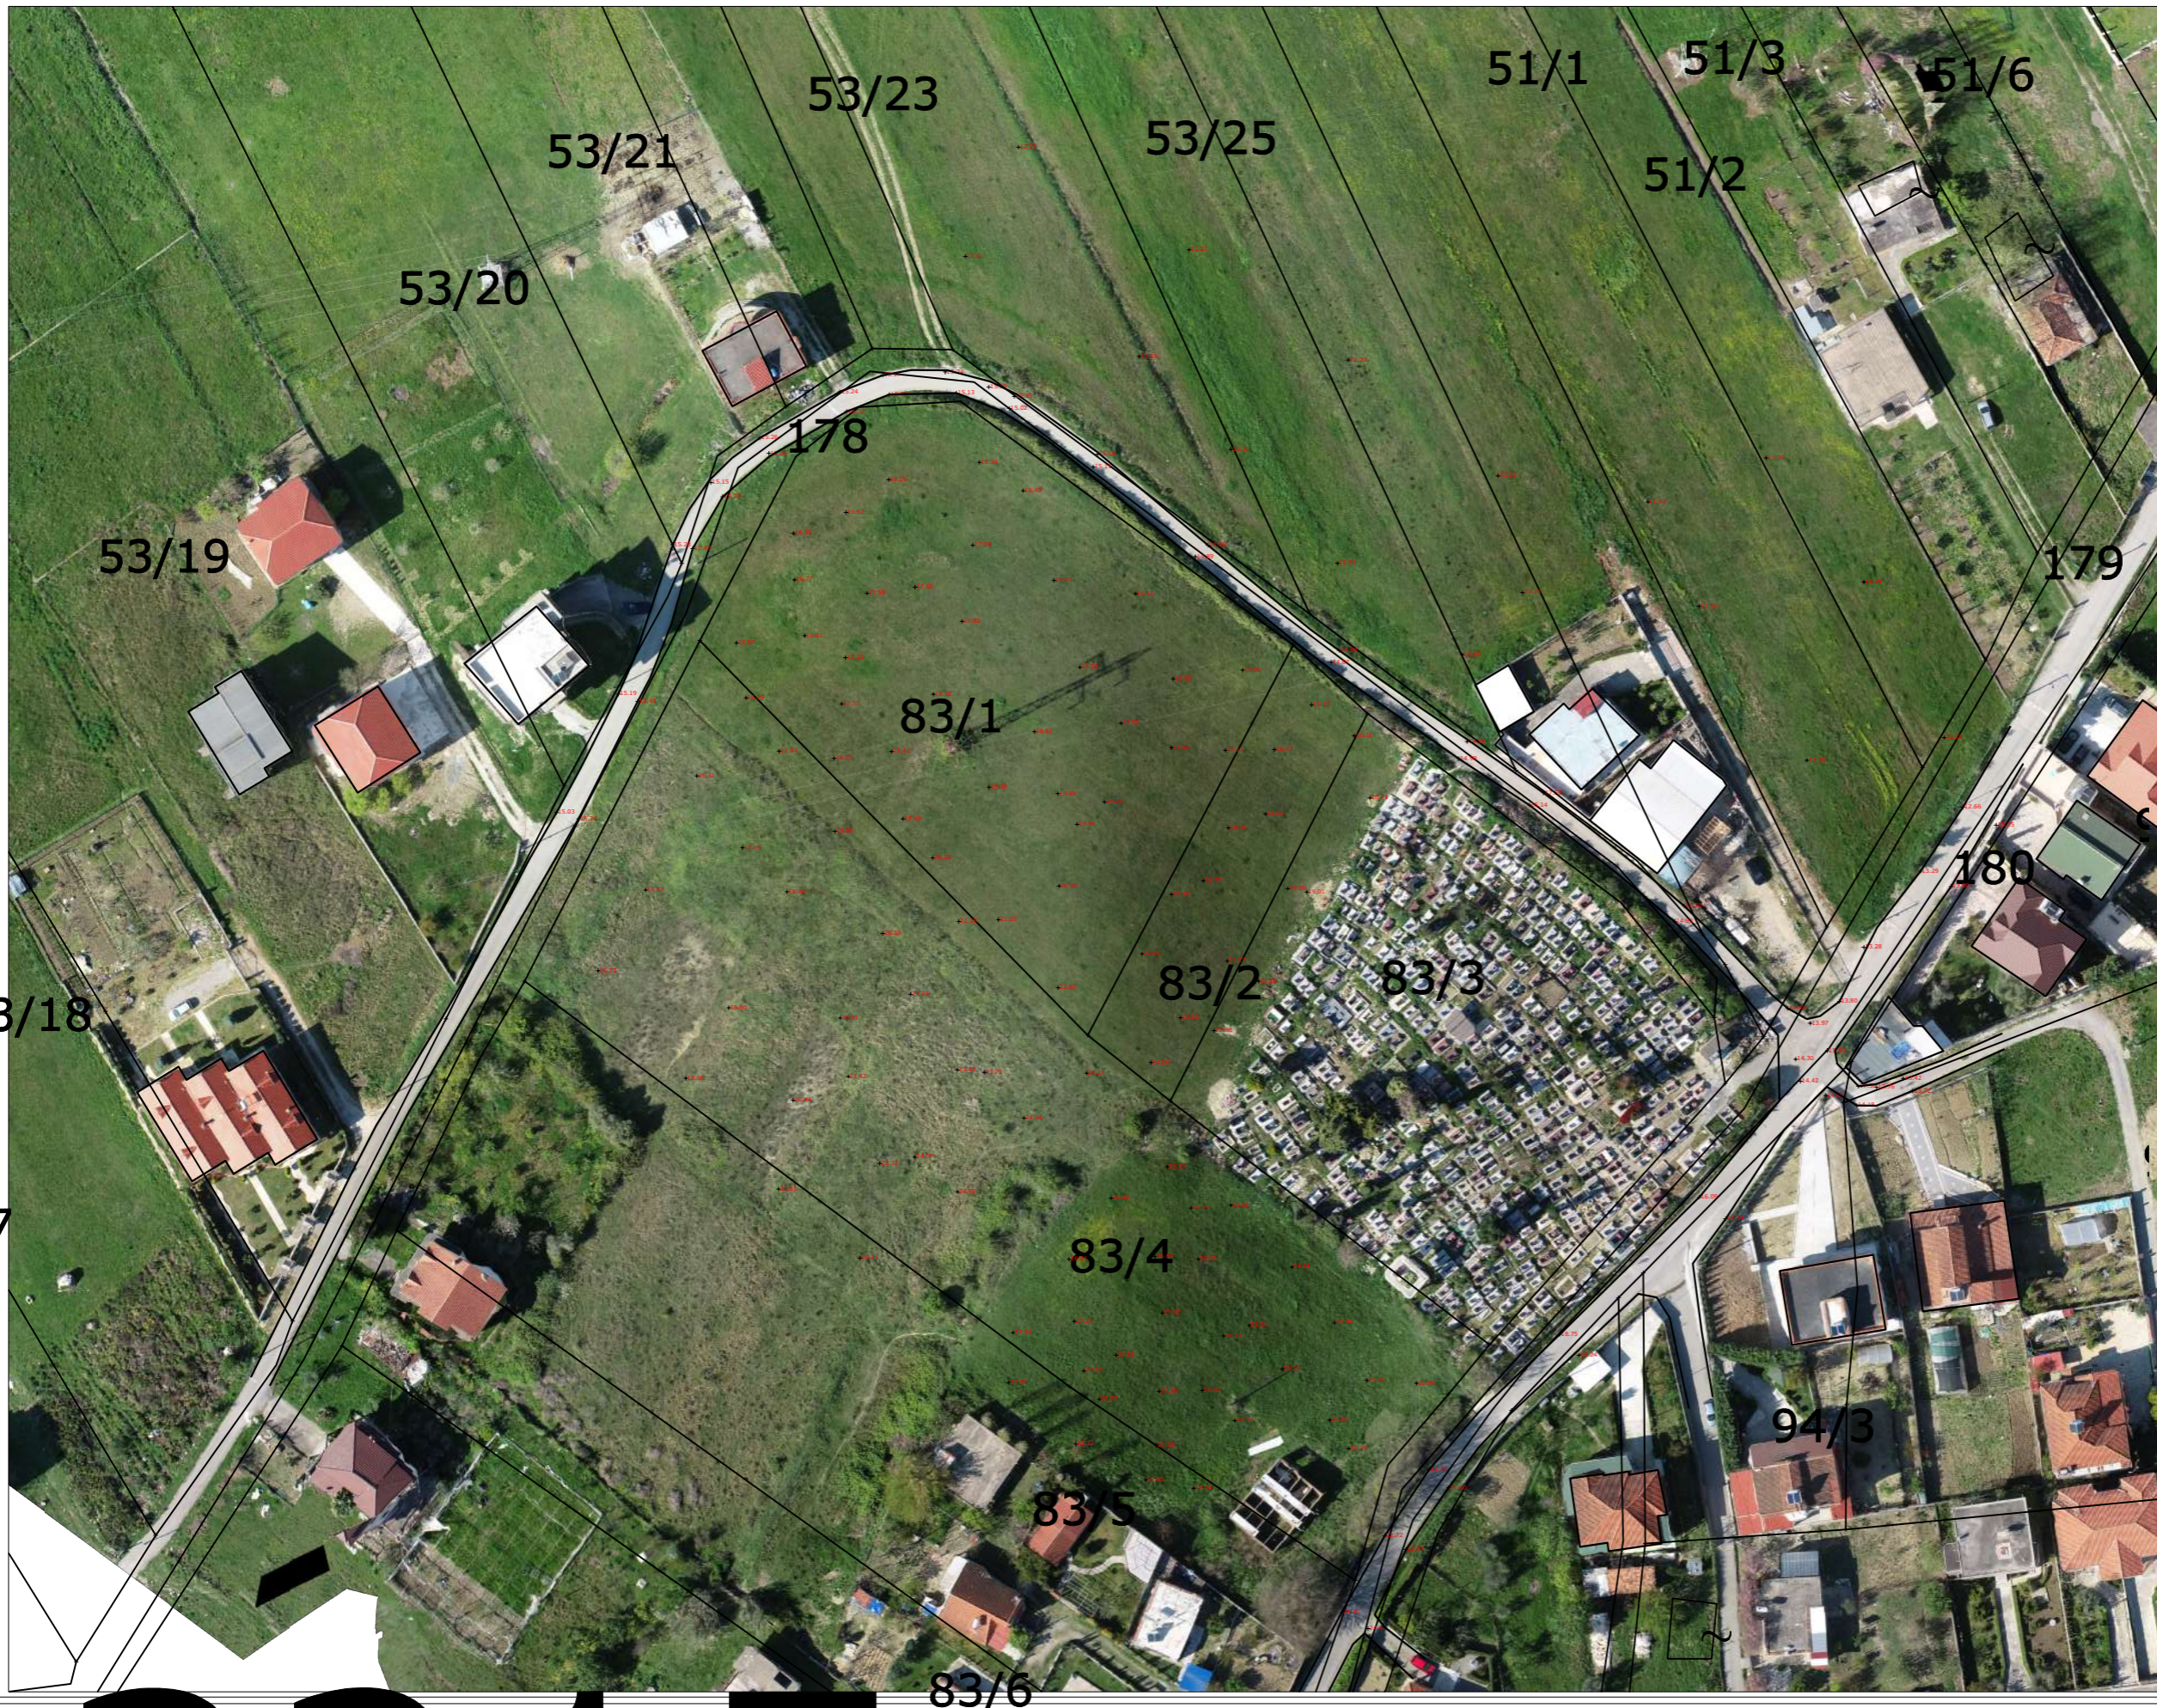

POROSITESI :
BASHKIA DURRËS



PROJEKTUES :

"DREJTORIA E PROJEKTEVE
DHE INFRASTRUKTURES PUBLIKE

GRUPI PROJEKTUES

Ing. Fatjon Zeqiri
Ing. Lorenc Facja
Ing. Jetmir Kurti
Ark. Blanka Madhi
Ark. Jorida Muco
Urb. Erald Dervishi

FIRMA/VULA

SHENIME

TE DHENA TEKNIKE

FAZA E PROJEKTIT PROJEKT ZBATIM


TIPI I FLETES A3

EMERTIMI I FLETES PLANIMETRI

Nr. i fletes **A-00**




SHKALLA **1:1000**

Profili Tip i Rruges

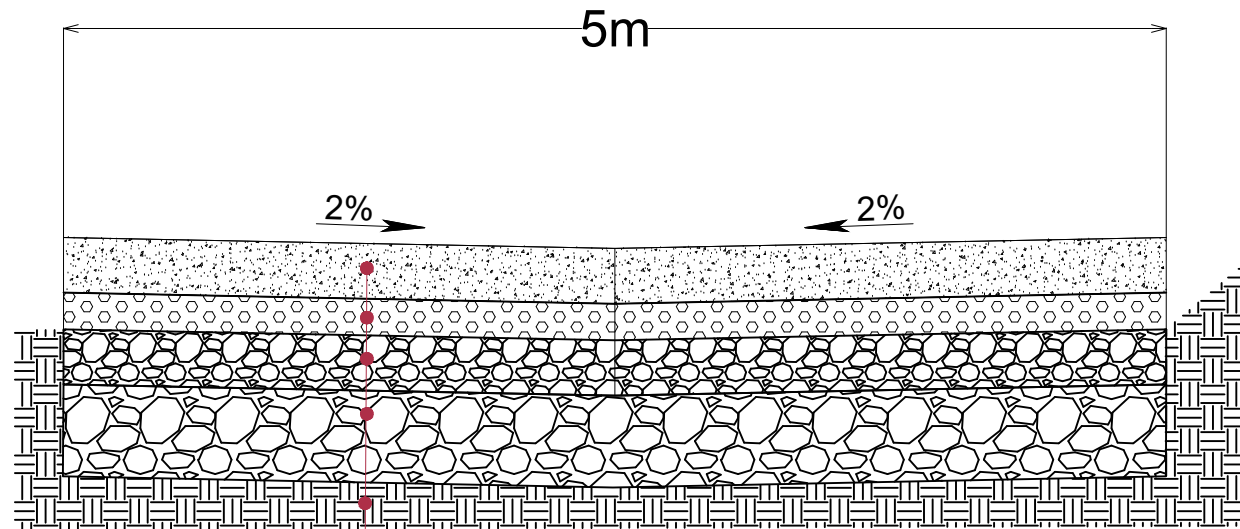

- BETON KLASA C15/20 15CM
- STABILIZANT 15CM
- SHTRESE CAKELL 15CM
- MBUSHJE CAKELL 25CM
- TOKE NATYRALE E NGJESHUR

Detaji Armimit Rruges

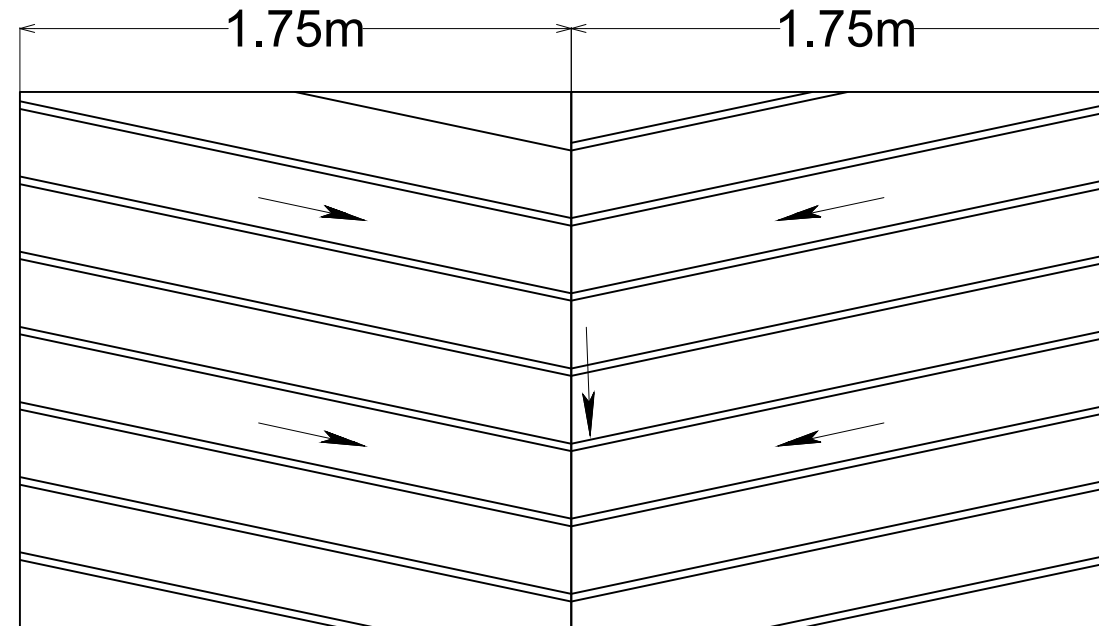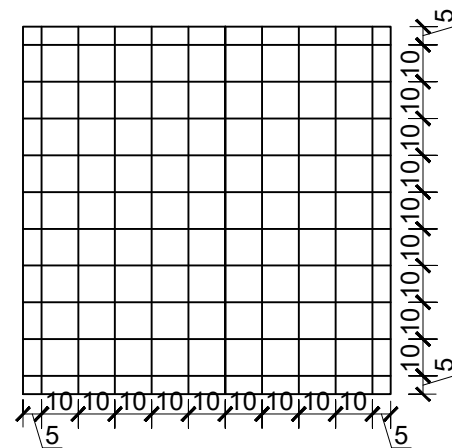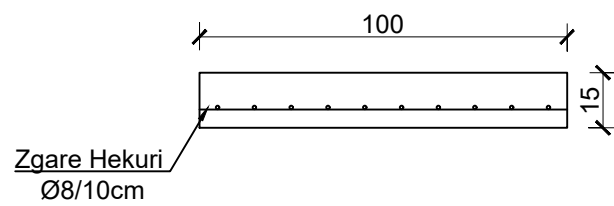

Shenim:1- Te ndertohen vijezi me relief si eshte paraqitur ne profilin tip per te rritur forcen e ferkimit te automjeteve.
 2- Te ndertohen fuga terthore cdo 10m per ti lejuar struktures dilatime.

Tabela e Hekurit Ø8/10cm per 1m2

No.	Diameter Φ (mm)	Gjatesi a (cm)	Cop/ml	Gjatesi a (m)	Diameter Φ (mm)	ΣL (m)	Pesha (kg)
zg.	8	100	20	20	8	20	7.9
						Total	7.9

POROSITESI :
 BASHKIA DURRËS



PROJEKTUES :

*DREJTORIA E PROJEKTEVE
 DHE INFRASTRUKTURES PUBLIKE

GRUPI PROJEKTUES

Ing. Lorenc Facja	
Ing. Letmir Kurti	
Ark. Jorida Muco	
Ark. Bianka Madhi	
Urb. Erald Dervishi	
Ing. Gjeod. Fatjon Zeqiri	

FIRMA/VULA

SHENIME

TE DHENA TEKNIKE

FAZA E PROJEKTIT	PROJEKT ZBATIM
TIPI I FLETES	A3
EMERTIMI I FLETES	PROFIL TIP

Nr. i fletes

SHKALLA 1:50

PERMIRESIMI I INFRASTRUKTURES SE VARCOREZAVE, NJESIA ADMINISTRATIVE RRASHBULL DETAJ I MURIT RRETHUES NGA PK.5- PK.13,

O B J E K T I

POROSITESI :
BASHKIA DURRËS



PROJEKTUES :

"DREJTORIA E PROJEKTEVE
DHE INFRASTRUKTURES PUBLIKE

GRUPI PROJEKTUES

Ing. Lorenc Facja	
Ing. Jetmir Kurti	
Ark. Jorida Muco	
Ark. Bianka Madhi	
Urb. Erald Dervishi	
Ing. Gjeod. Fatjon Zeqiri	

FIRMA/VULA

SHENIME

TE DHENA TEKNIKE

FAZA E PROJEKTIT	PROJEKT ZBATIM
TIPI I FLETES	A3
EMERTIMI I FLETES	Detaj muri rrethues 1

Nr. i fletes A-04

SHKALLA 1:1000

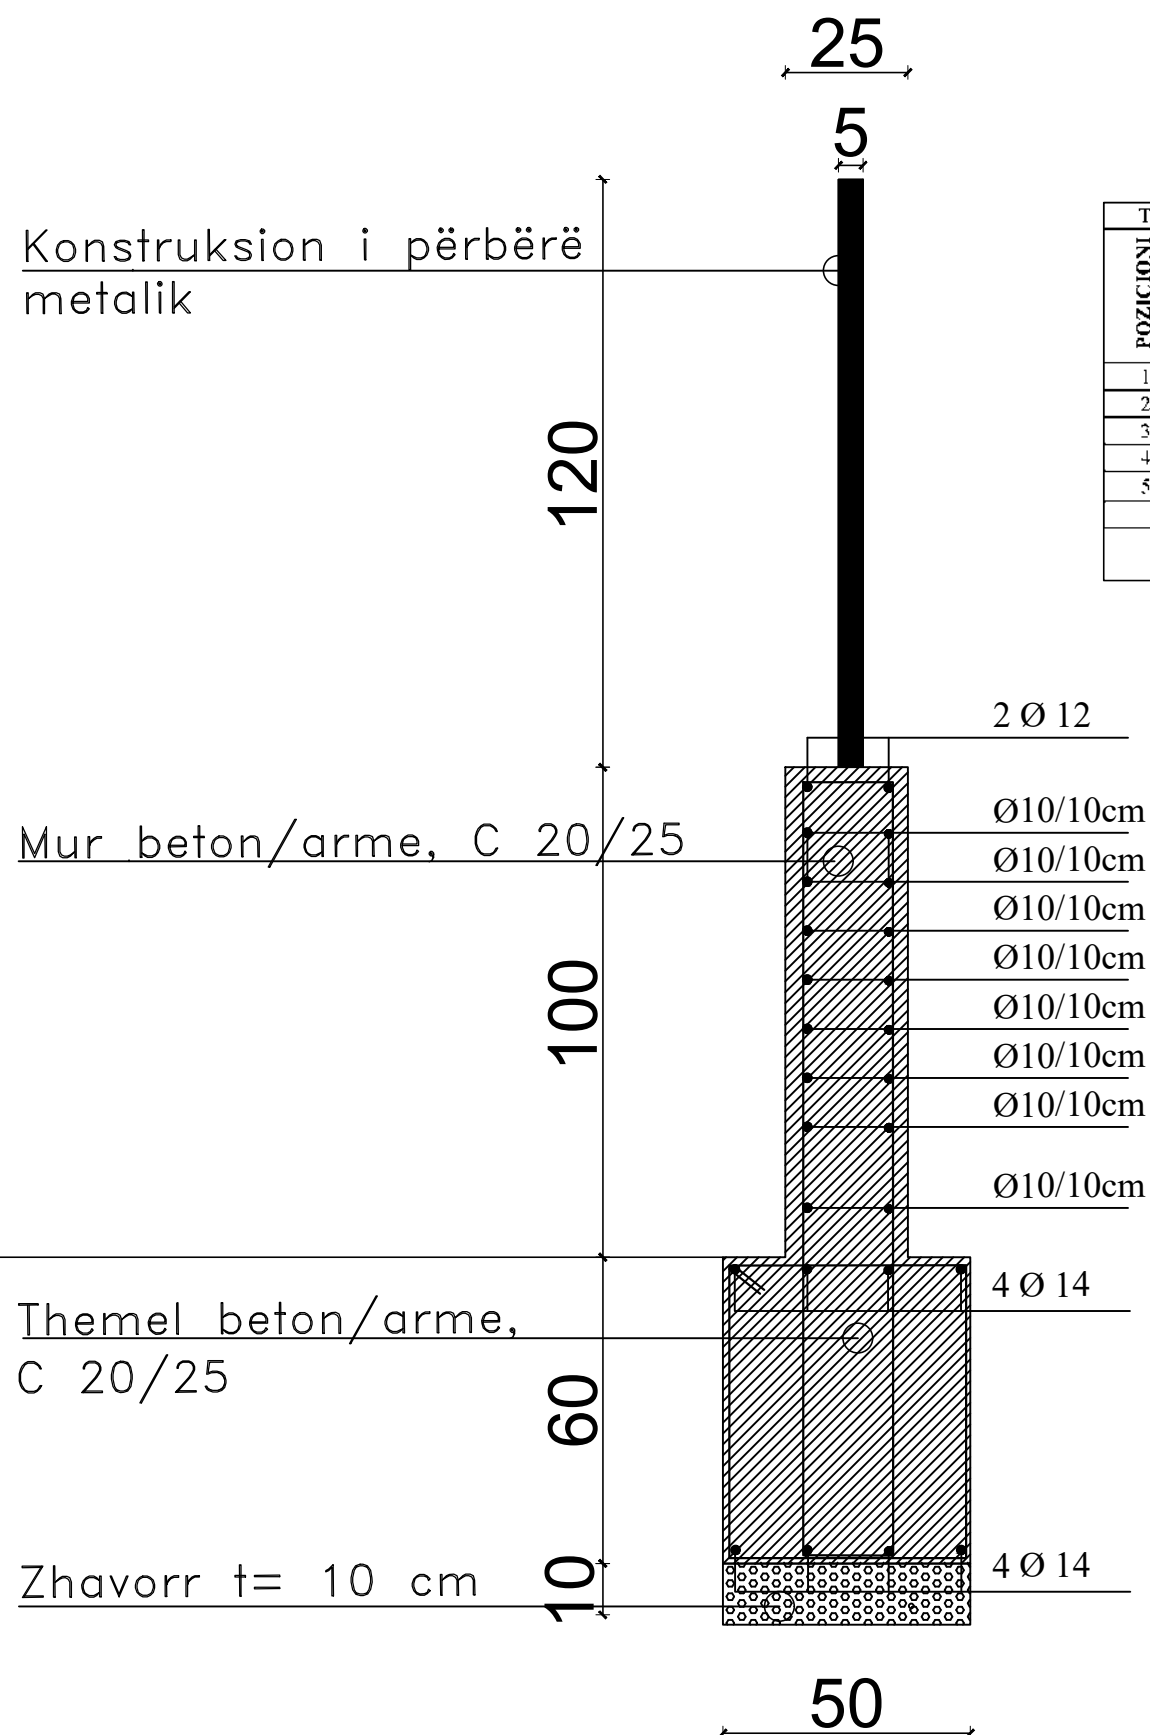


TABELA E SPECIFIKIMIT TE HEKURIT PER MURIN PER 1 ml

POZICIONI	DIAMETRI Ø (mm)	GJATESIA L (cm)	Cope	GJATESIA Ltotal (m)	Pesha/nj	Pesha (kg)
1	12	100	2	2.00	0.888	1.78
2	10	100	16	16.00	0.617	9.86
3	14	100	8	8.00	1.208	9.67
4	8	365	7	25.55	0.395	10.08
5	8	215	7	15.05	0.395	5.94
TOTALI						37.33

Shenim: Themeli i ketij tipi muri rrethues do te realizohet me shkallezime kur ka diferenca kuote dhe pjerresi

PERMIRESIMI I INFRASTRUKTURES SE VARREZAVE, NJESIA ADMINISTRATIVE RRASHBULL
 DETAJ I MURIT MBAJTES RRETHUES NGA PK.2-PK.4, PK.13-PK.19.

O B J E K T I

POROSITESI :
 BASHKIA DURRËS



PROJEKTUES :

"DREJTORIA E PROJEKTEVE
 DHE INFRASTRUKTURES PUBLIKE

GRUPI PROJEKTUES

Ing. Lorenc Fajca
 Ing. Jetmir Kurti
 Ark. Jorida Muco
 Ark. Bianka Madhi
 Urb. Erald Dervishi
 Ing. Gjeod. Fatjon Zeqiri

FIRMA/VULA



SHENIME

TE DHENA TEKNIKE

FAZA E PROJEKTTIT	PROJEKT ZBATIM
TIPI I FLETES	A3
EMERTIMI I FLETES	Detaj muri mbajtes

Nr. i fletes A-05

SHKALLA 1:20

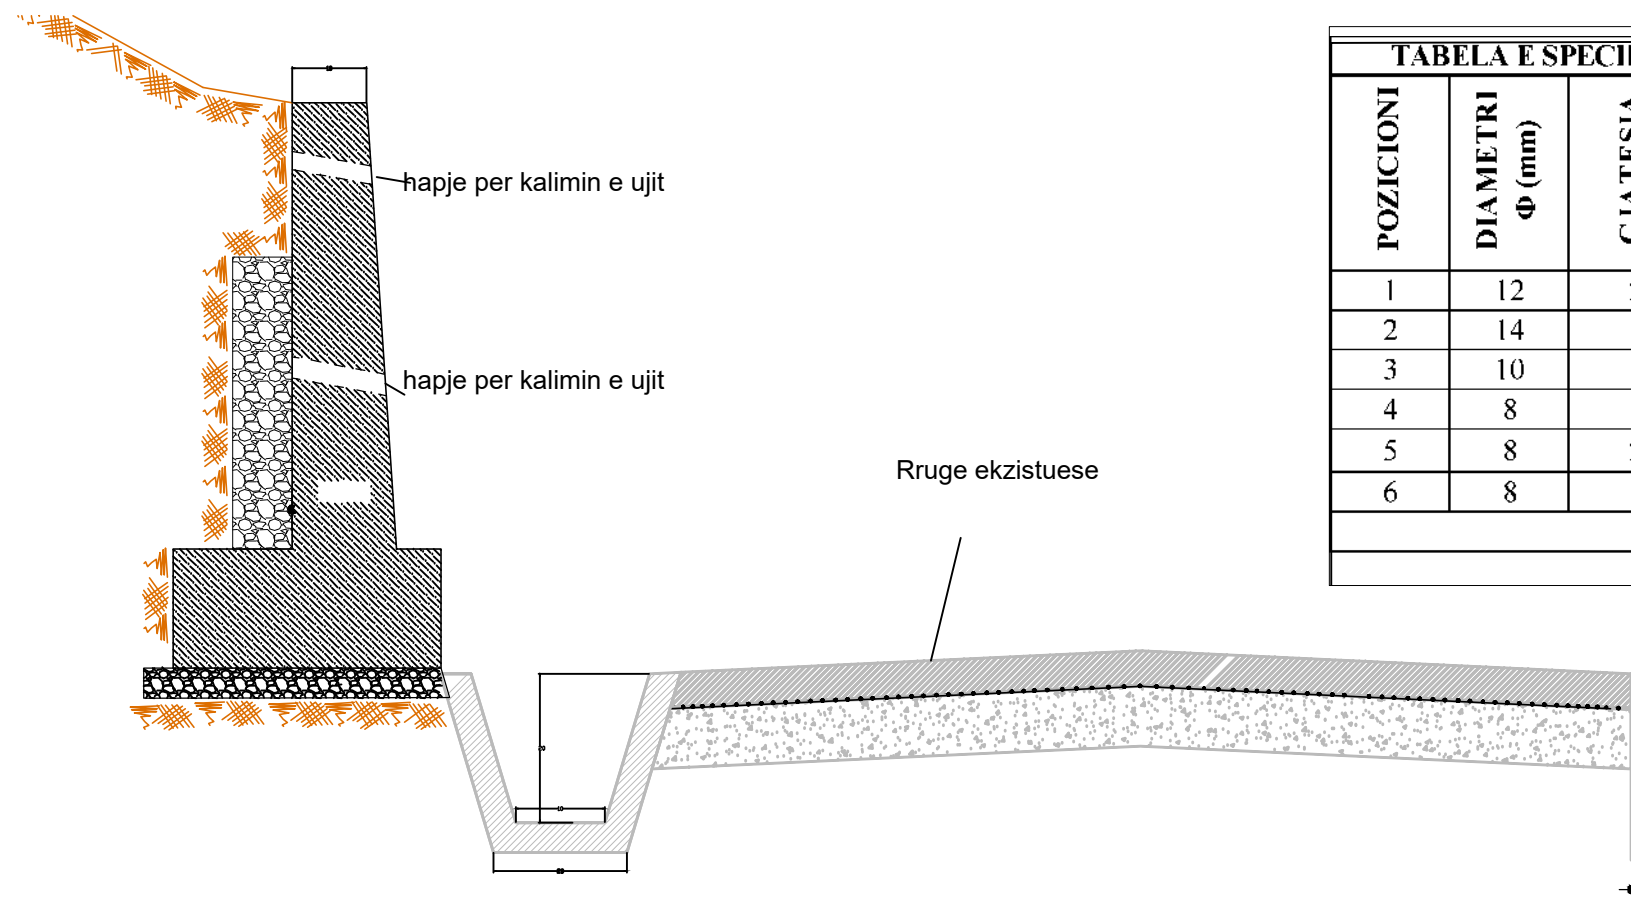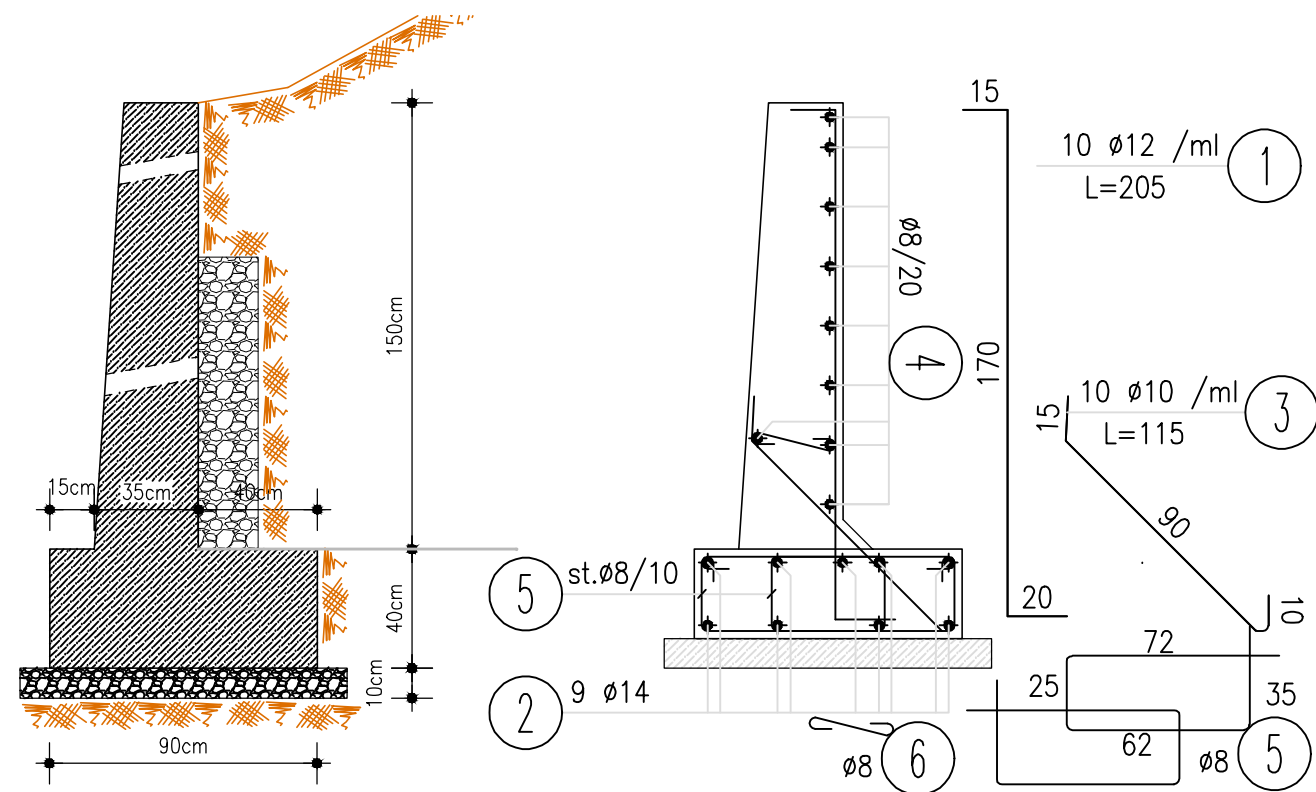

POZICIONI	DIAMETRI Φ (mm)	GJATESIA L _i (cm)	Cope	GJATESIA L _{total} (m)	Pesha/nj	Pesha (kg)
1	12	205	10	20.50	0.888	18.20
2	14	100	9	9.00	1.208	10.88
3	10	115	10	11.50	0.617	7.09
4	8	100	8	8.00	0.395	3.16
5	8	220	10	22.00	0.395	8.68
6	8	174	10	17.40	0.395	6.87
TOTALI						54.87