



BASHKIA MALËSI E MADHE

MIRATOHET
KRYETARI I BASHKISË
Z. TONIN MARINAJ

PROJEKT ZBATIMI

"NDERTIM URA KAMICË"

PROJEKTOI:
"LENI-ING" SH.P.K

TIRANË 2024



Porositi :



Projektoi:

"LENI-ING" sh.p.k
Administrator Ing.Nikoll Paluca

Adresa: Rr. Uran Pano, Pallati 12 kat, Kati 2
(Mbrapa VEE Center, Bulevardi Zogu i Pare)

Email: leni.ing@hotmail.com

Objekti: "NDERTIM URA KAMICE"


Faza: Projekt - Zbatim

Emërtimi i Fletës:
HOROGRAFIA

Shkalla:
Sh 1:1000


Tiranë 2024

HO - 01

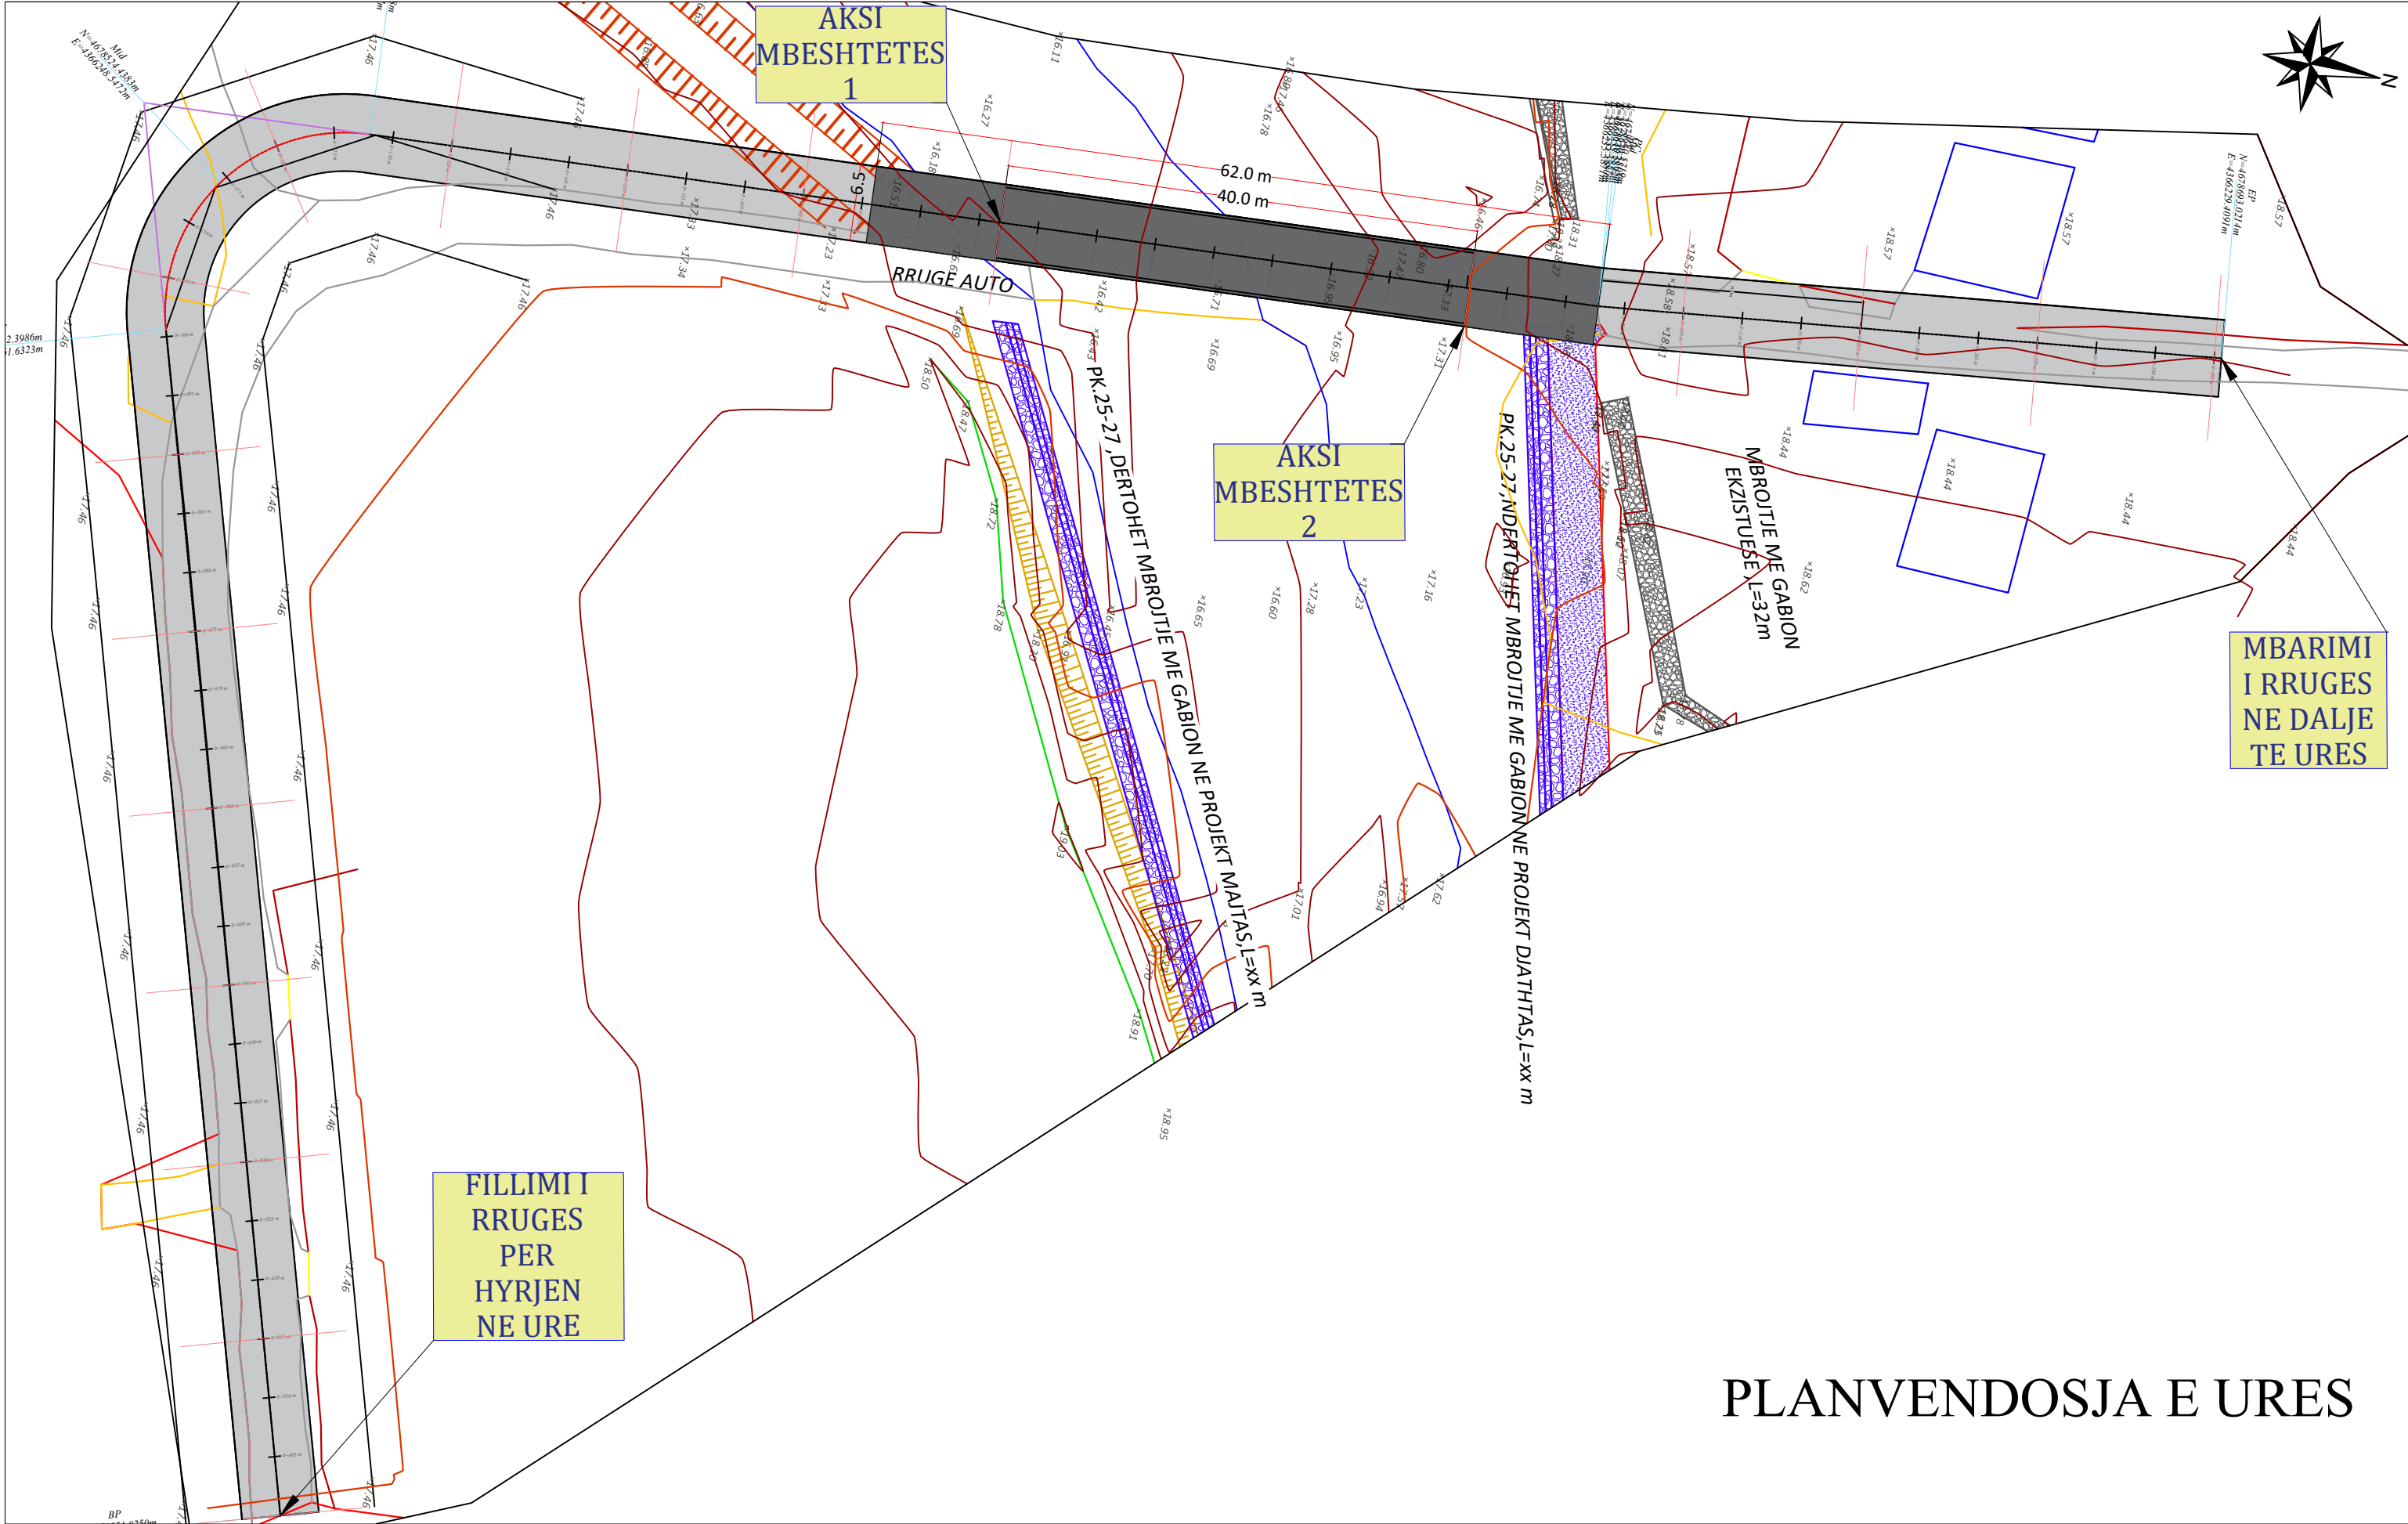

PLANVENDOSJA E URES

Porositi :		Projektoi:		Objekti: "NDERTIM URA KAMICË"	
 BASHKIA MALËSË E MADHE		"LENI-ING" sh.p.k Administrator Ing.Nikoll Paluca Adresa: Rr. Uran Pano, Pallati 12 kat, Kati 2 (Mbrapa VEE Center, Bulevardi Zogu i Pare) Email: leni.ing@hotmail.com		Faza: Projekt - Zbatim	
				Emërtimi i Fletës: PLANVENDOSJE E URES	Shkalla: Sh 1:500
				Tiranë 2024 PL - 01	

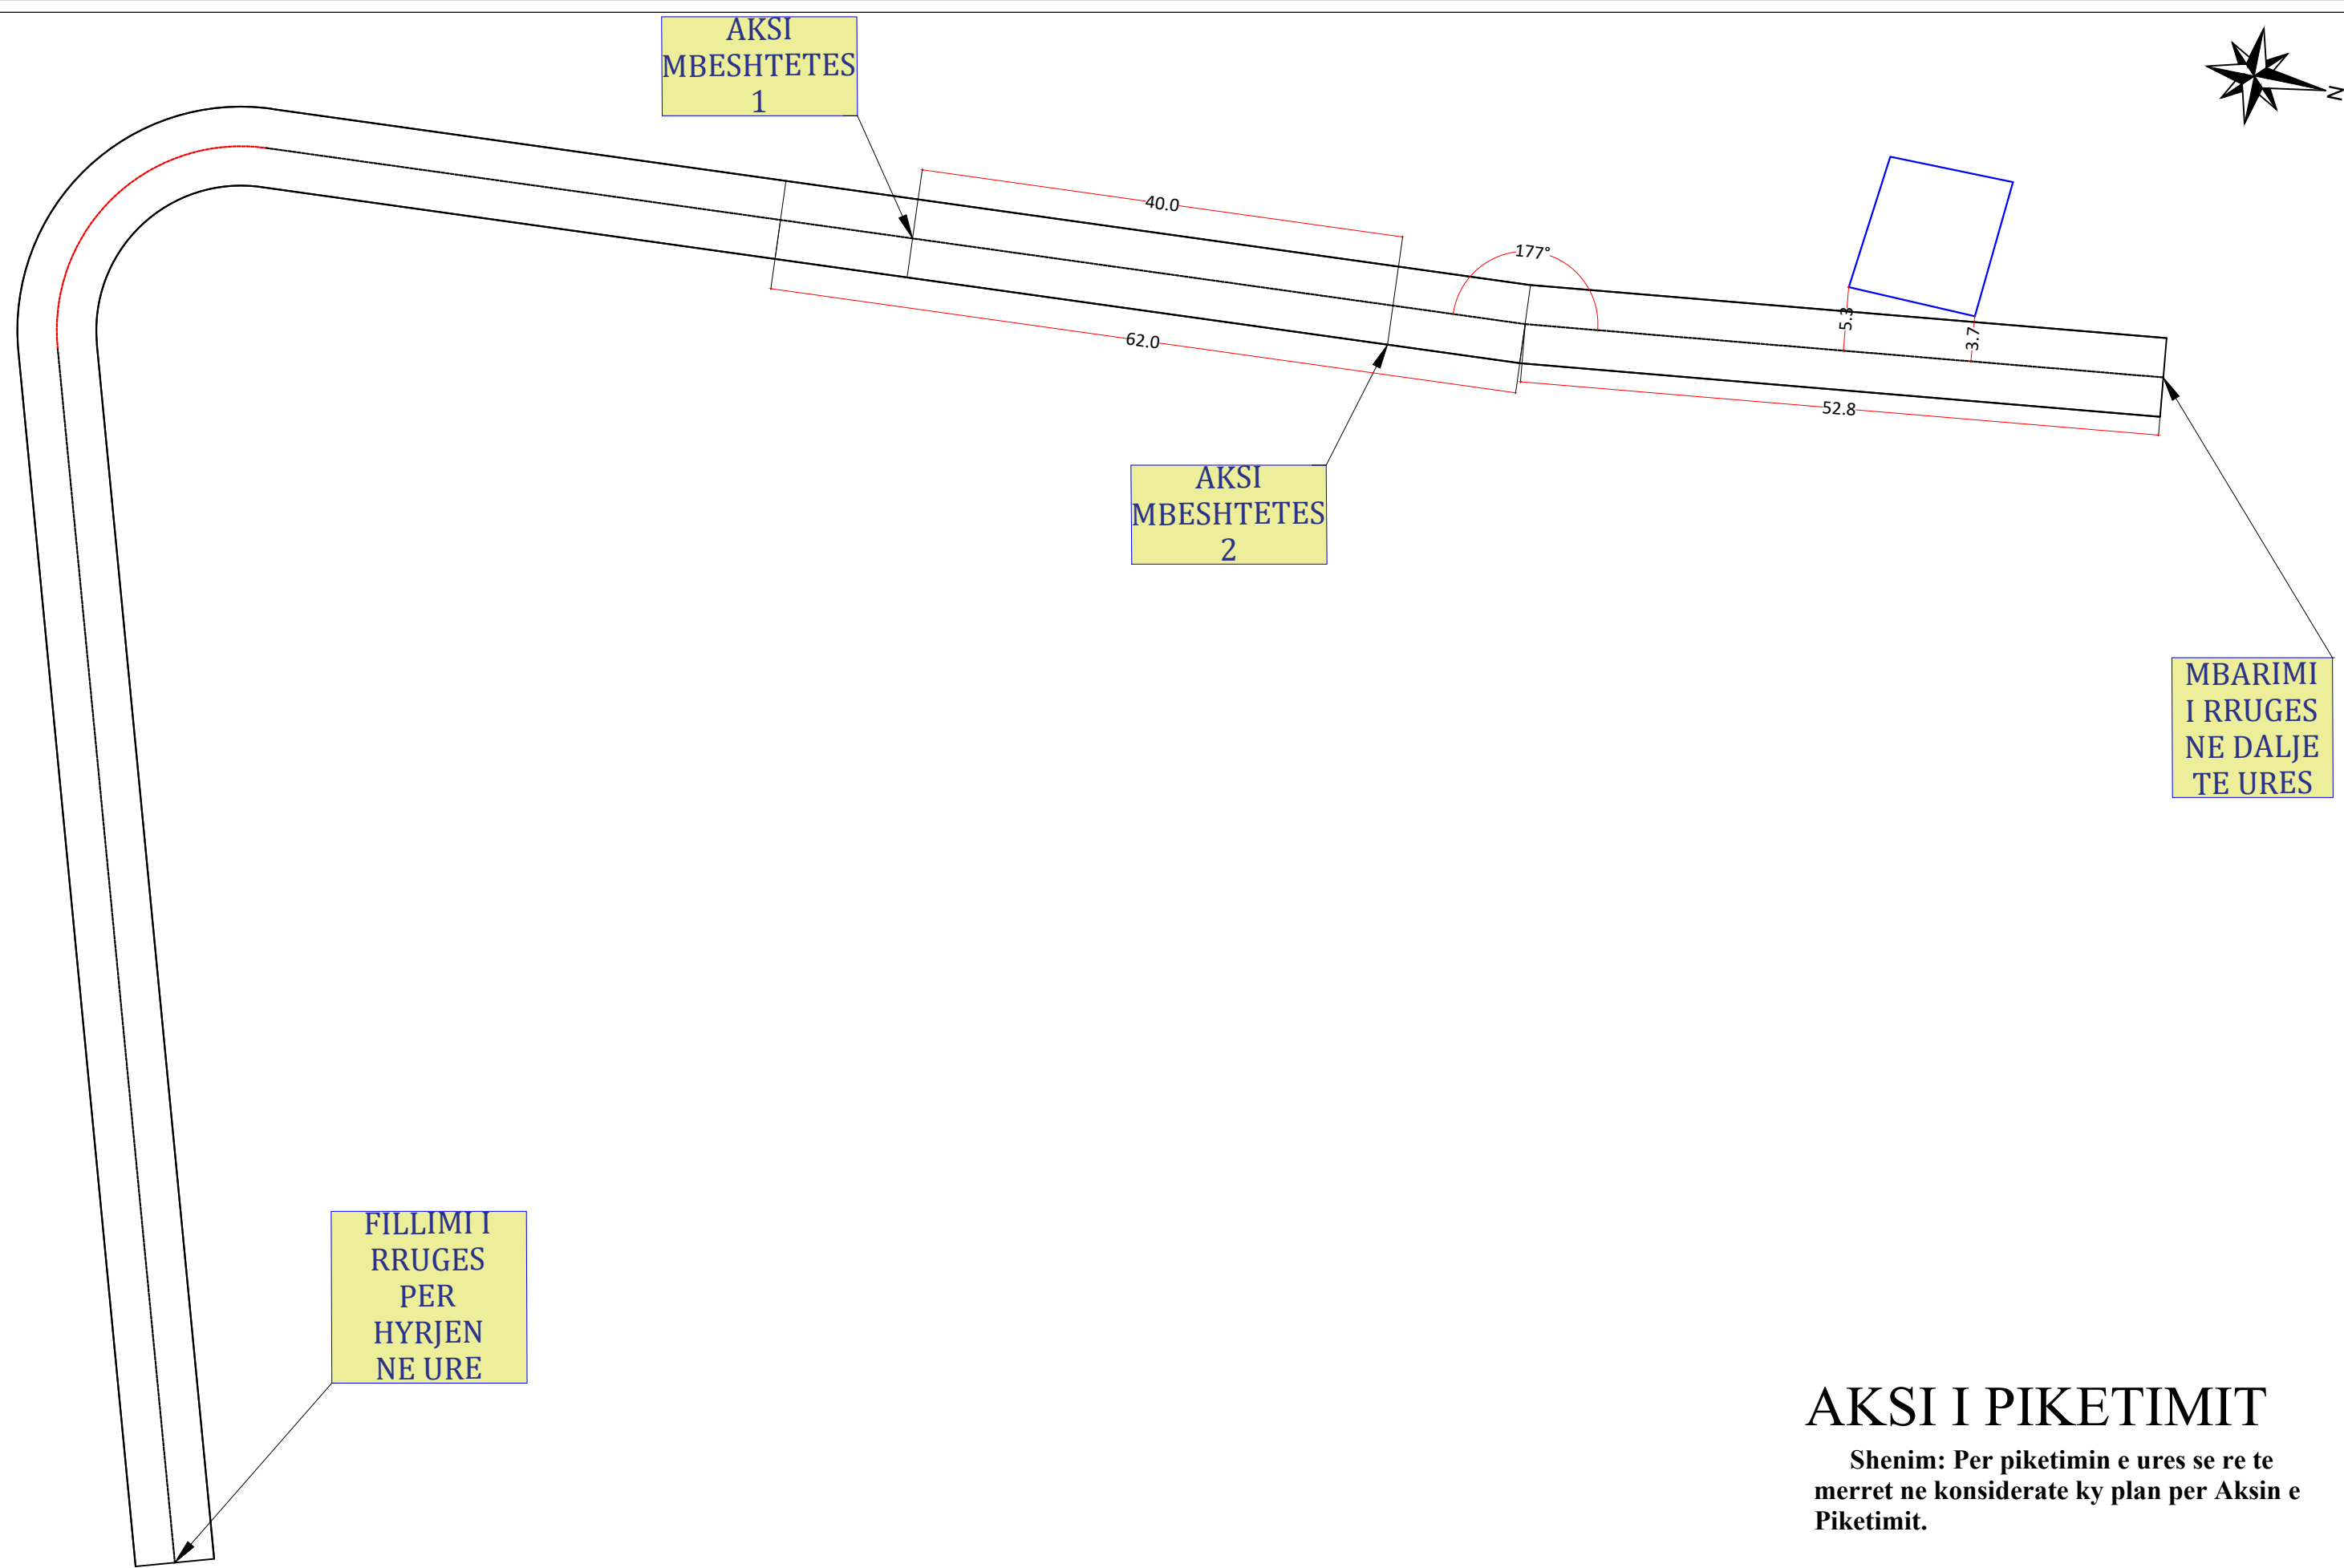

AKSI I PIKETIMIT

Shenim: Per piketimin e ures se re te merret ne konsiderate ky plan per Aksin e Piketimit.

Porositi :		Projektoi:		Objekti: "NDERTIM URA KAMICË"							
 BASHKIA MALËSI E MADHE		"LENI-ING" sh.p.k Administrator Ing.Nikoll Paluca Adresa: Rr. Uran Pano, Pallati 12 kat, Kati 2 (Mbrapa VEE Center, Bulevardi Zogu i Pare) Email: leni.ing@hotmail.com				Faza:		Projekt - Zbatim			
						Emërtimi i Fletës:		Shkalla:			
						PLANI I AKSIT TE PIKETIMIT		Sh 1:500			
										Tiranë 2024	
										PL - 02	



AKSI
MBESHTETES
1

AKSI
MBESHTETES
2


MBARIMI
I RRUGES
NE DALJE
TE URES

FILLIMI
I RRUGES
PER
HYRJEN
NE URE

MONOGRAFIA E PIKAVE

Shenim: Per pike reference do te merret
qoshja e shtepise afer pikes se mbarimit.


Porositi :		Projektoi:		Objekti: "NDERTIM URA KAMICË"	
 BASHKIA MALËSI E MADHE		"LENI-ING" sh.p.k Administrator Ing.Nikoll Paluca Adresa: Rr. Uran Pano, Pallati 12 kat, Kati 2 (Mbrapa VEE Center, Bulevardi Zogu i Pare) Email: leni.ing@hotmail.com		Faza: Projekt - Zbatim	
				Emërtimi i Fletës:	Shkalla:
				MONOGRAFIA E PIKAVE TE AKSIT	Tiranë 2024 PL - 02

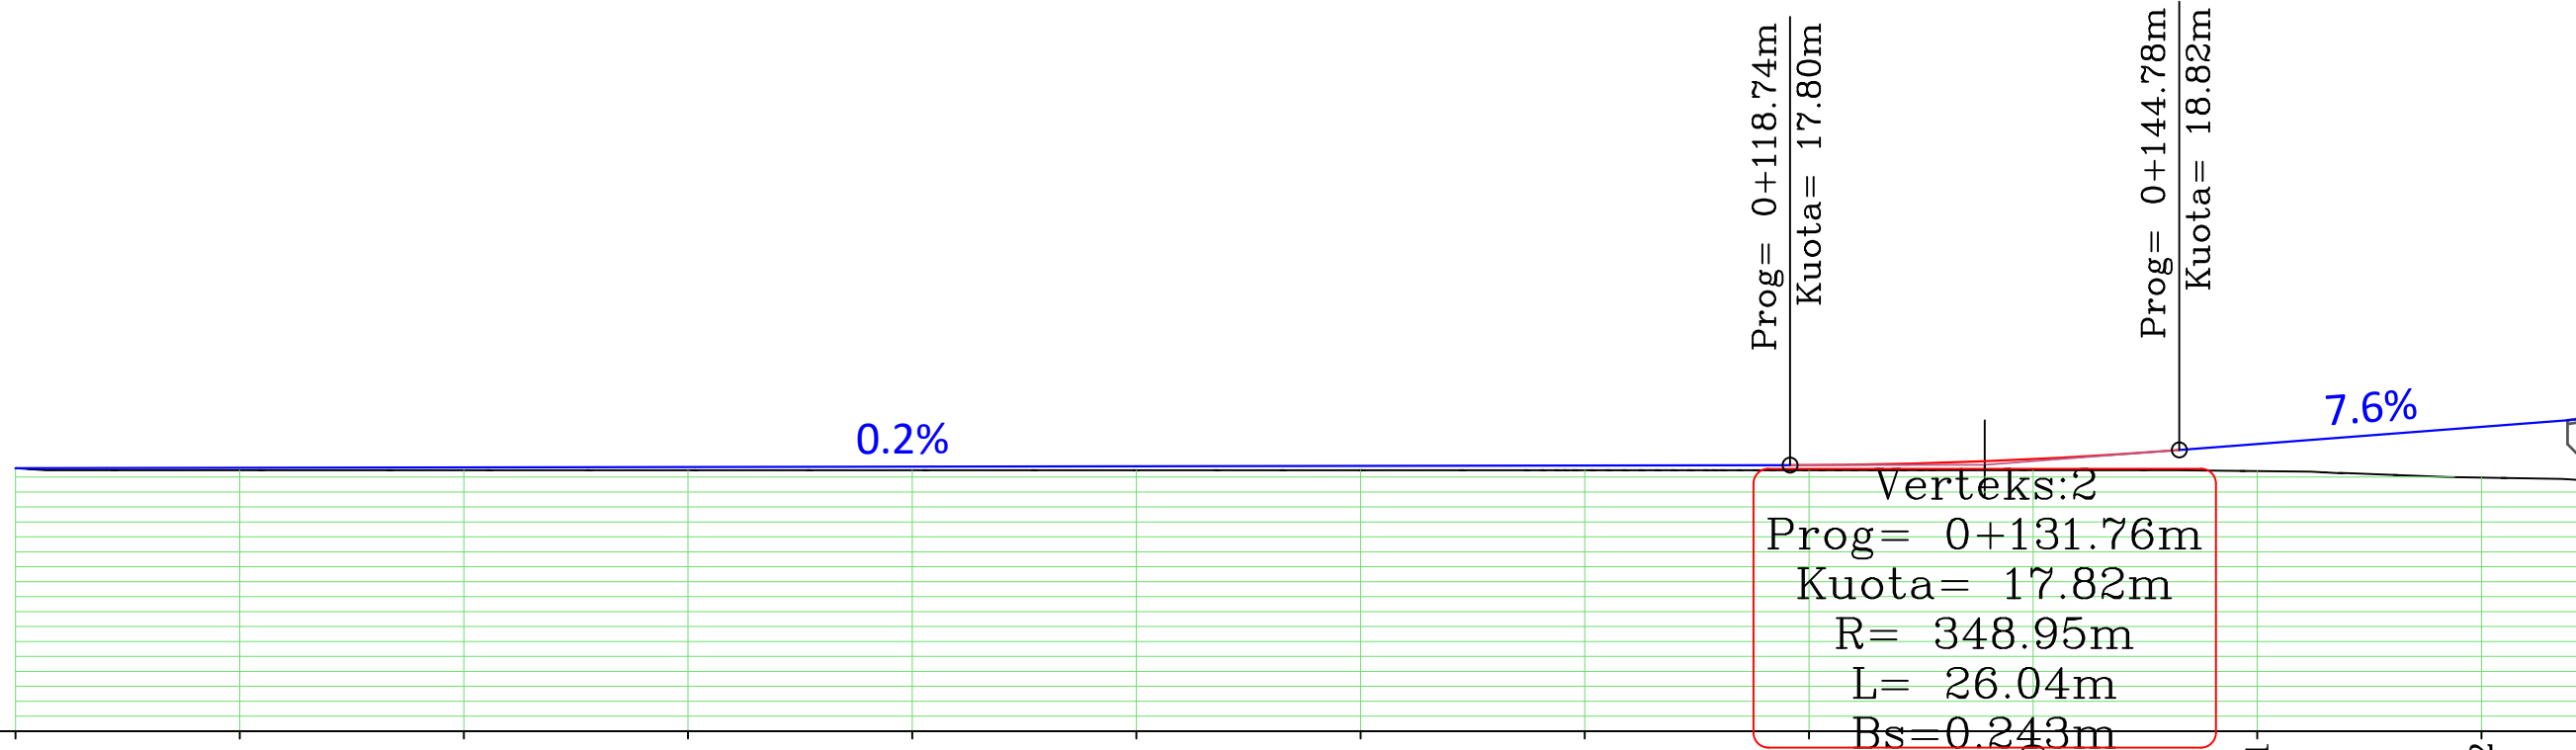[illegible]

NR I PRERJES	CS - 1	CS - 2	CS - 3	CS - 4	CS - 5	CS - 6	CS - 7	CS - 8	CS - 9	CS - 10	CS - 11	CS - 12
DIST. PJESORE	15.0 m	15.0 m	15.0 m	15.0 m	15.0 m	15.0 m	15.0 m	15.0 m	15.0 m	15.0 m	15.0 m	15.0 m
DIST. PROGRESIVE	0+000	0+015	0+030	0+045	0+060	0+075	0+090	0+105	0+120	0+135	0+150	0+165
KUOTA TOKES	17.60	17.46	17.46	17.46	17.46	17.46	17.46	17.46	17.46	17.46	17.40	16.97
KUOTA PROJEKTIT	17.60	17.62	17.65	17.67	17.70	17.73	17.75	17.78	17.81	18.21	19.22	20.36
KUOTA PUNES	0.00	0.17	0.19	0.22	0.24	0.27	0.30	0.32	0.35	0.75	1.82	3.39
GJEO. VERTIKALE	$L = 118.74$ $i = 0.17\%$								$R = 348.95$ $K = 26.04$		$L = 25.98$ $i = 7.63\%$	
GJEO. HORIZONTALE	$L = 100.60$								$\varphi = 103^\circ 28' 34''$ $L = 27.41$ $R = 15.18$			
KILOMETRAZHI	-0.01	0.02	0.03	0.04	0.06	0.08	0.09	0.10	0.12	0.14	0.15	0.16


Porositi :  BASHKIA MALËSI E MADHE	Projektoi: "LENI-ING" sh.p.k Administrator Ing.Nikoll Paluca Adresa: Rr. Uran Pano, Pallati 12 kat, Kati 2 (Mbrapa VEVE Center, Bulevardi Zogu i Pare) Email: lени.ing@hotmail.com	Objekti: "NDERTIM URA KAMICË"		
		Faza: Projekt - Zbatim		
		Emërtimi i Fletës: PROFILI GJATESORE I URES	Shkalla: Sh 1:500	Tiranë 2024 PGJ - 01


PROFILI GJATESOR I URES KAMICE SH_H - 1:500 SH_V - 1:500 Verteks:2 Prog= 0+131.76m Kuota= 17.82m R= 348.95m L= 26.04m Bs=0.243m Verteks:4 Prog= 0+201.82m Kuota= 23.90m R= 0.46m L= 0.09m Bs=0.002m Verteks:6 Prog= 0+251.49m Kuota= 18.51m R= 45.73m L= 5.59m Bs=0.085m												
NR I PRERJES	CS - 9											
DIST. PJESORE	m	15.0 m	15.0 m	15.0 m	16.8 m	40.0 m	18.2 m	15.0 m	15.0 m	15.0 m		
DIST. PROGRESIVE		0+120	0+135	0+150	0+165	0+182	0+222	0+240	0+255	0+270	0+285	
KUOTA TOKES		17.46	17.46	17.40	16.97	16.49	17.49	18.59	18.51	18.50	18.50	
KUOTA PROJEKTIT		17.81	18.21	19.22	20.36	21.90	21.90	19.91	18.51	18.50	18.50	
KUOTA PUNES		0.35	0.75	1.82	3.39	5.41	4.40	1.33	0.00	0.00	0.00	
GJEO. VERTIKALE		R = 348.95 K = 26.04		L = 25.98 i = 7.63%		L = 31.02 i = 9.98%		R = 0.46 K = 0.09		L = 30.89 i = -10.02%		
GJEO. HORIZONTALE	°28'34"	L=104.80					φ = 3°11'15"		L=52.79			
KILOMETRAZHI	-0	0.12	0.14	0.15	0.16	0.18	0.20	0.21	0.22	0.24	0.26	0.28
Porositi :  BASHKIA MALËSI E MADHE Projektoi: "LENI-ING" sh.p.k Administrator Ing.Nikoll Paluca Adresa: Rr. Uran Pano, Pallati 12 kat. Kati 2 (Mbrapa VEVE Center, Bulevardi Zogu i Pare) Email: leni.ing@hotmail.com Objekti: "NDERTIM URA KAMICË" Faza: Projekt - Zbatim Emërtimi i Fletës: PROFILI GJATESORE I URES Shkalla: Sh 1:500 Tiranë 2024 PGJ - 02												

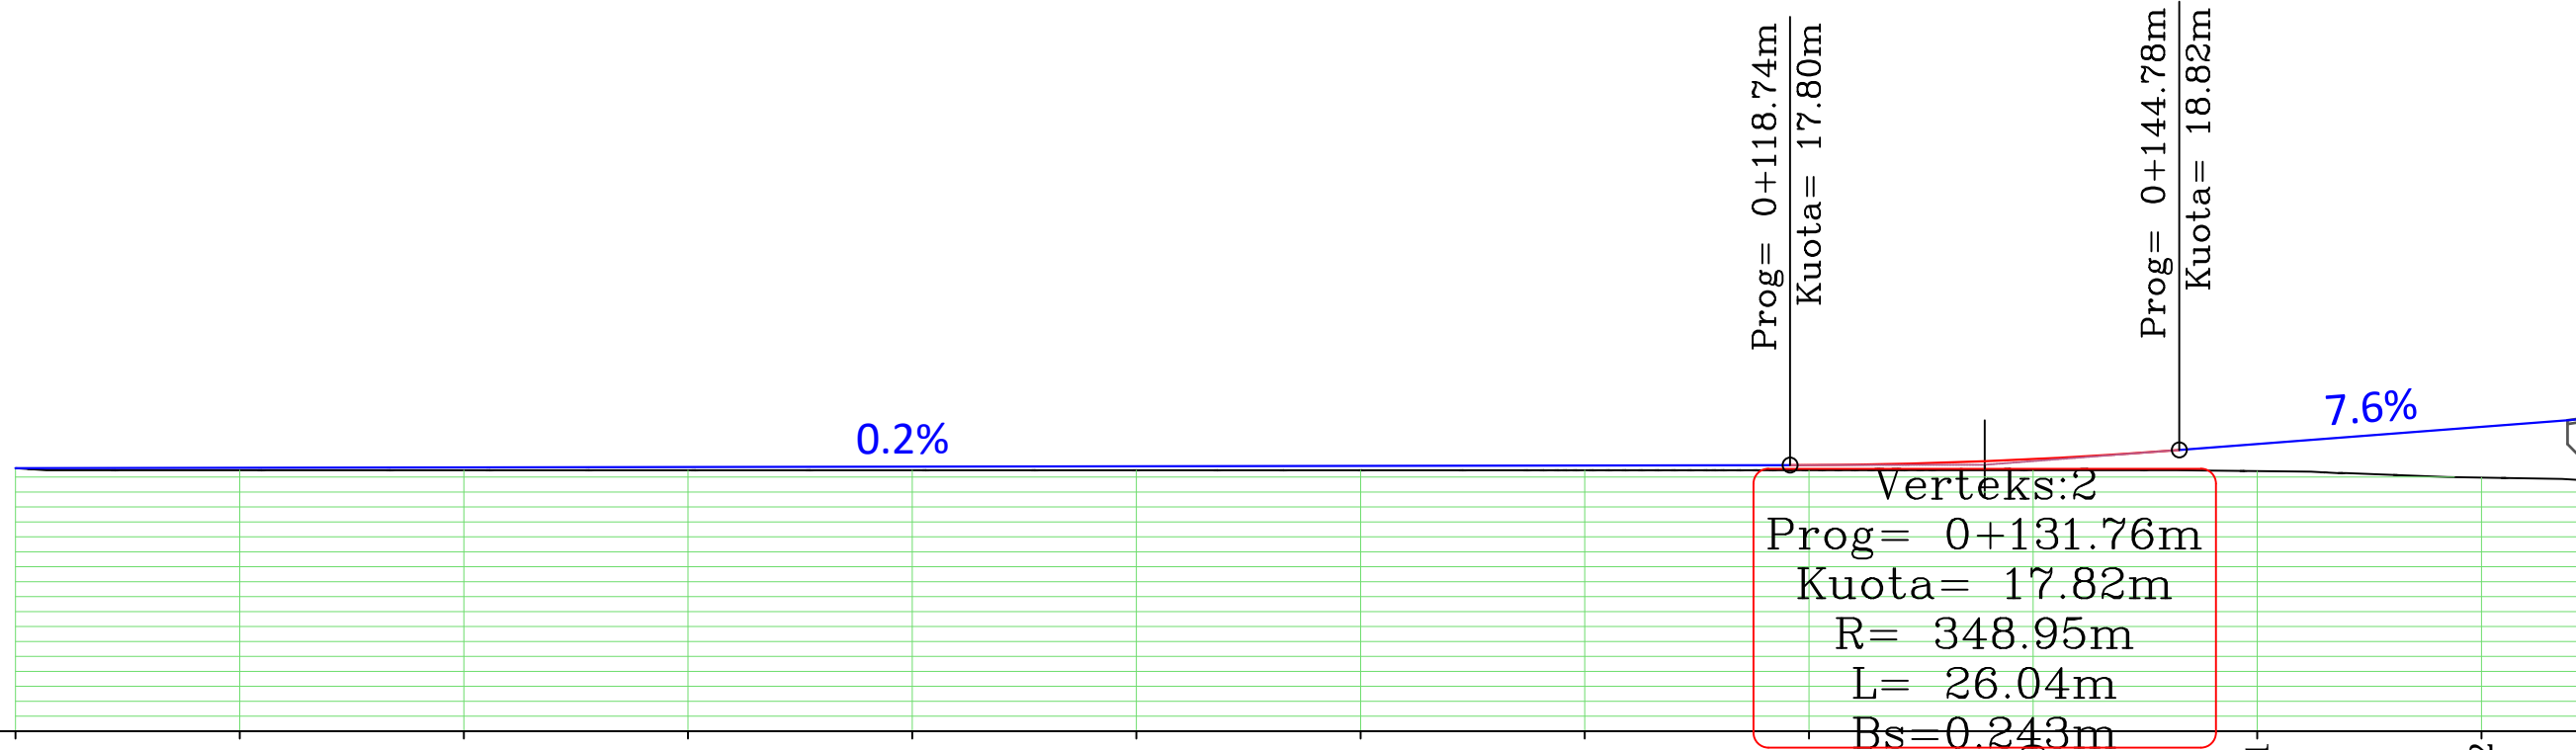[illegible]

NR I PRERJES	CS - 1	CS - 2	CS - 3	CS - 4	CS - 5	CS - 6	CS - 7	CS - 8	CS - 9	CS - 10	CS - 11	CS - 12
DIST. PJESORE	15.0 m	15.0 m	15.0 m	15.0 m	15.0 m	15.0 m	15.0 m	15.0 m	15.0 m	15.0 m	15.0 m	15.0 m
DIST. PROGRESIVE	0+000	0+015	0+030	0+045	0+060	0+075	0+090	0+105	0+120	0+135	0+150	0+165
KUOTA TOKES	17.60	17.46	17.46	17.46	17.46	17.46	17.46	17.46	17.46	17.46	17.40	16.97
KUOTA PROJEKTIT	17.60	17.62	17.65	17.67	17.70	17.73	17.75	17.78	17.81	18.21	19.22	20.36
KUOTA PUNES	0.00	0.17	0.19	0.22	0.24	0.27	0.30	0.32	0.35	0.75	1.82	3.39
GJEO. VERTIKALE	$L = 118.74$ $i = 0.17\%$								$R = 348.95$ $K = 26.04$		$L = 25.98$ $i = 7.63\%$	
GJEO. HORIZONTALE	$L = 100.60$								$\varphi = 103^\circ 28' 34''$ $L = 27.41$ $R = 15.18$			
KILOMETRAZHI	-0.01	0.02	0.03	0.04	0.06	0.08	0.09	0.10	0.12	0.14	0.15	0.16

Porositi :  BASHKIA MALËSI E MADHE	Projektoi: "LENI-ING" sh.p.k Administrator Ing.Nikoll Paluca Adresa: Rr. Uran Pano, Pallati 12 kat, Kati 2 (Mbrapa VEE Center, Bulevardi Zogu i Pare) Email: lени.ing@hotmail.com	Objekti: "NDERTIM URA KAMICË"		
		Faza: Projekt - Zbatim		
		Emërtimi i Fletës: PROFILI GJATESORE I URES	Shkalla: Sh 1:500	Tiranë 2024 PGJ - 01

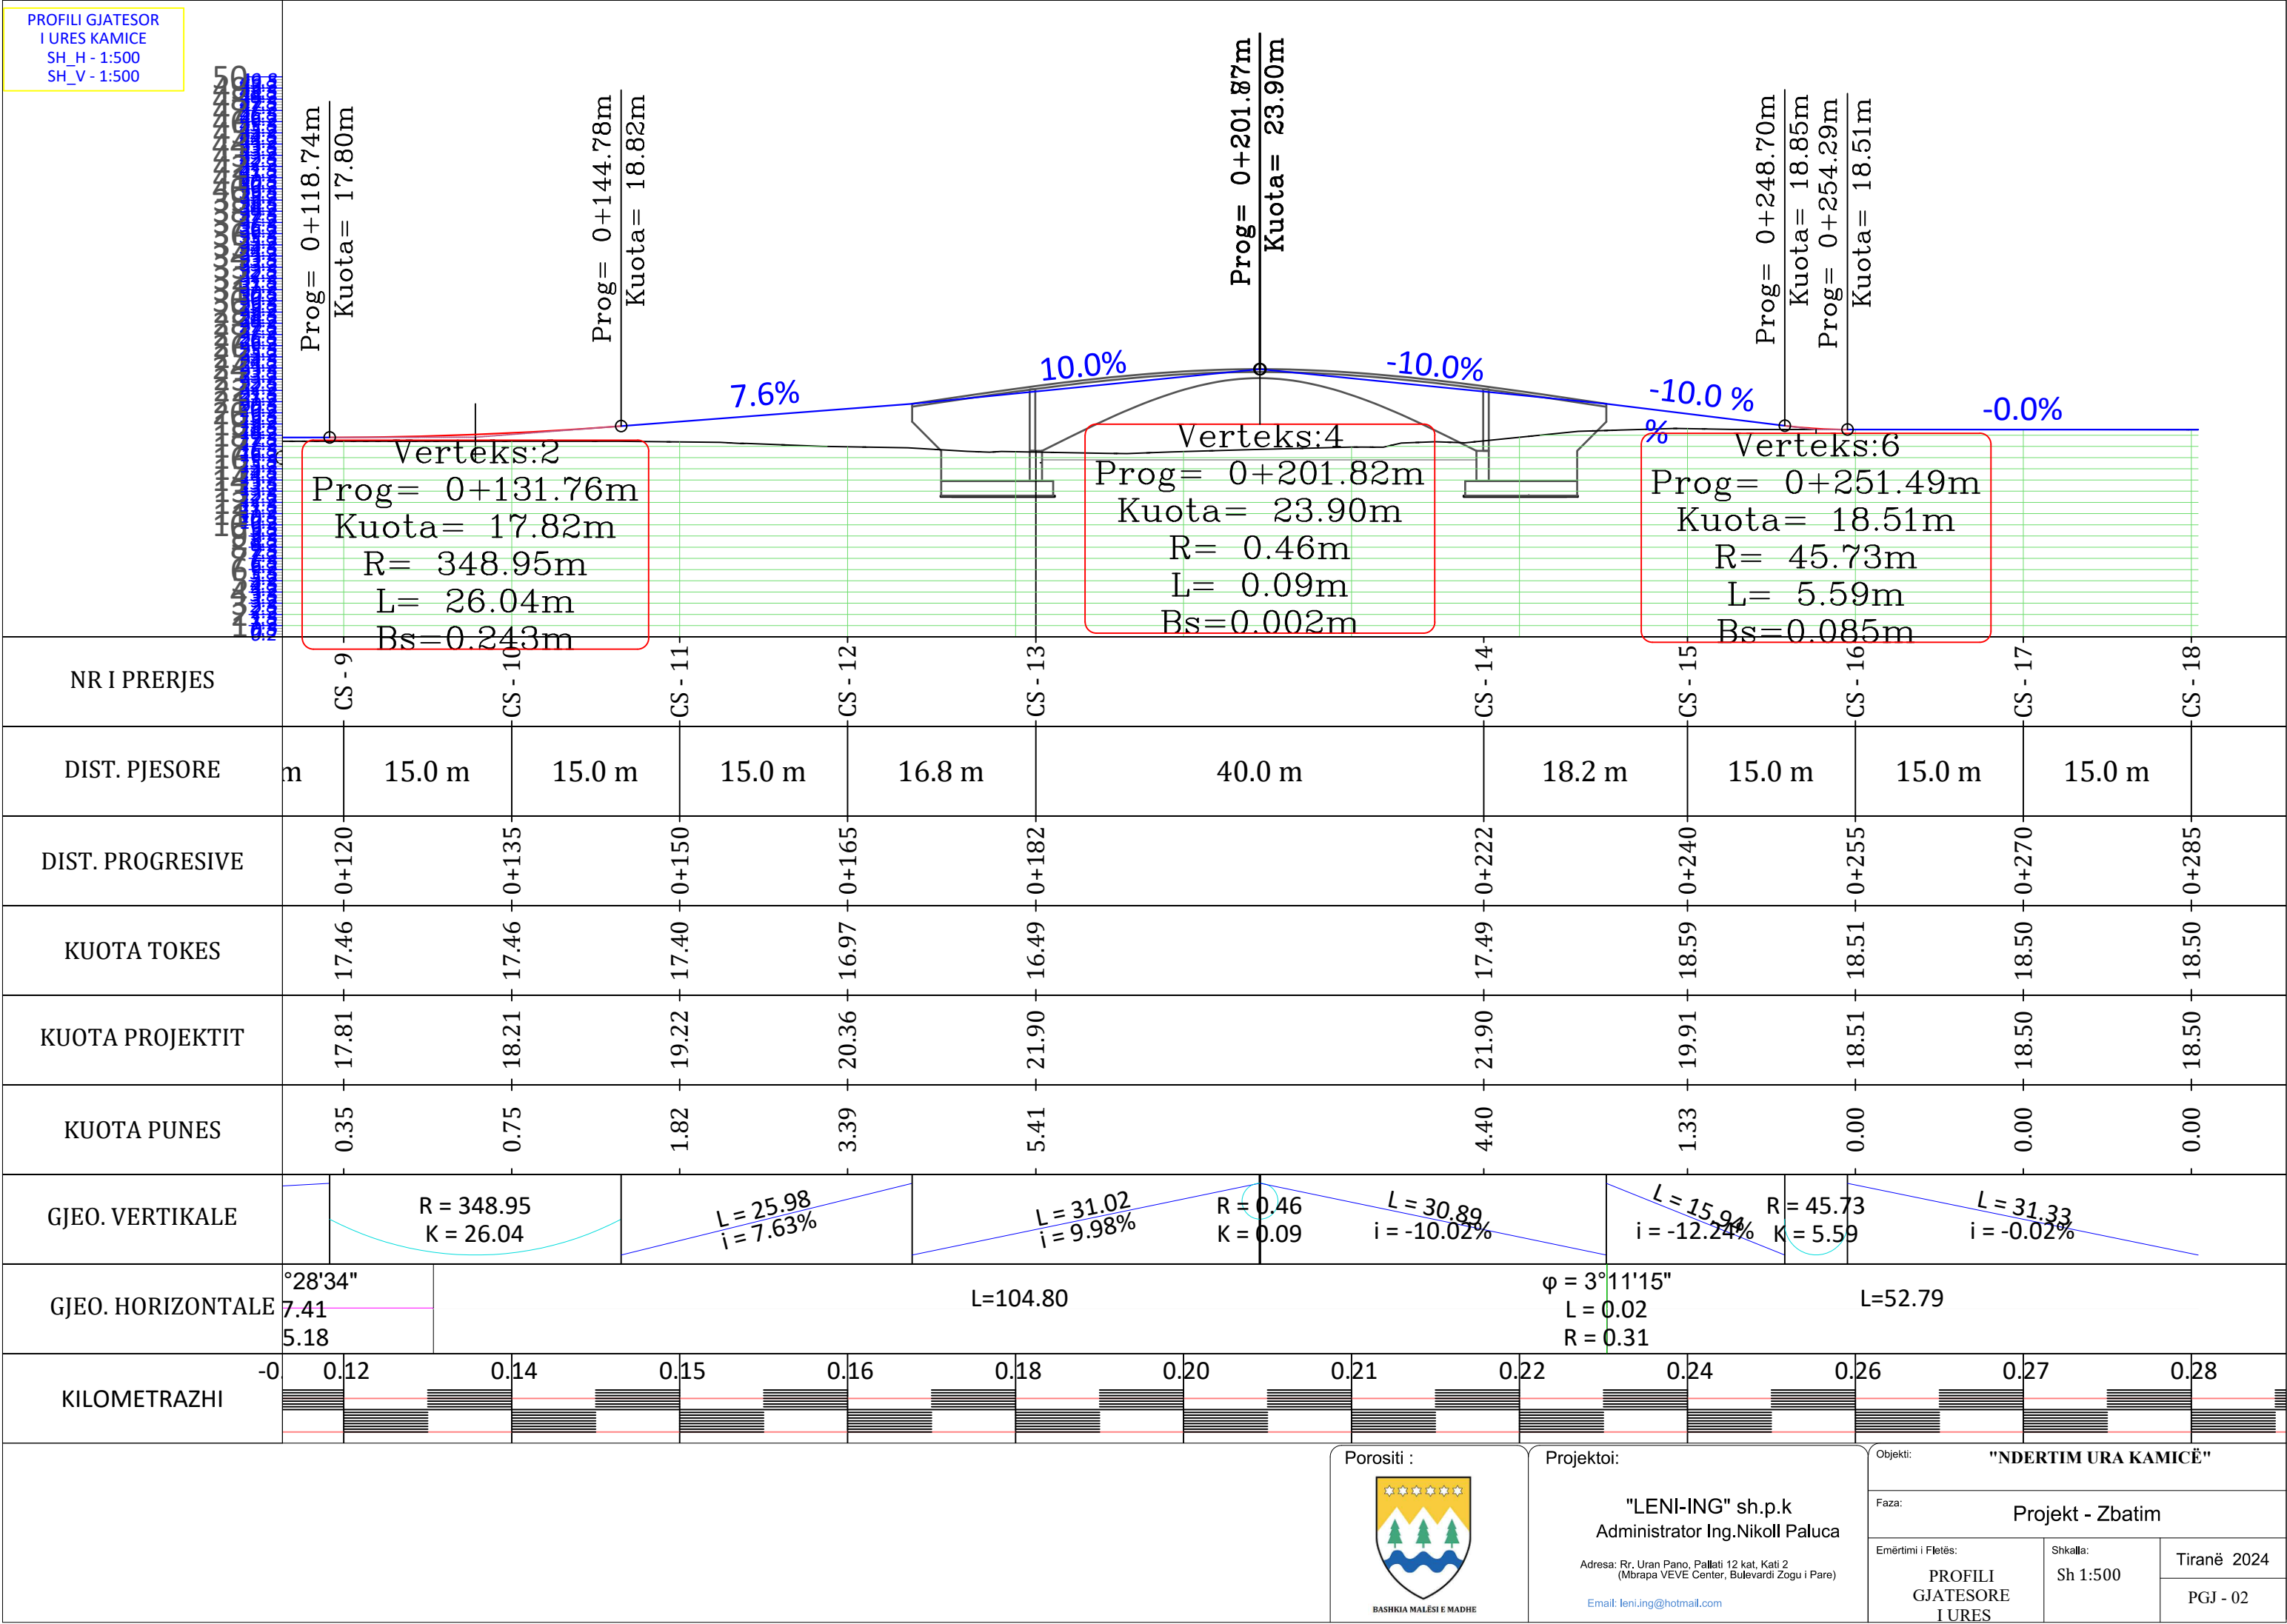

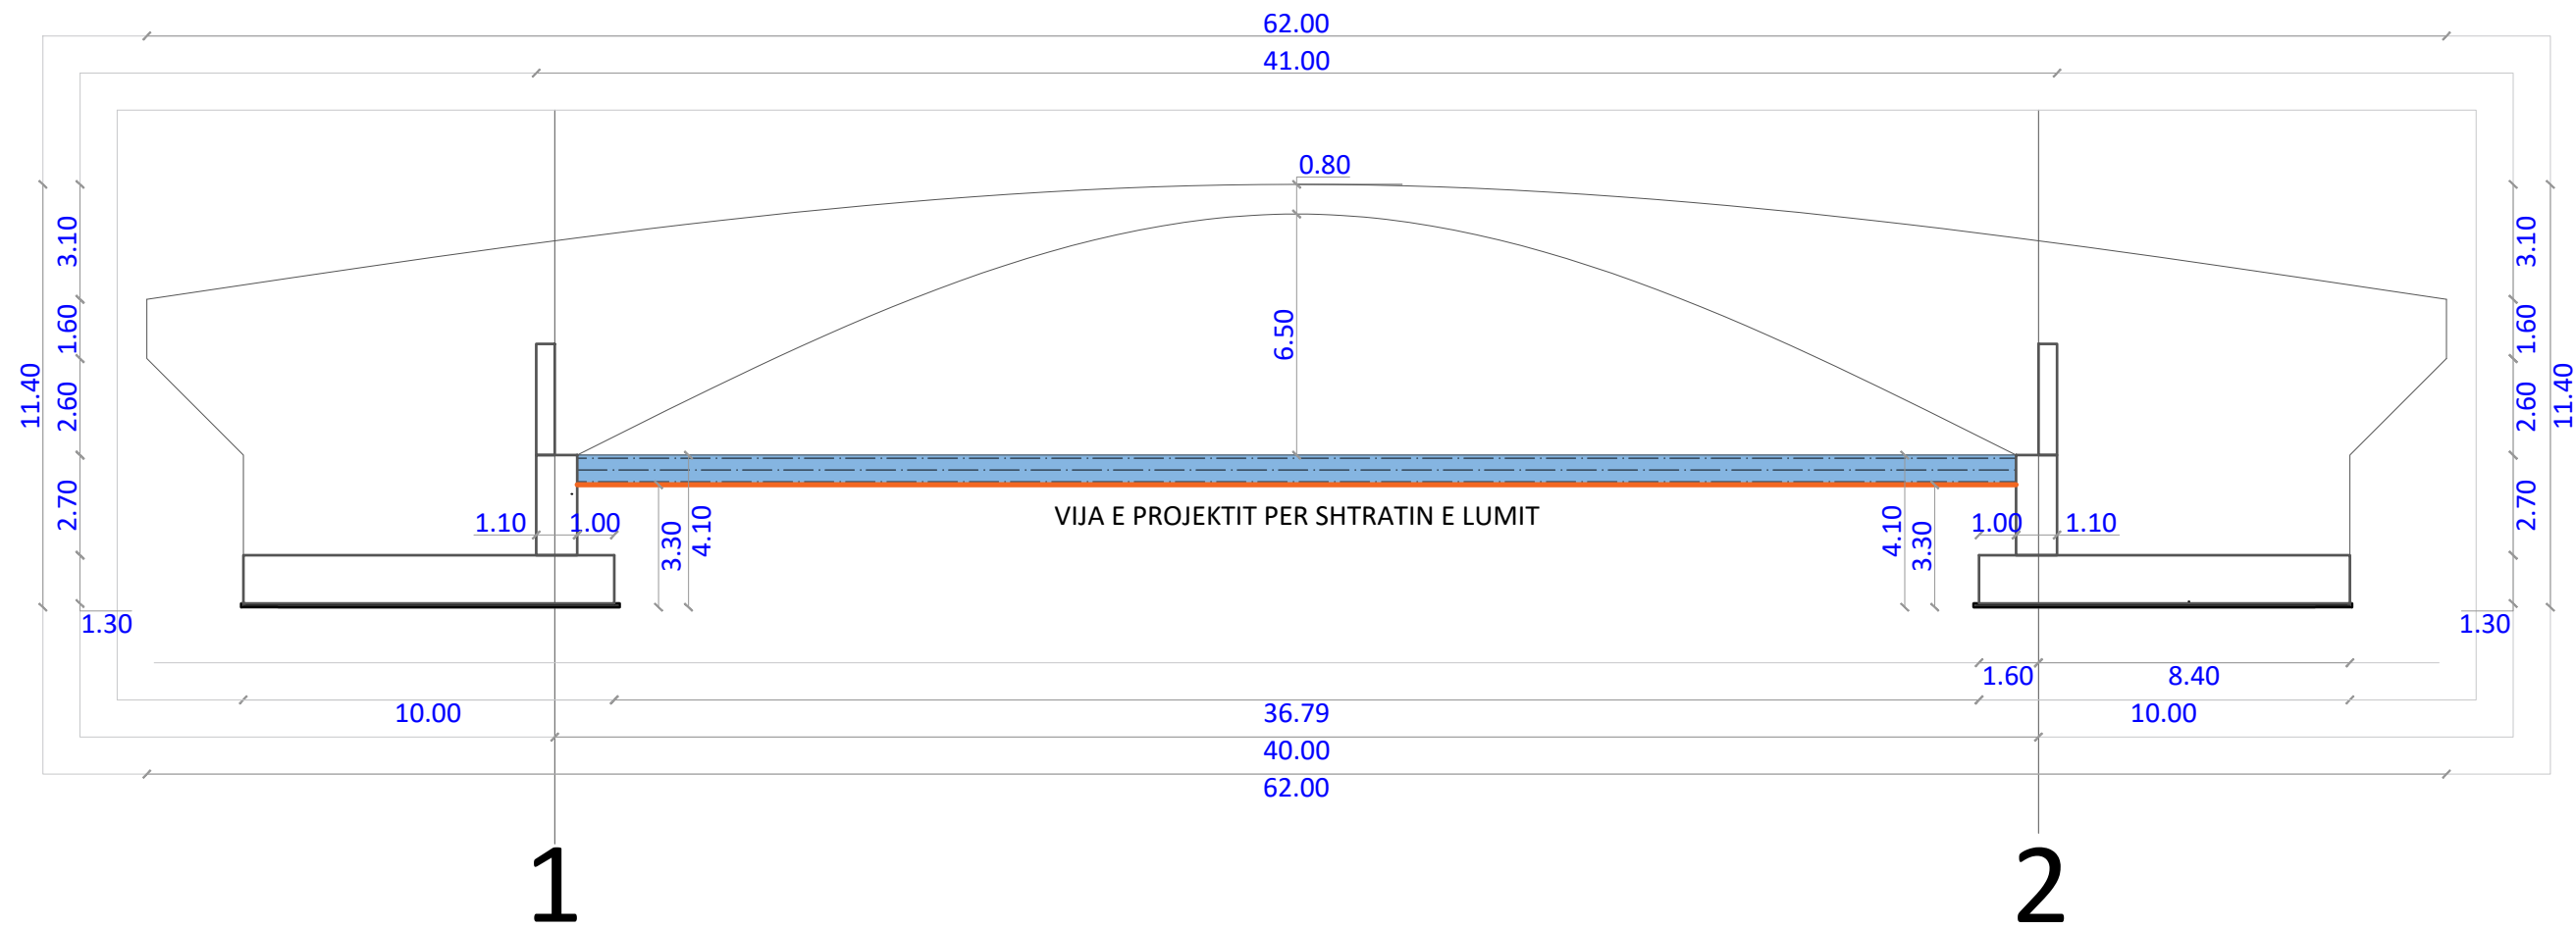

Porositi :



BASHKIA MALËSI E MADHE

Projektoi:

"LENI-ING" sh.p.k
Administrator Ing.Nikoll Paluca

Adresa: Rr. Uran Pano, Pallati 12 kat, Kati 2
(Mbrapa VEVE Center, Bulevardi Zogu i Pare)

Email: leni.ing@hotmail.com

Objekti:

"NDERTIM URA KAMICË"

Faza:

Projekt - Zbatim

Emërtimi i Fletës:



DIMENSIONIMI -
PAMJE
VERTIKALE



Shkalla:



Sh 1:200



Tiranë 2024



PL - 02

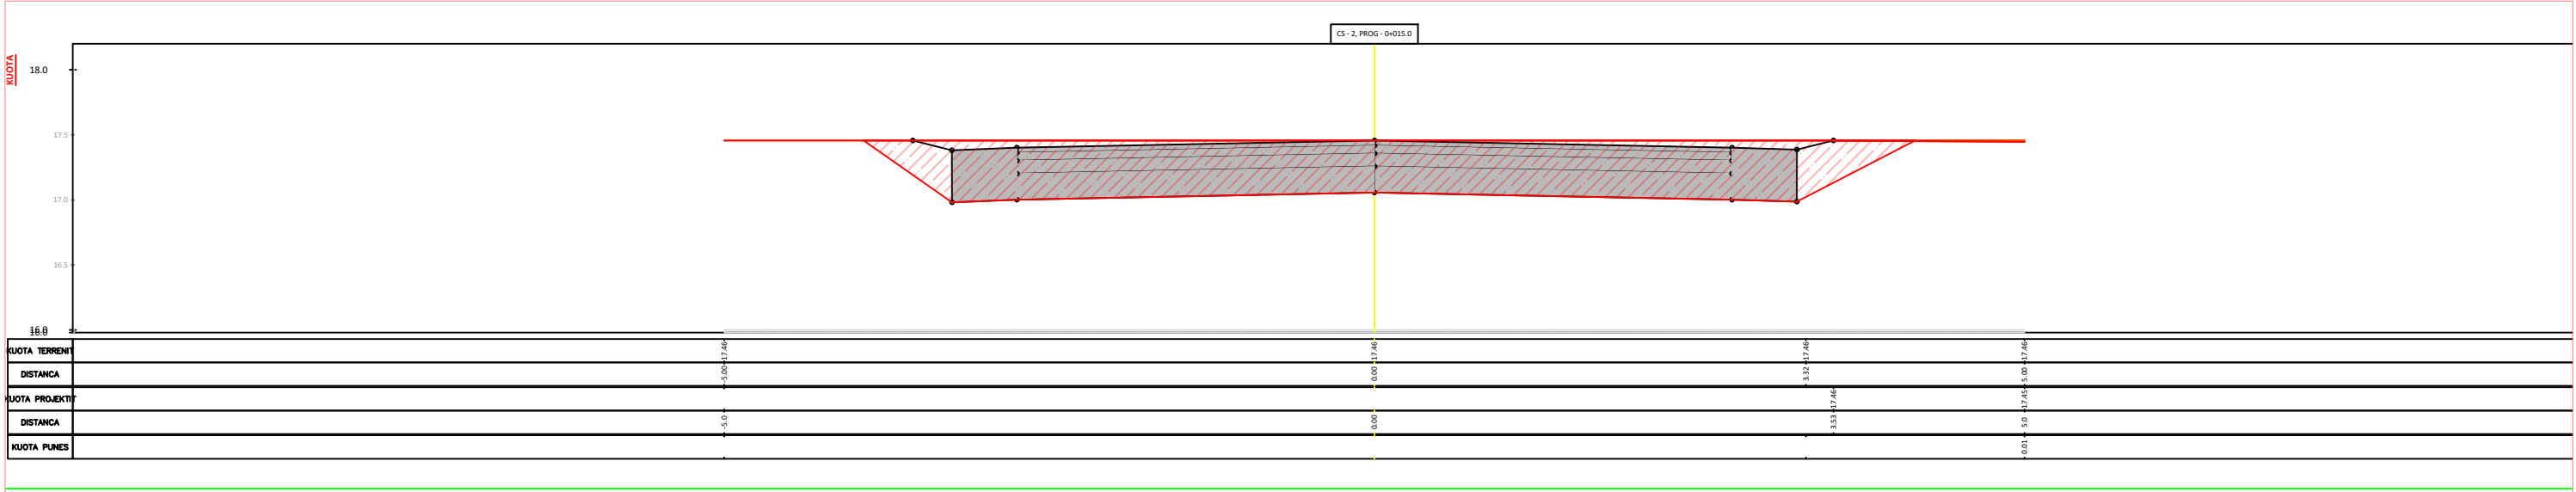
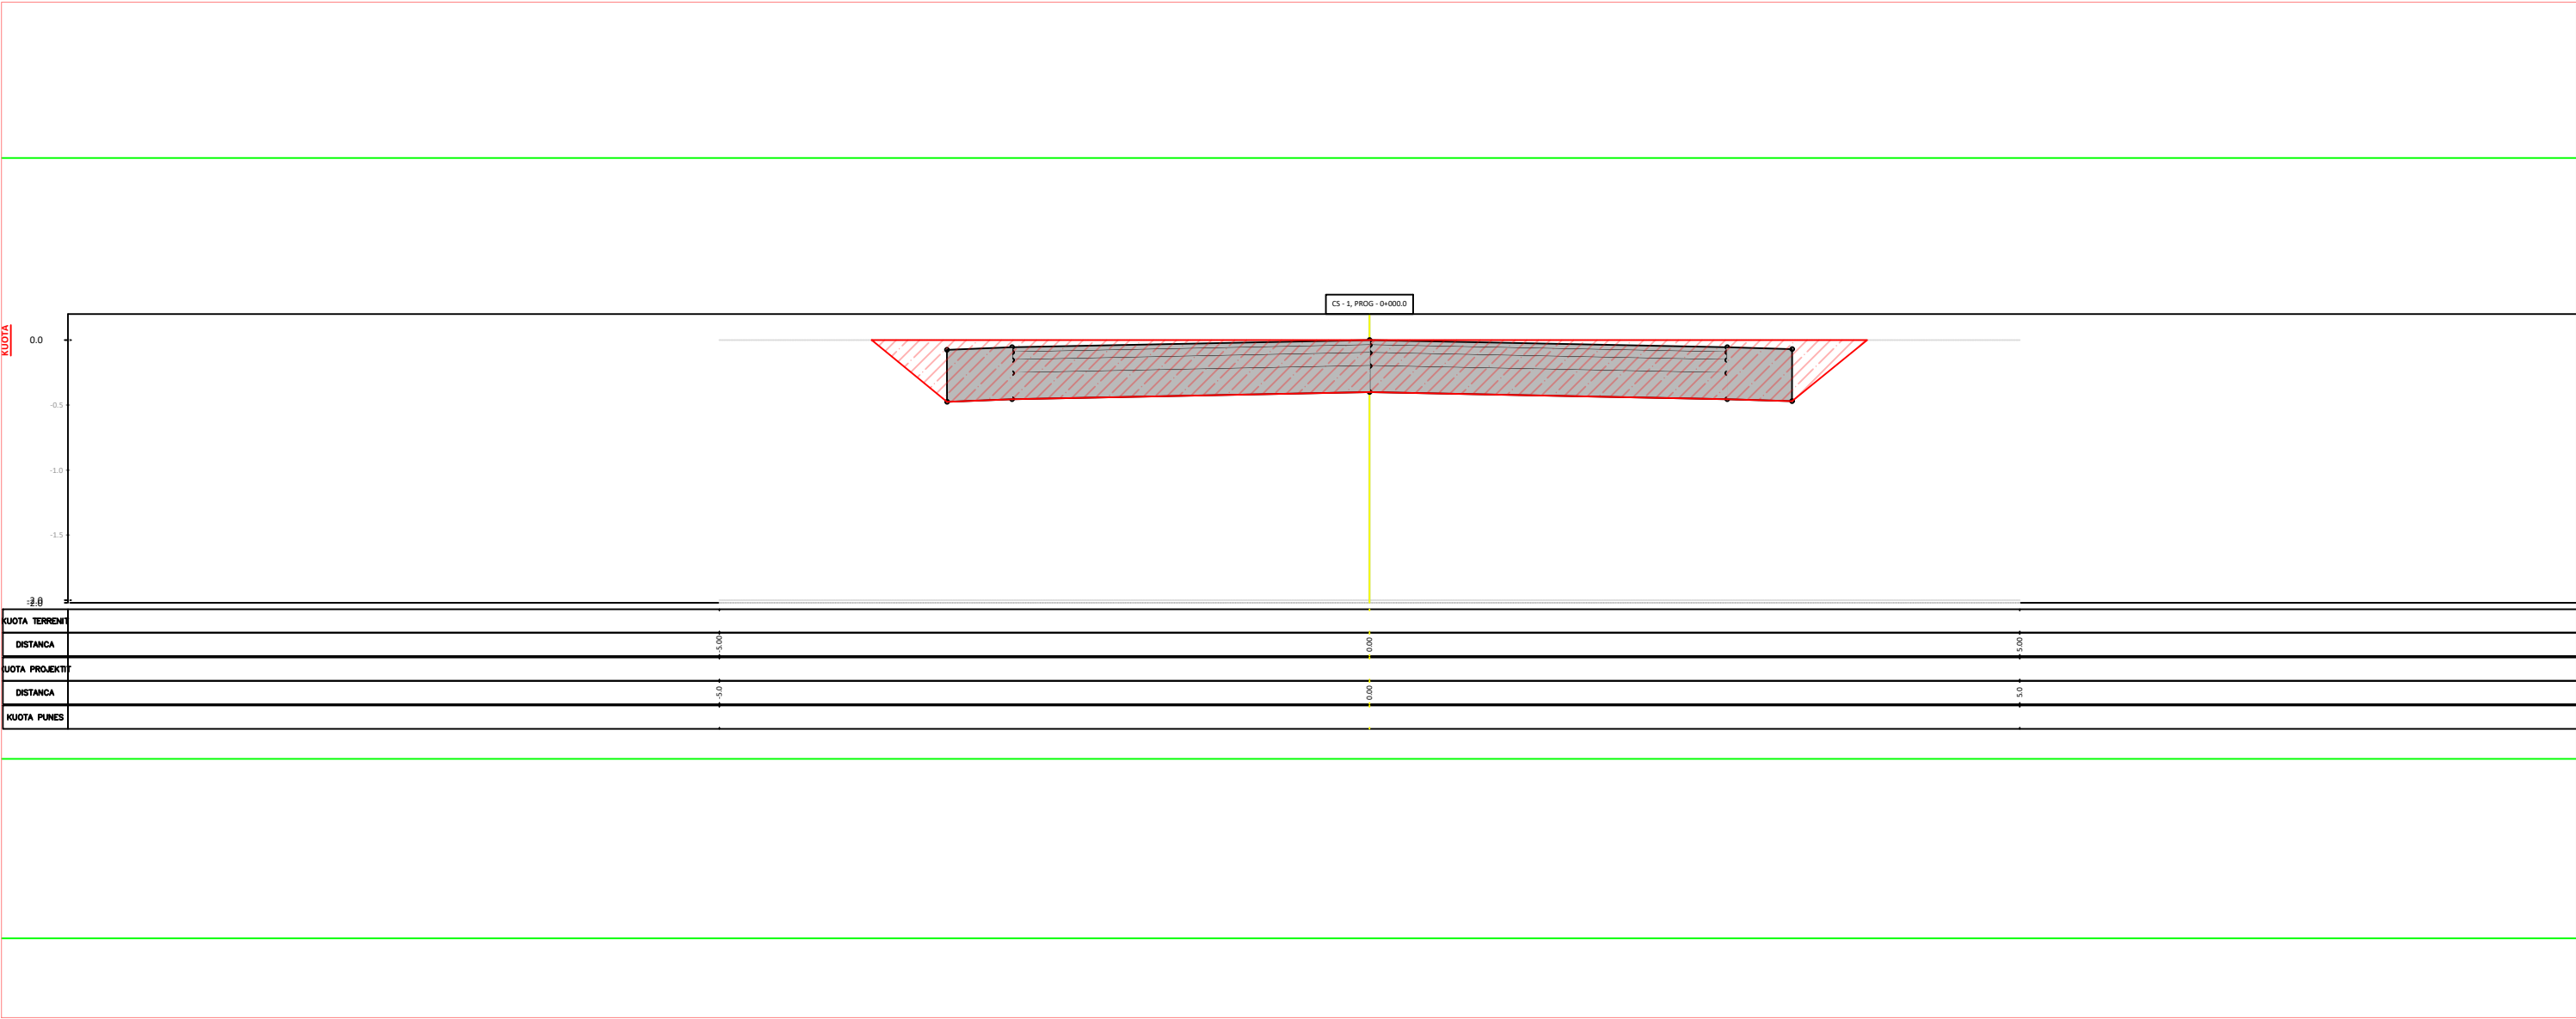



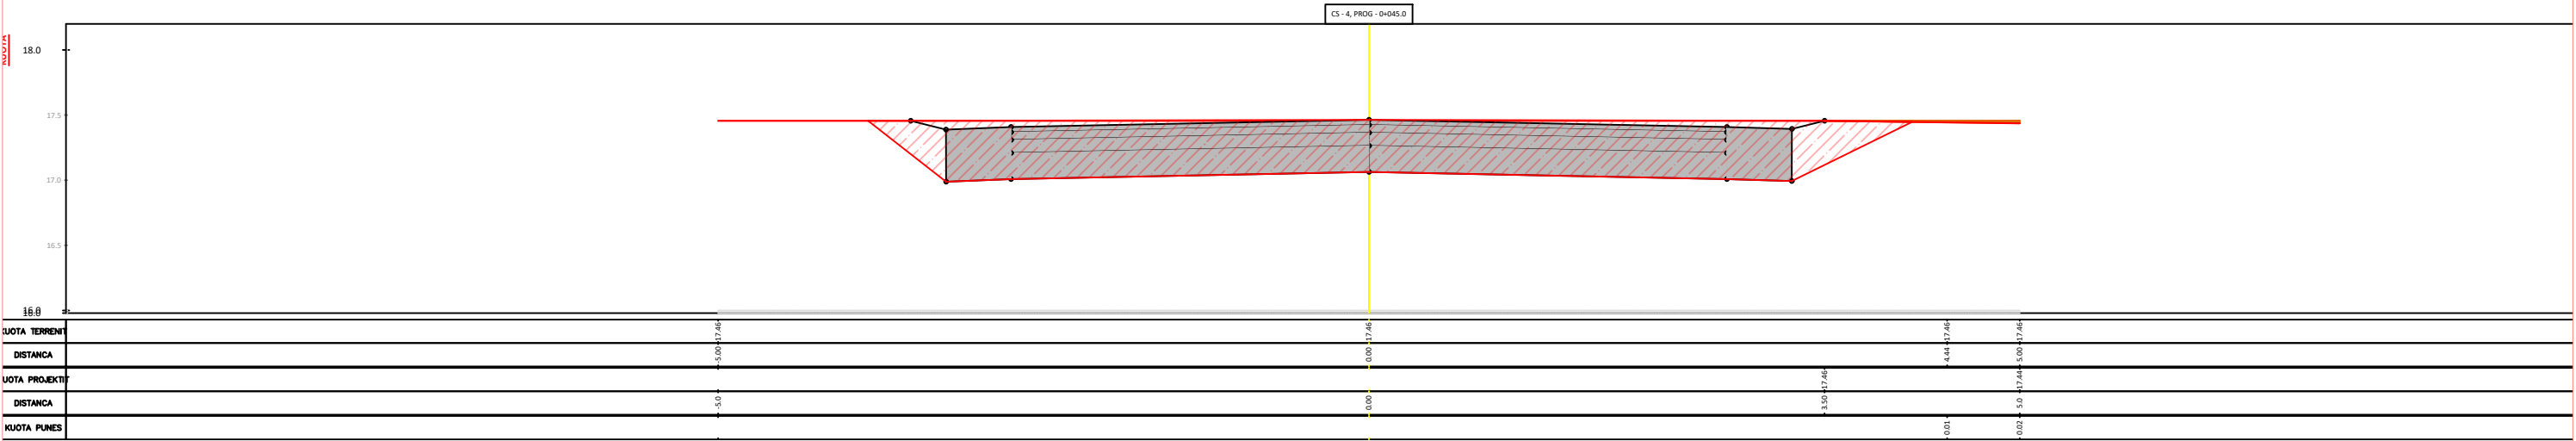
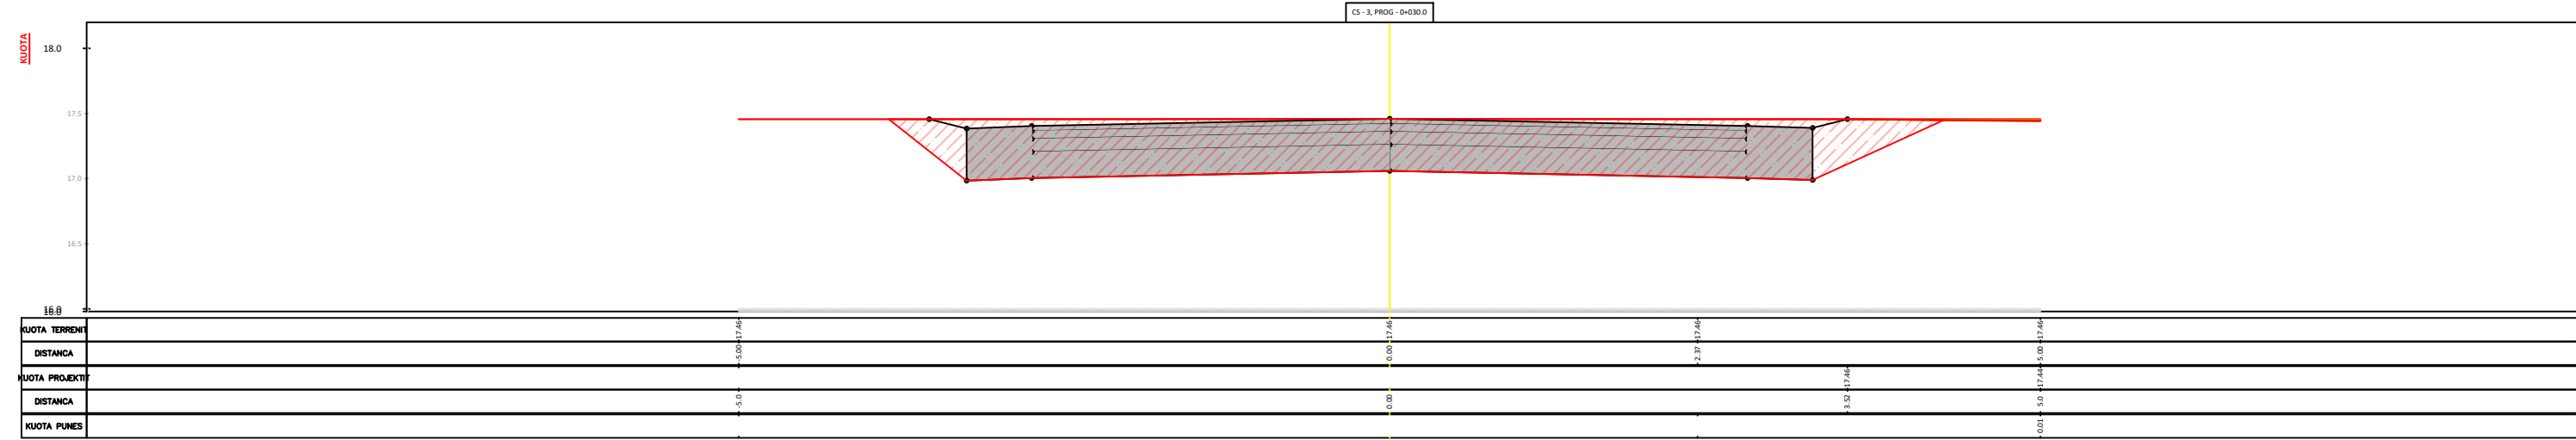


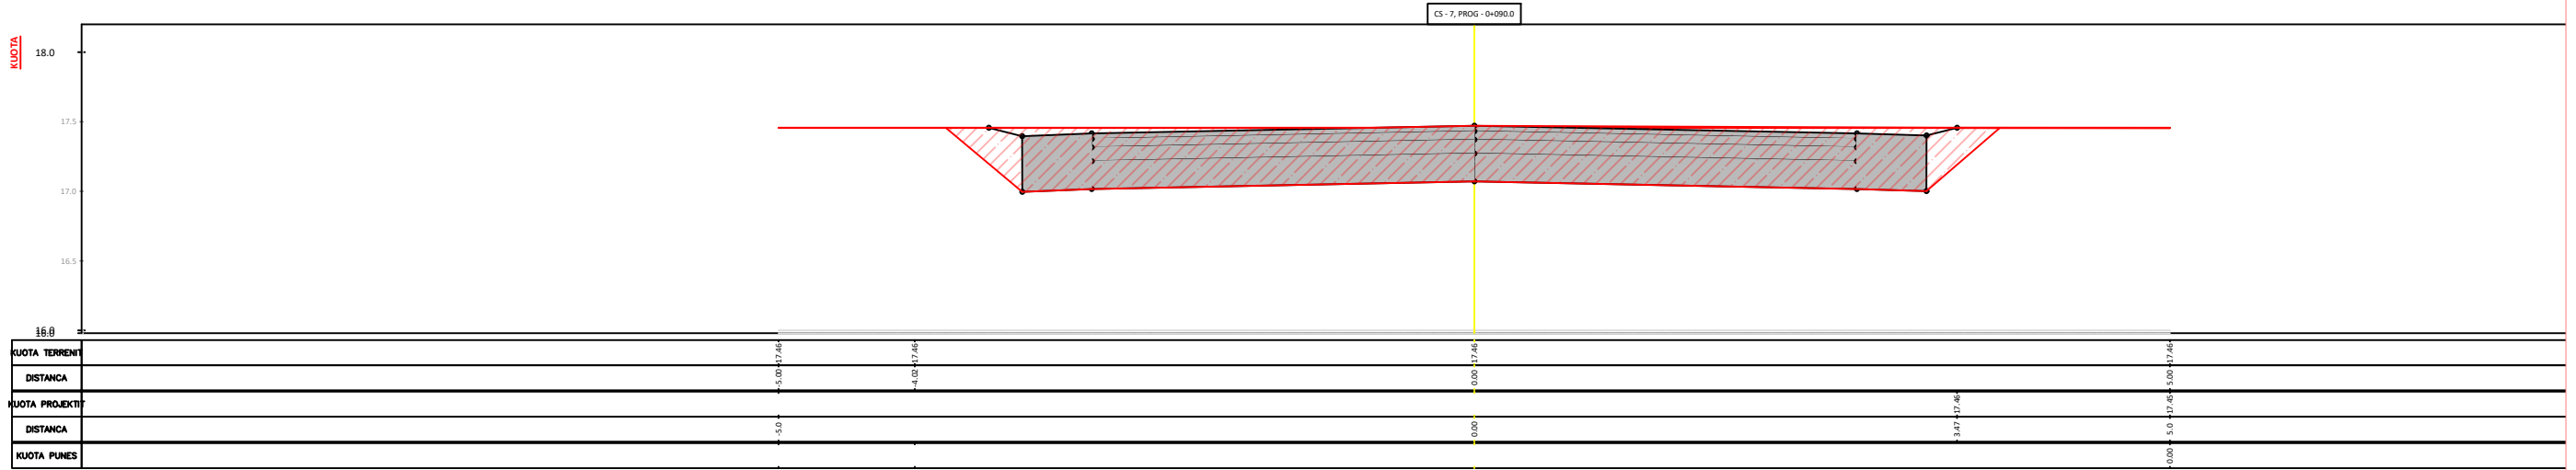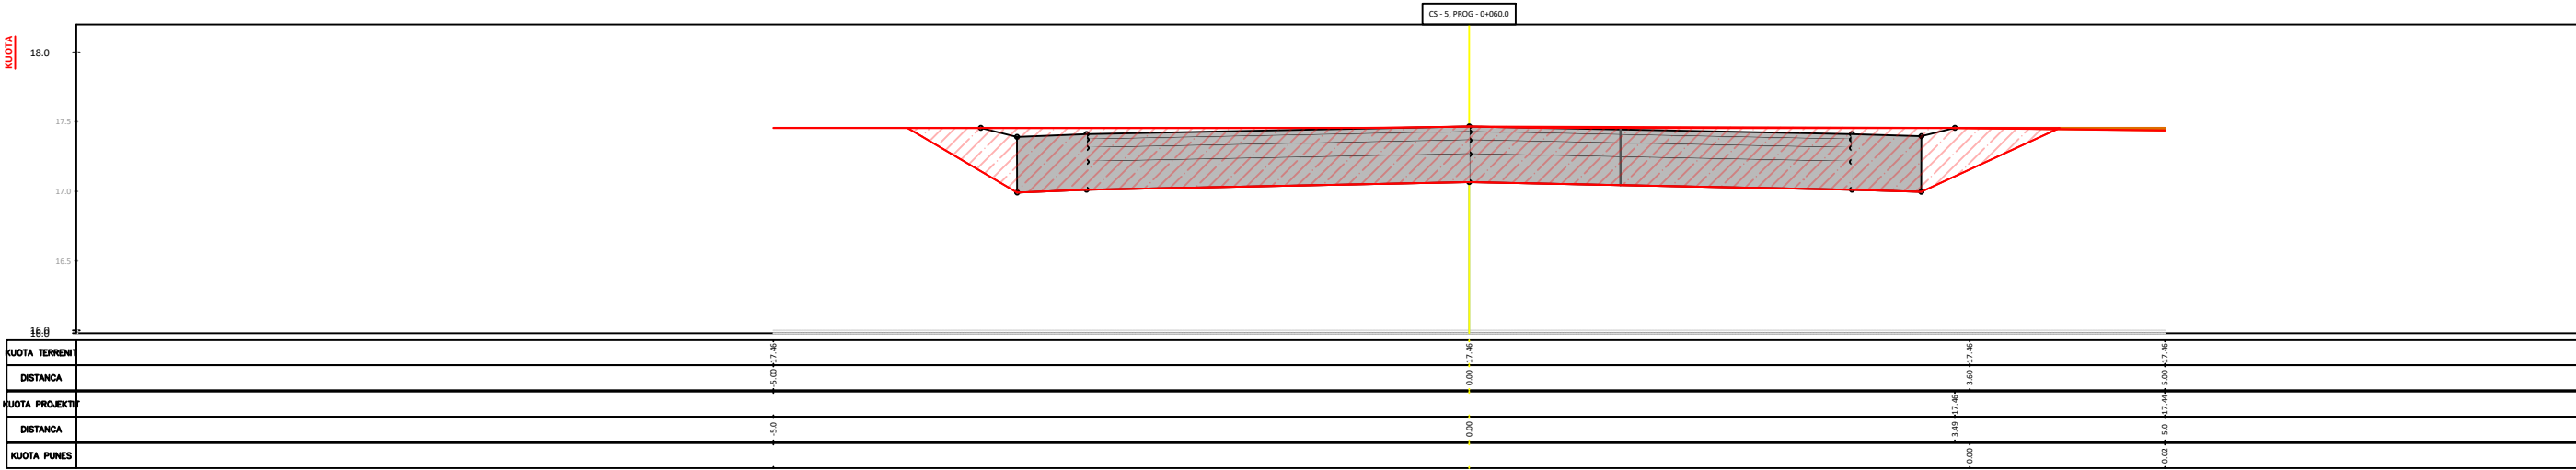

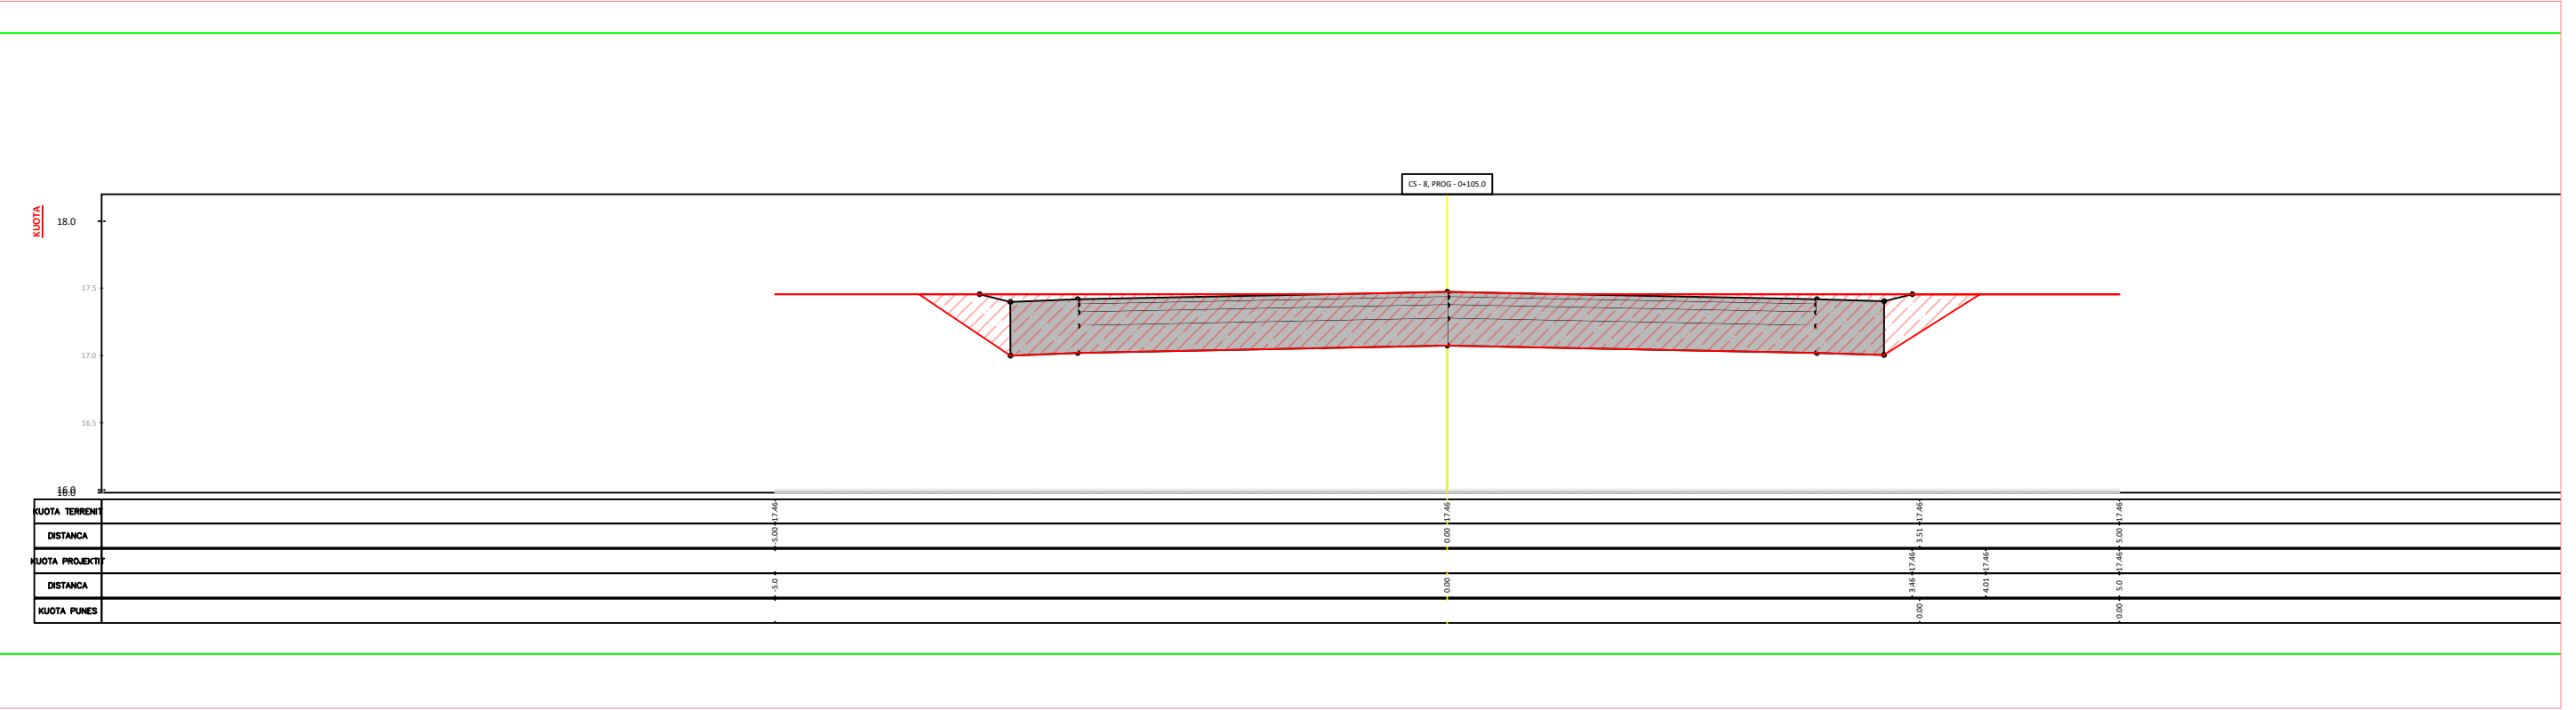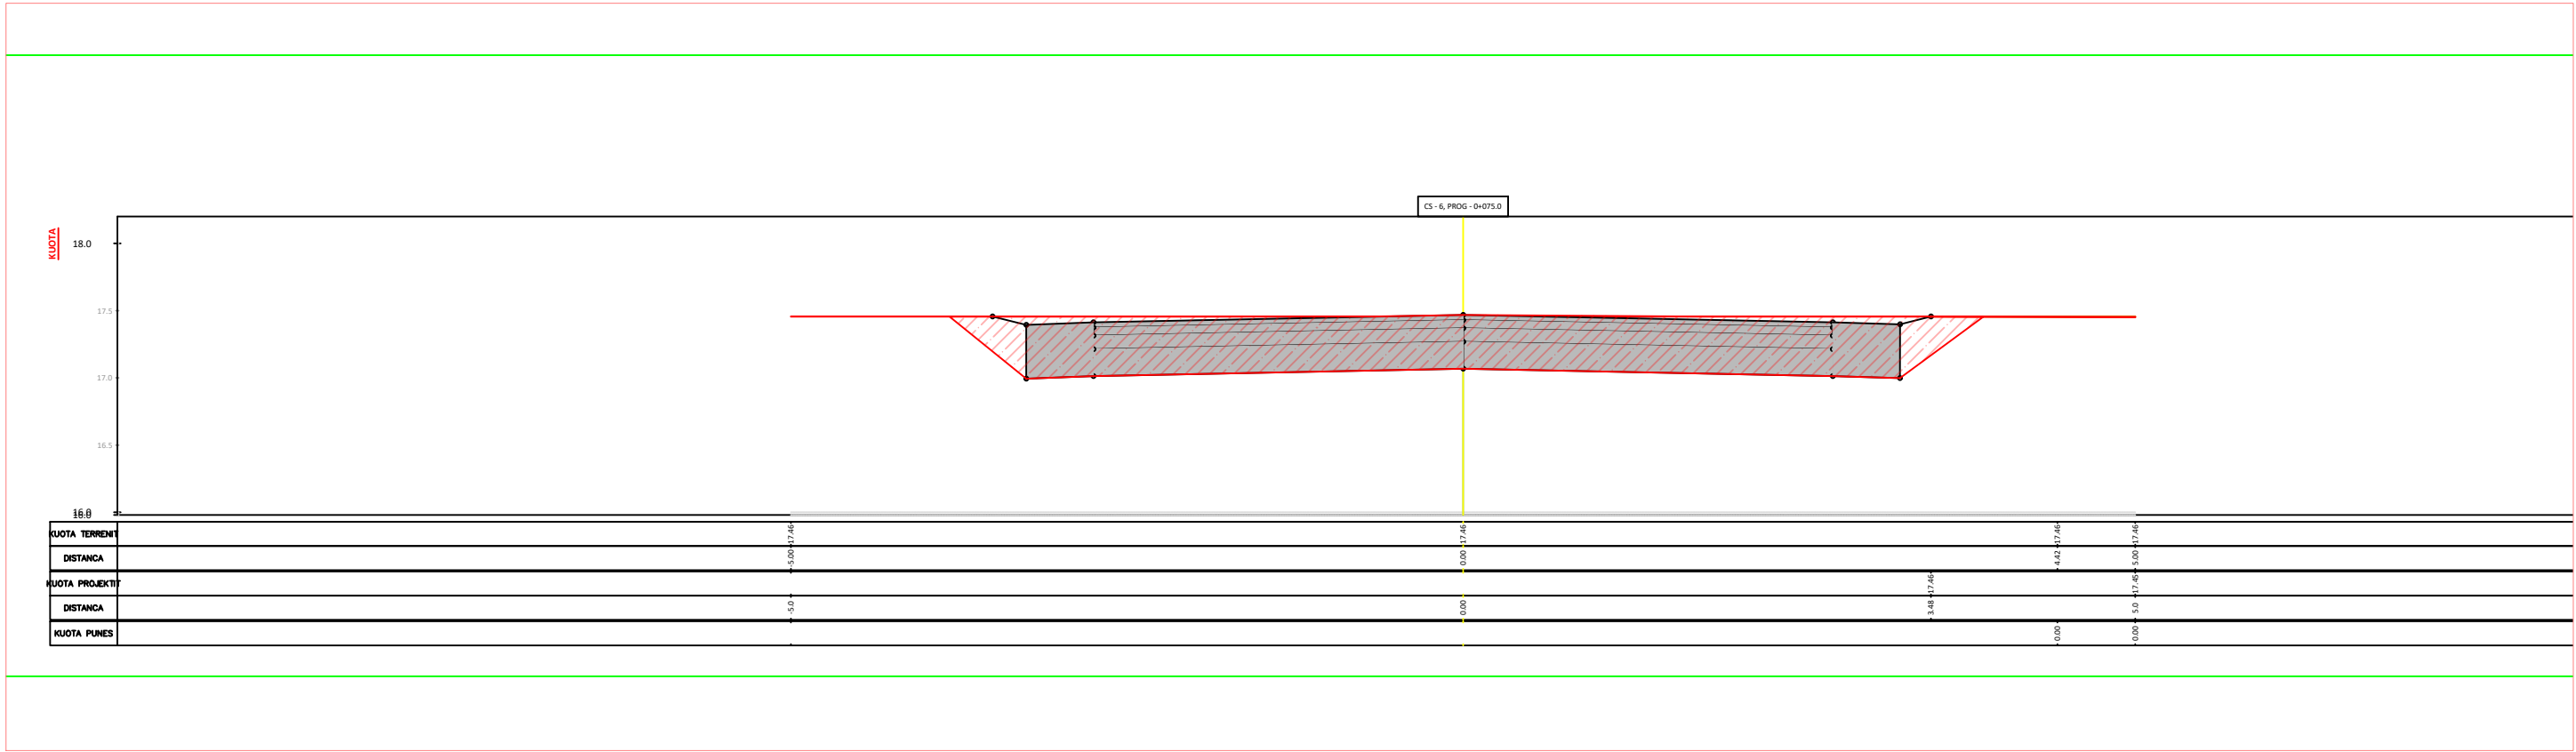

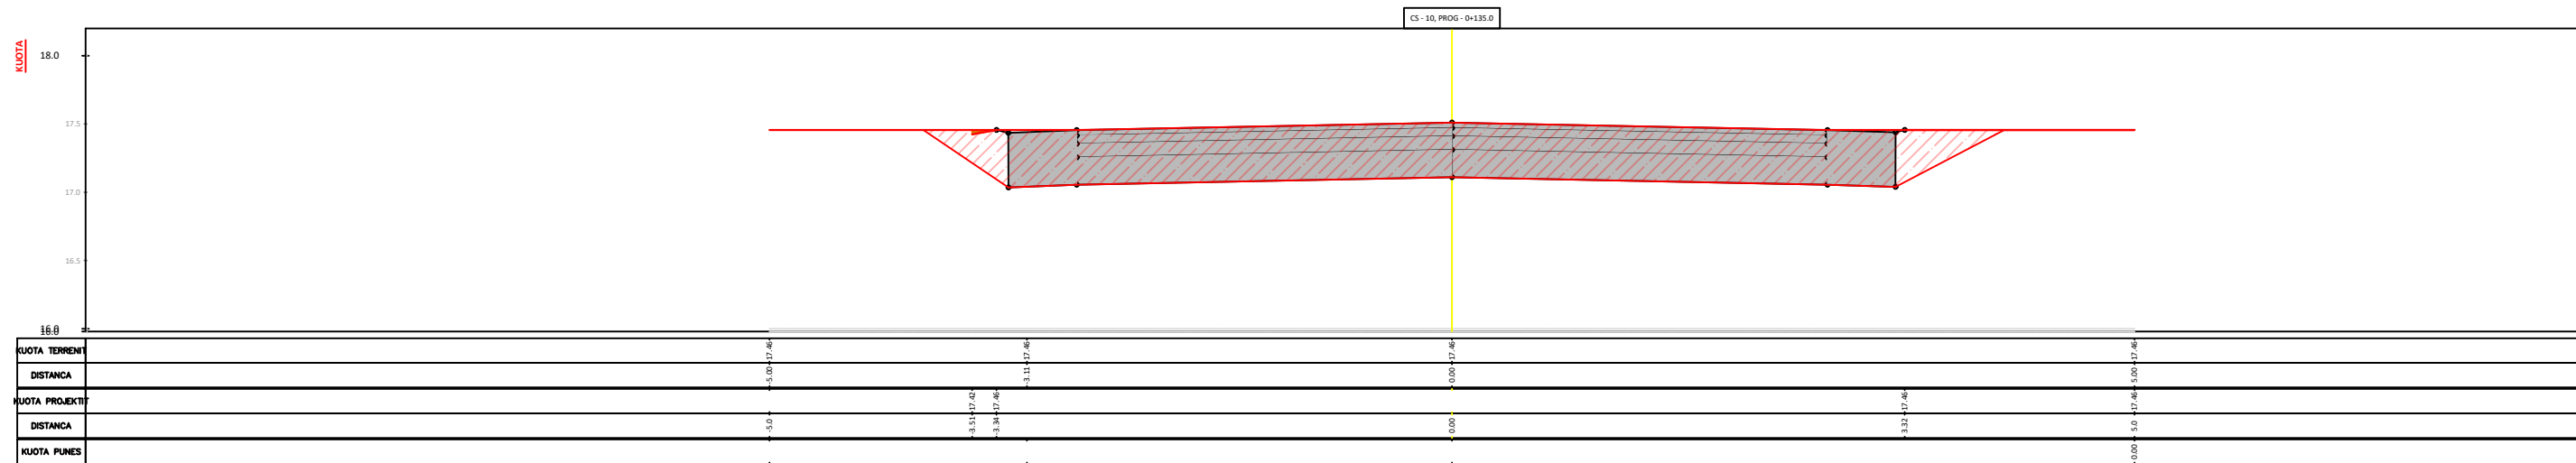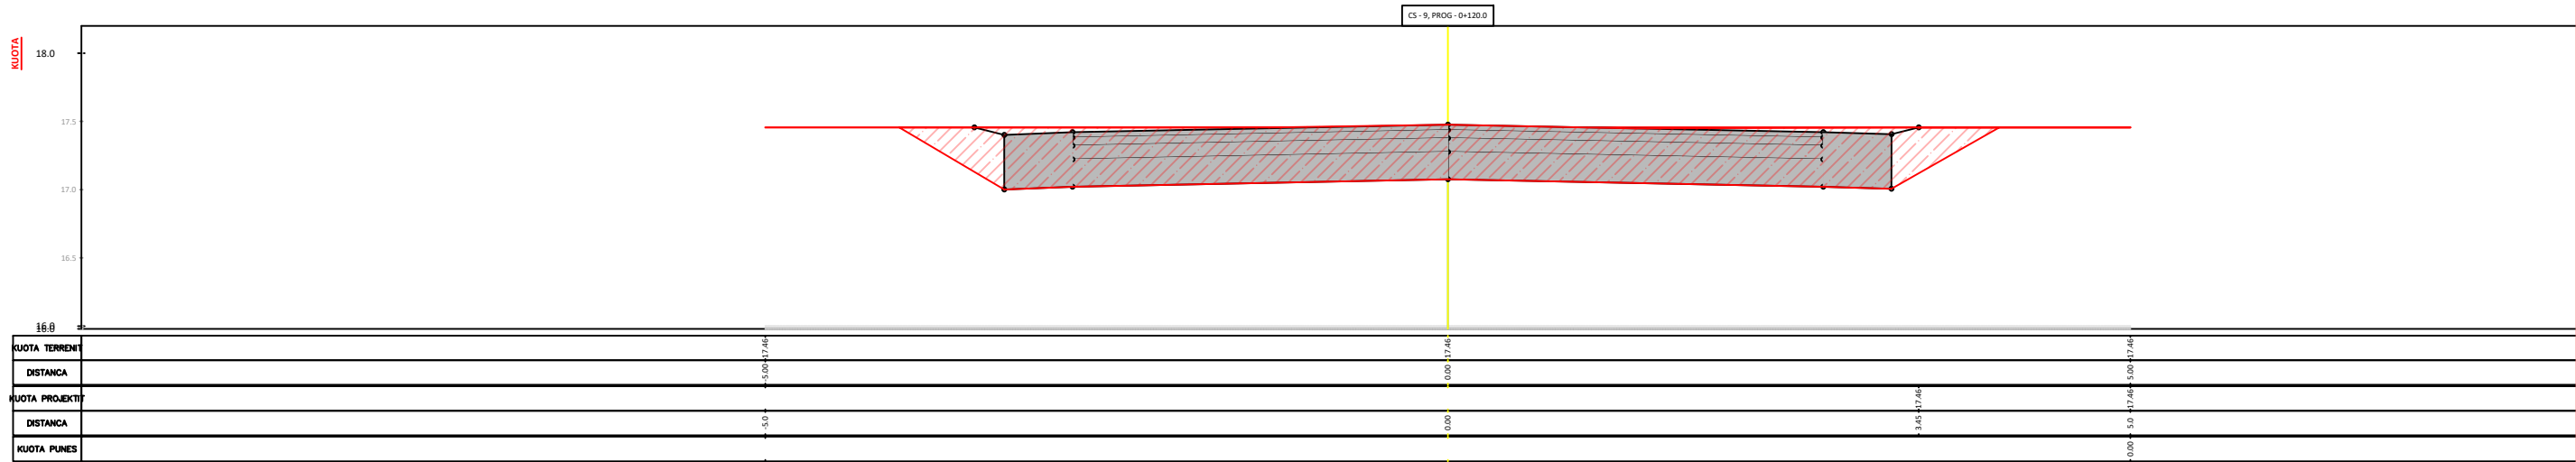

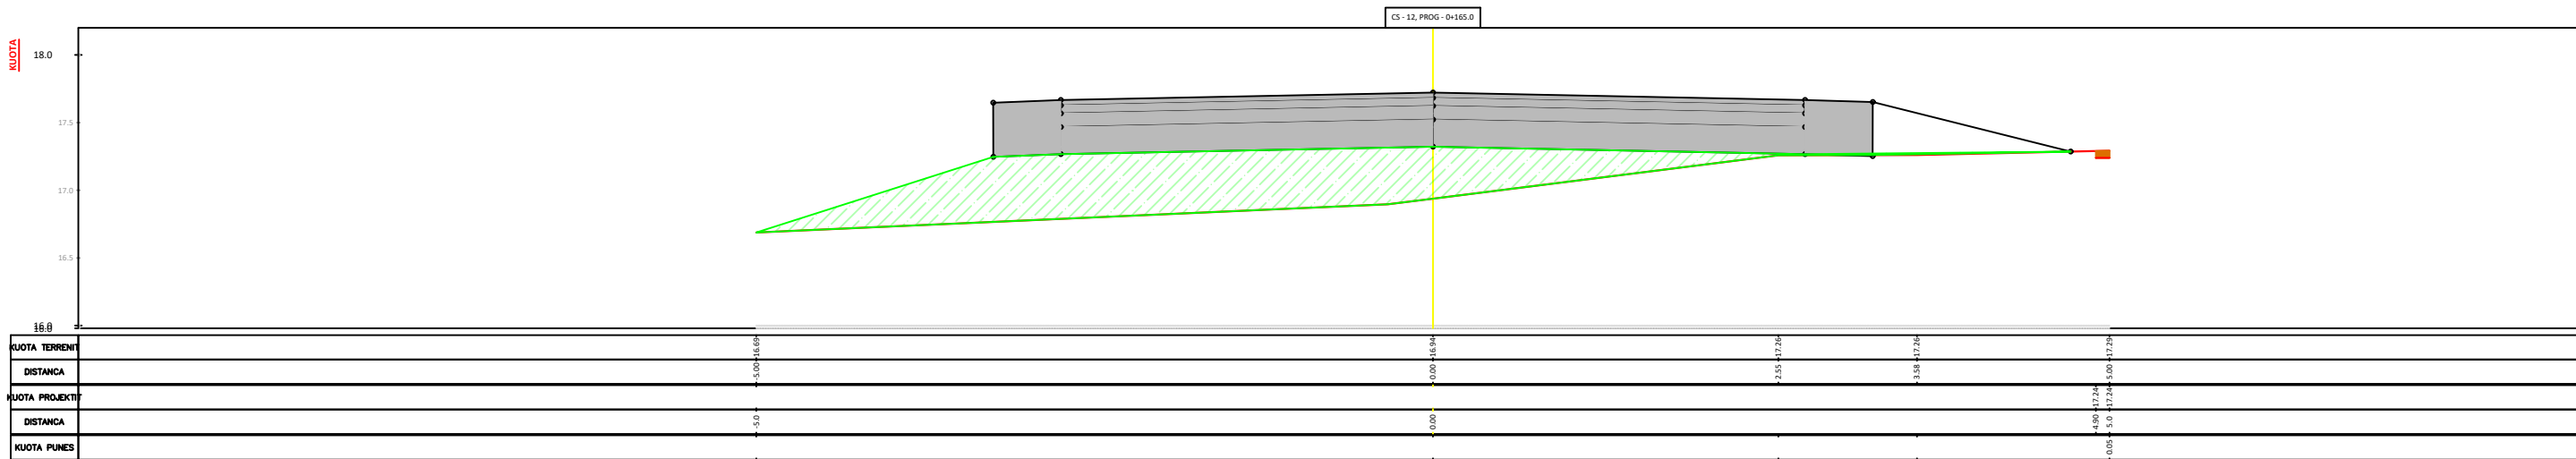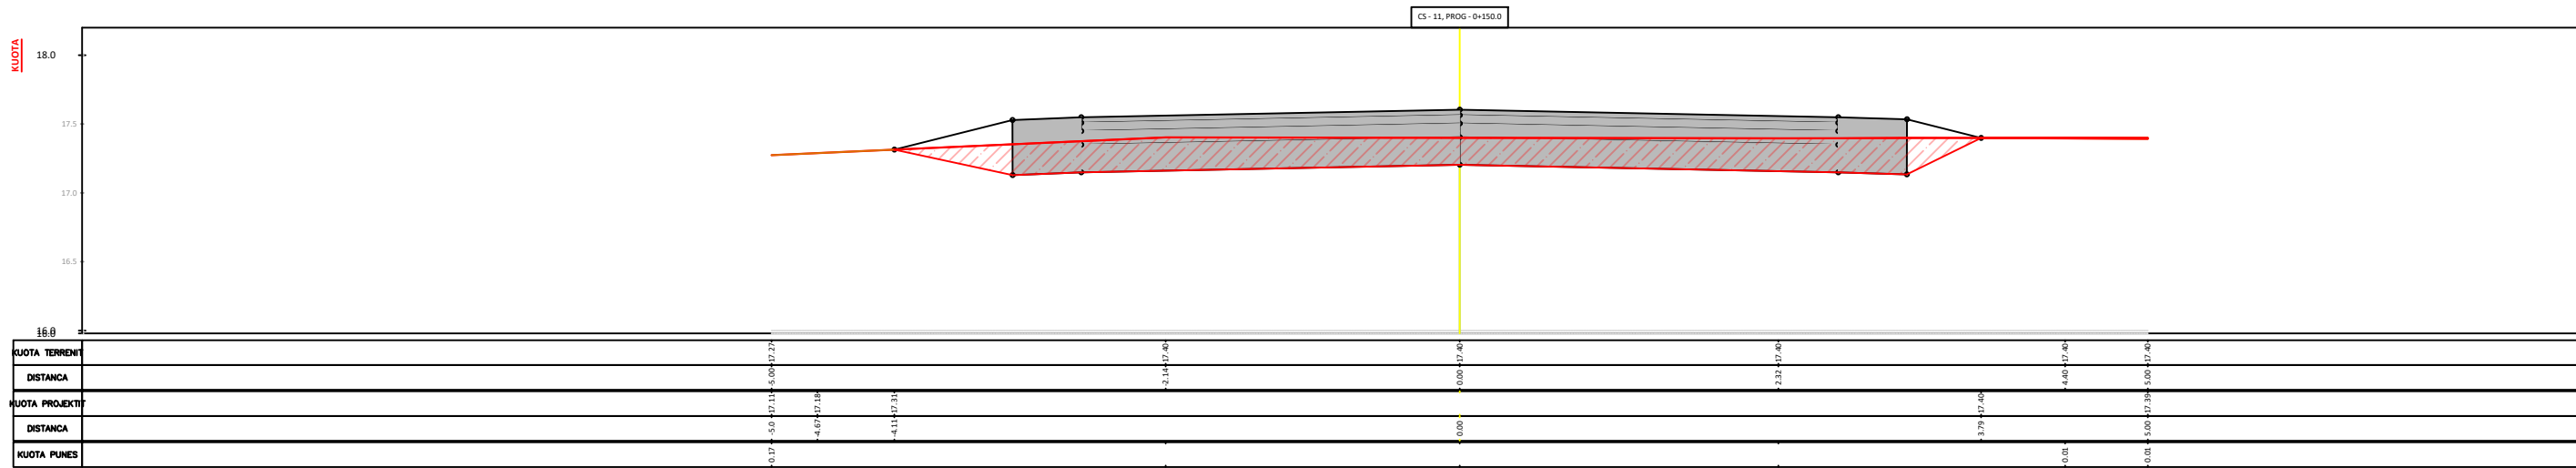

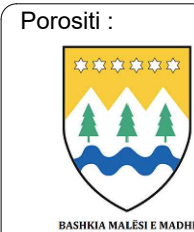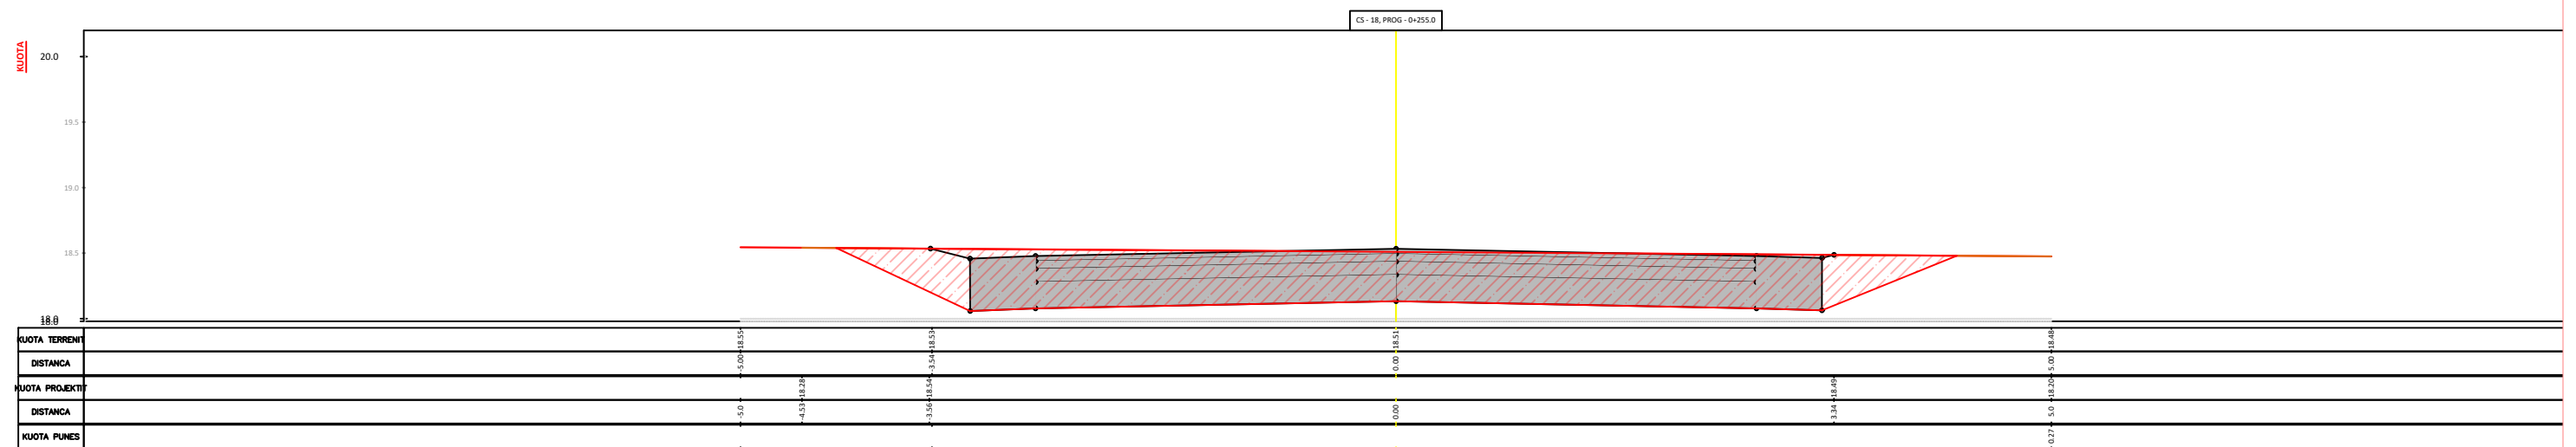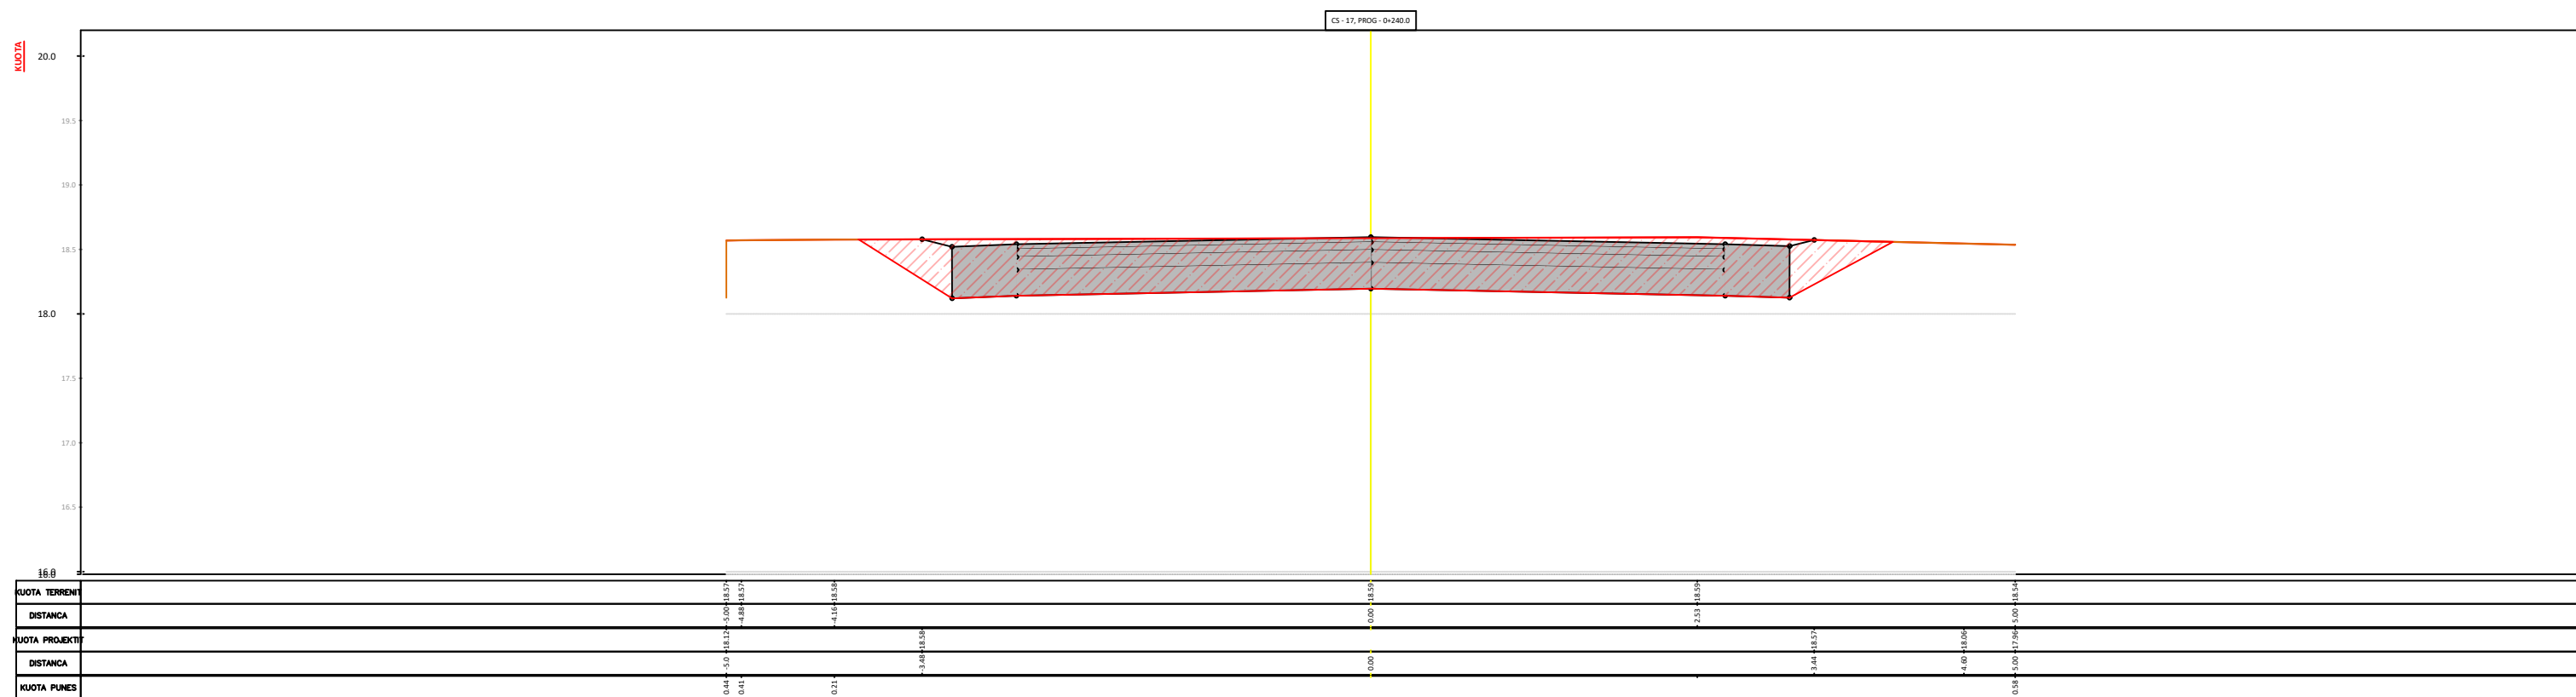

Projektoi:

"LENI-ING" sh.p.k
Administrator Ing.Nikoll Paluca

Adresa: Rr. Uran Pano, Pallati 12 kat, Kati 2
(Mbrapa VEVE Center, Bulevardi Zogu i Pare)

Email: leni.ing@hotmail.com

Objekti: **"NDERTIM URA KAMICE"**

Faza: Projekt - Zbatim



Emërtimi i Fletës:

**PROFILAT
TERTHORE**

Shkalla:

Tiranë 2024

PT - 07

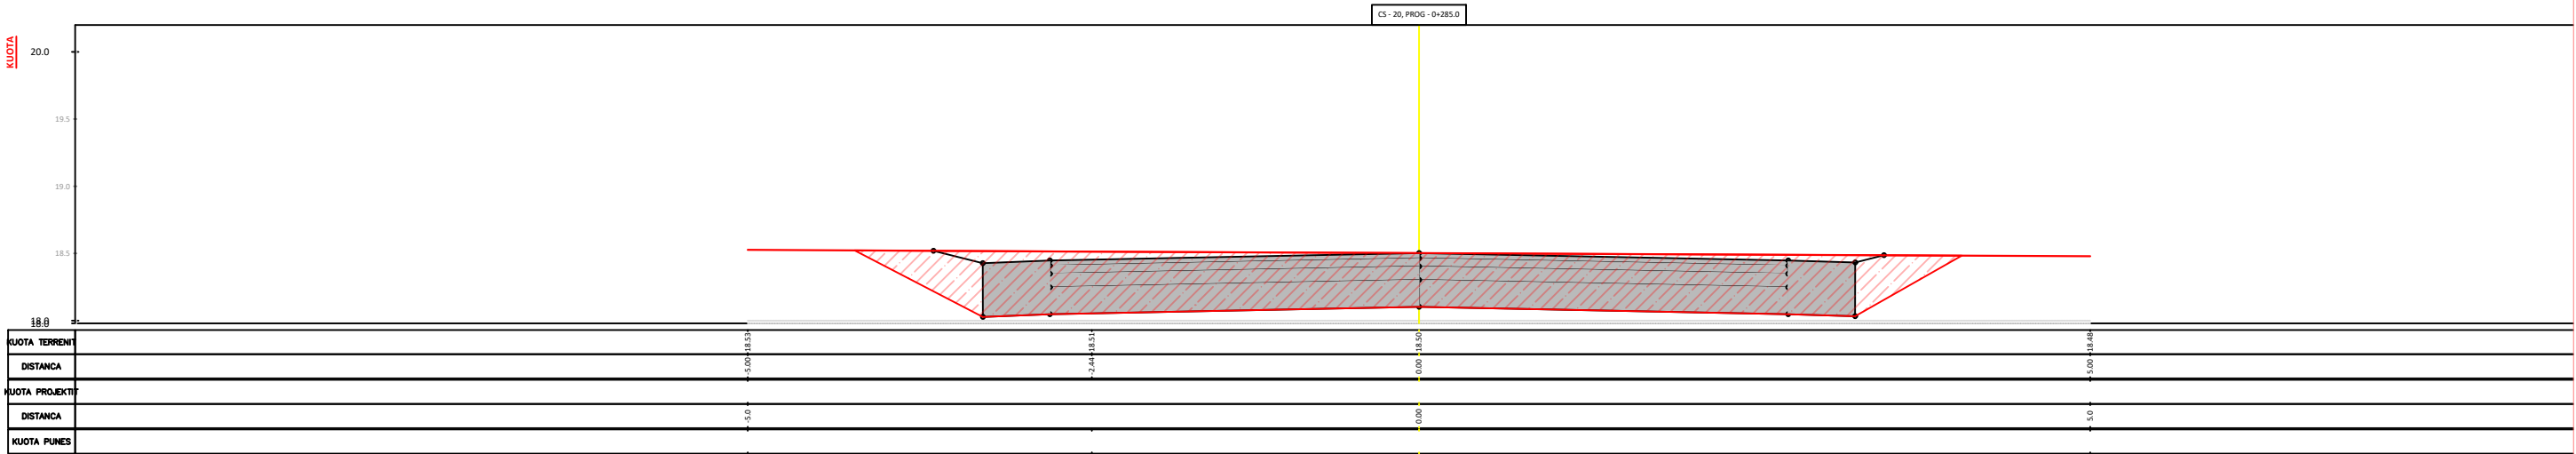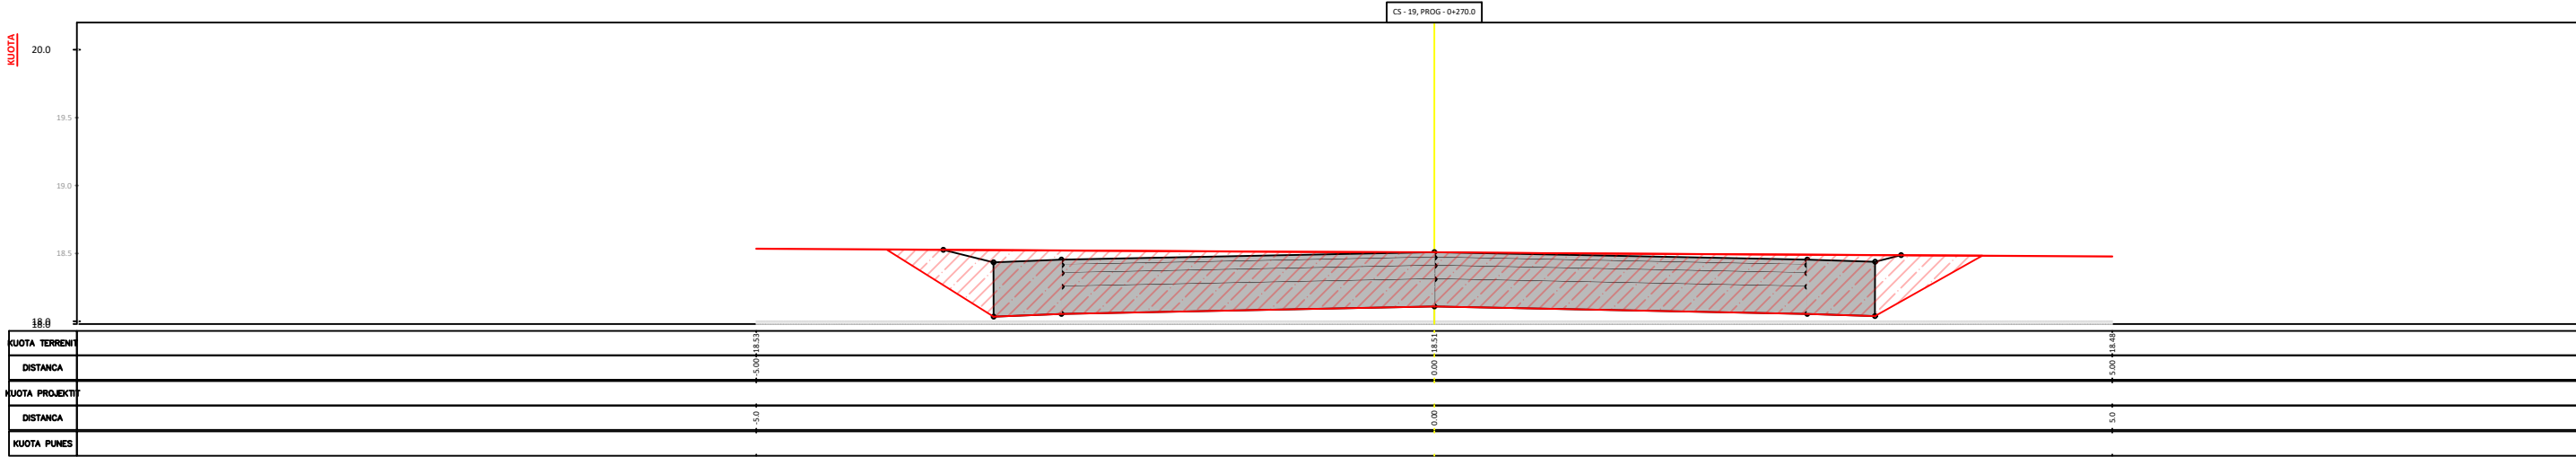

Porositi :



BASHKIA MALËSI E MADHE

Projektoi:

"LENI-ING" sh.p.k
Administrator Ing.Nikoll Paluca

Adresa: Rr. Uran Pano, Pallati 12 kat, Kati 2
(Mbrapa VEVE Center, Bulevardi Zogu i Pare)

Email: leni.ing@hotmail.com


Objekti: "NDERTIM URA KAMICE"


Faza: Projekt - Zbatim

Emërtimi i Fletës:
PROFILAT
TERTHORE

Shkalla:
Sh 1:50



Tiranë 2024
PT - 08

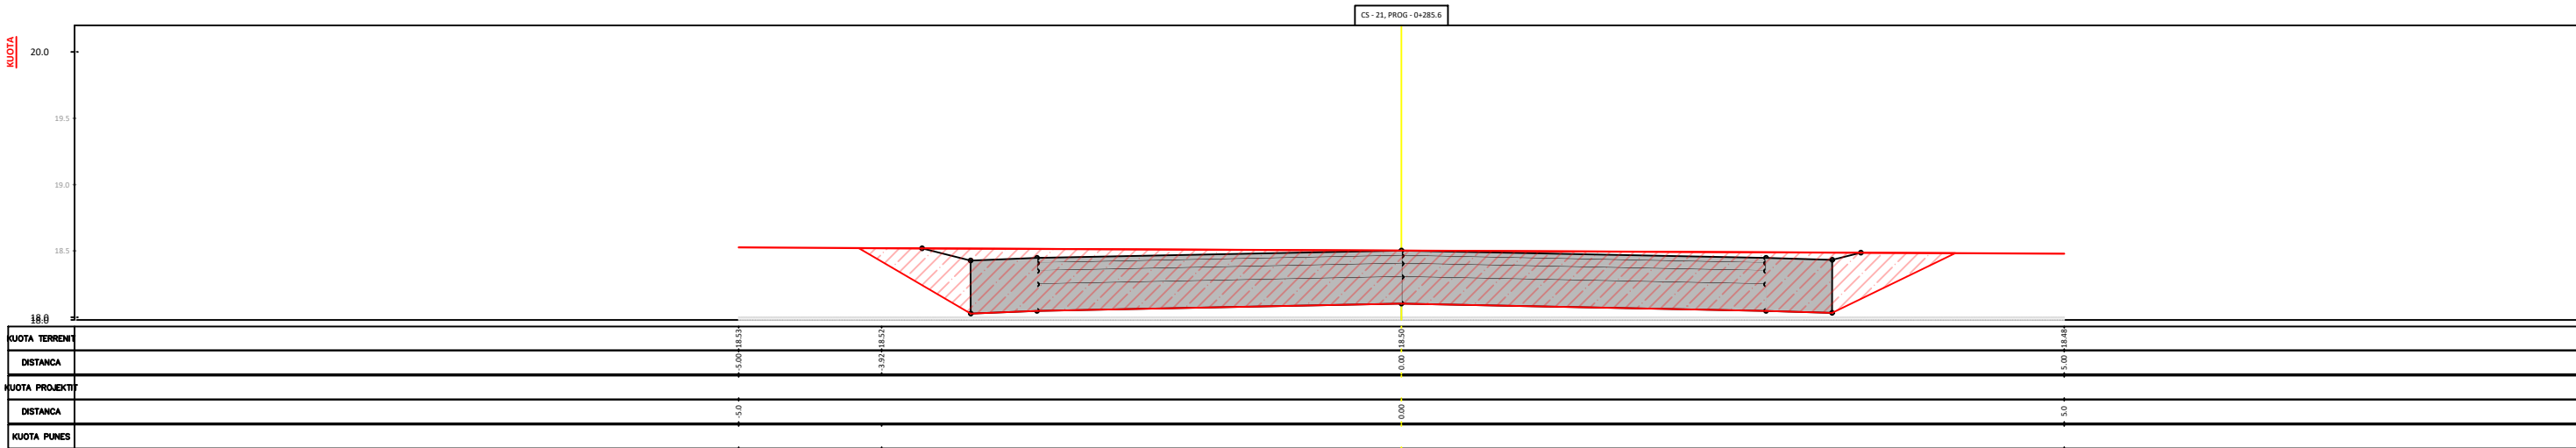

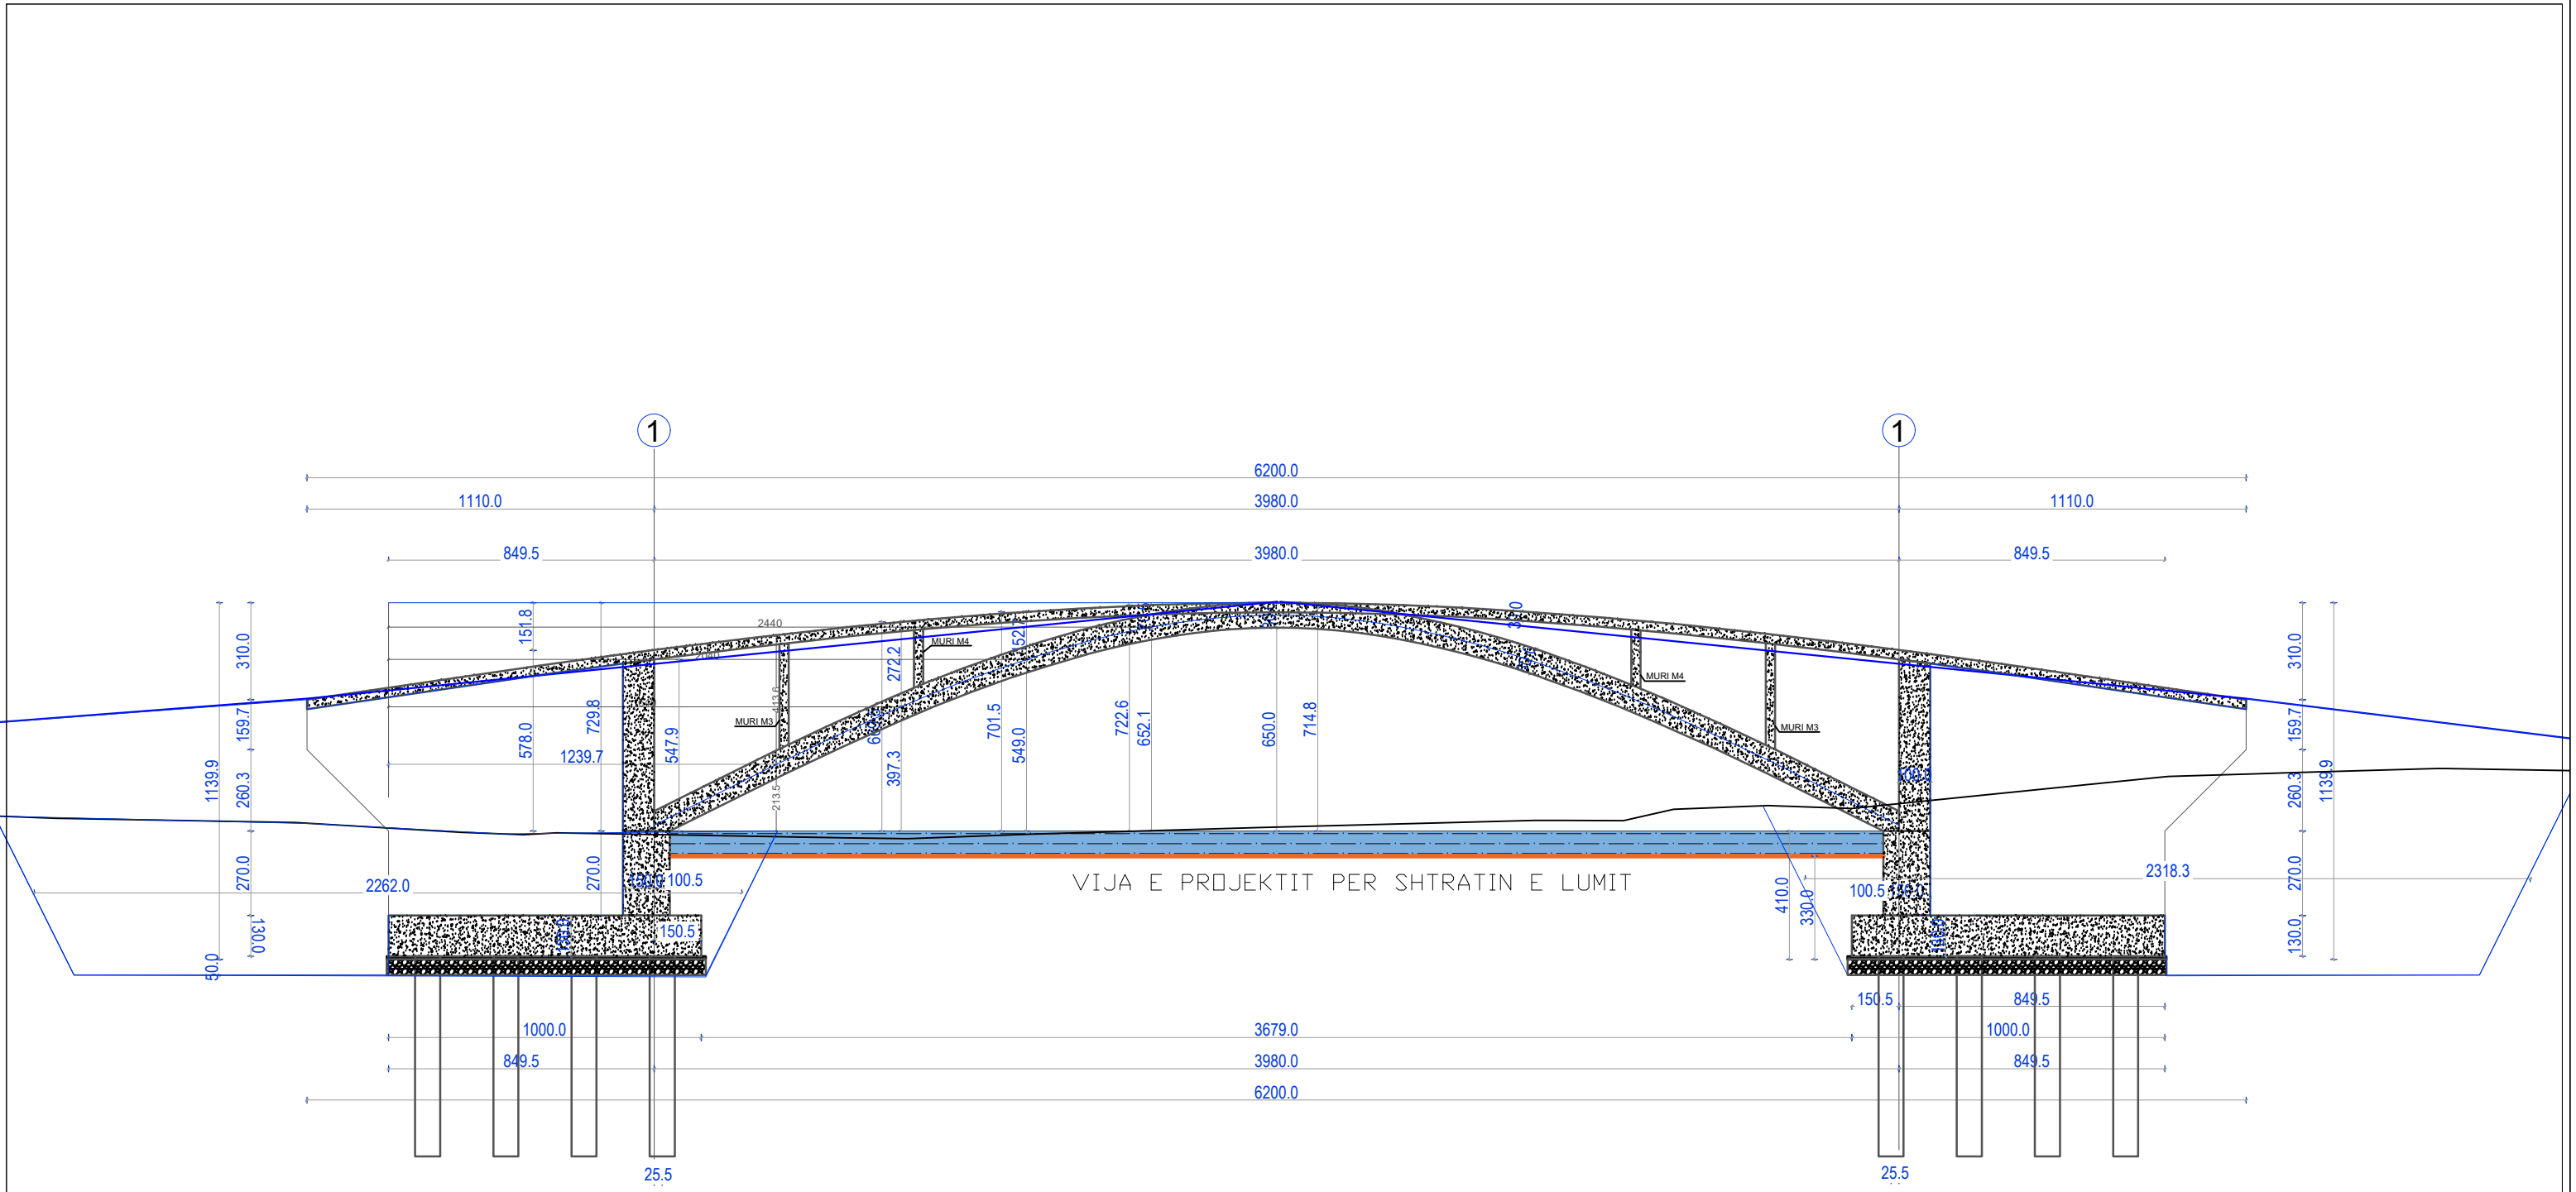

Betoni duhet te jete C30/37
çeliku duhet te jete S500

Porositi :  BASHKIA MALËSI E MADHE	Projektoi: "LENI-ING" sh.p.k Administrator Ing.Nikoll Paluca Adresa: Rr. Uran Pano, Pallati 12 kat, Kati 2 (Mbrapa VEE Center, Bulevardi Zogu i Pare) Mobile: 0682042270 Email: info@leni-ing.al	Objekti: "NDERTIM URA KAMICE"		
		Faza: Projekt - Zbatimi		
		Emërtimi i Fletës:	Shkalla:	Tiranë 2024
		PRERJE GJATESORE STRUKTURA	Sh 1:100	Fleta K-01

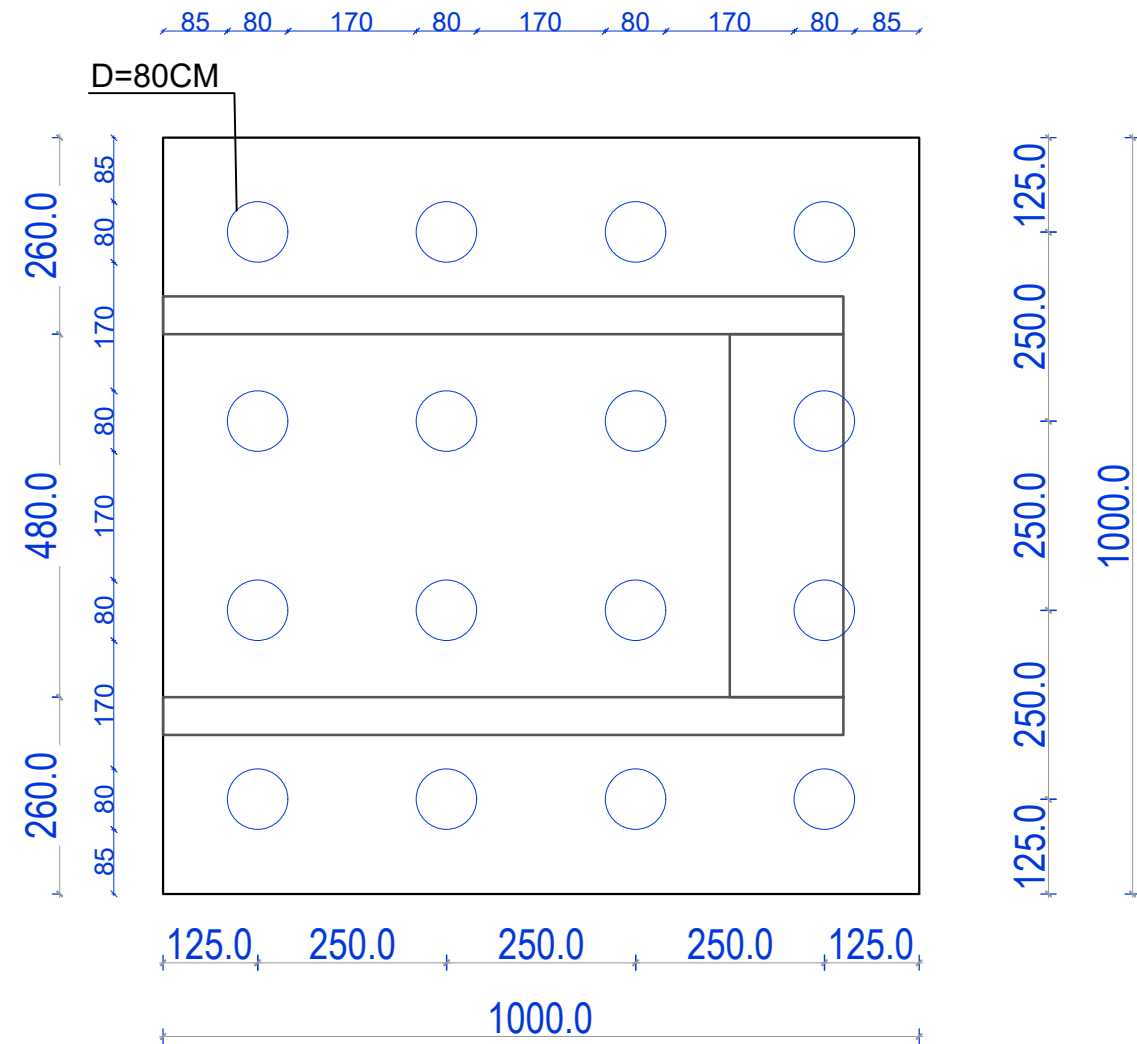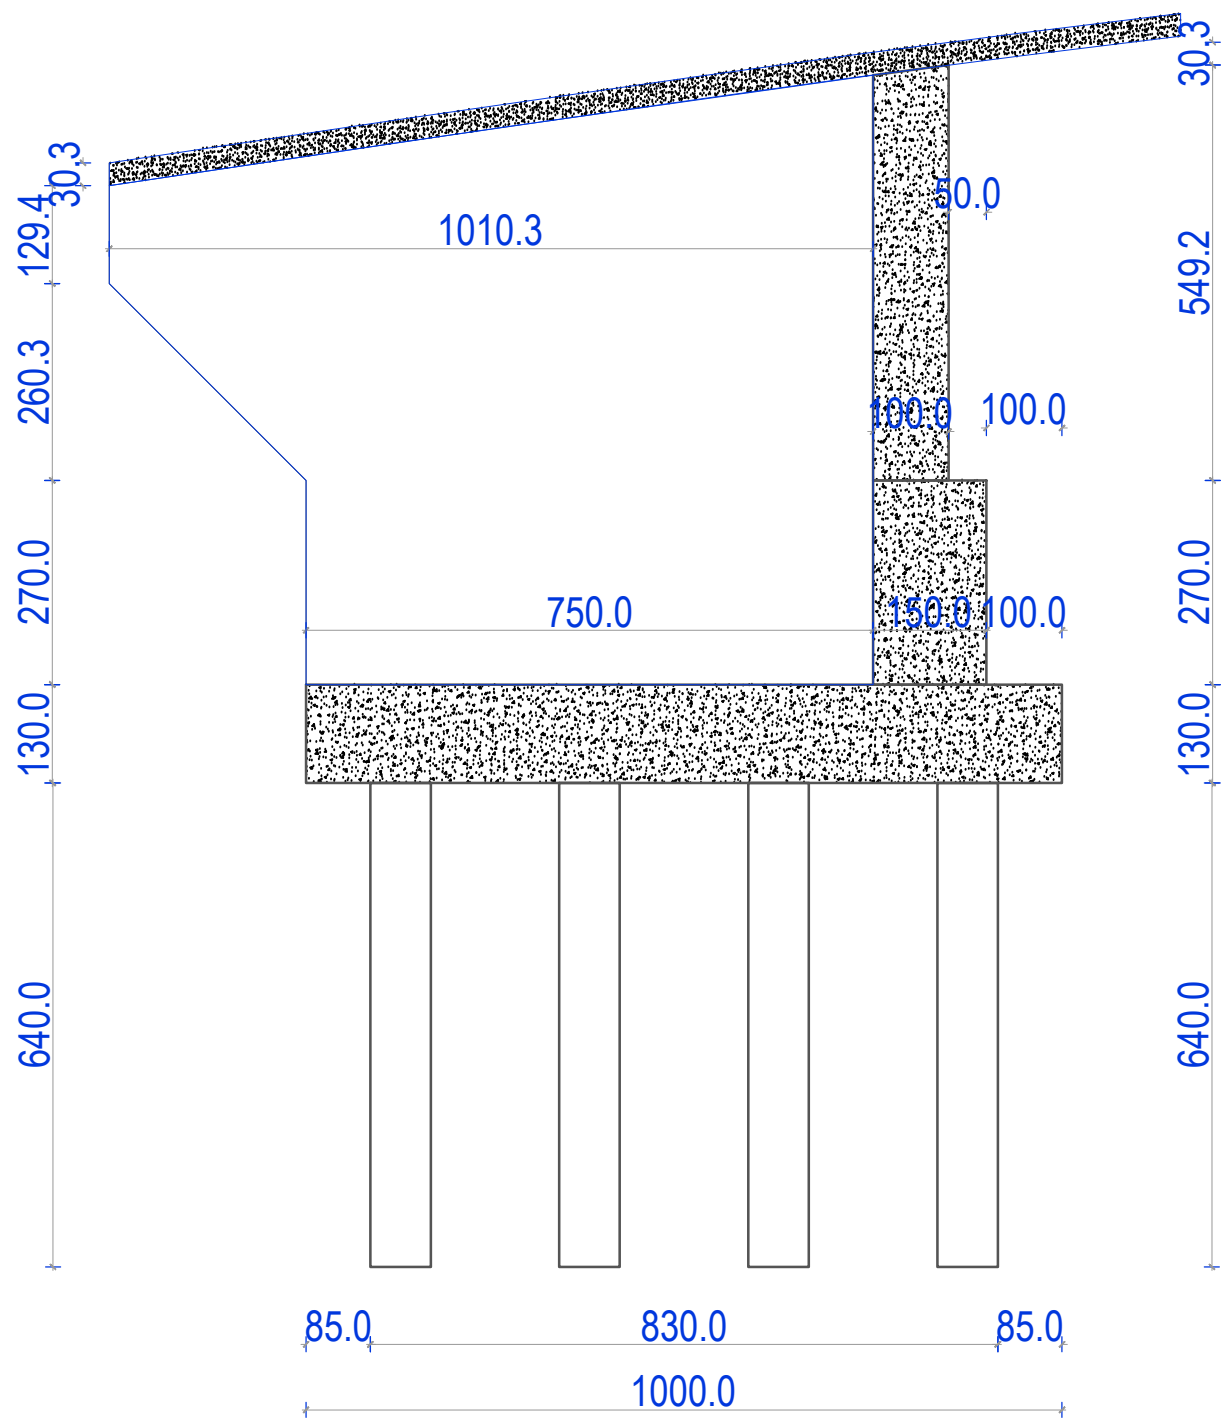


Betoni duhet te jete C30/37
çeliku duhet te jete S500

Porositi :		Projektoi:		Objekti: "NDERTIM URA KAMICE"	
		"LENI-ING" sh.p.k Administrator Ing.Nikoll Paluca Adresa: Rr. Uran Pano, Pallati 12 kat, Kati 2 (Mbrapa VEE Center, Bulevardi Zogu i Pare) Mobile: 0682042270 Email: info@leni-ing.al		Faza: Projekt - Zbatimi	
				Emërtimi i Fletës: PRERJE TERTHORE	Shkalla: Sh 1:100
				Tiranë 2024	
				Fleta K-02	

ARMIMI PLLAKES SE THEMELIT- ZGARA
POSTEME DHE SIPERME

ARMIMI PLLAKES DHE SHPATULLAVE

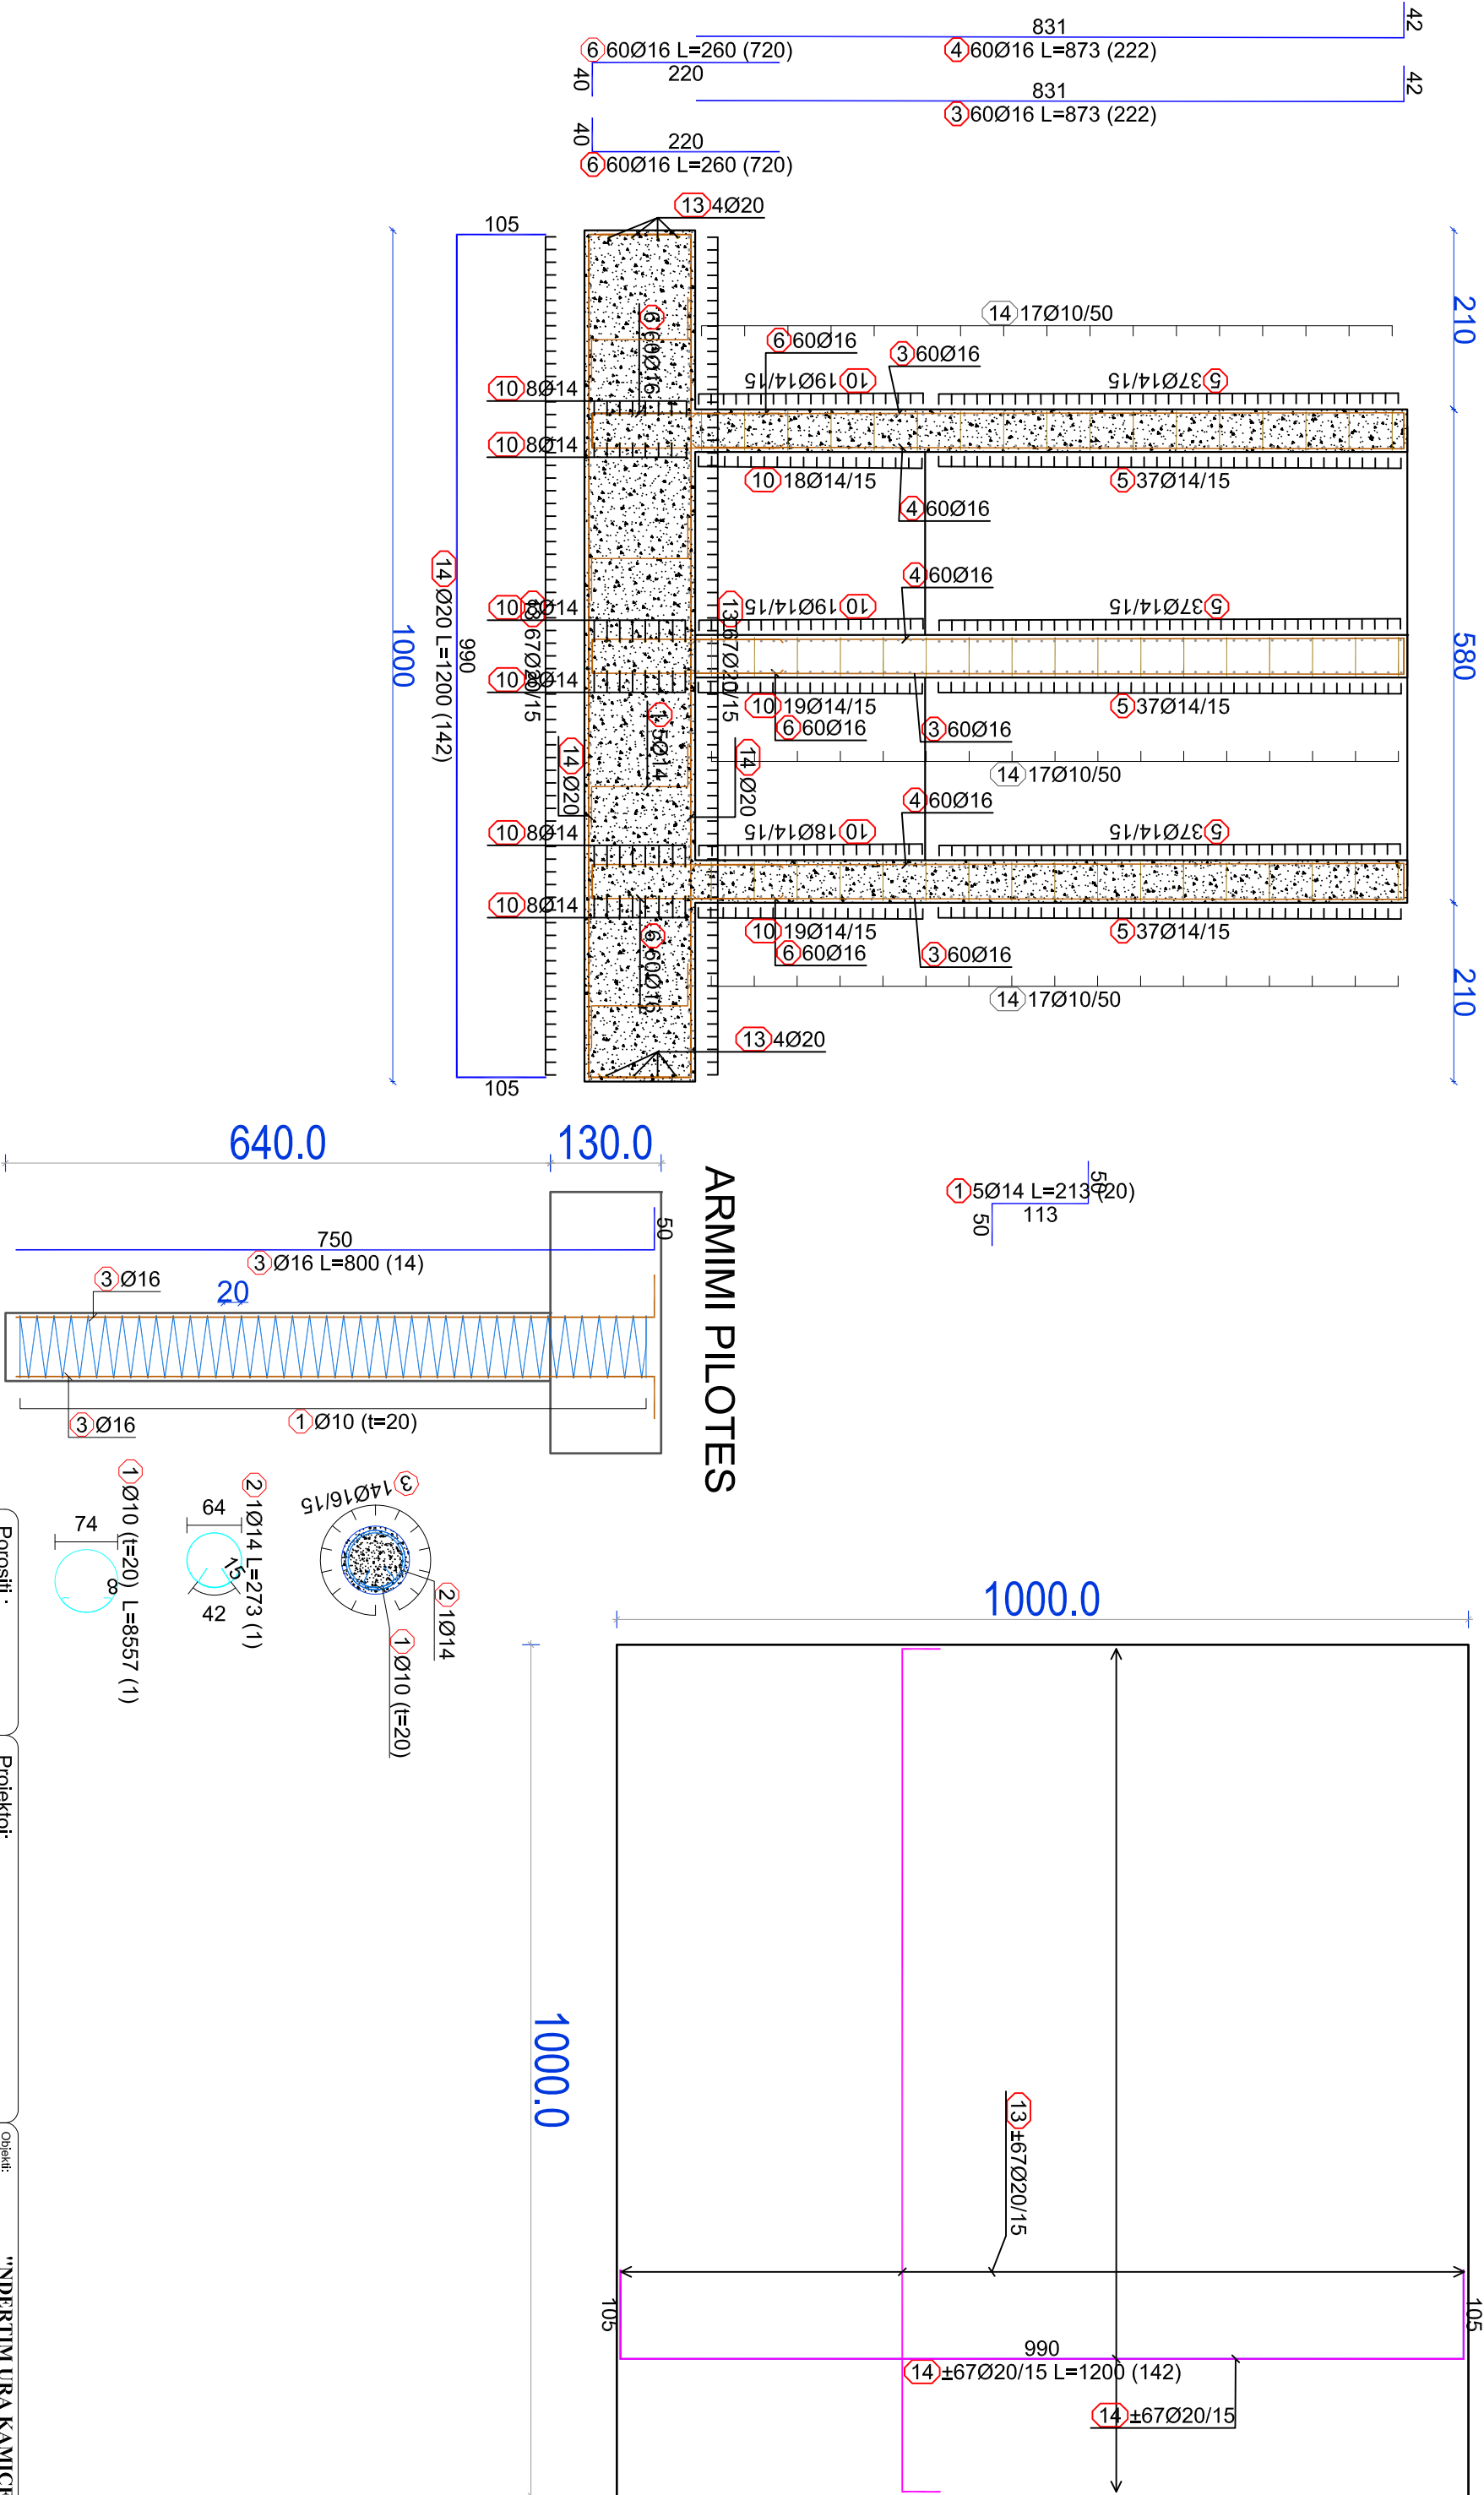

Porosit :

Projektoi:

Objekti:

"NDERITIM URA KAMICE"



BASHKIM MALISHI E MADHE

"LENI-ING" sh.p.k
Administrator Ing.Nikoll Paluca
Adresa: Rr. Uran Pano, Pallati 12 Kat, Kat 2
Mobile: 0682042270
Email: info@leni-ing.al

Faza:
Emërtimi i Fletës:
ARMIMI THEMELIT
+SHPATULLA



Shkallë:
Sh 1:75

Tiranë 2024
Fleta K-03

Betoni duhet te jete C30/37
çeliku duhet te jete S500


1-1
SH 1:50

SHPATULLAT E URES

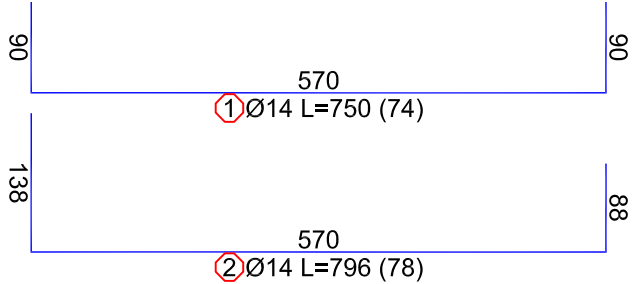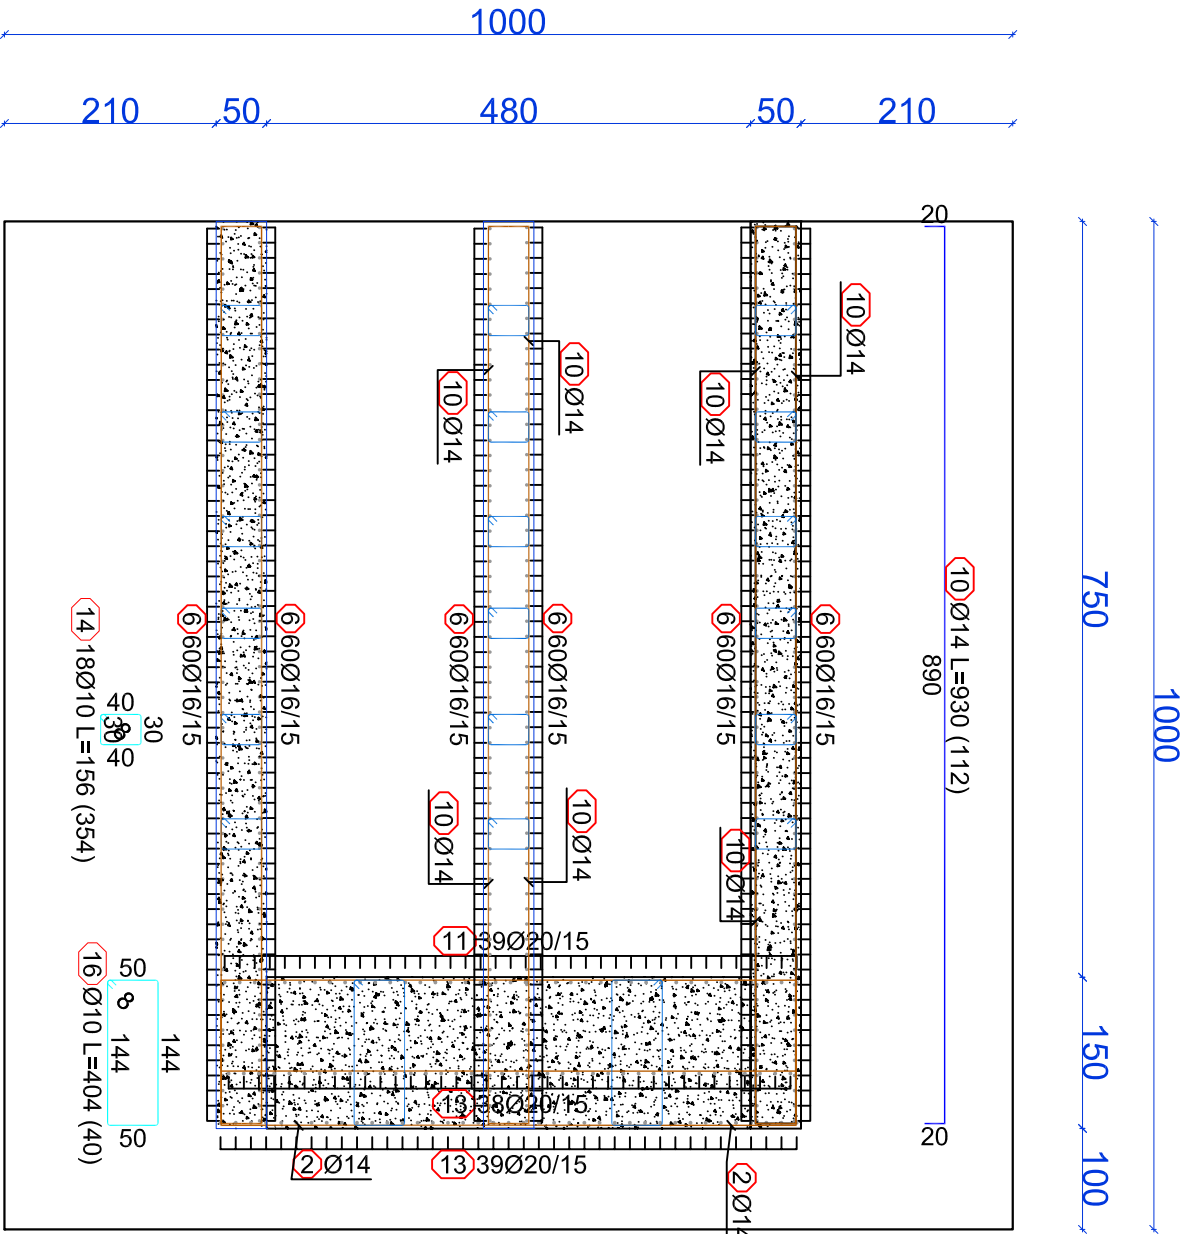


2-2
SH 1:60

SHPATULLAT E URES

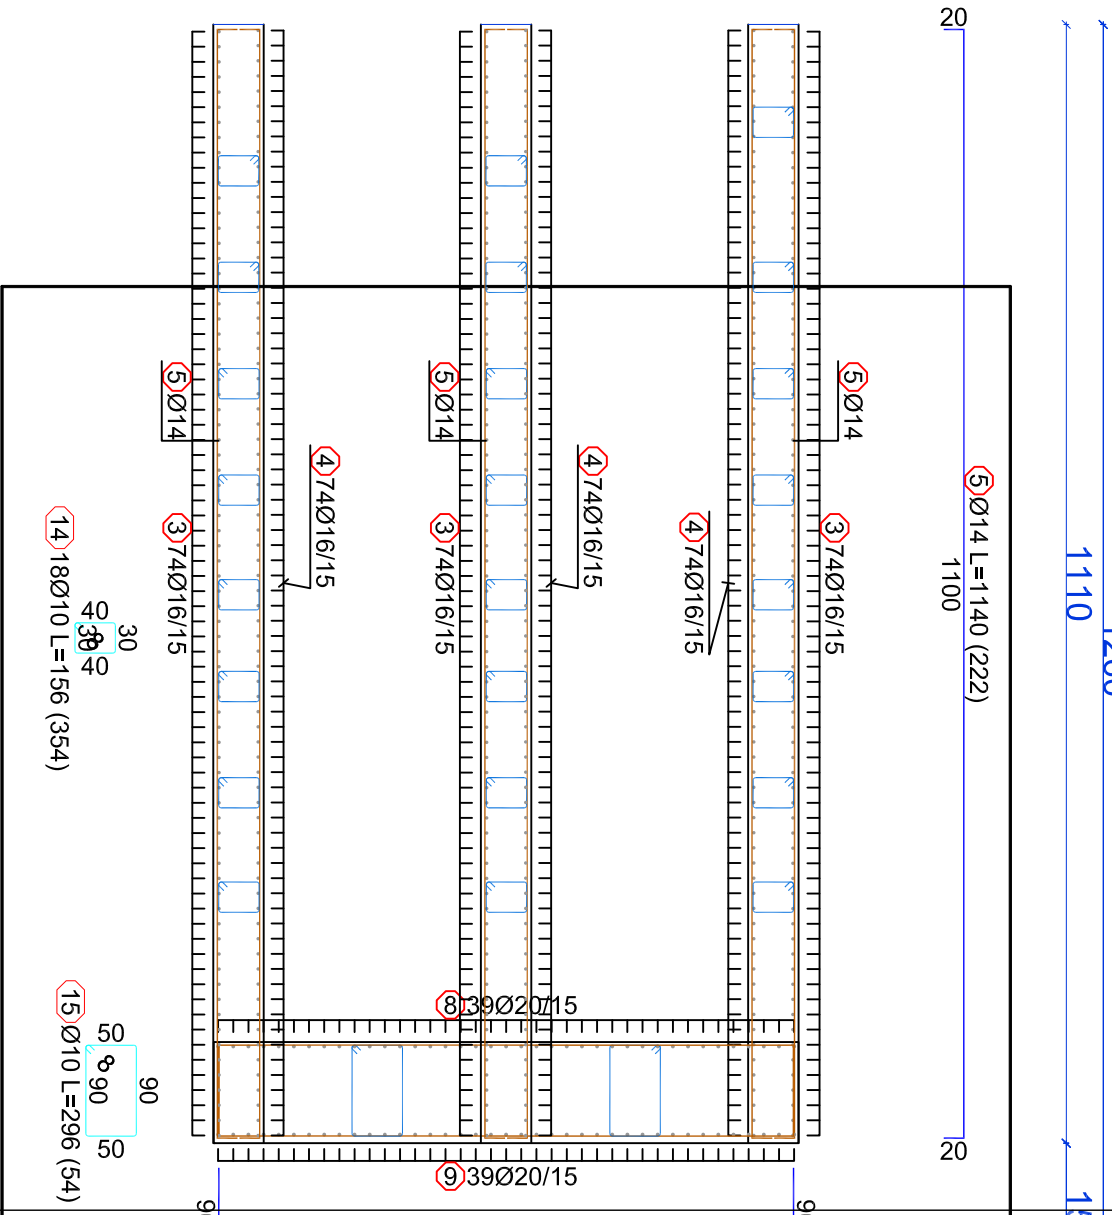

Porositi :

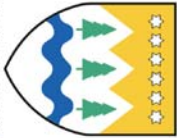

Projektoi:

"LENI-ING" sh.p.k
Administrator Ing.Nikoll Paluca
Adresa: Rr. Uran Pano, Pallati 12 Kat, Kat 2
Mobile: 0682042270
Email: info@leni-ing.al

Objekti:

"NDERITIM URA KAMICE"

Faza:

Projekt - Zbatimi

Emërtimi i Fletës:

ARMIMI
SHPATULLA+BALLI

Shkalla:


Sh 1:75

Tiranë 2024


Fleta K-05

Betoni duhet te jete C30/37
çeliku duhet te jete S500

ARMIMI I PRERJES TERTHORE-SOLETA

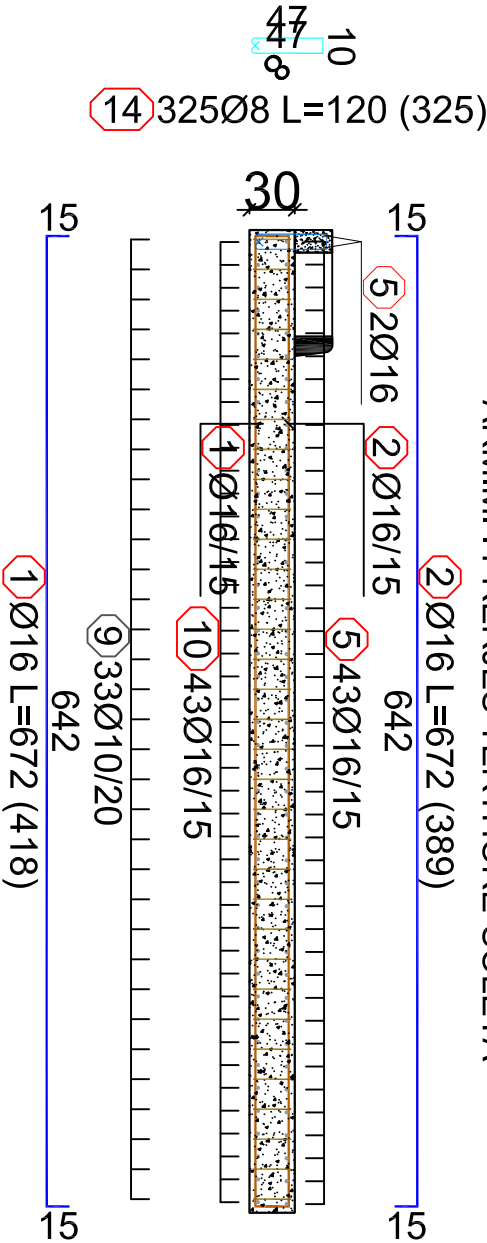

DIMENSIONIMI PRERJA TERTHORE

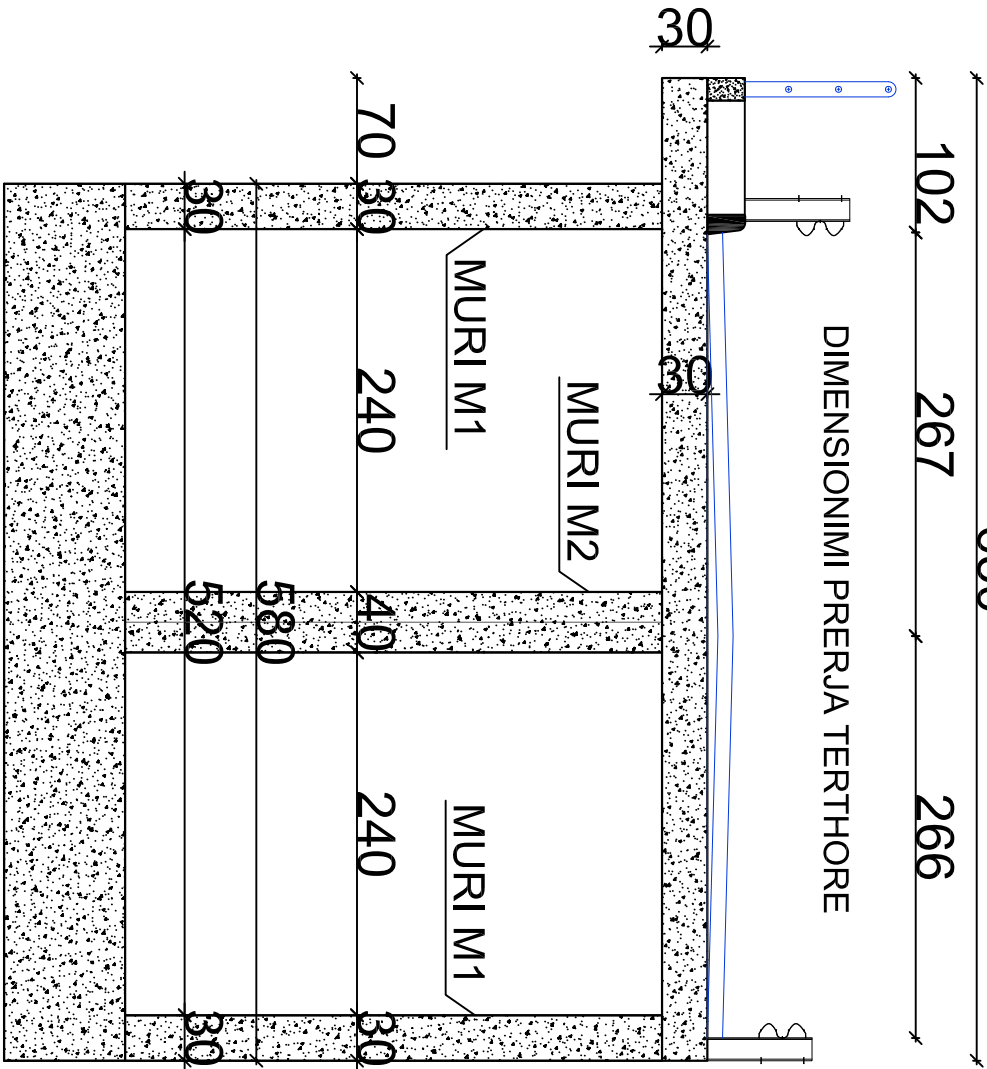

Betoni duhet te jete C30/37
çeliku duhet te jete S500

Porositë :

Projektoi:

Objekti:

"NDERITIM URA KAMICE"




BASHKIA E MADHE E TIRANËS

"LENI-ING" sh.p.k
Administrator Ing.Nikoll Paluca
Adresa: Rr. Uran Pano, Pallati 12 kat, Kat 2
Mobile: 0682042270
Email: info@leni-ing.al

Faza:
Emërtimi i Fletës:
ARMIMI SOLETAVE

Shkallë:
Sh 1:75


Tiranë 2024
Fleta K-06

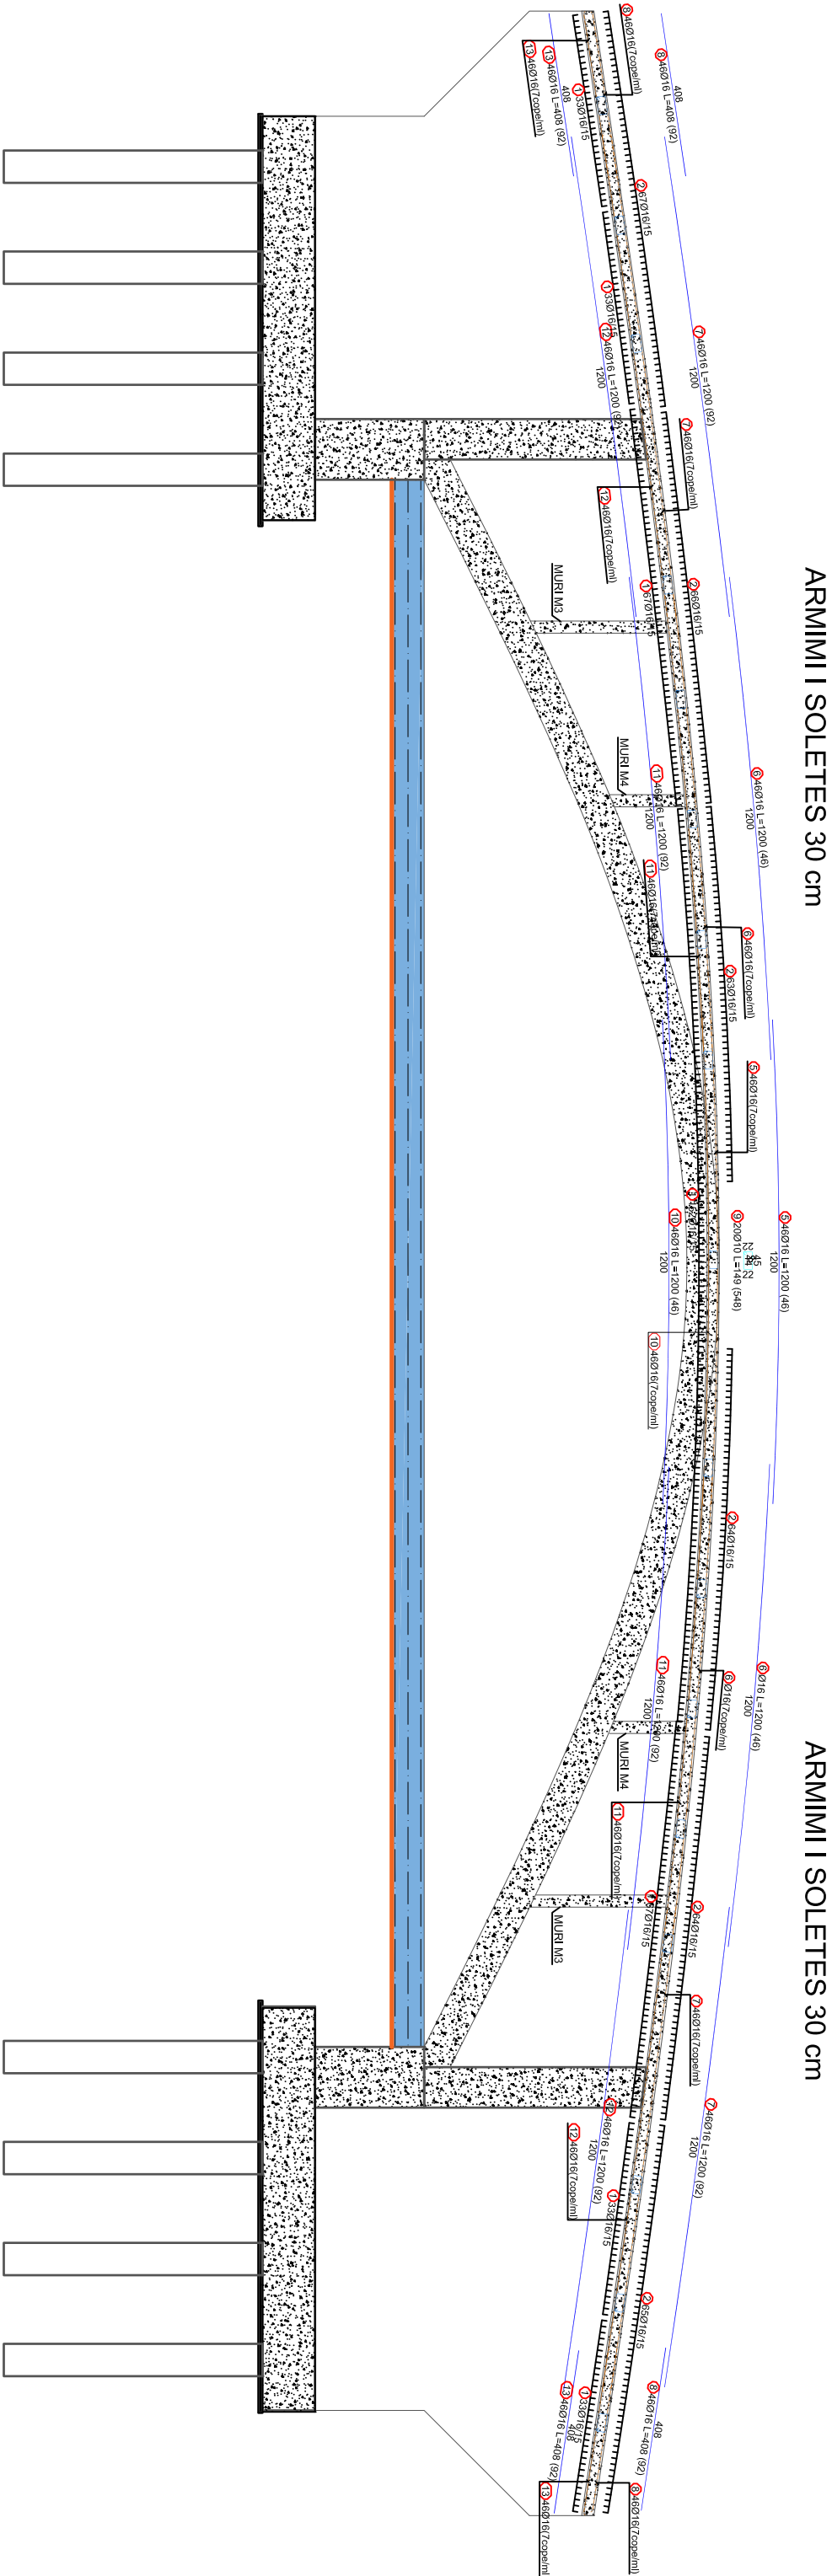

Porositi :		Projektoi:	
		"LENI-ING" sh.p.k Administrator Ing.Nikoll Paluca	
		Adresa: Rr. Uran Pano, Pallati 12 Kat, Kat 2 (Mbrapa VEVE Center, Boulevard Zogu i Pare) Mobile: 0682042270 Email: info@leni-ing.al	
		Objekt:	
		"NDERITIM URA KAMICE"	
		Faza:	
		Projekt - Zbatimi	
		Emërtimi i Fletës:	
		ARMIMI SOLETAVE	
		Shkallë:	
		Sh 1:75	
		Tiranë 2024	
		Fleta K-07	

Betoni duhet te jete C30/37
çeliku duhet te jete S500


ARMIMI I SOLETES 30 cm

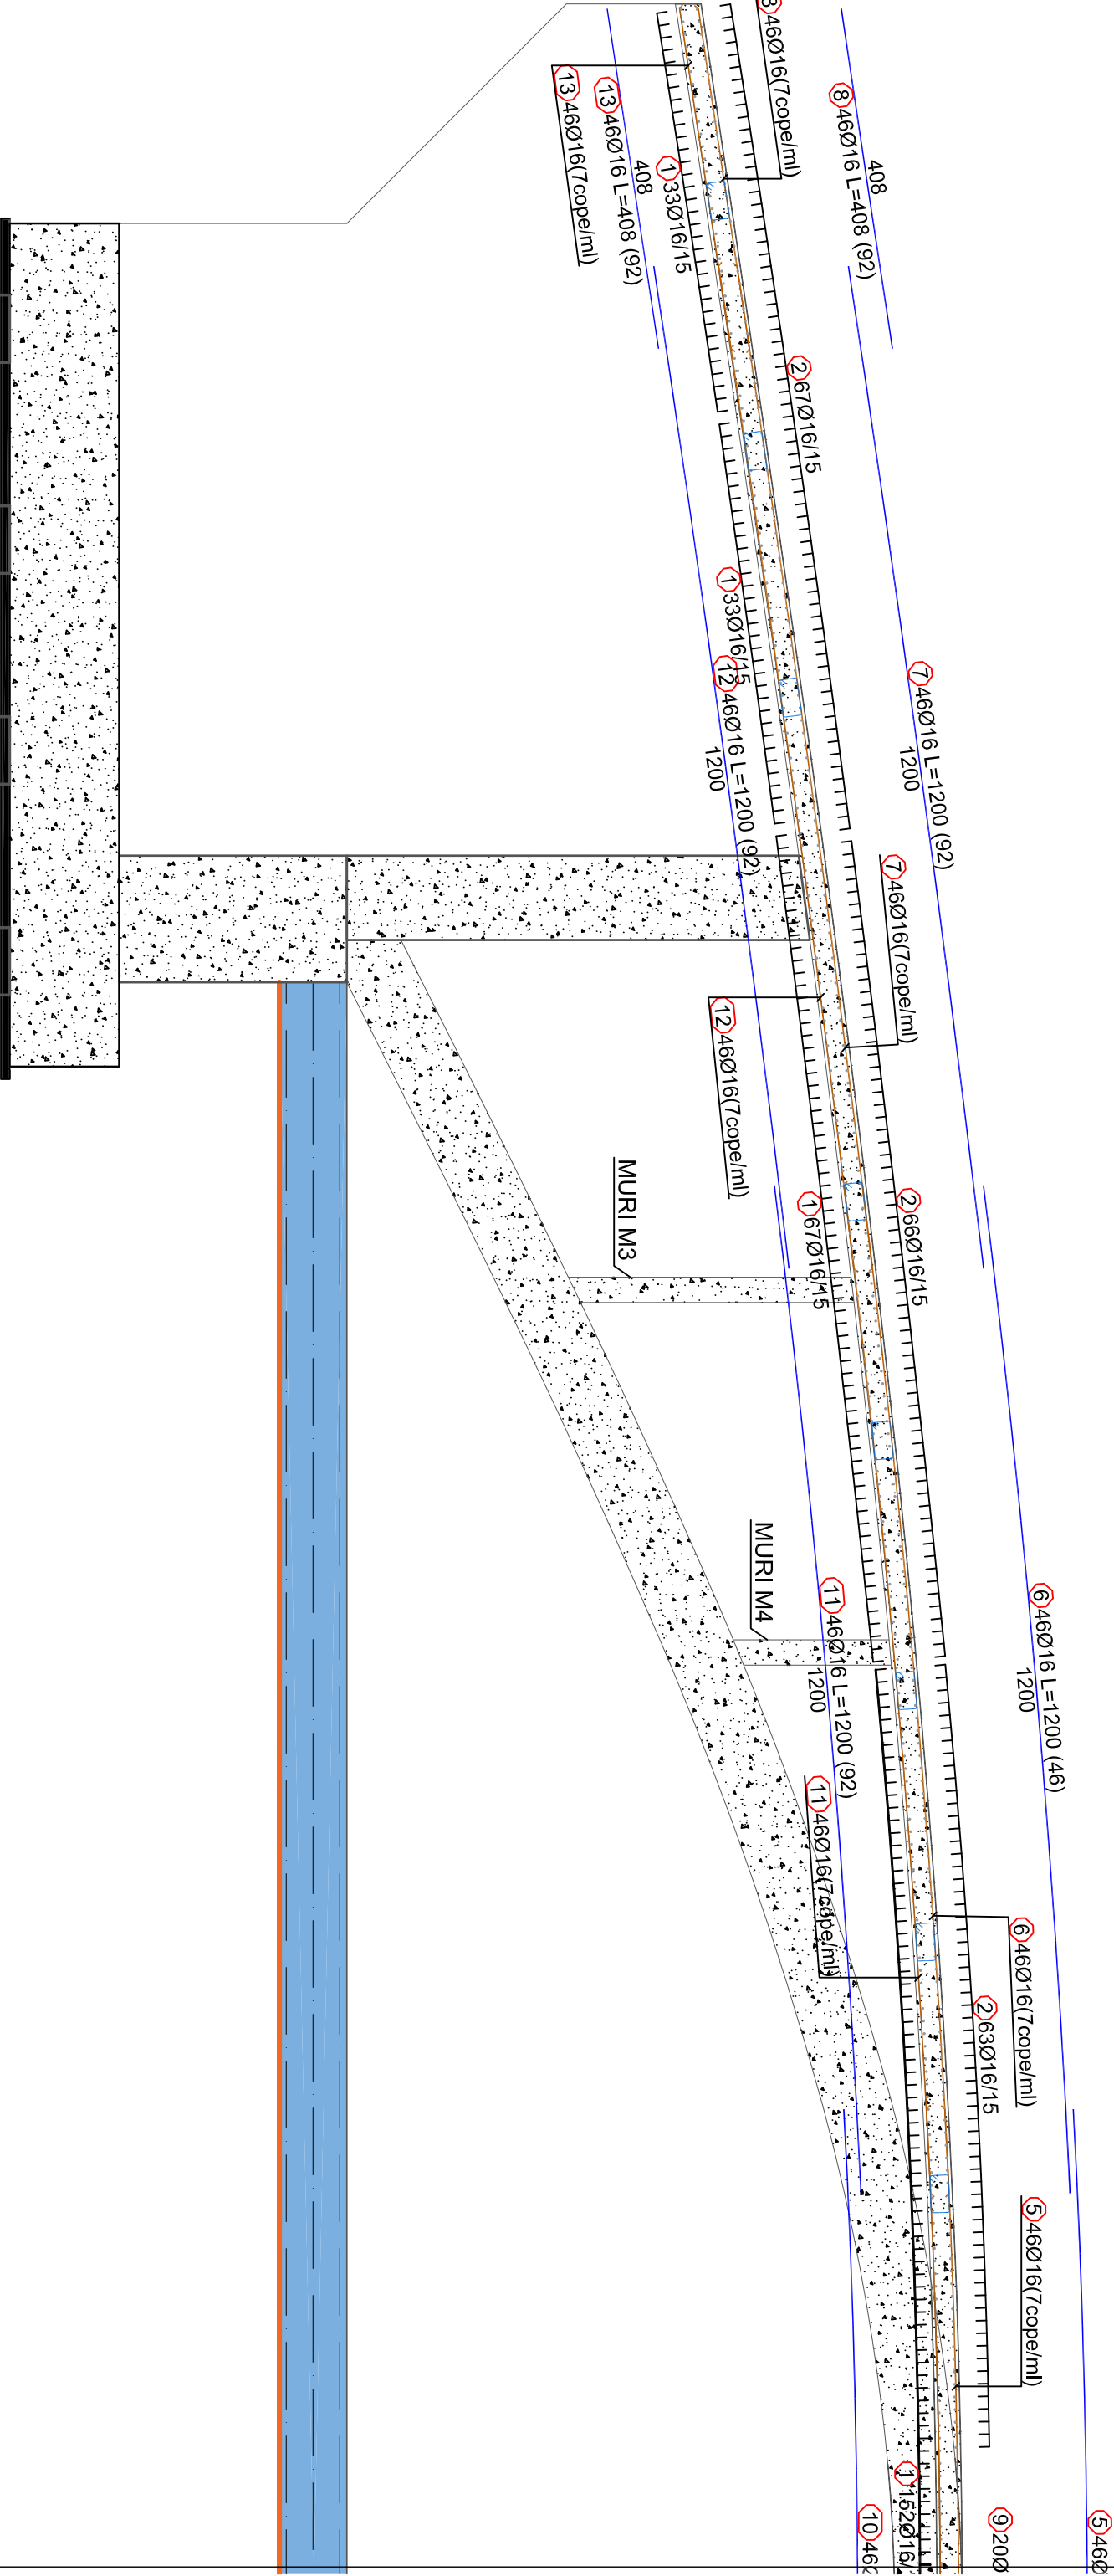

Betoni duhet te jete C30/37
çeliku duhet te jete S500

Porositi :		Projektoi:		Objekti:	
		"LENI-ING" sh.p.k Administrator Ing.Nikoll Paluca		"NDERITIM URA KAMICE"	
Adresa: Rr. Uran Pano, Pallati 12 Kat, Kat 2 Mbrore Verve Center, Boulevard Zogu i Pare Mobile: 0682042270 Email: info@leni-ing.al		Faza:		Projekt - Zbatimi	
ARMIMI SOLETAVE		Shkalla: Sh 1:75		Tiranë 2024	
				Fleta K-08	

ARMIMI I SOLETES 30 cm

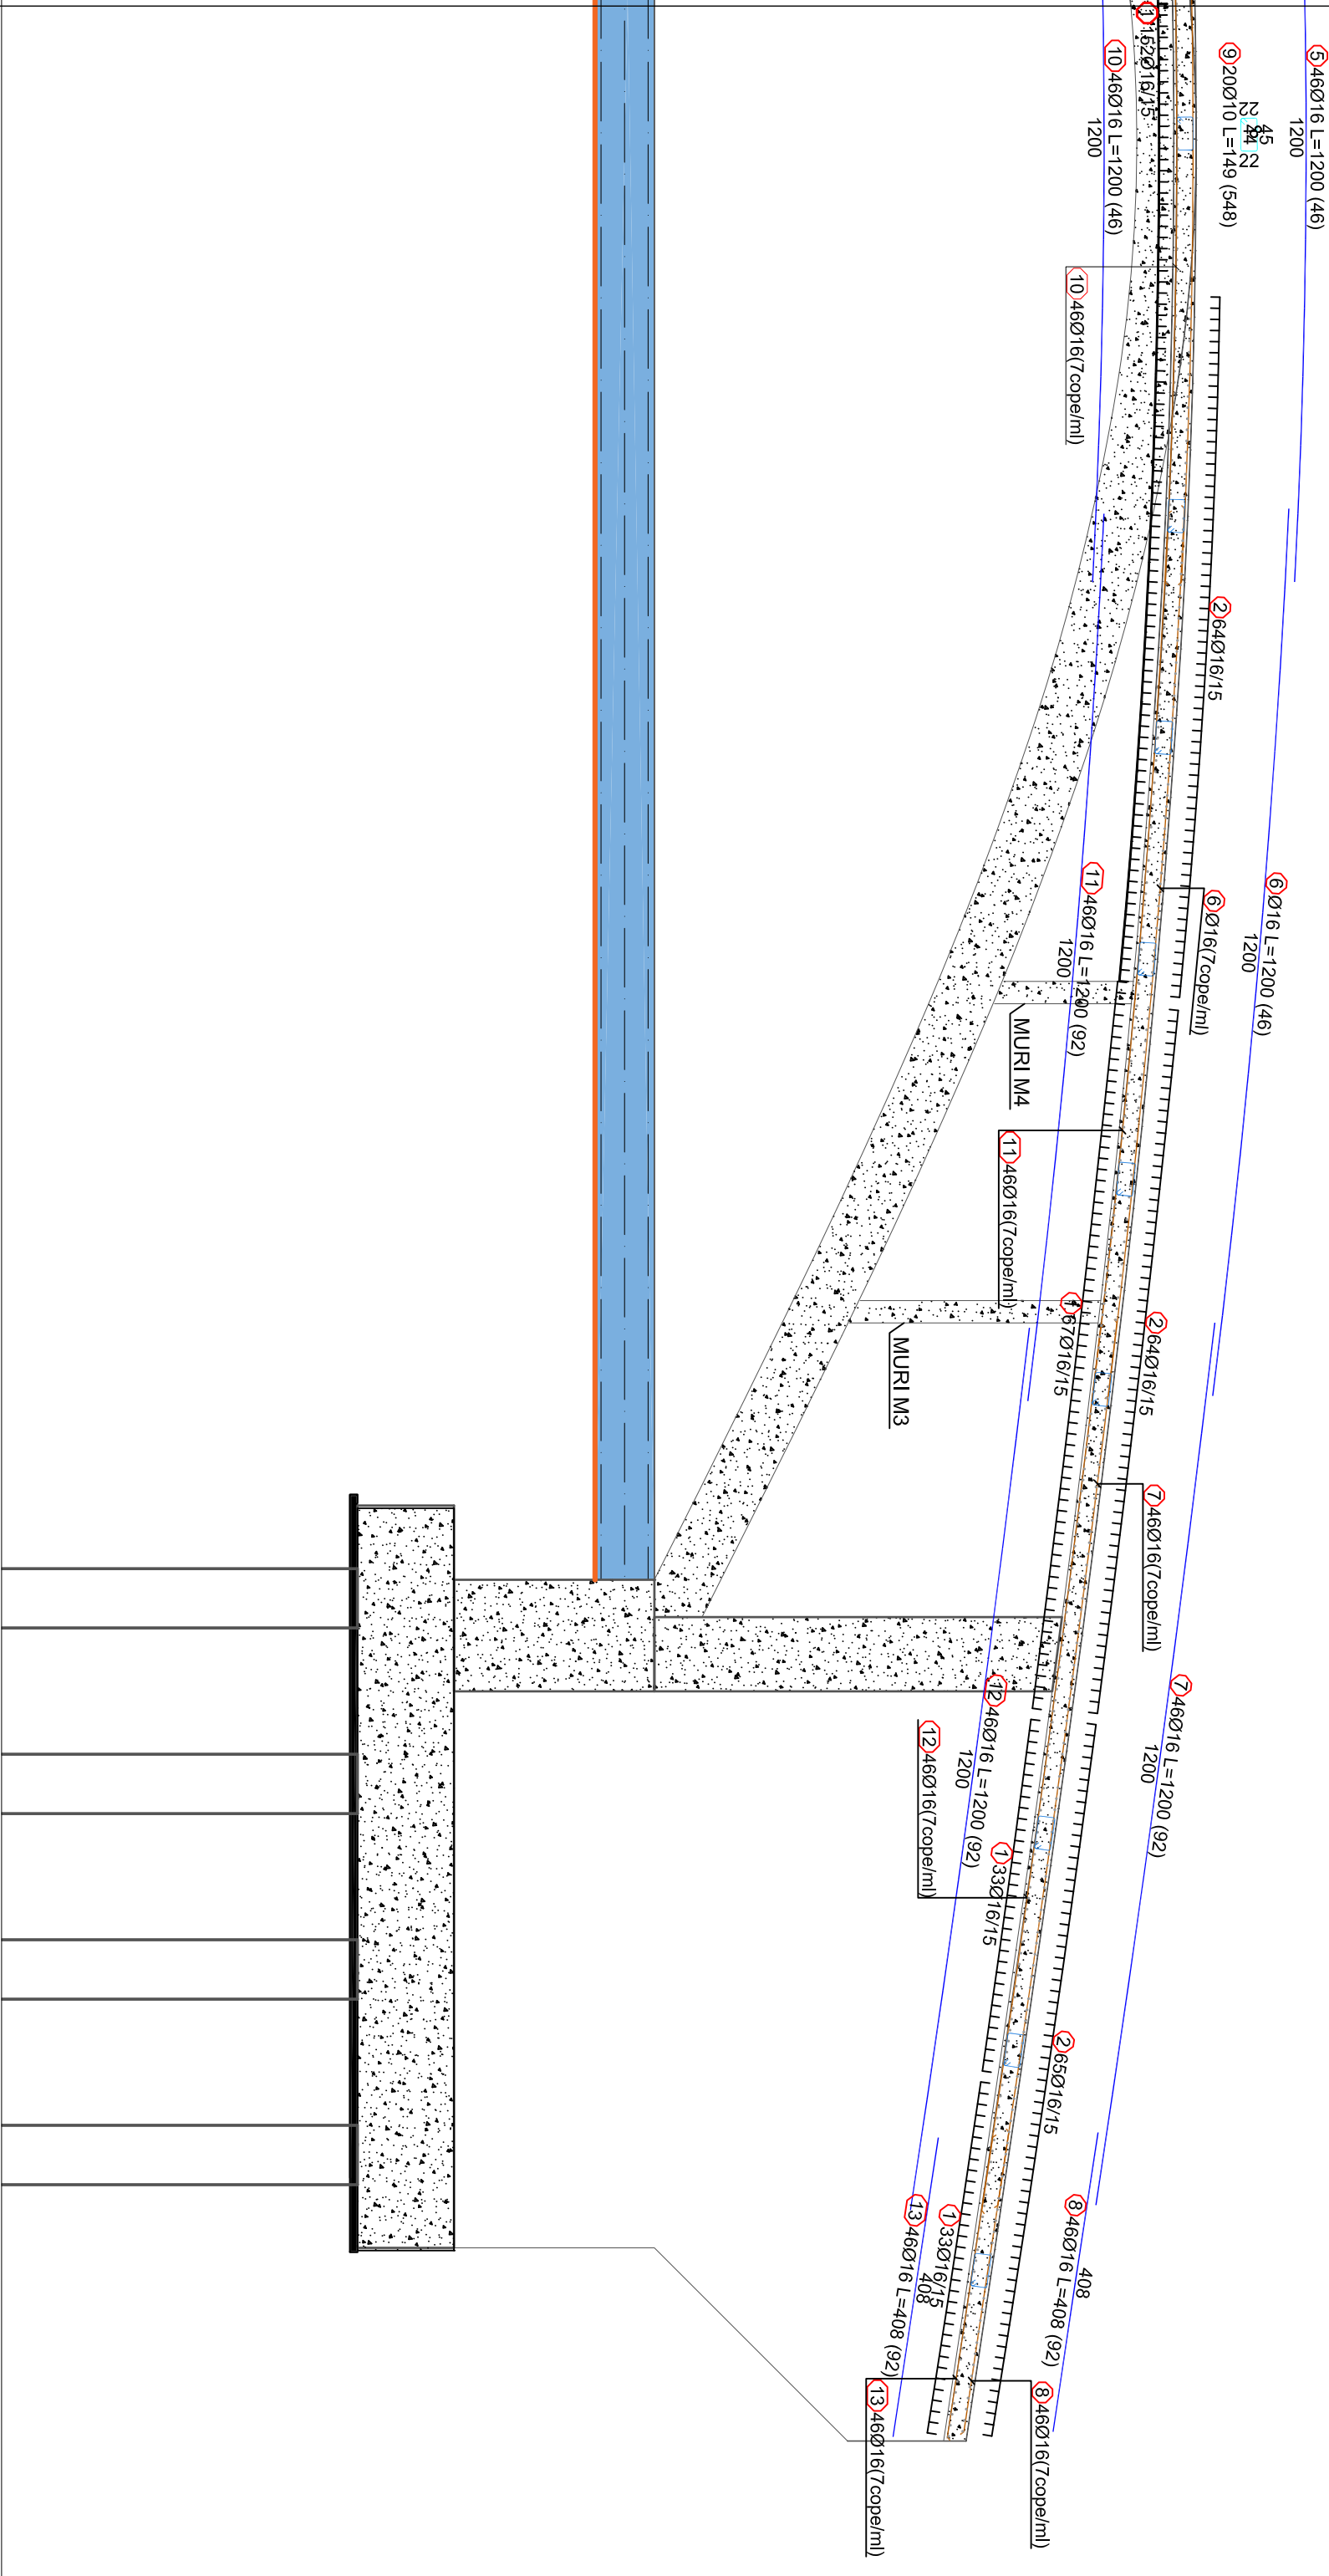


Porositi :

Projektoi:

Objekti:


"NDERTIM URA KAMICE"

Betoni duhet te jete C30/37
çeliku duhet te jete S500

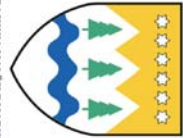


"LENI-ING" sh.p.k
Administrator Ing.Nikoll Paluca
Adresa: Rr. Uran Pano, Pallati 12 Kat, Kat 2
Mobile: 0682042270
Email: info@leni-ing.al

Faza:		Projekt - Zbatimi	
Emërtimi i Fildës:	Shkalla:	Tiranë 2024	Fleta K-09
ARMIMI SOLETAVE	Sh 1:75		

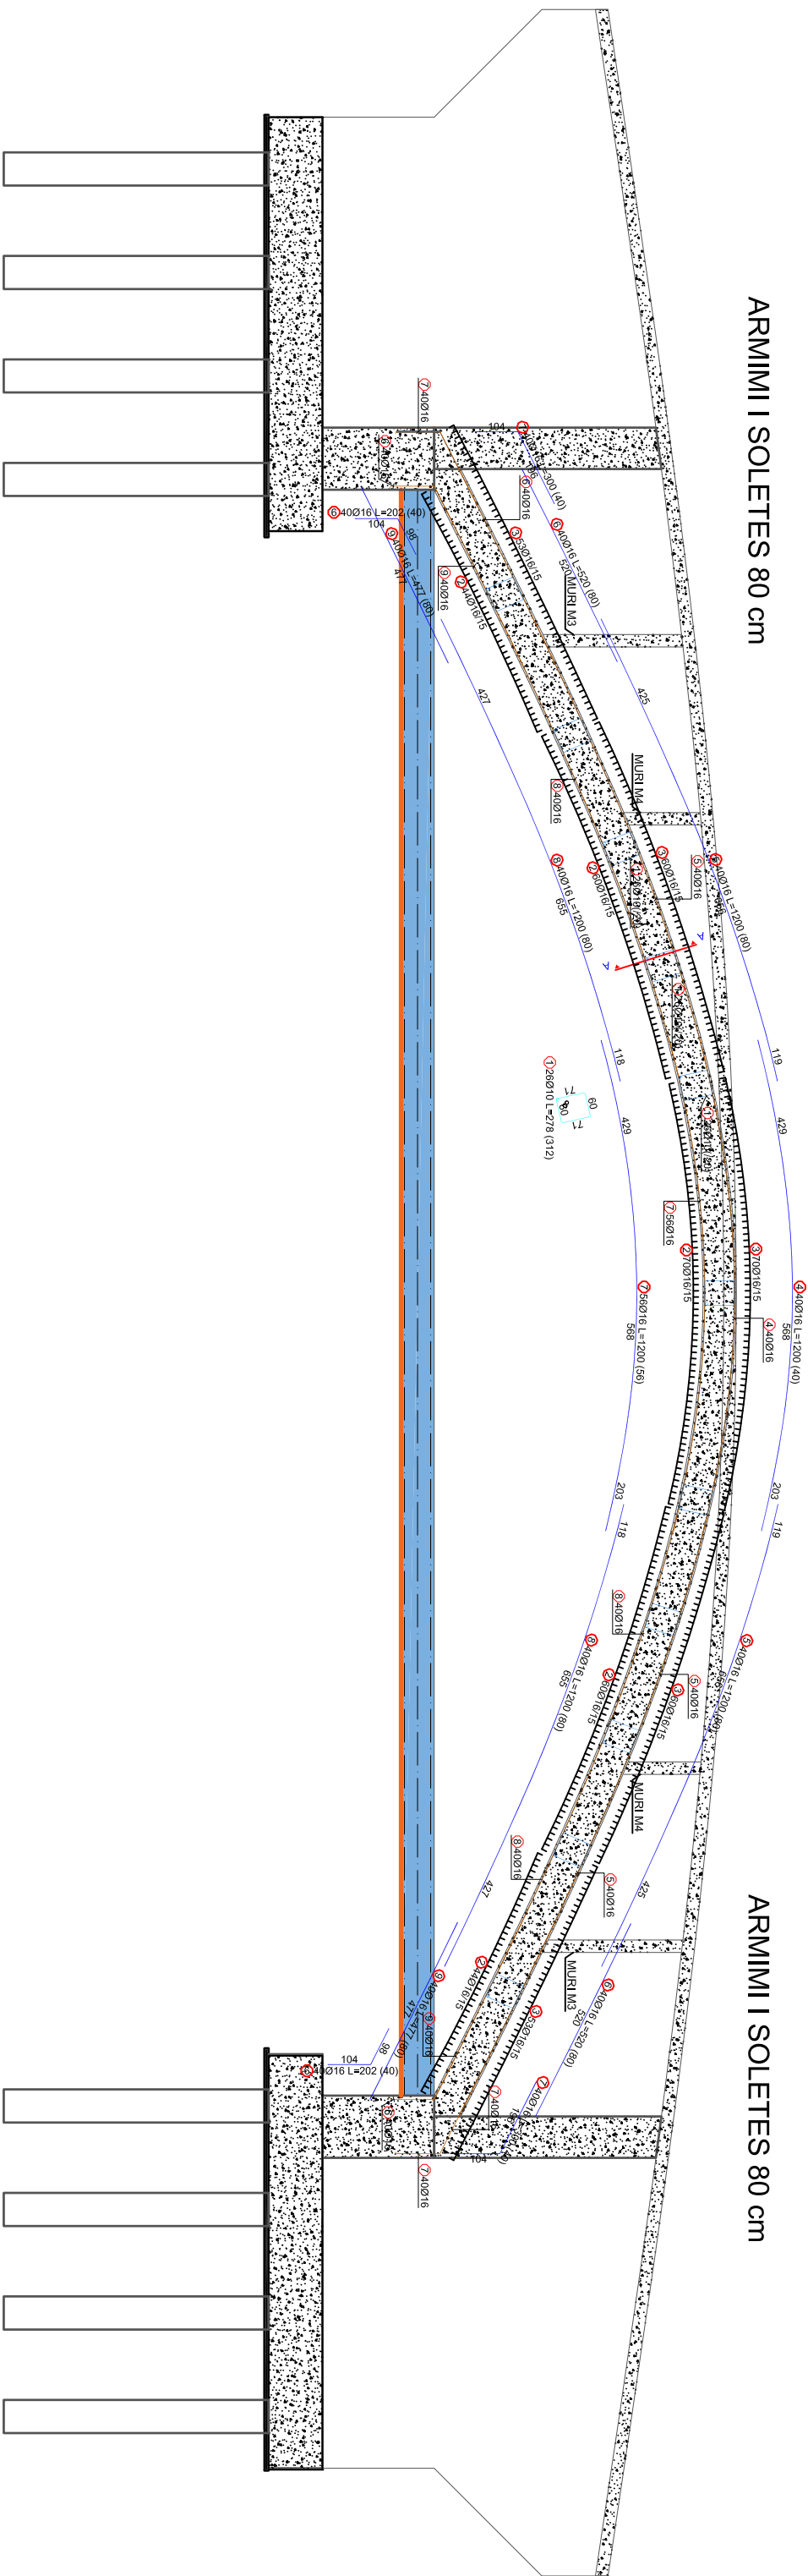

Porositi :

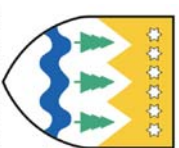

Projektois:

"LENI-ING" sh.p.k
Administrator Ing.Nikoll Paluca

Adresa: Rr. Uran Pano, Pallati 12 kat. Kati 2,
(Mbrapa VEVE Center, Bulevardi Zogu i Pare),
Mobile: 0682042270
Email: info@leni-ing.al

Objekti:

"NDERTIM URA KAMICE"

Faza:

Projekt - Zbatimi

Emërtimi i Fletës


ARMIMI SOLETAVE

Shkalla:
Sh 1:75

Tiranë 2024

Betoni duhet te jete C30/37 çeliku duhet te jete S500

ARMIMI I SOLETES 80 cm

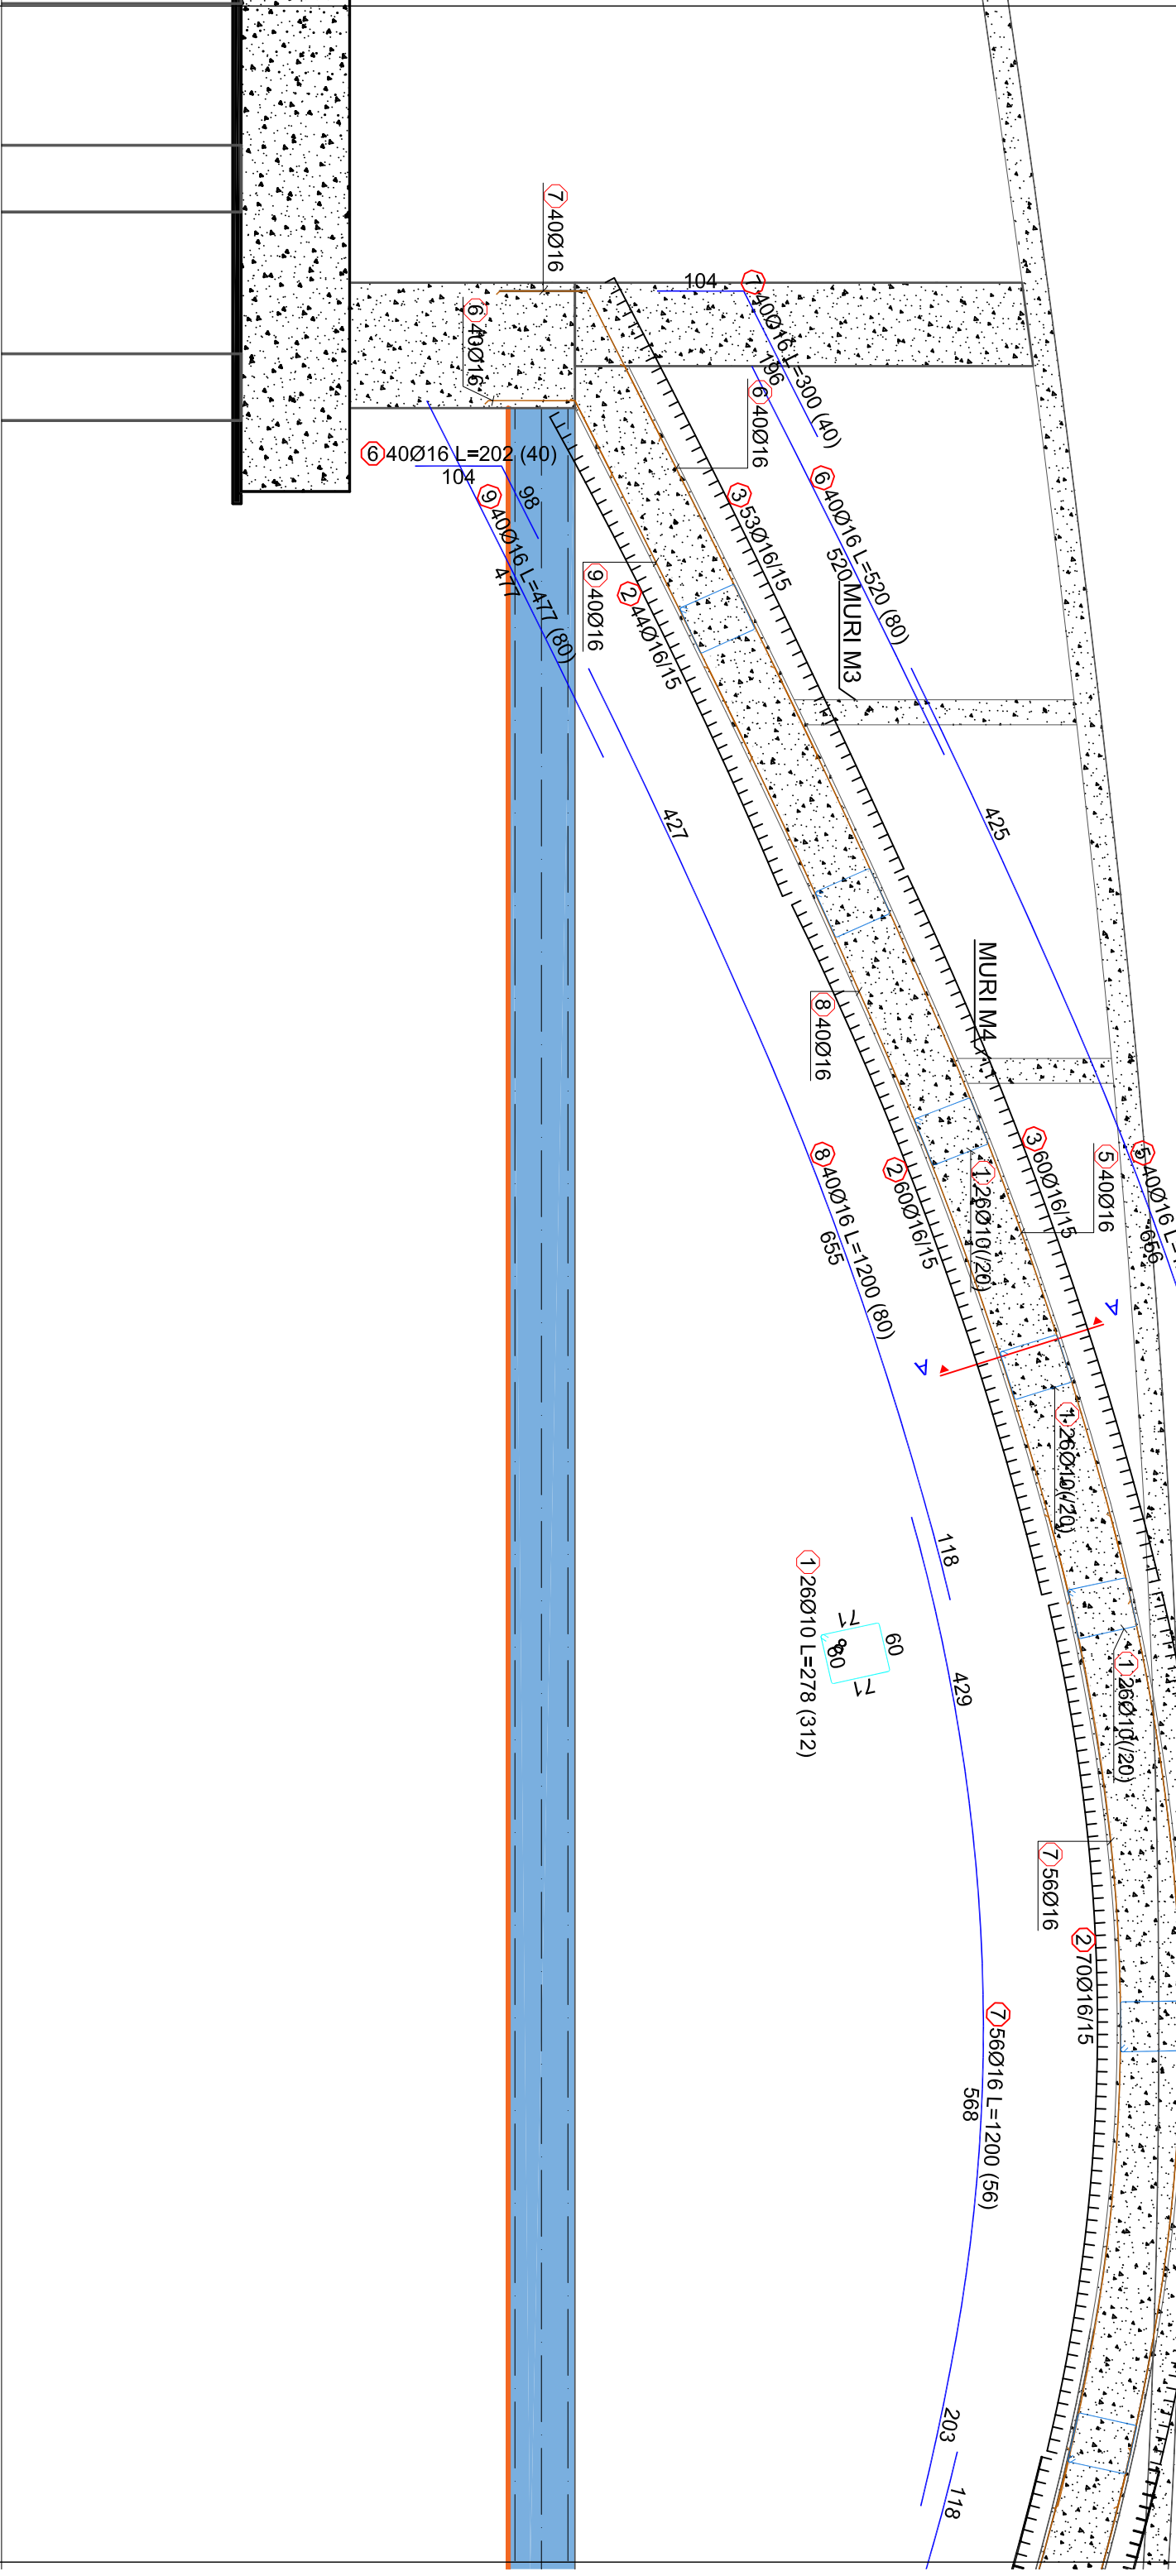

Porositi :

Projektoi:

Objekti:

"NDERITIM URA KAMICE"




"LENI-ING" sh.p.k
Administrator Ing.Nikoll Paluca
Adresa: Rr. Uran Pano, Pallati 12 Kat, Kat 2
Mobile: 0682042270
Email: info@leni-ing.al


Faza:	Projekt - Zbatimi	
Emërtimi i Fildës:	Shkalla:	Tiranë 2024
ARMIMI SOLETAVE	Sh 1:75	Fleta K-11

Betoni duhet te jete C30/37
çeliku duhet te jete S500

ARMIMI I SOLETES 80 cm

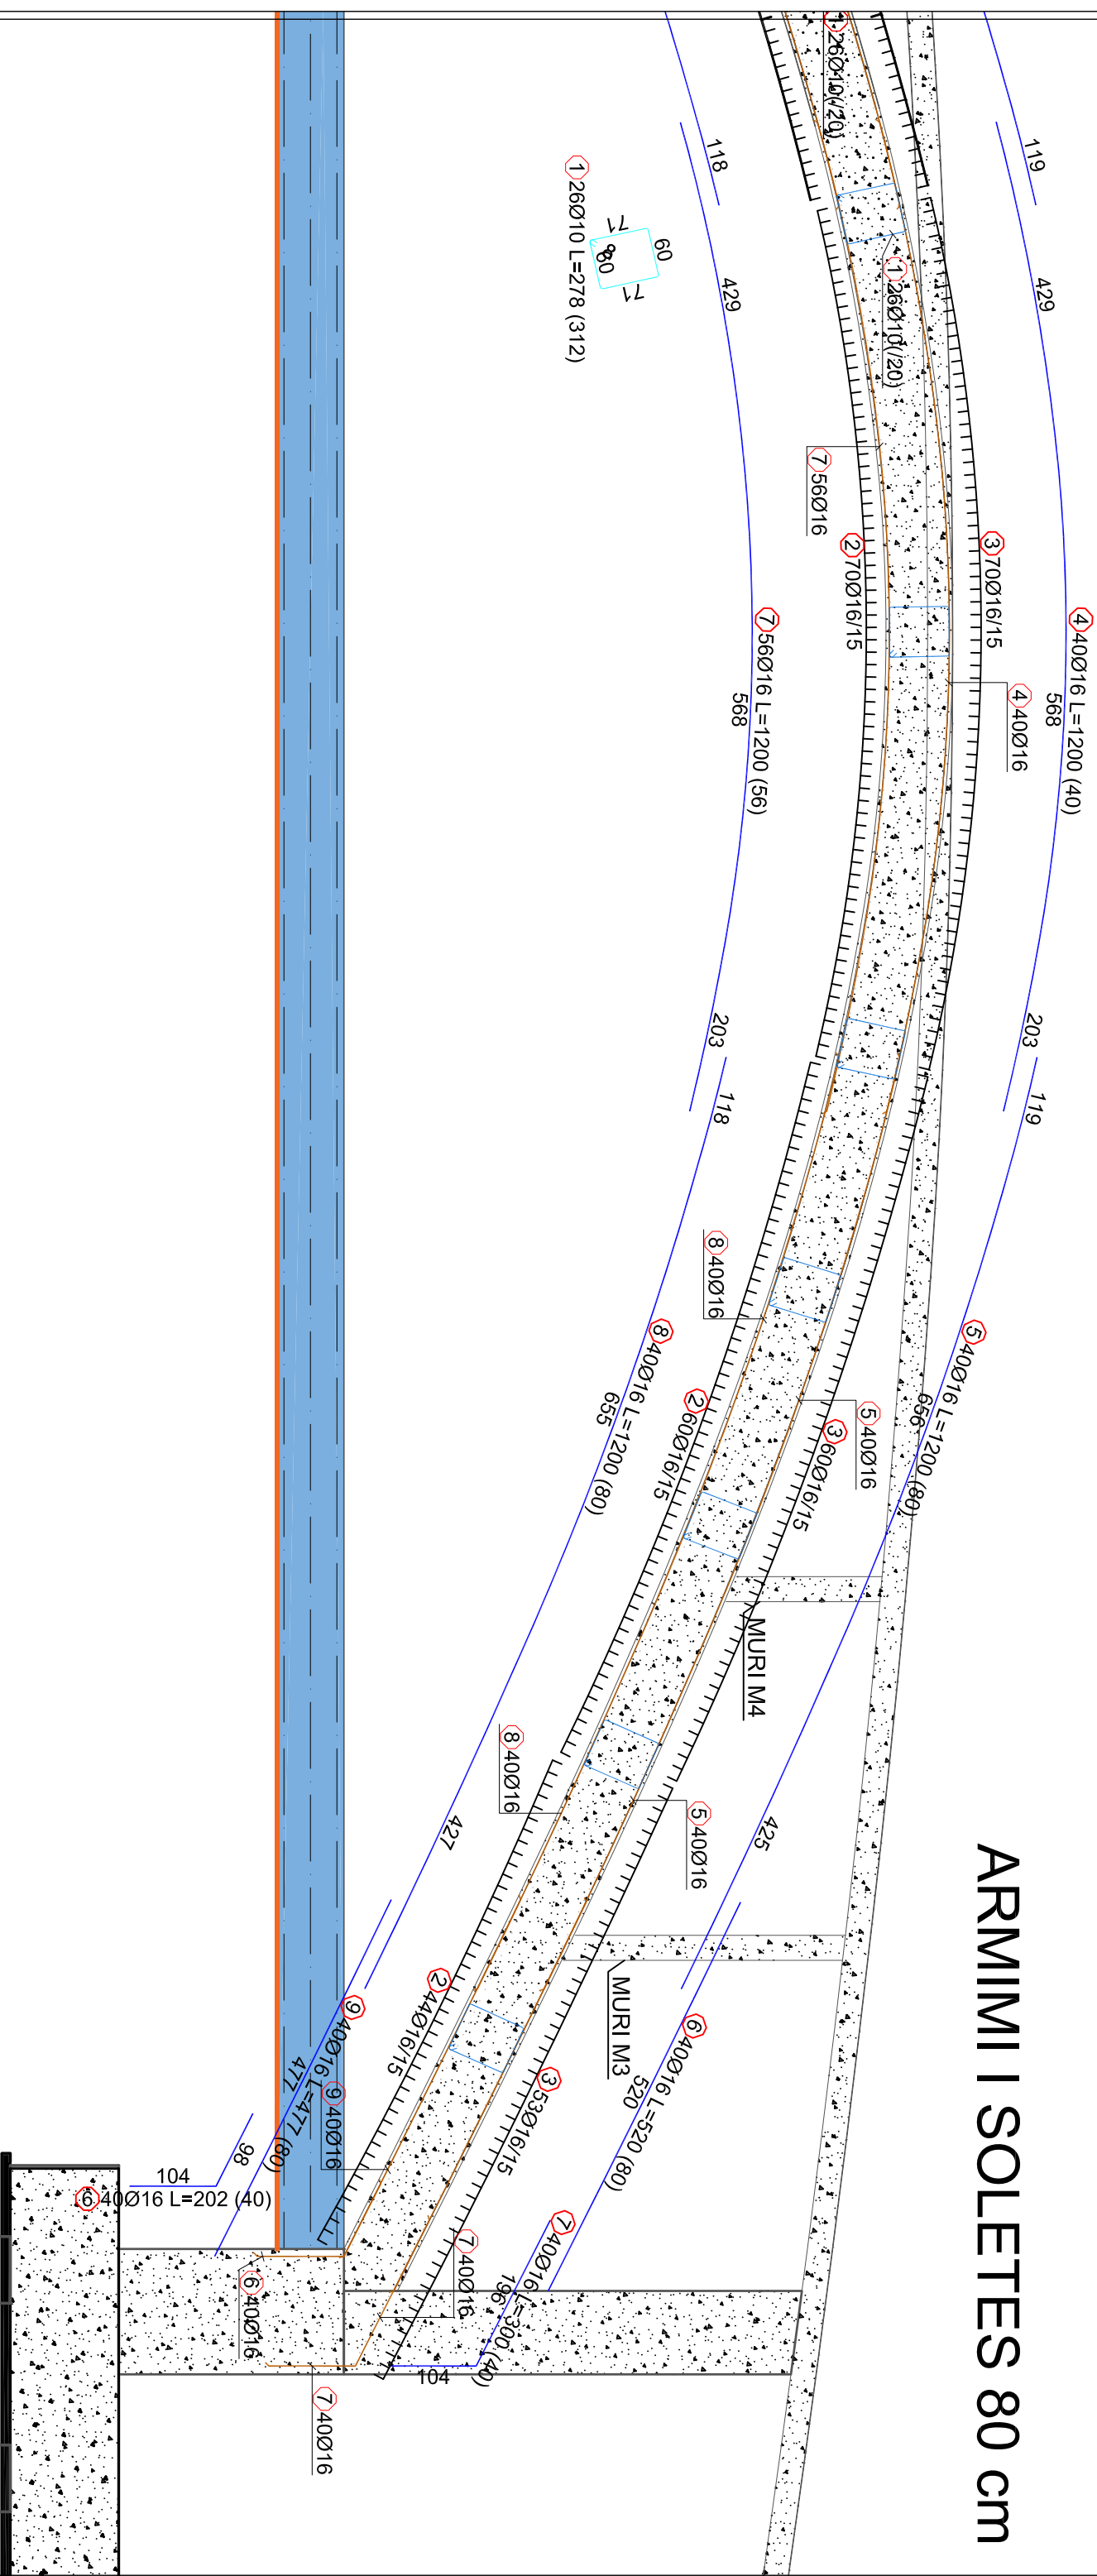

Porositi :

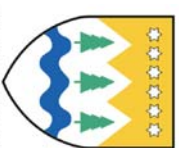

BASHKIRIA MAL'ESTI F. MADH

Projektoi:

"LENI-ING" sh.p.k
Administrator Ing.Nikoll Paluca

Adressa: Rr. Uran Pano, Pallati 12 kat. Kati 2
(Mbrapa VE/E Center, Bulevardi Zogu i Pare)
Mobile: 0682042270
Email: info@lenti-ing.al

Objekti:

"NDERTIM URA KAMICE"

Faza:

Projekt - Zbatimi

Emërtimi i Fletës:

ARMIMI SOLETAVE

Sh 1:75

Tiranë 2024


Fleeta K-12

Betoni duhet te jete C30/37
çeliku duhet te jete S500

ARMIMI | SOLETES 80 cm

A-A

SH 1:60

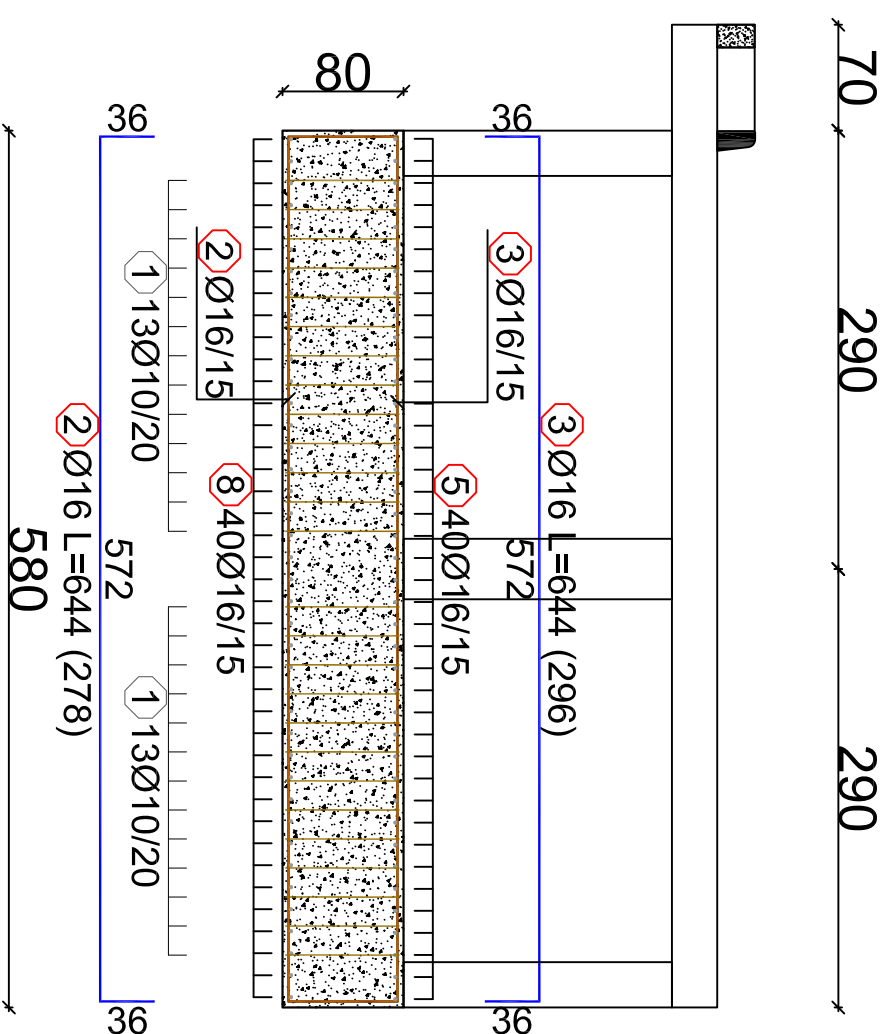

Betoni duhet te jete C30/37
çeliku duhet te jete S500

Porositi :



Projektois:

"LENI-ING" sh.p.k
Administrator Ing.Nikoll Paluca

Adressa: Rr. Uran Pano, Pallati 12 kat, Kall 2
(Mbrapa VEV Center, Bulevardi Zogu i Pare)
Mobile: 0682042270
Email: info@leni-irq.al

Objekti:

"NDERTIM URA KAMICE"

Faza:

Projekt - Zbatimi

Emērtimi i Fletēs:

ARMIMI SOLETA VEE


Shkalla:

Sh 1:75

Tiranë 2024

Fleta K-12

ARMIMI I MURIT M1 DHE M2

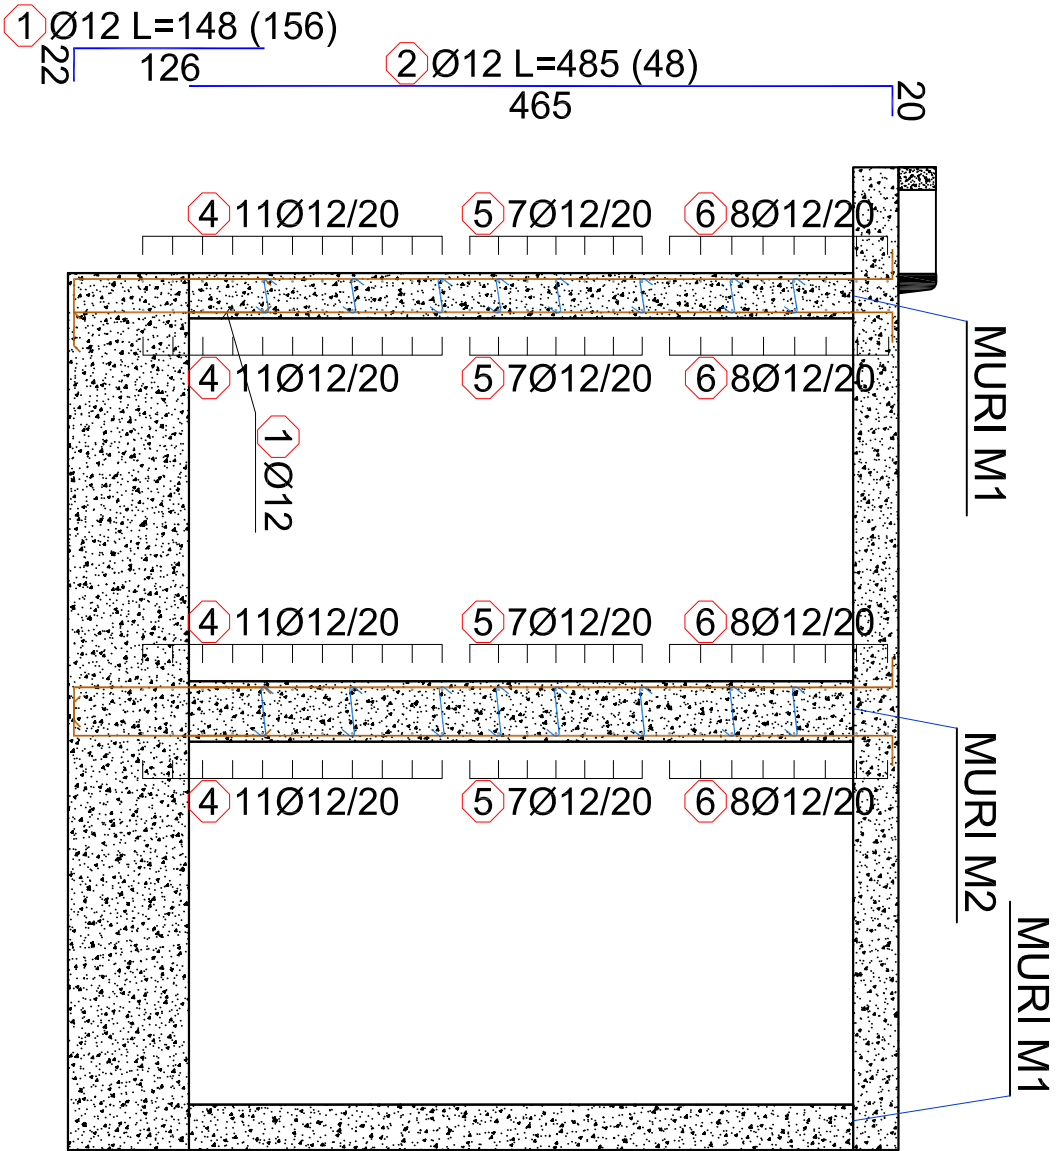

ARMIMI I MURIT M1 DHE M2

Reinforcement drawing for wall M1 and M2. The drawing shows a cross-section of a wall with reinforcement bars (Ø12) and dimensions. The wall is divided into two sections: MUR M1 and MUR M2. The reinforcement bars are labeled with numbers 1 through 6, indicating different types and lengths. The dimensions are given in millimeters (mm).

Reinforcement details:

- 1 Ø12 L=148 (156)
- 2 Ø12 L=485 (48)
- 4 11 Ø12/20
- 5 7 Ø12/20
- 6 8 Ø12/20


Dimensions:

- 126
- 465
- 20


Labels:

- MUR M1
- MUR M2
- MUR M1

ARMIMI I MUREVE GJATESORE M1

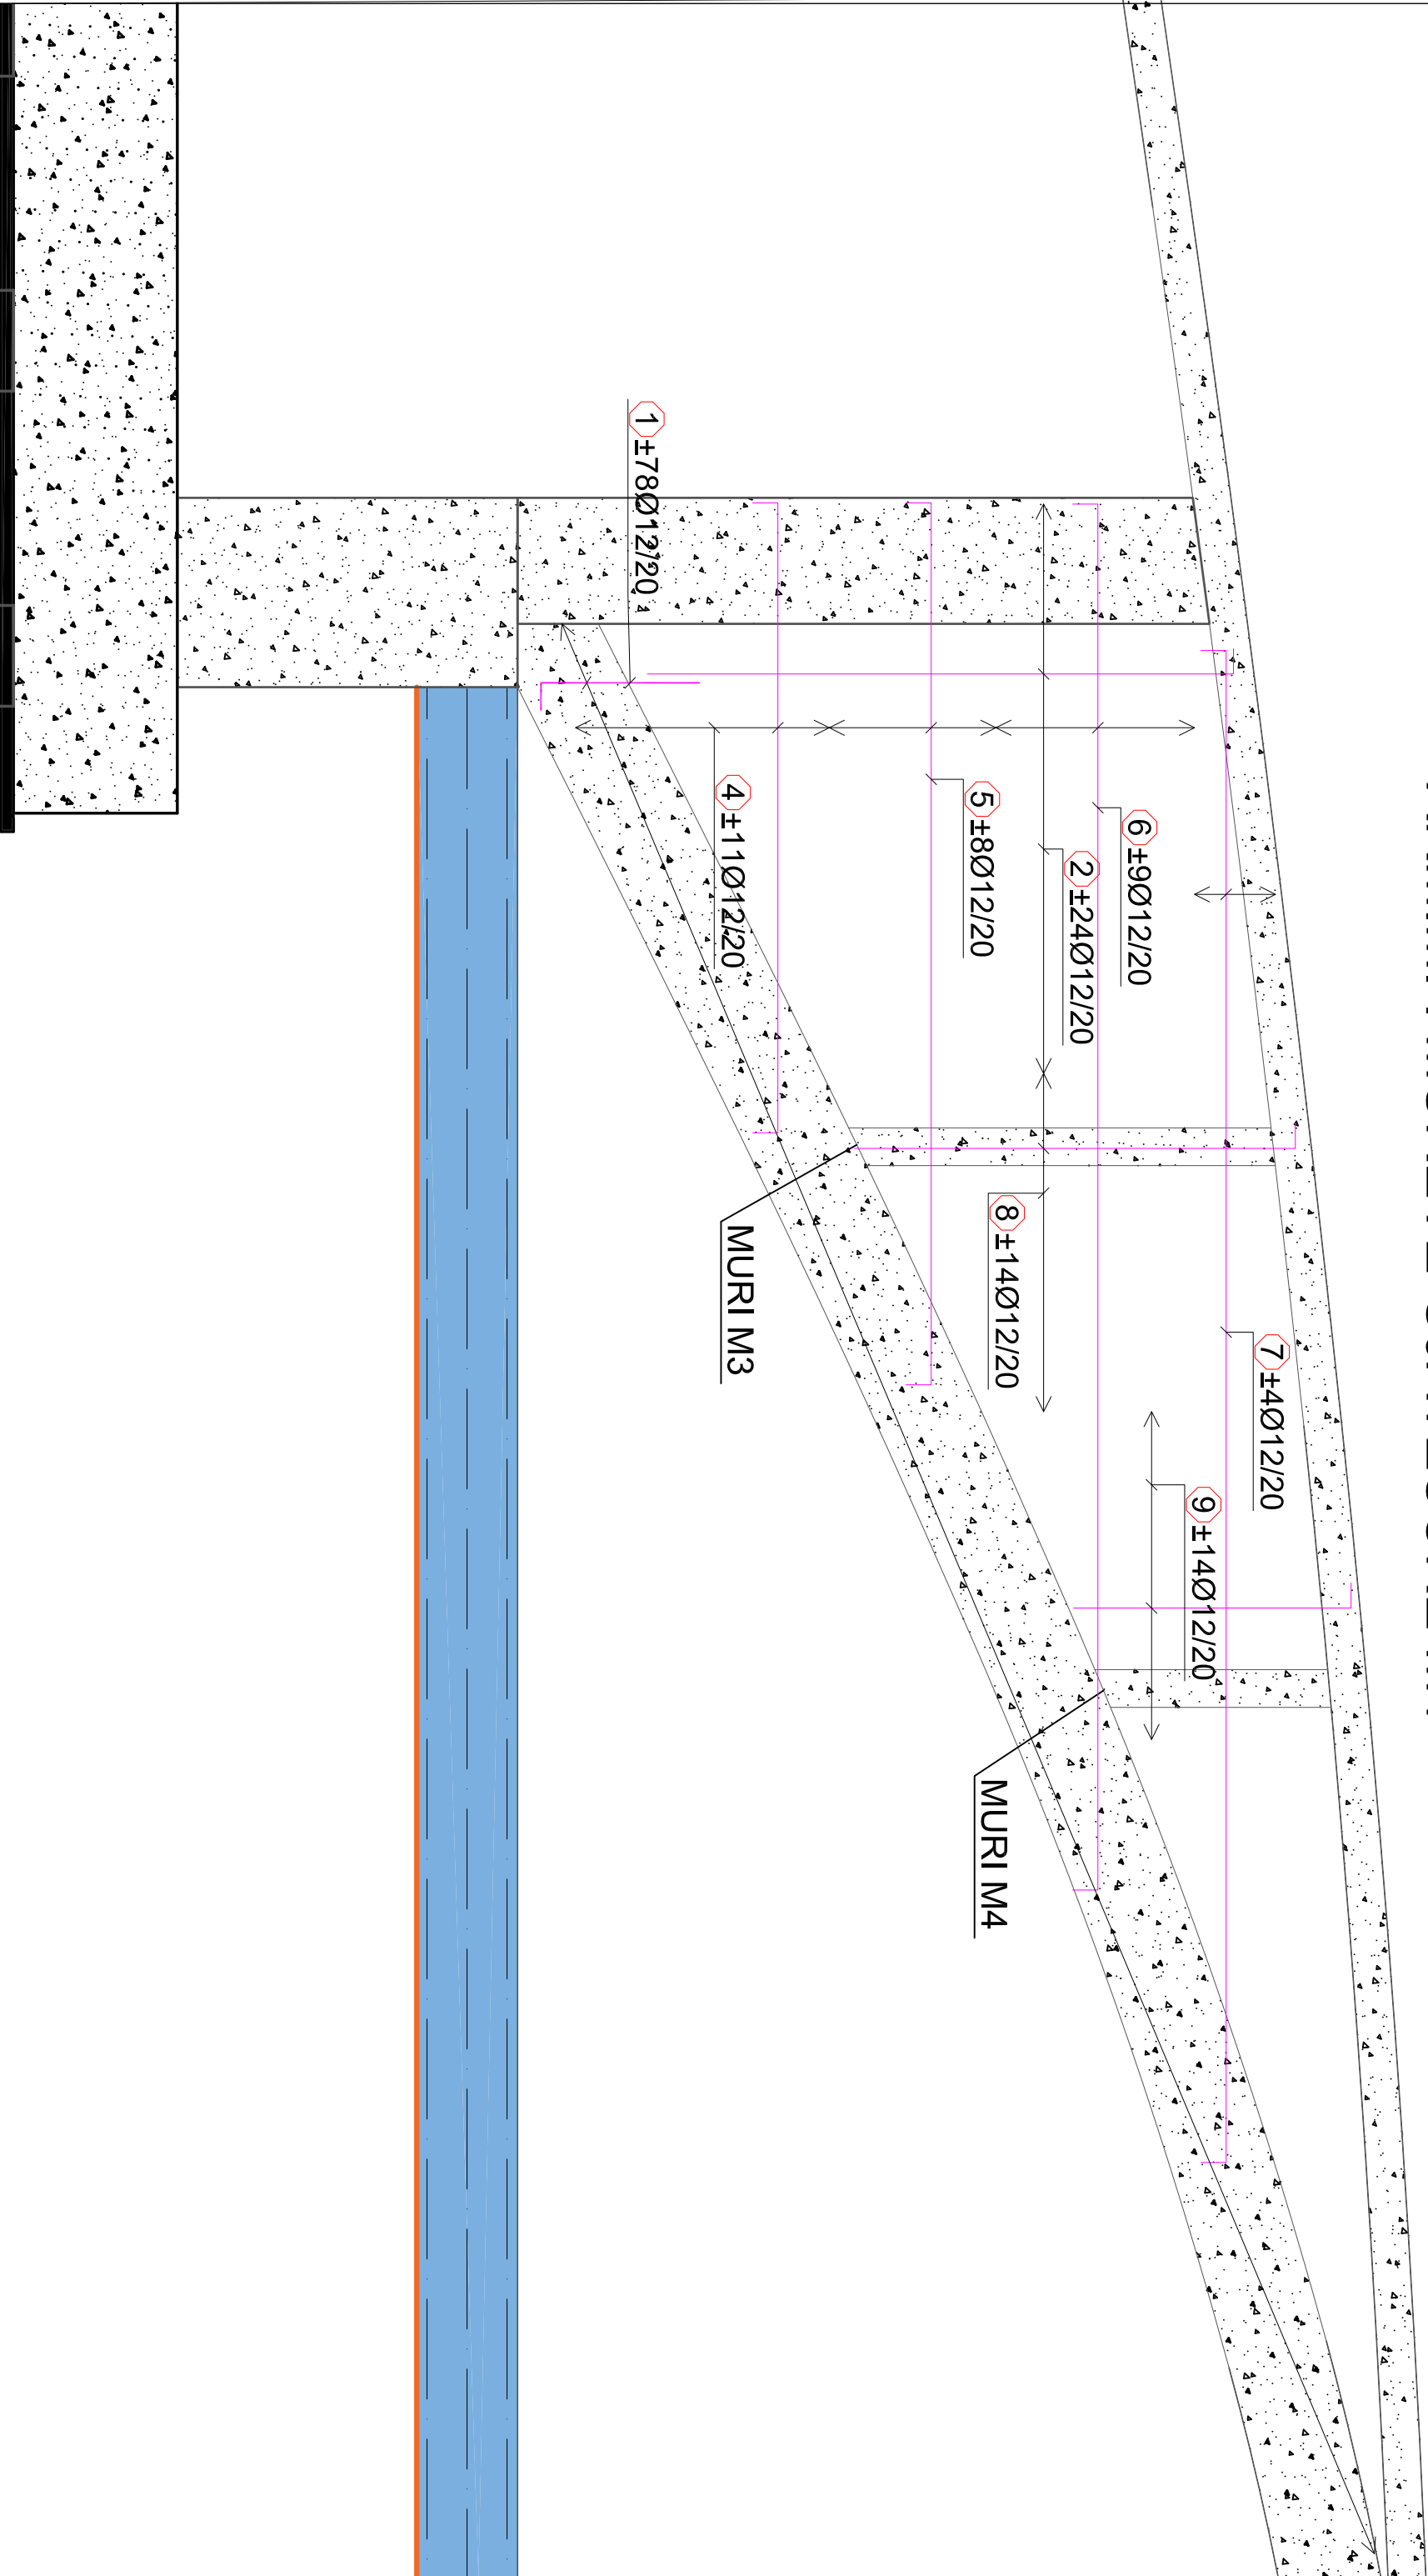

Porositi :

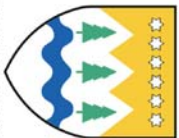

Projektoi:

"LENI-ING" sh.p.k
Administrator Ing.Nikoll Paluca
Adresa: Rr. Uran Pano, Pallati 12 Kat. 2
Mobile: 0682042270
Email: info@leni-ing.al

Objekti:

"NDERITIM URA KAMICE"

Faza:

Projekt - Zbatimi

Emërtimi i Fletës:

ARMIMI MUREVE TE
BRENDESHME

Shkalla:


Sh 1:50

Tiranë 2024

Fleta K-15

Betoni duhet te jete C30/37
çeliku duhet te jete S500

ARMIMI I MUREVE GJATESORE M2

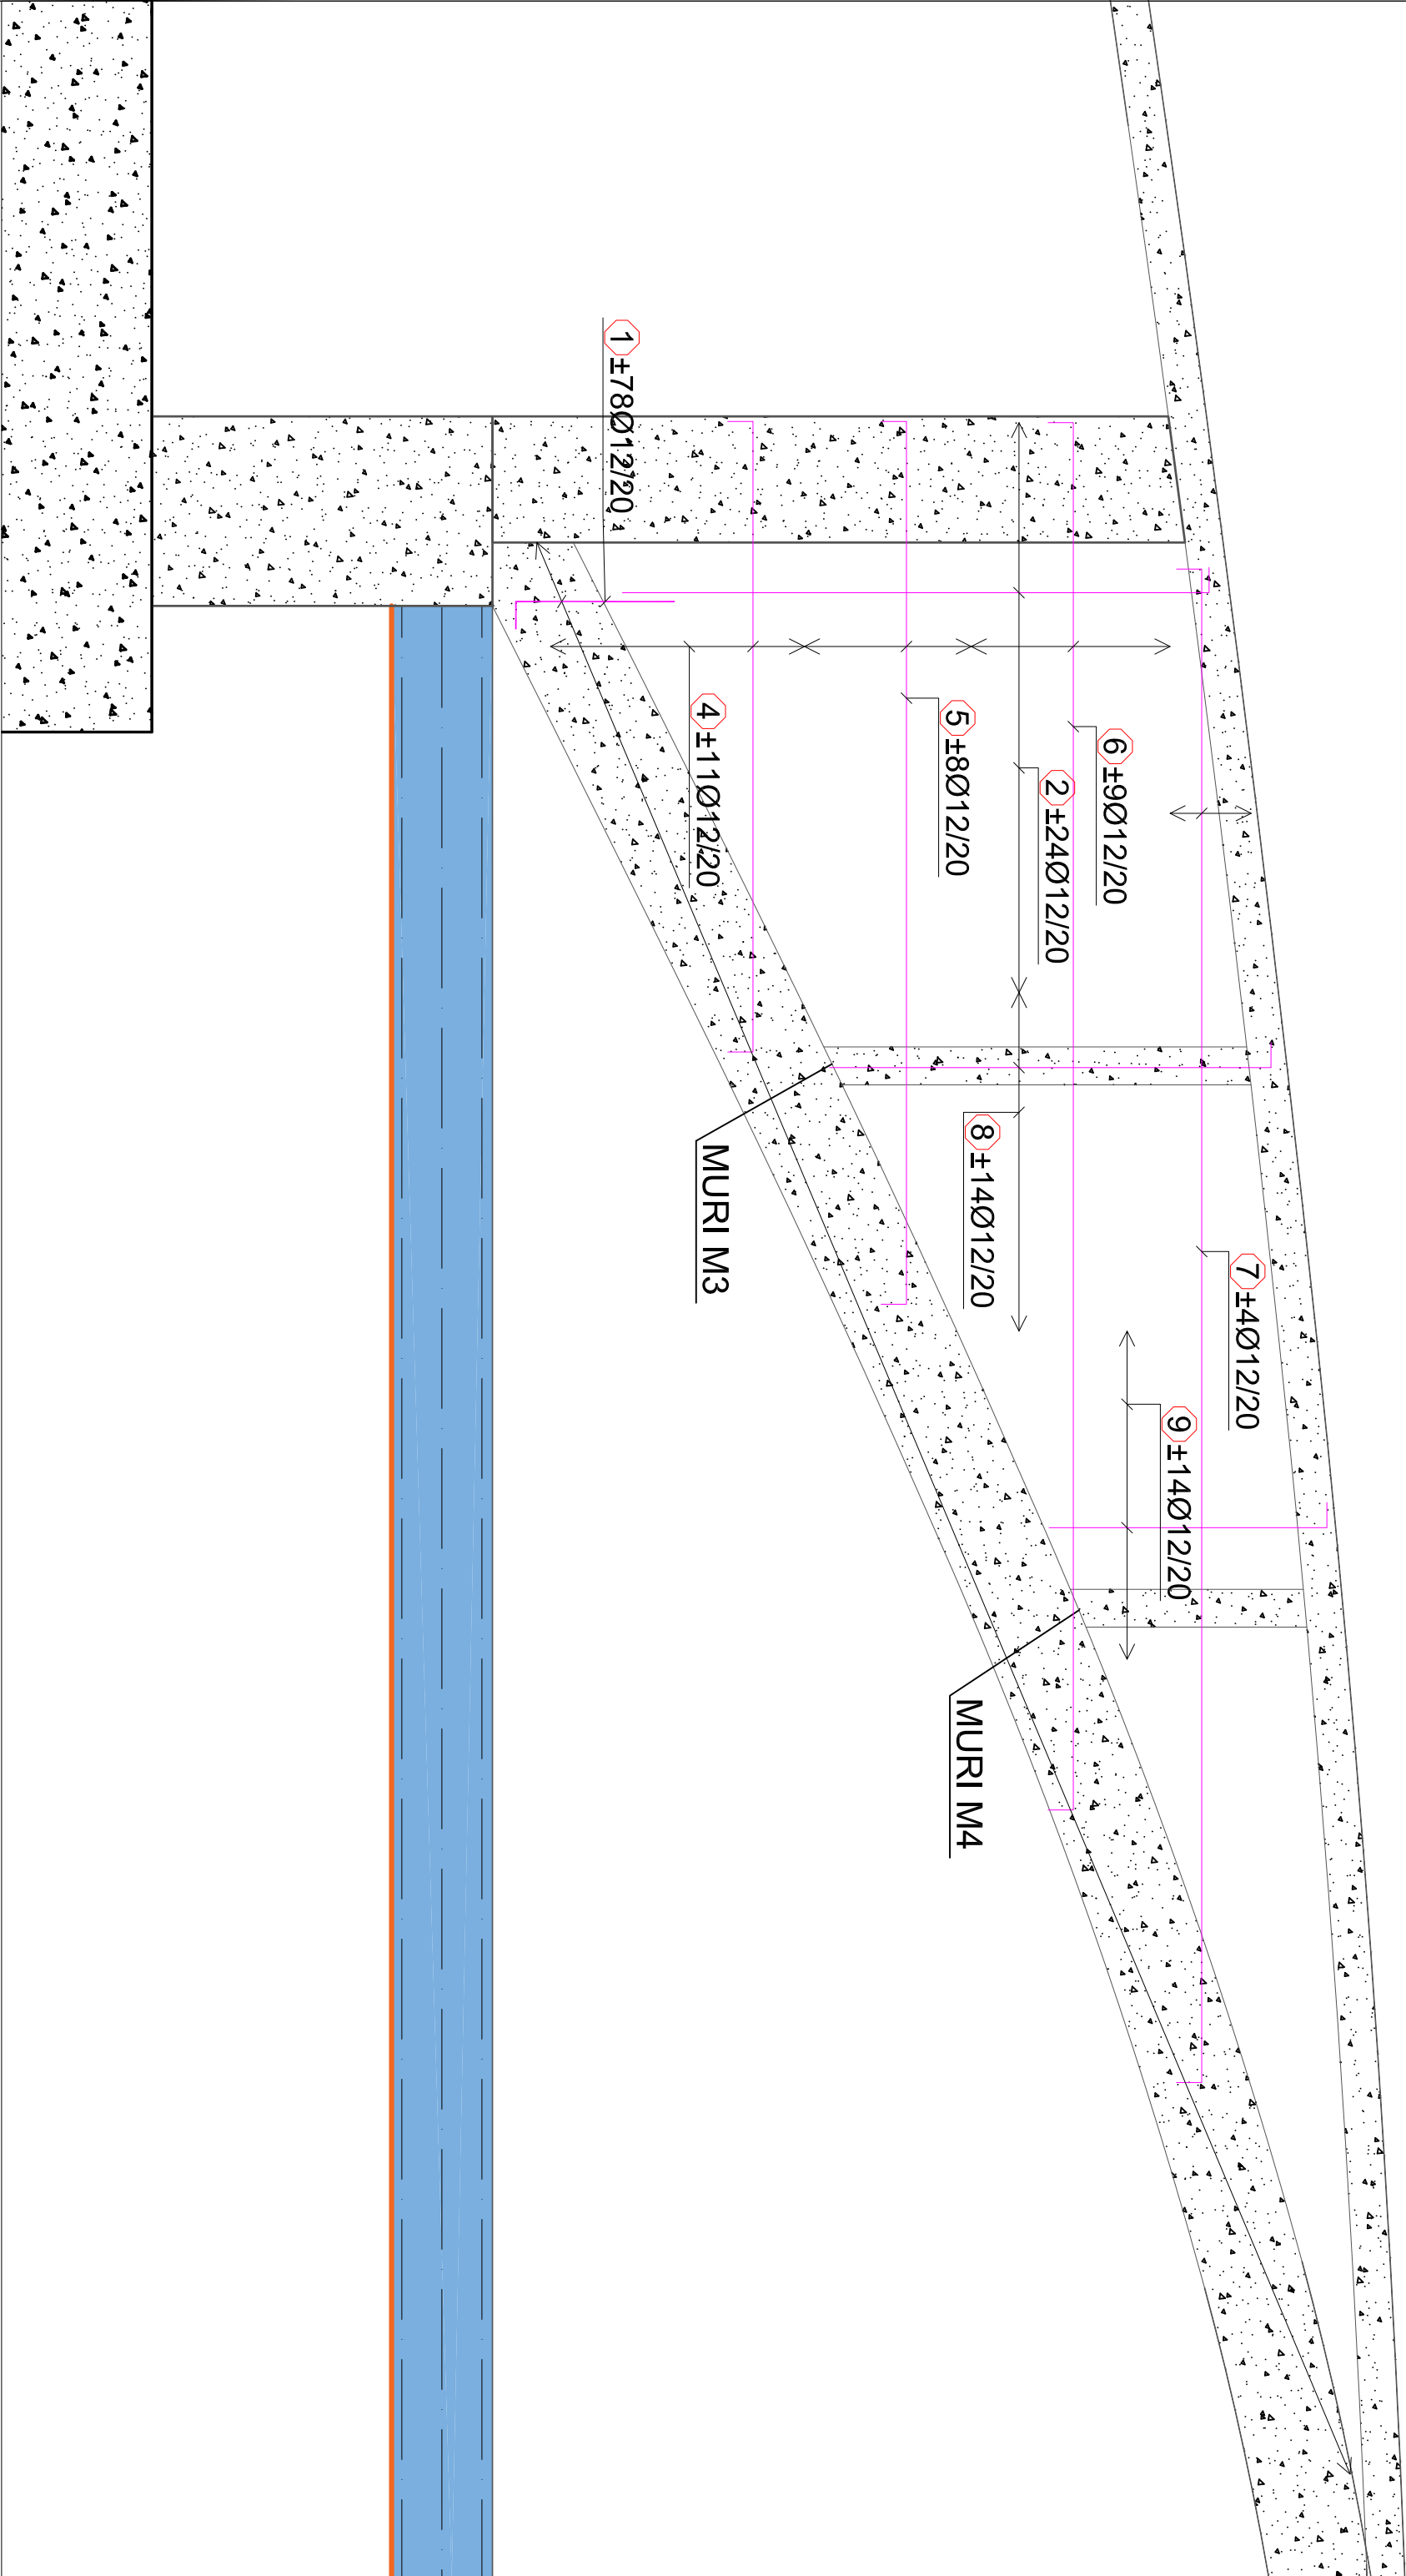


Porositi :

Projektoi:

Objekti:

"NDERITIM URA KAMICE"


Betoni duhet te jete C30/37
çeliku duhet te jete S500

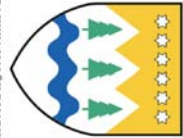

"LENI-ING" sh.p.k
Administrator Ing.Nikoll Paluca
Adresa: Rr. Uran Pano, Pallati 12 Kat, Kat 2
Mobile: 0682042270
Email: info@leni-ing.al

Faza: Projekt - Zbatimi
Emërtimi i Fildës: ARMIMI MUREVE TE BRENDESHME
Shkalla: Sh 1:50
Tiranë 2024
Fleta K-16

ARMIMI I MUREVE TERTHORE

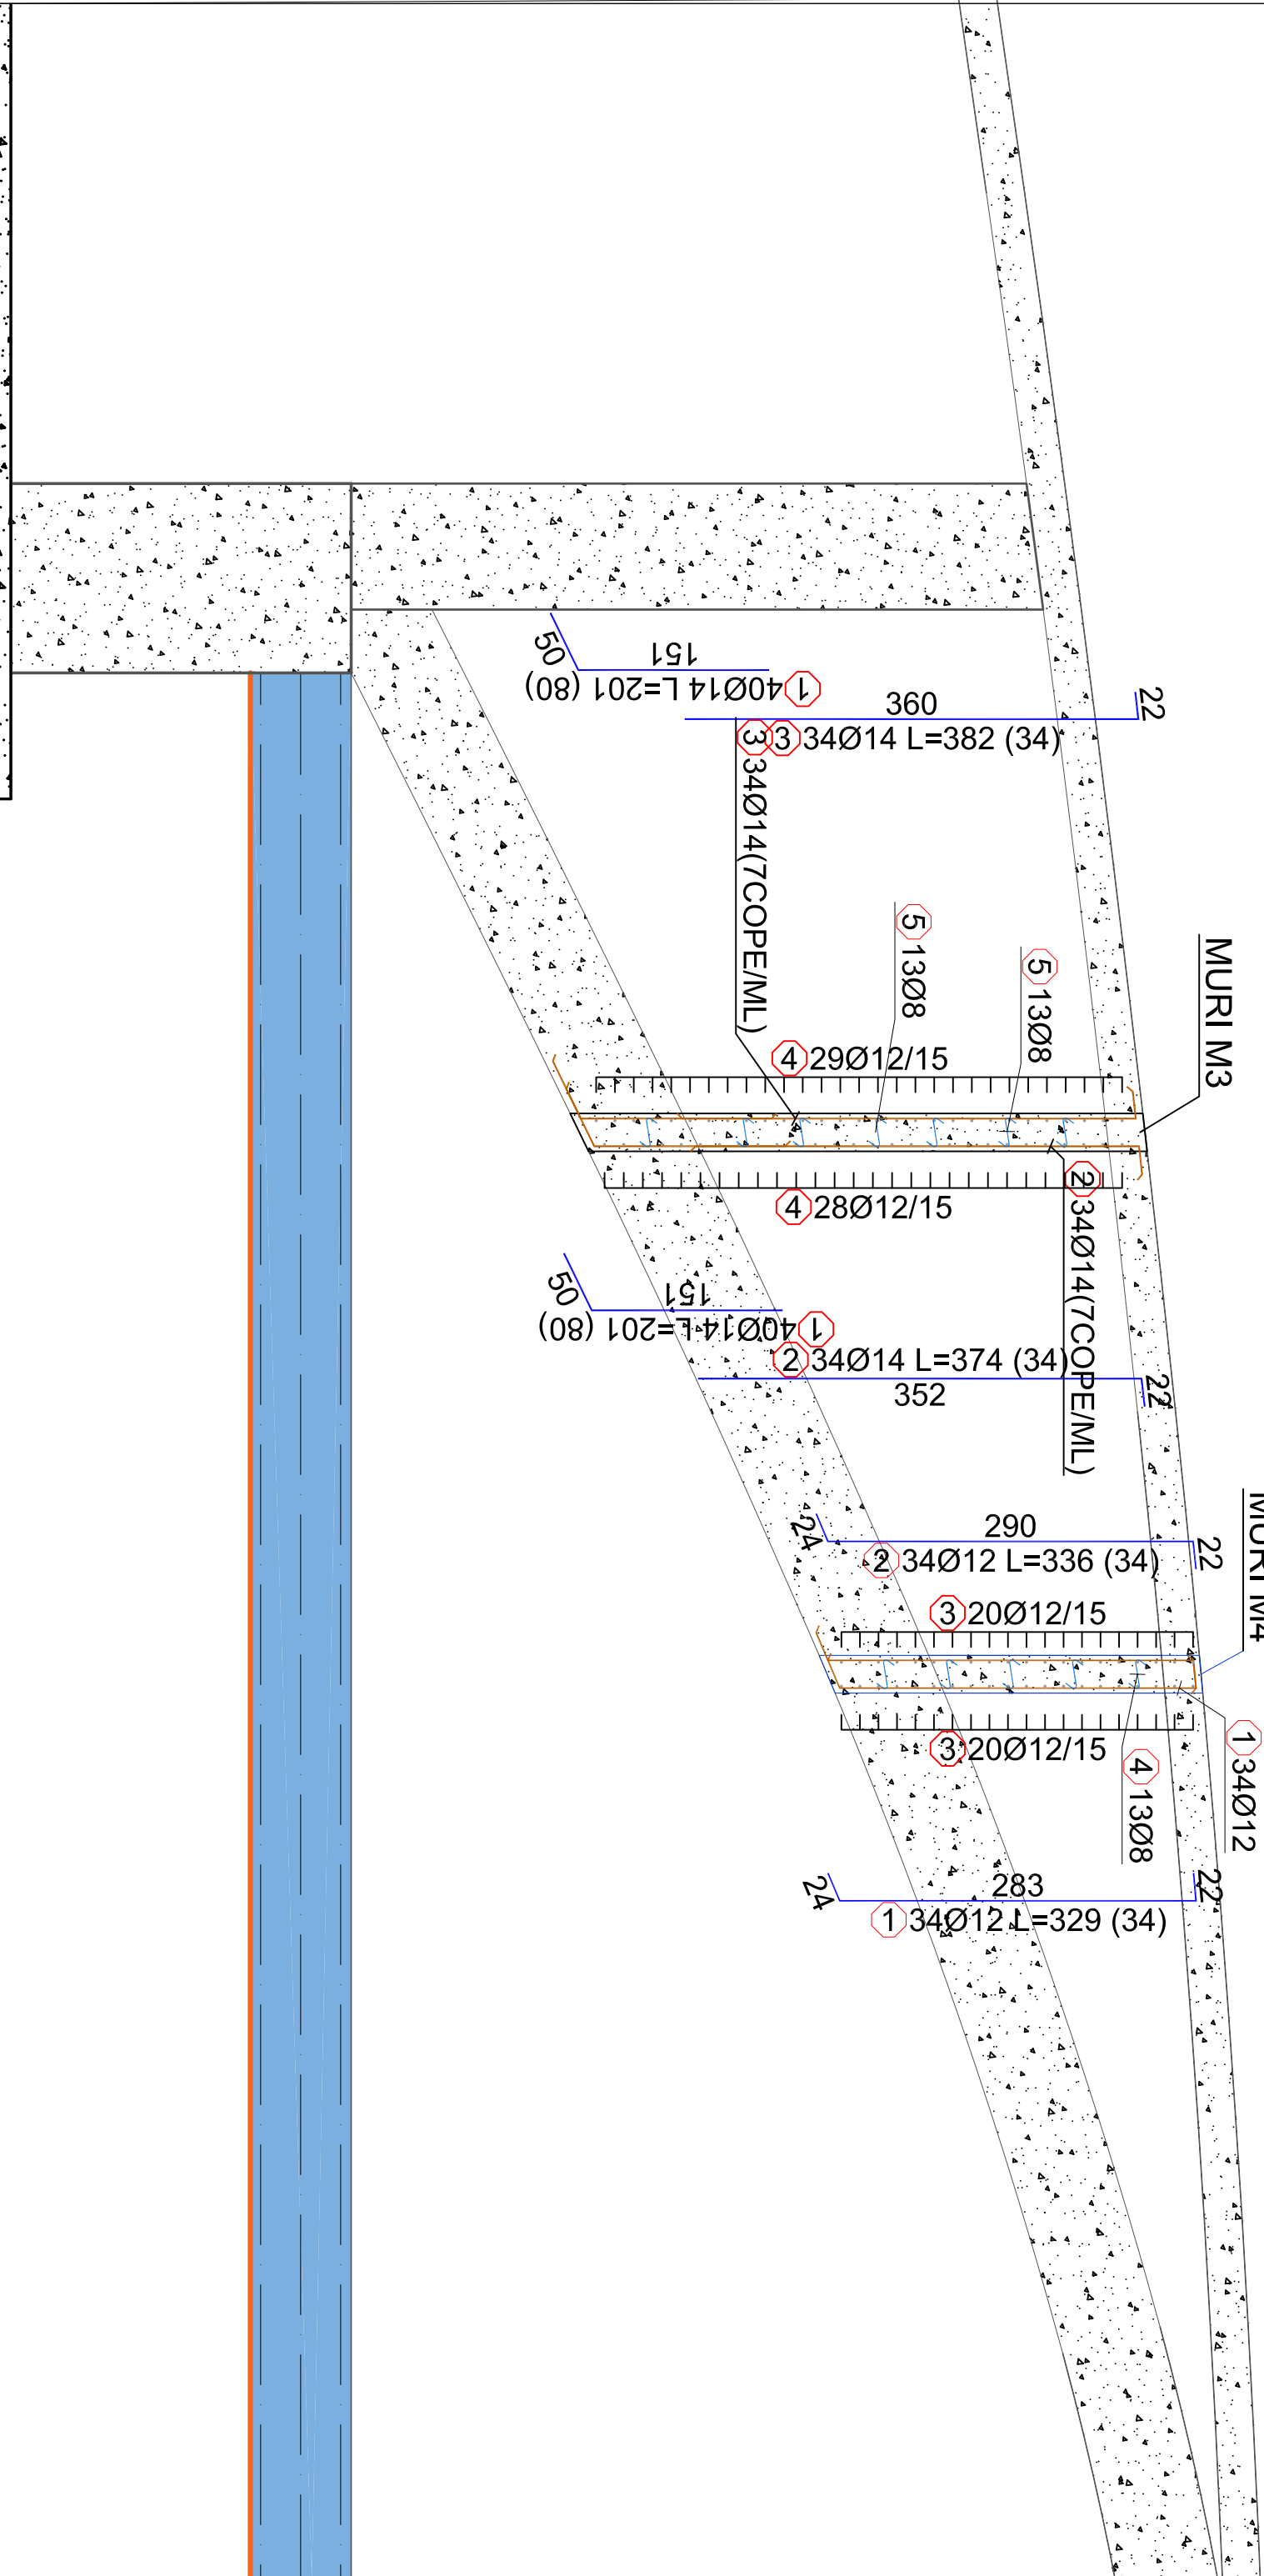

Porositi :

Projektoi:

Objekti:

"NDERTIM URA KAMICE"

Betoni duhet te jete C30/37
çeliku duhet te jete S500



"LENI-ING" sh.p.k
Administrator Ing.Nikoll Paluca
Adresa: Rr. Uran Pano, Pallati 12 Kat, Kat 2
Mobile: 0682042270
Email: info@leni-ing.al

Faza:
Emërtimi i Fletës:
ARMIMI MUREVE TE
BRENDESHME

Projekt - Zbatimi
Shkallë:
Sh 1:50

Tiranë 2024
Fleta K-17

TABELA E VOLUMEVE TE BETONIT									
Nr.	Pershkrimi	Njesia	Sasia	Dimensionet			Pozitiv	Negativ	Shuma
				Gatesia	Gjeresia	Lartesia			
	GERMIM PER BALLE	M3	1	23	15	5	1725.0		
		M3	1	23	15	6.5	2242.5		
							3967.5		
						5			
	PILOTA	M3	32	6.4		0.5056	103.5		
	SHTRESE E VARFER	M2	2	10.5	10.5		220.5		
	SHTRESE ÇAKELL STABILIZANT	M3	2	10.5	10.5	0.5	110.3		
	MBUSHJE ÇAKELL MES MUREVE DHE SHPATULLAVE								
	BALLET	M3	2		15	160	4800.0		
		M3	2		15	8.3	249.0		
	BRENDA URES	M3	4	4	4.1	2.4	157.4		
		M3	4	4	2.6	2.4	99.8		
		M3	4	7.25	1	2.4	69.6		
							5375.9		
	PLAKA	M3	2	10	10	1.3	260.0		
	BALLI	M3	2	1.5	2.7	4.8	38.88		
		M3	2	1	5.5	4.8	52.8		
							91.68		
	SHPATULLA	M3	6	63.7	0.5		191.1		
	SOLETA 30	M3	1	62.3	6.5	0.3	121.5		
	SOLETA 80	M3	1	42.4	5.8	0.8	196.7		
	MURE TE BRENDESHME								
	M1	M3	4	33.7		0.3	40.4		
	M2	M3	2	33.7		0.4	27.0		
	M3	M3	2	3.38	5.2	0.3	10.5		
	M3	M3	2	1.9	5.2	0.3	5.9		
							83.9		
	BRORDURE MONOLITE	M3	1	62.3	0.25	0.15	2.3		
	BETON I VARFER MES BORDURAVE	M3	1	62.3	0.25	0.75	11.7		
	BORDURE PARAPERGATTUR	ML					63		
	GUARD-RAIL	ML					126		
	KORIMANO METALIKE H=1M	ML					63		

Porositi :

BASHINA MALESI E MADHE

"LENI-ING" sh.p.k

Administrator Ing.Nikoll Paluca

Adresa: Rr. Uran Pano, Pallati 12 kat, Kat 2

(Mbrapa VEVË Center, Boulevardi Zogu I Pare)

Mobile: 0682042270

Email: info@leni-ing.al

Objekt:

"NDERITIM URA KAMICE"

Faza:

Projekt - Zbatimi

Emërtimi i Fletës:

TABELA SASI















Shkalla:

Sh 1:50

Tiranë 2024

Fleta K-18










Betoni duhet te jete C30/37
çeliku duhet te jete S500

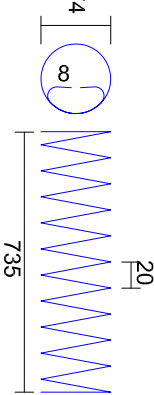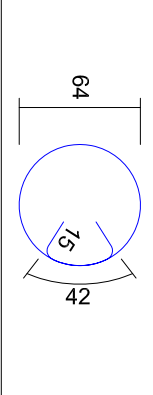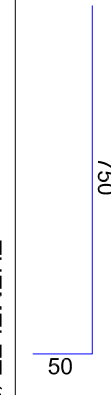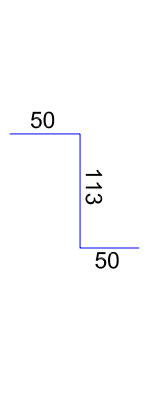
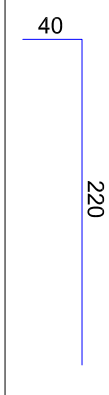
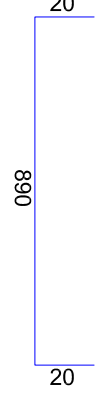
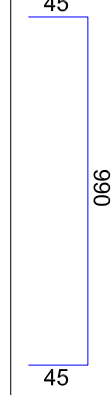
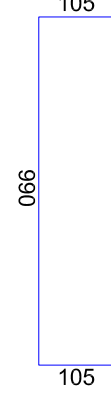
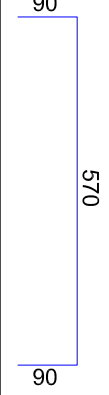
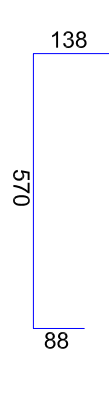
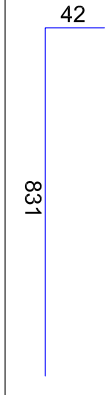
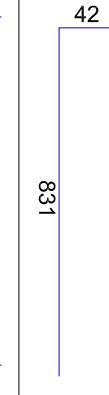
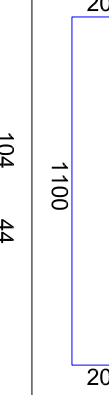
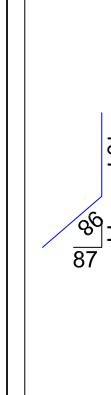
Bars - specification					
mark	shape and measures [cm]	Ø	lg [m]	n [pcs.]	lgn [m]
PILOTA D80 (32 pcs.)					
1		10	85.57	32	2738.24
2		14	2.73	32	87.36
3		16	8.00	448	3584.00
THEMELET (2 pcs.)					
1		14	2.13	40	85.20
6		16	2.60	1440	3744.00
10		14	9.30	96	892.80
13		20	10.80	284	3067.20
14		20	12.00	284	3408.00
BALL+SHPATULLA (2 pcs.)					
1		14	7.50	148	1110.00
2		14	7.96	156	1241.76
3		16	8.73	444	3876.12
4		16	8.73	444	3876.12
5		14	11.40	444	5061.60
6		16	2.02	80	161.60

	100				
6		16	2.02	80	161.60
7		16	3.00	80	240.00
8		20	6.47	78	504.66
9		20	6.58	78	513.24
10		14	9.30	224	2083.20
11		20	6.20	78	483.60
13		20	6.24	154	960.96
14		10	1.56	708	1104.48
15		10	2.96	108	319.68
16		10	4.04	80	323.20
SOLETA 30 (1 pcs.)					
1		16	6.72	418	2808.96
2		16	6.72	389	2614.08
5		16	12.00	46	552.00
6		16	12.00	46	552.00
7		16	12.00	92	1104.00

[illegible]

"NDERTIM URA KAMICE"		
Projekt - Zbatimi		
1	Shkalla: Sh 1:50	Tiranë 2024
	Fleta K-19	

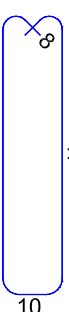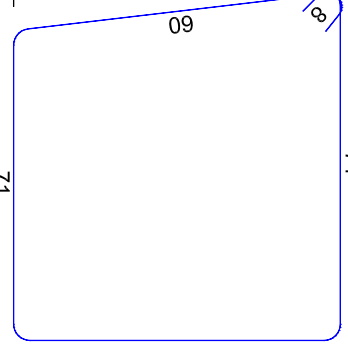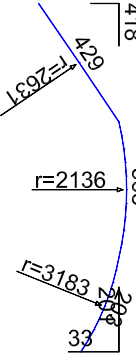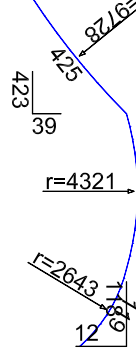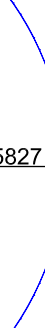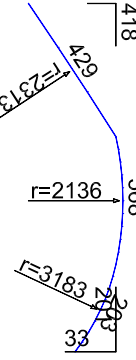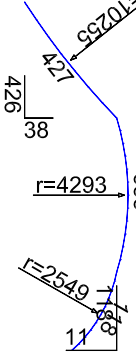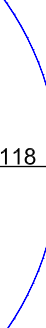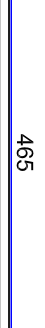14		8	1.20	325
				390.00
SOLETA 80 (1 pcs.)				
1		10	2.78	312
				867.36
2		16	6.44	278
				1790.32
3		16	6.44	296
				1906.24
4		16	12.00	40
				480.00
5		16	12.00	80
				960.00
6		16	5.20	80
				416.00
7		16	12.00	56
				672.00
8		16	12.00	80
				960.00
9		16	4.77	80
				381.60
MURI M1 (4 pcs.)				
1		12	1.48	624
				923.52
				

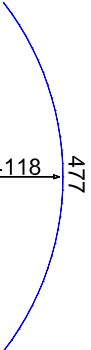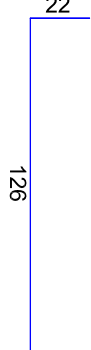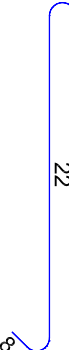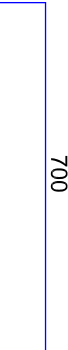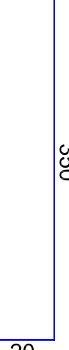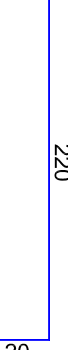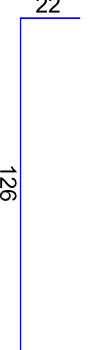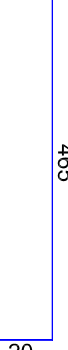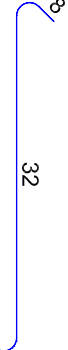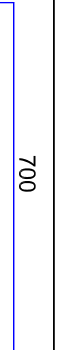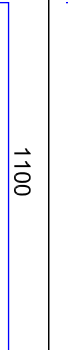9		16	4.77	80
				381.60
MURI M1 (4 pcs.)				
1		12	1.48	624
				923.52
2		12	4.85	192
				931.20
3		8	0.38	372
				141.36
4		12	5.40	88
				475.20
5		12	7.40	64
				473.60
6		12	11.40	72
				820.80
7		12	12.40	32
				396.80
8		12	3.70	112
				414.40
9		12	2.40	112
				268.80
MURI M2 (2 pcs.)				
1		12	1.48	312
				461.76
2		12	4.85	96
				465.60
3		8	0.48	256
				122.88
4		12	5.40	88
				475.20
5		12	7.40	60
				444.00
6		12	11.40	68
				775.20
				

Porositi :

Projektoi:

"LENI-ING" sh.p.k

Administrator Ing.Nikoll Paluca

Adresa: Rr. Uran Pano, Pallati 12 Kat. Katë 2

Mobile: 0682042270

Email: info@leni-ing.al

Objekti:

"NDERITIM URA KAMICE"

Faza:

Emërtimi i Fletës:

Projekt - Zbatimi

TABELA SASI

Shkallë:

Sh 1:50

Tiranë 2024

Fleta K-20

3		8	0.48	256	122.88
4		12	5.40	88	475.20
5		12	7.40	60	444.00
6		12	11.40	68	775.20
7		12	12.40	16	198.40
8		12	3.70	56	207.20
9		12	2.40	56	134.40
MURI M3 (2 pcs.)					
1		14	2.01	160	321.60
2		14	3.74	68	254.32
3		14	3.82	68	259.76
4		12	6.00	114	684.00
5		8	0.38	182	69.16
MURI M4 (2 pcs.)					
1		12	3.29	68	223.72
2		12	3.36	68	228.48

3		14	3.82	68	259.76
4		12	6.00	114	684.00
5		8	0.38	182	69.16
MURI M4 (2 pcs.)					
1		12	3.29	68	223.72
2		12	3.36	68	228.48
3		12	6.00	80	480.00
4		8	0.38	130	49.40
Bars - recapitulation					
Ø [mm]	lgn [m]	Unit weight [kg/m]	Weight [kg]		
GA					
8	772.80	0.40	305.26		
10	6169.48	0.62	3806.57		
Total (GA)		4111.83			
RA1					
12	9482.28	0.92	8723.70		
14	11397.60	1.25	14269.80		
16	34189.76	1.62	55421.60		
20	8937.66	2.48	22120.71		
Total (RA1)		100535.80			
Total		104647.63			