


PLANVEMDOSJE E STRUKTURES SH 1:10000

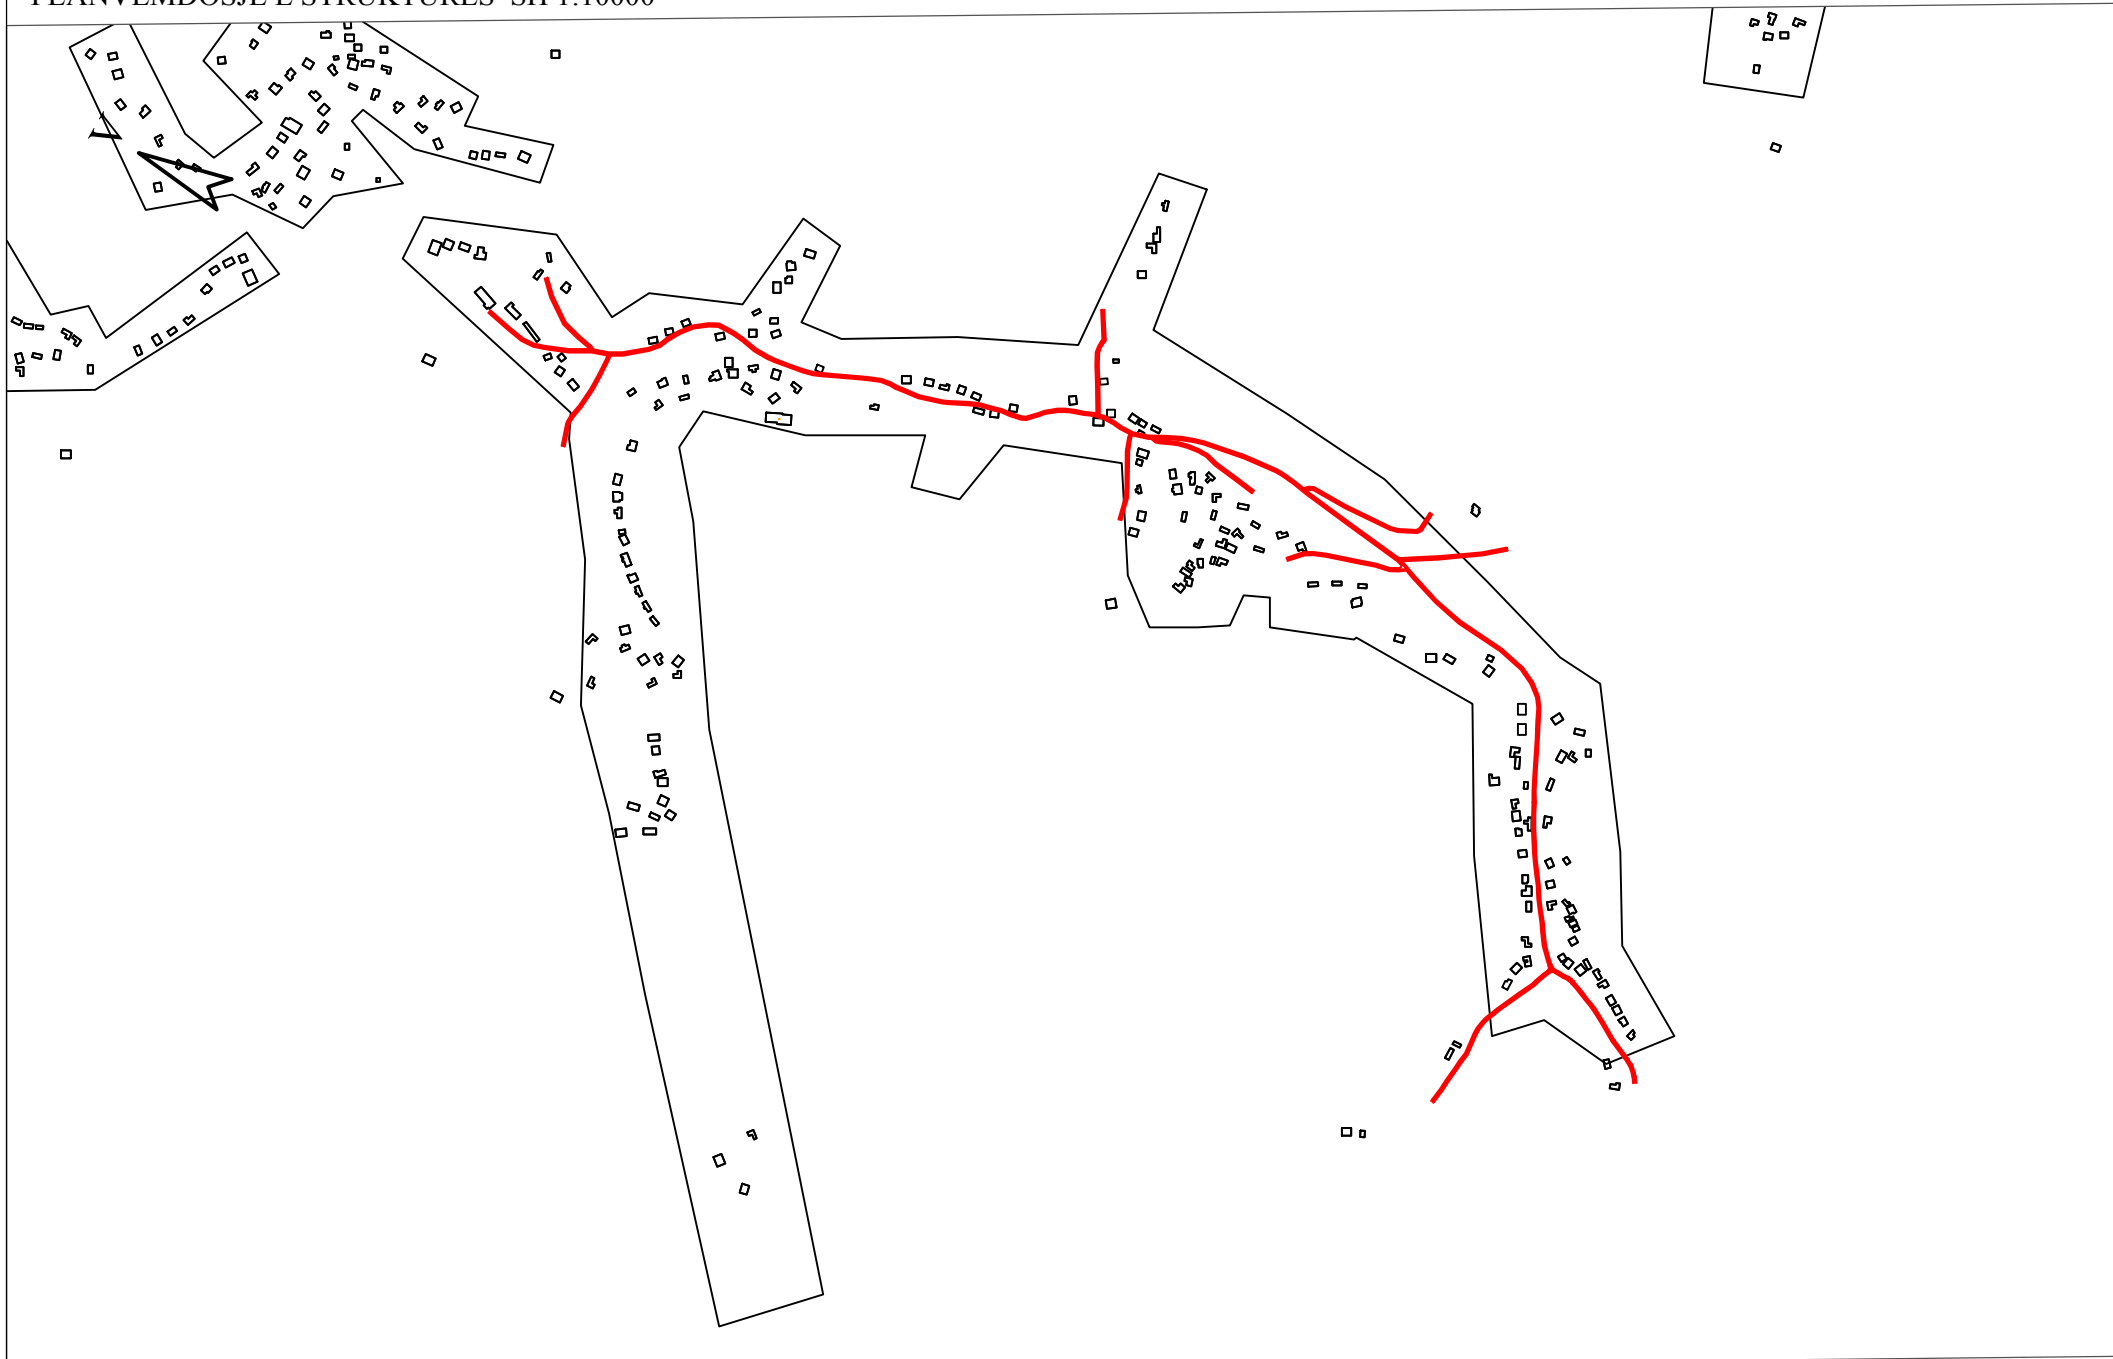

# MIRATOHET KRYETARI I BASHKISE LUSHNJE FATOS TUSHE

**TE DHENA TE PERGJITHSHME**

EMERTIMI I PUNIMEVE : SISTEMIM ASFALTIM RRUGA NE FSHATIN LEKAJ NJESIA ADMINISTRATIVE HYSGJOKAJLUSHNJE


**TREGUESIT E ZHVILLIMIT :**


SIP. E TOKES QE ZHVILLOHET	12500m <sup>2</sup>
GJATESIA E RRUGES :	1045 m

ZONE KADASTRALE 2398 NP 357



PAMJA SATELITORE E VENDOSJES SE SHESHIT

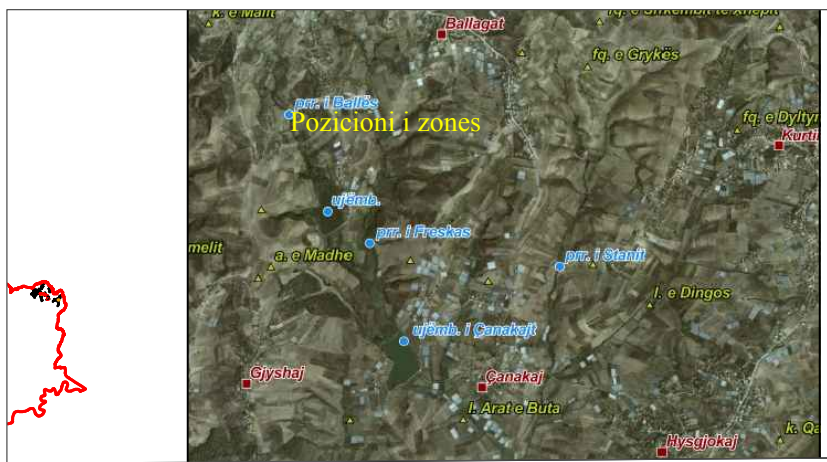

OBJEKTI	SISTEMIM ASFALTIM RRUGA NE FSHATIN HYSGJOKAJ NJESIA ADMINISTRATIVE HYSGJOKAJ LUSHNJE	NR.FLETES	A-
VENDNDODHJA	HYSGJOKAJ LUSHNJE	FORMATI	420X297
EMERT.I FLETES	PLANI I VENDOSJES	SHKALLA	1:10000
DREJTOR	ING. MIMOZA HAXHIU	 REPUBLIKA E SHQIPERISE BASHKIA LUSHNJE DREJTORIA E PLANIFIKIMIT DHE E ZHVILLIMIT TE TERRITORIT SEKTORI I PROJEKTEVE	
PERGJEGJES	ARK. Maksim CUKO		
SPECIALIST	ING. Brunilda Bakaj		
SPECIALIST	Top. Vasil Lena		