



DEPARTAMENTI I SHERBIMEVE PUBLIKE
NJESIA E PROJEKTIT DHE INFRASTRUKTURES

PROJEKT ZBATIMI


RIKONSTRUKSION RRUGA "KONT URANI"

DURRES, JANAR 2019





RIKONSTRUKSION RRUGA "KONT URANI"

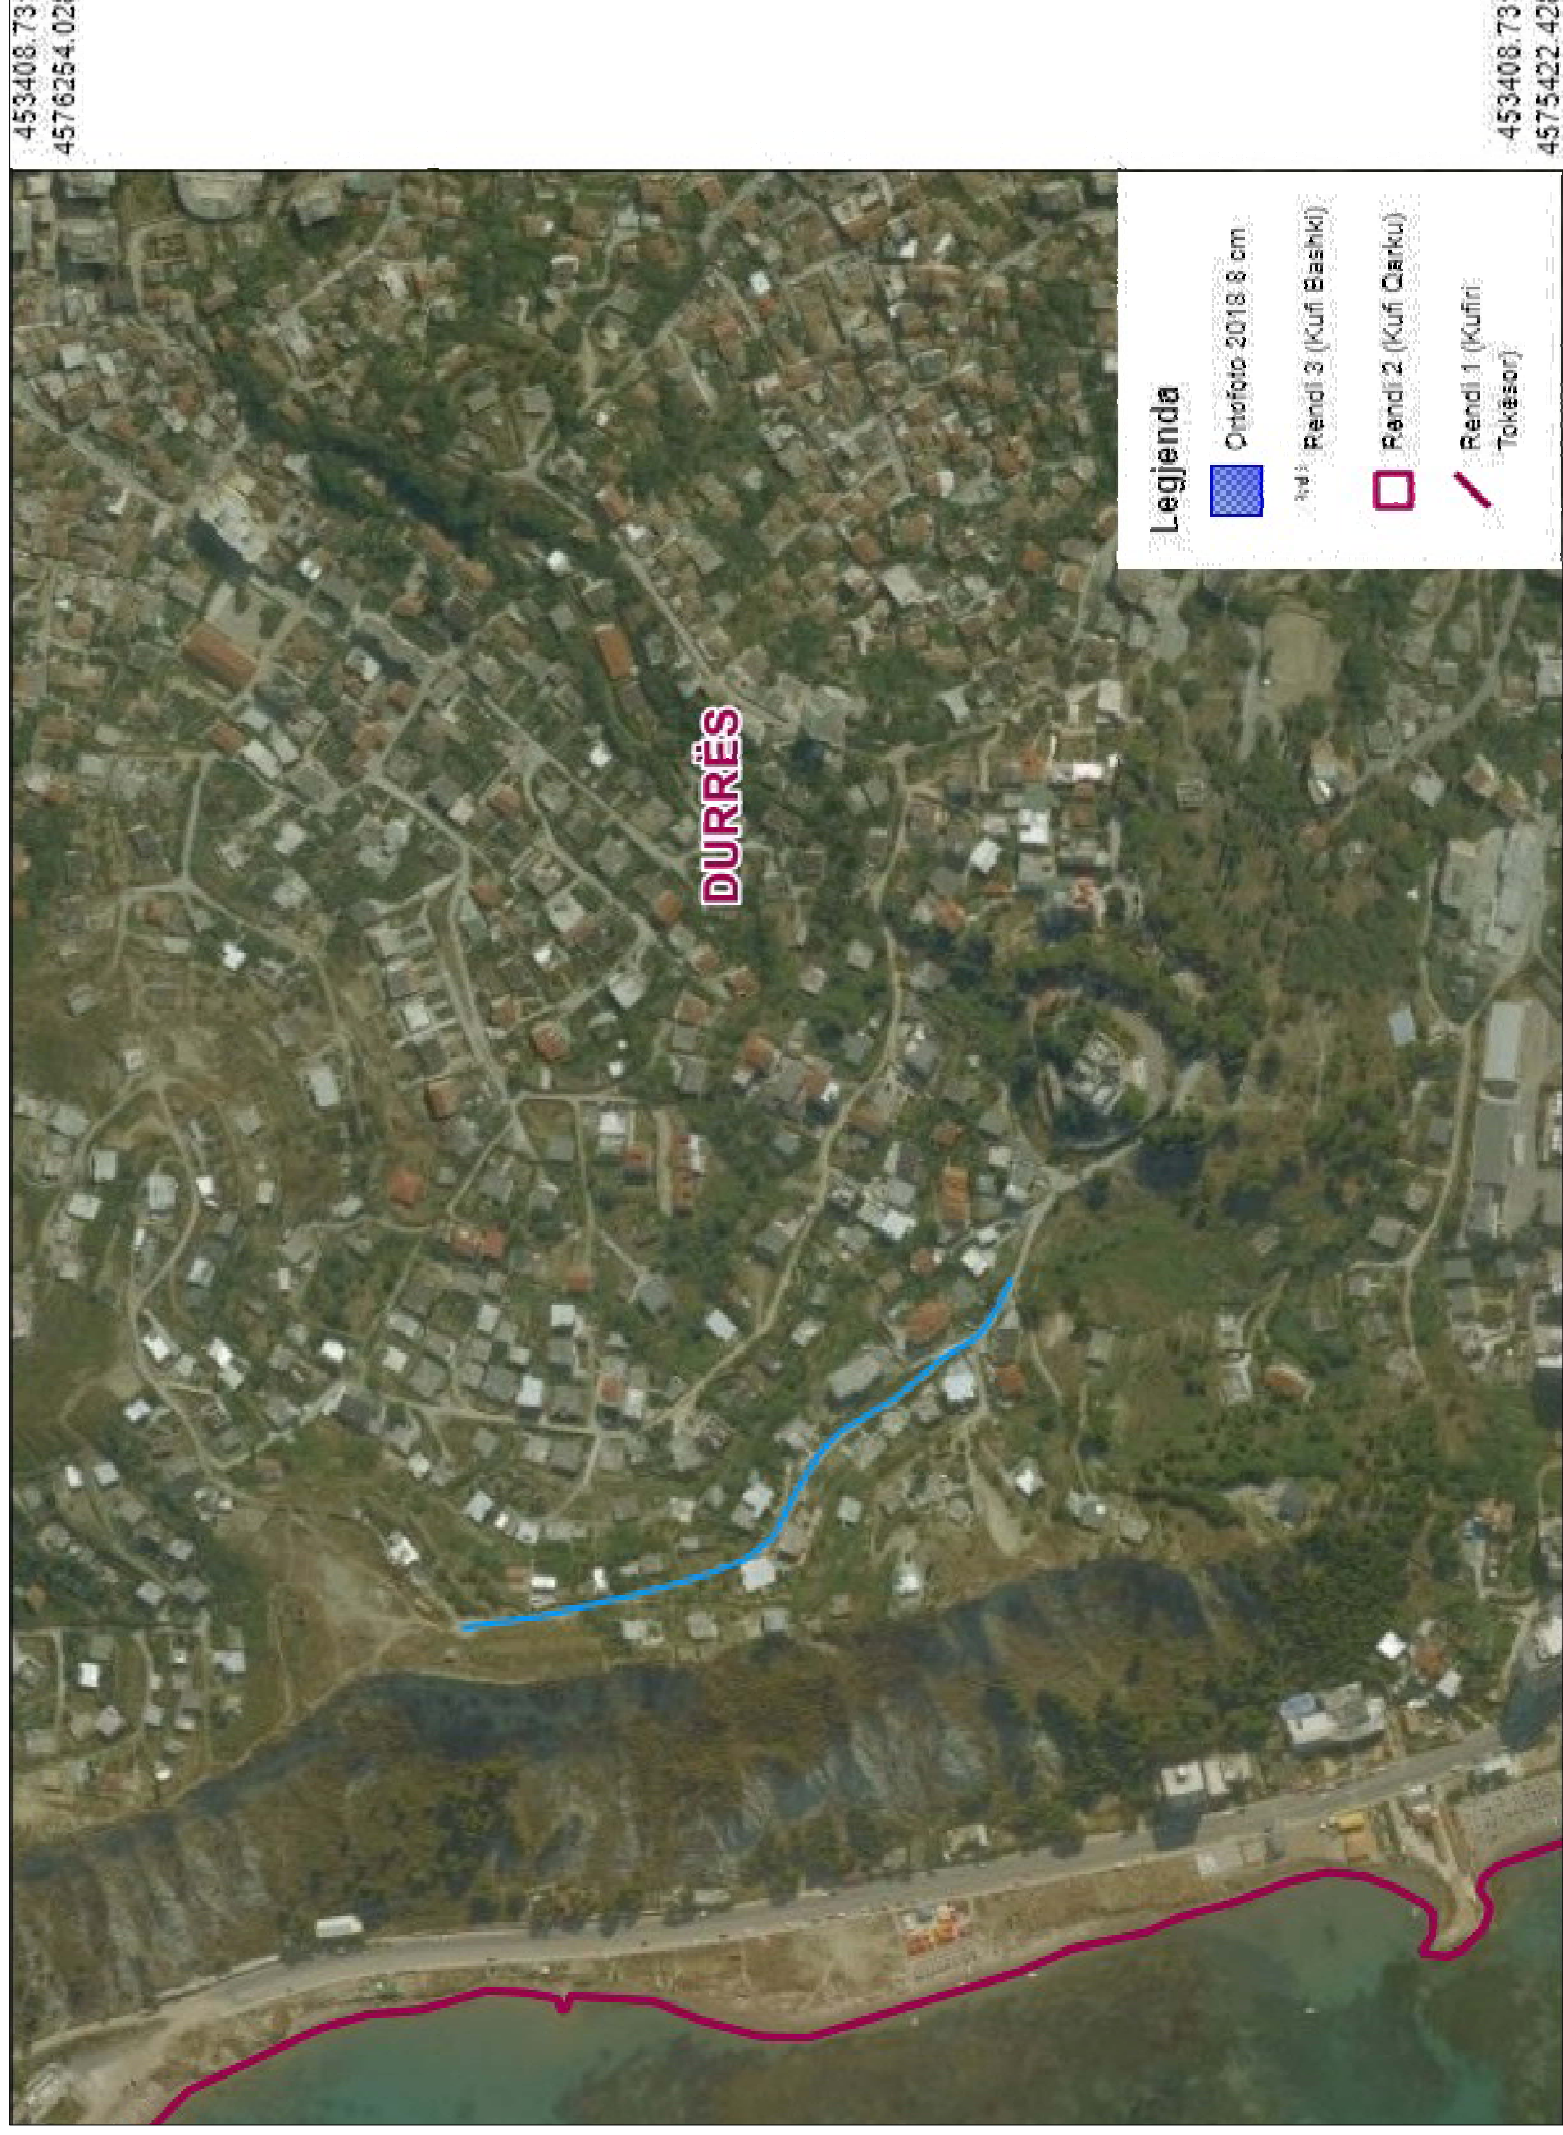ORTOFOTO

ZONA KADASTRALE 8512



Legjendia

-  Ortofoto 2018 8 cm
-  Rendi 3 (Kufi Bashiki)
-  Rendi 2 (Kufi Qarku)
-  Rendi 1 (Kufiri Tokësor)

MIRATOHET

KRYETARI I BASHKISE DURRES

Z.VANGJUSH DAKO

DREJTORI I PLANIFIKIMIT DHE
KONTROLLIT TE TERRITORIT

Z.ADHURIM QEHAJAJ

BASHKIA DURRES



INJENIERIA E
PROJEKTIT DHE
INFRASTRUKTURES

ORIENTI

VENDODHJA :

DURRES, ISHEM

PROJEKTI :

ARKITEKTONIK

FAZA E PROJEKTT :

PROJEKT ZBATIMI

GRUPI PROJEKTIMIT :

EMER MBIEMER

Ark .Adhand TOÇILA

Ing. Bora Hysi

FIRMA

RIKONSTRUKSION RRUGA "KONT URANI"

EMERTIMI I FLETES :

PLANVENDOSJA

DATA JANAR, 2019


SHKALLA 1:200

No. I FLETES

A01



RIKONSTRUKSION RRUGA "KONT URANI"

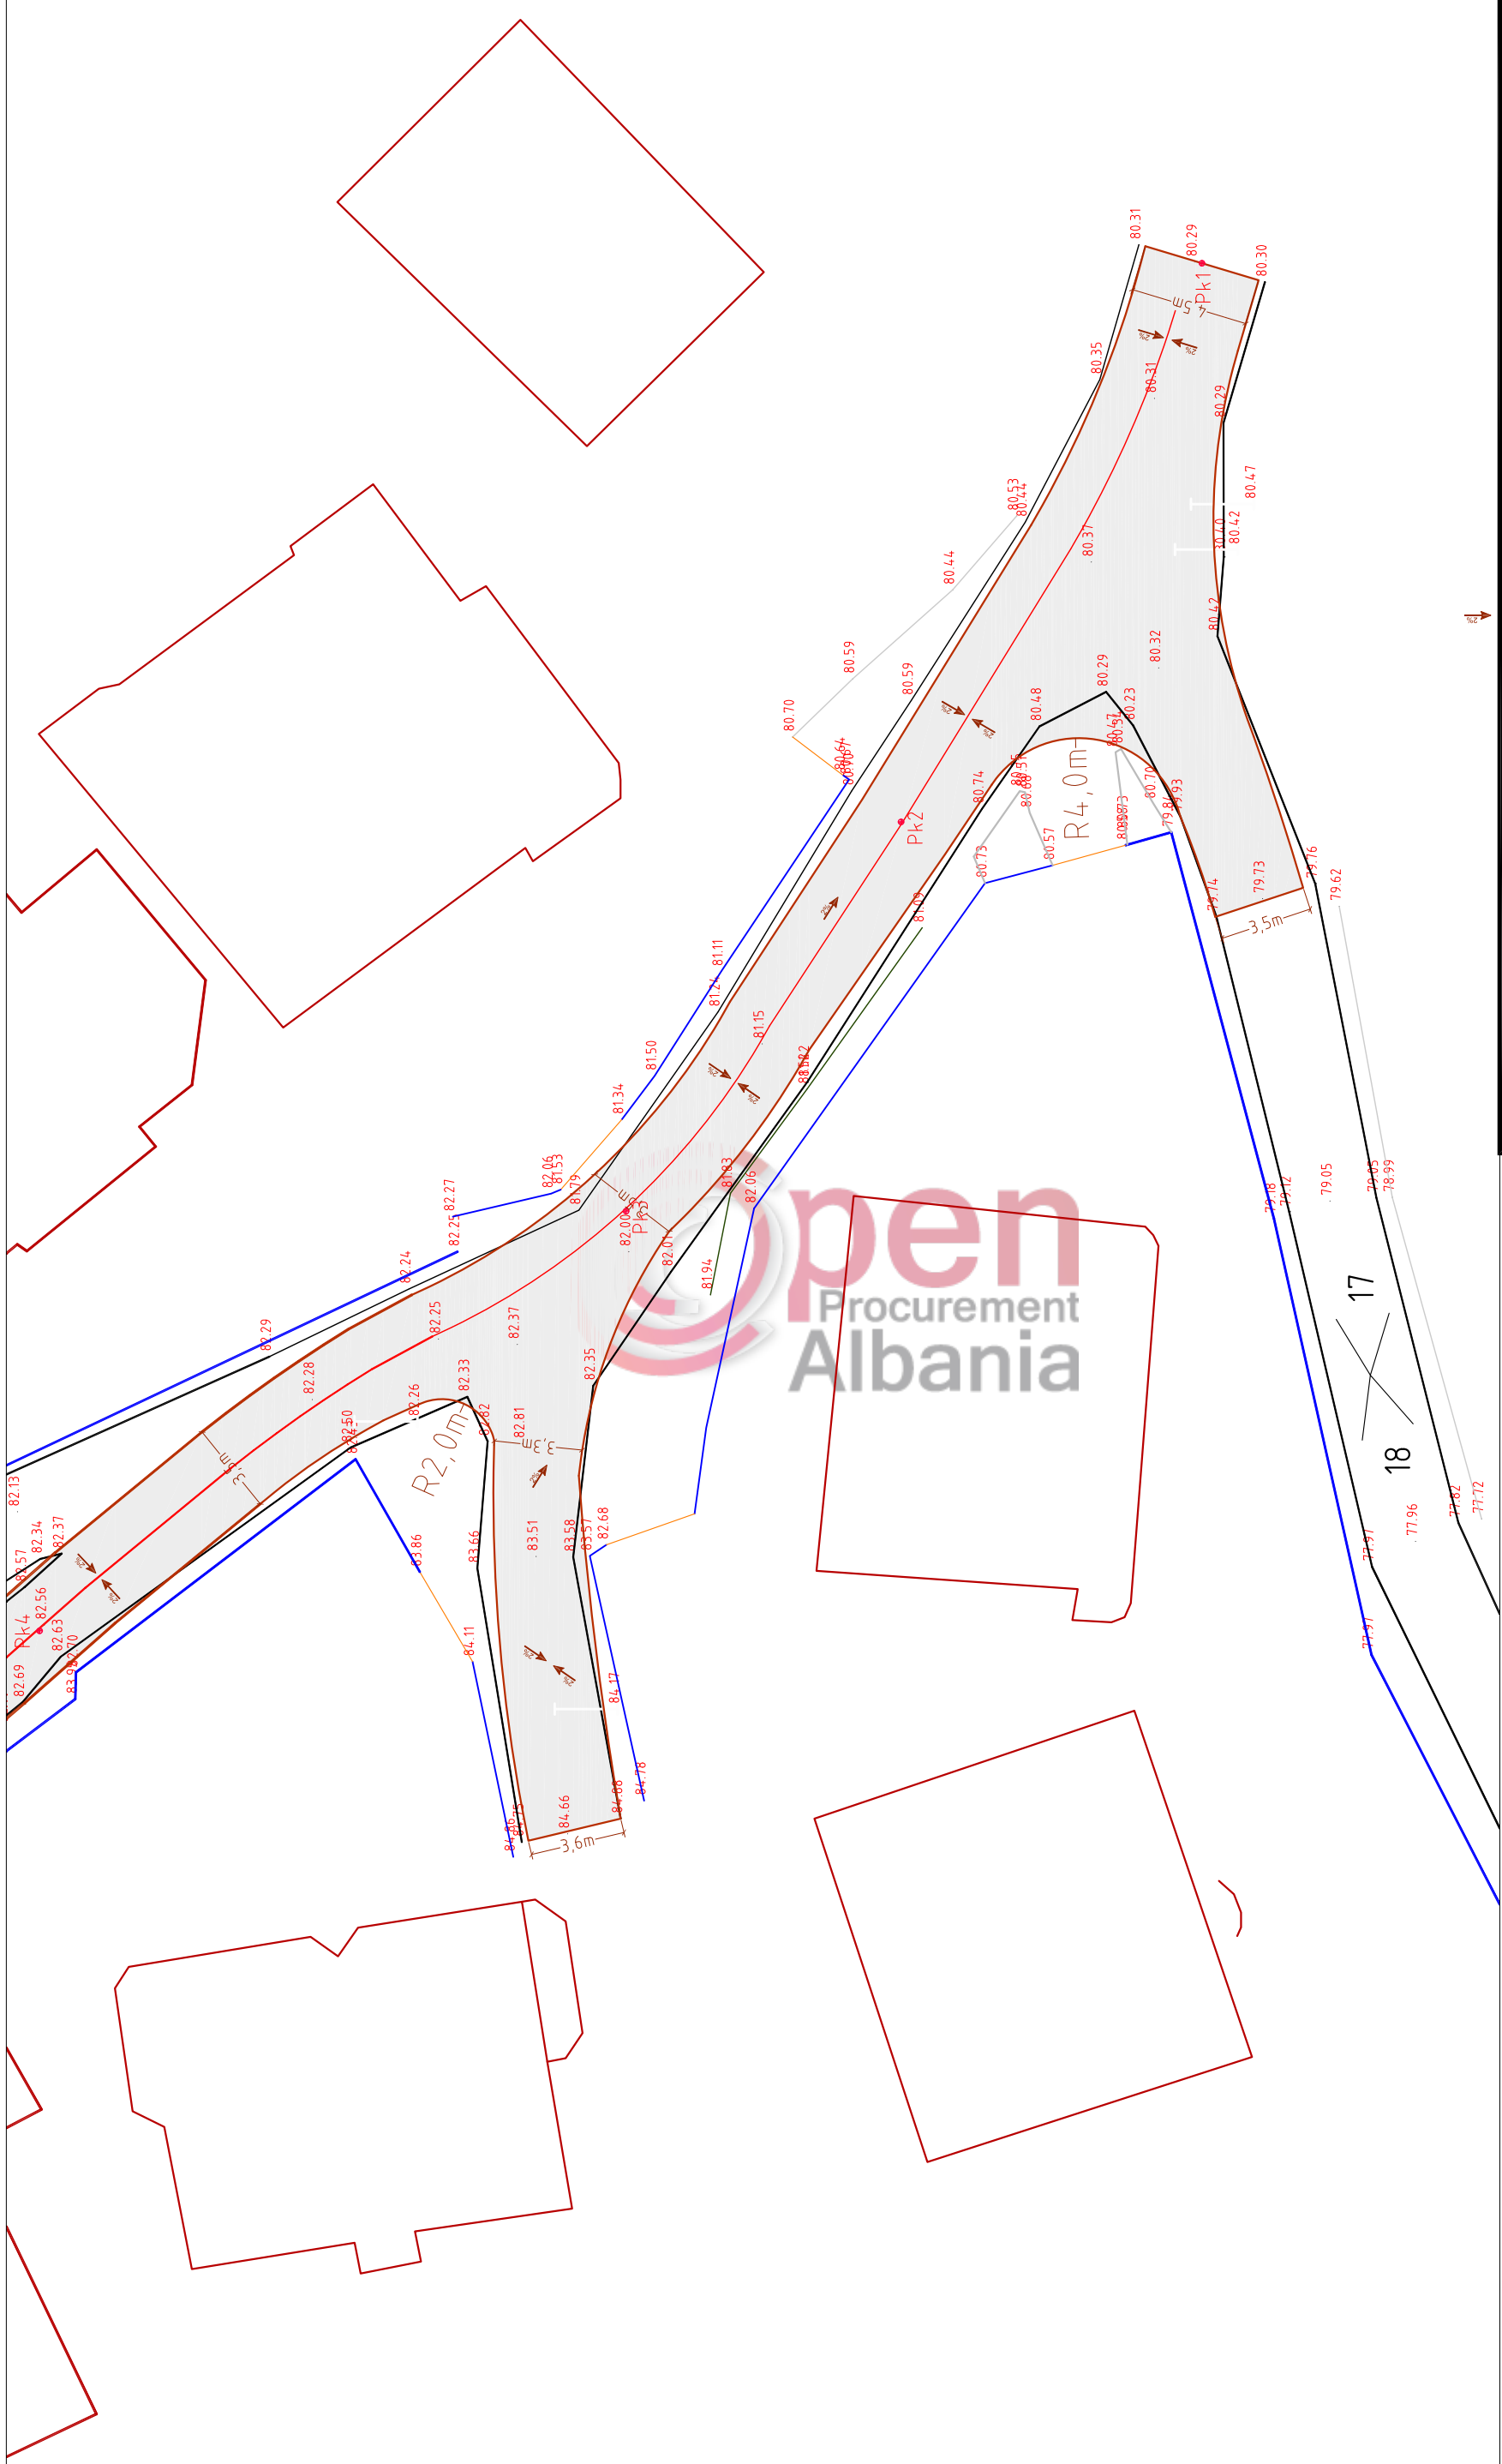


ORIENTIM:
 VENDORI: DURRES, ISHEM
 PROJEKTI: ARKITEKTONIK
 FAZA E PROJEKTT: PROJEKTI ZBATIMI

GRUPI PROJEKTTIMI:
 EMER MBIEMER
 Ark -Adhnd TOÇILA
 Ing. Bora Hysi

RIKONSTRUKSION RRUGA "KONT URANI"
 EMERTIMI I FLETES :
 PLANIMETRIA E RRUGES NGA PIKETA 1-4
 DATA: JANAR, 2019
 SHKALLA: 1:250
 No. I FLETES : **A02**

RIKONSTRUKSION RRUGA "KONT URANI"

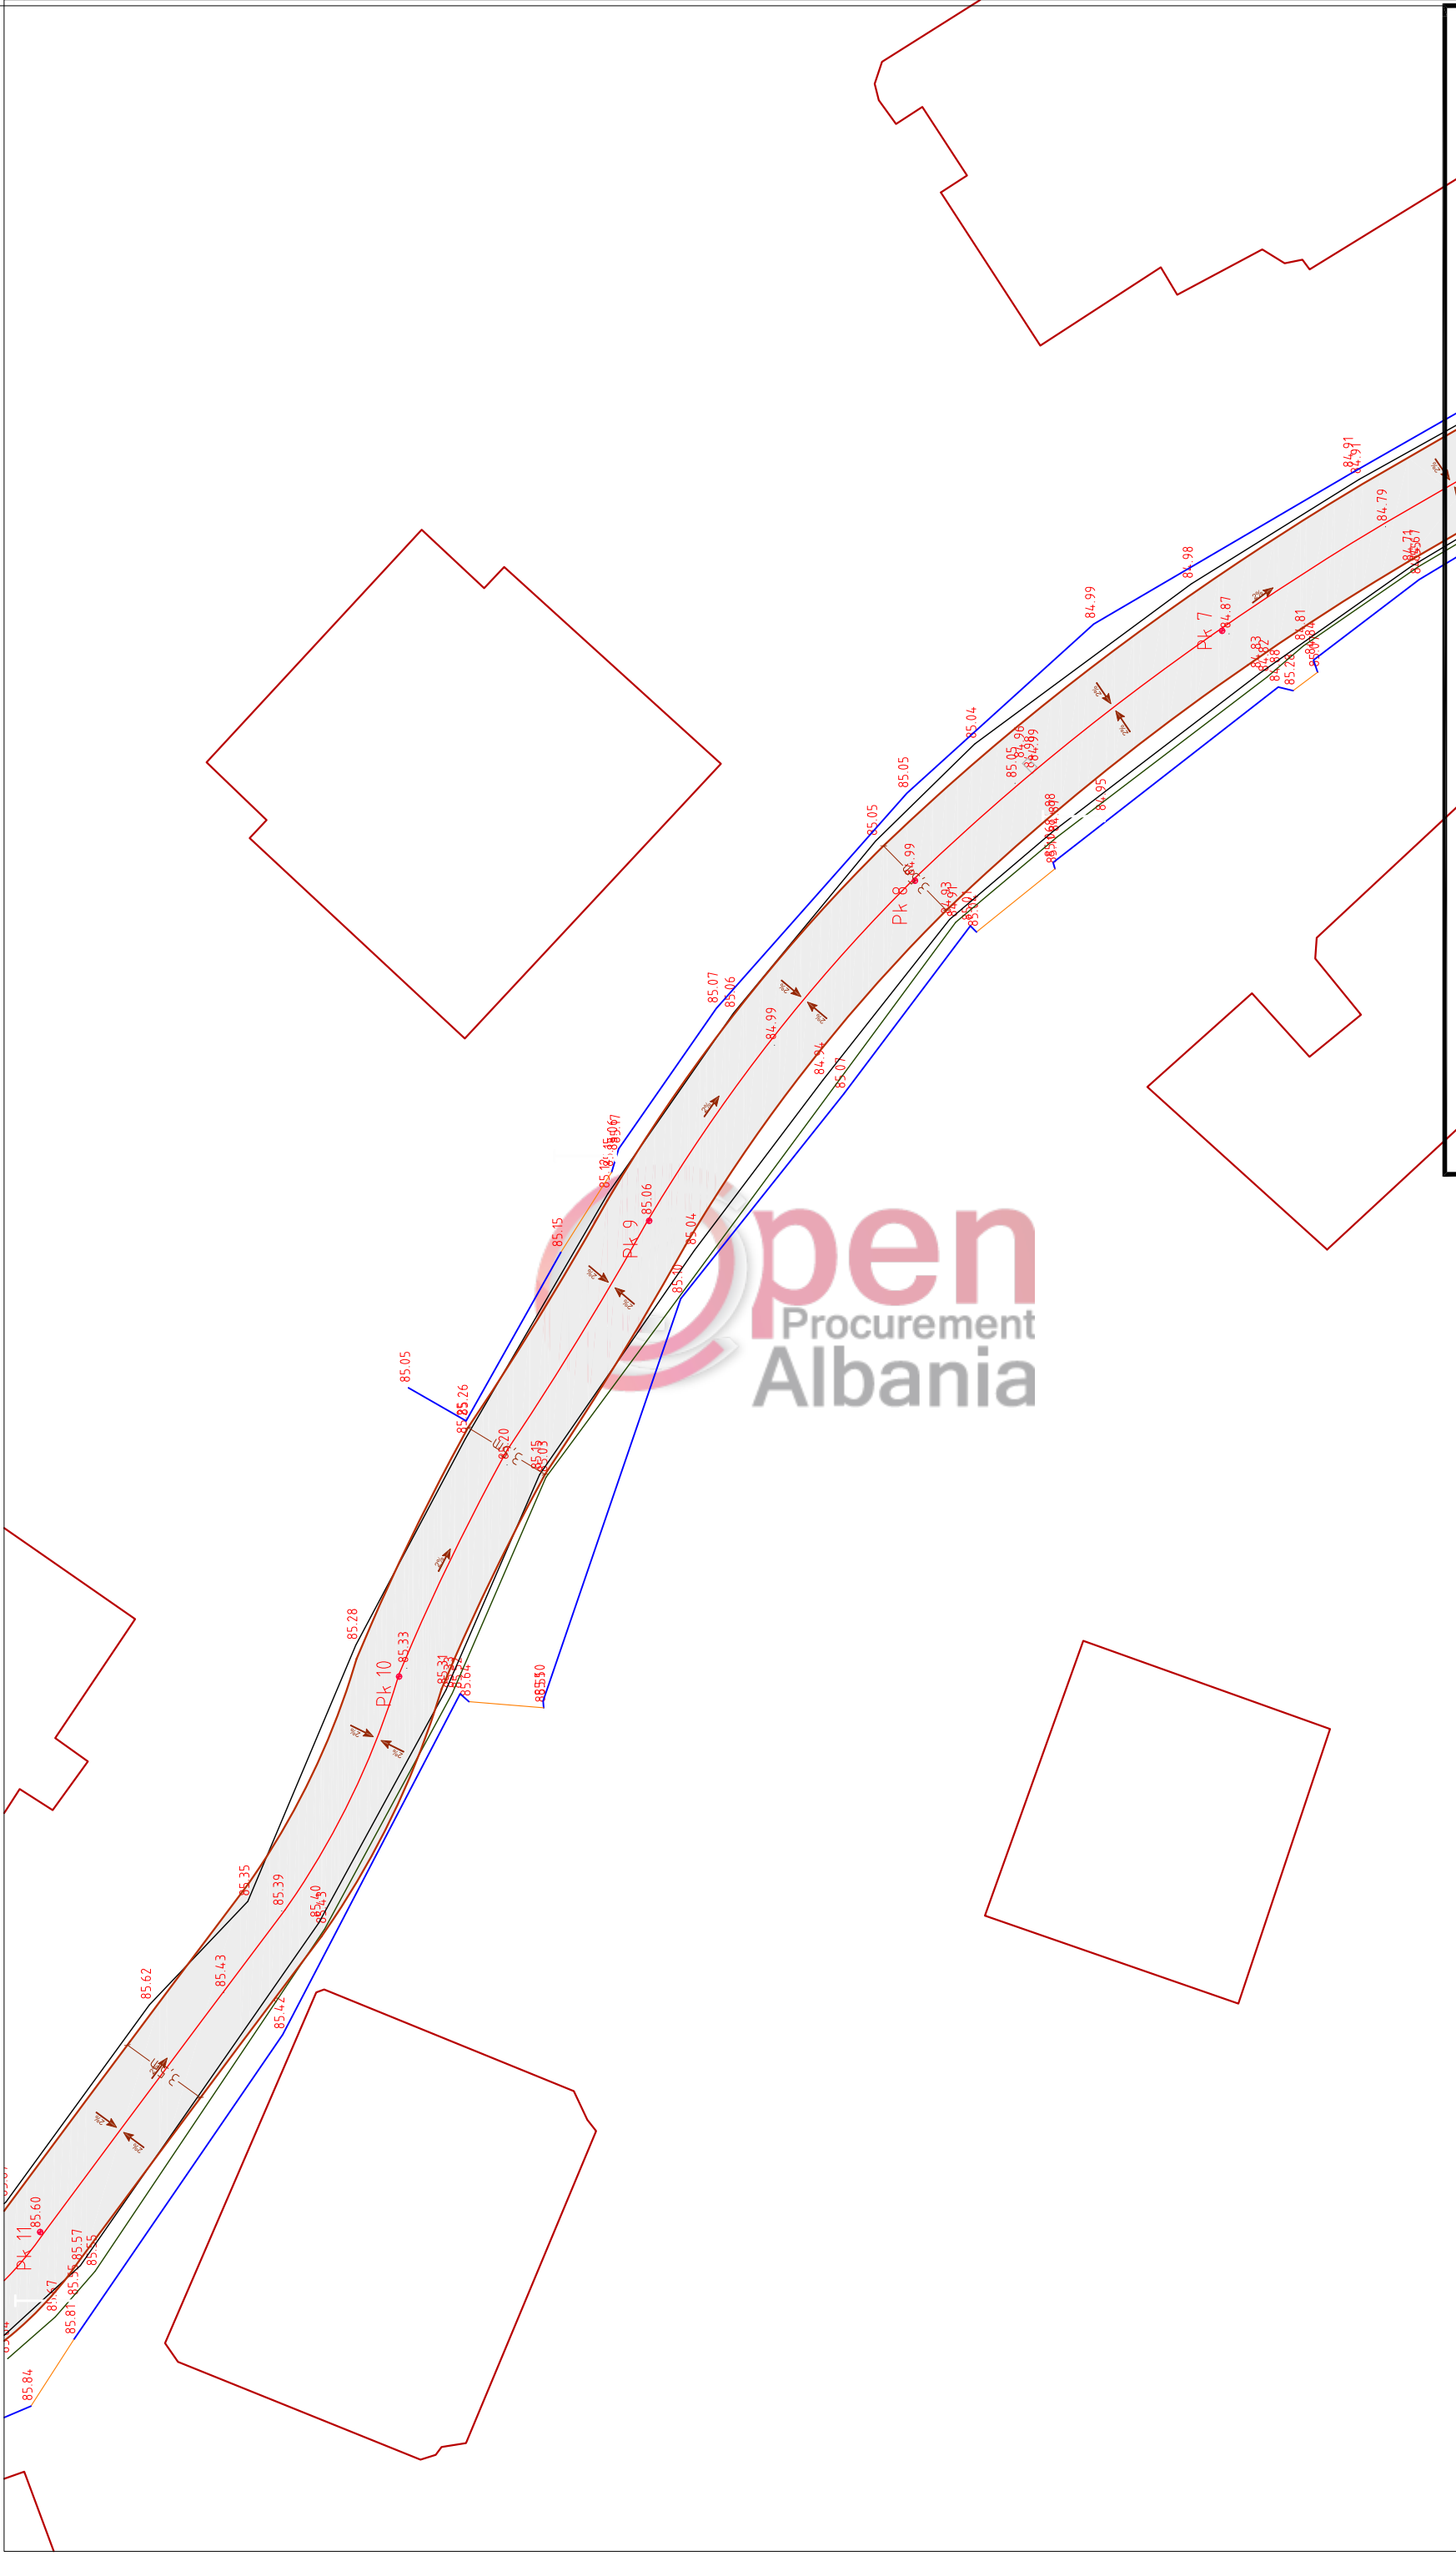

BASHKIA DURRES



INSTITUTI I
PROJEKTIT DHE
INFRASTRUKTURES

ORIENTIM

VENDODHJA :
DURRES, ISHEM

PROJEKTI :
ARKITEKTONIK

FAZA E PROJEKTTIT :
PROJEKTI ZBATIMI

GRUPI PROJEKTTIMI :

EMER MBIEMER

Ark .Adnand TOÇILA

Ing. Bora Hysi

FIRMA

RIKONSTRUKSION RRUGA "KONT URANI"

EMERTIMI I FLETES :

PLANIMETRIA E RRUGES NGA PIKETA 7-11

DATA JANAR, 2019


SHKALLA 1:250


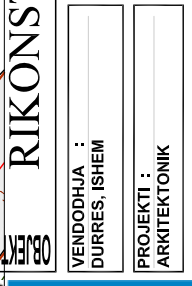
No. I FLETES

A04




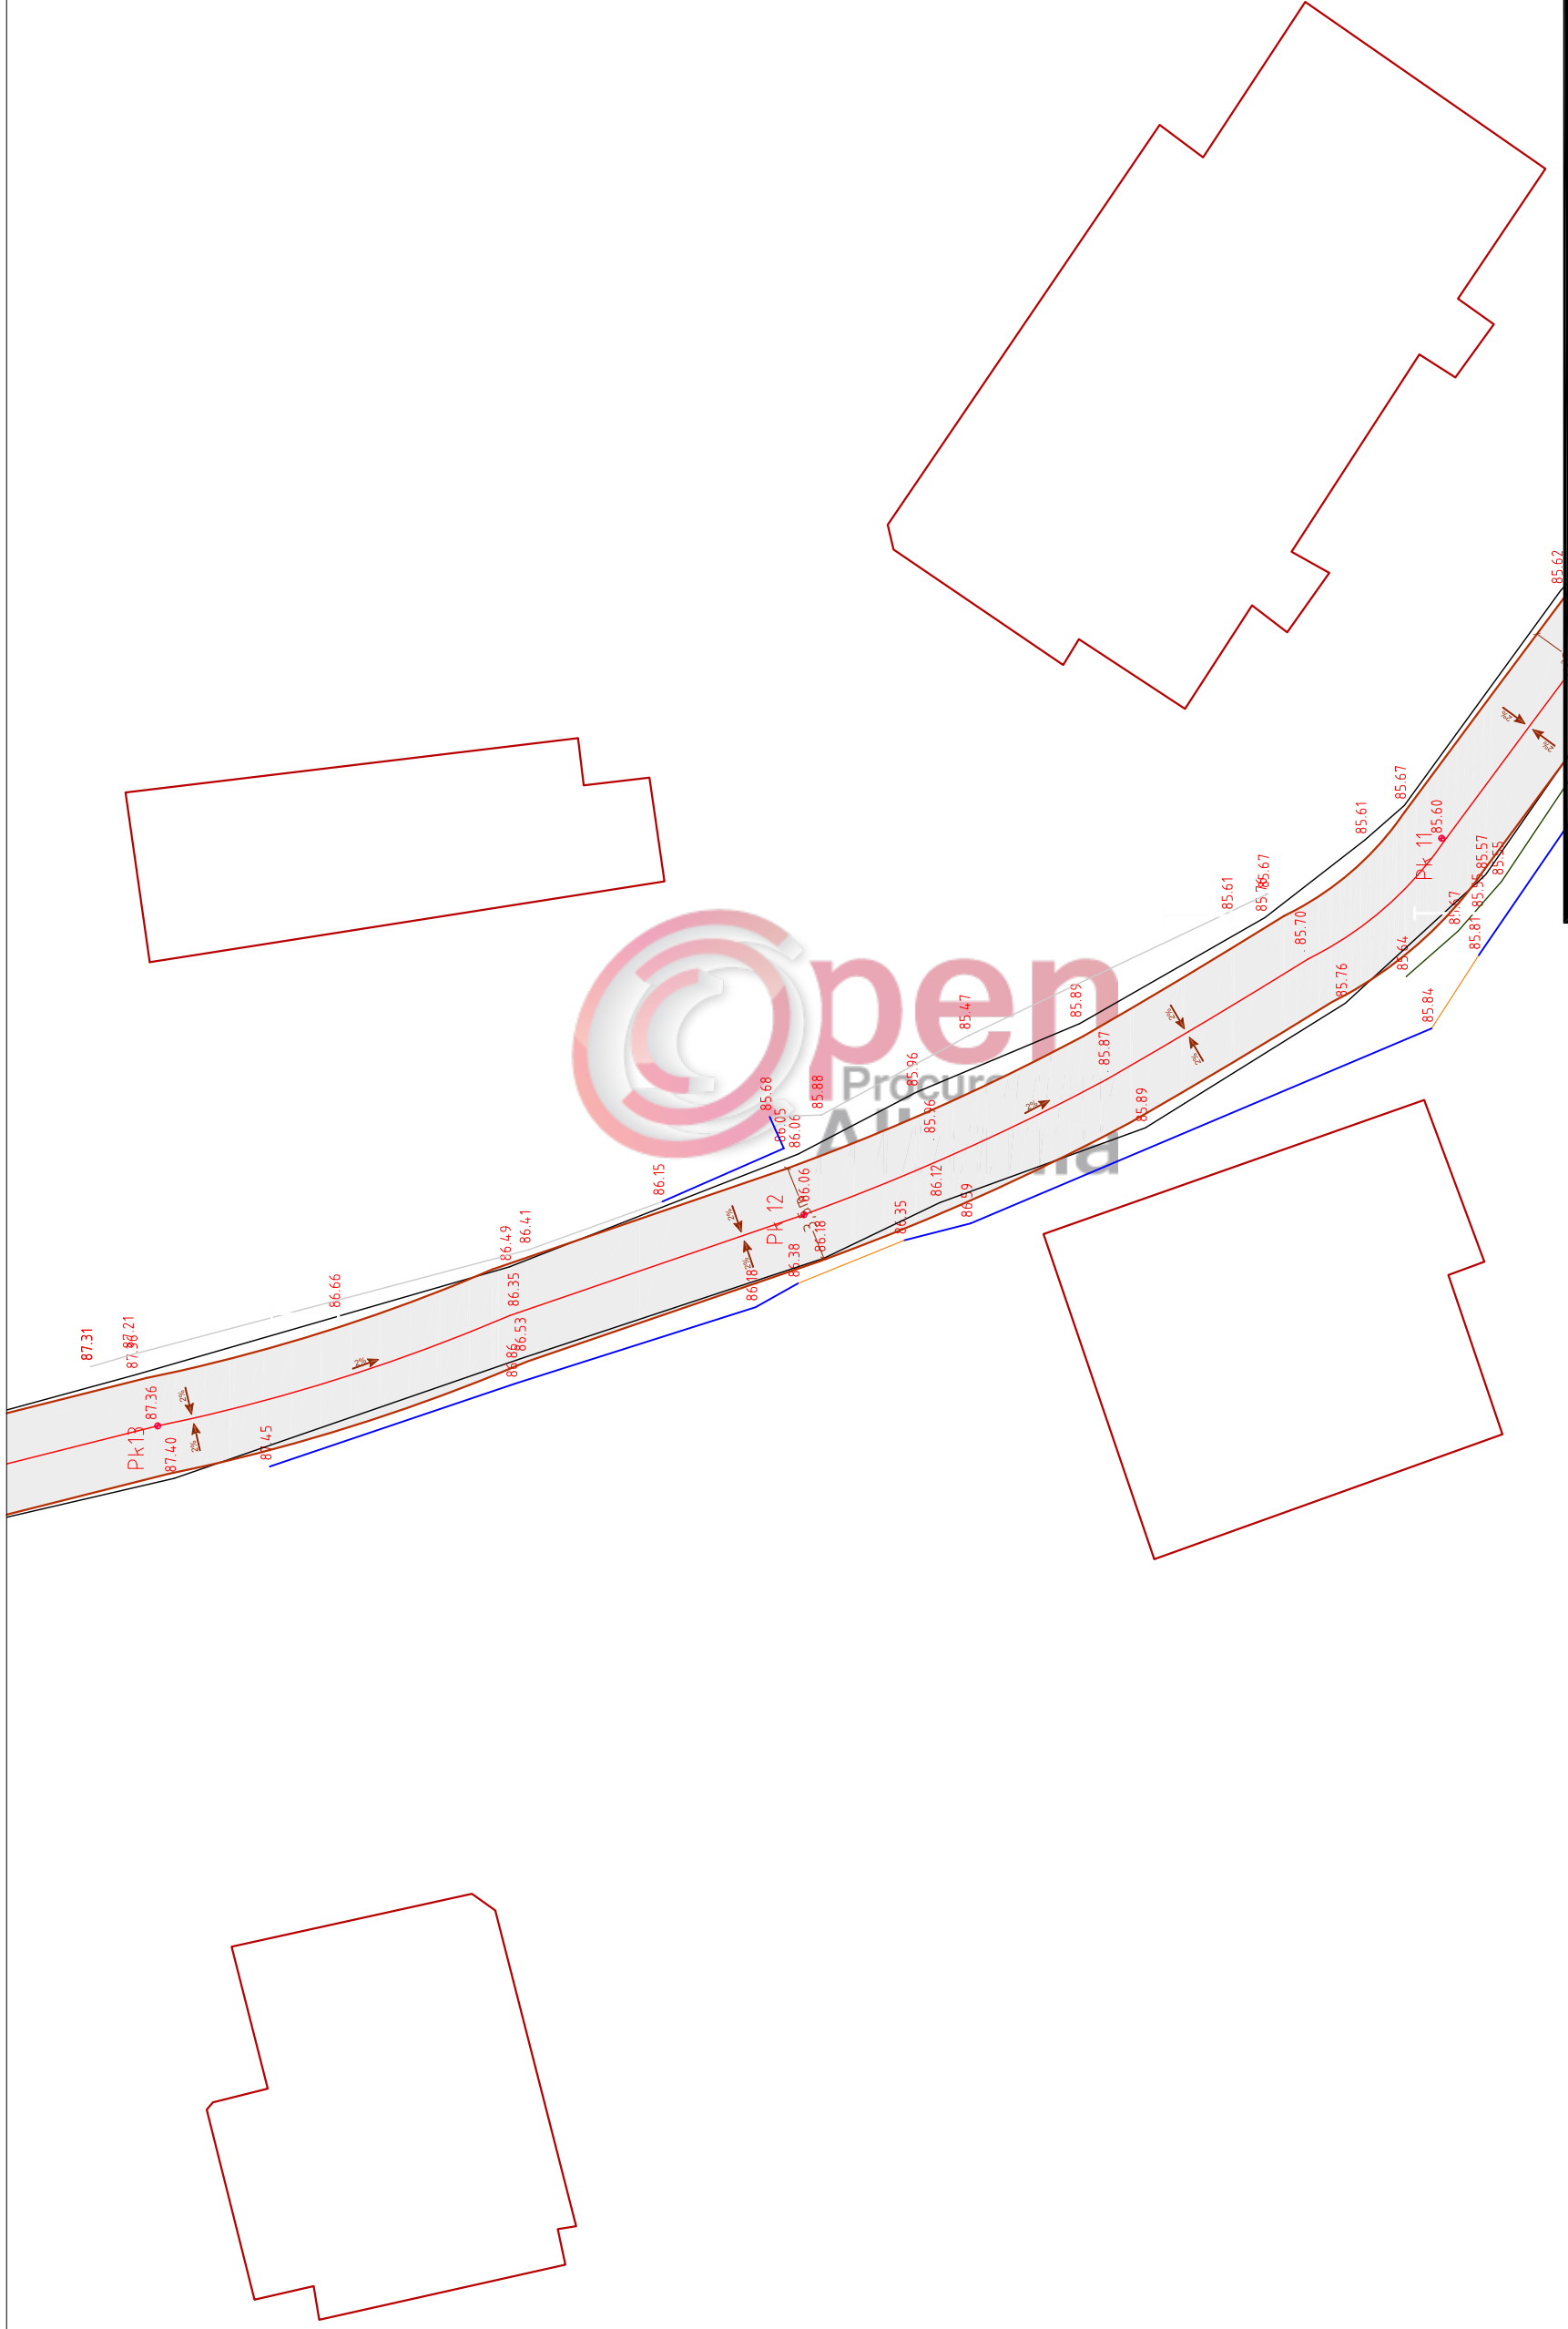

RIKONSTRUKSION RRUGA "KONT URANI"




 BASHKIA DURRES	 NJËSIA E PROJEKTIT DHE INFRASTRUKTURËS	VENDODHJA : DURRES, ISHEM	EMERTIMI I FLETES : PLANIMETRIA E RRUGES NGA PIKETA 11-13
		PROJEKTI : ARKITEKTONIK	EMERTIMI I FLETES : PLANIMETRIA E RRUGES NGA PIKETA 11-13
GRUPI PROJEKTIMIT :		FIRMA	DATA JANAR, 2019
FAZA E PROJEKTIT : PROJEKT ZBATIMI		EMER MBIEMER Ark .Adnand TOÇILA Ing. Bora Hysi	SHKALLA : 1:250
			No. I FLETES A05

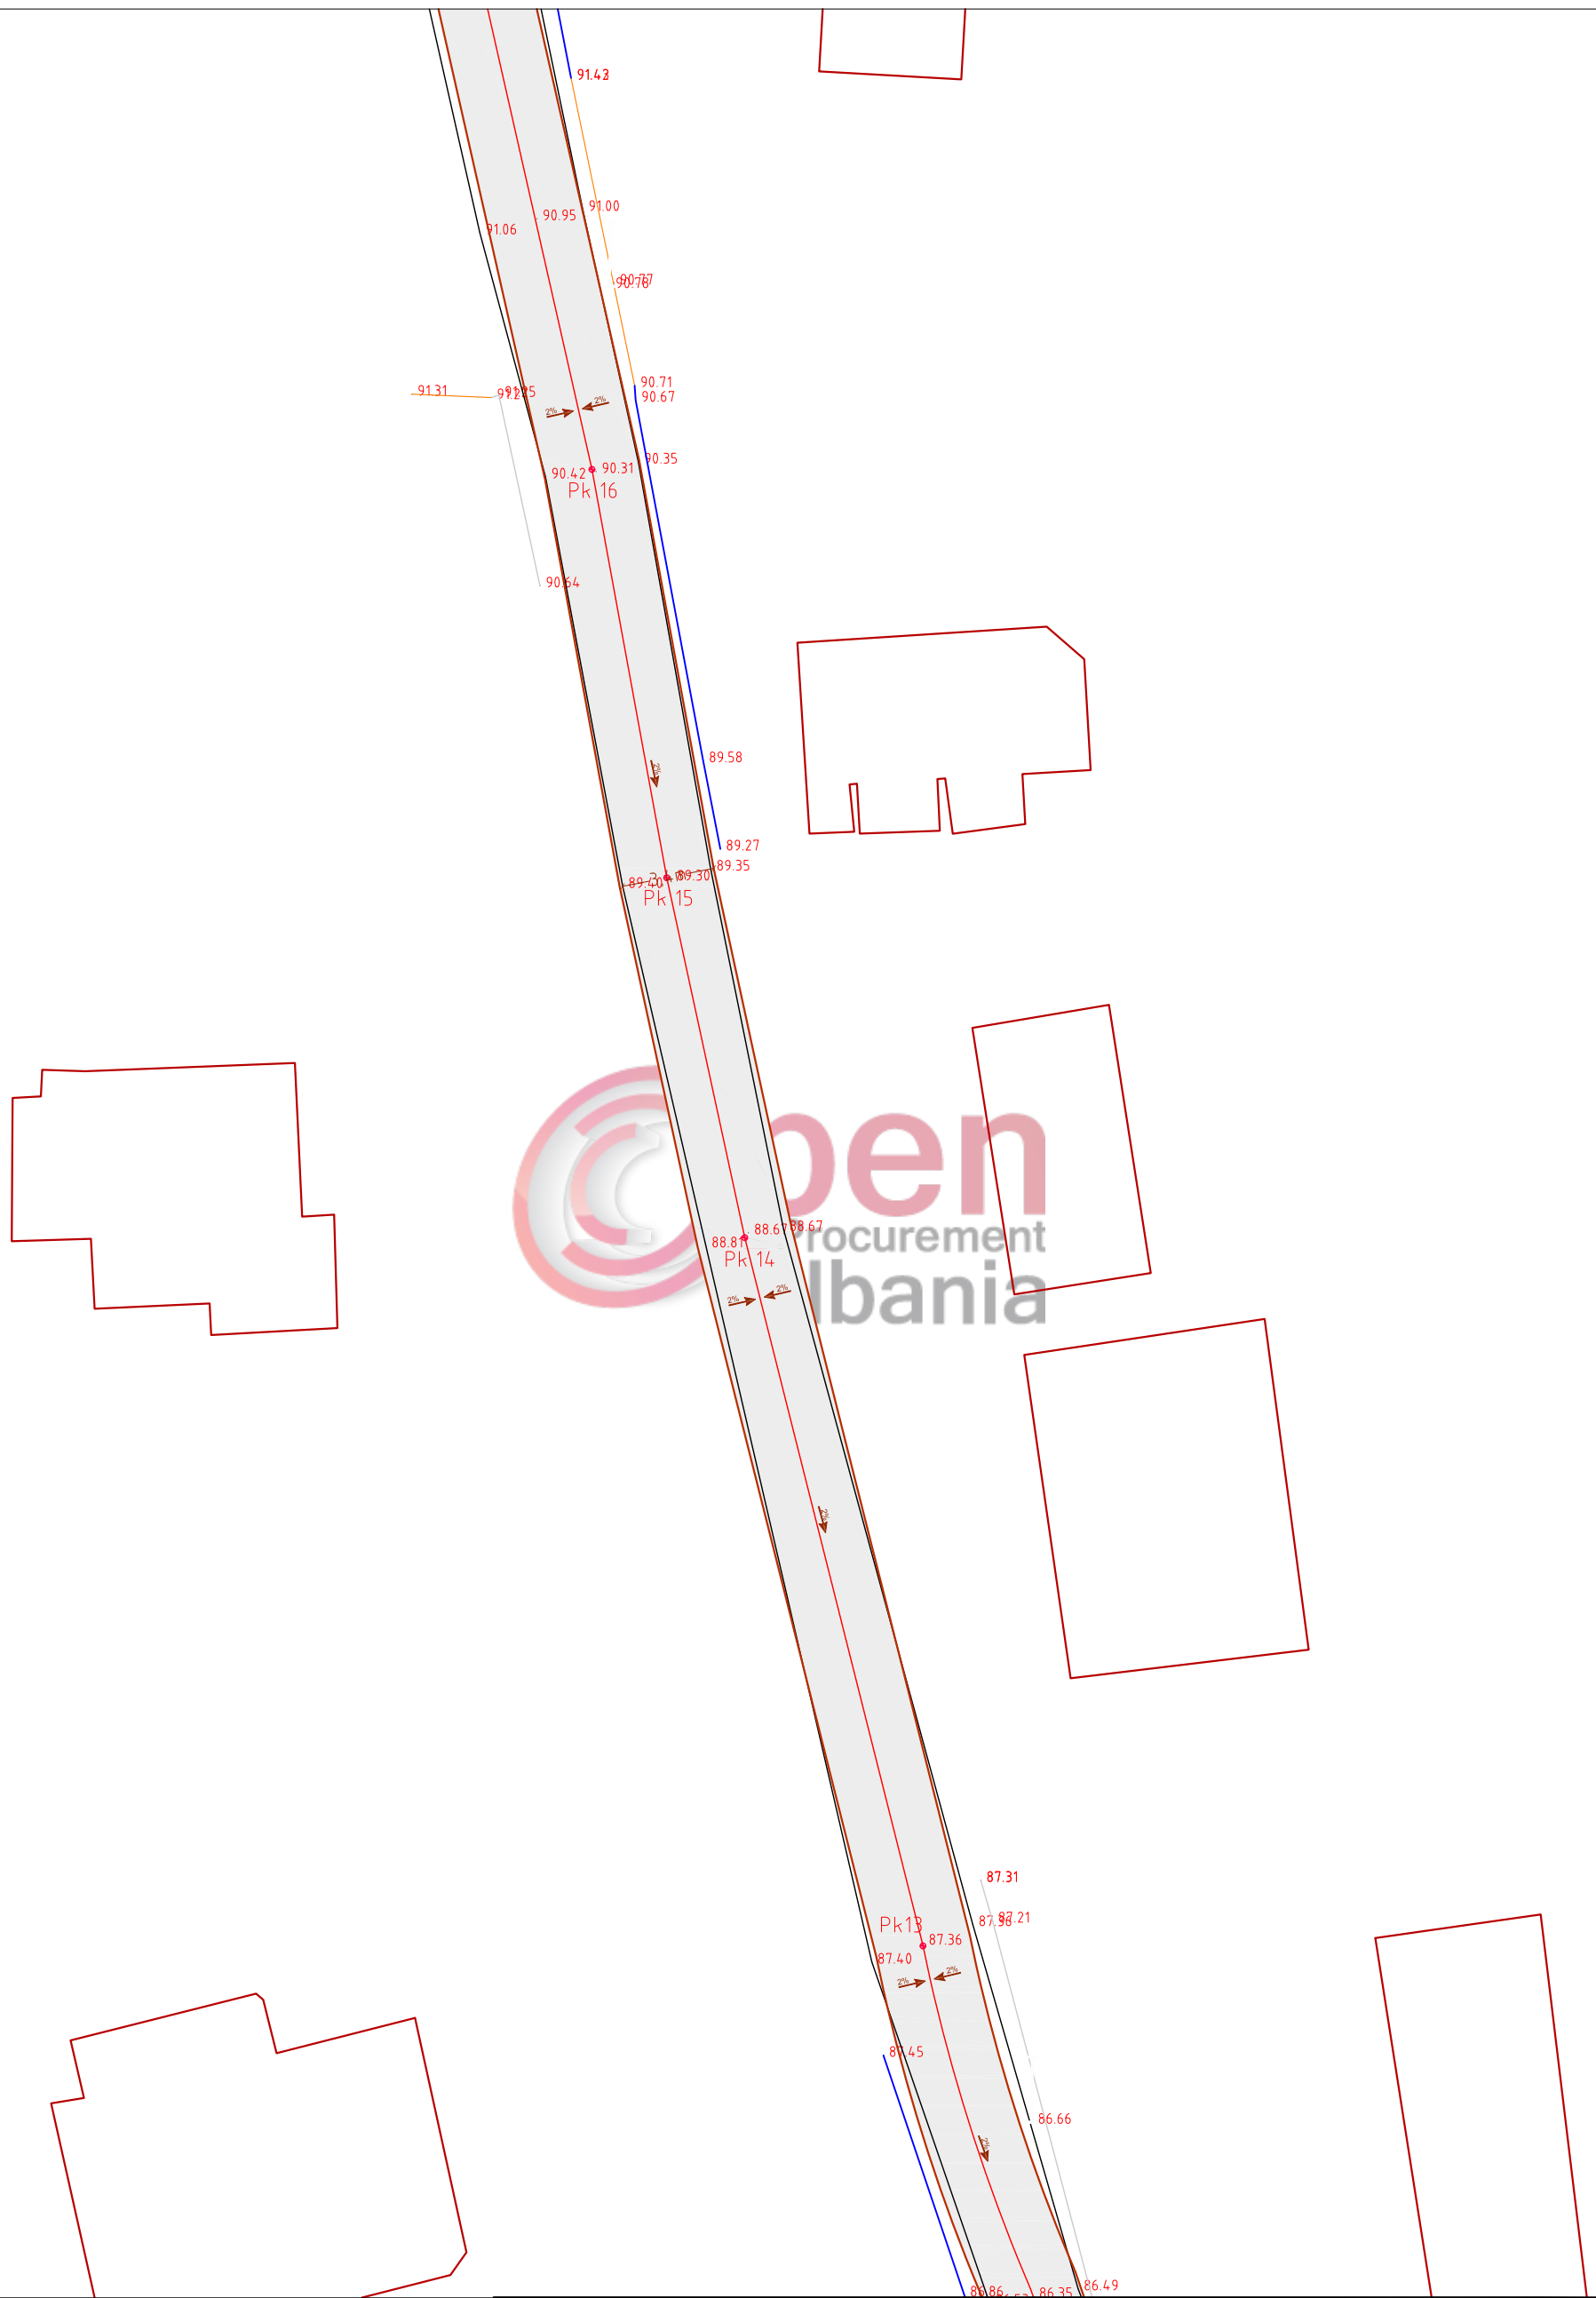RIKONSTRUKSION RRUGA "KONT URANI"



 BASHKIA DURRES NJESIA E PROJEKTIT DHE INFRASTRUKTURES	OBJEKTI: RIKONSTRUKSION RRUGA "KONT URANI"	EMERTIMI I FLETES : PLANIMETRIA E RRUGES NGA PIKETA 13-16		
	VENDODHJA : DURRES, ISHEM	EMER MBIEMER Ark .Adnand TOÇILA	FIRMA	DATA: JANAR, 2019 SHKALLA 1:250
	PROJEKTI : ARKITEKTONIK	Ing. Bora Hysi		No. I FLETES A06
	FAZA E PROJEKTIT : PROJEKT ZBATIMI	GRUPI PROJEKTIMIT :		

RIKONSTRUKSION RRUGA "KONT URANI"

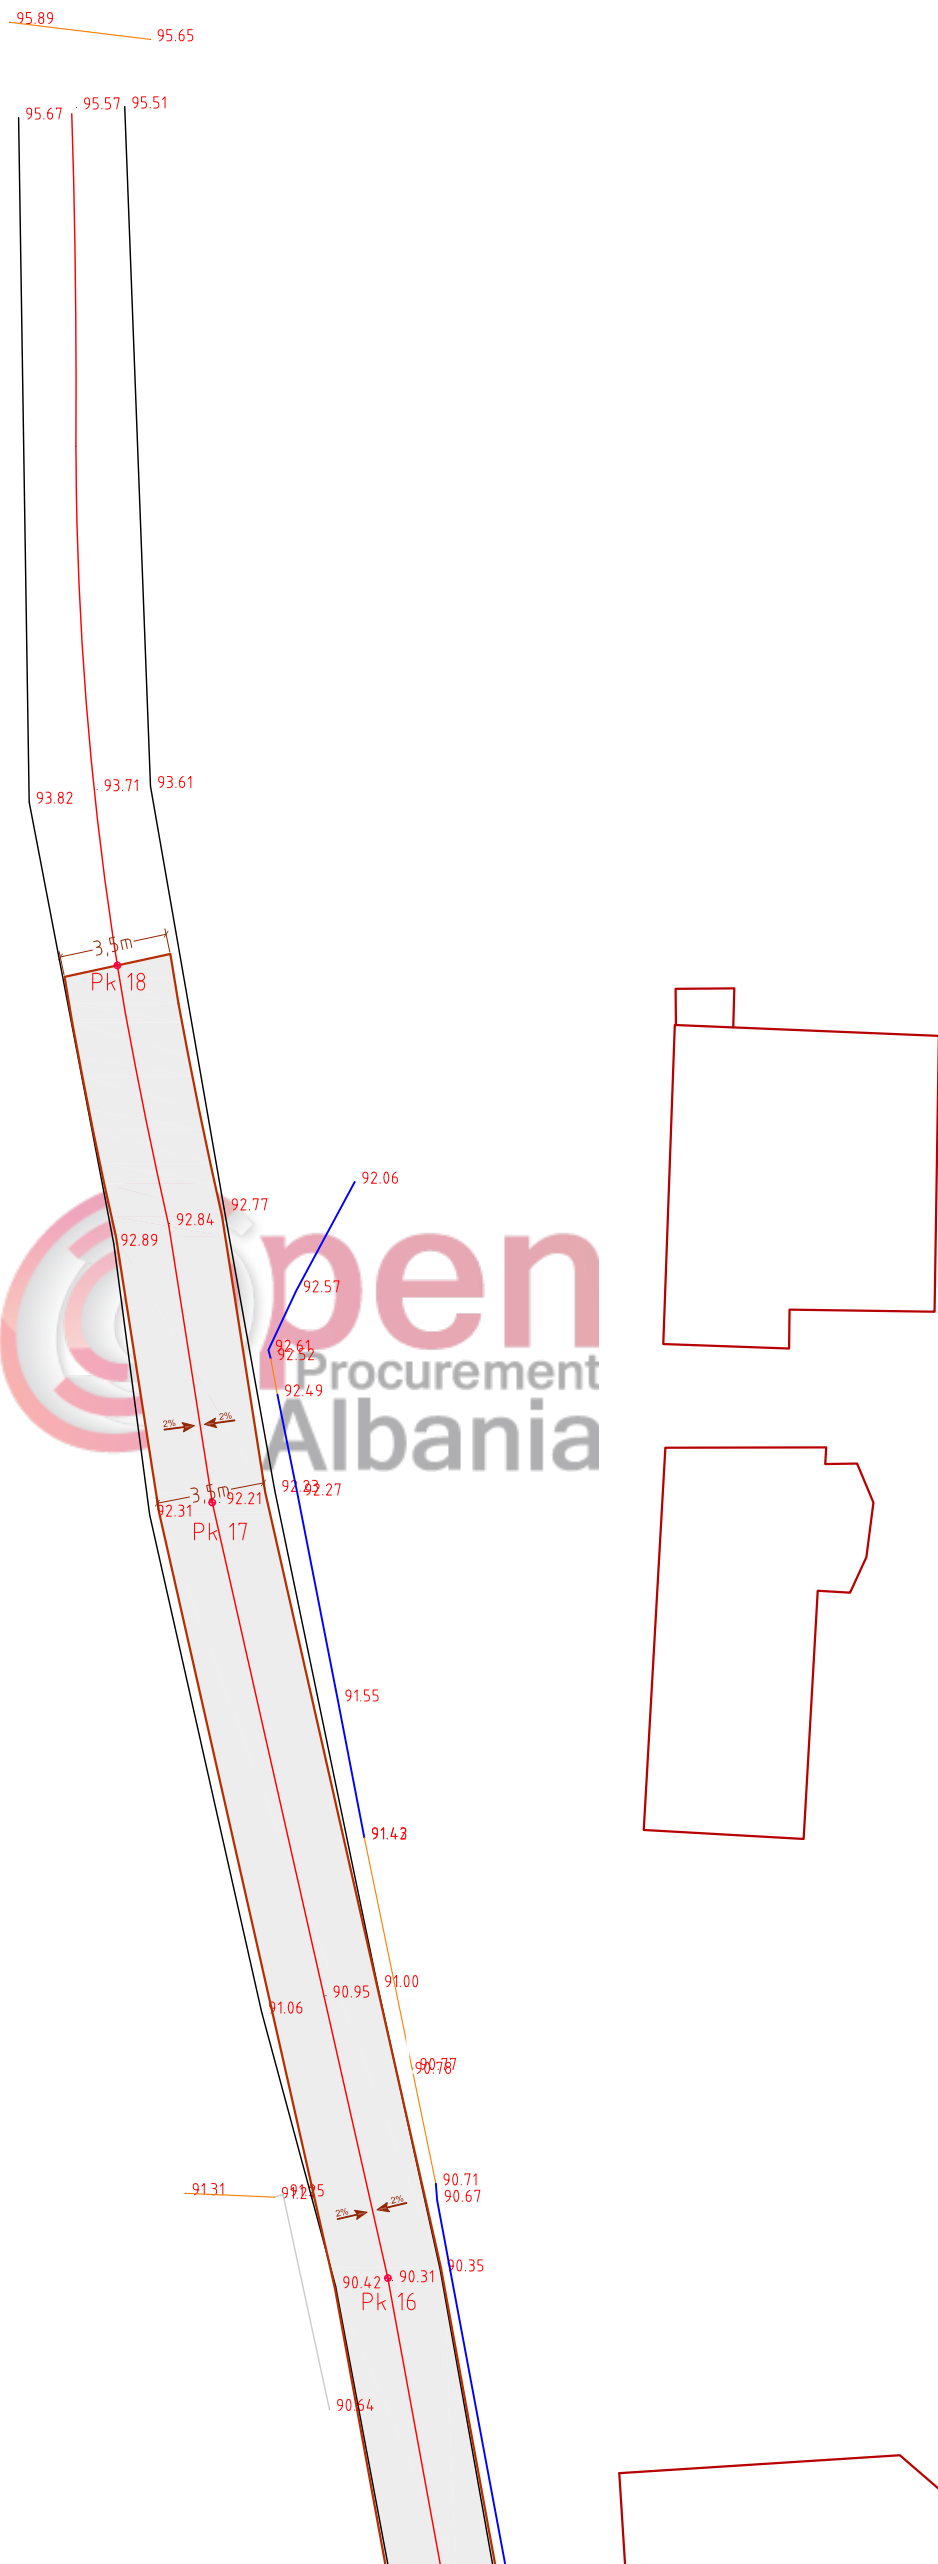

BASHKIA DURRES



NJESIA E PROJEKTIT DHE INFRASTRUKTURES

OBJEKTI:

RIKONSTRUKSION RRUGA "KONT URANI"

VENDODHJA :
DURRES, ISHEM

PROJEKTI :
ARKITEKTONIK

FAZA E PROJEKTIT :
PROJEKT ZBATIMI

GRUPI PROJEKTIMIT :

EMER MBIEMER

Ark .Adnand TOÇILA

Ing. Bora Hysi

FIRMA

EMERTIMI I FLETES :

PLANIMETRIA E RRUGES NGA PIKETA 16-18

DATA: JANAR, 2019


SHKALLA 1:250

No. I FLETES


A07



RIKONSTRUKSION RRUGA "KONT URANI"

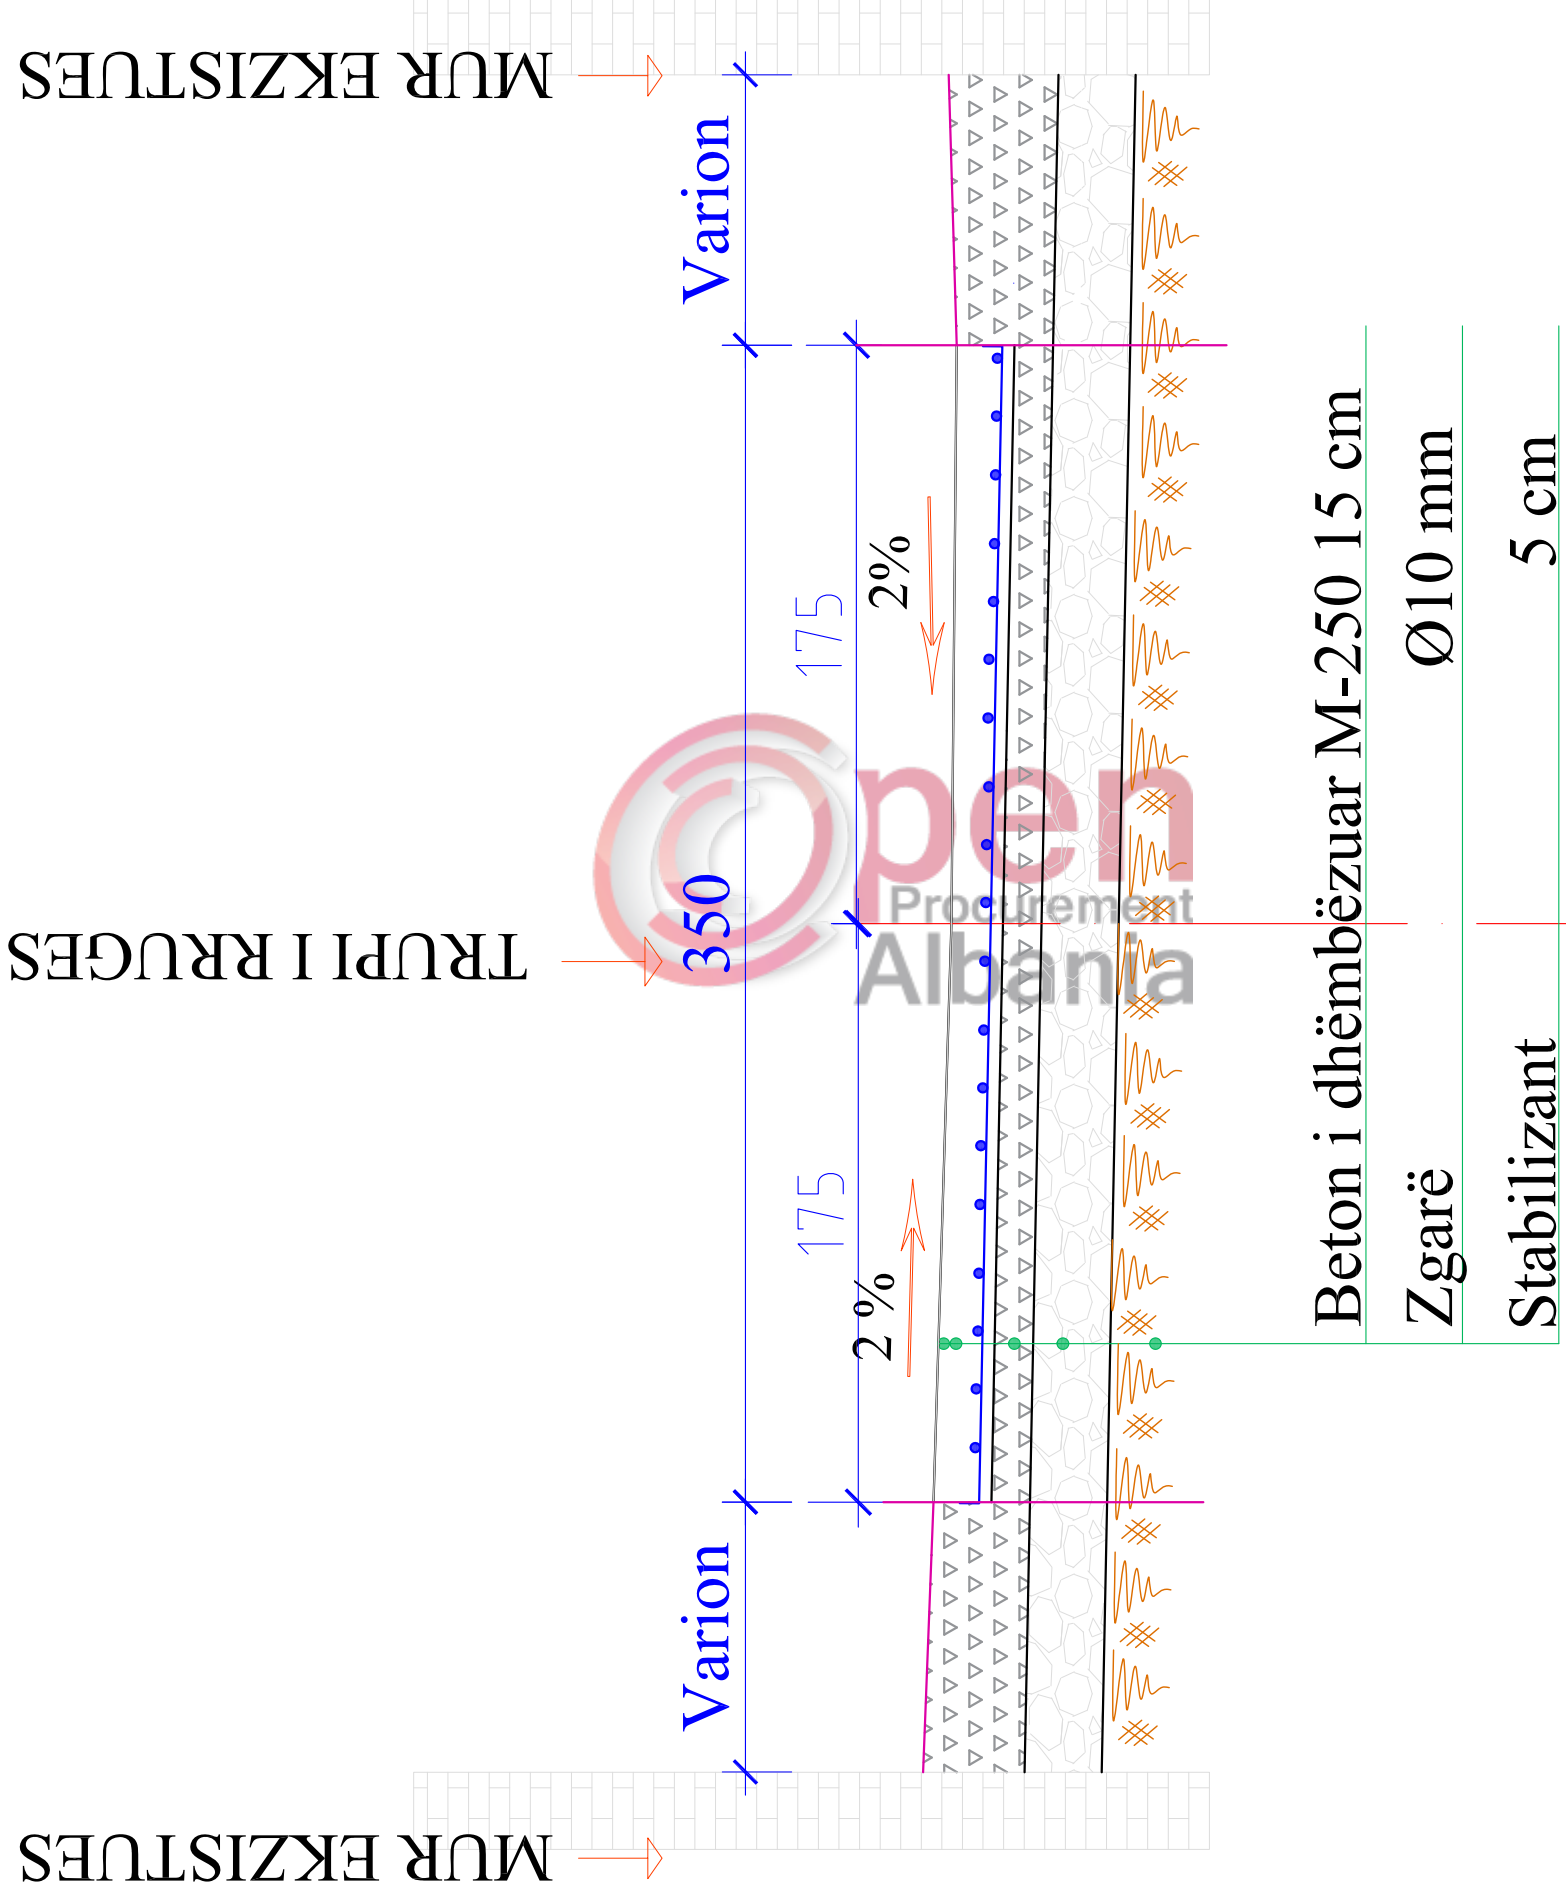

BASHKIA DURRES

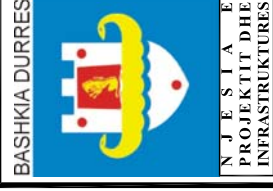

INJENIERIA E PROJEKTIT DHE INFRASTRUKTURES

ORIENTIM

VENDODHJA :
DURRES, ISHEM

PROJEKTI :
ARKITEKTONIK

FAZA E PROJEKTIT :
PROJEKT ZBATIMI

GRUPI PROJEKTIMIT :

EMER MBIEMER
Ark .Adhand TOÇILA
Ing. Bora Hysi

FIRMA

EMERTIMI I FLETES :
PRERJA TERTHORE E RRUGES

DATA JANAR, 2019 SHKALLA 1:50

No. I FLETES **A08**

RIKONSTRUKSION RRUGA "KONT URANI"