

BASHKIA LEZHE


# PROJEKT - ZBATIMI

OBJEKTI: SISTEMIM, ASFALTIM RRUGES "LUIGJ GURAKUQI" (PROKURORI-  
URA E CENIT )

## HORTOGRAFIA E RRUGES

PROJEKTUES:

BASHKIA LEZHE

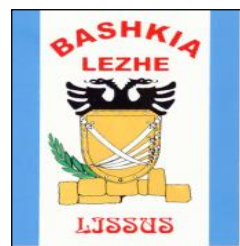

BASHKIA LEZHE

# PROJEKT - ZBATIMI

OBJEKTI: SISTEMIM, ASFALTIM RRUGES "LUIGJ GURAKUQI "  
(PROKURORI-URA E CENIT )

PROJEKTUES:

BASHKIA LEZHE




REPUBLIKA E SHQIPËRISE  
 BASHKIA LEZHE  
**PROJEKT ZBATIMI**  
 SISTEMIM, ASFALTIM I RRUGES LUIGJ  
 GURAKUQI (PROKURORI URA E CENIT)

Firm Name and Address  
 BASHKIA LEZHE  
 DREJTORIA E PLANIFIKIMI  
 DHE ZHVILLIMIT TE  
 TERRITORIT

Ark.DODE ZHUBA	
Ing.ADIONA MARTINI	
Ing.GJOVALIN MARKU	
Ing.GJON LUCA	
Ing.ALBAN LAÇI	

Project Name and Address  
 SISTEMIM, ASFALTIM I RRUGES LUIGJ  
 GURAKUQI (PROKURORI URA E CENIT)

Project <b>HORTOGRAFIA</b>	Sheet
Date	1
Scale 1: 500	

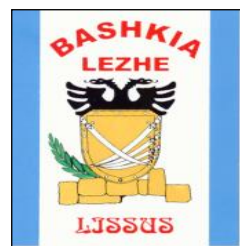

BASHKIA LEZHE


# PROJEKT - ZBATIMI

OBJEKTI: SISTEMIM, ASFALTIM RRUGES "LUIGJ GURAKUQI" (PROKURORI-  
URA E CENIT )

## PLANIMETRIA E RRUGES

PROJEKTUES:

BASHKIA LEZHE

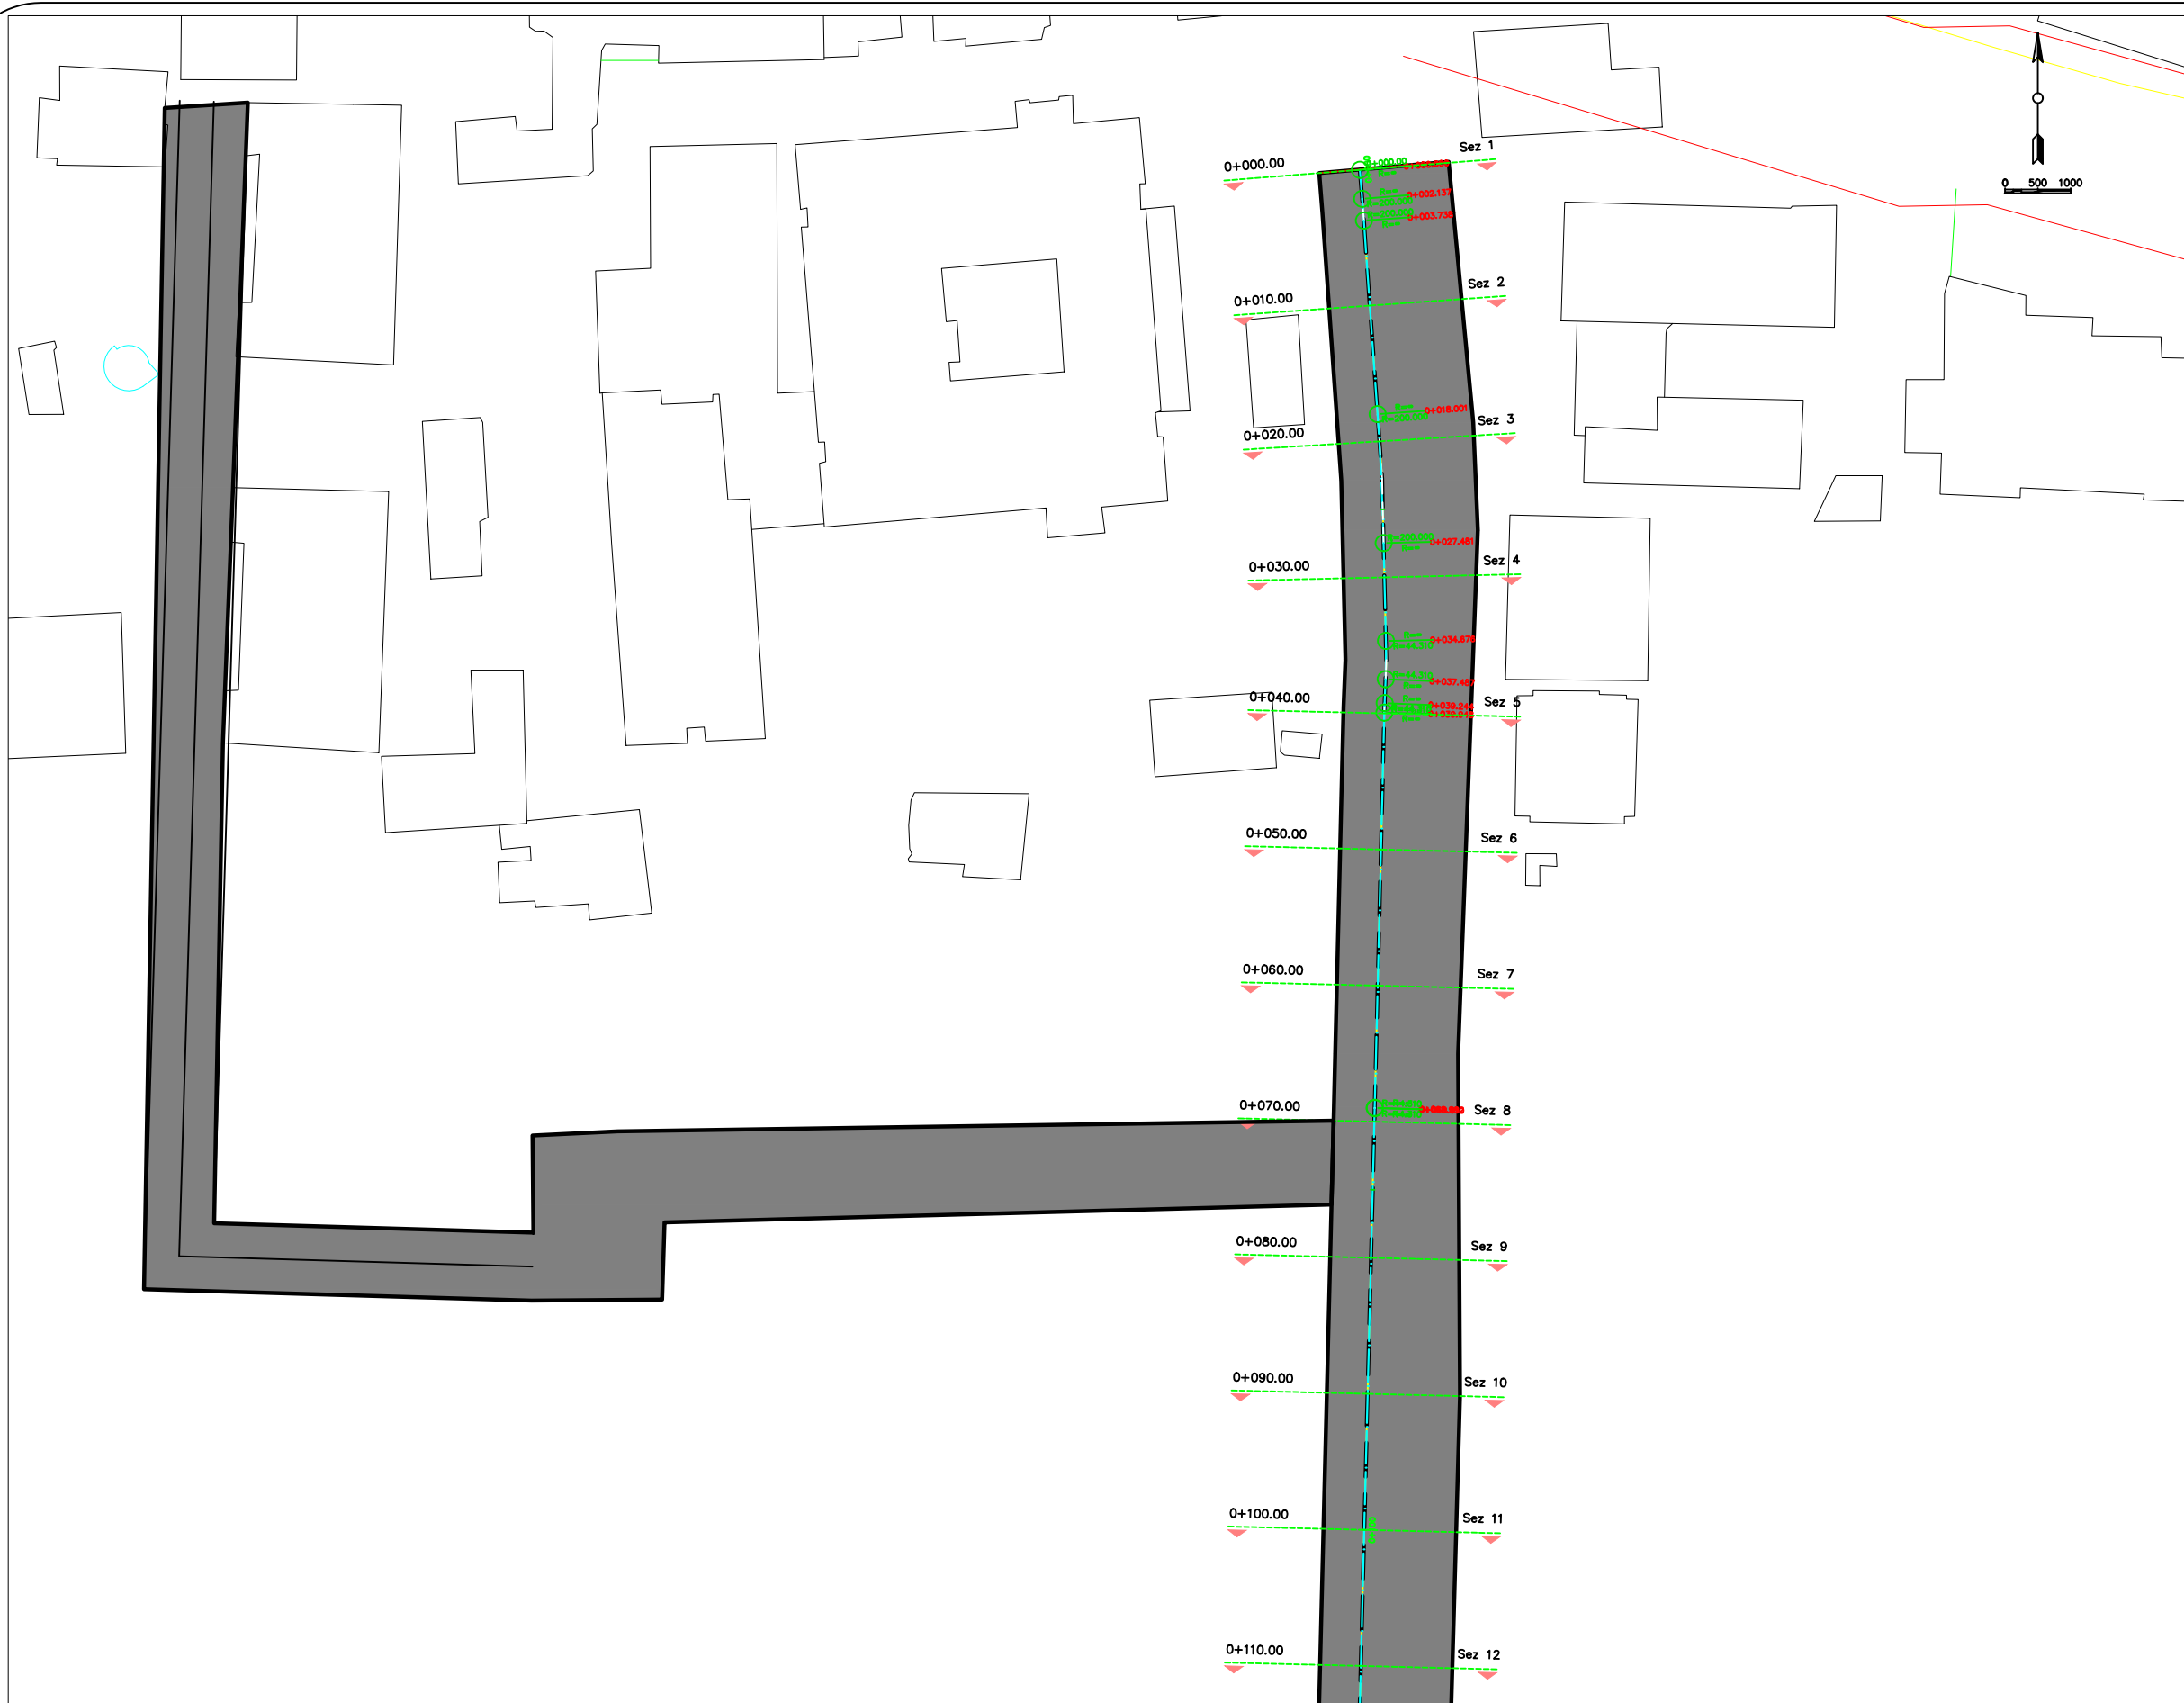



REPUBLIKA E SHQIPËRISE  
 BASHKIA LEZHE  
**PROJEKT ZBATIMI**  
 SISTEMIM, ASFALTIM I RRUGES LUIGJ  
 GURAKUQI (PROKURORI URA E DENIT)

Firm Name and Address  
 BASHKIA LEZHE  
 DREJTORIA E PLANIFIKIMI  
 DHE ZHVILLIMIT TE  
 TERRITORIT

Ark.DODE ZHUBA	
Ing.ADIONA MARTINI	
Ing.GJOVALIN MARKU	
Ing.GJON LUCA	
Ing.ALBAN LAÇI	

Project Name and Address  
 SISTEMIM, ASFALTIM I RRUGES LUIGJ  
 GURAKUQI (PROKURORI URA E DENIT)

Project <b>PLANIMETRIA</b>	Sheet <b>1</b>
Date	
Scale 1:500	

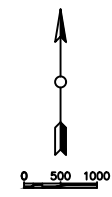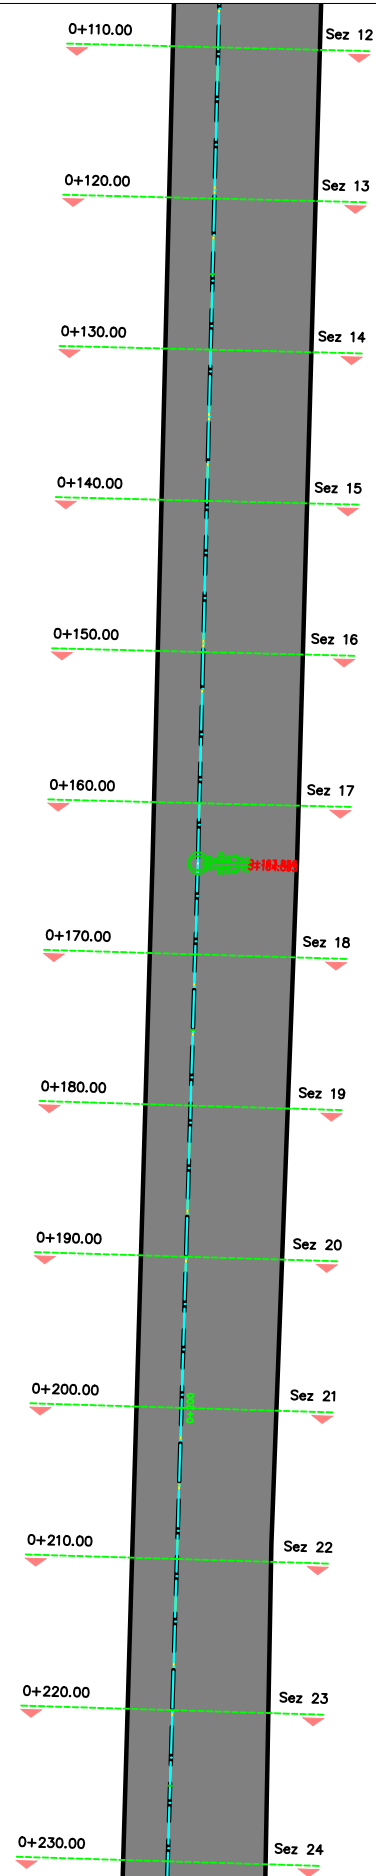

REPUBLICA E SHQIPËRISE  
 BASHKIA LEZHE  
**PROJEKT ZBATIMI**  
 SISTEMIM, ASFALTIM I RRUGES LUIGJ  
 GURAKUQI (PROKURORI URA E DENIT)

Firm Name and Address



BASHKIA LEZHE  
 DREJTORIA E PLANIFIKIMI  
 DHE ZHVILLIMIT TE  
 TERRITORIT

Ark.DODE ZHUBA	
Ing.ADIONA MARTINI	
Ing.GJOVALIN MARKU	
Ing.GJON LUCA	
Ing.ALBAN LAÇI	

Project Name and Address

SISTEMIM, ASFALTIM I RRUGES LUIGJ  
 GURAKUQI (PROKURORI URA E DENIT)

Project	PLANIMETRIA	Sheet	2
Date			
Scale	1:500		

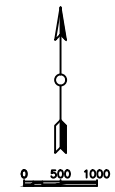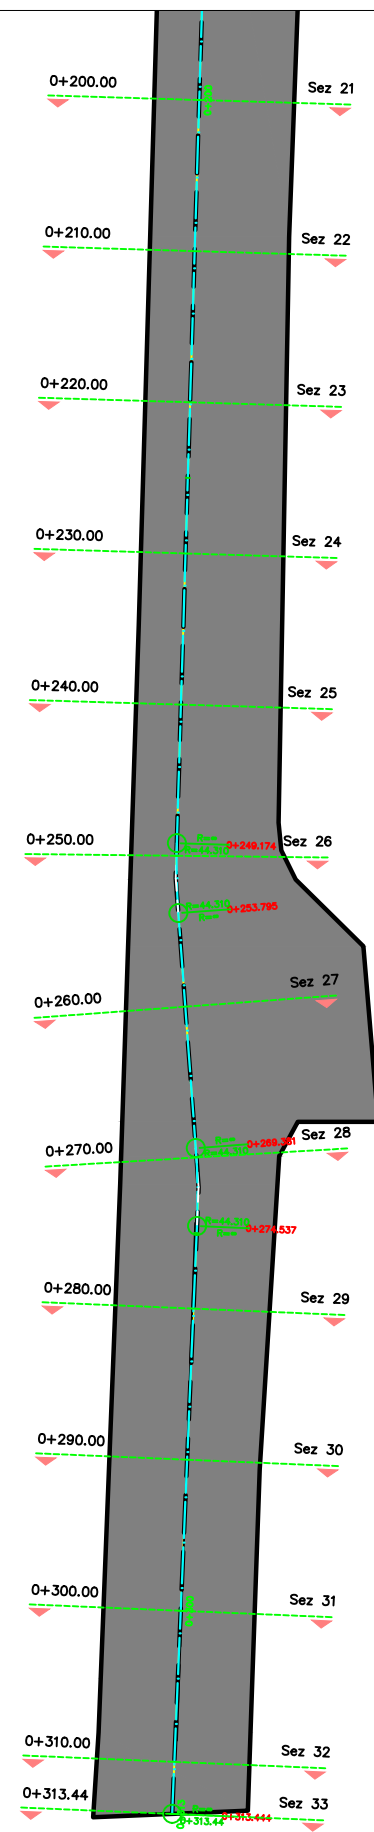

REPUBLICA E SHQIPËRISE  
 BASHKIA LEZHE  
**PROJEKT ZBATIMI**  
 SISTEMIM, ASFALTIM I RRUGES LUIGJ  
 GURAKUQI (PROKURORI URA E DENIT)

Firm Name and Address  
 BASHKIA LEZHE  
 DREJTORIA E PLANIFIKIMI  
 DHE ZHVILLIMIT TE  
 TERRITORIT

Ark.DODE ZHUBA	
Ing.ADIONA MARTINI	
Ing.GJOVALIN MARKU	
Ing.GJON LUCA	
Ing.ALBAN LAÇI	

Project Name and Address  
 SISTEMIM, ASFALTIM I RRUGES LUIGJ  
 GURAKUQI (PROKURORI URA E DENIT)

Project	PLANIMETRIA	Sheet	
Date			3
Scale	1:500		