



PLANIMETRIA RRUGA C

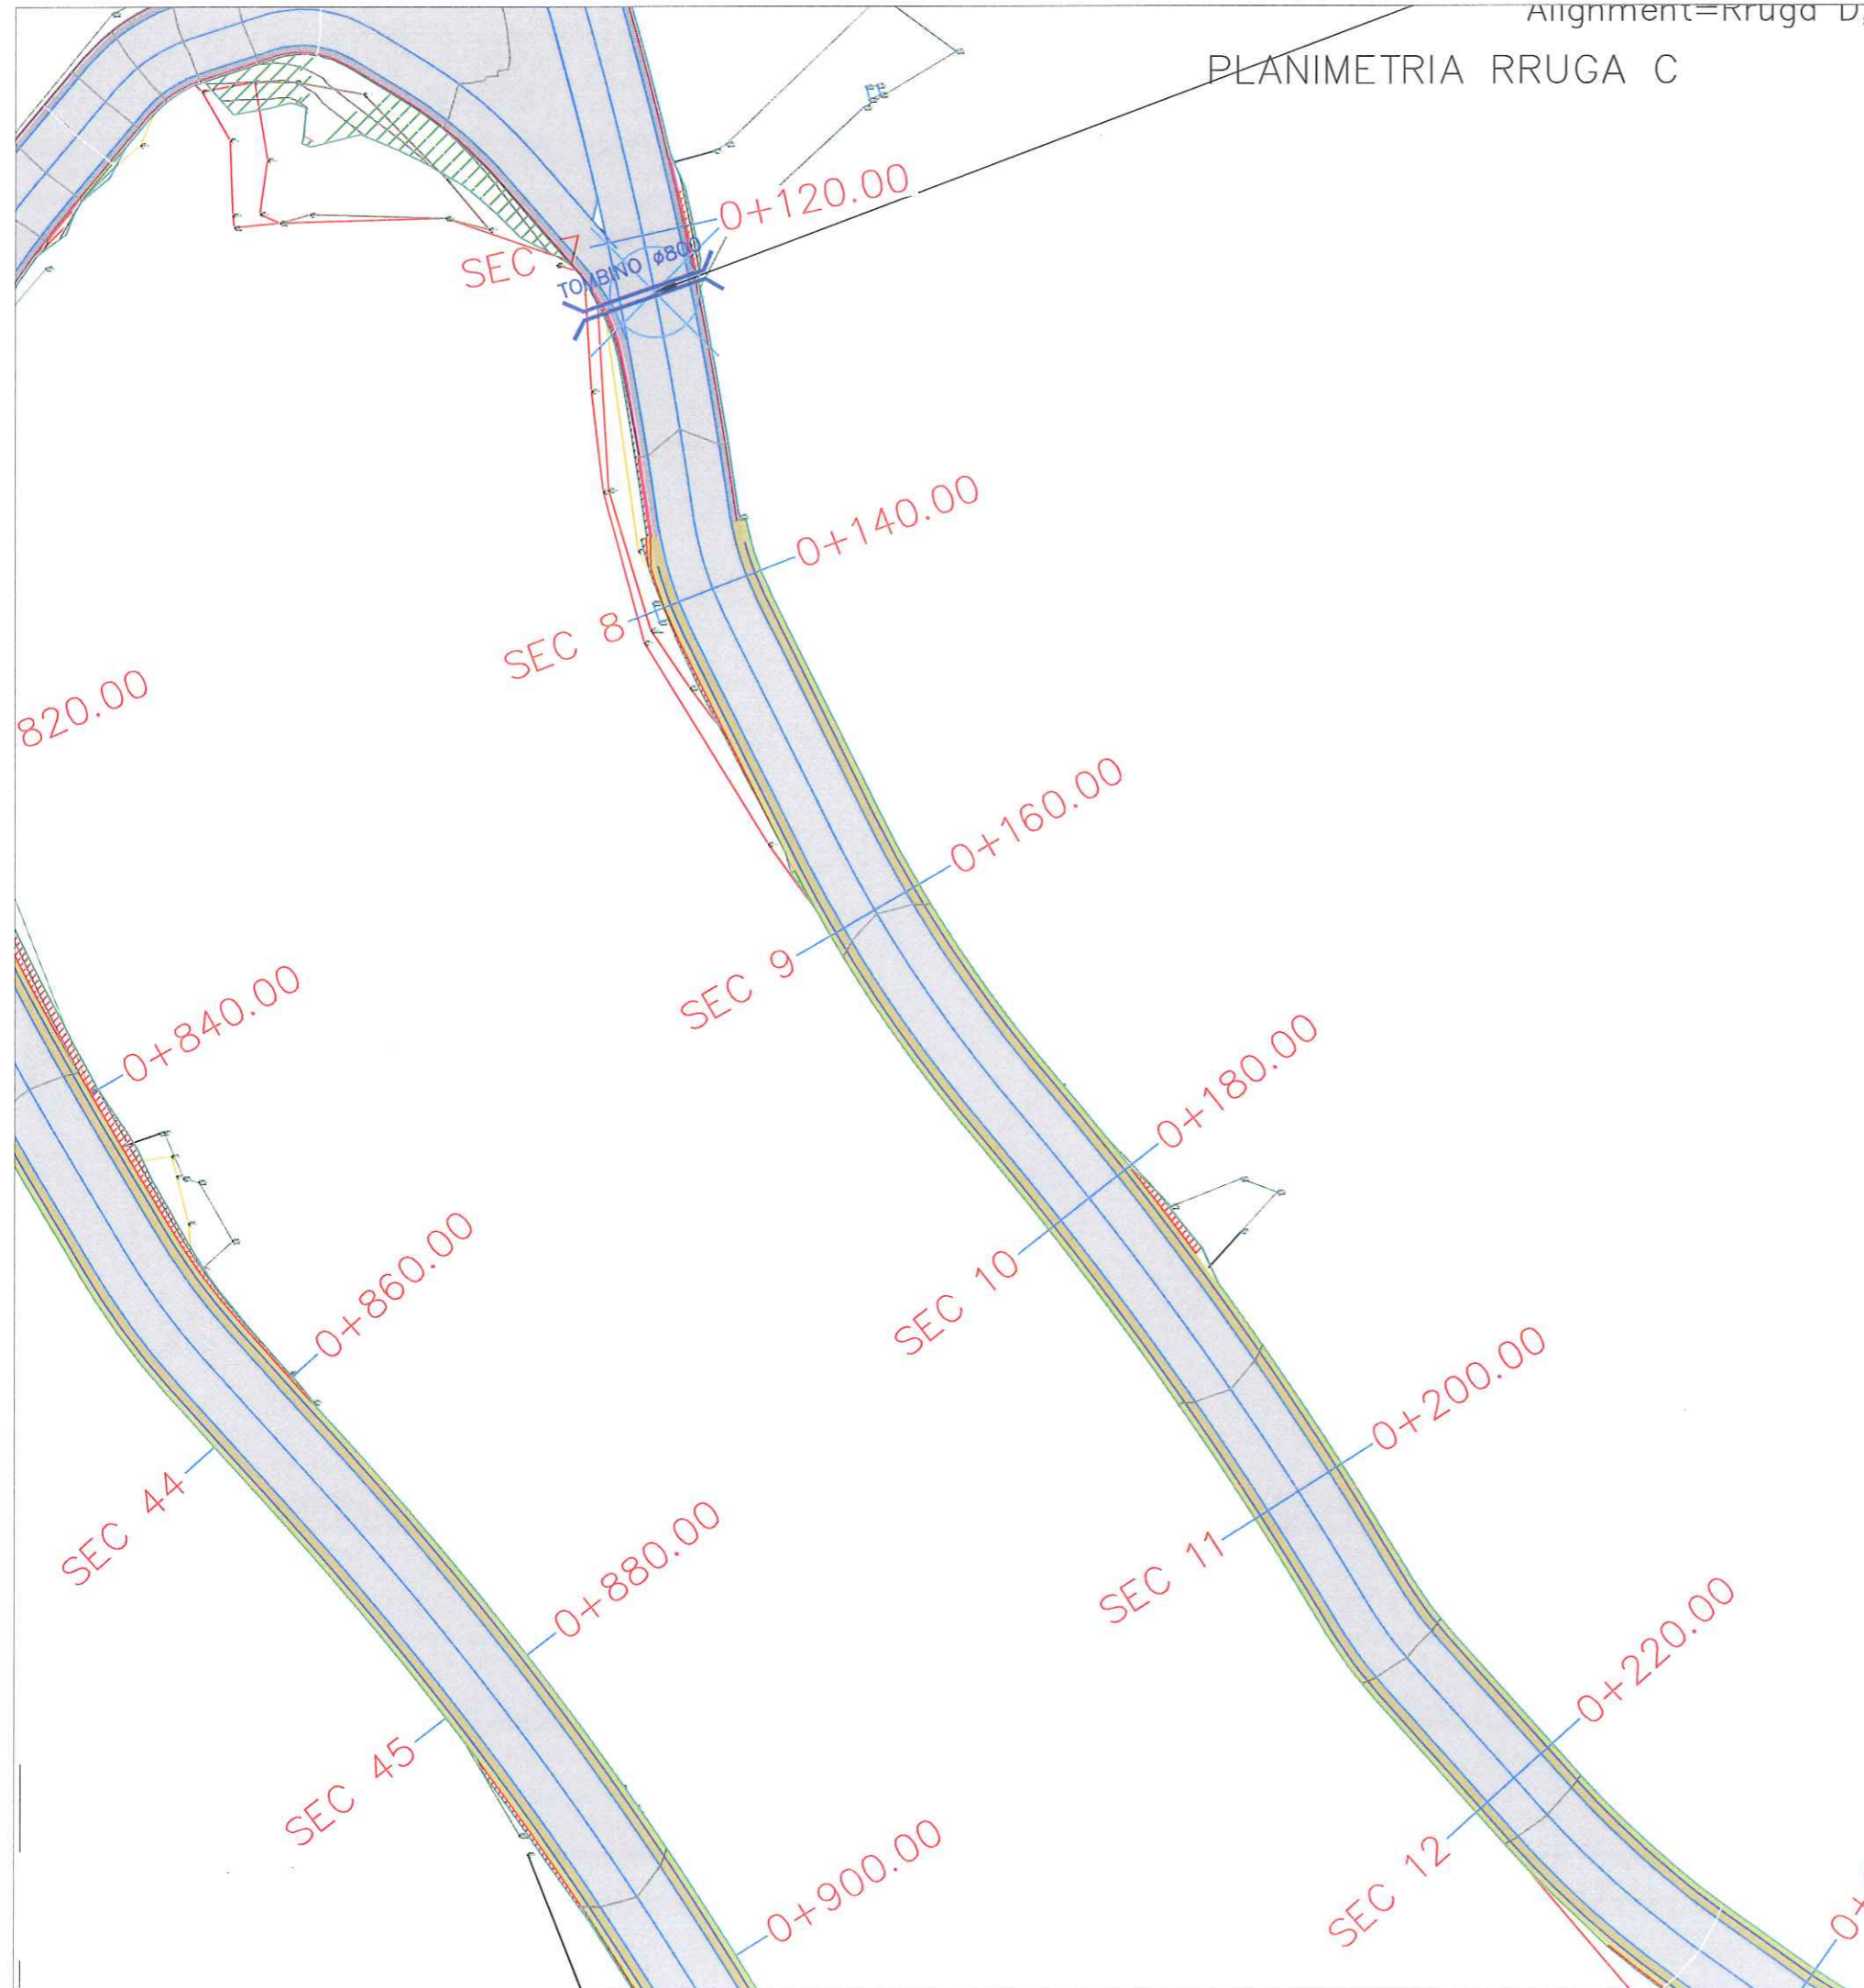


STUDIO PROJEKTIMI "EURO 2003"		SHKALLA	PROJEKT- ZBATIMI
PROJEKTUES	Ing. Eduart BUSHI		RIKONSTRUKSIONI I RRUGES ÇEKIN DHE ZEVENDESIMI I TUBACIONIT KRYESOR YEJLJESJELLESIT ÇEKIN
INVESTITOR	Bashkia GRAMSH		RRUGA C
PERFUNDIMI I PROJEKTIT	MARS 2020		PLANIMETRI RRUGA C
			NR I FLETES N-40

PLANIMETRIA RRUGA C

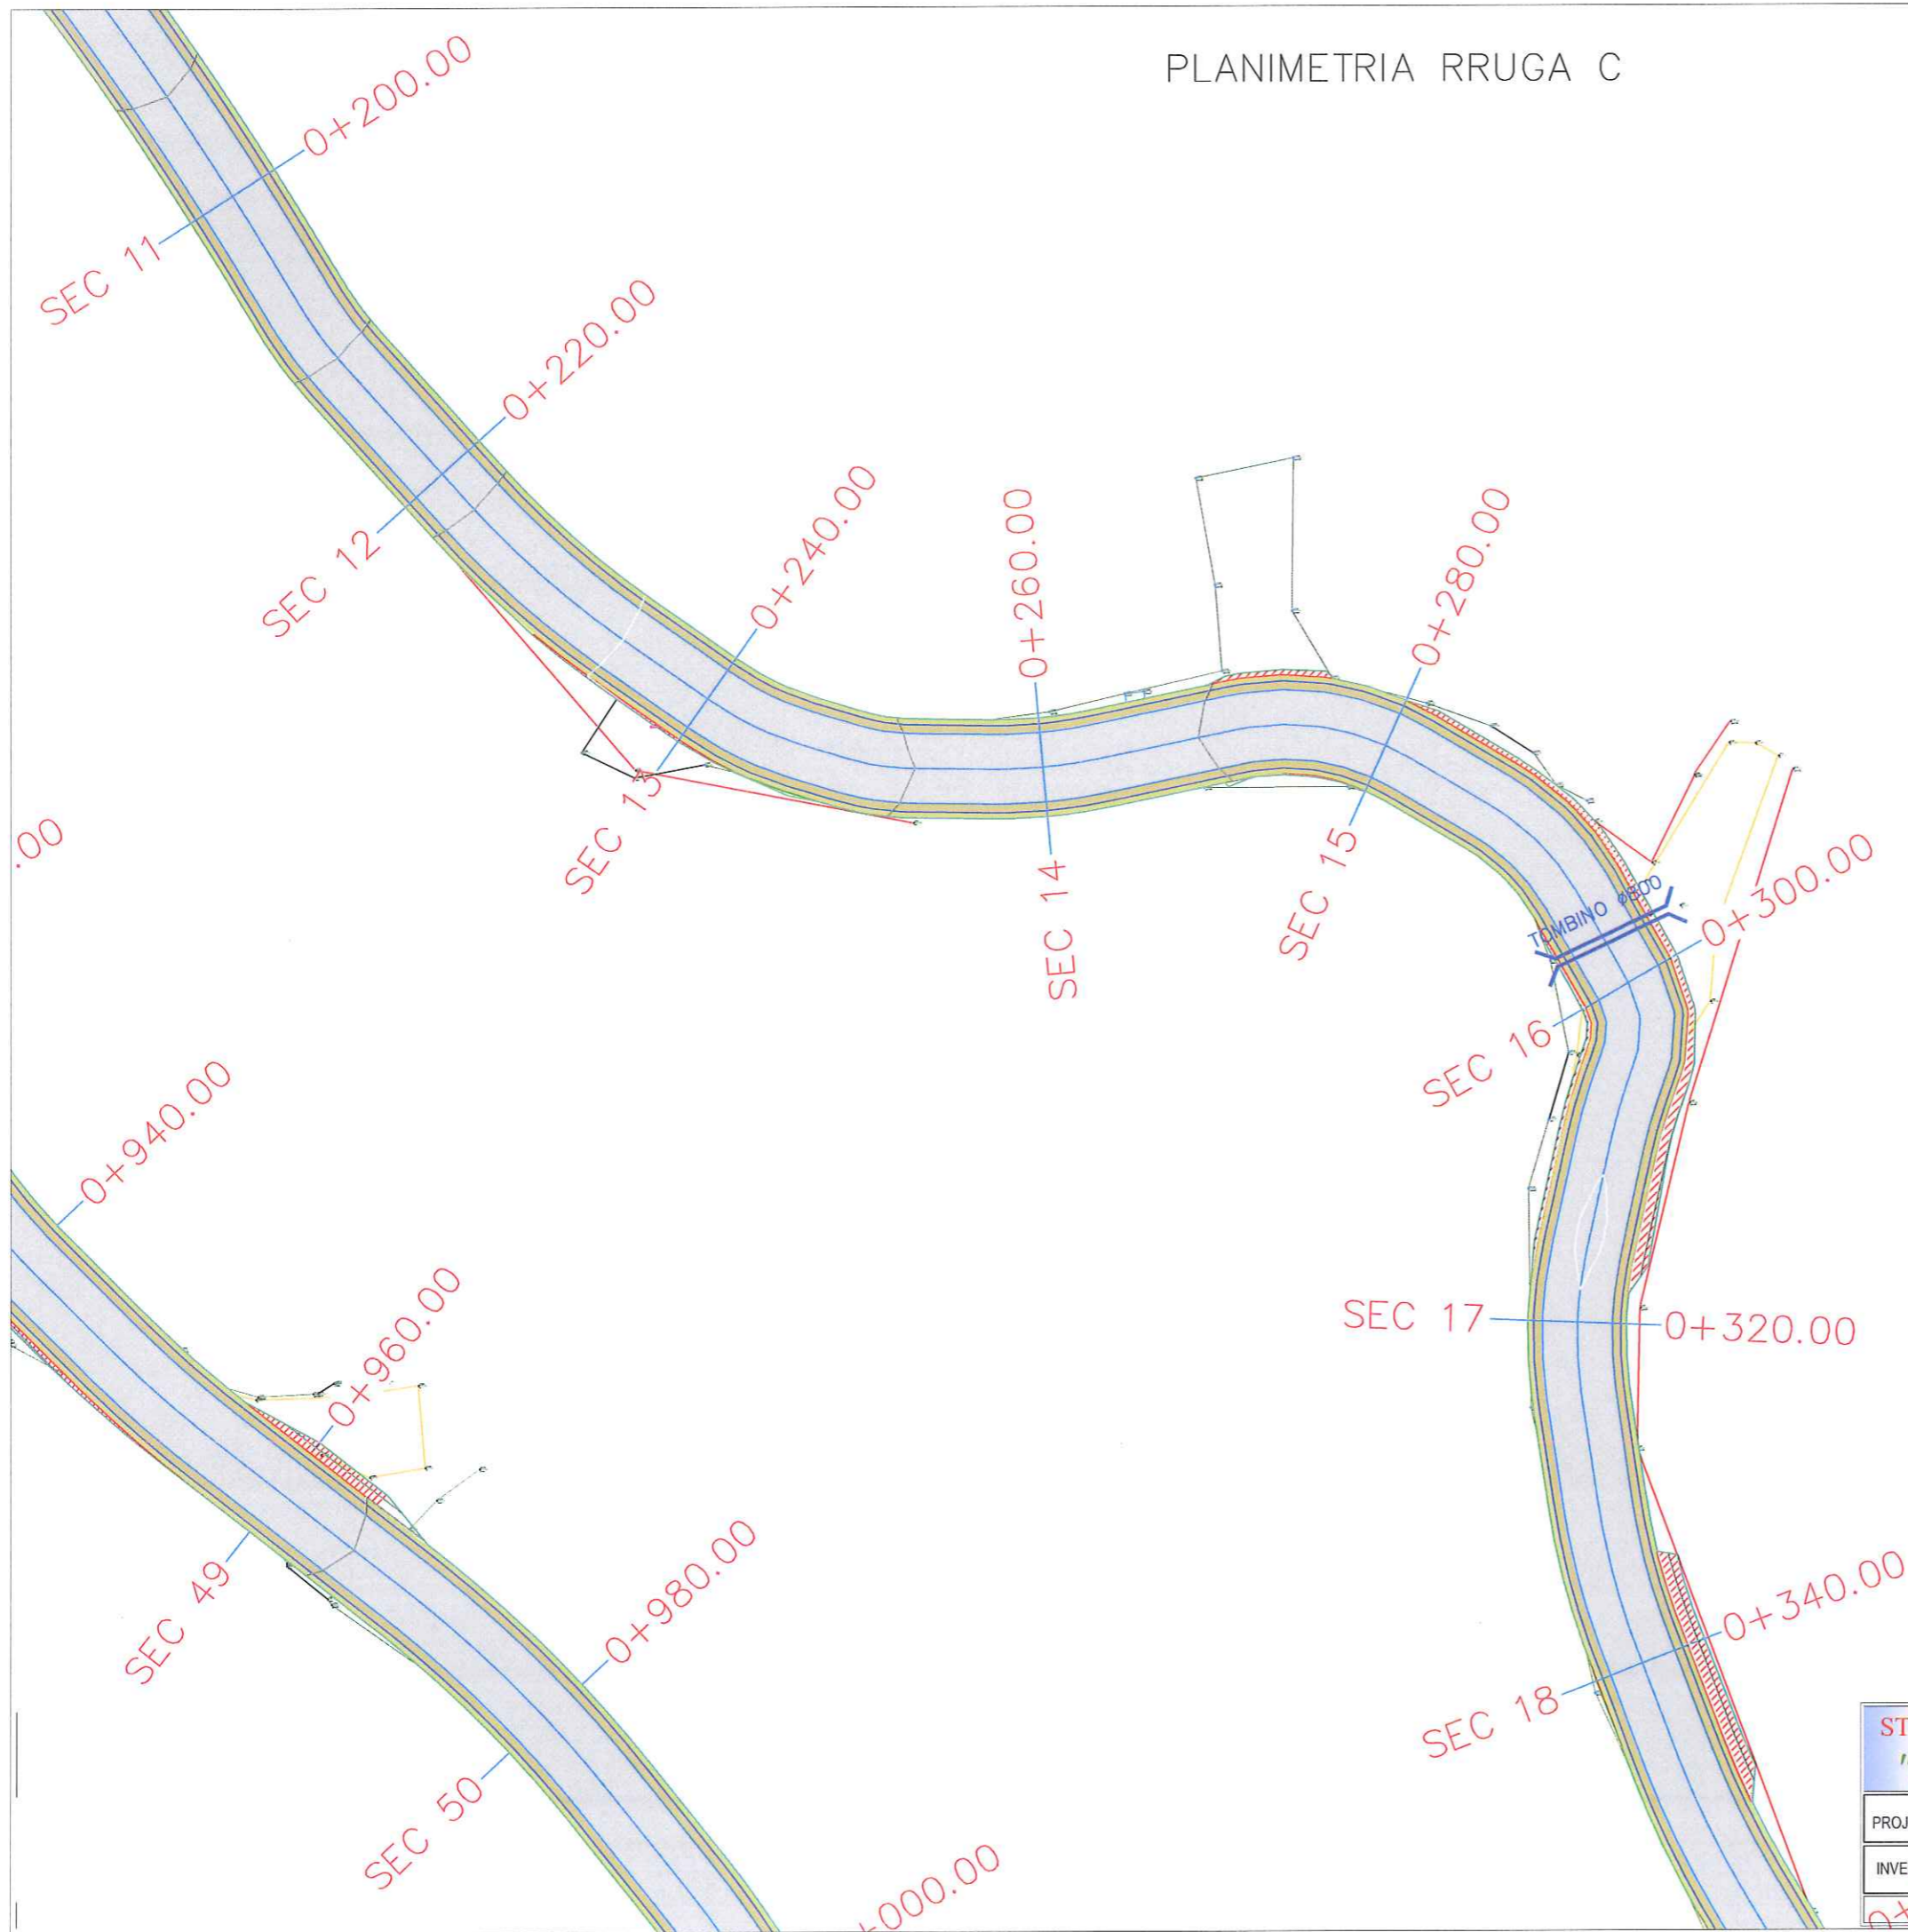


STUDIO PROJEKTIMI "EURO 2003"		SHKALLA	PROJEKT- ZBATIMI
PROJEKTUES	Ing. Eduart BUSHI		RIKONSTRUKSIONI I RRUGES CEKIN DHE ZEVENDESIMI I TUBACIONIT KRYESOR TE UJES-JELLESIT CEKIN
INVESTITOR	Bashkia GRAMSH		RRUGA C
	PERFUNDIMI I PROJEKTIT	MARS 2020	PLANIMETRI RRUGA C
			NR I FLETES N-41

PLANIMETRIA RRUGA C

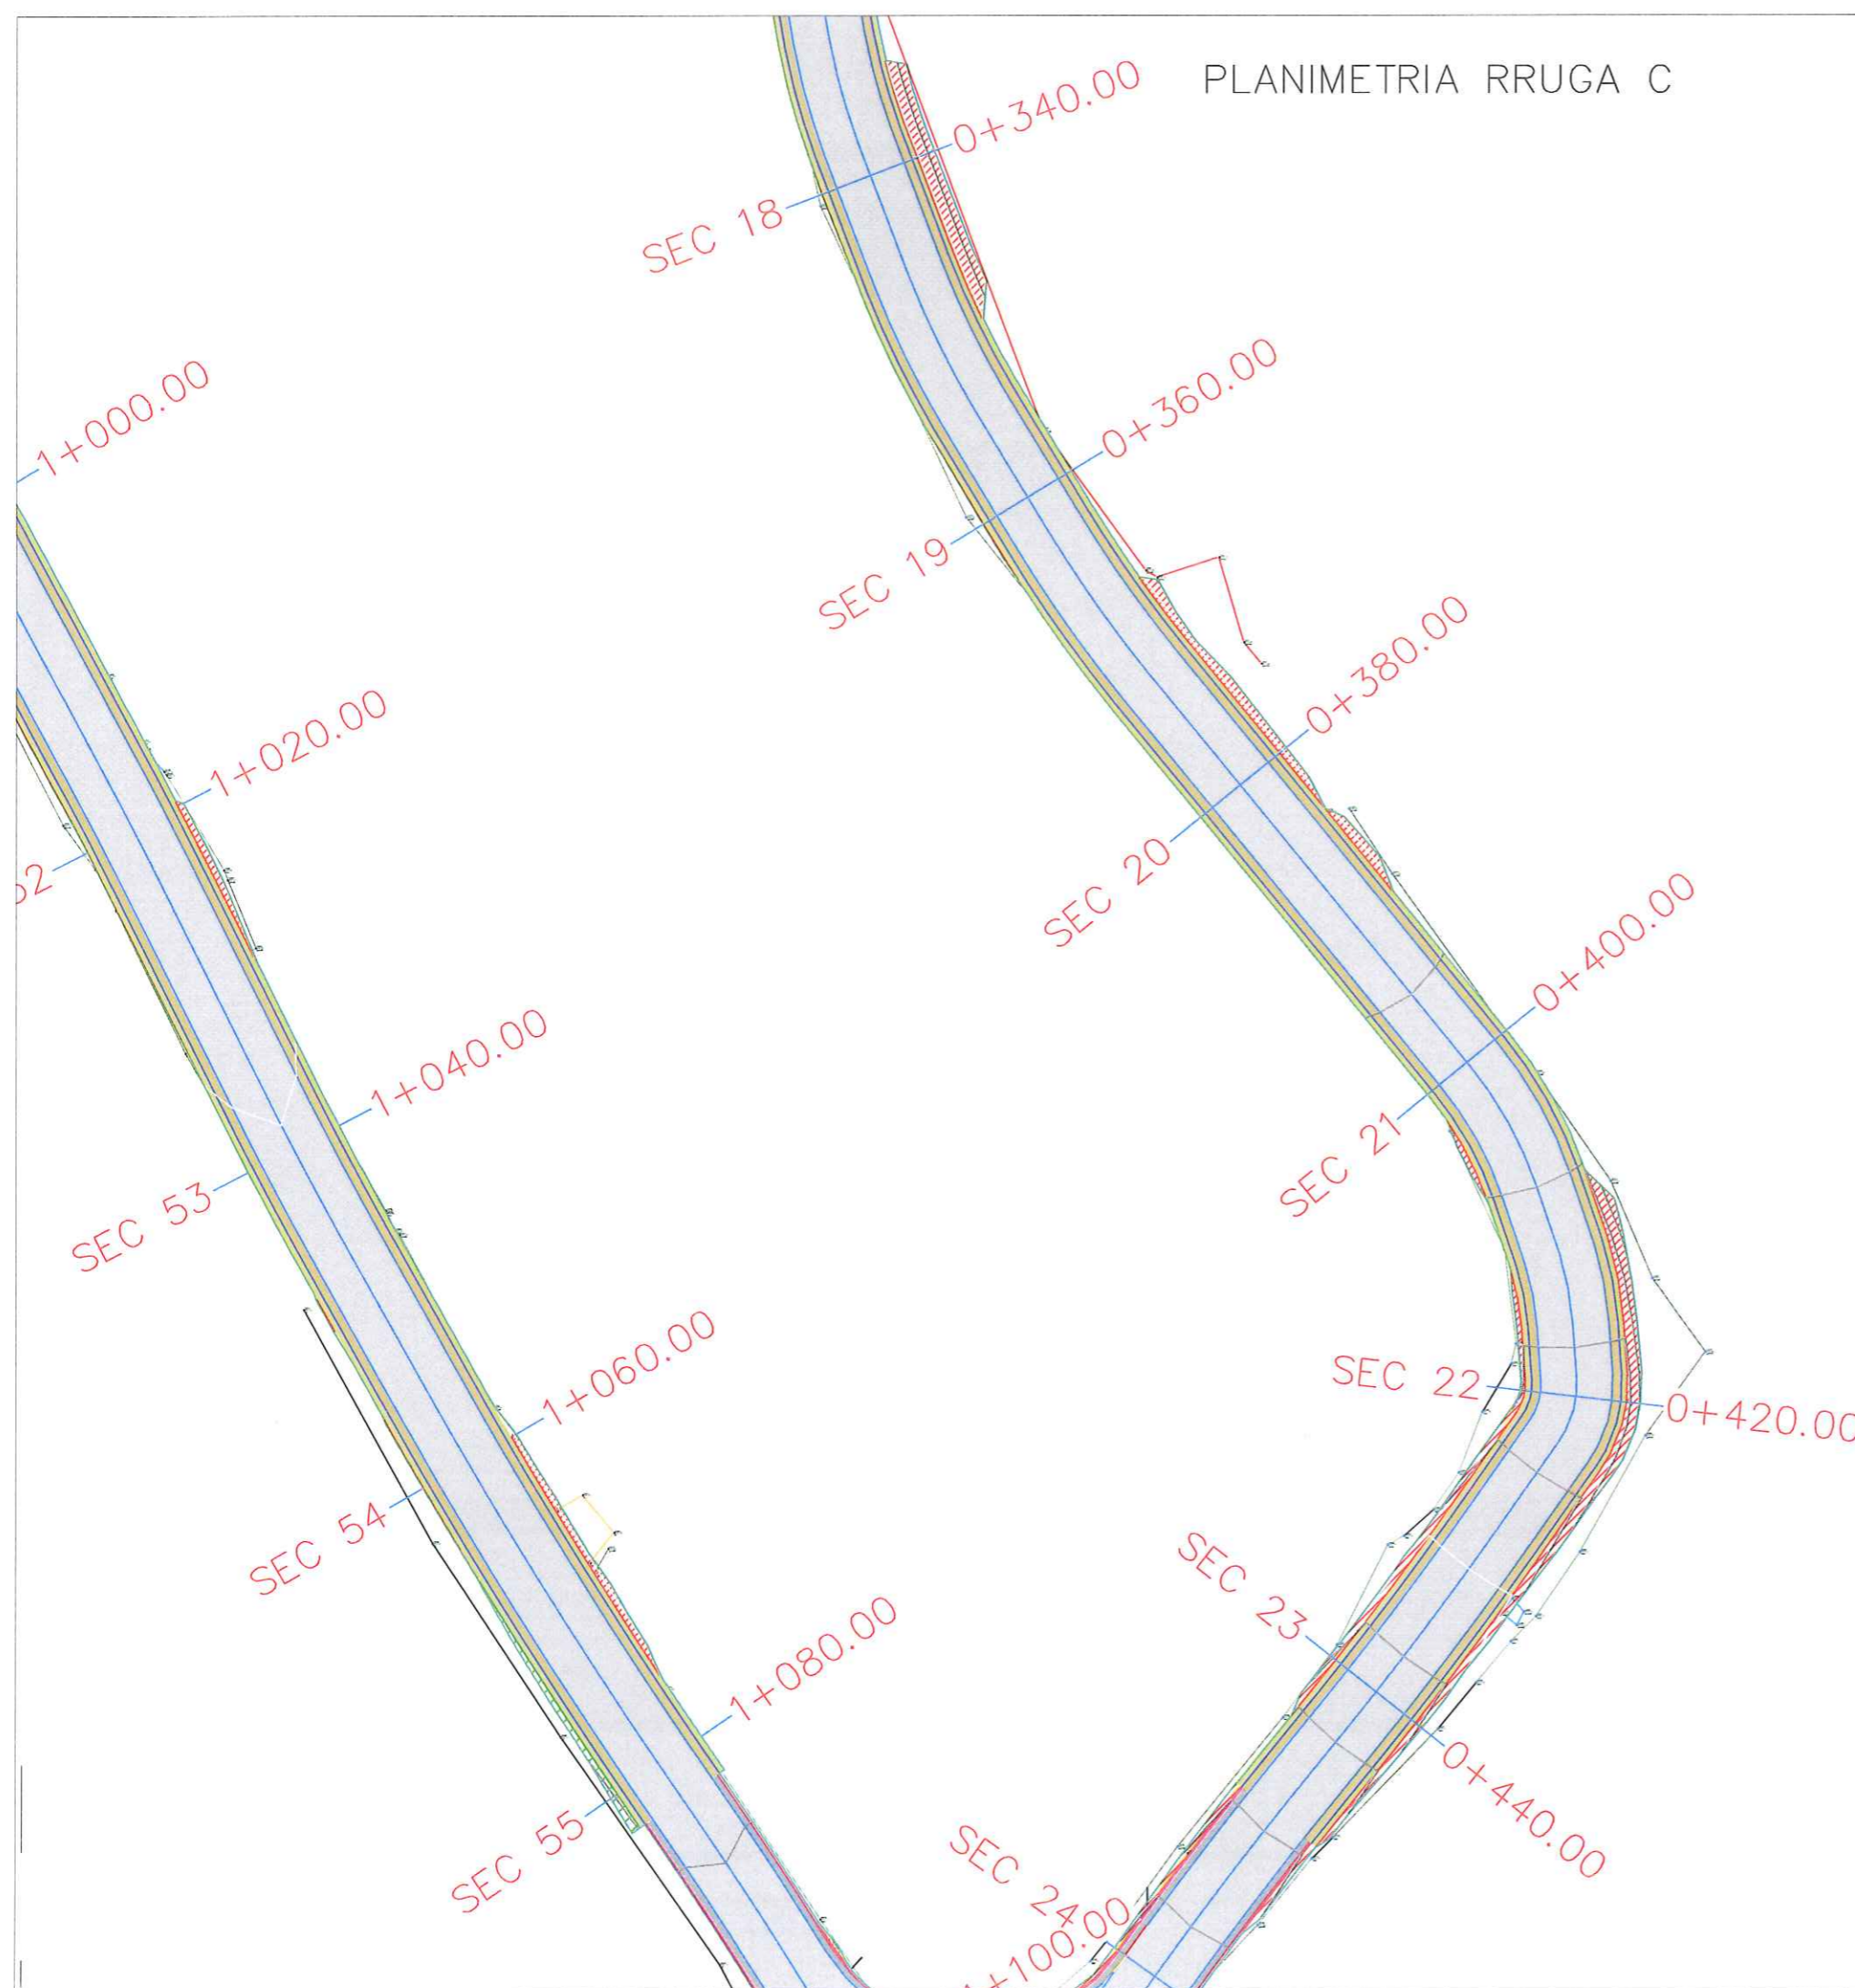


STUDIO PROJEKTIMI "EURO 2003"		SHKALLA	PROJEKT- ZBATIMI
PROJEKTUES	Ing. Eduart BUSHI		RIKONSTRUKSIONI I RRUGES CEKIN DHE ZEVENDESIMI I TUBACIONIT KRYESOR TE UJESJELLESIT CEKIN
INVESTITOR	Bashkia GRAMSH		RRUGA C
PERFUNDIMI I PROJEKTIT		MARS 2020	PLANIMETRI RRUGA C
			NR I FLETES N-42

PLANIMETRIA RRUGA C

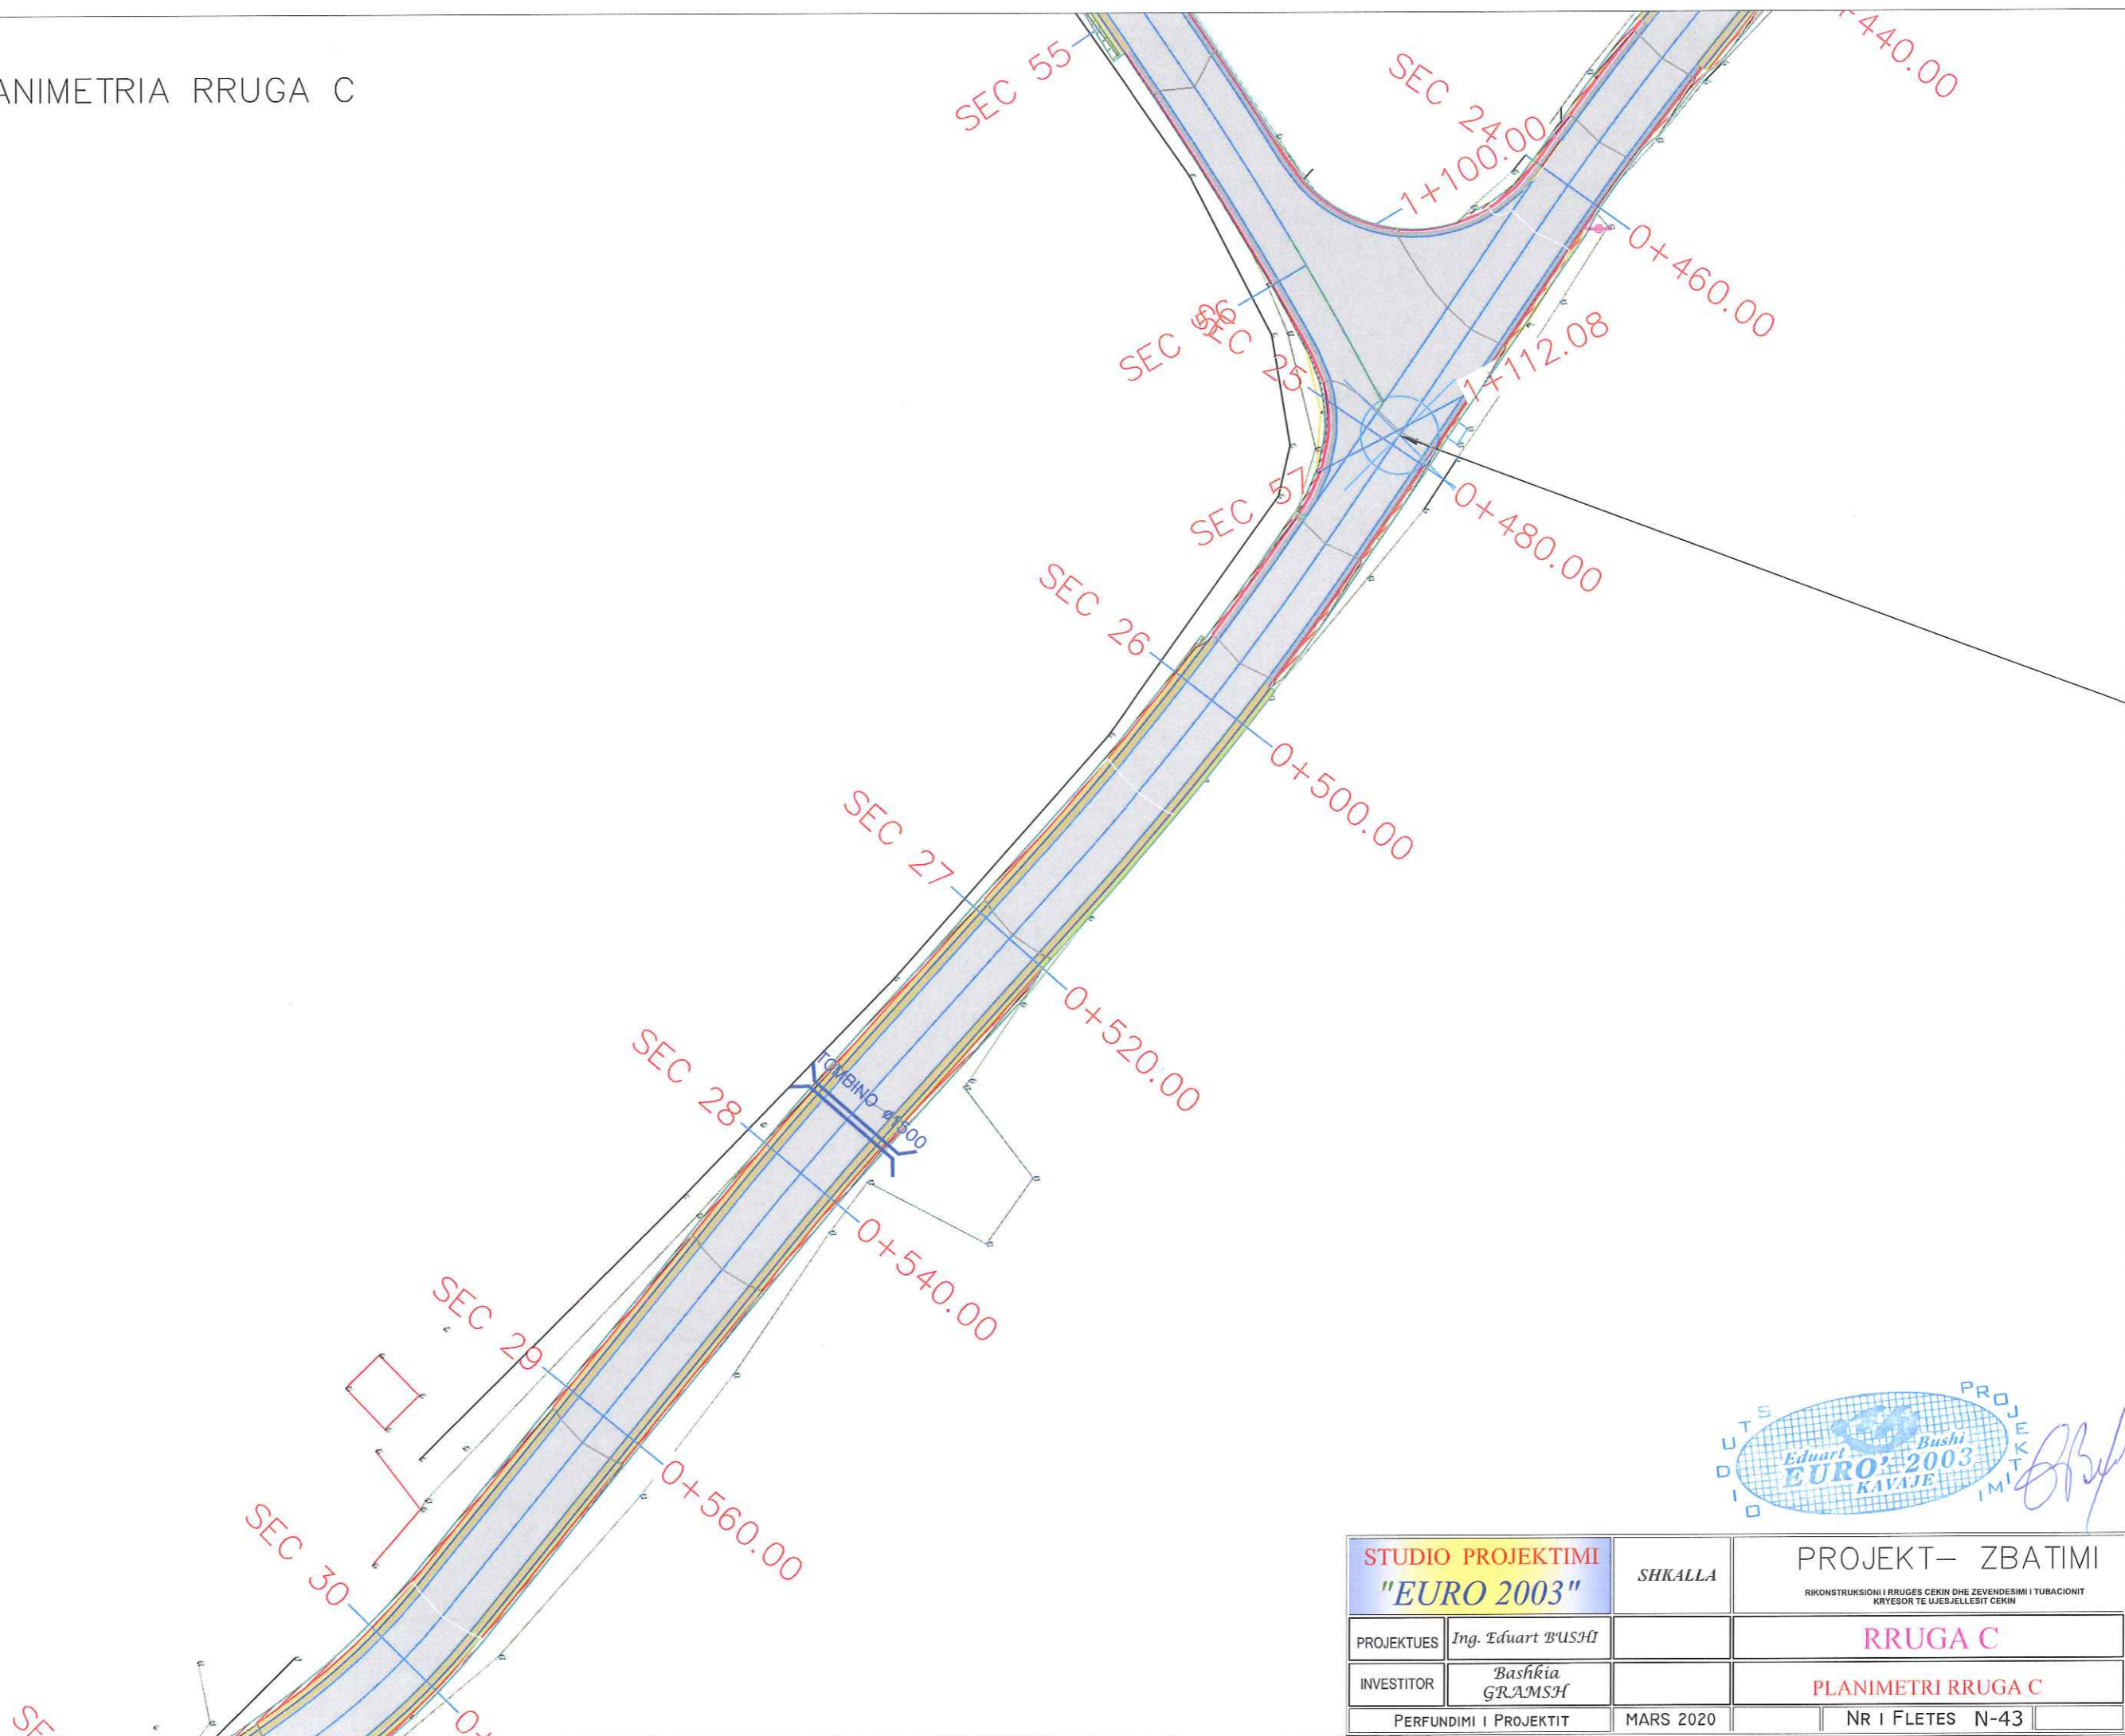

STUDIO PROJEKTIMI "EURO 2003"		SHKALLA	PROJEKT- ZBATIMI
PROJEKTUES	Ing. Eduart BUSHI		RRUGA C
INVESTITOR	Bashkia GRAMSH		PLANIMETRI RRUGA C
PERFUNDIMI I PROJEKTIT		MARS 2020	NR I FLETES N-43

PLANIMETRIA RRUGA C

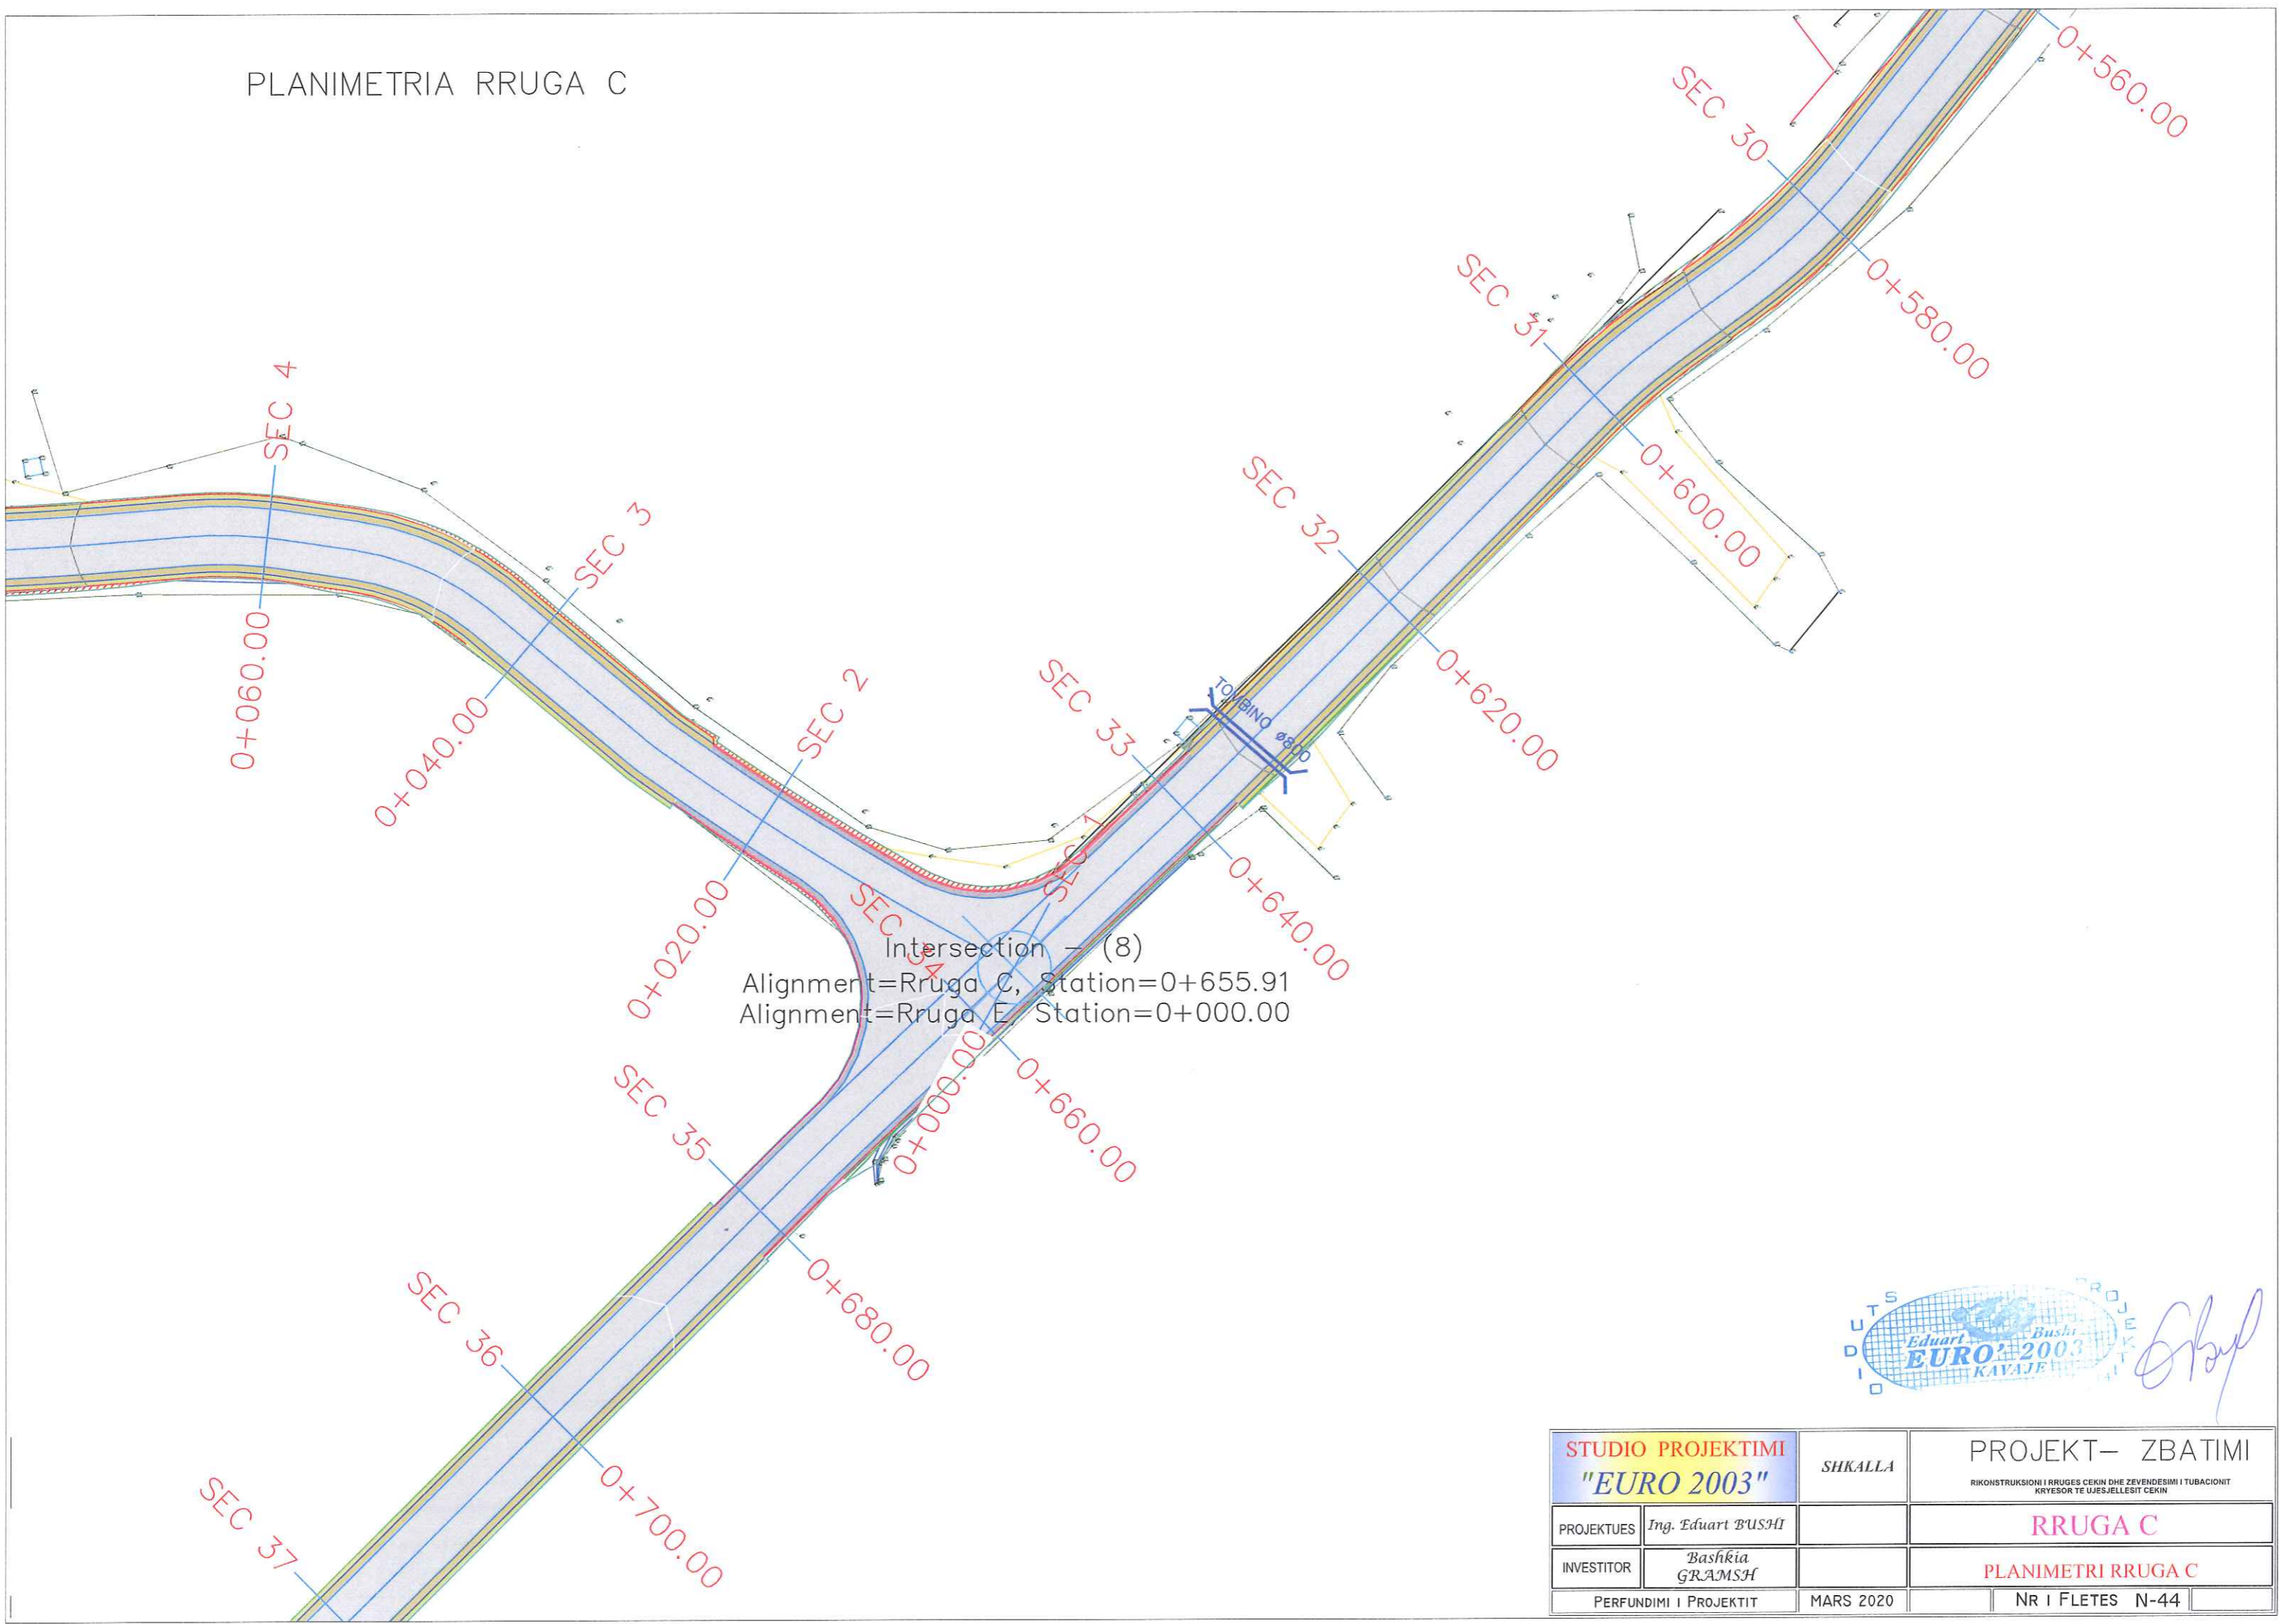


Intersection - (8)
 Alignment=Rruga C, Station=0+655.91
 Alignment=Rruga E, Station=0+000.00




STUDIO PROJEKTIMI "EURO 2003"		SHKALLA	PROJEKT- ZBATIMI
PROJEKTUES	Ing. Eduart BUSHI		RIKONSTRUKSIONI I RRUGES CEKIN DHE ZEVENDESIMI I TUBACIONIT KRYESOR TE UJESJELLESIT CEKIN
INVESTITOR	Bashkia GRAMSH		RRUGA C
PERFUNDIMI I PROJEKTIT		MARS 2020	PLANIMETRI RRUGA C
			NR I FLETES N-44

PLANIMETRIA RRUGA C

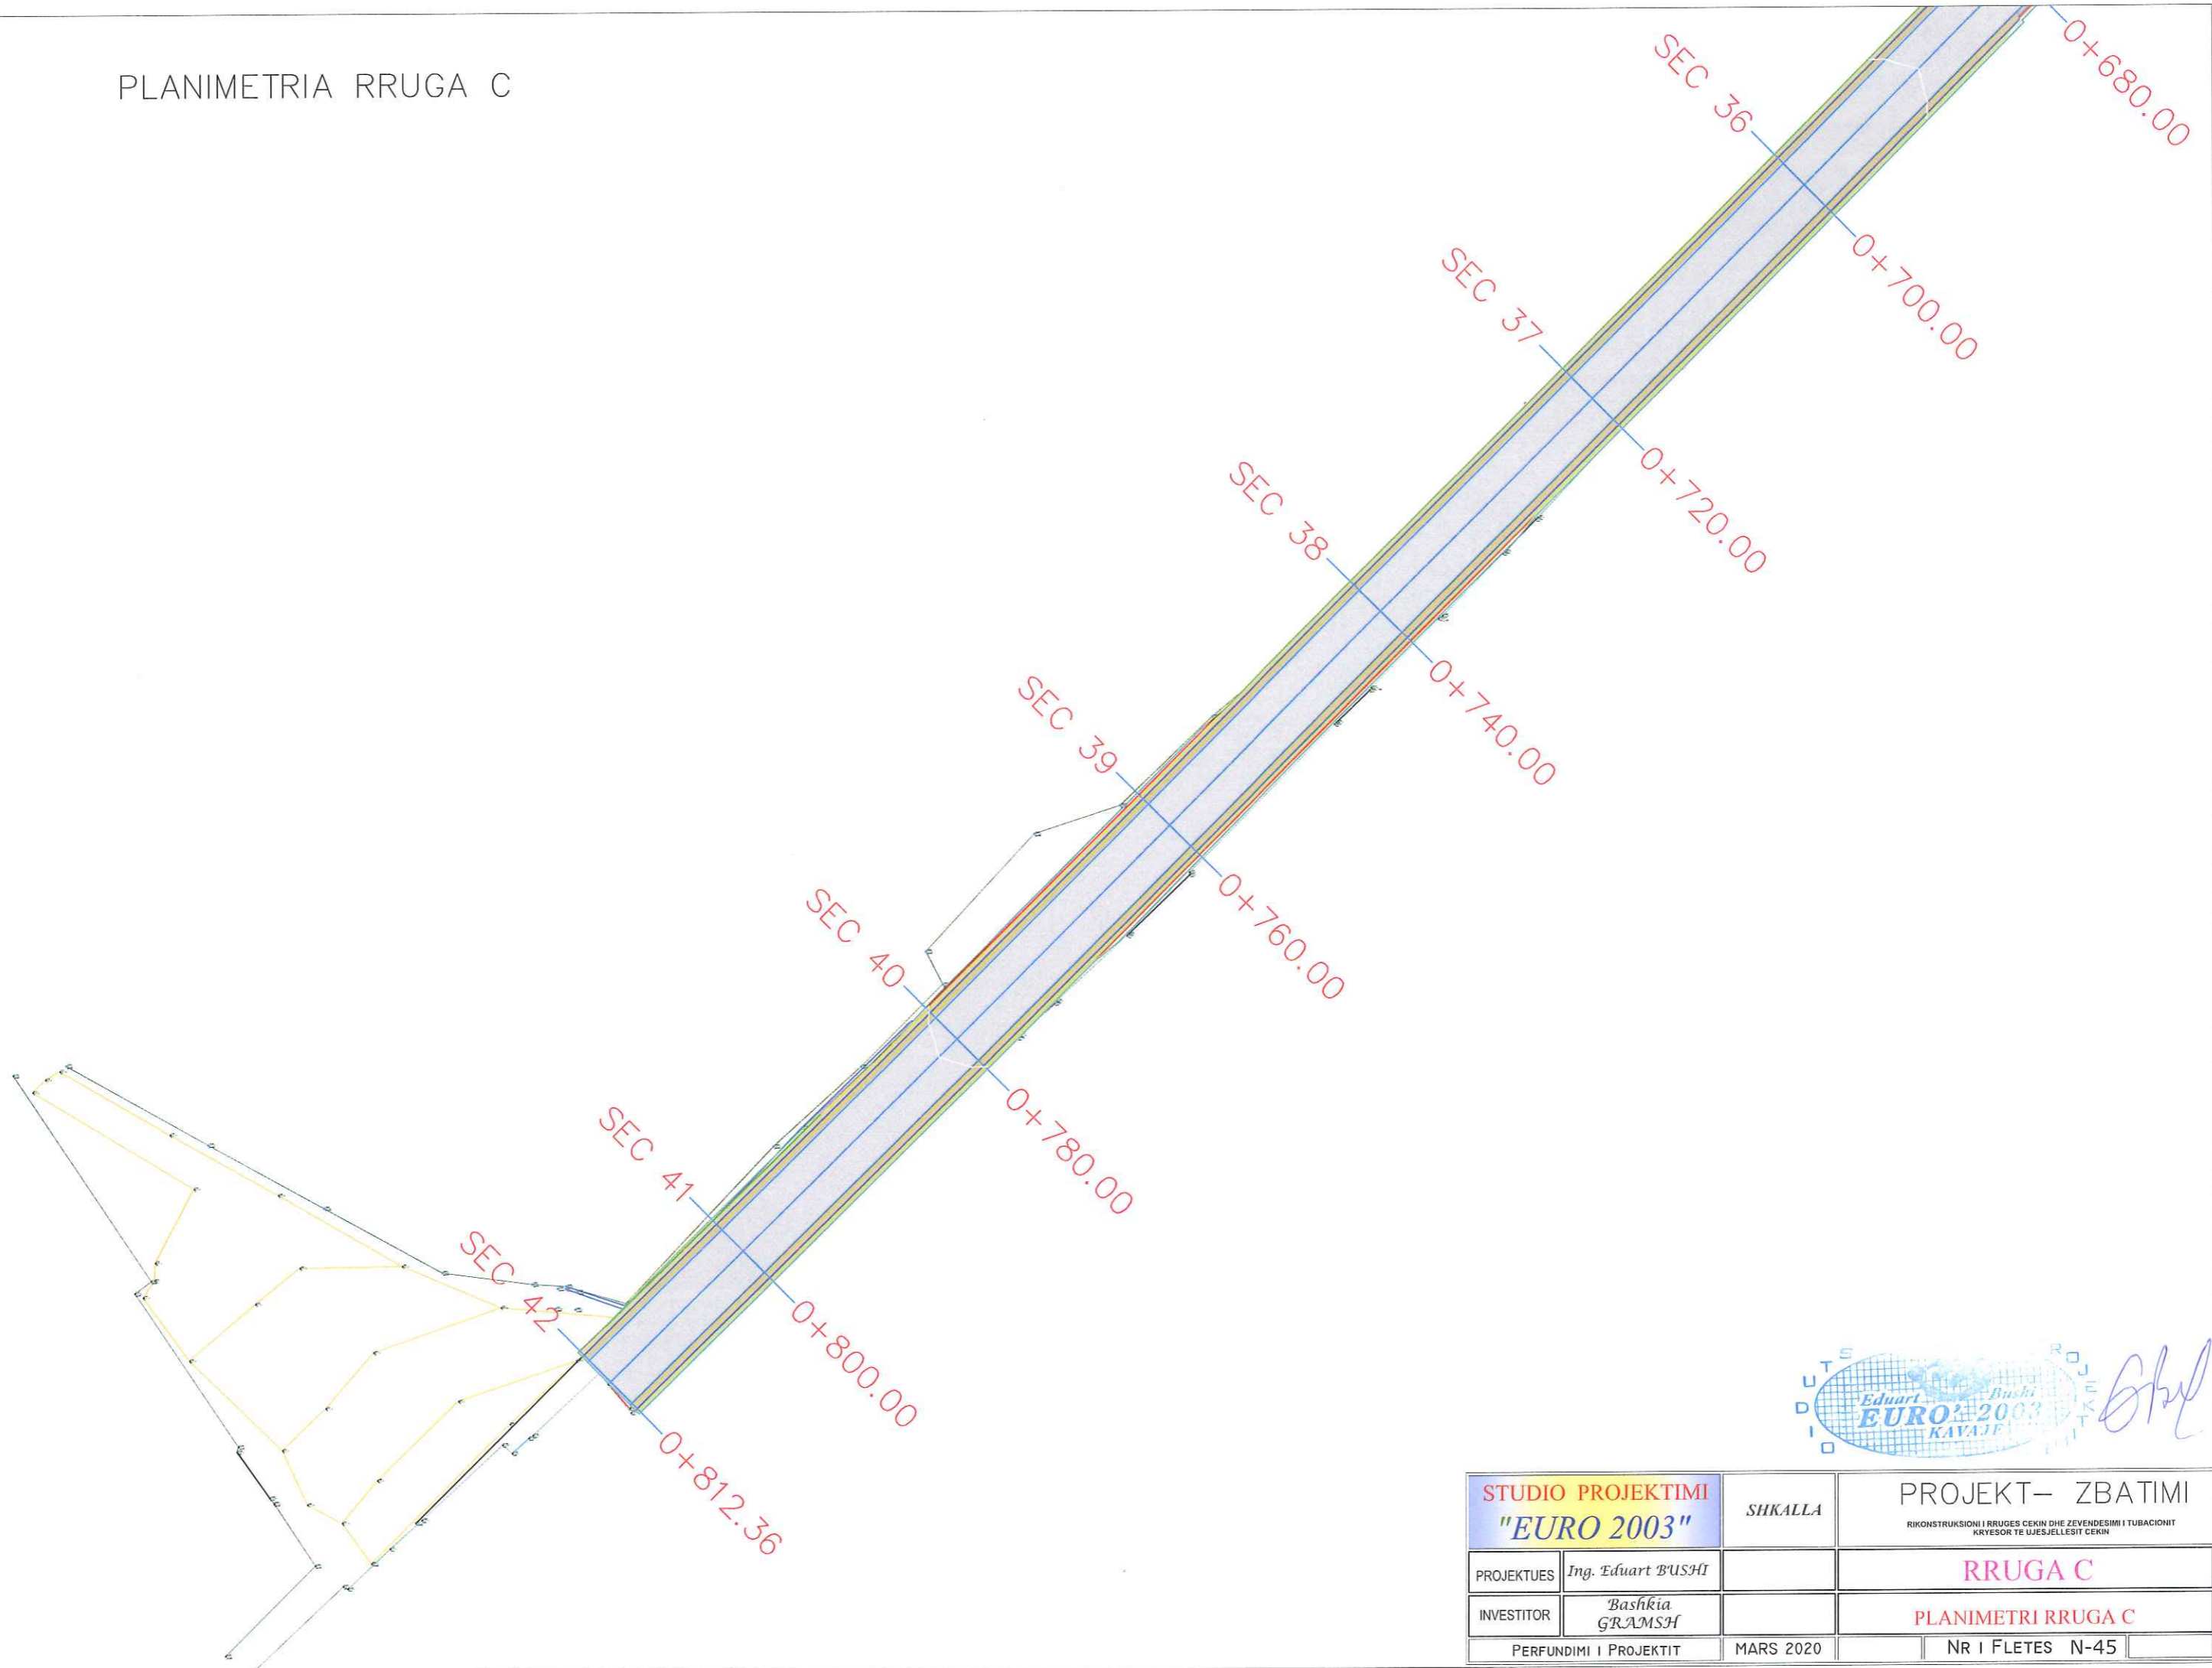

STUDIO PROJEKTIMI "EURO 2003"		SHKALLA	PROJEKT- ZBATIMI RIKONSTRUKSIONI I RRUGES CEKIN DHE ZEVENDESIMI I TUBACIONIT KRYESOR TE UJESJELLESIT CEKIN
PROJEKTUES	Ing. Eduart BUSHI		RRUGA C
INVESTITOR	Bashkia GRAMSH		PLANIMETRI RRUGA C
PERFUNDIMI I PROJEKTIT	MARS 2020		NR I FLETES N-45

PROFILI GJATESOR RRUGA C

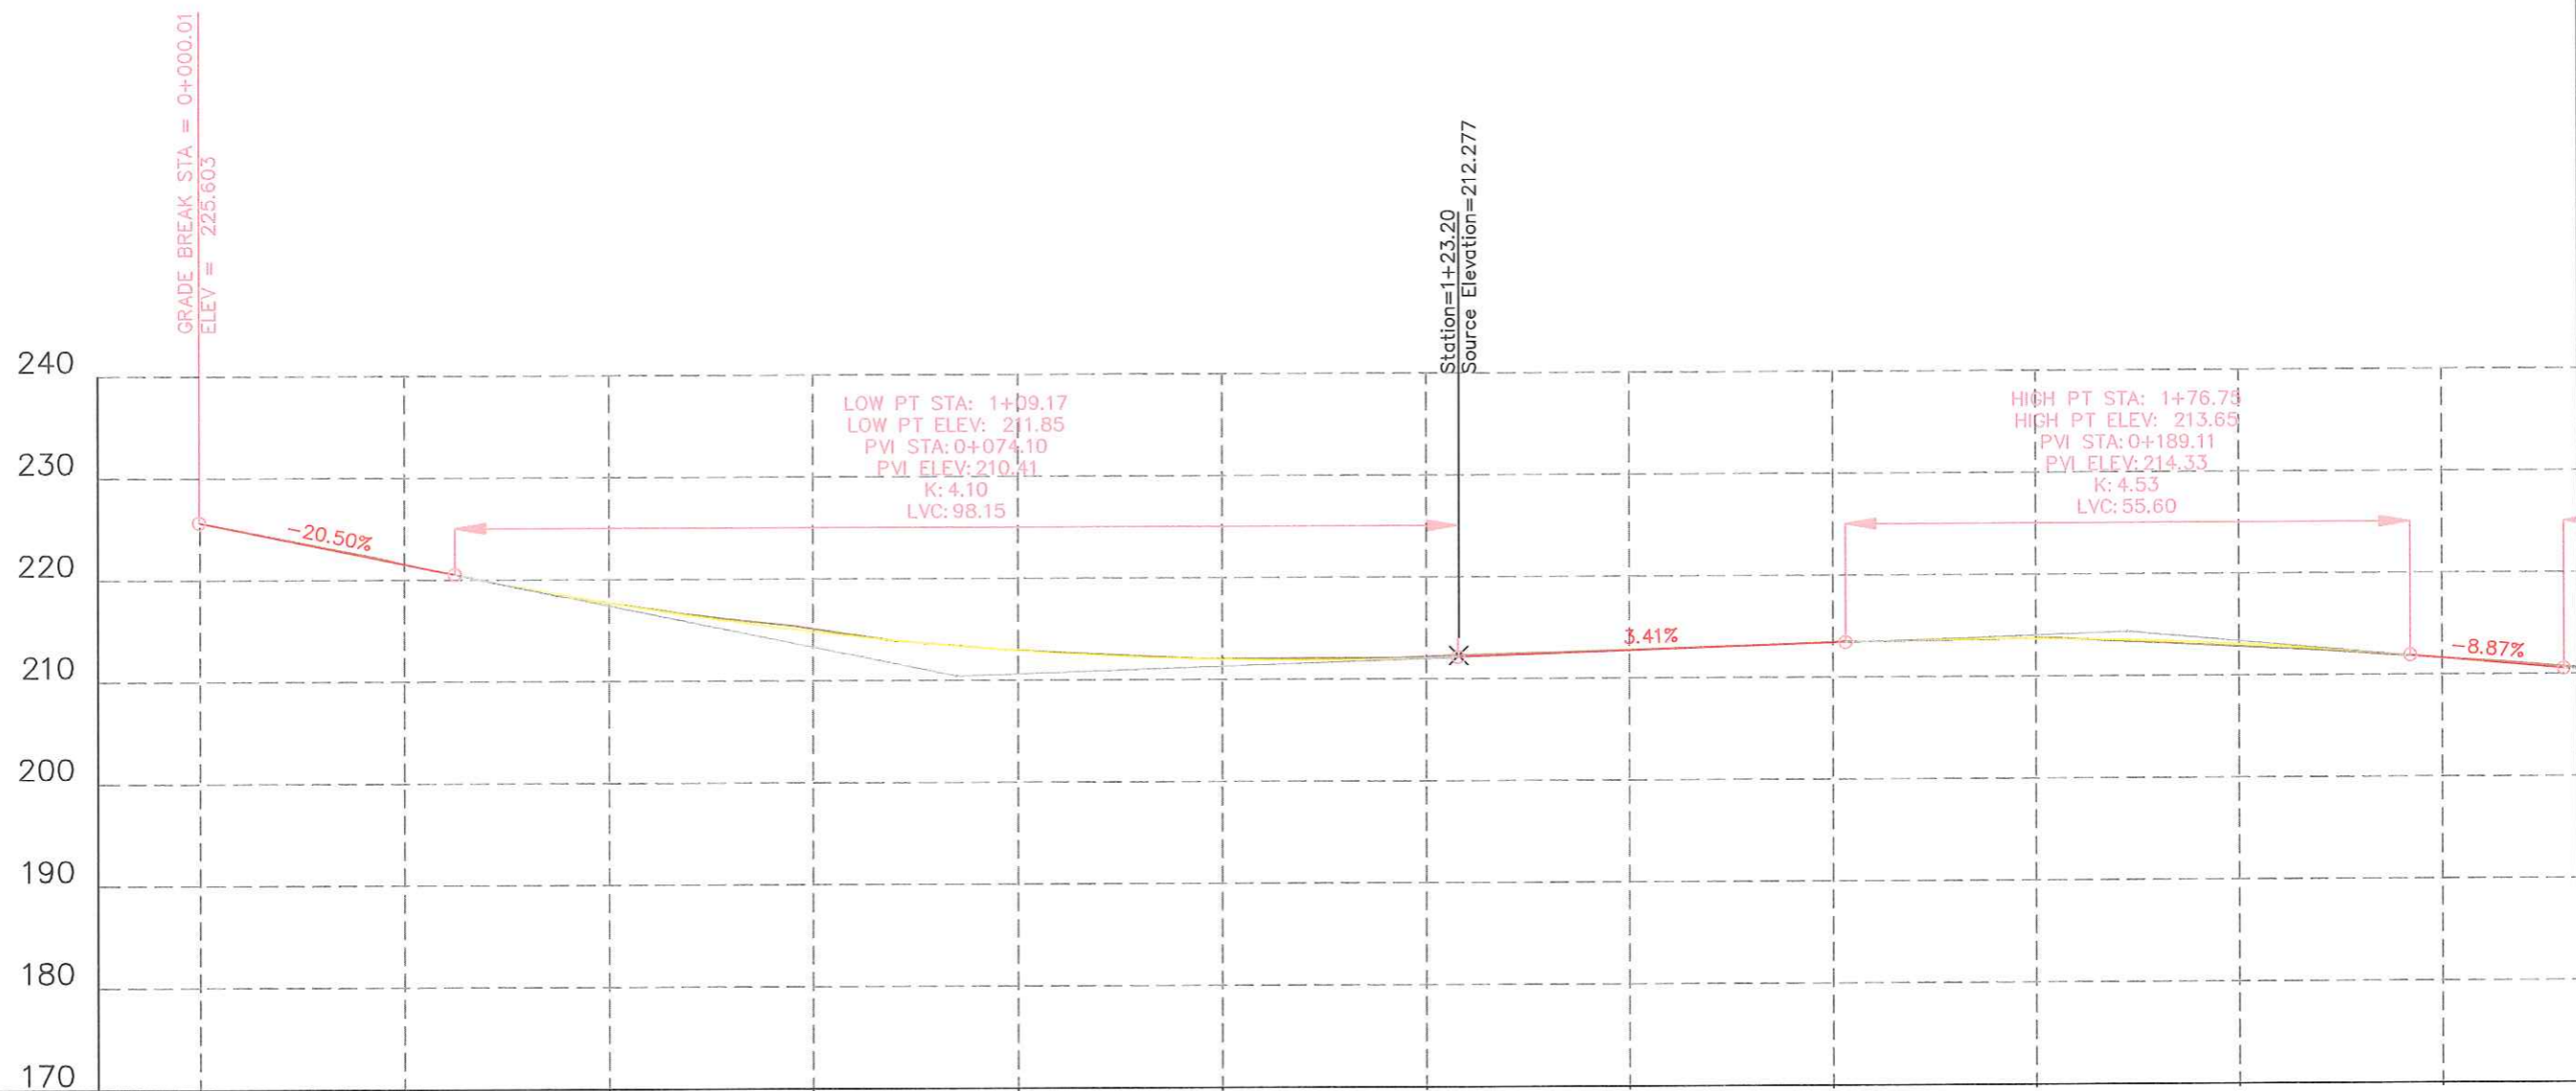

Distanca	Progresive	0+000	0+020	0+040	0+060	0+080	0+100	0+120	0+140	0+160	0+180	0+200	0+220													
	Pjesore	Sec:1	20.00	Sec:2	20.00	Sec:3	20.00	Sec:4	20.00	Sec:5	20.00	Sec:6	20.00	Sec:7	20.00	Sec:8	20.00	Sec:9	20.00	Sec:10	20.00	Sec:11	20.00	Sec:12	20.00	
Kuota	Terreni																									
	Projekti																									
Δh																										
Gjeometria Horizontale			L=16.63 R=4.92	L=6.41 R=200.00	L=11.73 R=21.27	L=13.18 R=28.00	L=27.19 R=17.80	L=12.58 R=200.00	L=4.76 R=200.00	L=16.47 R=19.07	L=4.53 R=19.07	L=3.88 R=19.07	L=27.56 R=200.00	L=1.56 R=19.07	L=13.18 R=74.81	L=17.67 R=74.81	L=1.64 R=200.00	L=30.23 R=200.00	L=3.04 R=21.68	L=10.81 R=21.68	L=11.89 R=52.60					
Gjeometria Vertikale			25.02				98.15							38.13				55.60							15.16	

STUDIO PROJEKTIMI
"EURO 2003"

SHKALLA

PROJEKT- ZBATIMI
RIKONSTRUKSIONI I RRUGES CEKIN DHE ZEVENDESIMI I TUBACIONIT
KRYESOR TE UJESJELLESIT CEKIN

PROJEKTUES
Ing. Eduart BUSHI

INVESTITOR
Bashkia GRAMSH


RRUGA C

PERFUNDIMI I PROJEKTIT

MARS 2020

NR I FLETES N-46


PROFILI GJATESOR RRUGA C

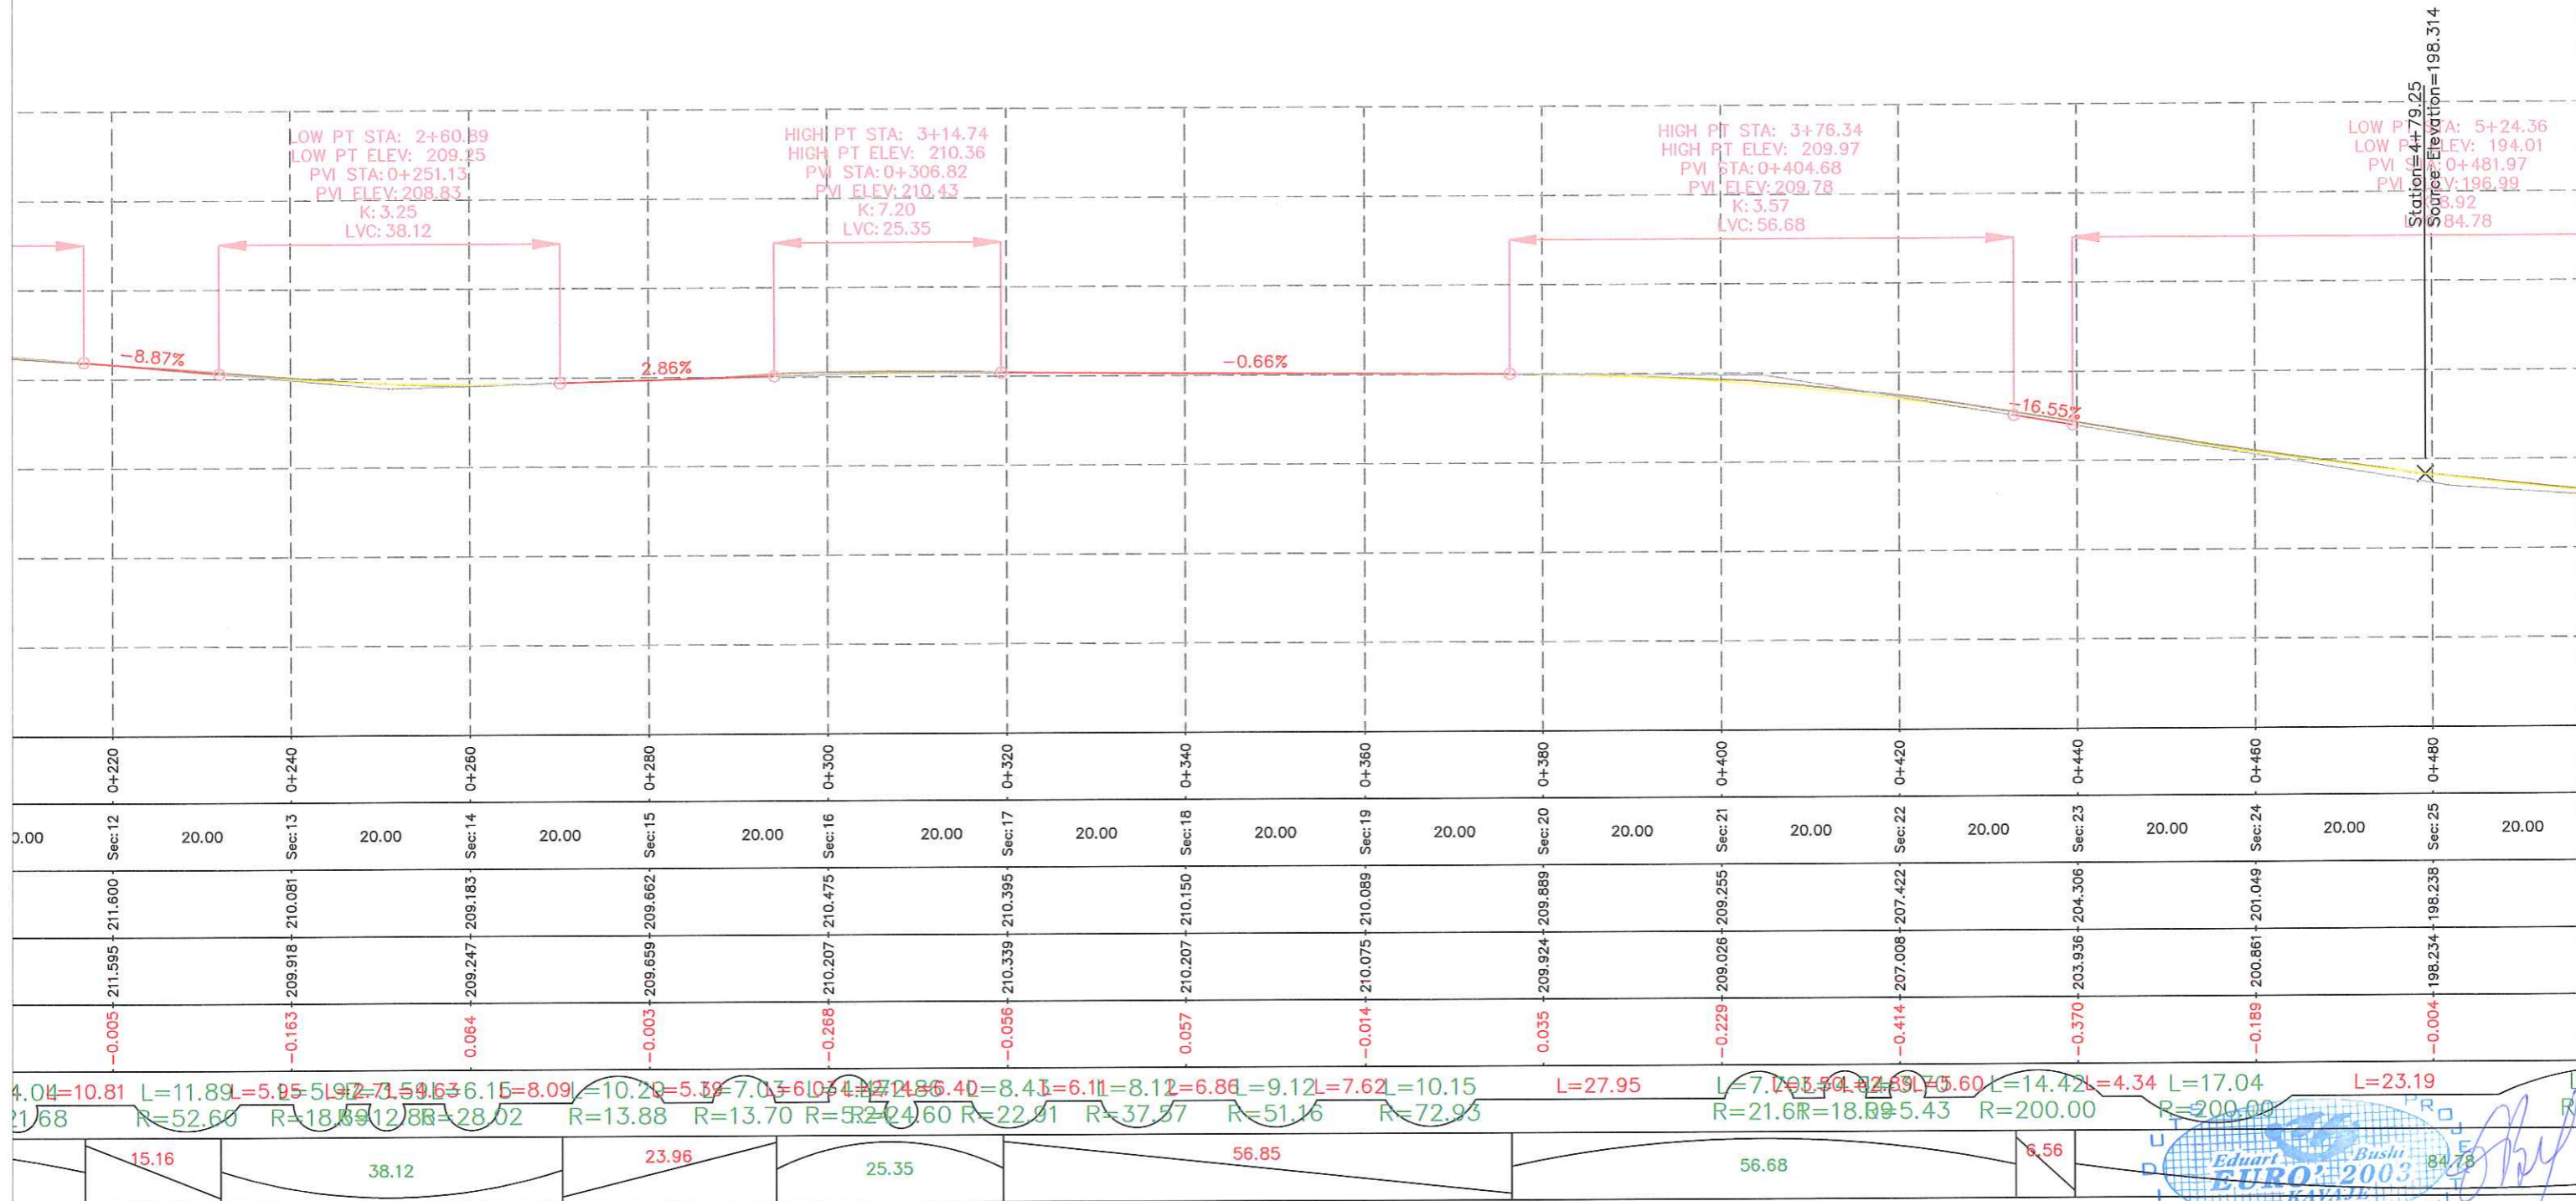


4.04	10.81	L=11.89	L=5.95	L=9.72	L=7.59	L=6.15	L=8.09	L=10.20	L=5.39	L=7.03	L=6.04	L=7.18	L=6.40	L=8.41	L=6.11	L=8.12	L=6.86	L=9.12	L=7.62	L=10.15	L=27.95	L=7.29	L=5.04	L=4.89	L=5.60	L=14.42	L=4.34	L=17.04	L=23.19
R=21.68	R=52.60	R=18.89	R=12.88	R=28.02	R=13.88	R=13.70	R=5.24	R=24.60	R=22.01	R=37.57	R=51.16	R=72.93	R=21.68	R=18.89	R=5.43	R=200.00	R=200.00	R=200.00	R=200.00	R=200.00	R=200.00	R=200.00	R=200.00	R=200.00	R=200.00	R=200.00	R=200.00	R=200.00	
15.16	38.12	23.96	25.35	56.85	56.68	6.56																							


STUDIO PROJEKTIMI "EURO 2003"		SHKALLA	PROJEKT- ZBATIMI
PROJEKTUES <i>Ing. Eduart BUSHI</i>			RIKONSTRUKSIONI I RRUGES CEKIN DHE ZEVENDESIMI I TUBACIONIT KRYESOR TE UJESJELLESIT CEKIN
INVESTITOR <i>Bashkia GRAMSH</i>			RRUGA C
PERFUNDIMI I PROJEKTIT		MARS 2020	Nga Seksioni 12-25
			NR I FLETES N-47

PROFILI GJATESOR RRUGA C

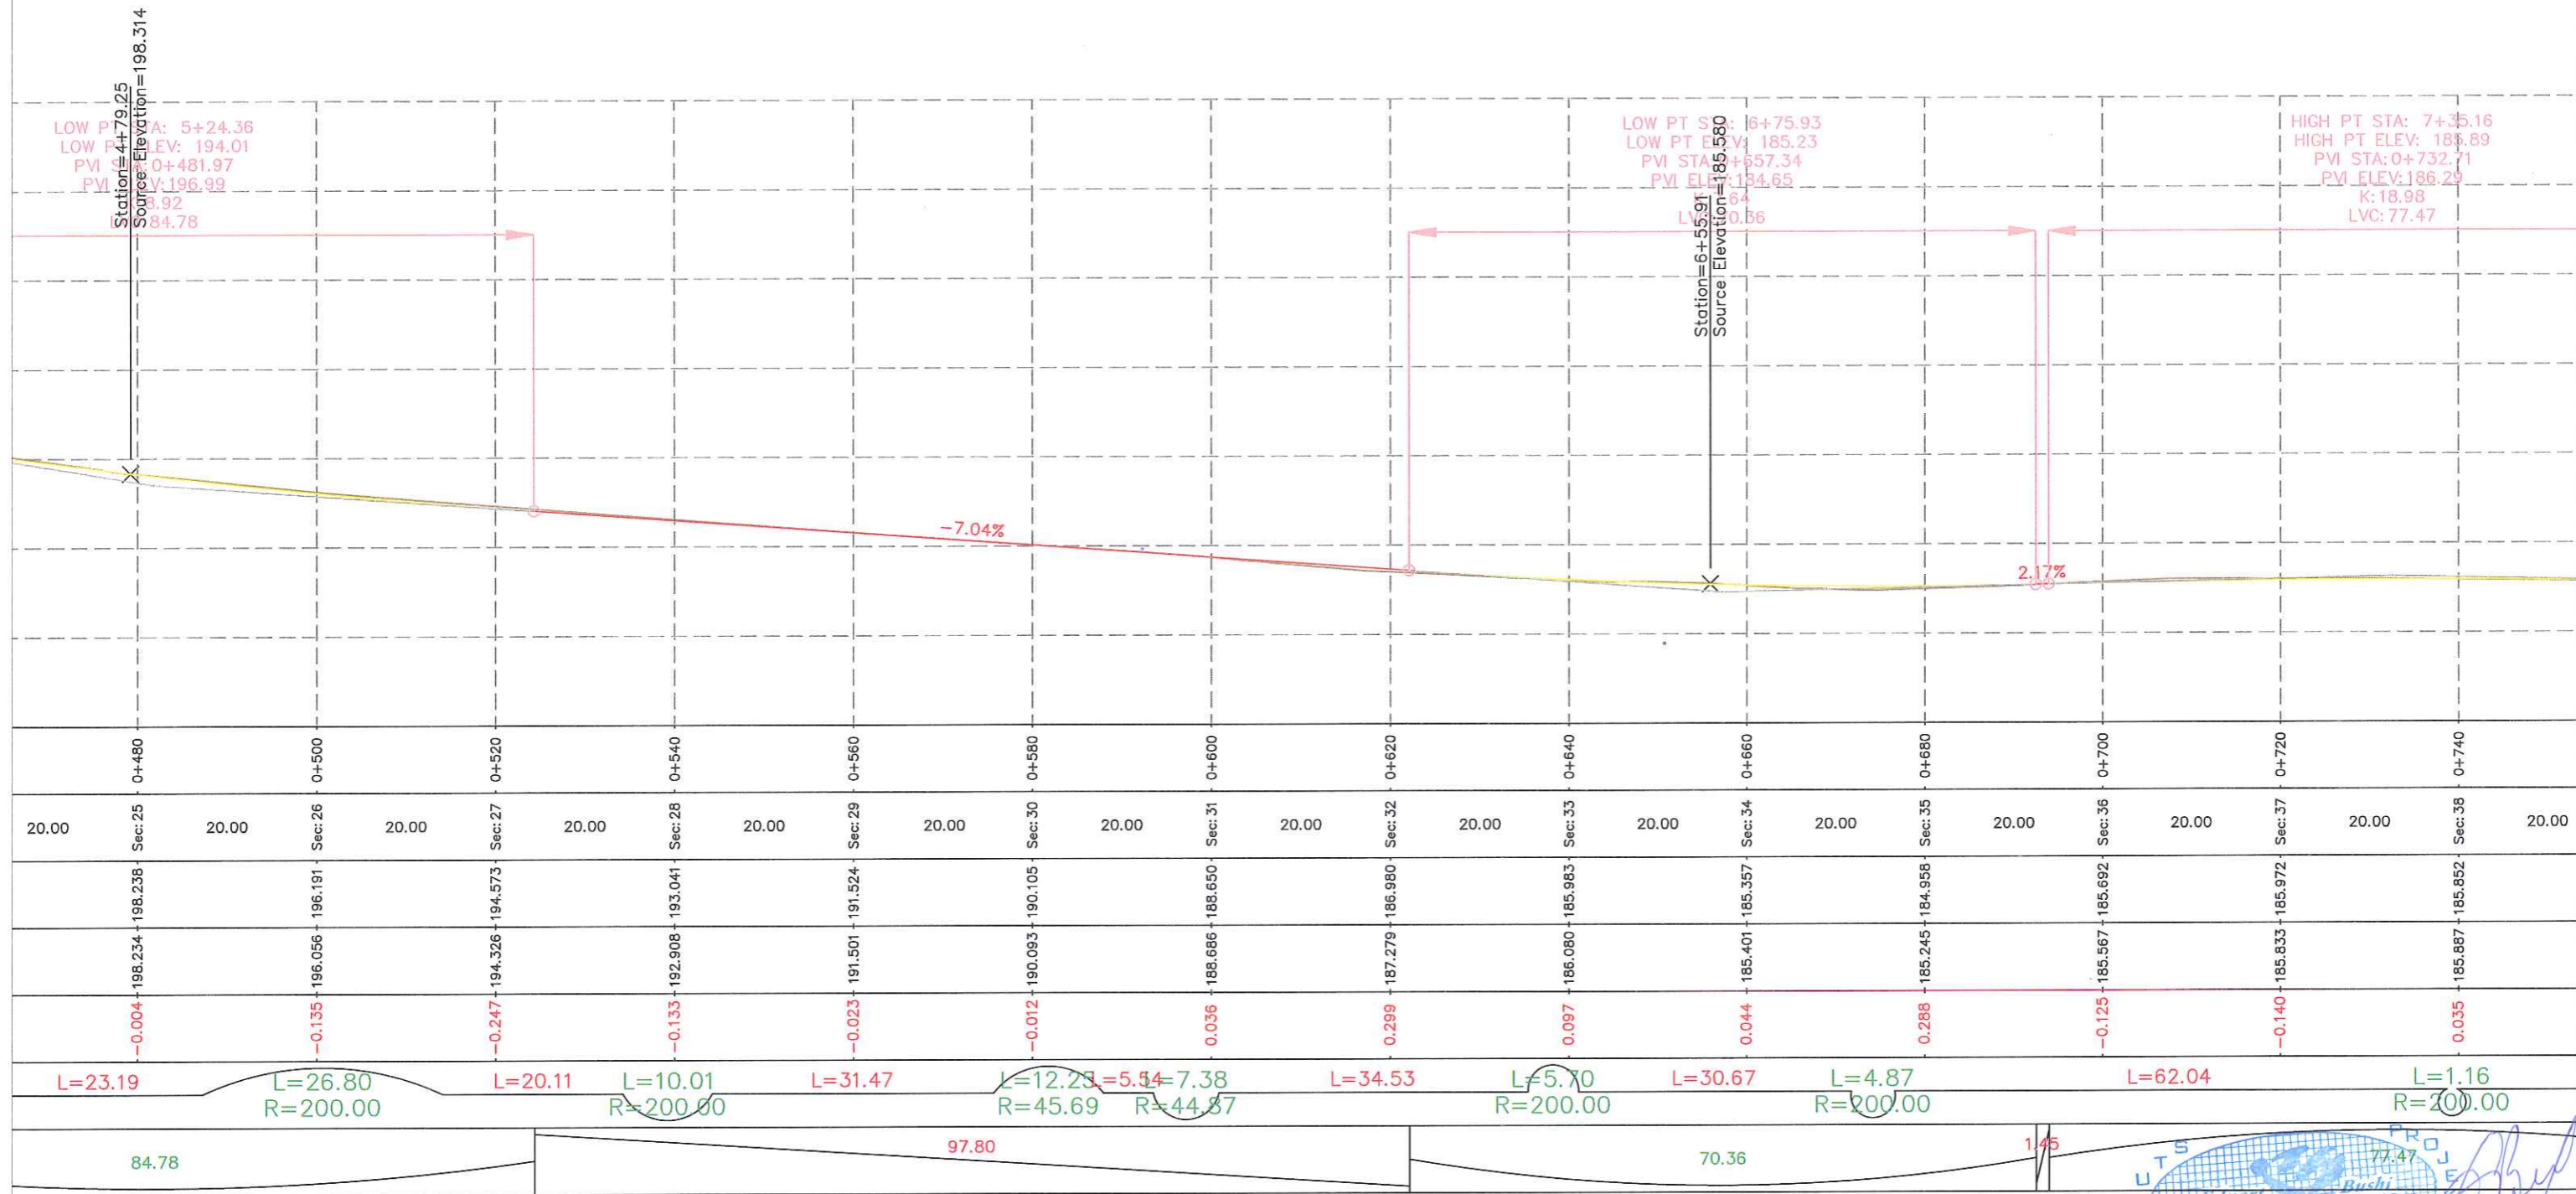








84.78	97.80	70.36	1.45	77.47
				
STUDIO PROJEKTIMI "EURO 2003"		SHKALLA	PROJEKT-ZBATIMI <small>RIKONSTRUKSIONI I RRUGES CEKIN DHE ZEVENDESIMI I TUBACIONIT</small> <small>KRYESOR TE UJES JELLESIT CEKIN</small>	
PROJEKTUES	Ing. Eduart BUSHI		RRUGA C	
INVESTITOR	Bashkia GRAMSH		Nga Seksioni 25-38	
PERFUNDIMI I PROJEKTIT		MARS 2020	NR I FLETES N-48	

PROFILI GJATESOR RRUGA C

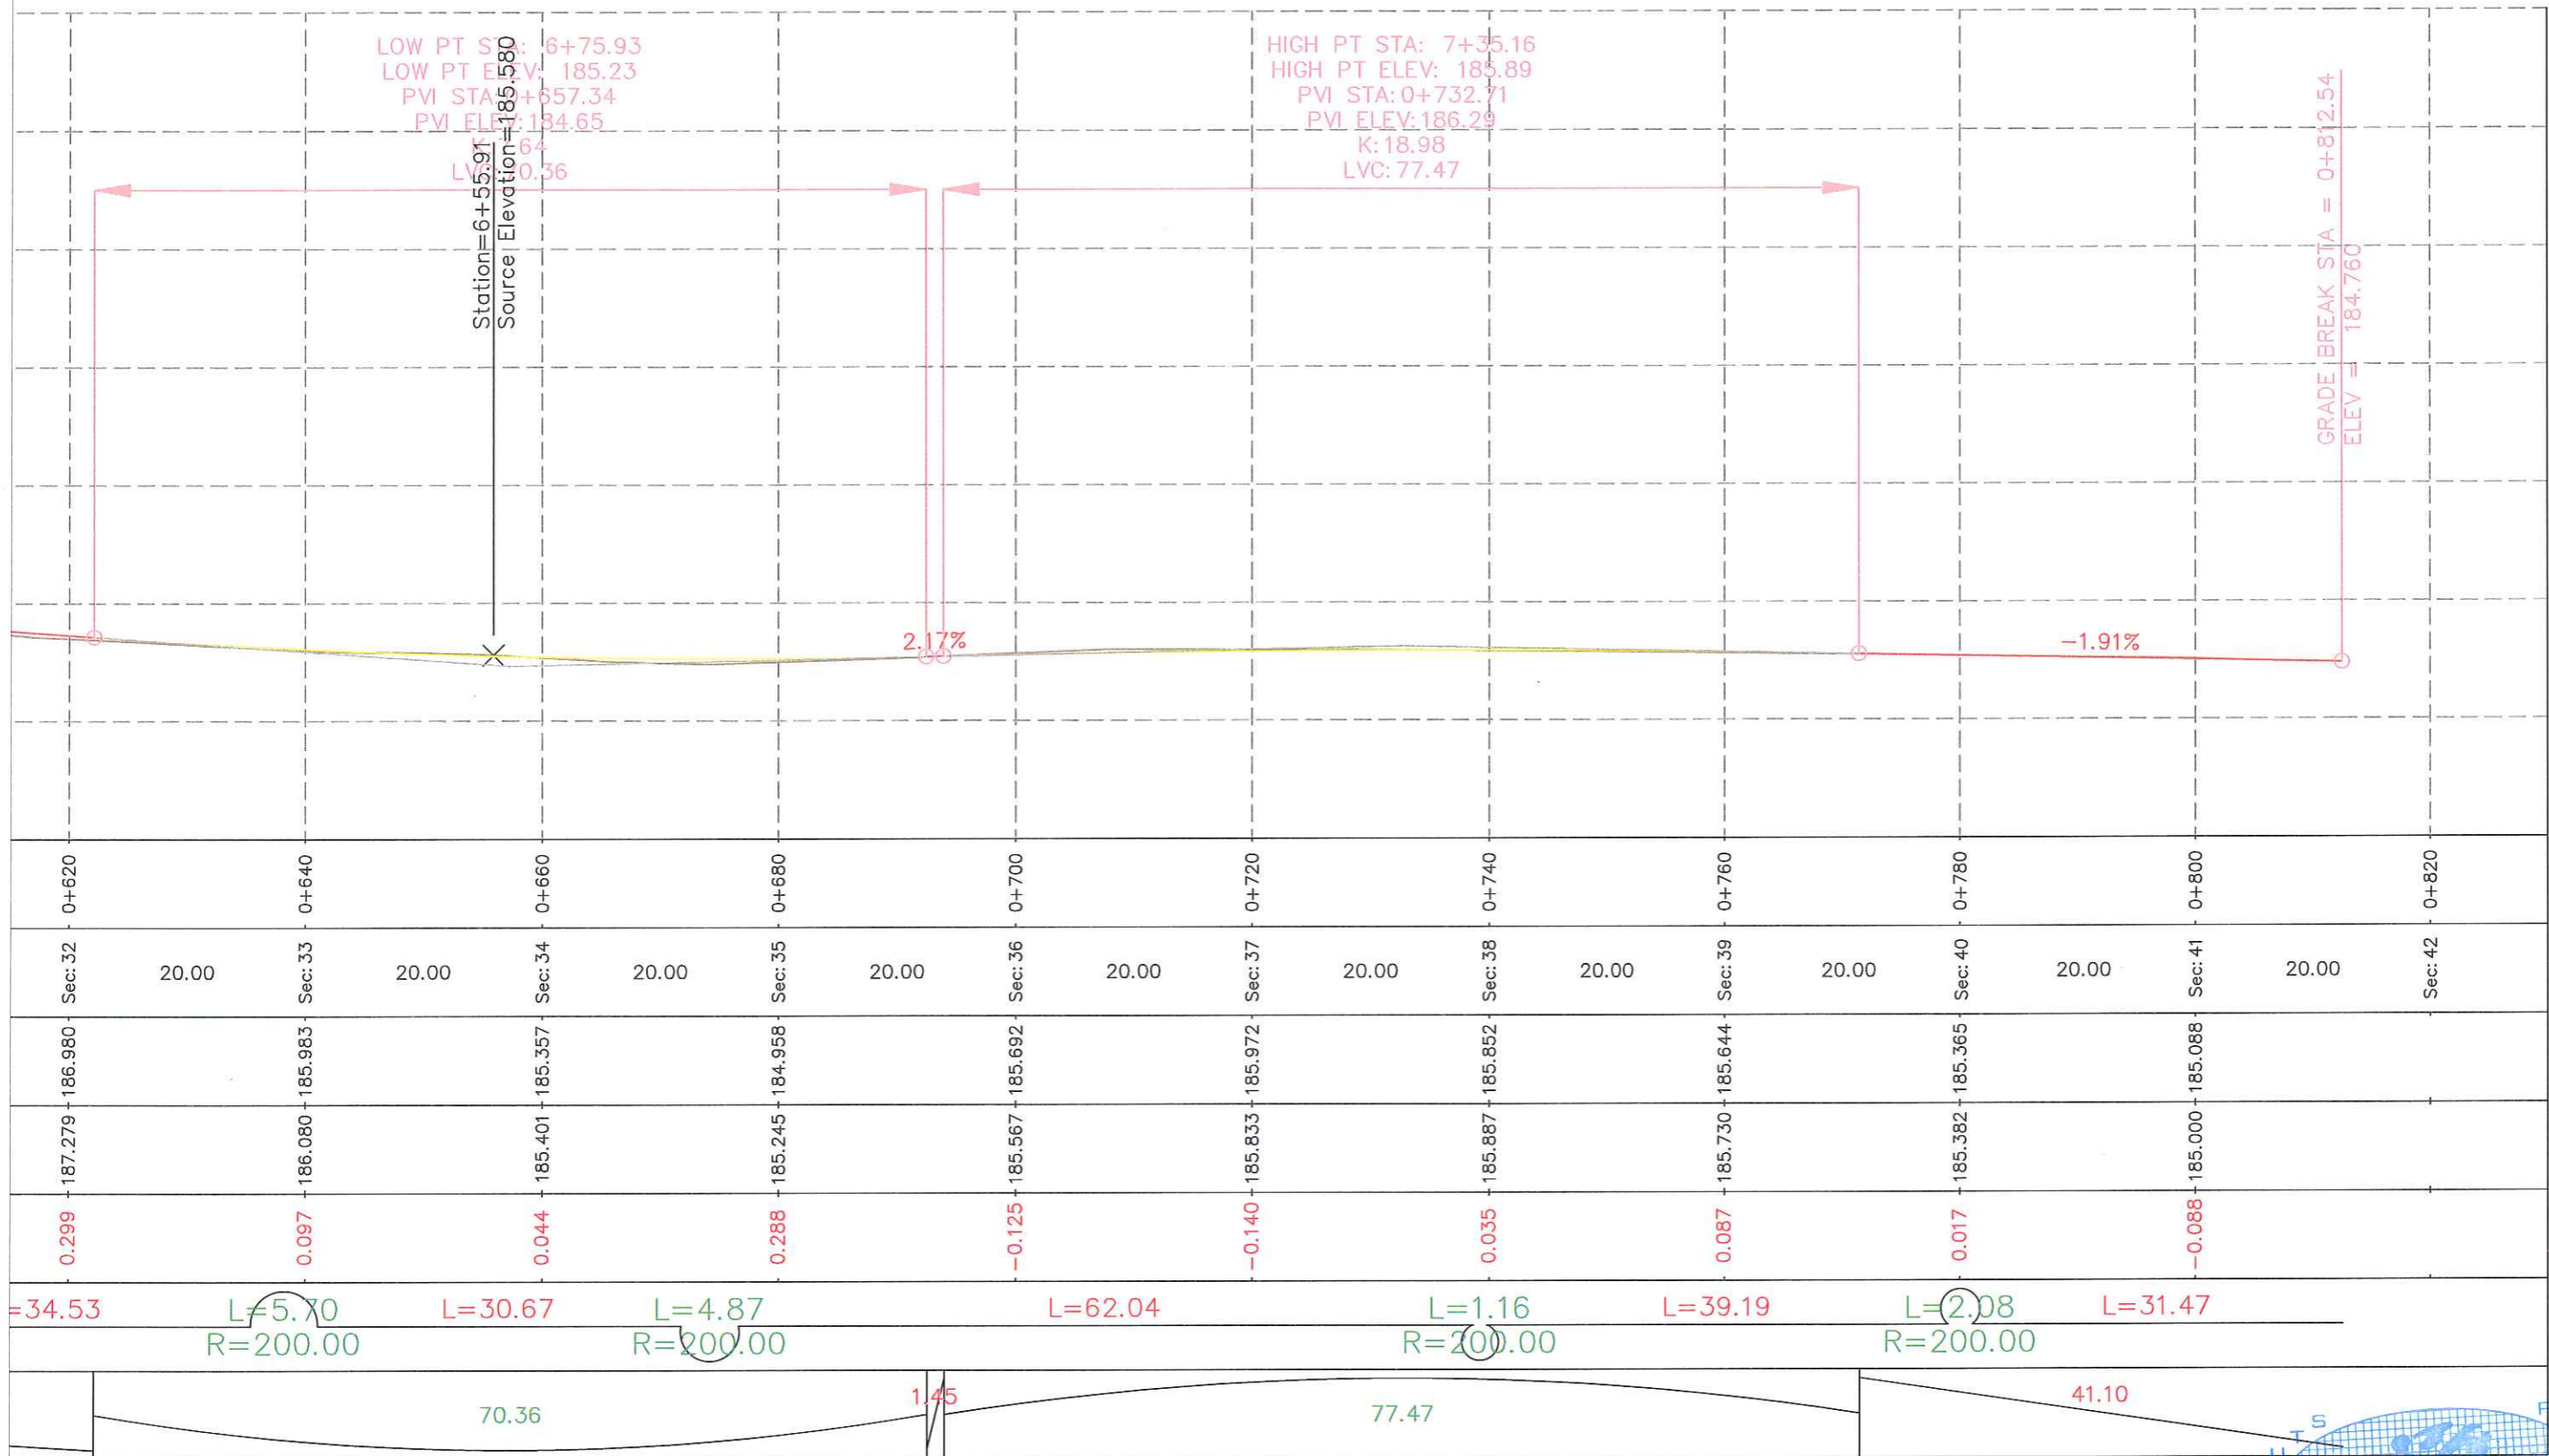








STUDIO PROJEKTIMI "EURO 2003"		SHKALLA	PROJEKT - ZBATIMI
PROJEKTUES	Ing. Eduart BUSHI		RRUGA C
INVESTITOR	Bashkia GRAMSHE		Nga Seksioni 38-42
PERFUNDIMI I PROJEKTIT		MARS 2020	NR I FLETES N-49

PROFILI TERTHOR RRUGA C

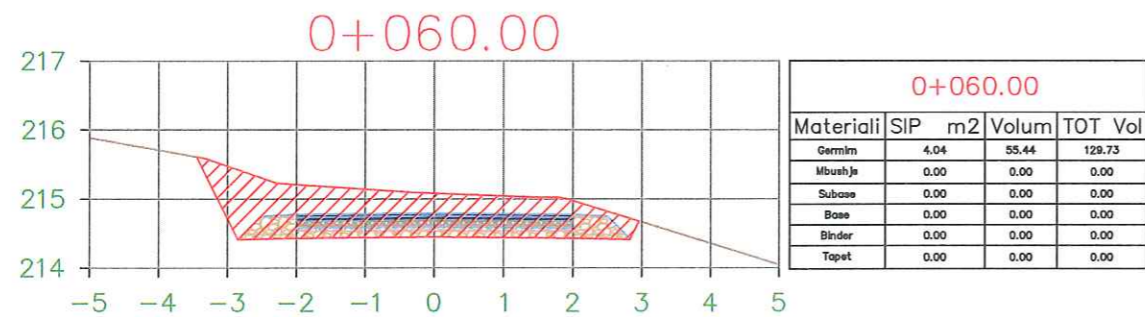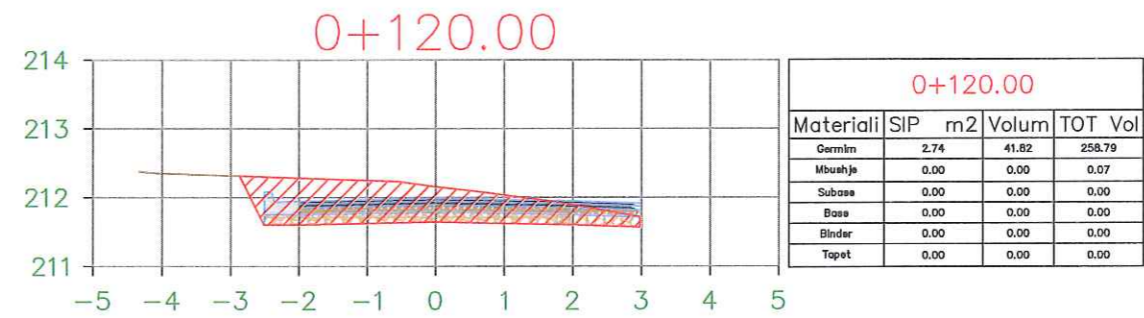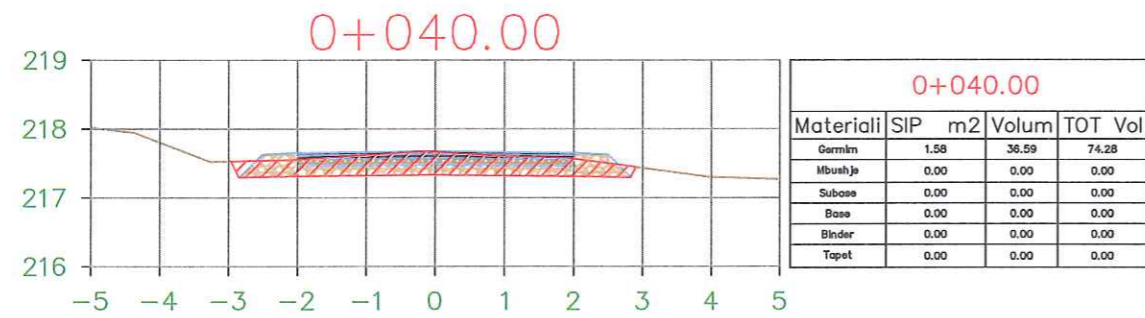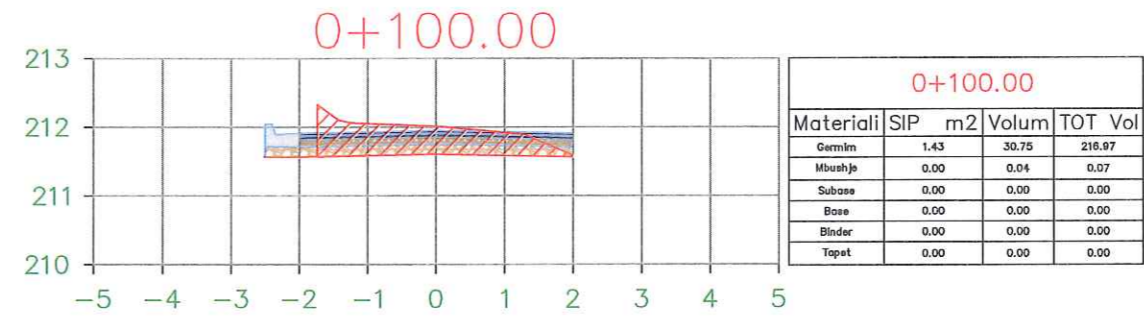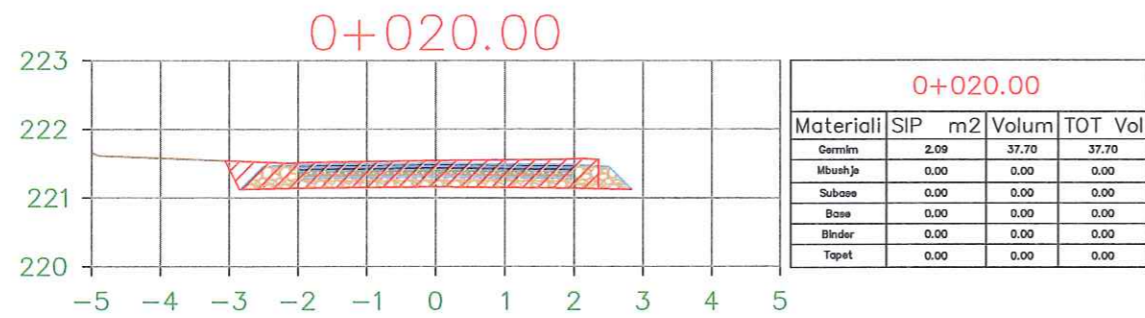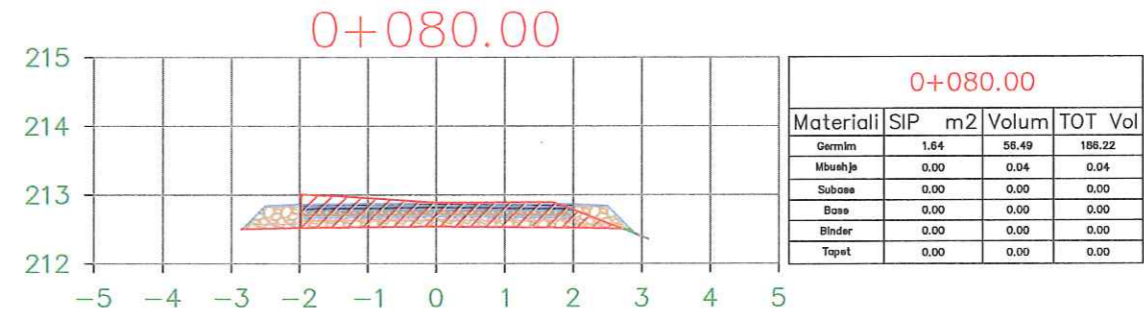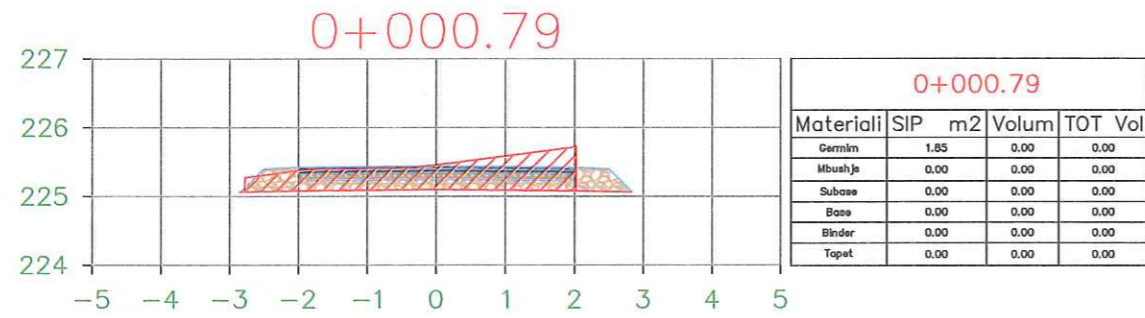








STUDIO PROJEKTIMI "EURO 2003"		SHKALLA	PROJEKT- ZBATIMI
PROJEKTUES	Ing. Eduart BUSHI		RIKONSTRUKSIONI I RRUGES CEKIN DHE ZEVENDESIMI I TUBACIONIT KRYESOR TE UJES JELLESIT CEKIN
INVESTITOR	Bashkia GRAMSH		RRUGA C
PERFUNDIMI I PROJEKTIT		MARS 2020	Nga Seksioni 0+120
			NR I FLETES N-50

PROFILI TERTHOR RRUGA C

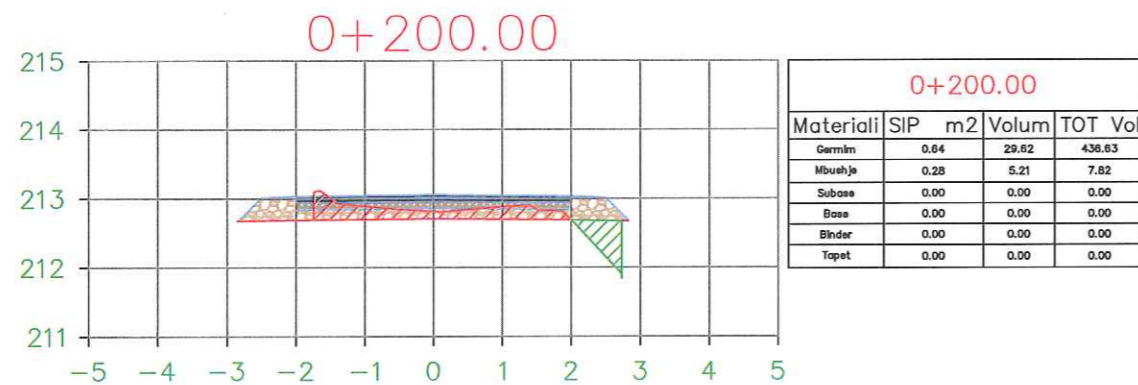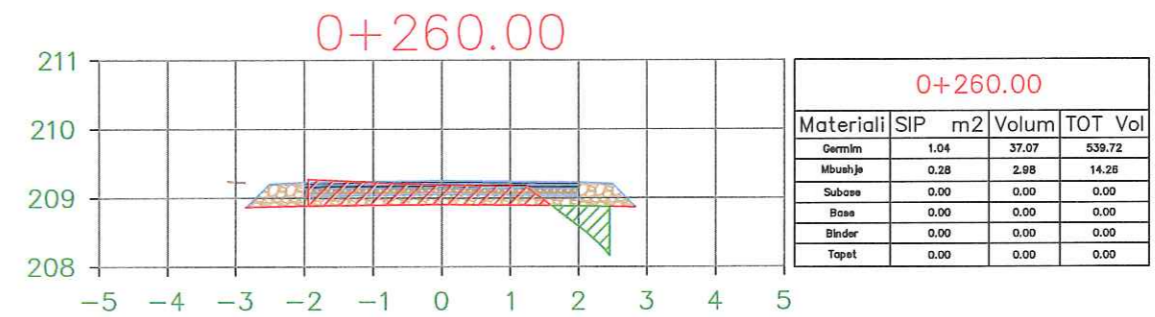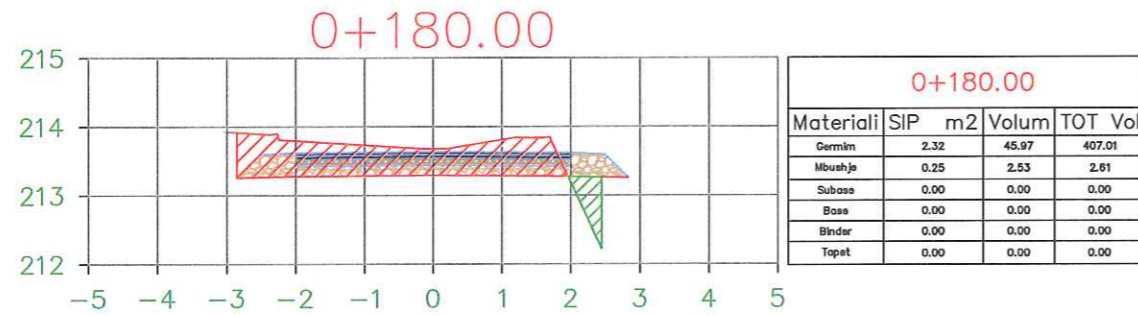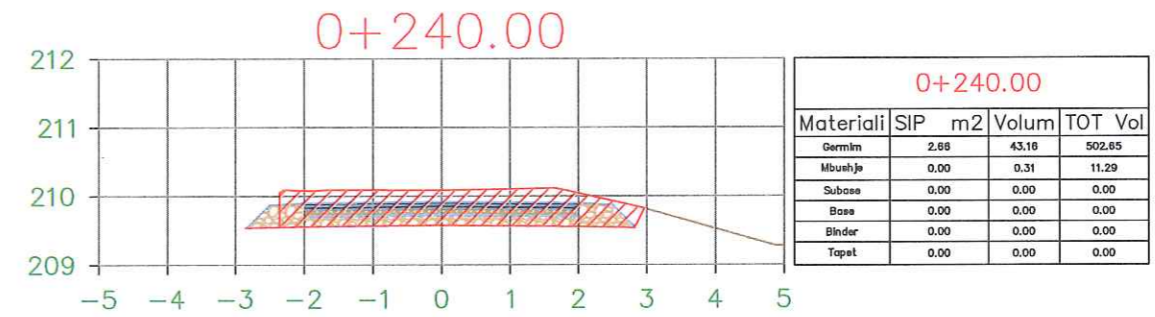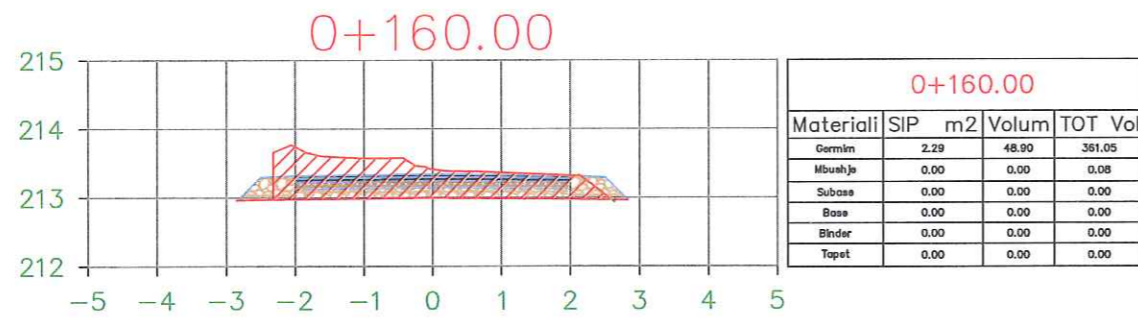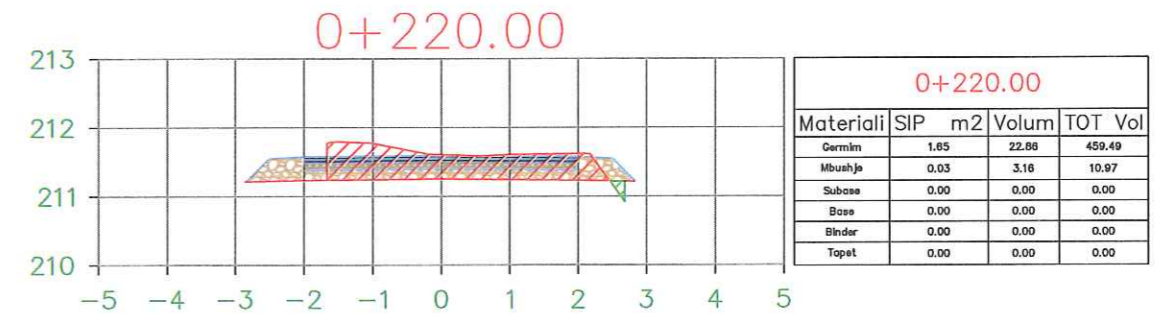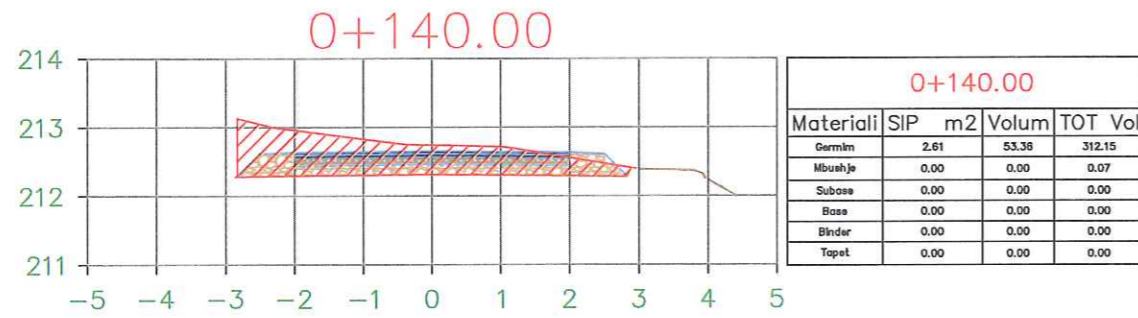








STUDIO PROJEKTIMI "EURO 2003"		SHKALLA	PROJEKT- ZBATIMI
PROJEKTUES	Ing. Eduart BUSHI		RIKONSTRUKSIONI I RRUGES CEKIN DHE ZEVENDOSIMI I TUBACIONIT KRYESOR TE UJESJELLESIT CEKIN
INVESTITOR	Bashkia GRAMSH		RRUGA C
PERFUNDIMI I PROJEKTIT		MARS 2020	Nga Seksioni 0+260
			NR I FLETES N-51

PROFILI TERTHOR RRUGA C

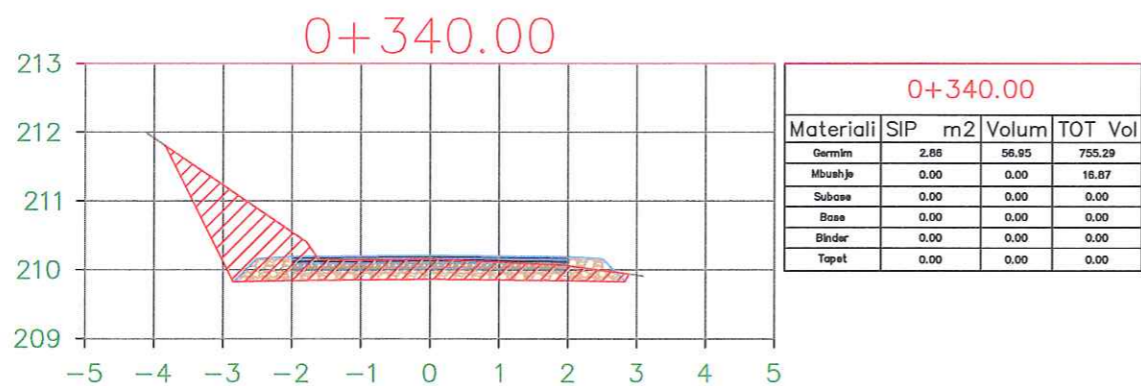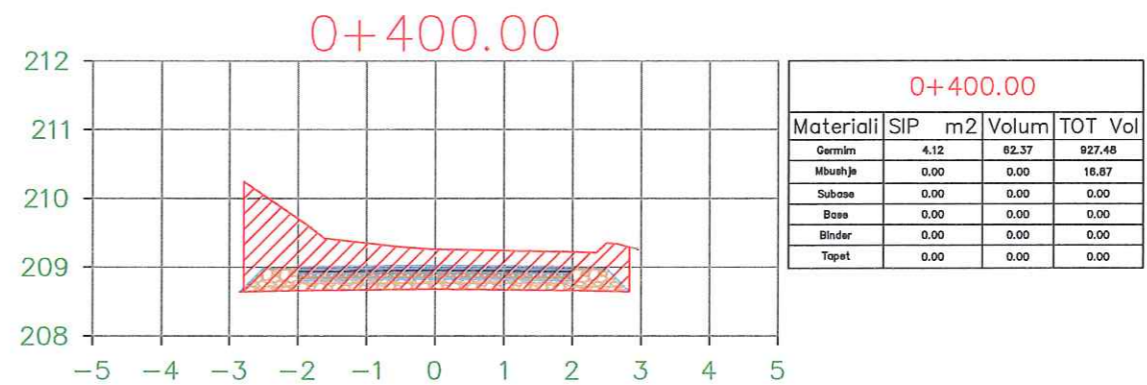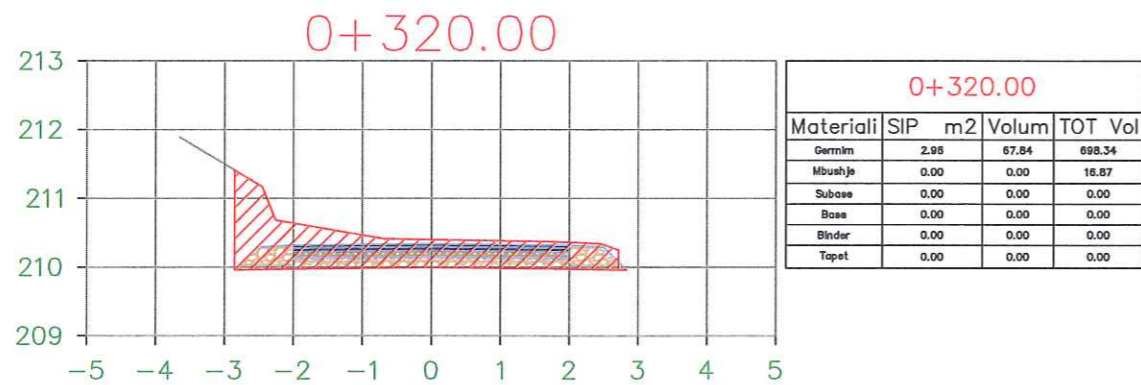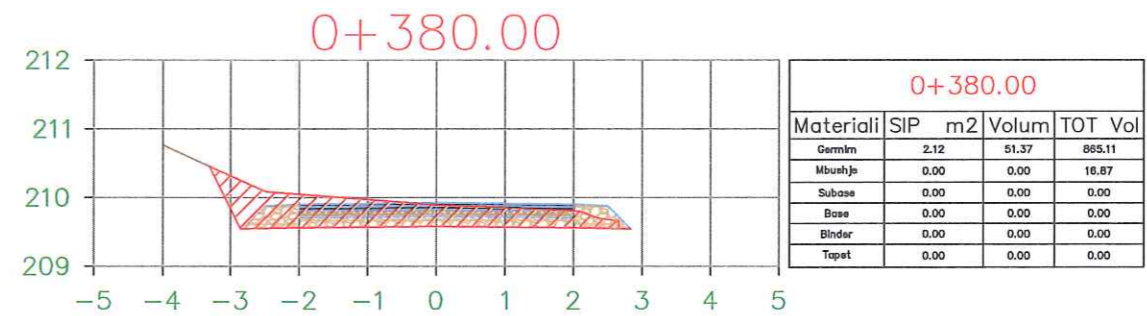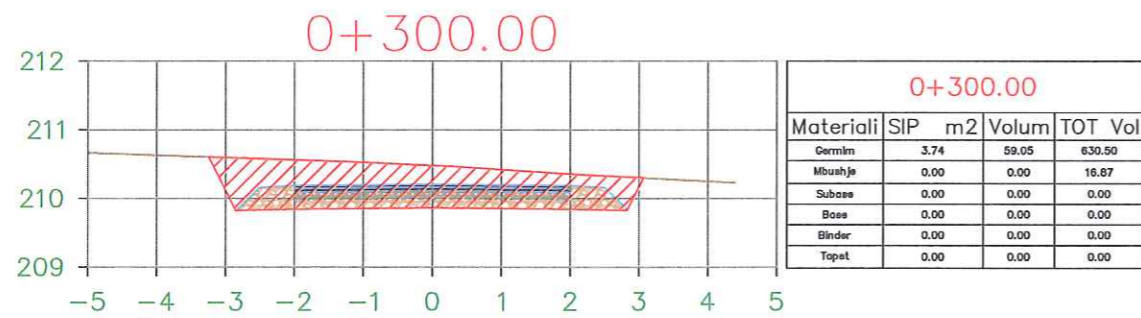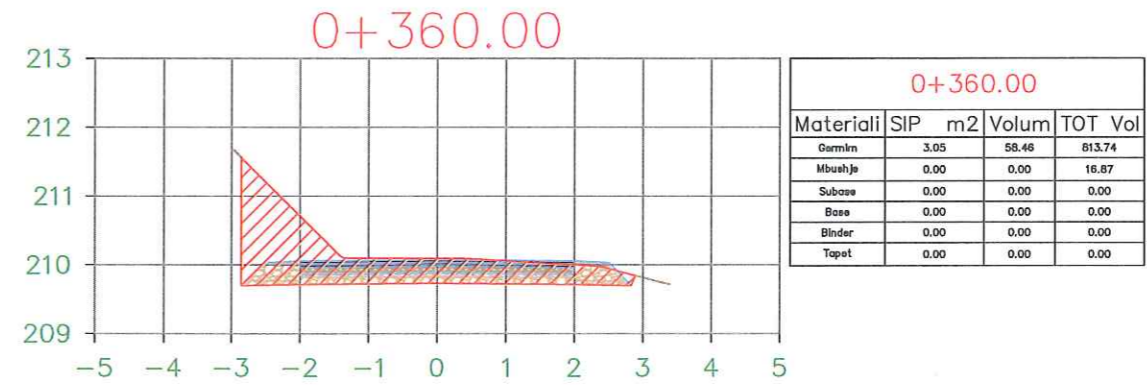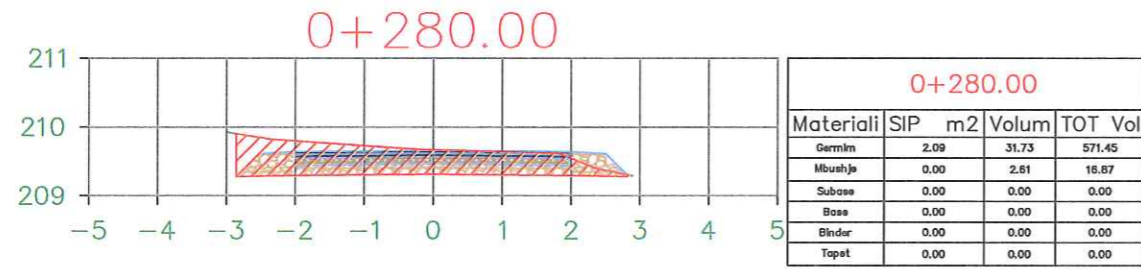








STUDIO PROJEKTIMI "EURO 2003"		SHKALLA	PROJEKT- ZBATIMI
PROJEKTUES	Ing. Eduart BUSHI		RIKONSTRUKSIONI I RRUGES CEKIN DHE ZEVENDESIMI I TUBACIONIT KRYESOR TE UJESJELLESIT CEKIN
INVESTITOR	Bashkia GRAMSH		RRUGA C
PERFUNDIMI I PROJEKTIT		MARS 2020	Nga Seksioni 0+400
			NR I FLETES N-52

PROFILI TERTHOR RRUGA C

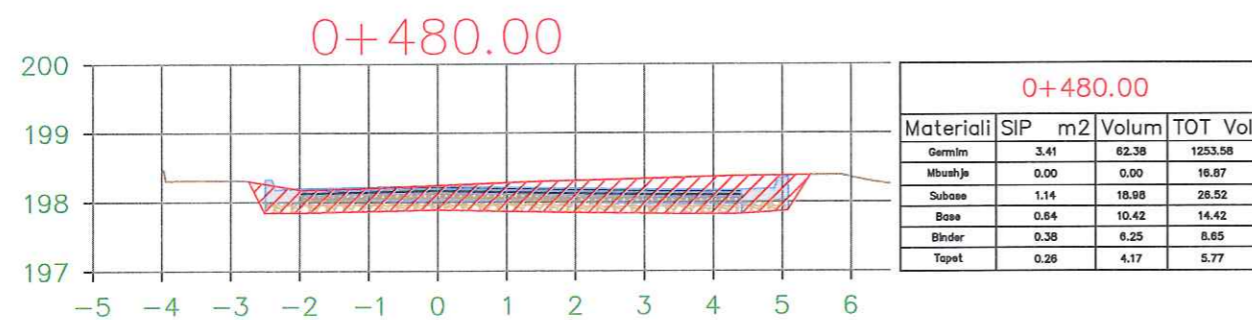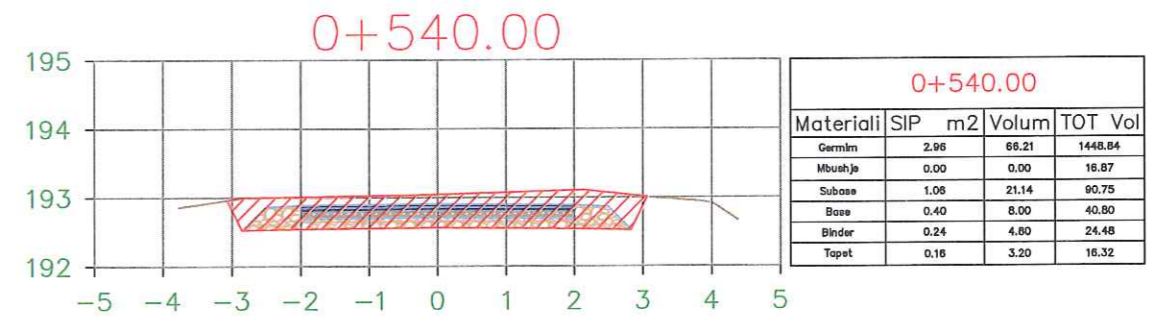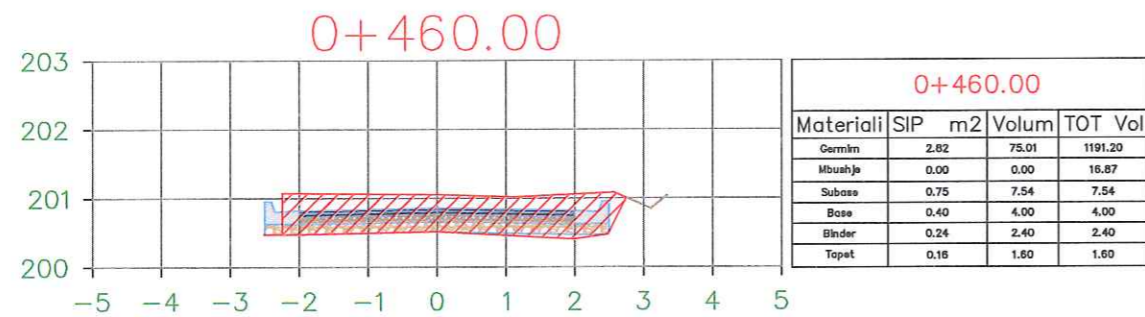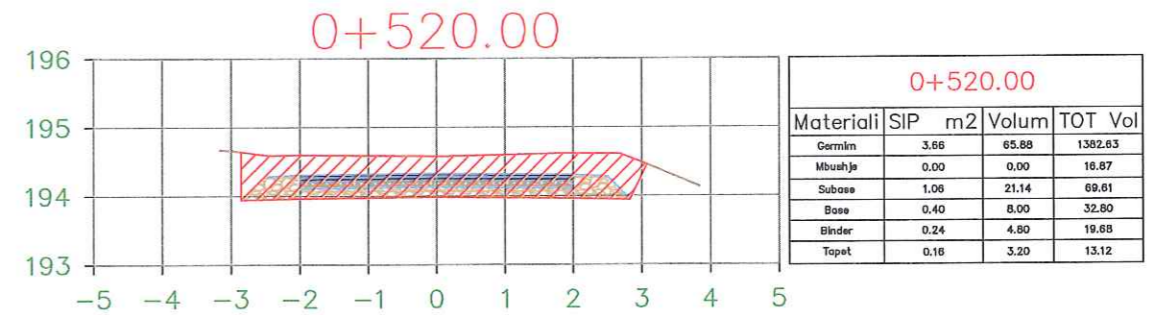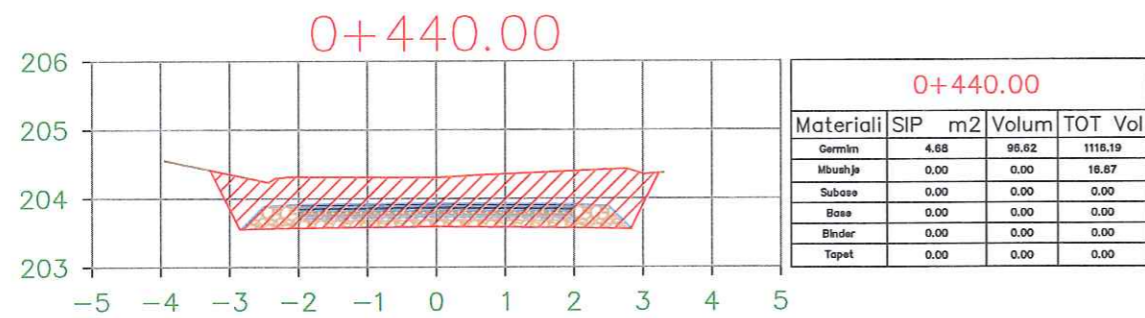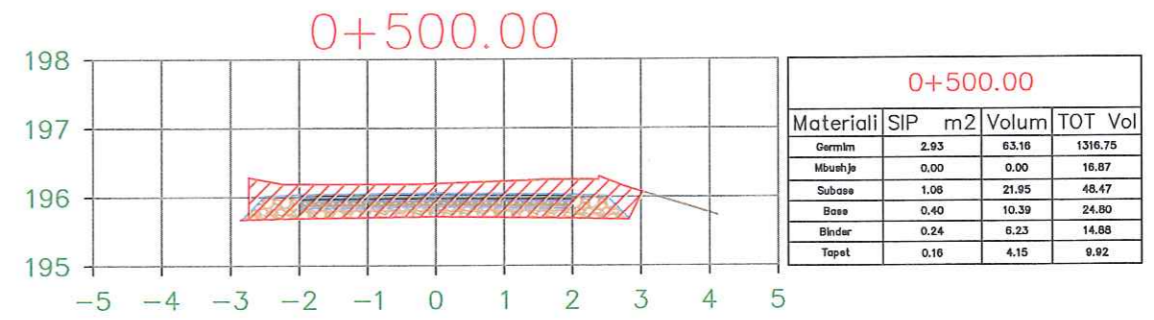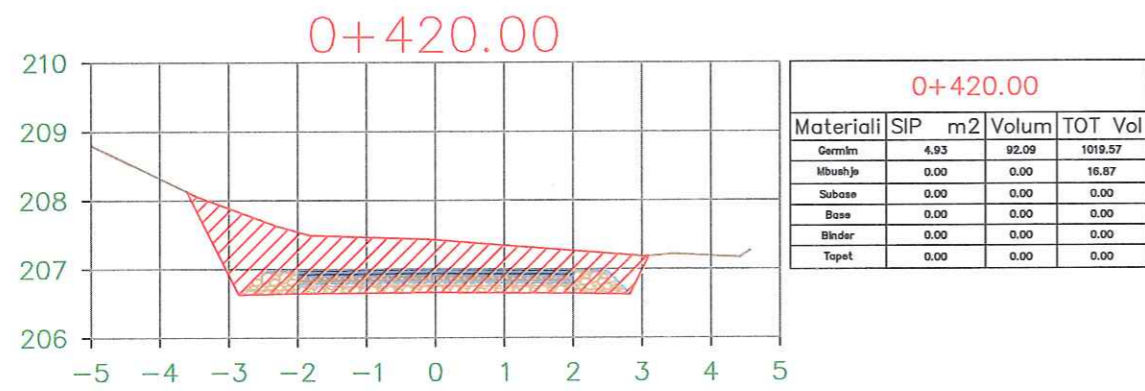








STUDIO PROJEKTIMI "EURO 2003"		SHKALLA	PROJEKT- ZBATIMI
PROJEKTUES	Ing. Eduart BUSHI		RIKONSTRUKSIONI I RRUGES CEKIN DHE ZEVENDESIMI I TUBACIONIT KRYESOR TE UJESJELLESIT CEKIN
INVESTITOR	Bashkia GRAMSH		RRUGA C
			Nga Seksioni 0+540
PERFUNDIMI I PROJEKTIT	MARS 2020		NR I FLETES N-53

PROFILI TERTHOR RRUGA C

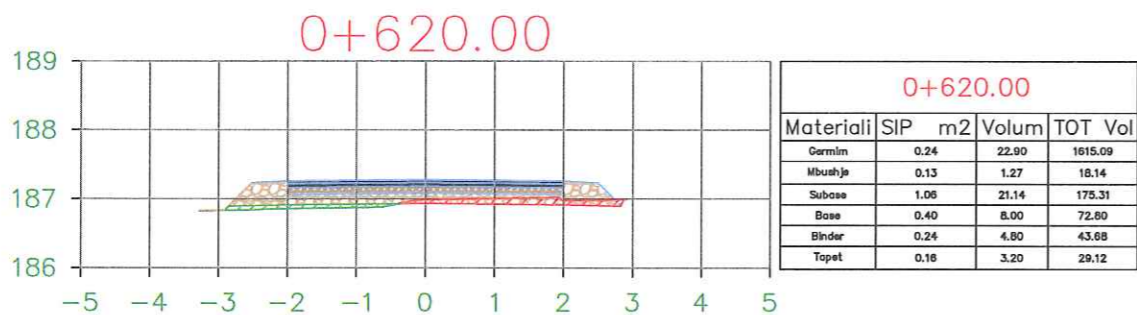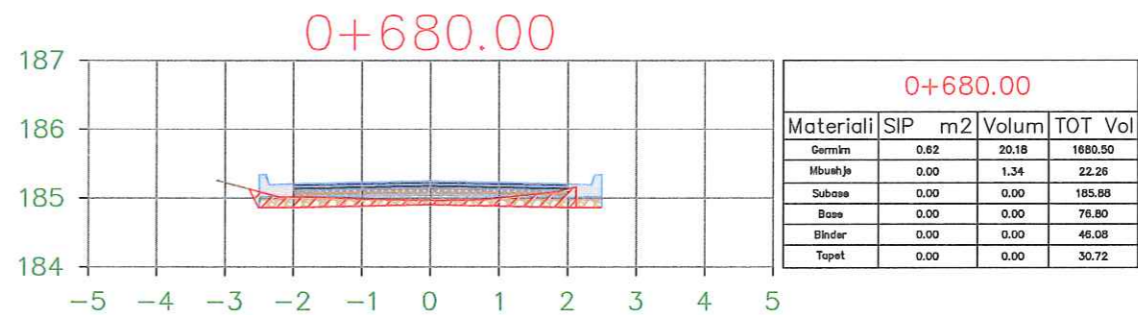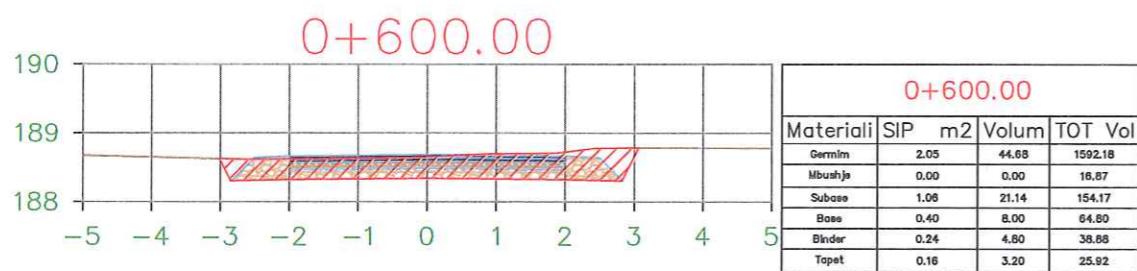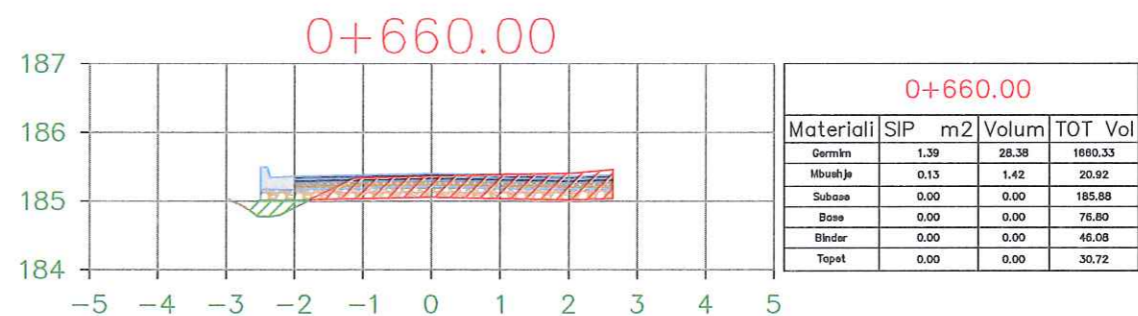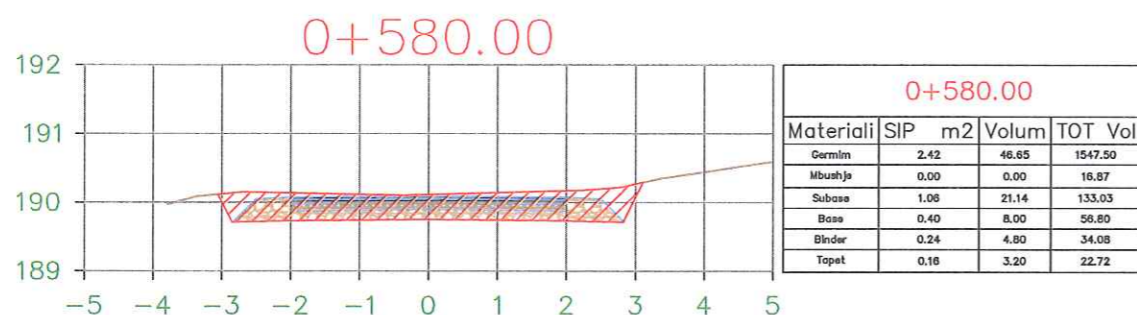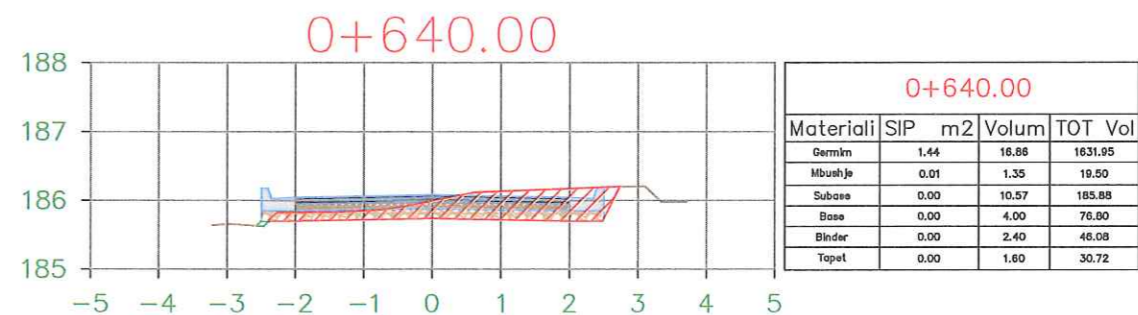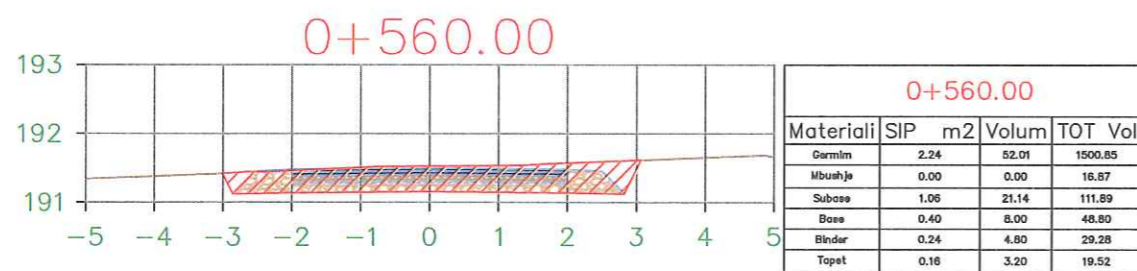


STUDIO PROJEKTIMI "EURO 2003"		SHKALLA	PROJEKT - ZBATIMI
PROJEKTUES	Ing. Eduart BUSHI		RIKONSTRUKSIONI I RRUGES CEKIN DHE ZEVENDESIMI I TUBACIONIT KRYESOR TE UJESJELLESIT CEKIN
INVESTITOR	Bashkia GRAMSH		RRUGA C
PERFUNDIMI I PROJEKTIT		MARS 2020	Nga Seksioni 0+680
			NR I FLETES N-54

PROFILI TERTHOR RRUGA C

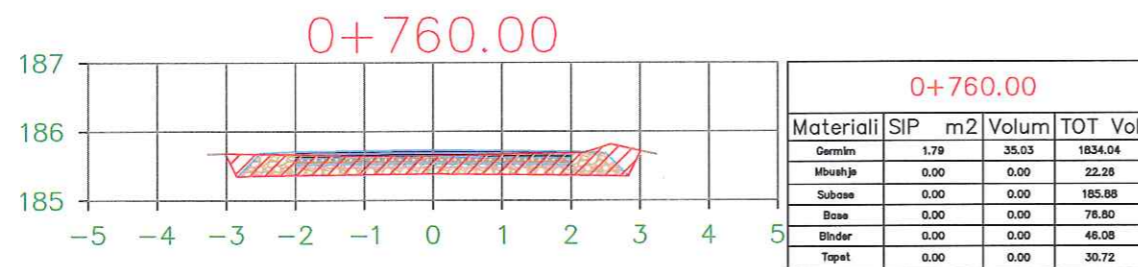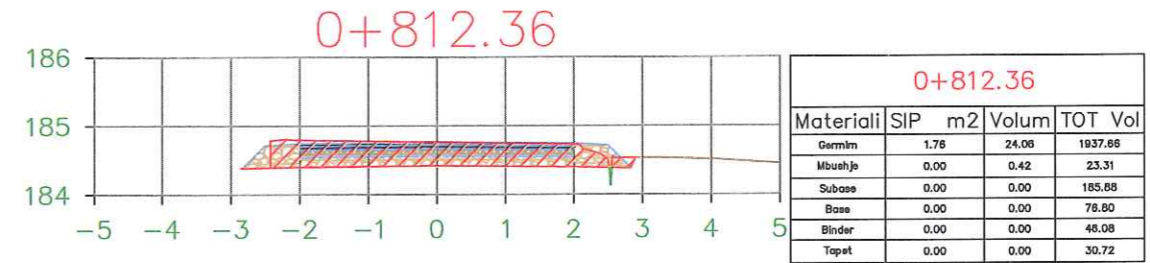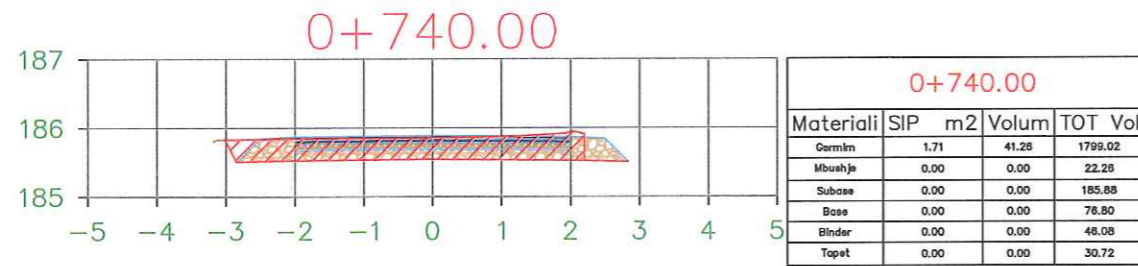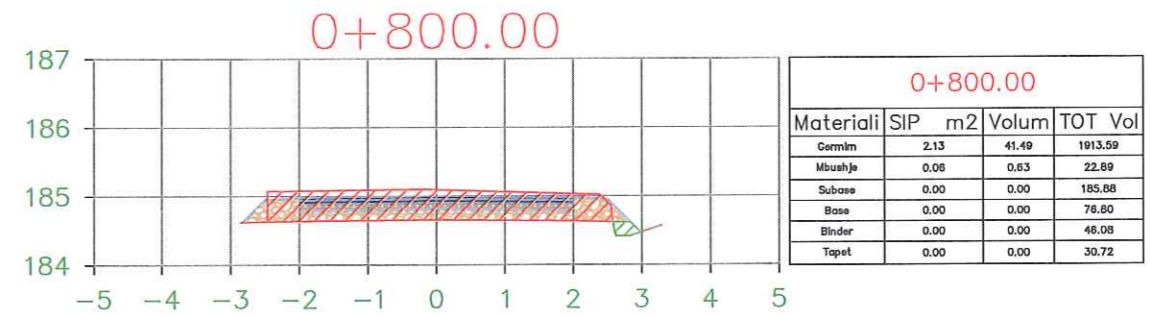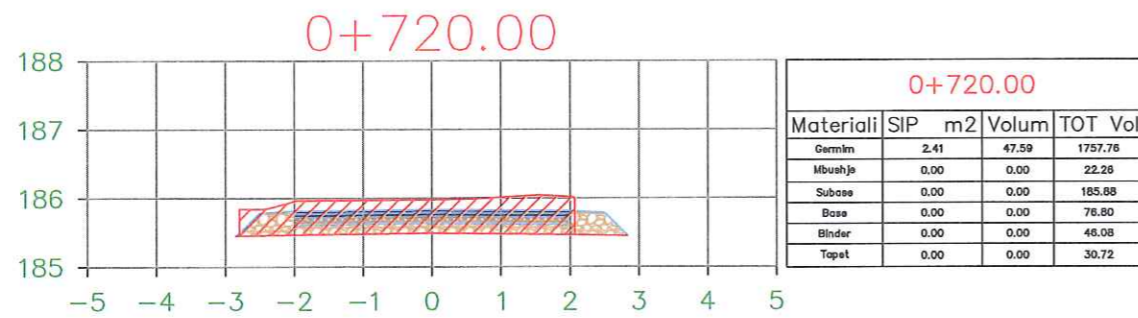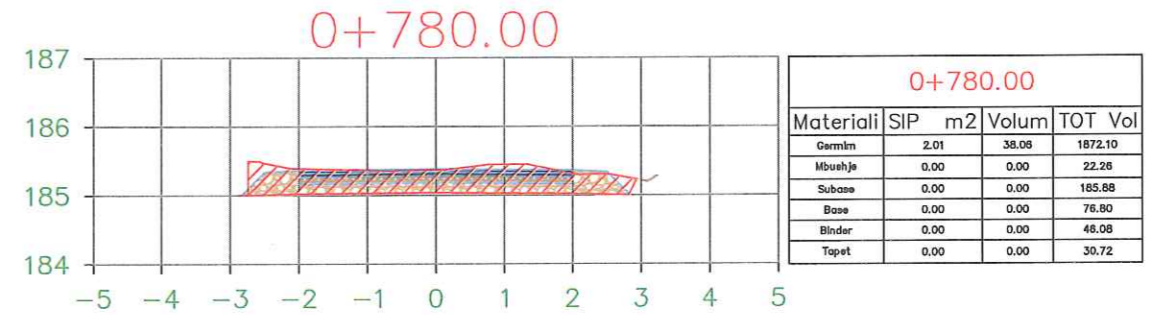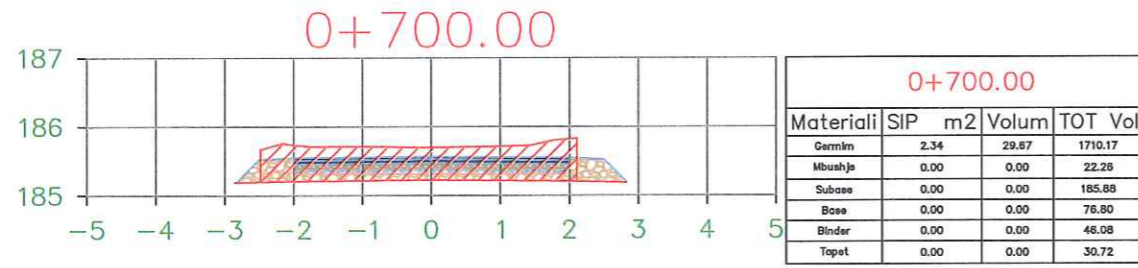


STUDIO PROJEKTIMI "EURO 2003"		SHKALLA	PROJEKT- ZBATIMI
PROJEKTUES	Ing. Eduart BUSHI		RIKONSTRUKSIONI I RRUGES CEKIN DHE ZEVENDESIMI I TUBACIONIT KRYESOR TE UJESJELLESIT CEKIN
INVESTITOR	Bashkia GRAMSH		RRUGA C
			Nga Seksioni 0+812.36
PERFUNDIMI I PROJEKTIT	MARS 2020		NR I FLETES N-55

RRUGA D

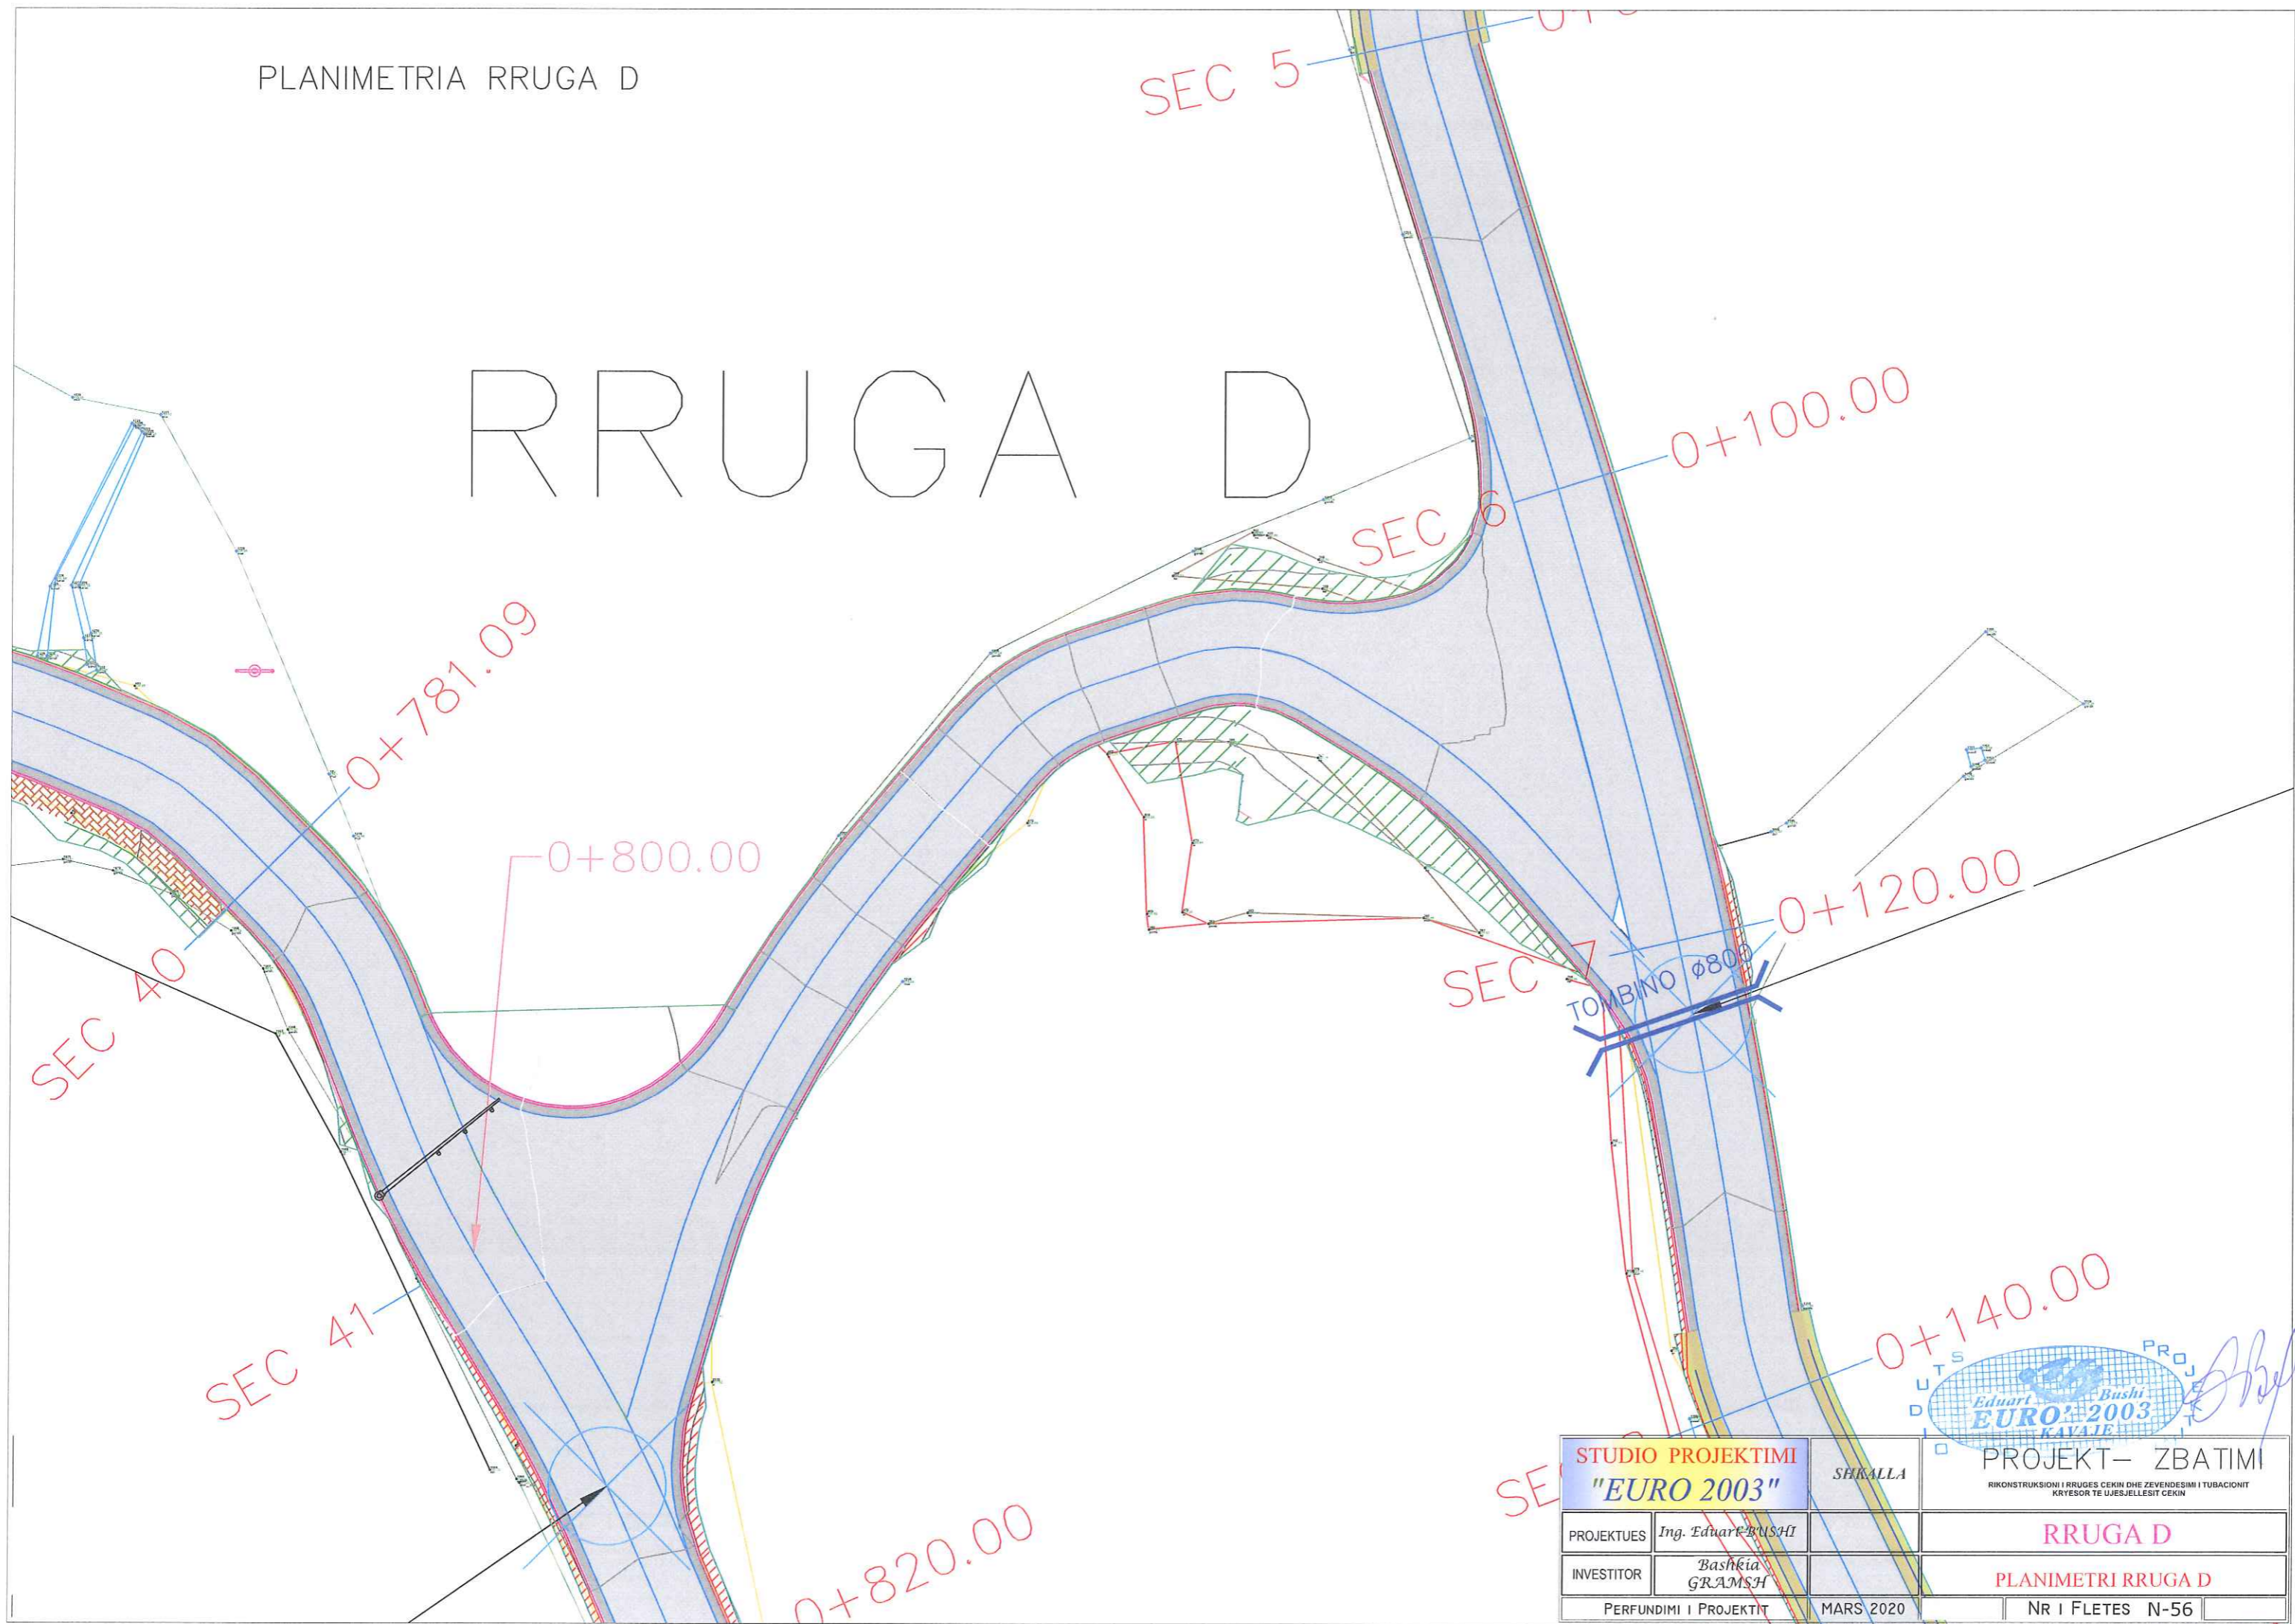

STUDIO PROJEKTIMI "EURO 2003"		SHKALLA	 PROJEKT – ZBATIMI <small>RIKONSTRUKSIONI I RRUGES CEKIN DHE ZEVENDESIMI I TUBACIONIT KRYESOR TE UJESJELLESIT CEKIN</small>
PROJEKTUES	Ing. Eduart BUSHI		
INVESTITOR	Bashkia GRAMSH		RRUGA D
PERFUNDIMI I PROJEKTIT		MARS 2020	PLANIMETRI RRUGA D
			NR I FLETES N-56

PROFILI GJATESOR RRUGA D

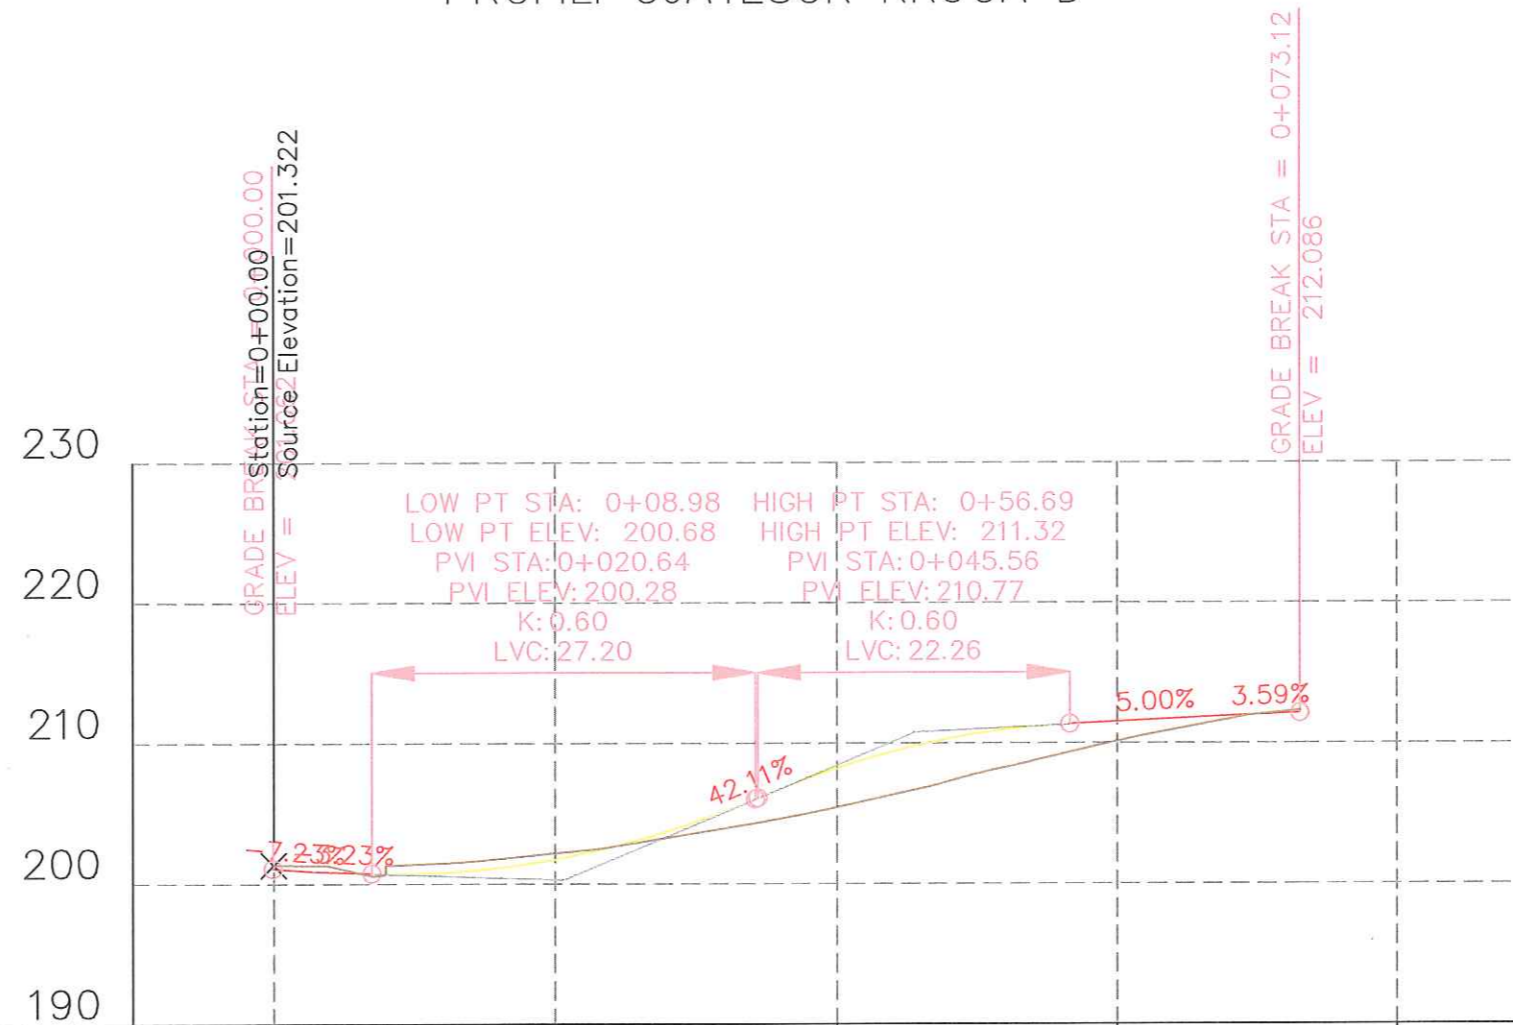


Distanca	Progressive	0+000	0+020	0+040	0+060	0+080
	Pjesore	Sec: 1 19.28	Sec: 2 20.00	Sec: 3 20.00	Sec: 4 20.00	Sec: 5
Kuota	Terreni	201.322	202.149	205.405	210.084	
	Projekti	201.062	201.697	208.168	211.489	
Δh		-0.260	-0.452	2.763	1.405	
Gjeometria Horizontale		$L=10.58 \quad R=31.55 \quad L=7.18 \quad R=50.37 \quad L=9.66 \quad R=9.02 \quad L=6.73 \quad R=7.34 \quad L=4.18 \quad R=26.43 \quad L=3.54 \quad R=8.18 \quad L=10.12$				
Gjeometria Vertikale		2.98	27.20	0.18	22.26	12.31
		0.08				4.12




STUDIO PROJEKTIMI "EURO 2003"		SHKALLA	PROJEKT- ZBATIMI
PROJEKTUES	Ing. Eduart BUSHI		RRUGA D
INVESTITOR	Bashkia GRAMSHE		Nga Seksioni 1-5
PERFUNDIMI I PROJEKTIT		MARS 2020	NR I FLETES N-57

RRUGA E

PLANIMETRIA RRUGA E

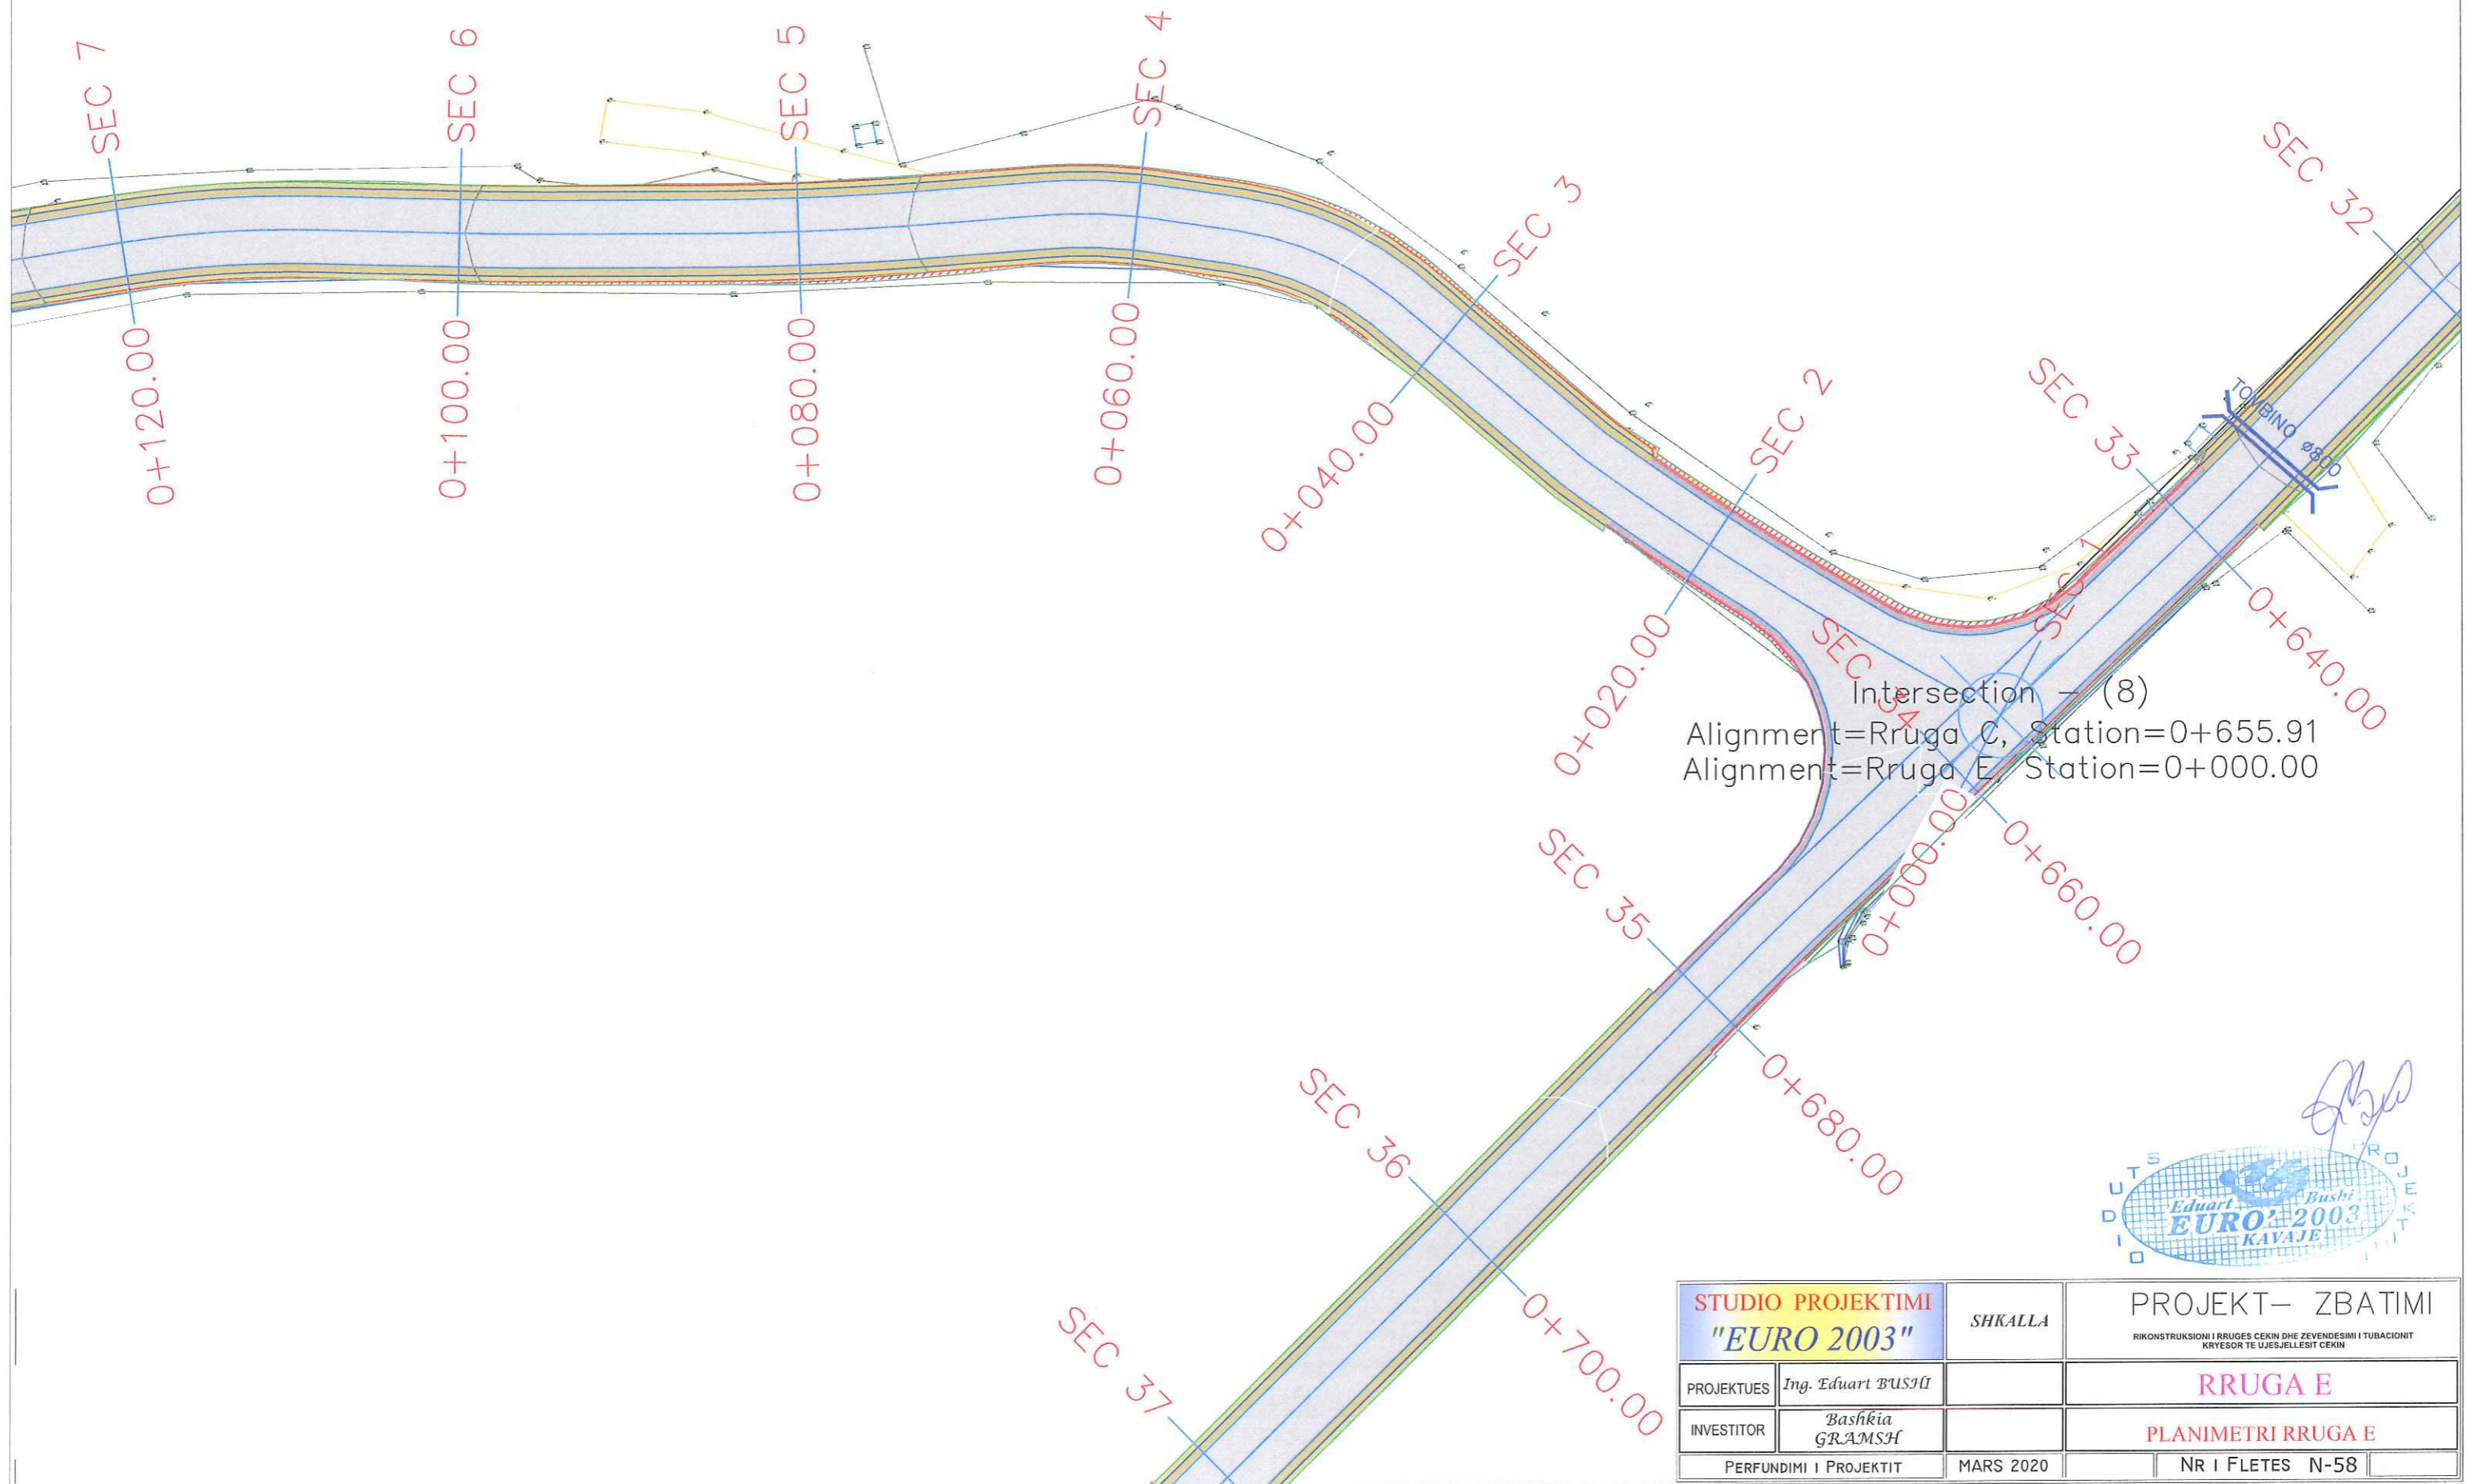


STUDIO PROJEKTIMI "EURO 2003"		SHKALLA	PROJEKT- ZBATIMI
PROJEKTUES	Ing. Eduart BUSHI		RIKONSTRUKSIONI I RRUGES CEKIN DHE ZEVENDESIMI I TUBACIONIT KRYESOR TE UJESJELLESIT CEKIN
INVESTITOR	Bashkia GRAMSH		RRUGA E
PERFUNDIMI I PROJEKTIT		MARS 2020	NR I FLETES N-58

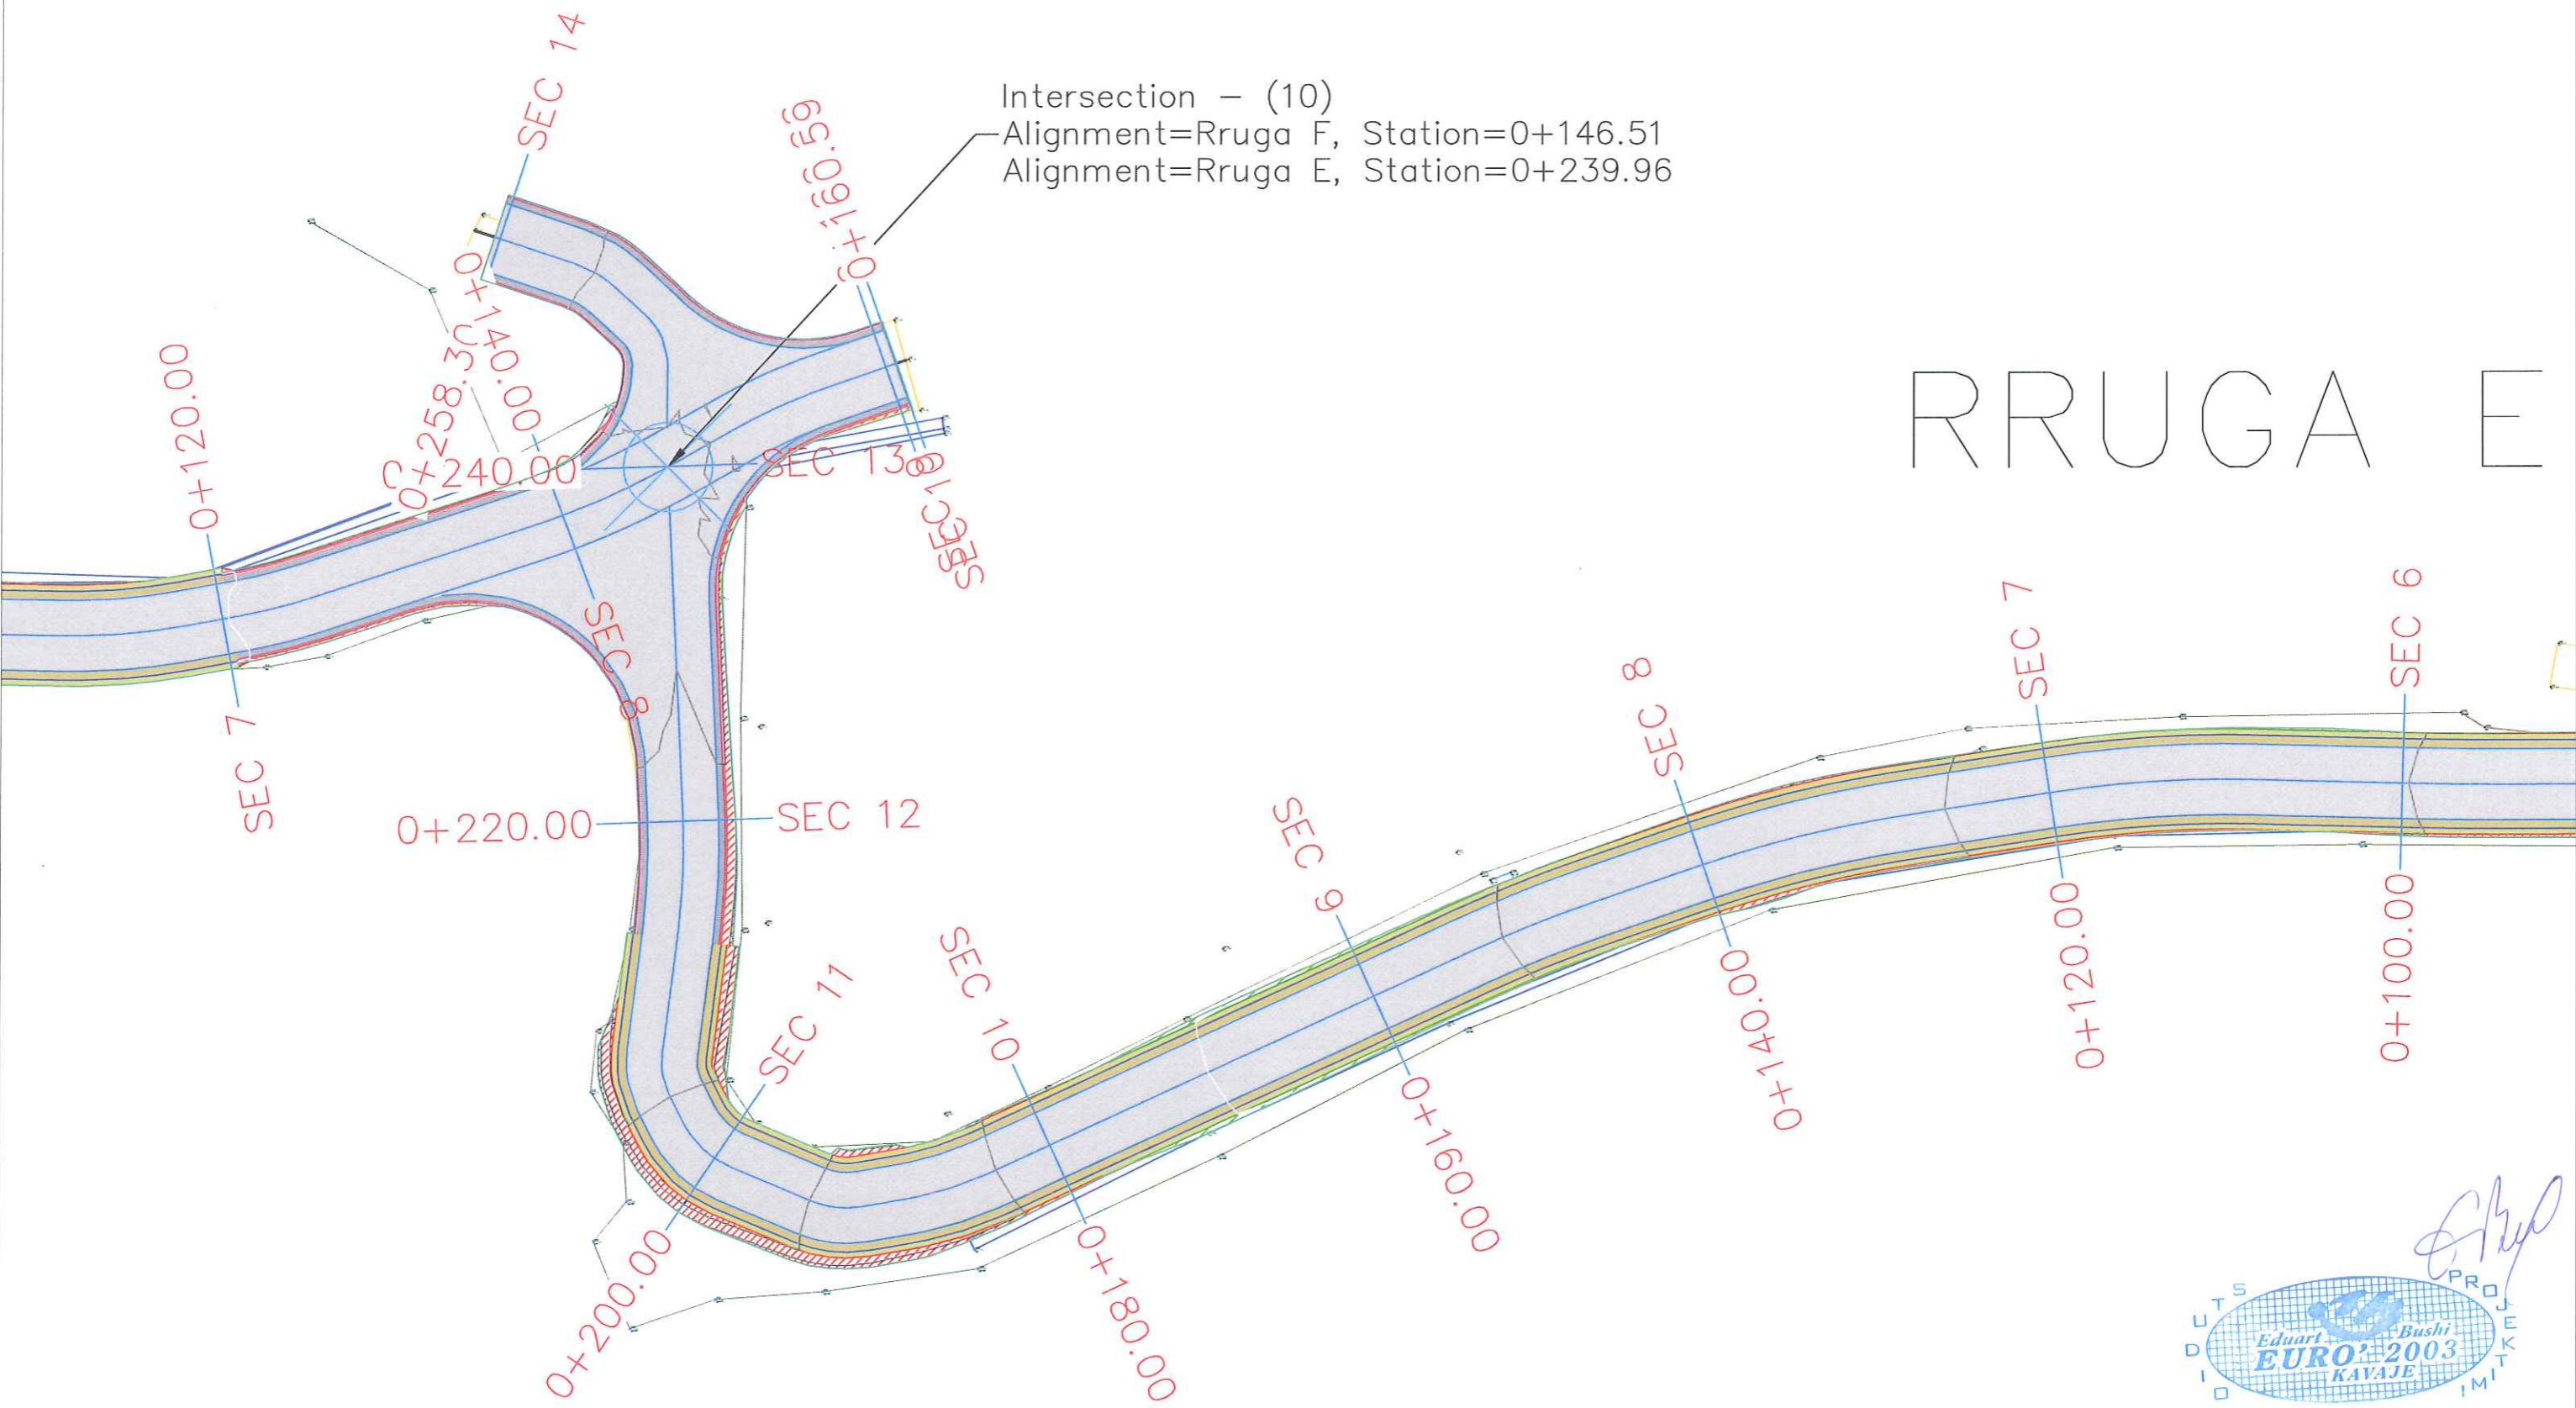


STUDIO PROJEKTIMI "EURO 2003"		SHKALLA	PROJEKT- ZBATIMI
PROJEKTUES	Ing. Eduart BUSHI		RIKONSTRUKSIONI I RRUGES CEKIN DHE ZEVENDESIMI I TUBACIONIT KRYESOR TE UJESJELLESIT CEKIN
INVESTITOR	Bashkia GRAMSH		RRUGA E
PERFUNDIMI I PROJEKTIT		MARS 2020	PLANIMETRI RRUGA E
			NR I FLETES N-59

PROFILI GJATESOR RRUGA E

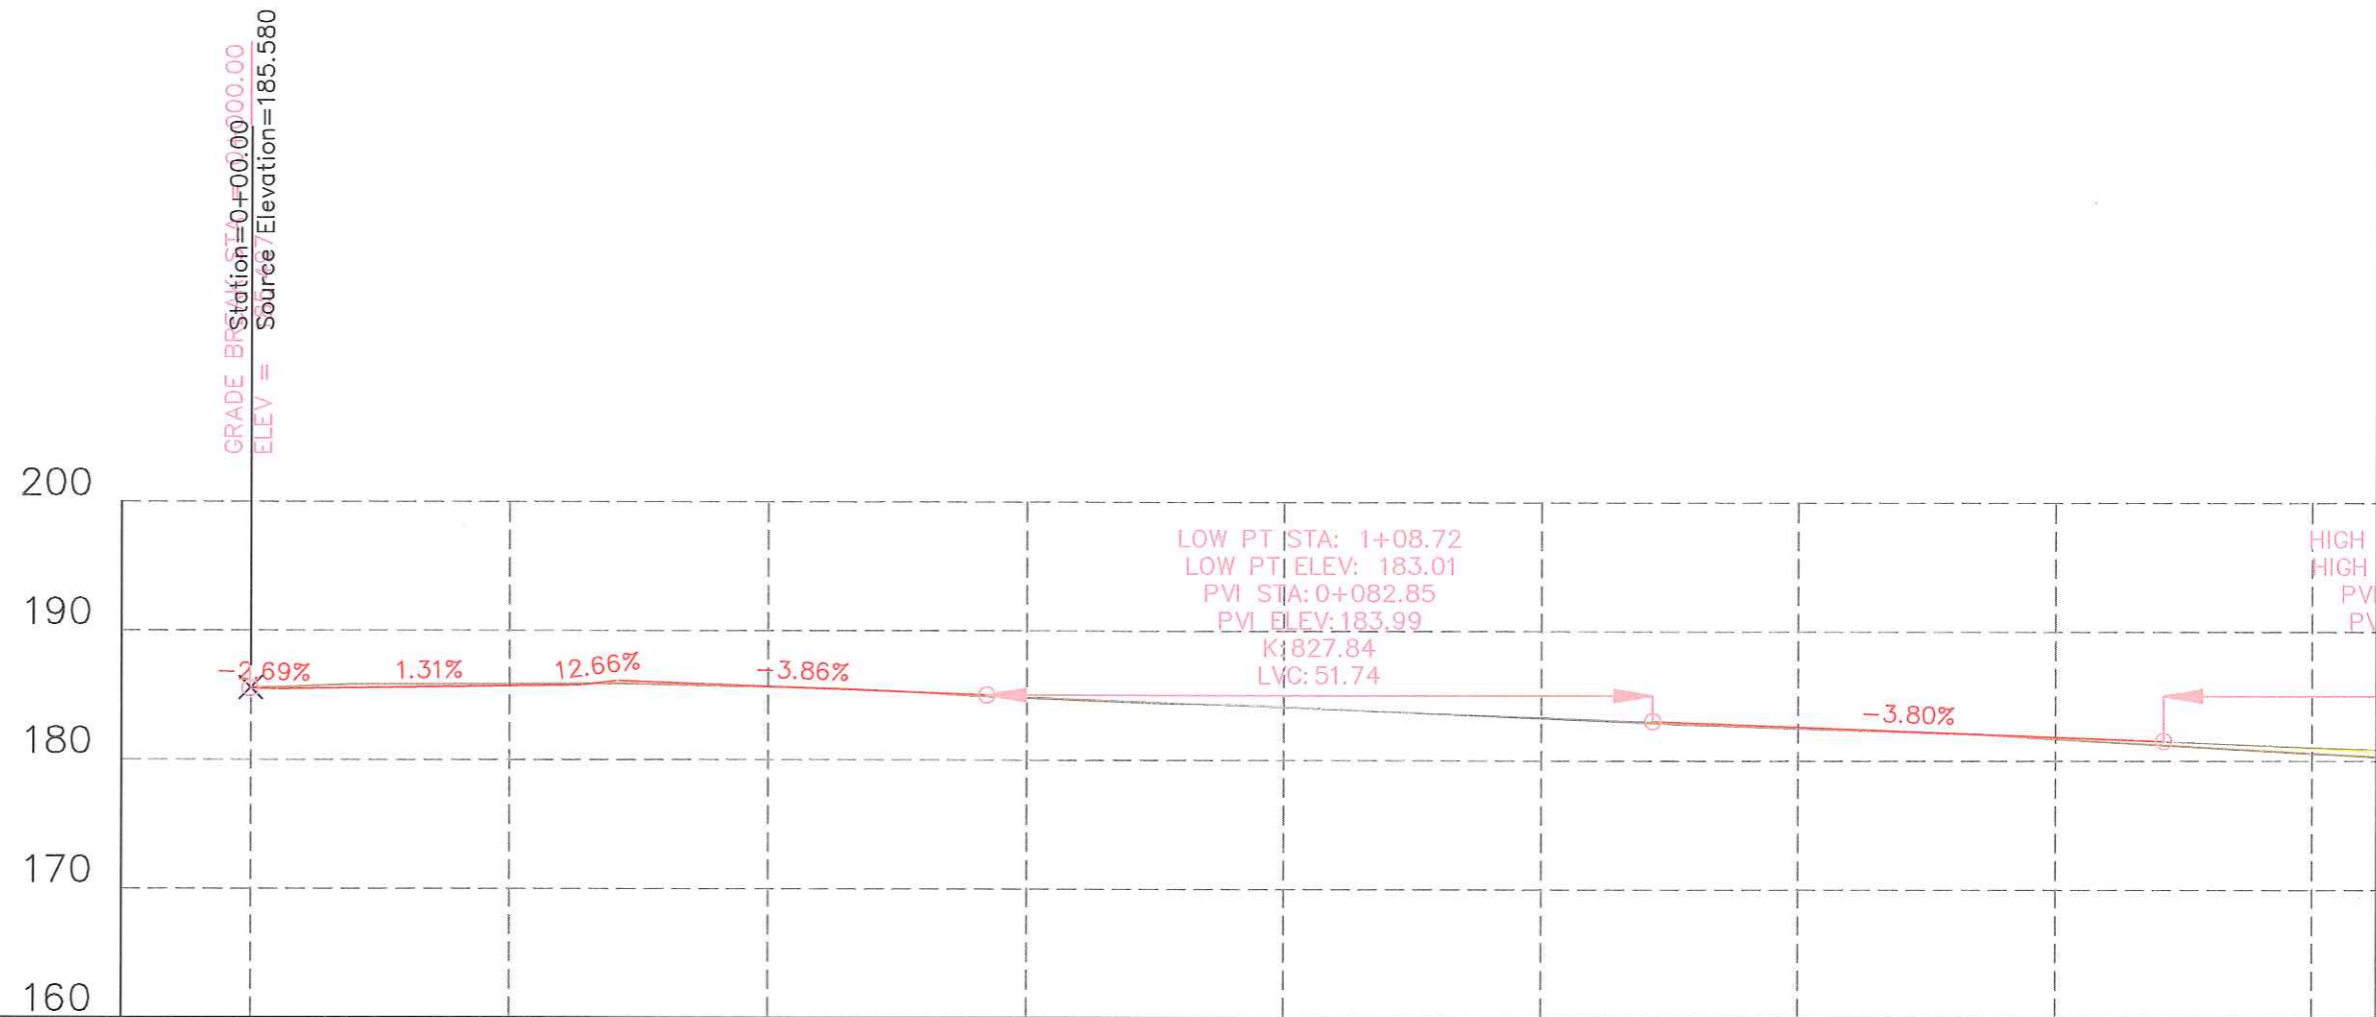


Distanca	Progresive	0+000	0+020	0+040	0+060	0+080	0+100	0+120	0+140	0+160								
	Pjesore	Sec:1 19.28	Sec:2 20.00	Sec:3 20.00	Sec:4 20.00	Sec:5 20.00	Sec:6 20.00	Sec:7 20.00	Sec:8 20.00	Sec:9 20.00								
Kuota	Terreni	185.580	185.834	185.607	184.789	184.107	183.260	182.477	181.676	180.572								
	Projekti	185.497	185.674	185.643	184.871	184.101	183.337	182.576	181.816	180.967								
Δh		-0.083	-0.159	0.036	0.082	-0.005	0.076	0.099	0.141	0.396								
Gjeometria Horizontale		L=4.63	L=23.46 R=200.00	L=0.528 R=9.65	L=13.94 R=19.17	L=10.61 R=29.09	L=4.99 R=200.00	L=6.51 R=200.00	L=5.85 R=200.00	L=15.06 R=63.98	L=8.01 R=65.58	L=5.45 R=79.49	L=8.69 R=79.49	L=11.56 R=79.49	L=8.71 R=79.49	L=11.58 R=79.49	L=6.05 R=79.49	L=8.07 R=79.49
Gjeometria Vertikale		210	23.60	2.70	28.57		51.74			39.79								

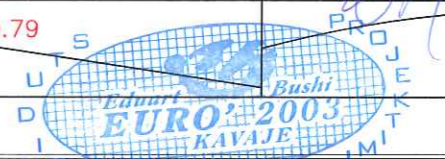

STUDIO PROJEKTIMI "EURO 2003"		SHKALLA	PROJEKT - ZBATIMI
PROJEKTUES	Ing. Eduart BUSHI		RRUGA E
INVESTITOR	Bashkia GRAMSH		Nga Seksioni 1-9
PERFUNDIMI I PROJEKTIT		MARS 2020	NR I FLETES N-60

PROFILI GJATESOR RRUGA E







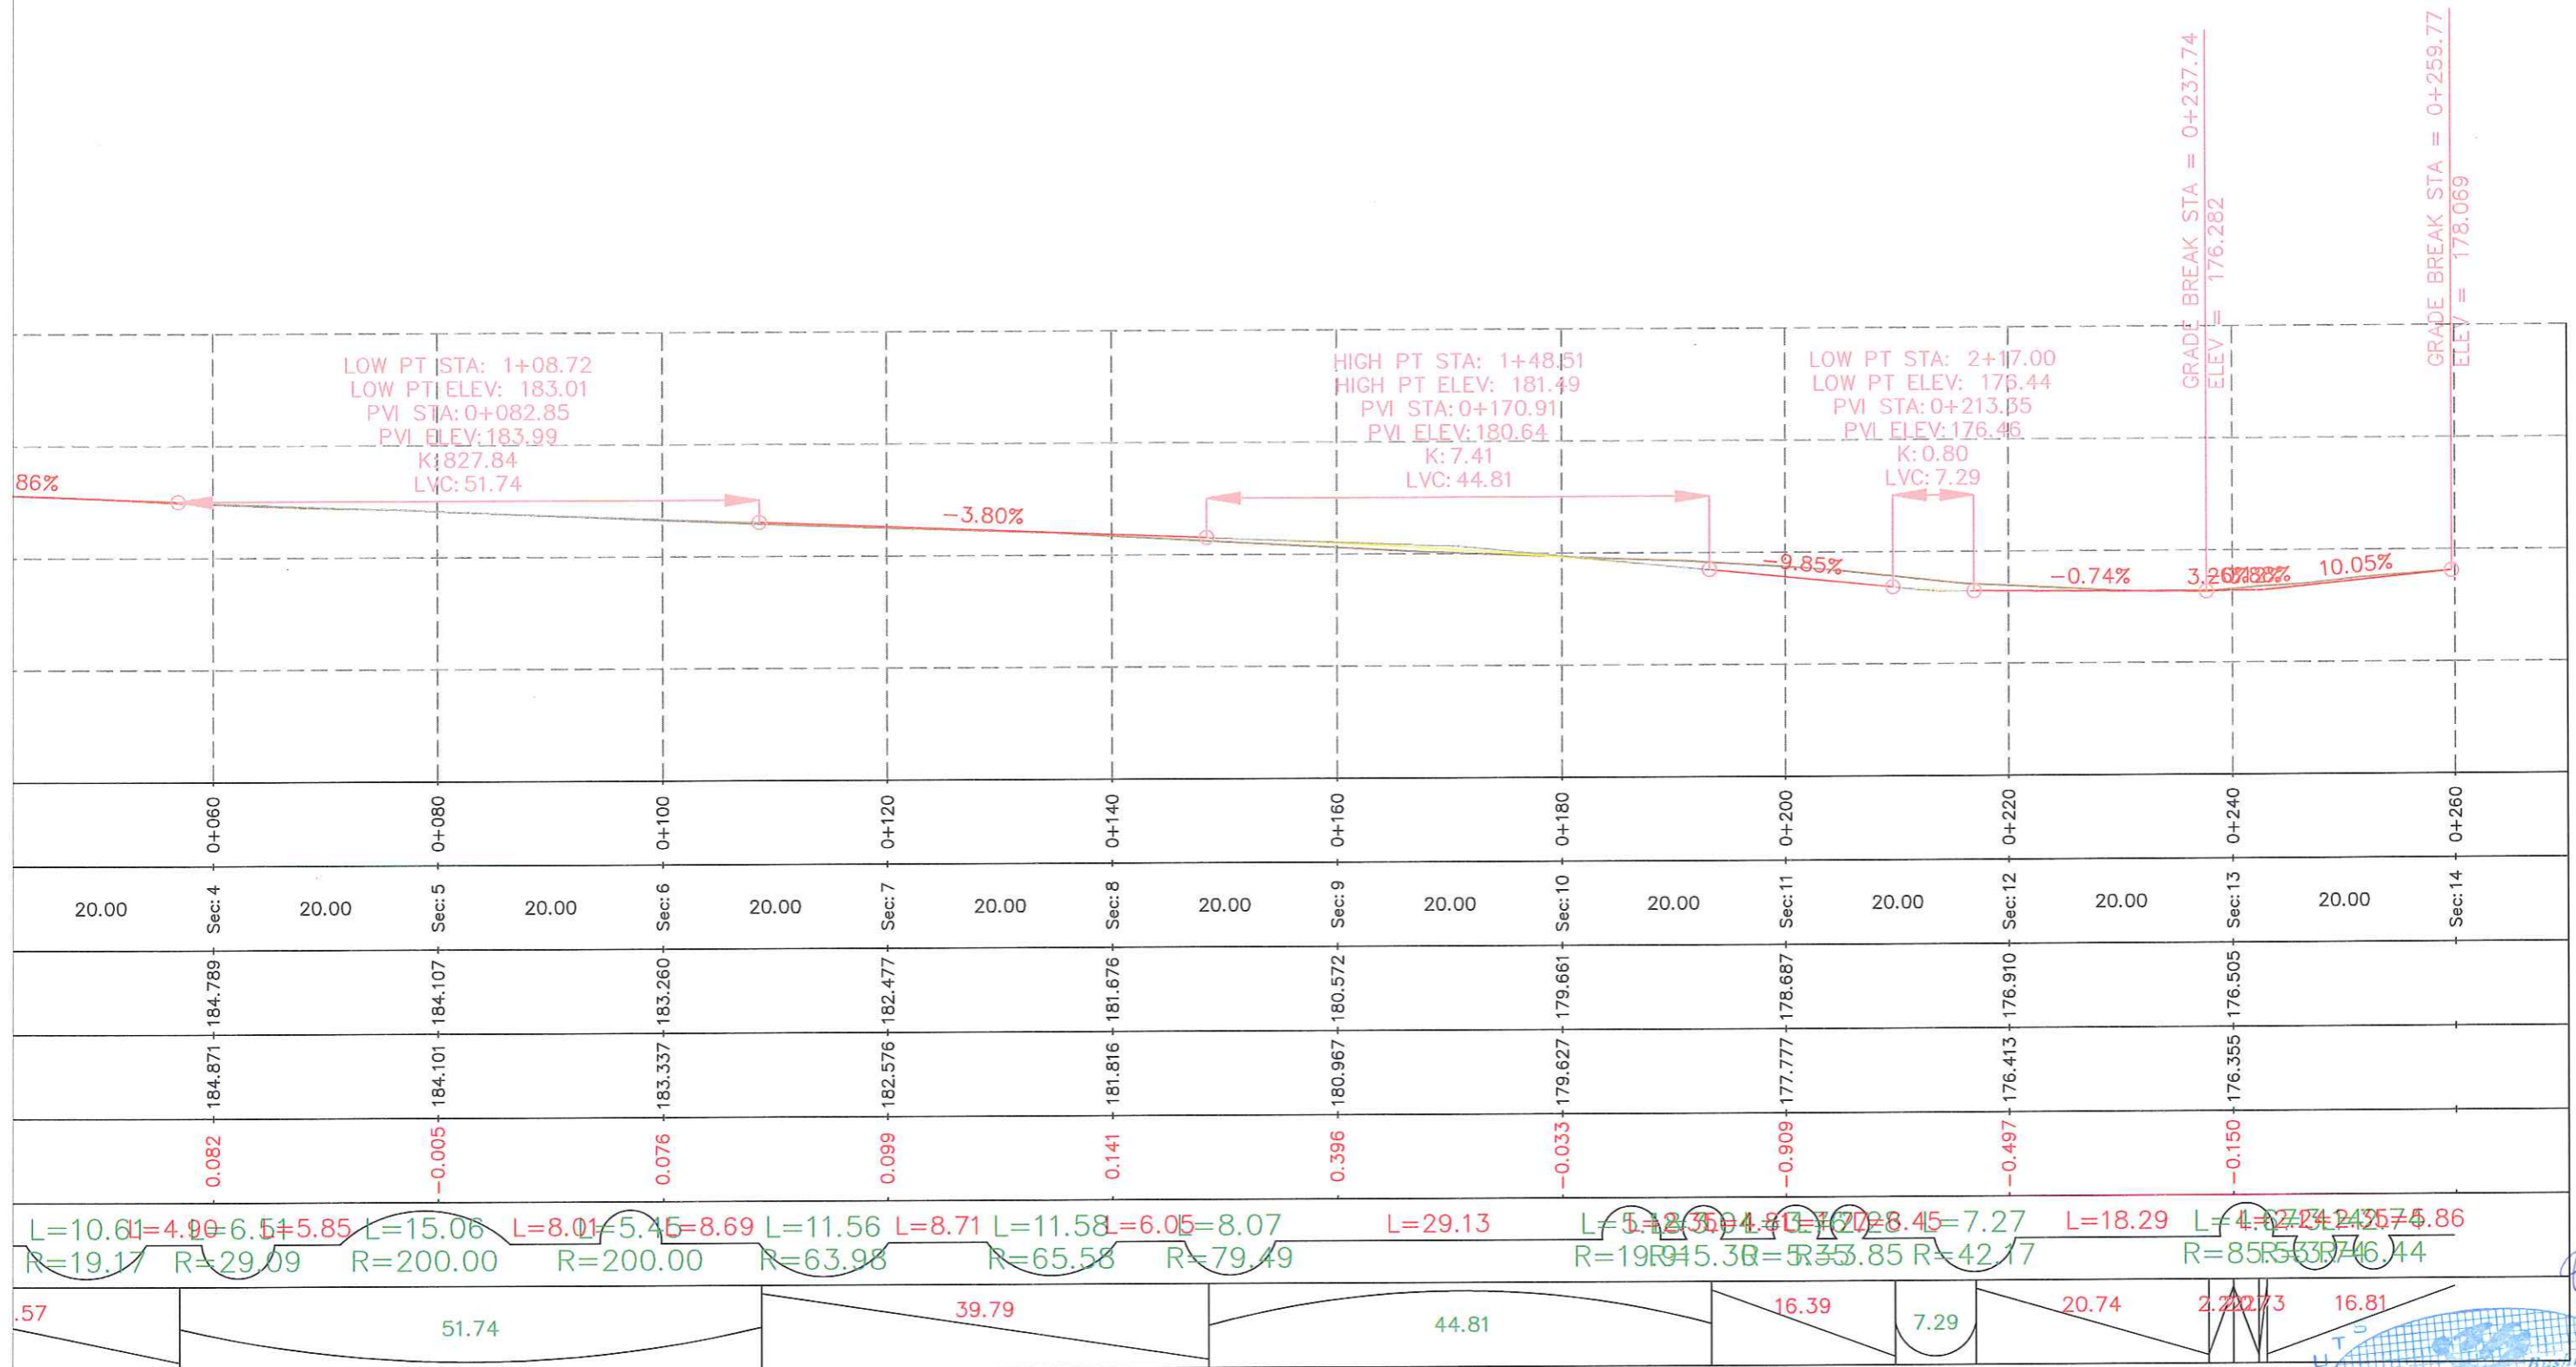


L=10.61	L=4.90	L=6.51	L=5.85	L=15.06	L=8.01	L=5.45	L=8.69	L=11.56	L=8.71	L=11.58	L=6.05	L=8.07	L=29.13	L=5.12	L=3.50	L=4.81	L=17.02	L=8.45	L=7.27	L=18.29	L=4.87	L=24.24	L=35.75	L=5.86
R=19.17	R=29.09	R=200.00	R=200.00	R=63.98	R=65.58	R=79.49							R=19.17	R=15.30	R=5.35	R=35.85	R=42.17			R=85.35	R=33.74	R=46.44		



STUDIO PROJEKTIMI "EURO 2003"		SHKALLA	PROJEKT- ZBATIMI
PROJEKTUES	Ing. Eduart BUSHI		RIKONSTRUKSIONI I RRUGES CEKIN DHE ZEVENDESIMI I TUBACIONIT KRYESOR TE UJESJELLESIT CEKIN
INVESTITOR	Bashkia GRAMSH		RRUGA E
PERFUNDIMI I PROJEKTIT	MARS 2020		Nga Seksioni 9-14
			NR I FLETES N-61







PROFILI TERTHOR RRUGA E

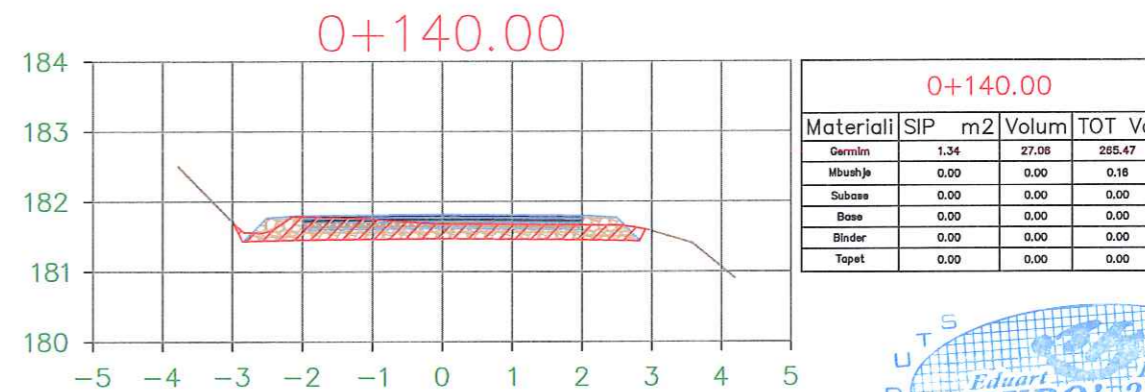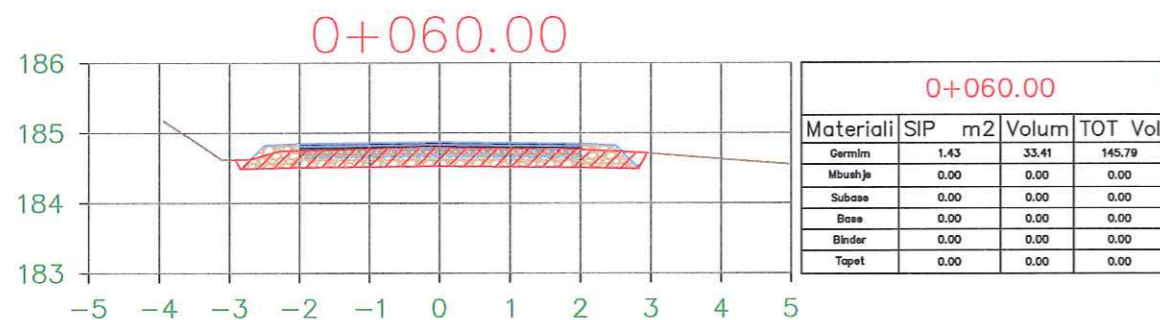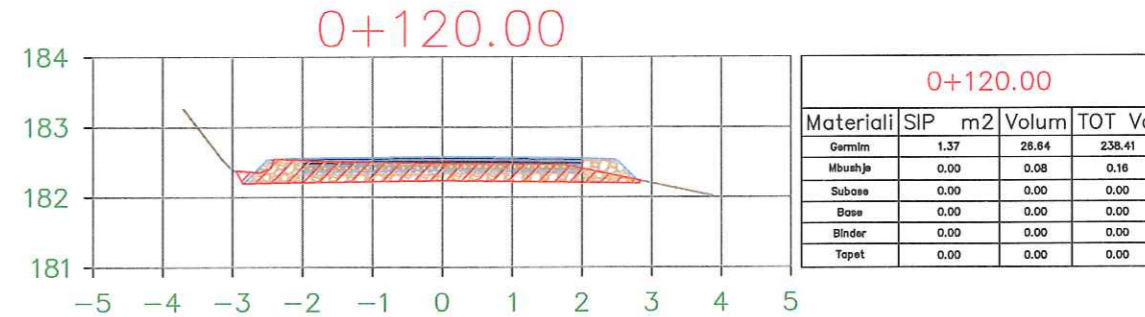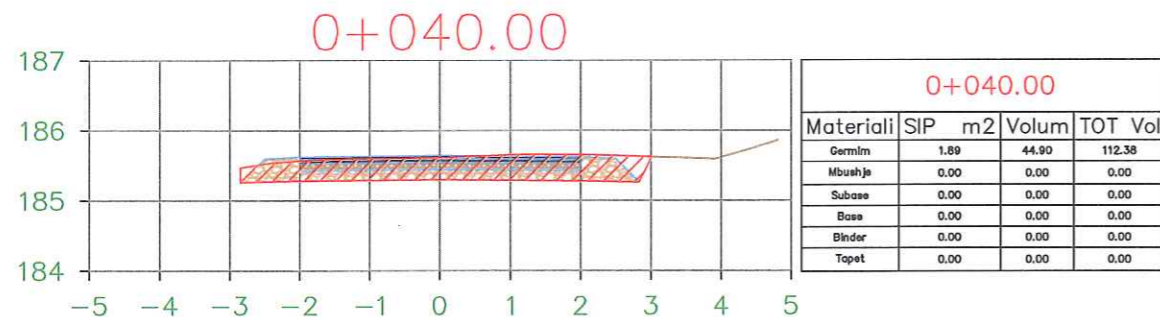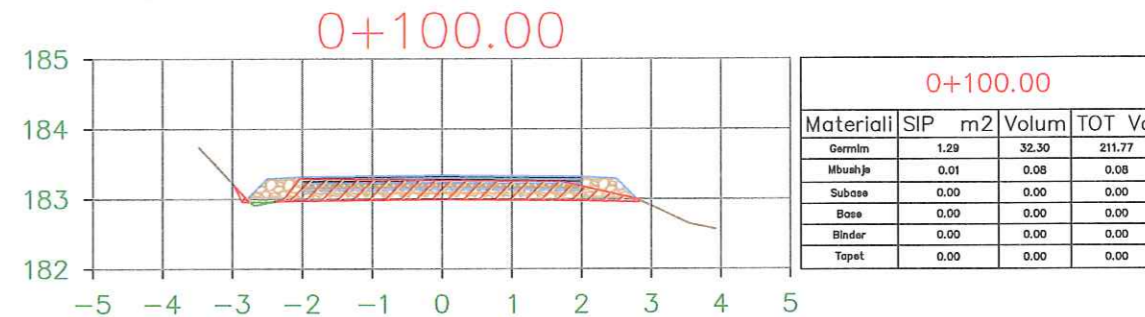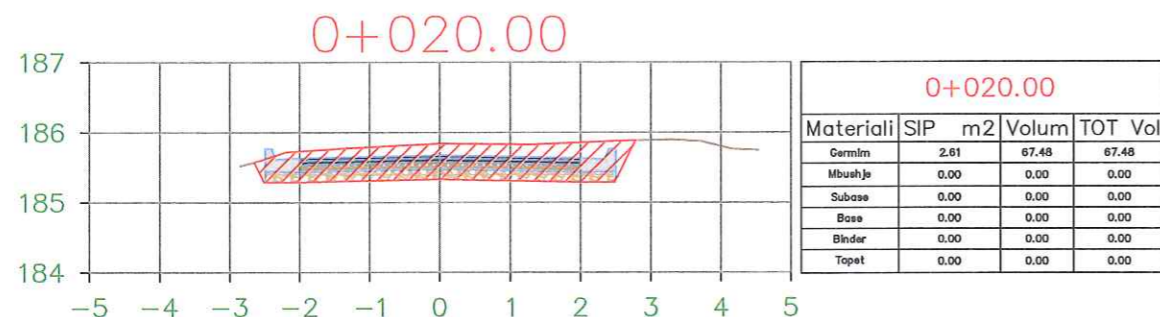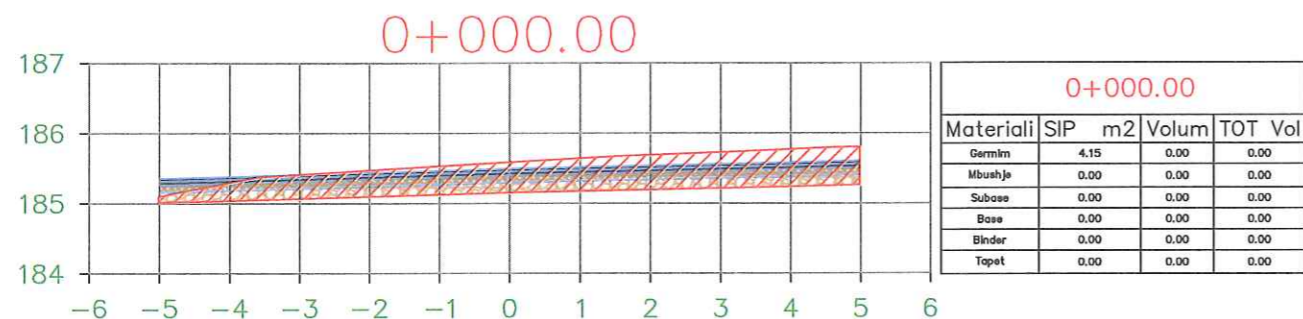

D U T S
 I B
 P R O J E K T I M I
 Eduart Bushi
 "EURO 2003"
 KAVAJE


STUDIO PROJEKTIMI "EURO 2003"		SHKALLA	PROJEKT- ZBATIMI
PROJEKTUES	Ing. Eduart BUSHI		RIKONSTRUKSIONI I RRUGES CEKIN DHE ZEVENDESIMI I TUBACIONIT KRYESOR TE UJESJELLESIT CEKIN
INVESTITOR	Bashkia GRAMSH		RRUGA E
PERFUNDIMI I PROJEKTIT		MARS 2020	Nga Seksioni 0+140
			NR I FLETES N-62

PROFILI TERTHOR RRUGA E

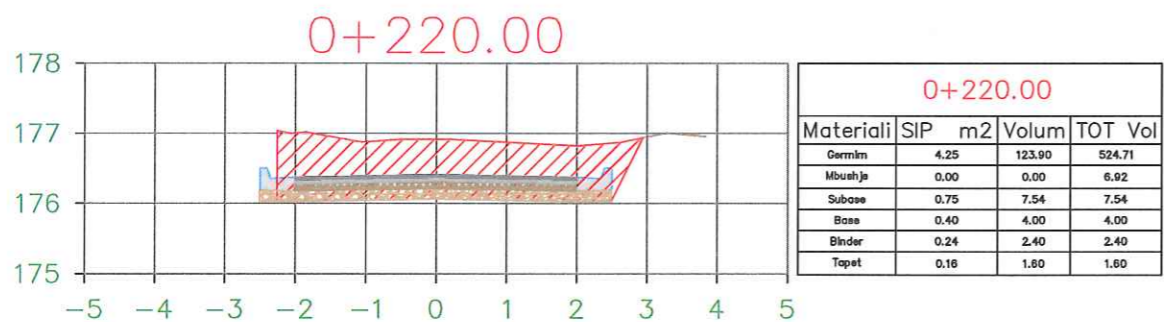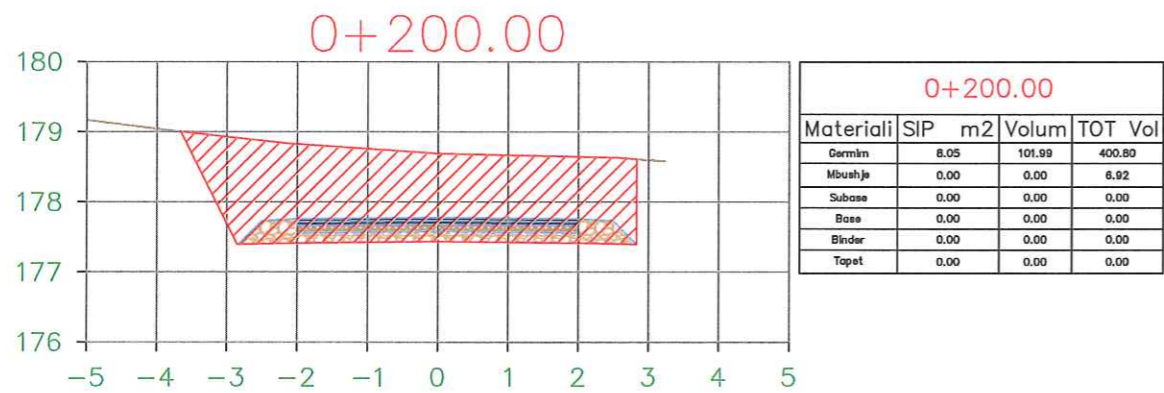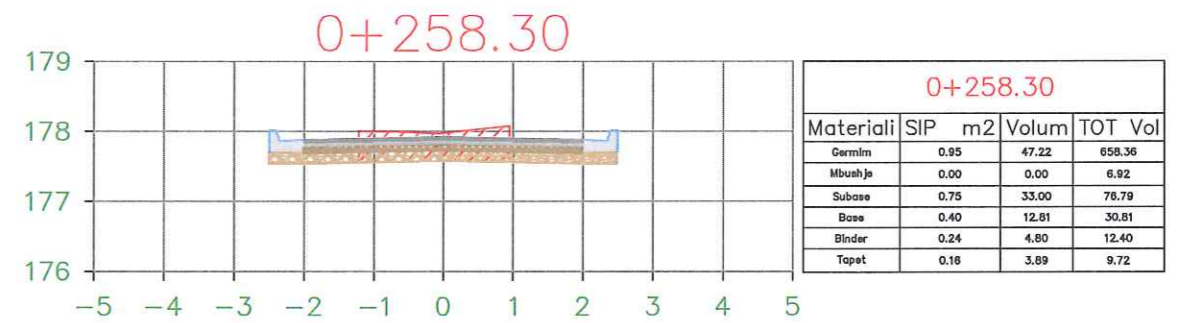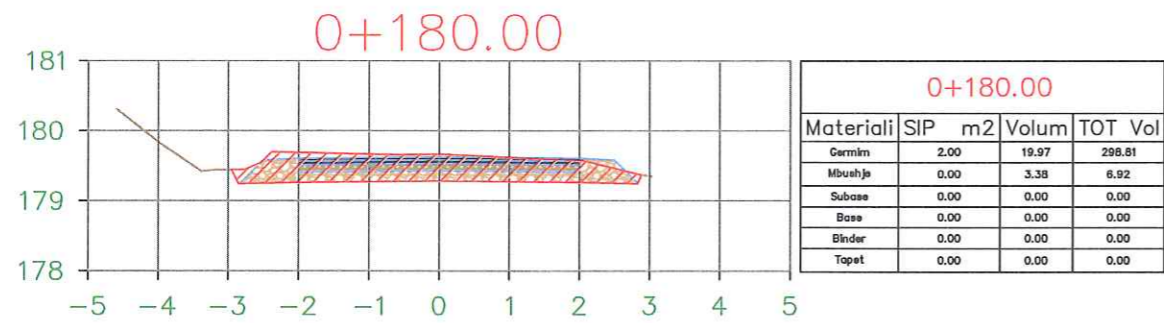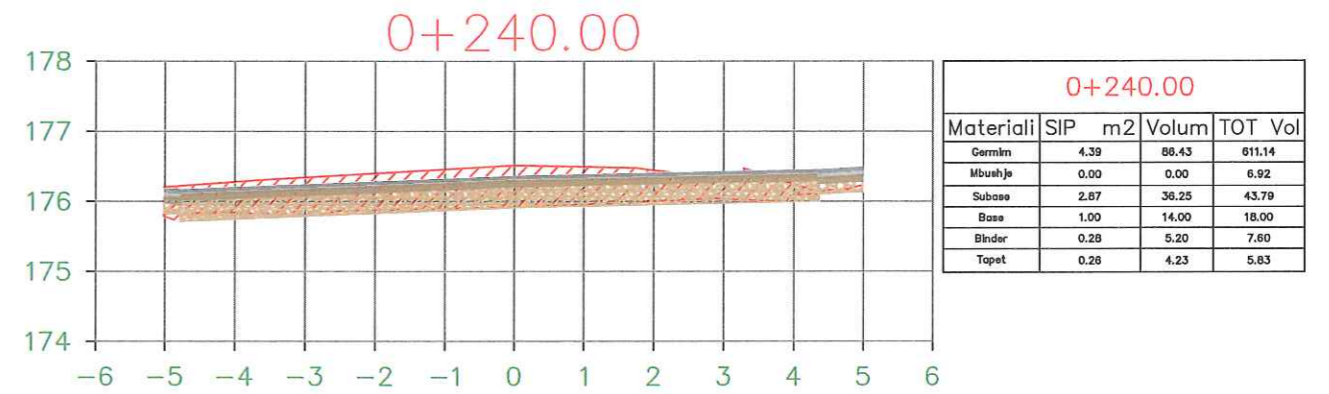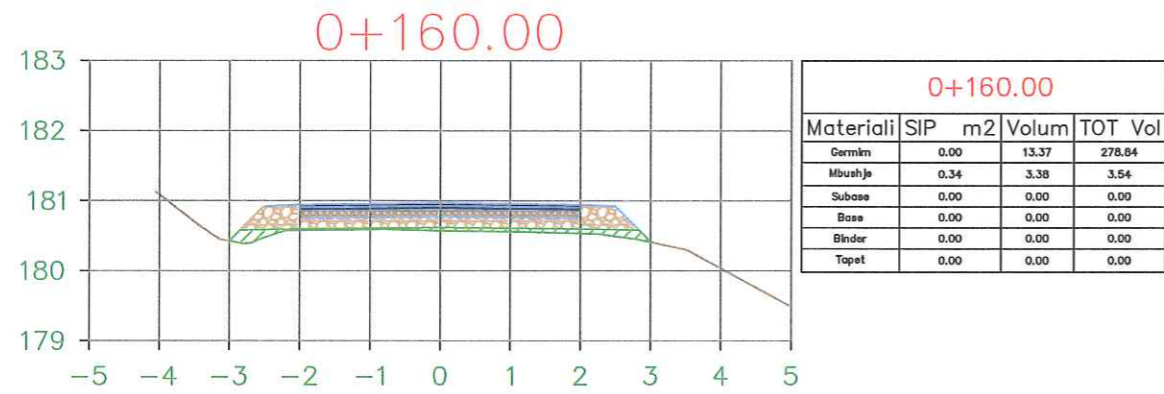


STUDIO PROJEKTIMI "EURO 2003"		SHKALLA	PROJEKT- ZBATIMI
RIKONSTRUKSIONI I RRUGES CEKIN DHE ZEVENDESIMI I TUBACIONIT KRYESOR TE UJES JELLESIT CEKIN			RRUGA E
PROJEKTUES	Ing. Eduart BUSHI		Nga Seksioni 0+258.30
INVESTITOR	Bashkia GRAMSH		
PERFUNDIMI I PROJEKTTIT		MARS 2020	NR I FLETES N-63

RRUGA F

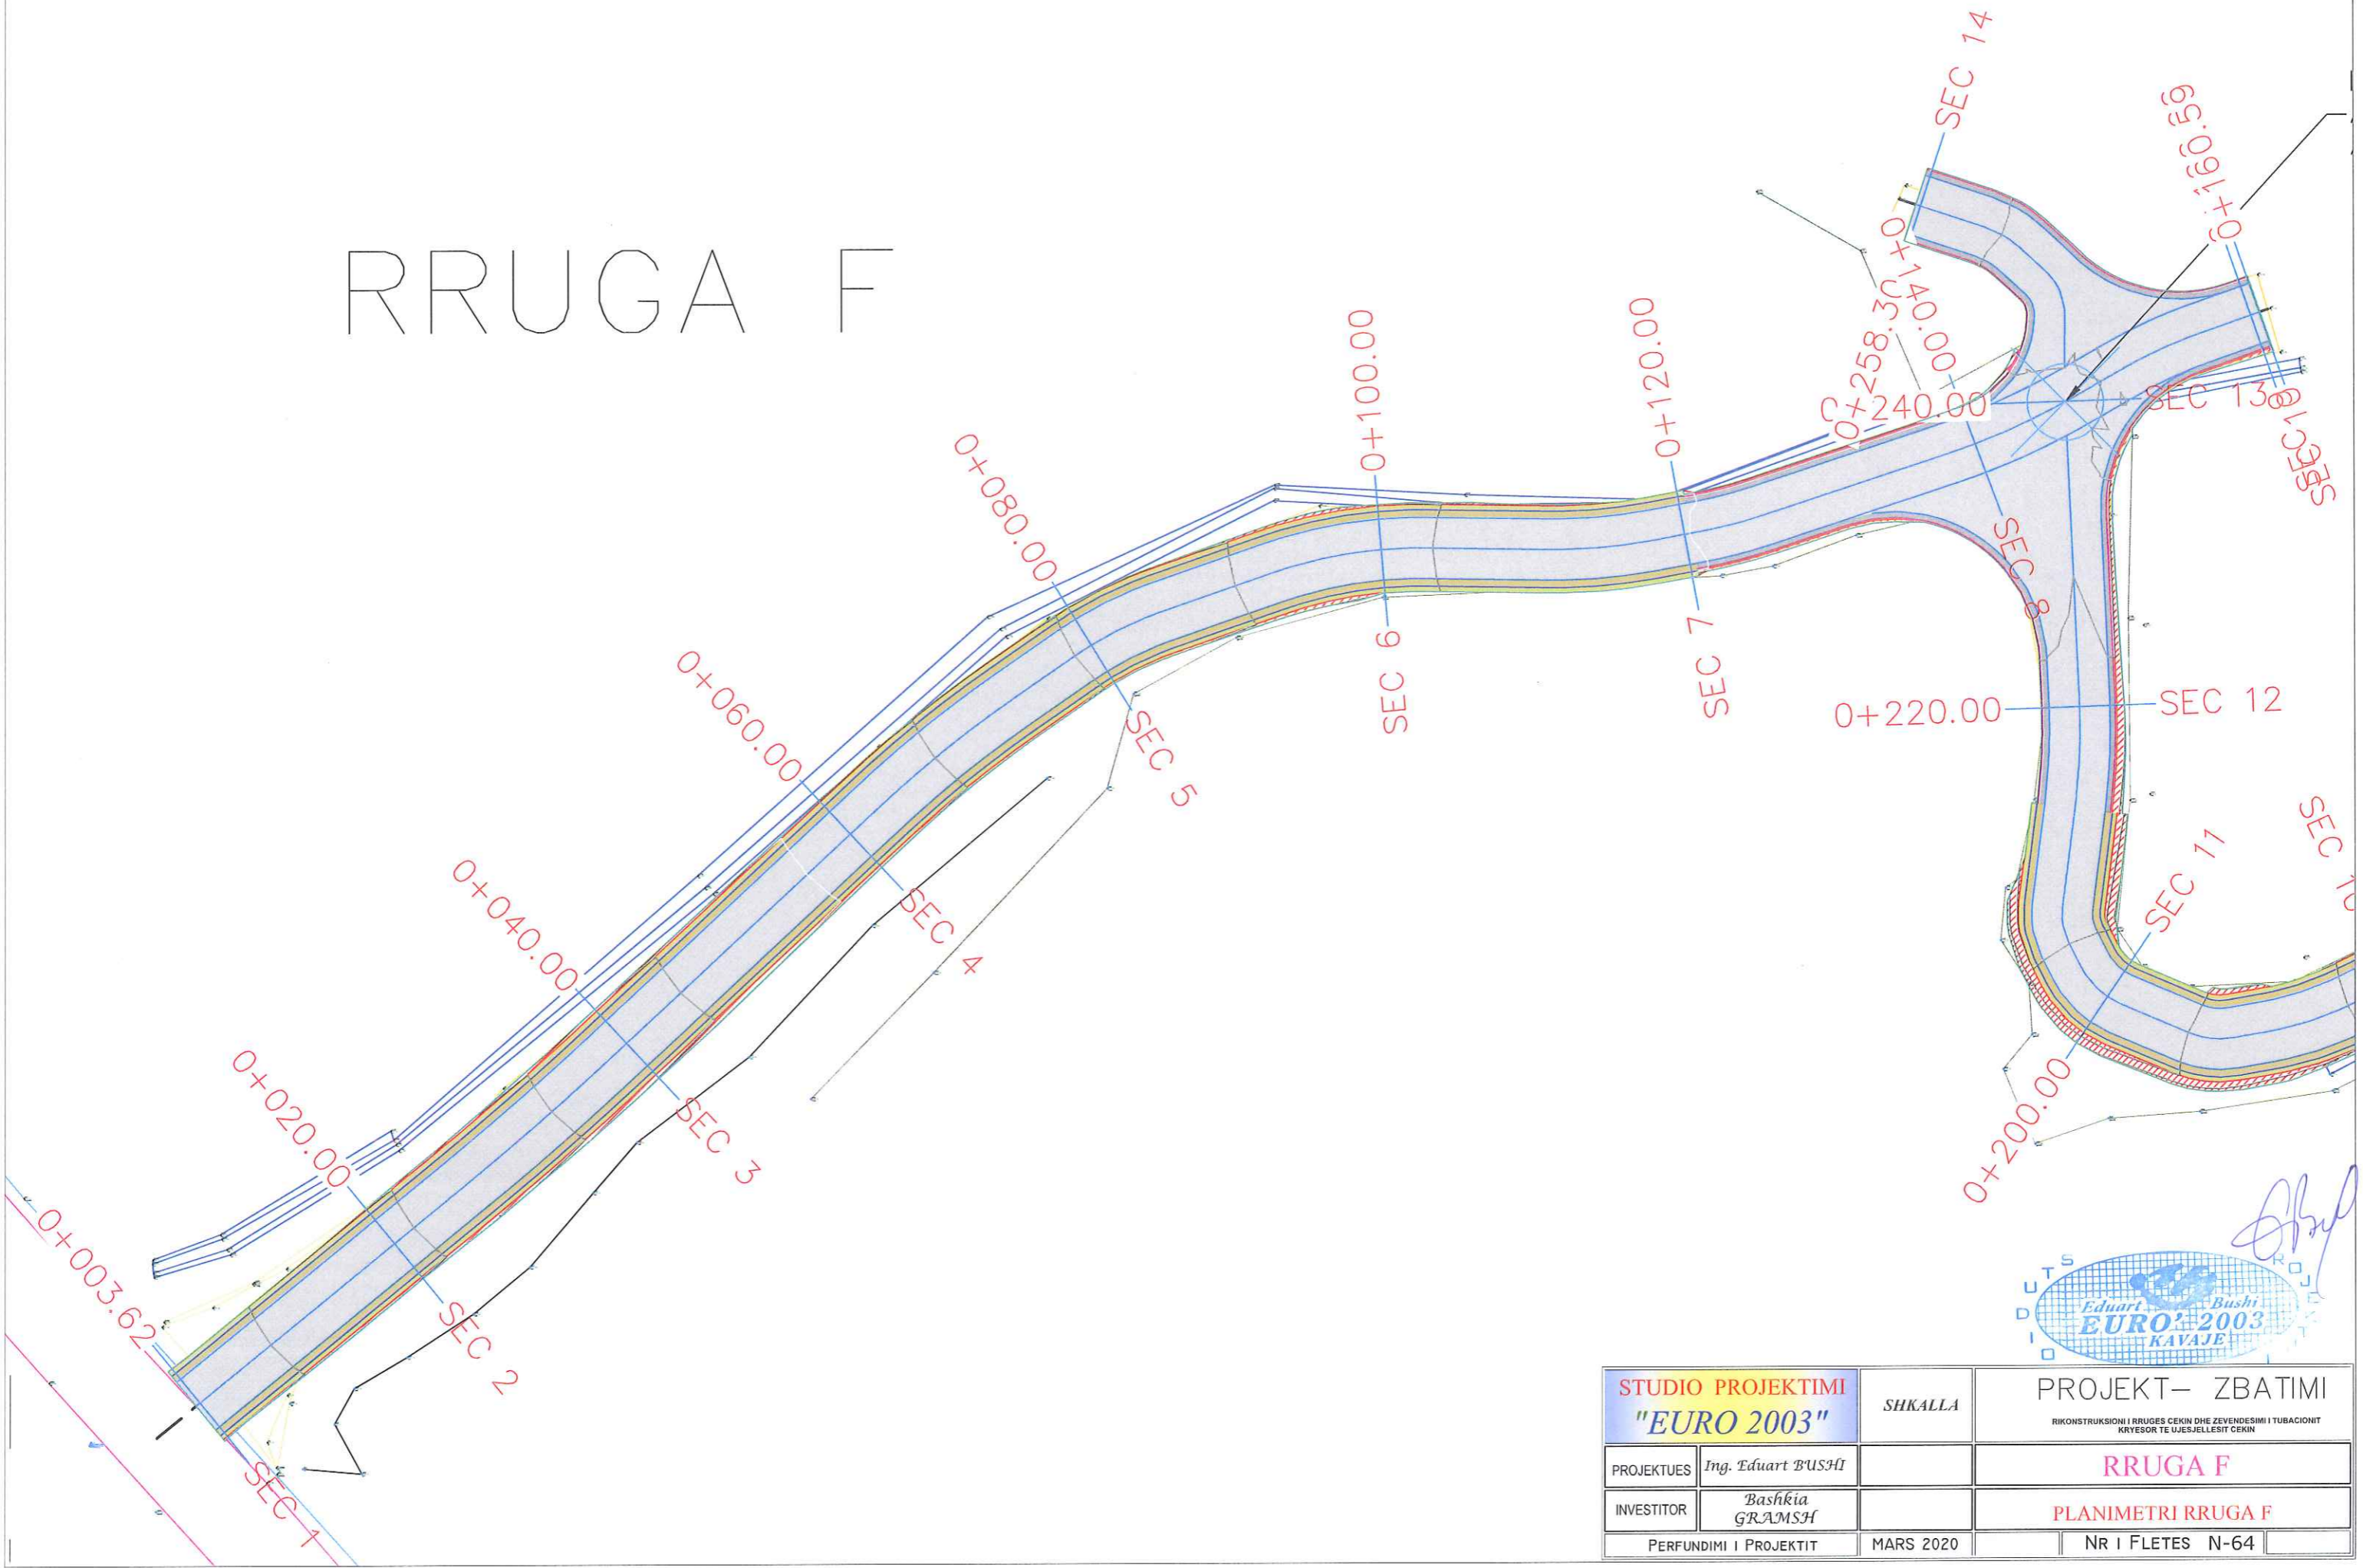

STUDIO PROJEKTIMI "EURO 2003"		SHKALLA	PROJEKT- ZBATIMI
PROJEKTUES	Ing. Eduart BUSHI		RIKONSTRUKSIONI I RRUGES CEKIN DHE ZEVENDESIMI I TUBACIONIT KRYESOR TE UJESJELLESIT CEKIN
INVESTITOR	Bashkia GRAMSH		RRUGA F
PERFUNDIMI I PROJEKTIT	MARS 2020		PLANIMETRI RRUGA F
			NR I FLETES N-64

PROFILI GJATESOR RRUGA F




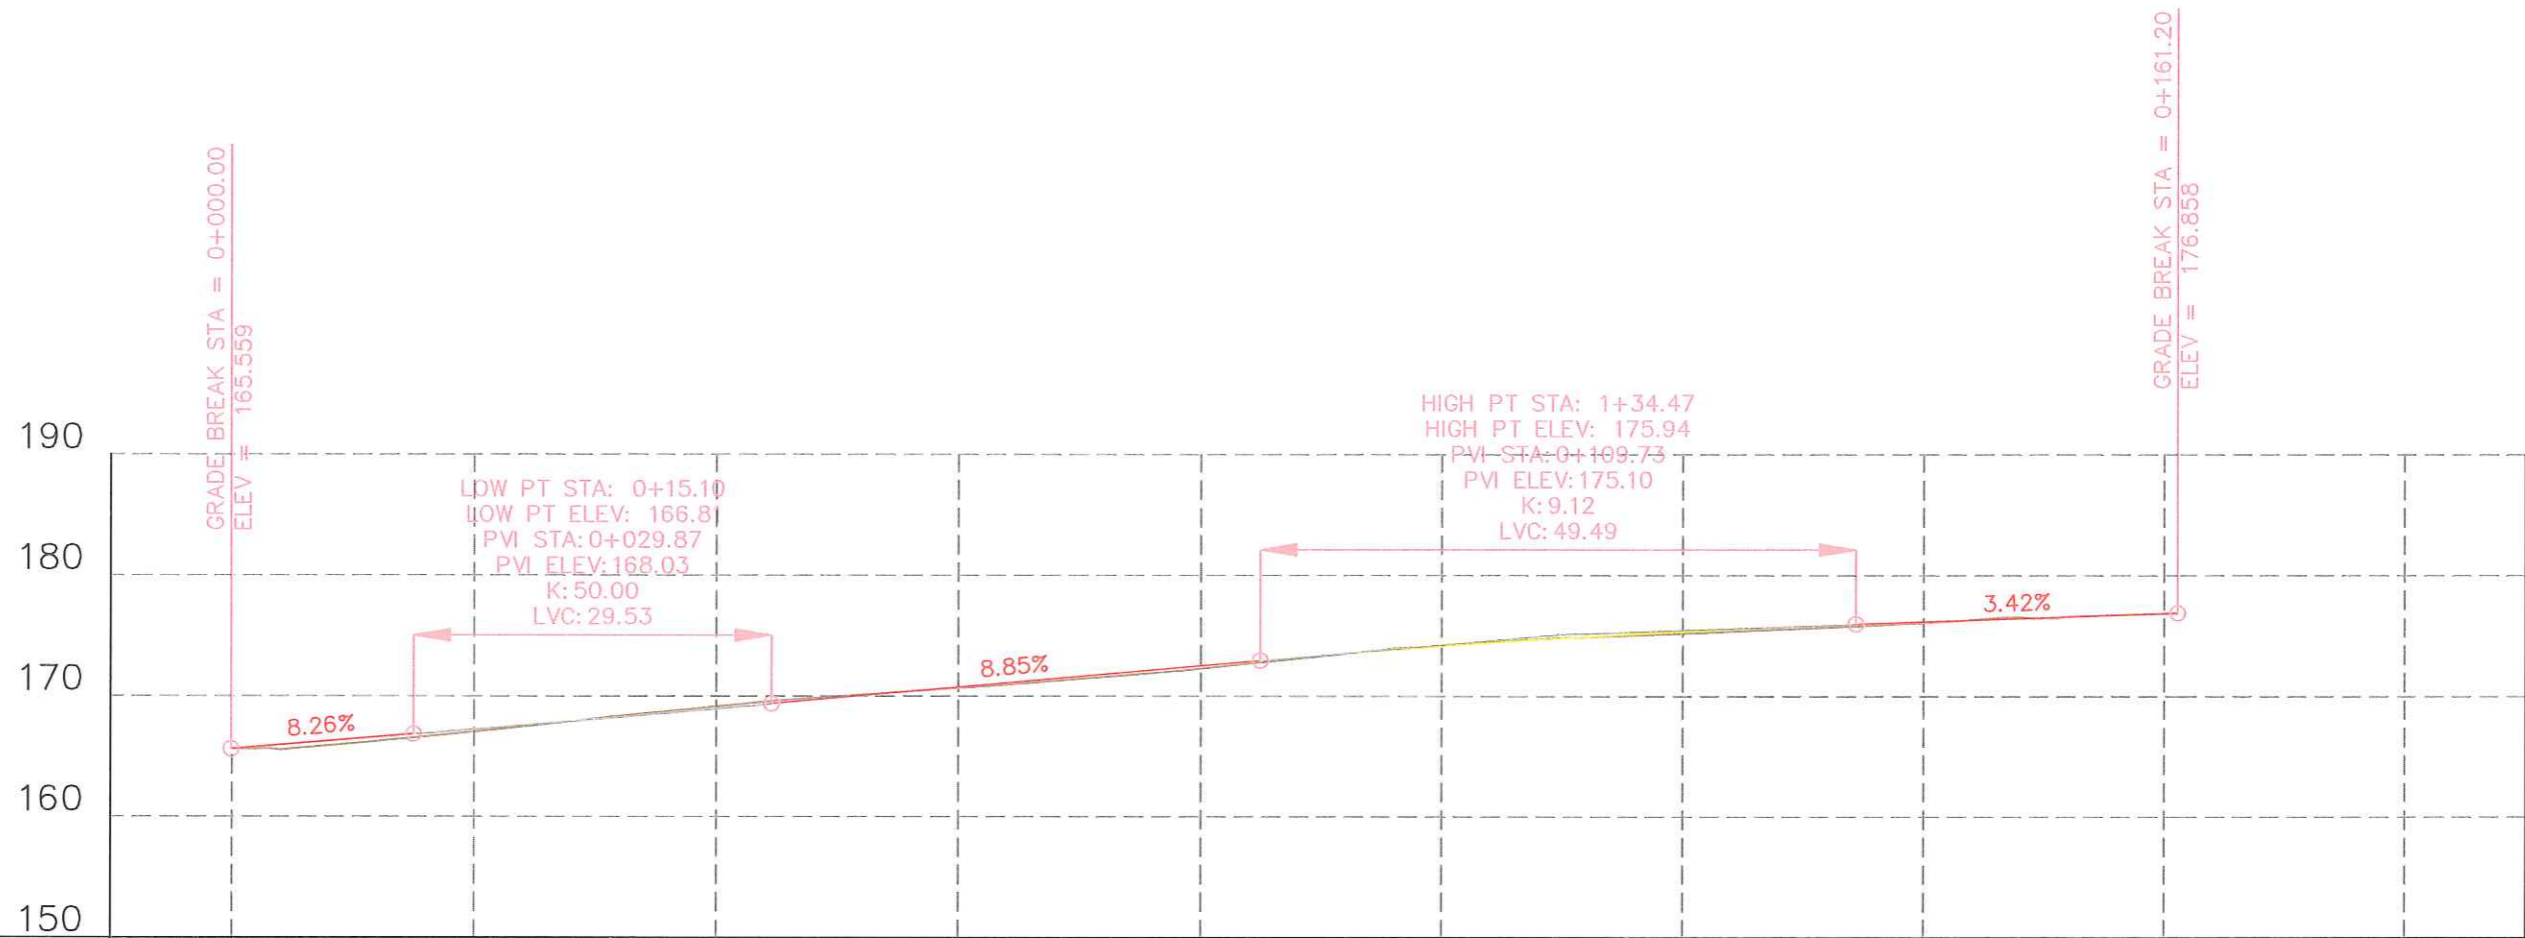


Distanca	Progresive		0+000		0+020		0+040		0+060		0+080		0+100		0+120		0+140		0+160		0+180	
	Pjesore	Sec	1	19.28	2	20.00	3	20.00	4	20.00	5	20.00	6	20.00	7	20.00	8	20.00	9	20.00	10	
Kuota	Terreni		165.592	165.592	167.003	167.003	169.101	169.101	170.634	170.634	172.238	172.238	174.181	174.181	175.164	175.164	176.055	176.055	176.822	176.822		
	Projekti		165.559	165.559	167.214	167.214	168.926	168.926	170.694	170.694	172.464	172.464	174.111	174.111	175.332	175.332	176.132	176.132	176.817	176.817		
Δh			-0.033	-0.033	0.211	0.211	-0.175	-0.175	0.060	0.060	0.226	0.226	-0.070	-0.070	0.168	0.168	0.077	0.077	-0.005	-0.005		
Gjeometria Horizontale			L=25.22		L=13.12 R=200.00		L=24.56		L=10.86 R=75.83		L=4.96 R=23.83		L=6.49 R=28.80		L=7.65 R=35.75		L=10.10 R=31.15		L=8.06 R=44.35		L=6.93 R=29.69	
Gjeometria Vertikale			15.10		29.53		40.35		49.49		26.73											









STUDIO PROJEKTIMI "EURO 2003"		SHKALLA	PROJEKT- ZBATIMI
PROJEKTUES	Ing. Eduart BUSHI		RRUGA F
INVESTITOR	Bashkia GRAMSH		Nga Seksioni 1-10
PERFUNDIMI I PROJEKTIT		MARS 2020	NR I FLETES N-65

PROFILI TERTHOR RRUGA F

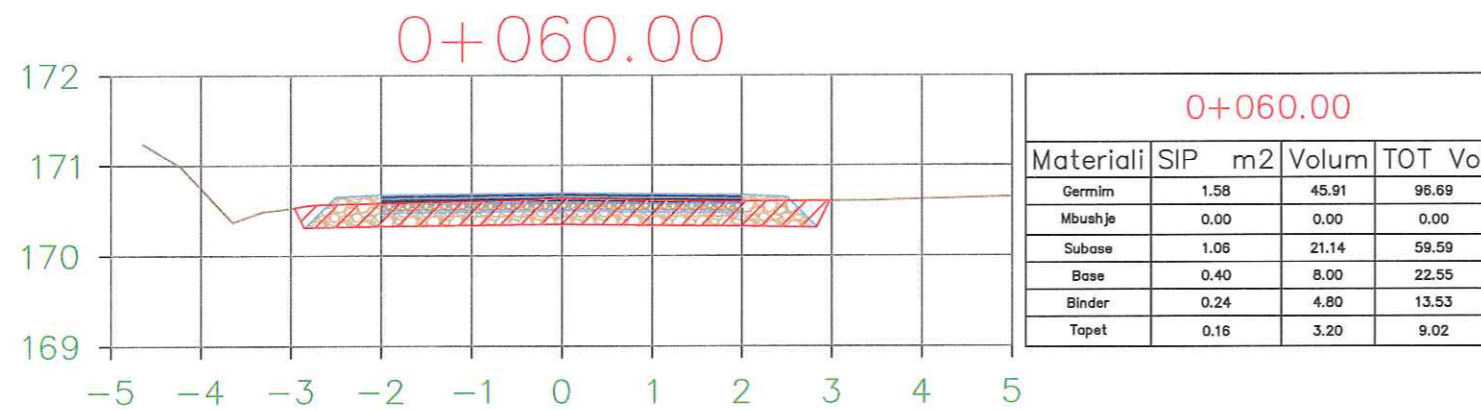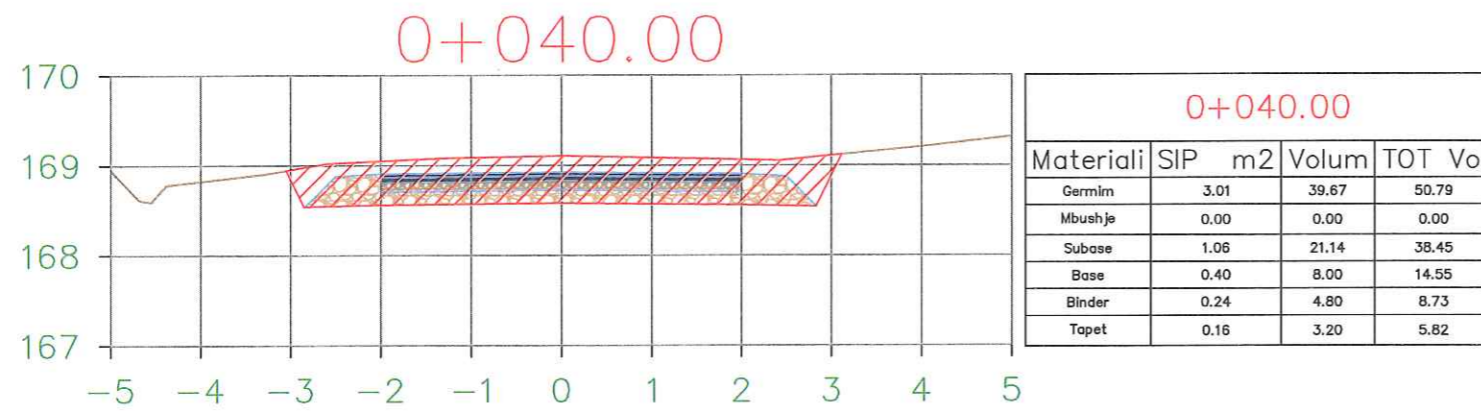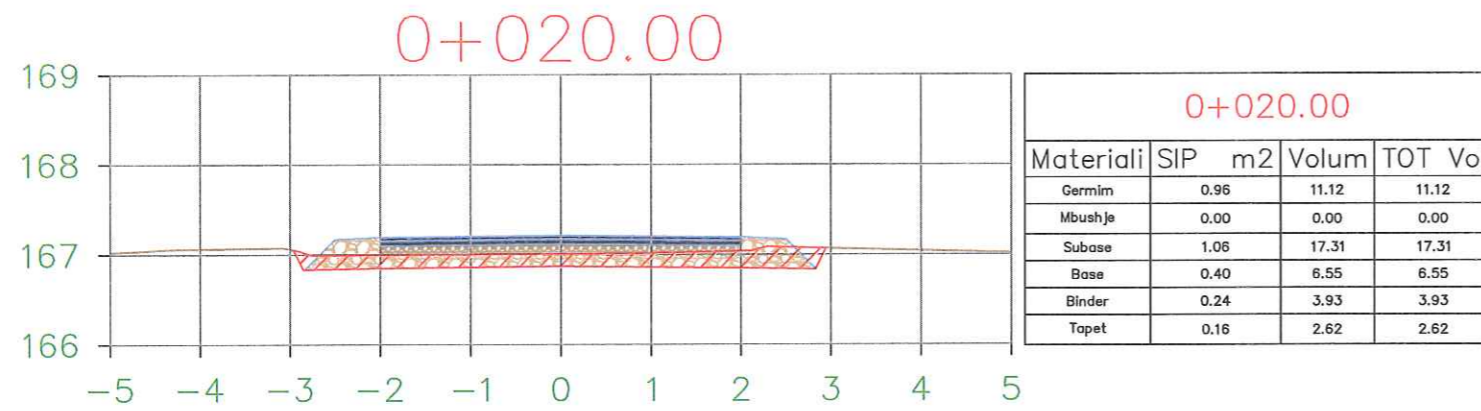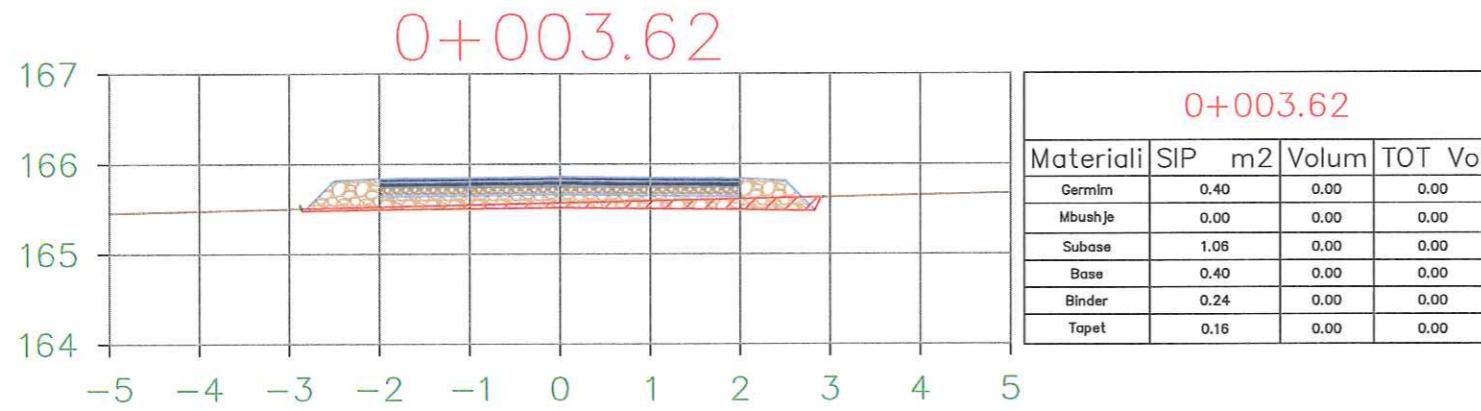


STUDIO PROJEKTIMI		SHKALLA	PROJEKT- ZBATIMI
"EURO 2003"			
PROJEKTUES	Ing. Eduart BUSHI		RRUGA F
INVESTITOR	Bashkia GRAMSH		Nga Seksioni 0+60
PERFUNDIMI I PROJEKTIT		MARS 2020	NR I FLETES N-66

PROFILI TERTHOR RRUGA F

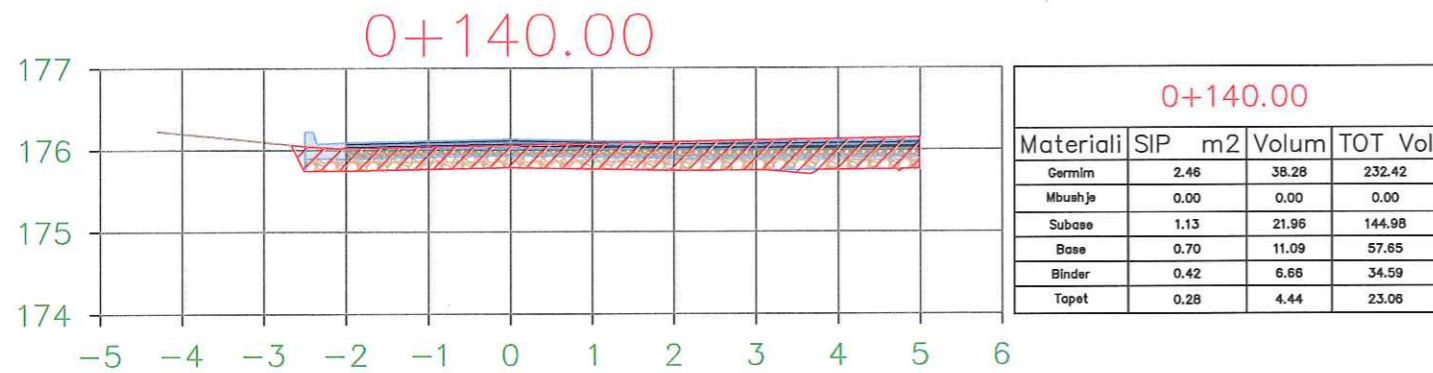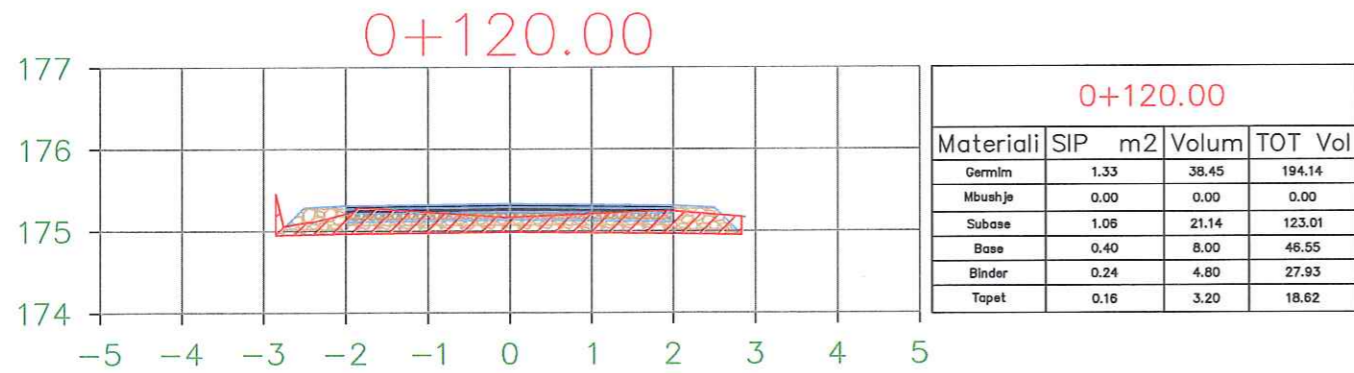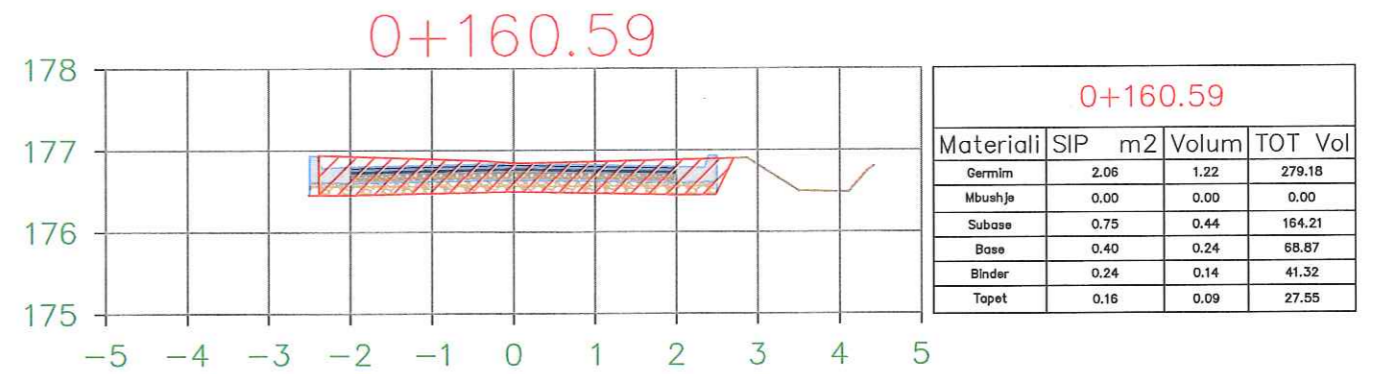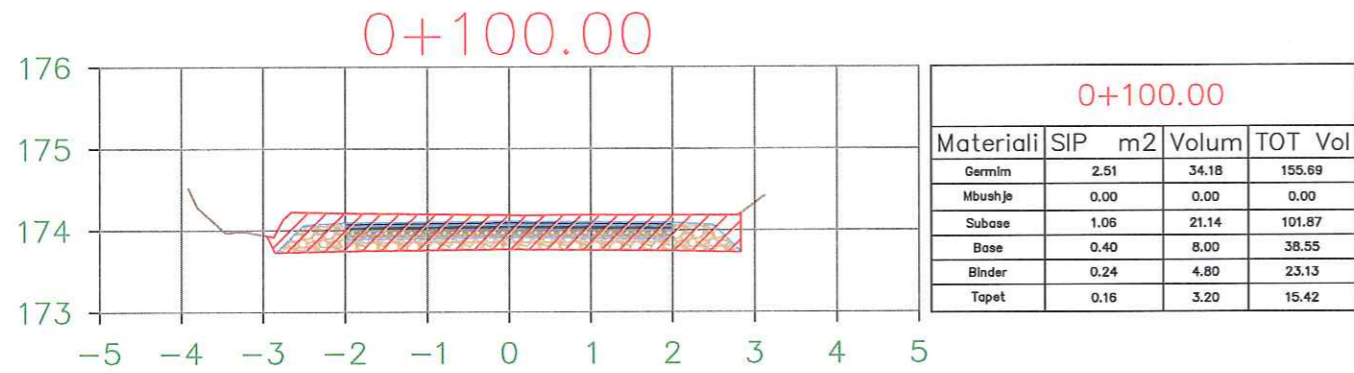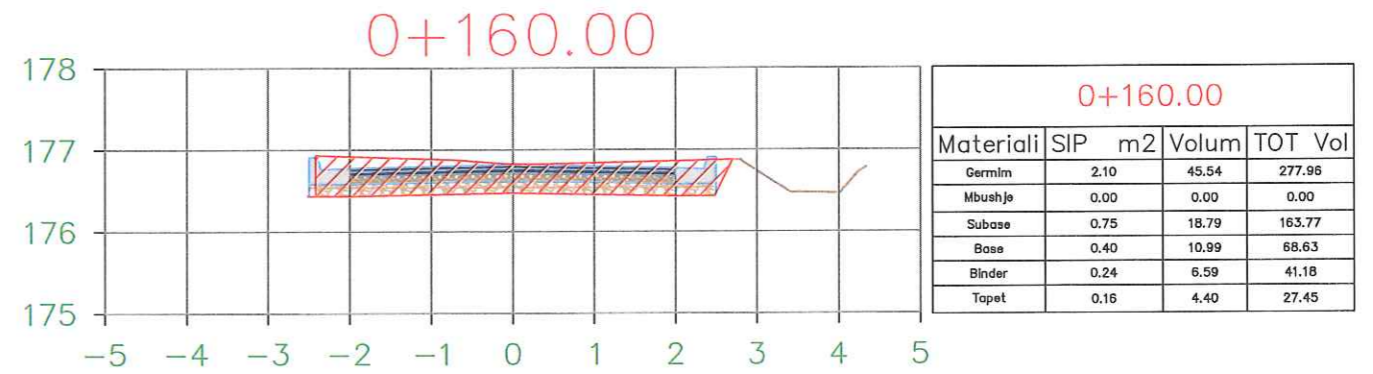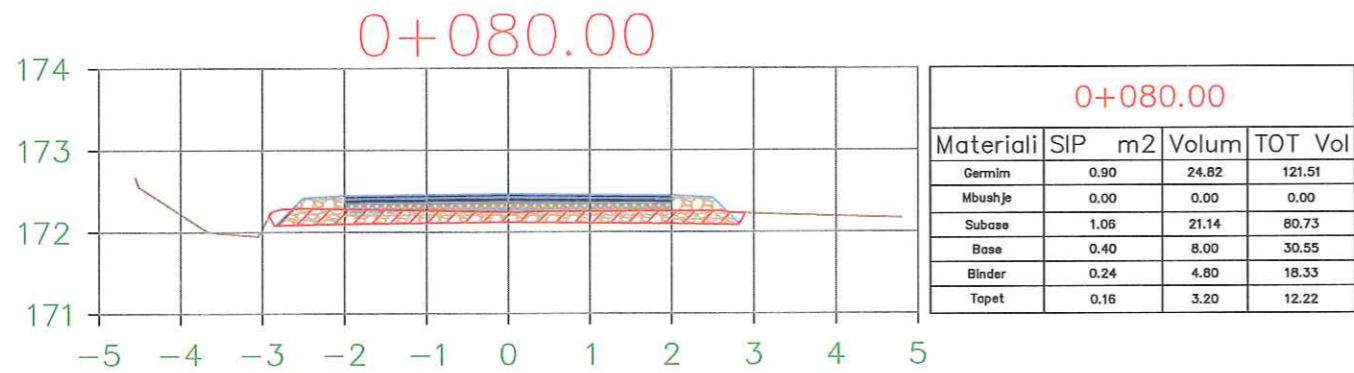


STUDIO PROJEKTIMI "EURO 2003"		SHKALLA	PROJEKT- ZBATIMI
PROJEKTUES	Ing. Eduart BUSHI		RRUGA F
INVESTITOR	Bashkia GRAMSH		Nga Seksioni 0+160.59
PERFUNDIMI I PROJEKTIT		MARS 2020	NR I FLETES N-67

PROFILI TERTHOR TIP-1

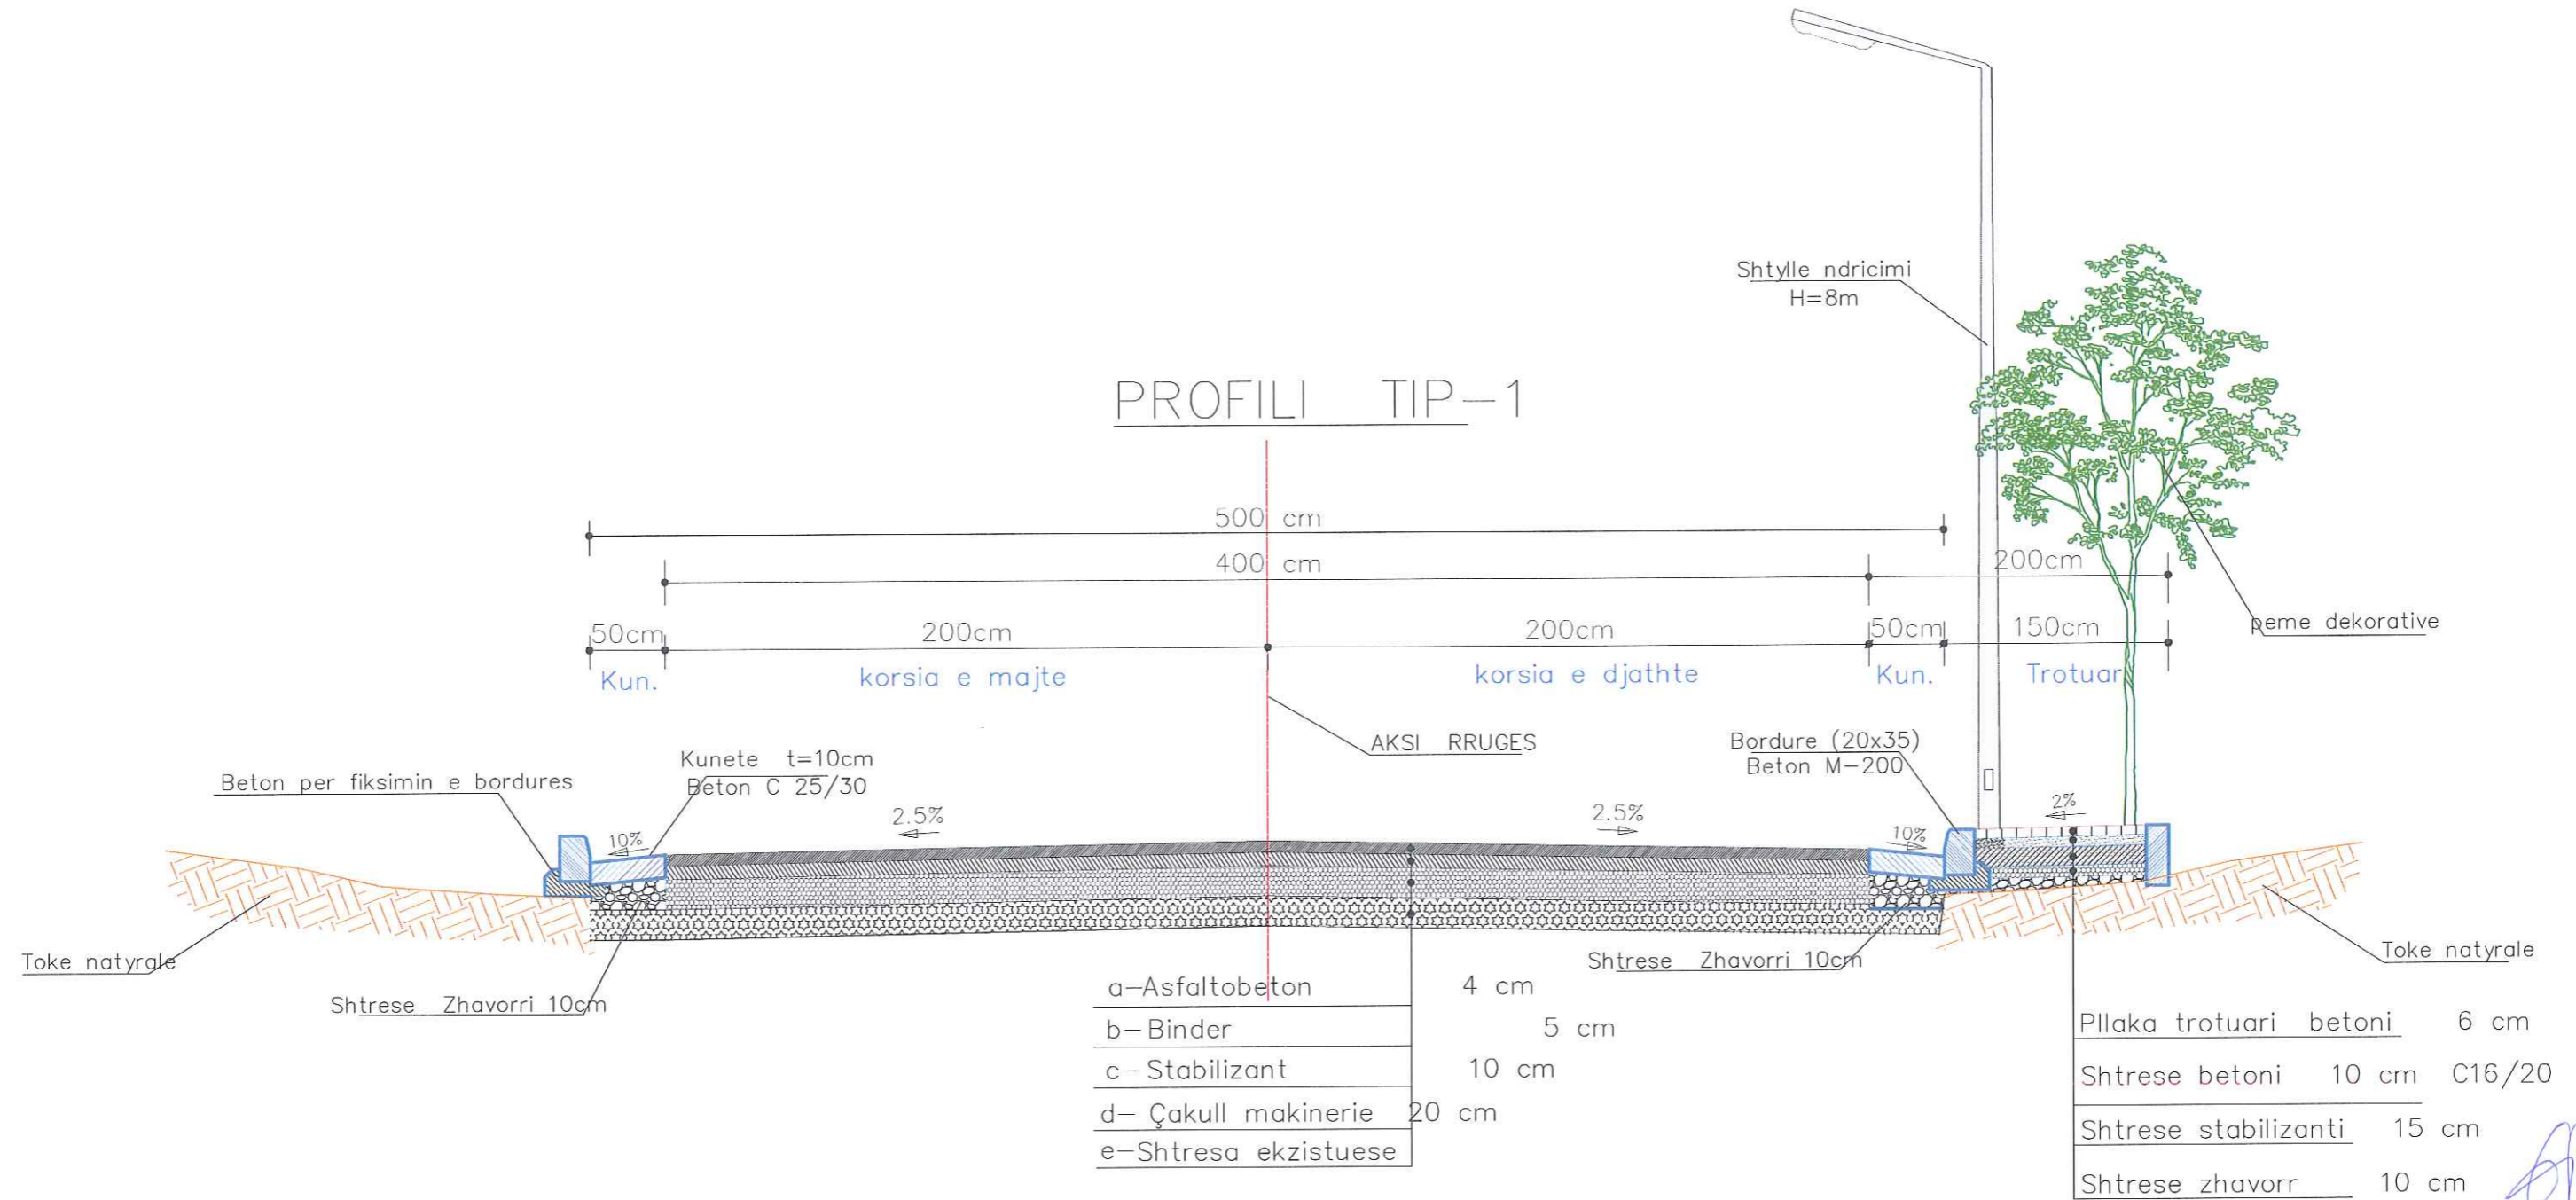


STUDIO PROJEKTIMI "EURO 2003"		SHKALLA	PROJEKT- ZBATIMI
PROJEKTUES	Ing. Eduart BUSHI		RIKONSTRUKSIONI I RRUGES CEKIN DHE ZEVENDESIMI I TUBACIONIT KRYESOR TE LUJESJELLESIT CEKIN
INVESTITOR	Bashkia GRAMSH		PROFILERTHOR TIP 1
PERFUNDIMI I PROJEKTIT		MARS 2020	NR I FLETES N-68

PROFILI TERTHOR TIP-2

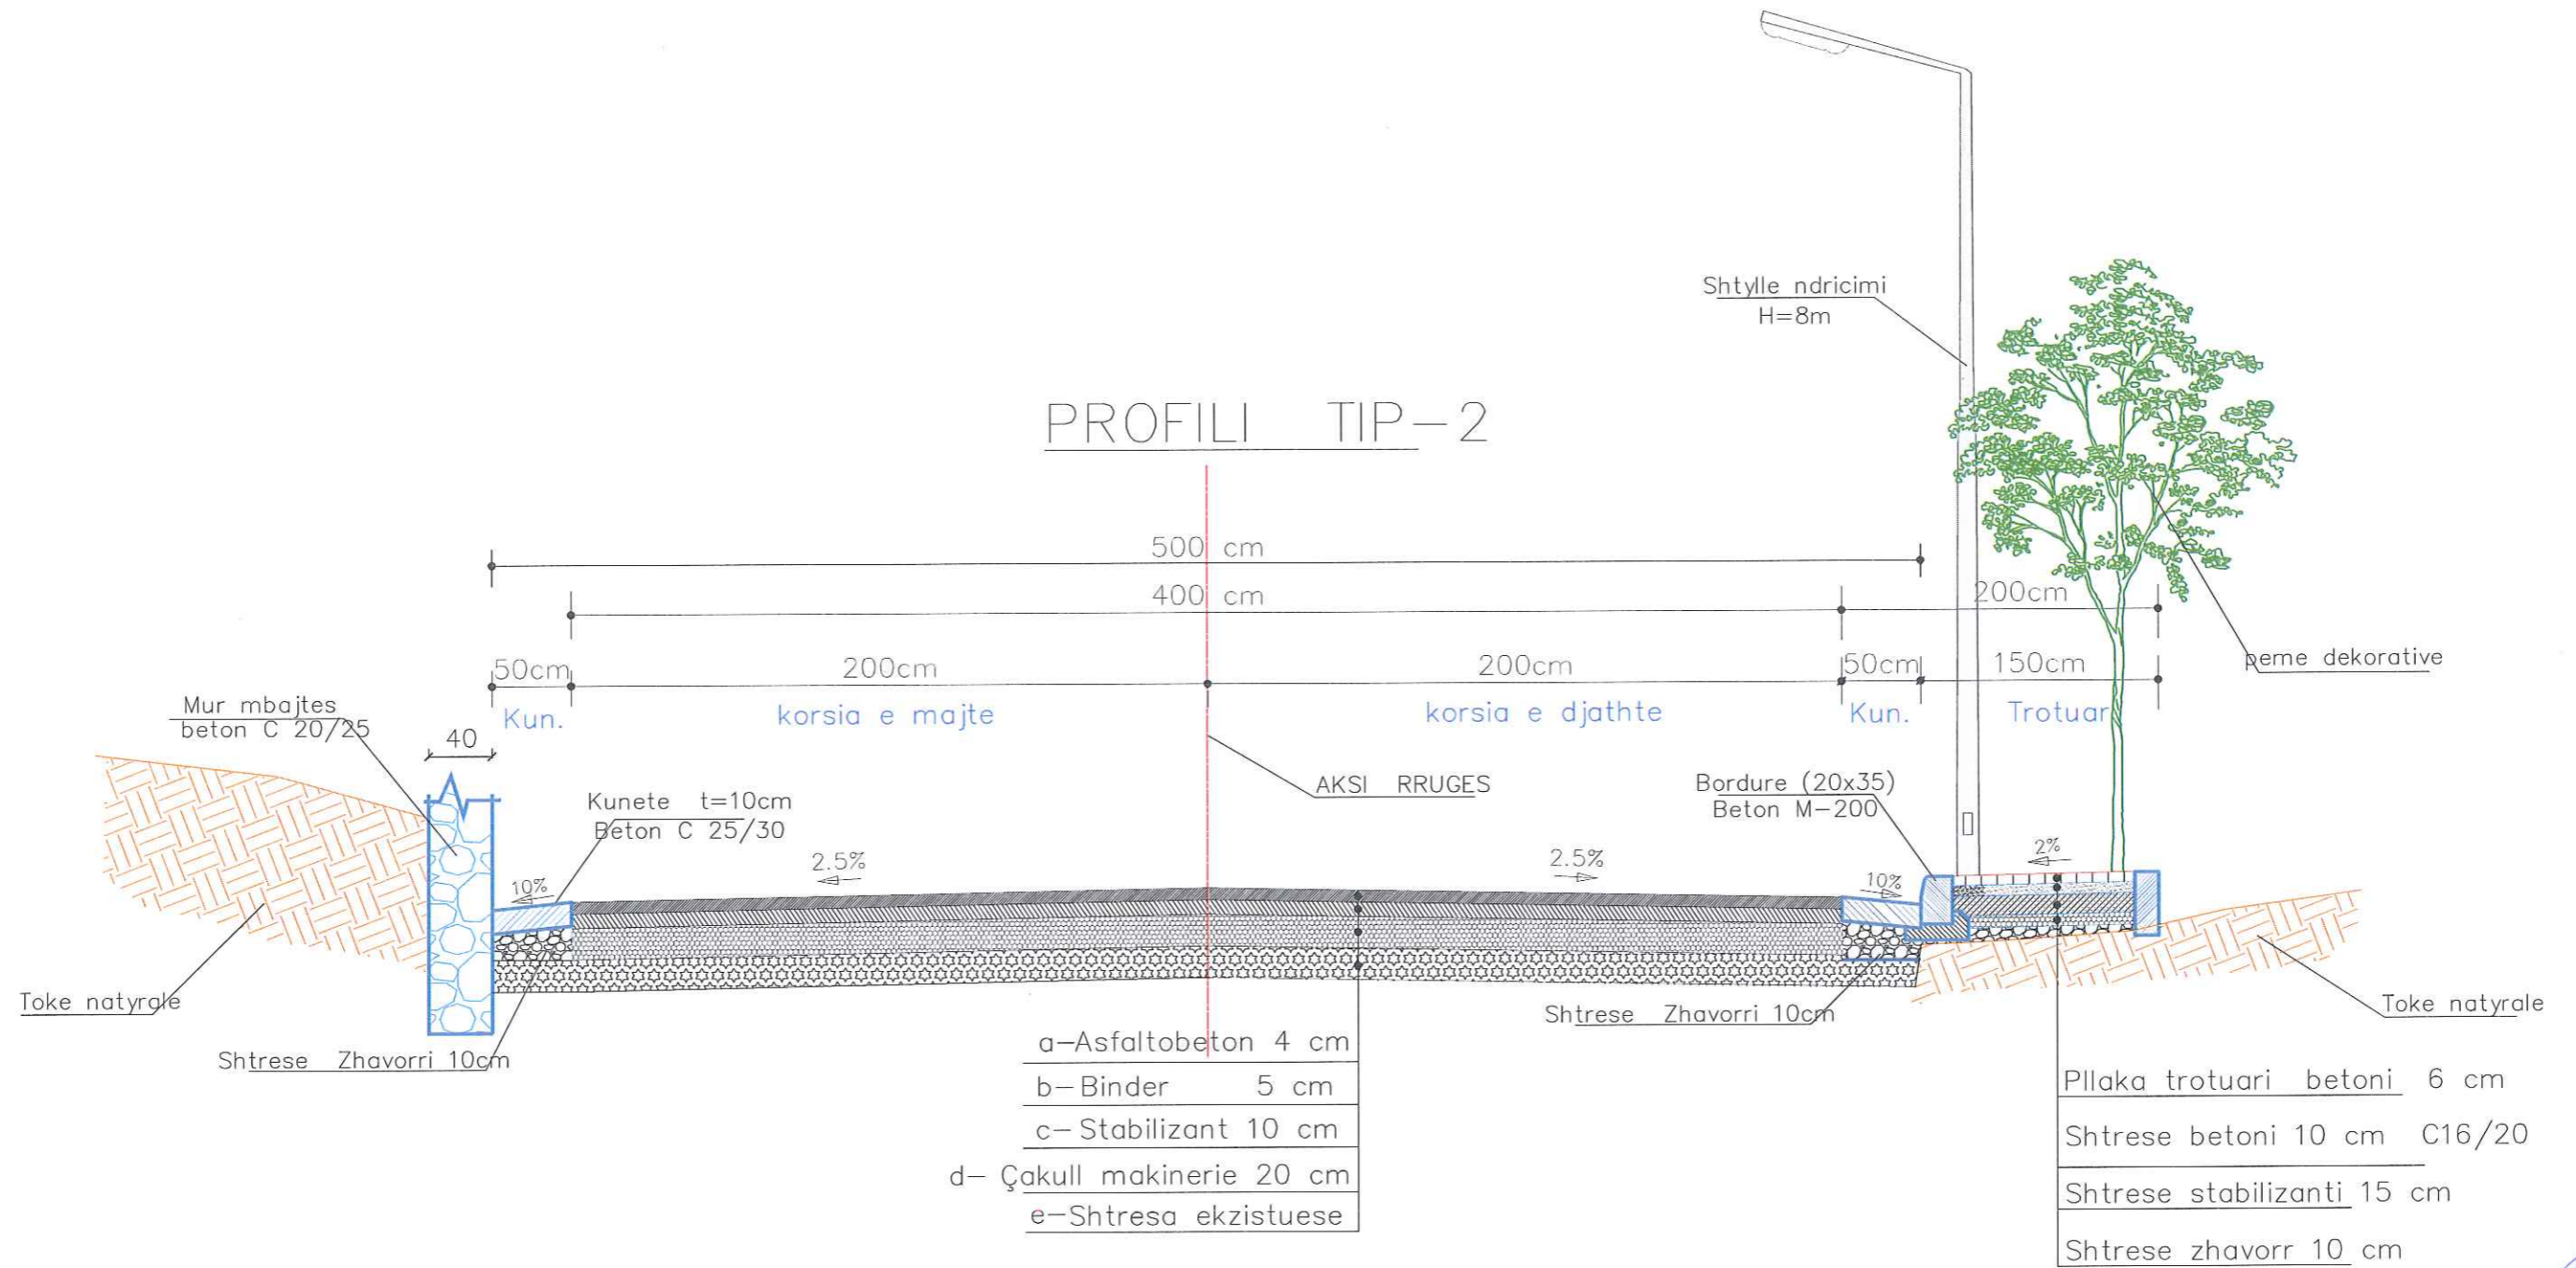

STUDIO PROJEKTIMI "EURO 2003"		SHKALLA	PROJEKT- ZBATIMI
PROJEKTUES	Ing. Eduart BUSHI		RIKONSTRUKSIONI I RRUGES CEKIN DHE ZEVENDESIMI I TUBACIONIT KRYESOR TE UJESJELLESIT CEKIN
INVESTITOR	Bashkia GRAMSH		PROFILERTHOR TIP-2
PERFUNDIMI I PROJEKTIT	MARS 2020		NR I FLETES N-69


PROFILI TERTHOR TIP-3

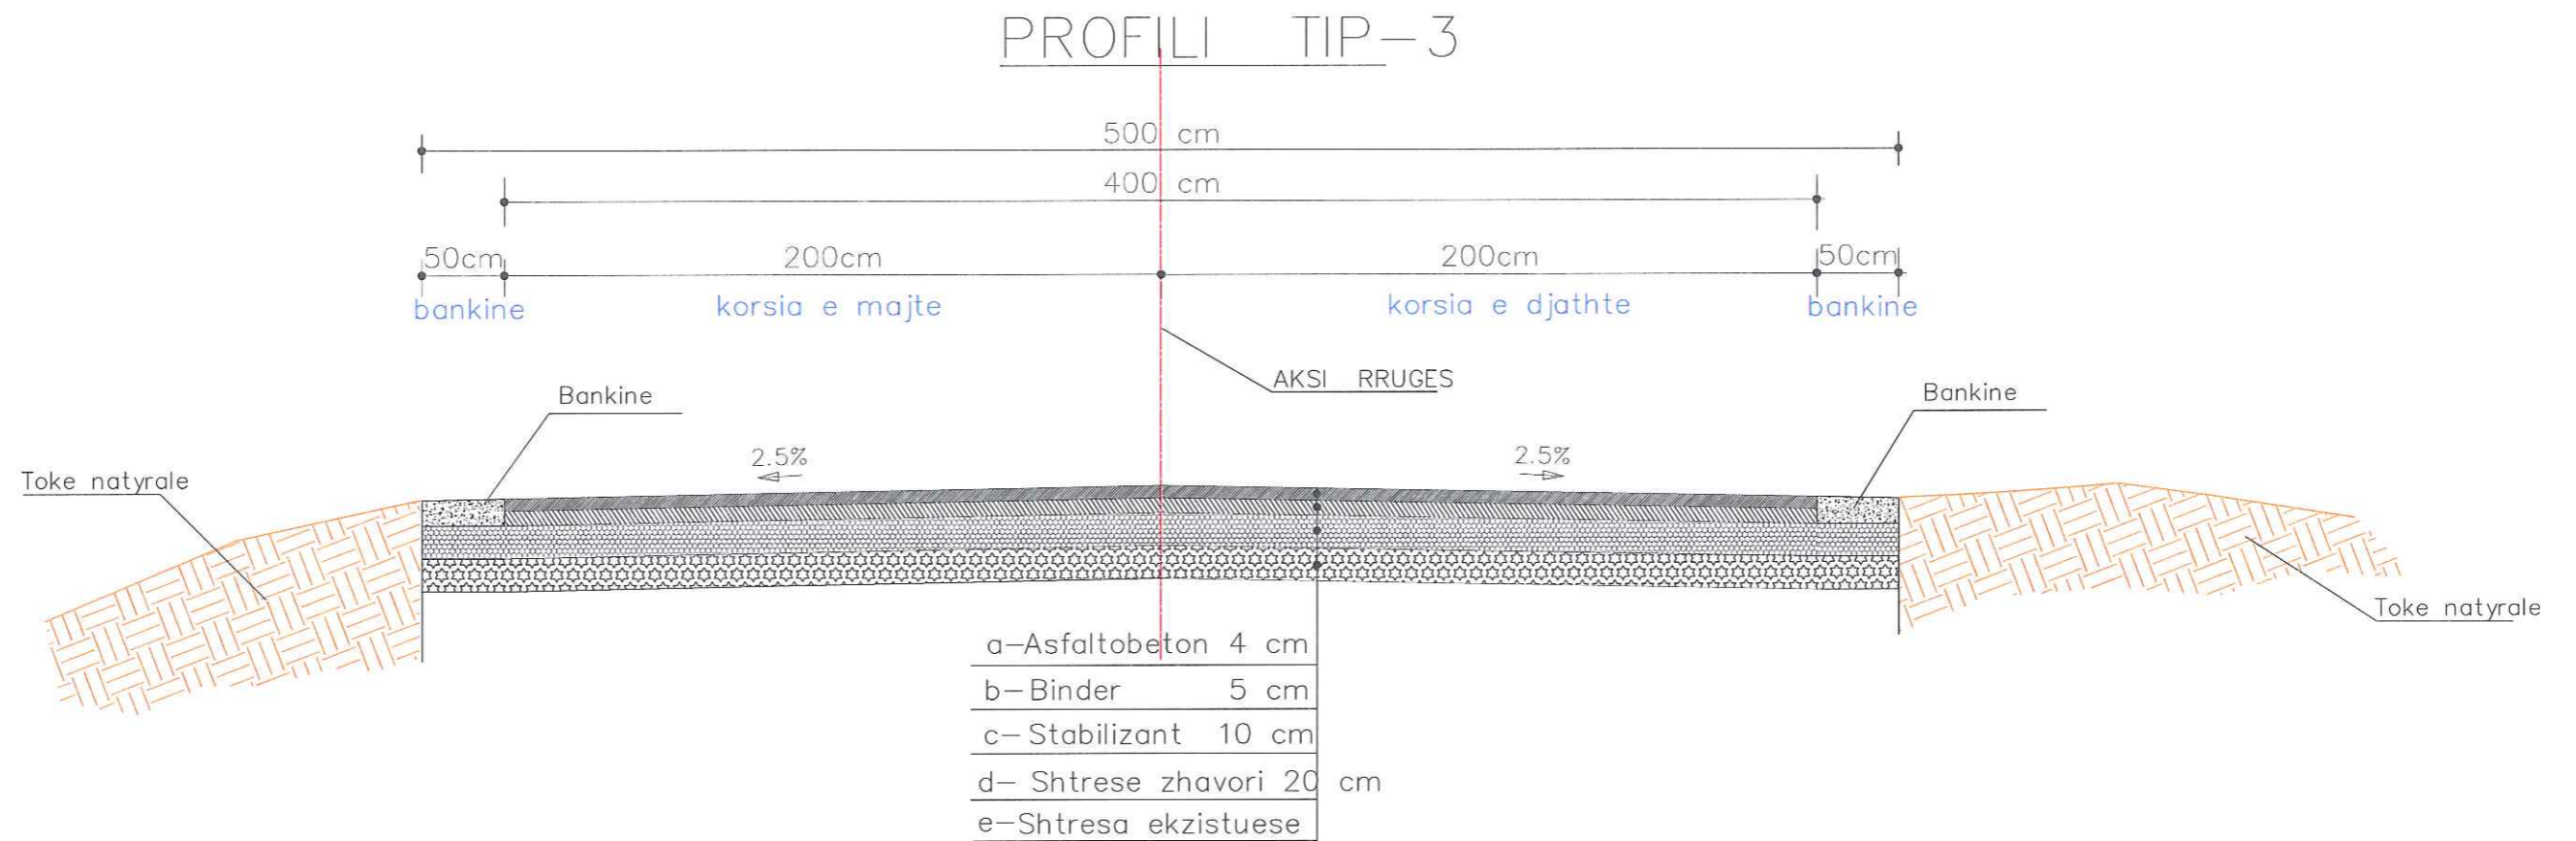


STUDIO PROJEKTIMI "EURO 2003"		<i>SHKALLA</i>	PROJEKT- ZBATIMI <small>RIKONSTRUKSIONI I RRUGES CEKIN DHE ZEVENDESIMI I TUBACIONIT KRYESOR TE UJES JELLESIT CEKIN</small>
PROJEKTUES	<i>Ing. Eduart BUSHI</i>		PROFILTERTHOR TIP-3
INVESTITOR	<i>Bashkia GRAMSH</i>		
PERFUNDIMI I PROJEKTIT		MARS 2020	NR I FLETES N-70

DETAJ BORDURE DHE KUNETE

DETAJI I BORDURES

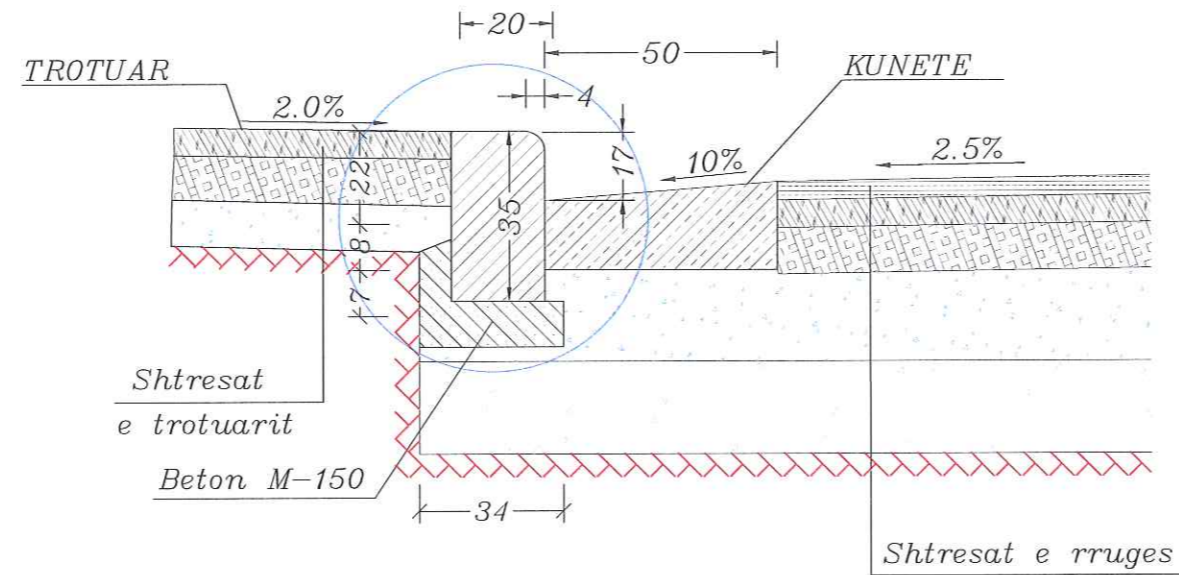


DETAJI I KUNETES

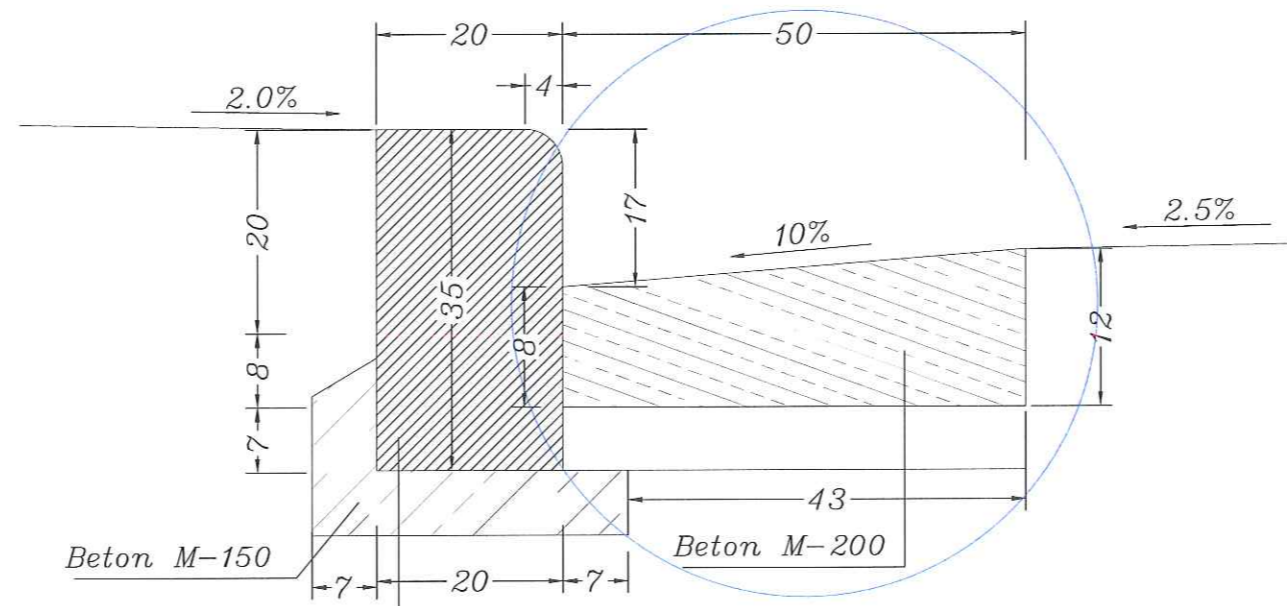

STUDIO PROJEKTIMI "EURO 2003"		SHKALLA	PROJEKT- ZBATIMI
PROJEKTUES	Ing. Eduart BUSHI		RIKONSTRUKSIONI I RRUGES CEKIN DHE ZEVENDESIMI I TUBACIONIT KRYESOR TE UJESJELLESIT CEKIN
INVESTITOR	Bashkia GRAMSH		DETAJ BORDURE+KUNETE
PERFUNDIMI I PROJEKTIT		MARS 2020	NR I FLETES N-71

DETAJ NDRICIMI


**SHTYLLAT ELEKTRIKE
DHE BETONIMI I TYRE**

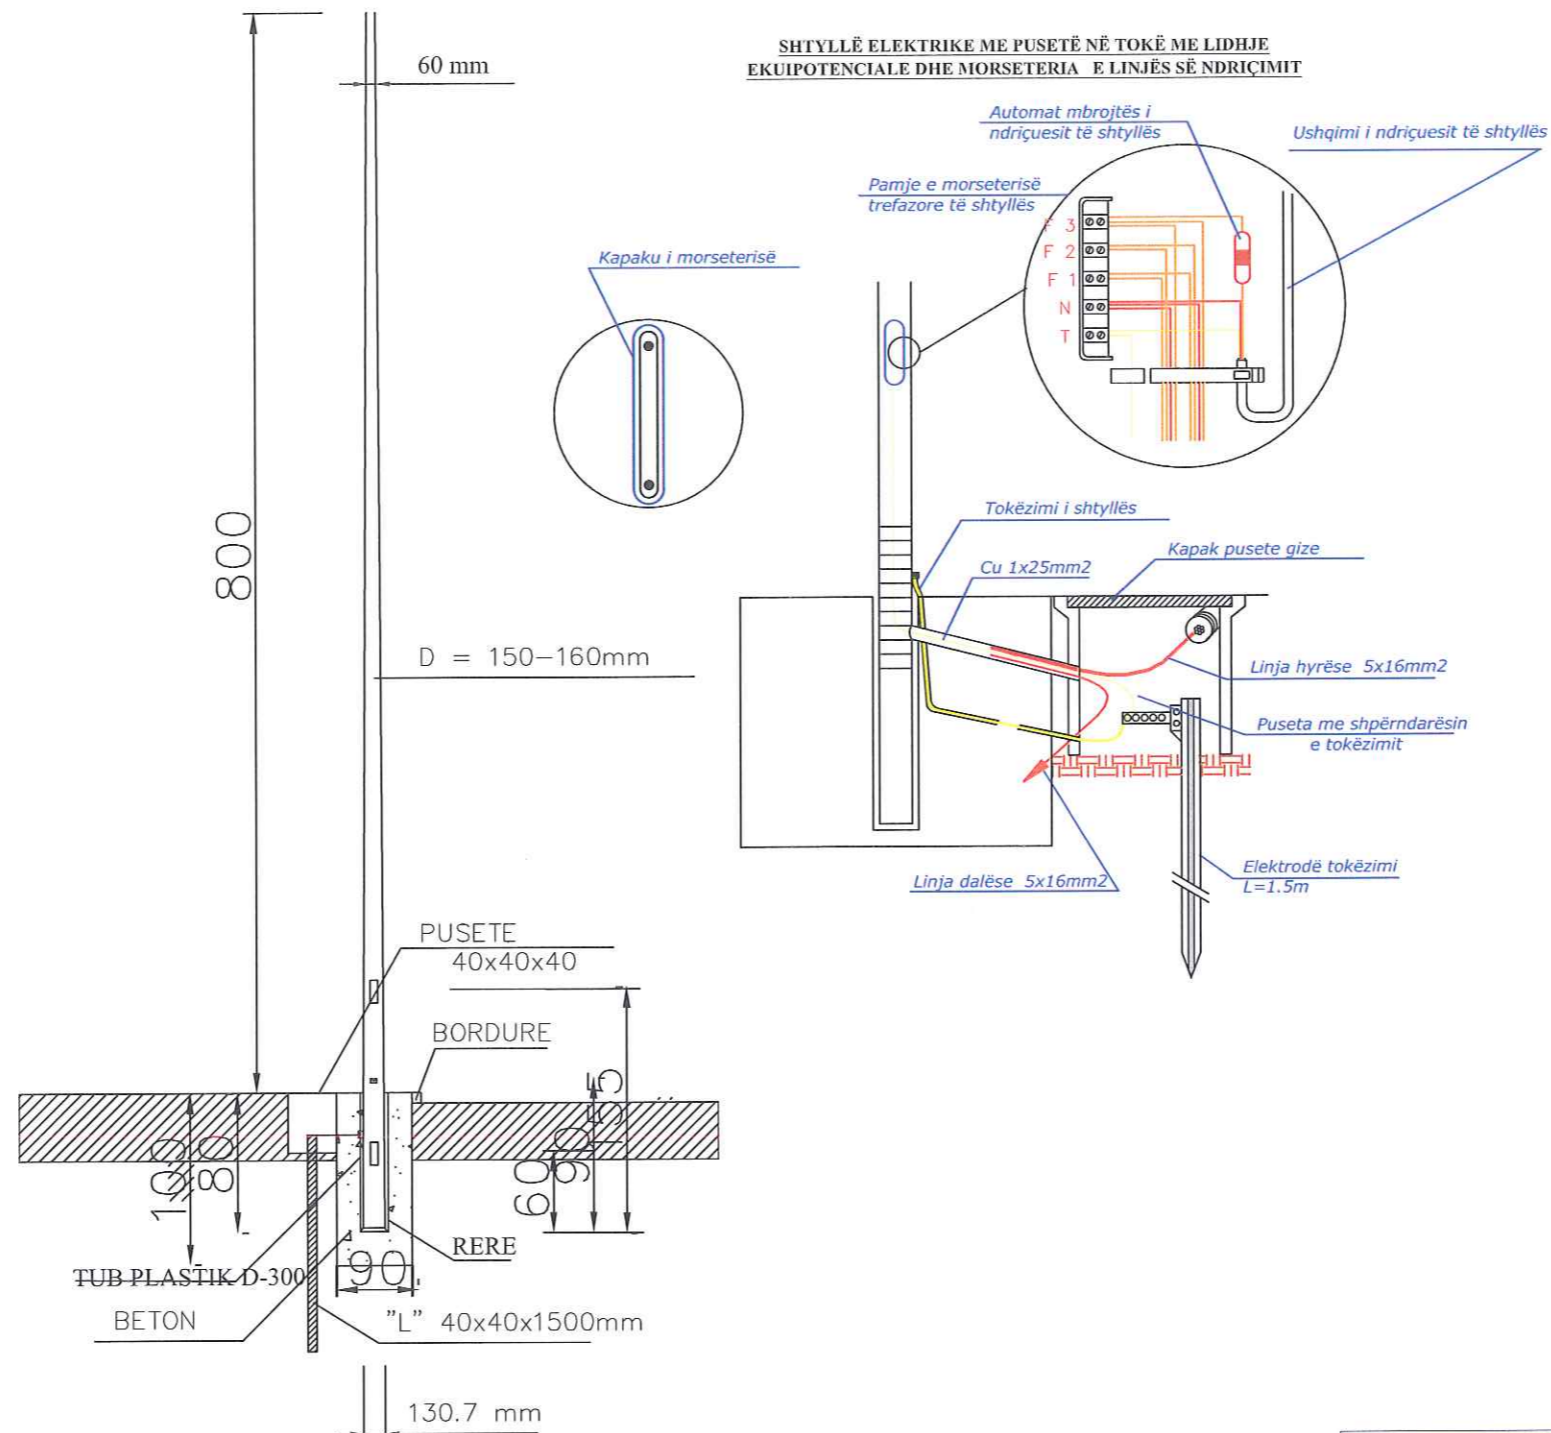

STUDIO PROJEKTIMI "EURO 2003"		SHKALLA	PROJEKT- ZBATIMI
PROJEKTUES	Ing. Eduart BUSHI		RIKONSTRUKSIONI I RRUGES CEKIN DHE ZEVENDESIMI I TUBACIONIT KRYESOR TE UJESJELLESIT CEKIN
INVESTITOR	Bashkia GRAMSH		DETAJ NDRICIMI
PERFUNDIMI I PROJEKTIT		MARS 2020	NR I FLETES N-72

DETAJ TOMBINO


HOLLESI E PUSITES SE UJRAVE TE LARTA 150x150x150cm

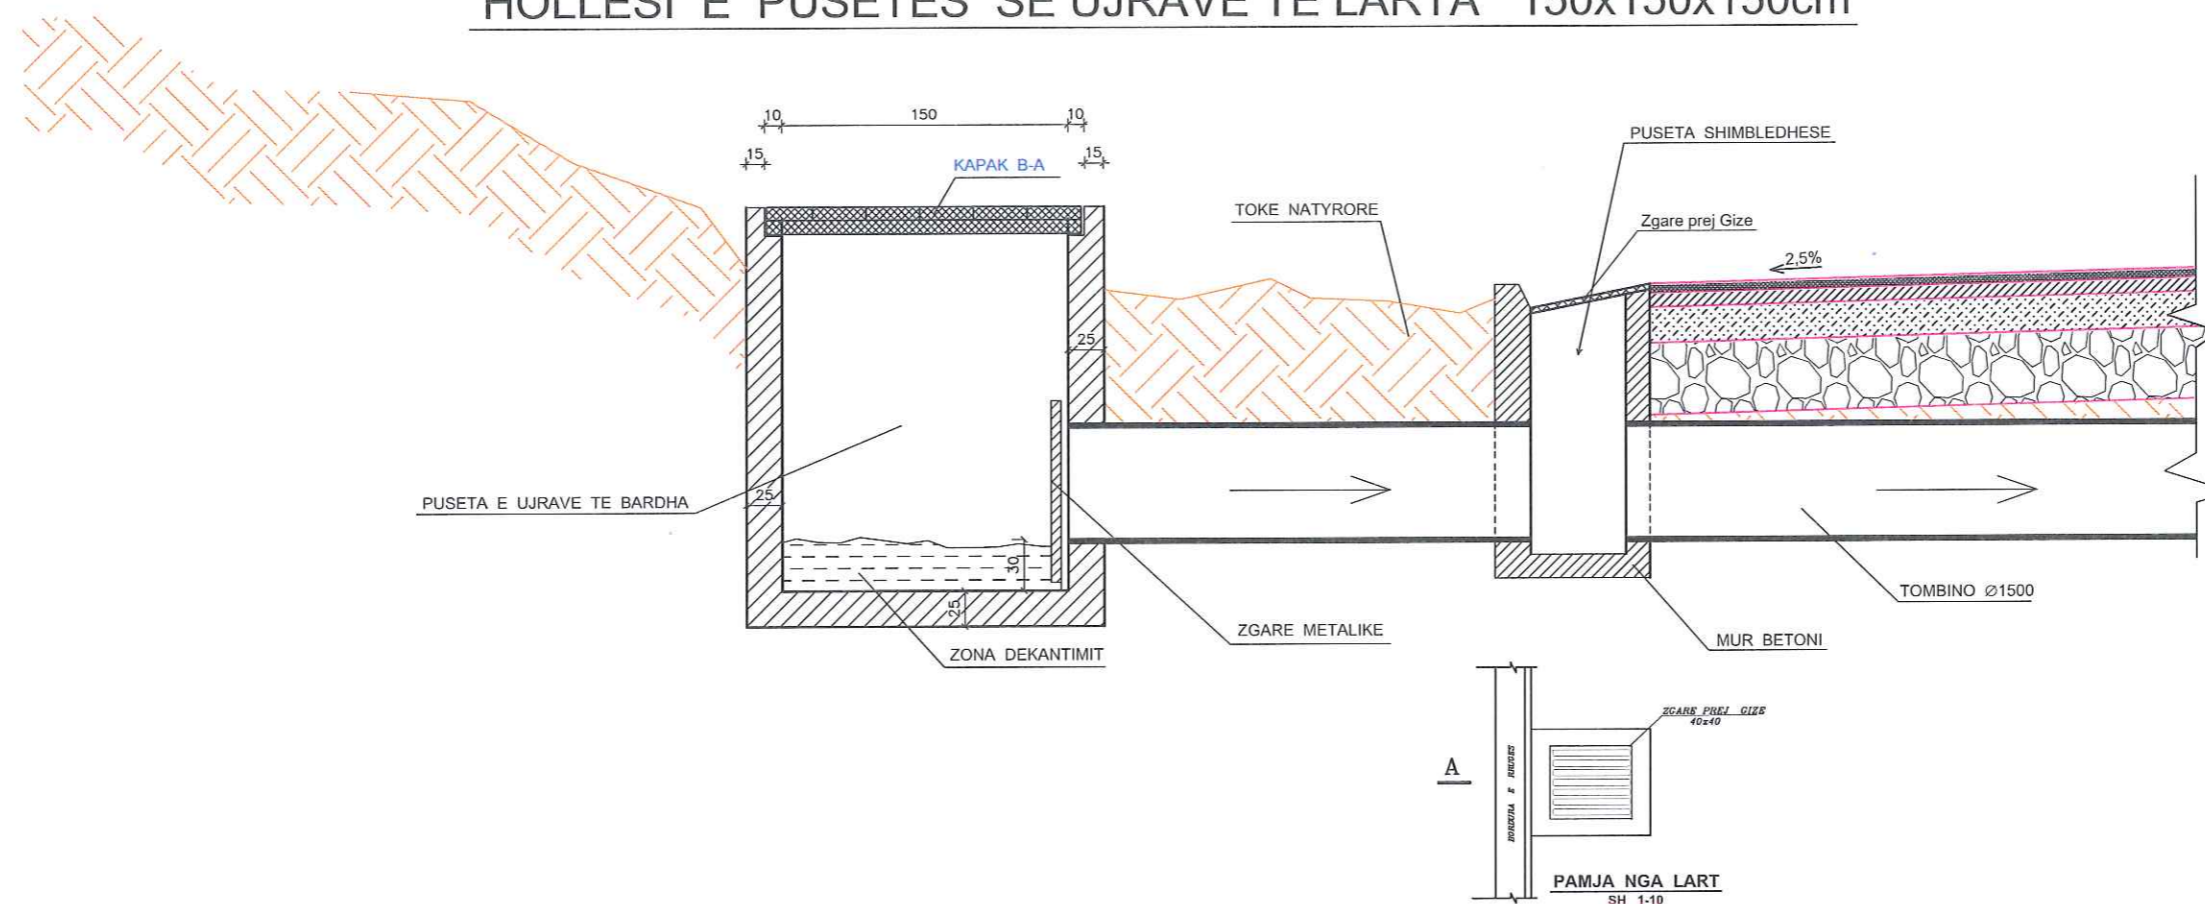

STUDIO PROJEKTIMI "EURO 2003"		SHKALLA	PROJEKT- ZBATIMI
PROJEKTUES Ing. Eduart BUSHI			RIKONSTRUKSIONI I RRUGES CEKIN DHE ZEVENDESIMI I TUBACIONIT KRYESOR TE UJESJELLESIT CEKIN
INVESTITOR Bashkia GRAMSH			DETAJ TOMBINO
PERFUNDIMI I PROJEKTIT		MARS 2020	NR I FLETES N-73


DETAJ TOMBINO

HOLLESI E PUSITES SE UJRAVE TE LARTA 100x100x150cm

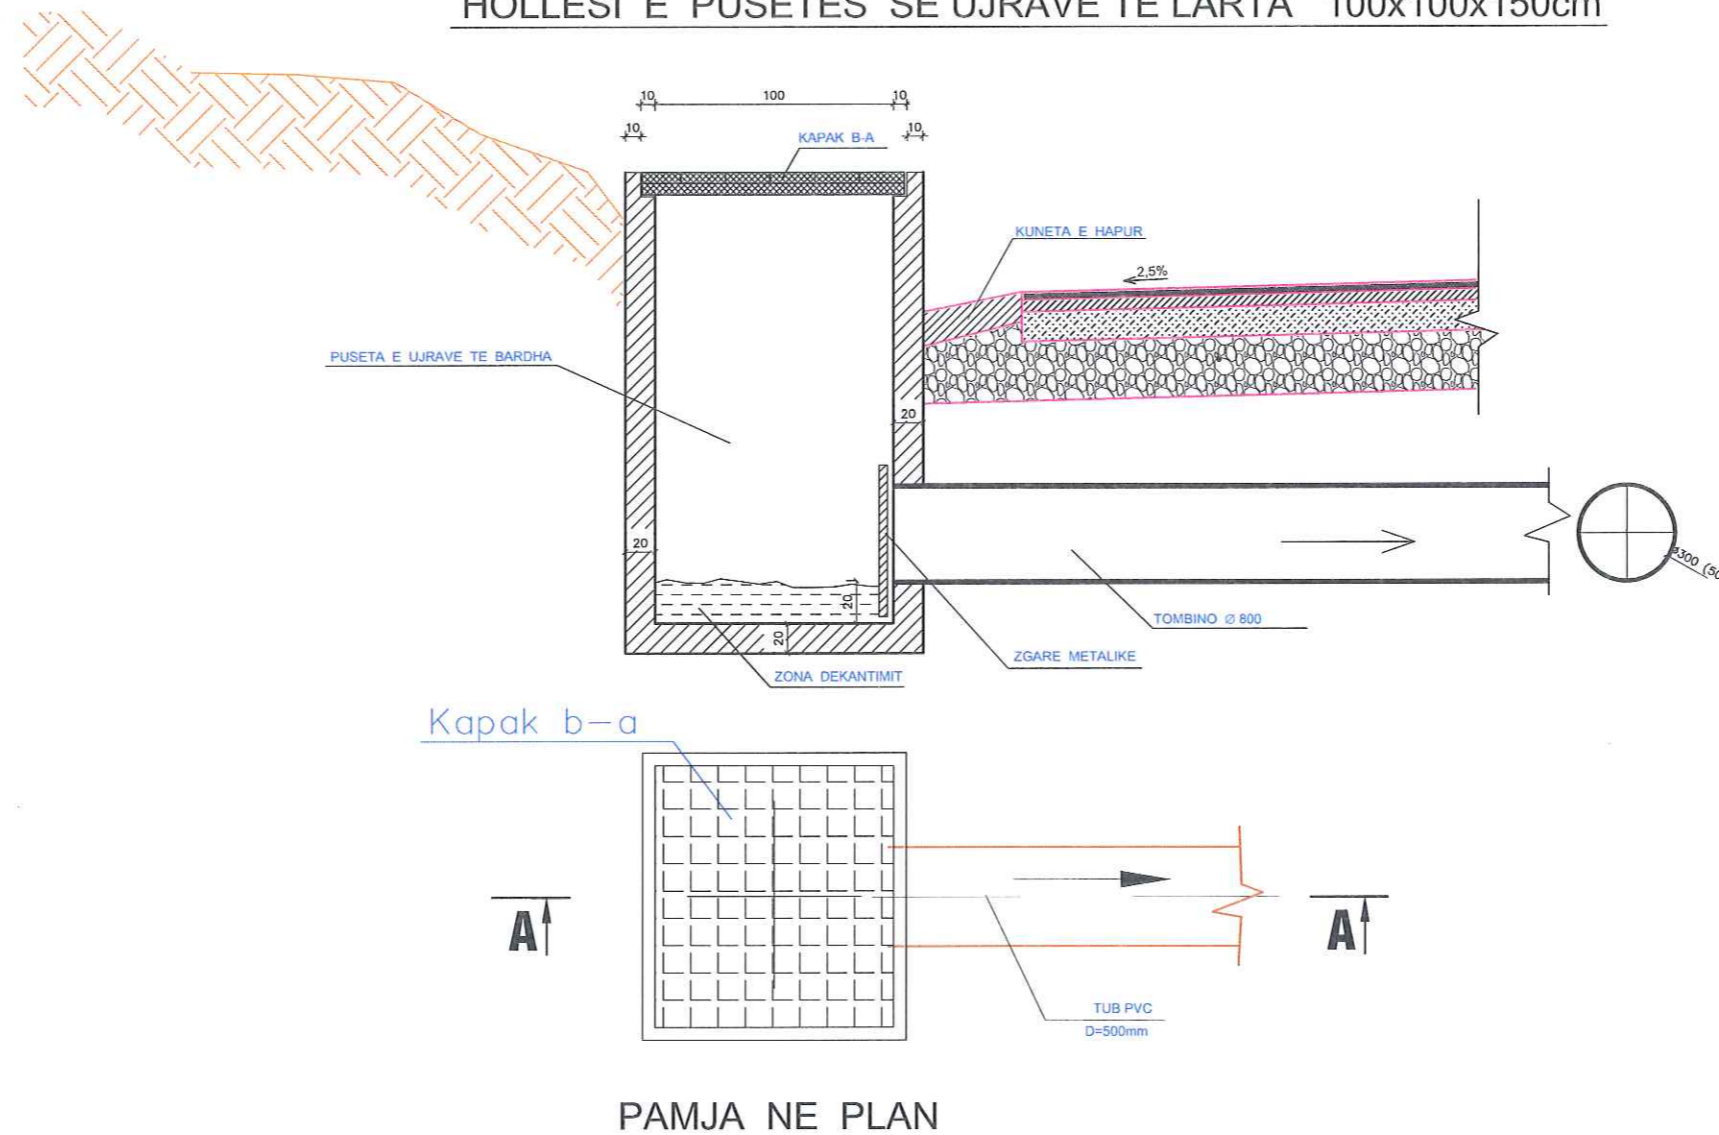

STUDIO PROJEKTIMI "EURO 2003"		SHKALLA	PROJEKT- ZBATIMI
PROJEKTUES	Ing. Eduart BUSHI		RIKONSTRUKSIONI I RRUGES CEKIN DHE ZEVENDESIMI I TUBACIONIT KRYESOR TE UJES JELLESIT CEKIN
INVESTITOR	Bashkia GRAMSH		DETAJ TOMBINO
PERFUNDIMI I PROJEKTIT		MARS 2020	NR I FLETES N-74

DETAJ I MURIT ANESOR MBAJTES B-A

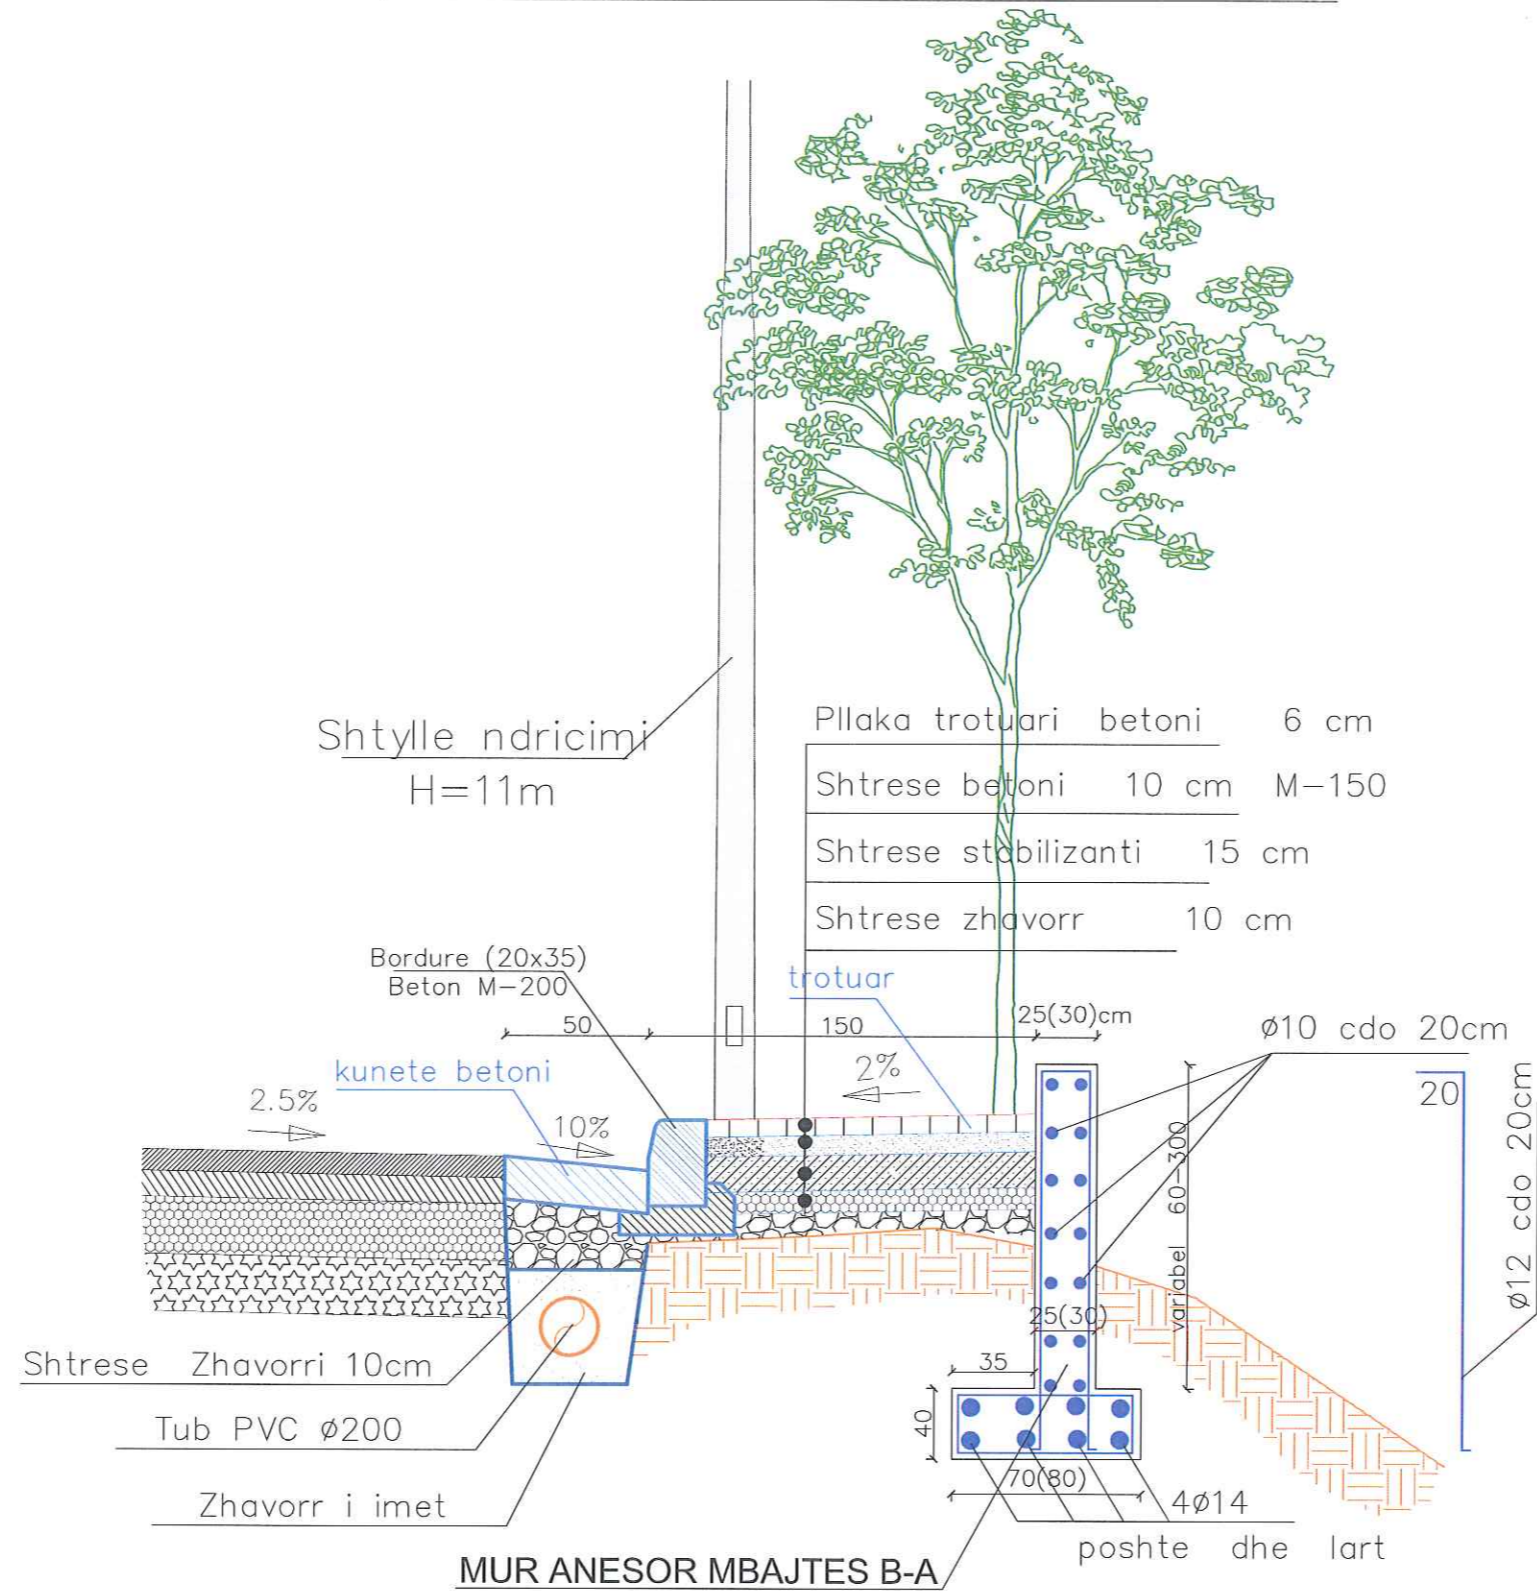

STUDIO PROJEKTIMI "EURO 2003"		<i>SHKALLA</i>	PROJEKT- ZBATIMI
			<small>RIKONSTRUKSIONI I RRUGES CEKIN DHE ZEVENDESIMI I TUBACIONIT KRYESOR TE UJESJELLESIT CEKIN</small>
PROJEKTUES	Ing. Eduart BUSHI		DETAJ MURI ANESOR
INVESTITOR	Bashkia GRAMSH		
PERFUNDIMI I PROJEKTIT		MARS 2020	NR I FLETES N-75



STUDIO PROJEKTIMI "EURO 2003"		SHKALLA	PROJEKT- ZBATIMI
PROJEKTUES	Ing. Eduart BUSHI		RIKONSTRUKSIONI I RRUGES CEKIN DHE ZEVENDESIMI I TUBACIONIT KRYESOR TE UJESJELLESIT CEKIN
INVESTITOR	Bashkia GRAMSH		PLANI I PERGJITHSEM I RRJETIT TE UJESJELLESIT
PERFUNDIMI I PROJEKTIT		MARS 2020	NR I FLETES N-76




Studio Projektimi
 "EURO 2003"
 KAVAJE

STUDIO PROJEKTIMI "EURO 2003"		SHKALLA	PROJEKT – ZBATIMI <small>RIKONSTRUKSIONI I RRUGES CEKIN DHE ZEVENDESIMI I TUBACIONIT KRYESOR TE UJESJELLESIT CEKIN</small>
PROJEKTUES	Ing. Eduart BUSHI		PLANI I PERGJITHSHEM I RRJETIT TE UJESJELLESIT
INVESTITOR	Bashkia GRAMSH		LAGJA NR.1
PERFUNDIMI I PROJEKTIT		MARS 2020	NR I FLETES N-77





STUDIO PROJEKTIMI "EURO 2003"		SHKALLA	PROJEKT – ZBATIMI
PROJEKTUES	Ing. Eduart BUSHI		RIKONSTRUKSIONI I RRUGES CEKIN DHE ZEVENDSIMI I TUBACIONIT KRYESOR TE UJESJELLESIT CEKIN
INVESTITOR	Bashkia GRAMSH		PLANI I PERGJITHSEM I RRJETIT TE UJESJELLESIT
PERFUNDIMI I PROJEKTIT	MARS 2020		LAGJA NR.2
			NR I FLETES N-78

PLAN I INSTALIMIT TE PAJISJEVE

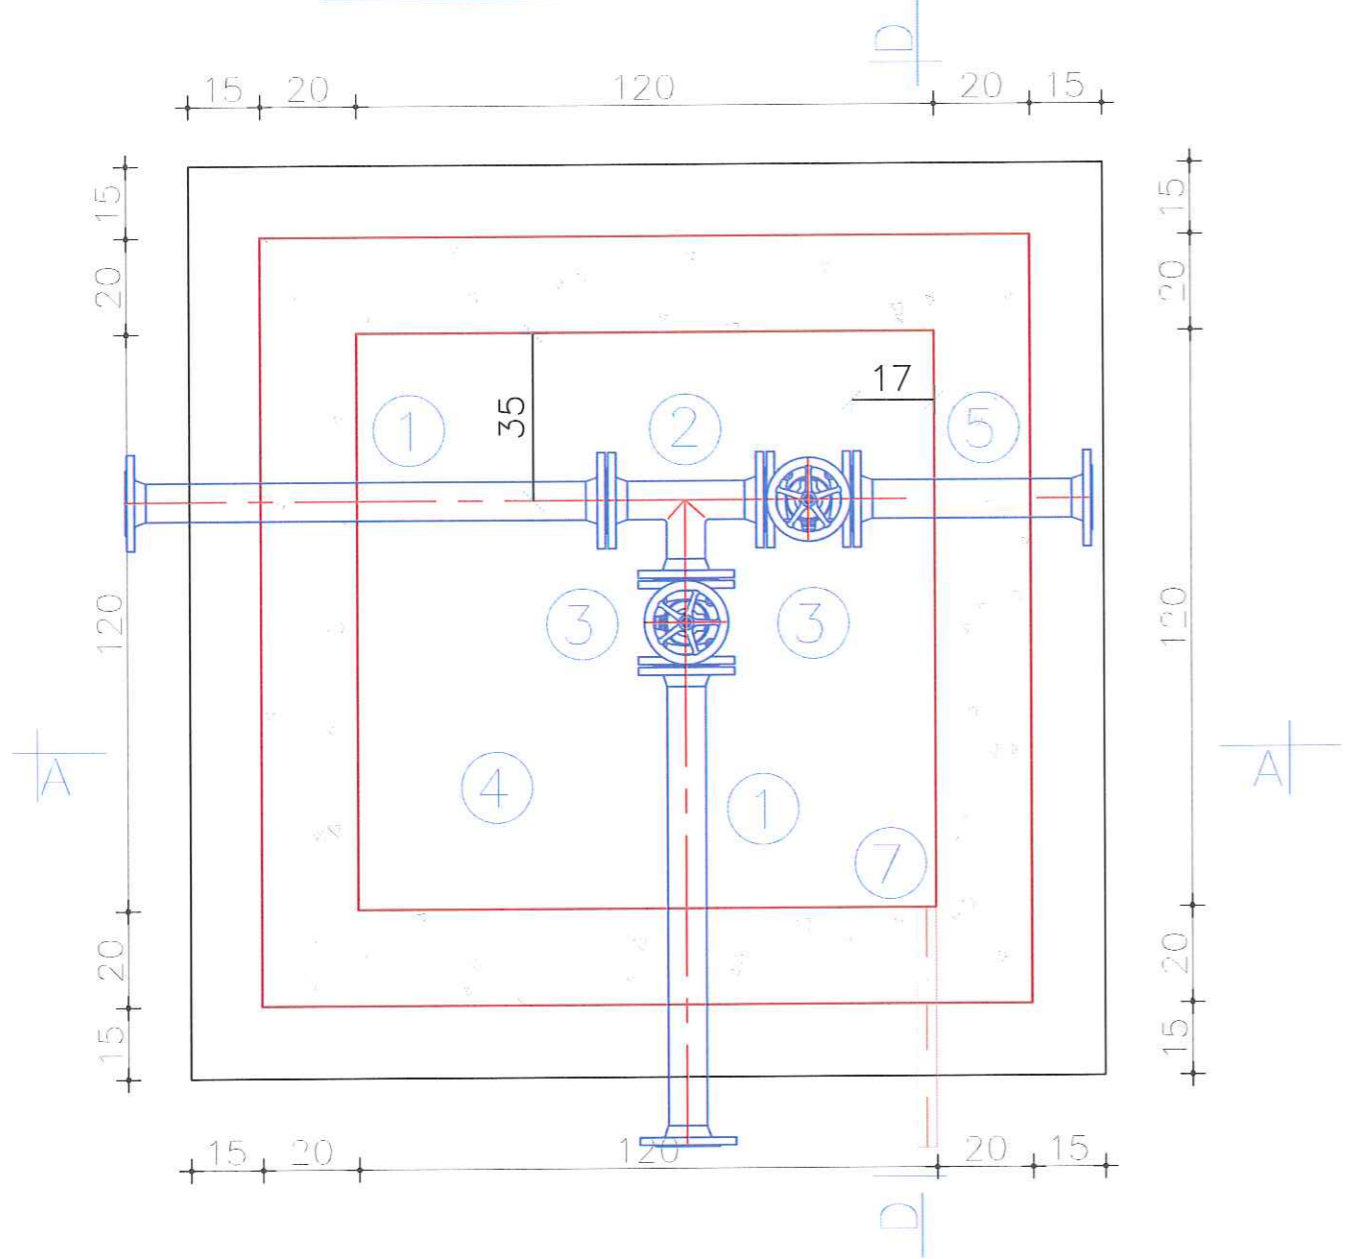


PLAN I INSTALIMIT TE PAJISJEVE

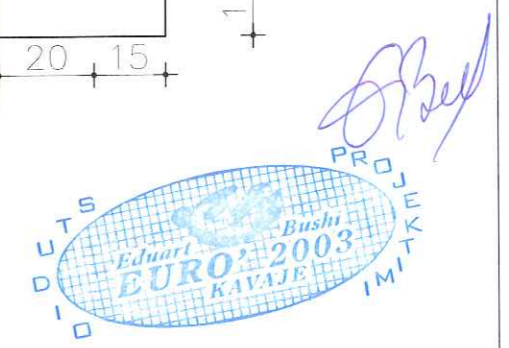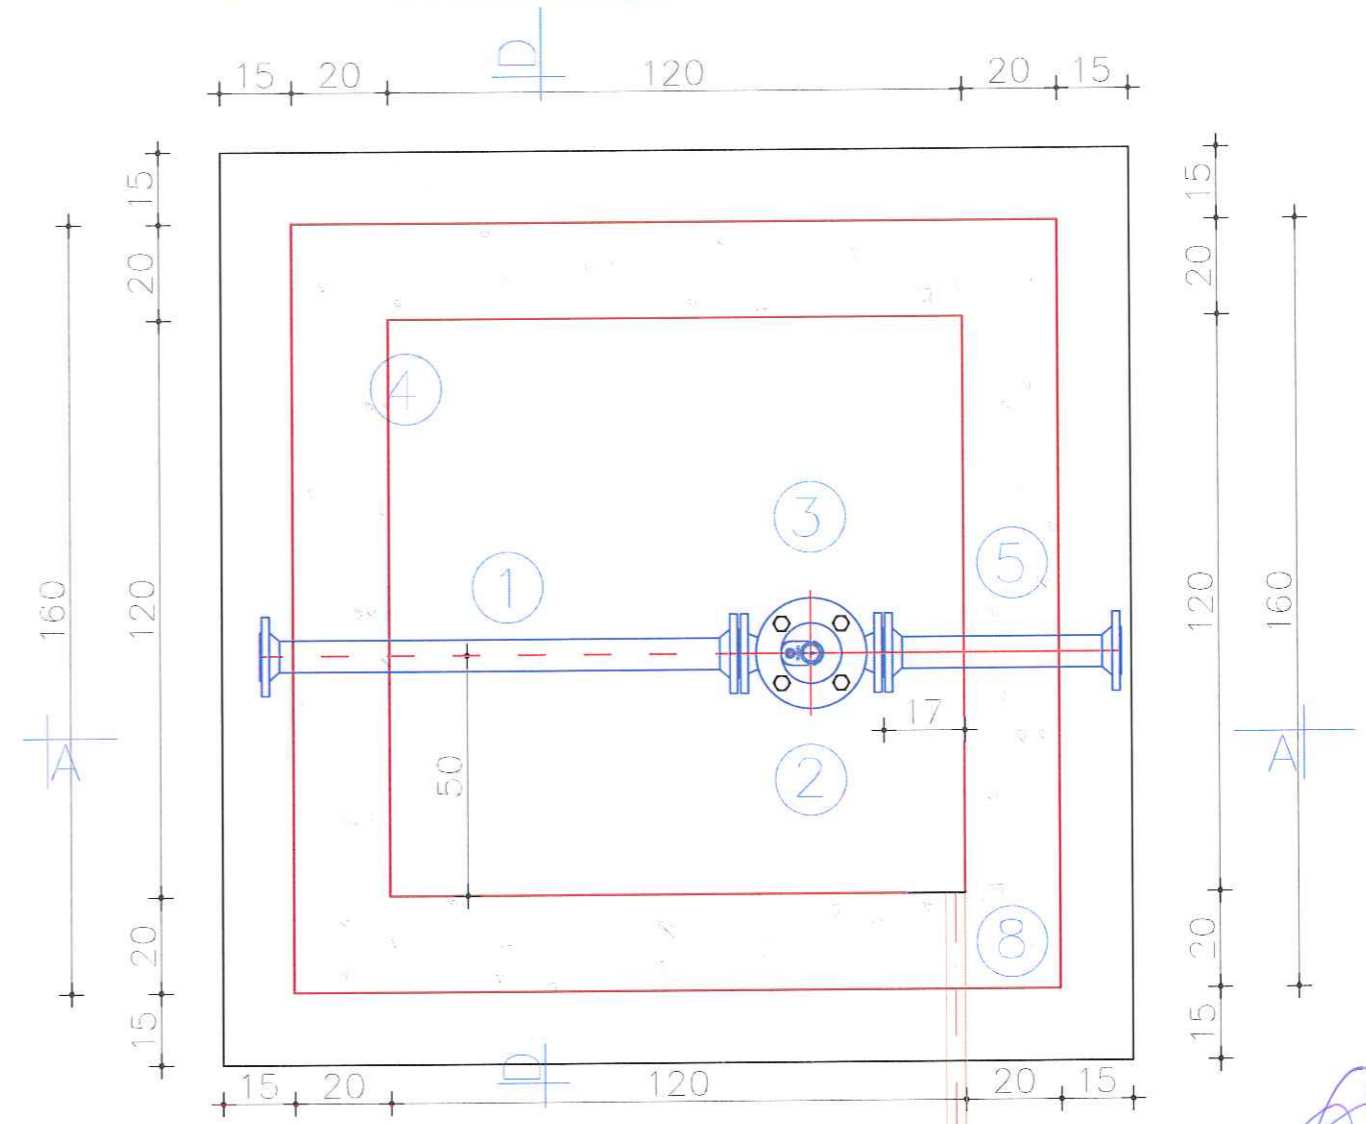


STUDIO PROJEKTIMI "EURO 2003"		SHKALLA	PROJEKT- ZBATIMI
PROJEKTUES	Ing. Eduart BUSHI		RIKONSTRUKSIONI I RRUGES CEMIN DHE ZEVENDESIMI I TUBACIONIT KRYESOR TE UJES JELLESIT CEMIN
INVESTITOR	Bashkia GRAMSH		DETAJ PUSETE
PERFUNDIMI I PROJEKTIT	MARS 2020		NR I FLETES N-79


PRERJE TERTHORE TIP NE FUSHE

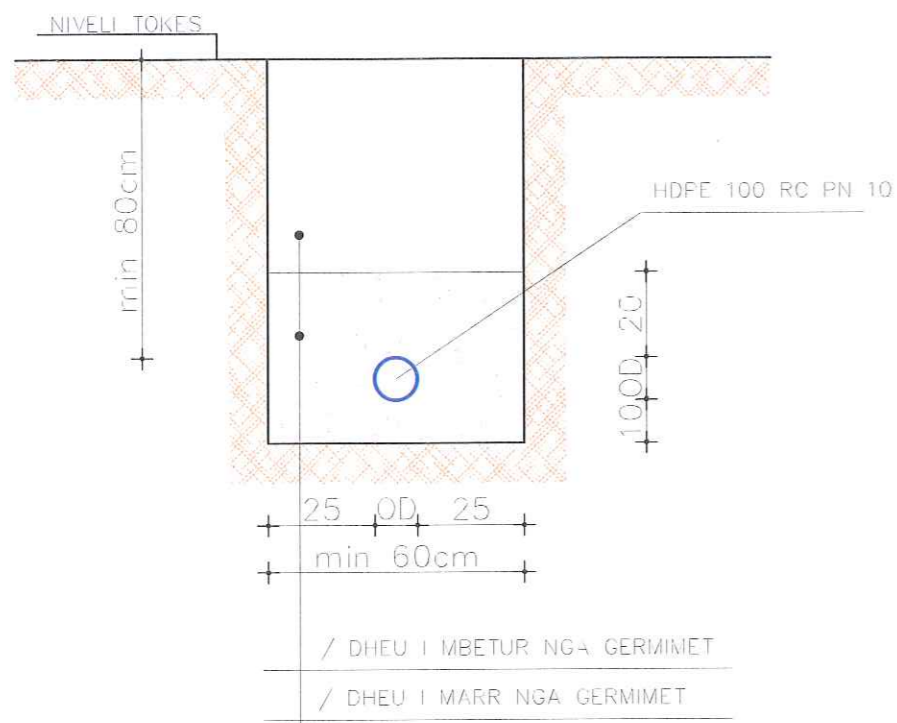

PRERJE TERTHORE TIP NE RRUGE ME ZHAVORR

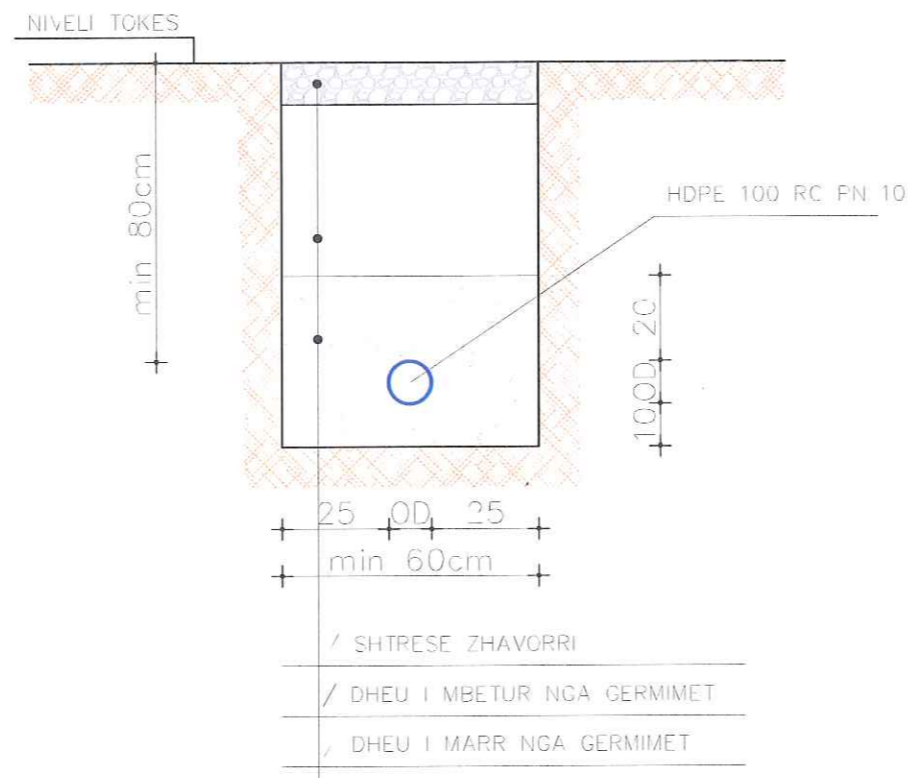

PRERJE TERTHORE TIP NE RRUGE TE ASFALTUAR

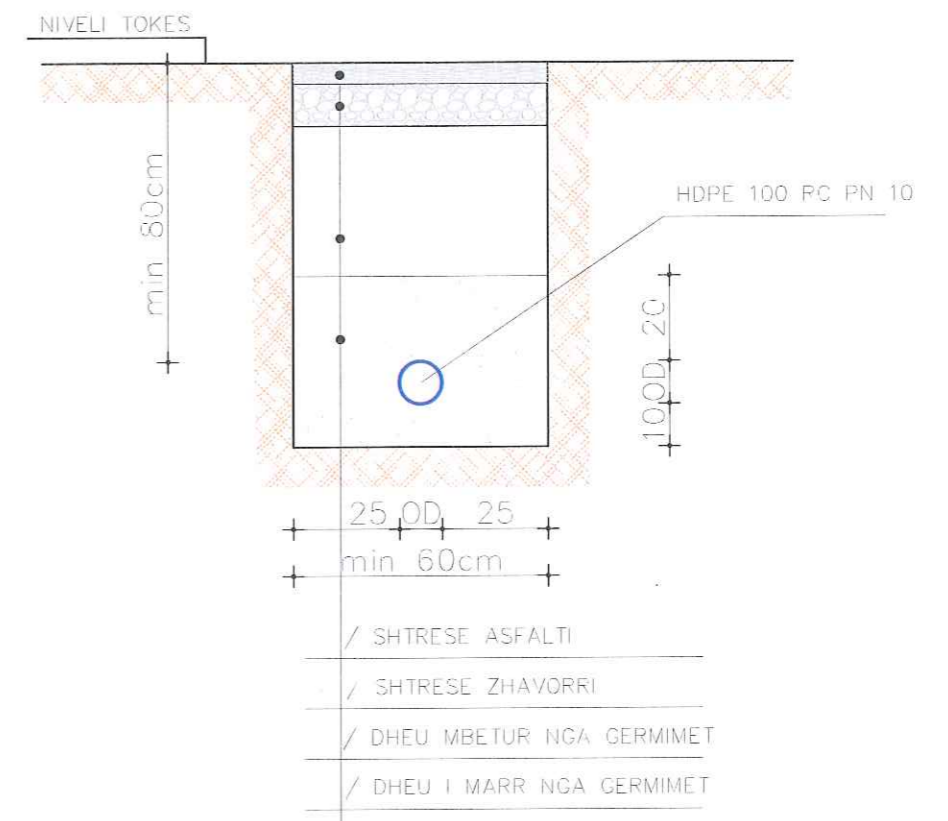

STUDIO PROJEKTIMI "EURO 2003"		SHKALLA	PROJEKT- ZBATIMI
PROJEKTUES	Ing. Eduart BUSHI		RIKONSTRUKSIONI I RRUGES CEKIN DHE ZEVENDESIMI I TUBACIONIT KRYESOR TE UJESJELLESIT CEKIN
INVESTITOR	Bashkia GRAMSH		DETAJ PUSETE
PERFUNDIMI I PROJEKTIT		MARS 2020	NR I FLETES N-80