

MIRATOHET
KRYETARI BASHKISE
NURI BELBA

ASFALTIMI I RRUGËS SË FSHATIT KOTODESH
BASHKIA PPRENJAS

PROJEKTUES: ING. KASTRIOT BEGAJ
ARK.GERTI BEGAJ
Cel.0682016010,0692118661,0695400070

Kastriot
BegaJ

Digitally signed by
Kastriot BegaJ
Date: 2022.10.28
08:22:56 +0200

Nuri
Belba

Digitally signed by Nuri
Belba
Date: 2022.10.28
09:31:44 +0200

PLANIMETRI ASFALTI
SKALA 1 : 500



Kashtiot
Begaj

Digitally signed by
Kashtiot Begaj
Date: 2022.10.28
08:22:57 +0200

Nuri
Belba

Digitally signed by
Nuri Belba
Date: 2022.10.28
09:31:46 +0200

PLANIMETRI	
KOTODESH	
PROJEKTOI:	ING. KASTHIOT BEGAJ NR LIC. K. 0546/4
PERPUNOJI:	ARK. GERTI BEGAJ
PRANOI:	BASHKIA PIRENJAS
INVESTTORI:	BAJAZETA PRERENJAS

Call : 0682016010, 0692118661, 0595400070

PLANIMETRI ASFALTI
SH 1 : 500





Kastriot
Begaj

Nuri
Belba

PROJEKTOR:	ING. KASTRIOT BEGAJ NR LIC. 0946/4


PLANIMETRI ASFALTI
SH 1 500















PLANIMETRI ASFALTI 1

SH 1 : 500

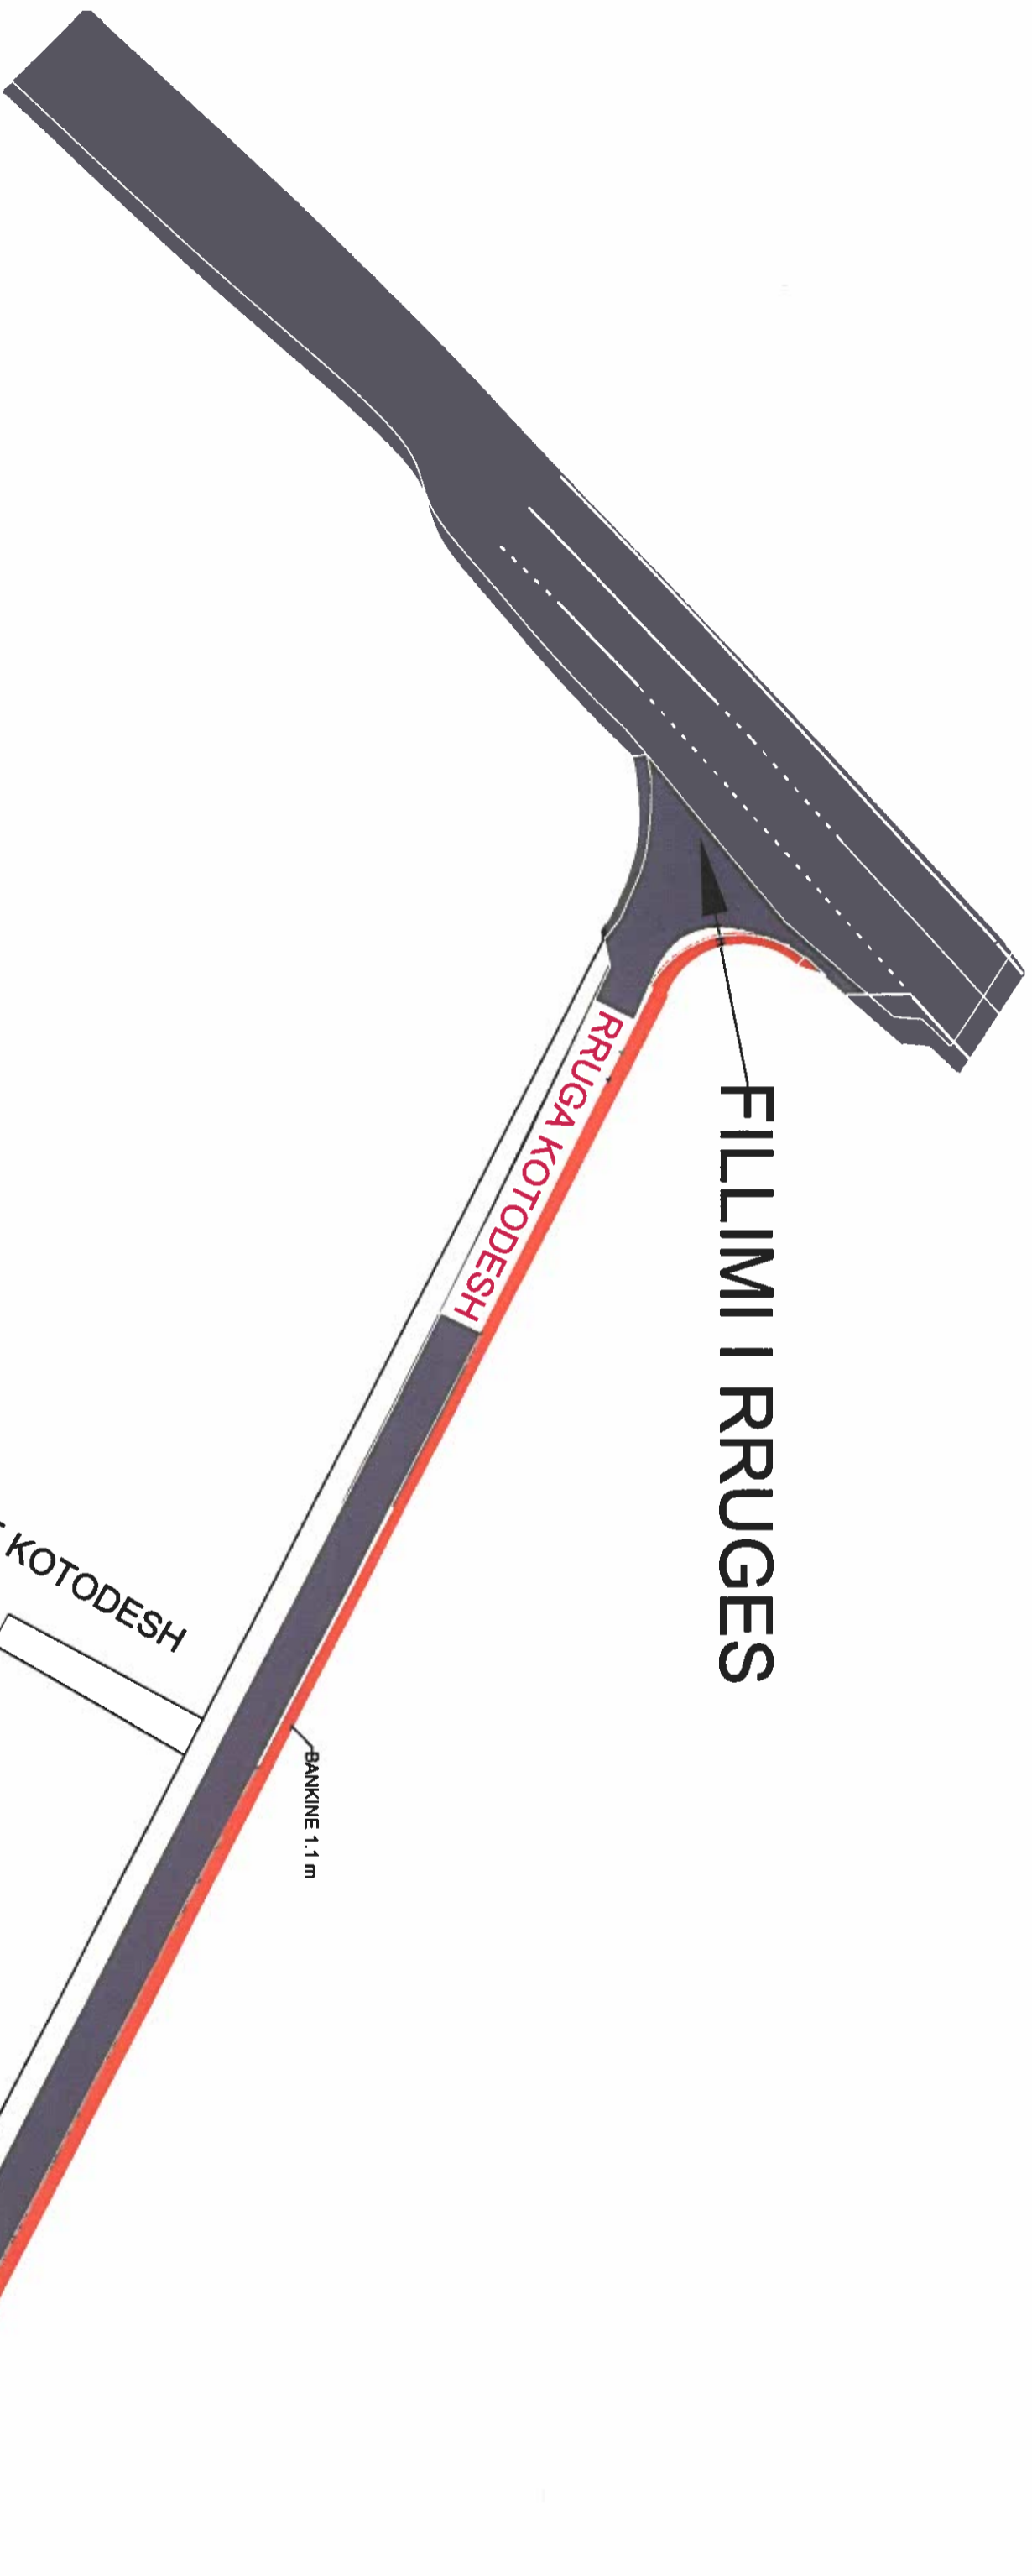

HYRJE-DALJE PRIVATE KOTODESH

PLANIMETRI ASFALTI 1	
KOTODESH	
PROJEKTOI:	ING. KASTRIOT BEGAJ NR LIC. K. 0546/4
PERPUNOI:	ARK. GERTI BEGAJ
PRANOI:	BASHKIA PIRENJAS
INVESTOR:	SAVESTIA PIRENJAS

Cell : 0682016010, 0692118661, 0695400070

Kastriot
BegaJ


Digitally signed by
Kastriot BegaJ
Date: 2022.10.28
08:22:54 +0200'

Nuri
Belba

Digitally signed by Nuri
Belba
Date: 2022.10.28
09:31:46 +0200'

PLANIMETRI ASFALTI 2

SH 1 : 500

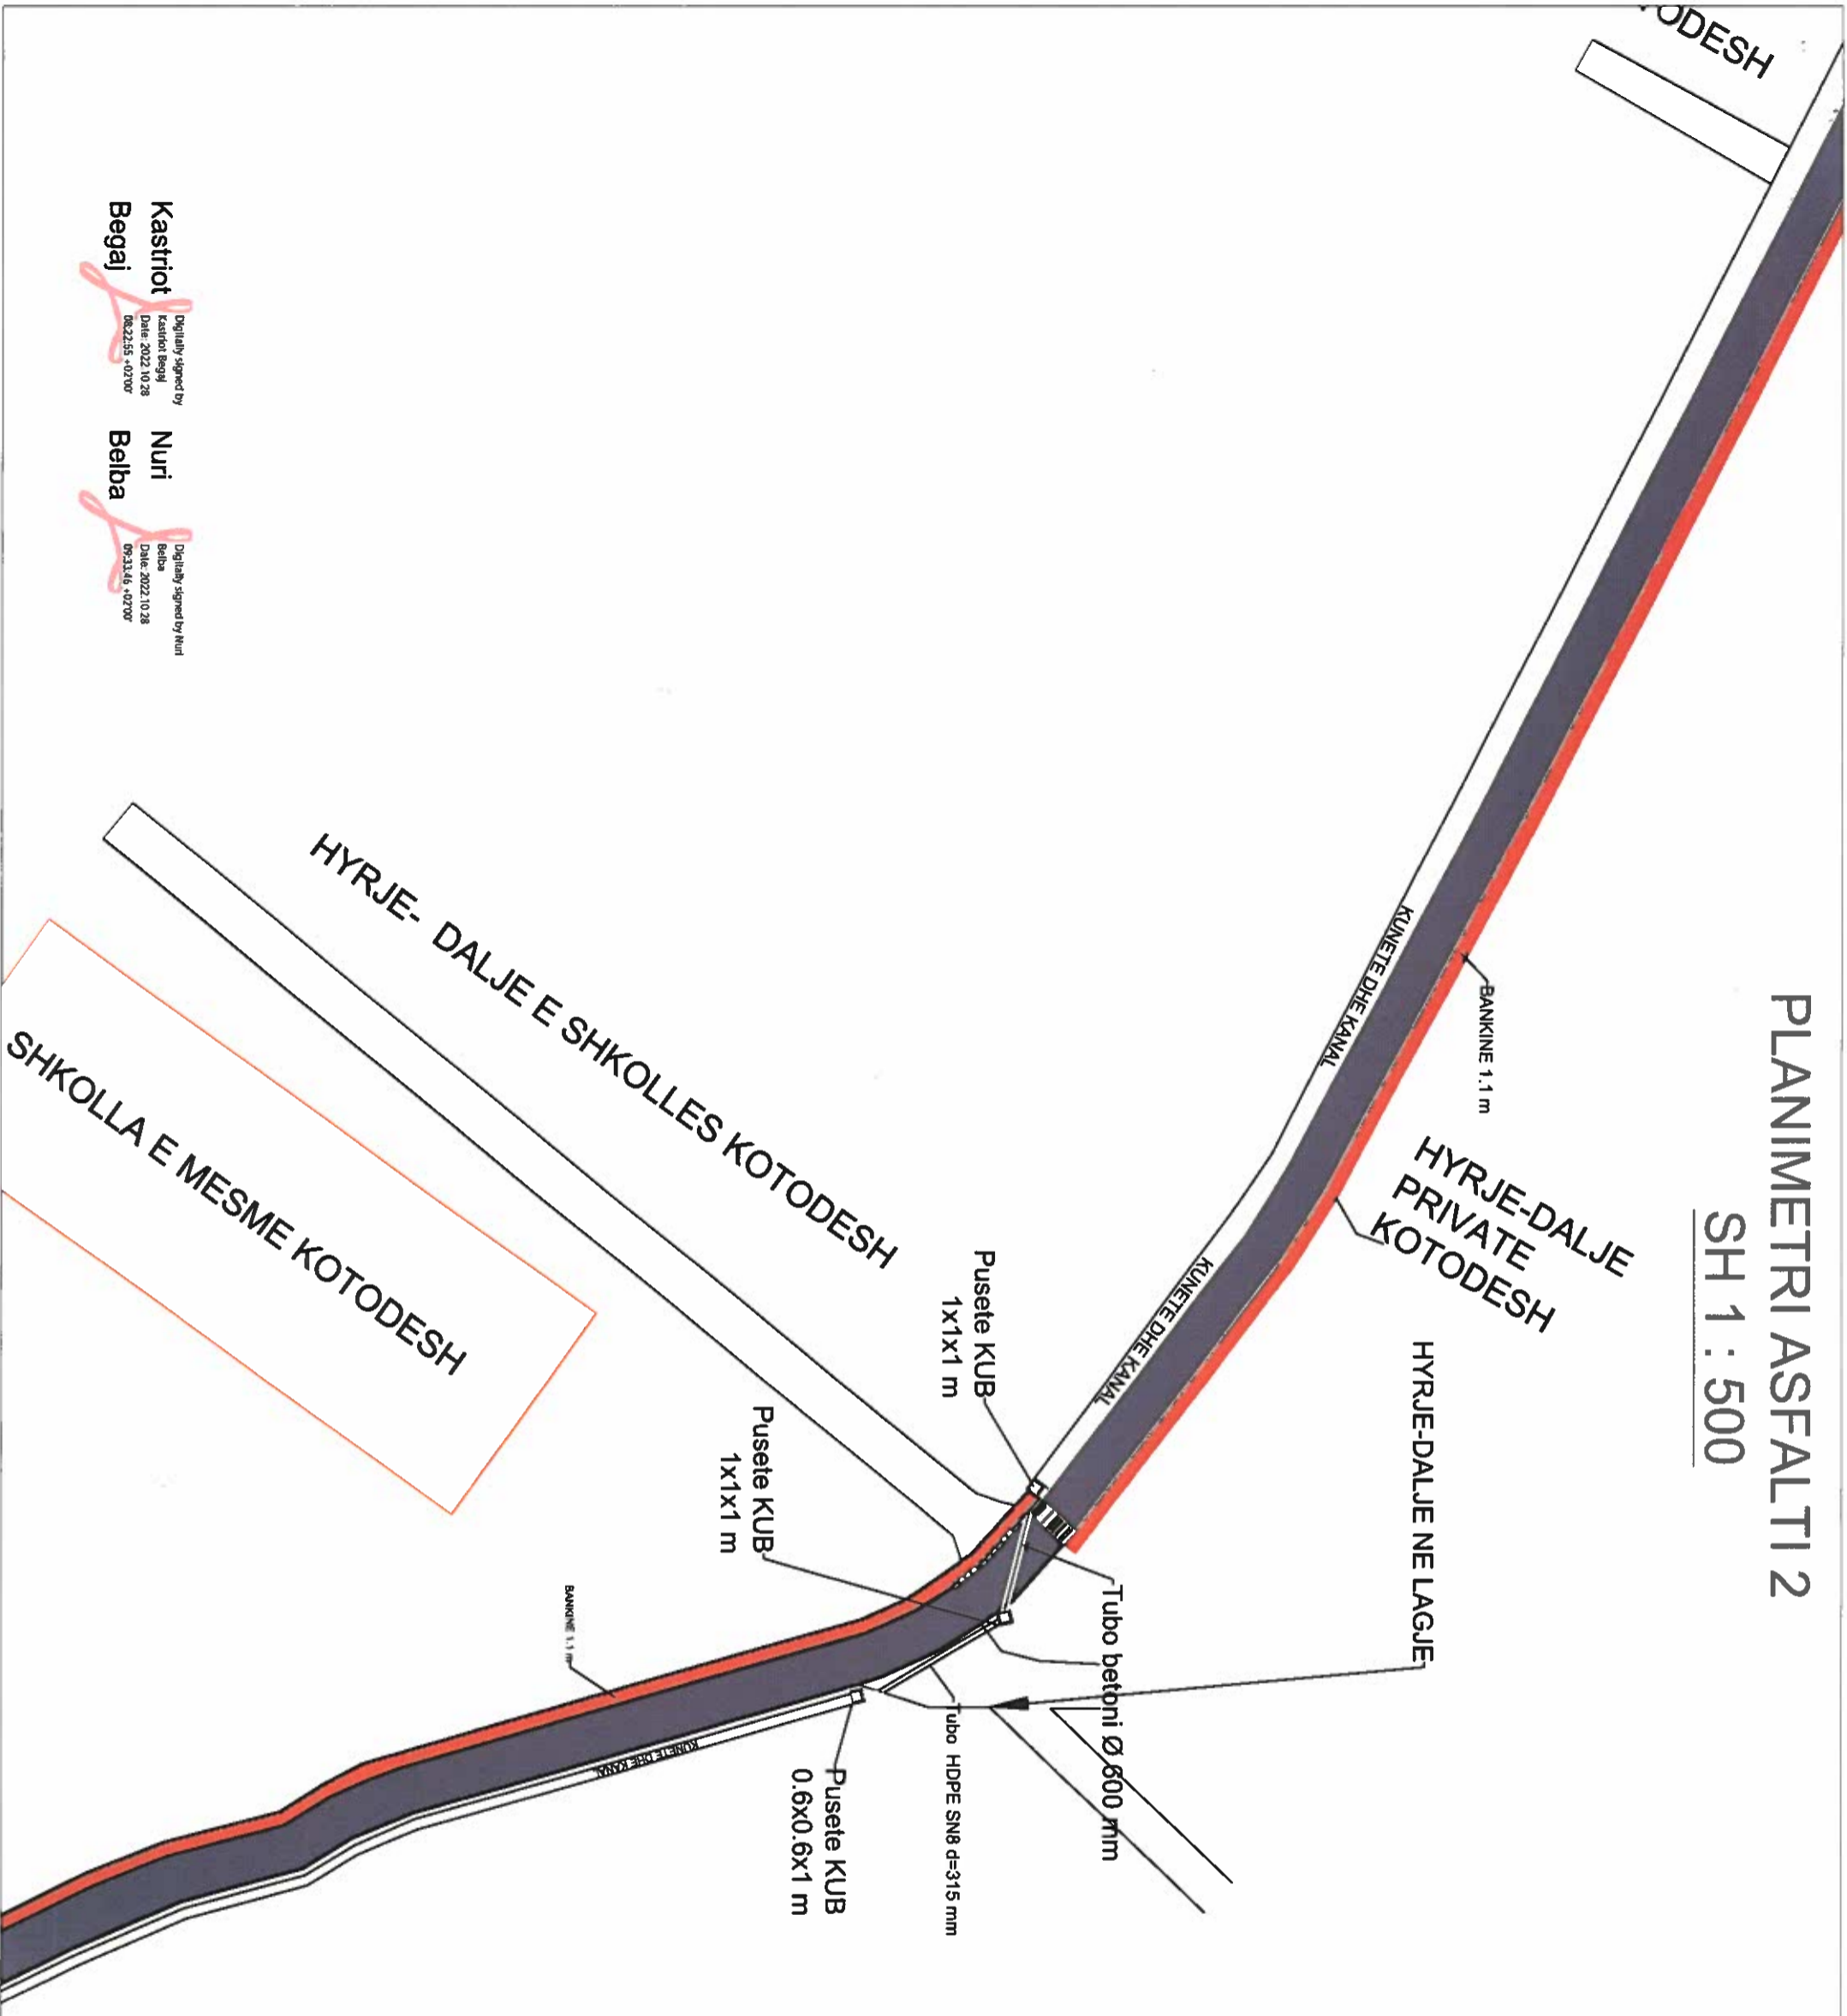


Kastriot Begaj
 Digitally signed by Kastriot Begaj
 Date: 2022.10.28 08:23:55 +0700'

Nuri Belba
 Digitally signed by Nuri Belba
 Date: 2022.10.28 09:33:46 +0700'

PLANIMETRI ASFALTI 2	
KOTODESH	
PROJEKTOI:	ING. KASTRIOT BEGAJ
PERPUNOJI:	NR.LIC. K. 0546/4
PRANOI:	ARK. GENTI BEGAJ
INVESTITOR:	BASHKIA PIRENJEAS

Cel: 0687016010, 0692118651, 0695400070

PLANIMETRI ASFALTI 3
SH 1 : 500

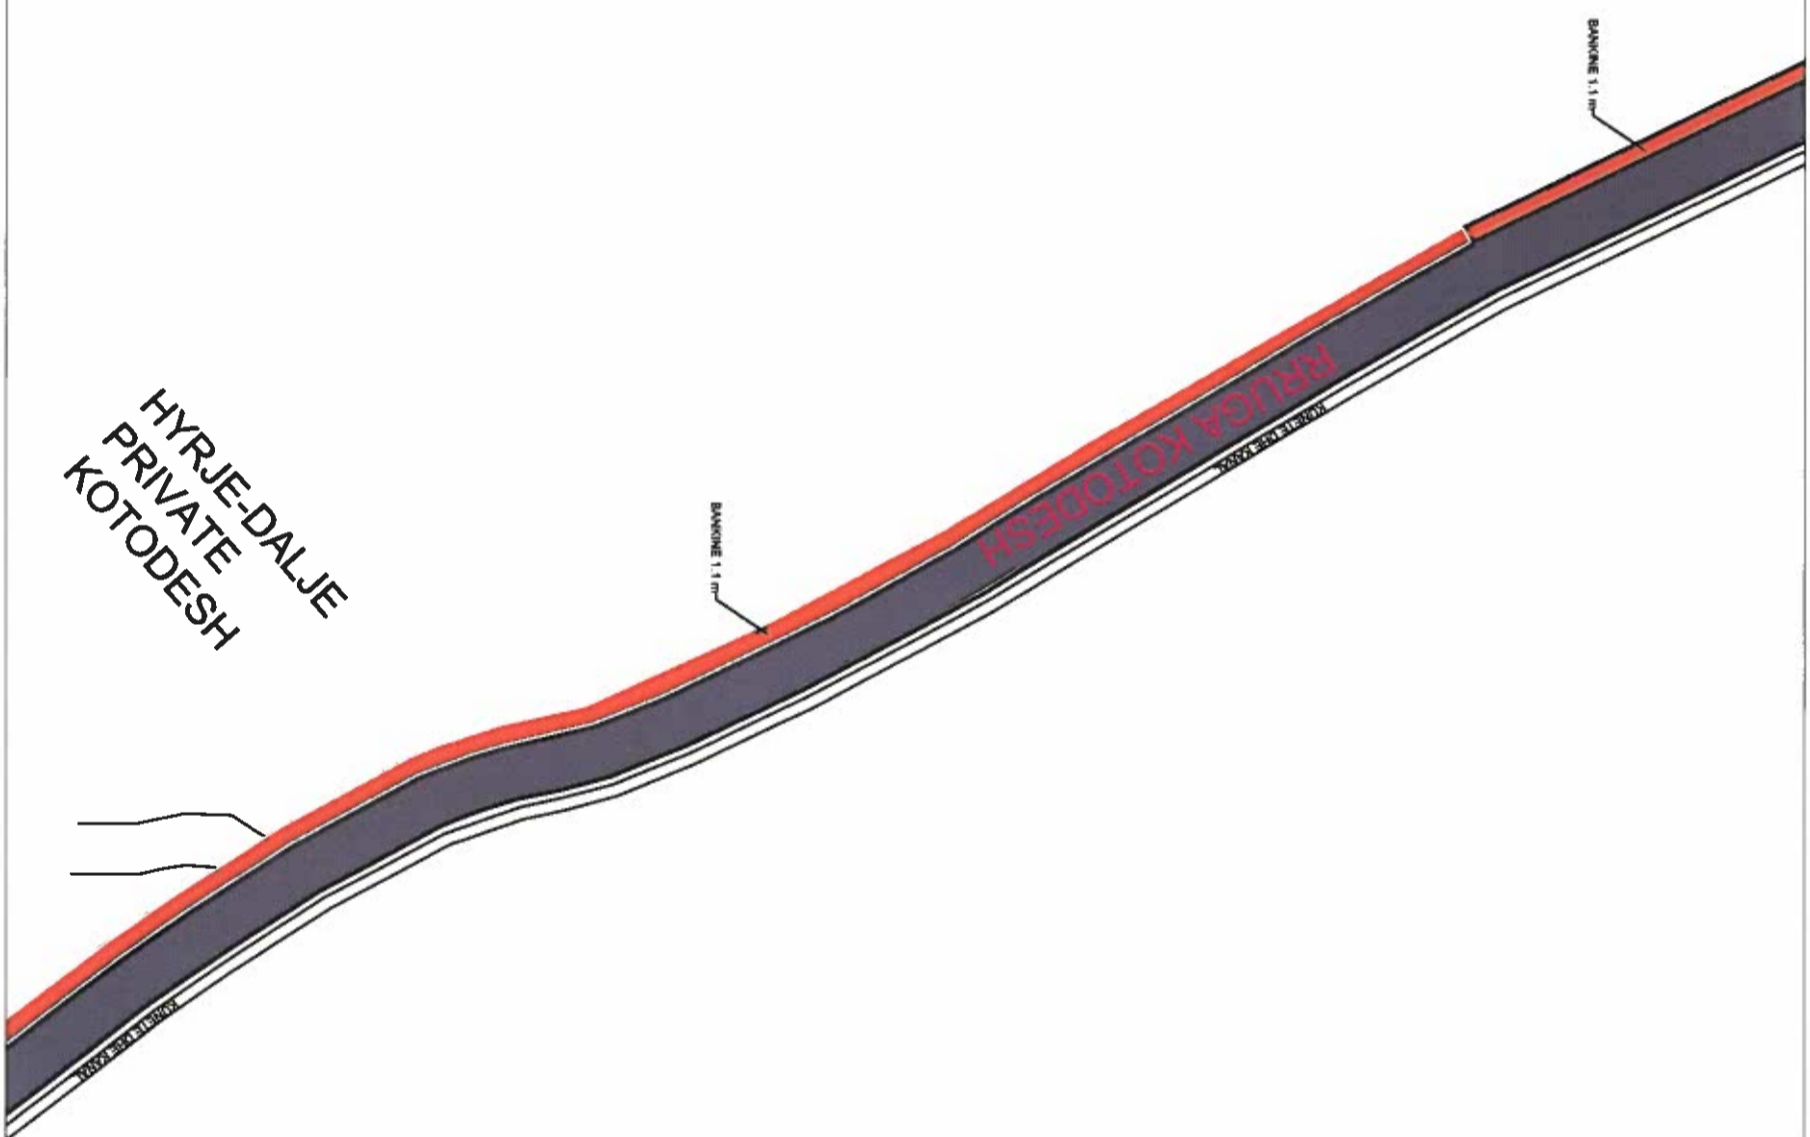

PLANIMETRI ASFALTI 3
KOTODESH

PROJEKTOI:	ING. KASTRIOT BEGAJ NR LIC. K. 0546/4
PERPUNOJI:	ARK. GERTI BEGAJ
PRANOI:	BASHKIA PIRENJAS
INVESTTORI:	BAJESTIA PIRENJAS

Cell : 0682016010, 0692118661, 0695400070

Kastriot
BegaJ


*Digitally signed by Kastriot BegaJ
Date: 2022.10.28
08:22:55 +0200*

Nuri
Belba

*Digitally signed by Nuri Belba
Date: 2022.10.28
09:31:46 +0200*

PLANIMETRI ASFALTI 5

SH 1 : 500

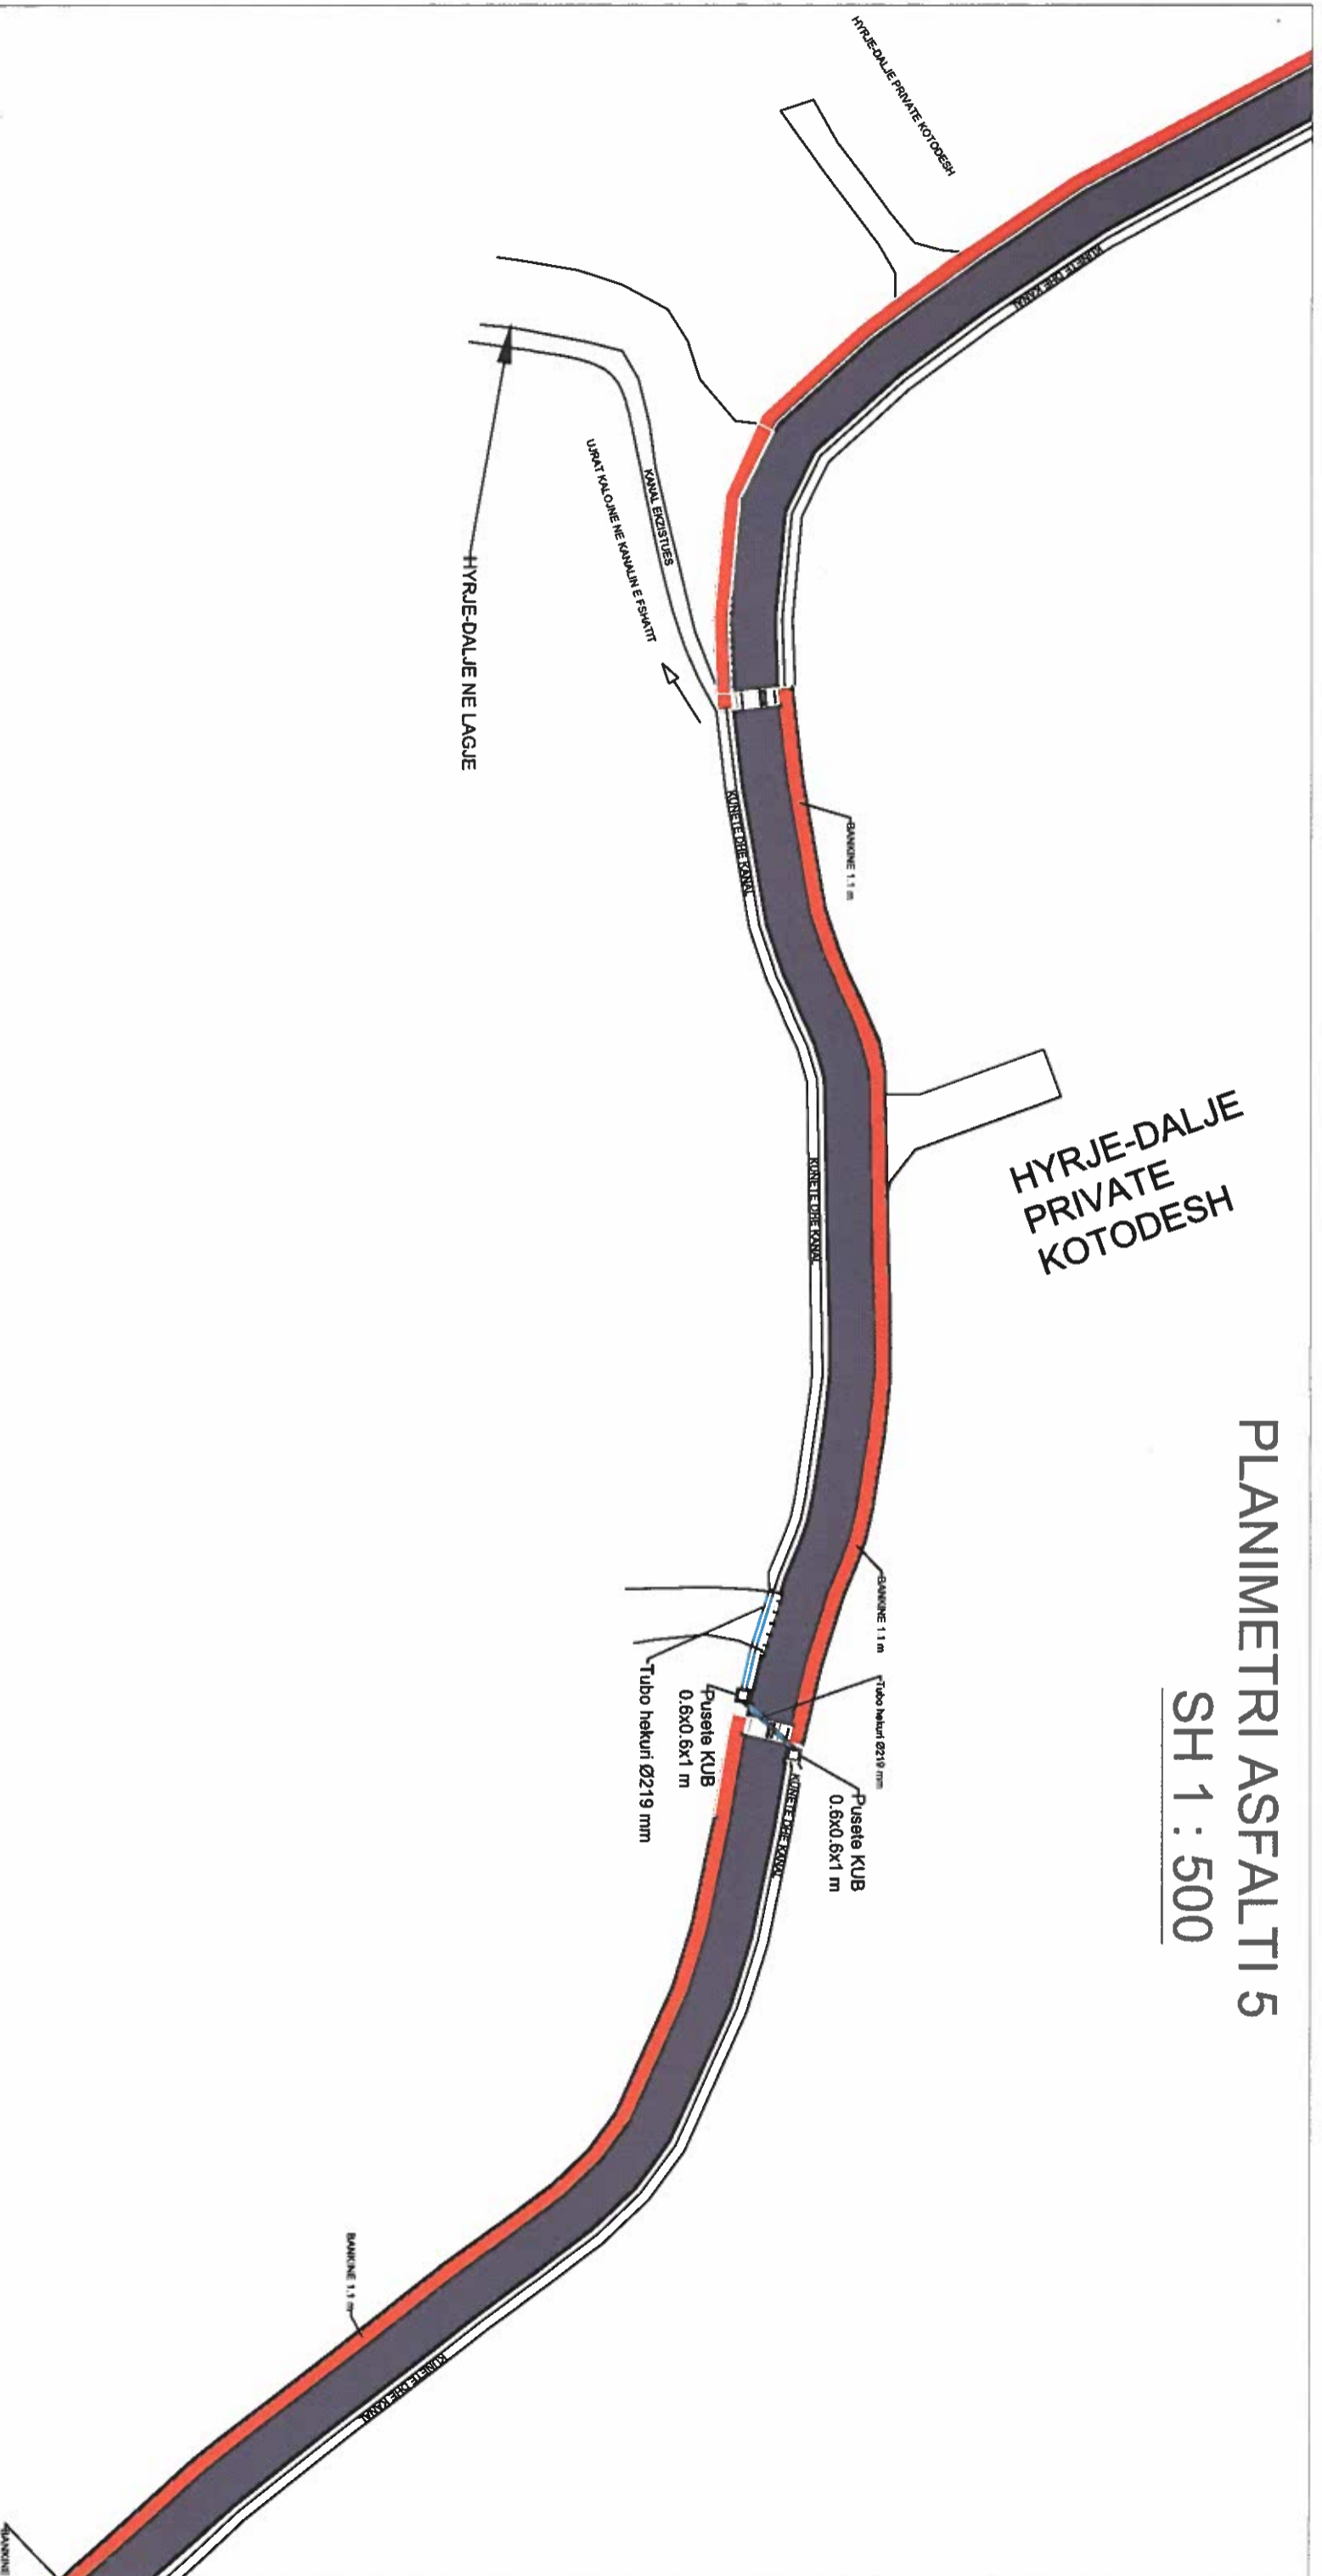

Kastriot Begaj
Digitally signed by Kastriot Begaj
Date: 2022.10.28 08:22:56 +0200

Nuri Belba
Digitally signed by Nuri Belba
Date: 2022.10.28 07:33:47 +0200


PLANIMETRI ASFALTI 5 KOTODESH	
PROJEKTOI:	ING. KASTRIOT BEGAJ NR LIC. K. 0546/4
PERPUNORI:	ARK. GERTI BEGAJ
PRANOI:	BASHKIA PIRENJAS
INVESTITOR:	BASHKIA PIRENJAS

Call : 0692016010, 0692118661, 0695400070

HYRJE-DALJE
PRIVATE
KOTODESH


SH 1 : 500

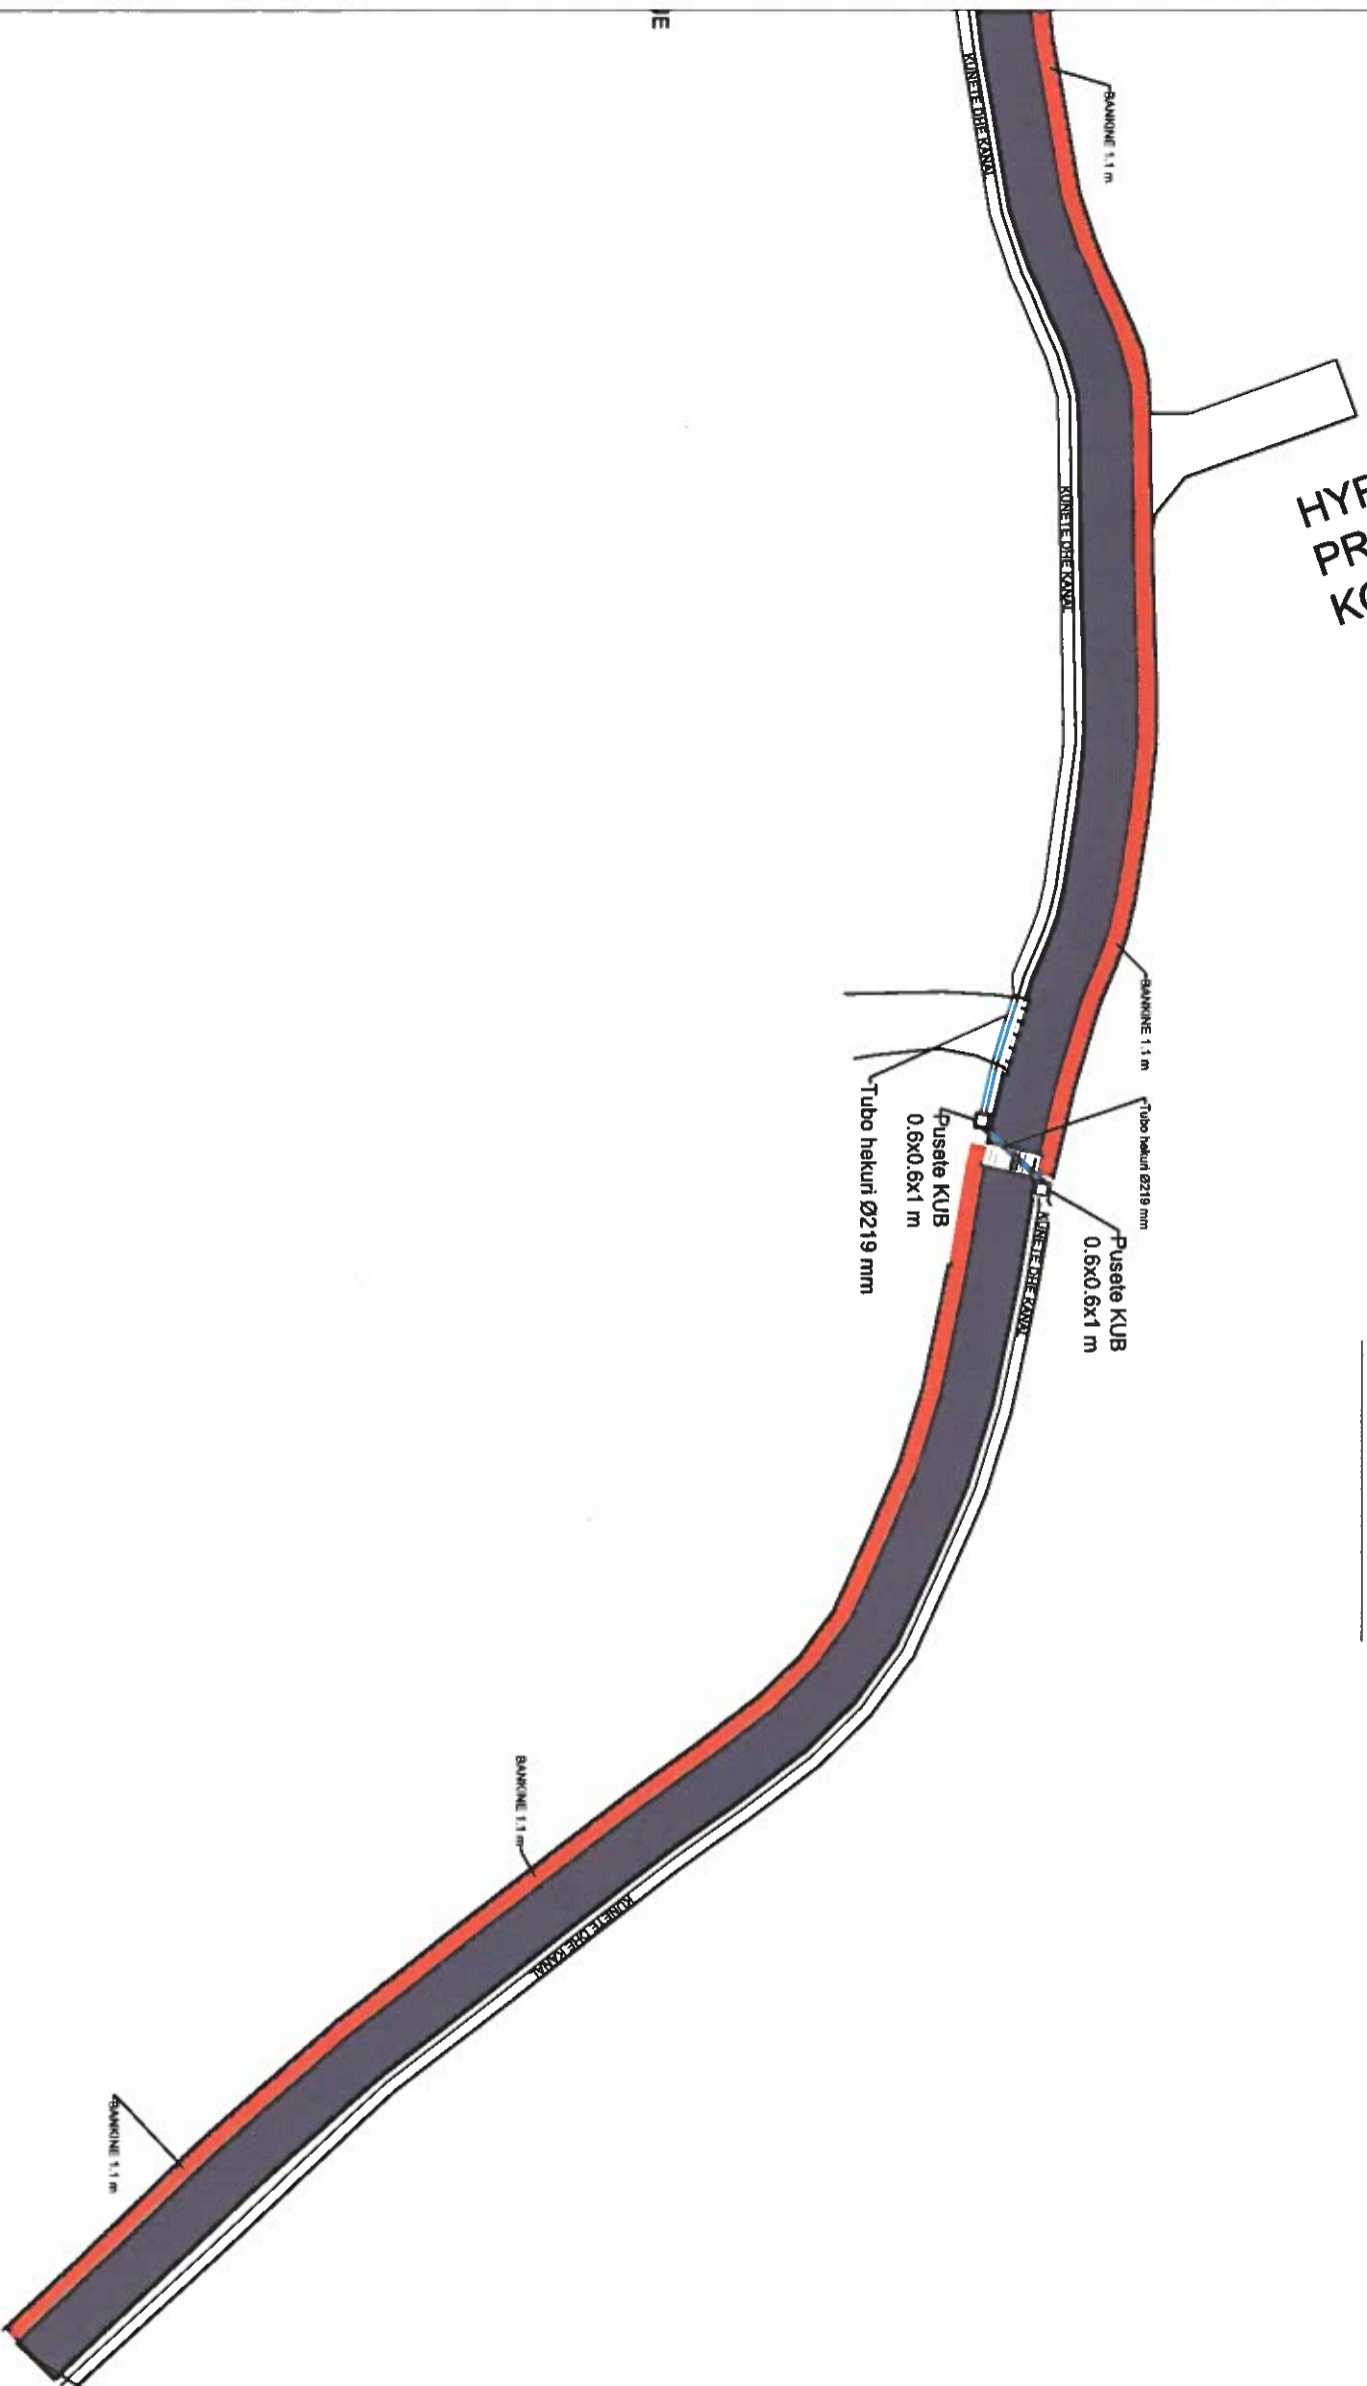

FUNDI I RRUGES

PLANIMETRI ASFALTI 6 KOTODESH

PROJEKTOI:	ING. KASTRIOT BEGAJ NR LIC. K. 0546/4
PERPUNDOI:	ARK. GERTI BEGAJ
PRANOI:	BASHKIA PRENJAS
INVESTITOR:	BASHKIA PRENJAS

Cel : 0682016010, 0692118661, 0692400070

Kastriot
BegaJ
Digitally signed by
Kastriot BegaJ
Date: 2022.10.28
08:22:59 +0200'


Nuri
Belba
Digitally signed by Nuri
Belba
Date: 2022.10.28
09:33:46 +0200'

HOLLESI TE KANALIT TE UJIT MAJTAS DHE DIATHAS RRUGES


SH 1 : 25

DETALJI KUNETES DHE KANALIT MAJTAS RRUGES

DETALJI KUNETES DHE KANALIT DIATHAS RRUGES

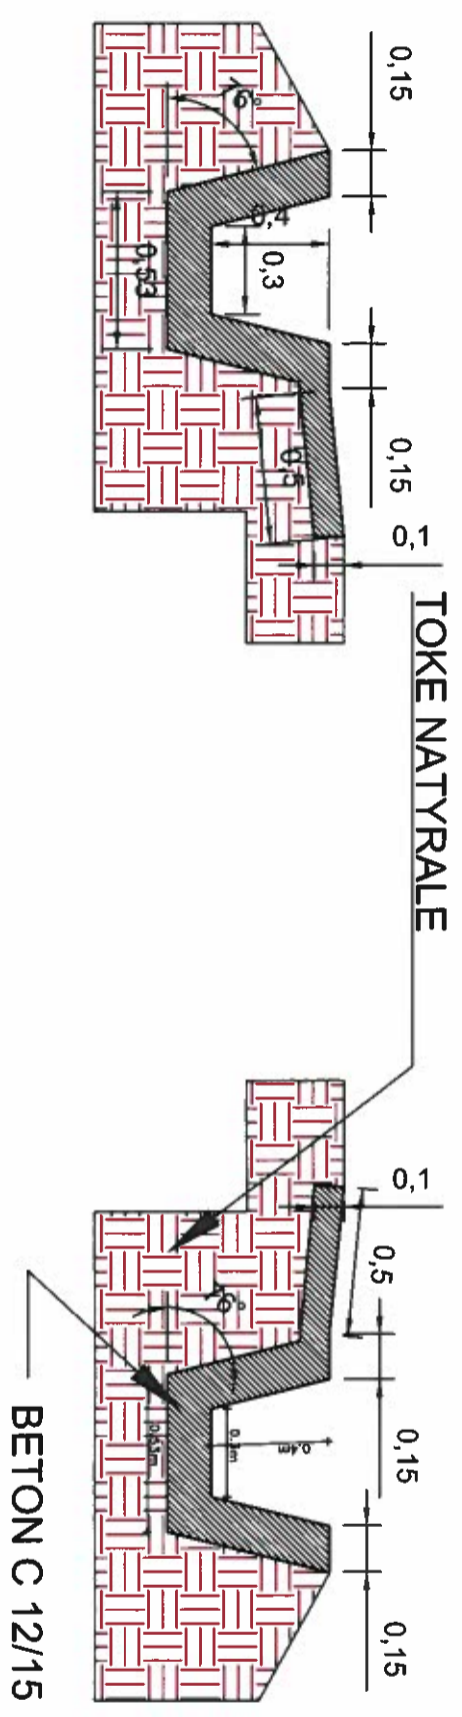


DETAJE TIP TOMBINO HEKURI
SH 1 : 25

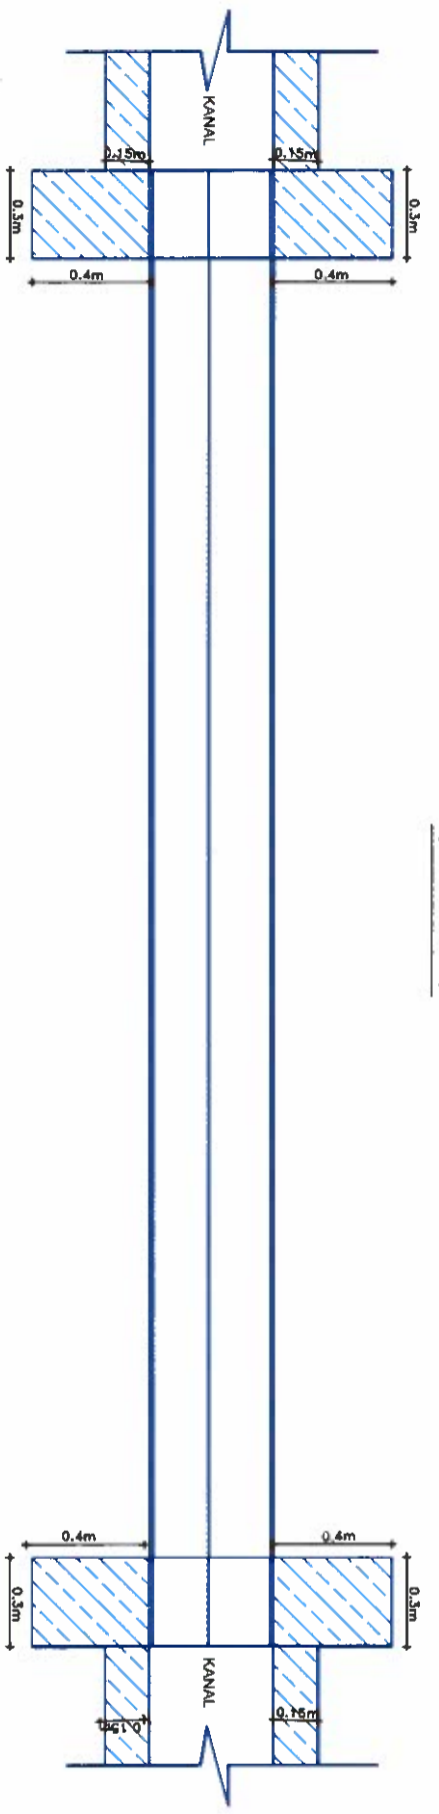

SHTRESAT E RRUGES



BETON M15

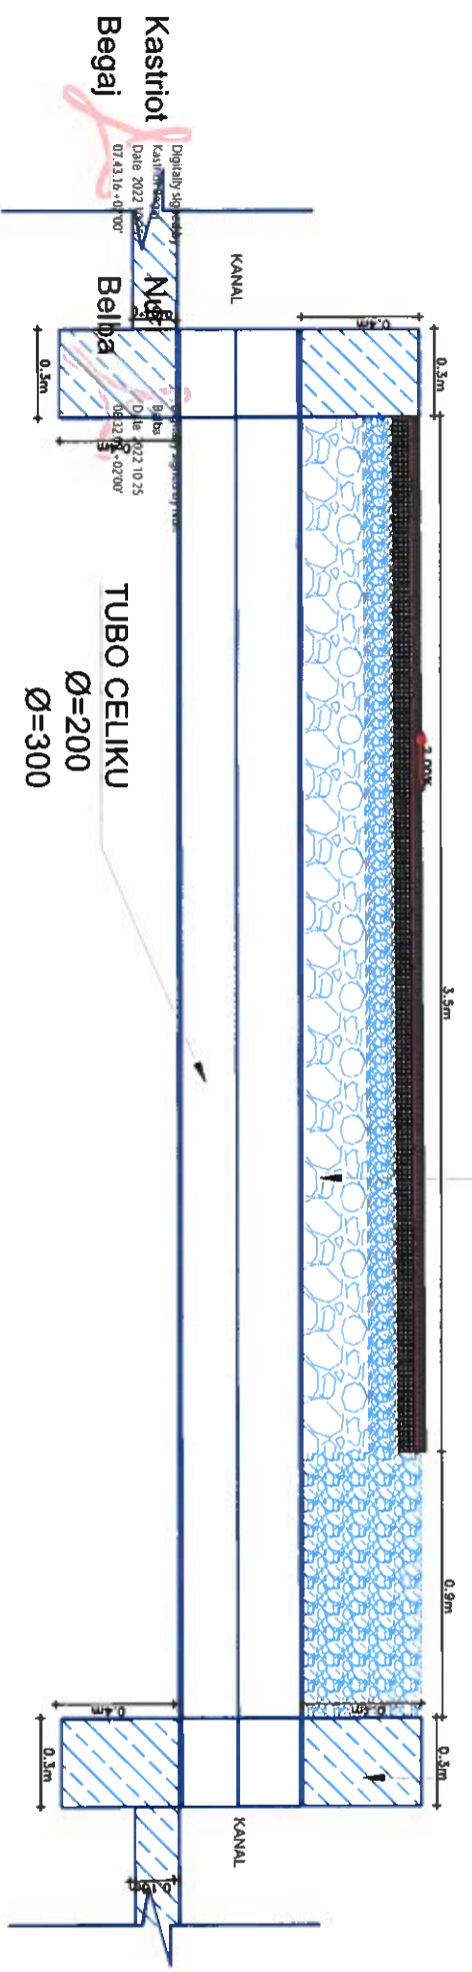

"HOLLESI PER KANALE E KUNETE TE RRUGES SE KOTODESHIT"	
PROJEKTOI:	ING. KASTRIOT BEGAJ NR LIC. K. 0546/4
PERPUNOI:	ARK. GERTI BEGAJ
PRANOI:	BASHKIA PREENJAS
Celi : 0682016010, 0692118661, 0695400070	

HOLLESI TE KALIMIT TE UJRAVE POSHTE RRUGES ME TUBO BETONI

SH 1:25

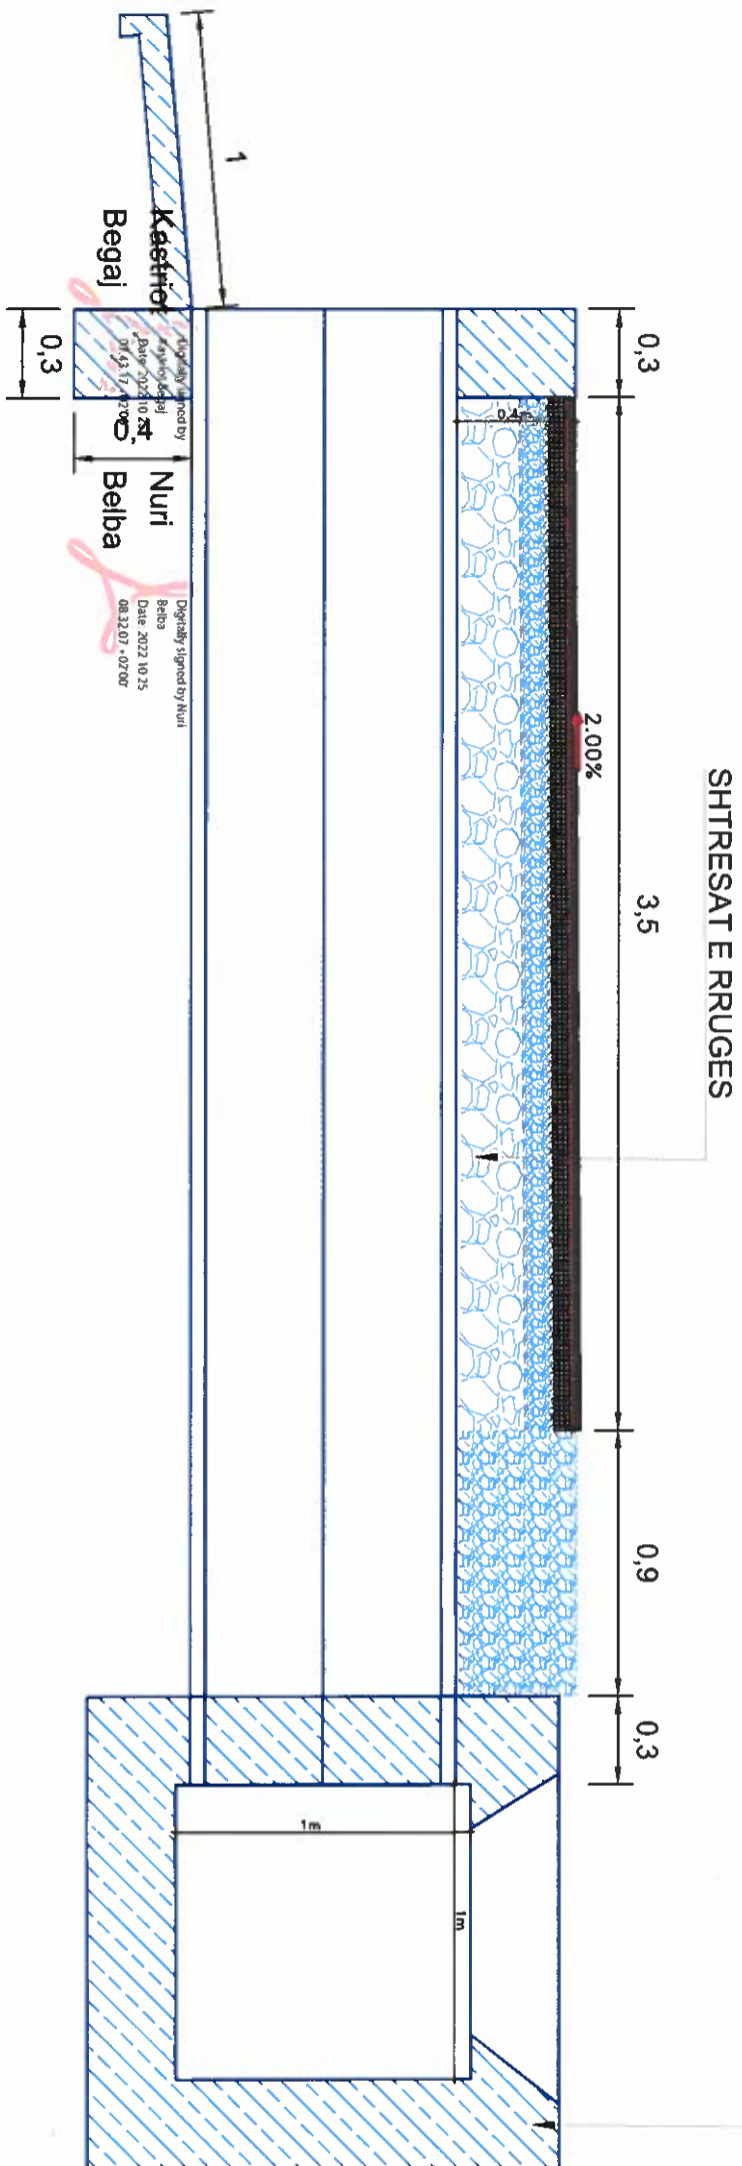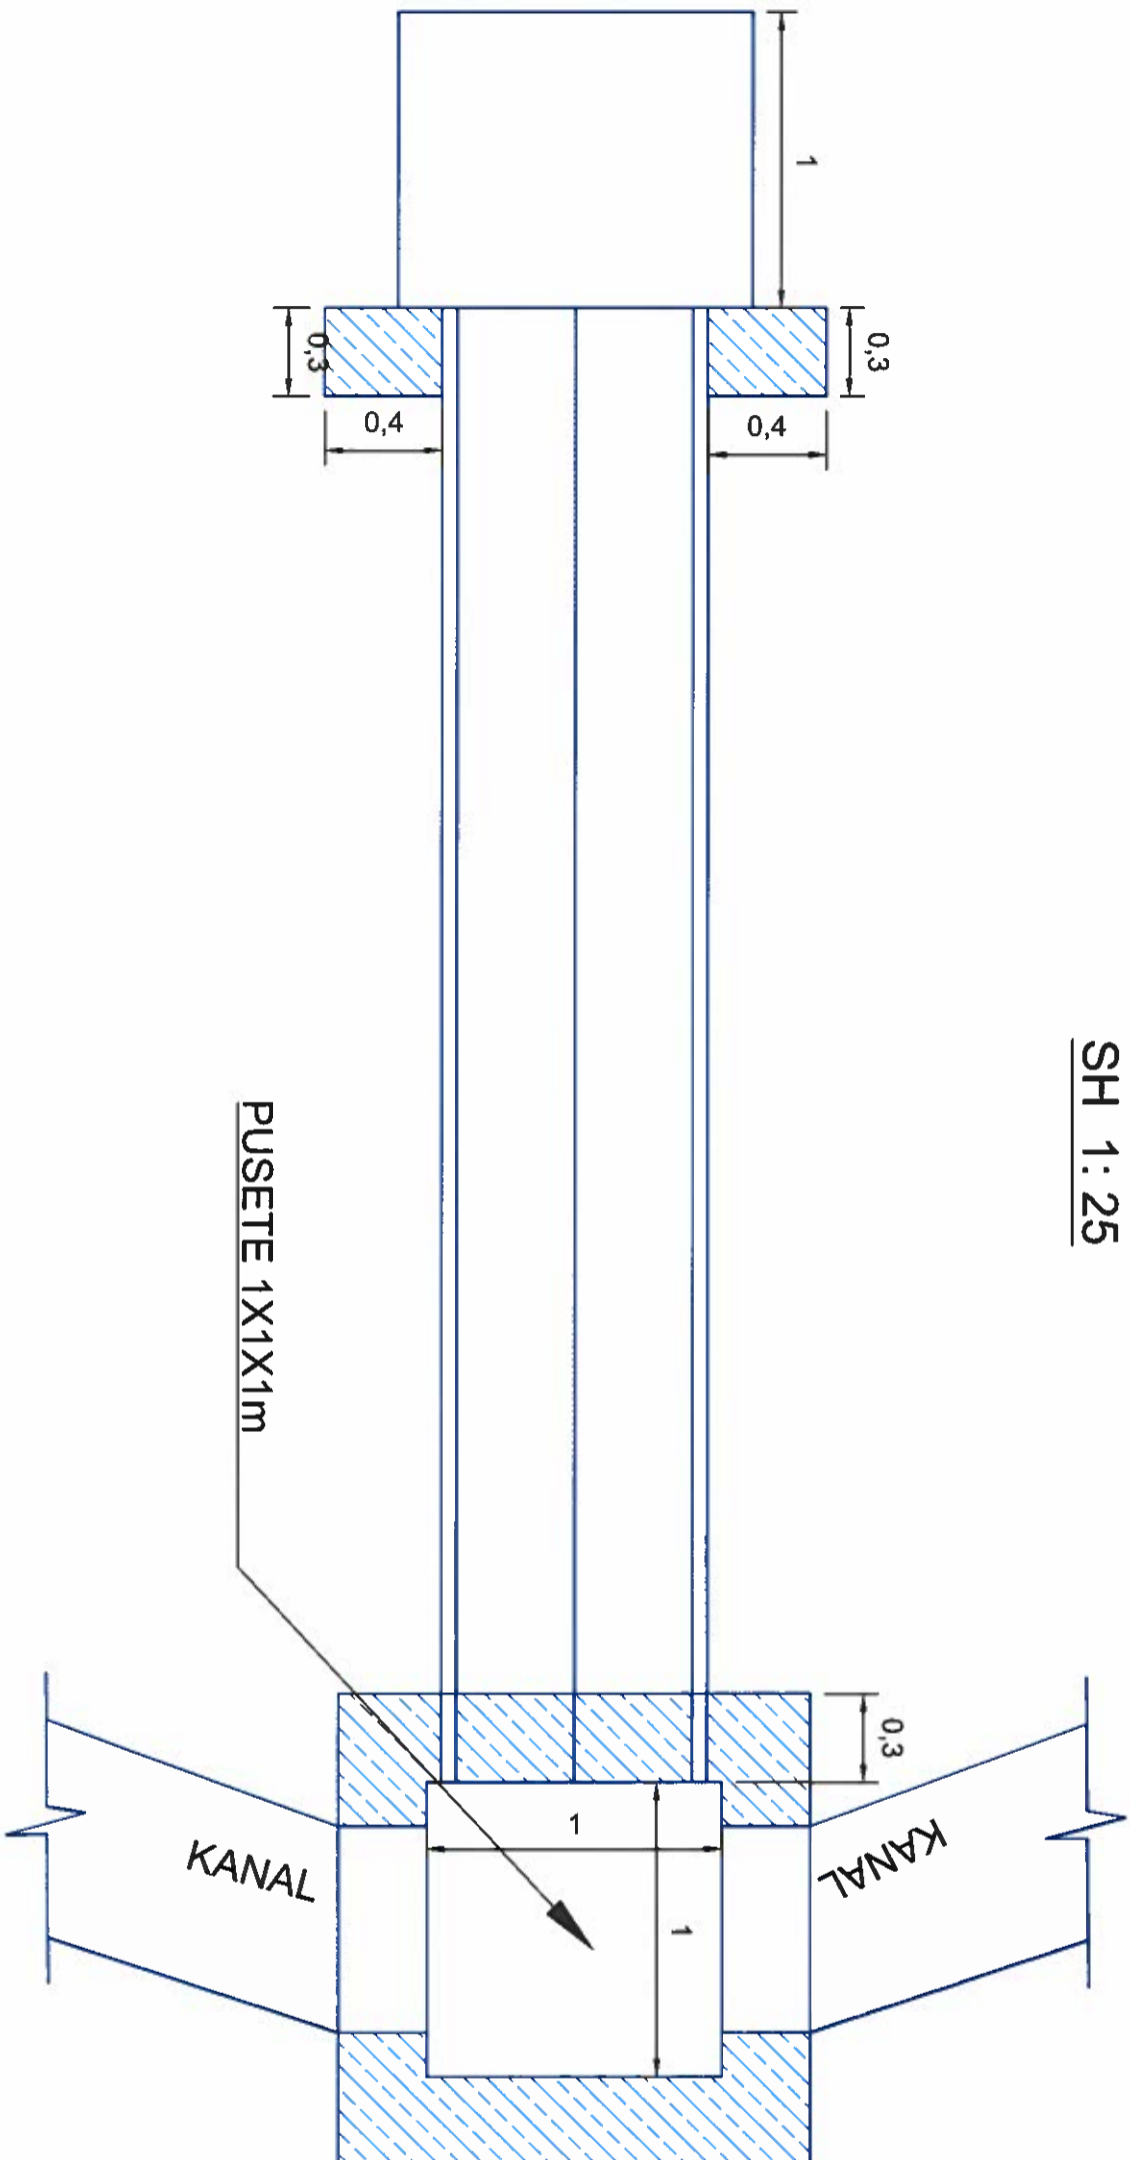

SHTRESAT E RRUGES

PUSETE 1X1X1m

BETON M15

Kastriot Begaj
Digitally signed by Kastriot Begaj

Nuri Belba
Digitally signed by Nuri Belba

"HOLLESI PER KANALE E KUNETIA TE RRUGES SE KOTODESHIT"	
PROJEKTOI:	ING. KASTRIOT BEGAJ NR LIC. K. 0546/4
PERPUNOIT:	ARK. GERTI BEGAJ
PRANDI:	BASHKIA PRENJAS
Celi : 0682016010, 0692118661, 0695400070	