

:


# PROJEKTI I SHKARKIMIT TE UJRAVE TE ZEZA DHE FURNIZIMIT ME UJE

Klienti : **BASHKIA BURREL**



**DERBI-E sh.p.k.**  
"Ruga e Dibres" Pallati Andi Konstruksion  
Shk.1, Ap.3, Tirane, Albania  
Mob: +355 67 20 57534  
E-mail: derbie.studio@gmail.com,

# PLANIMETRIA KATI PERDHE SHKARKIMI I UJRAVE TE ZEZA

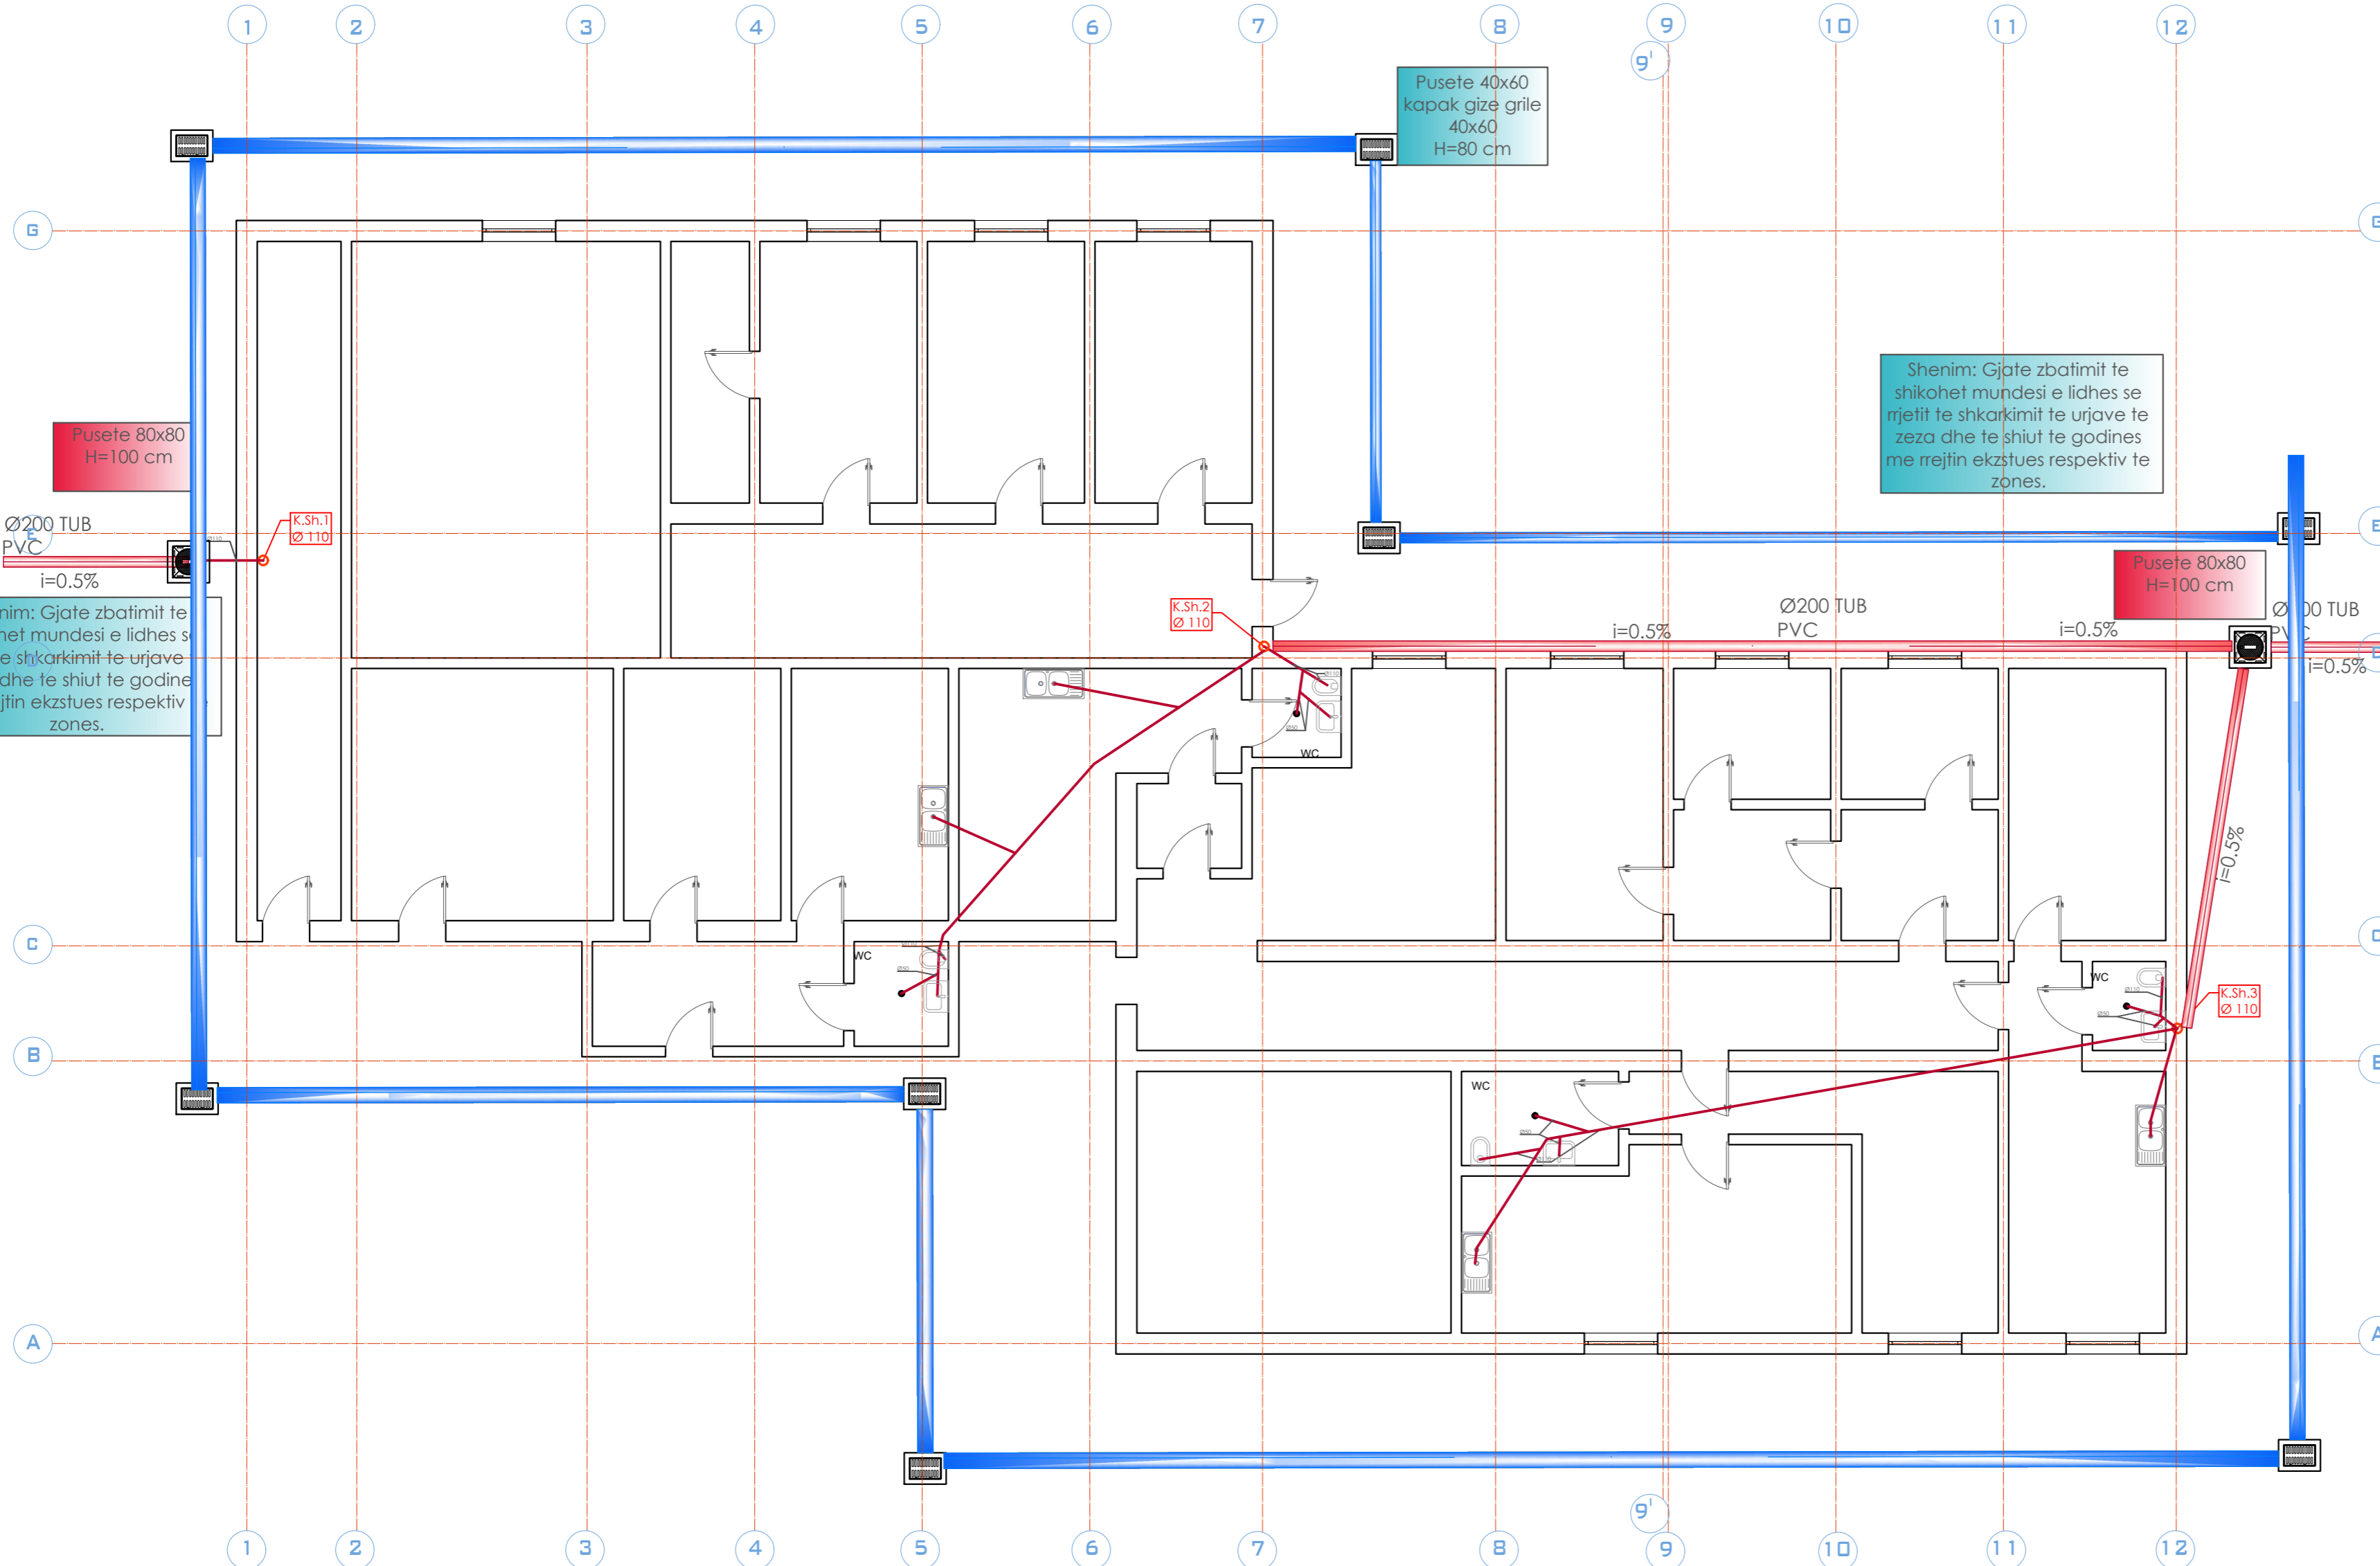


## LEGJENDA :

- Tubacion shkarkimi
- Kolone shkarkimi
- ⊗ Pilete dyshemeje

|   |         |         |     |
|---|---------|---------|-----|
| Projekti : <b>RIKONSTRUKSION</b>  |         |         |     |
| Klienti : <b>BASHKIA BURREL</b>   |         |         |     |
| <b>DERBI-E sh.p.k.</b><br>"Rruga e Dibres" Pallati Andi Konstruksion Shk.1, Ap.3,<br>Tirane, Albania<br>Mob: +355 67 20 57534<br>E-mail: derbie.studio@gmail.com, |         |         |     |
| Arkitekt : <b>Olger Qirjaqi</b> (Nr. Lic. A.1017/2)   |         |         |     |
| Inxhinier Konstruktor : <b>Bexhet Dedja</b> (Nr. Lic. K.1184/3)   |         |         |     |
| Inxhinier Hidroteknik : <b>Edmond Theodhori</b> (Nr. Lic. K.0783/2)   |         |         |     |
| Inxhinier Elektrik : <b>Besnik Kaliqi</b> (Nr. Lic. E.0964/2)   |         |         |     |
| Emertimi i Objektivit : Rikonstruksion i ish hotelit te ish uzines se ferrokromit   |         |         |     |
| Emertimi i vizatimit : <b>Planimetria e katit perdhe ,Shkarkim i ujrave te zeza</b>   |         |         |     |
| Kodi i vizatimit  | Shkalla | Formati | A 3 |
|   | 1 : 100 | Fleta   | 1   |

# PLANIMETRIA KATI PARE SHKARKIMI I UJRAVE TE ZEZA

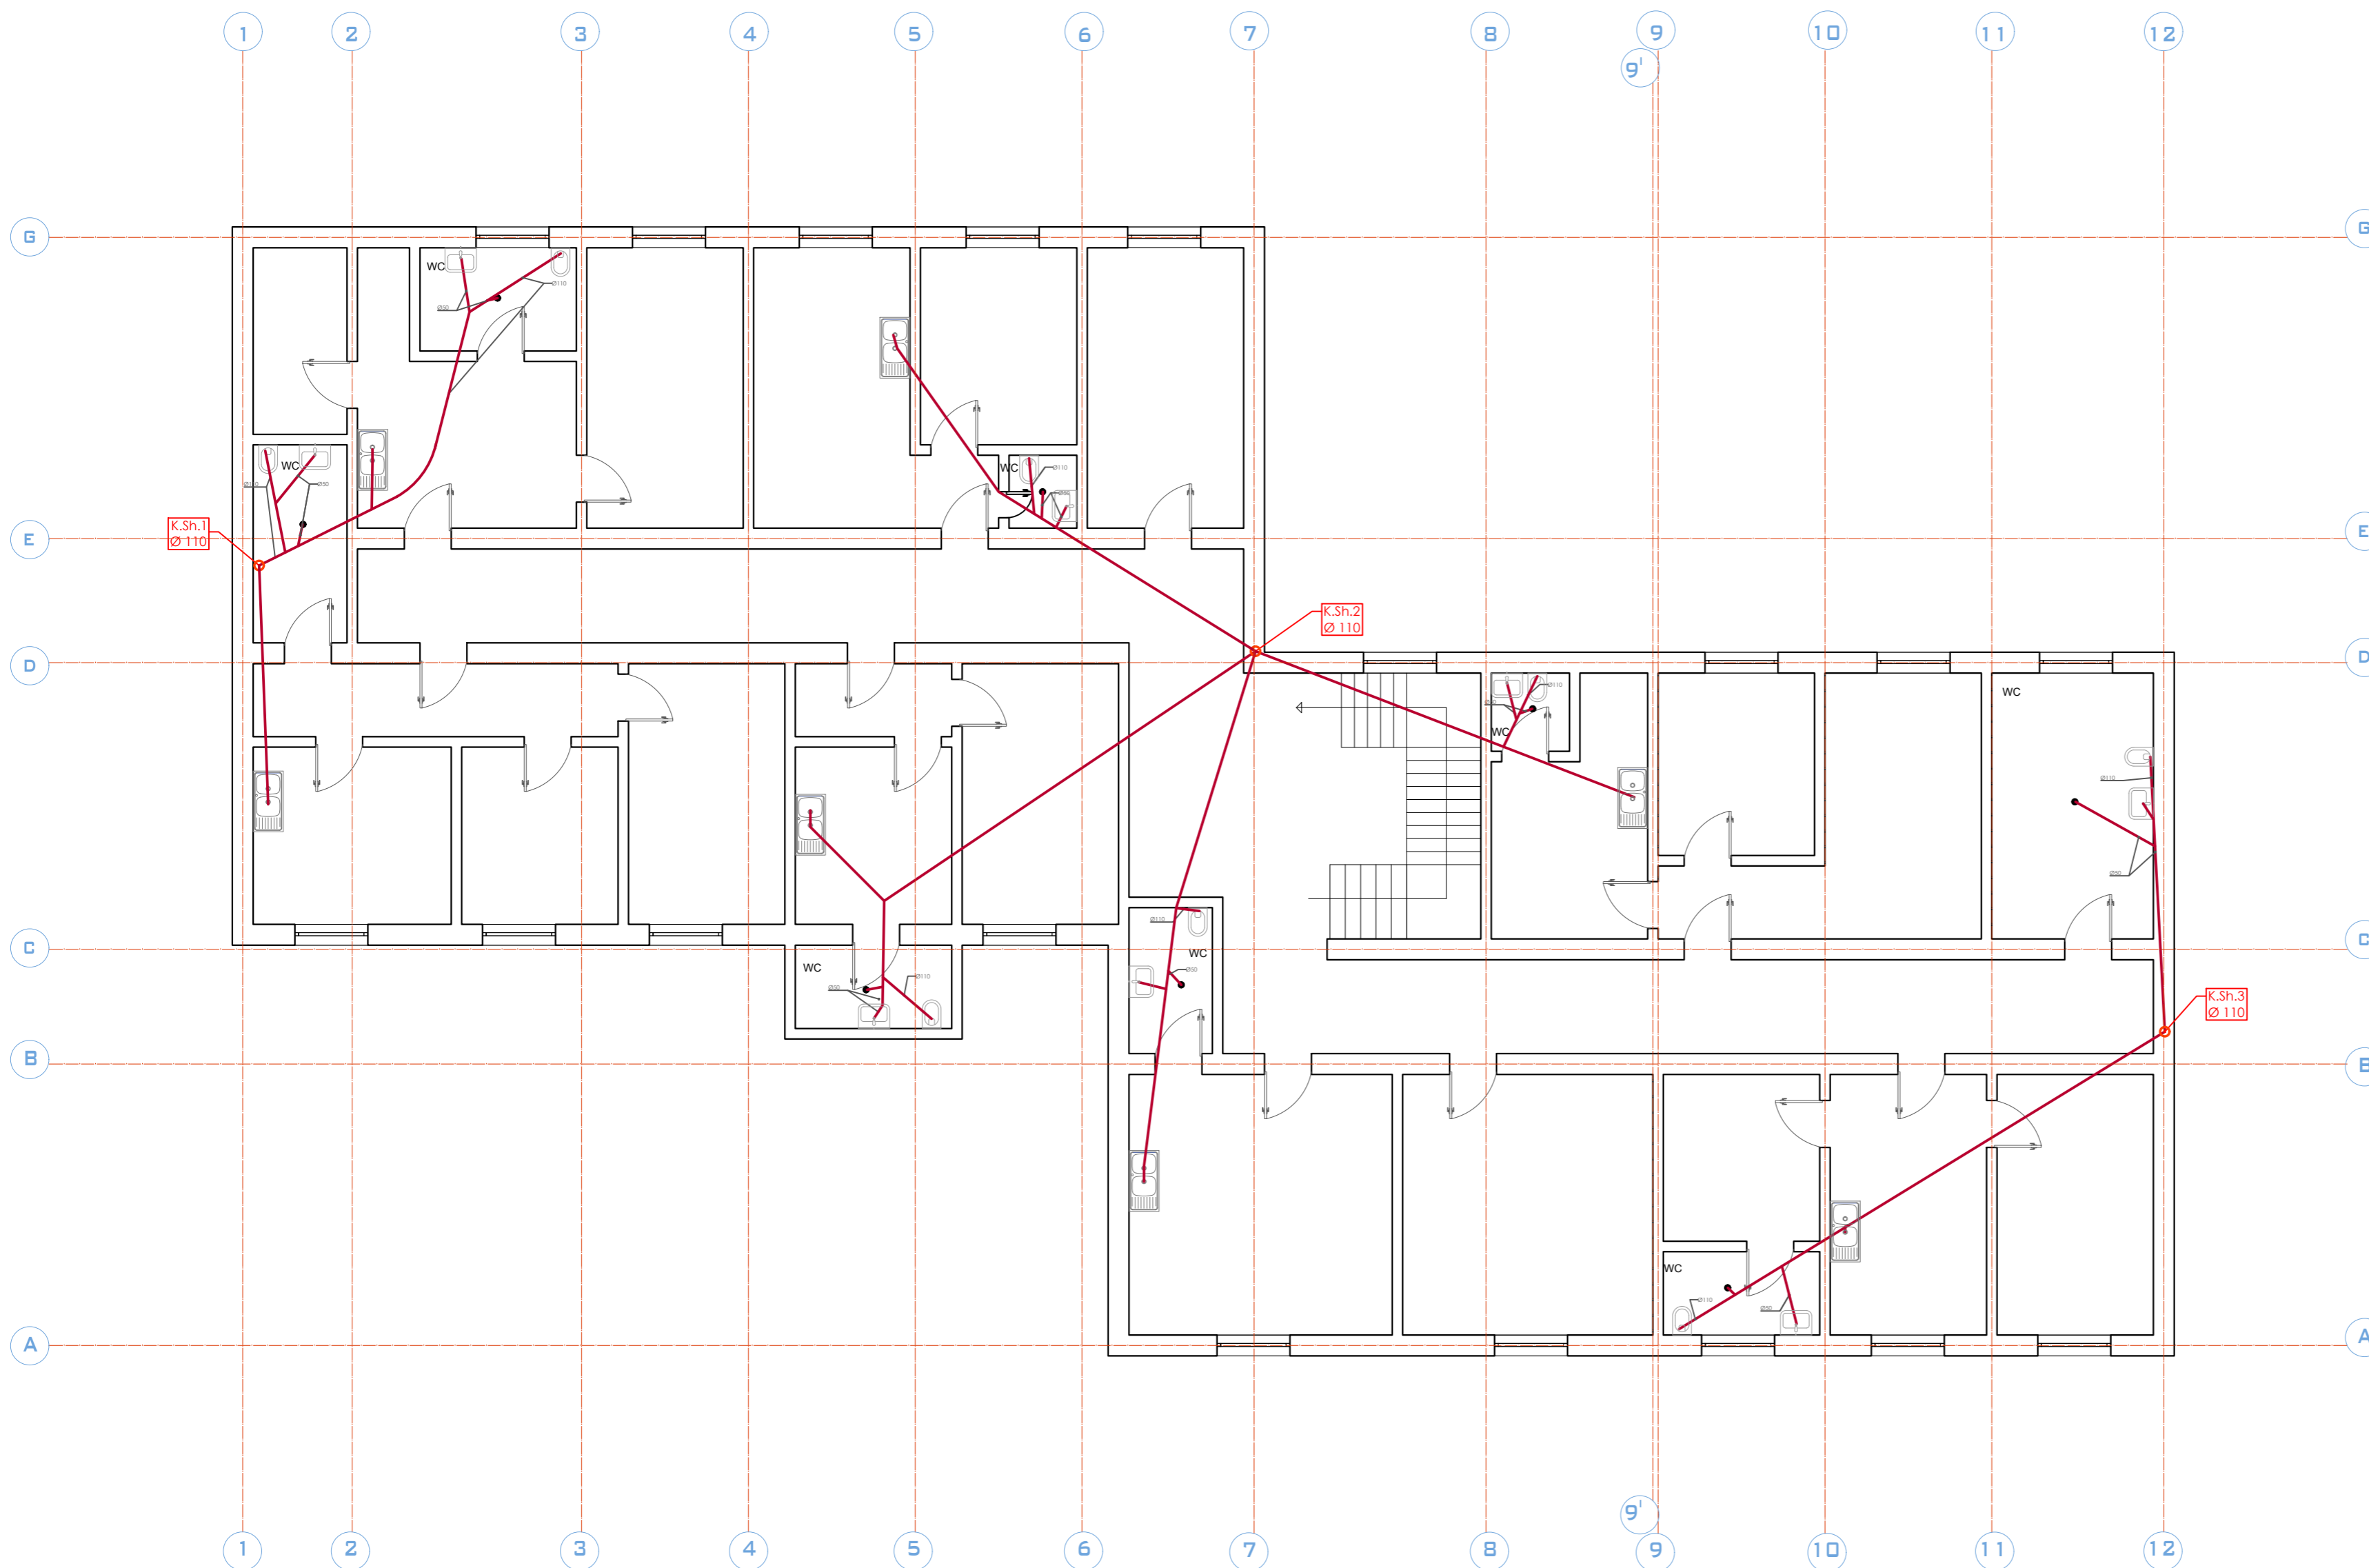

## LEGJENDA :

- Tubacion shkarkimi
- Kolone shkarkimi
- Pilete dysHEMEJE

Projekti : **RIKONSTRUKSION**

Klienti : **BASHKIA BURREL**

**DERBI-E sh.p.k.**  
 "Rruga e Dibres" Pallati Andi Konstruksion Shk.1, Ap.3,  
 Tirane, Albania  
 Mob: +355 67 20 57534  
 E-mail: derbie.studio@gmail.com,

Arkitekt :  
**Olger Qirjaqi** (Nr. Lic. A.1017/2)

Inxhinier Konstruktor :  
**Bexhet Dedja** (Nr. Lic. K.1184/3)

Inxhinier Hidroteknik :  
**Edmond Theodhori** (Nr. Lic. K.0783/2)


Inxhinier Elektrik :  
**Besnik Kaliqi** (Nr. Lic. E.0964/2)

Emertimi i Objektivit : Rikonstruksion i ish hotelit te ish uzines se ferrokromit

Emertimi i vizatimit :  
**Planimetria e katit pare ,Shkarkim i ujrave te zeza**

|                  |         |         |     |
|------------------|---------|---------|-----|
| Kodi i vizatimit | Shkalla | Formati | A 3 |
|                  | 1 : 100 | Fleta   | 2   |

# PILANIMETRIA KAT DYTE SHKARKIMI I UJRAVE TE ZEZA

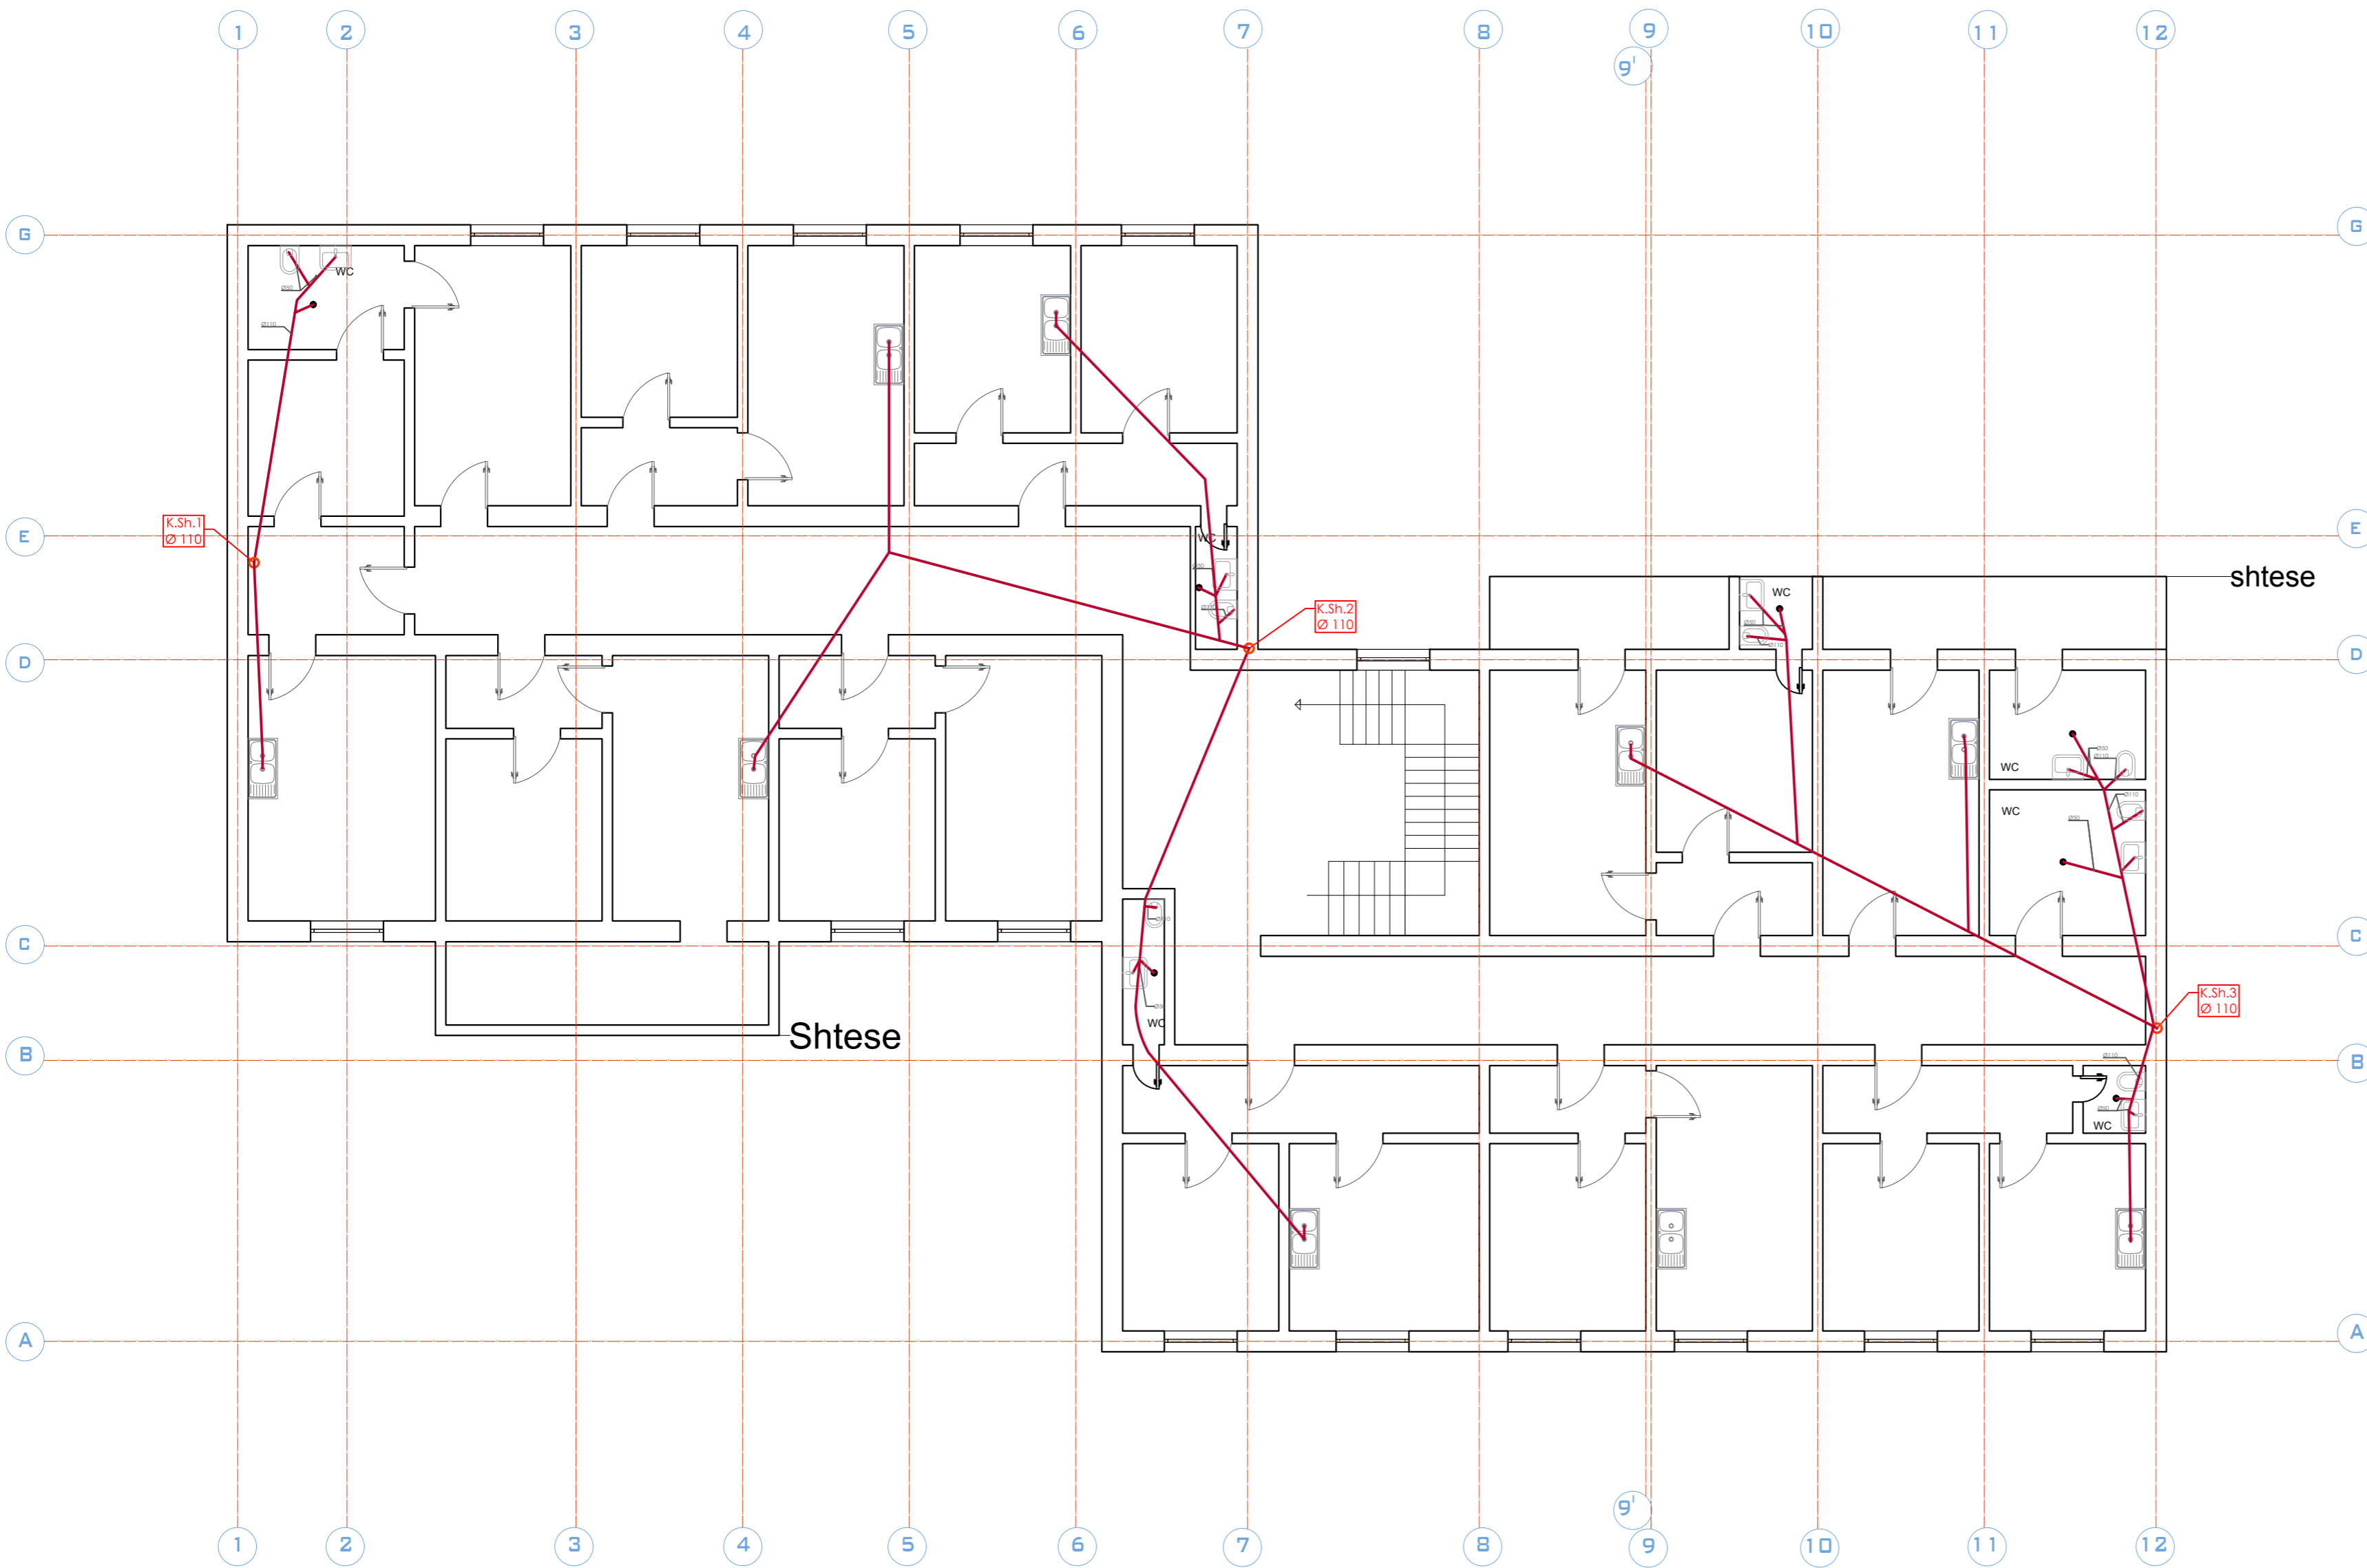


## LEGJENDA :

- Tubacion shkarkimi
- Kolone shkarkimi
- Pilete dysHEMEJE

|   |         |         |     |
|---|---------|---------|-----|
| Projekti : <b>RIKONSTRUKSION</b>  |         |         |     |
| Klienti : <b>BASHKIA BURREL</b>   |         |         |     |
| <b>DERBI-E sh.p.k.</b><br>"Rruga e Dibres" Pallati Andi Konstruksion Shk.1, Ap.3,<br>Tirane, Albania<br>Mob: +355 67 20 57534<br>E-mail: derbie.studio@gmail.com, |         |         |     |
| Arkitekt : <b>Olger Qirjaqi</b> (Nr. Lic. A.1017/2)   |         |         |     |
| Inxhinier Konstruktor : <b>Bexhet Dedja</b> (Nr. Lic. K.1184/3)   |         |         |     |
| Inxhinier Hidroteknik : <b>Edmond Theodhori</b> (Nr. Lic. K.0783/2)   |         |         |     |
| Inxhinier Elektrik : <b>Besnik Kaliqi</b> (Nr. Lic. E.0964/2)   |         |         |     |
| Emertimi i Objektivit : Rikonstruksion i ish hotelit te ish uzines se ferrokromit   |         |         |     |
| Emertimi i vizatimit : <b>Planimetria e katit per dhe ,Shkarkim i ujrave te zeza</b>  |         |         |     |
| Kodi i vizatimit  | Shkalla | Formati | A 3 |
|   | 1 : 100 | Fleta   | 3   |

# PLANIMETRIA KATI TRETE SHKARKIMI I UJRAVE TE ZEZA

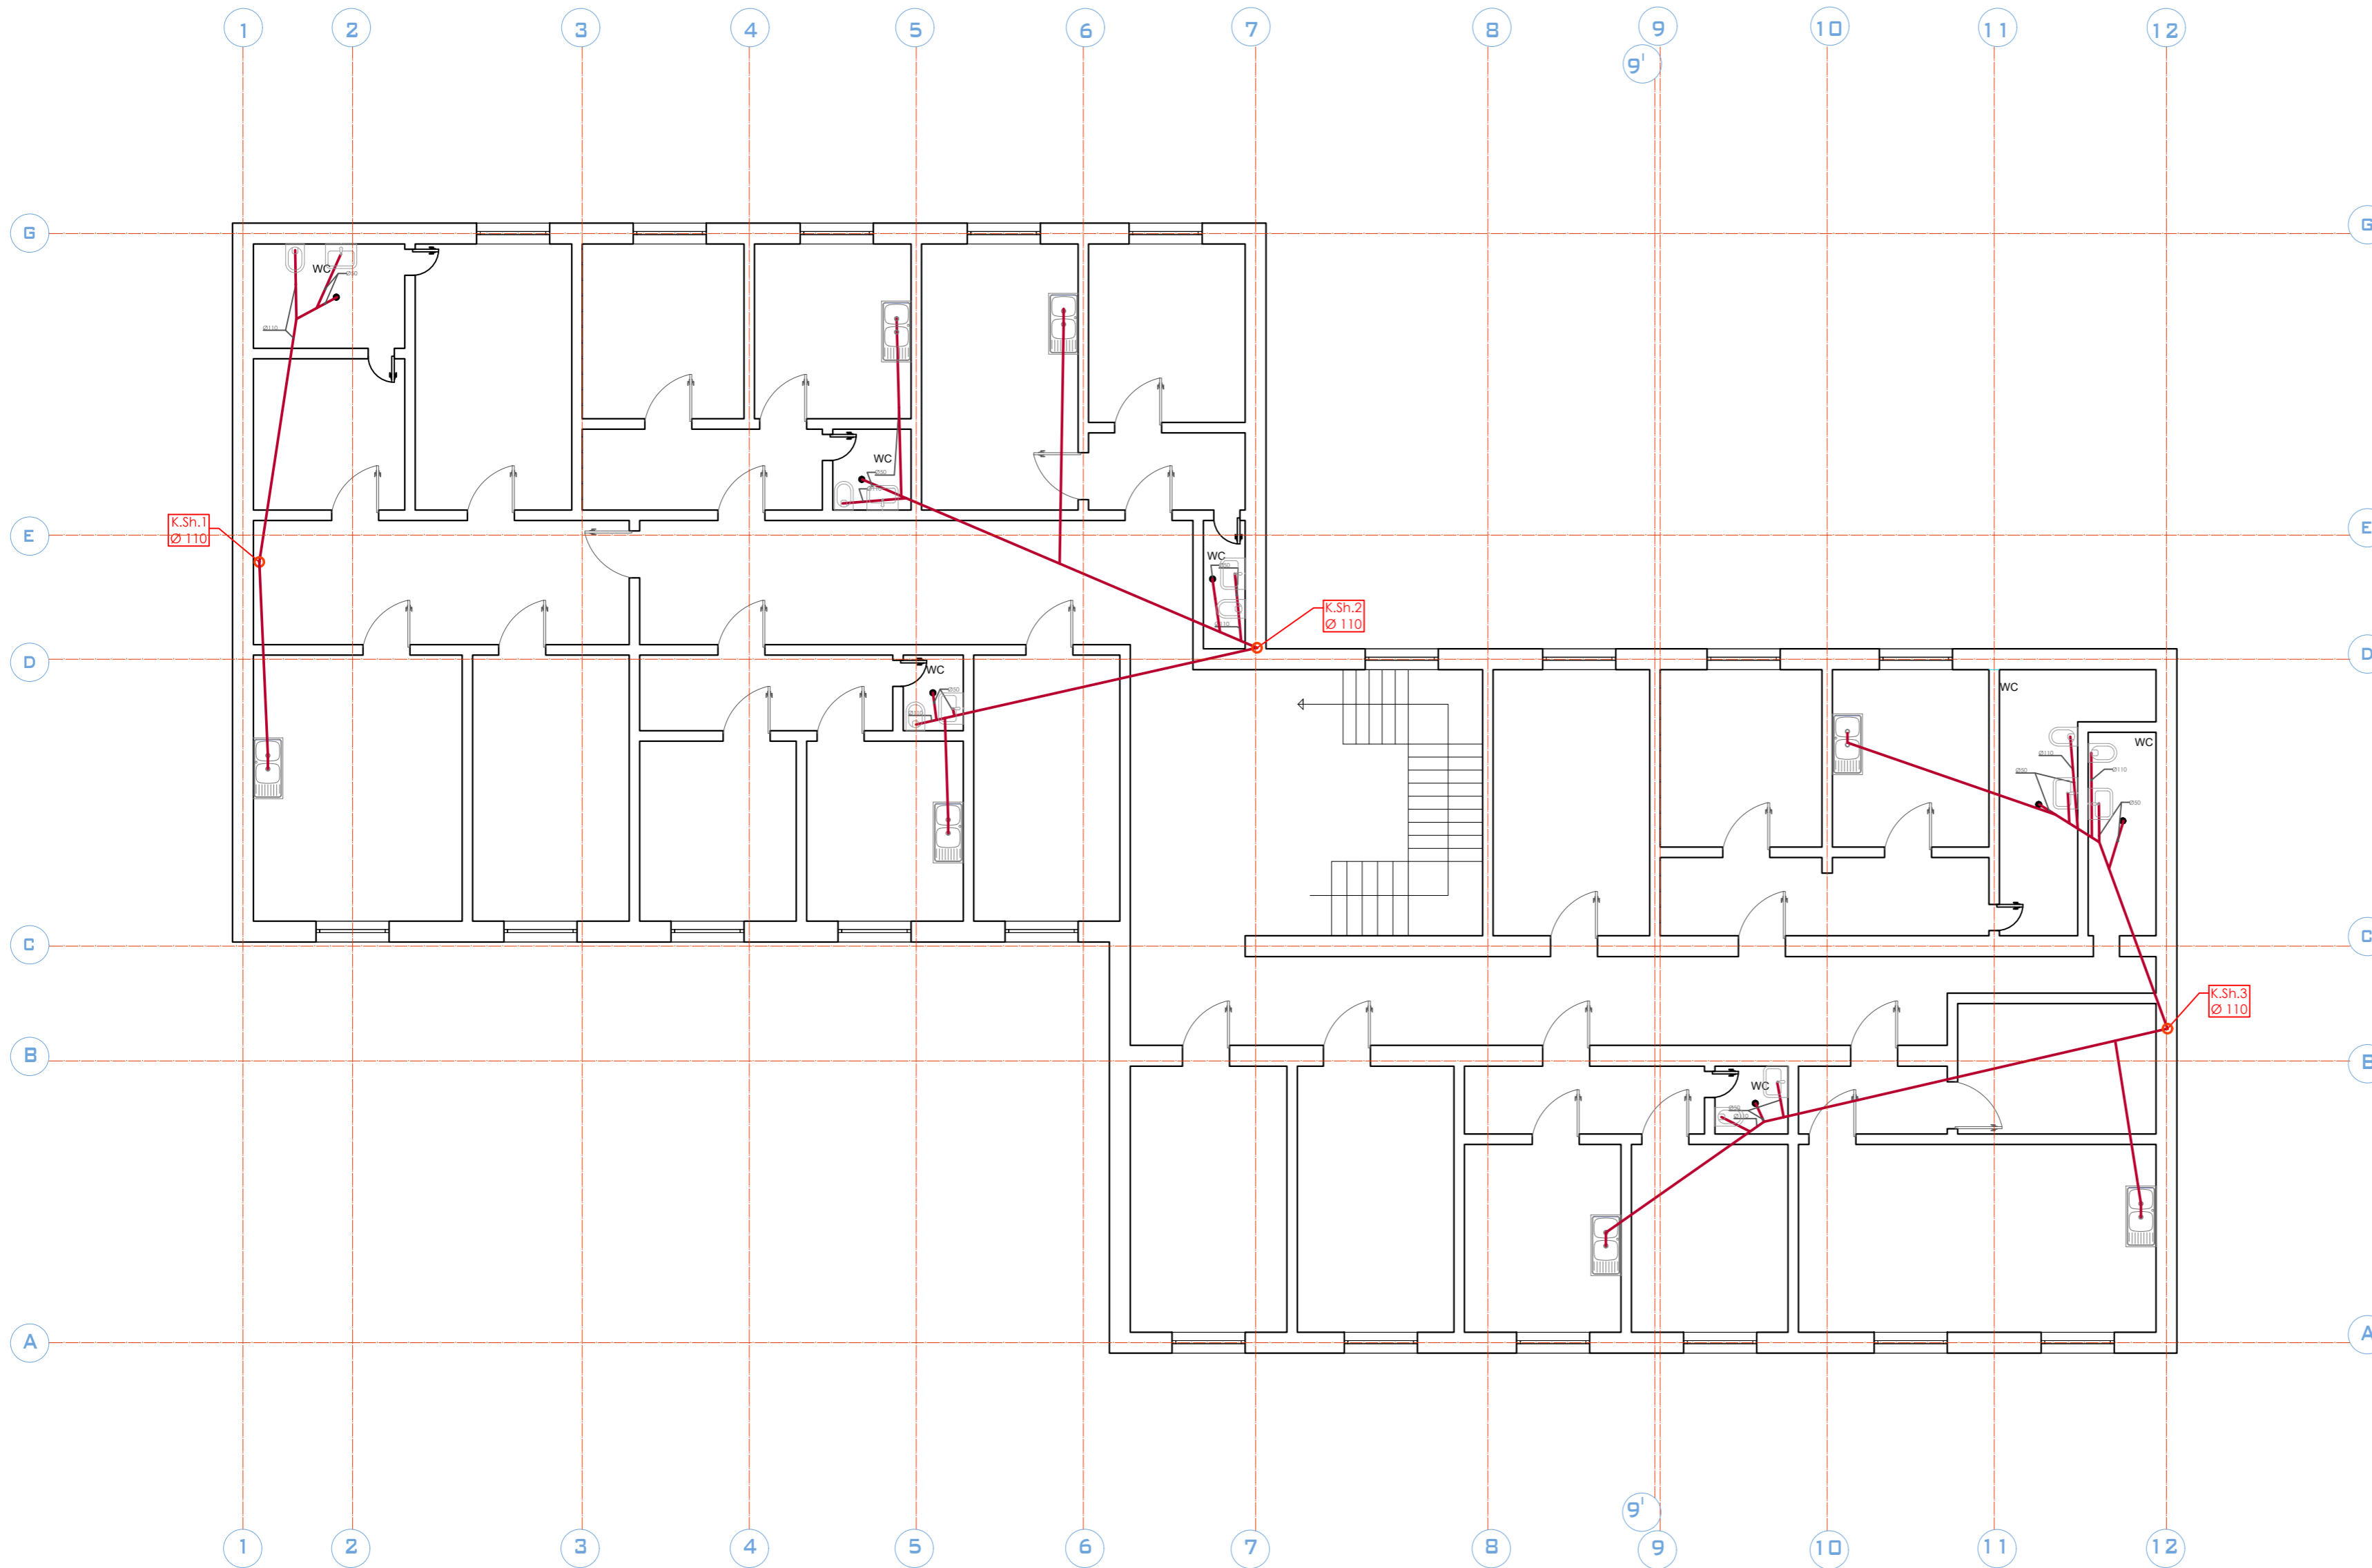

## LEGJENDA :

- Tubacion shkarkimi
- Kolone shkarkimi
- Pilete dysHEMEJE

Projekti : **RIKONSTRUKSION**

Klienti : **BASHKIA BURREL**

**DERBI-E sh.p.k.**  
 "Rruga e Dibres" Pallati Andi Konstruksion Shk.1, Ap.3,  
 Tirane, Albania  
 Mob: +355 67 20 57534  
 E-mail: derbie.studio@gmail.com,

Arkitekt :  
**Olger Qirjaqi** (Nr. Lic. A.1017/2)

Inxhinier Konstrktor :  
**Bexhet Dedja** (Nr. Lic. K.1184/3)

Inxhinier Hidroteknik :  
**Edmond Theodhori** (Nr. Lic. K.0783/2)


Inxhinier Elektrik :  
**Besnik Kaliqi** (Nr. Lic. E.0964/2)

Emertimi i Objektivit : Rikonstruksion i ish hotelit te ish uzines se ferrokromit

Emertimi i vizatimit :  
**Planimetria e katit trete, Shkarkim i ujrave te zeza**

|                  |         |         |     |
|------------------|---------|---------|-----|
| Kodi i vizatimit | Shkalla | Formati | A 3 |
|                  | 1 : 100 | Fleta   | 4   |

# PLANIMETRIA KATI KATER SHKARKIMI I UJRAVE TE ZEZA

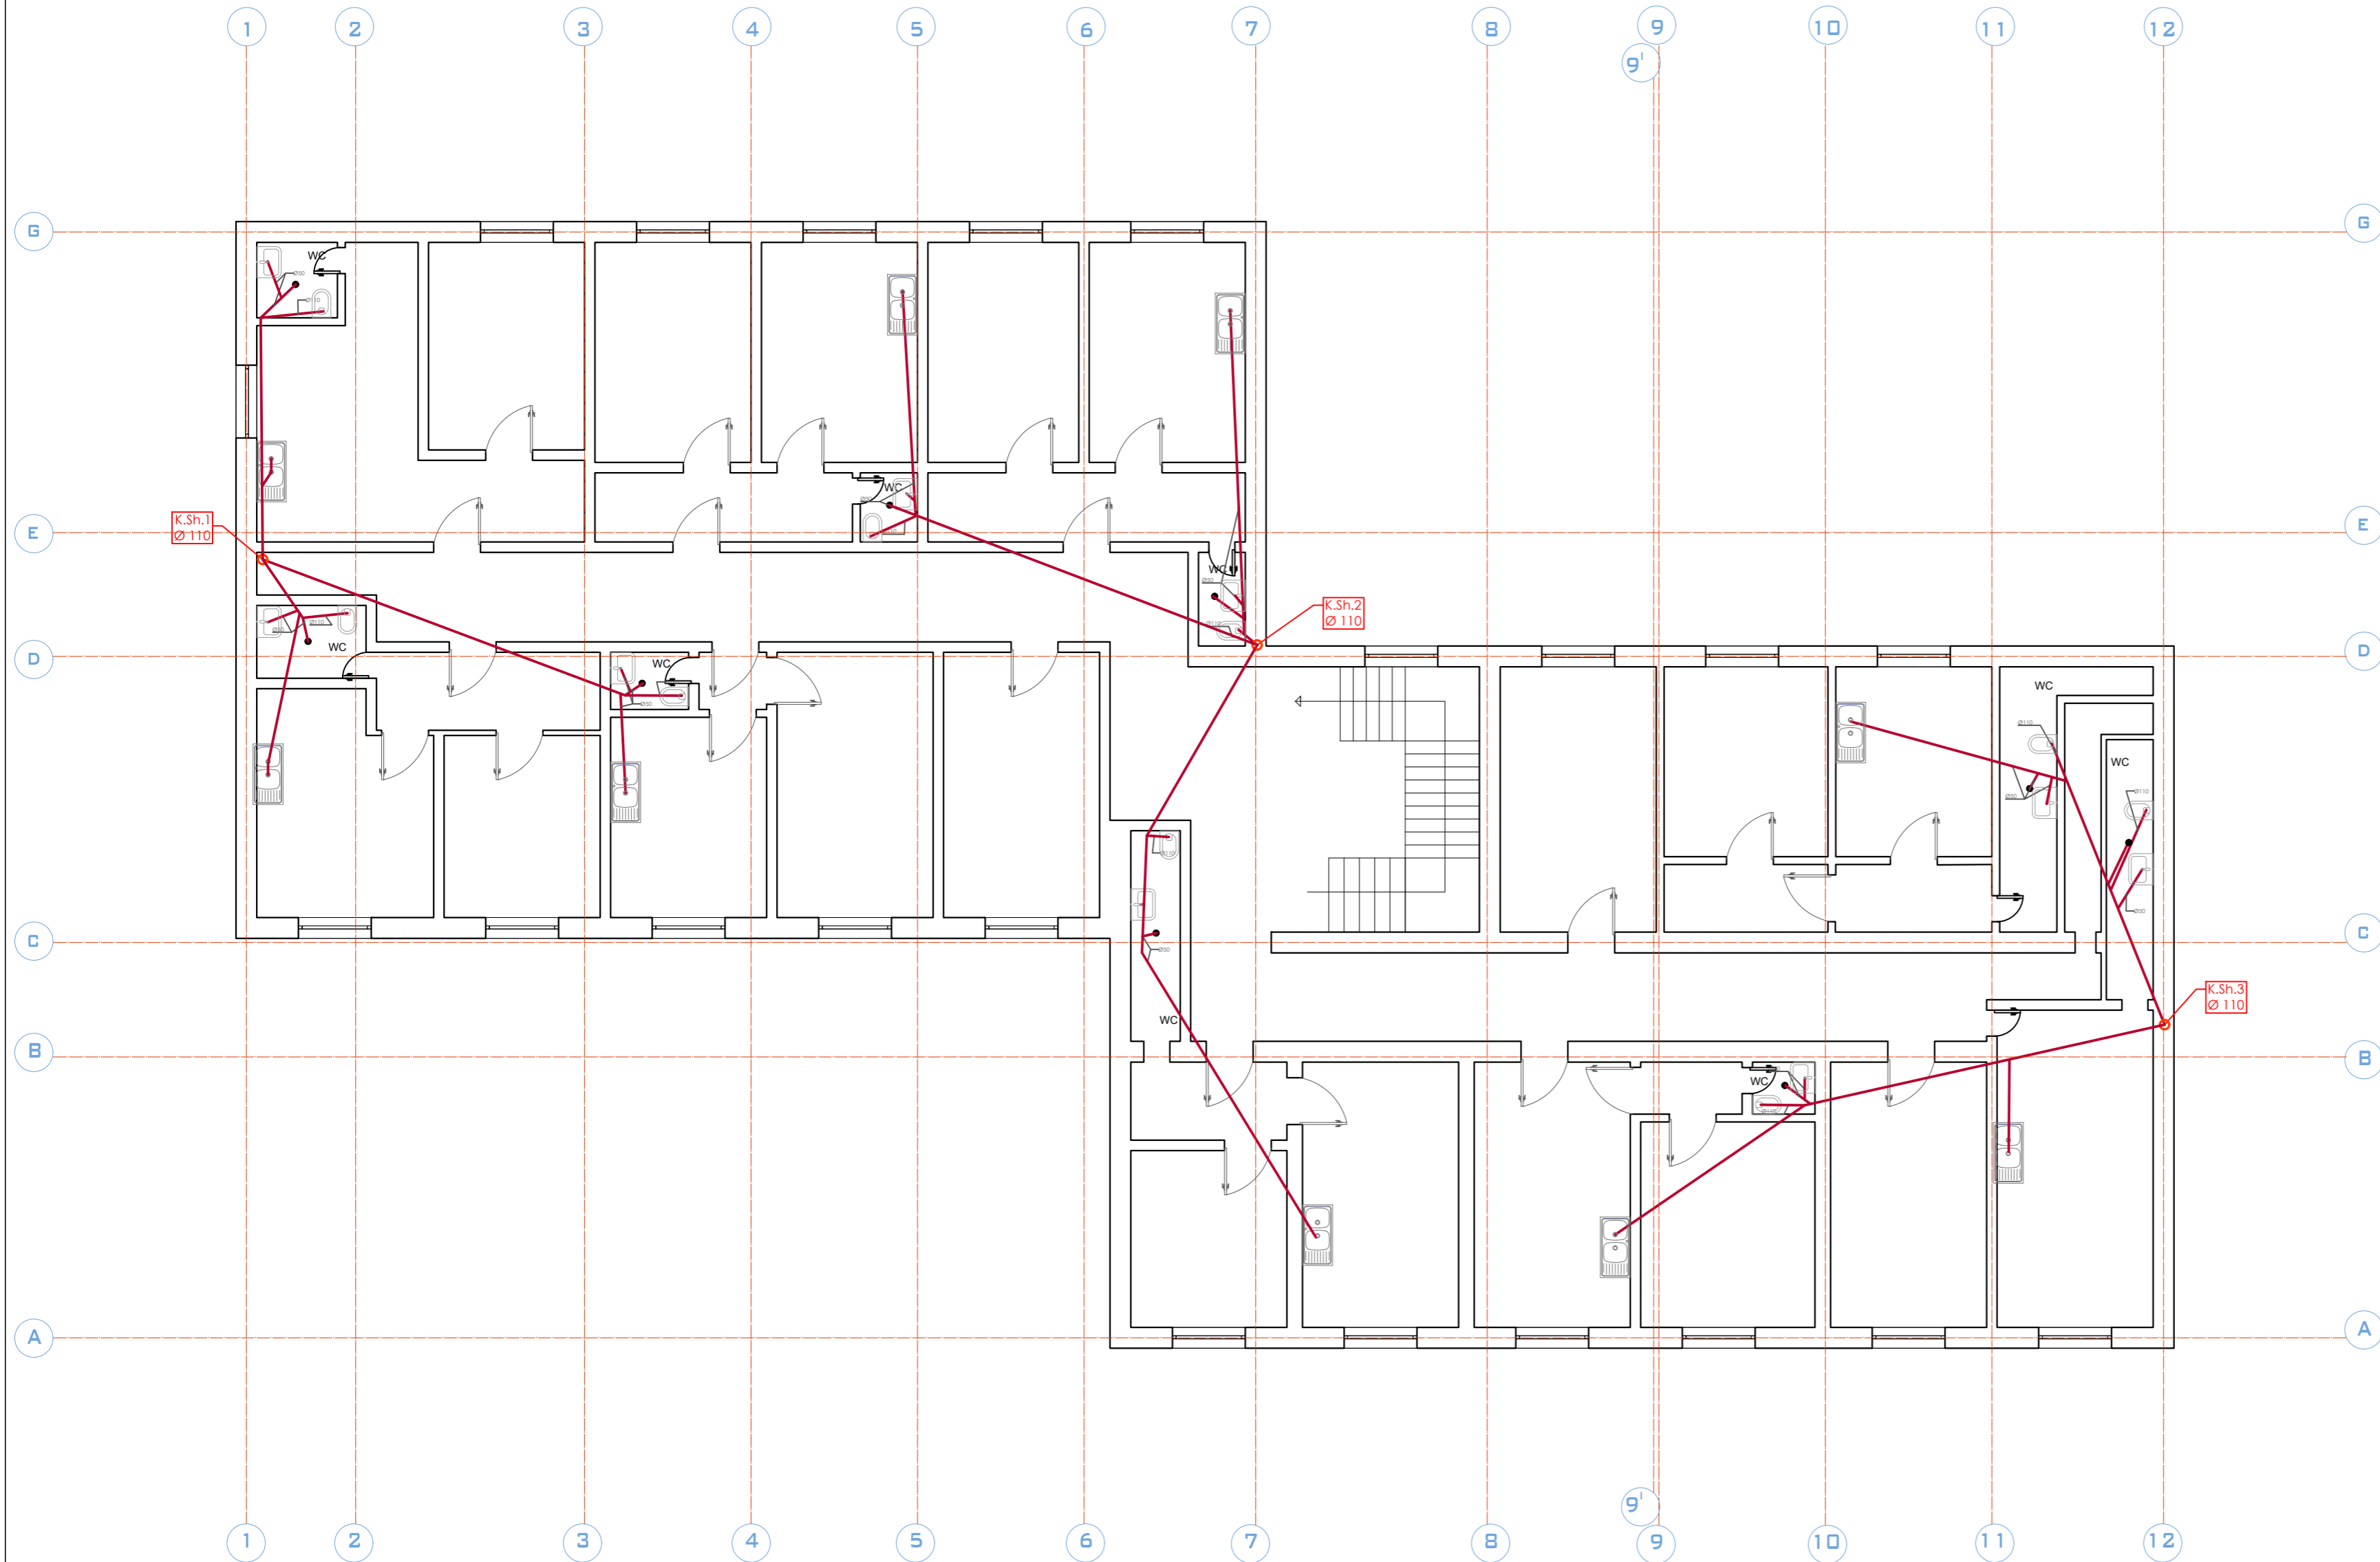

## LEGJENDA :

- Tubacion shkarkimi
- Kolone shkarkimi
- Pilete dysHEMEJE

Projekti : **RIKONSTRUKSION**

Klienti : **BASHKIA BURREL**

**DERBI-E sh.p.k.**  
 "Rruga e Dibres" Pallati Andi Konstruksion Shk.1, Ap.3,  
 Tirane, Albania  
 Mob: +355 67 20 57534  
 E-mail: derbie.studio@gmail.com,

Arkitekt :  
**Olger Qirjaqi** (Nr. Lic. A.1017/2)

Inxhinier Konstruktore :  
**Bexhet Dedja** (Nr. Lic. K.1184/3)

Inxhinier Hidroteknike :  
**Edmond Theodhori** (Nr. Lic. K.0783/2)


Inxhinier Elektrike :  
**Besnik Kaliqi** (Nr. Lic. E.0964/2)

Emertimi i Objektivit : Rikonstruksion i ish hotelit te ish uzines se ferrokromit







Emertimi i vizatimit :  
**Planimetria e katit kater ,Shkarkim i ujrave te zeza**
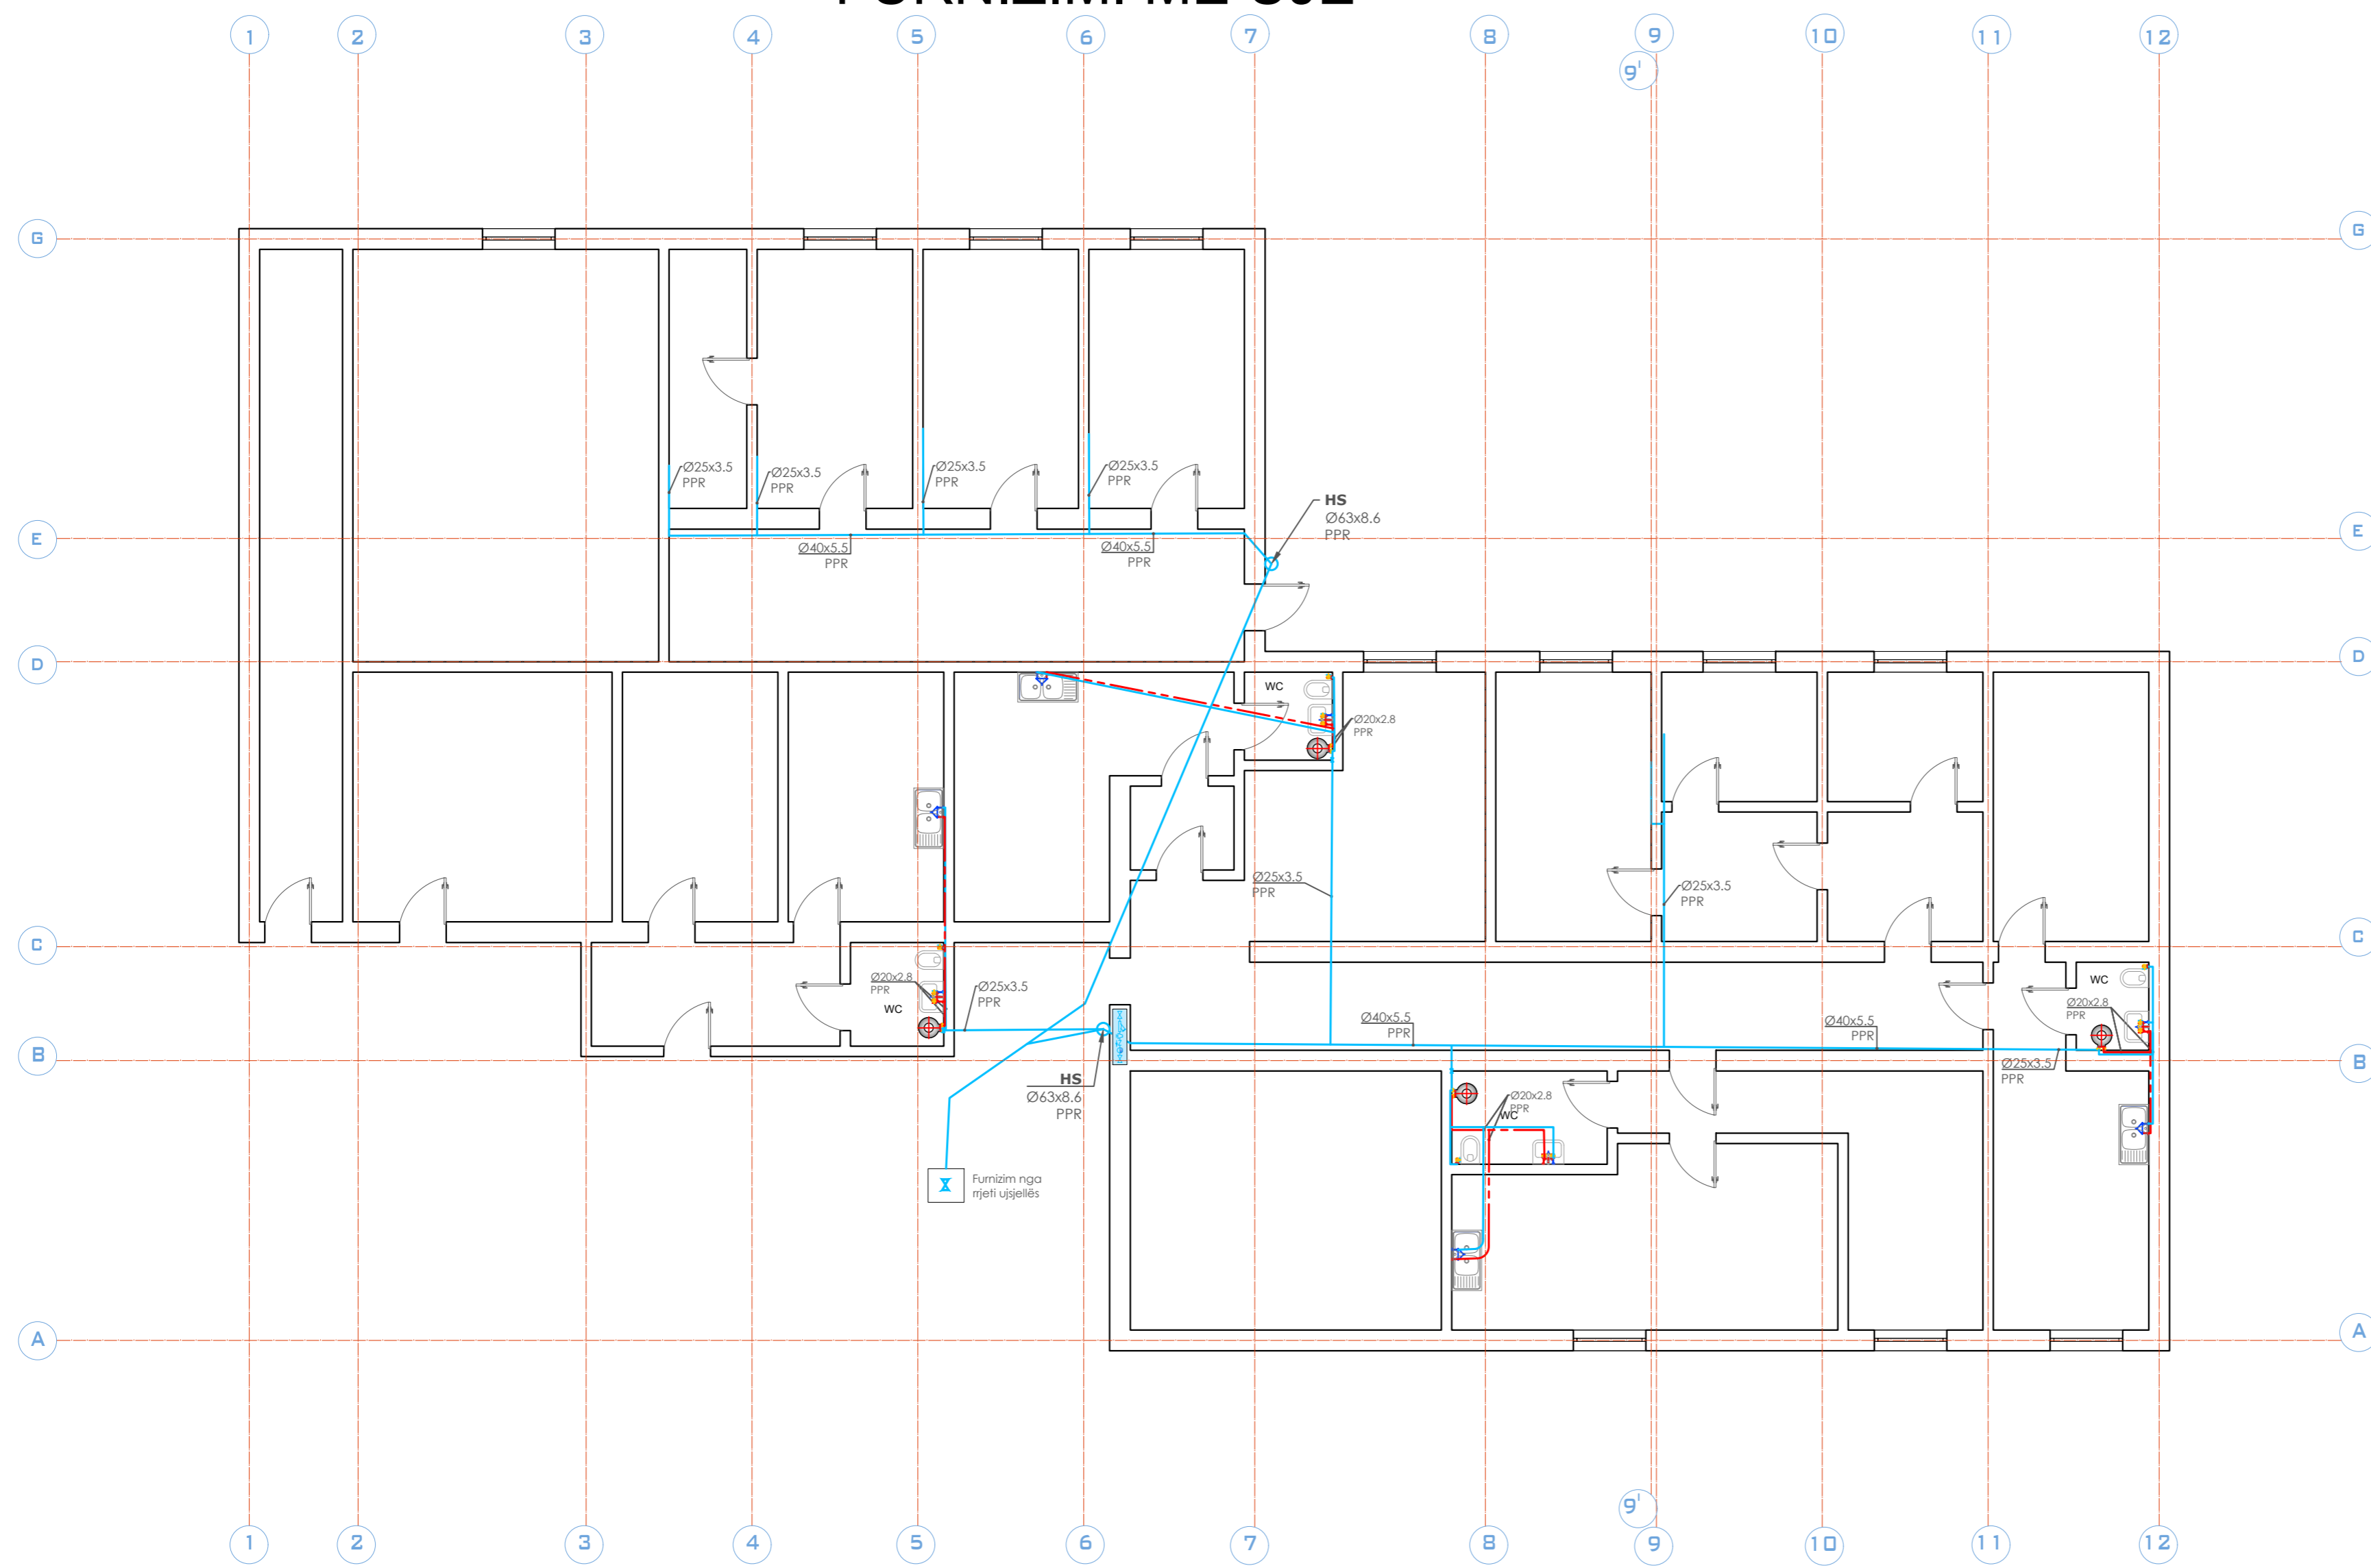
|                  |         |         |     |
|------------------|---------|---------|-----|
| Kodi i vizatimit | Shkalla | Formati | A 3 |
|                  | 1 : 100 | Fleta   | 5   |

# PLANIMETRIA KATI PERDHE FURNIZIMI ME UJE

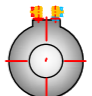


## LEGJENDA :

-  Boiler elektrik
-  Furnizimi me ujit te ftohte
-  Furnizimi me ujit te ngrohte
-  Valvol
-  Tuba
-  Mishelator
-  Furnizim me uje te ftohte dhe te ngrohte + shkarkim






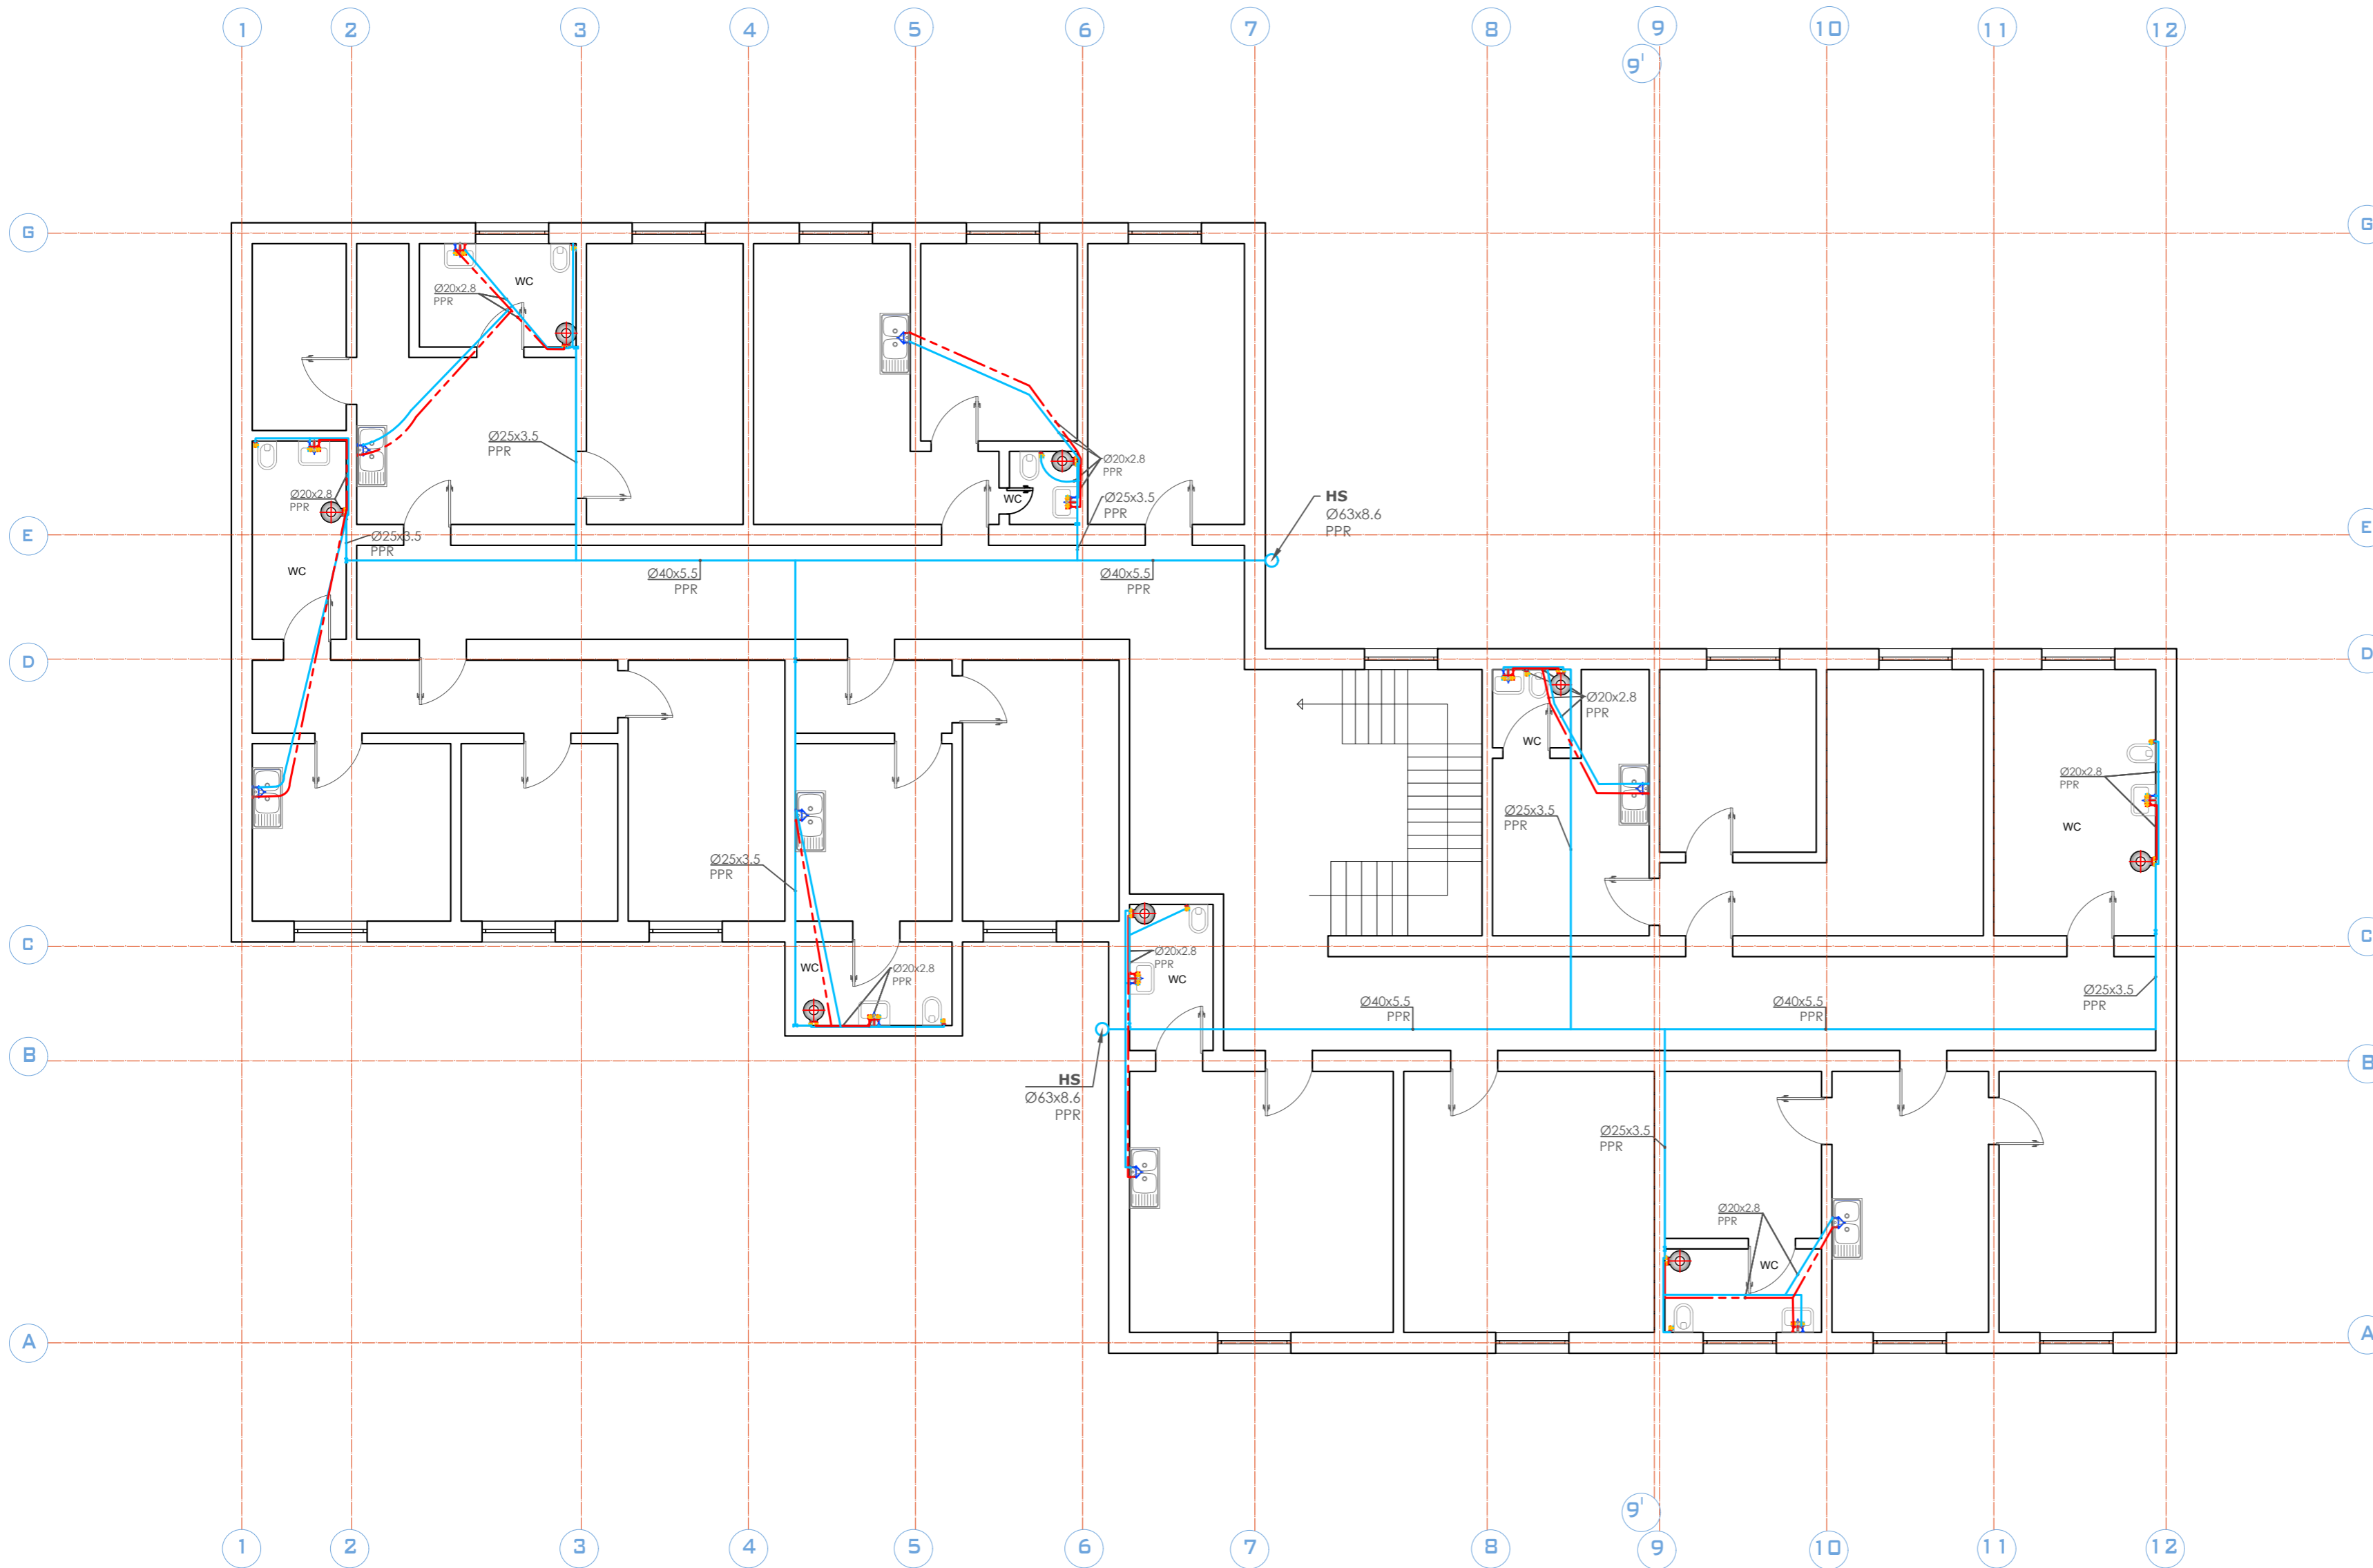

-  Saraçineske
-  Valvol moskthimi
-  Reduktues presioni
-  Mates uji
-  Filter uji
-  Grupi i furnizimit me uje

|   |         |         |     |
|---|---------|---------|-----|
| Projekti : <b>RIKONSTRUKSION</b>  |         |         |     |
| Klienti : <b>BASHKIA BURREL</b>   |         |         |     |
| <b>DERBI-E sh.p.k.</b><br>"Rruga e Dibres" Pallati Andi Konstruksion Shk.1, Ap.3,<br>Tirane, Albania<br>Mob: +355 67 20 57534<br>E-mail: derbie.studio@gmail.com, |         |         |     |
| Arkitekt : <b>Olger Qirjaqi</b> (Nr. Lic. A.1017/2)   |         |         |     |
| Inxhinier Konstruktor : <b>Bexhet Dedja</b> (Nr. Lic. K.1184/3)   |         |         |     |
| Inxhinier Hidroteknik : <b>Edmond Theodhori</b> (Nr. Lic. K.0783/2)   |         |         |     |
| Inxhinier Elektrik : <b>Besnik Kaliqi</b> (Nr. Lic. E.0964/2)   |         |         |     |
| Emertimi i Objektivit : Rikonstruksion i ish hotelit te ish uzines se ferrokromit   |         |         |     |
| Emertimi i vizatimit : <b>Planimetria e katit perdhe, furnizimi me uje</b>  |         |         |     |
| Kodi i vizatimit  | Shkalla | Formati | A 3 |
|   | 1 : 100 | Fleta   | 6   |
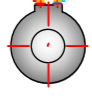
# PLANIMETRIA KATI PARE FURNIZIMI ME UJE



## LEGJENDA :

-  Boiler elektrik
-  Furnizimi me ujit te ftohte
-  Furnizimi me ujit te ngrohte
-  Valvol
-  Tuba
-  Mishelator
-  Furnizim me uje te ftohte dhe te ngrohte + shkarkim

-  Saraçineske
-  Valvol moskthimi
-  Reduktues presioni
-  Mates uji
-  Filter uji
-  Grupi i furnizimit me uje

Projekti : **RIKONSTRUKSION**

Klienti : **BASHKIA BURREL**

**DERBI-E sh.p.k.**  
"Rruga e Dibres" Pallati Andi Konstruksion Shk.1, Ap.3,  
Tirane, Albania  
Mob: +355 67 20 57534  
E-mail: derbie.studio@gmail.com,

Arkitekt : **Olger Qirjaqi** (Nr. Lic. A.1017/2)

Inxhinier Konstruktor : **Bexhet Dedja** (Nr. Lic. K.1184/3)

Inxhinier Hidroteknik : **Edmond Theodhori** (Nr. Lic. K.0783/2)

Inxhinier Elektrik : **Besnik Kaliqi** (Nr. Lic. E.0964/2)


Emertimi i Objektivit : Rikonstruksion i ish hotelit te ish uzines se ferrokromit

Emertimi i vizatimit : **Planimetria e katit pare, furnizimi me uje**






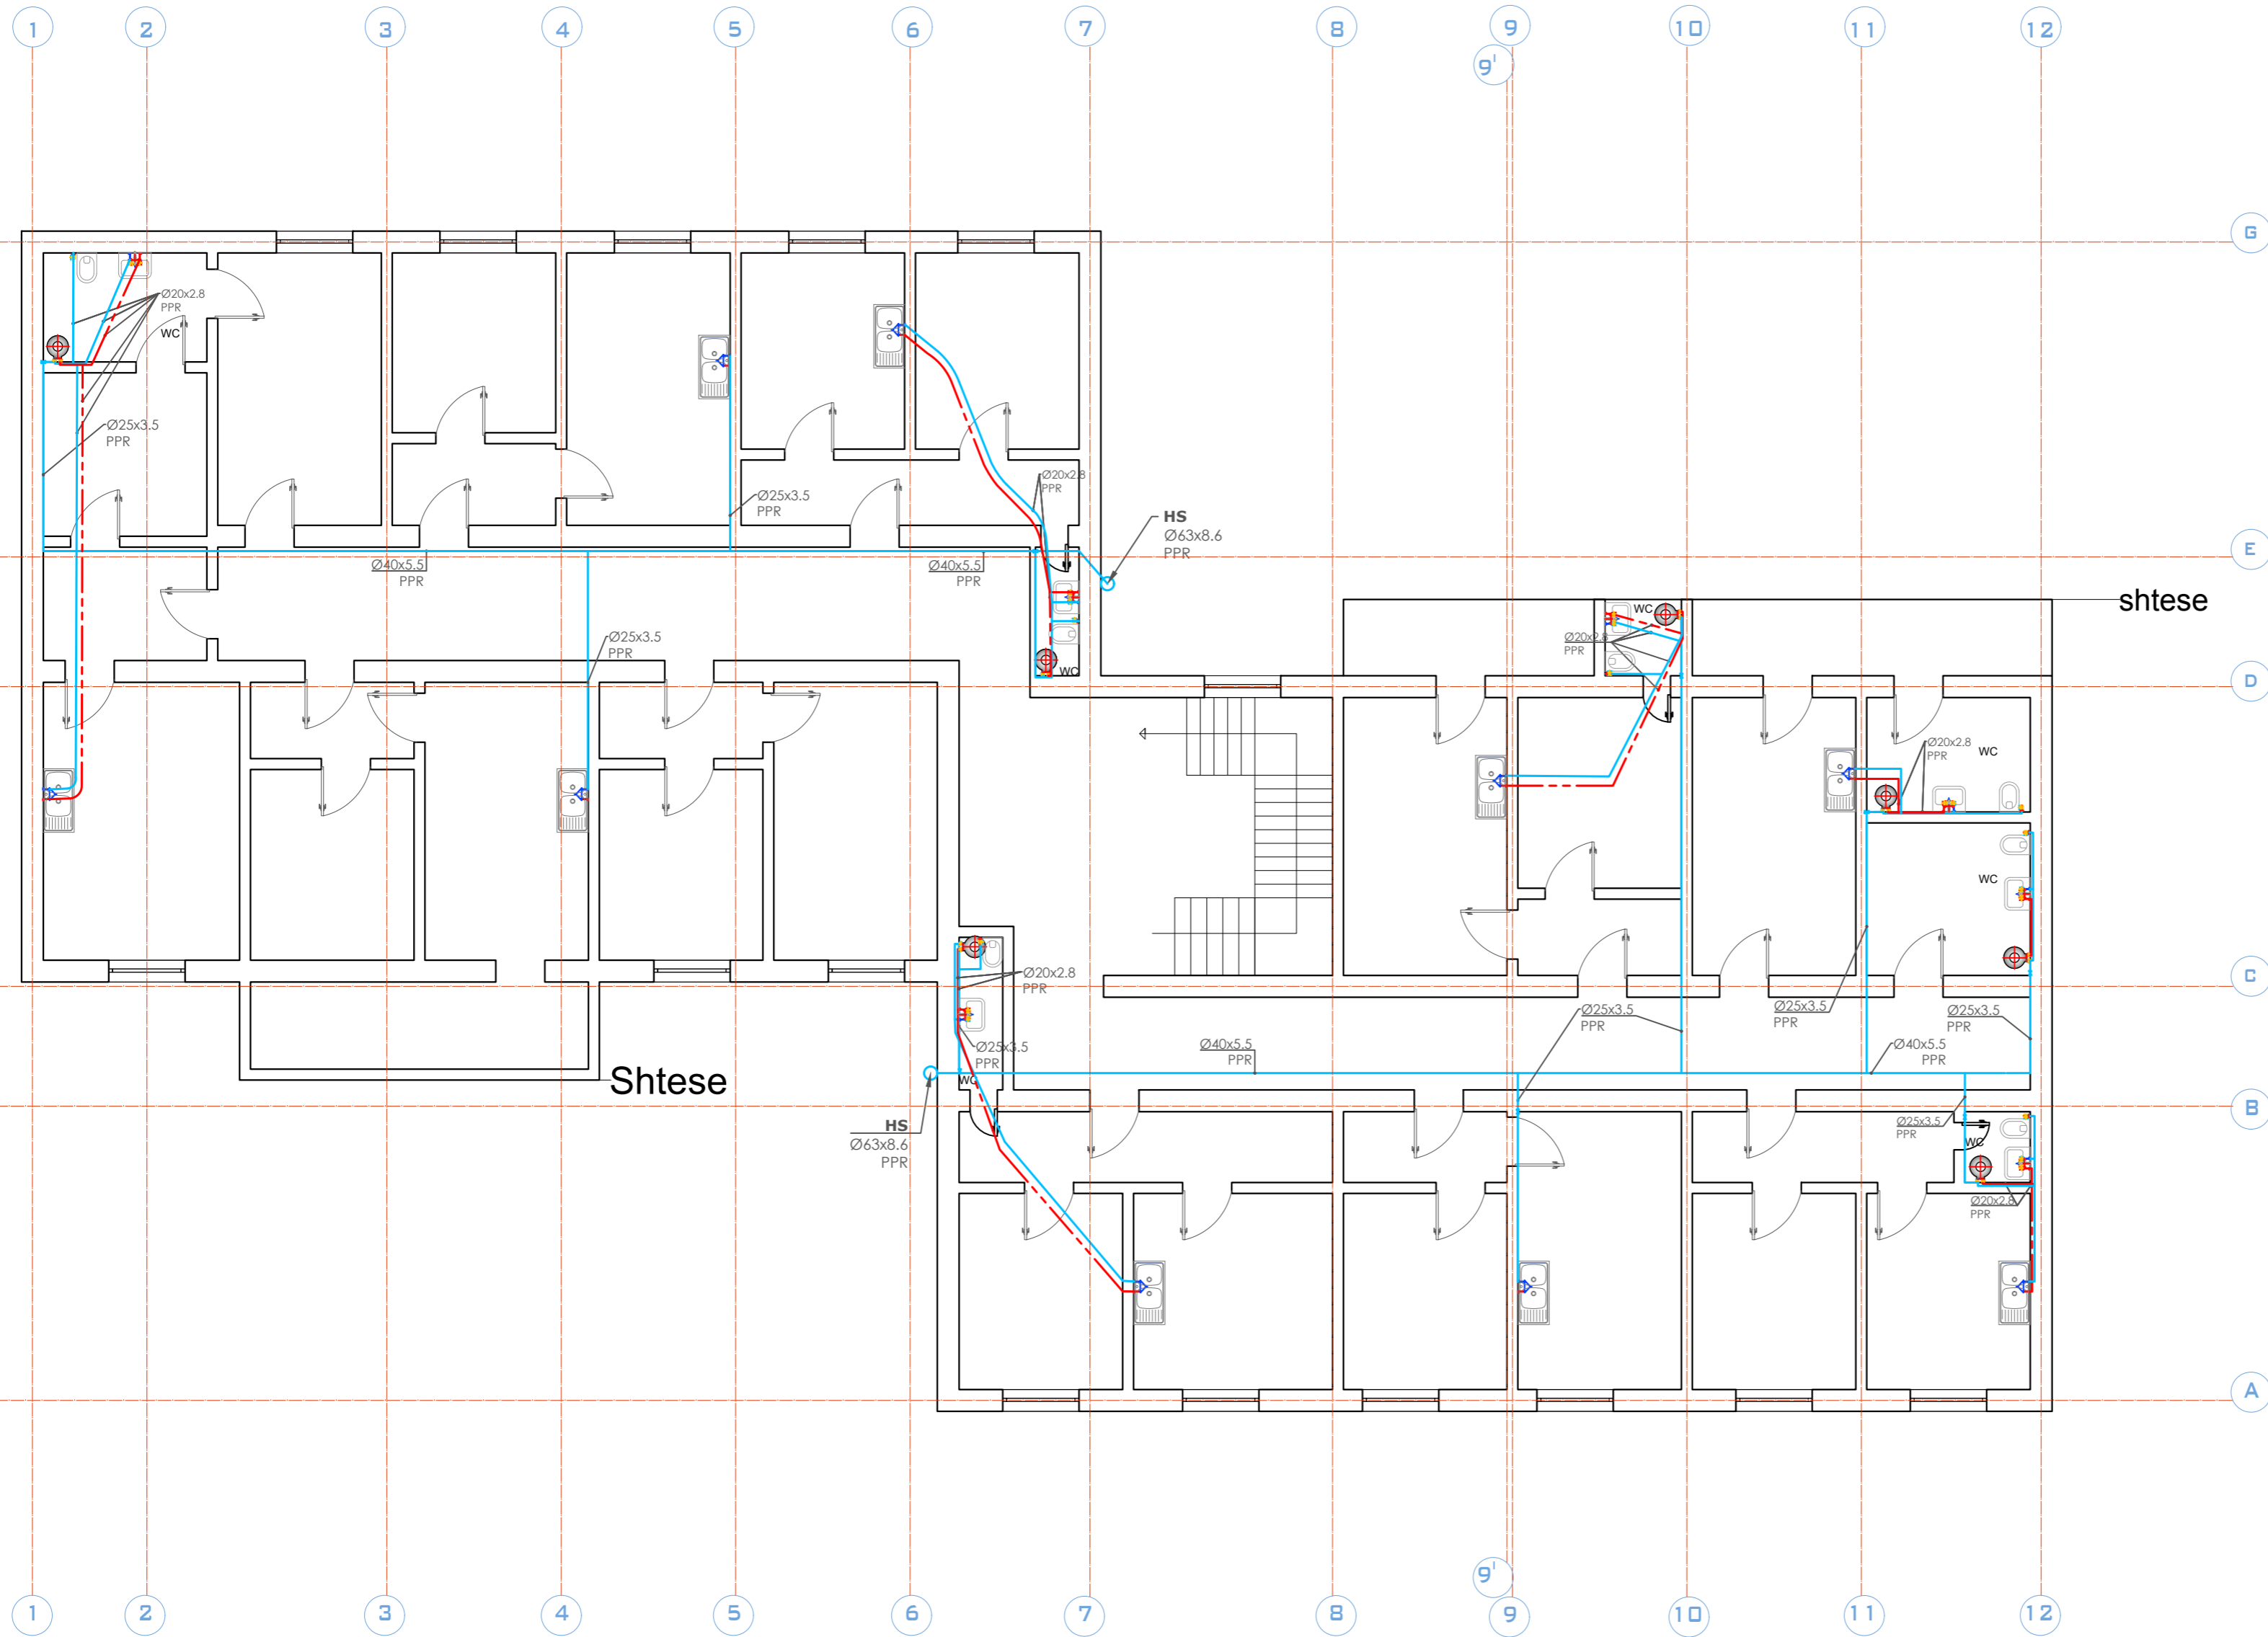

|                  |         |         |     |
|------------------|---------|---------|-----|
| Kodi i vizatimit | Shkalla | Formati | A 3 |
|                  | 1 : 100 | Fleta   | 7   |

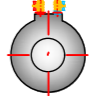

# PILANIMETRIA KAT DYTE FURNIZIMI ME UJE



## LEGJENDA :

-  Boiler elektrik
-  Furnizimi me ujit te ftohte
-  Furnizimi me ujit te ngrohte
-  Valvol
-  Tuba
-  Mishelator
-  Furnizim me uje te ftohte dhe te ngrohte + shkarkim

-  Saraçineske
-  Valvol moskthimi
-  Reduktues presioni
-  Mates uji
-  Filter uji
-  Grupi i furnizimit me uje

Projekti : **RIKONSTRUKSION**

Klienti : **BASHKIA BURREL**

**DERBI-E sh.p.k.**  
"Rruga e Dibres" Pallati Andi Konstruksion Shk.1, Ap.3,  
Tirane, Albania  
Mob: +355 67 20 57534  
E-mail: derbie.studio@gmail.com,

Arkitekt :  
**Olger Qirjaqi** (Nr. Lic. A.1017/2)

Inxhinier Konstruktor :  
**Bexhet Dedja** (Nr. Lic. K.1184/3)

Inxhinier Hidroteknik :  
**Edmond Theodhori** (Nr. Lic. K.0783/2)


Inxhinier Elektrik :  
**Besnik Kaliqi** (Nr. Lic. E.0964/2)

Emertimi i Objektivit : Rikonstruksion i ish hotelit te ish uzines se ferrokromit






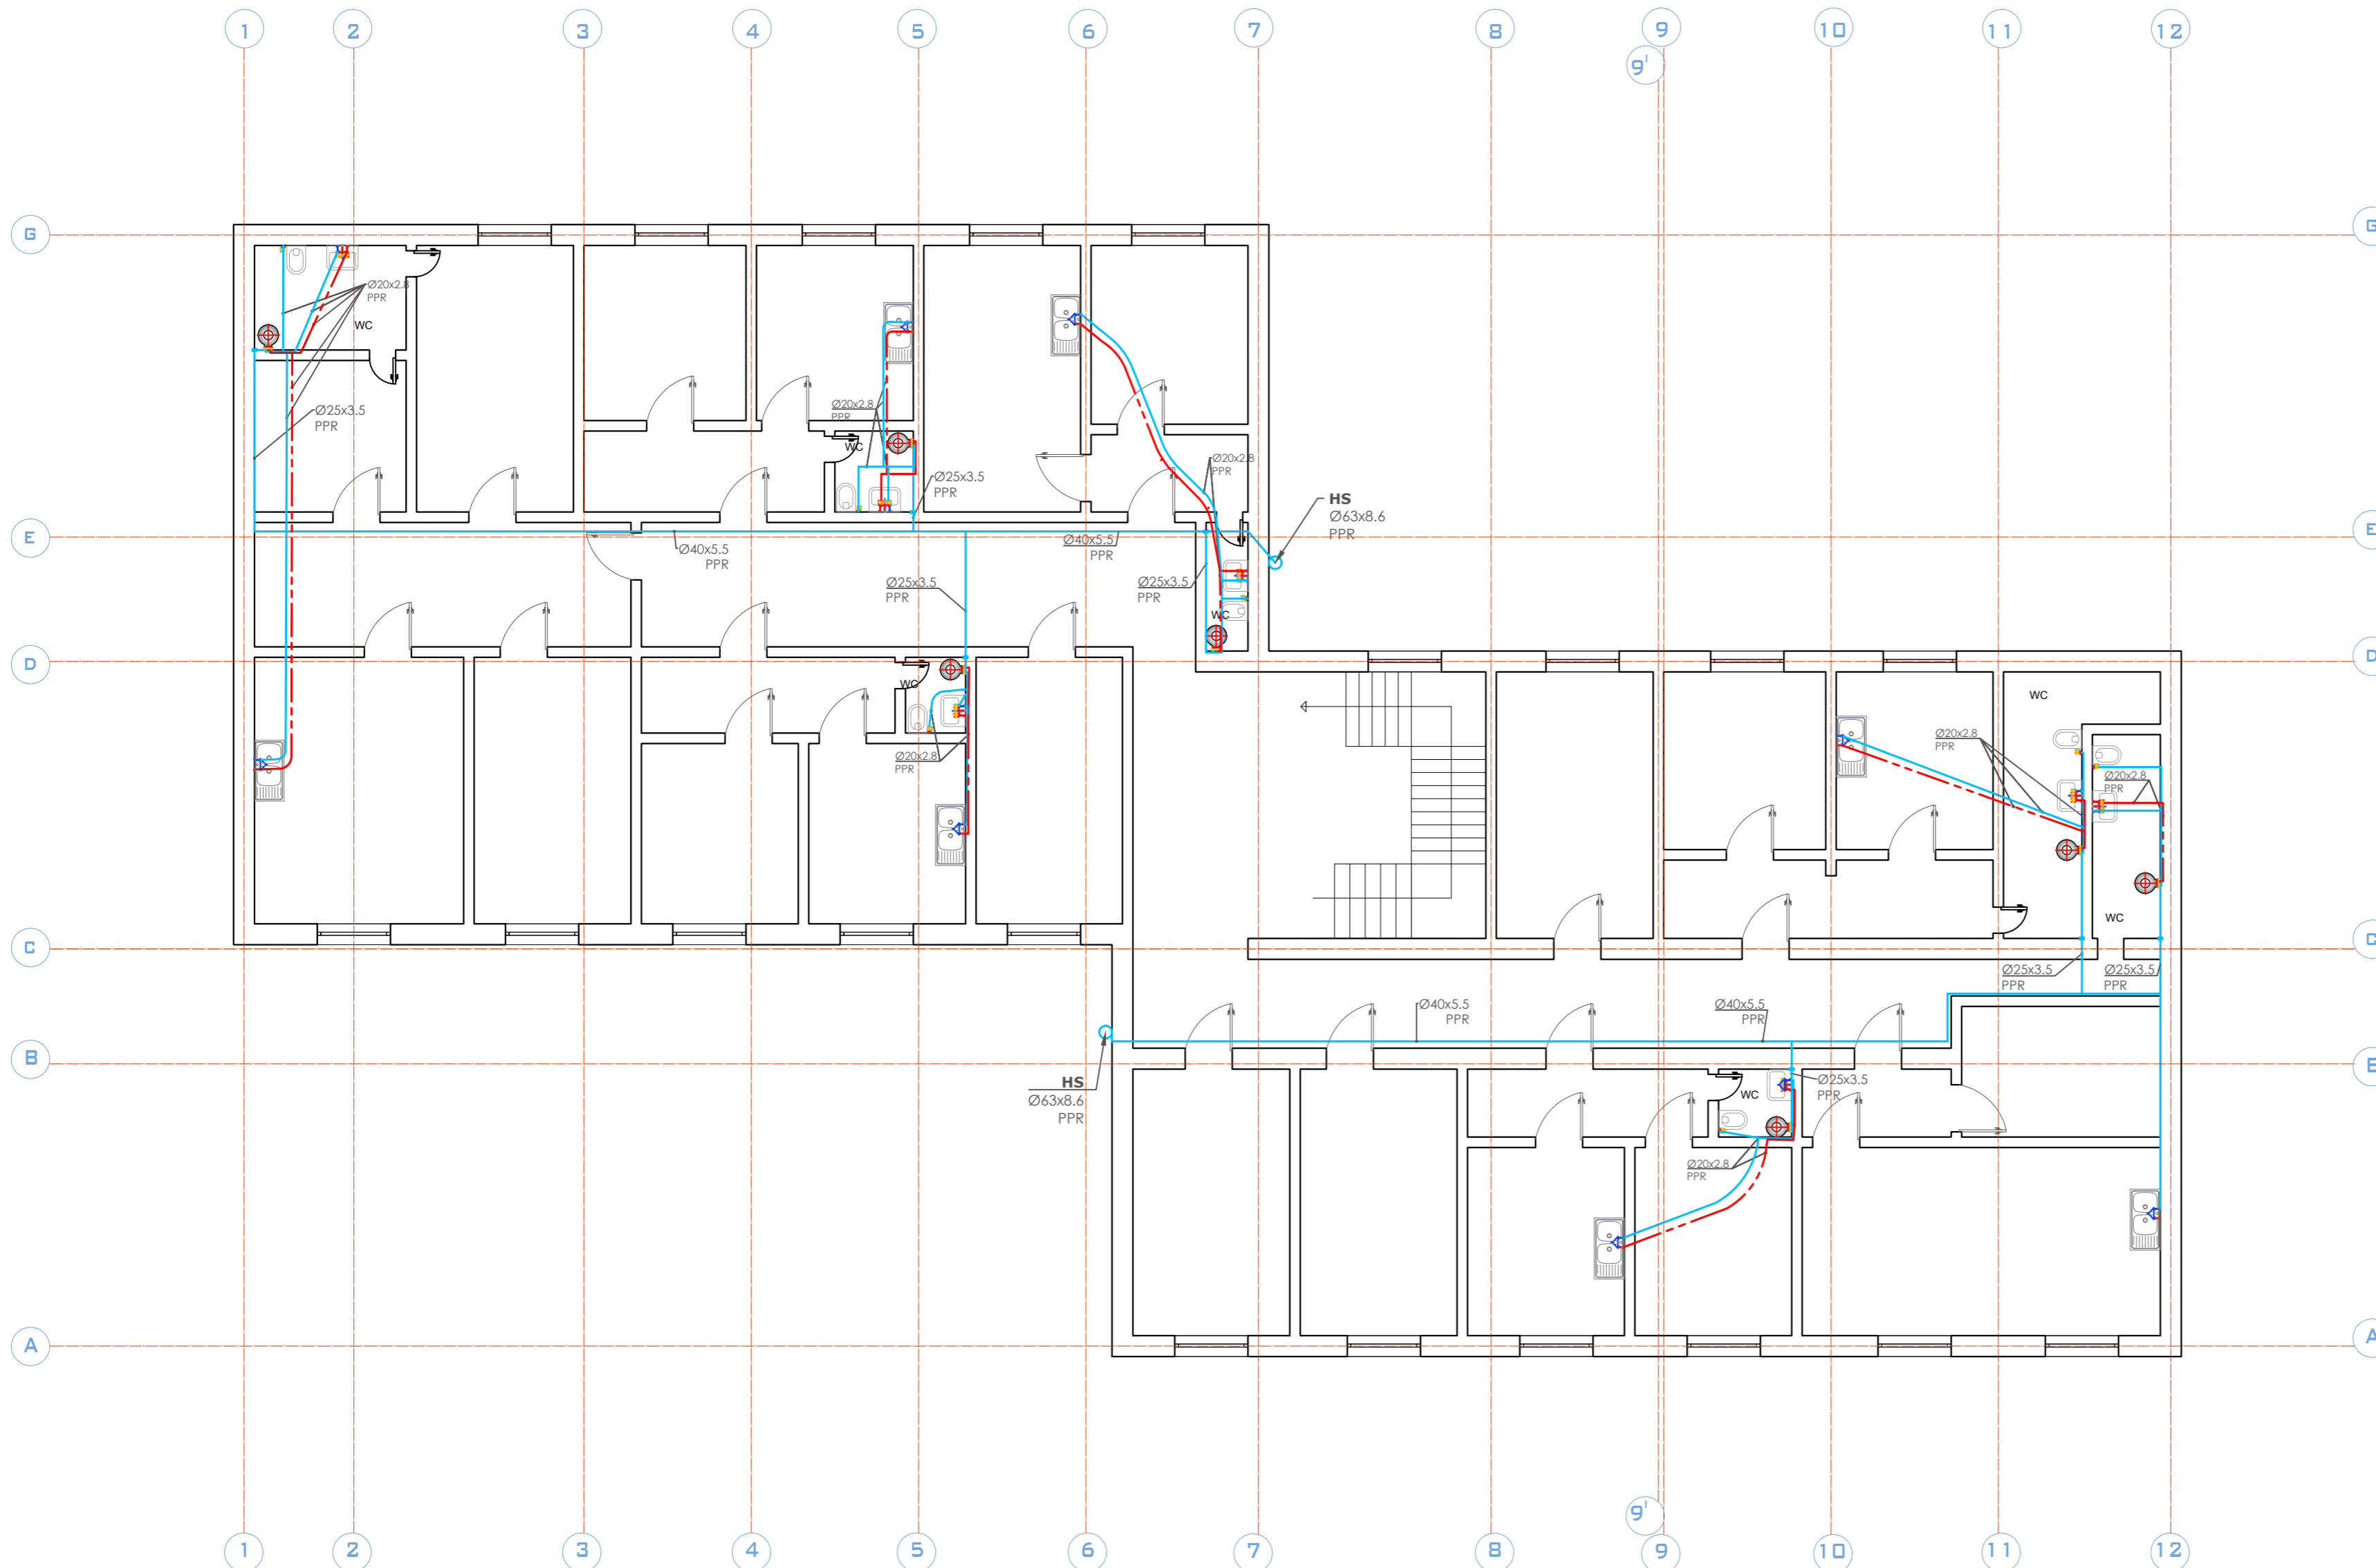

Emertimi i vizatimit :  
**Planimetria e katit dyte ,furnizimi me uje**

|                  |         |         |     |
|------------------|---------|---------|-----|
| Kodi i vizatimit | Shkalla | Formati | A 3 |
|                  | 1 : 100 | Fleta   | 8   |
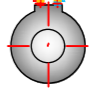
# PLANIMETRIA KATI TRETE FURNIZIMI ME UJE



## LEGJENDA :

-  Boiler elektrik
-  Furnizimi me ujit te ftohte
-  Furnizimi me ujit te ngrohte
-  Valvol
-  Tuba
-  Mishelator
-  Furnizim me uje te ftohte dhe te ngrohte + shkarkim

-  Saraçineske
-  Valvol moskthimi
-  Reduktues presioni
-  Mates uji
-  Filter uji
-  Grupi i furnizimit me uje

Projekti : **RIKONSTRUKSION**

Klienti : **BASHKIA BURREL**

**DERBI-E sh.p.k.**  
"Rruga e Dibres" Pallati Andi Konstruksion Shk.1, Ap.3,  
Tirane, Albania  
Mob: +355 67 20 57534  
E-mail: derbie.studio@gmail.com,

Arkitekt :  
**Olger Qirjaqi** (Nr. Lic. A.1017/2)

Inxhinier Konstruktor :  
**Bexhet Dedja** (Nr. Lic. K.1184/3)

Inxhinier Hidroteknik :  
**Edmond Theodhori** (Nr. Lic. K.0783/2)


Inxhinier Elektrik :  
**Besnik Kaliqi** (Nr. Lic. E.0964/2)

Emertimi i Objektivit : Rikonstruksion i ish hotelit te ish uzines se ferrokromit






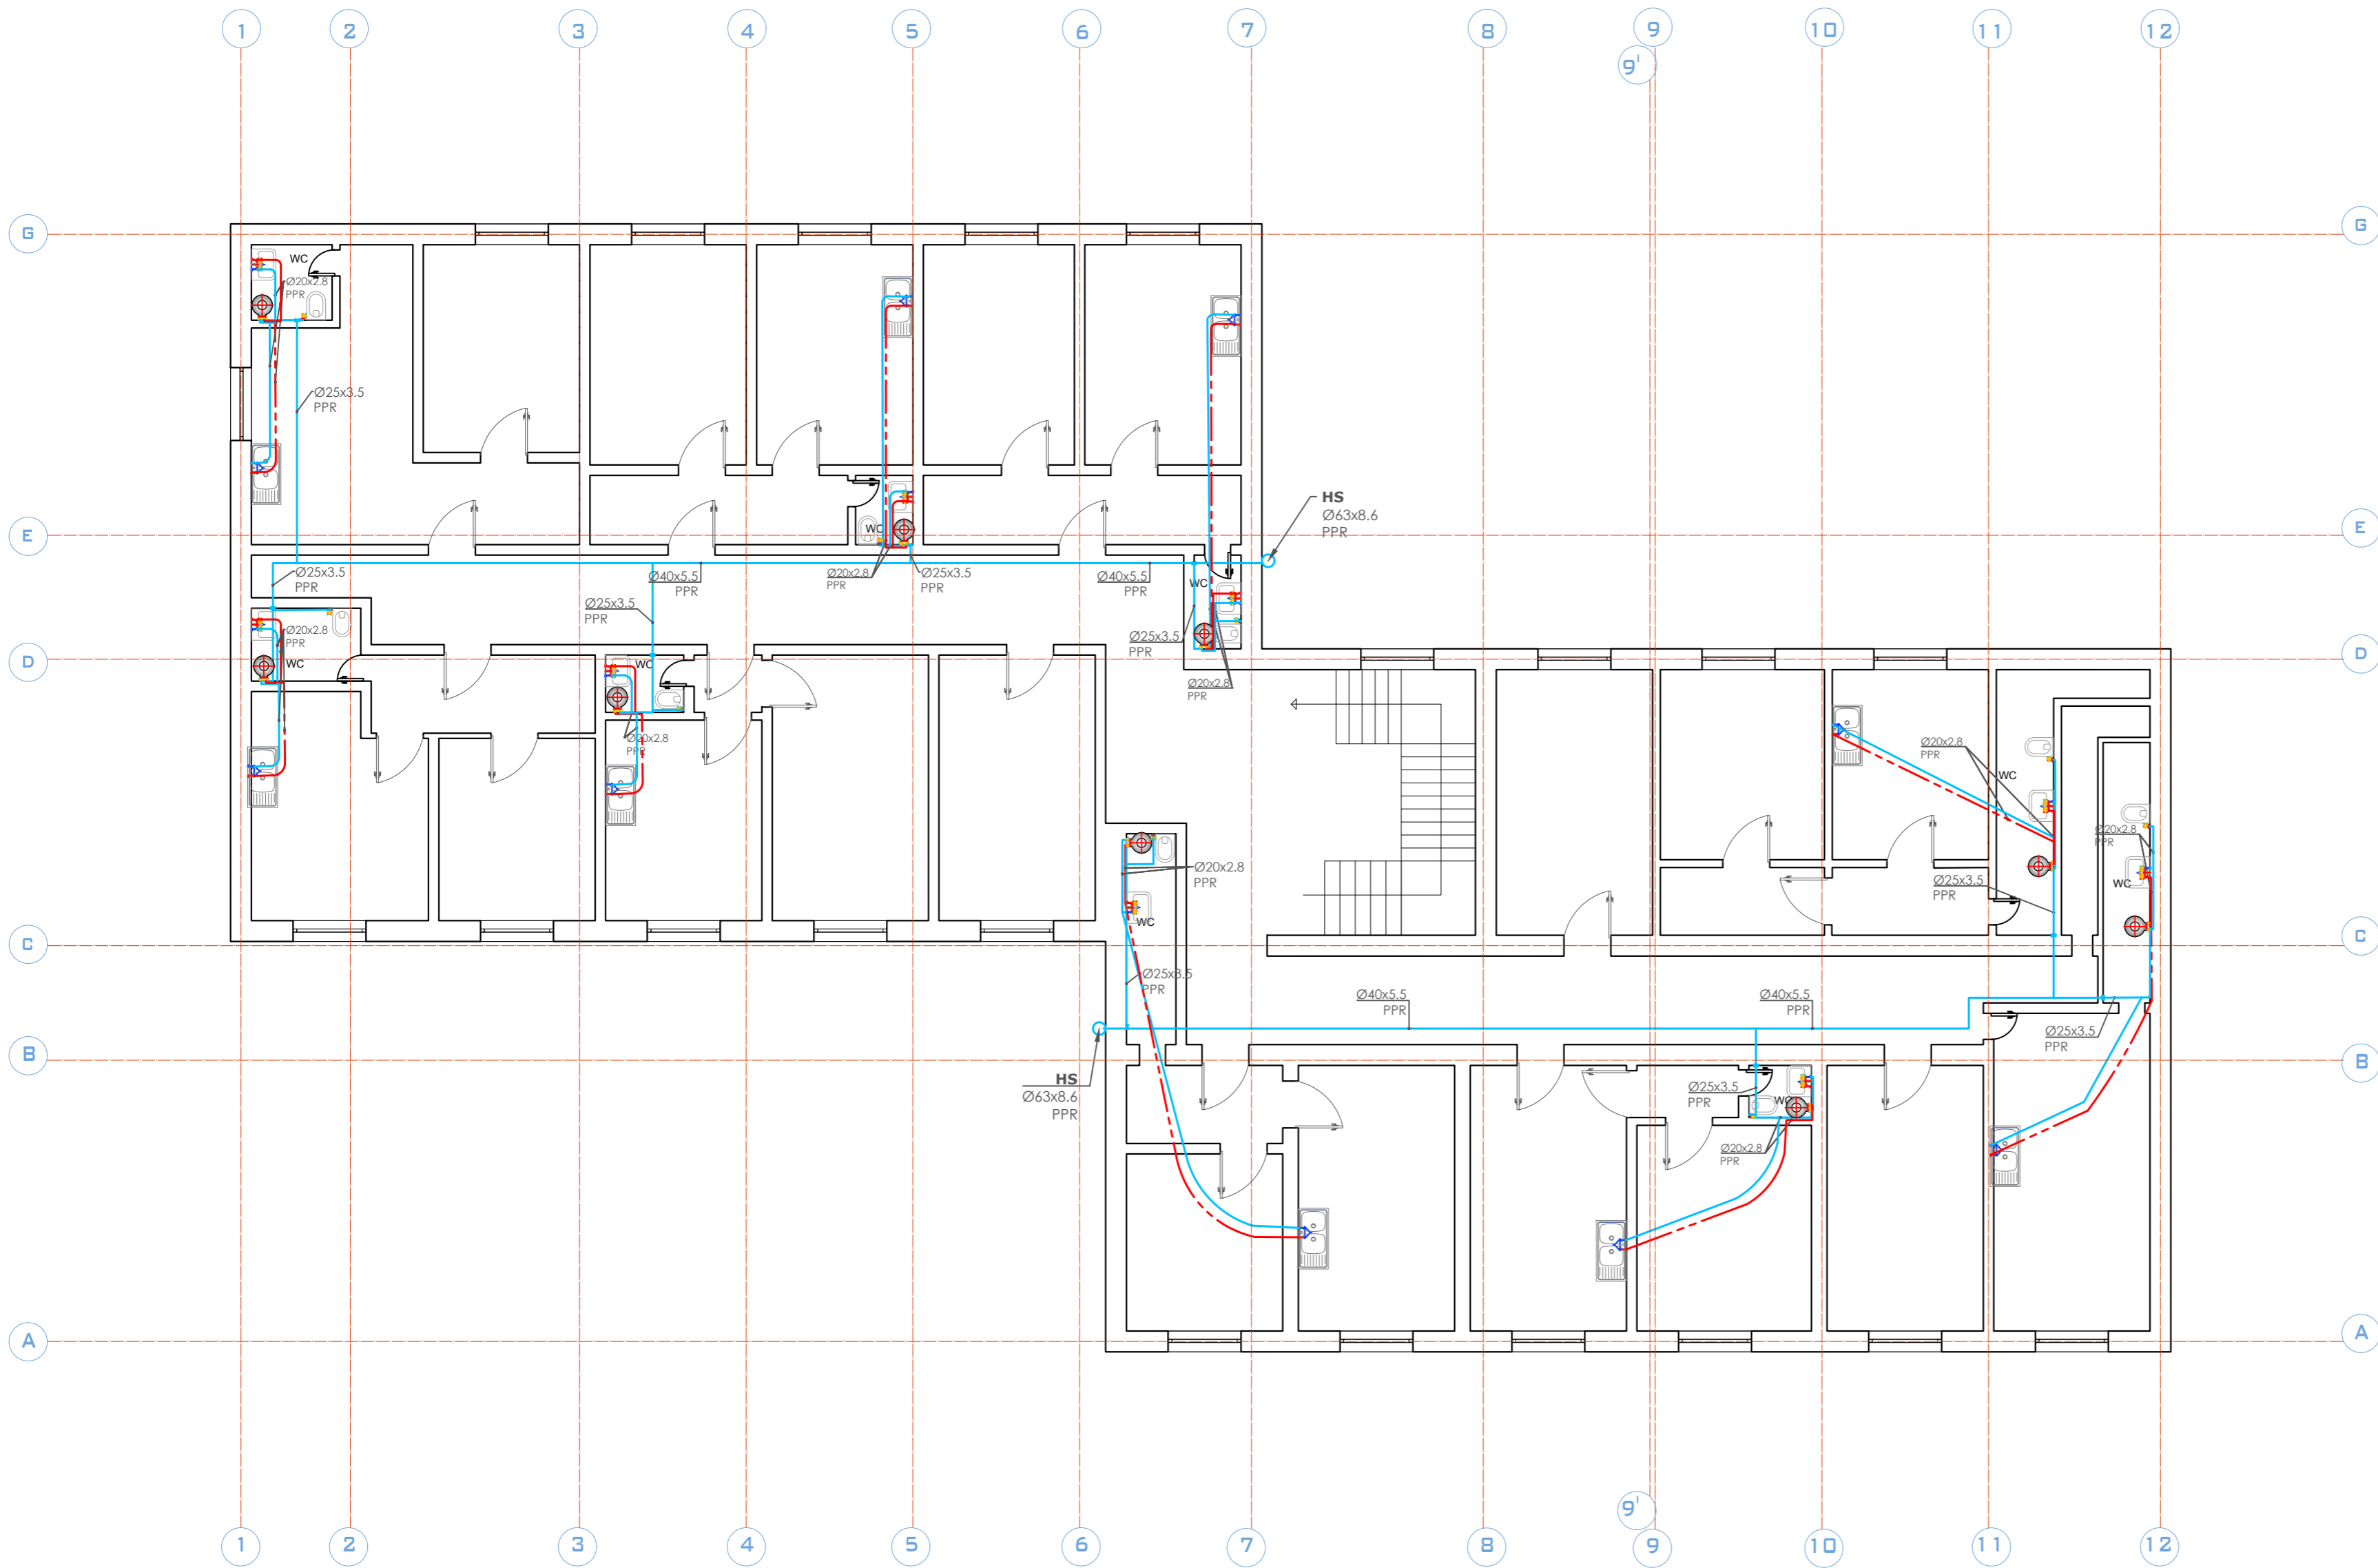

Emertimi i vizatimit :  
**Planimetria e katit trete ,furnizimi me uje**

|                  |         |         |     |
|------------------|---------|---------|-----|
| Kodi i vizatimit | Shkalla | Formati | A 3 |
|                  | 1 : 100 | Fleta   | 9   |
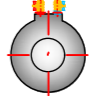
# PLANIMETRIA KATI KATER FURNIZIMI ME UJE



## LEGJENDA :

-  Boiler elektrik
-  Furnizimi me ujit te ftohte
-  Furnizimi me ujit te ngrohte
-  Valvol
-  Tuba
-  Mishelator
-  Furnizim me uje te ftohte dhe te ngrohte + shkarkim

-  Saraçineske
-  Valvol moskthimi
-  Reduktues presioni
-  Mates uji
-  Filter uji
-  Grupi i furnizimit me uje

Projekti : **RIKONSTRUKSION**

Klienti : **BASHKIA BURREL**

**DERBI-E sh.p.k.**  
"Rruga e Dibres" Pallati Andi Konstruksion Shk.1, Ap.3,  
Tirane, Albania  
Mob: +355 67 20 57534  
E-mail: derbie.studio@gmail.com,

Arkitekt : **Olger Qirjaqi** (Nr. Lic. A.1017/2)

Inxhinier Konstruktor : **Bexhet Dedja** (Nr. Lic. K.1184/3)

Inxhinier Hidroteknik : **Edmond Theodhori** (Nr. Lic. K.0783/2)

Inxhinier Elektrik : **Besnik Kaliqi** (Nr. Lic. E.0964/2)

Emertimi i Objektivit : Rikonstruksion i ish hotelit te ish uzines se ferrokromit

Emertimi i vizatimit : **Planimetria e katit kater ,furnizimi me uje**

|                  |         |         |     |
|------------------|---------|---------|-----|
| Kodi i vizatimit | Shkalla | Formati | A 3 |
|                  | 1 : 100 | Fleta   | 10  |