

REPUBLIKA E SHQIPERISE  
BASHKIA POGRADEC

MIRATOHET  
KRYETARI I BASHKISE  
EDUART KAPRI



## PROJEKT ZBATIM

### SISTEMIM RRUGESH BLOKU TEK ISH FERMA



*Hartoi projektin:*


*Drejtoria e Planifikimit e Kontrollit  
te Zhvillimit te Territorit*

*Sektori i projekteve te infrastruktures  
e planifikimit vendor*

*Drejtor Ing. Besmira NIKO  
ing. Majlinda KUQO  
ark. Veselina GUSHO*



MIRATOHET  
KRYETARI I BASHKISE  
EDUART KAPRI

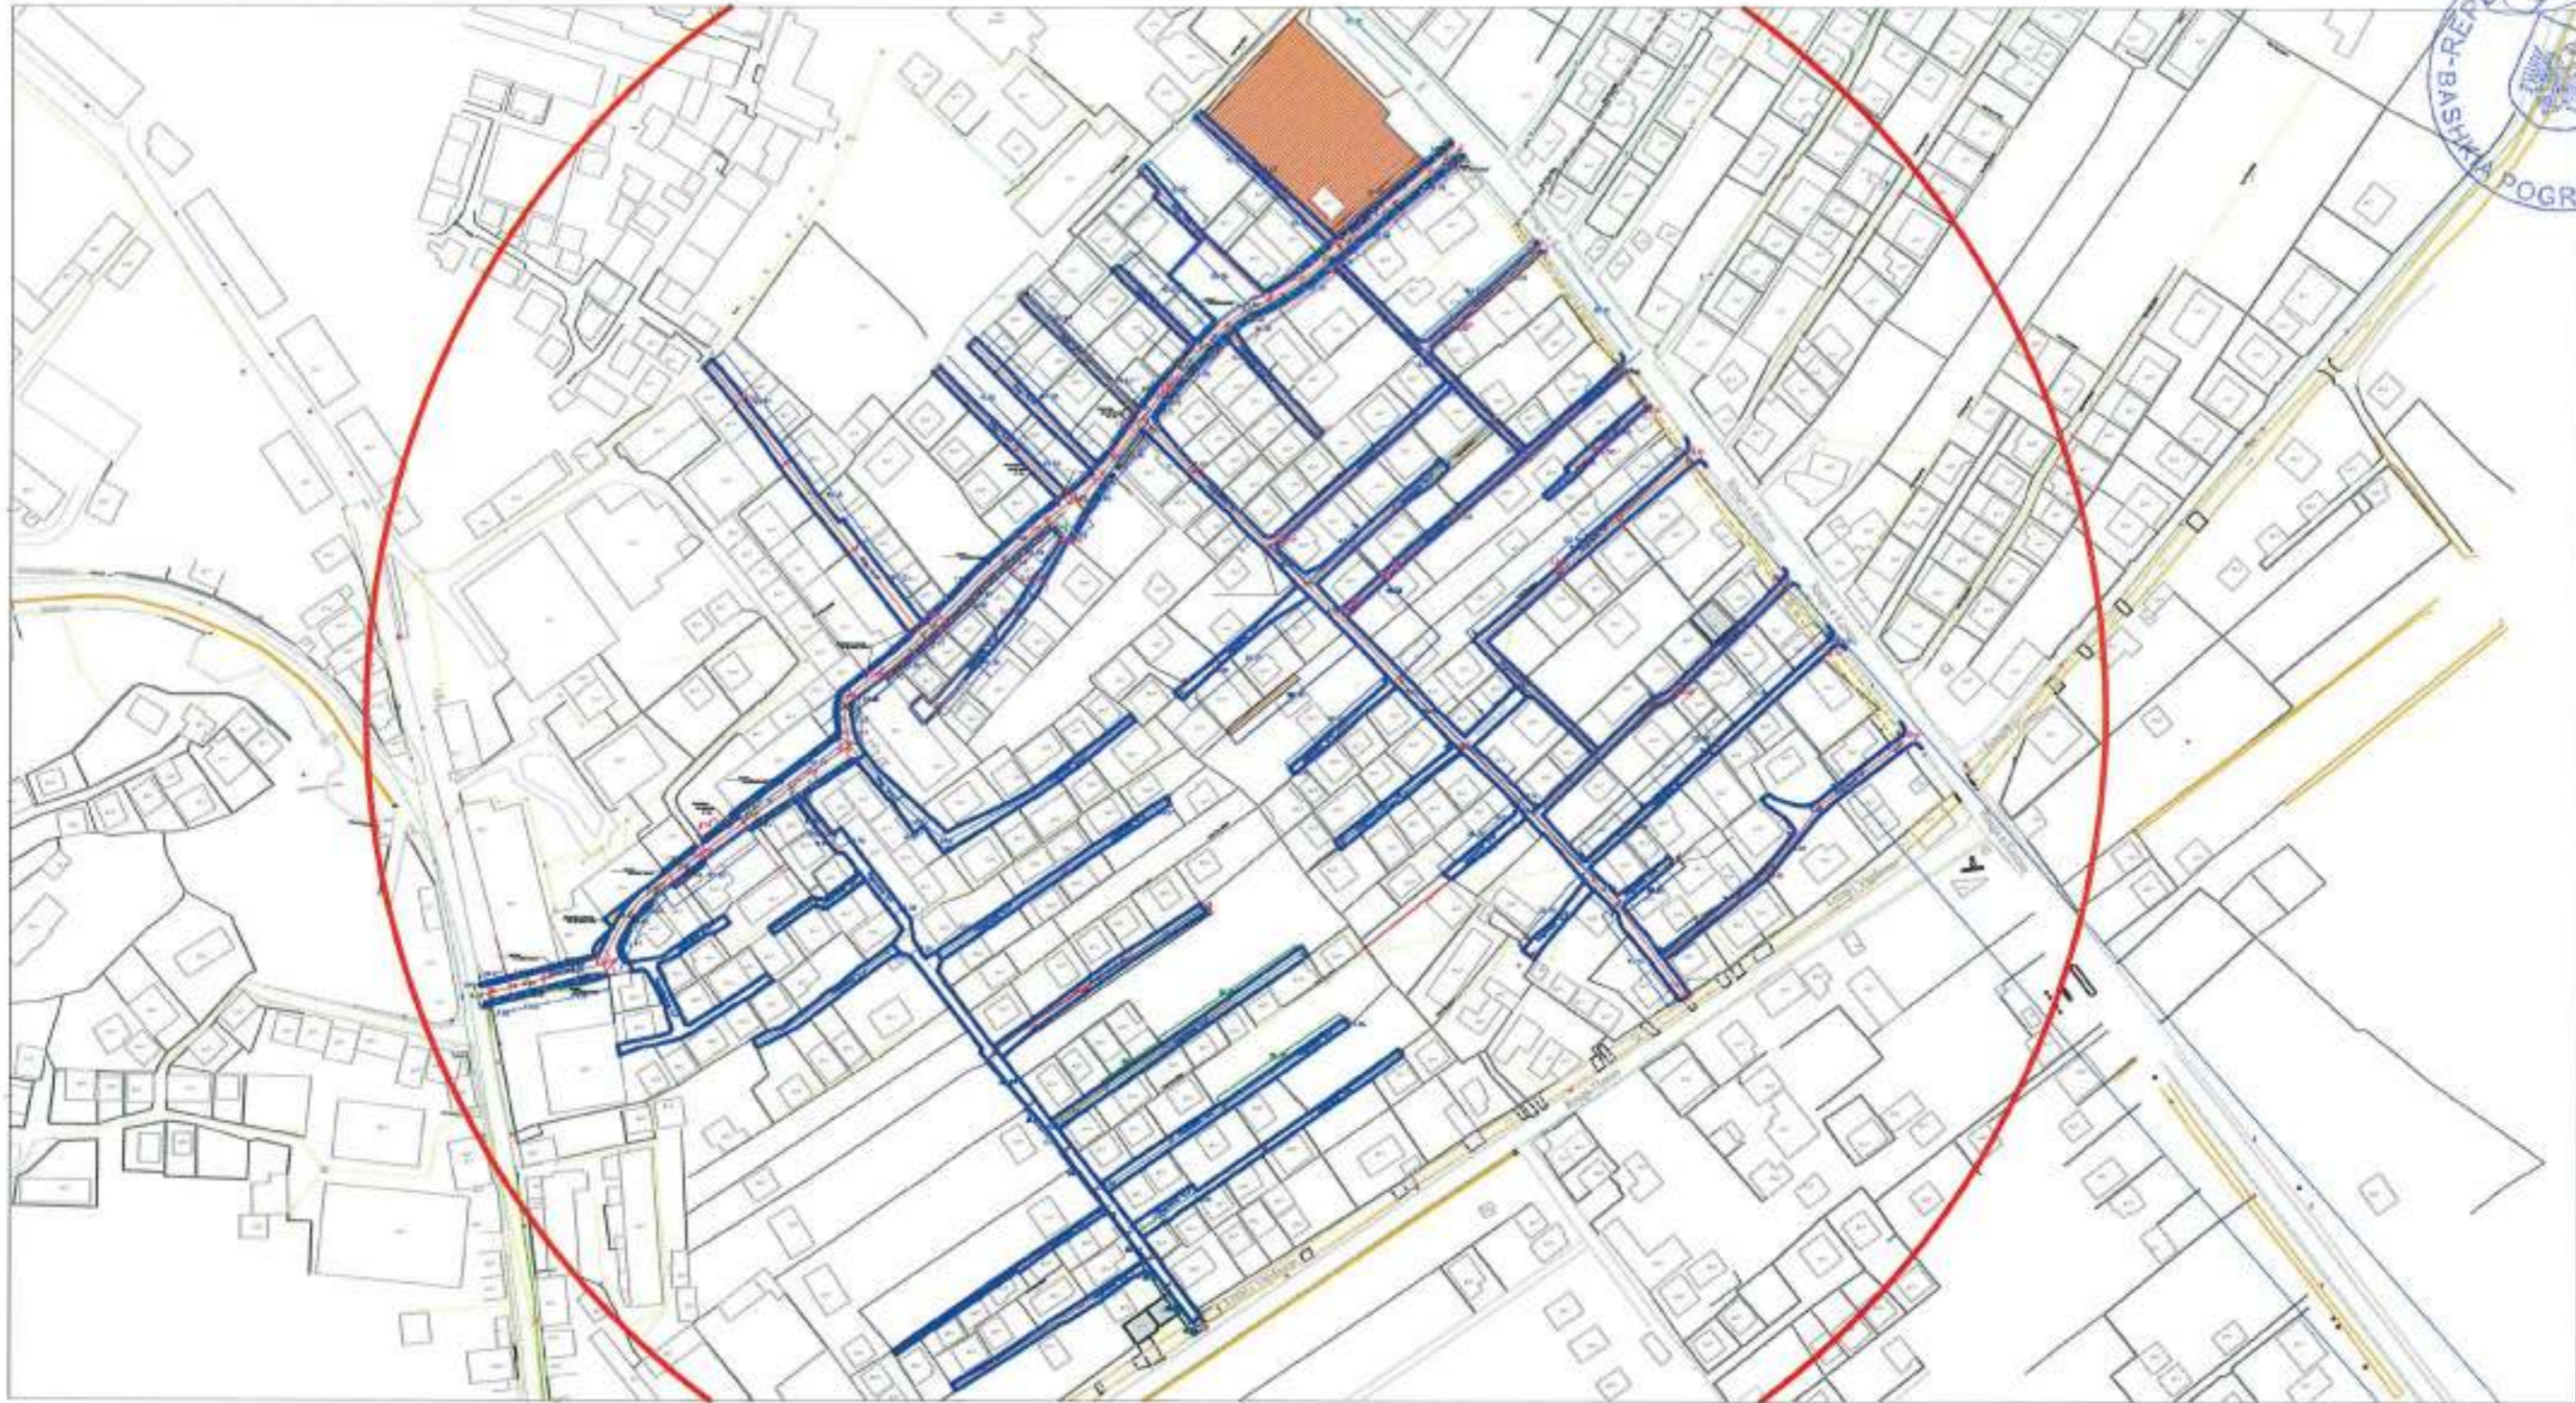

SISTEMIMI I ZONES SE FERMES


PLANIMETRIA E SHESHIT TE NDERTIMIT SHKALLA 1 : 2500

SIPERFAQJA E PERGJITHSHME 16987m<sup>2</sup>

BASHKIA POGRADEC Drejtorja e Planifikimit e Kontrollit te Zhvillimit te Territorit Sektor i projekteve te infrastruktures e planifikimit vendor		Emri i objektit SISTEMIMI I ZONES SE "FERMES"	
Drejtor ing. Besmira NIKO		Emertimi i fletes: PLANIMETRIA E SHESHIT TE NDERTIMIT	
Ing. ndertimi	Majlinda KUQO	 	shkalla 1:2500
Arkitekt	Veselina GUSHO		nr. i fletes A-0



MIRATOHET  
KRYETARI I BASHKISE  
EDUART KAPRI

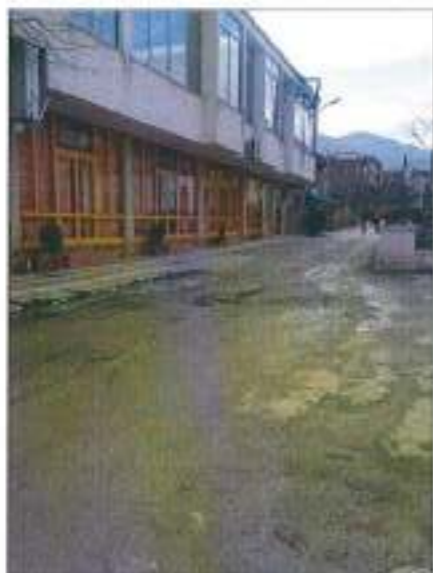

**SISTEMIMI I ZONES SE FERMES**

**FOTOGRAFI EKZISTUESE TE SEGMENTIT "a"**

<b>BASHKIA POGRADEC</b> Drejtoria e Planifikimit e Kontrollit te Zhvillimit te Territorit Sektor i projektimit te infrastruktures e planifikimit vendor		Emri i objektit: <b>SISTEMIMI I ZONES SE "FERMES"</b>	
Drejtor <b>ing. Besmira NIKO</b>		Emerdimit i fotos: <b>FOTOGRAFI EKZISTUESE TE SEG. "a"</b>	
Ing. ndertimi Arkitekt		<b>Majlinda KUQO</b> <b>Veselina GUSHO</b>	[Signature] [Signature]
		nr / fotos	

PRODUCED BY AN AUTODESK EDUCATIONAL PRODUCT

PRODUCED BY AN AUTODESK EDUCATIONAL PRODUCT



MIRATOHET  
KRYETARI I BASHKISE  
EDUART KAPRI




SISTEMIMI I ZONES SE FERMES

FOTOGRAFI EKZISTUESE TE SEGMENTIT "a"

<b>BASHKIA POGRADEC</b> Drejtoria e Planifikimit e Kontrollit te Zhvillimit te Territorit Sektori i projekteve te infrastruktures e planifikimit vendor		Emri i objektit: <b>SISTEMIMI I ZONES SE "FERMES"</b>	
Drejtor <i>ing. Besmira MIKO</i>		Emerdmi i Botes: <b>FOTOGRAFI EKZISTUESE TE SEG. "a"</b>	
Ing. ndertimi Arkitekt		<b>Majlinda KUQO</b> <b>Veselina GUSHO</b>	[Signature] [Signature]
		nr. i Botes	



MIRATOHET  
KRYETARI I BASHKISE  
EDUART KAPRI

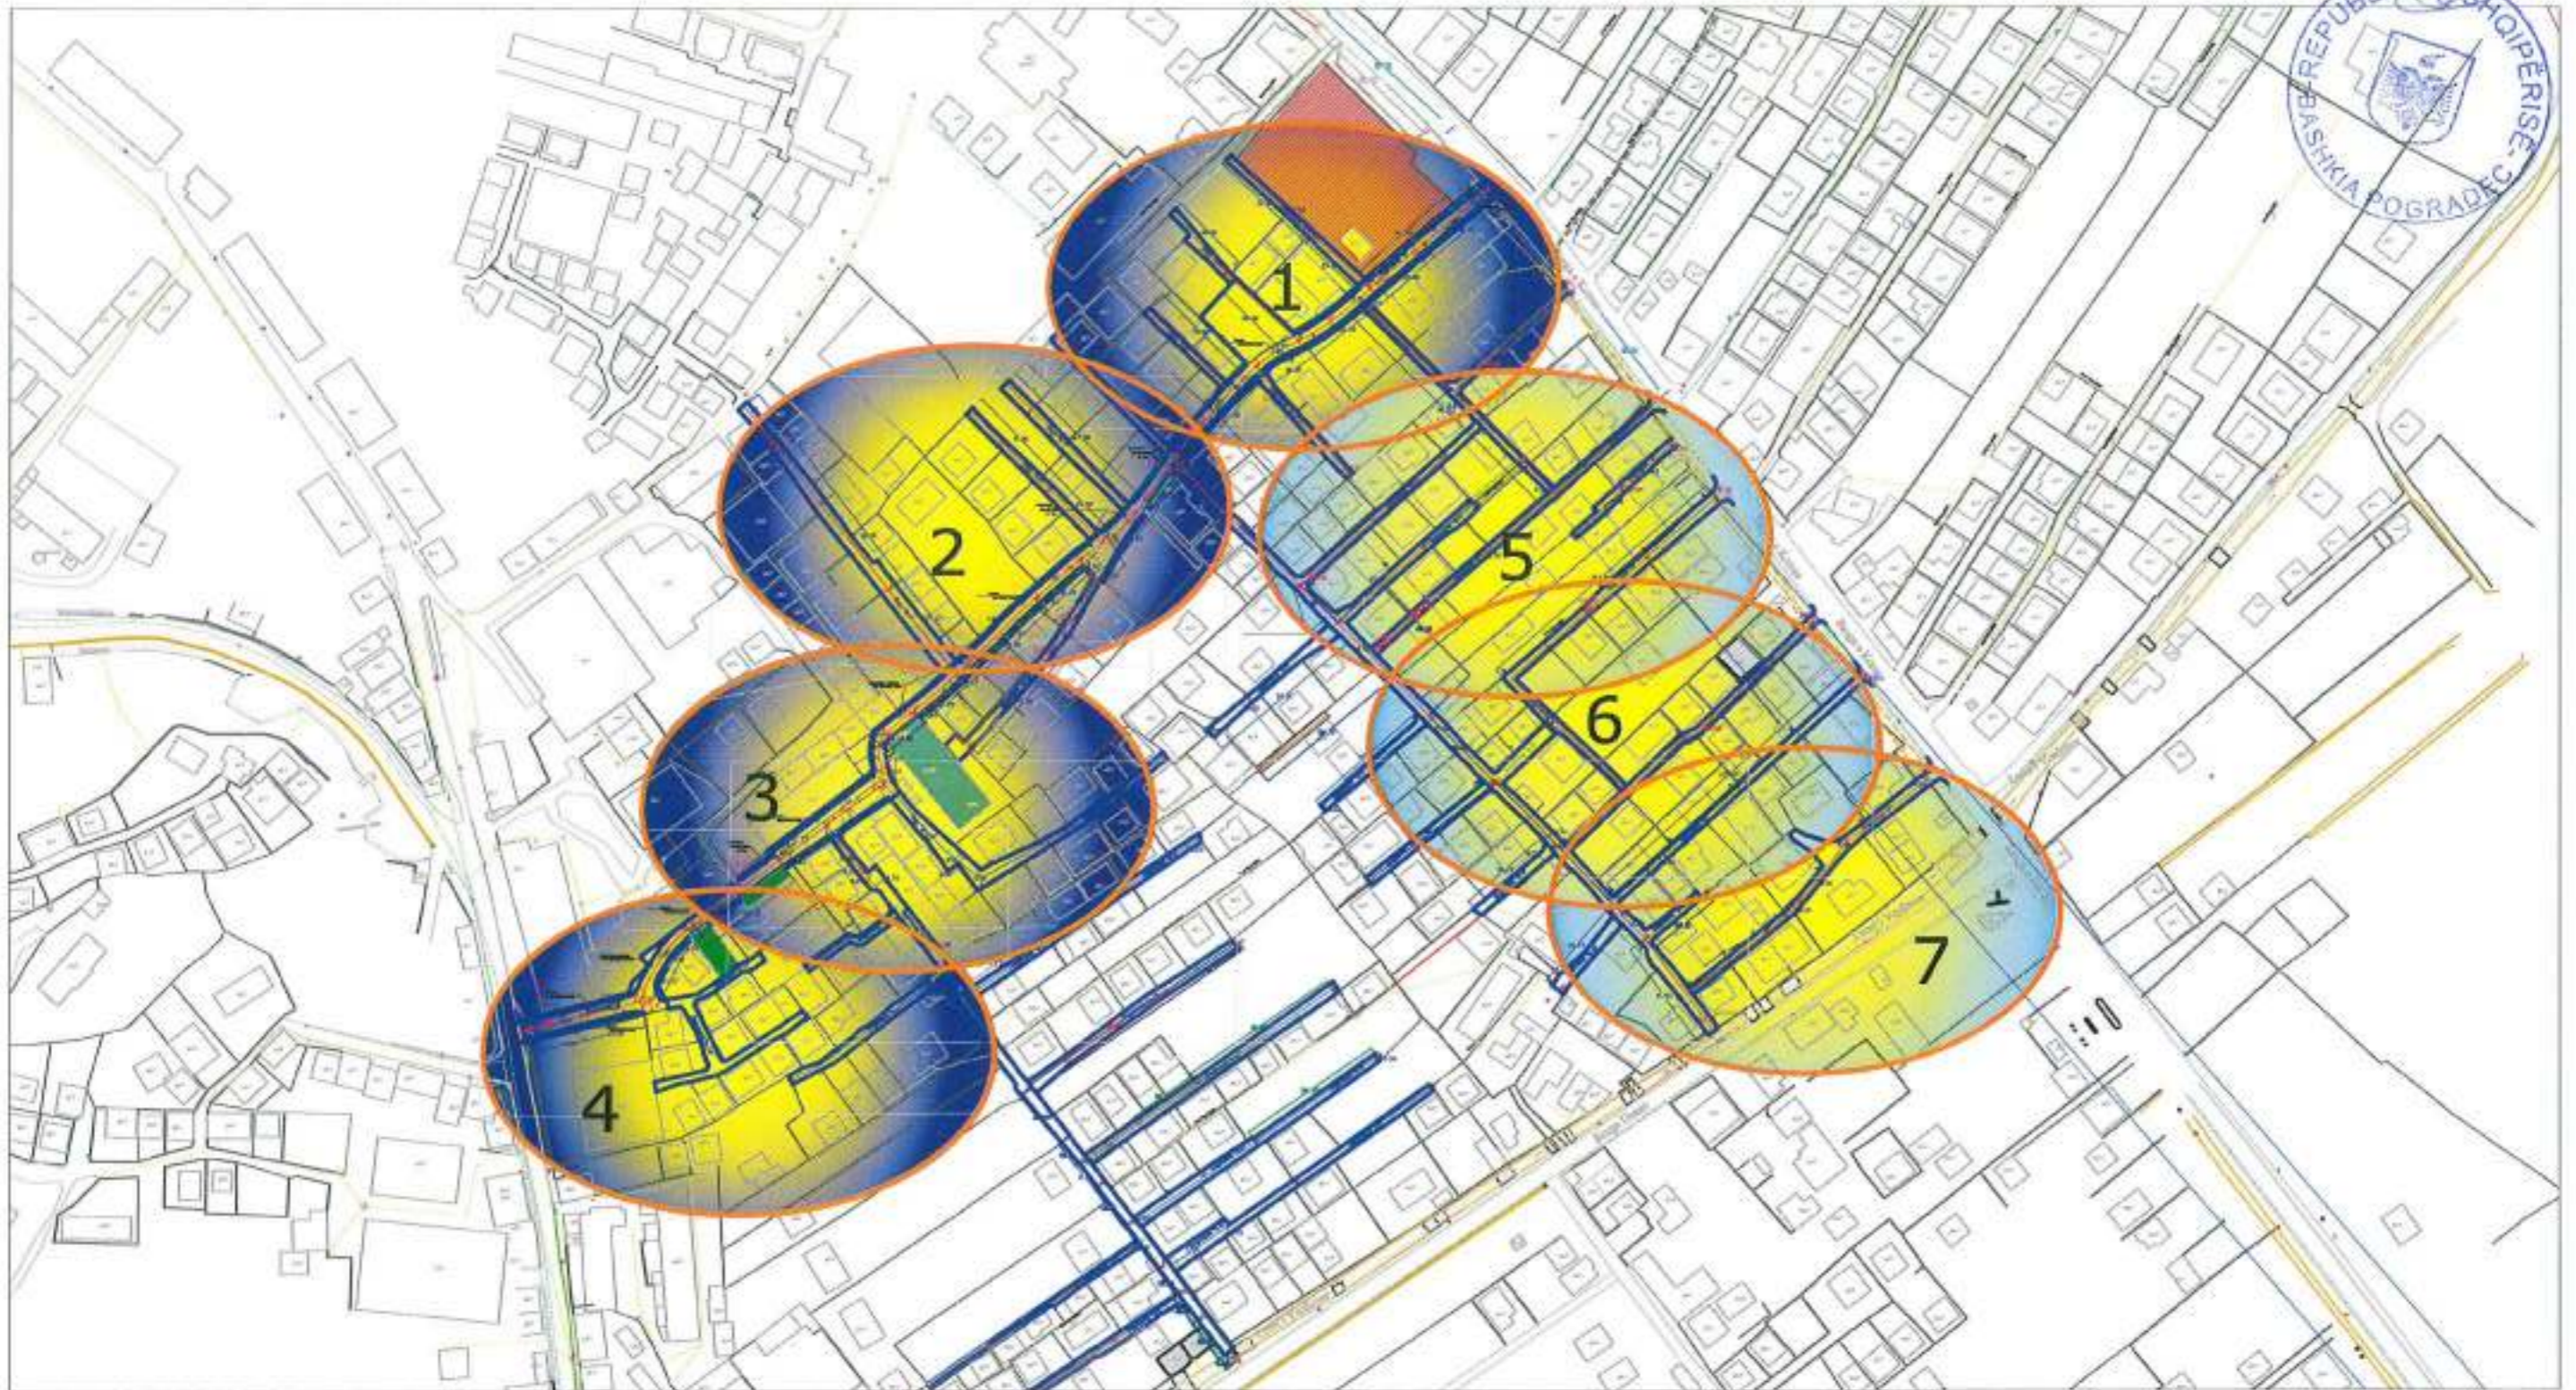


**SISTEMIMI I ZONES SE FERMES**

PLANIMETRIA E ZONIMIT SIPAS FRAGMENTEVE NE SEGMENTIN "a", "b".

SHKALLA 1: 2500

<b>BASHKIA POGRADEC</b> Drejtoria e Planifikimit e Kontrollit te Zhvillimit te Territorit		Emri i objektit: <b>SISTEMIMI I ZONES SE "FERMES"</b>	
Sektori i projekteve te infrastruktures e planifikimit vendor		Emertimi i fotes: <b>PLANIMETRIA E ZONIMIT SIPAS FRAGMENTEVE</b>	
Drejtor <i>ing. Besmira NIKO</i>	Ing. ndertimi Arkitekt	<b>Majlinda KUQO</b> <b>Vesolina GUSHO</b>	shkalla 1 : 2500 nr. i fotes A-01



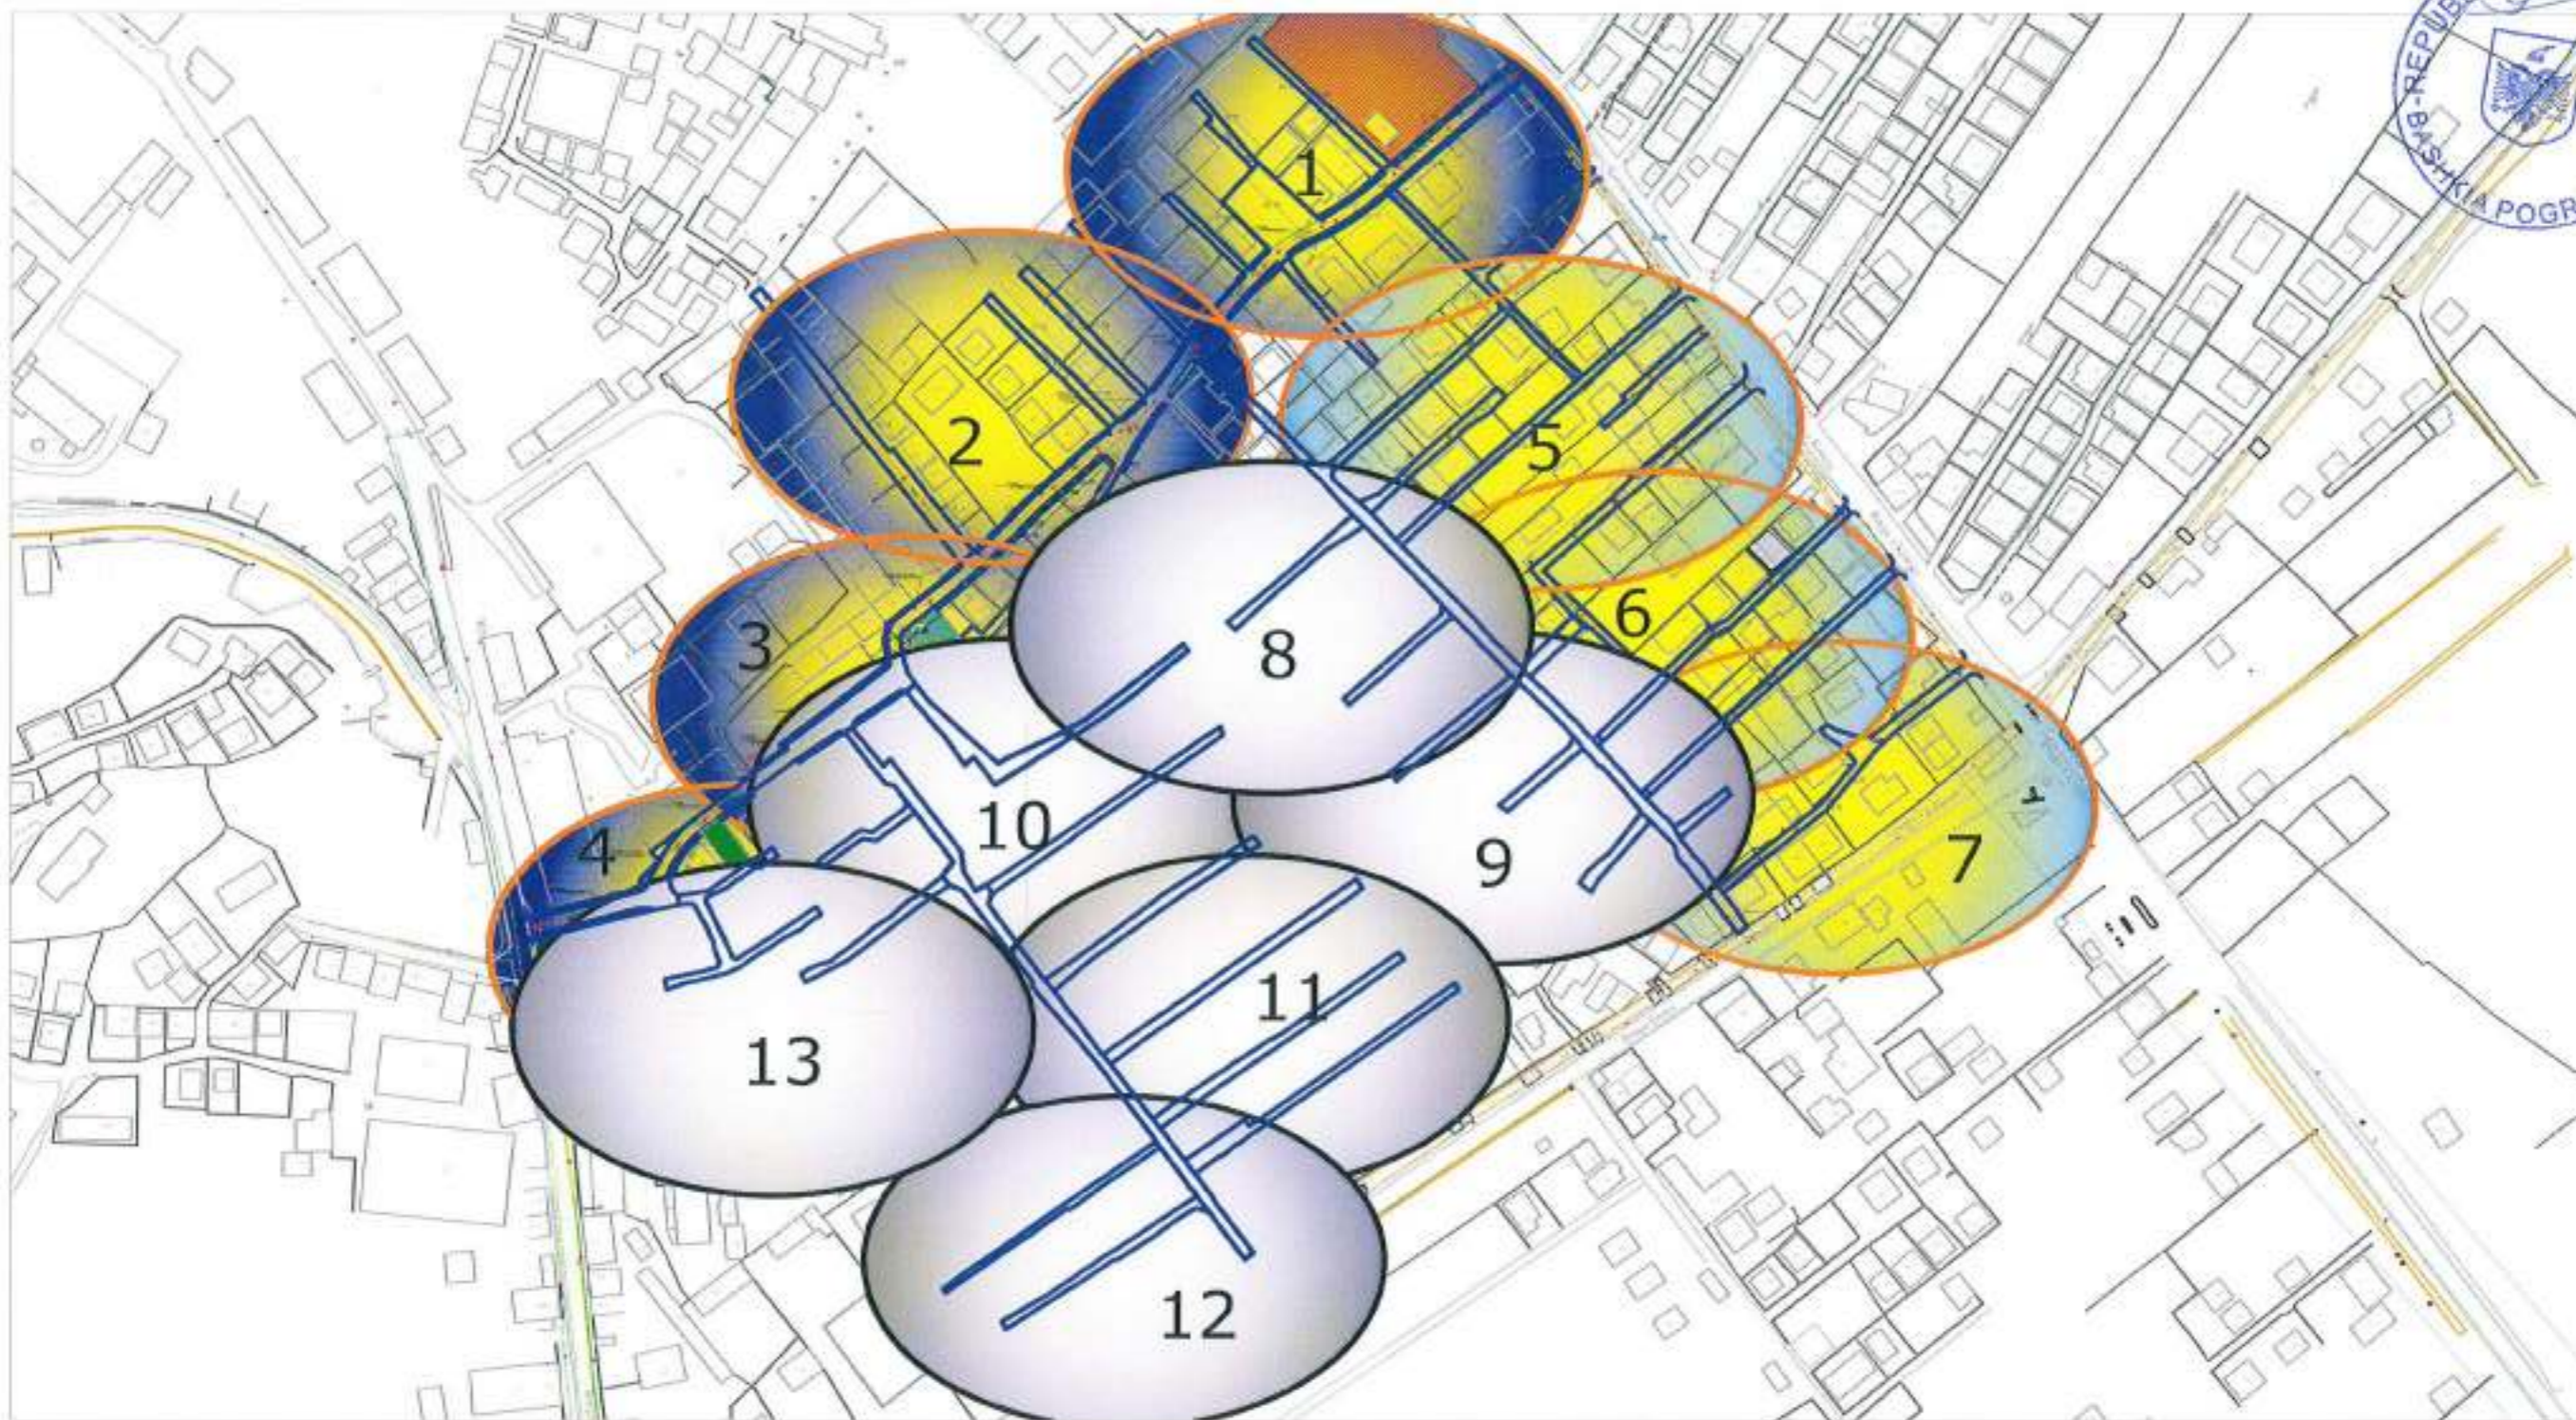

PRODUCED BY AN AUTODESK EDUCATIONAL PRODUCT

PRODUCED BY AN AUTODESK EDUCATIONAL PRODUCT

**SISTEMIMI I ZONES SE FERMES**

**PLANIMETRIA E ZONIMIT SIPAS FRAGMENTEVE NE SEGMENTIN "a","b","c",**

**SHKALLA 1: 2500**

<b>BASHKIA POGRADEC</b> Drejtoria e Planifikimit e Kontrollit te Zhvillimit te Territorit Sektor i projektimit te infrastrukturave e planifikimit vendor		Emri i objektit: <b>SISTEMIMI I ZONES SE "FERMES"</b>	
Drejtor <i>ing. Besmira NIKO</i>		Emertimi i fotos: <b>PLANIMETRIA E ZONIMIT SIPAS FRAGMENTEVE</b>	
Ing. nderlimi Arkitekt	<b>Majlinda KUQO</b> <b>Veselina GUSHO</b>	<i>[Signature]</i> <i>[Signature]</i>	shkalla 1: 2500  nr. i fotos A-02



MIRATOHET  
KRYETARI I BASHKISE  
EDUART KAPRI



SISTEMIMI I ZONES SE FERMES

PLANIMETRIA EKZISTUESE E SHESHIT TE NDERTIMIT fragment 1

SHKALLA 1: 500


<b>BASHKIA POGRADEC</b> Drejtoria e Planifikimit e Kontrollit te Zhvillimit te Territorit Seksioni i projekteve te Infrastruktures e planifikimit vendor		Emri i objektit: SISTEMIMI I ZONES SE "FERMES"	
Drejtor Ing. Besmira NIKO		Emertimi i Dates: PLANIMETRIA EKZISTUESE E SHESHIT FRAG. 1	
Ing. ndertimi	Majlinda KUQO		shkalla 1 : 500
Arkitekt	Veselina GUSHO		
			nr. i Neses A-01

PRODUCED BY AN AUTODESK EDUCATIONAL PRODUCT

PRODUCED BY AN AUTODESK EDUCATIONAL PRODUCT



MIRATOHET  
KRYETARI I BASHKISE  
EDUART KAPRI

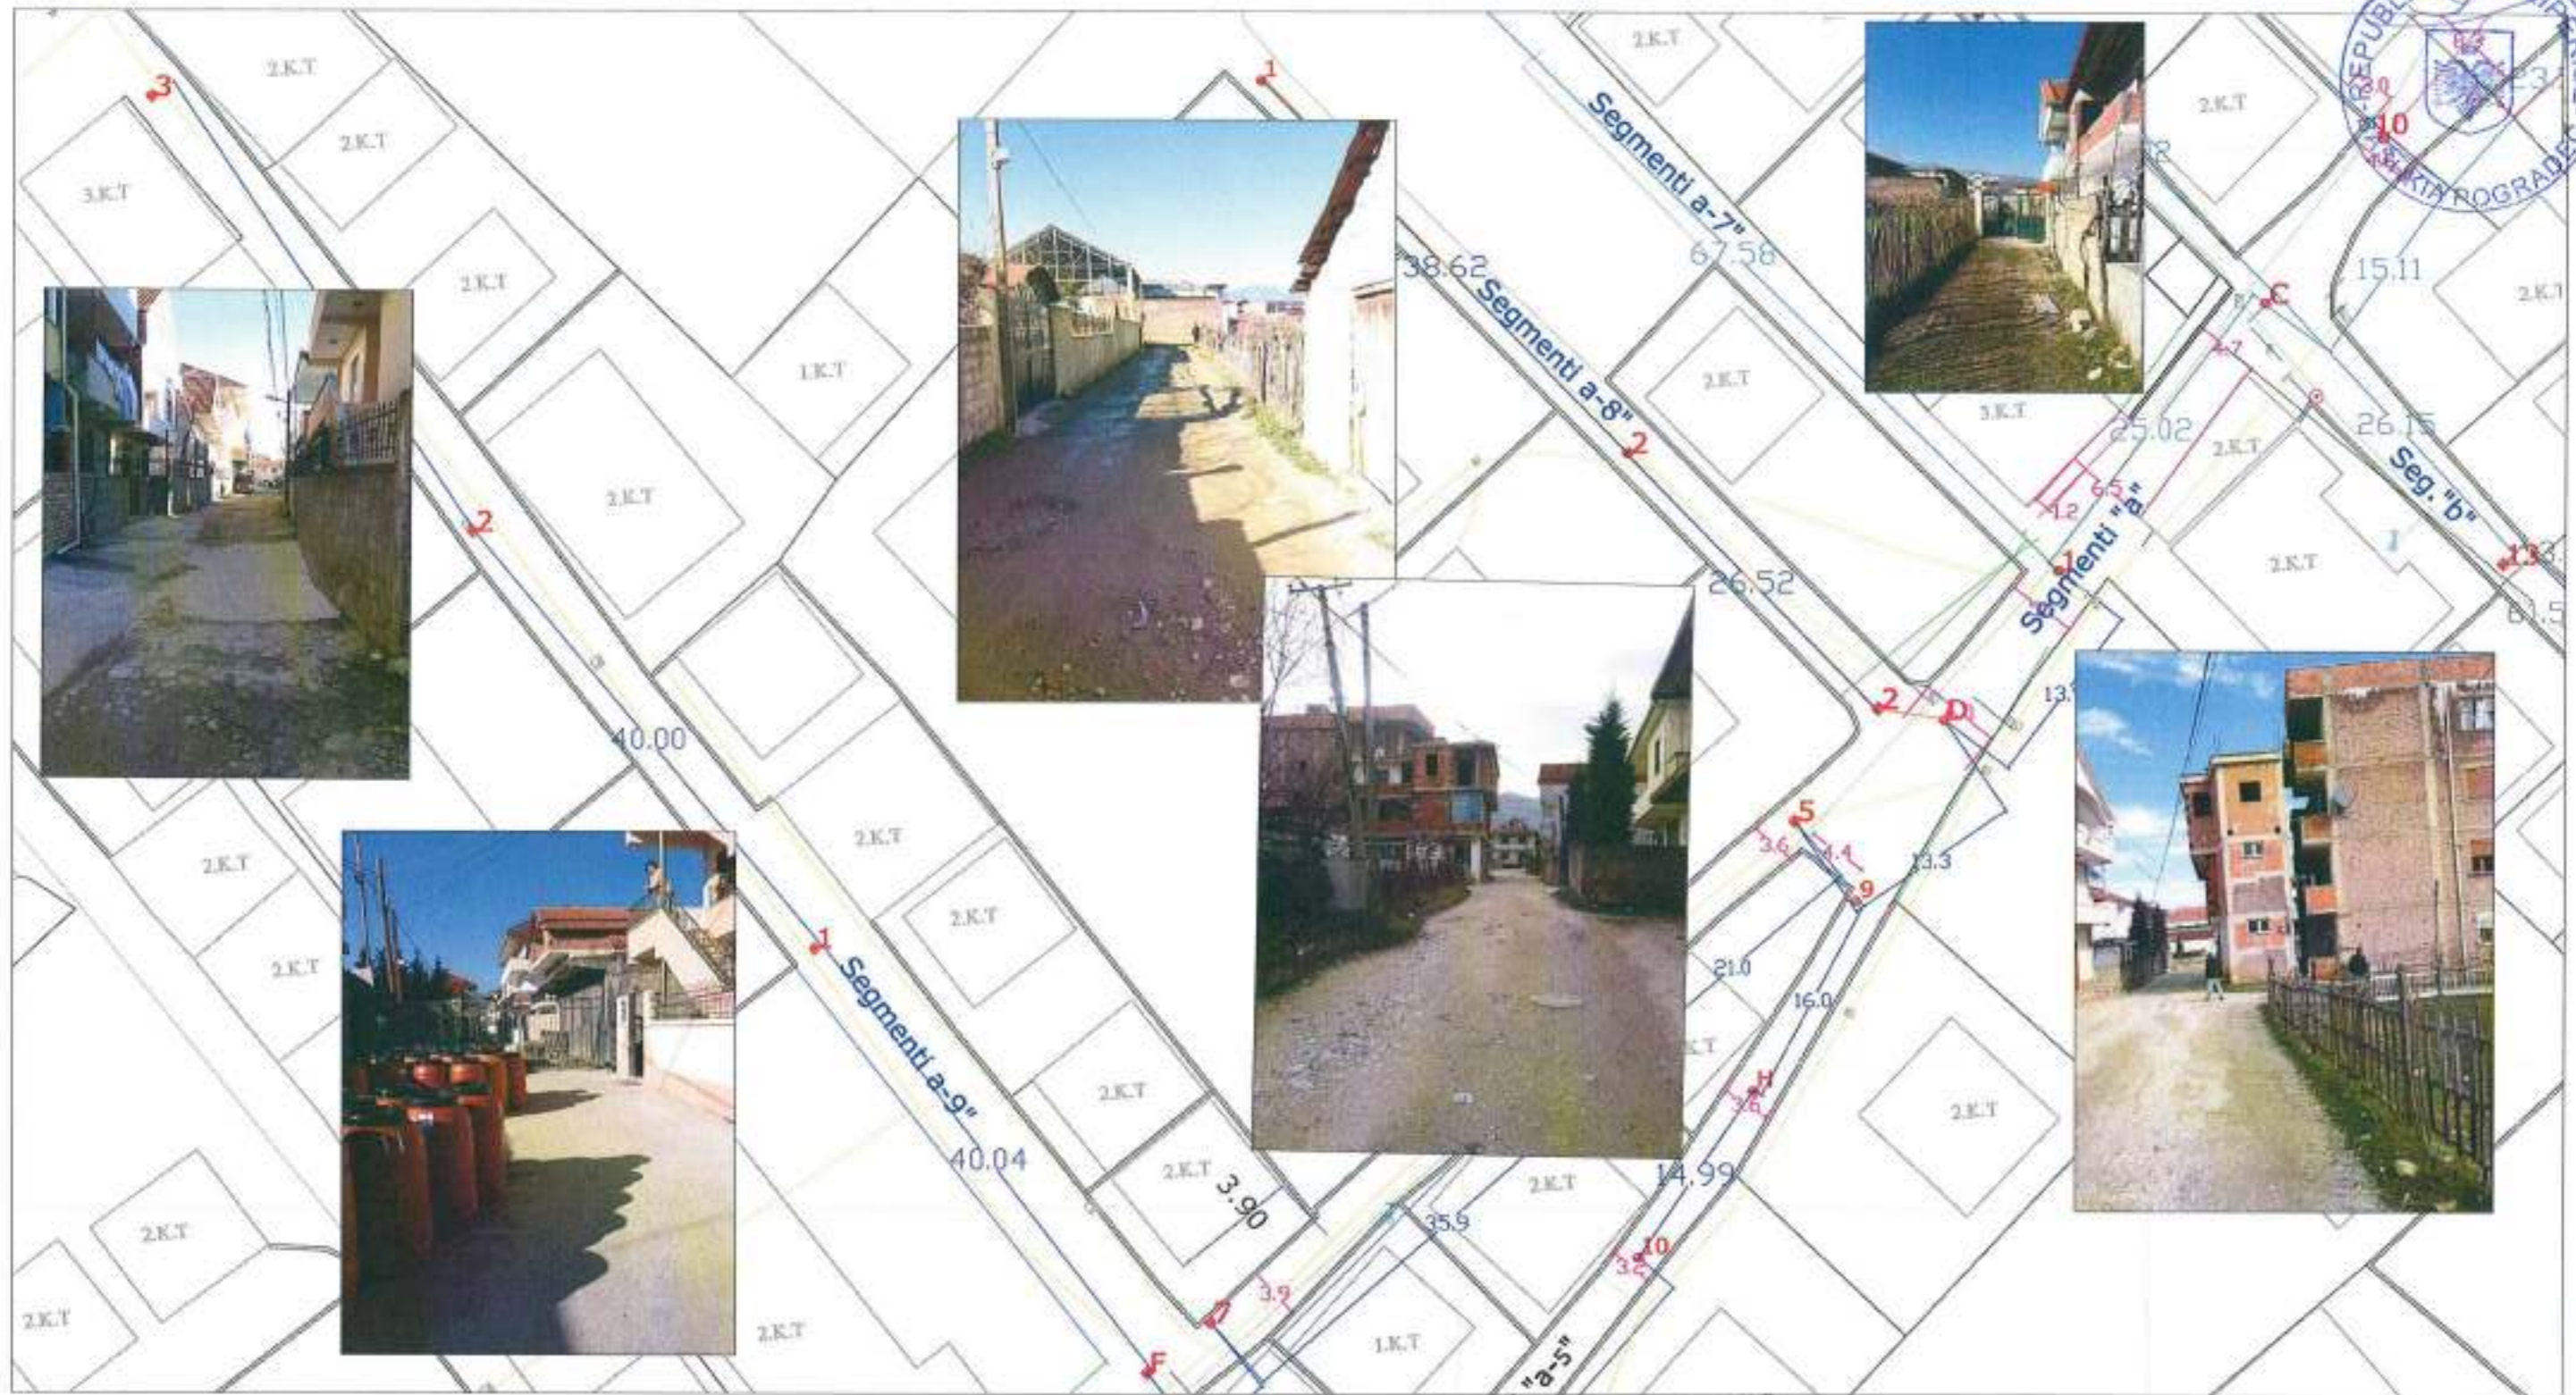


SISTEMIMI I ZONES SE FERMES

PLANIMETRIA EKZISTUESE E SHESHIT TE NDERTIMIT fragment 2

SHKALLA 1: 500

BASHKIA POGRADEC Drejtoria e Planifikimit e Kontrollit te Zhvillimit te Territorit Sektori i projekteve te infrastruktures e planifikimit vendor		Emri i objektit SISTEMIMI I ZONES SE "FERMES"	
Drejtor ing. Besmira NIKO		Emertimi i foles: PLANIMETRIA EKZISTUESE E SHESHIT FRAG. 2	
Ing. ndertimi	Majlinda KUQO	[Signature]	shkalla 1 : 500
Arkitekt	Veslina GUSHO		
		nr. i foles A-02	



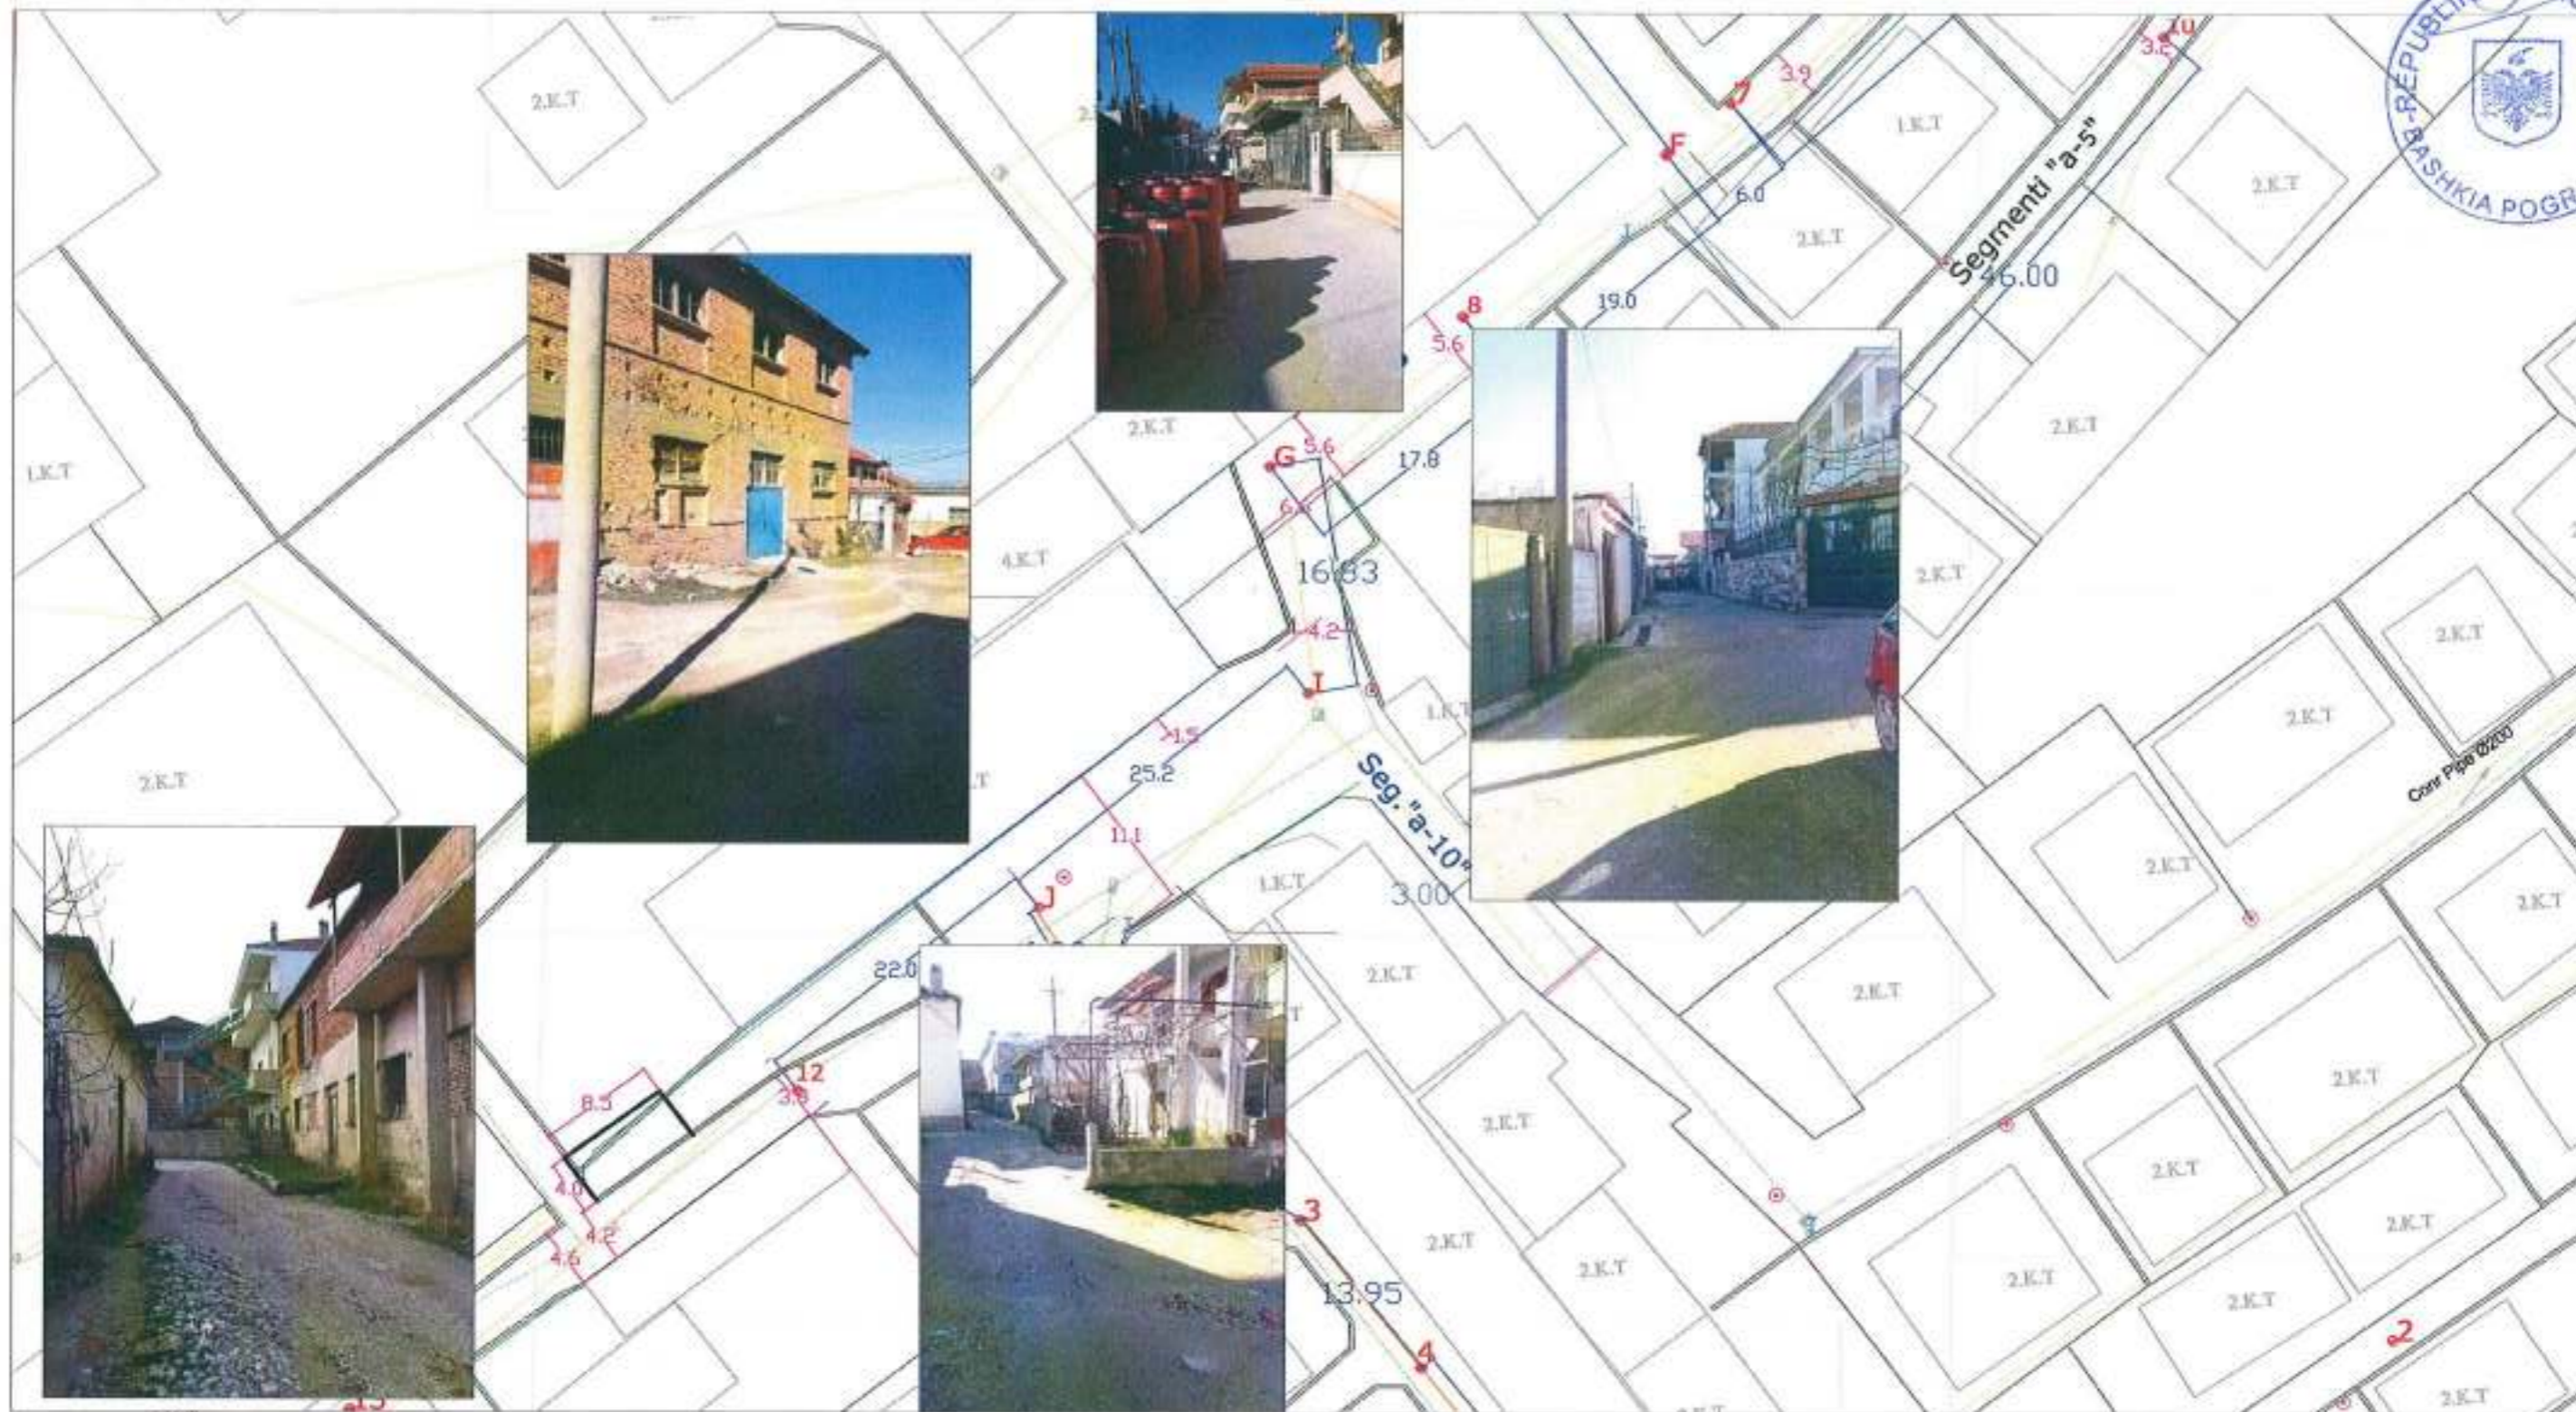

SISTEMIMI I ZONES SE FERMES


PLANIMETRIA EKZISTUESE E SHESHIT TE NDERTIMIT fragment 3

SHKALLA 1: 500

BASHKIA POGRADEC Drejtoria e Planifikimit e Kontrollit te Zhvillimit te Territorit Sektori i projekteve te infrastruktures e planifikimit vendor	Emri i objektit SISTEMIMI I ZONES SE "FERMES"		
	Emendimi i files: PLANIMETRIA EKZISTUESE E SHESHIT FRAG. 3		
Drejtor Ing. Bosmira NIKO	Ing. ndertimi	Majlinda KUQO	shkalla 1 : 500
	Arkitekt	Veselina GUSHO	
			nr. i files A-03



MIRATOHET  
KRYETARI I BASHKISE  
EDUART KAPRI

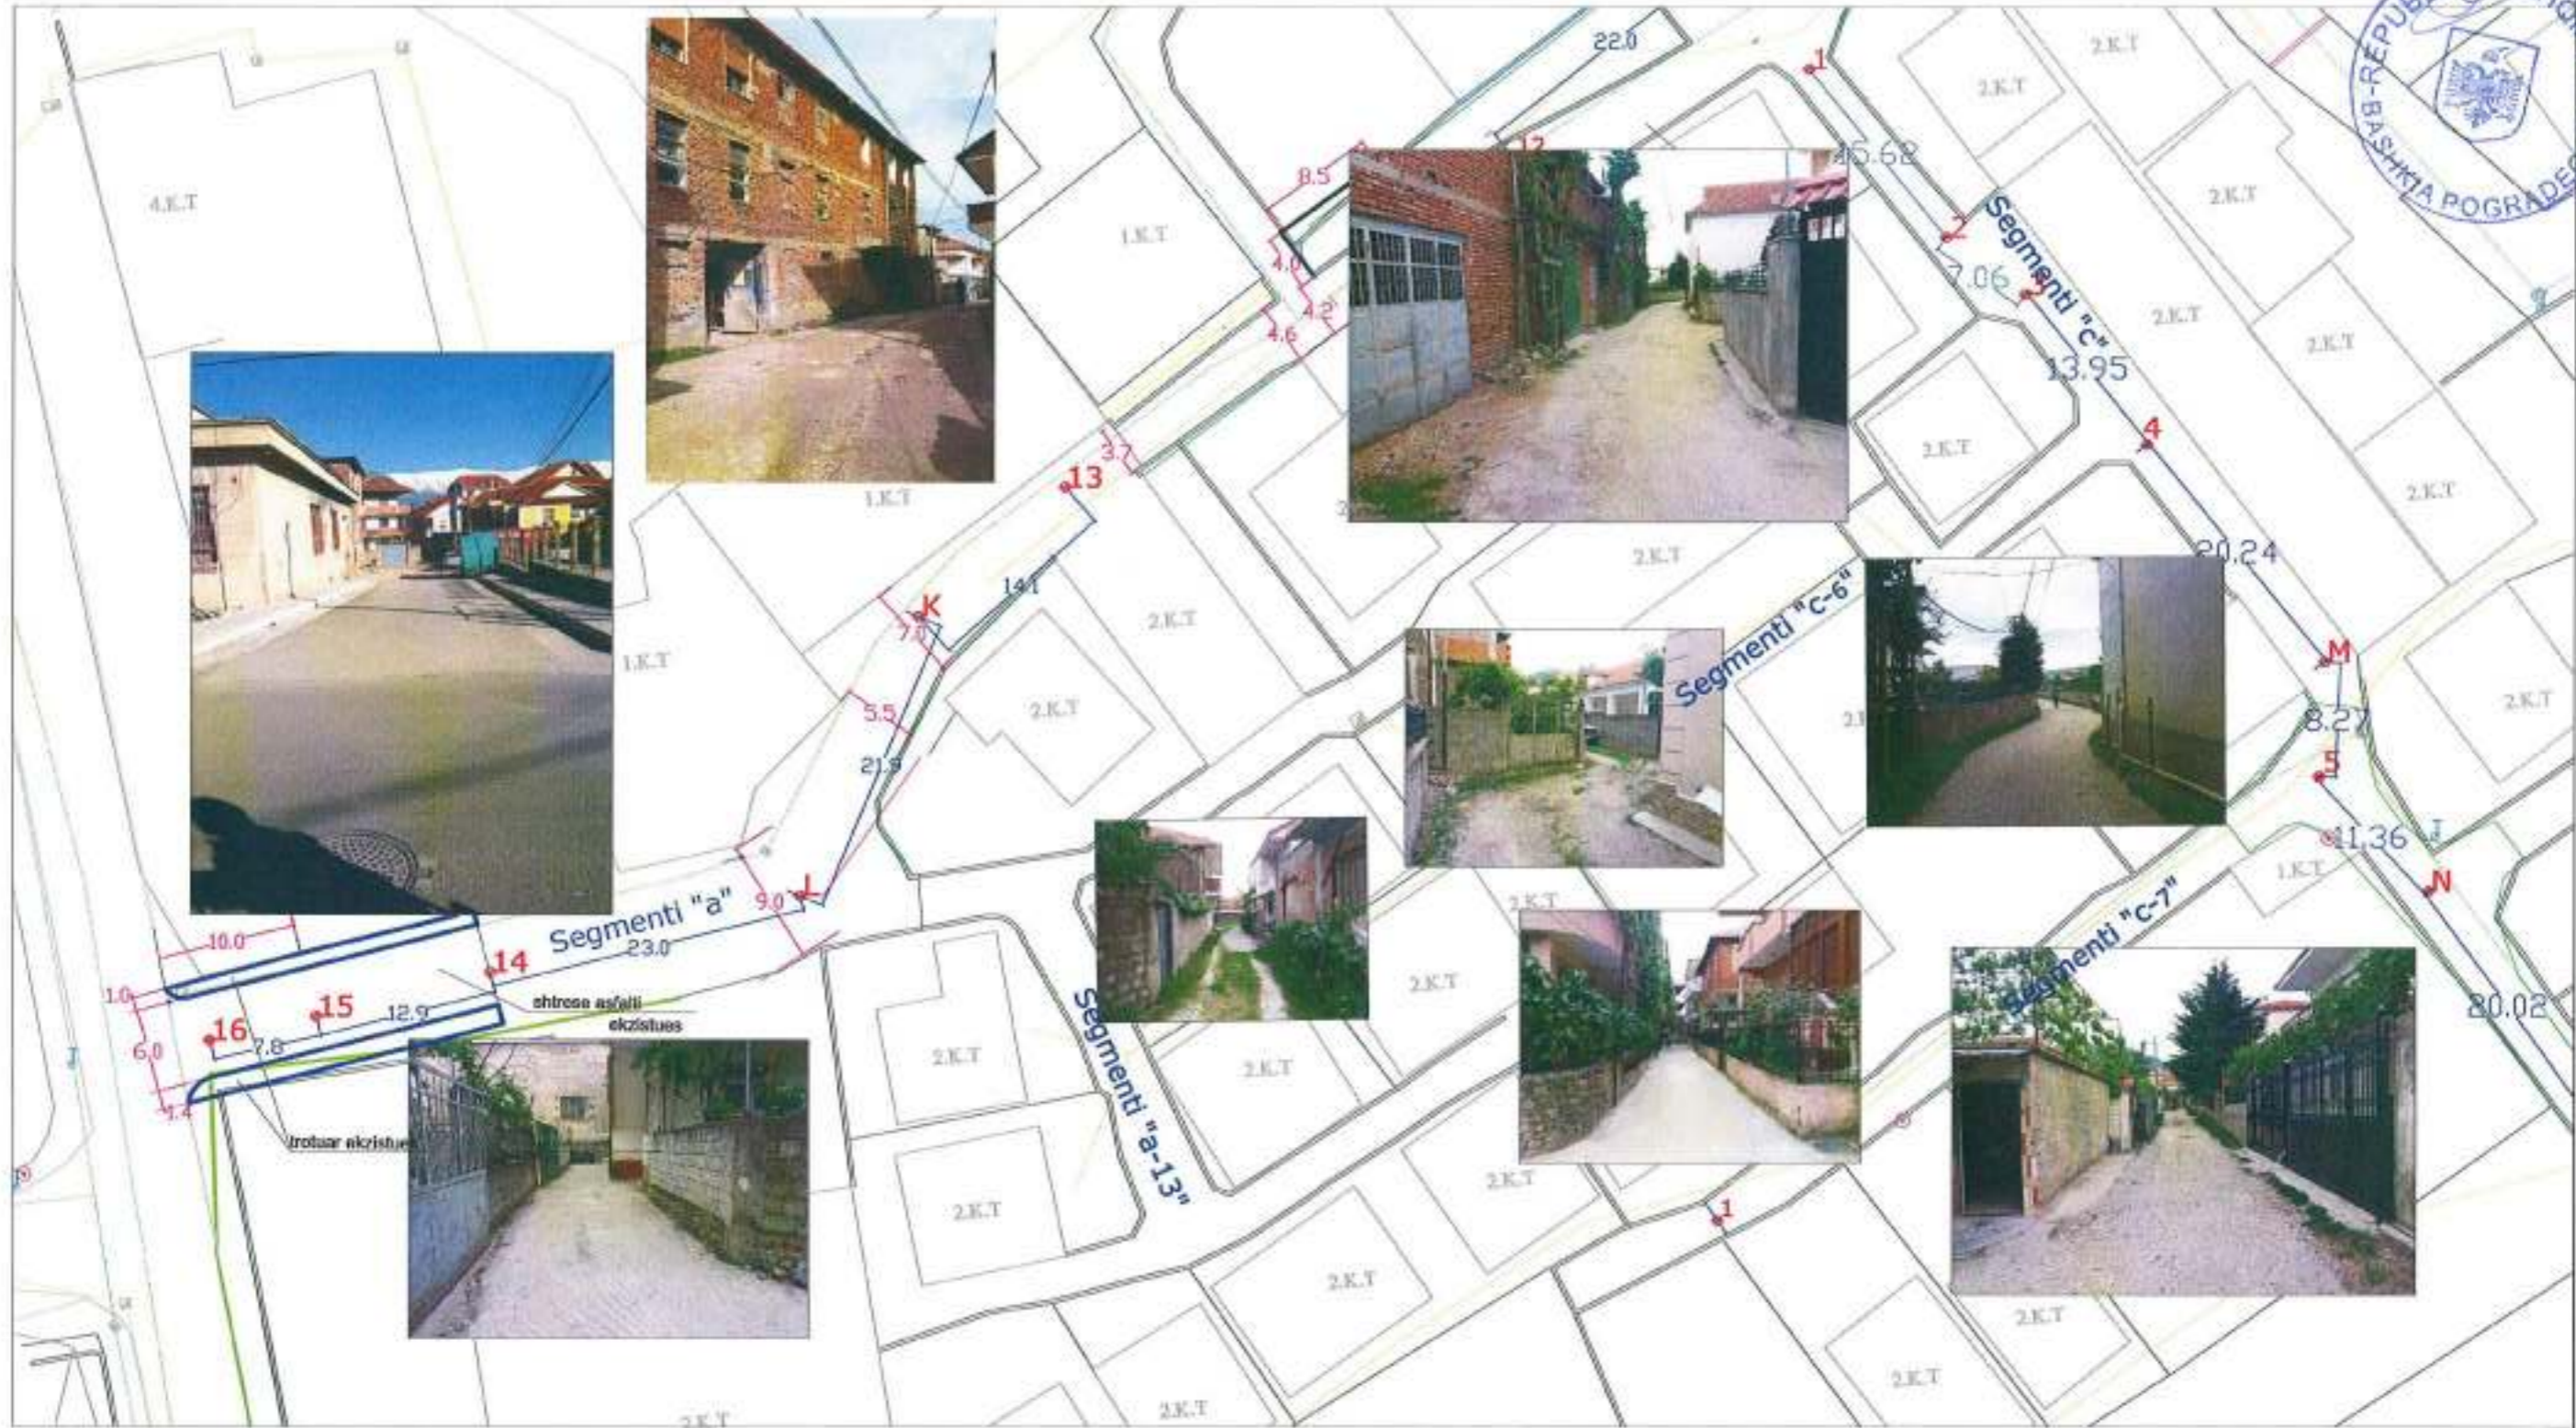

SISTEMIMI I ZONES SE FERMES

PLANIMETRIA EKZISTUESE E SHESHIT TE NDERTIMIT fragment 4

SHKALLA 1: 500

BASHKIA POGRADEC Drejtoria e Planifikimit e Kontrollit te Zhvillimit te Territorit		Emri i objektit SISTEMIMI I ZONES SE "FERMES"	
Sektori i projekteve te infrastrukturës e planifikimit vendor		Emertimi i fotos: PLANIMETRIA EKZISTUESE E SHESHIT fragment 4	
Ingj. ndortimi	Majlinda KUQO	[Signature]	shkalla 1: 500
Arkitekt	Veselina GUSHO		
Drejtlor ing. Besmirë NIKO		nr. i fotos A/04	



MIRATOHET  
KRYETARI I BASHKISE  
EDUART KAPRI



SISTEMIMI I ZONES SE FERMES


PLANIMETRIA EKZISTUESE E SHESHIT TE NDERTIMIT fragment 5

SHKALLA 1: 500

BASHKIA POGRADEC Drejtoria e Planifikimit e Kontrollit te Zhvillimit te Territorit Sektor i projekteve te infrastruktures e planifikimit vendor		Emri i objektit SISTEMIMI I ZONES SE "FERMES"	
Drejtor ing. Besmira NIKO		Emertimi i Retes:	PLANIMETRIA EKZISTUESE fragment 5
Ing. ndertimi	Majlinda KUQO	[Signature]	shkalla 1: 500
Arkitekt	Veselina GUSHO		
			nr. i Rotes A-05



MIRATOHET  
KRYETARI I BASHKISE  
EDUART KAPRI

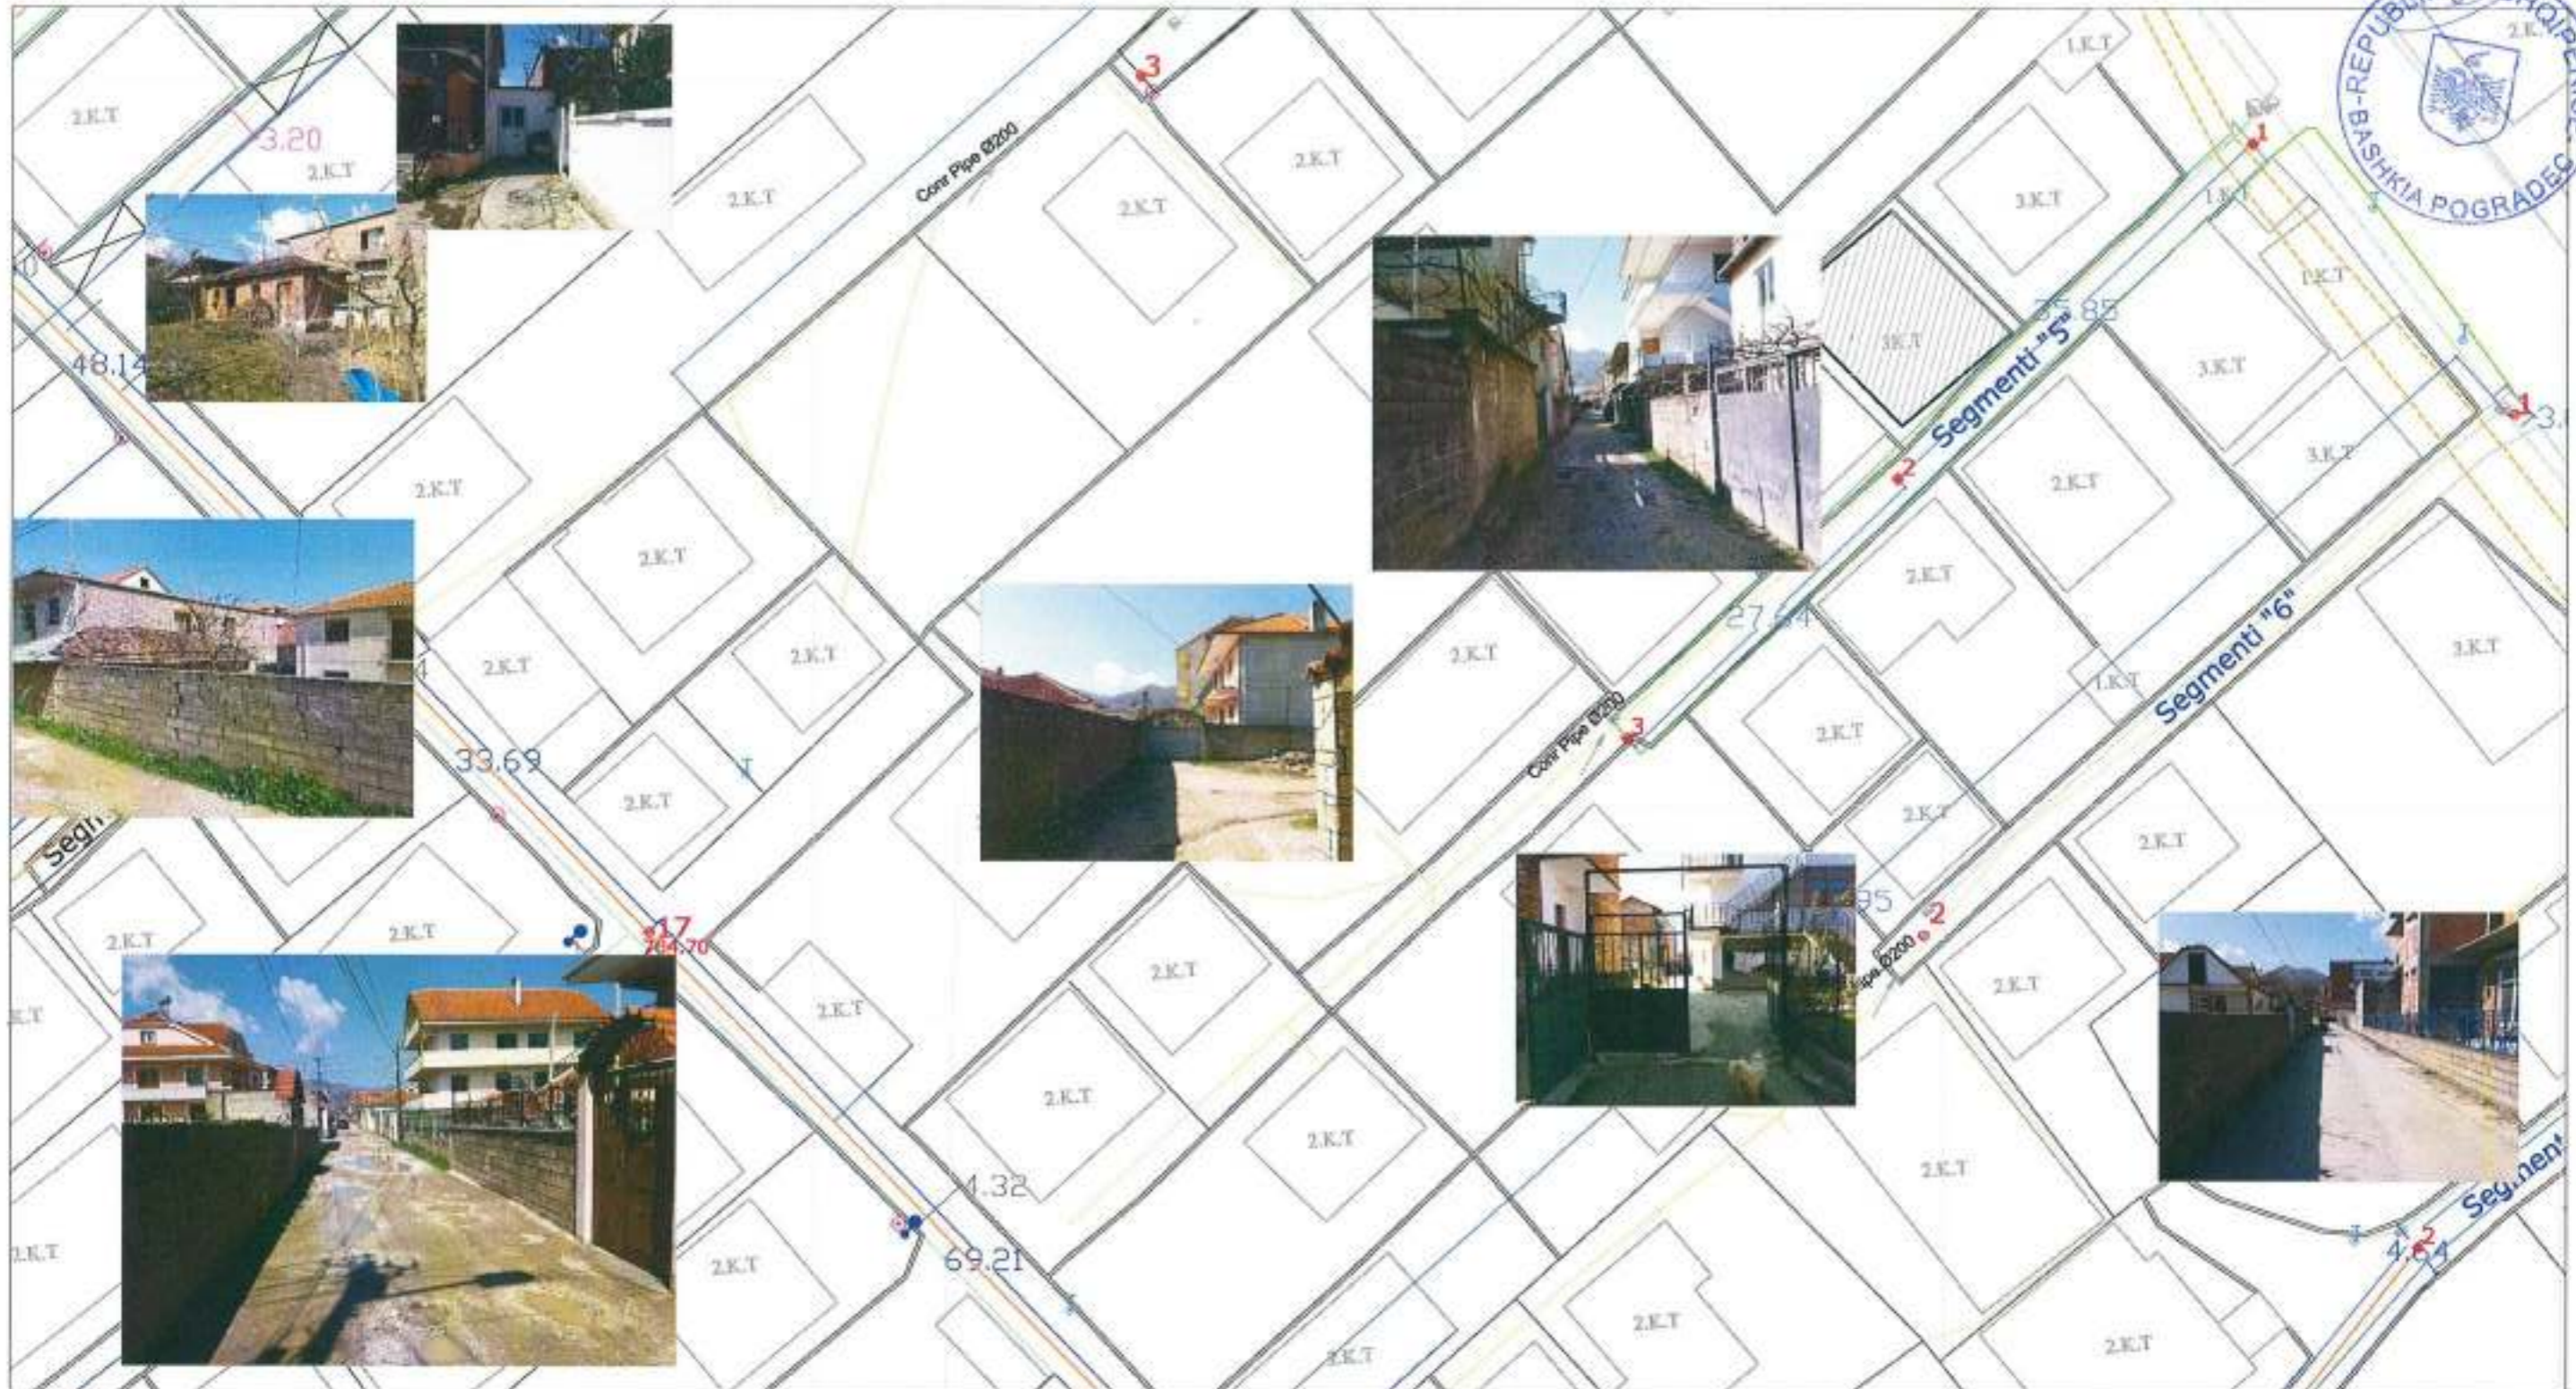

SISTEMIMI I ZONES SE FERMES


PLANIMETRIA EKZISTUESE E SHESHIT TE NDERTIMIT fragment 6

SHKALLA 1: 500

<b>BASHKIA POGRADEC</b> Drejtoria e Planifikimit e Kontrollit te Zhvillimit te Territorit Sektori i projekteve te infrastrukturës e planifikimit vendor		Emri i objektit <b>SISTEMIMI I ZONES SE "FERMES"</b>	
Drejtor <i>Ing. Besmira NIKO</i>		Emertimi i fatese: <b>PLANIMETRIA EKZISTUESE E SHESHIT FRAG. 6</b>	
Ing. nderimi	<b>Majlinda KUQO</b>		shkalla 1: 500
Arkititekt	<b>Veselina GUSHO</b>		
		nr. / fatese	A-06



MIRATOHET  
KRYETARI I BASHKISE  
EDUART KAPRI

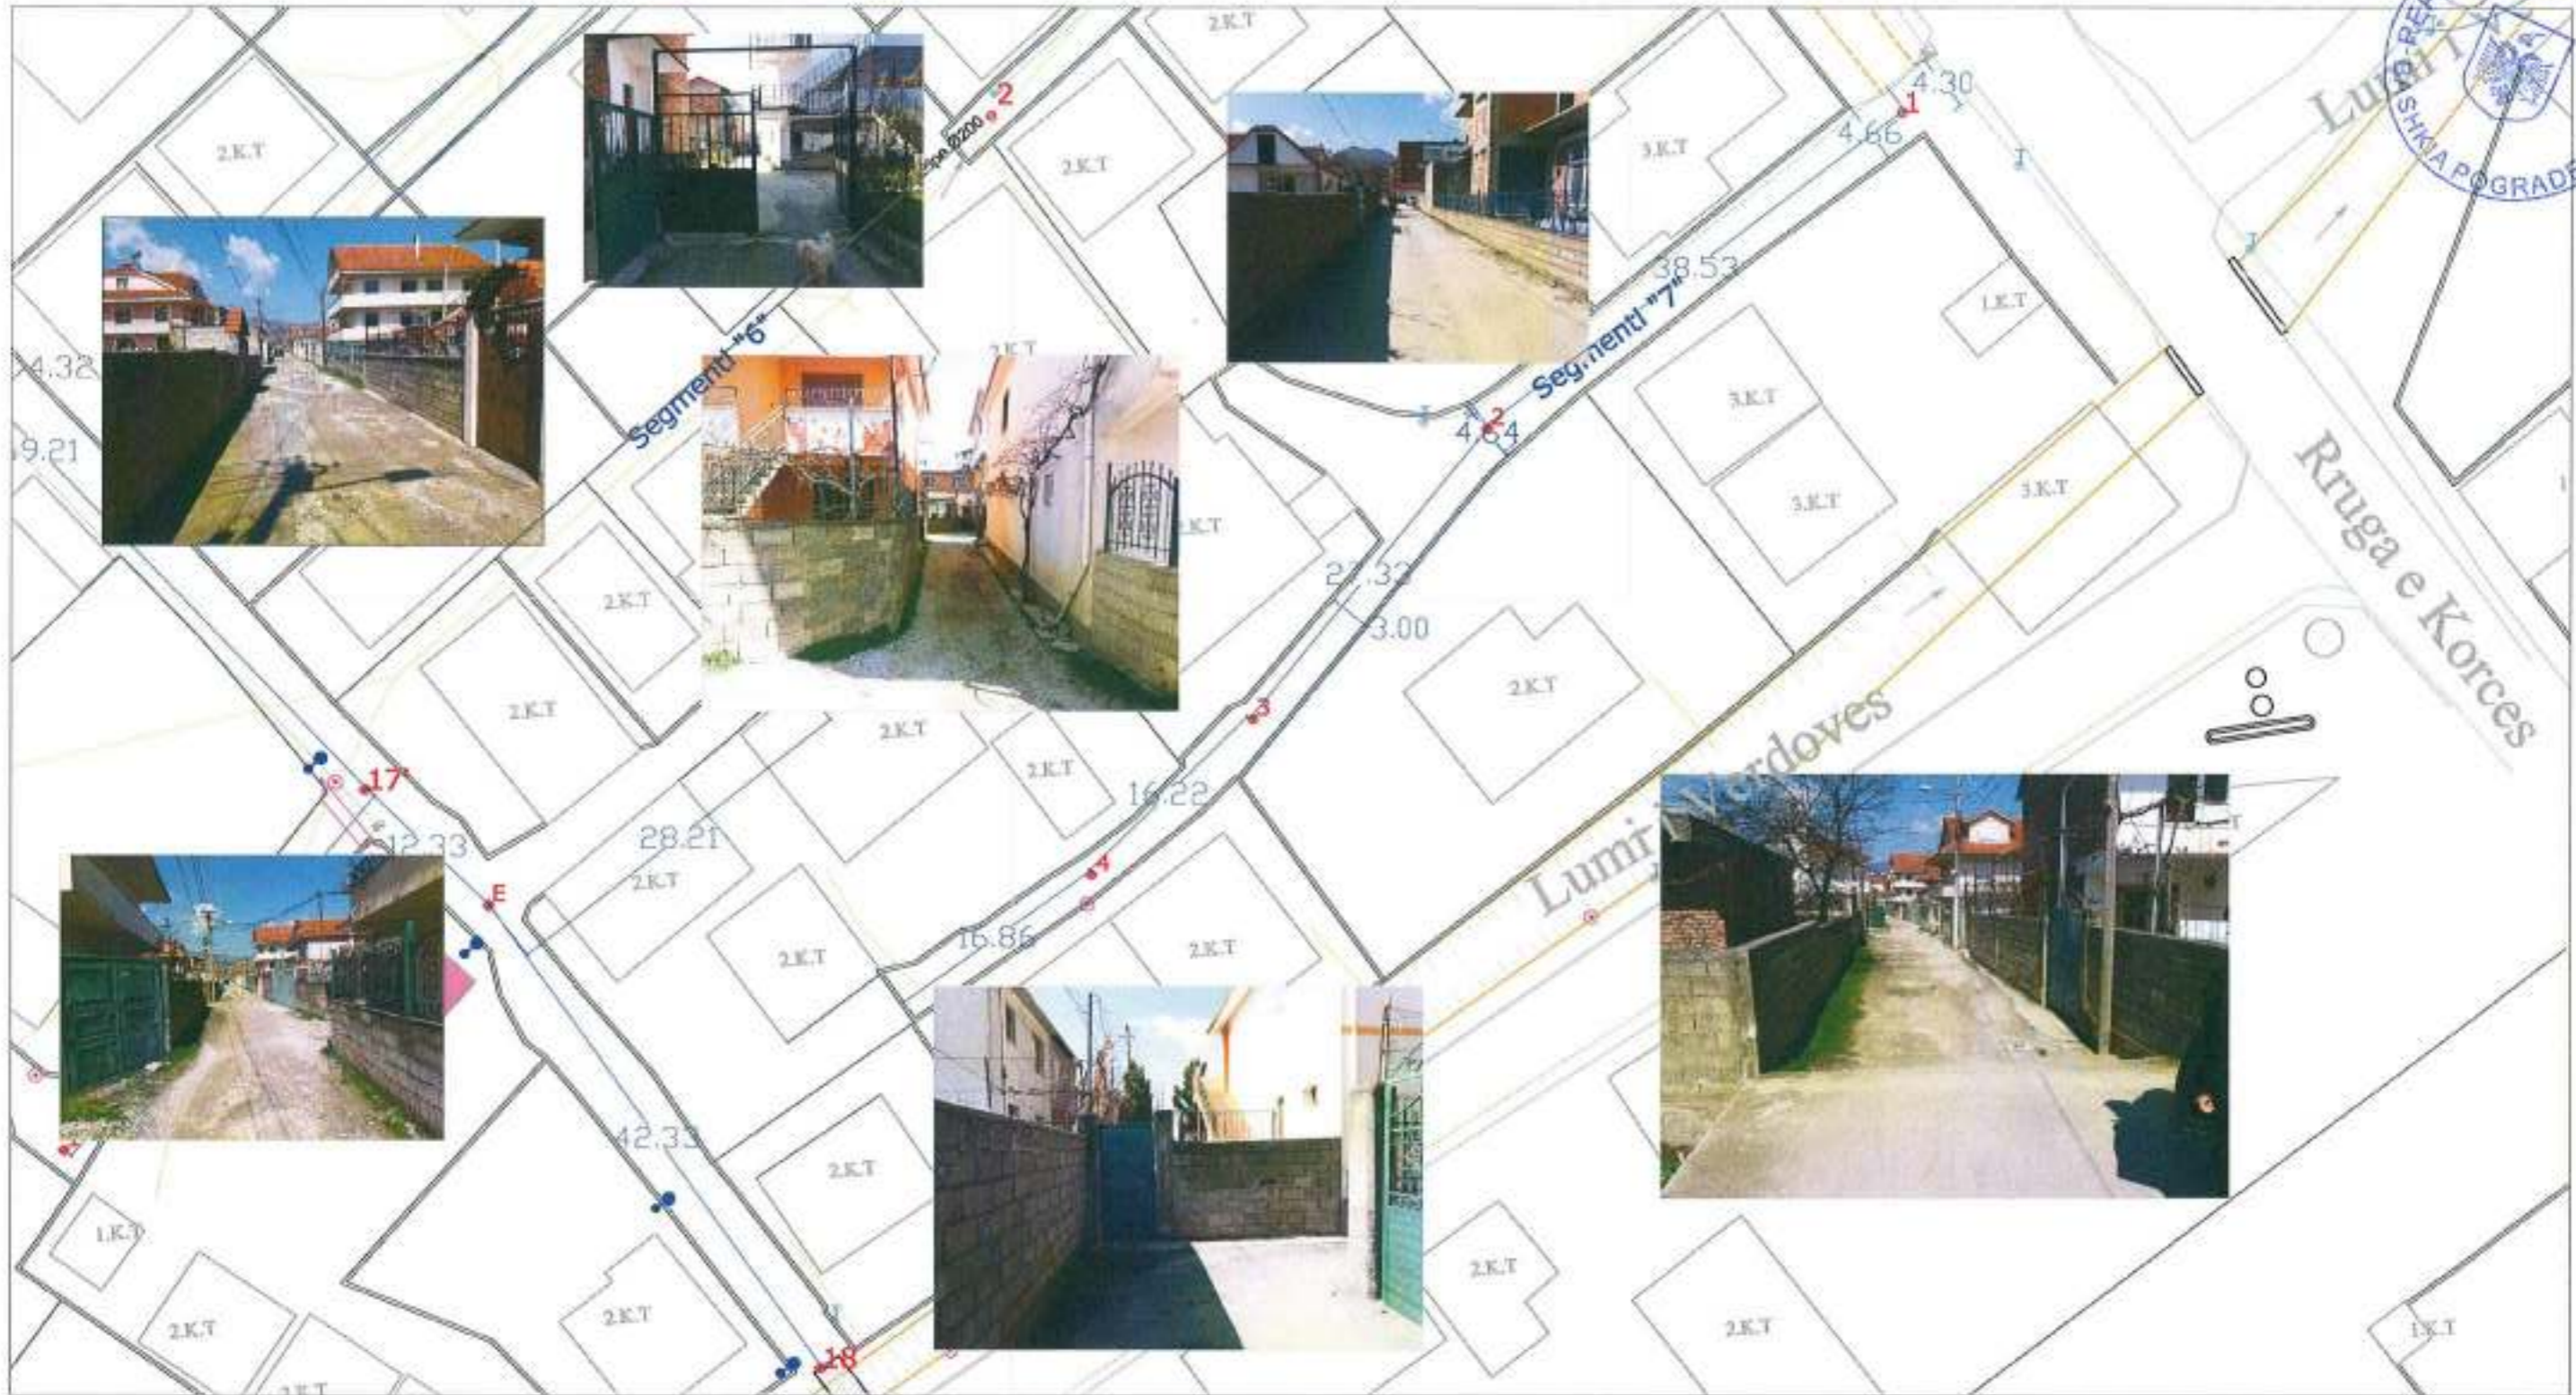

**SISTEMIMI I ZONES SE FERMES**

**PLANIMETRIA EKZISTUESE E SHESHIT TE NDERTIMIT fragment 7**

SHKALLA 1: 500

<b>BASHKIA POGRADEC</b> Drejtoria e Planifikimit e Kontrollit te Zhvillimit te Territorit Sektori i projekteve te infrastruktures e planifikimit vendor		Emri i objektit: <b>SISTEMIMI I ZONES SE "FERMES"</b>	
Drejtor <b>ing. Bosmira NIKO</b>		Emertimi i files: <b>PLANIMETRIA EKZISTUESE E SHESHIT FRAG. 7</b>	
Ing. ndertimi	<b>Majlinda KUQO</b>		shkalla 1 : 500
Arkitekt	<b>Veselina GUSHO</b>		
		nr. i files	A-07






SISTEMIMI I ZONES SE FERMES

PLANIMETRIA E SHESHIT TE NDERTIMIT- FRAGMENT 8

BASHKIA POGRADEC Drejtoria e Planifikimit e Kontrollit te Zhvillimit te Territorit Sektor i projekteve te infrastrukures e planifikimit vendor Drejtor <i>ing. Besmira NIKO</i>	Emri i objektit SISTEMIMI I ZONES SE "FERMES"		shkalla 1 : 500 nr. i fletes A-08	
	Emertimi i fletes: PLANIMETRIA E SHESHIT FRAGMENT 8			
	ing. ndertimi	Majlinda KUQO		
	Arkitekt	Veselina GUSHO		



MIRATOHET  
KRYETARI I BASHKISE  
EDUART KAPRI

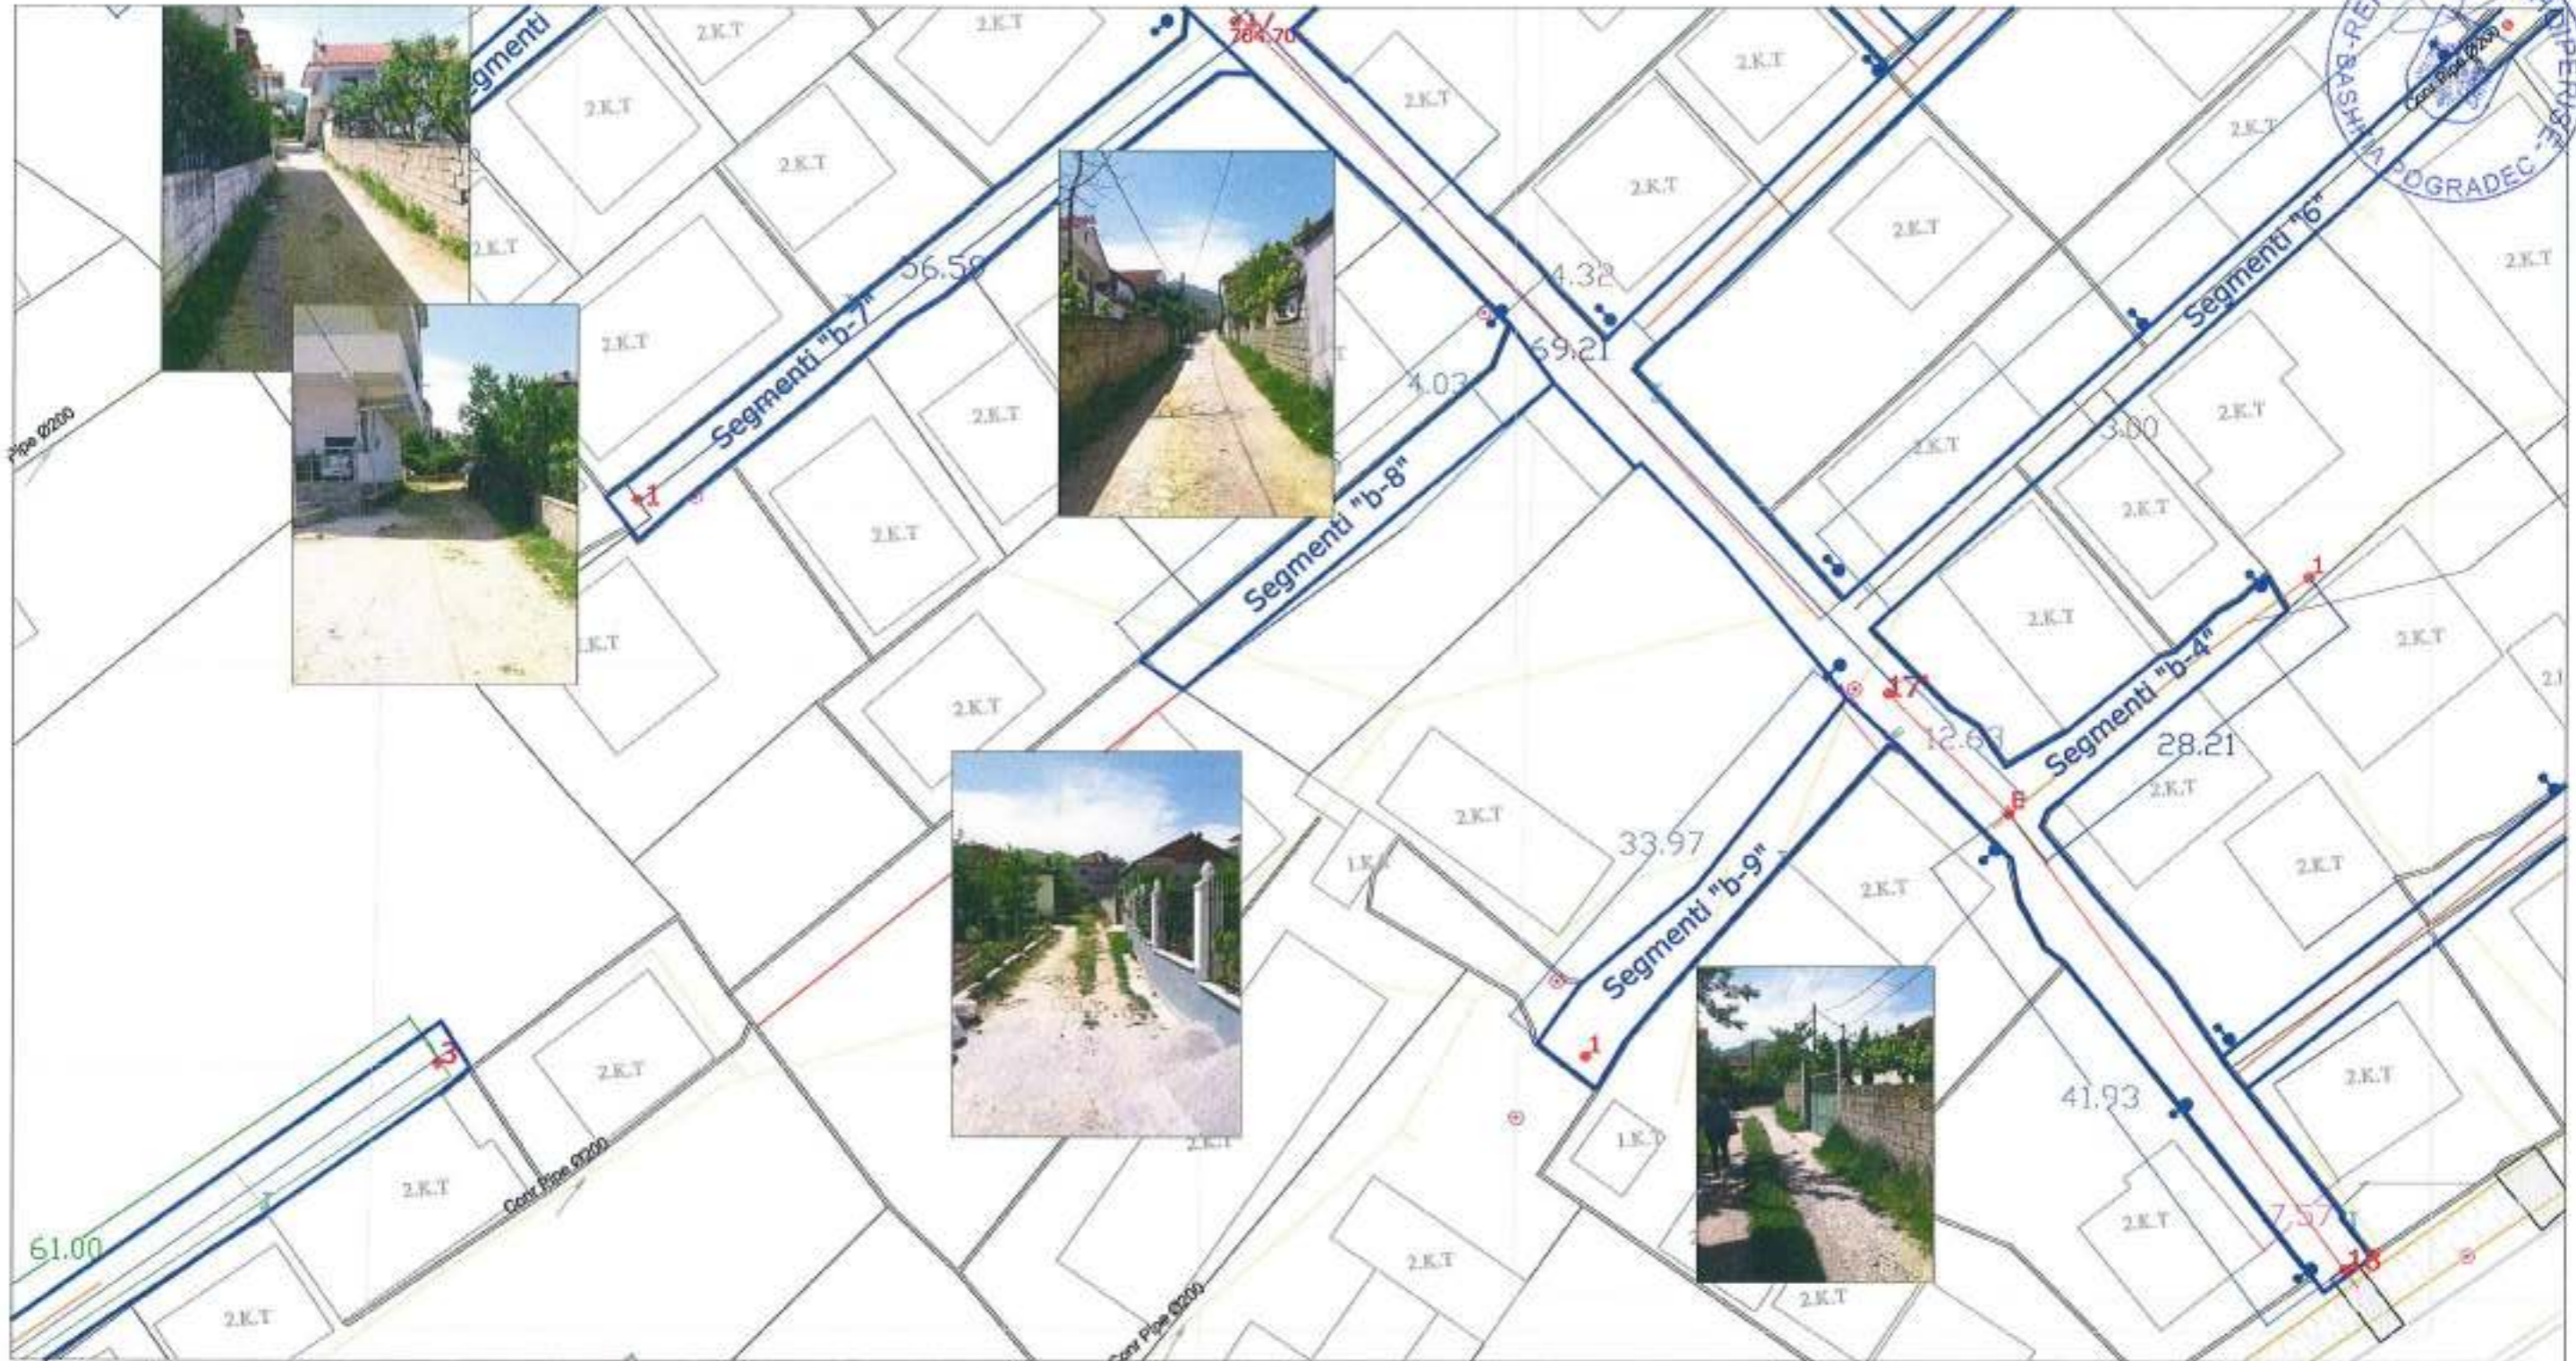

SISTEMIMI I ZONES SE FERMES  
PLANIMETRIA E SHESHIT TE NDERTIMIT- FRAGMENT 9

<b>BASHKIA POGRADEC</b> Drejtoria e Planifikimit e Kontrollit te Zhvillimit te Territorit Sektori i projekteve te infrastruktures e planifikimit vendor		Emri i objektit: "SISTEMIMI I ZONES SE "FERMES"	
Drejtang. Besmira NIKO		Emertimi i files: PLANIMETRIA E SHESHIT FRAGMENT 9	
Ing. ndertimi Arkitekt	Majlinda KUQO Veselina GUSHO	[Signature]	shkala 1 : 500  nr. i files A-09



MIRATOHET  
KRYETARI I BASHKISE  
EDUART KAPRI




SISTEMIMI I ZONES SE FERMES

PLANIMETRIA EKZISTUESE E SHESHIT TE NDERTIMIT fragment 10

SHKALLA 1:500

BASHKIA POGRADEC Drejtoria e Planifikimit e Kontrollit te Zhvillimit te Territorit Sektori i projekteve te infrastruktures e planifikimit vendor		Emri i objektit SISTEMIMI I ZONES SE "FERMES"	
Drejtor ing. Besmira NIKO		Emartimi i fotes PLANIMETRIA EKZISTUESE E SHESHIT fragment 10	
Ing. ndertimi Arkitekt	Majlinda KUQO Veselina GUSHO	shkalla 1 : 500	nr. i foles A-010



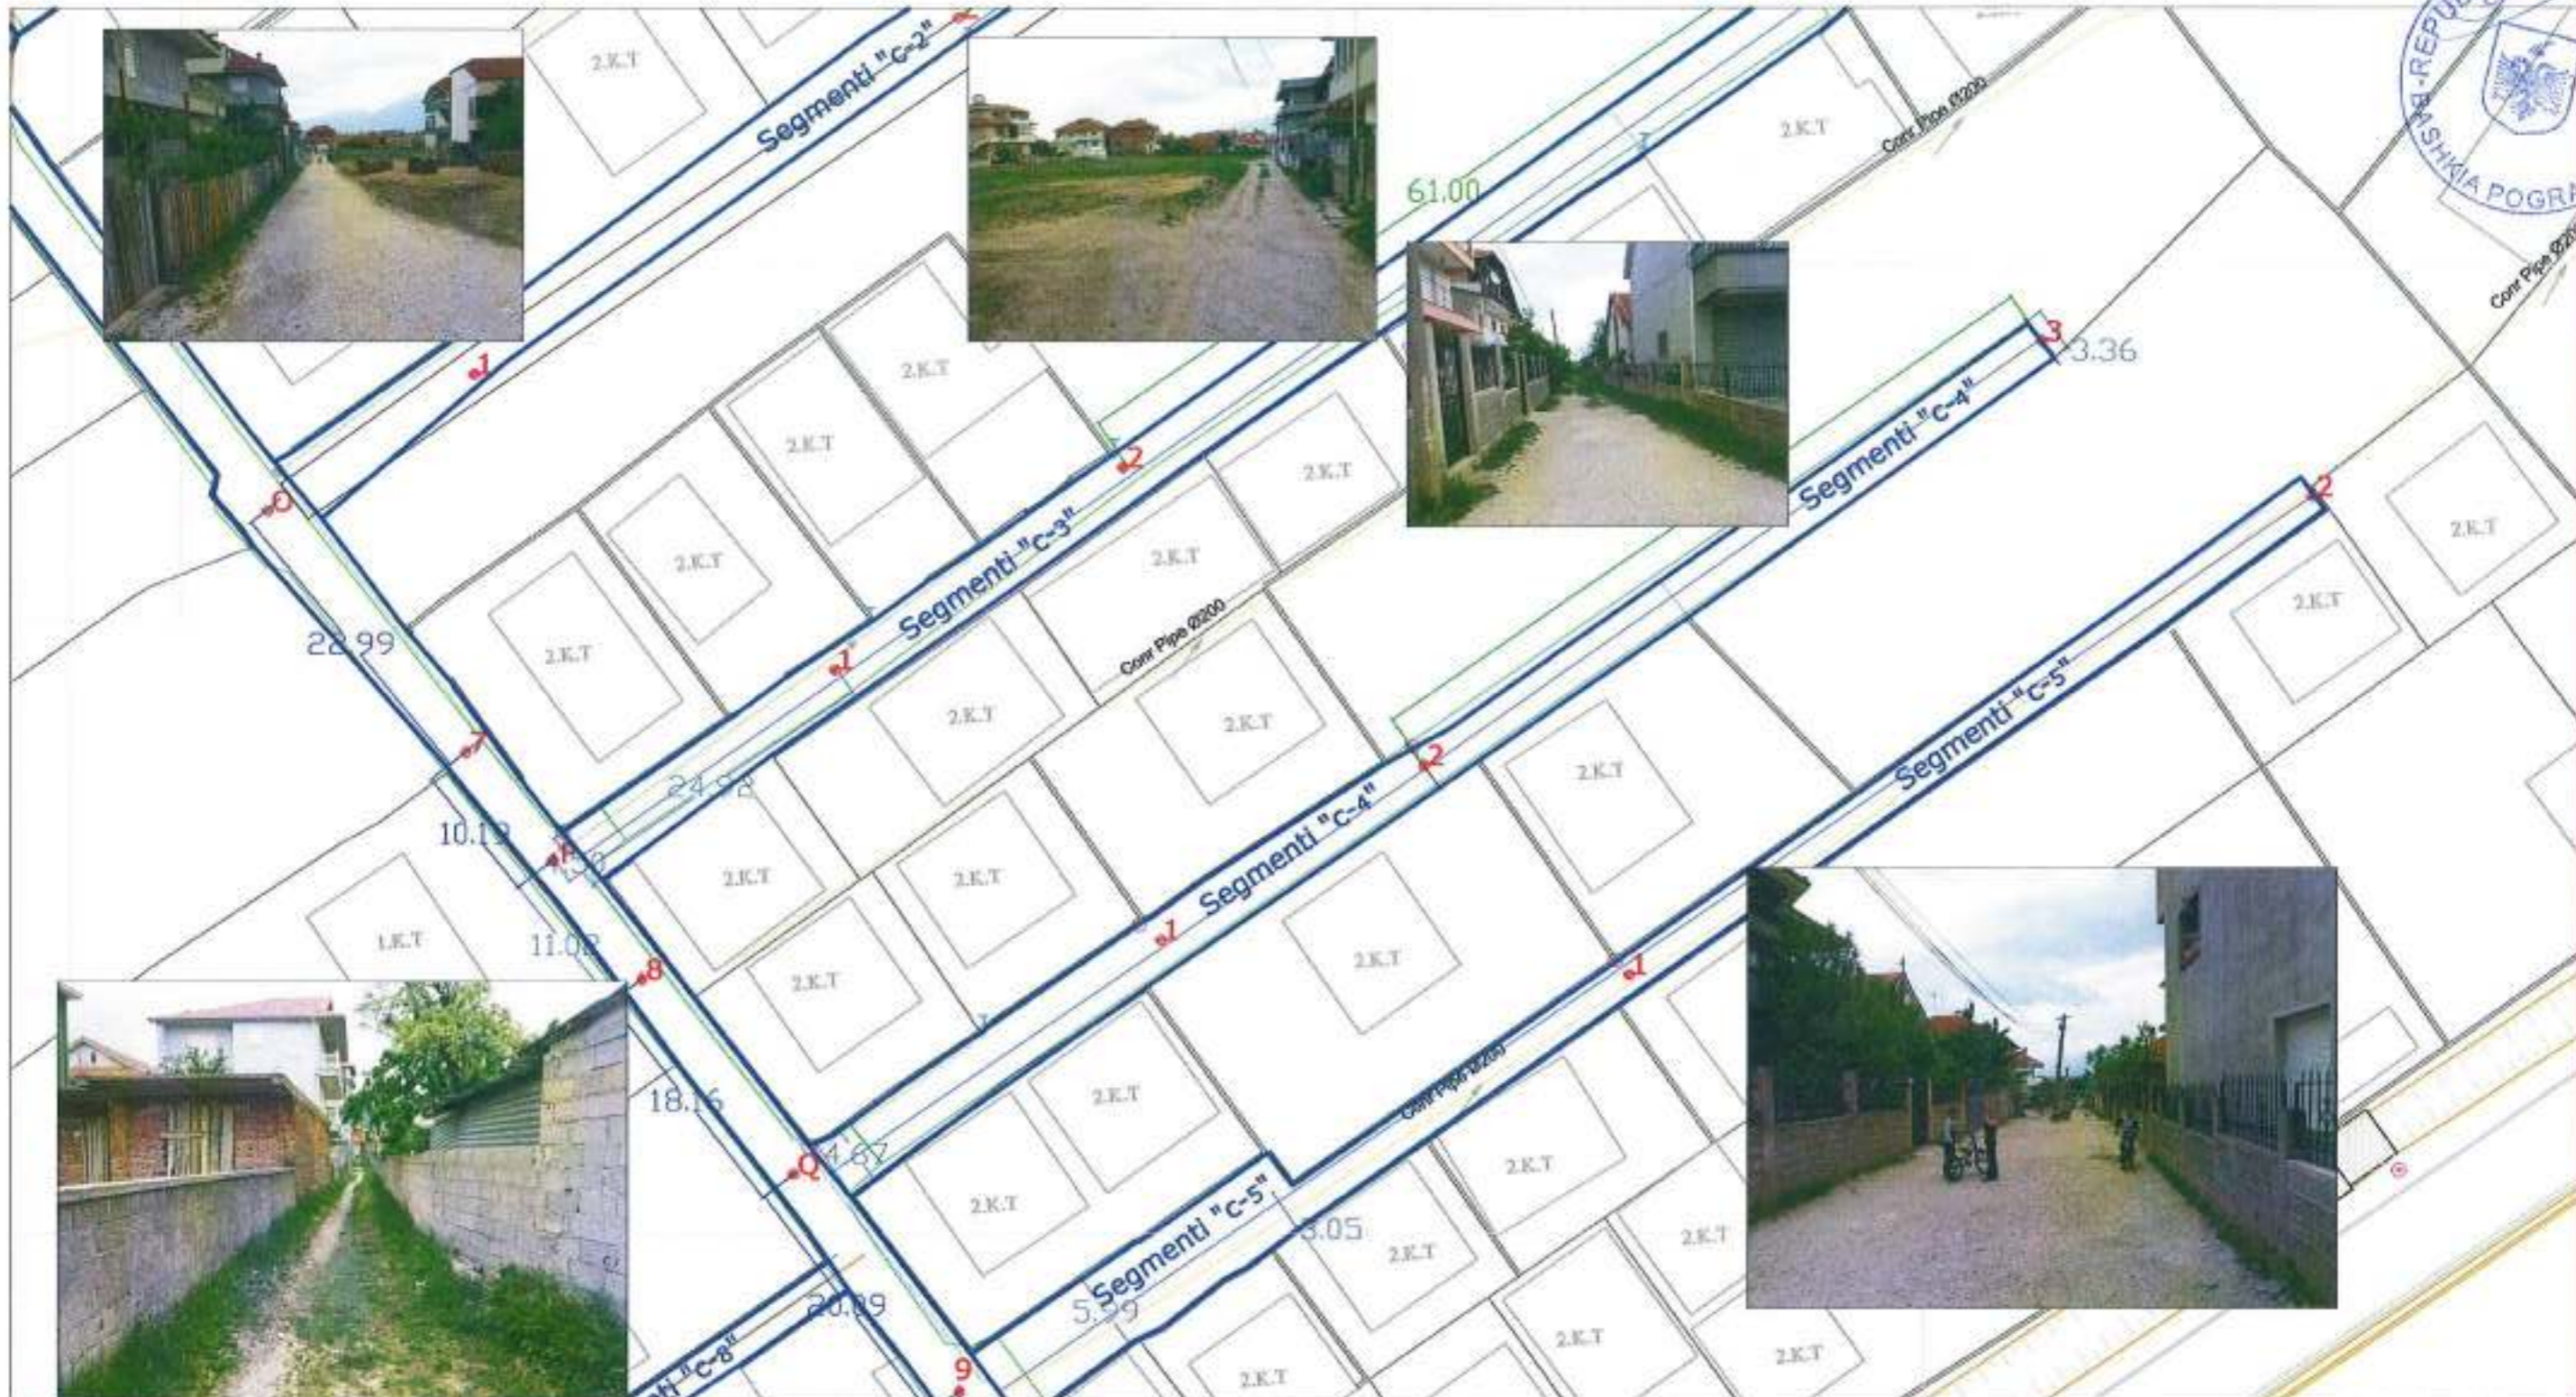

SISTEMIMI I ZONES SE FERMES

PLANIMETRIA E SHESHIT TE NDERTIMIT fragment 11

SHKALLA 1: 500

<b>BASHKIA POGRADEC</b> Drejtoria e Planifikimit e Kontrollit te Zhvillimit te Territorit Sektor i projekteve te infrastruktures e planifikimit vendor		Emri i objektit: "SISTEMIMI I ZONES SE 'FERMES'"	
Drejtor ing. <b>Bosmirë NIKO</b>		Emertimi i files: PLANIMETRIA E ZONIMIT SIPAS FRAGMENTEVE	
Ing. ndertimi Arkitekt	<b>Majlinda KUQO</b> <b>Veselina GUSHO</b>	 	shkala 1: 500  nr. i files A-011

PRODUCED BY AN AUTODESK EDUCATIONAL PRODUCT

PRODUCED BY AN AUTODESK EDUCATIONAL PRODUCT



MIRATOHET  
KRYETARI I BASHKISE  
EDUART KAPRI



SISTEMIMI I ZONES SE FERMES


PLANIMETRIA E SHESHIT TE NDERTIMIT fragment 12

SHKALLA 1: 500

BASHKIA POGRADEC Drejtoria e Planifikimit e Kontrollit te Zhvillimit te Territorit Sektori i projekteve te infrastruktures e planifikimit vendor		Emri i objektit: SISTEMIMI I ZONES SE "FERMES"	
Drejtor ing. Besmira NIKO		Emertimi i Netes: PLANIMETRIA E SHESHIT FRAGMENTI 12	
Ing. ndertimi Arkitekt	Majlinda KUQO Veselina GUSHO	<i>[Signature]</i>	shkala 1: 500
			nr. i Netes A-012



MIRATOHET  
KRYETARI I BASHKISE  
EDUART KAPRI

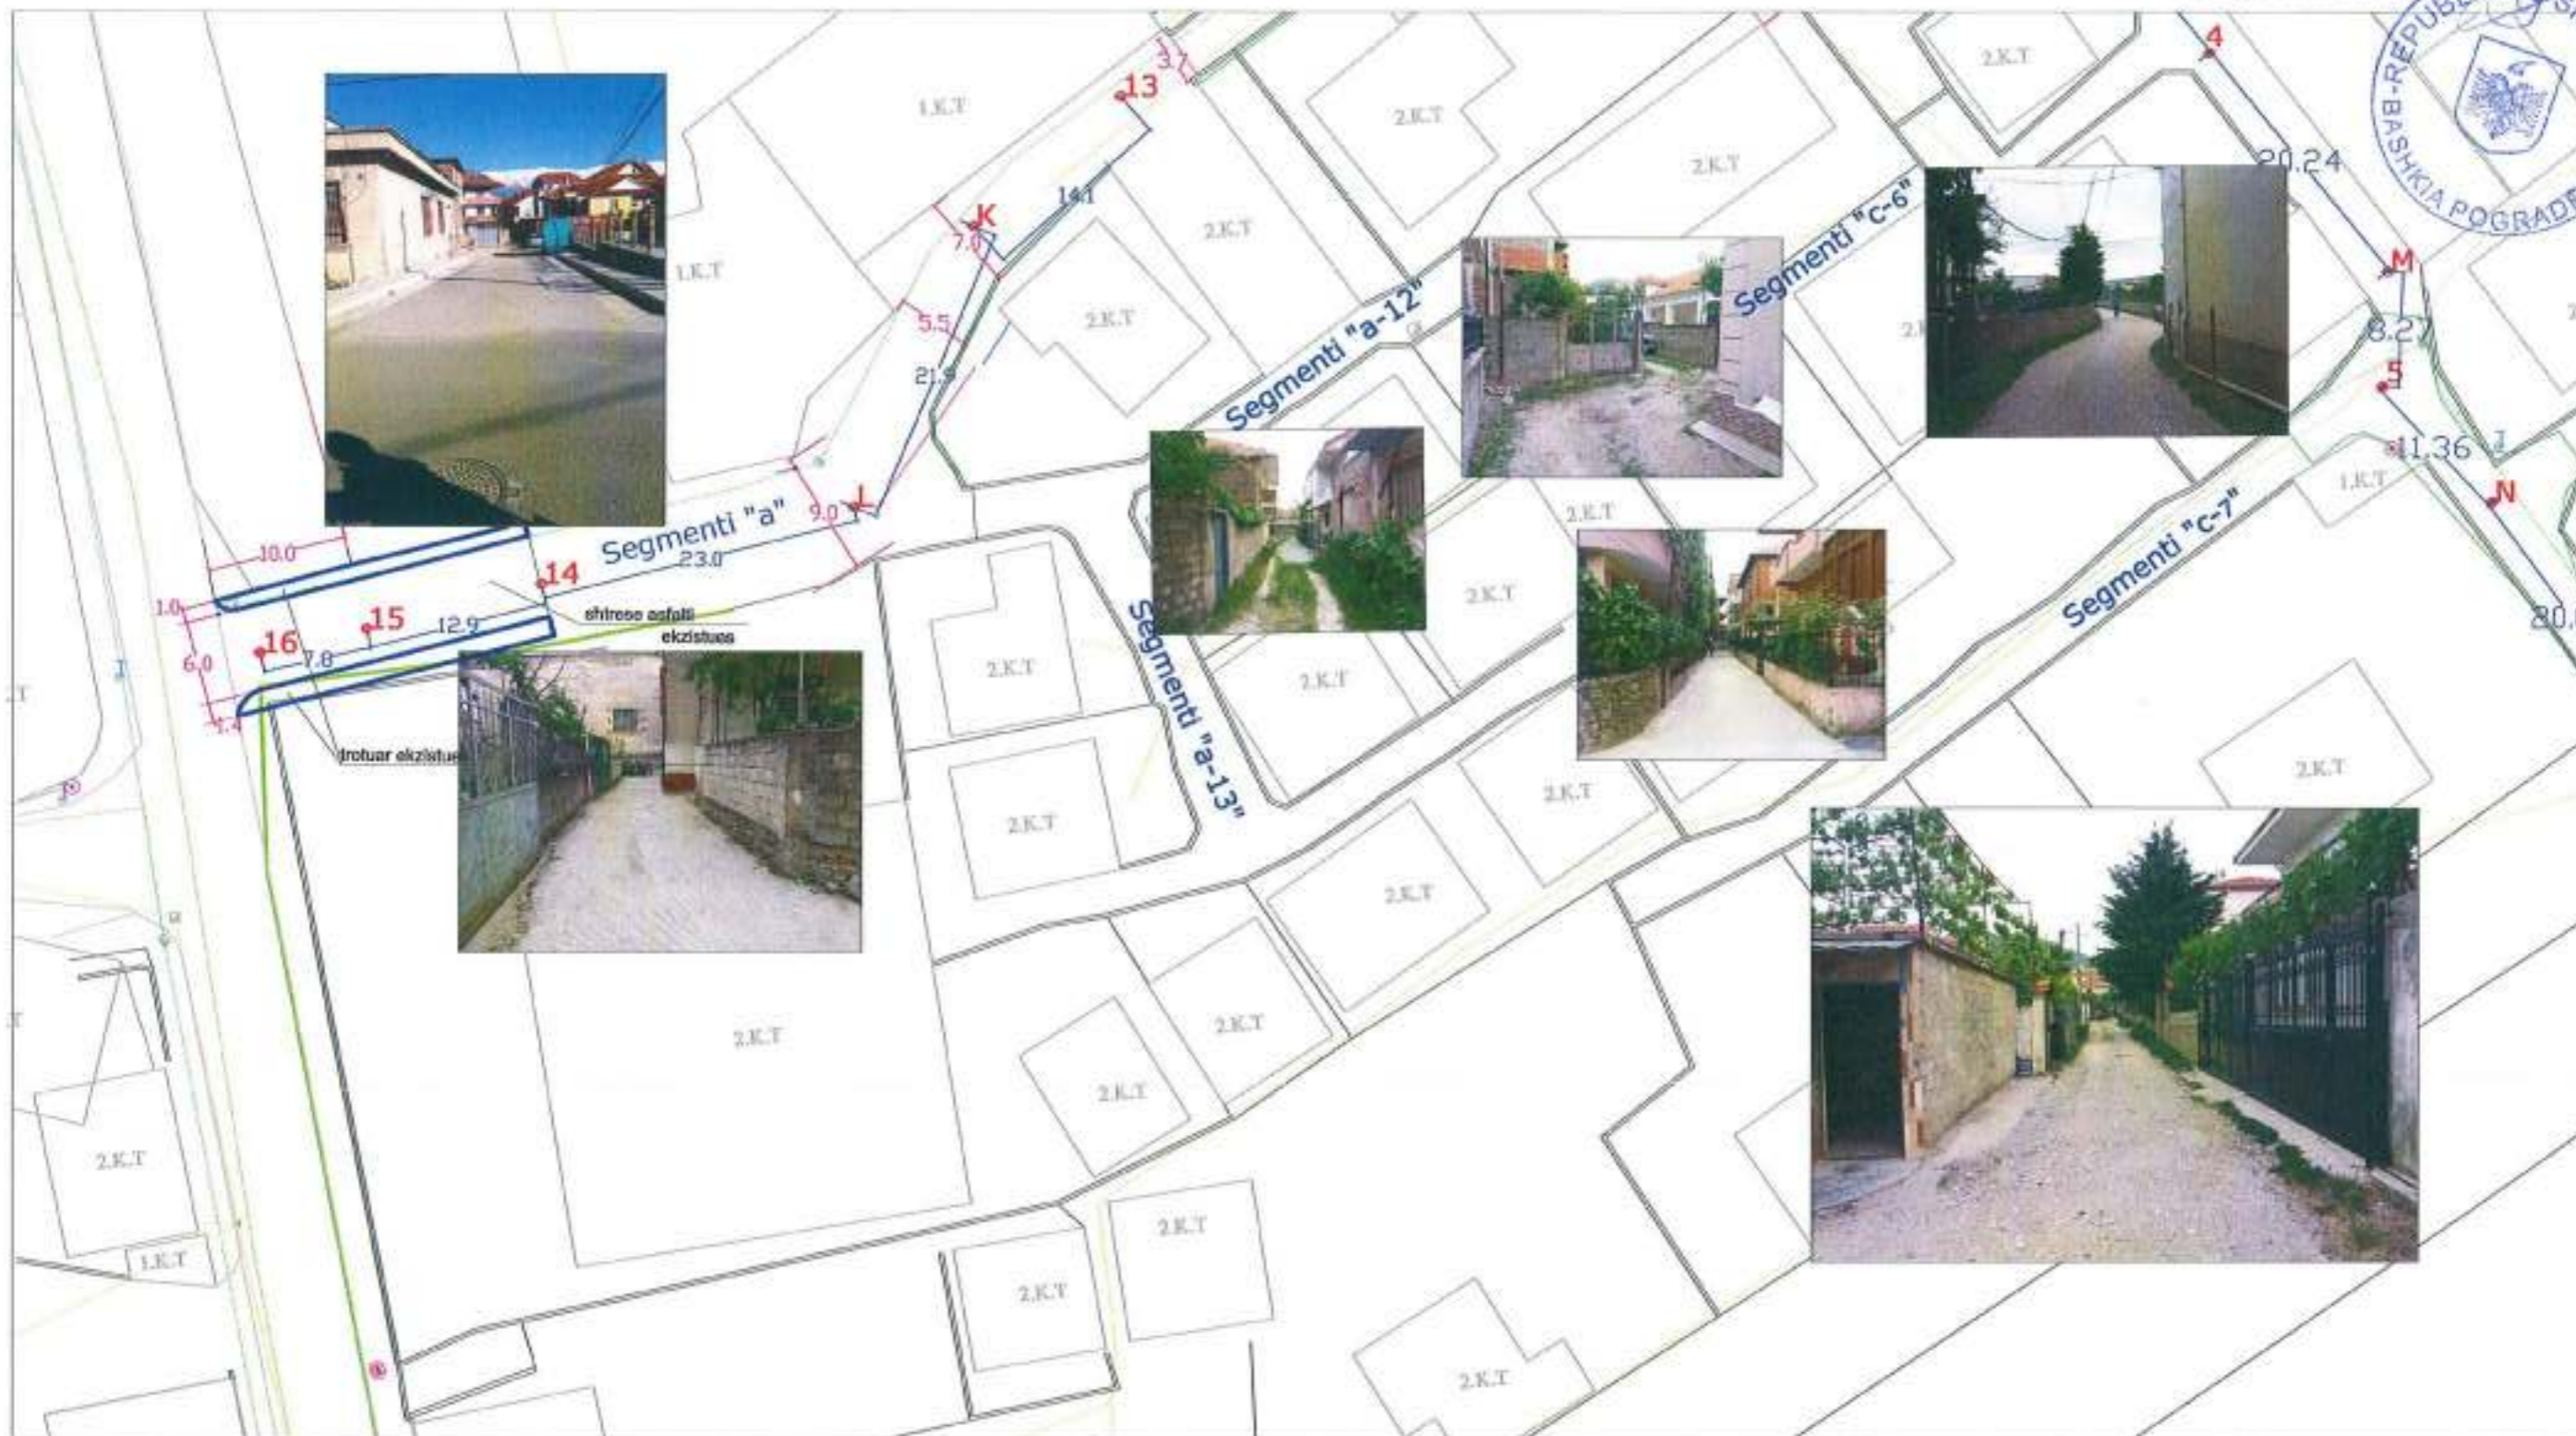

SISTEMIMI I ZONES SE FERMES

PLANIMETRIA EKZISTUESE E SHESHIT TE NDERTIMIT fragment 13

SHKALLA 1: 500

BASHKIA POGRADEC Drejtoria e Planifikimit e Kontrollit te Zhvillimit te Territorit Sektori i projekteve te infrastrukturës e planifikimit vendor		Emri i objektit: SISTEMIMI I ZONES SE "FERMES"	
Drejtor ing. Boemica NIKO		Emertimi i fotos: PLANIMETRIA EKZISTUESE E SHESHIT fragment 13	
Ing. ndertimi	Majlinda KUQO	<i>[Signature]</i>	shkalla 1 : 500
Arkitekt	Veselina GUSHO		
			nr. i fotos A-013









SISTEMIMI I ZONES SE FERMES

PLANIMETRIA E SHESHIT TE NDERTIMIT- SEGMENTI "a" fragment-2

BASHKIA POGRADEC Drejtoria e Planifikimit e Kontrollit te Zhvillimit te Territorit Sektori i projektimit te infrastruktures e planifikimit vendor		Emri i objektit: SISTEMIMI I ZONES SE "FERMES"	
Drejtor- ing. Besmira NIKO		Emertimi i files: PLANIMETRIA E SHESHIT -SEG. "a" fragment 2	
Ing. ndertimi	Majlinda KUQO	[Signature]	shkala 1 : 500
Arkitekt	Vesolina GUSHO		
			nr. i files A-2



MIRATOHET  
KRYETARI I BASHKISE  
EDUART KAPRI



SISTEMIMI I ZONES SE FERMES


PLANIMETRIA E SHESHIT TE NDERTIMIT fragment 3

SHKALLA 1 : 500 ( DIMENSIONIMI)

<b>BASHKIA POGRADEC</b> Drejtoria e Planifikimit e Kontrollit te Zhvillimit te Territorit Sektor i projekteve te infrastruktures e planifikimit vendor		Emri i objektit: <b>SISTEMIMI I ZONES SE "FERMES"</b>	
Drejtor <b>ing. Besmira NIKO</b>		Emertimi i notes: <b>PLANIMETRIA E SHESHIT TE NDERTIMIT fragment 3</b>	
Ing. nderimi Arkitekt	<b>Majlinda KUQO</b> <b>Veselina GUSHO</b>	[Signature]	shkalla 1:500  nr. i notes A-3



MIRATOHET  
KRYETARI I BASHKISE  
EDUART KAPRI

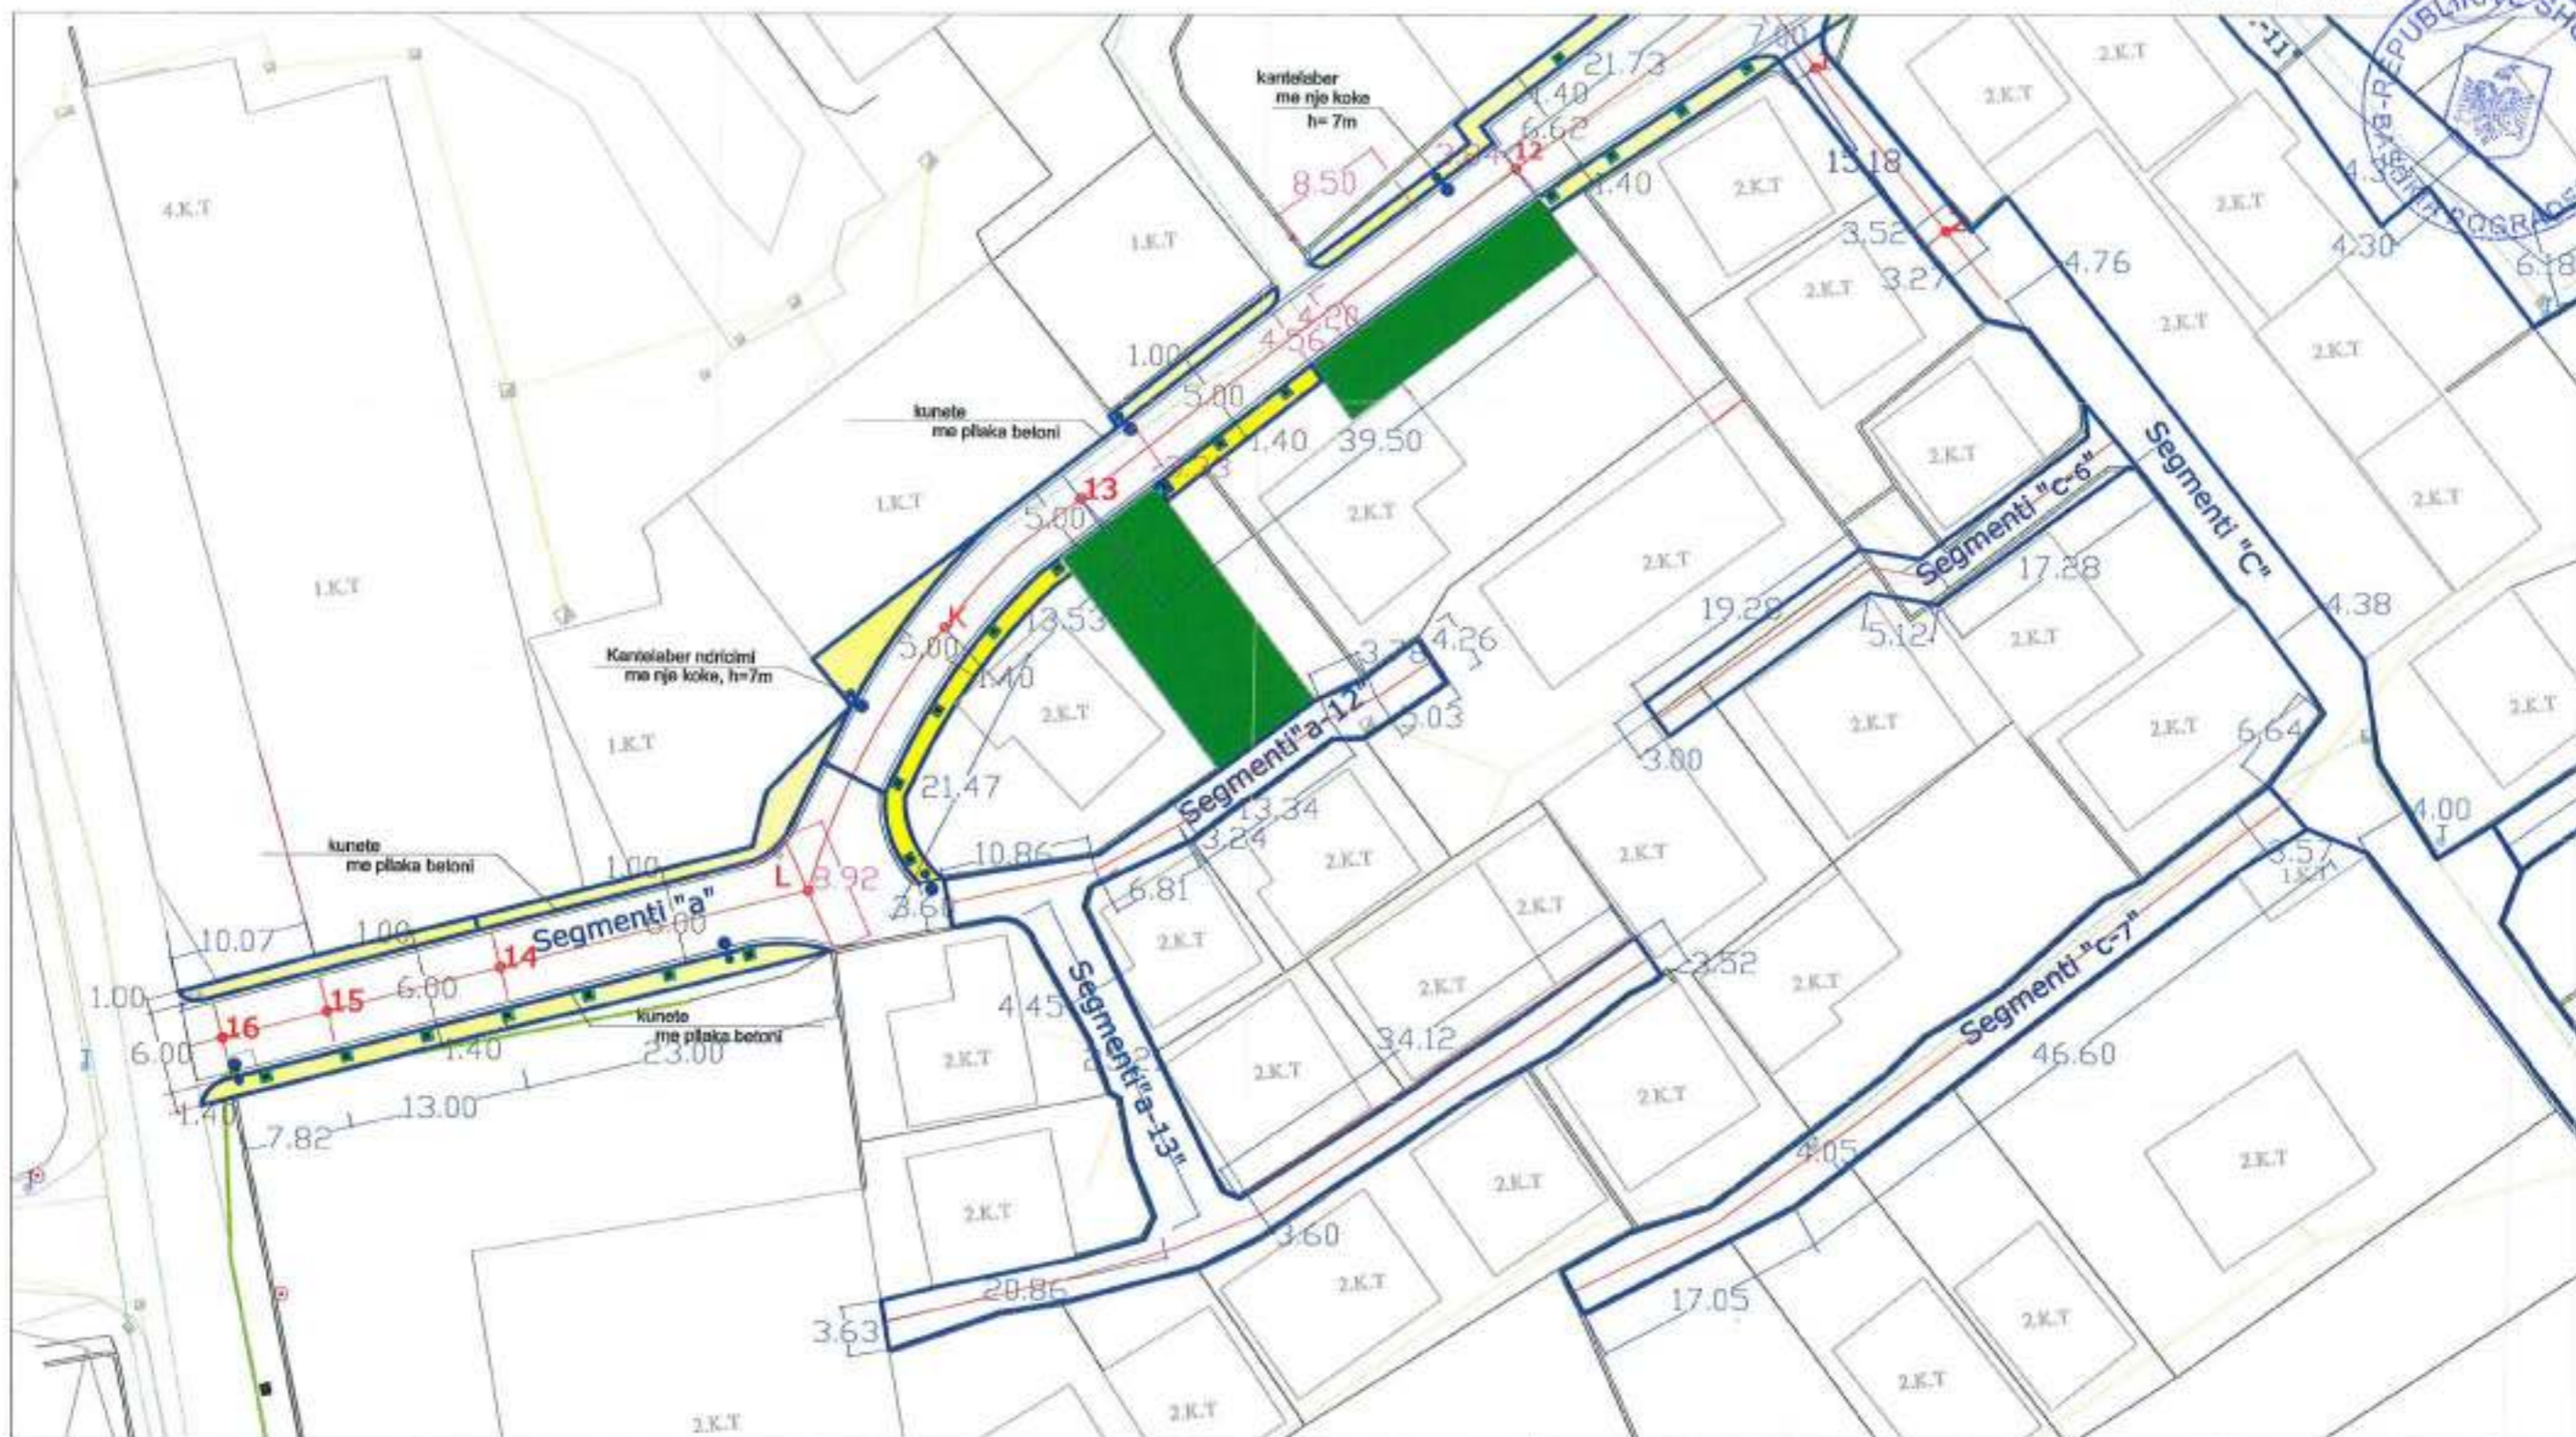

SISTEMIMI I ZONES SE FERMES


PLANIMETRIA E SHESHIT TE NDERTIMIT fragment 4

SHKALLA 1 : 500 ( DIMENSIONIMI)

**BASHKIA POGRADEC**  
Drejtonia e Planifikimit e Kontrollit  
te Zhvillimit te Territorit  
Sektori i projekteve te infrastruktures  
e planifikimit vendor  
Drejtor *ing. Besmira NIKO*

Emri i objektit:	SISTEMIMI I ZONES SE "FERMES"		
Emertimi i notes:	PLANIMETRIA E SHESHIT TE NDERTIMIT fragment 4		
Ing. ndertimi	Majlinda KUQO	<i>[Signature]</i>	shkalla 1:500
Arkitokt	Veselina GUSHO	<i>[Signature]</i>	nr. i notes A-4



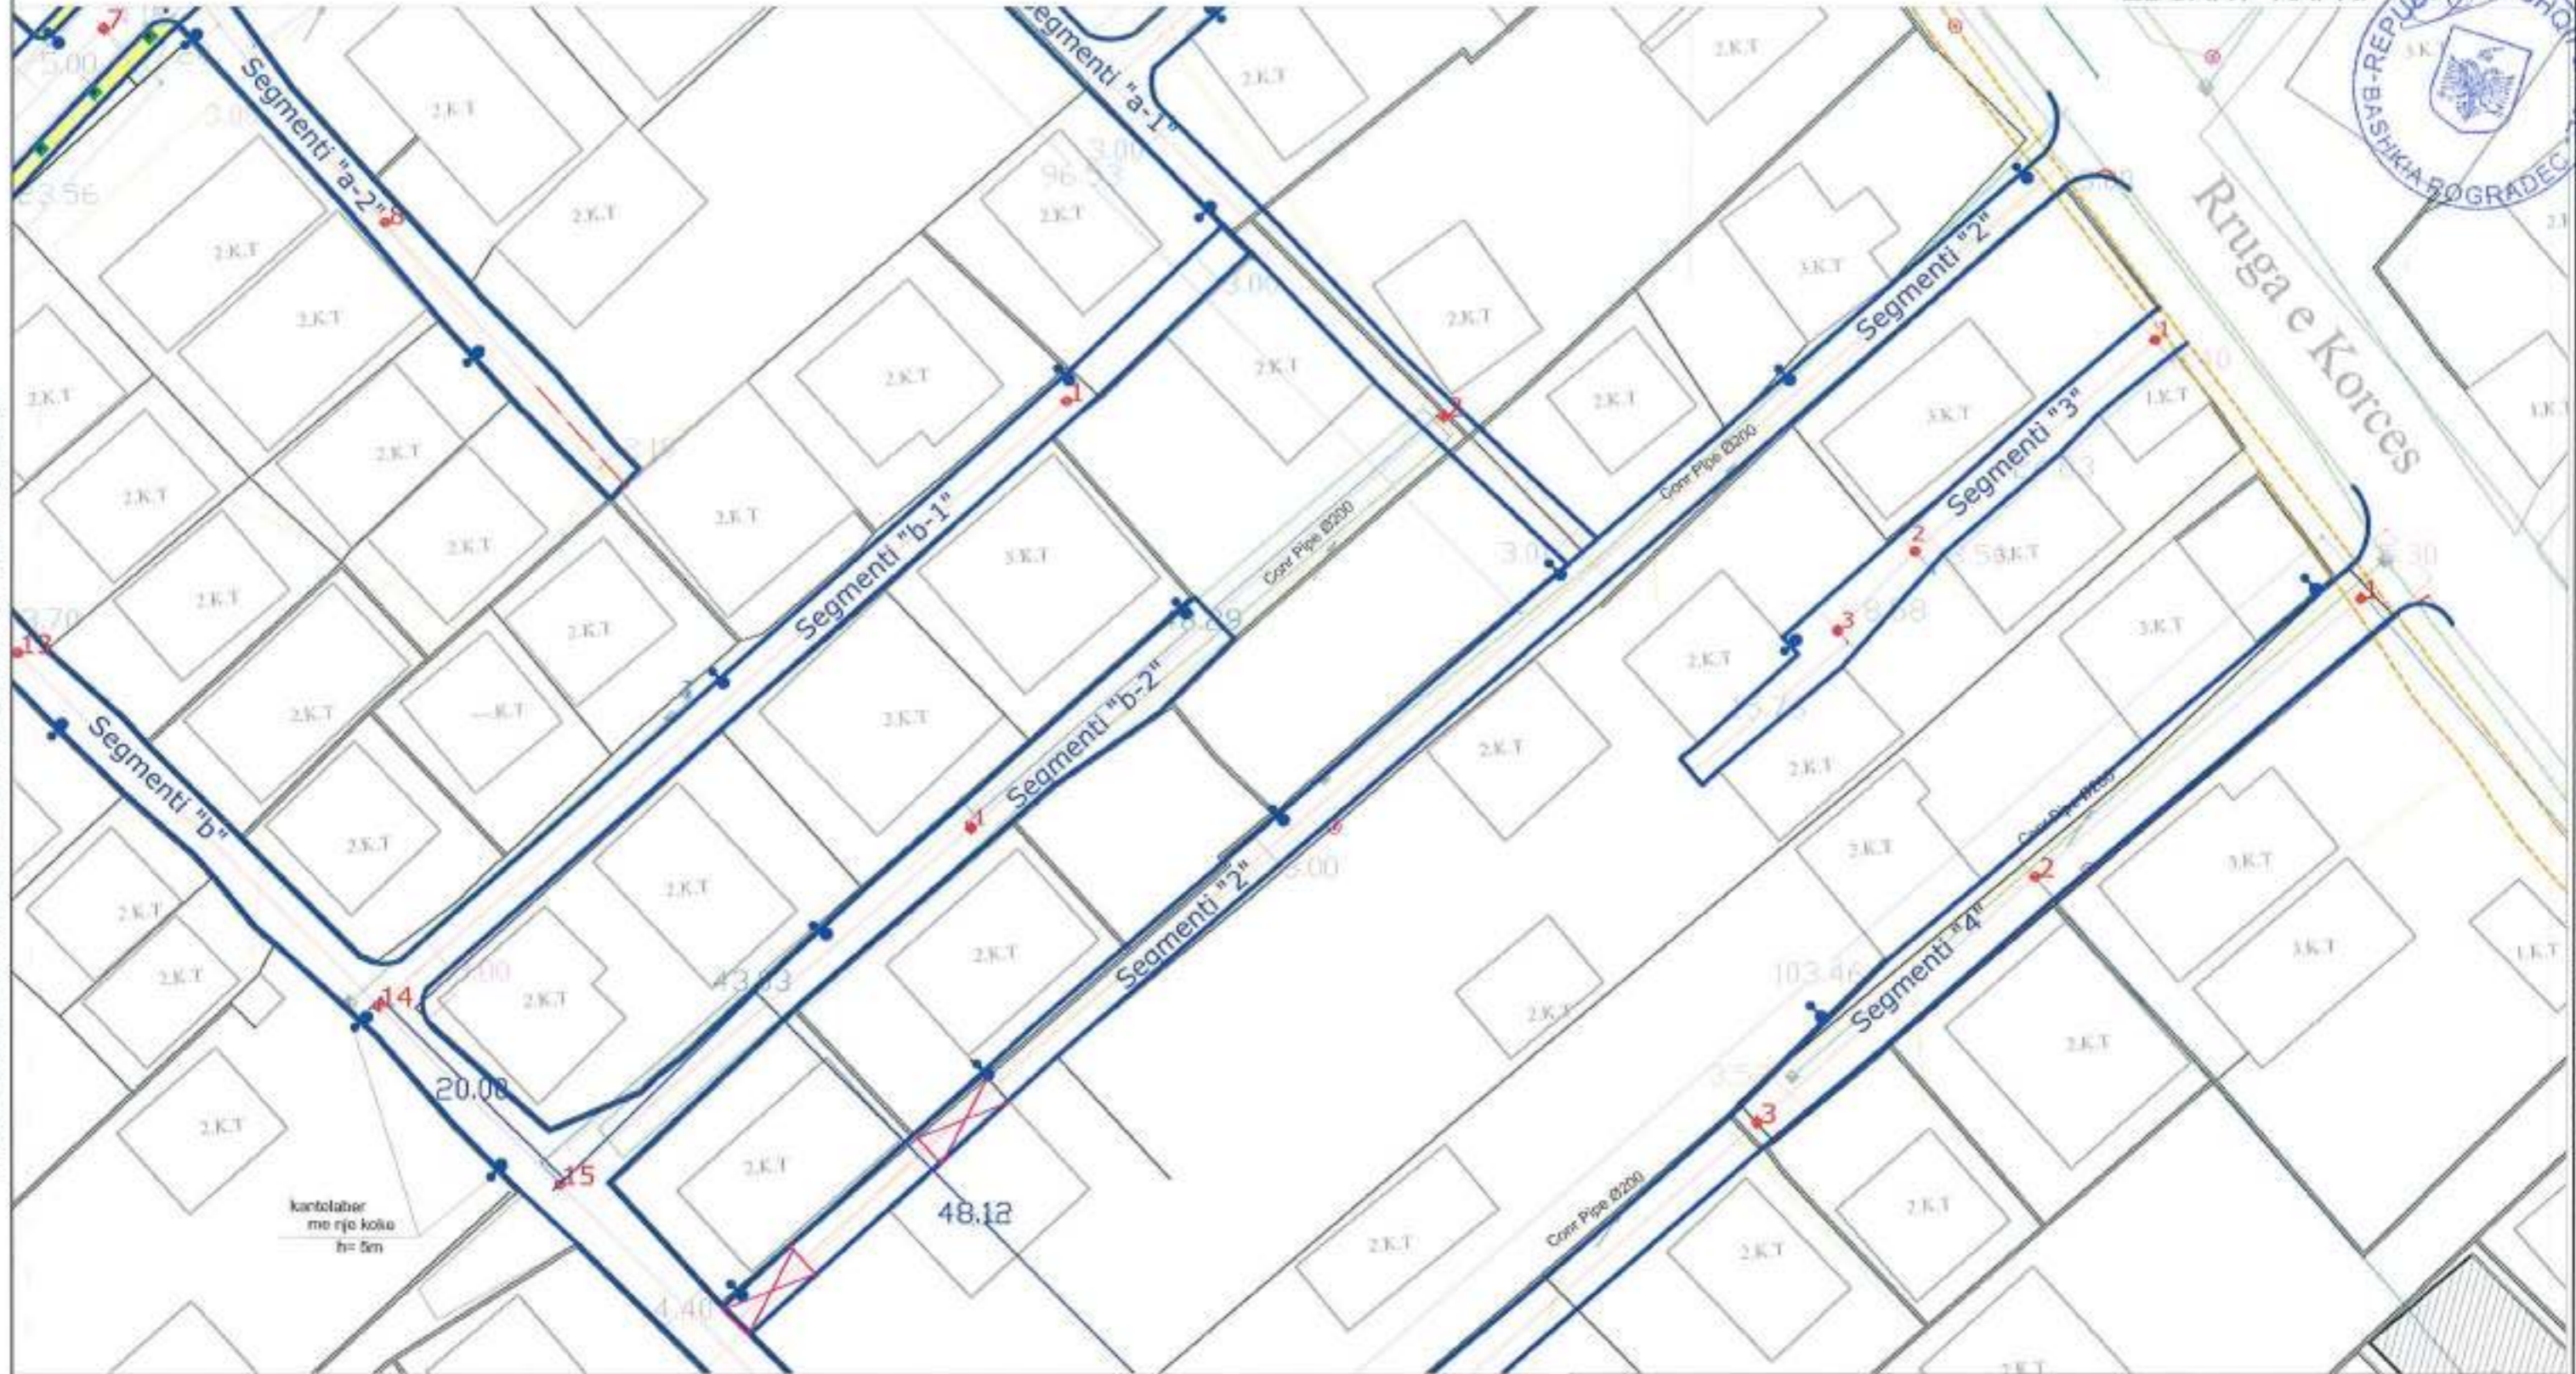


**SISTEMIMI I ZONES SE FERMES**

**PLANIMETRIA E SHESHIT TE NDERTIMIT- SEGMENTI "a, b" fragment-5**

**BASHKIA POGRADEC**  
Drejtoria e Planifikimit e Kontrollit  
te Zhvillimit te Territorit  
Sektor i projektave te infrastrukturave  
e planifikimit vendor  
  
Drejtor *ing. Besmira NIKO*

Emri i objektit: <b>SISTEMIMI I ZONES SE "FERMES"</b>		<i>[Signature]</i>	shkalla 1 : 500
Emertimi i fotos: <b>PLANIMETRIA E SHESHIT -DIMENSIONIMI</b>			
Ing. ndertimi Arkitekt	<b>Majlinda KUQO</b> <b>Veselina GUSHO</b>	<i>[Signature]</i>	nr. i Fotos A-5



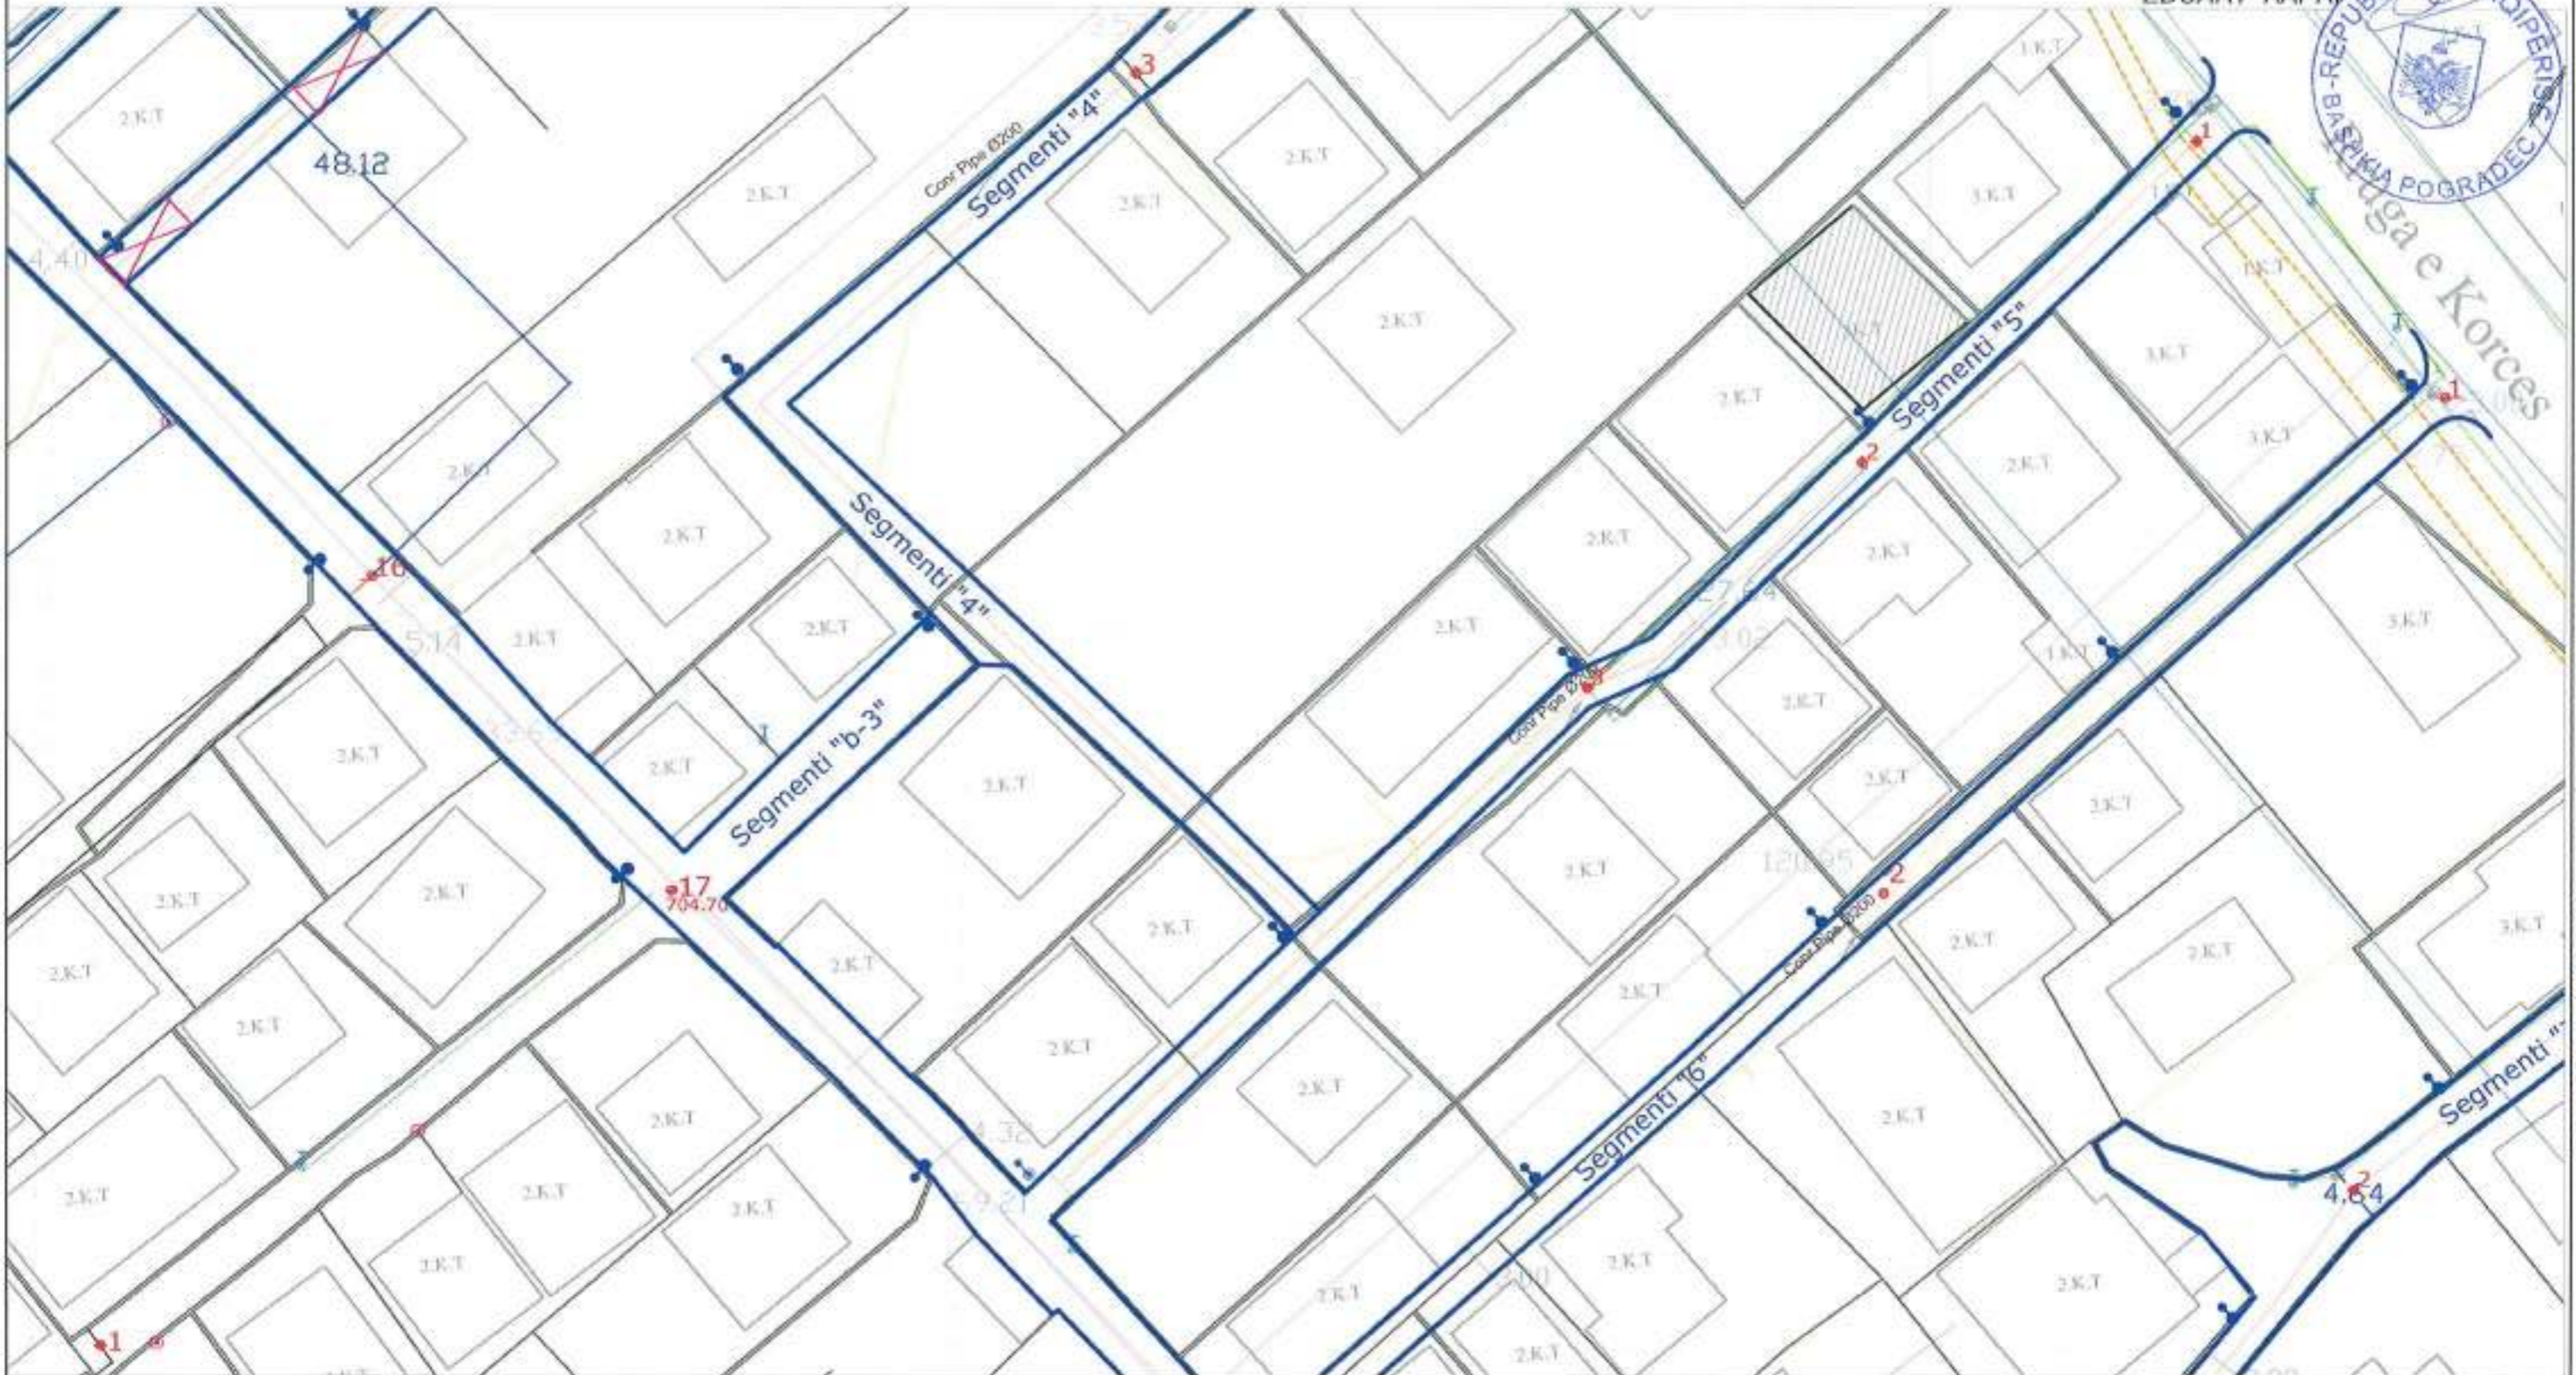

PRODUCED BY AN AUTODESK EDUCATIONAL PRODUCT


PRODUCED BY AN AUTODESK EDUCATIONAL PRODUCT

**SISTEMIMI I ZONES SE FERMES**  
**PLANIMETRIA E SHESHIT TE NDERTIMIT- SEGMENTI "a, b" fragment-6**

**BASHKIA POGRADEC**  
Drejtoria e Planifikimit e Kontrollit  
te Zhvillimit te Territorit  
*Selickoi i projektova te infrastrukturaves  
e planifikimit vendor*  
Drejtor *ing. Besmira NIKO*

Emri i objektit: <b>SISTEMIMI I ZONES SE "FERMES"</b>			
Emertimi i fletes: <b>PLANIMETRIA E SHESHIT - DIMENSIONIMI</b>			
Ing. ndertimi	Majlinda KUQO	<i>[Signature]</i>	shkalte 1 : 500
Arkitekt	Veselina GUSHO		
nr. i fletes			A-6



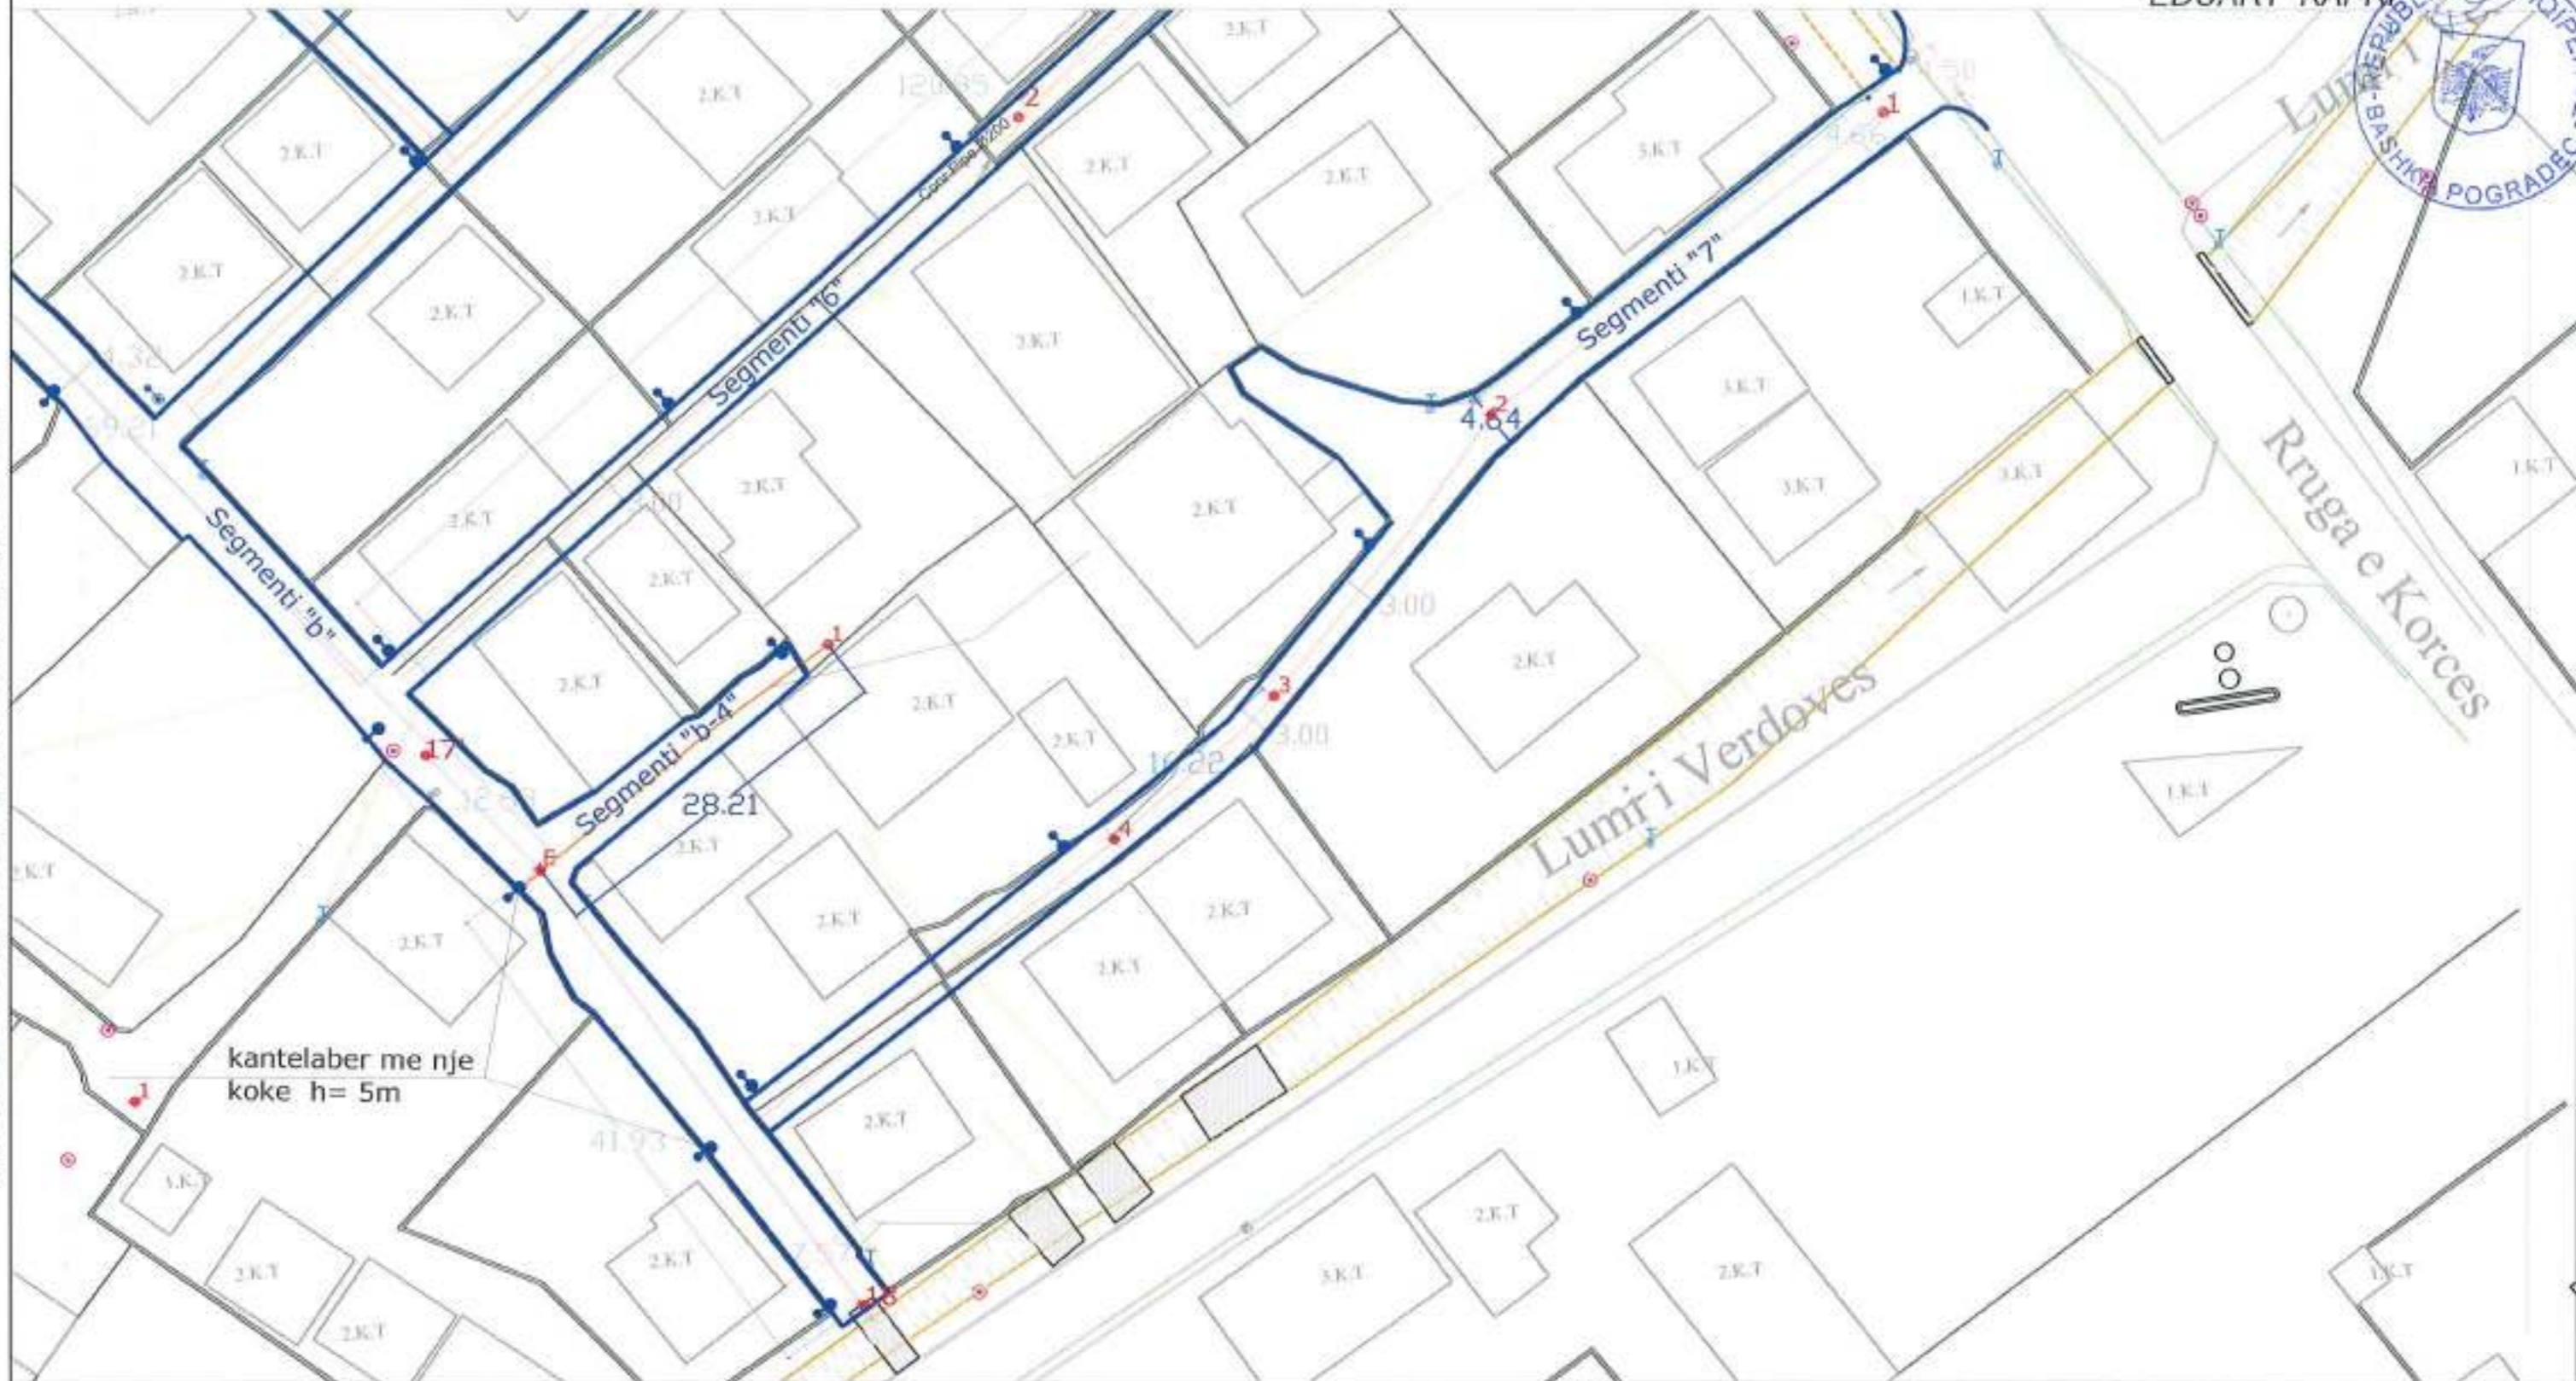

**SISTEMIMI I ZONES SE FERMES**

**PLANIMETRIA E SHESHIT TE NDERTIMIT- SEGMENTI "a, b" fragment-7**

<b>BASHKIA POGRADEC</b> Drejtoria e Planifikimit e Kontrollit te Zhvillimit te Territorit Sektori i projektore te infrastrukures e planifikimit vendor		Emri i objektit: <b>SISTEMIMI I ZONES SE "FERMES"</b>	
Drejtor <i>ing. Besmira NIKO</i>		Emertimi i Blotes: <b>PLANIMETRIA E SHESHIT -DIMENSIONIMI</b>	
Ing. ndertimi Arkitekt	<b>Majlinda KUQO</b> <b>Veselina GUSHO</b>	<i>[Signature]</i>	shkalba 1 : 500
		<i>[Signature]</i>	nr. i Blotes A-7






SISTEMIMI I ZONES SE FERMES

PLANIMETRIA E SHESHIT TE NDERTIMIT- FRAGMENT 8

BASHKIA POGRADEC Drejtoria e Planifikimit e Kontrollit te Zhvillimit te Territorit Sektor i projekteve te infrastrukturës e planifikimit vendor		Emri i objektit: SISTEMIMI I ZONES SE "FERMES"	
Drejtor <i>ing. Besmira NIKO</i>		Emertimi i Rretes: PLANIMETRIA E SHESHIT FRAGMENT 8	
		Ing. ndertimi: Arkitekt	Majlinda KUQO Veselina GUSHO
			<i>[Signature]</i> <i>[Signature]</i>
			shkalla 1 : 500
			nr. / rretes A-8



MIRATOHET  
KRYETARI I BASHKISE  
EDUART KAPRI

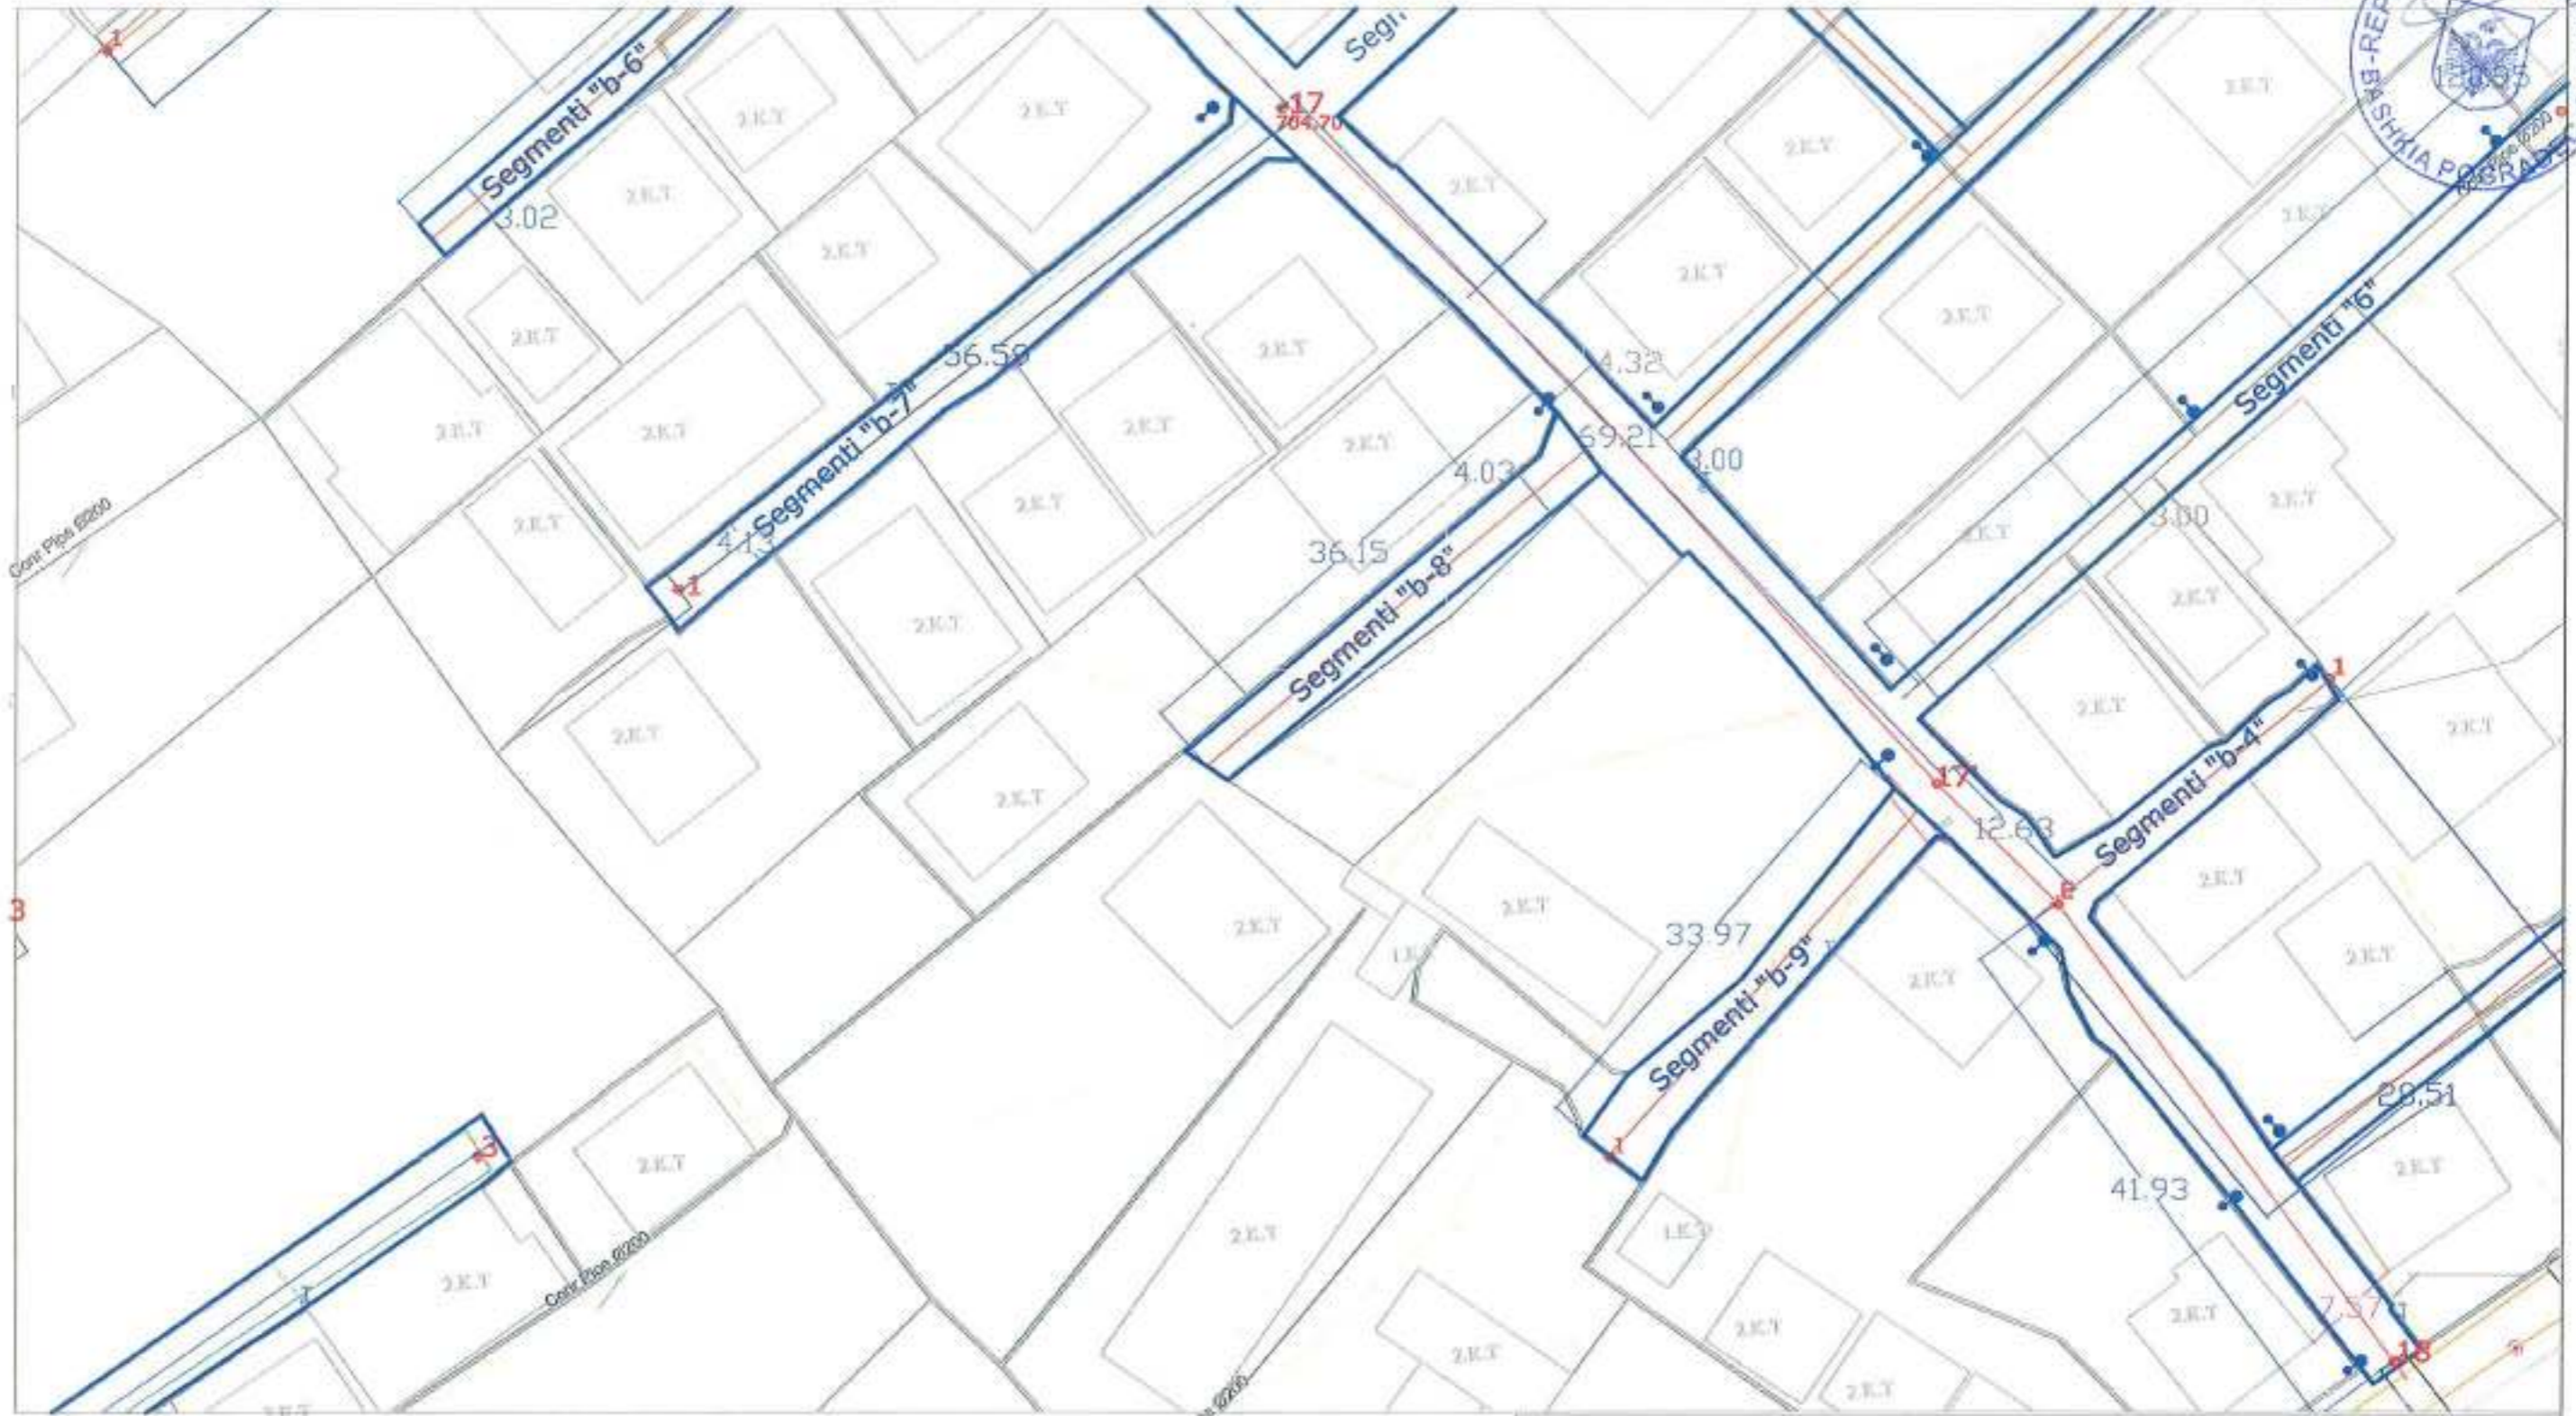

SISTEMIMI I ZONES SE FERMES

PLANIMETRIA E SHESHIT TE NDERTIMIT fragment 9

SHKALLA 1 : 500 ( DIMENSIONIMI)

BASHKIA POGRADEC Drejtoria e Planifikimit e Kontrollit te Zhvillimit te Territorit		Emri i objektit: SISTEMIMI I ZONES SE 'FERMES'	
Sektori i projektimit te infrastrukturave e planifikimit vendor		Emocioni i files: PLANIMETRIA E SHESHIT TE NDERTIMIT fragment 9	
Drejtor <i>ing. Besmira NIKO</i>		Ing. ndertimi Arktekt: <i>Majlinda KUQO</i>	<i>Veselina GUSHO</i>
			shkalla 1:500
			nr. i files A-B



MIRATOHET  
KRYETARI I BASHKISE  
EDUART KAPRI



SISTEMIMI I ZONES SE FERMES

PLANIMETRIA E SHESHIT TE NDERTIMIT fragment 10

SHKALLA 1 : 500 ( DIMENSIONIMI)

BASHKIA POGRADEC Drejtoria e Planifikimit e Kontrollit te Zhvillimit te Territorit Sektor i projekteve te infrastrukturave e planifikimit vendor		Emri i objektit: SISTEMIMI I ZONES SE "FERMES"	
Drejtor ing. Besmira NIKO		Emertimi i fletes: PLANIMETRIA E SHESHIT TE NDERTIMIT fragment 10	
Ing. ndertimi	Majlinda KUQO		shkalla 1 : 500
Arkitekt	Veselina GUSHO		
			nr. i fletes A-10

PRODUCED BY AN AUTODESK EDUCATIONAL PRODUCT

PRODUCED BY AN AUTODESK EDUCATIONAL PRODUCT



MIRATOHET  
KRYETARI I BASHKISE  
EDUART KAPRI



SISTEMIMI I ZONES SE FERMES

PLANIMETRIA E SHESHIT TE NDERTIMIT fragment 11

SHKALLA 1 : 500 ( DIMENSIONIMI)

BASHKIA POGRADEC Drejtoria e Planifikimit e Kontrollit te Zhvillimit te Territorit Sektori i projekteve te infrastrukturave e planifikimit vendor Drejtor ing. Besmira NIKO	Emri i objektit:	SISTEMIMI I ZONES SE "FERMES"	
	Emeritimi / Notes:	PLANIMETRIA E SHESHIT TE NDERTIMIT fragment 11	
	Ing. ndertimi:	Majlinda KUQO	
	Arkitekt:	Veselina GUSHO	
			shkalla 1:500
			nr. / fletes A-11

PRODUCED BY AN AUTODESK EDUCATIONAL PRODUCT

PRODUCED BY AN AUTODESK EDUCATIONAL PRODUCT



MIRATOHET  
KRYETARI I BASHKISE  
EDUART KAPRI



SISTEMIMI I ZONES SE FERMES

PLANIMETRIA E SHESHIT TE NDERTIMIT fragment 12

SHKALLA 1 : 500 ( DIMENSIONIMI)

**BASHKIA POGRADEC**  
Drejtoria e Planifikimit e Kontrollit  
te Zhvillimit te Territorit  
Sektori i projekteve te infrastruktures  
e planifikimit vendor

Drejtor *ing. Besmira NIKO*

Emri i objektit: **SISTEMIMI I ZONES SE "FERMES"**

Emertimi i fletes: **PLANIMETRIA E SHESHIT TE NDERTIMIT fragment 12**

Ing. ndertimi: **Majlinda KUQO**  
Arkitekt: **Veselina GUSHO**

shkalla  
1 : 500

nr. i fletes  
A-12














**Profil tip 1  
(rruge + trotuar)  
shtresat ne rruge dhe trotuar  
nga Sek. 1- 6 ne segmentin "a"**

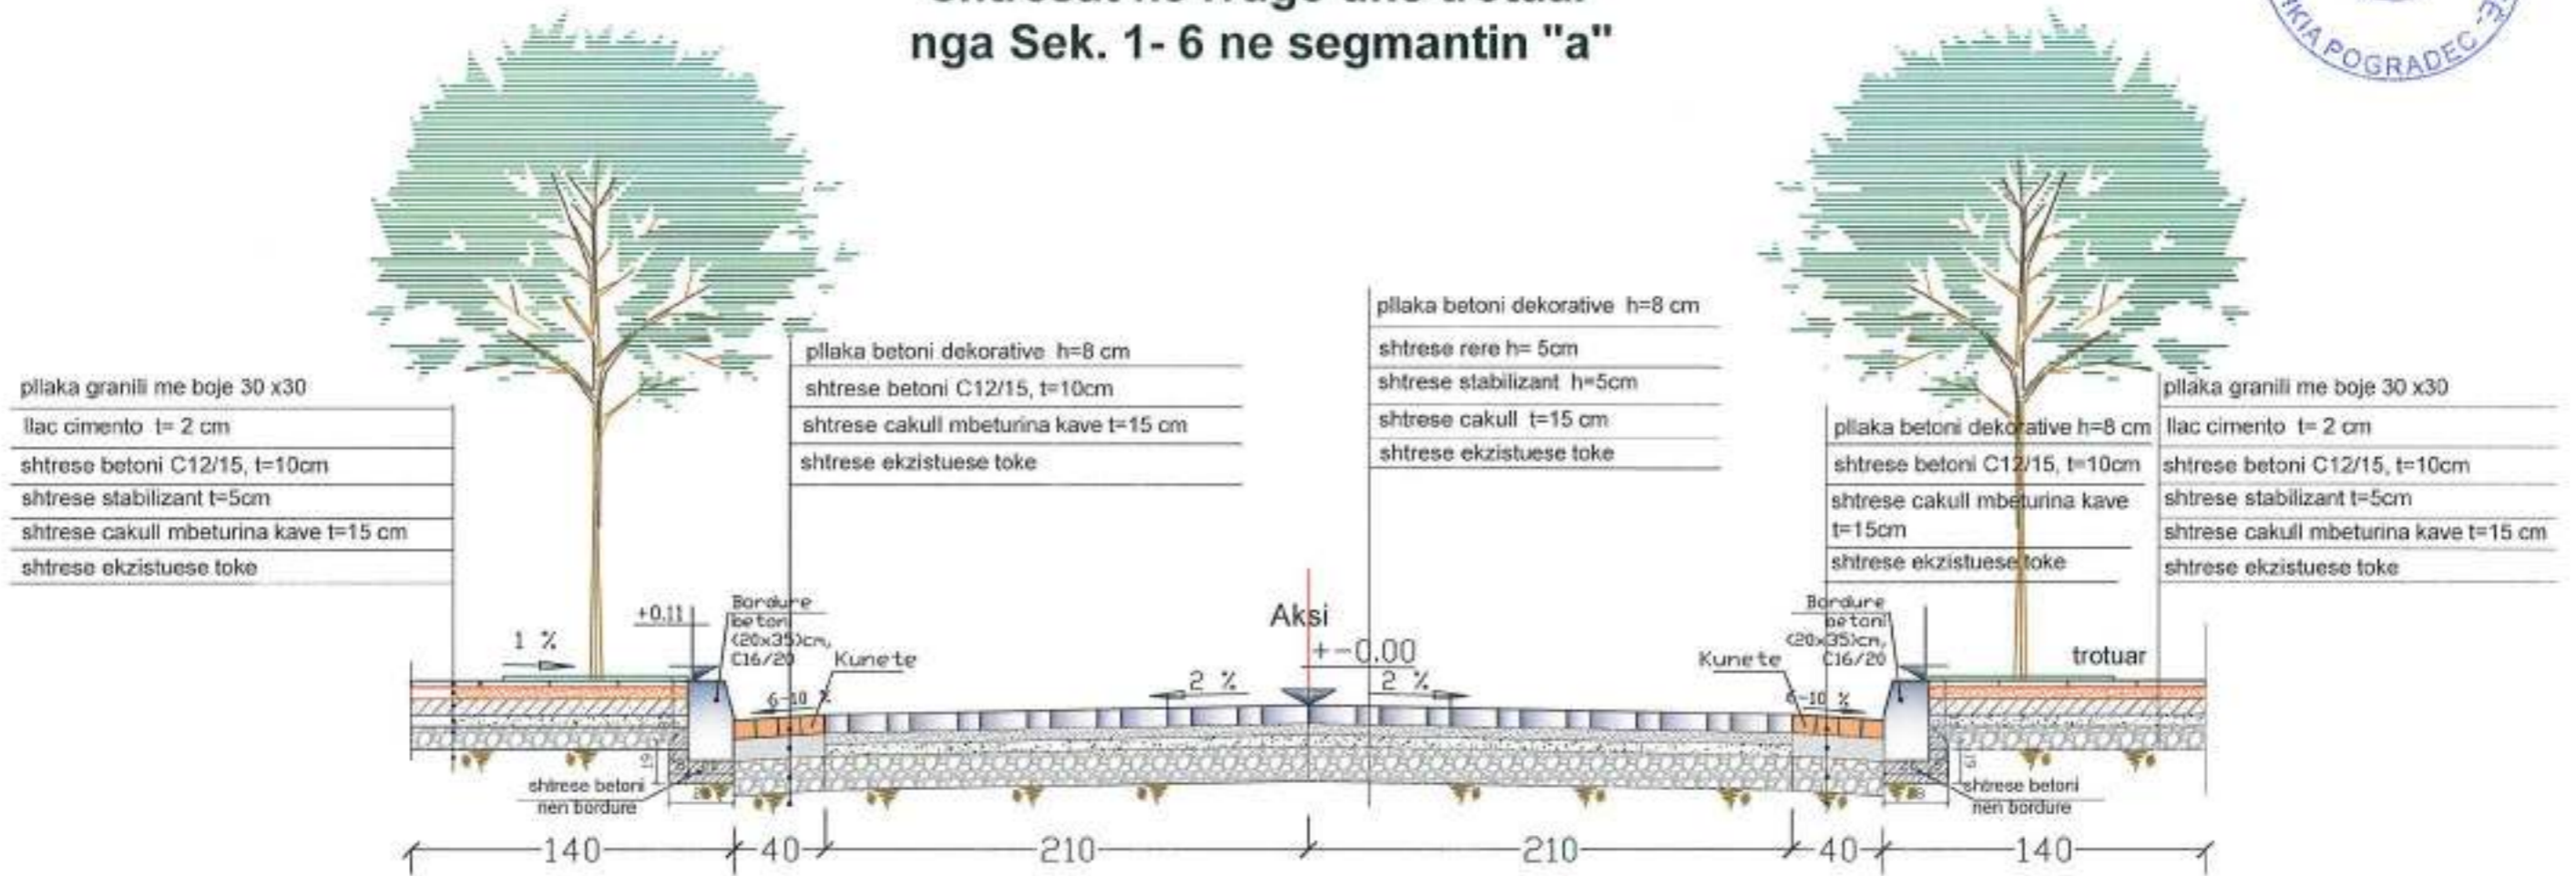

SISTEMIMI I ZONES SE FERMES  
PRERJA TIP - NE SEGMENTIN "a"

BASHKIA POGRADEC Drejtoria e Planifikimit e Kontrollit te Zhvillimit te Territorit Sektor i projekteve te infrastruktures e planifikimit vendor		Emri i objektit: SISTEMIMI I ZONES SE "FERMES"	
Drejtor ipg. Besmira NIKO		Emertimi i fates: PRERJA TIP - SEGMENTI "a"	
Ing. ndertimi Arkitekt	Majlinda KUQO Veselina GUSHO	<i>[Signature]</i>	shkala
		<i>[Signature]</i>	nr. i fatese P-1





**Profil tip 2  
(rruge + trotuar)  
shtresat ne rruge dhe trotuar  
nga Sek. B- C ne segmentin "a"**


plaka granili me boje 30 x30  
llac cemento t= 2 cm  
shtrese betoni C12/15, t=10cm  
shtrese stabilizant t=5cm  
shtrese cakull mbeturina kave t=15 cm  
shtrese ekzistuese toke

plaka betoni dekorative h=8 cm  
shtrese betoni C12/15, t=10cm  
shtrese cakull mbeturina kave t=15 cm  
shtrese ekzistuese toke

plaka betoni dekorative h=8 cm  
shtrese rere h= 5cm  
shtrese stabilizant h=5cm  
shtrese cakull t=15 cm  
shtrese ekzistuese toke

plaka betoni dekorative h=8 cm  
shtrese betoni C12/15, t=10cm  
shtrese cakull mbeturina kave t=15cm  
shtrese ekzistuese toke

plaka granili me boje 30 x30  
llac cemento t= 2 cm  
shtrese betoni C12/15, t=10cm  
shtrese stabilizant t=5cm  
shtrese cakull mbeturina kave t=15 cm  
shtrese ekzistuese toke

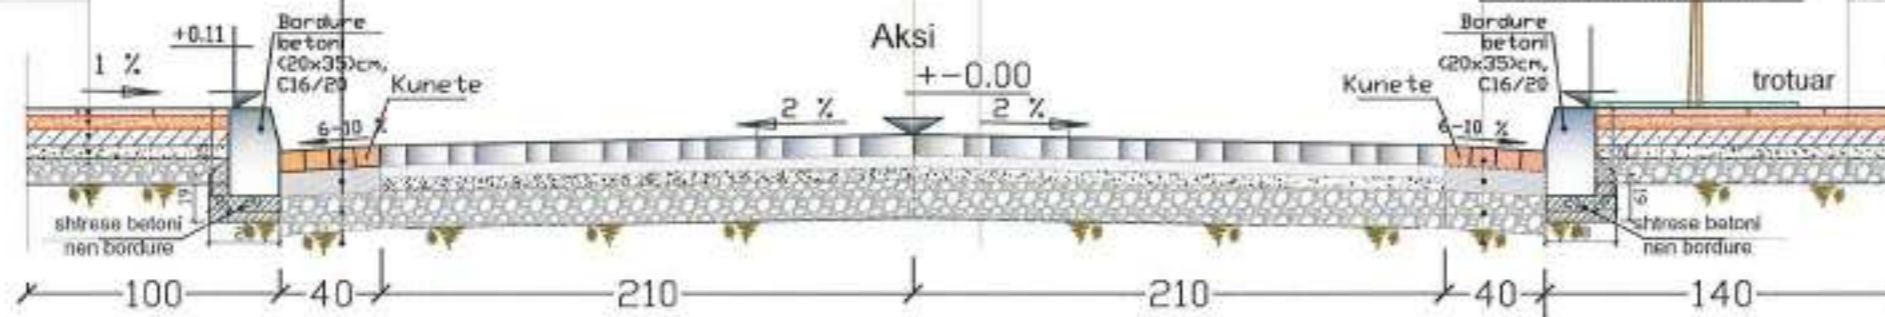

SISTEMIMI I ZONES SE FERMES

PRERJA TIP - NE SEGMENTIN "a"

PROFILI TIP 2


**BASHKIA POGRADEC**  
Drejtoria e Planifikimit e Kontrollit  
te Zhvillimit te Territorit  
Sektor i projekteve te infrastruktures  
e planifikimit vendor  
Drejtor *ing* Besmira NIKO

Emri i objektit: SISTEMIMI I ZONES SE "FERMES"	
Emertimi i fotos: PRERJA TIP - SEGMENTI "a" PROFILI TIP 2	
Ing. ndertimi Arkitekt	Majlinda KUQO Veselina GUSHO
	<i>[Signature]</i>
	nr. i fletes AP-2





**Profil tip 3 (rruge + trotuar)  
shtresat ne rruge dhe trotuar  
Sek. J (varion nga sek. I-12) ne seg. "a"**

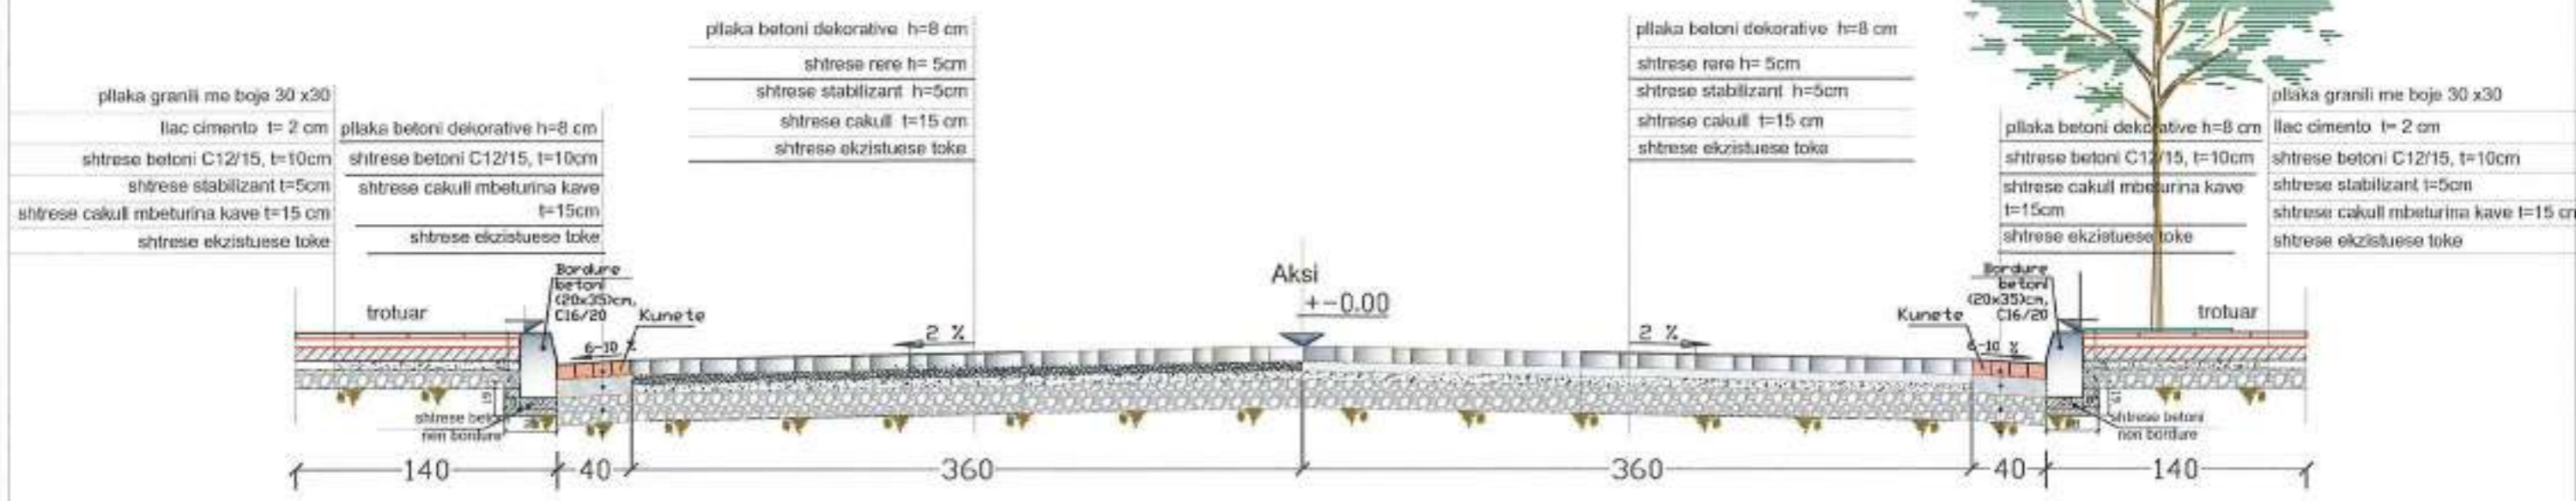

**SISTEMIMI I ZONES SE FERMES**  
**PRERJA TIP - NE SEGMENTIN "a"**  
**PROFILI TIP 3**

<b>BASHKIA POGRADEC</b> Drejtoria e Planifikimit e Kontrollit te Zhvillimit te Territorit Sektor i projektave te infrastrukturave e planifikimit vendor		Emri i objektit: <b>SISTEMIMI I ZONES SE "FERMES"</b>	
Drejtor <i>ing. Basmira NIKO</i>		Emerenti i dokumentit: <b>PRERJA TIP - SEGMENTI "a" PROFILI TIP 3</b>	
Ing. ndertimi Arkitekt	<b>Majlinda KUQO</b> <b>Veselina GUSHO</b>	<i>18/09/2014</i> <i>Q.S.</i>	shkalla  nr. i folios A-P3

PRODUCED BY AN AUTODESK EDUCATIONAL PRODUCT


PRODUCED BY AN AUTODESK EDUCATIONAL PRODUCT



MIRATOHET  
KRYETARI I BASHKISE  
EDUART KAPRI



**Profil tip 4  
(rruge + trotuar)  
shtresat ne rruge dhe trotuar  
nga Sek. L-16 ne segmentin "a"**

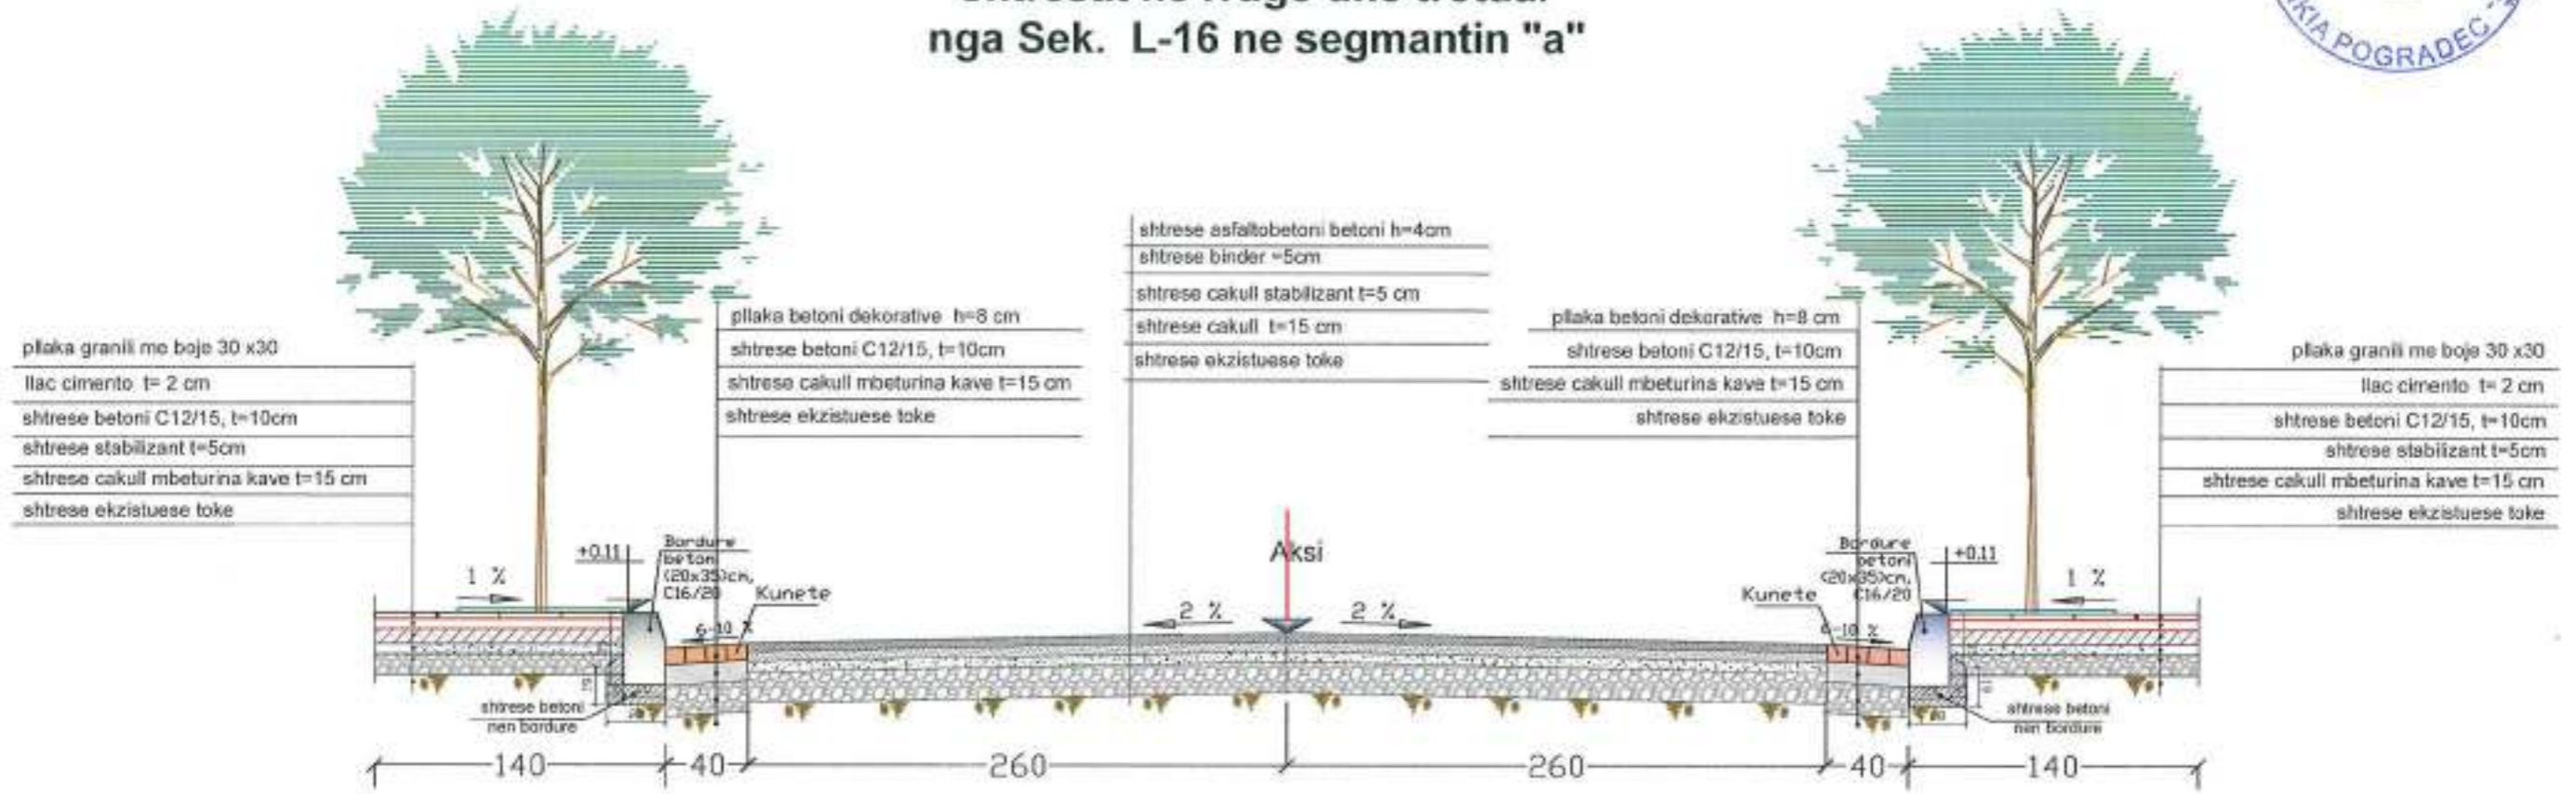

**SISTEMIMI I ZONES SE FERMES**  
**PRERJA TIP - NE SEGMENTIN "a" PROFILI 4**

<b>BASHKIA POGRADEC</b> Drejtoria e Planifikimit e Kontrollit te Zhvillimit te Territorit Sektori i projekteve te infrastruktures e planifikimit vendor		Emri i objektit: SISTEMIMI I ZONES SE "FERMES"	
Drejtor <i>ing. Besmira NIKO</i>		Emeritimi i notes: PRERJA TIP - SEGMENTI "a" PROFILI 4	
Ing. ndertimi Arkitekt	Majlinda KUQO Veselina GUSHO	<i>[Signature]</i> <i>[Signature]</i>	shkalte Nr. i fletes P-4

PRODUCED BY AN AUTODESK EDUCATIONAL PRODUCT

PRODUCED BY AN AUTODESK EDUCATIONAL PRODUCT



OBJEKTI: SISTEMIMI I ZONES SE FERMES


MIRATOHET  
KRYETARI I BASHKISE  
EDUART KAPRI



FOTO TE GJENDJES EKZISTUESE



PROFIL TIP 5 segmenti "b"  
detaj shtresat e rruges

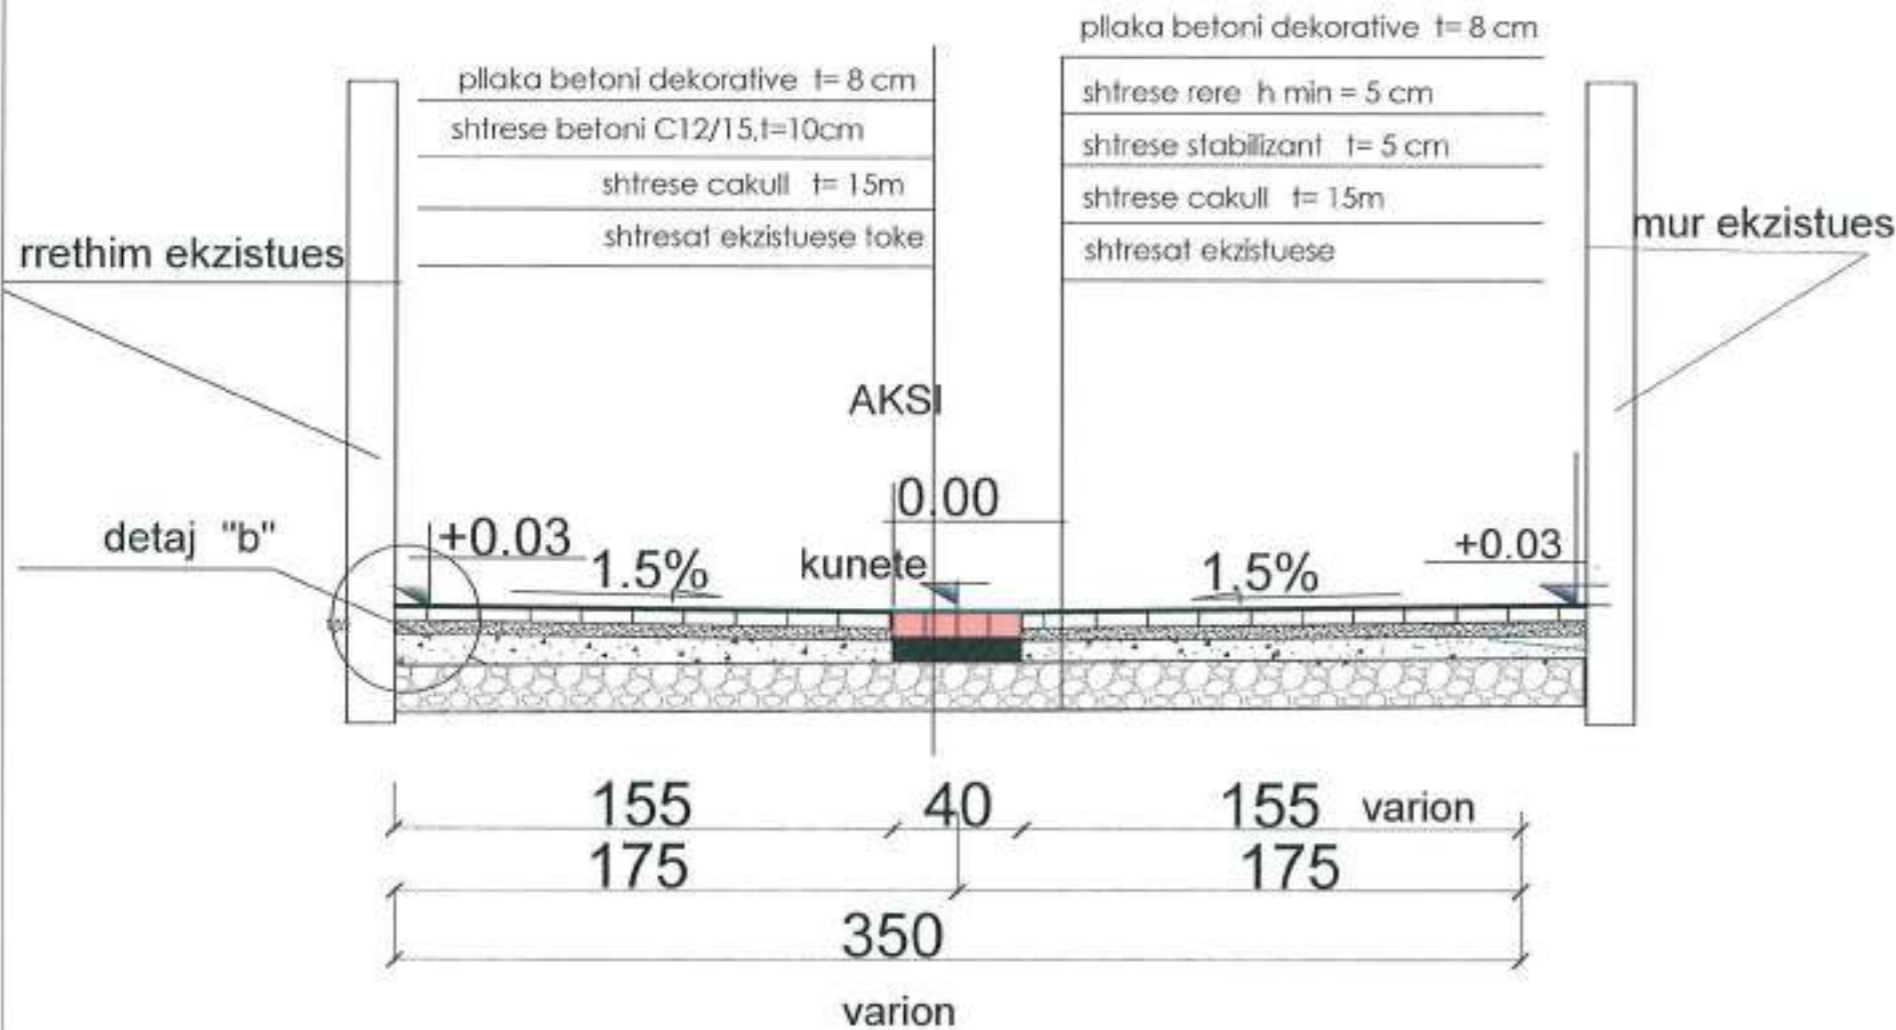

BASHKIA  
POGRADEC

OBJEKTI:  
SISTEMIMI I ZONES SE FERMES

EMERTIMI : PROFILI TIP 5

Drejtorja e PKZHT  
Sektori i planifikimit dhe projektimit

ING. NDERT.

MAJLINDA KUQO

Shkalla:

ARKITEKT

VESELINA GUSHO

A-PS



MIRATOHET  
KRYETARI I BASHKISE  
EDUART KAPRI



pllaka granili me boje 30 x30

llac cemento t= 2 cm

shtrese betoni C12/15, t=10cm

shtrese stabilizant t=5cm

shtrese cakull mbeturina kave t=15 cm

shtrese ekzistuese toke


pllaka betoni dekorative h=8 cm

shtrese betoni C12/15, t=10cm

shtrese cakull mbeturina kave t=15 cm

shtrese ekzistuese toke

**DETAJ 1**

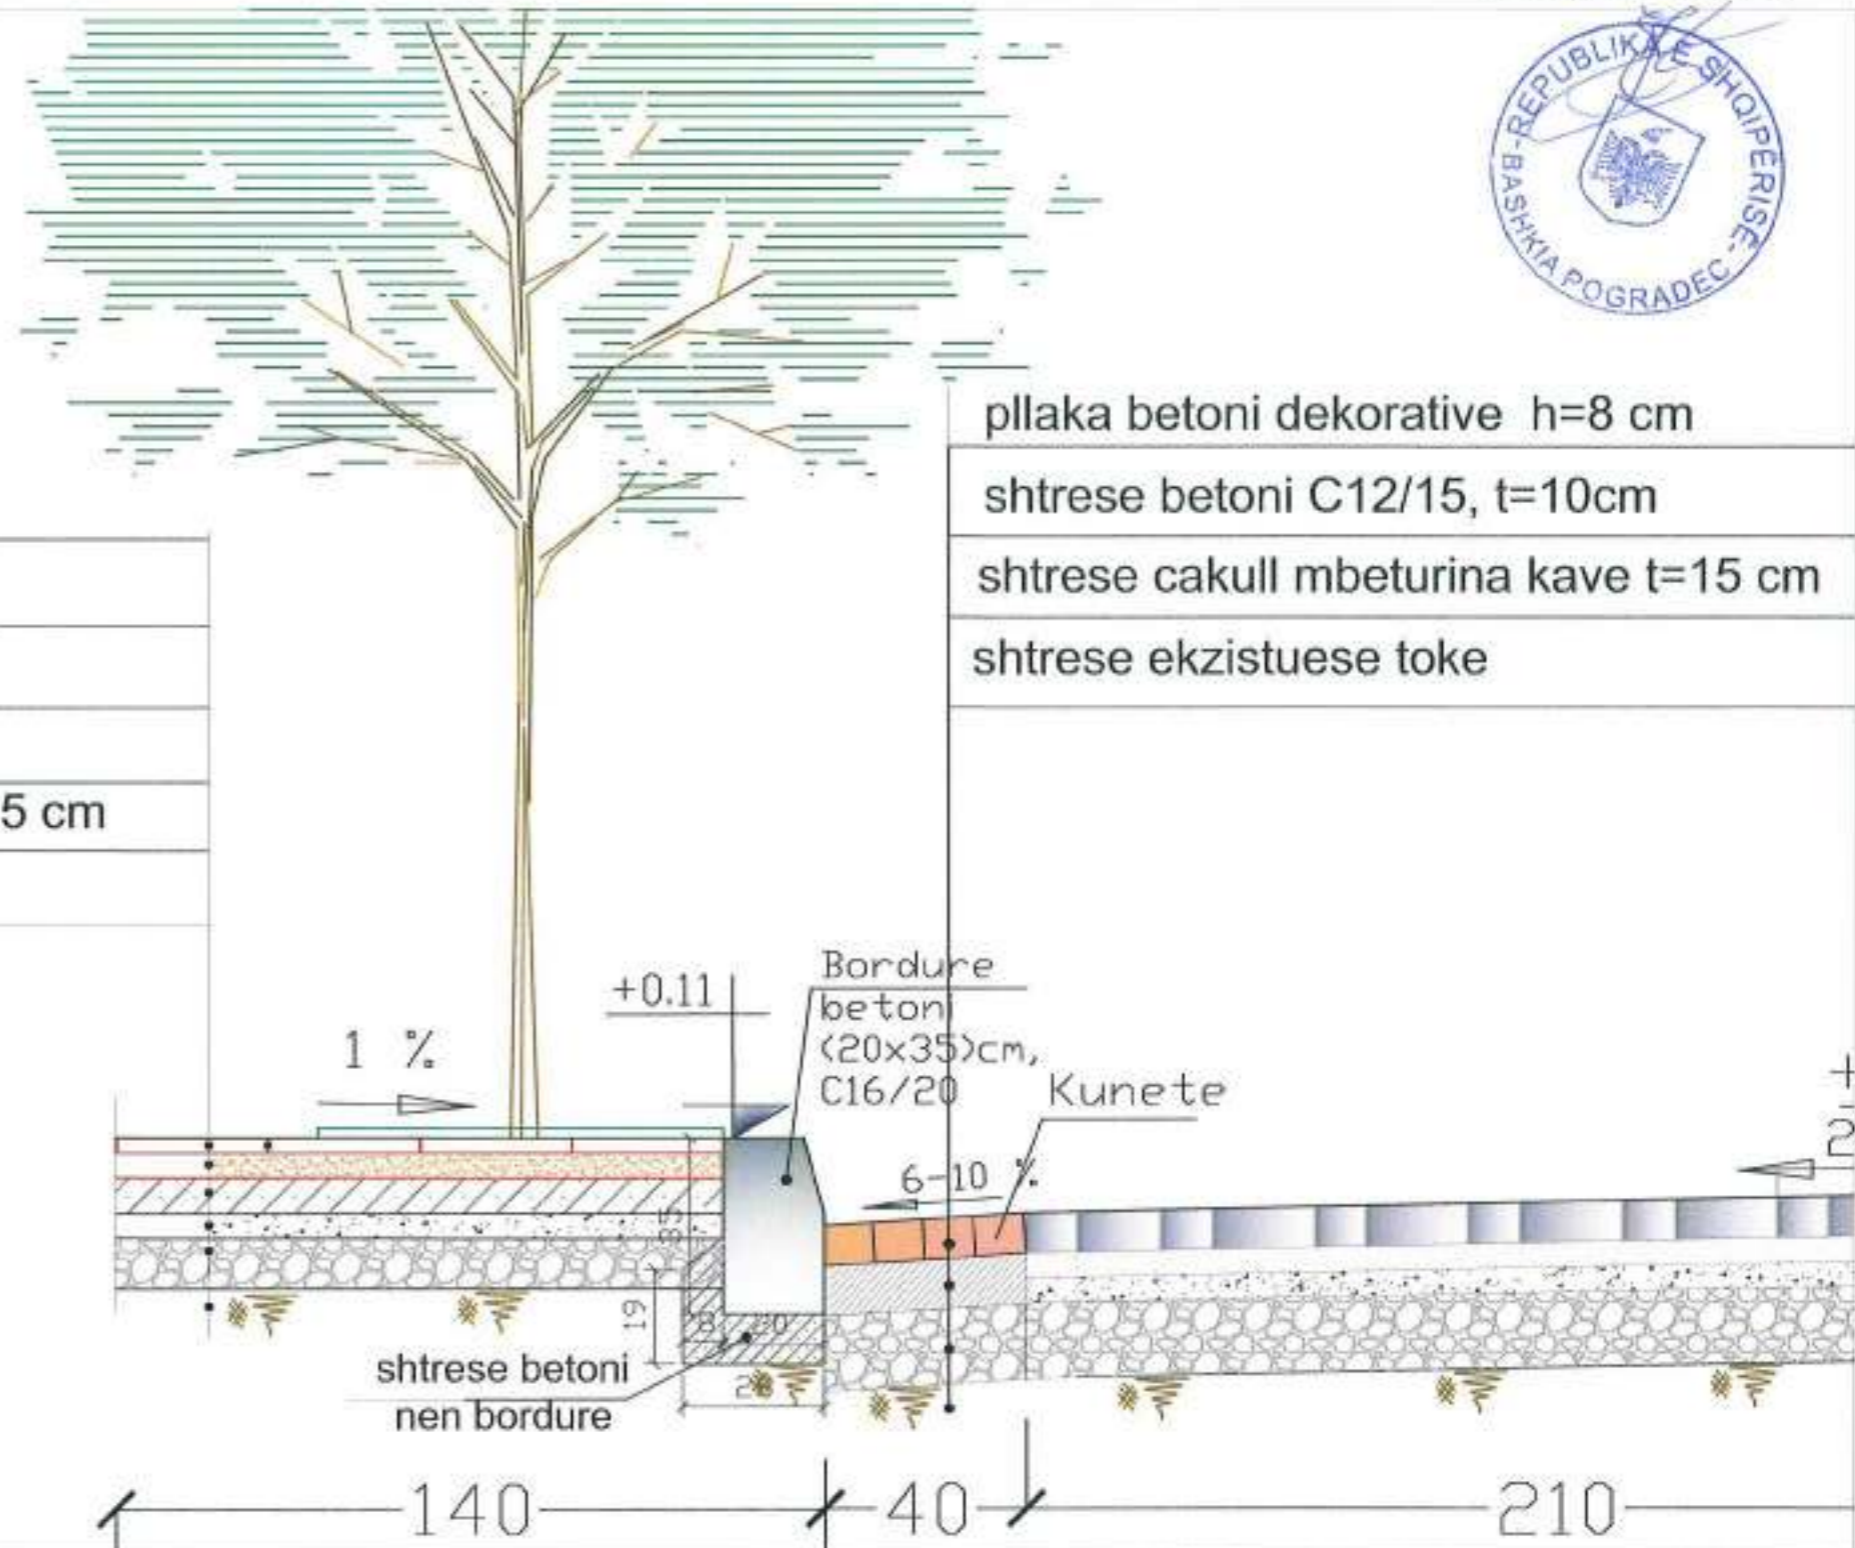

SISTEMIMI I ZONES SE FERMES  
PRERJA TIP - DETAJ 1

<b>BASHKIA POGRADEC</b> Drejtoria e Planifikimit e Kontrollit te Zhvillimit te Territorit Sektor i projektave te infrastrukturave e planifikimit vendor		Emri i objektit: "SISTEMIMI I ZONES SE 'FERMES'"	
Drejtor ing. <b>Besmira NIKO</b>		Emertimi i files: PRERJA TIP DETAJ 1	
Ing. ndertimi Arkitekt	<b>Majlinda KUQO</b> <b>Veselina GUSHO</b>	 	shkala nr. i fletes D1




MIRATOHET  
KRYETARI I BASHKISE  
EDUART KAPRI



pllaka betoni dekorative h=8 cm  
shtrese rere h= 5cm  
shtrese stabilizant h=5cm  
shtrese cakull t=15 cm  
shtrese ekzistuese toke

pllaka betoni dekorative h=8 cm  
shtrese betoni C12/15, t=10cm  
shtrese cakull mbeturina kave t=15cm  
shtrese ekzistuese toke

pllaka granili me boje 30 x30  
llac cemento t= 2 cm  
shtrese betoni C12/15, t=10cm  
shtrese stabilizant t=5cm  
shtrese cakull mbeturina kave t=15 cm  
shtrese ekzistuese toke

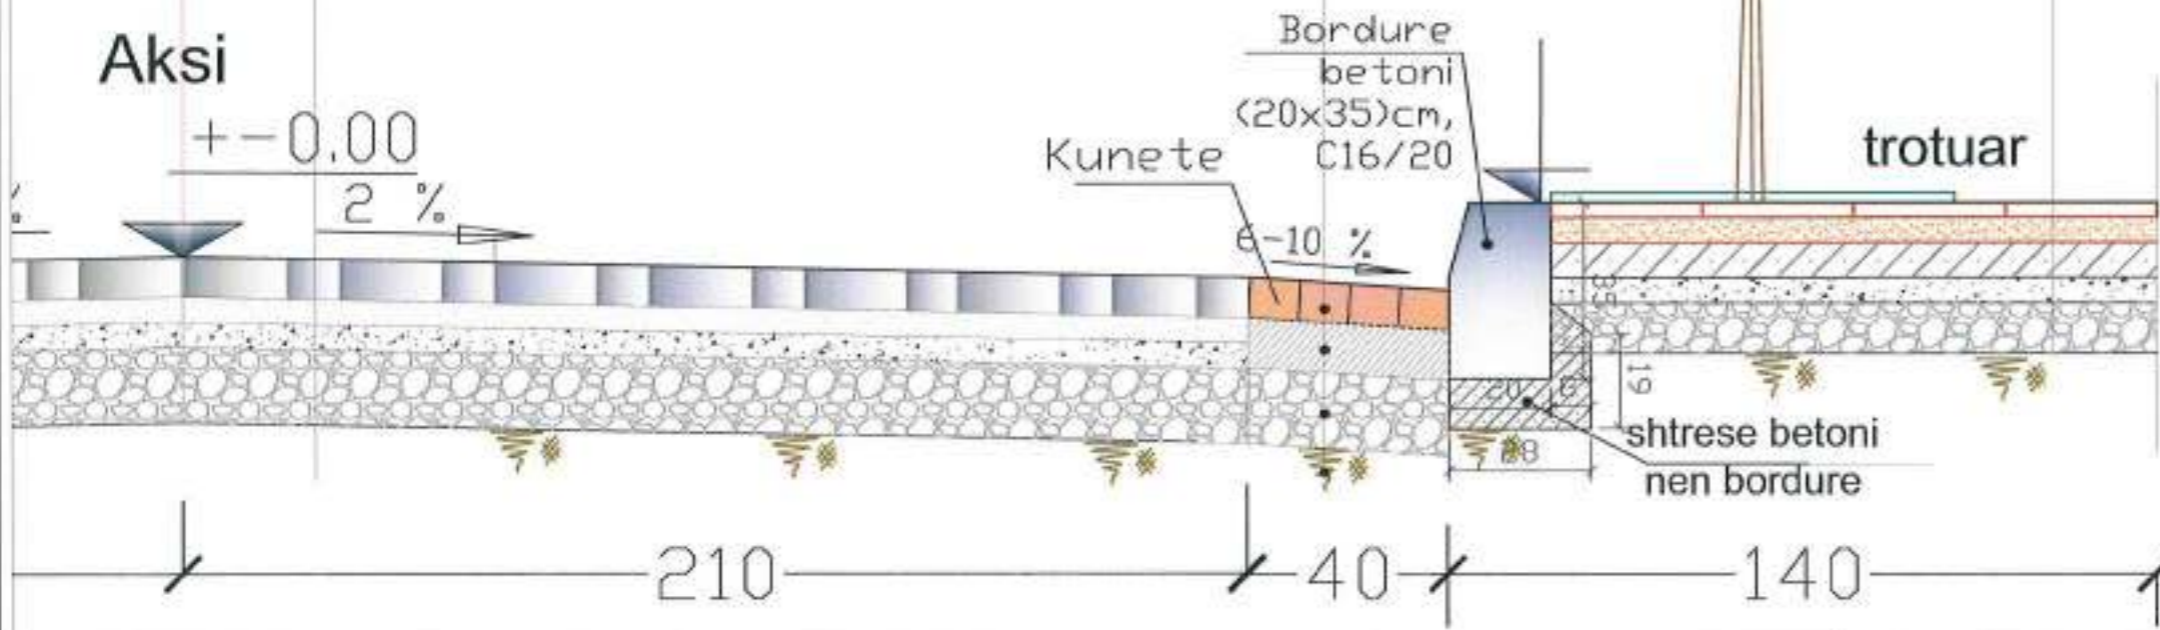

SISTEMIMI I ZONES SE FERMES  
PRERJA TIP - NE SEGMENTIN "a" DETAJ 2


BASHKIA POGRADEC  
Drejtoria e Planifikimit e Kontrollit  
te Zhvillimit te Territorit  
Sektor i projekteve te infrastruktures  
e planifikimit vendor  
Drejtor *ing. Besmira NIKO*

Emri i objektit: SISTEMIMI I ZONES SE "FERMES"			
Emertimi i detajit: PRERJA TIP - SEGMENTI "a" DETAJ 2			
ing. ndertimi Arkitekt	Majlinda KUQO Veselina GUSHO	<i>[Signature]</i>	shtalla
		<i>[Signature]</i>	nr. i fletes D 2



OBJEKTI: SISTEMIM I ZONES SE FERMES


MIRATOHET  
KRYETARI I BASHKISE  
EDUART KAPRI

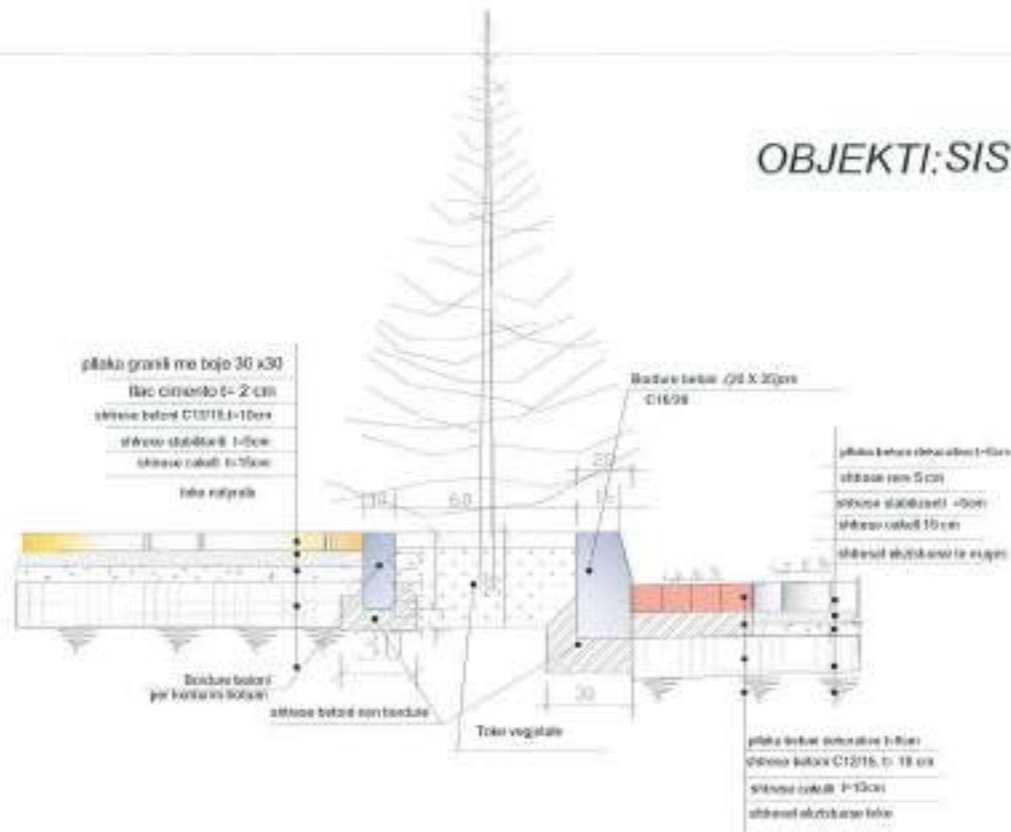


DETAJE TROTUARI , BORDURE, PRERJE

- pllaka graniti me boje 30x30
- llac cimento t= 2cm
- shtrese betoni C12/15, t=10cm
- shtrese stabilizanti t= 5cm
- shtrese cakell t= 15cm
- shtrese ekzistuese toke

PRERJA A-A

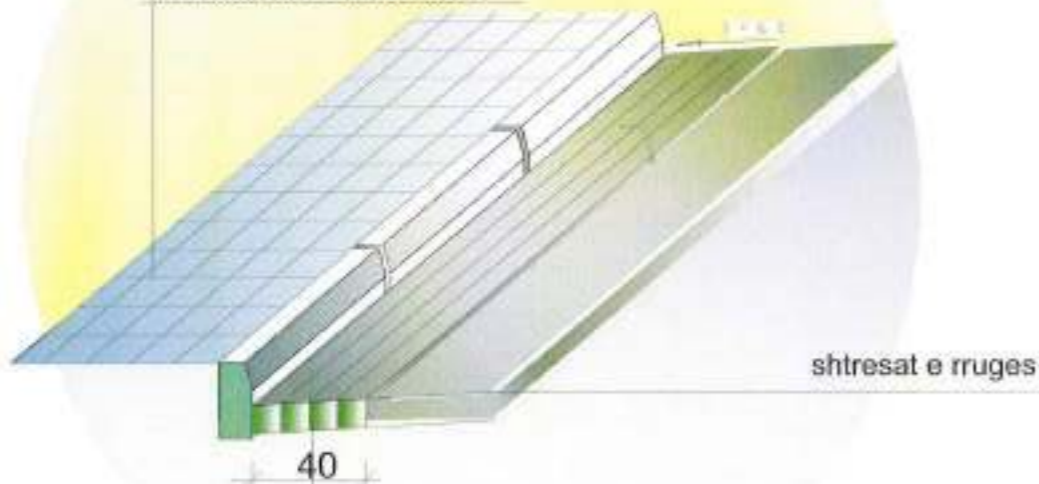

- kunete pllaka dekorative t=8cm
- shtrese betoni m-100 t= 10 cm
- shtrese cakulli
- shtresat ekzistuese te rruges

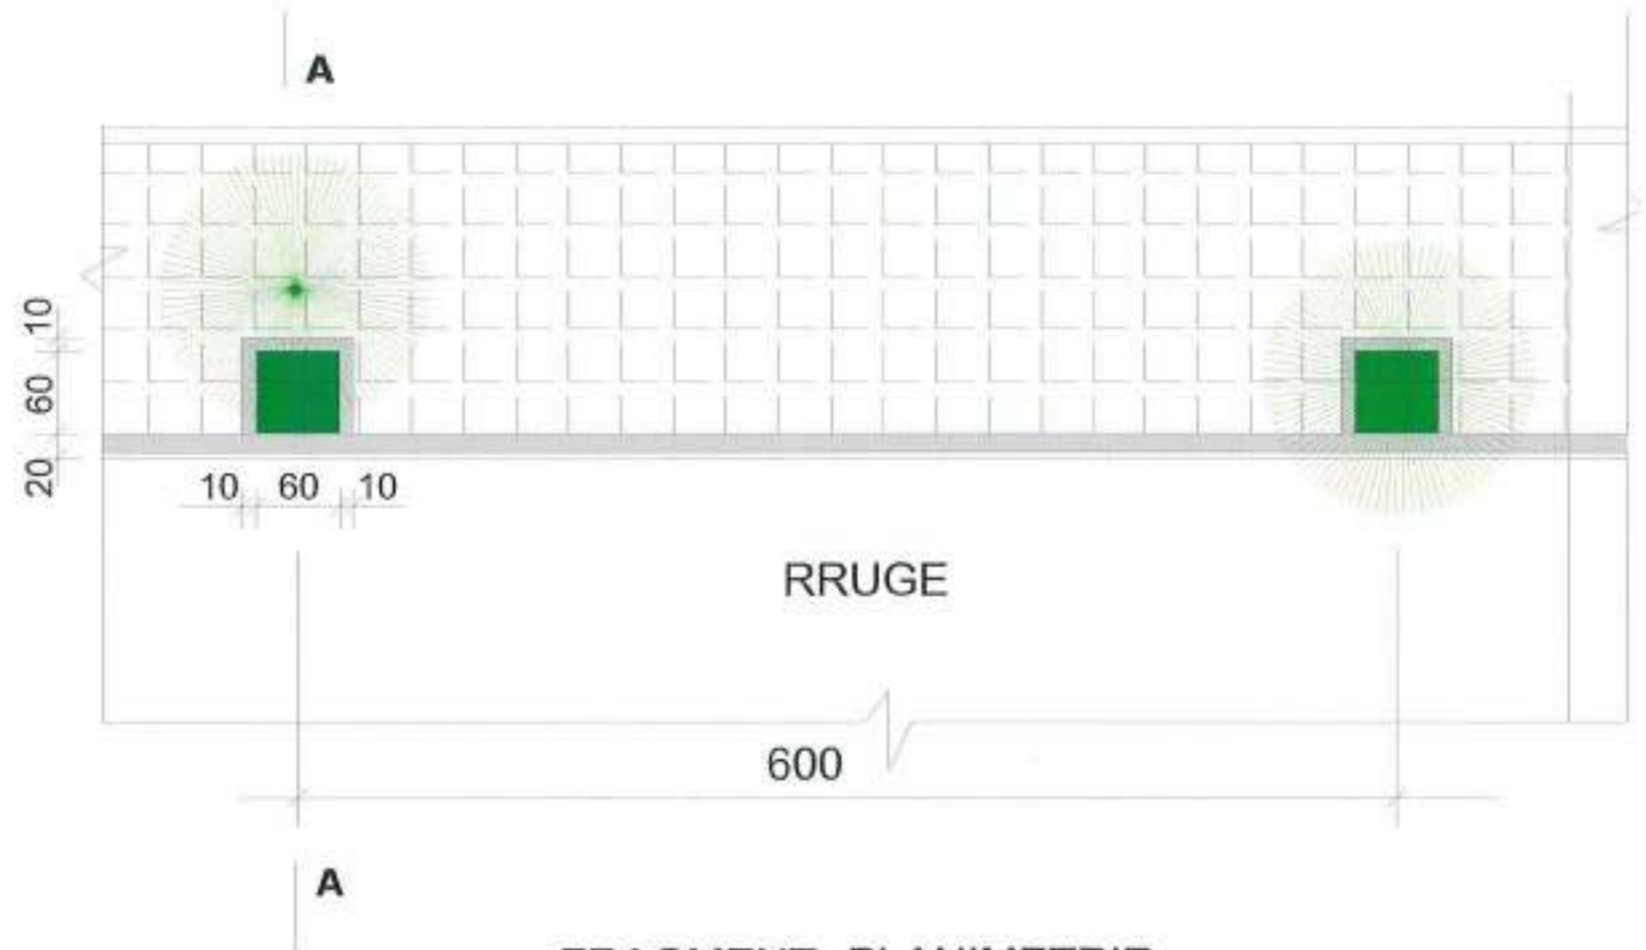

FRAGMENT PLANIMETRIE

<b>BASHKIA POGRADEC</b> Drejtoria e Planifikimit e Kontrollit te Zhvillimit te Territorit Sektor i projekteve te infrastruktures e planifikimit vendor Drejtor Ing. <b>Bosnira NIKO</b>	Emri i objektit: <b>SISTEMIMI I ZONES SE FERMES</b>	
	Emertimi i files: <b>DETAJE TROTUARI, BORDURE, PRERJE</b>	
Ing. ndertimi Arkitekt	<b>Majlinda Kuqo</b> <b>Vesolina Gusho</b>	shkafta nr. i files A-03



MIRATOHET  
KRYETARI I BASHKISE  
EDUART KAPRI



shtrese asfaltbetoni betoni h=4cm

shtrese binder =5cm

shtrese cakull stabilizant t=5 cm

shtrese cakull t=15 cm

shtrese ekzistuese toke

pllaka

sht


shtrese cal

pllaka betoni dekorative h=8 cm

shtrese betoni C12/15, t=10cm

shtrese cakull mbeturina kave t=15 cm

shtrese ekzistuese toke

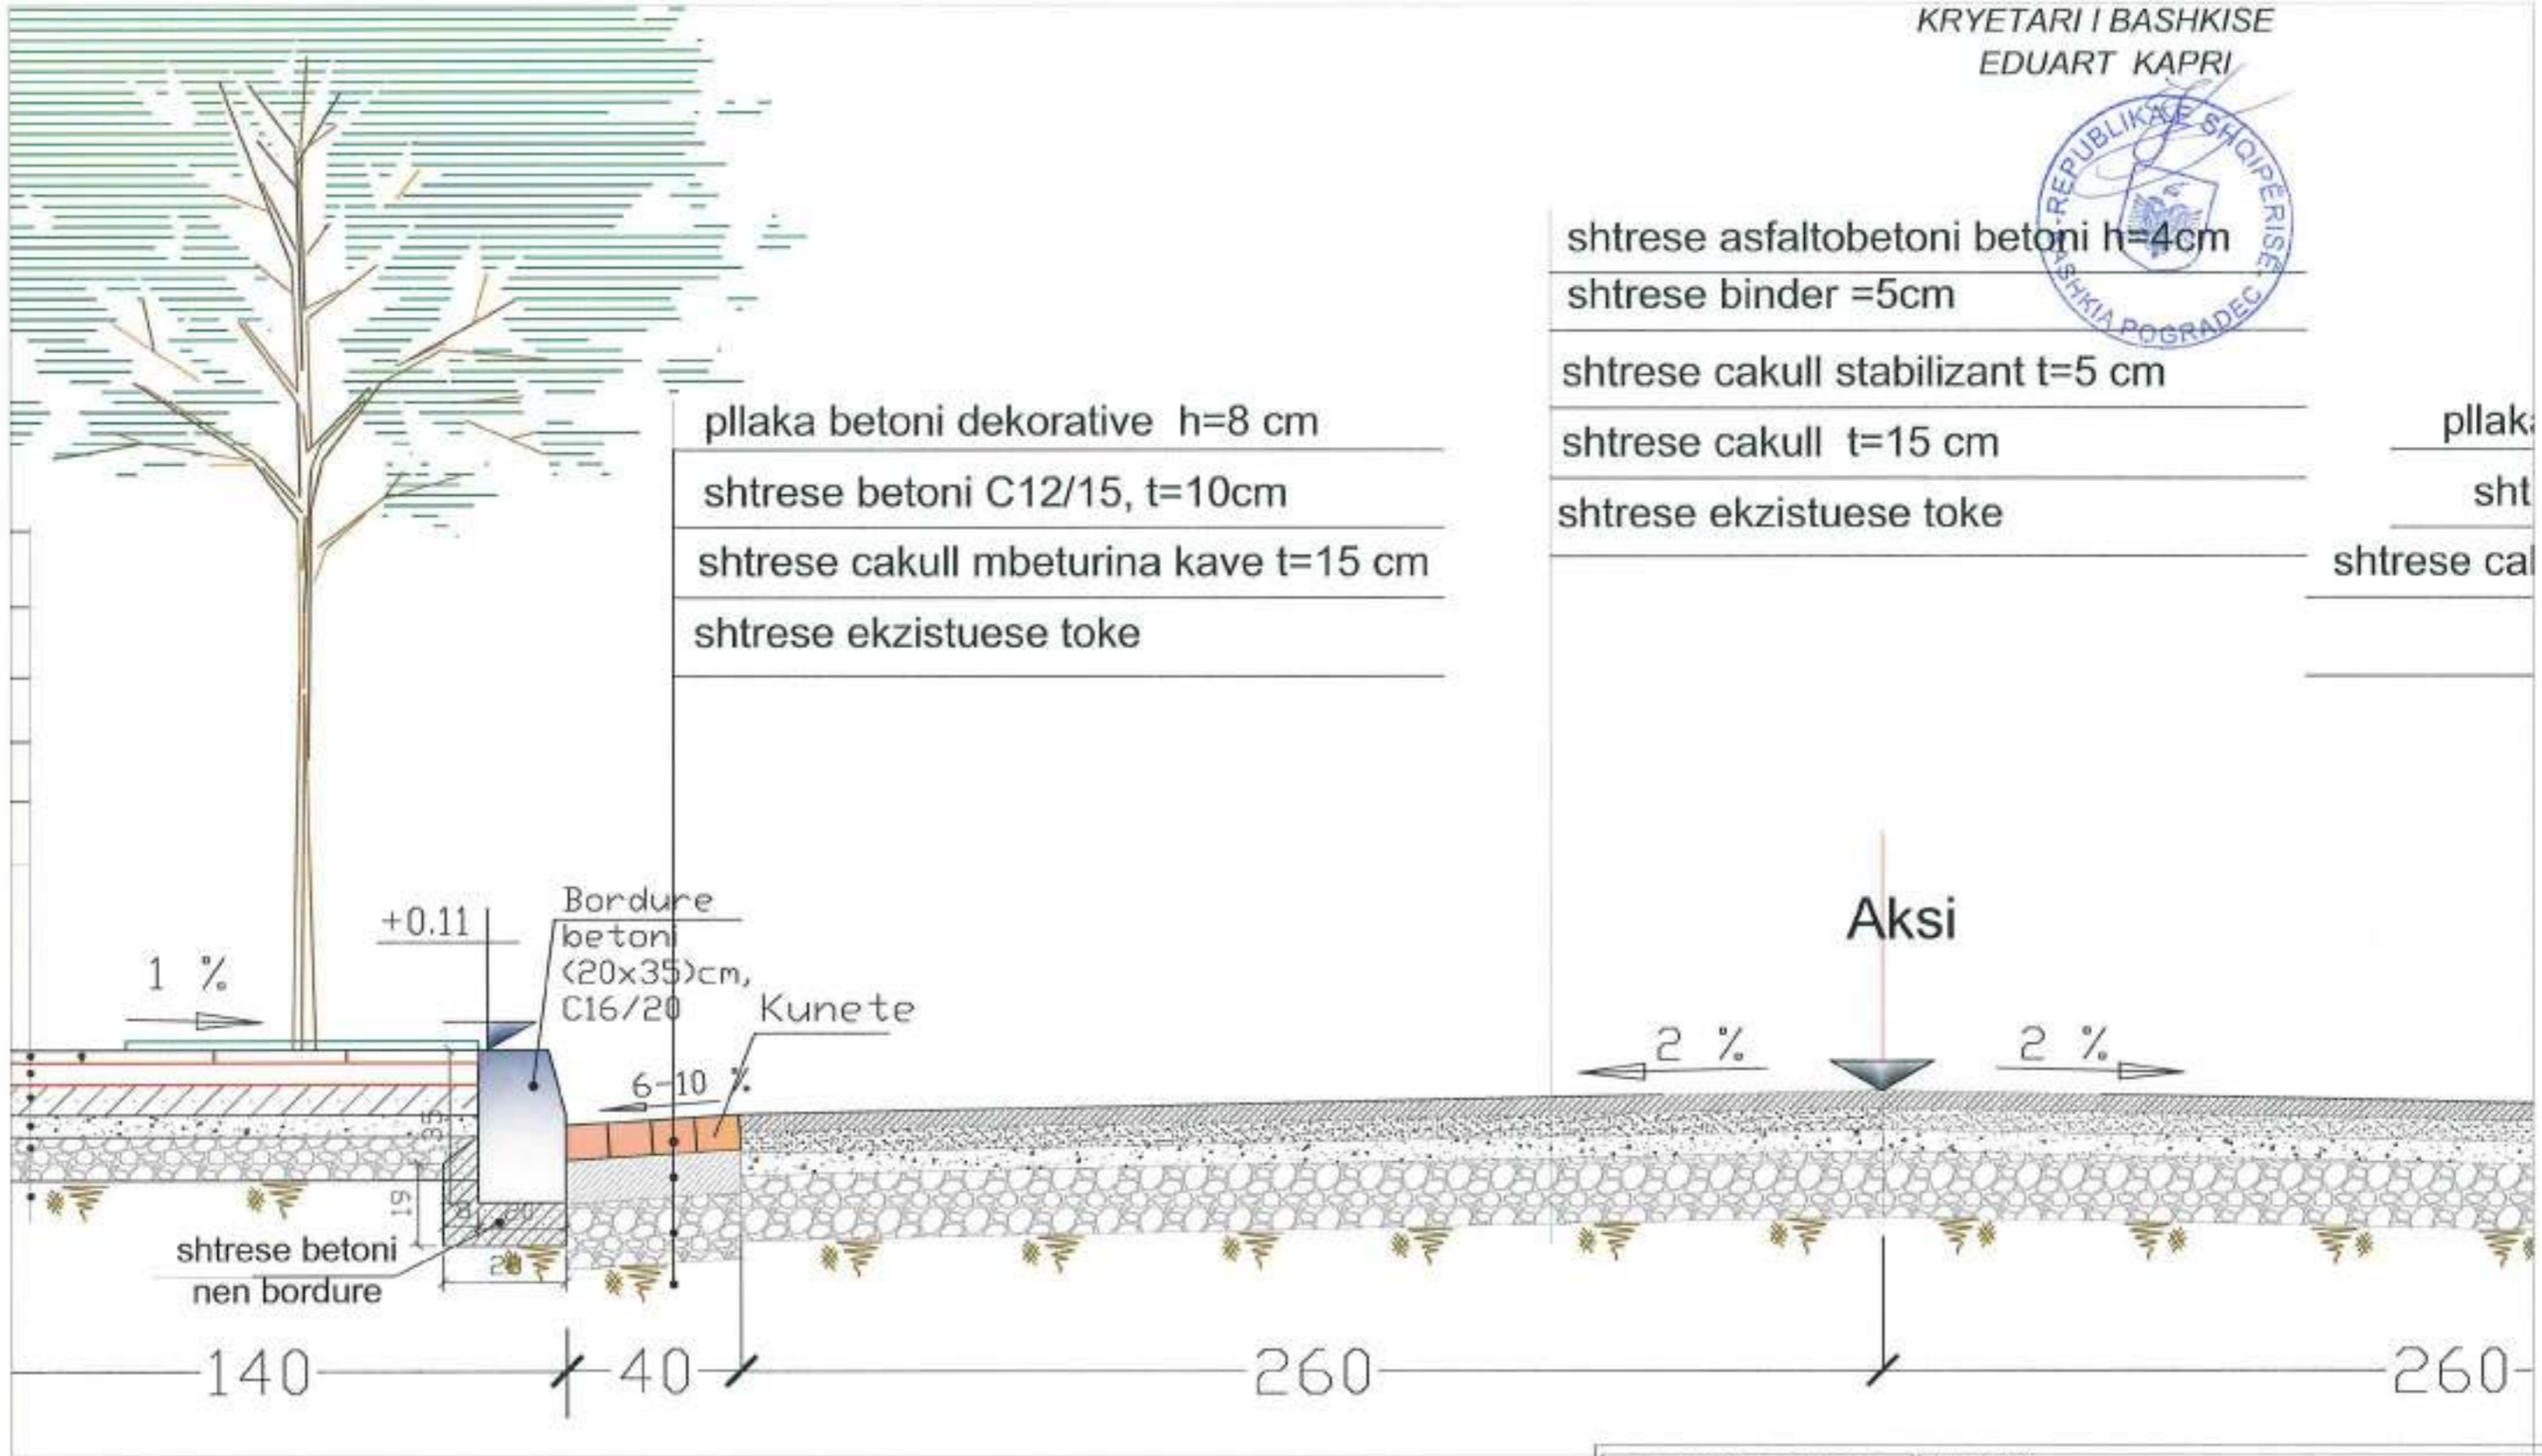

SISTEMIMI I ZONES SE FERMES


PRERJA TIP - NE SEGMENTIN "a" DETAJ 4

BASHKIA POGRADEC Drejtorja e Planifikimit e Kontrollit te Zhvillimit te Territorit		Emri i objektit: SISTEMIMI I ZONES SE "FERMES"	
Sektori i projekteve te infrastruktures e planifikimit vendor		Emertimi i llojit: PRERJA TIP - SEGMENTI "a" PROFILI 4- DETAJ 4	
Ing. ndertimi Arktekt	Majlinda KUQO Veselina GUSHO	1/1/2024 Jes	shtreda
Drejtor Ing. Besmira NIKO			rv. i fotos D-4




**OBJEKTI: SISTEMIMI I ZONES SE FERMES**


MIRATOHET  
KRYETARI I BASHKISE  
EDUART KAPRI

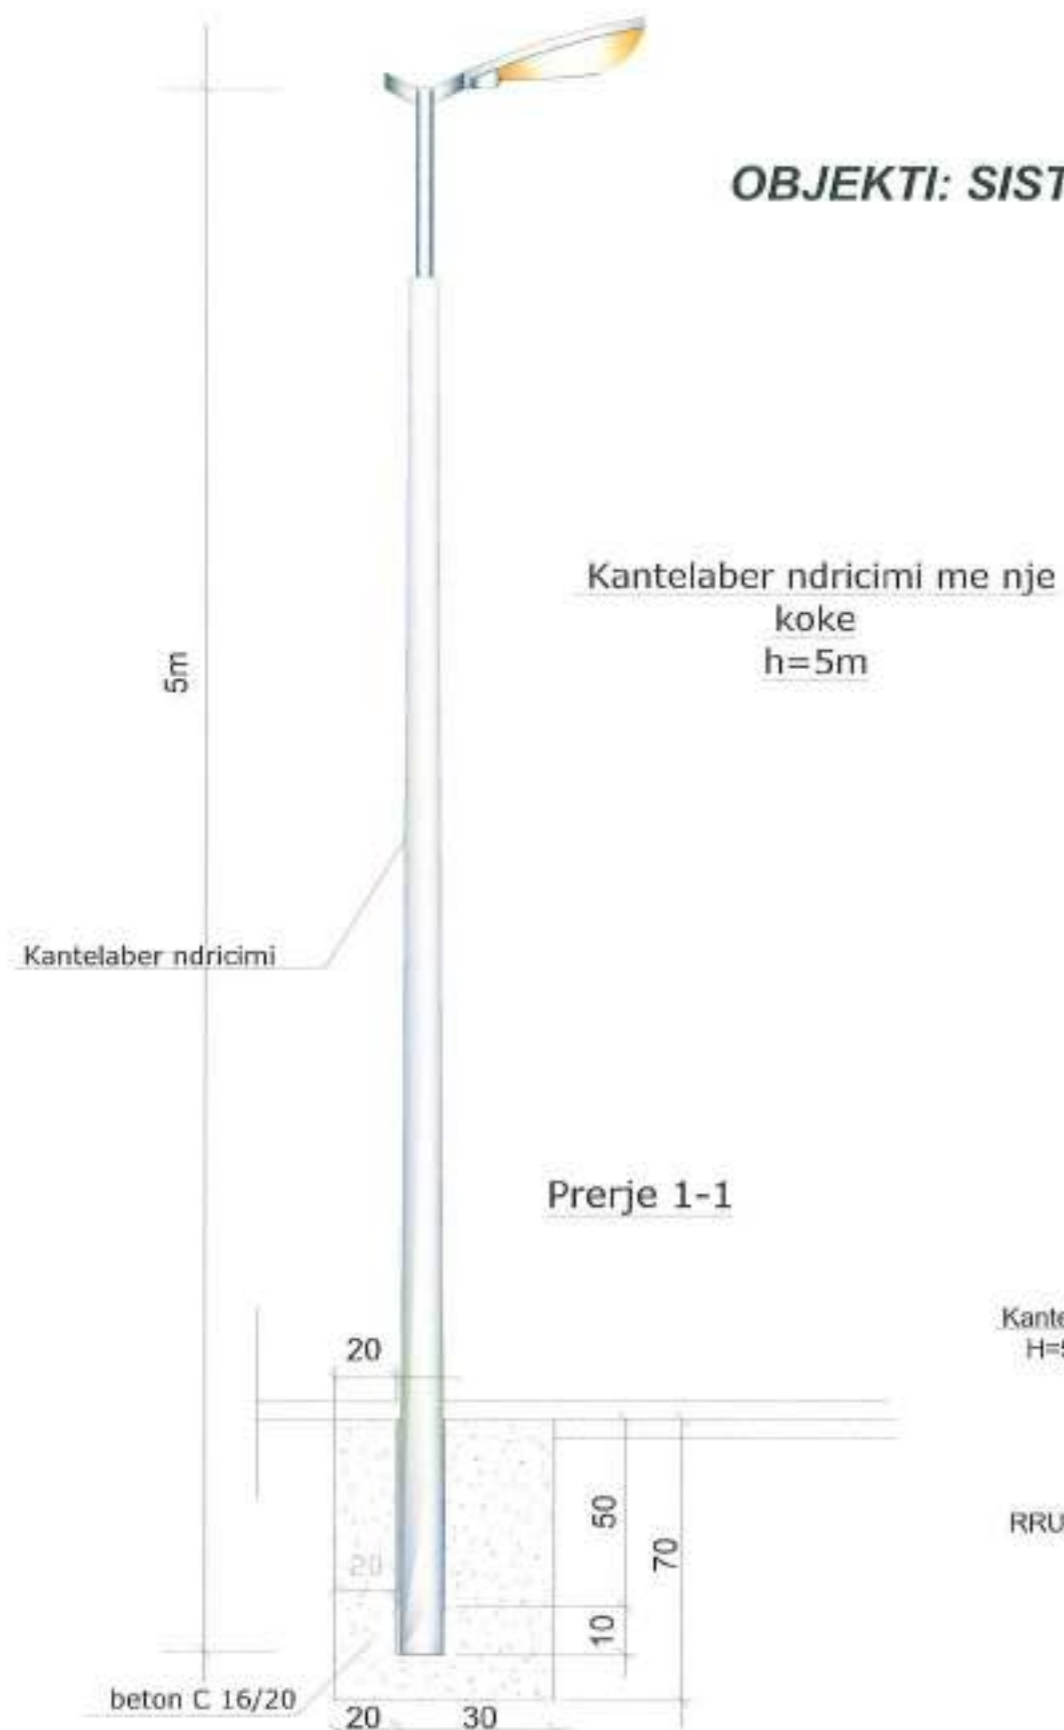

planimetri  
bloku i fiksimit te kantelabrit

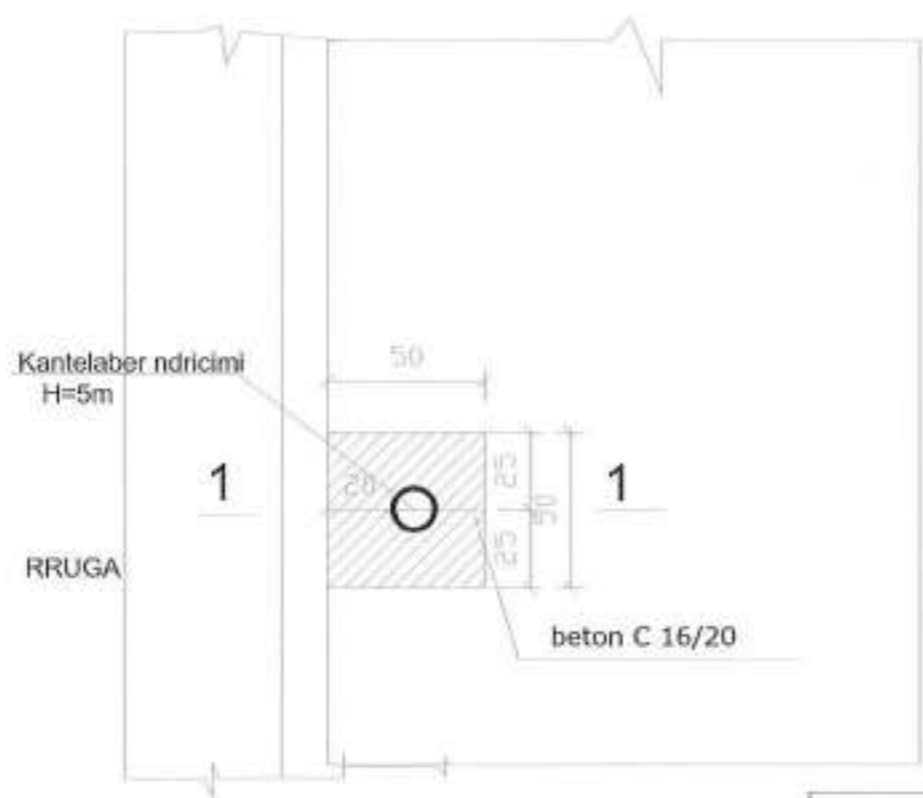

Prerje  
kanali i linjes se furnizimit me energji

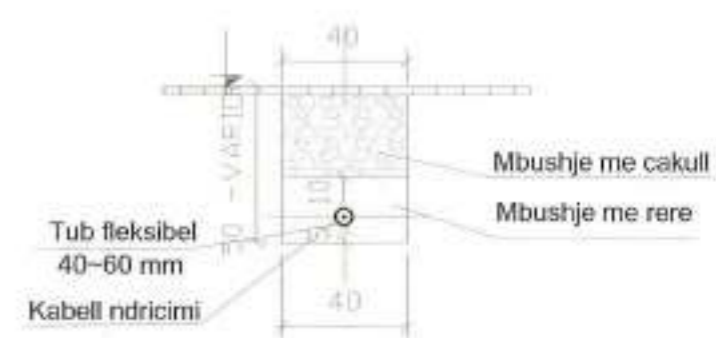

**KANTELABER NDRICIMI, PRERJE, DETAJE**

<b>BASHKIA POGRADEC</b> Drejtoria e Planifikimit e Kontrollit te Zhvillimit te Territorit Sektori i projektimit te infrastrukturës e planifikimit vendor Drejtor <i>Ing. Besmira NIKO</i>	Emri i objektit: <b>SISTEMIMI I ZONES SE FERMES</b>		
	Emryrimi i llojit: <b>KANTELABER NDRICIMI, DETAJE, PRERJE</b>		
	Ing. ndertimi Arkitekt	Majlinda Kuqo Veselina Gushe	<i>[Signature]</i> shikua
			<i>[Signature]</i> rr. i llojit



**OBJEKTI: SISTEMIMI I ZONES SE FERMES**




MIRATOHET  
KRYETARI I BASHKISE  
EDUART KAPRI



Kantelaber ndricimi me nje  
koke  
h=7m

planimetri  
blloku i fiksimit te kantelabrit

Prerje  
kanali i linjes se furnizimit me energji

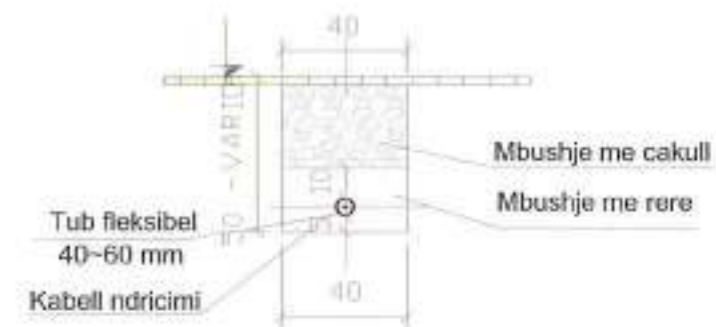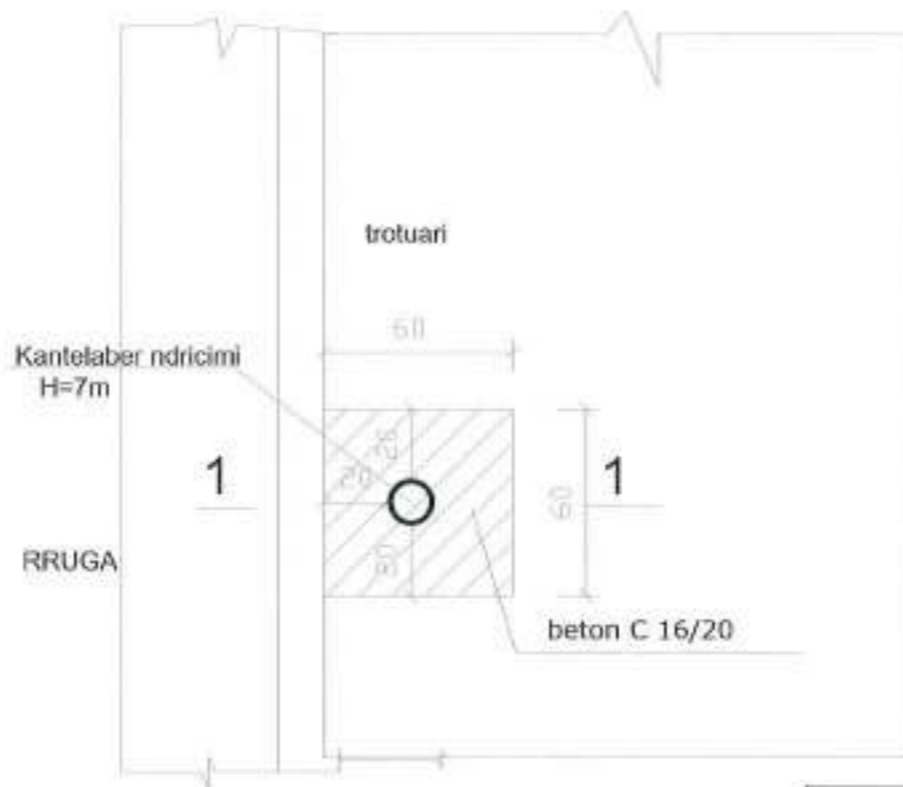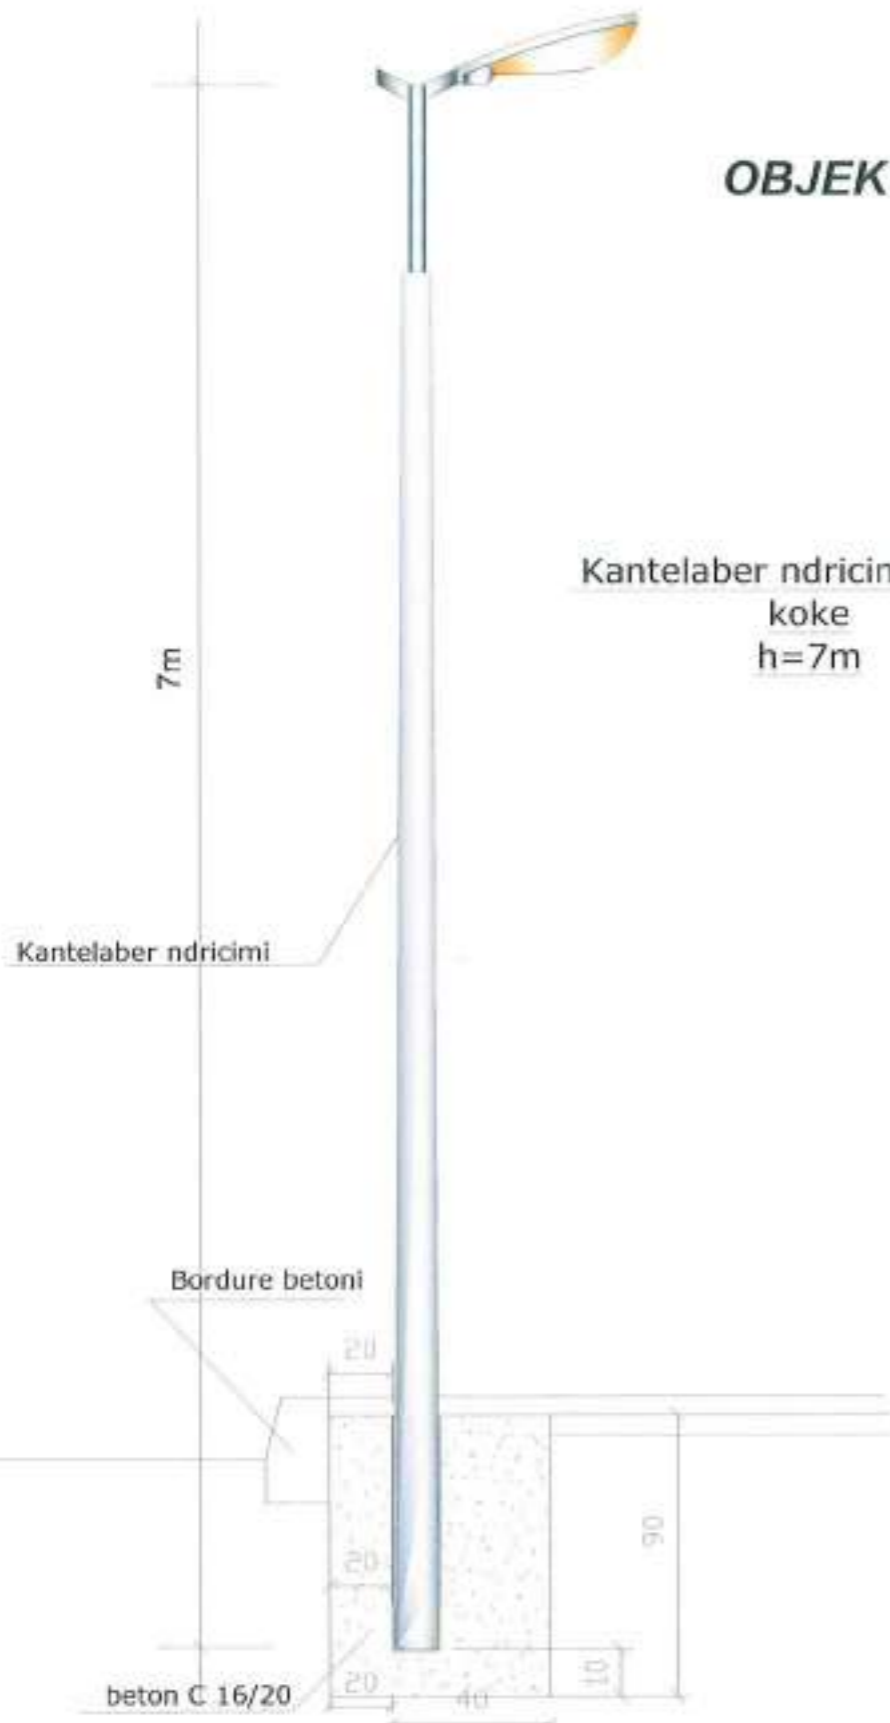


**KANTELABER NDRICIMI, PRERJE, DETAJE**

<b>BASHKIA POGRADEC</b> Drejtoria e Planifikimit e Kontrollit te Zhvillimit te Territorit Sektori i projekteve te infrastrukturave e planifikimit vendor Drejtor ing. Besmira NIKO	Emri i objektit:	SISTEMIMI I ZONES SE FERMES		
	Emertimi i llojes:	KANTELABER NDRICIMI, DETAJE, PRERJE		
	Ing. ndertimi Arkitekt	Majlinda Kuqo Veselina Gushe	<i>[Signature]</i>	shkalla
			<i>[Signature]</i>	nr. i llojes



MIRATOHET  
KRYETARI I BASHKISE  
EDUART KAPRI

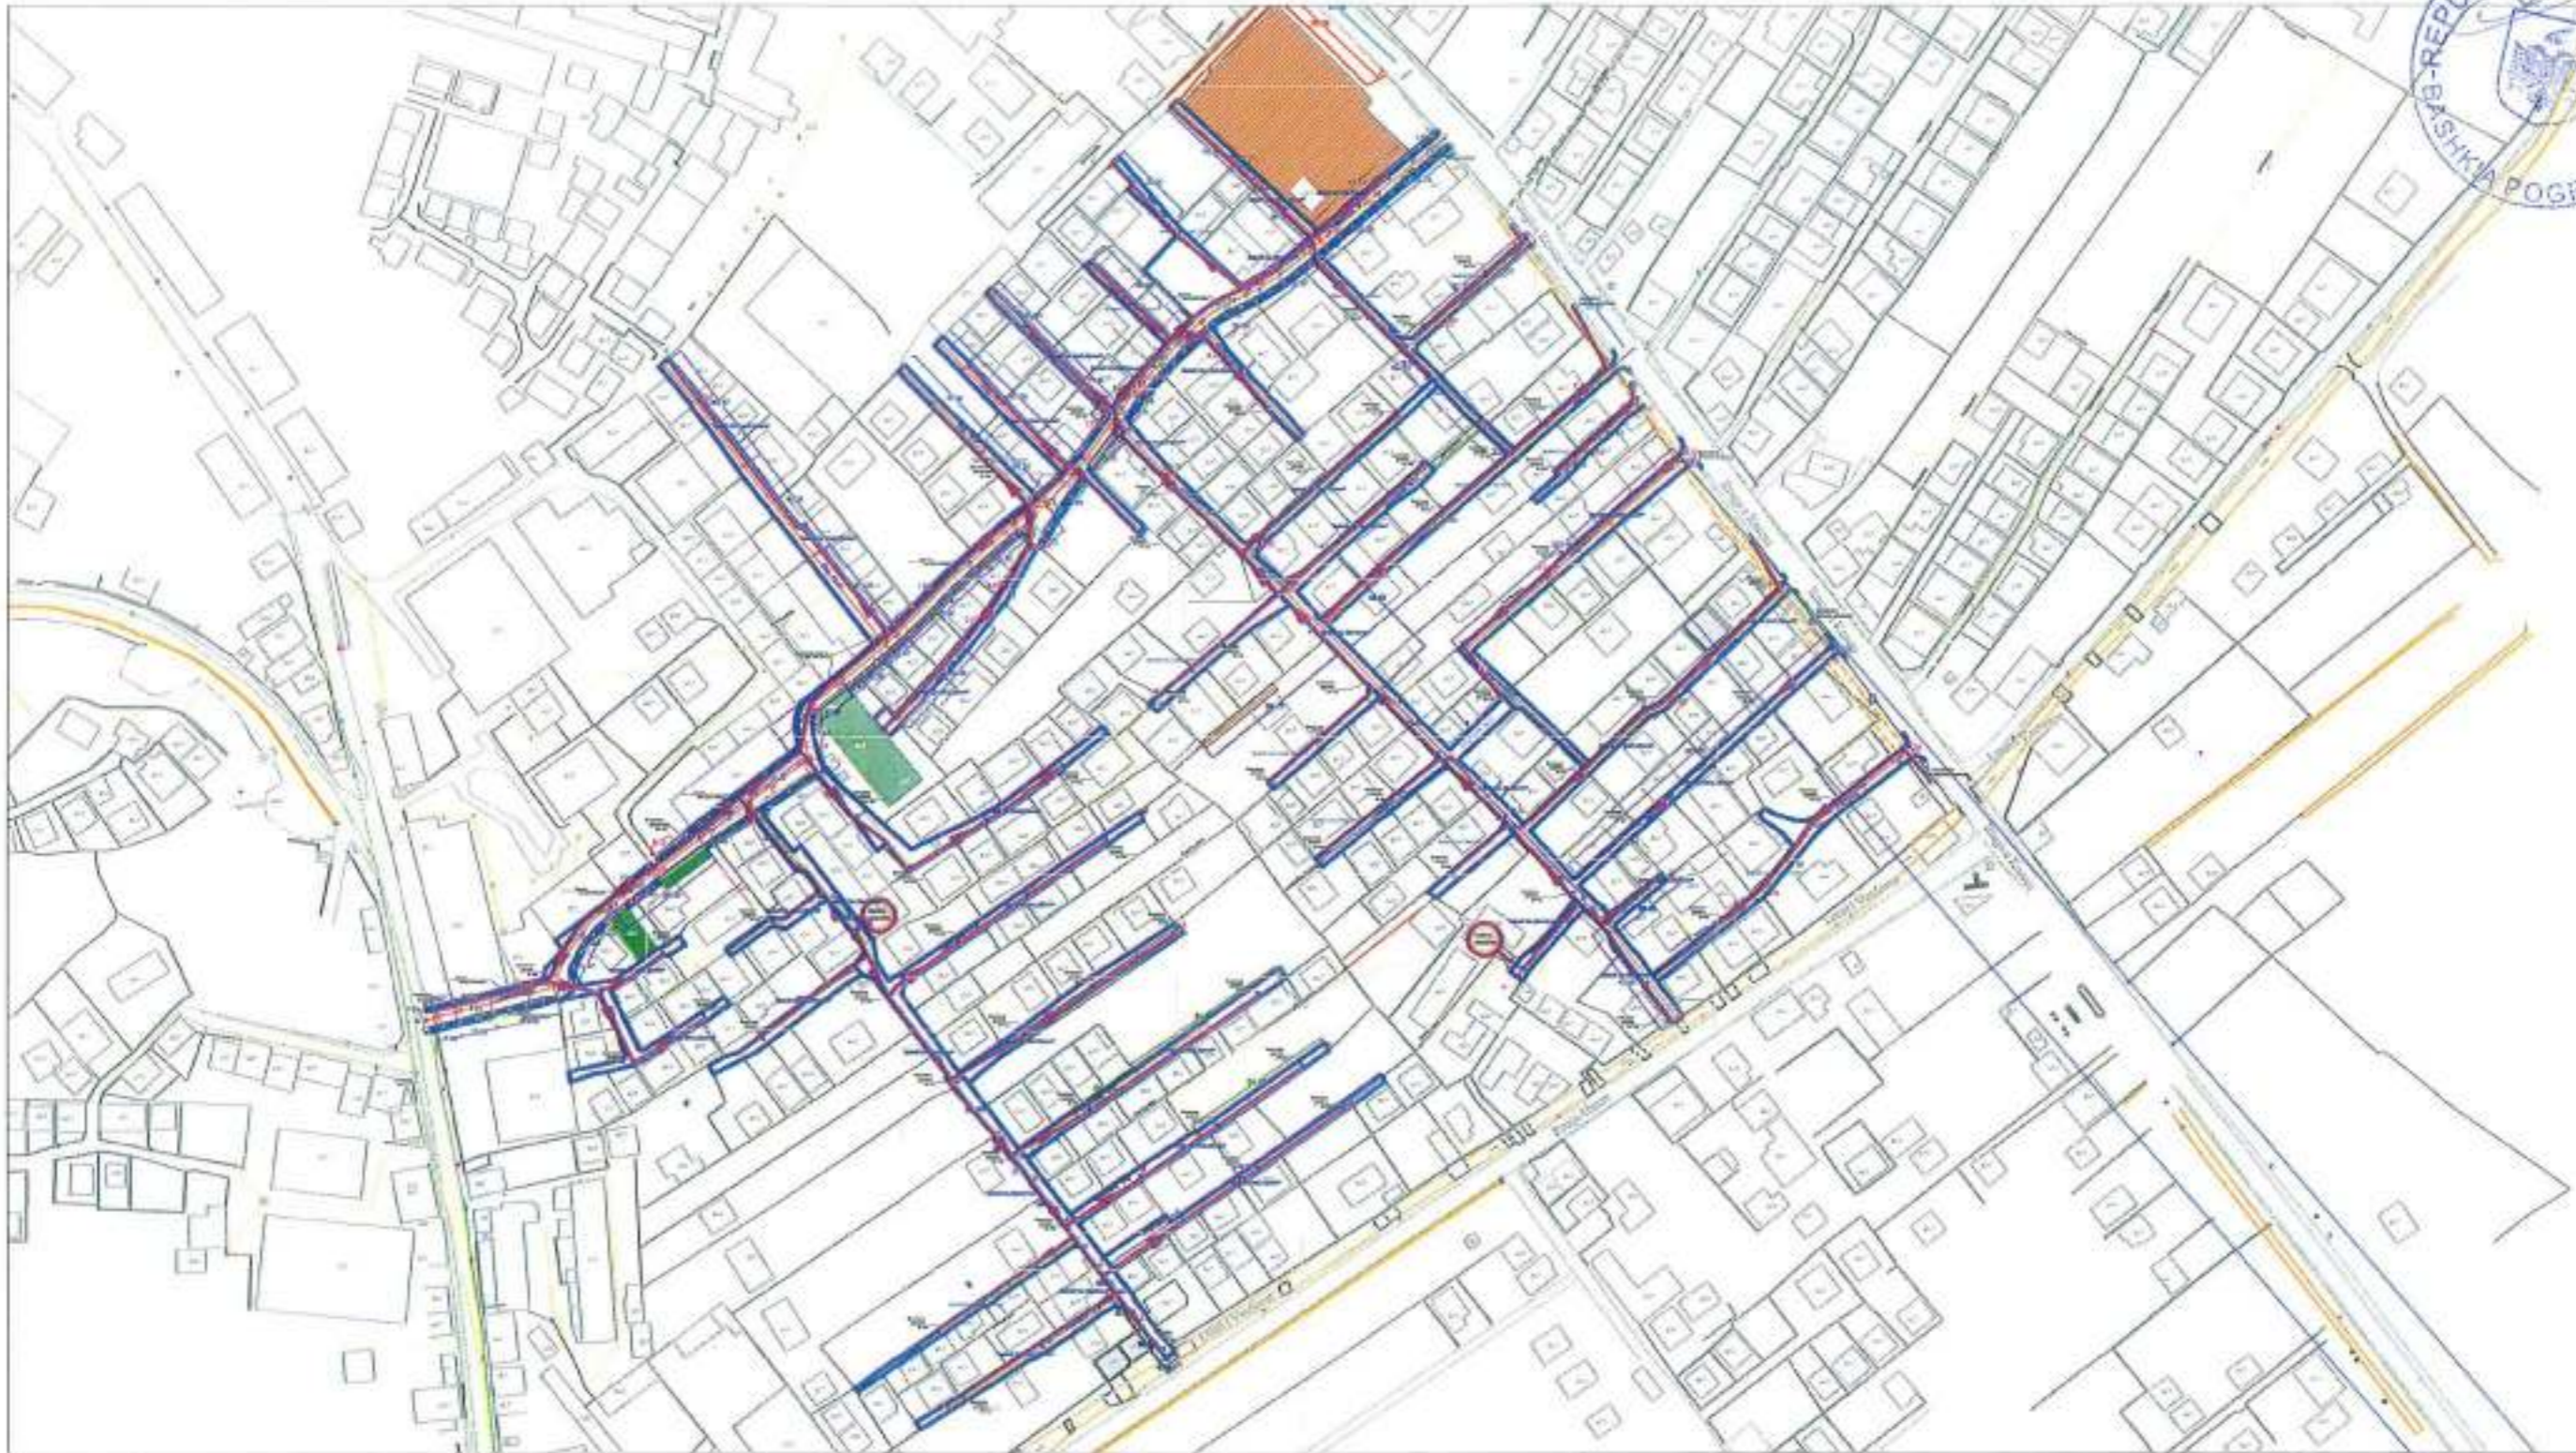

SISTEMIMI I ZONES SE FERMES

PLANIMETRIA E PERGJITHSHME E PROJEKTIT ELEKTRIK

SHKALLA 1: 2500

<b>BASHKIA POGRADEC</b> Drejtoria e Planifikimit e Kontrollit te Zhvillimit te Territorit Sektor i projektimit te infrastrukturave e planifikimit vendor		Emri i objektit: <b>SISTEMIMI I ZONES SE "FERMES"</b>	
Drejtor <b>ing. Besmirë NIKO</b>		Emertimi i files: <b>PLANIMETRIA E PERGJITHSHME E PROJEKTIT ELEKTRIK</b>	
Ing nderlimi Arkitekt	Majlinda KUÇO Veselina GUSHO	[Signature] [Signature]	shkala 1 : 2500  nr. i files E-0

PRODUCED BY AN AUTODESK EDUCATIONAL PRODUCT


PRODUCED BY AN AUTODESK EDUCATIONAL PRODUCT







MIRATOHET  
KRYETARI I BASHKISE  
EDUART KAPRI

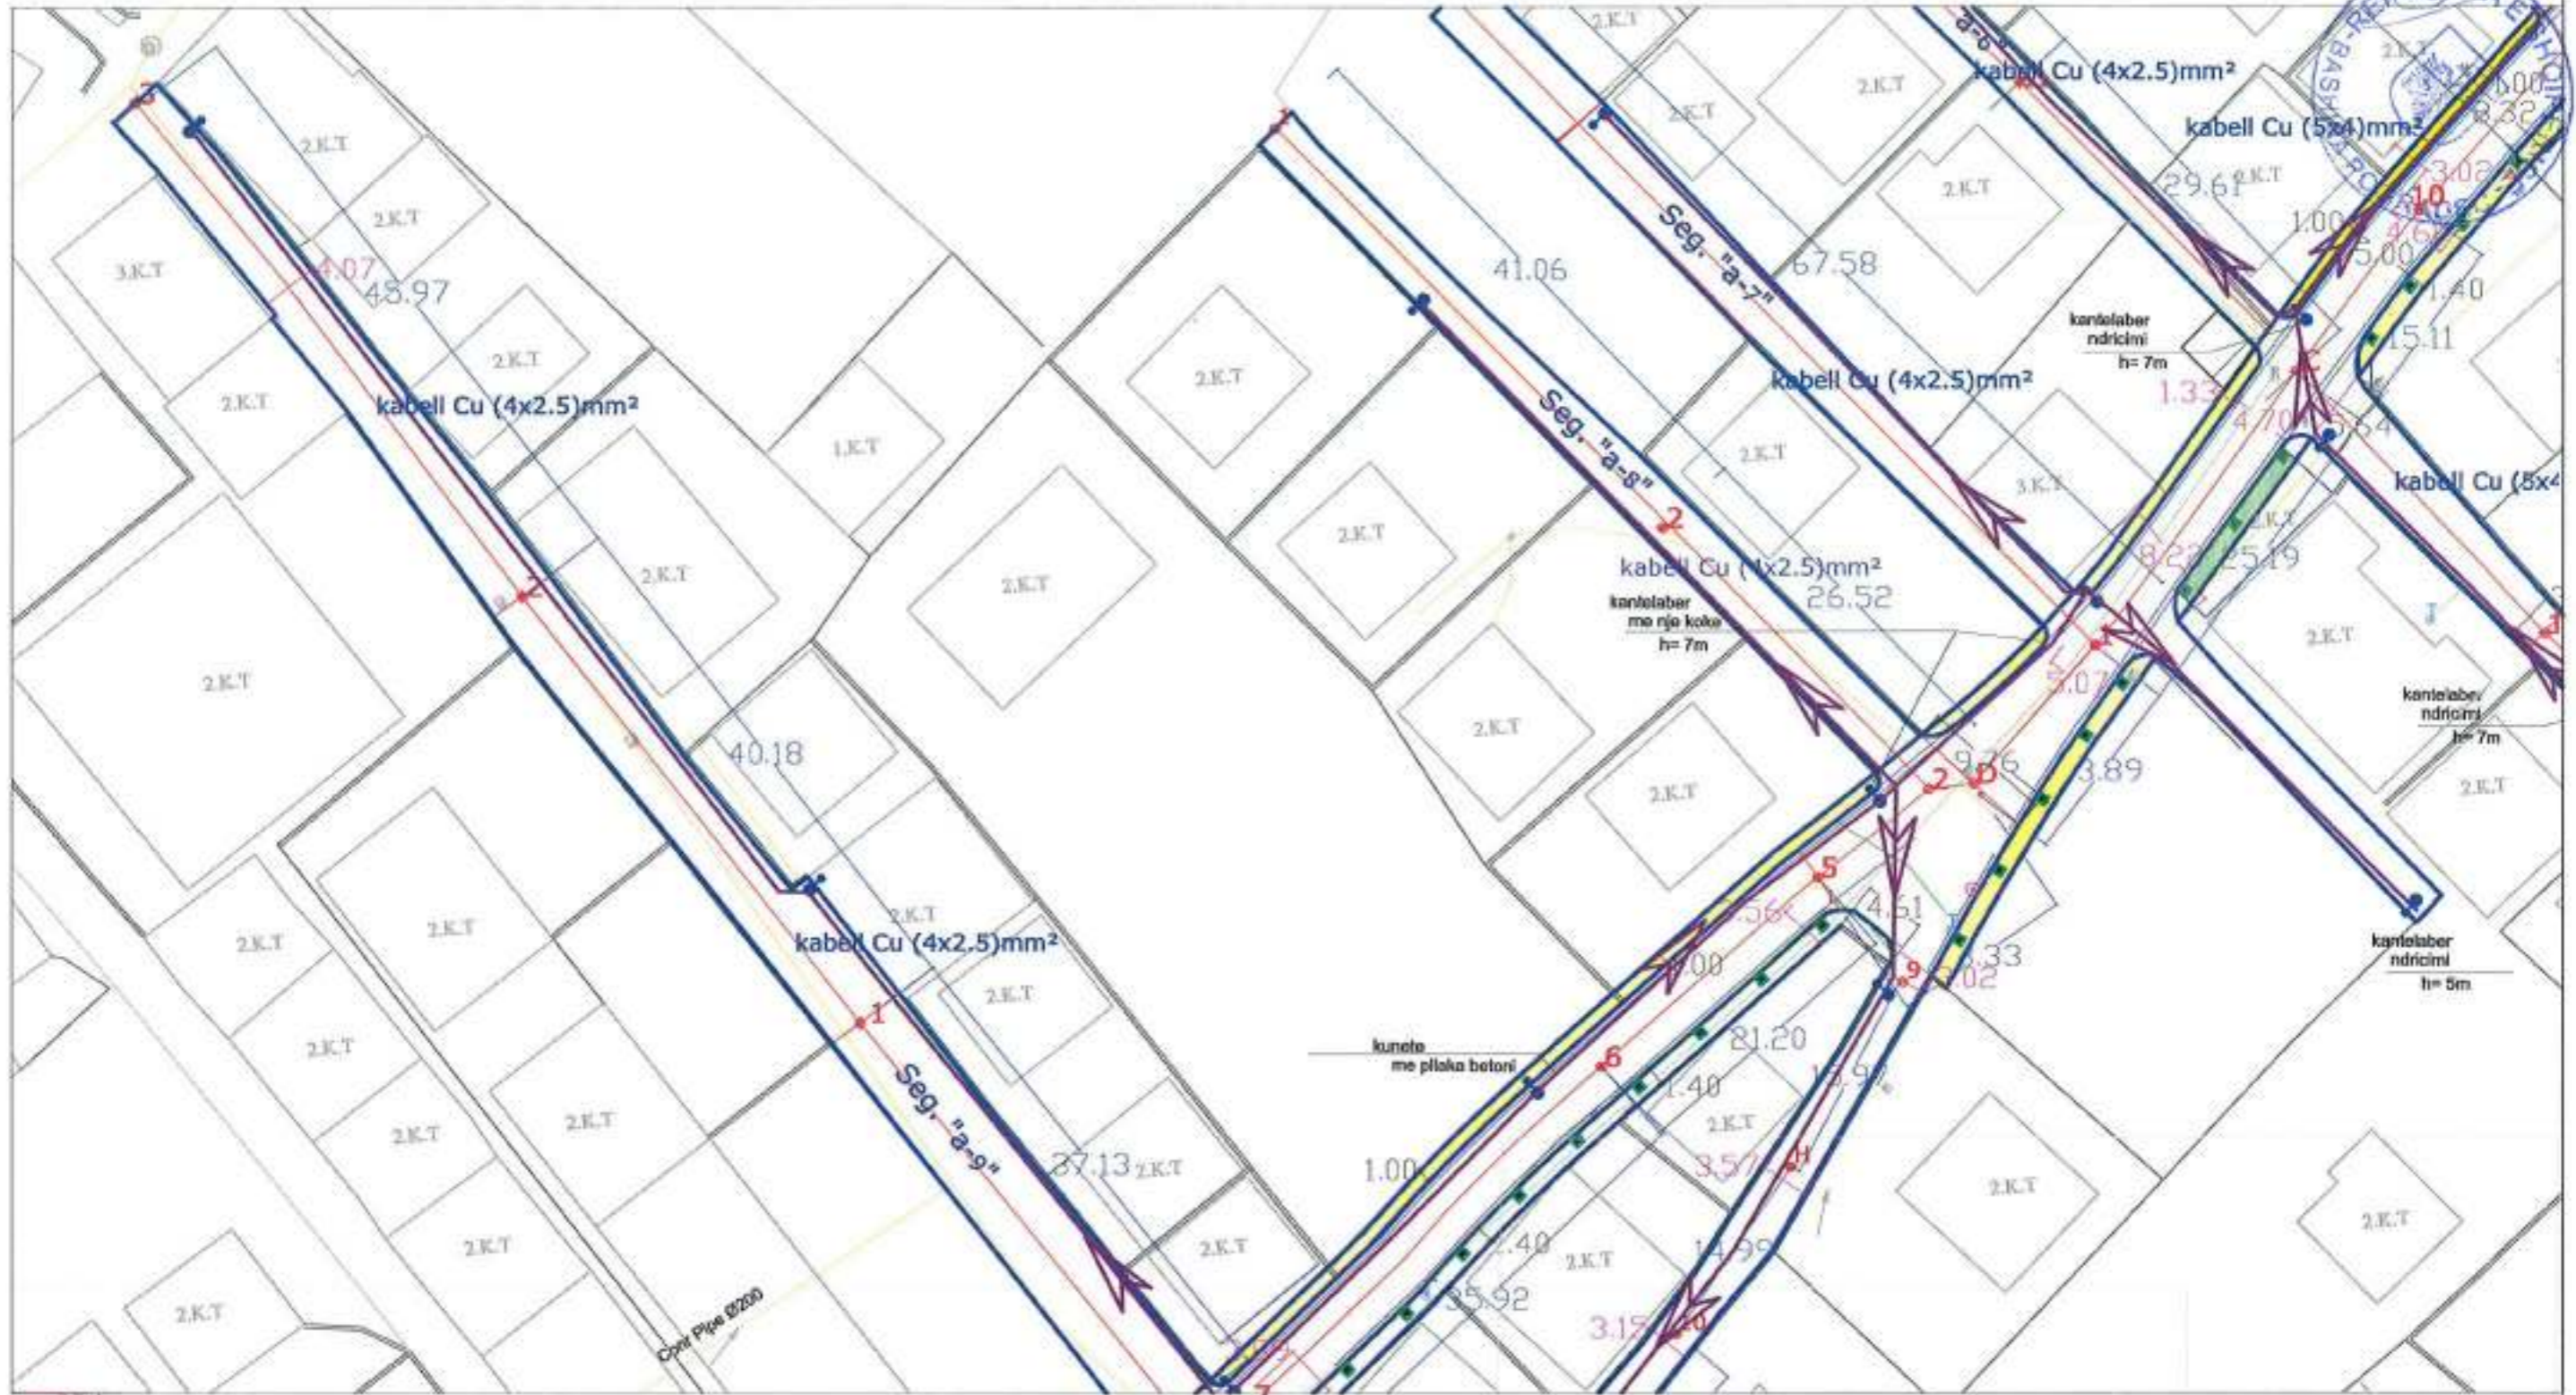

SISTEMIMI I ZONES SE FERMES

PLANIMETRIA E SHESHIT TE NDERTIMIT TE PROJEKTIT ELEKTRIK fragment 2

SHKALLA 1: 500

BASHKIA POGRADEC Drejtoria e Planifikimit e Kontrollit te Zhvillimit te Territorit Sektor i projekteve te infrastruktures e planifikimit vendor	Emri i objektit:	SISTEMIMI I ZONES SE "FERMES"	
	Emertimi i Dates:	PLANIMETRIA E PROJEKTIT ELEKTRIK fragment 2	
Drejtor ing.Besmira NIKO	Ing. ndertimi	Majlinda KUQO	<i>[Signature]</i>
	Arkitekt	Veselina GUSHO	
			shkalla 1: 500
			nr. i fletes E-2





SISTEMIMI I ZONES SE FERMES


PLANIMETRIA E SHESHIT TE NDERTIMIT TE PROJEKTIT ELEKTRIK fragment 3

SHKALLA 1: 500

BASHKIA POGRADEC  
Drejtoria e Planifikimit e Kontrollit  
te Zhvillimit te Territorit  
Sektori i projektimit te infrastruktures  
e planifikimit vendor  
Drejtor *ing. Besmira NIKO*

Emri i objektit:	SISTEMIMI I ZONES SE "FERMES"		
Emertimi i fletes:	PLANIMETRIA E PROJEKTIT ELEKTRIK fragment 3		
Ing. ndertimi	Majlinda KUQO	<i>[Signature]</i>	shkala 1: 500
Arkitekt	Veselina GUSHO	<i>[Signature]</i>	nr. i fletes E-3



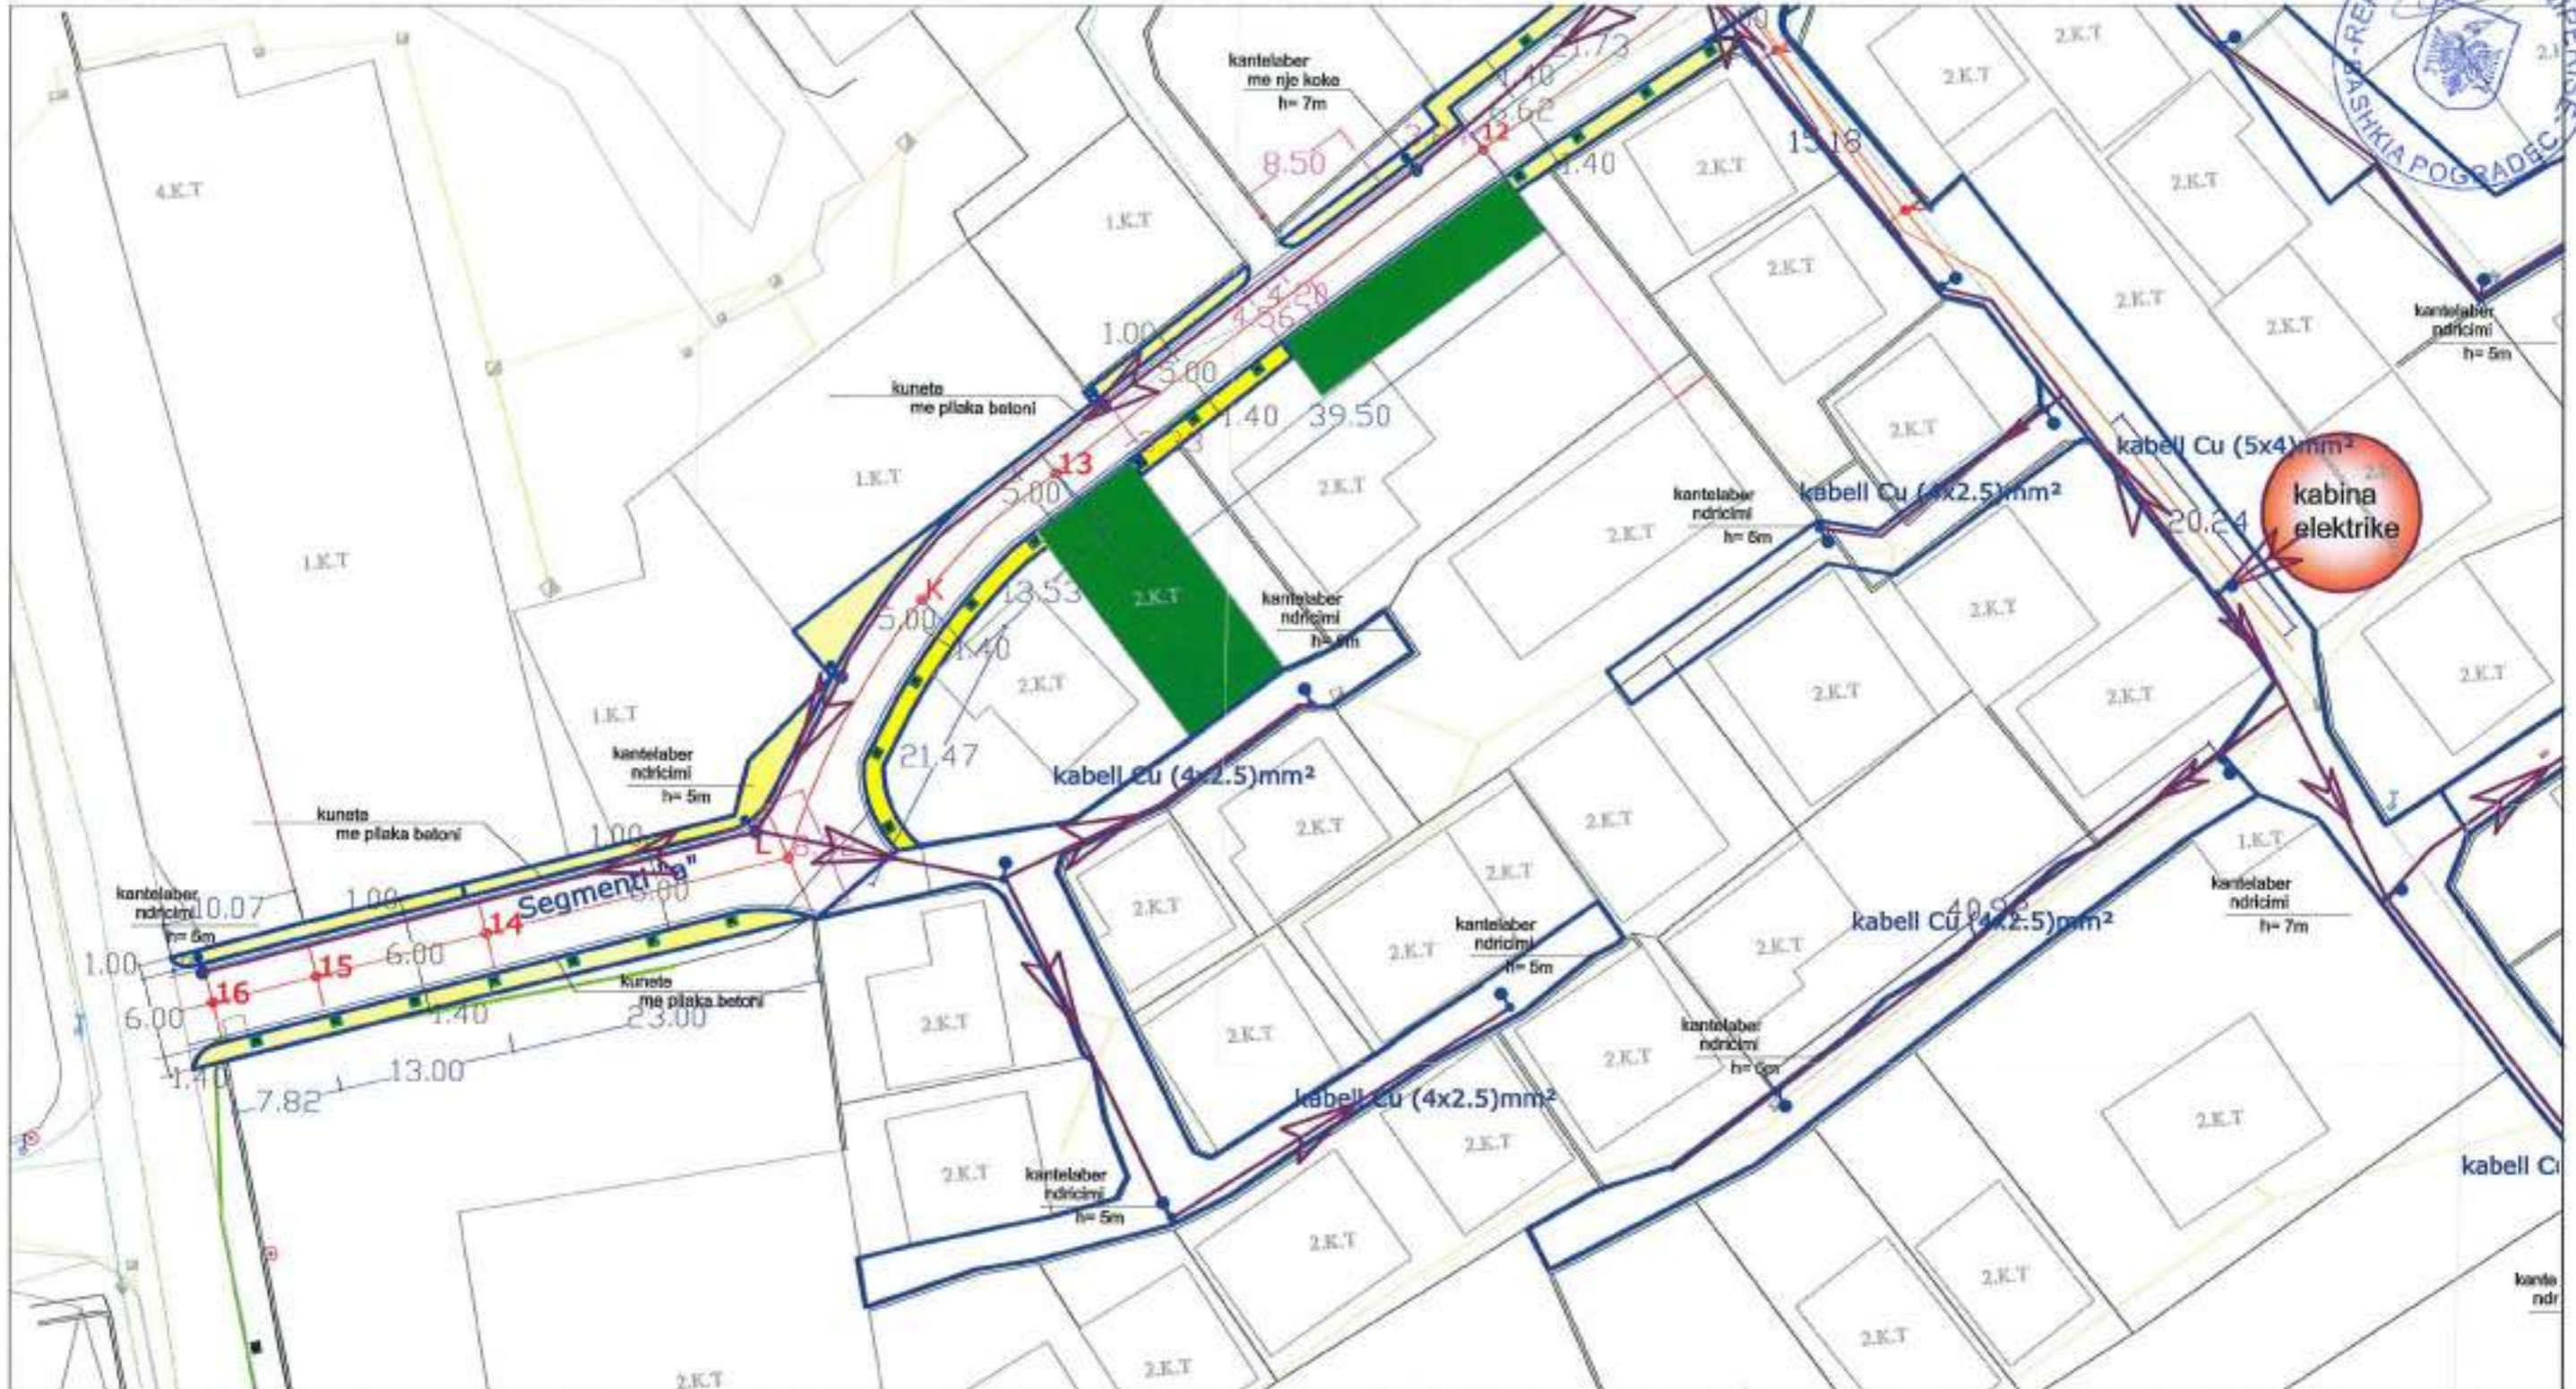

SISTEMIMI I ZONES SE FERMES

PLANIMETRIA E SHESHIT TE NDERTIMIT TE PROJEKTIT ELEKTRIK fragment 4

SHKALLA 1: 500

BASHKIA POGRADEC Drejtoria e Planifikimit e Kontrollit te Zhvillimit te Territorit Sektori i projekteve te infrastruktures e planifikimit vendor	Emri i objektit:	SISTEMIMI I ZONES SE "FERMES"		
	Emertimi i llojes:	PLANIMETRIA E PROJEKTIT ELEKTRIK fragment 4		
Drejtor ing. Besmira NIKO	Ing. ndertimi:	Majlinda KUQO		shkala 1: 500
	Arkitekt:	Veselina GUSHO		

PRODUCED BY AN AUTODESK EDUCATIONAL PRODUCT

PRODUCED BY AN AUTODESK EDUCATIONAL PRODUCT





SISTEMIMI I ZONES SE FERMES


PLANIMETRIA E SHESHIT TE NDERTIMIT TE PROJEKTIT ELEKTRIK fragment 5

SHKALLA 1: 500

BASHKIA POGRADEC Drejtoria e Planifikimit e Kontrollit te Zhvillimit te Territorit Sektor i projekteve te infrastruktures e planifikimit vendor	Emri i objektit:	SISTEMIMI I ZONES SE "FERMES"		
	Emertimi i fates:	PLANIMETRIA E PROJEKTIT ELEKTRIK fragment 5		
Drejtor <i>ing. Besmira NIKO</i>	Ing. ndertimi	Majlinda KUQO	<i>[Signature]</i>	shkala 1: 500
	Arkitekt	Vesolina GUSHO	<i>[Signature]</i>	nr. i fates E-5



MIRATOHET  
KRYETARI I BASHKISE  
EDUART KAPRI

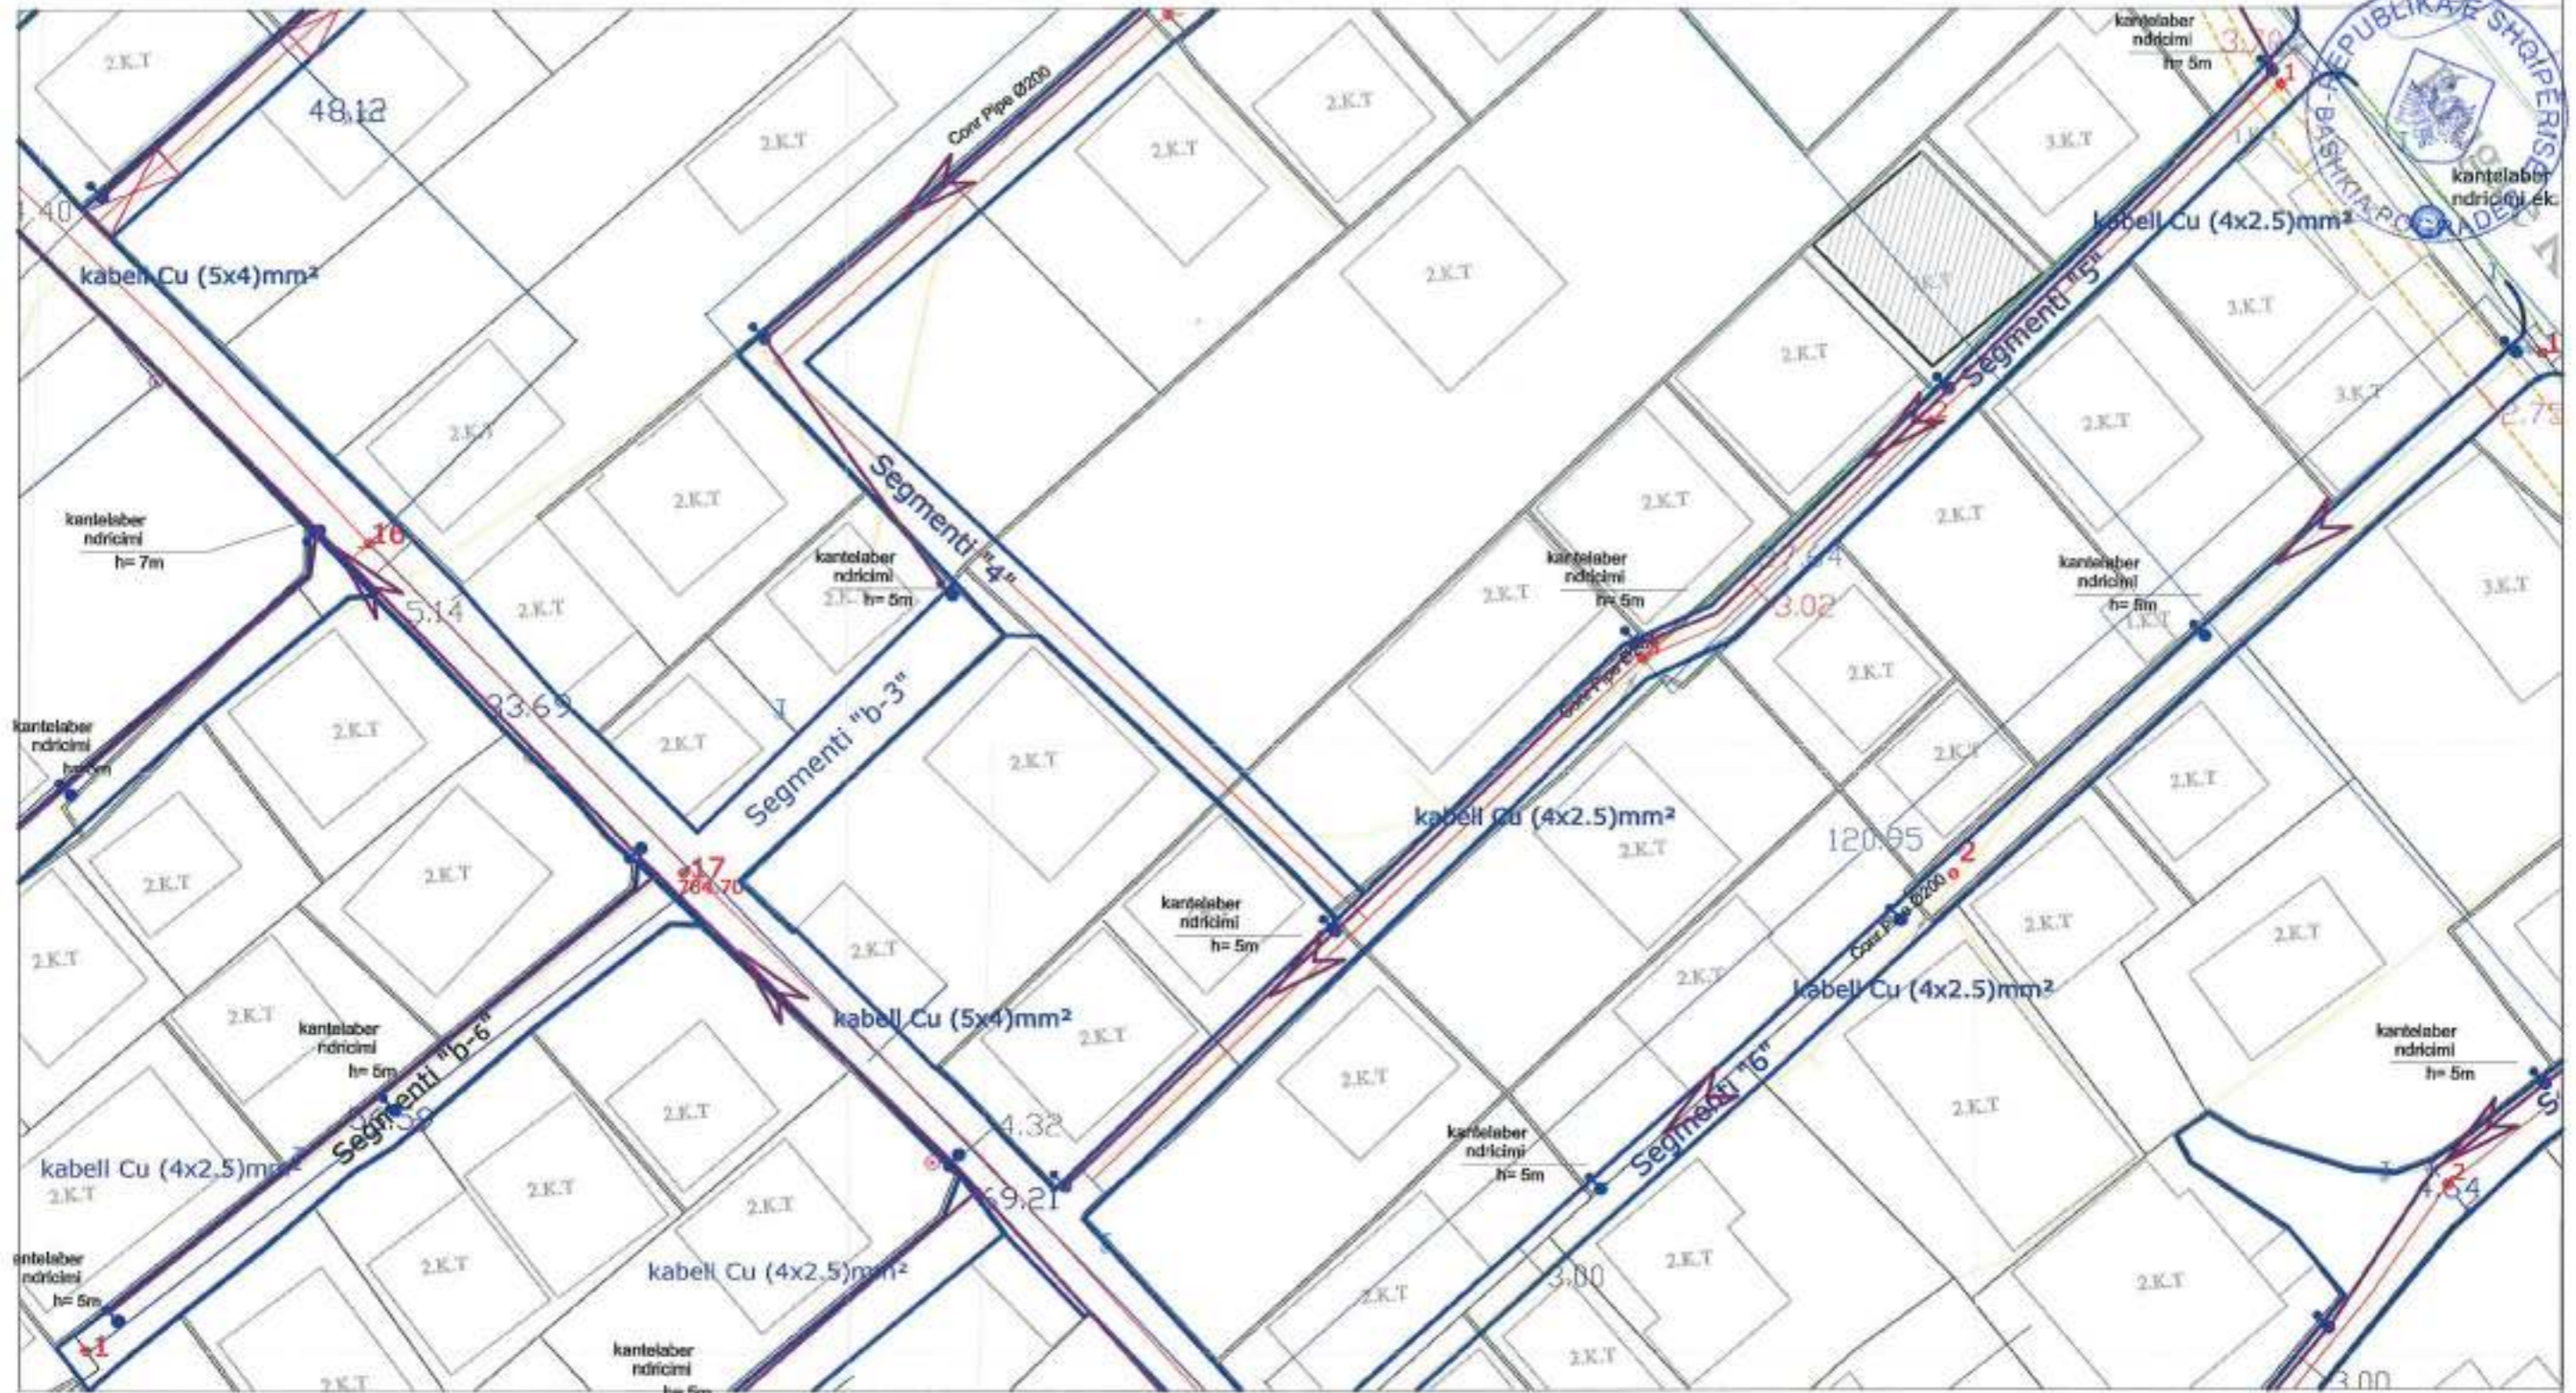


SISTEMIMI I ZONES SE FERMES

PLANIMETRIA E SHESHIT TE NDERTIMIT TE PROJEKTIT ELEKTRIK fragment 6

SHKALLA 1: 500

BASHKIA POGRADEC Drejtoria e Planifikimit e Kontrollit te Zhvillimit te Territorit Sektori i projekteve te infrastruktures e planifikimit vendor Drejtor ing. Besmira NIKO	Emri i objektit:	SISTEMIMI I ZONES SE "FERMES"		
	Emertimi i files:	PLANIMETRIA E PROJEKTIT ELEKTRIK fragment 6		
	Ing. ndertimi	Majlinda KUQO		shkalla 1: 500
Arkitekt	Veselina GUSHO	nr. i files E-6		



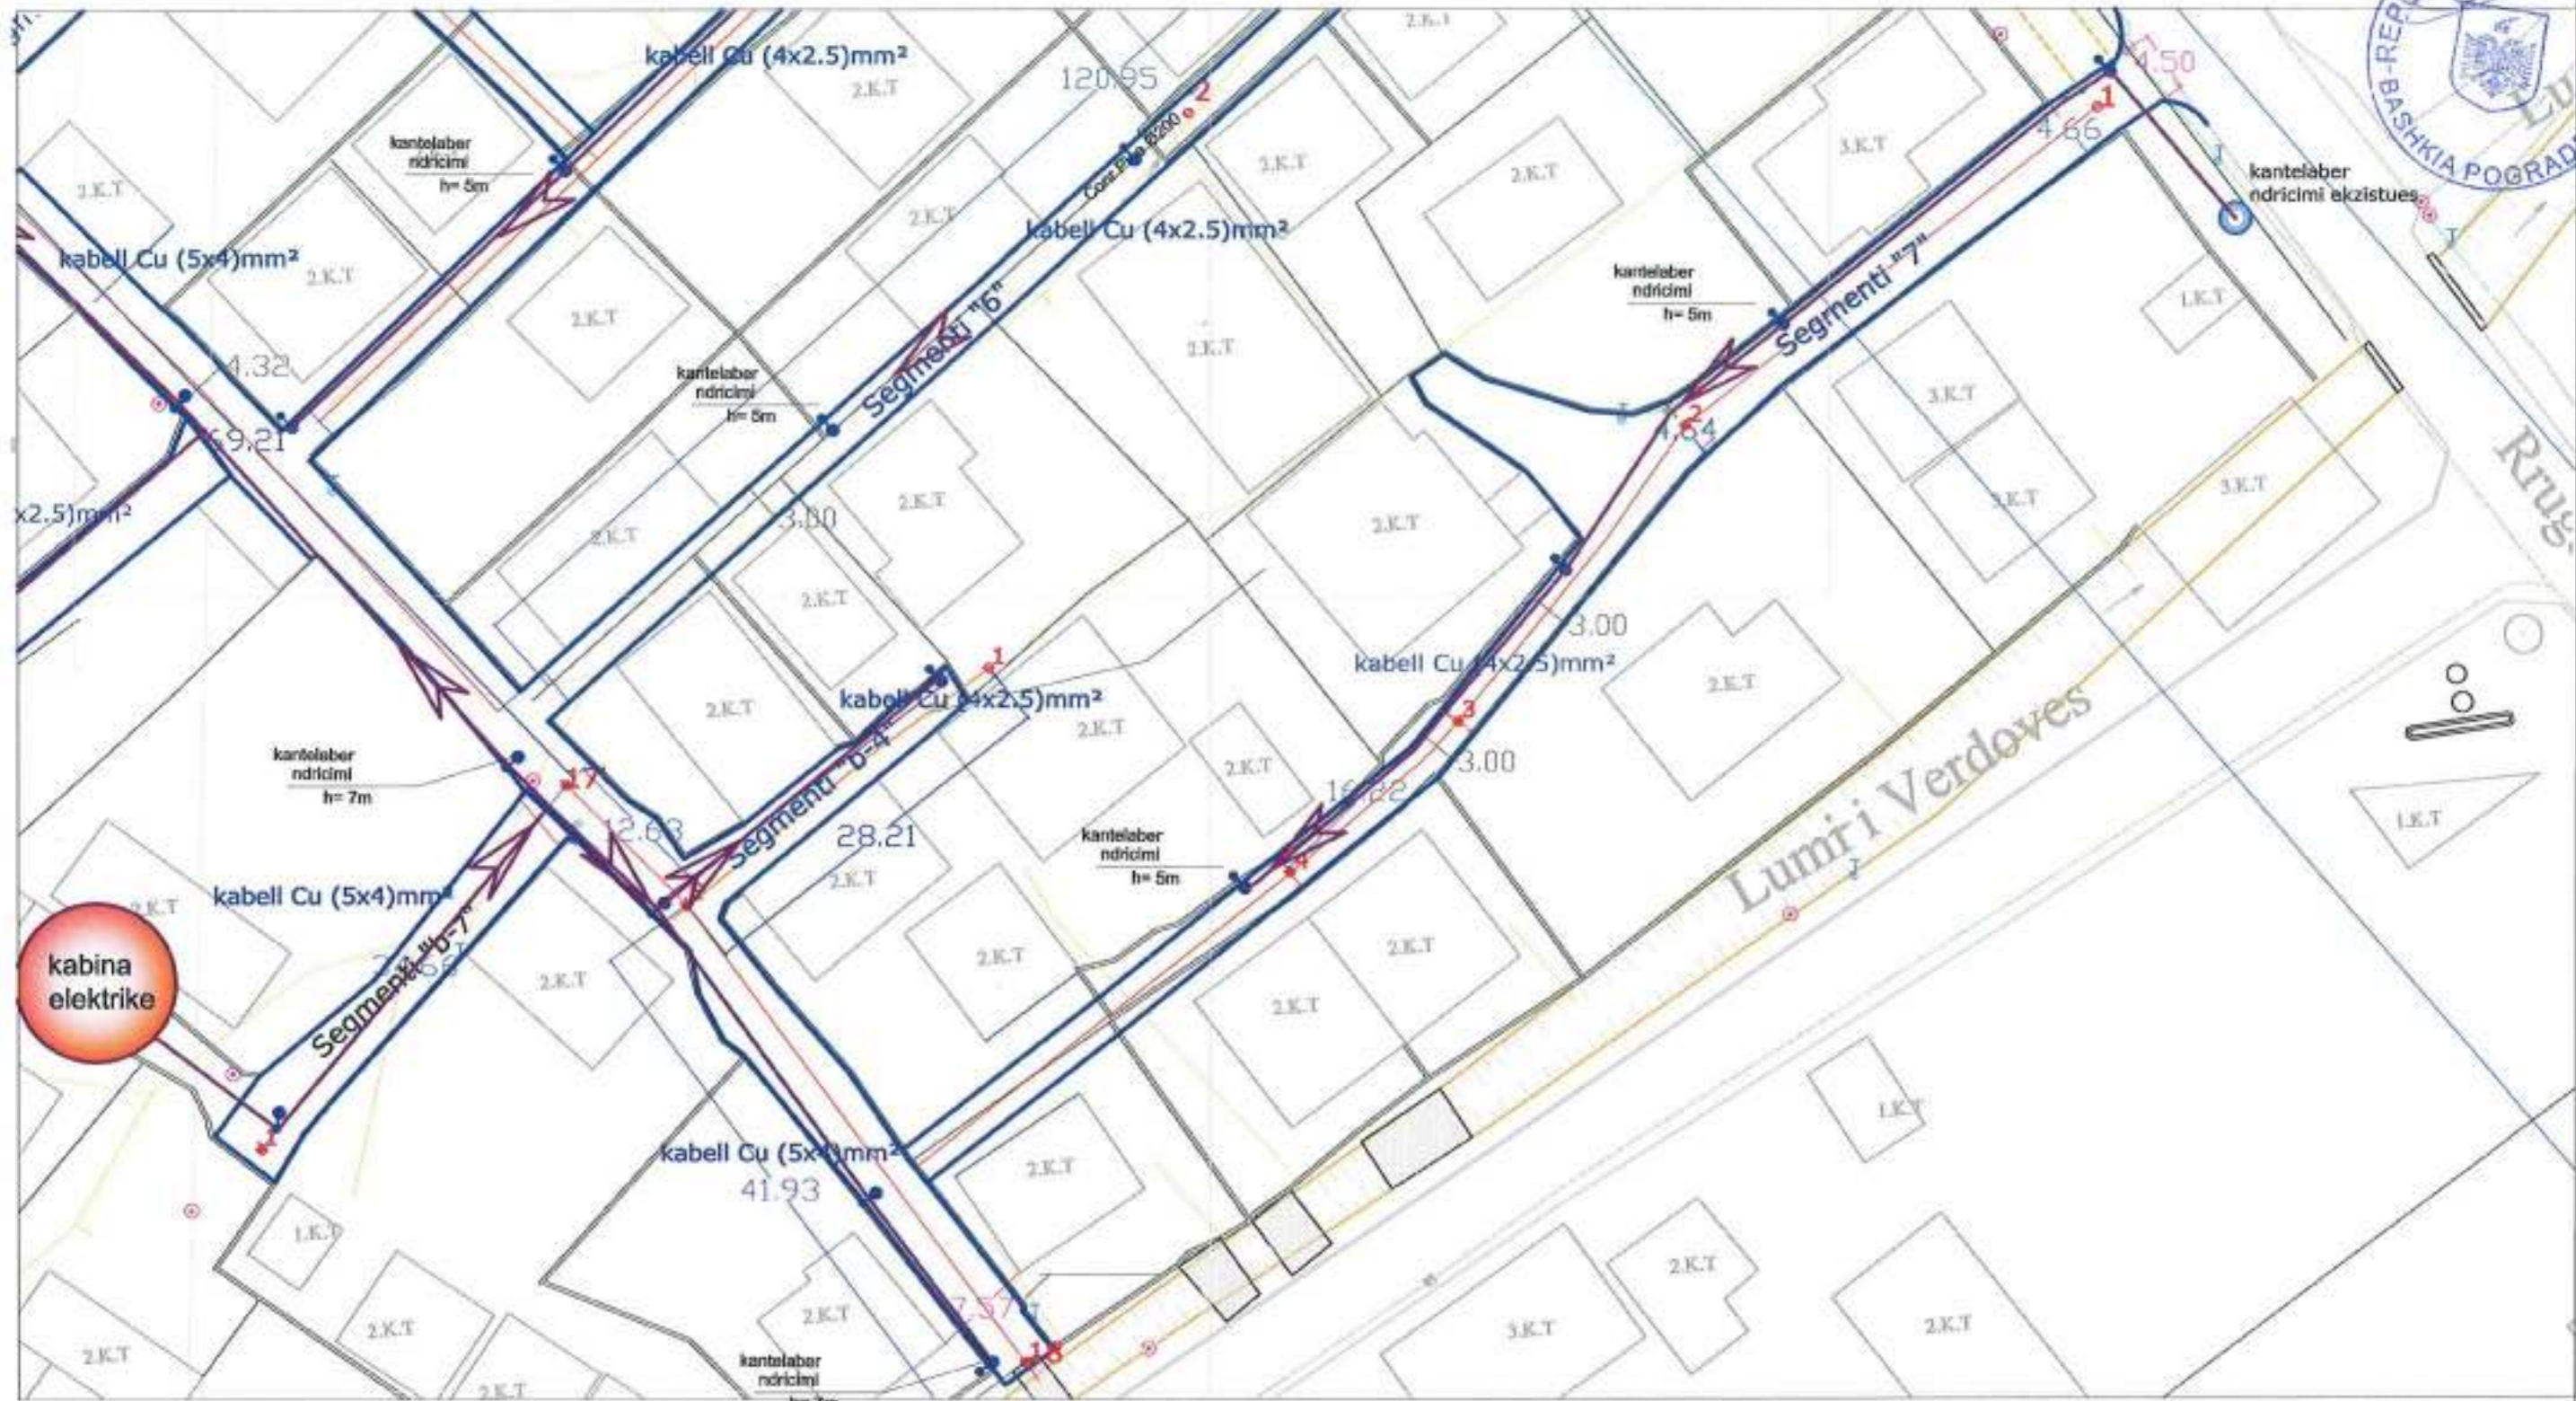

SISTEMIMI I ZONES SE FERMES

PLANIMETRIA E SHESHIT TE NDERTIMIT TE PROJEKTIT ELEKTRIK fragment 7


SHKALLA 1: 500

BASHKIA POGRADEC Drejtoria e Planifikimit e Kontrollit te Zhvillimit te Territorit Sektor / projektive te infrastruktures e planifikimit vendor	Emri i objektit:	SISTEMIMI I ZONES SE "FERMES"		
	Emortimi / Notes:	PLANIMETRIA E PROJEKTIT ELEKTRIK fragment 7		
Drejtor ing-Beshira NIKO	Ing. ndertimi	Majlinda KUQO	<i>[Signature]</i>	shkala 1: 500
	Arkitekt	Veselina GUSHO		
				nr. i fletes E-7

PRODUCED BY AN AUTODESK EDUCATIONAL PRODUCT

PRODUCED BY AN AUTODESK EDUCATIONAL PRODUCT



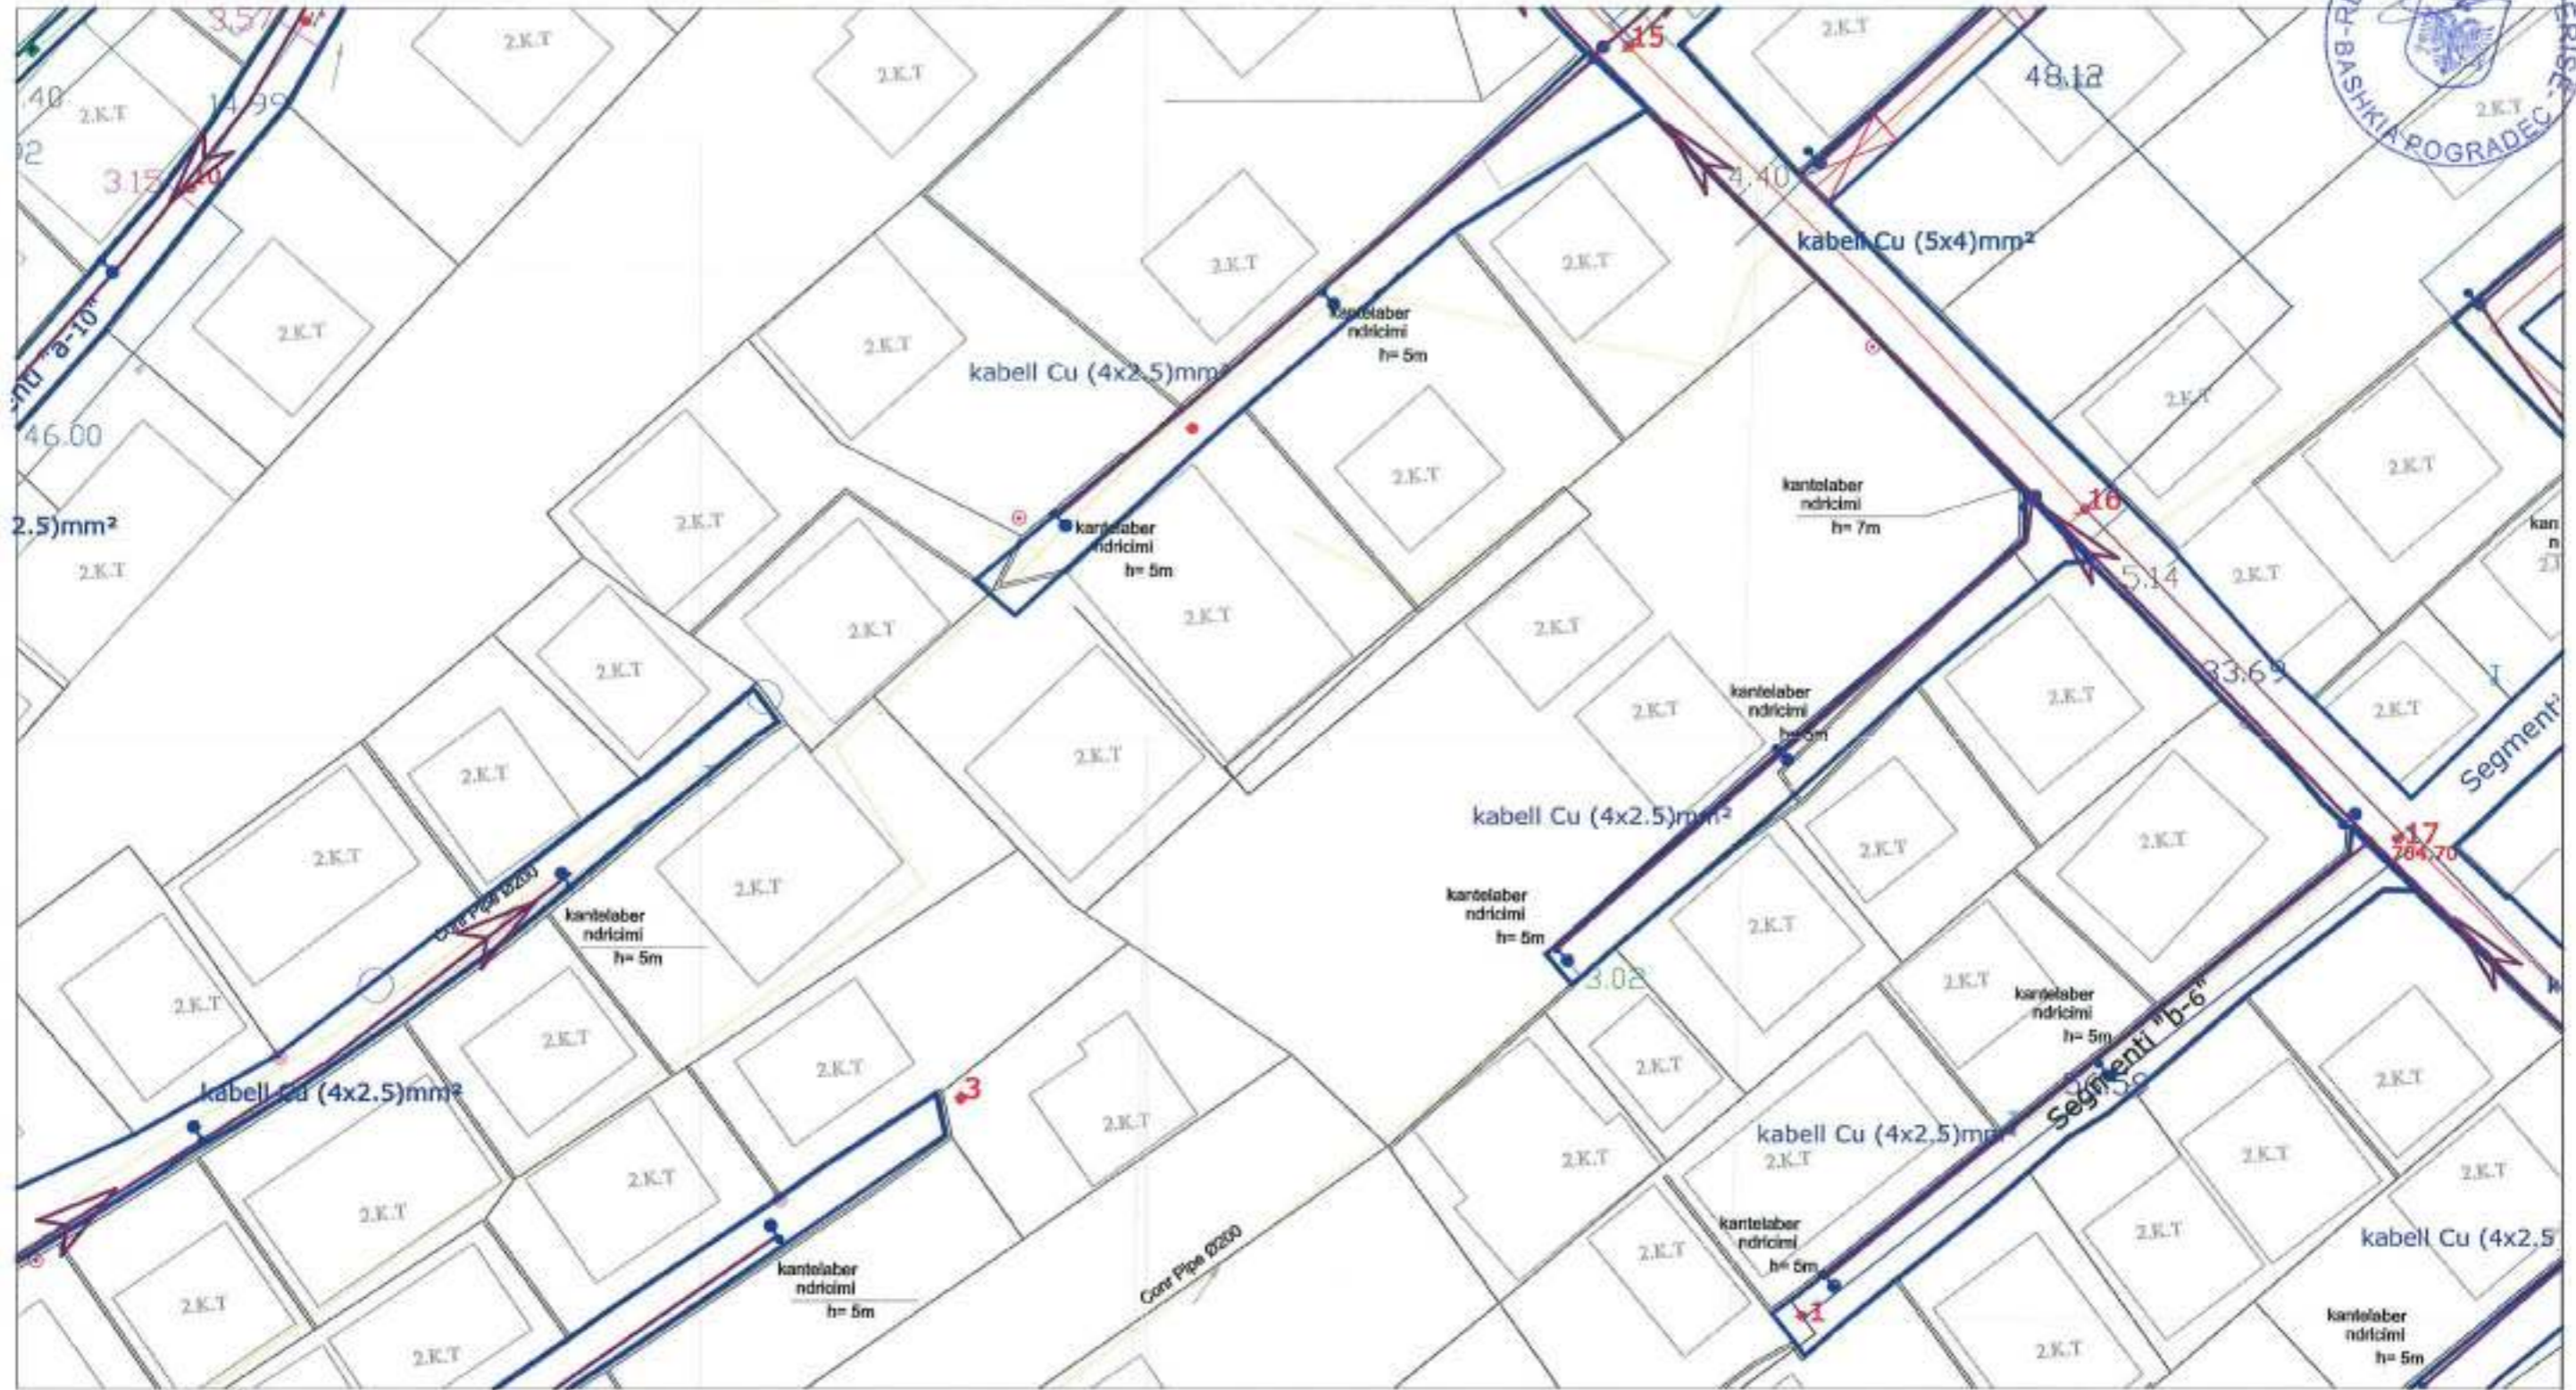


SISTEMIMI I ZONES SE FERMES

PLANIMETRIA E SHESHIT TE NDERTIMIT TE PROJEKTIT ELEKTRIK fragment B

SHKALLA 1: 500

BASHKIA POGRADEC Drejtoria e Planifikimit e Kontrollit te Zhvillimit te Territorit Sektor i projekteve te infrastrukturës e planifikimit vendor Drejtor ing. Besmira NIKO	Emri i objektit:	SISTEMIMI I ZONES SE "FERMES"	
	Emertimi i Notes:	PLANIMETRIA E PROJEKTIT ELEKTRIK fragment B	
	Ing. ndertimi	Majlinda KUQO	
	Arkitekt	Veselina GUSHO	
		shkala	1: 500
		nr. i Notes	E-B



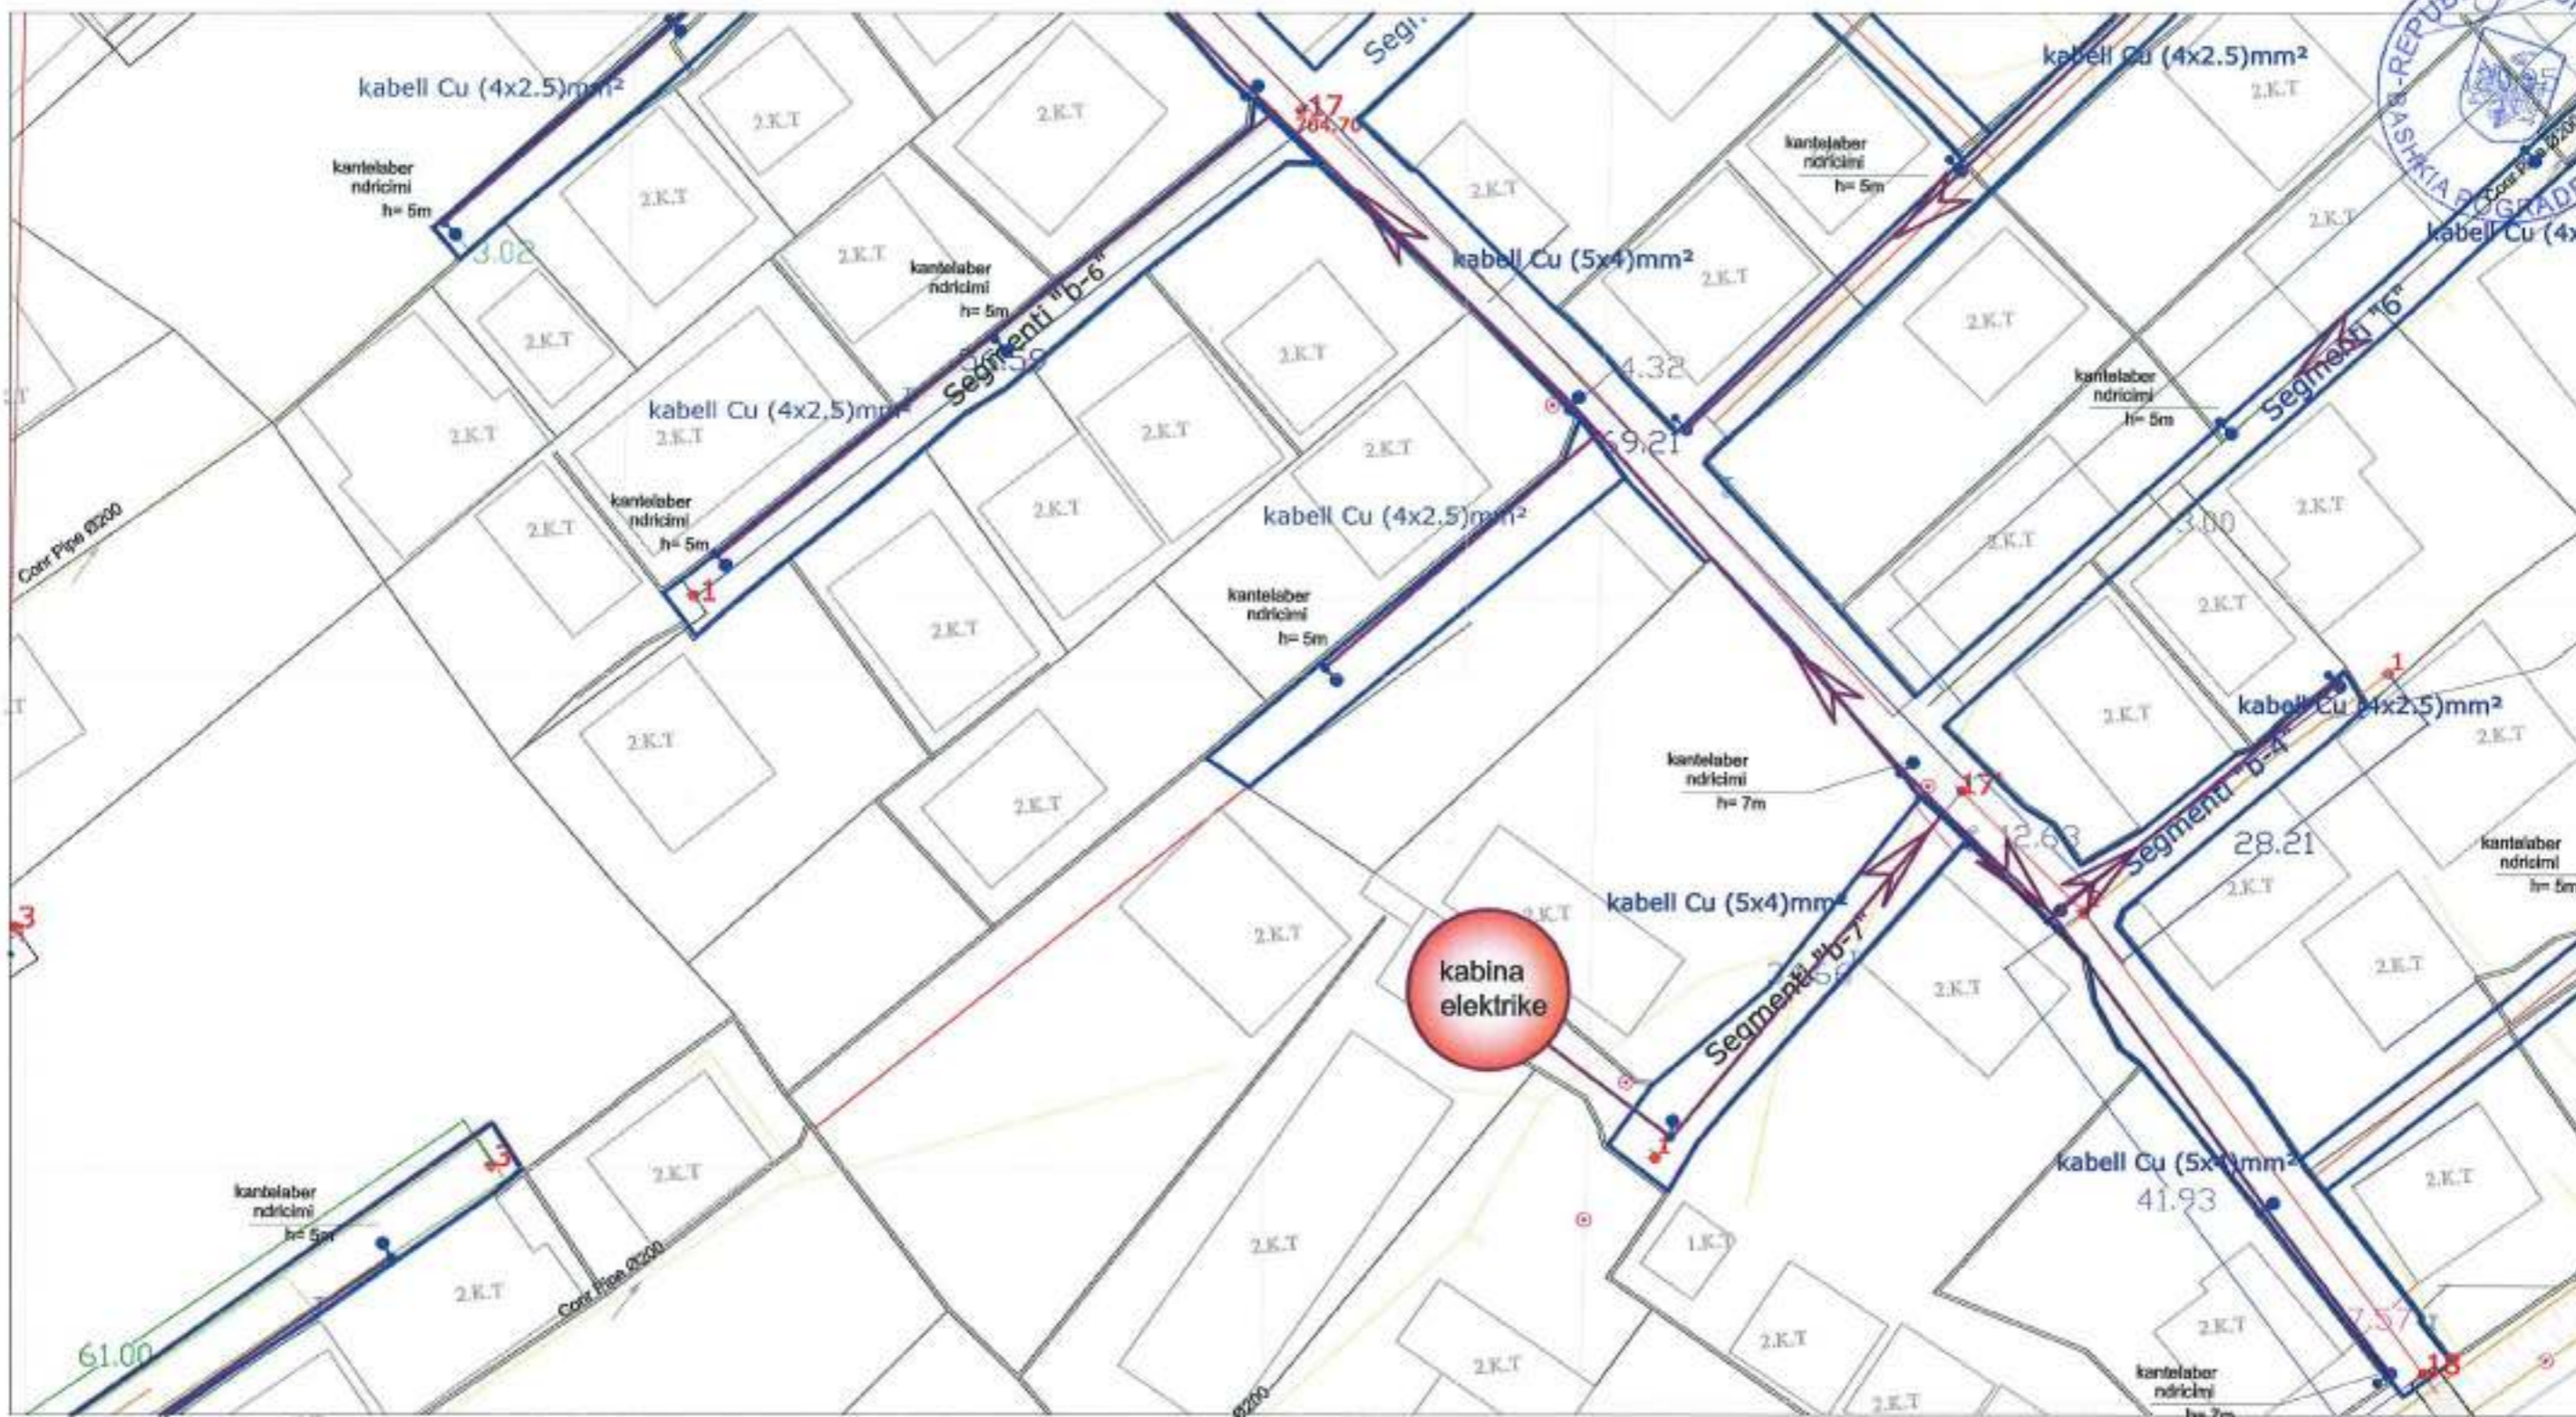

SISTEMIMI I ZONES SE FERMES

PLANIMETRIA E SHESHIT TE NDERTIMIT TE PROJEKTIT ELEKTRIK fragment 9


SHKALLA 1: 500

BASHKIA POGRADEC Drejtoria e Planifikimit e Kontrollit te Zhvillimit te Territorit Sektor i projekteve te infrastruktures e planifikimit vendor		Emri i objektit: SISTEMIMI I ZONES SE "FERMES"	
Drejtor Ing. Besmir NIKO		Emertimi i files: PLANIMETRIA E PROJEKTIT ELEKTRIK fragment 9	
		Ing. ndertimi: Majlinda KUQO	Shkalla: 1:500
		Arkitekt: Veselina GUSHO	
			IV. i Rrethit E-9

PRODUCED BY AN AUTODESK EDUCATIONAL PRODUCT

PRODUCED BY AN AUTODESK EDUCATIONAL PRODUCT



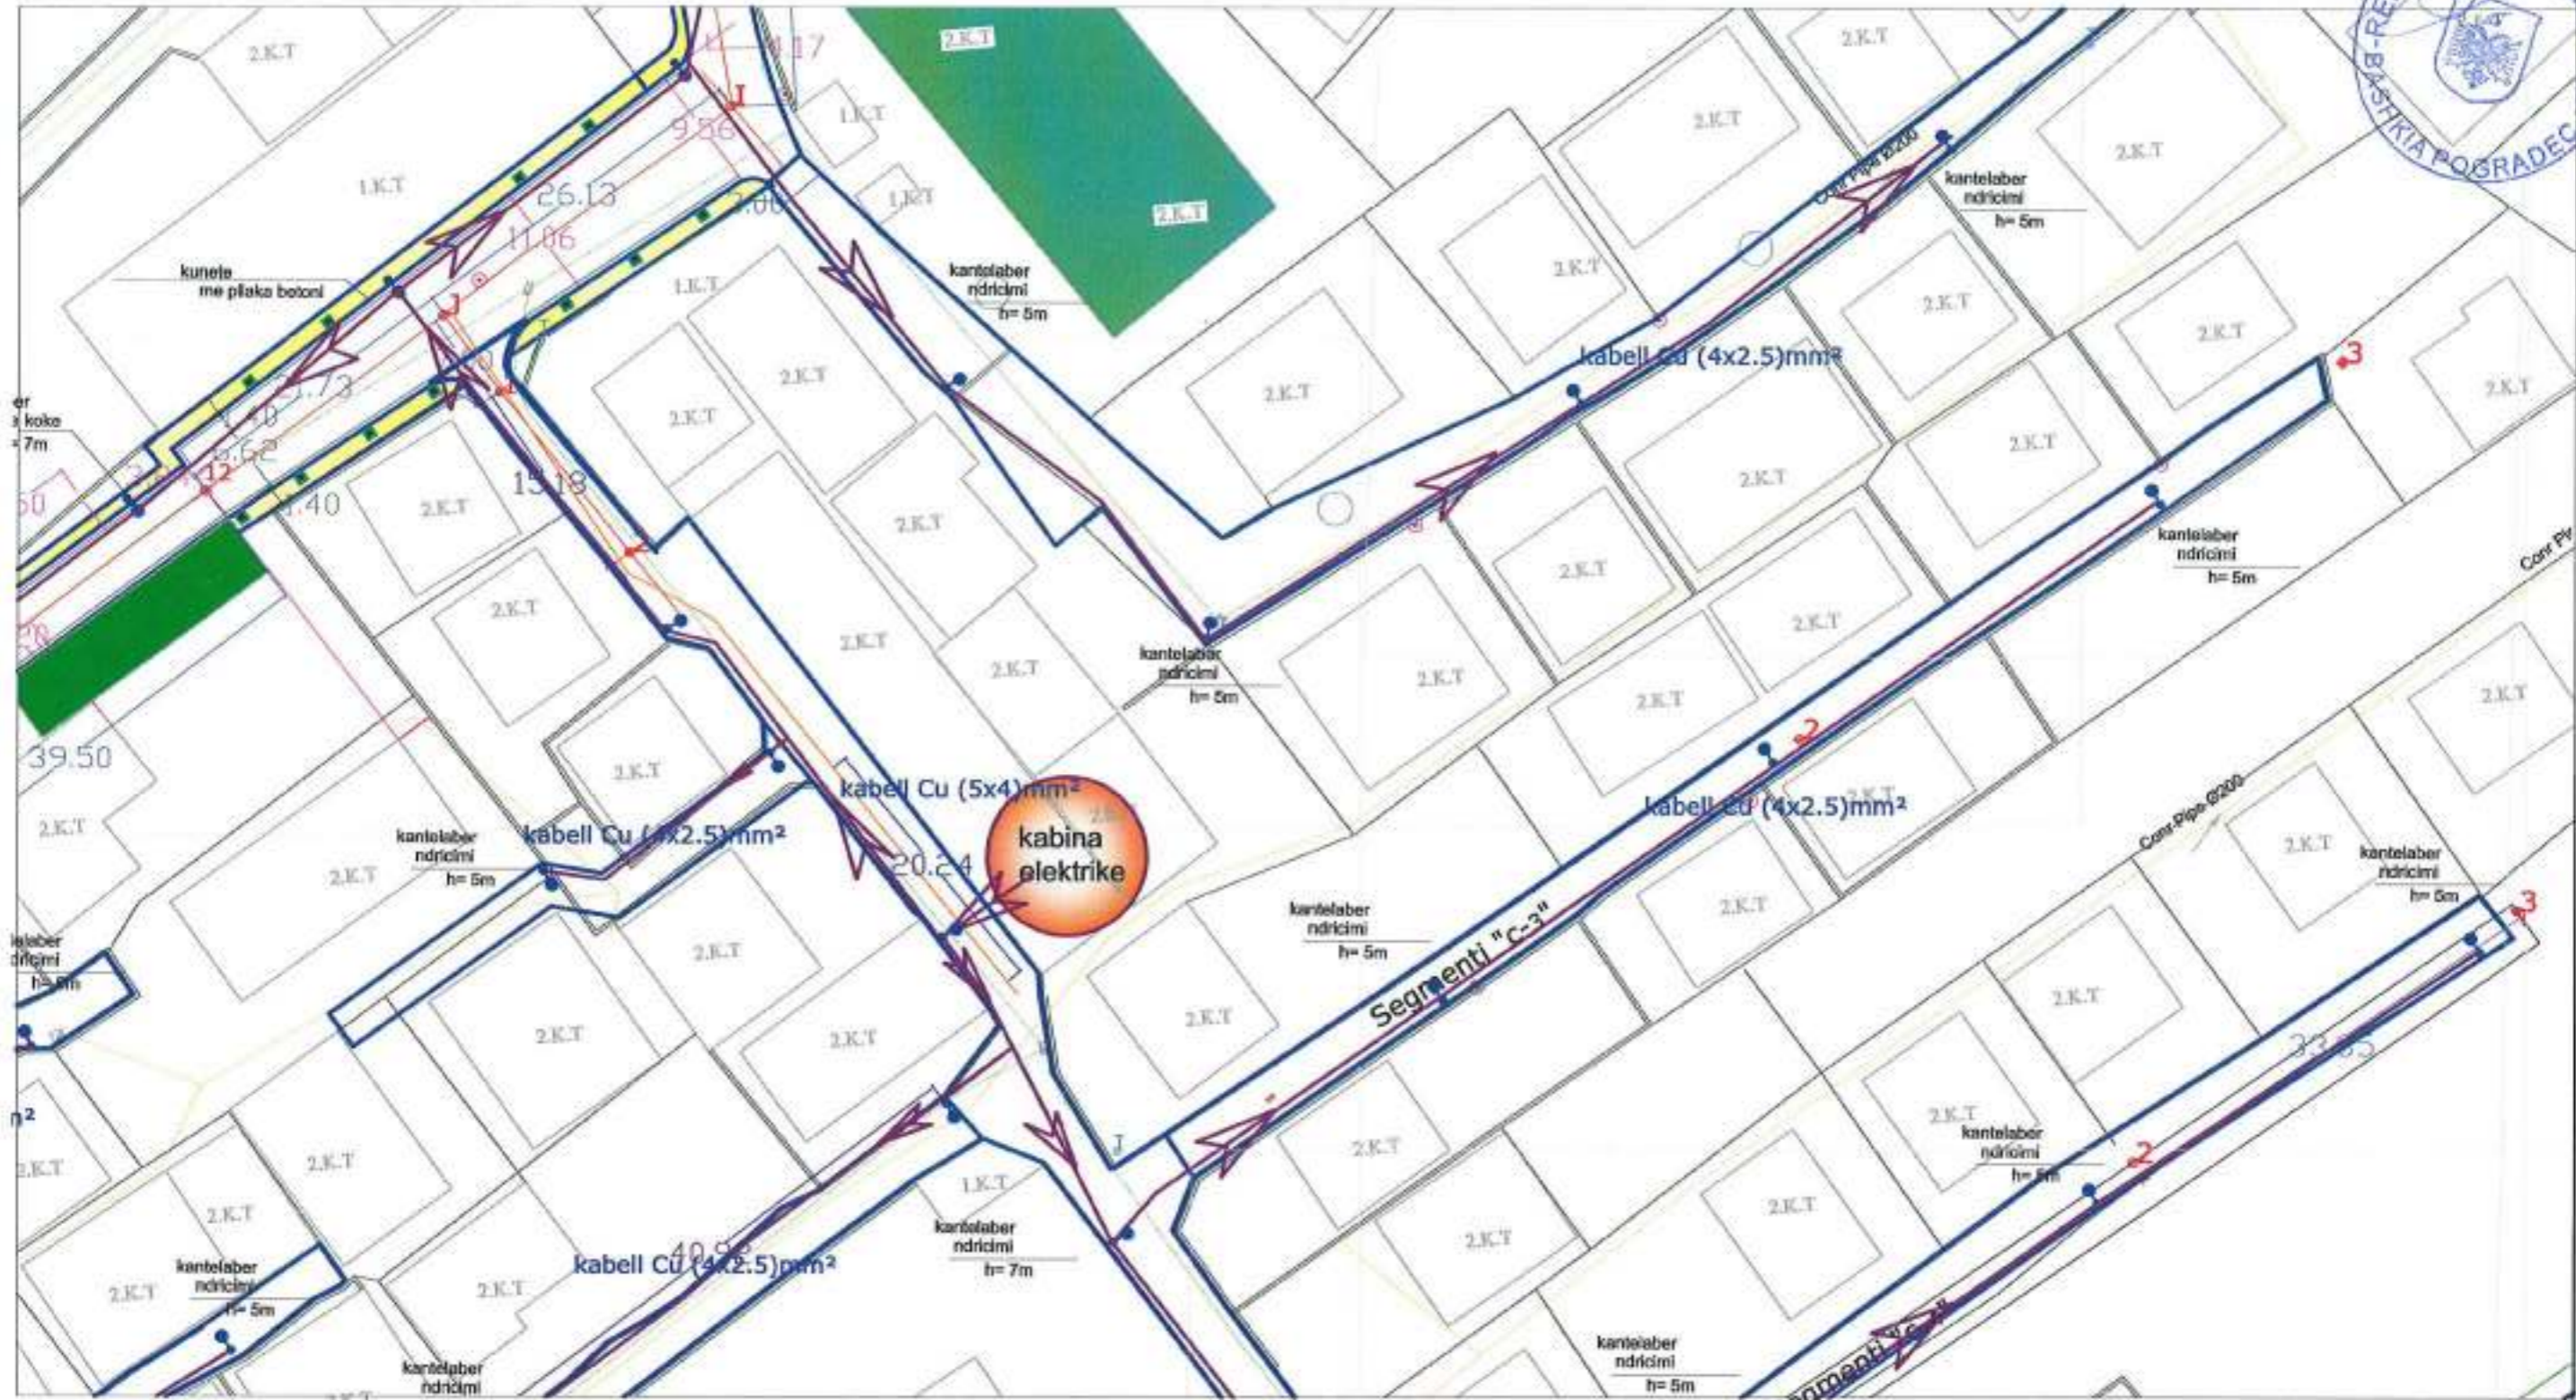

SISTEMIMI I ZONES SE FERMES

PLANIMETRIA E SHESHIT TE NDERTIMIT TE PROJEKTIT ELEKTRIK fragment 10


SHKALLA 1: 500

BASHKIA POGRADEC Drejtoria e Planifikimit e Kontrollit te Zhvillimit te Territorit Sektori i projekteve te infrastruktures e planifikimit vendor		Emri i objektit: SISTEMIMI I ZONES SE "FERMES"	
Drejtor ing. Besmira NIKO		Emerdimit i Botes: PLANIMETRIA E PROJEKTIT ELEKTRIK fragment 10	
Ing. ndertimi	Majlinda KUQO	[Signature]	shkalla 1: 500
Arkitekt	Veselina GUSHO		
			nr. i Botes E-10

PRODUCED BY AN AUTODESK EDUCATIONAL PRODUCT

PRODUCED BY AN AUTODESK EDUCATIONAL PRODUCT



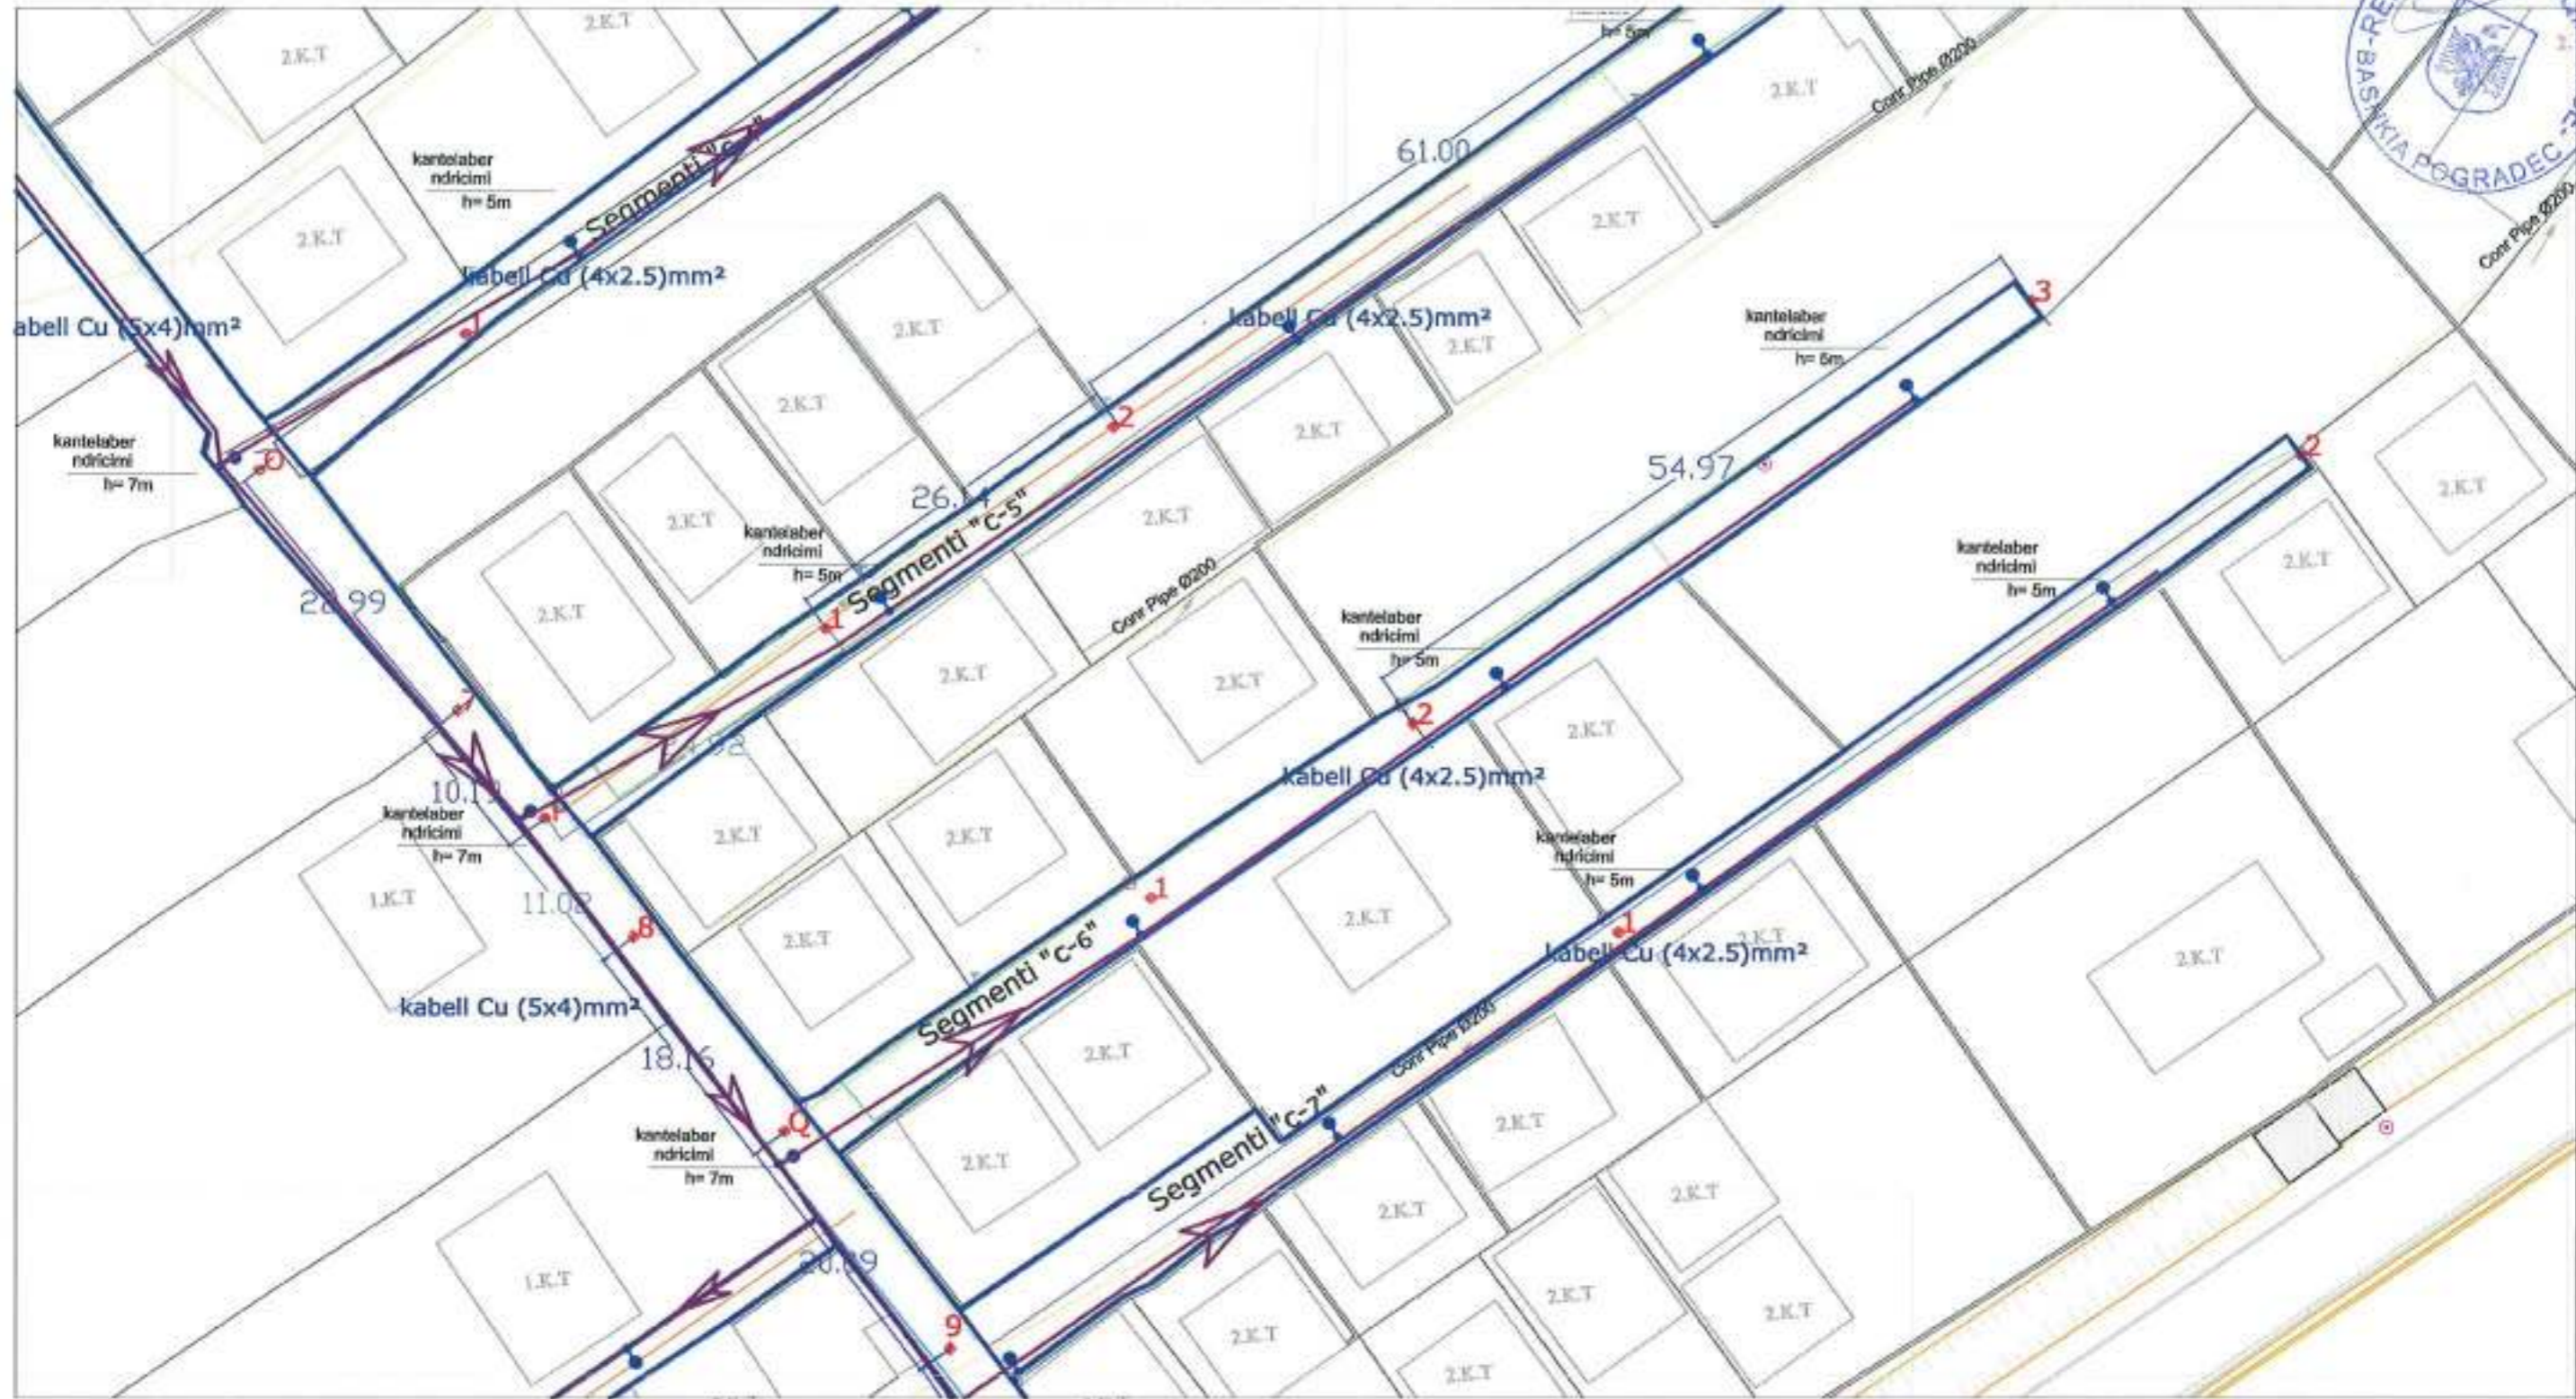

SISTEMIMI I ZONES SE FERMES

PLANIMETRIA E SHESHIT TE NDERTIMIT TE PROJEKTIT ELEKTRIK fragment 11


SHKALLA 1: 500

BASHKIA POGRADEC  
Drejtoria e Planifikimit e Kontrollit  
te Zhvillimit te Territorit  
Sektori i projekteve te infrastruktures  
e planifikimit vendor  
Drejtor ing. Besmira NIKO

Emri i objektit:	SISTEMIMI I ZONES SE "FERMES"		
Emertimi i fates:	PLANIMETRIA E PROJEKTIT ELEKTRIK fragment 11		
Ing. ndertimi	Majlinda KUQO		shkalla 1: 500
Arkitekt	Veselina GUSHO		
			nr. i fates E-11



MIRATOHET  
KRYETARI I BASHKISE  
EDUART KAPRI

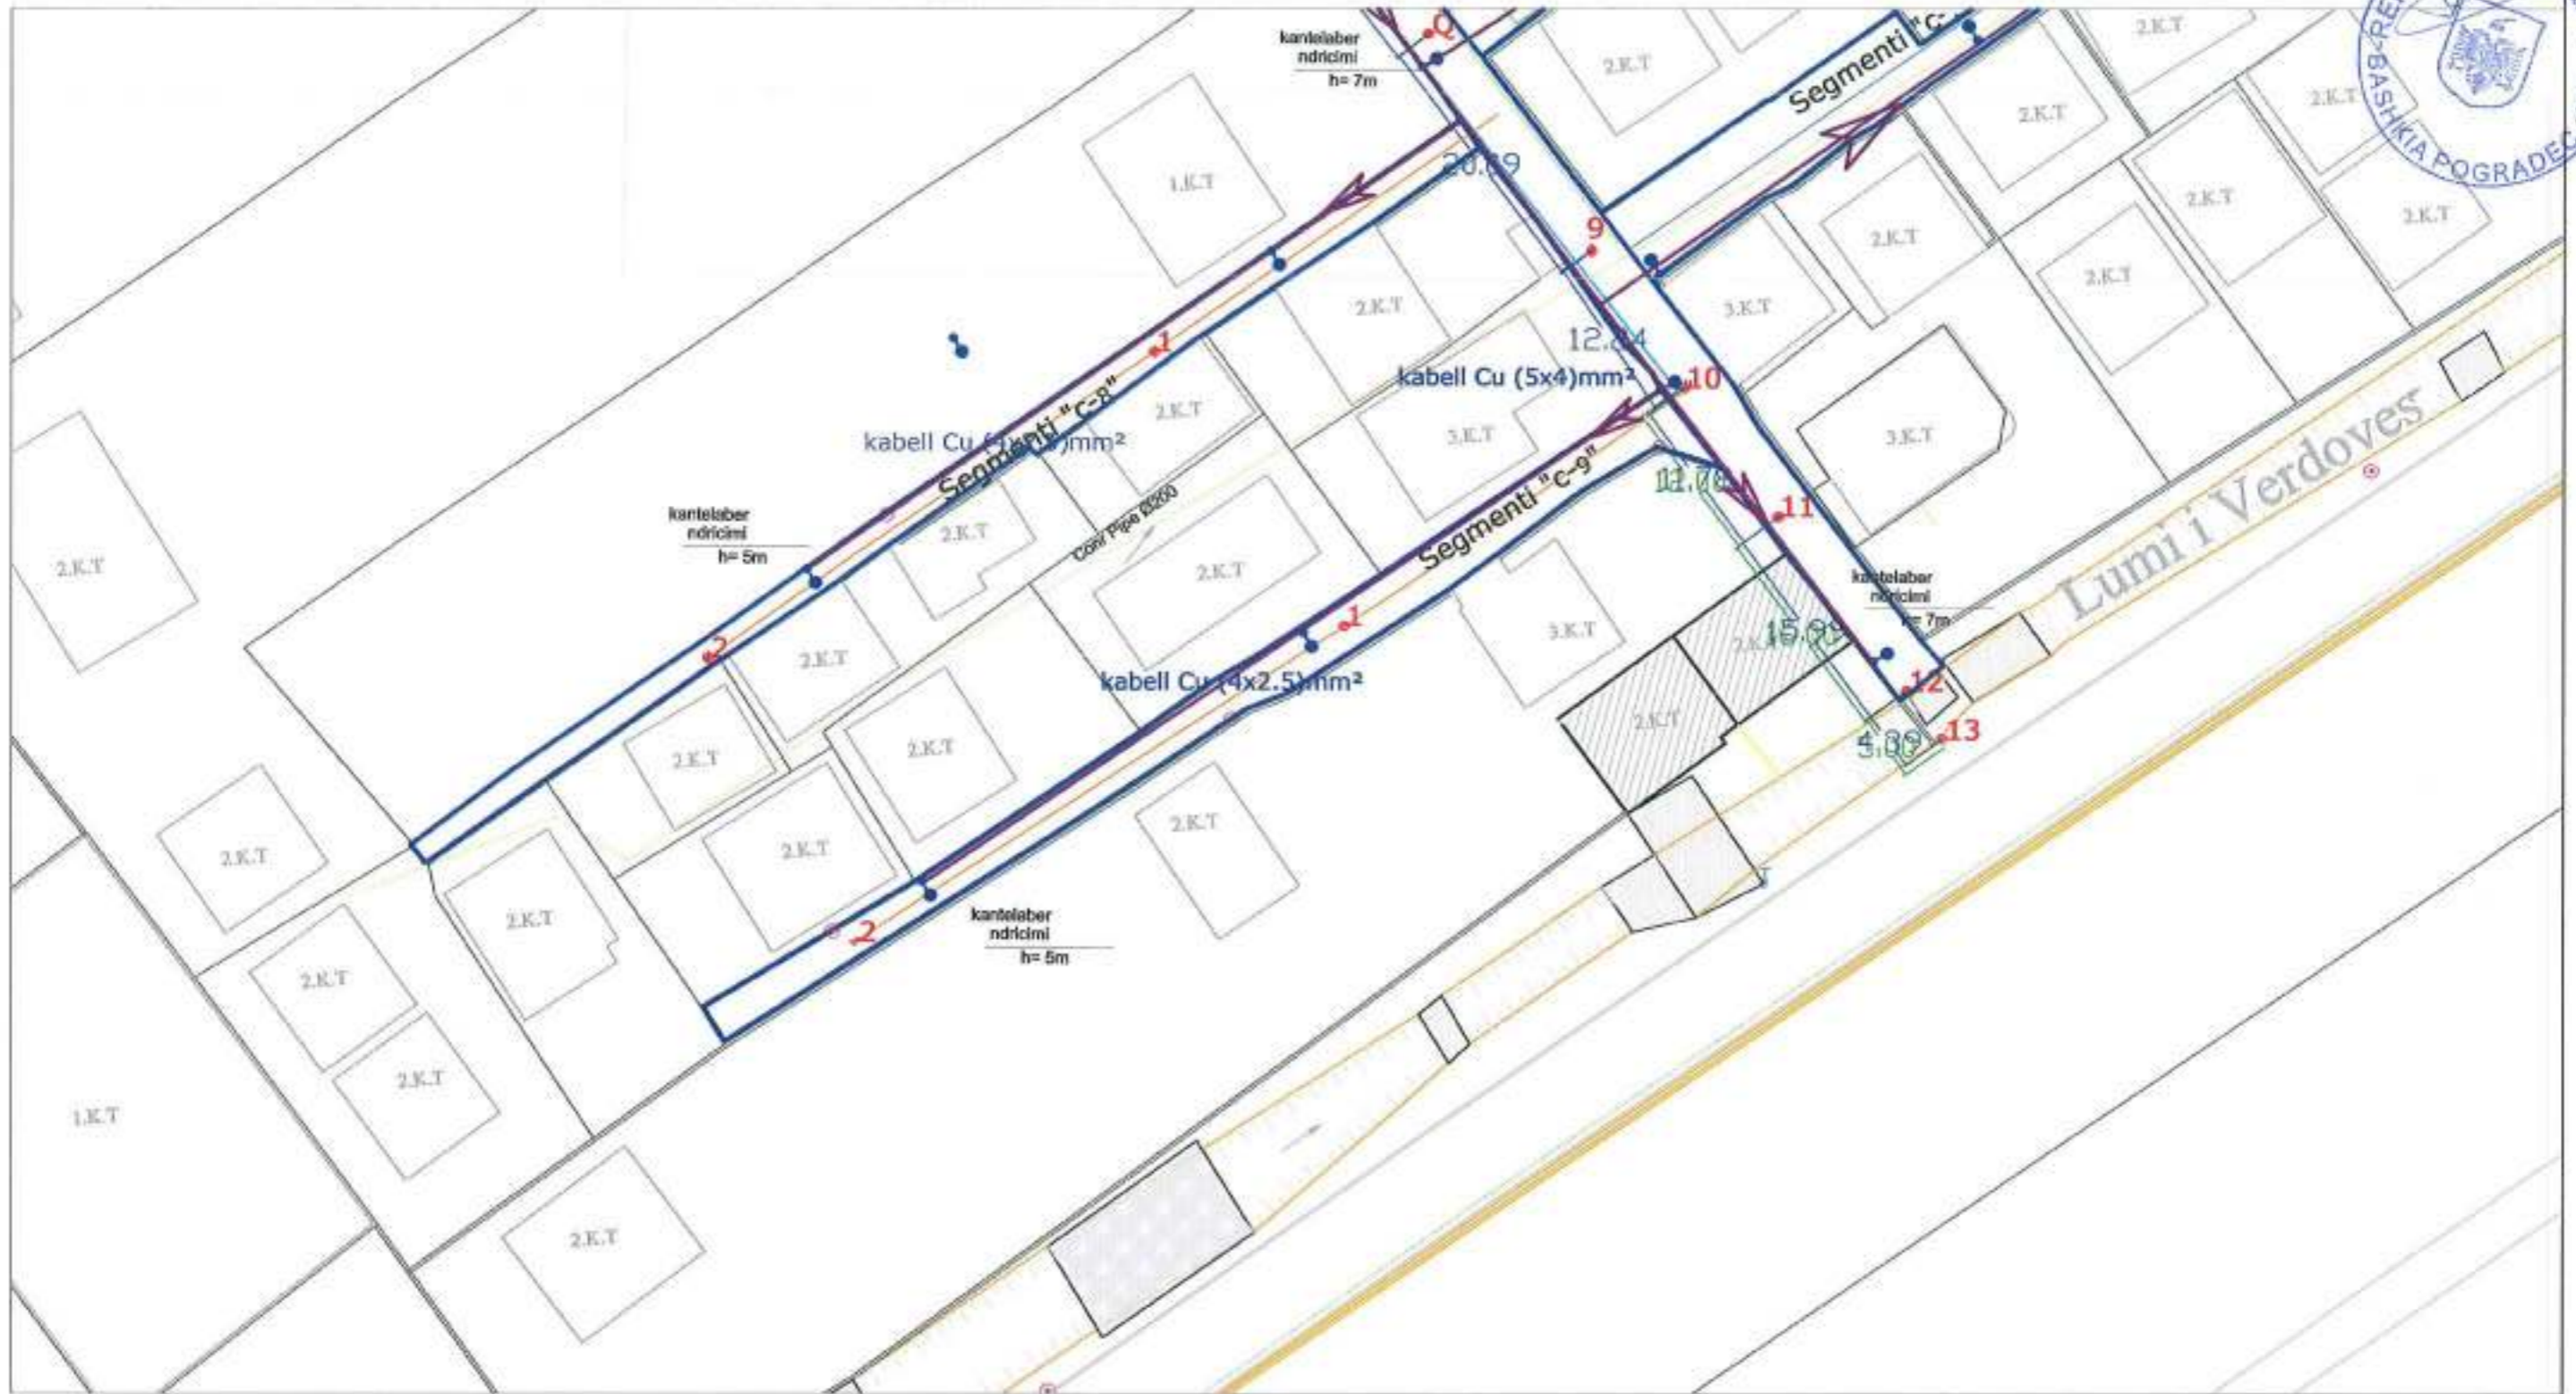


SISTEMIMI I ZONES SE FERMES

PLANIMETRIA E SHESHIT TE NDERTIMIT TE PROJEKTIT ELEKTRIK fragment 12

SHKALLA 1: 500

BASHKIA POGRADEC Drejtoria e Planifikimit e Kontrollit te Zhvillimit te Territorit Sektor i projekteve te infrastruktures e planifikimit vendor	Emri i objektit:	SISTEMIMI I ZONES SE "FERMES"	
	Emertimi i Botes:	PLANIMETRIA E PROJEKTIT ELEKTRIK fragment 12	
Drejtor ing. Besmira NIKO	Ing. ndertimi:	Majlinda KUQO	<i>[Signature]</i>
	Arkitekt:	Veselina GUSHO	
			shkala 1: 500
			nr. i Botes E-12



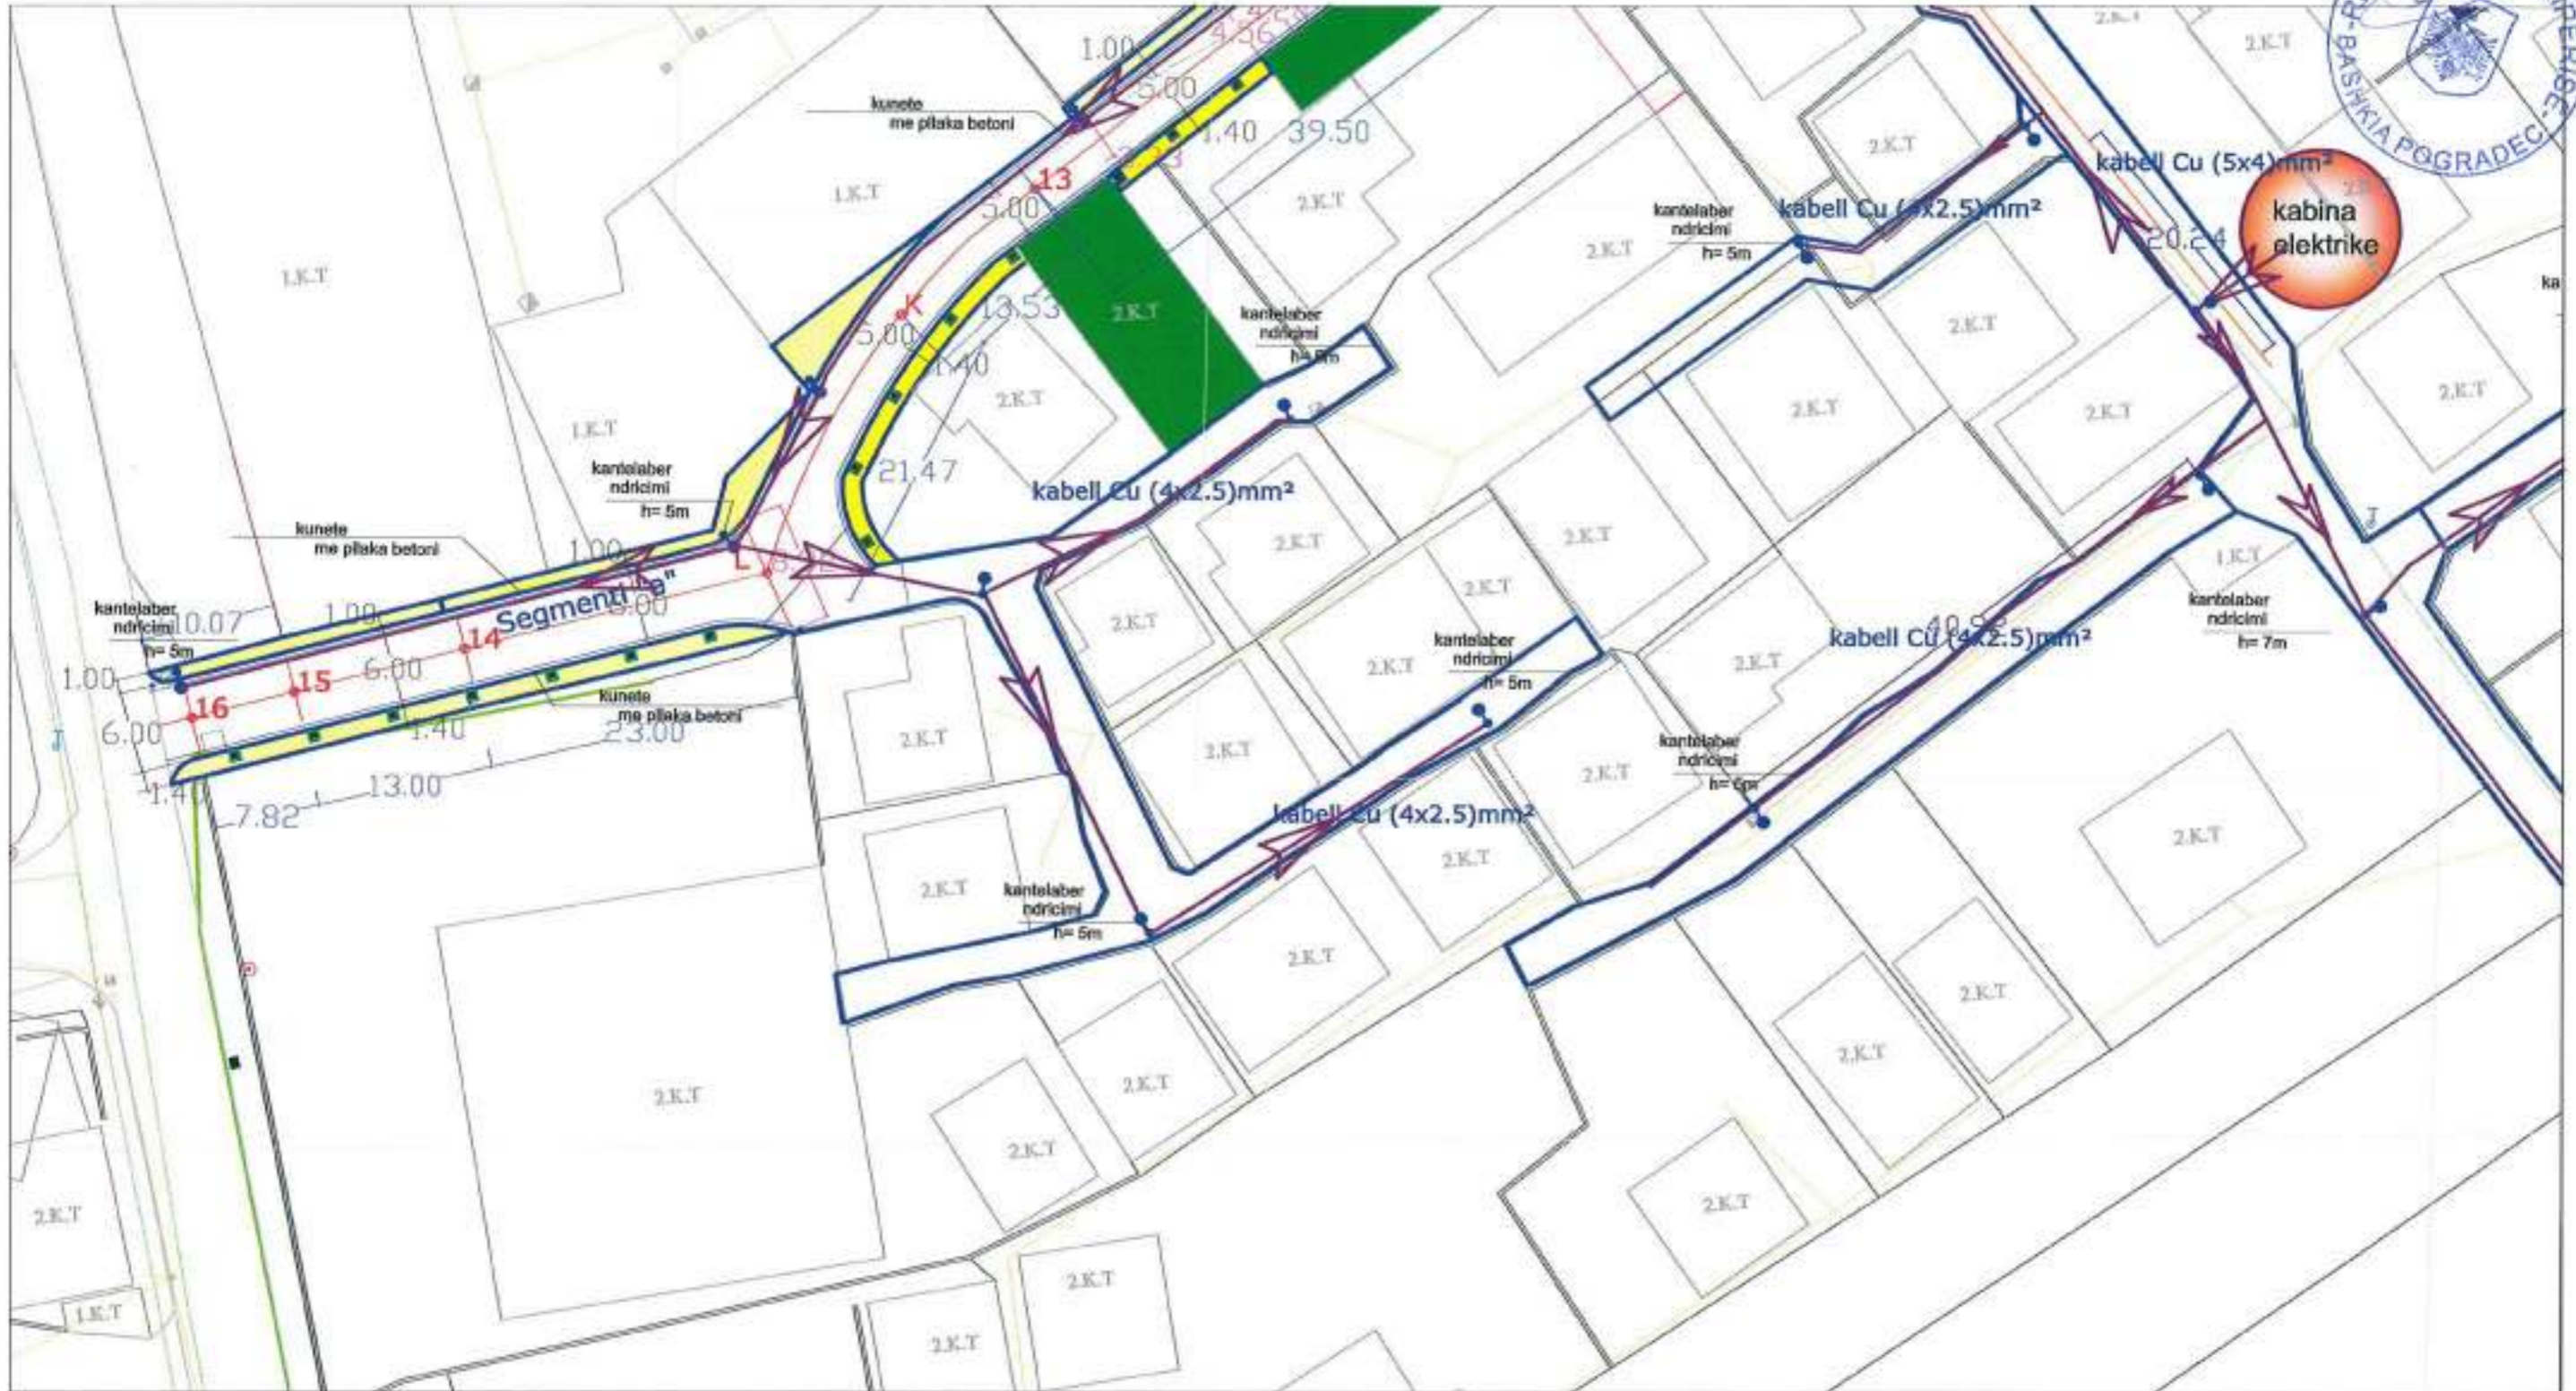

SISTEMIMI I ZONES SE FERMES


PLANIMETRIA E SHESHIT TE NDERTIMIT TE PROJEKTIT ELEKTRIK fragment 13

SHKALLA 1: 500

BASHKIA POGRADEC Drejtoria e Planifikimit e Kontrollit te Zhvillimit te Territorit Sektori i projekteve te infrastruktures e planifikimit vendor	Emri i objektit: SISTEMIMI I ZONES SE "FERMES"		shkalla 1: 500
	Emertimi i Neses: PLANIMETRIA E PROJEKTIT ELEKTRIK fragment 13		
Drejtor Ing. Desmira NIKO	Ing. ndertimi	Majlinda KUQO	nr. i Neses E-13
	Arkitekt	Veselina GUSHO	



MIRATOHET  
KRYETARI I BASHKISE  
EDUART KAPRI

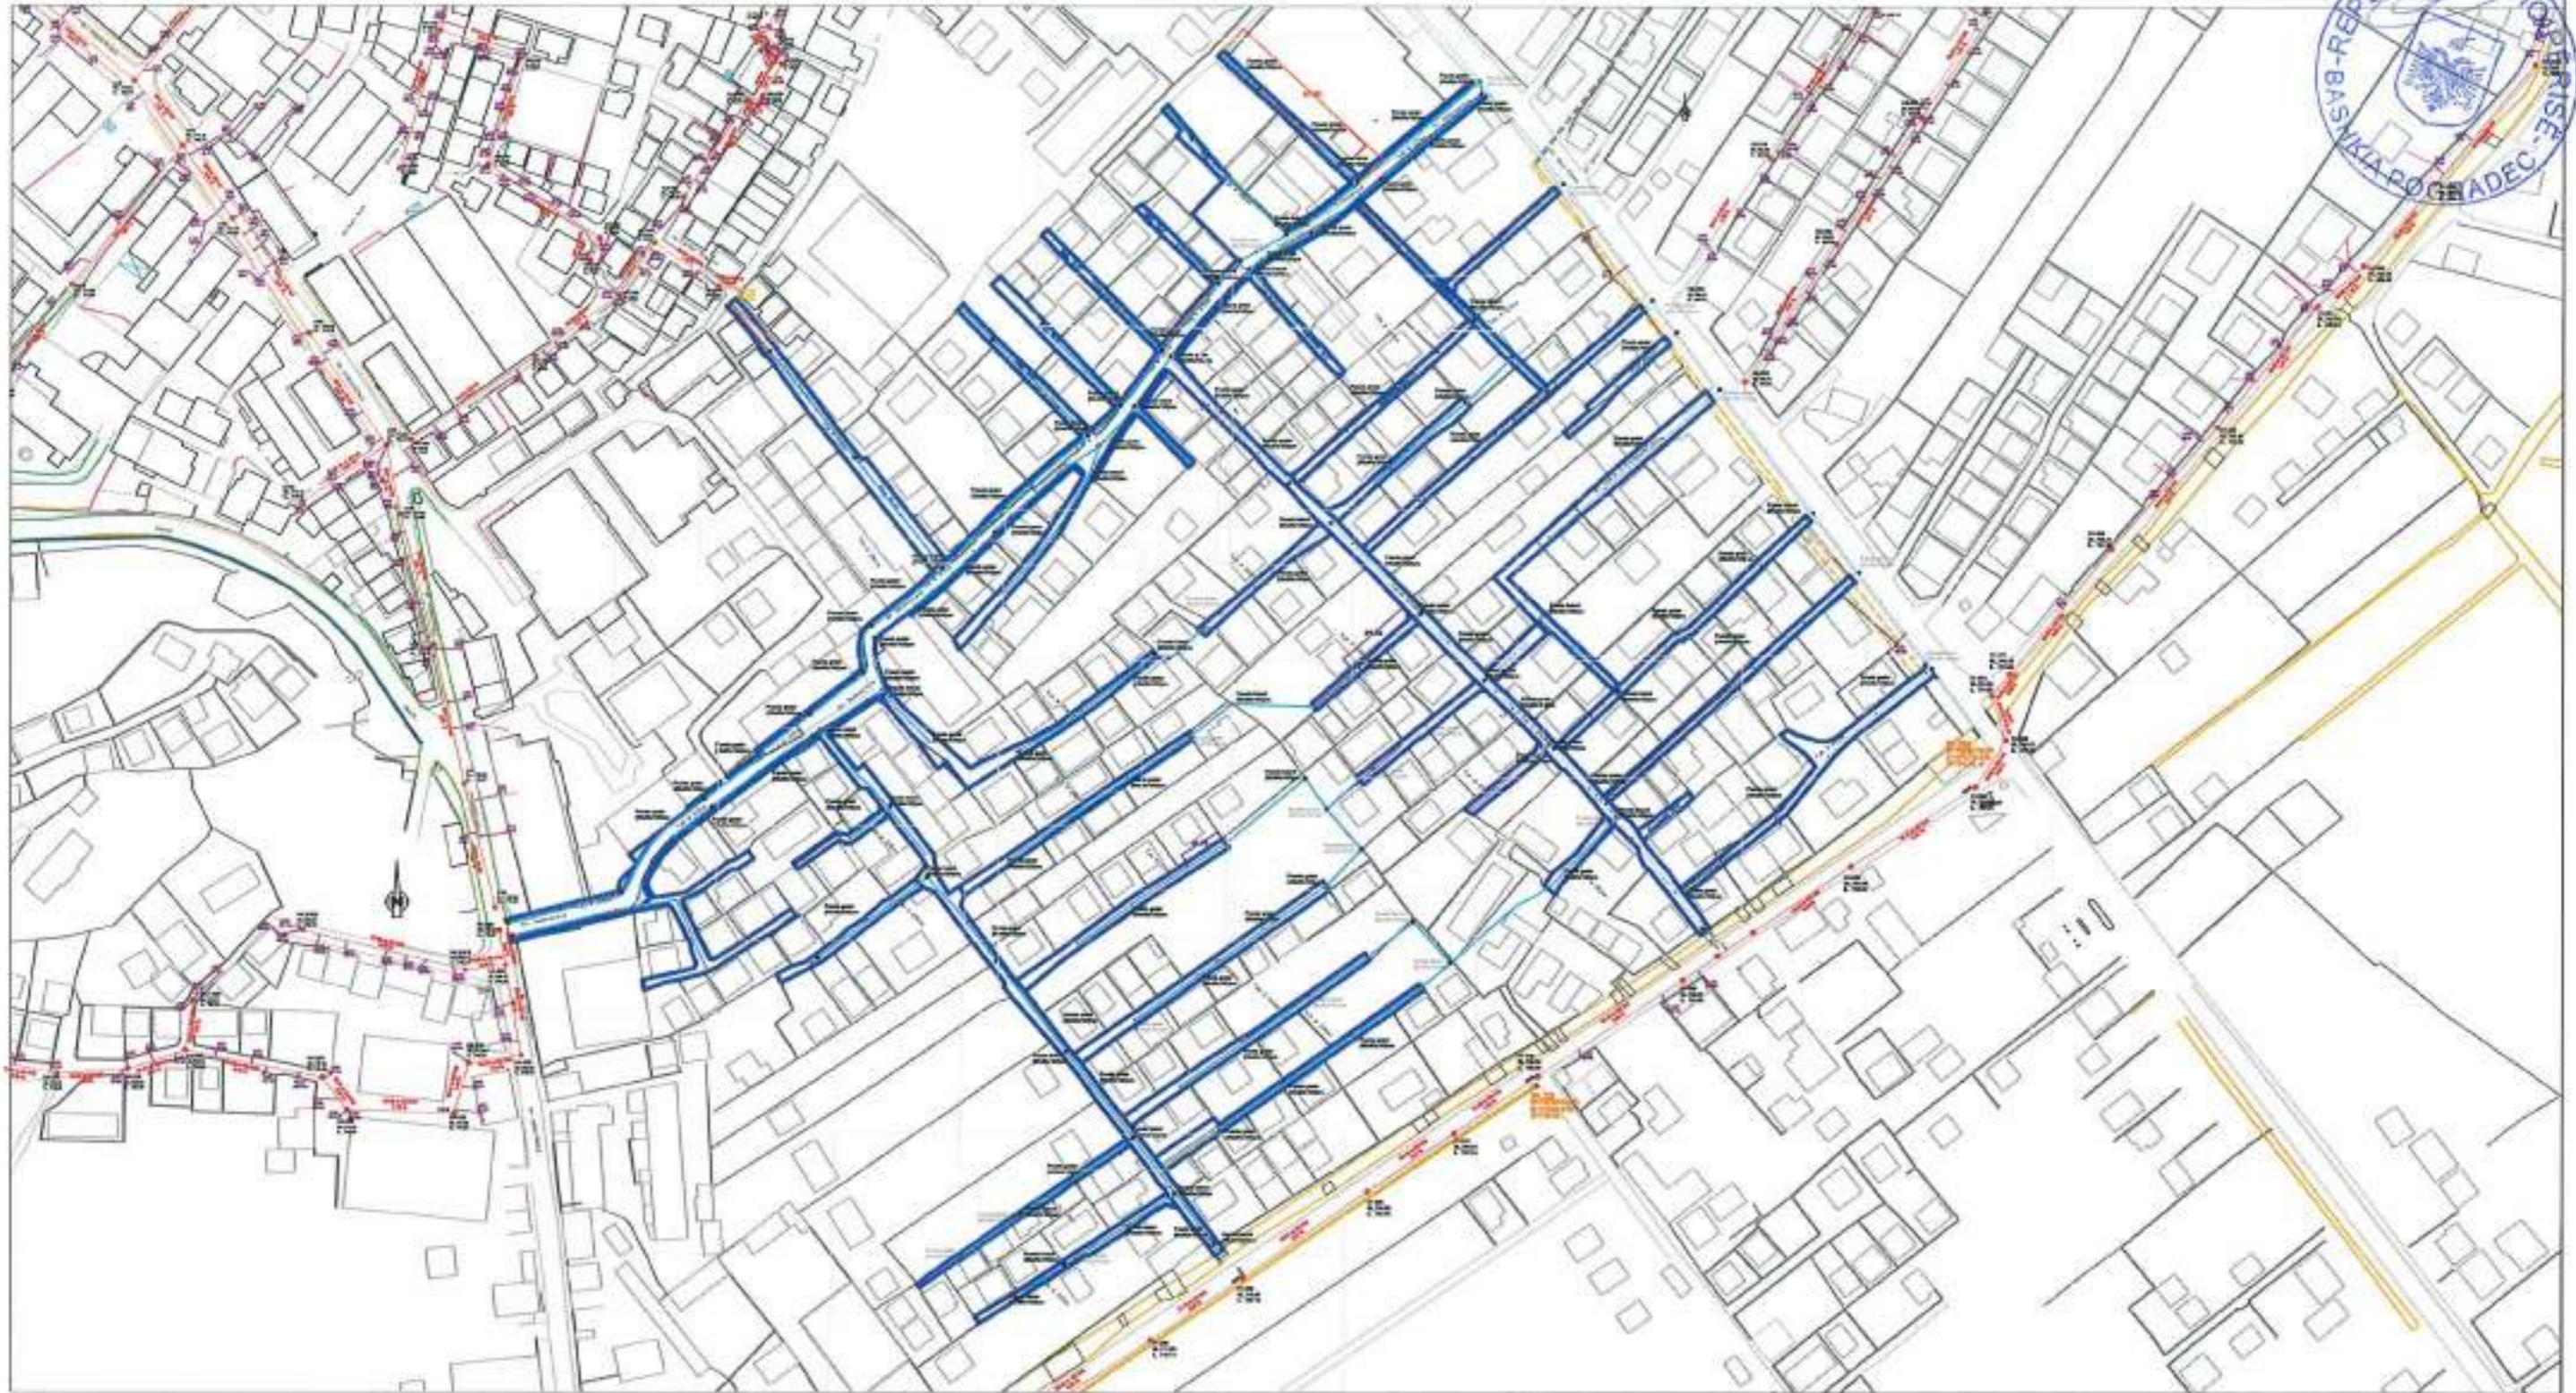

SISTEMIMI I ZONES SE FERMES

PLANIMETRIA E SHESHIT TE NDERTIMIT


PROJEKT I KANALIZIMIT TE UJRAVETE BARDHA SHKALLA 1: 2500

**BASHKIA POGRADEC**  
Drejtoria e Planifikimit e Kontrollit  
te Zhvillimit te Territorit  
Sektor i projekteve te infrastrukturave  
e planifikimit vendor  
Drejtor *ing. Besmira NIKO*

Emri i objektit:	SISTEMIMI I ZONES SE "FERMES"		
Emertimi i netes:	PLANIMETRIA E SHESHIT TE NDERTIMIT UB		
Ing. ndertimi	Majlinda KUQO	<i>[Signature]</i>	shkalla 1: 2500
Arkitekt	Veselina GUSHO	<i>[Signature]</i>	nr. i netes UB 0



MIRATOHET  
KRYETARI I BASHKISE  
EDUART KAPRI

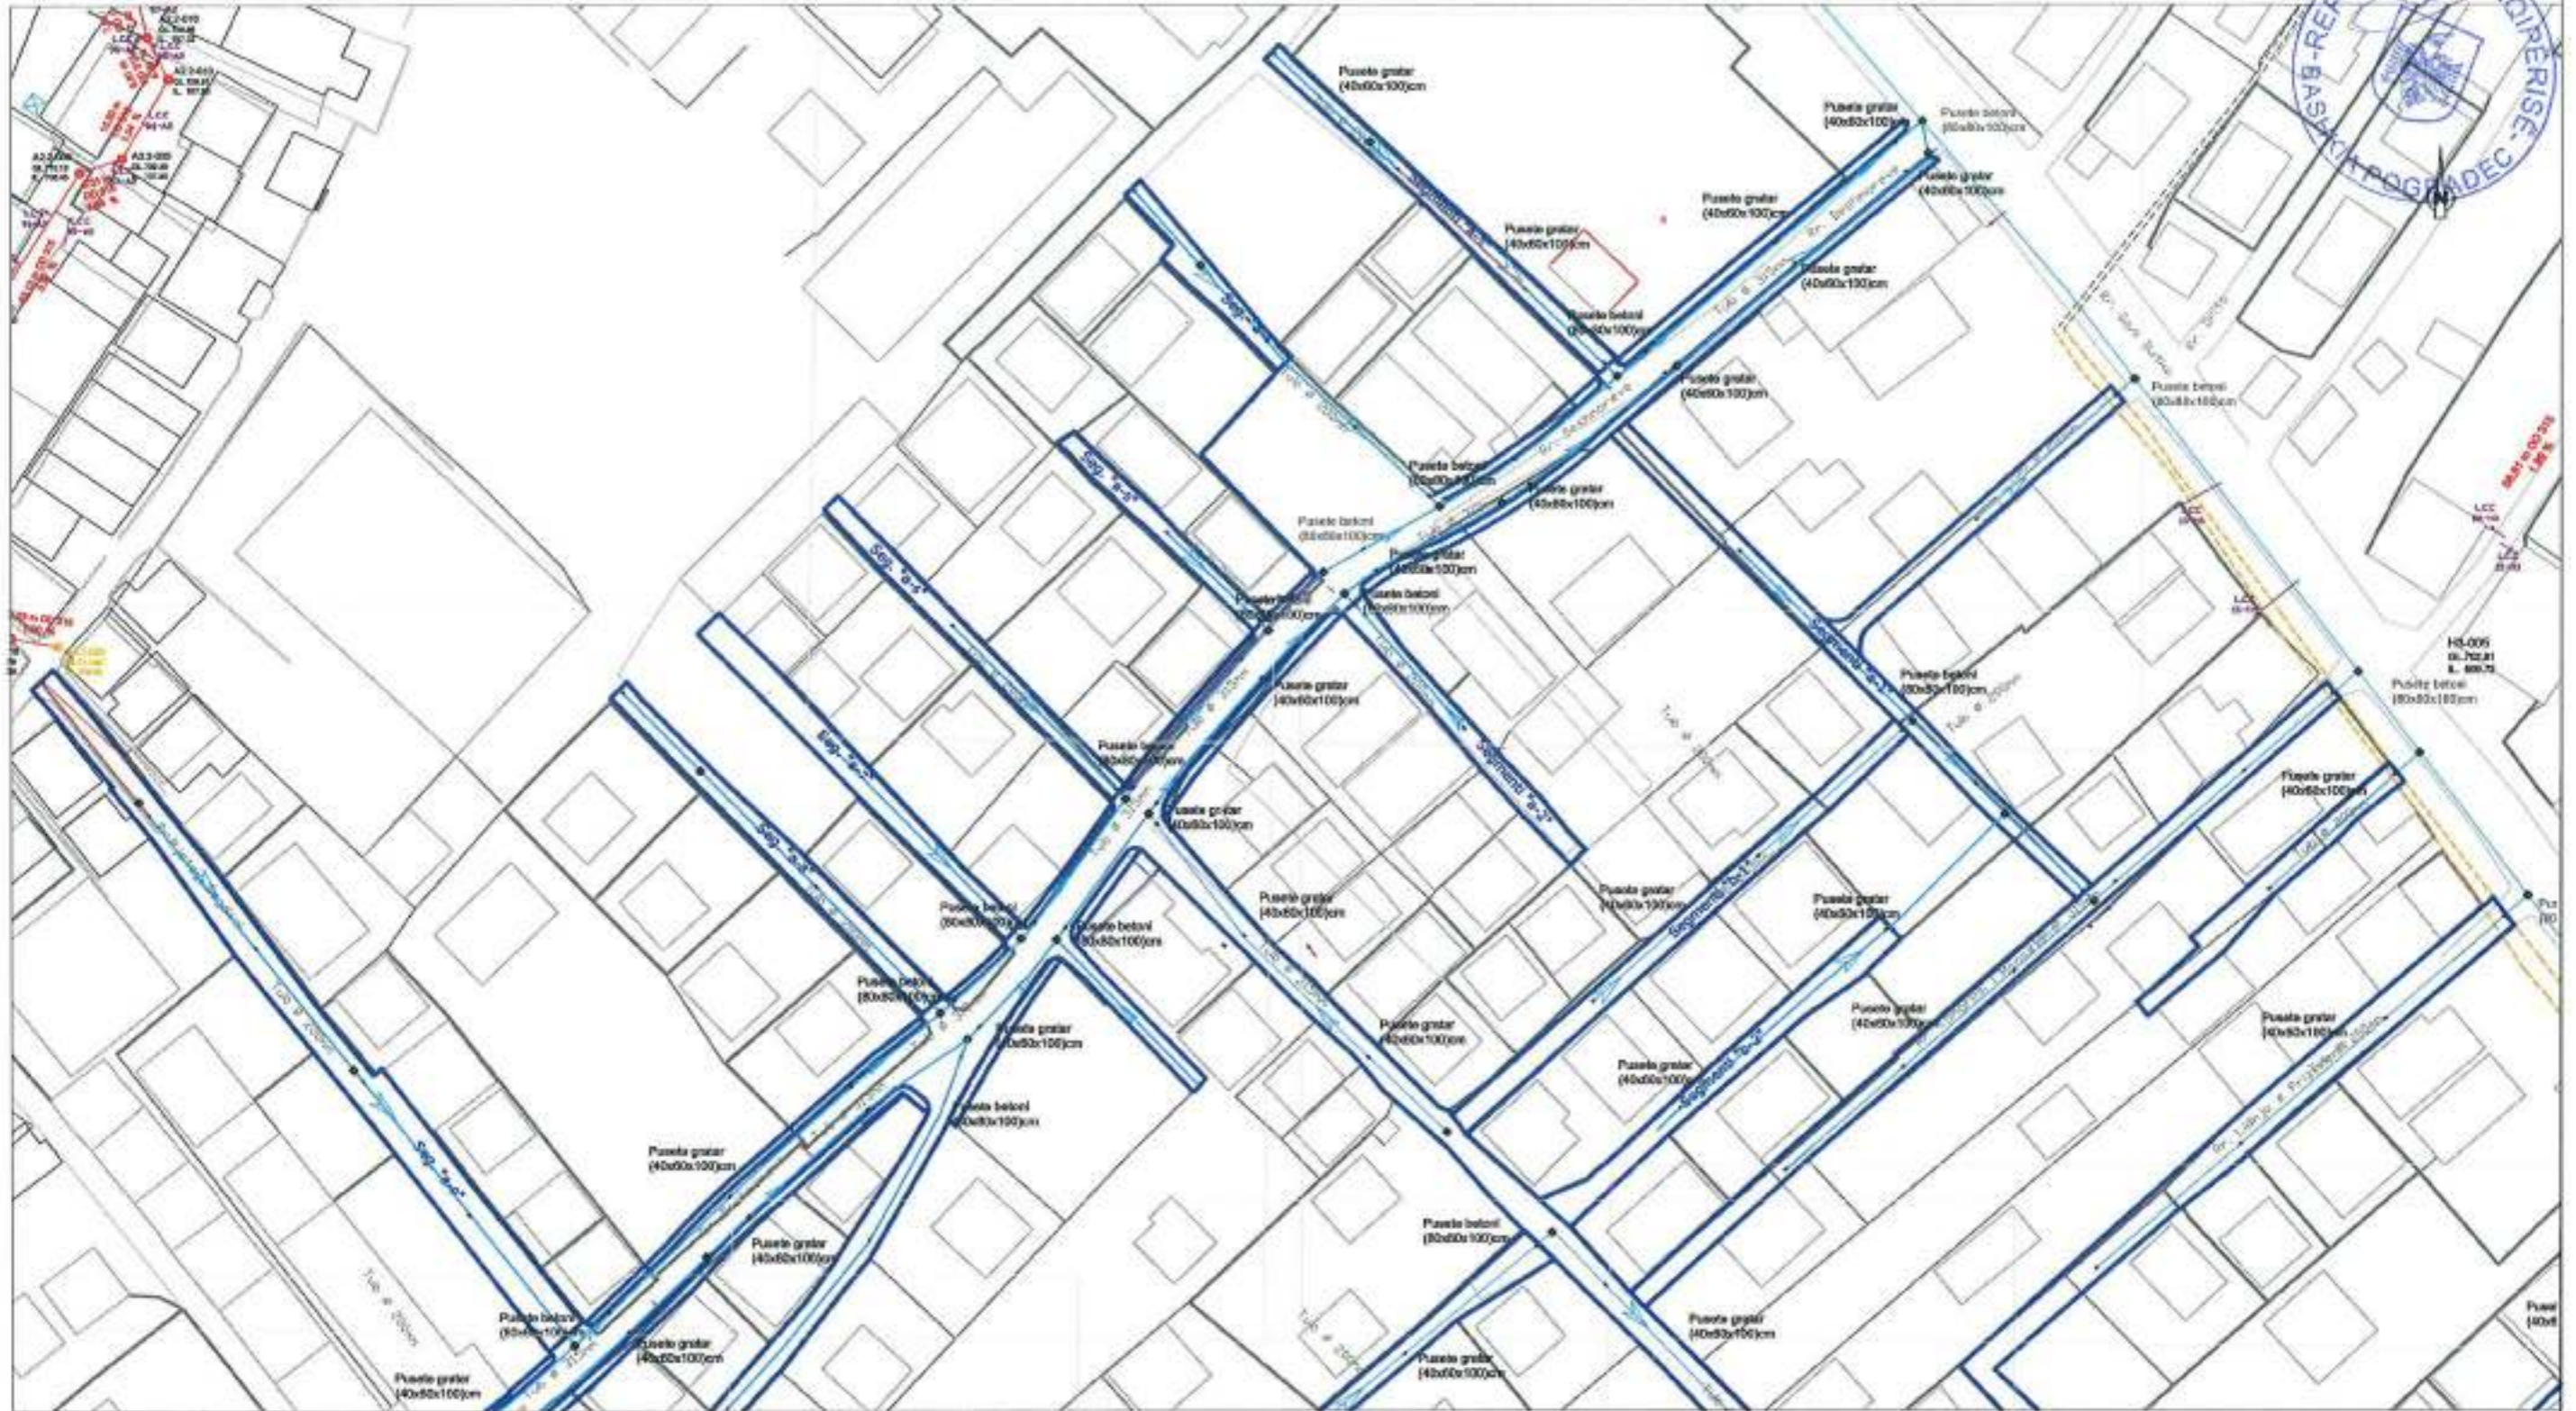

SISTEMIMI I ZONES SE FERMES


PLANIMETRIA E SHESHIT TE NDERTIMIT segmenti "a"

PROJEKT I KANALIZIMIT TE UJRAVETE BARDHA

BASHKIA POGRADEC Drejtoria e Planifikimit e Kontrollit te Zhvillimit te Territorit Sektori i projekteve te infrastruktures e planifikimit vendor		Emri i objektit: <b>SISTEMIMI I ZONES SE "FERMES"</b>	
Drejtor <i>ing. Besmira NIKO</i>		Emertimi i Notes: <b>PLANIMETRIA E SHESHIT TE NDERTIMIT UB seg. "a"</b>	
Ing. ndertimi	<b>Majlinda KUQO</b>	<i>[Signature]</i>	shkala 1:1000
Arkitekt	<b>Vesolina GUSHO</b>		
			nr. i Notes UB- 01



MIRATOHET  
KRYETARI I BASHKISE  
EDUART KAPRI

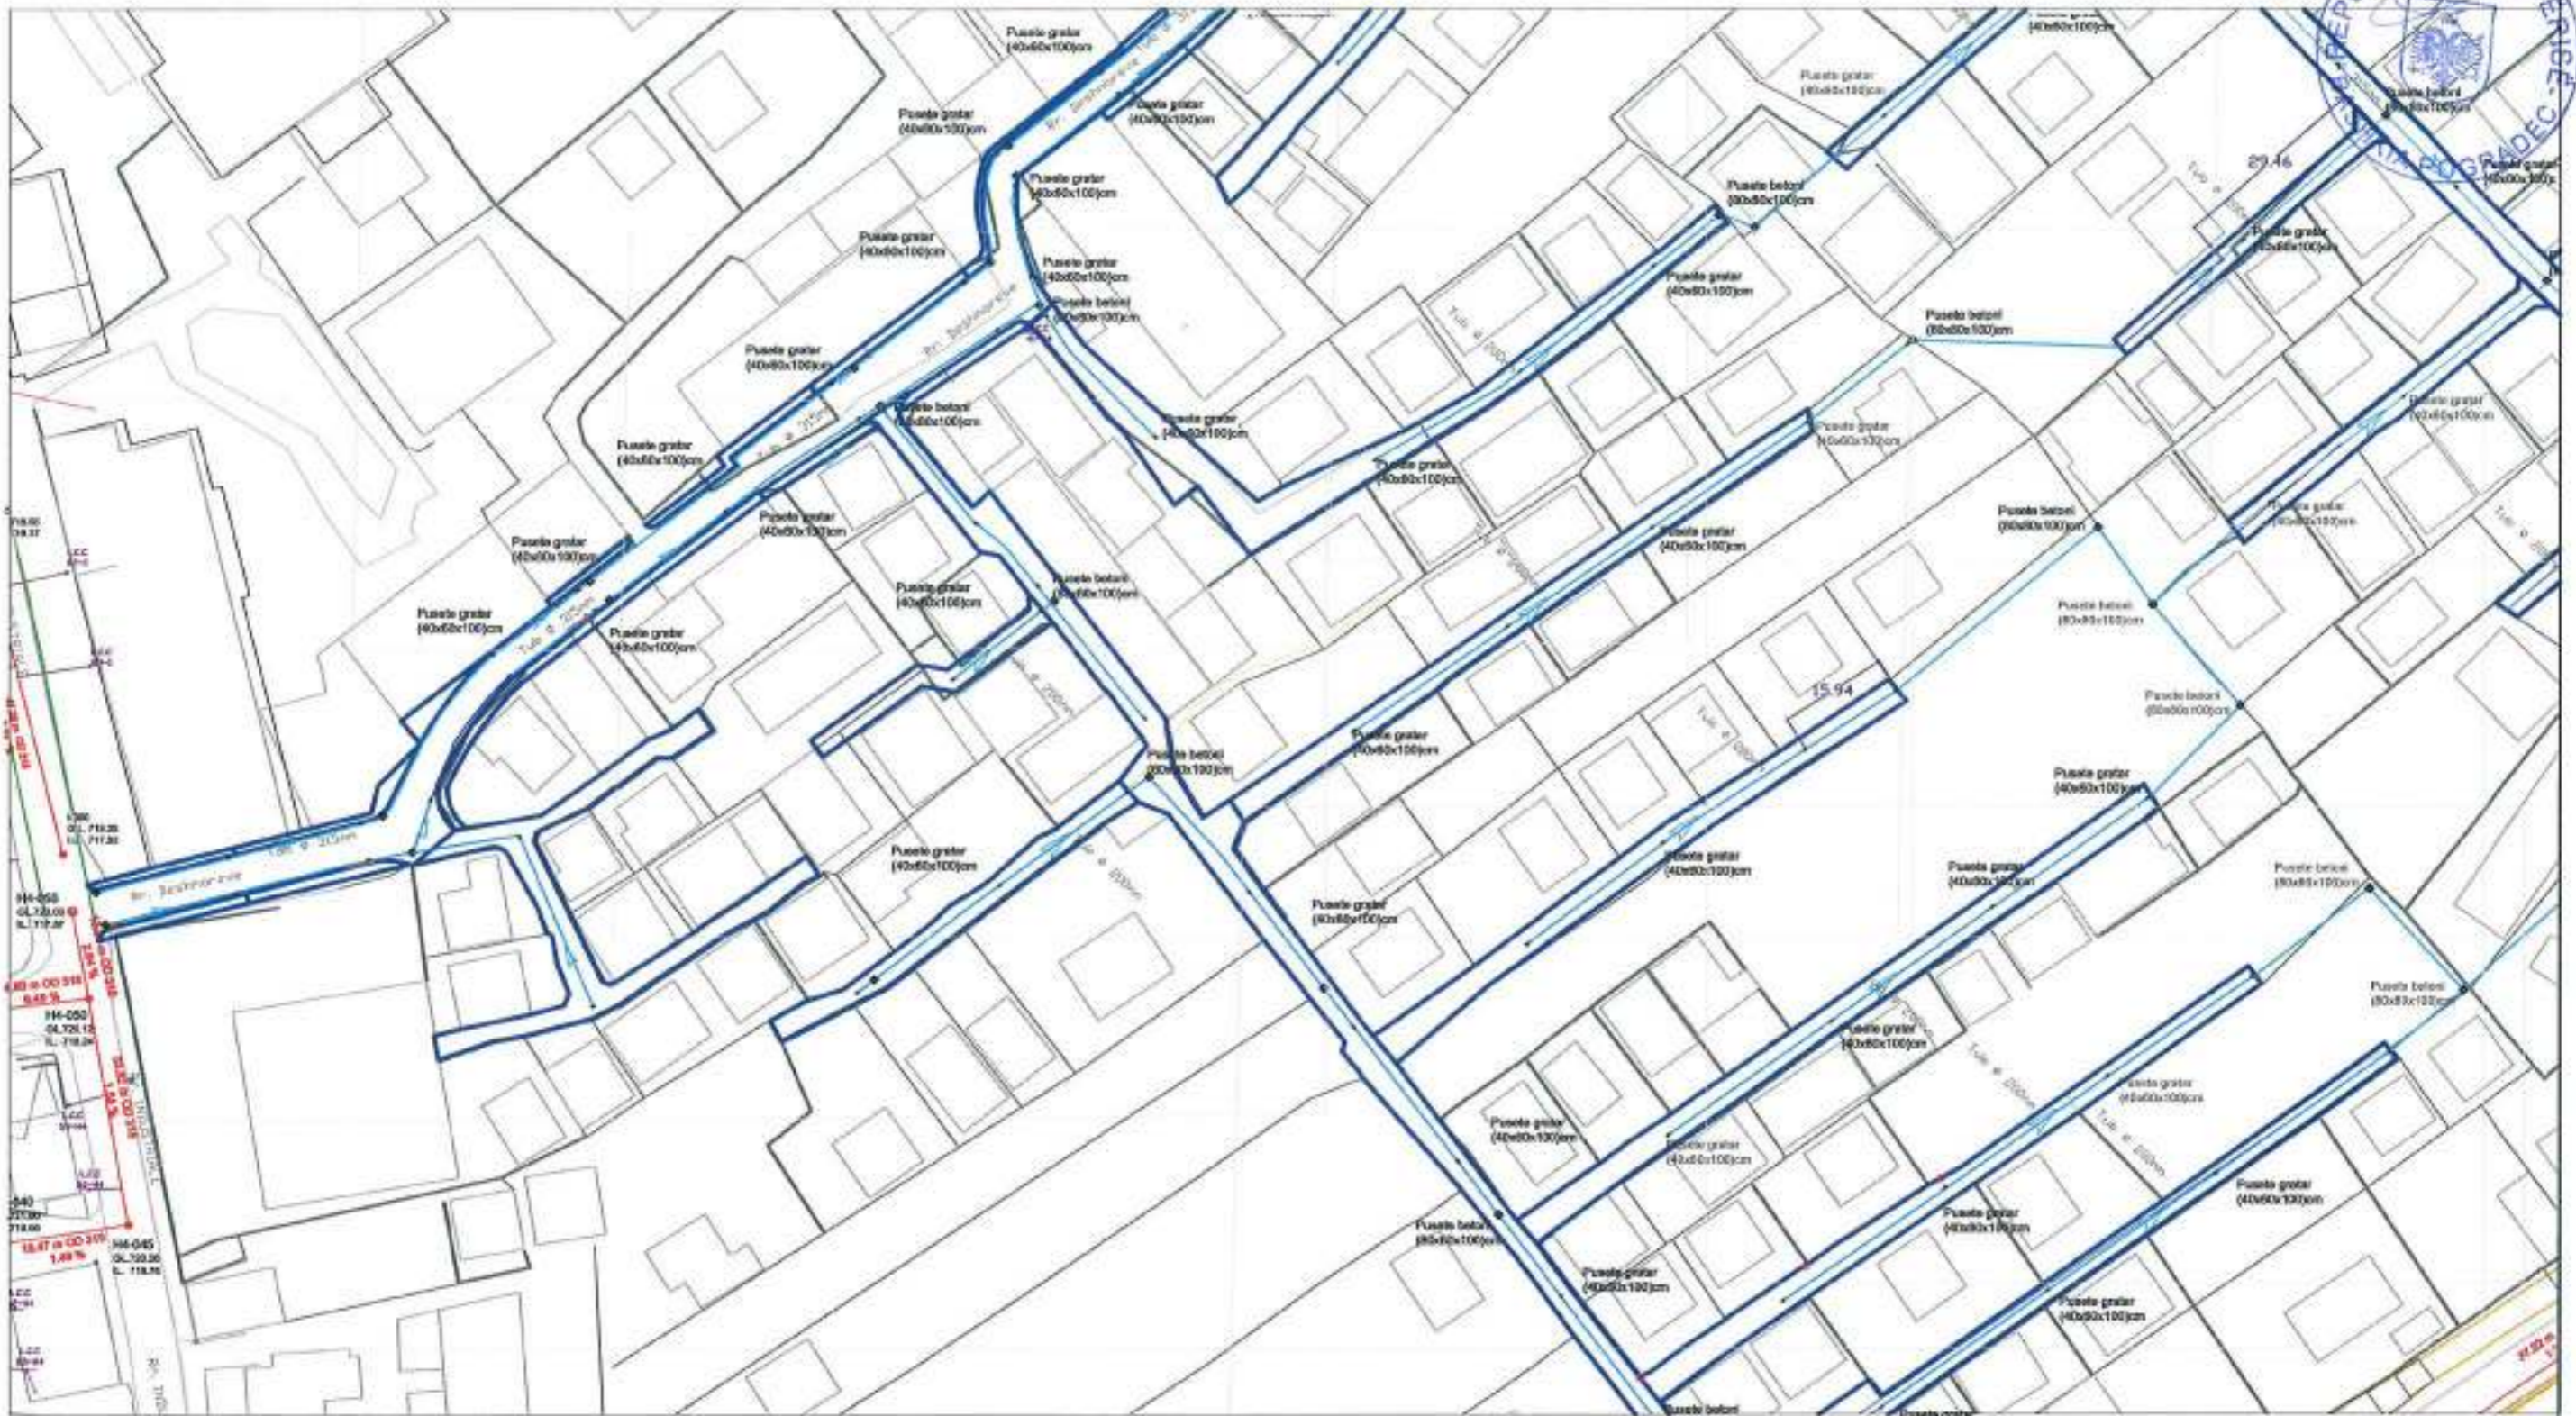

SISTEMIMI I ZONES SE FERMES

PLANIMETRIA E SHESHIT TE NDERTIMIT fragment shkalla 1 : 1000

PROJEKT I KANALIZIMIT TE UJRAVETE BARDHA


BASHKIA POGRADEC Drejtoria e Planifikimit e Kontrollit te Zhvillimit te Territorit Sektor i projekteve te infrastruktures e planifikimit vendor		Emri i objektit: SISTEMIMI I ZONES SE "FERMES"	
Drejtor i pg. Besmira NIKO		Emerimi i files: PLANIMETRIA E SHESHIT TE NDERTIMIT UB fragment	
Ing. ndertimi	Majlinda KUQO	shkalla 1 : 1000	nr. i files UB- 02
Arkitekt	Veselina GUSHO		

PRODUCED BY AN AUTODESK EDUCATIONAL PRODUCT

PRODUCED BY AN AUTODESK EDUCATIONAL PRODUCT



MIRATOHET  
KRYETARI I BASHKISE  
EDUART KAPRI

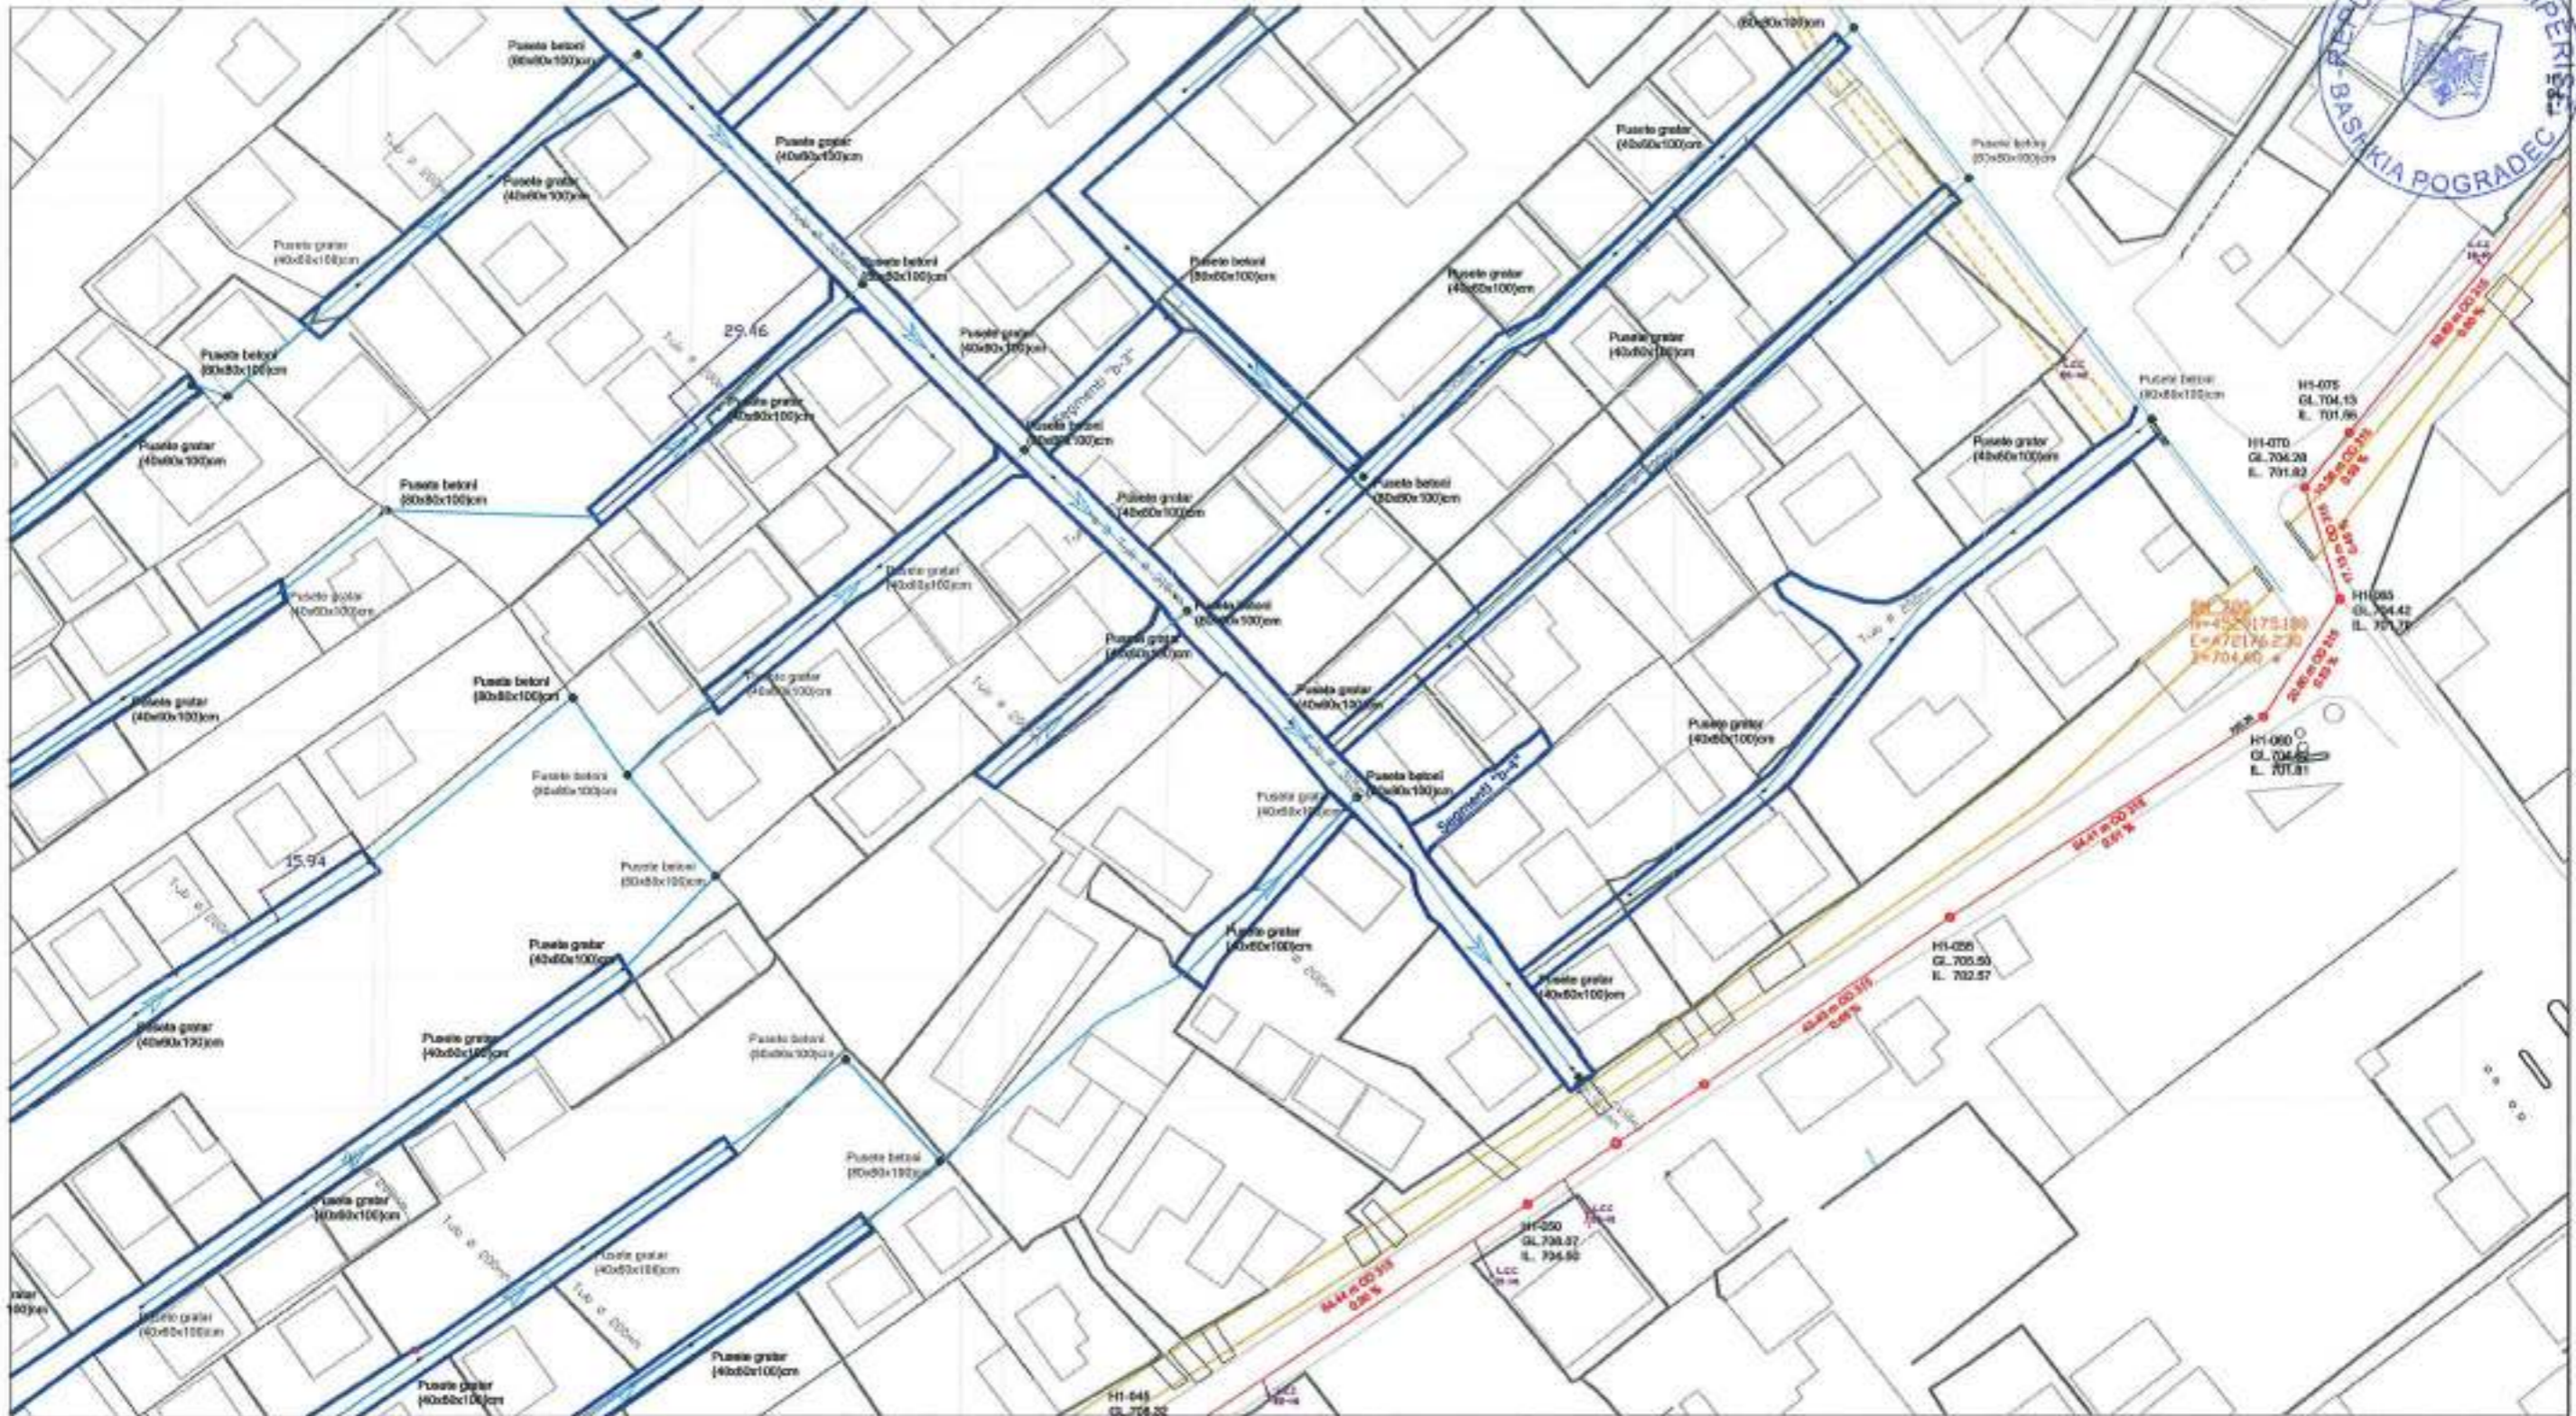

**SISTEMIMI I ZONES SE FERMES**

PLANIMETRIA E SHESHIT TE NDERTIMIT fragment shkalla 1 : 1000

PROJEKT I KANALIZIMIT TE UJRAVETE BARDHA


**BASHKIA POGRADEC**  
Drejtoria e Planifikimit e Kontrollit  
te Zhvillimit te Territorit  
Sektor i projekteve te infrastruktures  
e planifikimit vendor  
Drejtor *ing. Besmira NIKO*

Emri i objektit:	SISTEMIMI I ZONES SE "FERMES"		
Emertimi i files:	PLANIMETRIA E SHESHIT TE NDERTIMIT UB fragment		
Ing. ndertimi	Majlinda KUQO	<i>[Signature]</i>	shkalla
Arkitekt	Veselina GUSHO	<i>[Signature]</i>	1 : 1000
			nr. i files
			UB- 03

PRODUCED BY AN AUTODESK EDUCATIONAL PRODUCT

PRODUCED BY AN AUTODESK EDUCATIONAL PRODUCT



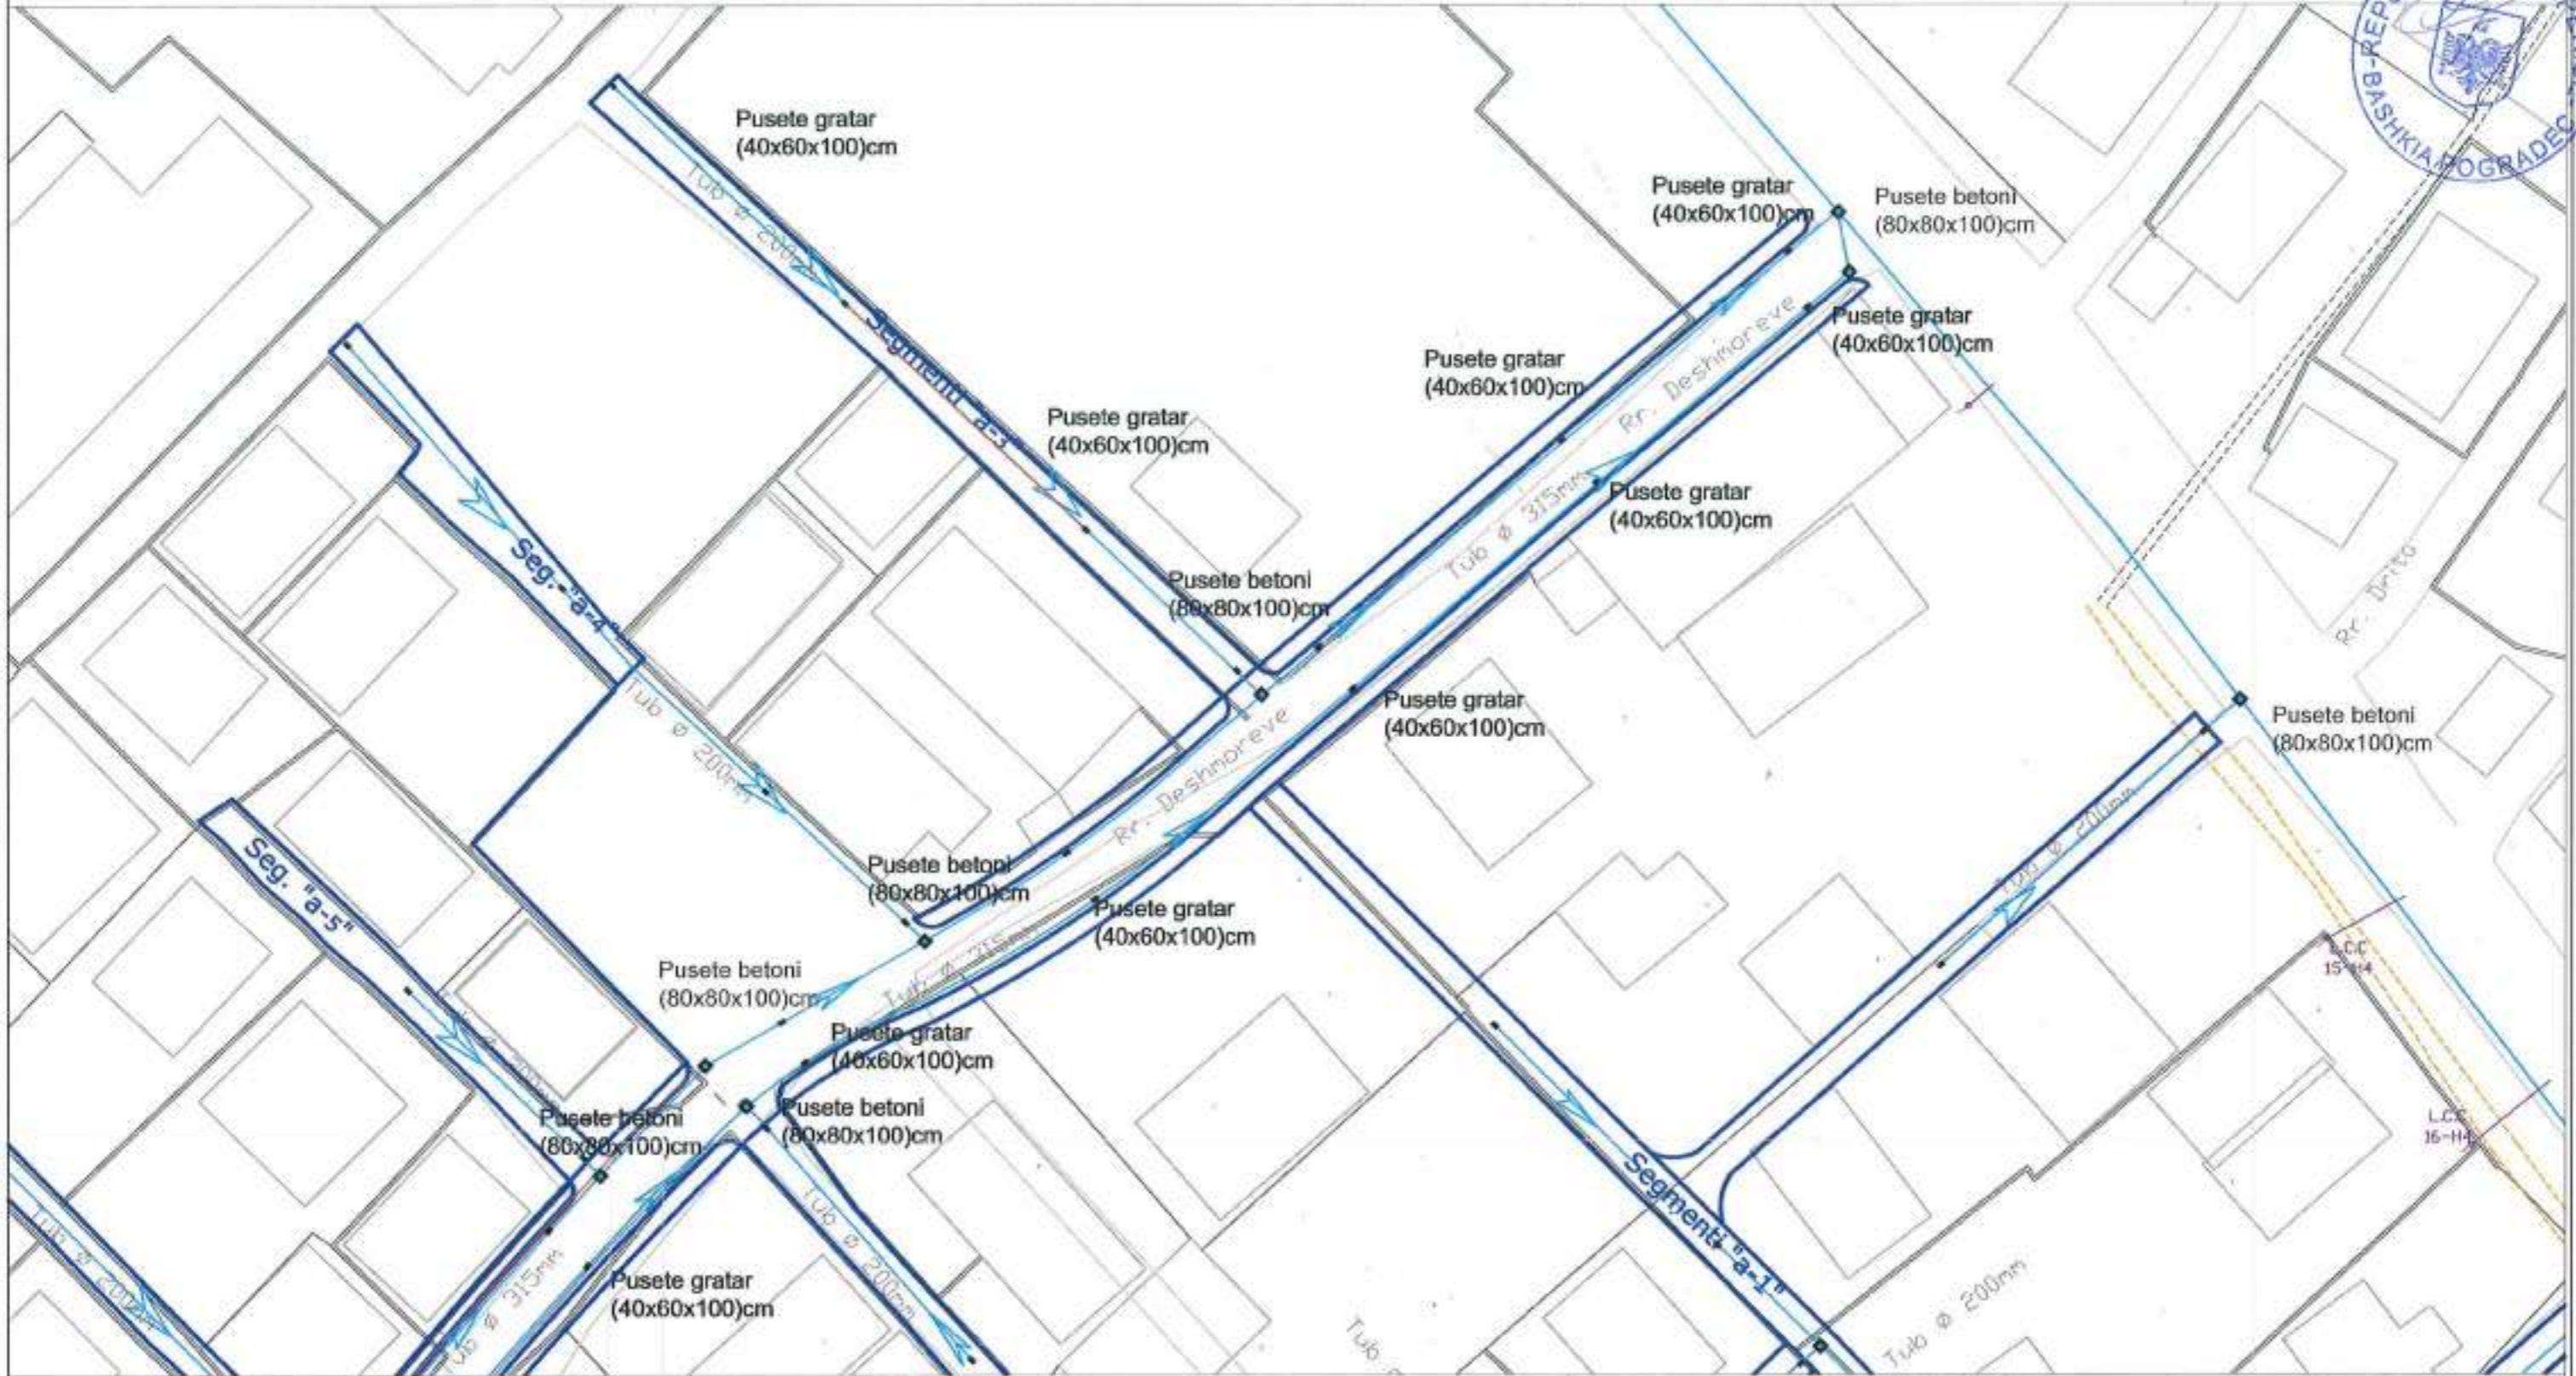

SISTEMIMI I ZONES SE FERMES

PLANIMETRIA E SHESHIT TE NDERTIMIT- SEGMENTI "a" fragment-1

PROJEKTI I KANALIZIMIT TE UJRAVE TE BARDHA

BASHKIA POGRADEC  
Drejtoria e Planifikimit e Kontrollit  
te Zhvillimit te Territorit  
Sektor i projekteve te infrastrukturës  
e planifikimit vendor  
Drejtor *ing. Besmira NIKO*

Emri i objektit: SISTEMIMI I ZONES SE "FERMES"		<i>[Signature]</i>	shkala 1 : 500
Emertimi i notes: PLANIMETRIA E SHESHIT -fragment -1 KUB			
Ing. nderfimi Arkitekt	Majlinda KUQO Veselina GUSHO	<i>[Signature]</i>	nr. i Notes: UB-1





Pusete gratar  
(40x60x100)cm

Pusete betoni  
(80x80x100)cm

Pusete gratar  
(40x60x100)cm

tub me diameter 315mm

Rruga e deshmoreve

SISTEMIMI I ZONES SE FERMES

PLANIMETRIA E SHESHIT TE NDERTIMIT- SEGMENTI "a" fragment

PROJEKTI I KANALIZIMIT TE UJRAVE TE BARDHA

BASHKIA POGRADEC  
Drejtorja e Planifikimit e Kontrollit  
te Zhvillimit te Territorit  
Sektor i projekteve te infrastruktures  
e planifikimit vendor

Drejtor *ing. Besmira NIKO*

Emri i objektit  
SISTEMIMI I ZONES SE "FERMES"


Emertimi i files: PLANIMETRIA E SHESHIT -fragment -1/1 KUB

ing. ndertimi  
Arkitekt *Majlinda KUQO*  
*Veselina GUSHO*

shkalla  
1 : 250

nr. i files  
UB-1/1



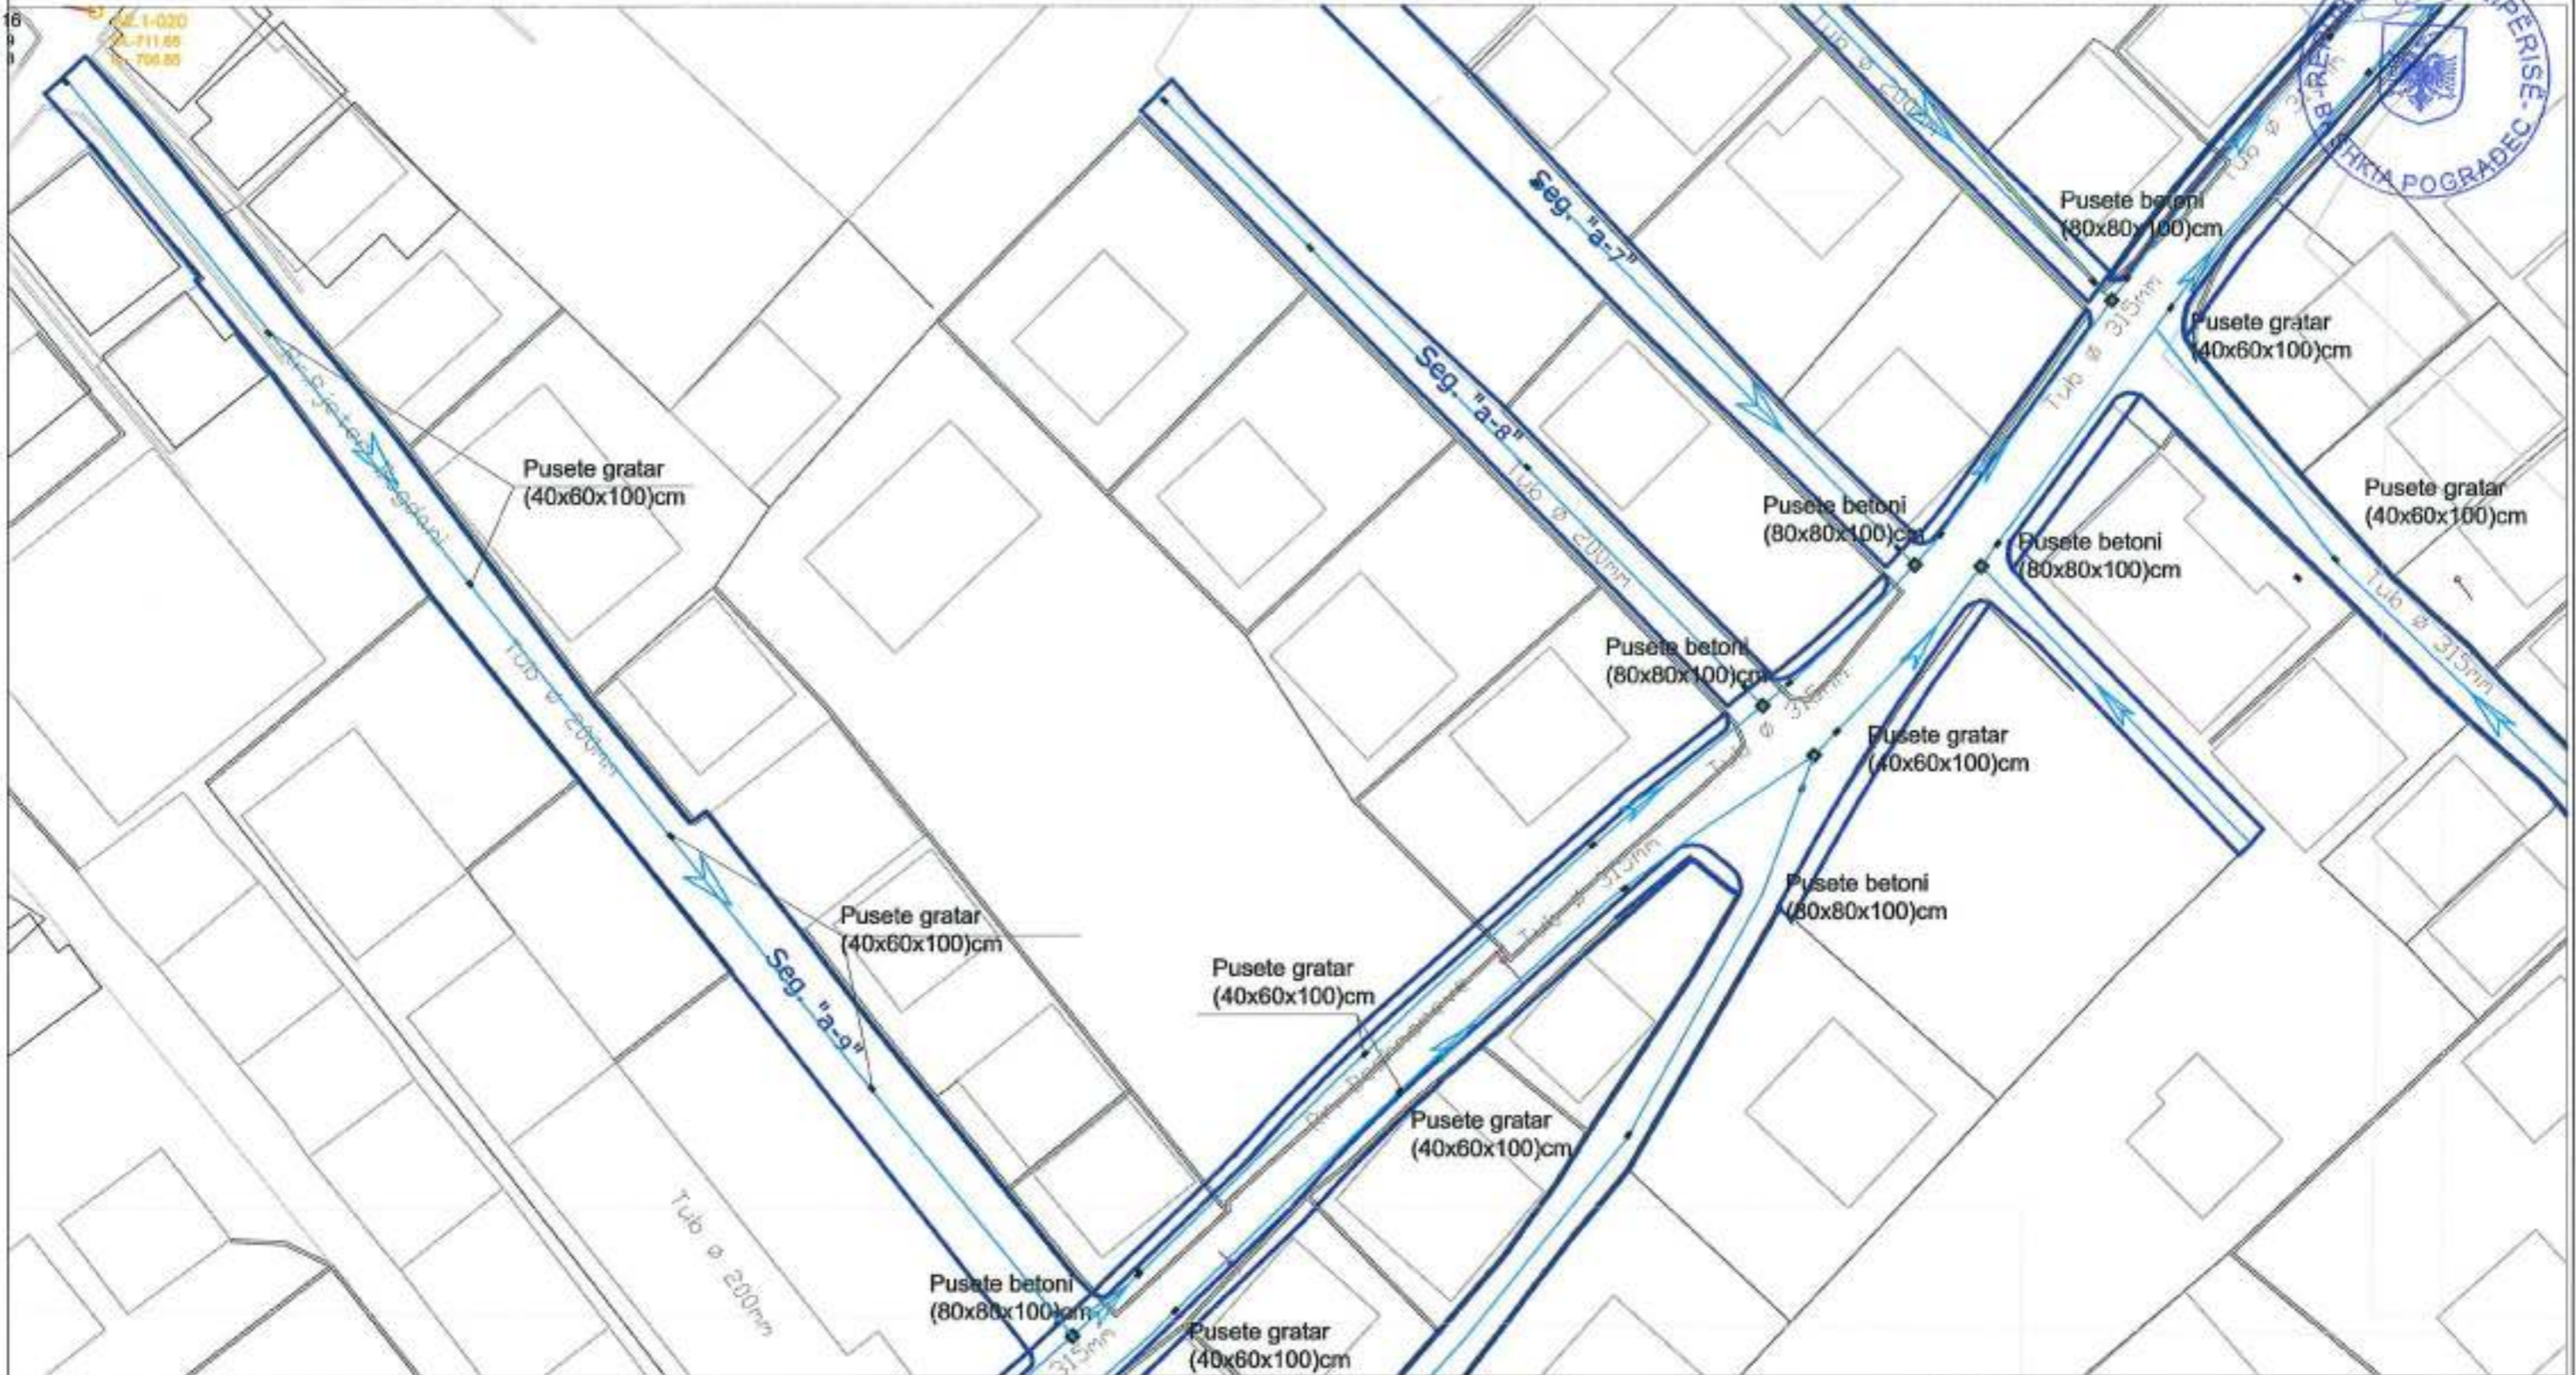

SISTEMIMI I ZONES SE FERMES

PLANIMETRIA E SHESHIT TE NDERTIMIT- SEGMENTI "a" fragment-2

PROJEKTI I KANALIZIMIT TE UJRAVE TE BARDHA


BASHKIA POGRADEC  
Drejtoria e Planifikimit e Kontrollit  
te Zhvillimit te Territorit  
Sektori i projekteve te infrastruktures  
e planifikimit vendor  
Drejtor *ing. Besmira NIKO*

Emri i objektit:	SISTEMIMI I ZONES SE "FERMES"		
Emertimi i files:	PLANIMETRIA E SHESHIT -fragment -2	KUB	
Ing. ndertimi	Majlinda KUQO		shirafa 1 : 500
Arkitekt	Veselina GUSHO		nr. i files UB-2

PRODUCED BY AN AUTODESK EDUCATIONAL PRODUCT

PRODUCED BY AN AUTODESK EDUCATIONAL PRODUCT



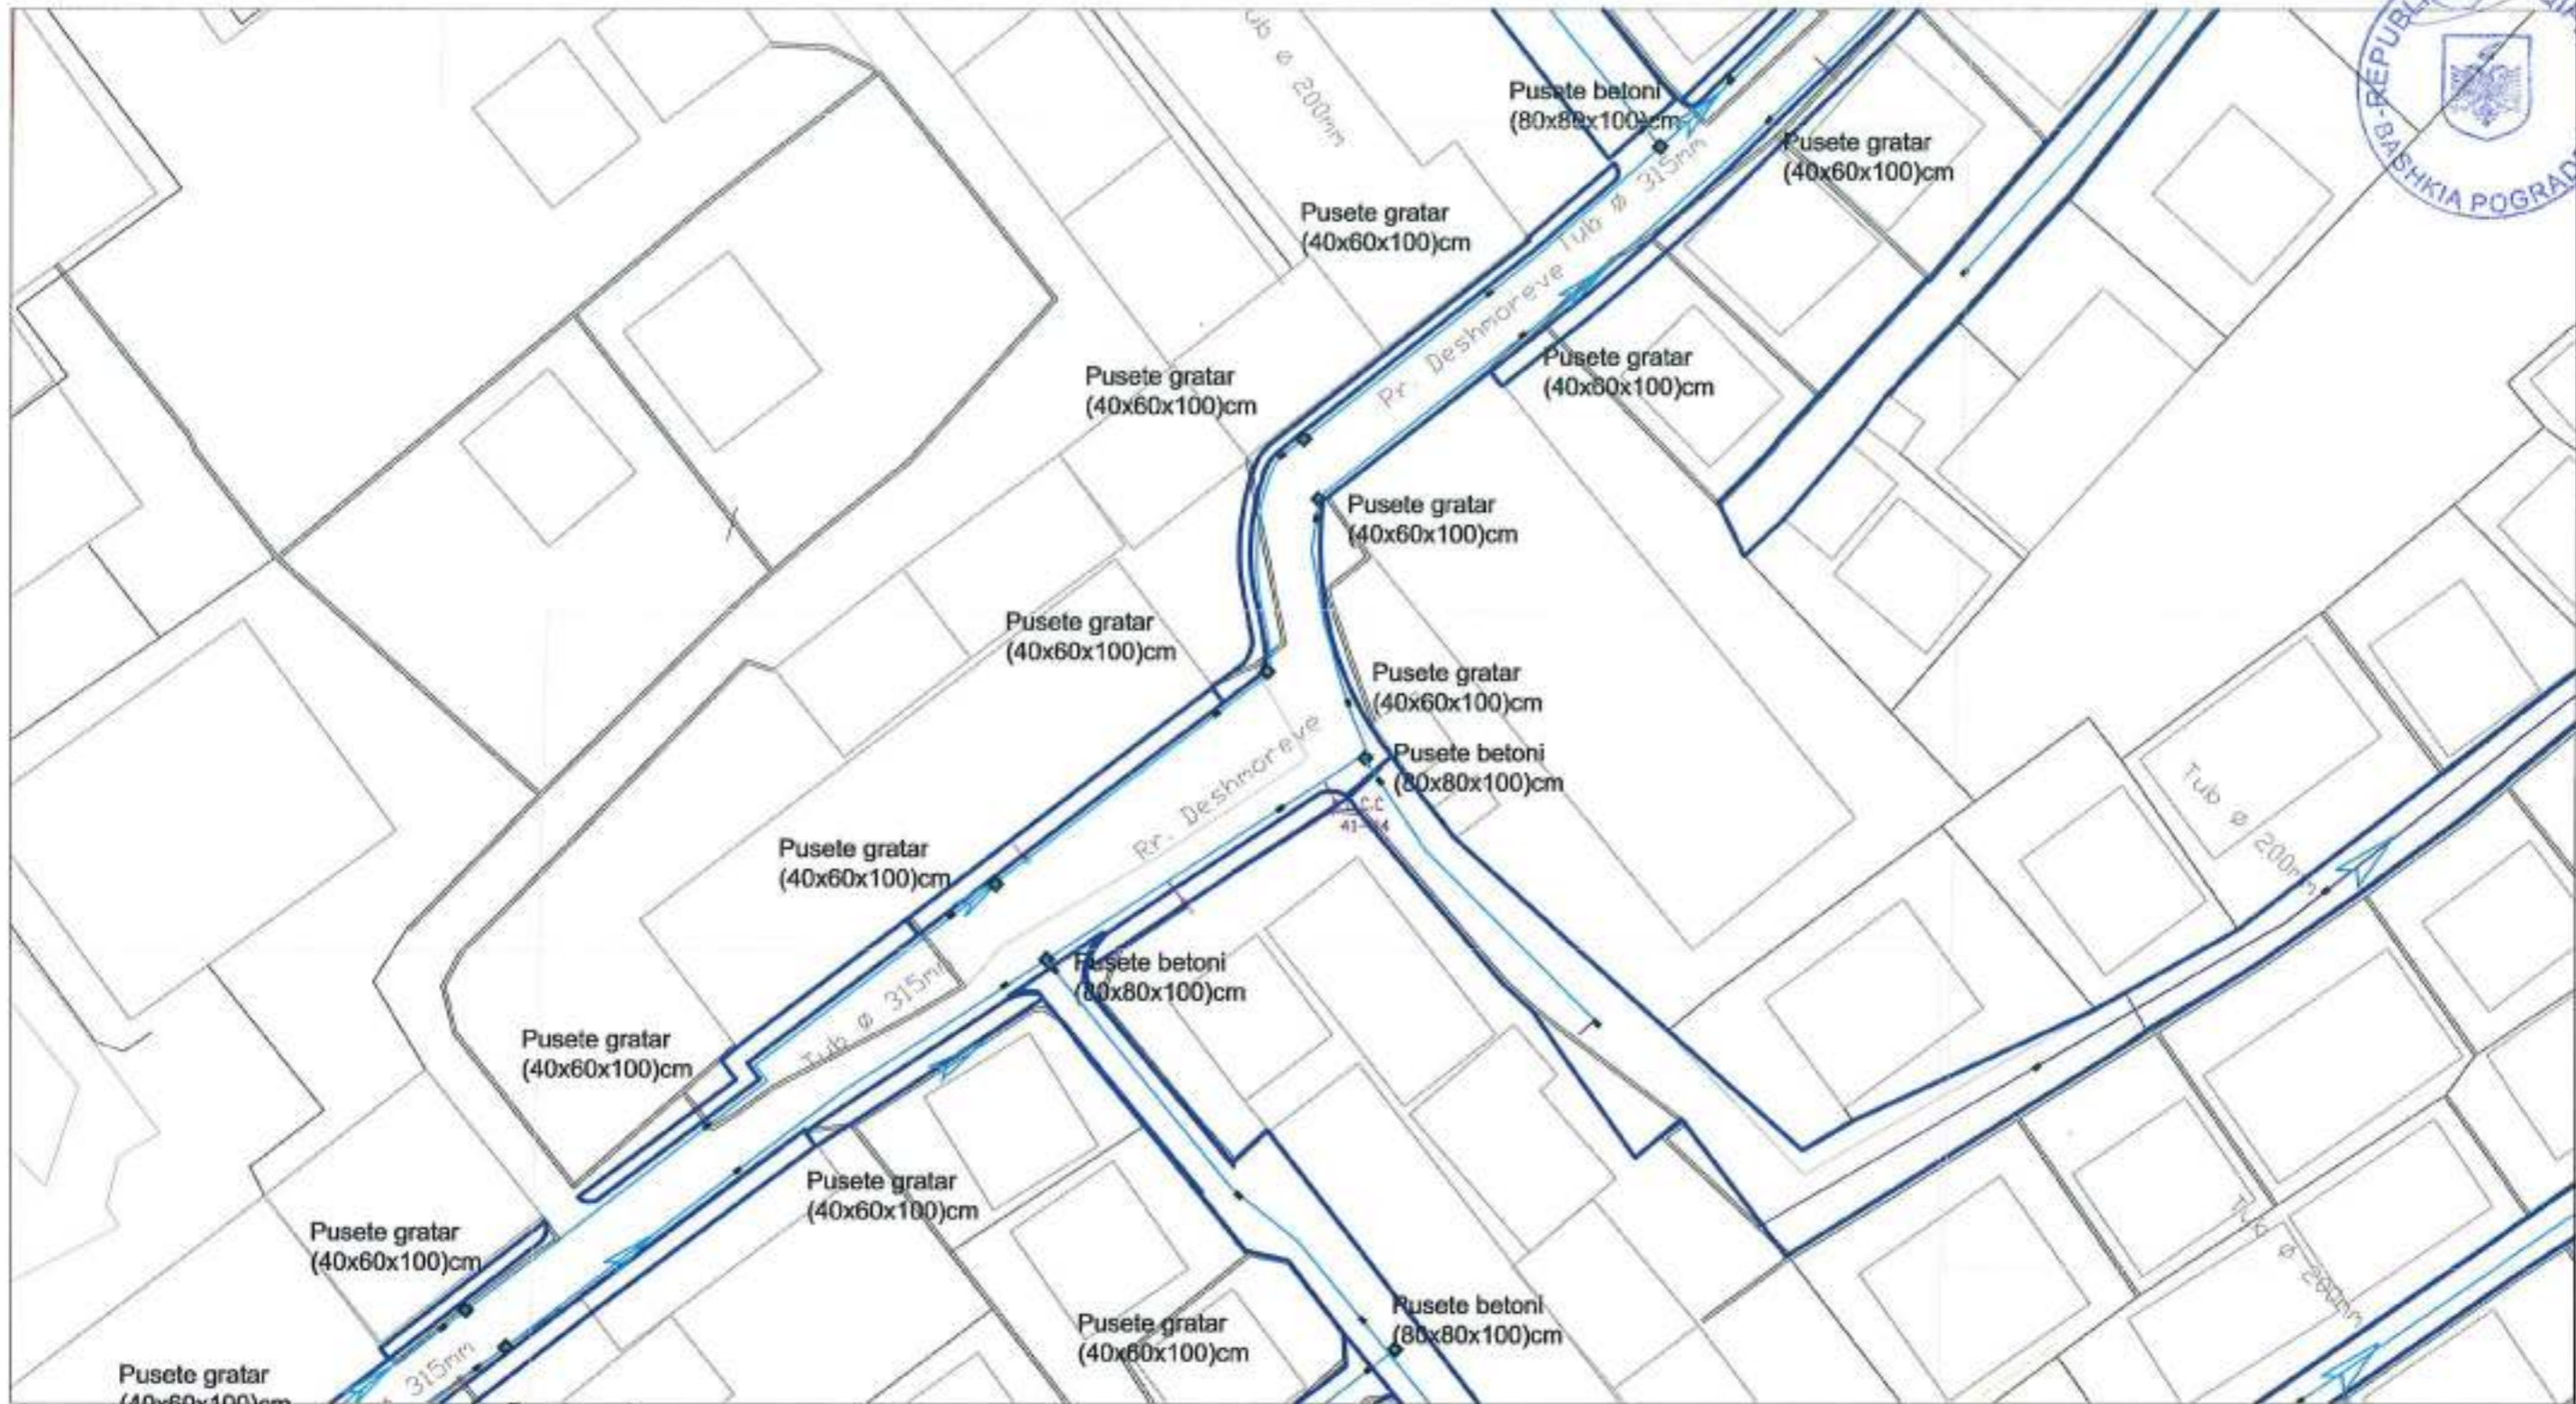


**SISTEMIMI I ZONES SE FERMES**


PLANIMETRIA E SHESHIT TE NDERTIMIT fragment 3

PROJEKT I KANALIZIMIT TE UJRAVETE BARDHA SHKALLA 1: 500

BASHKIA POGRADEC Drejtoria e Planifikimit e Kontrollit te Zhvillimit te Territorit Sektor / projekteve te infrastruktures e planifikimit vendor Drejtor Ing. Besmira NIKO	Emri i objektit:	SISTEMIMI I ZONES SE "FERMES"	
	Emertimi i Notes:	PLANIMETRIA E PROJEKTIT UB fragment 3	
Ing. ndertimi	Majlinda KUQO	 nr. i fotos UB- 3	shkalla 1: 500
Arkitekt	Veselina GUSHO		



MIRATOHET  
KRYETARI I BASHKISE  
EDUART KAPRI

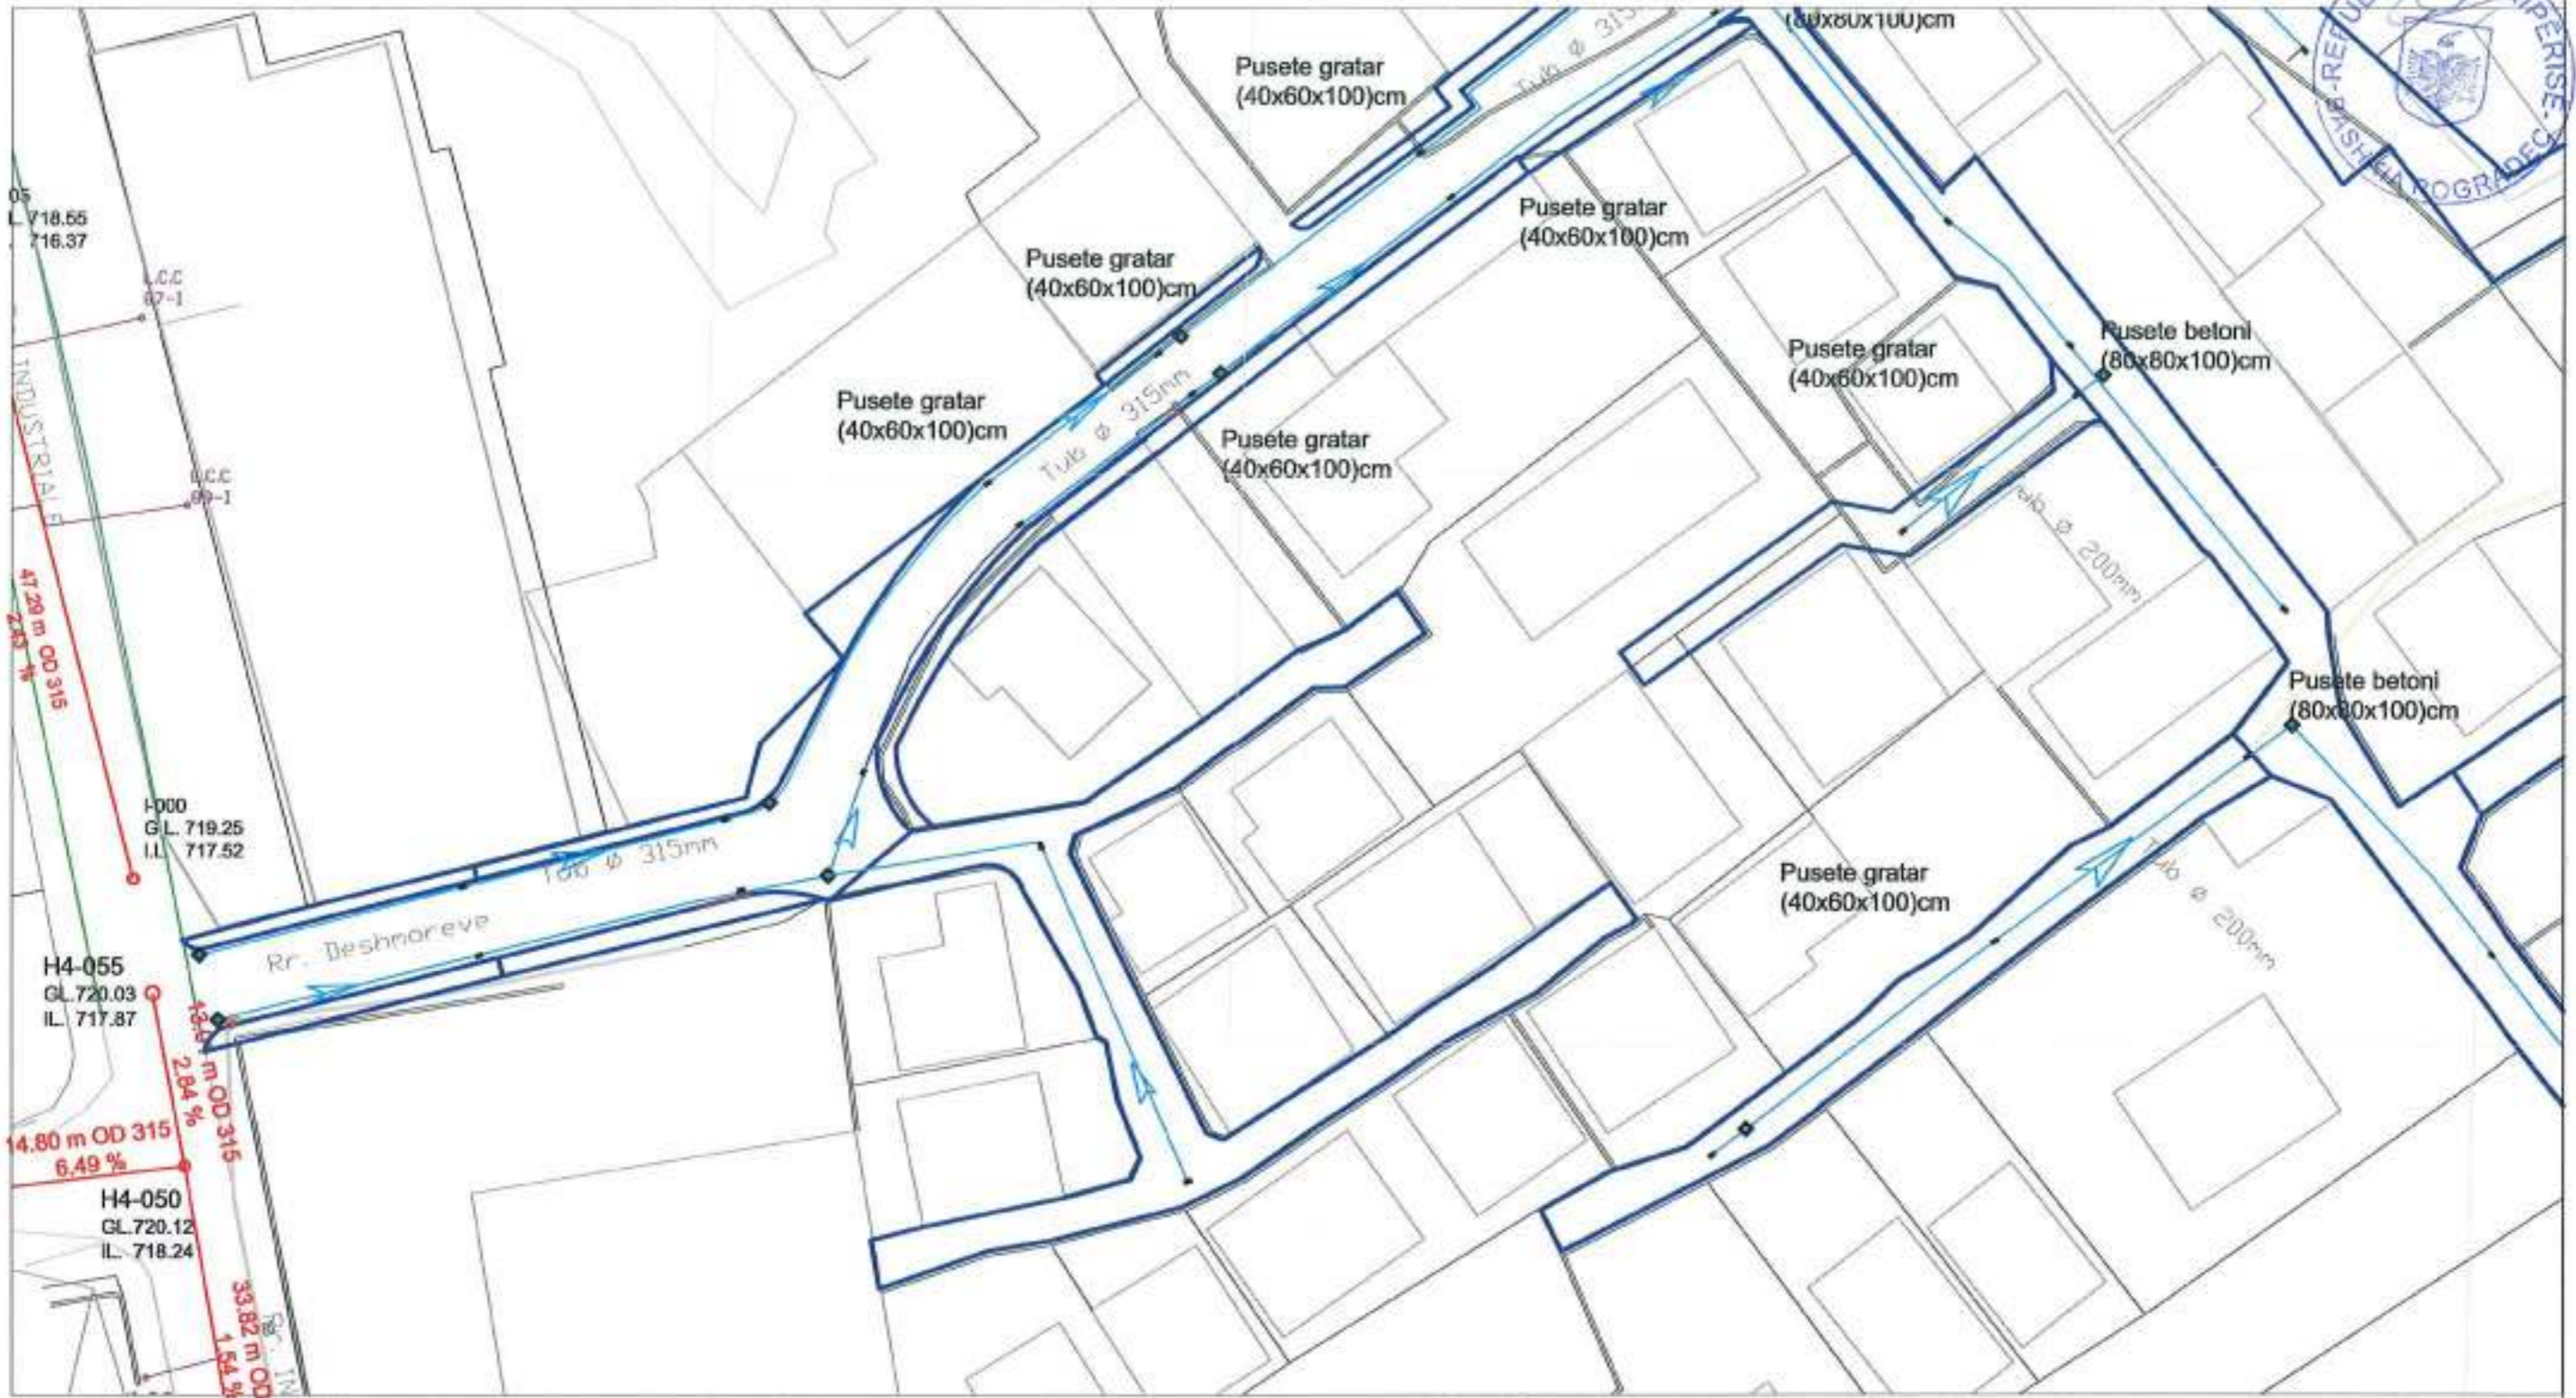

SISTEMIMI I ZONES SE FERMES

PLANIMETRIA E SHESHIT TE NDERTIMIT fragment 4

PROJEKT I KANALIZIMIT TE UJRAVETE BARDHA SHKALLA 1: 500

BASHKIA POGRADEC Drejtoria e Planifikimit e Kontrollit te Zhvillimit te Territorit Sektor i projekteve te infrastruktures e planifikimit vendor Drejtor <i>ing. Besmira NIKO</i>	Emri i objektit:	SISTEMIMI I ZONES SE "FERMES"		
	Emertimi i files:	PLANIMETRIA E PROJEKTIT UB fragment 4		
Ing. ndertimi	Majlinda KUQO	<i>[Signature]</i>	shkalla 1: 500	
Arkitekt	Vesolina GUSHO			
			nr. i files UB: 4	


PRODUCED BY AN AUTODESK EDUCATIONAL PRODUCT

PRODUCED BY AN AUTODESK EDUCATIONAL PRODUCT



MIRATOHET  
KRYETARI I BASHKISE  
EDUART KAPRI

H3-005  
GL/02.81  
IL 698.72

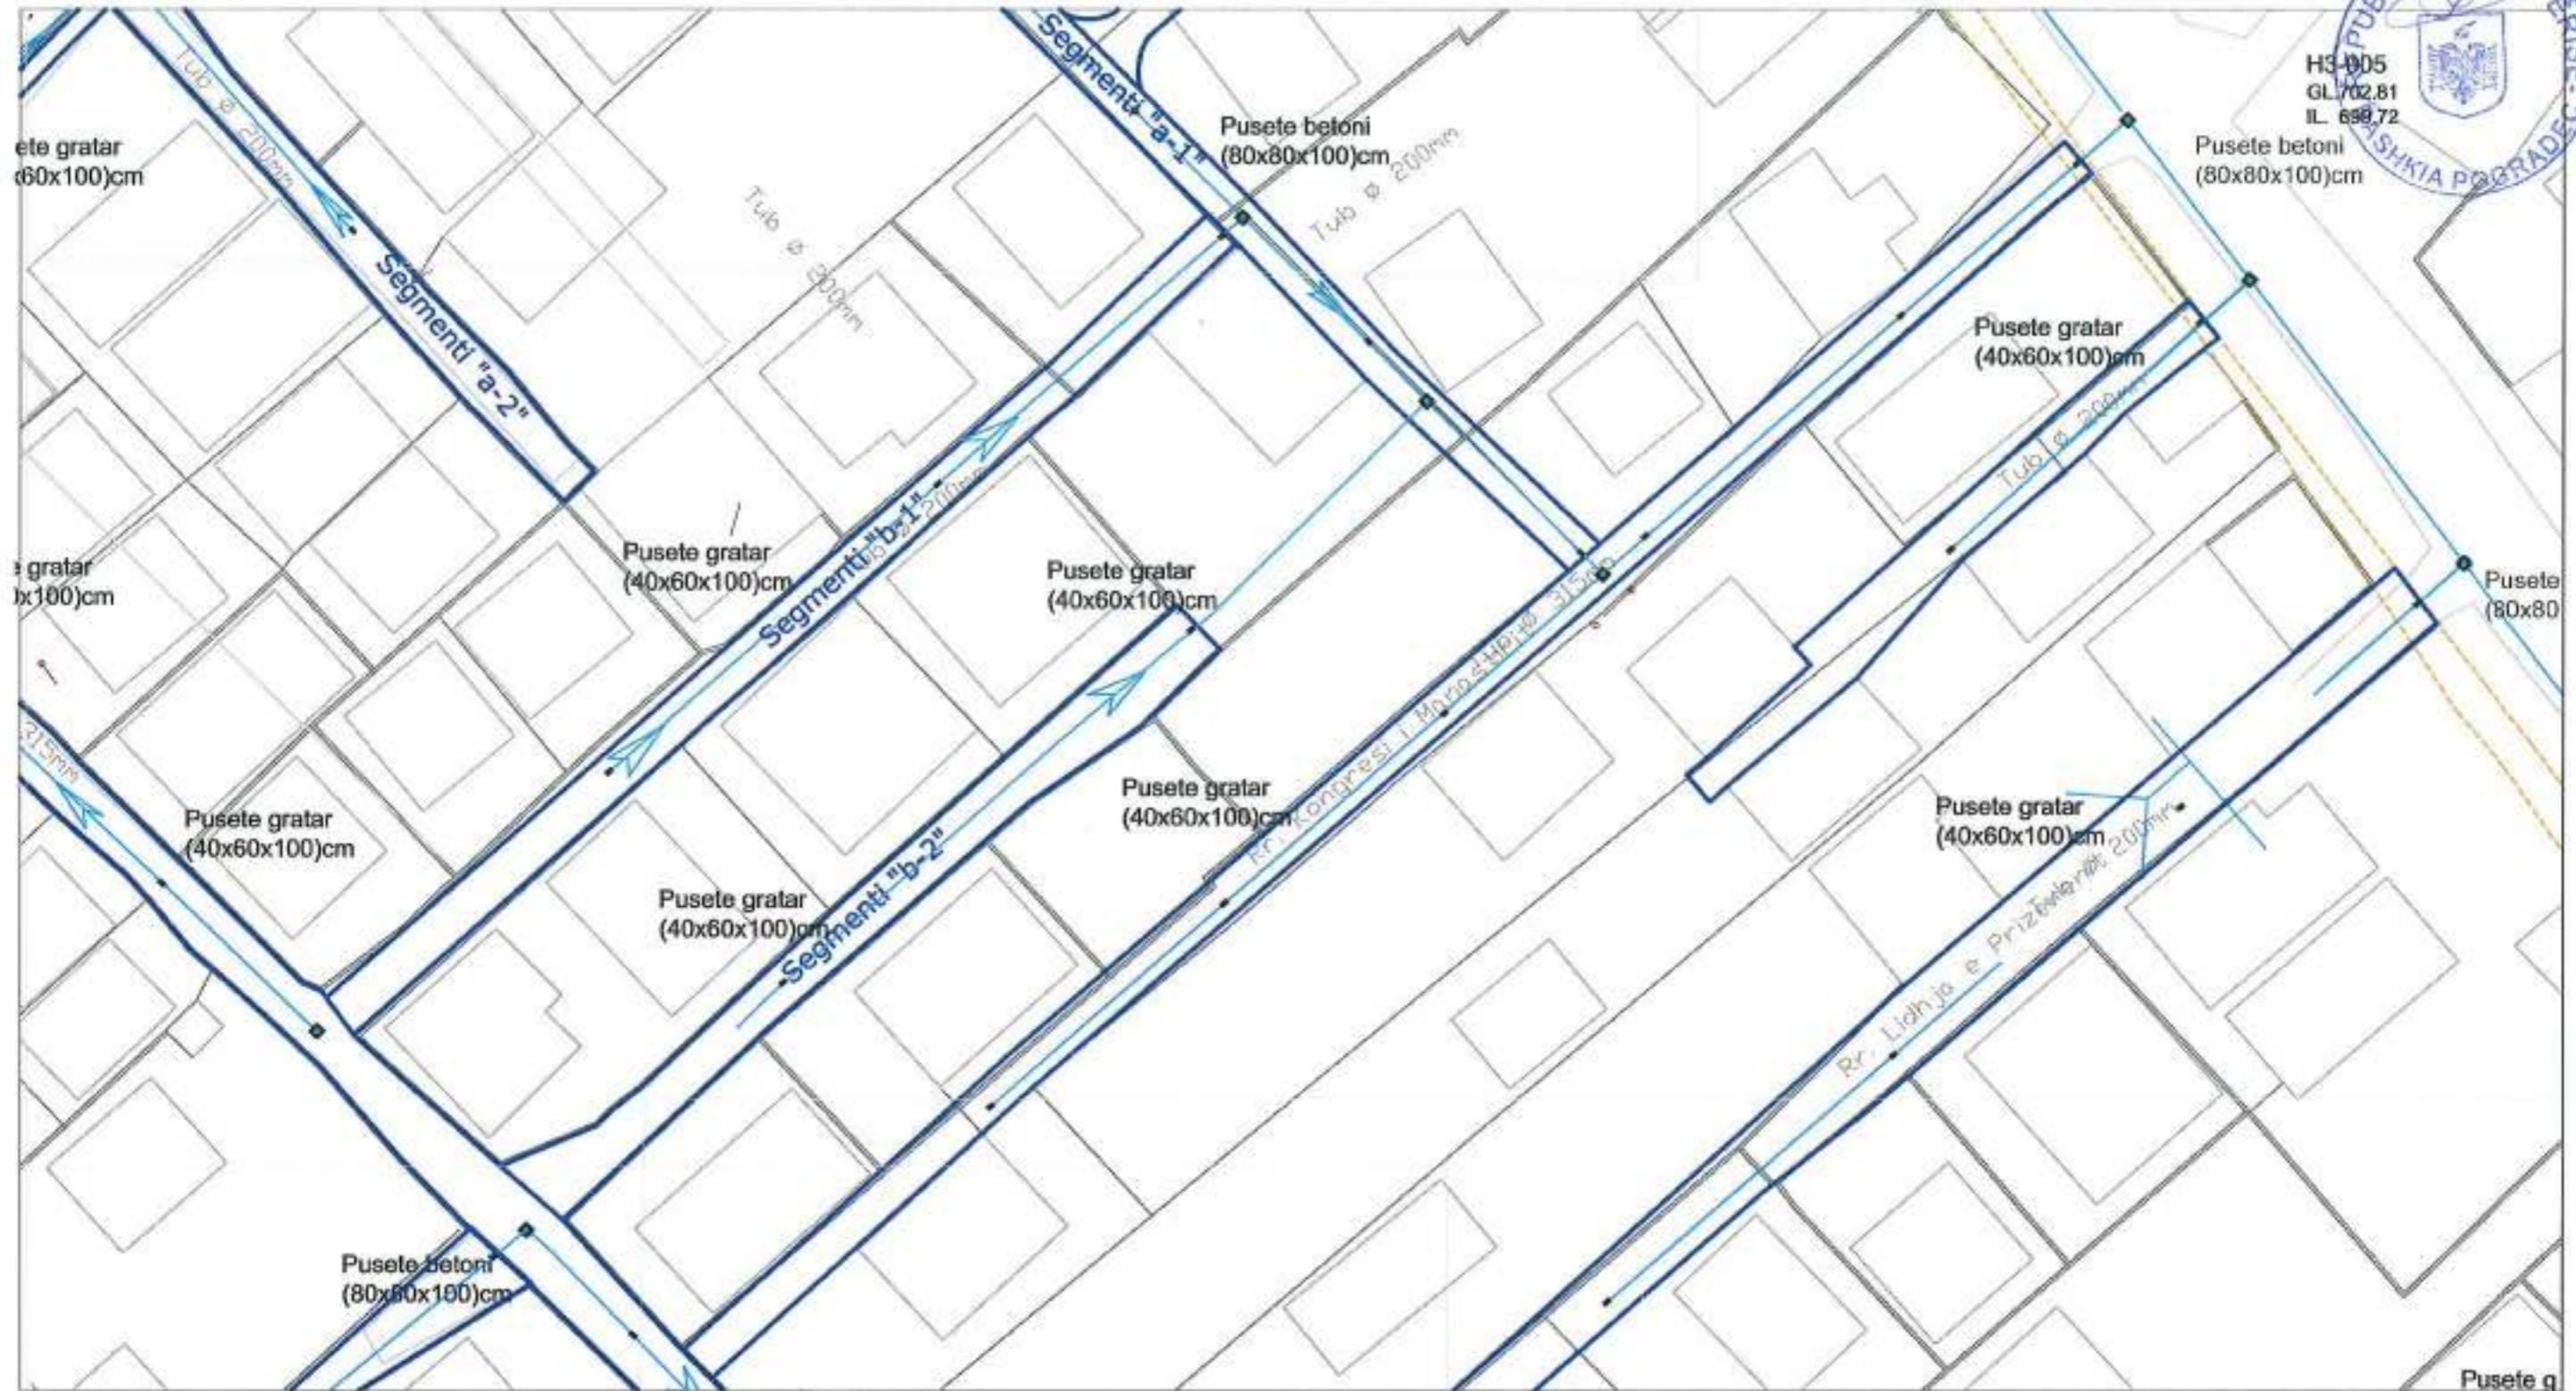

SISTEMIMI I ZONES SE FERMES

PLANIMETRIA E SHESHIT TE NDERTIMIT fragment 5

PROJEKT I KANALIZIMIT TE UJRAVETE BARDHA SHKALLA 1: 500


BASHKIA POGRADEC Drejtoria e Planifikimit e Kontrollit te Zhvillimit te Territorit Sektori i projekteve te infrastruktures e planifikimit vendor Drejtor ing. Besmira NIKO	Emri i objektit:	SISTEMIMI I ZONES SE "FERMES"	
	Emertimi i Botes:	PLANIMETRIA E PROJEKTIT UB fragment 5	
	Ing. ndertimi:	Majlinda KUQO	
	Arkitekt:	Veselina GUSHO	
		shkalla	1: 500
		nr i Botes	UB- 5

PRODUCED BY AN AUTODESK EDUCATIONAL PRODUCT

PRODUCED BY AN AUTODESK EDUCATIONAL PRODUCT



MIRATOHET  
KRYETARI I BASHKISE  
EDUART KAPRI

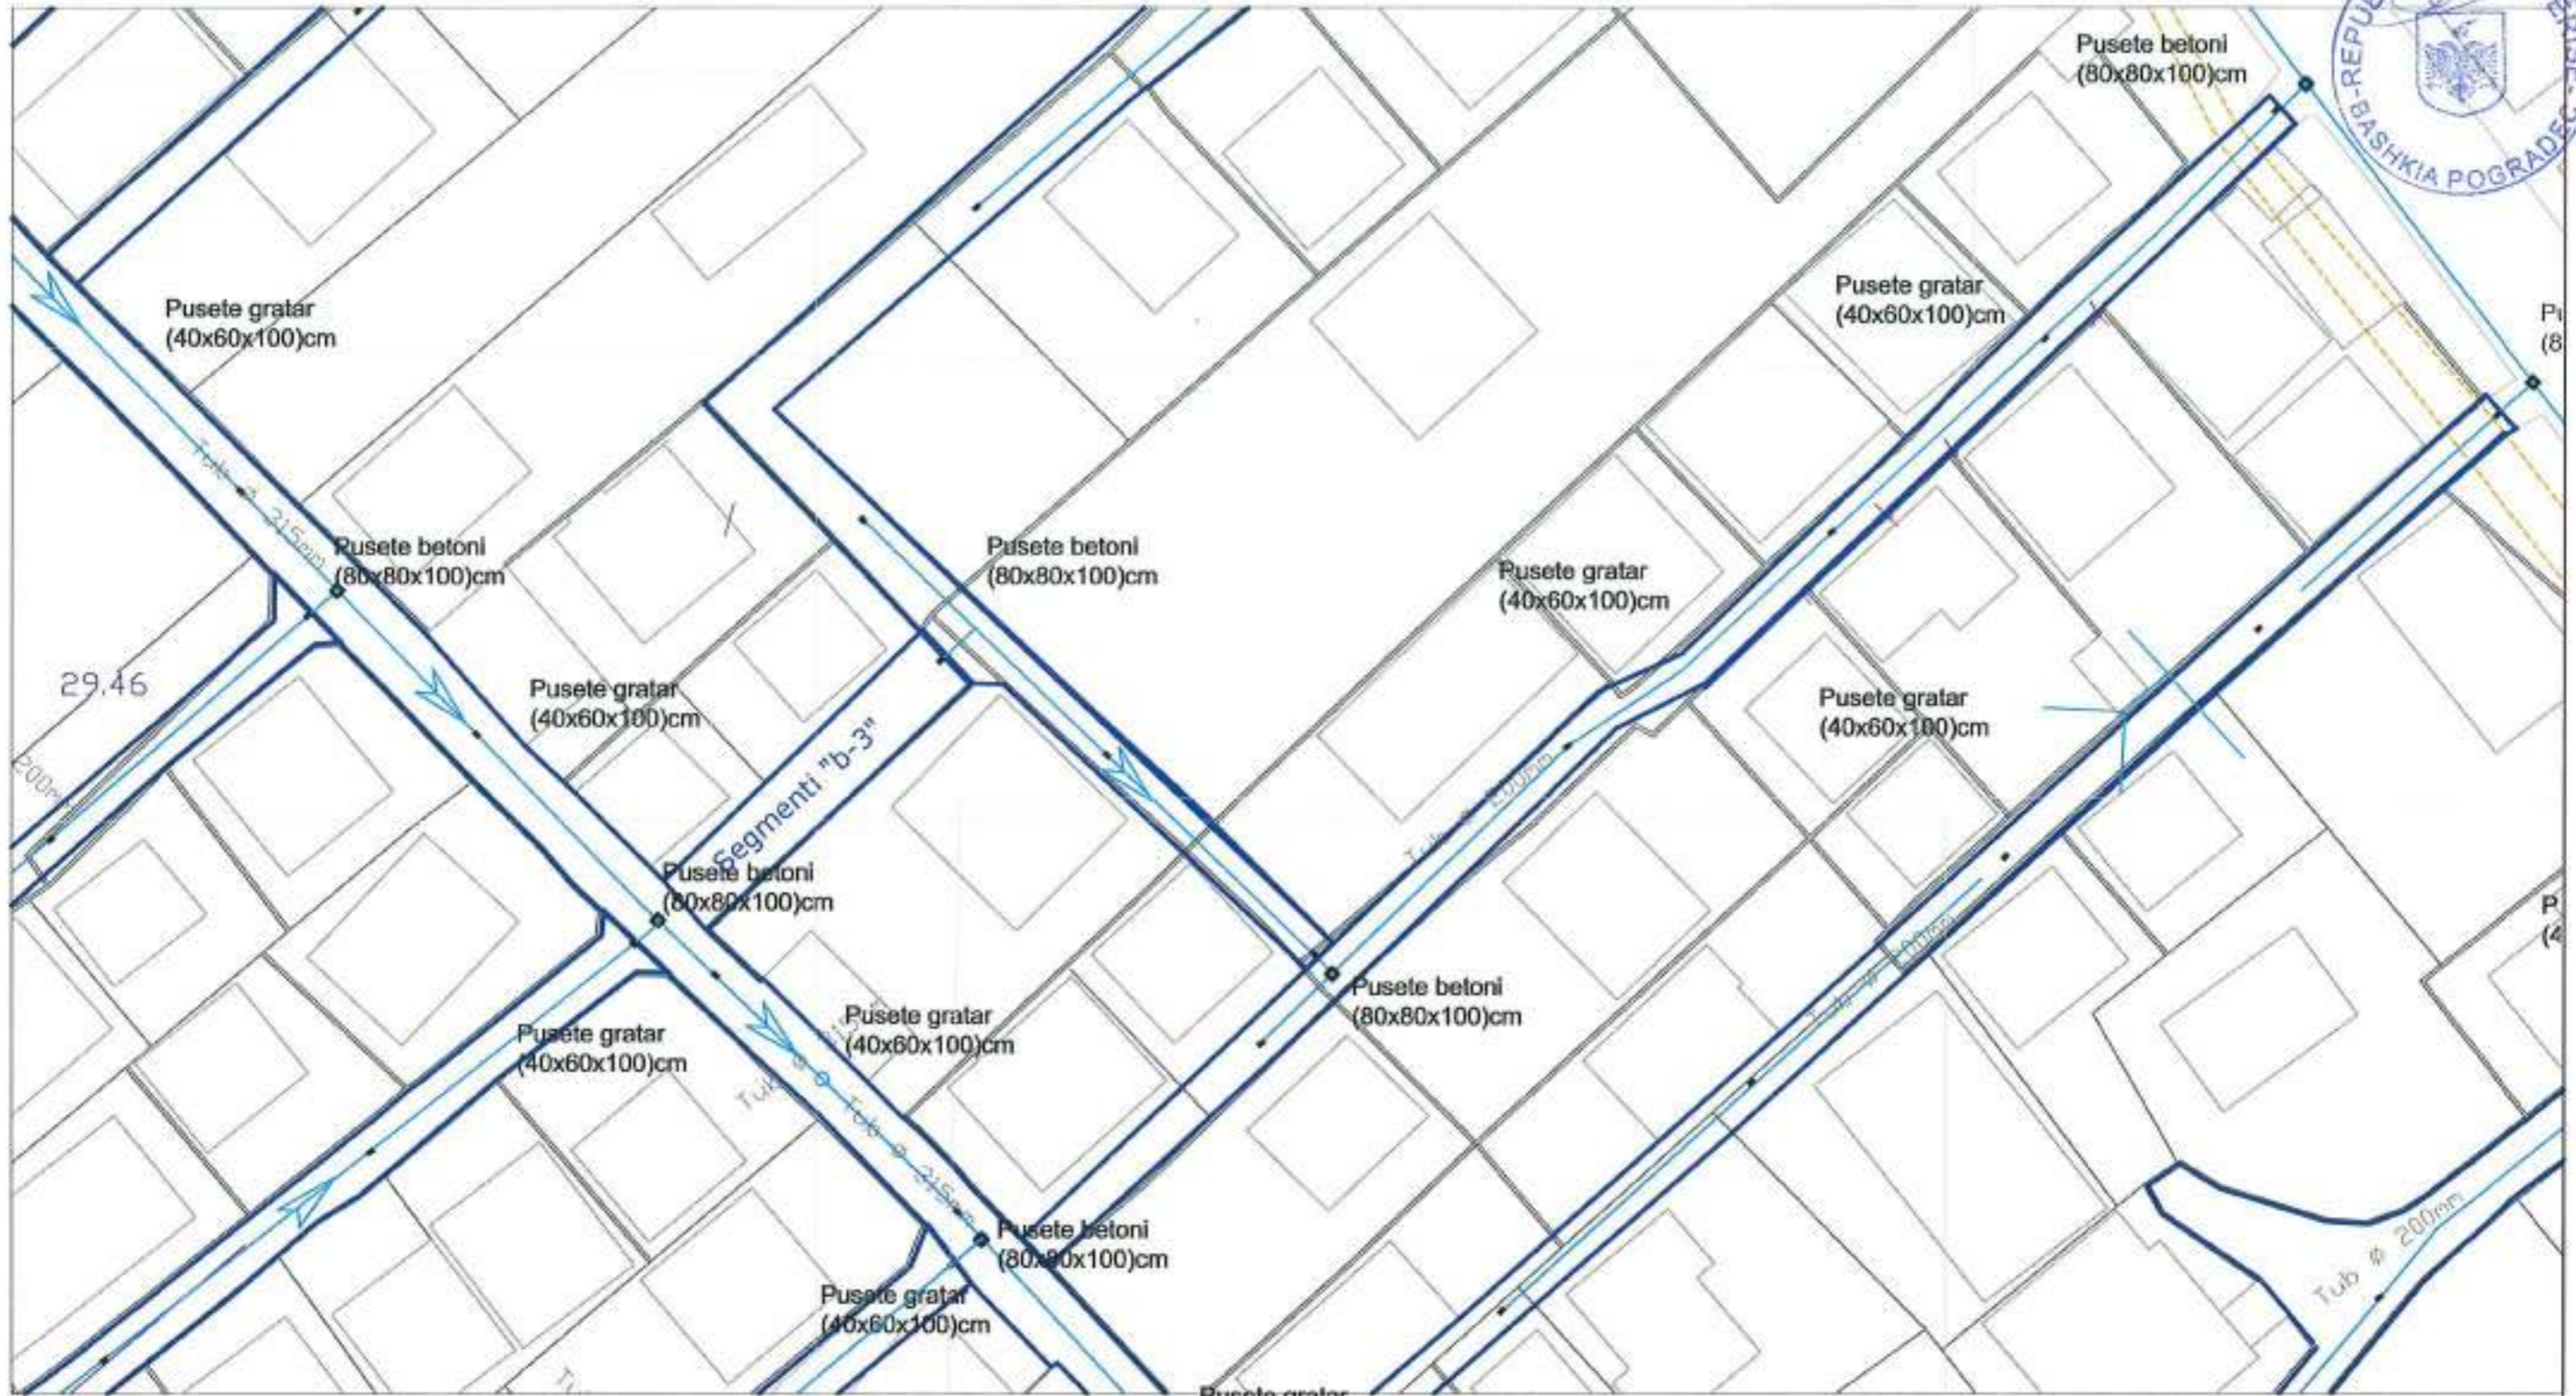

SISTEMIMI I ZONES SE FERMES


PLANIMETRIA E SHESHIT TE NDERTIMIT fragment 6

PROJEKT I KANALIZIMIT TE UJRAVETE BARDHA SHKALLA 1: 500

BASHKIA POGRADEC Drejtorja e Planifikimit e Kontrollit te Zhvillimit te Territorit Sektor i projekteve te infrastruktures e planifikimit vendor	Emri i objektit:	SISTEMIMI I ZONES SE "FERMES"		
	Emertimi i files:	PLANIMETRIA E PROJEKTIT UB fragment 6		
Drejtor ing. Besmira NJKO	Ing. ndertimi	Majlinda KUQO	<i>[Signature]</i>	shkalla 1: 500
	Arkitekt	Veselina GUSHO	<i>[Signature]</i>	nr / files UB- 6



MIRATOHET  
KRYETARI I BASHKISE  
EDUART KAPRI

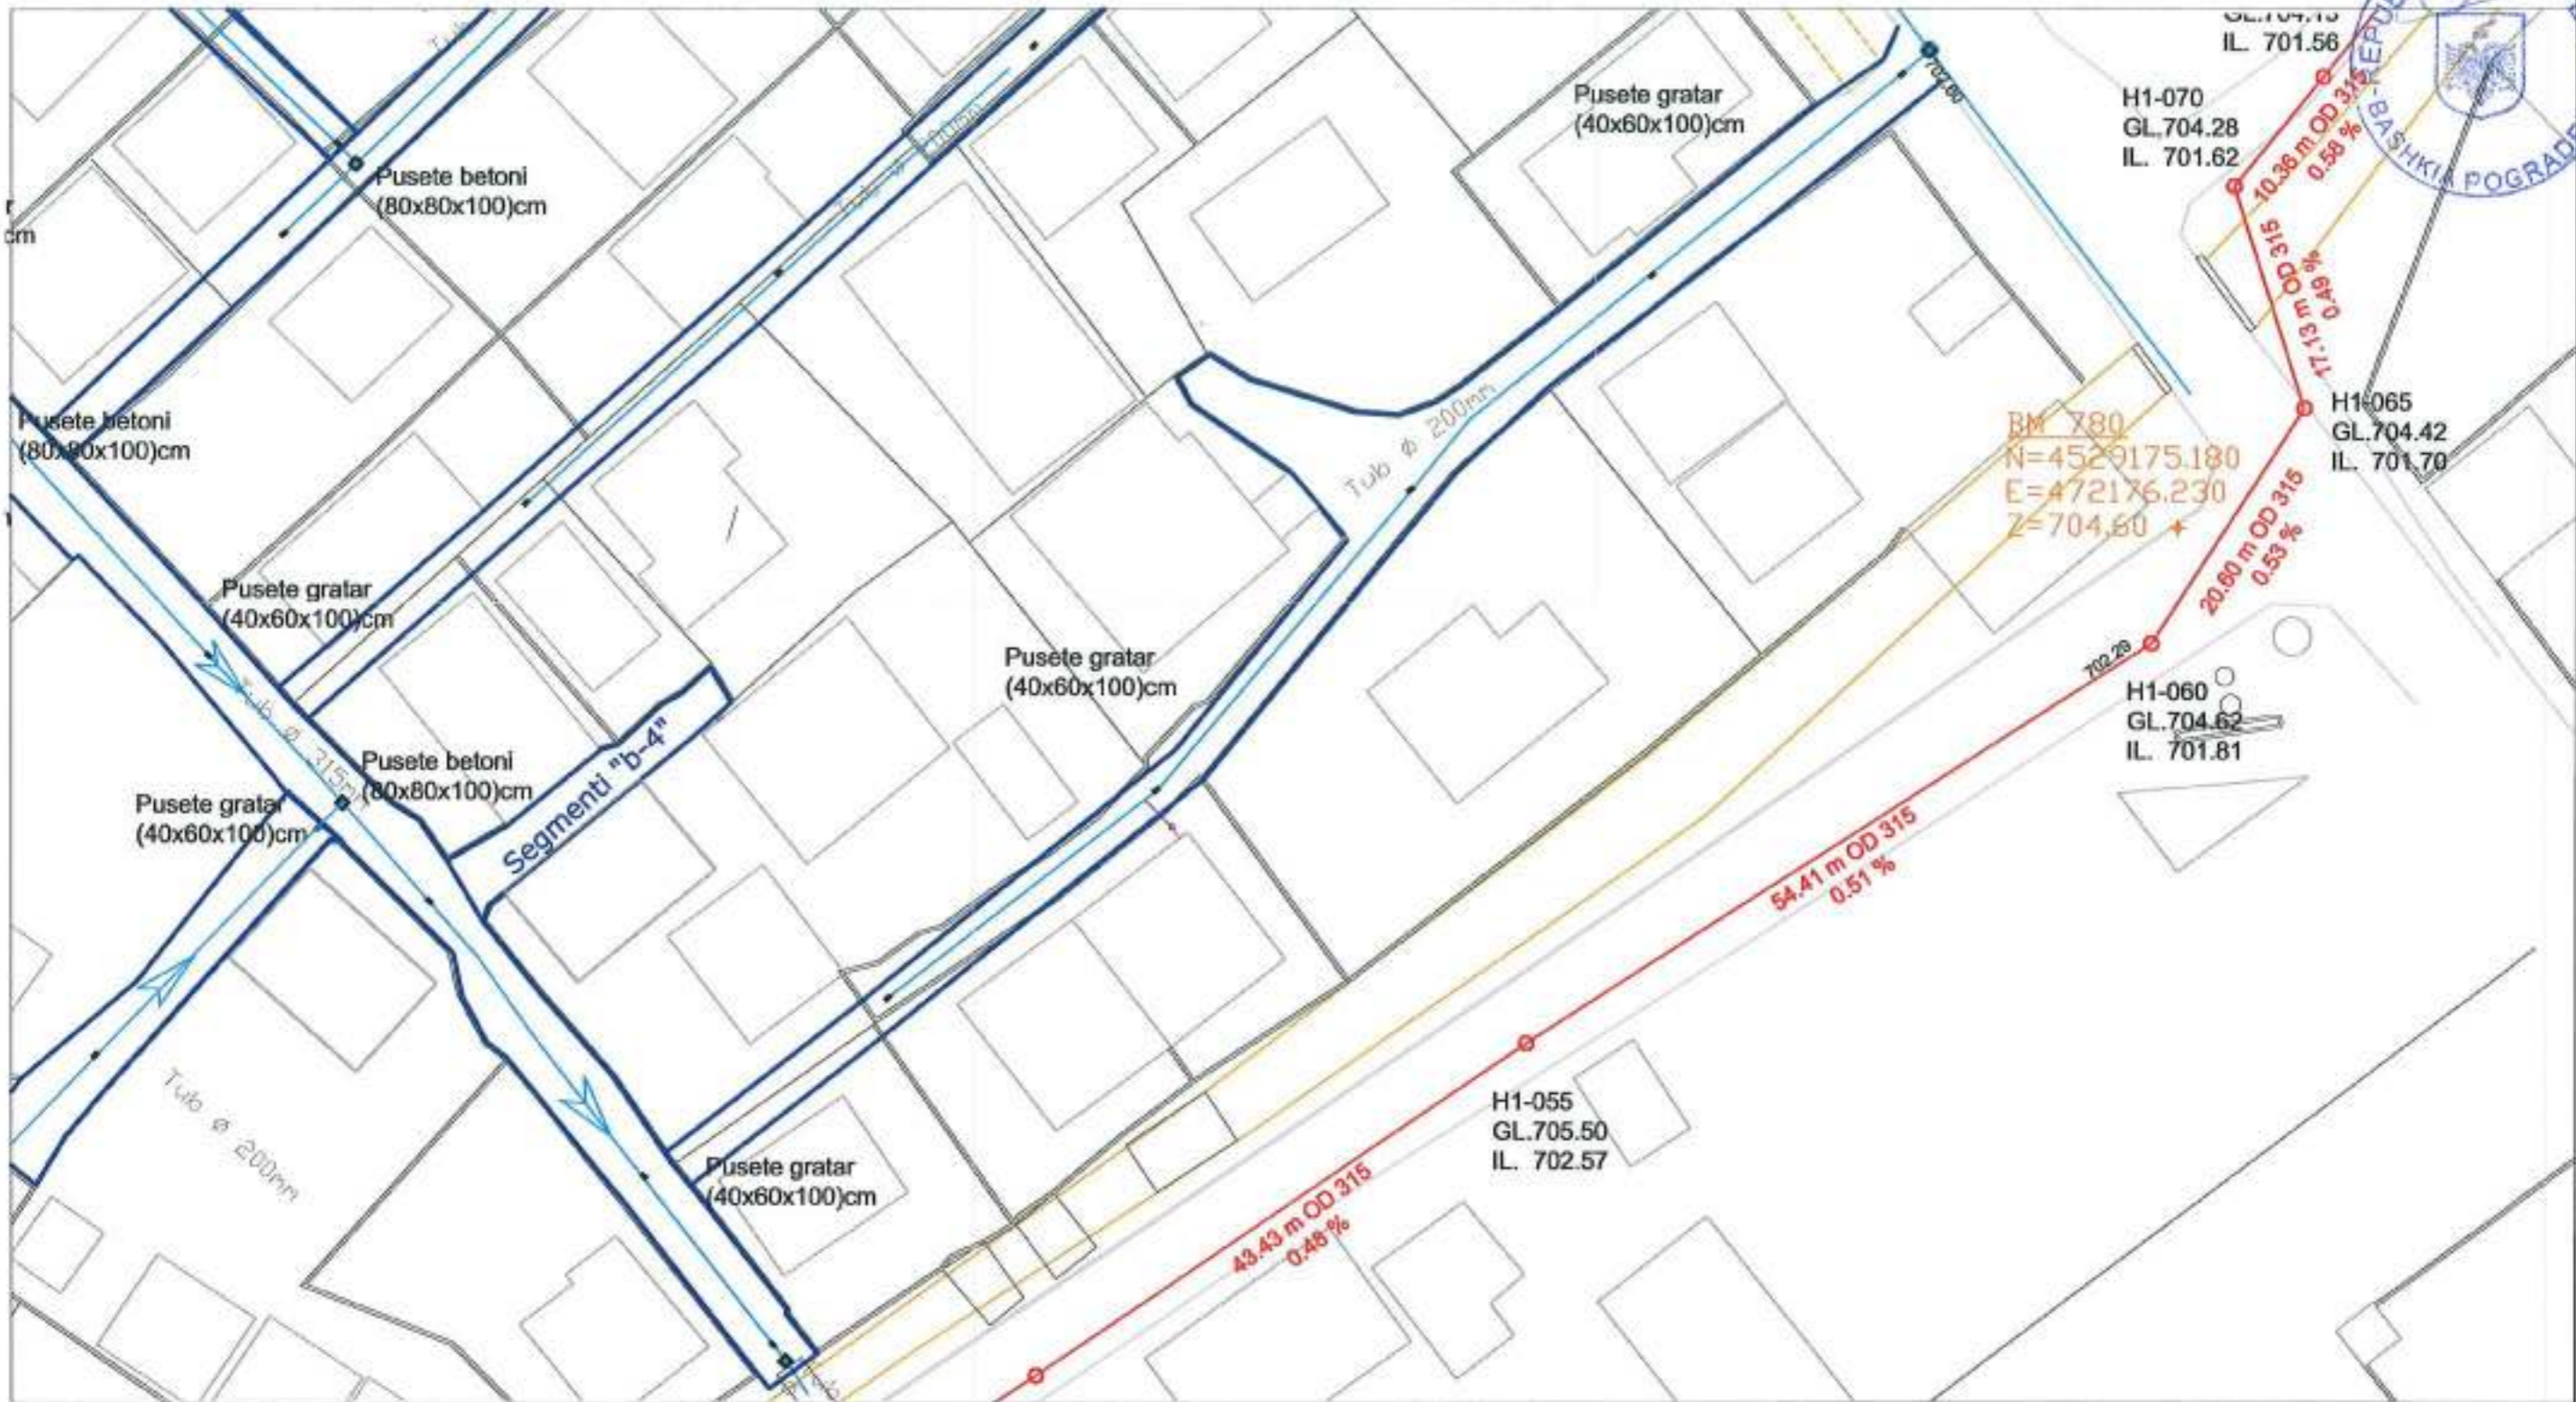

SISTEMIMI I ZONES SE FERMES

PLANIMETRIA E SHESHIT TE NDERTIMIT fragment 7

PROJEKT I KANALIZIMIT TE UJRAVETE BARDHA SHKALLA 1: 500

BASHKIA POGRADEC Drejtoria e Planifikimit e Kontrollit te Zhvillimit te Territorit Sektor i projekteve te infrastrukturave e planifikimit vendor		Emri i objektit: SISTEMIMI I ZONES SE "FERMES"	
Drejtor ing. Besmira NIKO		Emortimi / Notes: PLANIMETRIA E PROJEKTIT UB fragment 7	
Ing. ndertimi	Majlinda KUQO	[Signature]	shkala 1: 500
Arkitekt	Veselina GUSHO		
			nr. i fletes UB- 7

PRODUCED BY AN AUTODESK EDUCATIONAL PRODUCT

PRODUCED BY AN AUTODESK EDUCATIONAL PRODUCT



MIRATOHET  
KRYETARI I BASHKISE  
EDUART KAPRI



SISTEMIMI I ZONES SE FERMES

PLANIMETRIA E SHESHIT TE NDERTIMIT fragment 8

PROJEKT I KANALIZIMIT TE UJRAVETE BARDHA SHKALLA 1: 500

BASHKIA POGRADEC  
Drejtoria e Planifikimit e Kontrollit  
te Zhvillimit te Territorit  
Sektor i projekteve te infrastruktures  
e planifikimit vendor  
Drejtor ing. Besmira NIKO


Emri i objektit:	SISTEMIMI I ZONES SE "FERMES"		
Emertimi / files:	PLANIMETRIA E PROJEKTTIT UB fragment 8		
Ing. ndertimi	Majlinda KUQO	<i>[Signature]</i>	shkalla 1: 500
Arkitekt	Vesolina GUSHO	<i>[Signature]</i>	nr. / files UB-8

PRODUCED BY AN AUTODESK EDUCATIONAL PRODUCT

PRODUCED BY AN AUTODESK EDUCATIONAL PRODUCT



MIRATOHET  
KRYETARI I BASHKISE  
EDUART KAPRI

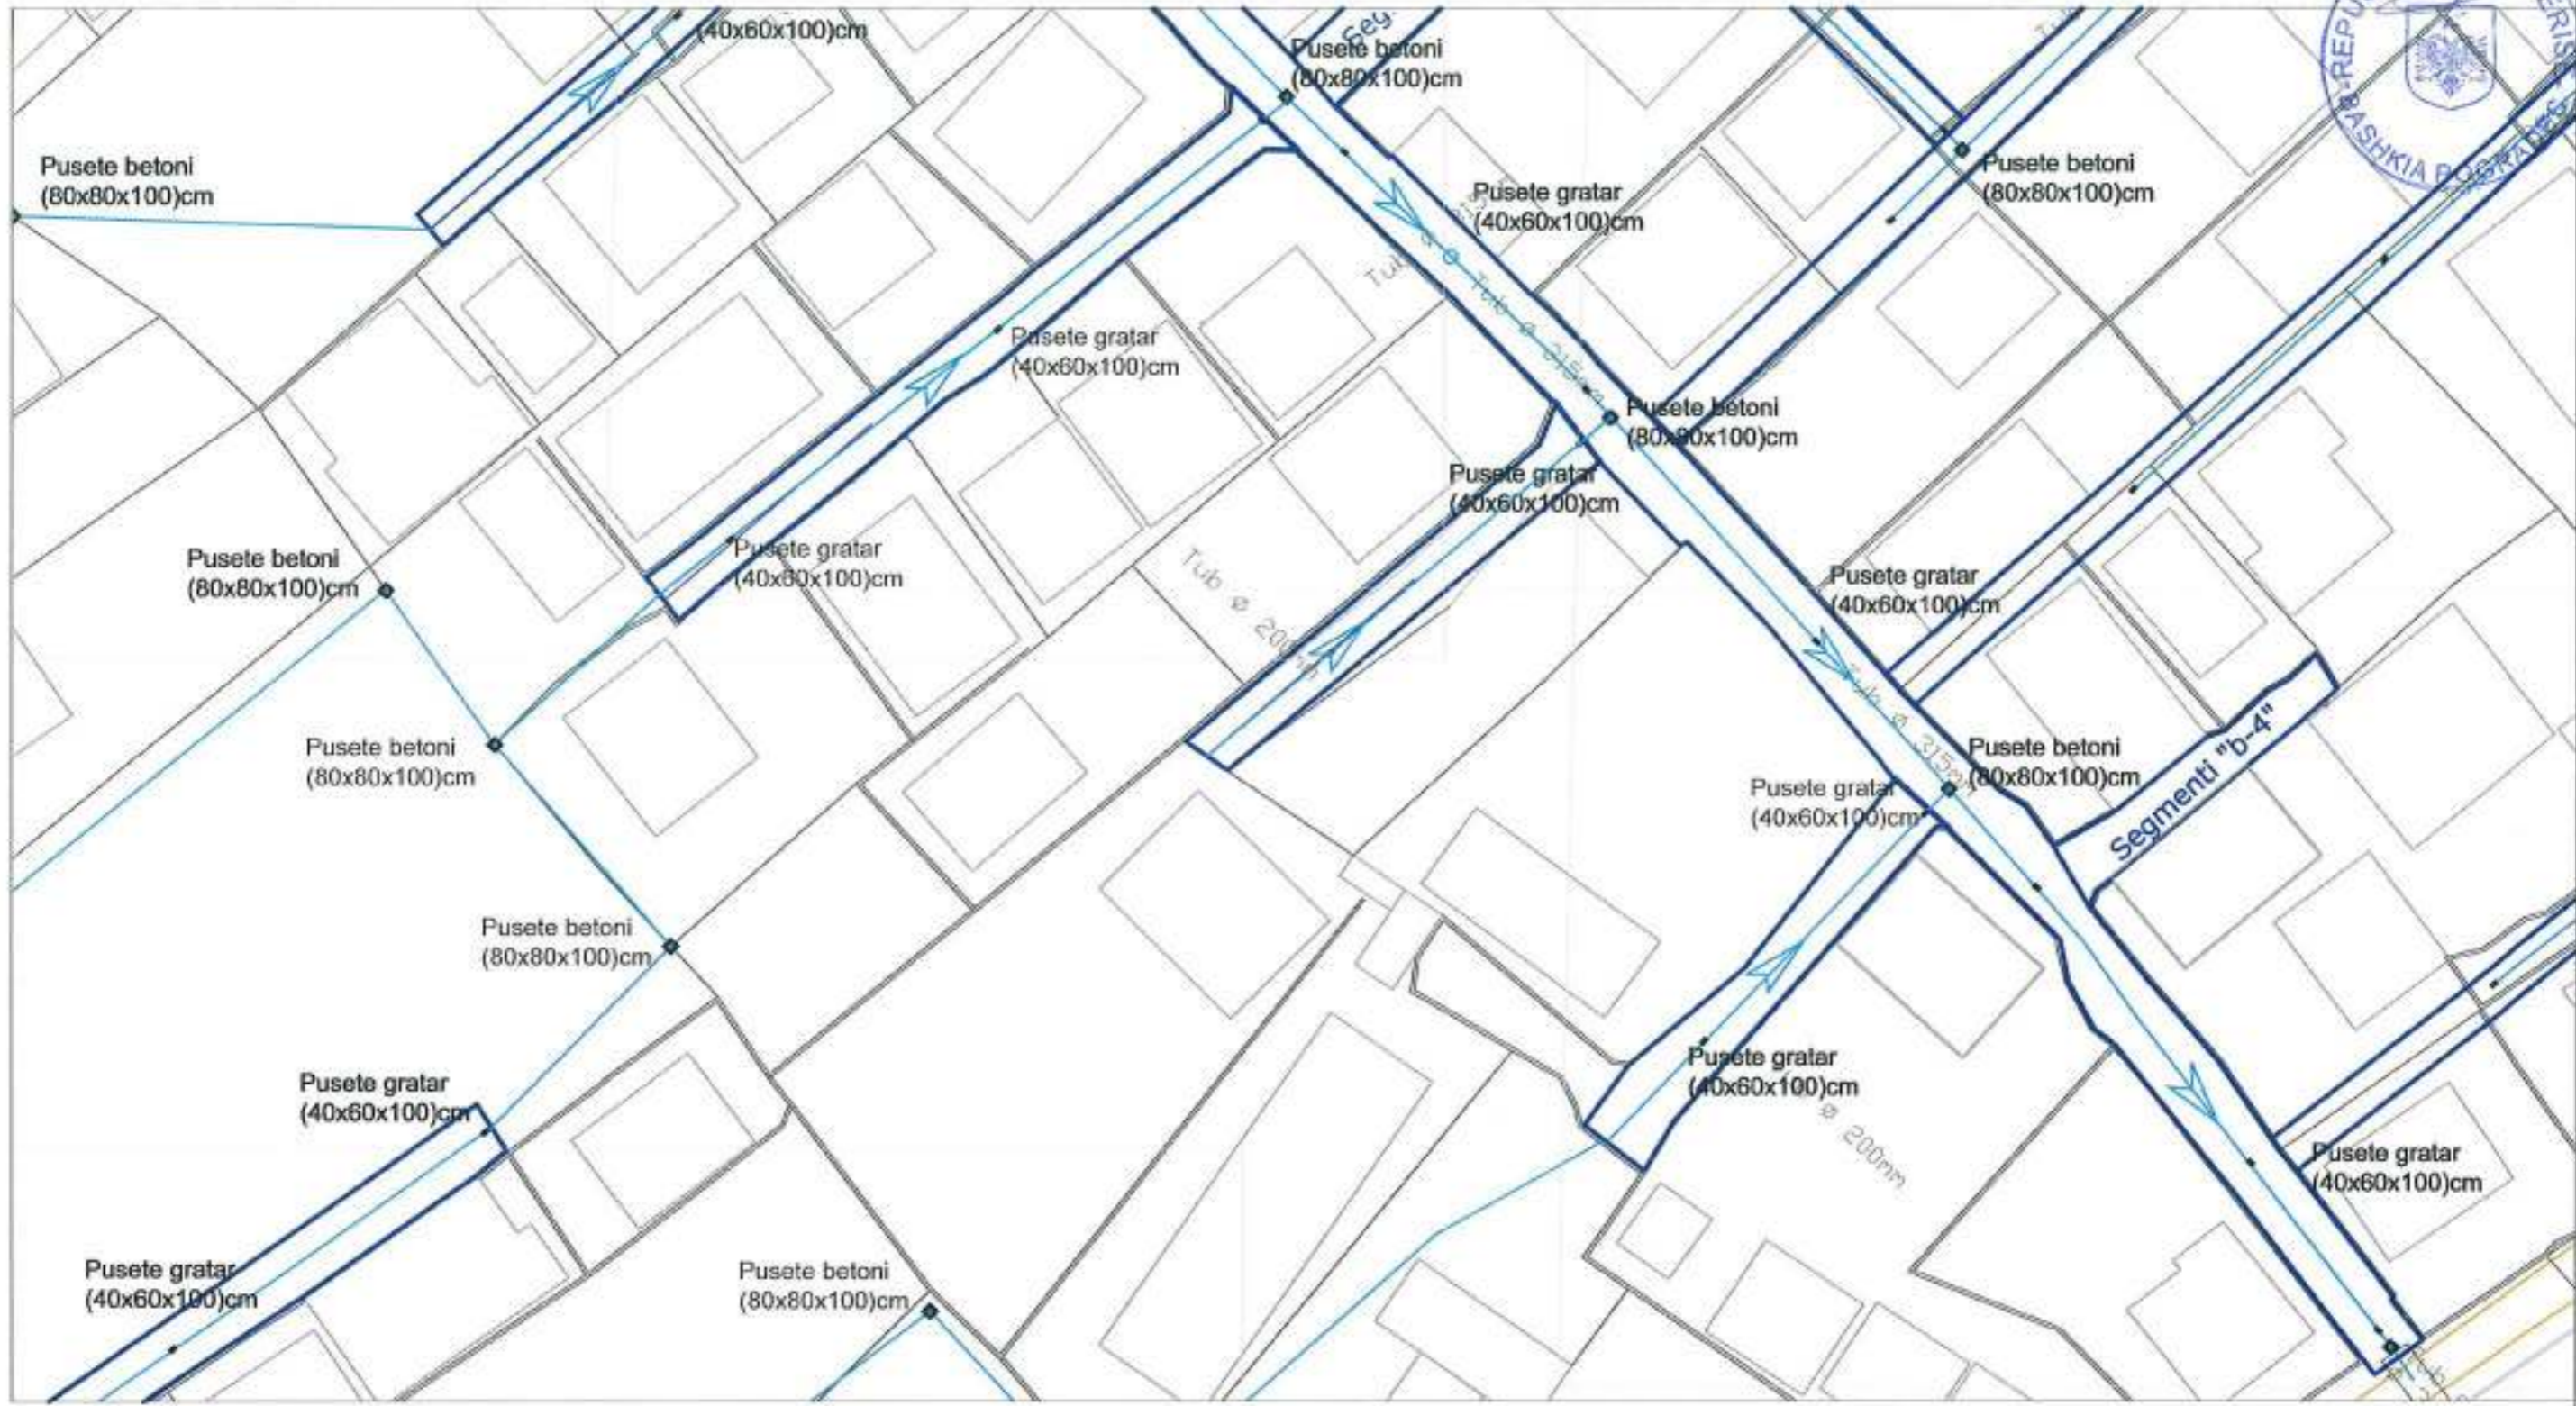

SISTEMIMI I ZONES SE FERMES

PLANIMETRIA E SHESHIT TE NDERTIMIT fragment 9

PROJEKT I KANALIZIMIT TE UJRAVETE BARDHA SHKALLA 1: 500


BASHKIA POGRADEC Drejtoria e Planifikimit e Kontrollit te Zhvillimit te Territorit Sektori i projekteve te infrastruktures e planifikimit vendor Drejtor ing Besmira NIKO	Emri i objektit:	SISTEMIMI I ZONES SE "FERMES"		
	Emertimi i llojes:	PLANIMETRIA E PROJEKTIT UB fragment 9		
	Ing. ndertimi	Majlinda KUQO		shkalla 1: 500
	Arkitekt	Veselina GUSHO		
			nr. i folios UB- 9	

PRODUCED BY AN AUTODESK EDUCATIONAL PRODUCT

PRODUCED BY AN AUTODESK EDUCATIONAL PRODUCT



MIRATOHET  
KRYETARI I BASHKISE  
EDUART KAPRI

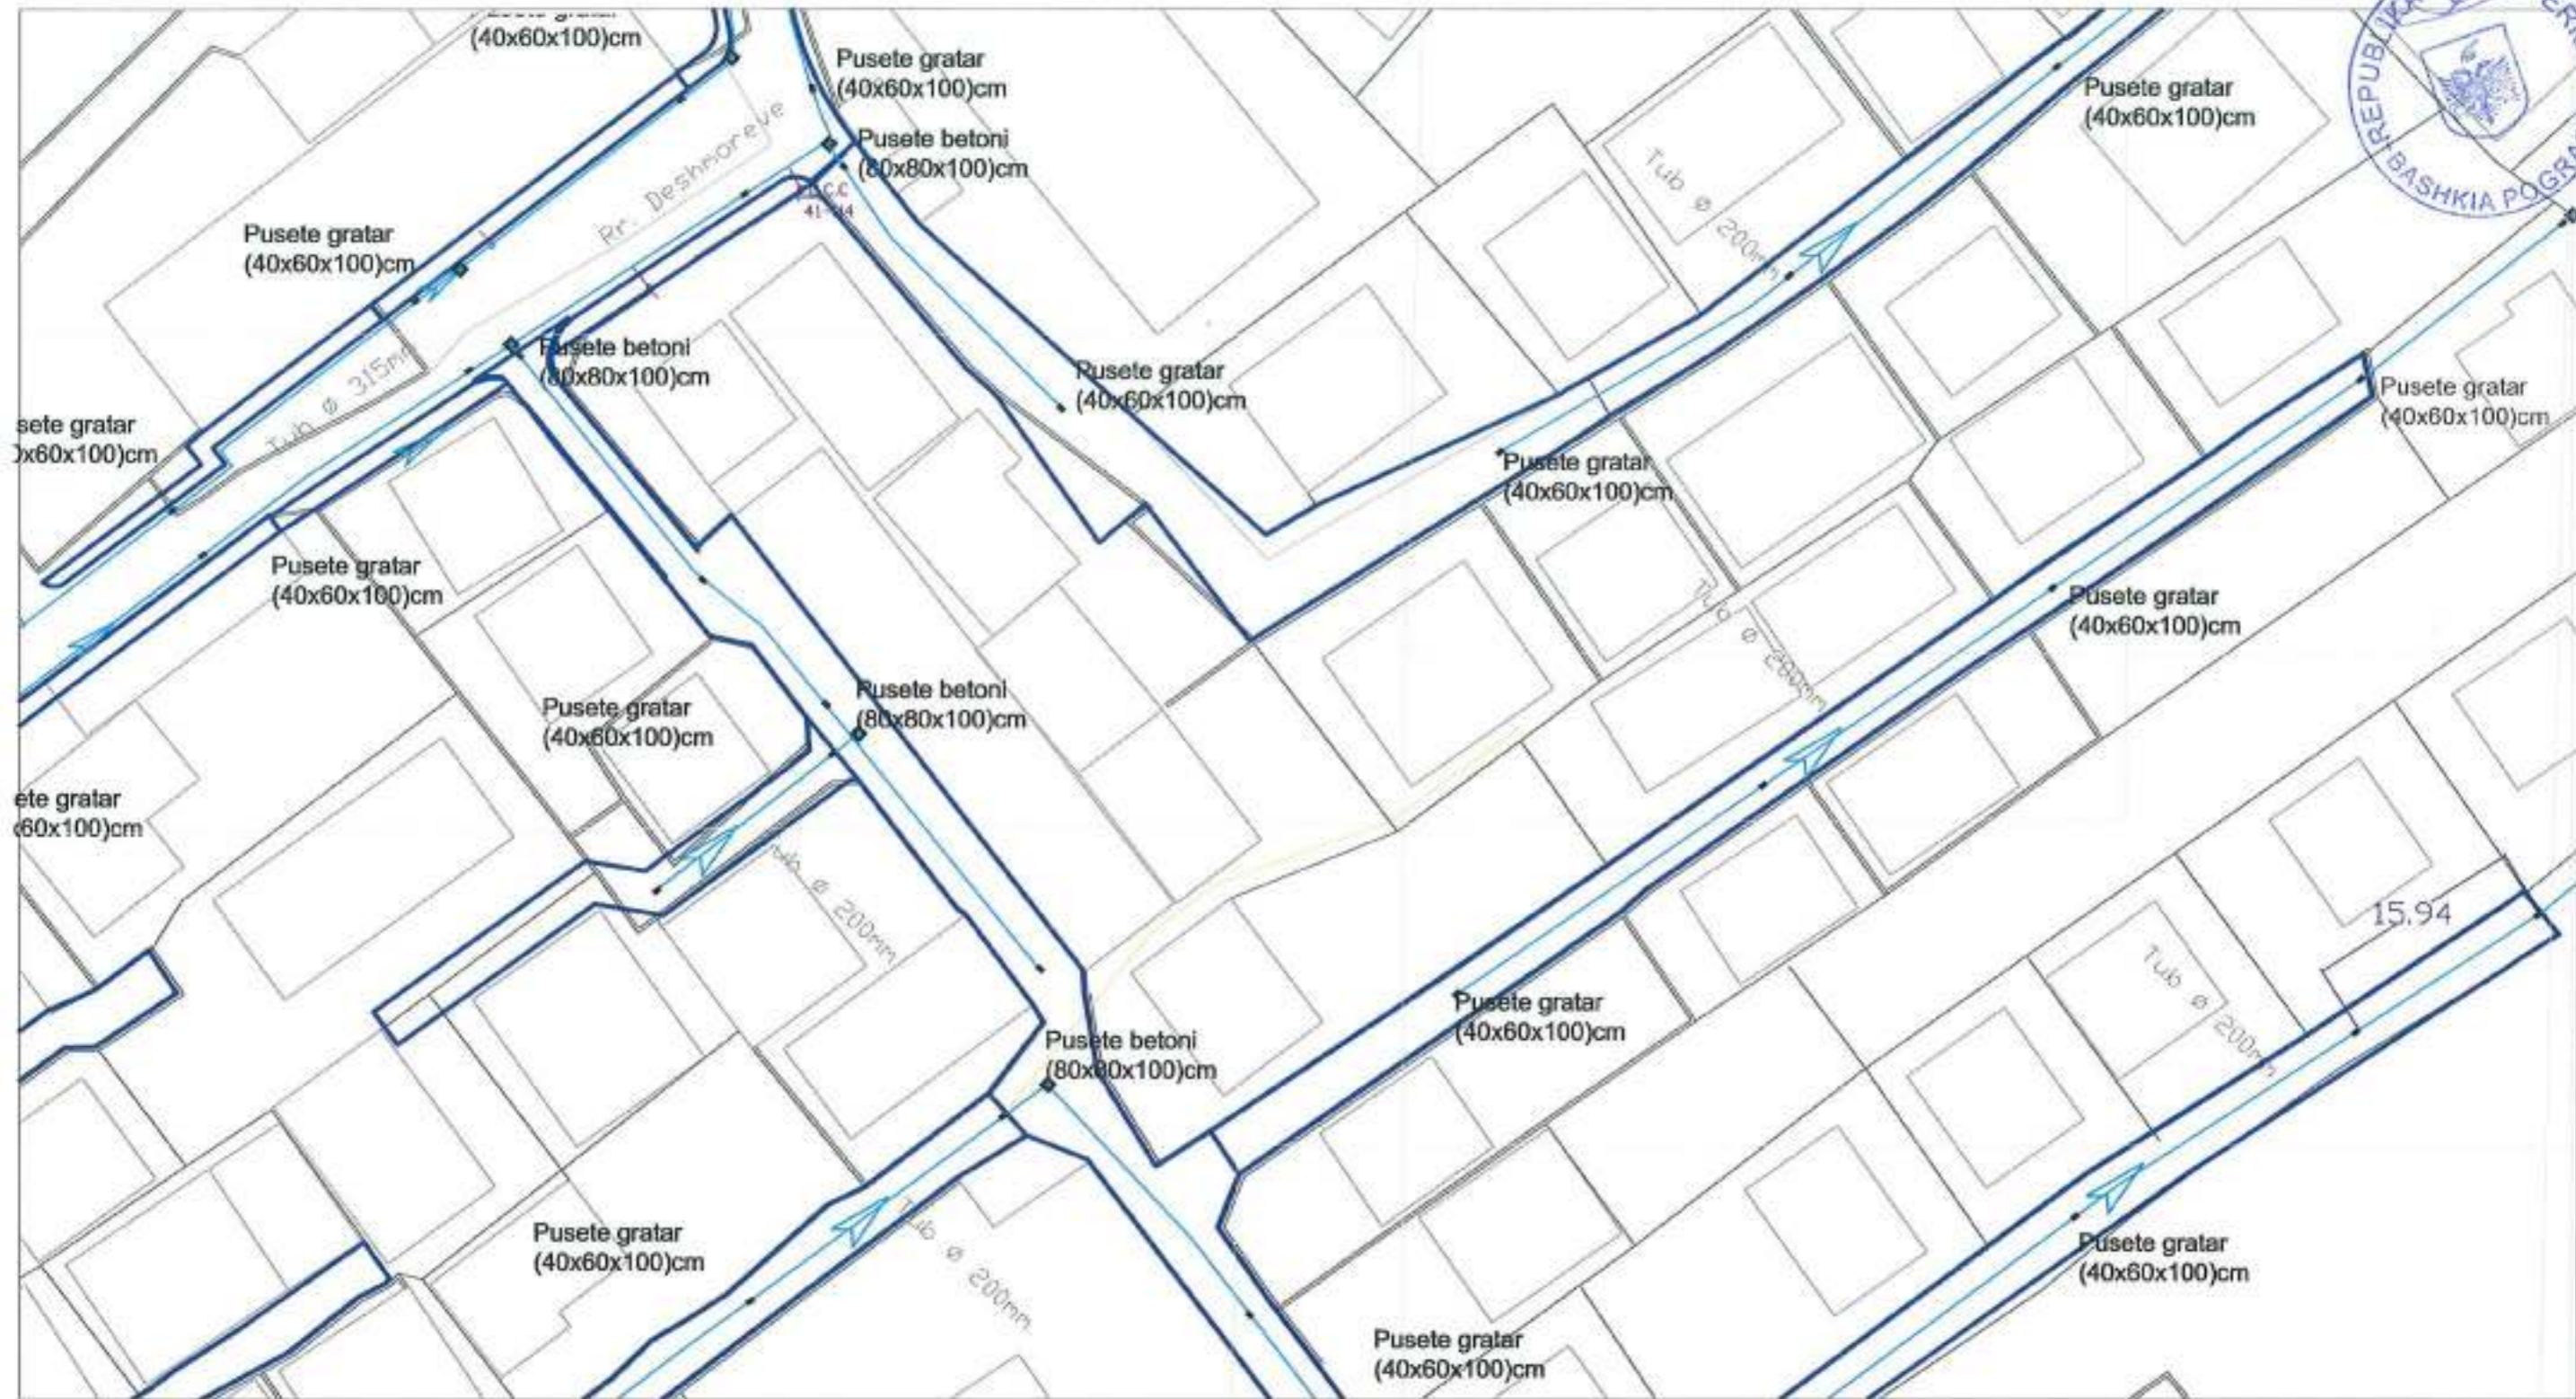

SISTEMIMI I ZONES SE FERMES

PLANIMETRIA E SHESHIT TE NDERTIMIT fragment 10

PROJEKT I KANALIZIMIT TE UJRAVETE BARDHA SHKALLA 1: 500

BASHKIA POGRADEC Drejtoria e Planifikimit e Kontrollit te Zhvillimit te Territorit Sektori i projekteve te infrastruktures e planifikimit vendor Drejtor ing. Besmira NIKO	Emri i objektit:	SISTEMIMI I ZONES SE "FERMES"	
	Emortimi i fletes:	PLANIMETRIA E PROJEKTIT UB fragment 10	
	Ing. ndertimi	Majlinda KUQO	 shkala 1 : 500
	Arkitekt	Veselina GUSHO	
			nr. i fletes UB- 10



MIRATOHET  
KRYETARI I BASHKISE  
EDUART KAPRE



SISTEMIMI I ZONES SE FERMES


PLANIMETRIA E SHESHIT TE NDERTIMIT fragment 11

PROJEKT I KANALIZIMIT TE UJRAVETE BARDHA SHKALLA 1: 500

BASHKIA POGRADEC Drejtoria e Planifikimit e Kontrollit te Zhvillimit te Territorit Sektori i projekteve te infrastruktures e planifikimit vendor Drejtor ing. Besmira NIKO	Emri i objektit:	SISTEMIMI I ZONES SE "FERMES"	
	Emertimi i Botes:	PLANIMETRIA E PROJEKTIT UB fragment 11	
Ing. ndertimi	Majlinda KUQO		shkalla 1: 500
Arkitekt	Veselina GUSHO		nr. i Botes UB- 11



MIRATOHET  
KRYETARI I BASHKISE  
EDUART KAPRI

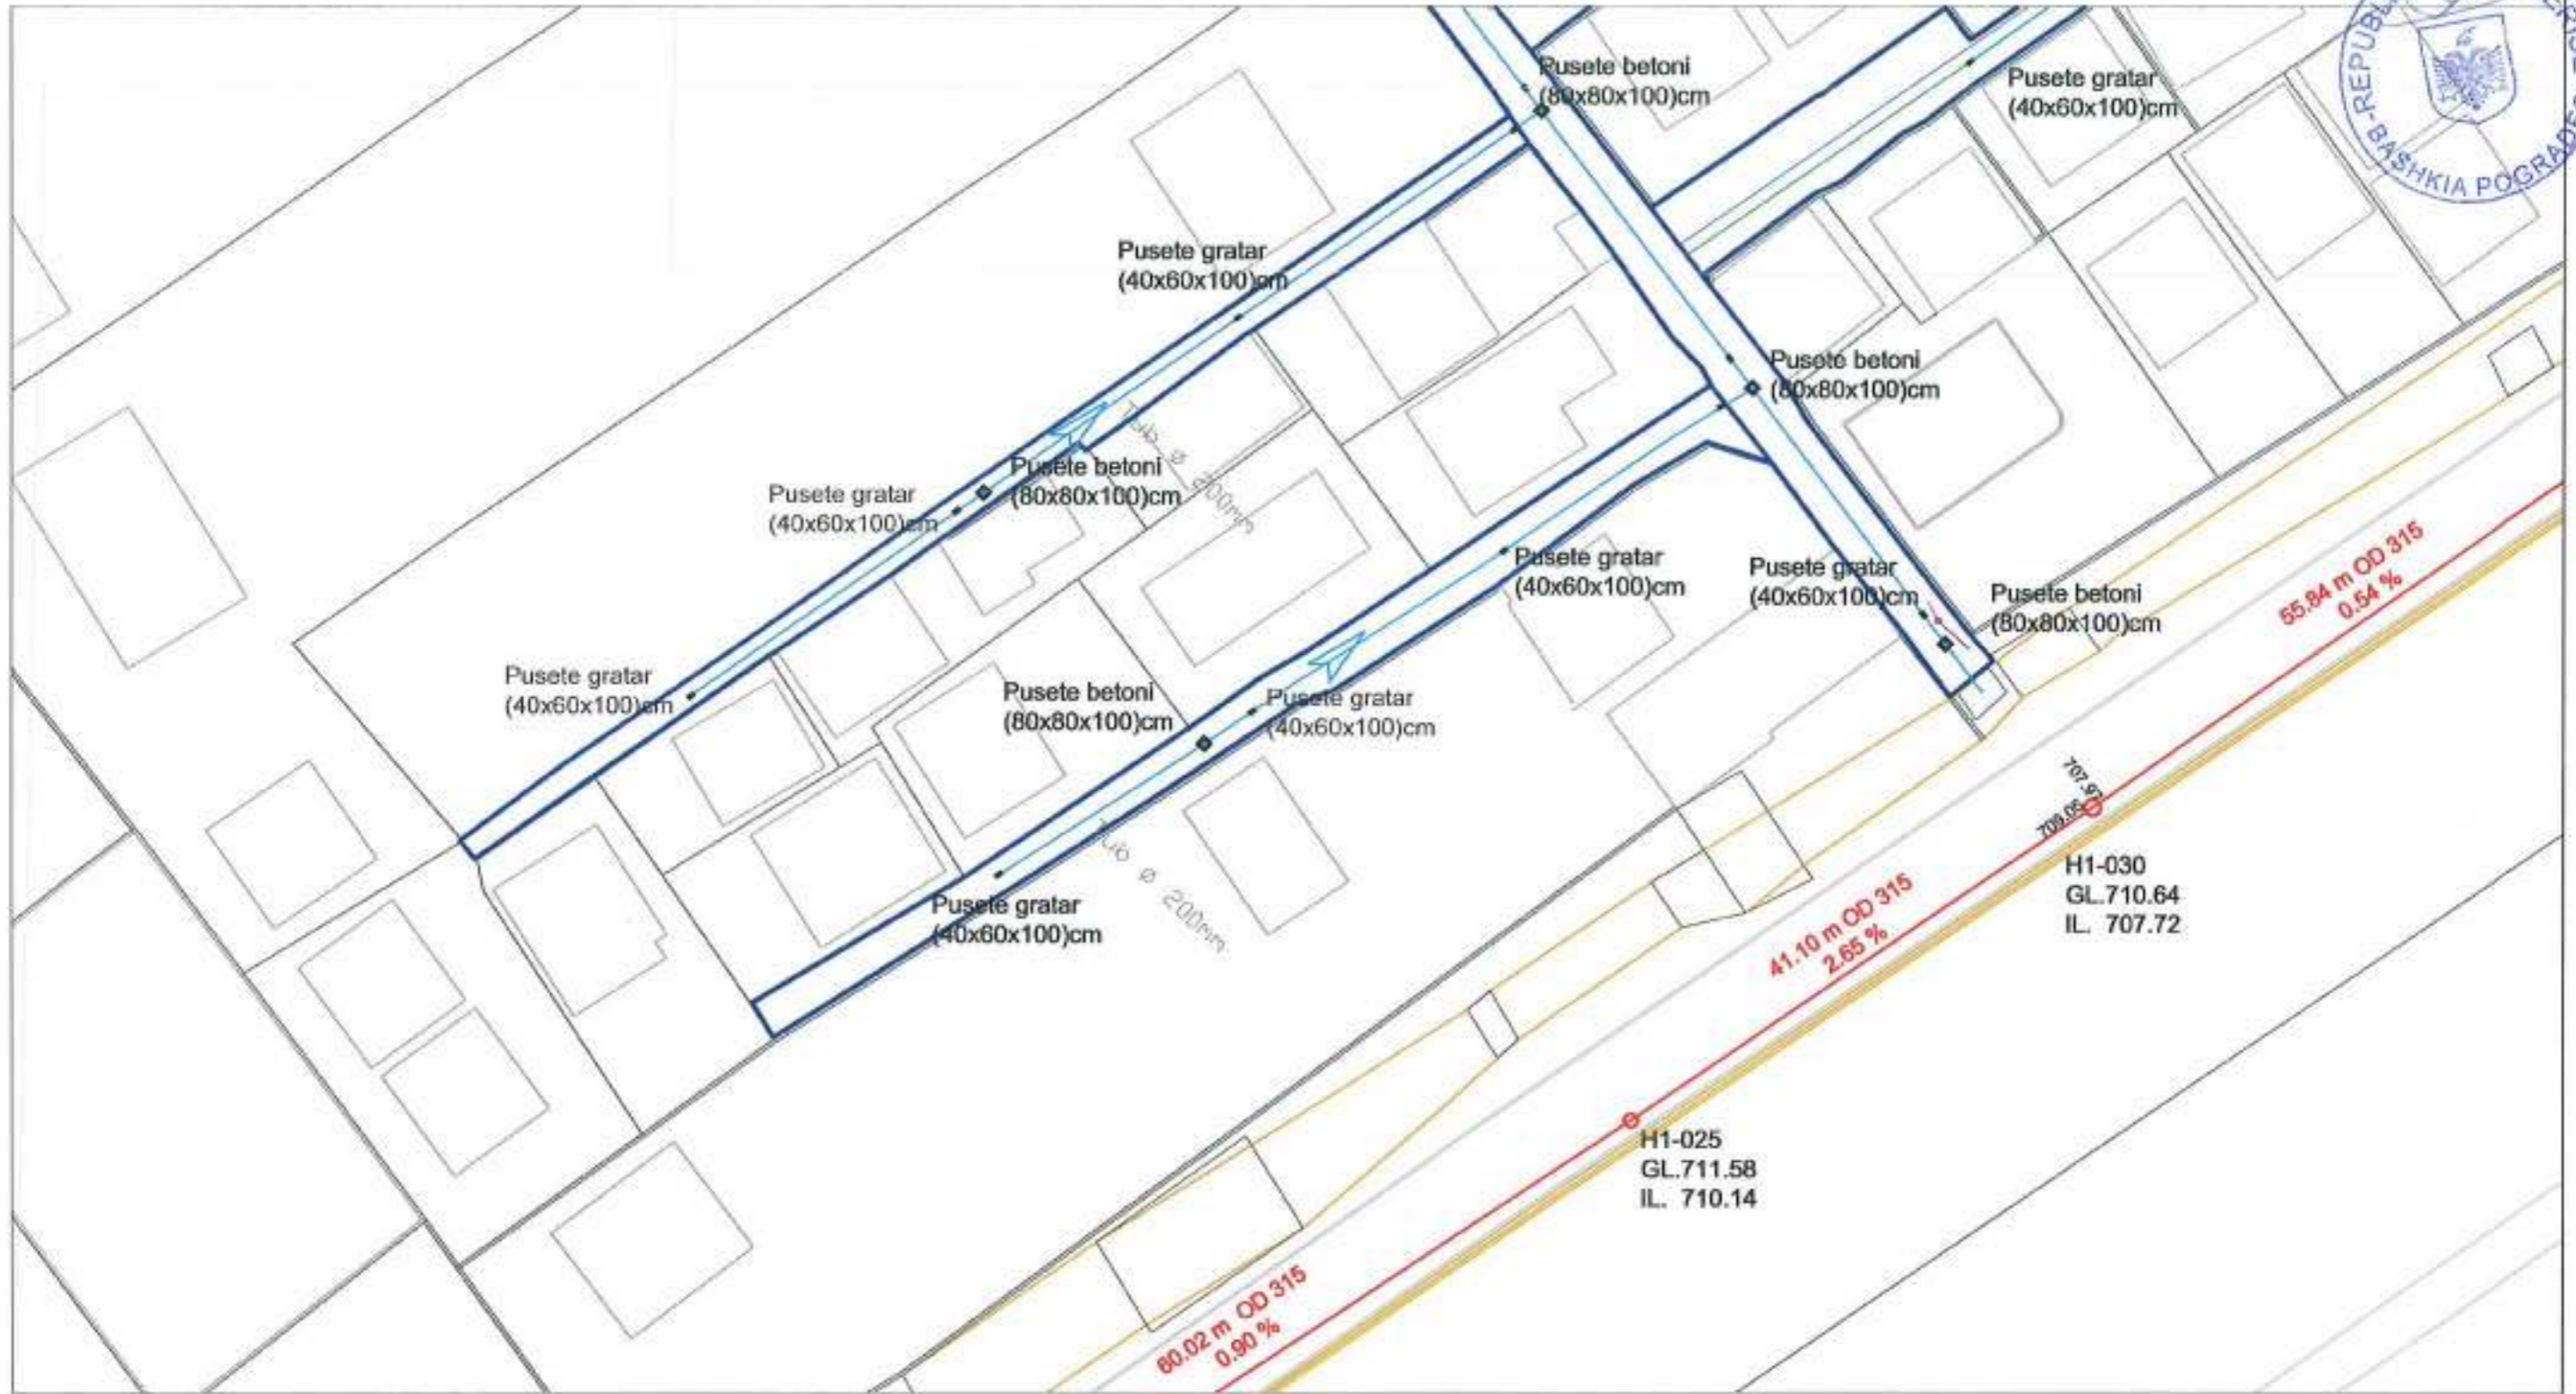

SISTEMIMI I ZONES SE FERMES



PLANIMETRIA E SHESHIT TE NDERTIMIT fragment 12

PROJEKT I KANALIZIMIT TE UJRAVETE BARDHA SHKALLA 1: 500

BASHKIA POGRADEC Drejtoria e Planifikimit e Kontrollit te Zhvillimit te Territorit Sektori i projekteve te infrastruktures e planifikimit vendor	Emri i objektit: SISTEMIMI I ZONES SE "FERMES"	
	Emertimi i files: PLANIMETRIA E PROJEKTIT UB fragment 12	
Drejtor ing. Besmira NIKO	Ing. ndertimi	Majlinda KUQO
	Arkitekt	Veselina GUSHO
		shkalla 1: 500
		nr. i files UB-12





**DETAJE GRATARI**

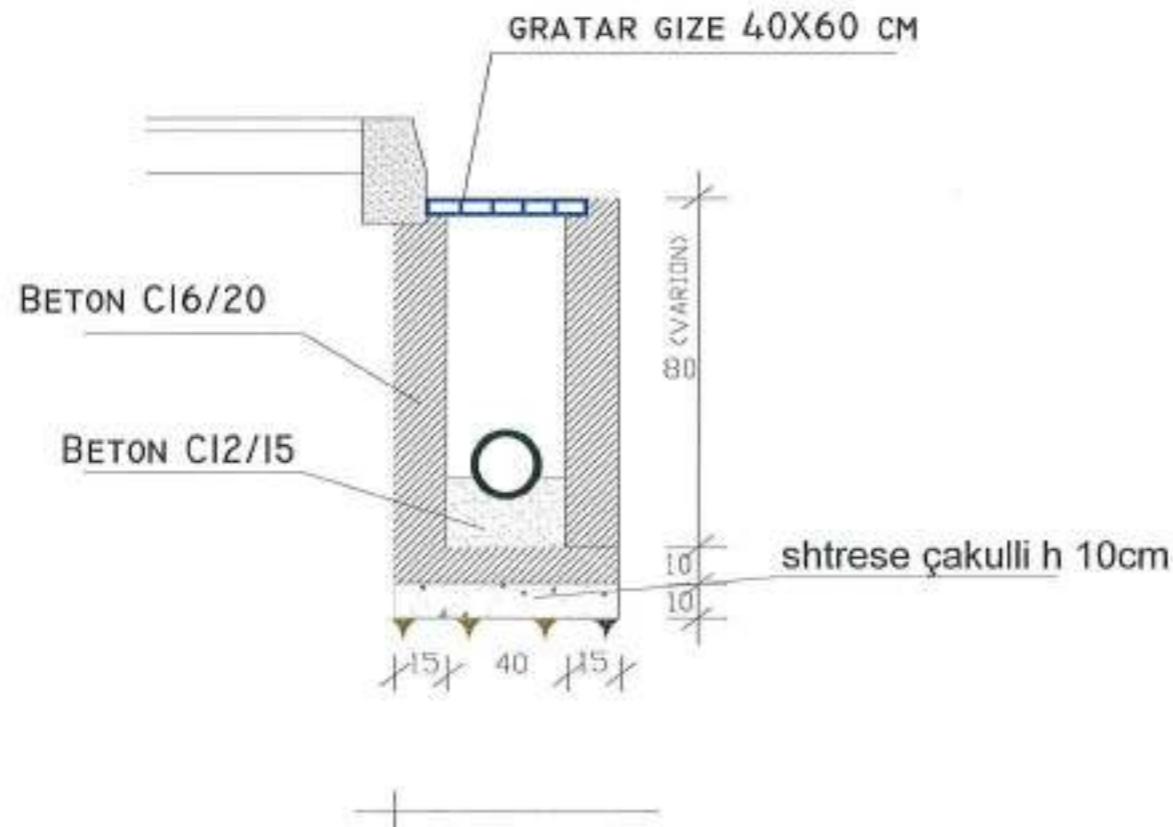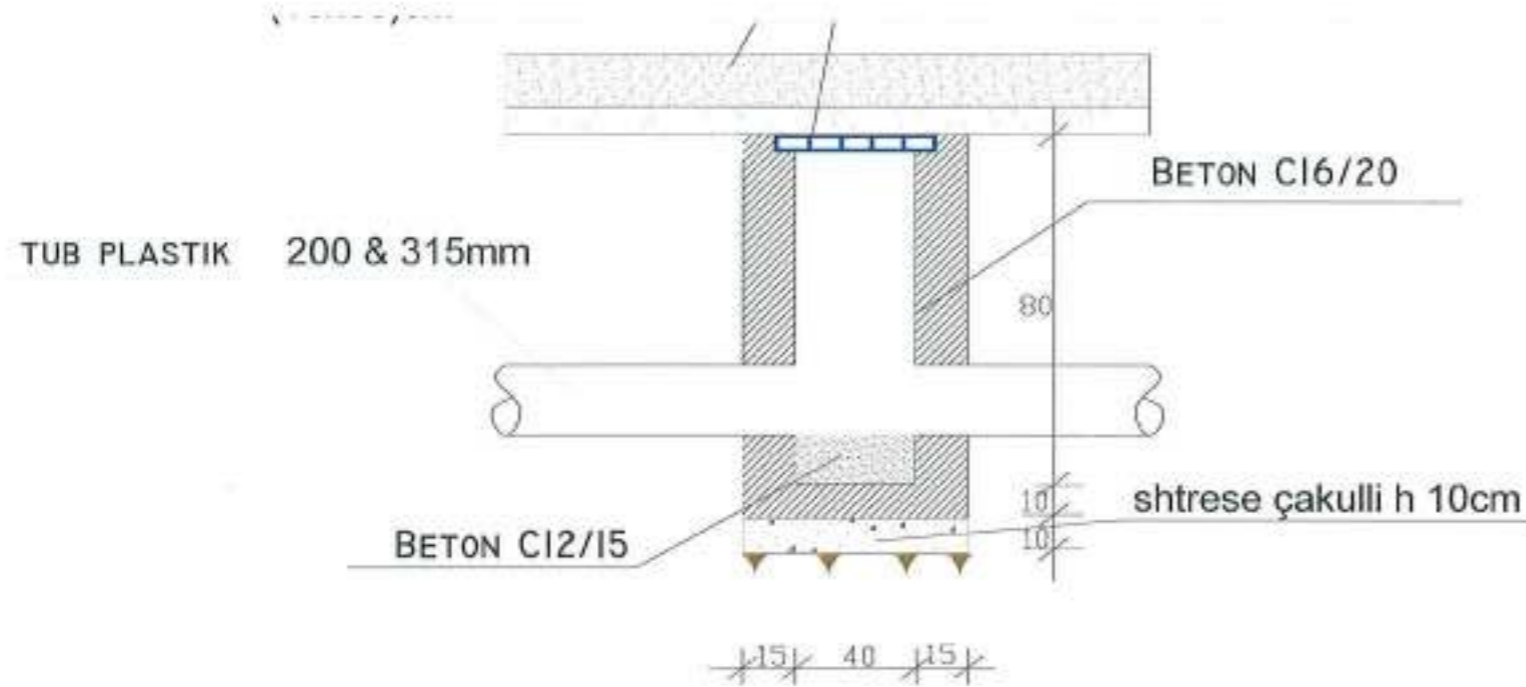

OBJEKTI: SISTEMIMI I ZONES SE FERMES

MIRATOHET  
KRYETARI I BASHKISE  
EDUART KAPRI

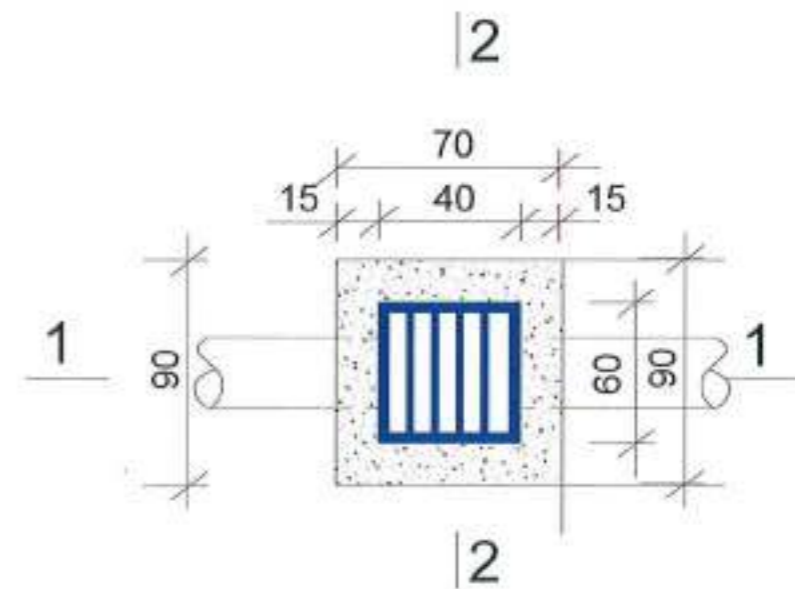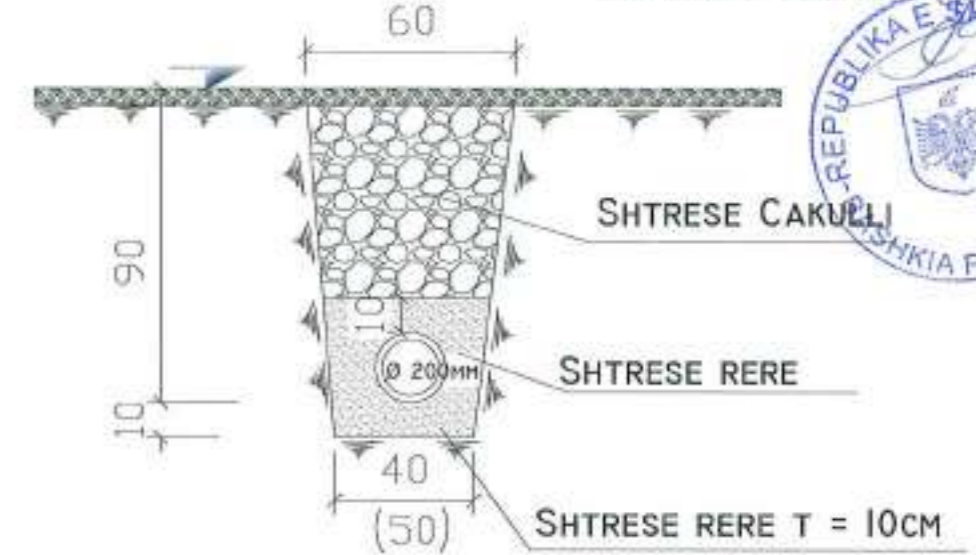

<b>BASHKIA POGRADEC</b> Drejtoria e Planifikimit e Kontrollit te Zhvillimit te Territorit Sektor i projekteve te infrastruktures e planifikimit vendor	Emri i objektit: <b>SISTEMIMI I ZONES SE FERMES</b>		
	Emertimi i Rotes: <b>DETAJE GRATARI</b>		
Drejtor <b>ing. Besmira NIKO</b>	Ing. ndortimi Arkitekt	<b>Majlinda Kuqo</b> <b>Veselina Gusho</b>	shkalla nr. i Rotes UB-13





PRODUCED BY AN AUTODESK EDUCATIONAL PRODUCT

PRODUCED BY AN AUTODESK EDUCATIONAL PRODUCT

- linja e kanalizimit ekzistues
- linja e kanalizimit te ri

**SISTEMIMI I ZONES SE FERMES**

PLANIMETRIA E SHESHIT TE NDERTIMIT- SEGMENTI "a,b"

PROJEKTI I KANALIZIMIT TE UJRAVE TE ZEZA

**BASHKIA POGRADEC**  
Drejtorja e Planifikimit e Kontrollit  
te Zhvillimit te Territorit  
Sektor i projekteve te infrastruktures  
e planifikimit vendor  
  
Drejtor *ing. Besmira NIKO*


Emri i objektit: SISTEMIMI I ZONES SE "FERMES"		<i>[Signature]</i>	shkala 1 : 2000
Emertimi i files: PLANIMETRIA E SHESHIT KUZ			
Ing. ndertimi Arkitekt	<b>Majlinda KUQO</b> <b>Veselina GUSHO</b>	<i>[Signature]</i>	nr. i files KUZ-0



SISTEMIMI I ZONES SE FERMES

PLANIMETRIA E SHESHIT TE NDERTIMIT- SEGMENTI "a, fragment 1" PROJEKTI I KANALIZIMIT TE UJRAVE TE ZEZA

MIRATOHET  
KRYETARI I BASHKISE  
EDUART KAPRI

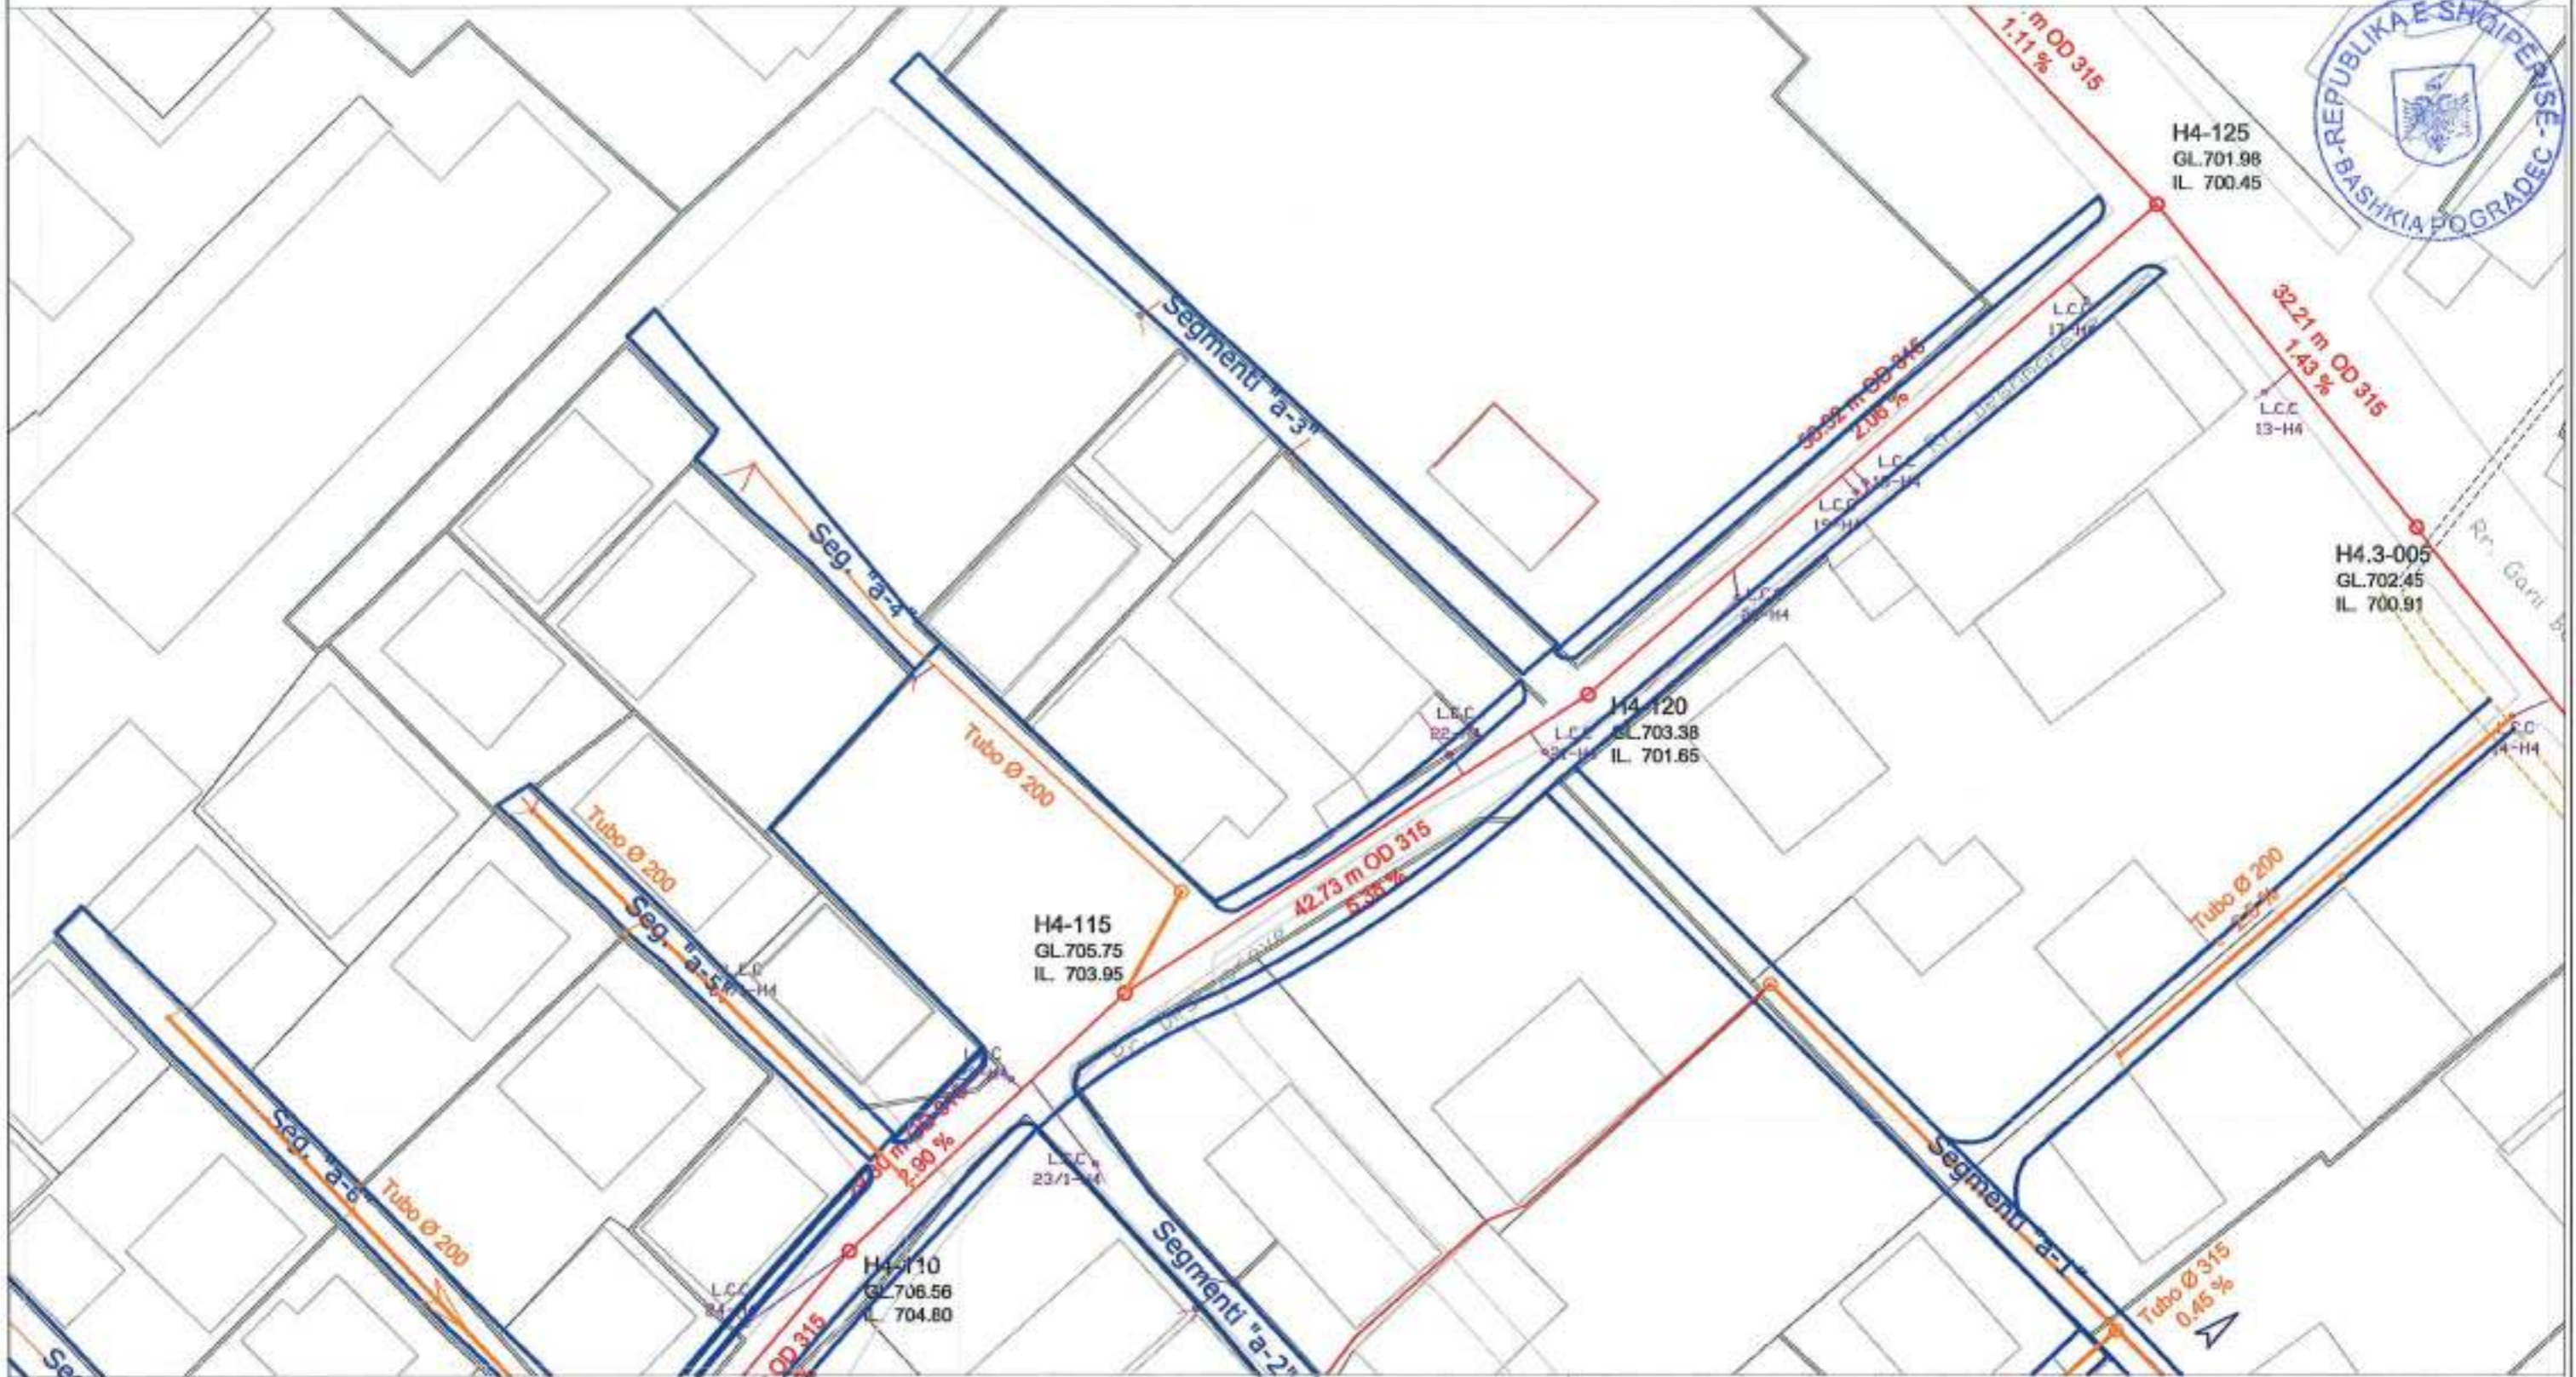

PRODUCED BY AN AUTODESK EDUCATIONAL PRODUCT

PRODUCED BY AN AUTODESK EDUCATIONAL PRODUCT

— linja e kanalizimit ekzistues  
— linja e kanalizimit te ri

BASHKIA POGRADEC Drejtoria e Planifikimit e Kontrollit te Zhvillimit te Territorit Sektor i projekteve te infrastruktures e planifikimit vendor Drejtor ing. Besmira NIKO	Emri i objektit: SISTEMIMI I ZONES SE "FERMES"		shkalte 1 : 500
	Emertimi i files: PLANIMETRIA E SHESHIT KUZ		
	Ing. ndertimi Arkitekt	Majlinda KUQO Veselina GUSHO	nr. i files KUZ.1



SISTEMIMI I ZONES SE FERMES

MIRATOHET  
KRYETARI I BASHKISE  
EDUART KAPRI

PLANIMETRIA E SHESHIT TE NDERTIMIT- SEGMENTI "a,fragment 2" PROJEKTI I KANALIZIMIT TE UJRAVE TE ZEZA



PRODUCED BY AN AUTODESK EDUCATIONAL PRODUCT

PRODUCED BY AN AUTODESK EDUCATIONAL PRODUCT

— linja e kanalizimit ekzistues  
— linja e kanalizimit te ri


BASHKIA POGRADEC Drejtoria e Planifikimit e Kontrollit te Zhvillimit te Territorit Sektor i projekteve te infrastruktures e planifikimit vendor Drejtor <i>ing. Basmira NIKO</i>	Emri i objektit: SISTEMIMI I ZONES SE "FERMES"		shkalla 1 : 500 nr. i fletes KU2.2
	Emerimi i fletes: PLANIMETRIA E SHESHIT KUZ		
	Ing. ndertimi	Majlinda KUQO	
	Arkitekt	Veselina GUSHO	



SISTEMIMI I ZONES SE FERMES

PLANIMETRIA E SHESHIT TE NDERTIMIT- SEGMENTI "a,fragment 3" PROJEKTI I KANALIZIMIT TE UJRAVE TE ZEZA

MIRATOHET  
KRYETARI I BASHKISE  
EDUART KAPRI

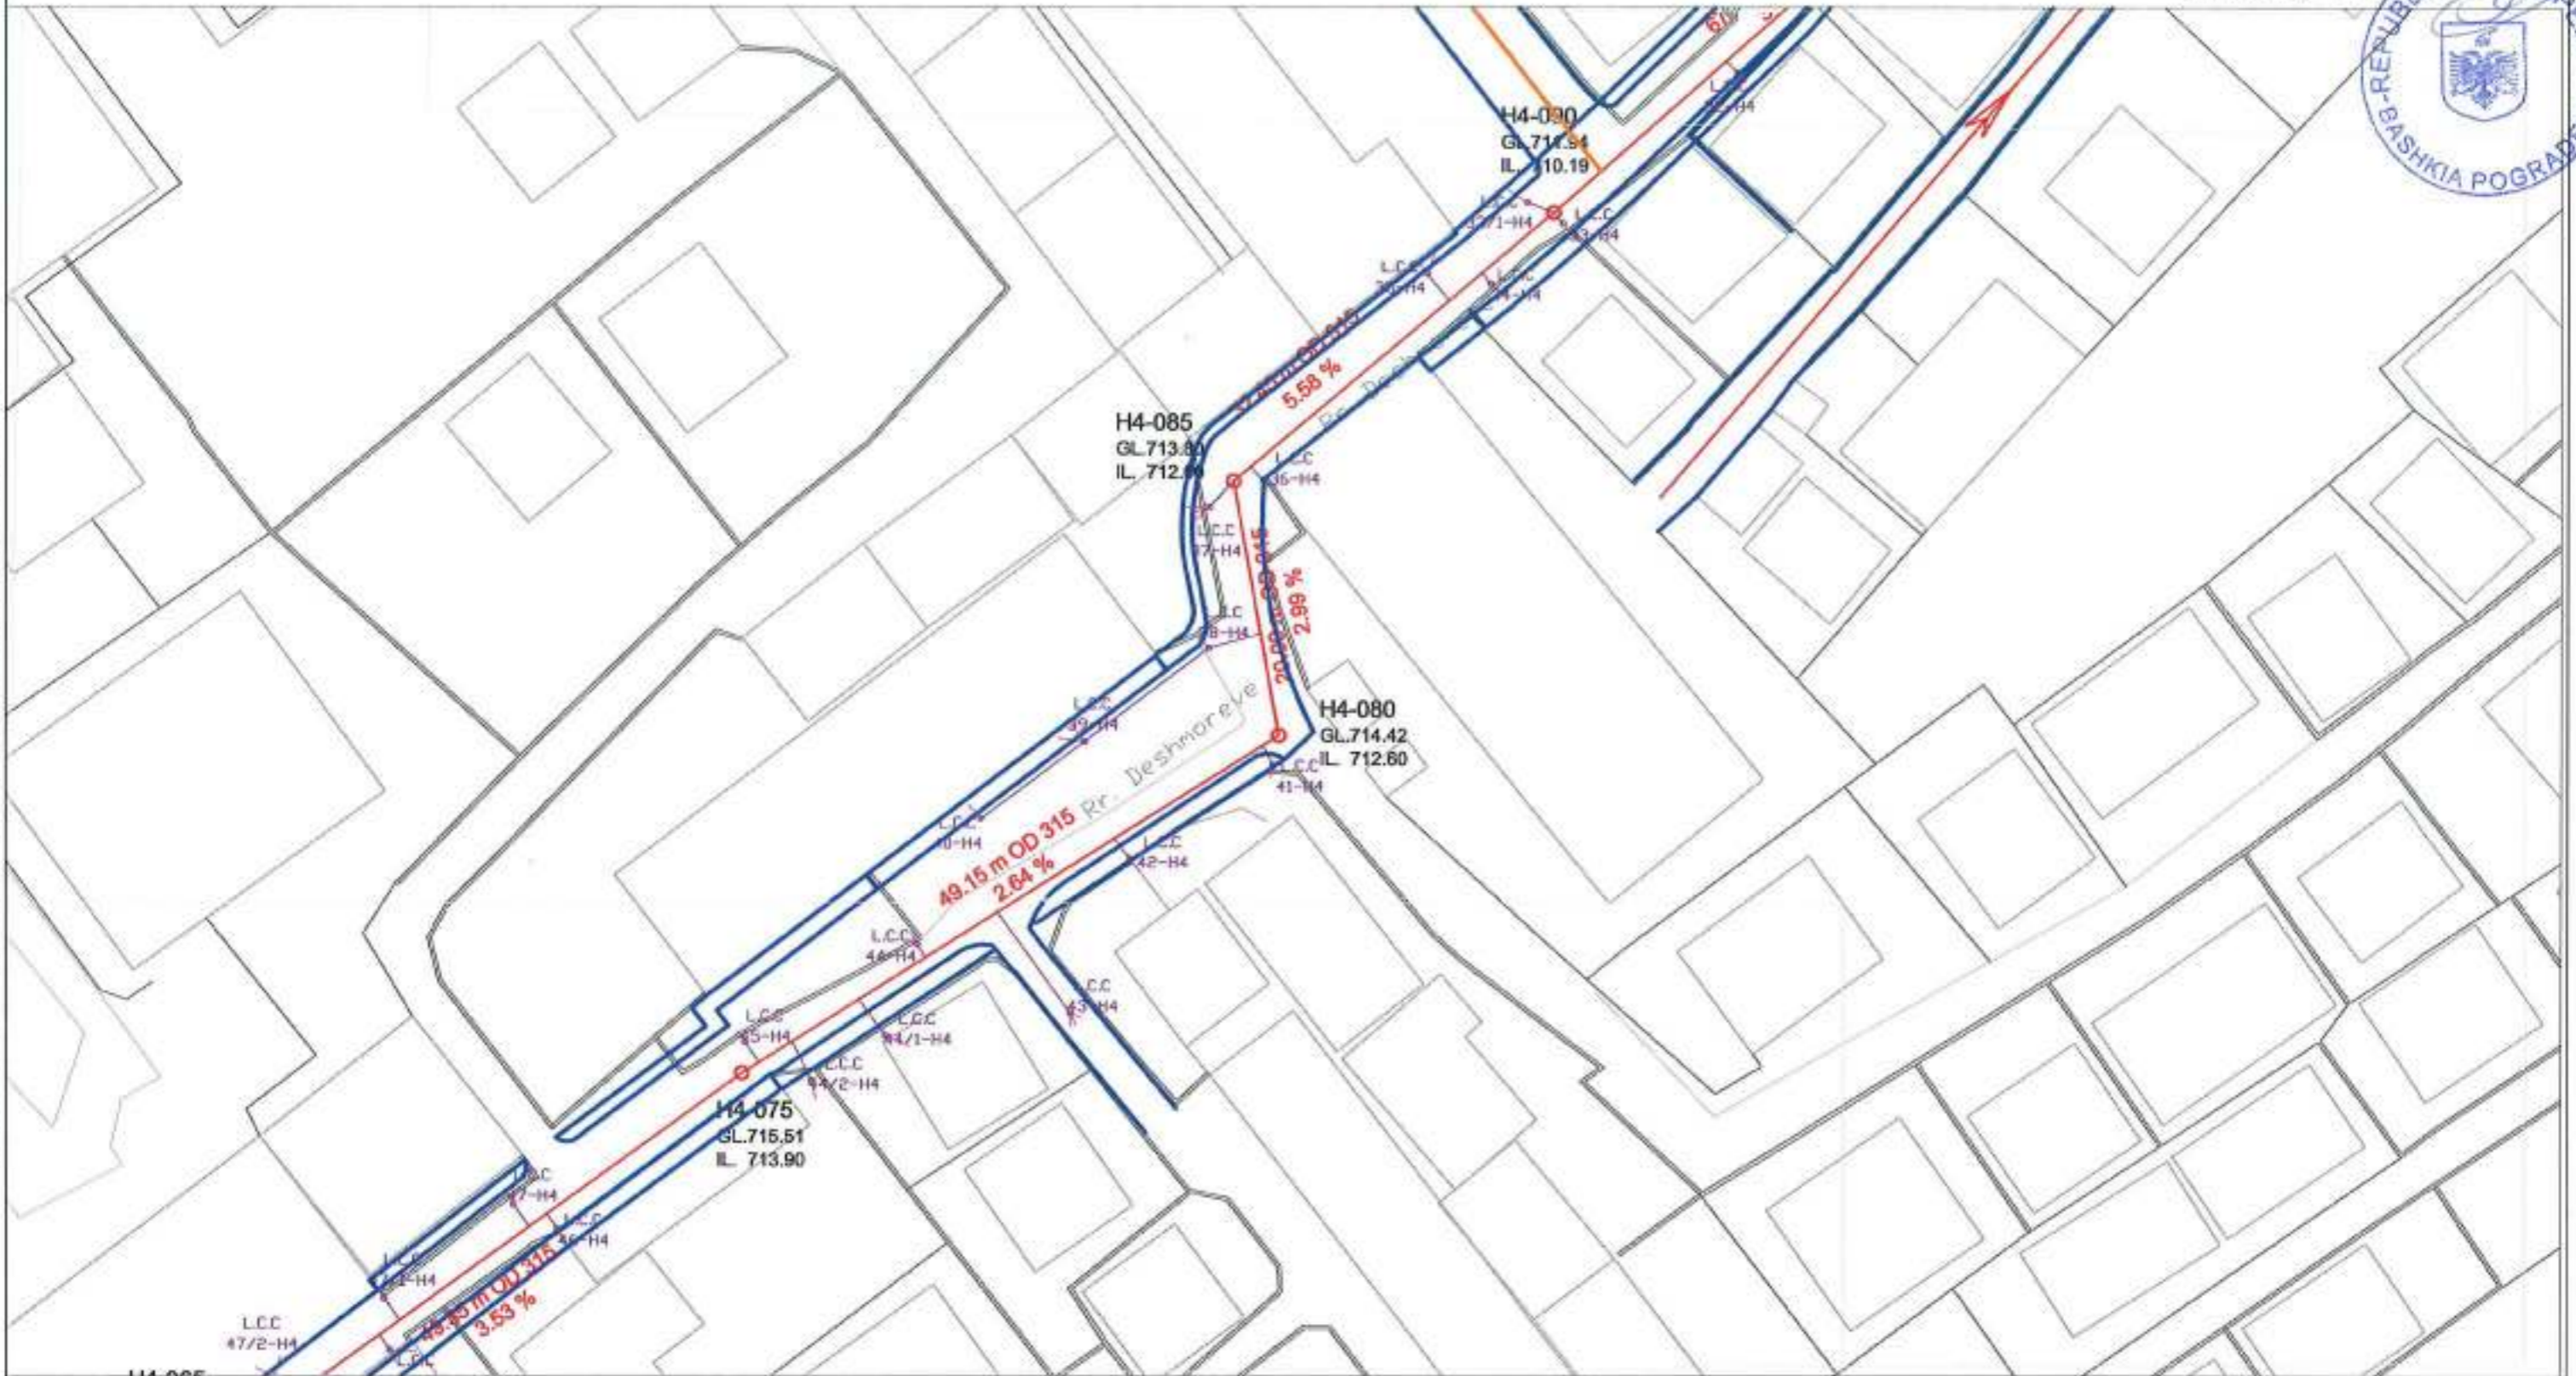

PRODUCED BY AN AUTODESK EDUCATIONAL PRODUCT

PRODUCED BY AN AUTODESK EDUCATIONAL PRODUCT

- linja e kanalizimit ekzistues
- linja e kanalizimit te ri

<b>BASHKIA POGRADEC</b> Drejtoria e Planifikimit e Kontrollit te Zhvillimit te Territorit Sektori i projekteve te infrastruktures e planifikimit vendor		Emri i objektit: SISTEMIMI I ZONES SE "FERMES"	
Drejtor <i>ing. Besmira NIKO</i>		Emertimi i files: PLANIMETRIA E SHESHIT fragment 3 KUZ	
Ing. ndertimi Arkitekt	Majlinda KUQO Veselina GUSHO	<i>[Signature]</i>	shkala 1 : 500  nr. i files KUZ-3




SISTEMIMI I ZONES SE FERMES

PLANIMETRIA E SHESHIT TE NDERTIMIT- SEGMENTI "a,fragment 4"

PROJEKTI I KANALIZIMIT TE UJRAVE TE ZEZA

MIRATOHET  
KRYETARI I BASHKISE  
EDUART KAPRI

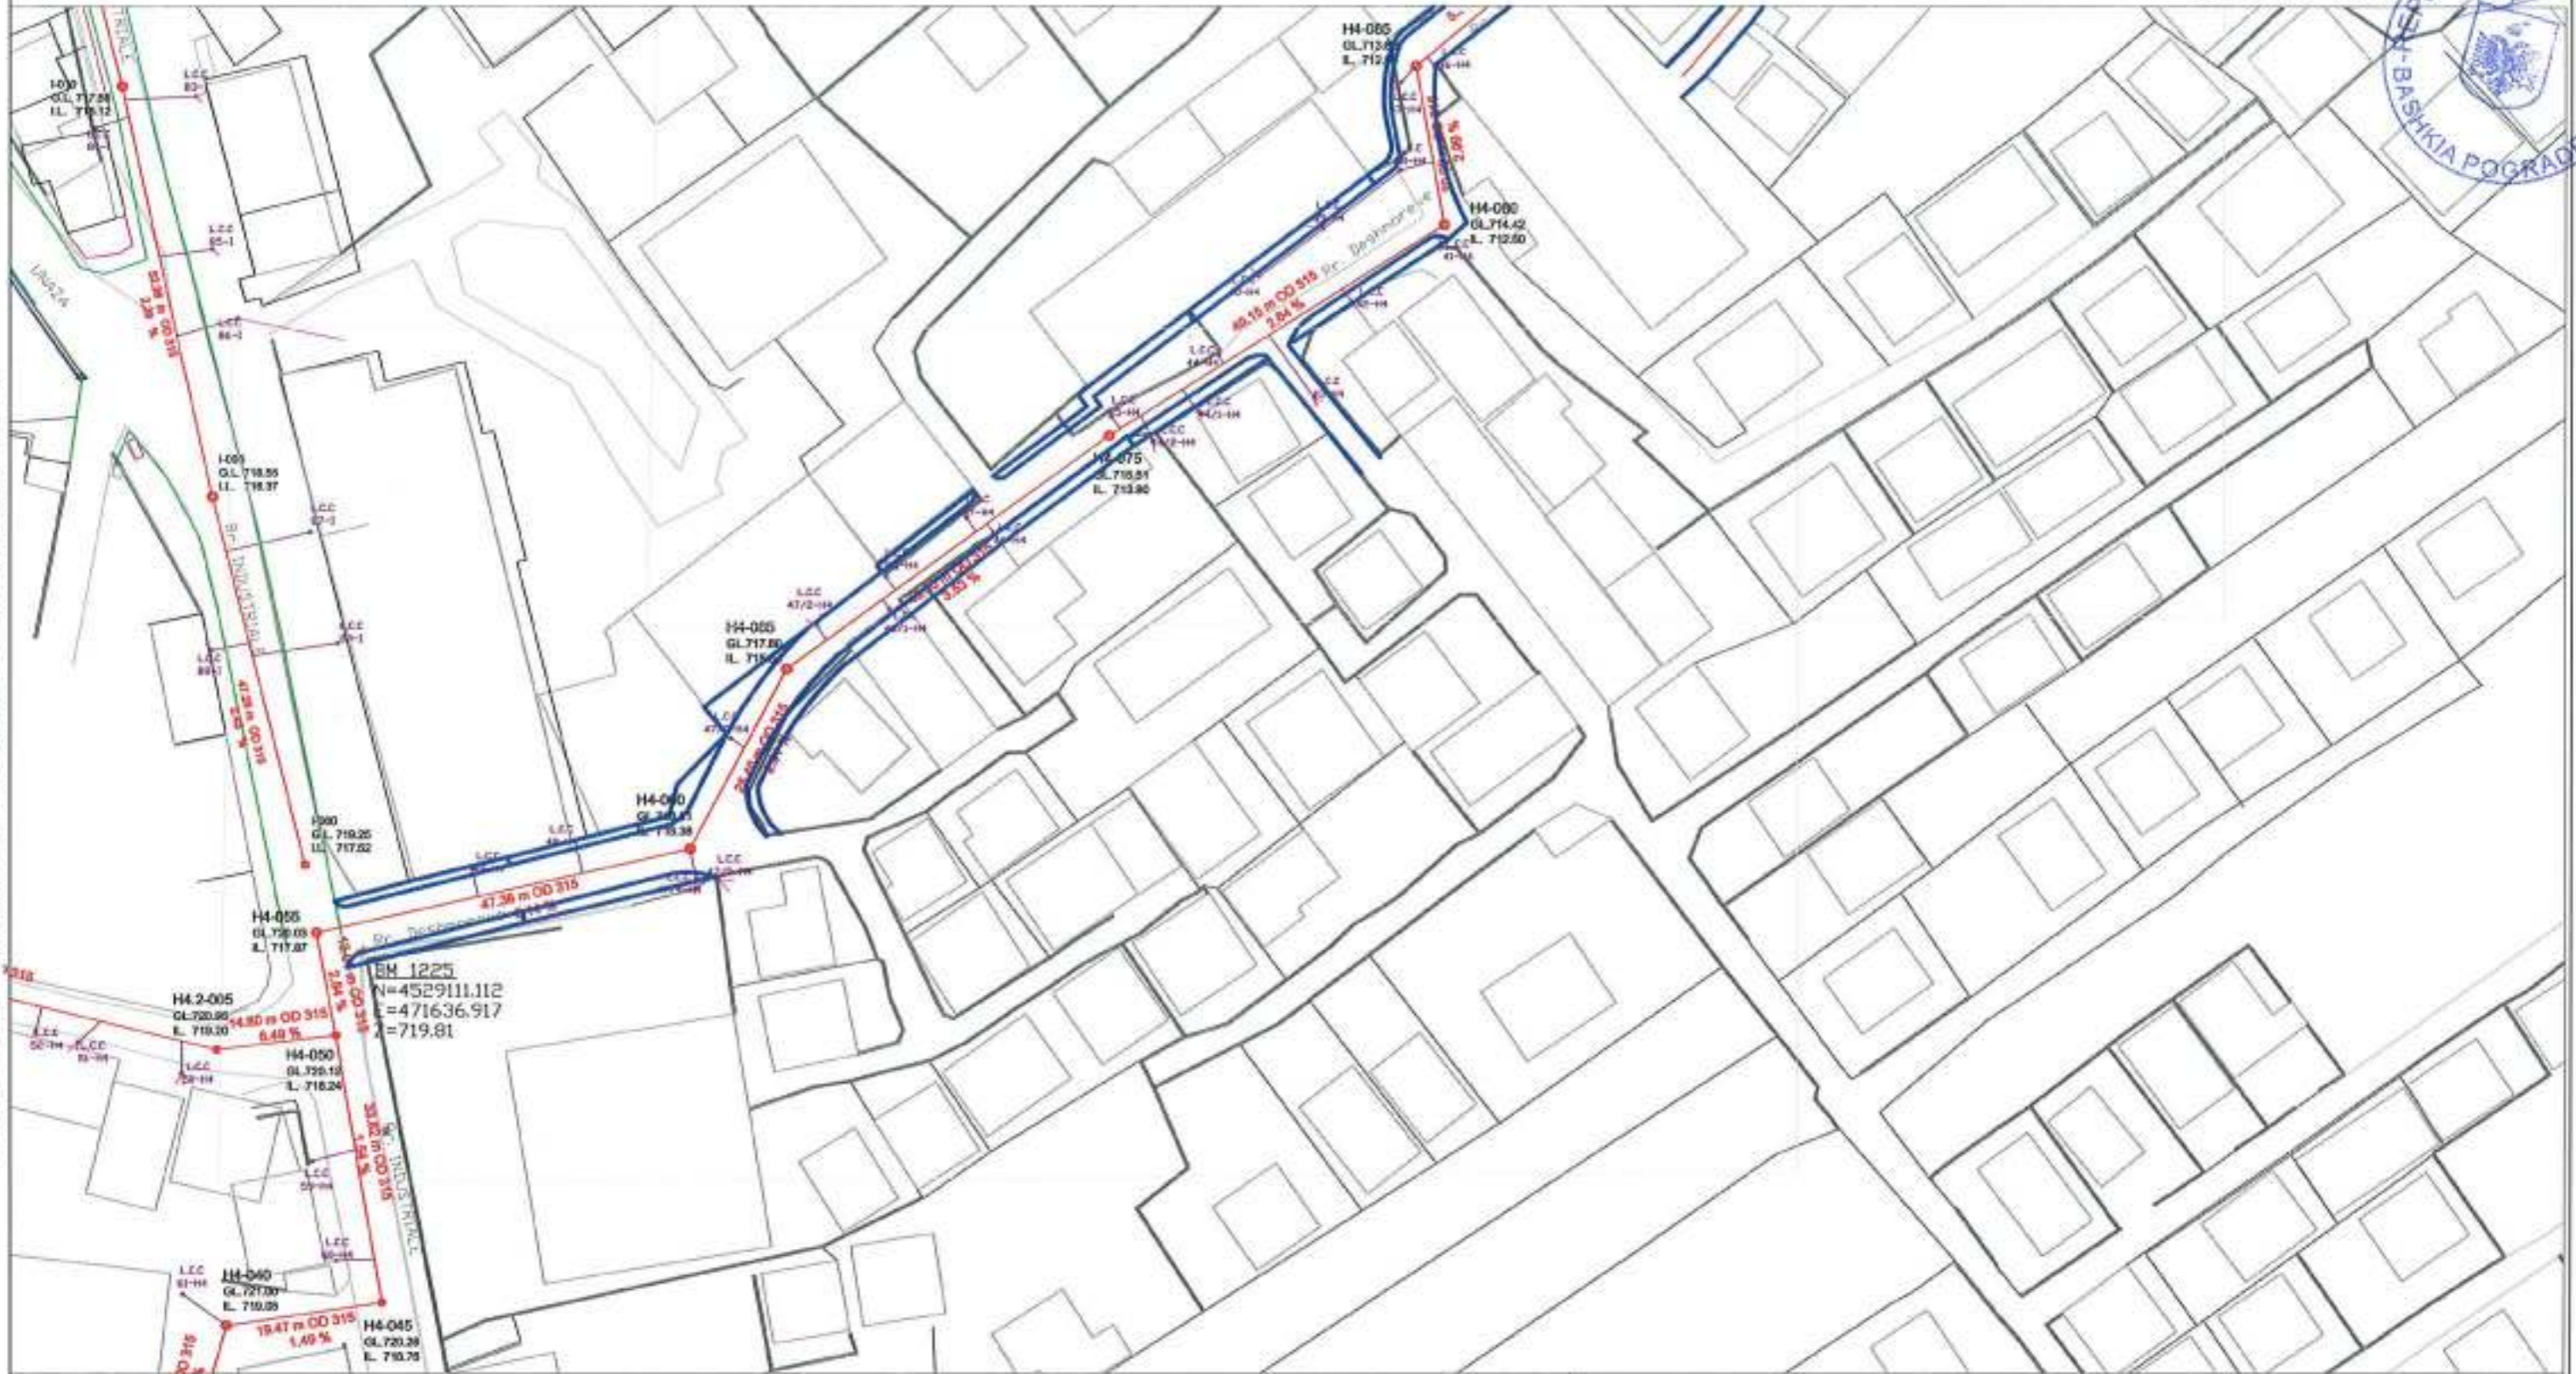

PRODUCED BY AN AUTODESK EDUCATIONAL PRODUCT

PRODUCED BY AN AUTODESK EDUCATIONAL PRODUCT

— linja e kanalizimit ekzistues  
— linja e kanalizimit te ri


BASHKIA POGRADEC Drejtoria e Planifikimit e Kontrollit te Zhvillimit te Territorit Sektori i projekteve te infrastruktures e planifikimit vendor Drejtor ing. Basmira NIKO	Emri i objektit: "SISTEMIMI I ZONES SE "FERMES"		shkala 1 : 500
	Emartimi i Notes: PLANIMETRIA E SHESHIT fragment 4 KUZ		
Ing. ndertimi Arkitekt	Majlinda KUQO Veselina GUSHO	[Signature] [Signature]	nr. i Notes KUZ-4



SISTEMIMI I ZONES SE FERMES

PLANIMETRIA E SHESHIT TE NDERTIMIT- SEGMENTI "a, fragment 5" PROJEKTI I KANALIZIMIT TE UJRAVE TE ZEZA

MIRATOHET  
KRYETARI I BASHKISE  
EDUART KAPRI

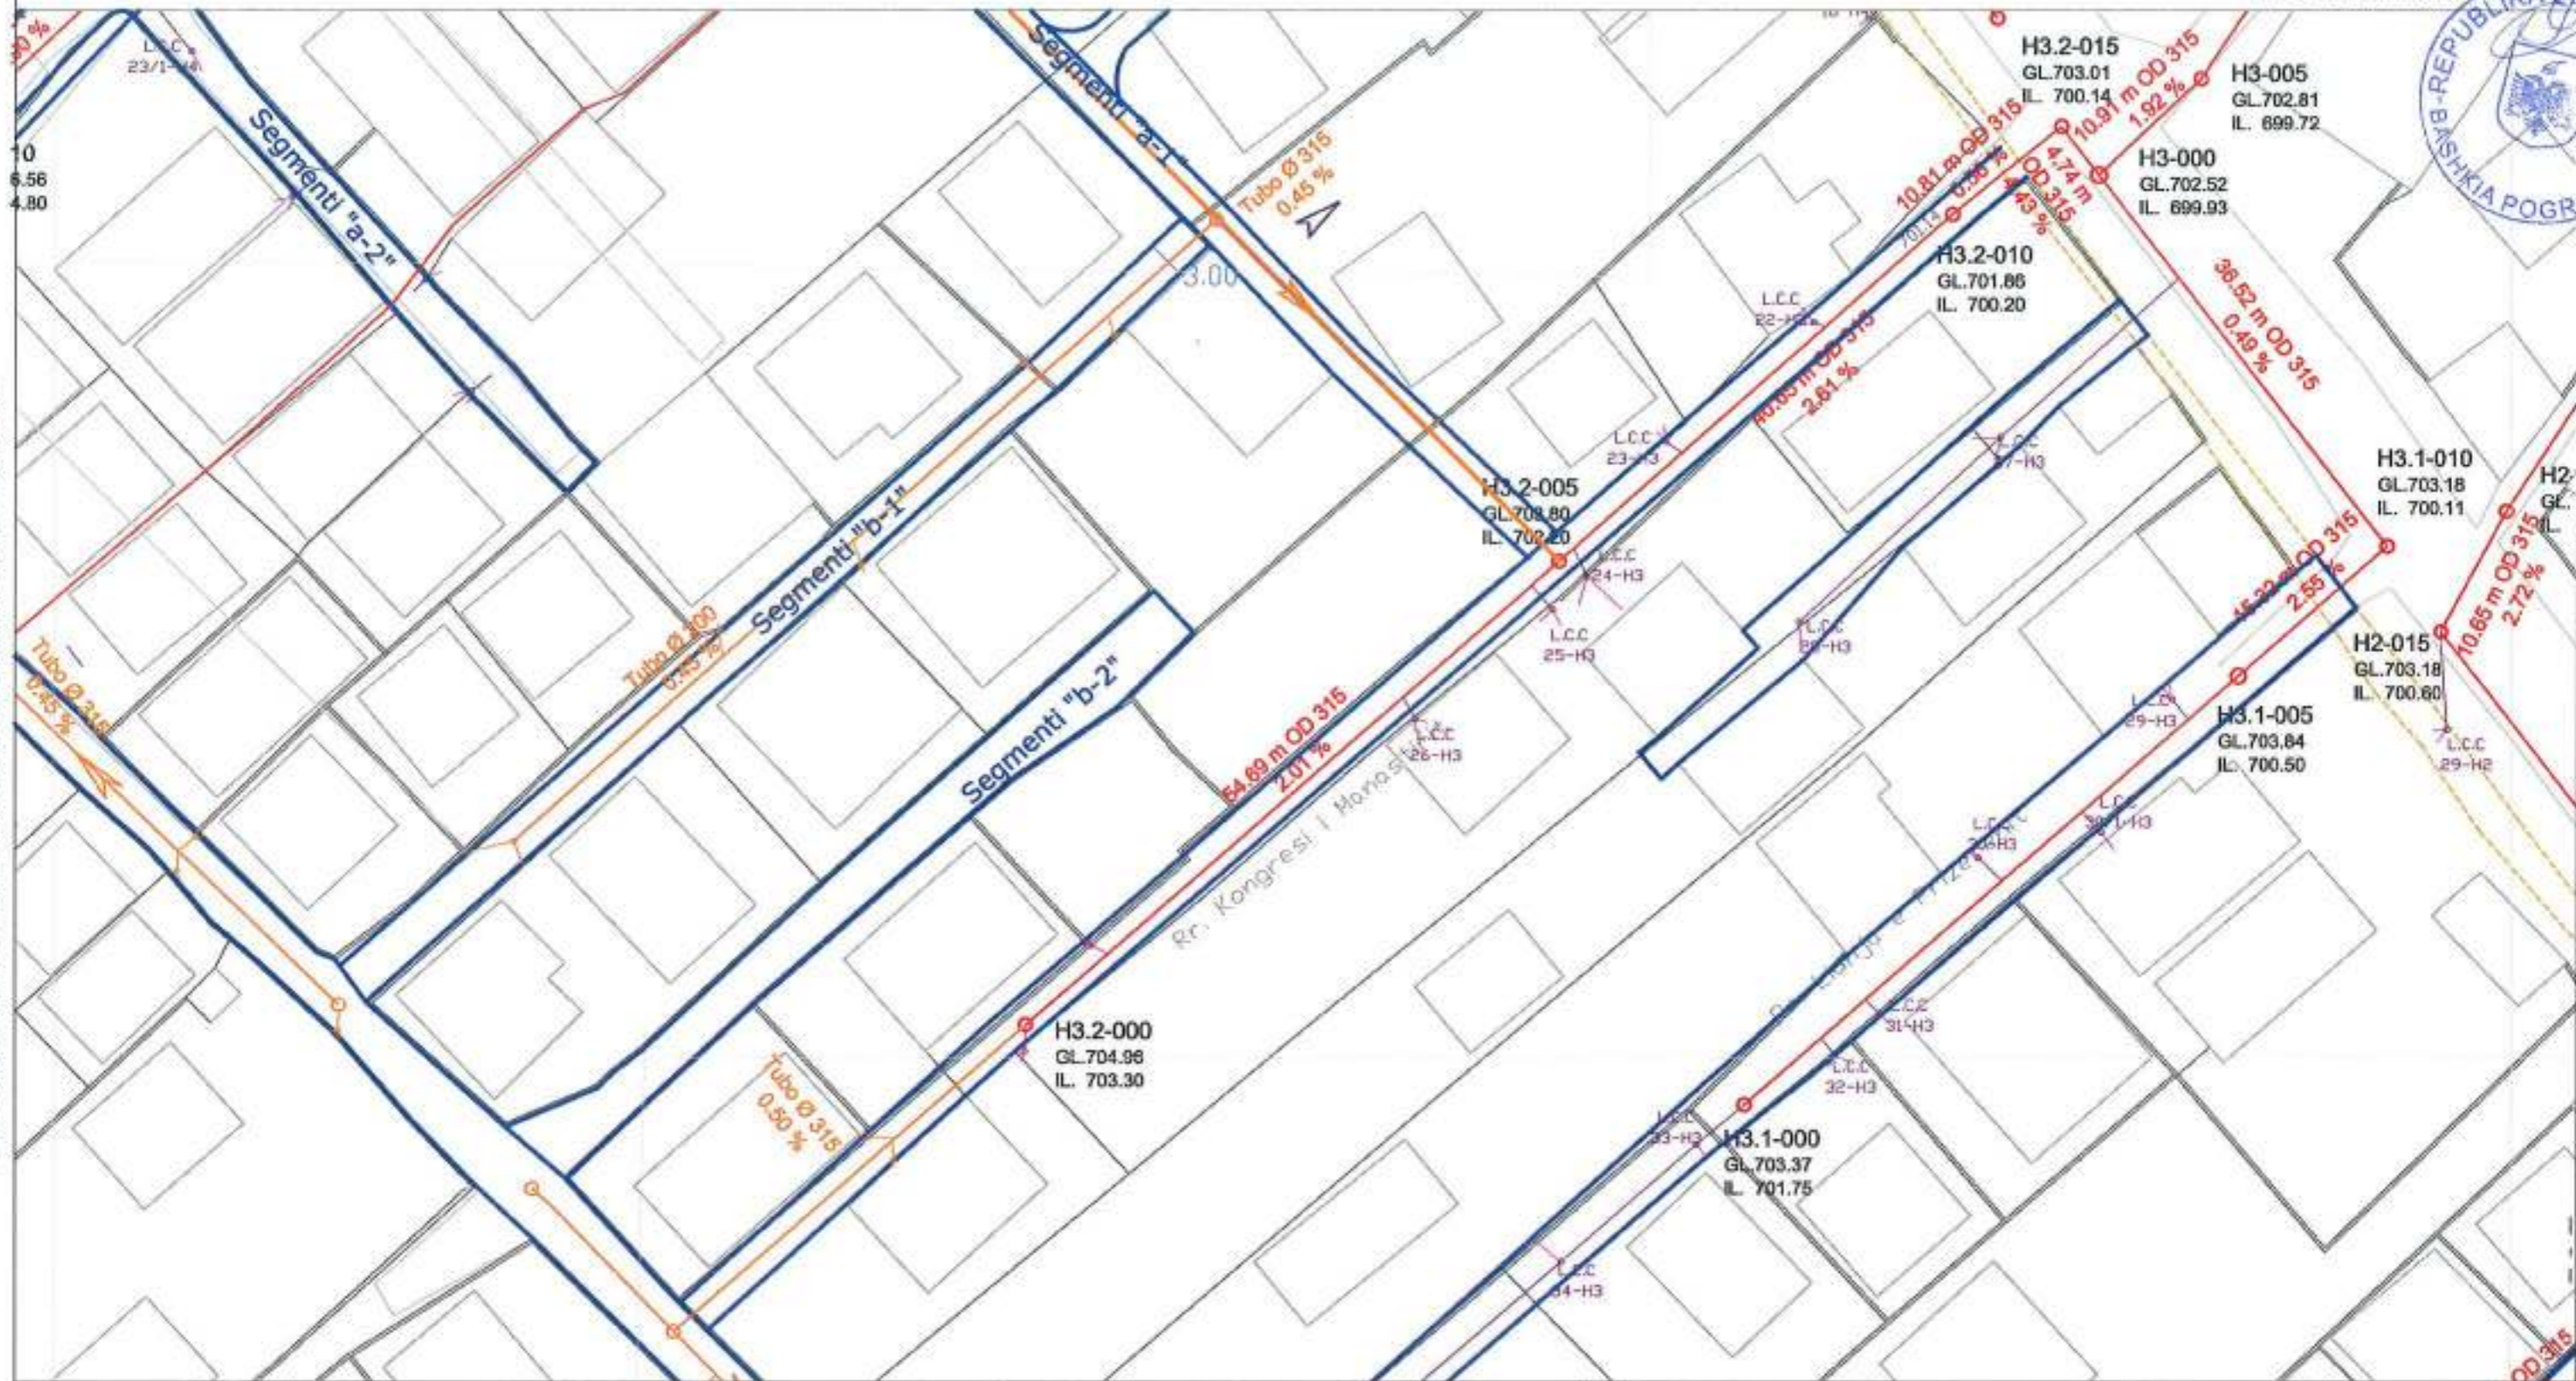

PRODUCED BY AN AUTODESK EDUCATIONAL PRODUCT

PRODUCED BY AN AUTODESK EDUCATIONAL PRODUCT

— linja e kanalizimit ekzistues  
— linja e kanalizimit te ri


<b>BASHKIA POGRADEC</b> Drejtoria e Planifikimit e Kontrollit te Zhvillimit te Territorit Sektori i projekteve te infrastruktures e planifikimit vendor Drejtor <i>Ing. Besmira NIKO</i>		Emri i objektit: "SISTEMIMI I ZONES SE "FERMES"	
		Emertimi i fletes: PLANIMETRIA E SHESHIT fragment 5 KUZ	
Ing. ndertimi	Majlinda KUQO		shkafta 1 : 500  nr. i fletes KUZ-5
Arkitekt	Veselina GUSHO		



SISTEMIMI I ZONES SE FERMES

PLANIMETRIA E SHESHIT TE NDERTIMIT- SEGMENTI "a, fragment 6" PROJEKTI I KANALIZIMIT TE UJRAVE TE ZEZA

MIRATOHET  
KRYETARI I BASHKISE  
EDUART KAPRI

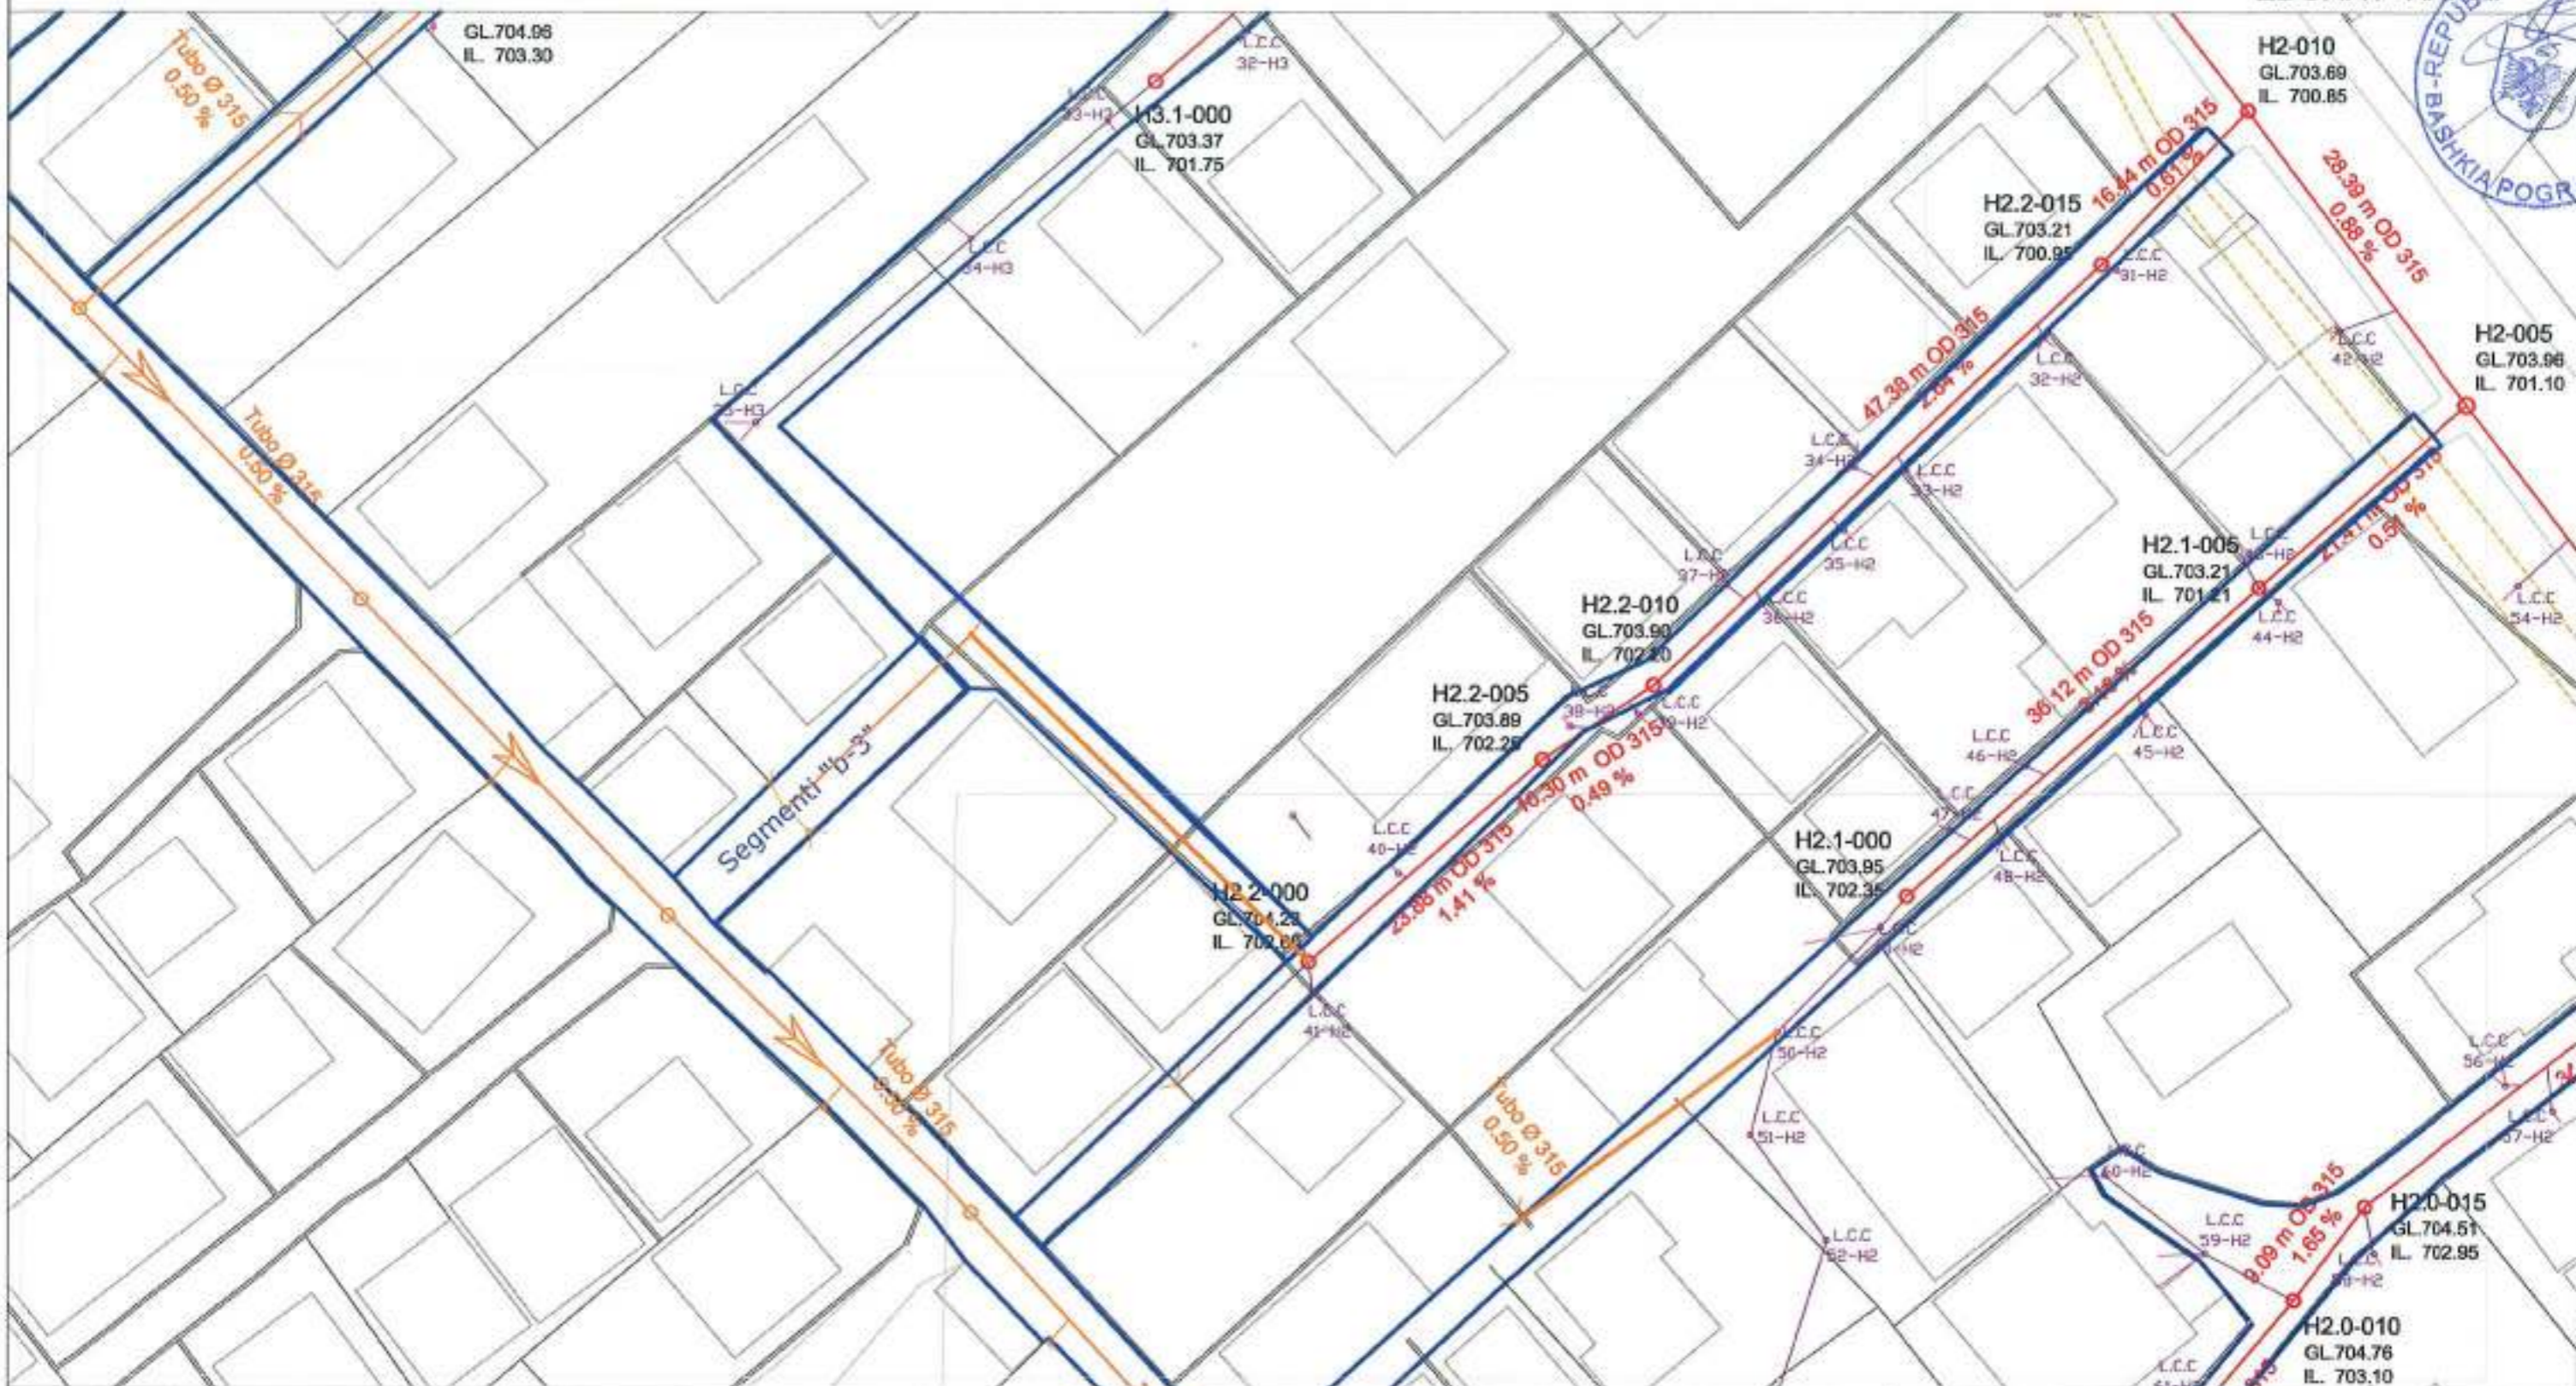

PRODUCED BY AN AUTODESK EDUCATIONAL PRODUCT

PRODUCED BY AN AUTODESK EDUCATIONAL PRODUCT

— linja e kanalizimit ekzistues  
— linja e kanalizimit te ri


<b>BASHKIA POGRADEC</b> Drejtoria e Planifikimit e Kontrollit te Zhvillimit te Territorit Sektori i projekteve te infrastruktures e planifikimit vendor Drejtor <i>ing. Besmira NIKO</i>		Emri i objektit: "SISTEMIMI I ZONES SE "FERMES"	
		Emeritimi i fotos: PLANIMETRIA E SHESHIT fragment 6 KUZ	
Ing. ndertimi	Majlinda KUQO		shkala 1 : 500  nr. i fotos KUZ.6
Arkitekt	Veselina GUSHO		



SISTEMIMI I ZONES SE FERMES

MIRATOHET  
KRYETARI I BASHKISE  
EDUART KAPRI

PLANIMETRIA E SHESHIT TE NDERTIMIT- SEGMENTI "a, fragment 7" PROJEKTI I KANALIZIMIT TE UJRAVE TE ZEZA

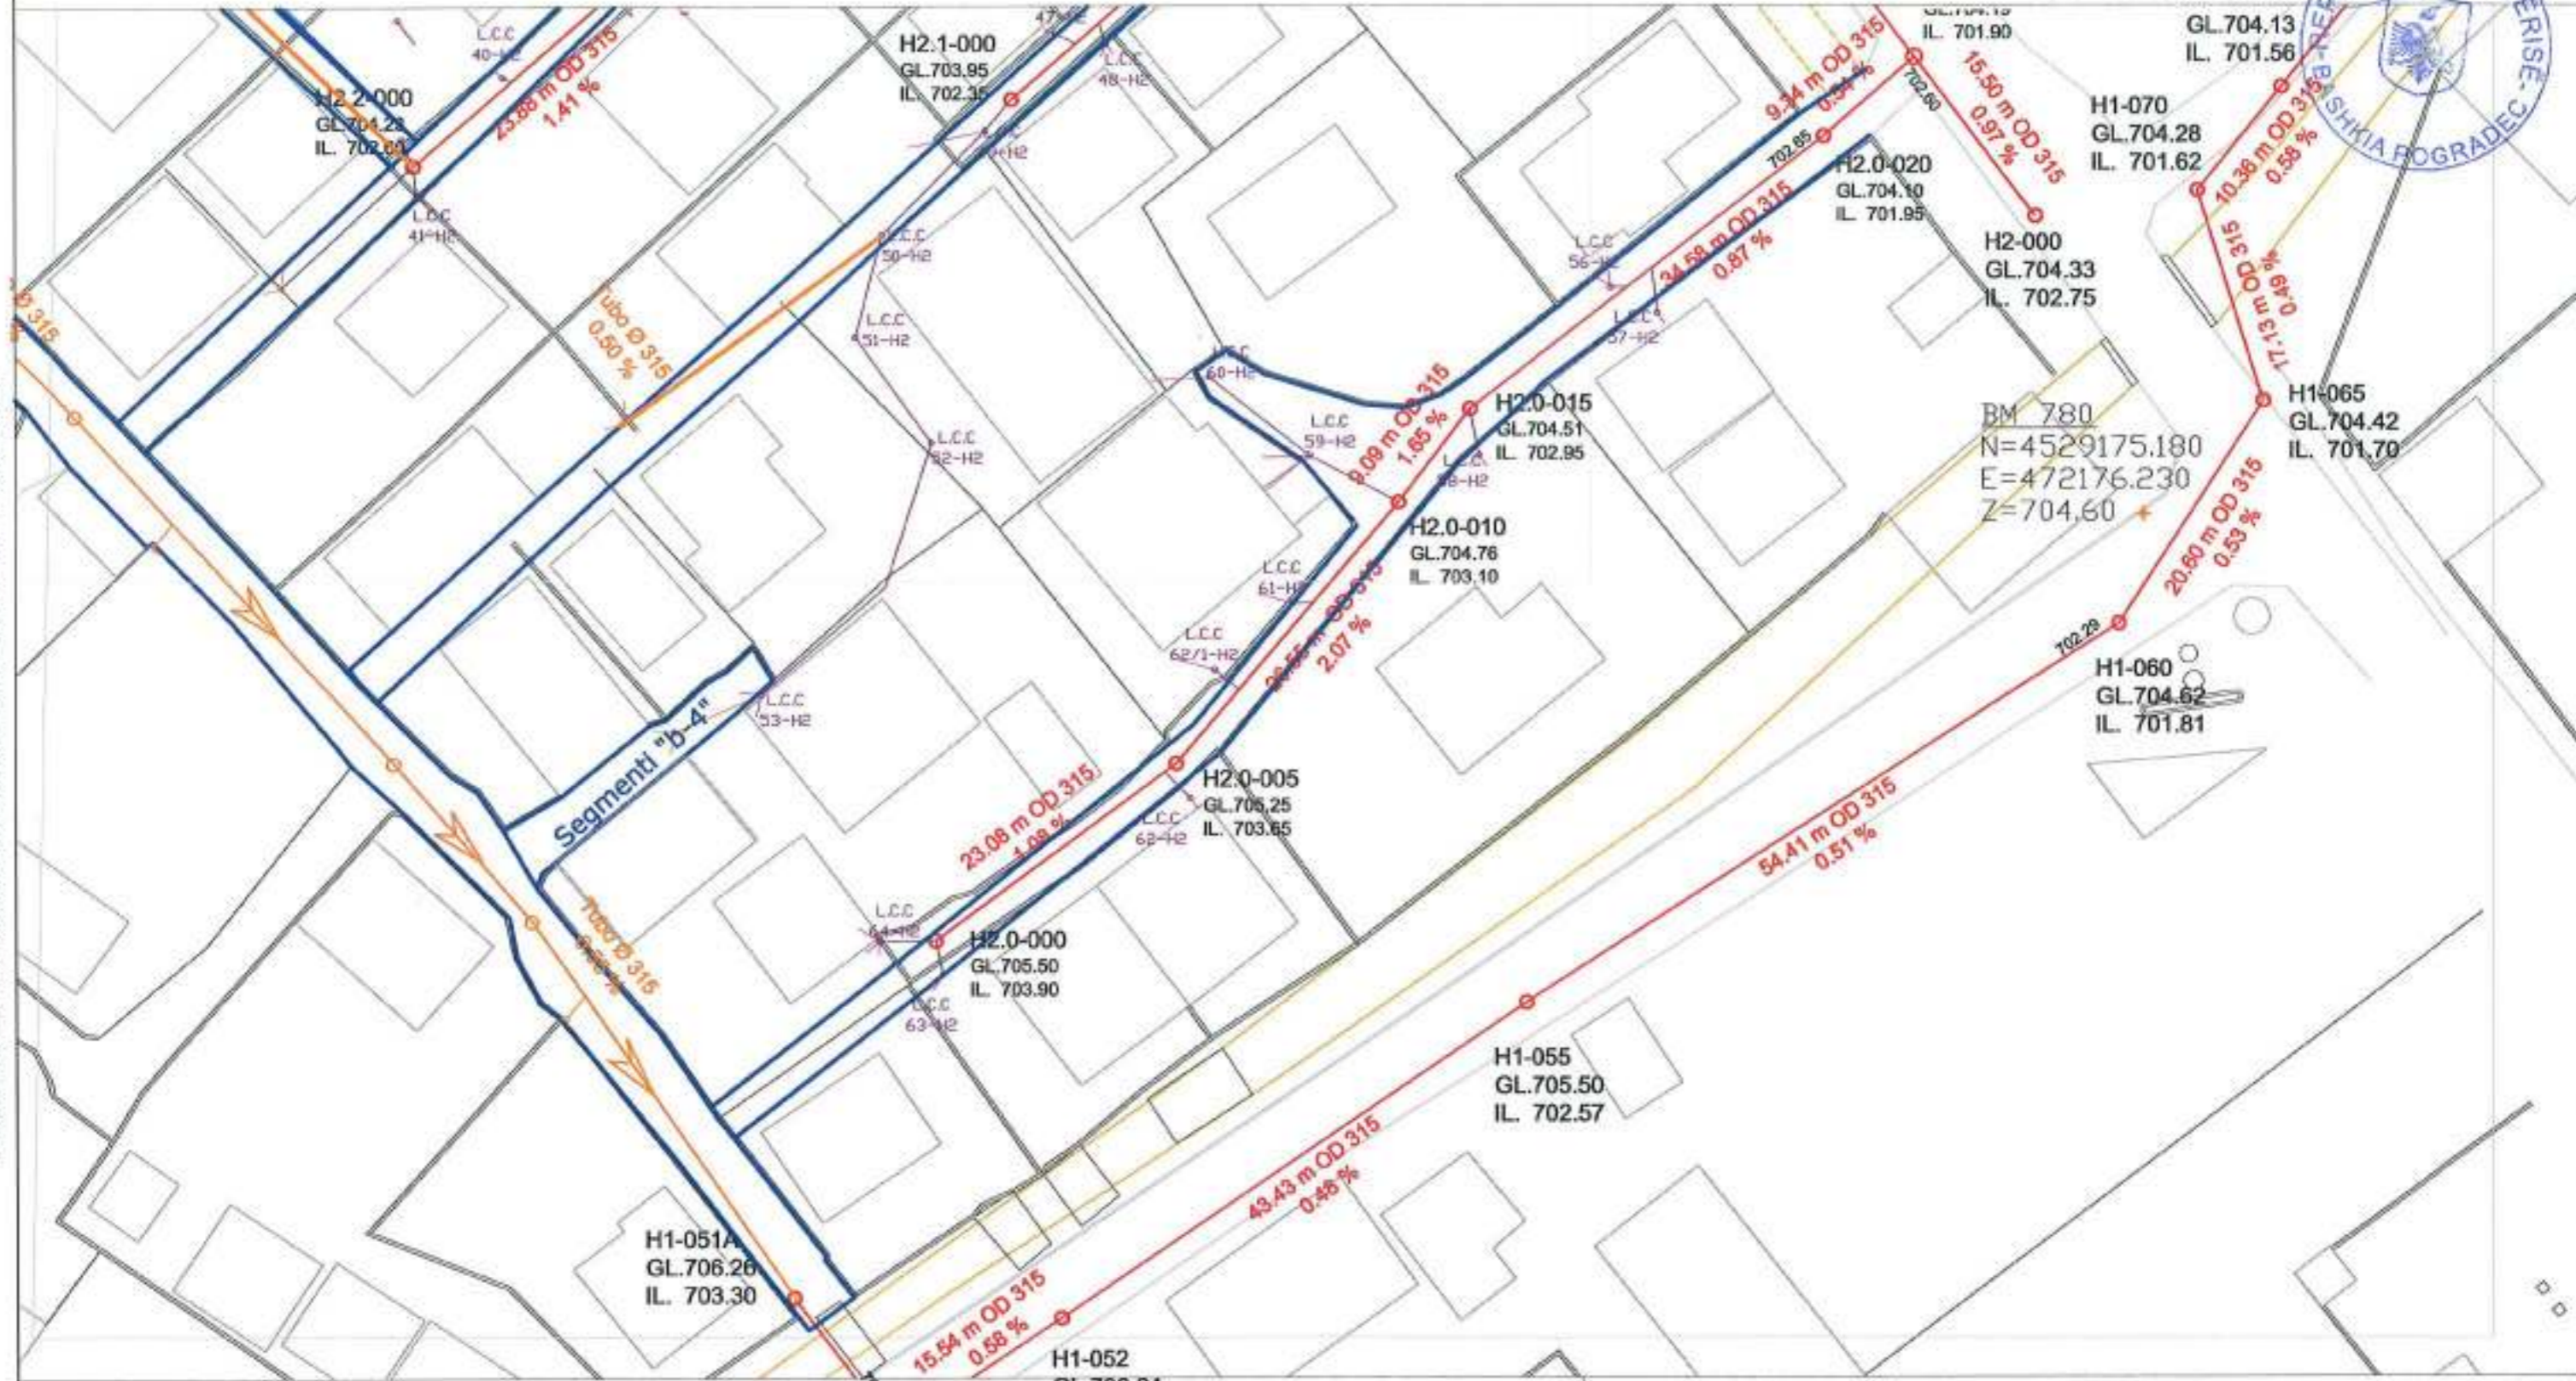

PRODUCED BY AN AUTODESK EDUCATIONAL PRODUCT

PRODUCED BY AN AUTODESK EDUCATIONAL PRODUCT

- linja e kanalizimit ekzistues
- linja e kanalizimit te ri

BASHKIA POGRADEC Drejtoria e Planifikimit e Kontrollit te Zhvillimit te Territorit Sektor i projekteve te infrastruktures e planifikimit vendor Drejtor ing. Besmira NIKO		Emri i objektit: SISTEMIMI I ZONES SE "FERMES"	
		Emertimi i llojes: PLANIMETRIA E SHESHIT fragment 7 KUZ	
Ing. ndertimi	Majlinda KUQO		shkafo 1 : 500  nr. i llojes KUZ-7
Arkitekt	Veselina GUSHO		