



BASHKIA KAMEZ

MIRATOI
BASHKIA KAMEZ

KRYETAR
Z.Rakip SULI

PROJEKT ZBATIMI

OBJEKTI:

NDERTIM RRUGA : "BLLOKU I PALLATEVE PASKUQAN

BASHKIA KAMEZ




BASHKIA KAMEZ

DREJTORIA E SHERBIMEVE PUBLIKE
DREJTORIA E PROJEKTEVE DHE INVESTIMEVE
DEPARTAMENTI I PROJEKTEVE

| | | |
|-----------------------------------|--------------------|----------------|
| Dr. i Pergj. i Sherbimeve Publike | ELVIS GJIK | |
| Dr. e Projekteve e Investimeve | FLORA MUCA | |
| STAFI TEKNIK PROJEKTES | Ing. Konstruktor | EMANUELA MEZIU |
| | Ing. Gjeoinformcik | ERBUN LALA |
| | Ing. Preventivues | HAJREDIN MURGU |
| | Ing. Topograf | RAMADAN HYSA |



| | |
|---------------------|-----------------------------|
| Titulli i Projektit | Faza e Projektit |
| | PROJEKT ZBATIMI |
| | Data e Implementimit : 2021 |
| | Shkalla e Vizatimit |
| Emertimi i Fletes | Flota Nr. |
| KAPAK | |

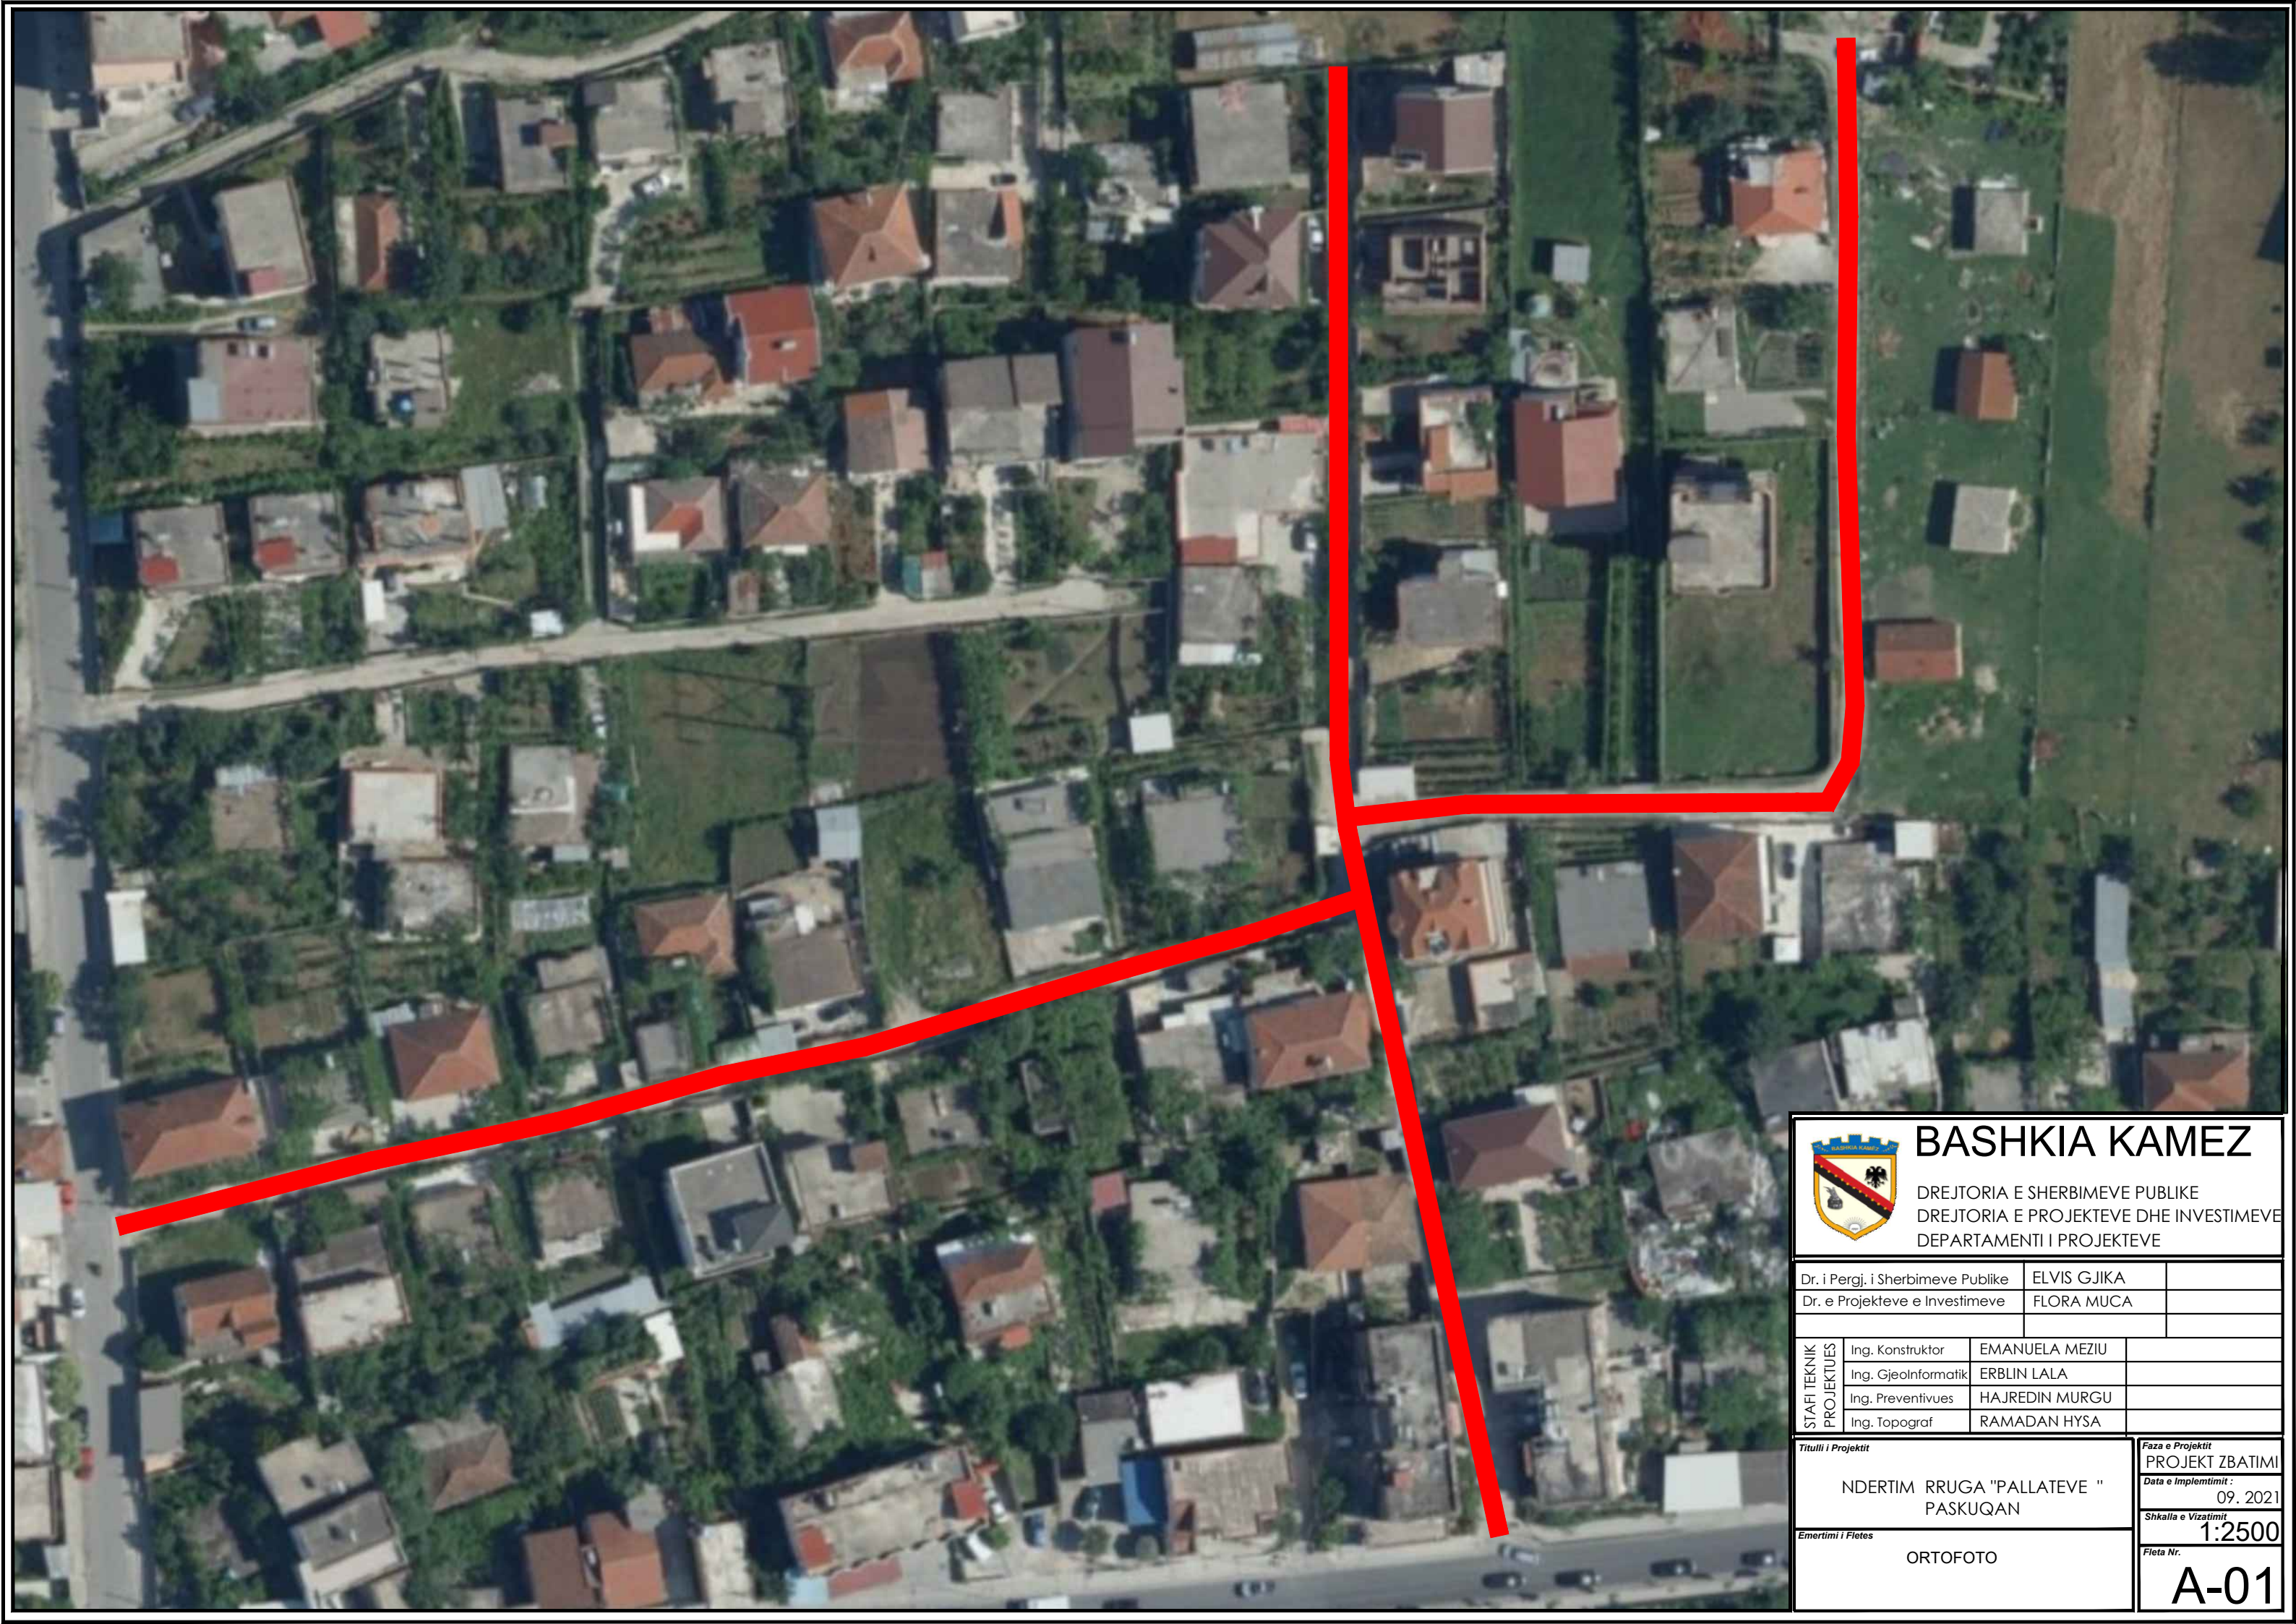

| | | | |
|---|---------------------|---|--|
|  | | BASHKIA KAMEZ | |
| | | DREJTORIA E SHERBIMEVE PUBLIKE DREJTORIA E PROJEKTEVE DHE INVESTIMEVE DEPARTAMENTI I PROJEKTEVE | |
| Dr. i Pergj. i Sherbimeve Publike | | ELVIS GJIKA | |
| Dr. e Projekteve e Investimeve | | FLORA MUCA | |
| STAFI TEKNIK PROJEKTUES | Ing. Konstruktor | EMANUELA MEZIU | |
| | Ing. GjeoInformatik | ERBLIN LALA | |
| | Ing. Preventivues | HAJREDIN MURGU | |
| | Ing. Topograf | RAMADAN HYSA | |
| Titulli i Projektit | | Faza e Projektit | |
| NDERTIM RRUGA "PALLATEVE " PASKUQAN | | PROJEKT ZBATIMI | |
| Emertimi i Fletes | | Data e Implementimit : | |
| ORTOFOTO | | 09. 2021 | |
| | | Shkalla e Vizatimit | |
| | | 1:2500 | |
| | | Fleta Nr. | |
| | | A-01 | |



| | | | |
|---|---------------------|---|--|
|  | | BASHKIA KAMEZ | |
| | | DREJTORIA E SHERBIMEVE PUBLIKE DREJTORIA E PROJEKTEVE DHE INVESTIMEVE DEPARTAMENTI I PROJEKTEVE | |
| Dr. i Pergj. i Sherbimeve Publike | | ELVIS GJIKA | |
| Dr. e Projekteve e Investimeve | | FLORA MUCA | |
| STAFI TEKNIK PROJEKTUES | Ing. Konstrktor | EMANUELA MEZIU | |
| | Ing. GjeoInformatik | ERBLIN LALA | |
| | Ing. Preventivues | HAJREDIN MURGU | |
| | Ing. Topograf | RAMADAN HYSA | |
| Titulli i Projektit | | Faza e Projektit | |
| NDERTIM RRUGA "PALLATEVE " PASKUQAN | | PROJEKT ZBATIMI | |
| Emertimi i Fletes | | Data e Implementimit : | |
| PLANVENDOSJA | | 09. 2021 | |
| | | Shkalla e Vizatimit | |
| | | 1:2500 | |
| | | Fleta Nr. | |
| | | A-01 | |


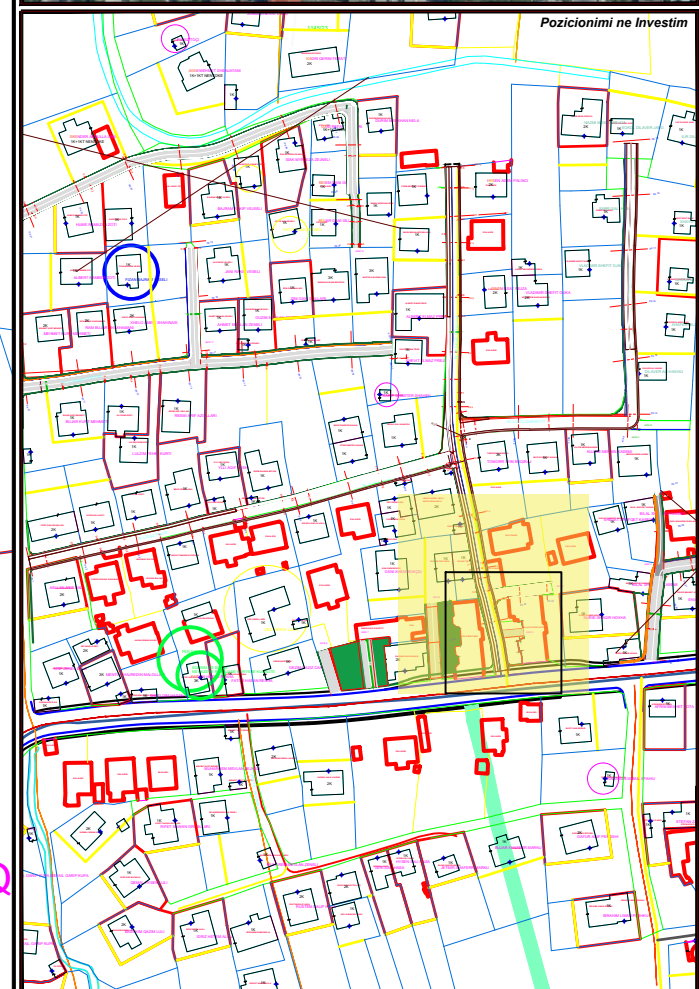
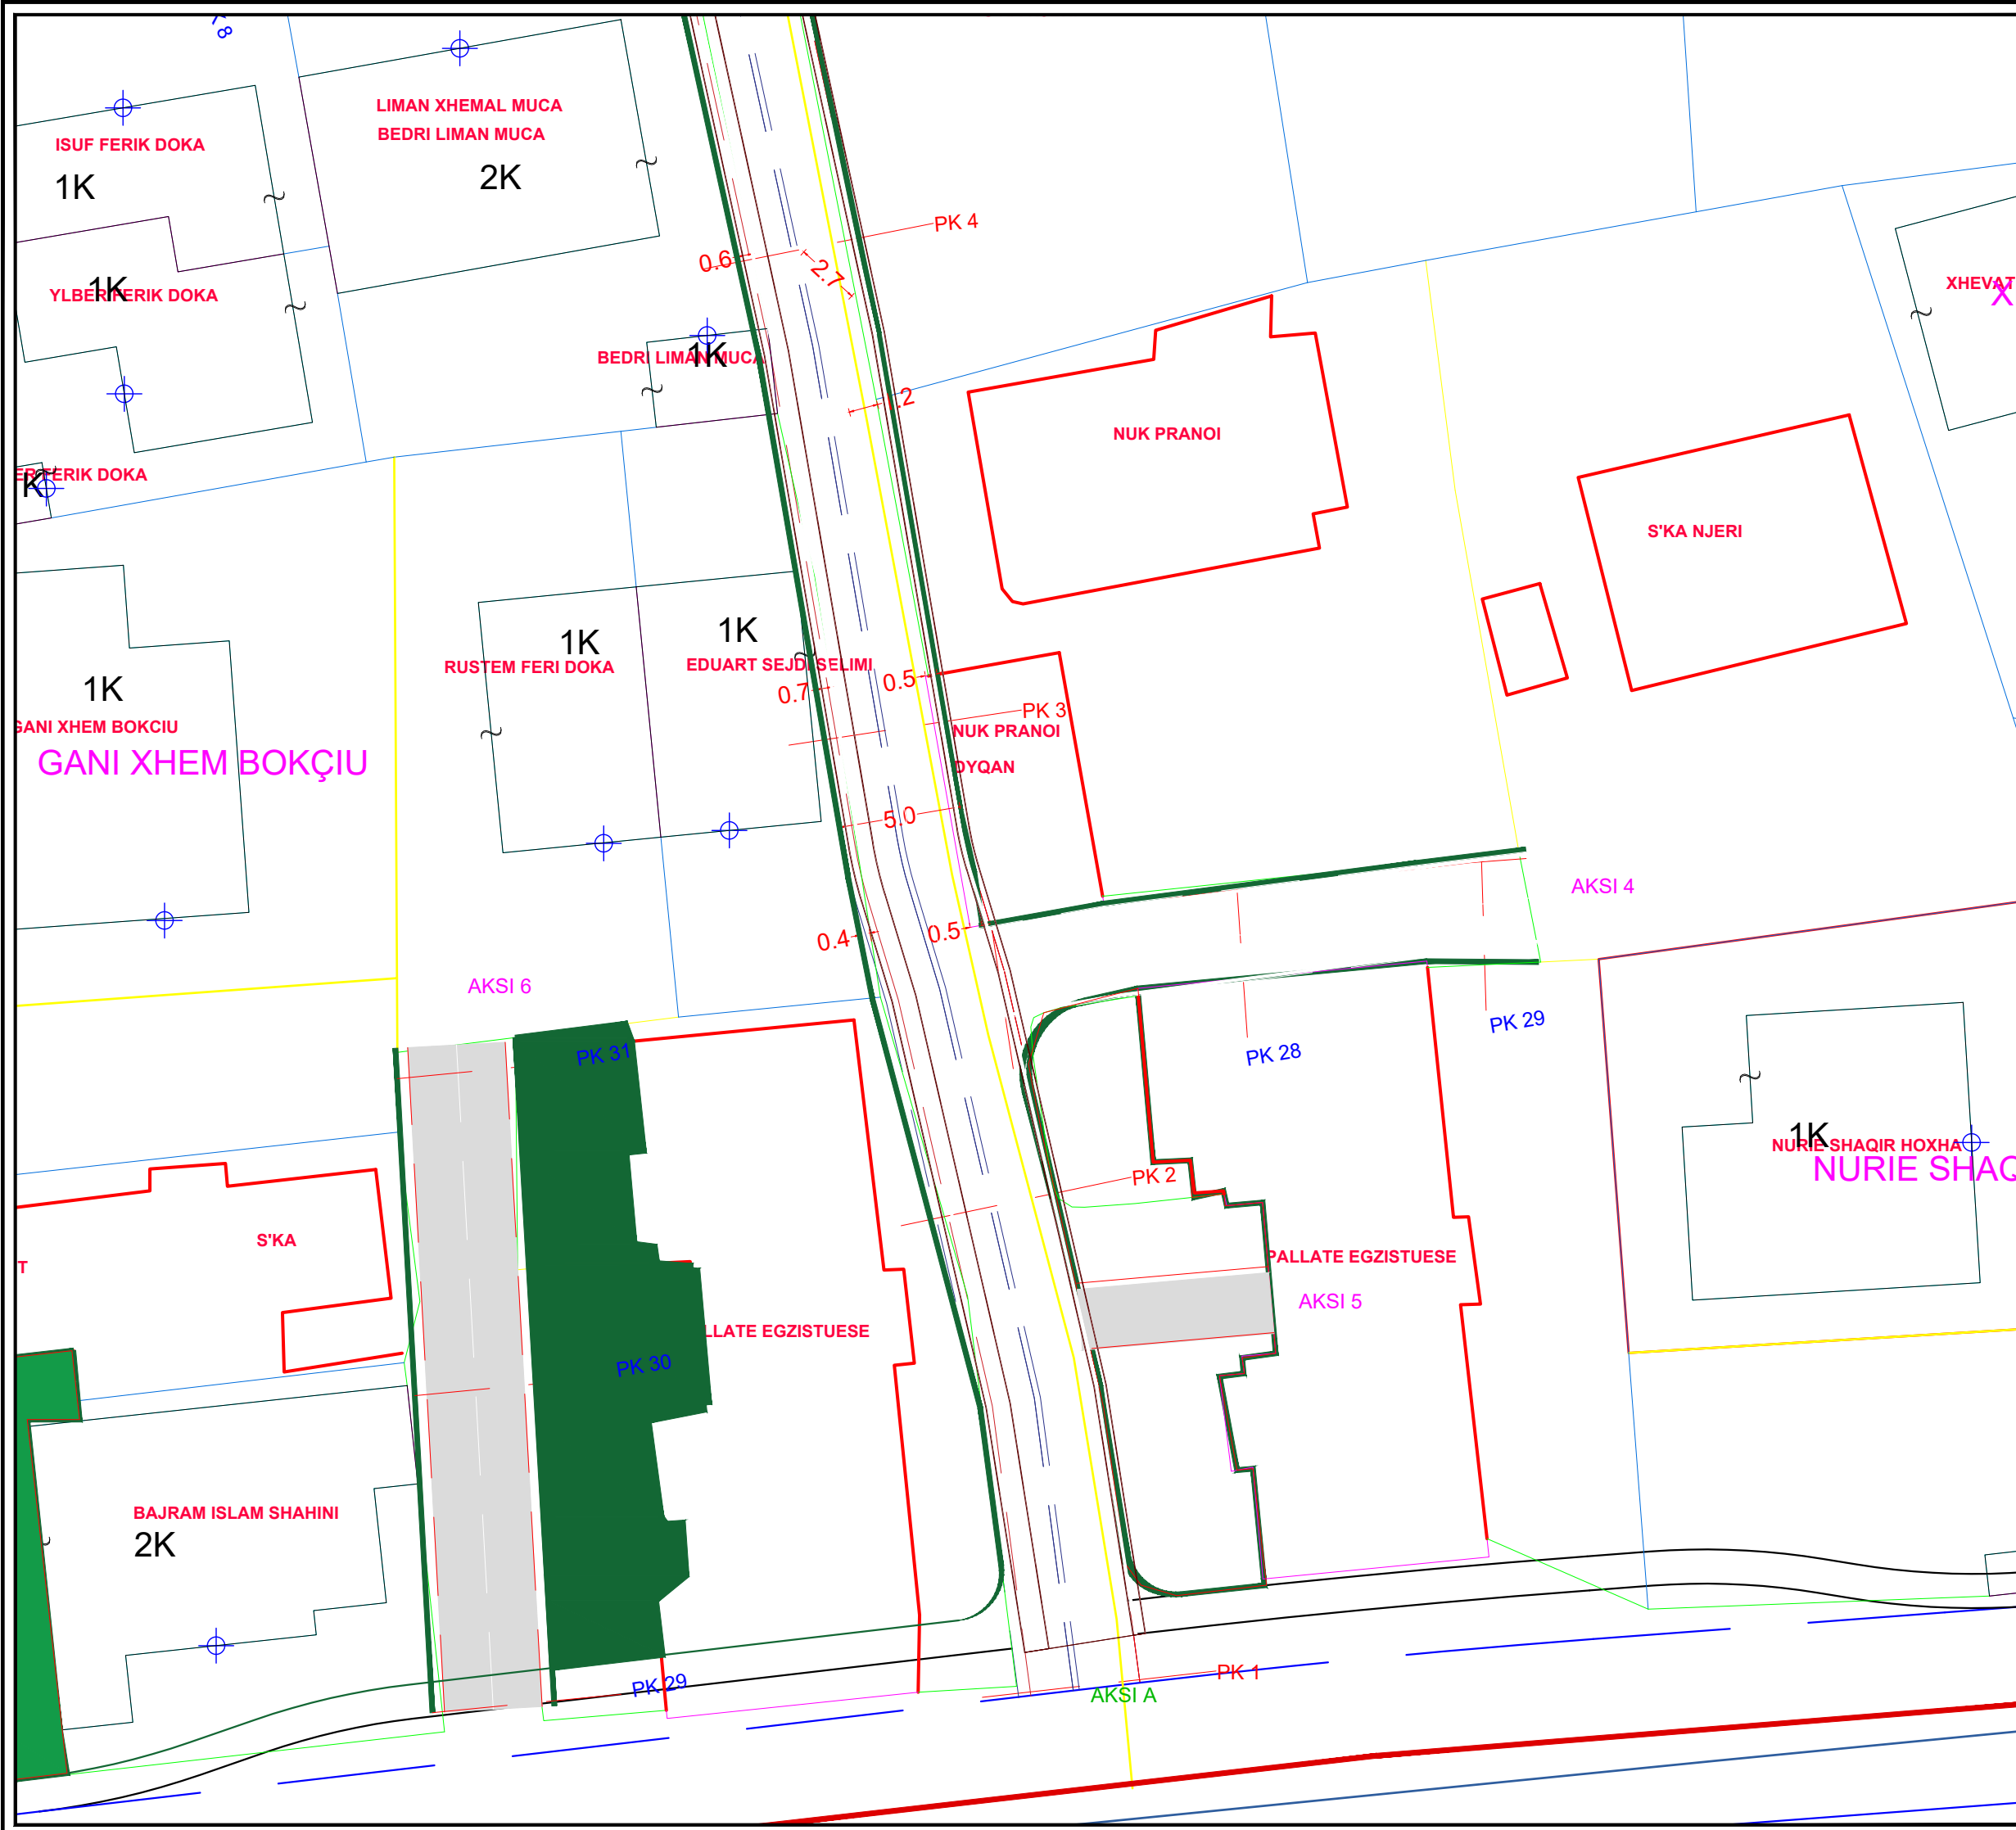


BASHKIA KAMEZ
 DREJTORIA E SHERBIMEVE PUBLIKE
 DREJTORIA E PROJEKTEVE DHE INVESTIMEVE
 DEPARTAMENTI I PROJEKTEVE

| | |
|-----------------------------------|-------------|
| Dr. i Pergj. i Sherbimeve Publike | ELVIS GJIKA |
| Dr. e Projekteve e Investimeve | FLORA MUCA |

| | | |
|----------------------------|---------------------|----------------|
| STAFI TEKNIK PROJEKTUES | Ing. Konstrktor | EMANUELA MEZIU |
| | Ing. Gjeolnformatik | ERBLIN LALA |
| | Ing. Preventivues | HAJREDIN MURGU |
| | Ing. Topograf | RAMADAN HYSA |

| | | | |
|---------------------|----------------------------|------------------------|-----------------|
| Titulli i Projektit | NDERTIM RRUGA "PALLATEVE " | Faza e Projektit | PROJEKT ZBATIMI |
| | PASKUQAN | Data e Implementimit : | 09. 2021 |
| Emertimi i Fletes | PLANIMETRIA EKZISTUESE | Shkalla e Vizatimit | 1:2500 |
| | | Fleta Nr. | A-03 |

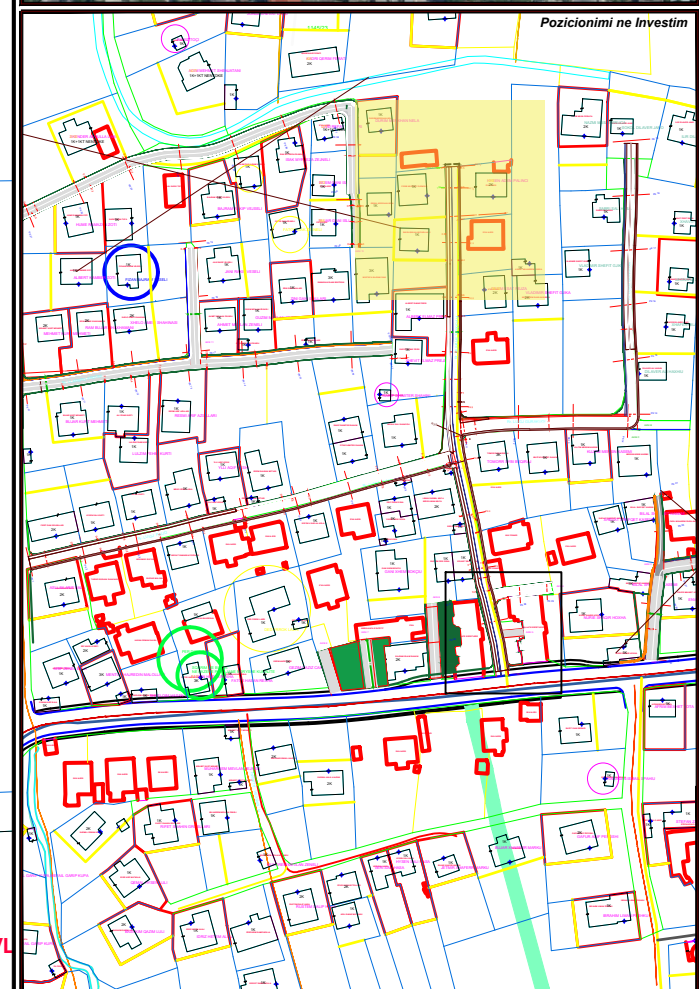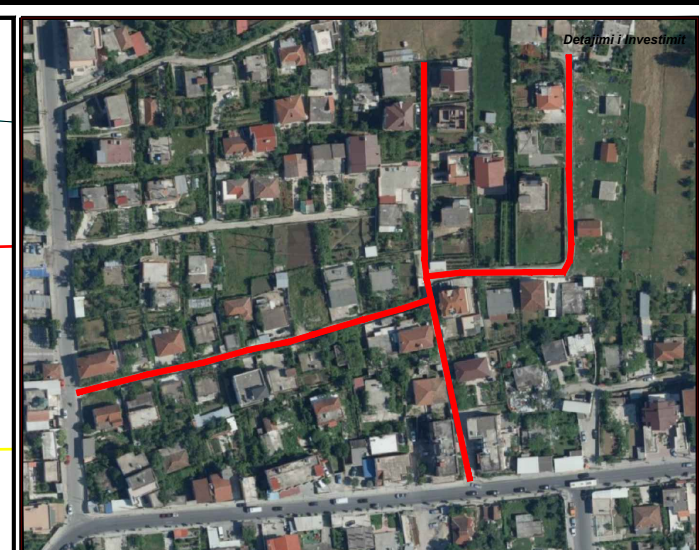
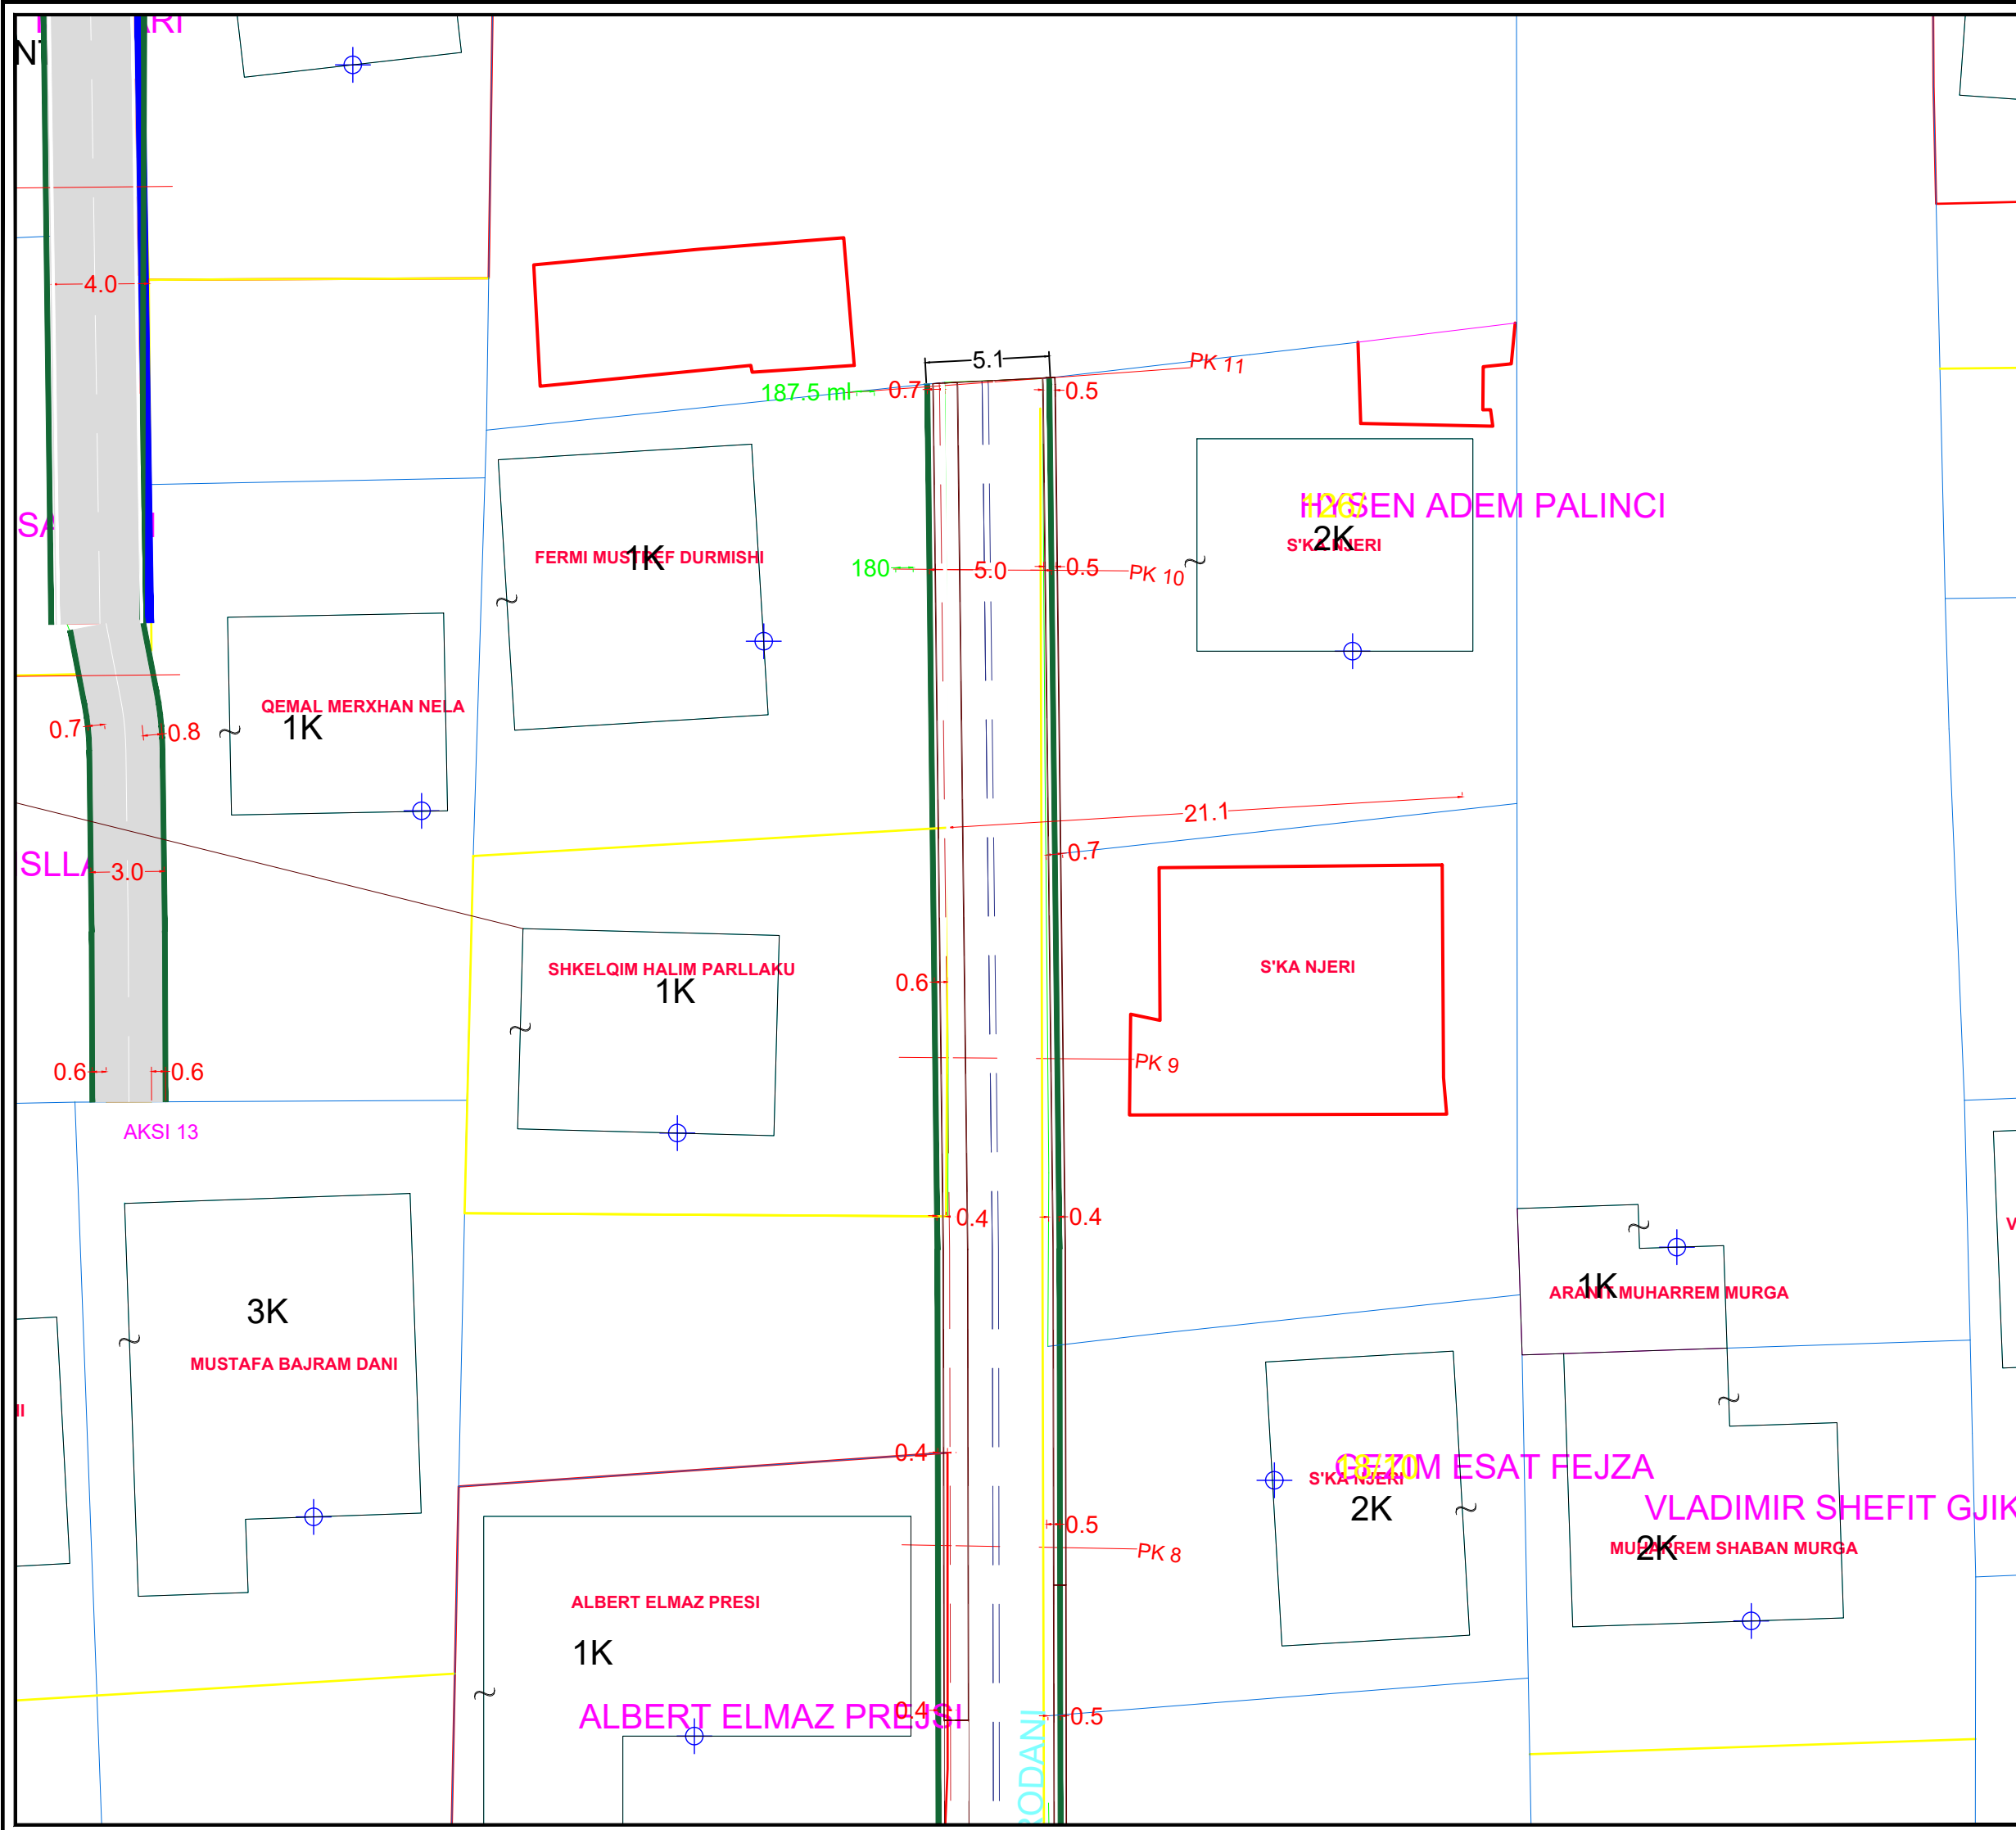


BASHKIA KAMEZ
 DREJTORIA E SHERBIMEVE PUBLIKE
 DREJTORIA E PROJEKTEVE DHE INVESTIMEVE
 DEPARTAMENTI I PROJEKTEVE

| | |
|-----------------------------------|-------------|
| Dr. i Pergj. i Sherbimeve Publike | ELVIS GJIKA |
| Dr. e Projekteve e Investimeve | FLORA MUCA |

| | | |
|----------------------------|---------------------|----------------|
| STAFI TEKNIK PROJEKTUES | Ing. Konstruktor | EMANUELA MEZIU |
| | Ing. Gjeolnformatik | ERBLIN LALA |
| | Ing. Preventivues | HAJREDIN MURGU |
| | Ing. Topograf | RAMADAN HYSA |




| | | | |
|---------------------|----------------------------|------------------------|-----------------|
| Titulli i Projektit | NDERTIM RRUGA "PALLATEVE " | Faza e Projektit | PROJEKT ZBATIMI |
| | PASKUQAN | Data e Implementimit : | 09. 2021 |
| Emertimi i Fletes | PLANIMETRIA EKZISTUESE | Shkalla e Vizatimit | 1:2500 |
| | | Fleta Nr. | A-03 |

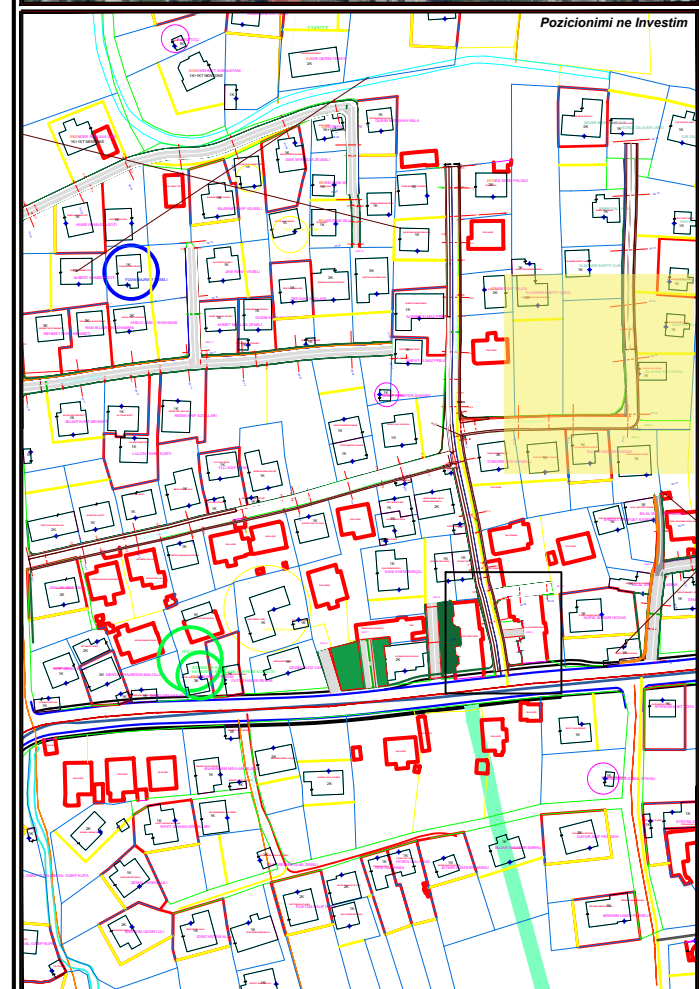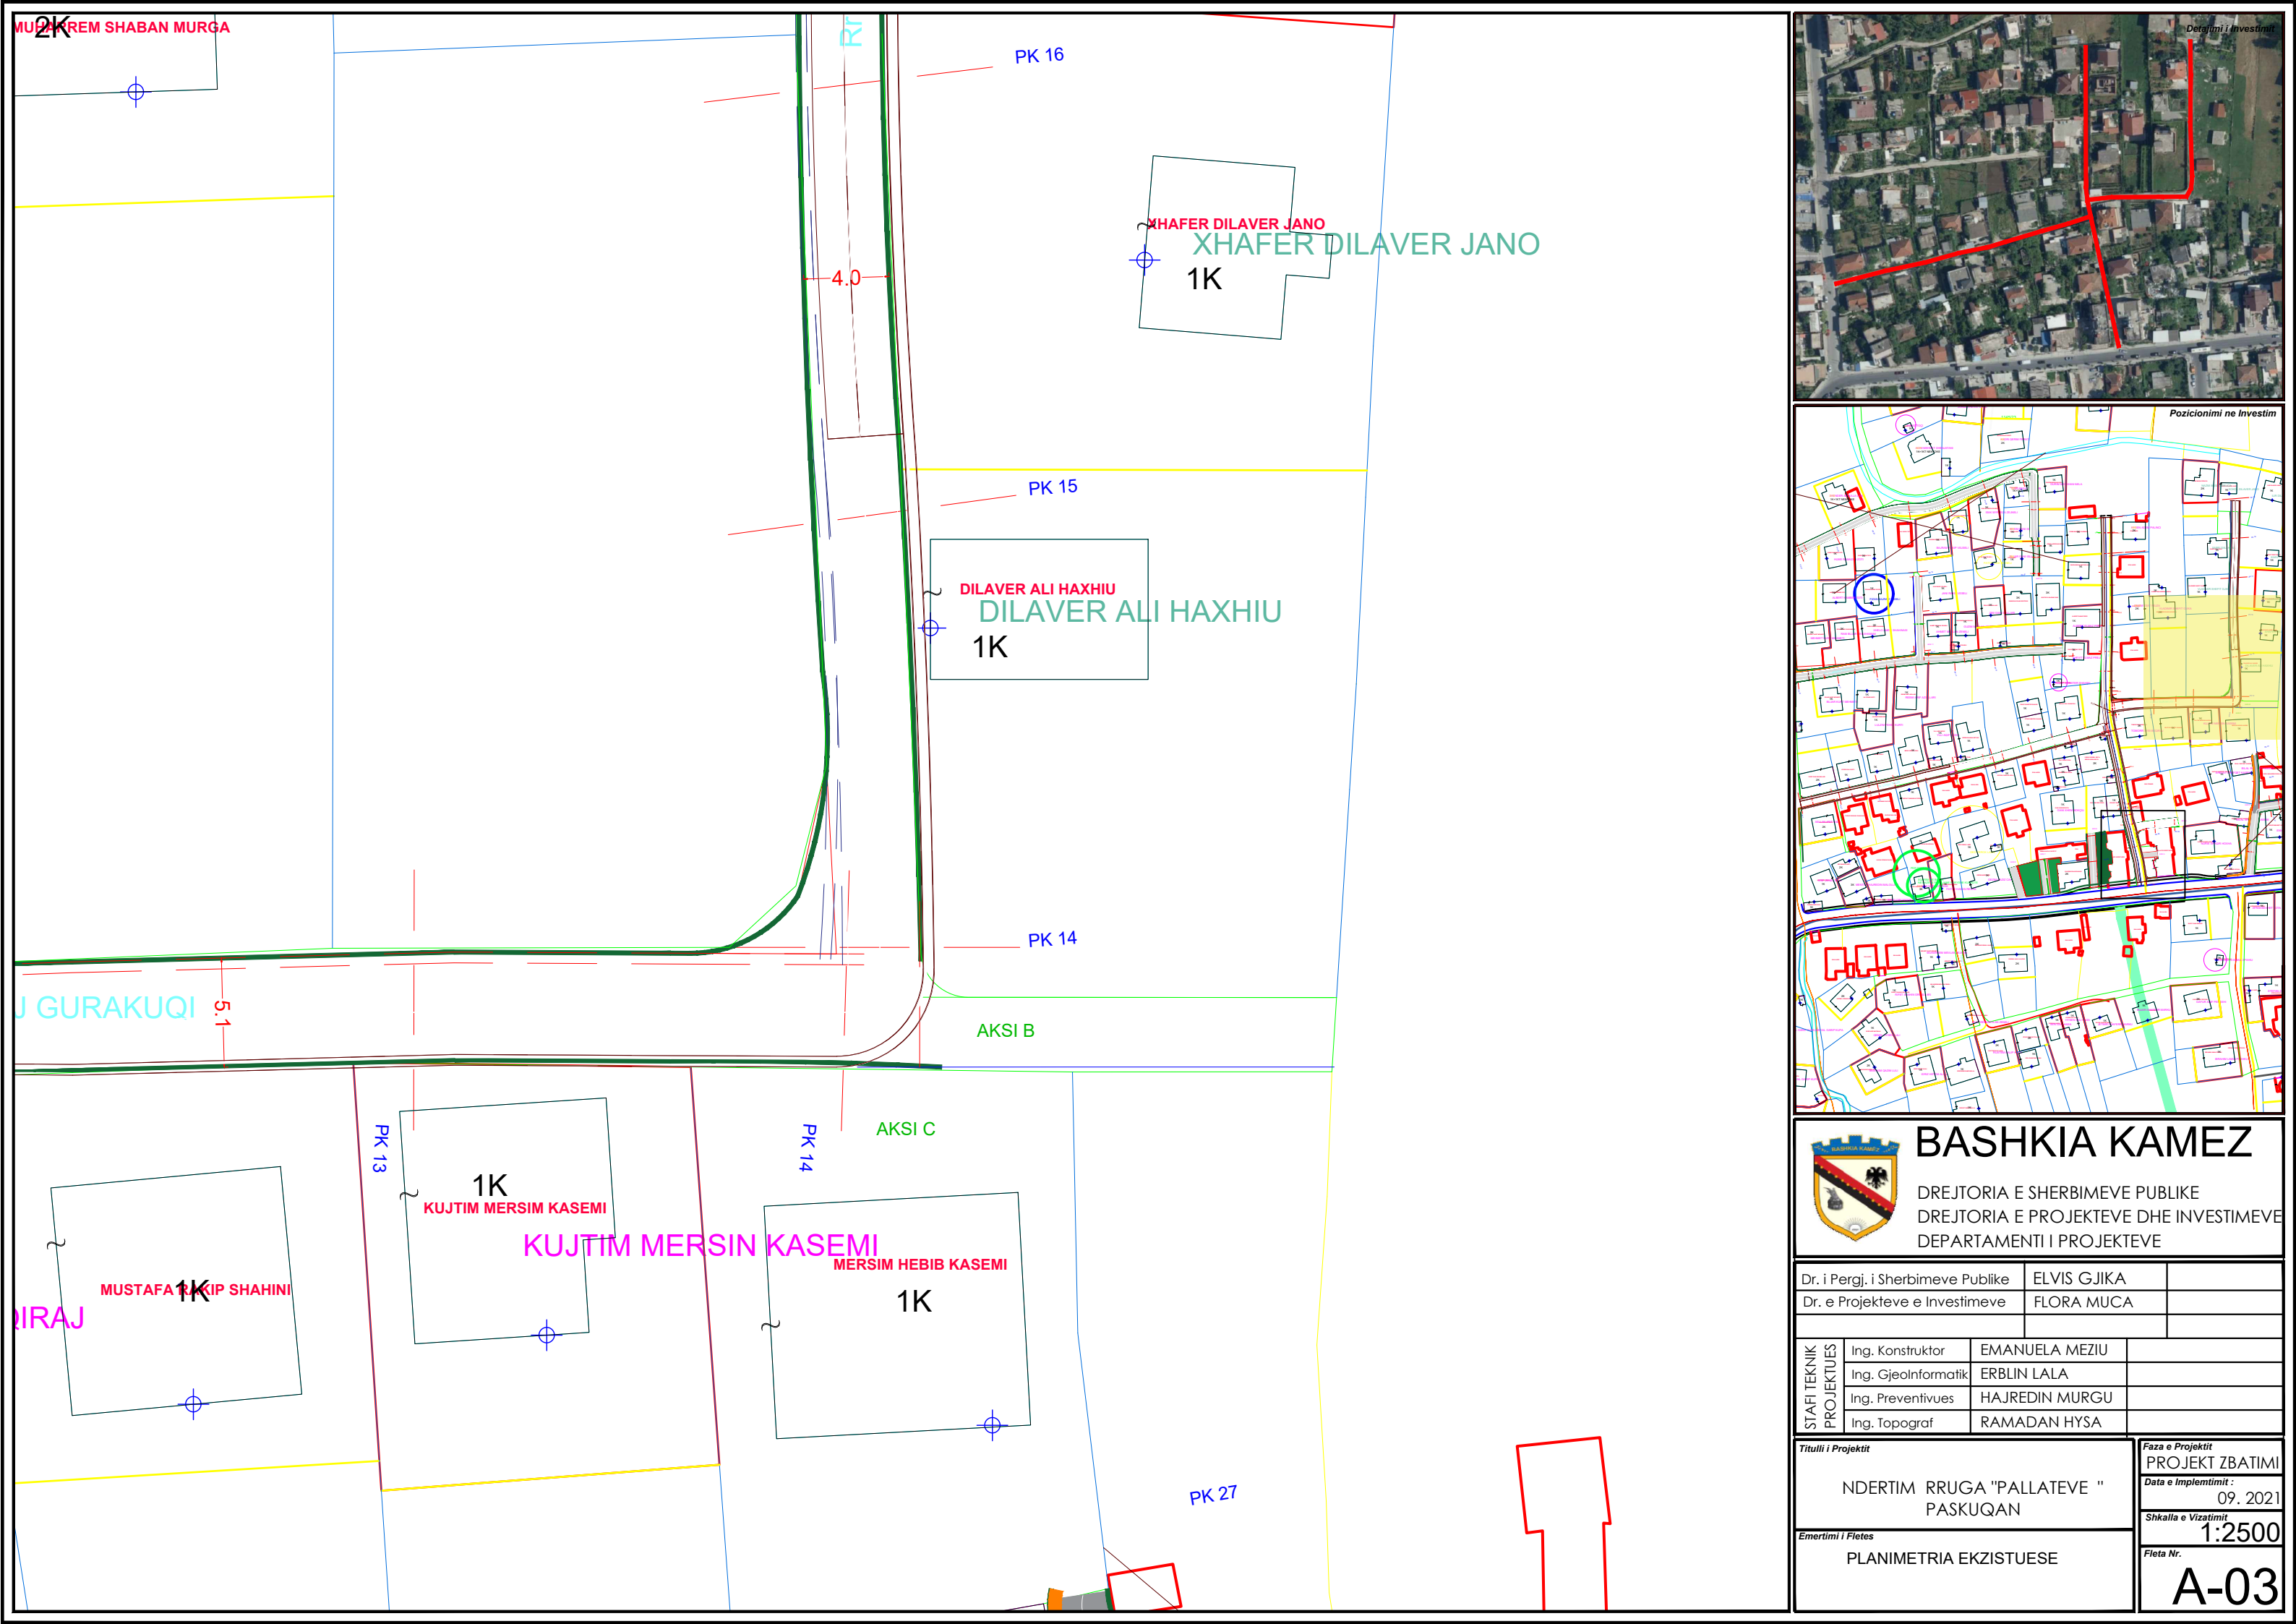

BASHKIA KAMEZ
DREJTORIA E SHERBIMEVE PUBLIKE
DREJTORIA E PROJEKTEVE DHE INVESTIMEVE
DEPARTAMENTI I PROJEKTEVE

| | |
|-----------------------------------|----------------------------------|
| Dr. i Pergj. i Sherbimeve Publike | ELVIS GJIKA |
| Dr. e Projekteve e Investimeve | FLORA MUCA |
| STAFI TEKNIK PROJEKTES | Ing. Konstruktor EMANUELA MEZIU |
| | Ing. GjeoInformatik ERBLIN LALA |
| | Ing. Preventivues HAJREDIN MURGU |
| | Ing. Topograf RAMADAN HYSA |

| | |
|-------------------------------------|-------------------------------|
| Titulli i Projektit | Faza e Projektit |
| NDERTIM RRUGA "PALLATEVE " PASKUQAN | PROJEKT ZBATIMI |
| Emertimi i Fletes | Data e Implementimit : |
| PLANIMETRIA EKZISTUESE | 09. 2021 |
| | Shkalla e Vizatimit |
| | 1:2500 |
| | Fleta Nr. |
| | A-03 |

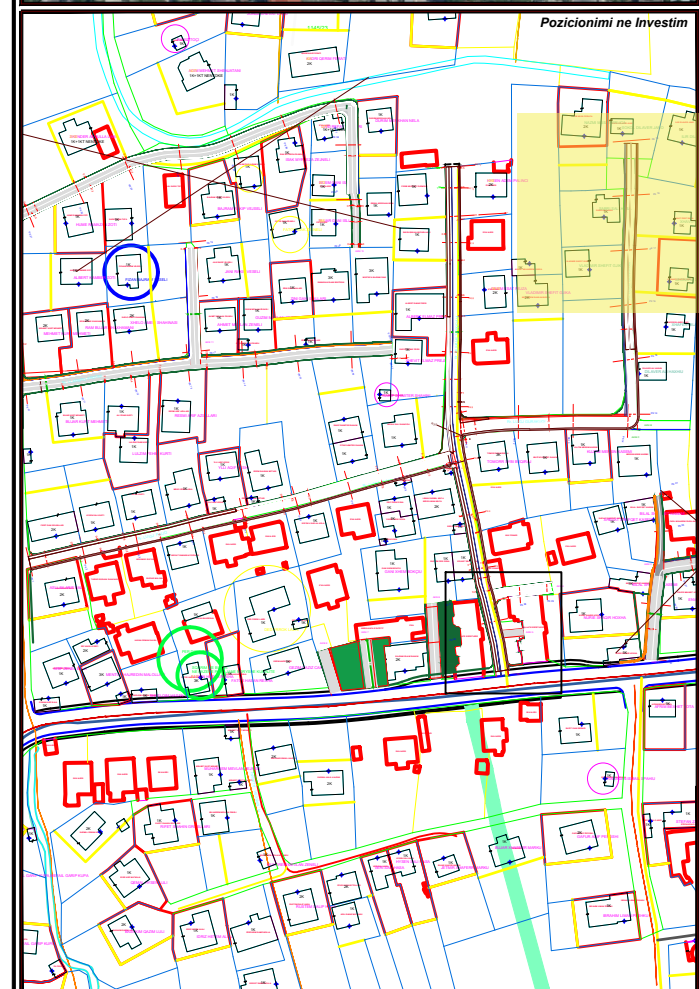
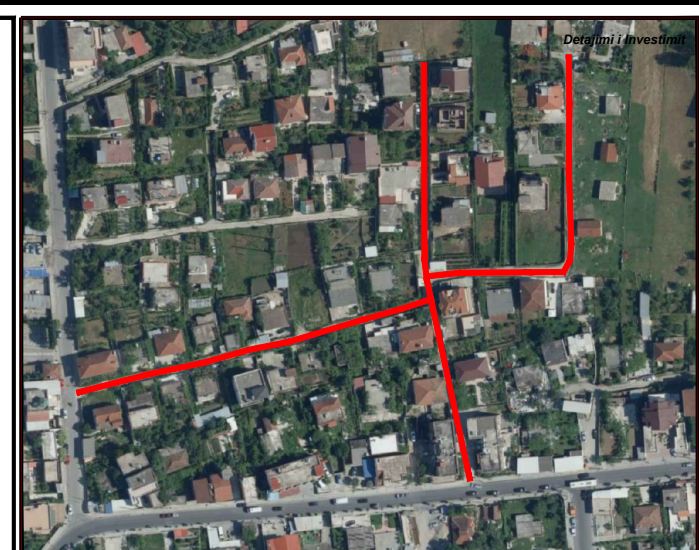
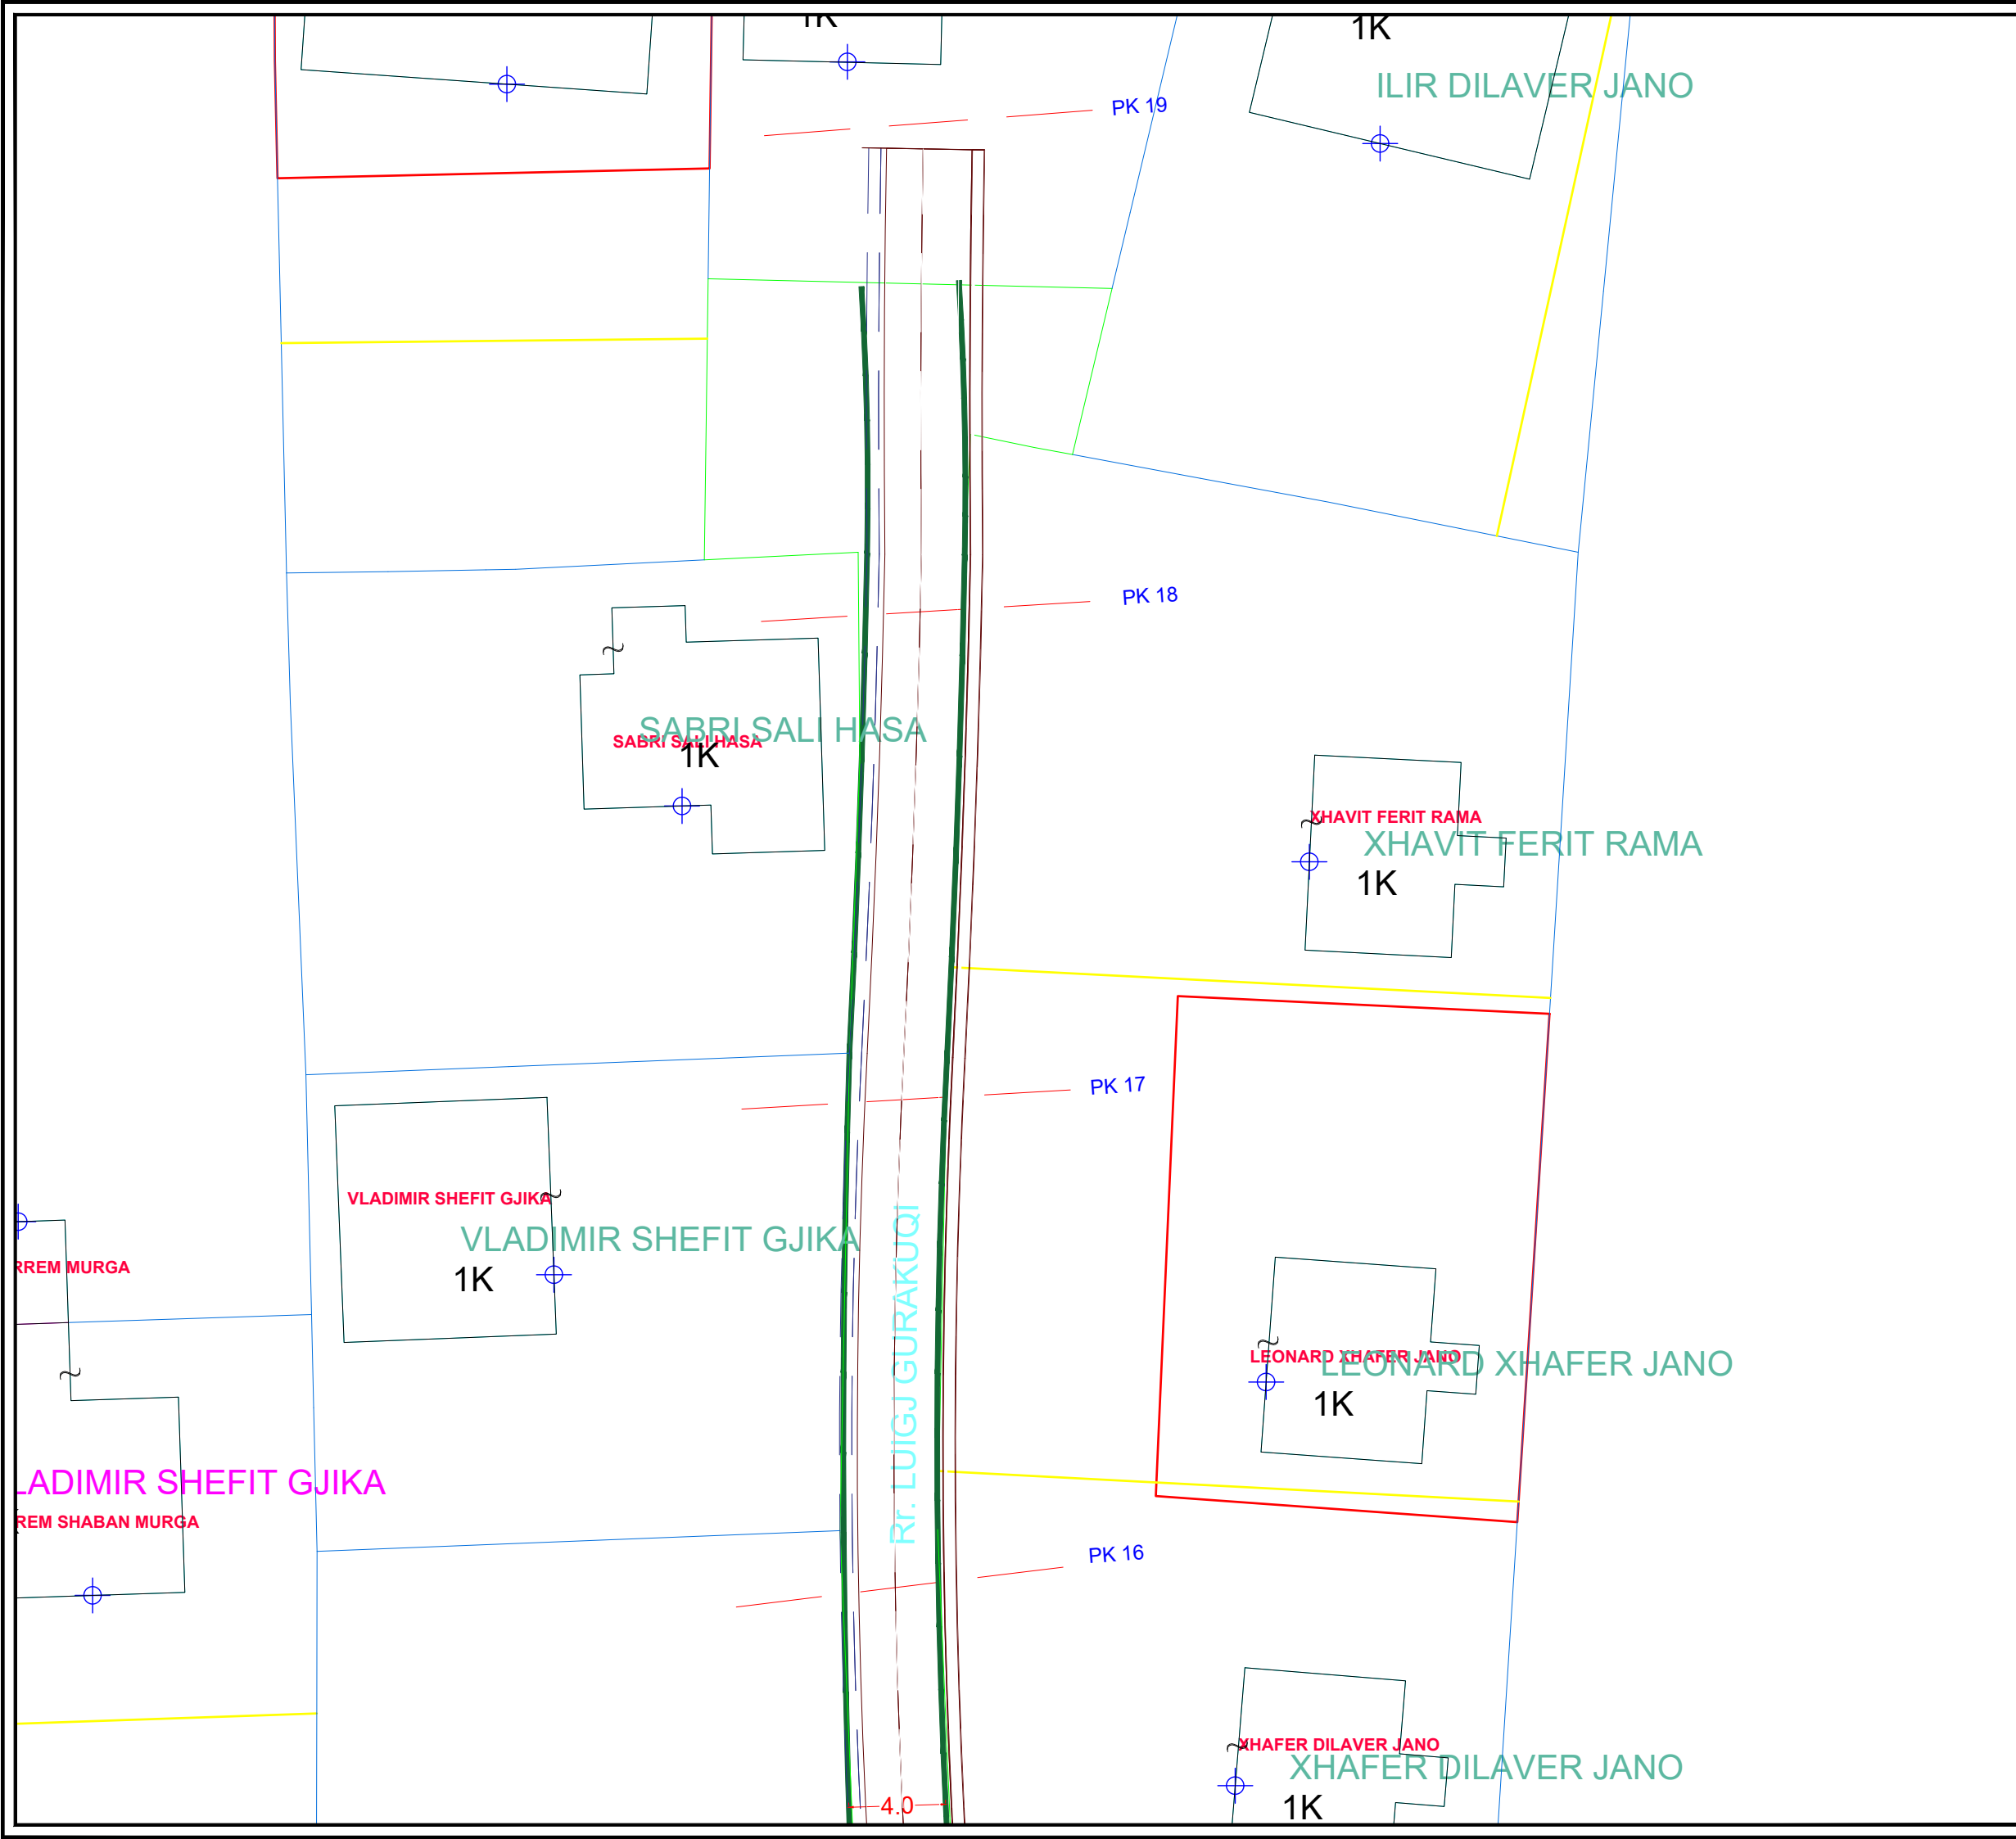


BASHKIA KAMEZ
 DREJTORIA E SHERBIMEVE PUBLIKE
 DREJTORIA E PROJEKTEVE DHE INVESTIMEVE
 DEPARTAMENTI I PROJEKTEVE

| | |
|-----------------------------------|-------------|
| Dr. i Pergj. i Sherbimeve Publike | ELVIS GJIKA |
| Dr. e Projekteve e Investimeve | FLORA MUCA |

| | | |
|----------------------------|---------------------|----------------|
| STAFI TEKNIK PROJEKTUES | Ing. Konstruktor | EMANUELA MEZIU |
| | Ing. GjeoInformatik | ERBLIN LALA |
| | Ing. Preventivues | HAJREDIN MURGU |
| | Ing. Topograf | RAMADAN HYSA |

| | | |
|-------------------------------------|--|------------------------|
| Titulli i Projektit | | Faza e Projektit |
| NDERTIM RRUGA "PALLATEVE " PASKUQAN | | PROJEKT ZBATIMI |
| Emertimi i Fletes | | Data e Implementimit : |
| PLANIMETRIA EKZISTUESE | | 09. 2021 |
| | | Shkalla e Vizatimit |
| | | 1:2500 |
| | | Fleta Nr. |
| | | A-03 |

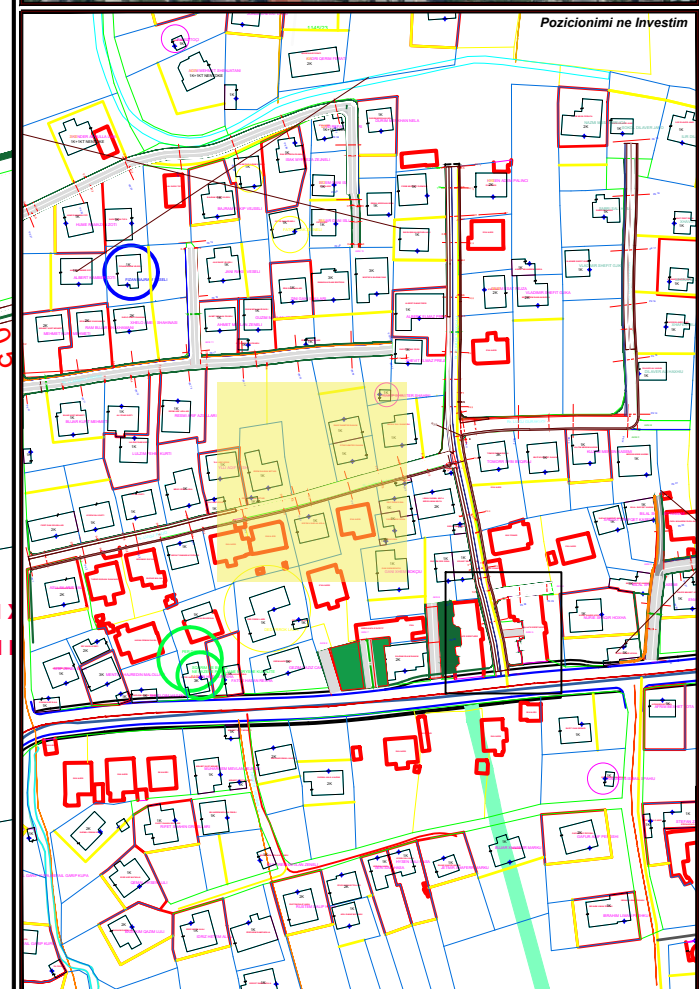
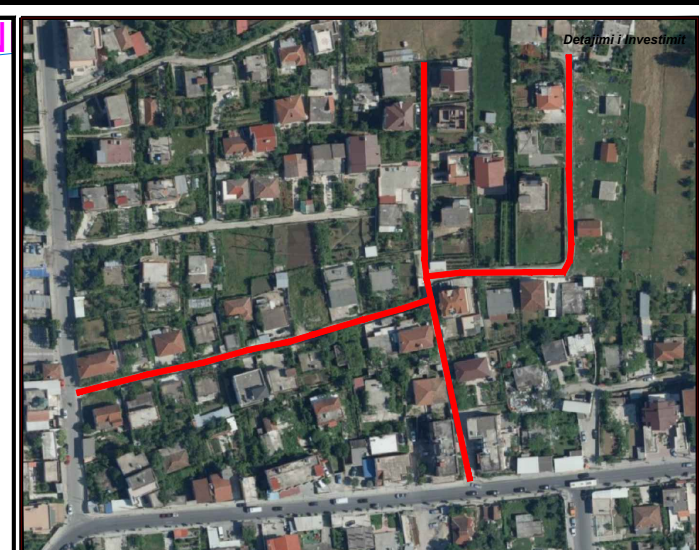
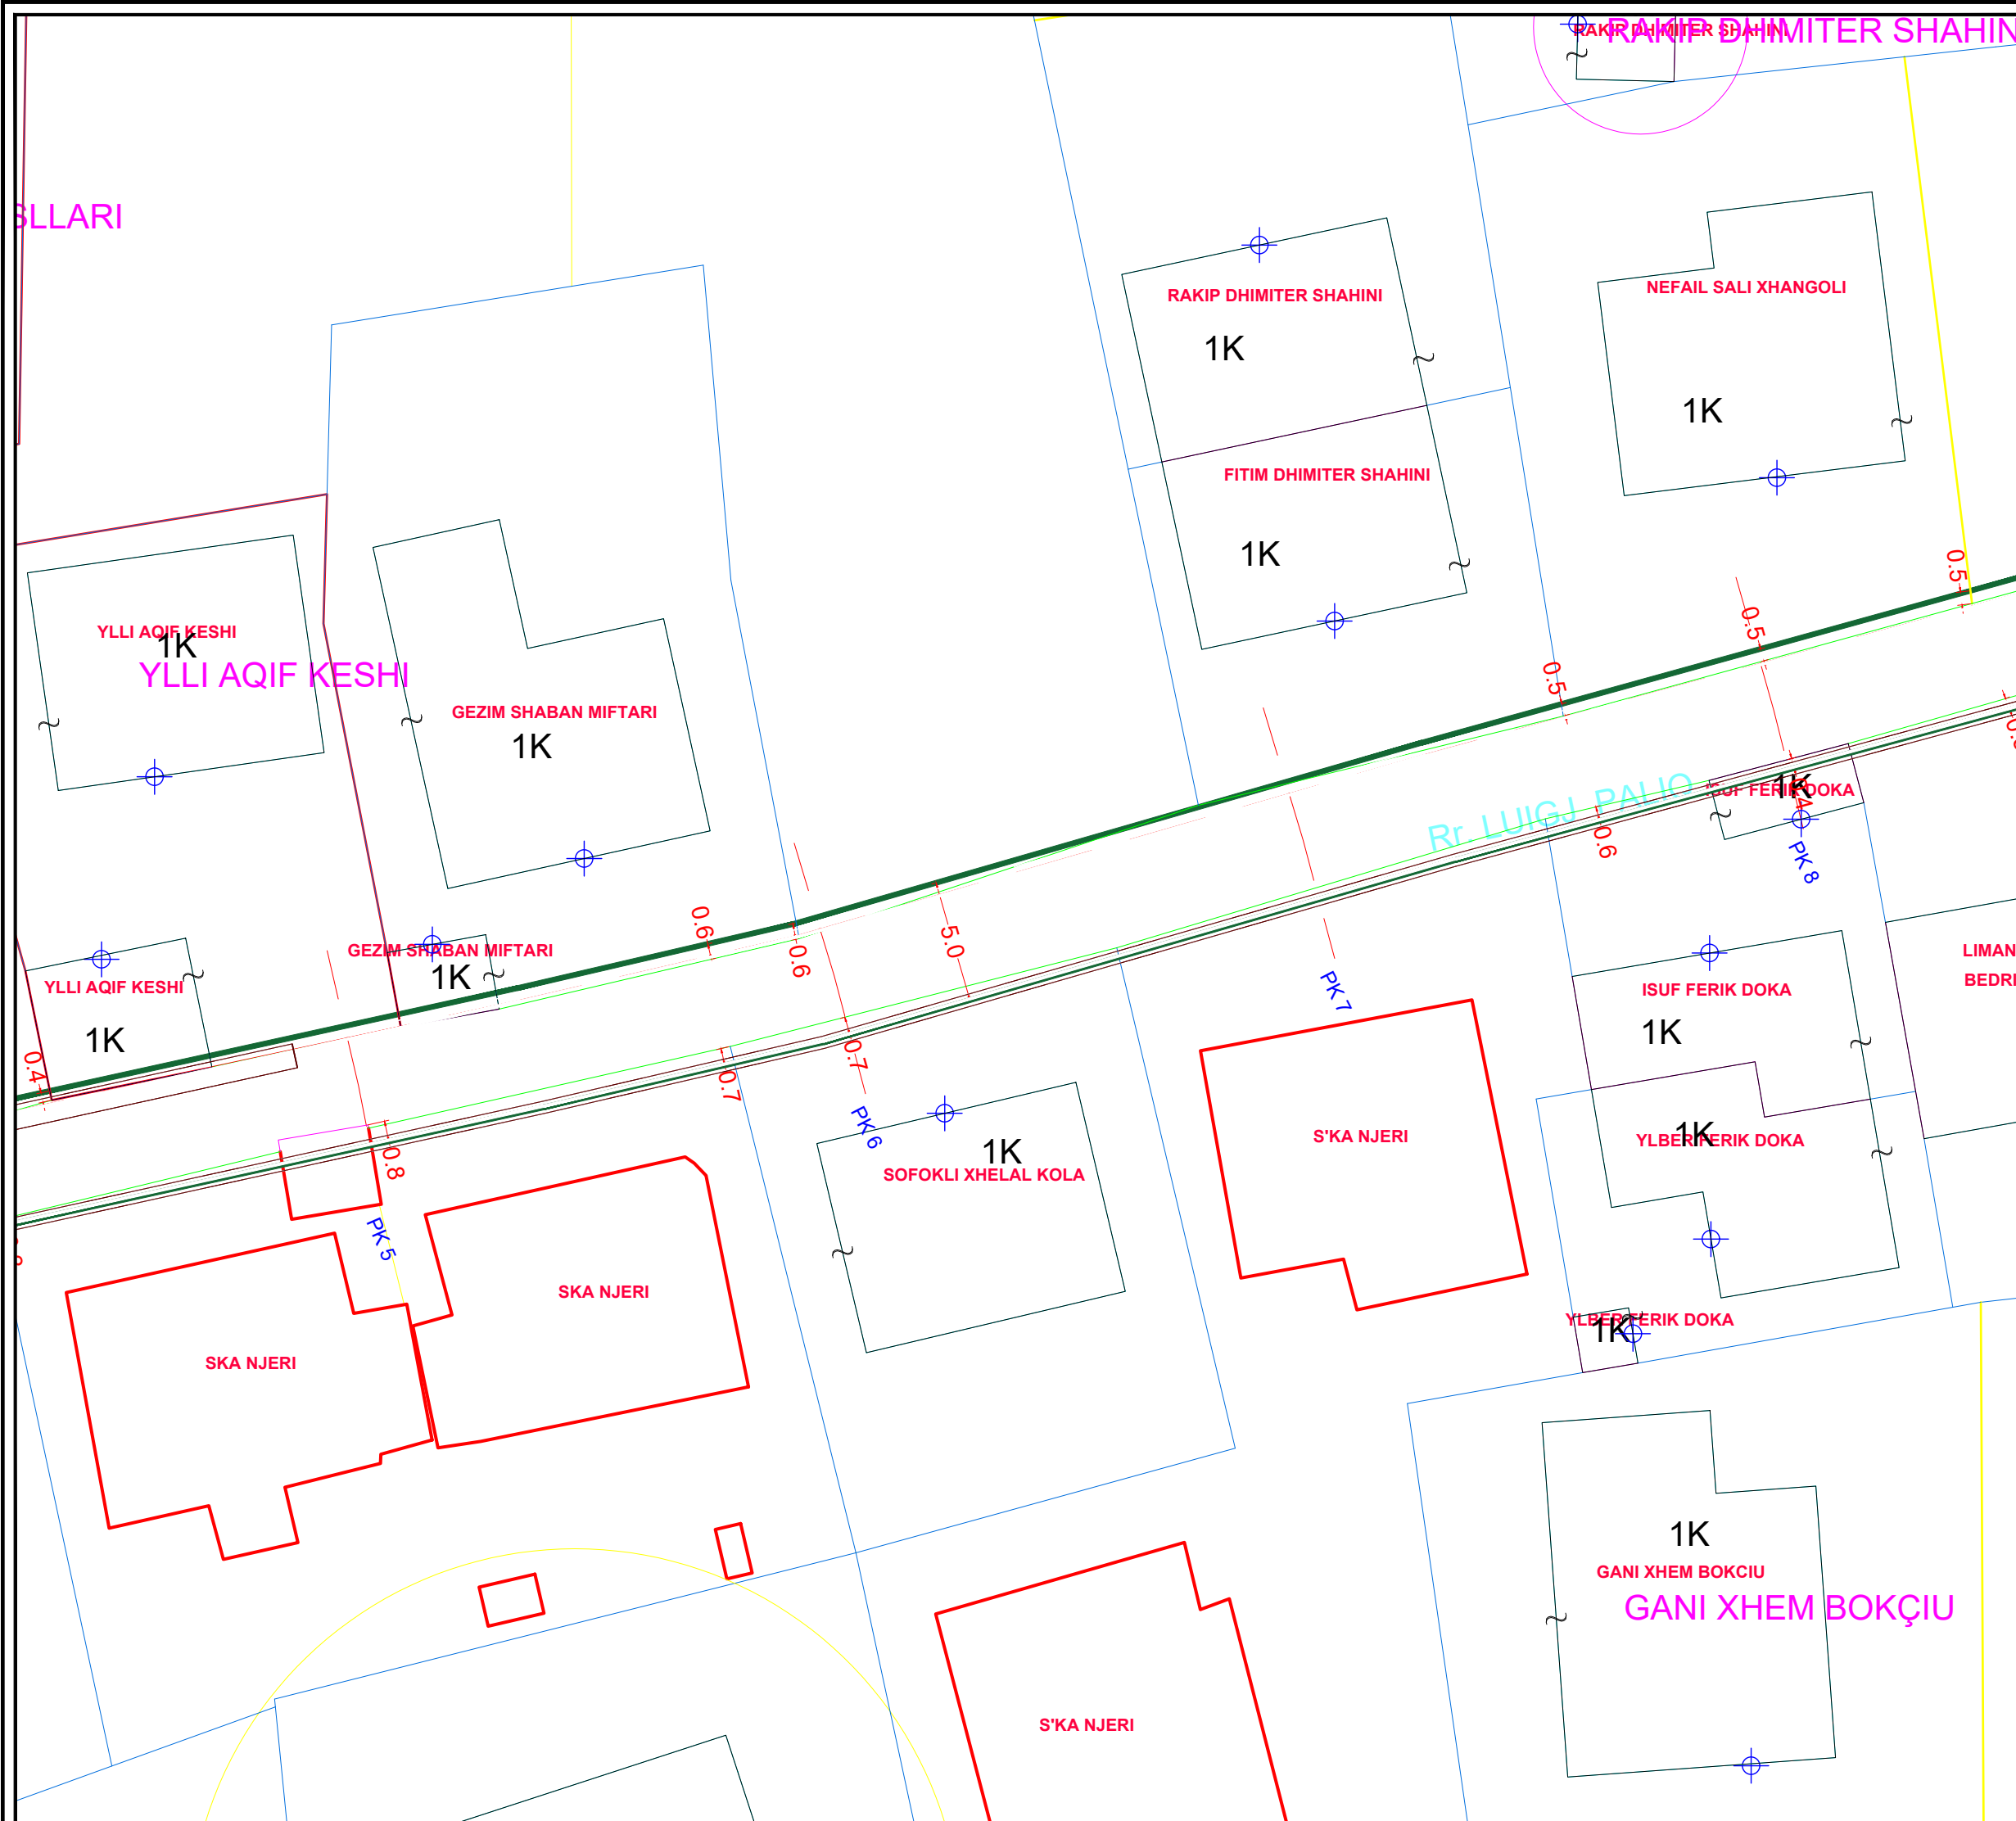



BASHKIA KAMEZ
 DREJTORIA E SHERBIMEVE PUBLIKE
 DREJTORIA E PROJEKTEVE DHE INVESTIMEVE
 DEPARTAMENTI I PROJEKTEVE



| | |
|-----------------------------------|-------------|
| Dr. i Pergj. i Sherbimeve Publike | ELVIS GJIKA |
| Dr. e Projekteve e Investimeve | FLORA MUCA |

| | | |
|---------------------------|---------------------|----------------|
| STAFI TEKNIK PROJEKTES | Ing. Konstruktor | EMANUELA MEZIU |
| | Ing. Gjeolnformatik | ERBLIN LALA |
| | Ing. Preventivues | HAJREDIN MURGU |
| | Ing. Topograf | RAMADAN HYSA |

| | |
|---------------------------------------|------------------------|
| Titulli i Projektit | Faza e Projektit |
| NDERTIM RRUGA "PALLATEVE" PASKUQAN | PROJEKT ZBATIMI |
| Emertimi i Fletes | Data e Implementimit : |
| PLANIMETRIA EKZISTUESE | 09. 2021 |
| | Shkalla e Vizatimit |
| | 1:2500 |
| | Fleta Nr. |
| | A-03 |

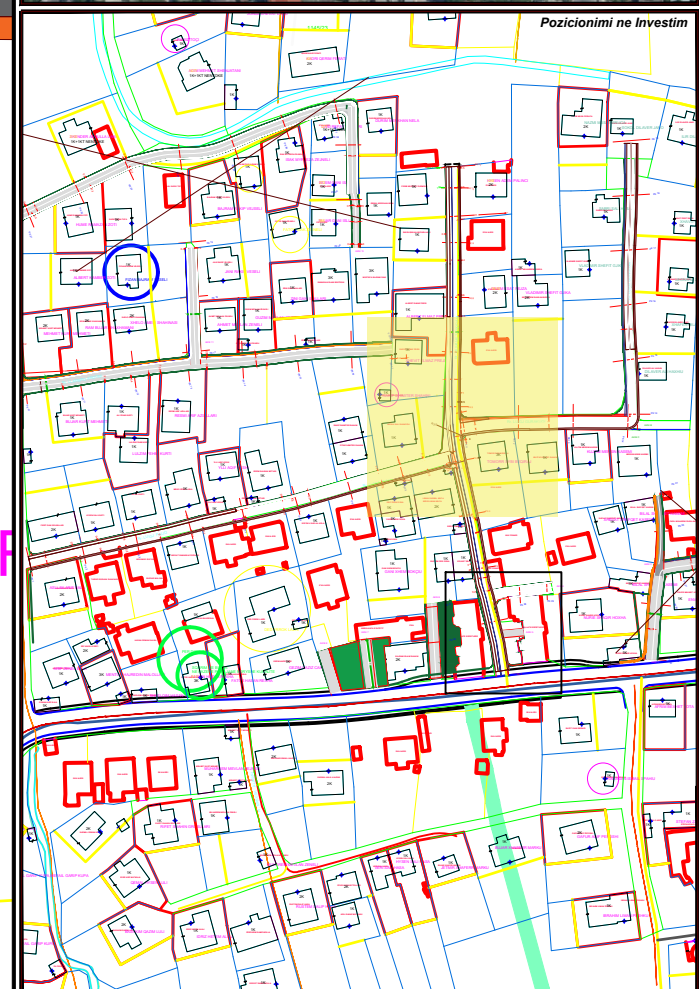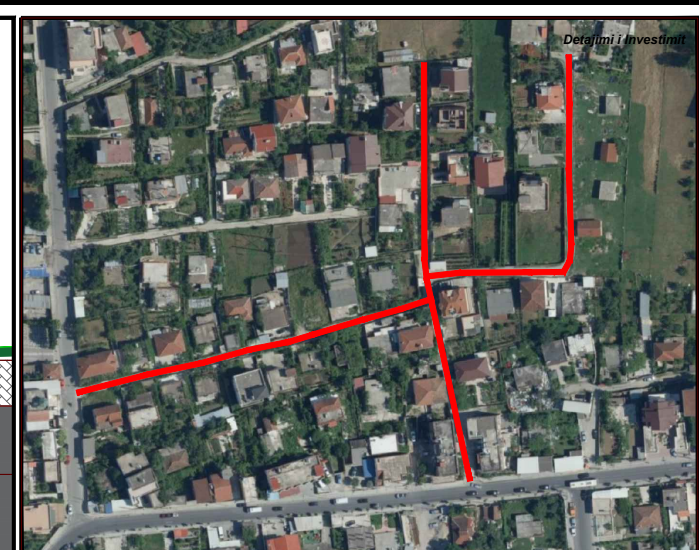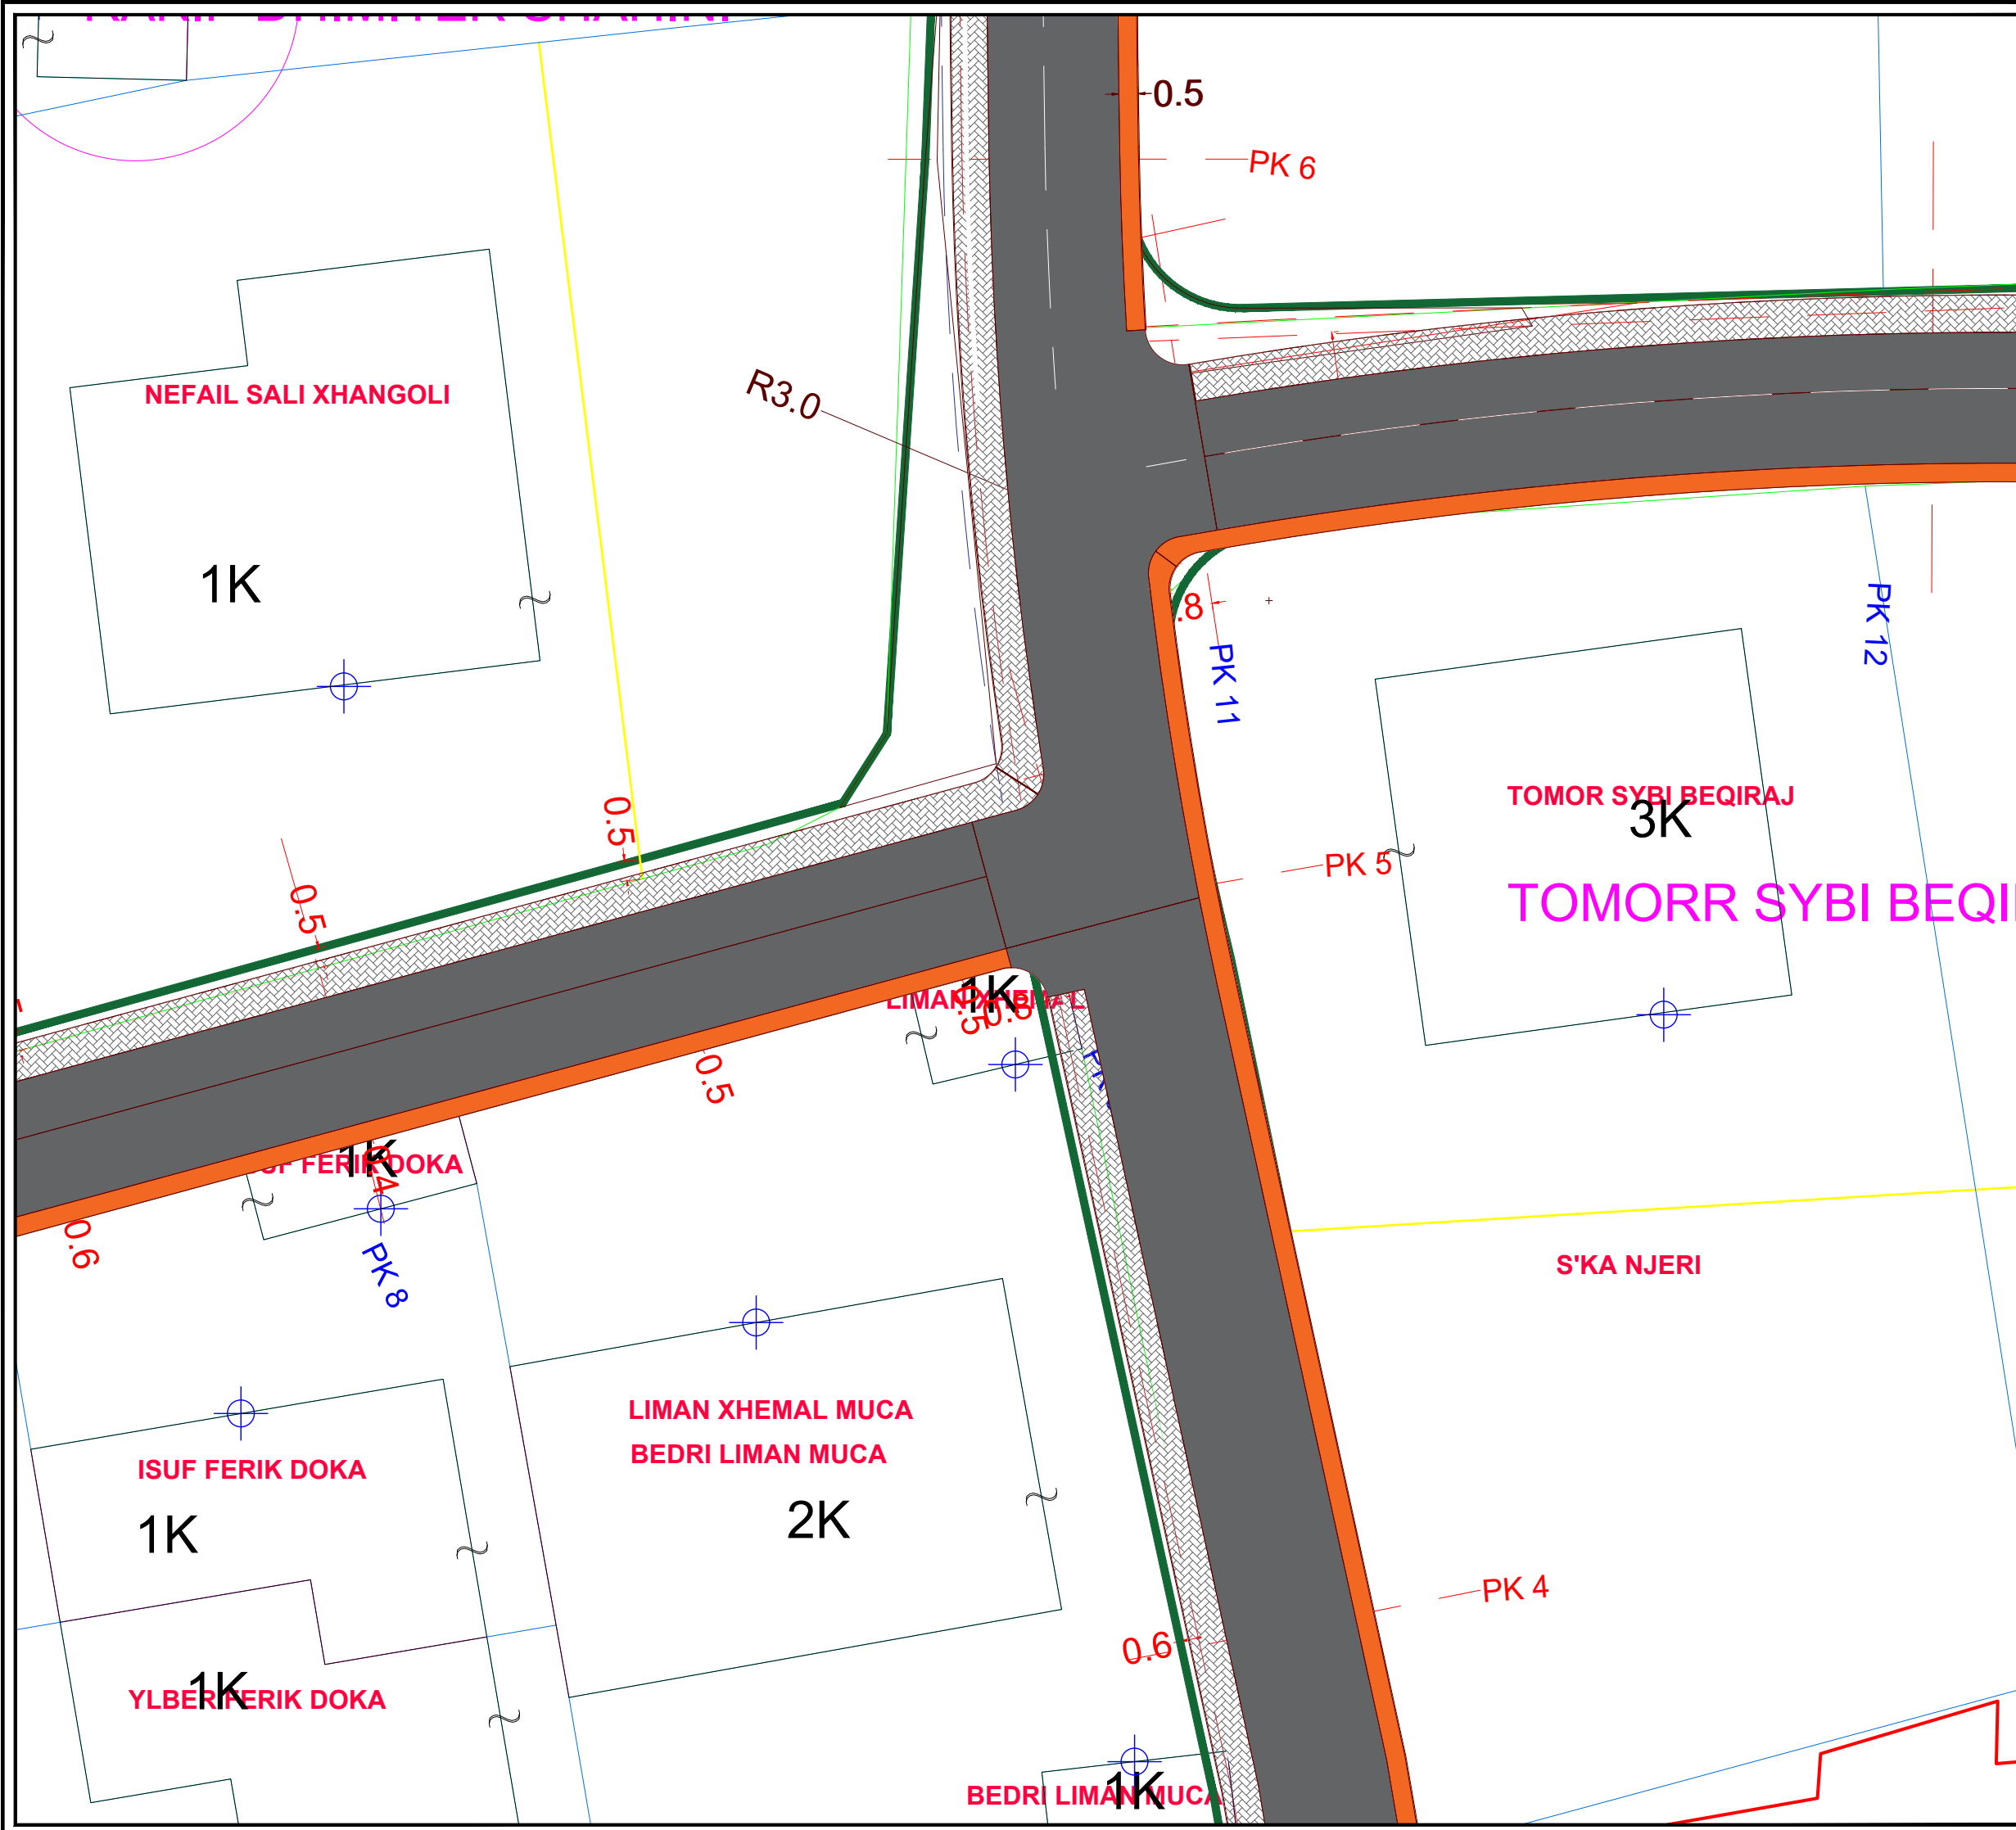


| | | |
|---|---------------------|-----------------------------------|
|  BASHKIA KAMEZ DREJTORIA E SHERBIMEVE PUBLIKE DREJTORIA E PROJEKTEVE DHE INVESTIMEVE DEPARTAMENTI I PROJEKTEVE | | |
| | | Dr. i Pergj. i Sherbimeve Publike |
| Dr. e Projekteve e Investimeve | | FLORA MUCA |
| STAFI TEKNIK PROJEKTES | Ing. Konstruktor | EMANUELA MEZIU |
| | Ing. GjeoInformatik | ERBLIN LALA |
| | Ing. Preventivues | HAJREDIN MURGU |
| | Ing. Topograf | RAMADAN HYSA |
| Titulli i Projektit | | Faza e Projektit |
| NDERTIM RRUGA "PALLATEVE" PASKUQAN | | PROJEKT ZBATIMI |
| Emertimi i Fletes | | Data e Implementimit : |
| PLANIMETRIA ASFALTI | | 09. 2021 |
| | | Shkalla e Vizatimit |
| | | 1:2500 |
| | | Fleta Nr. |
| | | A-03 |

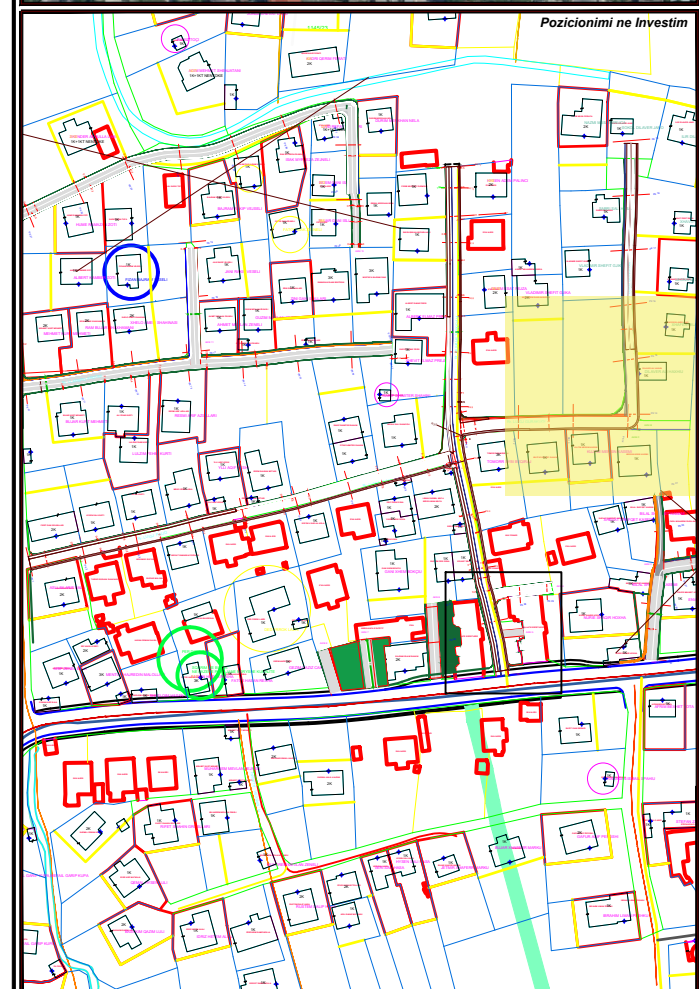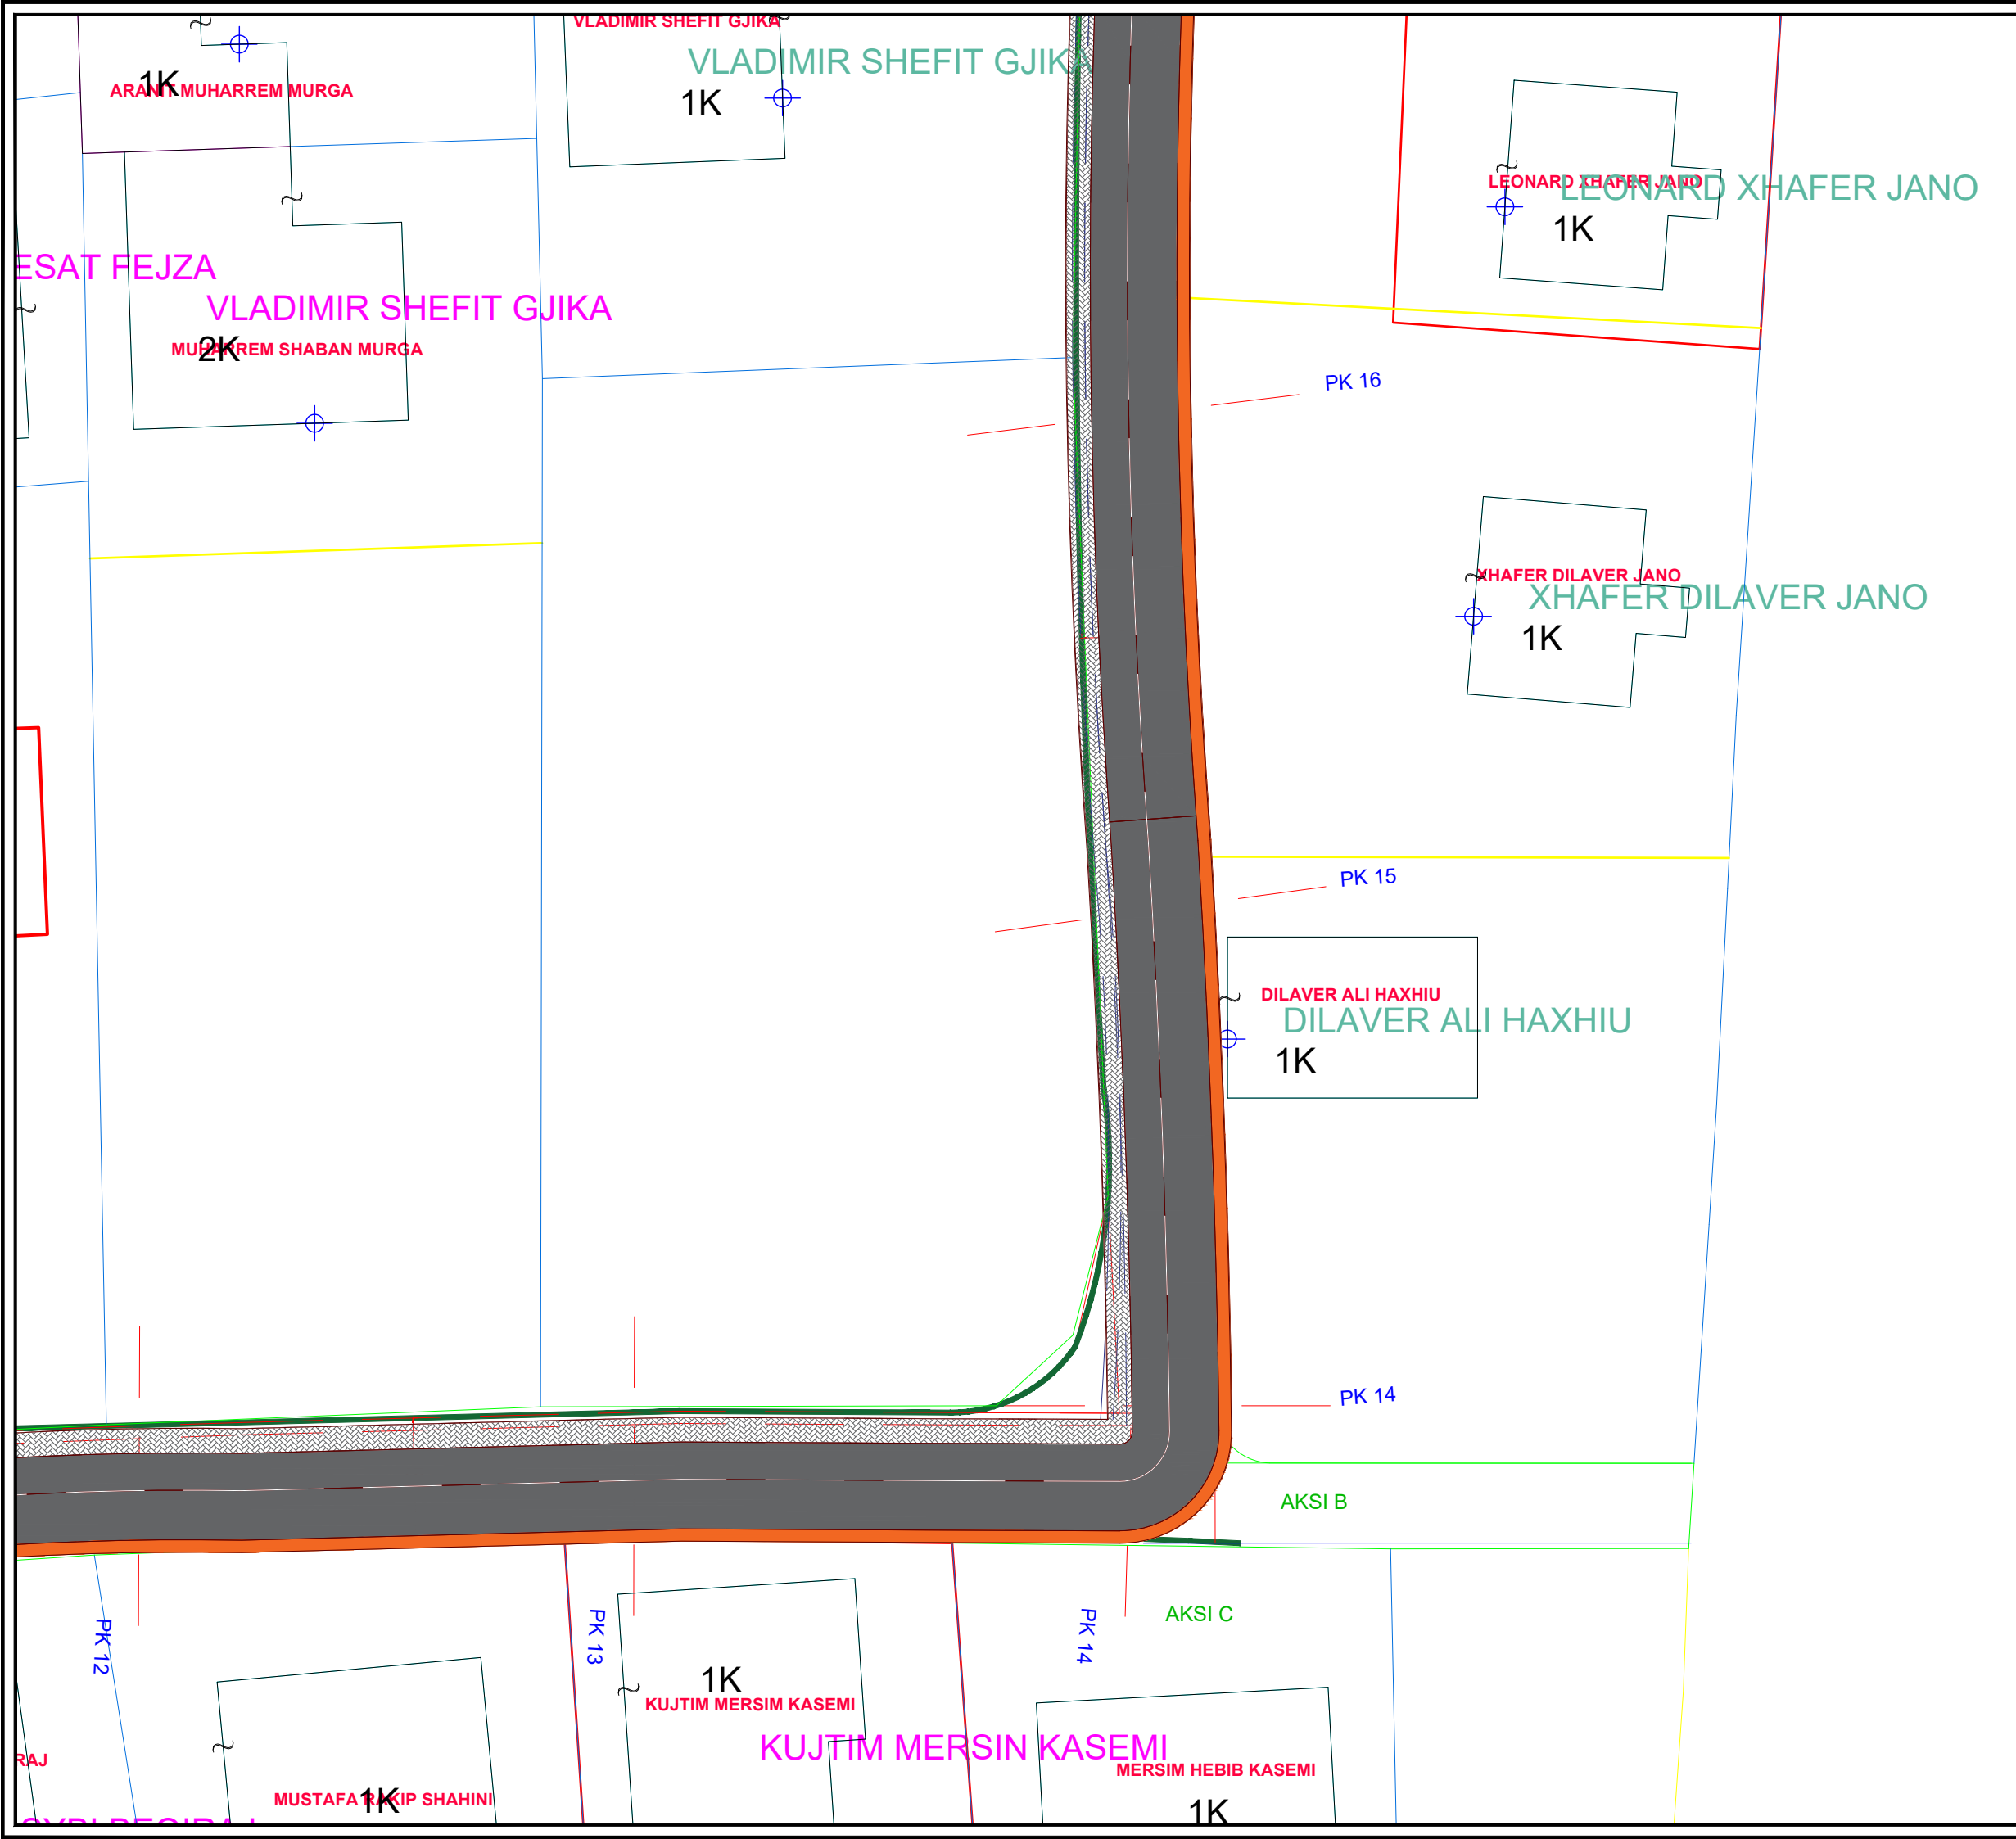

BASHKIA KAMEZ
 DREJTORIA E SHERBIMEVE PUBLIKE
 DREJTORIA E PROJEKTEVE DHE INVESTIMEVE
 DEPARTAMENTI I PROJEKTEVE

| | |
|-----------------------------------|----------------------------------|
| Dr. i Pergj. i Sherbimeve Publike | ELVIS GJIKAJ |
| Dr. e Projekteve e Investimeve | FLORA MUCA |
| STAFI TEKNIK PROJEKTES | Ing. Konstruktor EMANUELA MEZIU |
| | Ing. Gjeolnformatik ERBLIN LALA |
| | Ing. Preventivues HAJREDIN MURGU |
| | Ing. Topograf RAMADAN HYSJA |

| | |
|-------------------------------------|------------------------|
| Titulli i Projektit | Faza e Projektit |
| NDERTIM RRUGA "PALLATEVE " PASKUQAN | PROJEKT ZBATIMI |
| Emertimi i Fletes | Data e Implementimit : |
| PLANIMETRIA ASFALTI | 09. 2021 |
| | Shkalla e Vizatimit |
| | 1:2500 |
| | Fleta Nr. |
| | A-03 |


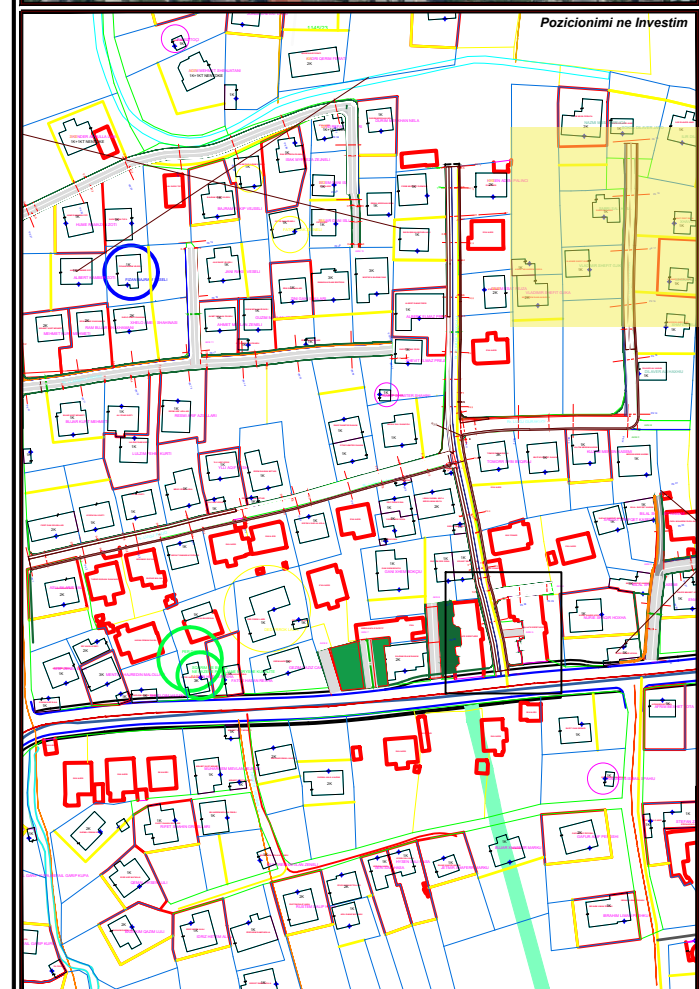



BASHKIA KAMEZ
 DREJTORIA E SHERBIMEVE PUBLIKE
 DREJTORIA E PROJEKTEVE DHE INVESTIMEVE
 DEPARTAMENTI I PROJEKTEVE

| | |
|-----------------------------------|-------------|
| Dr. i Pergj. i Sherbimeve Publike | ELVIS GJIKA |
| Dr. e Projekteve e Investimeve | FLORA MUCA |

| | | |
|----------------------------|---------------------|----------------|
| STAFI TEKNIK PROJEKTUES | Ing. Konstruktor | EMANUELA MEZIU |
| | Ing. GjeoInformatik | ERBLIN LALA |
| | Ing. Preventivues | HAJREDIN MURGU |
| | Ing. Topograf | RAMADAN HYSA |

| | |
|-------------------------------------|------------------------|
| Titulli i Projektit | Faza e Projektit |
| NDERTIM RRUGA "PALLATEVE " PASKUQAN | PROJEKT ZBATIMI |
| Emertimi i Fletes | Data e Implementimit : |
| PLANIMETRIA ASFALTI | 09. 2021 |
| | Shkalla e Vizatimit |
| | 1:2500 |
| | Fleta Nr. |
| | A-03 |

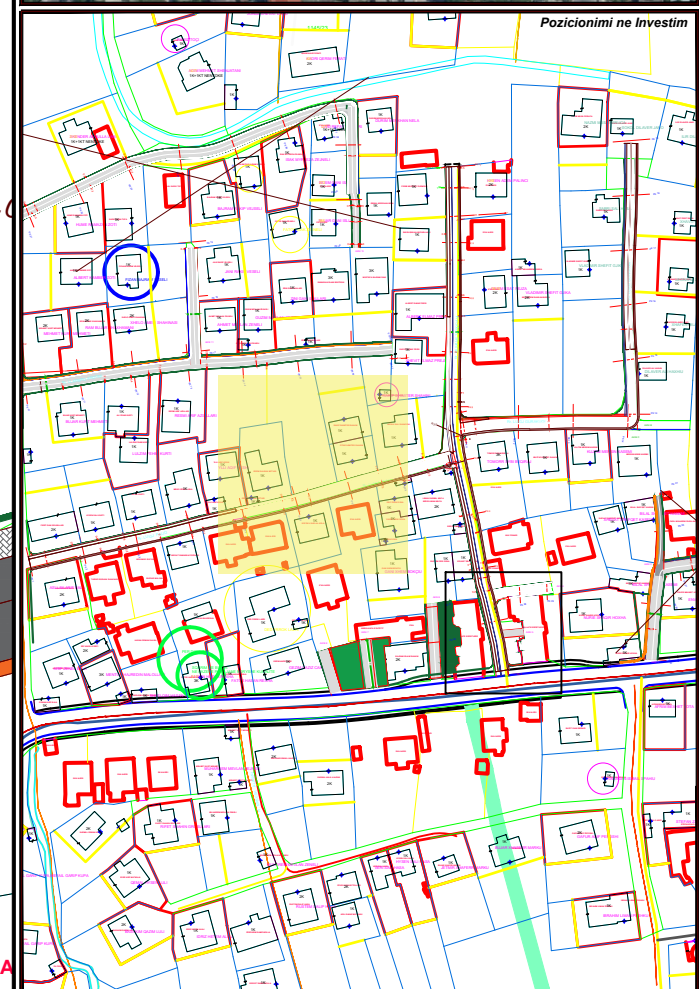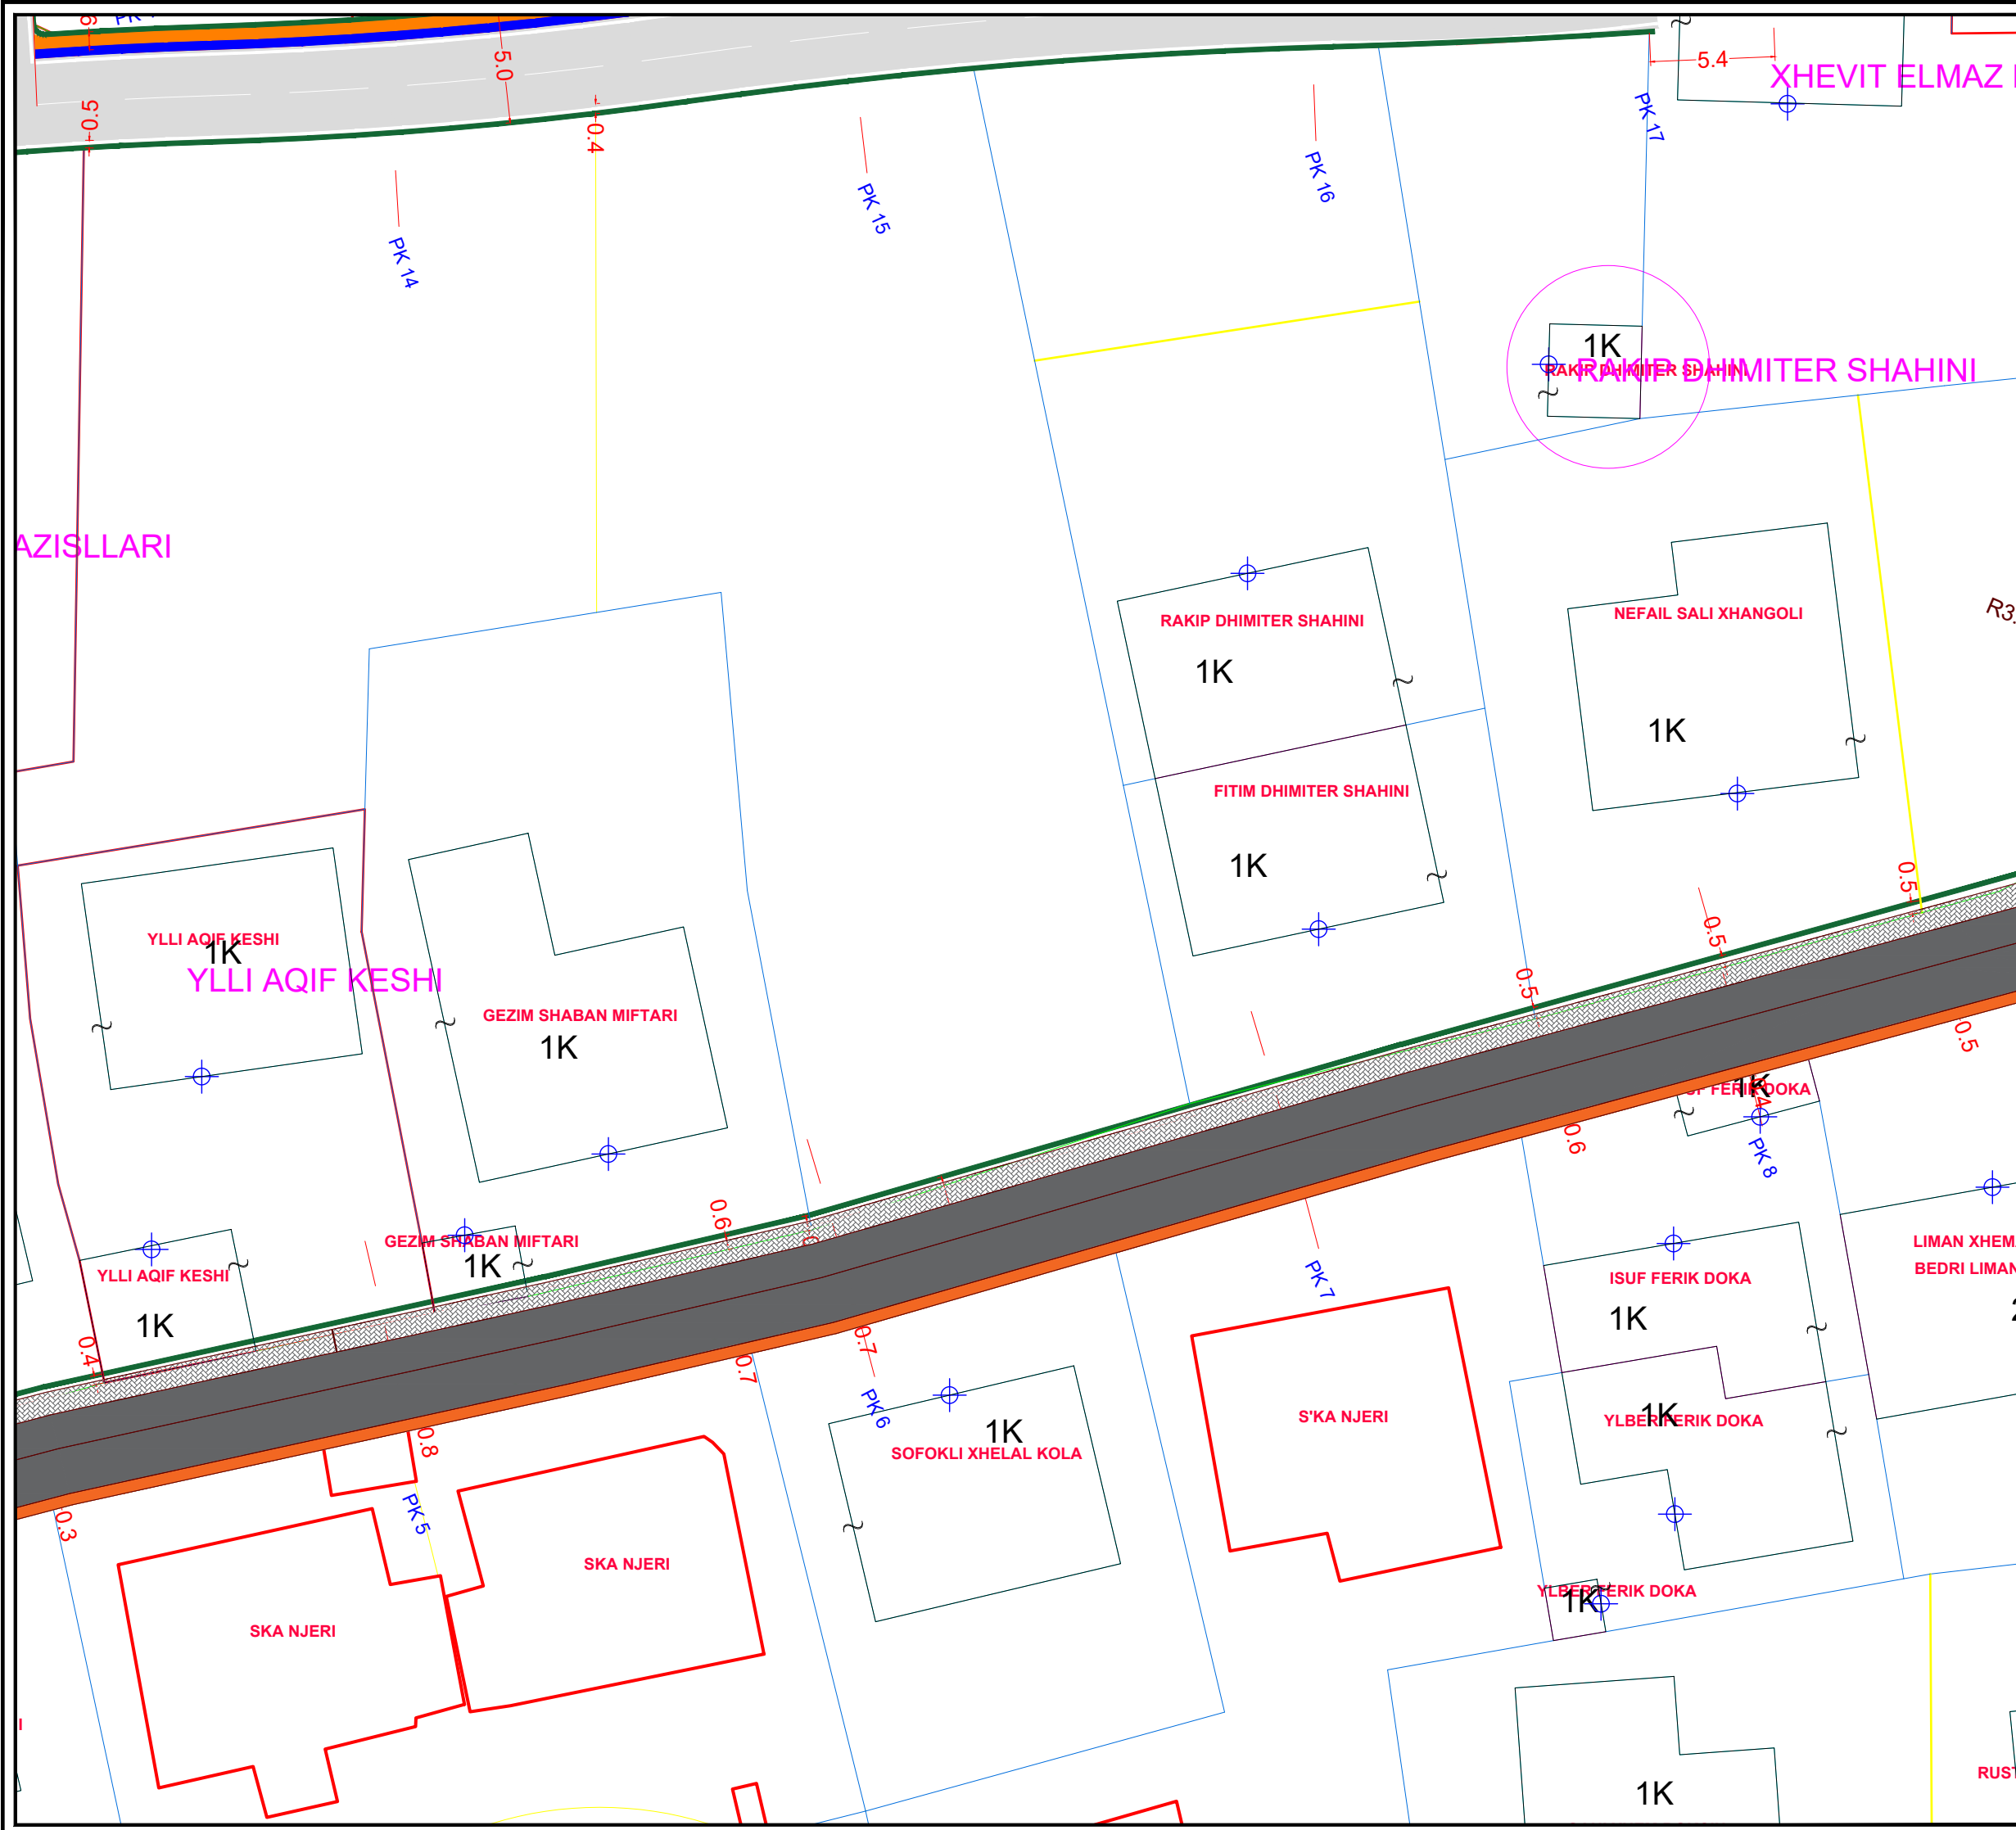




BASHKIA KAMEZ

DREJTORIA E SHERBIMEVE PUBLIKE
DREJTORIA E PROJEKTEVE DHE INVESTIMEVE
DEPARTAMENTI I PROJEKTEVE

| | |
|-----------------------------------|-------------|
| Dr. i Pergj. i Sherbimeve Publike | ELVIS GJIKA |
| Dr. e Projekteve e Investimeve | FLORA MUCA |

| | | |
|---------------------------|---------------------|----------------|
| STAFI TEKNIK PROJEKTES | Ing. Konstruktor | EMANUELA MEZIU |
| | Ing. Gjeoinformatik | ERBLIN LALA |
| | Ing. Preventivues | HAJREDIN MURGU |
| | Ing. Topograf | RAMADAN HYSA |

| | |
|---|--|
| Titulli i Projektit NDERTIM RRUGA "PALLATEVE " PASKUQAN | Faza e Projektit PROJEKT ZBATIMI |
| Emertimi i Fletes PLANIMETRIA ASFALTI | |
| Data e Implementimit : 09. 2021 | |
| Shkalla e Vizatimit 1:2500 | |
| Fleta Nr. A-03 | |

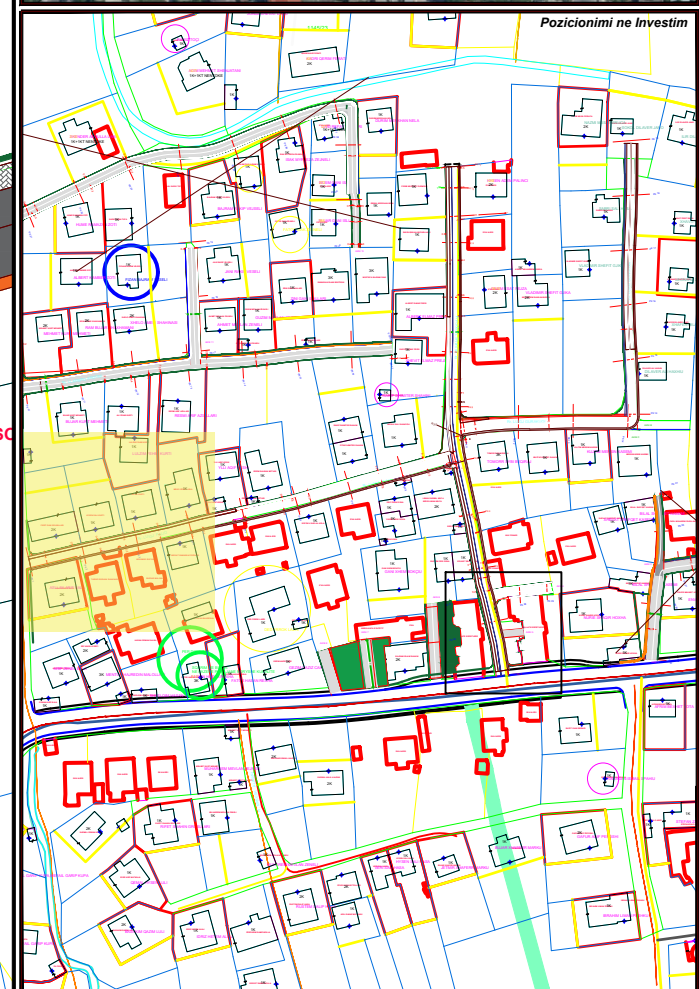





BASHKIA KAMEZ

DREJTORIA E SHERBIMEVE PUBLIKE
DREJTORIA E PROJEKTEVE DHE INVESTIMEVE
DEPARTAMENTI I PROJEKTEVE

| | |
|-----------------------------------|-------------|
| Dr. i Përgj. i Shërbimeve Publike | ELVIS GJIKA |
| Dr. e Projekteve e Investimeve | FLORA MUCA |

| | | | |
|---------------------------|---------------------|----------------|--|
| STAFI TEKNIK PROJEKTES | Ing. Konstruktor | EMANUELA MEZIU | |
| | Ing. Gjeoinformatik | ERBLIN LALA | |
| | Ing. Preventivues | HAJREDIN MURGU | |
| | Ing. Topograf | RAMADAN HYSA | |

| | |
|---|--|
| Titulli i Projektit <h3 style="text-align: center;">NDERTIM RRUGA "PALLATEVE " PASKUQAN</h3> | Faza e Projektit PROJEKT ZBATIMI |
| Data e Implementimit : 09. 2021 | |
| Shkalla e Vizatimit 1:2500 | |
| Emertimi i Fletes PLANIMETRIA ASFALTI | |
| Fieta Nr. <h1 style="font-size: 2em;">A-03</h1> | |

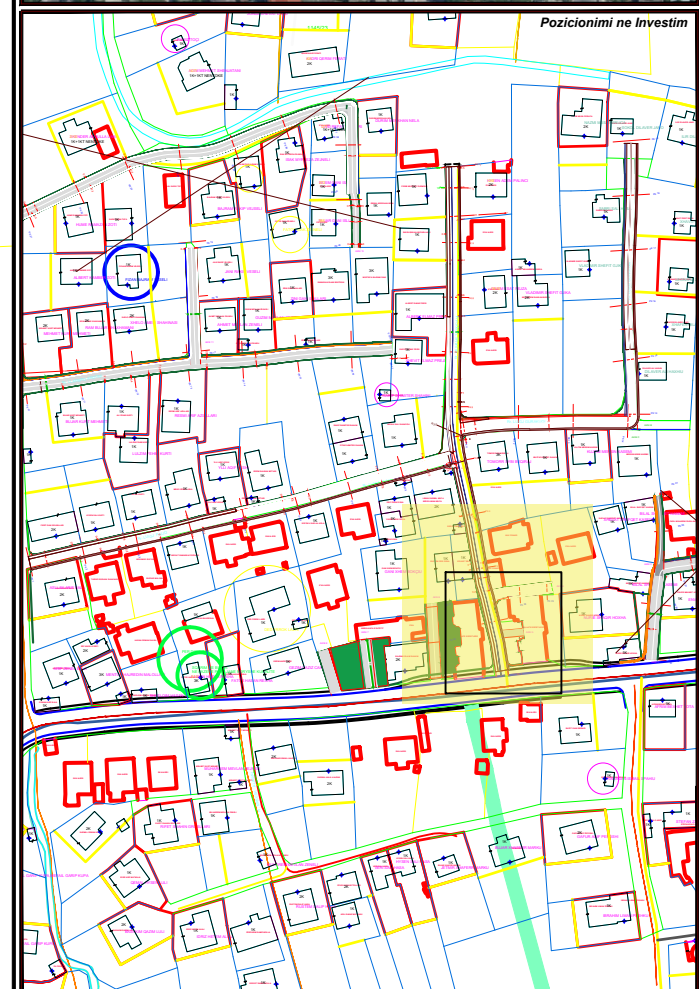
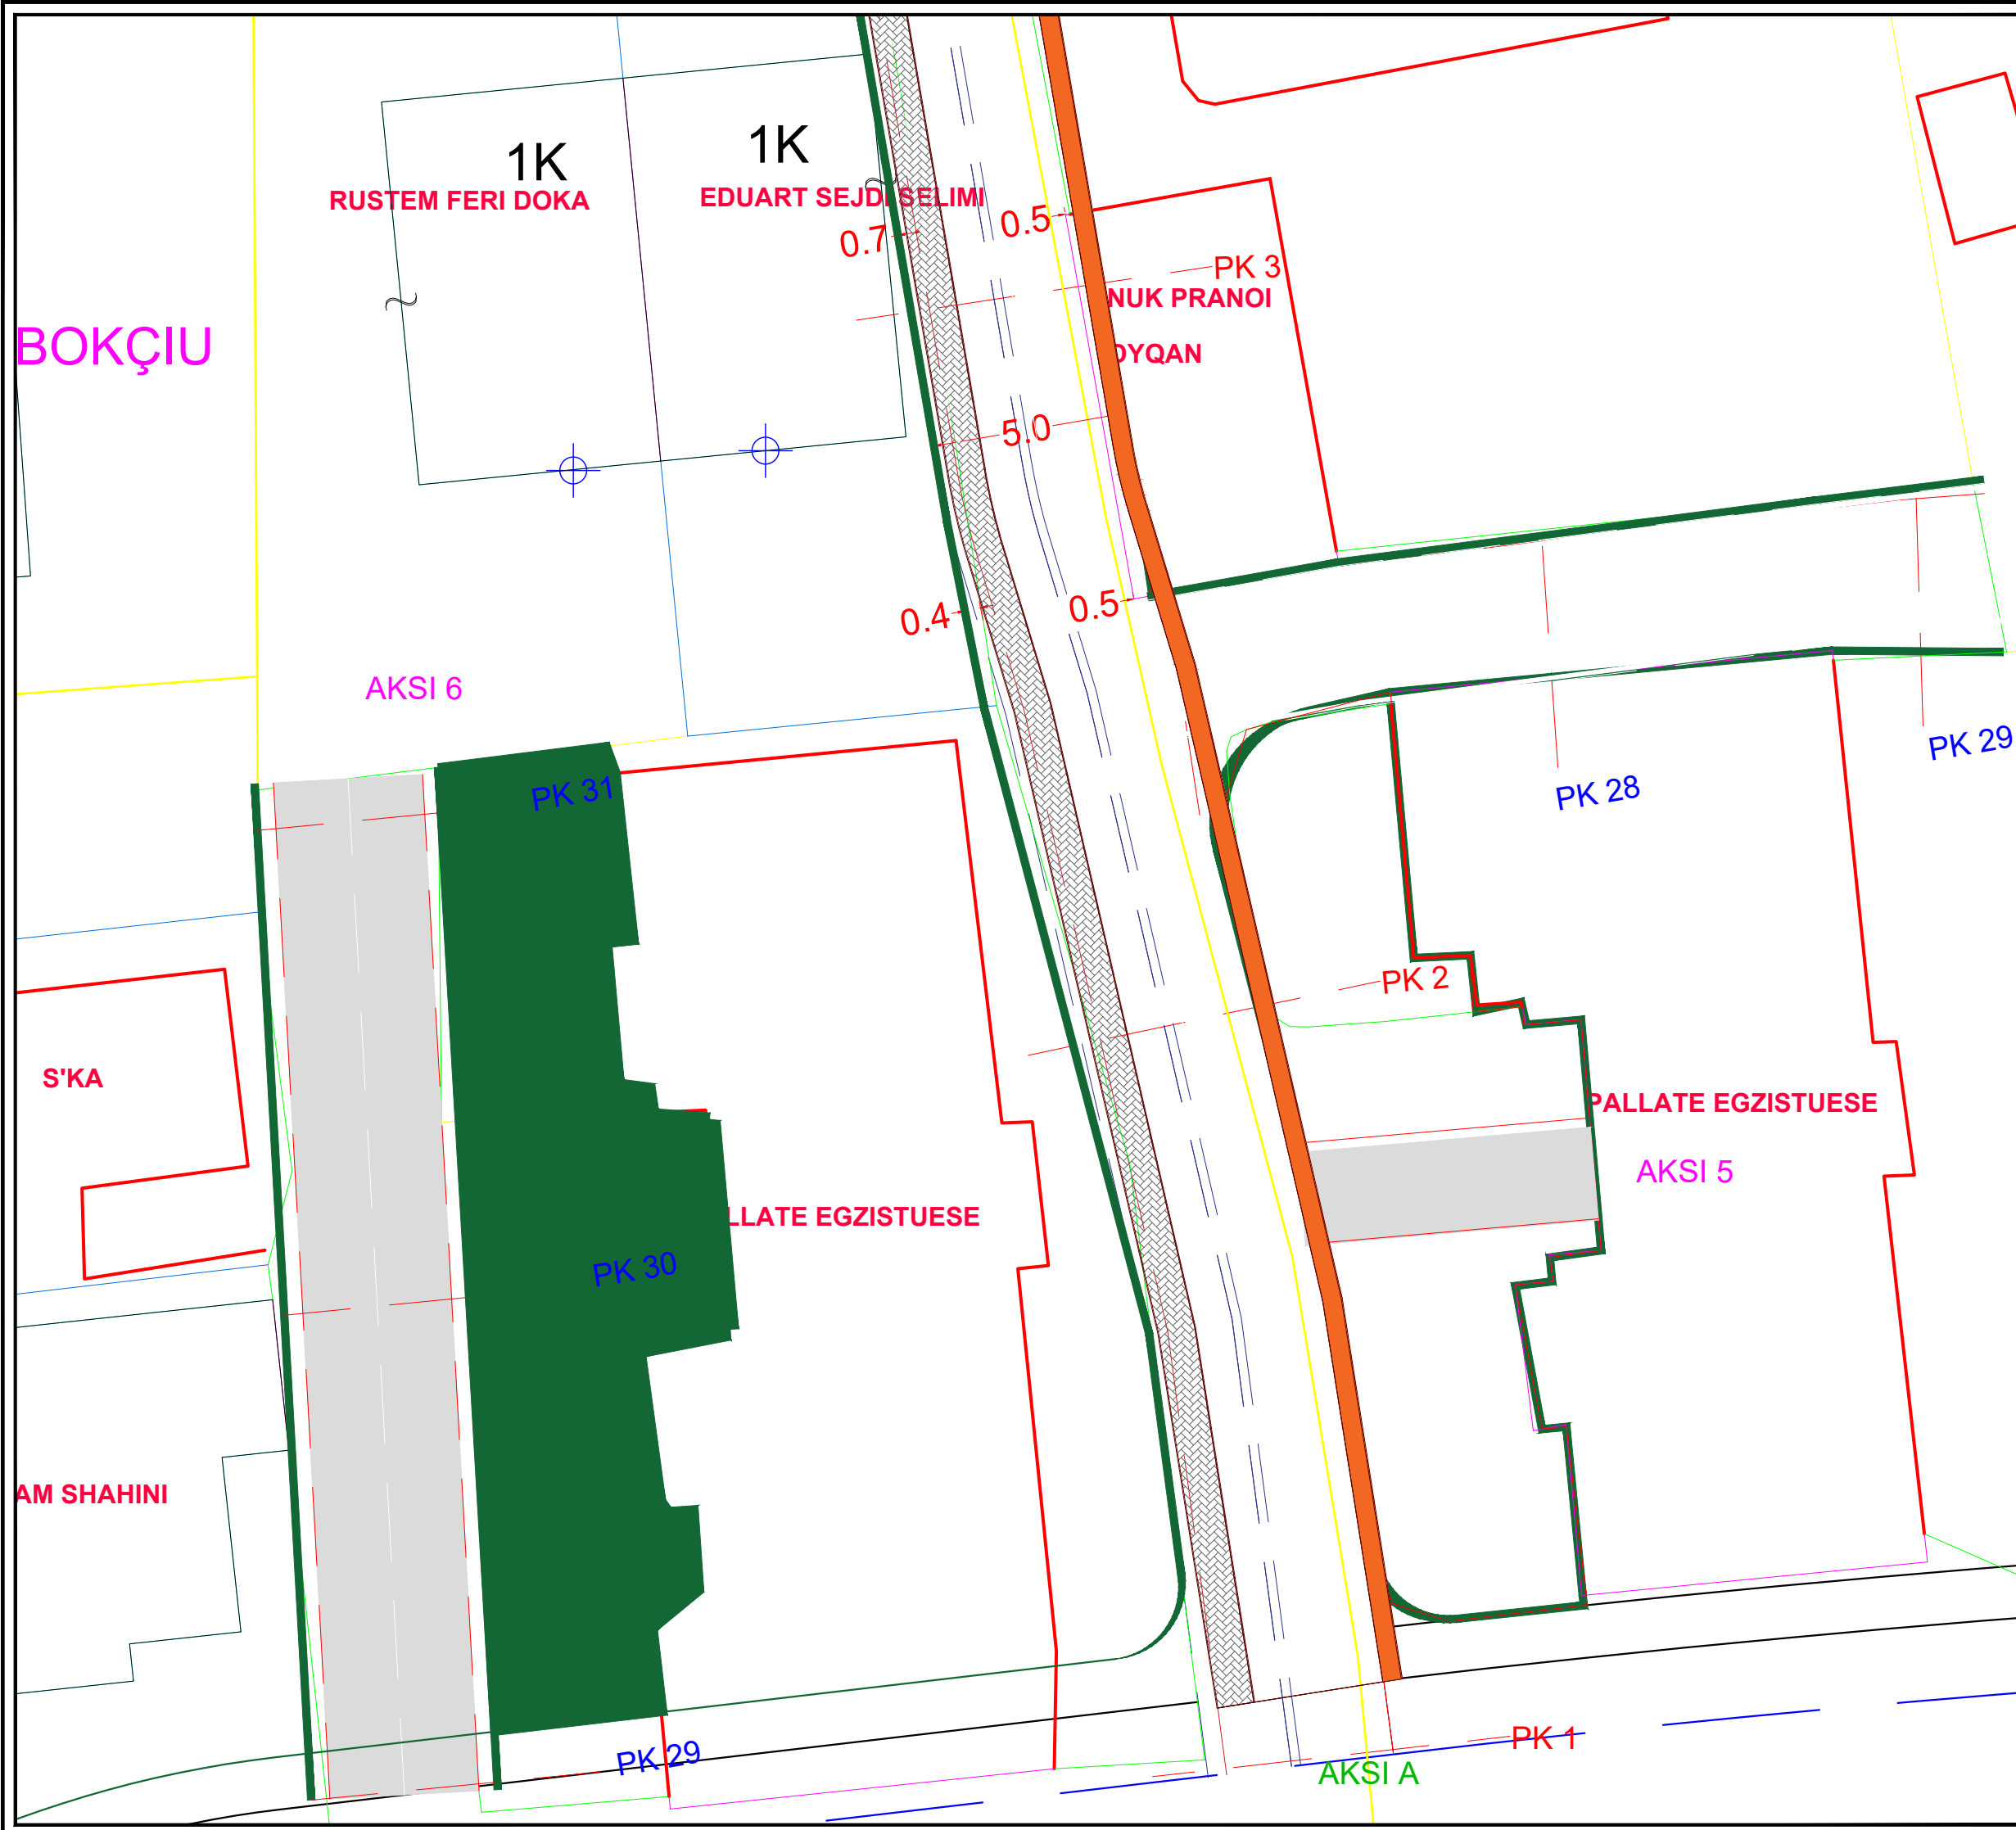


BASHKIA KAMEZ
 DREJTORIA E SHERBIMEVE PUBLIKE
 DREJTORIA E PROJEKTEVE DHE INVESTIMEVE
 DEPARTAMENTI I PROJEKTEVE

| | |
|-----------------------------------|-------------|
| Dr. i Pergj. i Sherbimeve Publike | ELVIS GJIKA |
| Dr. e Projekteve e Investimeve | FLORA MUCA |

| | | |
|----------------------------|---------------------|----------------|
| STAFI TEKNIK PROJEKTUES | Ing. Konstruktor | EMANUELA MEZIU |
| | Ing. Gjeoinformatik | ERBLIN LALA |
| | Ing. Preventivues | HAJREDIN MURGU |
| | Ing. Topograf | RAMADAN HYSA |

| | |
|---------------------|------------------------|
| Titulli i Projektit | Faza e Projektit |
| | PROJEKT ZBATIMI |
| Emertimi i Fletes | Data e Implementimit : |
| | 09. 2021 |
| Emertimi i Fletes | Shkalla e Vizatimit |
| | 1:2500 |
| Fleta Nr. | |
| A-03 | |

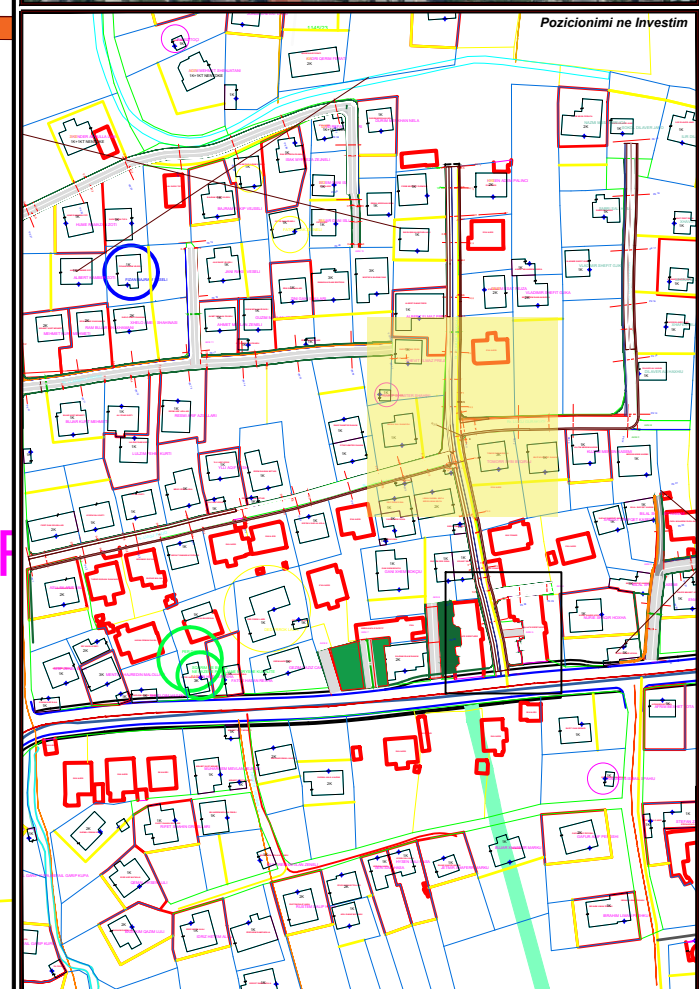
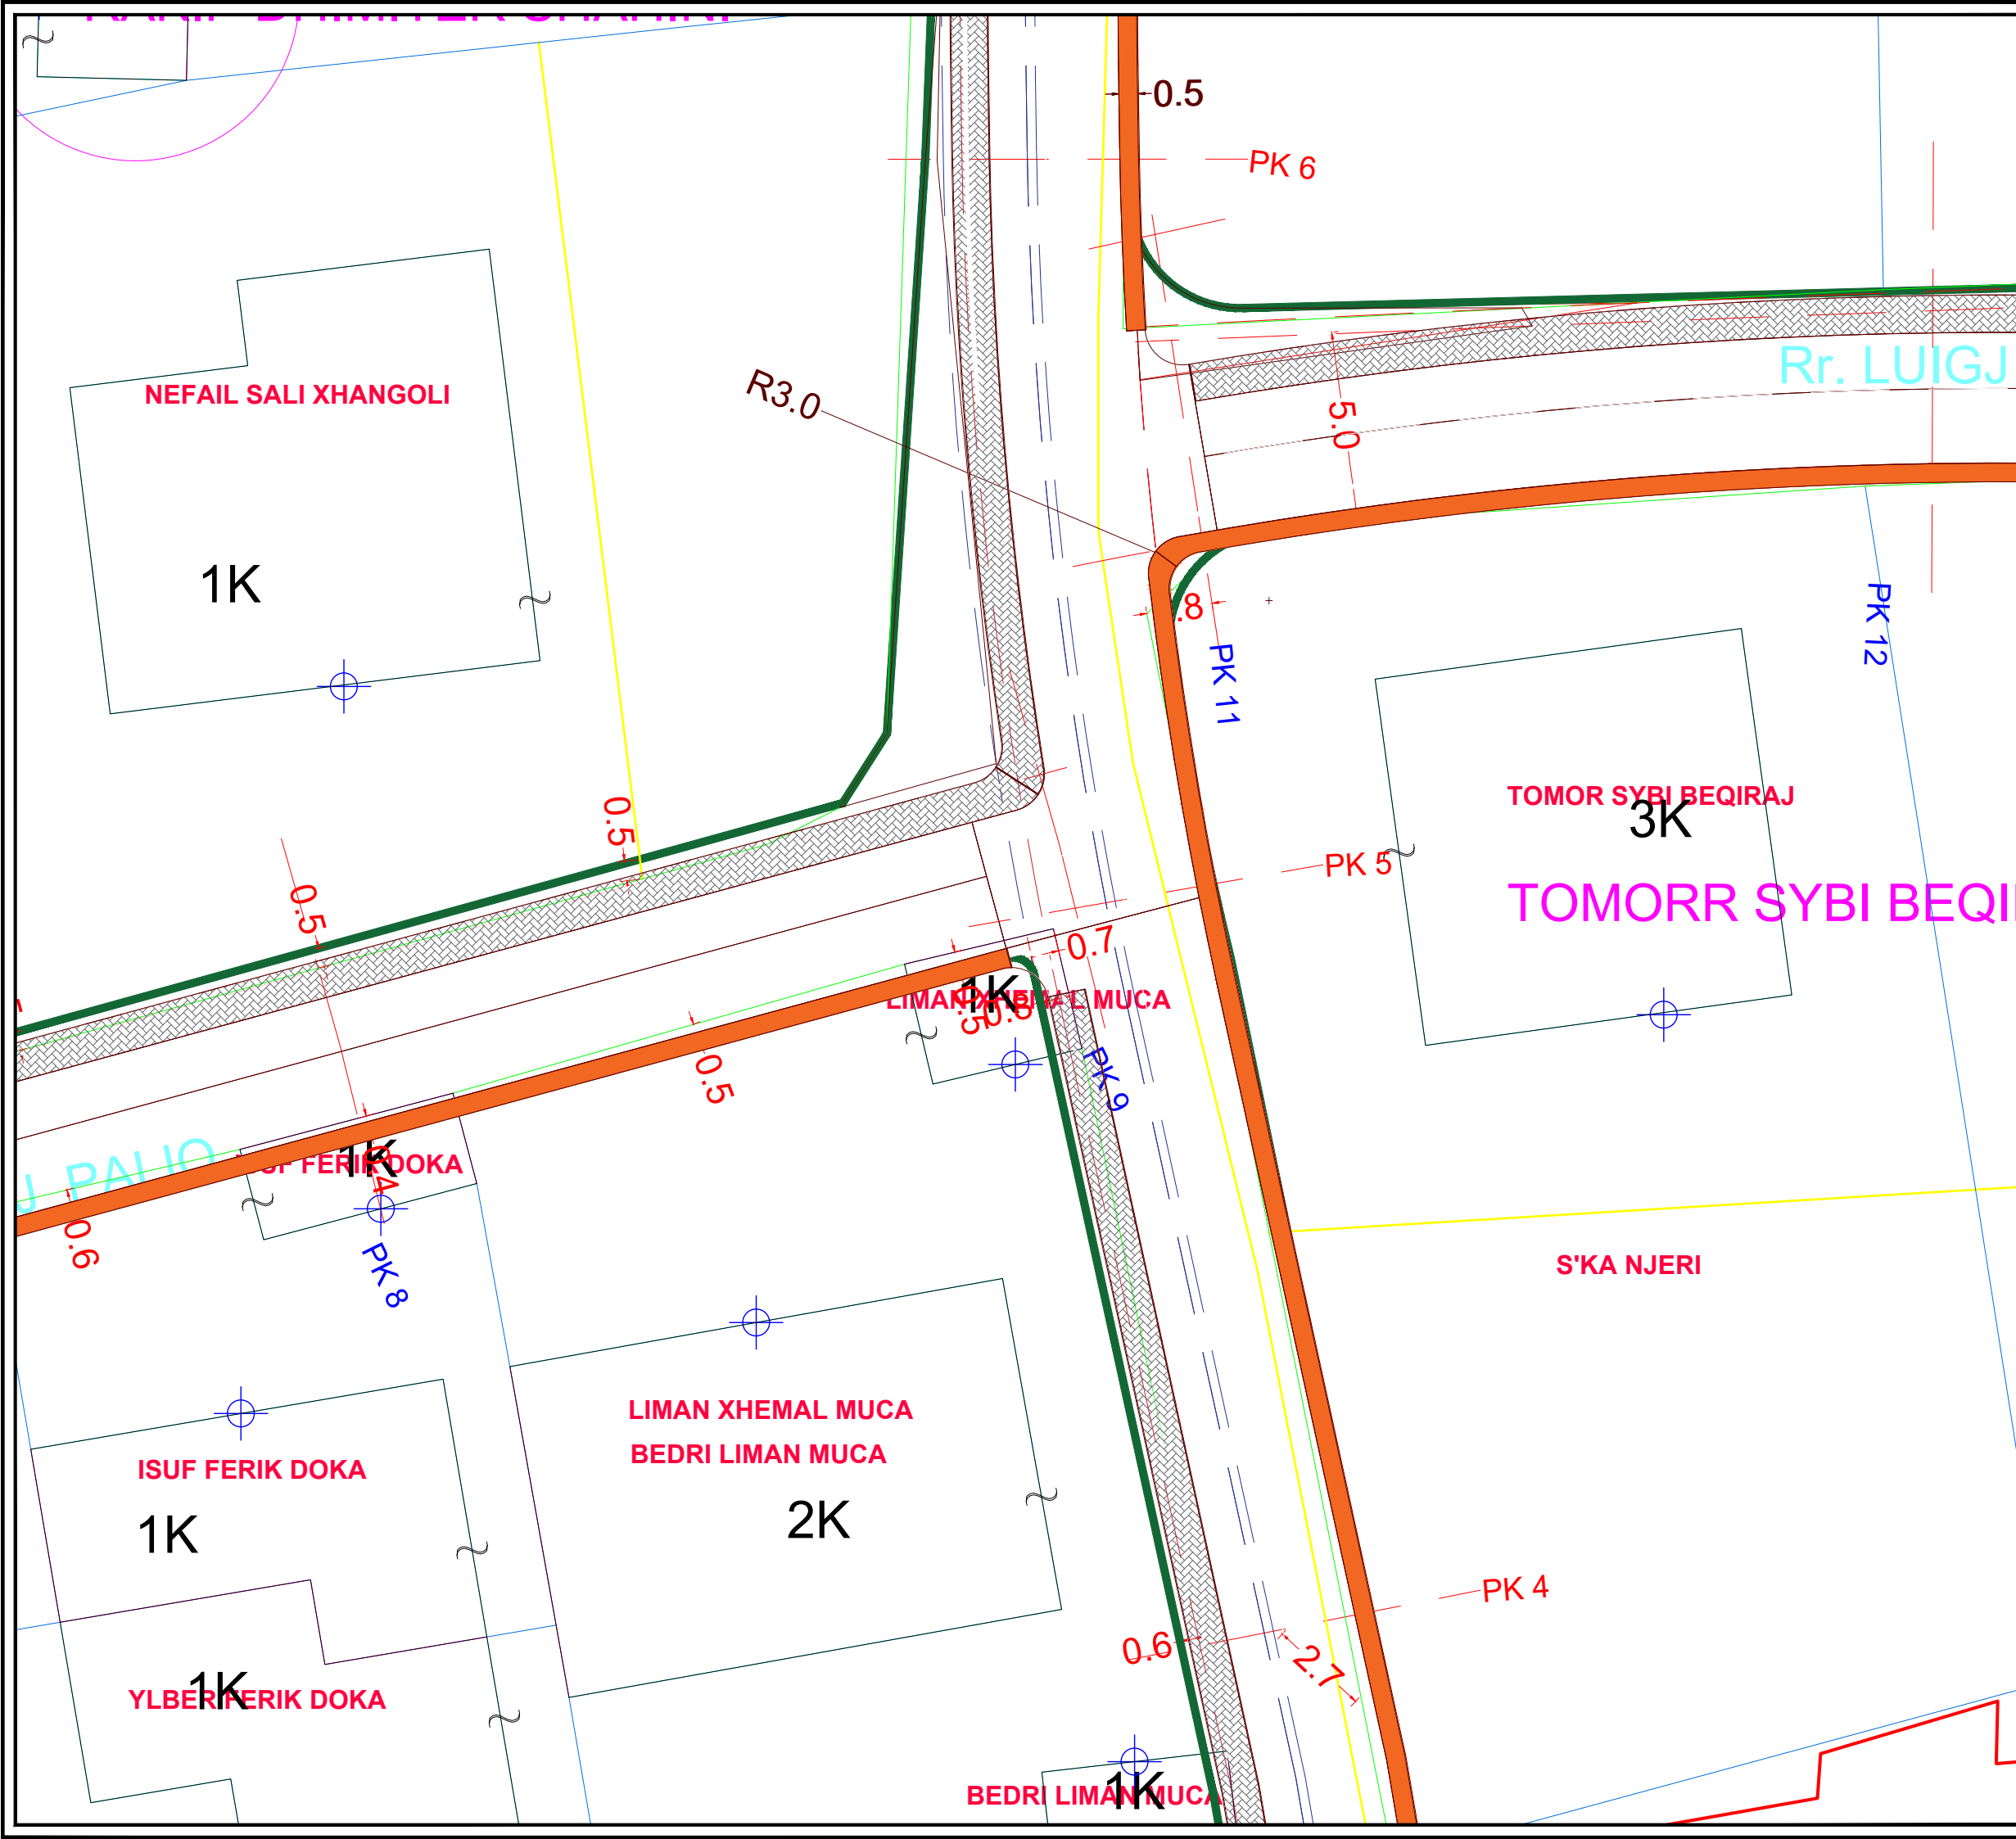


BASHKIA KAMEZ
DREJTORIA E SHERBIMEVE PUBLIKE
DREJTORIA E PROJEKTEVE DHE INVESTIMEVE
DEPARTAMENTI I PROJEKTEVE

| | |
|-----------------------------------|-------------|
| Dr. i Pergj. i Sherbimeve Publike | ELVIS GJIKA |
| Dr. e Projekteve e Investimeve | FLORA MUCA |

| | | |
|---------------------------|---------------------|----------------|
| STAFI TEKNIK PROJEKTES | Ing. Konstruktor | EMANUELA MEZIU |
| | Ing. GjeoInformatik | ERBLIN LALA |
| | Ing. Preventivues | HAJREDIN MURGU |
| | Ing. Topograf | RAMADAN HYSA |



| | | |
|---------------------------------------|--|------------------------|
| Titulli i Projektit | | Faza e Projektit |
| NDERTIM RRUGA "PALLATEVE" PASKUQAN | | PROJEKT ZBATIMI |
| Emertimi i Fletes | | Data e Implementimit : |
| TROTUARE +KUB | | 09. 2021 |
| | | Shkalla e Vizatimit |
| | | 1:2500 |
| | | Fleta Nr. |
| | | A-03 |

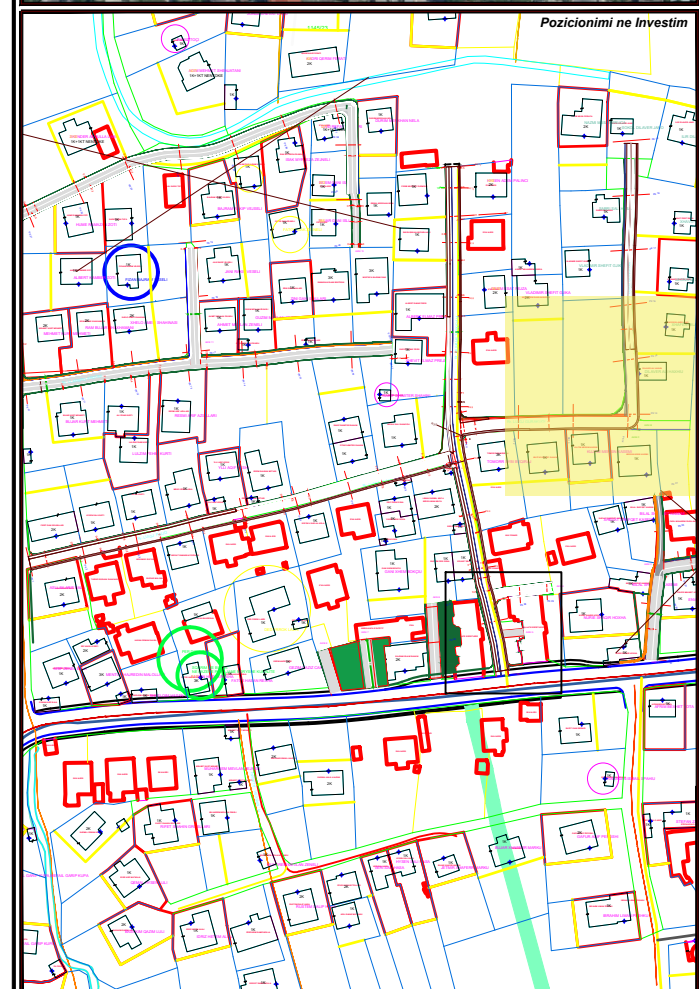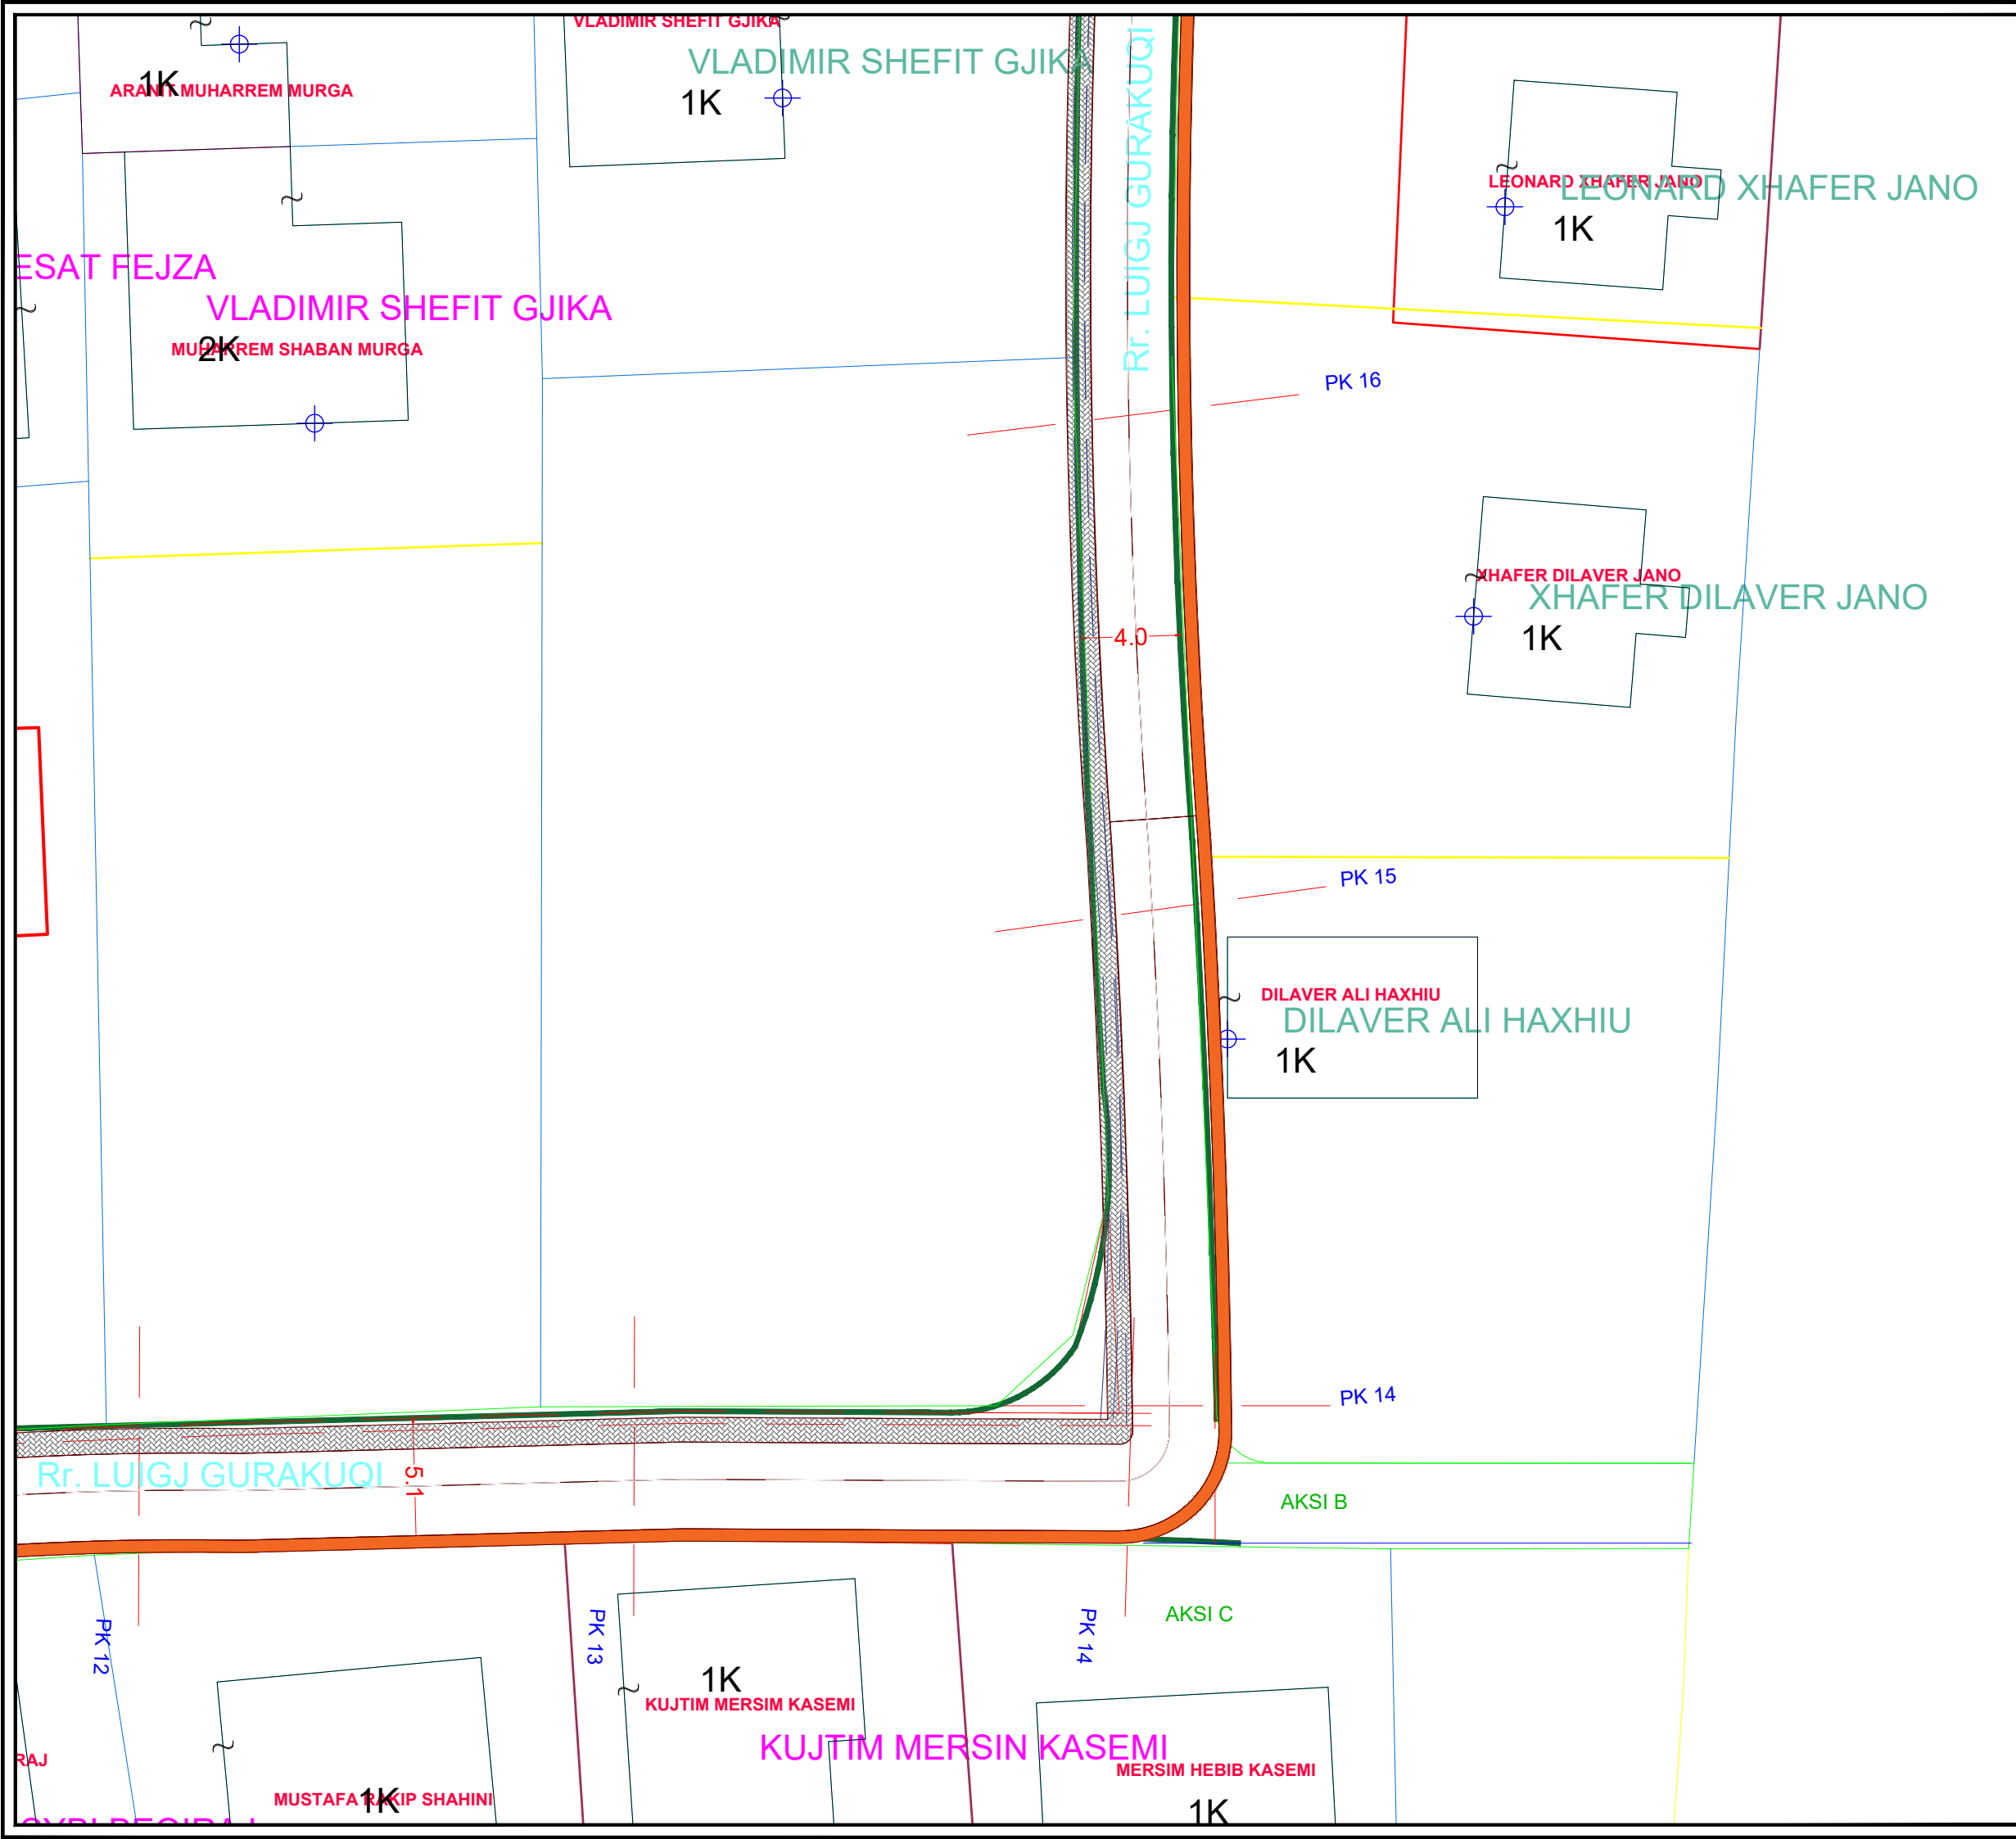

BASHKIA KAMEZ
 DREJTORIA E SHERBIMEVE PUBLIKE
 DREJTORIA E PROJEKTEVE DHE INVESTIMEVE
 DEPARTAMENTI I PROJEKTEVE

| | |
|-----------------------------------|----------------------------------|
| Dr. i Pergj. i Sherbimeve Publike | ELVIS GJIKA |
| Dr. e Projekteve e Investimeve | FLORA MUCA |
| STAFI TEKNIK PROJEKTES | Ing. Konstruktor EMANUELA MEZIU |
| | Ing. Gjeolnformatik ERBLIN LALA |
| | Ing. Preventivues HAJREDIN MURGU |
| | Ing. Topograf RAMADAN HYSA |

| | |
|-------------------------------------|------------------------|
| Titulli i Projektit | Faza e Projektit |
| NDERTIM RRUGA "PALLATEVE " PASKUQAN | PROJEKT ZBATIMI |
| Emertimi i Fletes | Data e Implementimit : |
| TROTUARE +KUB | 09. 2021 |
| | Shkalla e Vizatimit |
| | 1:2500 |
| | Fleta Nr. |
| | A-03 |


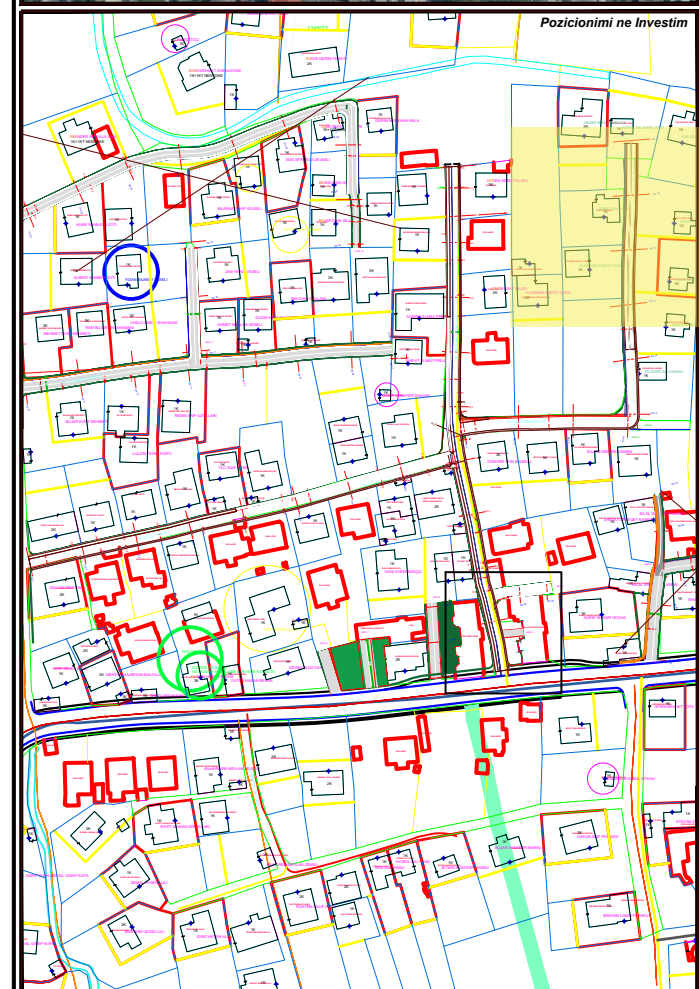
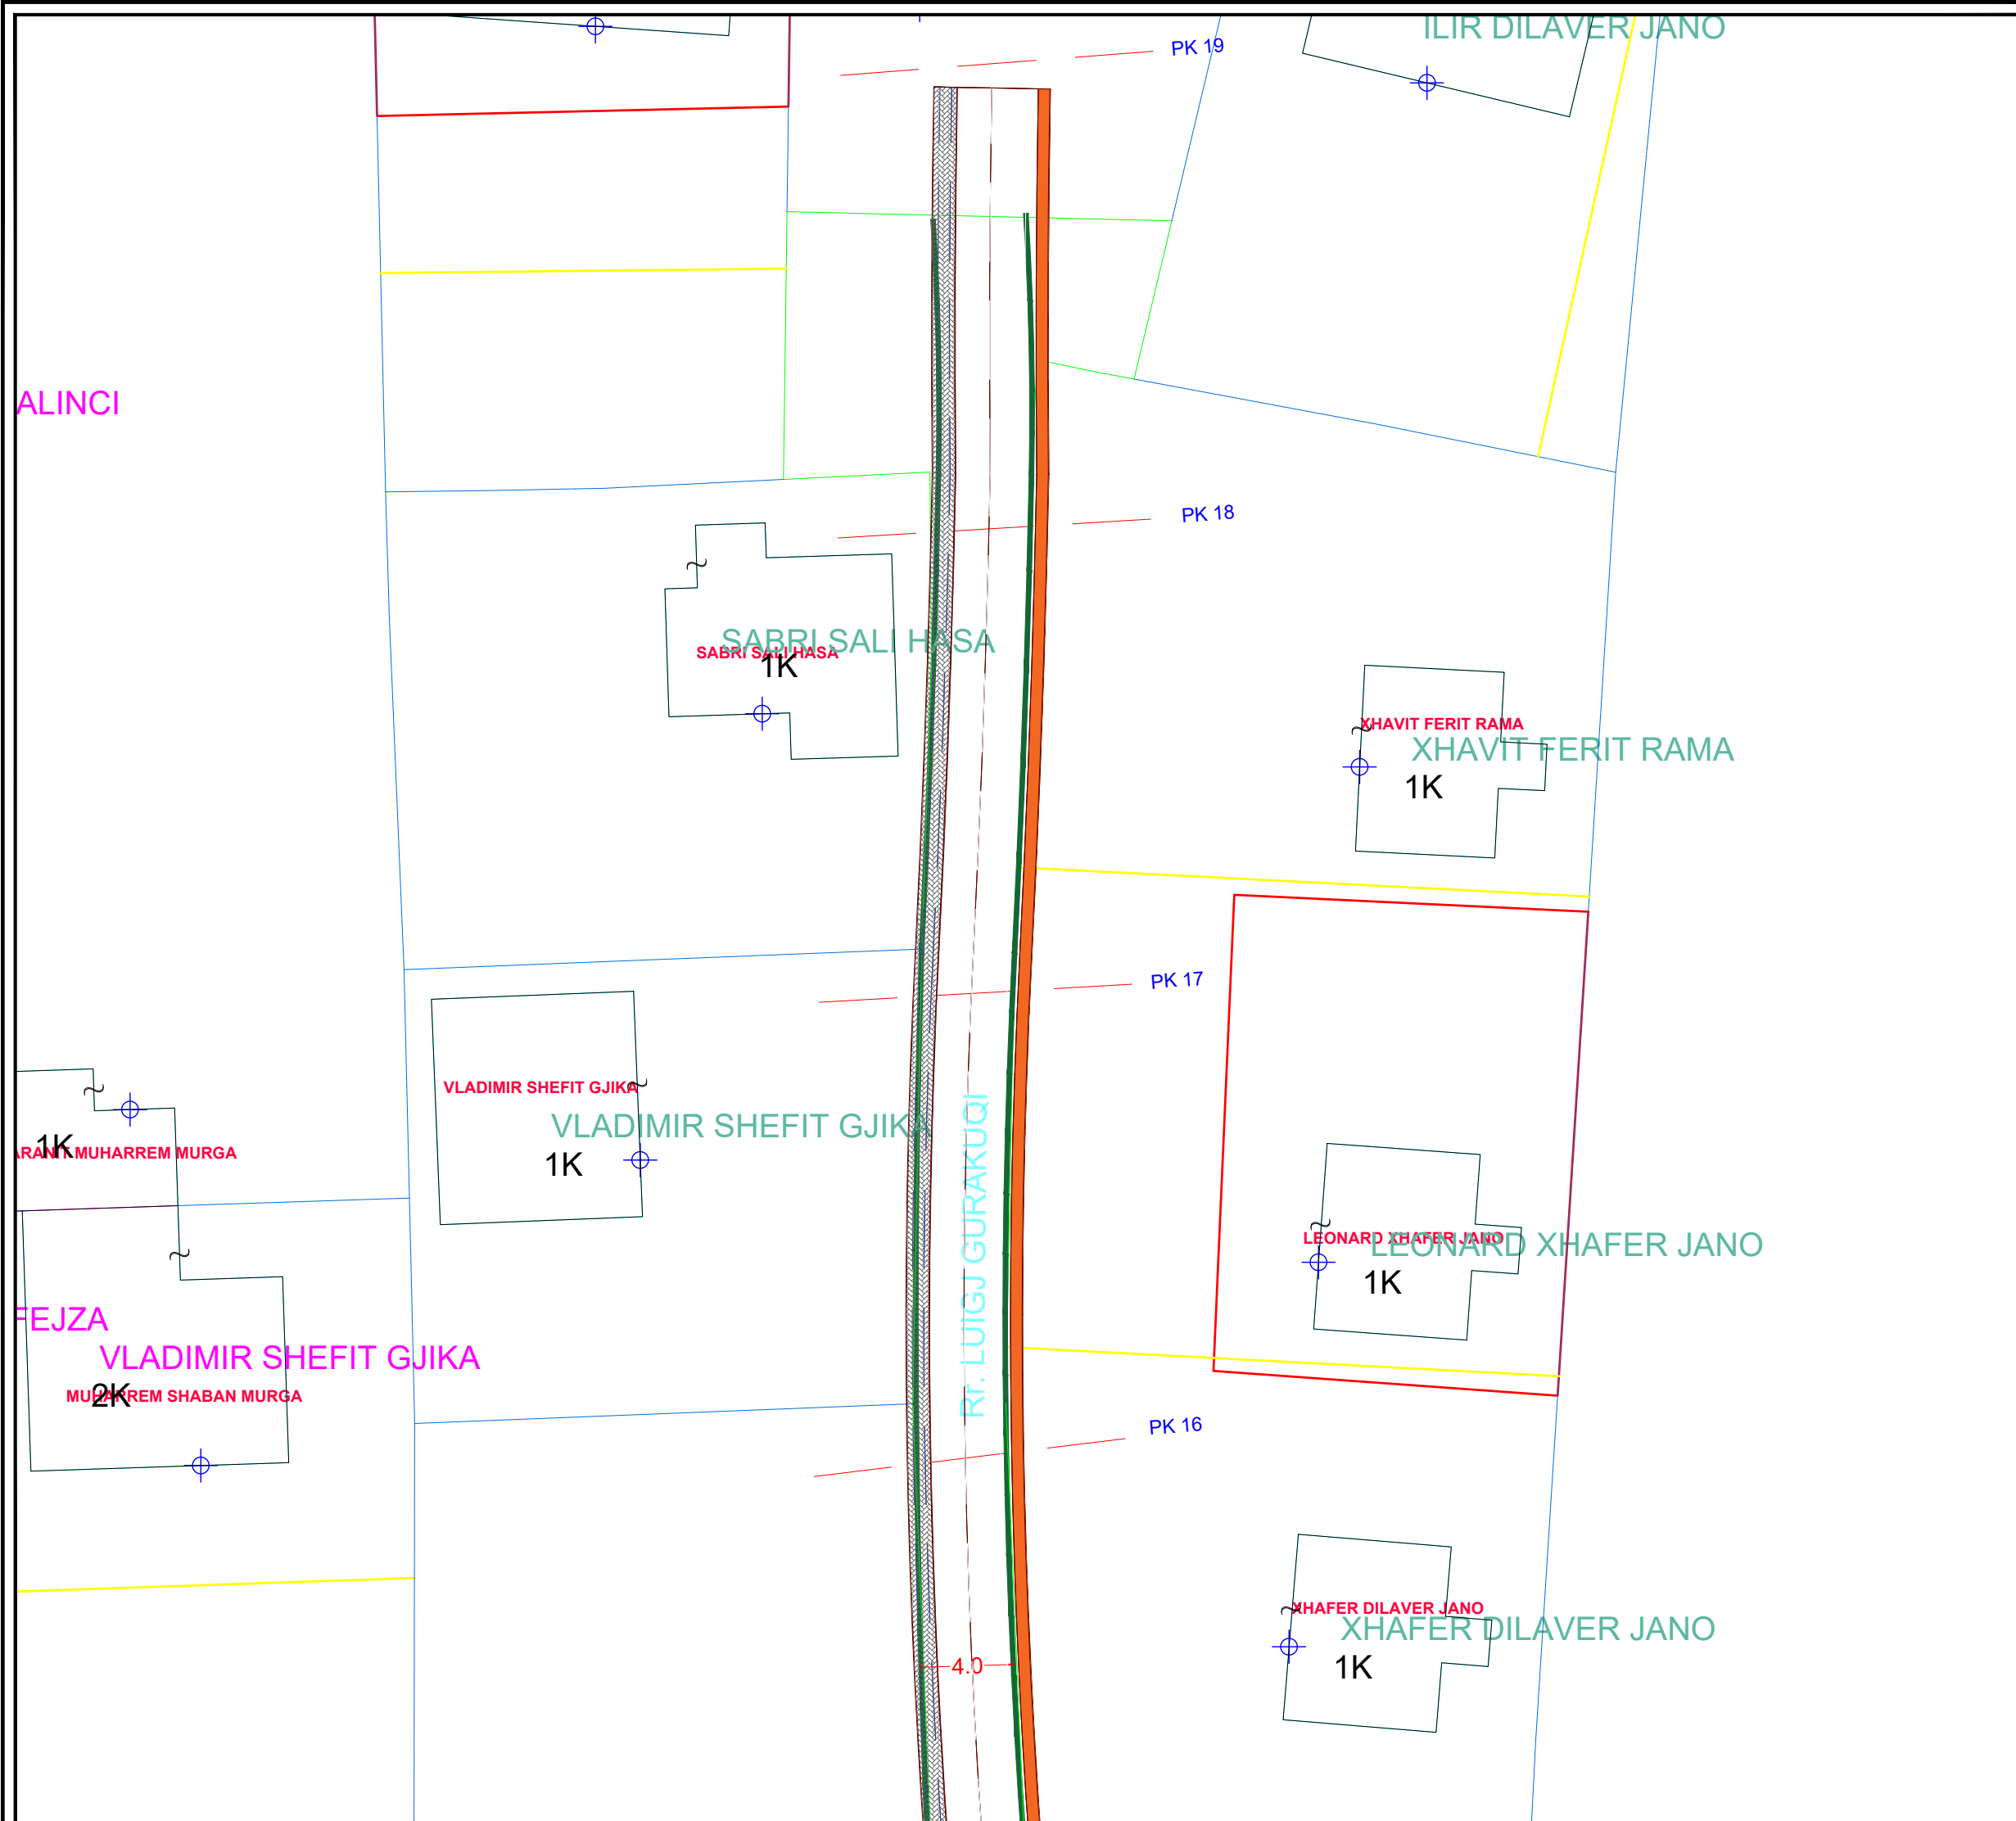



BASHKIA KAMEZ
 DREJTORIA E SHERBIMEVE PUBLIKE
 DREJTORIA E PROJEKTEVE DHE INVESTIMEVE
 DEPARTAMENTI I PROJEKTEVE




| | |
|-----------------------------------|-------------|
| Dr. i Pergj. i Sherbimeve Publike | ELVIS GJIKA |
| Dr. e Projekteve e Investimeve | FLORA MUCA |

| | | |
|----------------------------|---------------------|----------------|
| STAFI TEKNIK PROJEKTUES | Ing. Konstruktor | EMANUELA MEZIU |
| | Ing. GjeoInformatik | ERBLIN LALA |
| | Ing. Preventivues | HAJREDIN MURGU |
| | Ing. Topograf | RAMADAN HYSA |

| | | |
|-------------------------------------|--|------------------------|
| Titulli i Projektit | | Faza e Projektit |
| NDERTIM RRUGA "PALLATEVE " PASKUQAN | | PROJEKT ZBATIMI |
| Emertimi i Fletes | | Data e Implementimit : |
| TROTUARE +KUB | | 09. 2021 |
| | | Shkalla e Vizatimit |
| | | 1:2500 |
| | | Fleta Nr. |
| | | A-03 |

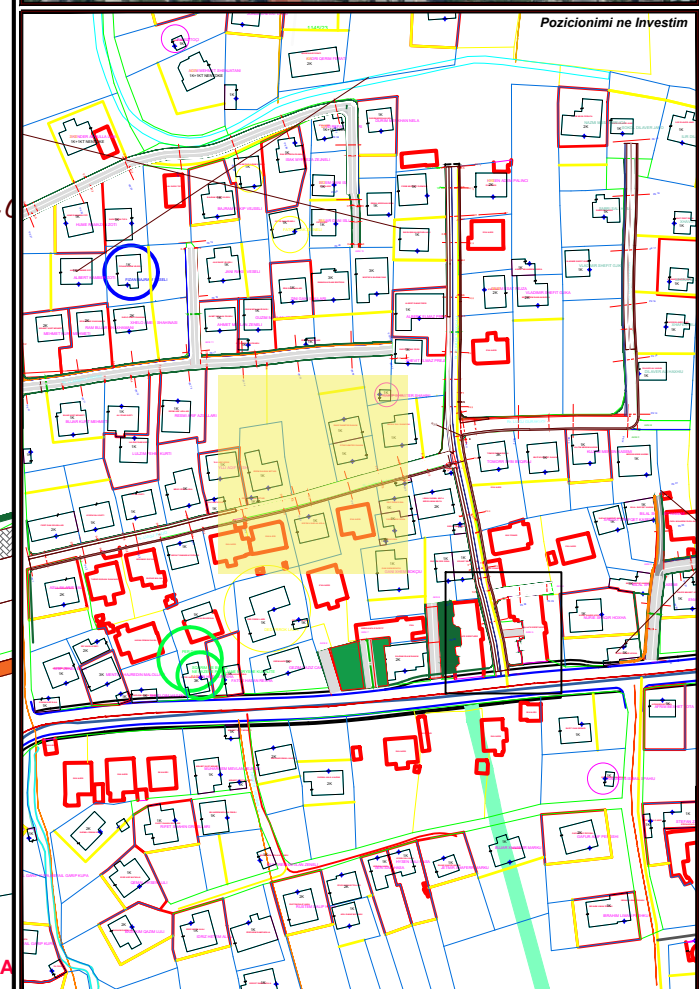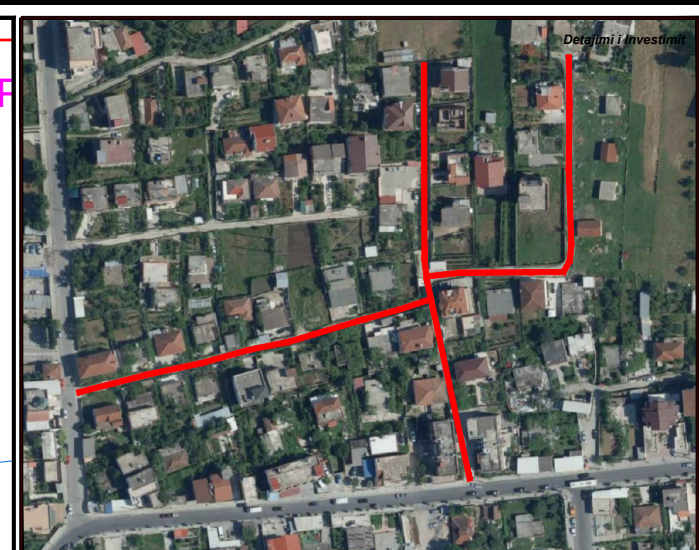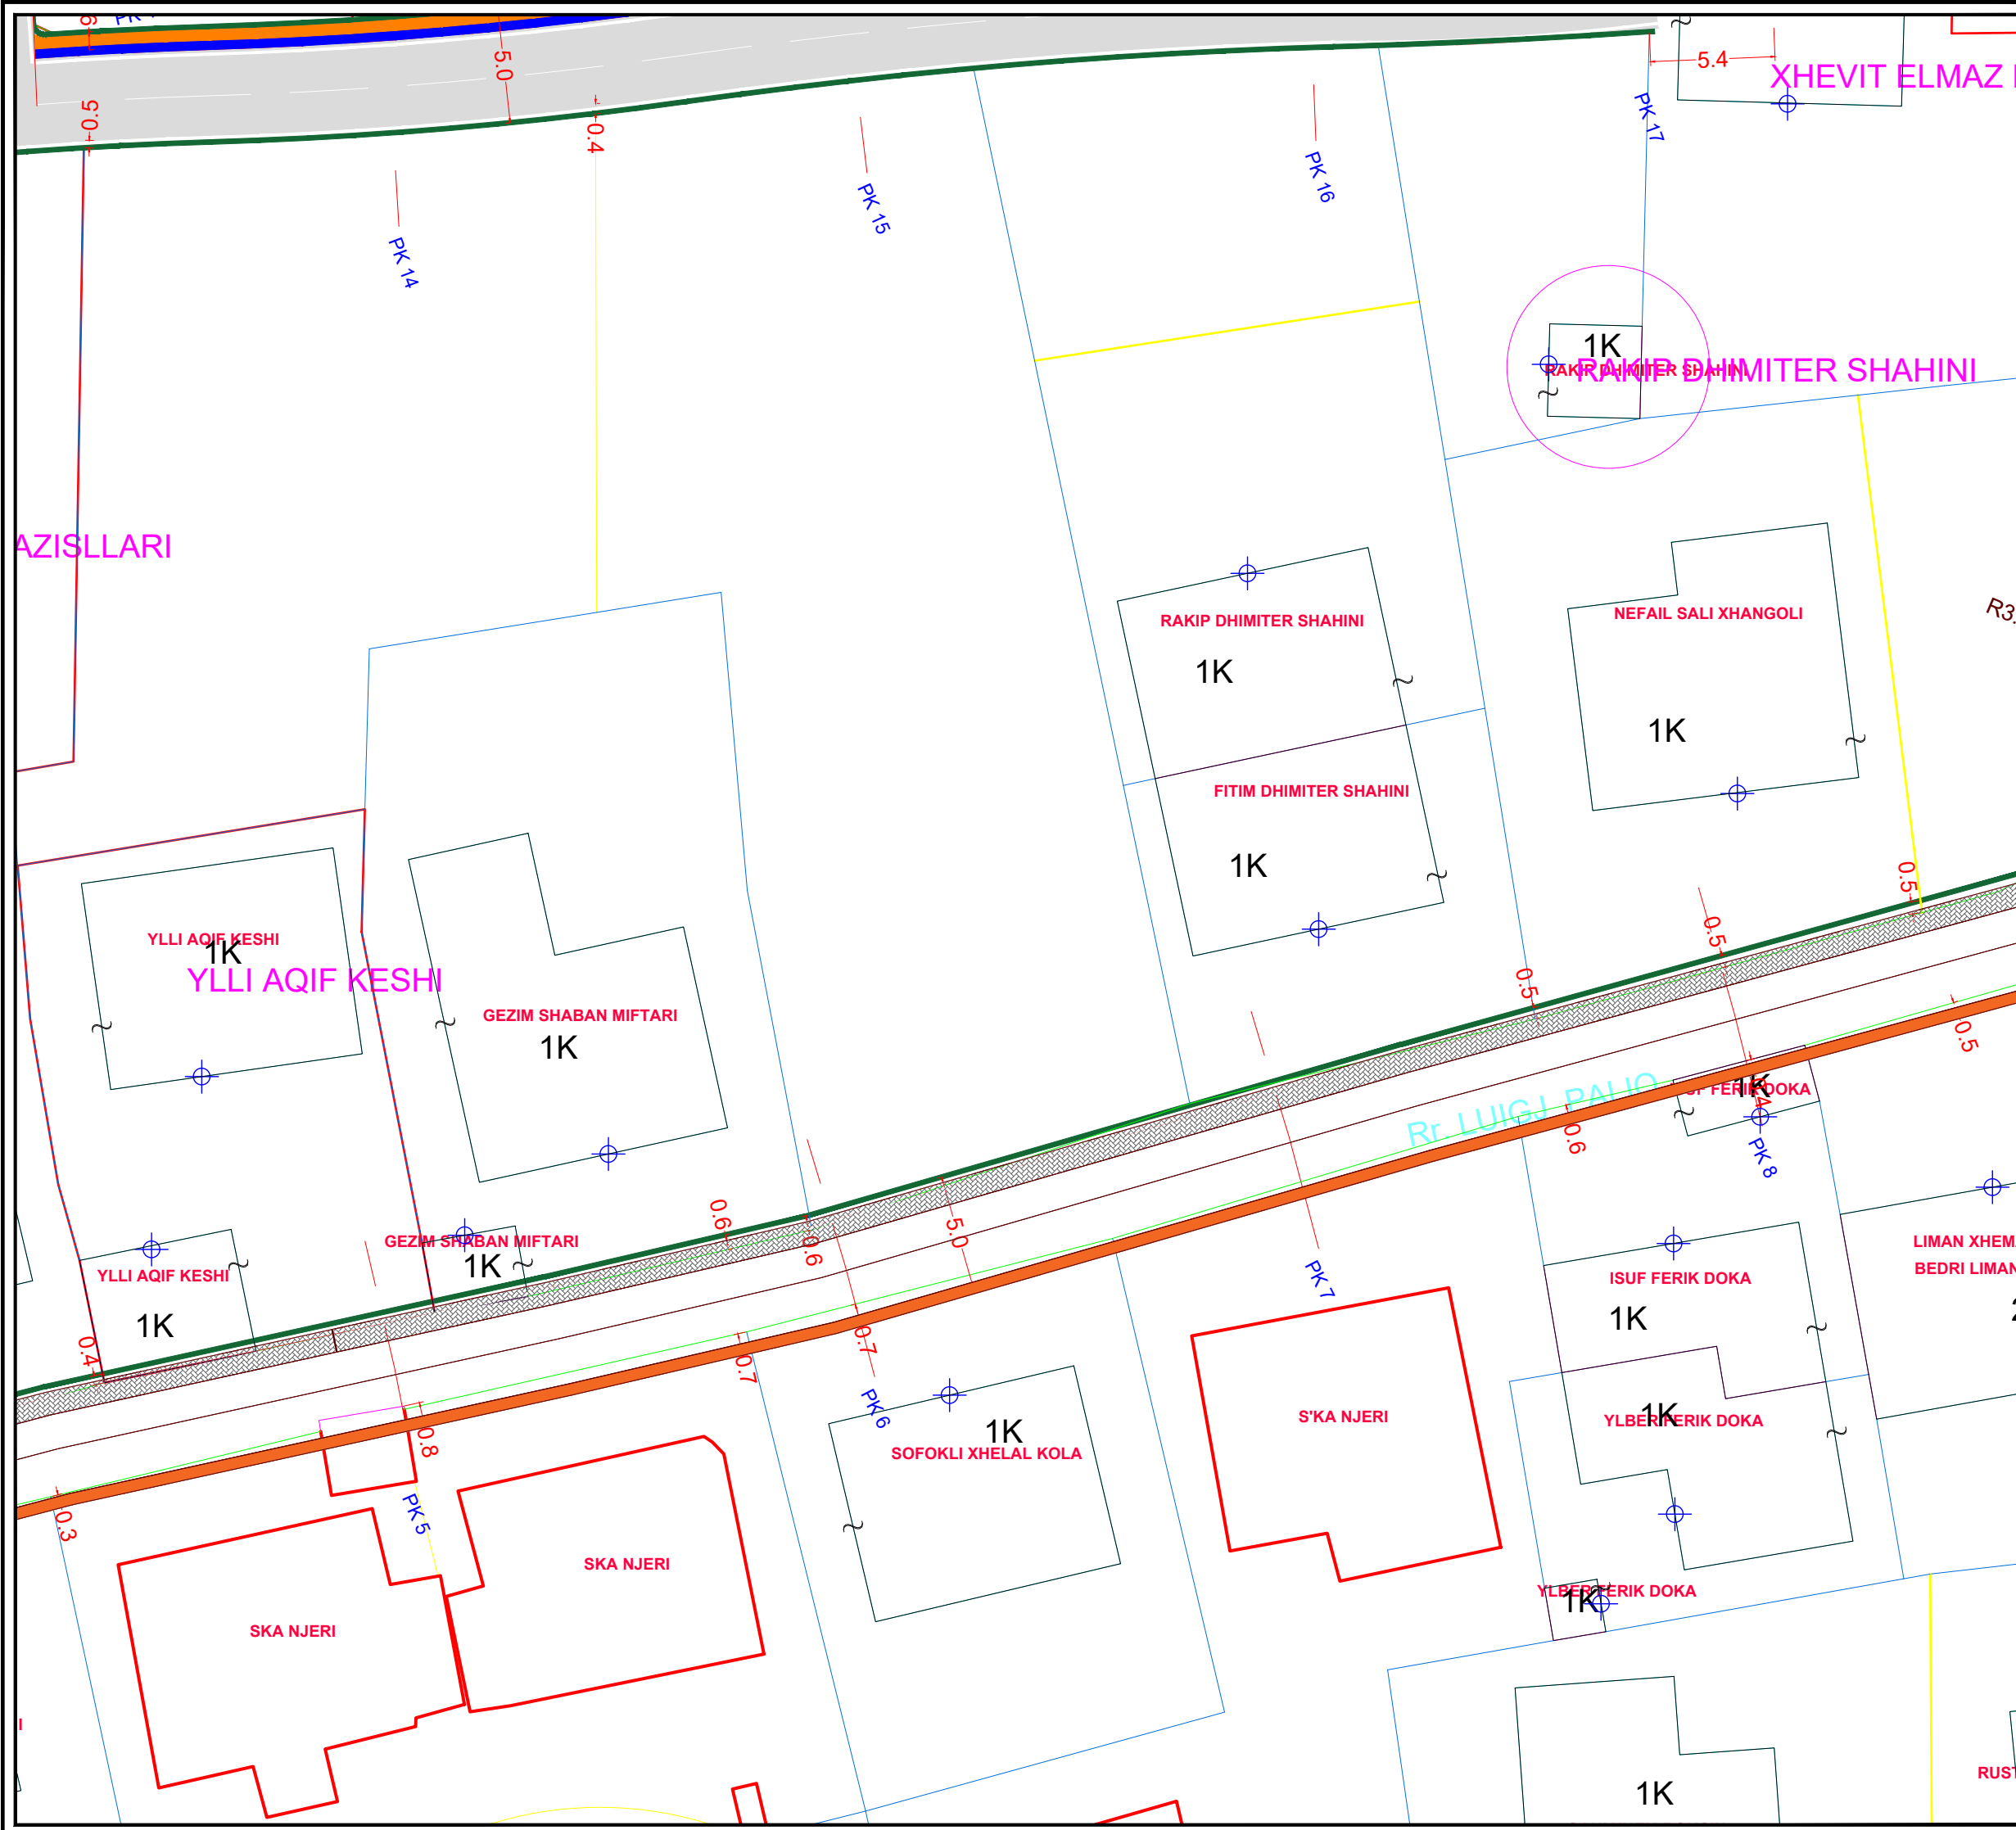

| | | |
|---|---------------------|-----------------------------------|
|  BASHKIA KAMEZ DREJTORIA E SHERBIMEVE PUBLIKE DREJTORIA E PROJEKTEVE DHE INVESTIMEVE DEPARTAMENTI I PROJEKTEVE | | |
| | | Dr. i Pergj. i Sherbimeve Publike |
| Dr. e Projekteve e Investimeve | | FLORA MUCA |
| STAFI TEKNIK PROJEKTES | Ing. Konstruktor | EMANUELA MEZIU |
| | Ing. Gjeolnformatik | ERBLIN LALA |
| | Ing. Preventivues | HAJREDIN MURGU |
| | Ing. Topograf | RAMADAN HYSA |
| Titulli i Projektit | | Faza e Projektit |
| NDERTIM RRUGA "PALLATEVE" PASKUQAN | | PROJEKT ZBATIMI |
| Emertimi i Fletes | | Data e Implementimit : |
| TROTUARE +KUB | | 09. 2021 |
| | | Shkalla e Vizatimit |
| | | 1:2500 |
| | | Fleta Nr. |
| | | A-03 |

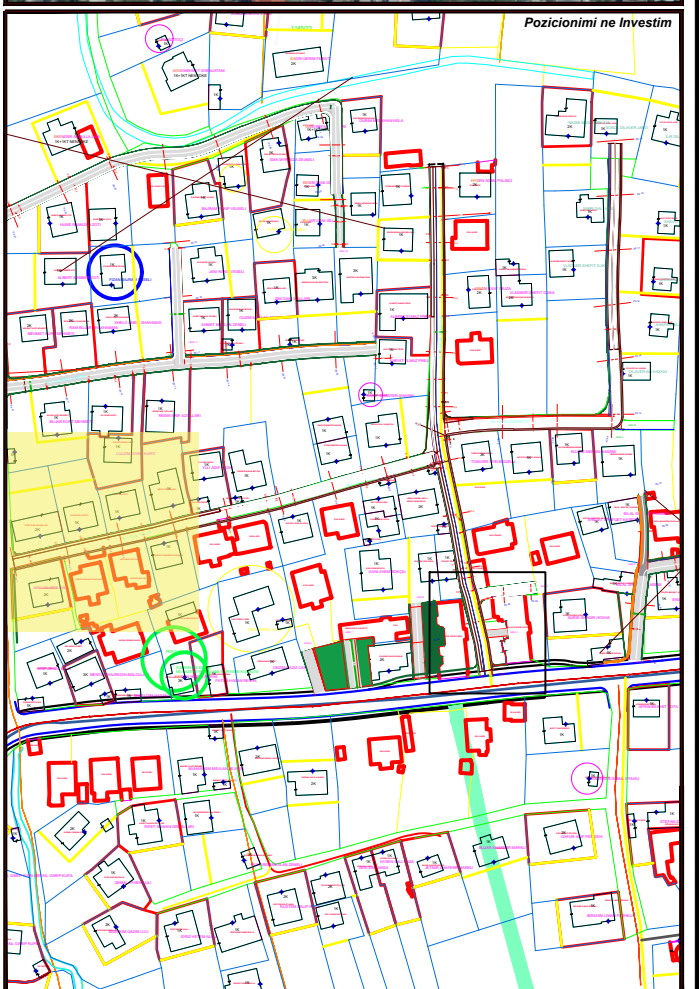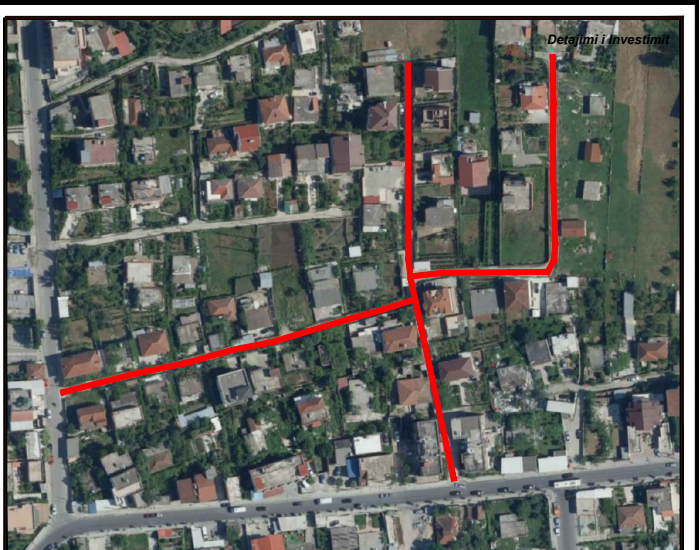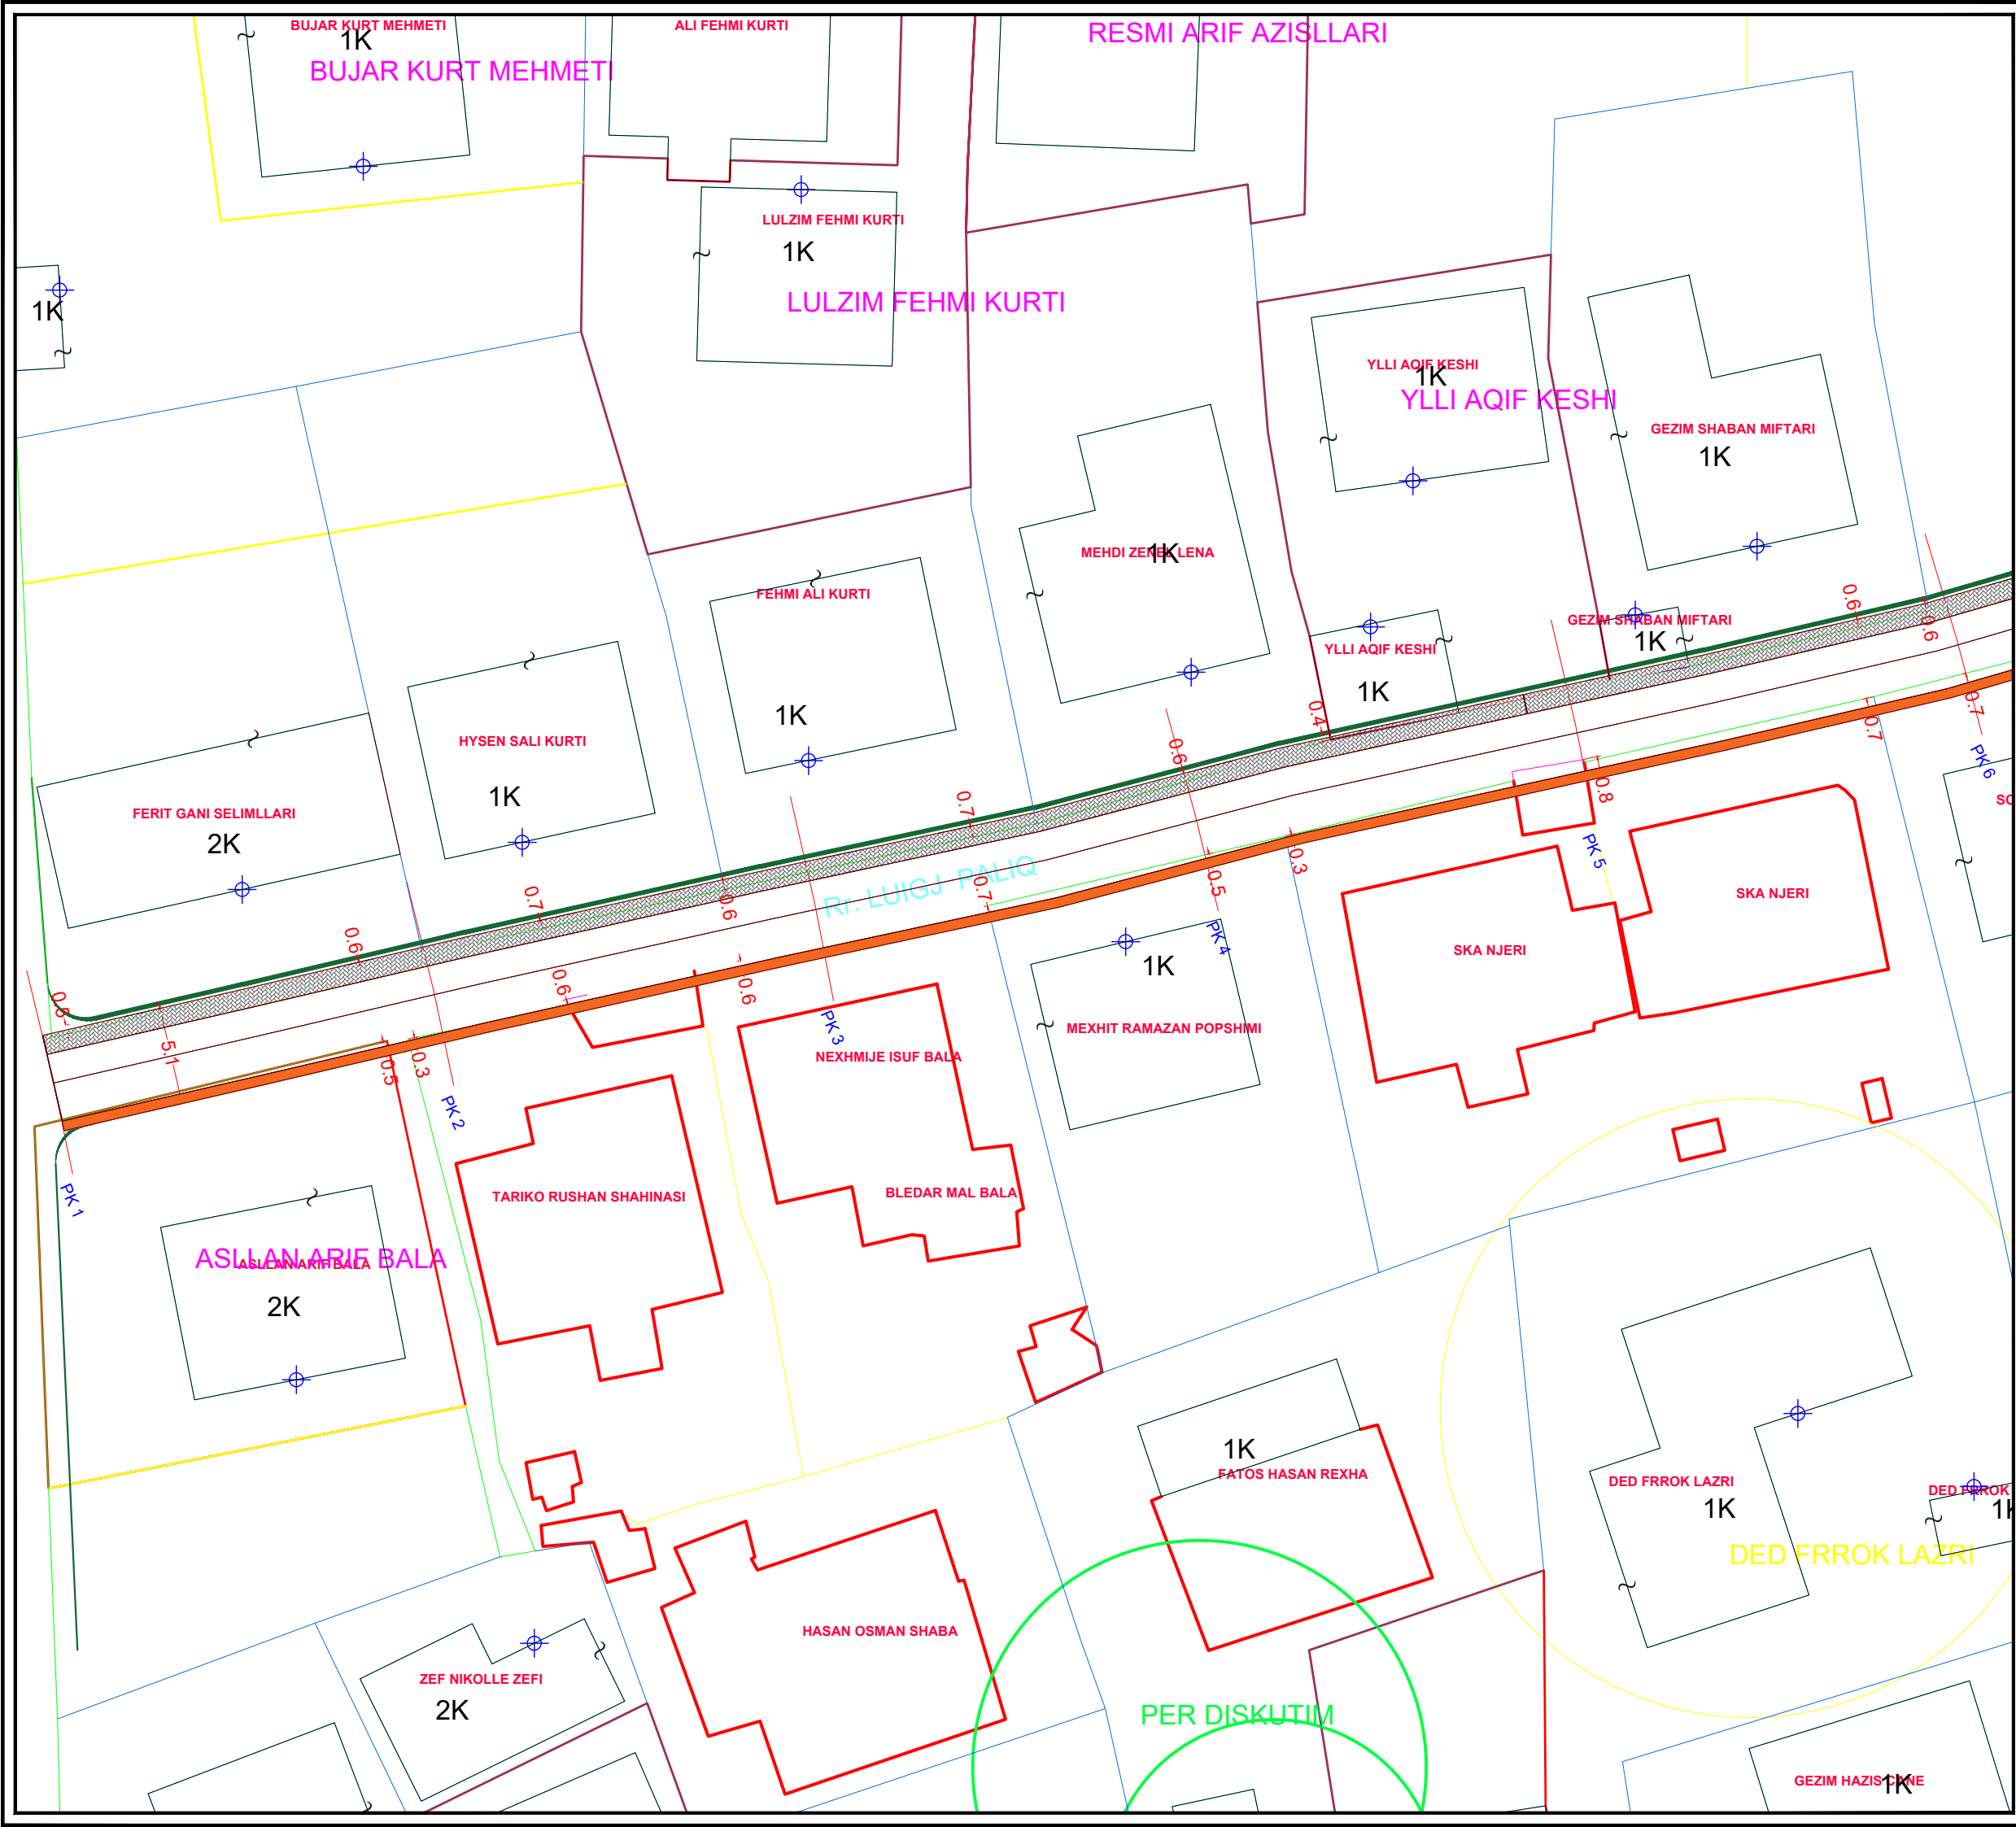

BASHKIA KAMEZ
 DREJTORIA E SHERBIMEVE PUBLIKE
 DREJTORIA E PROJEKTEVE DHE INVESTIMEVE
 DEPARTAMENTI I PROJEKTEVE

| | |
|-----------------------------------|-------------|
| Dr. i Pergj. i Sherbimeve Publike | ELVIS GJIKA |
| Dr. e Projekteve e Investimeve | FLORA MUCA |

| | | |
|---------------------------|---------------------|----------------|
| STAFI TEKNIK PROJEKTES | Ing. Konstruktor | EMANUELA MEZIU |
| | Ing. Gjeoinformatik | ERBLIN LALA |
| | Ing. Preventivues | HAJREDIN MURGU |
| | Ing. Topograf | RAMADAN HYSA |

| | | |
|-------------------------------------|--|------------------------|
| Titulli i Projektit | | Faza e Projektit |
| NDERTIM RRUGA "PALLATEVE " PASKUQAN | | PROJEKT ZBATIMI |
| Emertimi i Fletes | | Data e Implementimit : |
| TROTUARE +KUB | | 09. 2021 |
| | | Shkalla e Vizatimit |
| | | 1:2500 |
| | | Fleta Nr. |
| | | A-03 |

PER DISKUTIM