

PROJEKT- ZBATIMI

OBJEKTI:REHABILITIM I RRUGES GJINAJ-DOMAJ POGAJ

MIRATOHET


KRYETARI

LIMAN MORINA



OBJEKTI:Rehabilitim rruga Gjinaj-Domaj-Pogaj	
Porosites:Bashkia Has	K1422/2 Nr Liç
Hartoi:Ing.Izet Spahiu	

PLANIME...
PIKETA NR0 - PIKETA NR4, L=400M
SH.1:1000

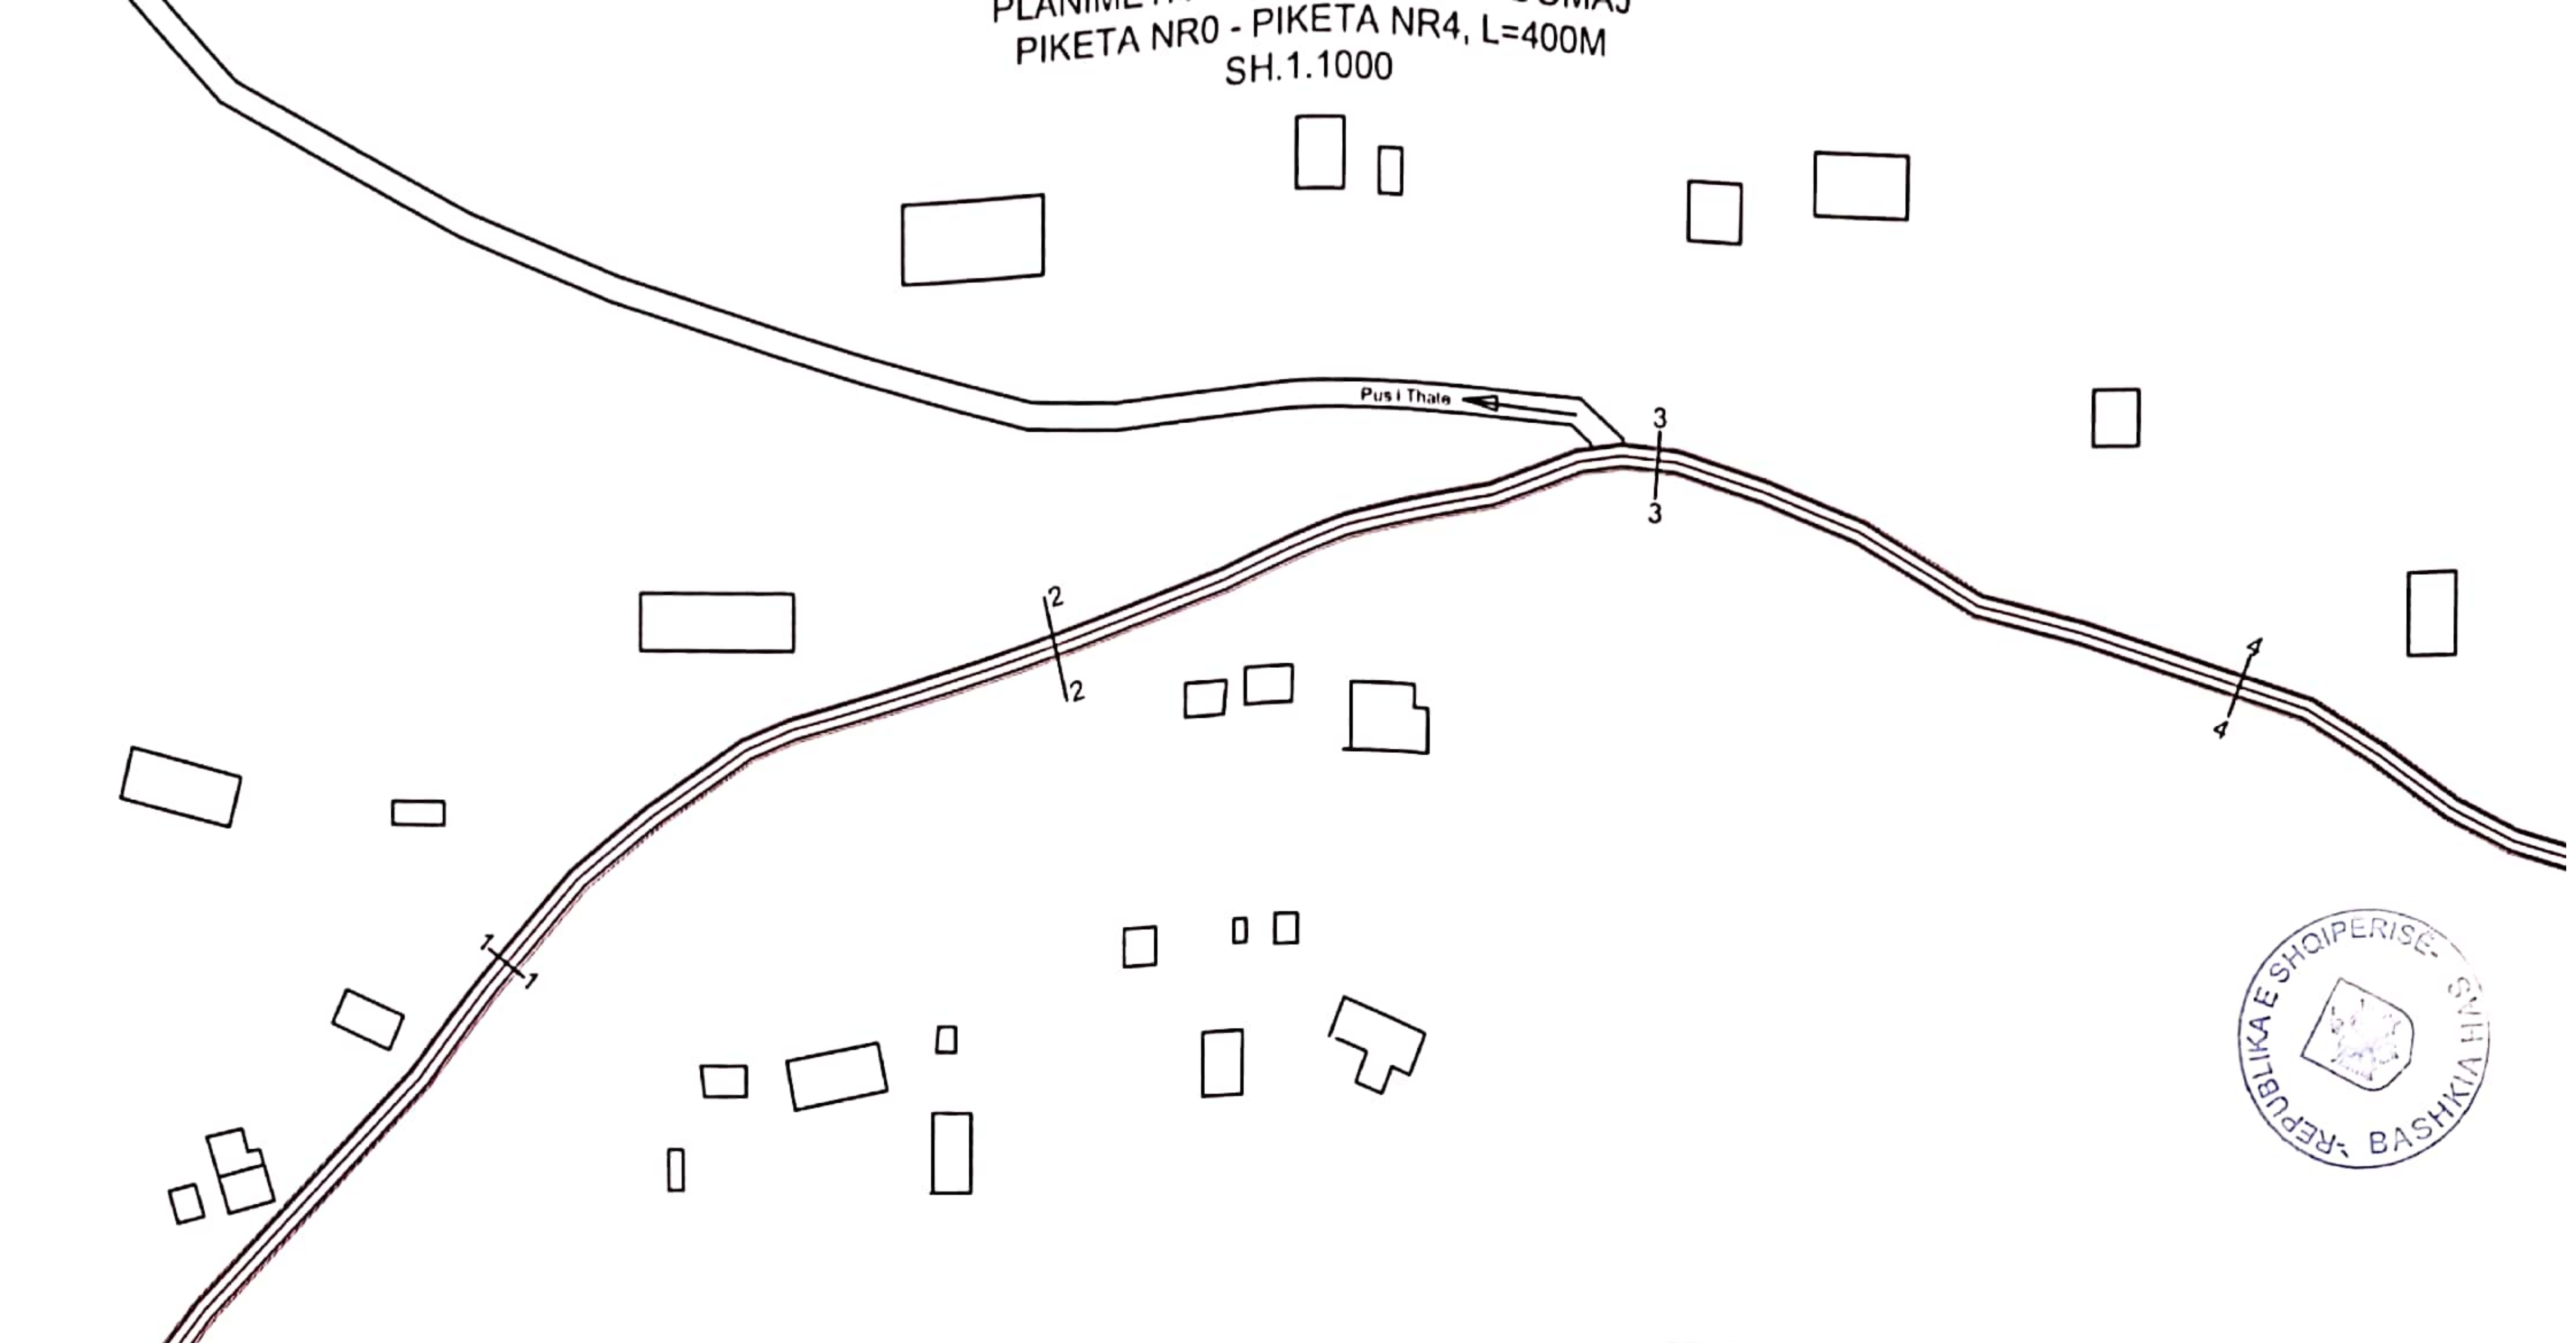

SQARIME
PROFILET JANE ÇDO 100M


- KUFIRI I RRUGES
- BANKINE B=50CM



0
Fillimi i Rruges
Zender Gjinaj

OBJEKTI:Rehabilitim rruga Gjinaj-Domaj-Poga.	
Porosites:Bashkia Has	K1422/2 Nr Liç
Hartoi:Ing.Izet Spahiu	

PLANIMETRIA RRUGA GJINAJ-DOMAJ
 PIKETA NR 4 - PIKETA NR 8, L=400M
 SH.1.1000

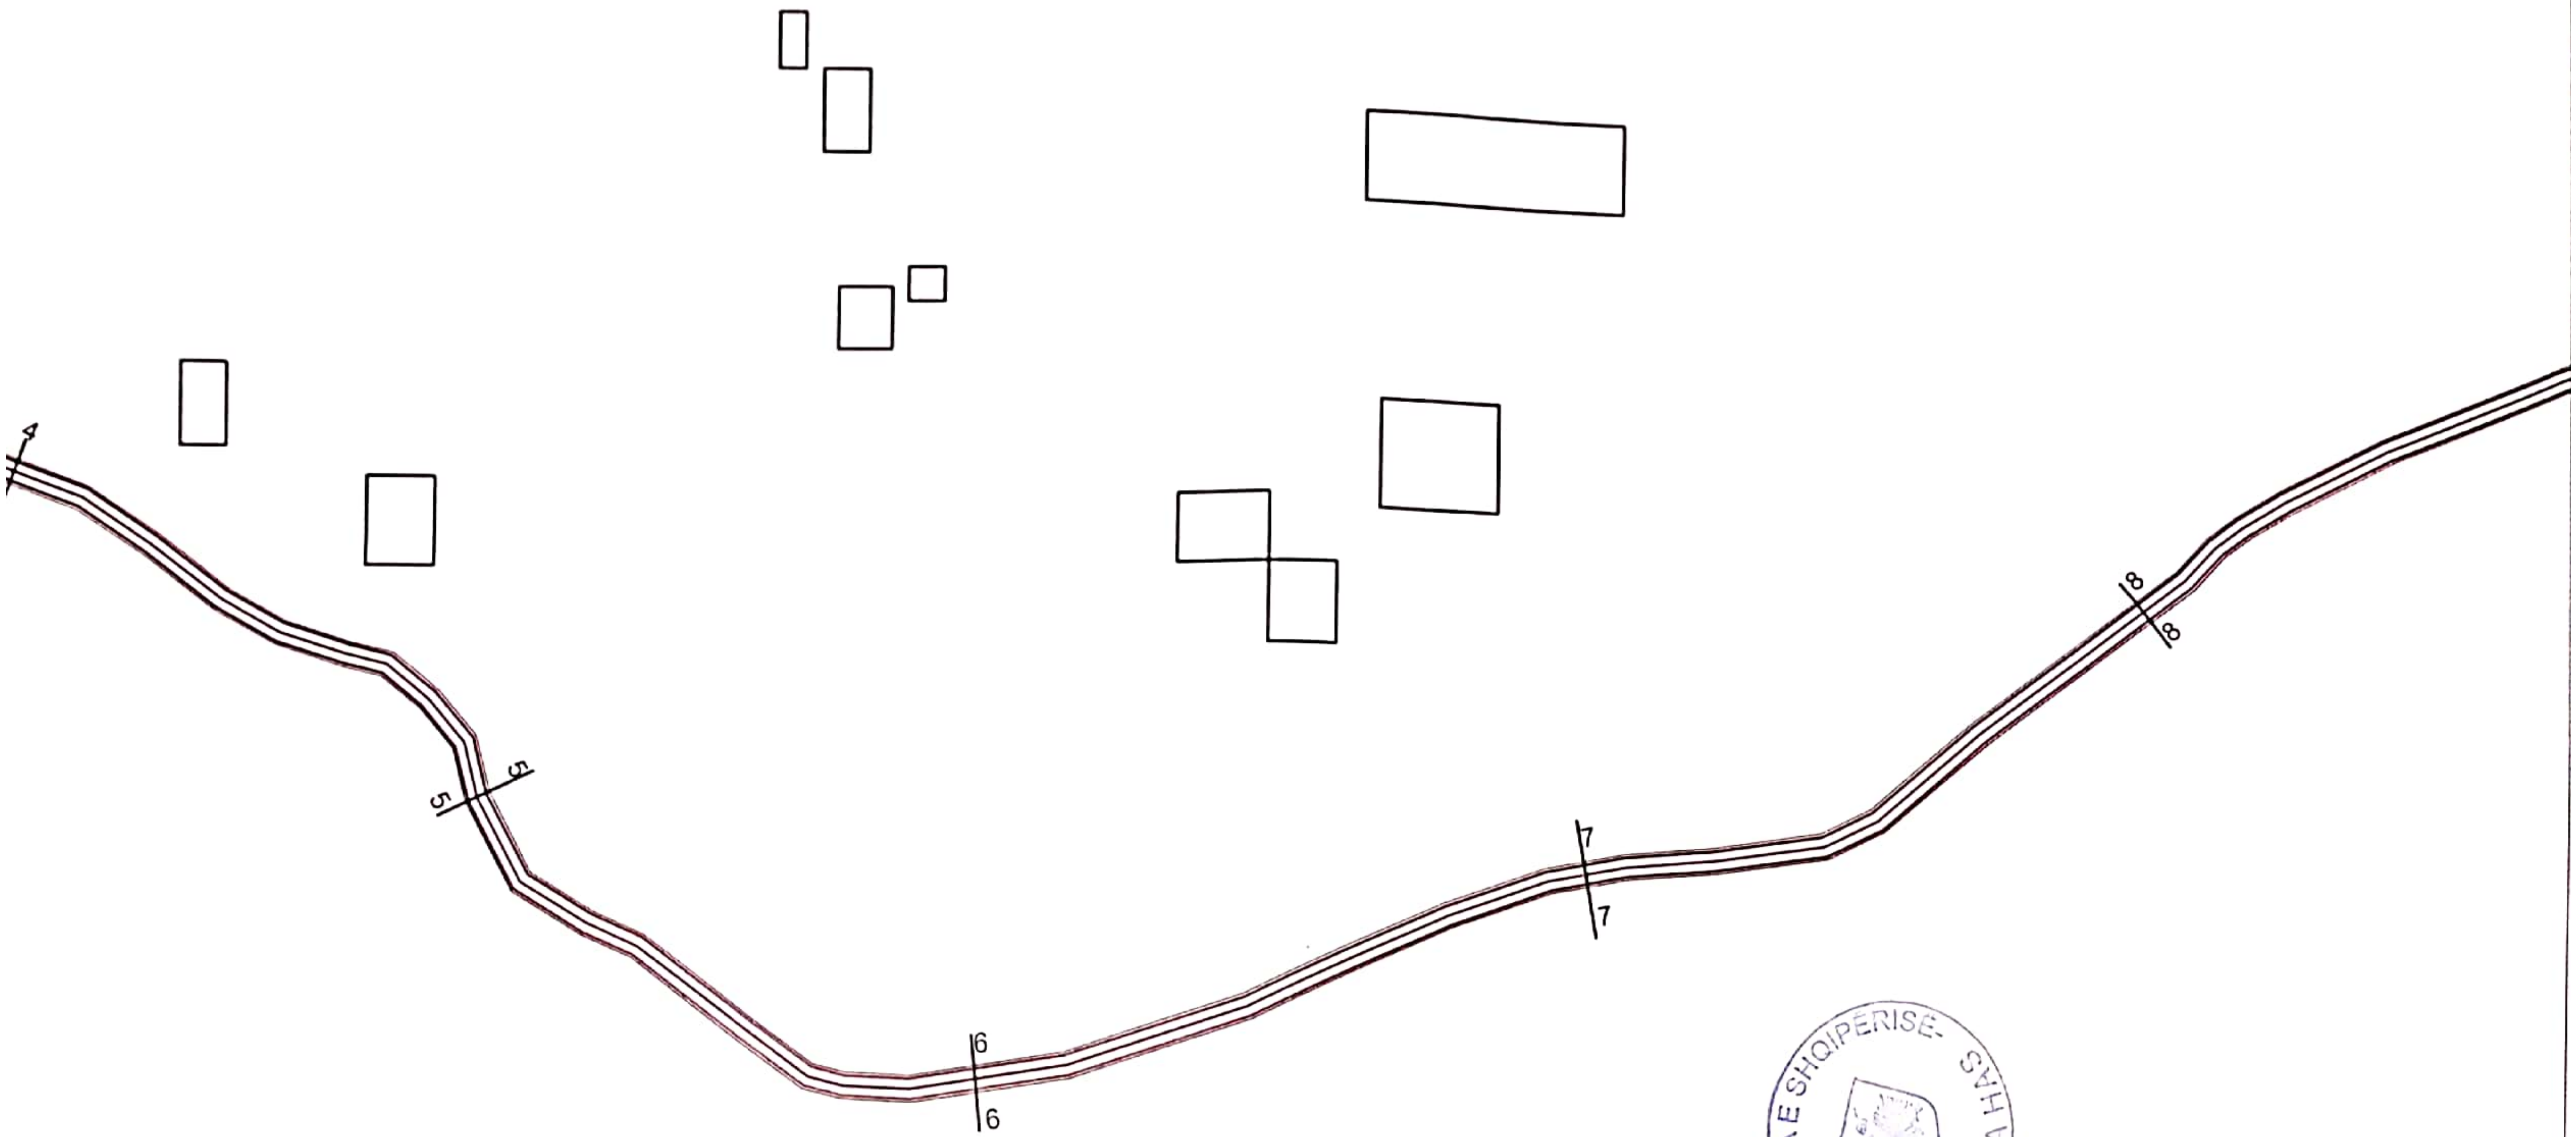


SQARIME
 PROFILET JANE ÇDO 100M

- KUFIRI I RRUGES
- BANKINE B=50CM



OBJEKTI:Rehabilitim rruga Gjinaj-Domaj-Pogaj	
Porosites:Bashkia Has	K1422/2 Nr Liç
Hartoi:Ing.Izet Spahiu	

PLANIMETRIA RRUGA GJINAJ-DOMAJ
 PIKETA NR 8 - PIKETA NR 12, L=400M
 SH.1.1000

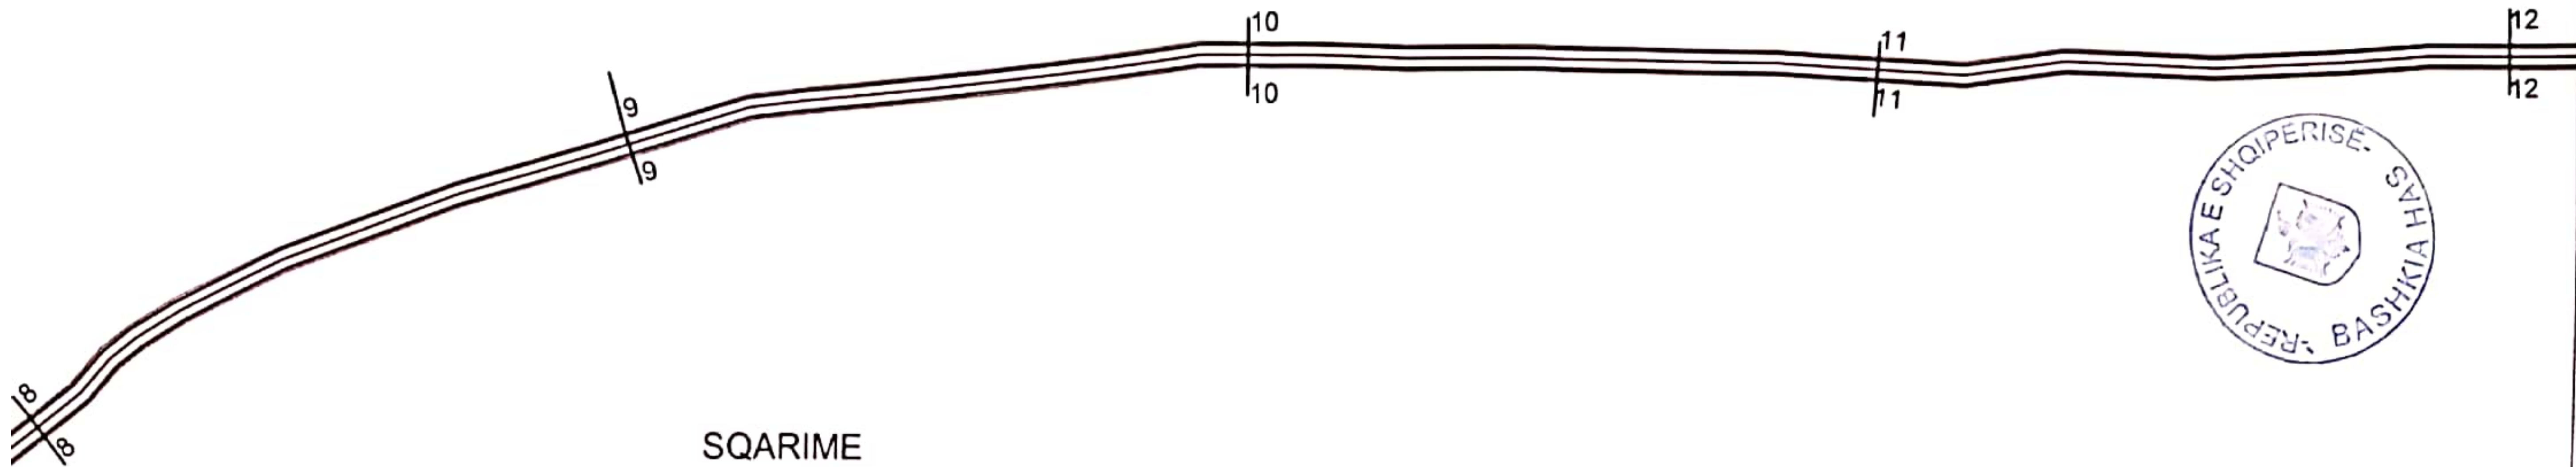


SQARIME
 PROFILET JANE ÇDO 100M

- KUFIRI I RRUGES
- BANKINE B=50CM



OBJEKTI:Rehabilitim rruga Gjinaj-Domaj-Pogaj	
Porosites: Bashkia Has	K1422/2 Nr Liç
Hartoi: Ing. Izet Spahiu	

PLANIMETRIA RRUGA GJINAJ-DOMAJ
 PIKETA NR 12 - PIKETA NR 16, L=400M
 SH.1.1000

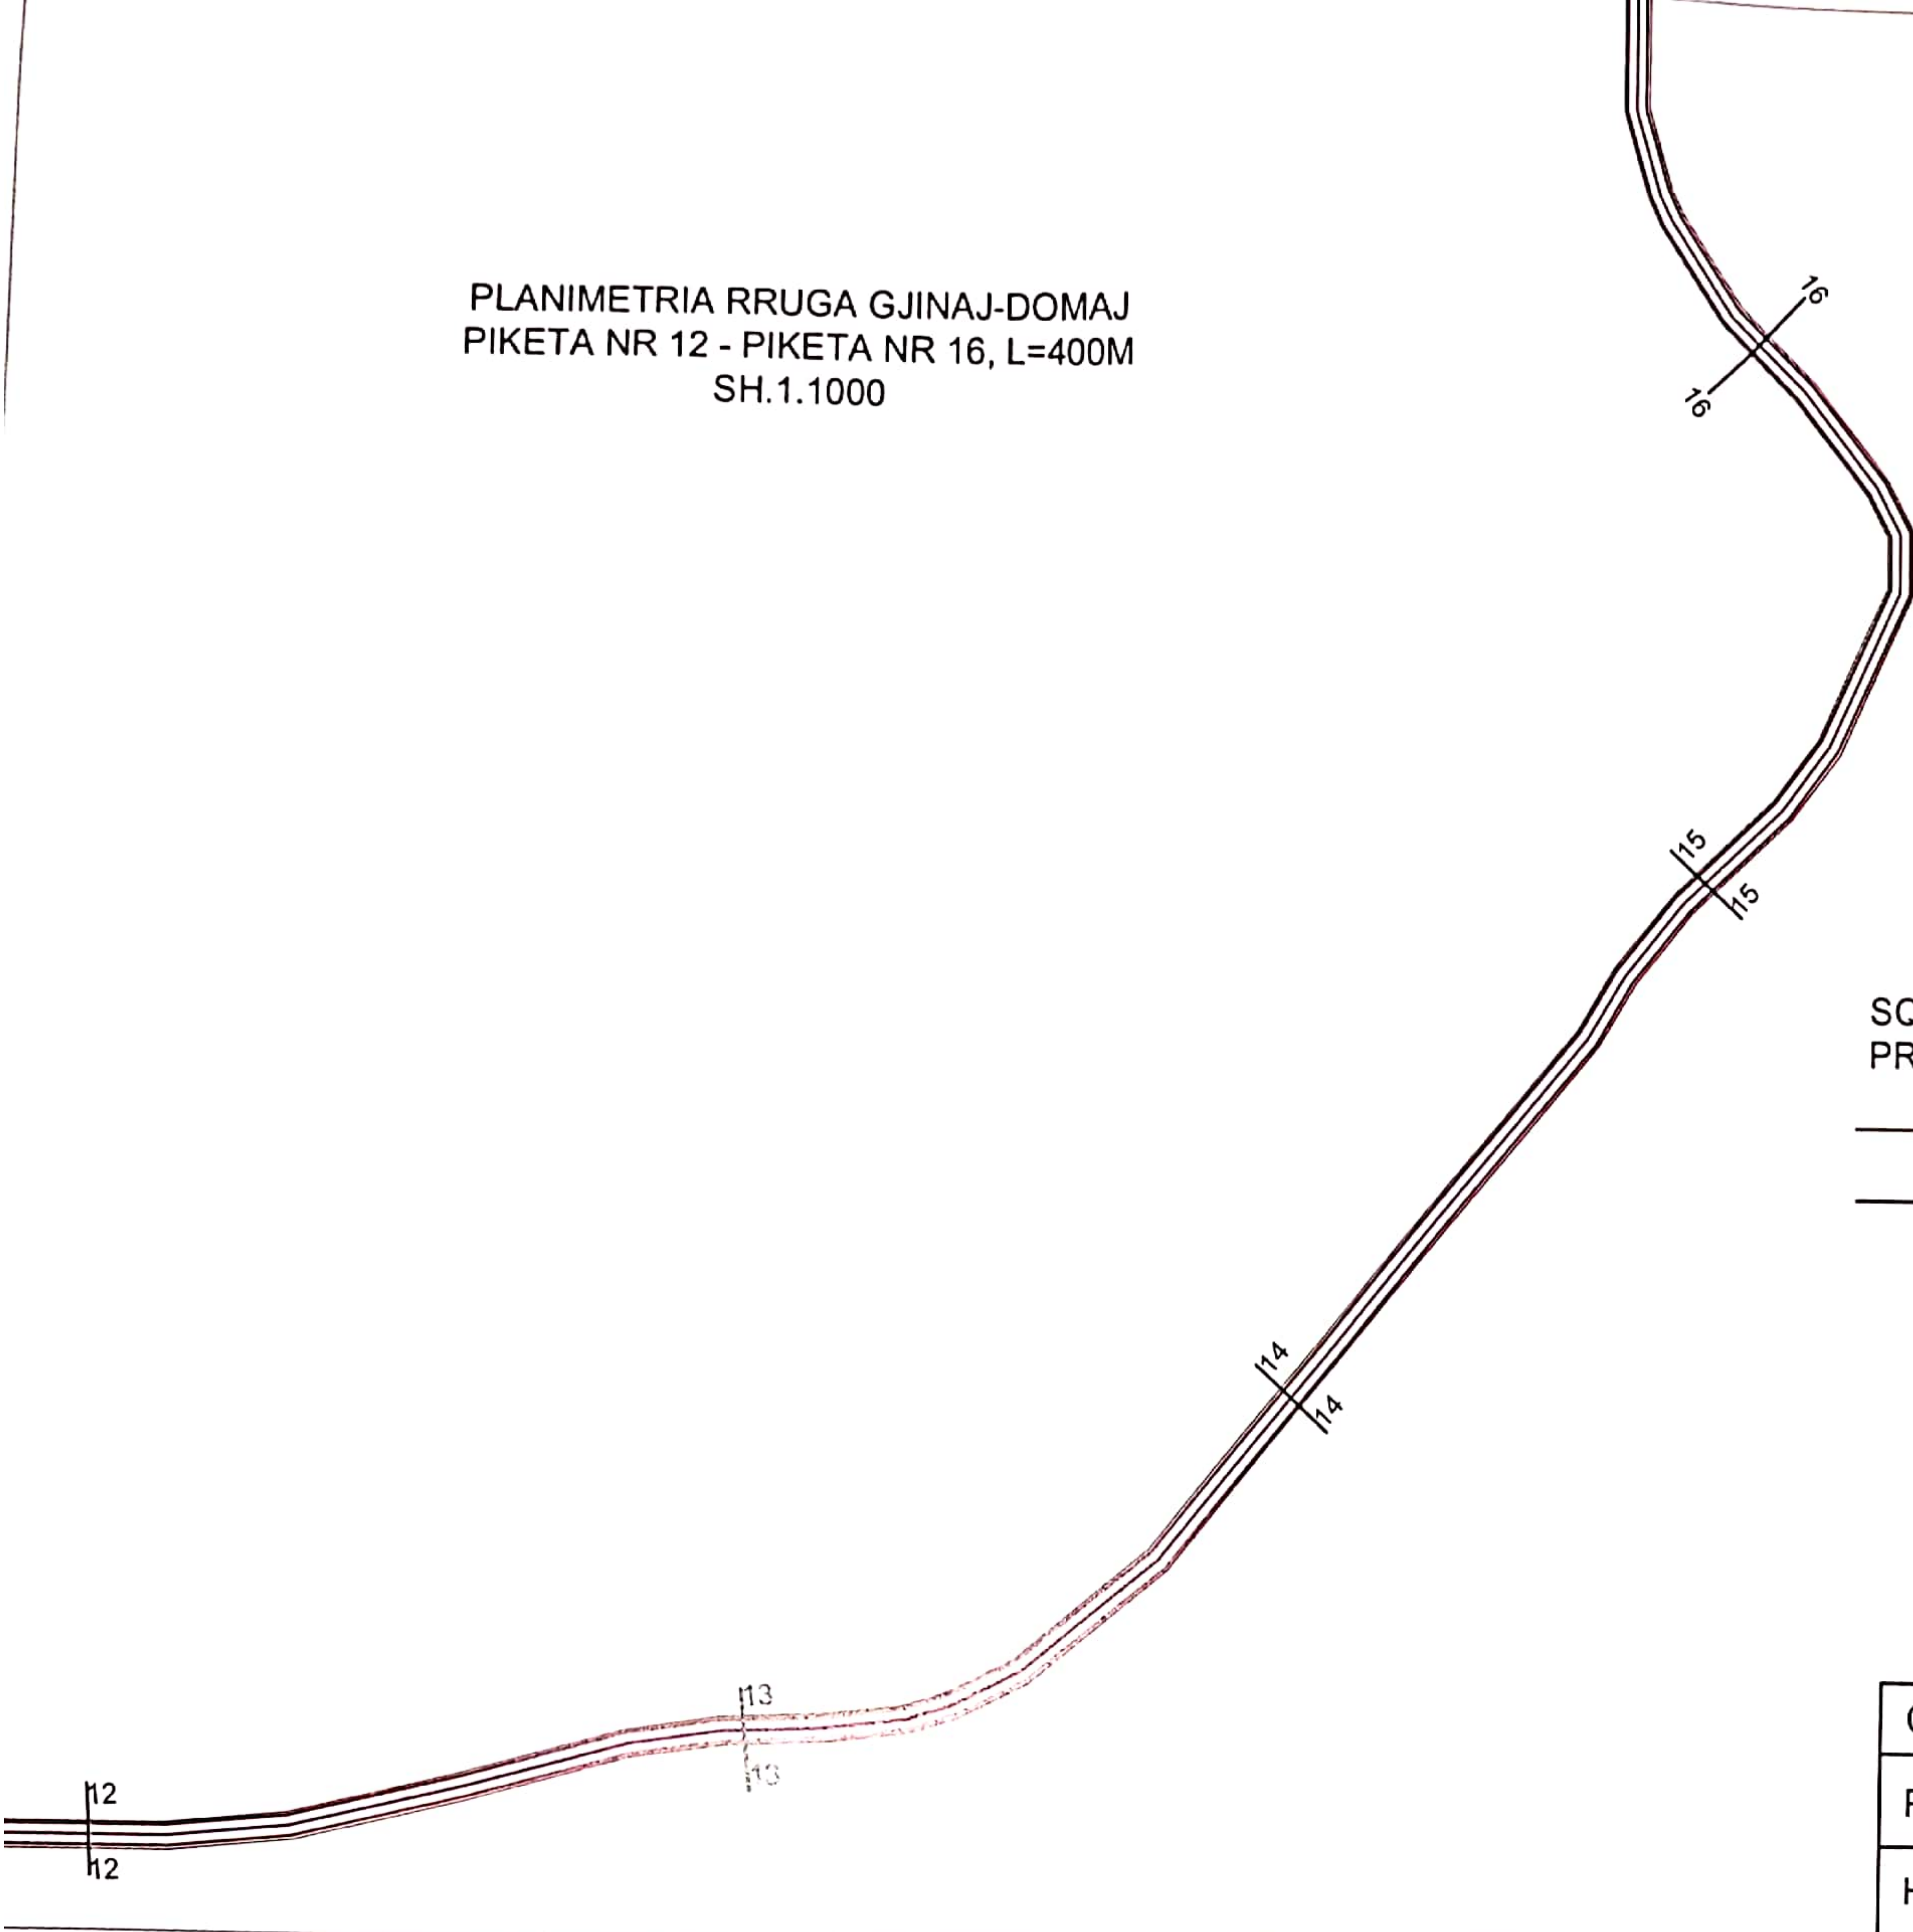


SQARIME
 PROFILET JANE ÇDO 100M

- KUFIRI I RRUGES
- BANKINE B=50CM



OBJEKTI:Rehabilitim rruga Gjinaj-Domaj Pogaj	
Porosites:Bashkia Has	K1422/2 Nr Liç
Hartoi:Ing.Izet Spahiu	

PLANIMETRIA RRUGA GJINAJ-DOMAJ
 PIKETA NR 16 - PIKETA NR 20, L=400M
 SH.1.1000

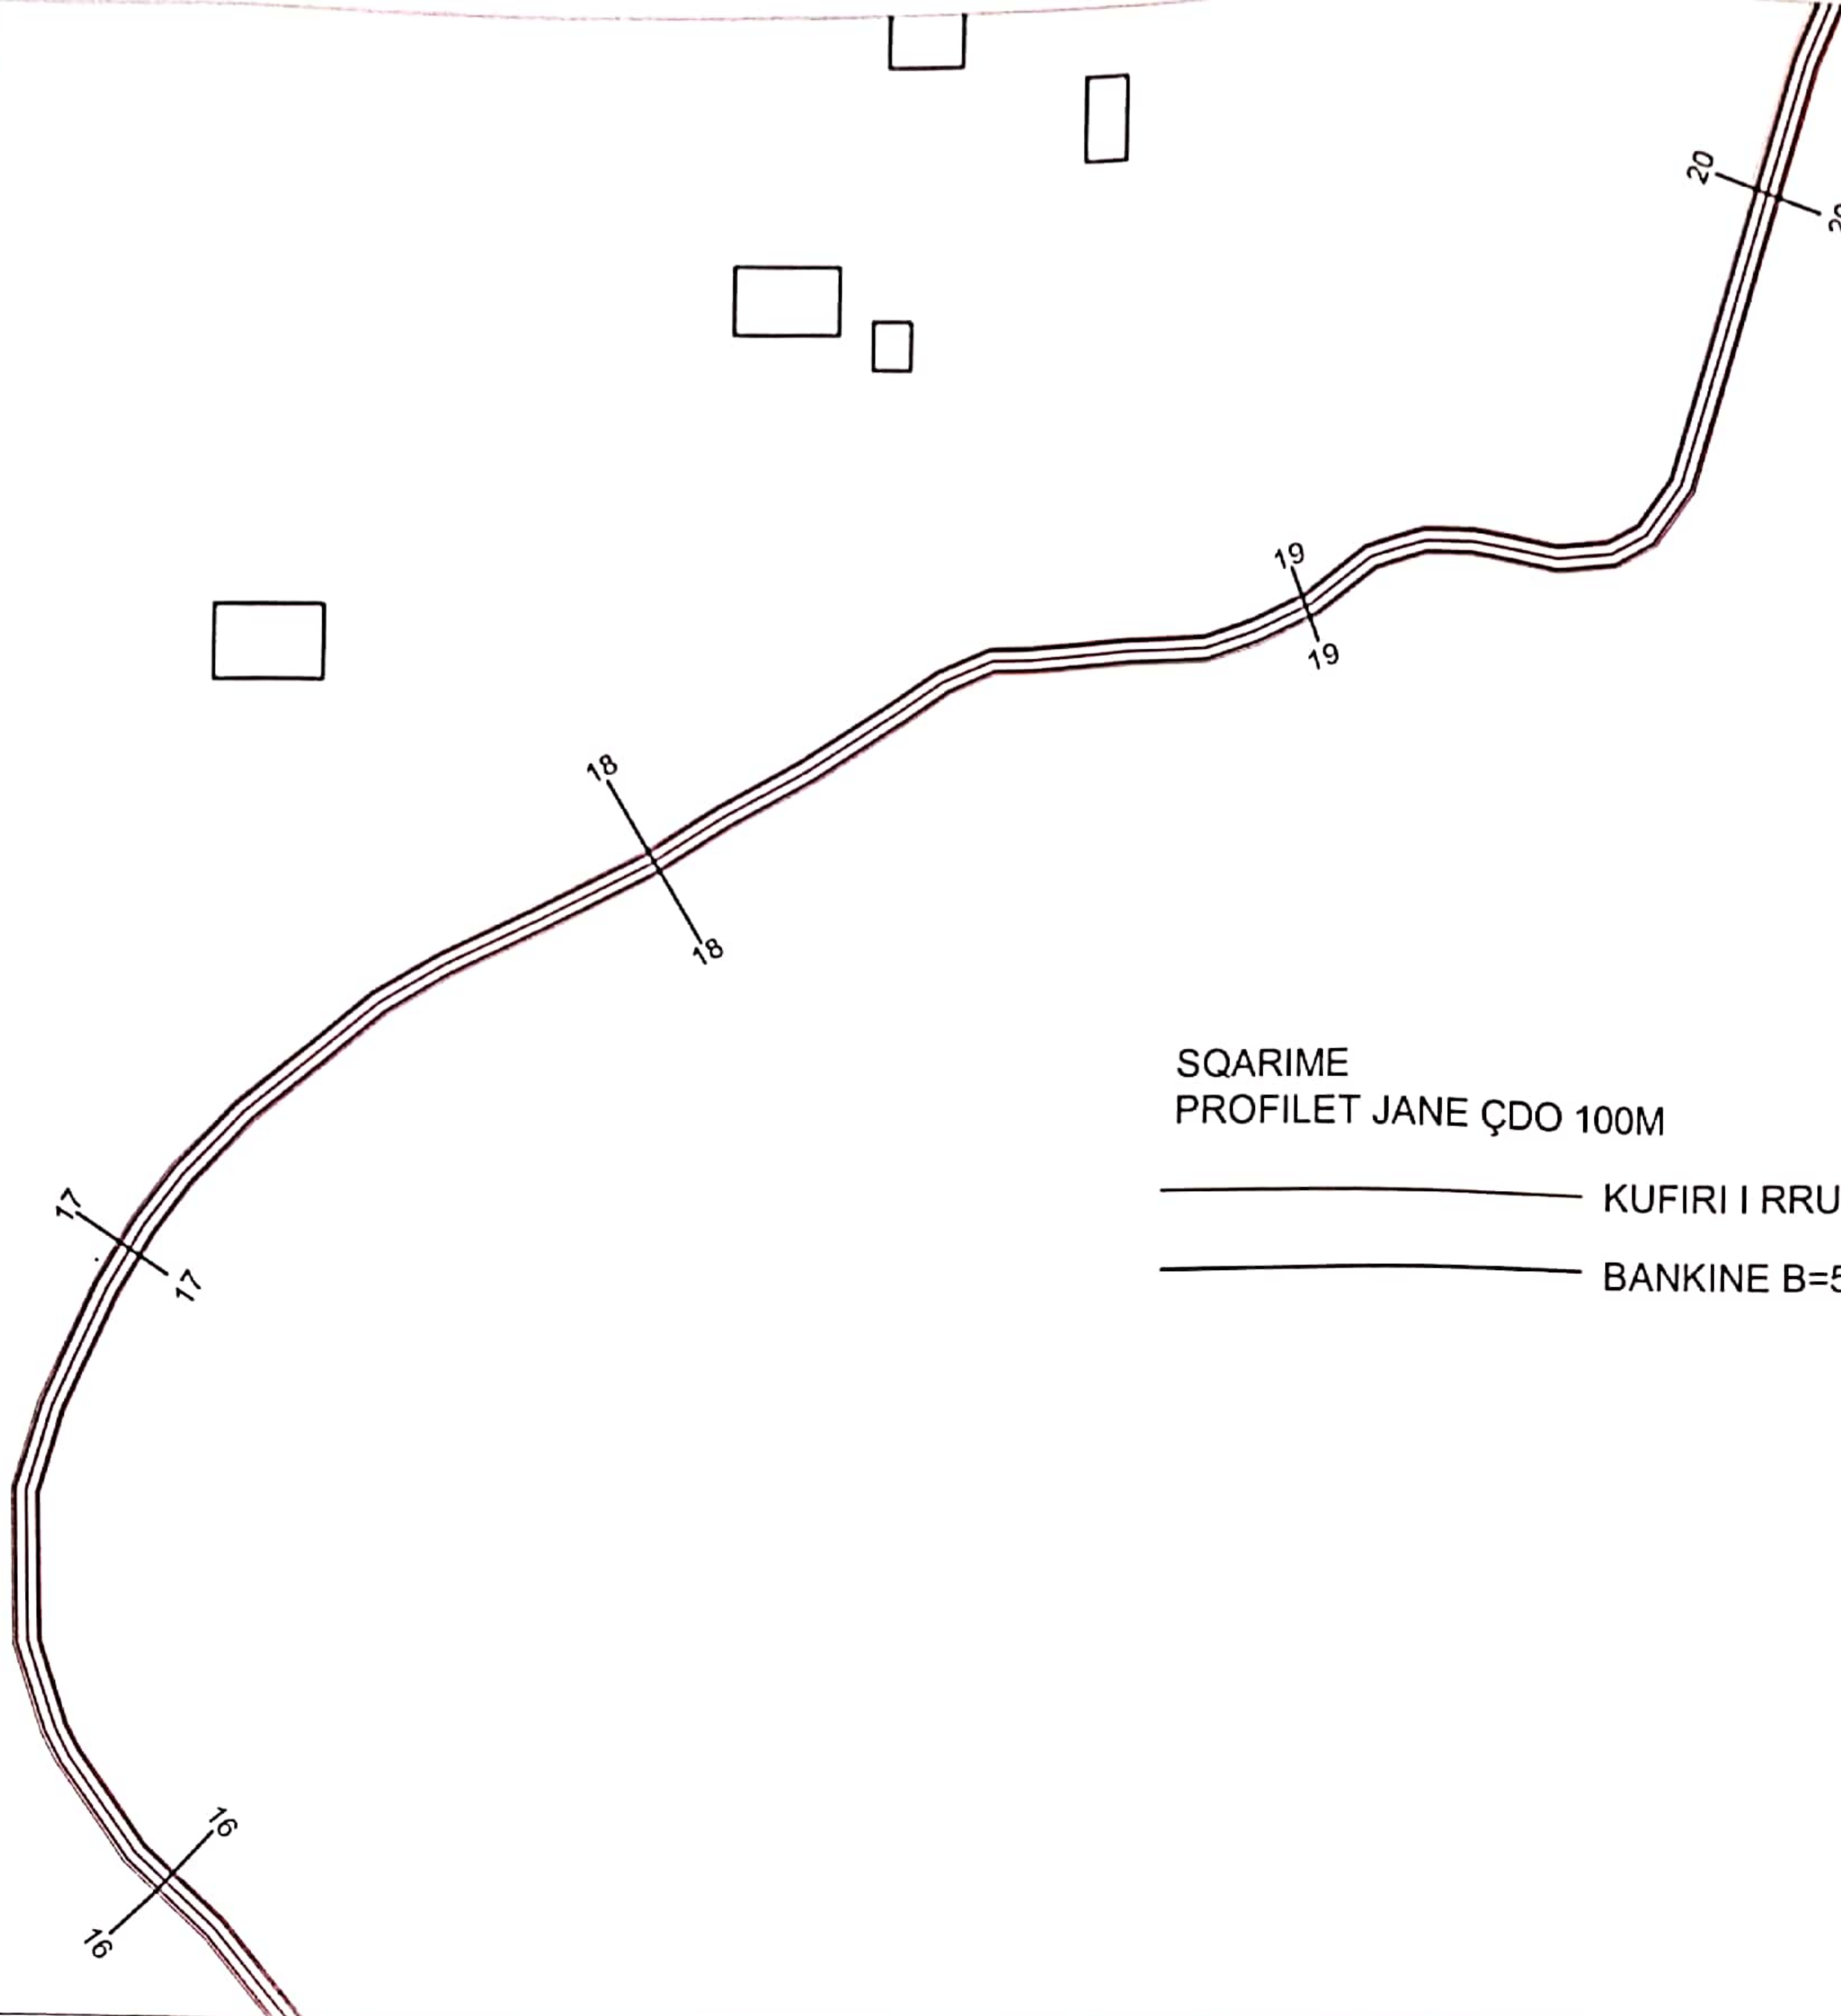


SQARIME
 PROFILET JANE ÇDO 100M

- KUFIRI I RRUGES
- BANKINE B=50CM



OBJEKTI:Rehabilitim rruga Gjinaj-Domaj-Pogaj	
Porosites:Bashkia Has	K1422/2 Nr Liç
Hartoi:Ing.Izet Spahiu	

PLANIMETRIA RRUGA GJINAJ-DOMAJ
 PIKETA NR 20 - PIKETA NR 27, L=700M
 SH.1.1000

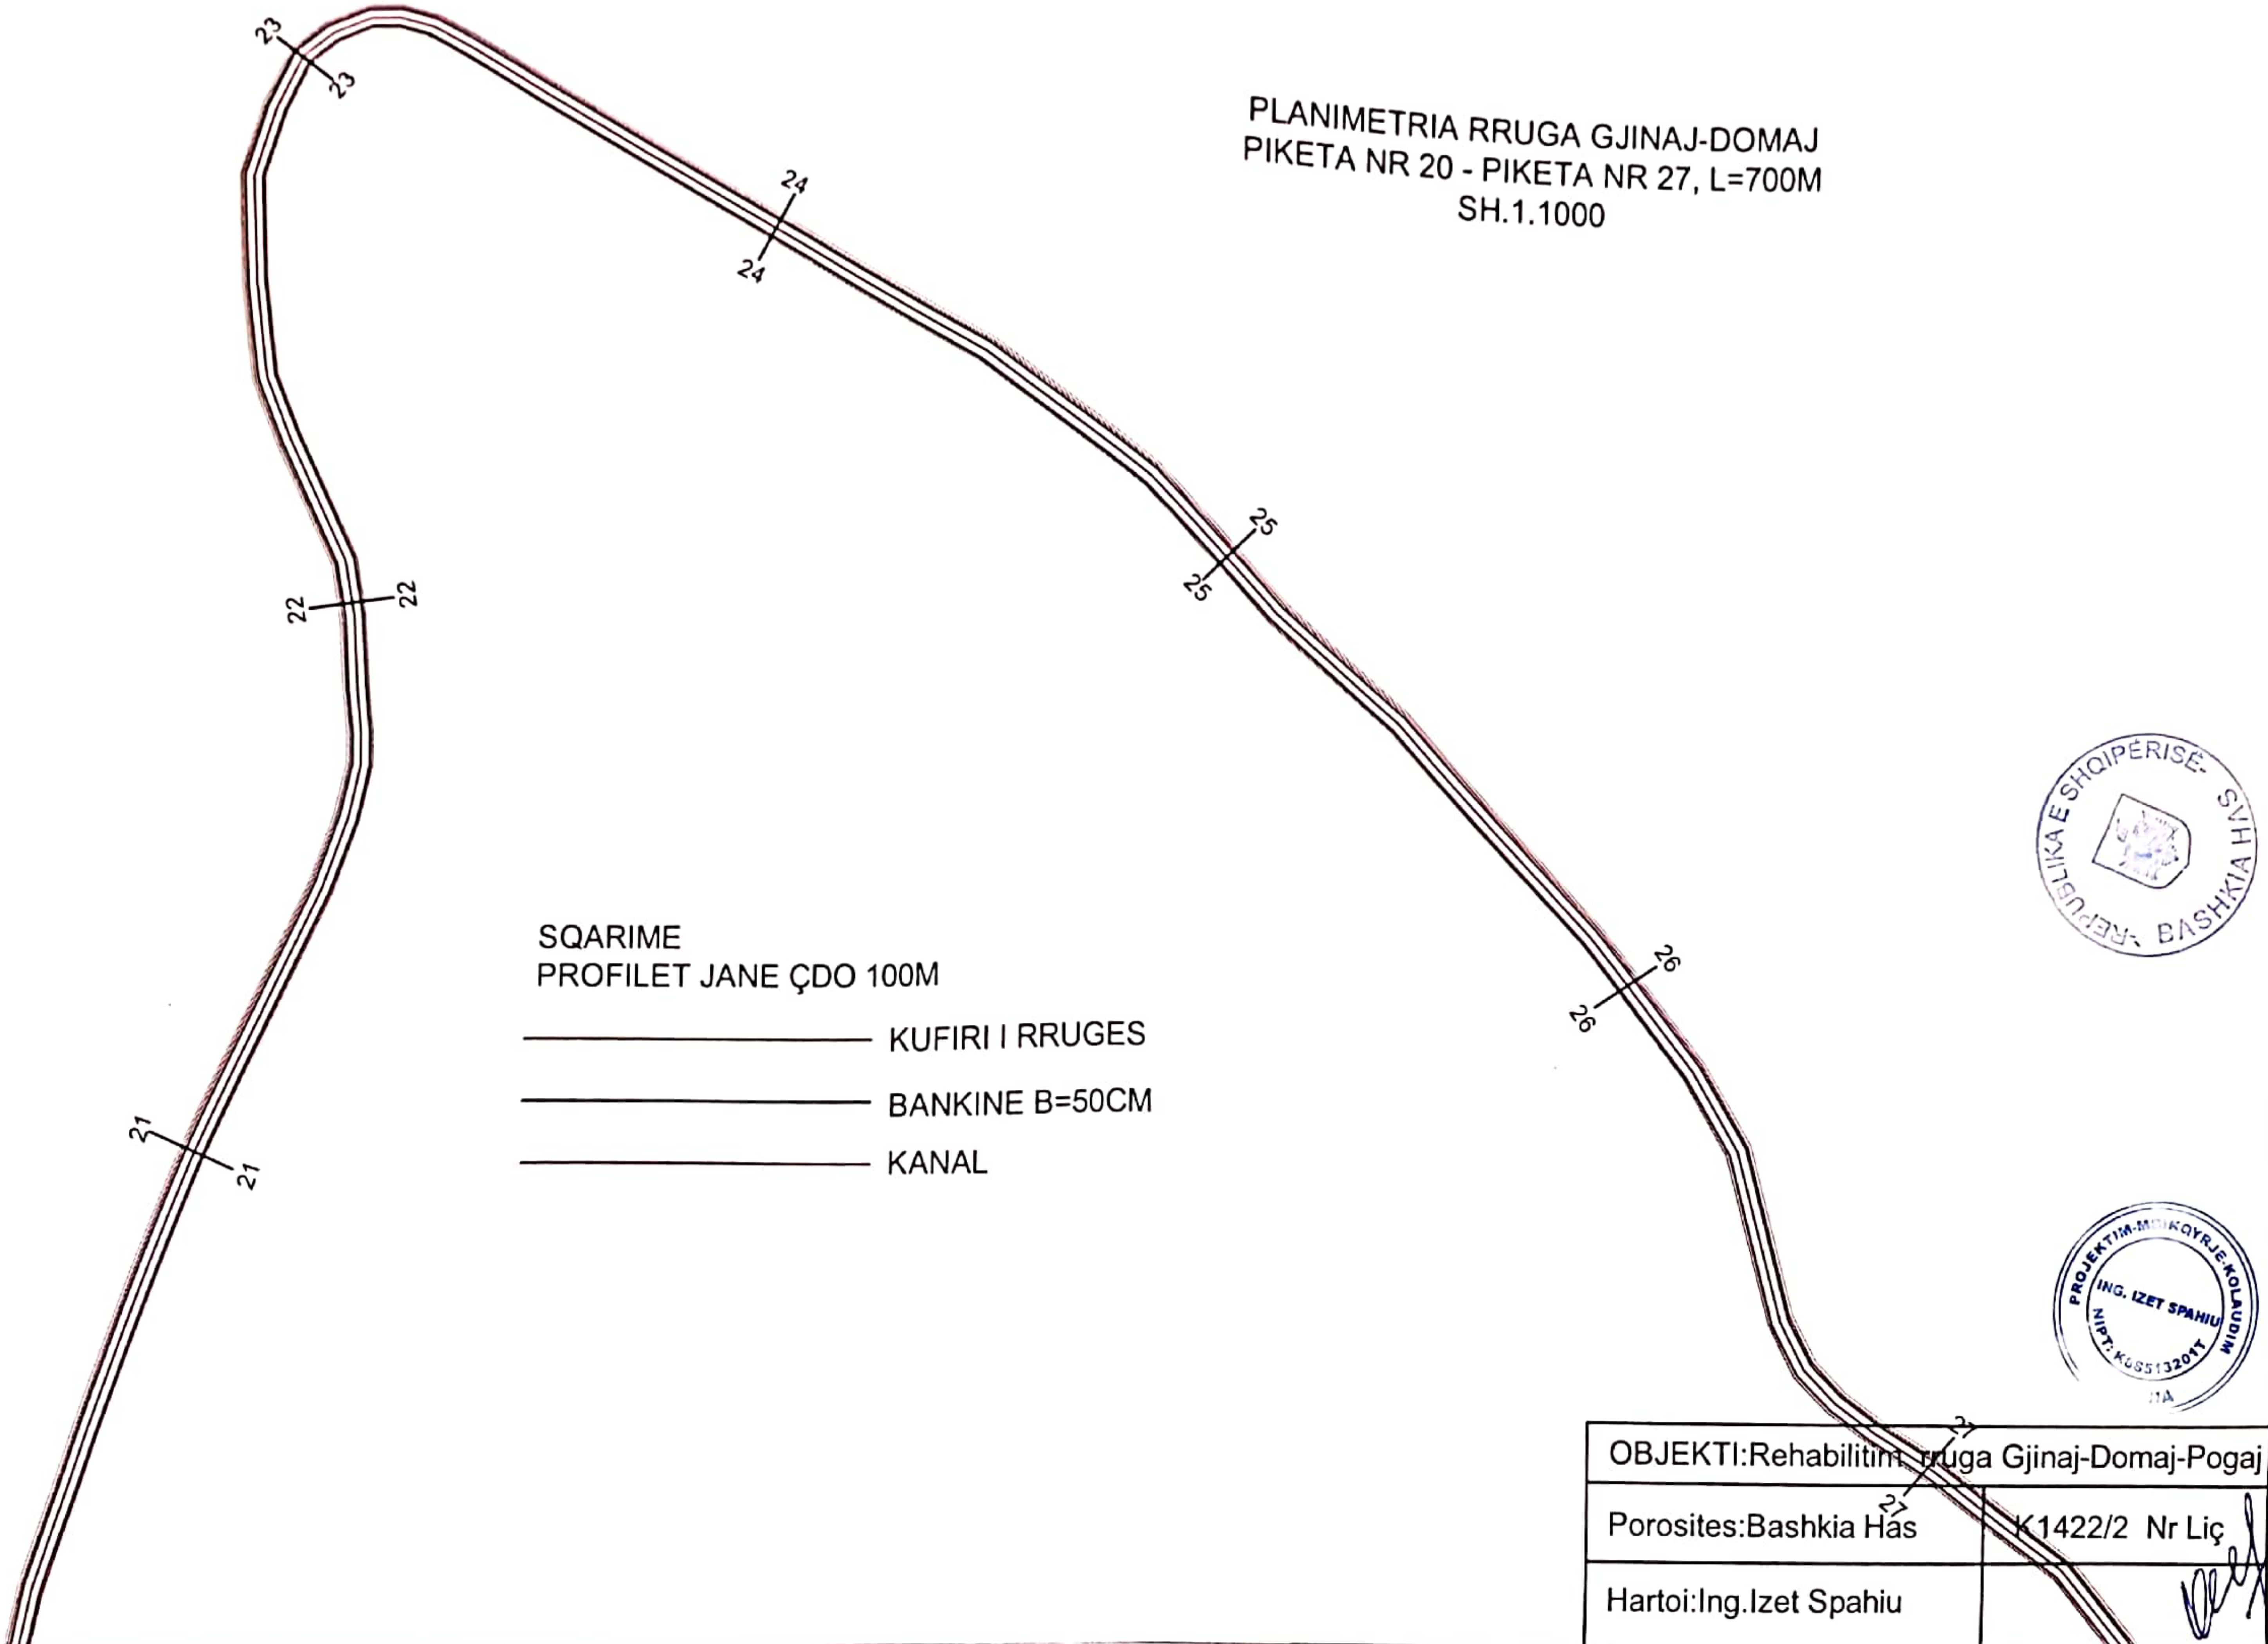


SQARIME
 PROFILET JANE ÇDO 100M

- KUFIRI I RRUGES
- BANKINE B=50CM
- KANAL



OBJEKTI:Rehabilitim rruga Gjinaj-Domaj-Pogaj	
Porosites:Bashkia Has	K1422/2 Nr Liç
Hartoi:Ing.Izet Spahiu	


PLANIMETRIA RRUGA GJINAJ-DOMAJ
 PIKETA NR 27 - PIKETA NR 31, L=400M
 SH.1.1000

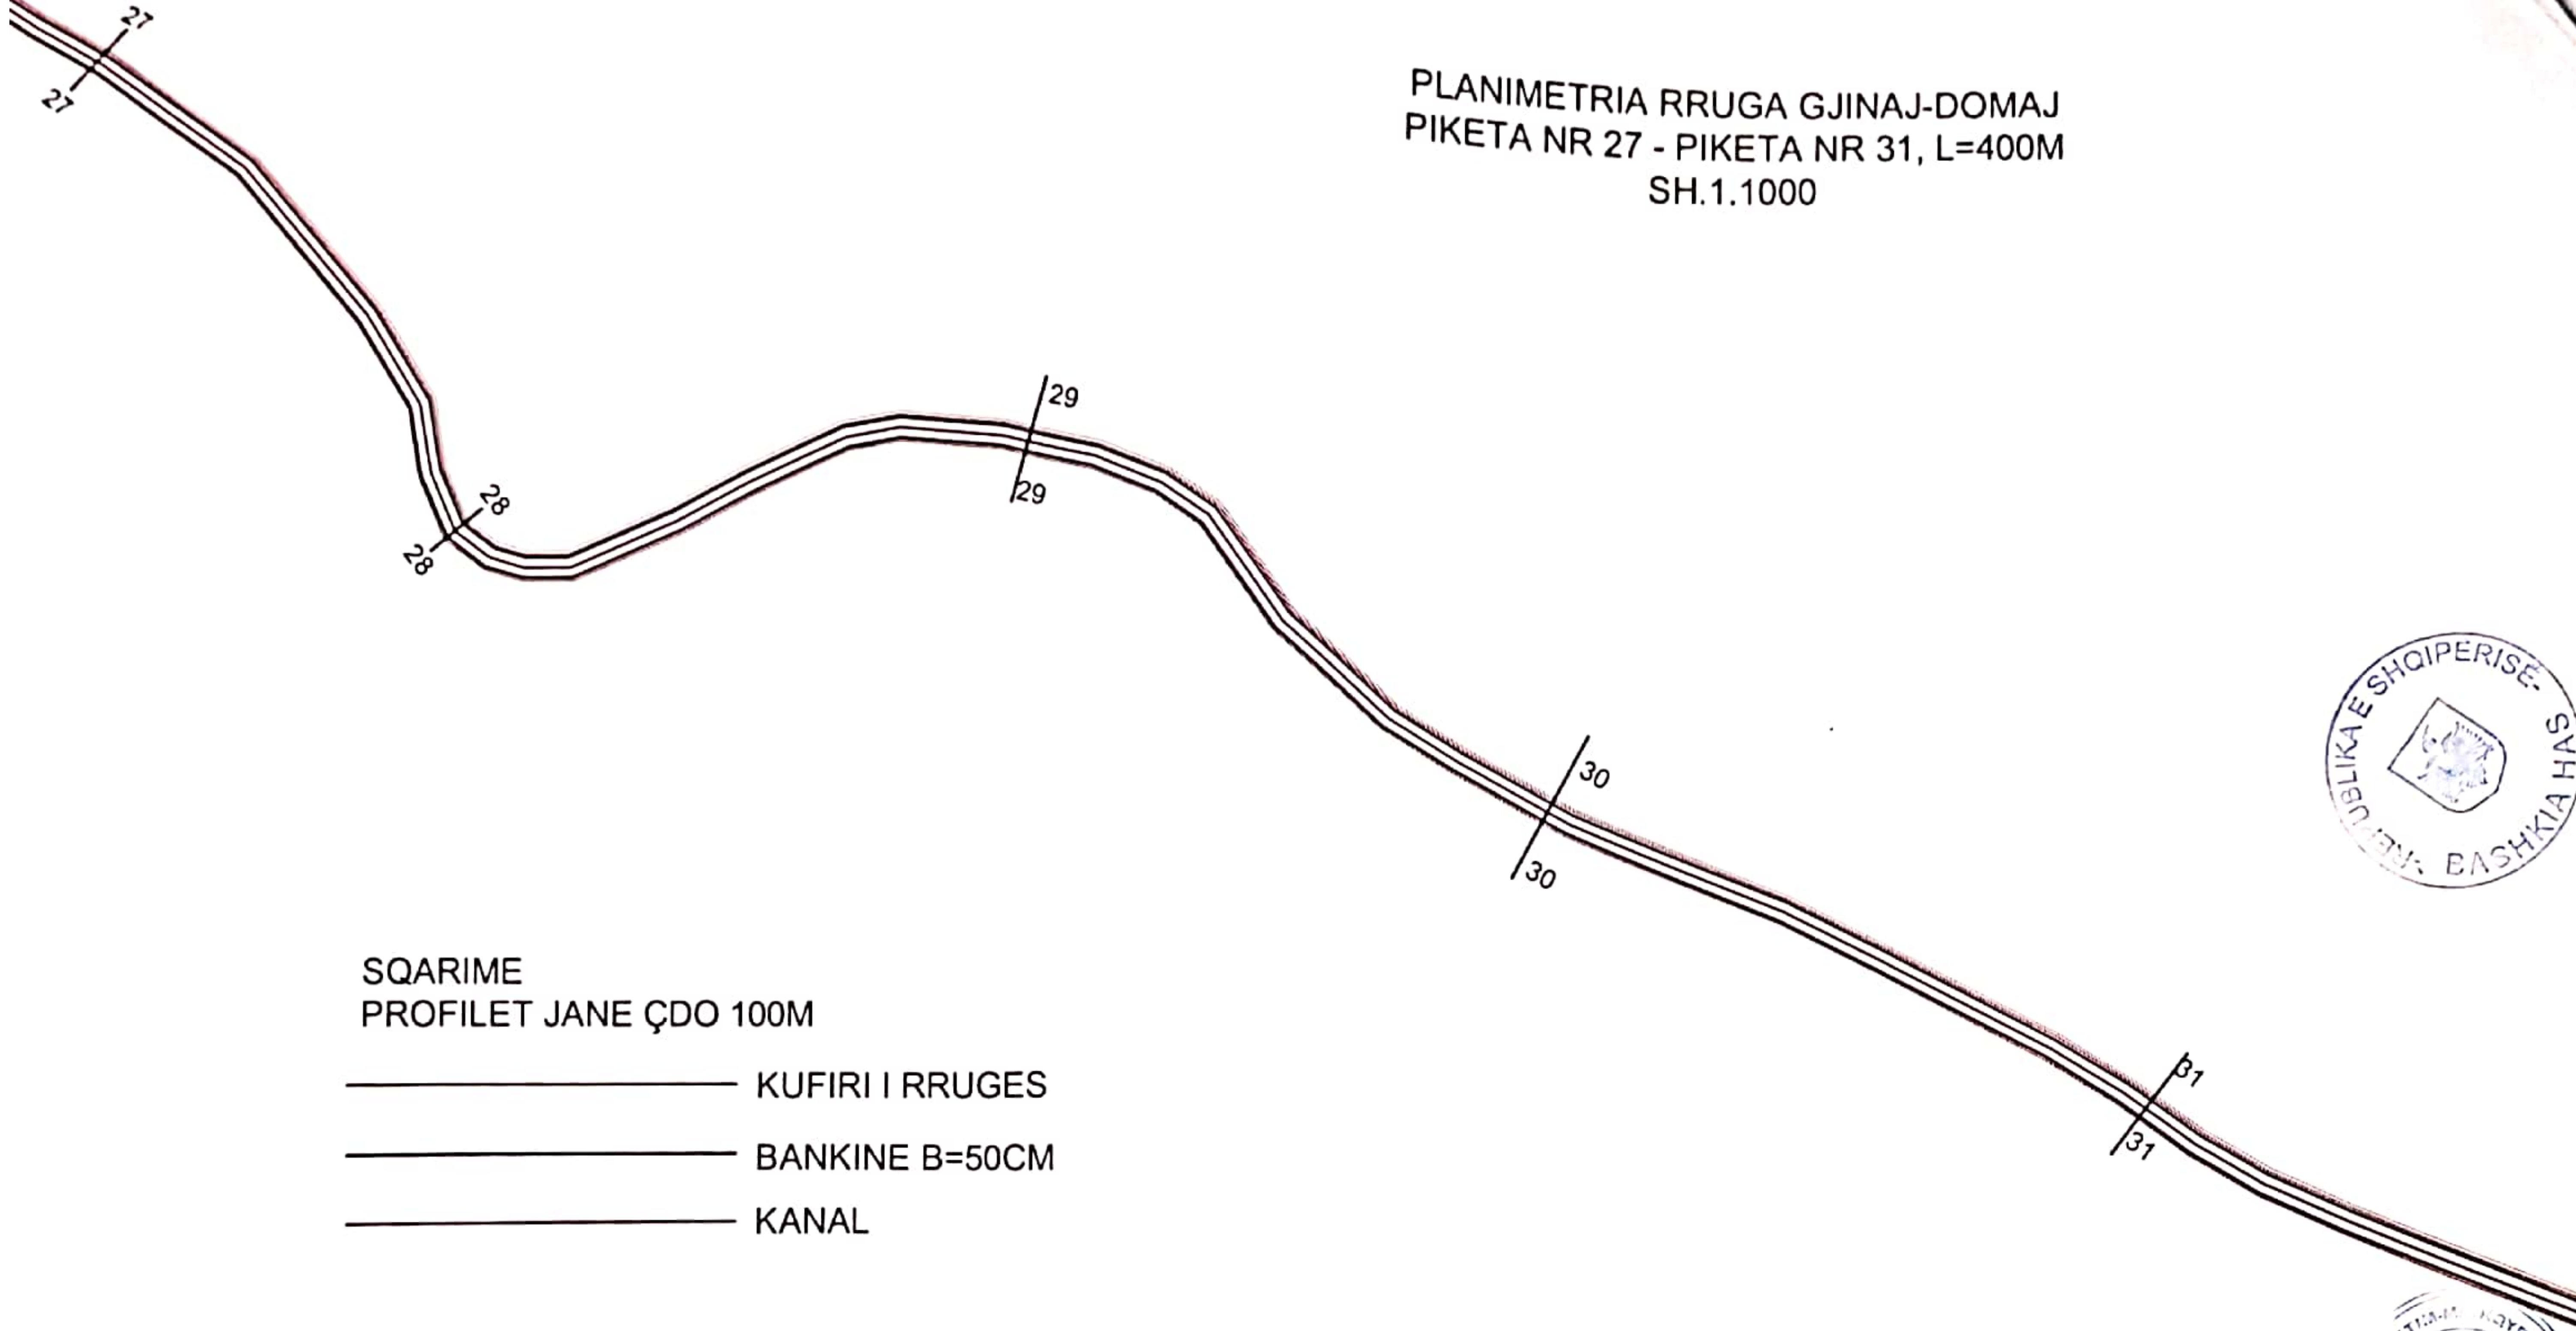

SQARIME
 PROFILET JANE ÇDO 100M

- KUFIRI I RRUGES
- BANKINE B=50CM
- KANAL

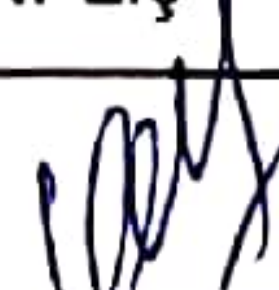


OBJEKTI:Rehabilitim rruga Gjinaj-Domaj-Pogaj	
Porosites:Bashkia Has	K1422/2 Nr Liç
Hartoi:Ing.Izet Spahiu	

PLANIMETRIA RRUGA GJINAJ-DOMAJ
PIKETA NR 31 - PIKETA NR 35, L=400M
SH.1.1000


SQARIME
PROFLET JANE ÇDO 100M

- KUFIRI I RRUGES
- BANKINE B=50CM
- KANAL

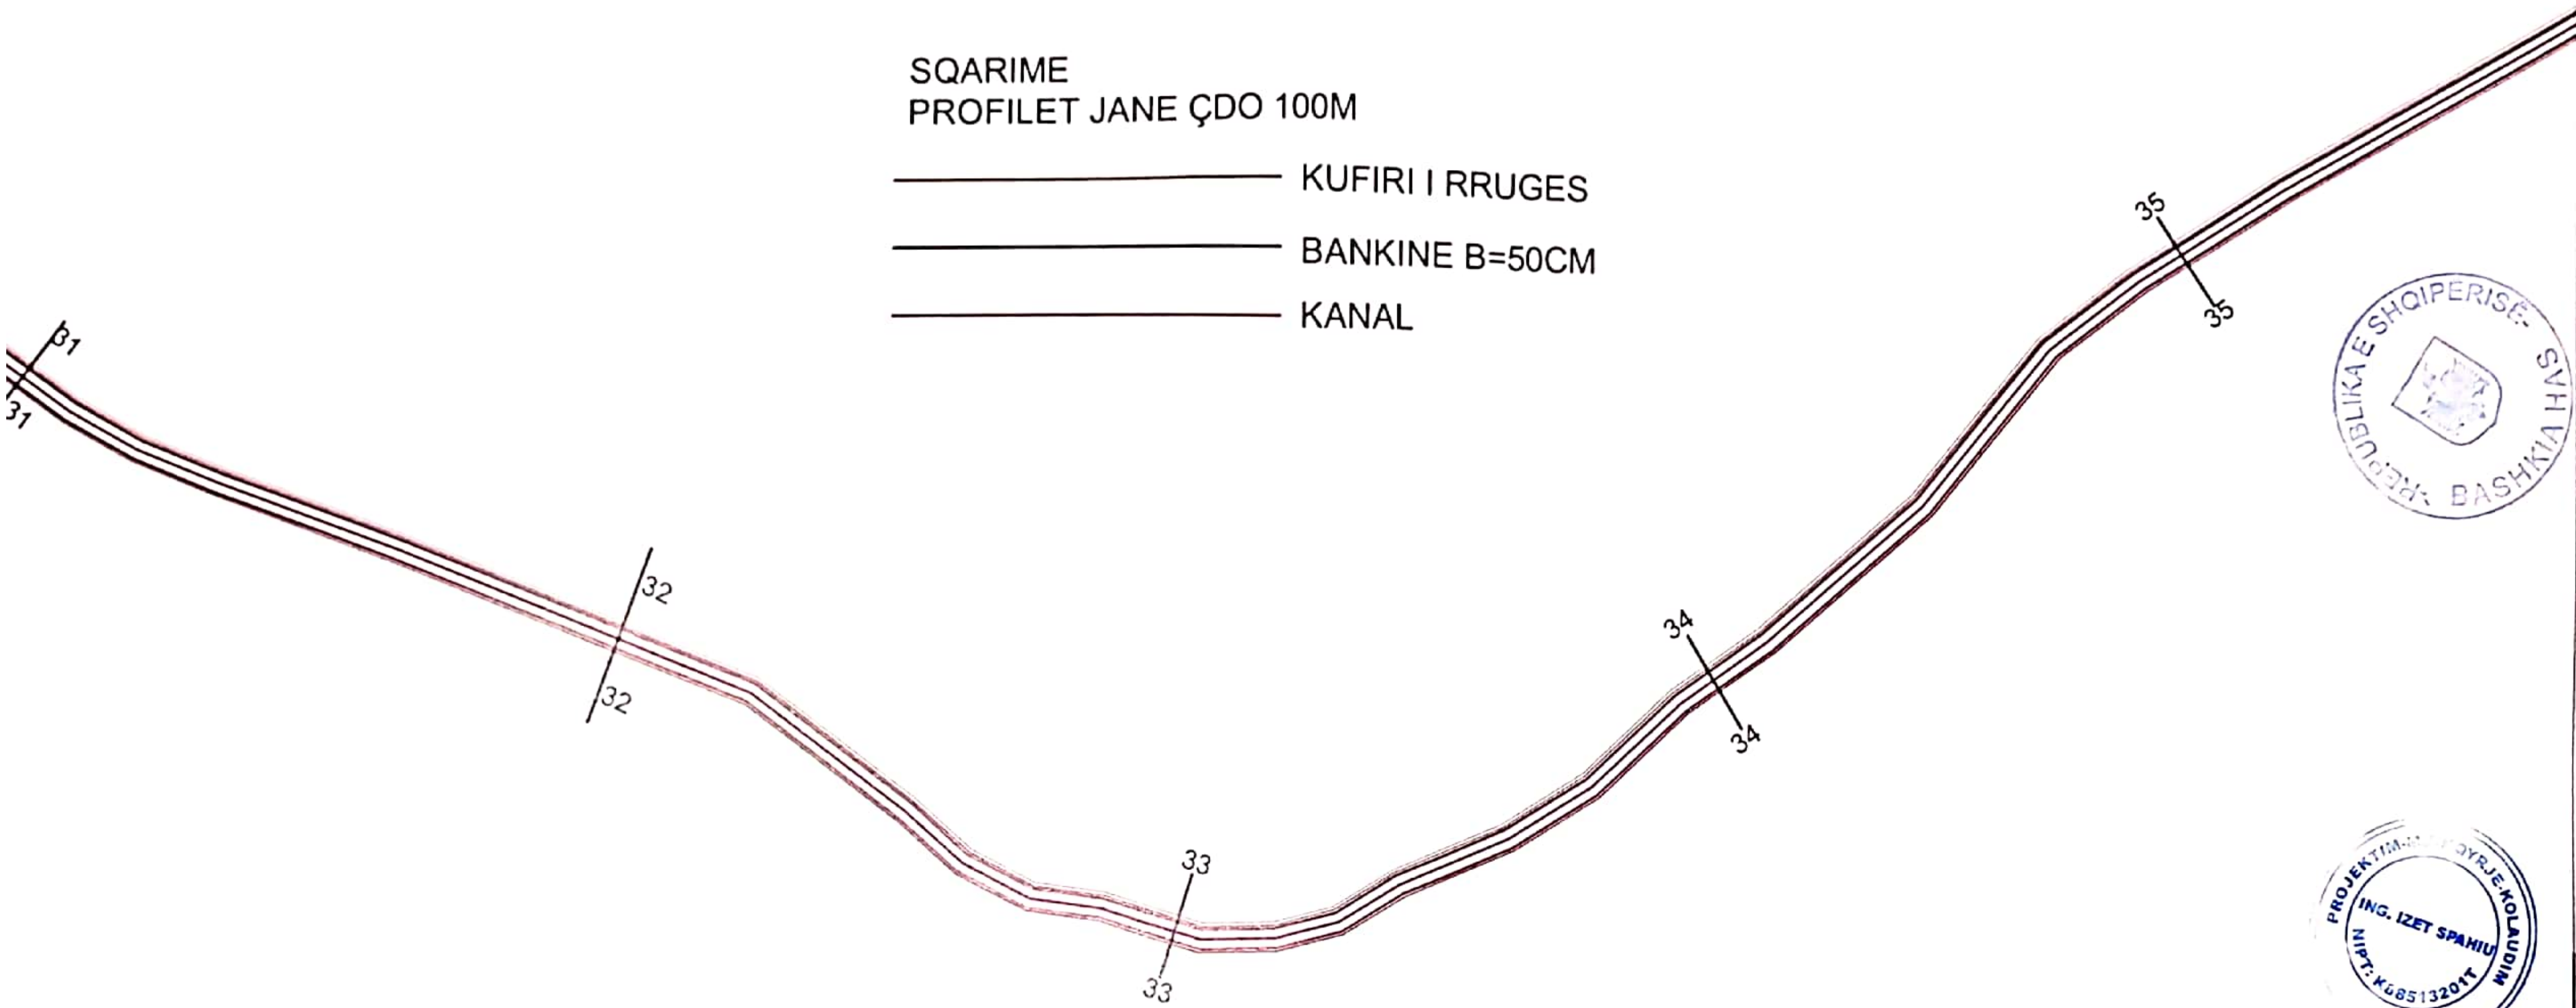

OBJEKTI:Rehabilitim rruga Gjinaj-Domaj-Pogaj	
Porosites:Bashkia Has	K1422/2 Nr Lic
Hartoi:Ing.Izet Spahiu	

PLANIMETRIA RRUGA GJINAJ-DOMAJ
 PIKETA NR 35 - PIKETA NR 39, L=400M
 SH.1.1000

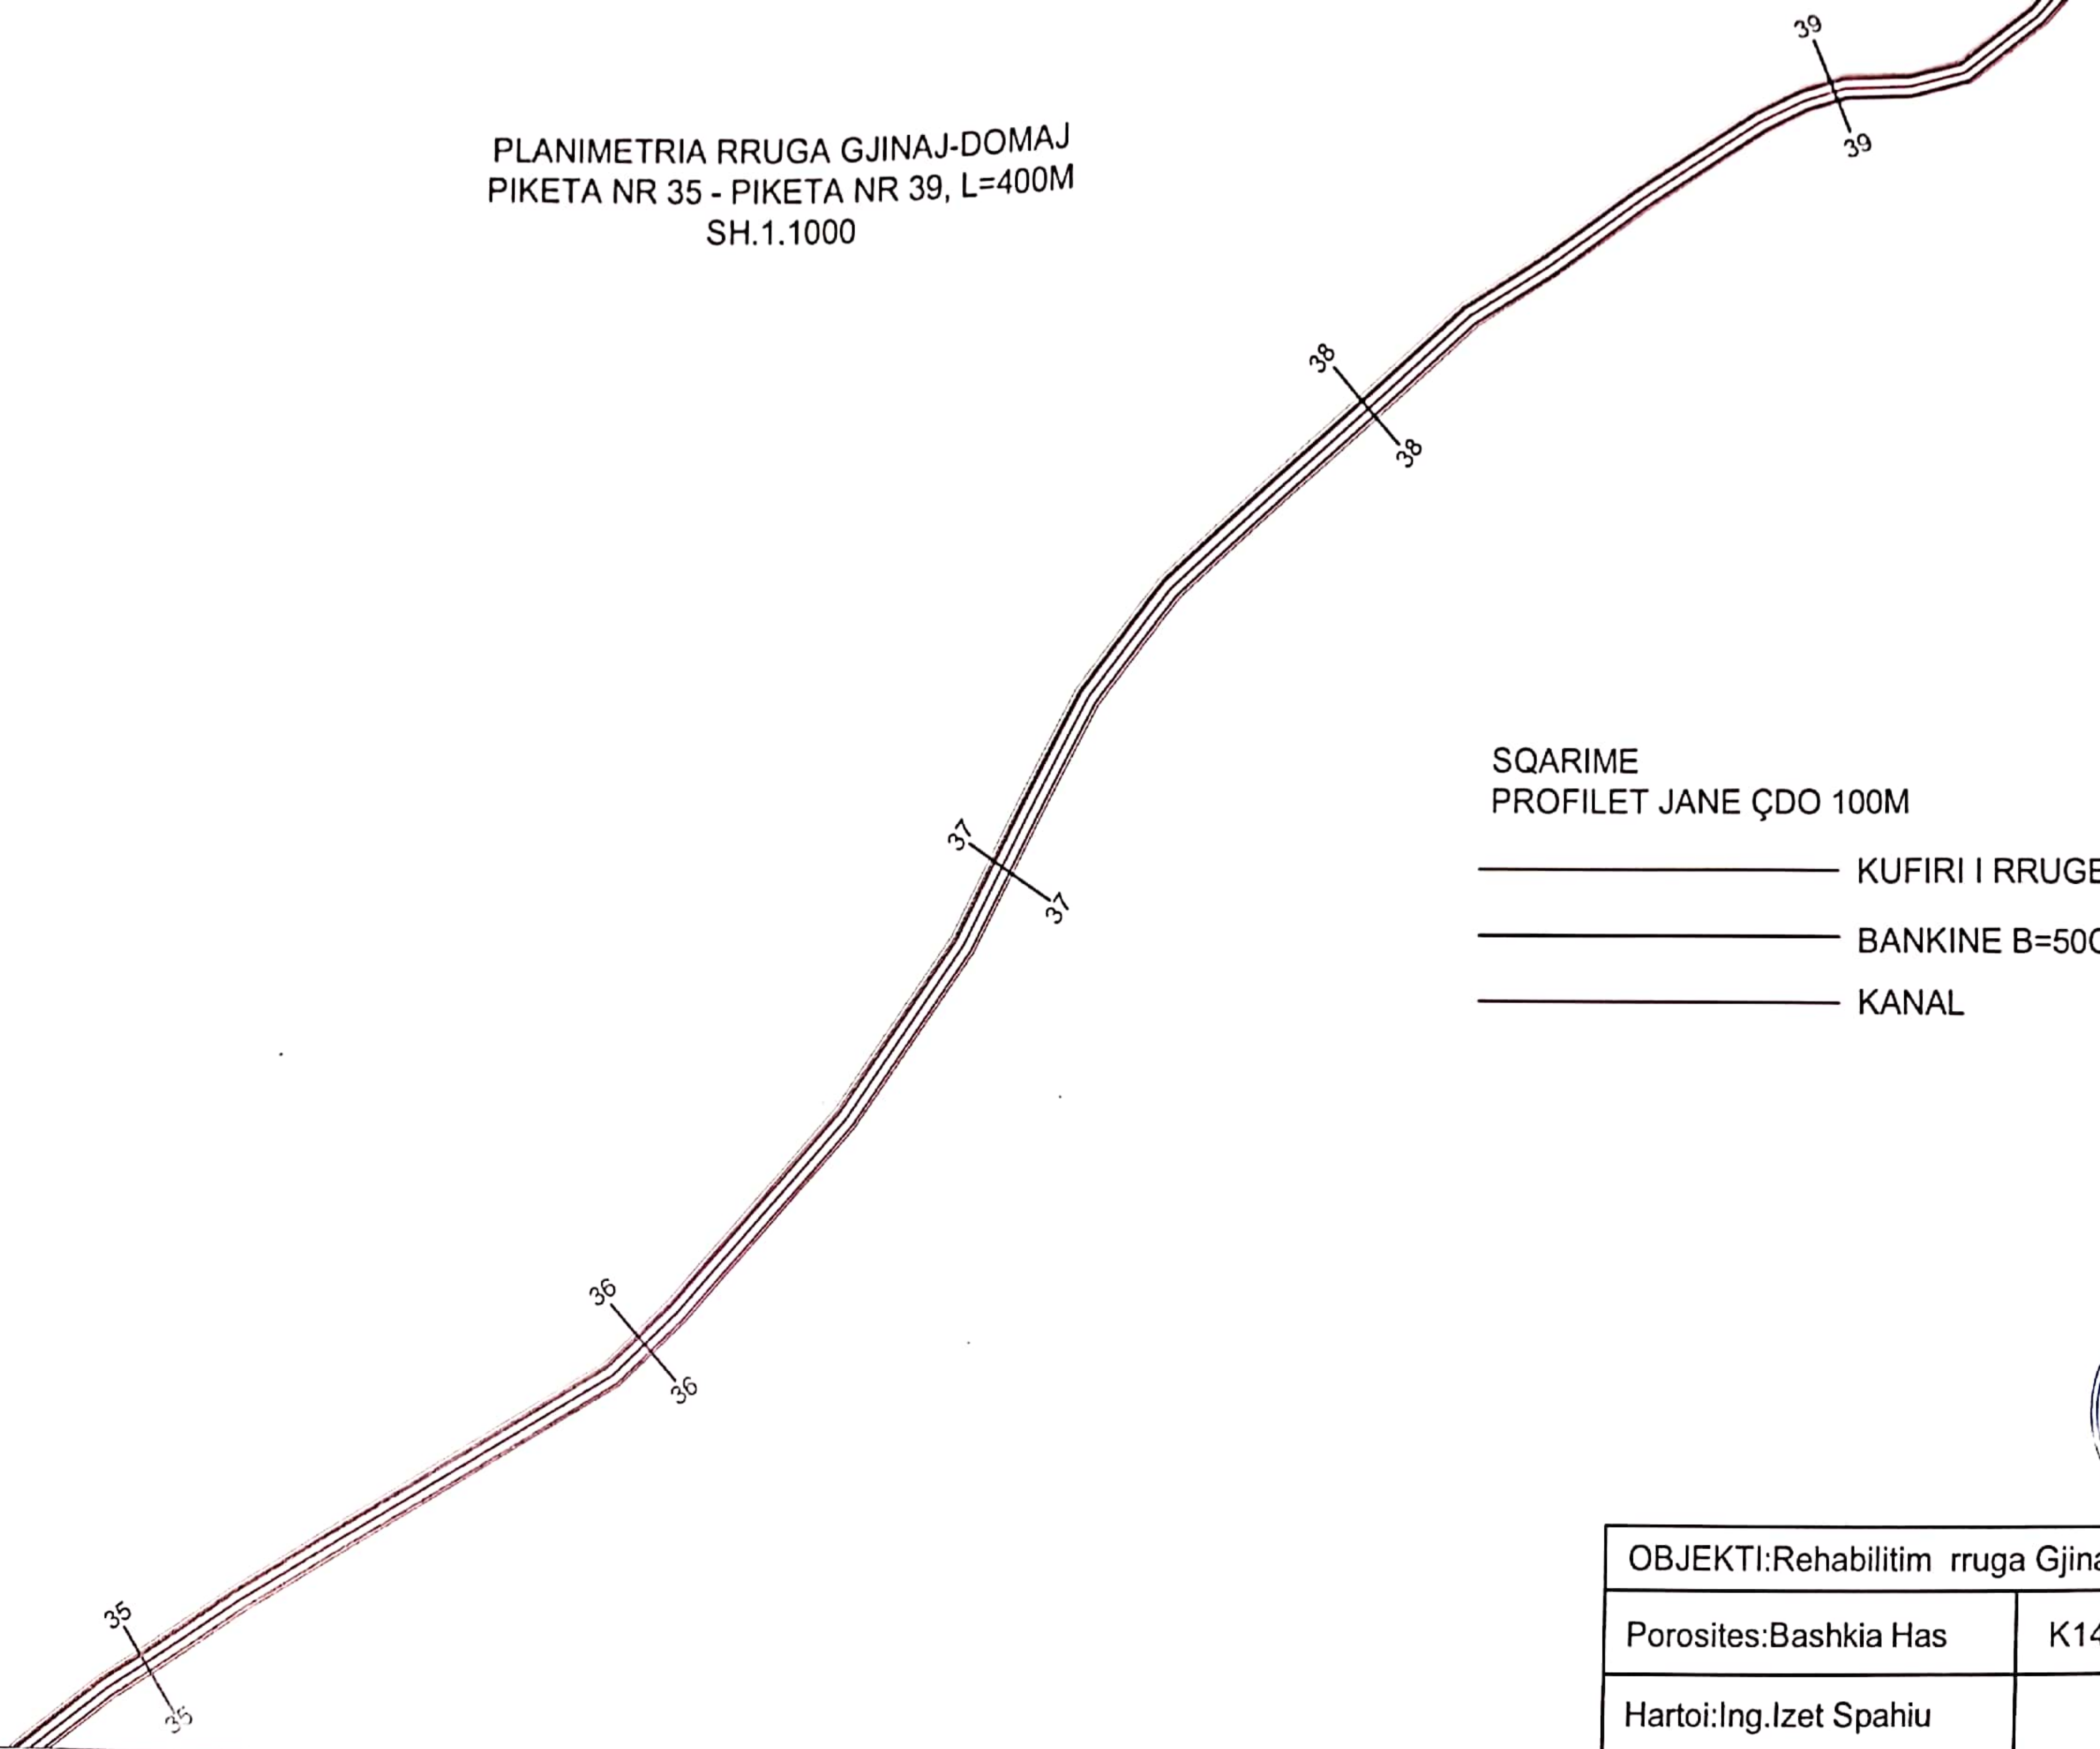


SQARIME
 PROFILET JANE ÇDO 100M

- KUFIRI I RRUGES
- BANKINE B=50CM
- KANAL



OBJEKTI:Rehabilitim rruga Gjinaj-Domaj-Pogaj	
Porosites:Bashkia Has	K1422/2 Nr Lic
Hartoi:Ing.Izet Spahiu	

PLANIMETRIA RRUGA GJINAJ-DOMAJ
 PIKETA NR 39 - PIKETA NR 43, L=400M
 SH.1.1000

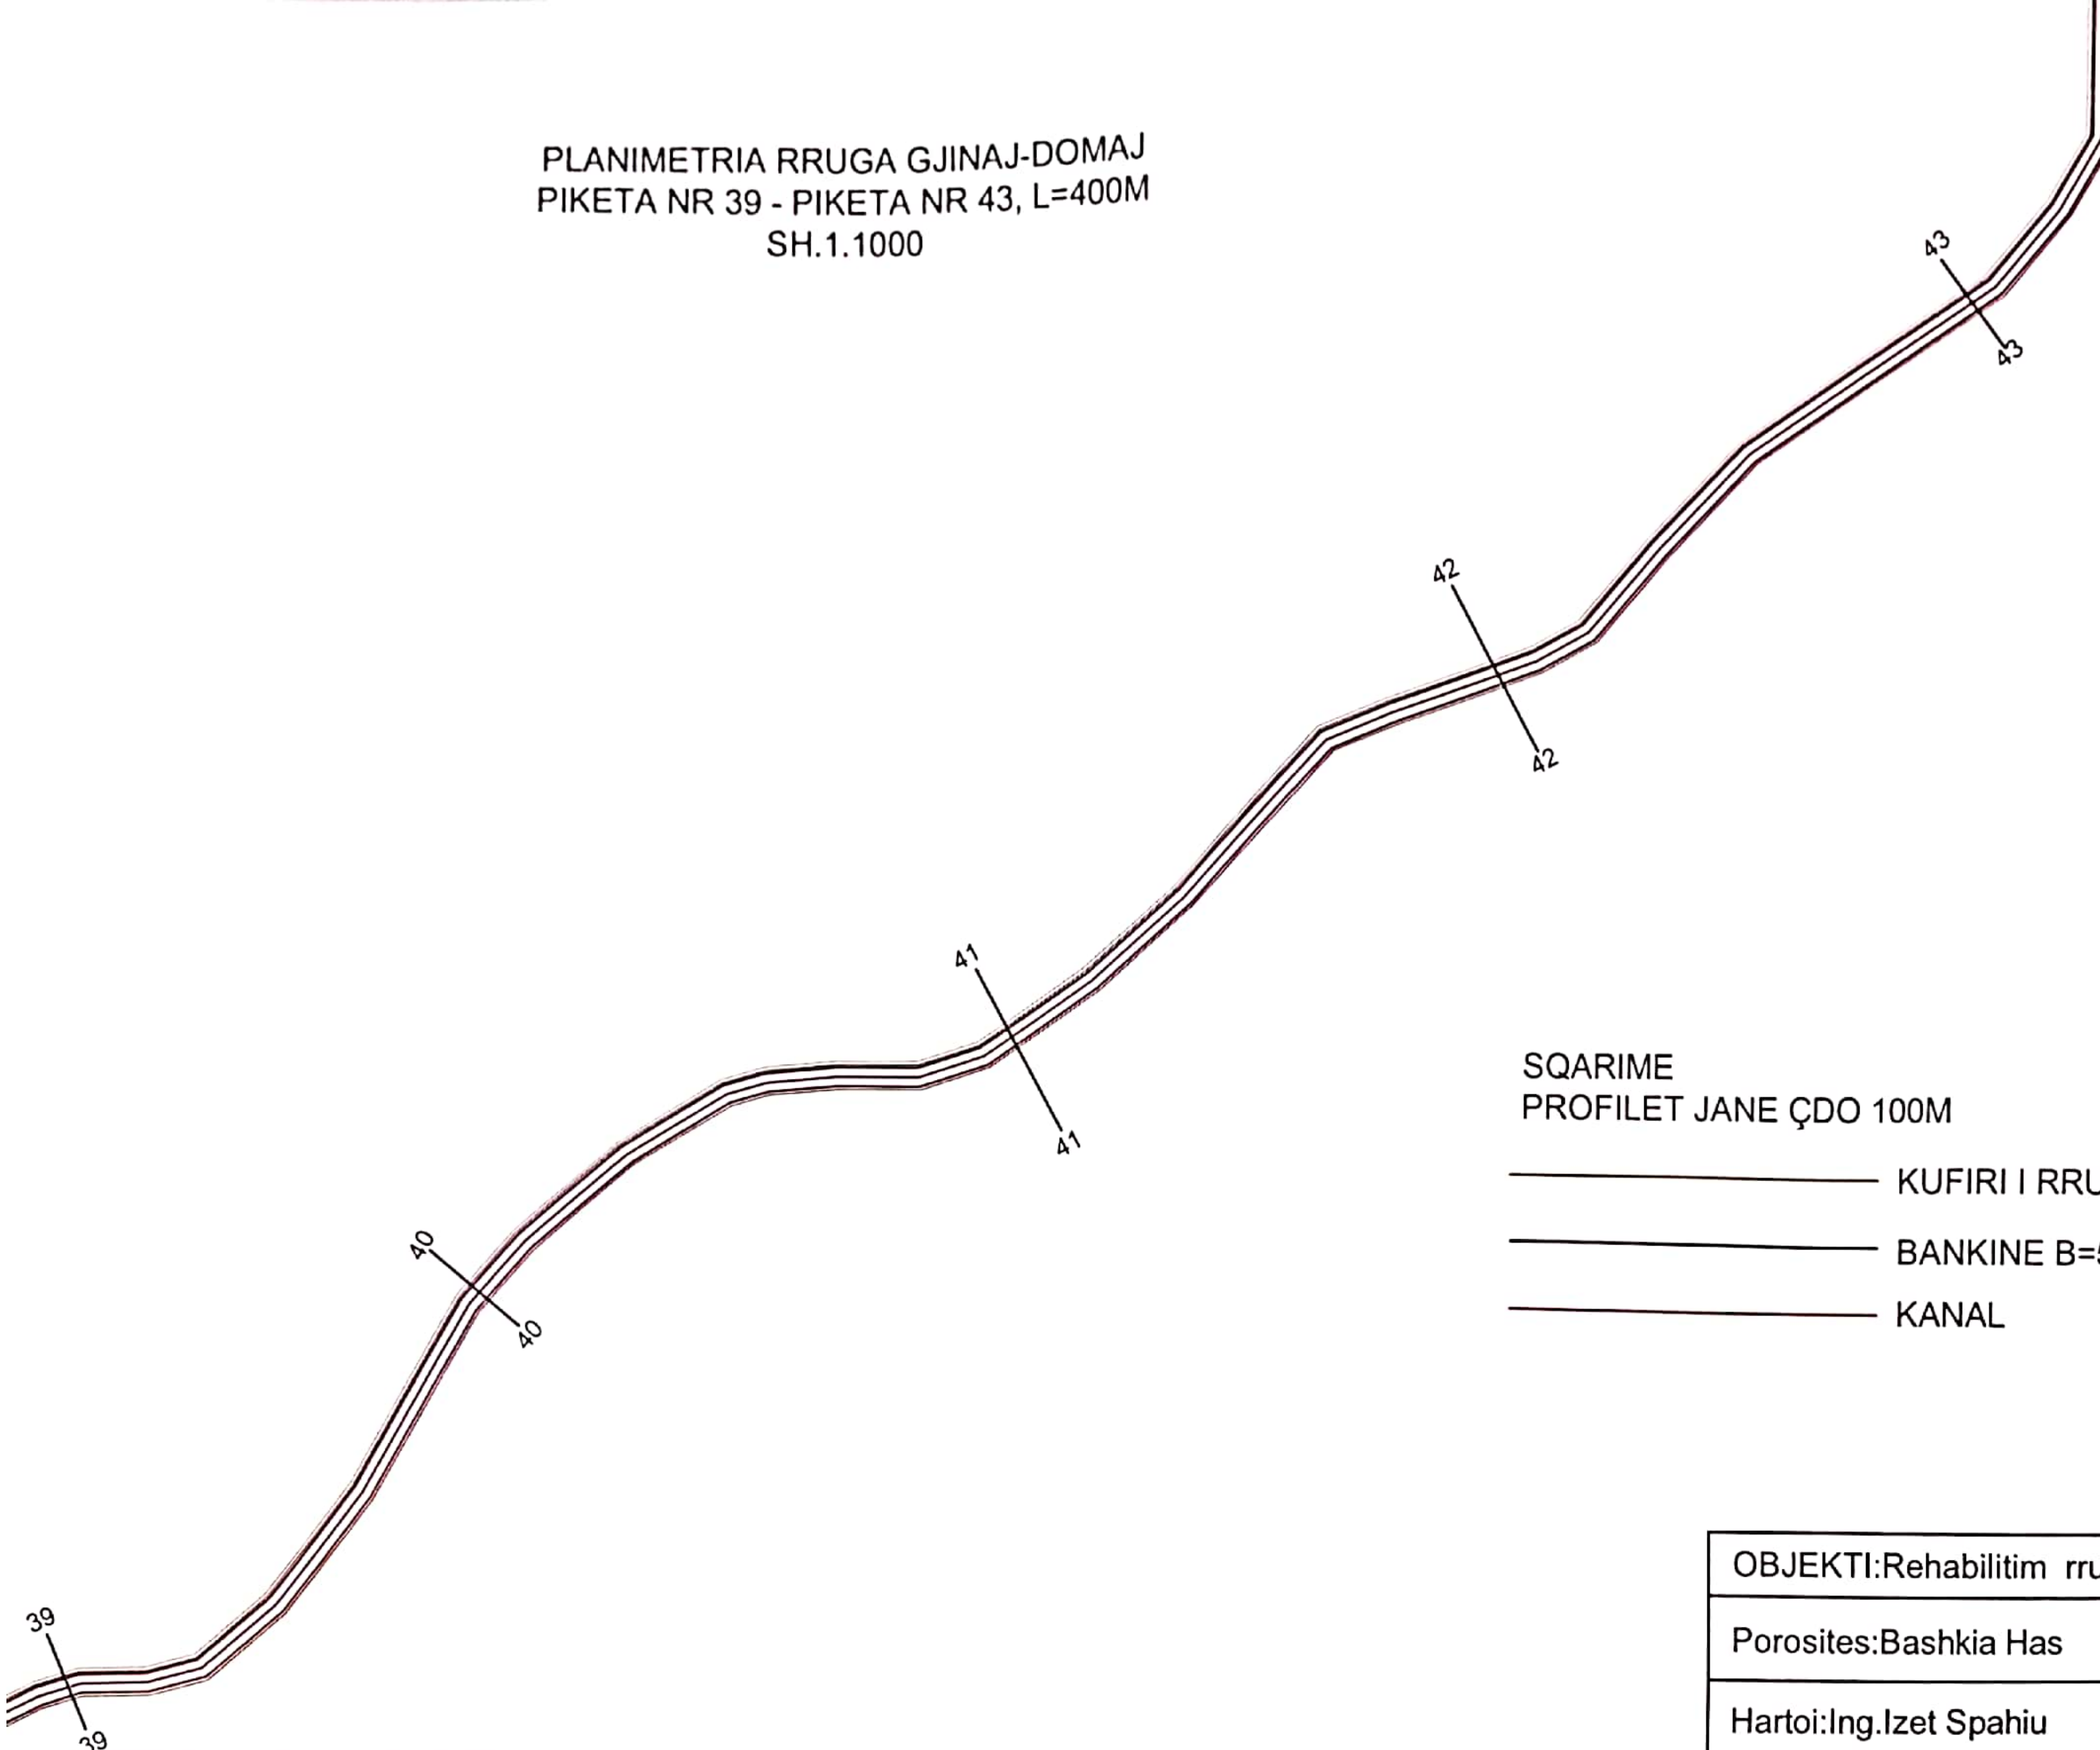


SQARIME
 PROFILET JANE ÇDO 100M

- KUFIRI I RRUGES
- BANKINE B=50CM
- KANAL



OBJEKTI:Rehabilitim rruga Gjinaj-Domaj-Pogaj	
Porosites:Bashkia Has	K1422/2 Nr Liç
Hartoi:Ing.Izet Spahiu	


PLANIMETRIA RRUGA GJINAJ-DOMAJ
 PIKETA NR 43 - PIKETA NR 47, L=400M
 SH.1.1000

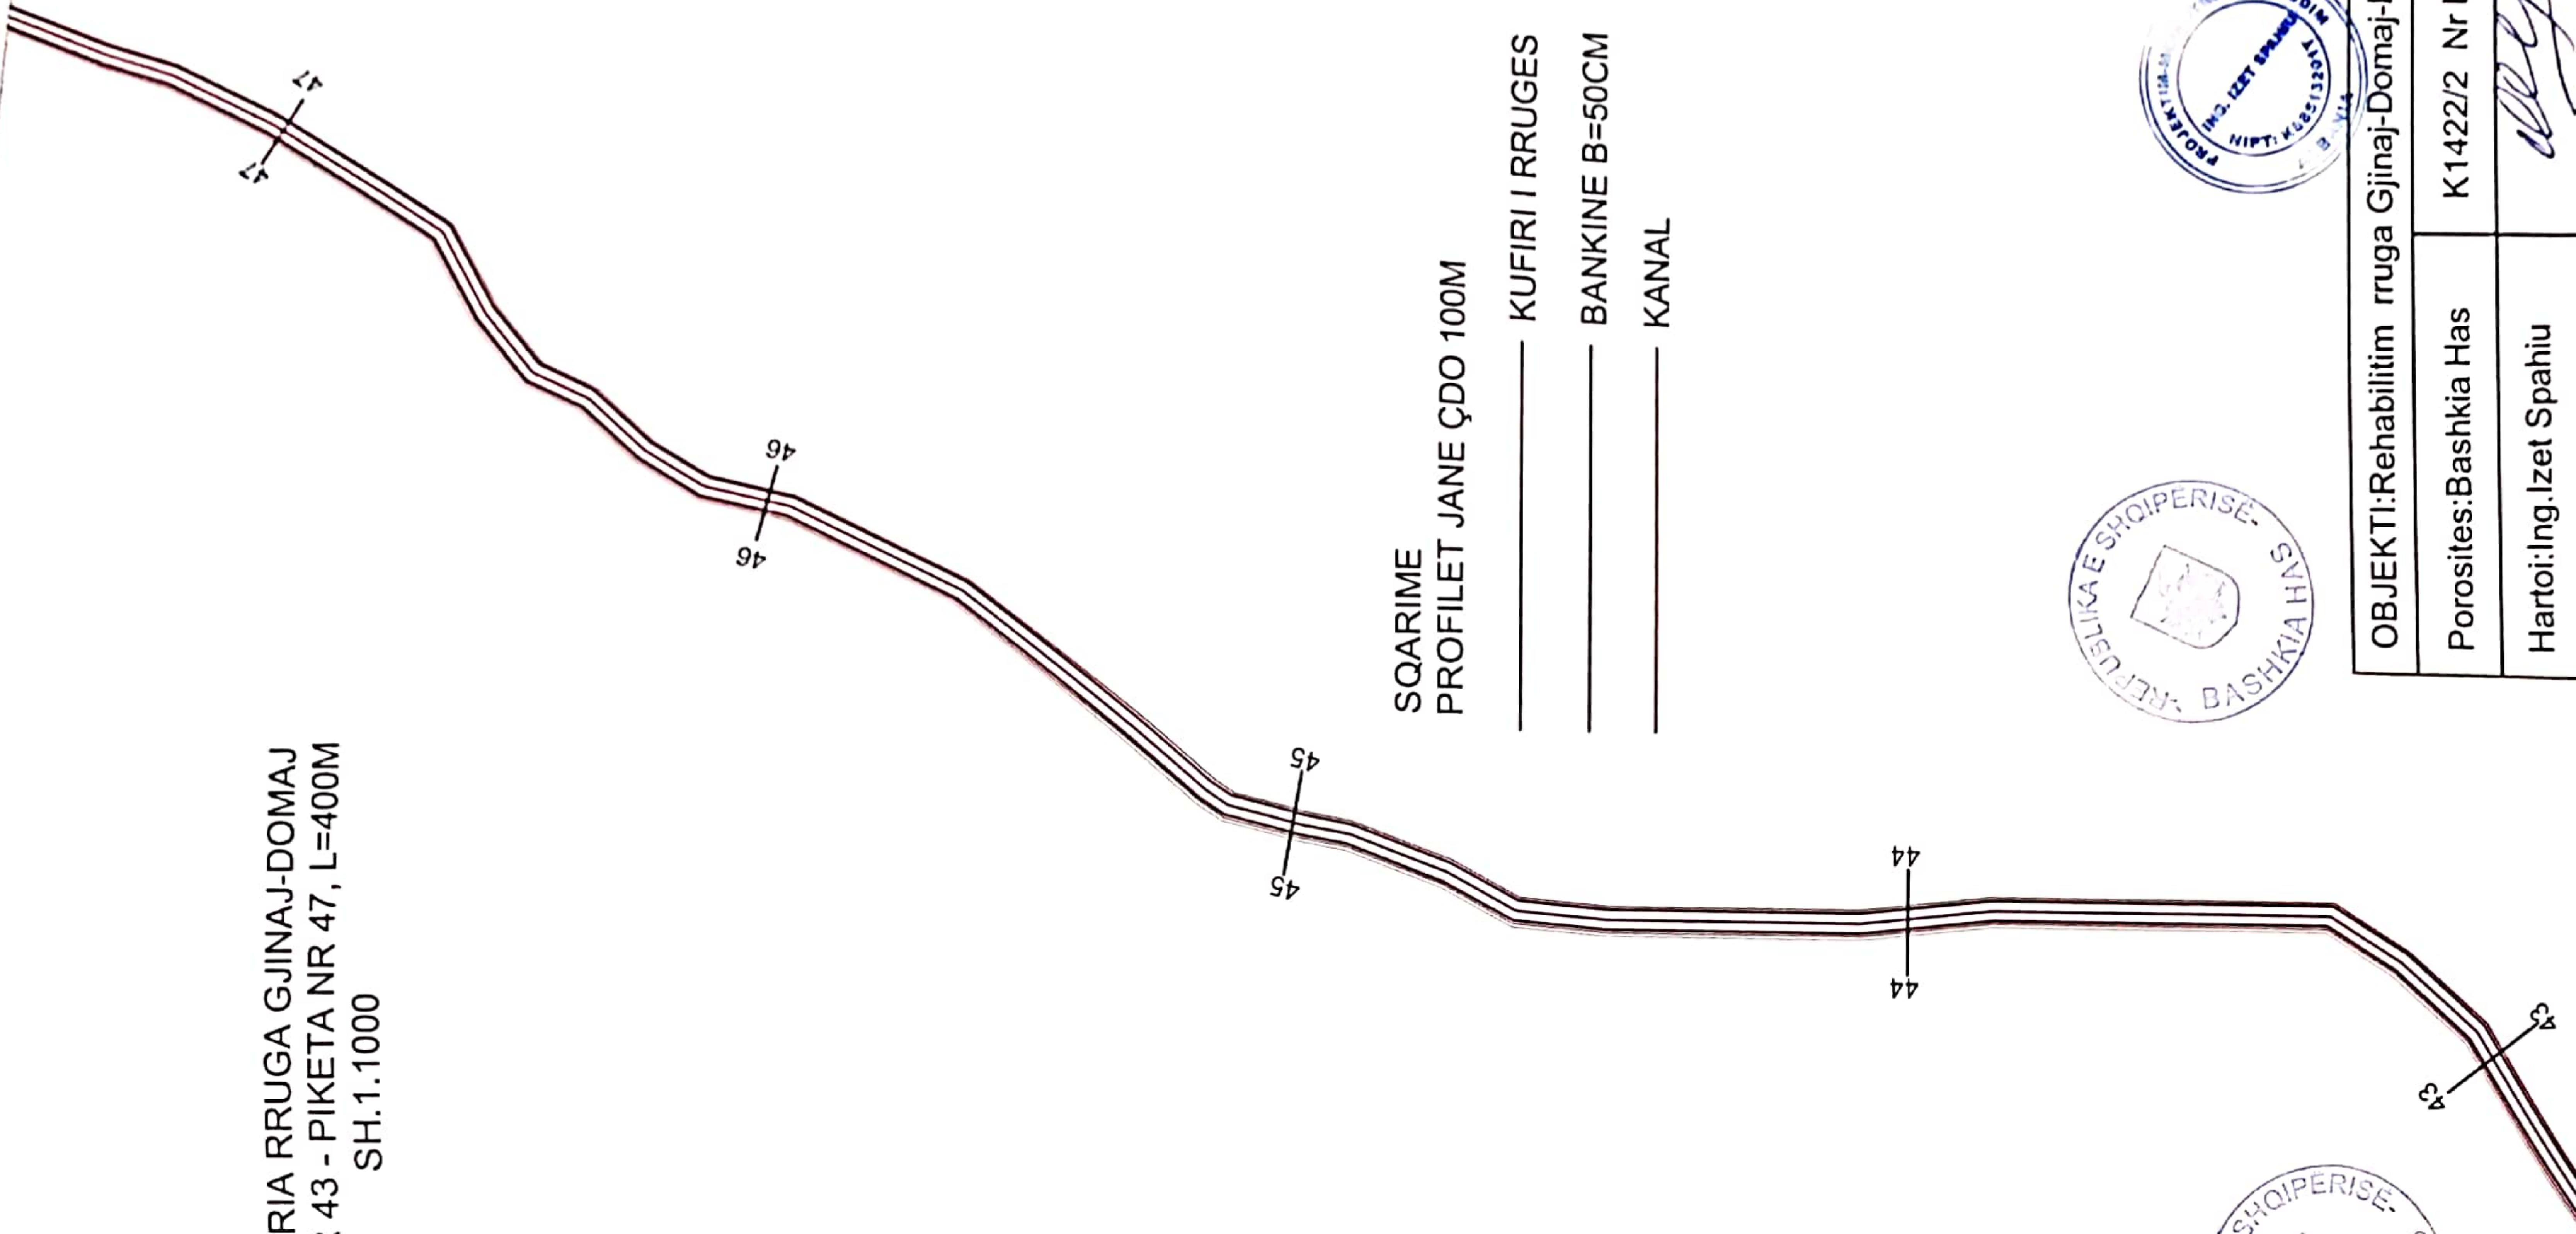


SQARIME
 PROFILET JANE ÇDO 100M

- _____ KUFIRI I RRUGES
- _____ BANKINE B=50CM
- _____ KANAL



OBJEKTI:Rehabilitim rruga Gjinaj-Domaj-Poga	
Porosites: Bashkia Has	K1422/2 Nr Liç
Hartoi: Ing. Izet Spahiu	

PLANIMETRIA RRUGA GJINAJ-DOMAJ
 PIKETA NR 47 IKETA NR 54, L=700M
 SH.1.1000

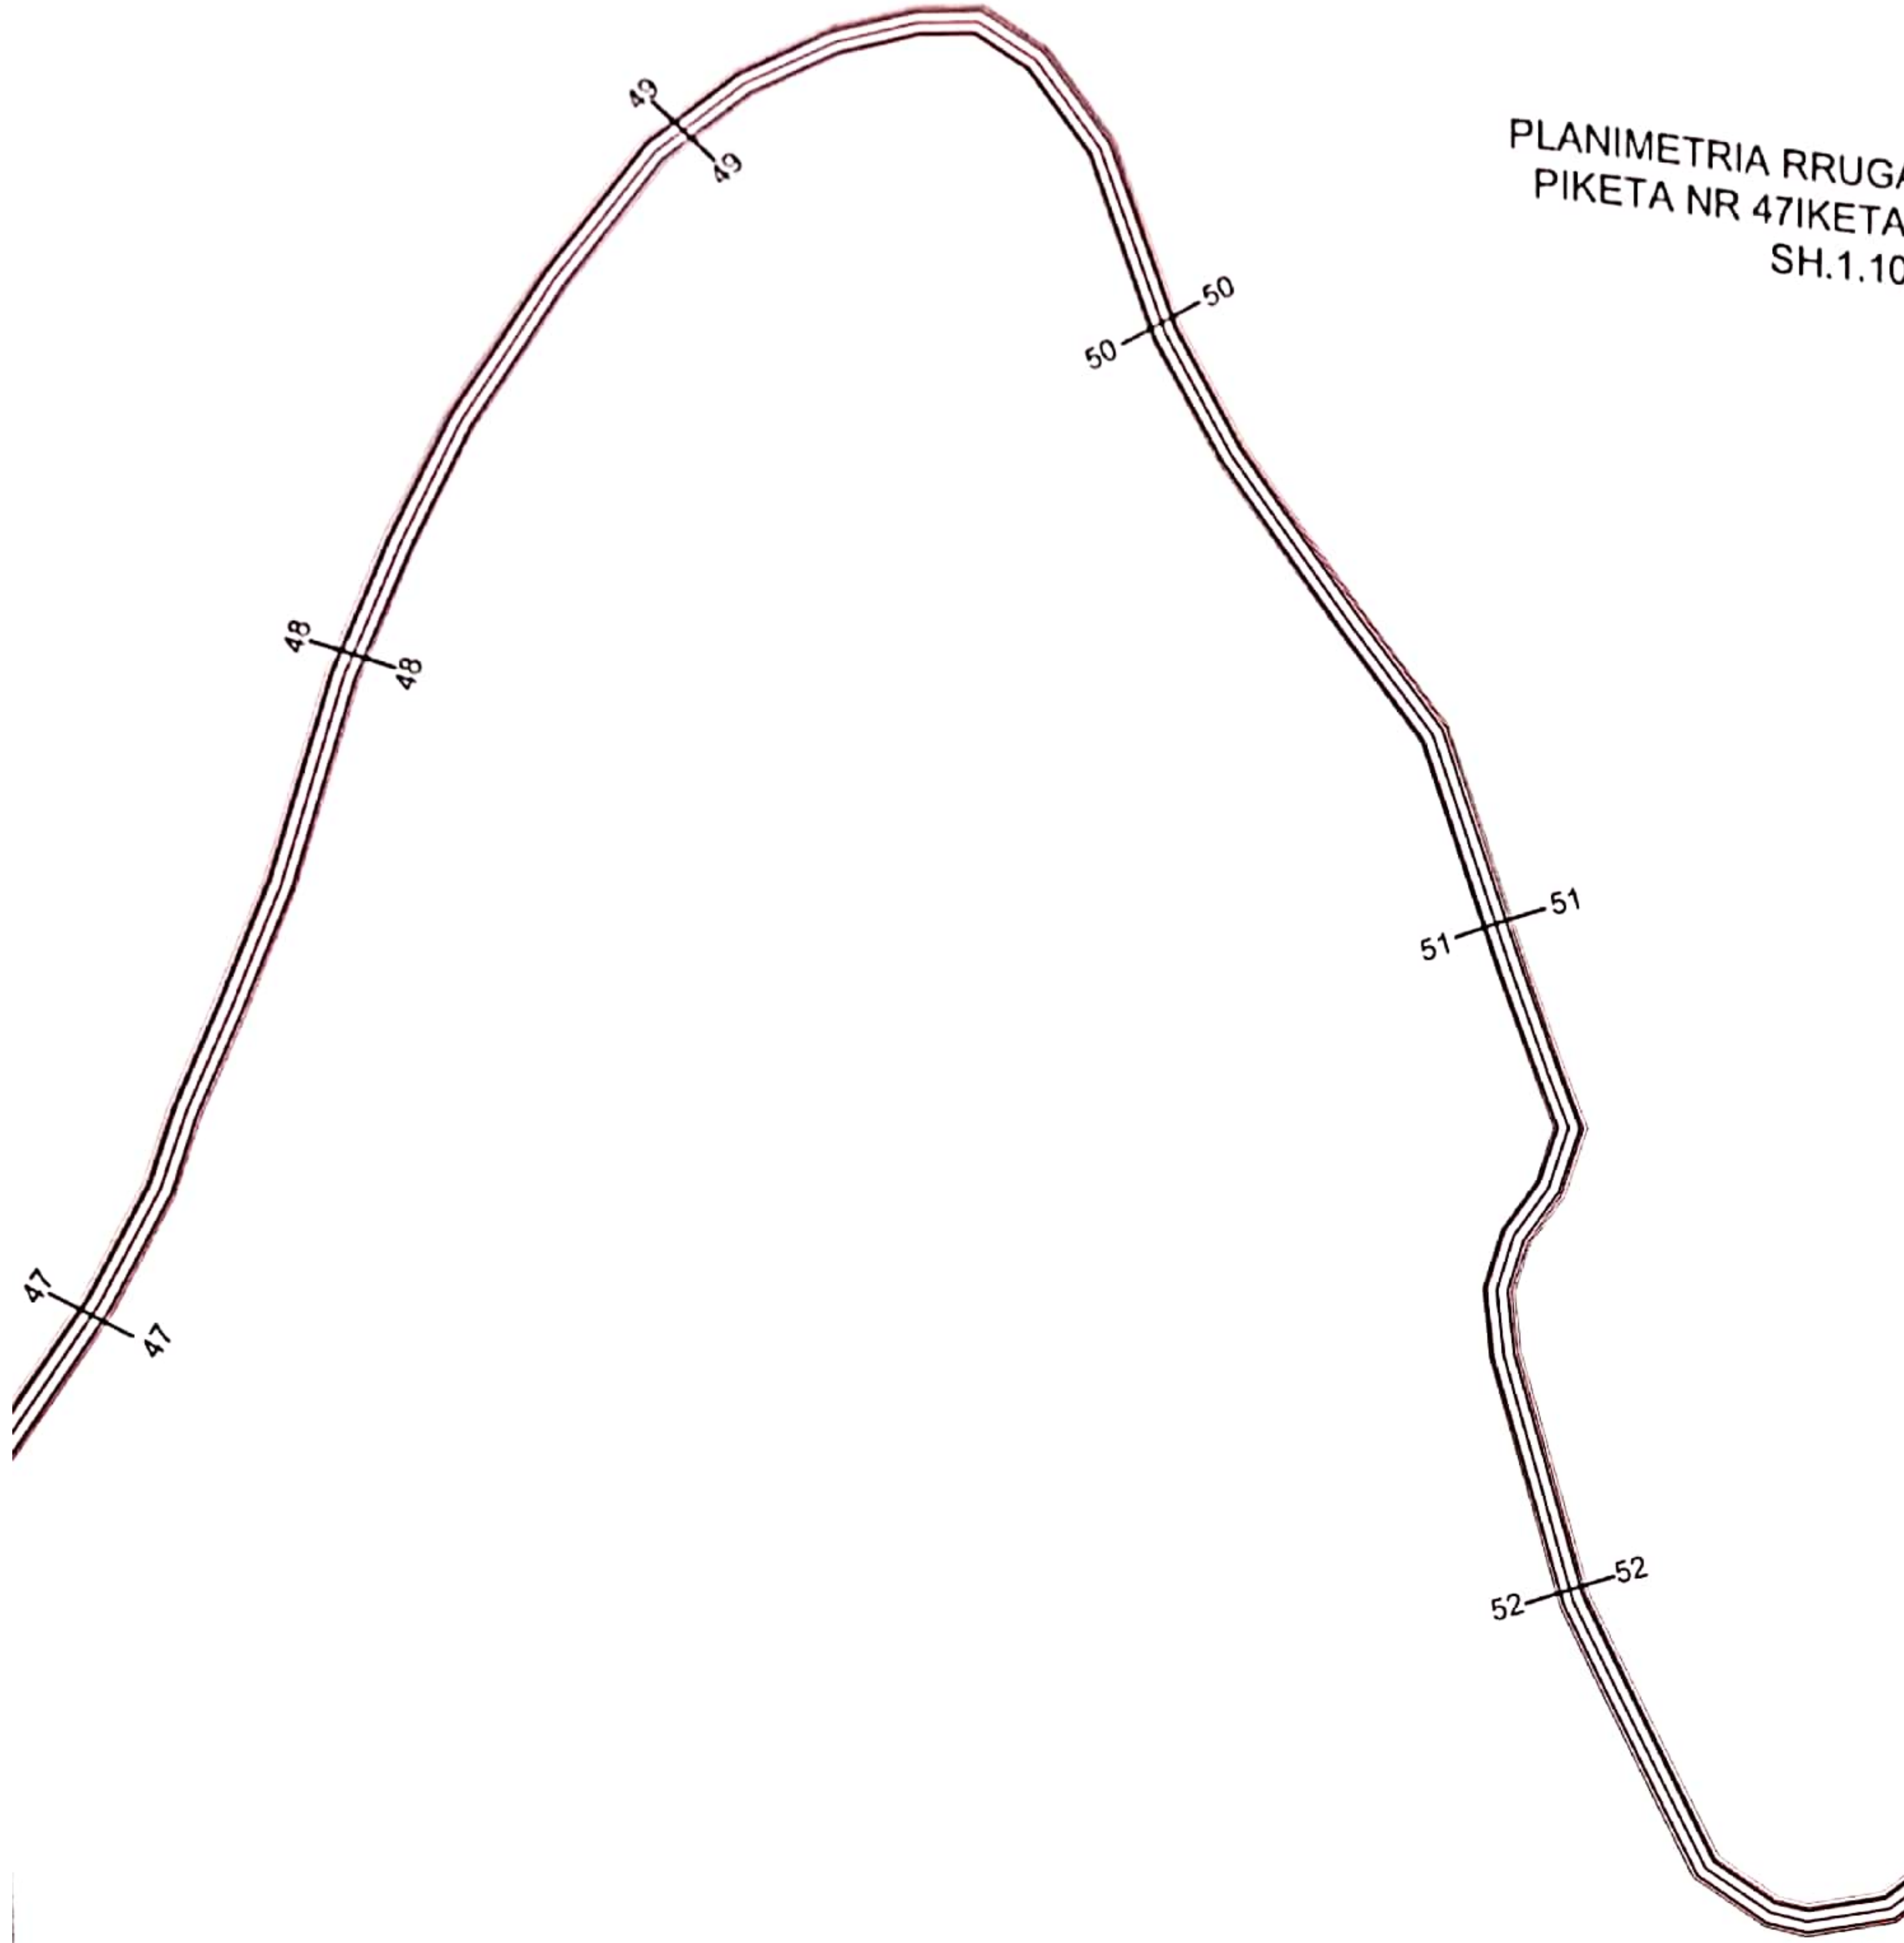


SQARIME
 PROFILET JANE ÇDO 100M

- KUFIRI I RRUGES
- BANKINE B=50CM
- KANAL



OBJEKTI:Rehabilitim rruga Gjinaj-Domaj-Pogaj	
Porosites:Bashkia Has	K1422/2 M.Lic
Hartoi:Ing.Izet Spahiu	54

PLANIMETRIA RRUGA GJINAJ-DOMAJ
 PIKETA NR 54 -PIKETA NR 58, L=400M
 SH.1.1000

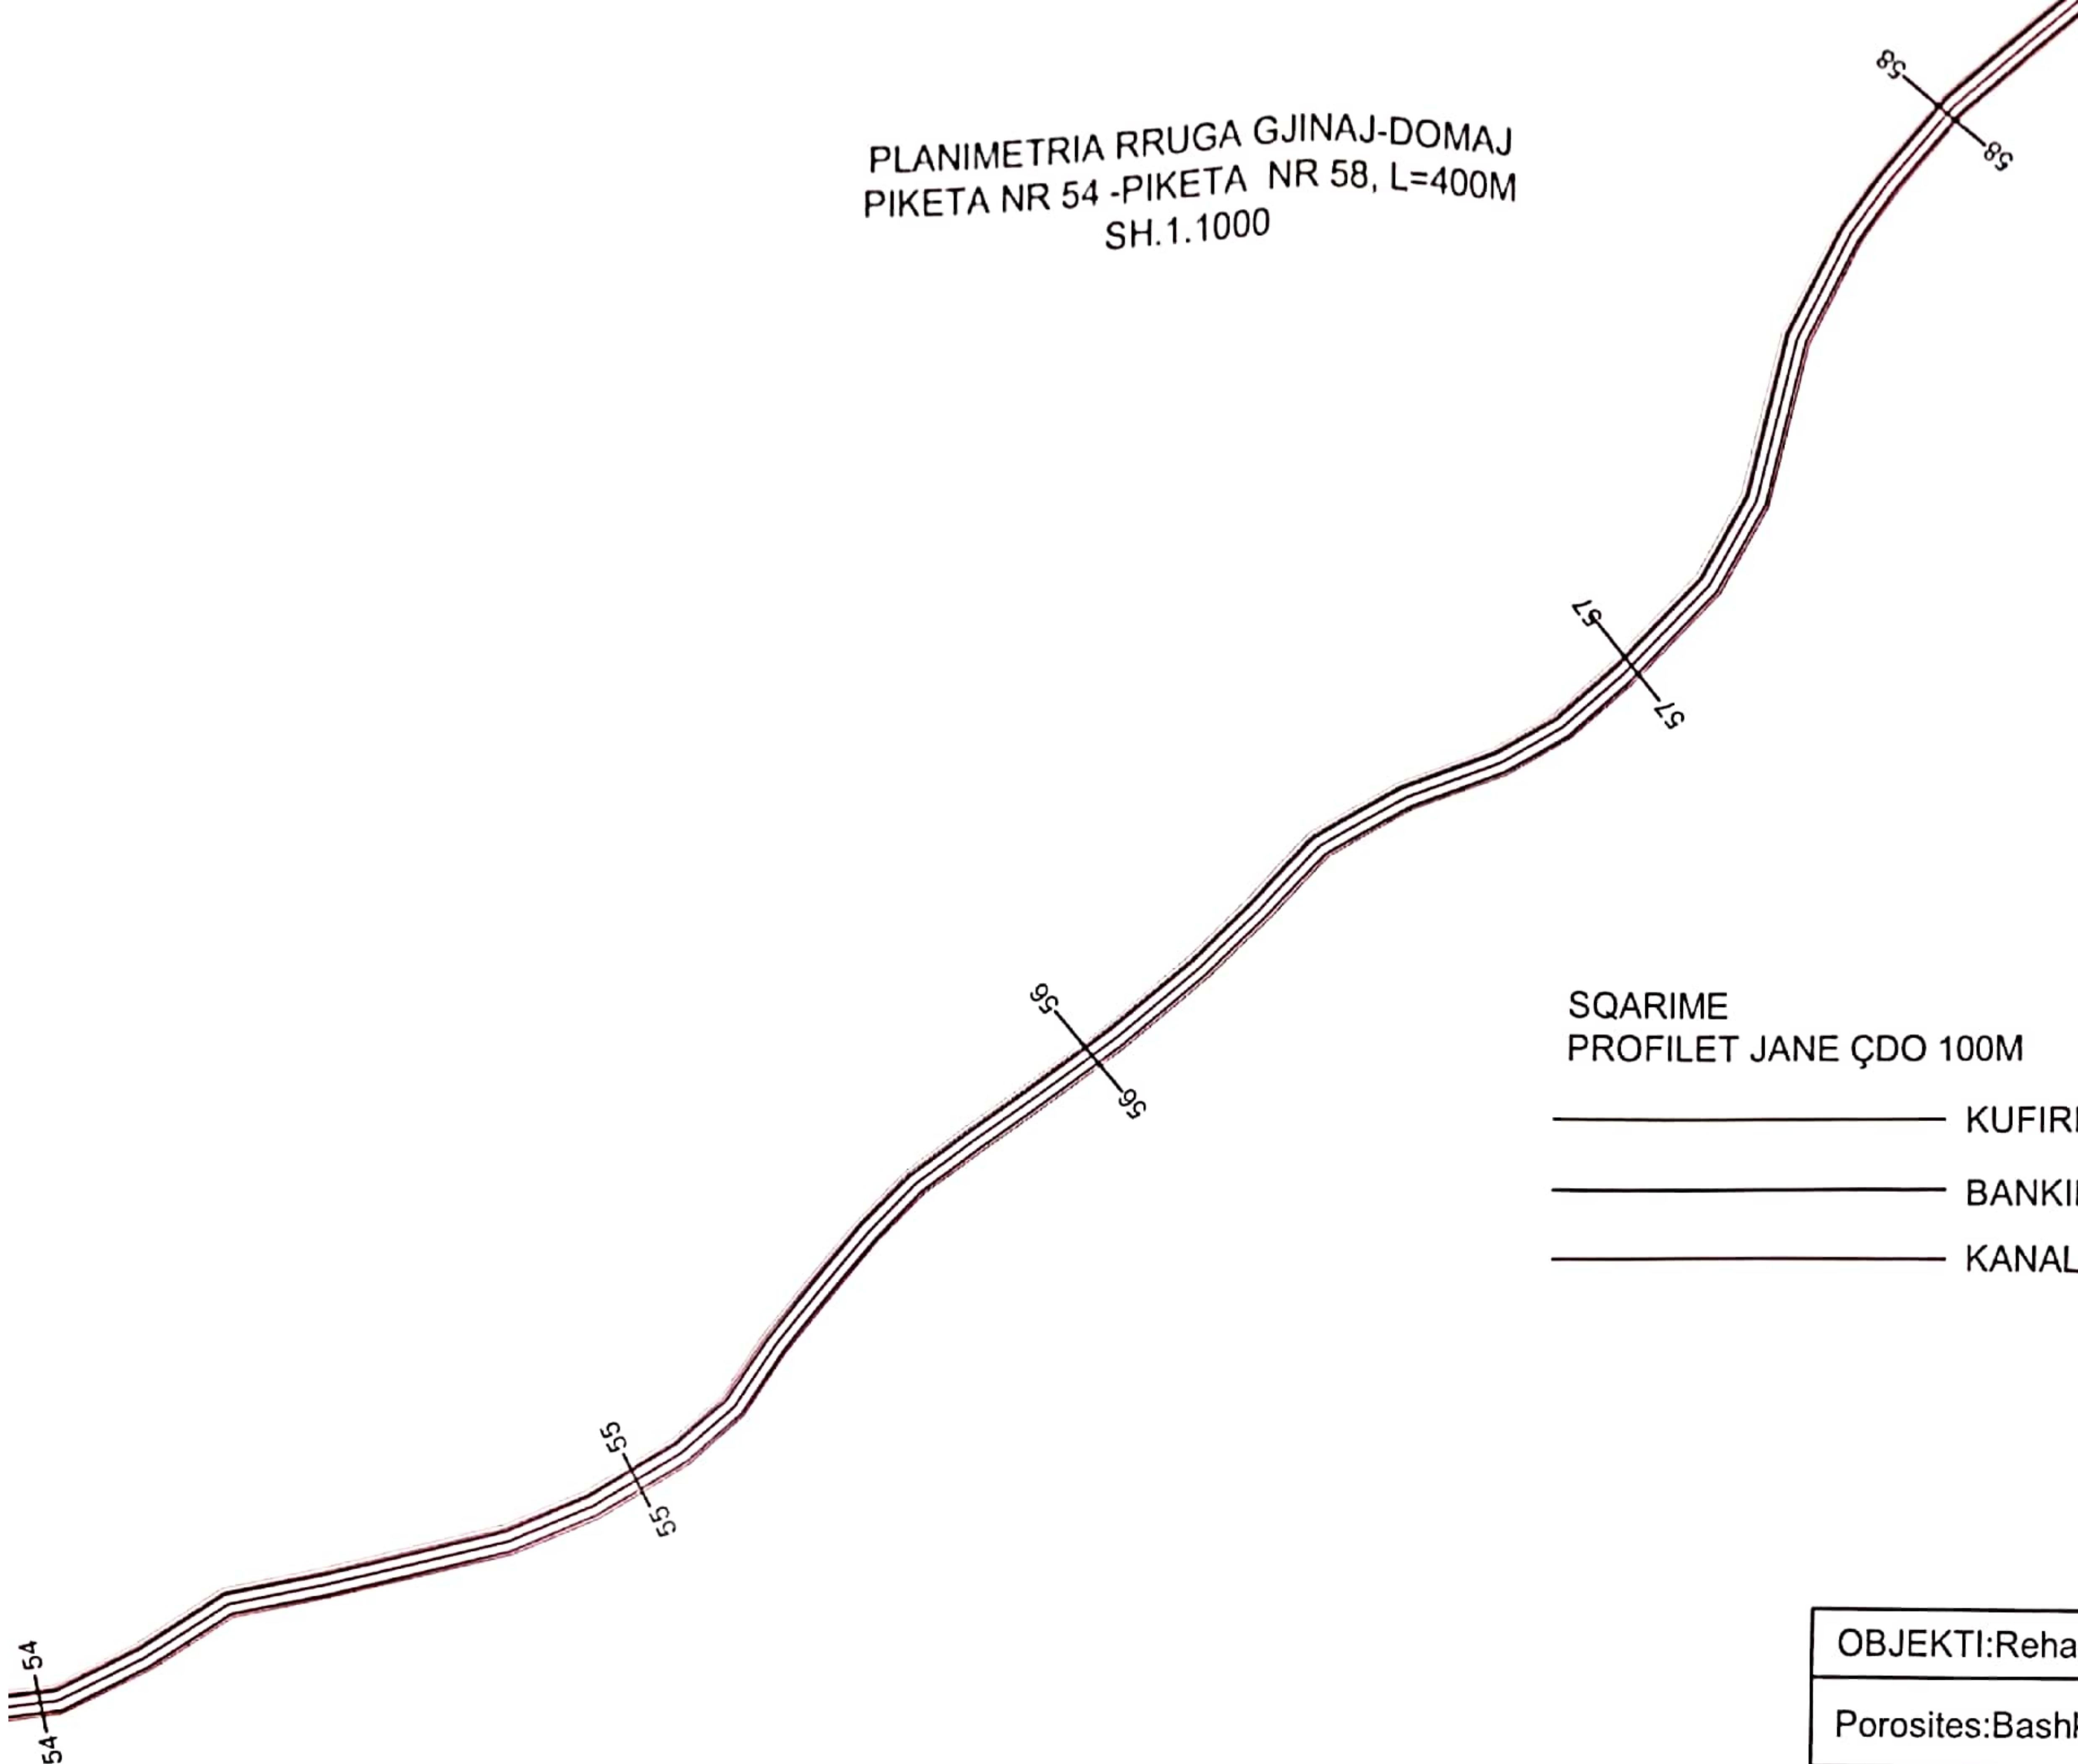


SQARIME
 PROFILET JANE ÇDO 100M

- KUFIRI I RRUGES
- BANKINE B=50CM
- KANAL



OBJEKTI:Rehabilitim rruga Gjinaj-Domaj-Pogaj	
Porosites:Bashkia Has	K1422/2 Nr Lid
Hartoi:Ing.Izet Spahiu	

PLANIMETRIA RRUGA GJINAJ-DOMAJ
PIKETA NR 58 -PIKETA NR 62, L=400M
SH.1.1000

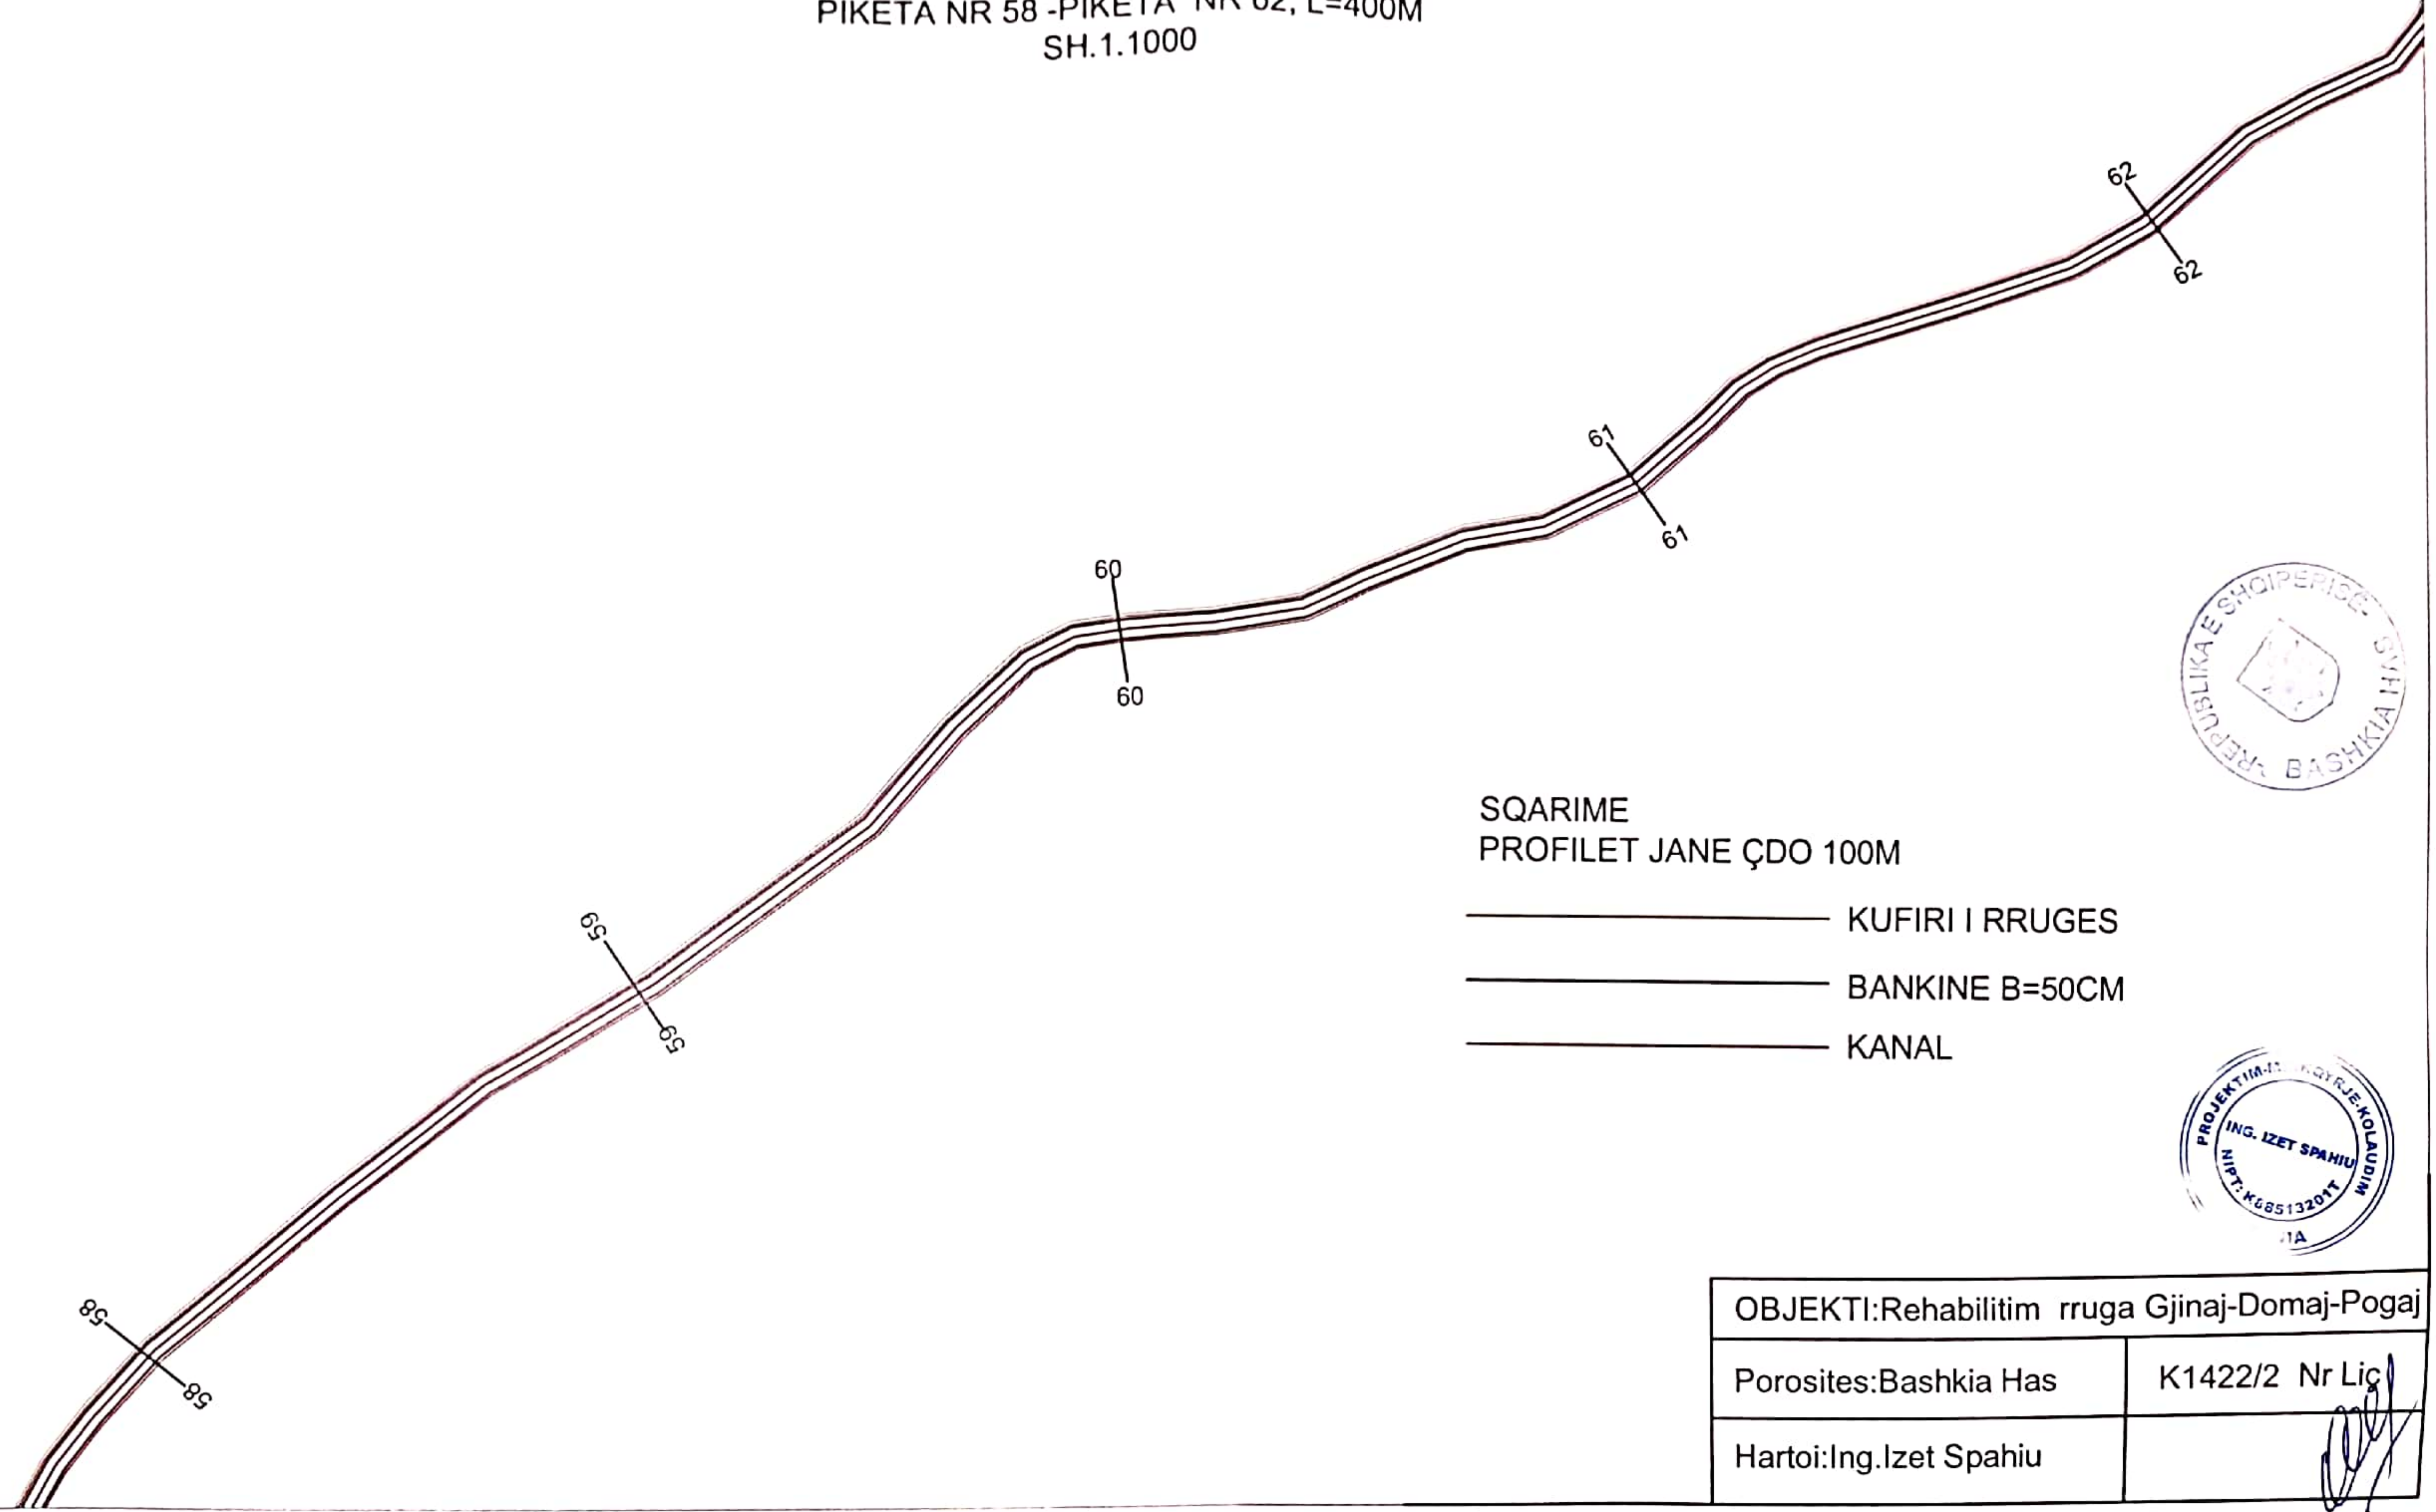


SQARIME
PROFLET JANE ÇDO 100M

- KUFIRI I RRUGES
- BANKINE B=50CM
- KANAL



OBJEKTI:Rehabilitim rruga Gjinaj-Domaj-Pogaj	
Porosites:Bashkia Has	K1422/2 Nr Lic
Hartoi:Ing.Izet Spahiu	

PLANIMETRIA RRUGA GJINAJ-DOMAJ
 PIKETA NR 62 -PIKETA NR 67, L=500M
 SH.1.1000

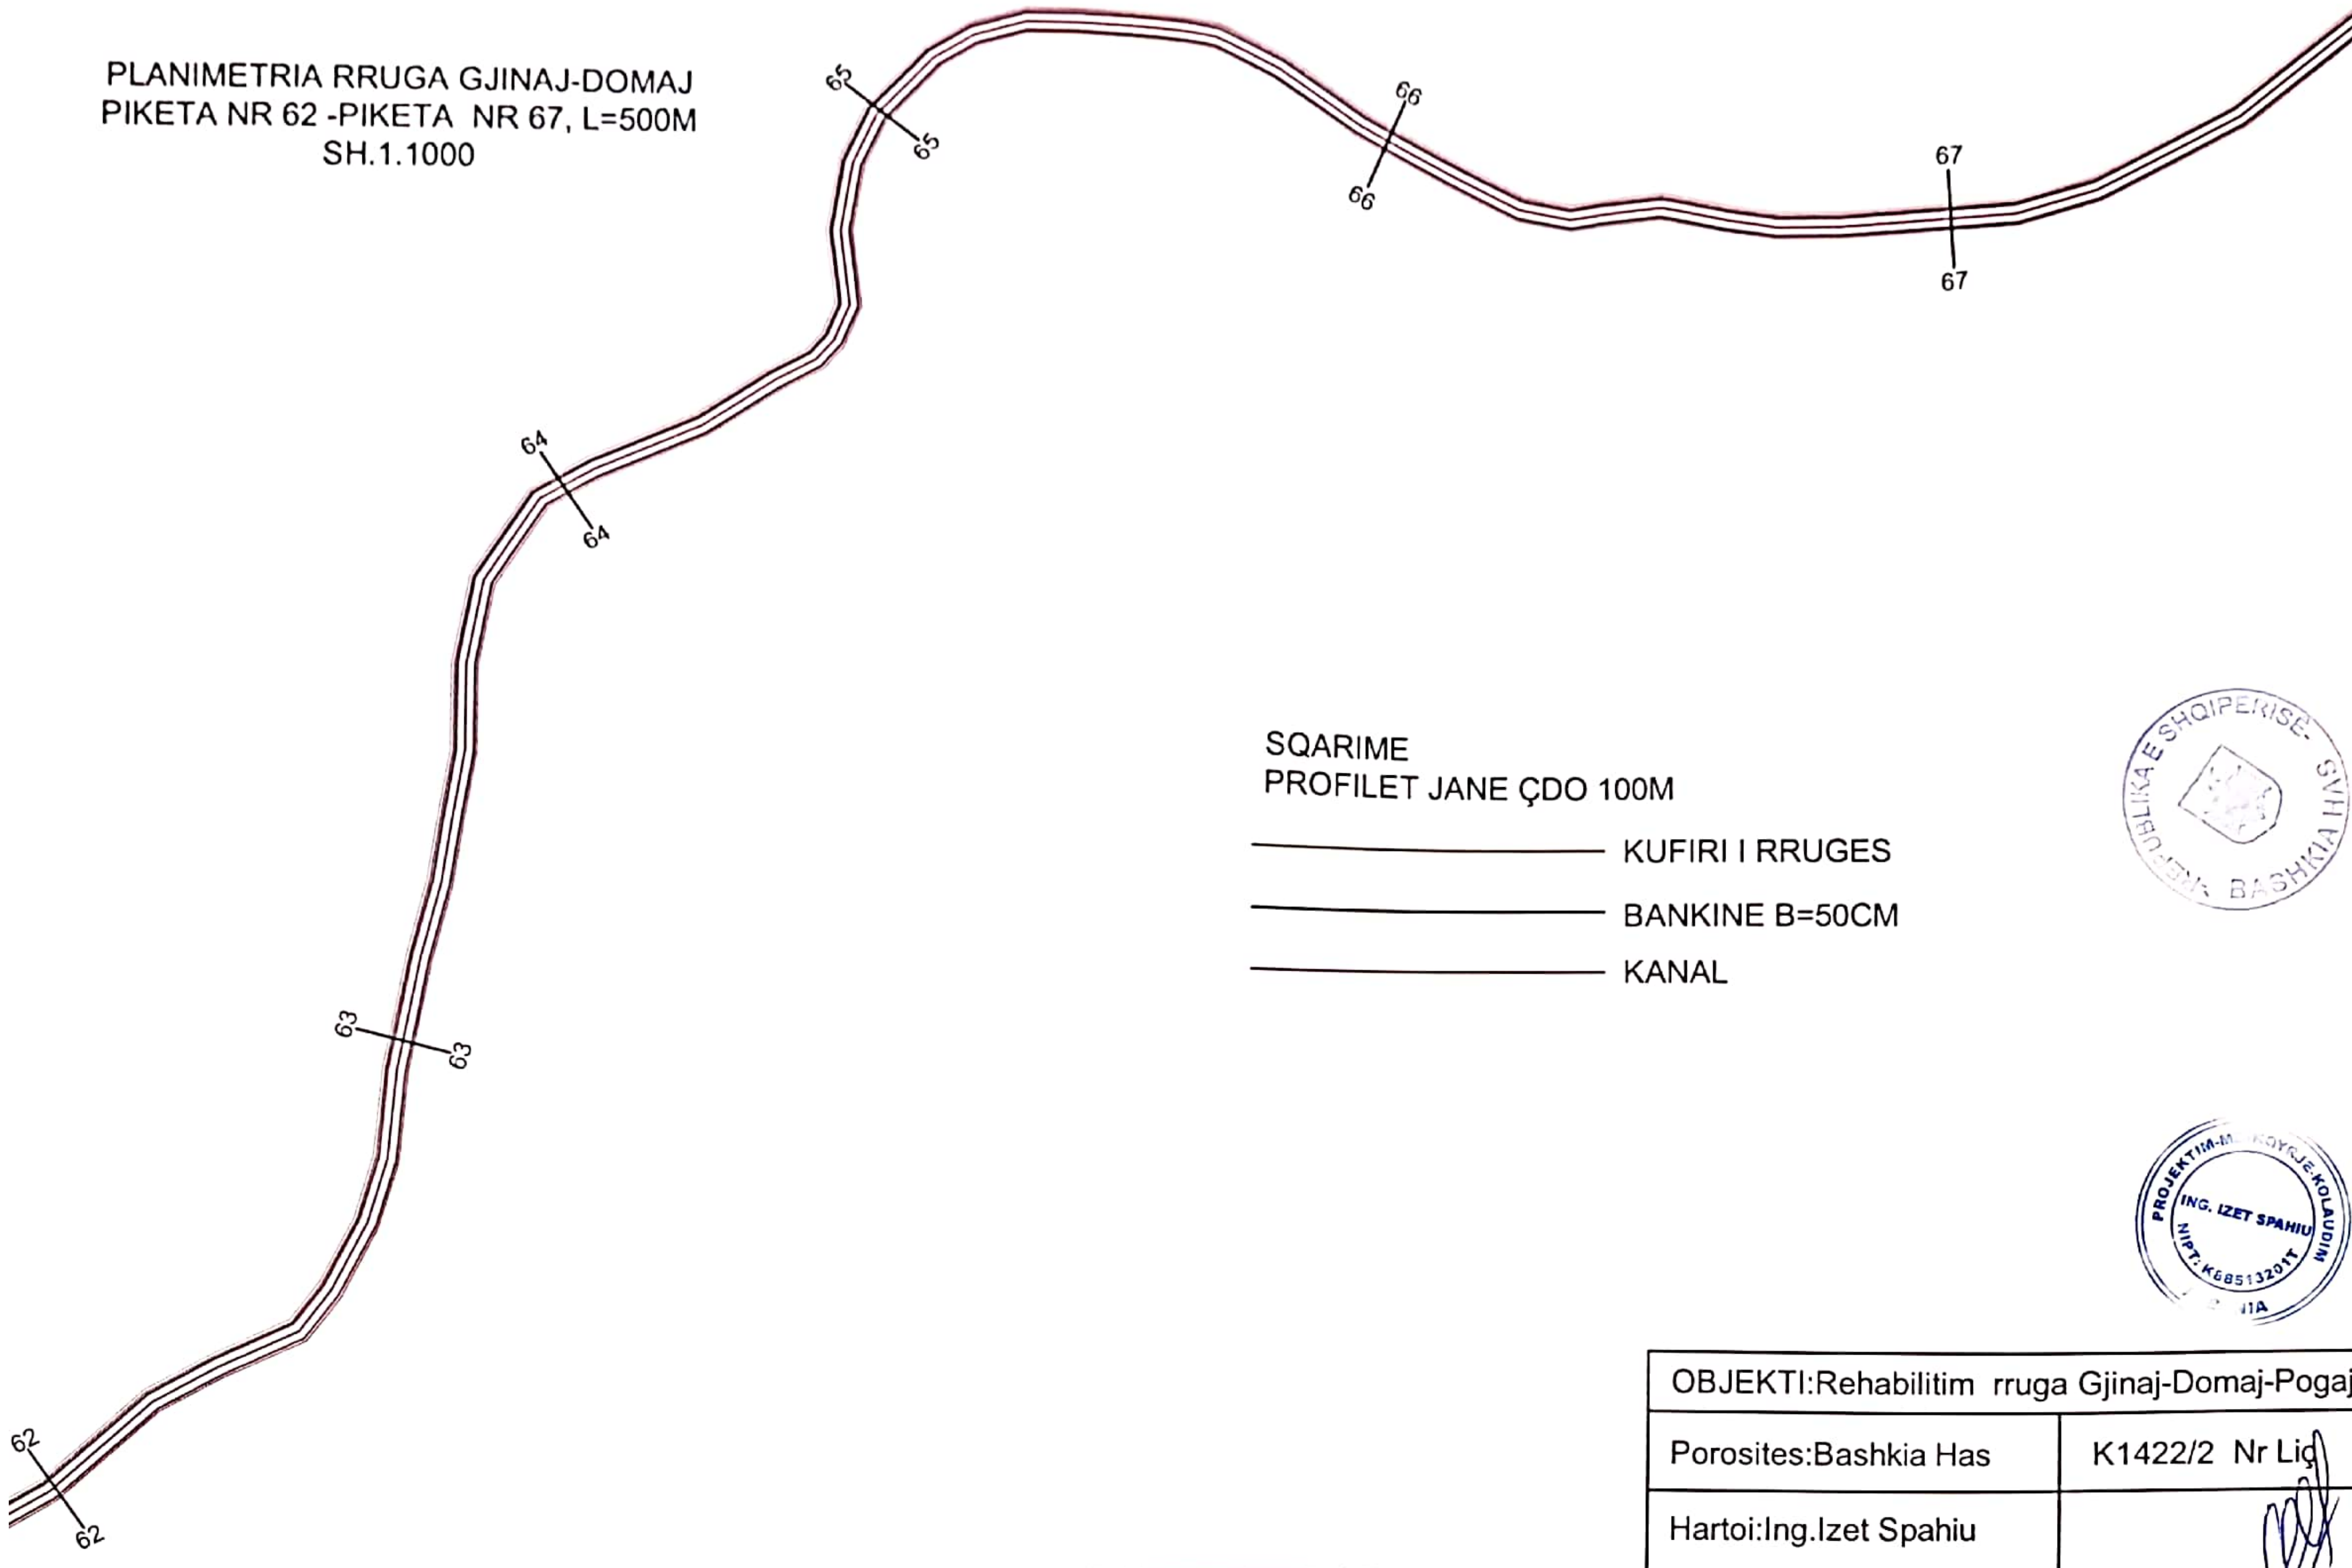


SQARIME
 PROFILET JANE ÇDO 100M

- KUFIRI I RRUGES
- BANKINE B=50CM
- KANAL



OBJEKTI:Rehabilitim rruga Gjinaj-Domaj-Pogaj	
Porosites:Bashkia Has	K1422/2 Nr Lic
Hartoi:Ing.Izet Spahiu	

PLANIMETRIA RRUGA GJINAJ-DOAJ
 PIKETA NR 67 -PIKETA NR 70, L=300M
 SH.1.1000

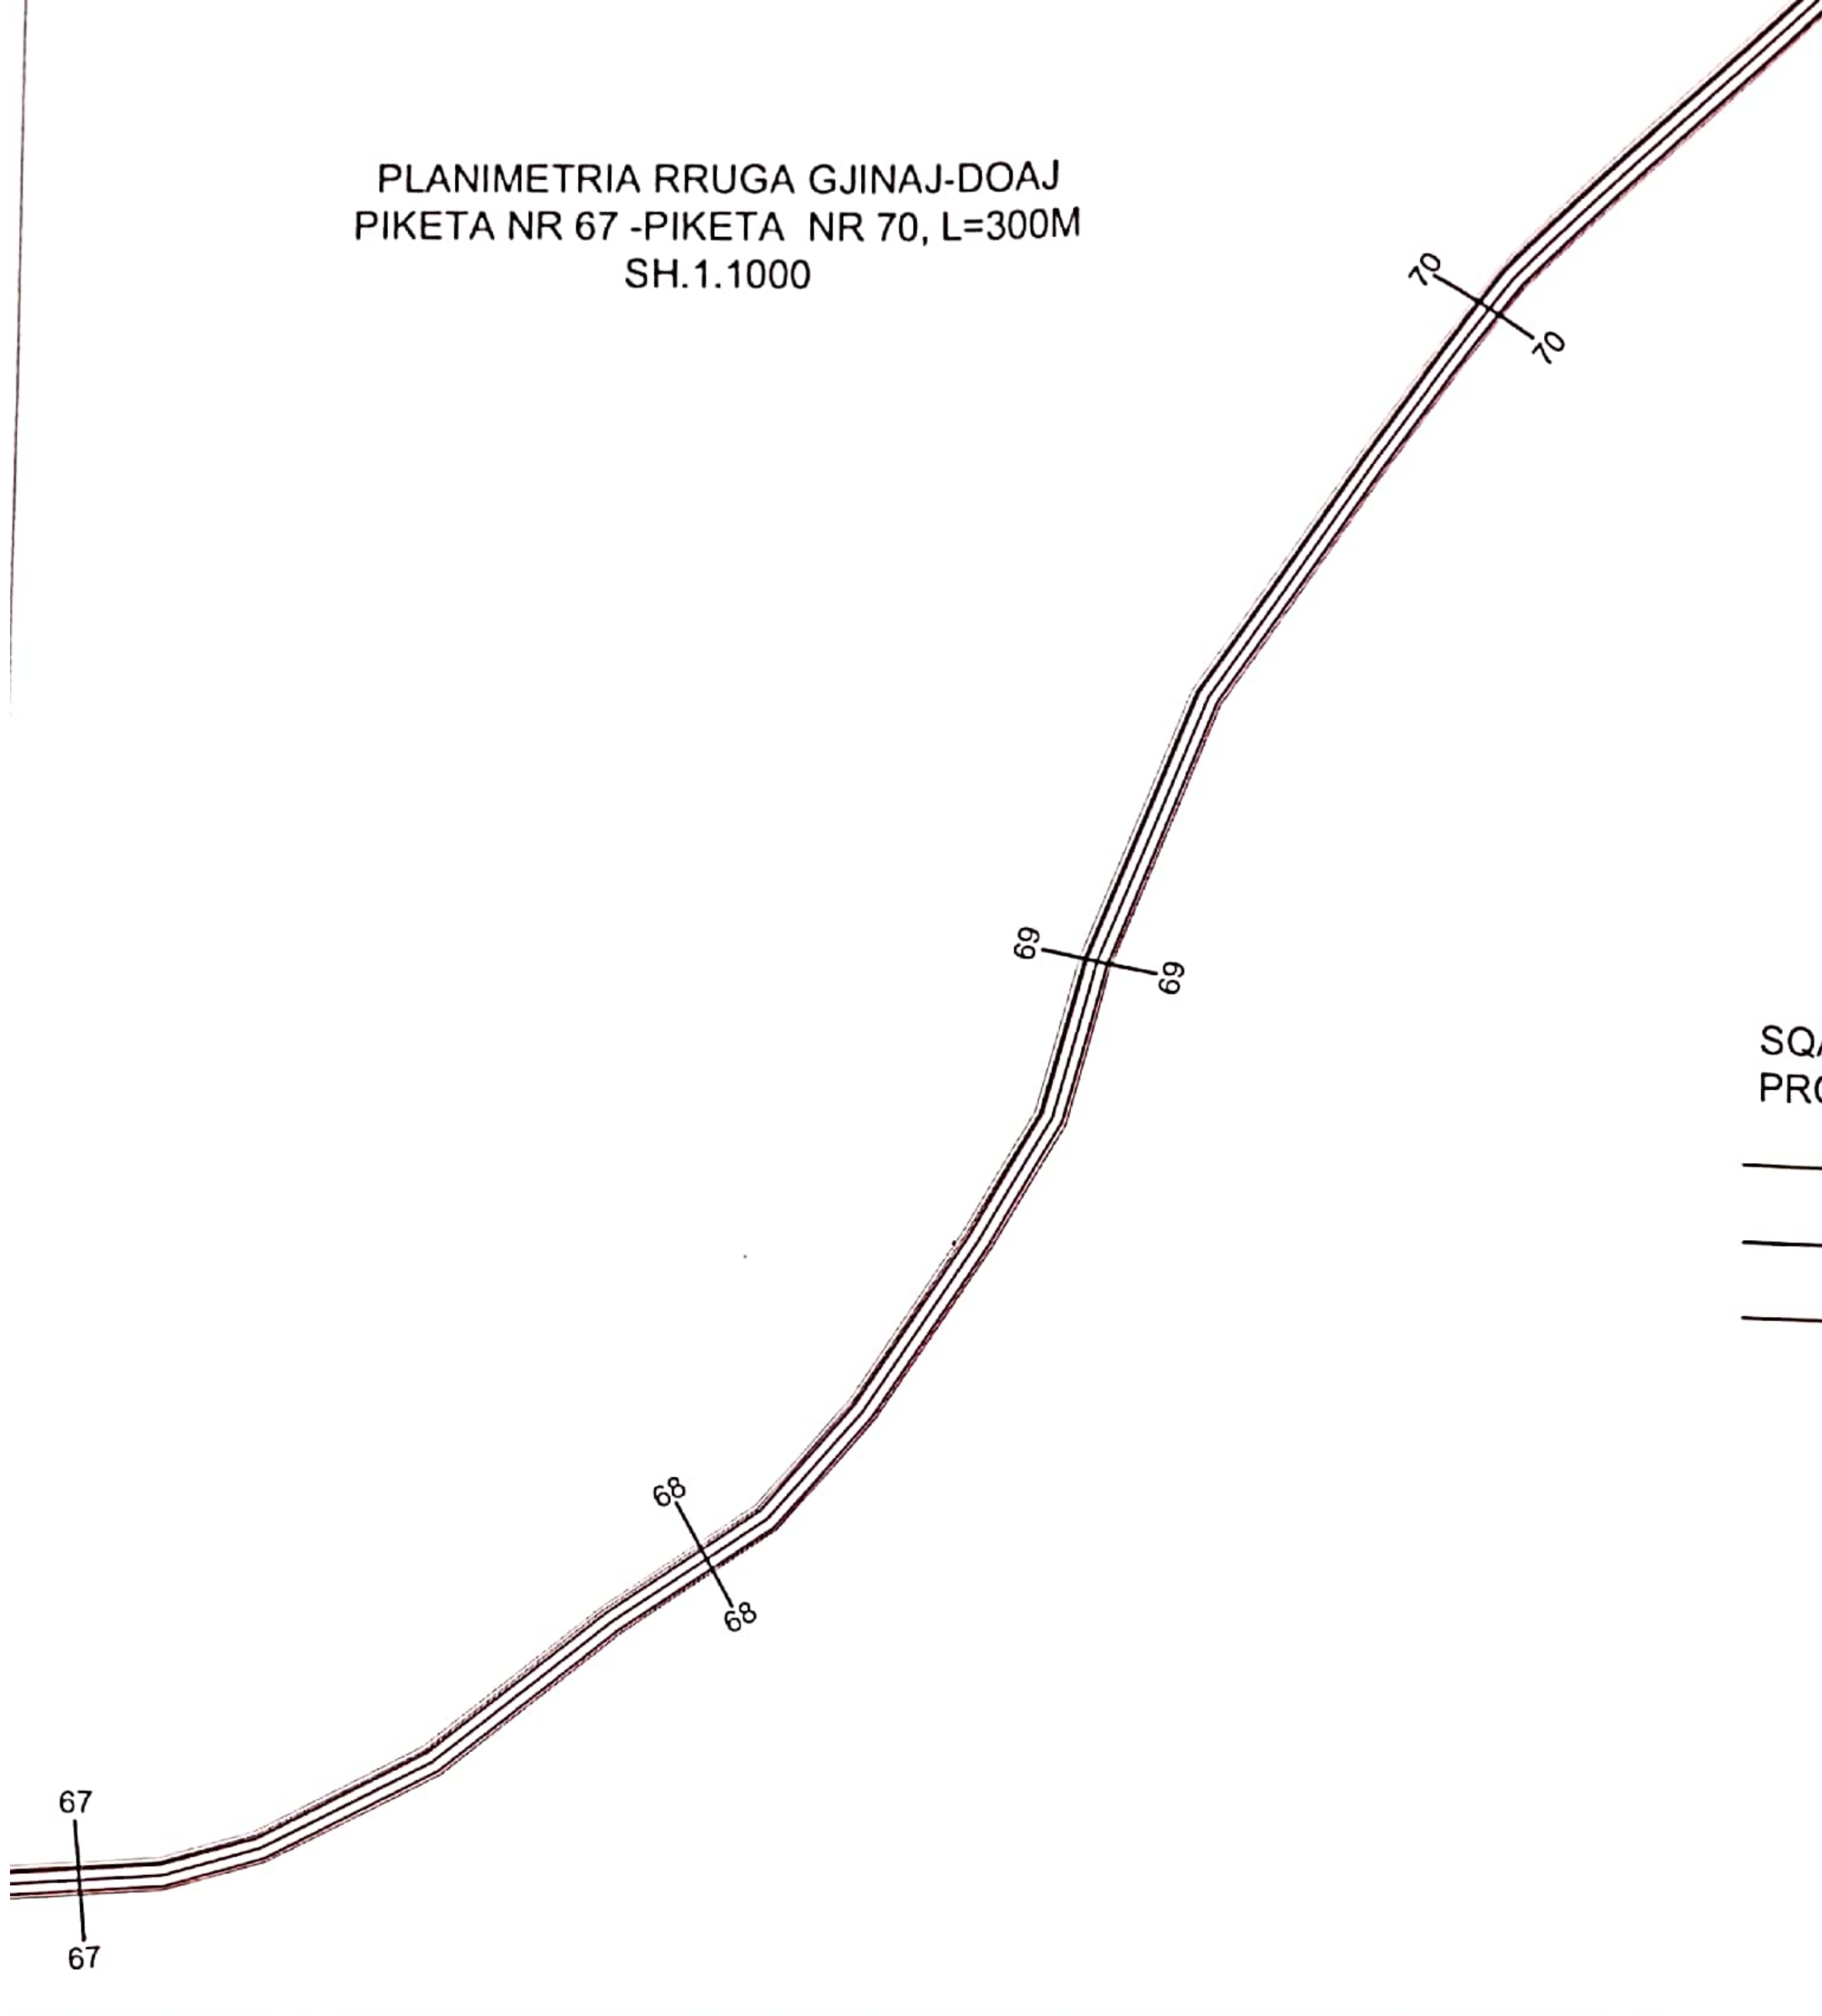


SQARIME
 PROFILET JANE ÇDO 100M

- KUFIRI I RRUGES
- BANKINE B=50CM
- KANAL



OBJEKTI:Rehabilitim rruga Gjinaj-Domaj-Poga	
Porosites:Bashkia Has	K1422/2 Nr Liç
Hartoi:Ing.Izet Spahiu	

PLANIMETRIA RRUGA GJINAJ-DOAJ
 PIKETA NR 70 -PIKETA NR 74, L=400M
 SH.1.1000

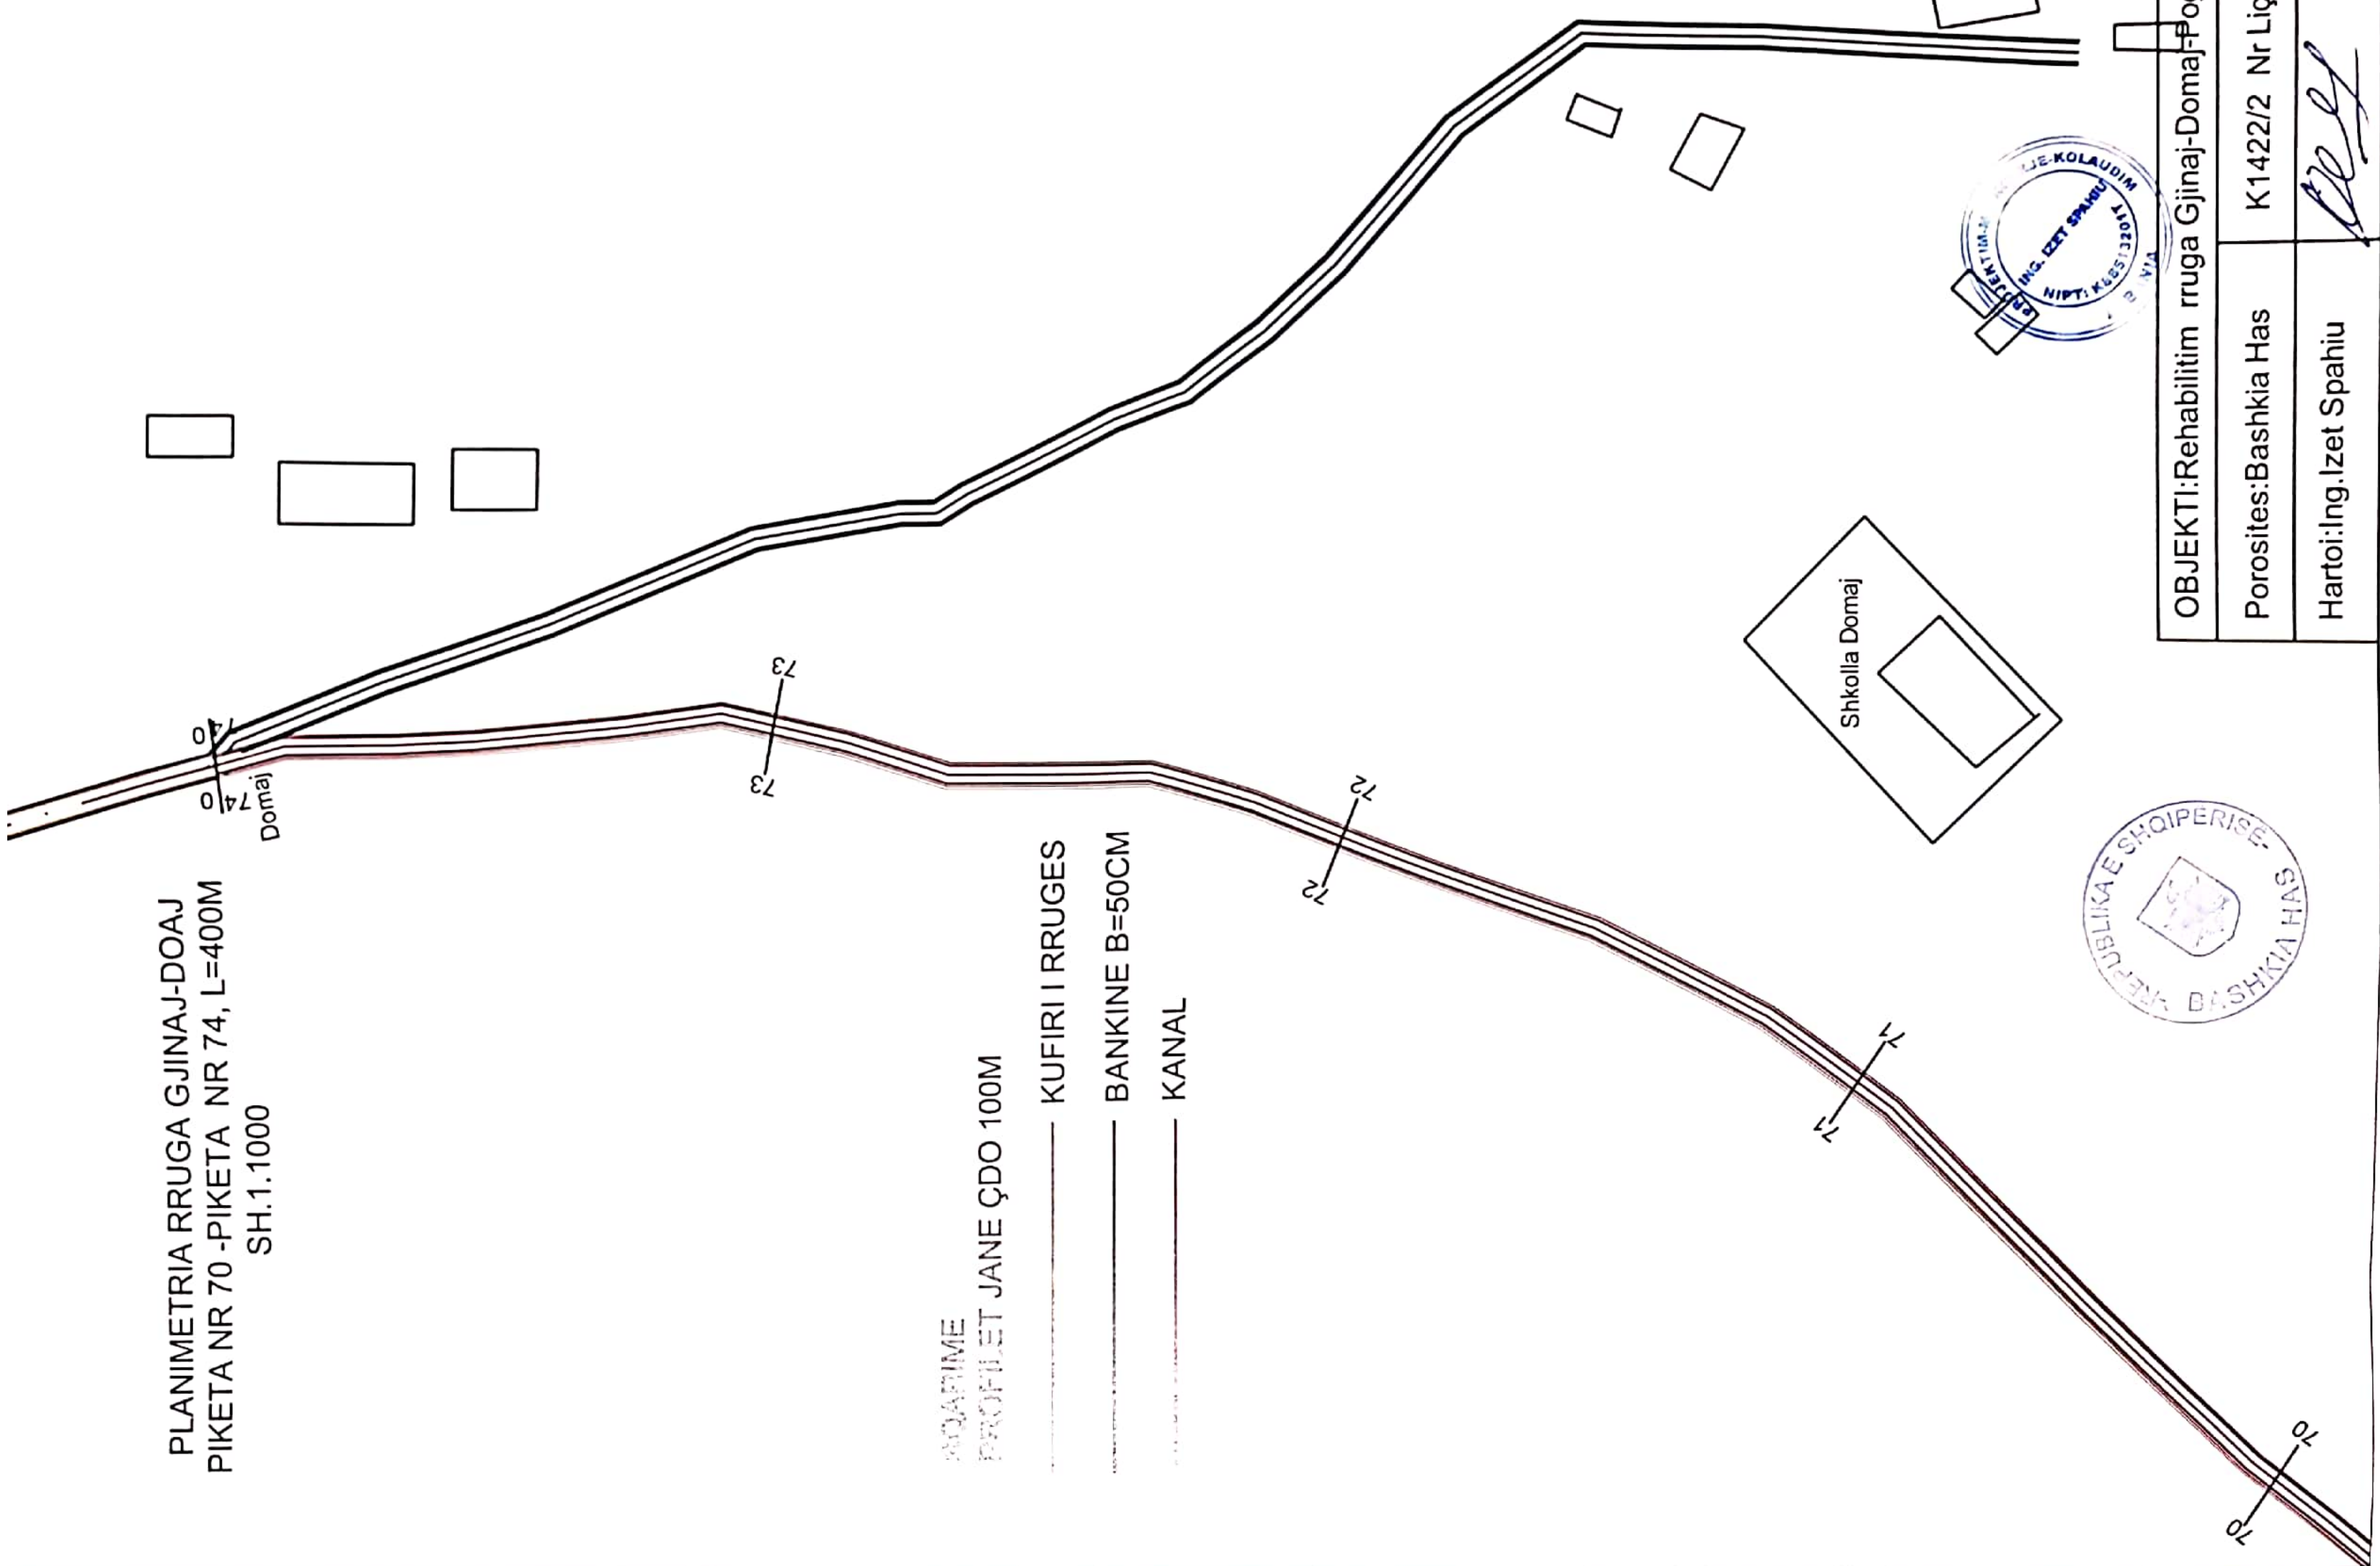


NOTIME
 PROFILJET JANE ÇDO 100M

- KUFIRI I RRUGES
- BANKINE B=50CM
- KANAL



OBJEKTI:Rehabilitim rruga Gjinaj-Domaj-Poga	
Porosites: Bashkia Has	K1422/2 Nr Liq
Hartoi: Ing. Izzet Spahiu	<i>Izzet Spahiu</i>

TOMBINO D=800MM, AKSI RRUGOR GJINAJ-DOMAJ
PIKETA 16; PIKETA 23

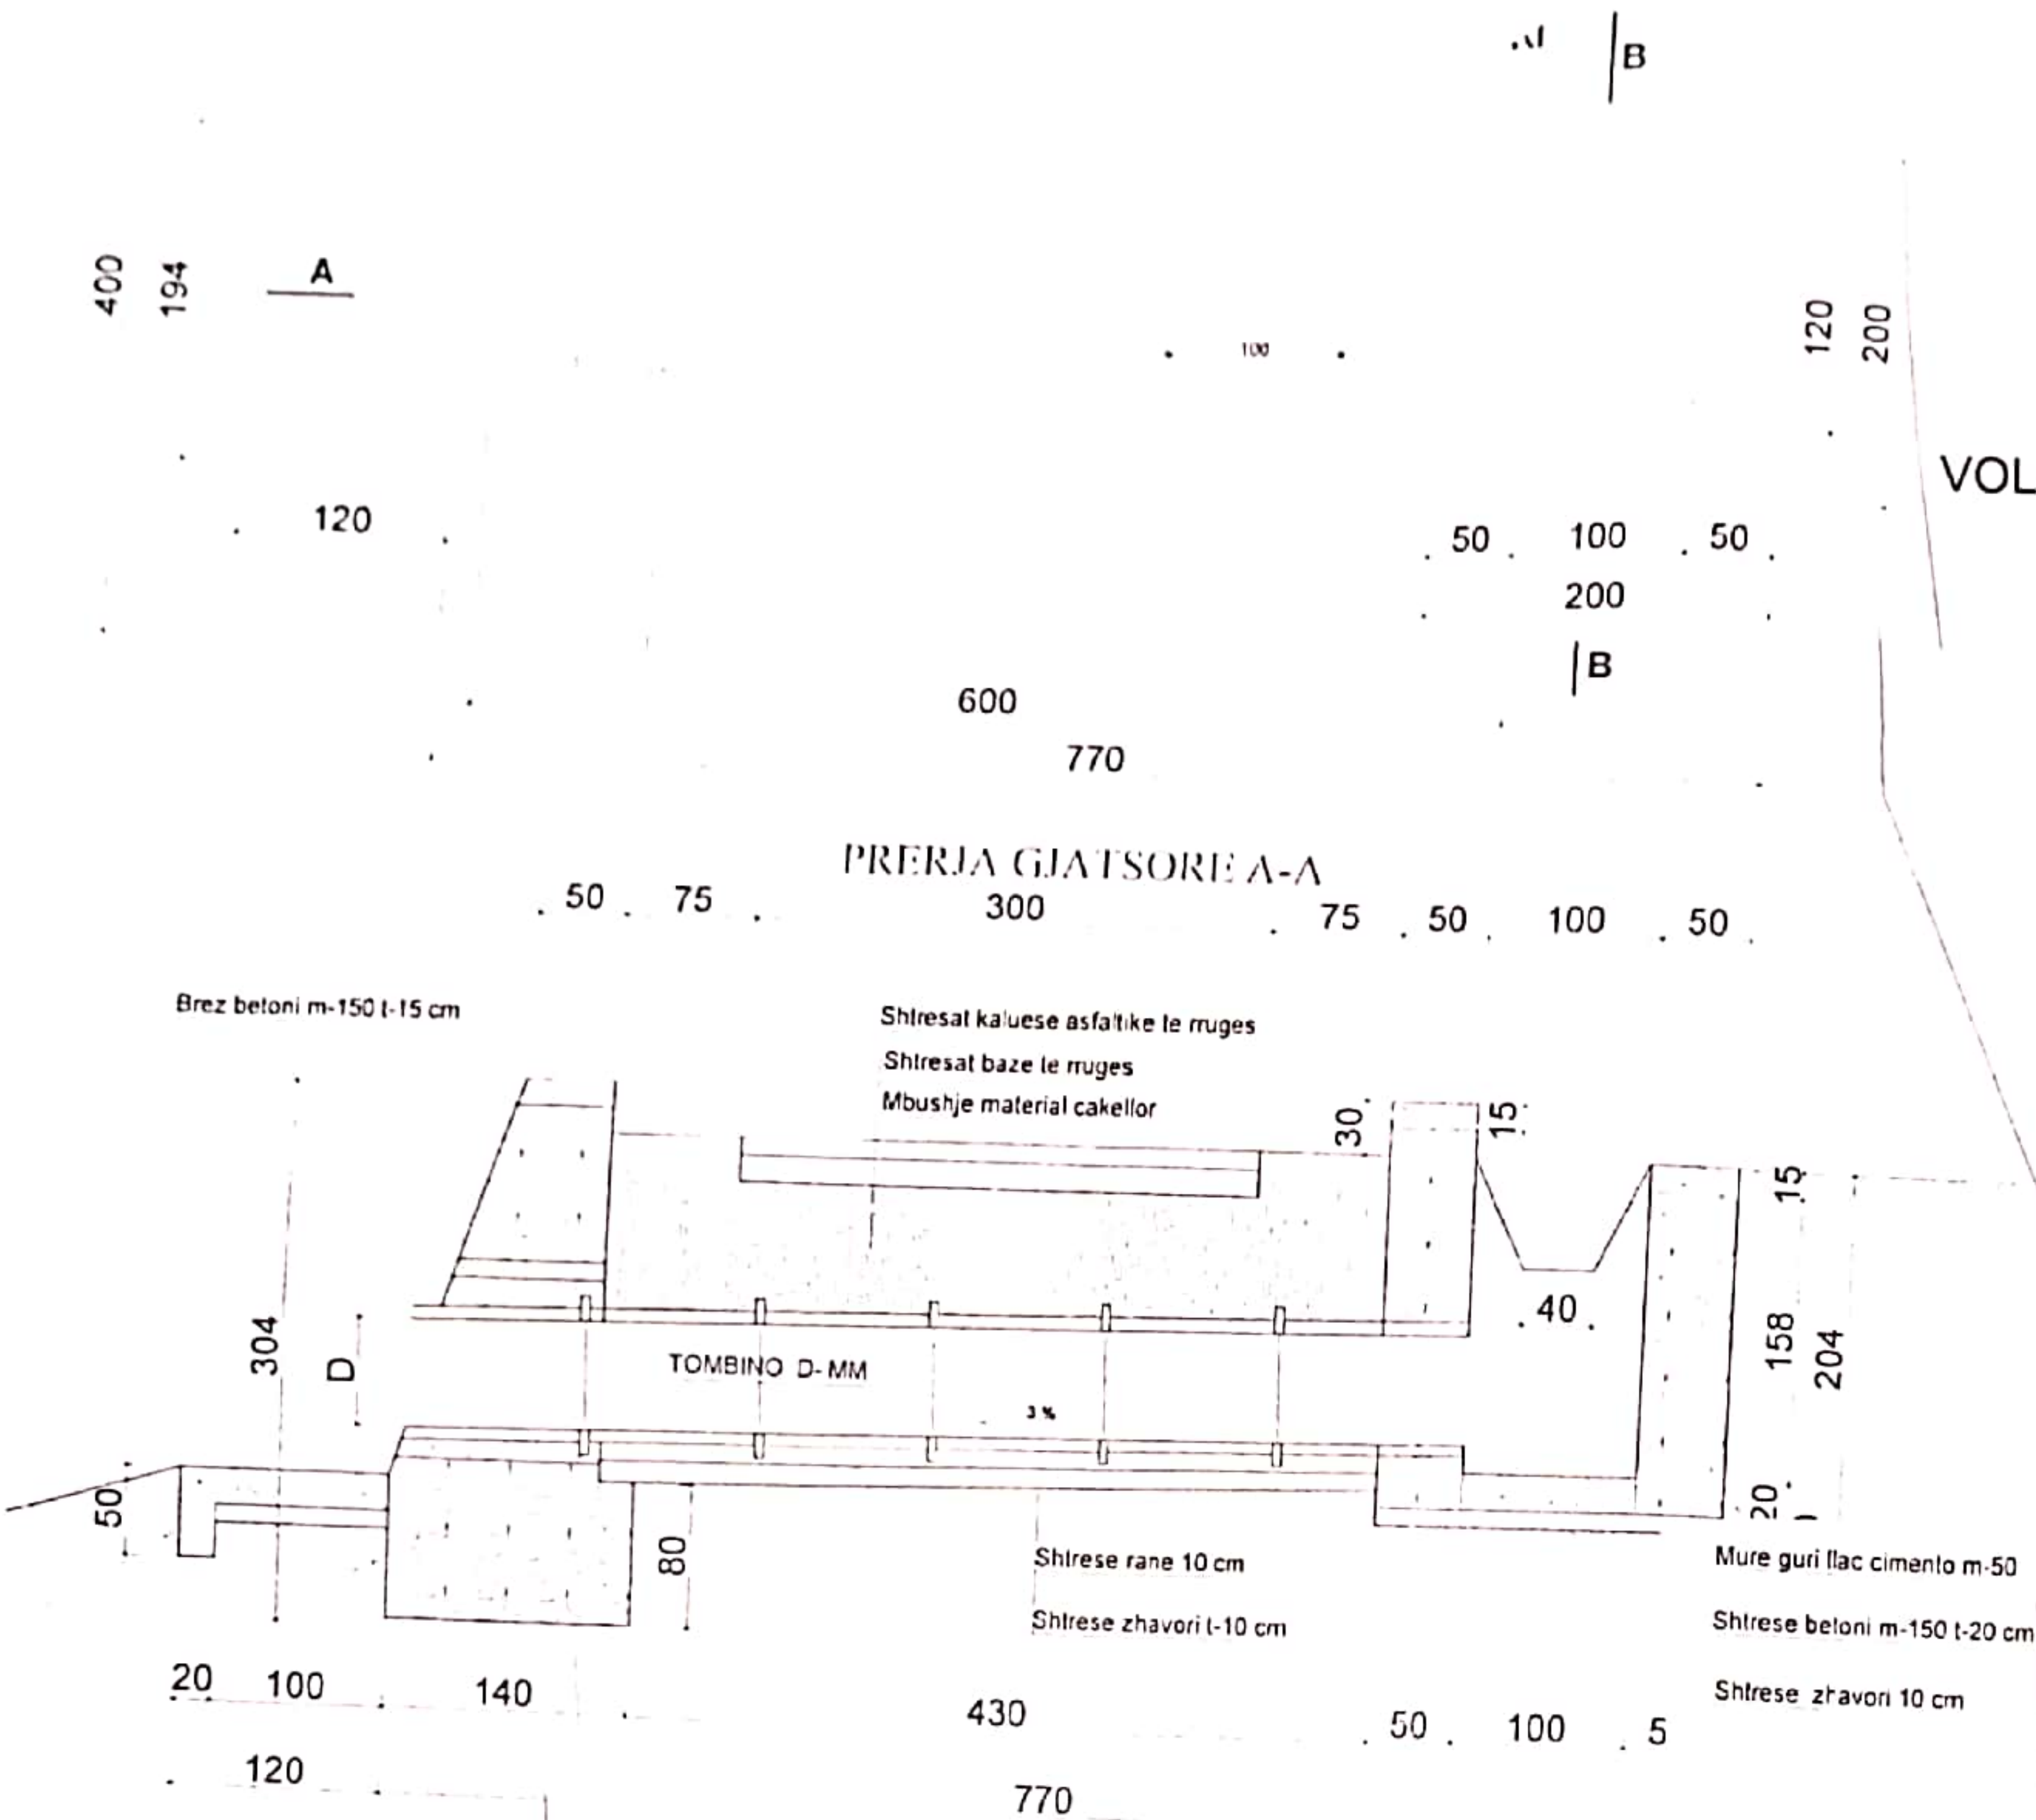

VOLUMET E PUNIMEVE PER TOMBINON ME D=800MM


TOMBINO 1000 mm		
Germim sek i lire toke e forte me eskavator zingjir 0.5 m ³ , shkarkim toke	m ³	27.2
Mure guri llac cemento m-50	m ³	11.52
Beton m-150 per brez mbi mure (strukture betoni C12/15)	m ³	0.372
Beton per shtrese t-10 cm (strukture monolite C6/10)	m ³	1.31
Zhavor per shtrese t-10 cm	m ²	13.1
Kalldram pas tombinos	m ²	4.2
FV Tubo betonar me 1000 mm mbi shtrese betoni + hekurbetoni	ml	6
Mbushje e ngjeshje dhe material methanore	m ³	5.6
TOMBINO 800 mm		
Germim sek i lire toke e forte me eskavator zingjir 0.5 m ³ , shkarkim toke	m ³	27.2
Mure guri llac cemento m-50	m ³	14.52
Beton m-150 per brez mbi mure (strukture monolite C12/15)	m ³	0.372
Beton per shtrese t-10 cm (strukture monolite C6/10)	m ³	1.31
Zhavor per shtrese t-10 cm	m ²	13.1
Kalldram ne fund te tombinos	m ²	4.2
FV Tubo betonar me 800 mm mbi shtrese betoni + hekurbetoni	ml	6
Mbushje e ngjeshje dhe material methanore	m ³	5.6



OBJEKTI: Rehabilitim rruga Gjinaj-Domaj-Pogaj	
Porosites: Bashkia Has	K1422/2 Nr Liç
Hartoi: Ing. Izet Spahiu	

PROFILI TERTHOR ,SEGMENTI GJINAJ DOMAJ

GERMIM DHEU KANAL:PROFILI 10-PROFILI 18,L=834.00ML
 SHTRESE ÇAKULLI T=10CM,PROFILI 10-PROFILI 30,L=2000ML

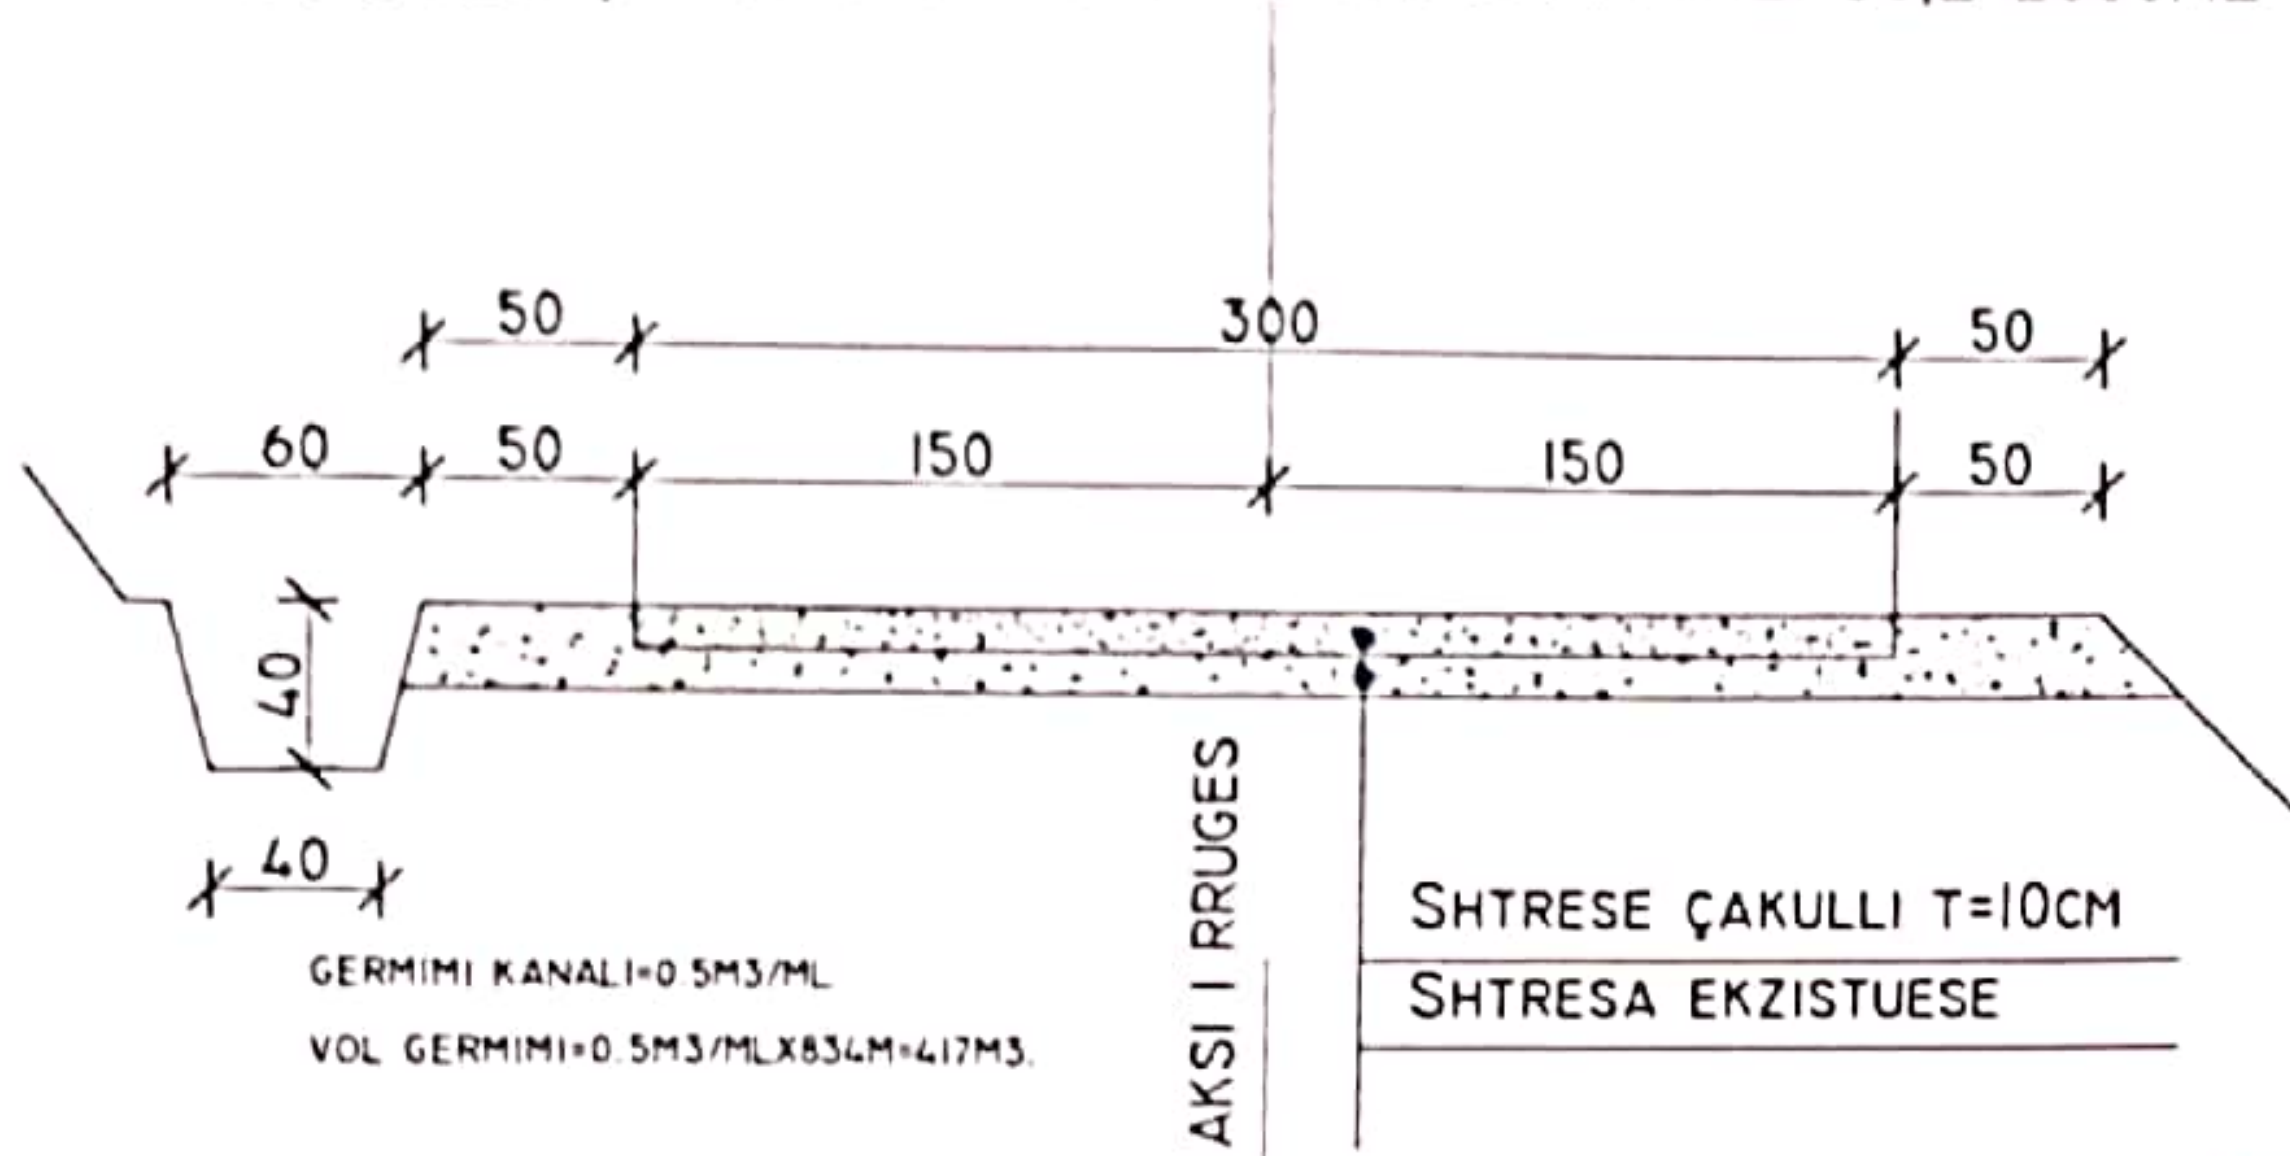

GERMIMI KANALI=0.5M3/ML
 VOL GERMIMI=0.5M3/MLX834M=417M3.

AKSI I RRUGES

SHTRESE ÇAKULLI T=10CM
 SHTRESA EKZISTUESE

GERMIM DHEU KANAL:834NL=0.5M3/ML=417M3.


SHTRESE ÇAKULLI T=10CM=2000MLX3M=6000M2

SHTRESE ÇAKULLI T=10CM=715MLX3.5M=2502.5M2

SHTRESE ÇAKULLI T=10CM=8502.5M2

PROFILI TERTHOR ,SEGMENTI DOMAJ-POGAJ


SHTRESE ÇAKULLI T=10CM,PROFILI 4-PROFILI 11, L=715ML

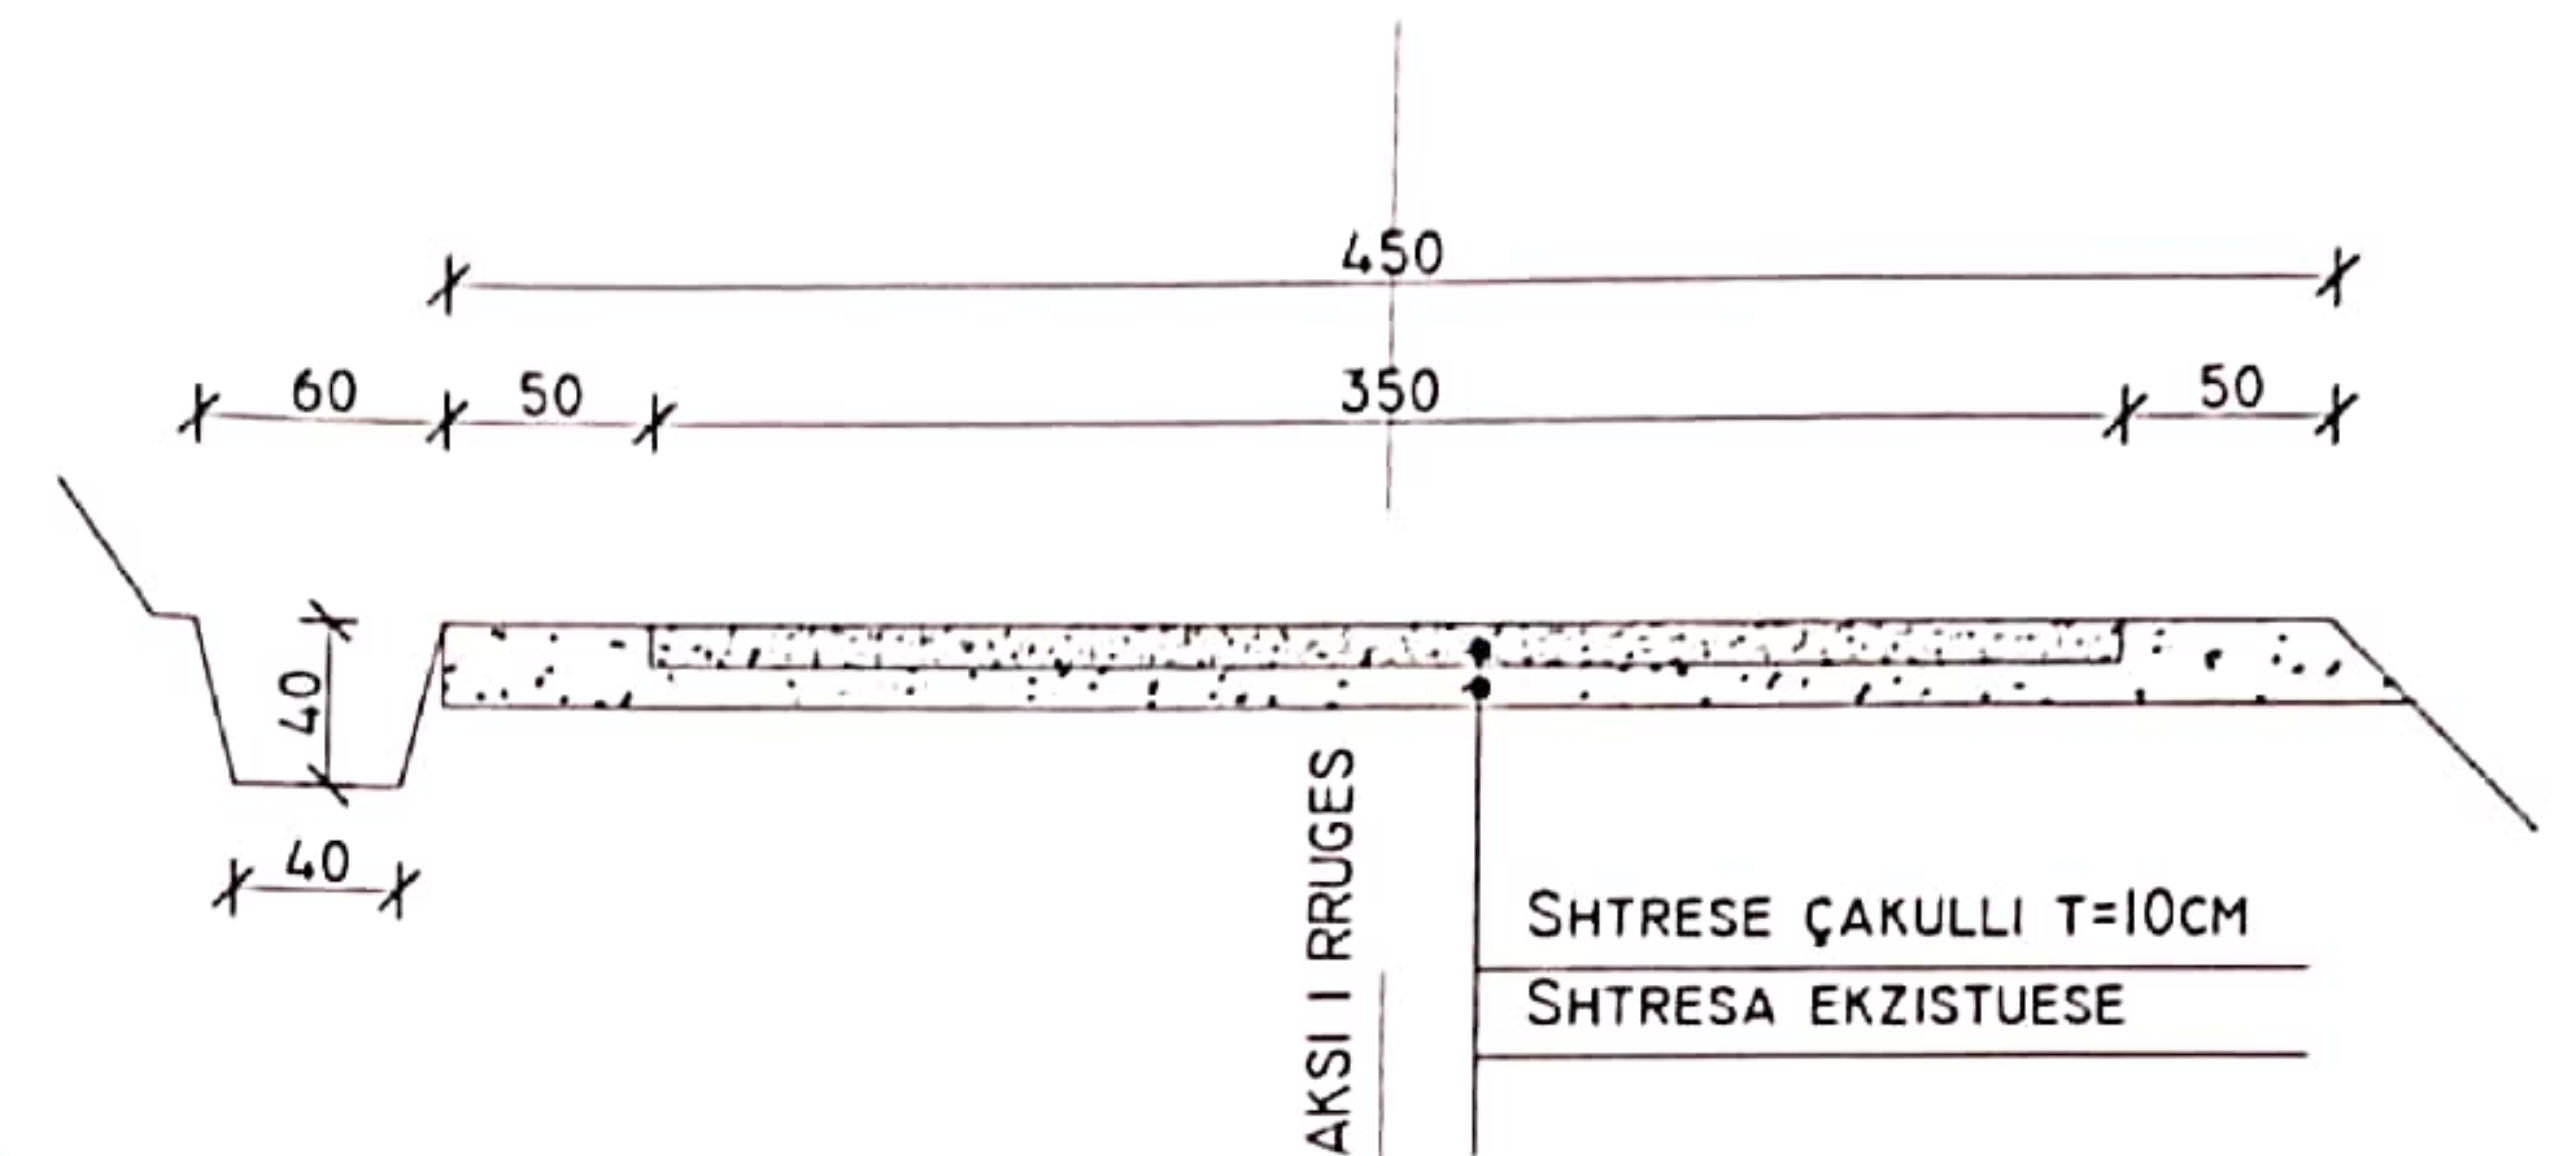

AKSI I RRUGES

SHTRESE ÇAKULLI T=10CM
 SHTRESA EKZISTUESE

PROFILI TERTHOR ,SEGMENTI GJINAJ DOMAJ

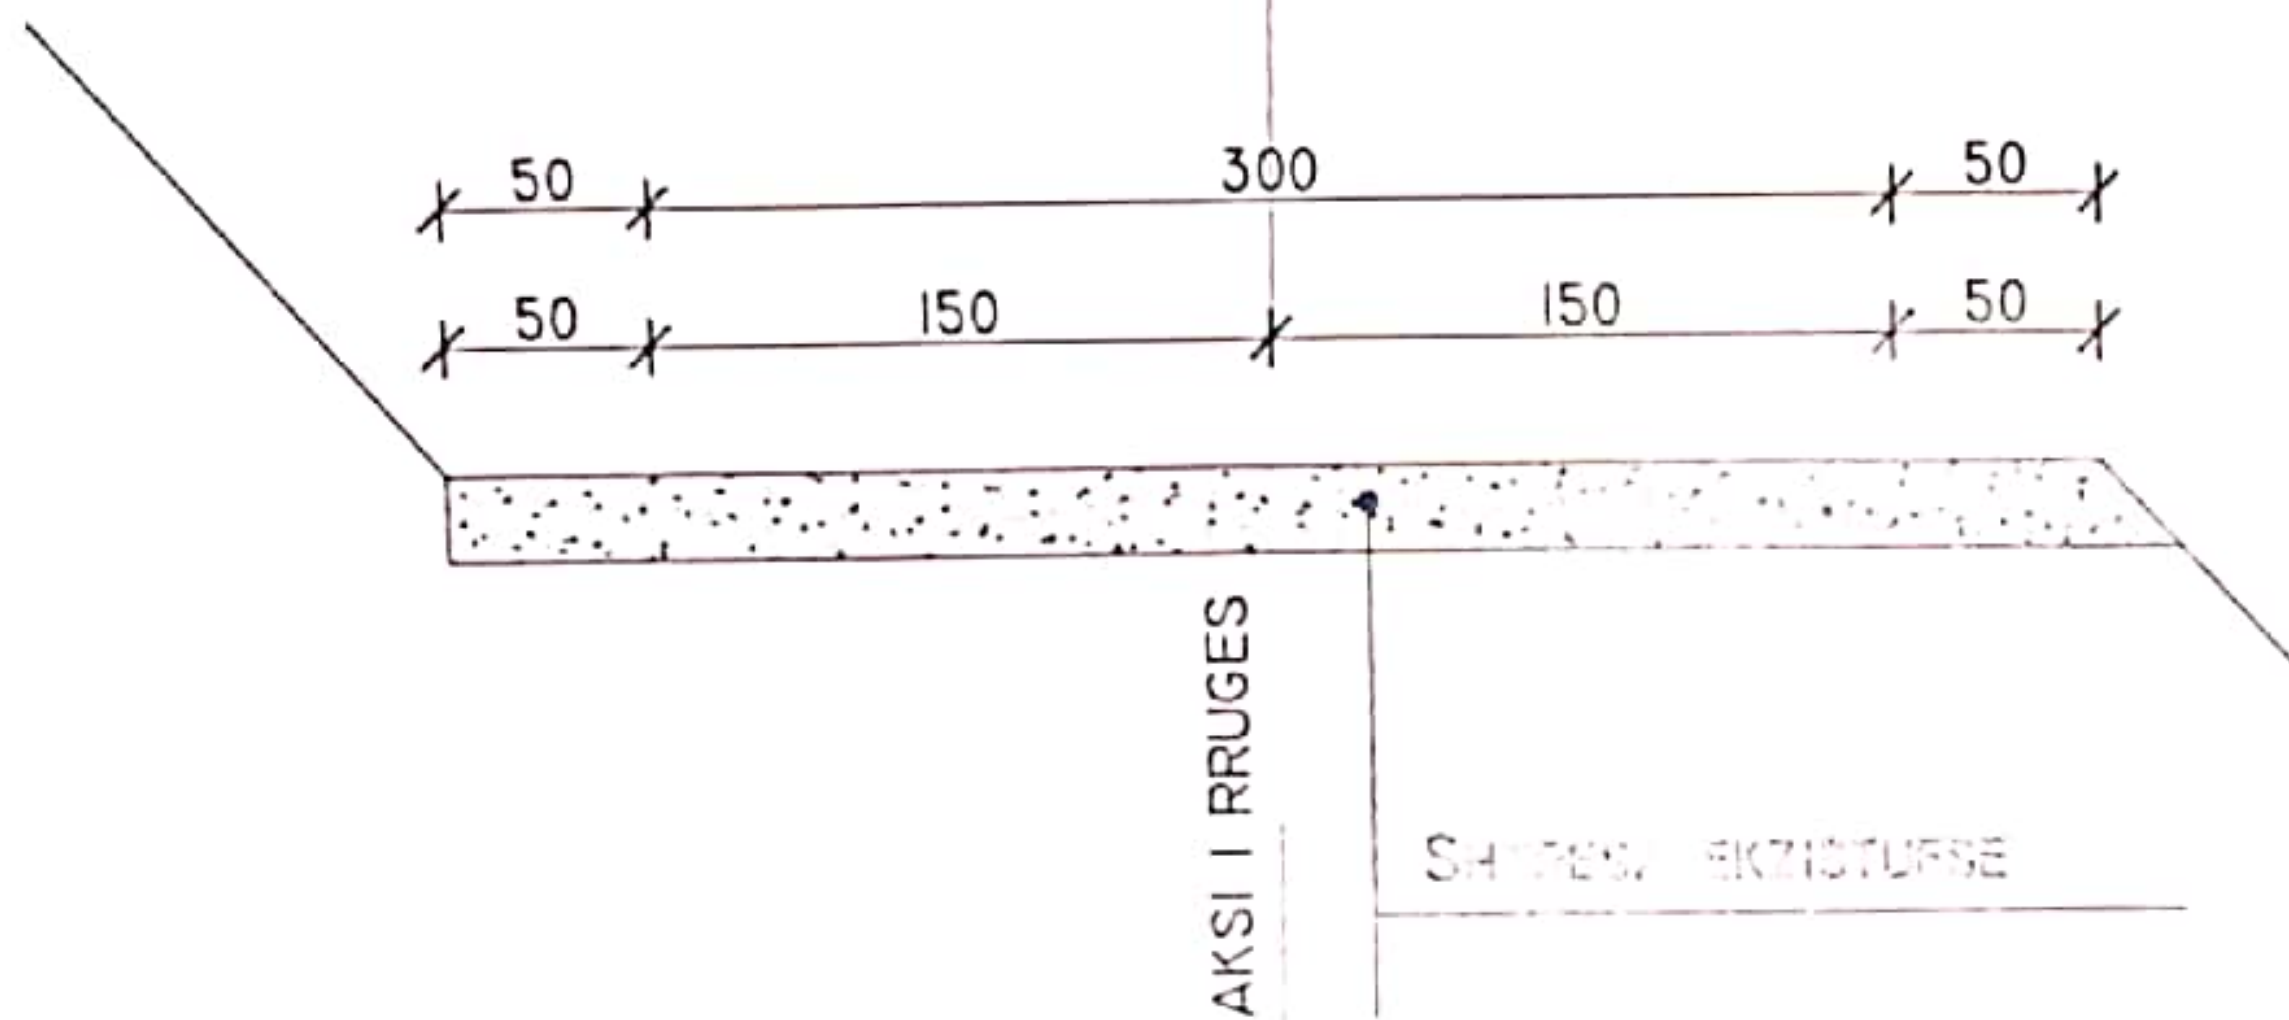


AKSI I RRUGES

SHTRESA EKZISTUESE



OBJEKTI:Rehabilitim rruga Gjinaj-Domaj-Pogaj	
Porosites:Bashkia Has	K1422/2 Nr Liç
Hartoi:Ing.Izet Spahiu	

PLANIMETRIA RRUGA DOMAJ-POGAJ PIKETA NR 0 - PIKETA NR 6, L=600M
SH.1.1000

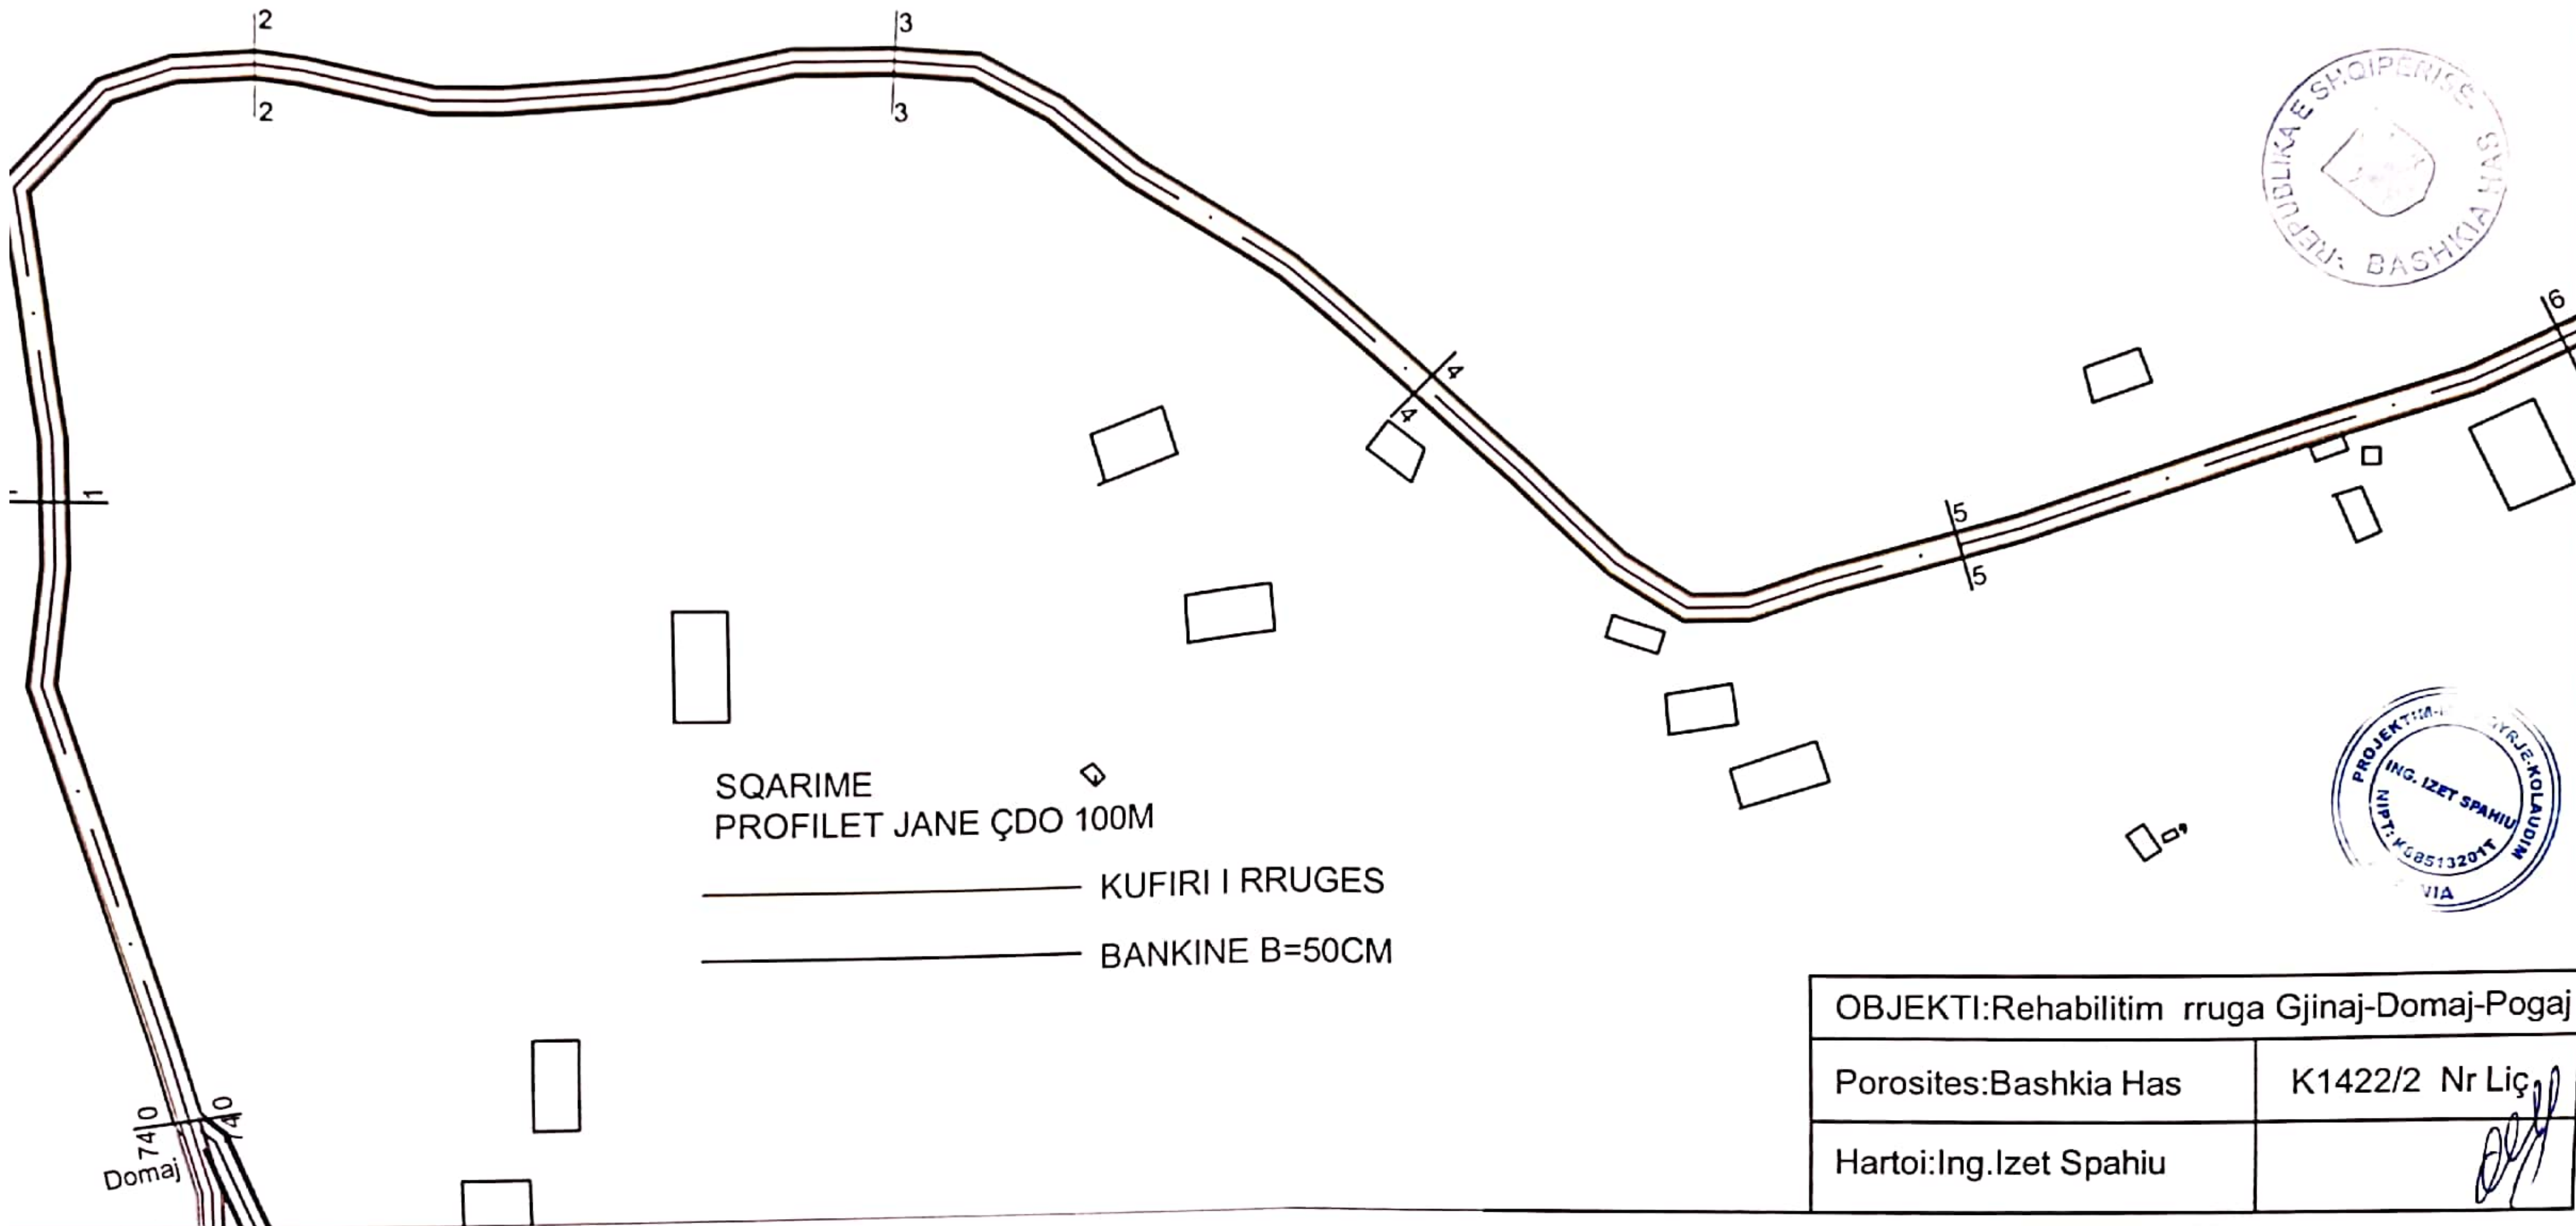

SQARIME
PROFLET JANE ÇDO 100M


————— KUFIRI I RRUGES

————— BANKINE B=50CM

OBJEKTI:Rehabilitim rruga Gjinaj-Domaj-Pogaj	
Porosites:Bashkia Has	K1422/2 Nr Liç
Hartoi:Ing.Izet Spahiu	

Domaj 74/0

PLANIMETRIA RRUGA DOMAJ-POGAJ PIKETA NR6 - PIKETA NR 10, L=400M
SH.1.1000

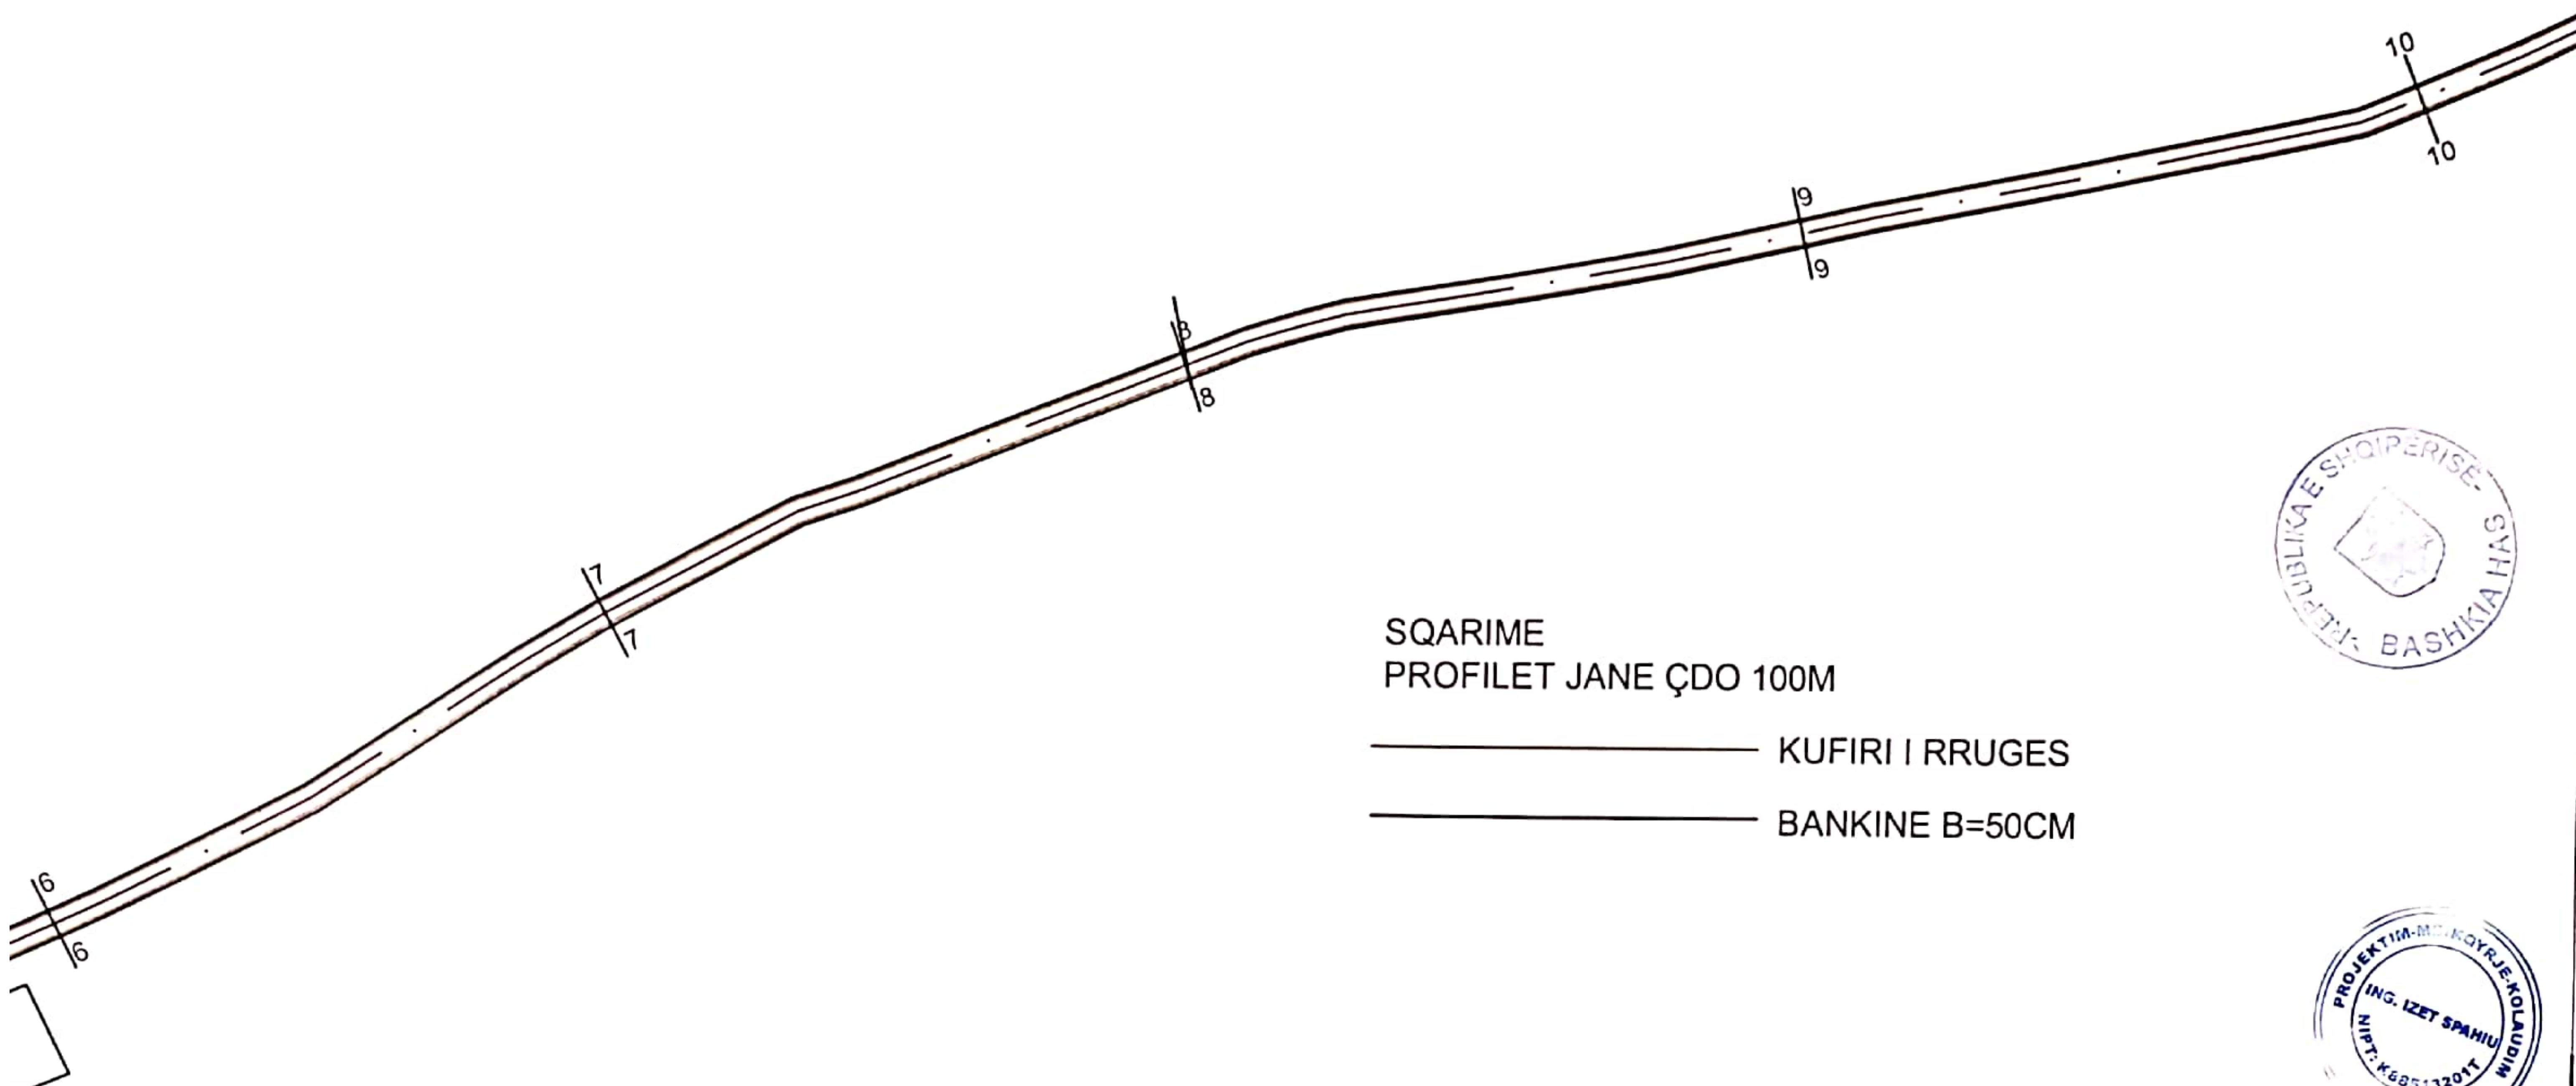


SQARIME
PROFILET JANE ÇDO 100M

- KUFIRI I RRUGES
- BANKINE B=50CM



OBJEKTI:Rehabilitim rruga Gjinaj-Domaj-Pogaj	
Porosites:Bashkia Has	K1422/2 Nr Lig
Hartoi:Ing.Izet Spahiu	

PLANIMETRIA RRUGA DOMAJ-POGAJ PIKETA NR10 - PIKETA NR 14, L=400M
SH.1.1000

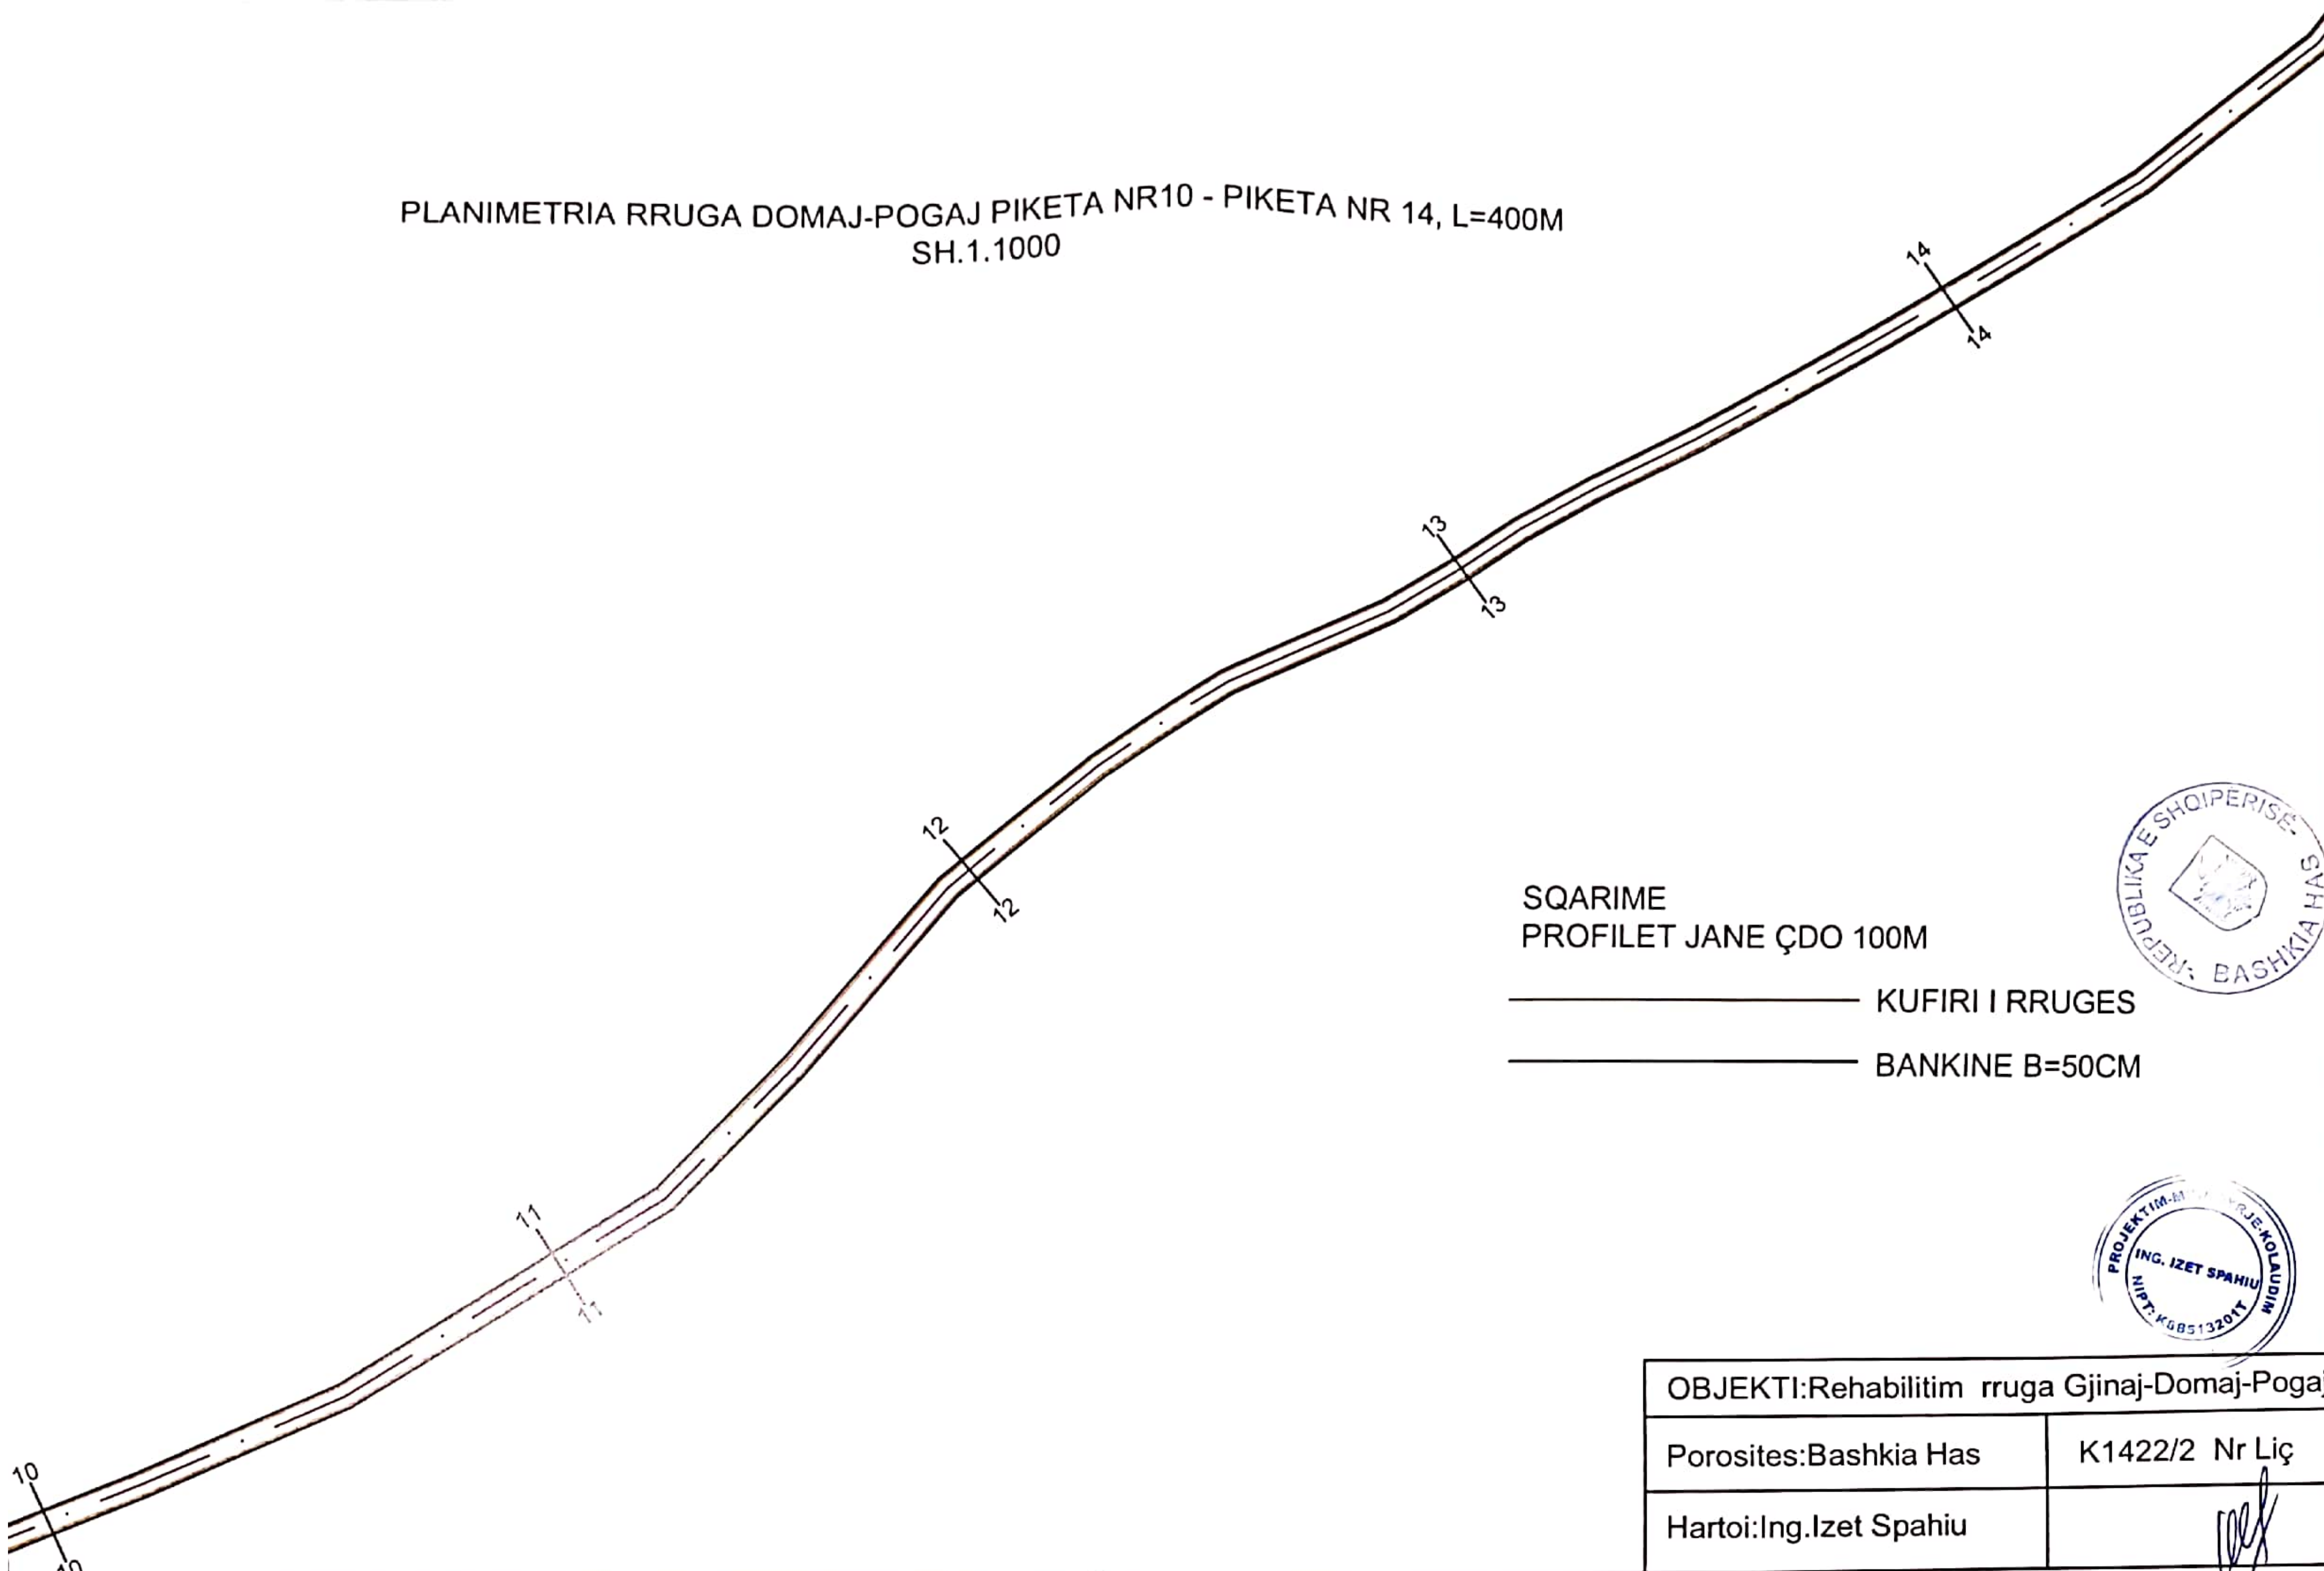


SQARIME
PROFLET JANE ÇDO 100M

- KUFIRI I RRUGES
- BANKINE B=50CM



OBJEKTI:Rehabilitim rruga Gjinaj-Domaj-Pogaj	
Porosites:Bashkia Has	K1422/2 Nr Liç
Hartoi:Ing.Izet Spahiu	

PLANIMETRIA RRUGA DOMAJ-POGAJ PIKETA NR14 - PIKETA NR 20, L=600M
SH.1.1000

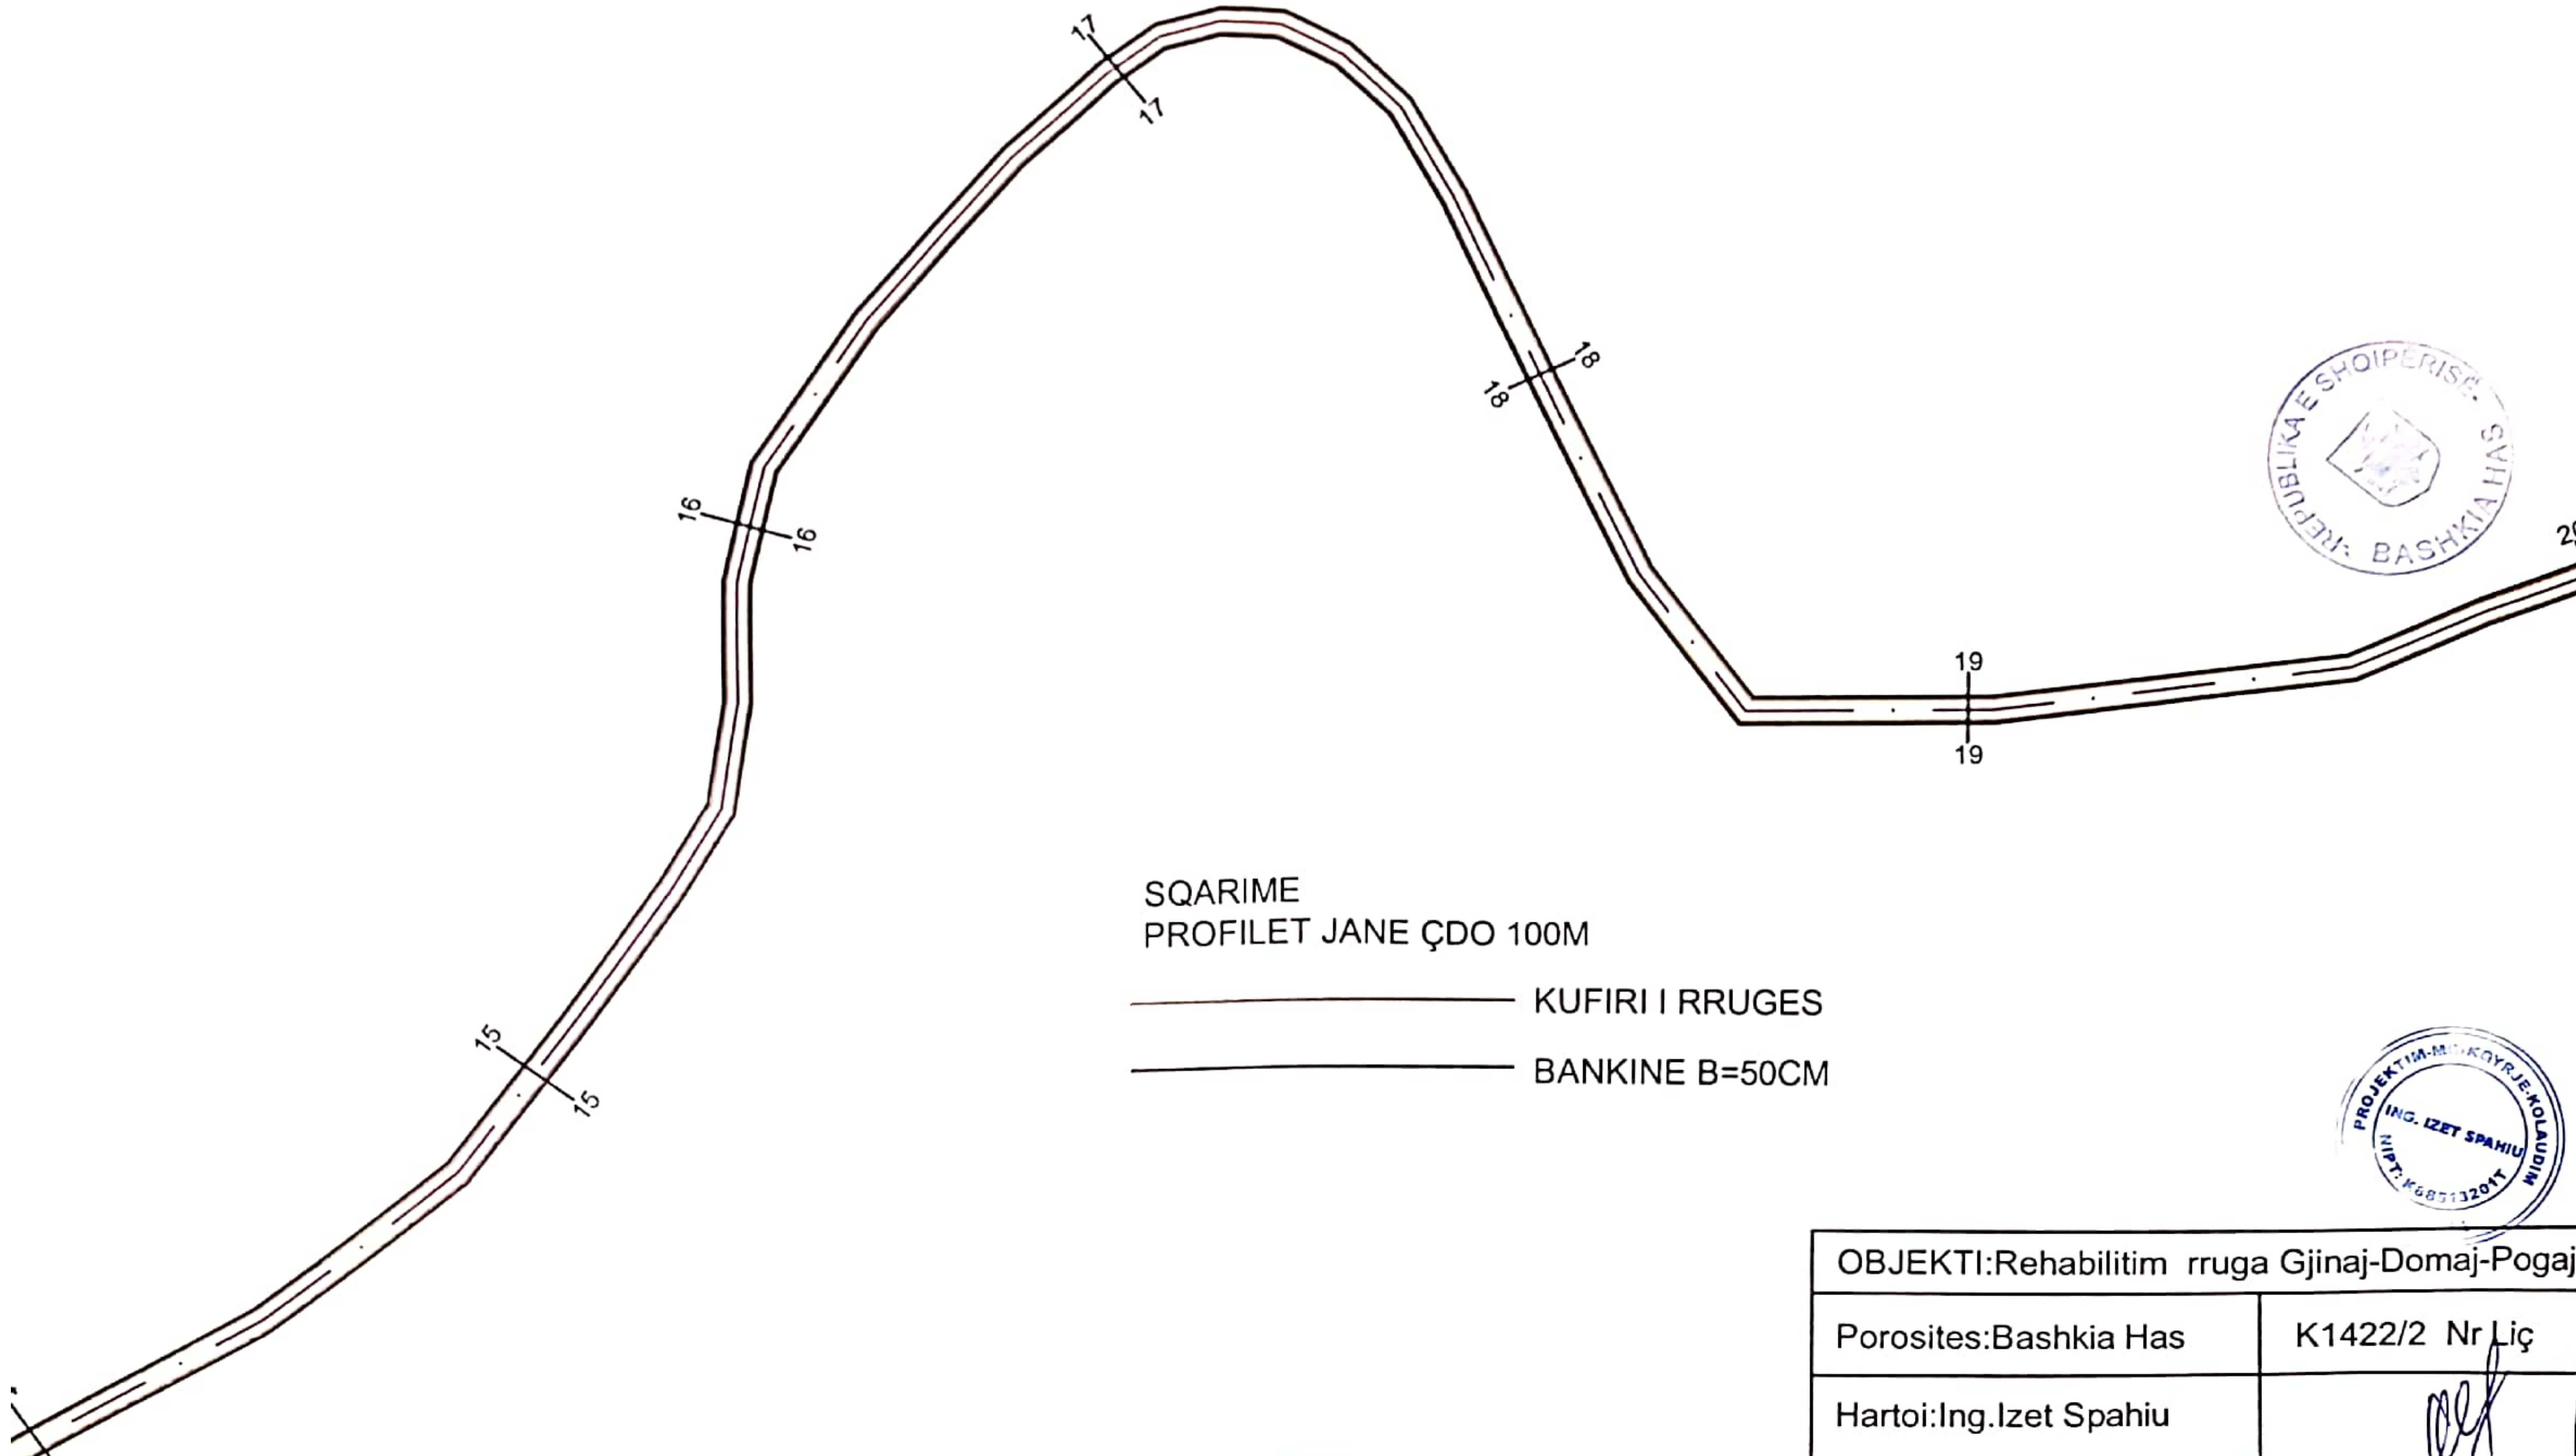


SQARIME
PROFLET JANE ÇDO 100M

- KUFIRI I RRUGES
- BANKINE B=50CM



OBJEKTI:Rehabilitim rruga Gjinaj-Domaj-Pogaj	
Porosites:Bashkia Has	K1422/2 Nr Liç
Hartoi:Ing.Izet Spahiu	

PLANIMETRIA RRUGA DOMAJ-POGAJ PIKETA NR 20 - PIKETA NR 25, L=500M
SH.1.1000

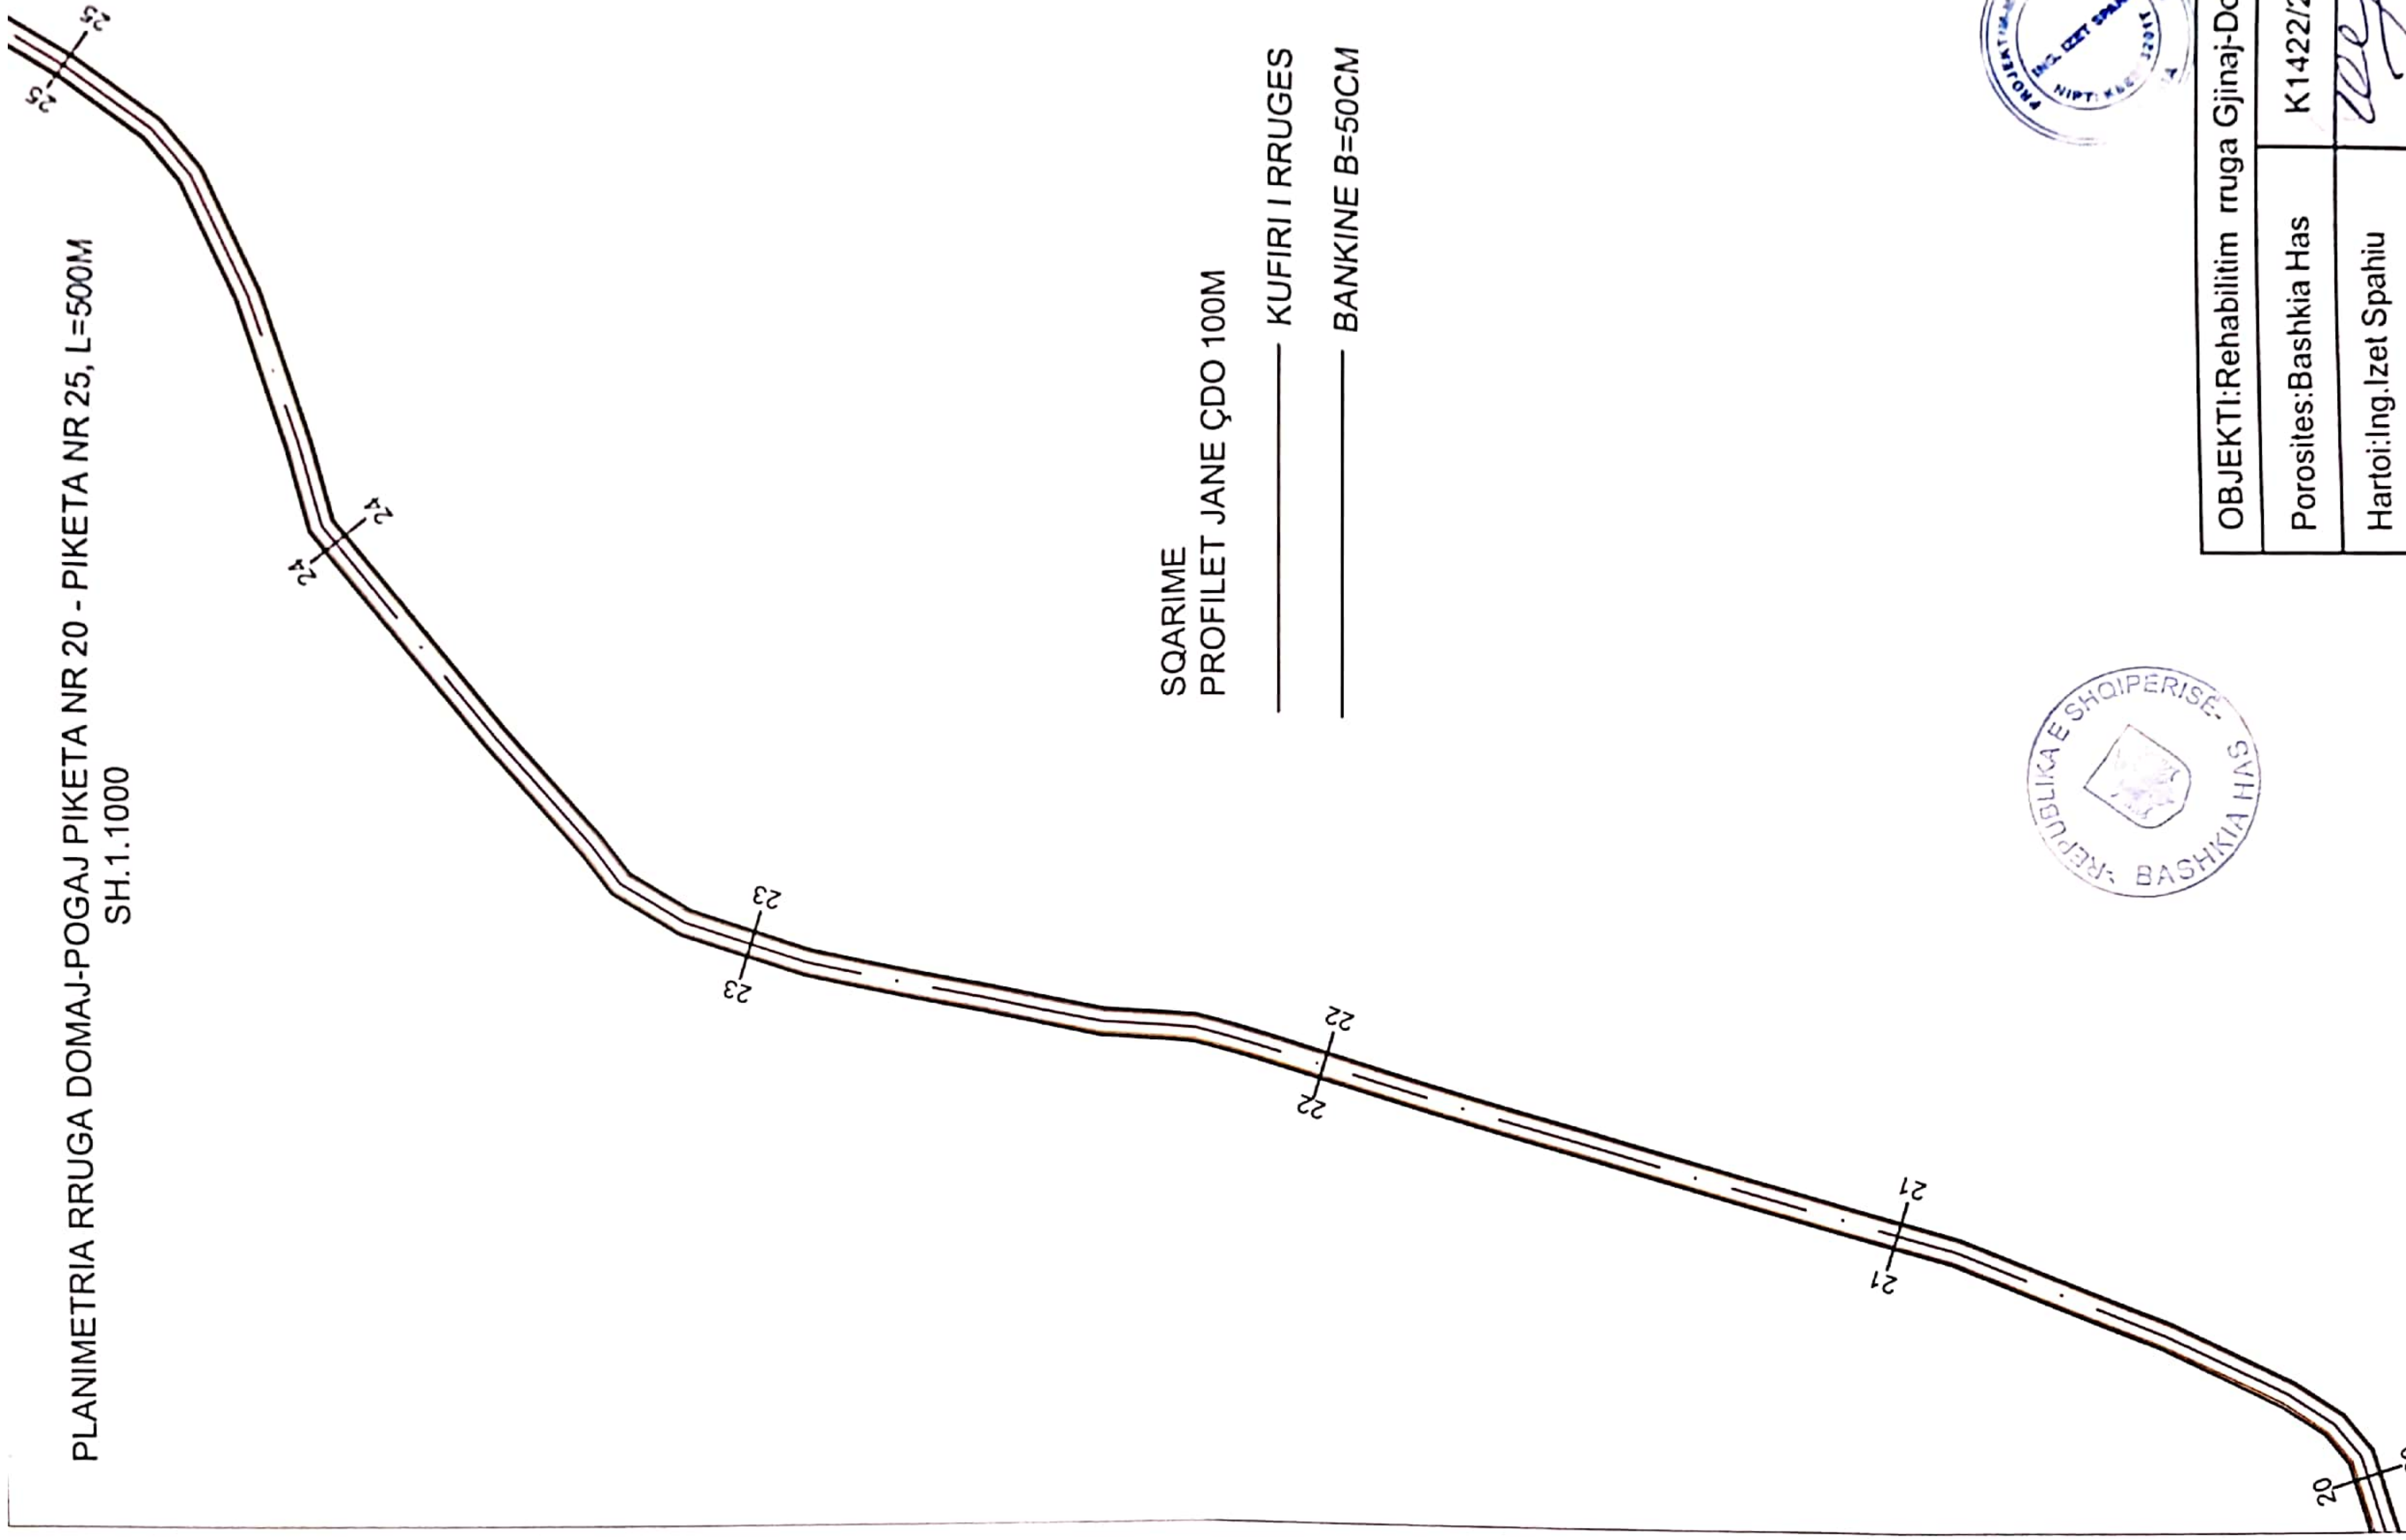


SQARIME
PROFLET JANE ÇDO 100M
_____ KUFIRI I RRUGES
_____ BANKINE B=50CM



OBJEKTI:Rehabilitim rruga Gjinaj-Domaj-Poga	
Porosites:Bashkia Has	K1422/2 Nr Liç
Hartoi:Ing.Izet Spahiu	

PLANIMETRIA RRUGA DOMAJ-POGAJ PIKETA NR 25 - PIKETA NR 29, L=400M
SH.1.1000

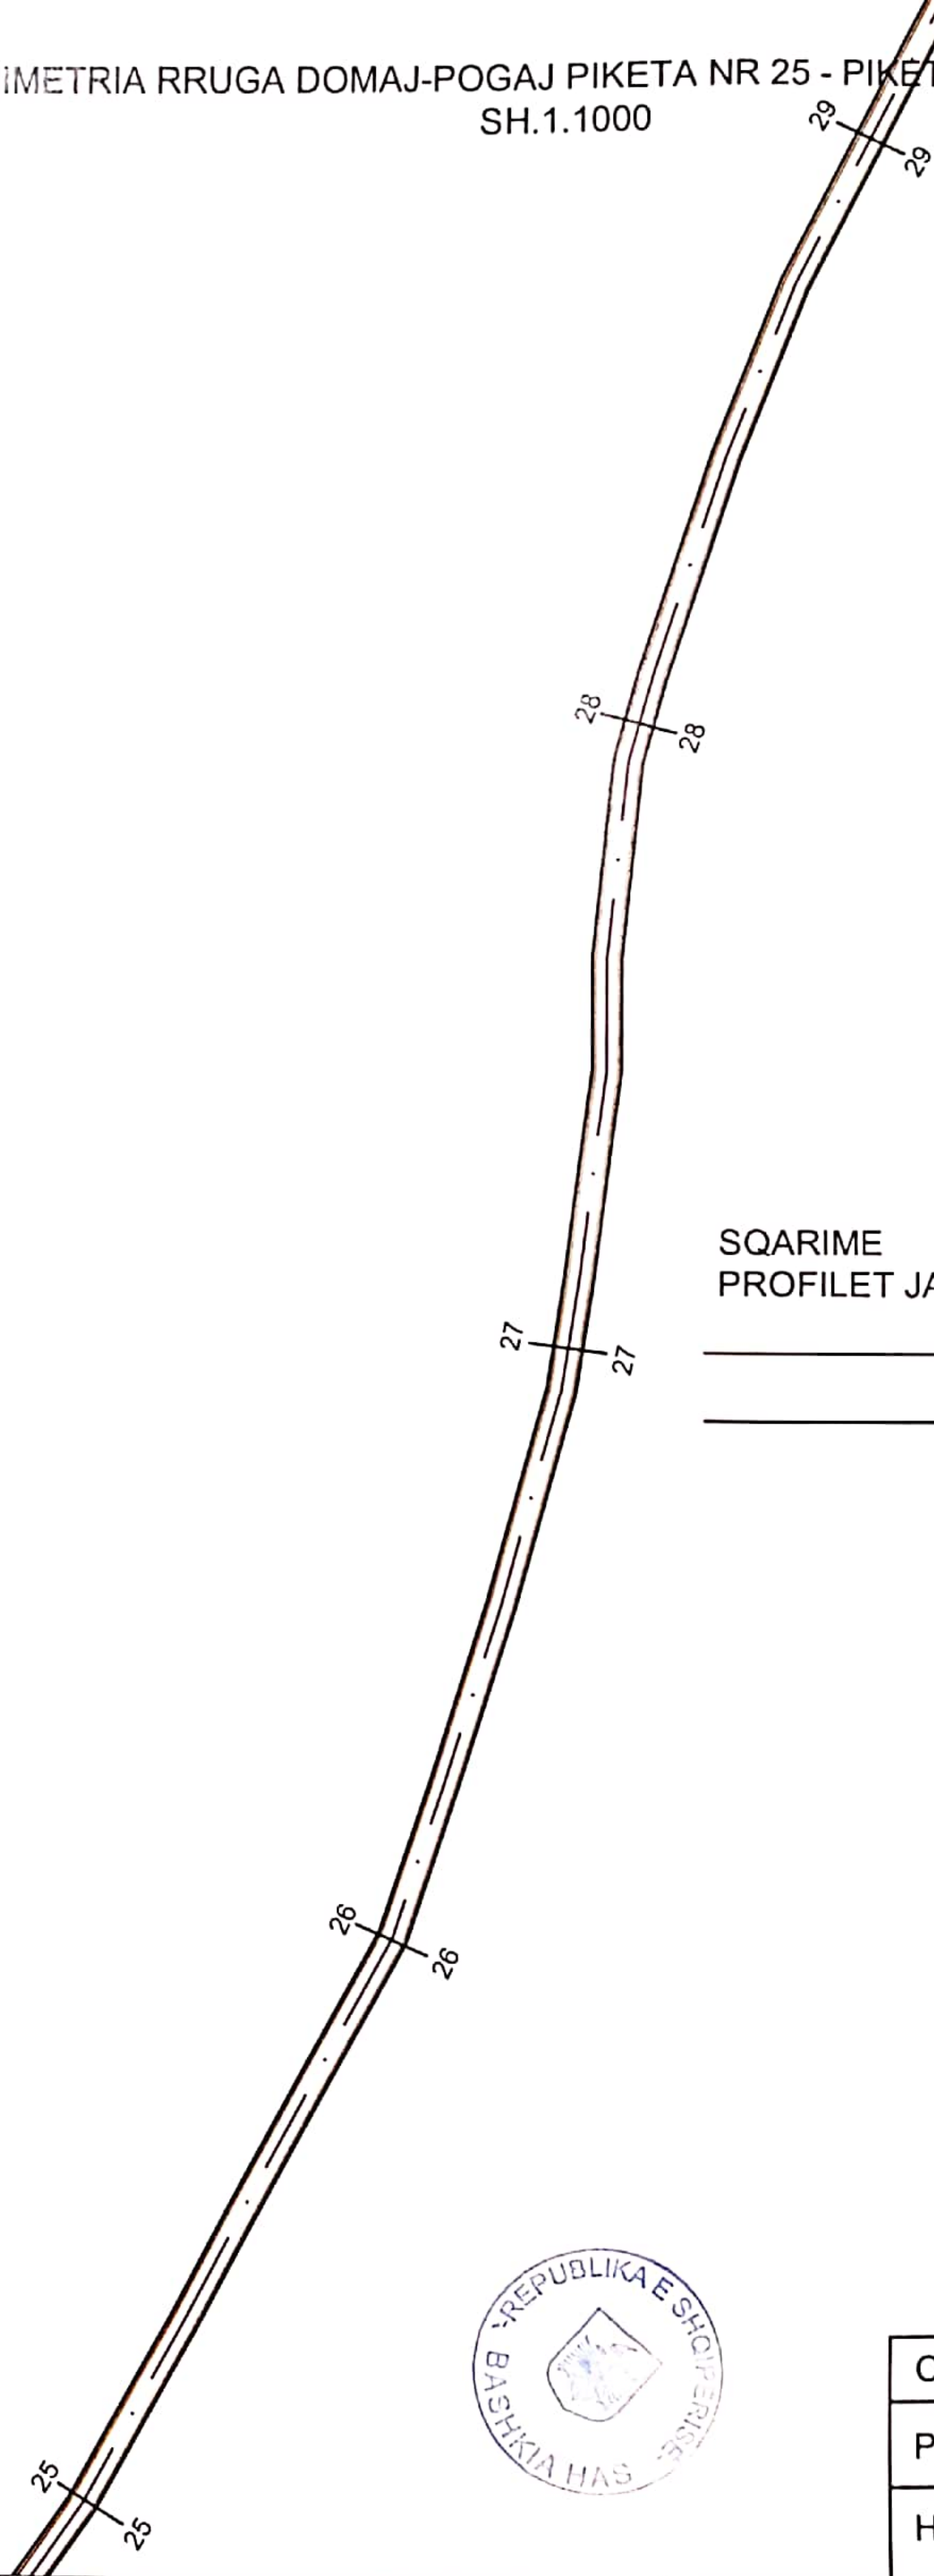


SQARIME
PROFLET JANE ÇDO 100M

- KUFIRI I RRUGES
- BANKINE B=50CM



OBJEKTI:Rehabilitim rruga Gjinaj-Domaj-Pogaj	
Porosites:Bashkia Has	K1422/2 Nr Liç
Hartoi:Ing.Izet Spahiu	

PLANIMETRIA RRUGA DOMAJ-POGAJ PIKETA NR 29- PIKETA NR 33, L=400M
SH.1.1000

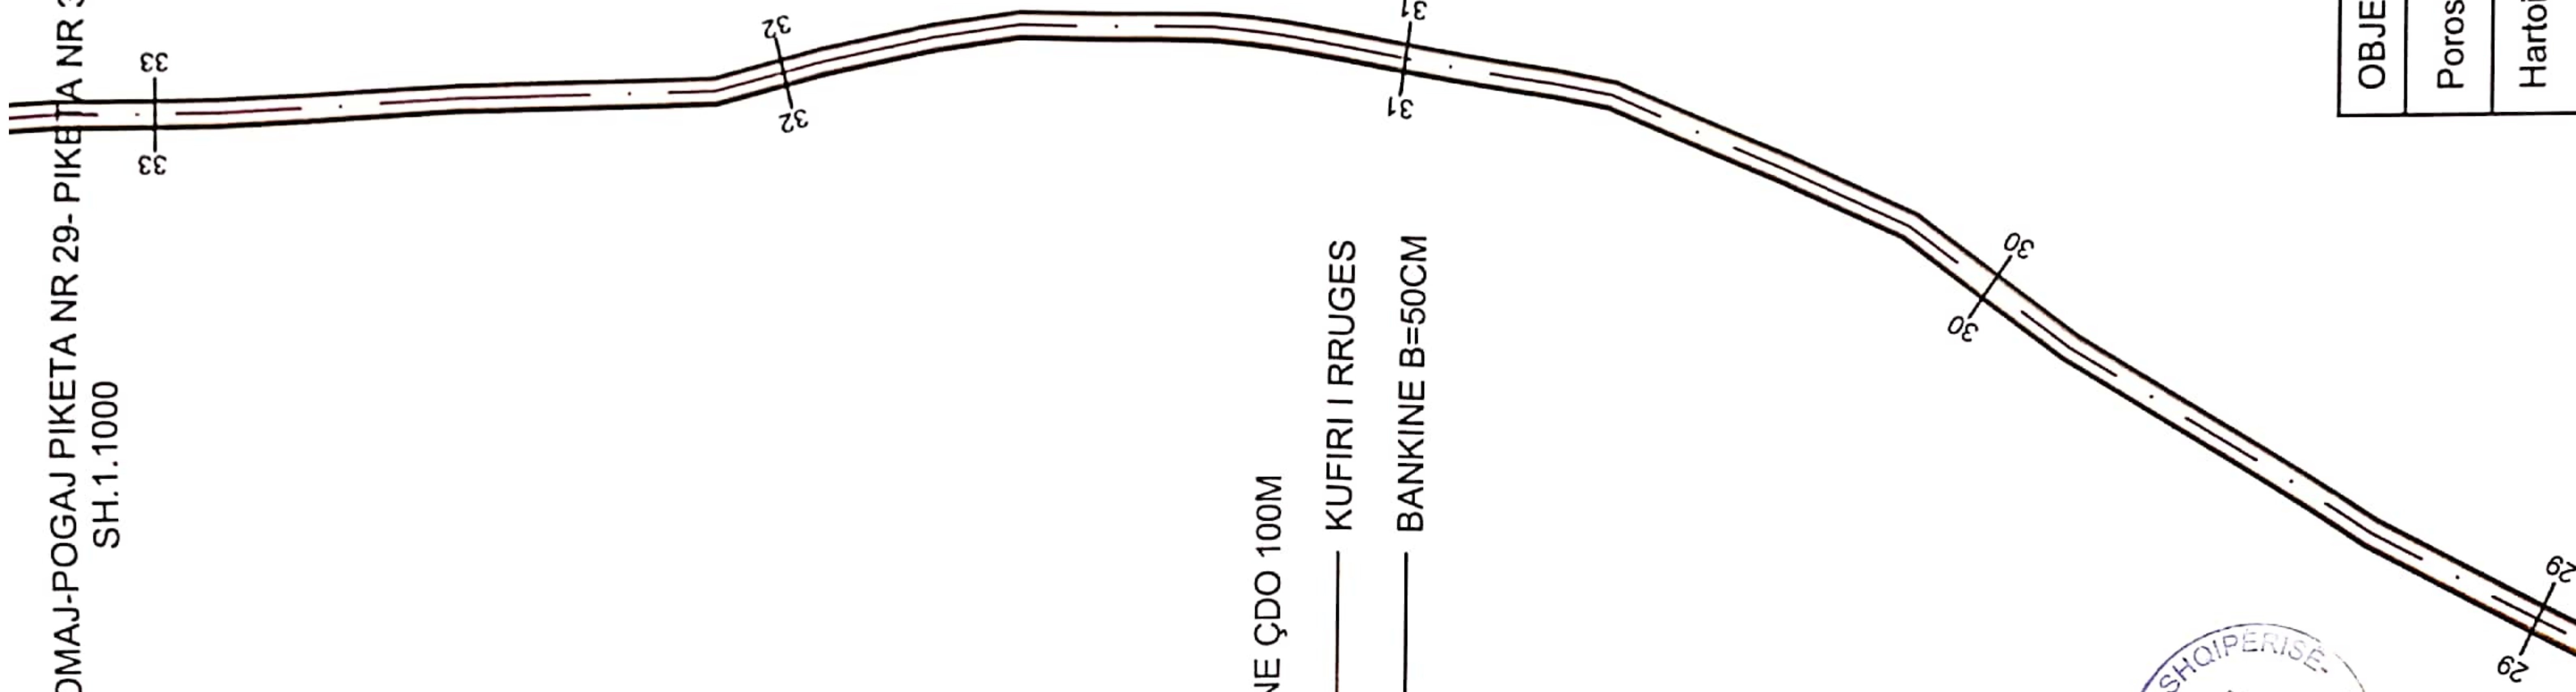


SQARIME
PROFILET JANE ÇDO 100M
—— KUFIRI I RRUGES
—— BANKINE B=50CM



OBJEKTI:Rehabilitim rruga Gjinaj-Domaj-Pogaj	Porosites:Bashkia Has	K1422/2 Nr Liq
	Hartoi:Ing.Izet Spahiu	

PLANIMETRIA RRUGA DOMAJ-POGAJ PIKETA NR 33- PIKETA NR 38, L=500M
SH.1.1000

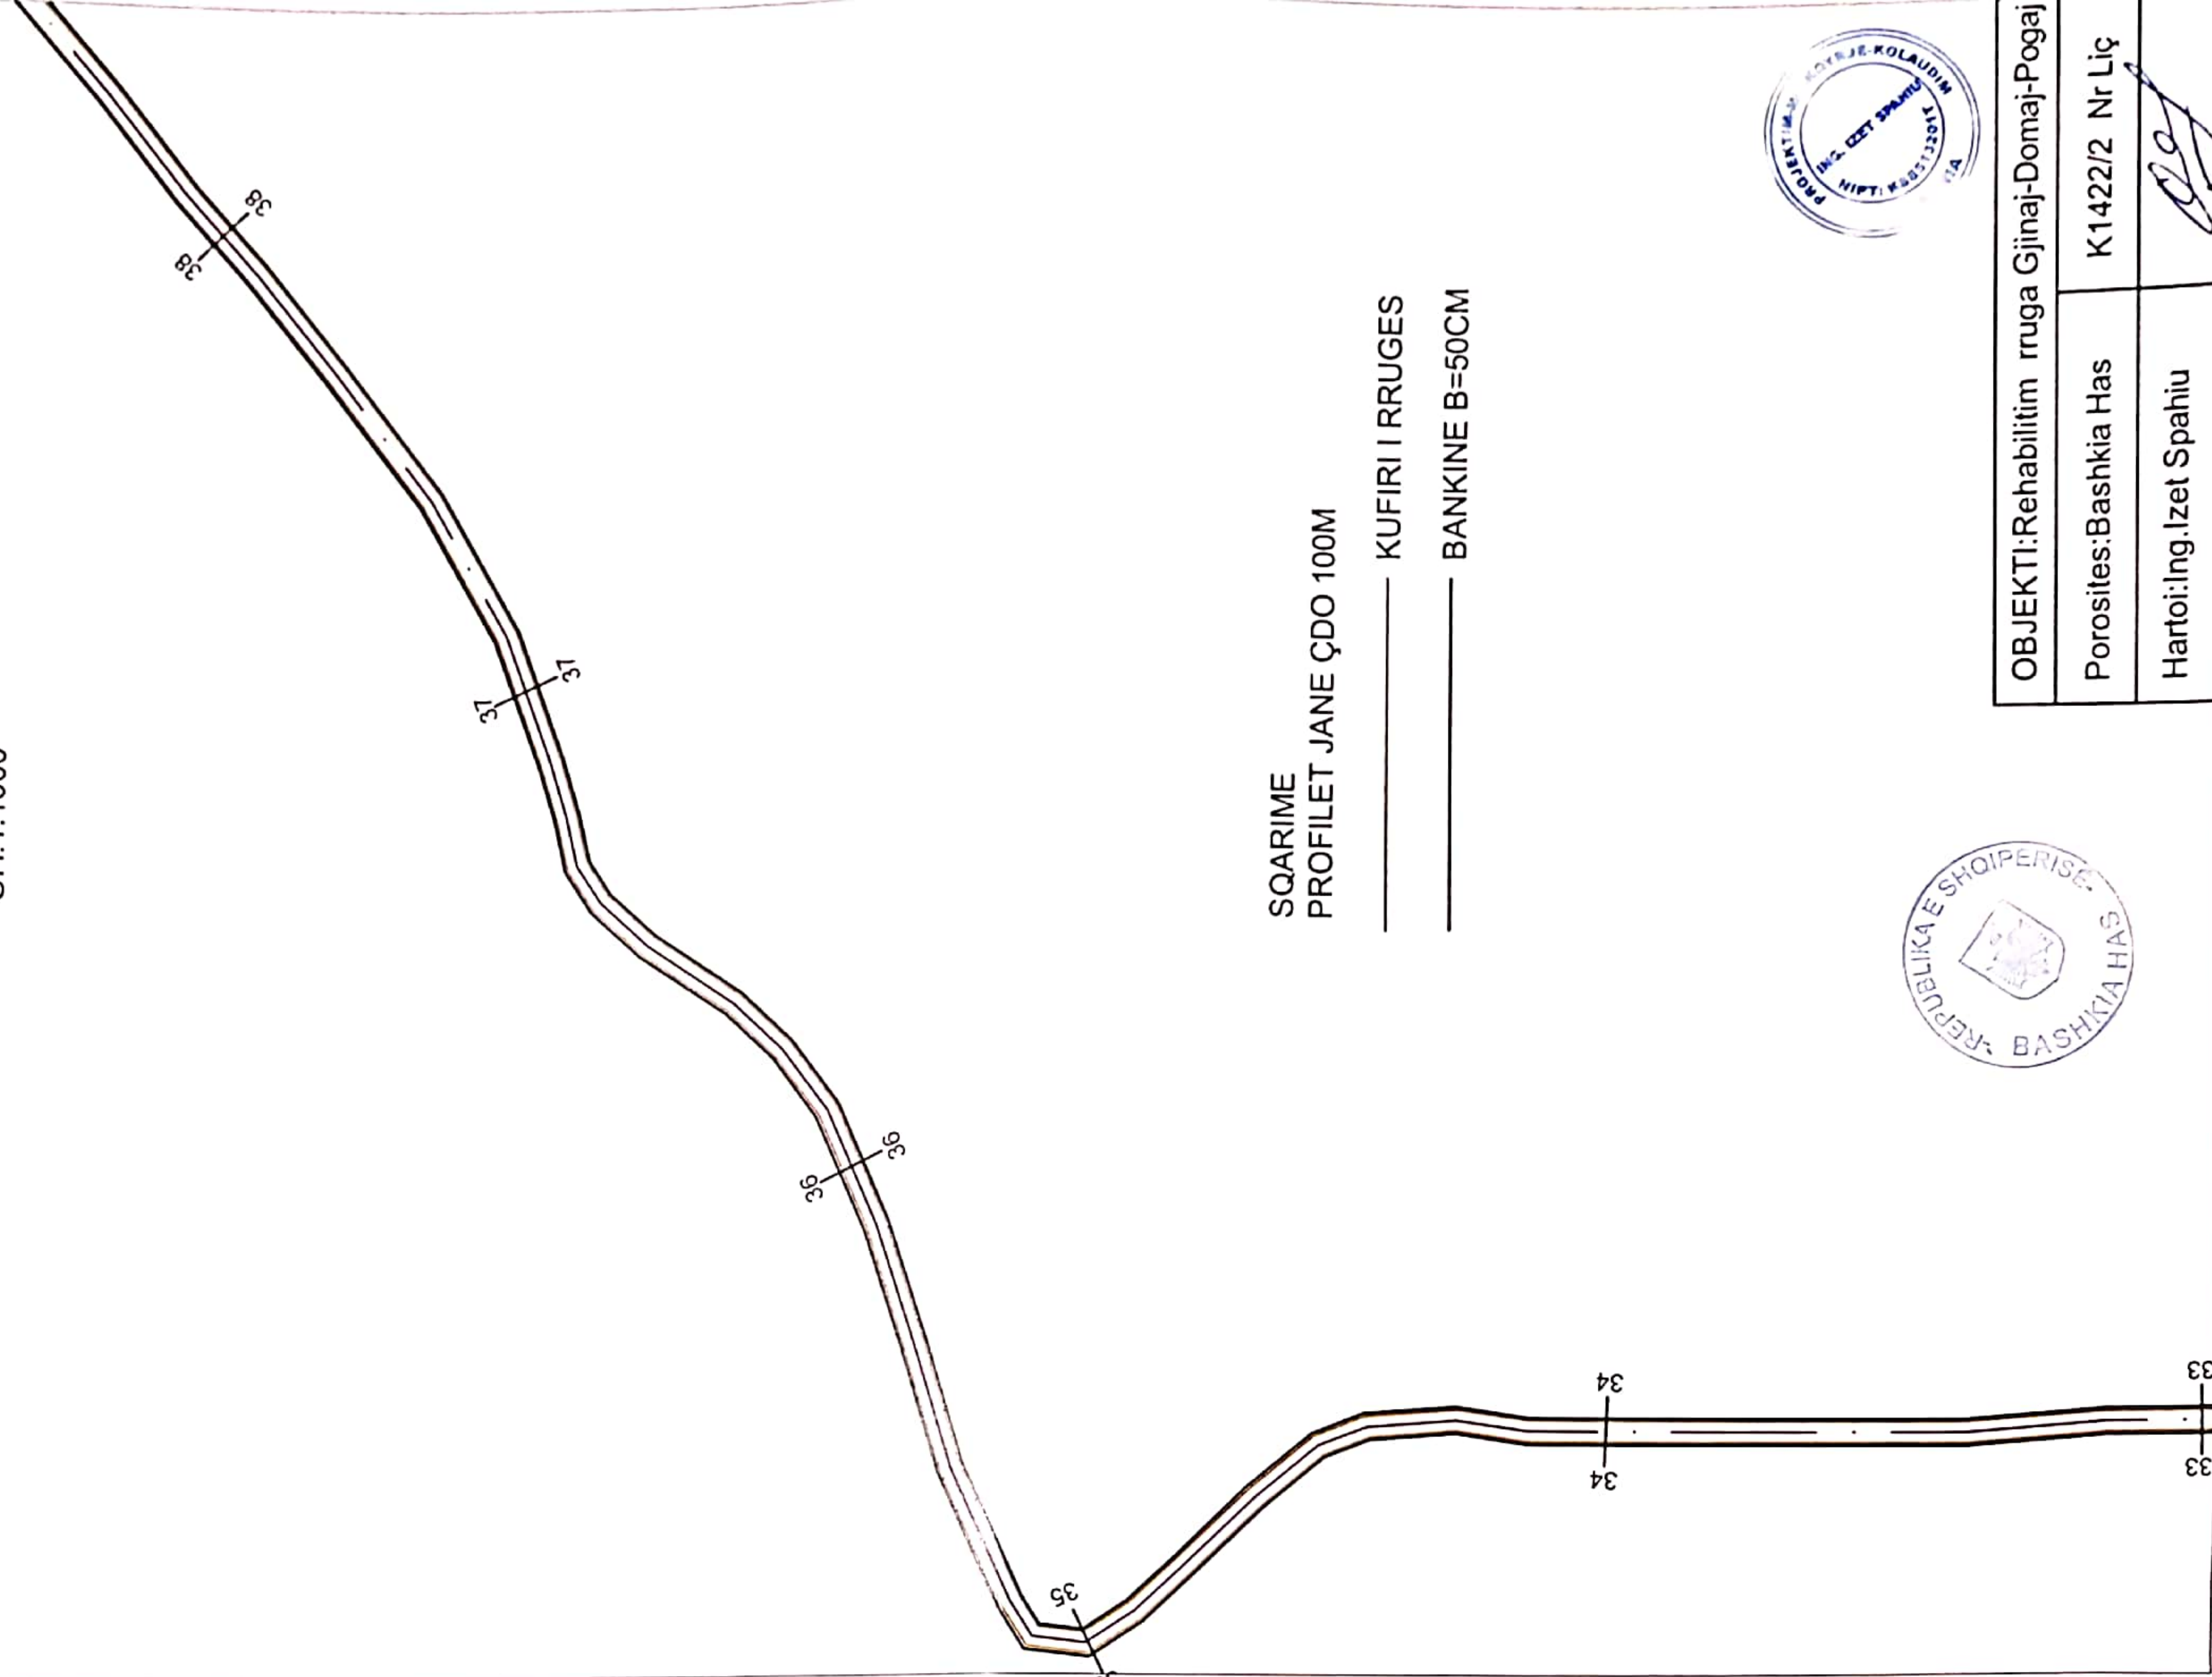


SQARIME
PROFLET JANE ÇDO 100M

———— KUFIRI I RRUGES
———— BANKINE B=50CM



OBJEKTI:Rehabilitim rruga Gjinaj-Domaj-Pogaj	
Porosites:Bashkia Has	K1422/2 Nr Liç
Hartoi:Ing.Izet Spahiu	

PLANIMETRIA RRUGA DOMAJ-POGAJ PIKETA NR 38 - PIKETA NR 44, L=600M
SH.1.1000

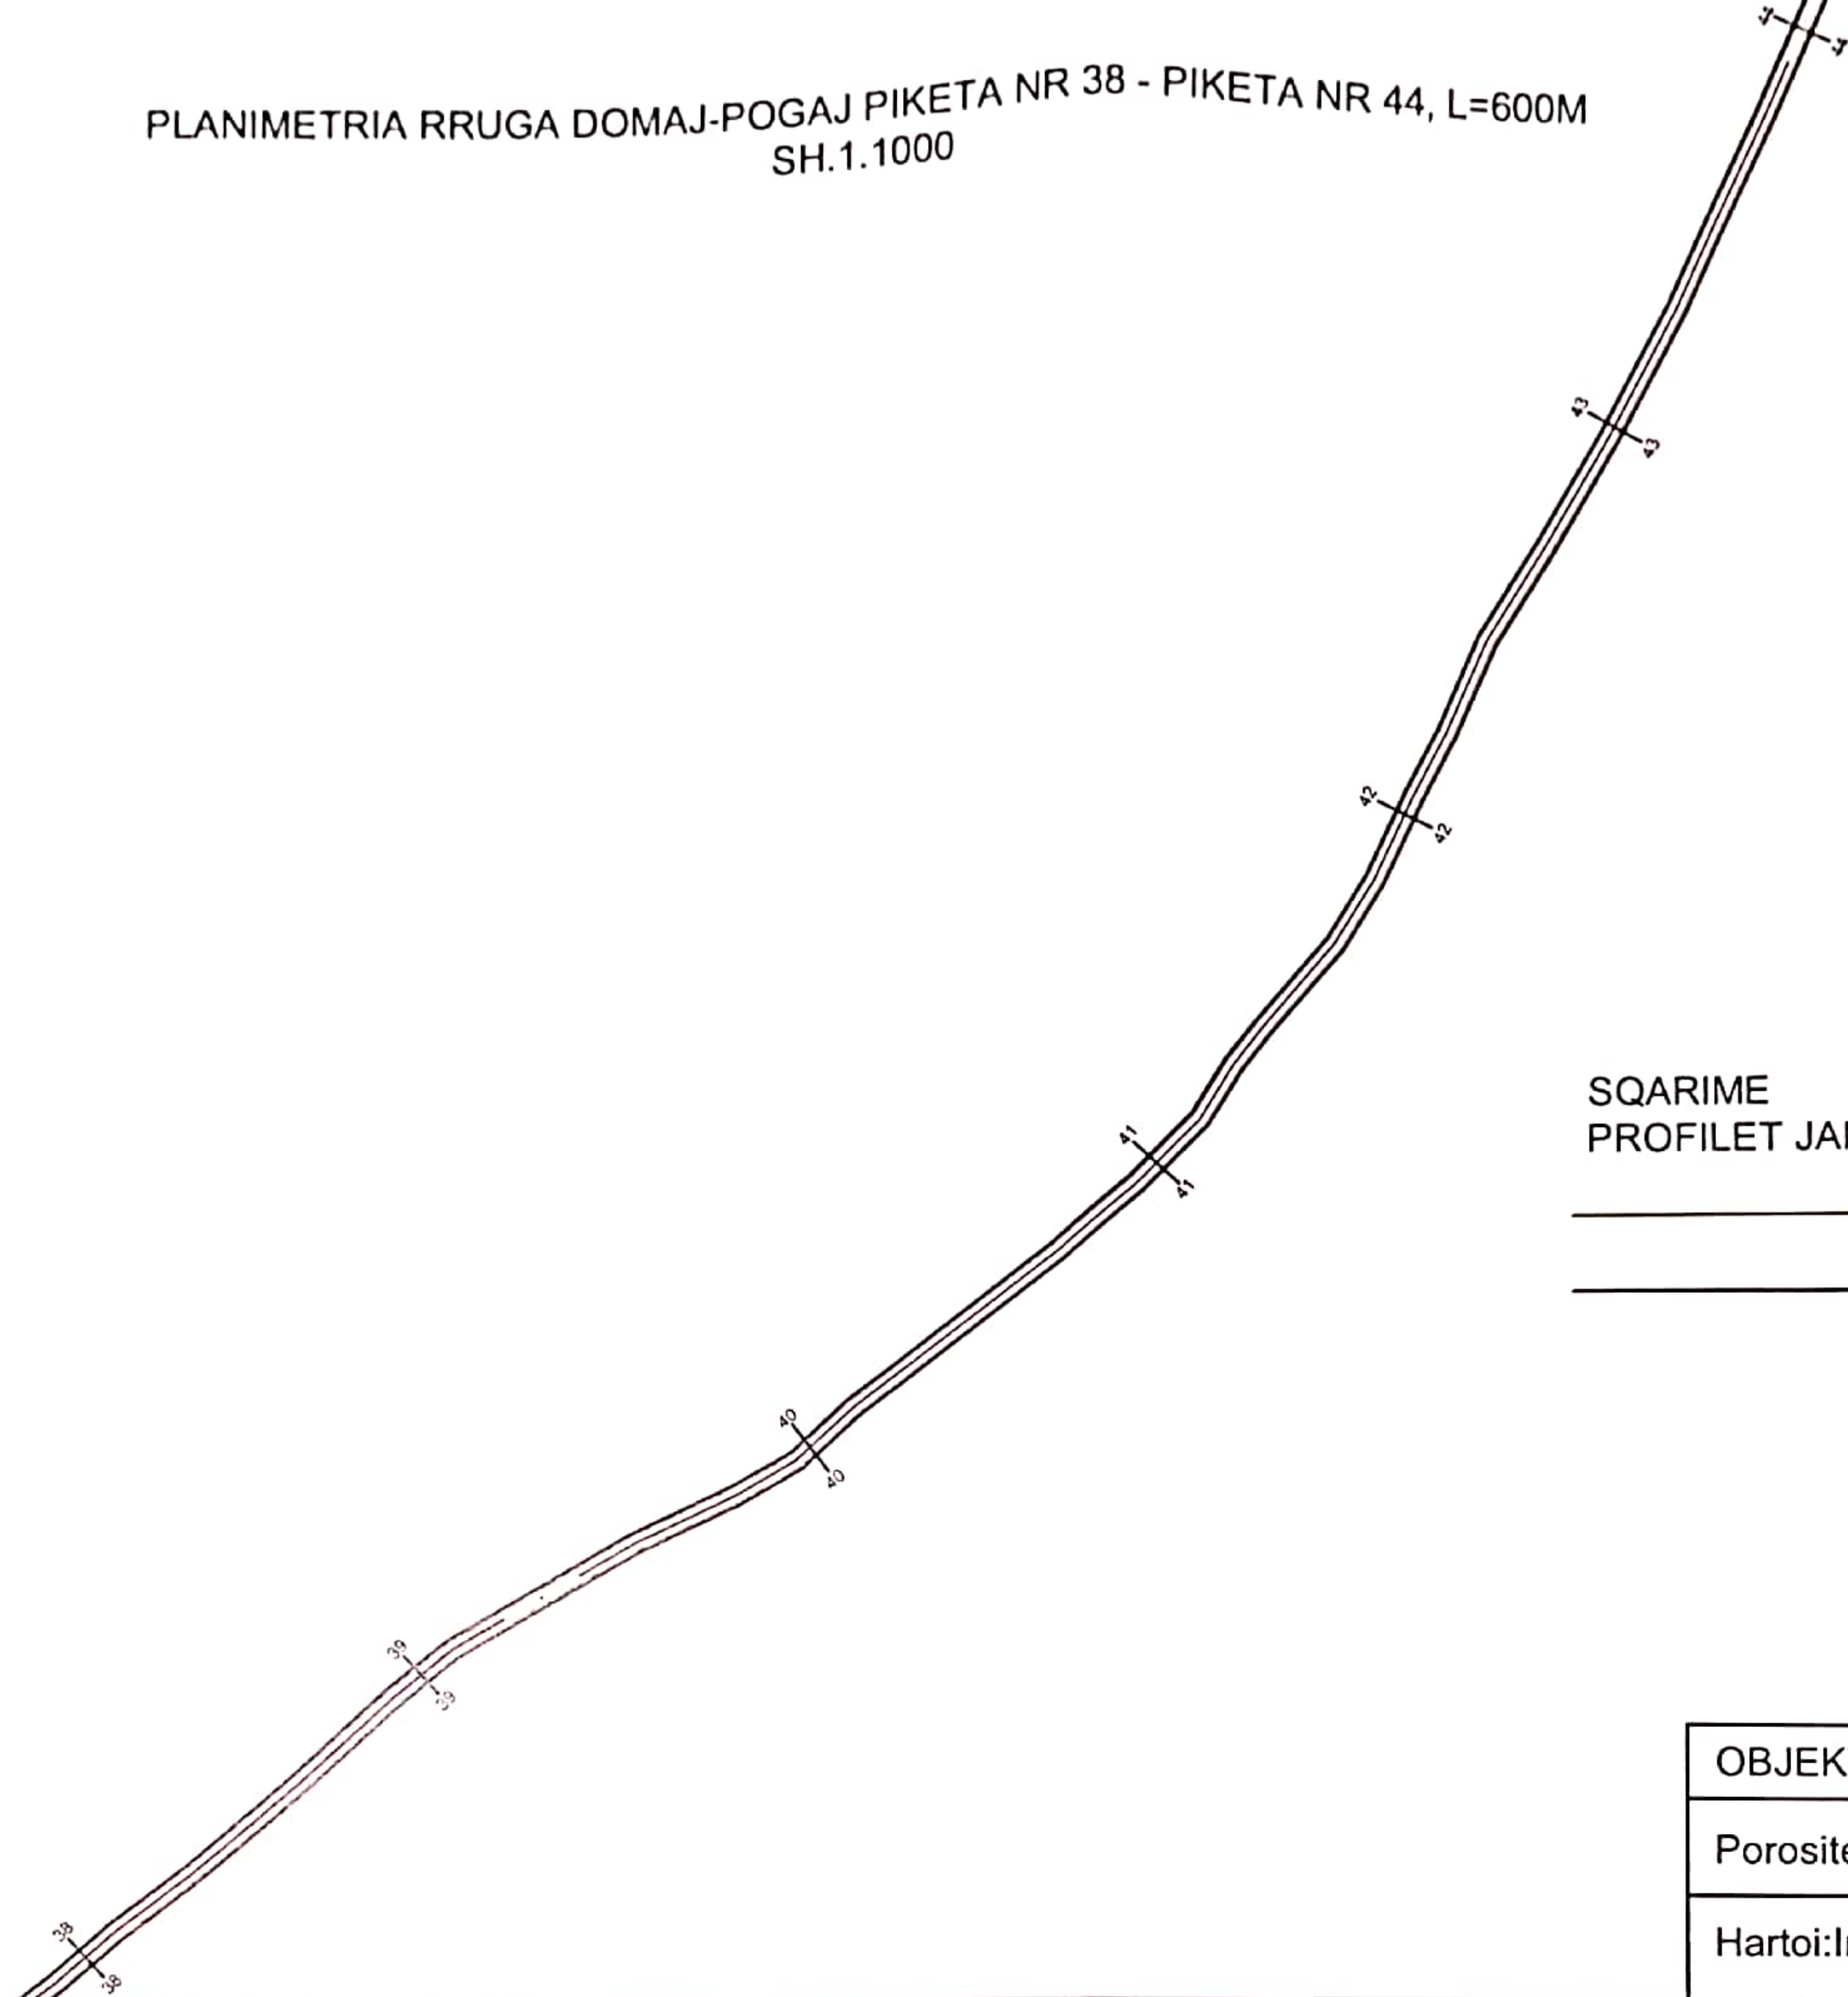


SQARIME
PROFLET JANE ÇDO 100M

- KUFIRI I RRUGES
- BANKINE B=50CM



OBJEKTI:Rehabilitim rruga Gjinaj-Domaj-Poga	
Porosites:Bashkia Has	K1422/2 Nr Liç
Hartoi:Ing.Izet Spahiu	

PLANIMETRIA RRUGA DOMAJ-POGAJ PIKETA NR 44 - PIKETA NR 50, L=600M
SH.1.1000

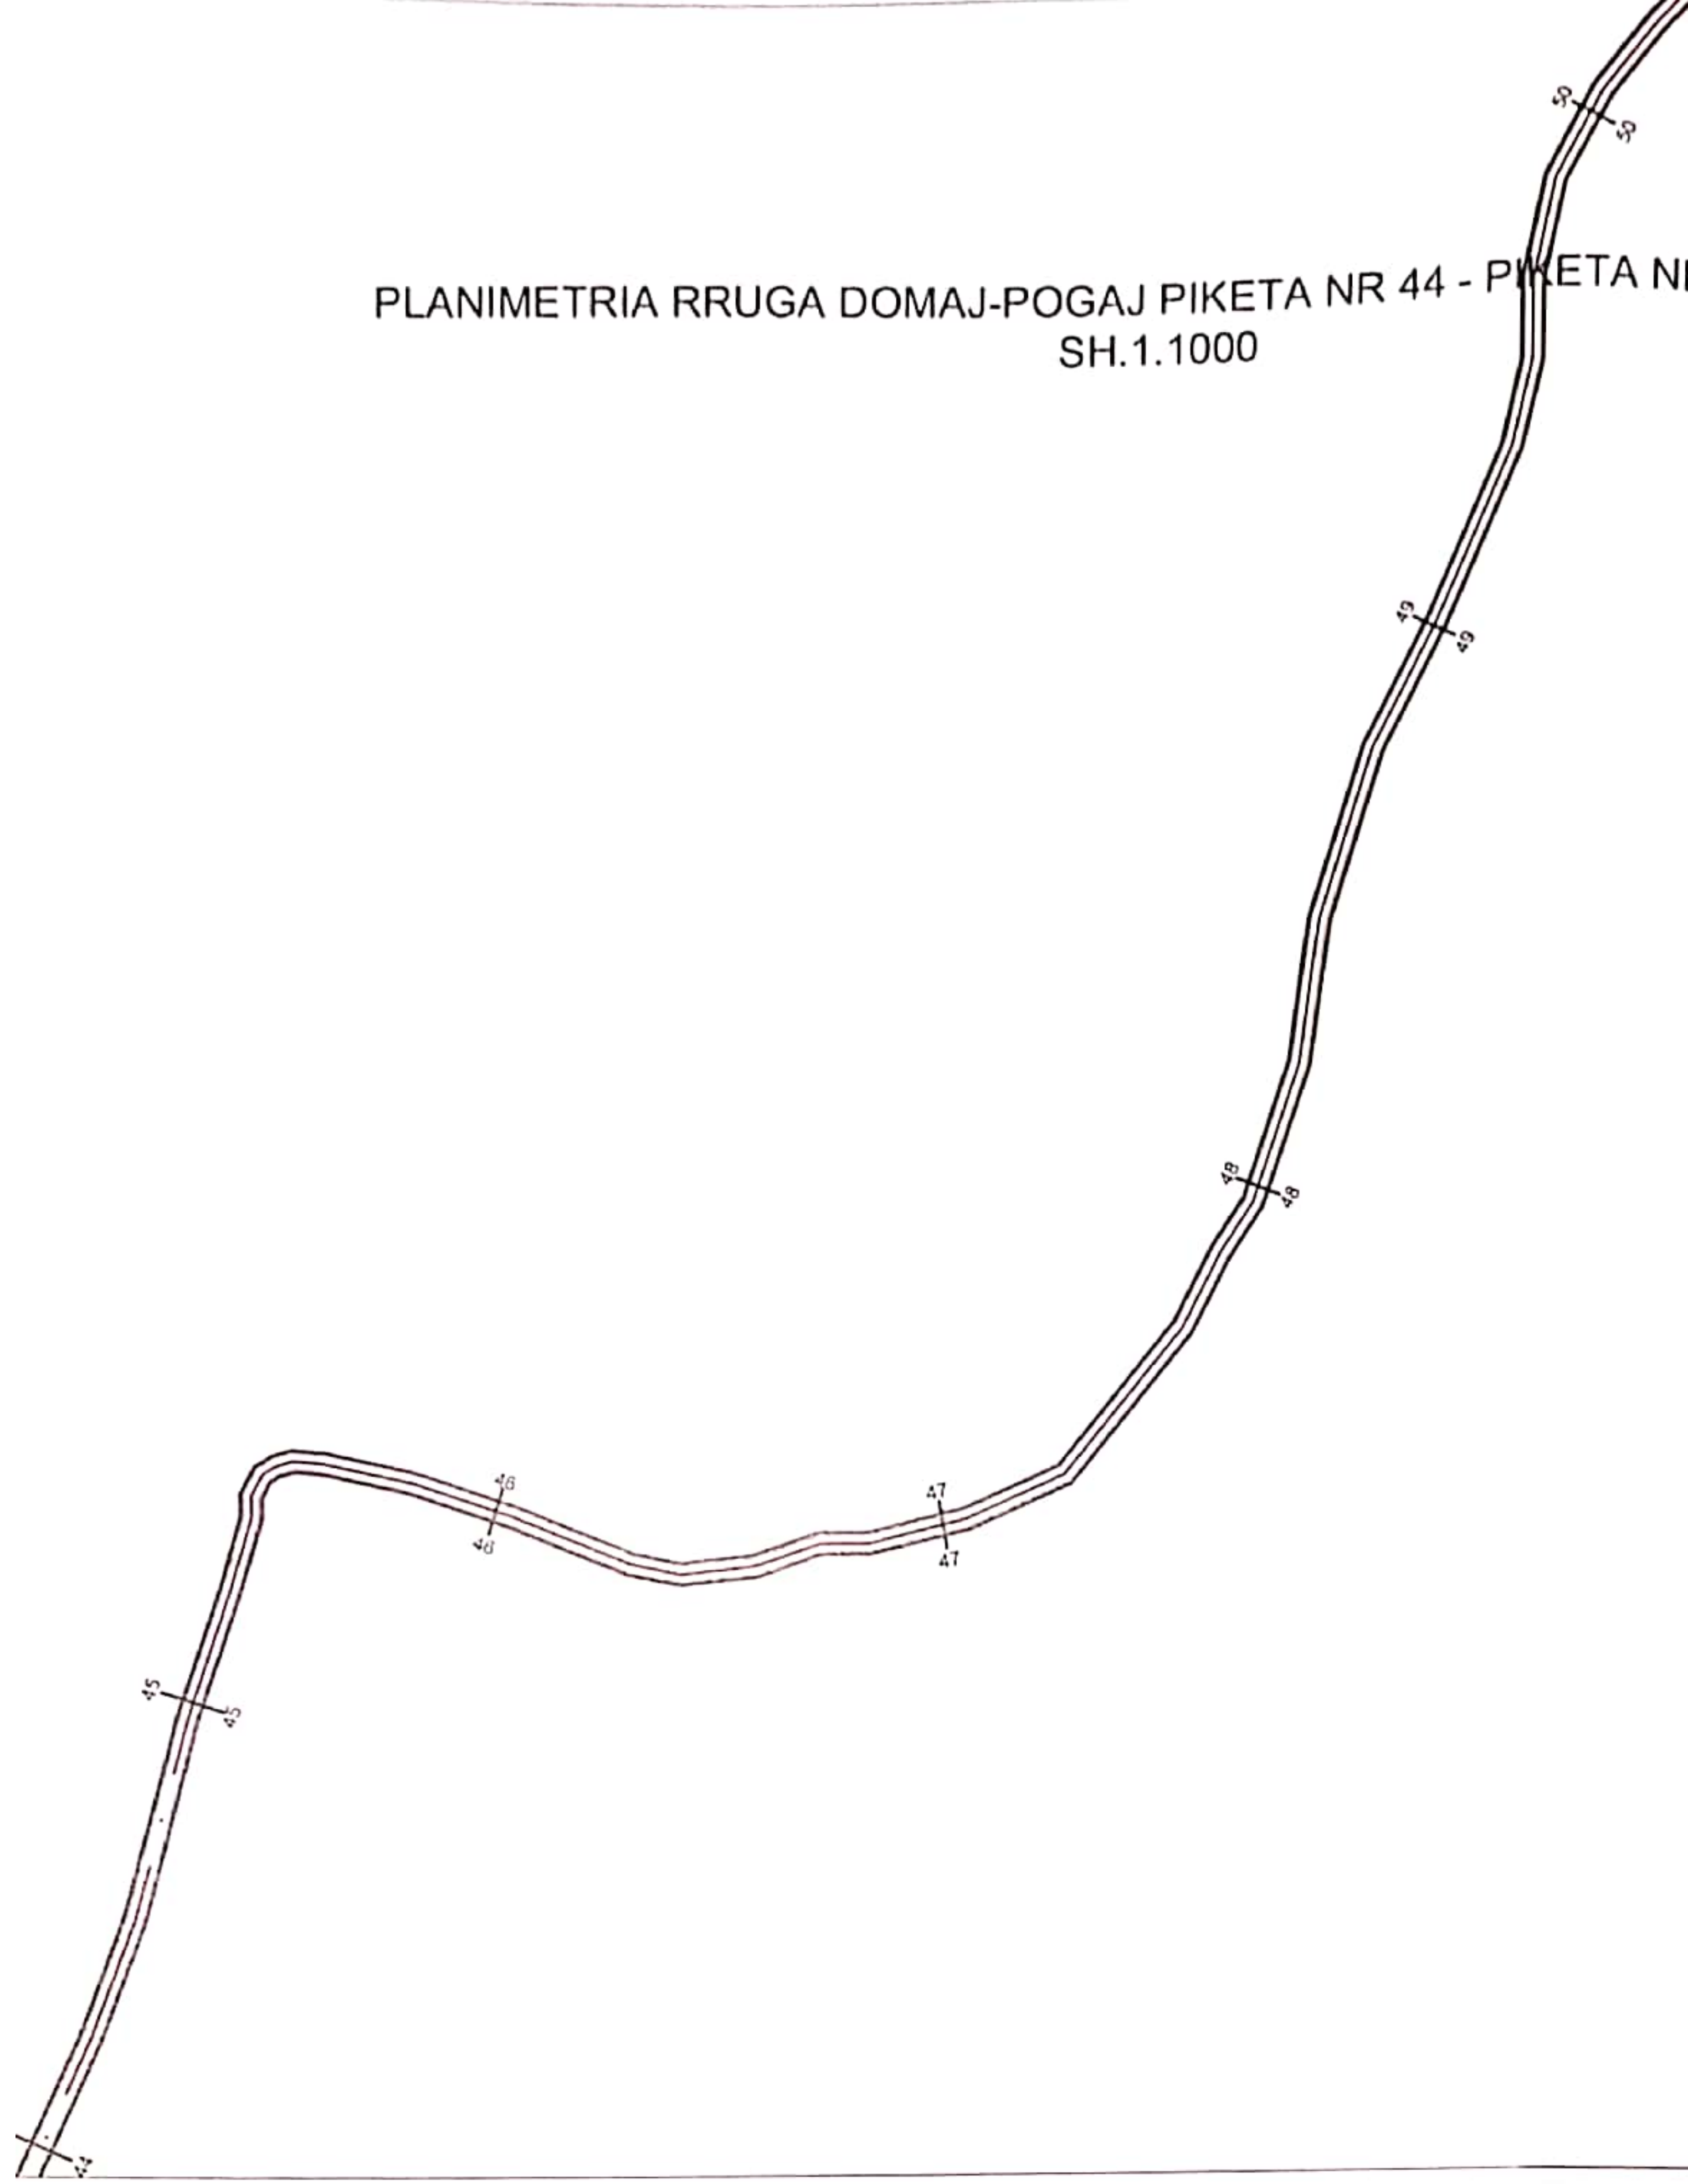


SQARIME
PROFLET JANE ÇDO 100M

- KUFIRI I RRUGES
- BANKINE B=50CM



OBJEKTI:Rehabilitim rruga Gjinaj-Domaj-Pogaj	
Porosites:Bashkia Has	K1422/2 Nr Liç
Hartoi:Ing.Izet Spahiu	

PLANIMETRIA RRUGA DOMAJ-POGAJ PIKETA NR 50 - PIKETA NR 55, L=500M
SH.1.1000

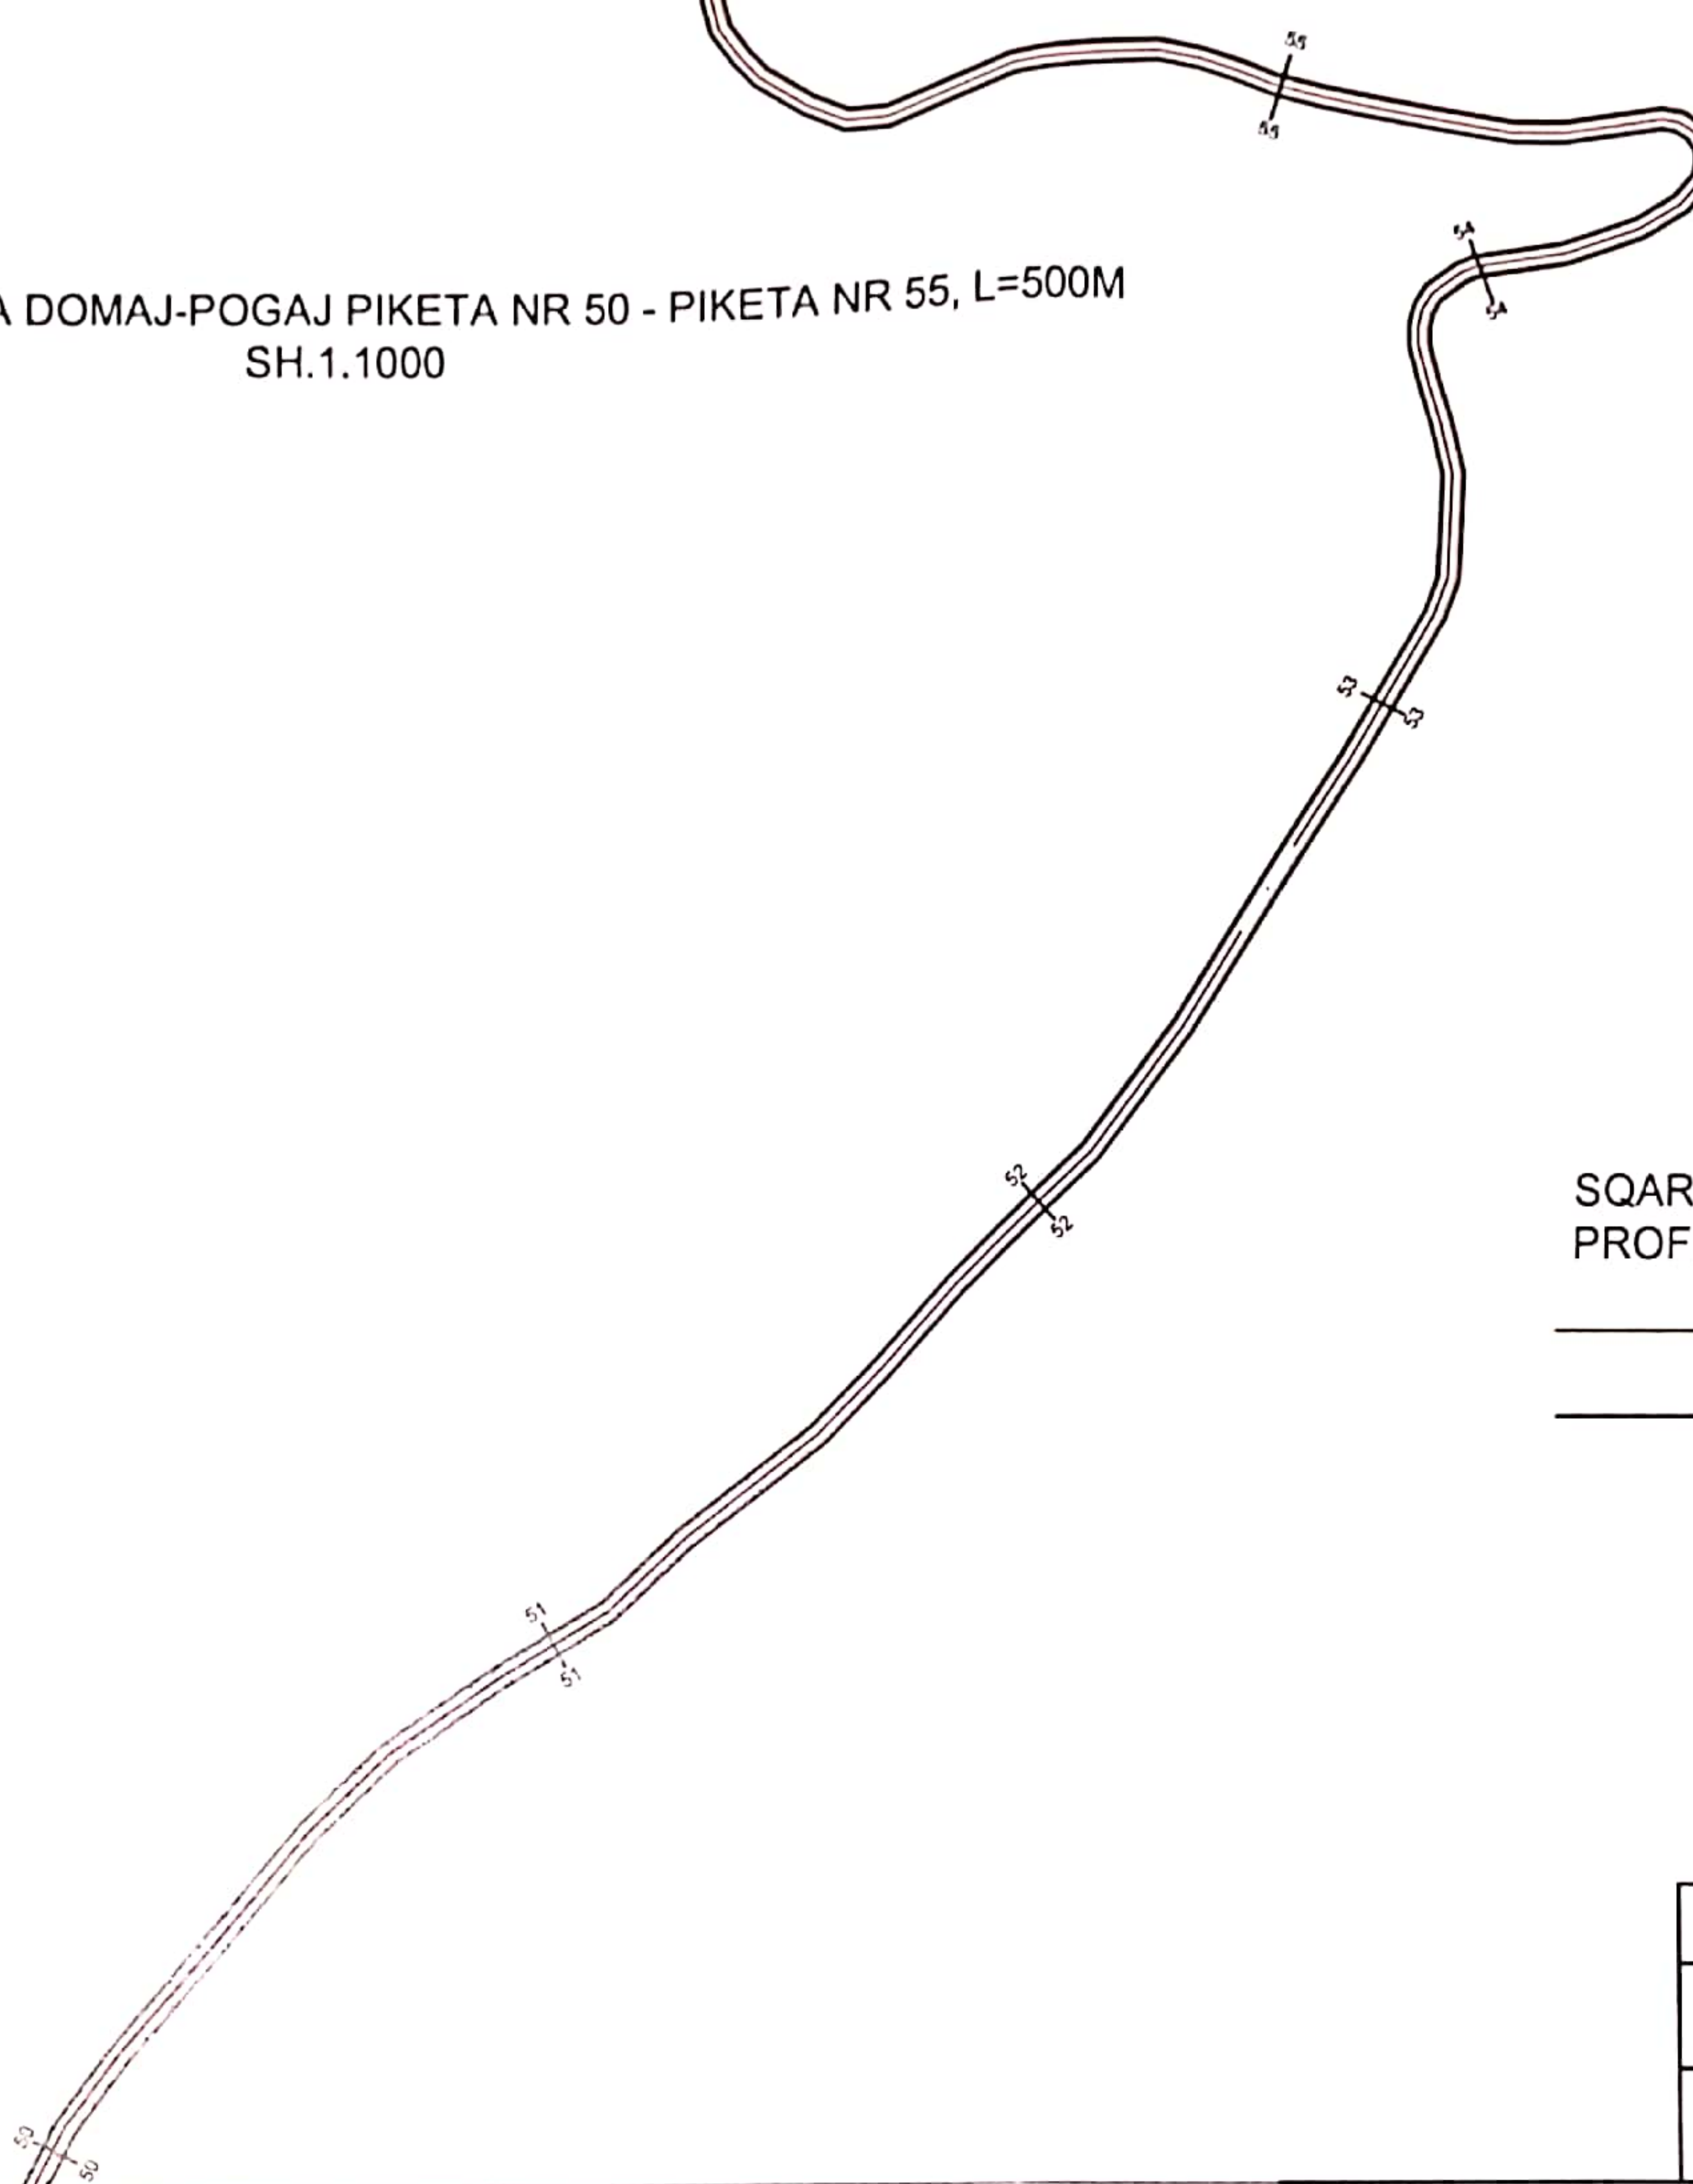


SQARIME
PROFLET JANE ÇDO 100M

- KUFIRI I RRUGES
- BANKINE B=50CM



OBJEKTI:Rehabilitim rruga Gjinaj-Domaj-Pogaj	
Porosites:Bashkia Has	K1422/2 Nr Liç
Hartoi:Ing.Izet Spahiu	

PLANIMETRIA RRUGA DOMAJ-POGAJ PIKETA NR 55 - PIKETA NR 59, L=400M
SH.1.1000

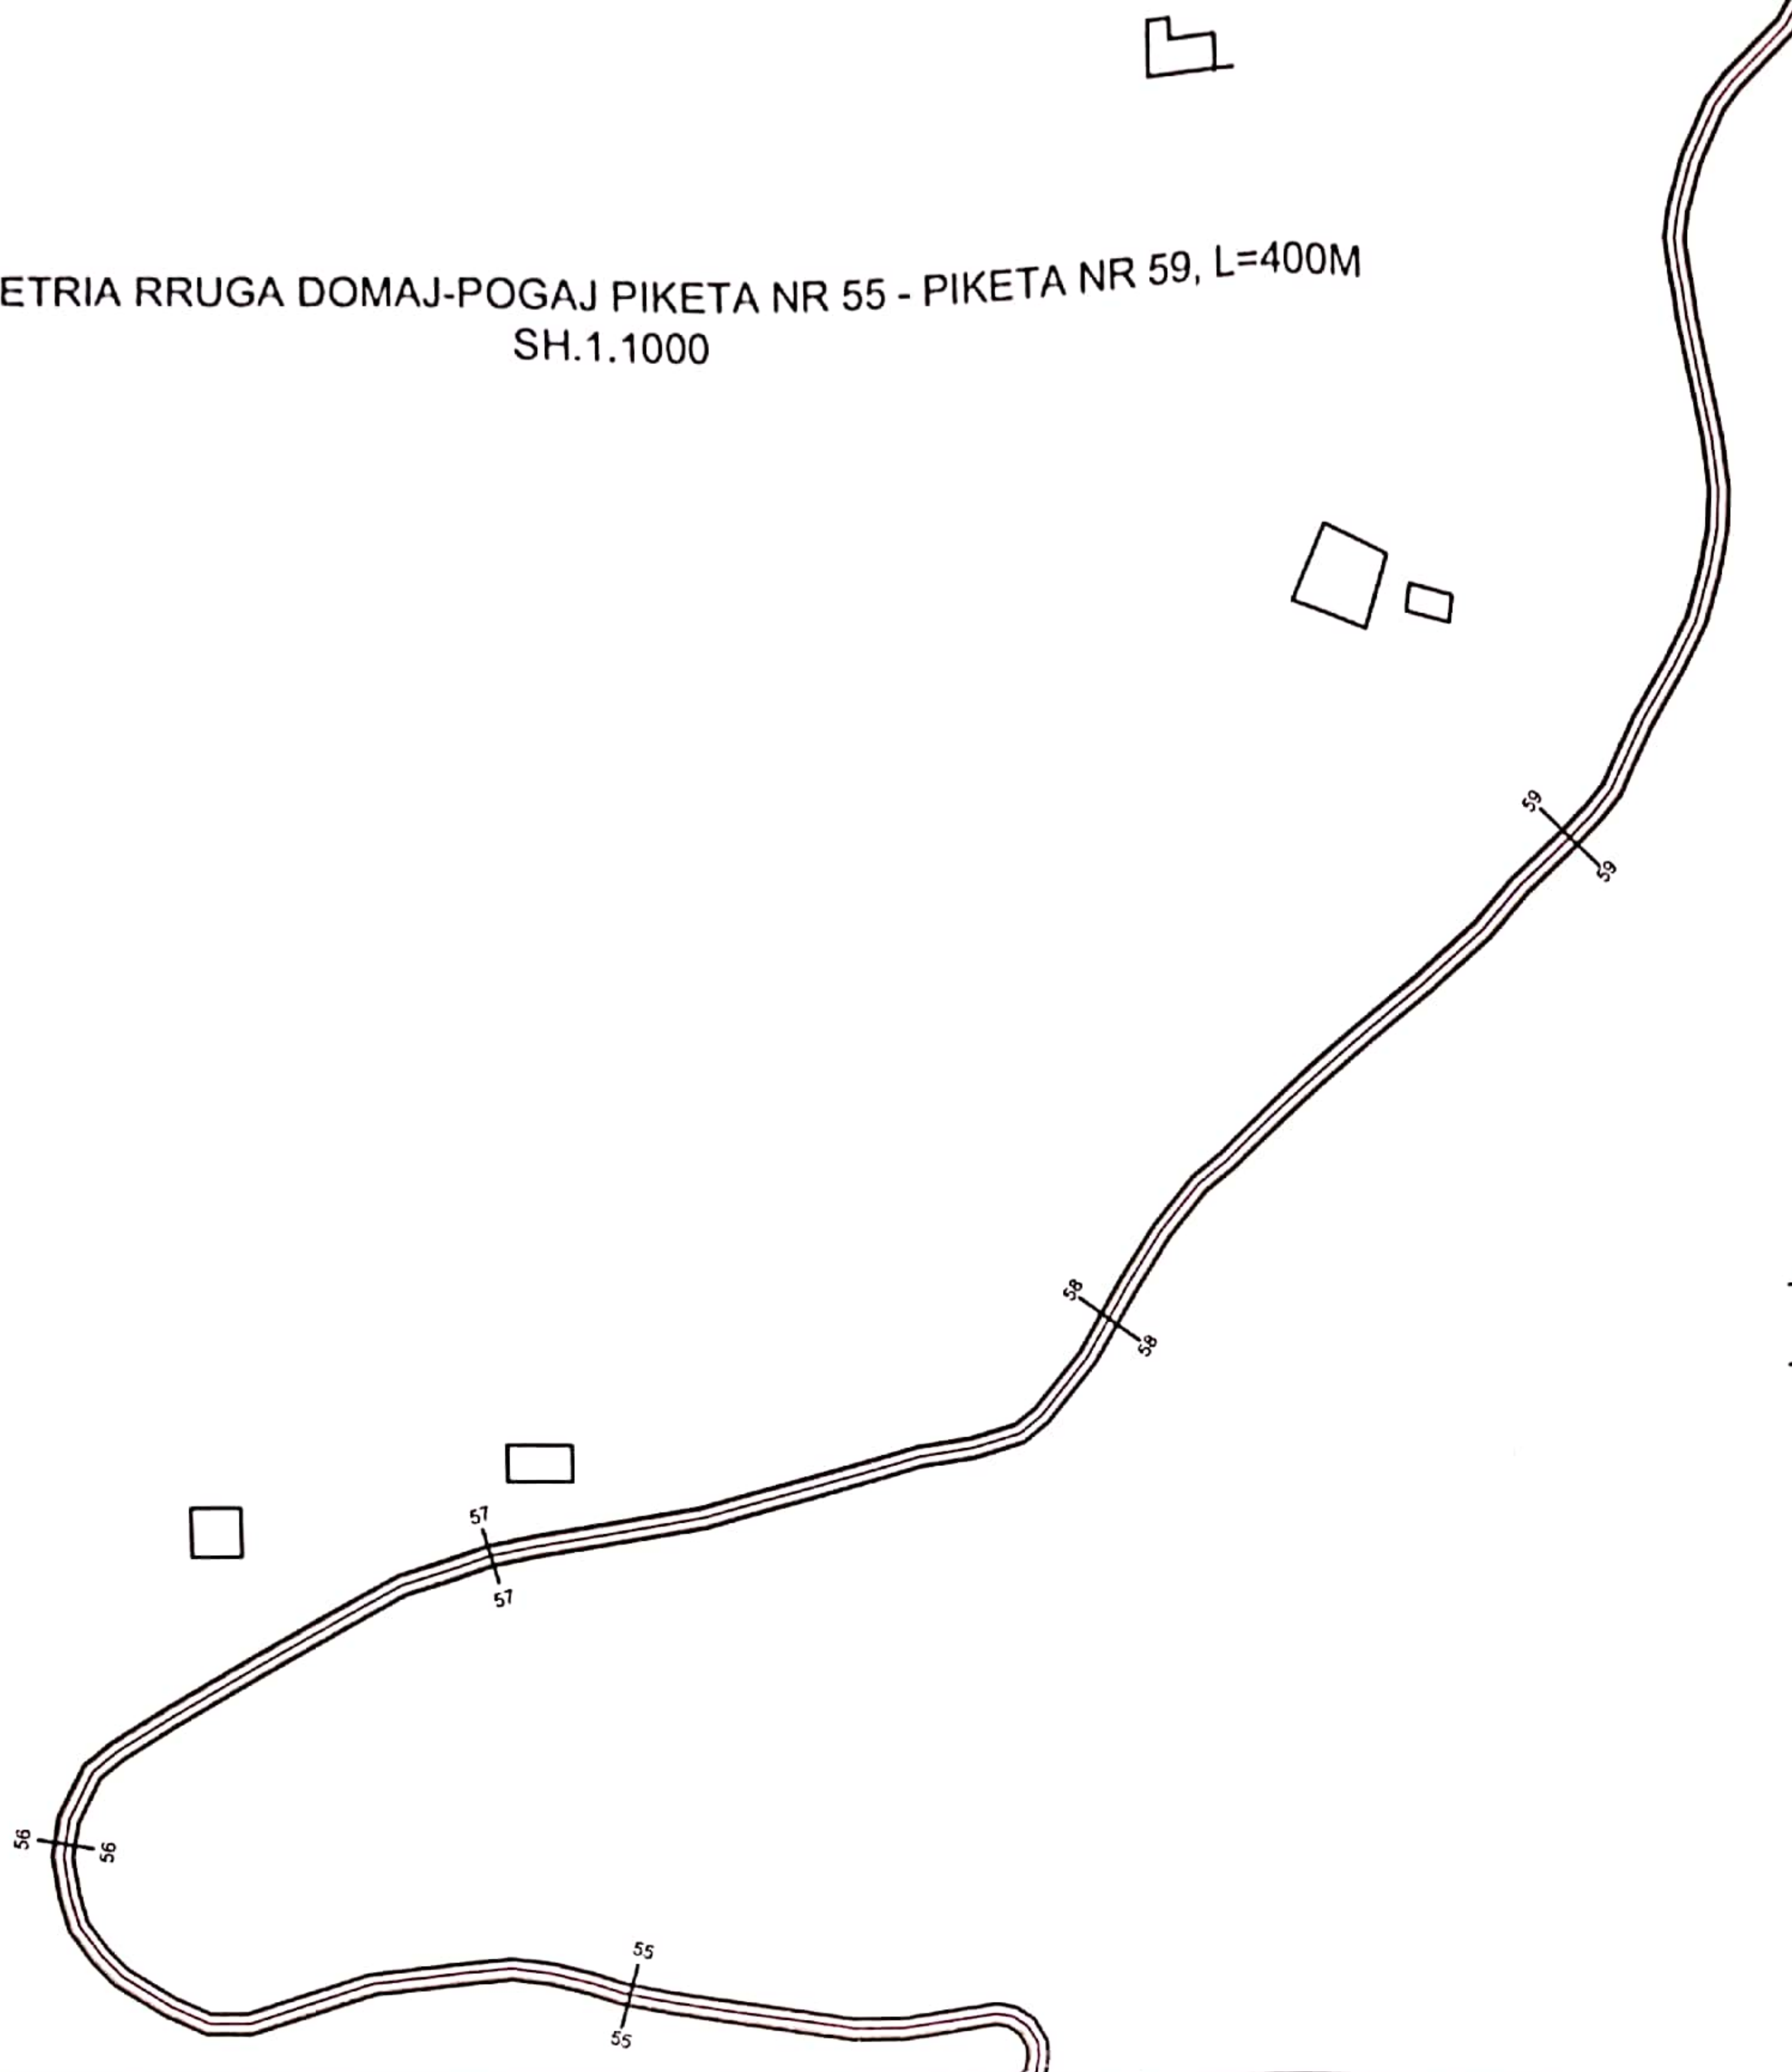


SQARIME
PROFLET JANE ÇDO 100M

- KUFIRI I RRUGES
- BANKINE B=50CM



OBJEKTI:Rehabilitim rruga Gjinaj-Domaj-Pog	
Porosites:Bashkia Has	K1422/2 Nr Liç
Hartoi:Ing.Izet Spahiu	

PLANIMETRIA RRUGA DOMAJ-POGAJ PIKETA NR 59 - PIKETA NR 62; L=300M
SH.1.1000

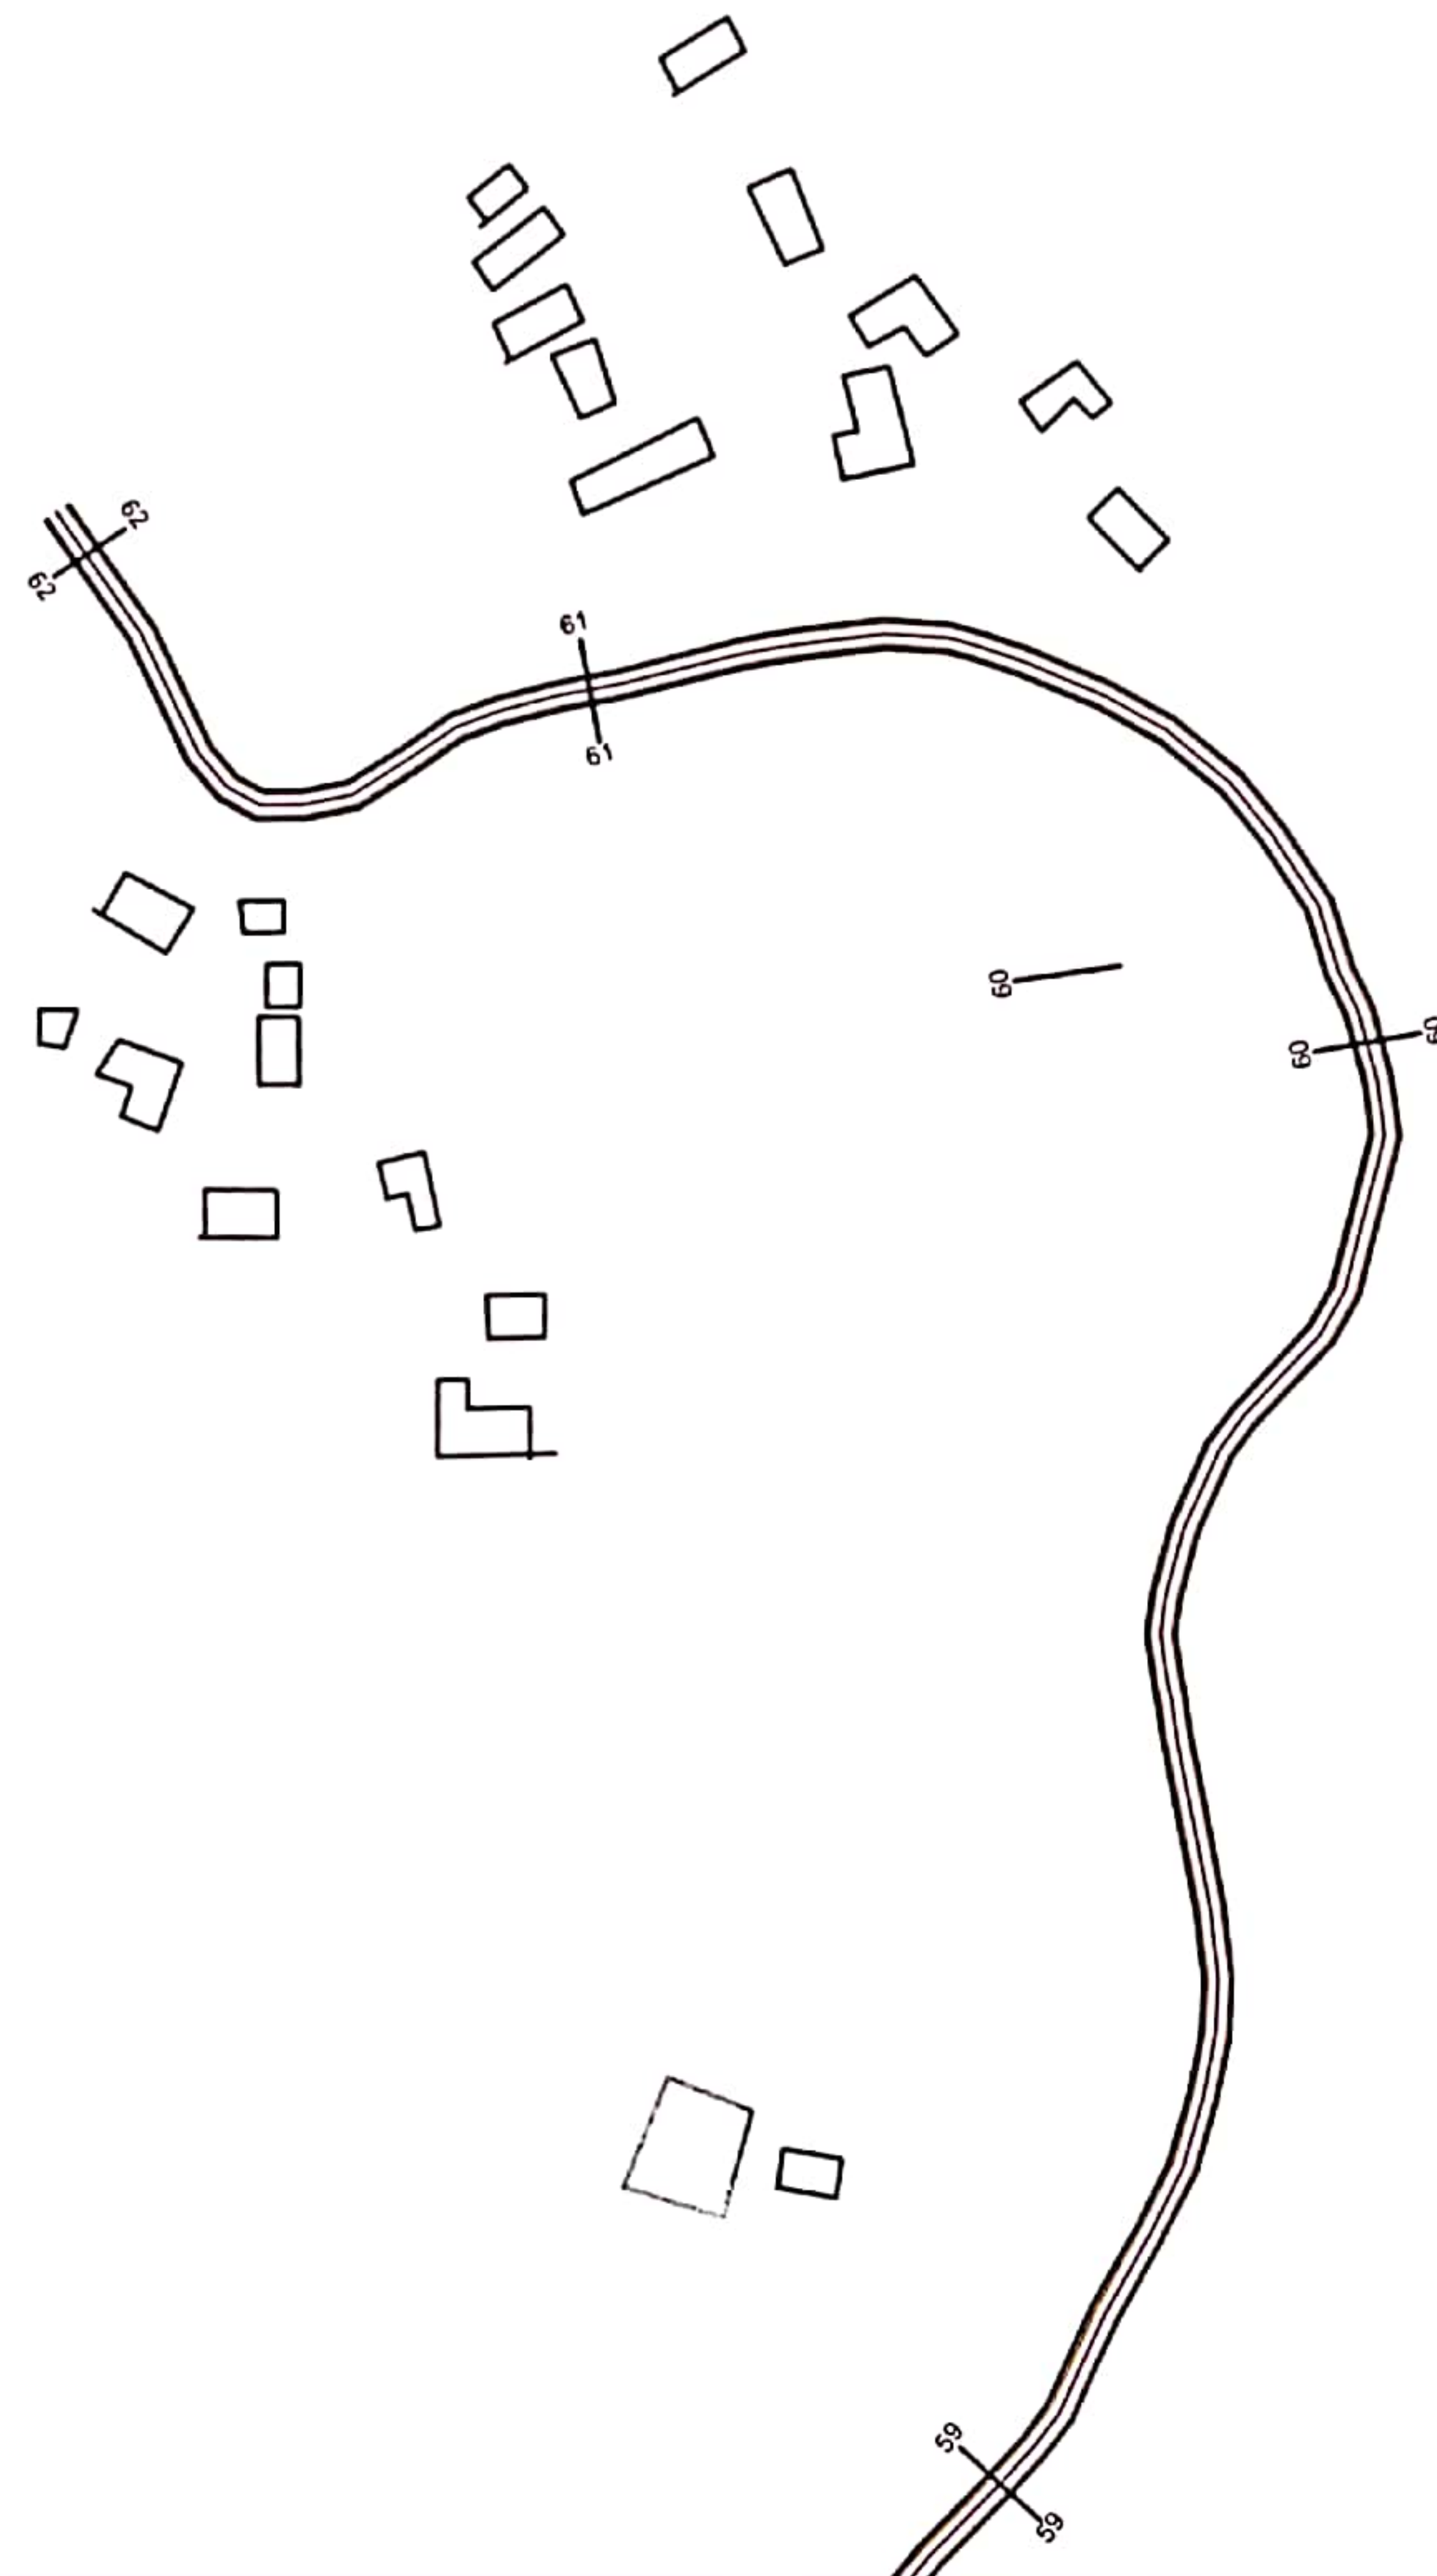

SQARIME
PROFLET JANE ÇDO 100M

- KUFIRI I RRUGES
- BANKINE B=50CM




OBJEKTI:Rehabilitim rruga Gjinaj-Domaj-Poga	
Porosites:Bashkia Has	K1422/2 Nr Liç
Hartoi:Ing.Izet Spahiu	

PROFILI TERTHOR ,SEGMENTI GJINAJ DOMAJ

GERMIM DHEU KANAL:PROFILI 10-PROFILI 18,L=834.00ML


SHTRESE ÇAKULLI T=10CM,PROFILI 10-PROFILI 30,L=2000ML

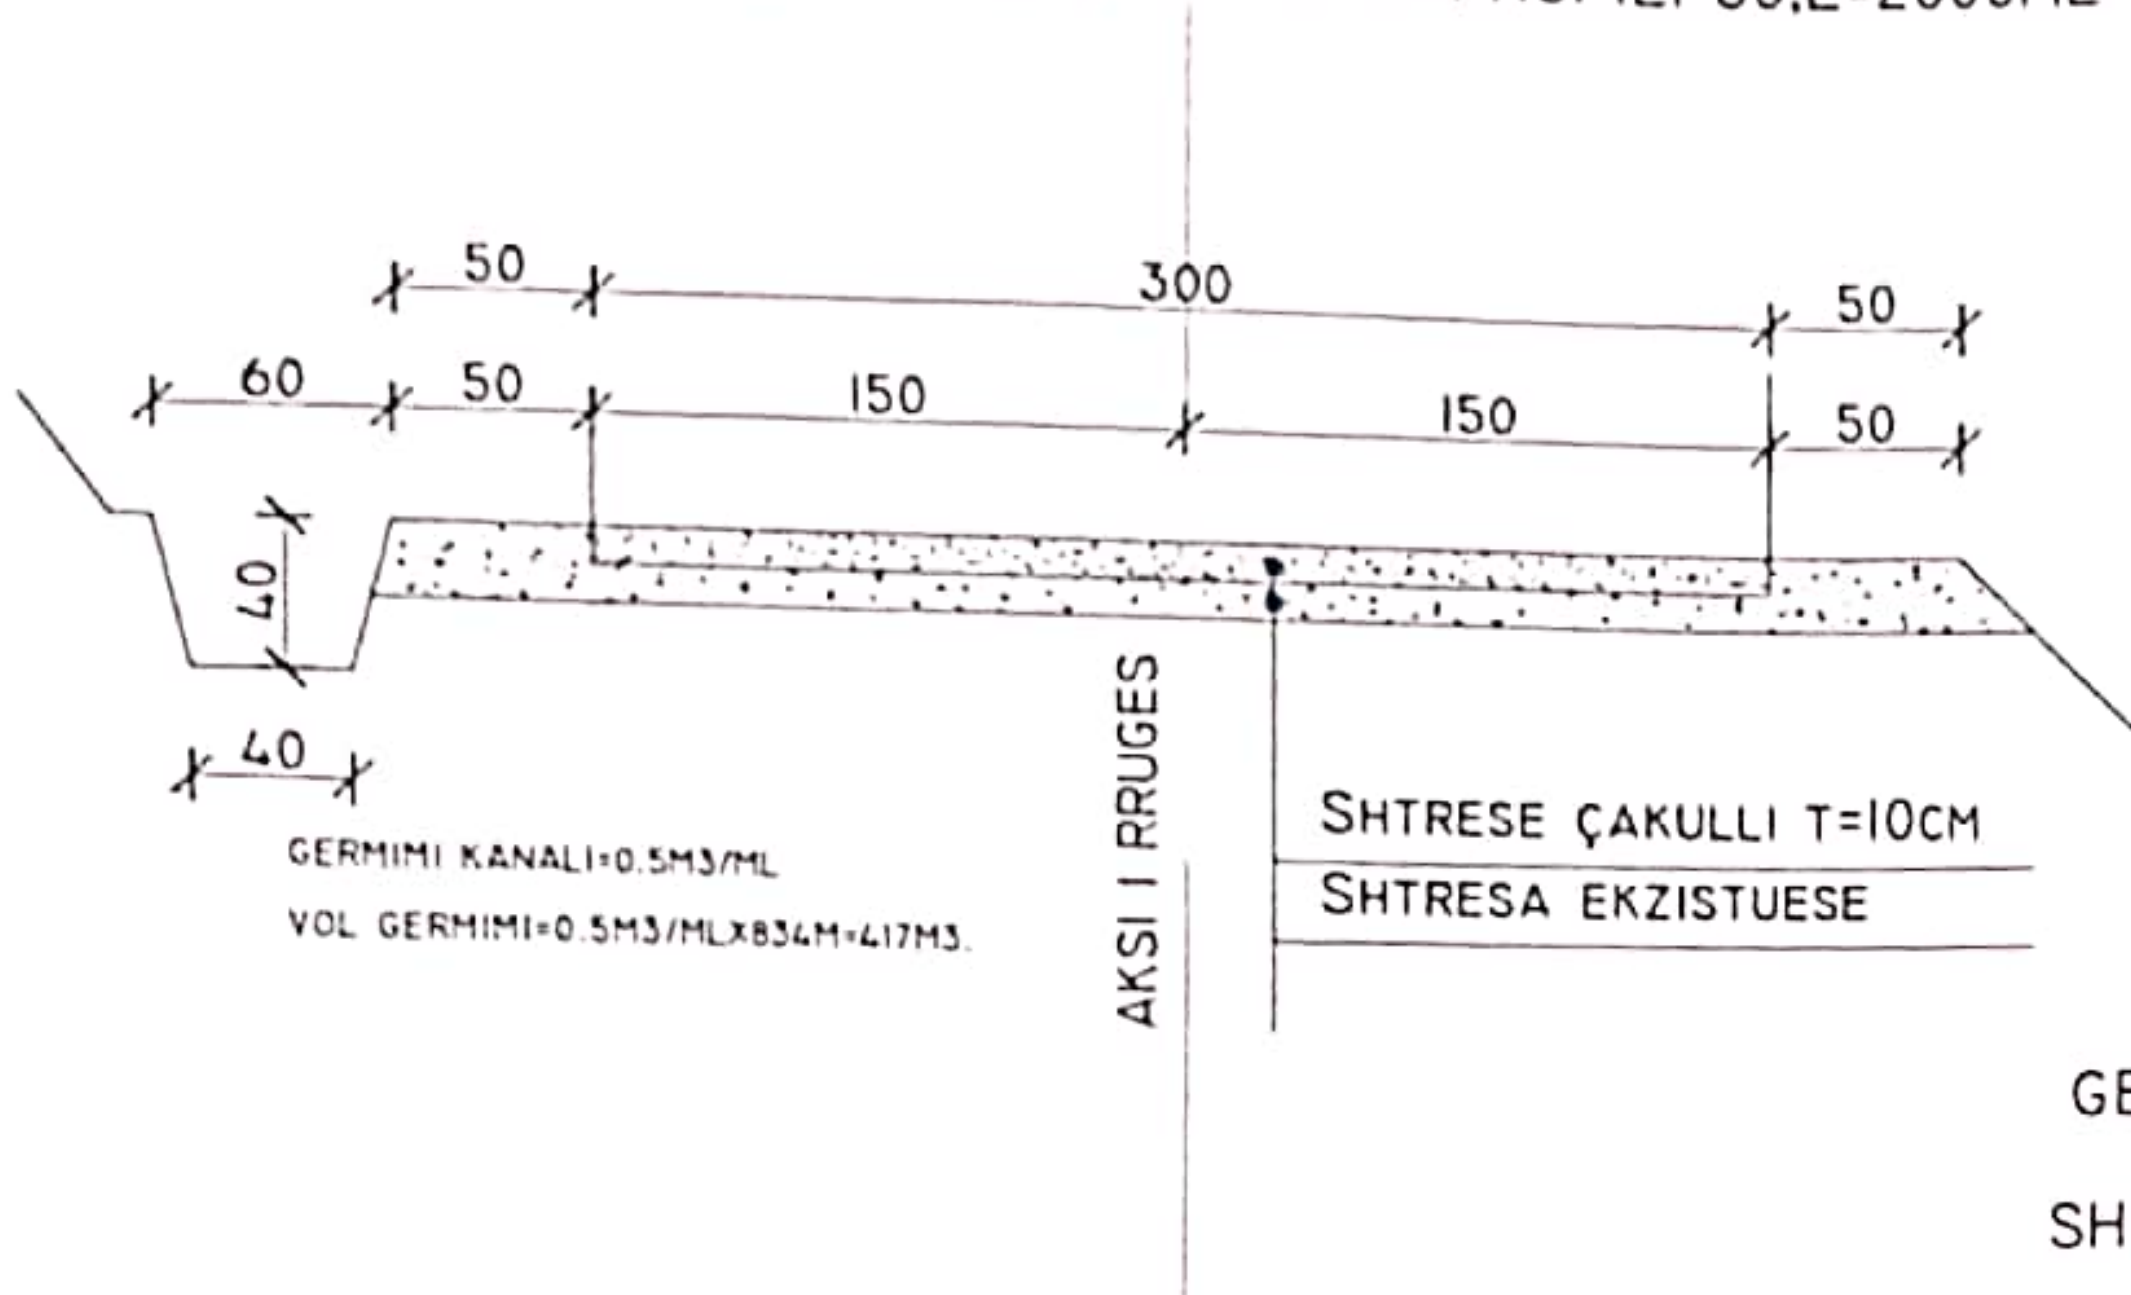

GERMIMI KANALI=0.5M3/ML
VOL GERMIMI=0.5M3/MLX834M=417M3.

PROFILI TERTHOR ,SEGMENTI DOMAJ-POGAJ

SHTRESE ÇAKULLI T=10CM,PROFILI 4-PROFILI II, L=715ML

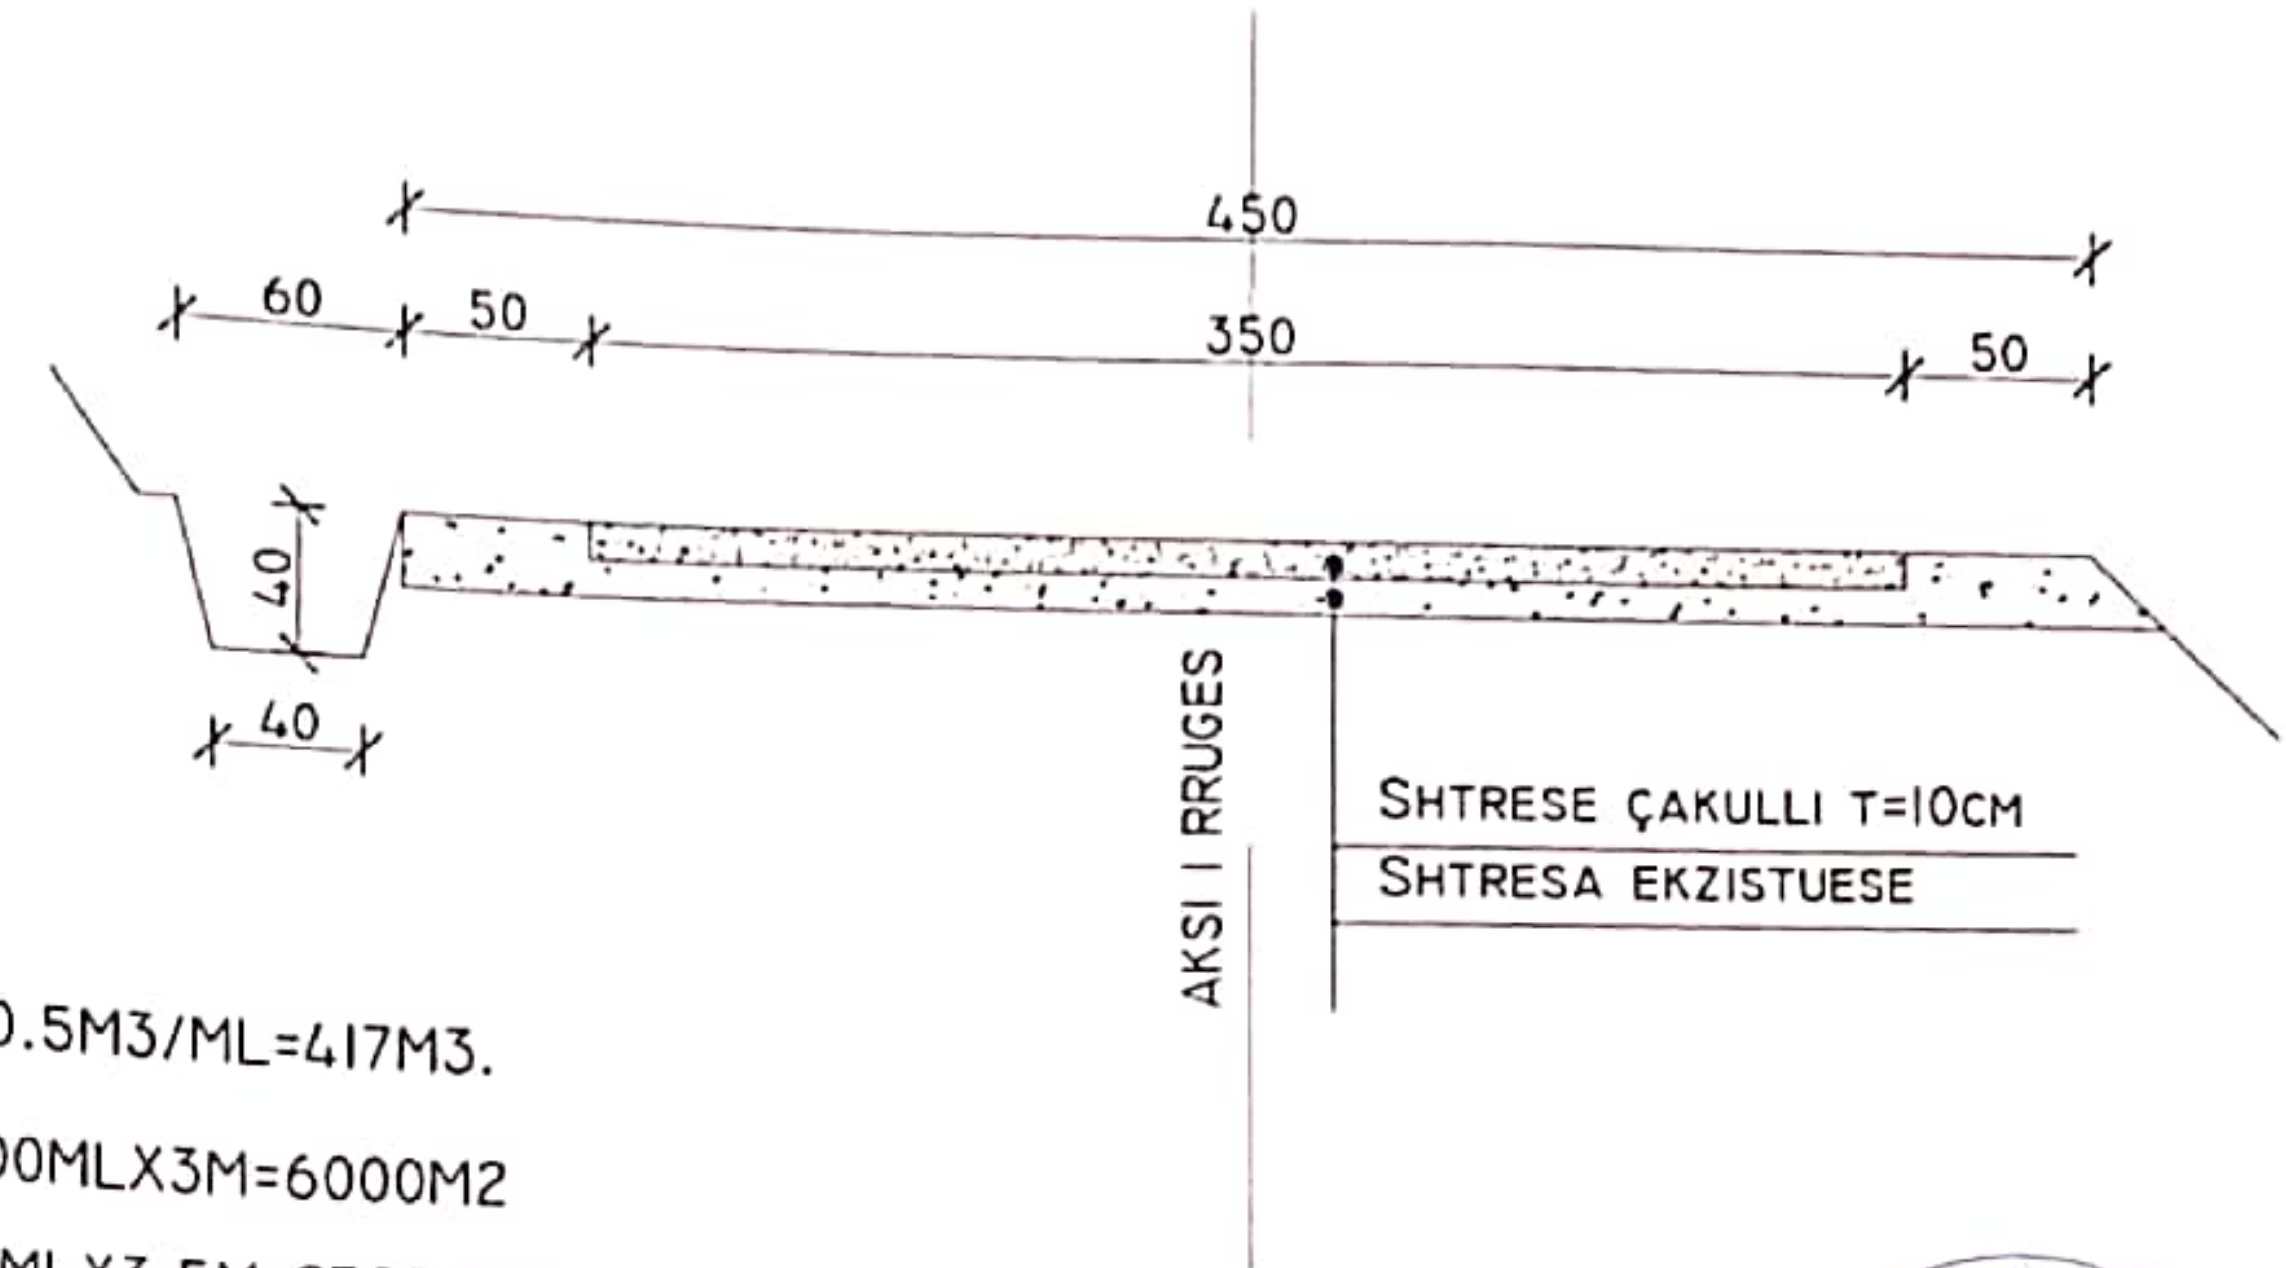


GERMIM DHEU KANAL:834NL=0.5M3/ML=417M3.

SHTRESE ÇAKULLI T=10CM=2000MLX3M=6000M2

SHTRESE ÇAKULLI T=10CM=715MLX3.5M=2502.5M2

SHTRESE ÇAKULLI T=10CM=8502.5M2

PROFILI TERTHOR ,SEGMENTI GJINAJ DOMAJ

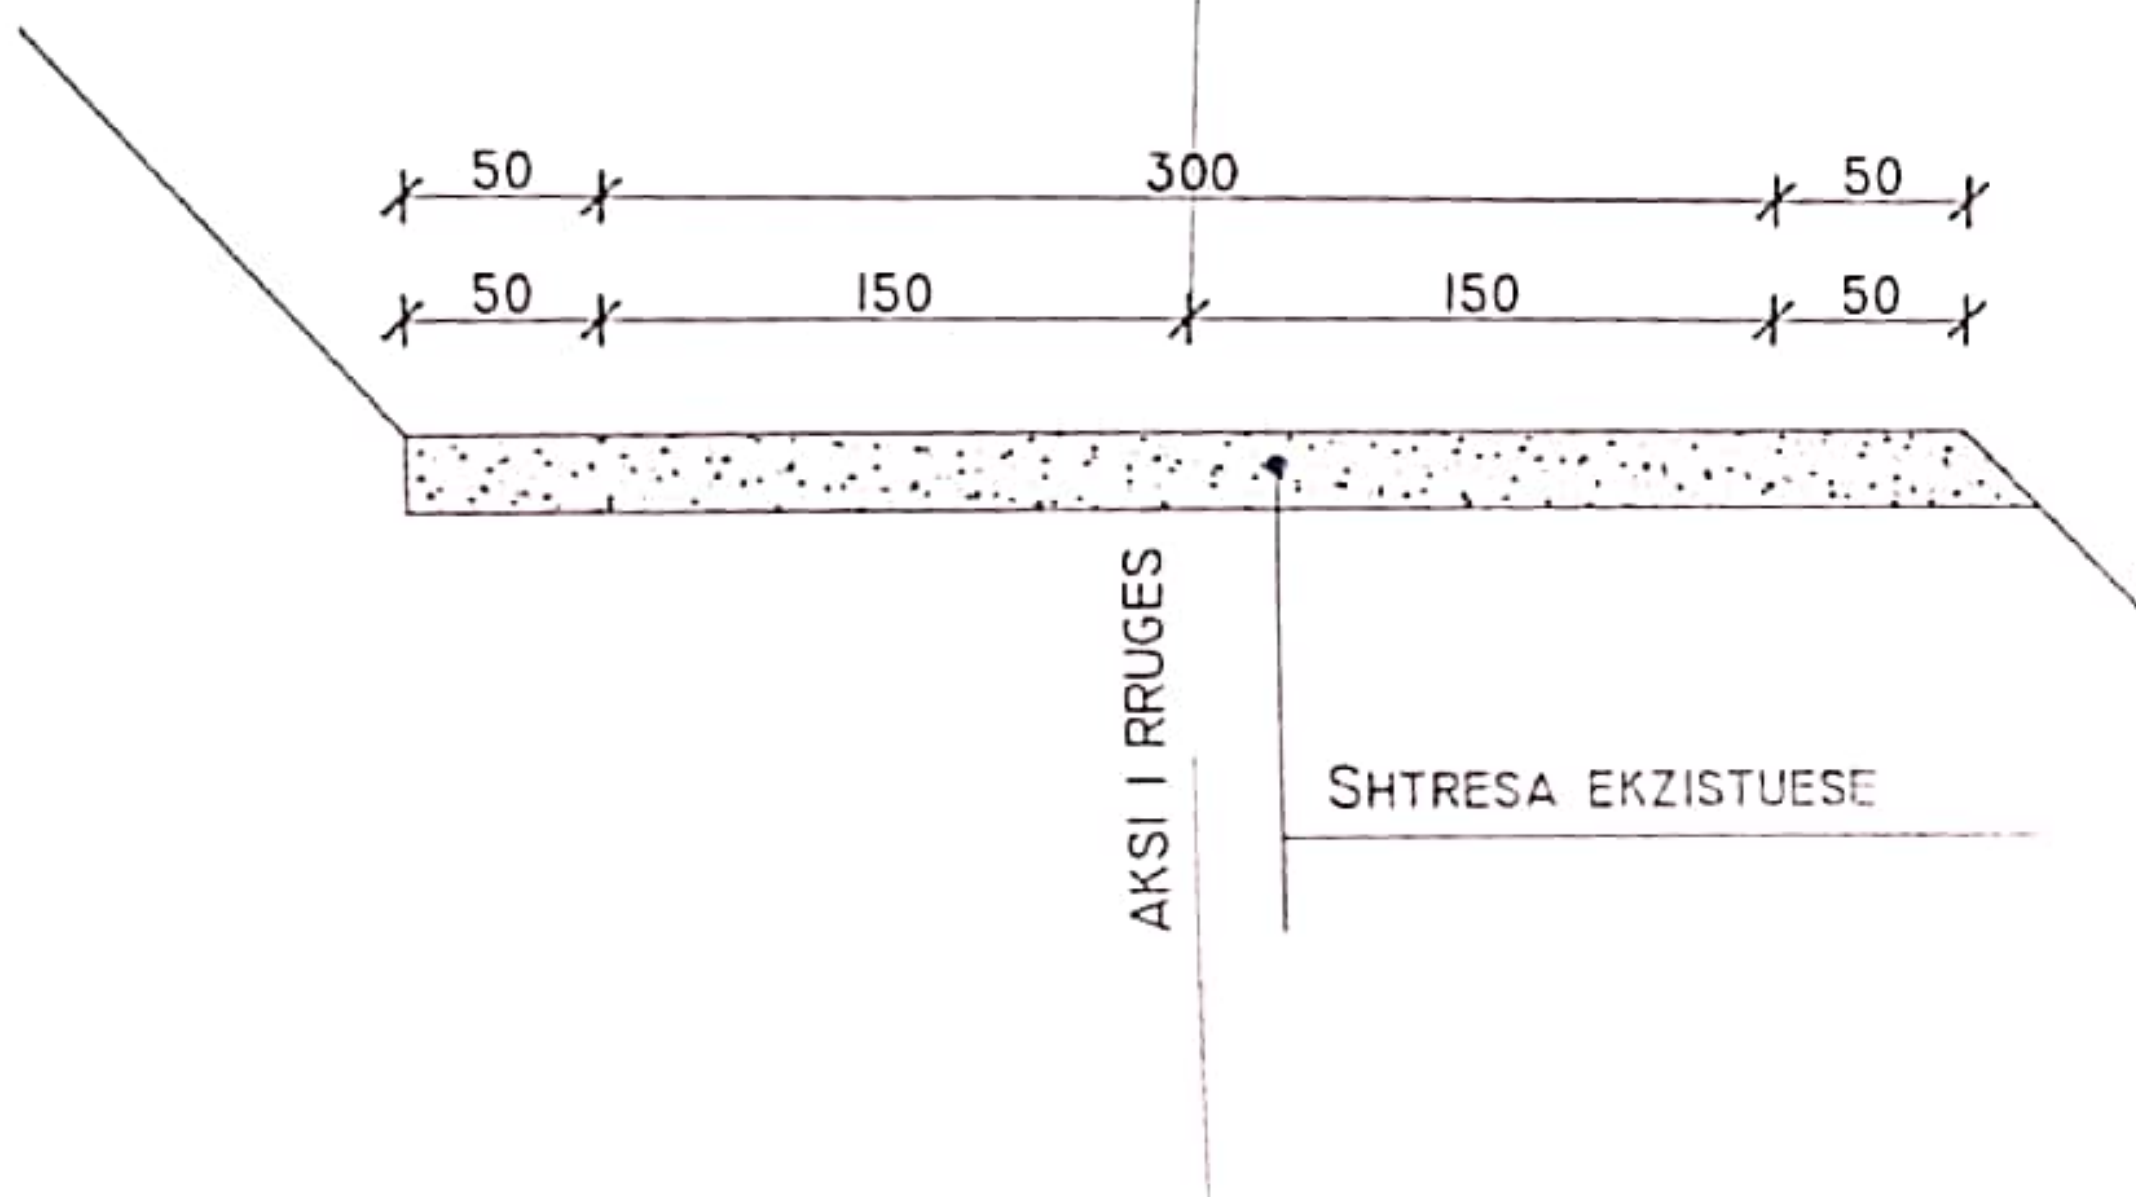

OBJEKTI:Rehabilitim rruga Gjinaj-Domaj-Pogaj	
Porosites:Bashkia Has	K1422/2 Nr Liç
Hartoi:Ing.Izet Spahiu	