

# KONDITIONIMI PROJEKT ZBATIMI



**OBJEKTI:**  
**PALLATI I SPORTIT**  
 ADRESA: PERMET

**VIZATIMI:**  
**PLANIMETRIA - KATI "0"**  
**DHOMAT E NDERRIMIT**

**PROJEKTI HVAC:**  
 ING. ARTA MIRAKA  
 NR. LIC. M.1374

SHKURT  
2023

**K-01**

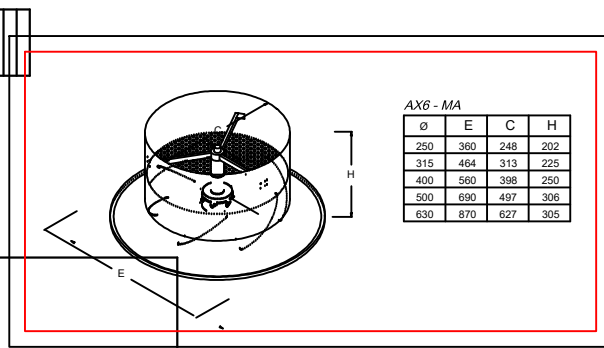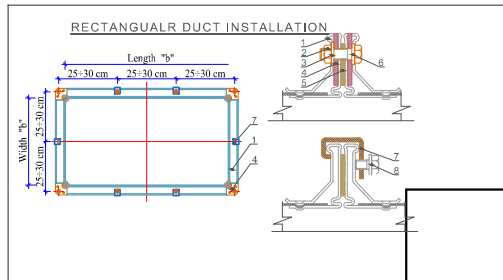

LEGJENDA


- KANALE AJRI / KTHIM AJRI
- KANALE AJRI / DERGIM AJRI
- KANALE AJRI RRETHORE/KTHIM AJRI
- KANALE AJRI RRETHORE/DERGIM AJRI

**ROOFTOP UNIT**

- Cooling capacity (kW): 136.7 kW
- Heating capacity (kW): 142.8 kW
- Full load energy efficiency ratio (EER) following EN14513:2013 (AW/W): 2.81
- Full load energy efficiency in heating (COP) following EN14513:2013 (AW/W): 3.31
- Nominal air flow (m<sup>3</sup>/h): 24,000 m<sup>3</sup>/h
- Outdoor air flow (m<sup>3</sup>/h): 4,000 m<sup>3</sup>/h
- Outdoor air pressure (Pa): 10 Pa
- Outdoor air temperature (°C): 2 °C
- Electrical power supply: 400V 3/3ph/50Hz (+/- 10%)
- Power input (kW): 50.2 kW
- Unit dimensions (mm): 816 x 2205 x 1795
- Unit operating weight: 1999 kg

**ROOFTOP UNIT**

- Cooling capacity (kW): 136.7 kW
- Heating capacity (kW): 142.8 kW
- Full load energy efficiency ratio (EER) following EN14513:2013 (AW/W): 2.81
- Full load energy efficiency in heating (COP) following EN14513:2013 (AW/W): 3.31
- Nominal air flow (m<sup>3</sup>/h): 24,000 m<sup>3</sup>/h
- Outdoor air flow (m<sup>3</sup>/h): 4,000 m<sup>3</sup>/h
- Outdoor air pressure (Pa): 10 Pa
- Outdoor air temperature (°C): 2 °C
- Electrical power supply: 400V 3/3ph/50Hz (+/- 10%)
- Power input (kW): 50.2 kW
- Unit dimensions (mm): 816 x 2205 x 1795
- Unit operating weight: 1999 kg

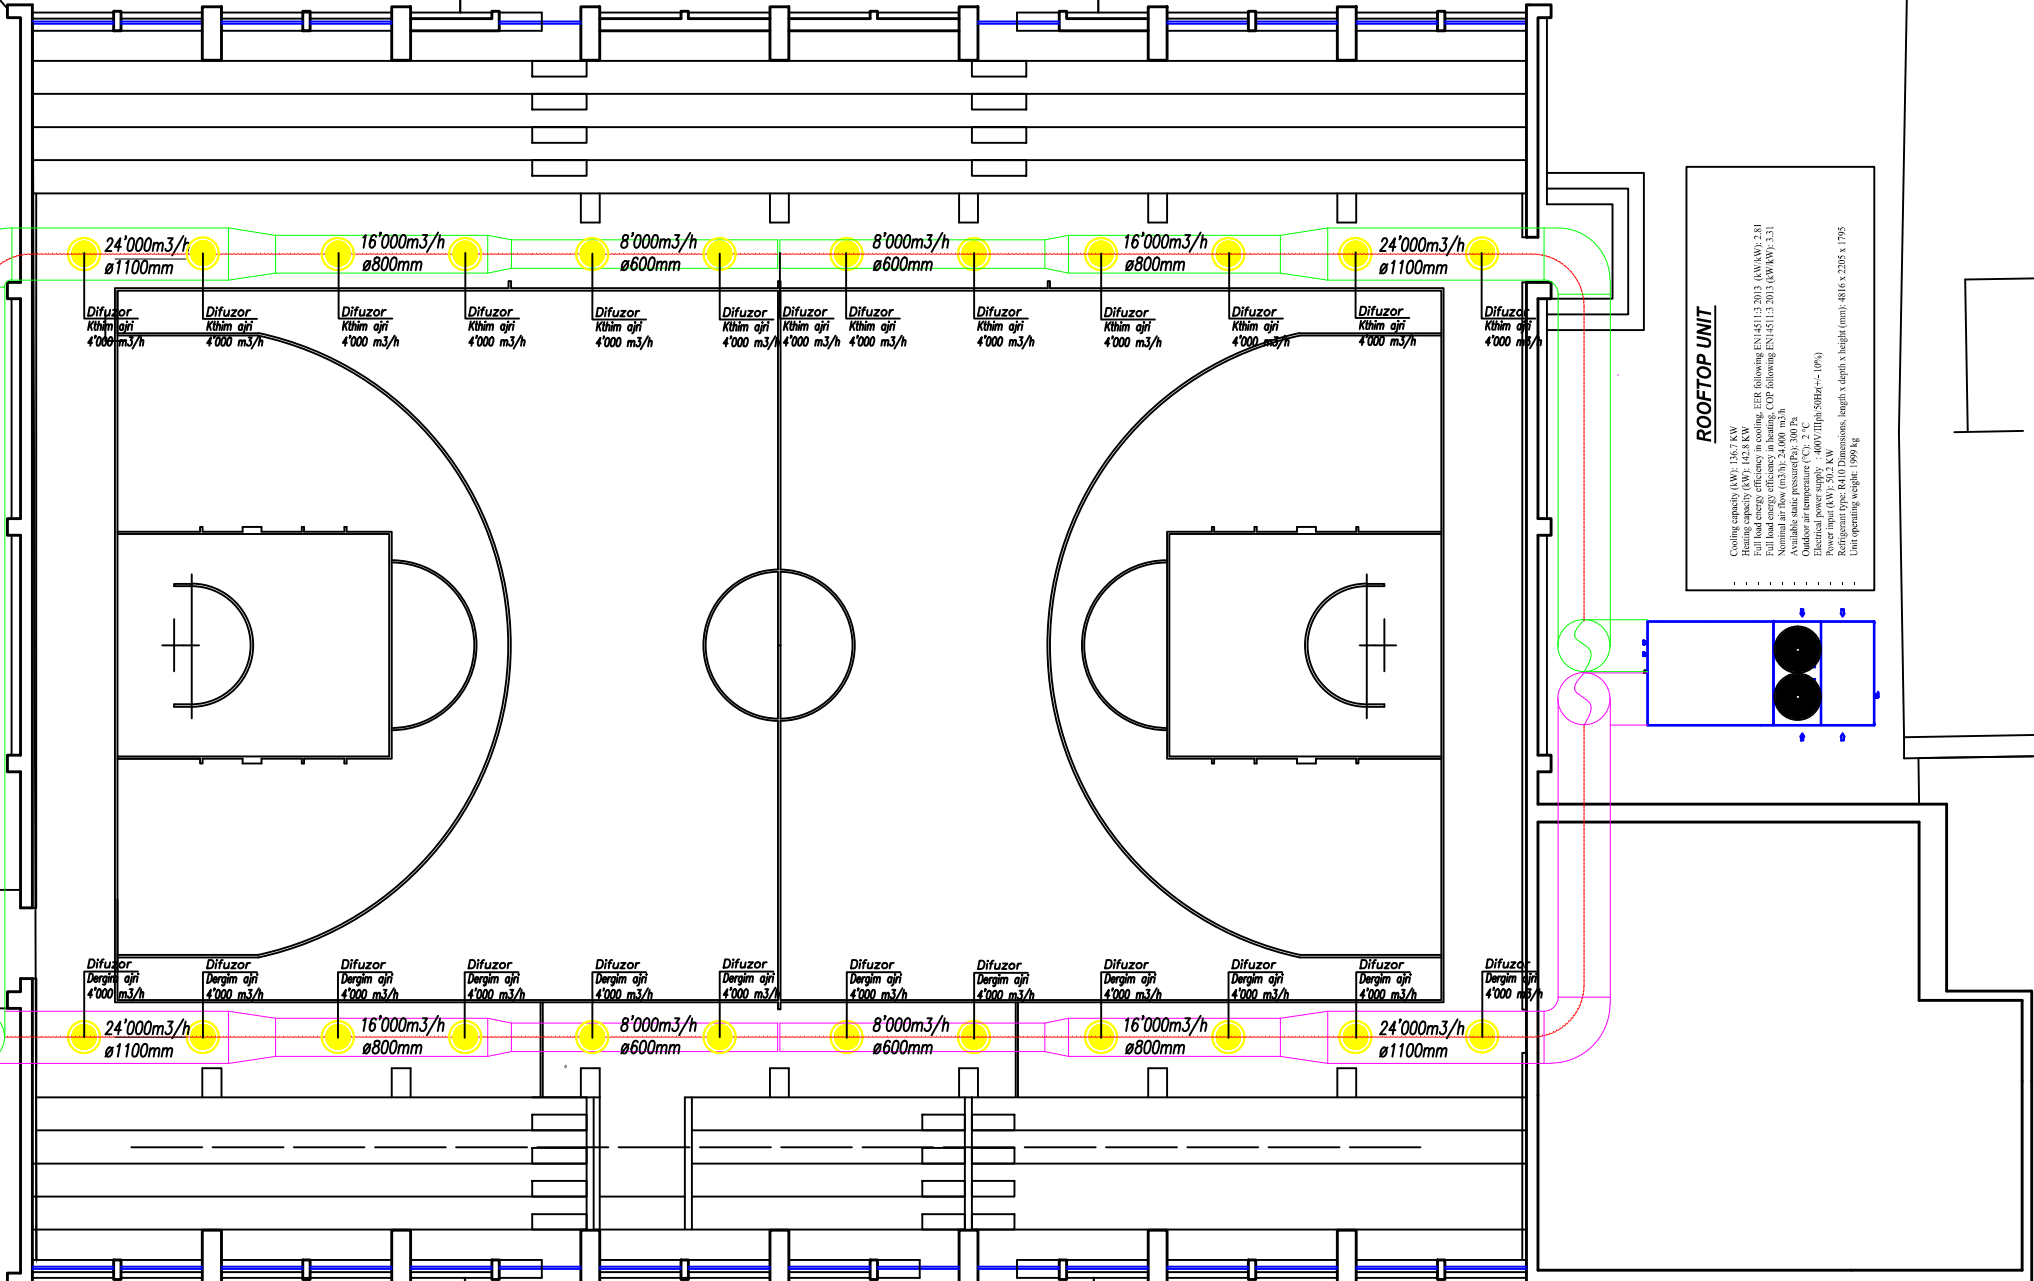

# KONDIÇIONIMI PROJEKT ZBATIMI


OBJEKTI:  
**PALLATI I SPORTIT**  
ADRESA: PERMET

VIZATIMI:  
**PLANIMETRIA - KATI " 1 "**  
**PALLATI SPORTIT DHE  
DHOMAT E NDERRIMIT**

PROJEKTI HVAC:  
ING. ARTA MIRAKA  
NR. LIC. M.1374

SHKURT  
2023 **K-02**

SKEMA E SISTEMIT VRF

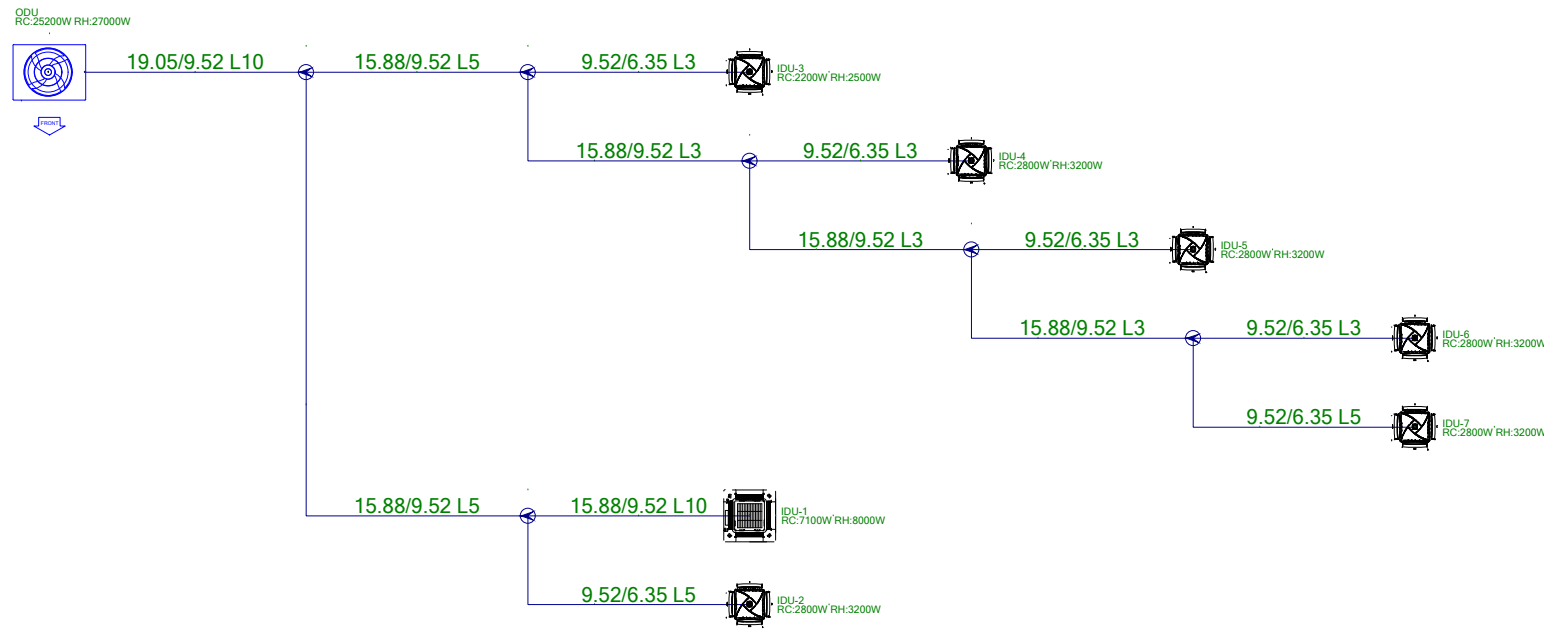

**KONDITIONIMI  
PROJEKT ZBATIMI**

OBJEKTI:

**PALLATI I SPORTIT**

ADRESA: PERMET

VIZATIMI:

**SKEMA VRF**

PROJEKTI HVAC:

ING. ARTA MIRAKA  
NR. LIC. M.1374

SHKURT  
2023

**K-03**