


# PROJEKTI


## RIKONSTRUKSION I RRUGEVE TE BREND SHME NE LAGJEN MBI SPITAL

BASHKIA SARANDE

ZV.KRYETAR  
FLORJAN SALI

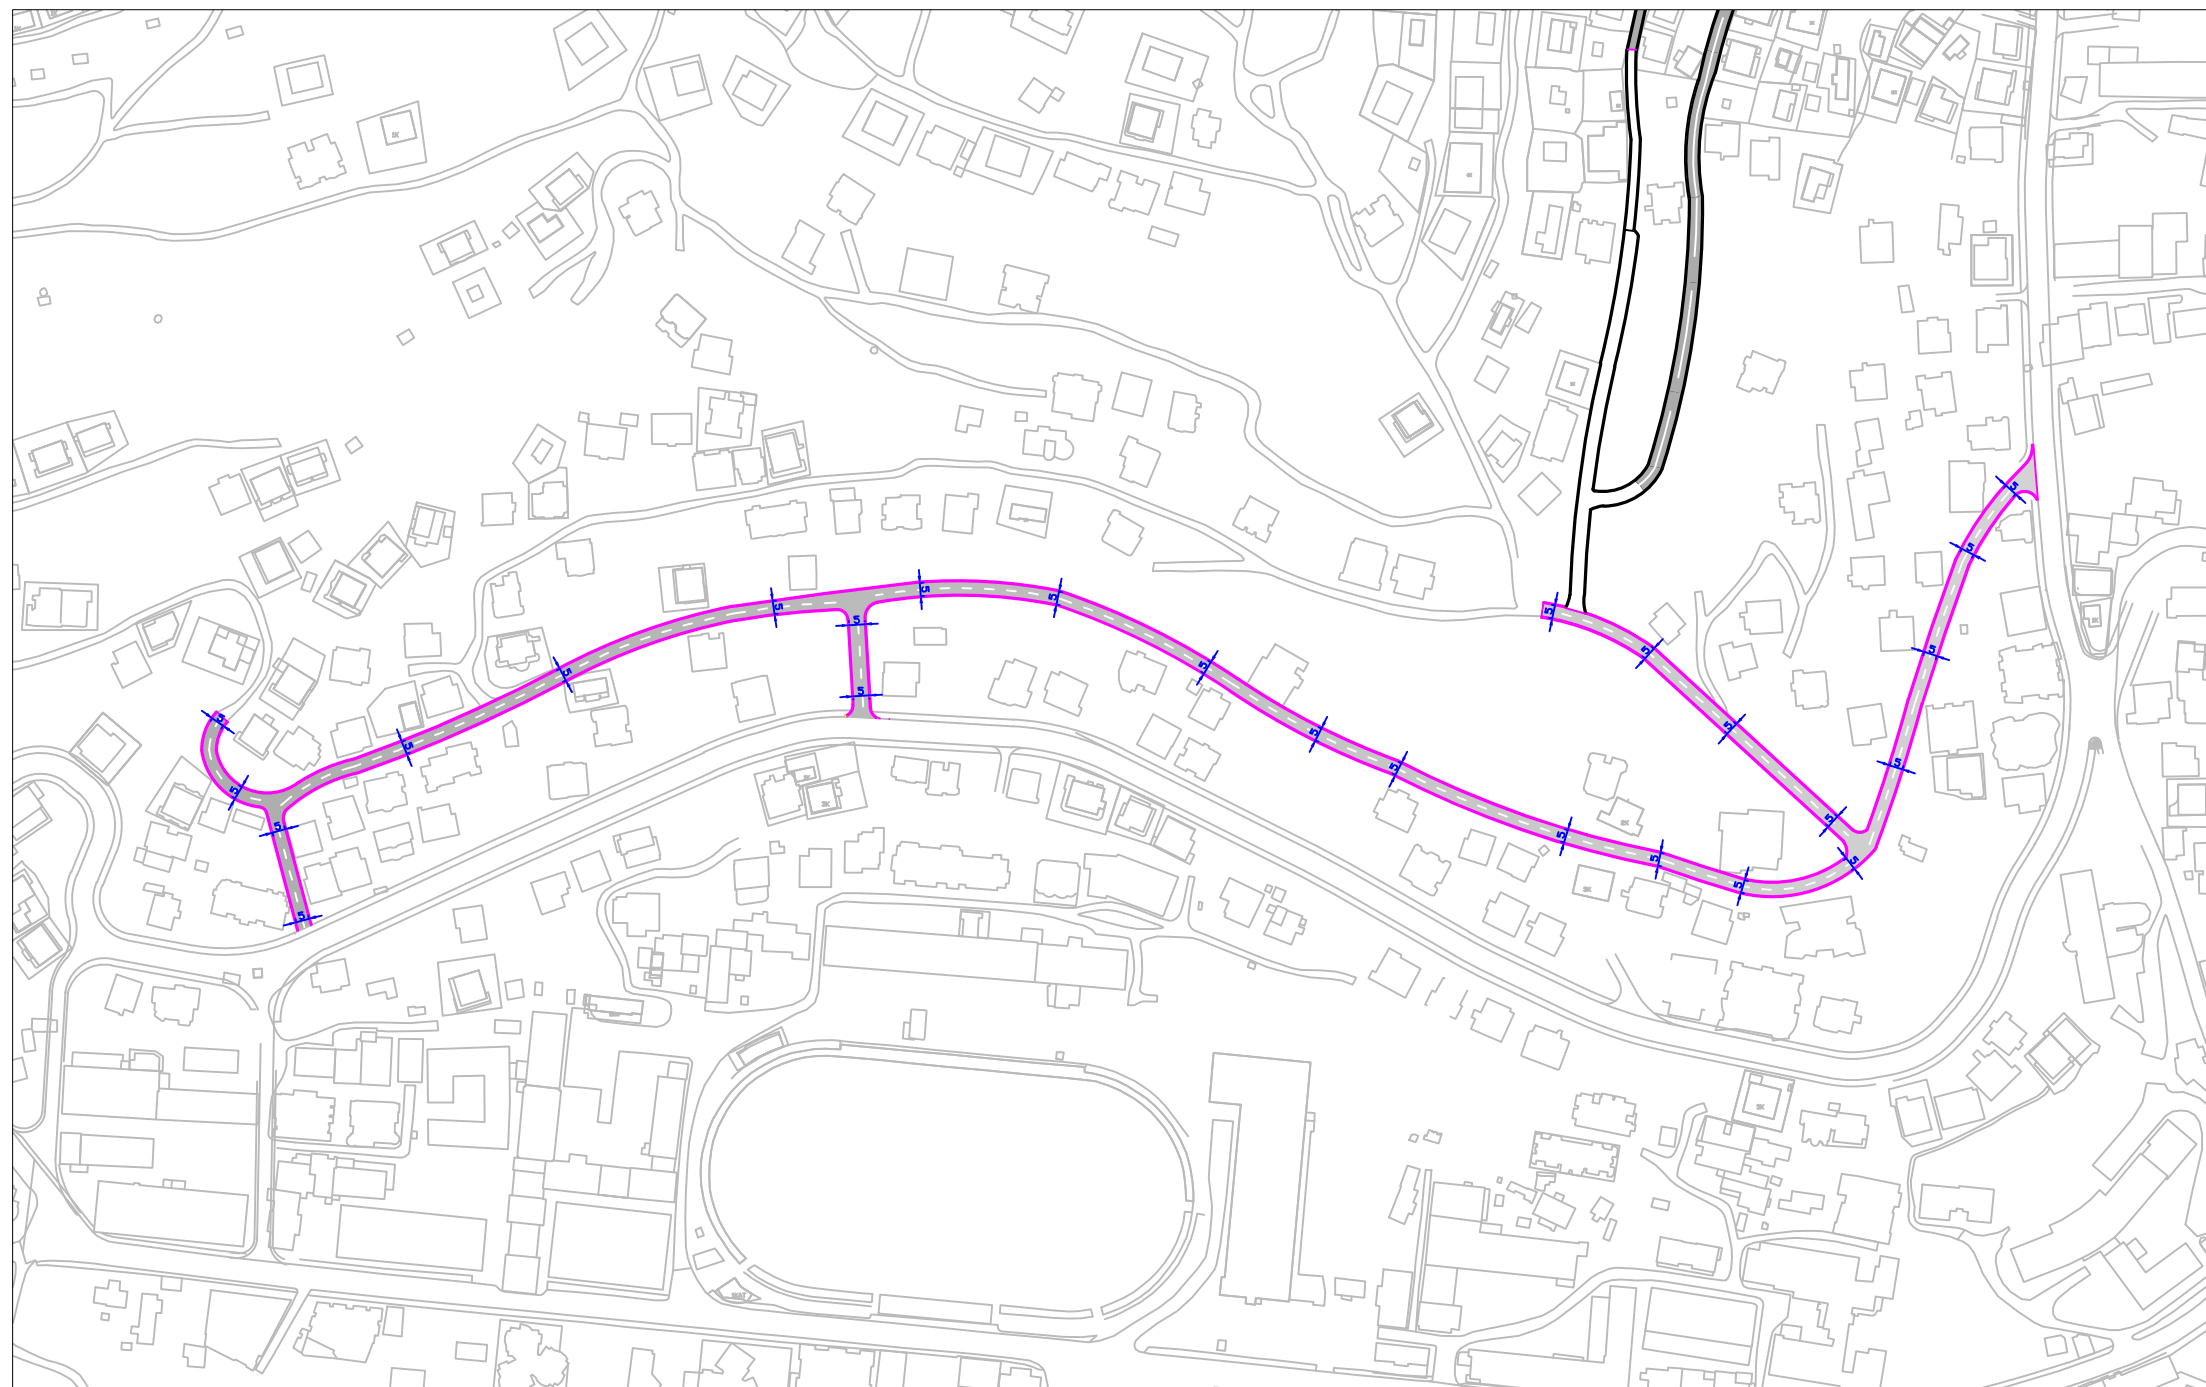

RIKONSTRUKSION I RRUGEVE TE BRENDSHME NE LAGJEN MBI SPITAL

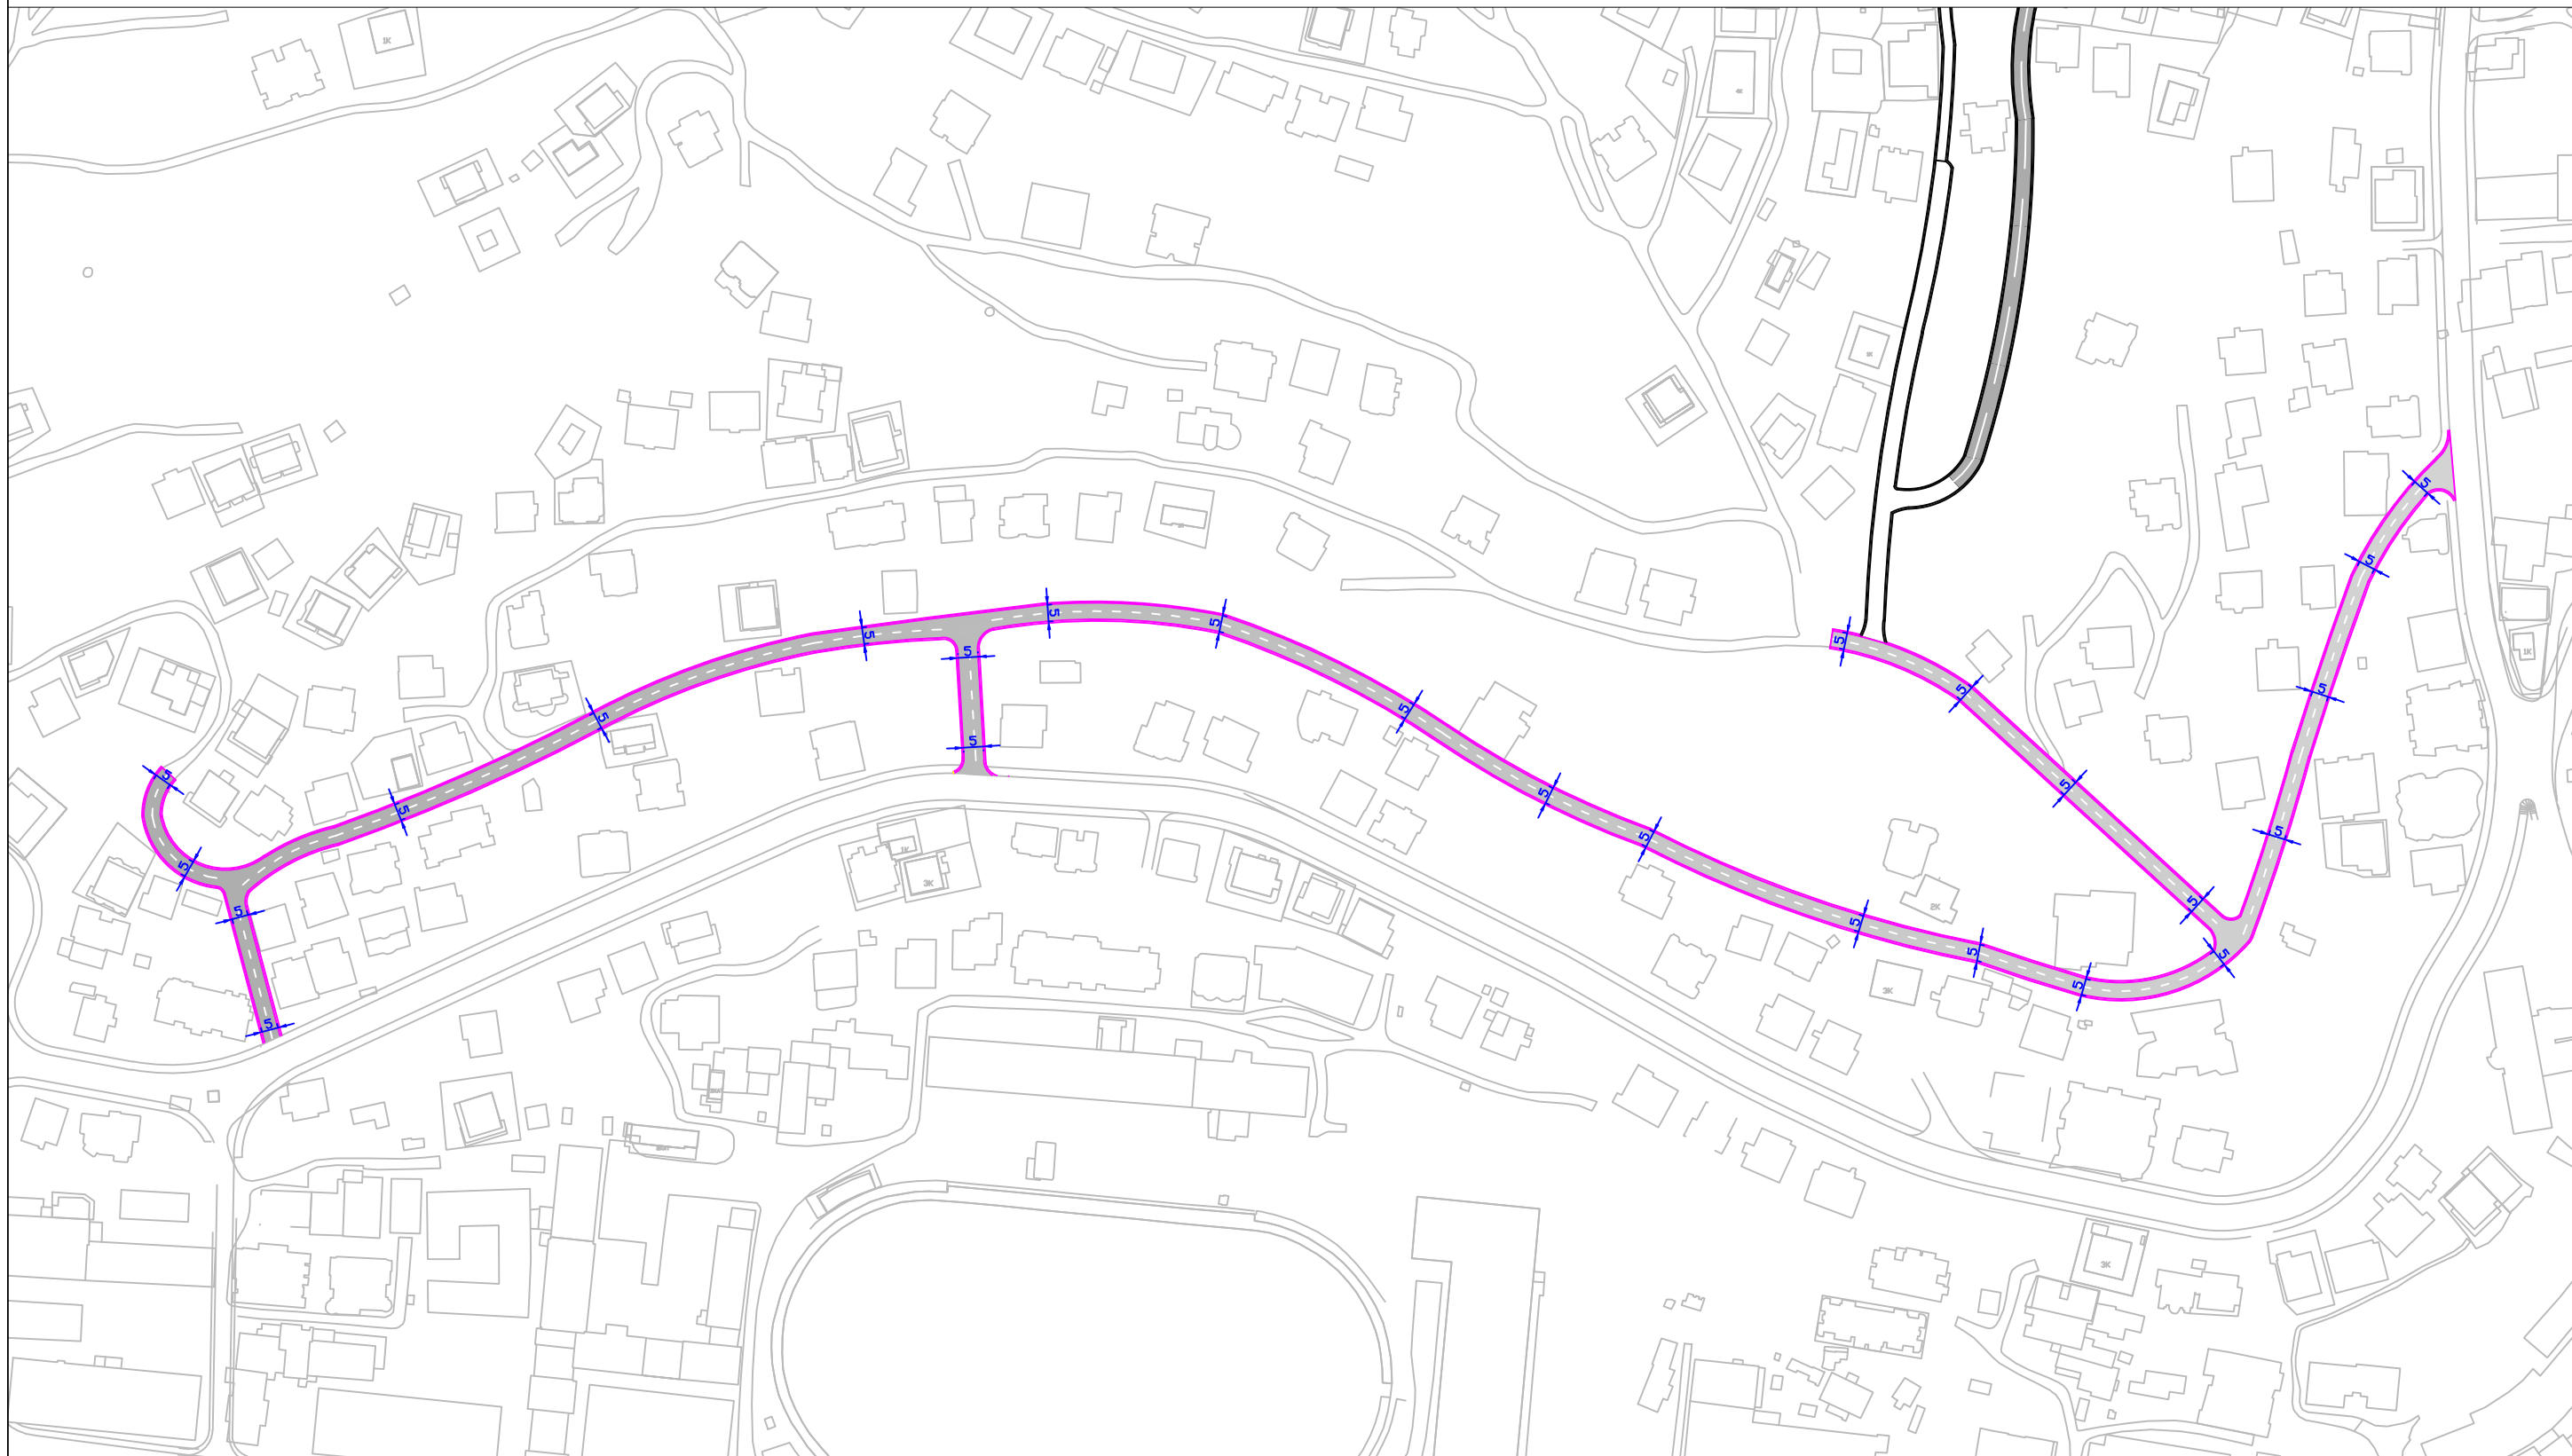

BASHKIA  
SARANDE


**OBJEKTI**

RIKONSTRUKSION I RRUGEVE TE  
BRENDSHME NE LAGJEN MBI SPITAL  
DREJTORIA E PROJEKTEVE  
ING MARTION ZHUPA

**PLANIMETRIA E RRUGES**

**Projektoi**

RIKONSTRUKSION I RRUGEVE TE BRENDSHME NE LAGJEN MBI SPITAL

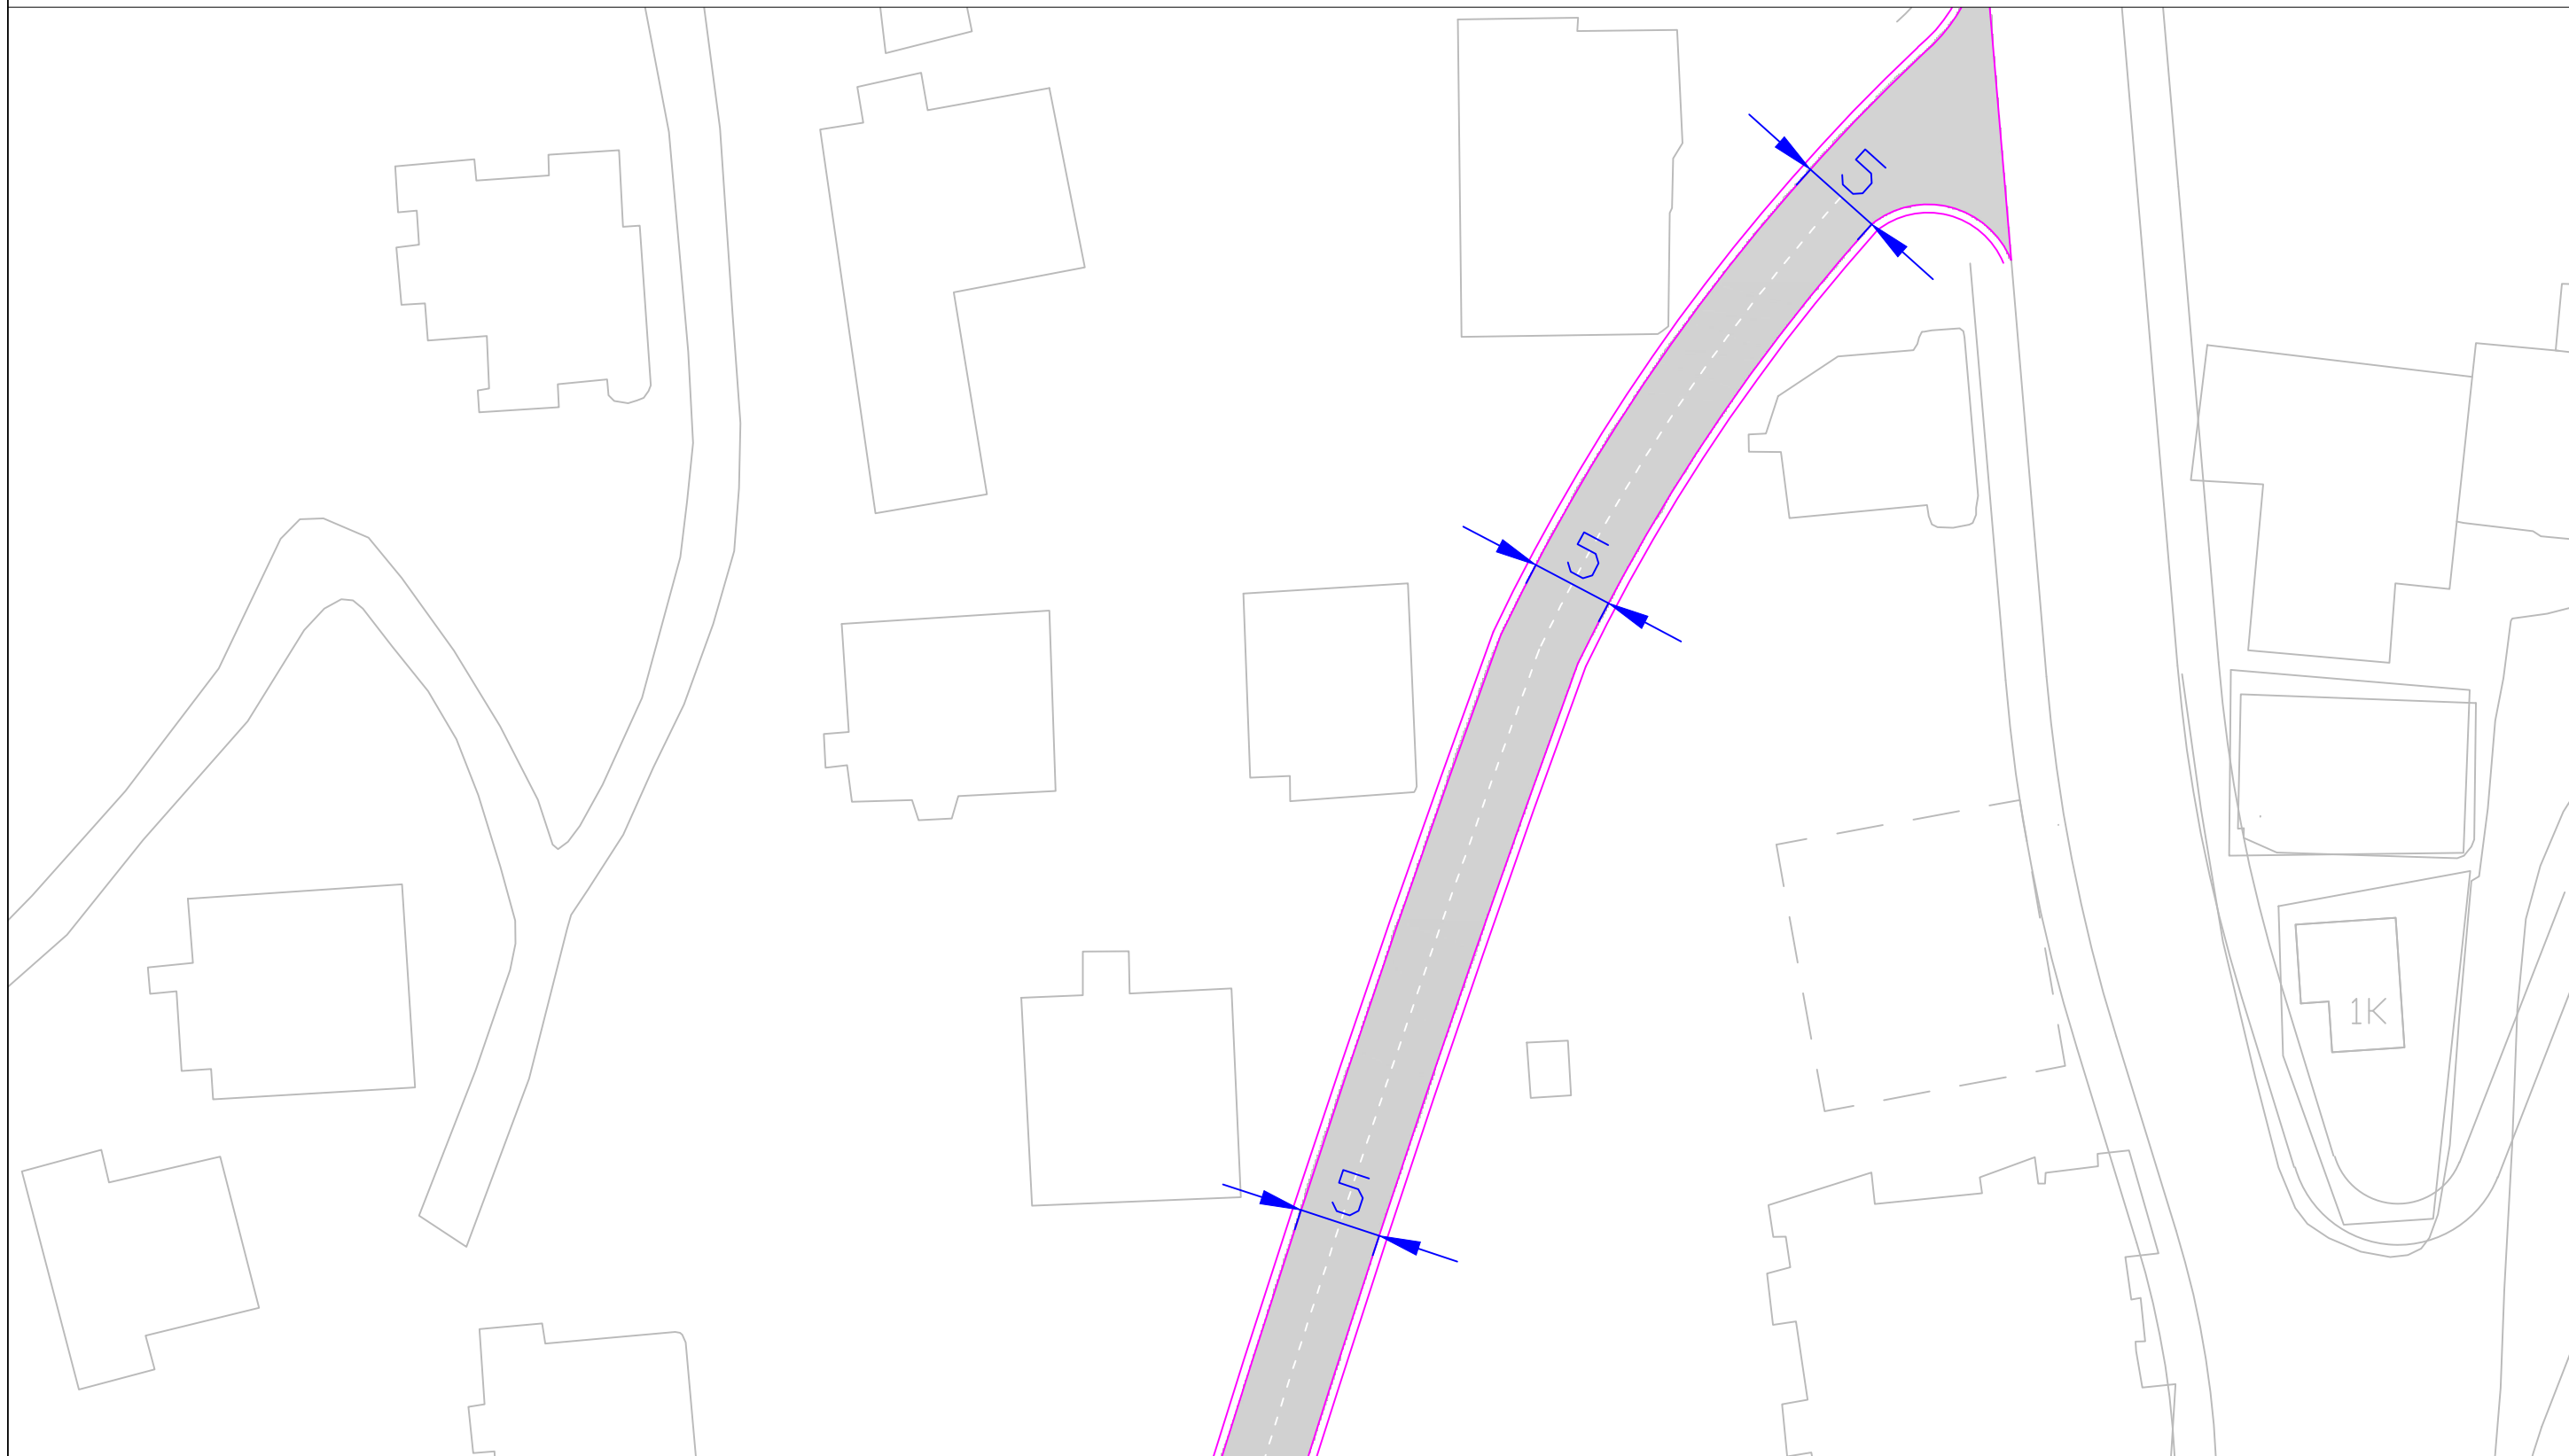

BASHKIA  
SARANDE


**OBJEKTI**

RIKONSTRUKSION I RRUGEVE TE  
BRENDSHME NE LAGJEN MBI SPITAL  
DREJTORIA E PROJEKTEVE  
ING MARTION ZHUPA

**PLANIMETRIA E RRUGES**

**Projektoi**

RIKONSTRUKSION I RRUGEVE TE BRENDSHME NE LAGJEN MBI SPITAL

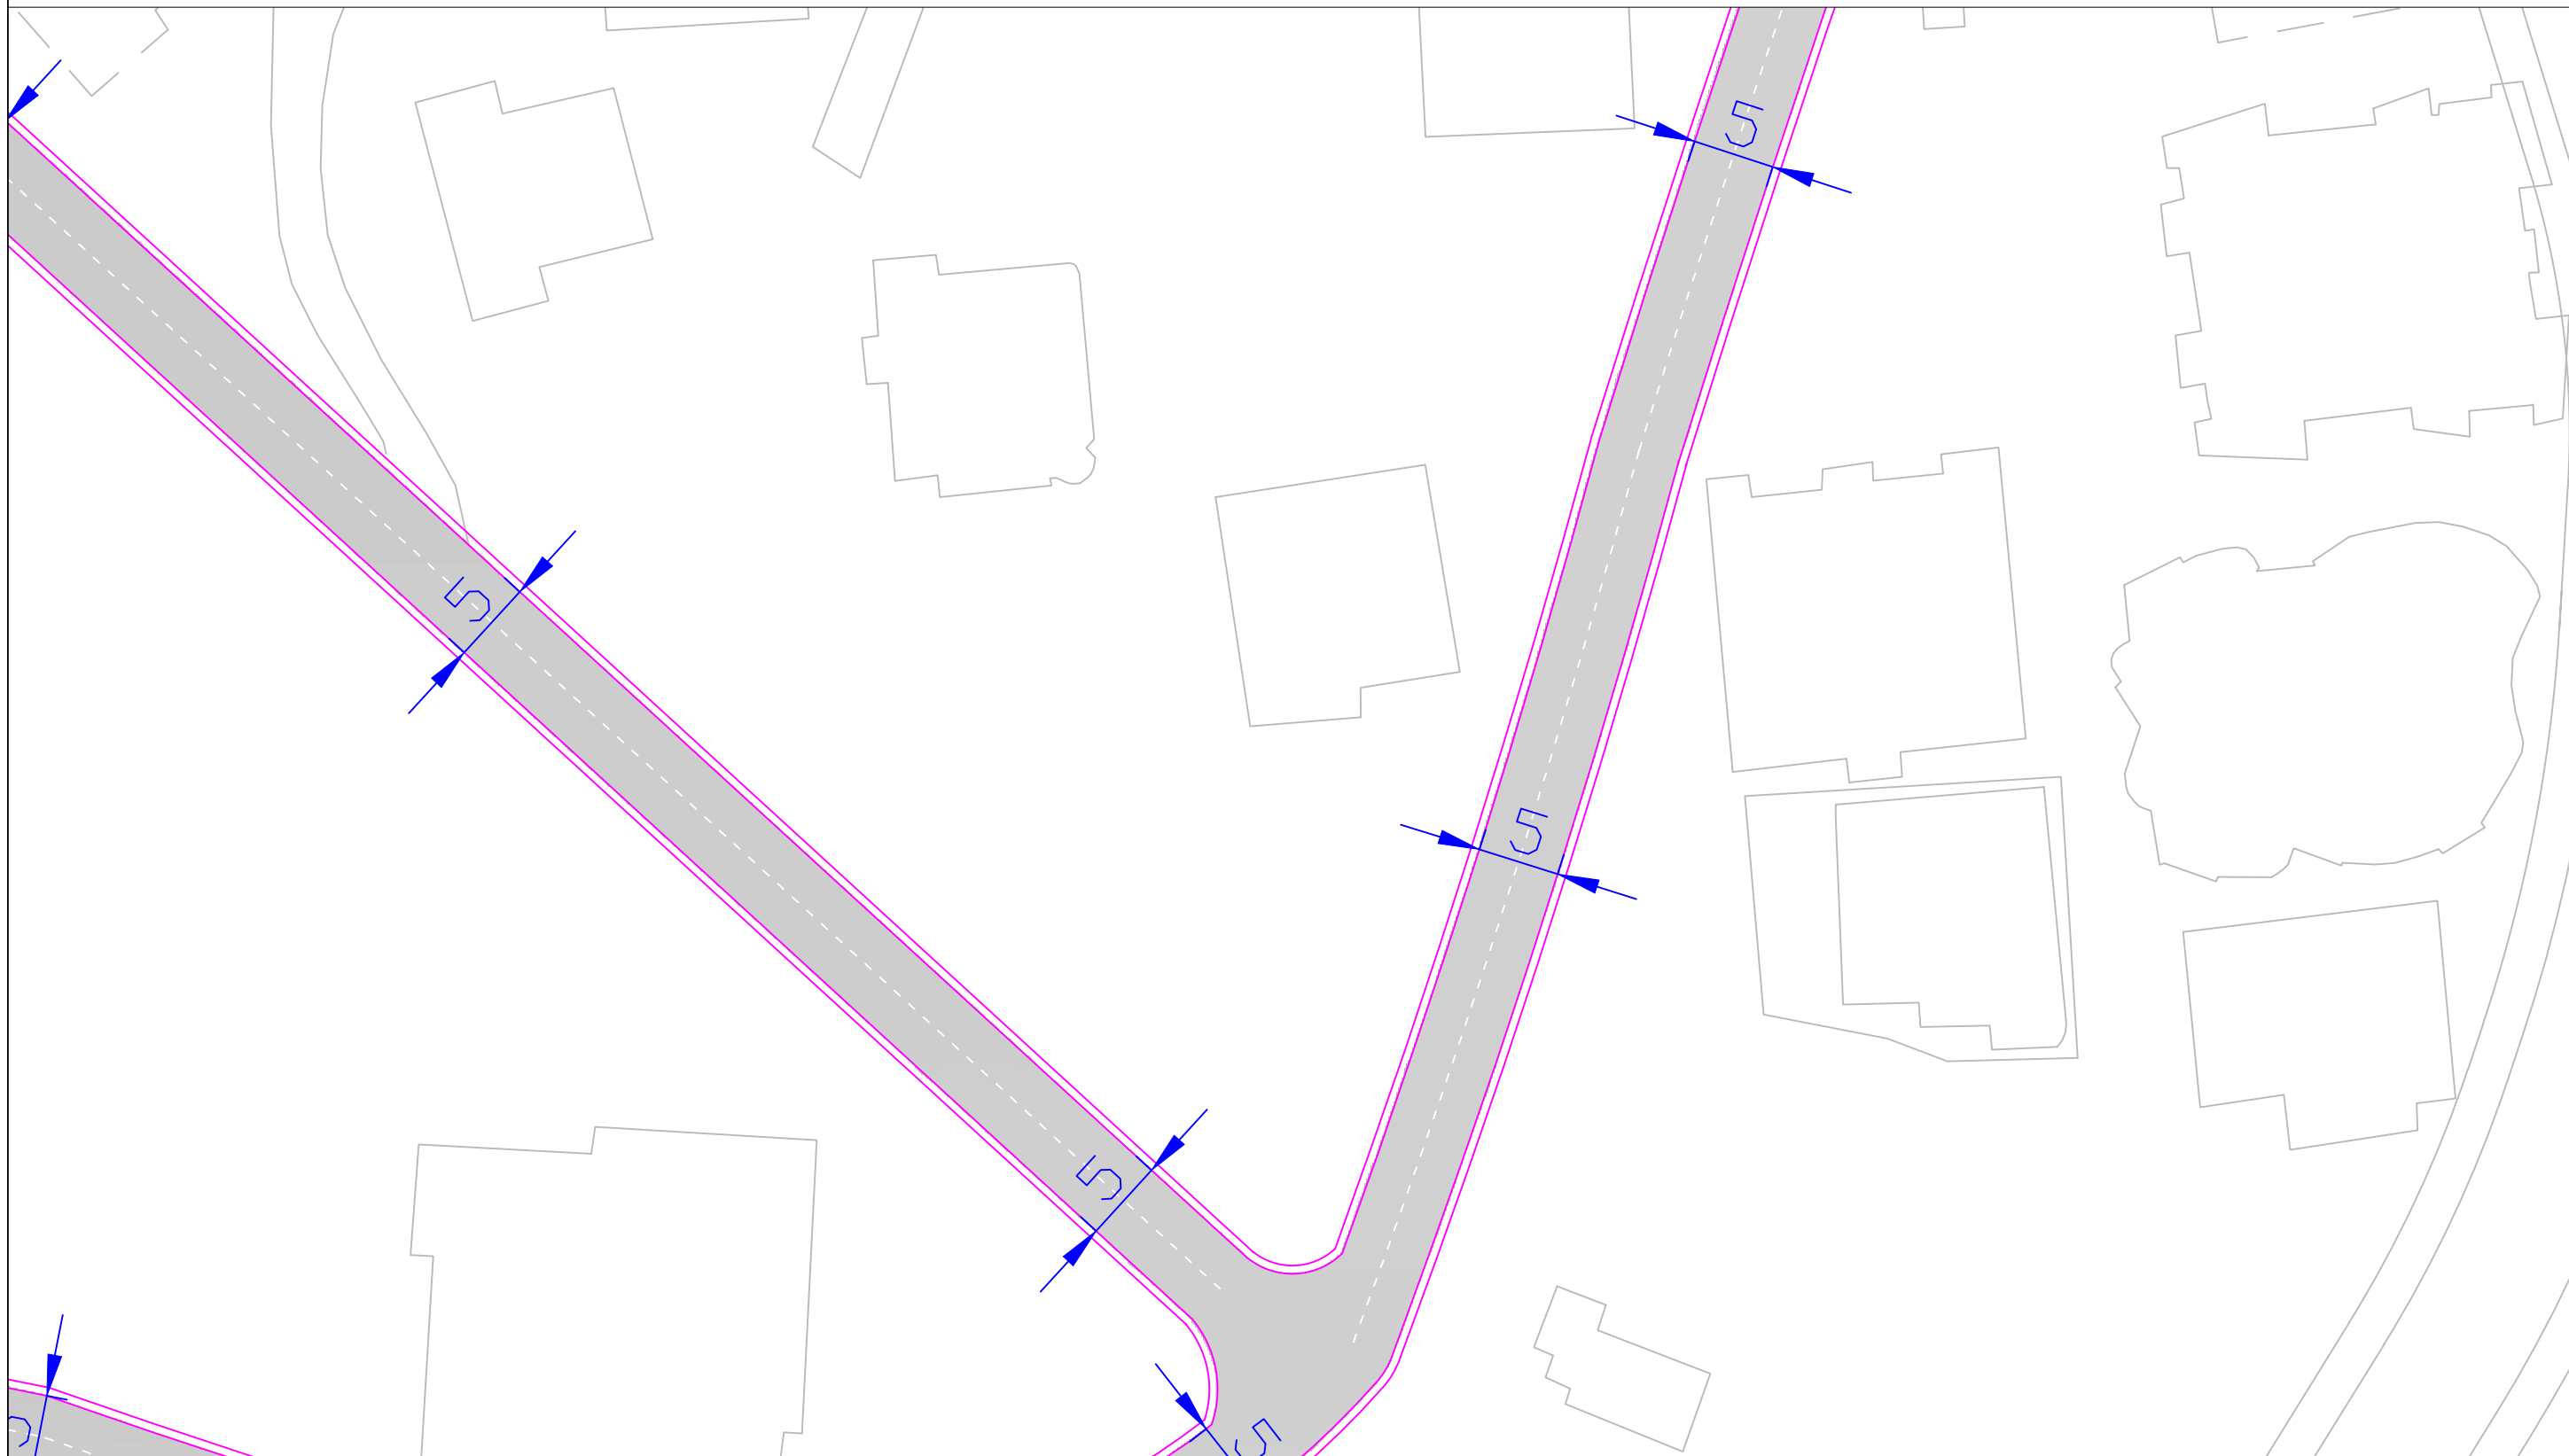

BASHKIA  
SARANDE

**OBJEKTI**


RIKONSTRUKSION I RRUGEVE TE  
BRENDSHME NE LAGJEN MBI SPITAL

DREJTORIA E PROJEKTEVE  
ING MARTION ZHUPA

**PLANIMETRIA E RRUGES**

**Projektoi**

RIKONSTRUKSION I RRUGEVE TE BRENDSHME NE LAGJEN MBI SPITAL

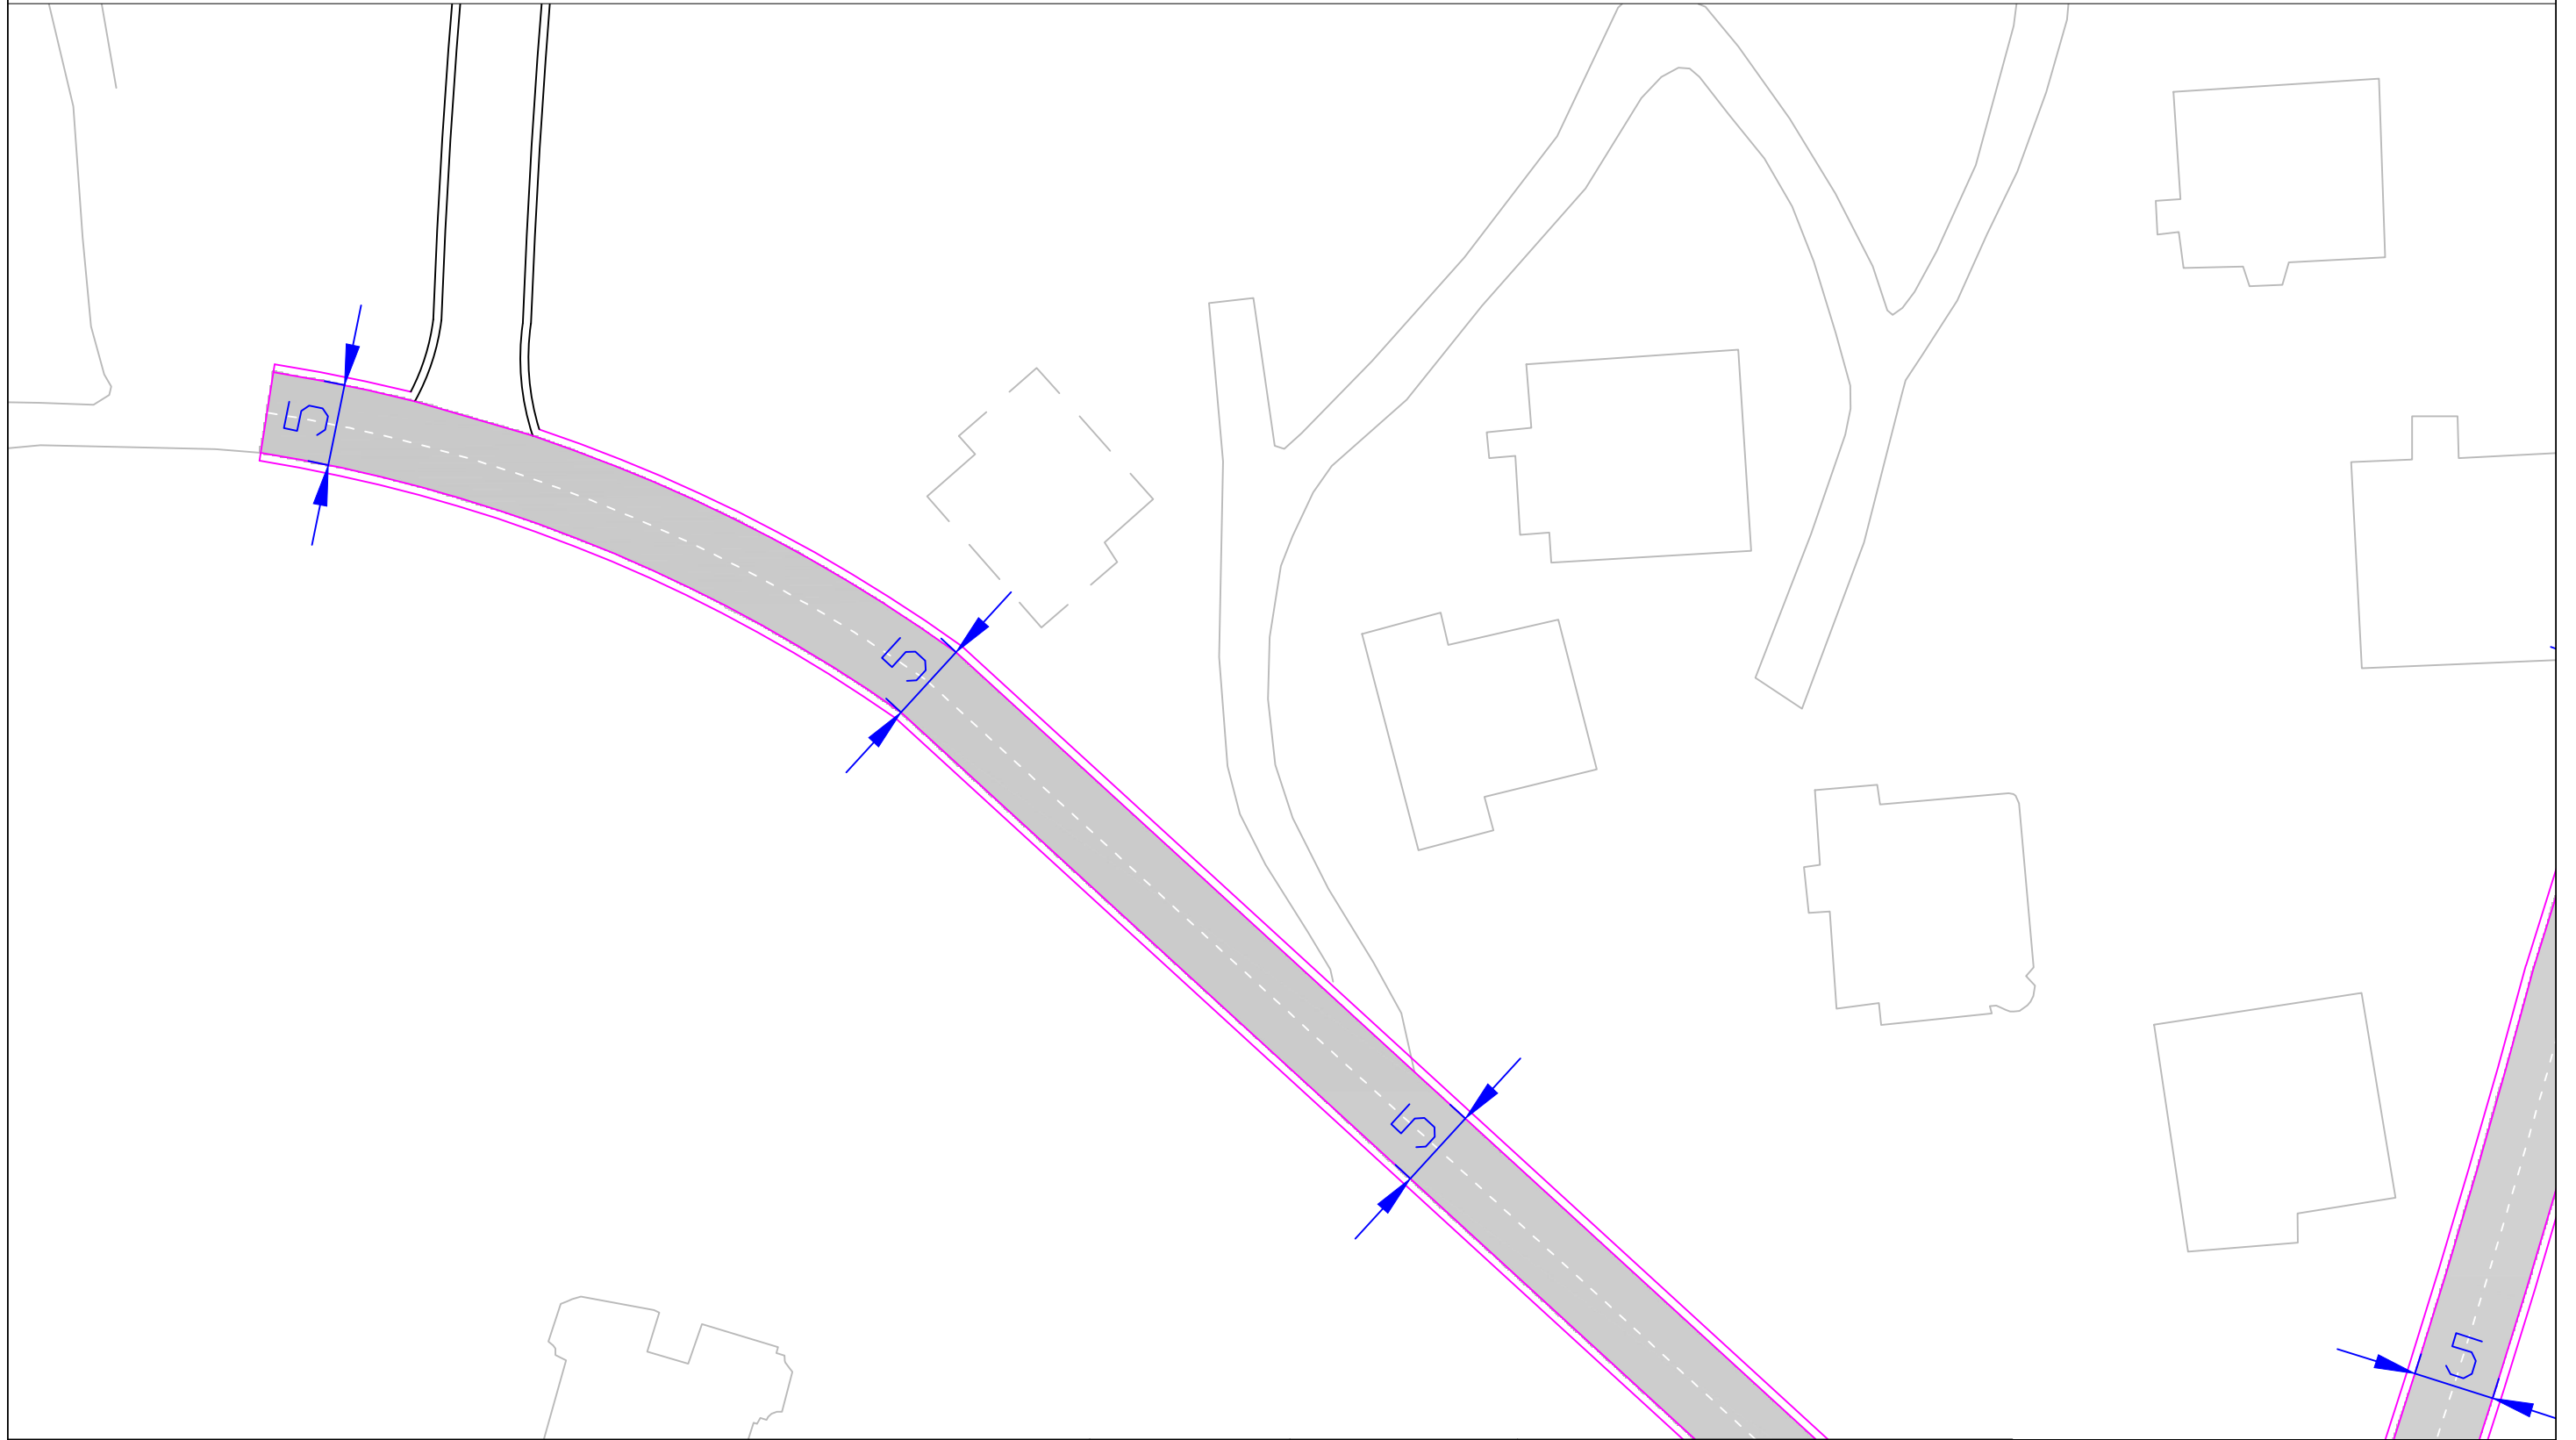

BASHKIA  
SARANDE

**OBJEKTI**


RIKONSTRUKSION I RRUGEVE TE  
BRENDSHME NE LAGJEN MBI SPITAL

DREJTORIA E PROJEKTEVE  
ING MARTION ZHUPA

**PLANIMETRIA E RRUGES**

**Projektoi**

RIKONSTRUKSION I RRUGEVE TE BRENDSHME NE LAGJEN MBI SPITAL

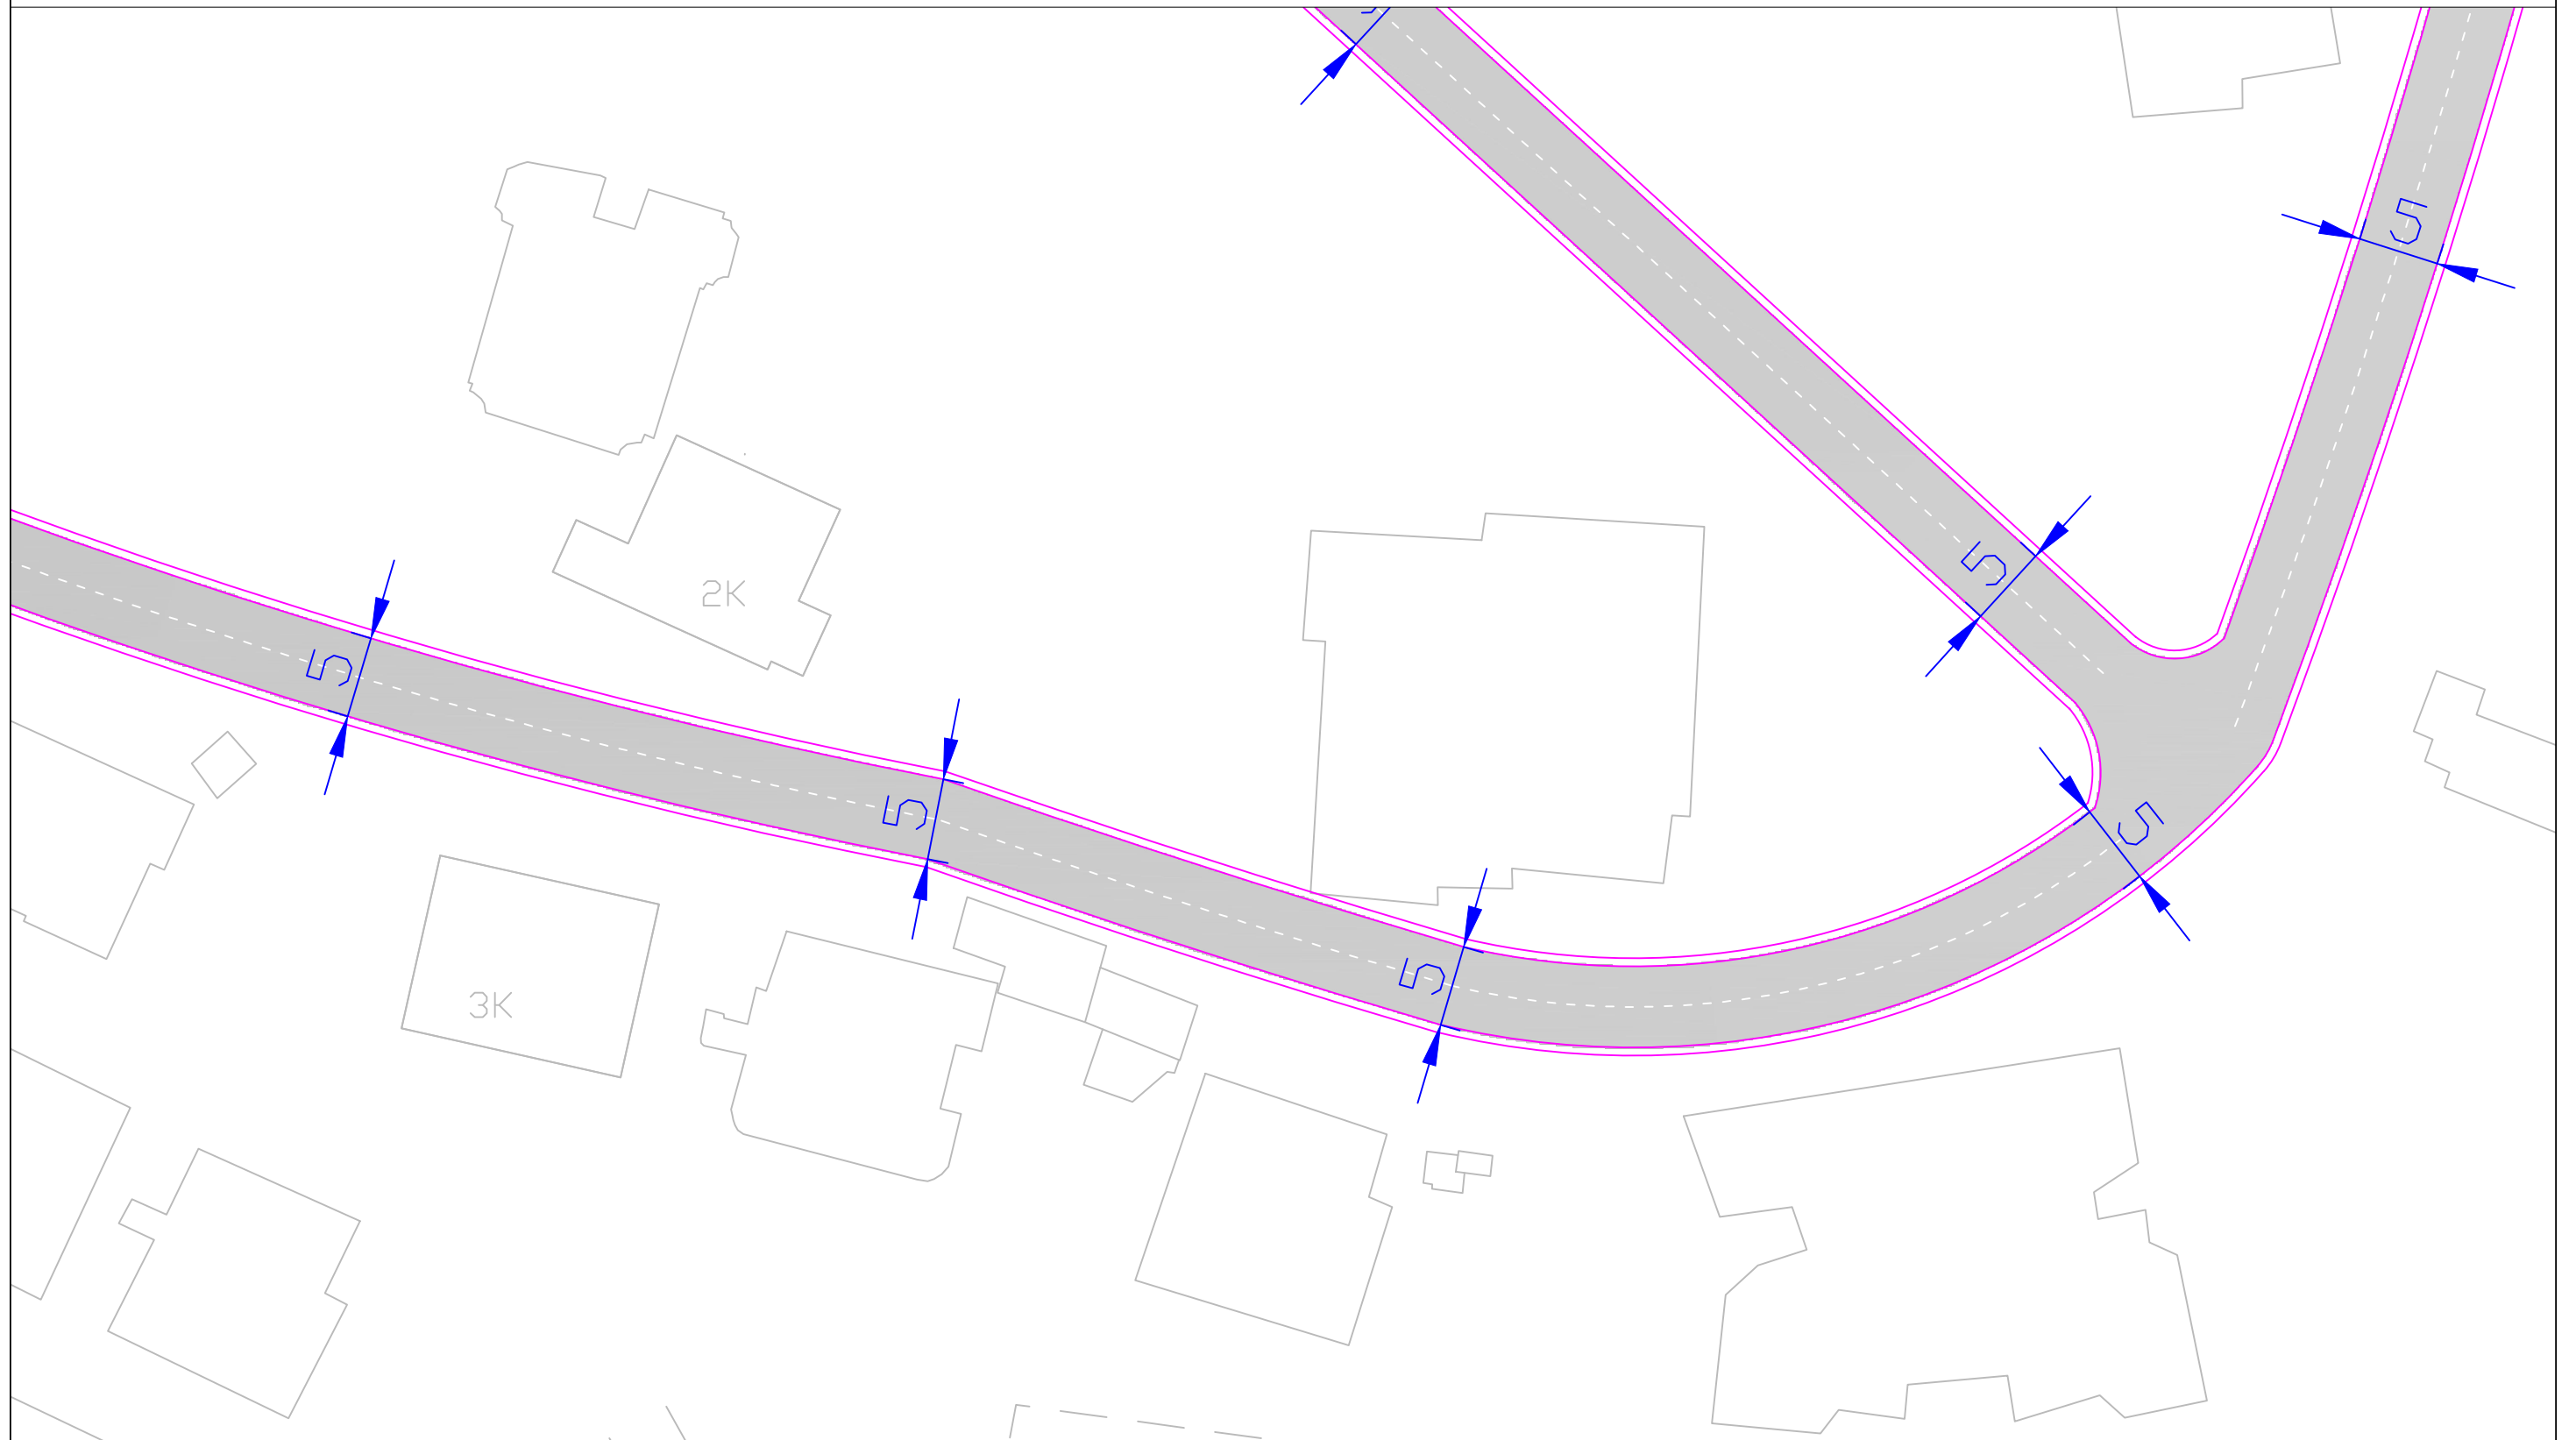

BASHKIA  
SARANDE

**OBJEKTI**


RIKONSTRUKSION I RRUGEVE TE  
BRENDSHME NE LAGJEN MBI SPITAL

DREJTORIA E PROJEKTEVE  
ING MARTION ZHUPA

**PLANIMETRIA E RRUGES**

Projektoi

RIKONSTRUKSION I RRUGEVE TE BRENDSHME NE LAGJEN MBI SPITAL

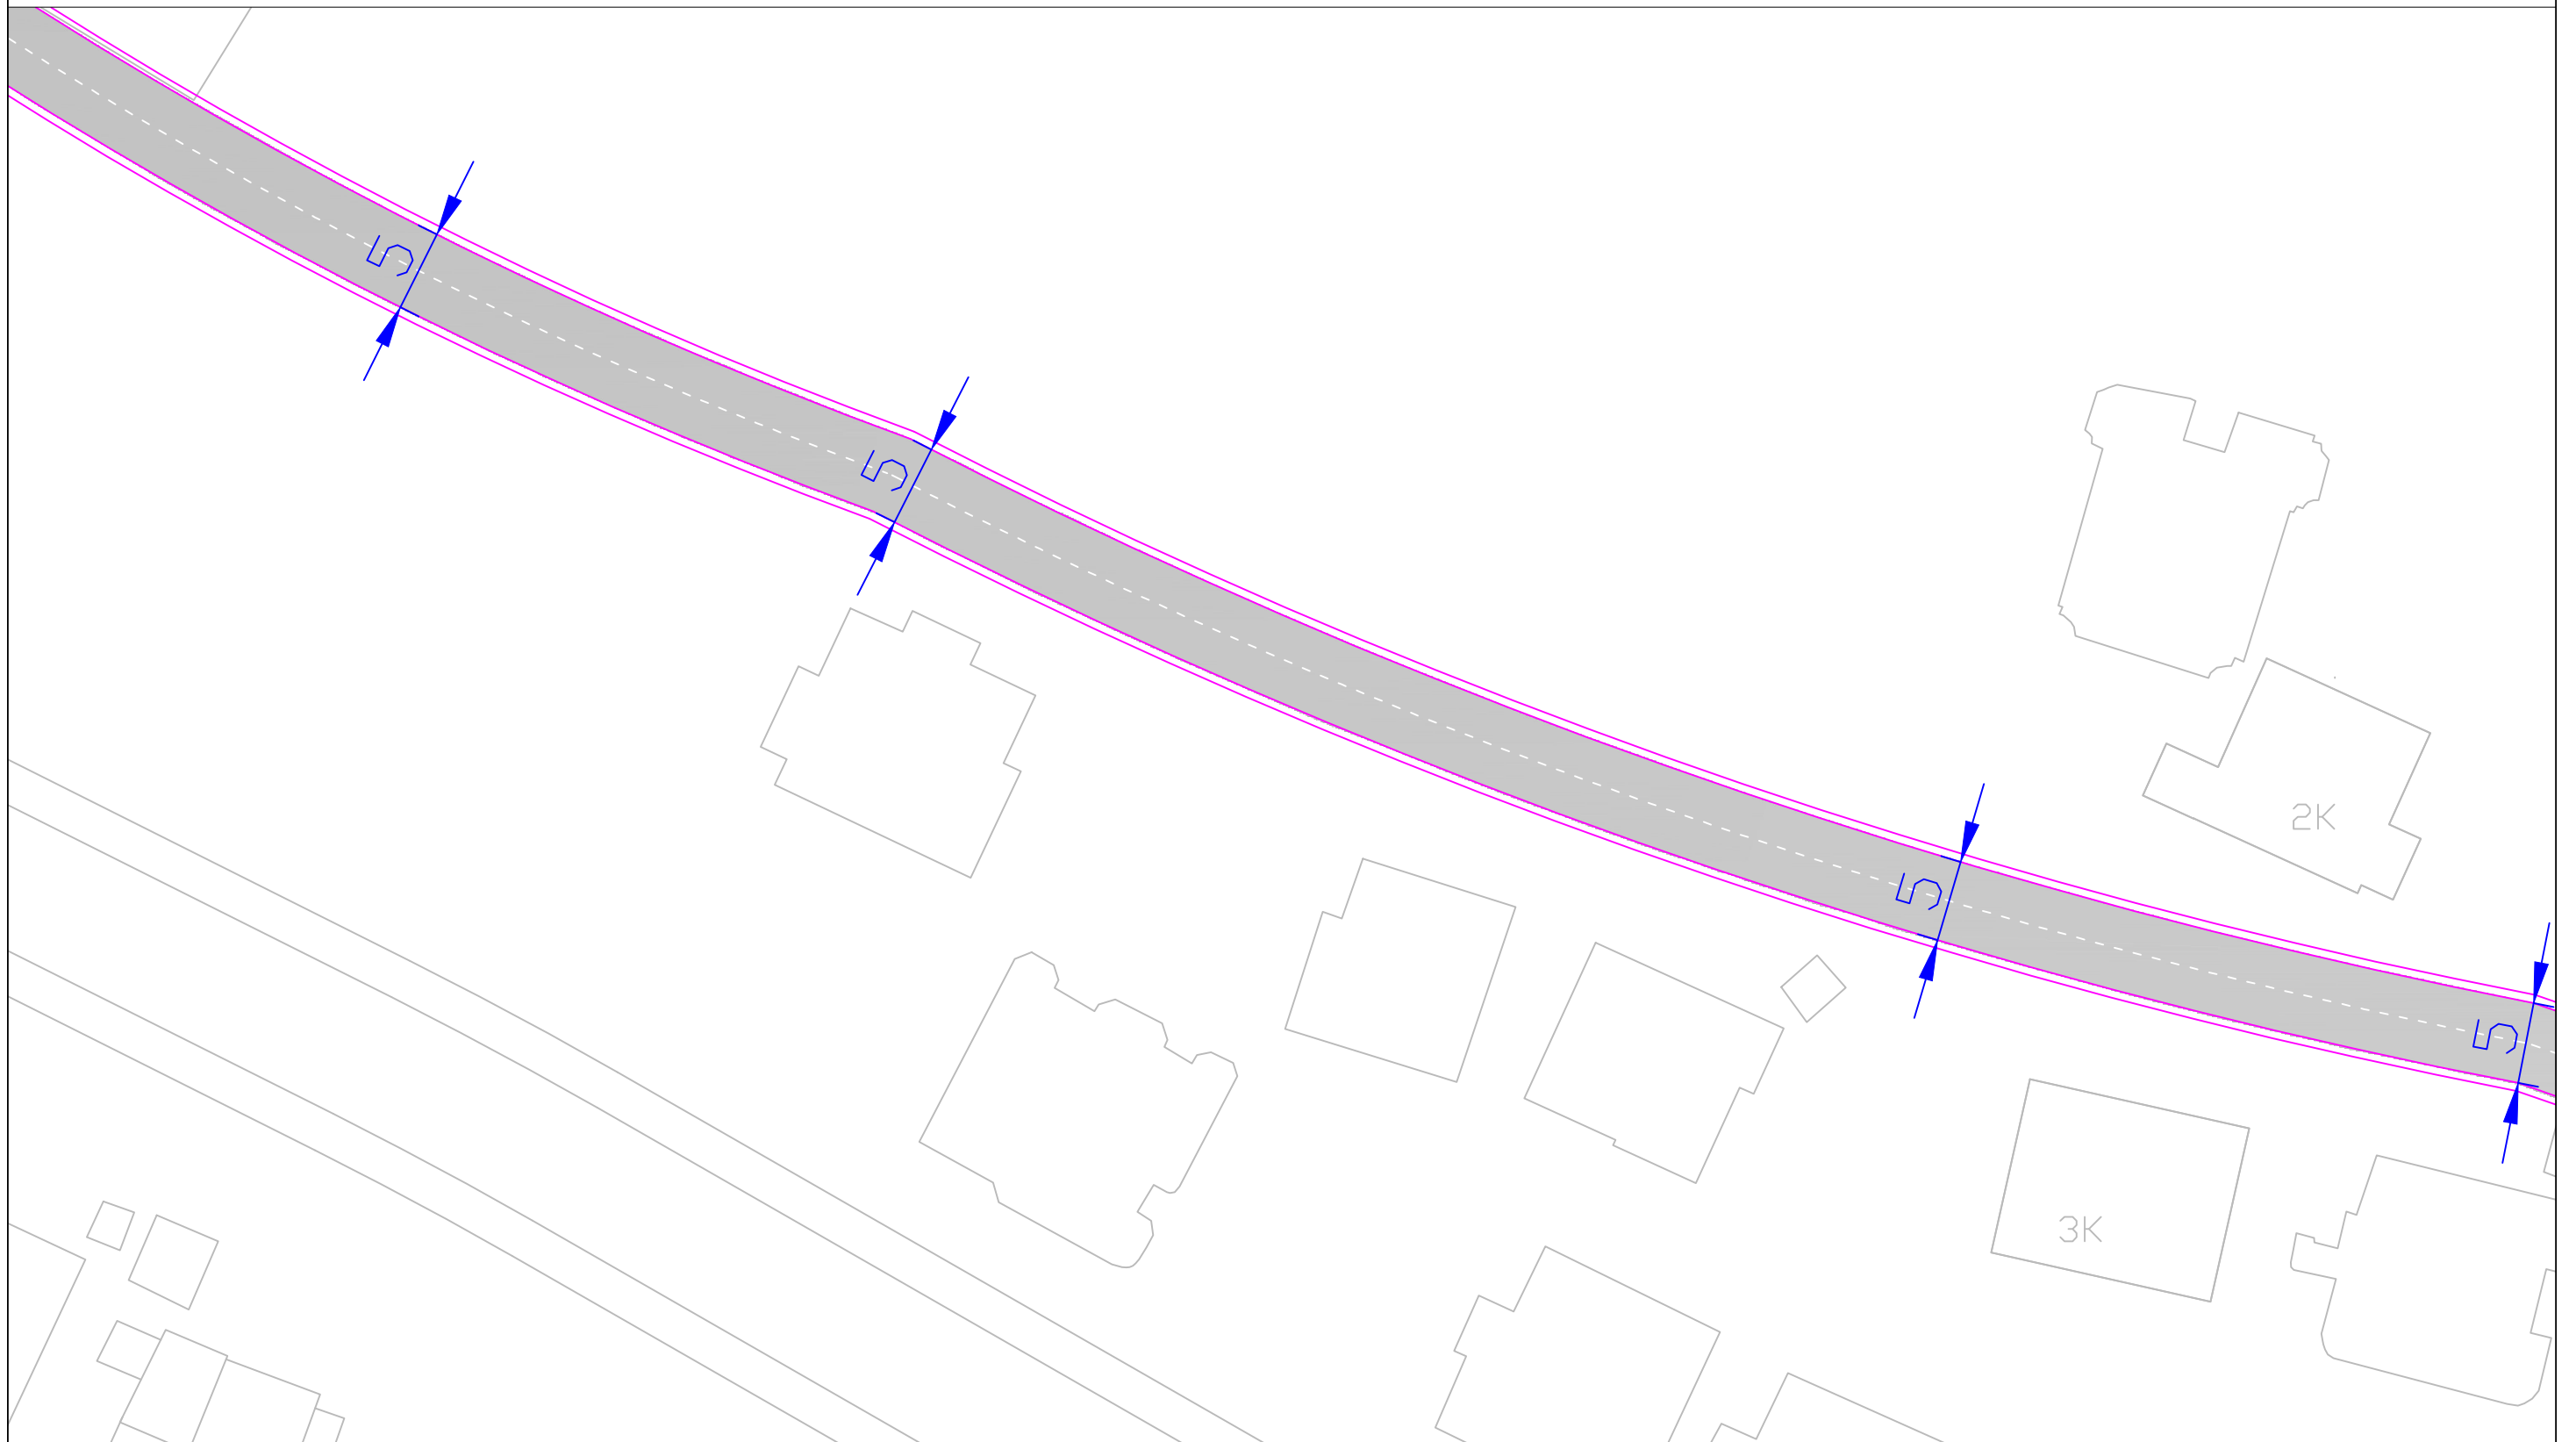

BASHKIA  
SARANDE

**OBJEKTI**


RIKONSTRUKSION I RRUGEVE TE  
BRENDSHME NE LAGJEN MBI SPITAL

DREJTORIA E PROJEKTEVE  
ING MARTION ZHUPA

**PLANIMETRIA E RRUGES**

**Projektoi**

RIKONSTRUKSION I RRUGEVE TE BRENDSHME NE LAGJEN MBI SPITAL

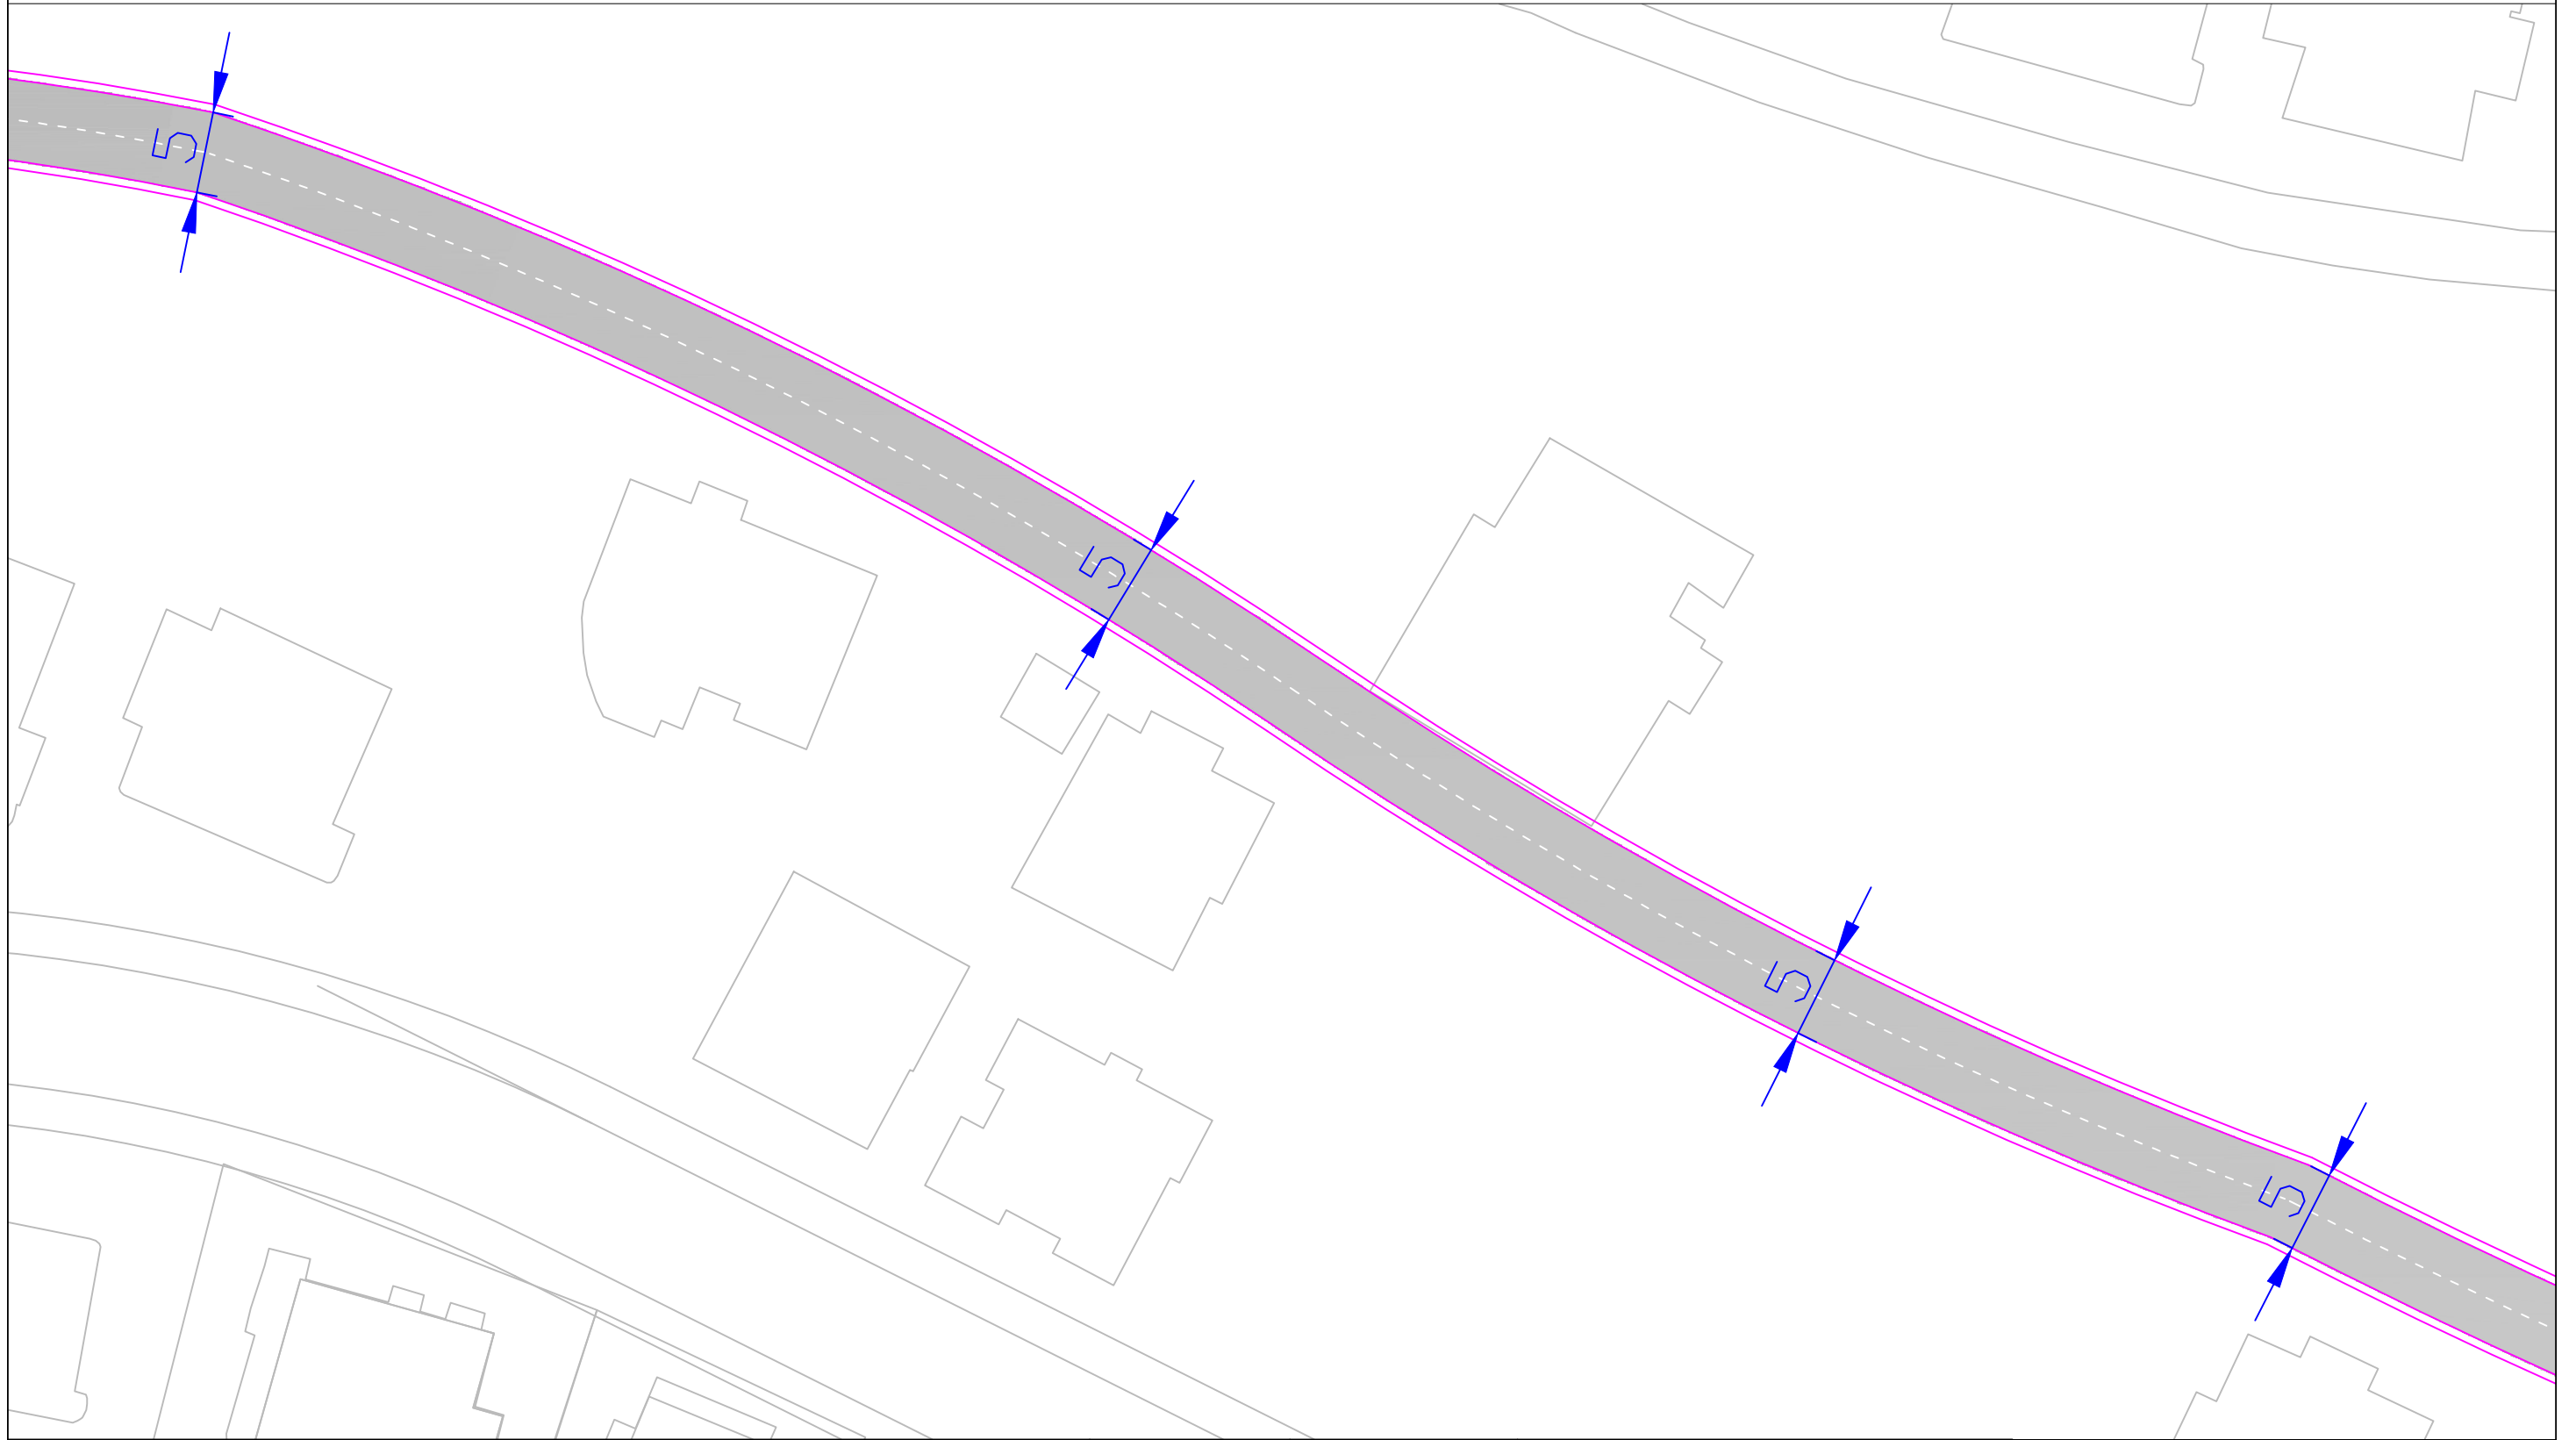

BASHKIA  
SARANDE

**OBJEKTI**

RIKONSTRUKSION I RRUGEVE TE  
BRENDSHME NE LAGJEN MBI SPITAL


DREJTORIA E PROJEKTEVE  
ING MARTION ZHUPA

**PLANIMETRIA E RRUGES**

Projektoi



RIKONSTRUKSION I RRUGEVE TE BRENDSHME NE LAGJEN MBI SPITAL

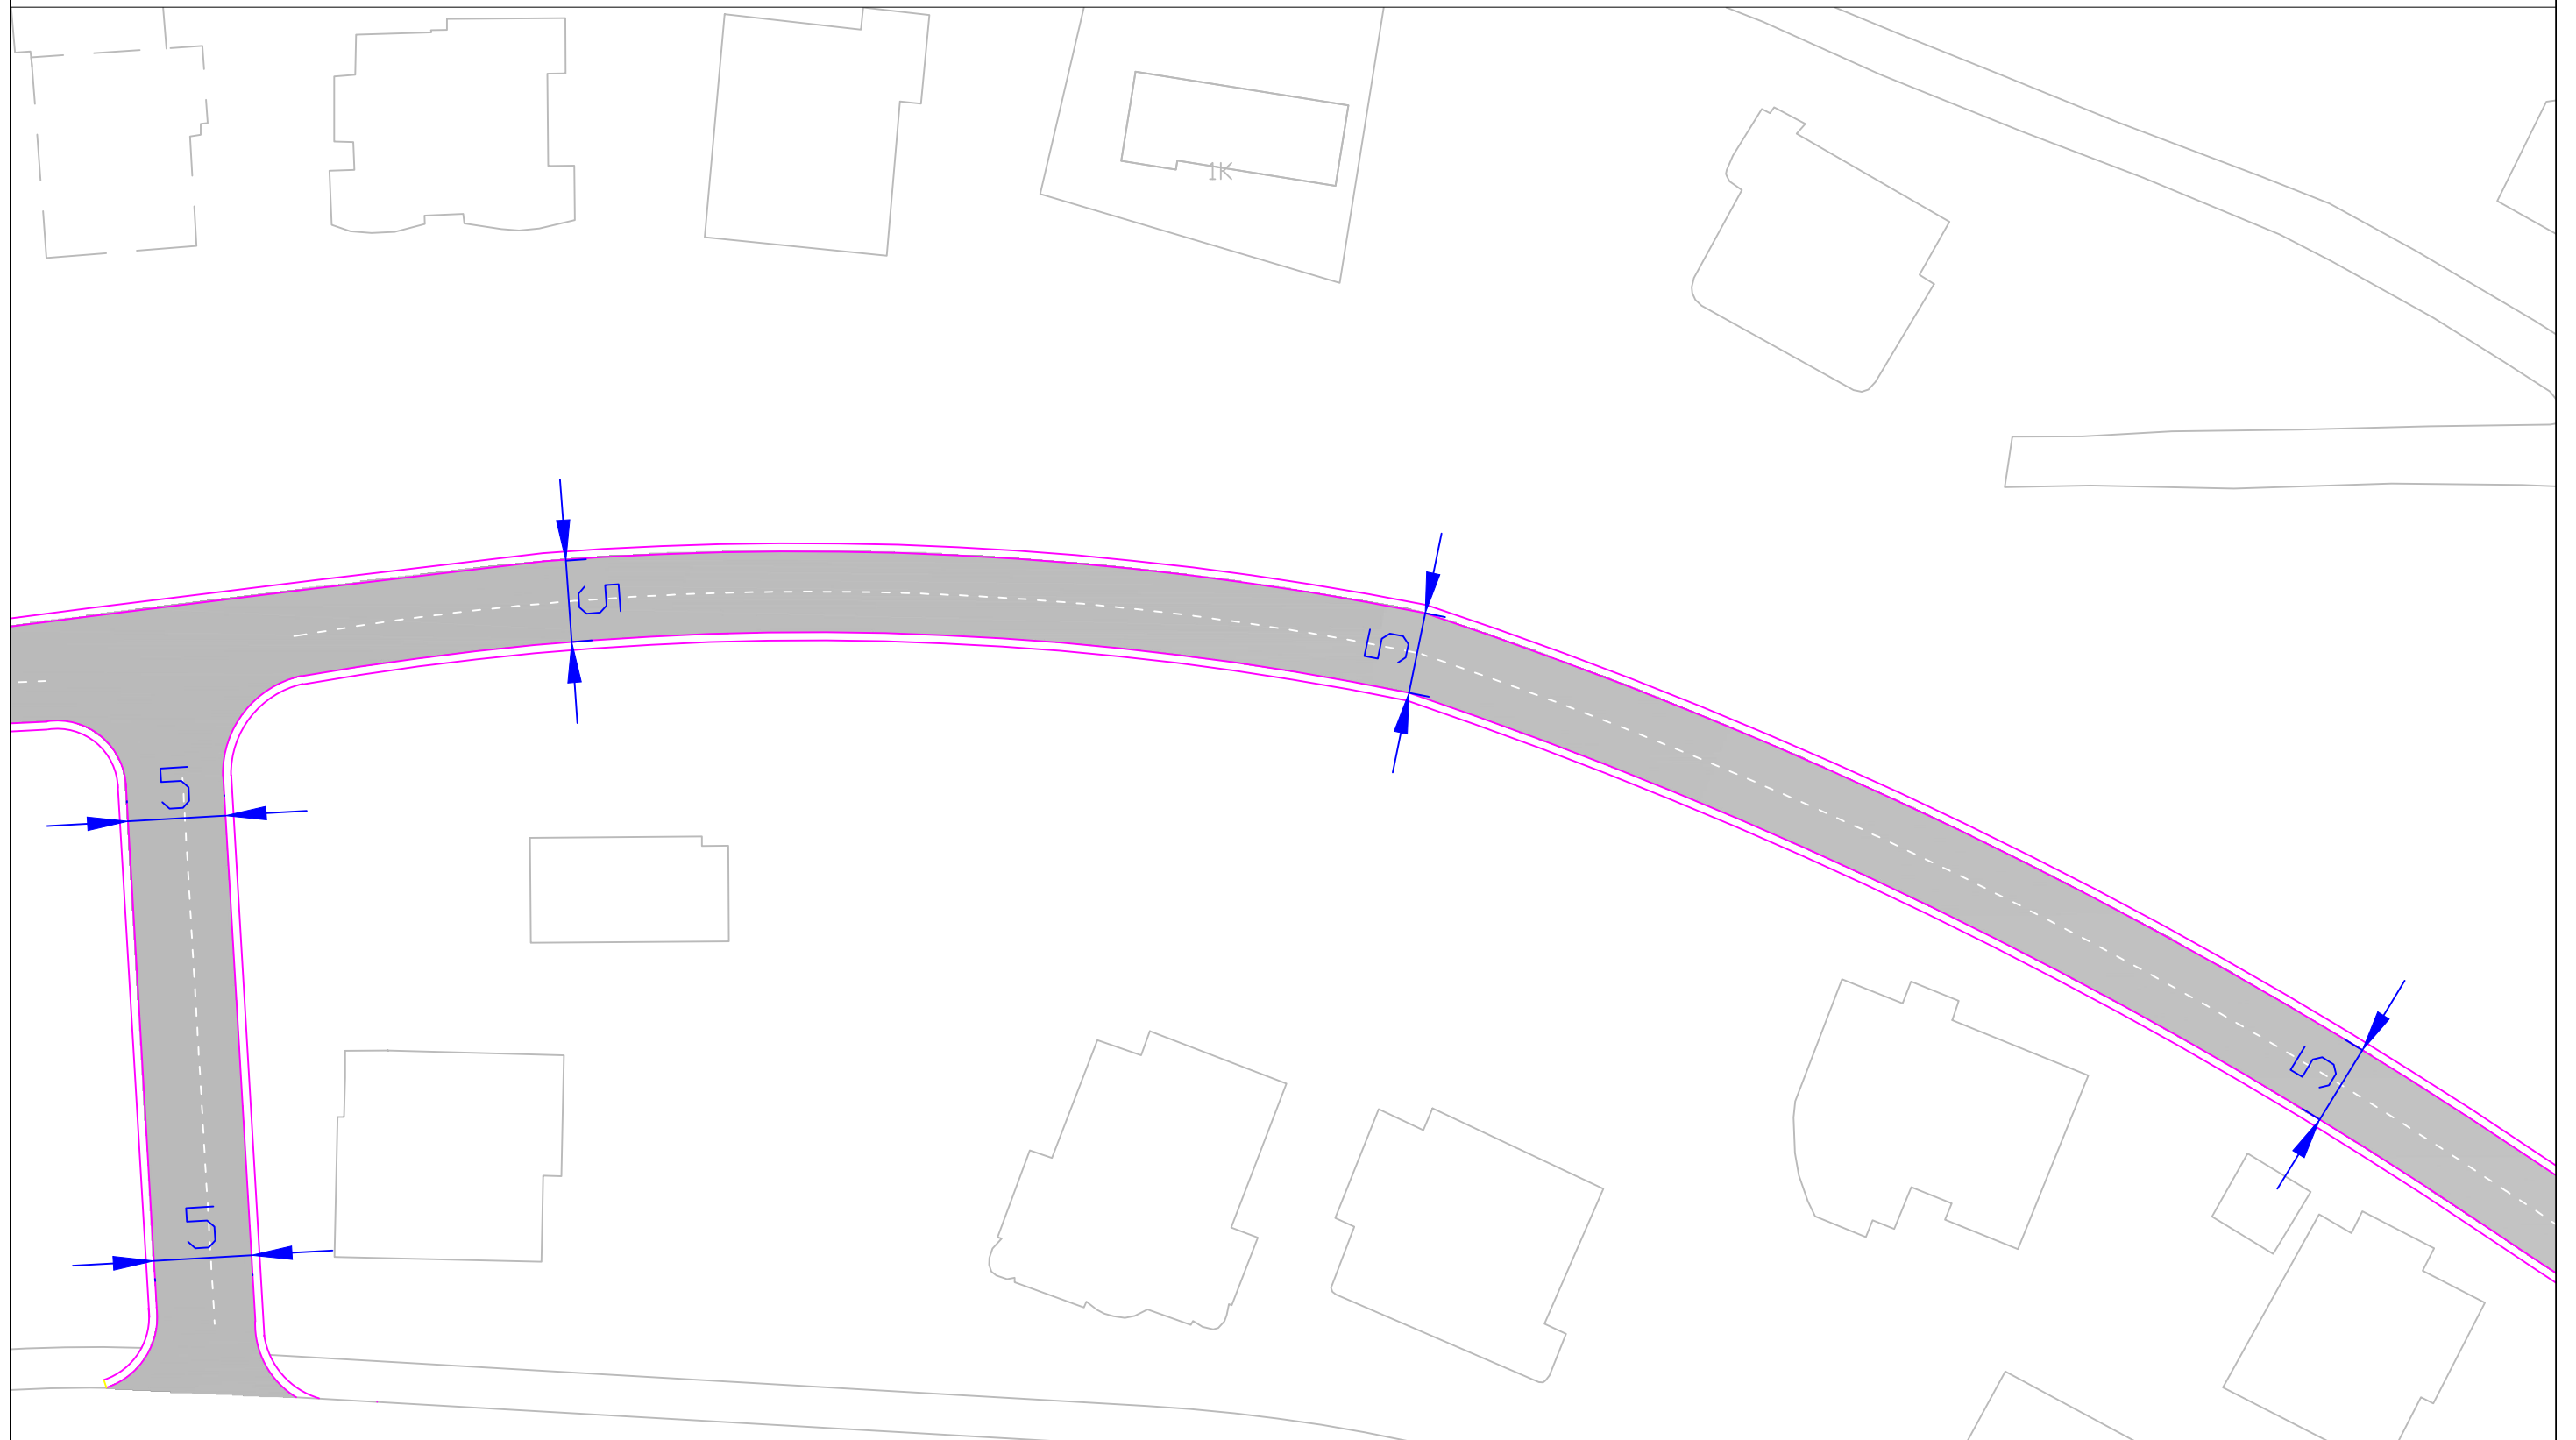

BASHKIA  
SARANDE

**OBJEKTI**


RIKONSTRUKSION I RRUGEVE TE  
BRENDSHME NE LAGJEN MBI SPITAL

DREJTORIA E PROJEKTEVE  
ING MARTION ZHUPA

**PLANIMETRIA E RRUGES**

Projektoi

RIKONSTRUKSION I RRUGEVE TE BRENDSHME NE LAGJEN MBI SPITAL

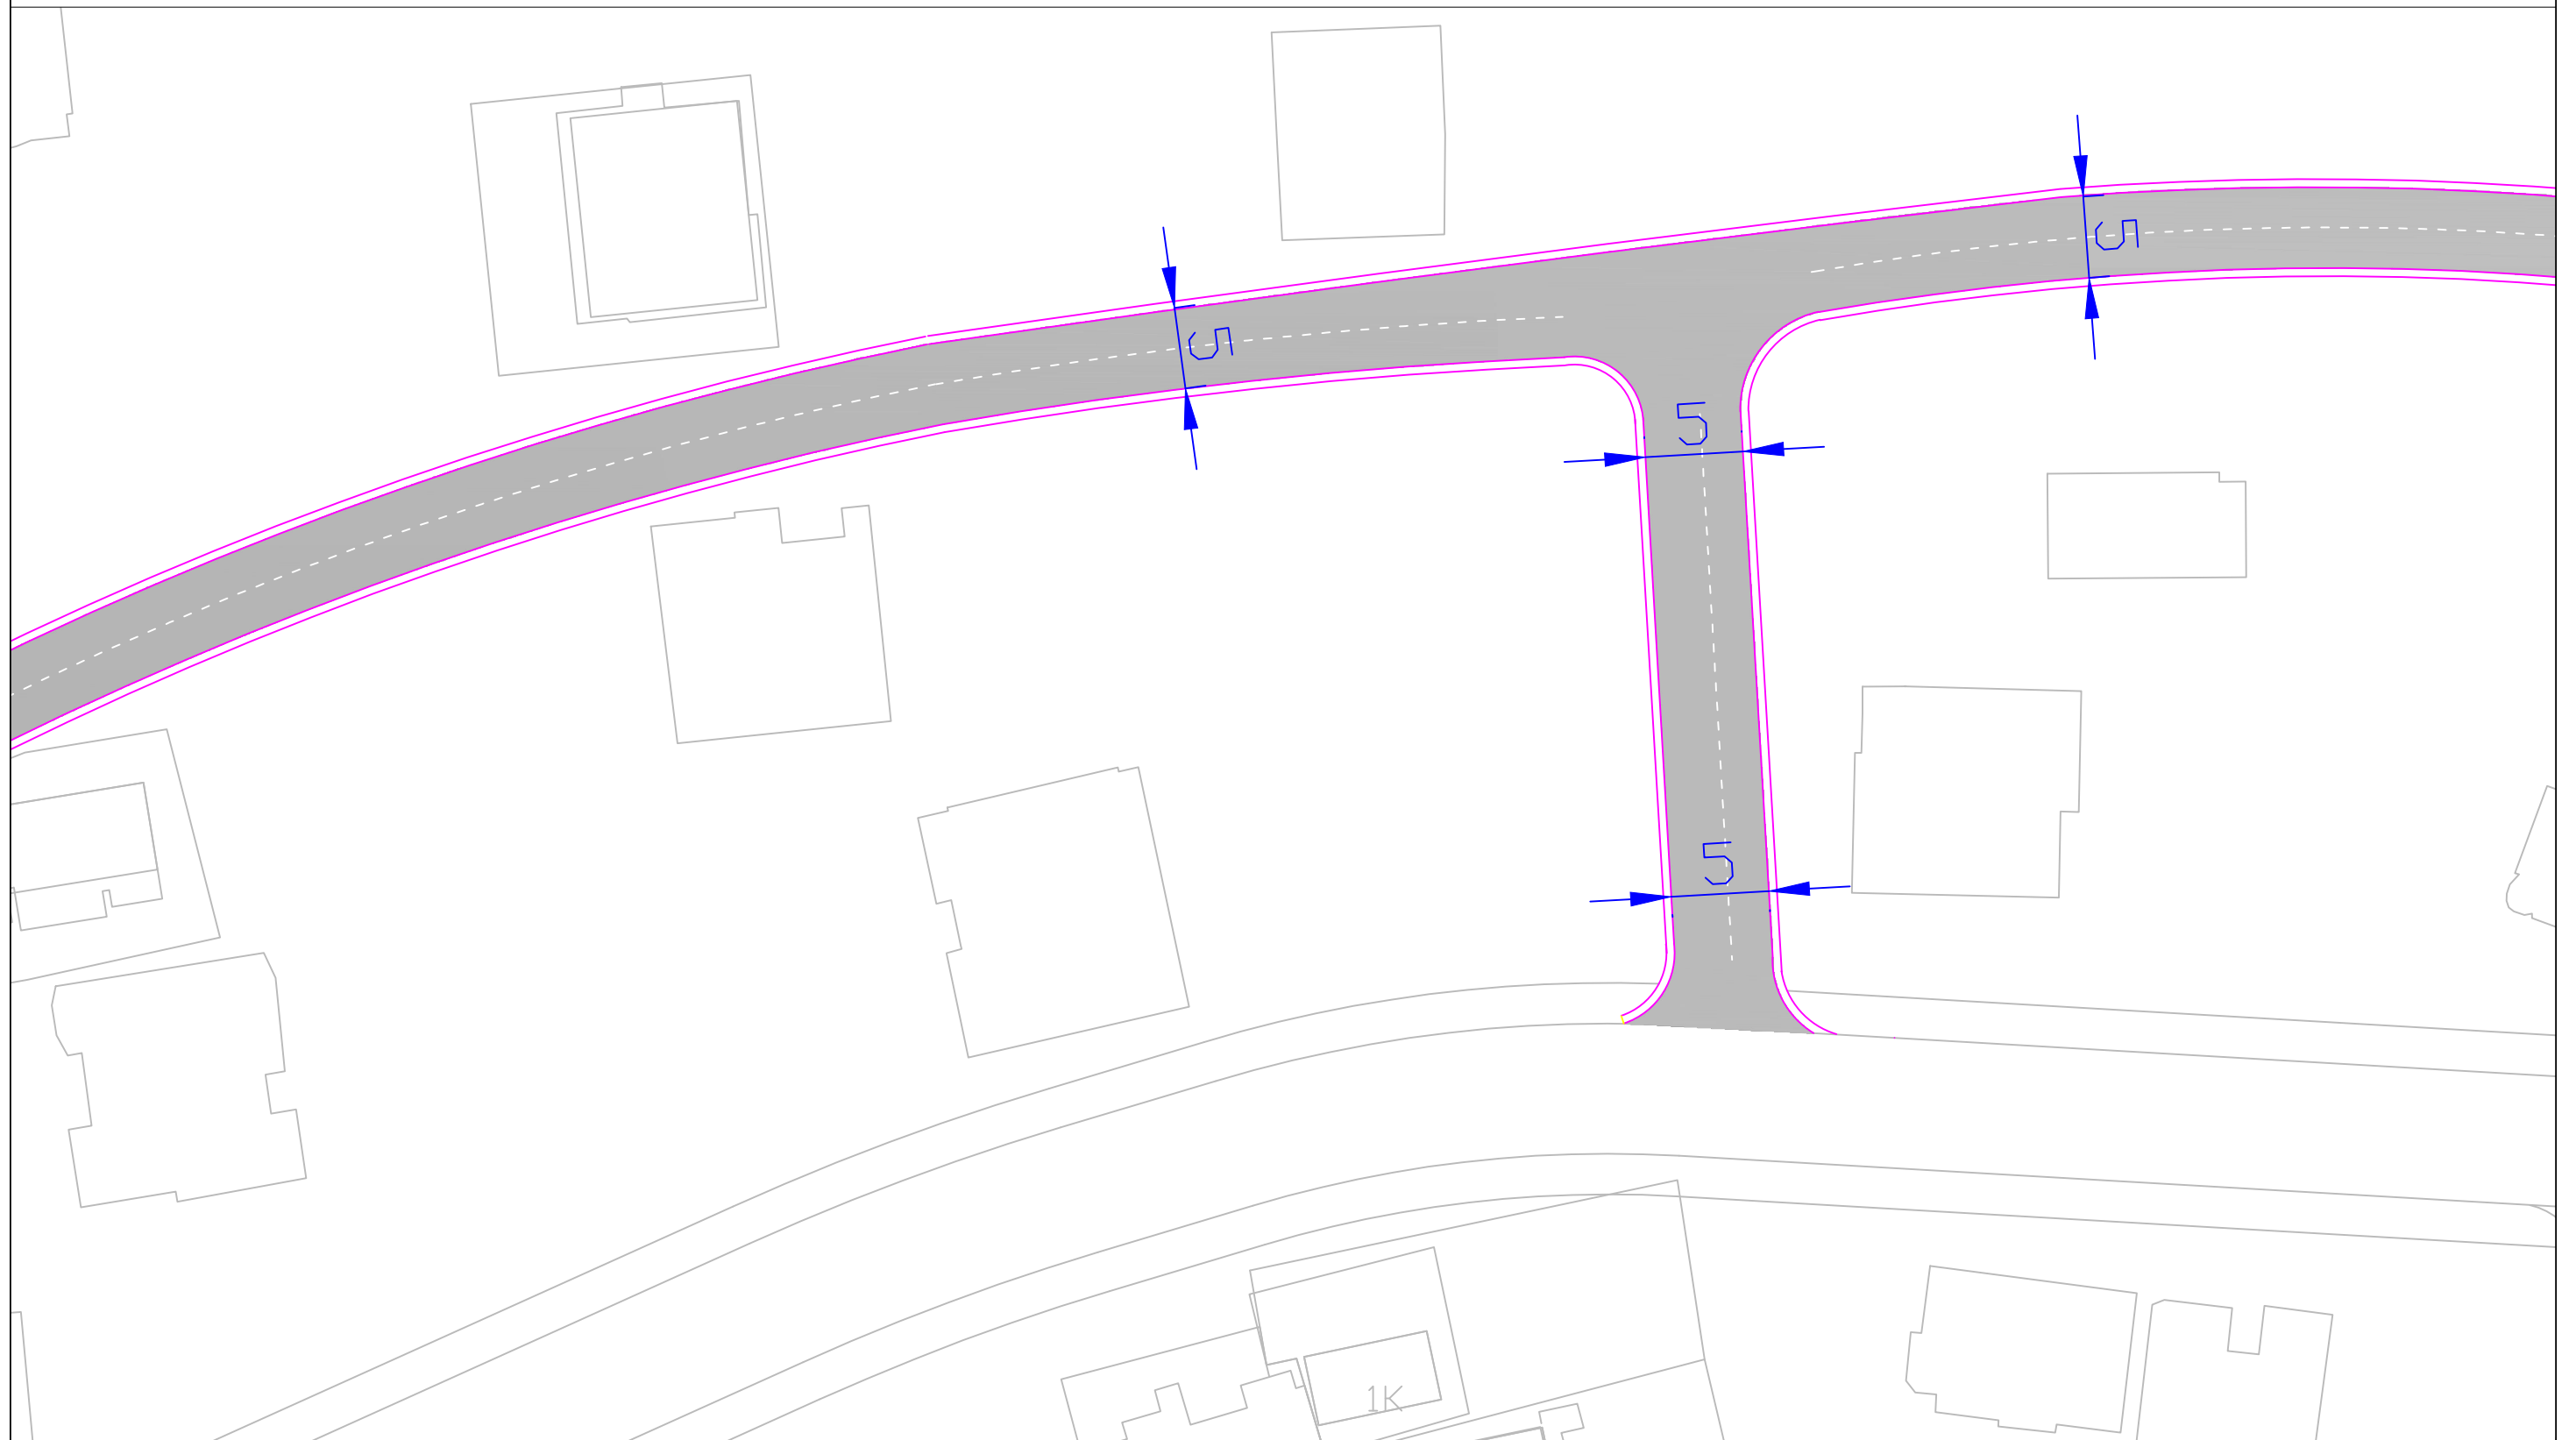

BASHKIA  
SARANDE

**OBJEKTI**

RIKONSTRUKSION I RRUGEVE TE  
BRENDSHME NE LAGJEN MBI SPITAL


DREJTORIA E PROJEKTEVE  
ING MARTION ZHUPA

**PLANIMETRIA E RRUGES**

**Projektoi**

1K

RIKONSTRUKSION I RRUGEVE TE BRENDSHME NE LAGJEN MBI SPITAL

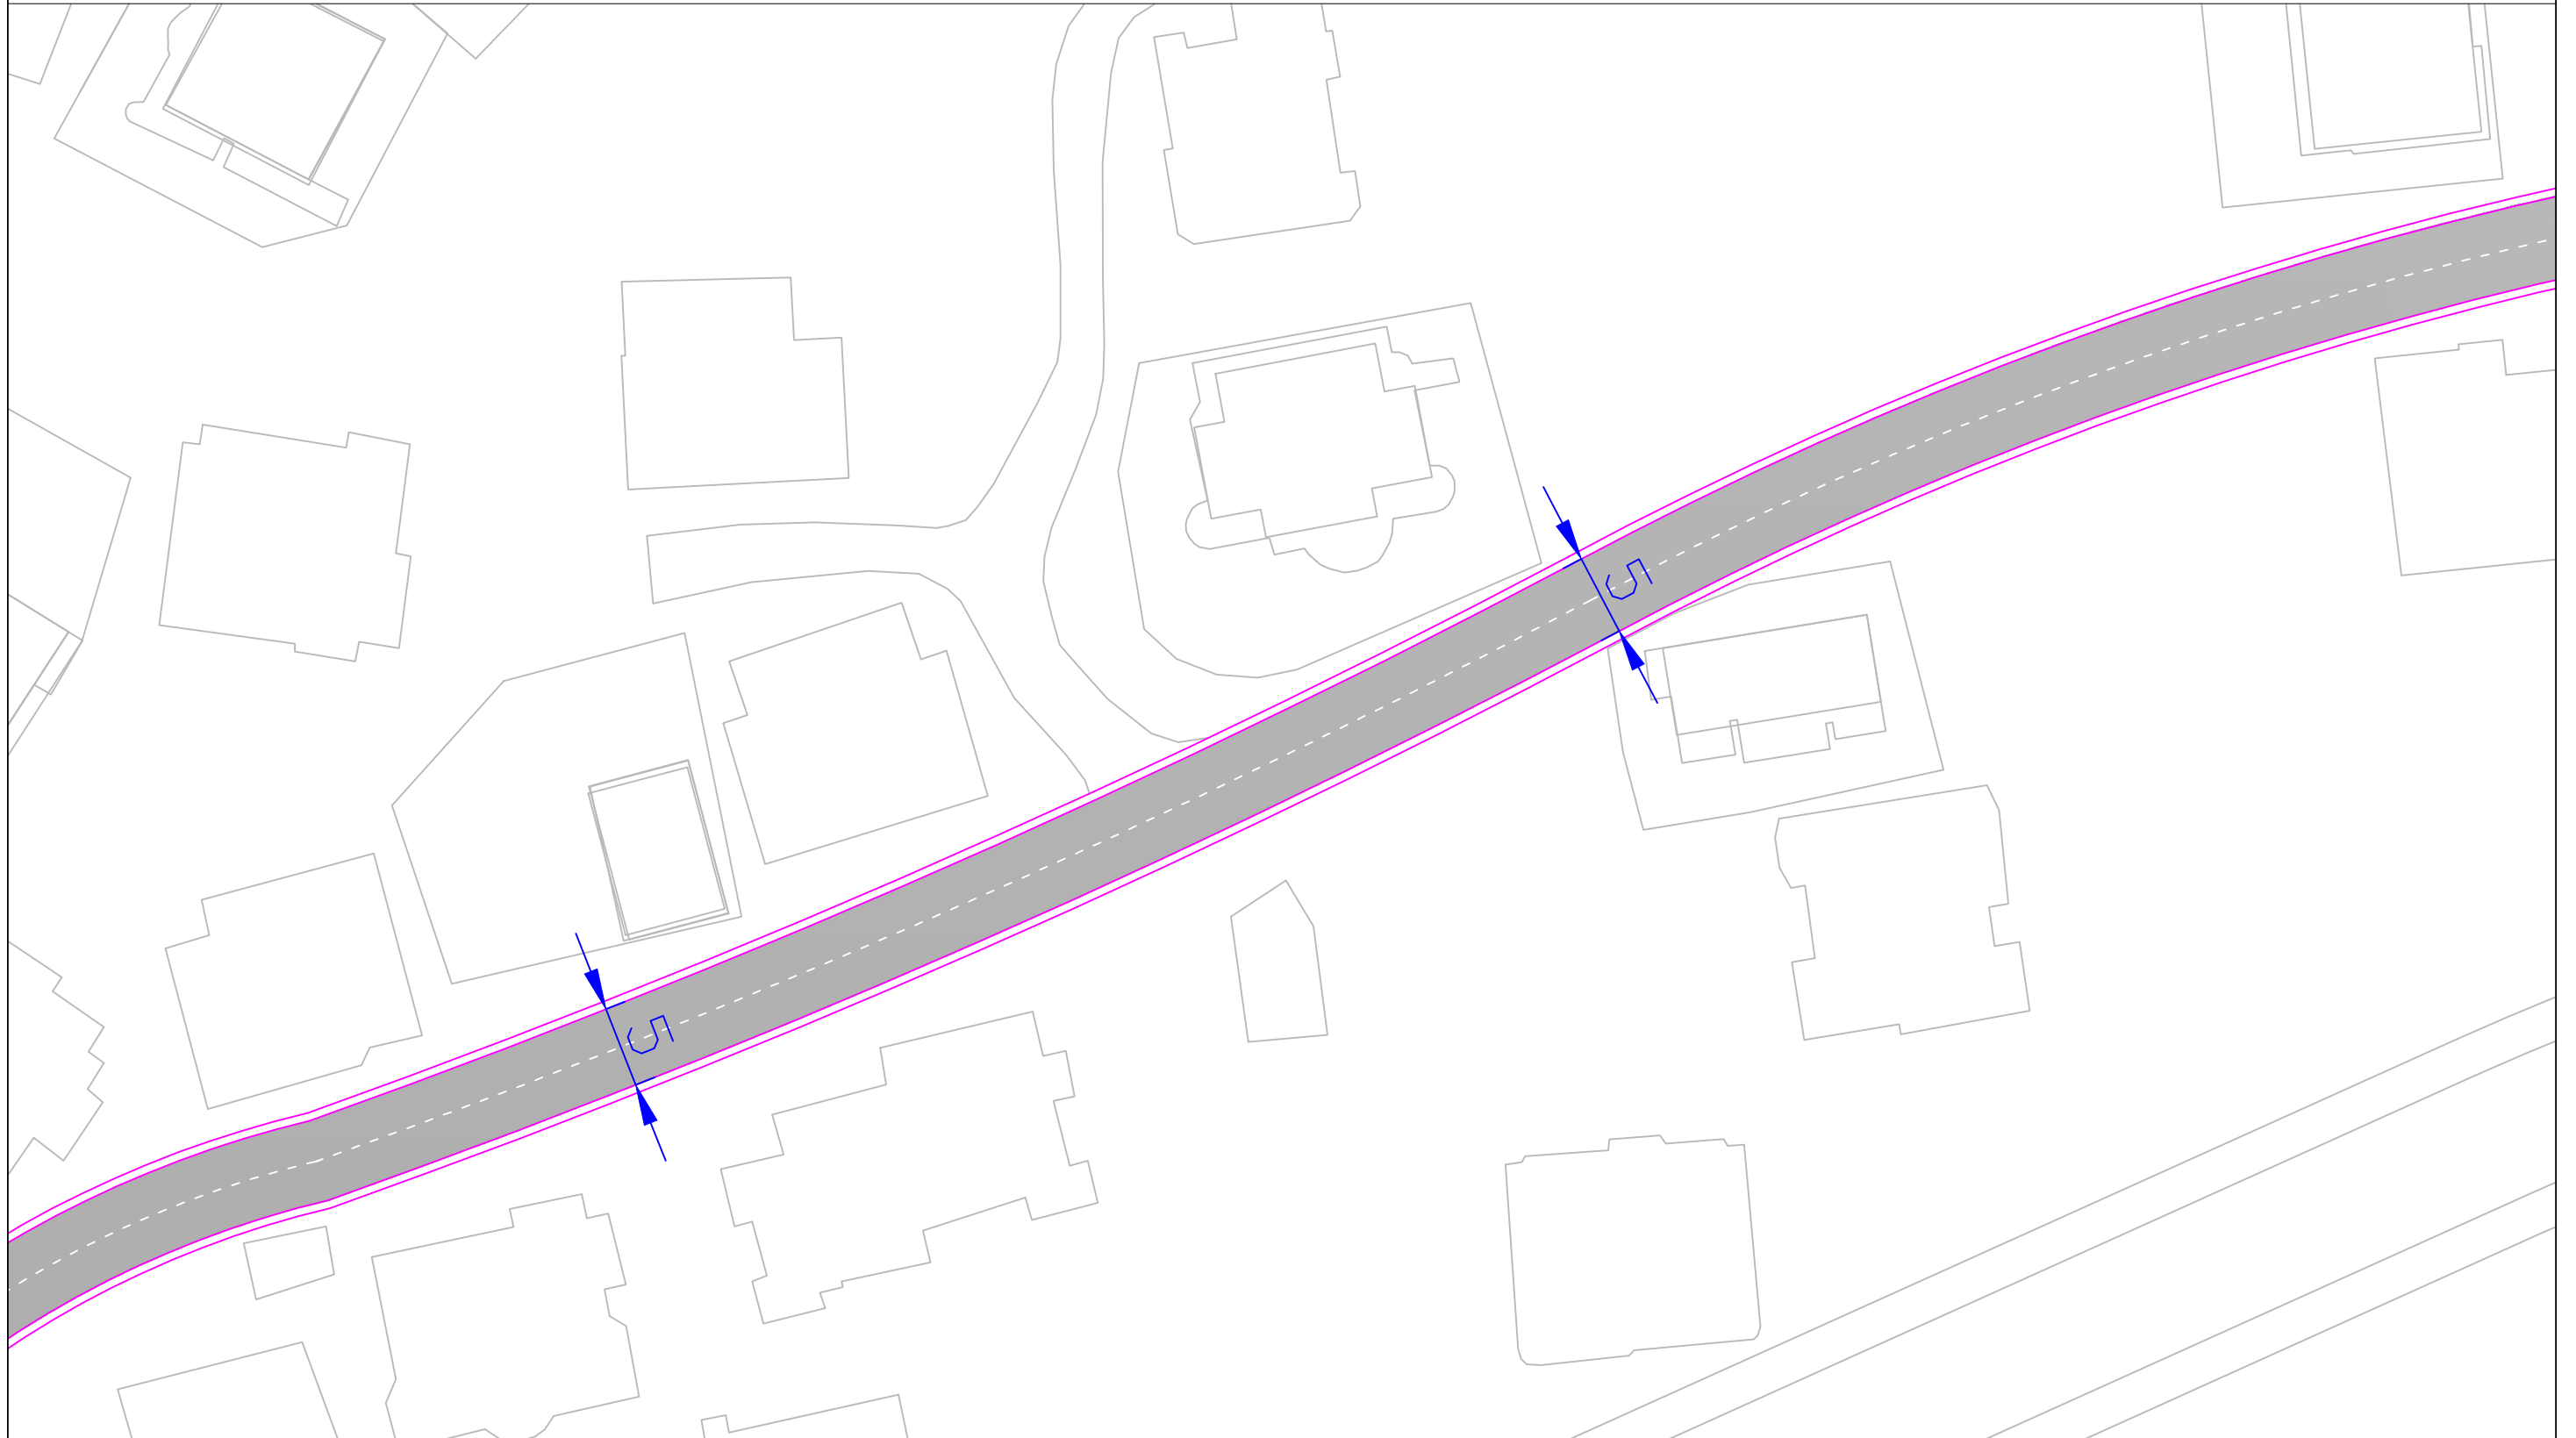

BASHKIA  
SARANDE

**OBJEKTI**


RIKONSTRUKSION I RRUGEVE TE  
BRENDSHME NE LAGJEN MBI SPITAL

DREJTORIA E PROJEKTEVE  
ING MARTION ZHUPA

**PLANIMETRIA E RRUGES**

**Projektoi**

RIKONSTRUKSION I RRUGEVE TE BRENDSHME NE LAGJEN MBI SPITAL

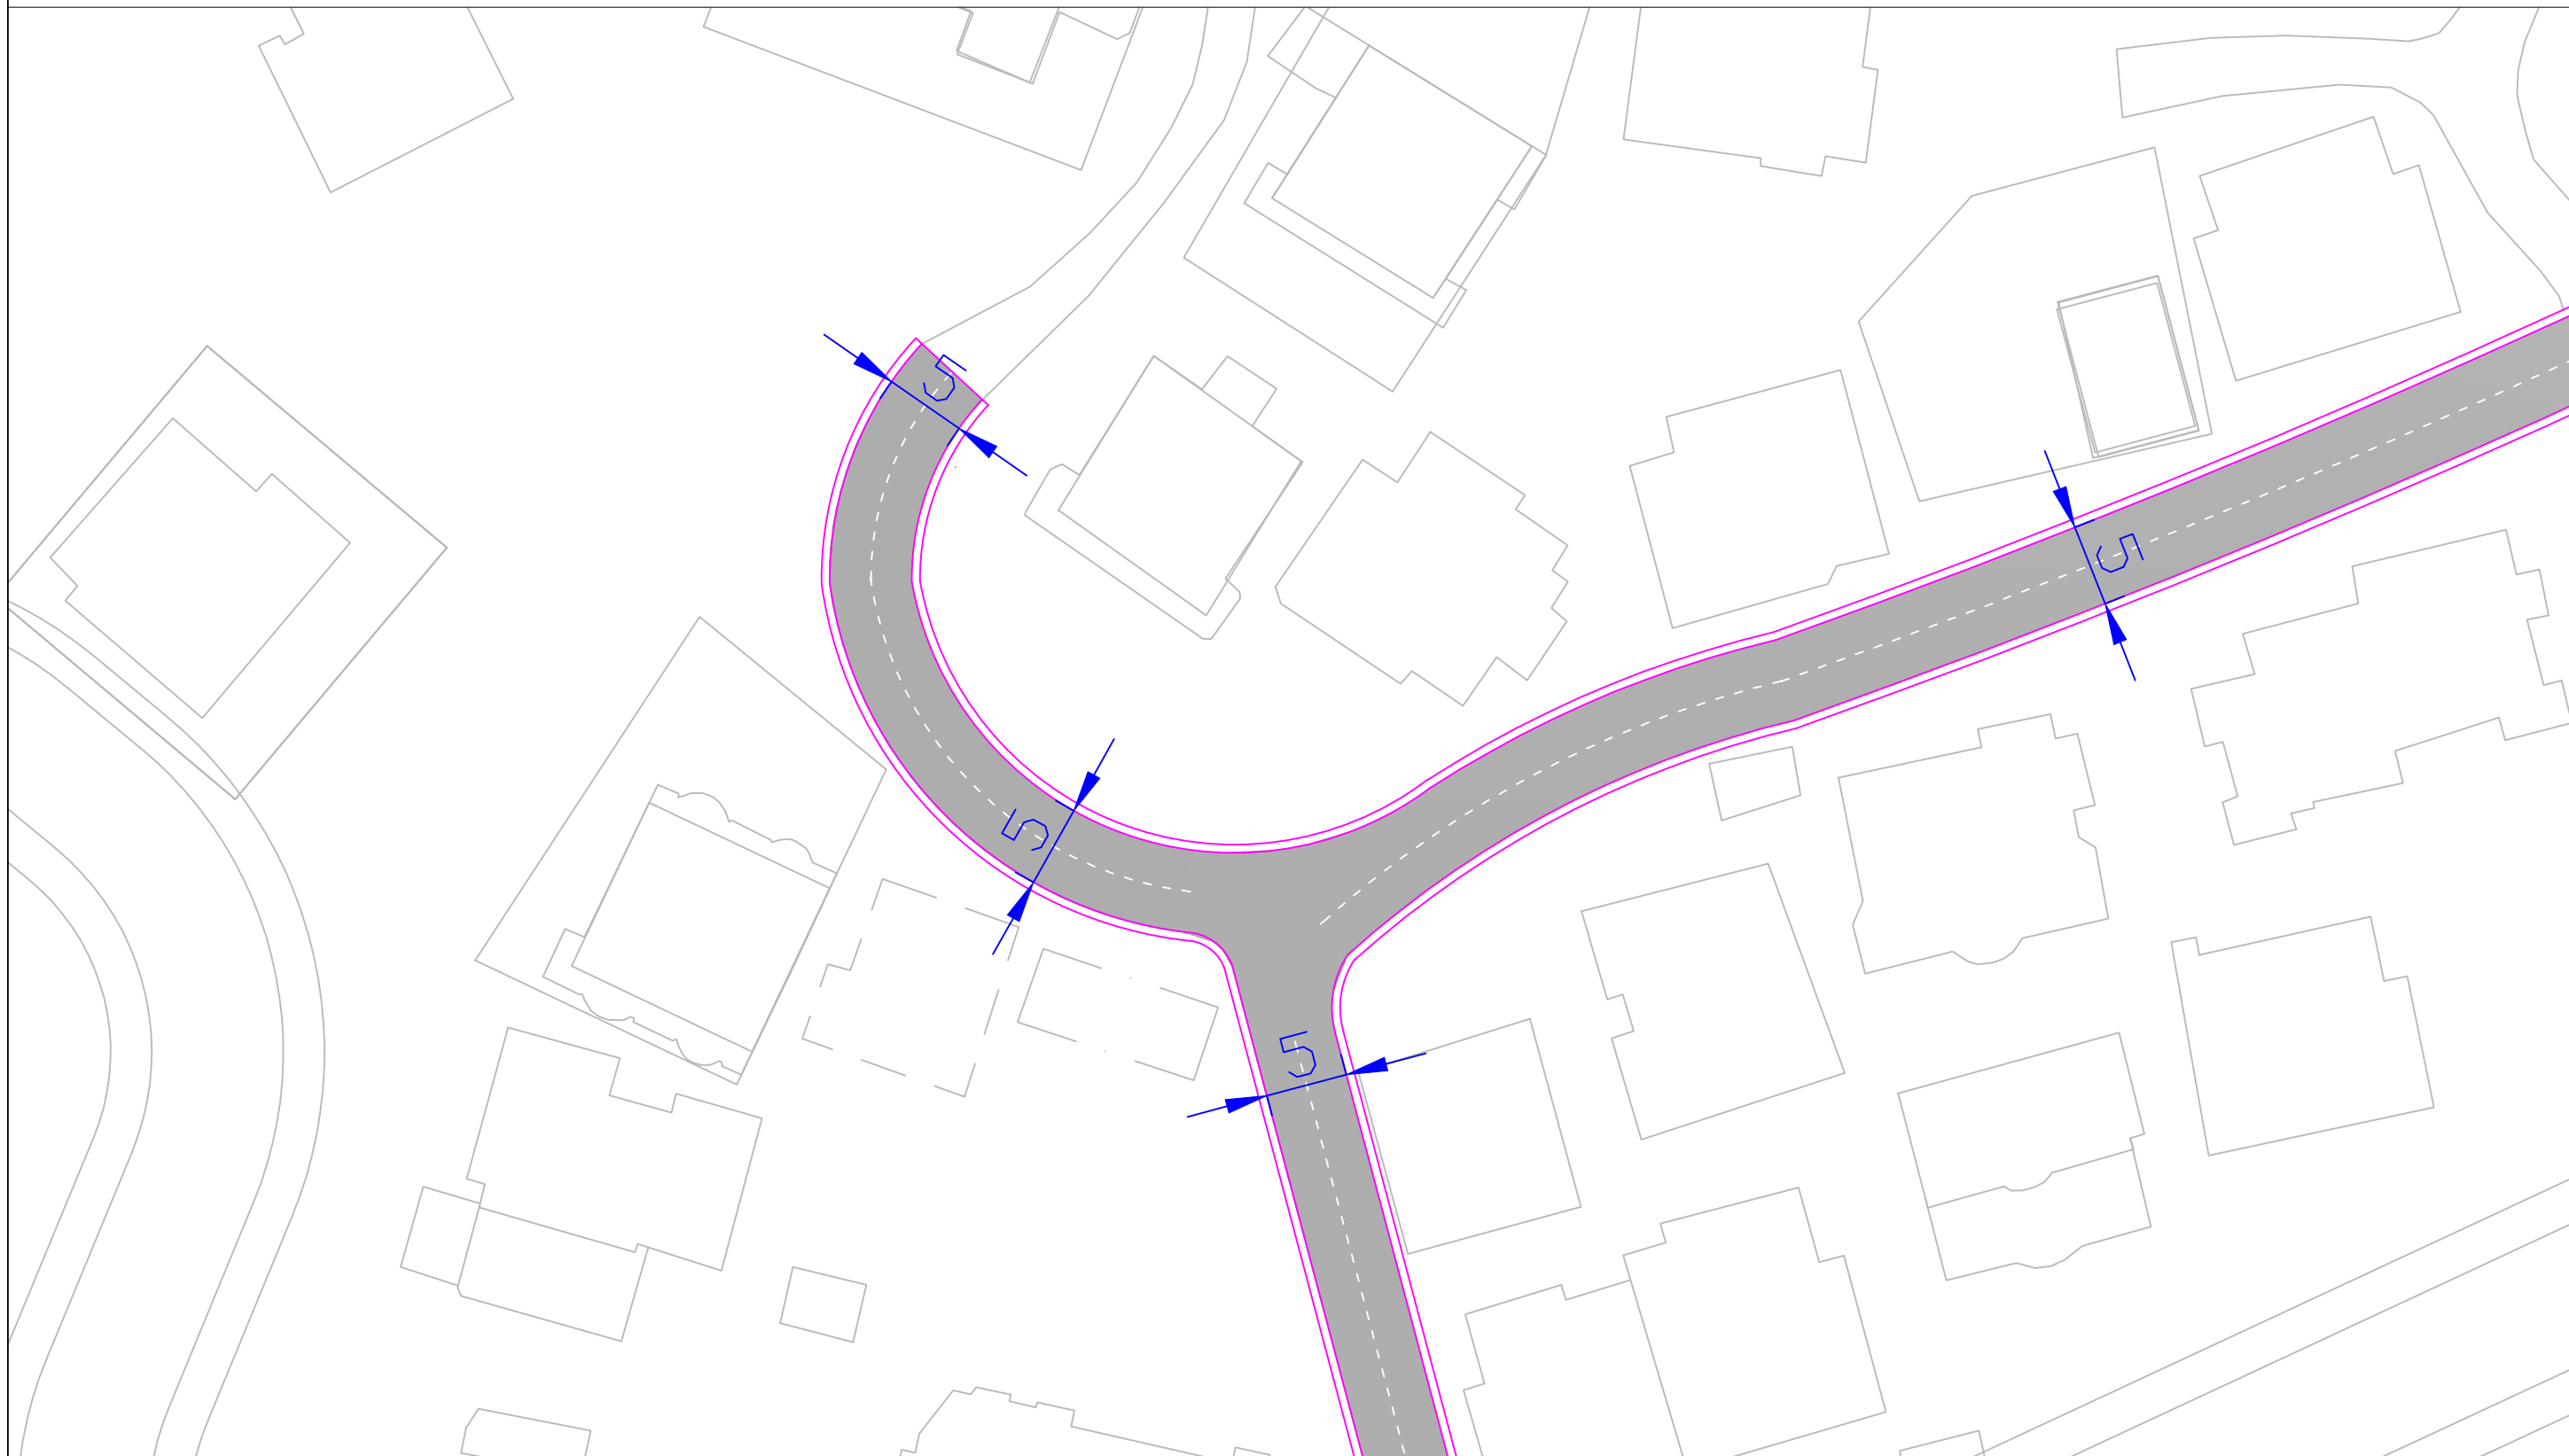

BASHKIA  
SARANDE

**OBJEKTI**


RIKONSTRUKSION I RRUGEVE TE  
BRENDSHME NE LAGJEN MBI SPITAL

DREJTORIA E PROJEKTEVE  
ING MARTION ZHUPA

**PLANIMETRIA E RRUGES**

Projektoi

RIKONSTRUKSION I RRUGEVE TE BRENDSHME NE LAGJEN MBI SPITAL

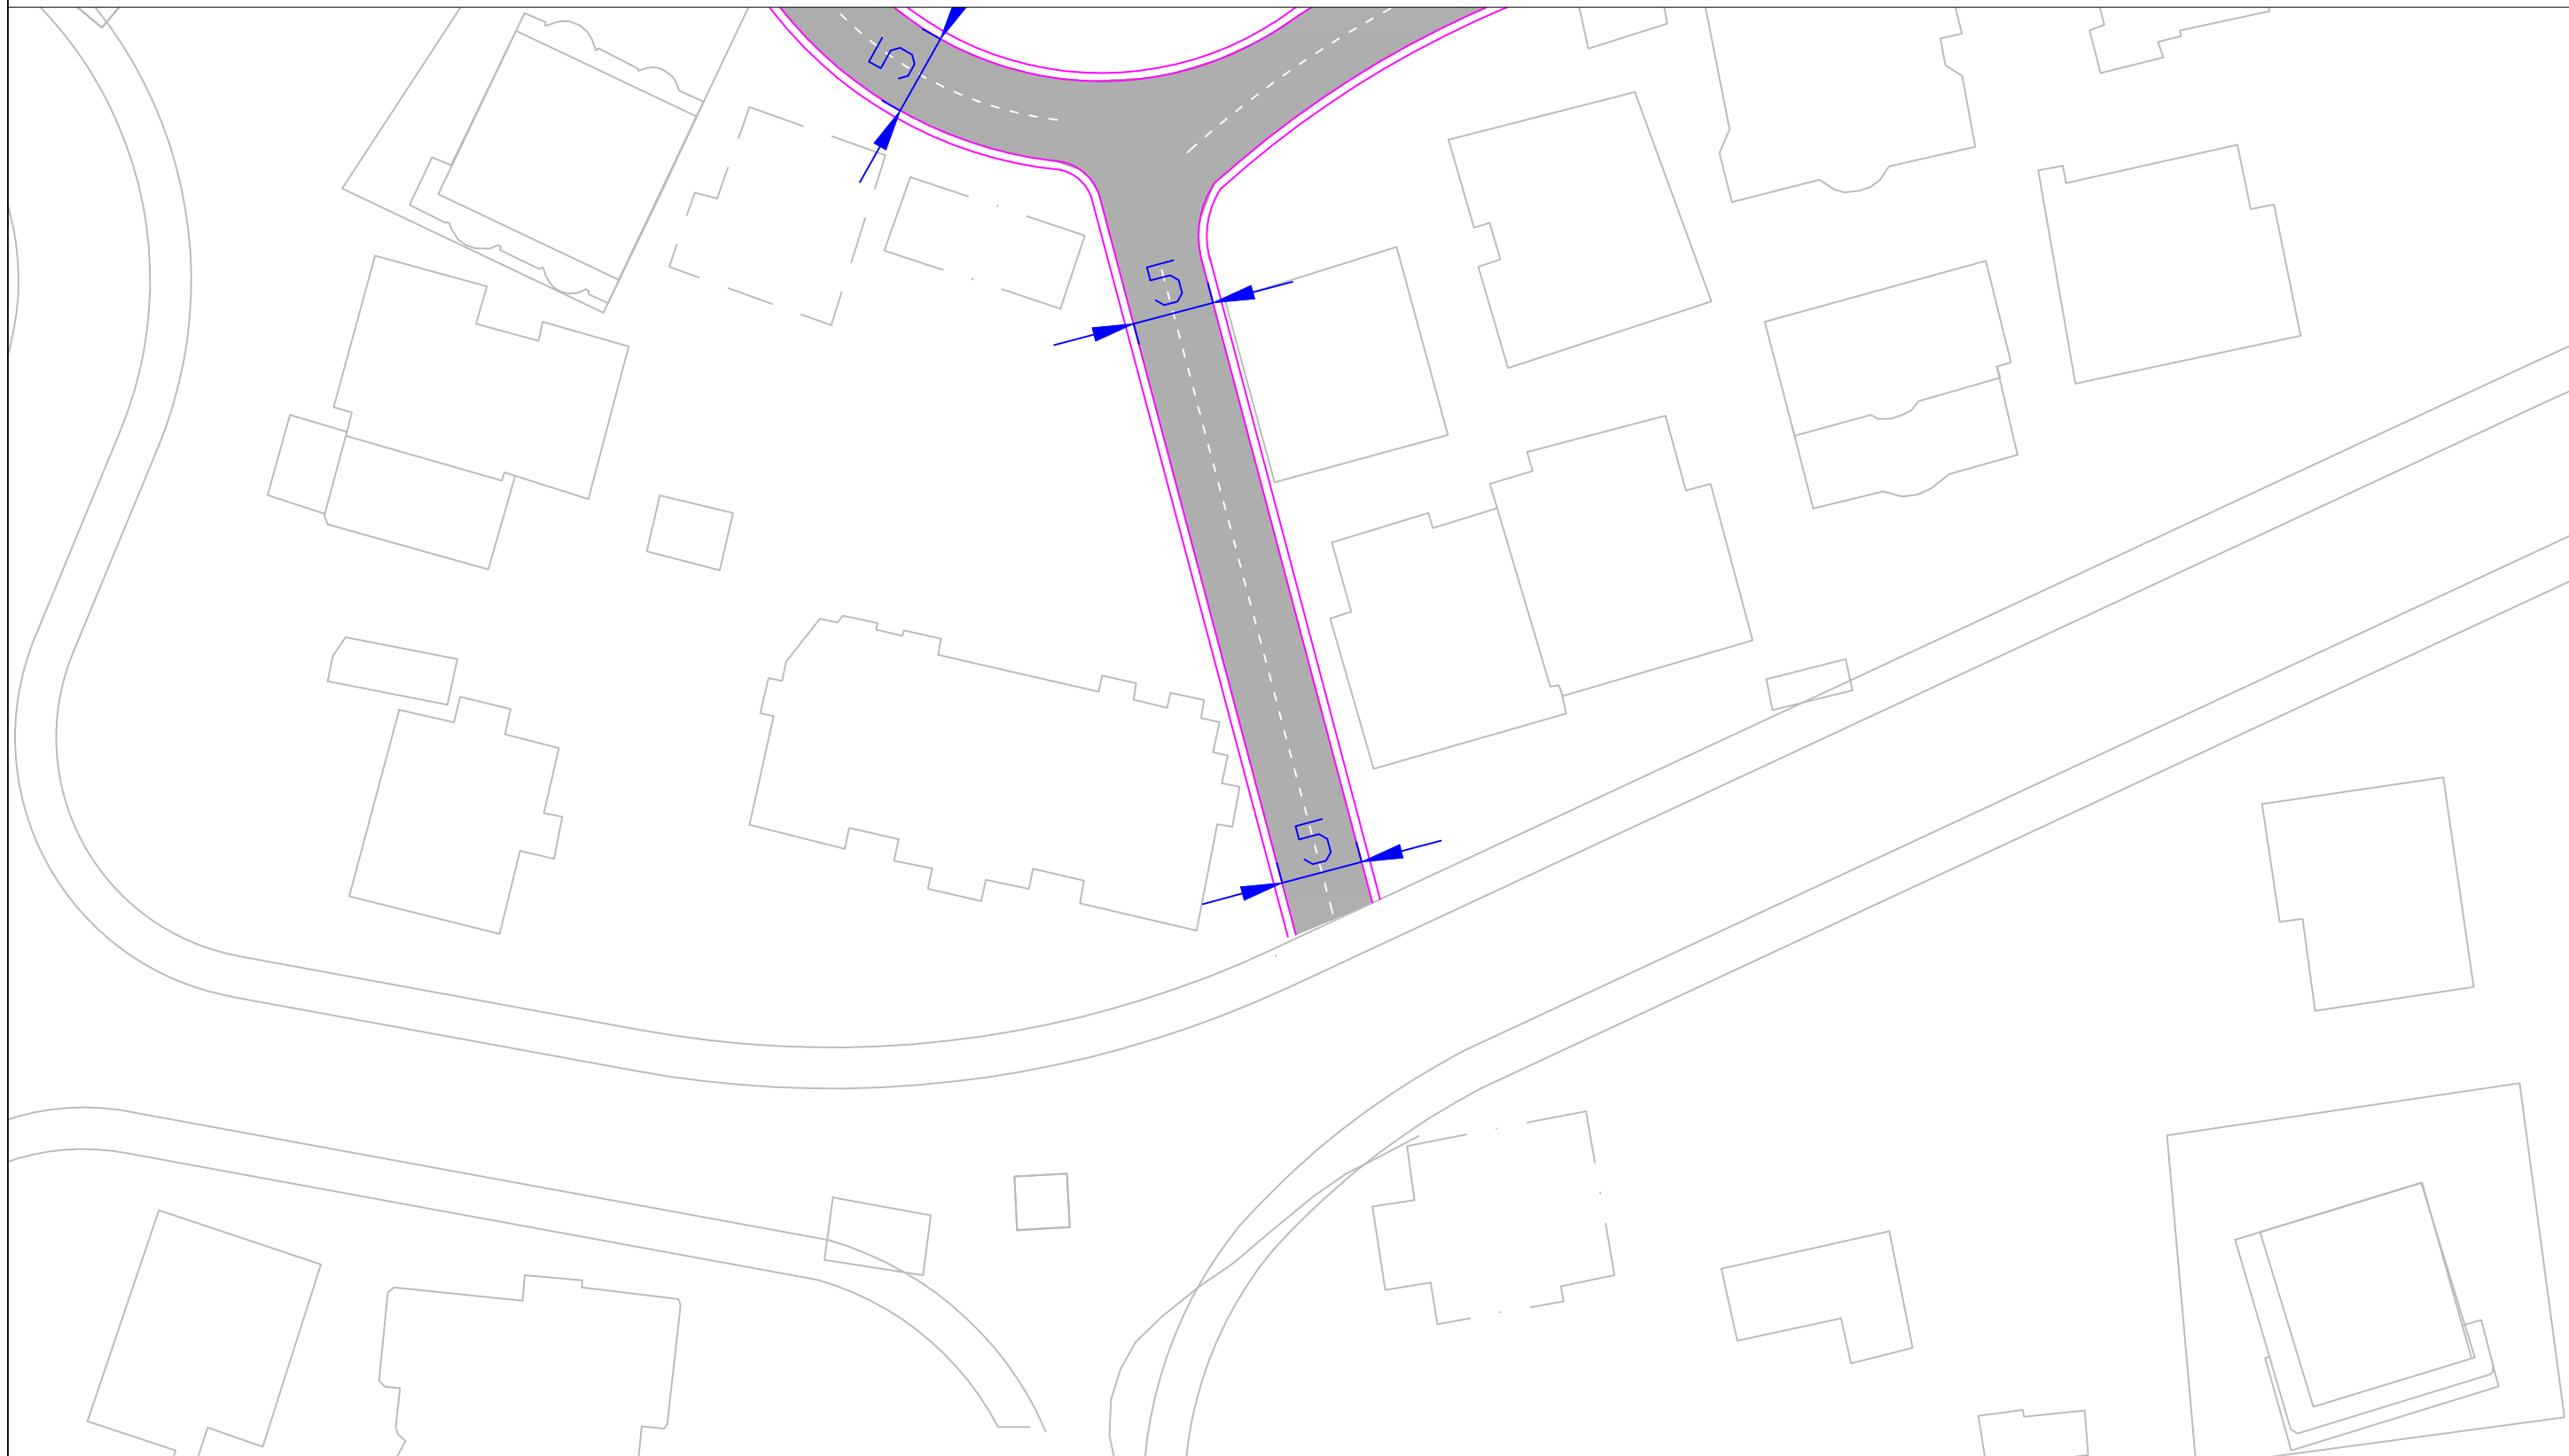

BASHKIA  
SARANDE

**OBJEKTI**

RIKONSTRUKSION I RRUGEVE TE  
BRENDSHME NE LAGJEN MBI SPITAL


DREJTORIA E PROJEKTEVE  
ING MARTION ZHUPA

**PLANIMETRIA E RRUGES**

**Projektoi**

# RIKONSTRUKSION I RRUGEVE TE BRENDSHME NE LAGJEN MBI SPITAL

## PROFILI TERTHORE

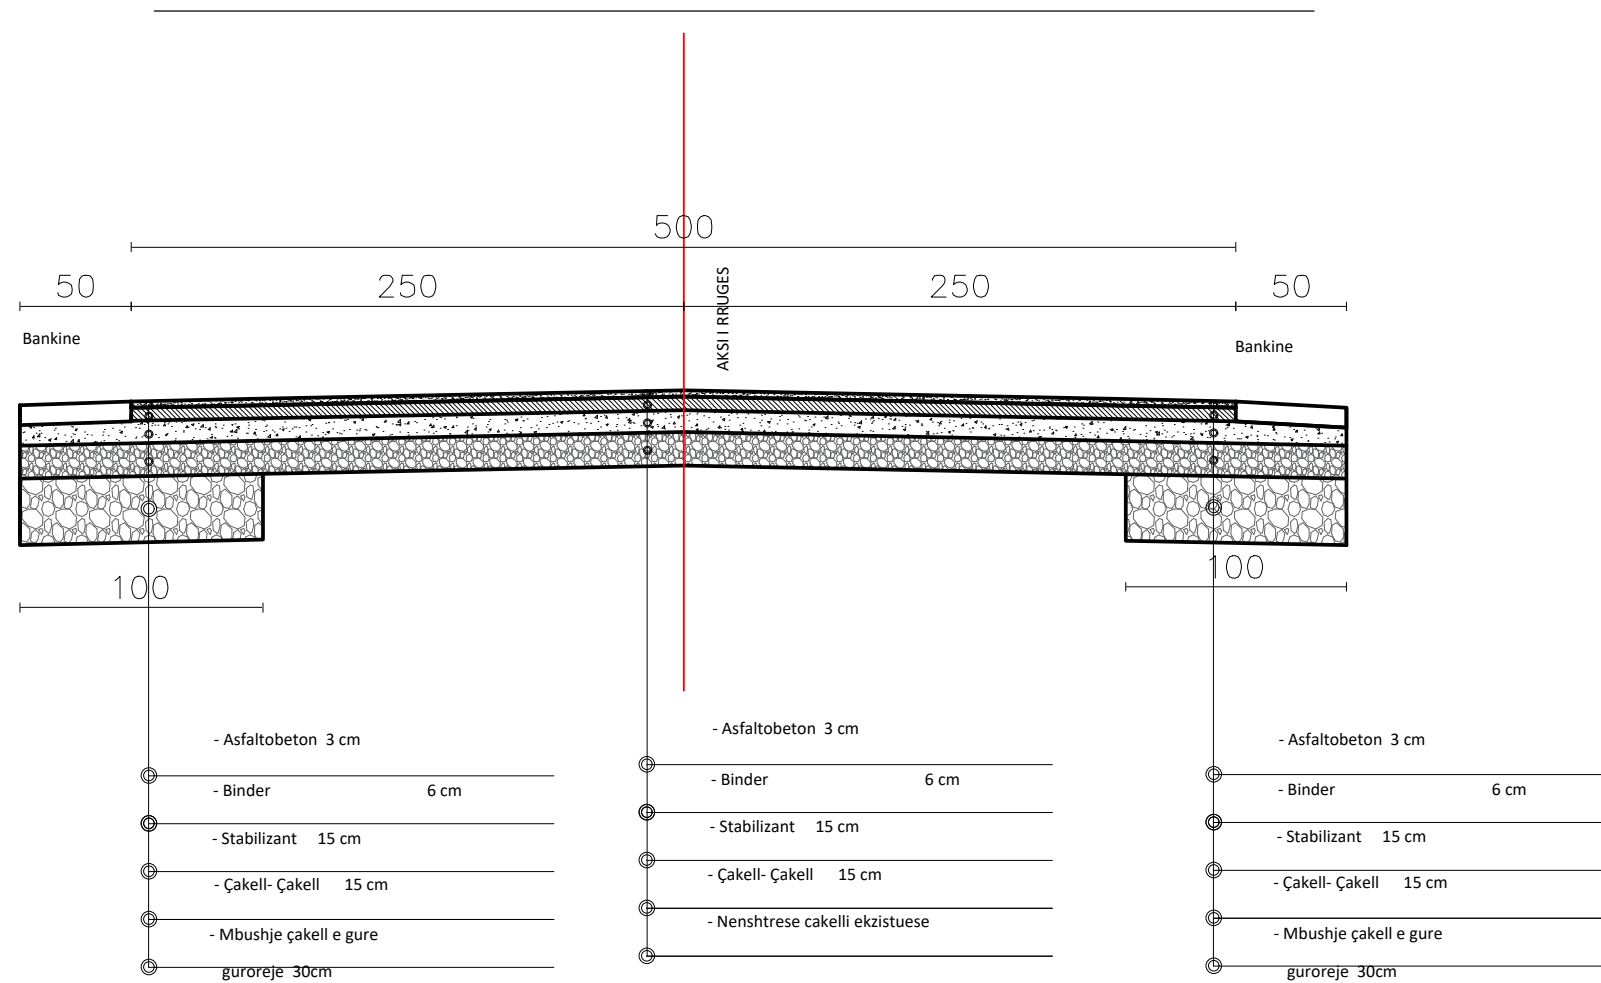

BASHKIA  
SARANDE

### OBJEKTI

RIKONSTRUKSION I RRUGEVE TE  
BRENDSHME NE LAGJEN MBI SPITAL

DREJTORIA E PROJEKTEVE  
ING MARTION ZHUPA

### PROFILI TIP I RRUGES

Projektoi