

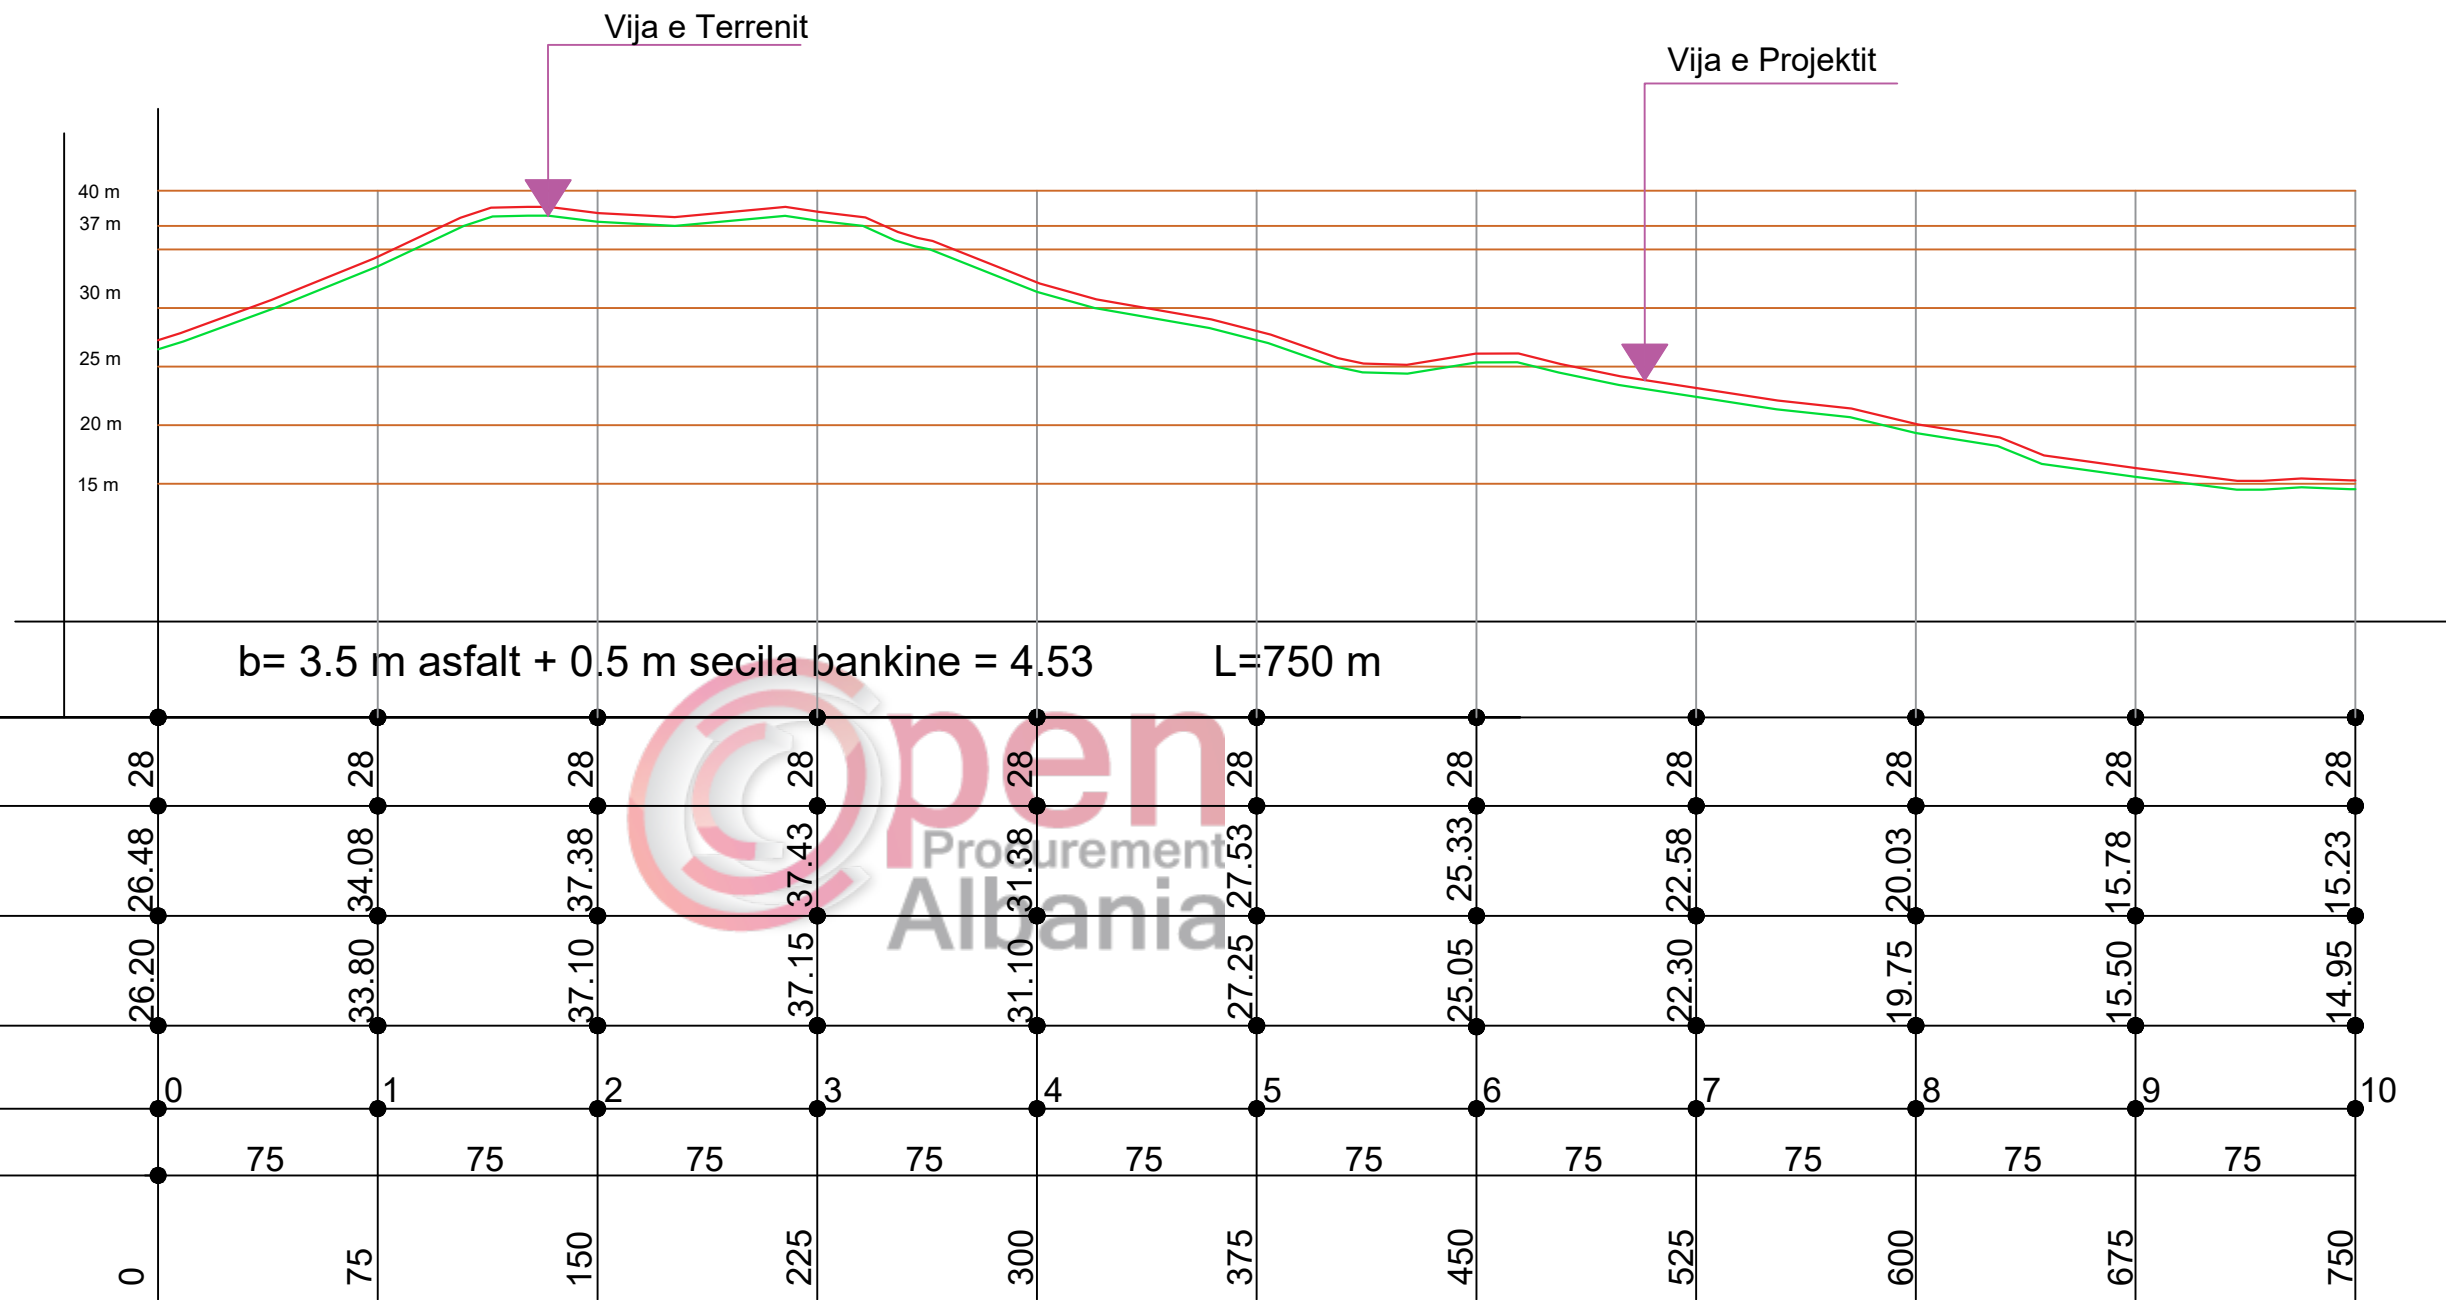
	Porosites	Projekt	Grupi i Projektimit :	Drejtor i P.ZH.T	Titull flete :	Date	Flete A3 Nr.
	Bashkia Roskovec Miratoi Kryetar: Majlinda Bufi	"RIKONSTRUKSIONI I RRUGES "LAGJIA E NAFTAES", FSHATI MARINEZ "	Ing.Erion HOXHA Ing.Eldison KOCAQI Ing.Arben DUKAJ	Rakip Hazizaj	ZONIMI I PROJEKTIT - ORTOFOTO 2015	31.11.2018 Shkalla 1:1000	01

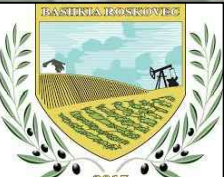


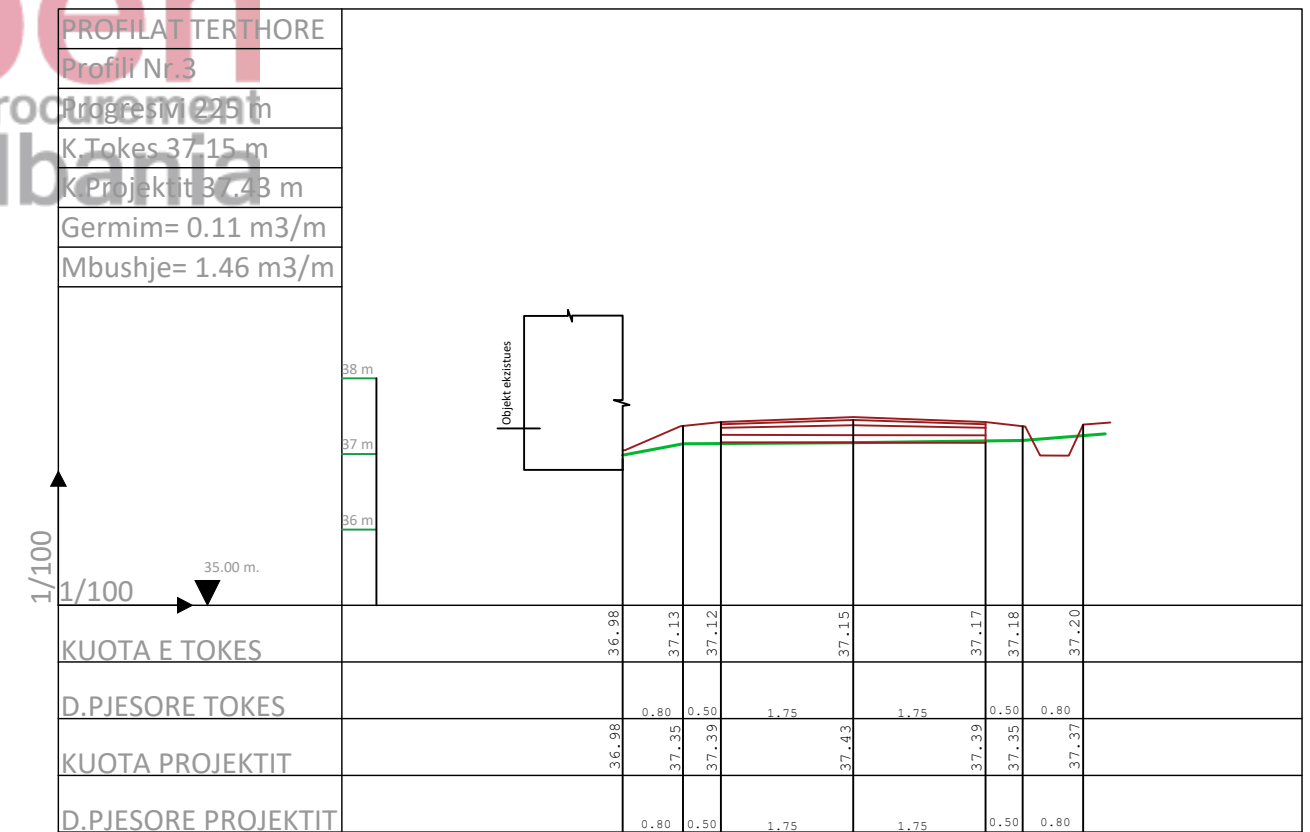
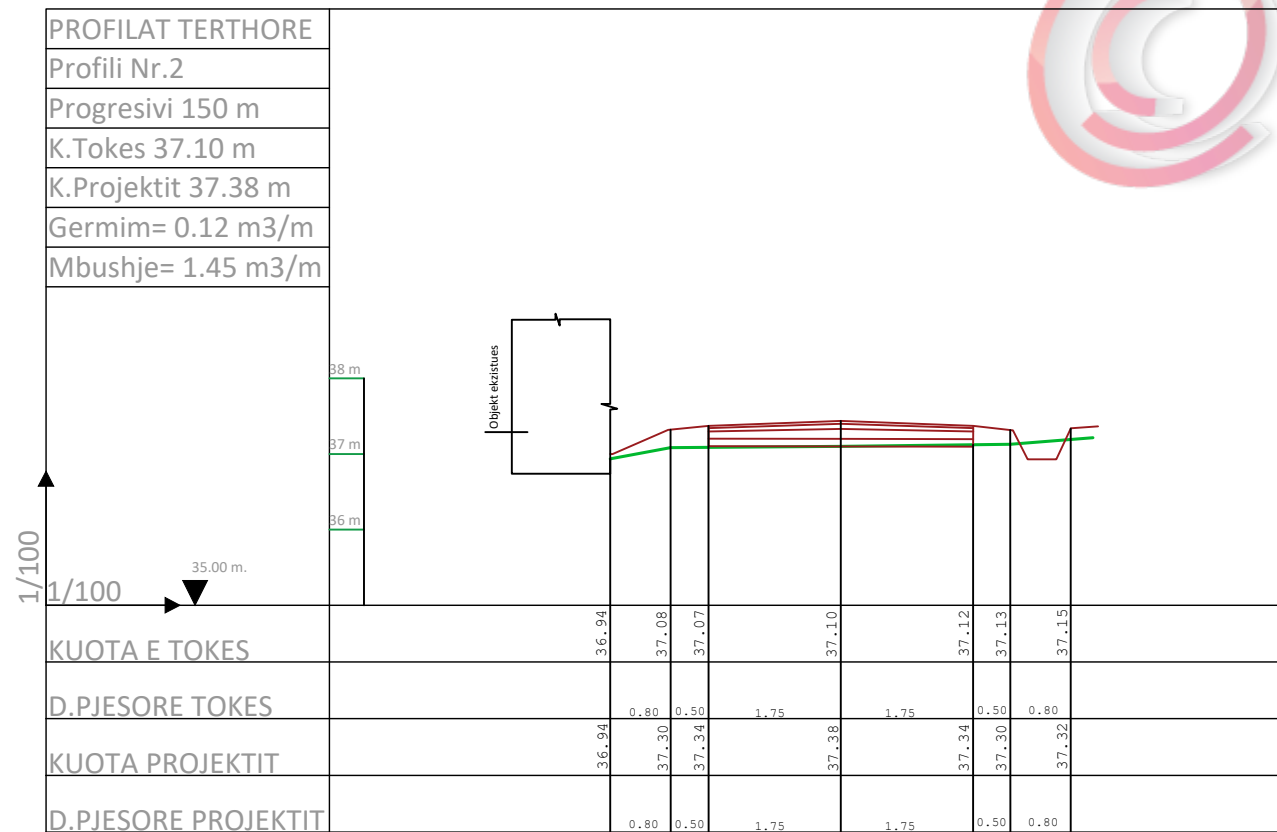
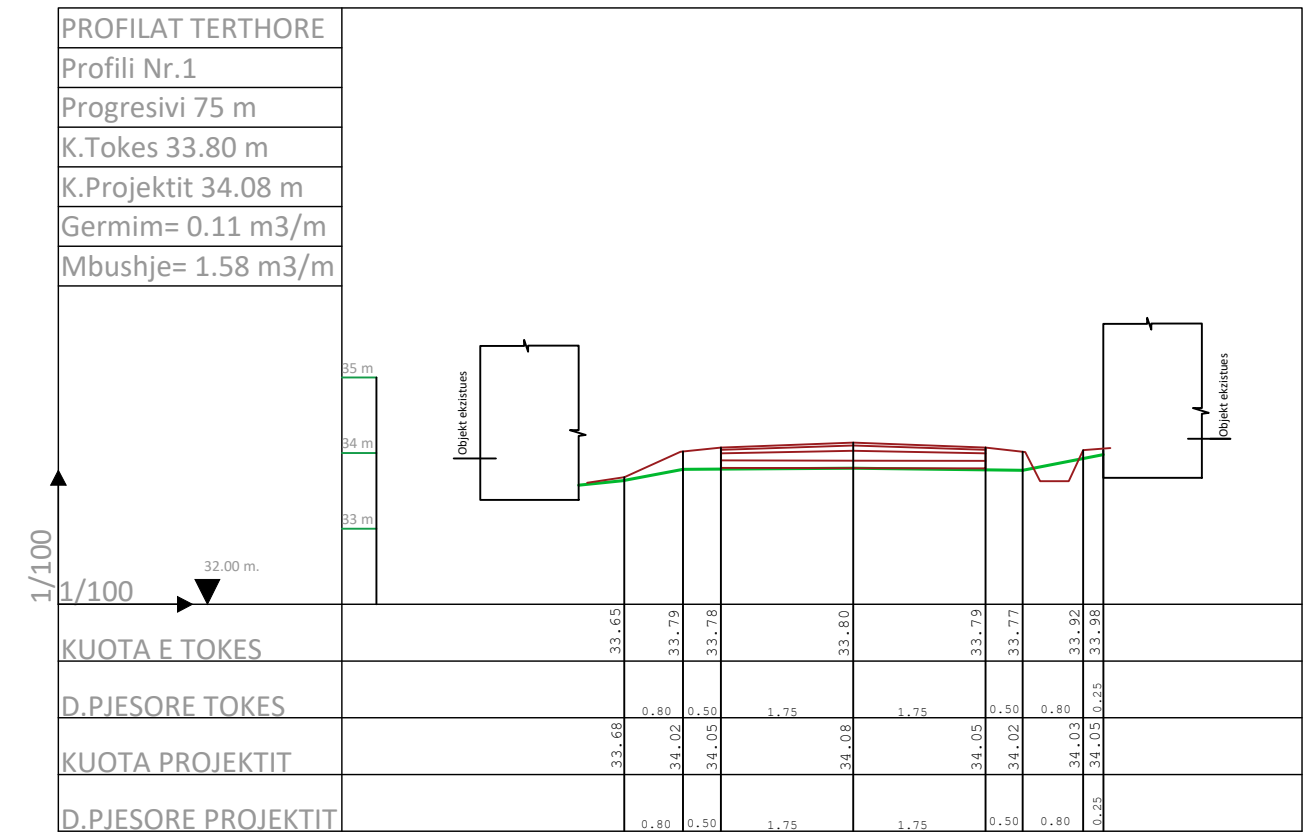
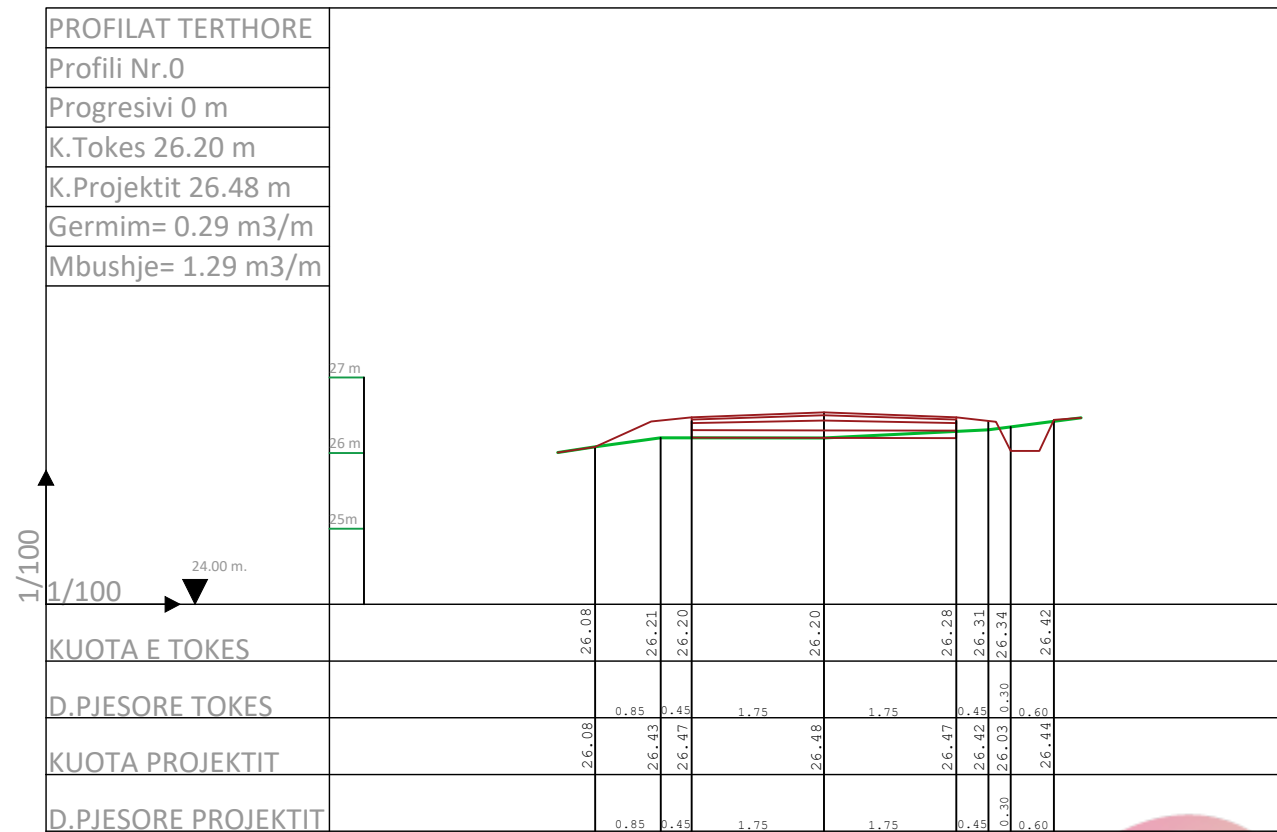
	Porosites	Projekt	Grupi i Projektimit :	Drejtor i P.ZH.T	Titull flete :	Date	Flete A3 Nr.
	Bashkia Roskovec Miratoi Kryetar: Majlinda Bufi	"RIKONSTRUKSIONI I RRUGES "LAGJIA E NAFTAES", FSHATI MARINEZ "	Ing.Erion HOXHA Ing.Eldison KOCAQI Ing.Arben DUKAJ	Rakip Hazizaj	PLANI I RILEVIMIT	31.11.2018 Shkalla 1:1100	02










	Porosites Bashkia Roskovec	Projekt "RIKONSTRUKSIONI I RRUGES "LAGJIA E NAFTAES", FSHATI MARINEZ "	Grupi i Projektimit : Ing.Erion HOXHA Ing.Eldison KOCAQI Ing.Arben DUKAJ	Drejtor i P.ZH.T Rakip Hazizaj	Titull flete : PLANIMETRIA E PERGJITHSHME	Date	31.11.2018	Flete A3 Nr. 03
	Miratoi Kryetar: Majlinda Bufi					Shkalla 1:1000		




	Porosites	Projekt	Grupi i Projektimit :	Drejtor i P.ZH.T	Titull flete :	Date	Flete A3 Nr.
	Bashkia Roskovec Miratoi Kryetar: Majlinda Bufi	"RIKONSTRUKSIONI I RRUGES "LAGJIA E NAFTAES", FSHATI MARINEZ "	Ing.Erion HOXHA Ing.Eldison KOCAQI Ing.Arben DUKAJ	Rakip Hazizaj	PROFILI GJATESOR	31.11.2018 Shkalla 1:	04




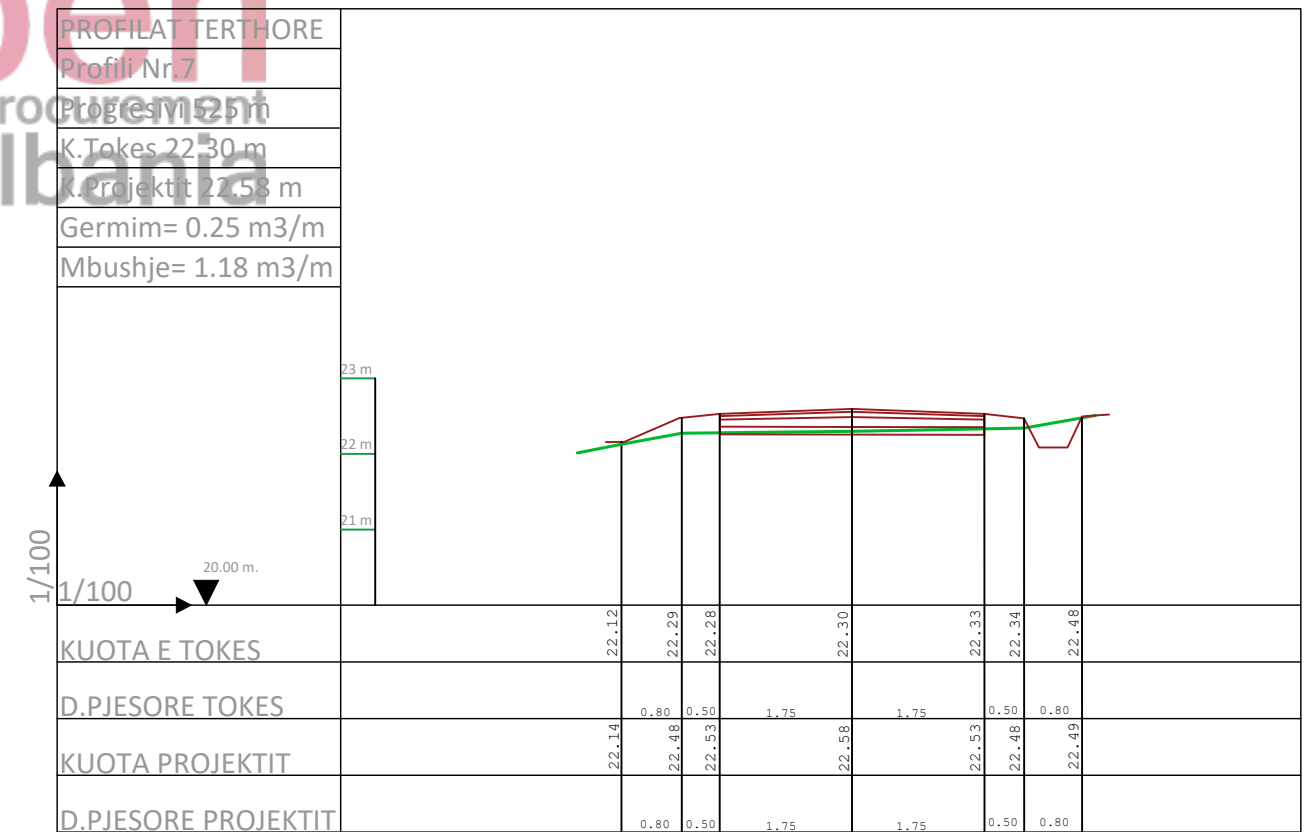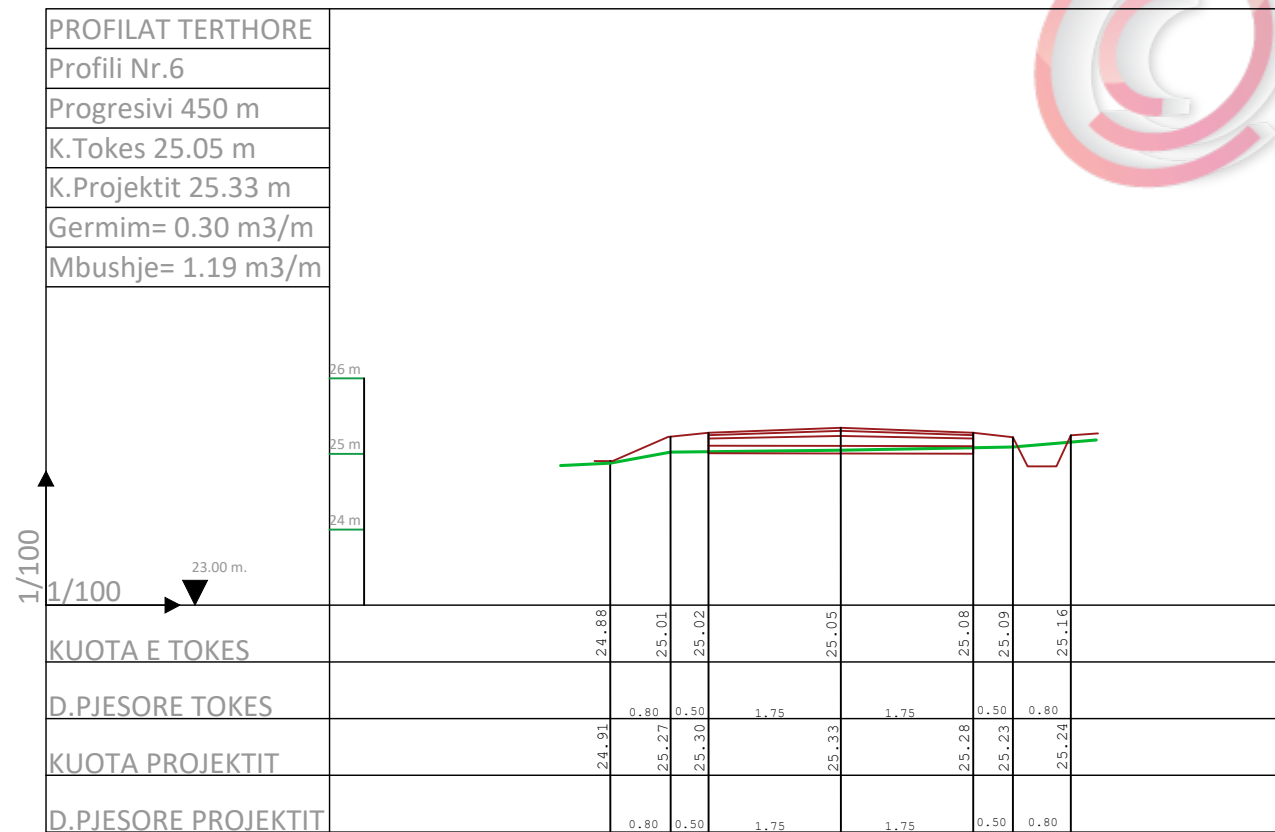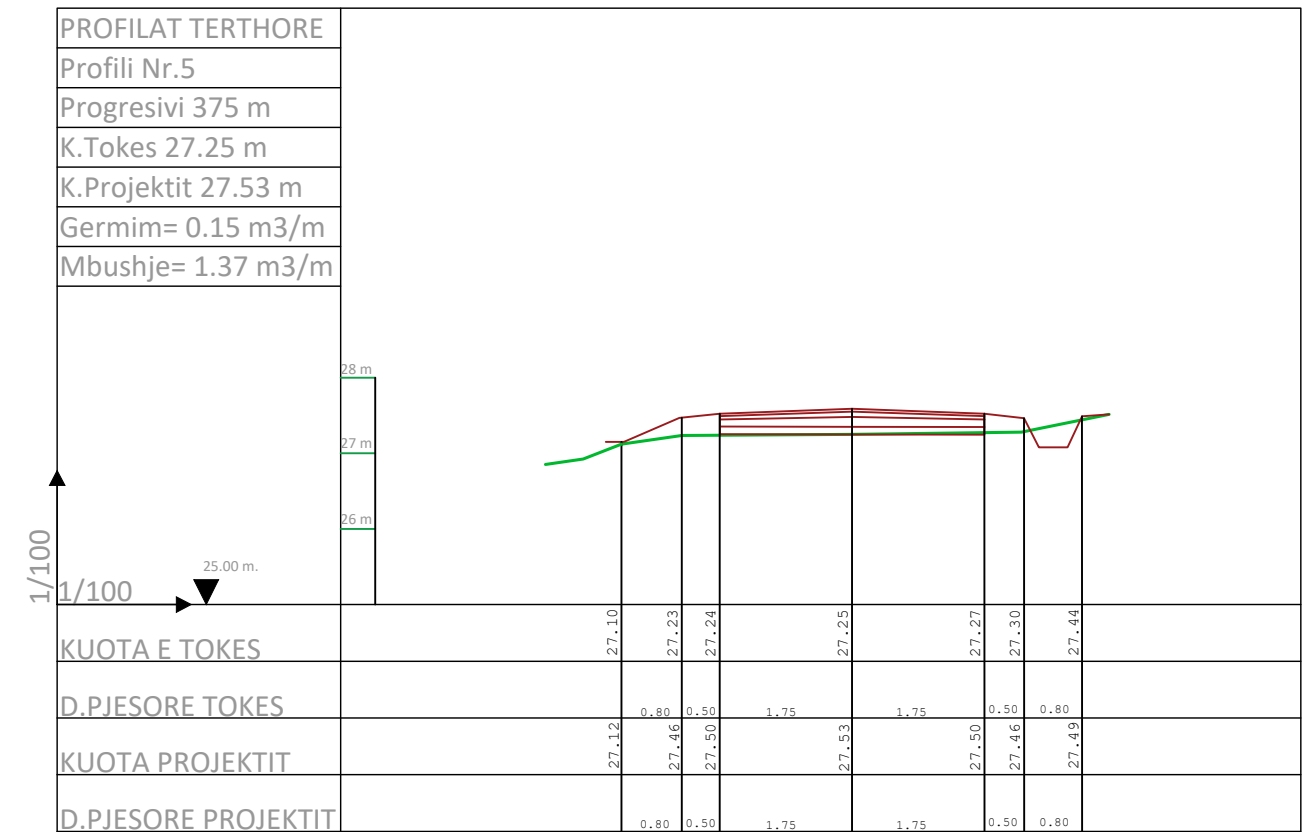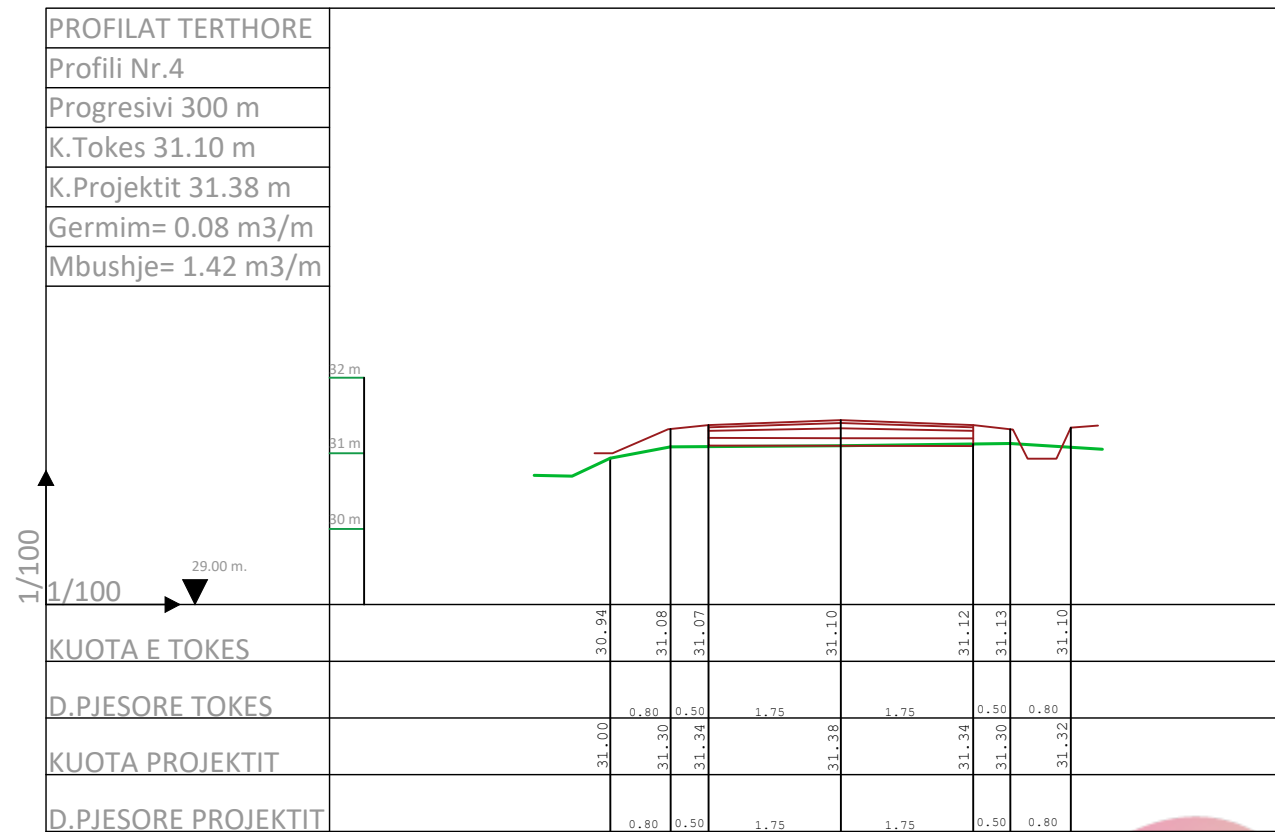

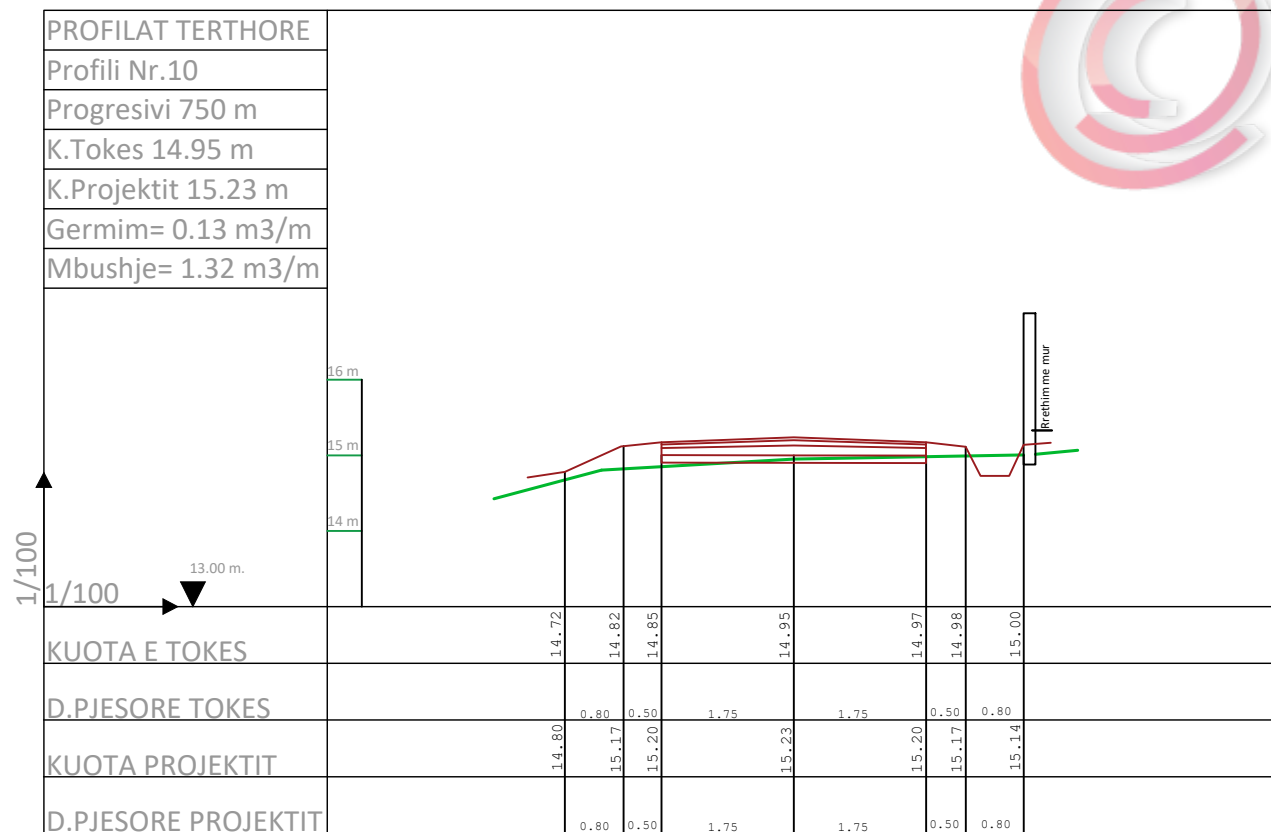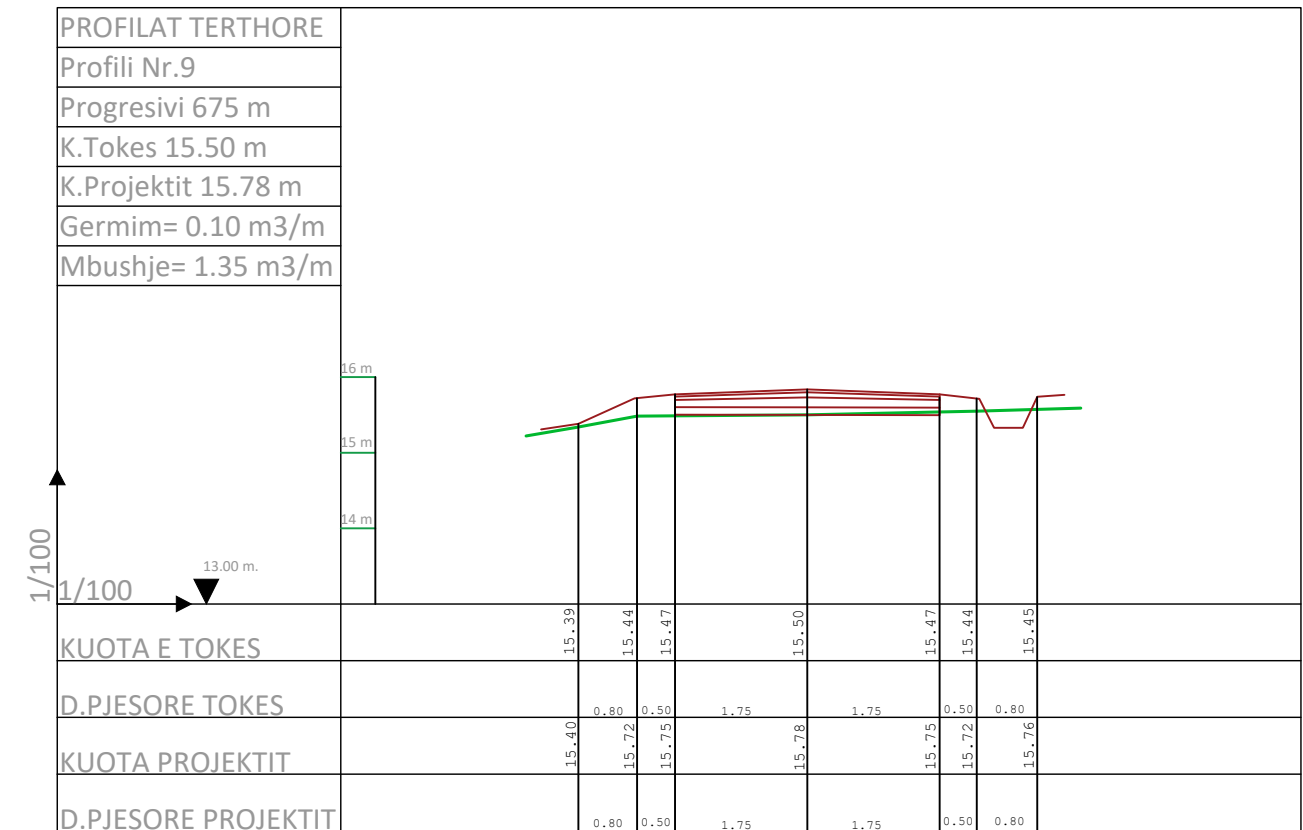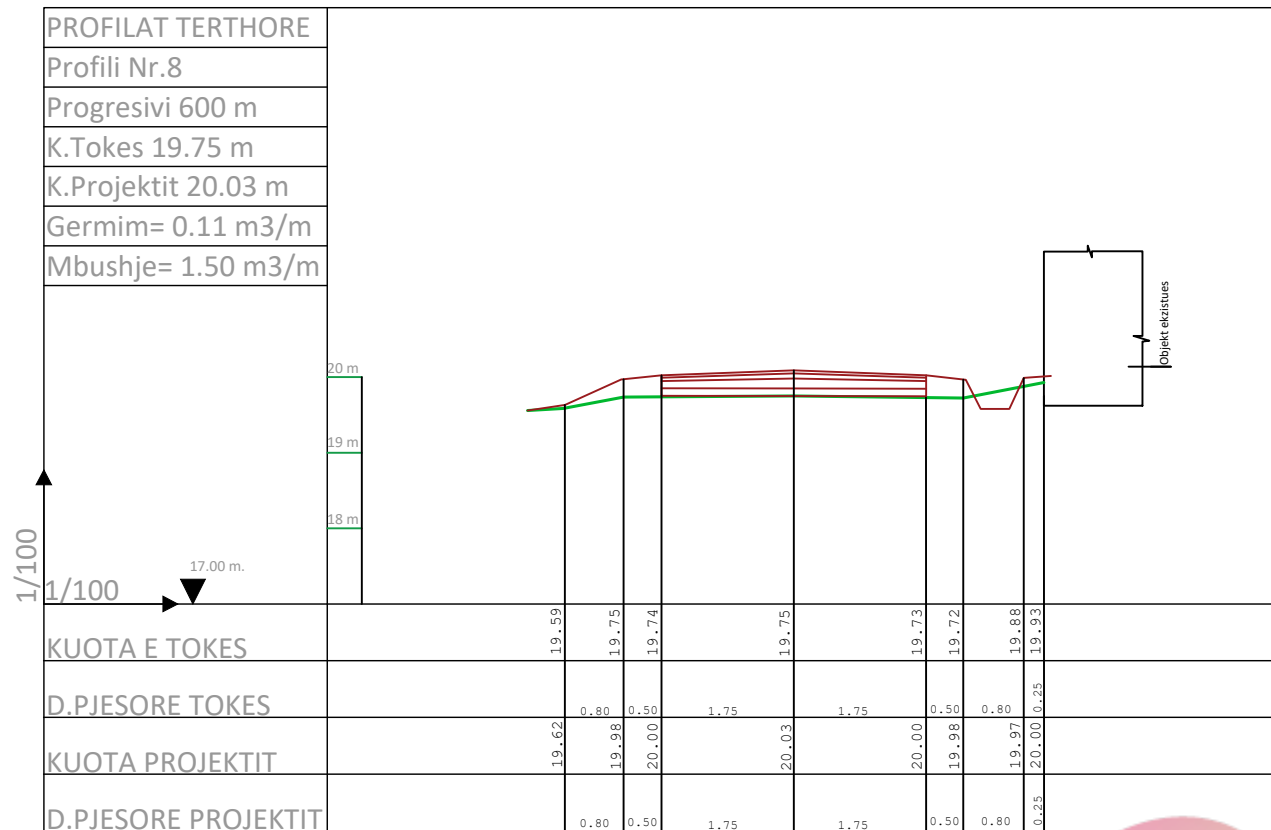


	Porosites	Projekt	Grupi i Projektimit :	Drejtor i P.ZH.T Rakip Hazizaj	Titull flete : PROFILE TERTHORE P. 8-10	Date	Flete A3 Nr. 07
	Miratoi	"RIKONSTRUKSIONI I RRUGES "LAGJIA E NAFTAES", FSHATI MARINEZ "	Ing.Erion HOXHA Ing.Eldison KOCAQI Ing.Arben DUKAJ			31.11.2018	
	Kryetar: Majlinda Bufi					Shkalla	1:100

PROFIL TERTHOR TIP
PK.0-10, L=750m SH 1:25

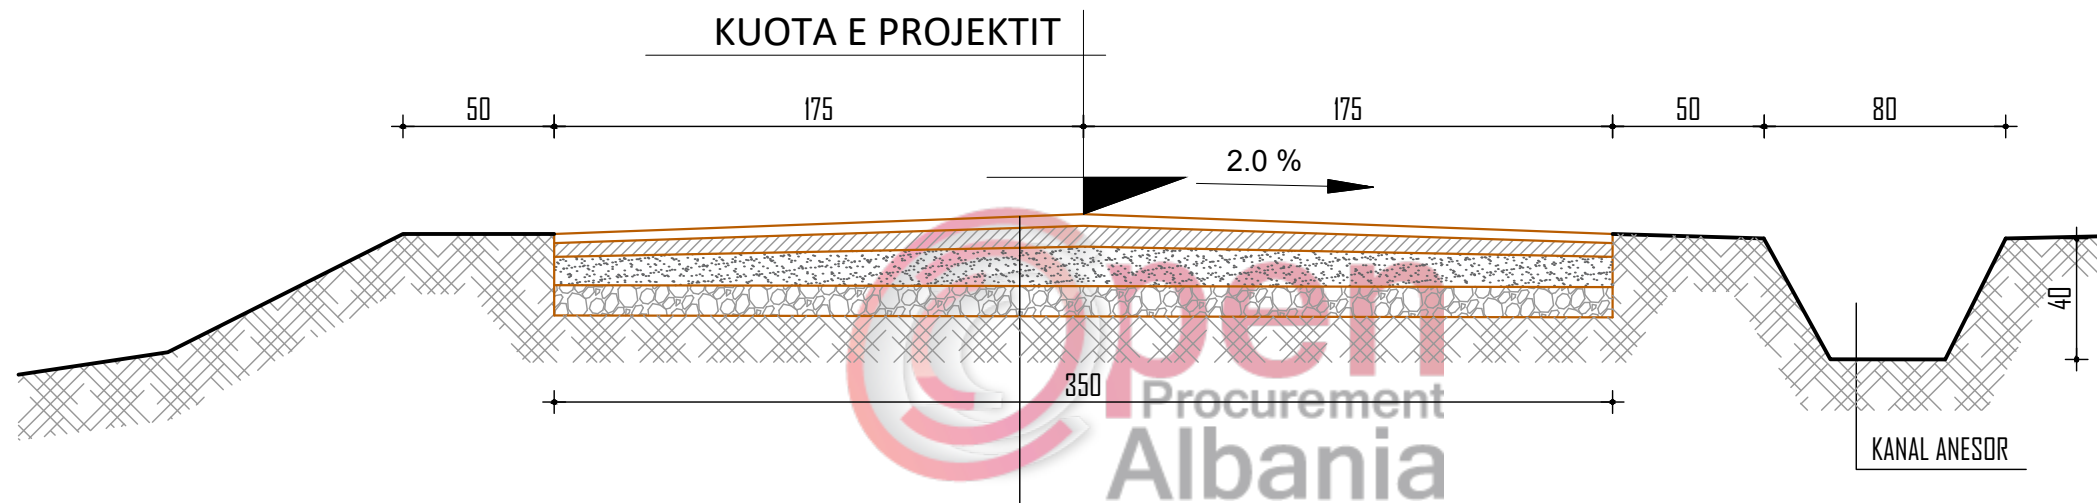

SHTRESE ASFALTOBETONI	t = 3 cm
SHTRESE BINDERI	t = 5 cm
SHTRESE STABILIZANTI	t = 10 cm
SHTRESE ÇAKULLI	t = 10 cm
NENSHIRESE EKZISTUESE	

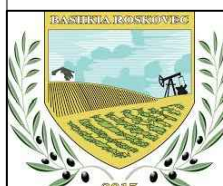	Porosites Bashkia Roskovec	Projekt "RIKONSTRUKSIONI I RRUGES "LAGJIA E NAFTES", FSHATI MARINEZ "	Grupi i Projektimit : Ing.Erion HOXHA Ing.Eldison KOCAQI Ing.Arben DUKAJ	Drejtor i P.ZH.T Rakip Hazizaj	Titull flete : PROFILE TERTHORE P. 8-10	Date	31.11.2018	Flete A3 Nr. 08
	Miratoi Kryetar: Majlinda Bufi					Shkalla	1:25	